



NSW GOVERNMENT
Planning

Issued under the Environmental Planning and Assessment Act 1979

Approved Application No. **DA 039-09-2011**

granted on the **8/11/11**

Signed **[Signature]**

Sheet No. **1** of **8**

NEW PIT LANE AND GARAGE

**NEW TRACK T7 to T13
MODIFIED TRACK T6, T14**

PROPOSED SITE PLAN
SCALE 1:3000



Eastern Creek Raceway Proposed New Expansion
Eastern Creek, NSW



EVOLVE projects



PATH : P:\50457 - Eastern Creek Raceway Expansion\08 CAD\DA\Stage 1\DA01-DA06revB.dwg 31/08/11 8:35am

SCALE: 1:3000 @ A3

DATE: 30/08/11

HAMES SHARLEY

DA-02-C

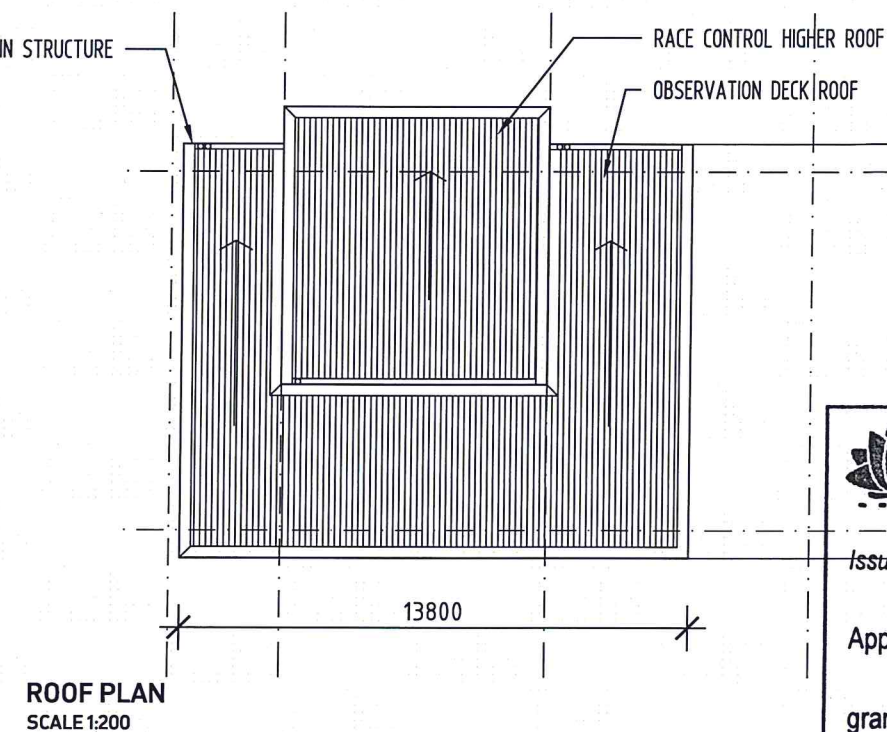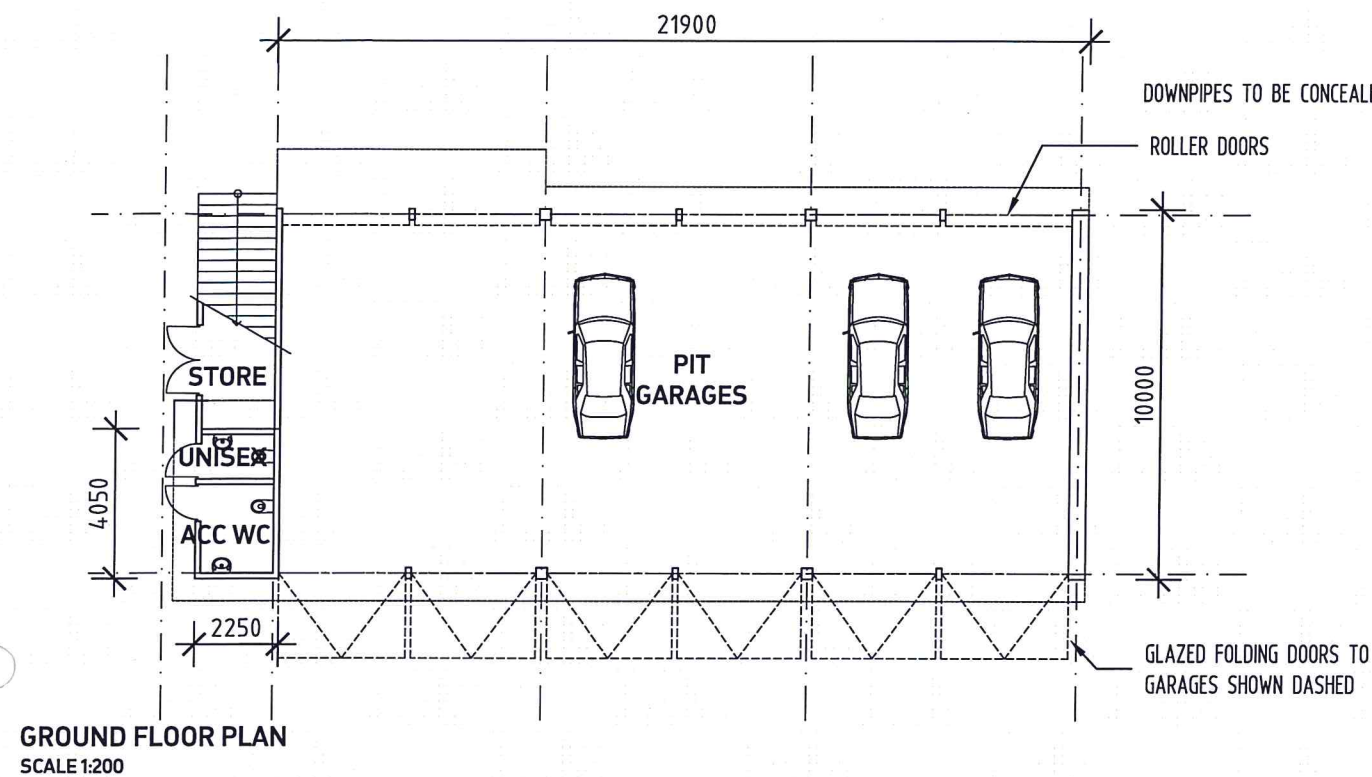

NSW GOVERNMENT Planning



Issued under the Environmental Planning and Assessment Act 1979

Approved Application No. **DA 039-09-2011**

granted on the **8/11/11**

Signed **DGT**

Sheet No. **2** of **8**

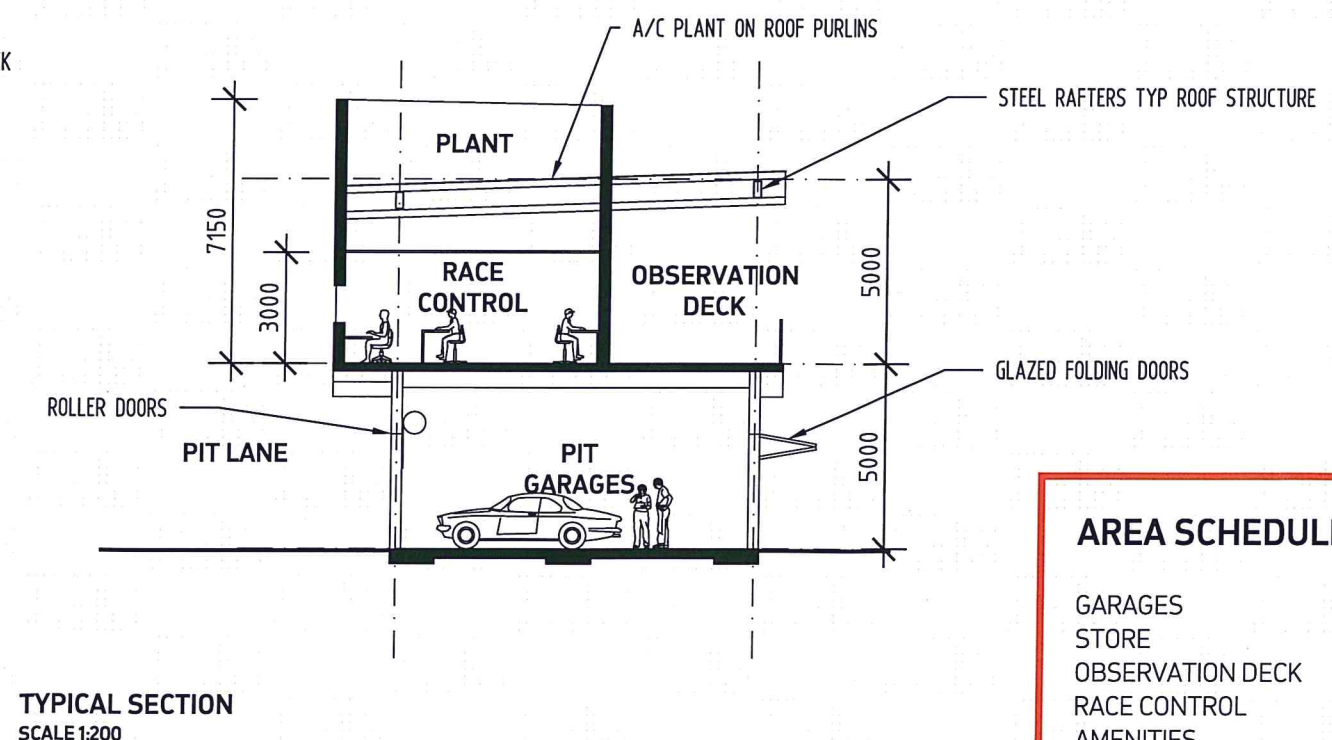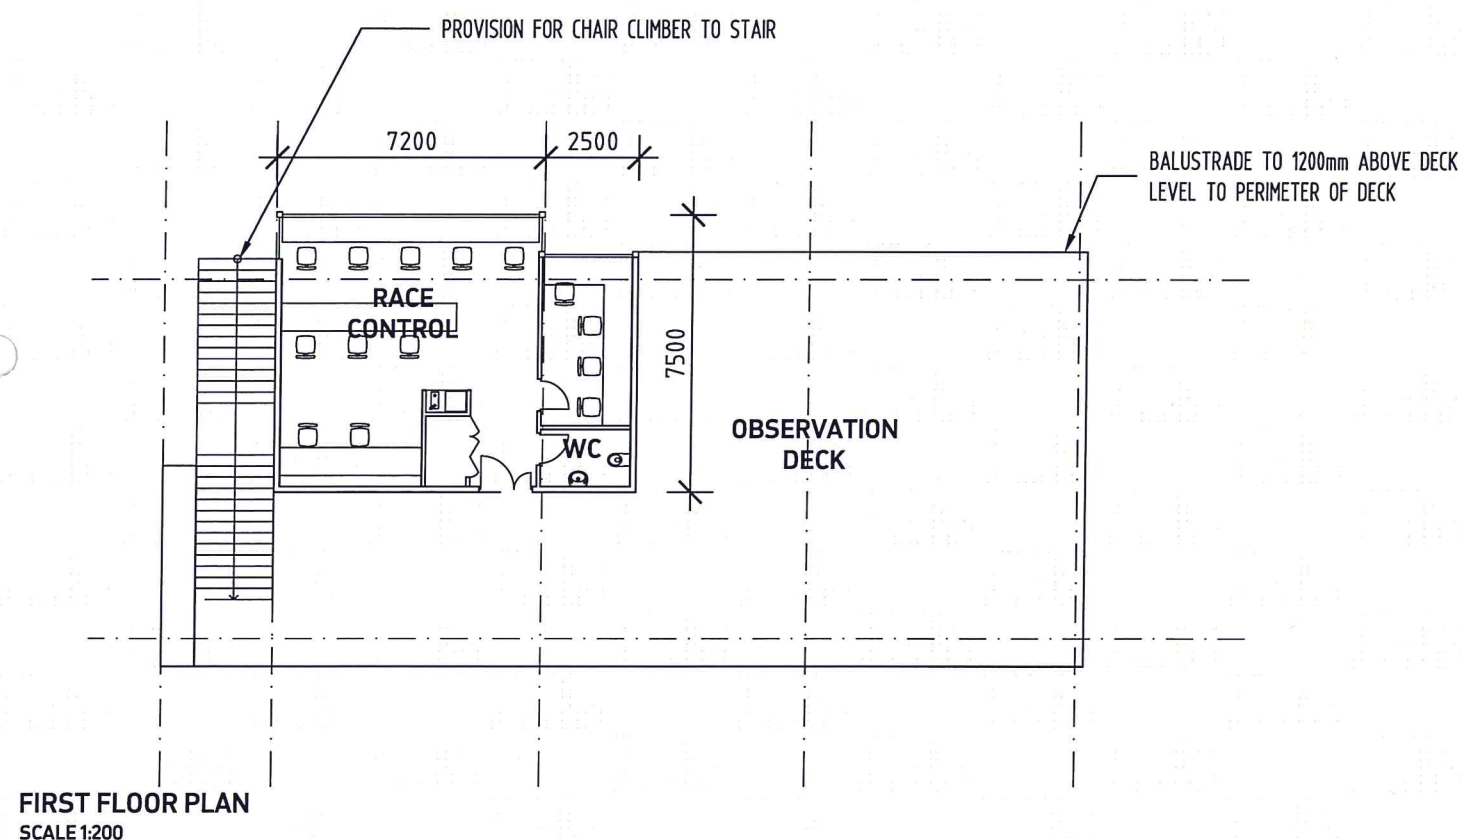

AREA SCHEDULE

GARAGES	195m ²
STORE	9m ²
OBSERVATION DECK	185m ²
RACE CONTROL	70m ²
AMENITIES	9m ²
TOTAL	468m²





NSW GOVERNMENT
Planning


Issued under the Environmental Planning and Assessment Act 1979

Approved Application No. **DA 039-09-2011**

granted on the **8/11/11**

Signed **DG**

Sheet No. **3** of **8**
RL + 0,000mm GROUND LEVEL

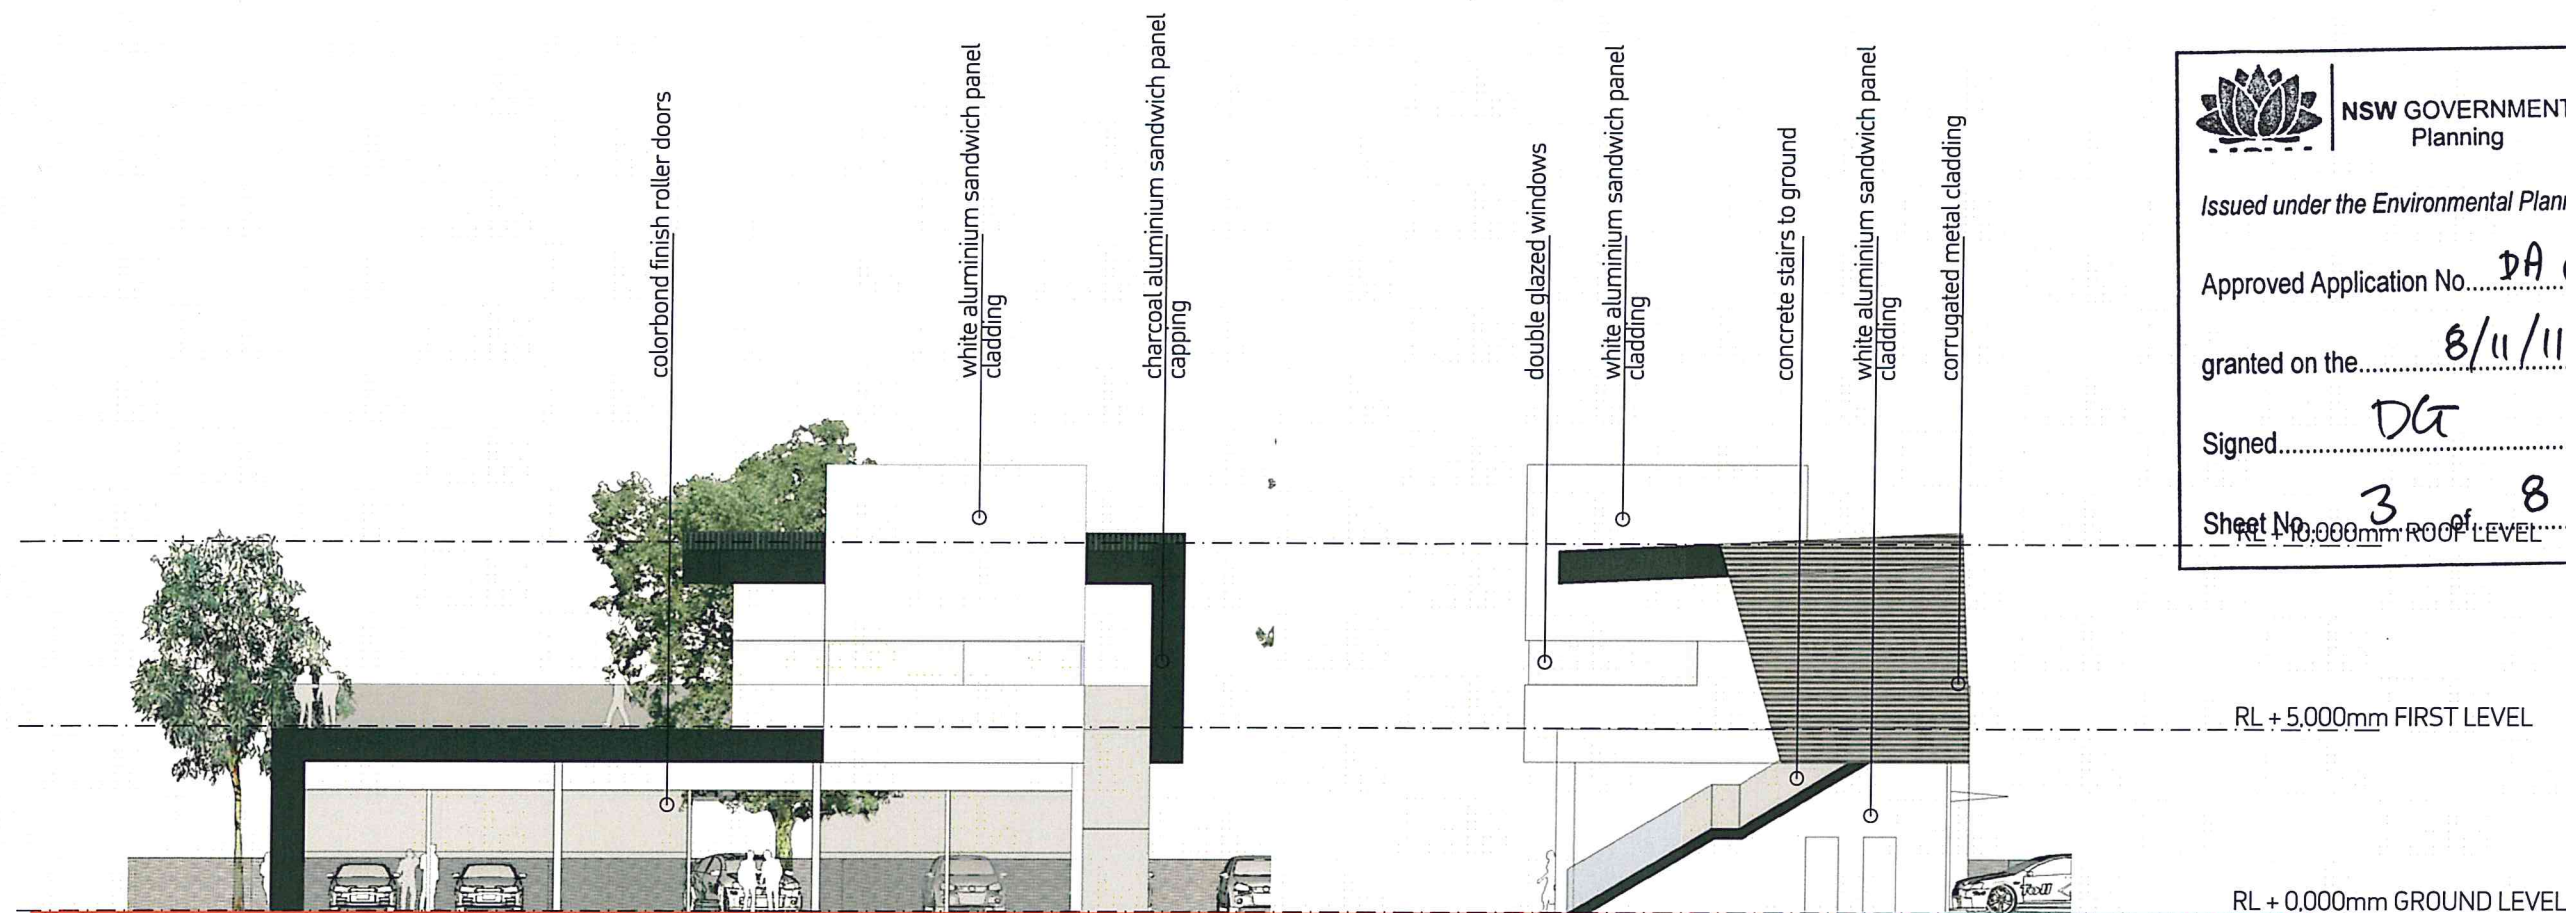

EAST ELEVATION
SCALE 1:200

NORTH ELEVATION
SCALE 1:200

SOUTH ELEVATION
SCALE 1:200

WEST ELEVATION
SCALE 1:200



Eastern Creek Raceway Proposed New Expansion
Eastern Creek, NSW

EVOLVE projects



SCALE: 1:200 @ A3

DATE: 30/08/11


PATH: P:\50457 - Eastern Creek Raceway Expansion\08 CAD\DA\Stage 1\DA01-DA06revB.dwg 31/08/11 8:44am

HAMES SHARLEY

DA04-C



track surface and runoff

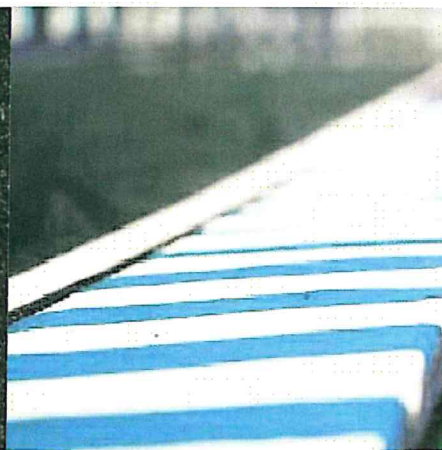

kerbing



gravel traps



grass - trackside




tyre wall




concrete barriers

PROPOSED MATERIALS - TRACKSIDE SCALENTS

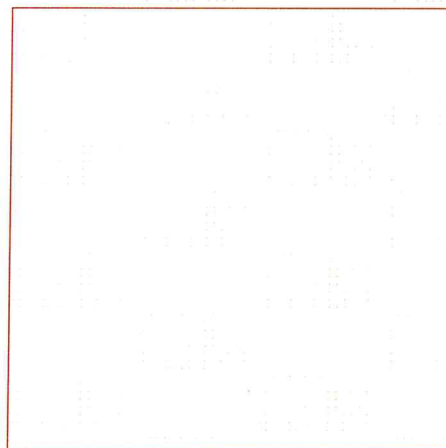

ground floor wall surface
aluminium sandwich panel

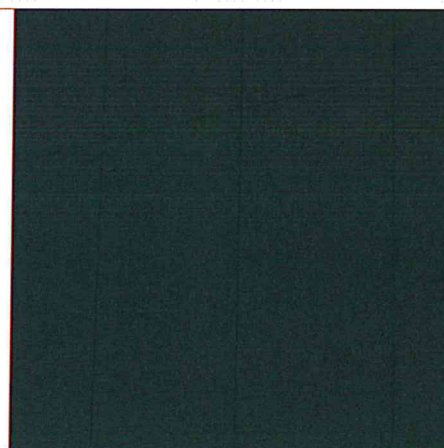

1st floor soffit
aluminium sandwich panel



roof and wall cladding
profile metal cladding

PROPOSED MATERIALS - BUILDING SCALENTS



NSW GOVERNMENT
Planning

Issued under the Environmental Planning and Assessment Act 1979

Approved Application No. DA 039-09-2011

granted on the 8/11/11

Signed TDG

Sheet No. 4 of 8



Eastern Creek Raceway Proposed New Expansion
Eastern Creek, NSW

EVOLVE projects




SCALE: NTS @ A3

DATE: 30/08/11

PATH : P:\50457 - Eastern Creek Raceway Expansion\08 CAD\DA\Stage 1\DA01-DA06revB.dwg 31/08/11 8:44am

HAMES SHARLEY

DA-05-C

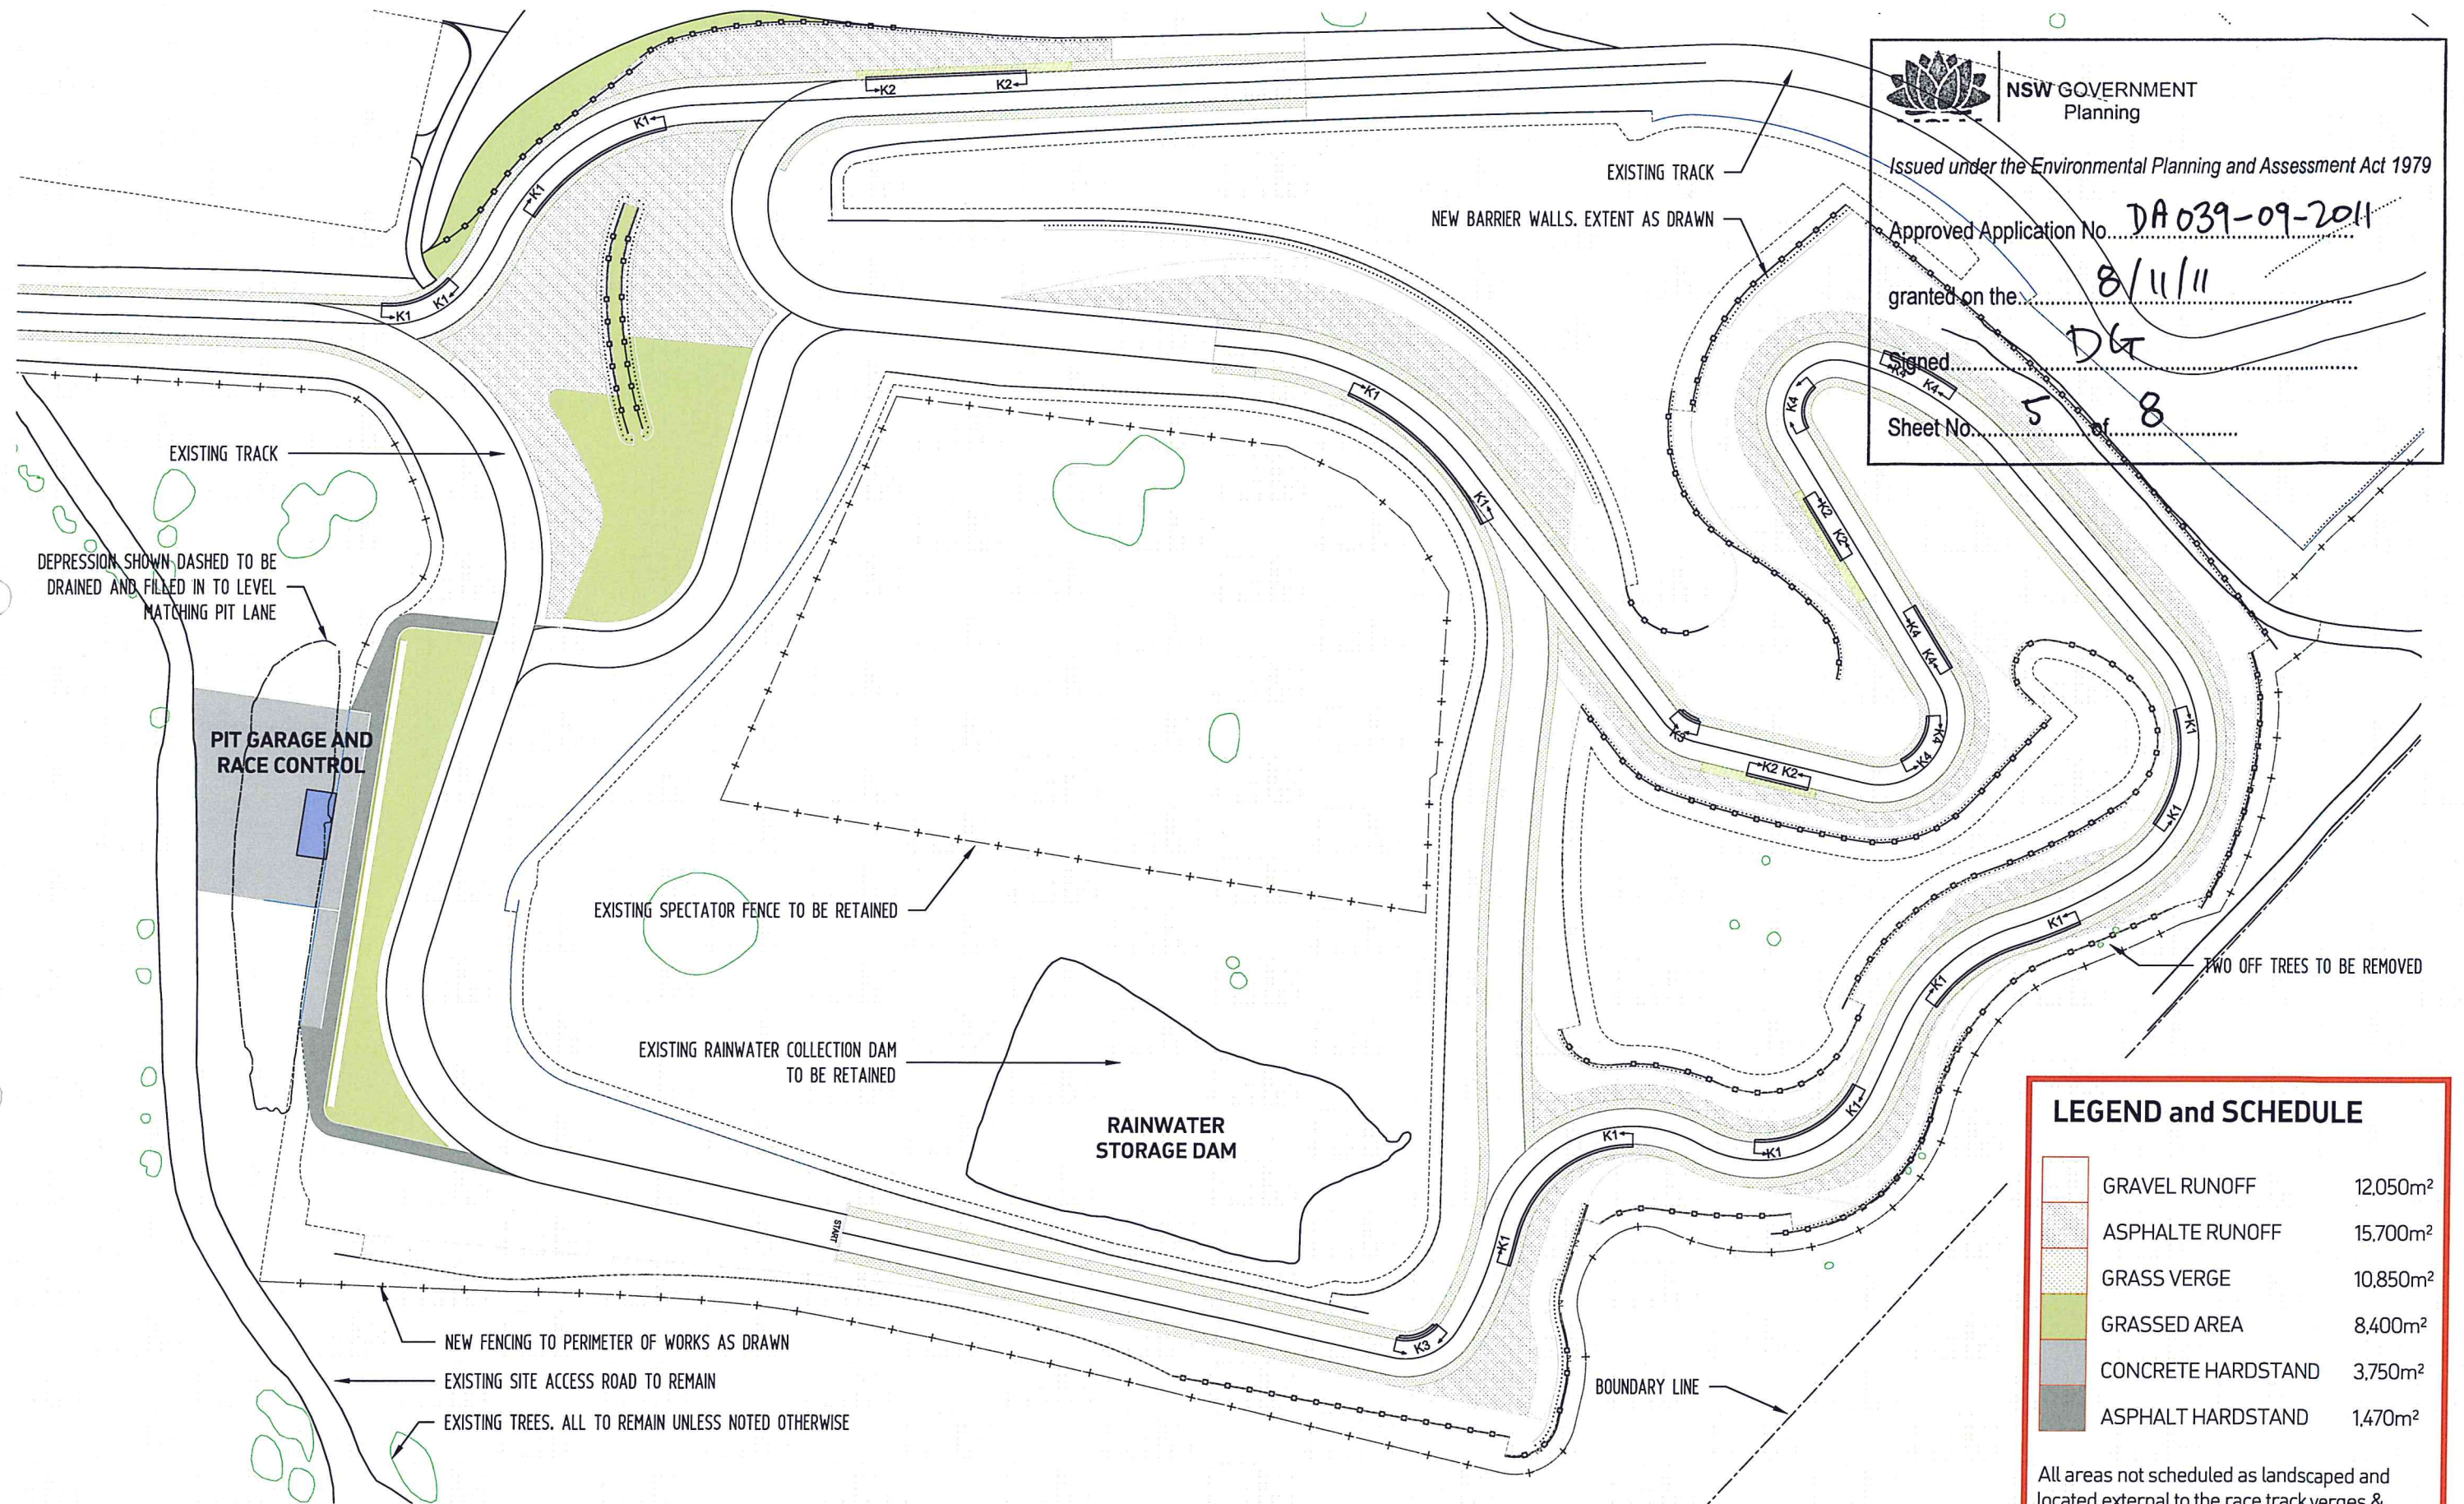

NSW GOVERNMENT
Planning

Issued under the Environmental Planning and Assessment Act 1979

Approved Application No. **DA039-09-2011**

granted on the **8/11/11**

Signed **DGT**

Sheet No. **5** of **8**

LEGEND and SCHEDULE

GRAVEL RUNOFF	12,050m ²
ASPHALTE RUNOFF	15,700m ²
GRASS VERGE	10,850m ²
GRASSED AREA	8,400m ²
CONCRETE HARDSTAND	3,750m ²
ASPHALT HARDSTAND	1,470m ²

All areas not scheduled as landscaped and located external to the race track verges & runoff areas to remain as non actively maintained (seasonal) grassed area.

LANDSCAPE PLAN
SCALE 1:2000



Eastern Creek Raceway Proposed New Expansion
Eastern Creek, NSW



EVOLVE projects


PATH : P:\50457 - Eastern Creek Raceway Expansion\08 CAD\DA\Stage 1\DA01-DA06rev8.dwg 31/08/11 8:45am

SCALE : 1:2000 @ A3

DATE : 30/08/11

HAMES SHARLEY

DA-06-C

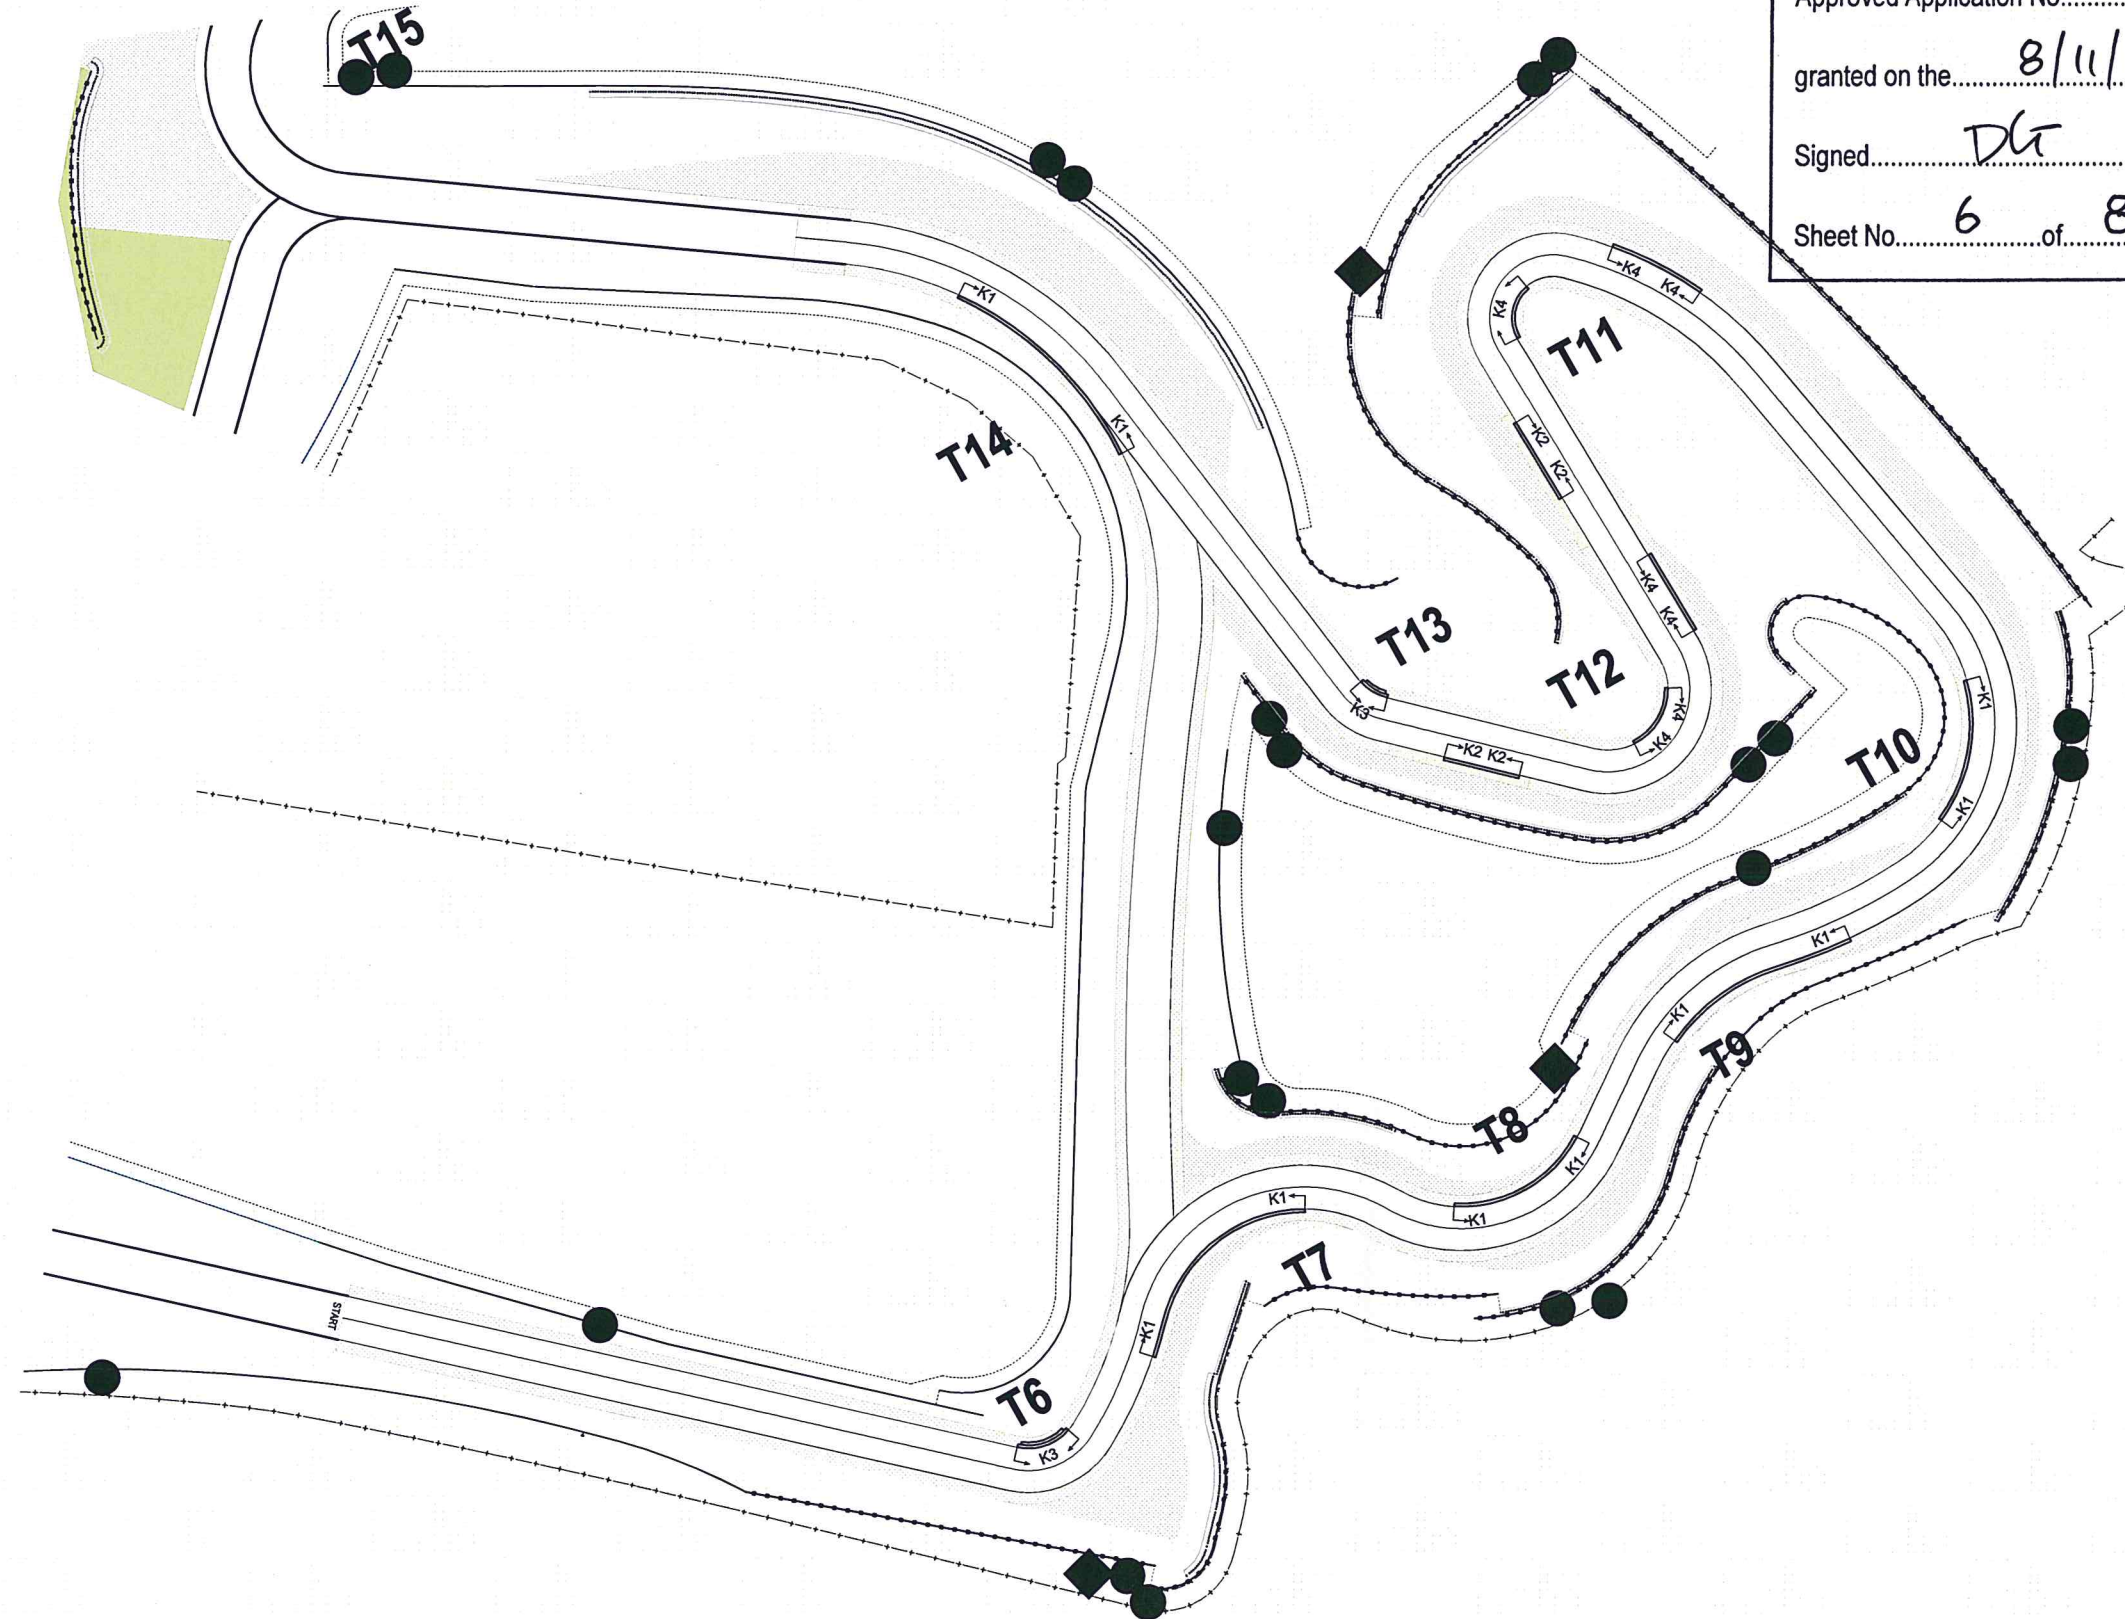

NSW GOVERNMENT
Planning

Issued under the Environmental Planning and Assessment Act 1979

Approved Application No. **DA 039-09-2011**

granted on the **8/11/11**

Signed **DLT**

Sheet No. **6** of **8**



Apex Circuit Design Ltd
Suite 5, The Malthouse, Malthouse Square,
Prince of Wales Drive, Surry Hills, NSW 2010,
United Kingdom
Telephone: (44) (0) 2031 335 851
Fax: (44) (0) 2031 222 851
Email: info@apexcircuitdesign.com
Web: www.apexcircuitdesign.com

IN ASSOCIATION WITH

RIDGE



SUB-CONSULTANT'S PROJECT NUMBER:

GENERAL NOTES:

1. This drawing is the copyright of Apex Circuit Design Ltd and must not be retained, copied or used without the consultant's authority.
2. Do not scale from the drawings. If in doubt, ask.
3. All dimensions & levels in metres unless noted otherwise. All dimensions to be verified on site & approved by the engineer.
4. This drawing should be read in conjunction with other relevant architectural, structural, mechanical & electrical drawings and all relevant sections of the specifications.
5. The information shown on this drawing should only be used as a reference and not for construction.

DRAWING NOTES:

XREFS:

Rev	Description	Date	Checked	Authorized
C	FIA DESIGN SUBMISSION	05/11	BW	CB

PROJECT/CLIENT



Australian Racing Drivers Club Limited
PO Box 6747
Blacktown DC
NSW 2148
Australia

DRAWING TITLE

**EASTERN CREEK RACEWAY
SYDNEY, AUSTRALIA
TRACK PLAN LAYOUT
FIA DESIGN SUBMISSION**

Original Scale	Drawn	Checked	Authorized
1:1000 @ A1	SJ	BW	CB
	Date: 05/05/11	Date: 05/05/11	Date: 05/05/11


DRAWING NUMBER

054-T-PL-APX-003

REV SHEET: OF:

C 1 1

1:1000 @ A1 0m 50m 100m

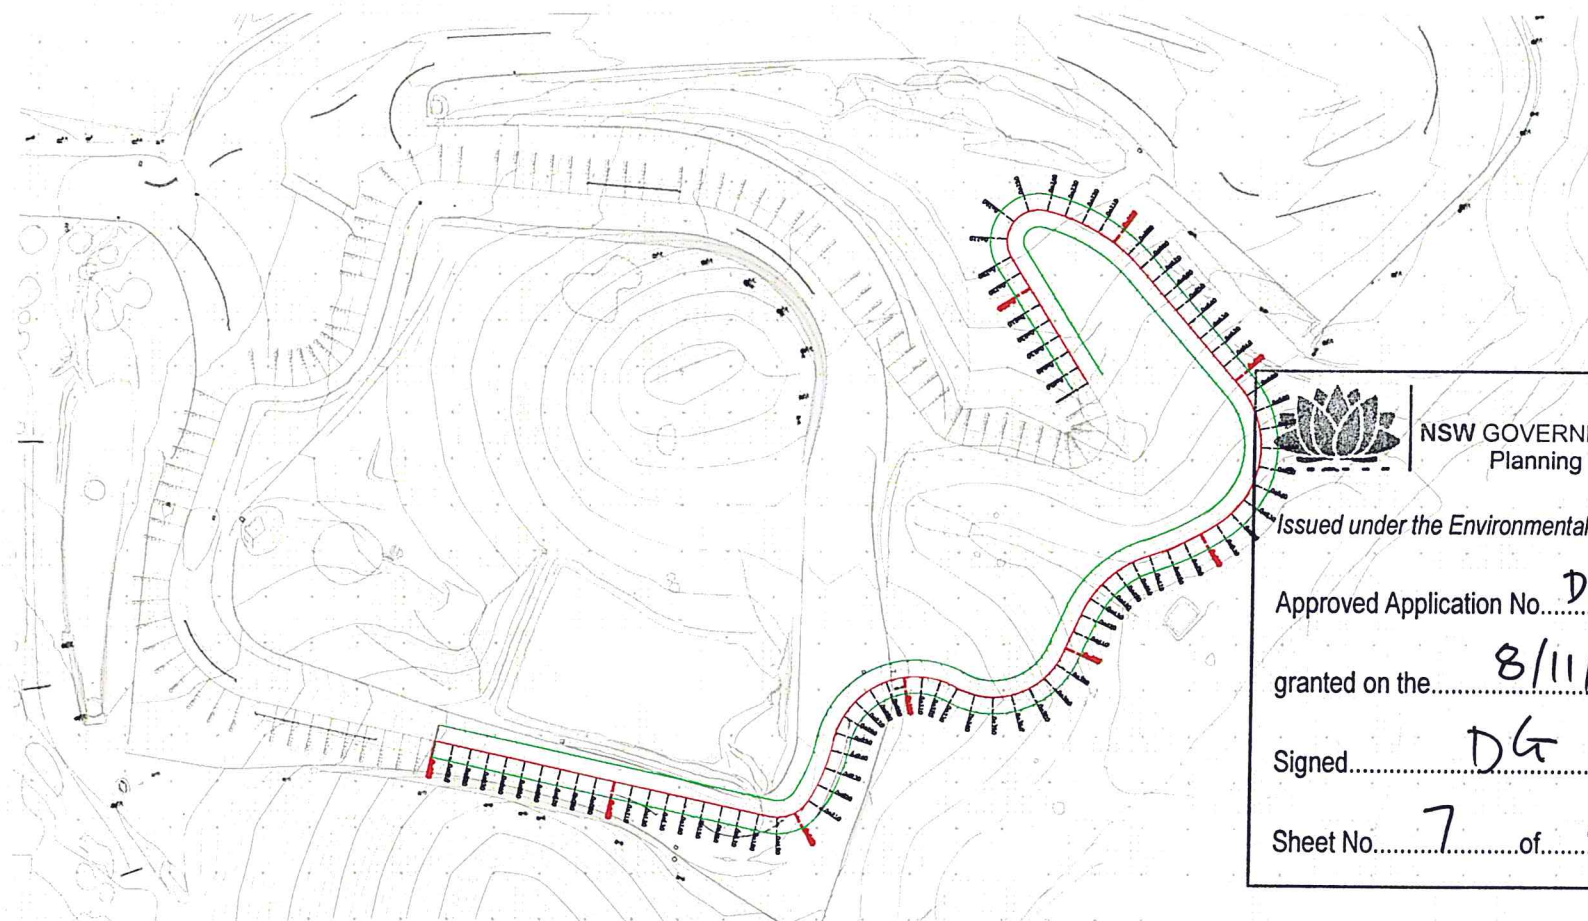

 **NSW GOVERNMENT**
Planning


Issued under the Environmental Planning and Assessment Act 1979

Approved Application No. DA 039-09-2011

granted on the 8/11/11

Signed DG

Sheet No. 7 of 8

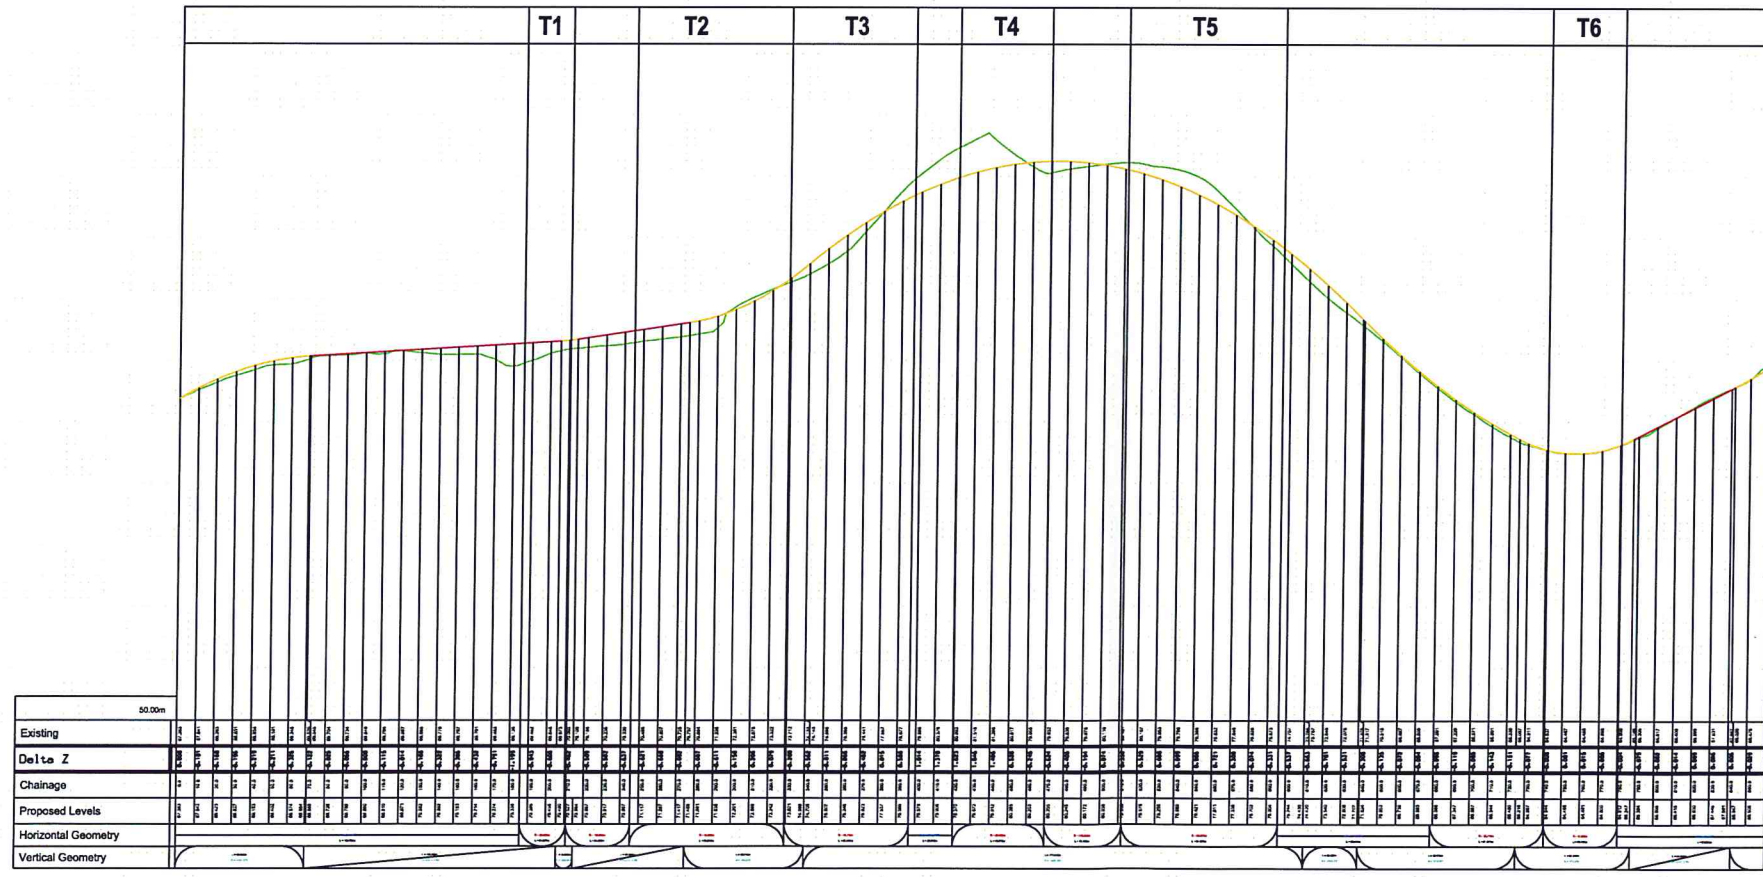

	T1	T2	T3	T4	T5	T6
Existing	10.00	10.00	10.00	10.00	10.00	10.00
Delta Z	0.00	0.00	0.00	0.00	0.00	0.00
Chainage	0.00	100.00	200.00	300.00	400.00	500.00
Proposed Levels	10.00	10.00	10.00	10.00	10.00	10.00
Horizontal Geometry	0.00	100.00	200.00	300.00	400.00	500.00
Vertical Geometry	0.00	100.00	200.00	300.00	400.00	500.00

1:2000 @ A1 0m 100m 200m



Apex Circuit Design Ltd
Suite 6 The Malthouse, Malthouse Square,
Pyrmont, New South Wales, 1500
United Kingdom
Telephone: (44) (0) 2081 335 851
Fax: (44) (0) 2081 222 251
E-Mail: info@apexcircuitdesign.com
Web: www.apexcircuitdesign.com

IN ASSOCIATION WITH



SUB-CONSULTANT'S PROJECT NUMBER:

GENERAL NOTES:

- This drawing is the copyright of Apex Circuit Design Ltd and must not be retained, copied or used without the consultant's authority.
- Do not scale from the drawings. If in doubt, ask.
- All dimensions & levels in metres unless noted otherwise. All dimensions to be verified on site & approved by the engineer.
- This drawing should be read in conjunction with other relevant architectural, structural, mechanical & electrical drawings and all relevant sections of the specifications.
- The information shown on this drawing should only be used as a reference and not for construction.

DRAWING NOTES:

XREFS:

- 054-VP-TLS-APX-003-A.dgn
- 054-VP-TLS-APX-003-A.dgn
- 054-VP-TLS-APX-003-A.dgn
- ..EASTERN CREEK(Eastern Creek, Survey ARDC.dgn
- 054-VP-TLS-APX-003-A.dgn
- ARDC - Client Logo block.dwg

A	FOR DISCUSSION	14/04/11	BW	CB
Rev	Description	Date	Checked	Authorised

PROJECT/CLIENT



Australian Racing Drivers Club Limited
PO Box 6747
Blacktown DC
NSW 2148
Australia

DRAWING TITLE

**EASTERN CREEK RACEWAY
SYDNEY, AUSTRALIA
TRACK LONGITUDINAL PROFILE
PLAN AND PROFILE**

Original Scale	Drawn	Checked	Authorised
1:2000 @ A1	DB	BW	CB
	Date: 14/04/11	Date: 14/04/11	Date: 14/04/11

DRAWING NUMBER

054-VP-TLS-APX-003	REV	SHEET	OF
	A	1	2

