


EASTERN CREEK RACEWAY PROPOSED NEW EXTENSION
CONTENTS PAGE

DA01	EXISTING SITE PLAN, SURROUNDING AREA PLAN
DA02	PROPOSED SITE PLAN
DA03	PROPOSED PIT LANE BUILDING - PLANS AND SECTION
DA04	PROPOSED PIT LANE BUILDING - ELEVATIONS
DA05	TRACK AND BUILDING MATERIALS PALETTE
054-T-PL-APX-003	DETAILED TRACK PLAN TURNS T6-14
054-VP-T-LS-APX-003	NEW TRACK LONGITUDINAL PROFILE - PLAN AND PROFILE SHEET 1
054-VP-T-LS-APX-003	NEW TRACK LONGITUDINAL PROFILE - PLAN AND PROFILE SHEET 2
DA06	LANDSCAPING PLAN
D138712-CA-018	INDICATIVE DRAINAGE LOCATIONS
9297SW01	COVER SHEET AND GENERAL INDEX
9297SW02	STORMWATER DRAINAGE CONCEPT PLAN (WEST)
9297SW03	STORMWATER DRAINAGE CONCEPT PLAN - DETAILS
9297SW04	STORMWATER DRAINAGE CONCEPT PLAN (EAST) - SHEET 1 OF 2
9297SW05	STORMWATER DRAINAGE CONCEPT PLAN (EAST) - SHEET 2 OF 2



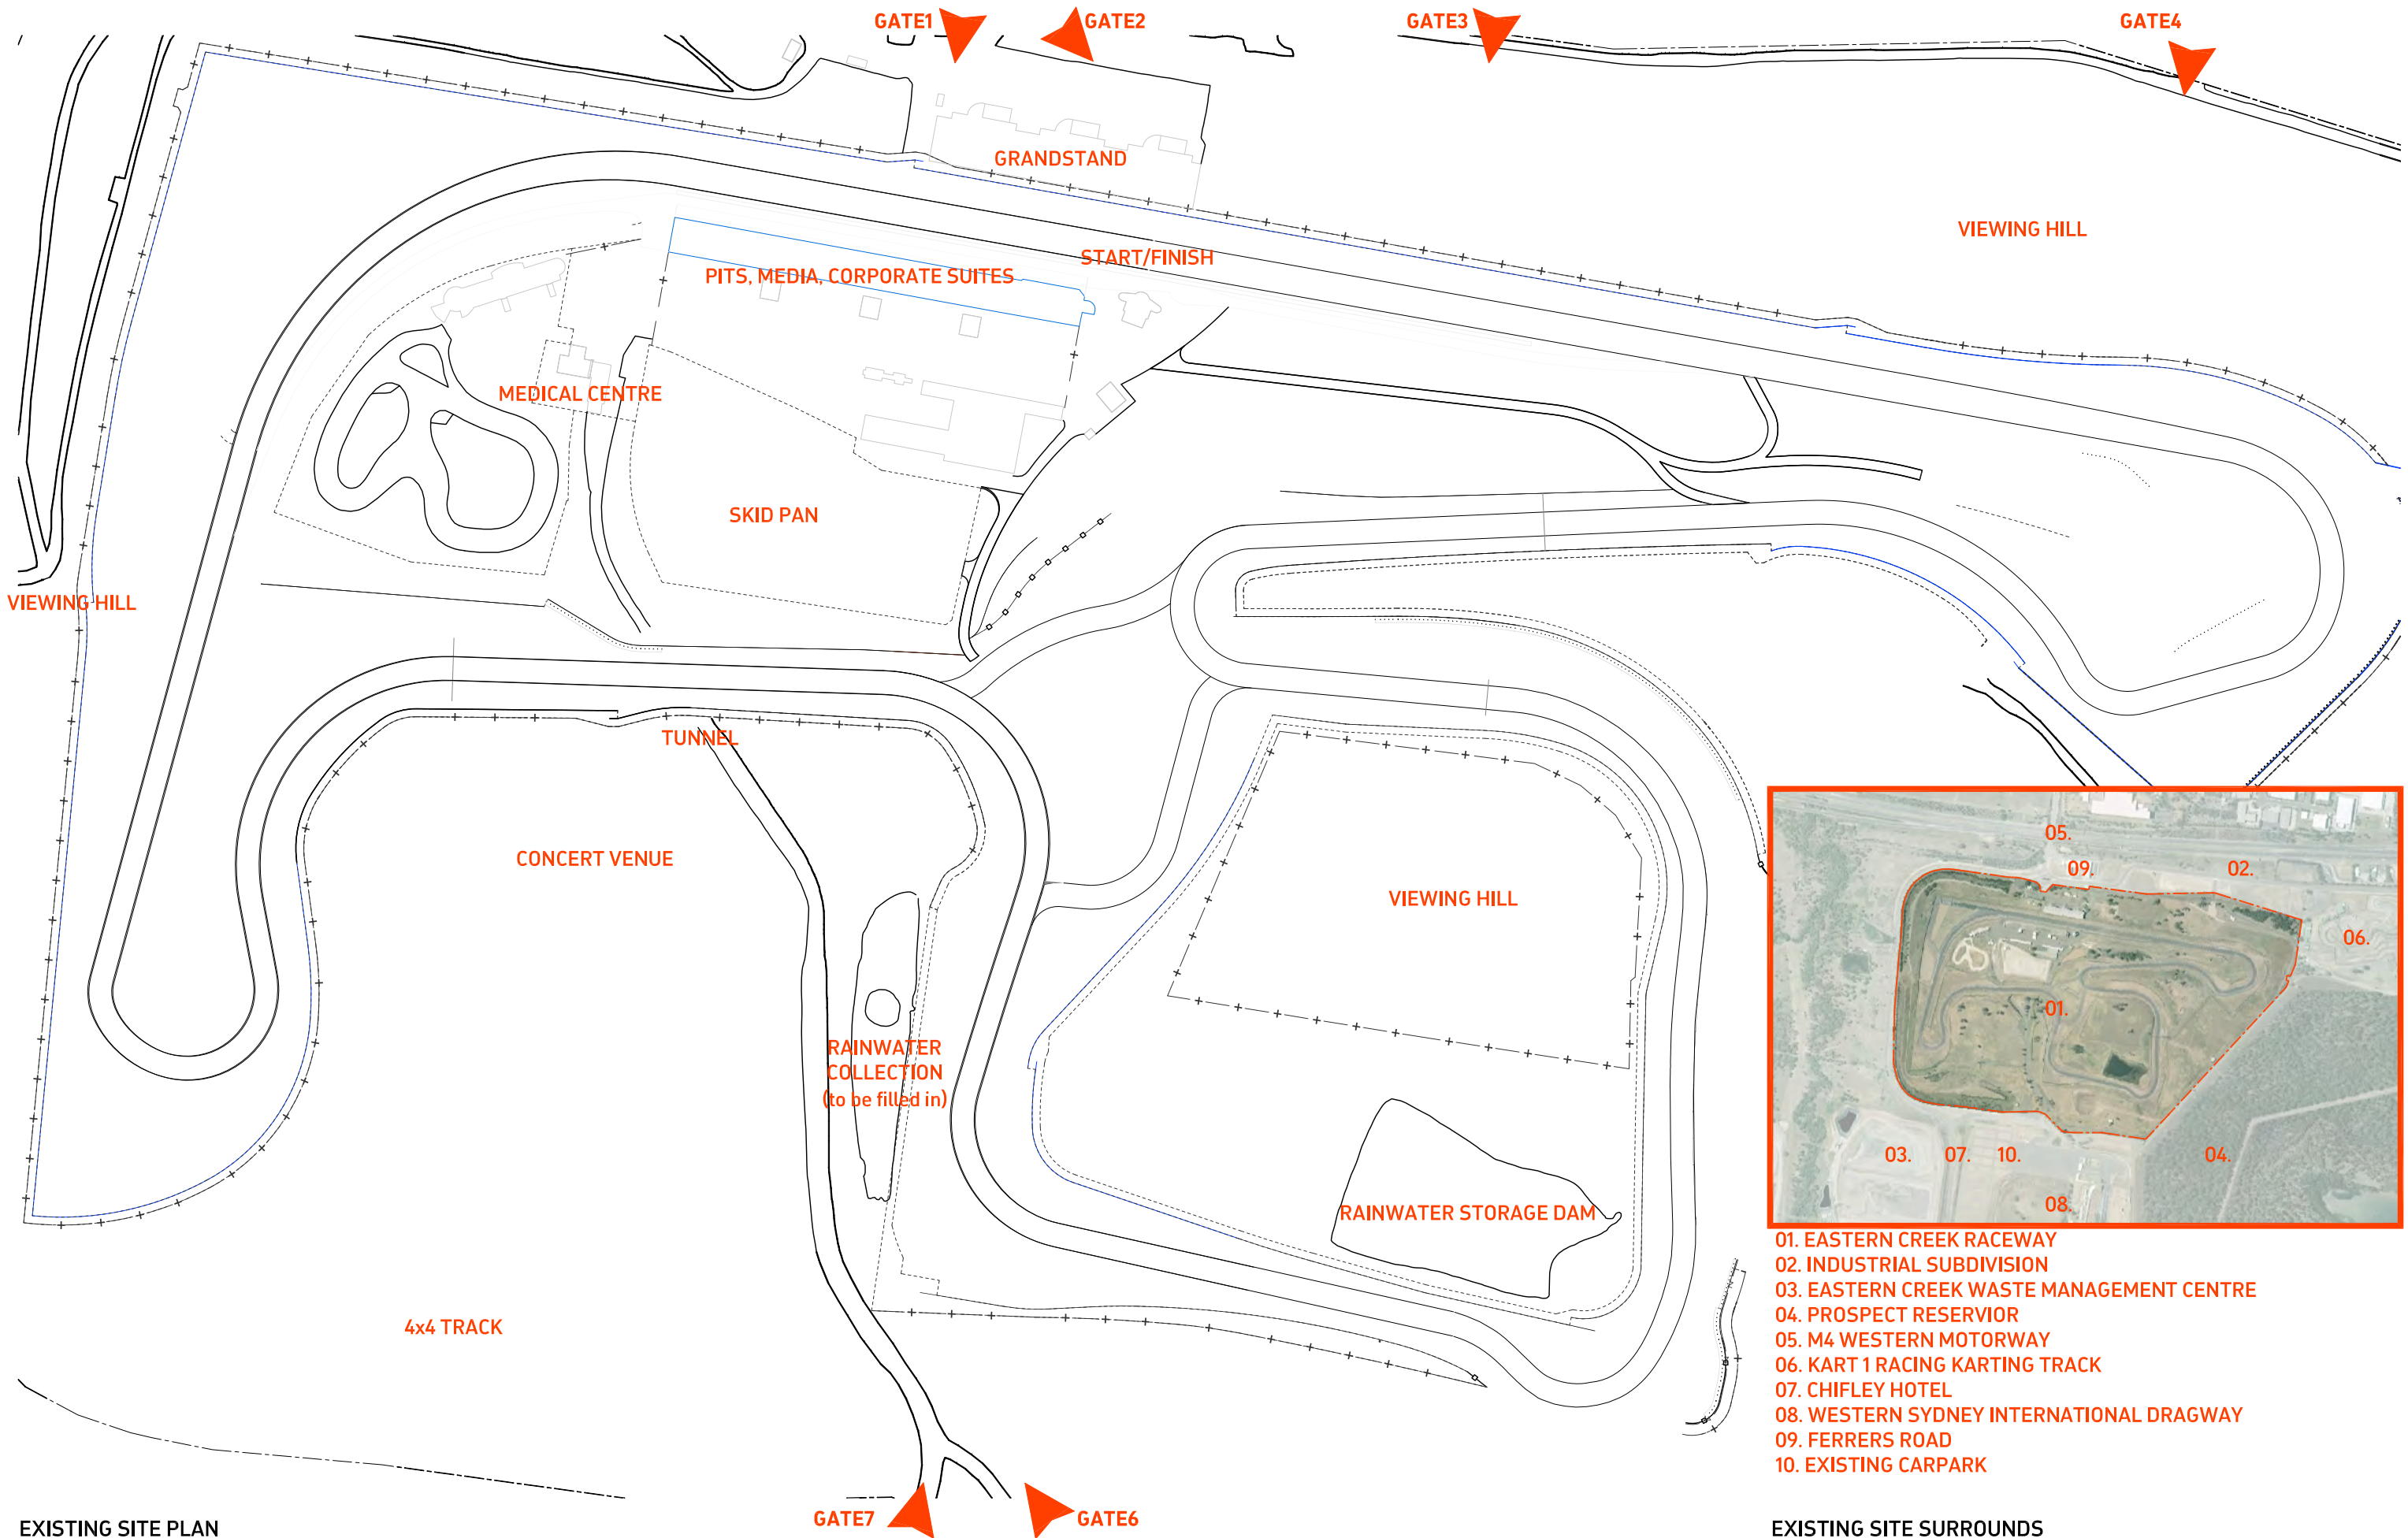


- 01. EASTERN CREEK RACEWAY
- 02. INDUSTRIAL SUBDIVISION
- 03. EASTERN CREEK WASTE MANAGEMENT CENTRE
- 04. PROSPECT RESERVIOR
- 05. M4 WESTERN MOTORWAY
- 06. KART 1 RACING KARTING TRACK
- 07. CHIFLEY HOTEL
- 08. WESTERN SYDNEY INTERNATIONAL DRAGWAY
- 09. FERRERS ROAD
- 10. EXISTING CARPARK

EXISTING SITE PLAN
SCALE 1:3000

EXISTING SITE SURROUNDS
SCALE 1:10000



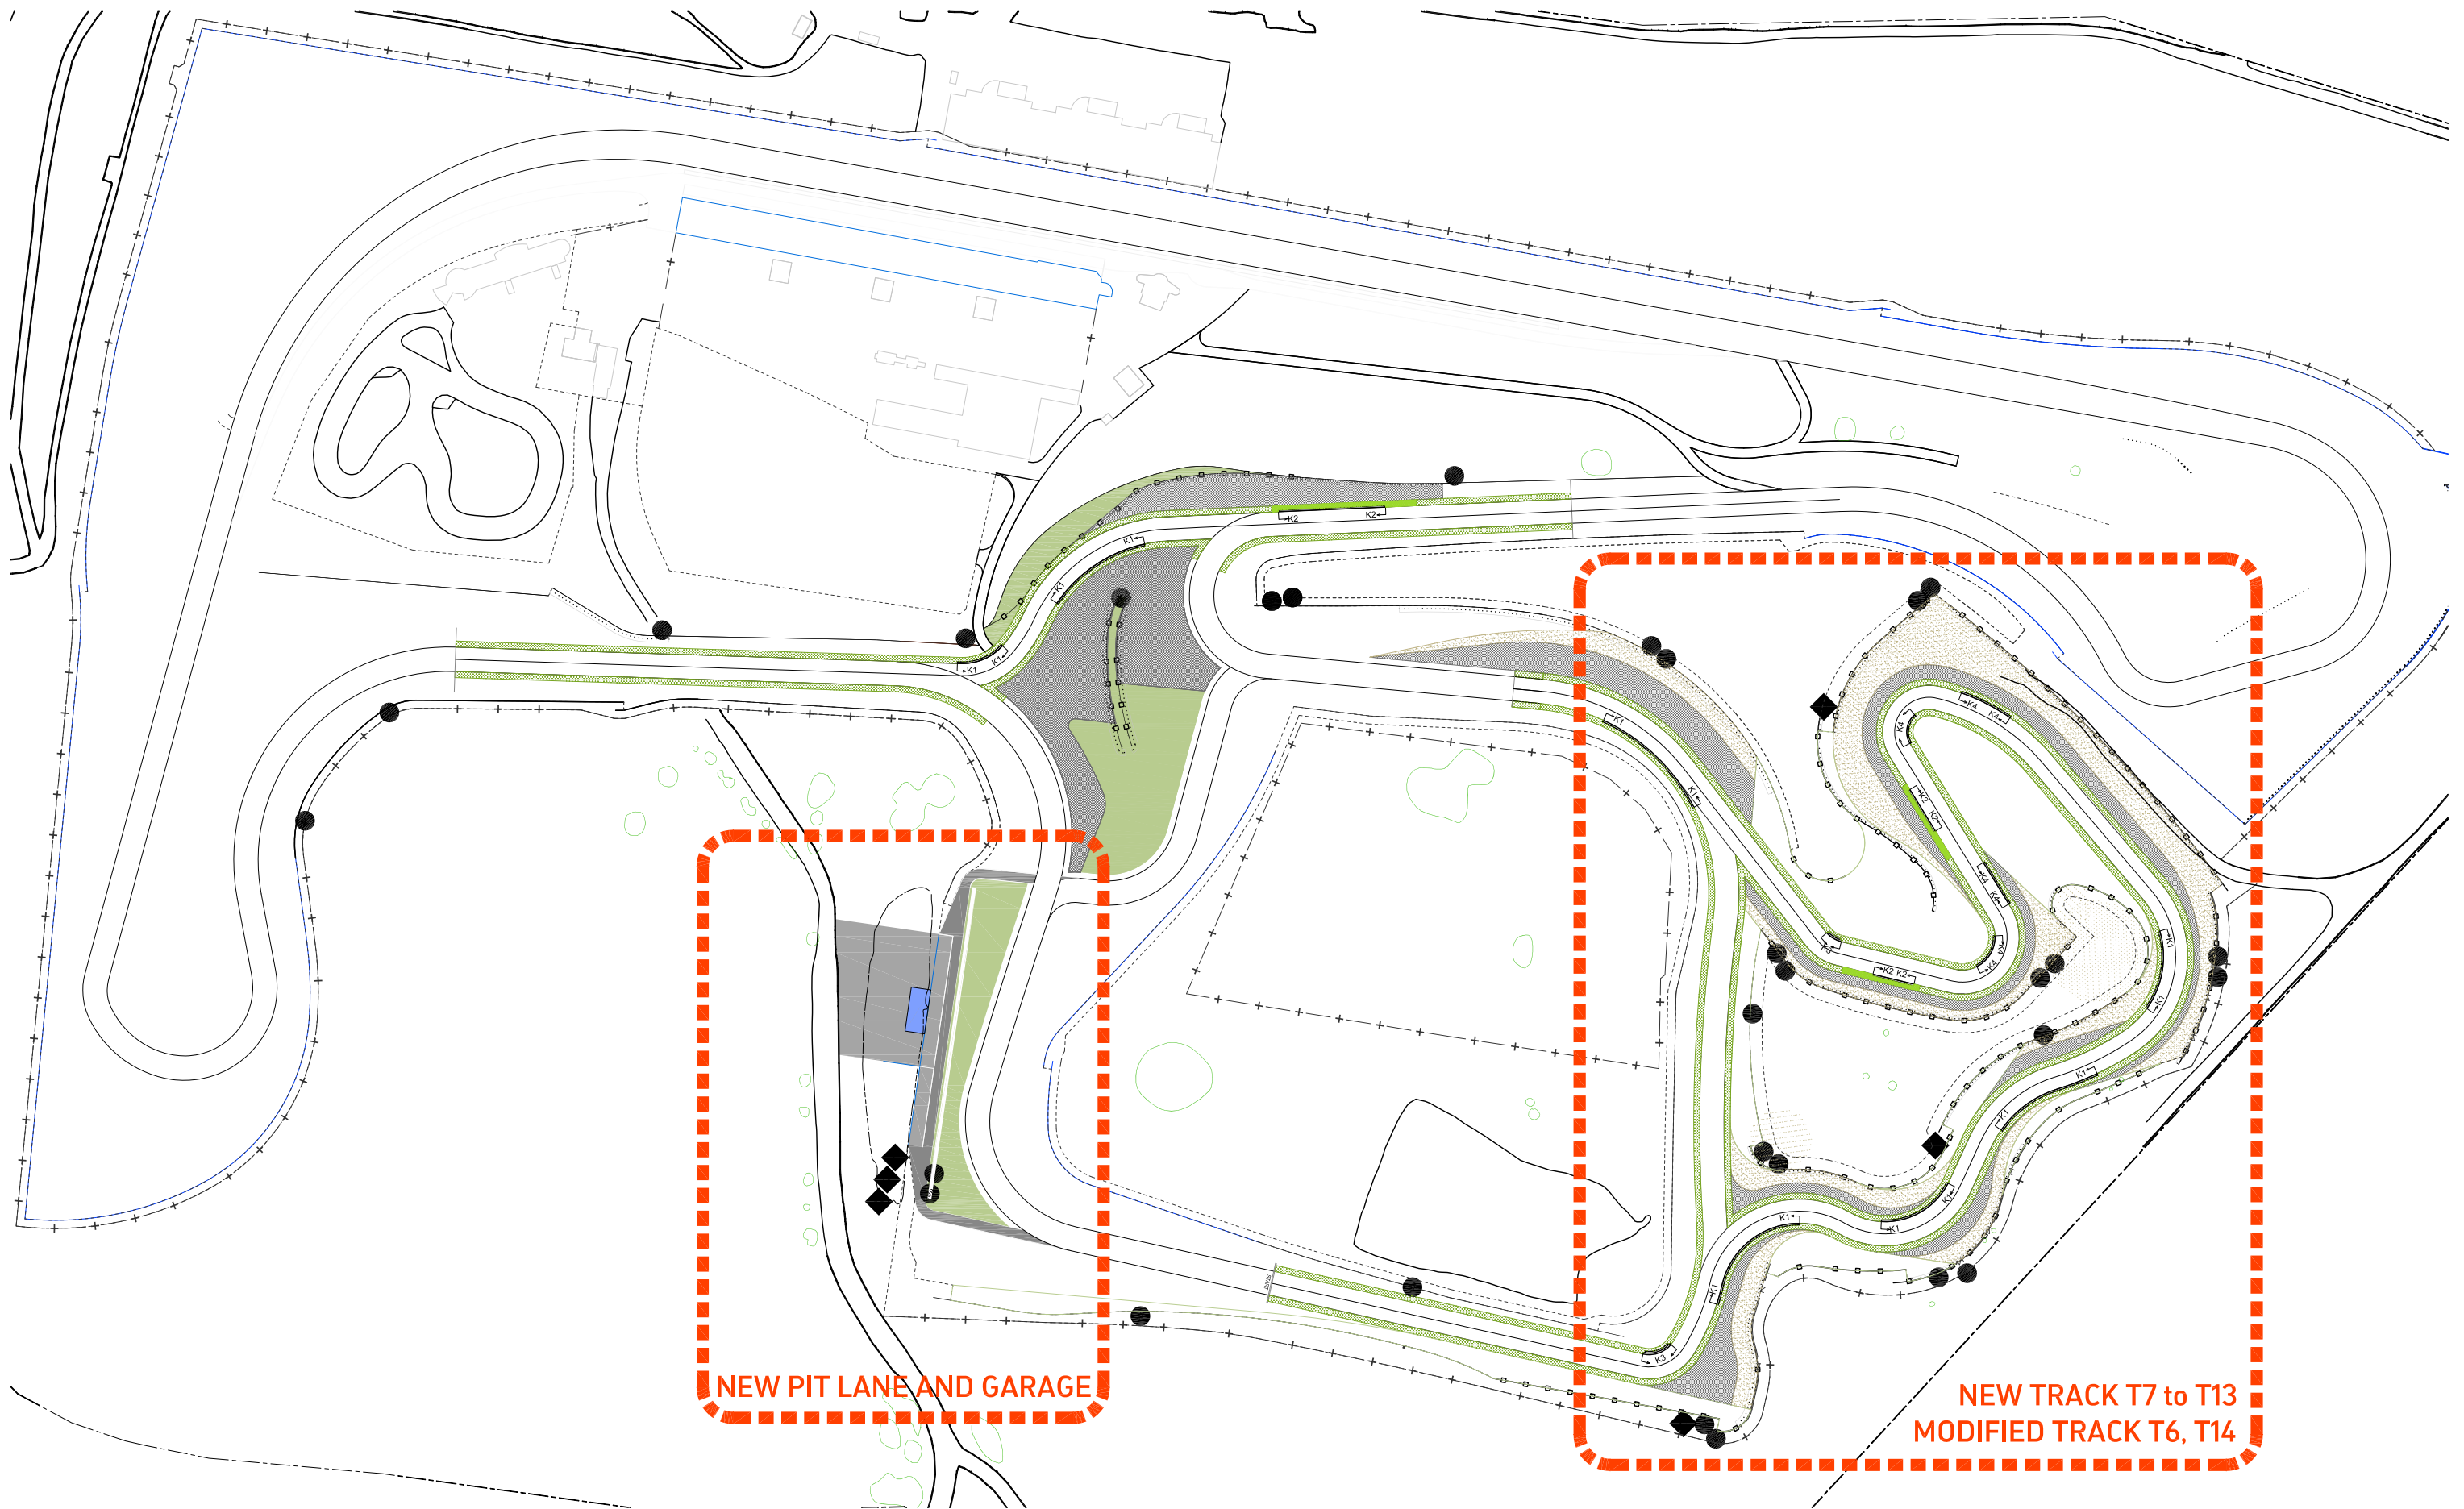

PROPOSED SITE PLAN
SCALE 1:3000



Eastern Creek Raceway Proposed New Expansion
Eastern Creek, NSW



EVOLVE projects







PATH : P:\50457 - Eastern Creek Raceway Expansion\08 CAD\DA\Stage 1\DA01-DA06revB.dwg 31/08/11 8:35am

SCALE : 1:3000 @ A3

DATE : 30/08/11

HAMES SHARLEY


DA-02-C

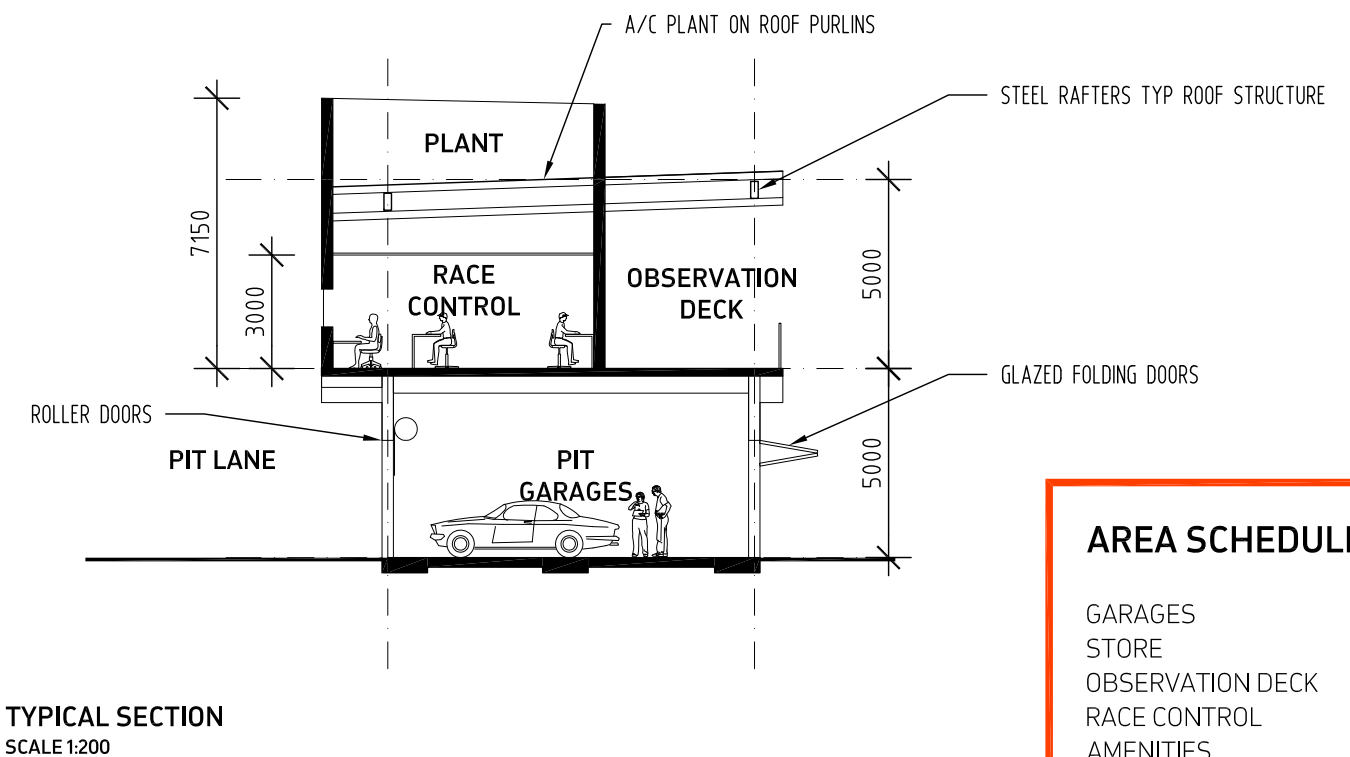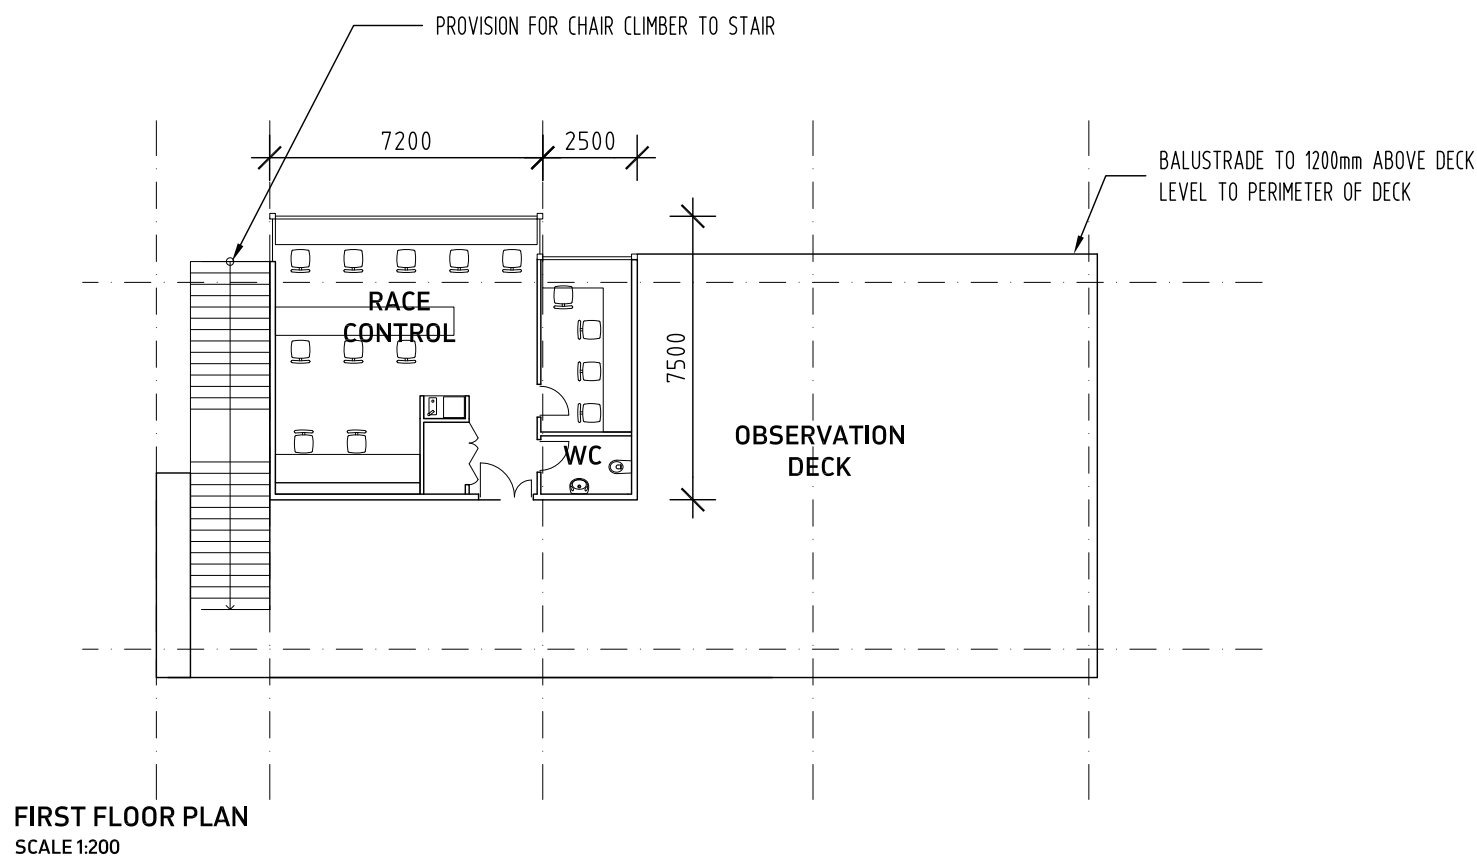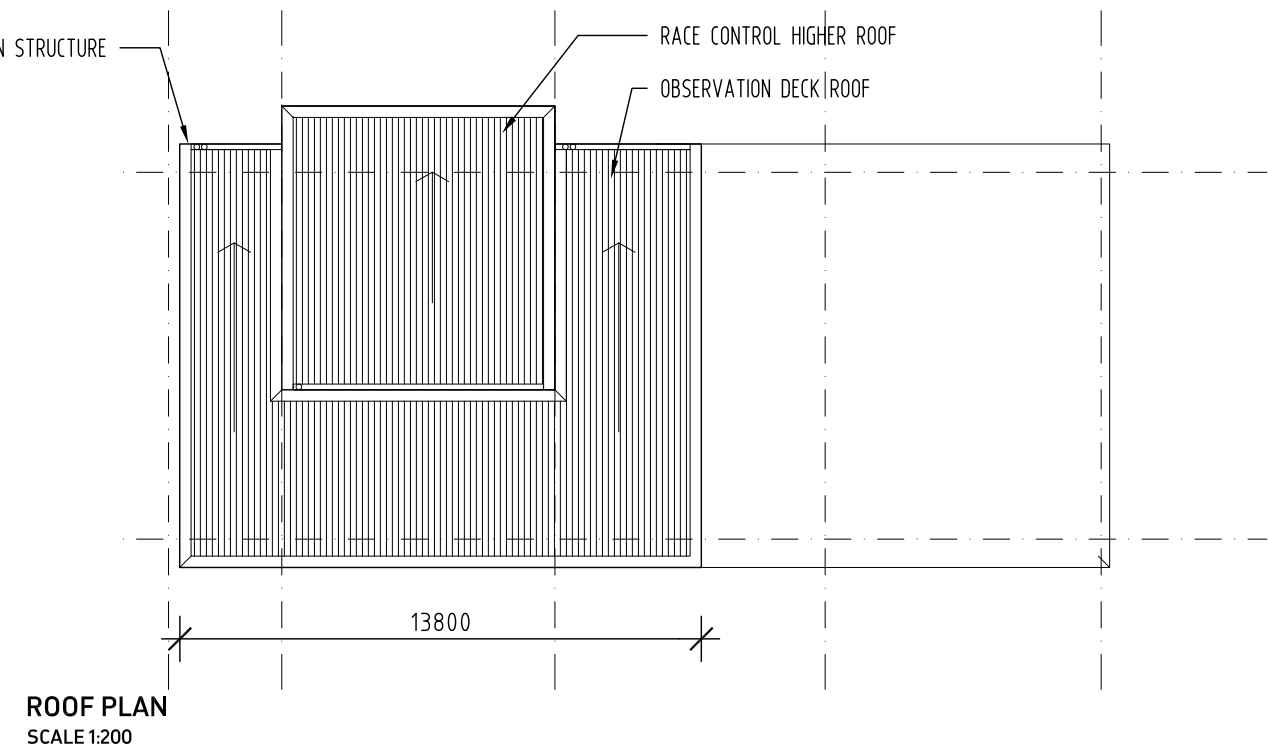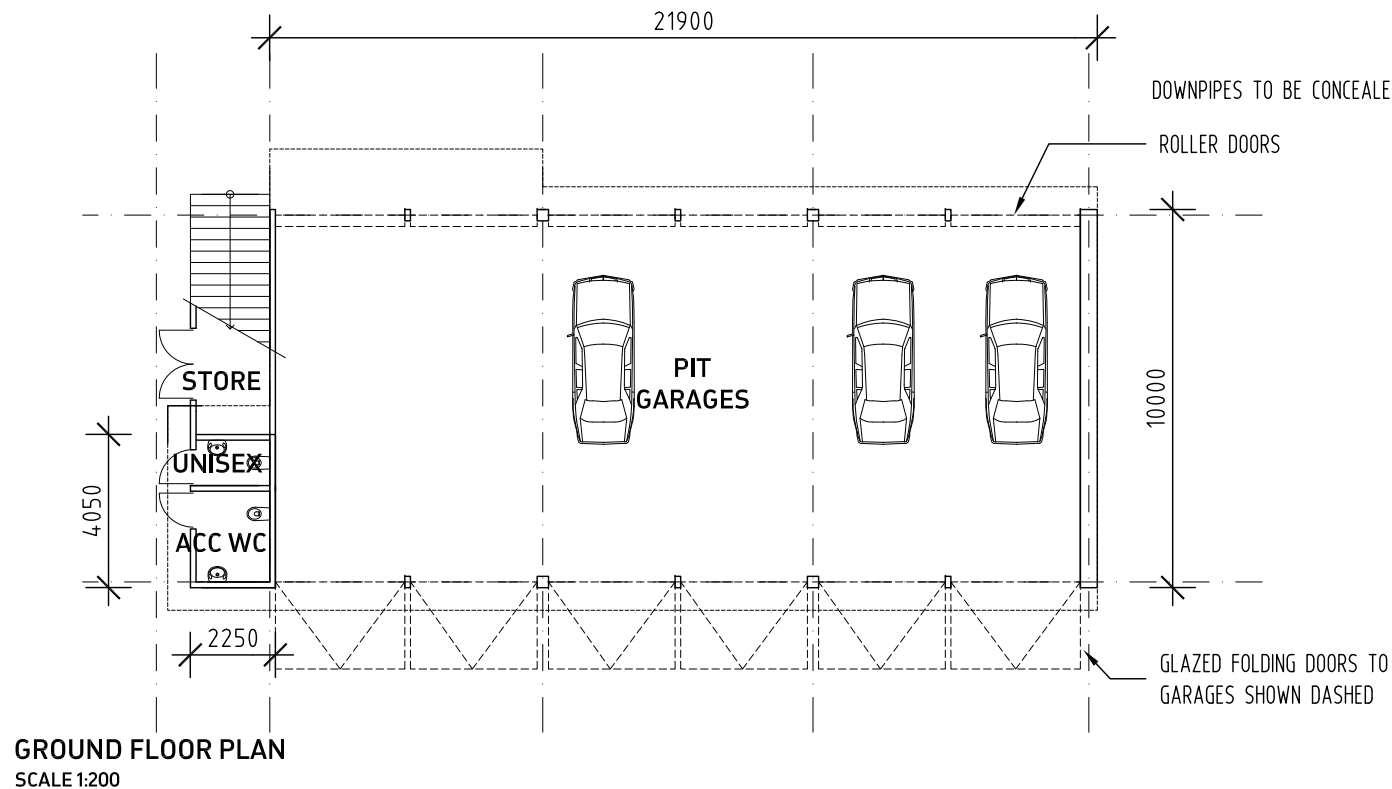

AREA SCHEDULE

GARAGES	195m ²
STORE	9m ²
OBSERVATION DECK	185m ²
RACE CONTROL	70m ²
AMENITIES	9m ²
TOTAL	468m²



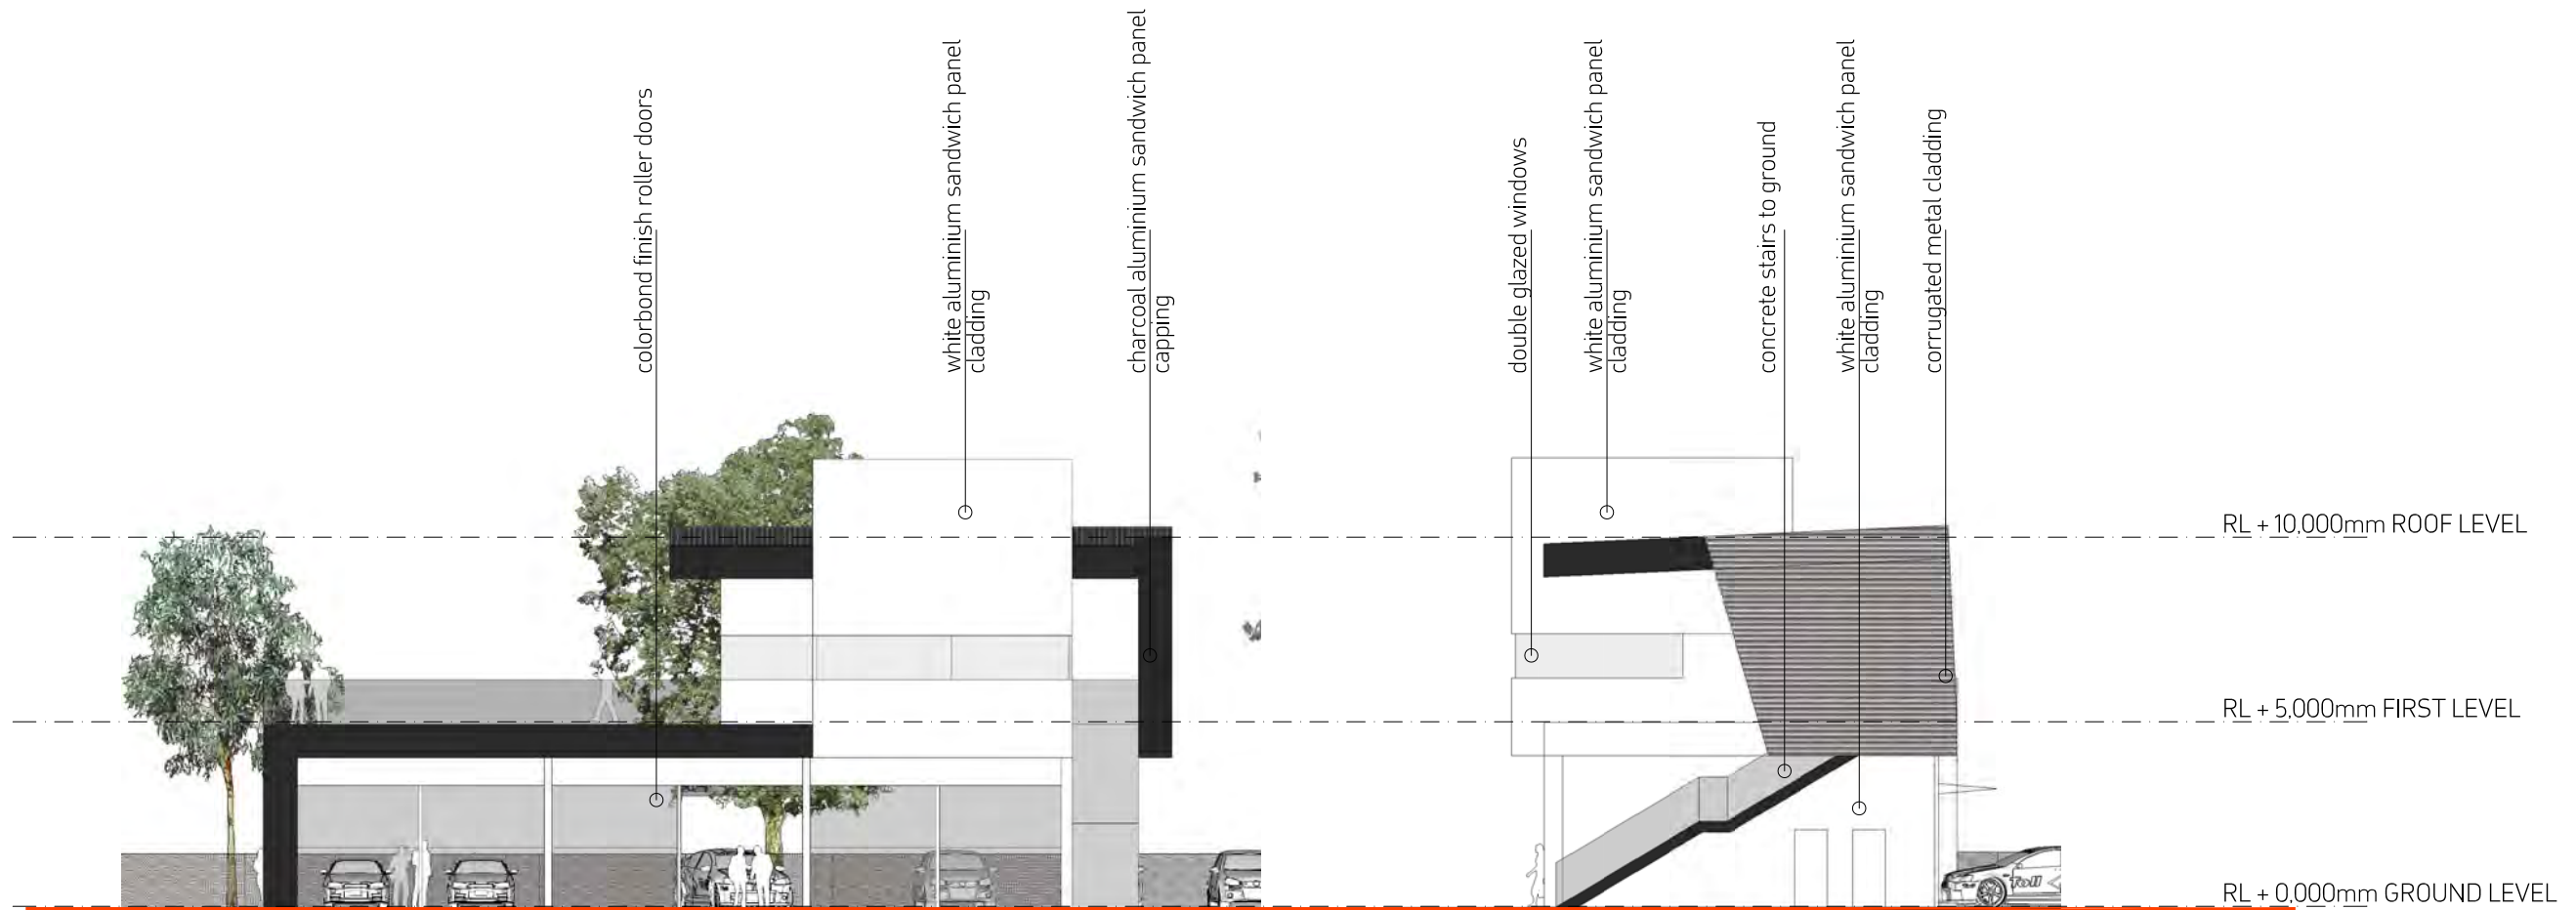

EAST ELEVATION
SCALE 1:200


NORTH ELEVATION
SCALE 1:200

SOUTH ELEVATION
SCALE 1:200

WEST ELEVATION
SCALE 1:200



Eastern Creek Raceway Proposed New Expansion
Eastern Creek, NSW

 

SCALE: 1:200 @ A3
DATE: 30/08/11

PATH: P:\50457 - Eastern Creek Raceway Expansion\08 CAD\DA\Stage 1\DA01-DA06revB.dwg 31/08/11 8:44am

HAMES SHARLEY

DA04-C



track surface and runoff

kerbing


gravel traps

grass - trackside

tyre wall

concrete barriers

PROPOSED MATERIALS - TRACKSIDE
SCALE NTS

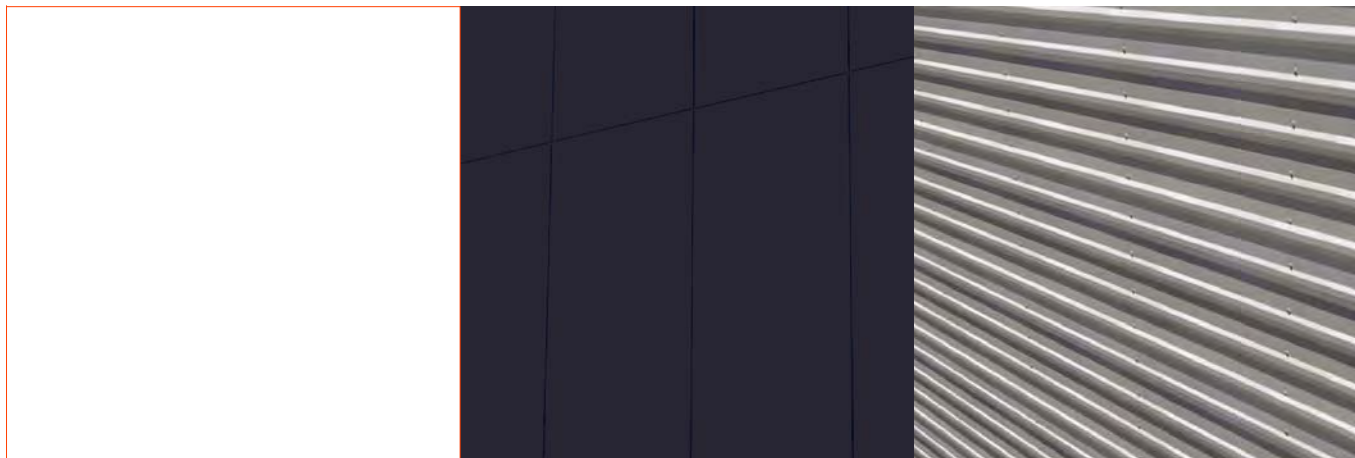


ground floor wall surface
aluminium sandwich panel

1st floor soffit
aluminium sandwich panel

roof and wall cladding
profile metal cladding

PROPOSED MATERIALS - BUILDING
SCALE NTS



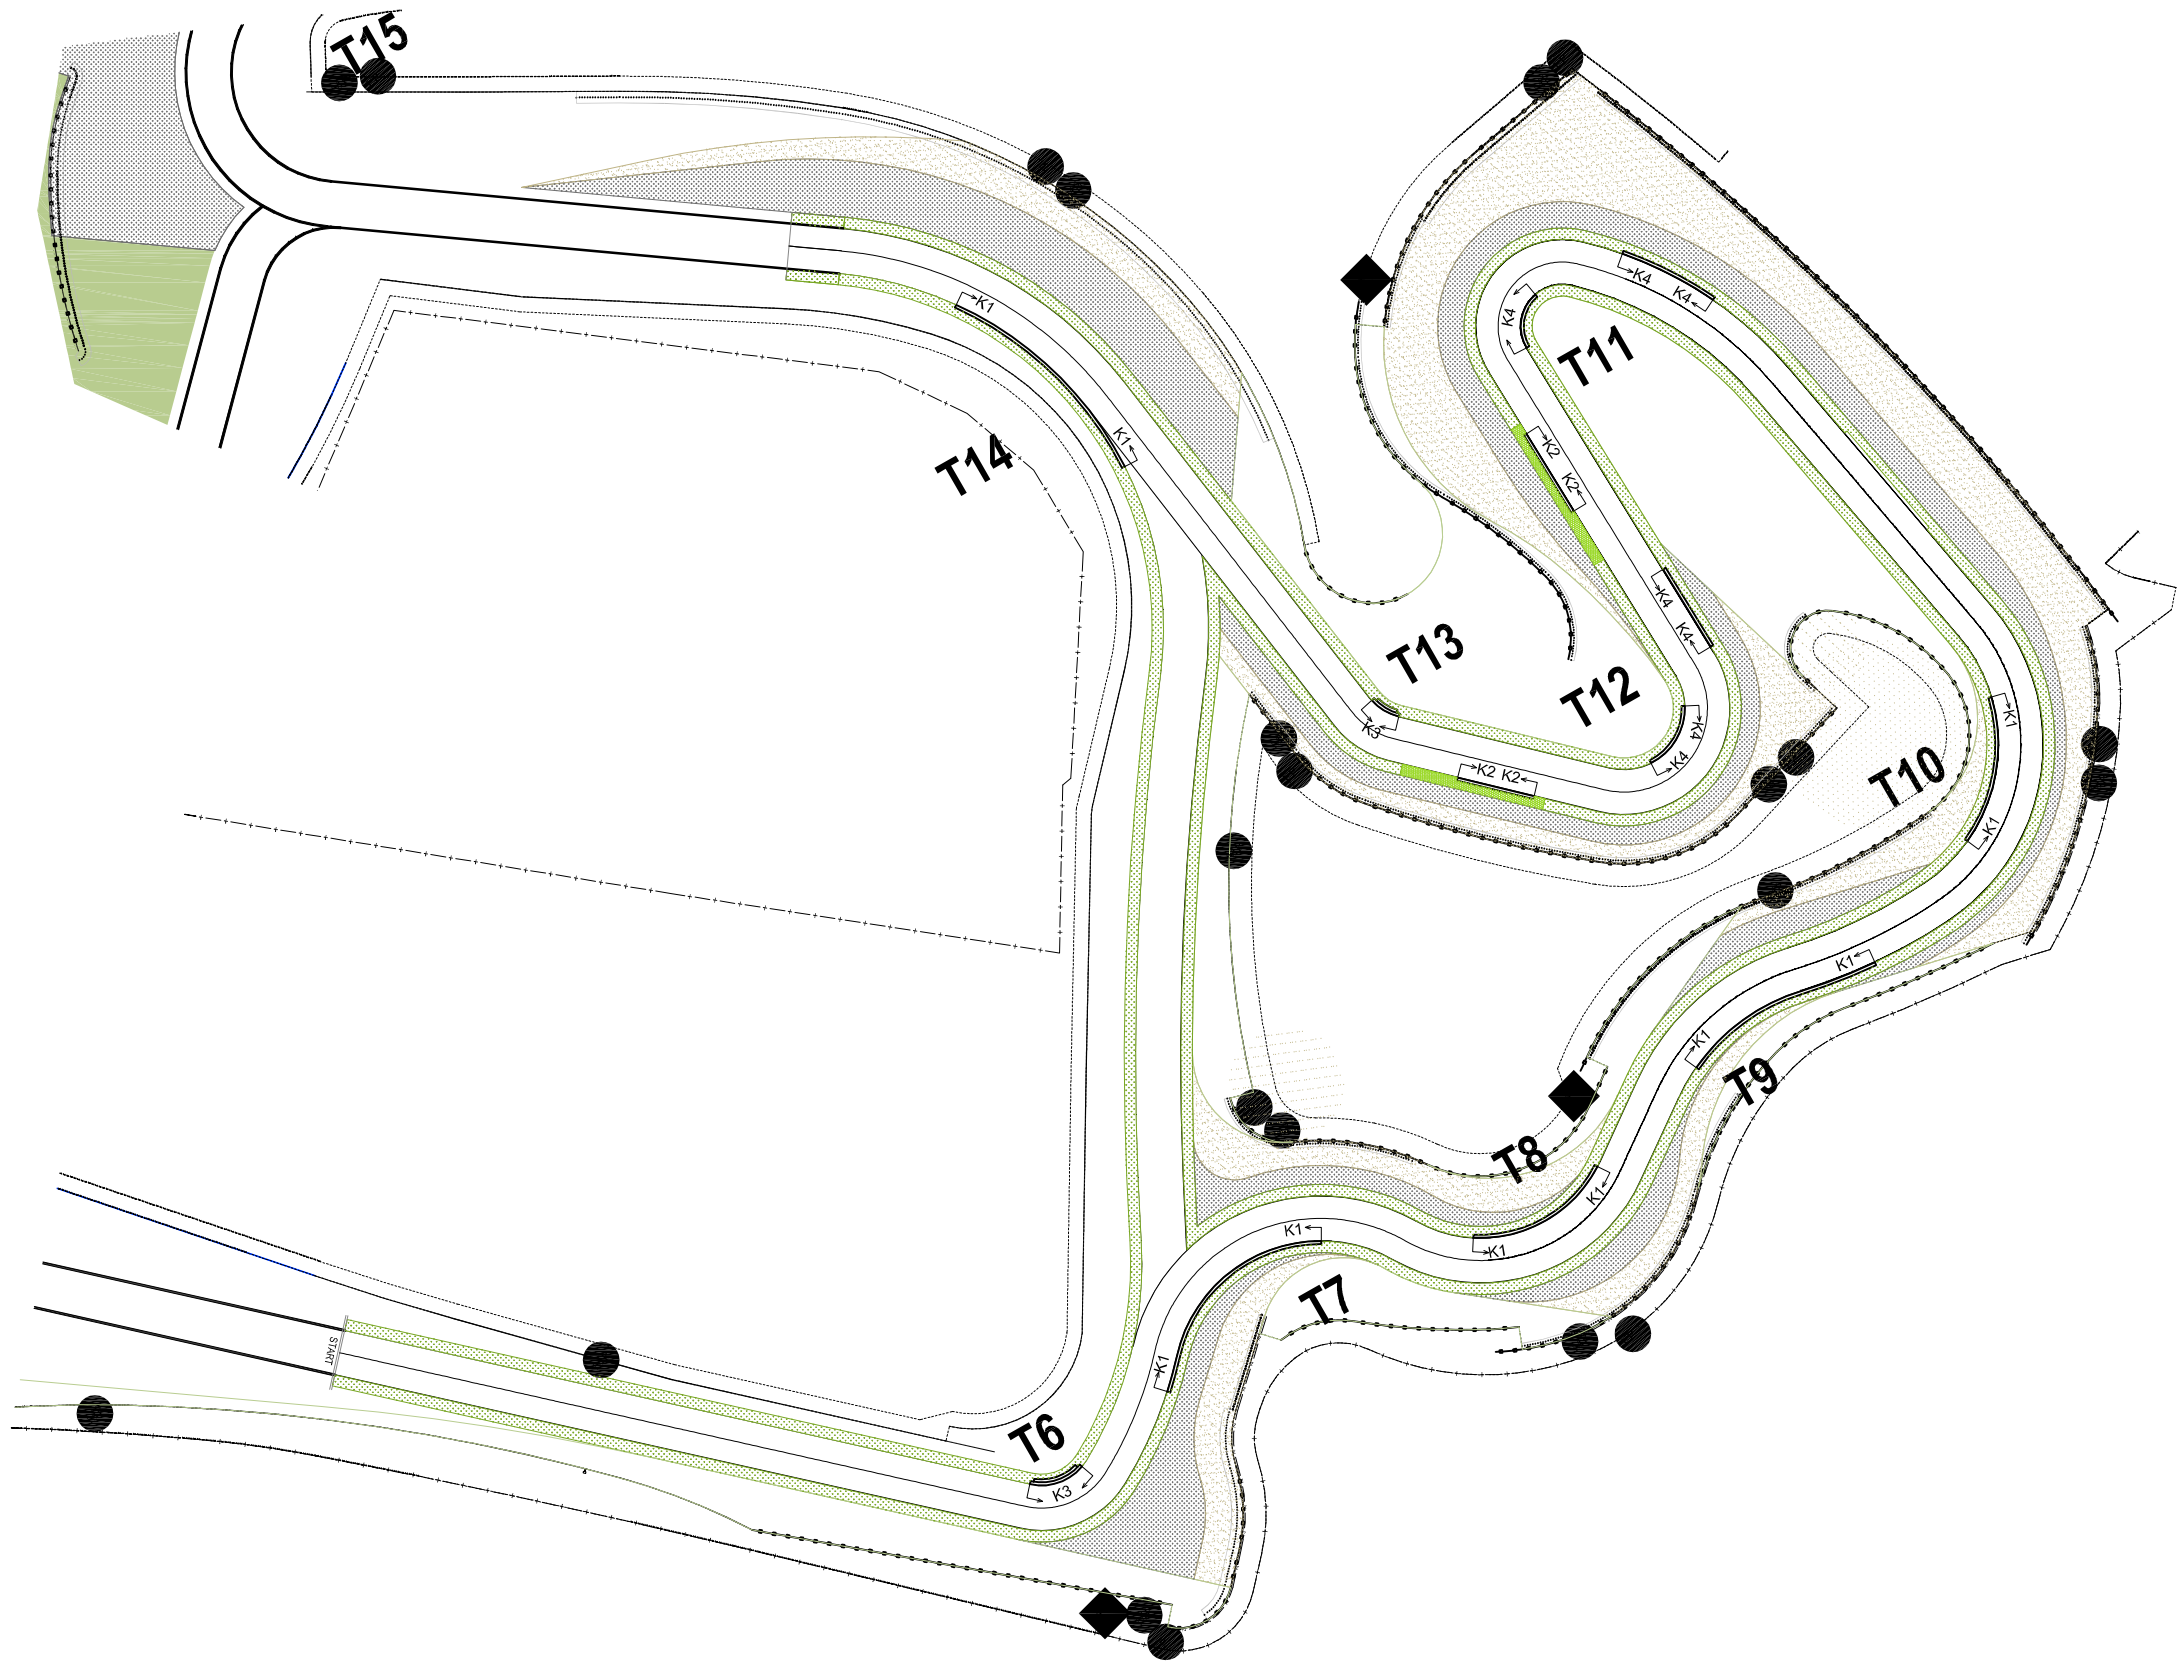

SUB-CONSULTANT'S PROJECT NUMBER:
GENERAL NOTES:
1. This drawing is the copyright of Apex Circuit Design Ltd and must not be retained, copied or used without the consultant's authority.
2. Do not scale from the drawings. If in doubt, ask.
3. All dimensions & levels in metres unless noted otherwise. All dimensions to be verified on site & approved by the engineer.
4. This drawing should be read in conjunction with other relevant architectural, structural, mechanical & electrical drawings and all relevant sections of the specifications.
5. The information shown on this drawing should only be used as a reference and not for construction.

DRAWING NOTES:

XREFS:



Rev	Description	Date	Checked	Authorised
C	FIA DESIGN SUBMISSION	05/11	BW	CB

PROJECT/CLIENT
 Australian Racing Drivers Club Limited
PO Box 6747
Blacktown DC
NSW 2148
Australia

DRAWING TITLE
**EASTERN CREEK RACEWAY
SYDNEY, AUSTRALIA
TRACK PLAN LAYOUT
FIA DESIGN SUBMISSION**

Original Scale	Drawn	Checked	Authorised
1:1000 @ A1	SJ	BW	CB
Date: 05/05/11	Date: 05/05/11	Date: 05/05/11	Date: 05/05/11

DRAWING NUMBER	REV	SHEET	OF
054-T-PL-APX-003	C	1	1

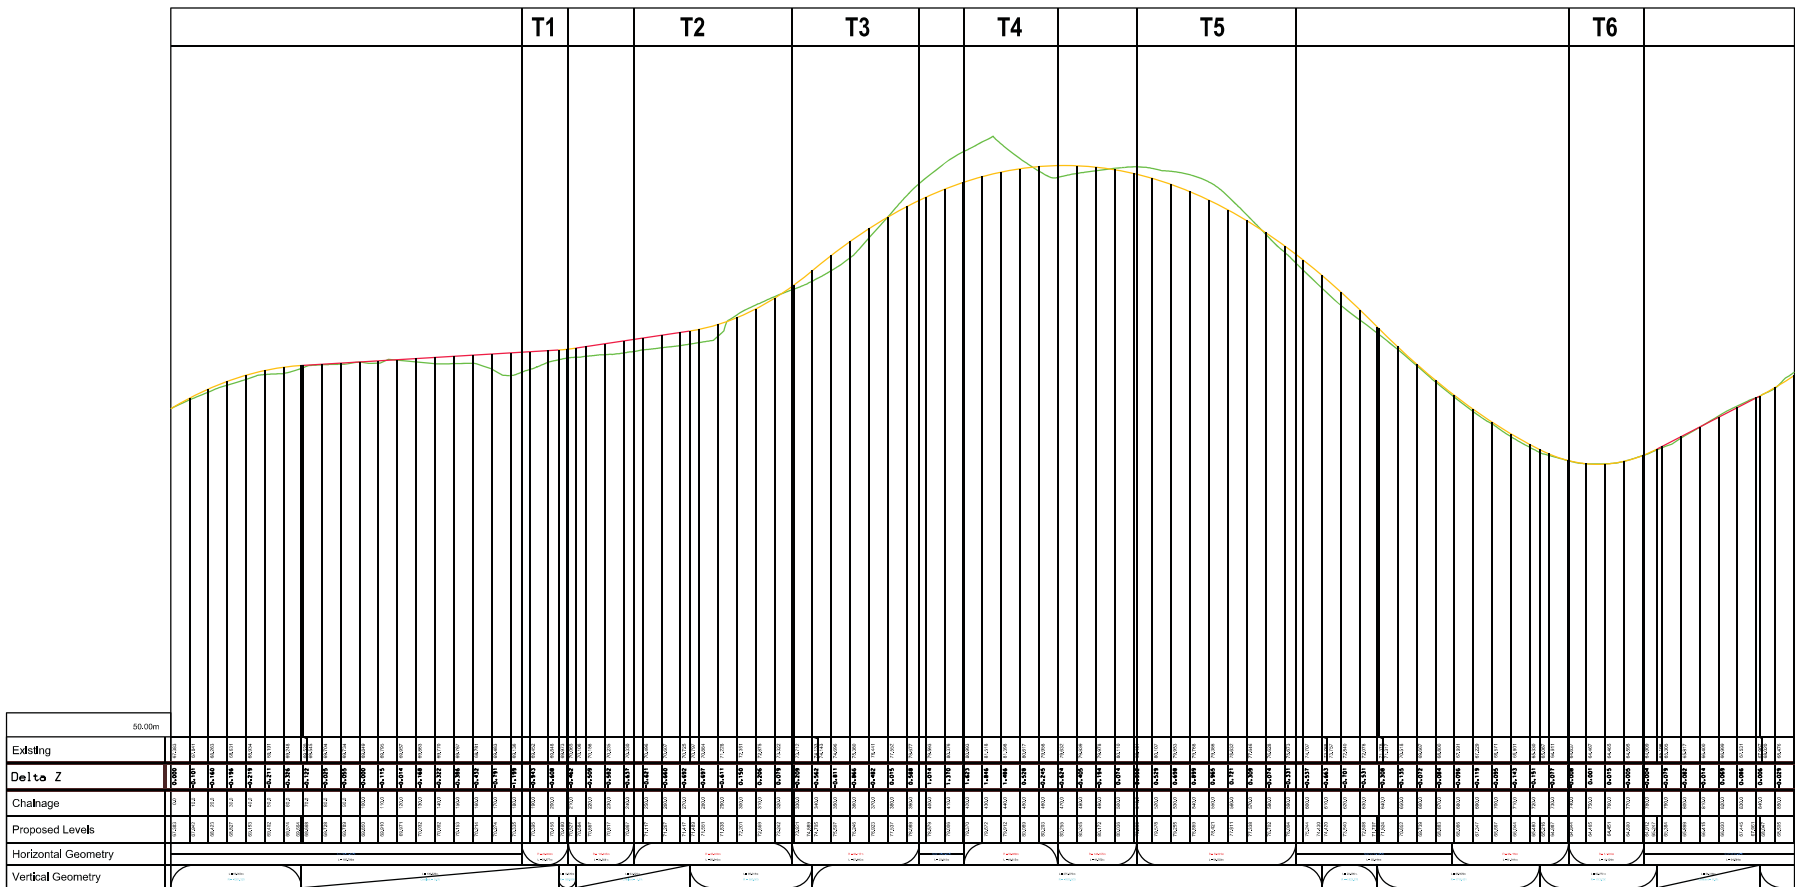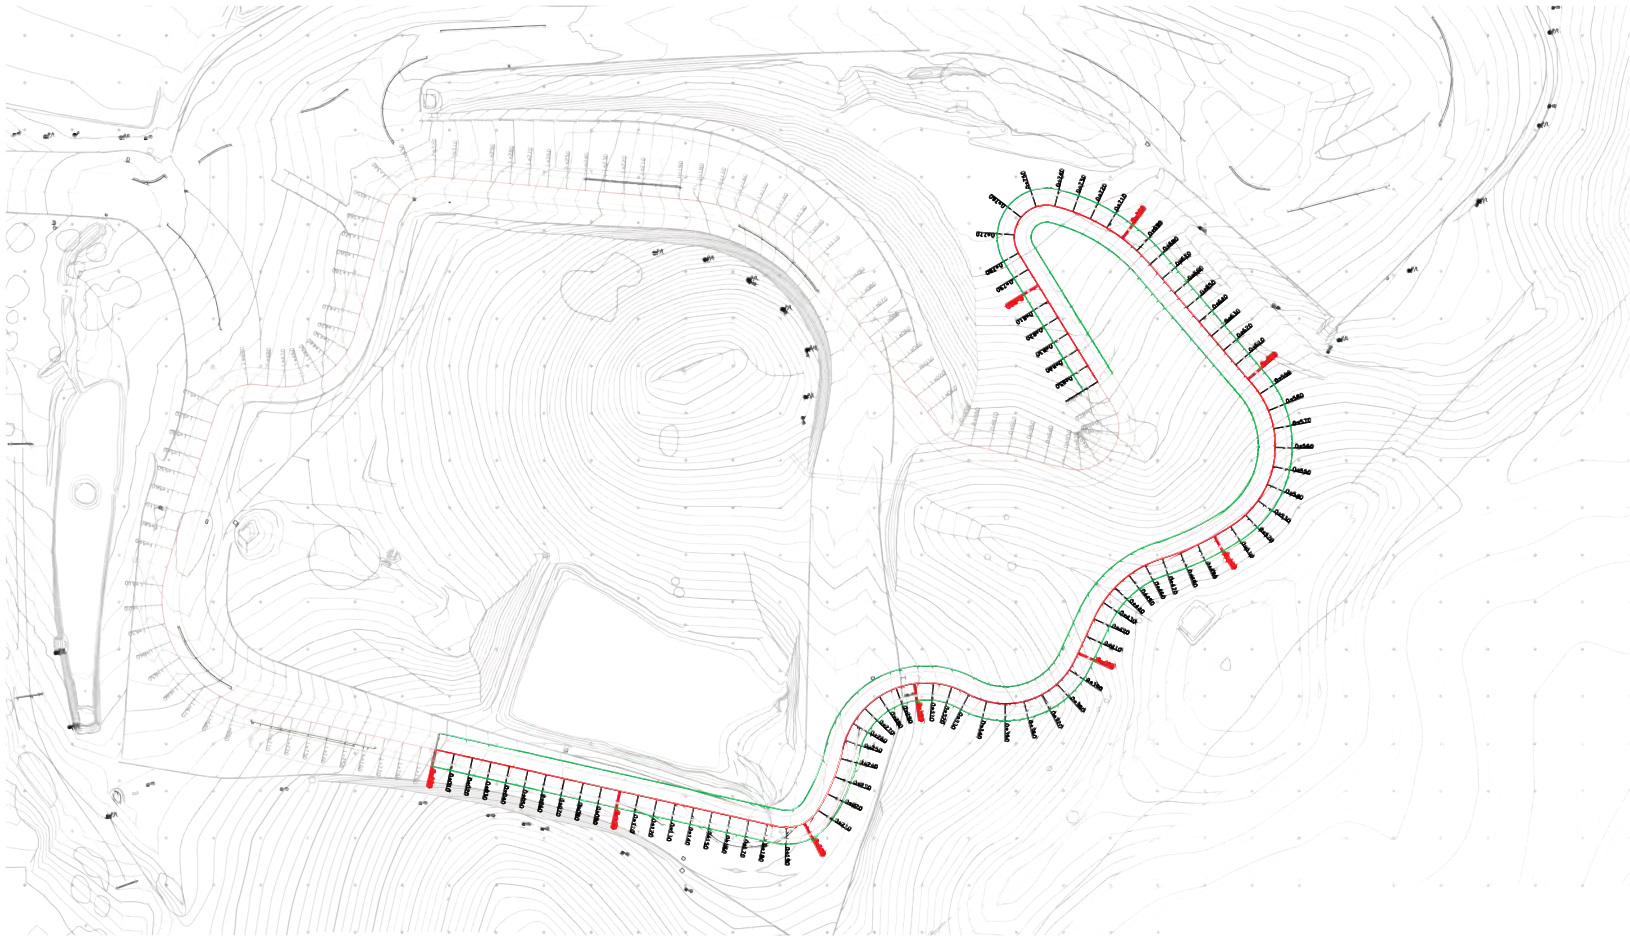

Apex Circuit Design Ltd

Suite 6 The Malthouse, Malthouse Square,
Pittcross Riseborough, Buckinghamshire, HP27 9AB,
United Kingdom

Telephone (44) (0) 2081 335 851
Fax (44) (0) 8709 222 261
E-mail info@apexcircuitdesign.com
Web www.apexcircuitdesign.com

IN ASSOCIATION WITH

RIDGE

Scott
Wilson

SUSTAINABLE
HOSPITALITY
GROUP

KPMG

SUB-CONSULTANT'S PROJECT NUMBER:

GENERAL NOTES:

1. This drawing is the copyright of Apex Circuit Design Ltd and must not be retained, copied or used without the consultant's authority.
2. Do not scale from the drawings. If in doubt, ask.
3. All dimensions & levels in metres unless noted otherwise. All dimensions to be verified on site & approved by the engineer.
4. This drawing should be read in conjunction with other relevant architectural, structural, mechanical & electrical drawings and all relevant sections of the specifications.
5. The information shown on this drawing should only be used as a reference and not for construction

DRAWING NOTES:

XREFS: 054-VP-T-L-S-APX-003-A.dgn
054-VP-T-L-S-APX-003-A.dgn
054-VP-T-L-S-APX-003-A.dgn
_LEASTERN CREEK(Eastern_Creek_Survey,ARDC.dgn
054-VP-T-L-S-APX-003-A.dgn
ARDC - Client Logo block.dwg

A	FOR DISCUSSION	14/04/11	BW	CB
Rev	Description	Date	Checked	Authorised

PROJECT/CLIENT



Australian Racing Drivers Club Limited
PO Box 6747
Blacktown DC
NSW 2148
Australia

DRAWING TITLE

EASTERN CREEK RACEWAY
SYDNEY, AUSTRALIA
TRACK LONGITUDINAL PROFILE
PLAN AND PROFILE

Original Scale	Drawn	Checked	Authorised
1:2000 @ A1	DB	BW	CB
	Date: 14/04/11	Date: 14/04/11	Date: 14/04/11

DRAWING NUMBER	REV	SHEET:	OF:
054-VP-T-L-S-APX-003	A	1	2