


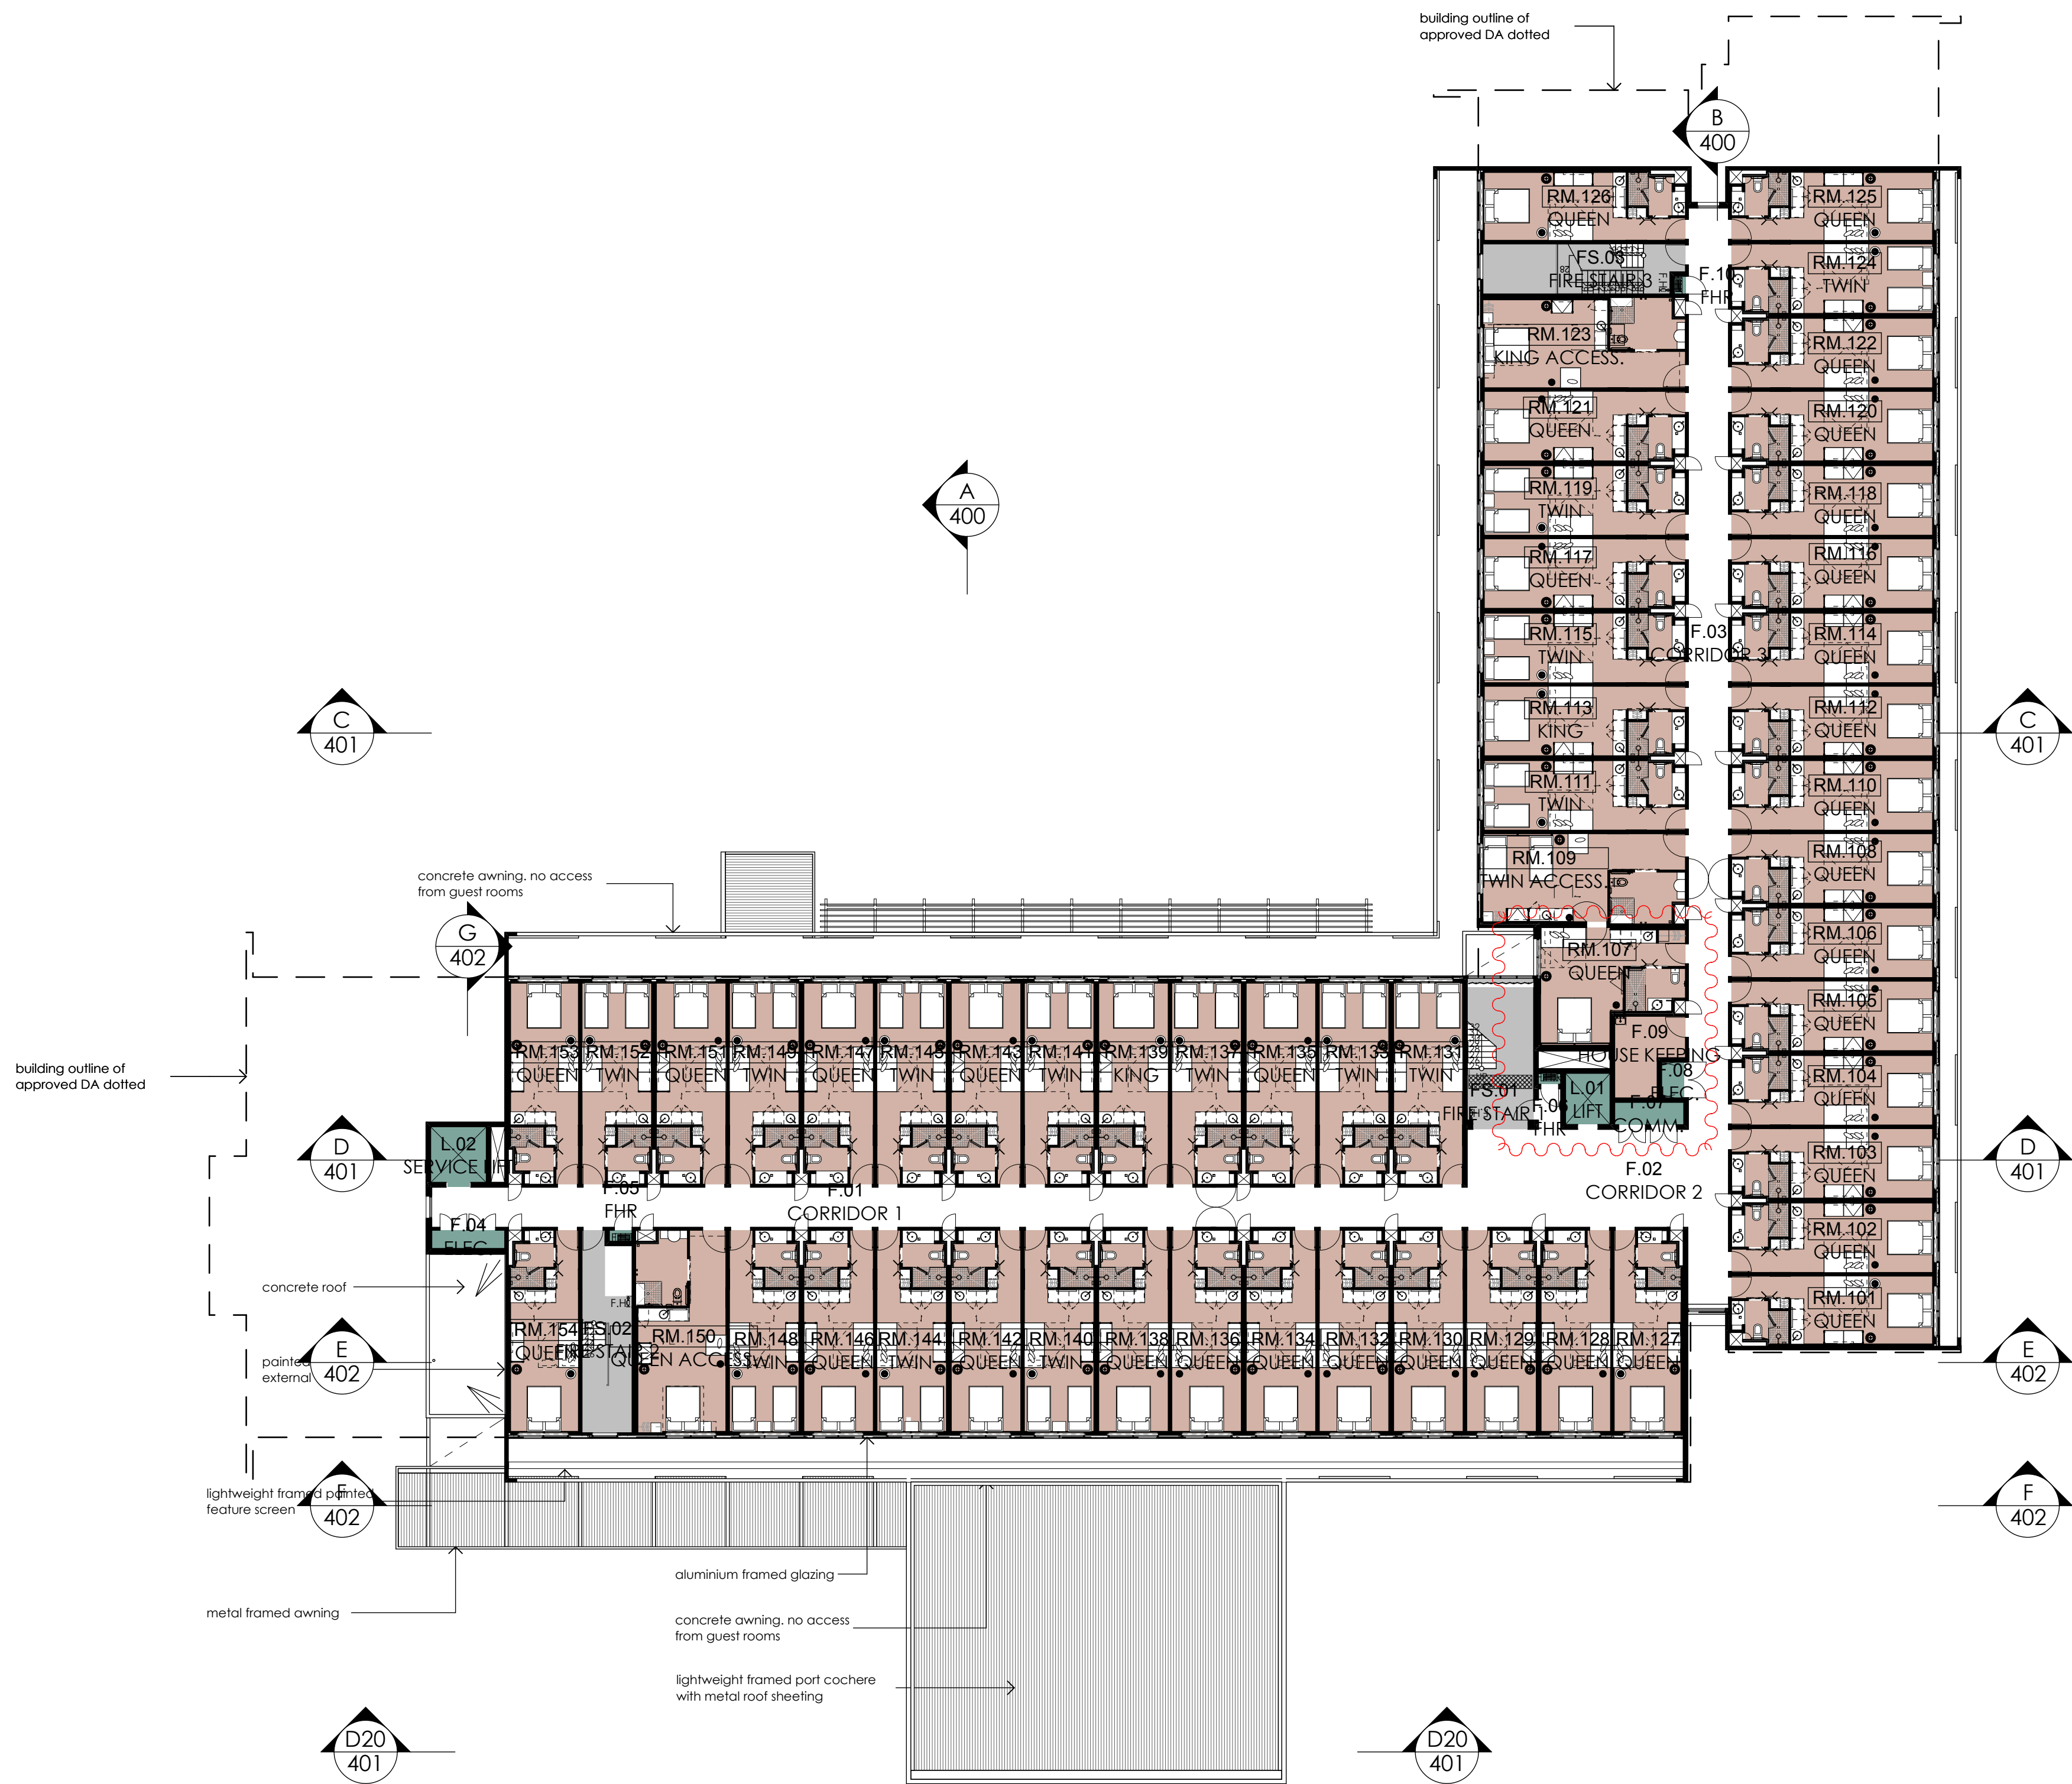

NOTE

1. Contractors to verify all dimensions on site before any shop drawings or work is commenced.
2. Figured dimensions to be taken in preference to scaled dwgs.
3. This drawing is to be read in conjunction with the specification and engineers drawings.

This drawing is the copyright of Project Tourism International Architecture Pty Ltd and may not be altered, reproduced or transmitted in any form or by any means, in part or in whole without the written permission of Project Tourism International Architecture Pty Ltd. ABN: 90 050 071 022.

REVISIONS			
REV	DESCRIPTION	BY	CHK
P1	PRELIMINARY	VD	18.08.10
P2	PRELIMINARY	VD	30.08.10
P3	PRELIMINARY	VD	10.09.10
P4	PRELIMINARY	VD	28.09.10
A	DEVELOPMENT APPLICATION	VD	01.10.10
B	SECTION 96	VD	14.06.11
C	SECTION 96- ADDITIONAL GUESTROOM	VD	02.03.12

Architecture

Project Tourism International Architecture Pty Ltd Level 10, 263 Clarence St Sydney 2000
T (02) 9283 0860 F (02) 9283 0870 www.ptigroup.com.au ABN 90 050 071 022
Nominated Registered Architect - Peter Israel (reg no. 5054)

COMMERCIAL & DESIGN ARCHITECTS
INTERIOR DESIGNERS
PROPERTY DEVELOPMENT ANALYSTS & ADVISORS
FOR TOURISM, LEISURE, ENTERTAINMENT & RESIDENTIAL PROPERTIES

CLIENT :

AMALGAMATED HOLDINGS LIMITED

PROJECT : ABODE BY RYDGES HOTEL
32 CRICKETERS ARMS ROAD, BLACKTOWN

DRAWING TITLE:

FIRST FLOOR PLAN

SCALE: 1:200 @ A1, 1:400 @ A3	NORTH POINT:
DATE: APRIL 2011	
DRAWN BY: VD	
CHECKED BY: PI	
PROJECT No: P274.1	

A	DA	05	C
disc	stage.	dwg no.	revision