
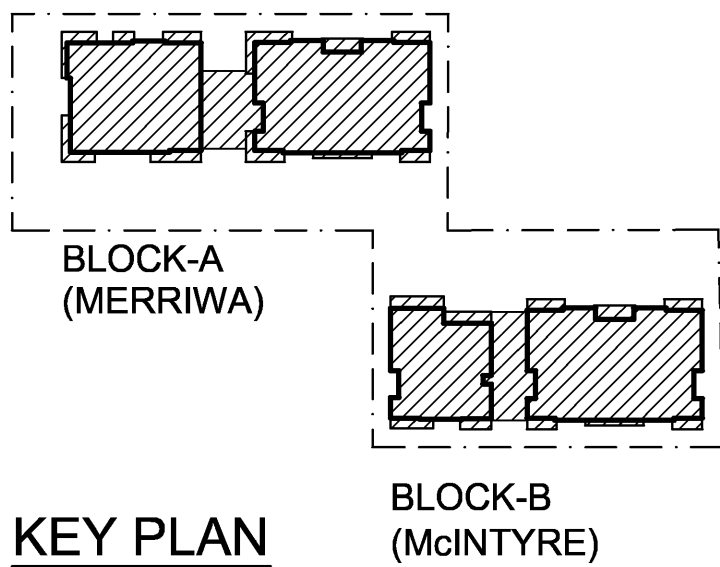


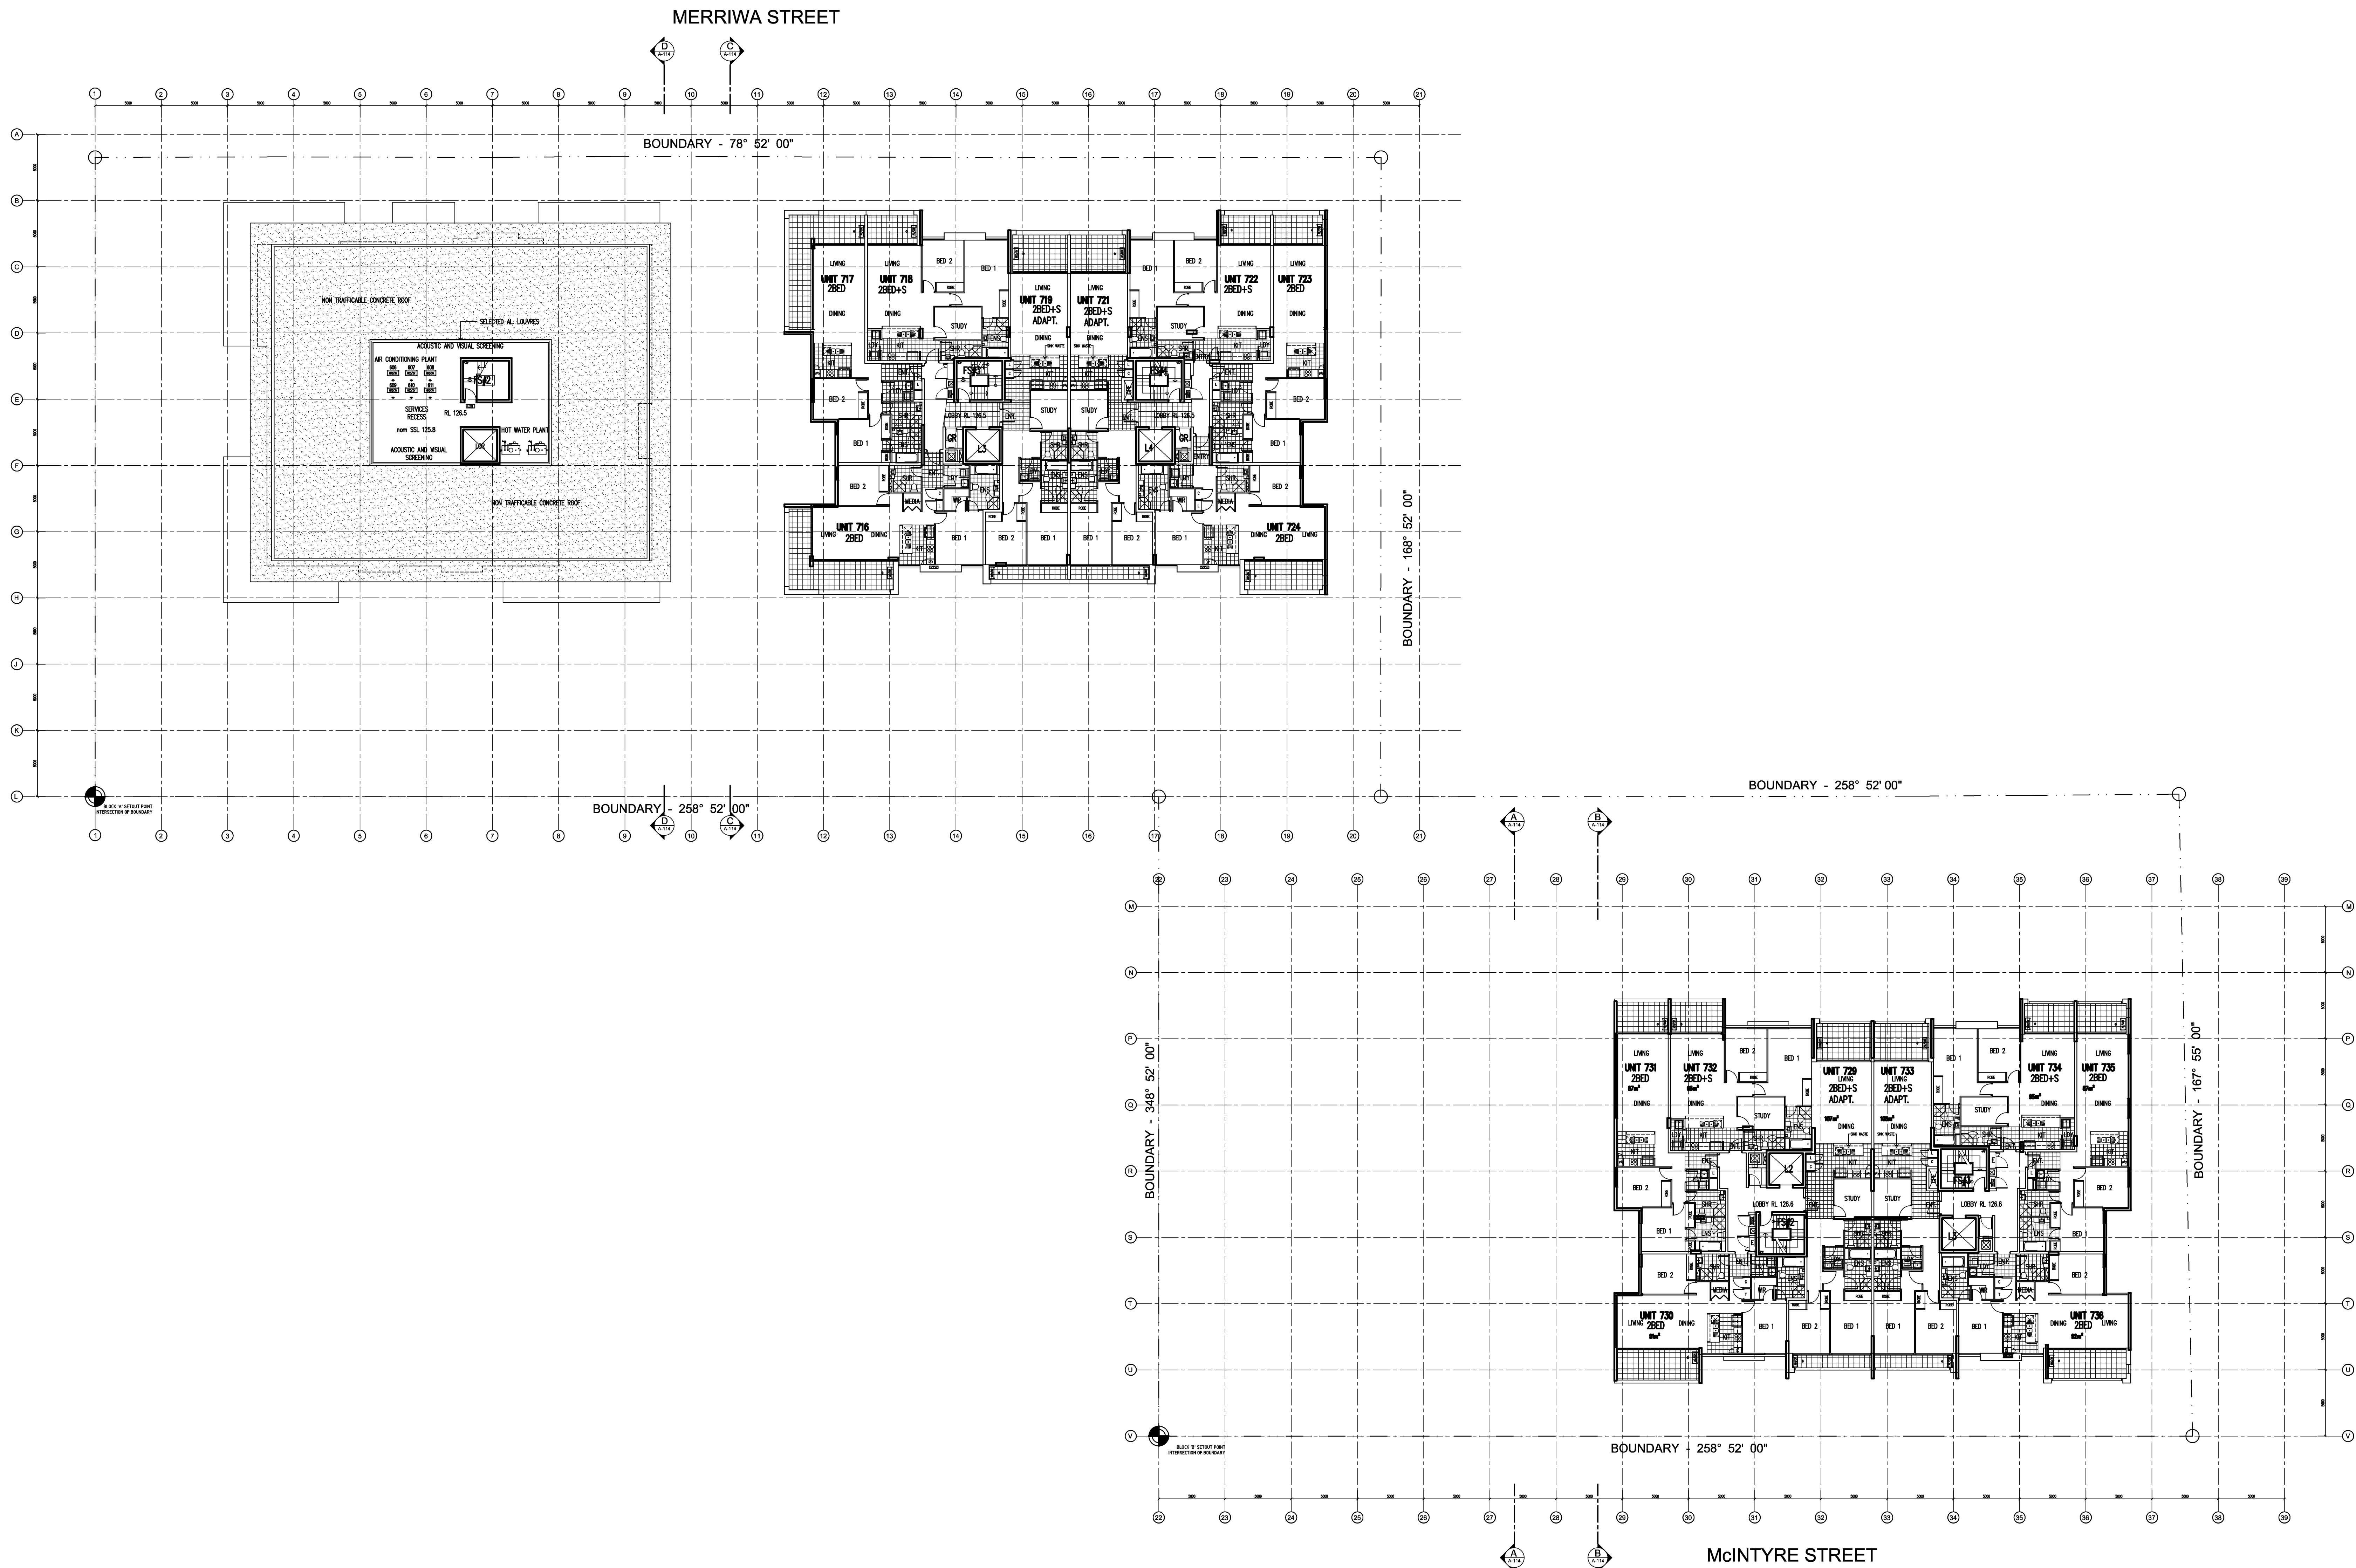

DO NOT SCALE.		NORTH		GENERAL NOTES:		PROJECT:		DRAWING TITLE:		PROJECT No. 745		DATE: 6/1/2009		DRAWING No. S96-107-L07		REV. A	
A 22-06-08 ISSUED FOR SEC-96 SUBMISSION		TKU		THIS DRAWING IS THE EXCLUSIVE PROPERTY OF MERITON APARTMENTS PTY. LTD. AND THE REPRODUCTION OF ANY PART WITHOUT THE PRIOR WRITTEN CONSENT OF MERITON APARTMENTS PTY. LTD. IS A VIOLATION OF APPLICABLE LAWS. IN NO EVENT SHALL MERITON APARTMENTS PTY. LTD. BE HELD LIABLE FOR SPECIAL, CONSEQUENTIAL, INCIDENTAL OR PUNITIVE DAMAGES IN CONNECTION WITH THE USE OF THIS DOCUMENT. ANY SUCH RELEASED FROM THE MERITON APARTMENTS PTY. LTD. OFFICE.		GORDON		LEVEL 7 FLOOR PLAN		DRAWN BY: AM & TJU		SCALE: 1:200		S:\GORDON\ARCH\SEC96-MAY 09\596-107-L7 - LEVEL 7 FLOOR PLAN.DWG			
ISSUE DATE		REVISION		BY		Level 11, 528 Kent Street, Sydney NSW 2000		4-14 MERRIWA ST & 3-11 MCINTYRE ST									
						Tel: (02) 9287 2888 Fax: (02) 9287 2777 Internet: http://www.meriton.com.au		GORDON, NSW 2072									