



NSW GOVERNMENT
Planning


Issued under the Environmental Planning and Assessment Act 1979

Approved Application No. 022-05-2011

granted on the 25/8/11

Signed

Sheet No. 2 of

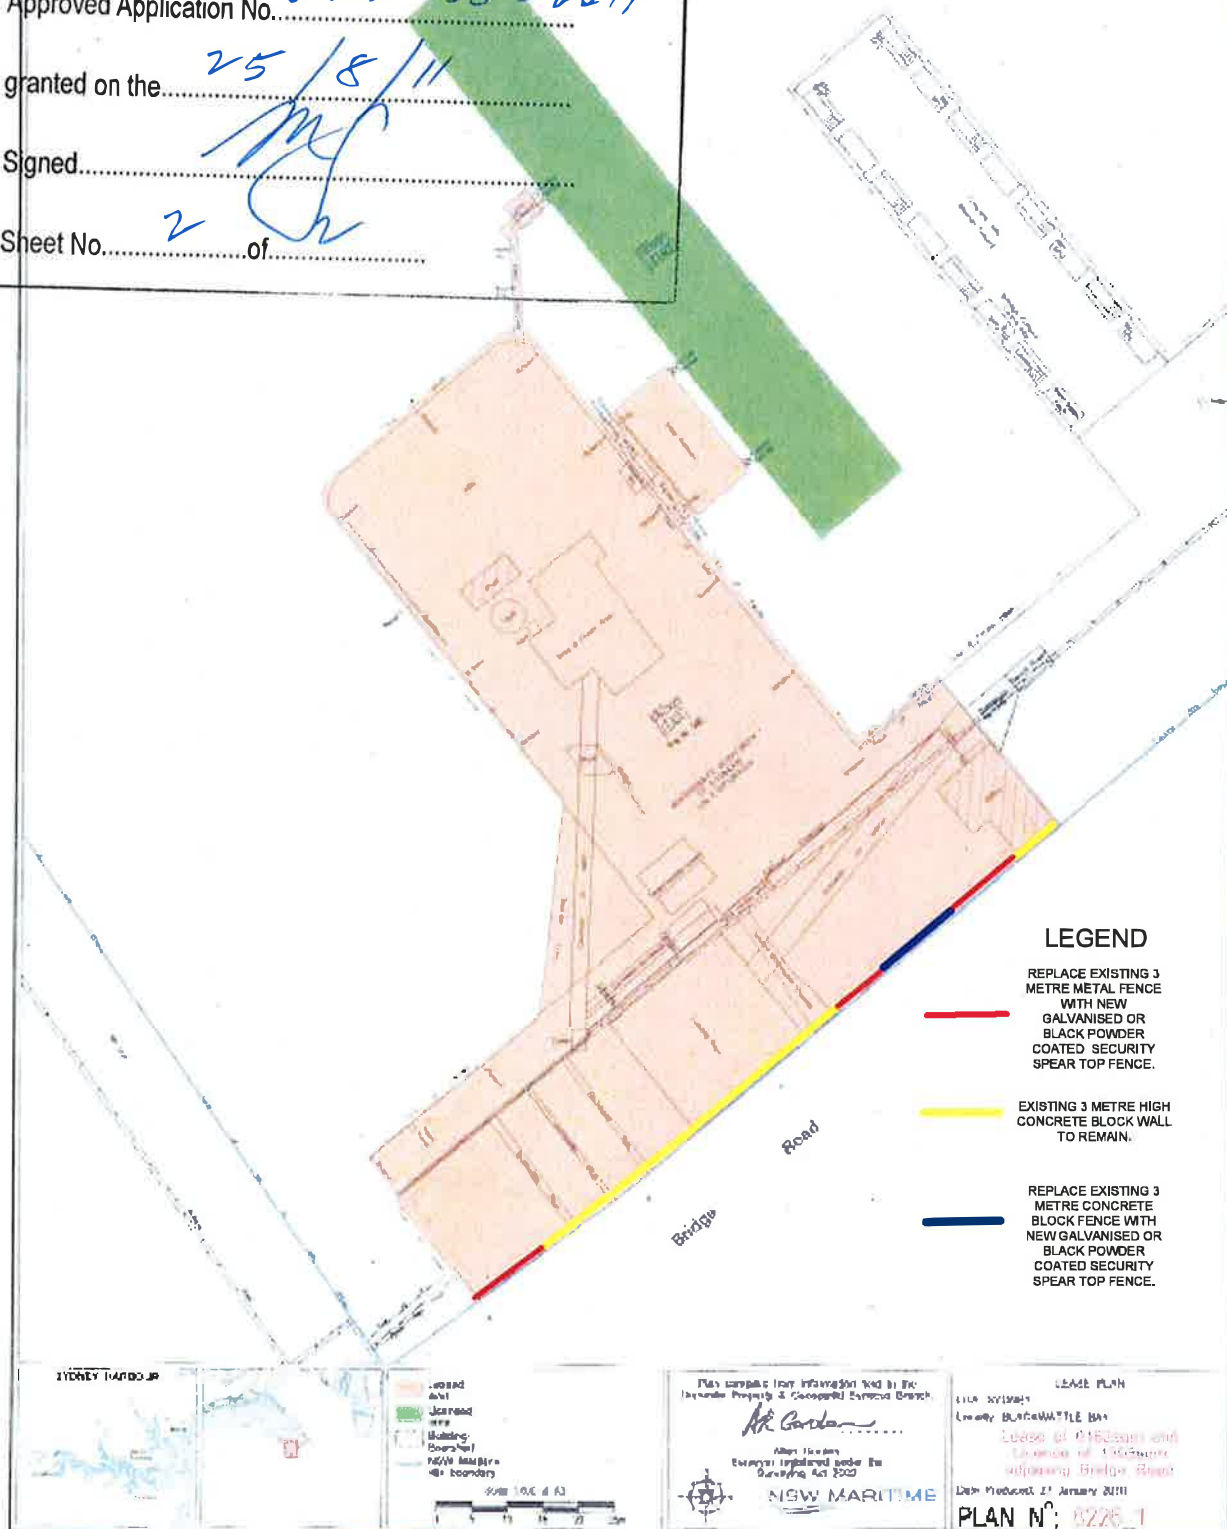

LEGEND


REPLACE EXISTING 3
METRE METAL FENCE
WITH NEW
GALVANISED OR
BLACK POWDER
COATED SECURITY
SPEAR TOP FENCE.

EXISTING 3 METRE HIGH
CONCRETE BLOCK WALL
TO REMAIN.

REPLACE EXISTING 3
METRE CONCRETE
BLOCK FENCE WITH
NEW GALVANISED OR
BLACK POWDER
COATED SECURITY
SPEAR TOP FENCE.



Hanson
HEIDELBERGCEMENT Group

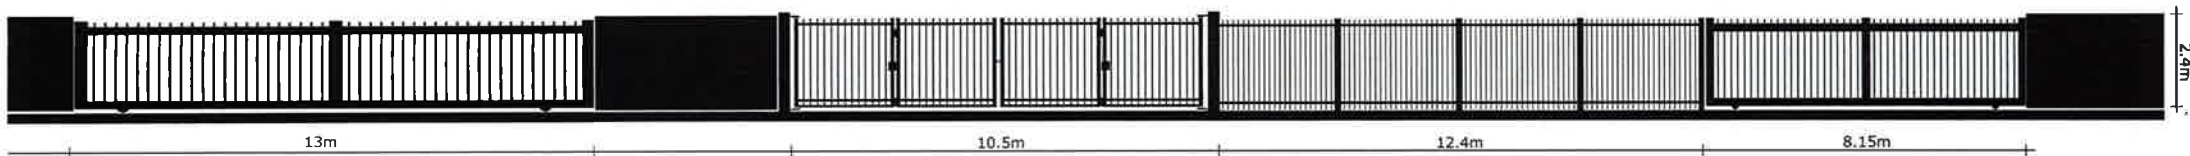


NSW GOVERNMENT
 Planning

Made under the *Environmental Planning and Assessment Act 1979*

Approved Application No. 022-05-2011

granted on the 25/8/11

Signed [Signature]

Sheet No. 2 of 2

Front elevation from Bridge Rd, Glebe

1:200 SCALE