



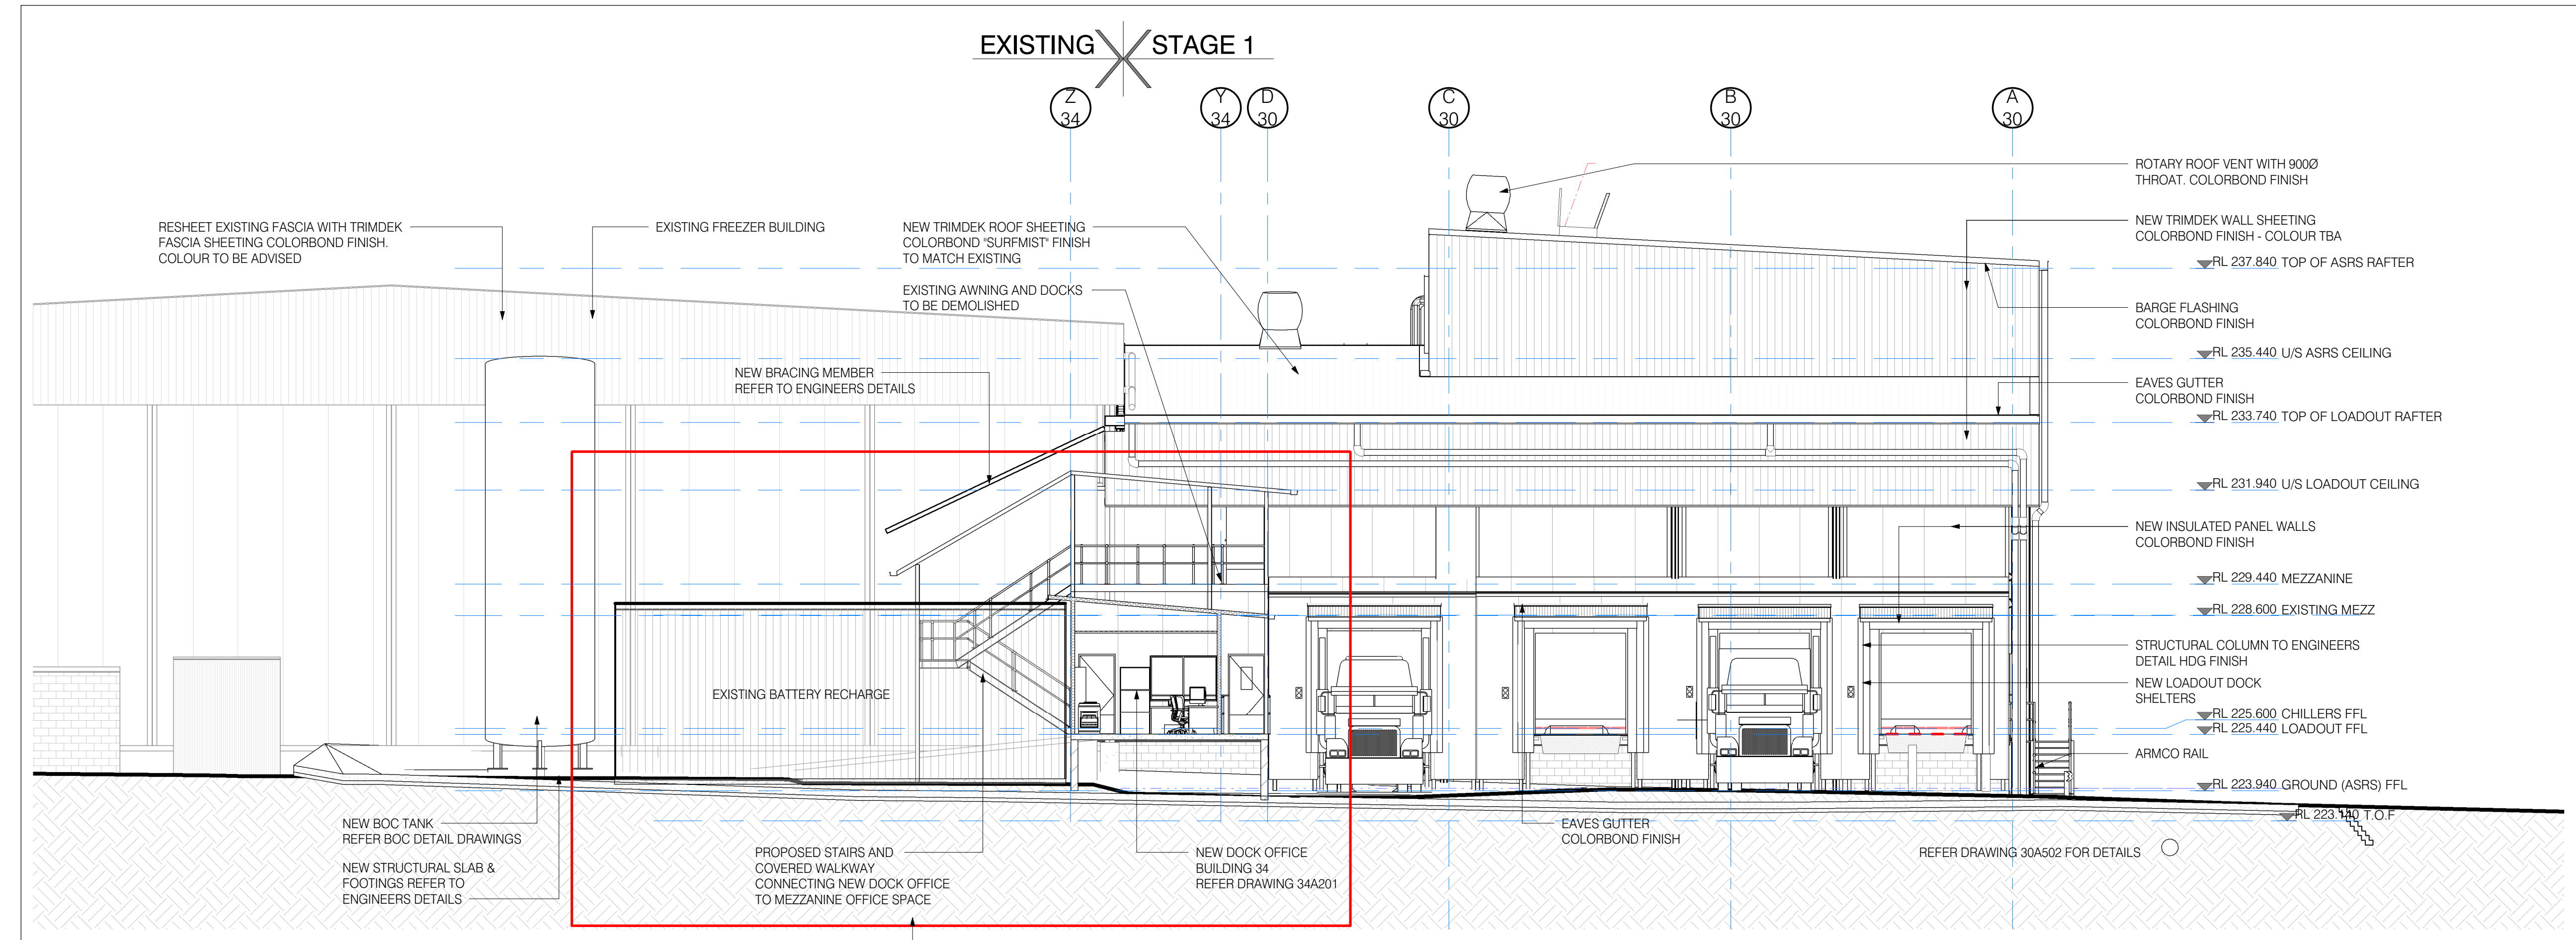

01 EAST ELEVATION
A1 = 1 : 100

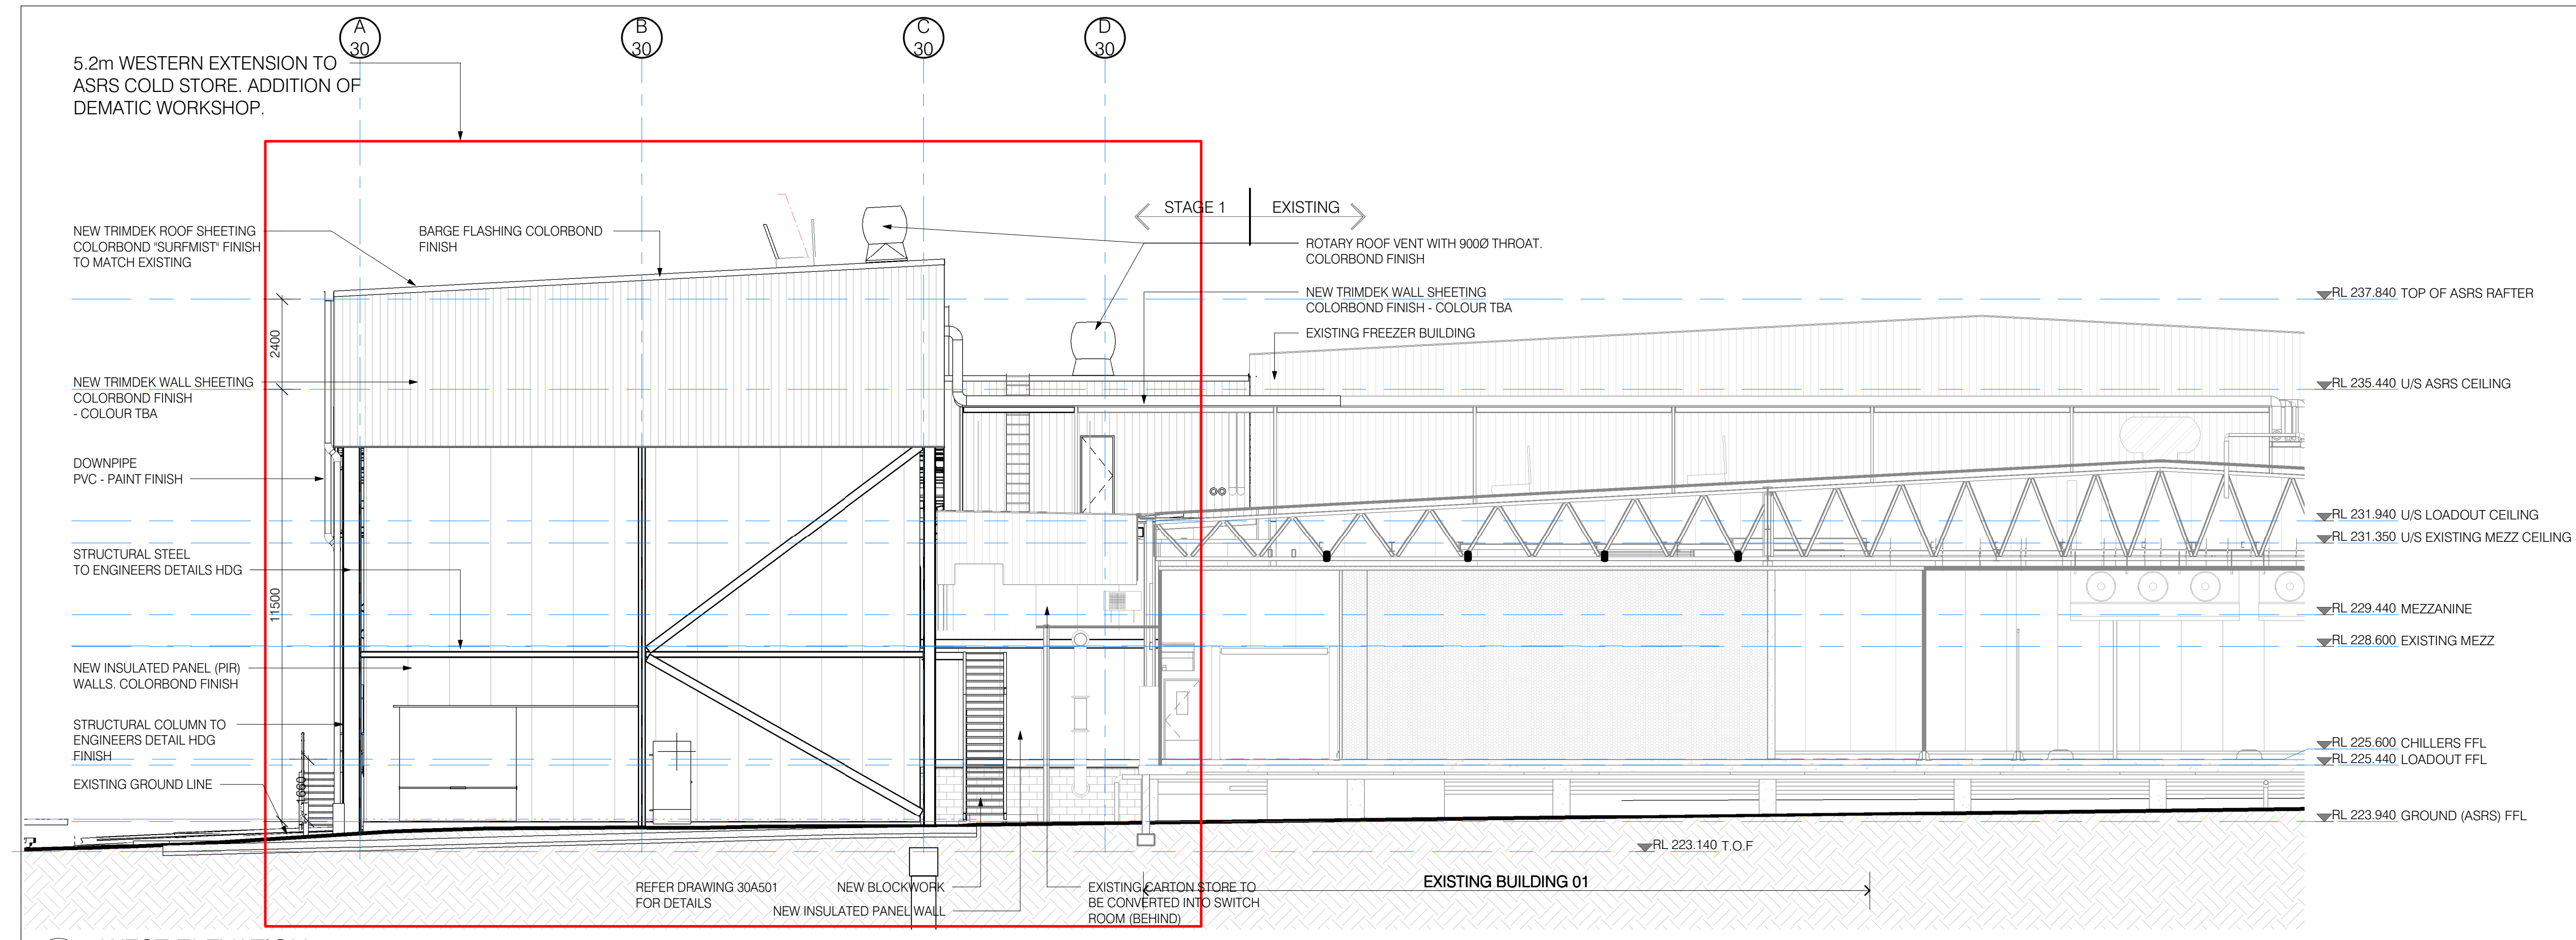

02 WEST ELEVATION
A1 = 1 : 100

© WILEY & CO PTY LTD
ABN 40 010 604 869
This document is the property of Wiley & Co Pty Ltd and is copyright. The subject matter of it is confidential. Do not use, reproduce, copy or disclose except with and only to the extent of the prior written consent of Wiley & Co Pty Ltd. Persons receiving this document are responsible for restricting disclosure as stated above.

FINISHES NOTES:

ROOF SHEETING:
Trimdek sheeting 0.42 BMT, Colorbond 'Surfmist' finish (to match existing)

FLASHINGS:
0.6 Bmt Colorbond, 'Surfmist' finish TBC

GUTTERS:
Colorbond 'Surfmist' finish - TBC

DOWNPIPES:
PVC paint finish - colour 'Surfmist' TBC

FASCIA SHEETING:
Trimdek sheeting 0.42 Bmt, Colorbond 'Surfmist' finish TBC

INSULATED PANEL - WALL:
PIR (or approved equivalent)
Colorbond 'Surfmist' finish - TBC
Rib / Rib
0.6 Facings

INSULATED PANEL - CEILING:
PIR (or approved equivalent)
Colorbond 'Surfmist' finish - TBC
Rib / Rib
0.6 Facings

NOTE:
• All sheeting to be vermin proof.
• Allow for compressible foam filler at top & bottom of fascias
• All fascias to have Colorbond drip mould

Date	Issue	Amendment	Init
03/09/18	4	ISSUE FOR DA MOD	DT
21/08/18	3	ISSUE FOR CLIENT APPROVAL	DT
20/08/18	2	FRONT BUILDING, REAR EXTENSION AND BLD 34 REDESIGN	DT
30/07/18	1	INITIAL ISSUE	DT

Brisbane Kuala Lumpur Melbourne Sydney Toowoomba
www.wiley.com.au
connect@wiley.com.au
1300 385 988

WILEY

Project



TEYS AUSTRALIA - STAGE 2
COLD MEAT PROJECT
WAGGA WAGGA, NSW
Drawing Title
ELEVATIONS-SHEET 1 OF 3

Scale A1 = 1:100 (A3 = 1200) 0 1000 2000

Drawn DT Date JUN 2018

Project No. W21206 Bldg No. 30

Drawing No. Issue

30A201 - 4
PRELIMINARY

ORIGINAL IN COLOUR

ADVICE ♦ DESIGN ♦ ENGINEERING ♦ CONSTRUCTION