

Plot Date :24/09/2021 6:30:15 PM



001 - SITE PLAN - OVERALL

A1 = 1 : 1000



Cad File No : U:\CAD\Revit\WLY Revit Local\W25813-35-Arch_benjamin.collett.rvt

ADVICE ♦ DESIGN ♦ ENGINEERING ♦ CONSTRUCTION

© WILEY & CO PTY LTD

ABN 40 010 604 869

This document is the property of Wiley & Co Pty Ltd and is copyright. The subject matter of it is confidential. Do not use, reproduce, copy or disclose except with and only to the extent of the prior written consent of Wiley & Co Pty Ltd. Persons receiving this document are responsible for restricting disclosure as stated above.

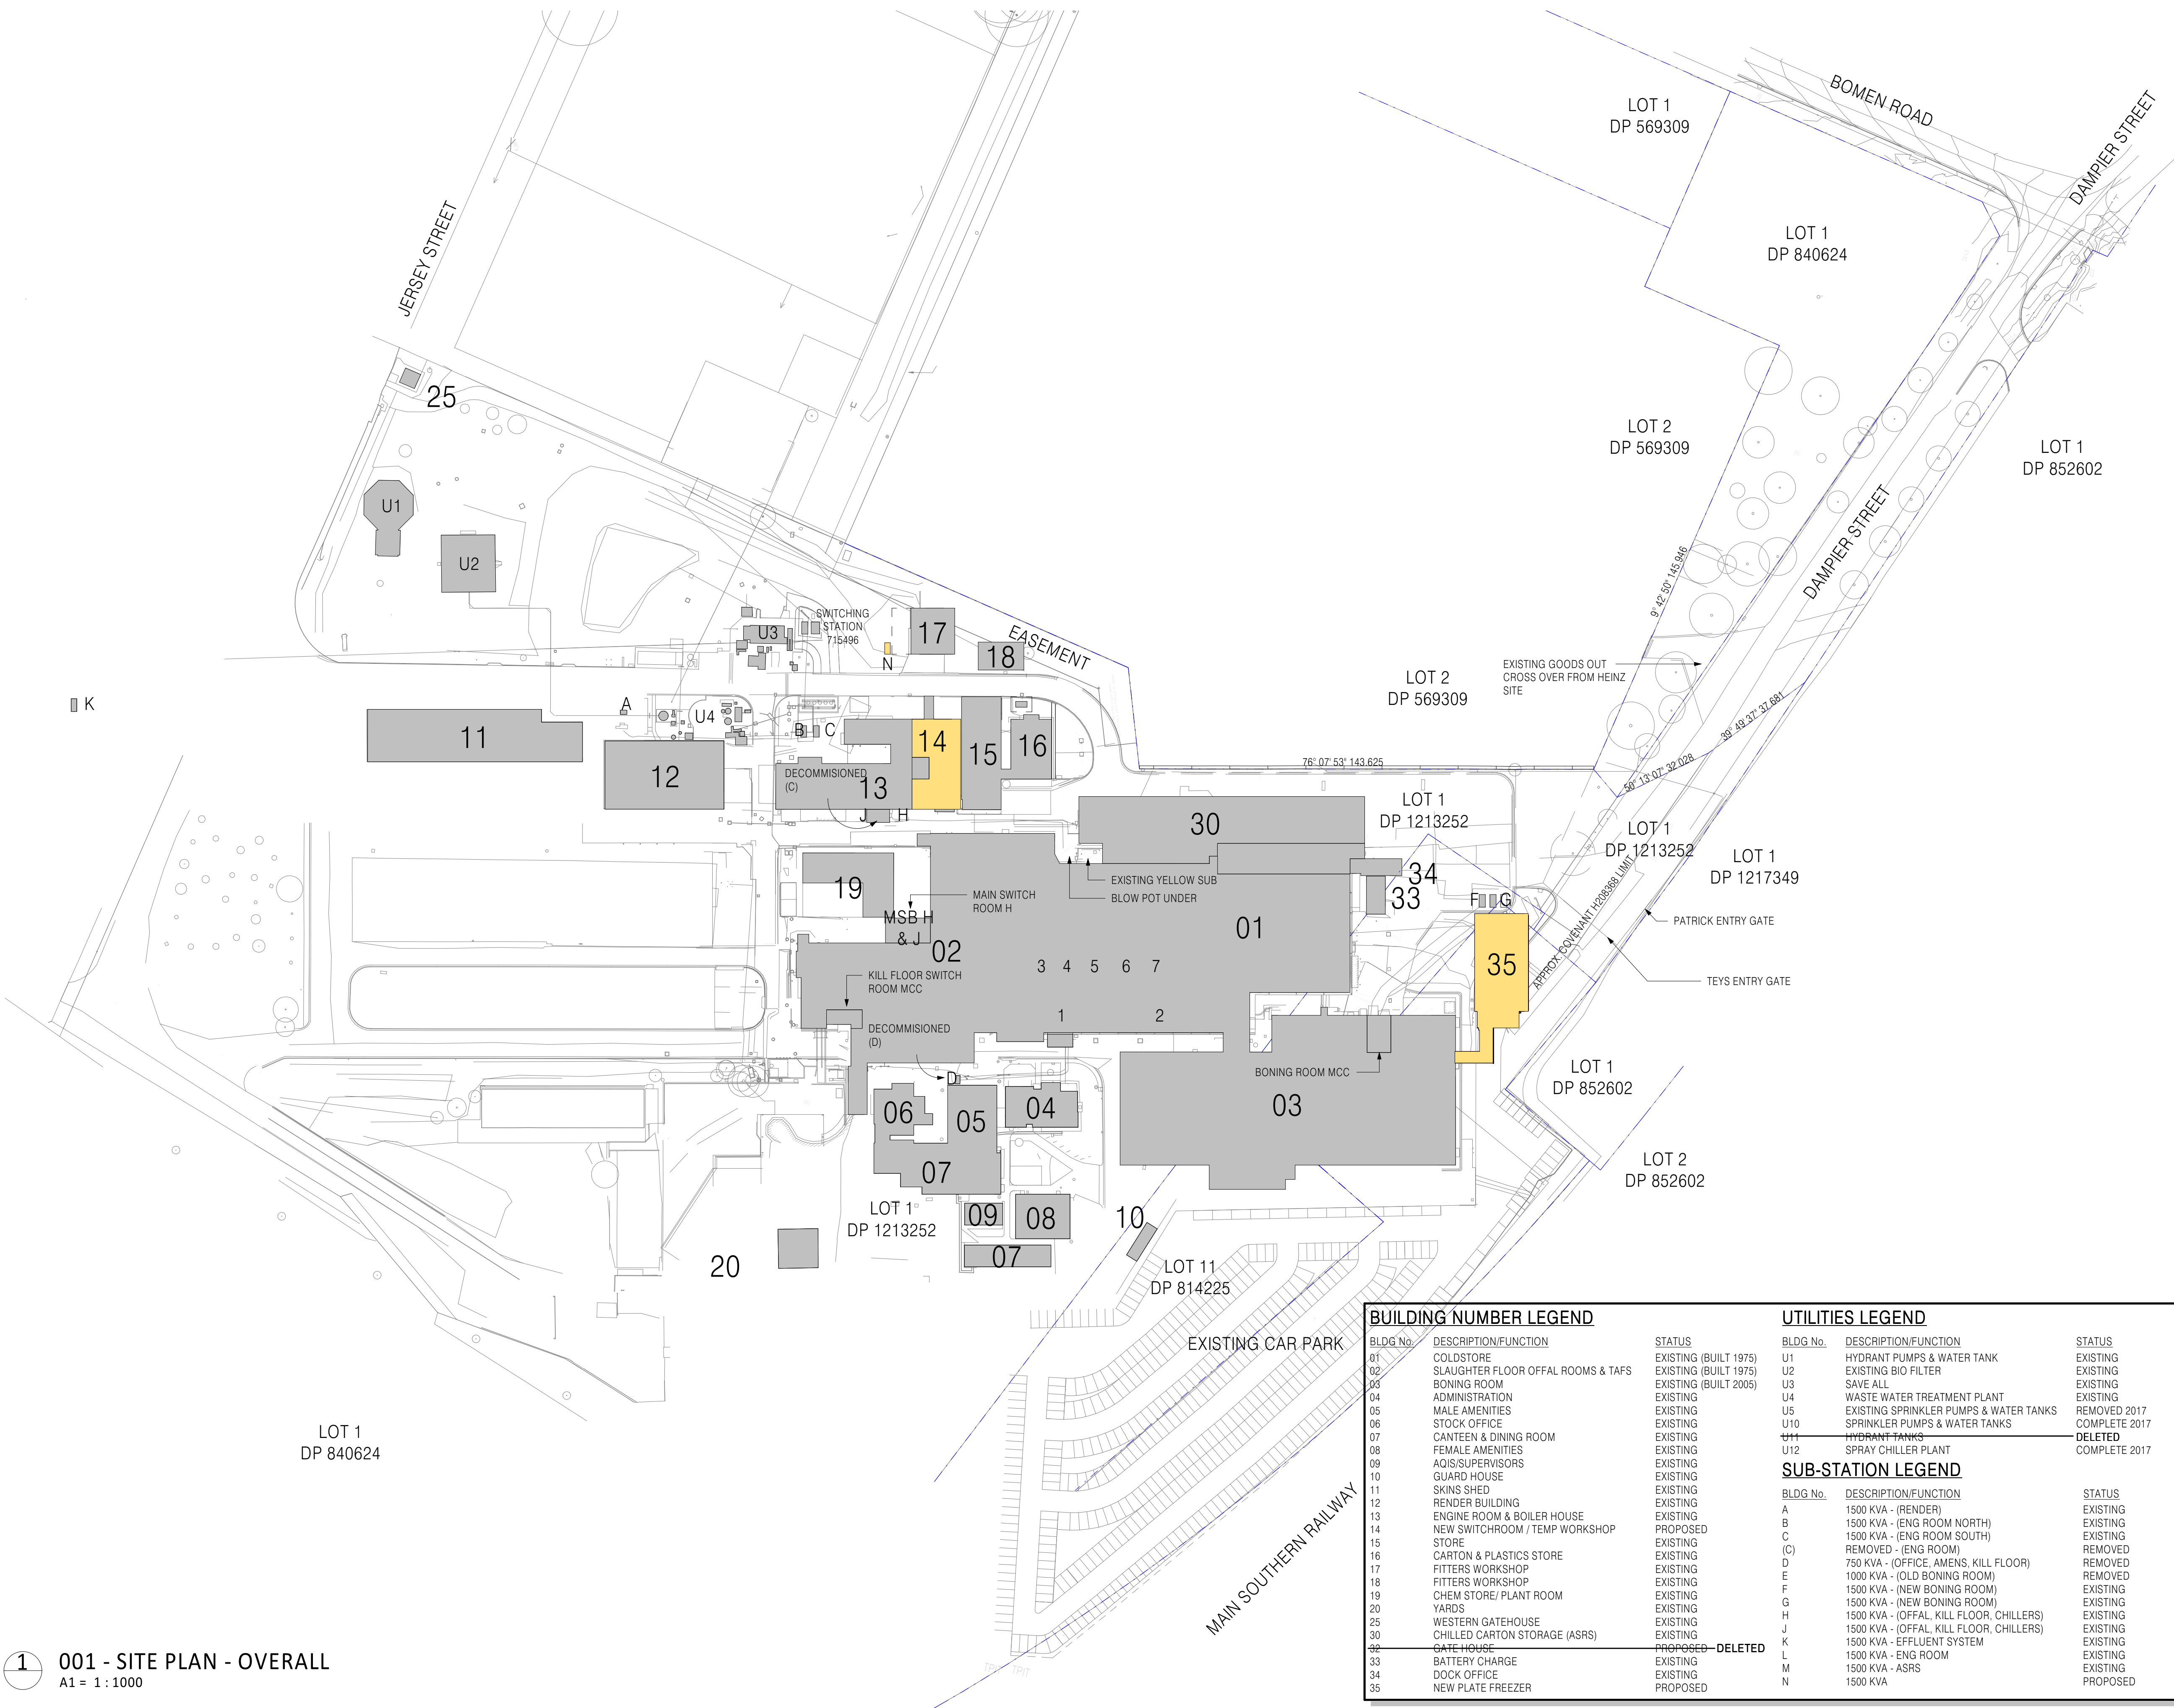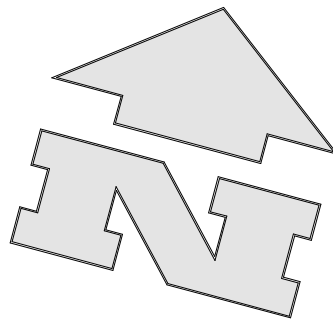

BUILDING NUMBER LEGEND

BLDG No.	DESCRIPTION/FUNCTION	STATUS
01	COLDSTORE	EXISTING (BUILT 1975)
02	SLAUGHTER FLOOR OFFAL ROOMS & TAFS	EXISTING (BUILT 1975)
03	BONING ROOM	EXISTING (BUILT 2005)
04	ADMINISTRATION	EXISTING
05	MALE AMENITIES	EXISTING
06	STOCK OFFICE	EXISTING
07	CANTEN & DINING ROOM	EXISTING
08	FEMALE AMENITIES	EXISTING
09	AQIS/SUPERVISORS	EXISTING
10	GUARD HOUSE	EXISTING
11	SKINS SHED	EXISTING
12	RENDER BUILDING	EXISTING
13	ENGINE ROOM & BOILER HOUSE	EXISTING
14	NEW SWITCHROOM / TEMP WORKSHOP	PROPOSED
15	STORE	EXISTING
16	CARTON & PLASTICS STORE	EXISTING
17	FITTERS WORKSHOP	EXISTING
18	FITTERS WORKSHOP	EXISTING
19	CHEM STORE/ PLANT ROOM	EXISTING
20	YARDS	EXISTING
25	WESTERN GATEHOUSE	EXISTING
30	CHILLED CARTON STORAGE (ASRS)	EXISTING
33	GATE HOUSE	PROPOSED-DELETED
34	BATTERY CHARGE	EXISTING
35	DOCK OFFICE	EXISTING
	NEW PLATE FREEZER	PROPOSED

UTILITIES LEGEND

BLDG No.	DESCRIPTION/FUNCTION	STATUS
U1	HYDRANT PUMPS & WATER TANK	EXISTING
U2	EXISTING BIO FILTER	EXISTING
U3	SAVE ALL	EXISTING
U4	WASTE WATER TREATMENT PLANT	EXISTING
U5	EXISTING SPRINKLER PUMPS & WATER TANKS	REMOVED 2017
U10	SPRINKLER PUMPS & WATER TANKS	COMPLETE 2017
U11	HYDRANT TANKS	DELETED
U12	SPRAY CHILLER PLANT	COMPLETE 2017

SUB-STATION LEGEND

BLDG No.	DESCRIPTION/FUNCTION	STATUS
A	1500 KVA - (RENDER)	EXISTING
B	1500 KVA - (ENG ROOM NORTH)	EXISTING
C	1500 KVA - (ENG ROOM SOUTH)	EXISTING
(C)	REMOVED - (ENG ROOM)	REMOVED
D	750 KVA - (OFFICE, AMENS, KILL FLOOR)	REMOVED
E	1000 KVA - (OLD BONING ROOM)	REMOVED
F	1500 KVA - (NEW BONING ROOM)	EXISTING
G	1500 KVA - (NEW BONING ROOM)	EXISTING
H	1500 KVA - (OFFAL, KILL FLOOR, CHILLERS)	EXISTING
J	1500 KVA - (OFFAL, KILL FLOOR, CHILLERS)	EXISTING
K	1500 KVA - EFFLUENT SYSTEM	EXISTING
L	1500 KVA - ENG ROOM	EXISTING
M	1500 KVA - ASRS	EXISTING
N	1500 KVA	PROPOSED

ORIGINAL IN COLOUR

THIS DRAWING IS NOT FOR CONSTRUCTION

Date	Issue	Amendment	Init
24/09/21	1	ISSUE FOR REVIEW	AJ

BREBANE KUALA LUMPUR MELBOURNE SYDNEY TOOWOOMBA
www.wiley.com.au
connect@wiley.com.au
1300 385 988

WILEY

Project



TEYS AUSTRALIA - PLATE
FREEZER PROJECT
WAGGA WAGGA, NSW

Drawing Title

OVERALL SITE PLAN

Scale A1= 1:1000(A3= 1: 2000) 0 10 20 m

Drawn BC Date SEPT 2021

Project No. W25813 Bldg No. 00

Drawing No. Issue

00A001 - 1

NOT FOR CONSTRUCTION


ORIGINAL IN COLOUR

1
35A201

A1 = 1 : 500

TEYS AUSTRALIA PROPOSED NEW SWITCH ROOM

DAMPIER ST, WAGGA WAGGA, NSW

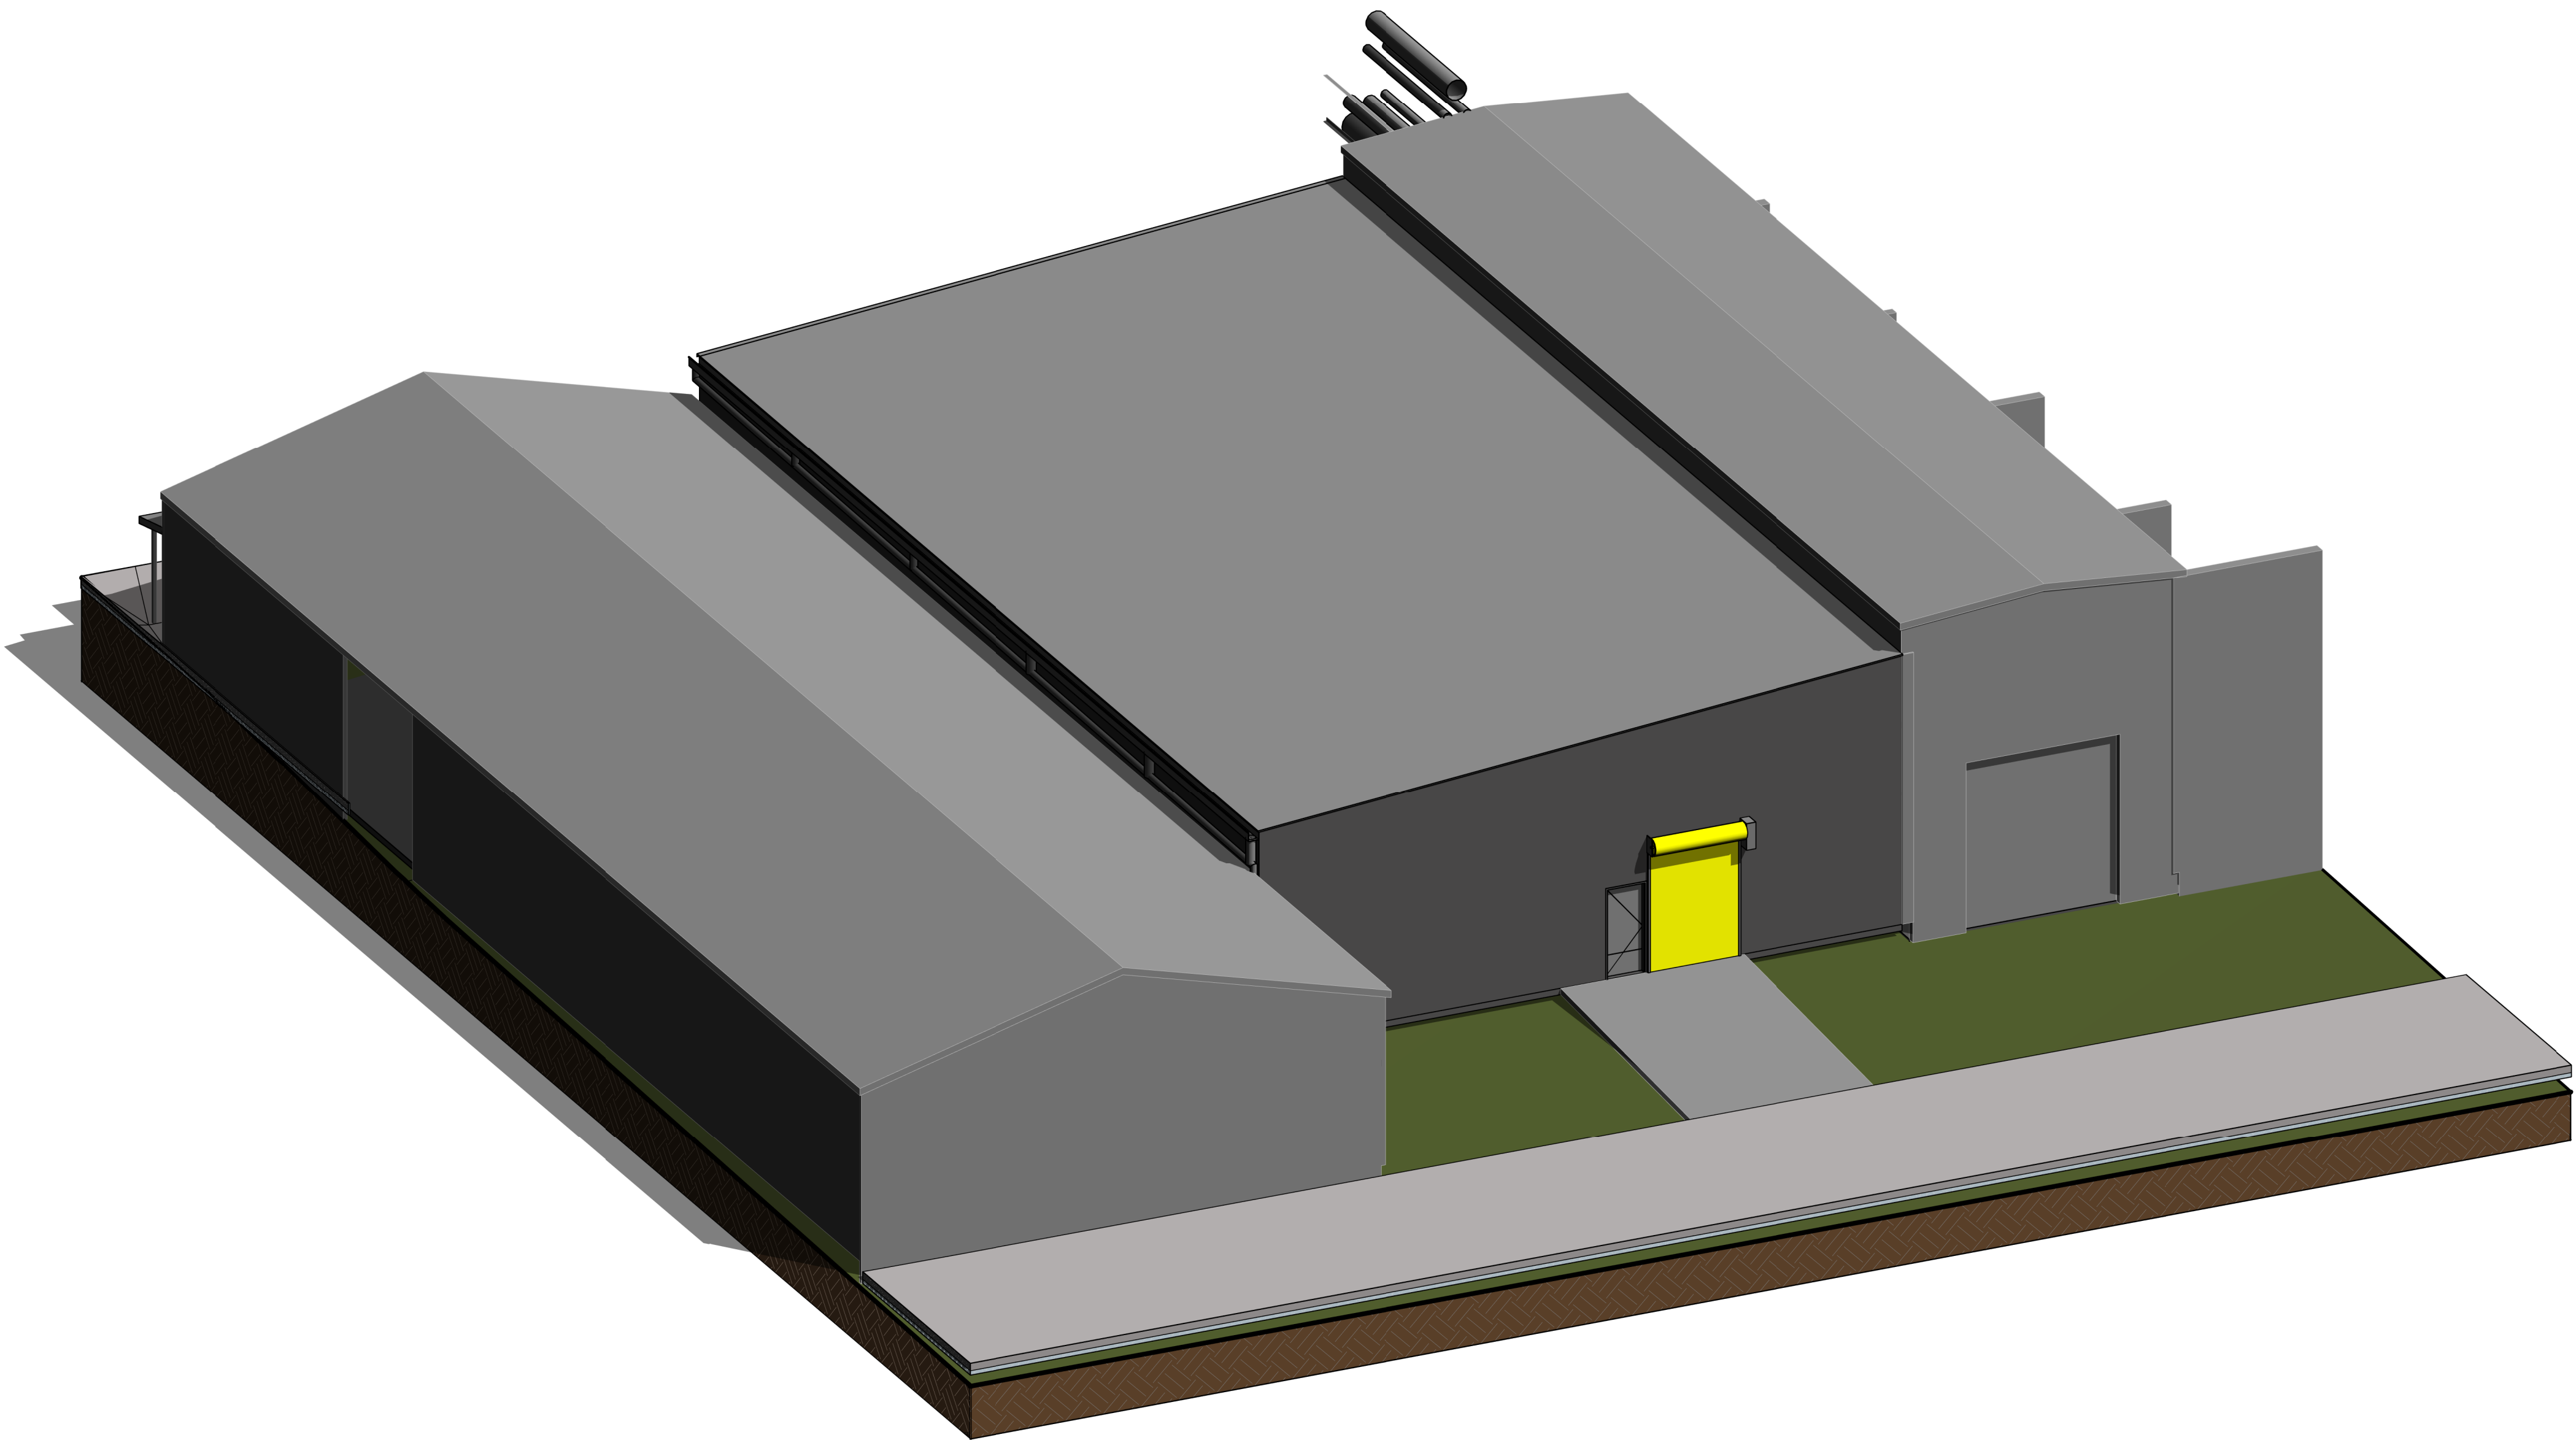

DRAWING NUMBER LEGEND

01

A

1

01

-1

BUILDING No.

DRAWING DISCIPLINE

DRAWING SERIES

REVISION/ISSUE

BUILDING No.

00 SITE DRAWINGS

01 BUILDING No. 01 drawings

DRAWING DISCIPLINE

A ARCHITECTURAL

C CIVIL

E ELECTRICAL

F FIRE

H HYDRAULICS

K ARCHITECTURAL SKETCH

M MECHANICAL

P PROCESS SKETCH

R REFRIGERATION

S STRUCTURAL

X EXISTING

D DEMOLITION

DRAWING SERIES

000 SITE & SITEWORKS

100 PLANS

200 ELEVATIONS

300 SECTIONS

400 PART SECTIONS

500 CONSTRUCTION DETAILS

600 TRADE SPECIFIC

700 DETAILED AREAS

800 SPARE

900 SCHEDULES

DRAWING ISSUE / REVISION

1, 2, 3....

DRAWING ISSUE / REVISION

ORIGINAL IN COLOUR

© WILEY & CO PTY LTD

ABN 40 010 604 869

This document is the property of Wiley & Co Pty Ltd and is copyright. The subject matter of it is confidential. Do not use, reproduce, copy or disclose except with and only to the extent of the prior written consent of Wiley & Co Pty Ltd. Persons receiving this document are responsible for restricting disclosure as stated above.

24/09/21

1

FOR REVIEW

BC

Date

Issue

Amendment

Init

BRISBANE KUALA LUMPUR MELBOURNE SYDNEY TOOWOOMBA

www.wiley.com.au

connect@wiley.com.au

1300 385 988

WILEY

Project

TEYS

TEYS AUSTRALIA - PLATE
FREEZER PROJECT
WAGGA WAGGA, NSW

Drawing Title

COVER PAGE

Scale

Drawn

BC

Date

SEPT 2021

Project No.

W25813

Bldg No.

14

Drawing No.

14A000 - 1

Issue

NOT FOR CONSTRUCTION

Plot Date :24/09/2021 6:53:27 PM

Cad File No :H:\Projects\W25813\07 Design Documentation\02 Revit\01 Project Files\W25813-14-Arch.rvt


ADVICE ♦ DESIGN ♦ ENGINEERING ♦ CONSTRUCTION

Plot Date :24/09/2021 6:54:47 PM

1

111 - GROUND FLOOR PLAN - PROPOSED


A1 = 1 : 100

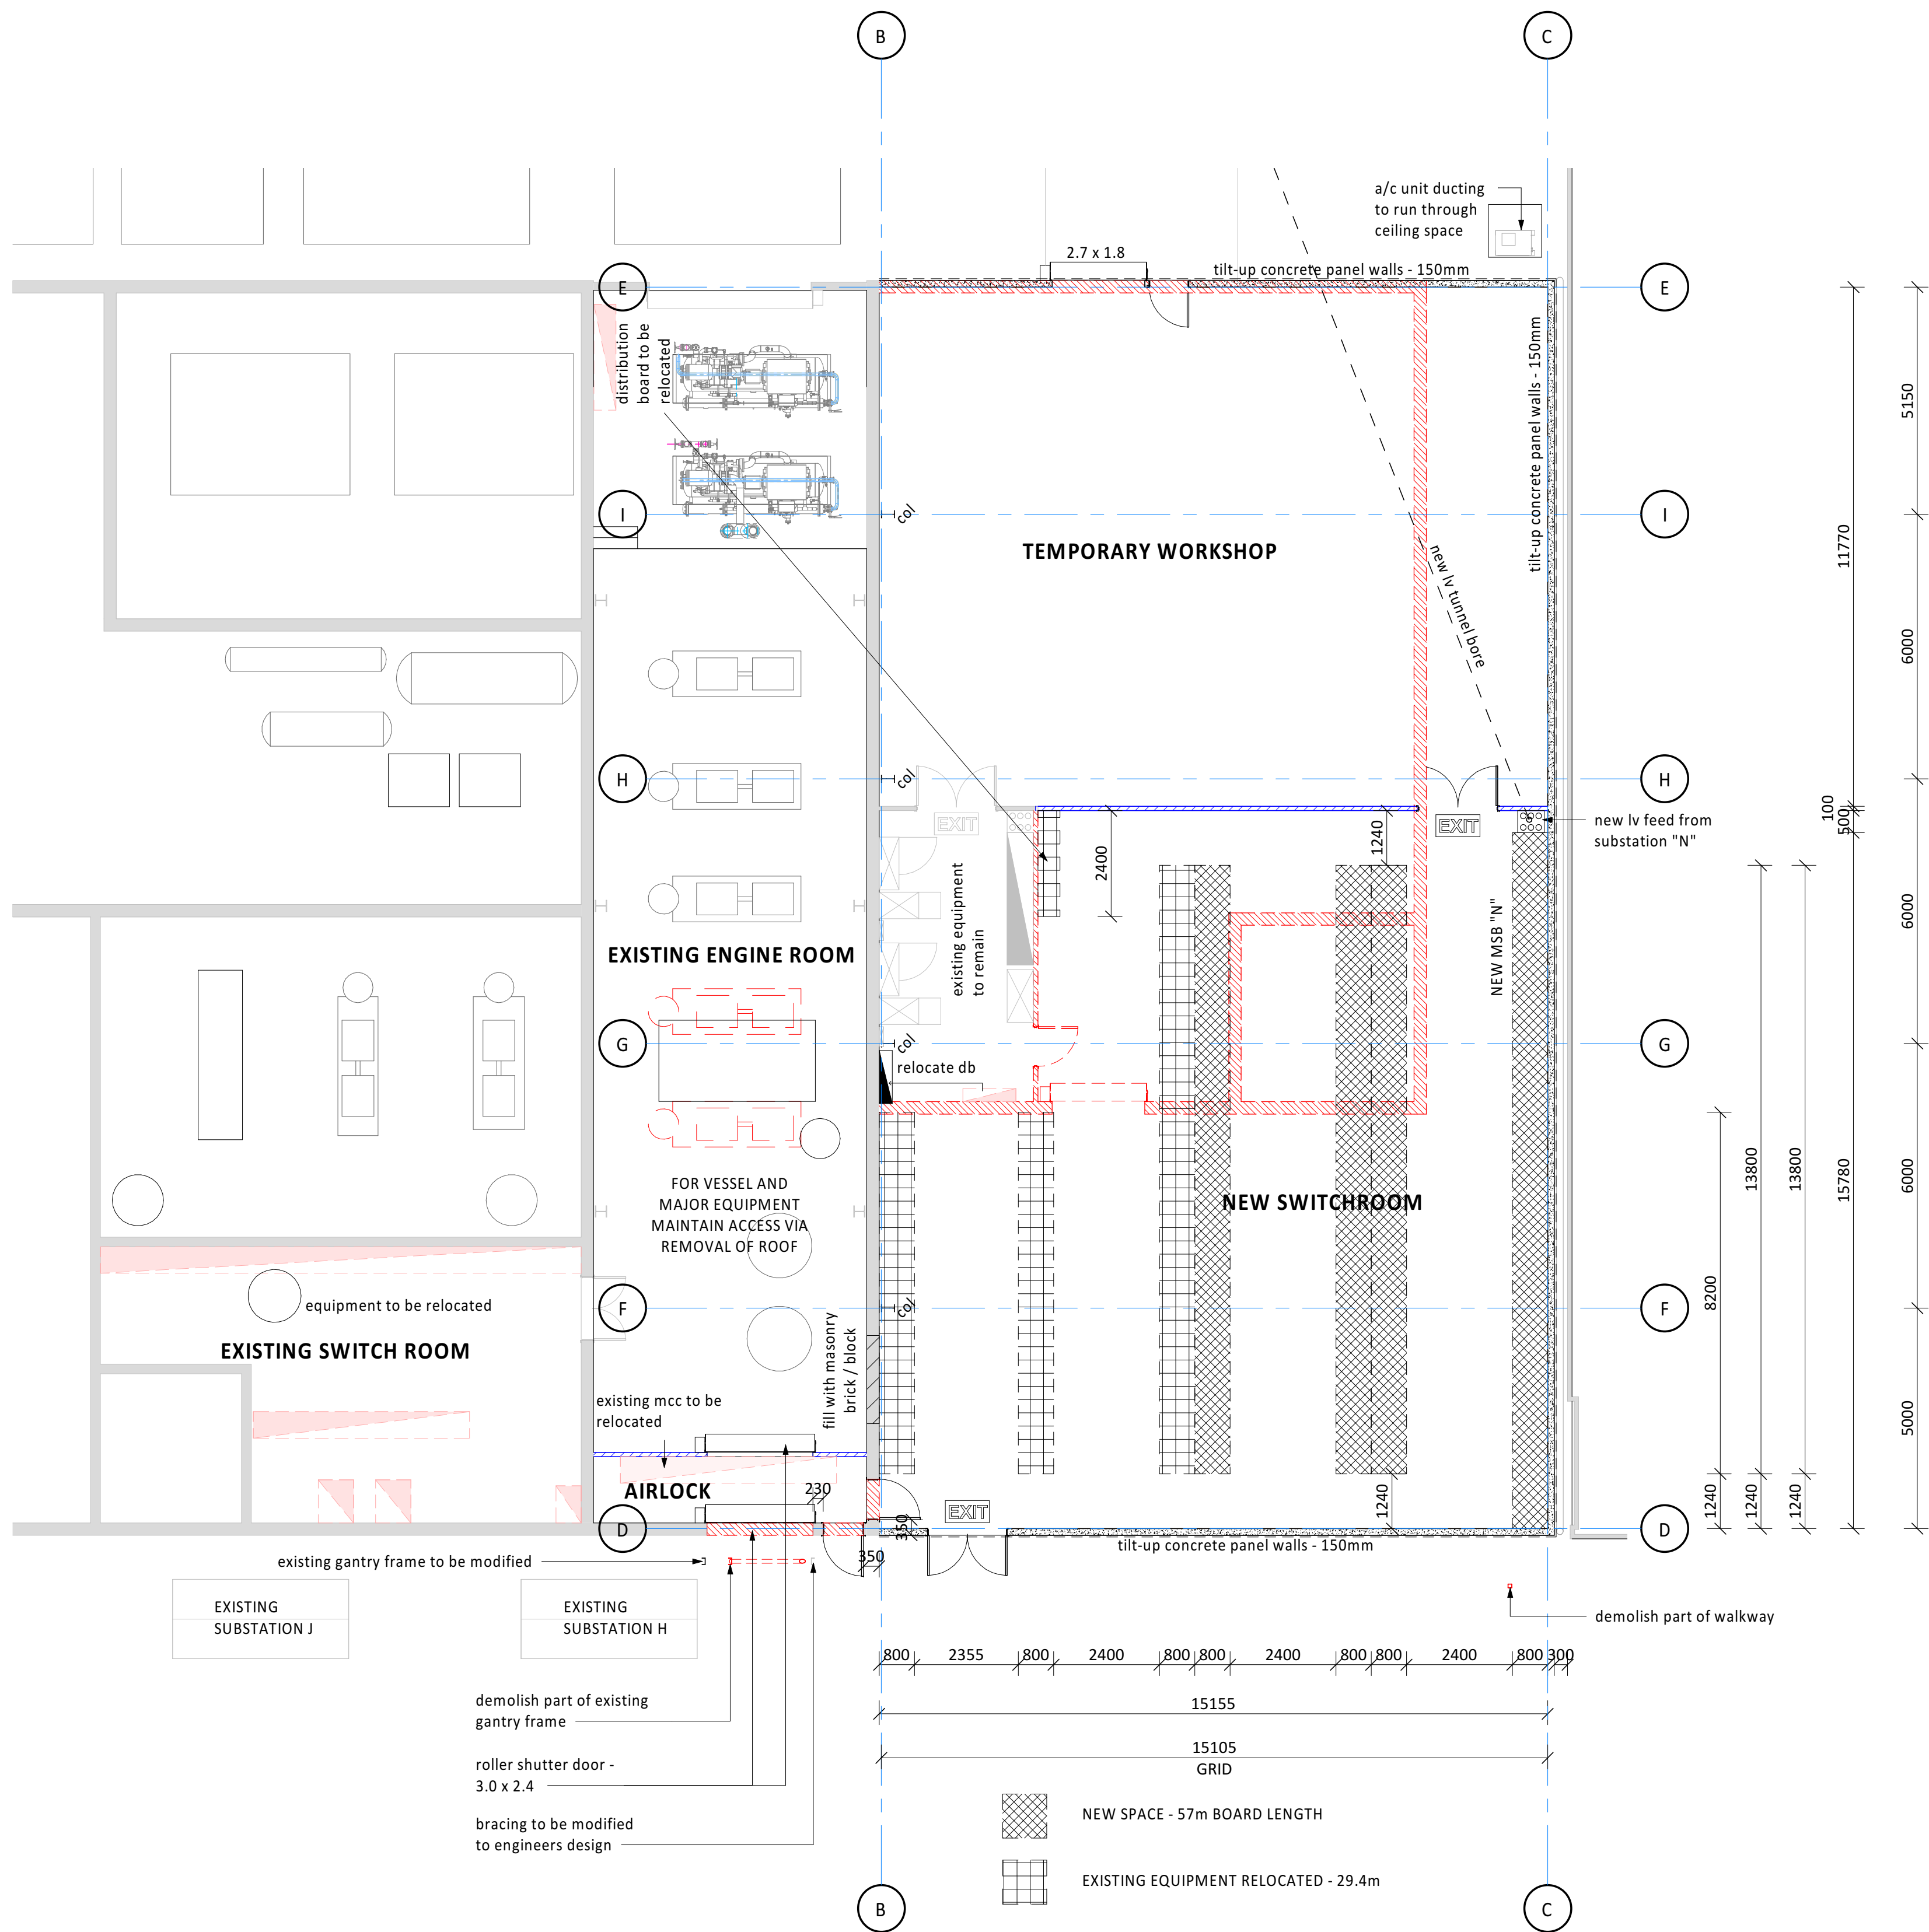

© WILEY & CO PTY LTD

ABN 40 010 604 869

This document is the property of Wiley & Co Pty Ltd and is copyright. The subject matter of it is confidential. Do not use, reproduce, copy or disclose except with and only to the extent of the prior written consent of Wiley & Co Pty Ltd. Persons receiving this document are responsible for restricting disclosure as stated above.

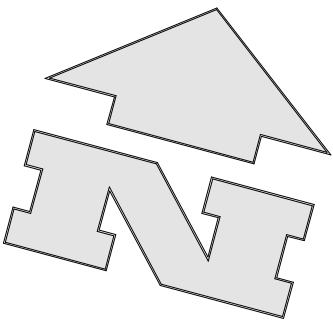

24/09/21	1	FOR REVIEW	BC
Date	Issue	Amendment	Init

Brisbane Kuala Lumpur Melbourne Sydney Toowoomba
www.wiley.com.au
connect@wiley.com.au
1300 385 988

WILEY

Project



TEYS AUSTRALIA - PLATE
FREEZER PROJECT
WAGGA WAGGA, NSW
Drawing Title
GROUND FLOOR PLAN

Scale A1= 1:100 (A3= 1: 200) 0 1000 2000

Drawn BC Date SEPT 2021


Project No. W25813 Bldg No. 14

Drawing No. Issue


14A101 - 1

NOT FOR CONSTRUCTION

1 201 - NORTH
A1 = 1 : 100

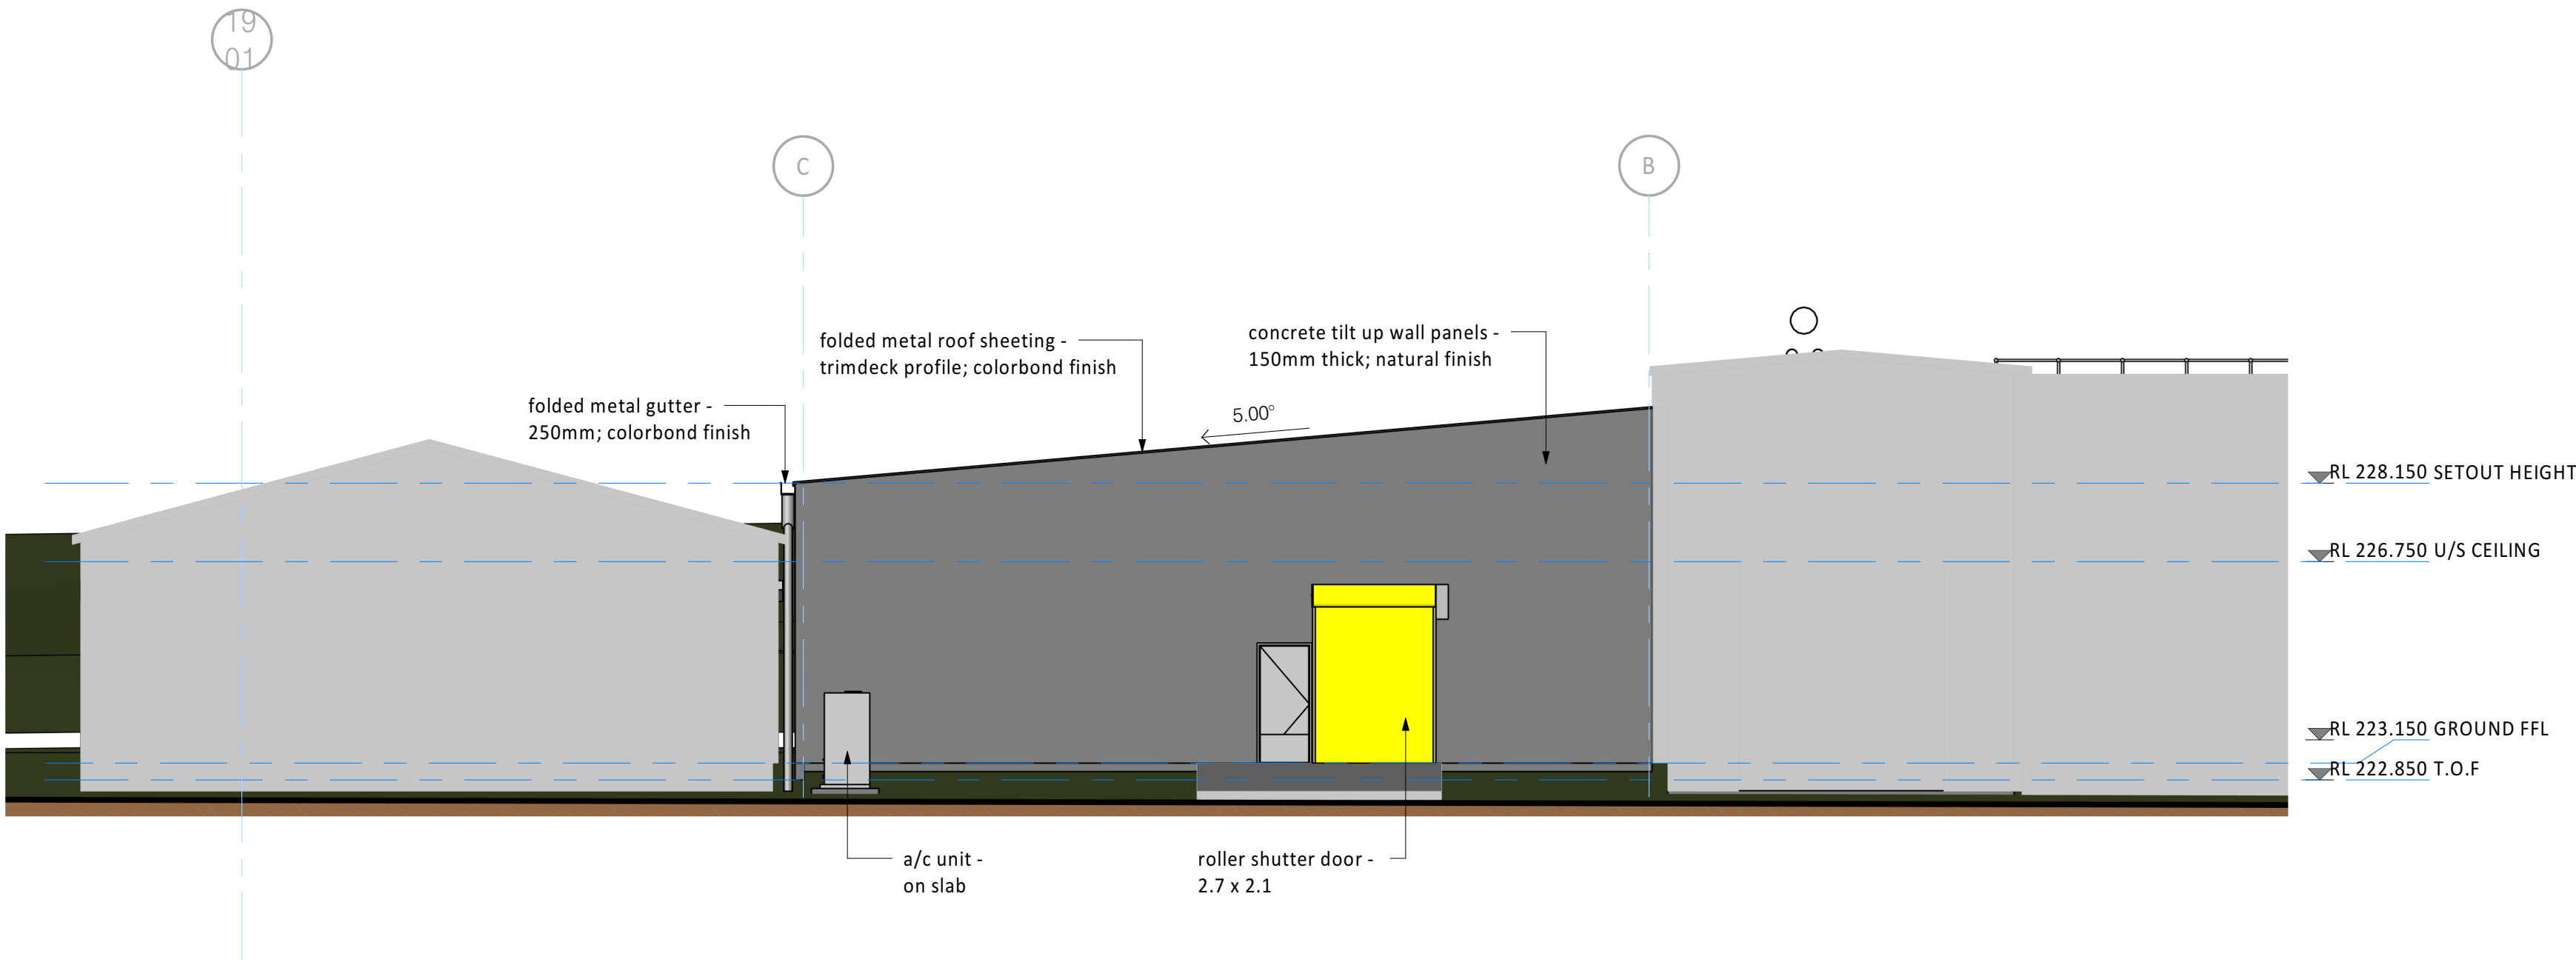

2 201 - SOUTH
A1 = 1 : 100

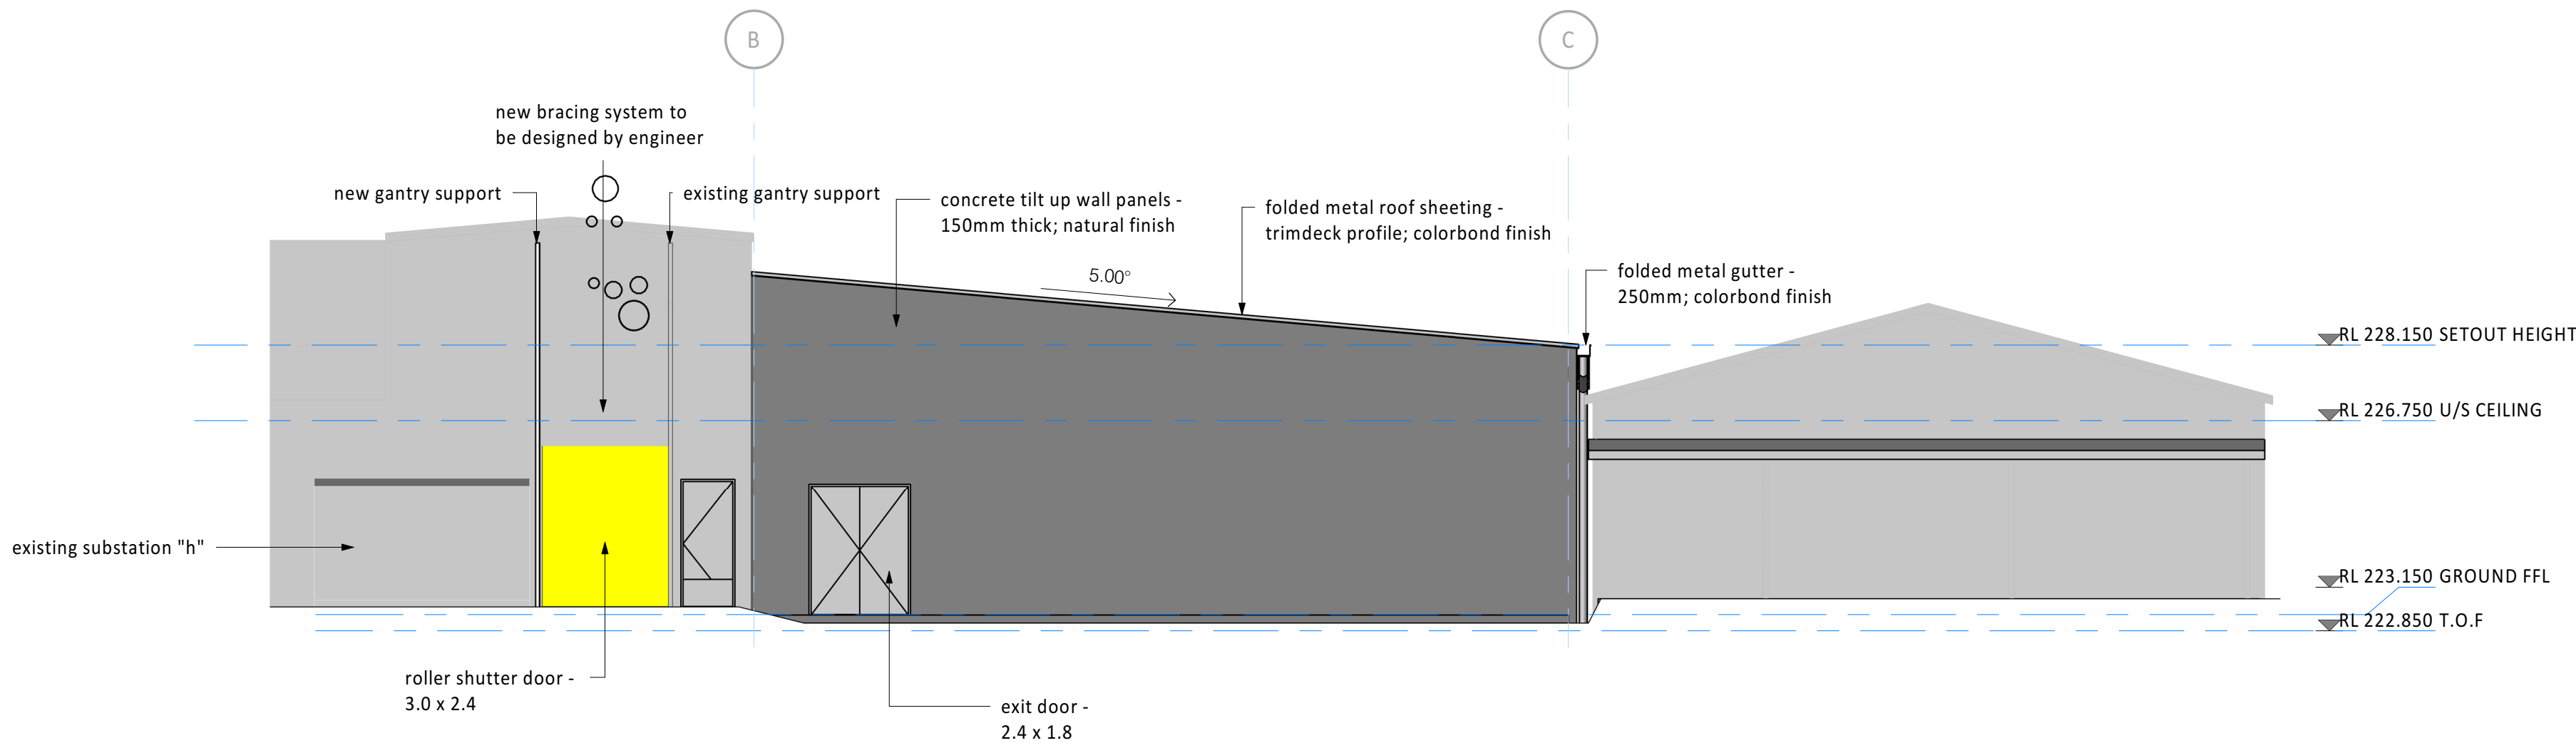

THIS DRAWING IS NOT FOR CONSTRUCTION

24/09/21	1	FOR REVIEW	BC
Date	Issue	Amendment	Init

BRISBANE KUALA LUMPUR MELBOURNE SYDNEY TOOWOOMBA
www.wiley.com.au
connect@wiley.com.au
1300 385 988

WILEY

Project



TEYS AUSTRALIA - PLATE
FREEZER PROJECT
WAGGA WAGGA, NSW
Drawing Title
ELEVATIONS - NORTH &
SOUTH

Scale A1 = 1:100 (A3 = 1: 200) 0 1000 2000

Drawn BC Date SEPT 2021

Project No. W25813 Bldg No. 14

Drawing No. Issue


14A201 - 1

NOT FOR CONSTRUCTION

ORIGINAL IN COLOUR

ADVICE ♦ DESIGN ♦ ENGINEERING ♦ CONSTRUCTION

© WILEY & CO PTY LTD
ABN 40 010 604 869
This document is the property of Wiley & Co Pty Ltd and is copyright. The subject matter of it is confidential. Do not use, reproduce, copy or disclose except with and only to the extent of the prior written consent of Wiley & Co Pty Ltd. Persons receiving this document are responsible for restricting disclosure as stated above.

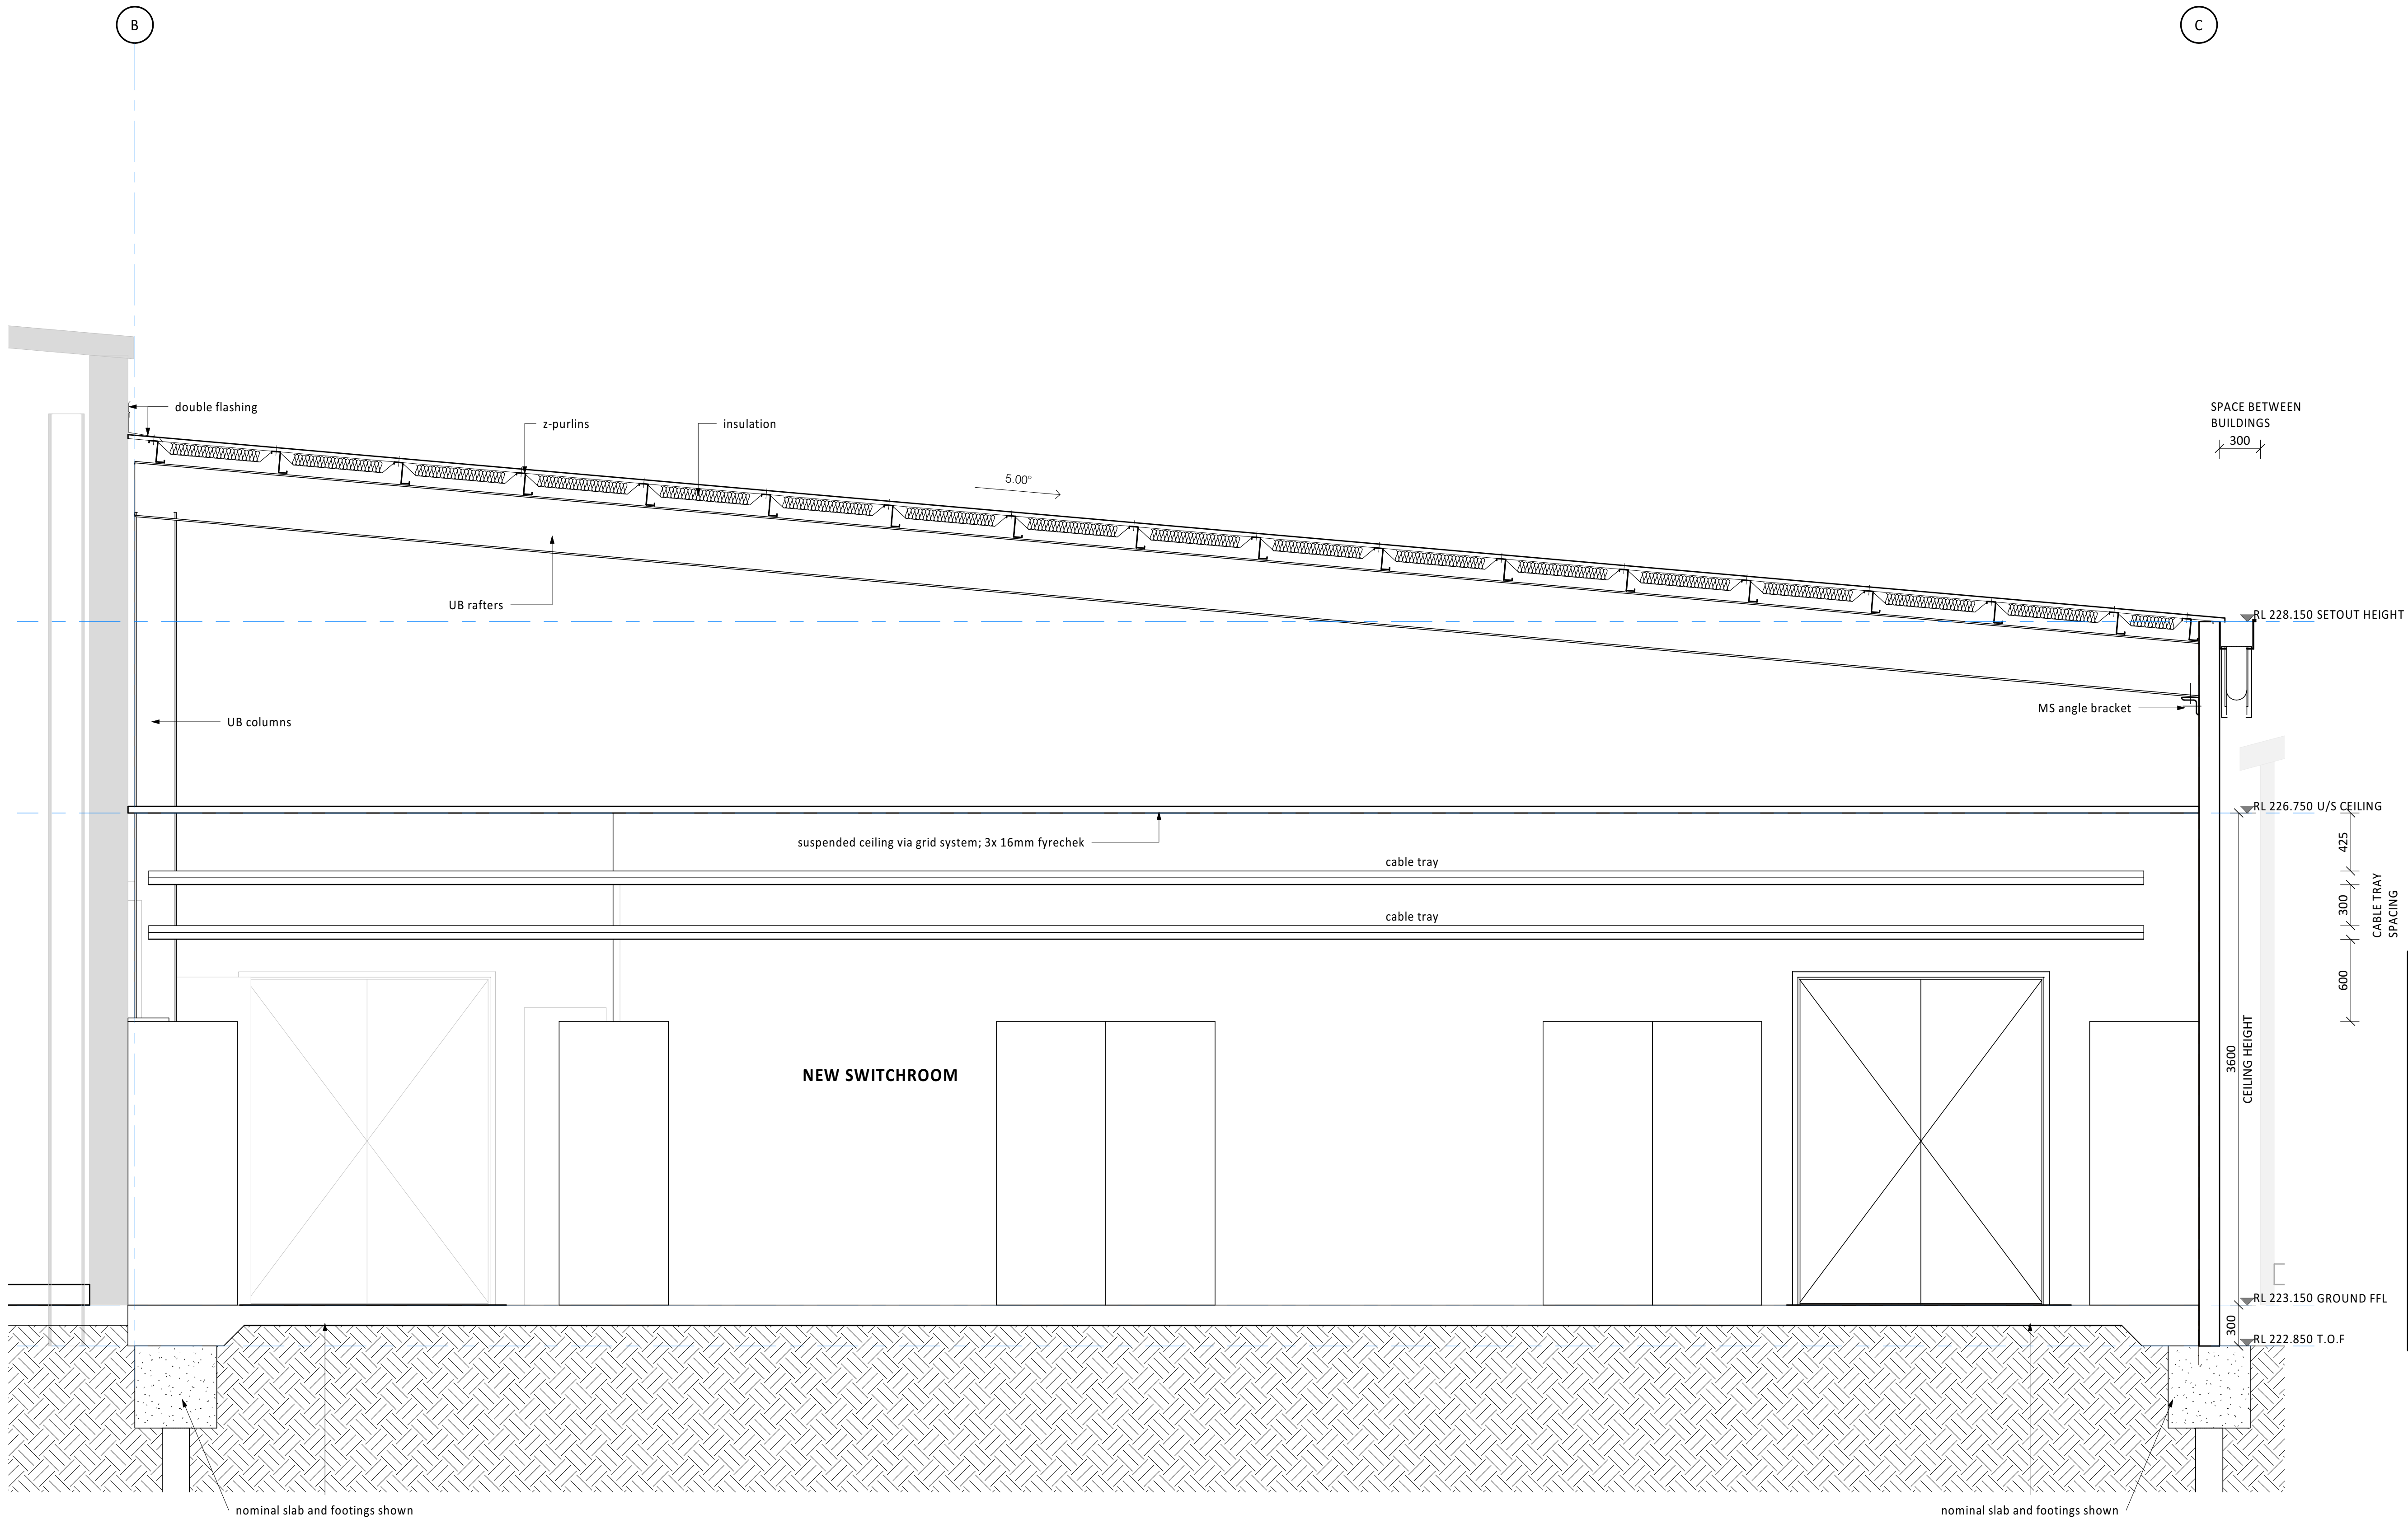

THIS DRAWING IS NOT FOR CONSTRUCTION

24/09/21	1	FOR REVIEW	BC
Date	Issue	Amendment	Init

BRISBANE KUALA LUMPUR MELBOURNE SYDNEY TOOWOOMBA
www.wiley.com.au
connect@wiley.com.au
1300 385 988

WILEY



Project
TEYS AUSTRALIA - PLATE
FREEZER PROJECT
WAGGA WAGGA, NSW
Drawing Title
BUILDING SECTIONS

Scale	A1 = 1:25 (A3 = 1:50)	0 250 500
Drawn	BC	Date SEPT 2021
Project No.	W25813	Bldg No. 14
Drawing No.	14A301 - 1	Issue

NOT FOR CONSTRUCTION

3 WORK - INTERNAL SWITCH ROOM
A1 = 1:25


ORIGINAL IN COLOUR

ADVICE ♦ DESIGN ♦ ENGINEERING ♦ CONSTRUCTION


Plot Date :24/09/2021 6:56:25 PM

Cad File No : H:\Projects\W25813\07 Design Documentation\02 Revit\01 Project Files\W25813-14-Arch.rvt

TEYS AUSTRALIA
ABATTOIR PLATE FREEZER
DAMPIER ST, WAGGA WAGGA, NSW

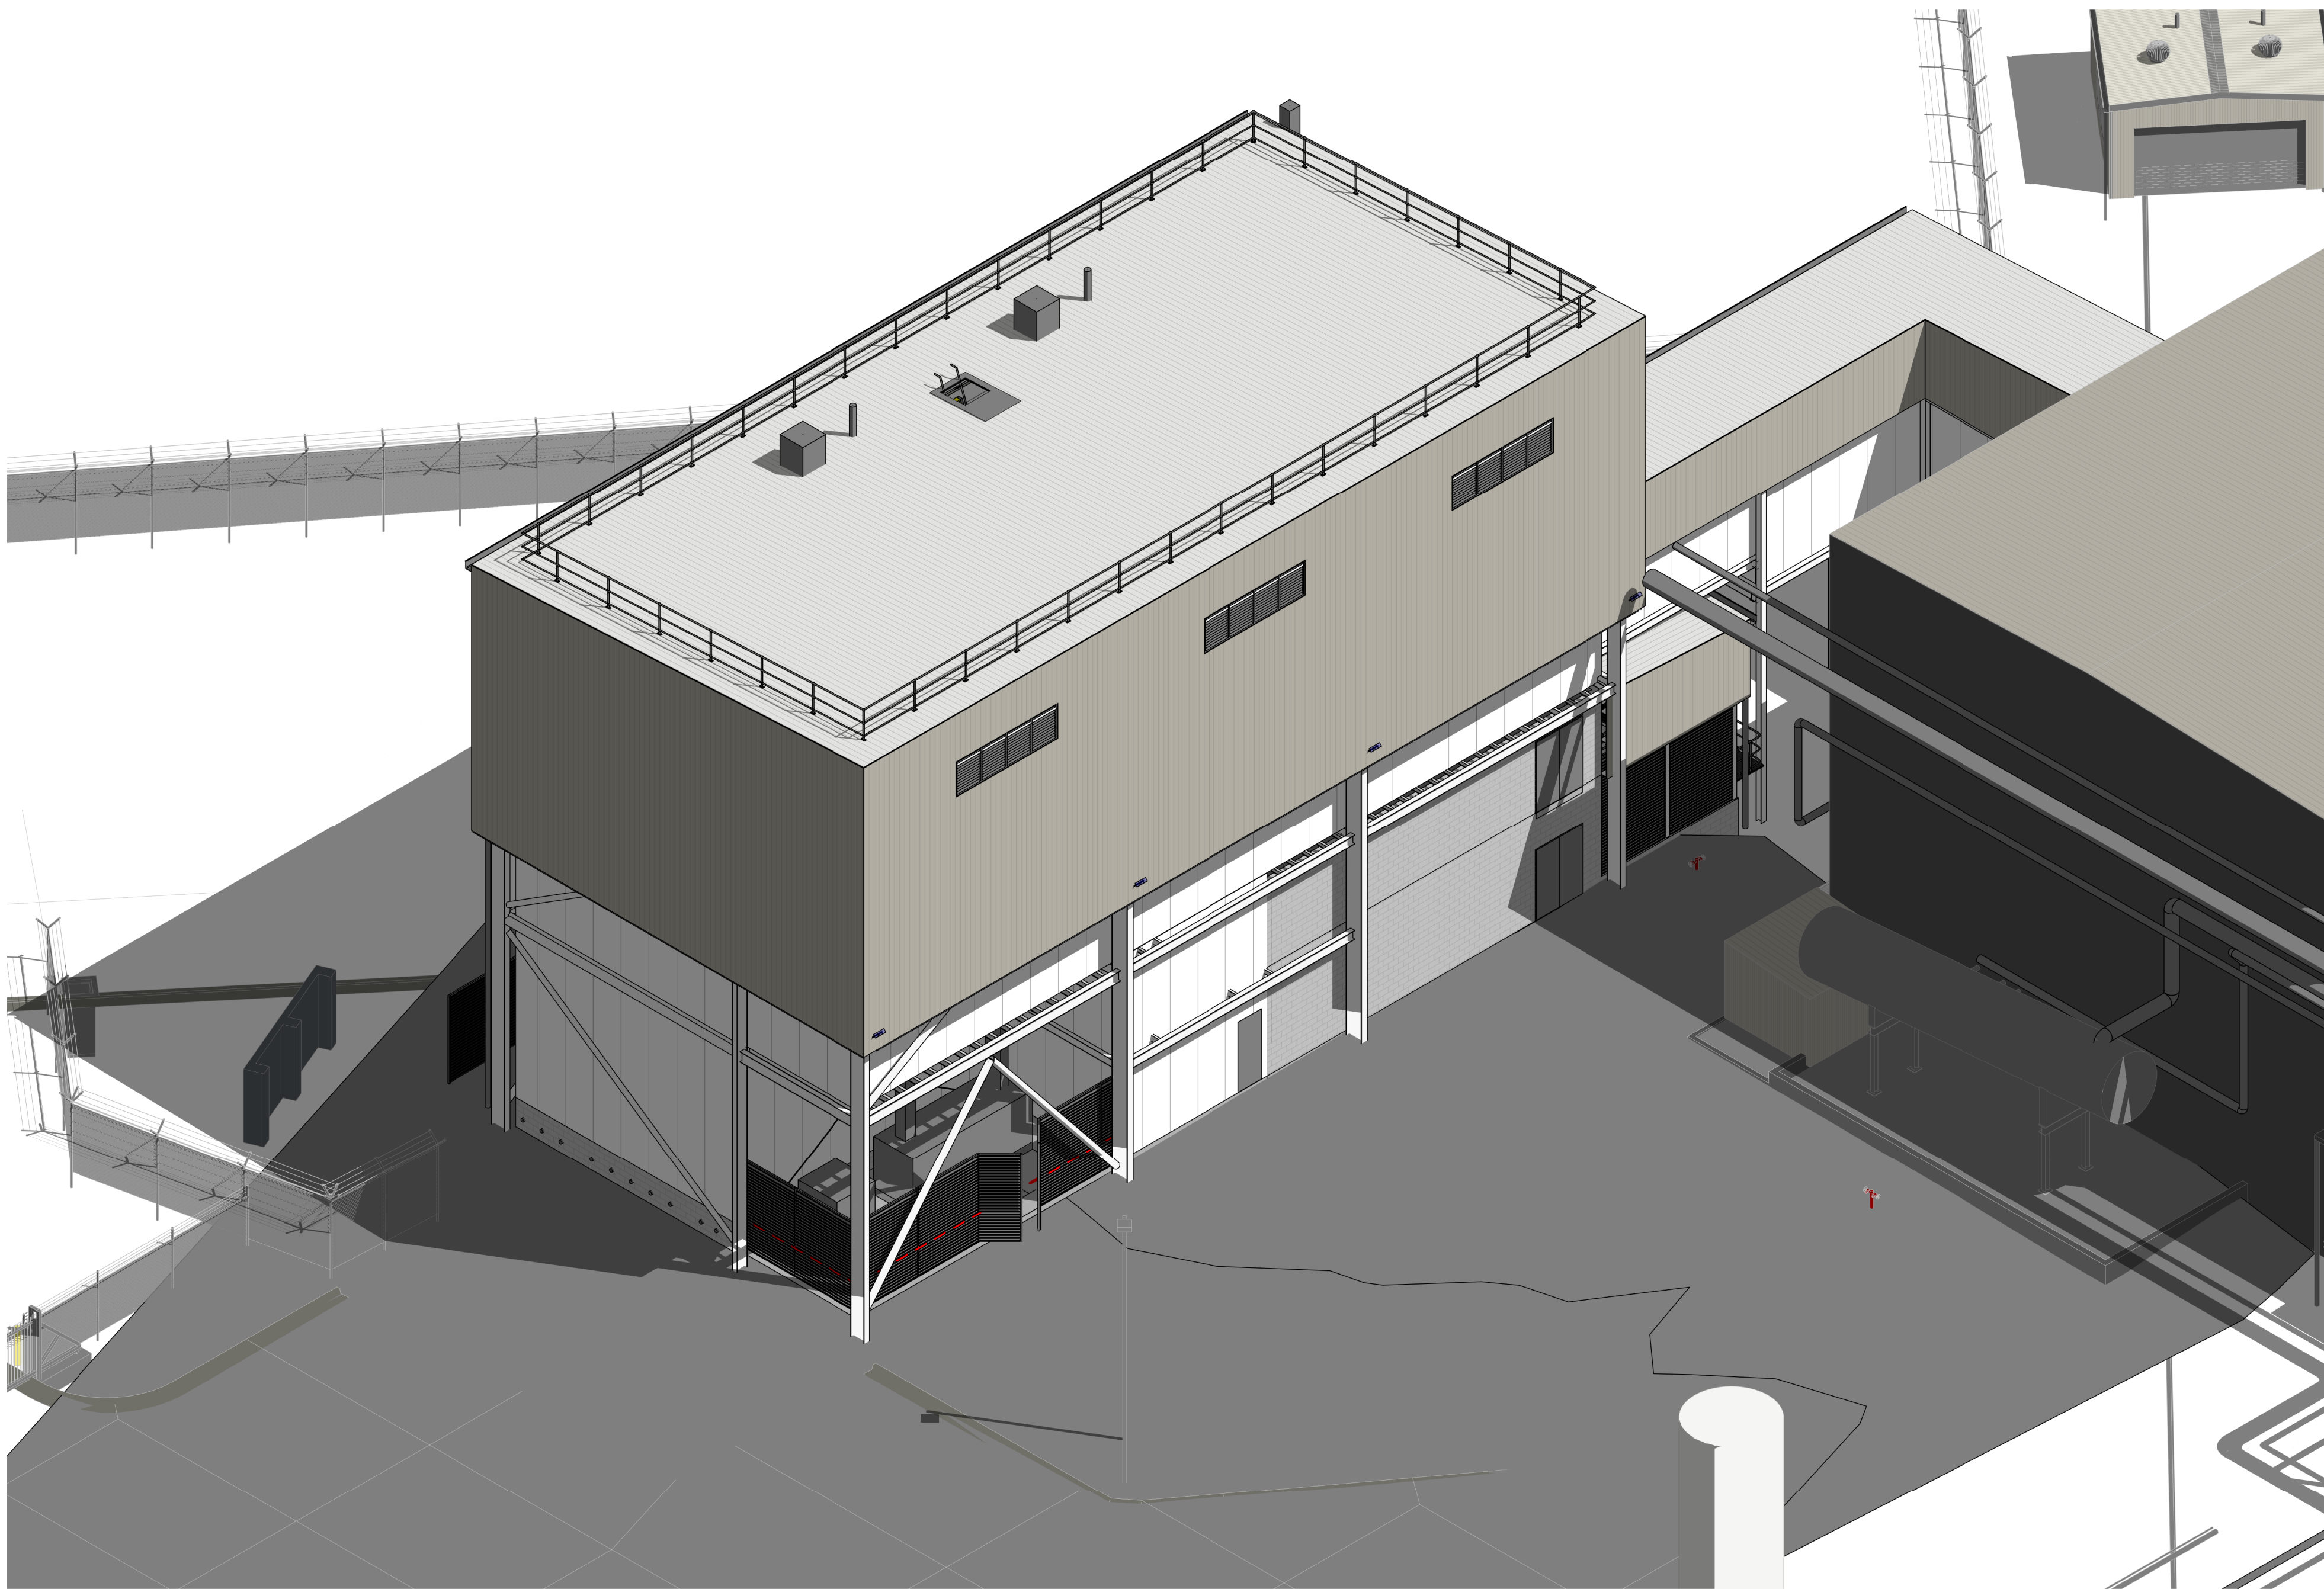

DRAWING NUMBER LEGEND

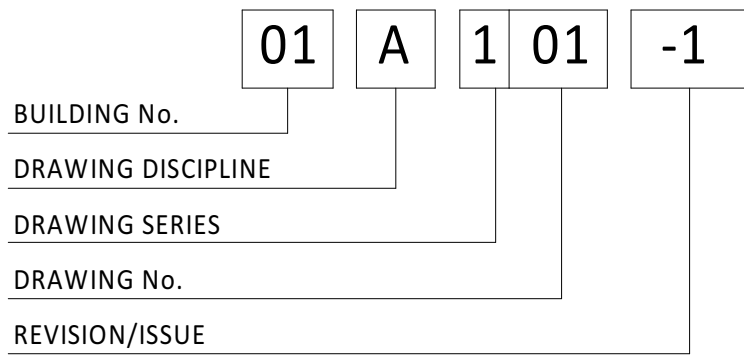

BUILDING No.

- 00 SITE DRAWINGS
- 01 BUILDING No. 01 drawings

DRAWING DISCIPLINE

- A ARCHITECTURAL
- C CIVIL
- E ELECTRICAL
- F FIRE
- H HYDRAULICS
- K ARCHITECTURAL SKETCH
- M MECHANICAL
- P PROCESS SKETCH
- R REFRIGERATION
- S STRUCTURAL
- X EXISTING
- D DEMOLITION

DRAWING SERIES

- 000 SITE & SITEWORKS
- 100 PLANS
- 200 ELEVATIONS
- 300 SECTIONS
- 400 PART SECTIONS
- 500 CONSTRUCTION DETAILS
- 600 TRADE SPECIFIC
- 700 DETAILED AREAS
- 800 SPARE
- 900 SCHEDULES


DRAWING ISSUE / REVISION

- 1, 2, 3.... DRAWING ISSUE / REVISION

ORIGINAL IN COLOUR

© WILEY & CO PTY LTD
ABN 40 010 604 869
This document is the property of Wiley & Co Pty Ltd and is copyright. The subject matter of it is confidential. Do not use, reproduce, copy or disclose except with and only to the extent of the prior written consent of Wiley & Co Pty Ltd. Persons receiving this document are responsible for restricting disclosure as stated above.

KEY PLAN

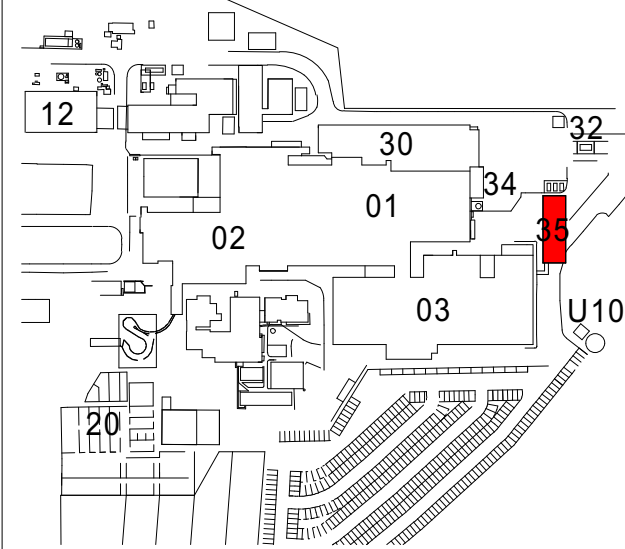

24/09/21	6	ISSUE FOR REVIEW	AJ
11/06/21	5	VESSEL AREA REVISED	AJ
10/06/21	4	CONCEPT PHASE CLIENT SUBMISSION	AJ
31/05/21	3	AWNING OVER AMMONIA VESSELS ADDED, BLOCK WORK TO MCC & UNDER PLATE FREEZER	AJ
10/05/21	2	REVISIONS AS PER CLIENT MEETING	AJ
06/05/21	1	GENERAL REVISION	AJ
Date	Issue	Amendment	Init

BRISBANE KUALA LUMPUR MELBOURNE SYDNEY TOOWOOMBA
www.wiley.com.au
connect@wiley.com.au
1300 385 988

WILEY

Project



TEYS AUSTRALIA - PLATE
FREEZER PROJECT
WAGGA WAGGA, NSW

Drawing Title
COVER PAGE

Scale NOT TO SCALE

Drawn AJ Date APR 2021

Project No. W25813 Bldg No. 35

Drawing No. Issue

35A000 - 6


NOT FOR CONSTRUCTION

THIS DRAWING IS NOT FOR CONSTRUCTION




ADVICE ♦ DESIGN ♦ ENGINEERING ♦ CONSTRUCTION

Plot Date :24/09/2021 5:15:59 PM


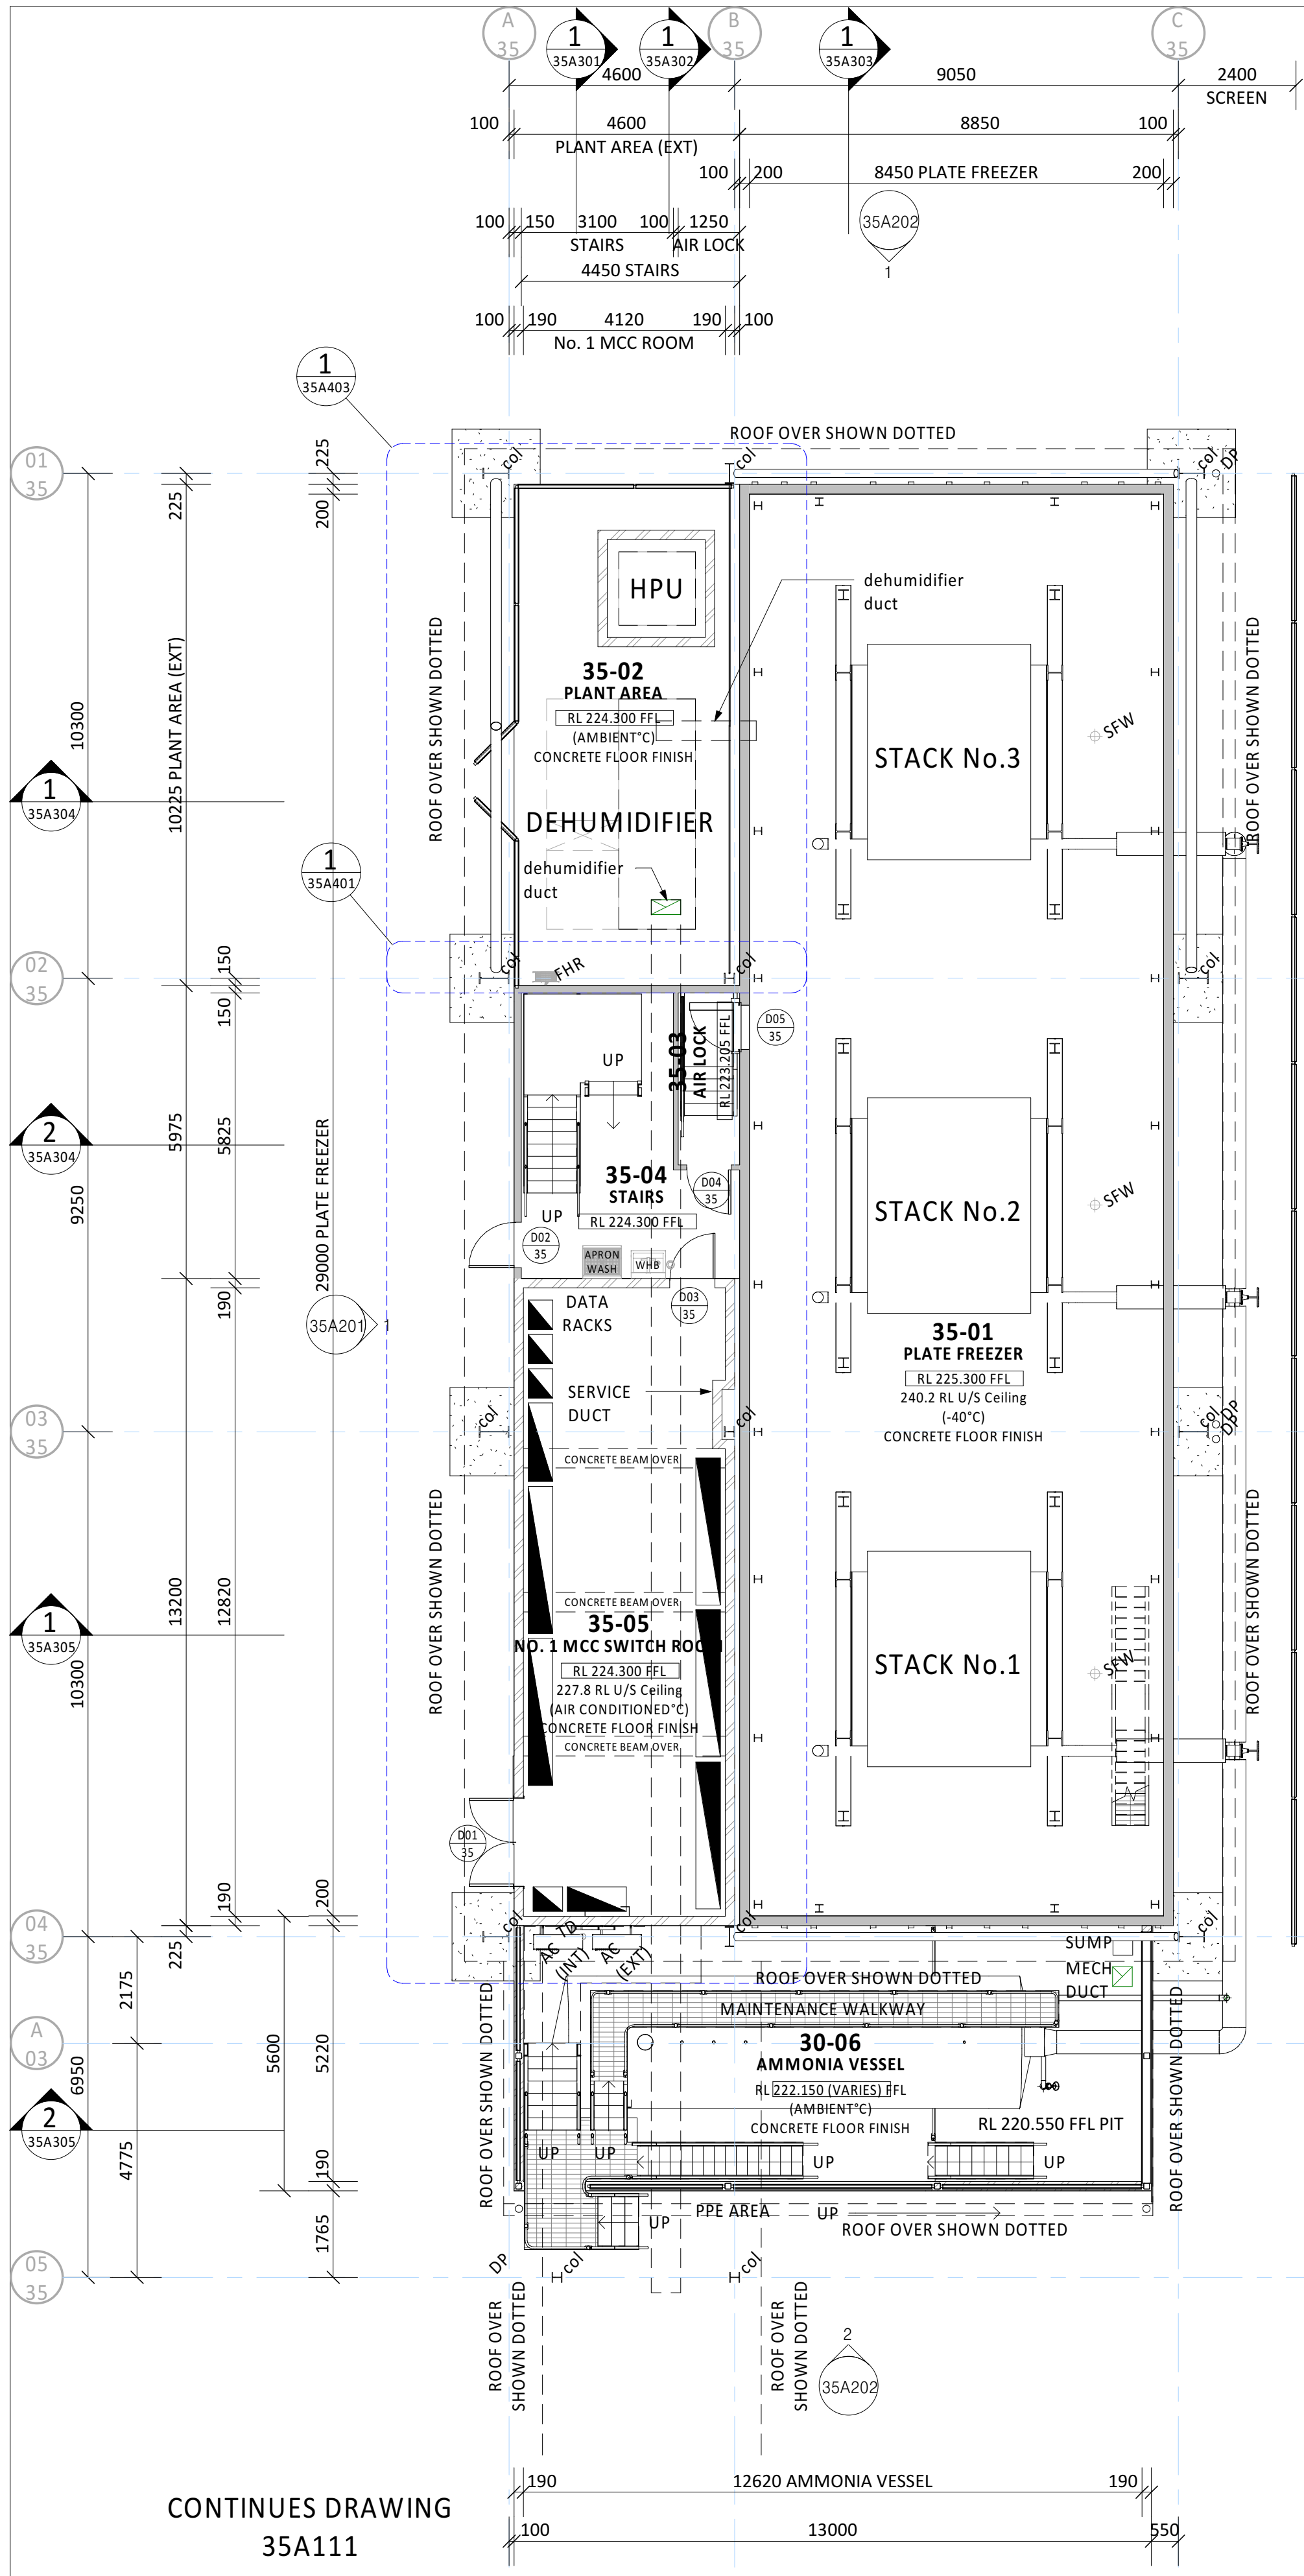


1 GROUND FLOOR PLAN
A1 = 1 : 100

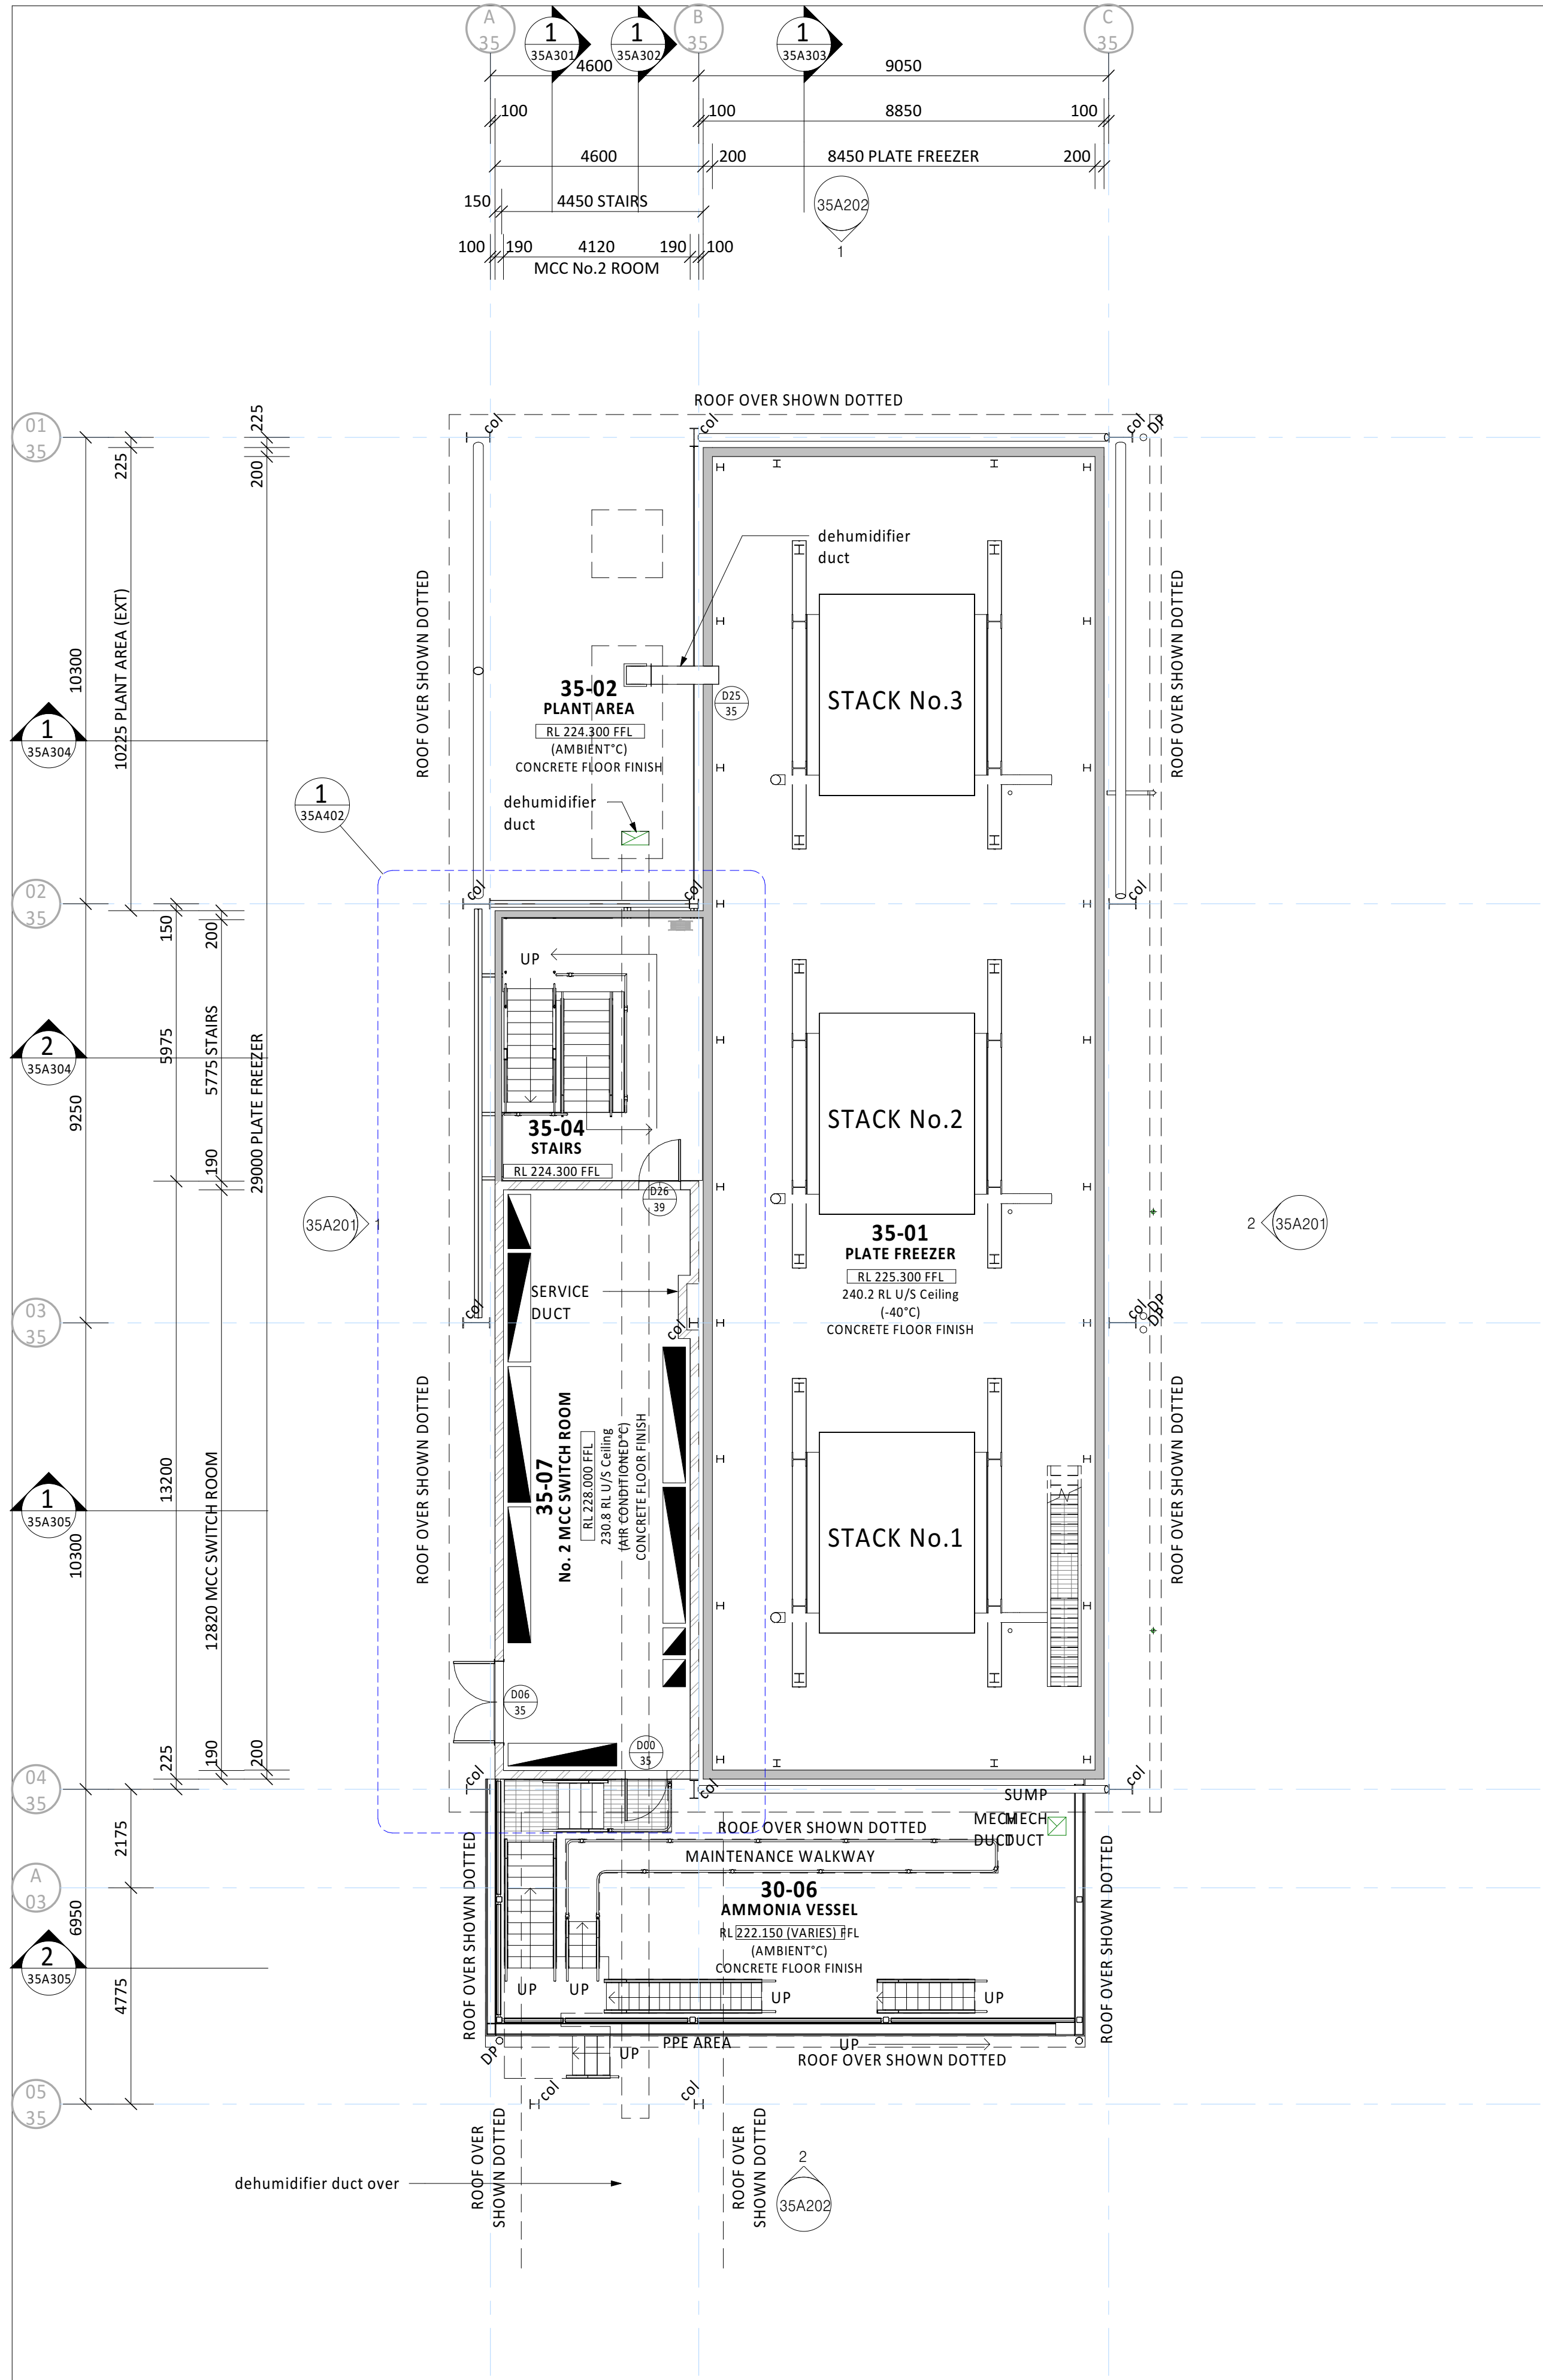

2 UPPER MCC SWITCH ROOM
A0 = 1 : 100

© WILEY & CO PTY LTD
ABN 40 010 604 869
This document is the property of Wiley & Co Pty Ltd and is copyright. The subject matter of it is confidential. Do not use, reproduce, copy or disclose except with and only to the extent of the prior written consent of Wiley & Co Pty Ltd. Persons receiving this document are responsible for restricting disclosure as stated above.

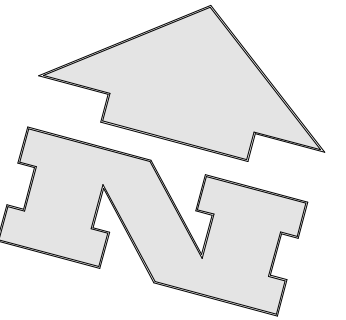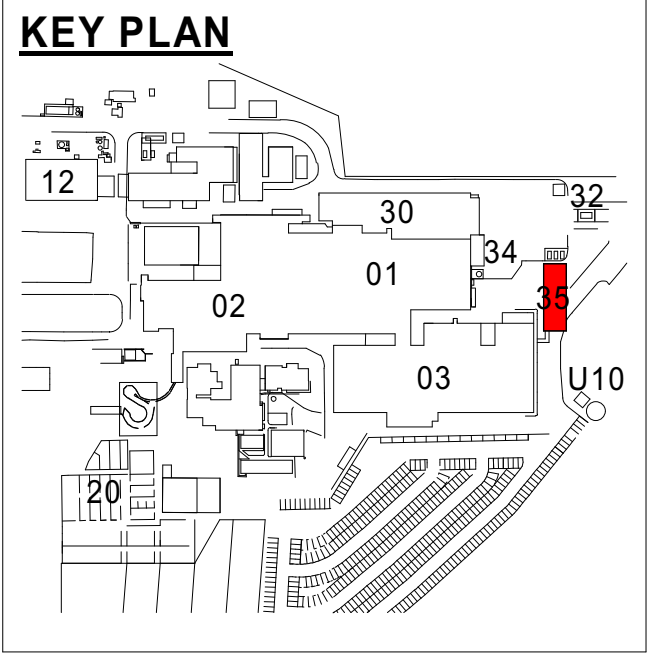

- NOTE:**
- provide zone rated fittings to ammonia vessels area
 - all conduits in plate freezer to be stainless steel
 - all conduits in non freezer areas to be PVC
 - all insulated panel joints must be core to core connection and or foam filled and sealed to prevent green mould forming on external joints
 - plate freezer and tunnel walls to be restrained with mushroom nut girt/ wind beam fixings for seismic compliance

24/09/21	7	ISSUE FOR REVIEW	AJ
11/06/21	6	VESSEL AREA REVISED	AJ
10/06/21	5	CONCEPT PHASE CLIENT SUBMISSION	AJ
31/05/21	4	AWNING OVER AMMONIA VESSELS ADDED, BLOCK WORK TO MCC & UNDER PLATE FREEZER STRUCTURAL SLAB SHOWN, GENERAL REVISION	AJ
10/05/21	3	REVISIONS AS PER CLIENT MEETING	AJ
06/05/21	2	GENERAL REVISION	AJ
28/04/21	1	INITIAL ISSUE	AJ
Date	Issue	Amendment	Init

Brisbane Kuala Lumpur Melbourne Sydney Toowoomba
www.wiley.com.au
connect@wiley.com.au
1300 385 988

WILEY

Project



TEYS AUSTRALIA - PLATE FREEZER PROJECT
WAGGA WAGGA, NSW
Drawing Title
PLATE FREEZER FLOOR PLANS

Scale A1= 1:100 (A3=1: 200) 0 1000 2000



Drawn AJ Date APR 2021

Project No. W25813 Bldg No. 35



Drawing No. Issue

35A101 - 7

NOT FOR CONSTRUCTION

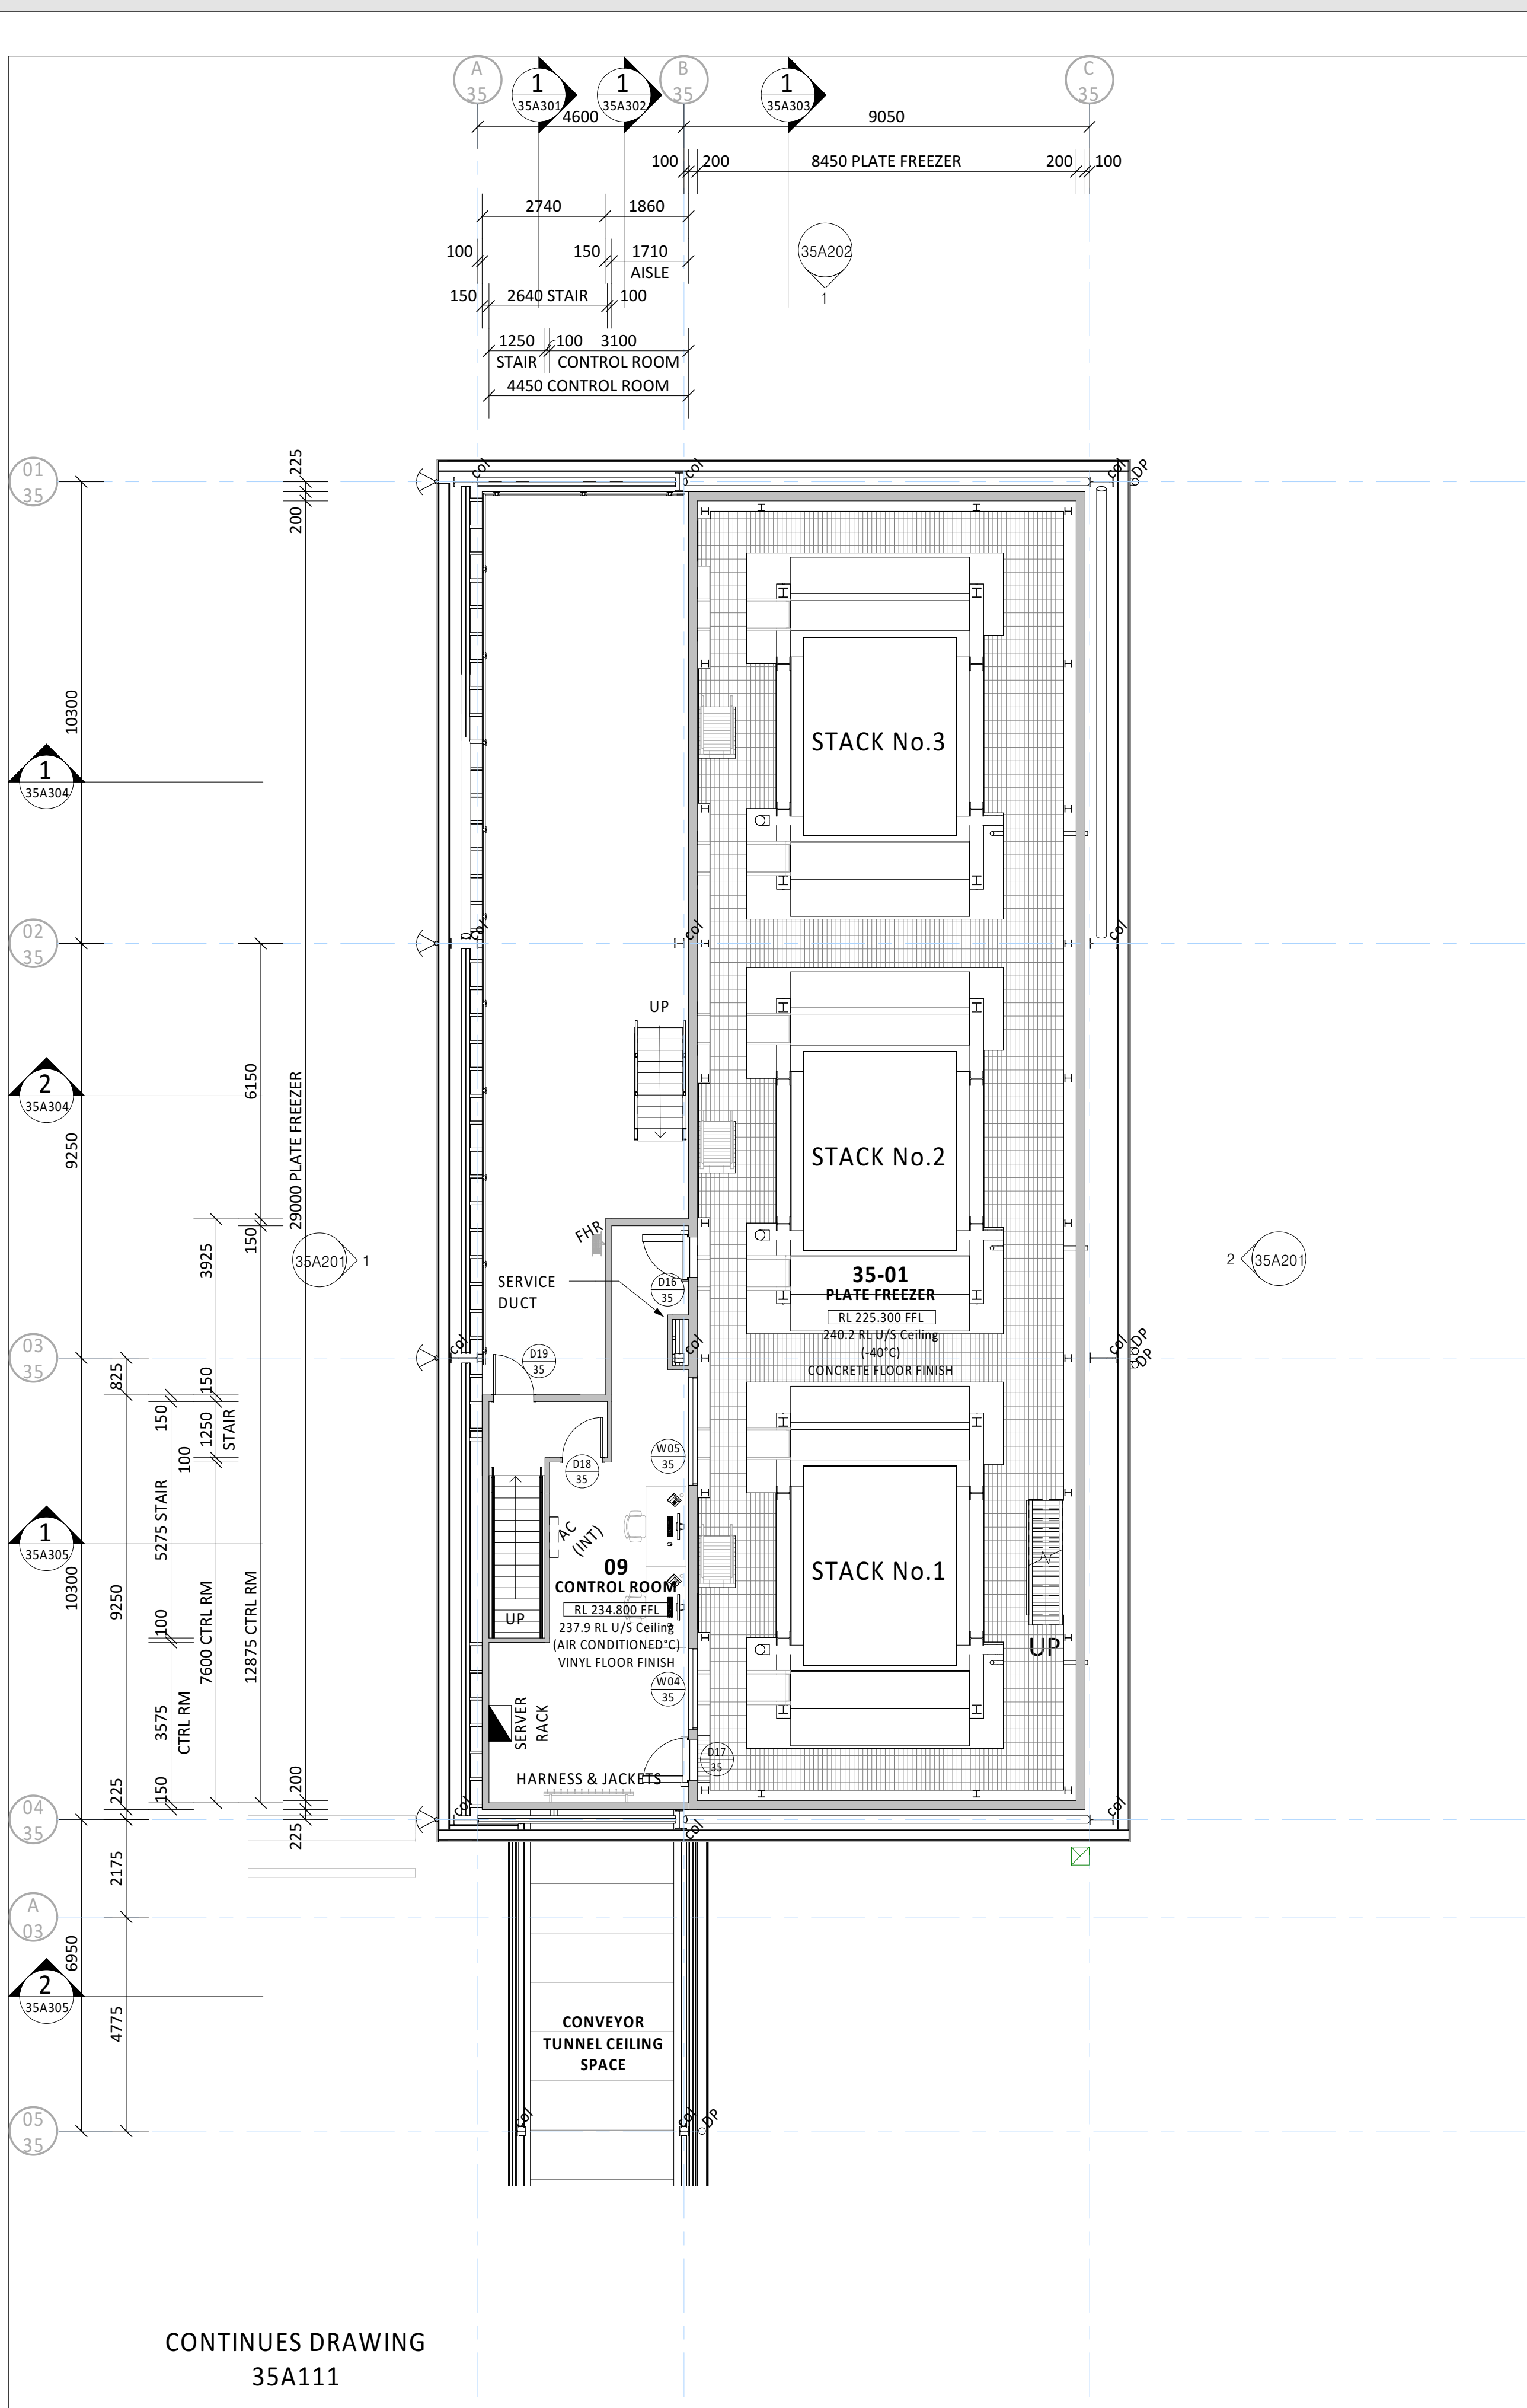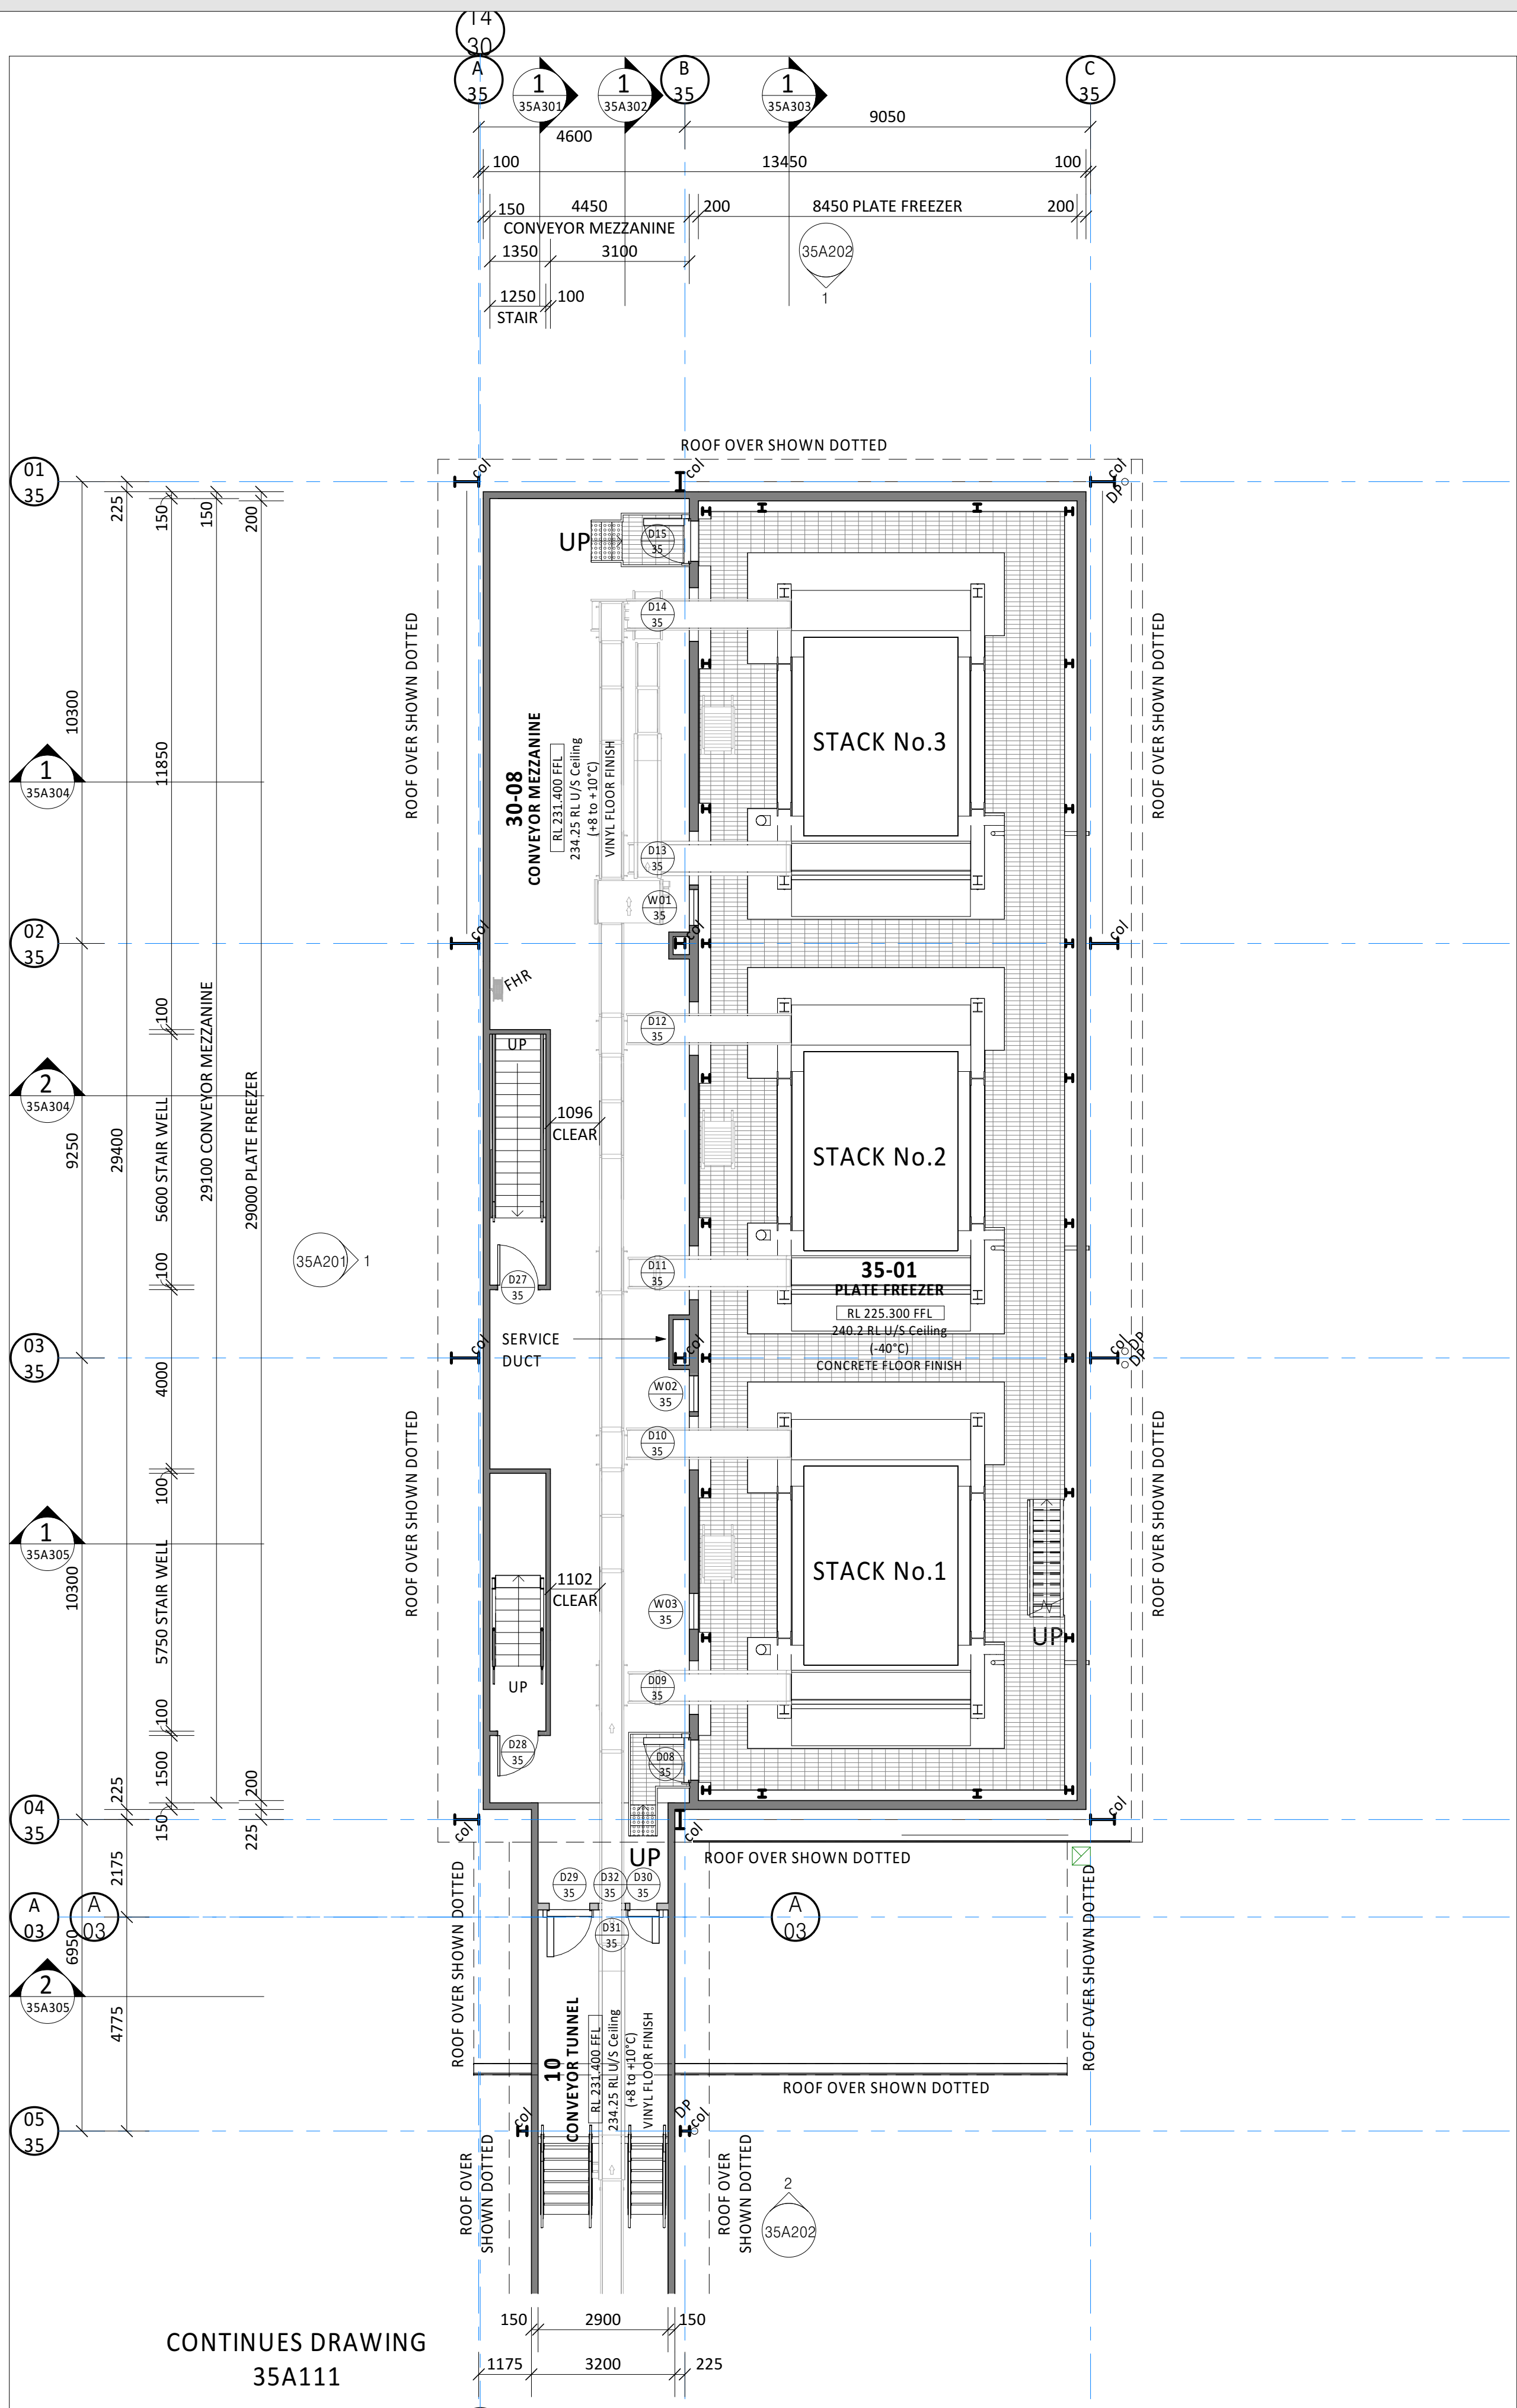

© WILEY & CO PTY LTD
ABN 40 010 604 869
This document is the property of Wiley & Co Pty Ltd and is copyright. The subject matter of it is confidential. Do not use, reproduce, copy or disclose except with and only to the extent of the prior written consent of Wiley & Co Pty Ltd. Persons receiving this document are responsible for restricting disclosure as stated above.

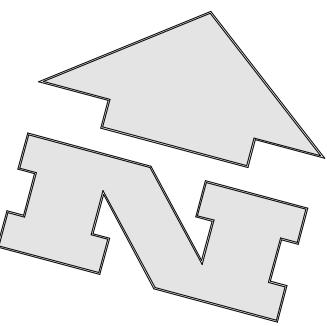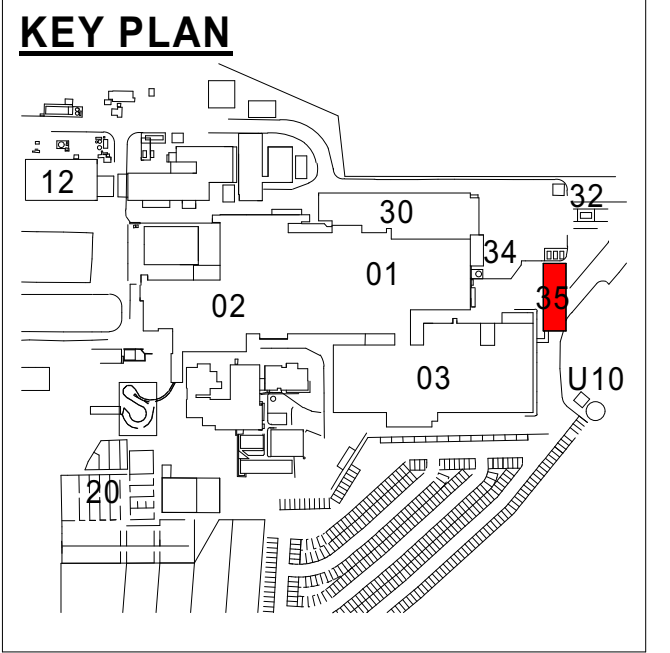

- NOTE:**
- provide zone rated fittings to ammonia vessels area
 - all conduits in plate freezer to be stainless steel
 - all conduits in non freezer areas to be PVC
 - all insulated panel joints must be core to core connection and or foam filled and sealed to prevent green mould forming on external joints
 - plate freezer and tunnel walls to be restrained with mushroom nut girt/ wind beam fixings for seismic compliance

24/09/21	8	ISSUE FOR REVIEW	AJ
21/06/21	7	CEILING SPACE ACCESS LADDERS NOW STAIRS	AJ
11/06/21	6	VESSEL AREA REVISED	AJ
10/06/21	5	CONCEPT PHASE CLIENT SUBMISSION	AJ
31/05/21	4	AWNING OVER AMMONIA VESSELS ADDED, BLOCK WORK TO MCC & UNDER PLATE FREEZER STRUCTURAL SLAB SHOWN, GENERAL REVISION	AJ
10/05/21	3	REVISIONS AS PER CLIENT MEETING	AJ
06/05/21	2	GENERAL REVISION	AJ
Date	Issue	Amendment	Init

BRISBANE KUALA LUMPUR MELBOURNE SYDNEY TOOWOOMBA
www.wiley.com.au
connect@wiley.com.au
1300 385 988

WILEY

Project



TEYS AUSTRALIA - PLATE FREEZER PROJECT
WAGGA WAGGA, NSW

Drawing Title
CONVEYOR FLOOR ROOM & CONTROL ROOM FLOOR PLANS

Scale A1= 1:100 (A3=1: 200) 0 1000 2000

Drawn AJ Date APR 2021


Project No. W25813 Bldg No. 35

Drawing No. Issue


35A102 - 8

NOT FOR CONSTRUCTION

Plot Date :24/09/2021 5:20:26 PM


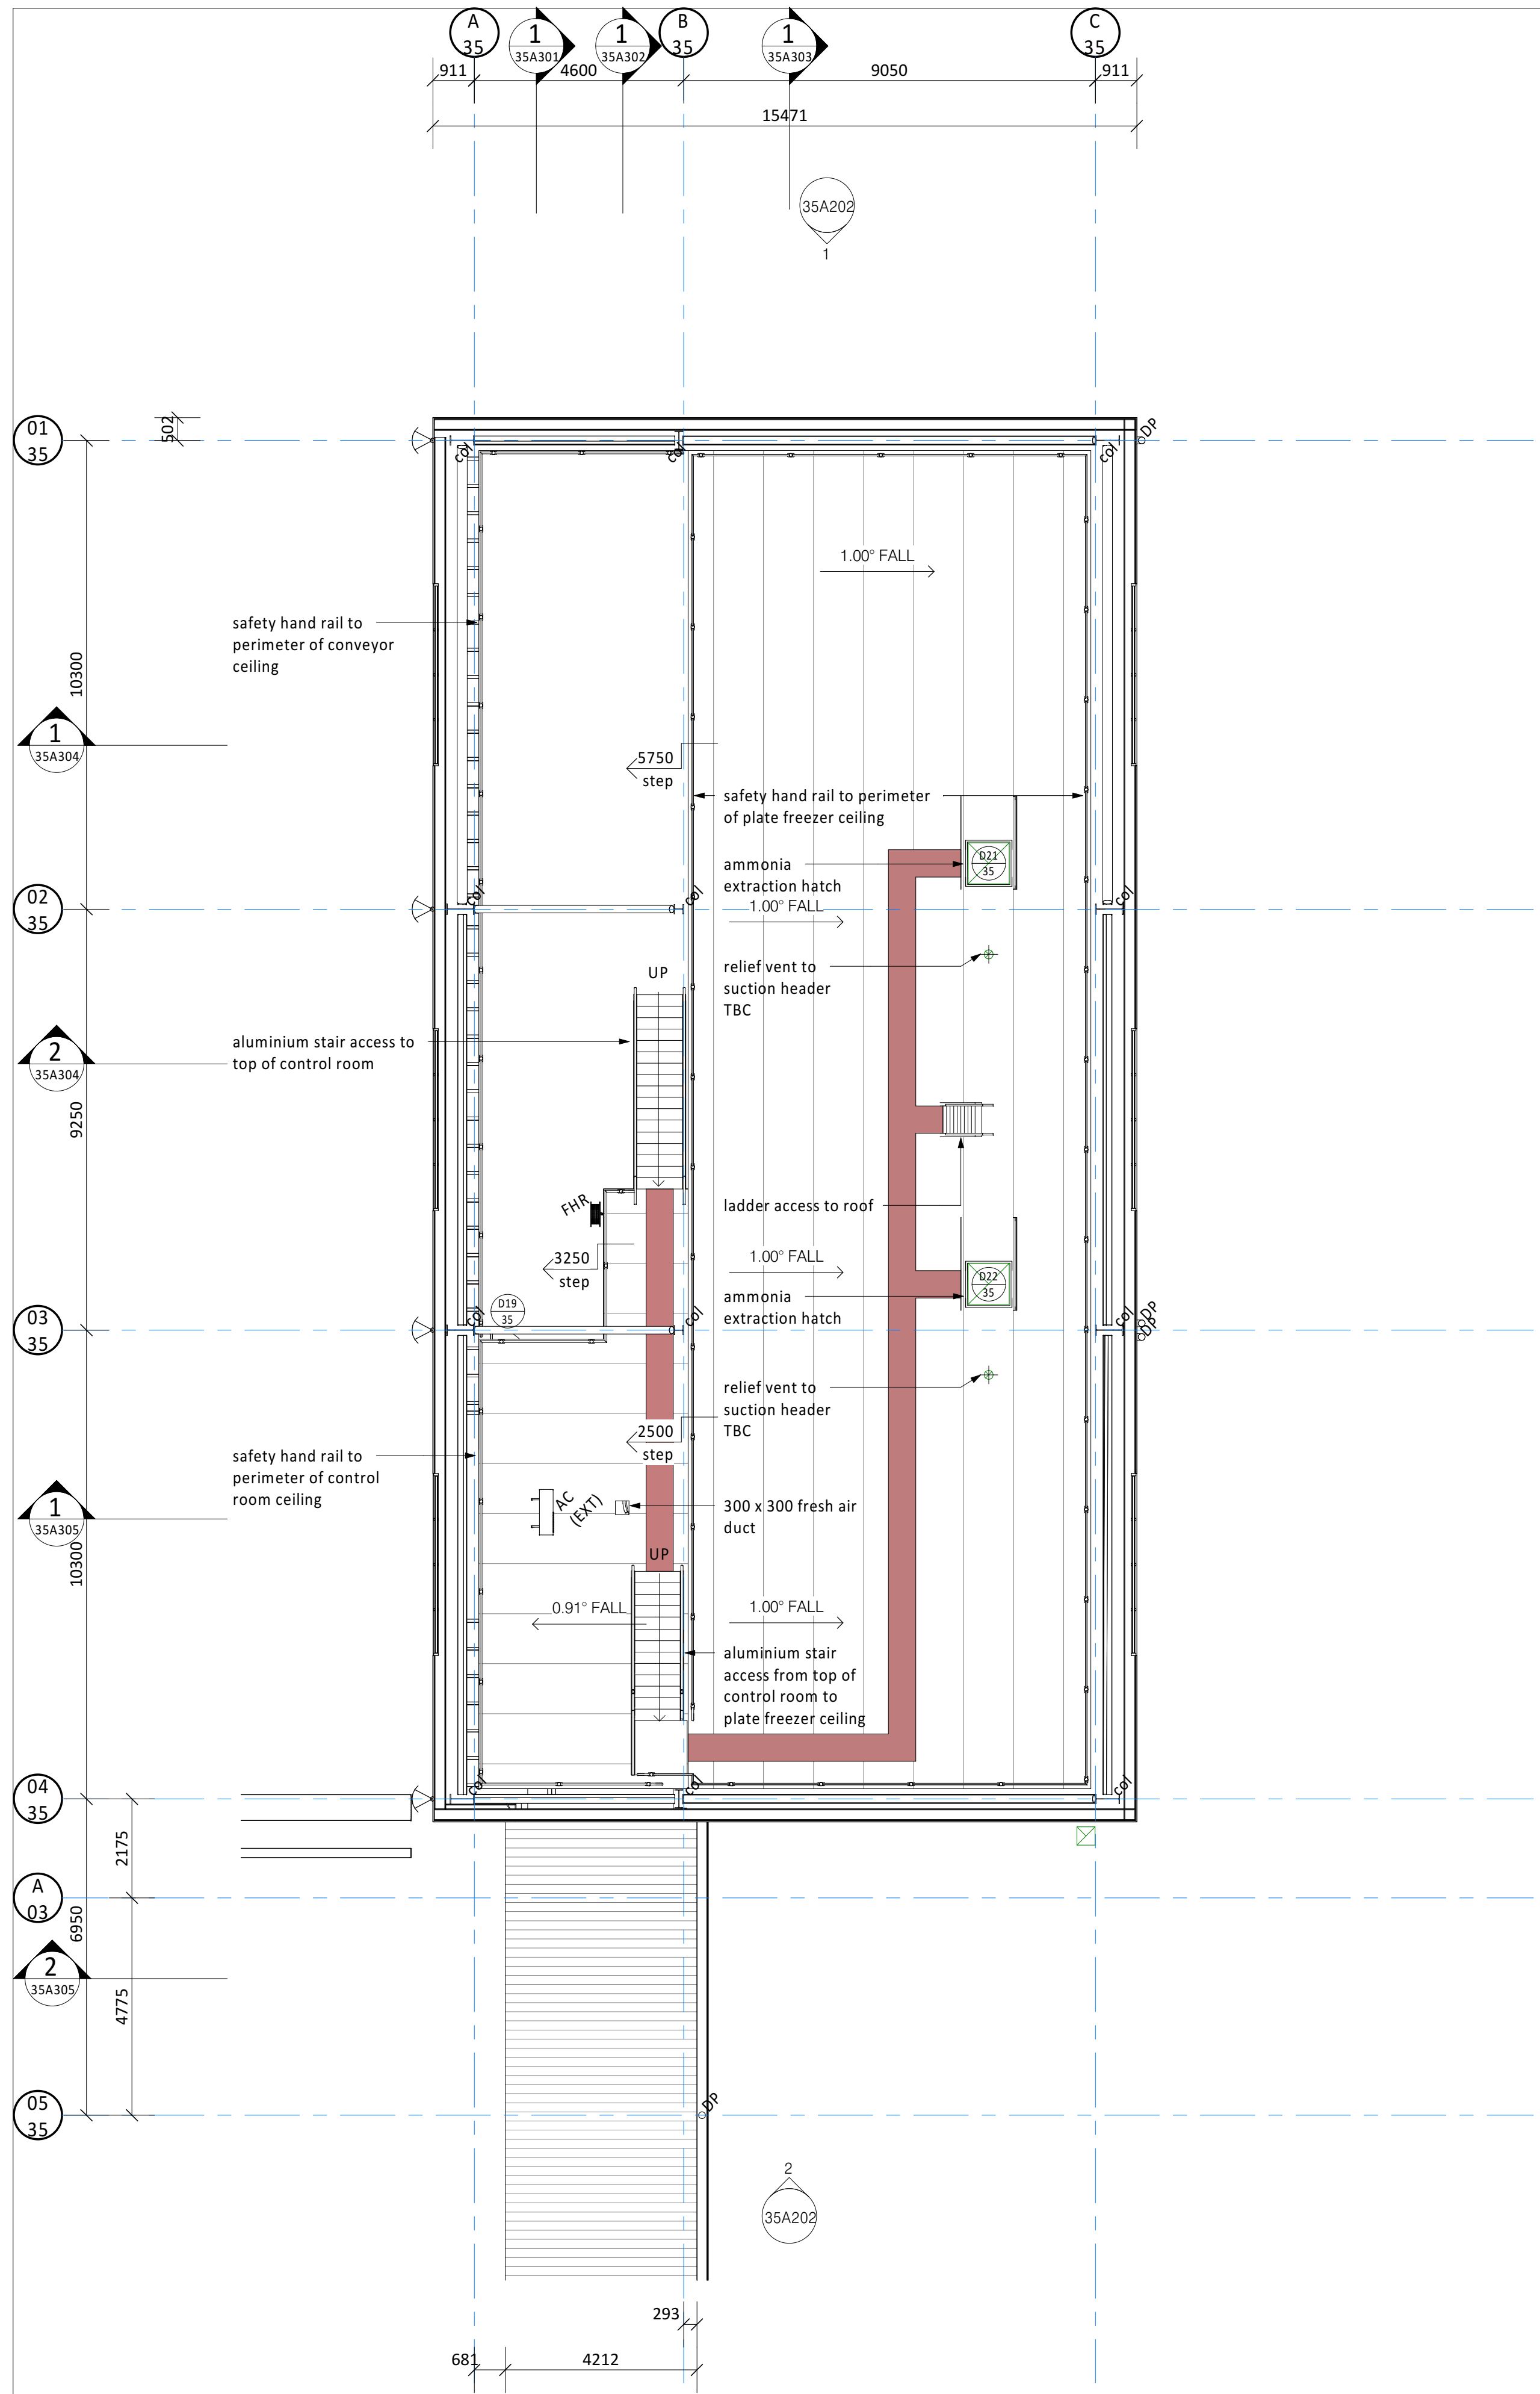


1 TOP OF CEILING PLAN
A1 = 1 : 100

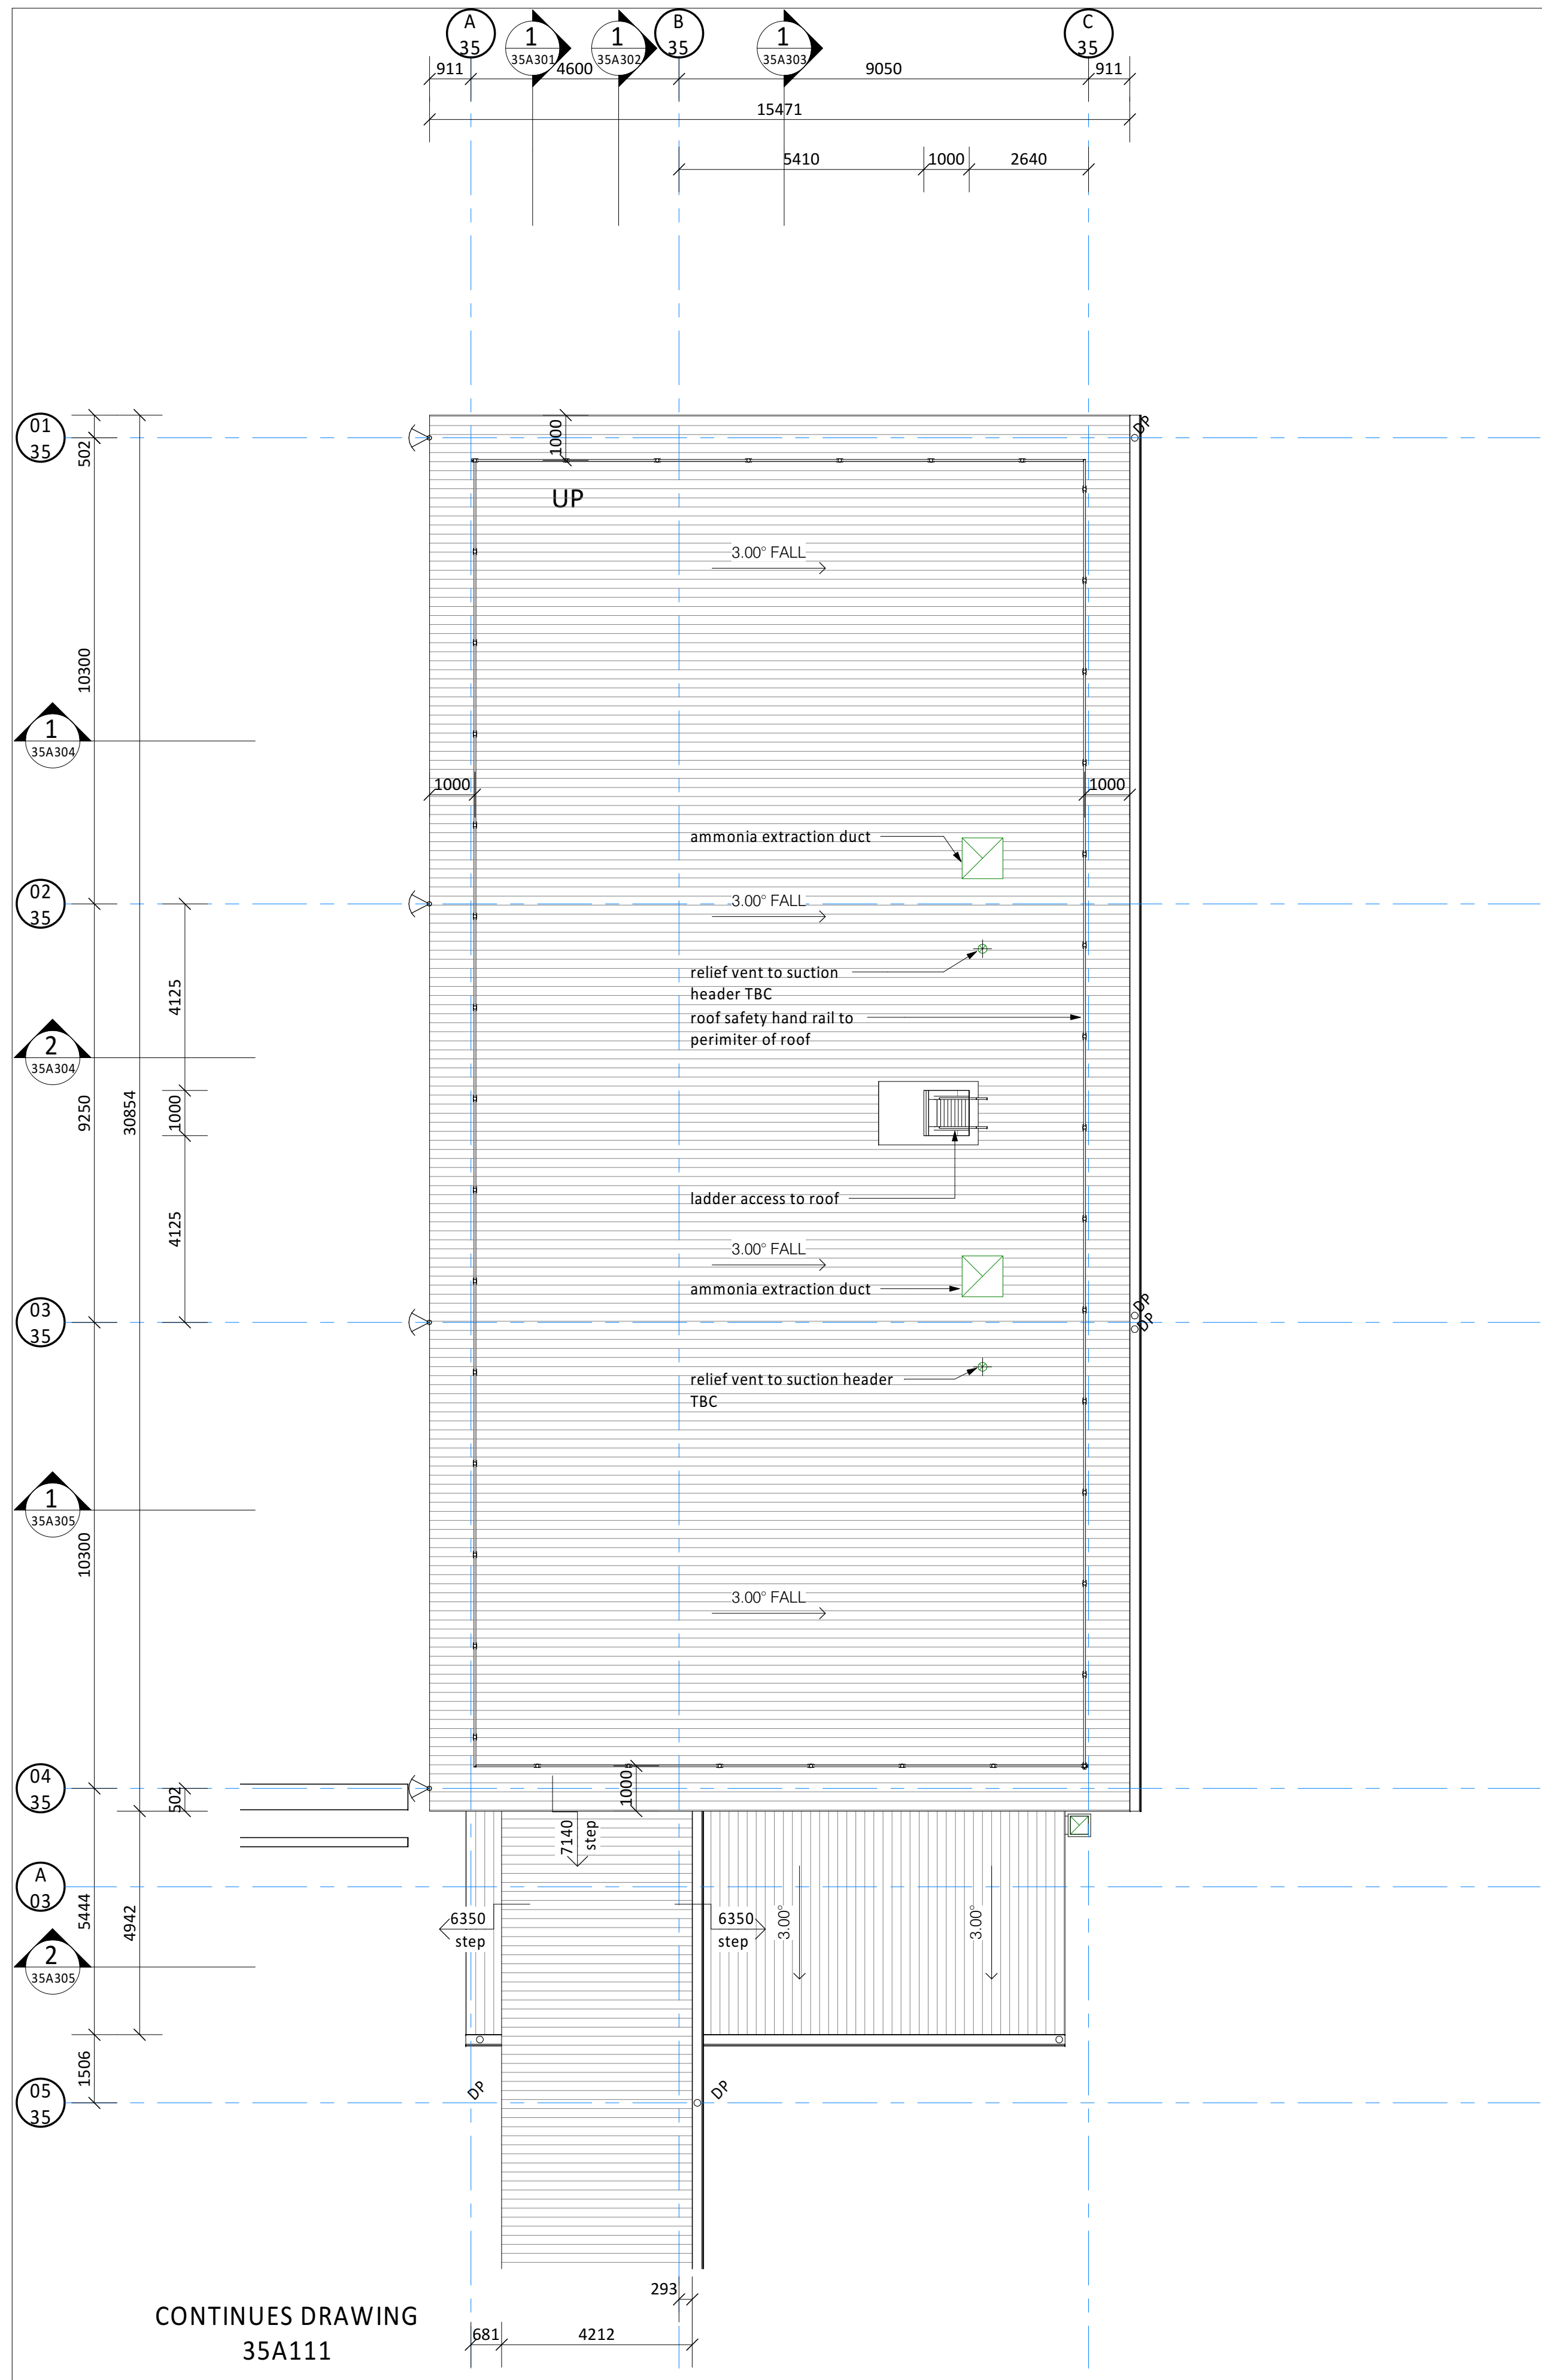

2 ROOF PLAN
A1 = 1 : 100

© WILEY & CO PTY LTD
ABN 40 010 604 869
This document is the property of Wiley & Co Pty Ltd and is copyright. The subject matter of it is confidential. Do not use, reproduce, copy or disclose except with and only to the extent of the prior written consent of Wiley & Co Pty Ltd. Persons receiving this document are responsible for restricting disclosure as stated above.

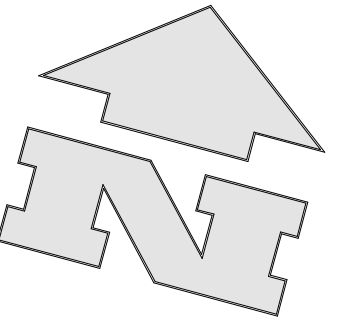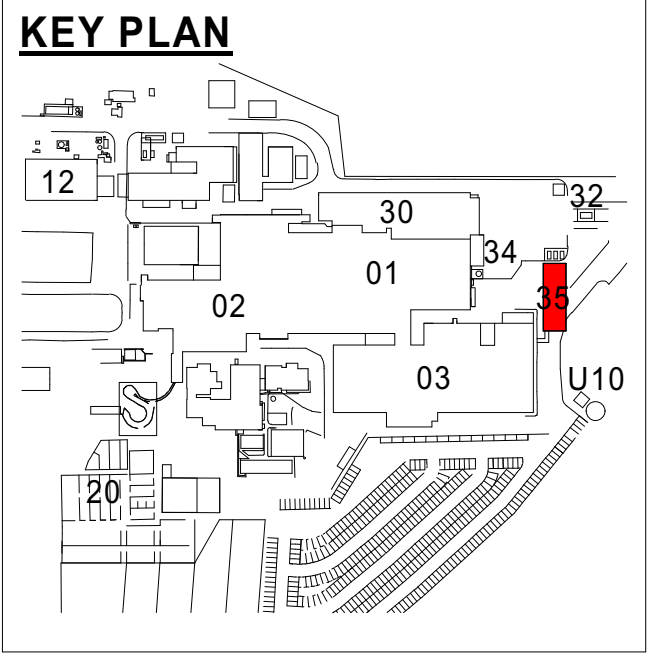

- NOTE:**
- provide zone rated fittings to ammonia vessels area
 - all conduits in plate freezer to be stainless steel
 - all conduits in non freezer areas to be PVC
 - all insulated panel joints must be core to core connection and or foam filled and sealed to prevent green mould forming on external joints
 - plate freezer and tunnel walls to be restrained with mushroom nut girt/ wind beam fixings for seismic compliance

24/09/21	1	ISSUE FOR REVIEW	AJ
Date	Issue	Amendment	Init

Brisbane Kuala Lumpur Melbourne Sydney Toowoomba
www.wiley.com.au
connect@wiley.com.au
1300 385 988


WILEY




TEYS AUSTRALIA - PLATE
FREEZER PROJECT
WAGGA WAGGA, NSW
Drawing Title
PLATE FREEZER TOP OF
CEILING & ROOF PLANS

Scale	A1 = 1: 100 (A3 = 1: 200)	0	1000	2000
Drawn	A.J.	Date	SEPT 2021	
Project No.		Bldg No.		
W25813		35		
Drawing No.		Issue		


35A103 - 1
NOT FOR CONSTRUCTION

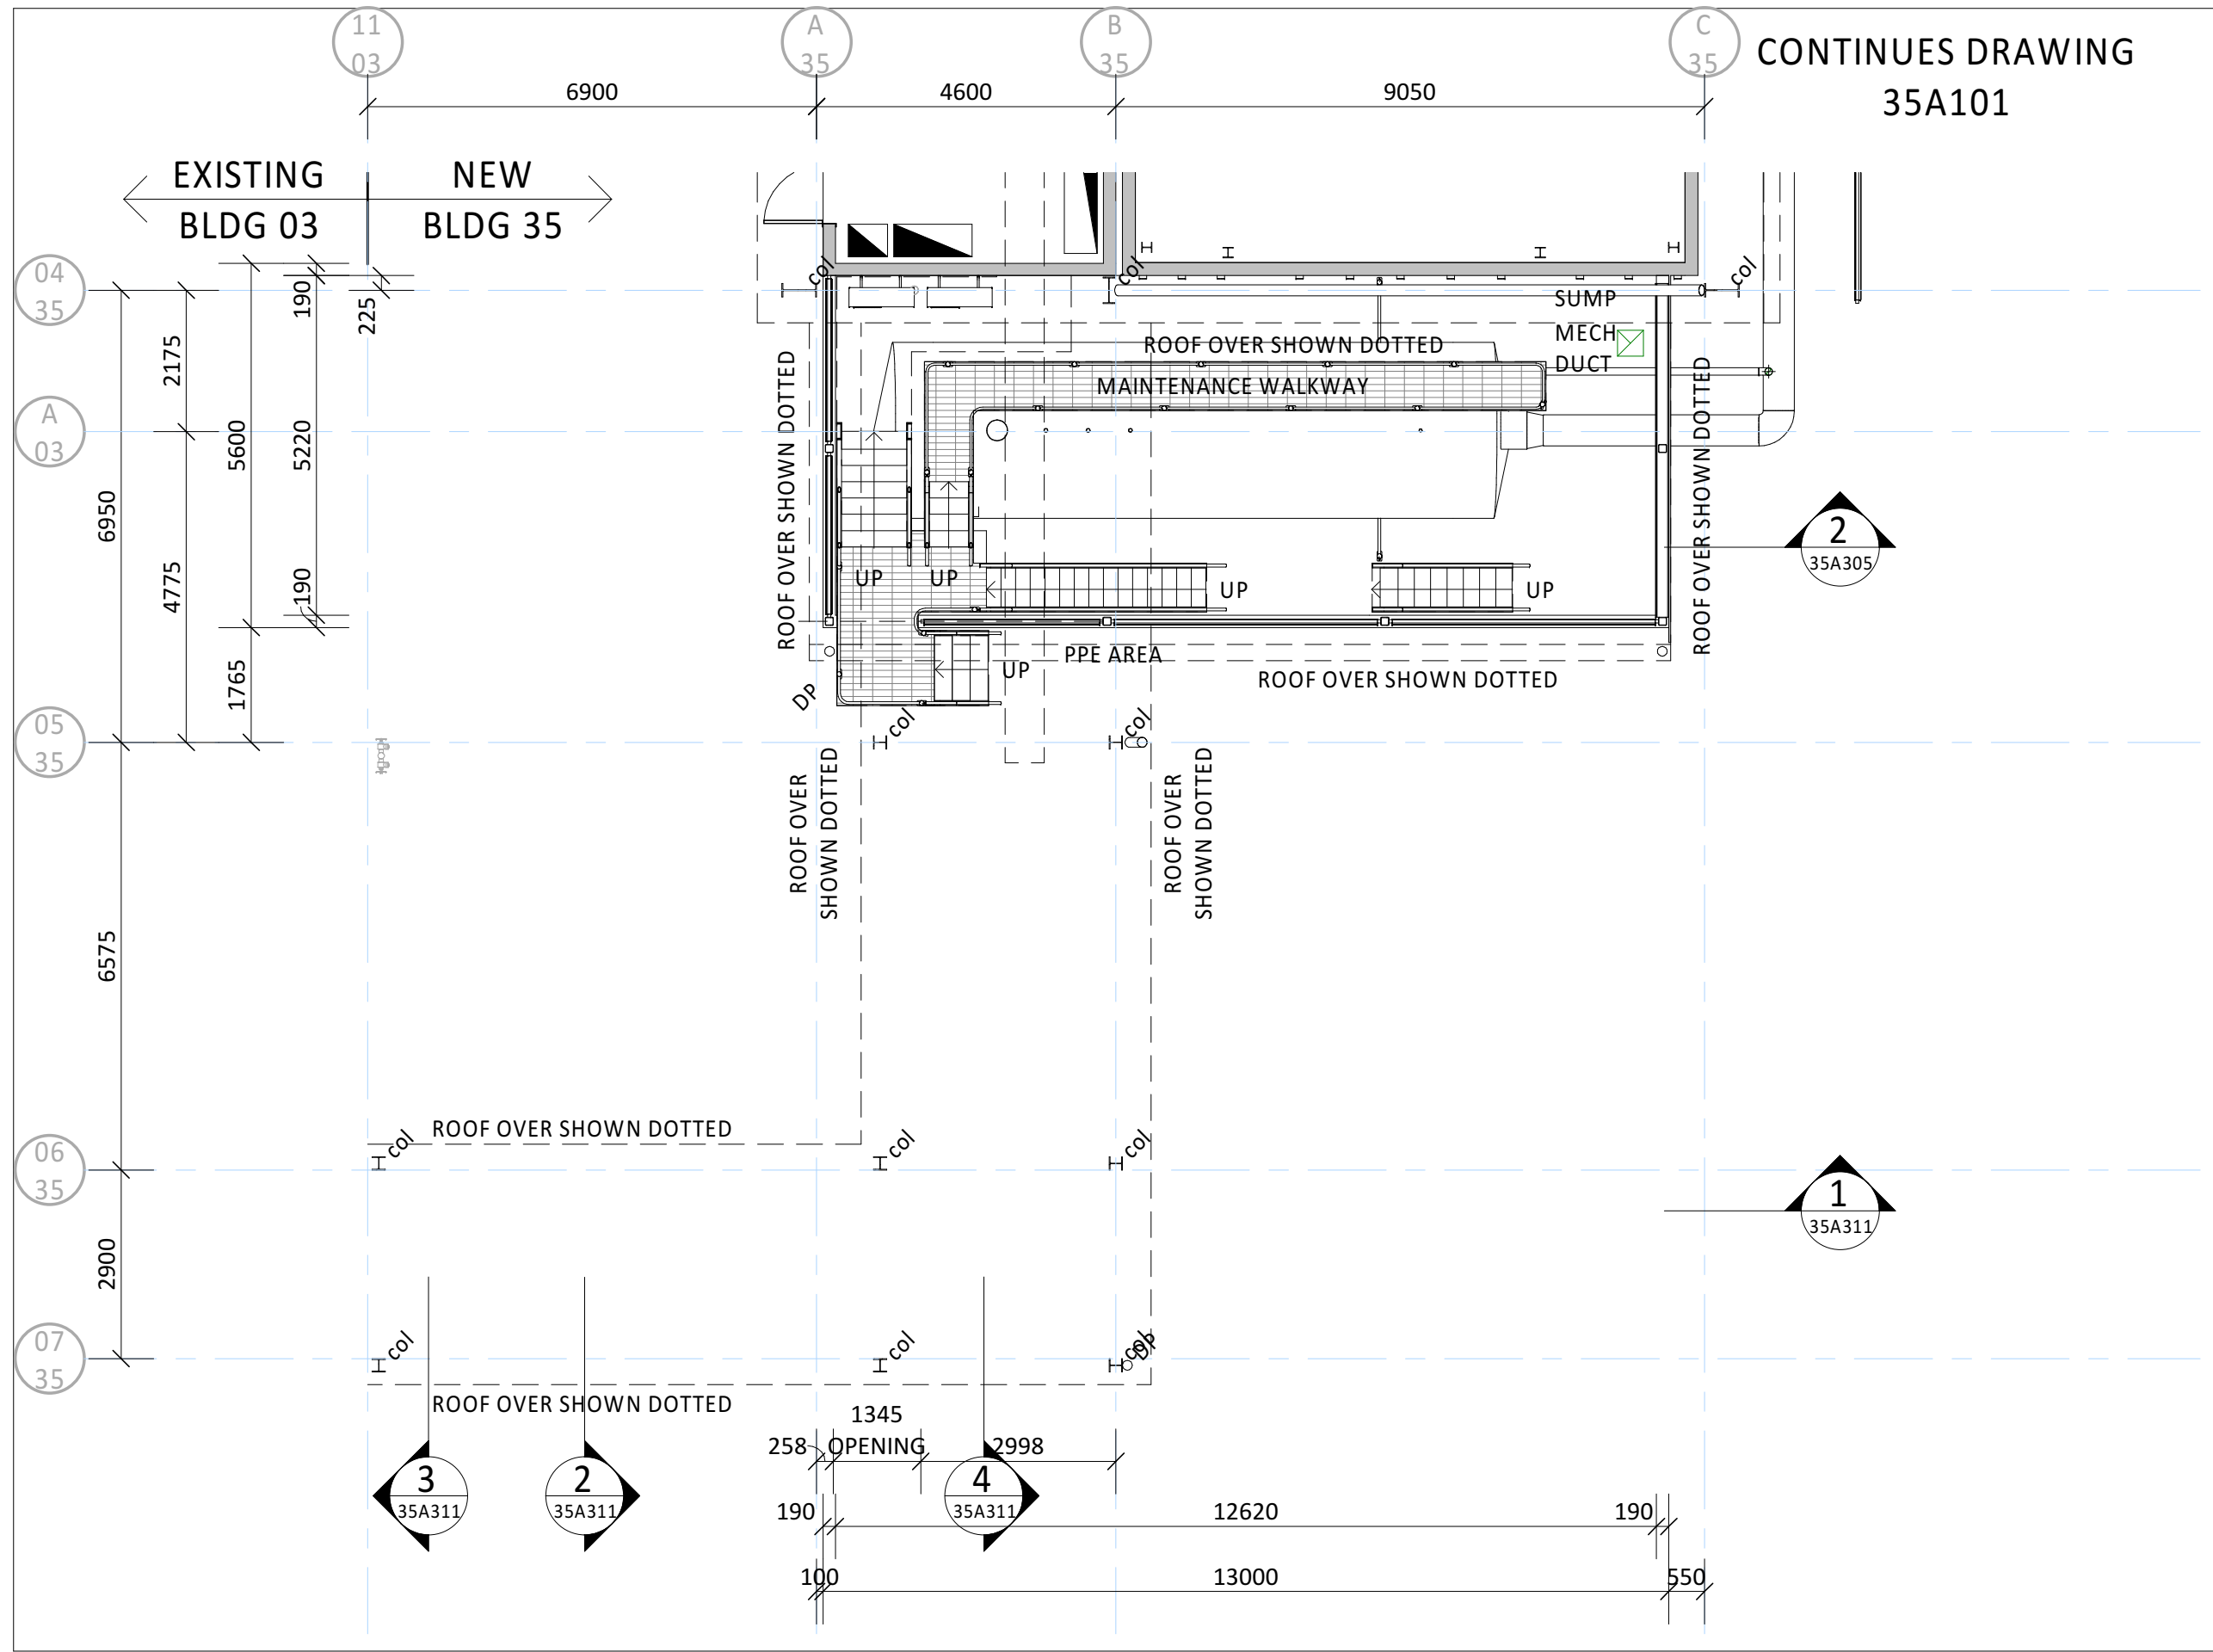


1 CONVEYOR TUNNEL GROUND FLOOR PLAN
A1 = 1 : 100

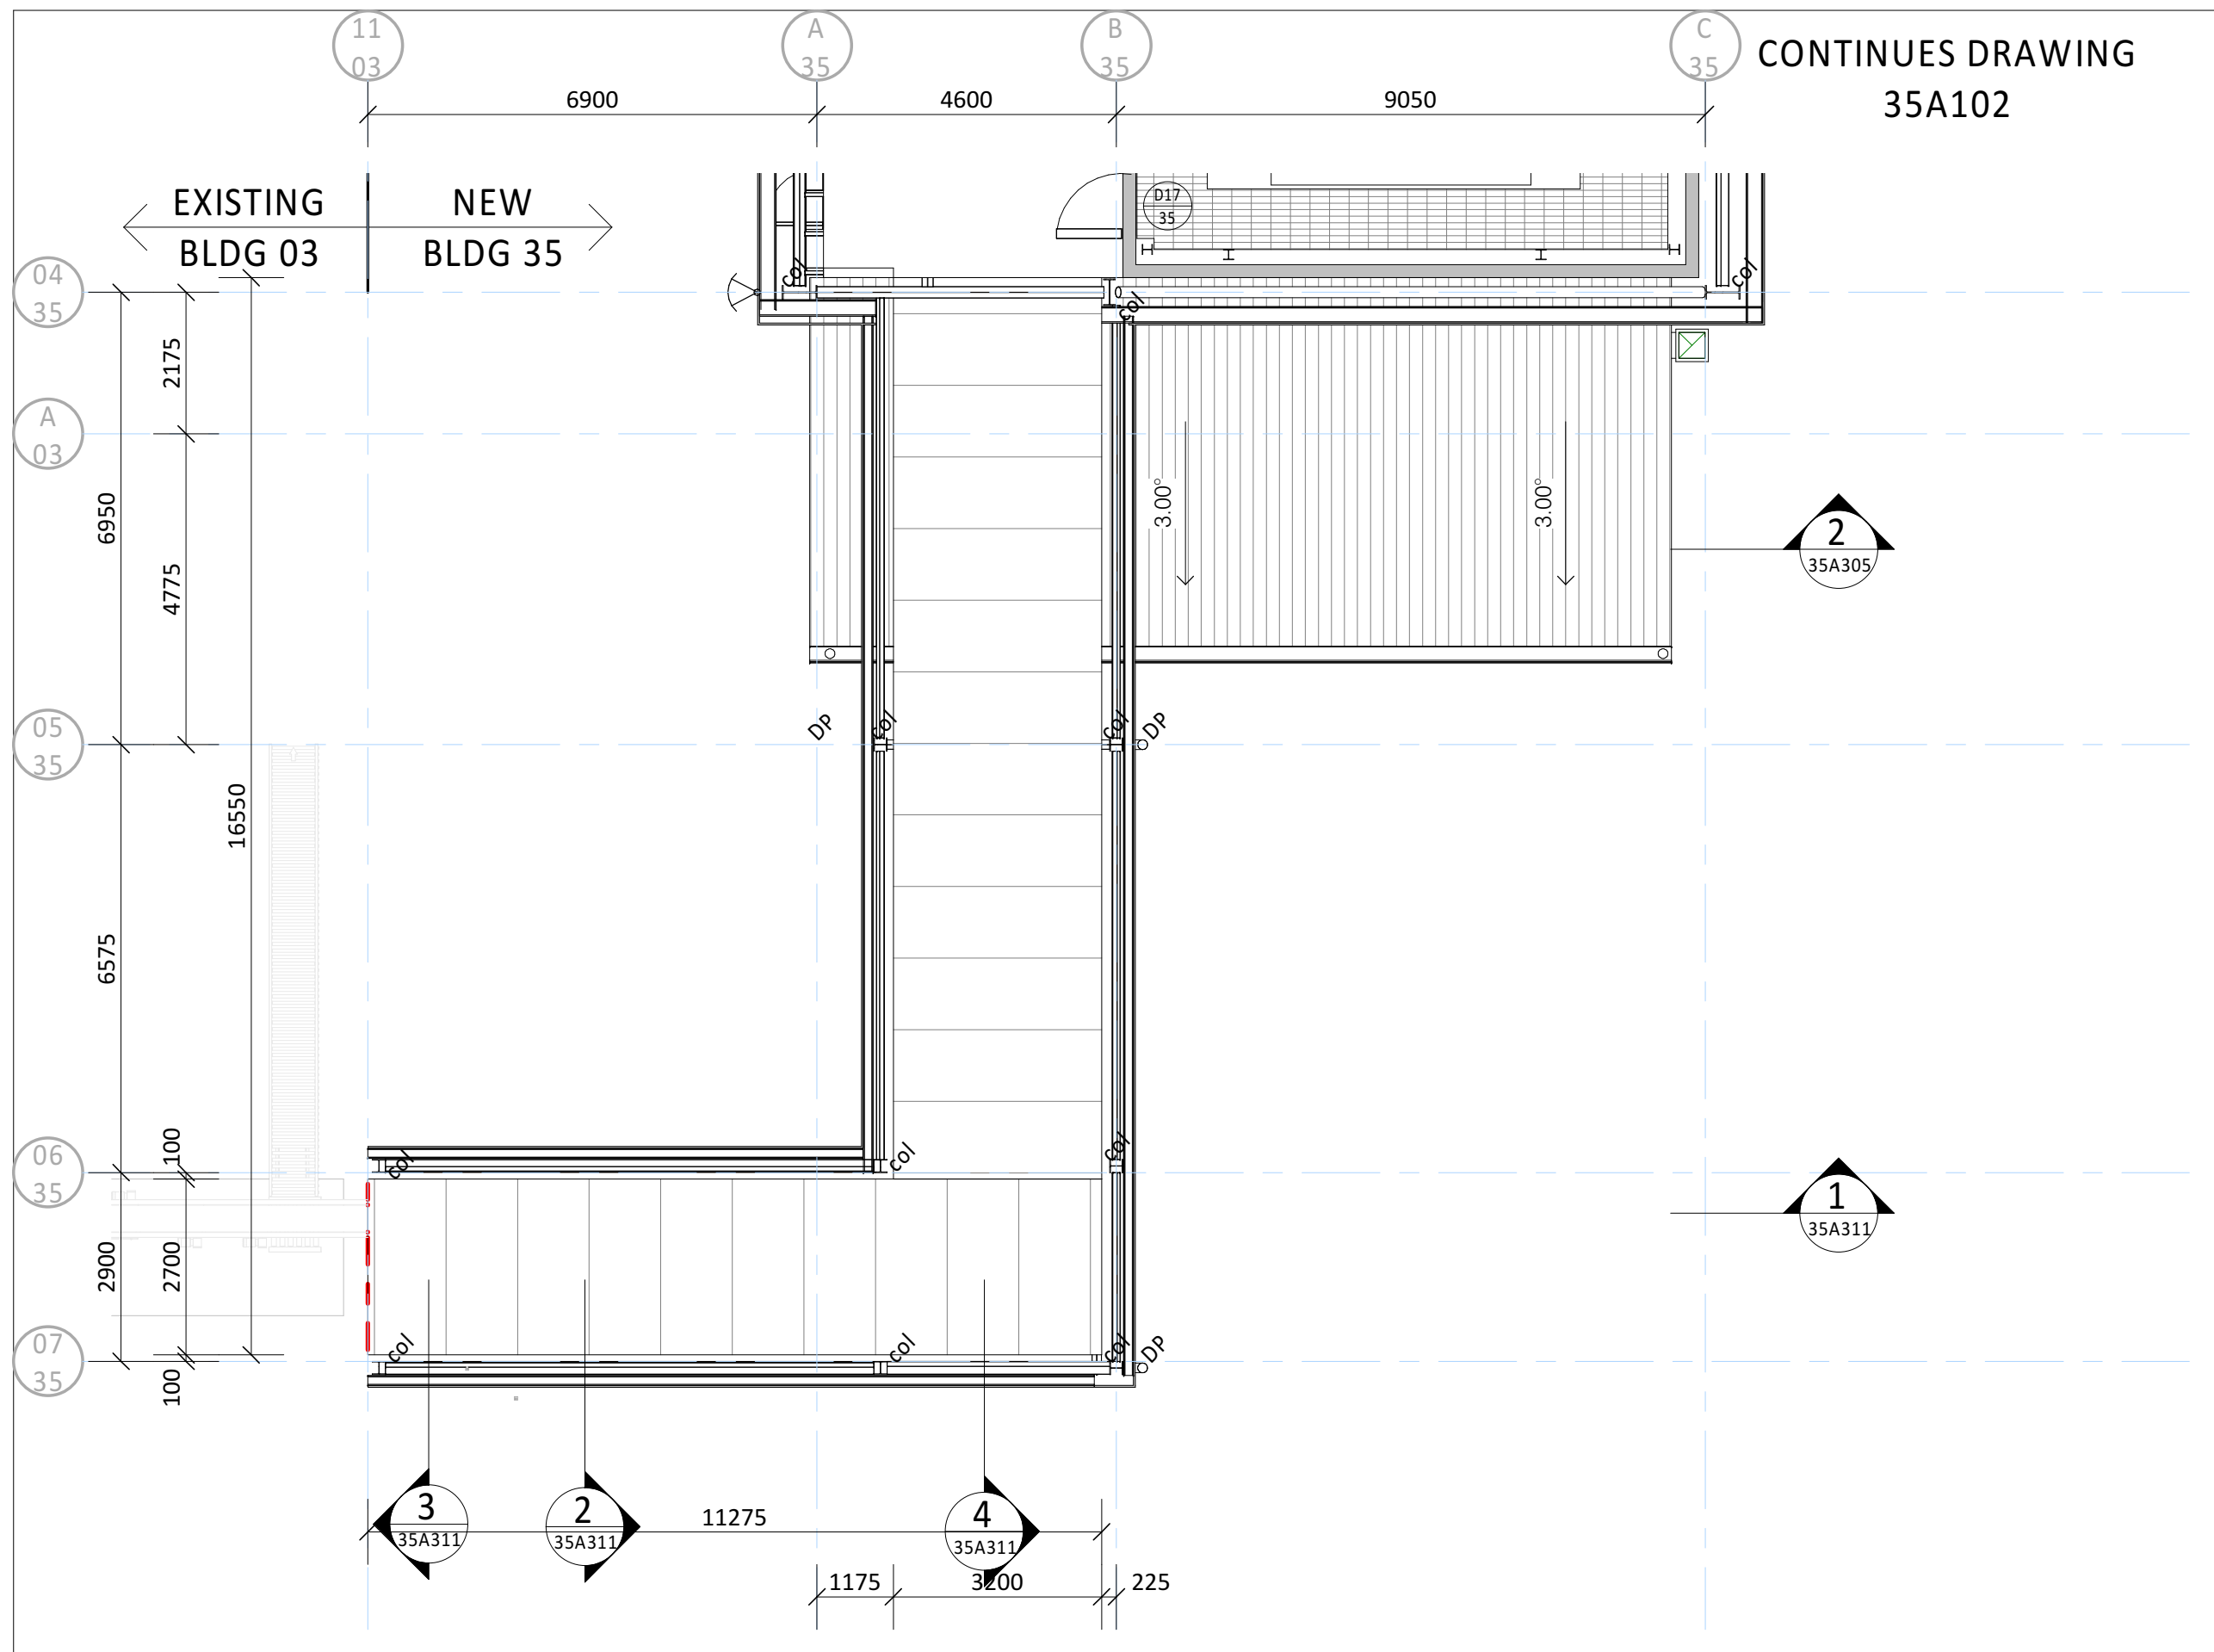

3 CONVEYOR TUNNEL CEILING SPACE PLAN
A1 = 1 : 100


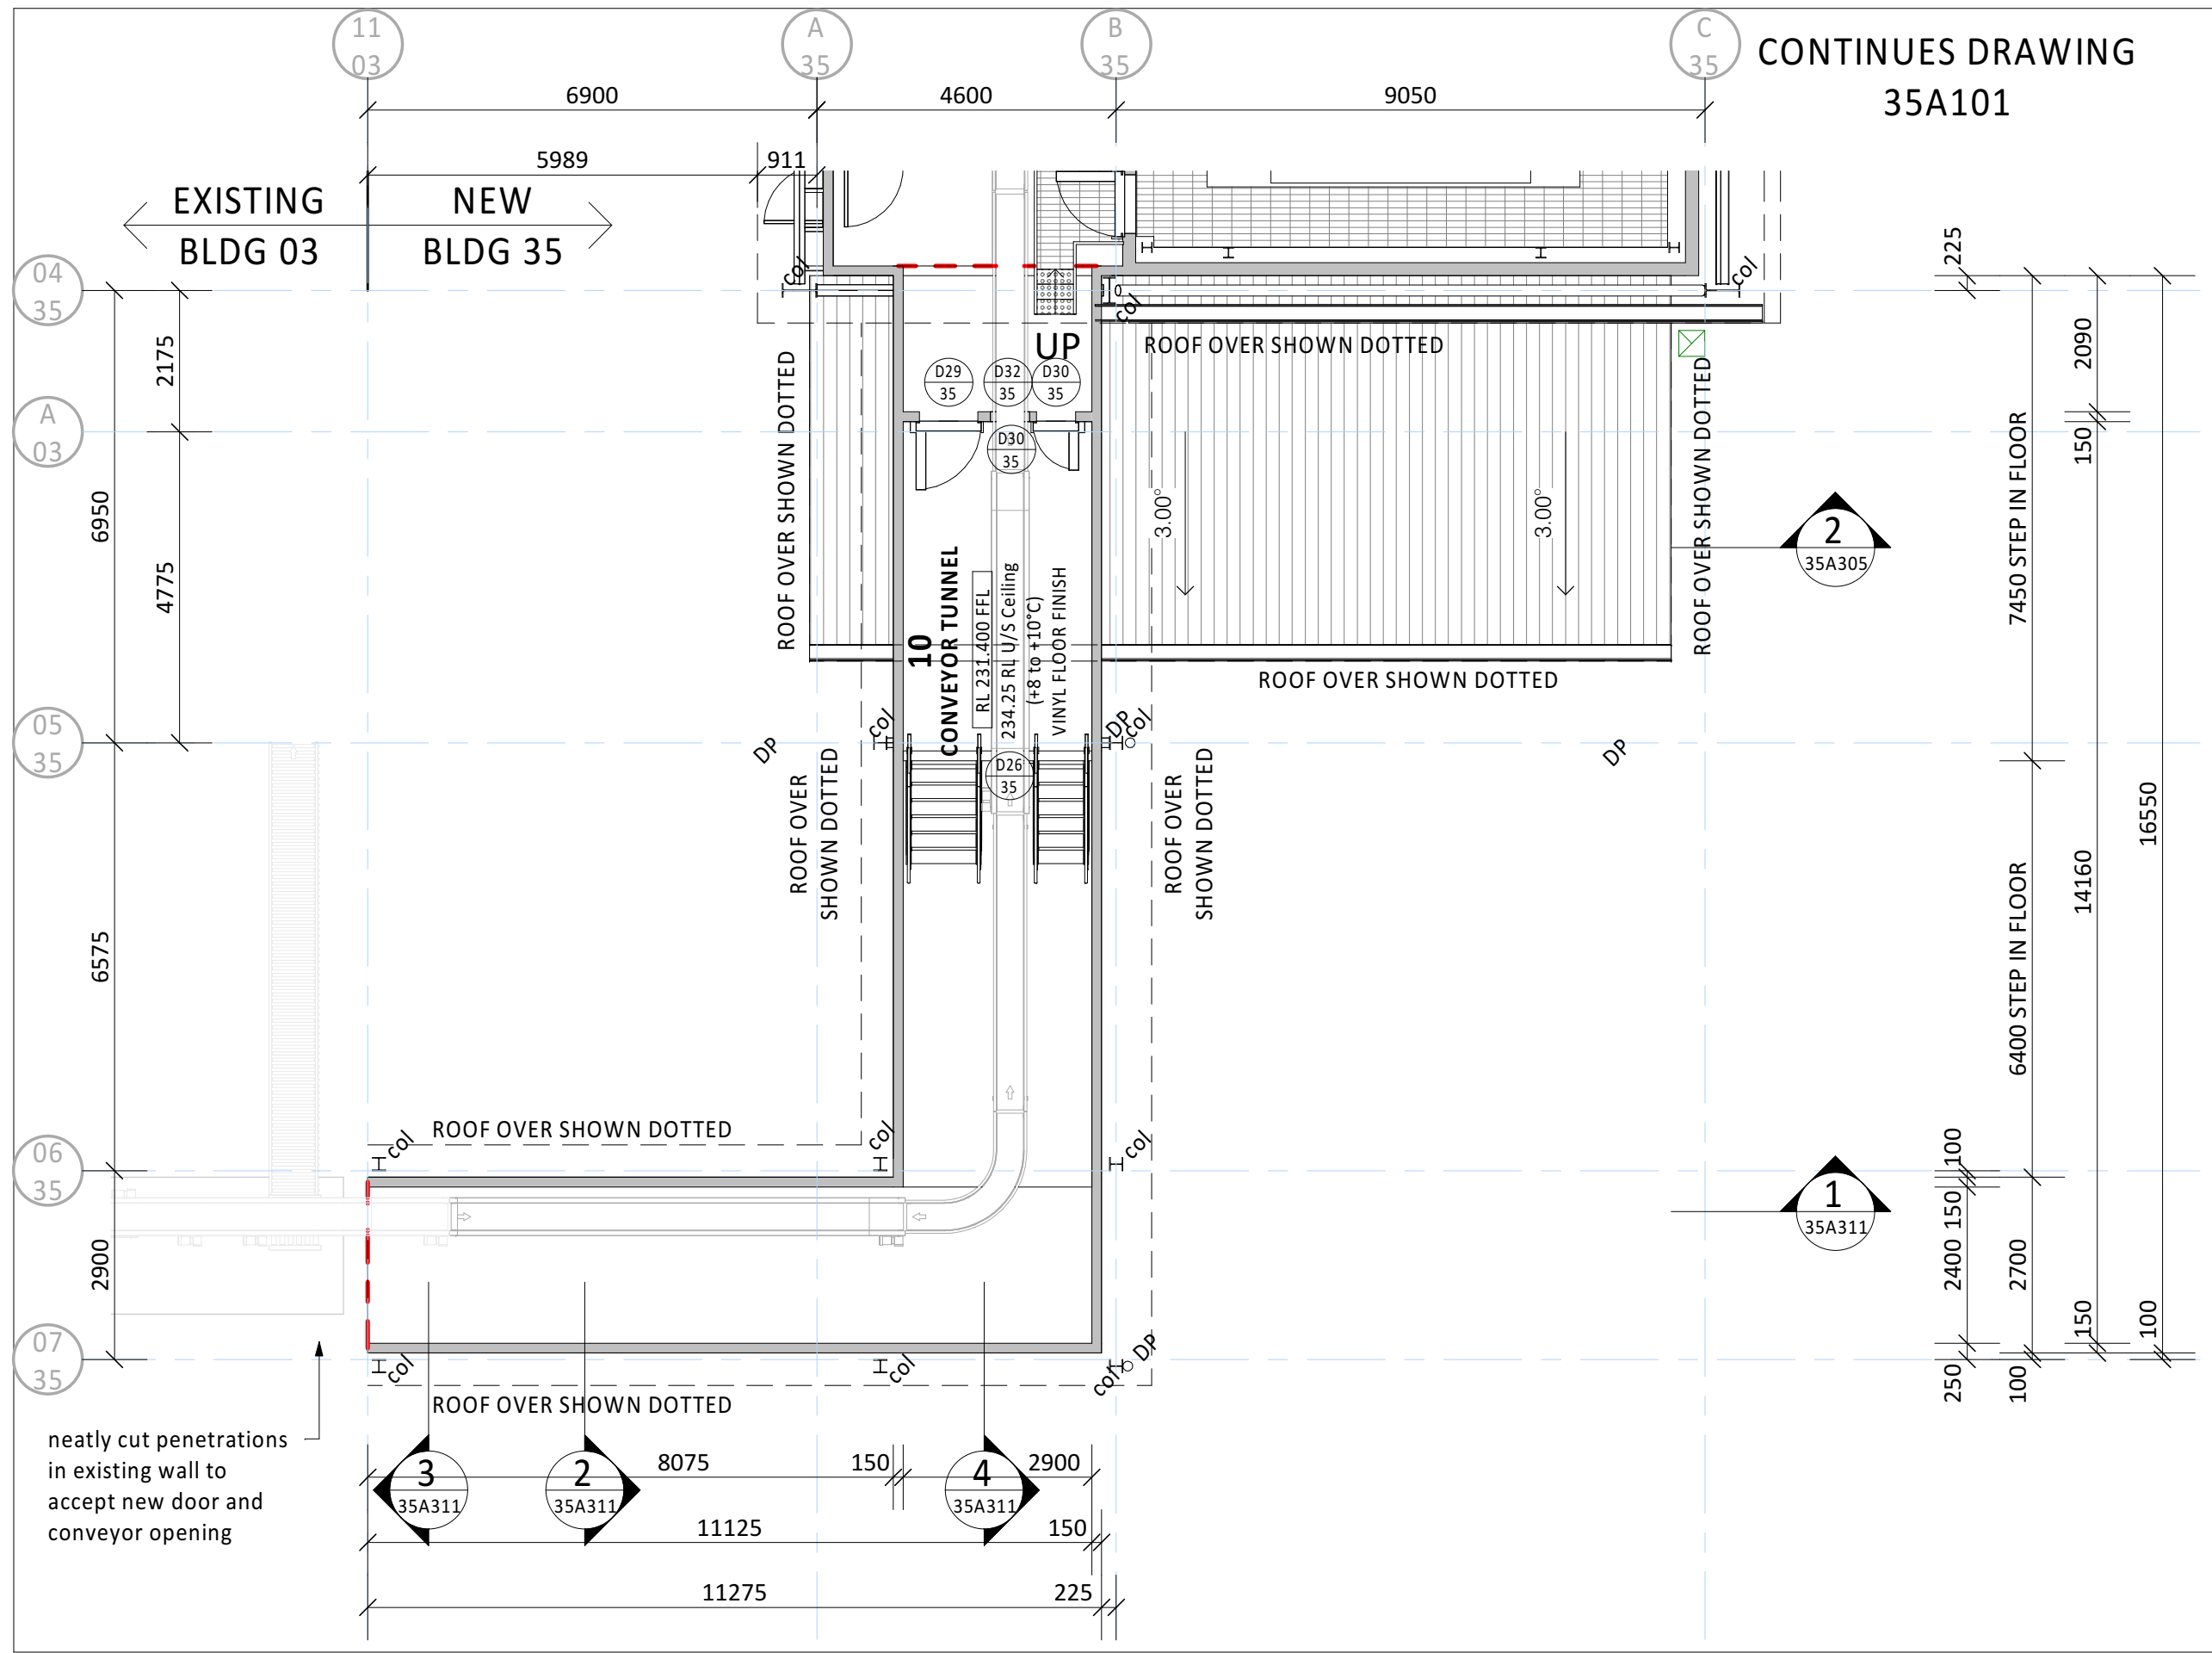


2 CONVEYOR TUNNEL FLOOR PLAN
A1 = 1 : 100

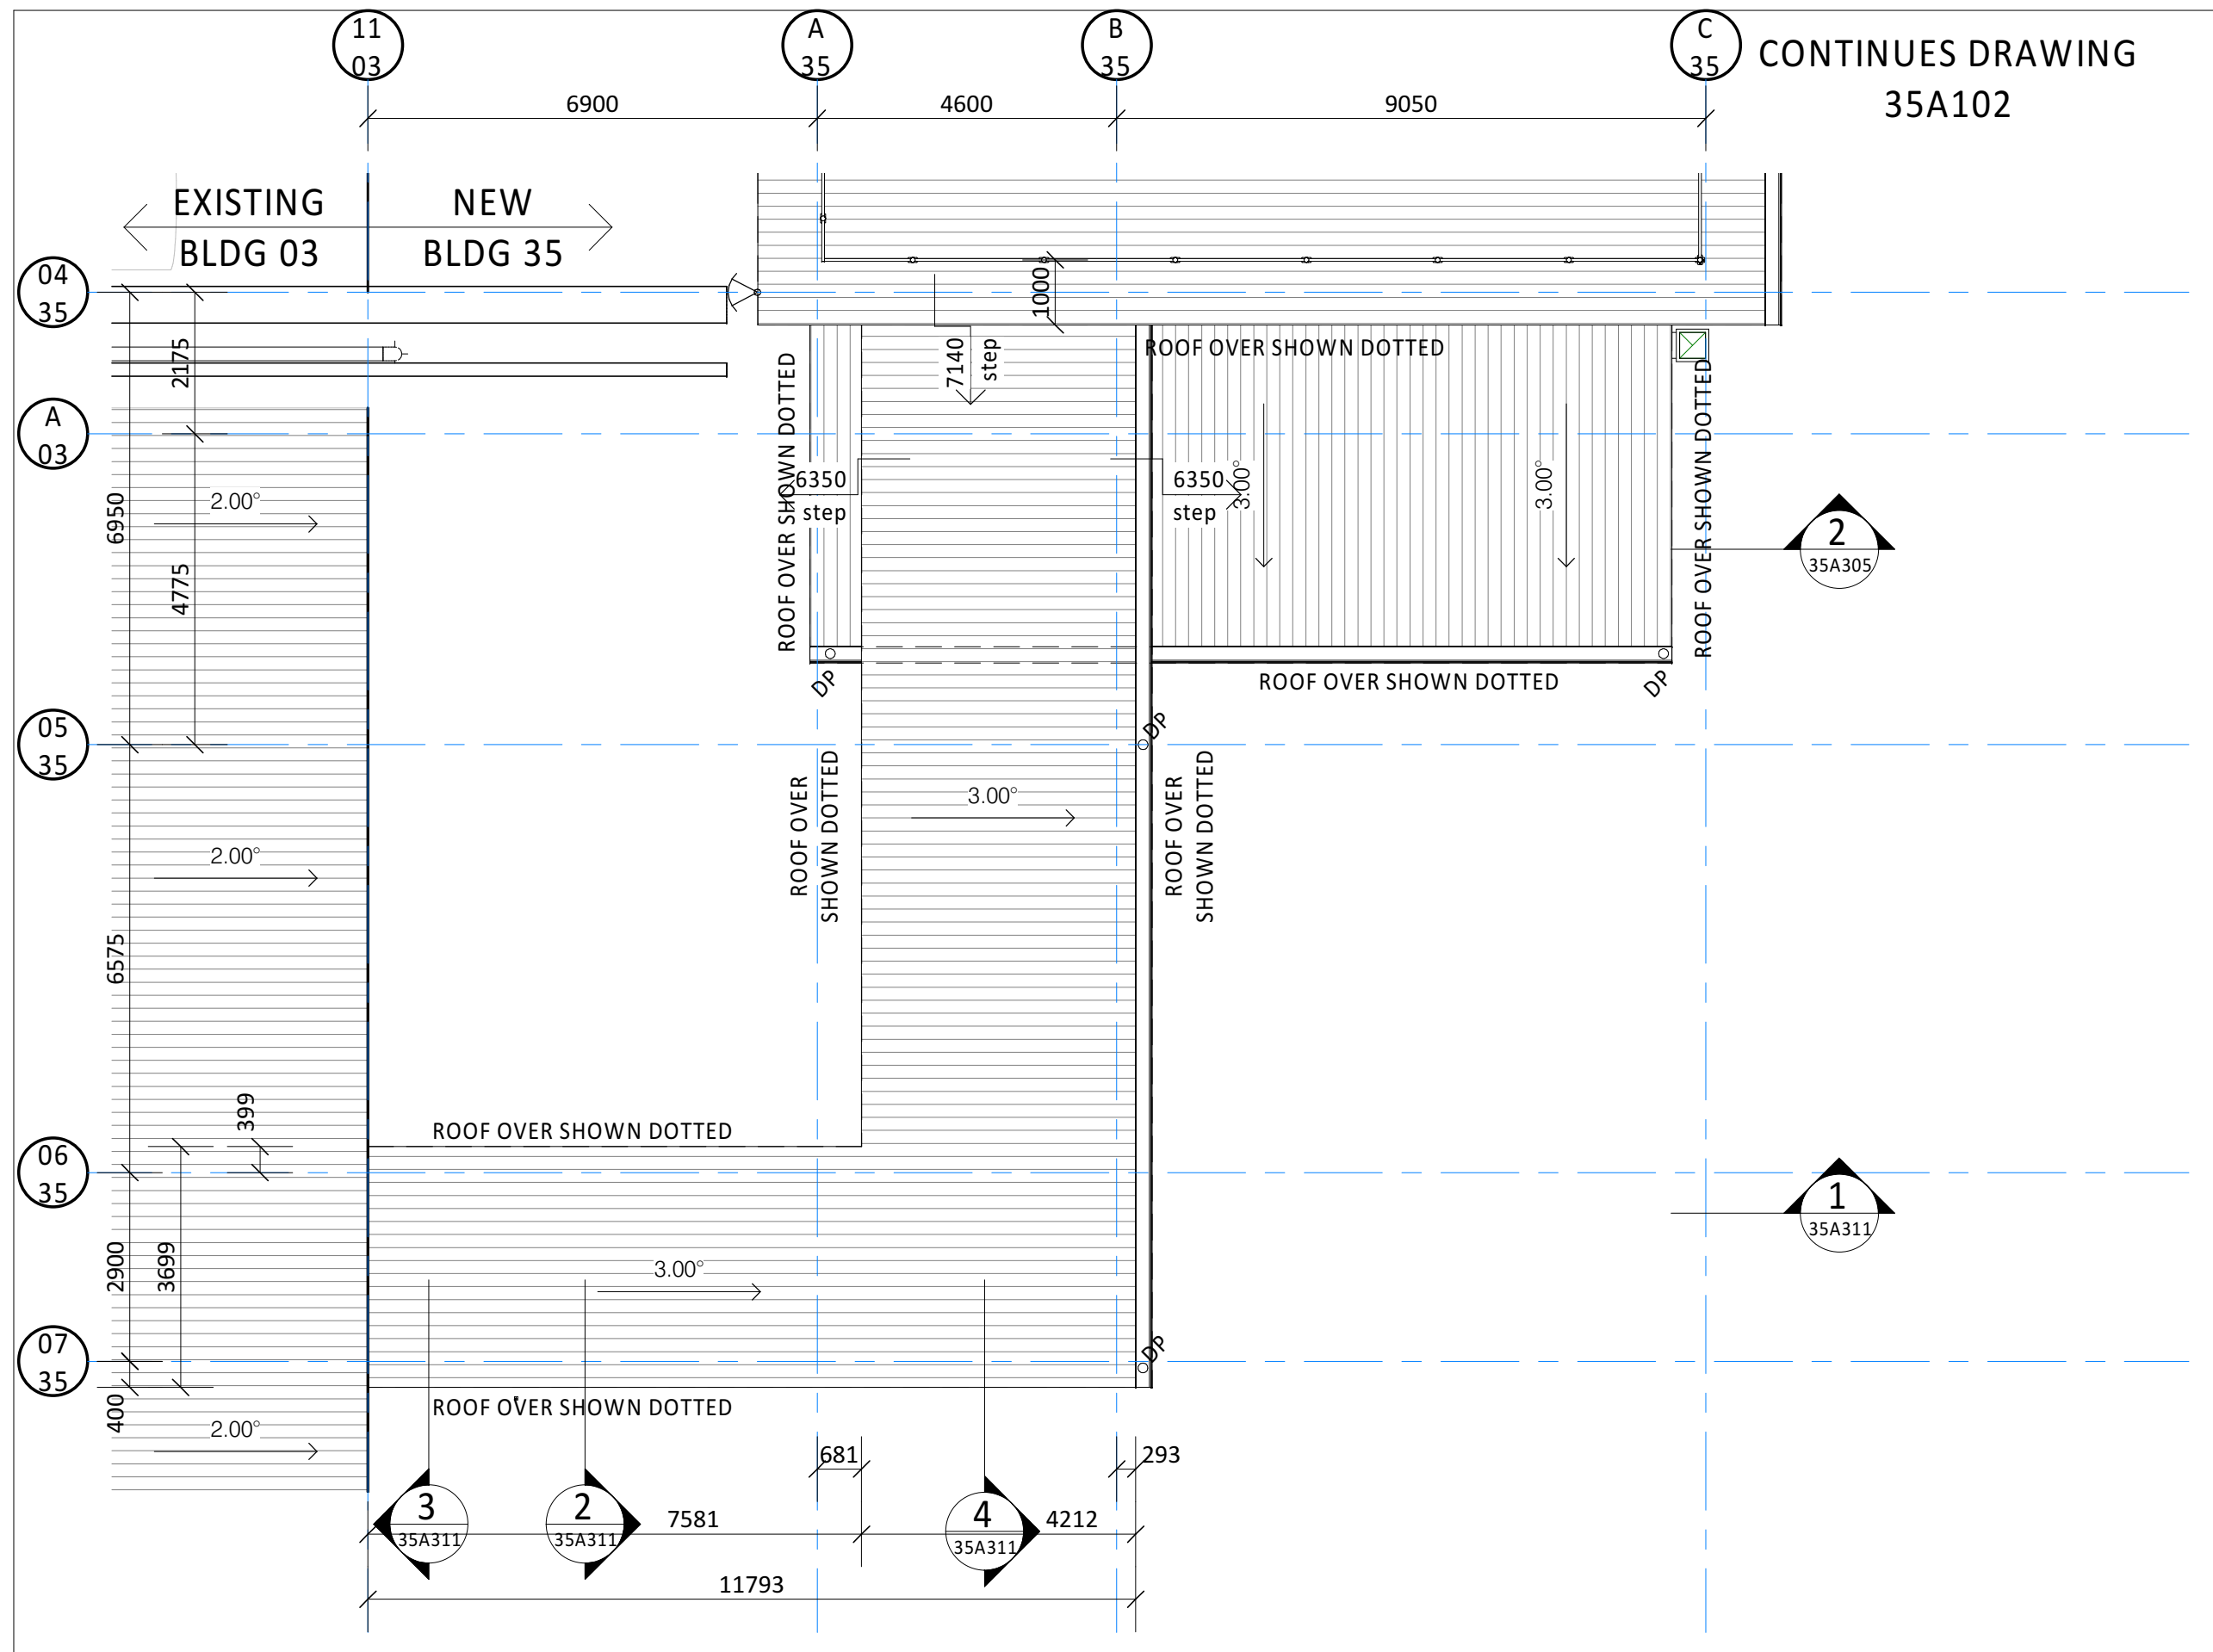

4 CONVEYOR TUNNEL ROOF PLAN
A1 = 1 : 100

© WILEY & CO PTY LTD
ABN 40 010 604 869
This document is the property of Wiley & Co Pty Ltd and is copyright. The subject matter of it is confidential. Do not use, reproduce, copy or disclose except with and only to the extent of the prior written consent of Wiley & Co Pty Ltd. Persons receiving this document are responsible for restricting disclosure as stated above.

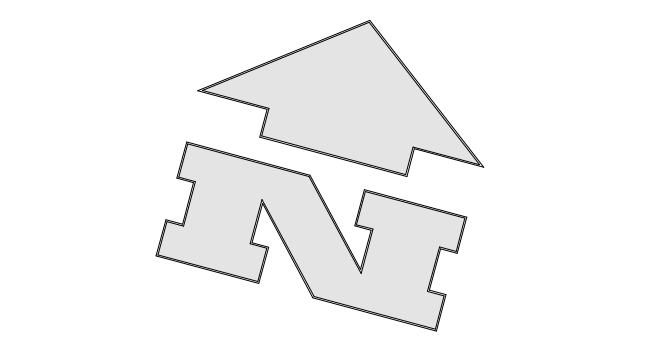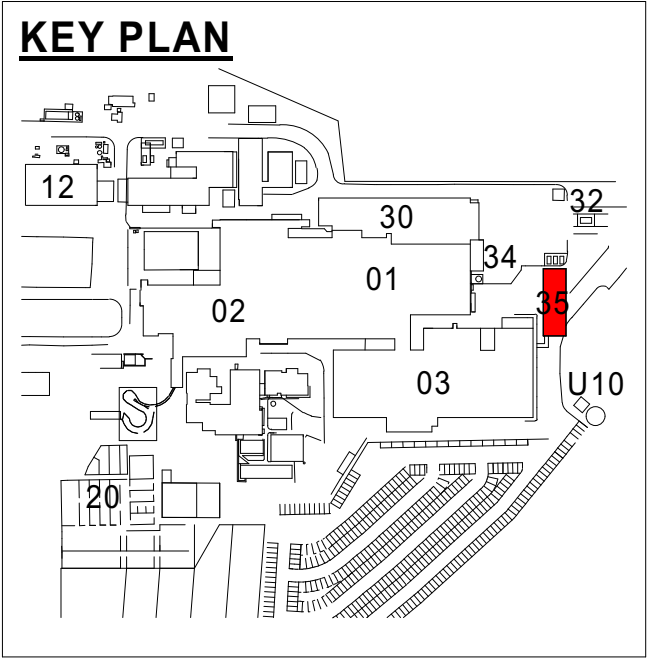

- NOTE:**
- provide zone rated fittings to ammonia vessels area
 - all conduits in plate freezer to be stainless steel
 - all conduits in non freezer areas to be PVC
 - all insulated panel joints must be core to core connection and or foam filled and sealed to prevent green mould forming on external joints
 - plate freezer and tunnel walls to be restrained with mushroom nut girt/ wind beam fixings for seismic compliance

24/09/21	5	ISSUE FOR REVIEW	AJ
11/06/21	4	VESEL AREA REVISED	AJ
10/06/21	3	CONCEPT PHASE CLIENT SUBMISSION	AJ
31/05/21	2	AWNING OVER AMMONIA VESSELS ADDED, BLOCK WORK TO MCC & UNDER PLATE FREEZER	AJ
12/05/21	1	STRUCTURAL SLAB SHOWN, GENERAL REVISION	AJ
		INITIAL ISSUE	

Date Issue Amendment Init

Brisbane Kuala Lumpur Melbourne Sydney Toowoomba
www.wiley.com.au
connect@wiley.com.au
1300 385 988

WILEY

Project



TEYS AUSTRALIA - PLATE
FREEZER PROJECT
WAGGA WAGGA, NSW
Drawing Title
CONVEYOR TUNNEL PLAN
VIEWS

Scale A1 = 1:100 (A3 = 1: 200) 0 1000 2000

Drawn AJ Date MAY 2021

Project No. W25813 Bldg No. 35


Drawing No. Issue

35A111 - 5


NOT FOR CONSTRUCTION

THIS DRAWING IS NOT FOR CONSTRUCTION

ADVICE ♦ DESIGN ♦ ENGINEERING ♦ CONSTRUCTION

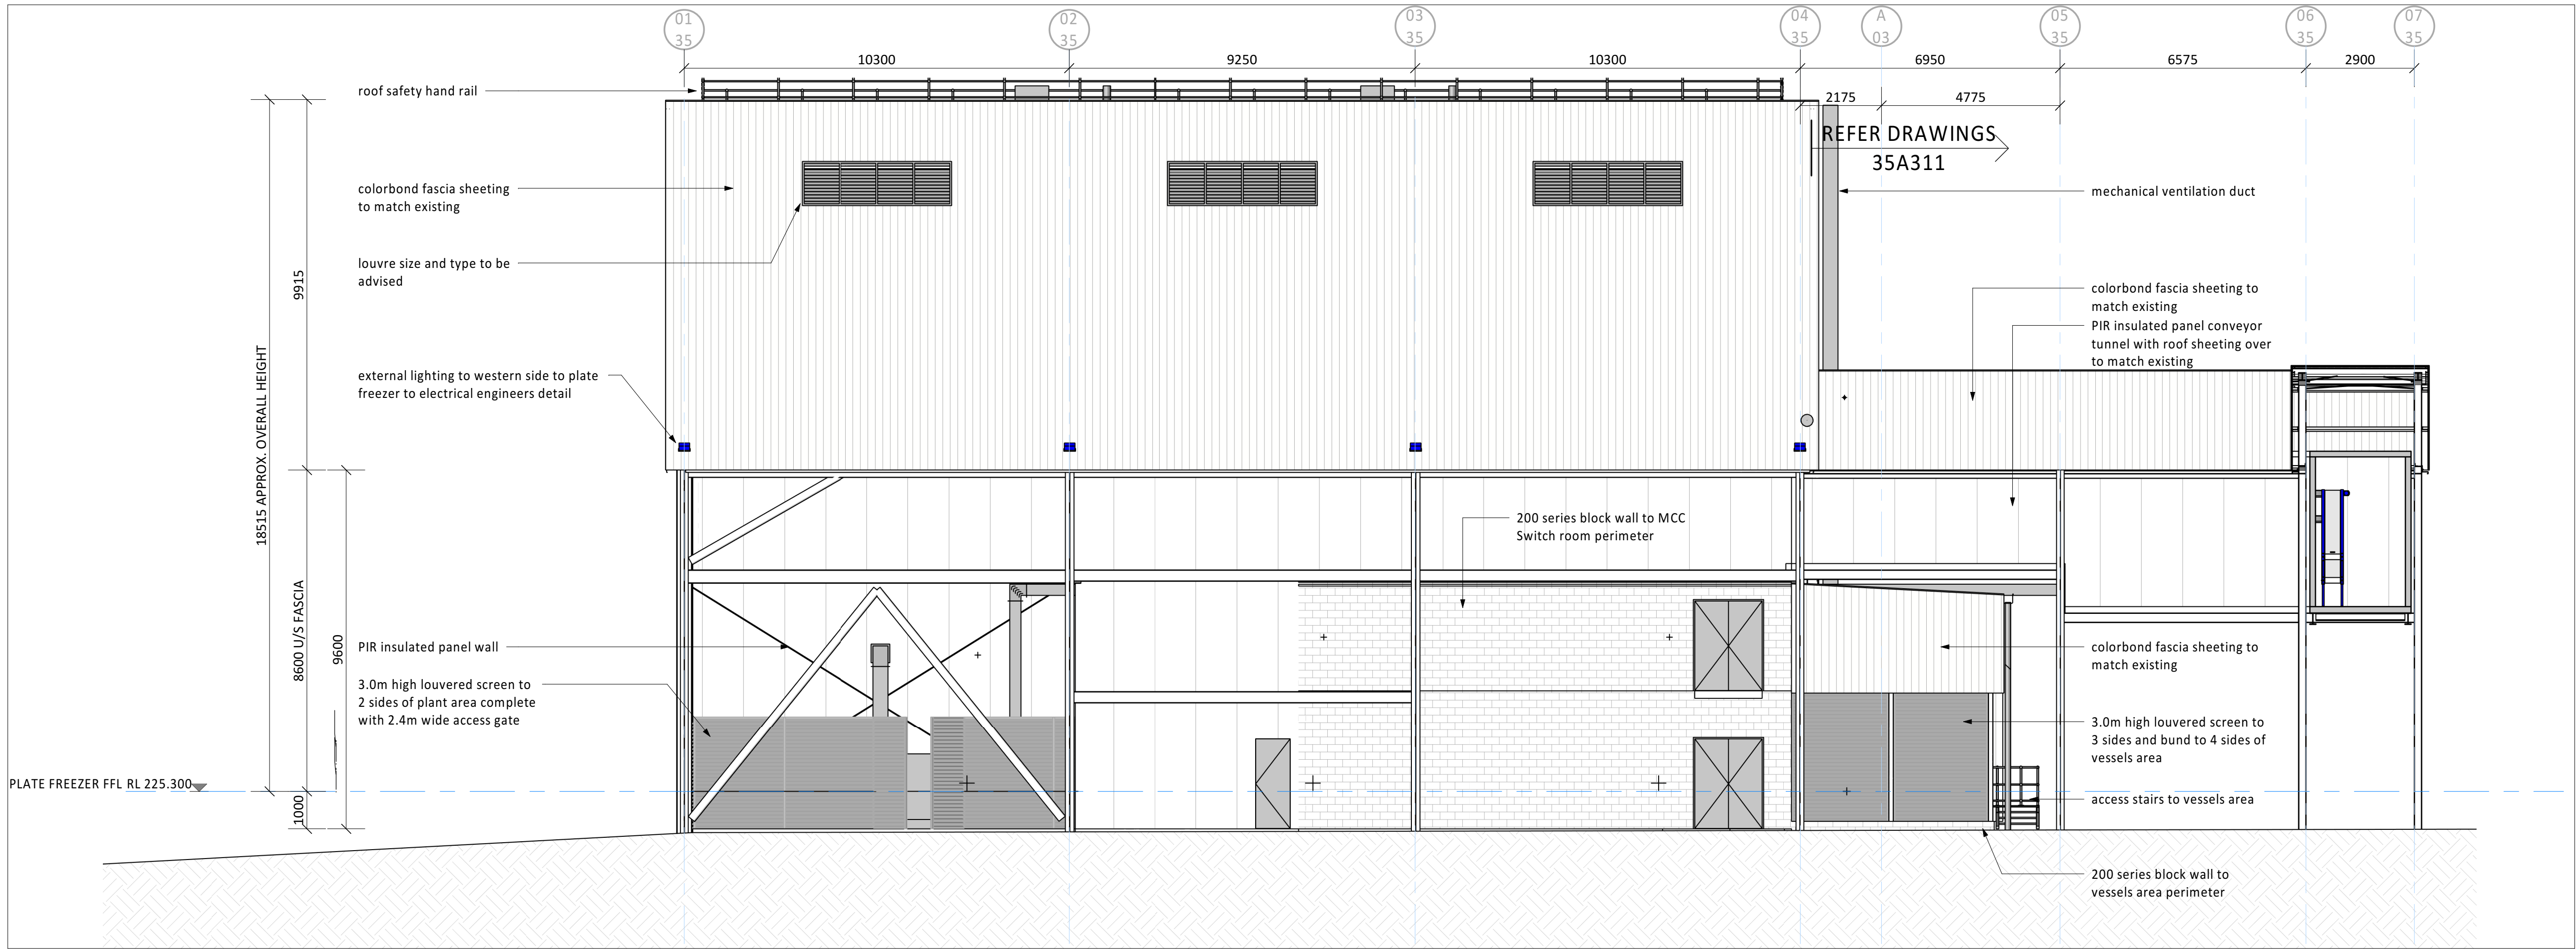

1 WEST ELEVATION
A1 = 1 : 100

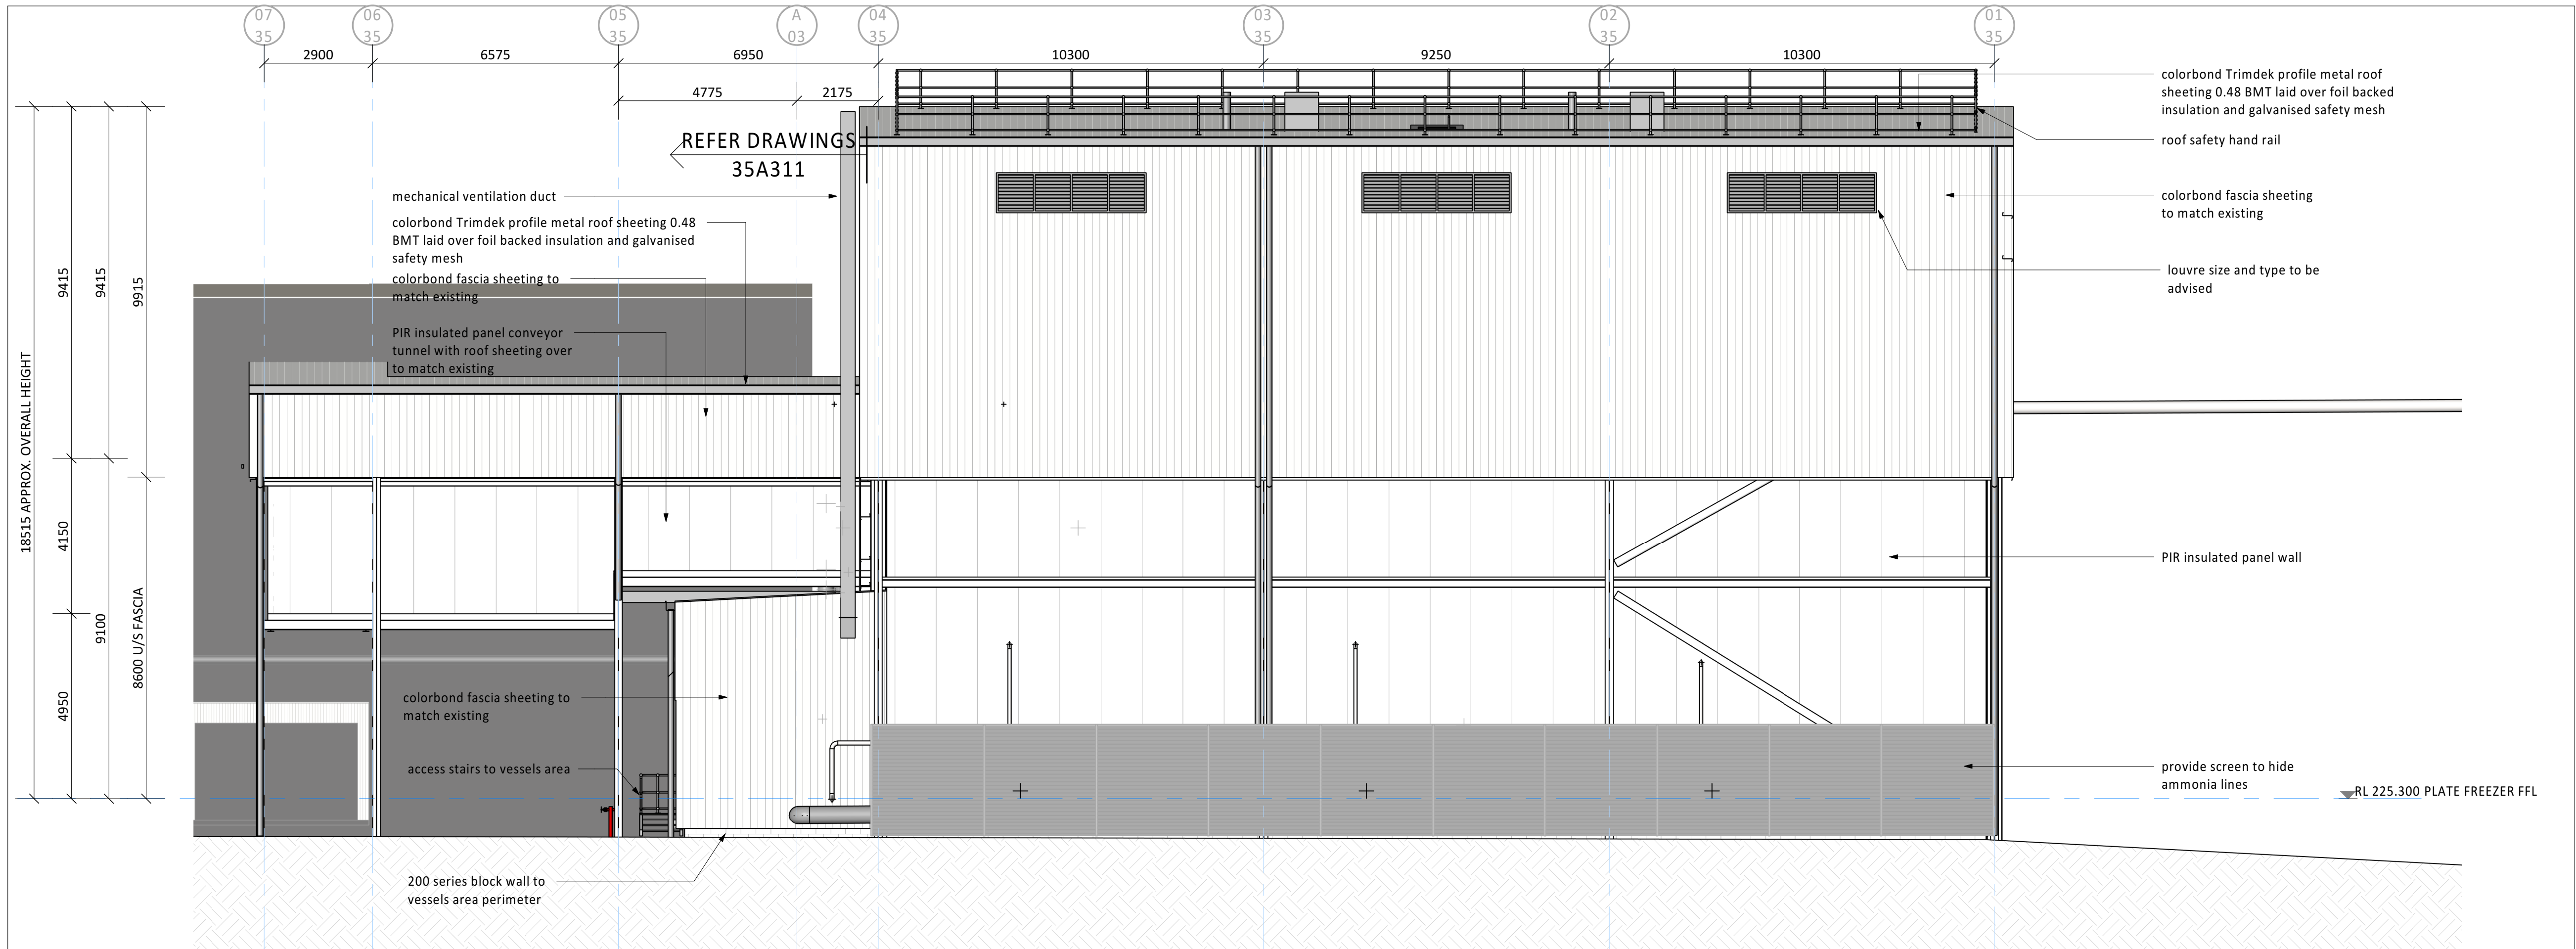

2 EAST ELEVATION
A1 = 1 : 100

© WILEY & CO PTY LTD
ABN 40 010 604 869
This document is the property of Wiley & Co Pty Ltd and is copyright. The subject matter of it is confidential. Do not use, reproduce, copy or disclose except with and only to the extent of the prior written consent of Wiley & Co Pty Ltd. Persons receiving this document are responsible for restricting disclosure as stated above.

24/09/21	7	ISSUE FOR REVIEW	AJ
11/06/21	6	VESSEL AREA REVISED	AJ
10/06/21	5	CONCEPT PHASE CLIENT SUBMISSION	AJ
31/05/21	4	AWNING OVER AMMONIA VESSELS ADDED. BLOCK WORK TO MCC & UNDER PLATE FREEZER STRUCTURAL SLAB SHOWN, GENERAL REVISION	AJ
10/05/21	3	REVISIONS AS PER CLIENT MEETING	AJ
06/05/21	2	GENERAL REVISION	AJ
28/04/21	1	INITIAL ISSUE	AJ
Date	Issue	Amendment	Init

BRISBANE KUALA LUMPUR MELBOURNE SYDNEY TOOWOOMBA
www.wiley.com.au
connect@wiley.com.au
1300 385 988

WILEY

Project



TEYS AUSTRALIA - PLATE
FREEZER PROJECT
WAGGA WAGGA, NSW
Drawing Title
PLATE FREEZER
ELEVATIONS - EAST &
WEST

Scale A1 = 1:100 (A3 = 1: 200) 0 1000 2000

Drawn AJ Date APR 2021

Project No. W25813 Bldg No. 35


Drawing No. Issue

35A201 - 7


NOT FOR CONSTRUCTION

THIS DRAWING IS NOT FOR CONSTRUCTION

ADVICE ♦ DESIGN ♦ ENGINEERING ♦ CONSTRUCTION

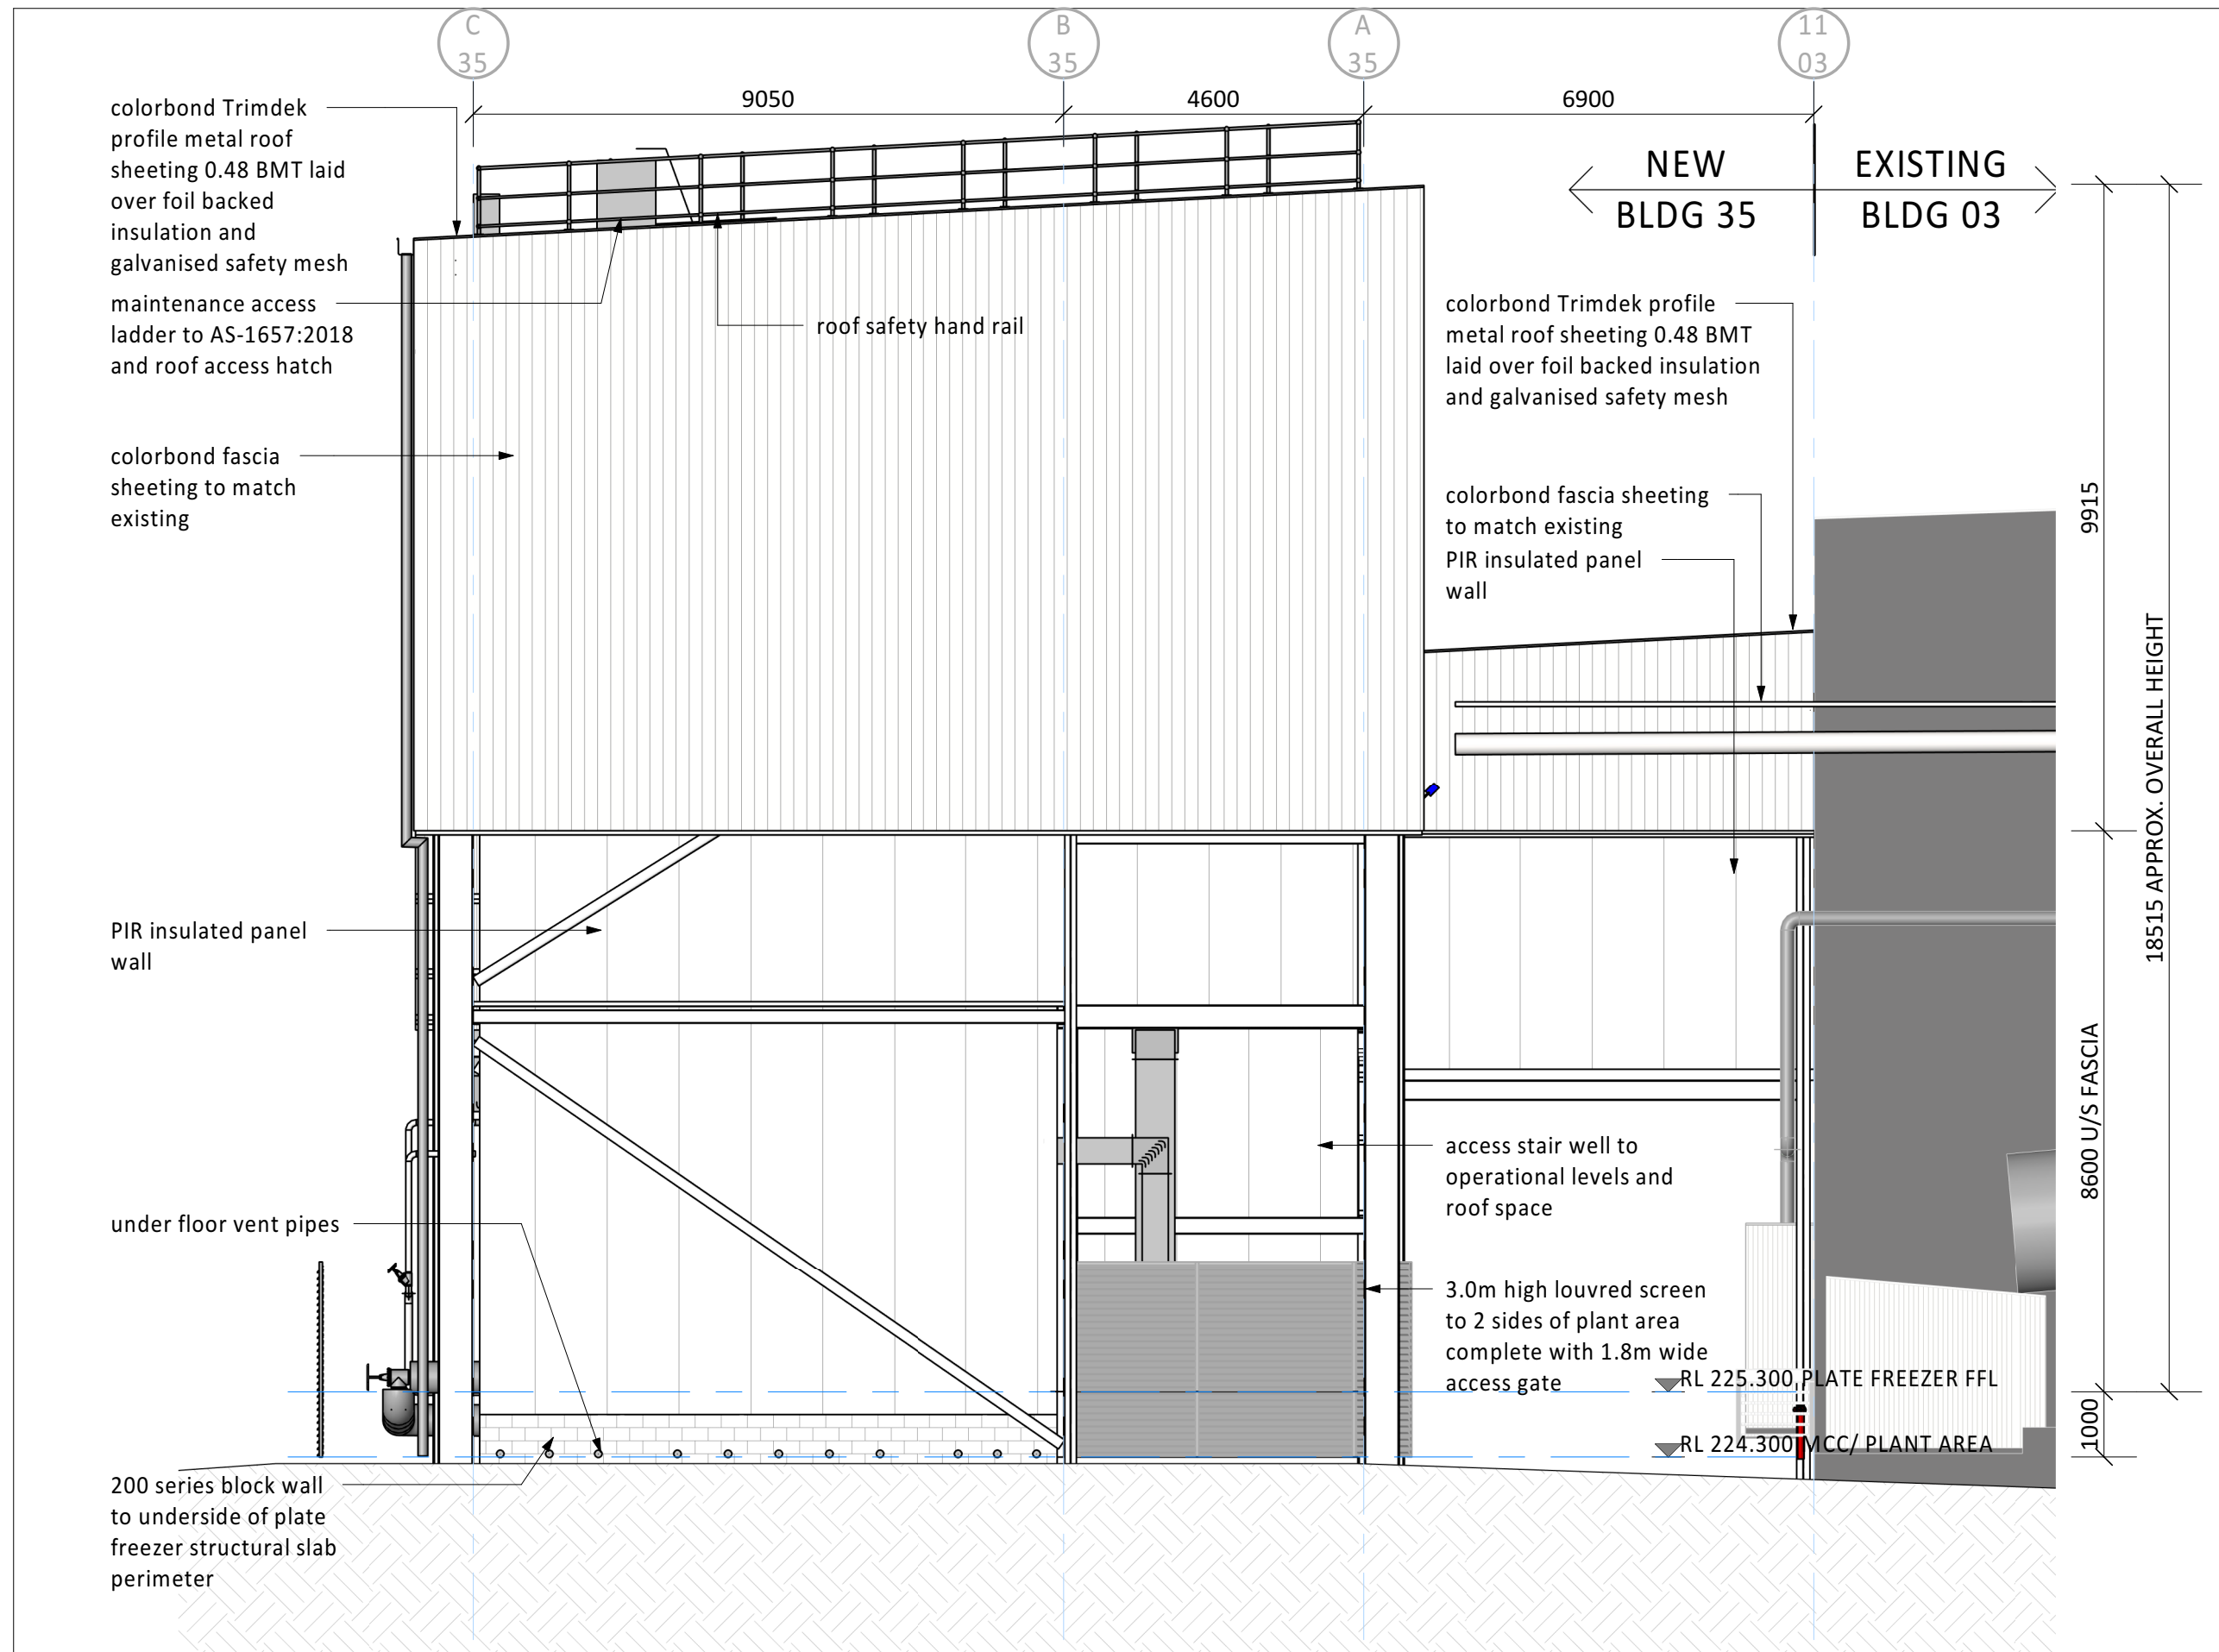

1 NORTH ELEVATION
A1 = 1 : 100

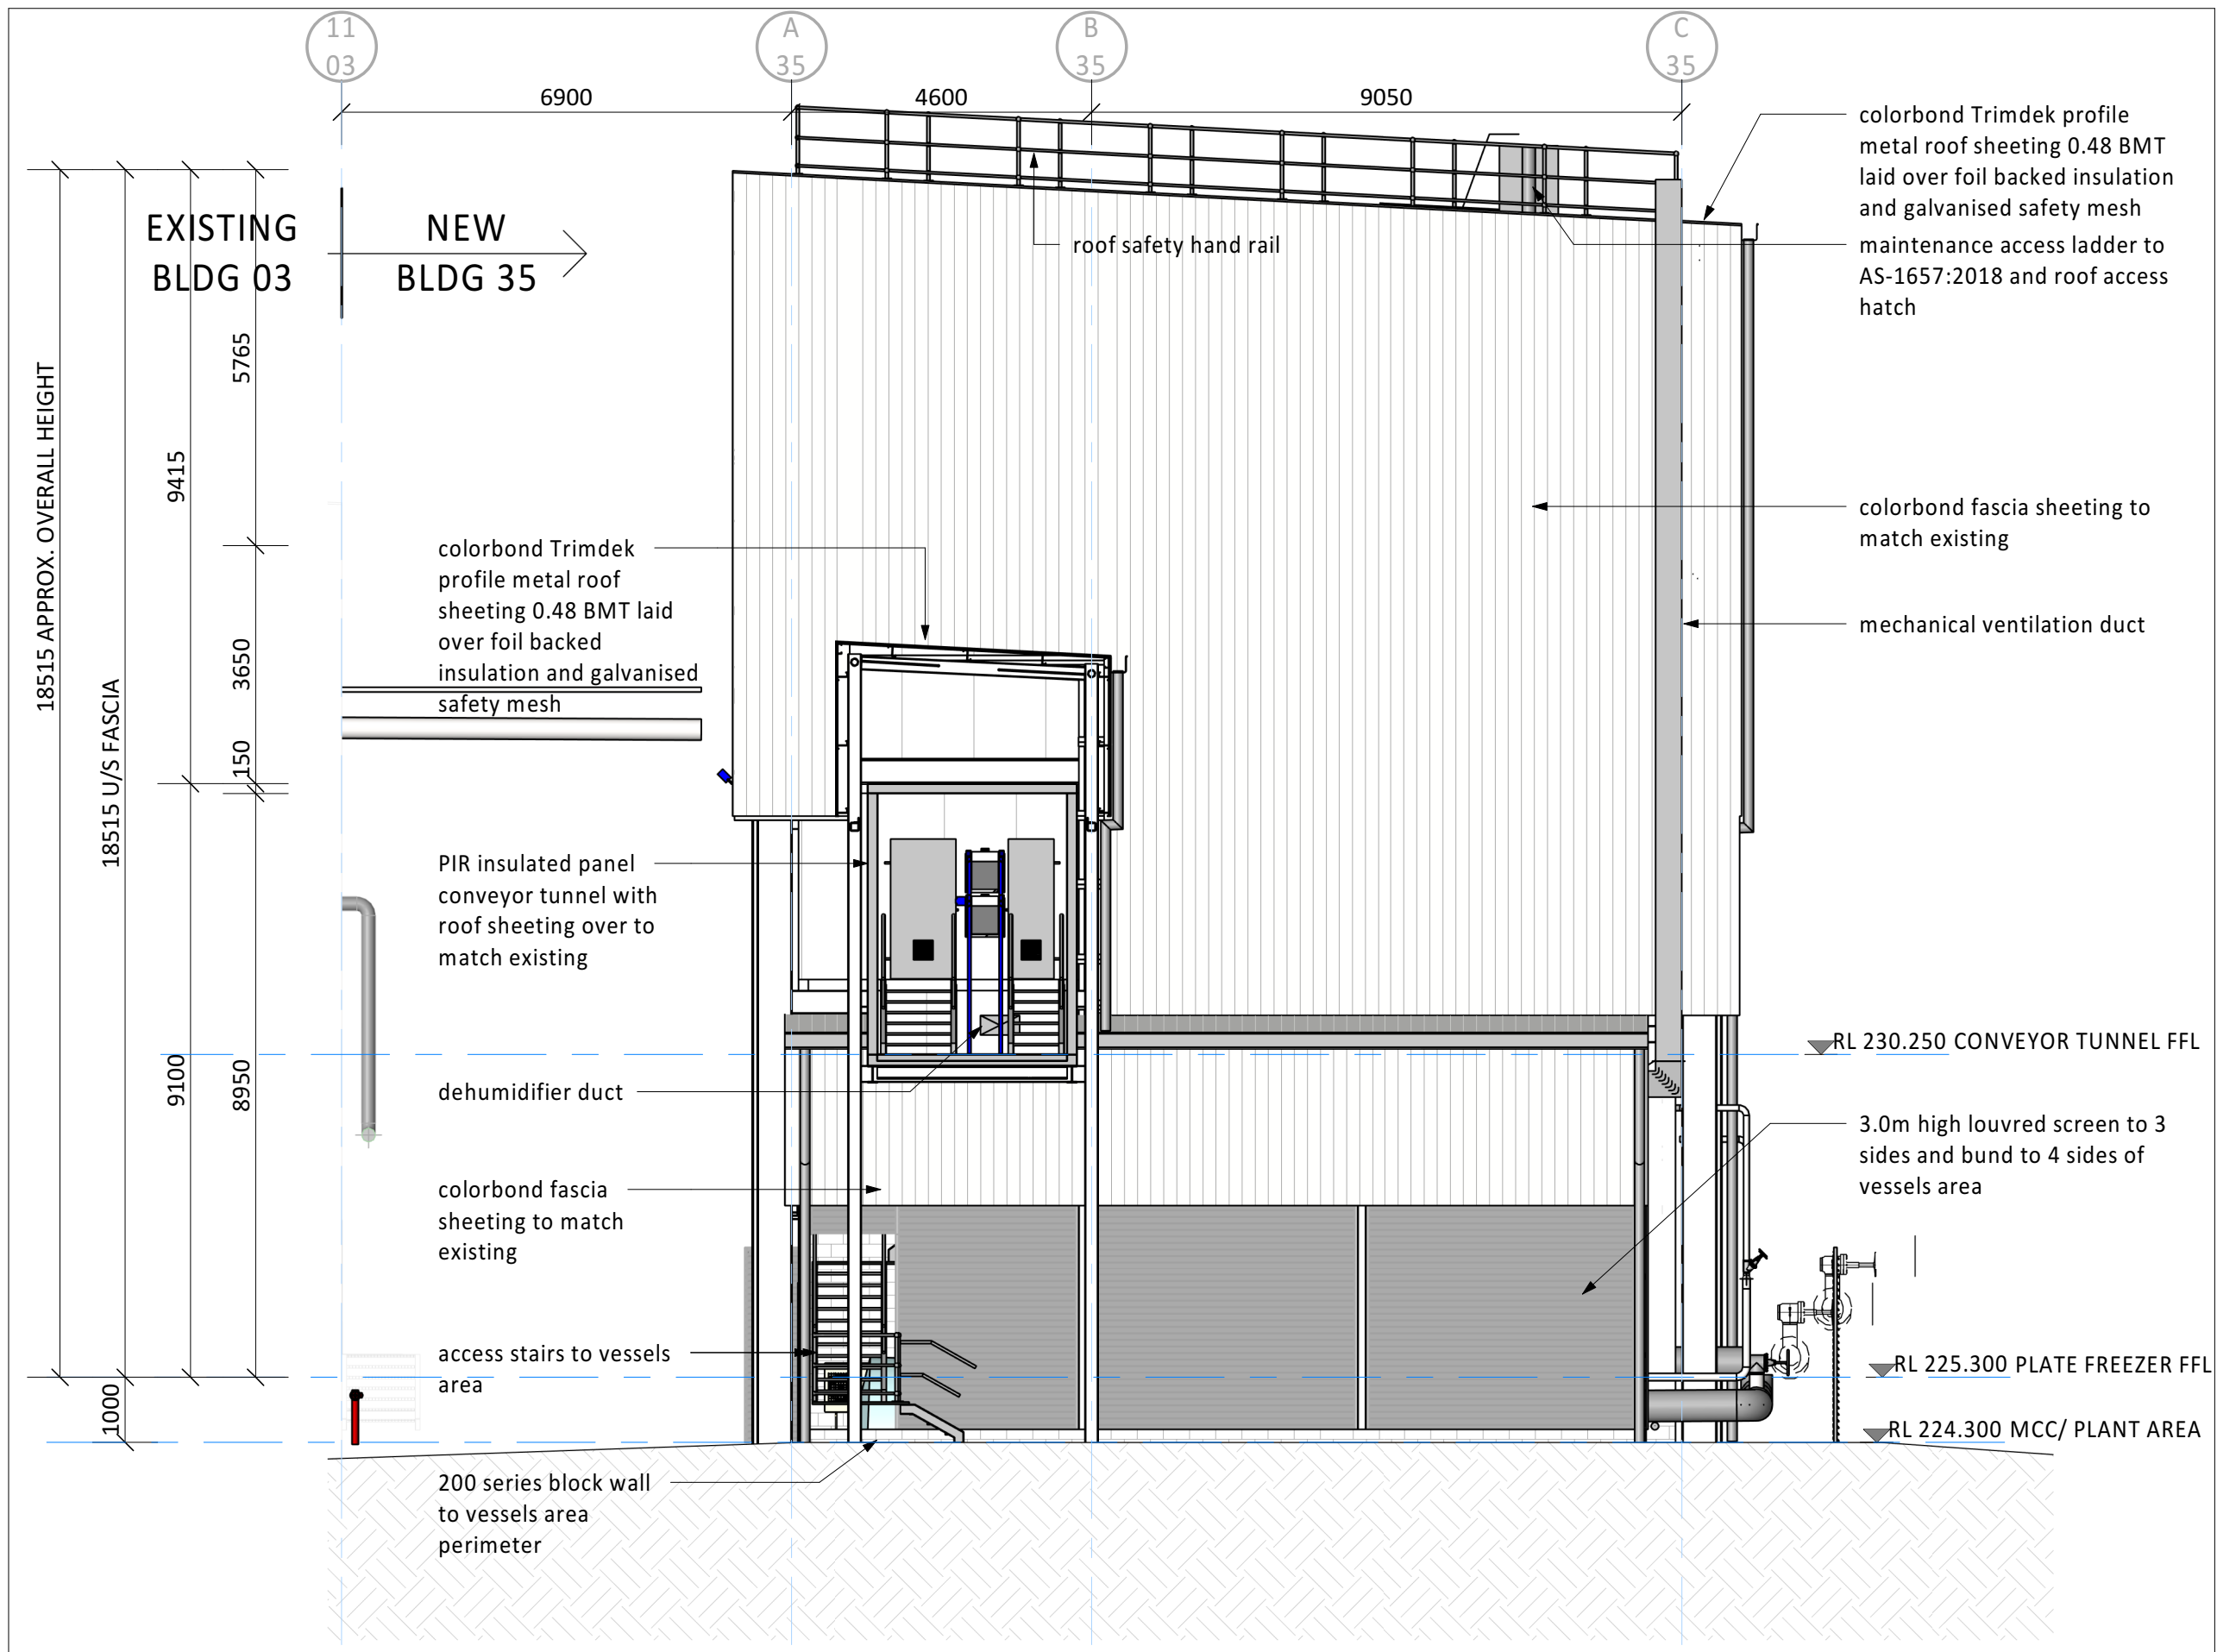

2 SOUTH ELEVATION
A1 = 1 : 100

© WILEY & CO PTY LTD
ABN 40 010 604 869
This document is the property of Wiley & Co Pty Ltd and is copyright. The subject matter of it is confidential. Do not use, reproduce, copy or disclose except with and only to the extent of the prior written consent of Wiley & Co Pty Ltd. Persons receiving this document are responsible for restricting disclosure as stated above.

24/09/21	7	ISSUE FOR REVIEW	AJ
11/06/21	6	VESSEL AREA REVISED	AJ
10/06/21	5	CONCEPT PHASE CLIENT SUBMISSION	AJ
31/05/21	4	AWNING OVER AMMONIA VESSELS ADDED, BLOCK WORK TO MCC & UNDER PLATE FREEZER STRUCTURAL SLAB SHOWN, GENERAL REVISION	AJ
10/05/21	3	REVISIONS AS PER CLIENT MEETING	AJ
06/05/21	2	GENERAL REVISION	AJ
28/04/21	1	INITIAL ISSUE	AJ
Date	Issue	Amendment	Init

BRISBANE KUALA LUMPUR MELBOURNE SYDNEY TOOWOOMBA
www.wiley.com.au
connect@wiley.com.au
1300 385 988

WILEY

Project



TEYS AUSTRALIA - PLATE FREEZER PROJECT
WAGGA WAGGA, NSW
Drawing Title
PLATE FREEZER ELEVATIONS - NORTH & SOUTH

Scale A1 = 1:100 (A3 = 1: 200) 0 1000 2000

Drawn AJ Date APR 2021


Project No. W25813 Bldg No. 35

Drawing No. Issue

35A202 - 7

NOT FOR CONSTRUCTION

THIS DRAWING IS NOT FOR CONSTRUCTION

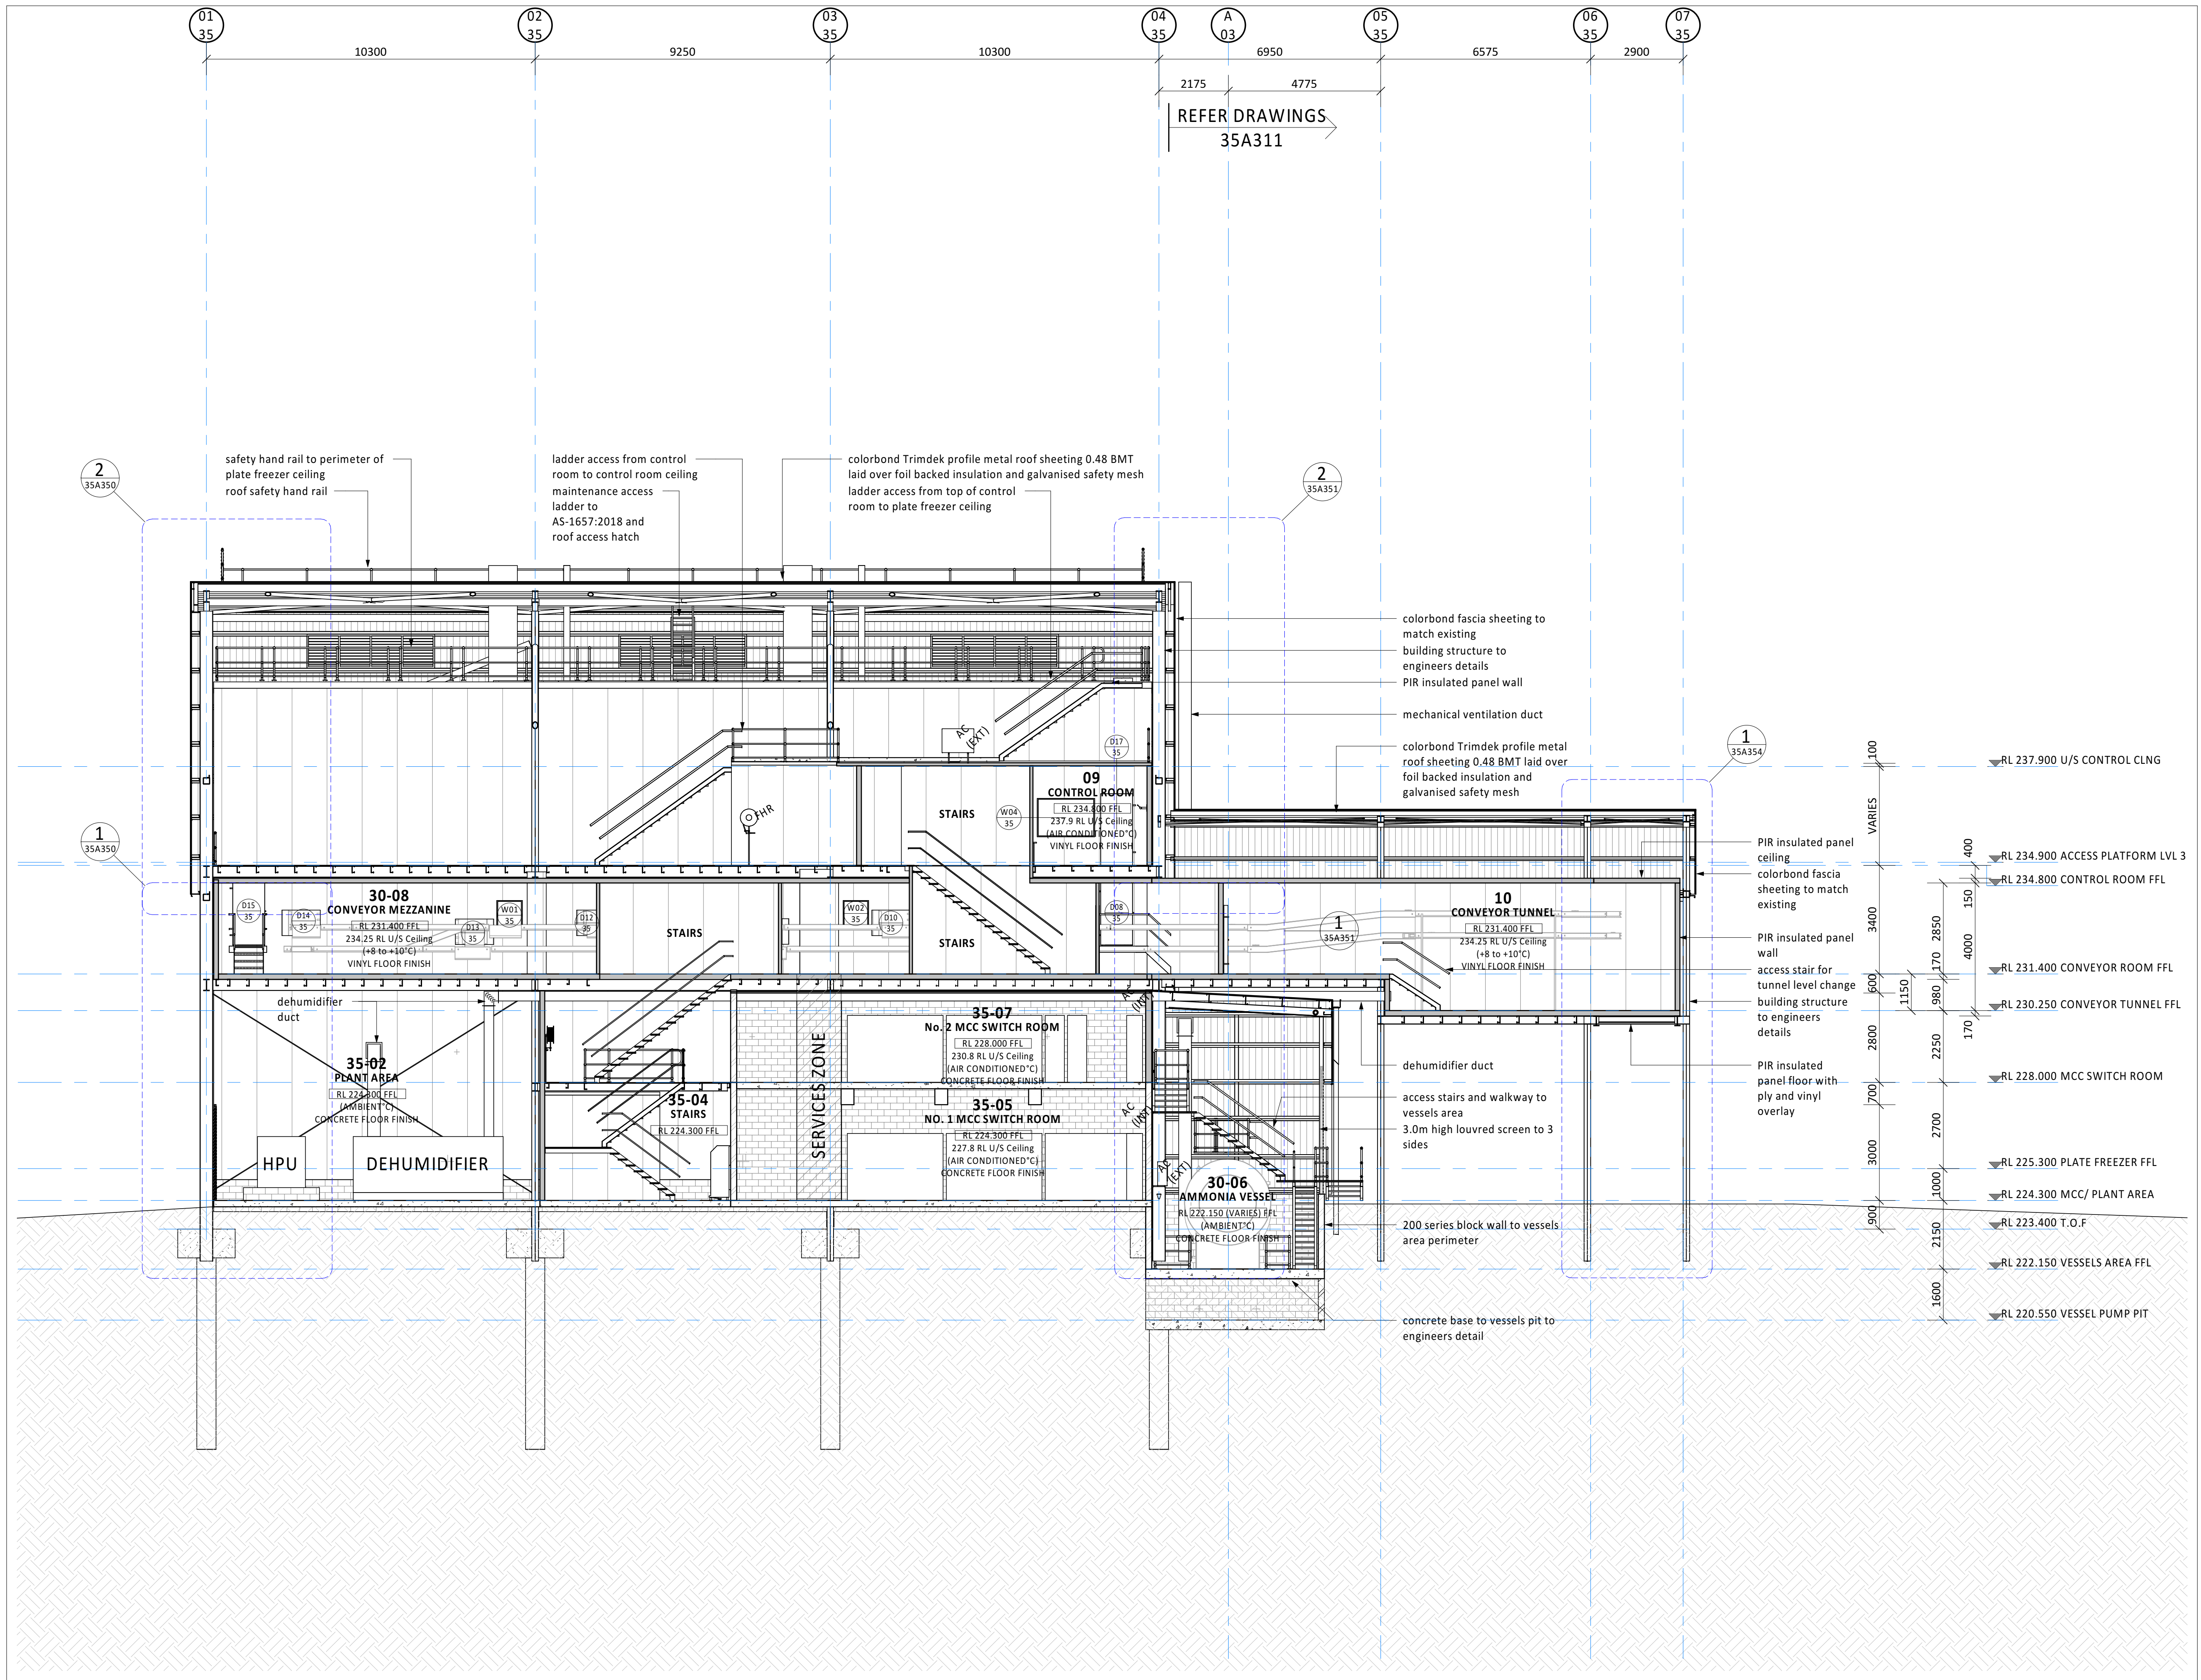

24/09/21	8	ISSUE FOR REVIEW	AJ
21/06/21	7	CEILING SPACE ACCESS LADDERS NOW STAIRS	AJ
11/06/21	6	VESSEL AREA REVISED	AJ
10/06/21	5	CONCEPT PHASE CLIENT SUBMISSION	AJ
31/05/21	4	AWNING OVER AMMONIA VESSELS ADDED, BLOCK WORK TO MCC & UNDER PLATE FREEZER STRUCTURAL SLAB SHOWN, GENERAL REVISION	AJ
10/05/21	3	REVISIONS AS PER CLIENT MEETING	AJ
06/05/21	2	GENERAL REVISION	AJ
		Date Issue Amendment Init	

Brisbane Kuala Lumpur Melbourne Sydney Toowoomba
www.wiley.com.au
connect@wiley.com.au
1300 385 988

WILEY

Project



TEYS AUSTRALIA - PLATE FREEZER PROJECT
WAGGA WAGGA, NSW
Drawing Title
CONVEYOR ROOM SECTION

Scale A1= 1:100 (A3= 1: 200) 0 1000 2000


Drawn AJ Date APR 2021

Project No. W25813 Bldg No. 35

Drawing No. Issue

35A301 - 8

NOT FOR CONSTRUCTION

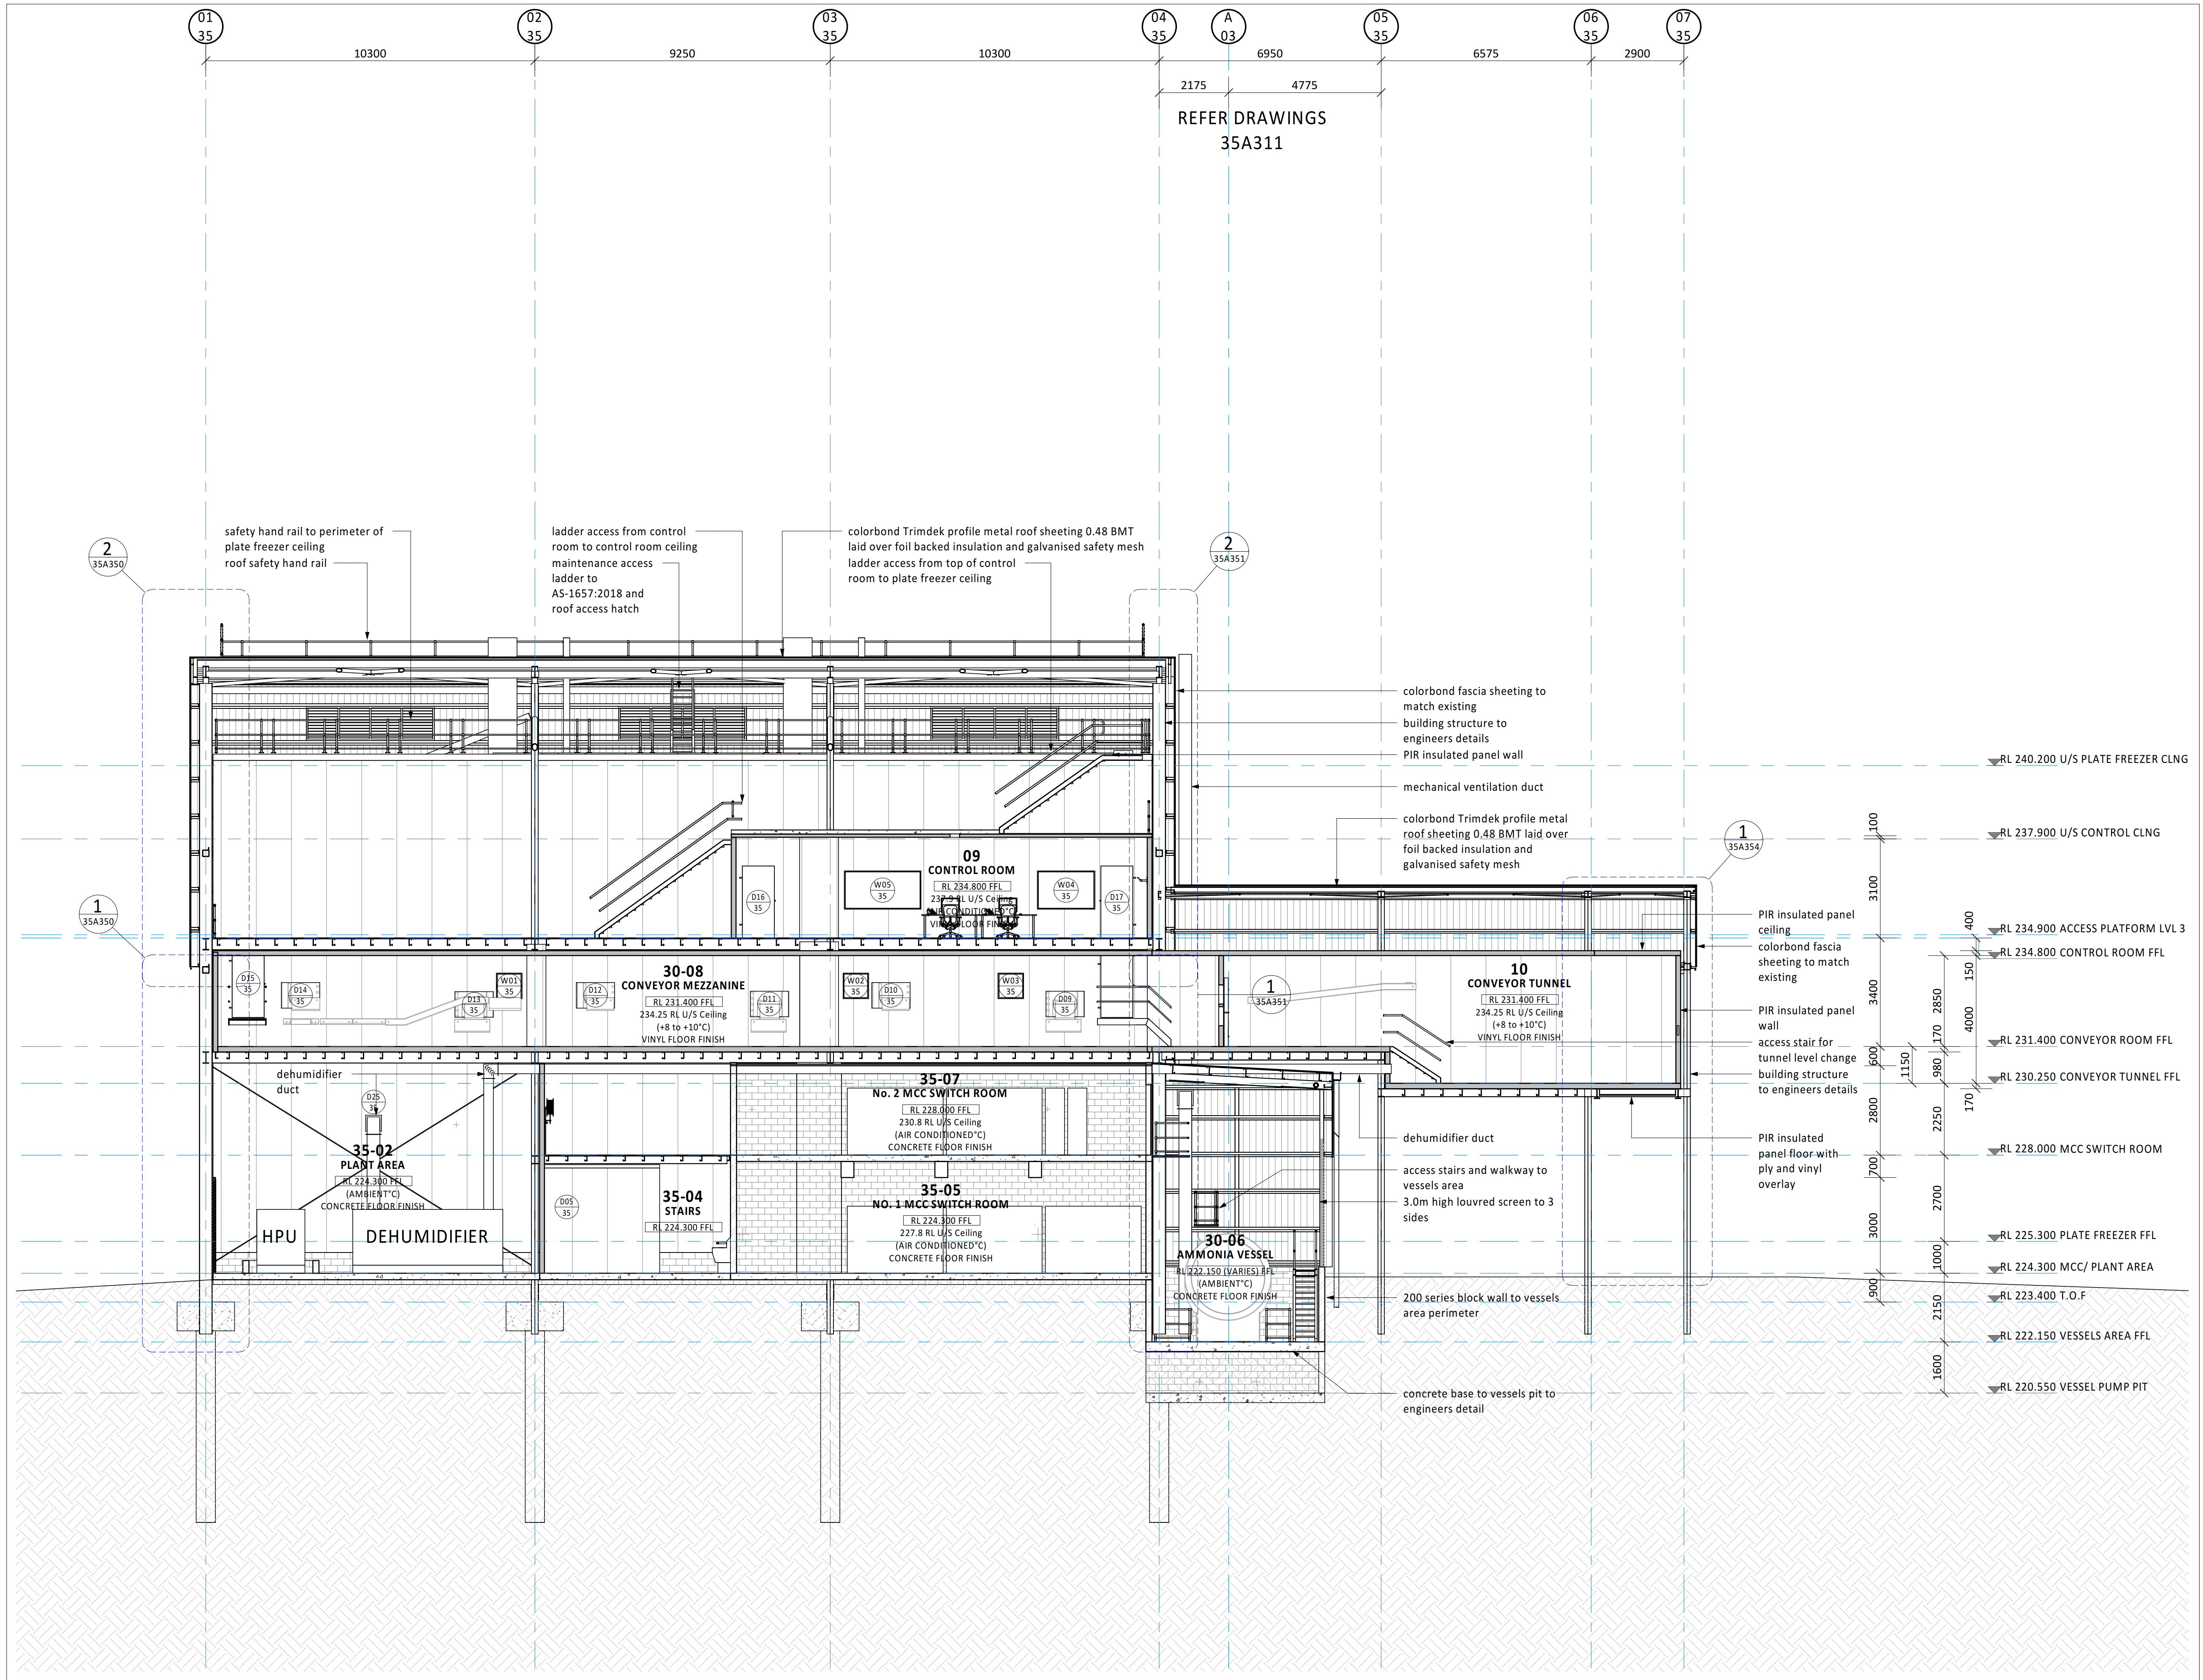

THIS DRAWING IS NOT FOR CONSTRUCTION

Date	Issue	Amendment	Init
24/09/21	1	ISSUE FOR REVIEW	AJ

Brisbane Kuala Lumpur Melbourne Sydney Toowoomba
www.wiley.com.au
connect@wiley.com.au
1300 385 988

WILEY

Project



TEYS AUSTRALIA - PLATE
FREEZER PROJECT
WAGGA WAGGA, NSW
Drawing Title
CONVEYOR ROOM
SECTION

Scale A1= 1:100 (A3= 1: 200) 0 1000 2000


Drawn A.J. Date SEPT 2021


Project No. W25813 Bldg No. 35

Drawing No. Issue


35A302 - 1

NOT FOR CONSTRUCTION

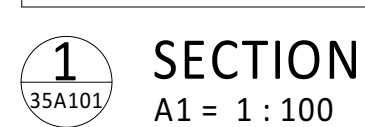

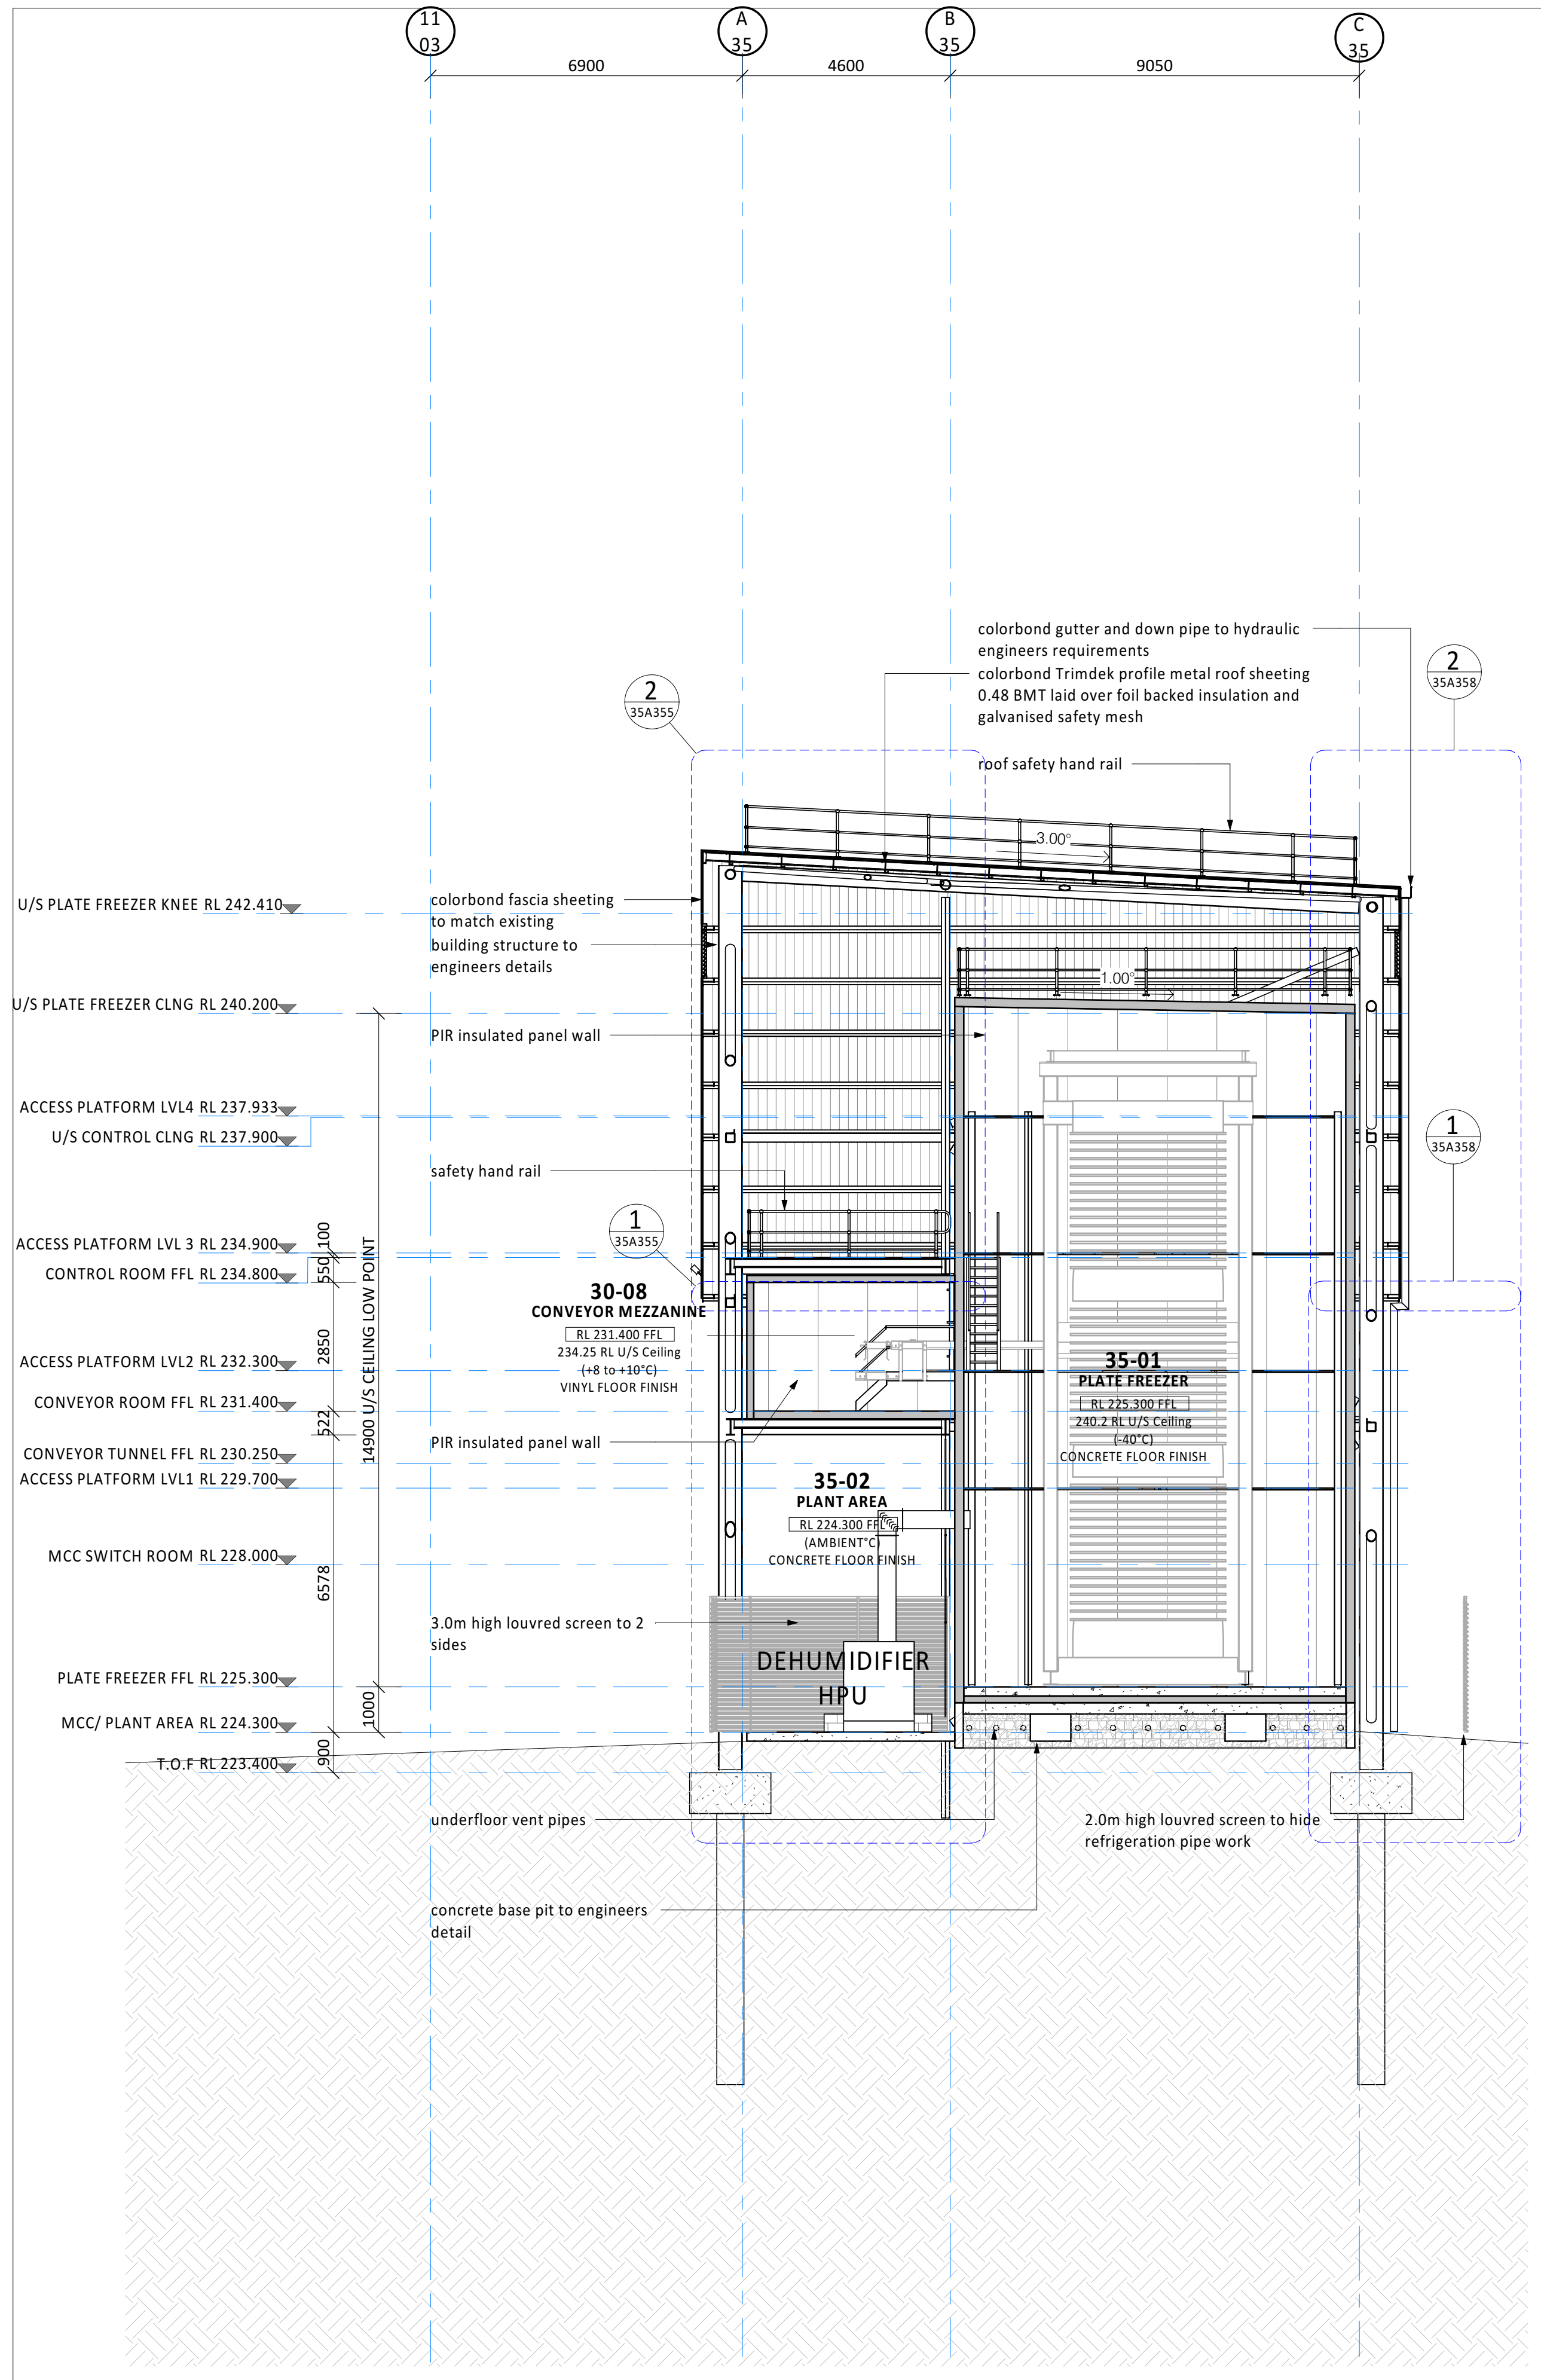

1 SECTION
A1 = 1 : 100

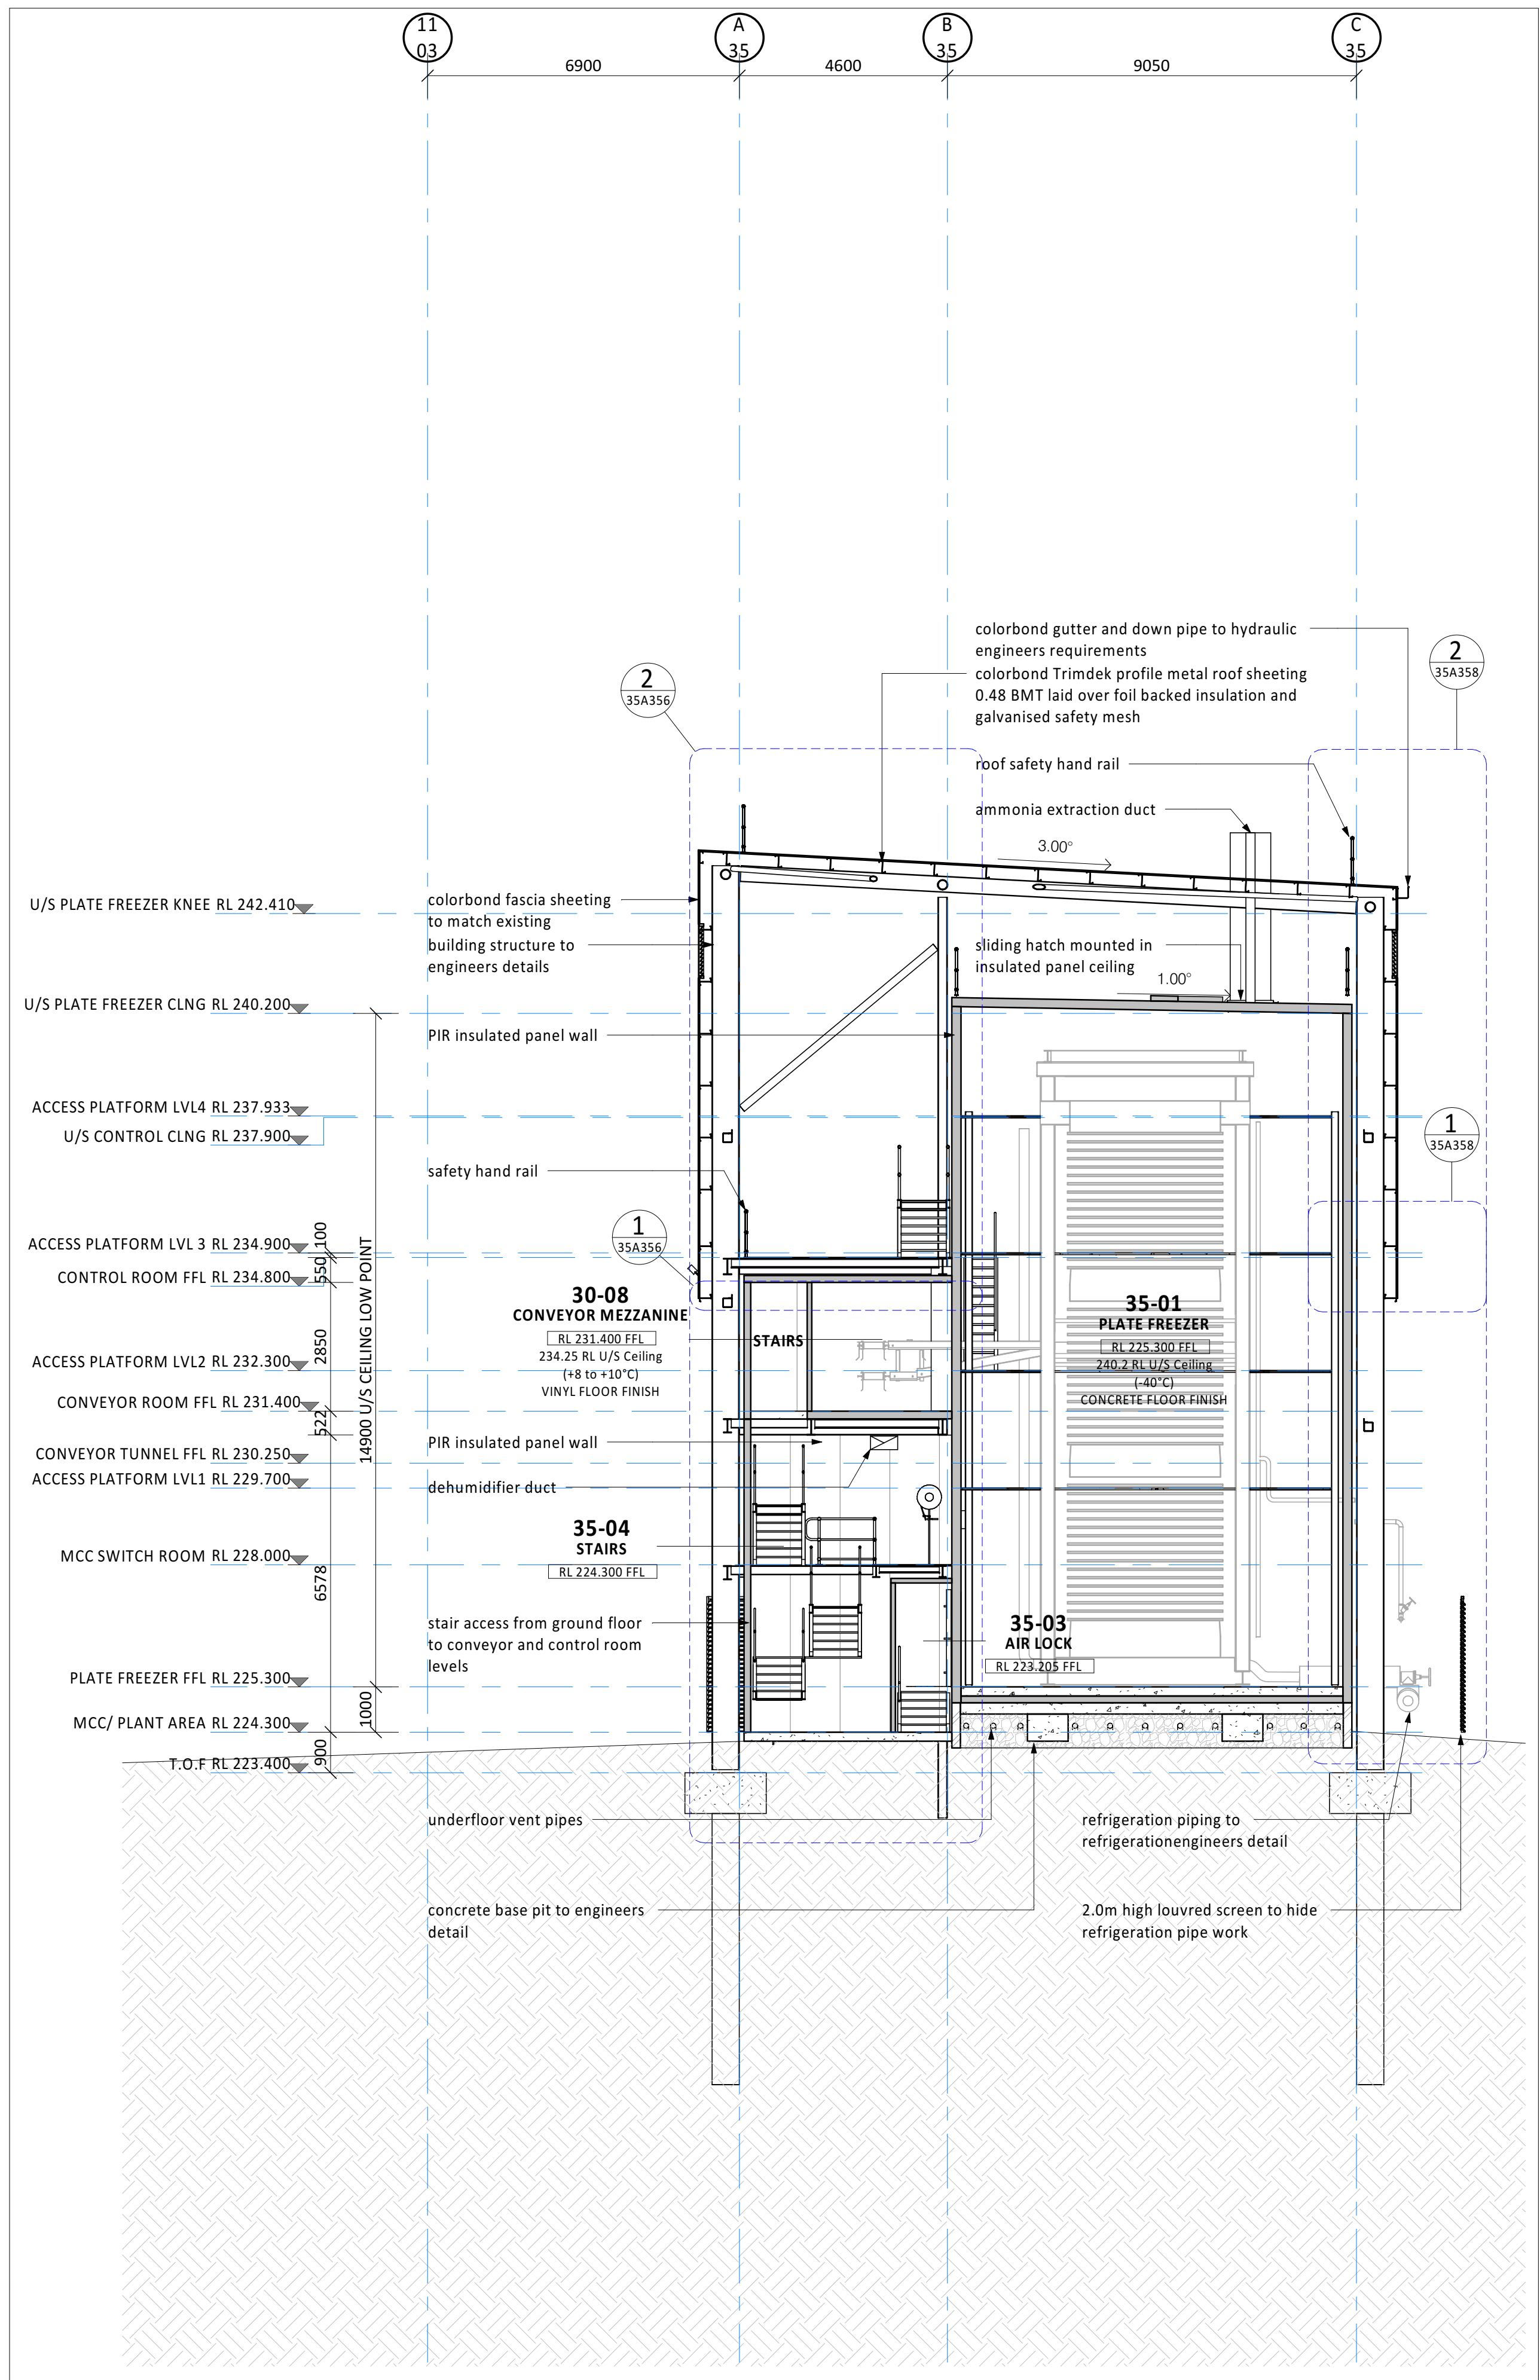

2 SECTION
A1 = 1 : 100

THIS DRAWING IS NOT FOR CONSTRUCTION

24/09/21	1	ISSUE FOR REVIEW	AJ
Date	Issue	Amendment	Init

BRISBANE KUALA LUMPUR MELBOURNE SYDNEY TOOWOOMBA
www.wiley.com.au
connect@wiley.com.au
1300 385 988

WILEY

Project



TEYS AUSTRALIA - PLATE
FREEZER PROJECT
WAGGA WAGGA, NSW
Drawing Title
PLATE FREEZER SECTION

Scale A1 = 1:100 (A3 = 1:200) 0 1000 2000


Drawn AJ Date SEPT 2021

Project No. W25813 Bldg No. 35


Drawing No. Issue

35A304 - 1

NOT FOR CONSTRUCTION

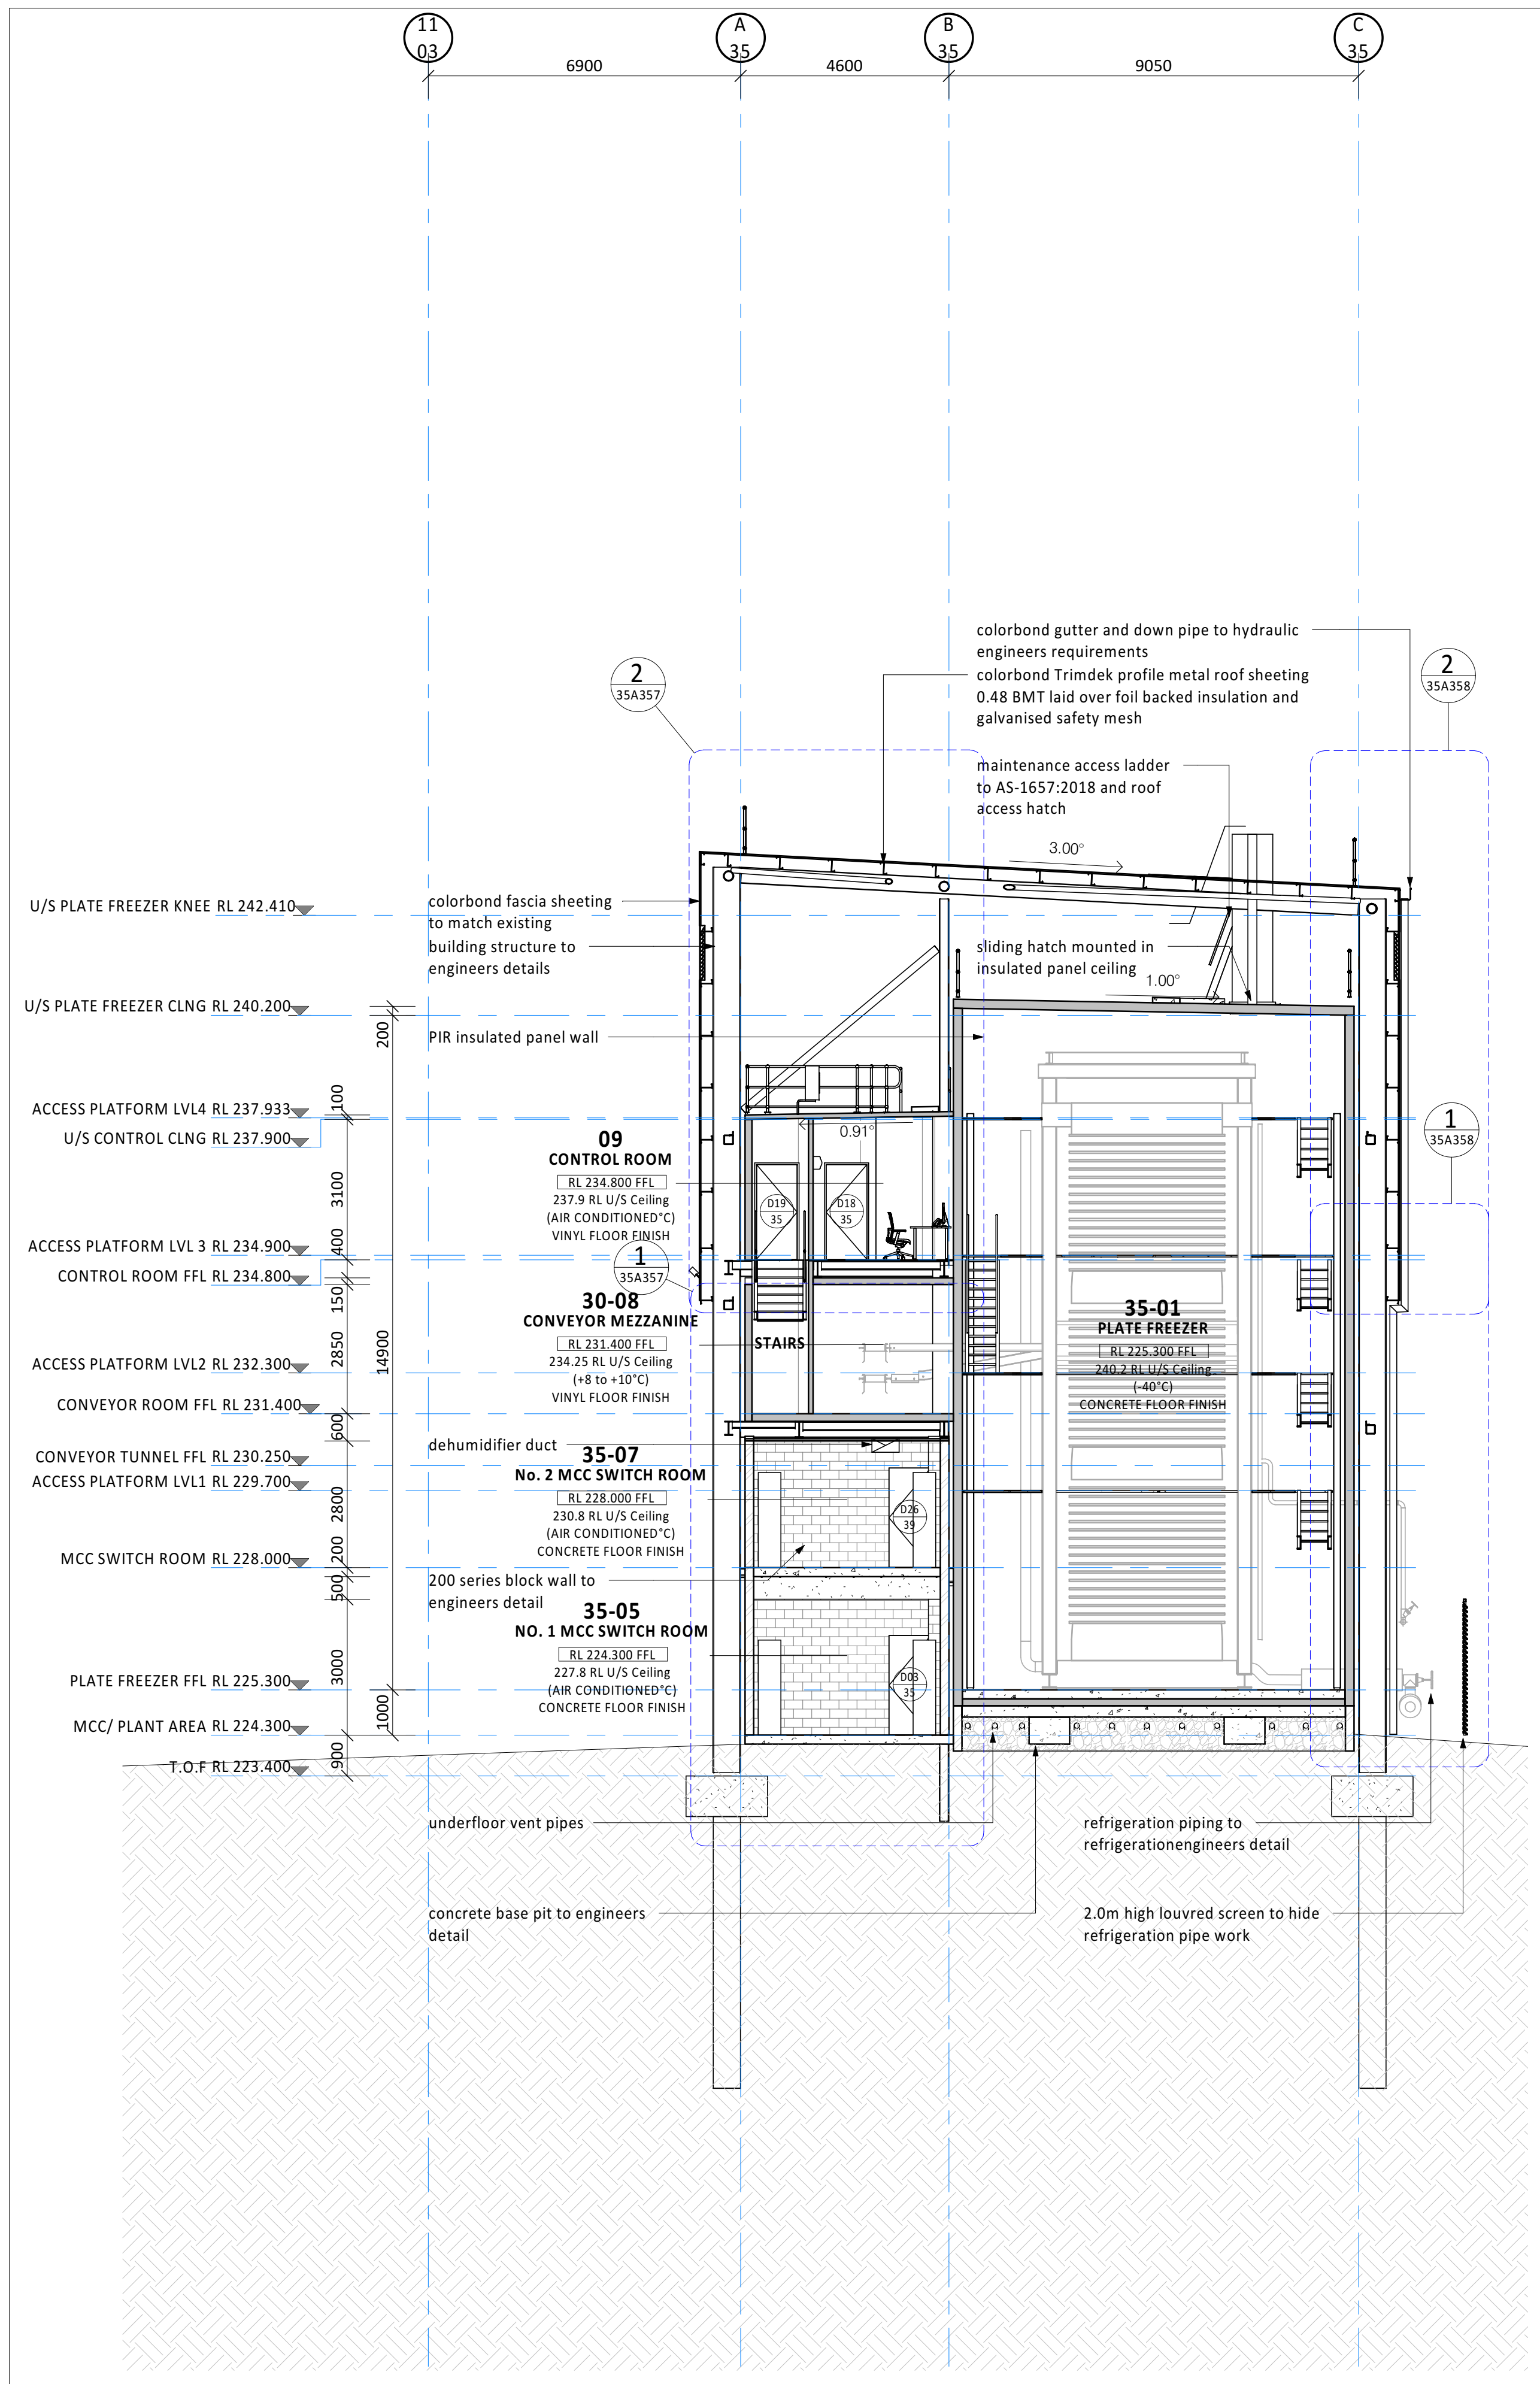

1 SECTION
35A101
A1 = 1 : 100

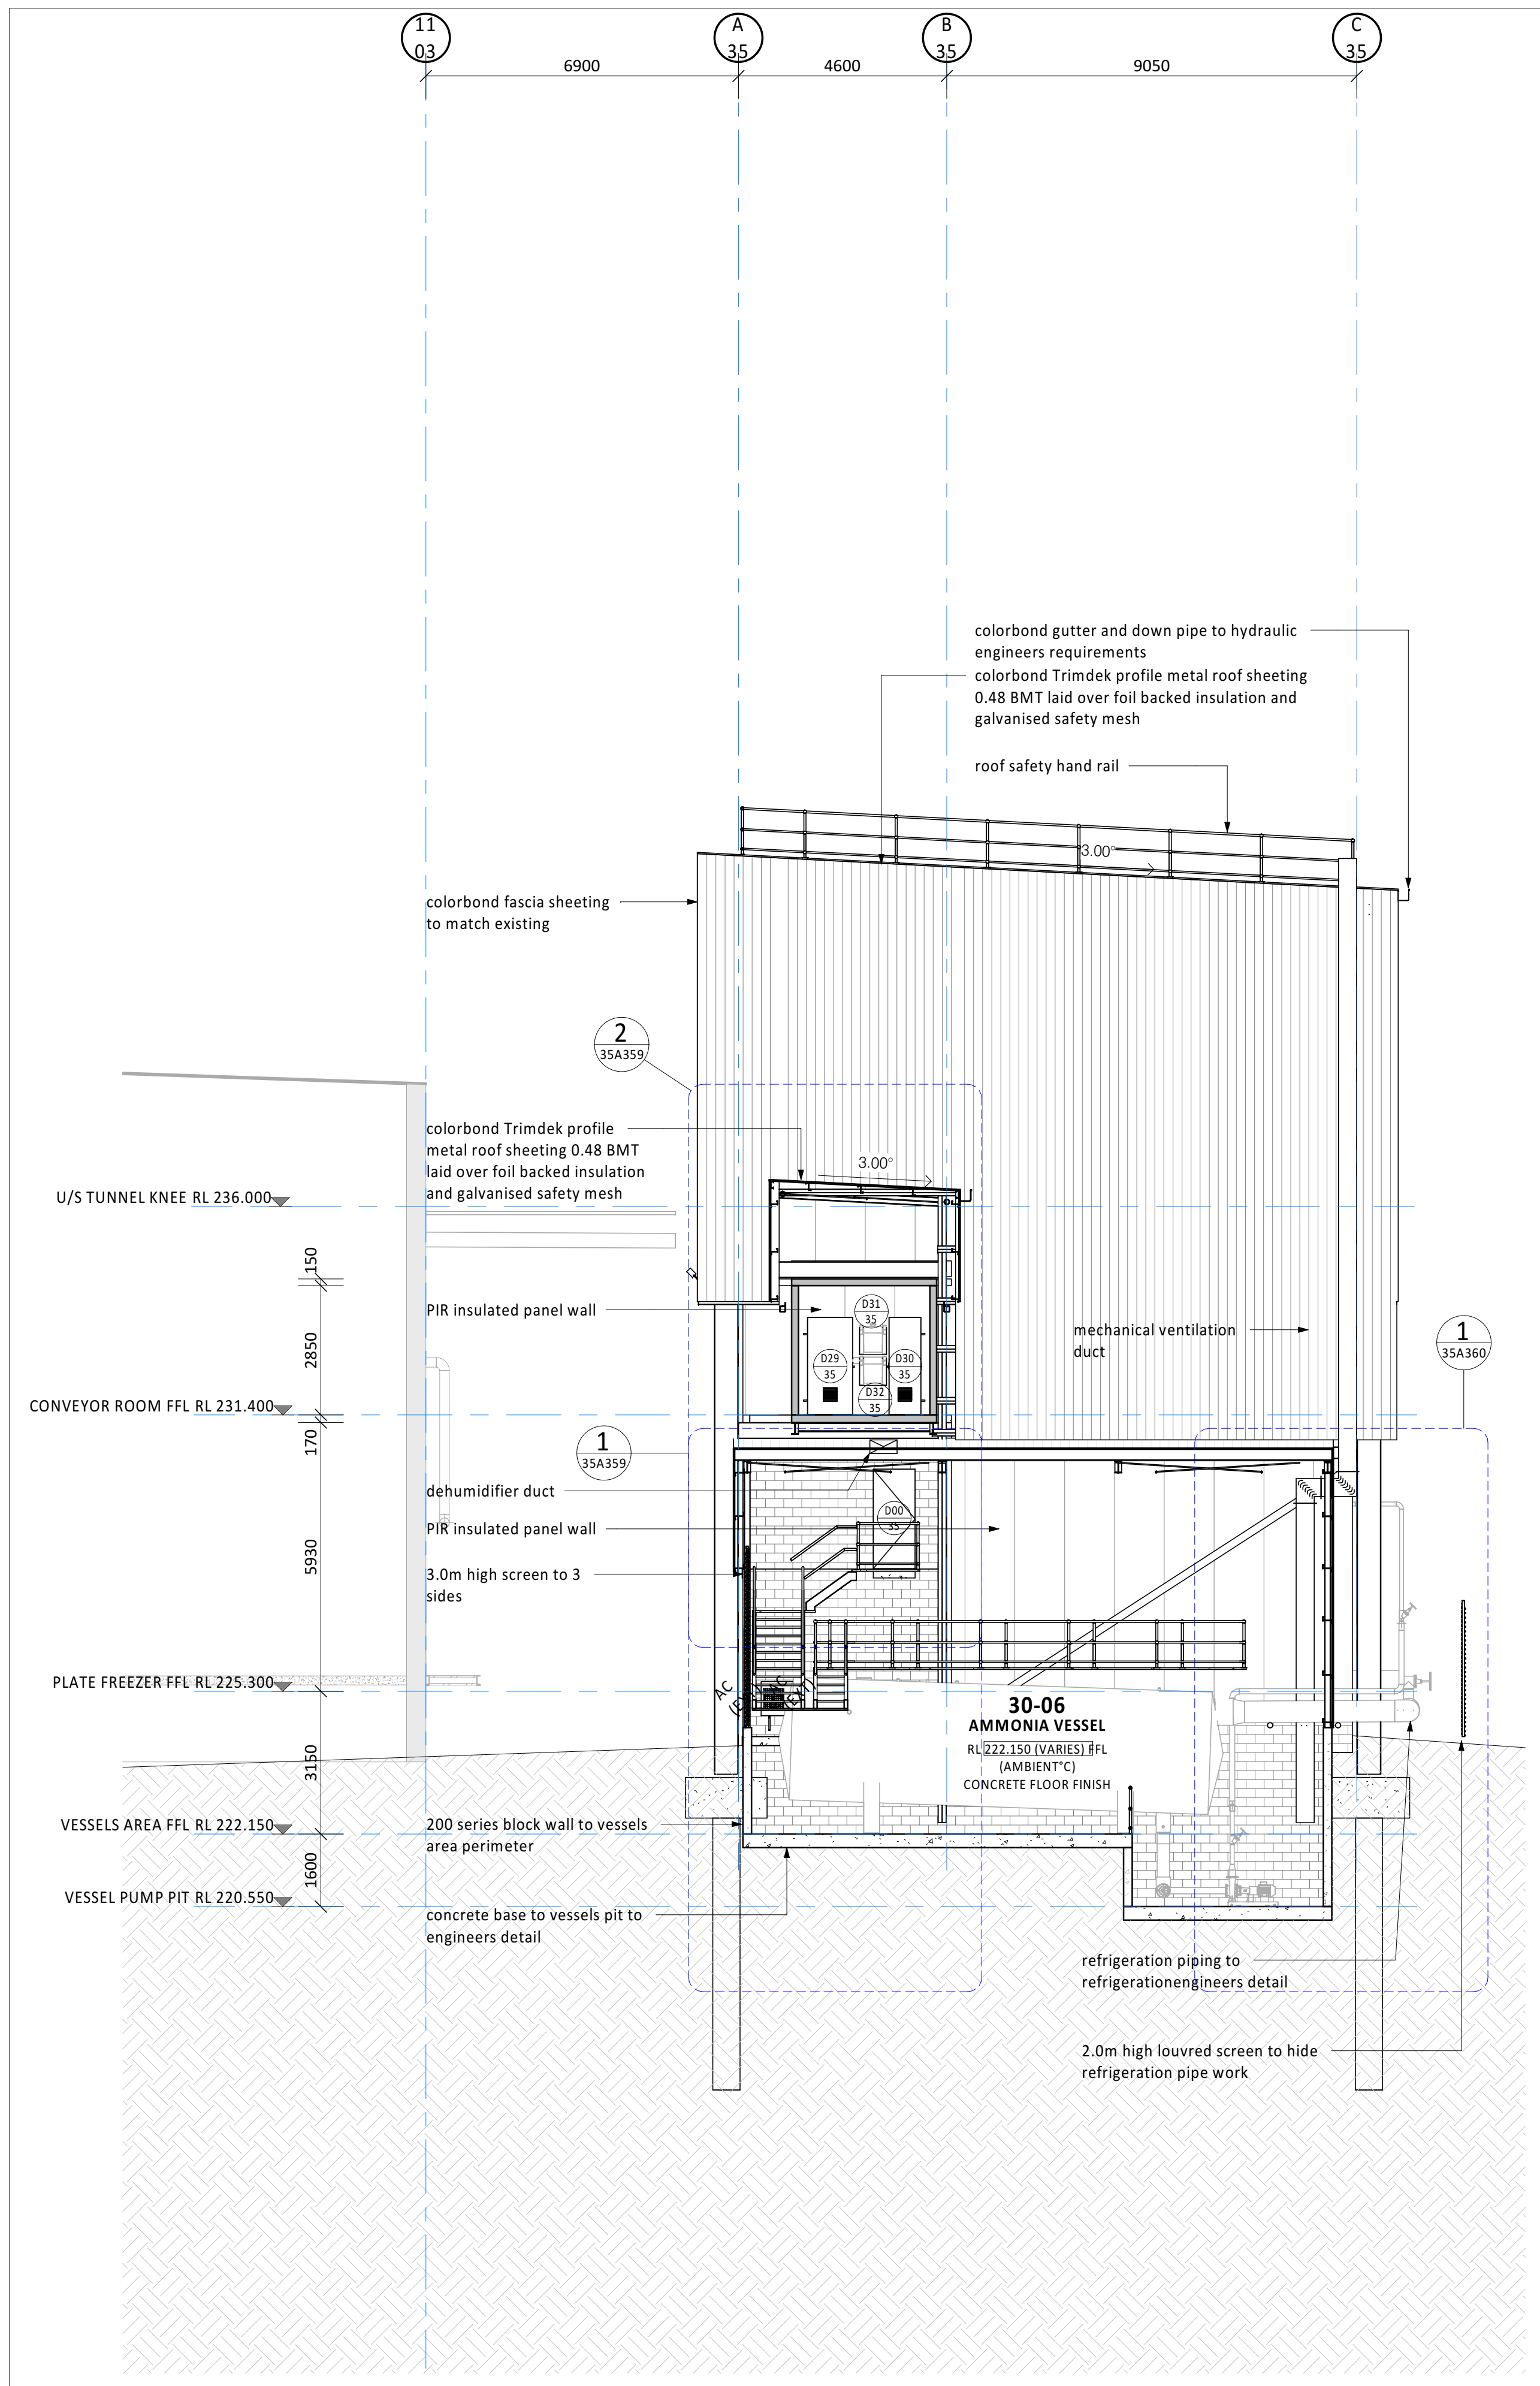

2 SECTION
35A101
A1 = 1 : 100

THIS DRAWING IS NOT FOR CONSTRUCTION

24/09/21	1	ISSUE FOR REVIEW	AJ
Date	Issue	Amendment	Init

Brisbane Kuala Lumpur Melbourne Sydney Toowoomba
www.wiley.com.au
connect@wiley.com.au
1300 385 988

WILEY

Project



TEYS AUSTRALIA - PLATE
FREEZER PROJECT
WAGGA WAGGA, NSW
Drawing Title
PLATE FREEZER & VESSEL
SECTION

Scale A1 = 1:100 (A3 = 1:200) 0 1000 2000


Drawn AJ Date SEPT 2021

Project No. W25813 Bldg No. 35


Drawing No. Issue

35A305 - 1


NOT FOR CONSTRUCTION

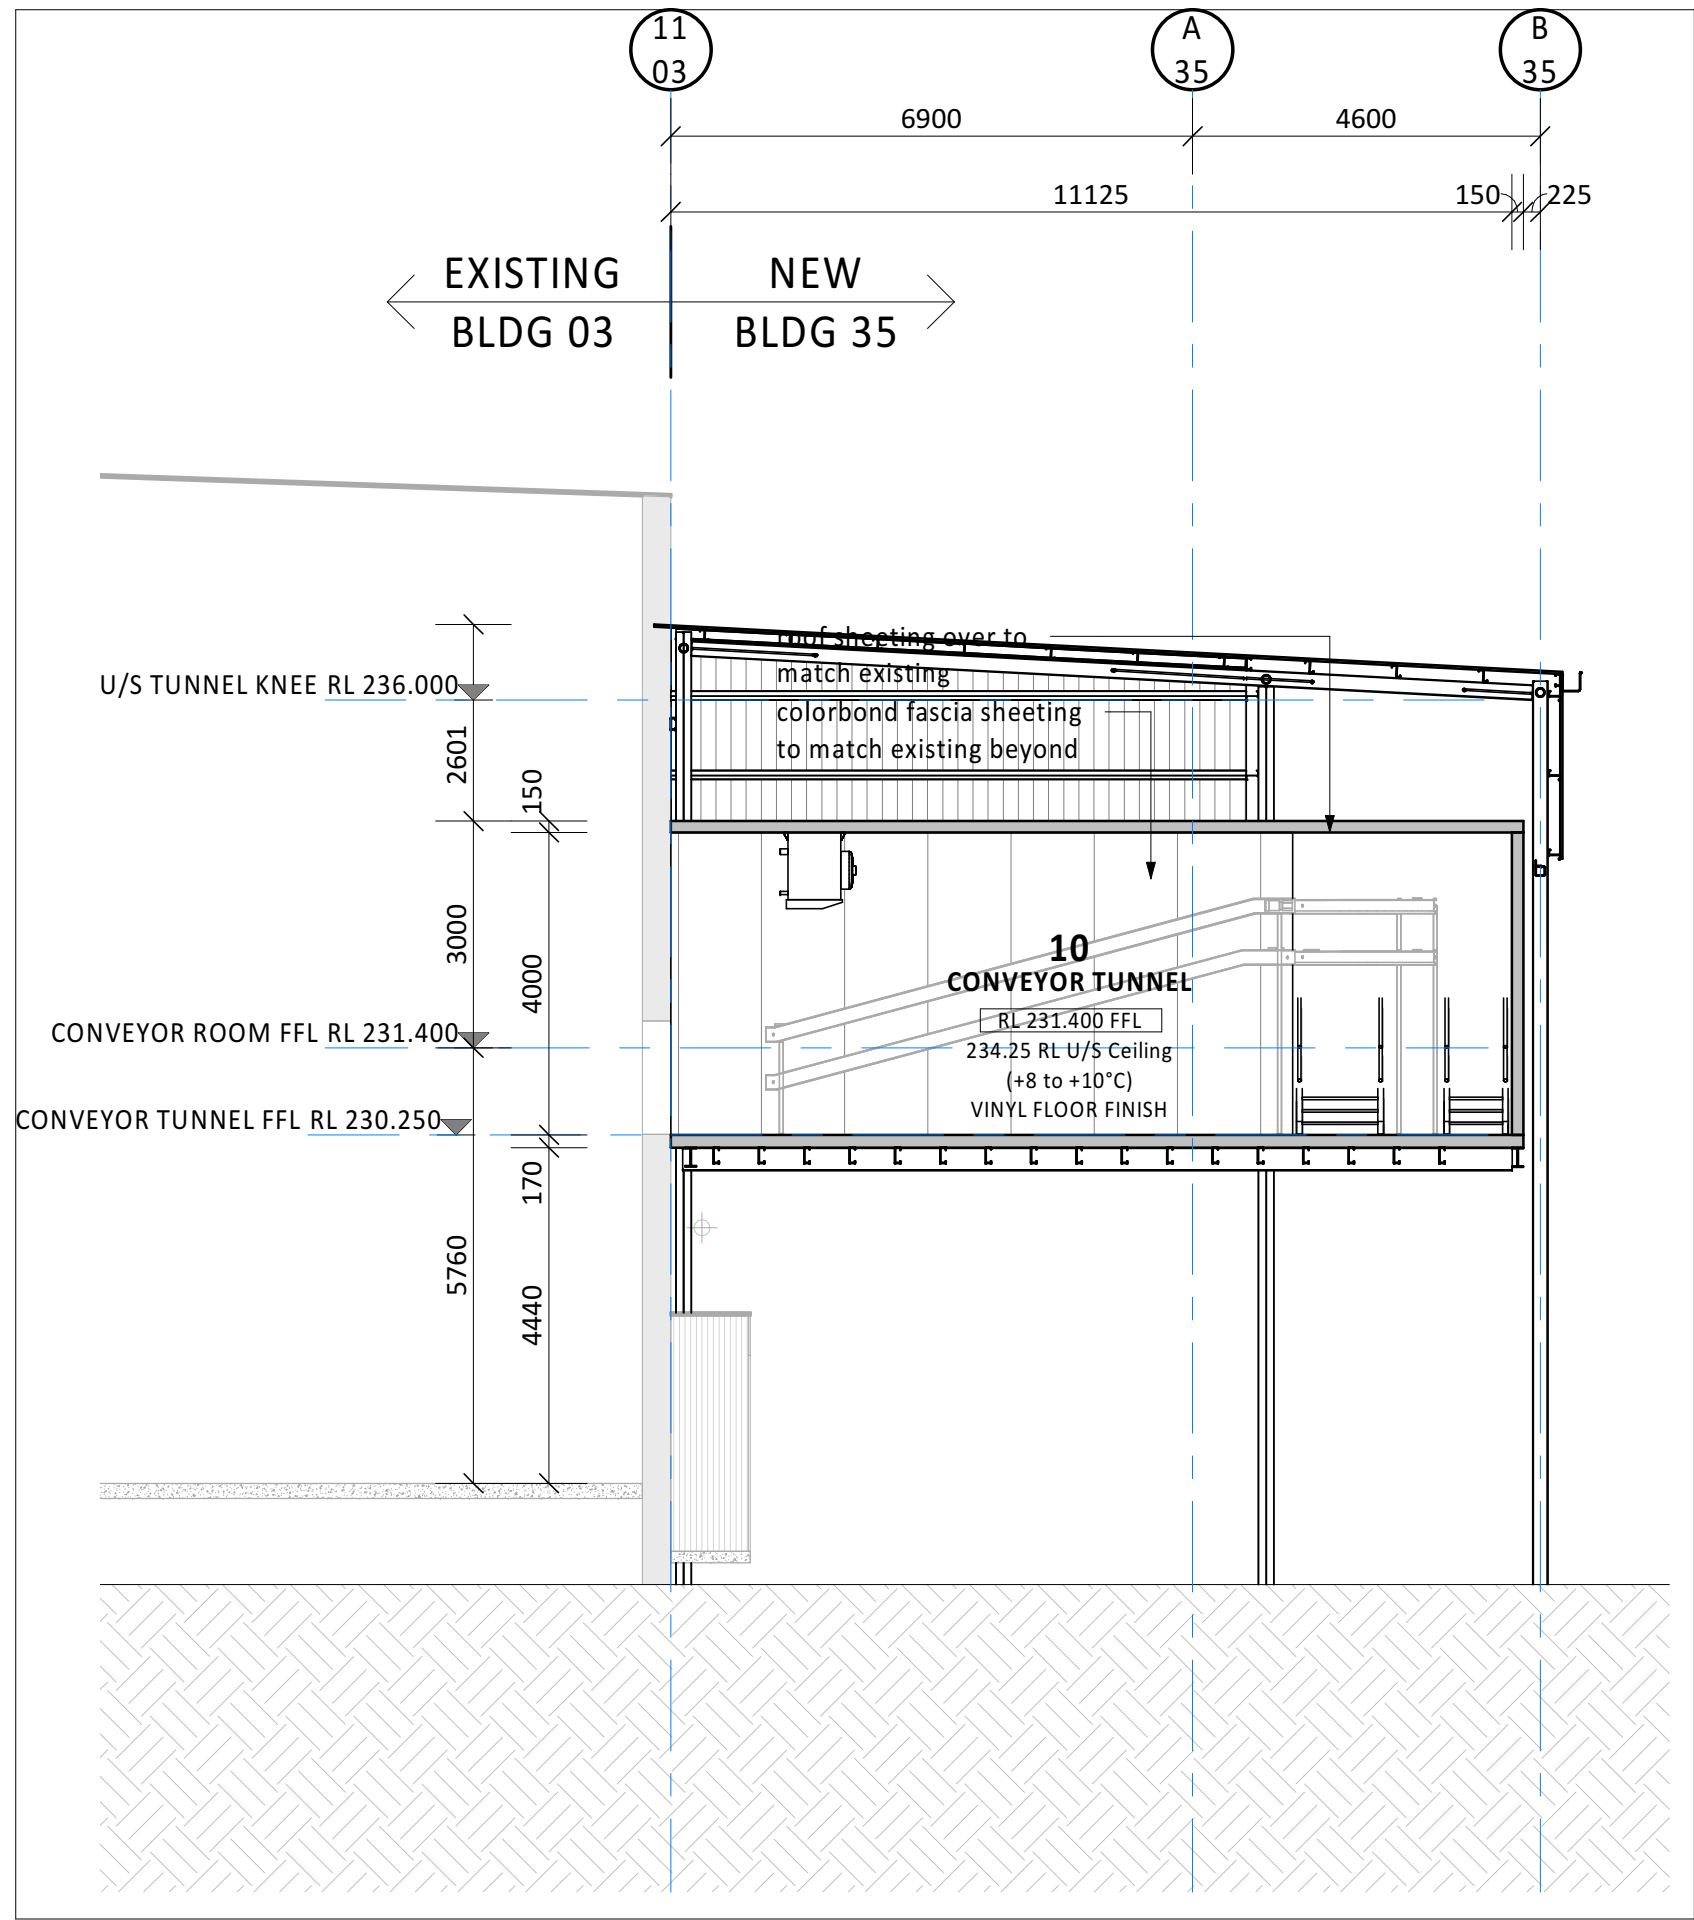


1 LONG SECTION
A1 = 1 : 100

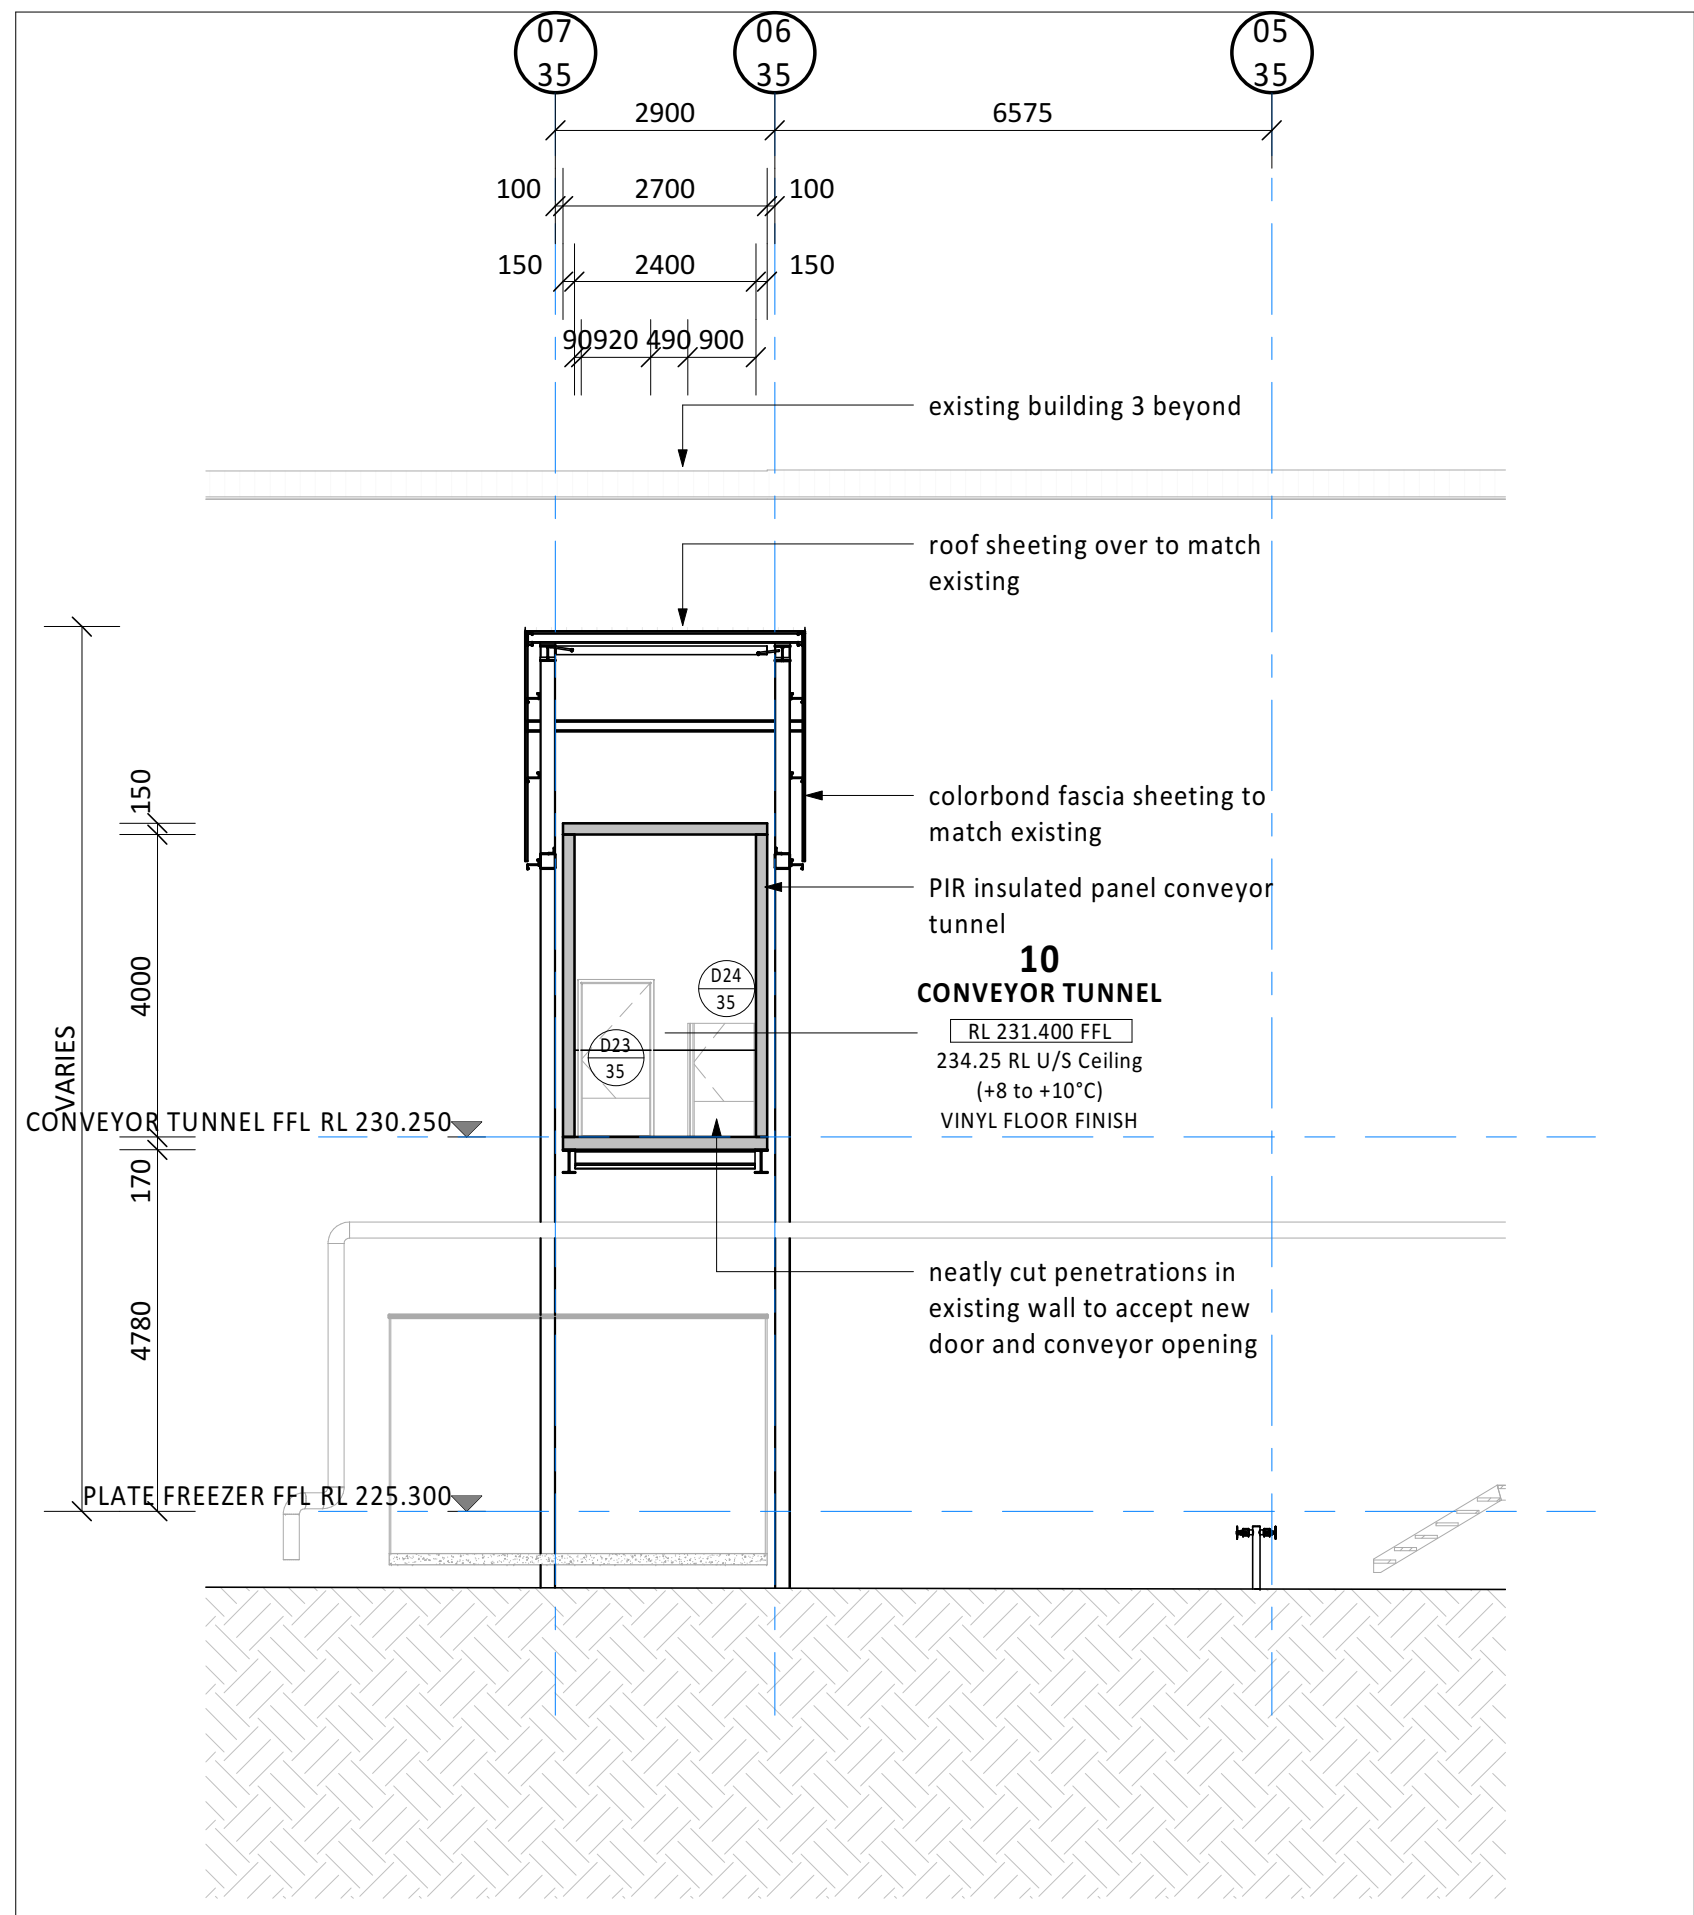

3 SECTION AT GRID 11-03
A1 = 1 : 100

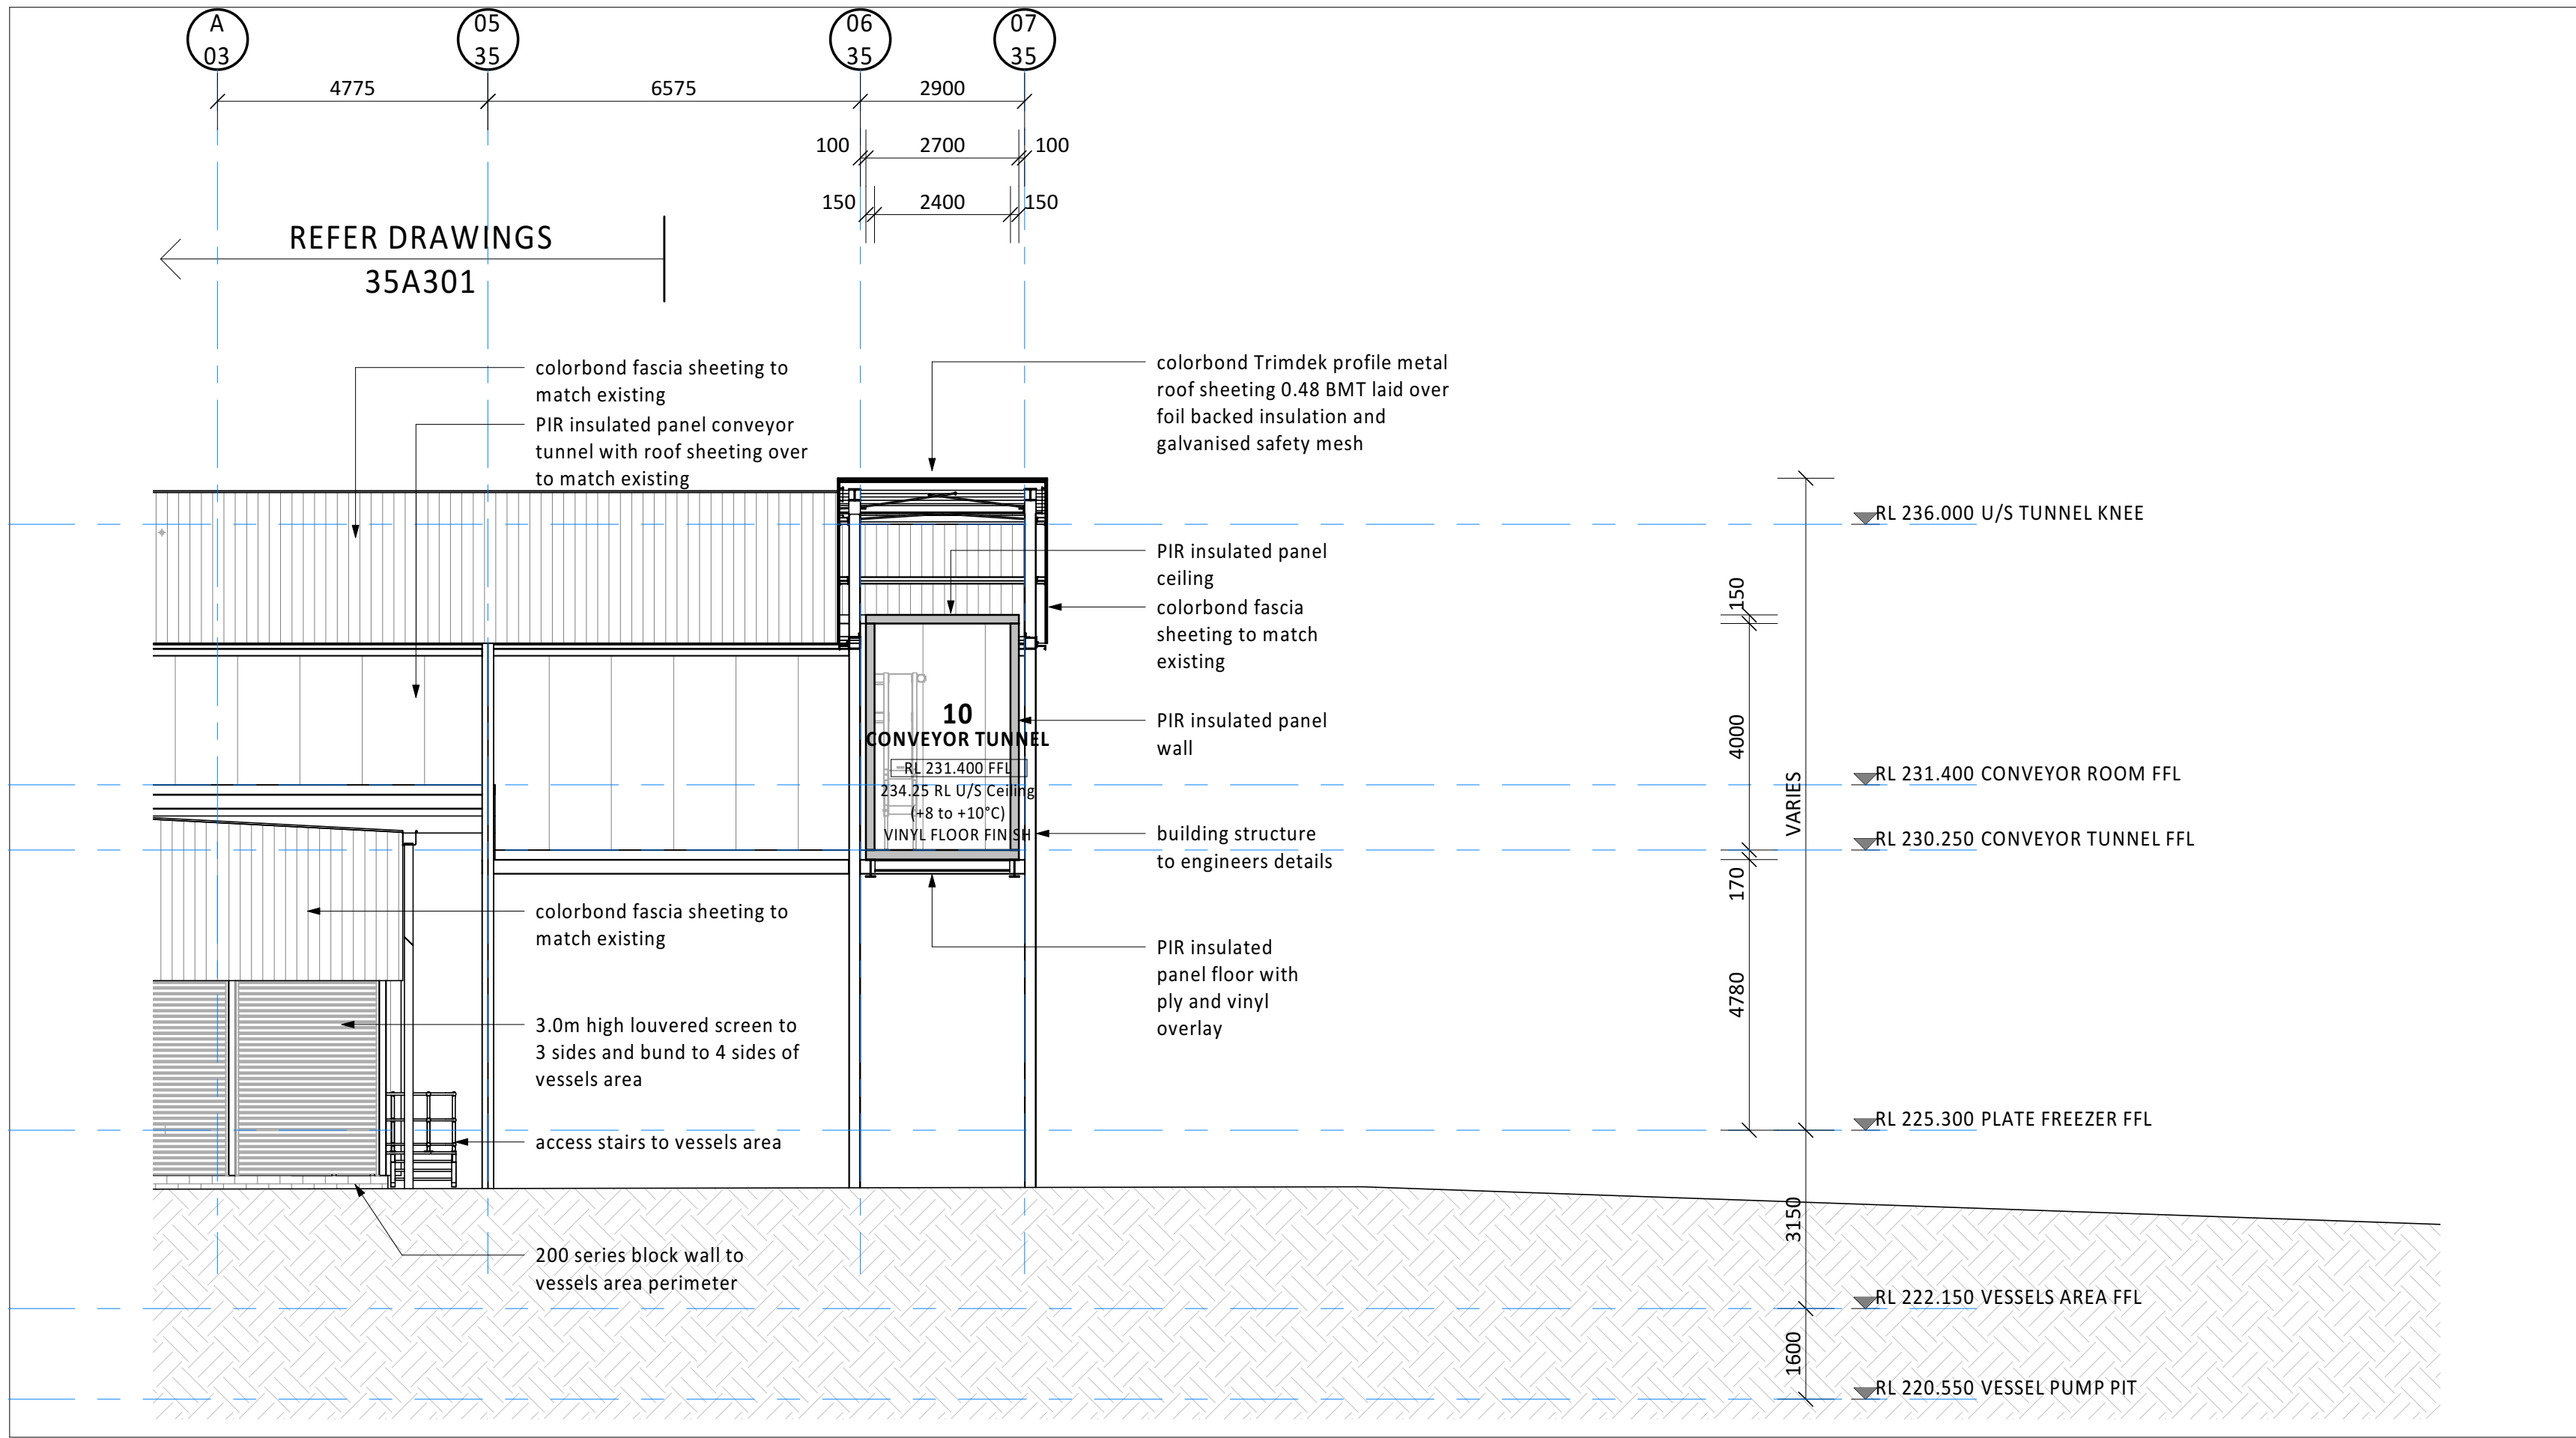

2 SECTION AT GRID A-35
A1 = 1 : 100

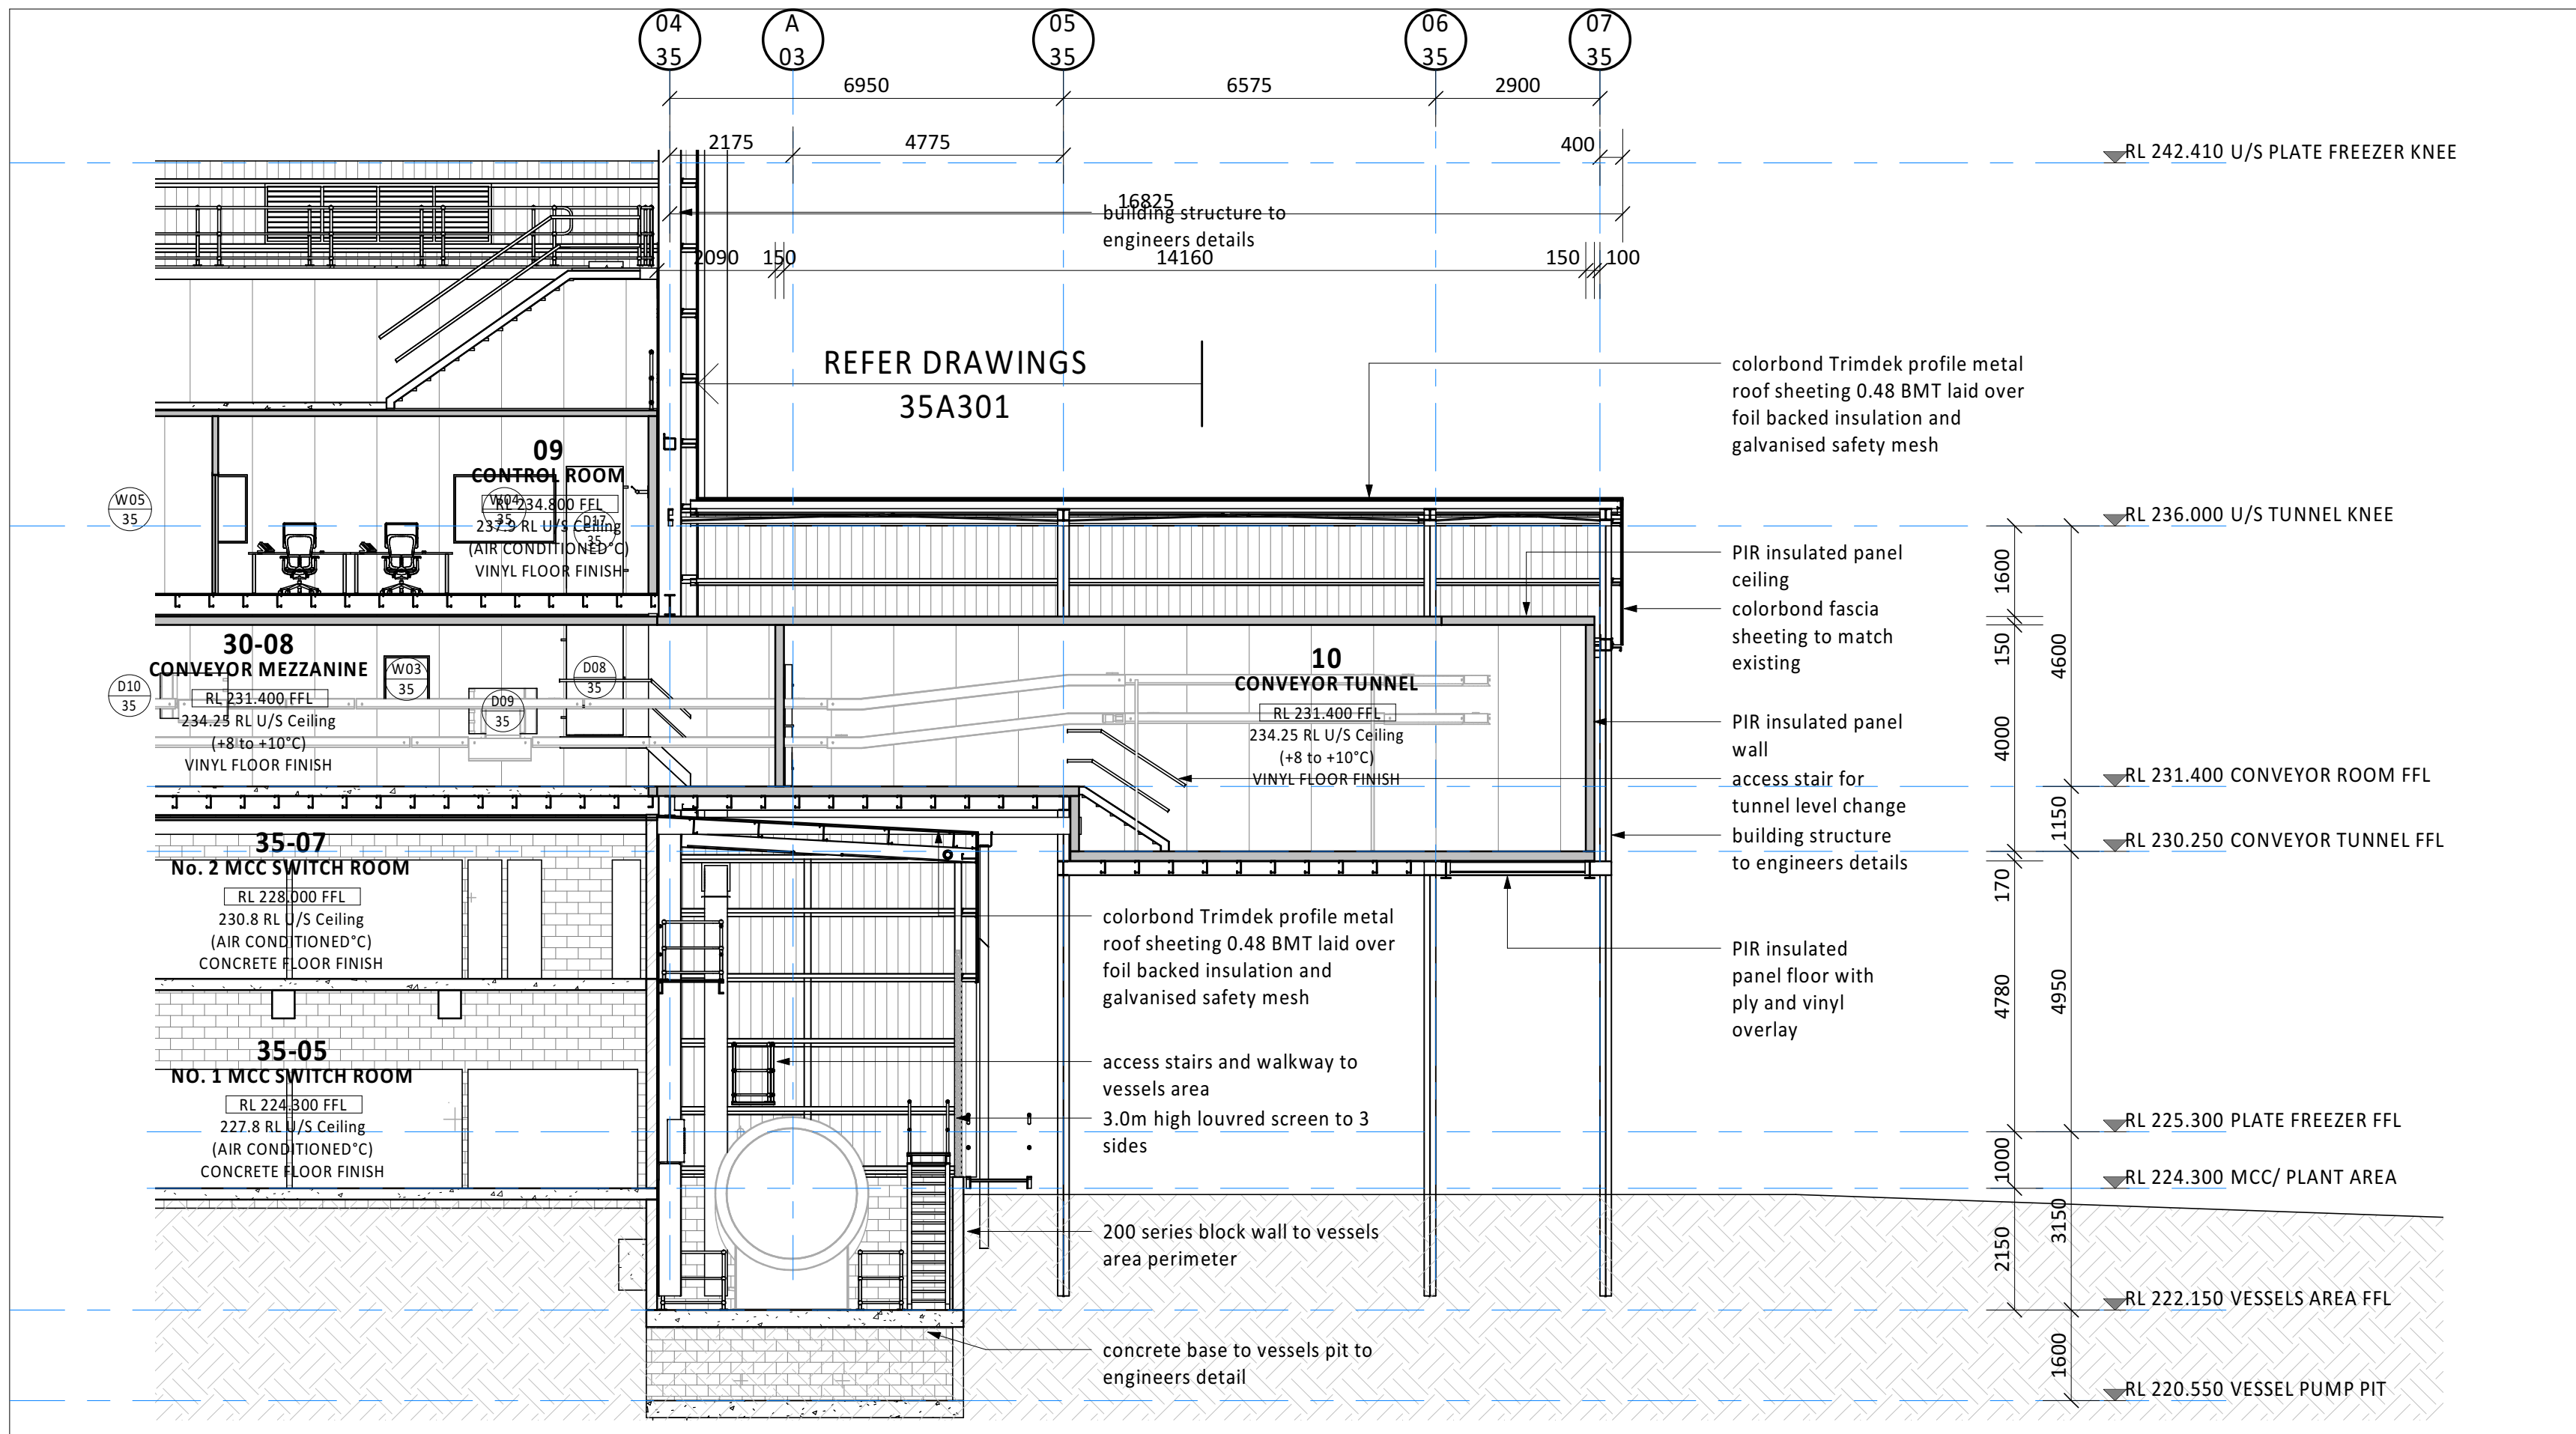

4 SECTION AT GRID B-35
A1 = 1 : 100

24/09/21	6	ISSUE FOR REVIEW	AJ
21/06/21	5	CEILING SPACE ACCESS LADDERS NOW STAIRS	AJ
11/06/21	4	VESSEL AREA REVISED	AJ
10/06/21	3	CONCEPT PHASE CLIENT SUBMISSION	AJ
31/05/21	2	AWNING OVER AMMONIA VESSELS ADDED, BLOCK WORK TO MCC & UNDER PLATE FREEZER STRUCTURAL SLAB SHOWN, GENERAL REVISION	AJ
12/05/21	1	INITIAL ISSUE	AJ

Date Issue Amendment Init

Brisbane Kuala Lumpur Melbourne Sydney Toowoomba
www.wiley.com.au
connect@wiley.com.au
1300 385 988

WILEY

Project




TEYS AUSTRALIA - PLATE
FREEZER PROJECT
WAGGA WAGGA, NSW
Drawing Title
CONVEYOR TUNNEL
SECTIONS

Scale	A1 = 1:100 (A3 = 1: 200)	0 1000 2000
Drawn	AJ	Date MAY 2021
Project No.	W25813	Bldg No. 35
Drawing No.	35A311	Issue


35A311 - 6
NOT FOR CONSTRUCTION

Plot Date :24/09/2021 6:08:39 PM

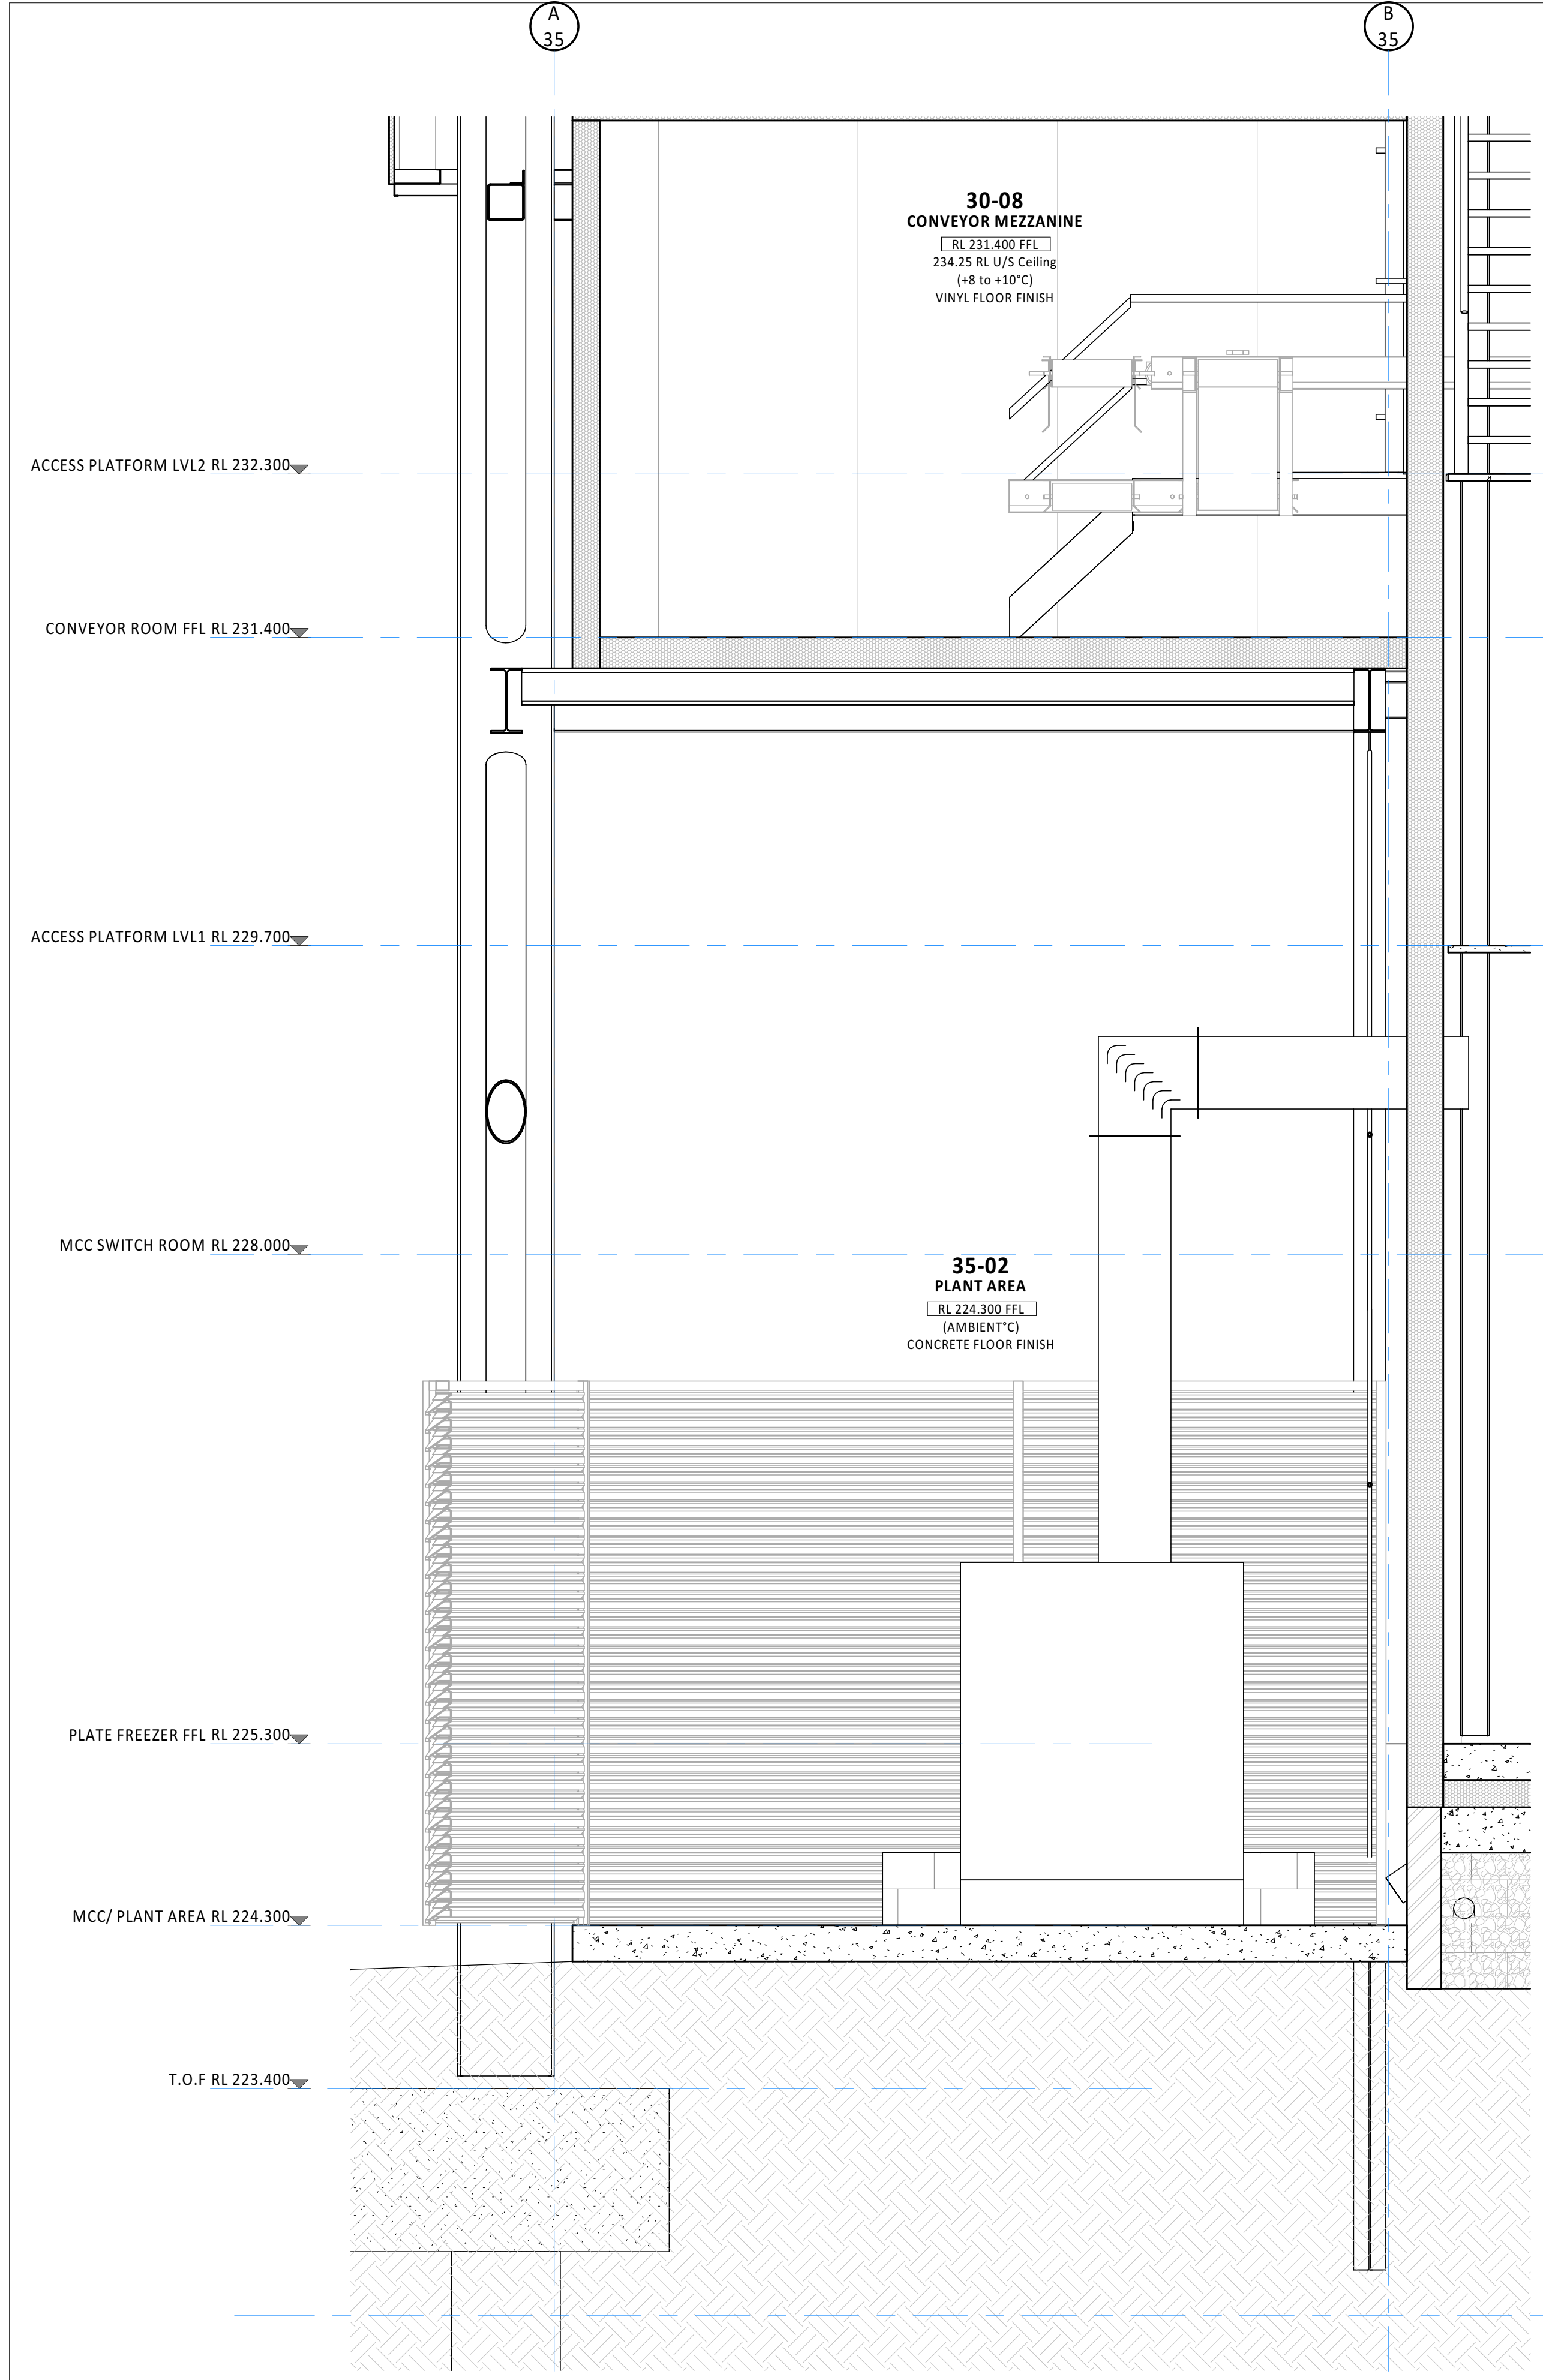

1
35A304

PLANT AREA GRID 'A' BOTTOM
A1 = 1 : 25

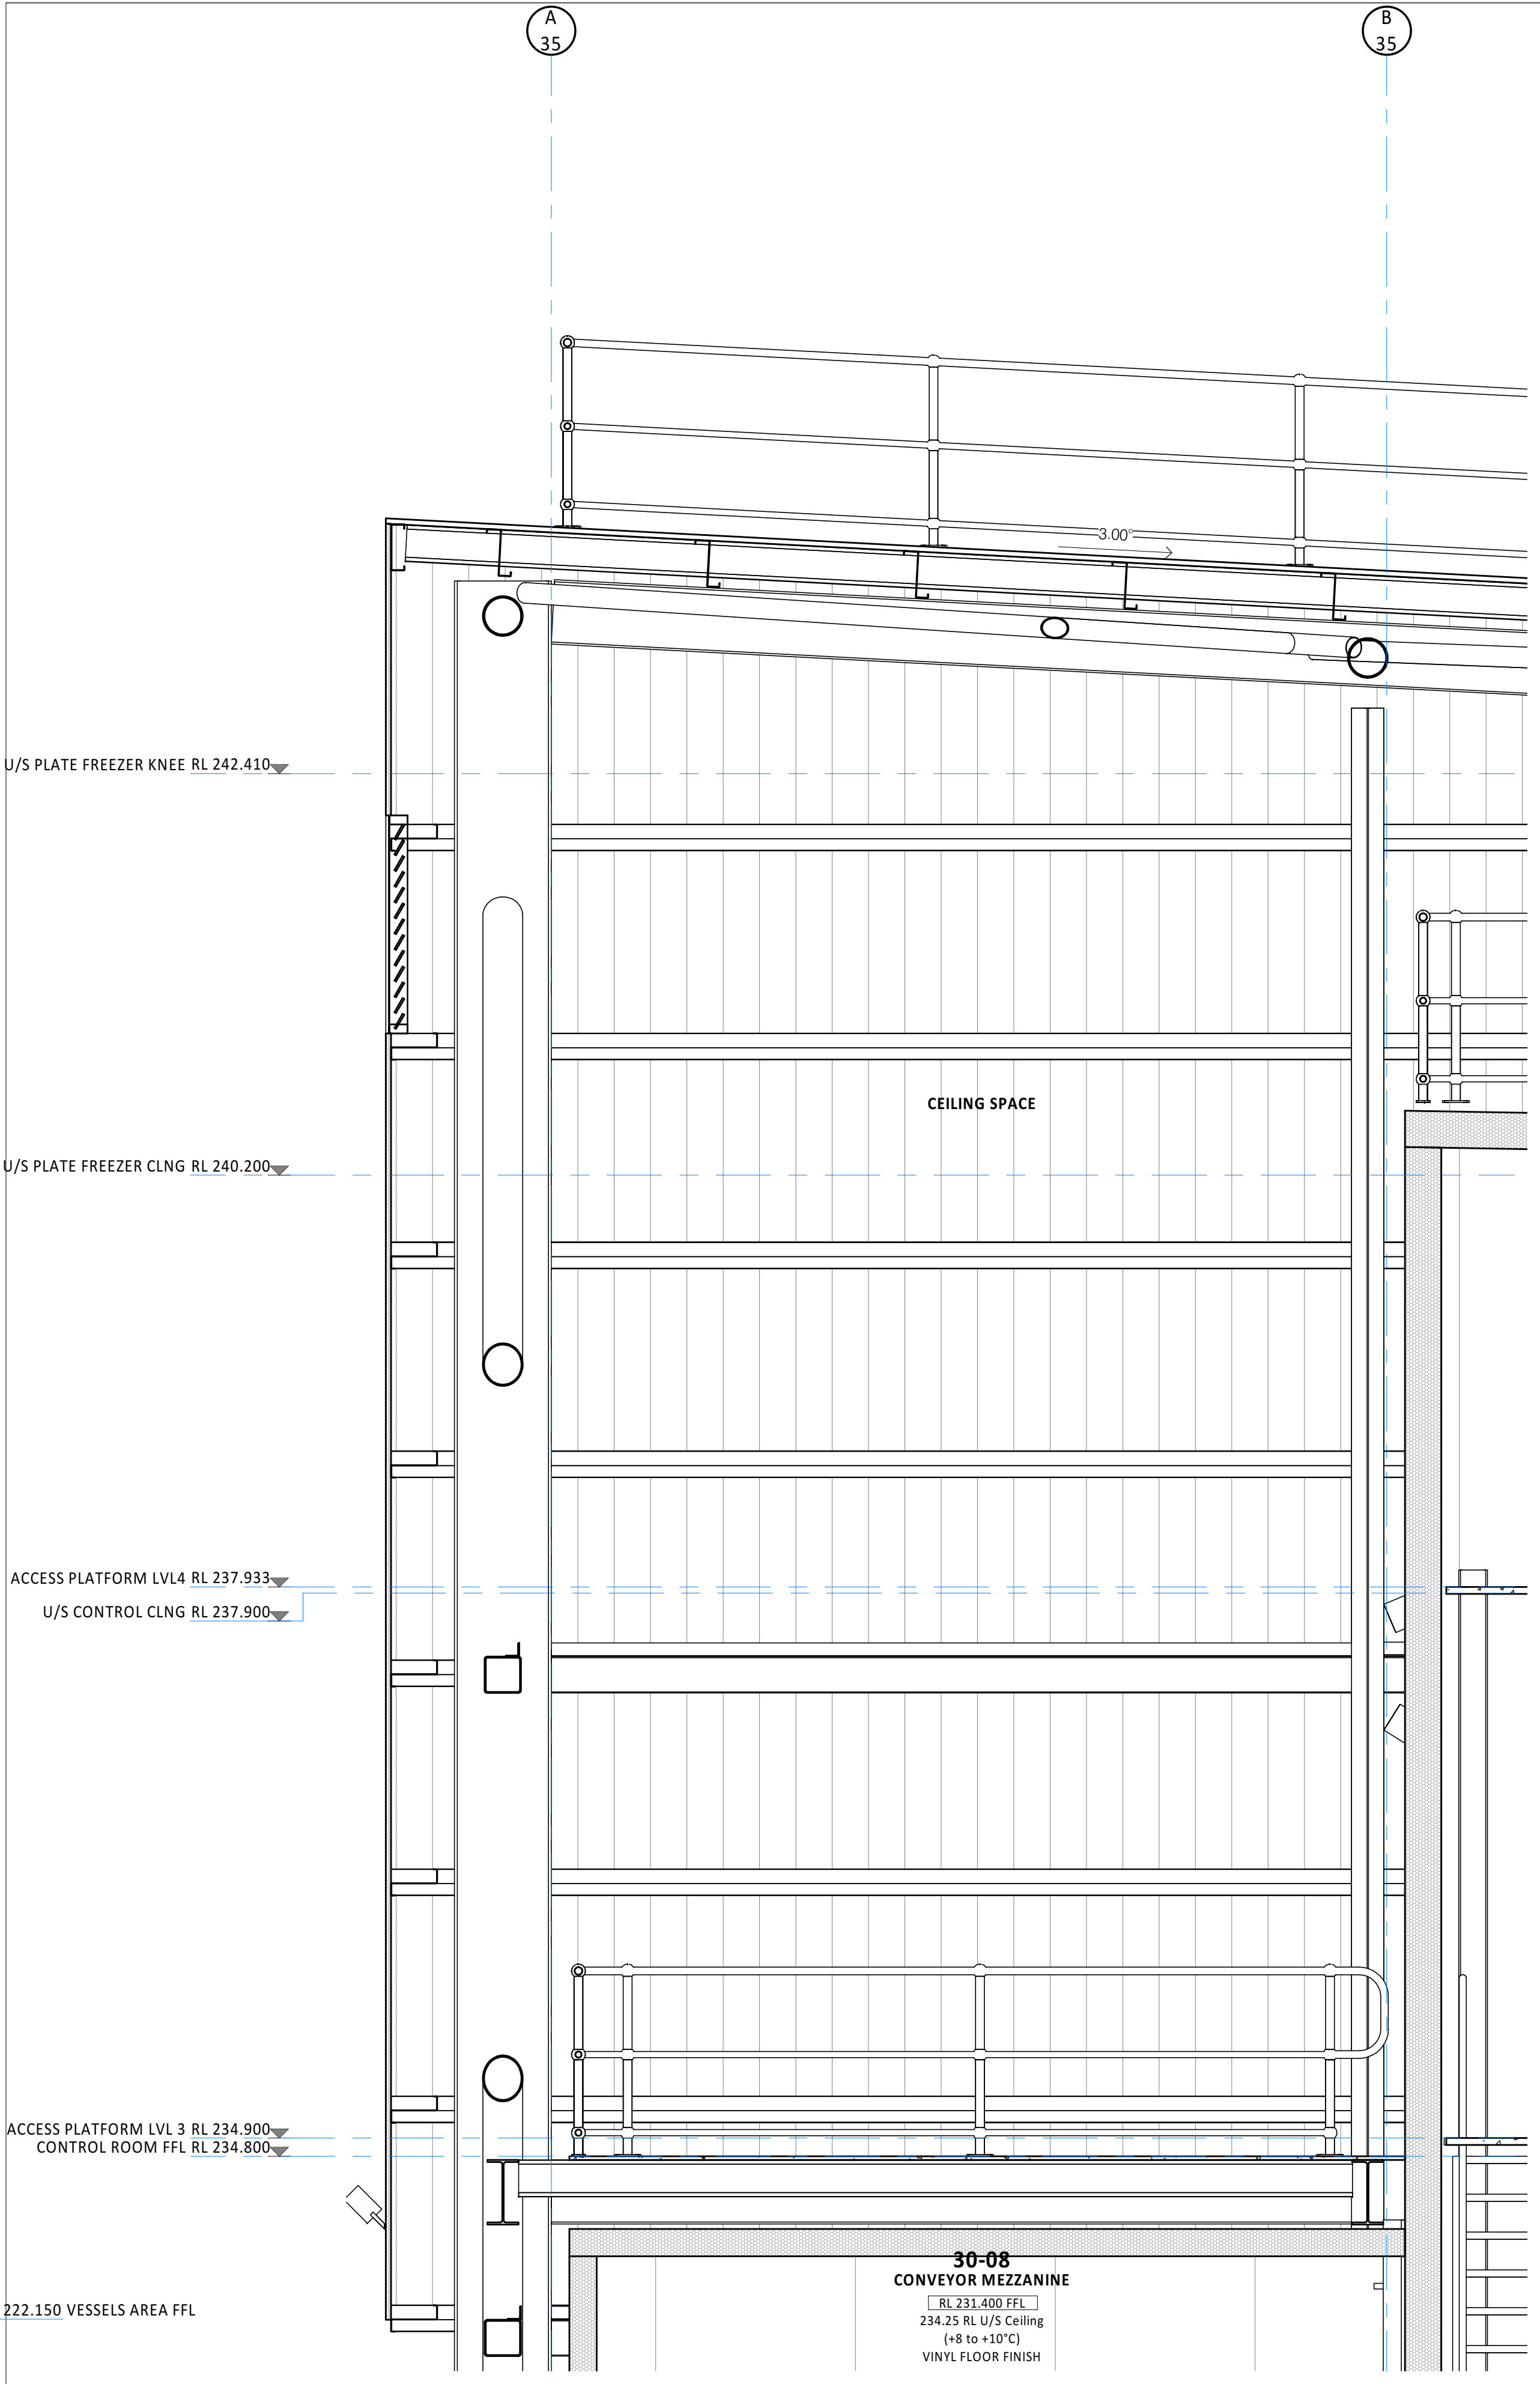

2
35A304

PLANT AREA GRID 'A' TOP
A1 = 1 : 25

© WILEY & CO PTY LTD

ABN 40 010 604 869

This document is the property of Wiley & Co Pty Ltd and is copyright. The subject matter of it is confidential. Do not use, reproduce, copy or disclose except with and only to the extent of the prior written consent of Wiley & Co Pty Ltd. Persons receiving this document are responsible for restricting disclosure as stated above.

24/09/21	1	ISSUE FOR REVIEW	AJ
Date	Issue	Amendment	Init

Brisbane Kuala Lumpur Melbourne Sydney Toowoomba
www.wiley.com.au
connect@wiley.com.au
1300 385 988

WILEY

Project



TEYS AUSTRALIA - PLATE
FREEZER PROJECT
WAGGA WAGGA, NSW

Drawing Title

PLANT AREA GRID 'A'
THROUGH WALL
SECTIONS

Scale A1= 1:25 (A3=1: 50) 0 250 500

Drawn AJ Date SEPT 2021

Project No. W25813	Bldg No. 35
-----------------------	----------------


Drawing No. Issue

35A355 - 1


NOT FOR CONSTRUCTION

ADVICE ♦ DESIGN ♦ ENGINEERING ♦ CONSTRUCTION

Plot Date :24/09/2021 6:10:14 PM

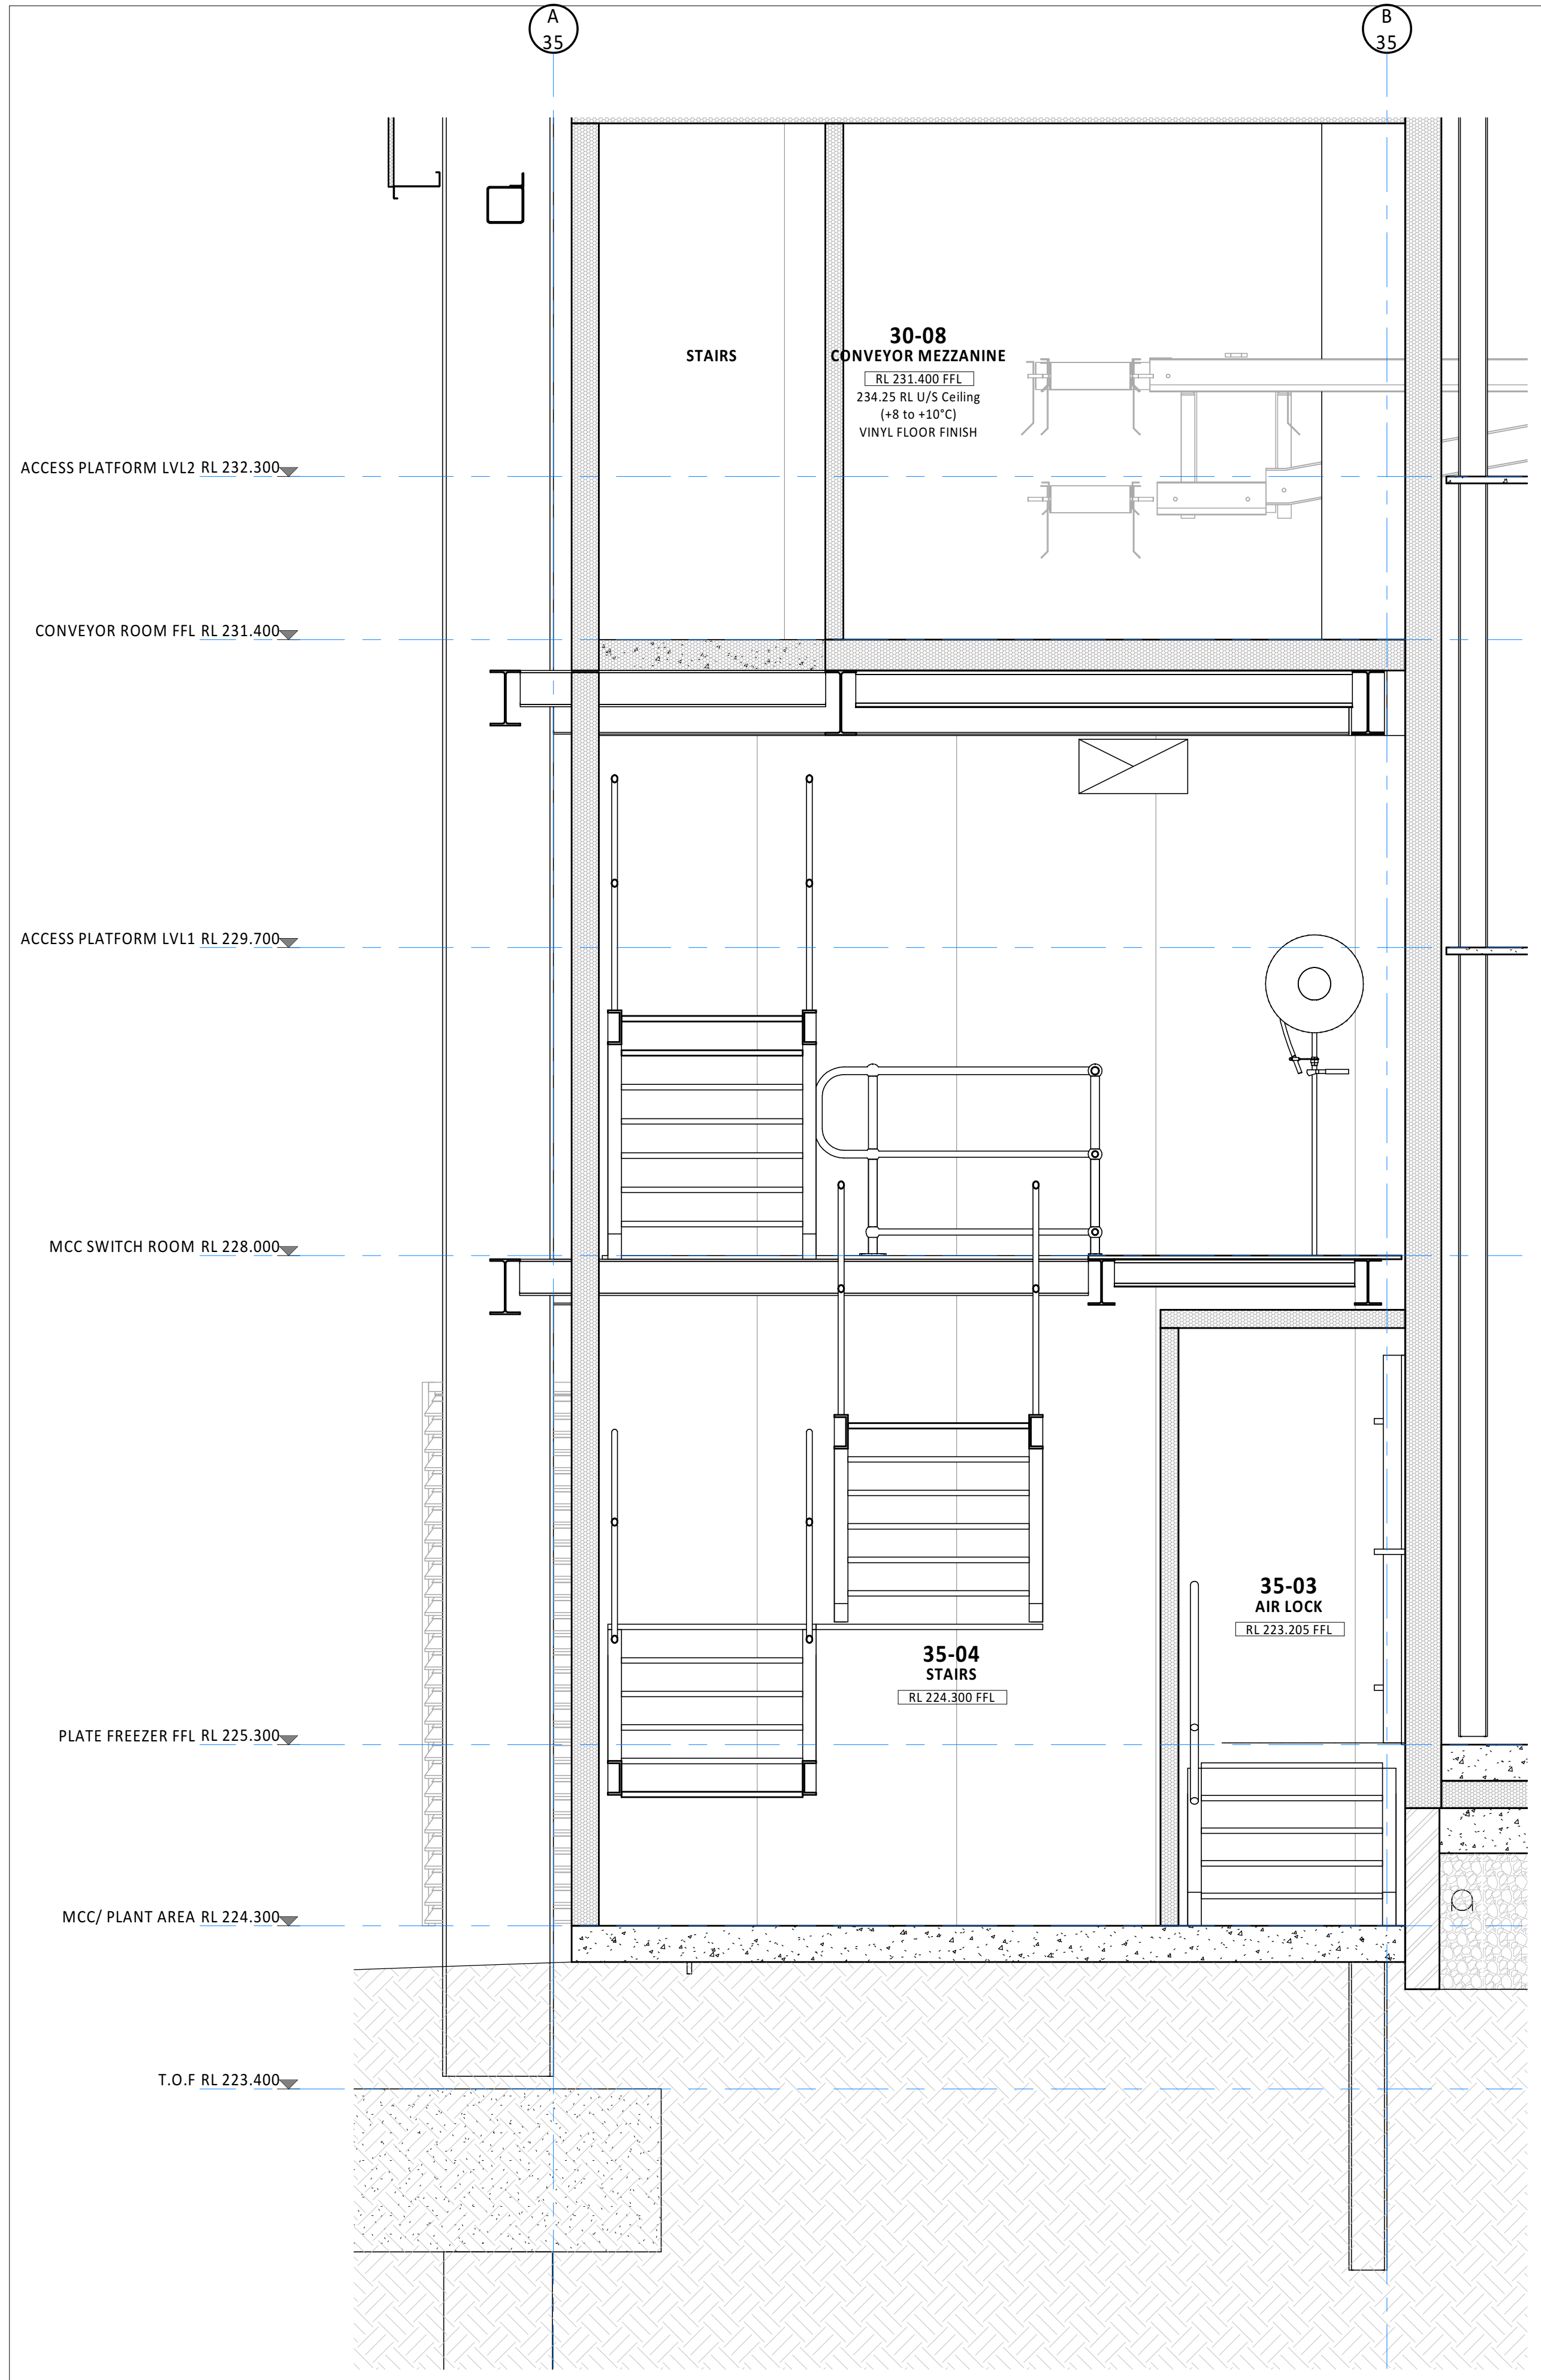

1 STAIRS GRID 'A' BOTTOM
A1 = 1 : 25

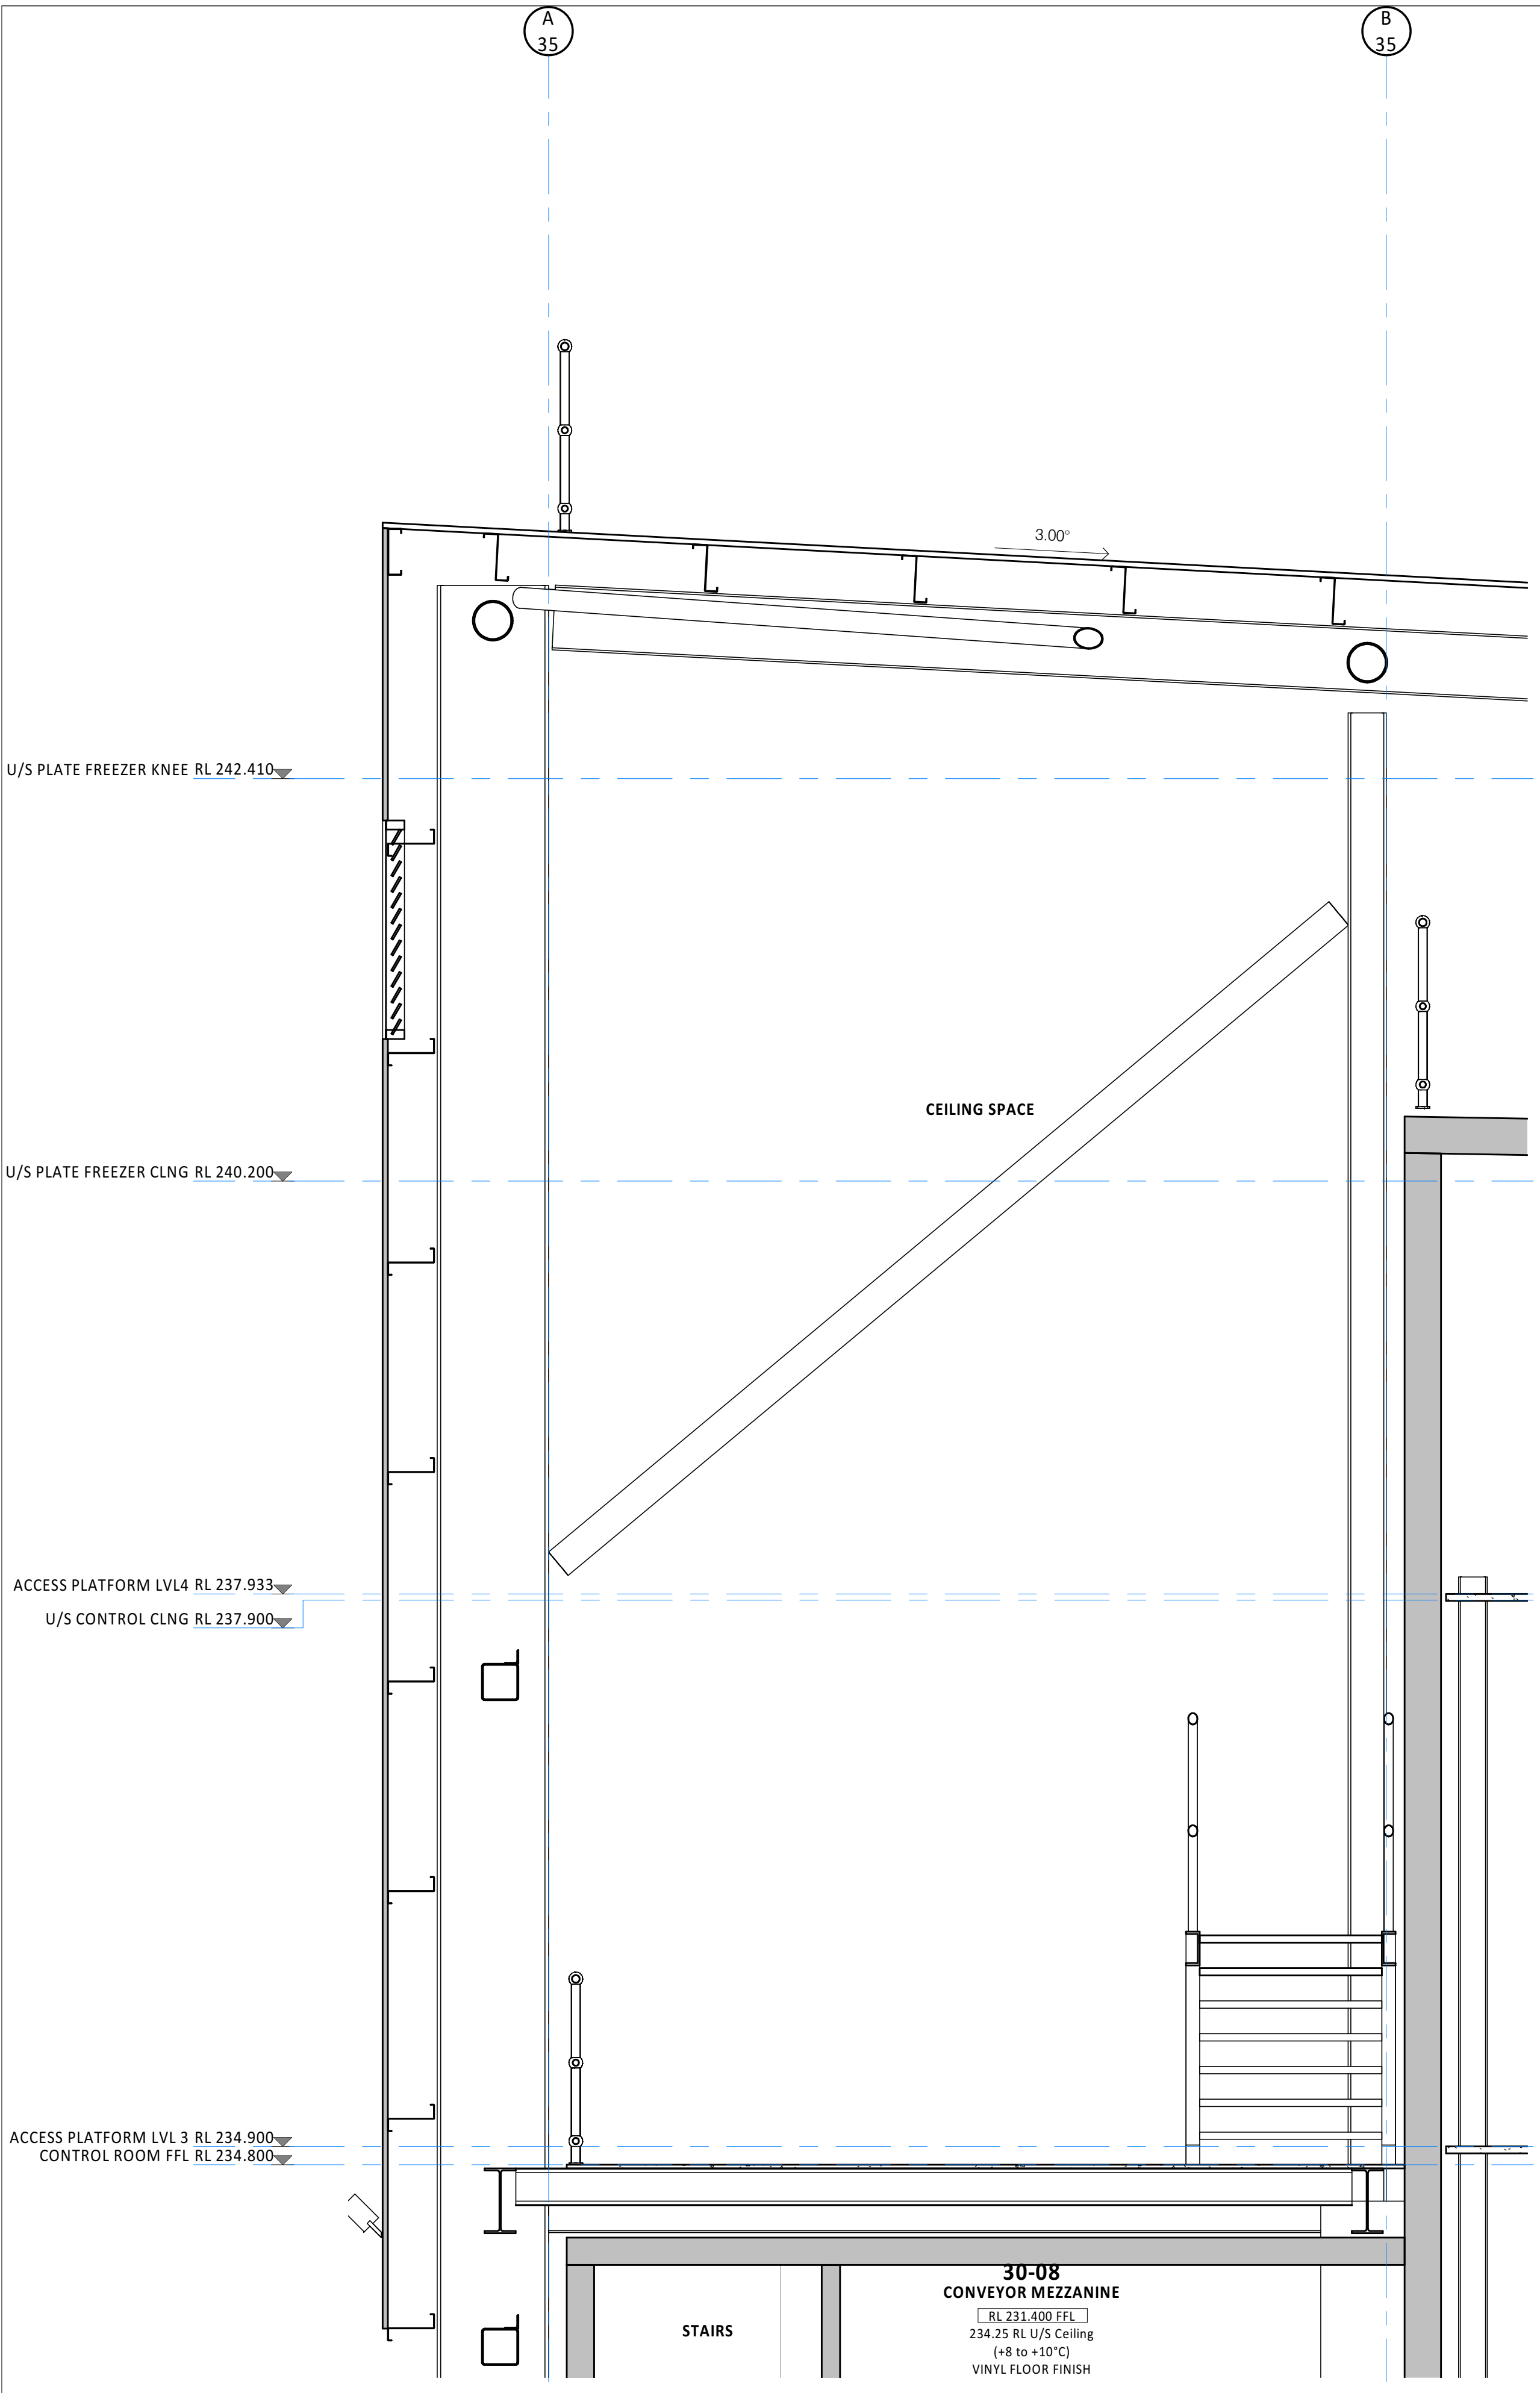

2 STAIRS GRID 'A' TOP
A1 = 1 : 25

© WILEY & CO PTY LTD
ABN 40 010 604 869
This document is the property of Wiley & Co Pty Ltd and is copyright. The subject matter of it is confidential. Do not use, reproduce, copy or disclose except with and only to the extent of the prior written consent of Wiley & Co Pty Ltd. Persons receiving this document are responsible for restricting disclosure as stated above.

24/09/21	1	ISSUE FOR REVIEW	AJ
Date	Issue	Amendment	Init

Brisbane Kuala Lumpur Melbourne Sydney Toowoomba
www.wiley.com.au
connect@wiley.com.au
1300 385 988

WILEY

Project

TEYS


TEYS AUSTRALIA - PLATE
FREEZER PROJECT
WAGGA WAGGA, NSW

Drawing Title
**STAIR AREA GRID 'A'
THROUGH WALL
SECTIONS**


Scale	A1= 1:25 (A3=1: 50)	0 250 500 mm
Drawn	AJ	Date SEPT 2021
Project No.	W25813	Bldg No. 35
Drawing No.	35A356 - 1	Issue

NOT FOR CONSTRUCTION

Plot Date :24/09/2021 6:11:08 PM

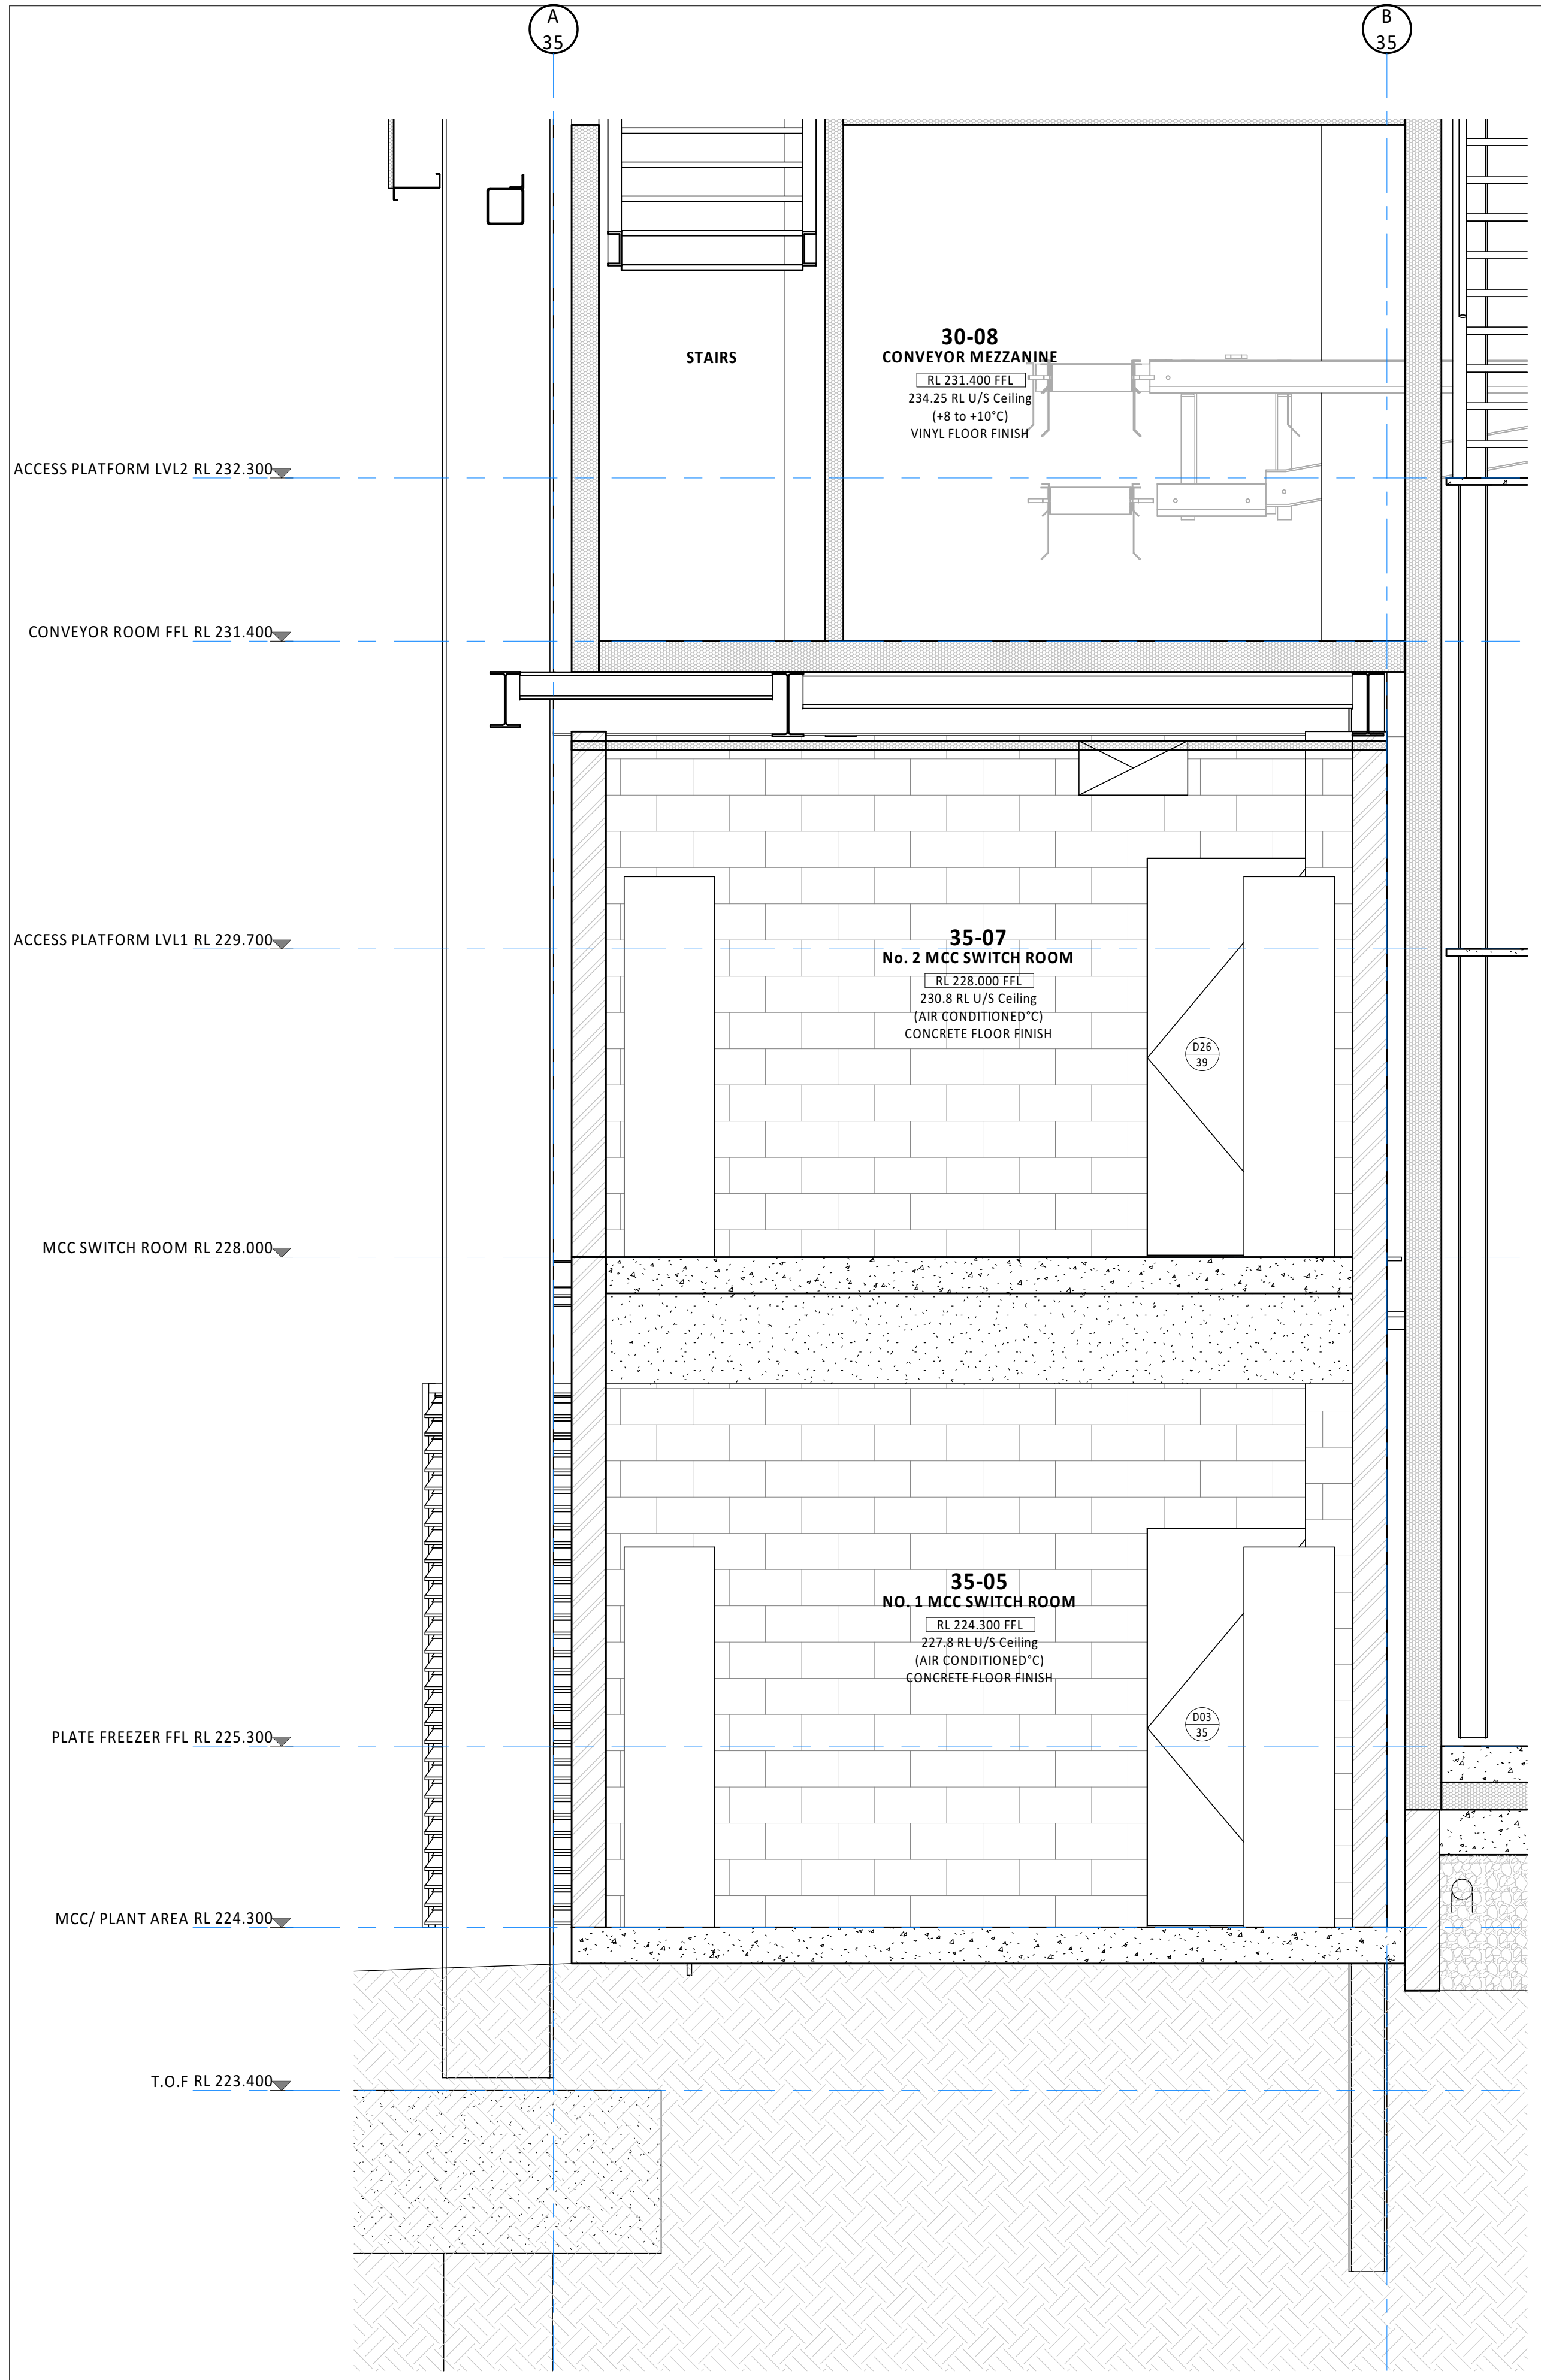

1 MCC ROOMS GRID 'A' BOTTOM
A1 = 1 : 25

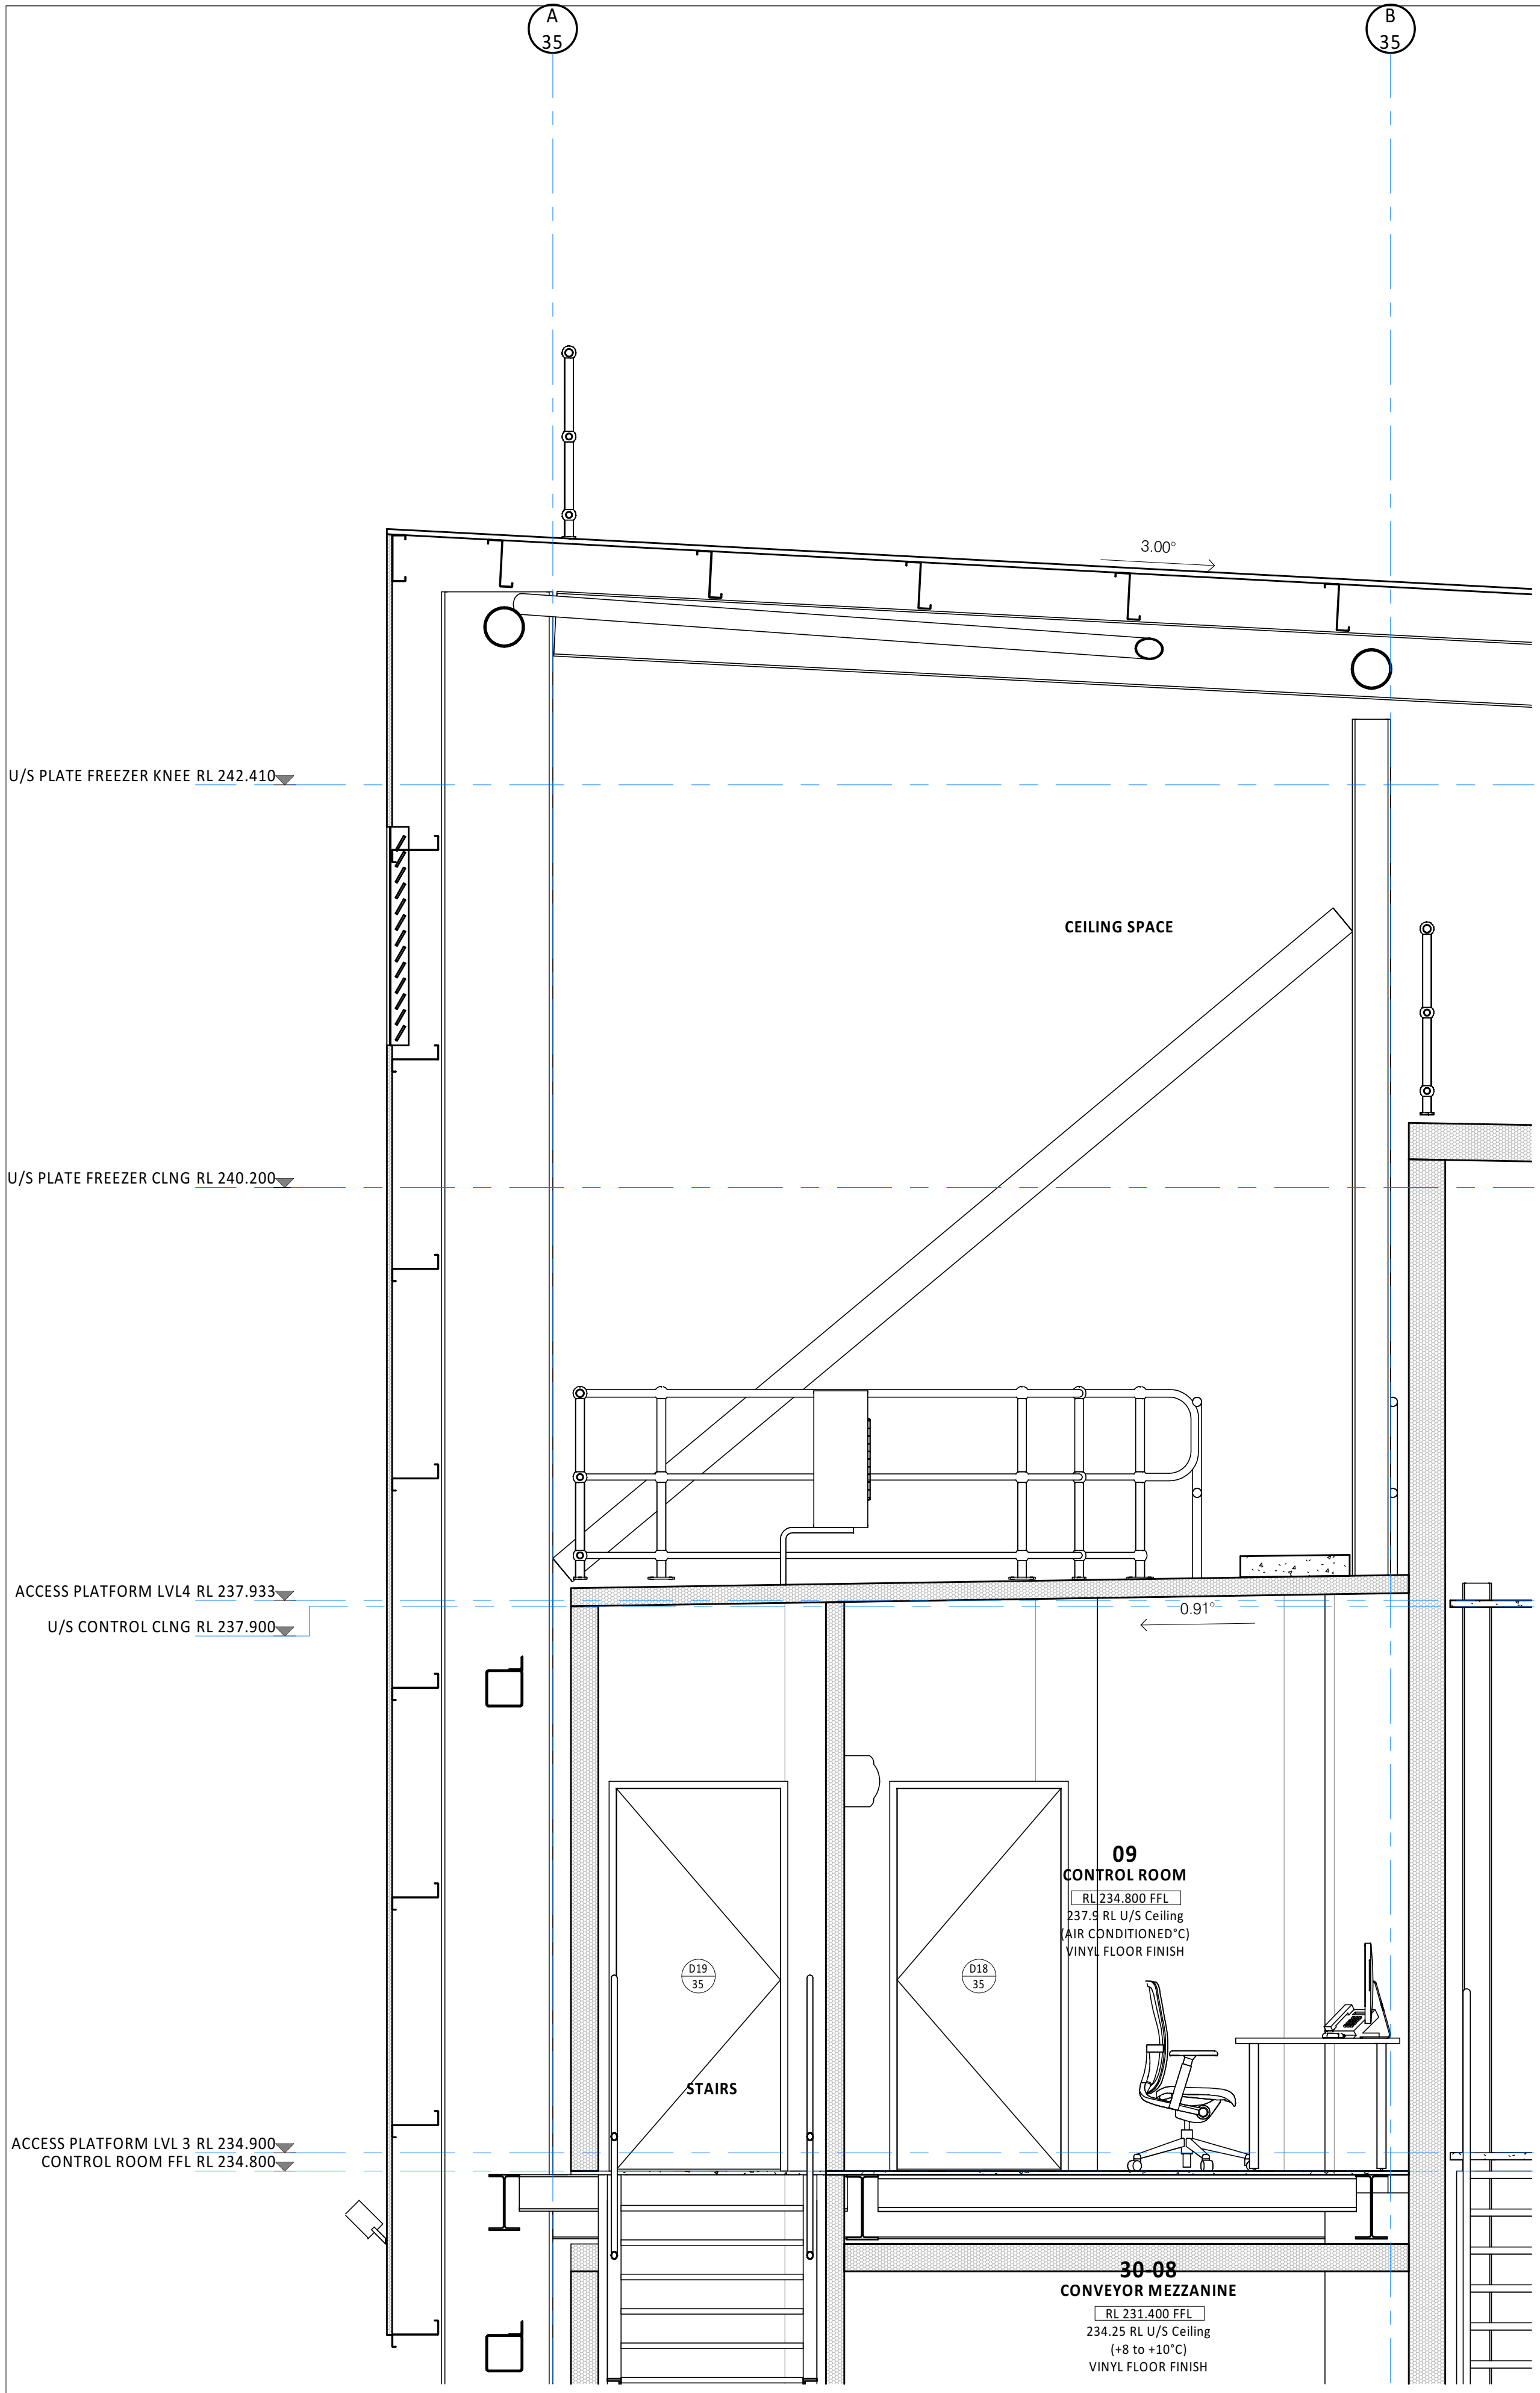

2 MCC ROOMS GRID 'A' TOP
A1 = 1 : 25

© WILEY & CO PTY LTD
ABN 40 010 604 869
This document is the property of Wiley & Co Pty Ltd and is copyright. The subject matter of it is confidential. Do not use, reproduce, copy or disclose except with and only to the extent of the prior written consent of Wiley & Co Pty Ltd. Persons receiving this document are responsible for restricting disclosure as stated above.

24/09/21	1	ISSUE FOR REVIEW	AJ
Date	Issue	Amendment	Init

Brisbane Kuala Lumpur Melbourne Sydney Toowoomba
www.wiley.com.au
connect@wiley.com.au
1300 385 988

WILEY

Project

TEYS

TEYS AUSTRALIA - PLATE
FREEZER PROJECT
WAGGA WAGGA, NSW

Drawing Title
**MCC ROOMS & CONTROL
ROOM GRID 'A' THROUGH
WALL SECTIONS**

Scale A1= 1:25 (A3=1: 50) 0 250 500

Drawn AJ Date SEPT 2021


Project No. W25813 Bldg No. 35

Drawing No. Issue


35A357 - 1

NOT FOR CONSTRUCTION

Plot Date :24/09/2021 6:31:38 PM

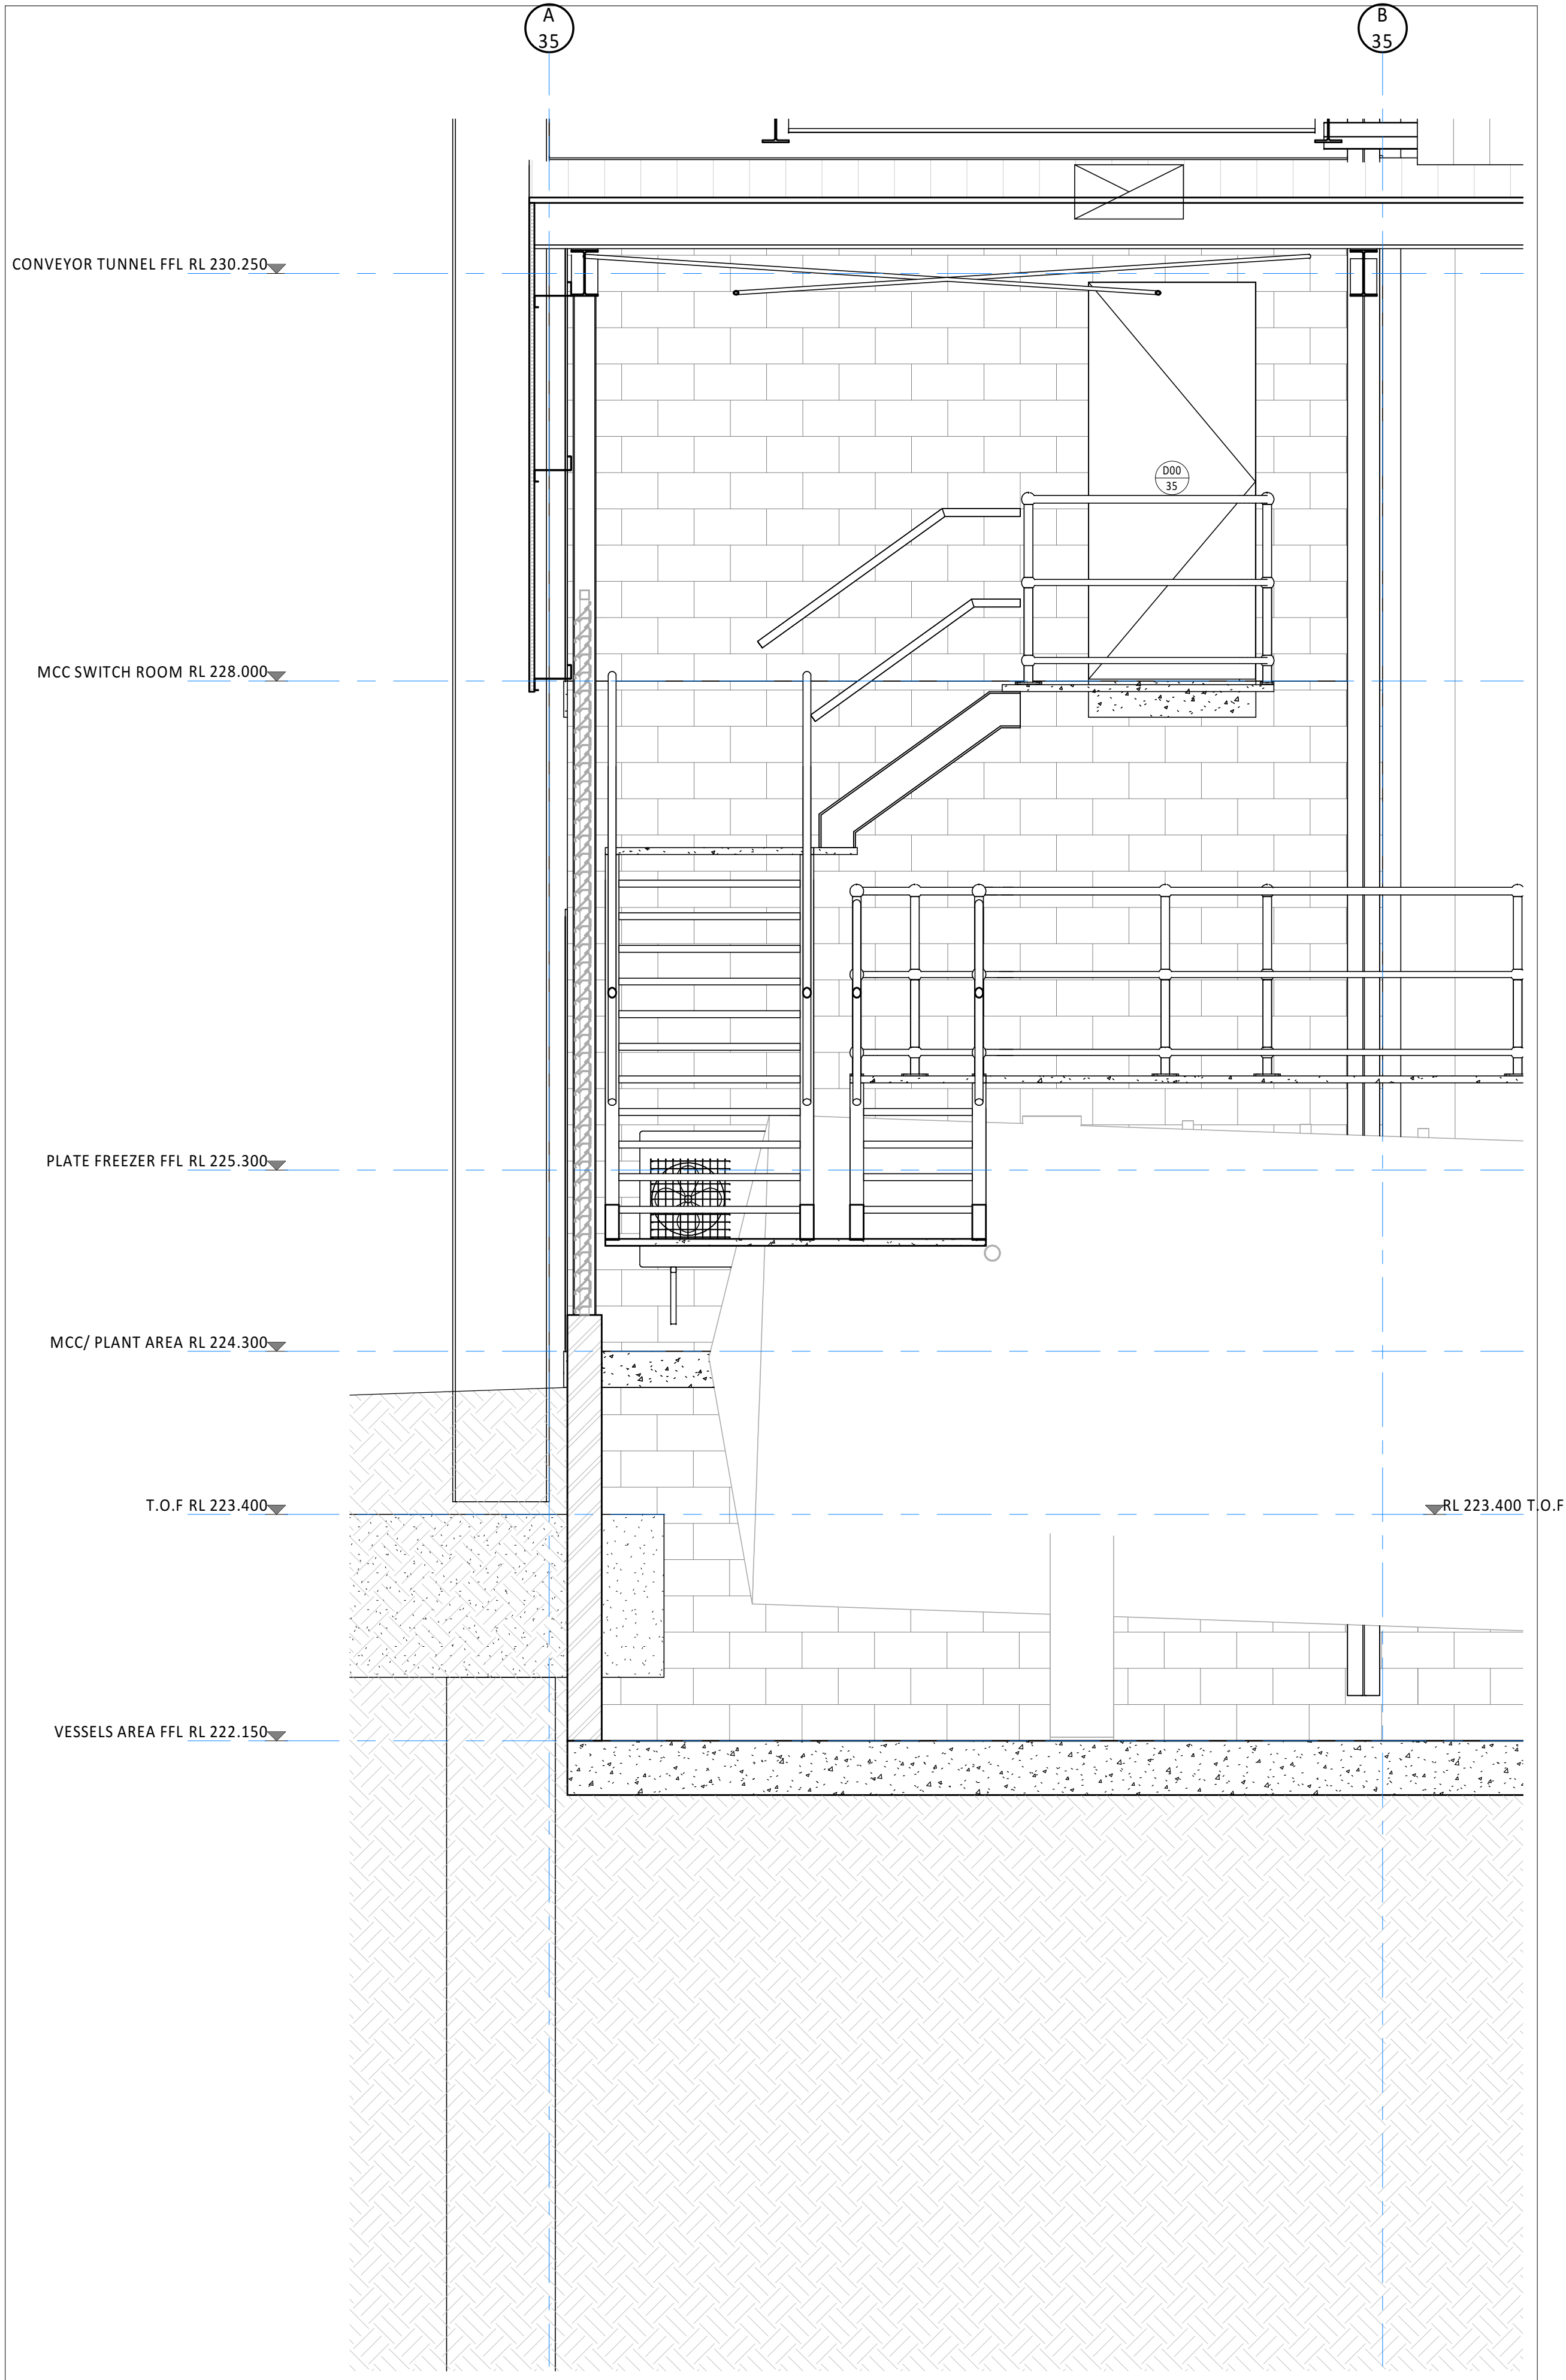

1 VESSEL & CONVEYOR TUNNEL GRID 'A' BOTTOM
A1 = 1 : 25

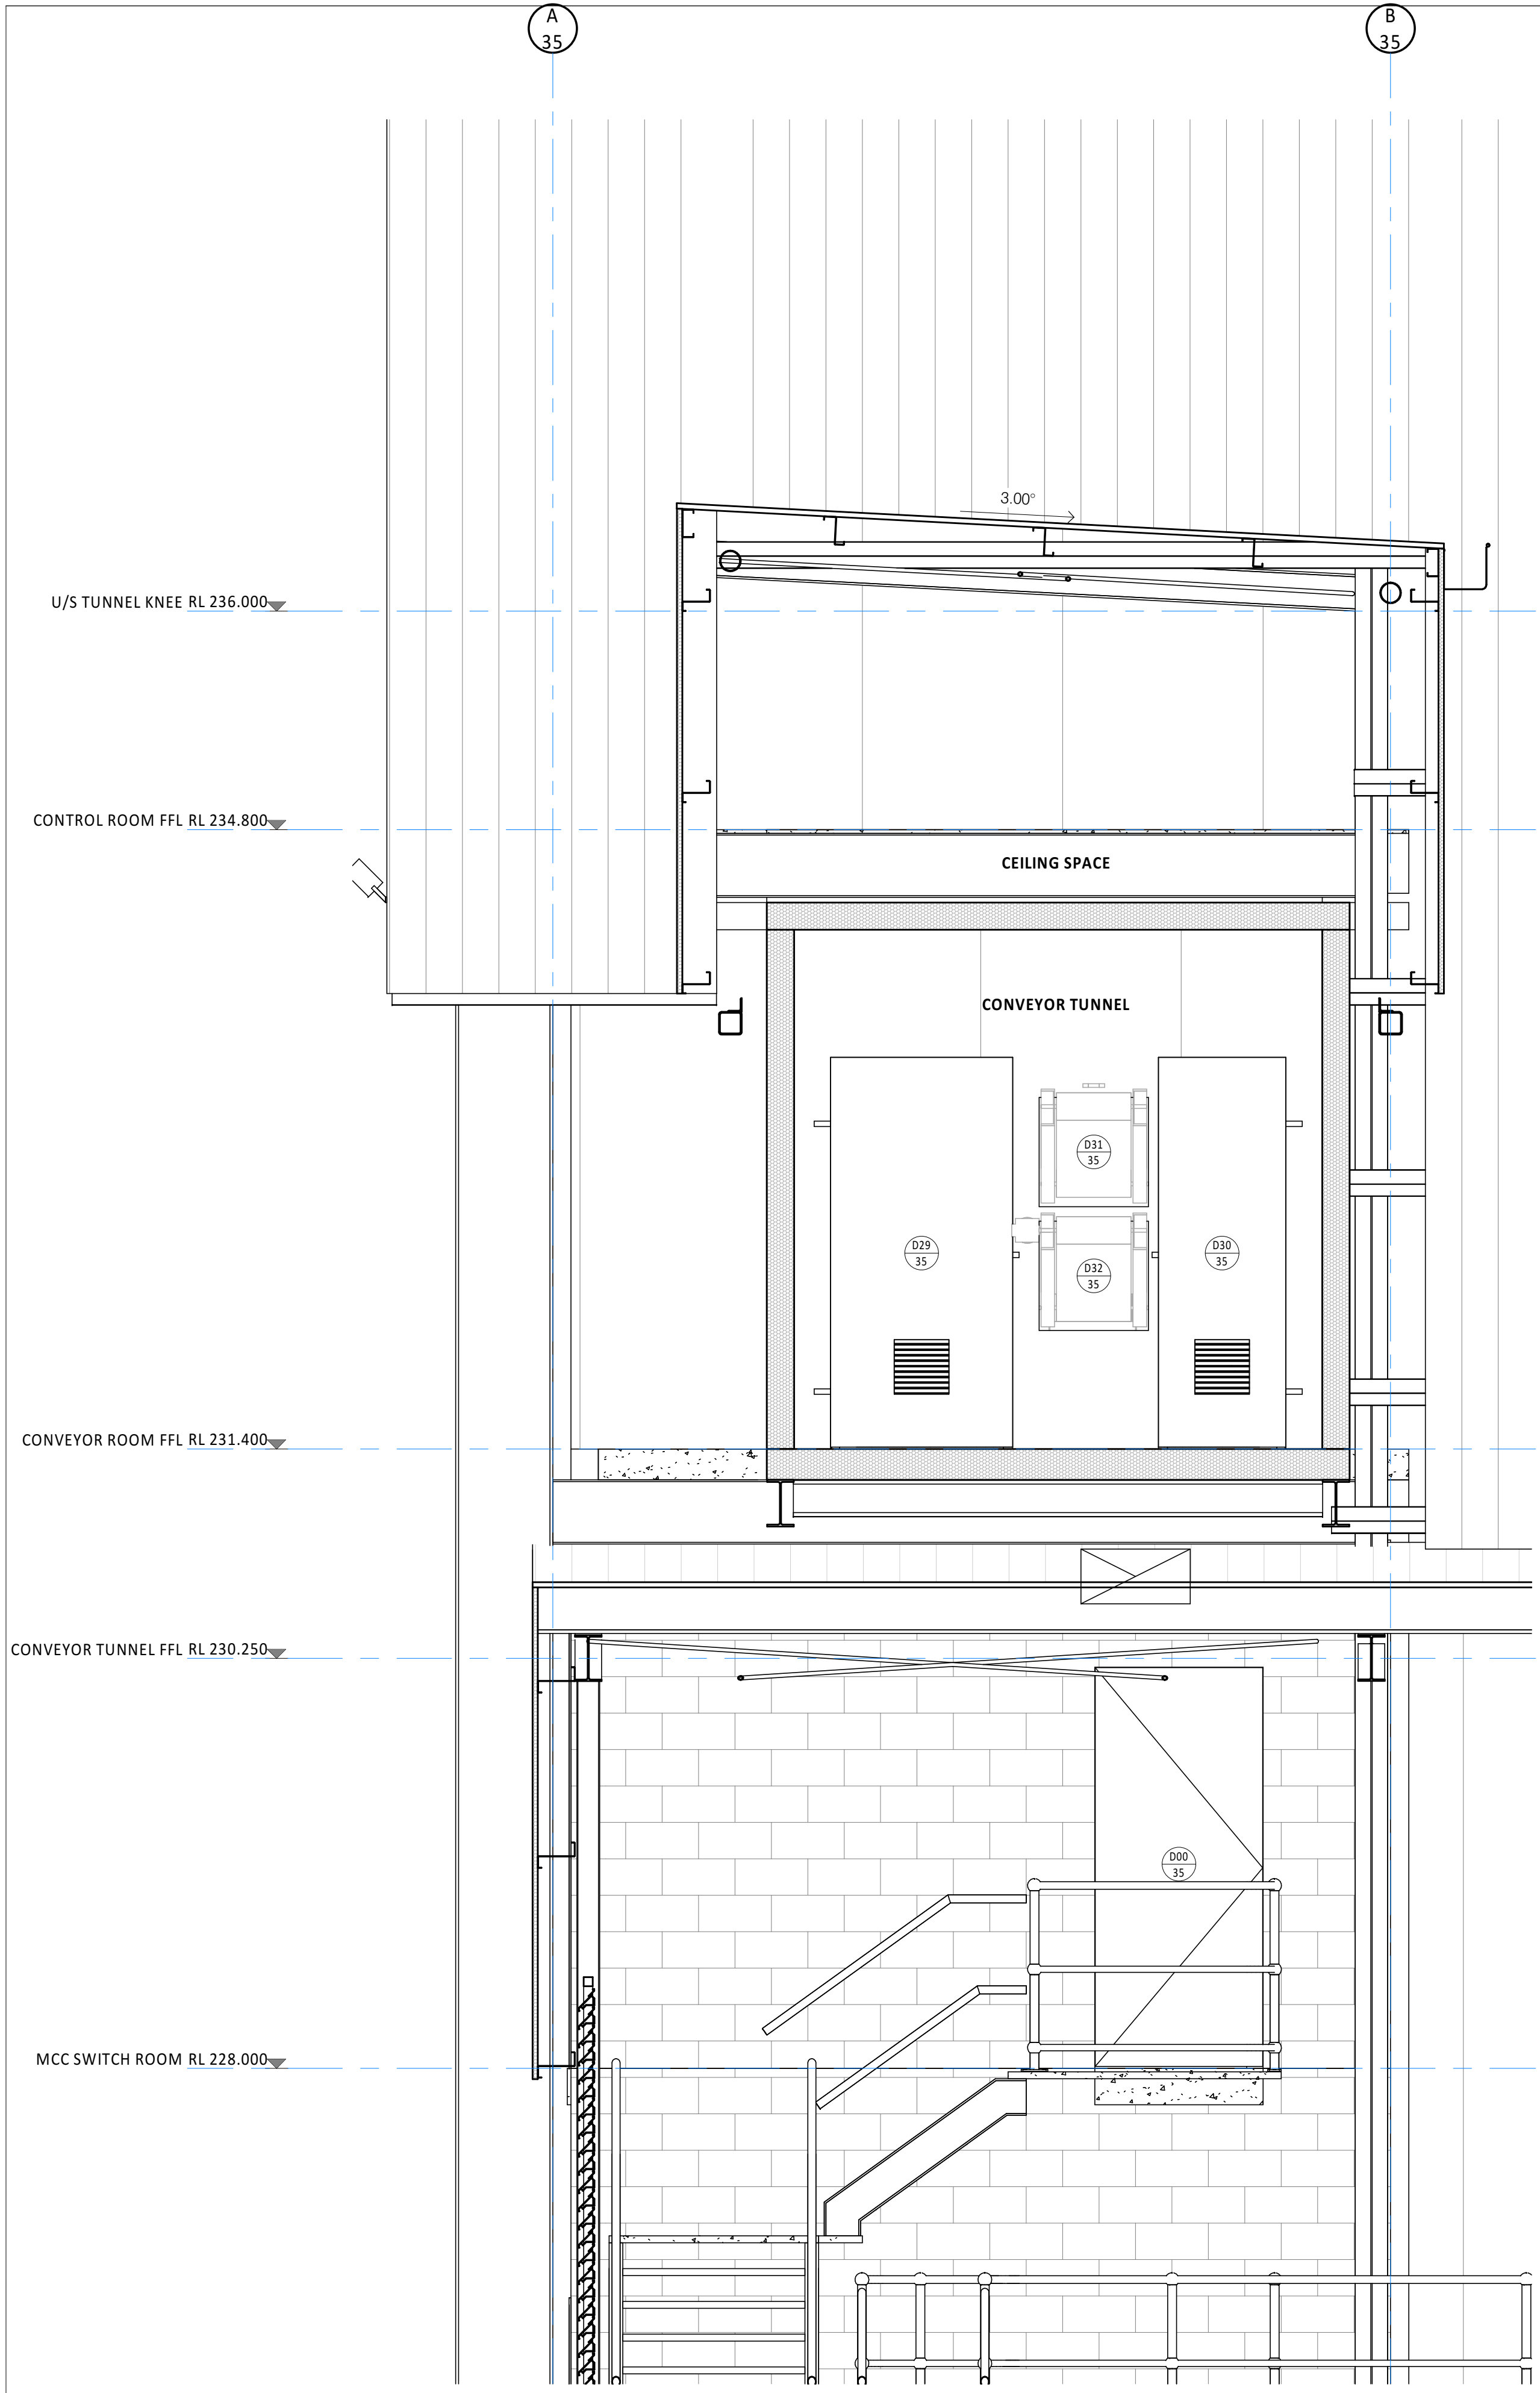

2 VESSEL & CONVEYOR TUNNEL GRID 'A' TOP
A0 = 1 : 25

© WILEY & CO PTY LTD
ABN 40 010 604 869
This document is the property of Wiley & Co Pty Ltd and is copyright. The subject matter of it is confidential. Do not use, reproduce, copy or disclose except with and only to the extent of the prior written consent of Wiley & Co Pty Ltd. Persons receiving this document are responsible for restricting disclosure as stated above.

24/09/21	1	ISSUE FOR REVIEW	AJ
Date	Issue	Amendment	Init

Brisbane Kuala Lumpur Melbourne Sydney Toowoomba
www.wiley.com.au
connect@wiley.com.au
1300 385 988

WILEY

Project



TEYS AUSTRALIA - PLATE
FREEZER PROJECT
WAGGA WAGGA, NSW

Drawing Title
**VESSEL & CONVEYOR
TUNNEL GRID 'A'
THROUGH WALL
SECTIONS**

Scale A1= 1:25 (A3=1: 50) 0 250 500

Drawn AJ Date SEPT 2021

Project No. W25813 Bldg No. 35

Drawing No. Issue

35A359 - 1

NOT FOR CONSTRUCTION

THIS DRAWING IS NOT FOR CONSTRUCTION

ADVICE ♦ DESIGN ♦ ENGINEERING ♦ CONSTRUCTION

PROJECT: Teys Australia Pty Ltd - Wagga Wagga Plate Freezers W25813
DATE: 24/09/2021

SUBJECT: W25813 Teys Wagga Proposed New Plate Freezer Project - Drawing Package for Review
TRANSMITTAL ID: 00063

PURPOSE: For your review and comment
VIA: Info Exchange

SENDER

Roger Ludlow
Wiley
roger.ludlow@wiley.com.au
+61 (7) 3859 8836

RECIPIENT

REMARKS

Hi All

As per this week's design meetings, please download Architectural drawing package - For Review and Comment.

Wiley are commencing civil, structural, and services design next week.

Please Note:

- 3D Design and Operations Walk-through Review with Teys - Next Tuesday 27/9 (pending final availability)
- Feedback and comments on the Architectural Drawing package due back - Next Thursday 30/9
- Next program of consultants design meetings - Friday 1/10

Thanks and regards

ROGER LUDLOW | WILEY - THE PROJECT DELIVERY COMPANY
Design Manager
M +61 (428) 778 155 | D +61 (7) 3859 8836 | P 1300 385988 | roger.ludlow@wiley.com.au
www.wiley.com.au

DESCRIPTION OF CONTENTS

DOCUMENT	REVISION	REVISION DATE	DESCRIPTION
00A001	1	24/09/2021	OVERALL SITE PLAN
00A002	1	24/09/2021	SITE PLAN - PART
14A000	1	24/09/2021	COVER PAGE
14A101	1	24/09/2021	GROUND FLOOR PLAN
14A201	1	24/09/2021	ELEVATIONS - NORTH & SOUTH
14A301	1	24/09/2021	BUILDING SECTIONS
35A000	6	24/09/2021	COVER PAGE
35A004	9	24/09/2021	PROPOSED NEW PLATE FREEZER BUILDING - OPTION 4
35A011	1	24/09/2021	VENT PIPES, BEAMS, BLOCK WALLS & STRUCTURAL SLAB
35A101	7	24/09/2021	PLATE FREEZER FLOOR PLANS
35A102	8	24/09/2021	CONVEYOR FLOOR ROOM & CONTROL ROOM FLOOR PLANS
35A103	1	24/09/2021	PLATE FREEZER TOP OF CEILING & ROOF PLANS
35A111	5	24/09/2021	CONVEYOR TUNNEL PLAN VIEWS
35A201	7	24/09/2021	PLATE FREEZER ELEVATIONS - EAST & WEST
35A202	7	24/09/2021	PLATE FREEZER ELEVATIONS - NORTH & SOUTH
35A301	8	24/09/2021	CONVEYOR ROOM SECTION
35A302	1	24/09/2021	CONVEYOR ROOM SECTION
35A303	1	24/09/2021	PLATE FREEZER SECTION
35A304	1	24/09/2021	PLATE FREEZER SECTION
35A305	1	24/09/2021	PLATE FREEZER & VESSEL SECTION
35A311	6	24/09/2021	CONVEYOR TUNNEL SECTIONS
35A355	1	24/09/2021	PLANT AREA GRID 'A' THROUGH WALL SECTIONS
35A356	1	24/09/2021	STAIR AREA GRID 'A' THROUGH WALL SECTIONS
35A357	1	24/09/2021	MCC ROOMS & CONTROL ROOM GRID 'A' THROUGH WALL SECTIONS
35A359	1	24/09/2021	PLATE FREEZER GRID 'C' THROUGH WALL SECTIONS