


YENNORA DISTRUBUTION CENTRE

YENNORA – NSW

PROPOSED WAREHOUSE, WESTERN PRECINCT

SECTION 75W SUBMISSION



DRAWING LIST		
NUMBER	REV	TITLE
C10	01	EXISTING DRAINAGE PLAN
C11	01	PROPOSED STORMWATER DRAINAGE CONCEPT/OSD PLAN
C12	01	PROPOSED PAVEMENT PLAN
BE01	01	BULK EXCAVATION PLAN
ES01	01	EROSION AND SEDIMENT CONTROL PLAN
ES02	01	EROSION AND SEDIMENT CONTROL DETAILS

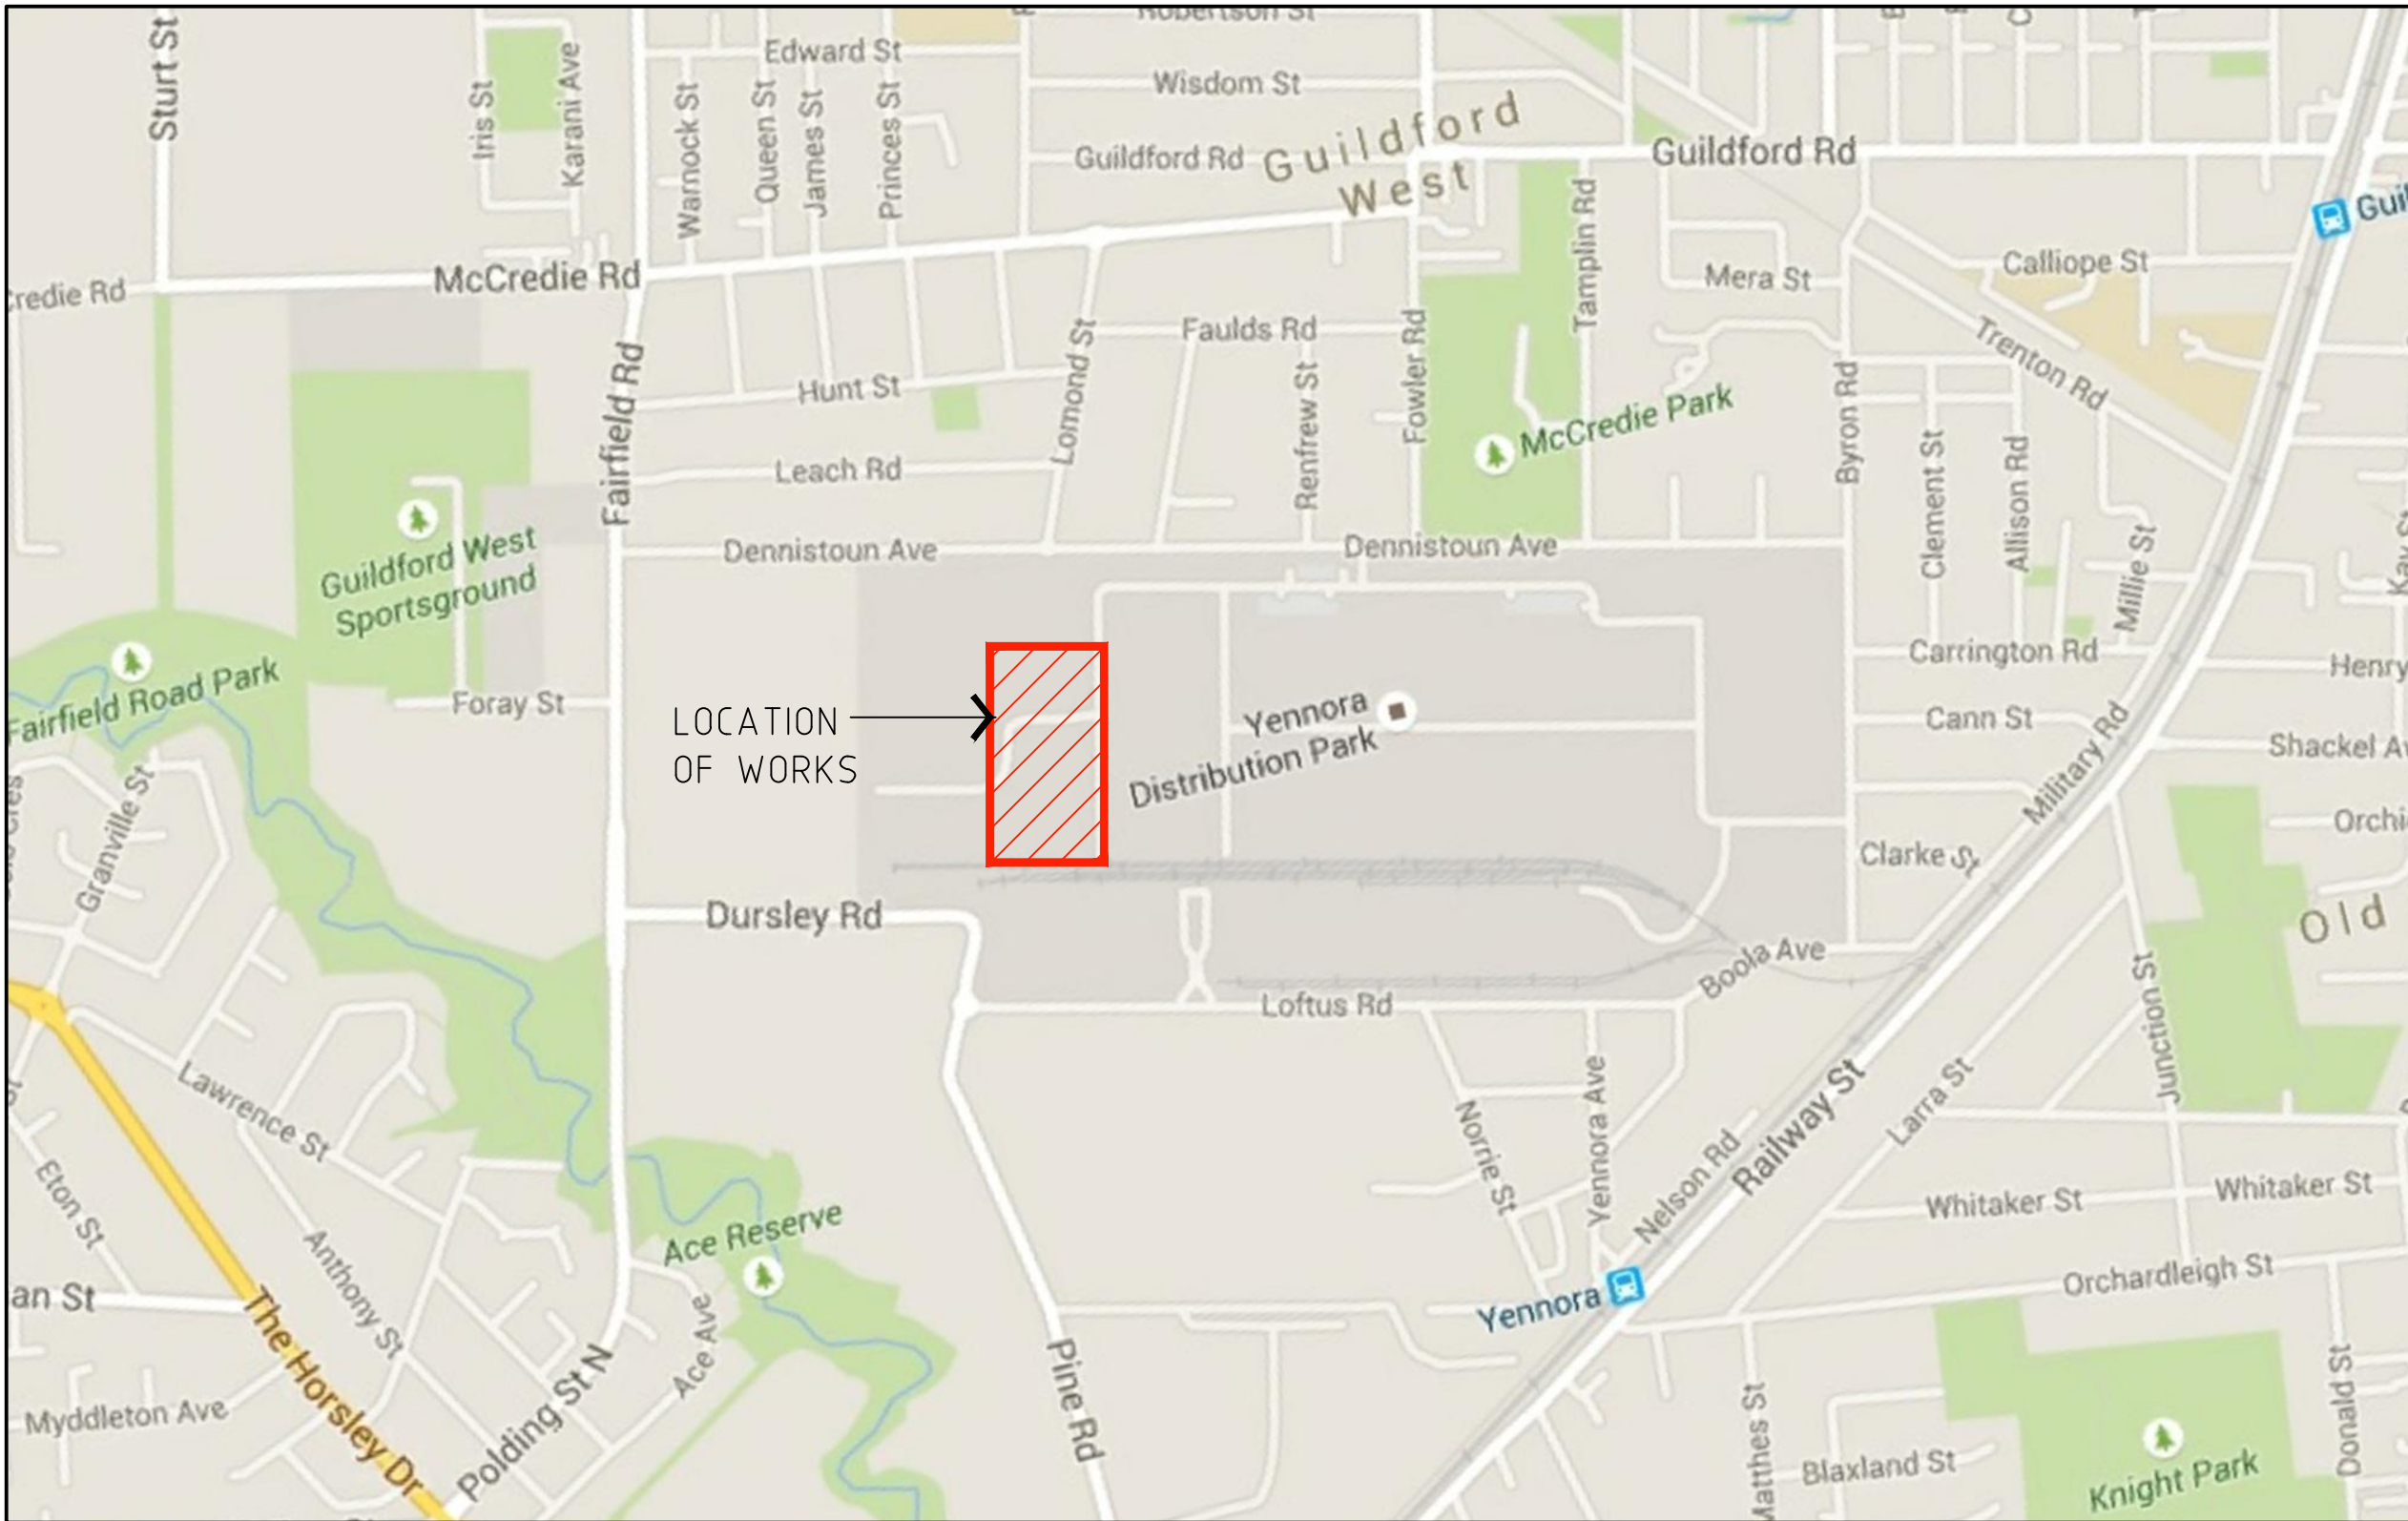

LOCALITY PLAN
NTS

SECTION 75W
SUBMISSION

REV No.	COMMENTS	DATE	INIT.	PROJECT: WESTERN PRECINT, LOFTUS RD, YENNORA	Richmond+Ross CONSULTING ENGINEERS ABN 34 001 485 436	COVER SHEET	
01	SECTION 75W SUBMISSION	04.06.15	JD			DATE:	14.05.15
				CLIENT: STOCKLAND CORPORATION	38 WILLOUGHBY ROAD, CROWS NEST, NSW 2065 TEL : (02) 9490 9600 FAX : (02) 9438 1224	SCALE:	NTS
						JOB No.	140061
						DRG.No.	CV
						REV	01

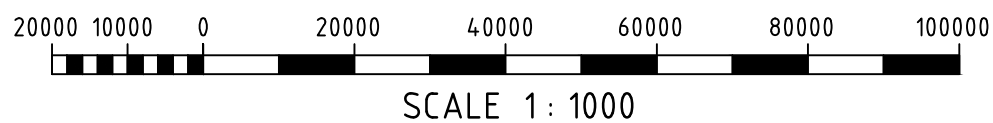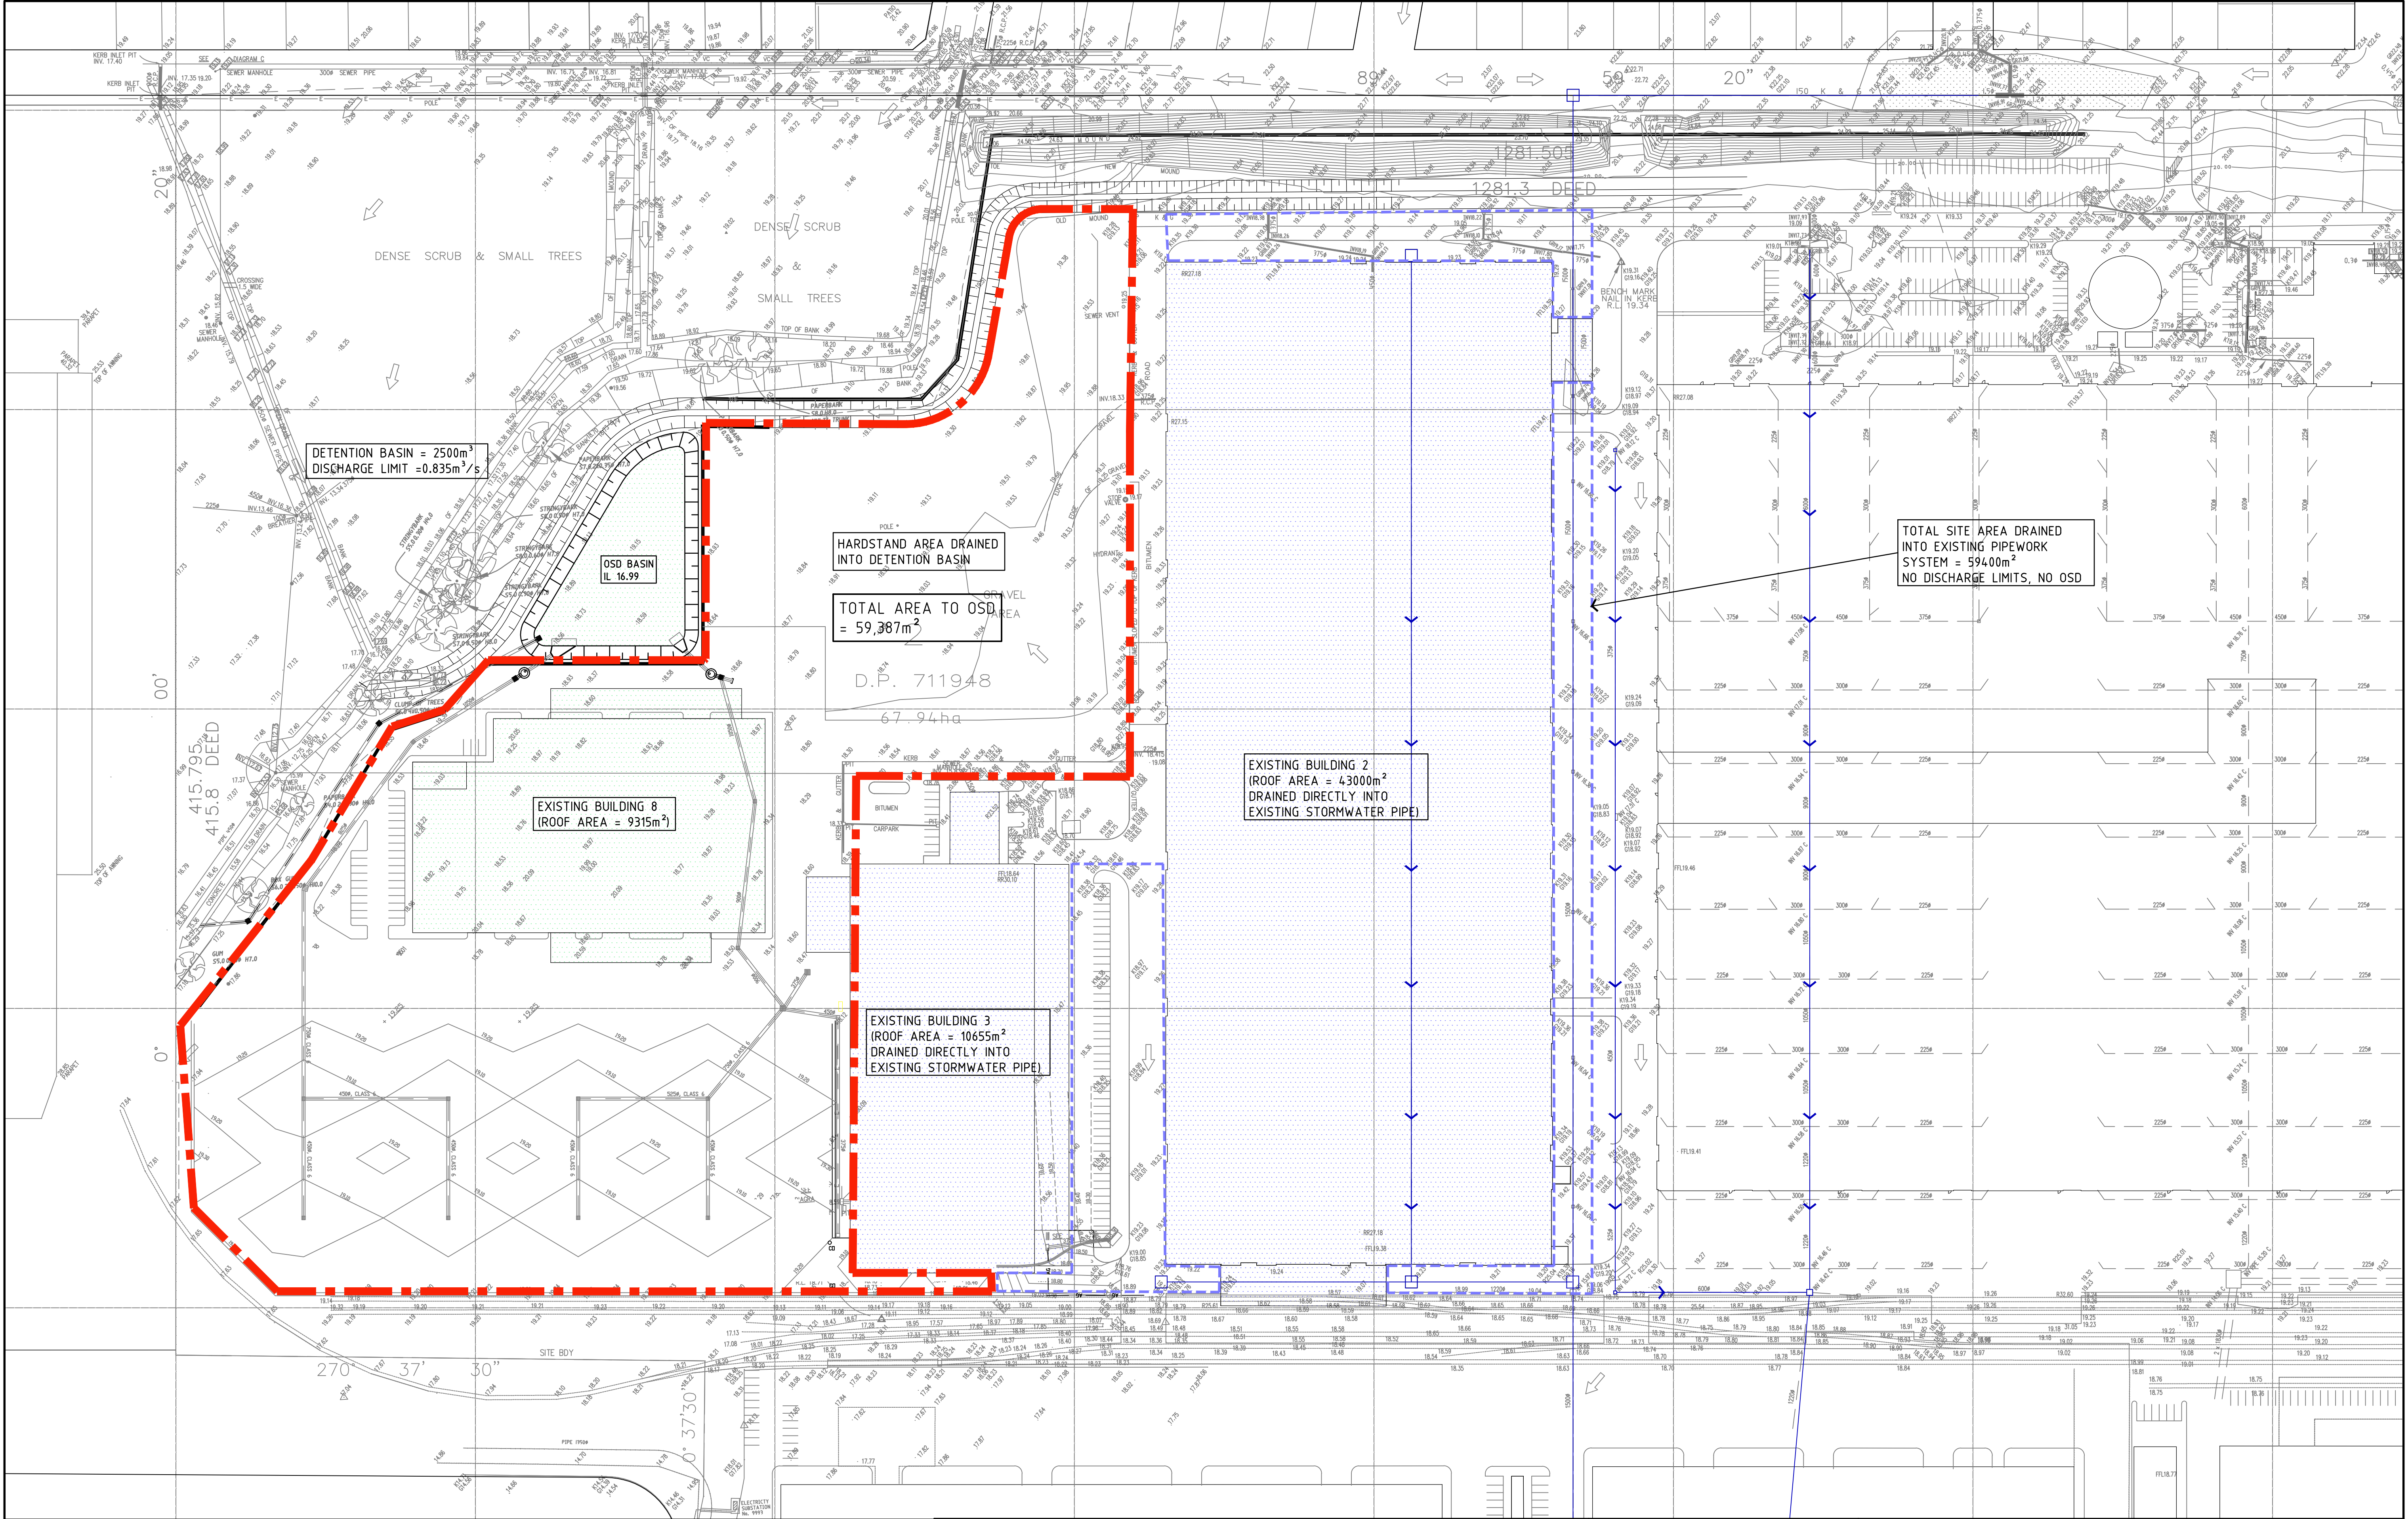

SECTION 75W
SUBMISSION

REV No.	COMMENTS	DATE	INIT.
01	SECTION 75W SUBMISSION	04.06.15	JD

PROJECT:
WESTERN PRECINT,
LOFTUS RD, YENNORA

CLIENT:



STOCKLAND
CORPORATION

Richmond+Ross PTY LIMITED
CONSULTING ENGINEERS
ABN 34 001 485 436

38 WILLOUGHBY ROAD,
CROWS NEST, NSW 2065
TEL : (02) 9490 9600
FAX : (02) 9438 1224

EXISTING DRAINAGE PLAN

DATE:	15.05.15	DRG.No.
SCALE:	1:1000 @ A1	C10
JOB No.	140061	REV 01

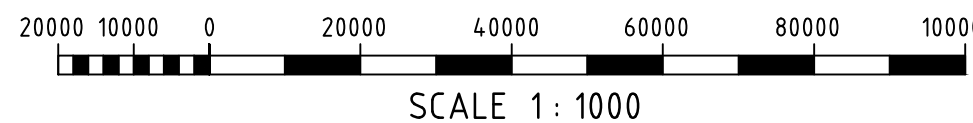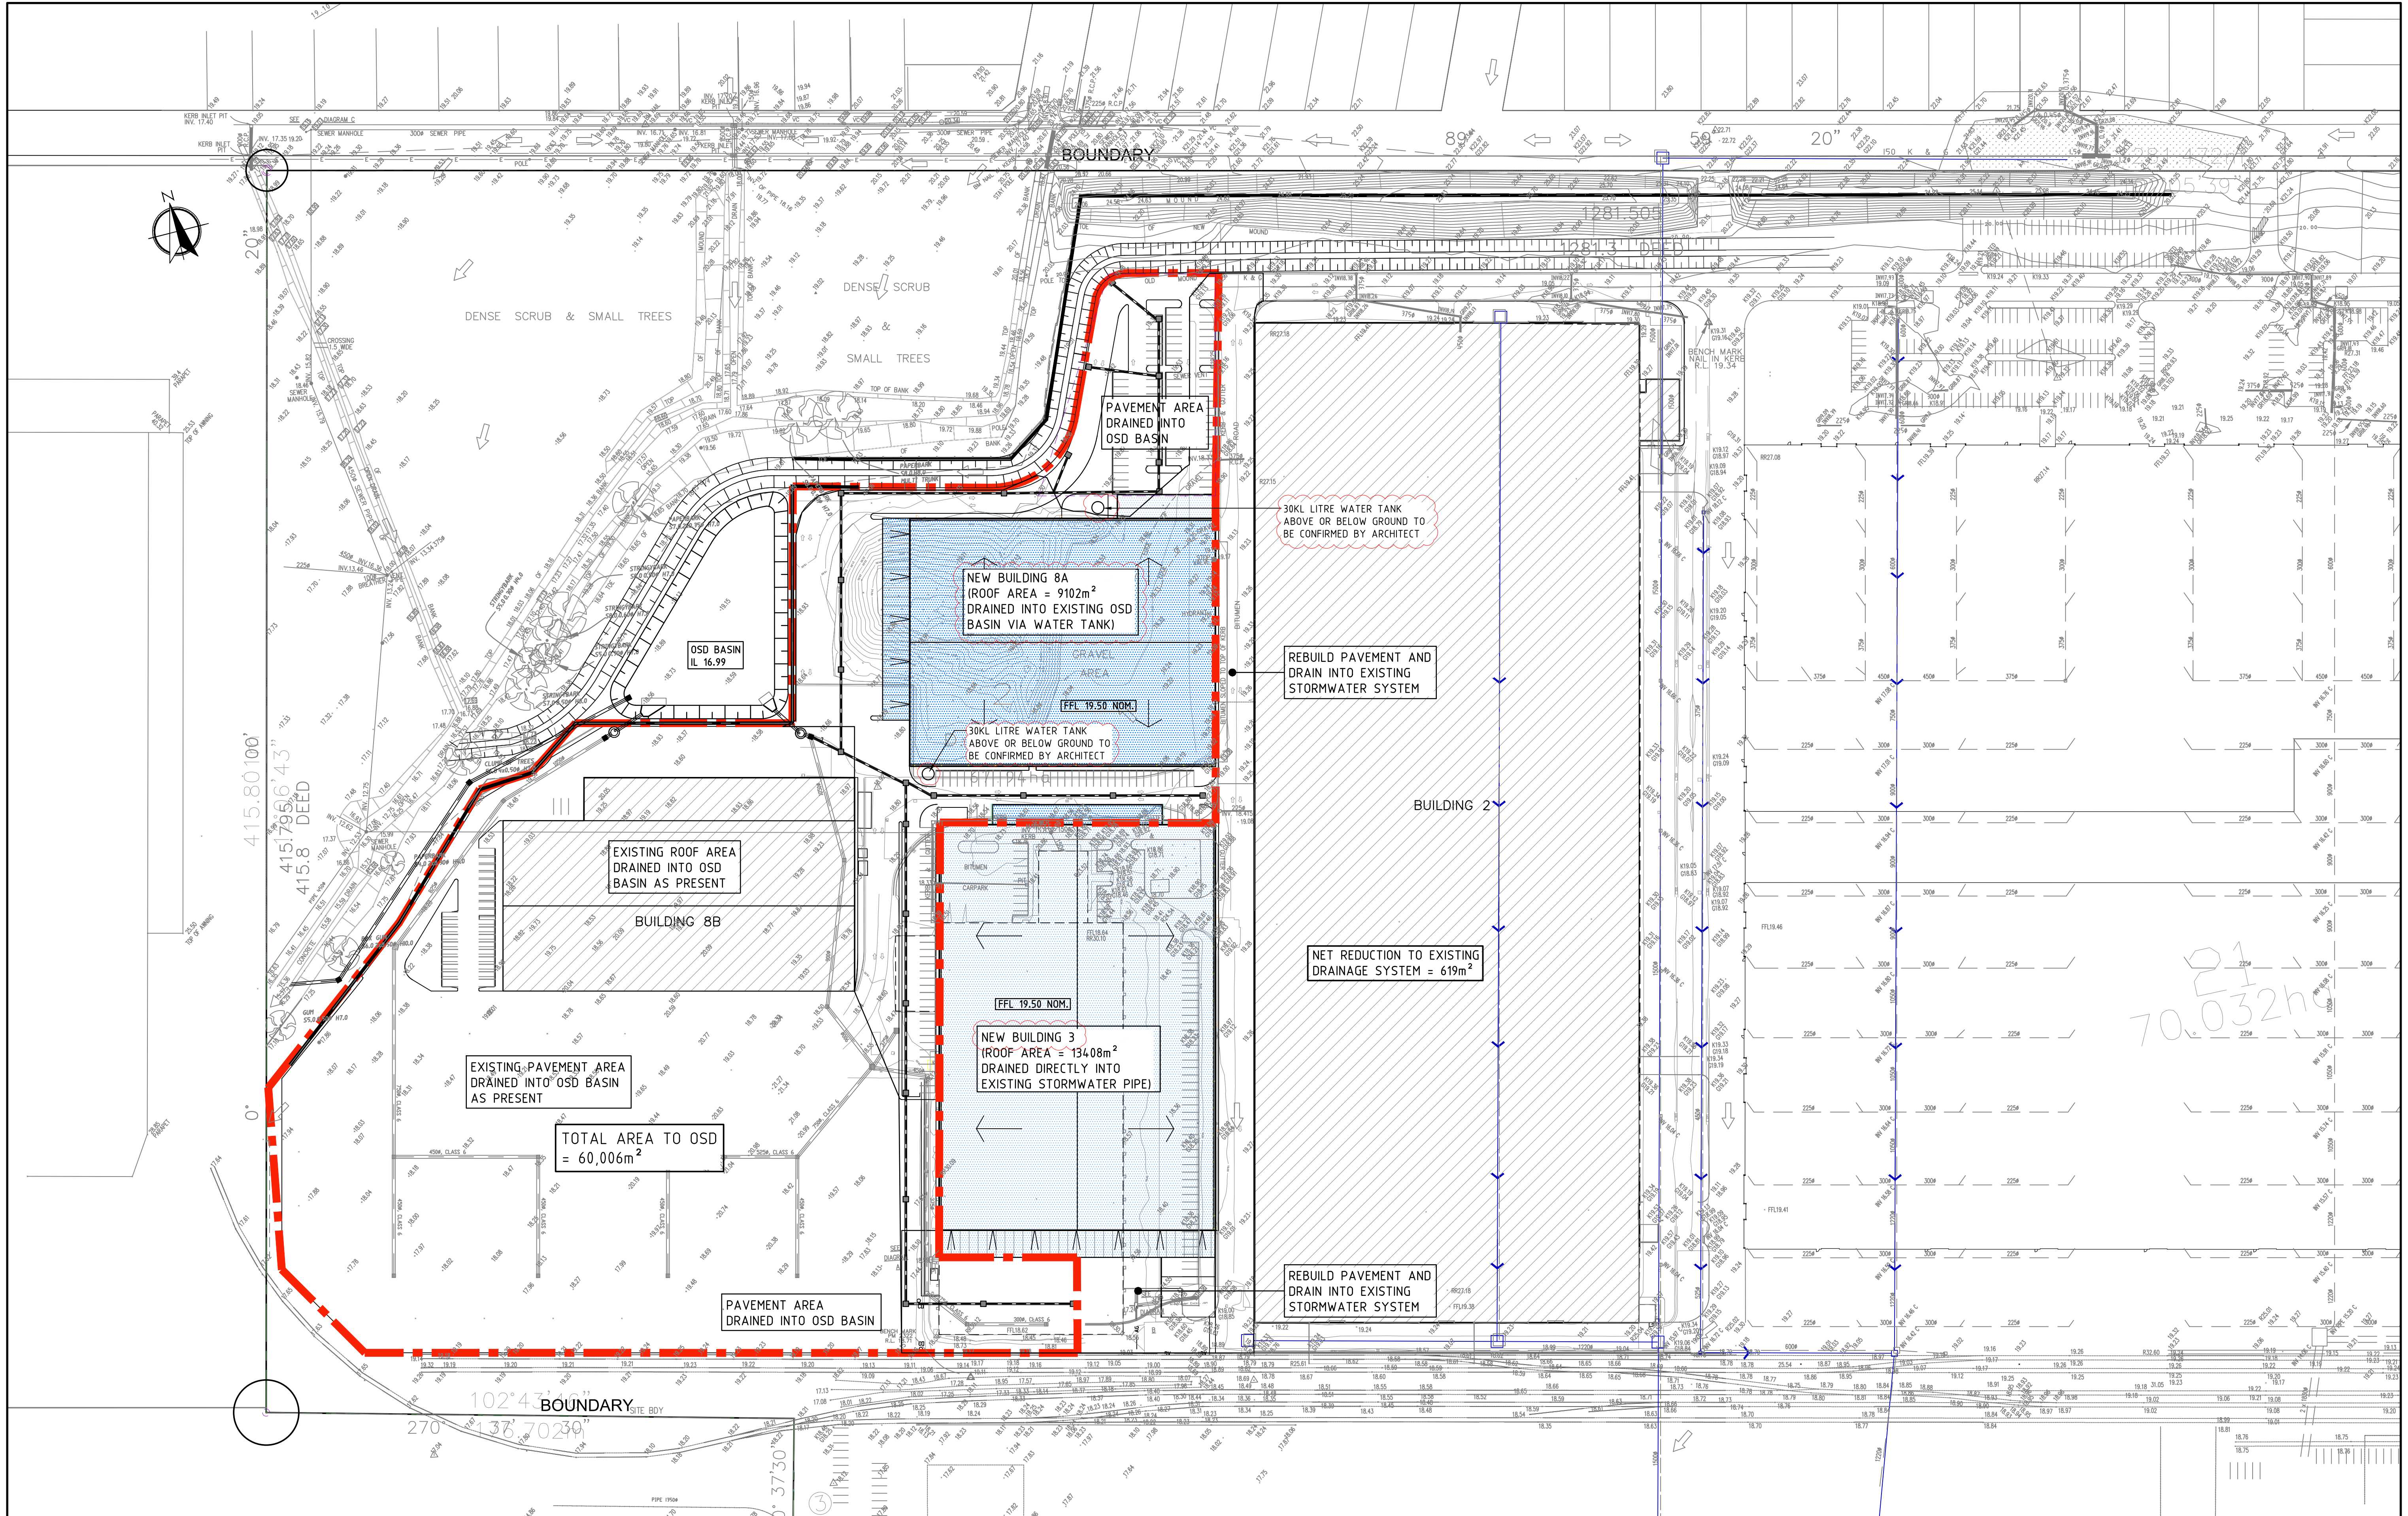

SECTION 75W
SUBMISSION

REV No.	COMMENTS	DATE	INIT.
01	SECTION 75W SUBMISSION	04.06.15	JD
02	RAINWATER TANKS ADDED, BUILDING NAMES REVISED	11.08.15	JD

PROJECT:
WESTERN PRECINCT,
LOFTUS RD, YENNORA

CLIENT:

STOCKLAND
CORPORATION


Richmond+Ross PTY LIMITED
CONSULTING ENGINEERS
ABN 34 001 485 436

38 WILLOUGHBY ROAD,
CROWS NEST, NSW 2065
TEL : (02) 9490 9600
FAX : (02) 9438 1224




PROPOSED STORMWATER
DRAINAGE CONCEPT/OSD
PLAN

DATE: 14.05.15 DRG.No.
SCALE: 1:1000 @ A1 C11
JOB No. 140061 REV 02

LEGEND

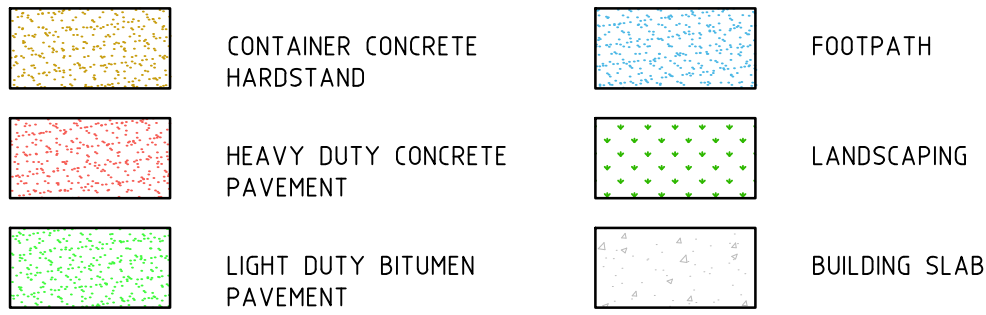

SJ SAW CUT JOINT
EJ EXPANSION JOINT
ARJ DANLEY ARMOURMATE JOINT
R DENOTES 2N12 1m LONG TIED TO U/S OF MESH

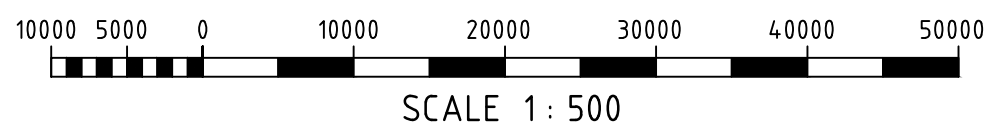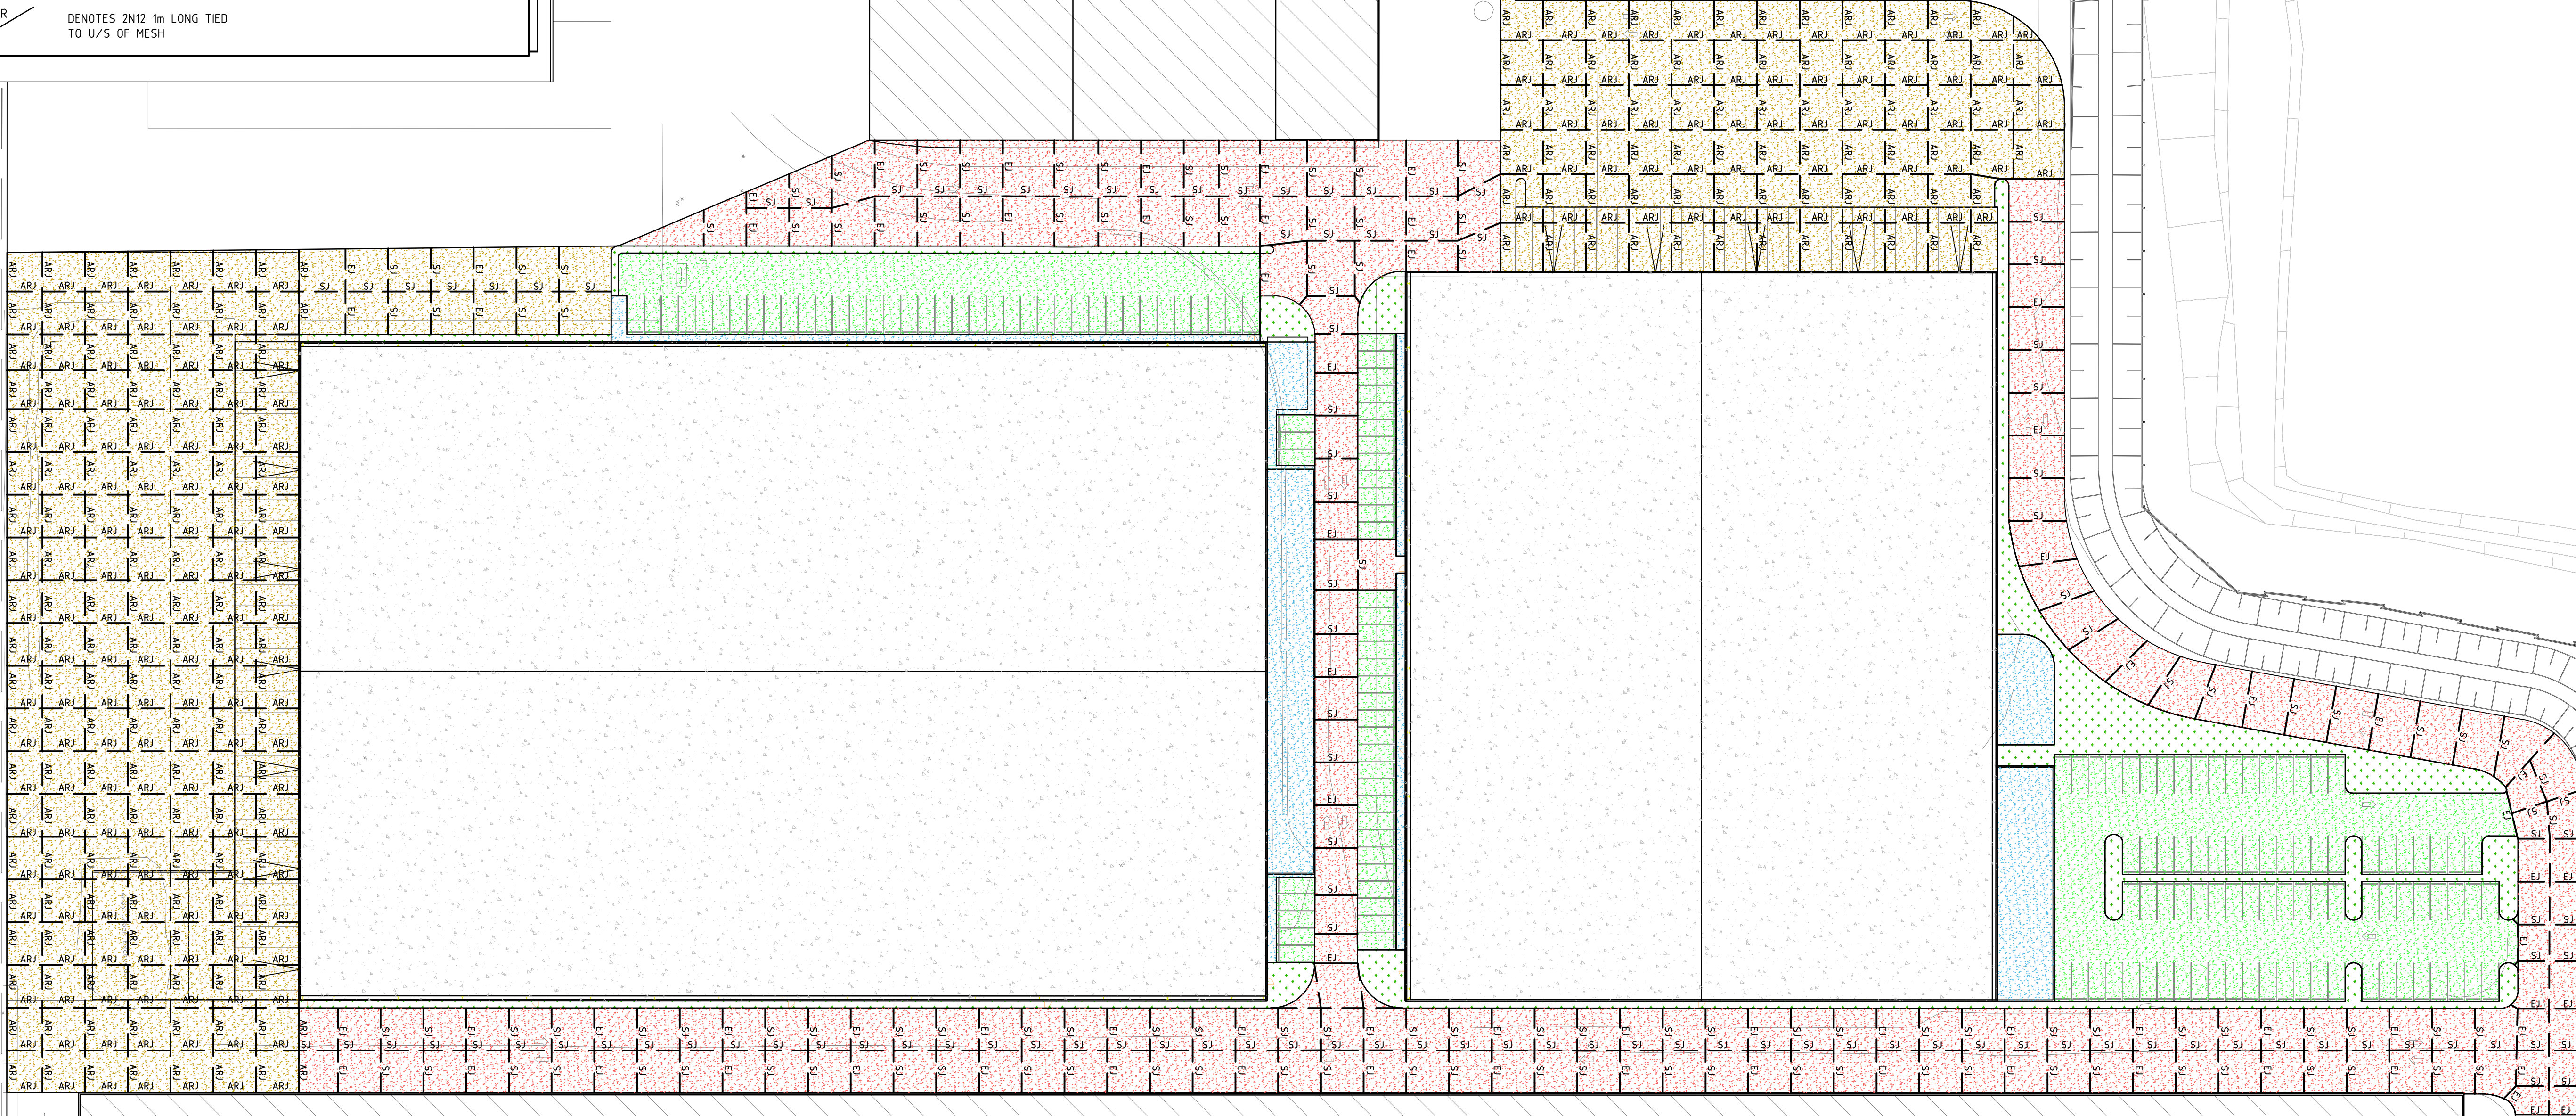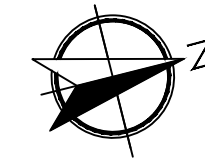

SCALE 1: 500

SECTION 75W
SUBMISSION

REV No.	COMMENTS	DATE	INIT.
01	SECTION 75W SUBMISSION	04.06.15	JD

PROJECT:
WESTERN PRECINT,
LOFTUS RD, YENNORA
CLIENT:
STOCKLAND
CORPORATION

Richmond+Ross PTY LIMITED
CONSULTING ENGINEERS
ABN 34 001 485 436

38 WILLOUGHBY ROAD,
CROWS NEST, NSW 2065
TEL : (02) 9490 9600
FAX : (02) 9438 1224

PAVEMENT PLAN

DATE:	14.05.15	DRG.No.
SCALE:	1:500 @ A1	C12
JOB No.	140061	REV 01