


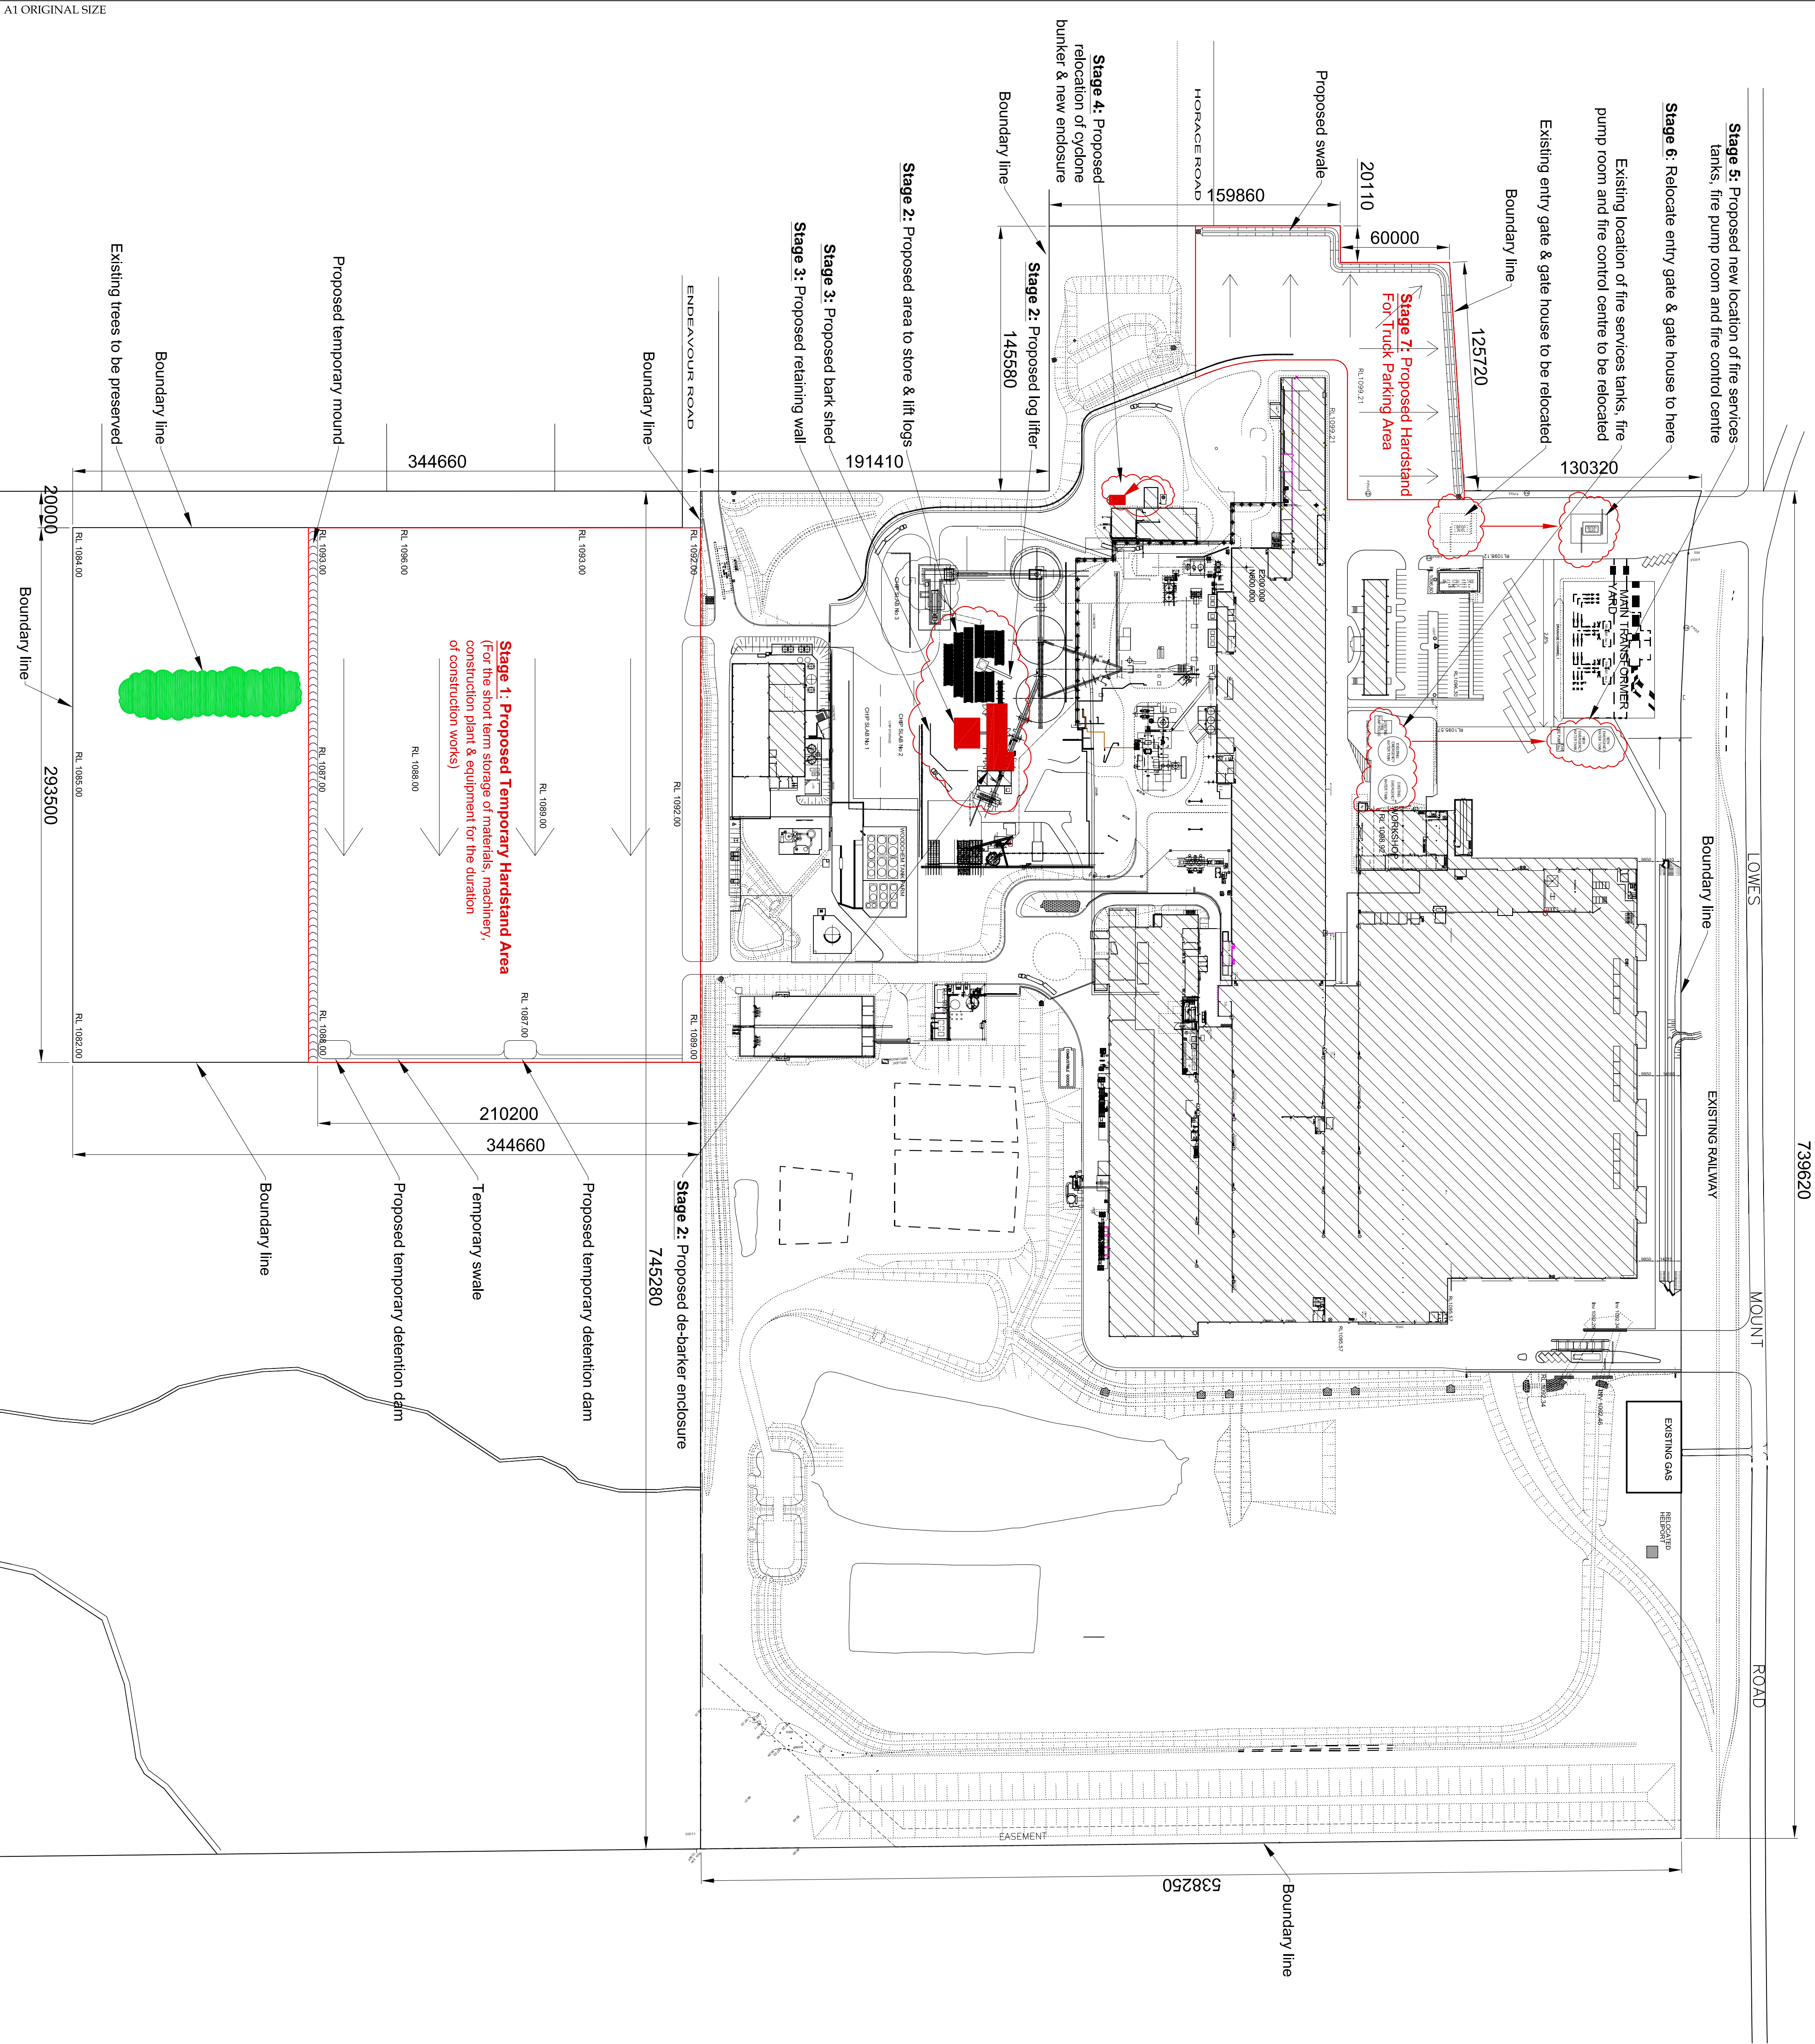

LEGEND

-
- Existing buildings
- Proposed new buildings
- Existing trees

REVISION	DATE	AMENDMENT DESCRIPTION
A	16.10.14	For application to DOP

THIS DRAWING AND THE INFORMATION CONTAINED ARE THE PROPERTY OF THE COPYRIGHT OWNER "BORG CONSTRUCTIONS P.V. Ltd." AND MAY NOT BE COPIED OR REPRODUCED WITHOUT WRITTEN PERMISSION.




OFFICE
2 Wella Way Somersby
NSW 2250 Australia
Tel: 02 4340 9800 Fax: 02 4340 8293

Project Heading & Address:


PROPOSED NEW BUILDINGS & SITE CHANGES
124 Lowes Mount Rd Oberon

Site Plan


DATE:	SCALE:	DRW NO.:	REV.:
16/10/14	1:1750	DA01	A

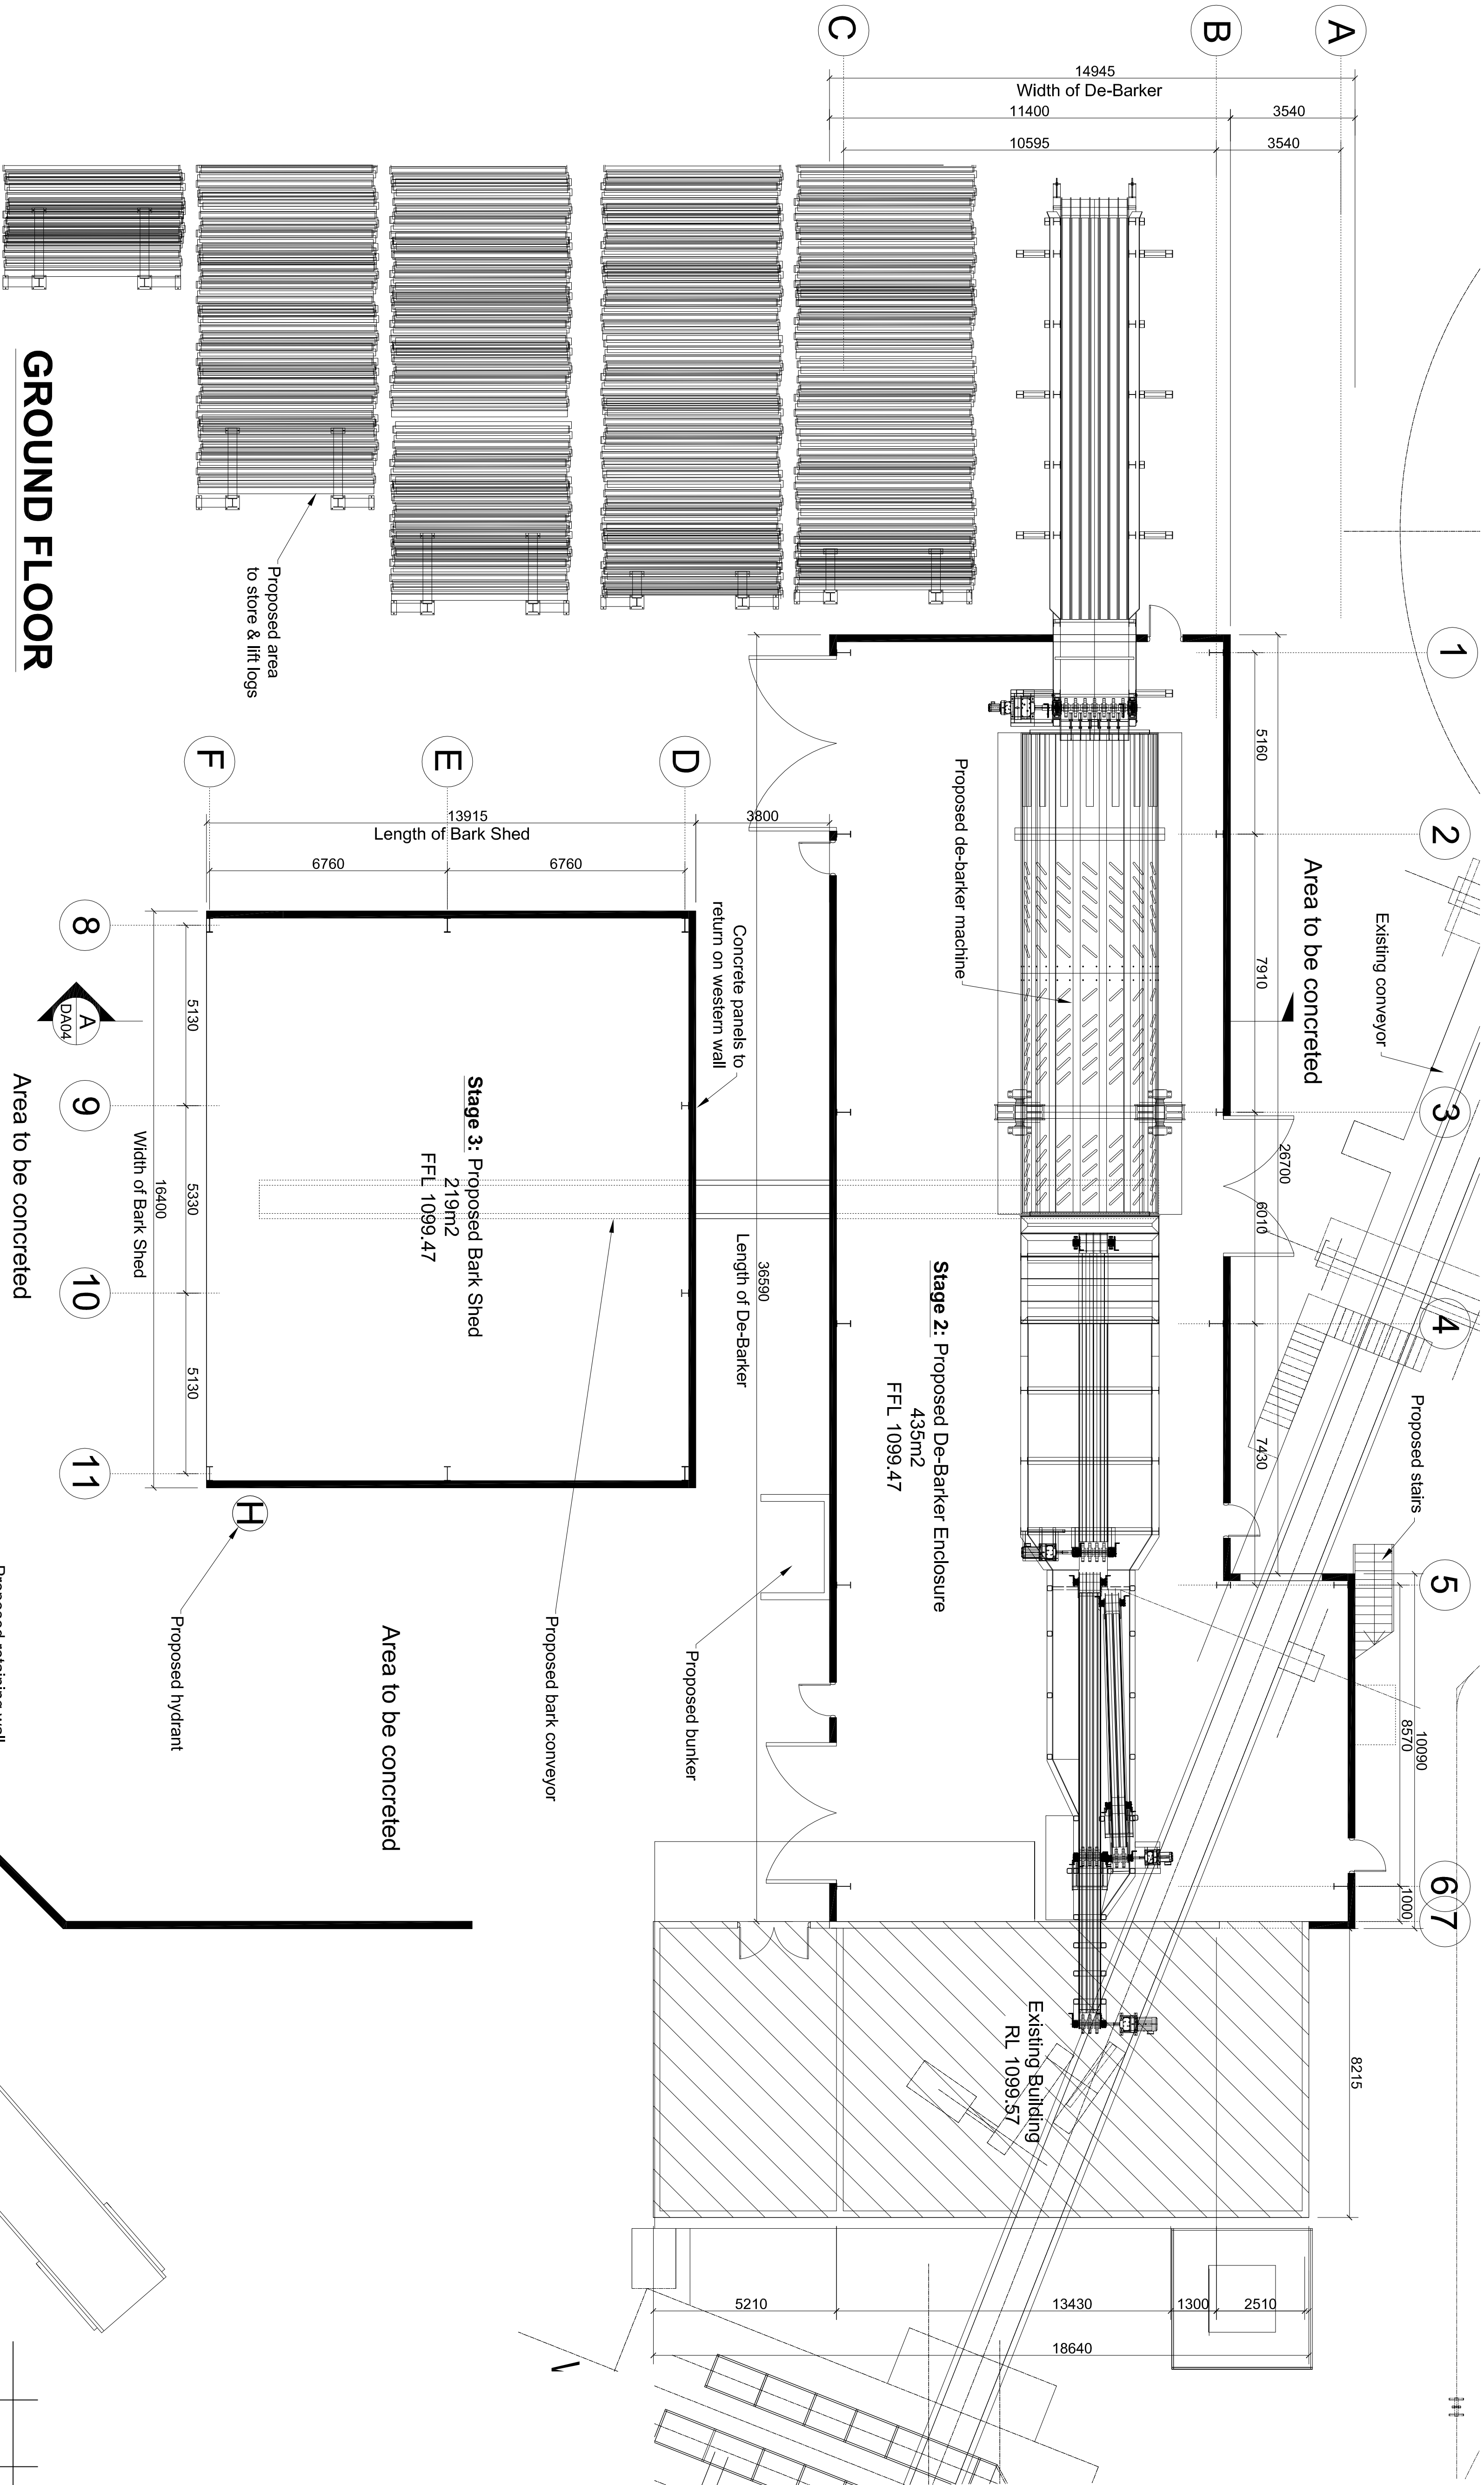

GROUND FLOOR

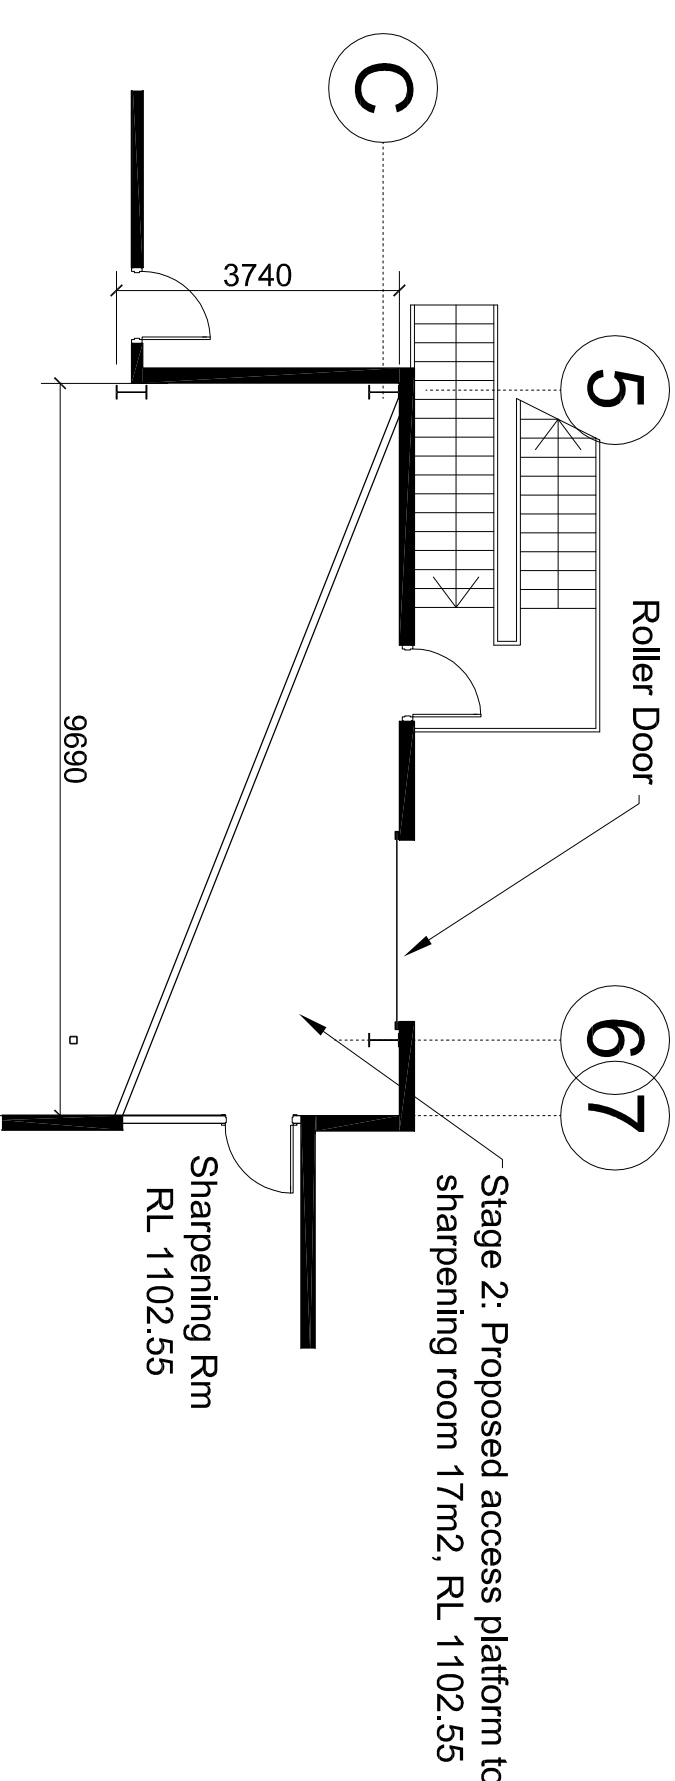

DE-BARKER FIRST FLOOR

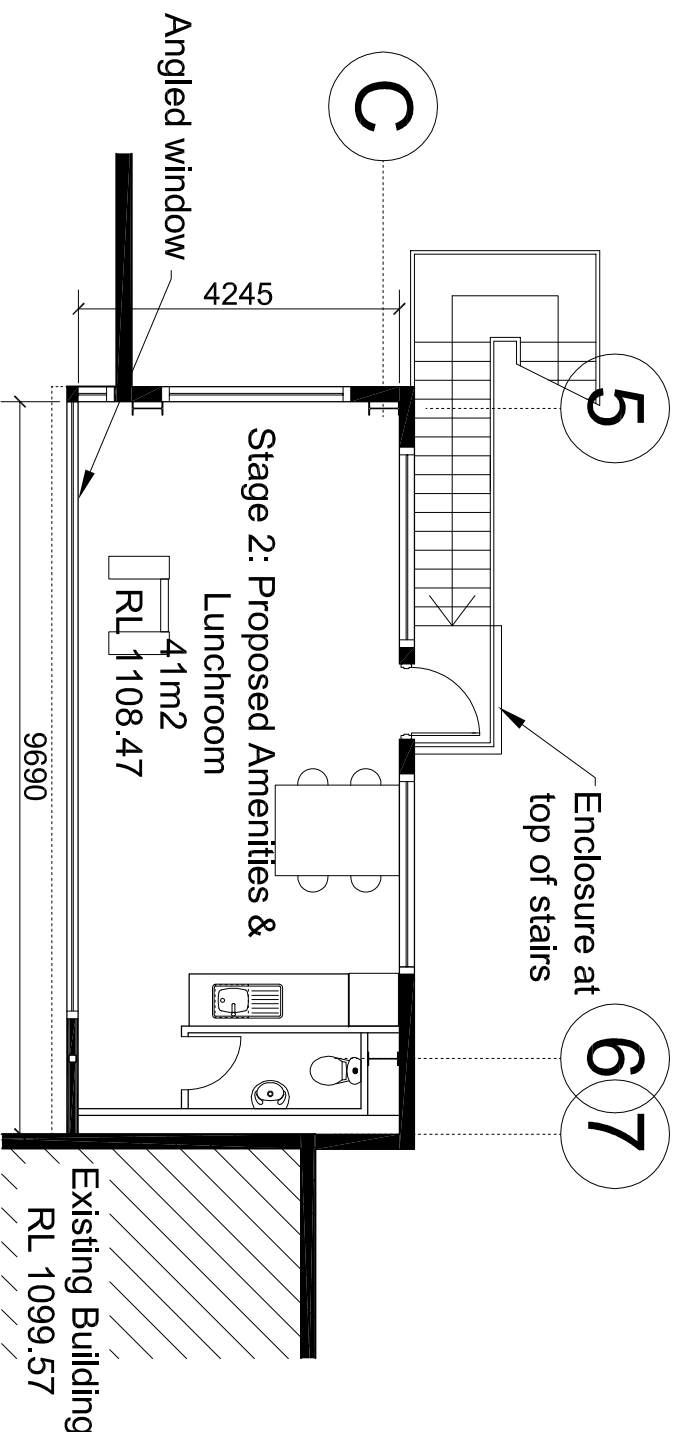

DE-BARKER SECOND FLOOR

THIS DRAWING AND THE INFORMATION CONTAINED ARE THE PROPERTY OF THE COPYRIGHT OWNER BORG CONSTRUCTIONS Pty. Ltd. AND MAY NOT BE COPIED OR REPRODUCED WITHOUT WRITTEN PERMISSION.

COPYRIGHT

16.10.14

For application to DOP

REVISION

DATE

AMENDMENT DESCRIPTION

Office

2 Wella Way, Somersby NSW 2250 Australia Tel: 02 4340 9800 Fax: 02 4340 8293

Project Heading & Address:

PROPOSED NEW BUILDINGS & SITE CHANGES

124 Lowes Mount Rd Oberon

North

16/10/14

SCALE: 1:100

DATE

De-Barker & Bark Shed Floor Plan

16/10/14

SCALE: 1:100

DATE

DA02

REV: A

Architectural elevation drawing of the Barker Enclosure, showing proposed and existing structures, rooflines, and various annotations.

Annotations and Callouts:

- Proposed conveyor**: Indicated at the top left.
- Existing conveyor**: Indicated below the proposed conveyor.
- Proposed acoustic panels**: Indicated on the upper wall section.
- Proposed doors**: Indicated on the lower wall section.
- Proposed concrete panel to return on western wall**: Indicated on the left side.
- Proposed hydrant**: Indicated on the lower wall section.
- Proposed bunker**: Indicated on the lower wall section.
- Proposed PA door**: Indicated on the lower wall section.
- Proposed doors**: Indicated at the bottom left.
- Existing building**: Indicated on the right side.
- Proposed acoustic panels**: Indicated on the right wall section.
- Proposed acoustic roofing panels**: Indicated on the right roof section.
- Proposed colorbond cladding**: Indicated on the right roof section.

Dimensions and Levels:

- +11 800** and **+11 230**: Elevation markers on the left side.
- +12 000**: Elevation marker on the right side.
- +12 000**: Elevation marker on the right side.

Stage and Section Markers:




- STAGE 2: PROPOSED DE BARKER ENCLOSURE**: A long horizontal arrow spanning the middle of the drawing.
- STAGE 3: PROPOSED BARK SHED**: A shorter horizontal arrow pointing to the right wall section.
- EXISTING BUILDING**: A horizontal arrow pointing to the right wall section.

Numbered Callouts (1-11): Circled numbers 1 through 11 are distributed across the drawing, likely corresponding to a legend or schedule.

Architectural section drawing of Stage 2: Proposed De Barker Enclosure. The drawing shows a cross-section of a building with a sloped roof and various internal structures. Key features include:

- Proposed stairs enclosure
- Proposed acoustic panels
- Proposed doors
- Proposed concrete panel
- Proposed roller door
- Proposed new stairs
- Existing stairs to conveyor
- Proposed conveyor
- Existing conveyor

The drawing is labeled "STAGE 2: PROPOSED DE BARKER ENCLOSURE" and includes elevation markers: +12 000, ±0, and +11 800.

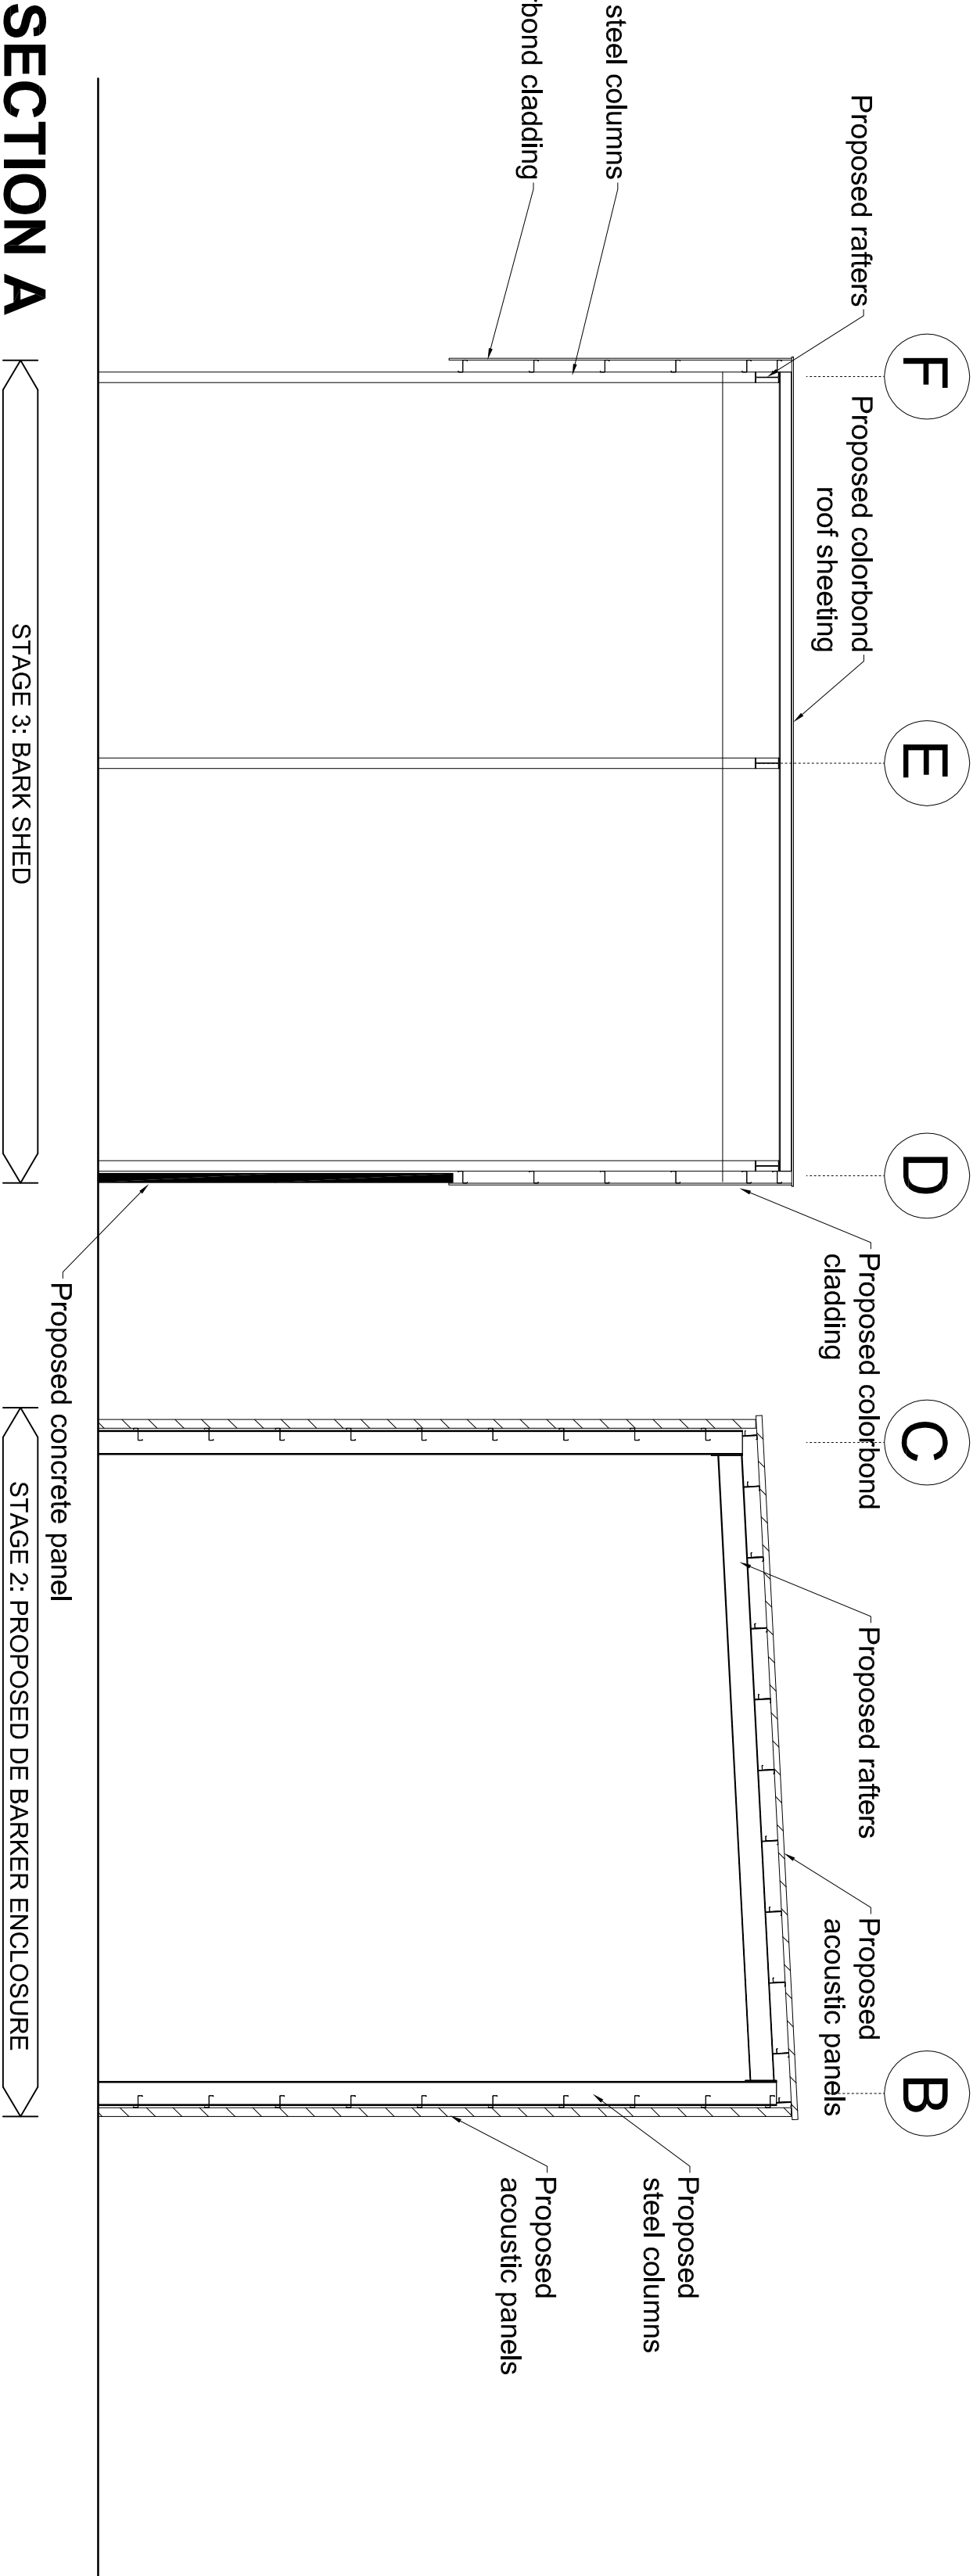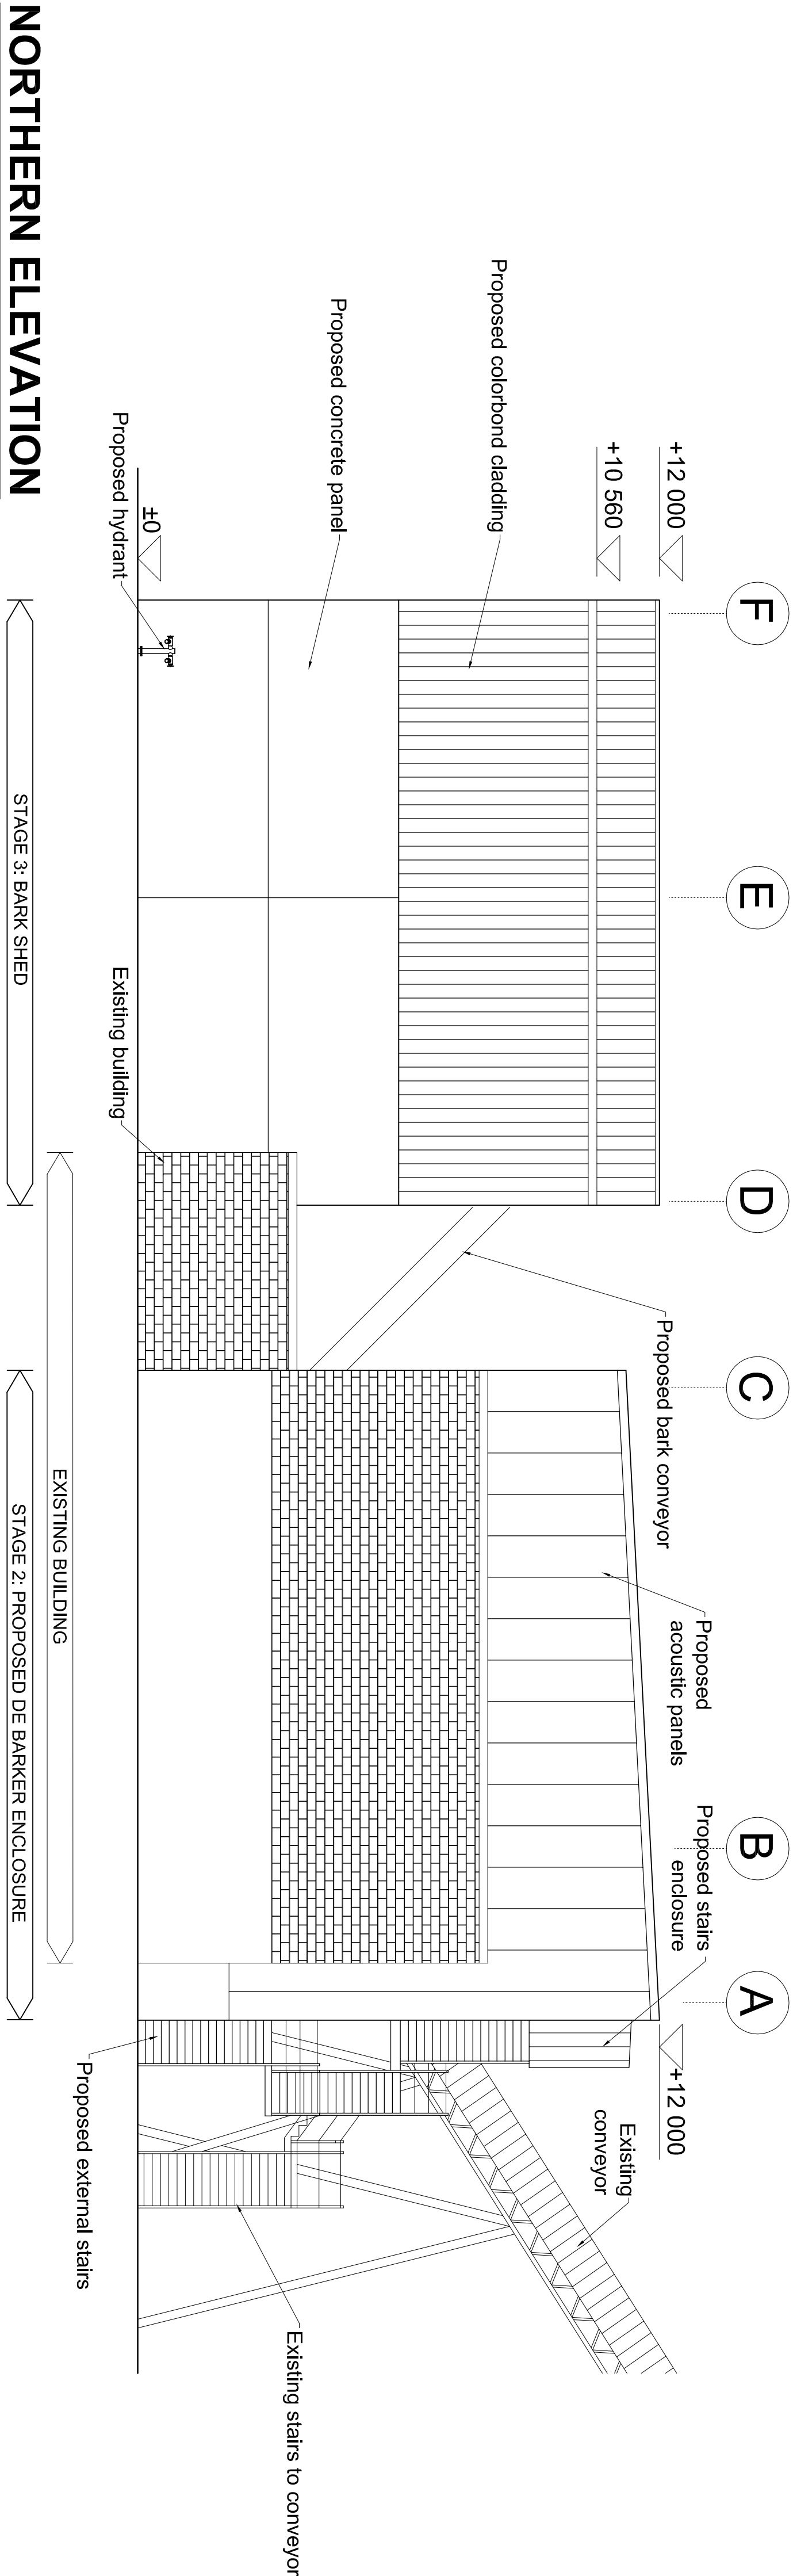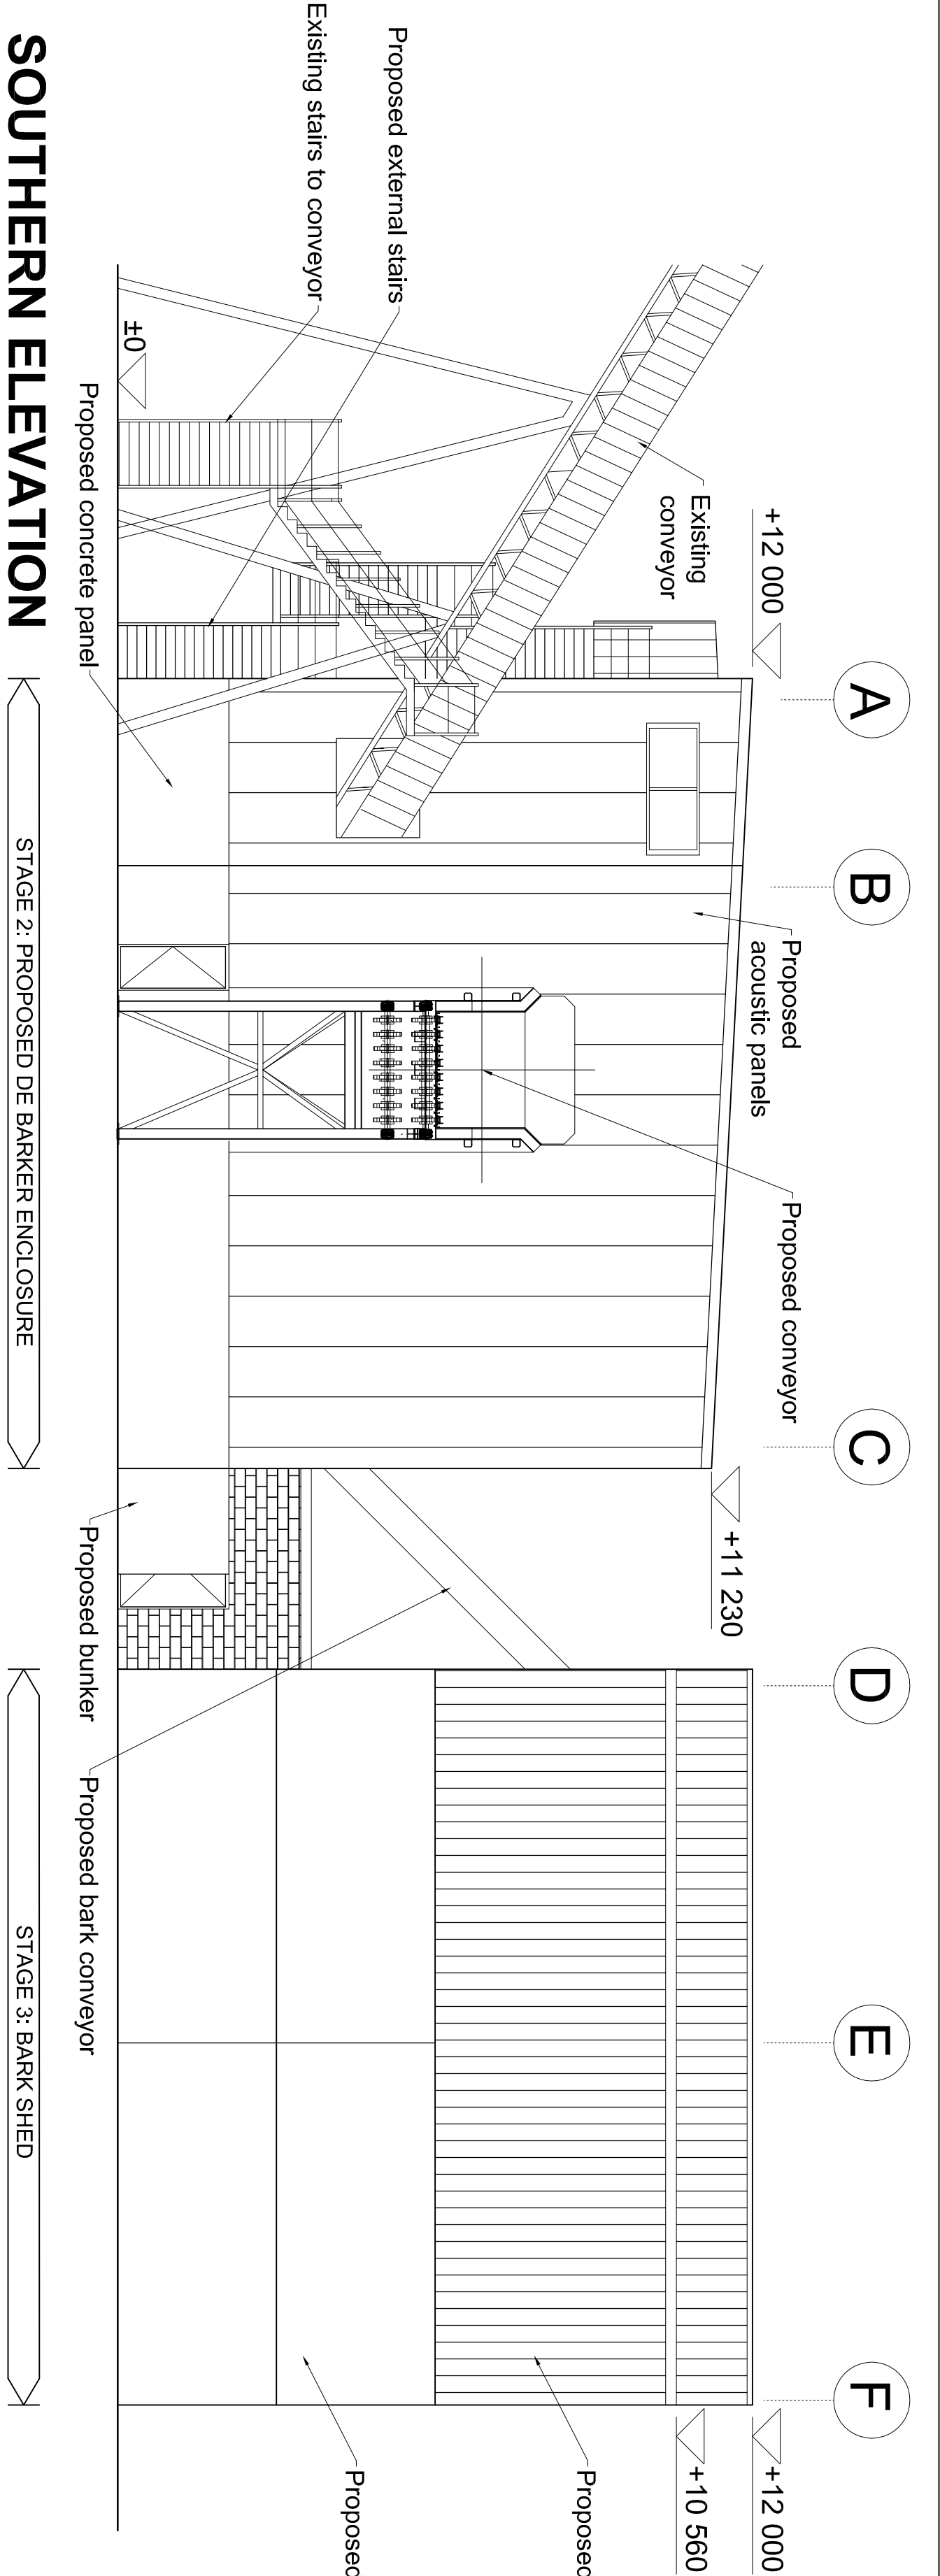

REVISION	DATE	AMENDMENT DESCRIPTION
A	16.10.14	Finalisation to DOP

COPYRIGHT

THIS DRAWING AND THE INFORMATION CONTAINED ARE THE PROPERTY OF THE COPYRIGHT OWNER BORG CONSTRUCTIONS Pty. Ltd. AND MAY NOT BE COPIED OR REPRODUCED WITHOUT WRITTEN PERMISSION.

OFFICE

BORG CONSTRUCTION

2 Wella Way, Somersby
NSW 2250 Australia
Tel: 02 4340 9800 Fax: 02 4340 8293

Project Heading & Address:

PROPOSED NEW BUILDINGS & SITE CHANGES


124 Lowes Mount Rd Oberon

Drawing Title:


De Barker & Bark Shed Elevations & Sections

DATE: 16/10/14 SCALE: 1:100 DRW NO.: DA04 REV: A

North

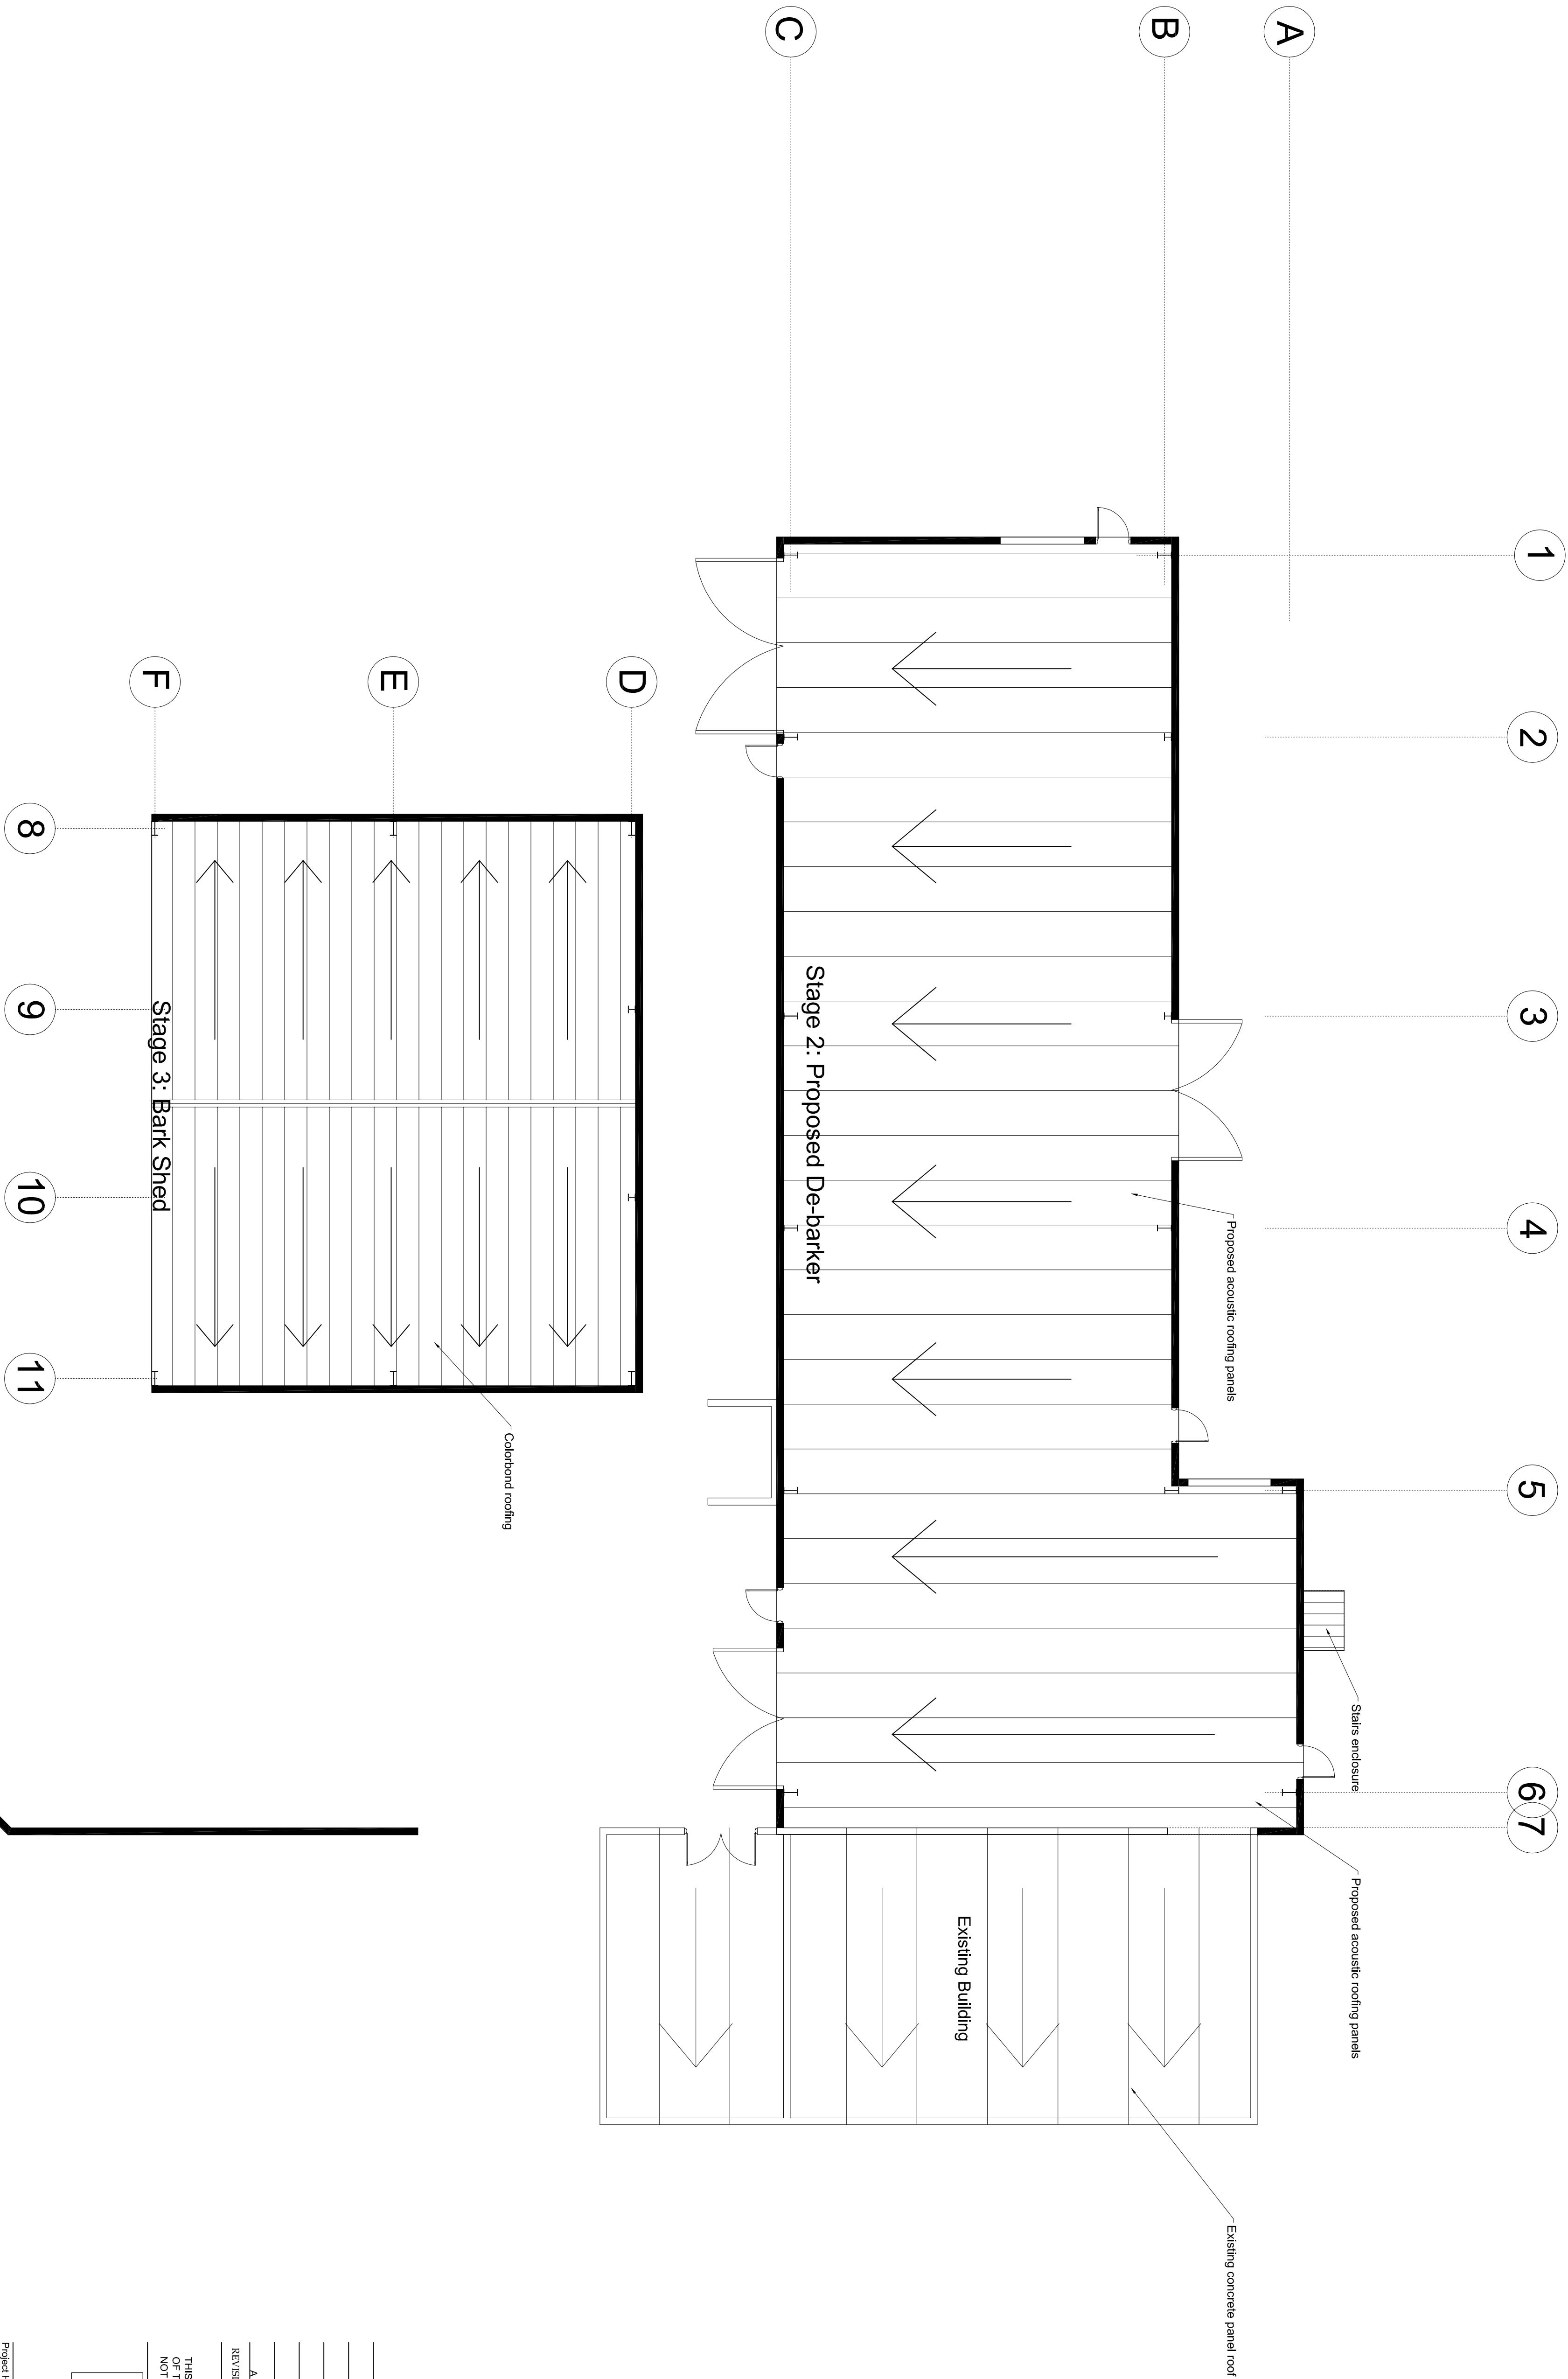

Project Heading & Address:			
PROPOSED NEW BUILDINGS & SITE CHANGES			
124 Lowes Mount Rd Oberon			
Drawing Title:			
Cyclone Bunker Floor Plan			
DATE:	SCALE:	DRW NO.:	REV.:
16/10/14	1:100	D/A06	A

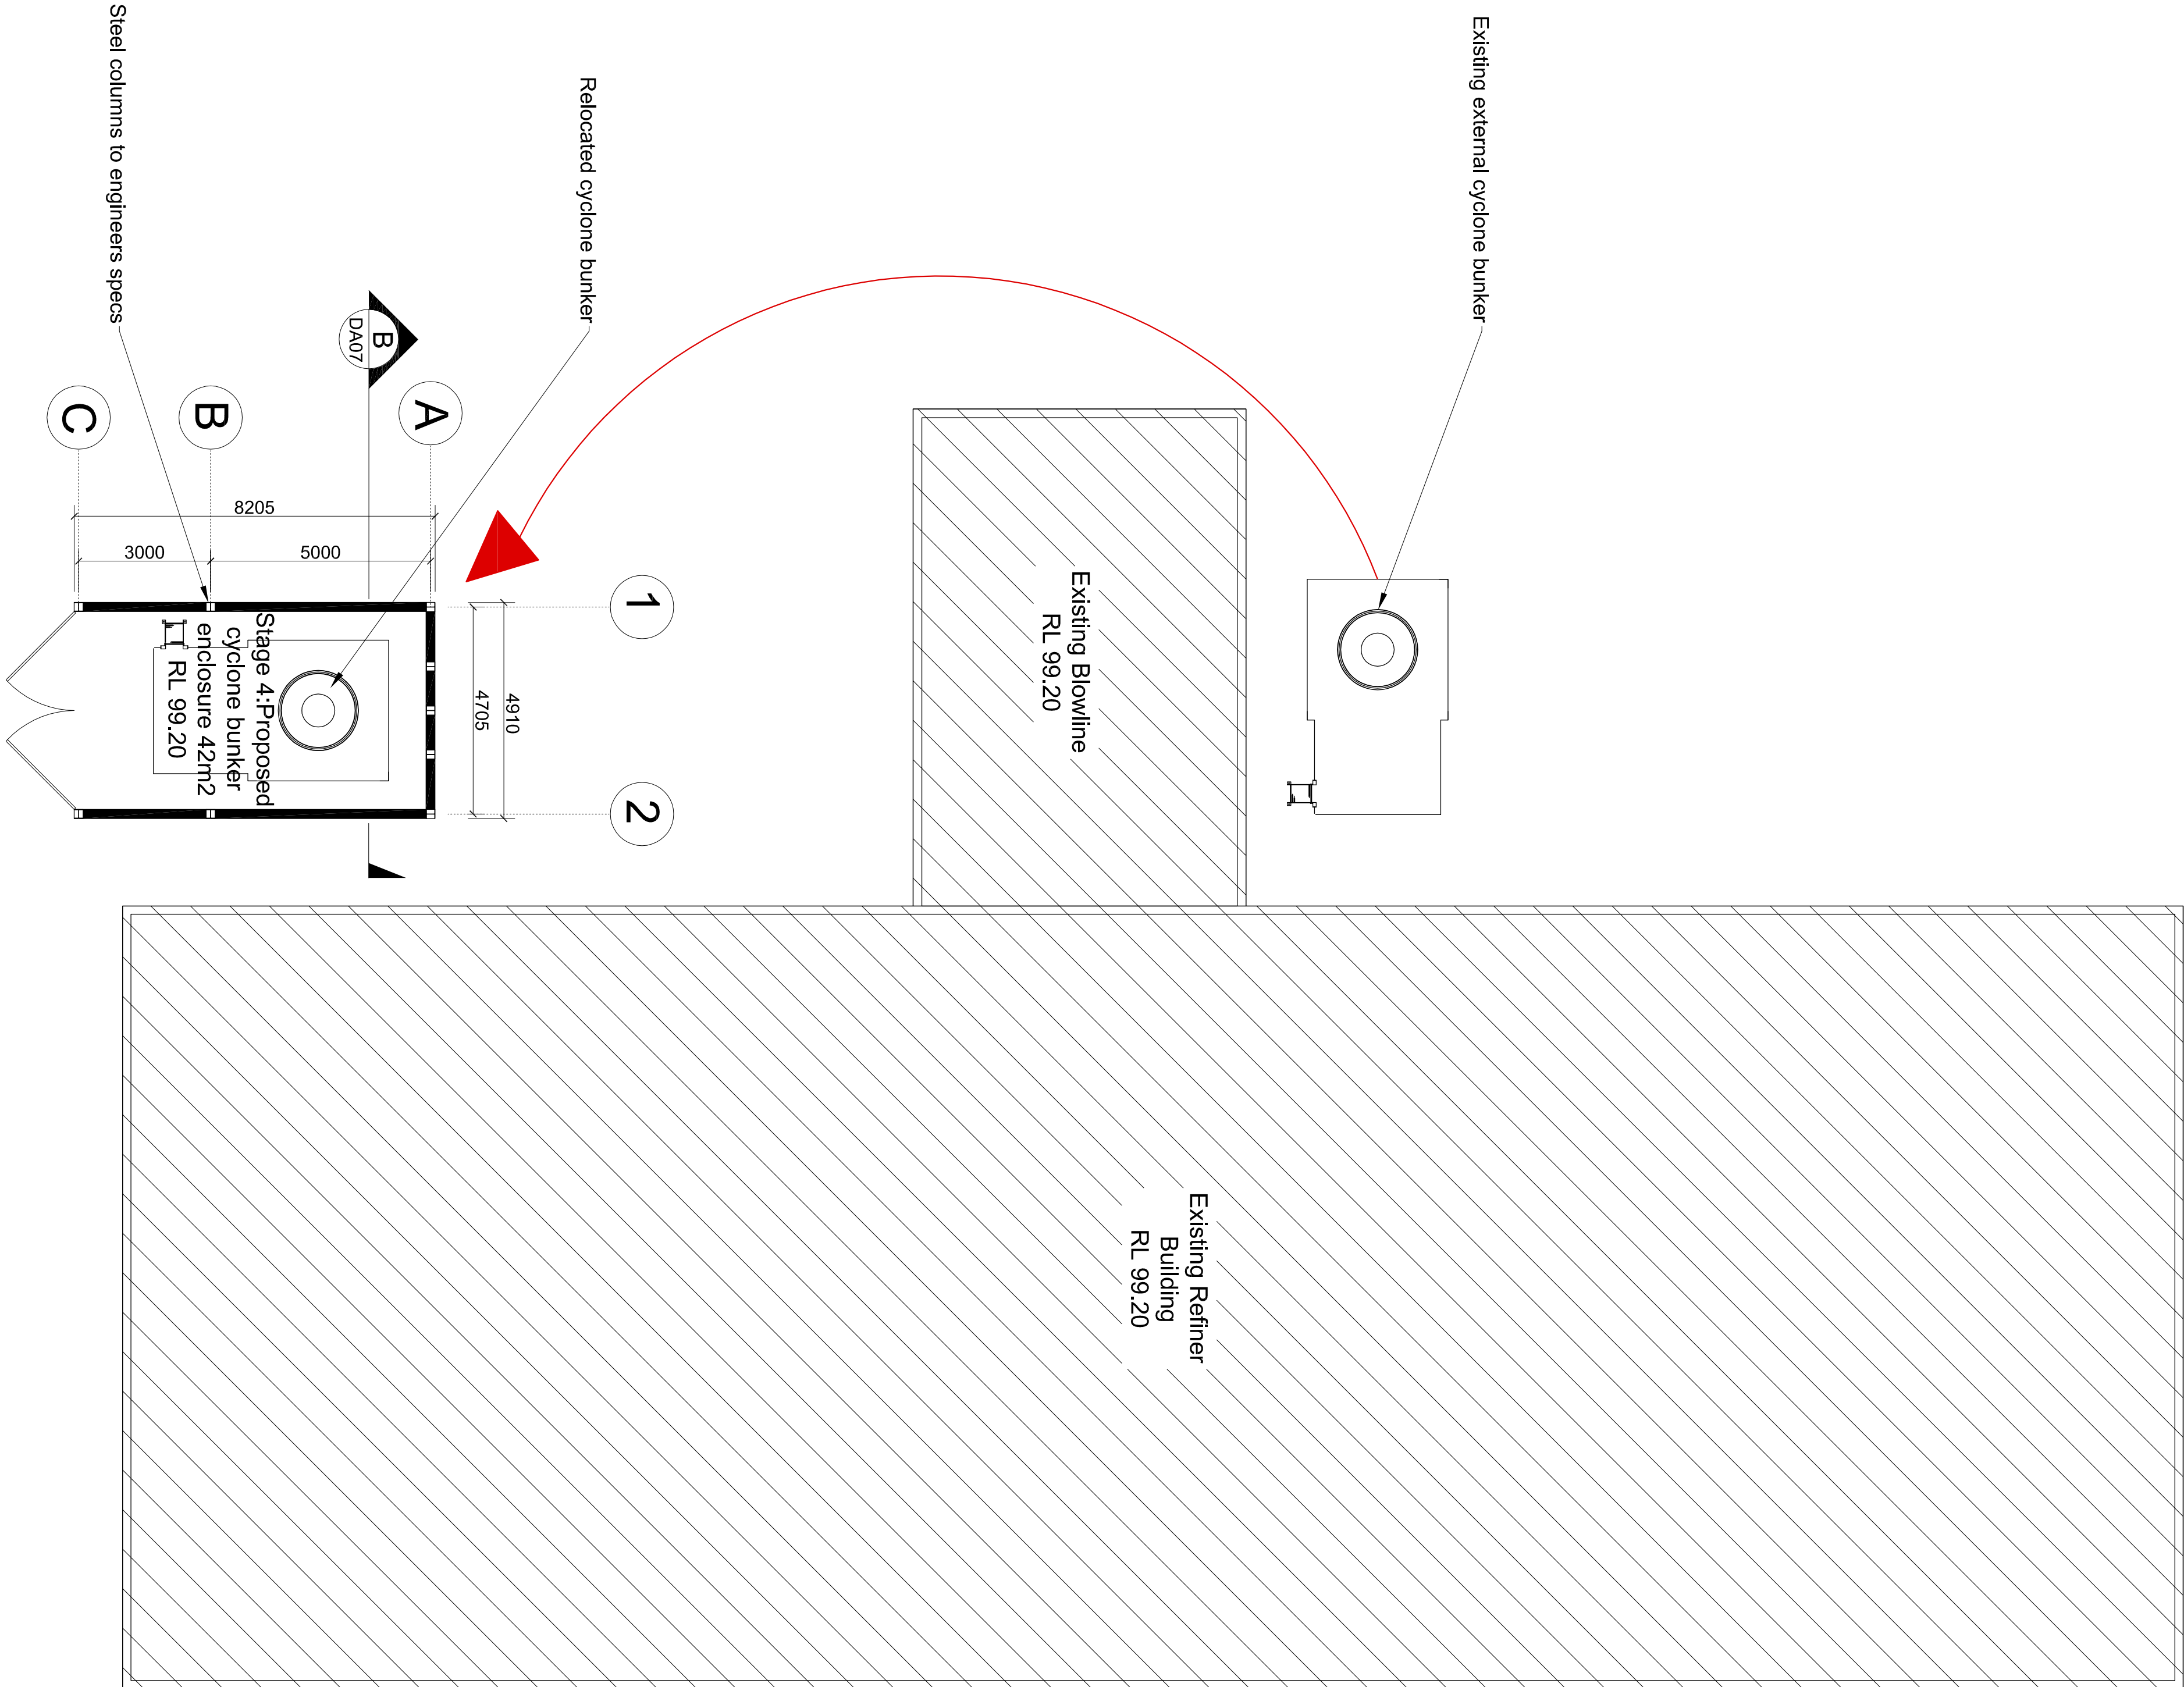

A	16.10.14	For application in DOP
REVISION	DATE	AMENDMENT DESCRIPTION


THIS DRAWING AND THE INFORMATION CONTAINED ARE THE PROPERTY OF THE COPYRIGHT OWNER "BORG CONSTRUCTIONS Pty. Ltd." AND MAY NOT BE COPIED OR REPRODUCED WITHOUT WRITTEN PERMISSION.



OFFICE
2 Wella Way Somersby
NSW 2250 Australia
Tel: 02 4340 9800 Fax: 02 4340 8293

Project Heading & Address:

PROPOSED NEW BUILDINGS & SITE CHANGES
124 Lowes Mount Rd Oberon

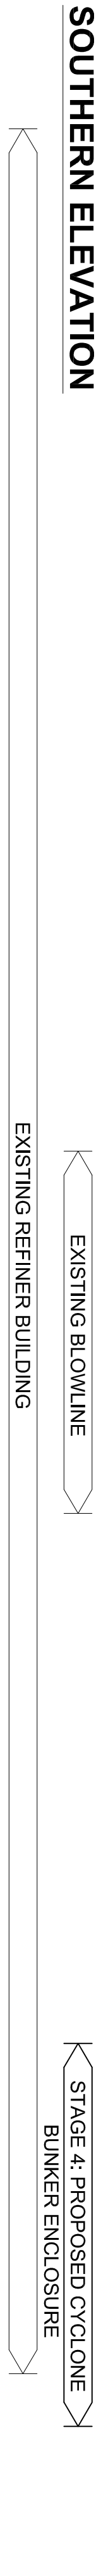

Architectural drawings of the proposed concrete panels for the DA06 structure. The drawings include a side elevation and a front elevation, both showing the proposed concrete panels and the existing structure. The side elevation shows a building with a flat roof and a small window. The front elevation shows a building with a gabled roof and a large window. The drawings are labeled with '1' and '2' to indicate different sections or views.

REVISION	DATE	AMENDMENT DESCRIPTION
A	16.10.14	For application to DOP

THIS DRAWING AND THE INFORMATION CONTAINED ARE THE PROPERTY OF THE COPYRIGHT OWNER "BORG CONSTRUCTIONS P.V. Ltd." AND MAY NOT BE COPIED OR REPRODUCED WITHOUT WRITTEN PERMISSION.



OFFICE
2 Wella Way Somersby
NSW 2250 Australia
Tel: 02 4340 9800 Fax: 02 4340 8293

Project Heading & Address:

PROPOSED NEW BUILDINGS & SITE CHANGES
124 Lowes Mount Rd Oberon

Cyclone Bunker Elevations & Sections

DATE:	SCALE:	DRW NO.:	REV.:
16/10/14	1:100	DA07	A

