


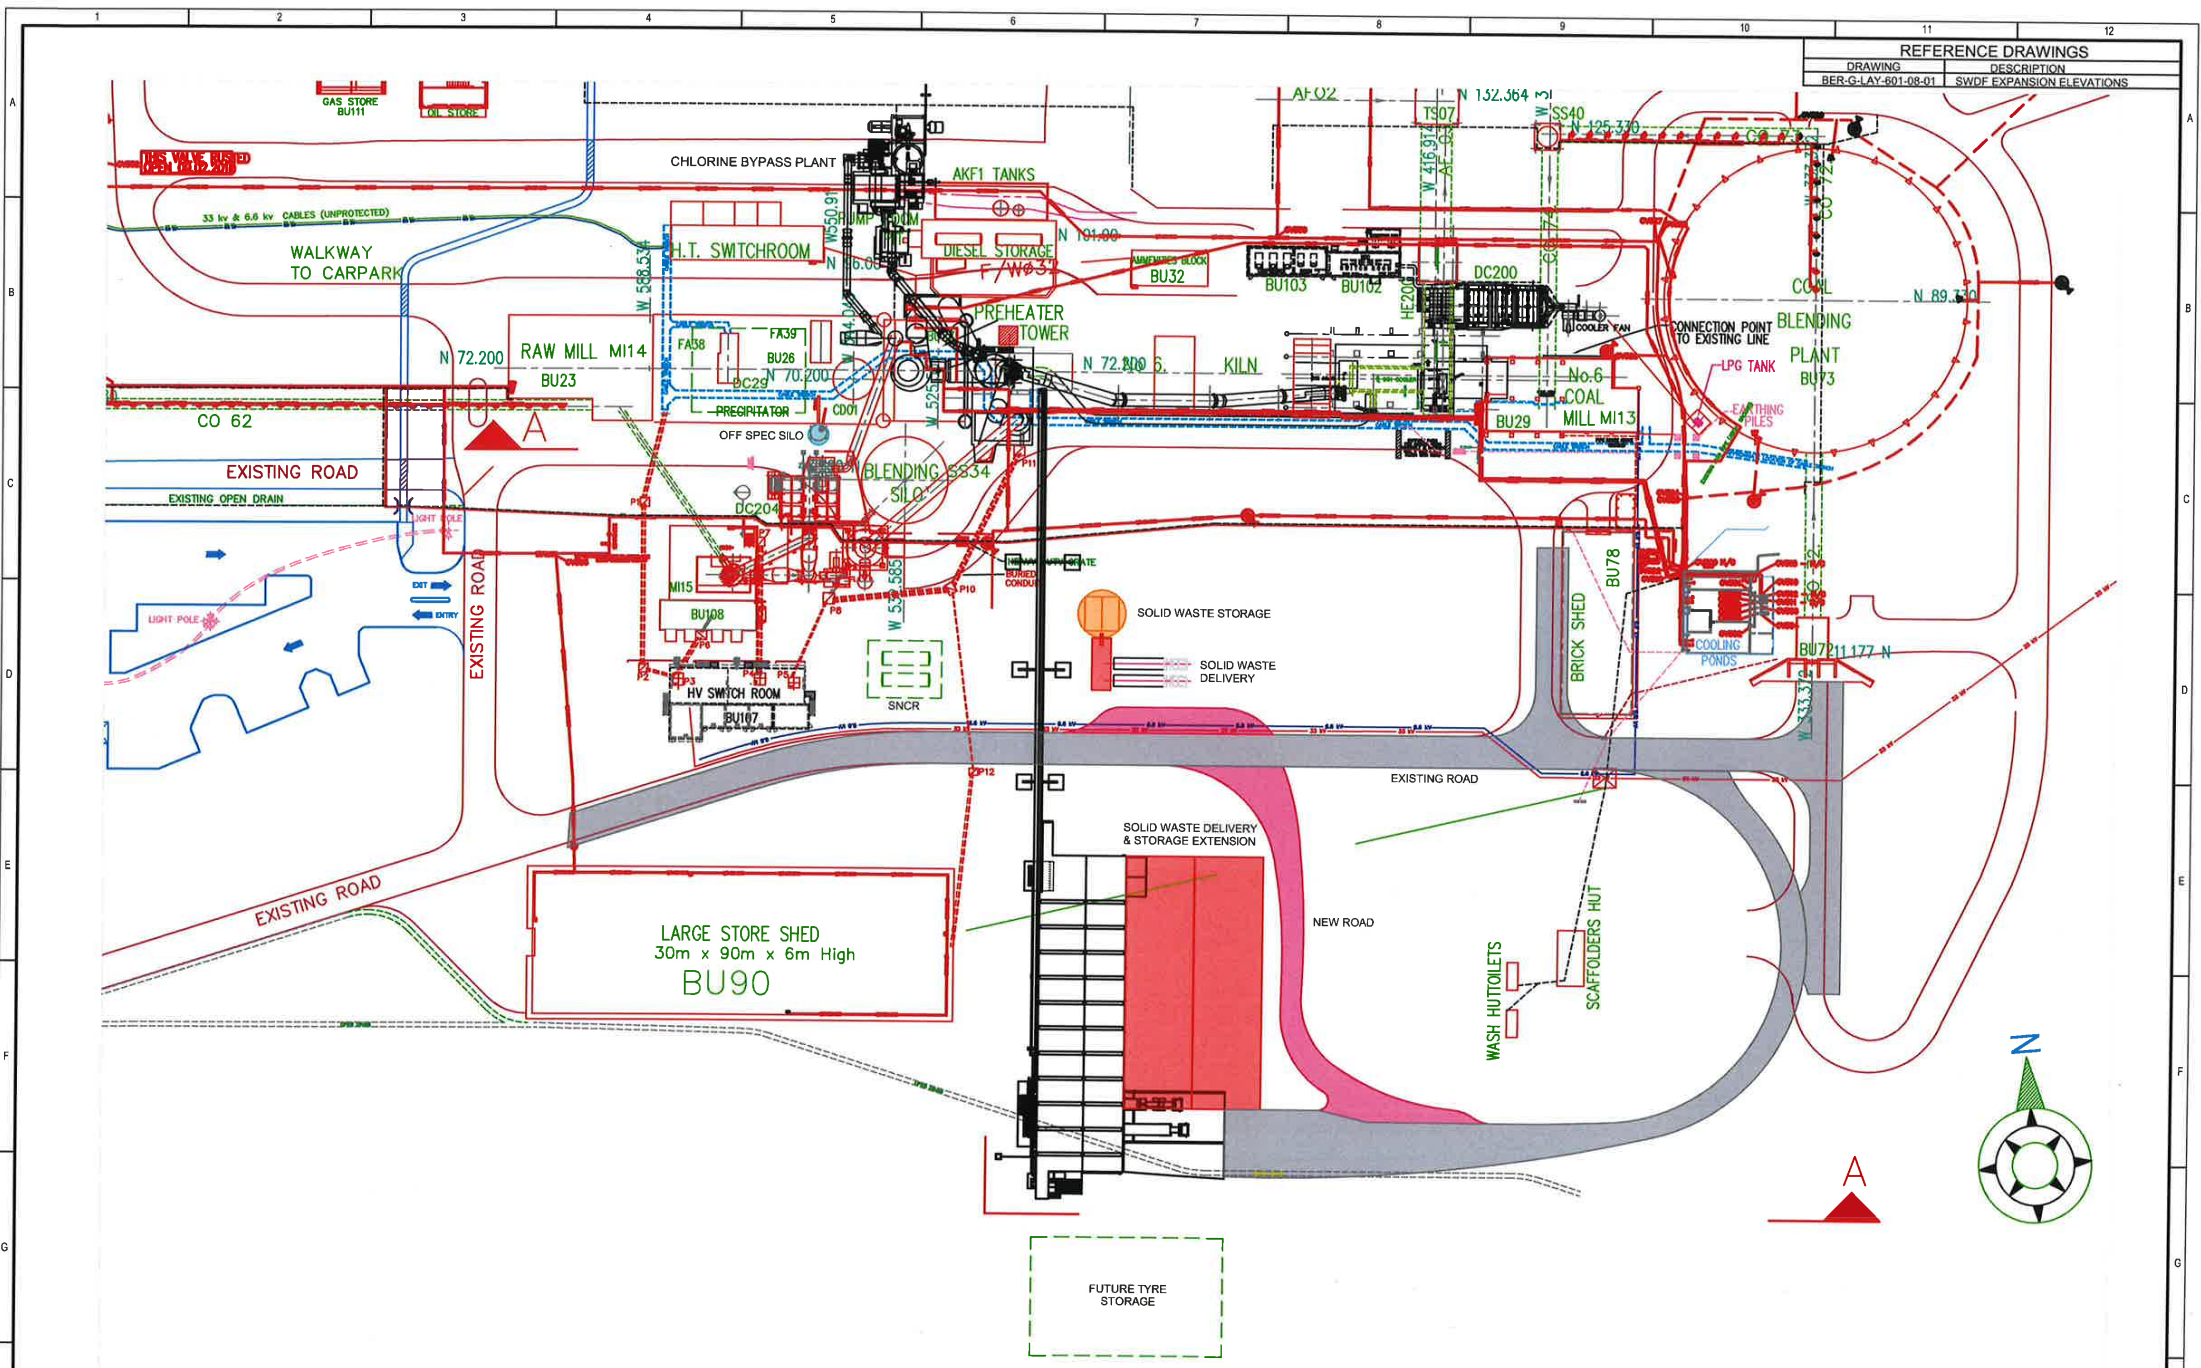



REFERENCE DRAWINGS	
DRAWING	DESCRIPTION
BER-G-LAY-601-09-01	SWDF EXPANSION ELEVATIONS

SITE PLAN

NO JOB IS SO IMPORTANT THAT IT CAN'T BE DONE SAFELY!


DRAWING No.		DESCRIPTION		REV.		DATE		REV-BY		APPROVED		REVISIONS		REVISION	
1		REFERENCE DRAWINGS		2		3		4		5		6		7	
DRAWN		L.P. McIntosh		DATE		22/10/2021		CHECKED		DATE		ENGINEER		DATE	
APPROVED		DATE		22/10/2021		L.P. McIntosh		DRAWING ISSUED FOR COMMENT		DATE		22/10/2021		L.P. McIntosh	
BORAL		Boral Cement		ABN 62 008 526 523		Engineering Services		Taylor Avenue New Berrima NSW 2577		Phone: +61 2 4860 2325		Locked Bag 4 New Berrima NSW 2577		Fax: +61 2 4860 2399	
STATUS:		PRELIMINARY		PROJECT:		BERRIMA		SECTION:		SWDF 200kt EXPANSION		SITE		DRAWING No.	
SUB SECTION:		GBM601		SHEET		B1		SCALE:		1:500		CLASSIFICATION:		WORKS No.	
TITLE:		EXPANSION SITE PLAN		LAYOUT		REV		A		BER-G-LAY-601-09-01		H		G	

REFERENCE DRAWINGS	
DRAWING	DESCRIPTION
BER-G-LAY-601-07-01	SWDF EXPANSION PLAN

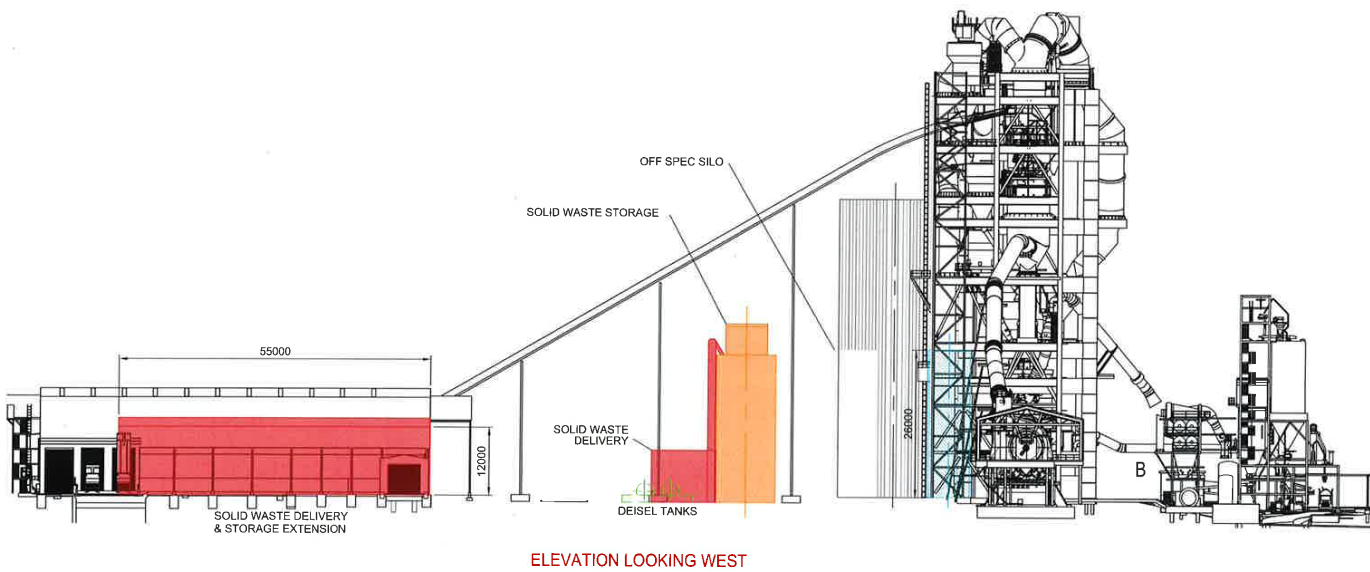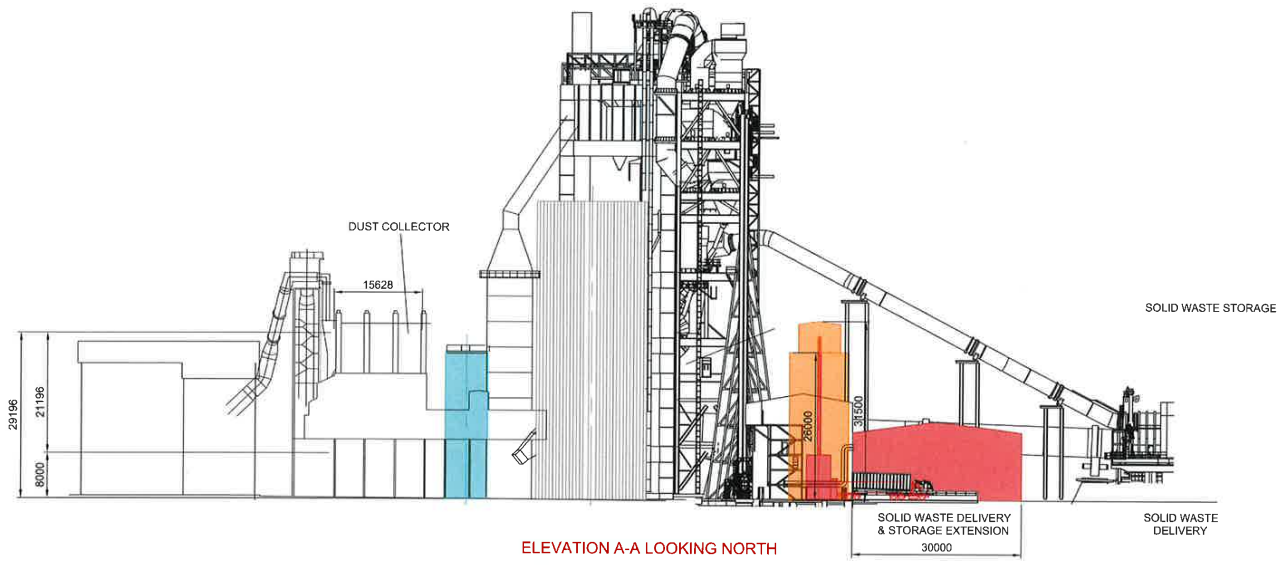

NO JOB IS SO IMPORTANT THAT IT CAN'T BE DONE SAFELY!

DRAWING No		DESCRIPTION		REV	DATE	REV-BY	APPROVED	REVISIONS		REVISION	APPROVED	DATE	Boral Cement ABN 62 008 528 523 Engineering Services Taylor Avenue New Berrima NSW 2577 Locked Bag 4 New Berrima NSW 2577 Email: drawing.office@boral.com.au		STATUS: PRELIMINARY	ALPHA NUMBER:	BCEC JOB No: GBM601 SHEET B1	SCALE: 1:500	PLANT: PROJECT: SECTION: SUB SECTION: TITLE: CLASSIFICATION:	BERRIMA SWDF 200kt EXPANSION SITE EXPANSION SITE ELEVATIONS LAYOUT	DRAWING No: BER-G-LAY-601-10-01	WORKS No:	REV: A
1	2	3	4	5	6	7	8	9	10	11	12	13	14	15	16	17	18	19	20	21	22	23	24

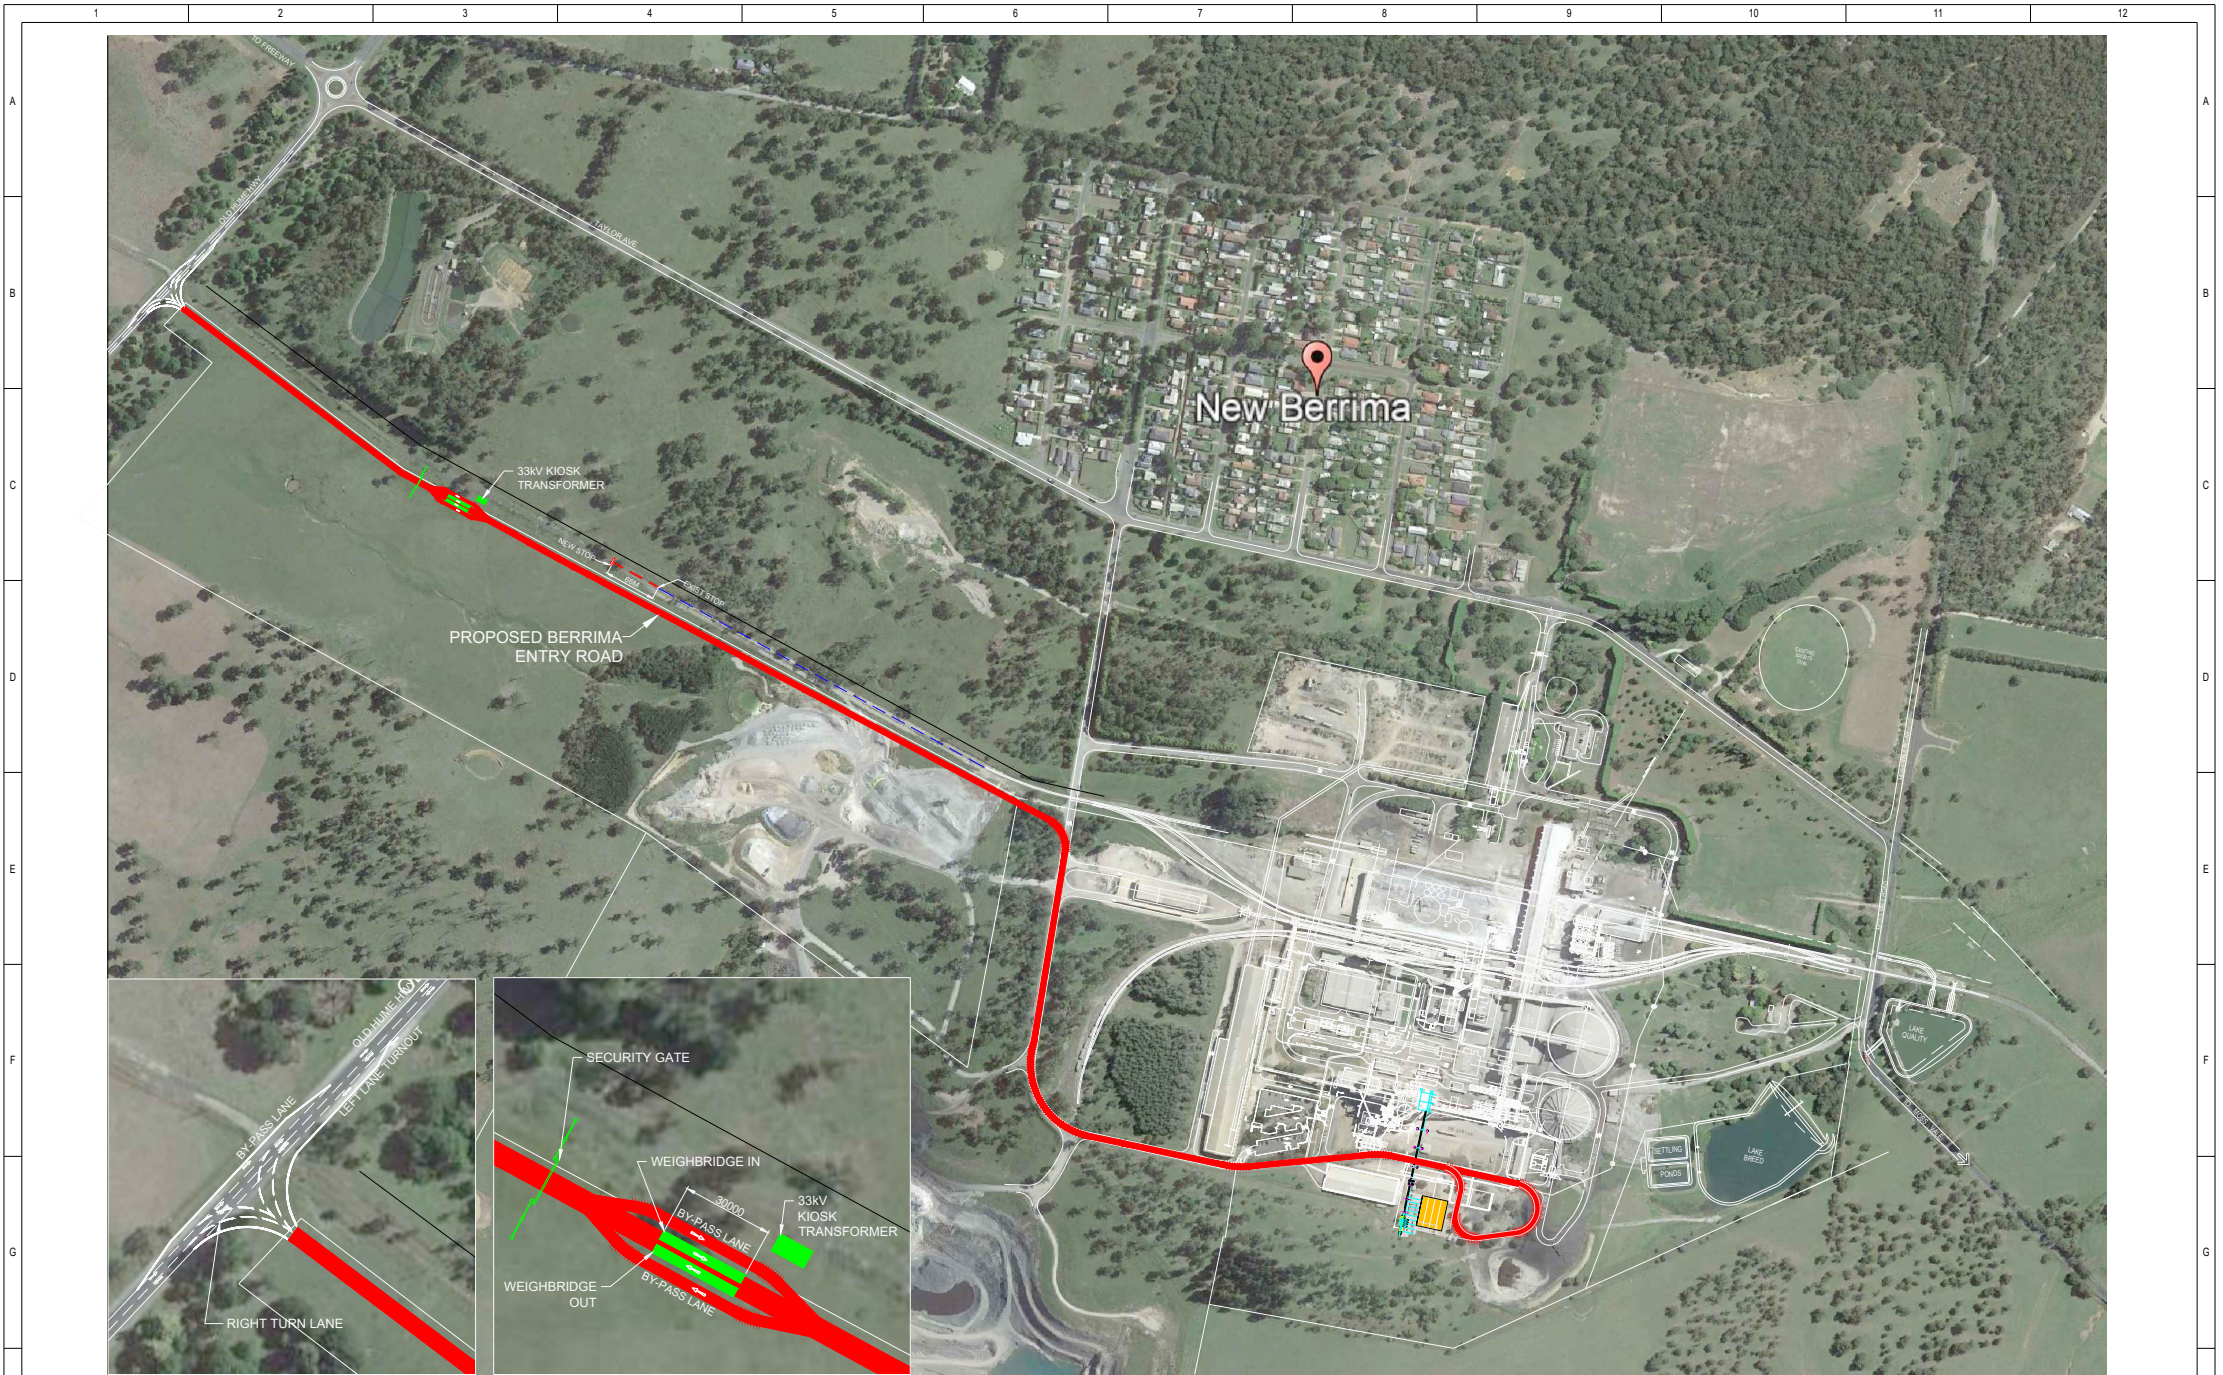

PROPOSED INTERSECTION @ OLD HUME HWY

PROPOSED WEIGHBRIDGE & SECURITY GATE

NO JOB IS SO IMPORTANT THAT IT CAN'T BE DONE SAFELY!

DRAWING No		DESCRIPTION		REFERENCE DRAWINGS	
REV.		DATE	REV-BY	APPROVED	REVISION
D		7-2-22	L.P. McIntosh		DRAWING REVISED 33KV KIOSK TRANSFORMER ADDED AT WEIGHBRIDGE.
C		6-10-21	L.P. McIntosh		DRAWING REVISED ENTRY ROAD AT OLD HUME HWY RELOCATED.
B		01/06/2021	L.P. McIntosh		DRAWING REVISED
A		11/05/2021	L.P. McIntosh		DRAWING ISSUED FOR REVIEW / APPROVAL

BORAL

Boral Cement

ABN 62 008 528 523

Engineering Services

Taylor Avenue New Berrima NSW 2577

Locked Bag 4 New Berrima NSW 2577

Email: drawing.office@boral.com.au

Phone: +61 2 4860 2325

Fax: +61 2 4860 2399

STATUS:

REVIEW / APPROVAL

ALPHA NUMERIC:

BCES JOB No:

GBM601

SHEET:

B1

SCALE:

NTS

STOCK NUMBER:

PLANT:

BERRIMA

PROJECT:

HAUL ROAD

SECTION:

GROUND

SUB SECTION:

ROADS

TITLE:

PROPOSED HAUL ROAD LAYOUT

CLASSIFICATION:


DRAWING No:

BER-G-LAY-601-02-01

WORKS No:


REV:

D

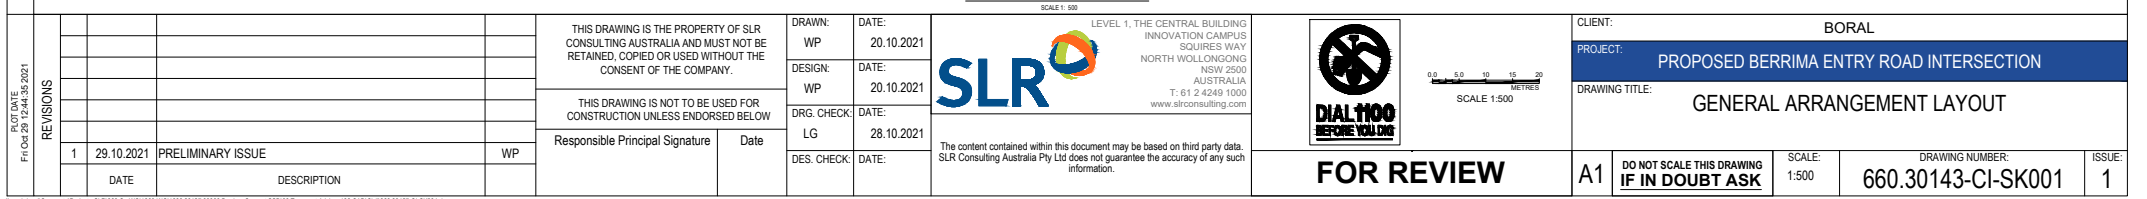




10/07 DATE Fri Oct 29 12:40:54 2021	REVISIONS					THIS DRAWING IS THE PROPERTY OF SLR CONSULTING AUSTRALIA AND MUST NOT BE RETAINED, COPIED OR USED WITHOUT THE CONSENT OF THE COMPANY.		DRAWN: WP	DATE: 20.10.2021	 LEVEL 1, THE CENTRAL BUILDING INNOVATION CAMPUS SQUIRES WAY NORTH WOLLONGONG NSW 2500 AUSTRALIA T: 61 2 4249 1000 www.slrconsulting.com	 0.0 5.0 10 15 20 METRES SCALE 1:500	CLIENT: BORAL							
								PROJECT: PROPOSED BERRIMA ENTRY ROAD INTERSECTION											
								DRAWING TITLE: VEHICLE SWEEP PATH ANALYSIS LAYOUT SHEET 1											
			1	29.10.2021	PRELIMINARY ISSUE	WP	THIS DRAWING IS NOT TO BE USED FOR CONSTRUCTION UNLESS ENDORSED BELOW		DRG. CHECK: LG			DATE: 28.10.2021	The content contained within this document may be based on third party data. SLR Consulting Australia Pty Ltd does not guarantee the accuracy of any such information.	FOR REVIEW	A1	DO NOT SCALE THIS DRAWING IF IN DOUBT ASK	SCALE: 1:500	DRAWING NUMBER: 660.30143-CI-SK002	ISSUE: 1
				DATE	DESCRIPTION		Responsible Principal Signature	Date	DES. CHECK:			DATE:							

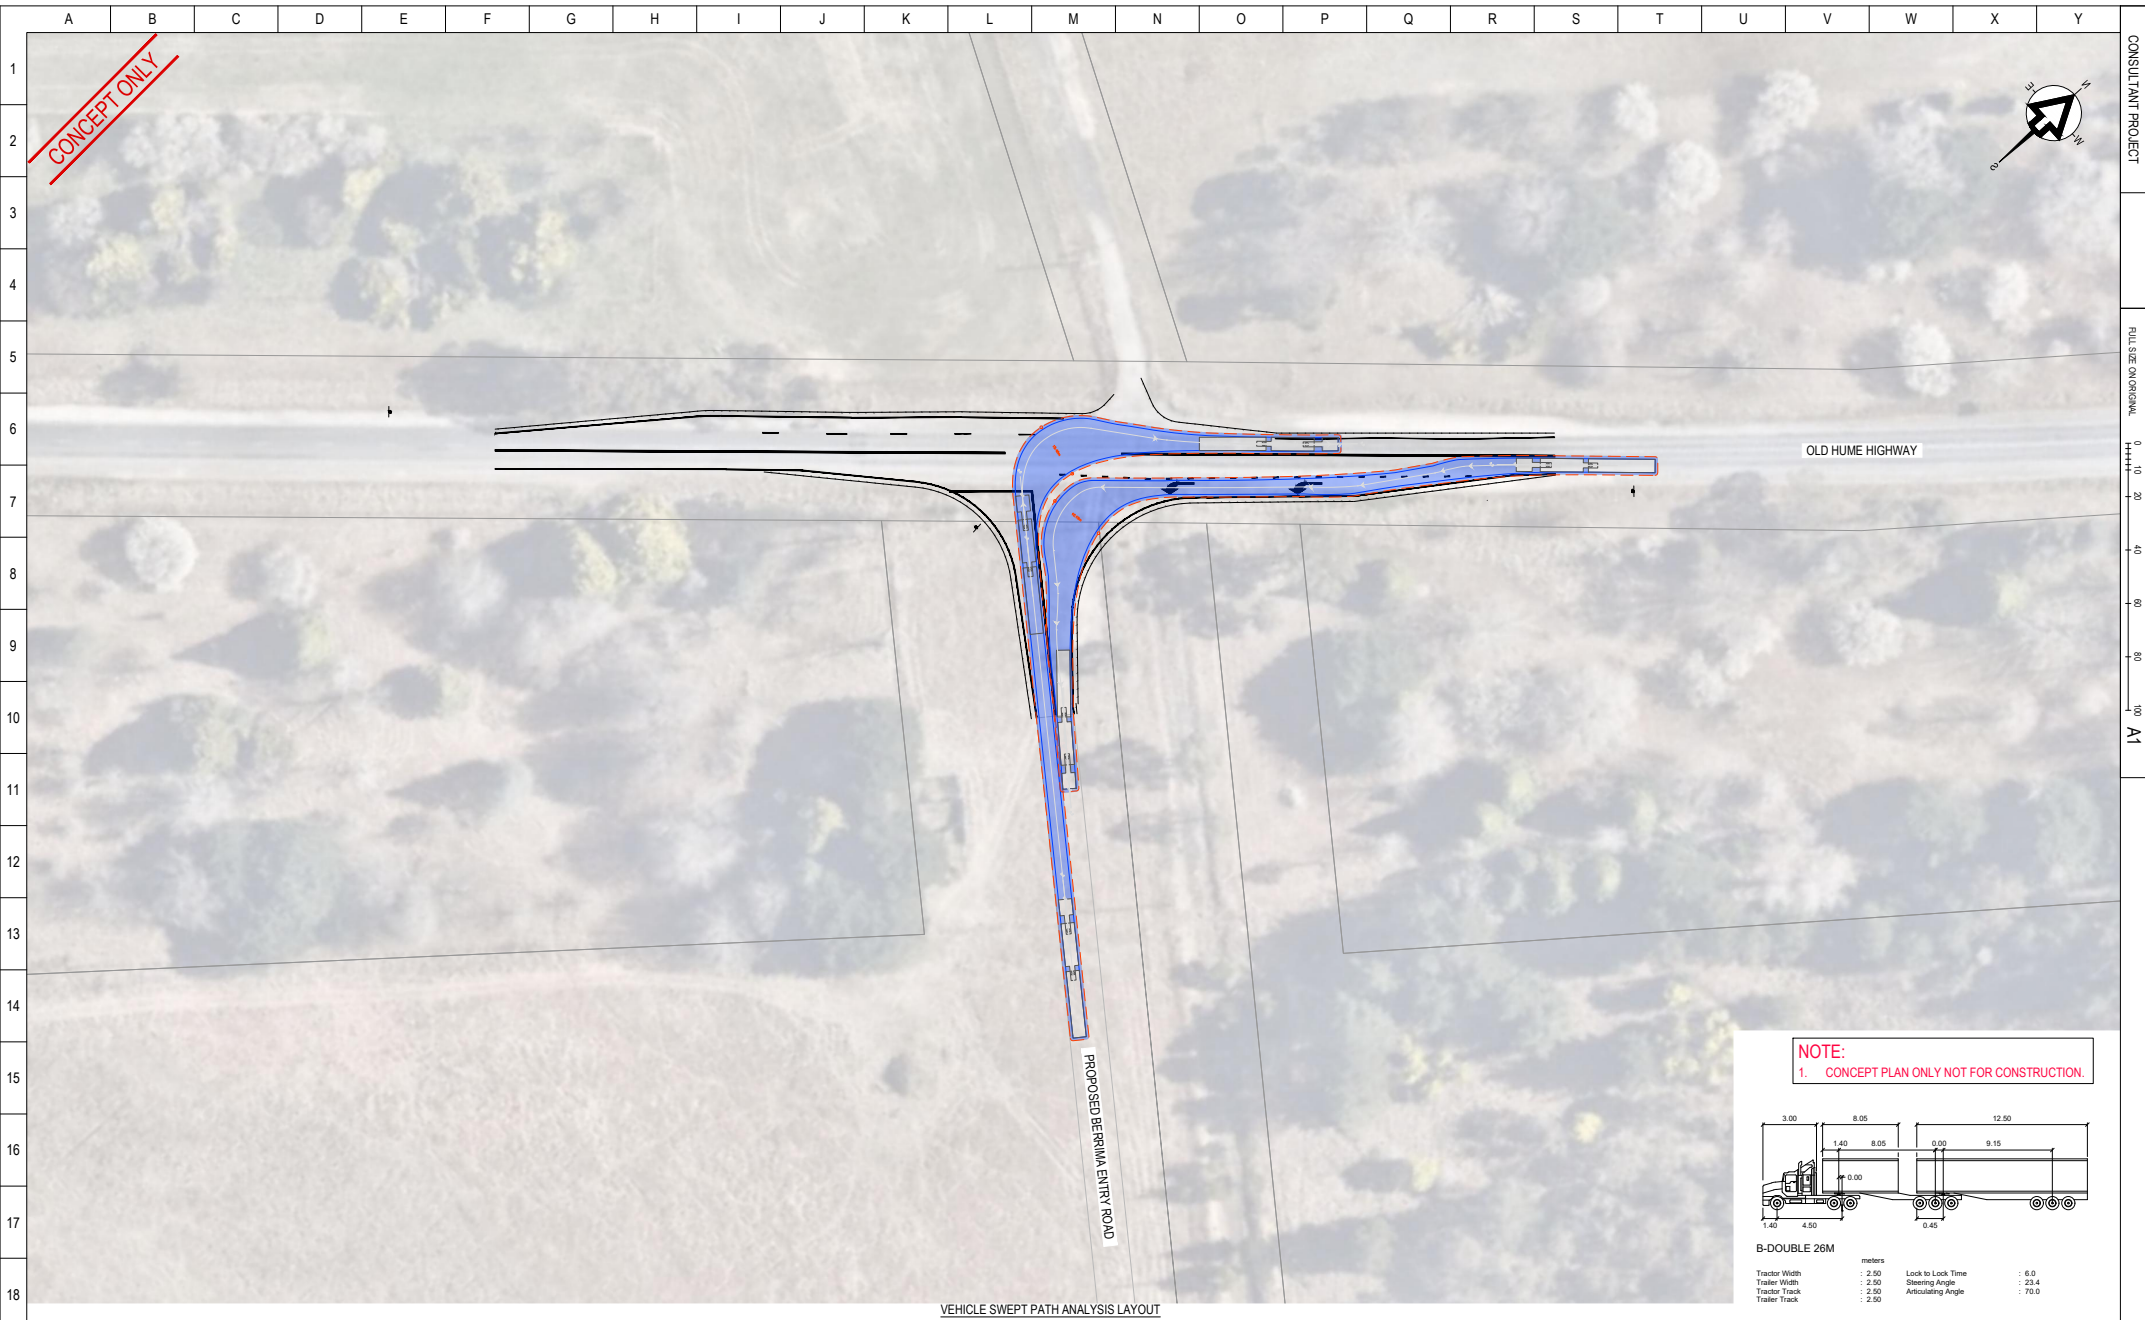

NOTE:
1. CONCEPT PLAN ONLY NOT FOR CONSTRUCTION.

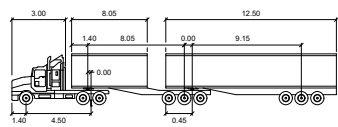

B-DOUBLE 26M			
Tractor Width	: 2.50	Lock to Lock Time	: 6.0
Trailer Width	: 2.50	Steering Angle	: 23.4
Tractor Track	: 2.50	Articulating Angle	: 70.0
Trailer Track	: 2.50		

PLOT DATE Fri Oct 29 12:27:34 2021	REVISIONS					THIS DRAWING IS THE PROPERTY OF SLR CONSULTING AUSTRALIA AND MUST NOT BE RETAINED, COPIED OR USED WITHOUT THE CONSENT OF THE COMPANY.		DRAWN: WP	DATE: 20.10.2021	 LEVEL 1, THE CENTRAL BUILDING INNOVATION CAMPUS SQUIRES WAY NORTH WOLLONGONG NSW 2500 AUSTRALIA T: 61 2 4249 1000 www.slrconsulting.com	 SCALE 1:500	CLIENT: BORAL				
								PROJECT: PROPOSED BERRIMA ENTRY ROAD INTERSECTION								
								DRAWING TITLE: VEHICLE SWEEP PATH ANALYSIS LAYOUT								
								SHEET 2								
		1	29.10.2021	PRELIMINARY ISSUE	WP	Responsible Principal Signature		Date	DRG. CHECK: LG			DATE: 28.10.2021	The content contained within this document may be based on third party data. SLR Consulting Australia Pty Ltd does not guarantee the accuracy of any such information.			
	DATE	DESCRIPTION					DES. CHECK:	DATE:	FOR REVIEW							
										A1	DO NOT SCALE THIS DRAWING IF IN DOUBT ASK	SCALE: 1:500	DRAWING NUMBER: 660.30143-CI-SK003	ISSUE: 1		