



EAST ELEVATION

SOUTH ELEVATION

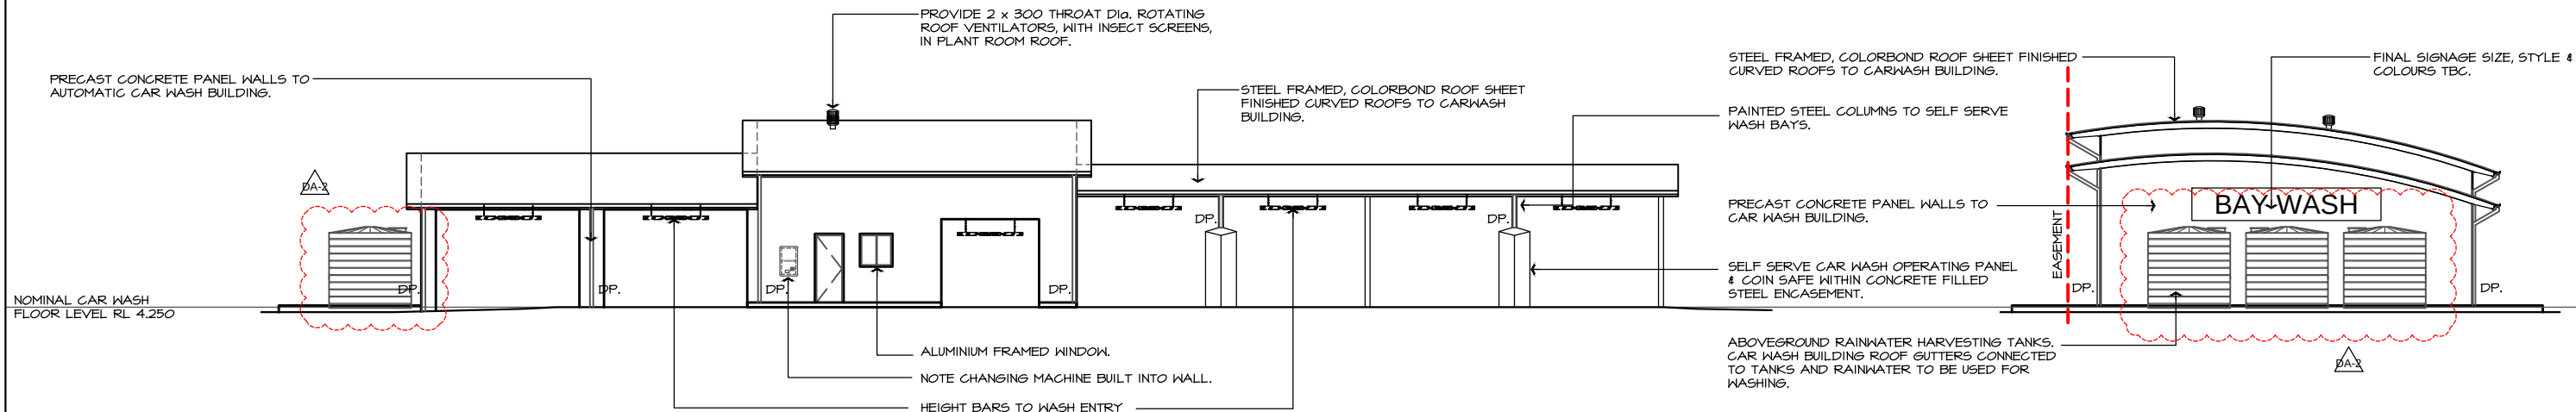

WEST ELEVATION

NORTH ELEVATION

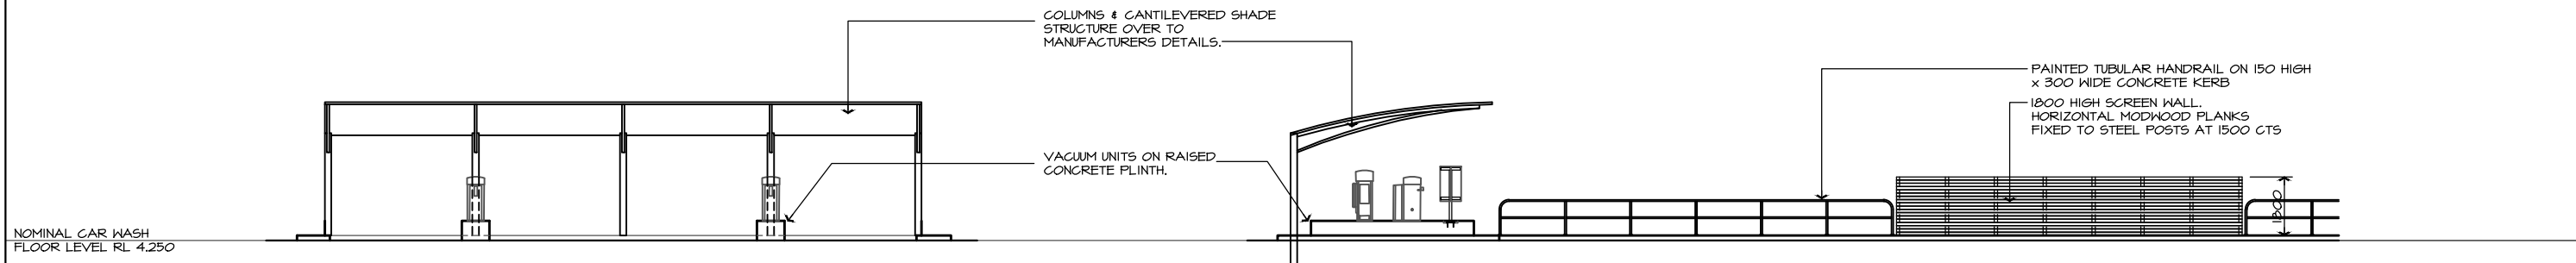

NORTH ELEVATION - VACUUM BAYS

EAST ELEVATION
- VACUUM BAYS & DRIVEWAY

SCALE BAR 1 : 1 On A1 Size Original

SCALE BAR 1 : 2 On A3 Size Reduction

© 2015 R.J. SINCLAIR Pty Ltd ACH 003 090 536

COPYRIGHT IN THESE DESIGNS AND DRAWINGS IS VESTED IN R.J. SINCLAIR PTY LTD. THE DESIGN AND DETAILS SHOWN ON THIS DRAWING ARE SPECIFIC TO THIS PROJECT ONLY AND MAY NOT BE REPRODUCED IN WHOLE OR IN PART BY ANY MEANS OR BE USED FOR ANY OTHER PROJECT OR PURPOSE WITHOUT THE WRITTEN CONSENT OF R.J. SINCLAIR PTY LTD.

No.	Amendment	By	Date
P1	PRELIMINARY ISSUE FOR CLIENT COMMENT. NOT FOR CONSTRUCTION.	AST	28.10.2014
P2	PRELIMINARY ISSUE FOR CLIENT COMMENT. NOT FOR CONSTRUCTION.	SP	05.03.2015
DA-1	ISSUED FOR DEVELOPMENT APPROVAL. NOT FOR CONSTRUCTION.	SP	18.03.2015
DA-2	RAINWATER TANKS AMENDED. ISSUED FOR DEVELOPMENT APPROVAL. NOT FOR CONSTRUCTION.	VP	18.08.2015

R.J. SINCLAIR Pty Ltd
Building Design

Office: Suite B111 - Sky City
NorWest Business Park
20 Lexington Drive
BELLA VISTA NSW 2153
Postal: PO Box 503
ROUND CORNER NSW 2158
Phone: 02 8883 0999
Fax: 02 8883 1199
E-mail: designs@rjsinclair.com.au
Web: www.rjsinclair.com.au

Chartered Member of the Institution of Engineers Australia
Accredited Building Designer: 6318
RBP Vic: DP-AD 15529
QBSA Lic No: 1087914
Tasmania ABP: 106016

Architectural — Structural — Project Management

Project
KOORAGANG CAR WASH
Part Lot 1 DP 1195444 - 130 CORMORANT ROAD Cnr. EGRET STREET
KOORAGANG NSW
FOR
SOVECHLES DEVELOPMENTS Pty Ltd

Drawing Title
CAR WASH & VACUUM BAY ELEVATIONS

ISSUED FOR DEVELOPMENT APPROVAL
NOT FOR CONSTRUCTION

Approved		Designed	
Date	2nd OCTOBER 2014	Drawn	AST
Scale	1:100 @ A1, 1:200 @ A3	Checked	
Project No.	14 - 056	Drawing No.	A - 14
		Amdt.	DA-2