


Globe Street

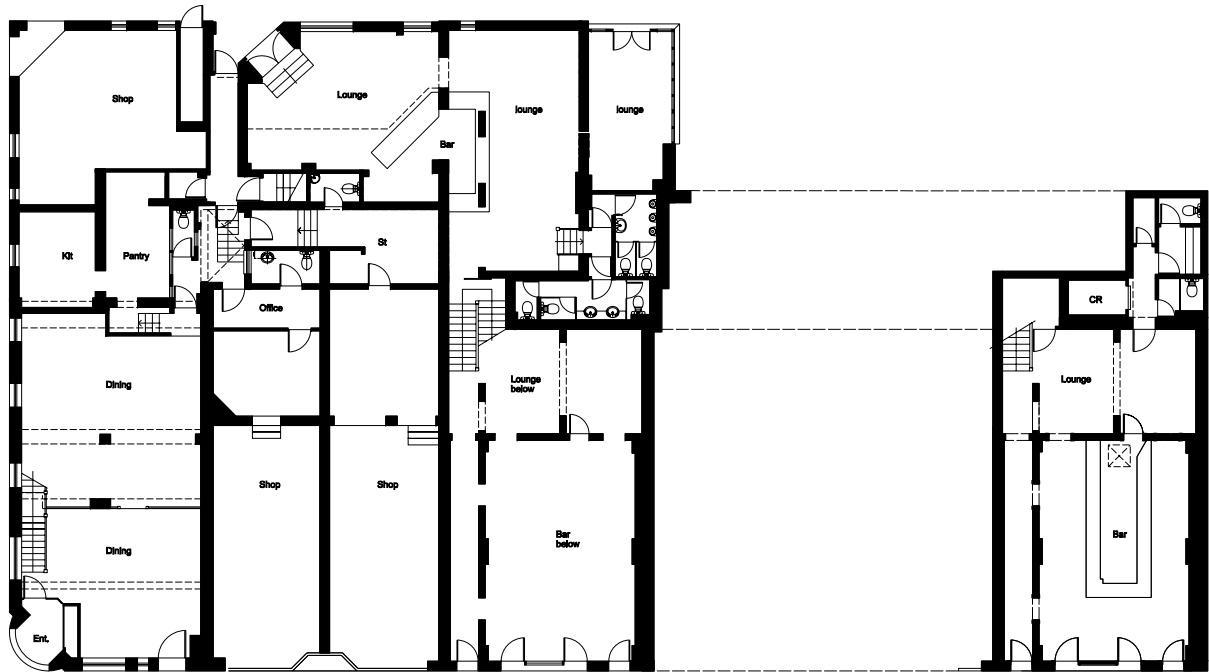

George Street

A	SHPA CLIENT APPROVAL (ISSUE NO.1)	20509	JM
NA	AMENDMENT	DATE	CHK

Do not scale. Verify all dimensions on site before commencing work or making shop drawings.
The use and/or copying of these documents in either material and/or electronic form without the written permission of JPM MADDEN & ASSOCIATES ARCHITECTS is deemed to be a breach of Section 100 and Section 100A of the Copyright Act 1968.
JPM MADDEN & ASSOCIATES ARCHITECTS takes no liability for any discrepancies and/or omissions on these documents through the use of electronic formats, namely: P-touch, CD Rom, DVD and E-mail.



36 MORT STREET
BALMAIN NSW 2041
PHONE 02 9555 9077
FAX 02 9555 9503

MADDEN
ASSOCIATES

PROJ/BOT

PROPOSED ALTERATIONS
TO RUSSELL & FORTUNE
OF WAR HOTELS, SYDNEY

TITLE

Existing Ground Floor Plan

SCALE 1:100	DRAWN RM SA
DATE May 2004	CHECKED

DRAWING NO.

690 - D - 110A

R:\HLL\BSCAD\Design\Final Design\710-2004\4.dgn