





WEST ELEVATION

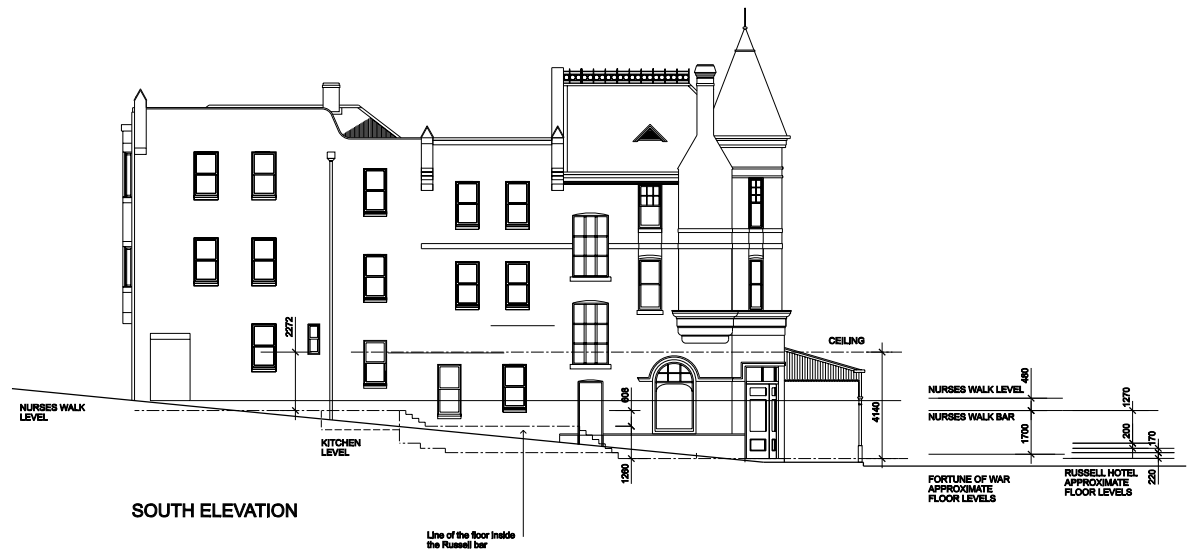

SOUTH ELEVATION

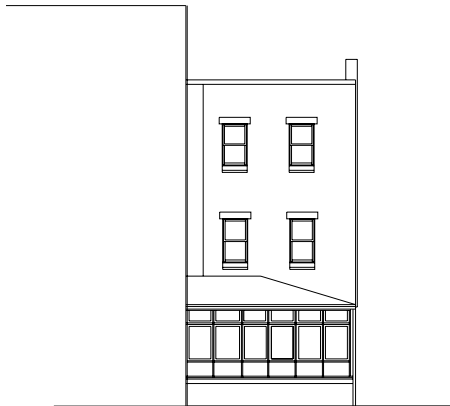

NORTH ELEVATION



EAST ELEVATION

A SHIPA CLIENT APPROVAL ISSUE NO.1 28/06/06 JM

No. AMENDMENT DATE CHK

Do not scale. Verify all dimensions on site before commencing work or making shop drawings.

(C) The use and/or copying of these documents in either material and/or electronic form without the express written permission of JEFF MADDEN & ASSOCIATES ARCHITECTS is deemed to be a breach of Section 10(a) and Section 10(b) of the Commonwealth Copyright Act 1968.

JEFF MADDEN & ASSOCIATES ARCHITECTS takes no liability for any discrepancies and/or omissions on these documents through the process of electronic transfer, namely: Pagemaker, CD Rom, DVD and E-mail.



MADDEN
ASSOCIATES

PROJECT

PROPOSED ALTERATIONS
TO RUSSELL & FORTUNE
OF WAR HOTELS, SYDNEY

TITLE

Existing Elevations

SCALE 1:100 DRAWN KW
DATE May 2006 CHECKED

DRAWING NO.

690 - DA - 113A

R:\690-DA\690CAD\Design\Bldg Design - May06\135-010906.dgn