


Level 1 - First Floor Plan

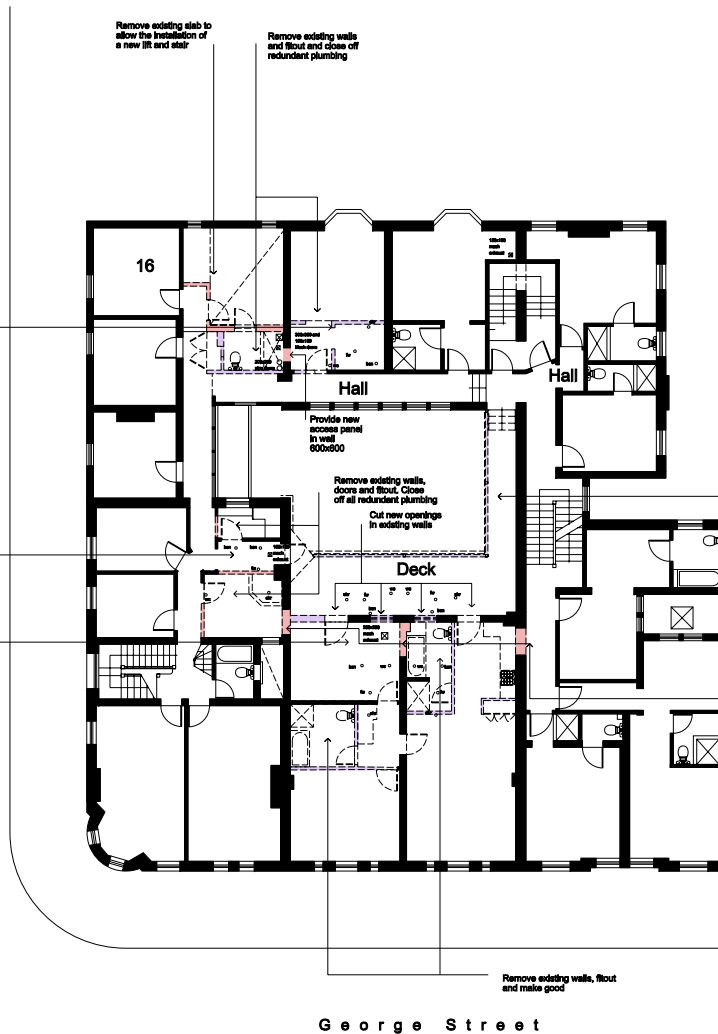

Level 2 - Second Floor Plan

FABRIC TO BE DEMOLISHED AND GRADING OF SIGNIFICANCE

- 2 High
- 3 Moderate
- 4 Little
- 5 Intrusive

NOTE
location of mesh roof penetration are shown on SK04

B	SPHA CLIENT APPROVAL ISSUE	26/5/00	JM
No.	AMENDMENT	DATE	CHK

Do not scale. Verify all dimensions on site before commencing work or making any drawings.
 The use and/or copying of these documents in whole or in part without the written consent of MADDEN & ASSOCIATES ARCHITECTS is prohibited.
 © 2004
 JEFF MADDEN & ASSOCIATES ARCHITECTS takes no liability for any discrepancies and/or omissions on these documents through the process of electronic transfer, namely: Project Site, CD, Scan, DVD and E-mail.

 36 MORT STREET
BALMAIN NSW 2041
PHONE 02 9555 9077
FAX 02 9555 9503

MADDEN ASSOCIATES

PROJECT
PROPOSED ALTERATIONS TO RUSSELL & FORTUNE OF WAR HOTELS, SYDNEY

TITLE
DEMOLITION PLANS LEVELS FIRST AND SECOND

SCALE 1:100	DRAWN RM, SA
DATE May 2004	CHECKED
DRAWING NO.	

690 - DA - 137B