




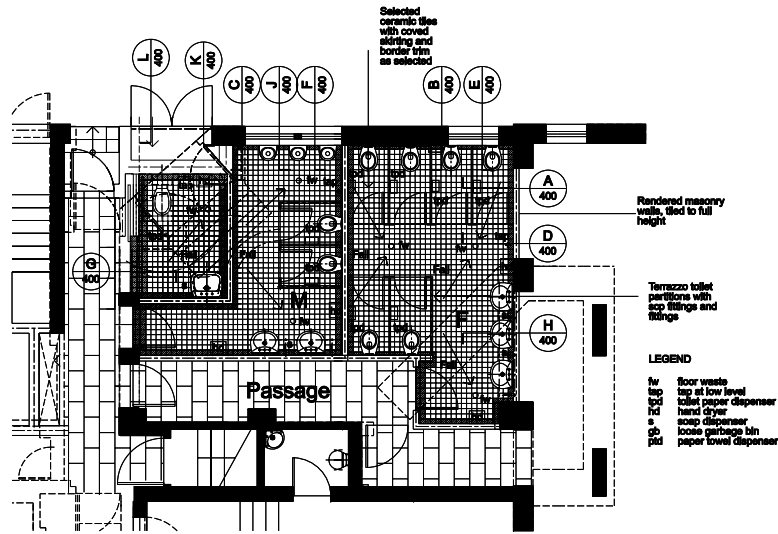


FLOOR PLAN

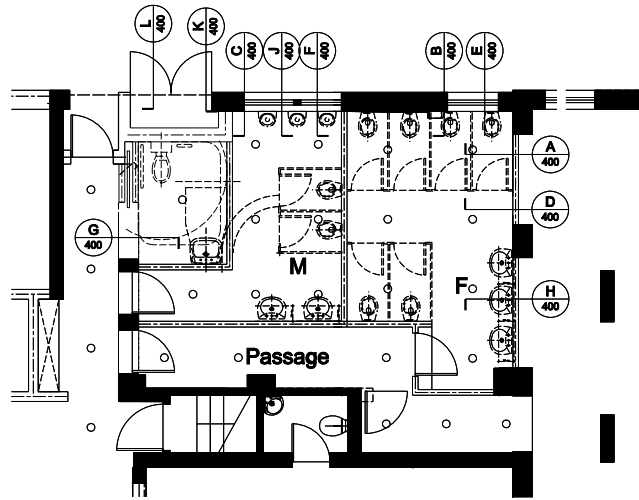


REFLECTED CEILING PLAN

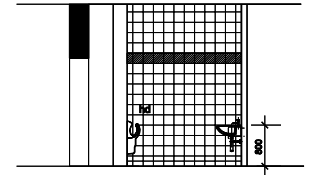

SECTION K

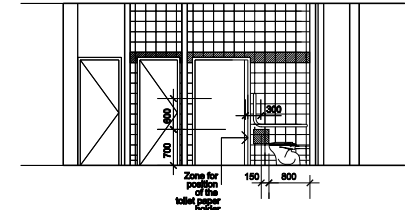


SECTION L

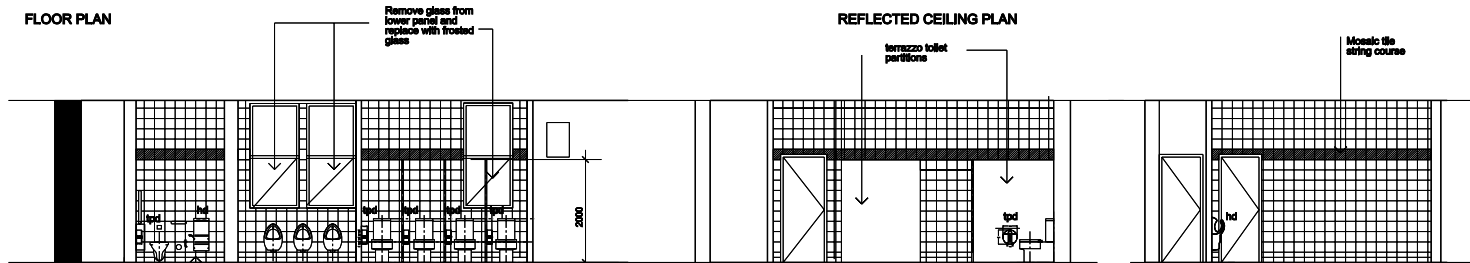

SECTION A

SECTION B


SECTION C

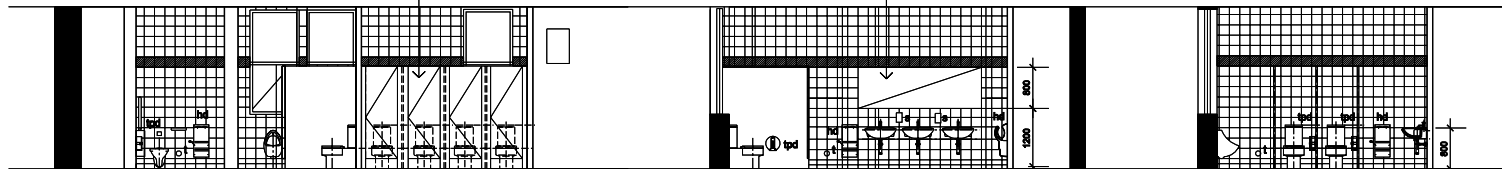

SECTION D

SECTION E

SECTION F

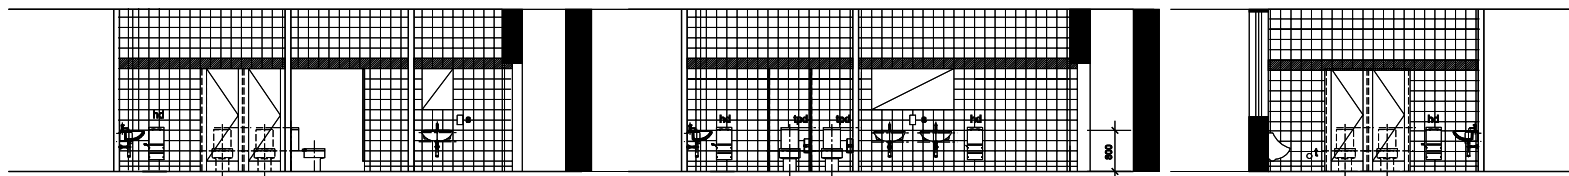

SECTION G

SECTION H

SECTION J

11	SWFA CLIENT APPROVAL ISSUE NO.1	25/09/08	JM
No.	AMENDMENT	DATE	CHK

Do not scale. Verify all dimensions on site before commencing work or making shop drawings.
The use and/or copying of these documents in either printed and/or electronic form without the written permission of JPP MADDEN & ASSOCIATES INCORPORATED is prohibited.
© 2004 JPP MADDEN & ASSOCIATES INCORPORATED
JPP MADDEN & ASSOCIATES INCORPORATED takes no liability for any consequences and/or reduction in floor documents through the process of electronic transfer, namely floppy disks, CD Rom, DVD and Email.

MADDEN ASSOCIATES

38 MORT STREET
BALMAIN NSW 2041
PHONE 02 9555 8077
FAX 02 9555 9008

PROJECT
**PROPOSED ALTERATIONS
AND ADDITIONS TO
RUSSELL & FORTUNE
OF WAR HOTELS, SYDNEY**

TITLE
**RUSSELL HOTEL TOILET LAYOUTS,
ELEVATIONS AND SECTIONS**

SCALE 1:50	DRAWN JM
DATE Sept. 2008	CHECKED

DRAWING NO.
690 - DA - 400B

File No. 99999999