


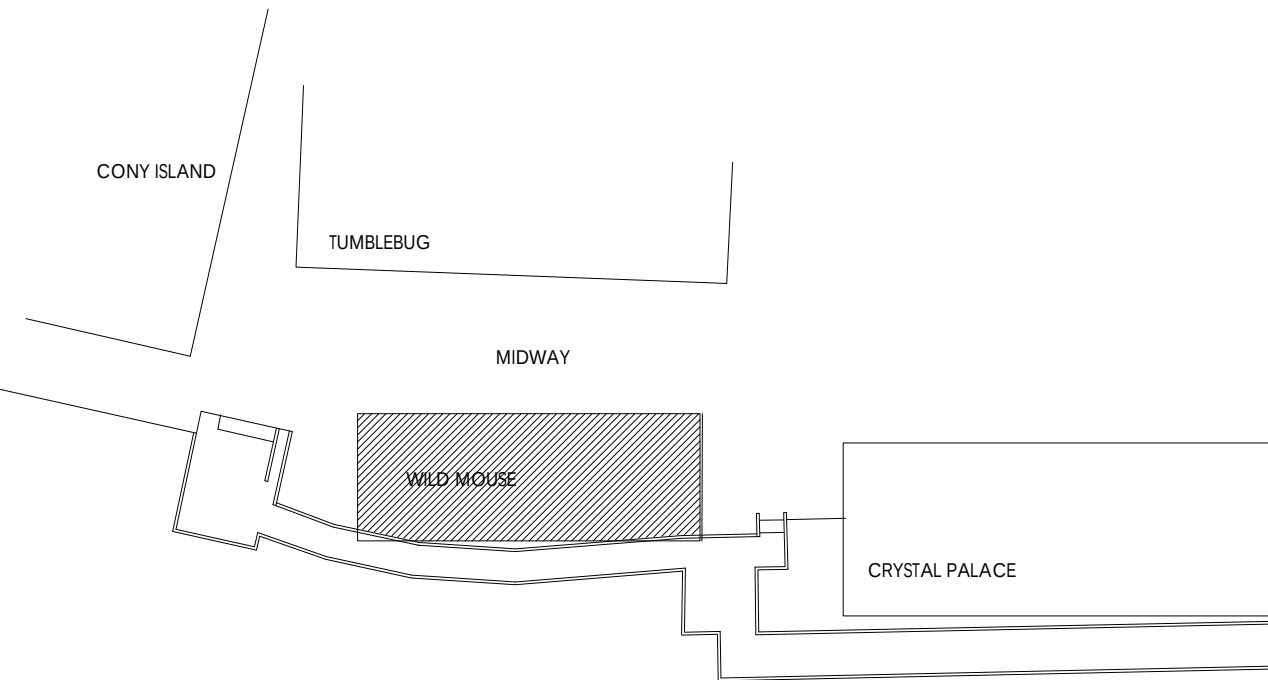

LOCATION PLAN

DRAWINGS

- DA00 TITLE PAGE + LOCATION PLAN
- DA01 EXISTING GROUND FLOOR PLAN
- DA02 PROPOSED GROUND FLOOR PLAN + WILD MOUSE LEVEL
- DA03 SECTIONS S1 S2 S3
- DA04 EXISTING + PROPOSED ELEVATION WEST
- DA05 PROPOSED ELEVATIONS EAST + NORTH
- DA06 FACADE LIGHTING ELEVATION WEST
- DA07 FACADE LIGHTING EAST+NORTH

 EXISTING STRUCTURE

 NEW STRUCTURE

**PROPOSED FIT- OUT OF WILD MOUSE BUILDING
FOR THE CAROUSEL CAFE + FUNCTION ROOM
LUNA PARK**


For
Luna Park Sydney

DEVELOPMENT APPLICATION DA00

DATE 1/11/16

Architect
IN+OUT pty ltd. 135 Ashley Street Roseville 2069 T9411 3002 M 0416 040 995 E mcinnesr@bigpond.net.au

MIDWAY

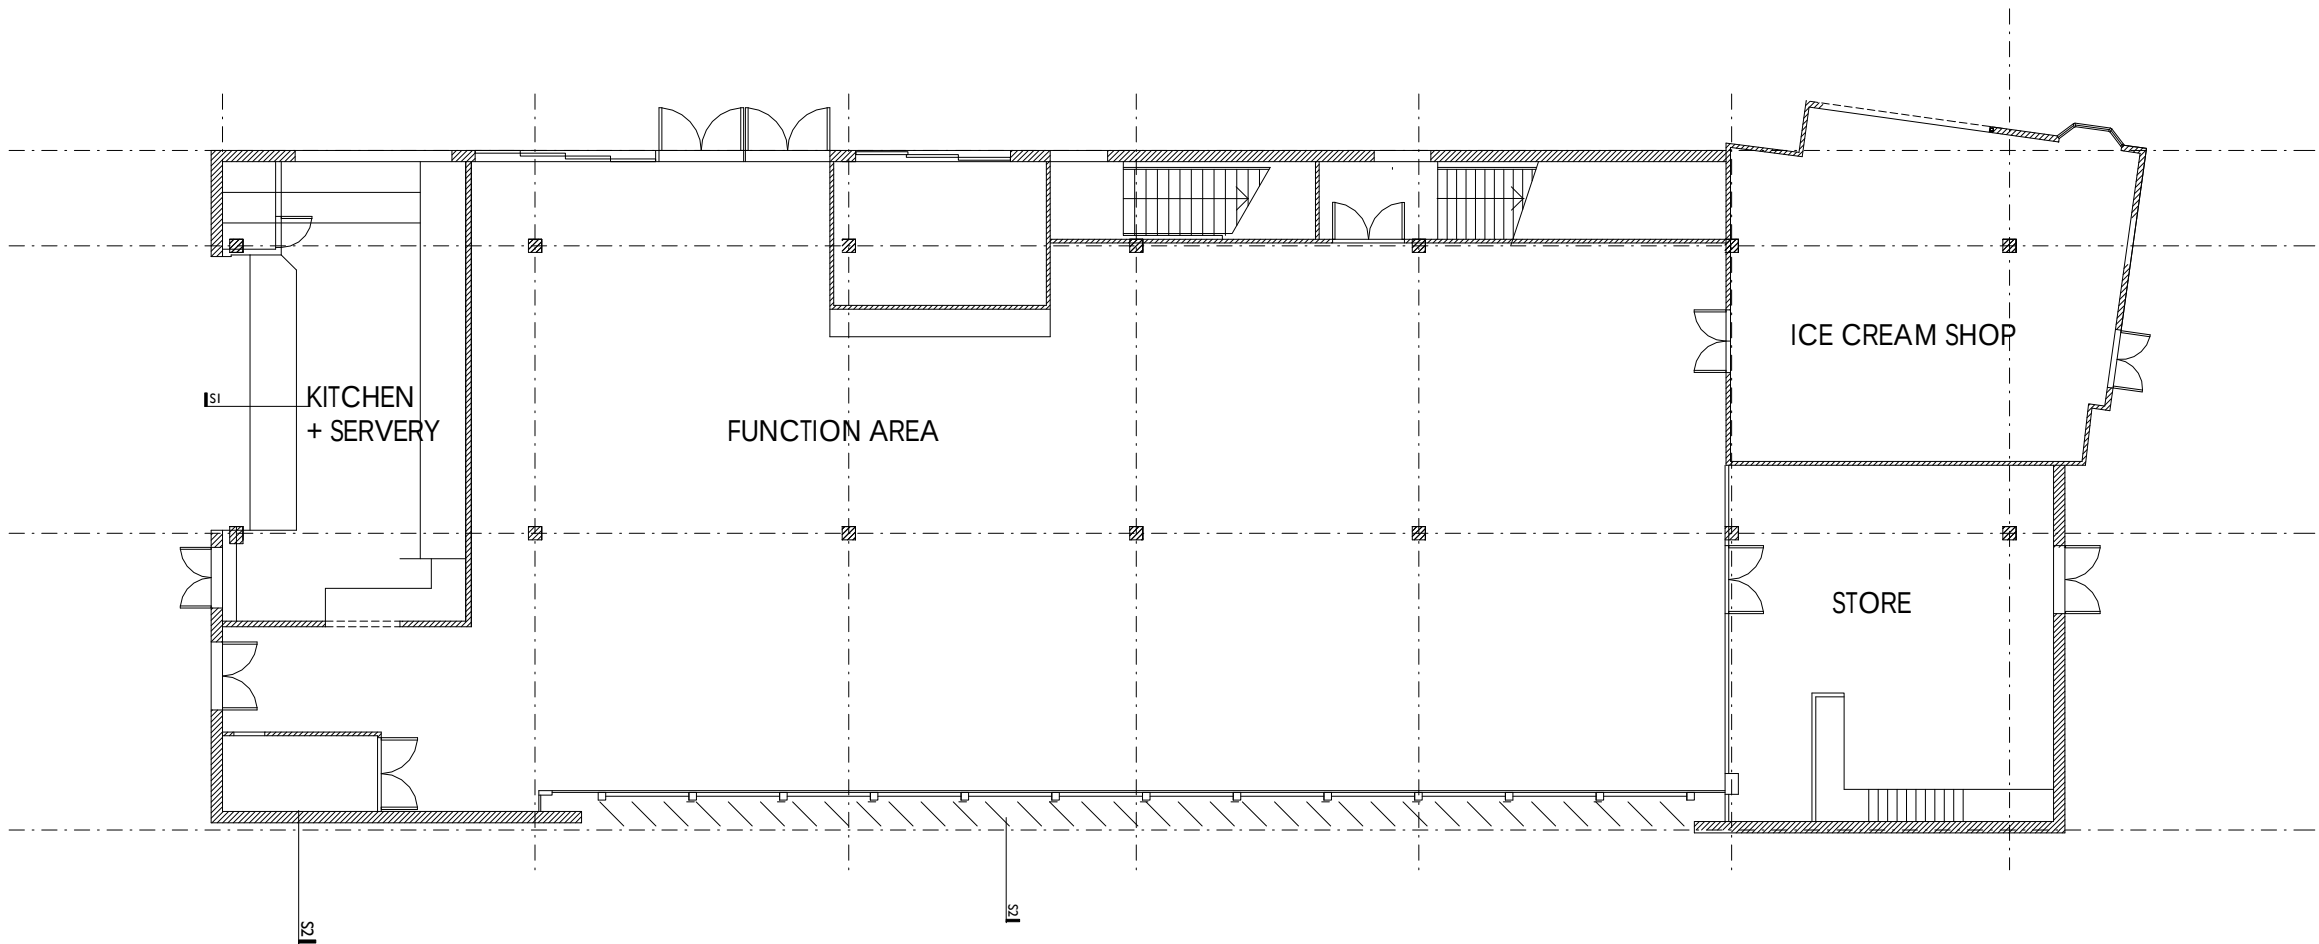



SCALE 1: 200 @ A3 7/11/16

Architect
IN+OUT pty ltd. 135 Ashley Street Roseville 2069 T9411 3002 M 0416 040 995 E mcinnesr@bigpond.net.au

**PROPOSED FIT- OUT OF WILD MOUSE BUILDING
FOR THE CAROUSEL CAFE + FUNCTION ROOM
LUNA PARK**

For
Luna Park Sydney

EXISTING GROUND FLOOR PLAN DA01

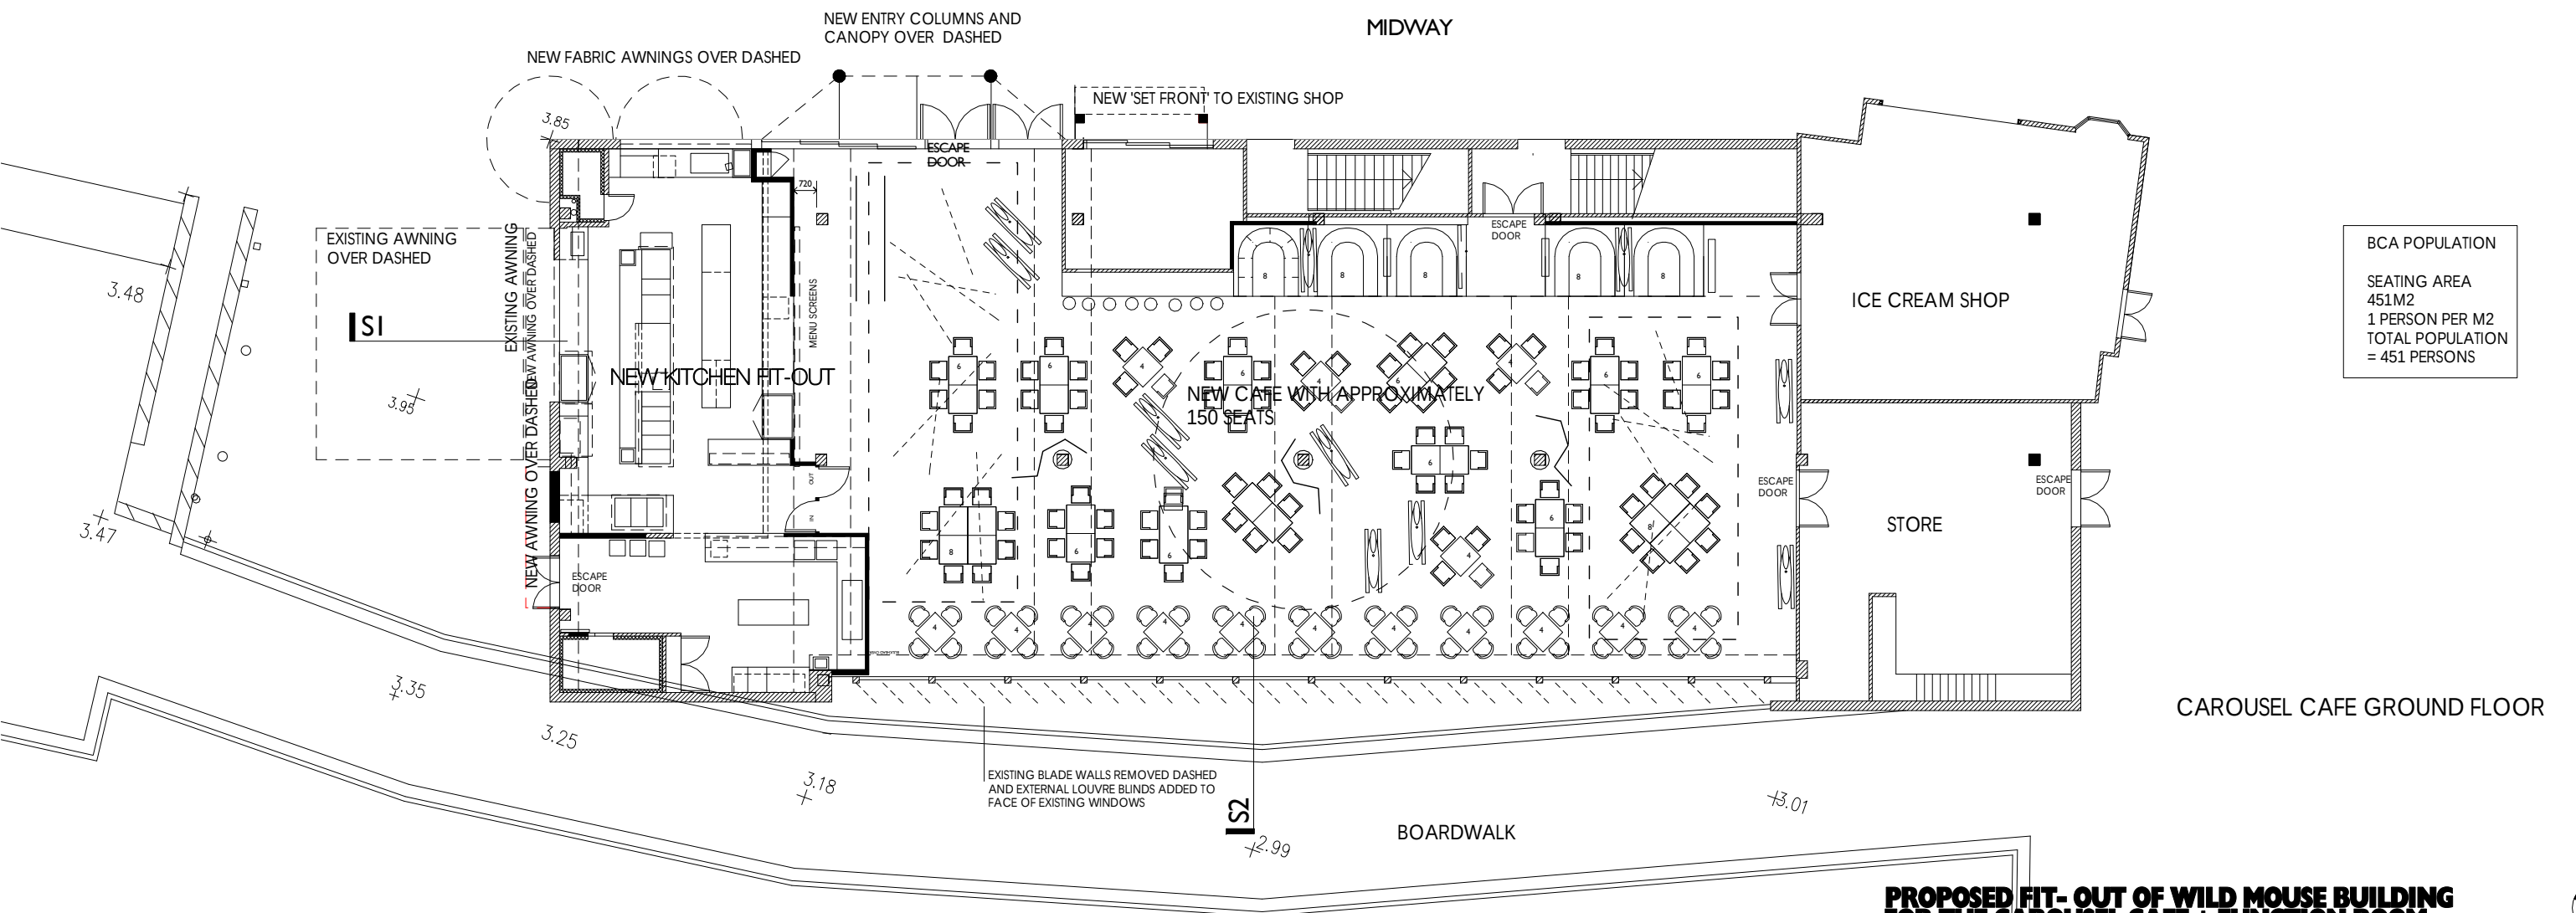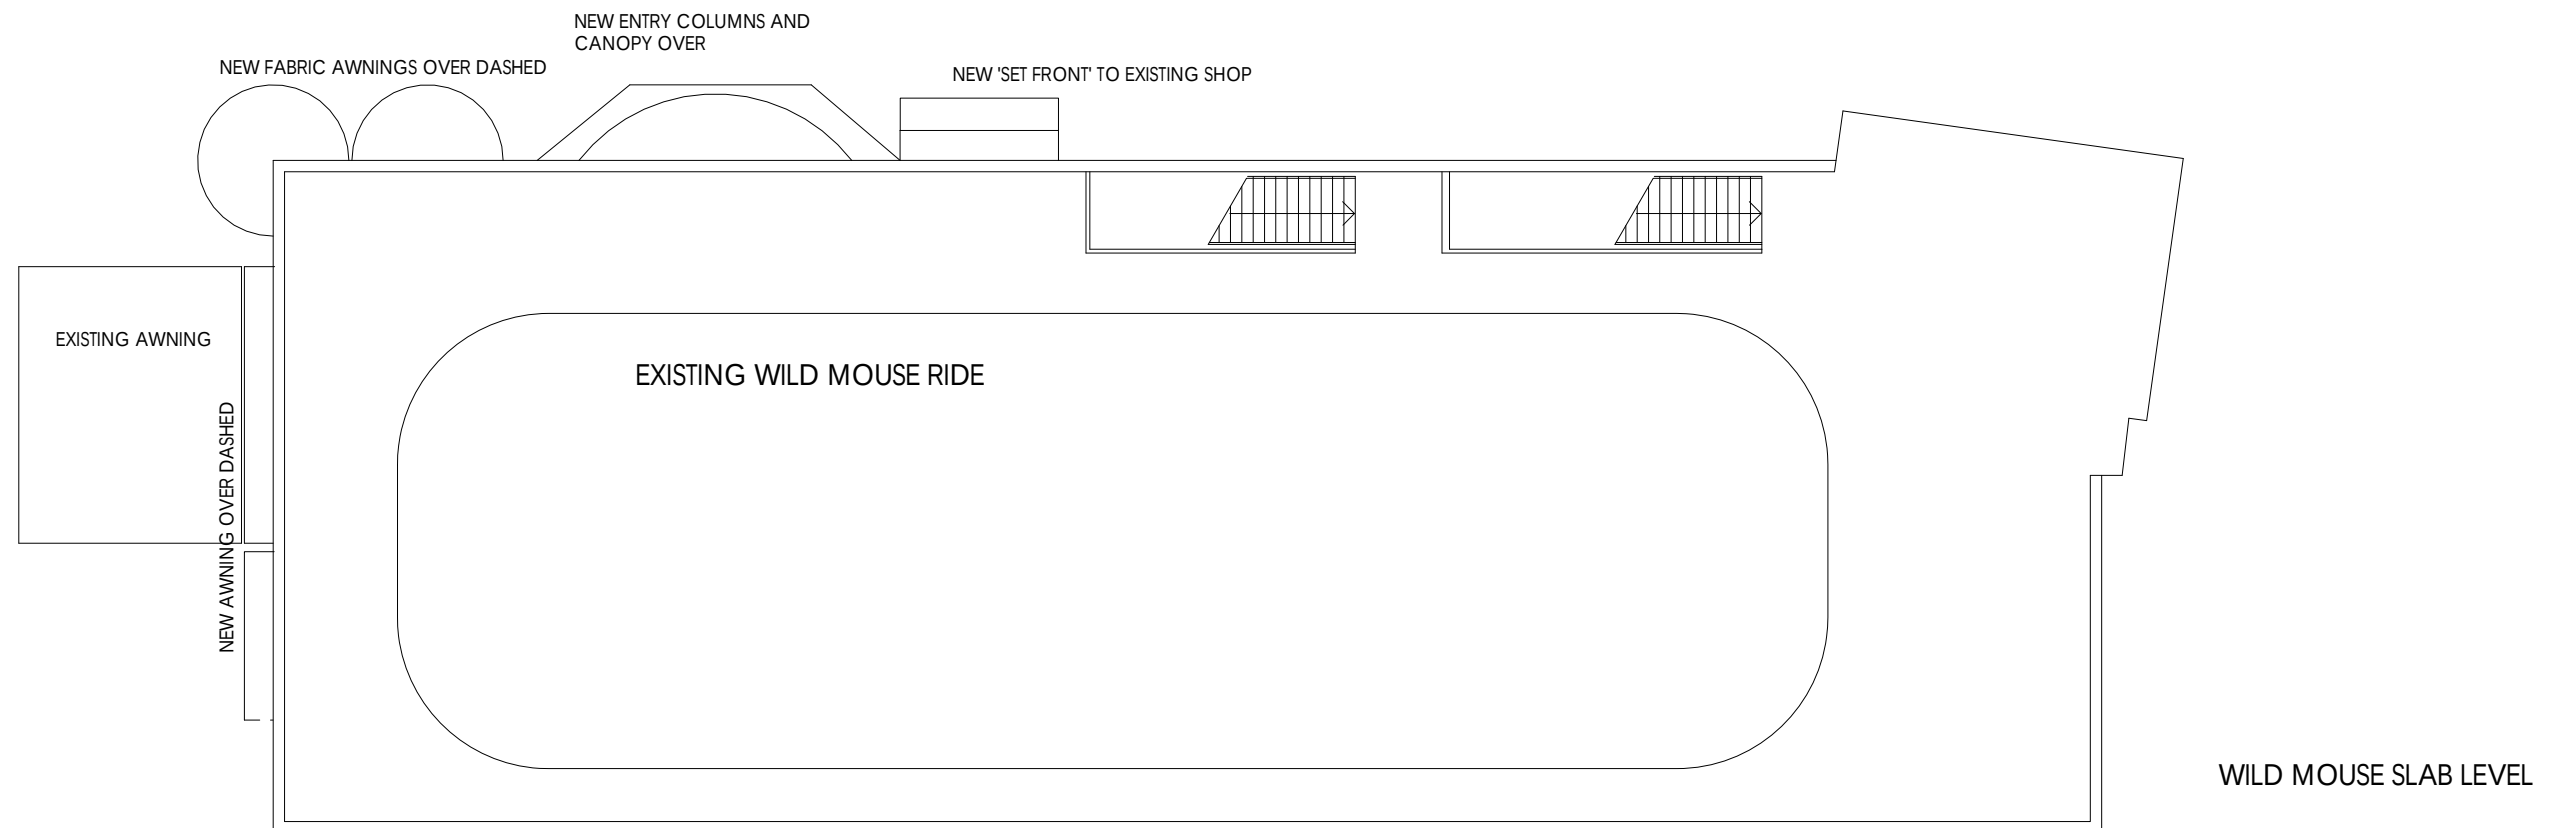

SCALE 1: 200 @A3 7/11/16


Architect
IN+OUT pty ltd. 135 Ashley Street Roseville 2069 T9411 3002 M 0416 040 995 E mcinnesr@bigpond.net.au

**PROPOSED FIT- OUT OF WILD MOUSE BUILDING
FOR THE CAROUSEL CAFE + FUNCTION ROOM
LUNA PARK**


For
Luna Park Sydney

PROPOSED GROUND FLOOR PLAN+ WILD MOUSE LEVEL DA02




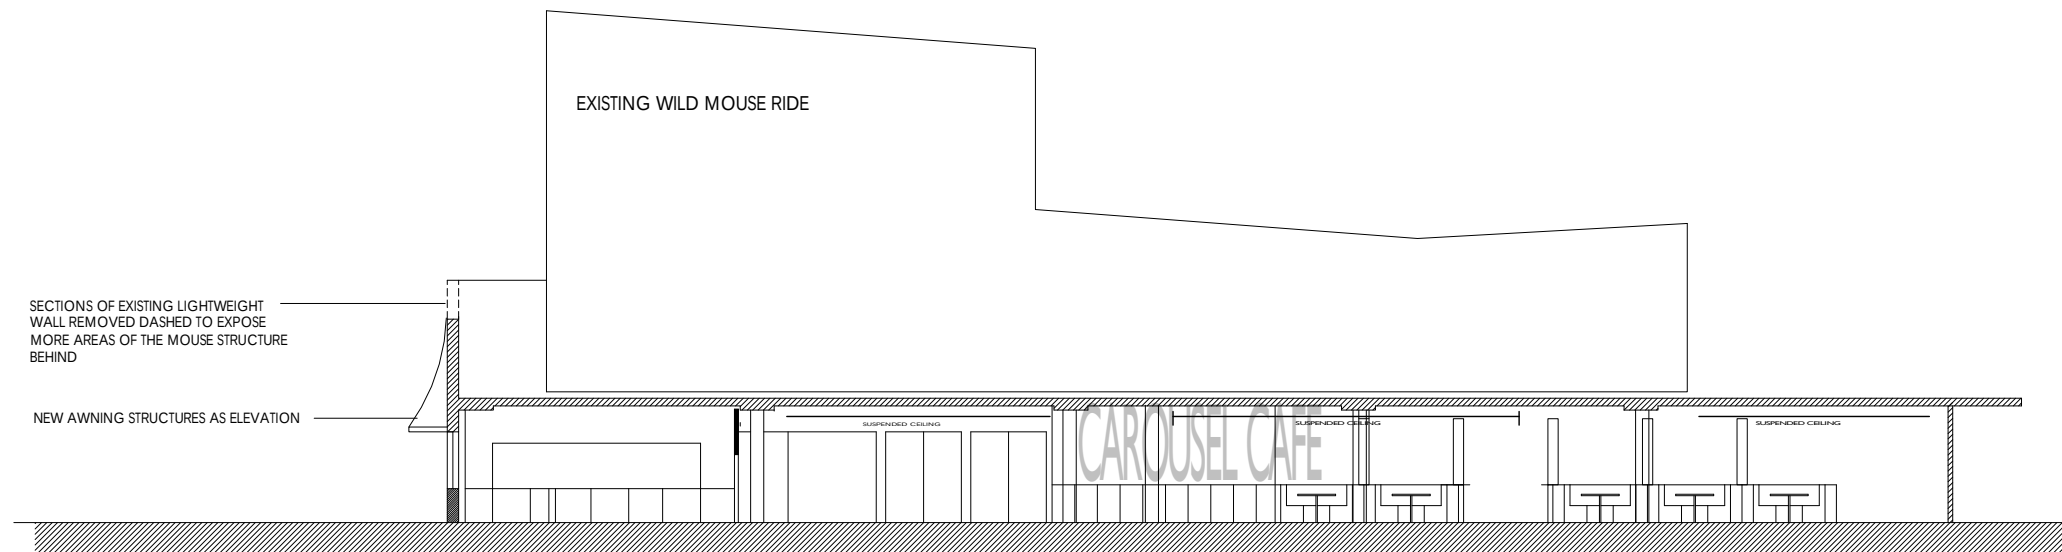


SECTION S1

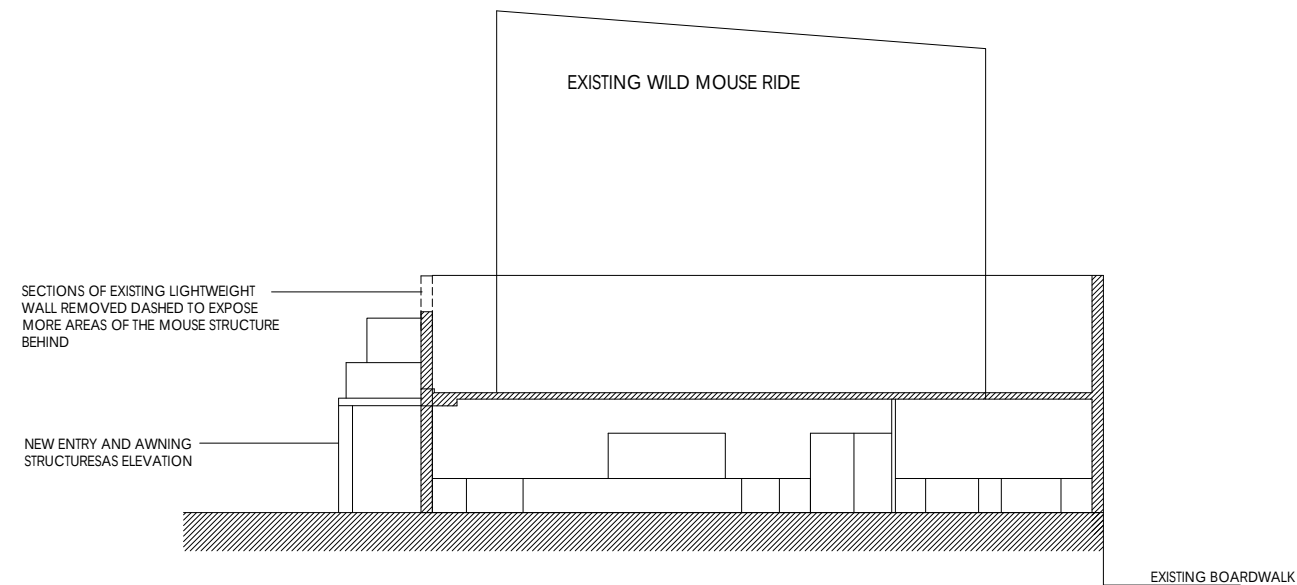

SECTION S2

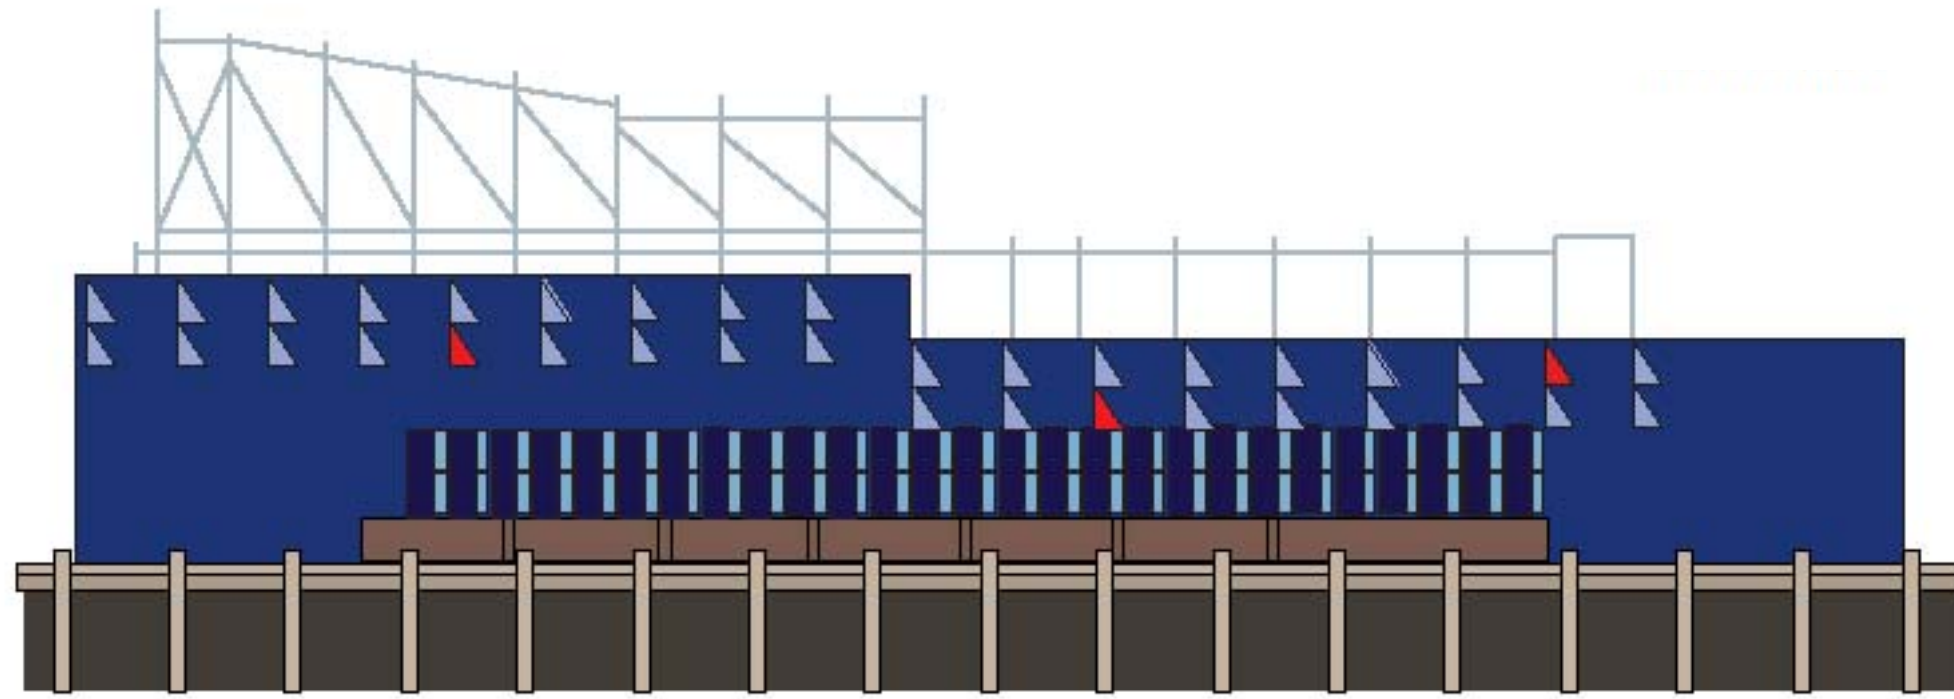

WEST ELEVATION :EXISTING DA FACADE

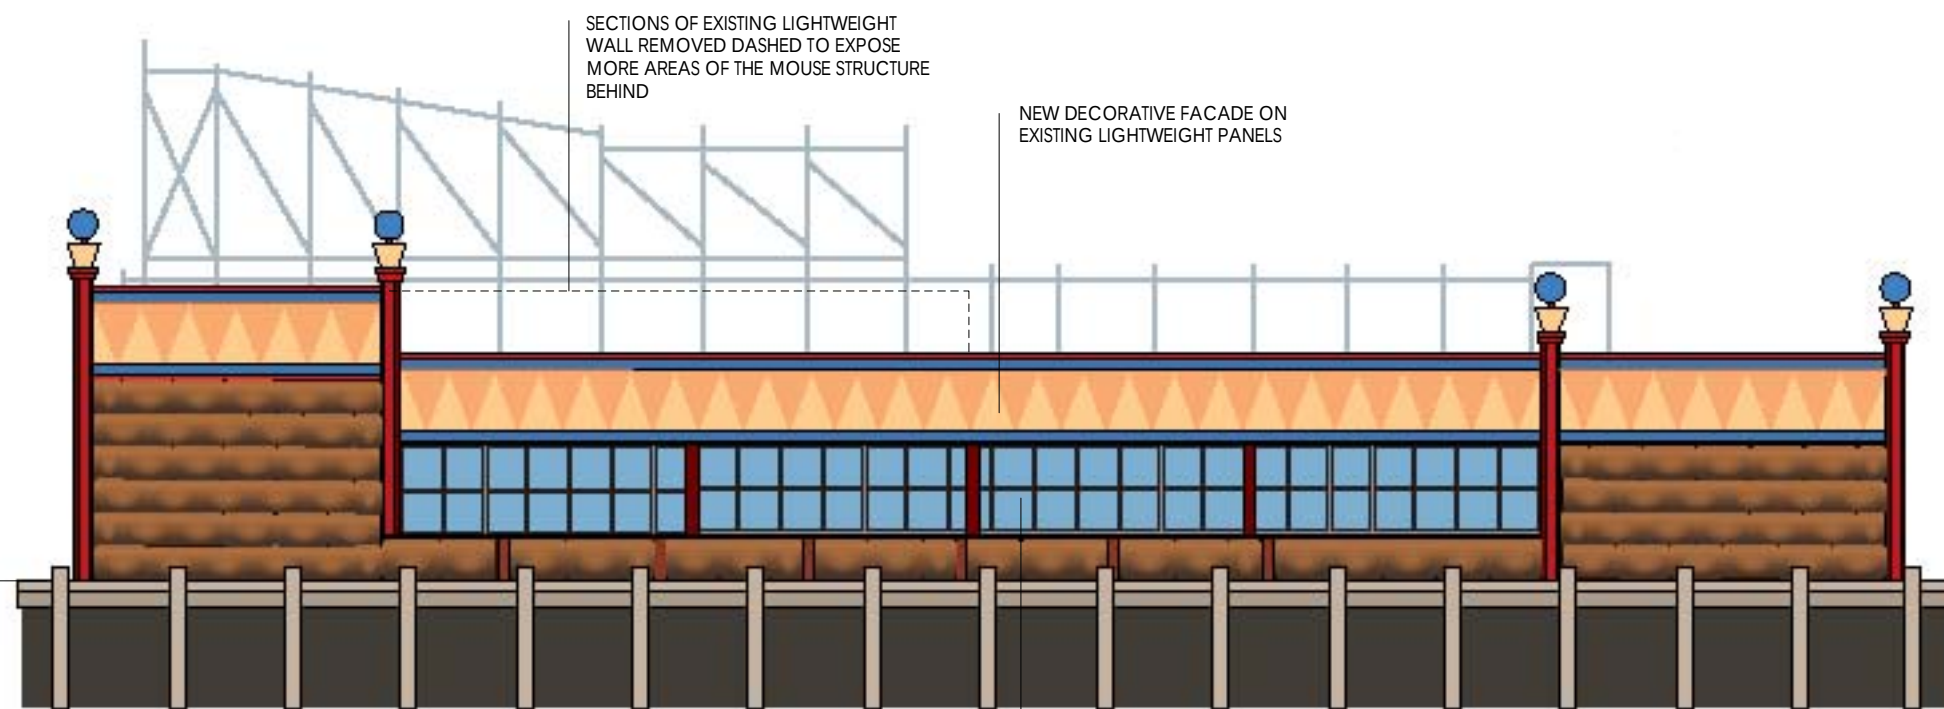

PROPOSED WEST ELEVATION

**PROPOSED FIT- OUT OF WILD MOUSE BUILDING
FOR THE CAROUSEL CAFE
LUNA PARK**


For
Luna Park Sydney

EXISTING + PROPOSED ELEVATION WEST


DA04

SCALE 1: 200 @ A3 7/11/16

Architect
IN+OUT pty ltd. 135 Ashley Street Roseville 2069 T9411 3002 M 0416 040 995 E mcinnesr@bigpond.net.au

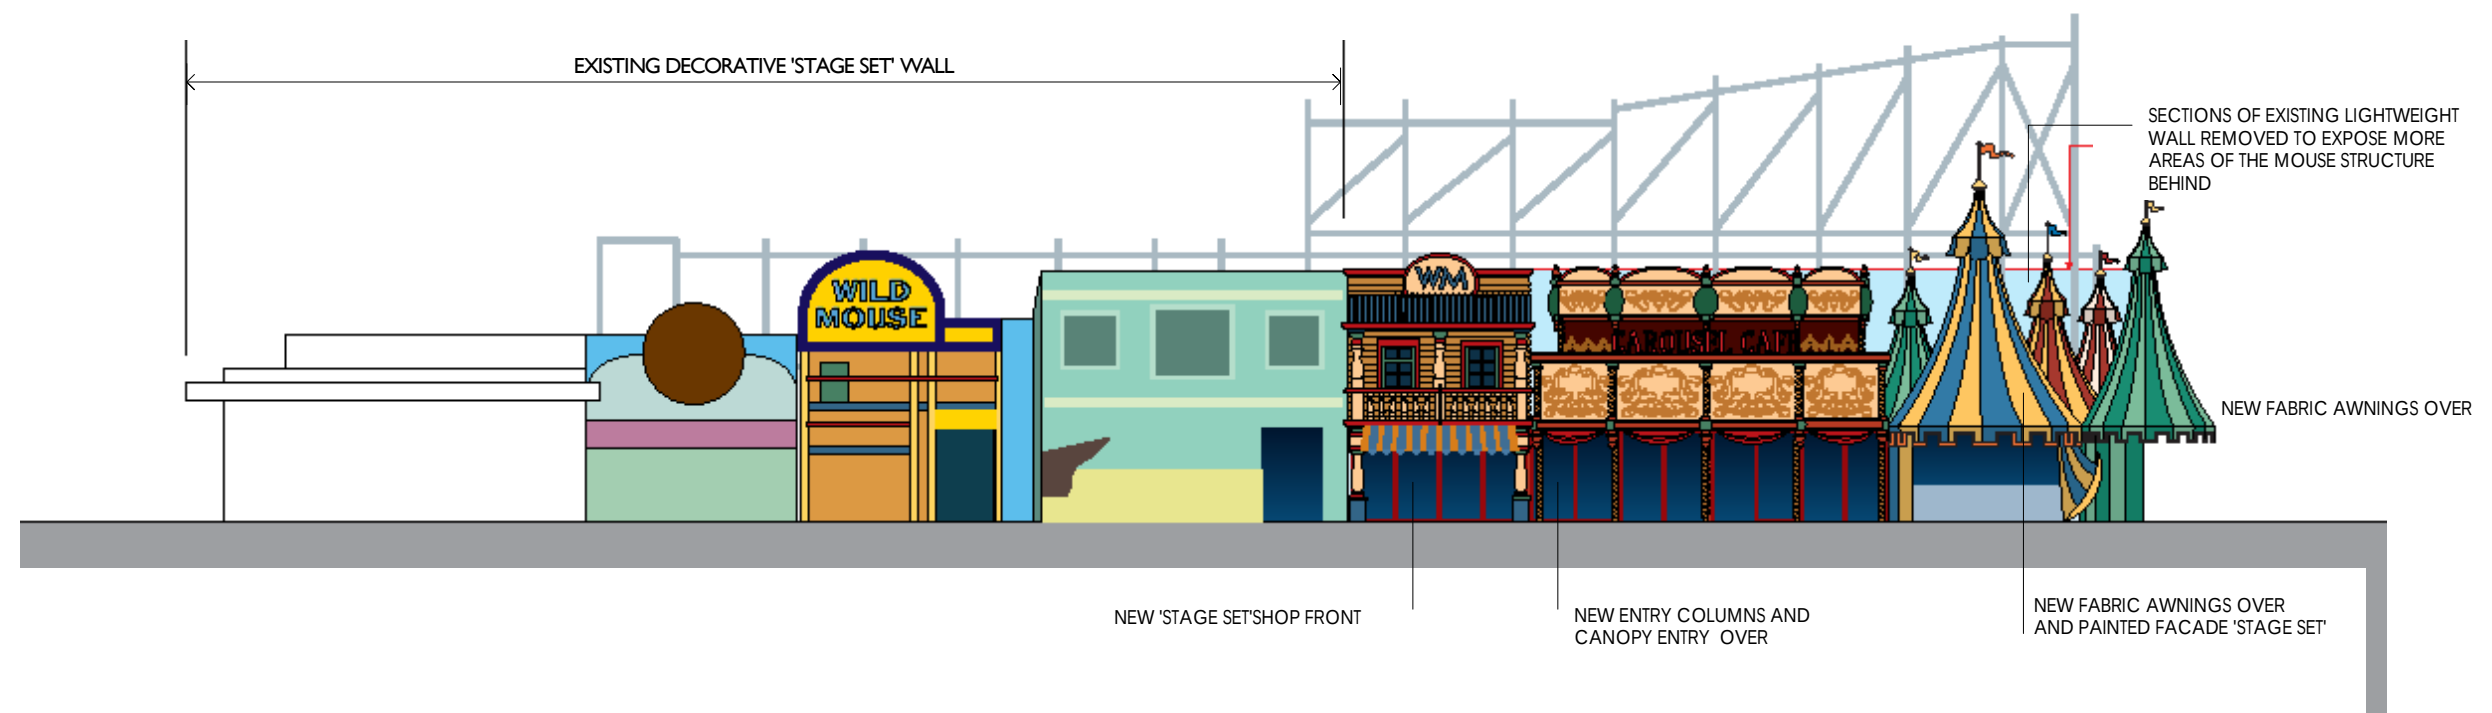

ELEVATION EAST : TO MIDWAY

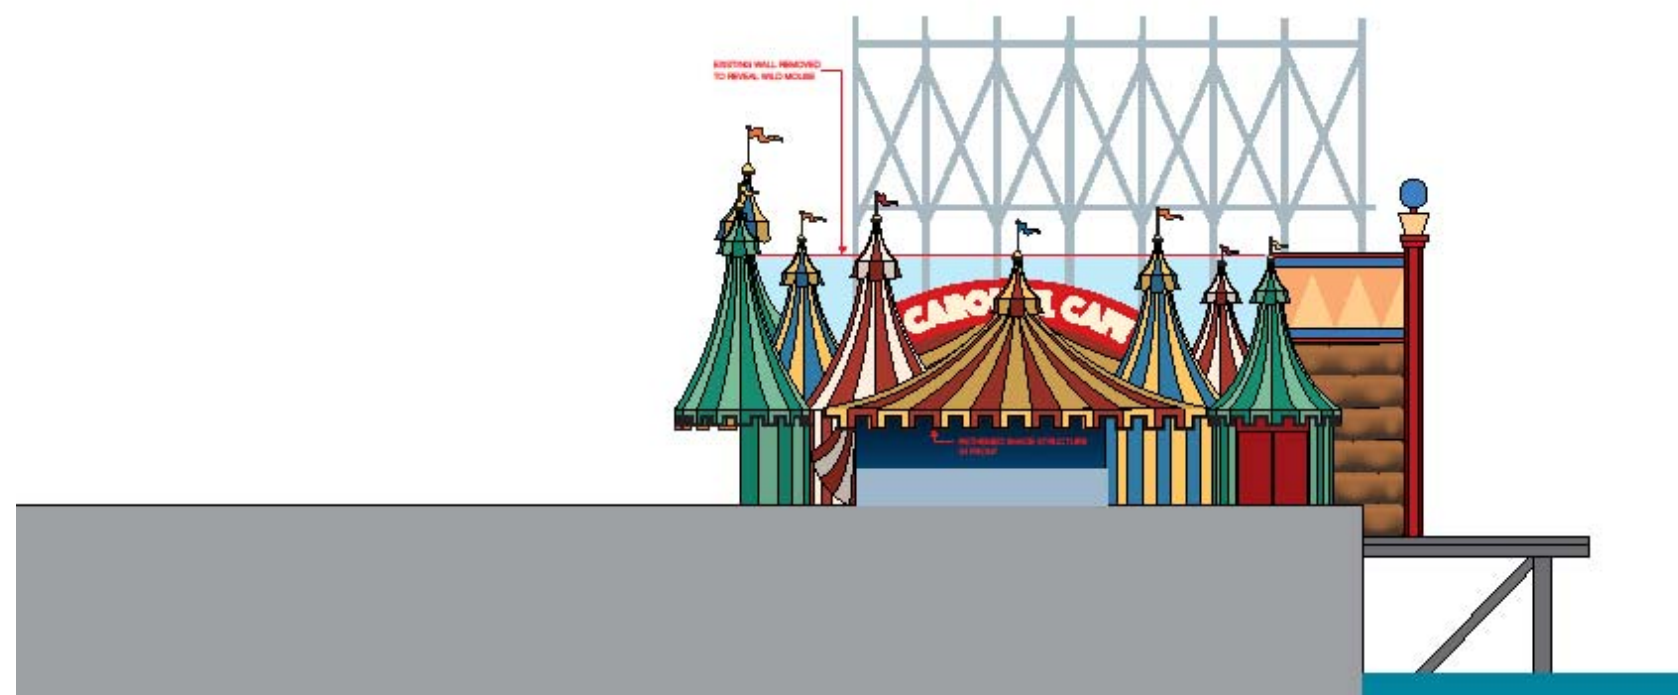

ELEVATION NORTH

**PROPOSED FIT- OUT OF WILD MOUSE BUILDING
FOR THE CAROUSEL CAFE + FUNCTION ROOM
LUNA PARK**


For
Luna Park Sydney

PROPOSED ELEVATIONS EAST + WEST

DA05

SCALE 1: 200 @ A3 7/11/16

Architect
IN+OUT pty ltd. 135 Ashley Street Roseville 2069 T9411 3002 M 0416 040 995 E mcinnesr@bigpond.net.au

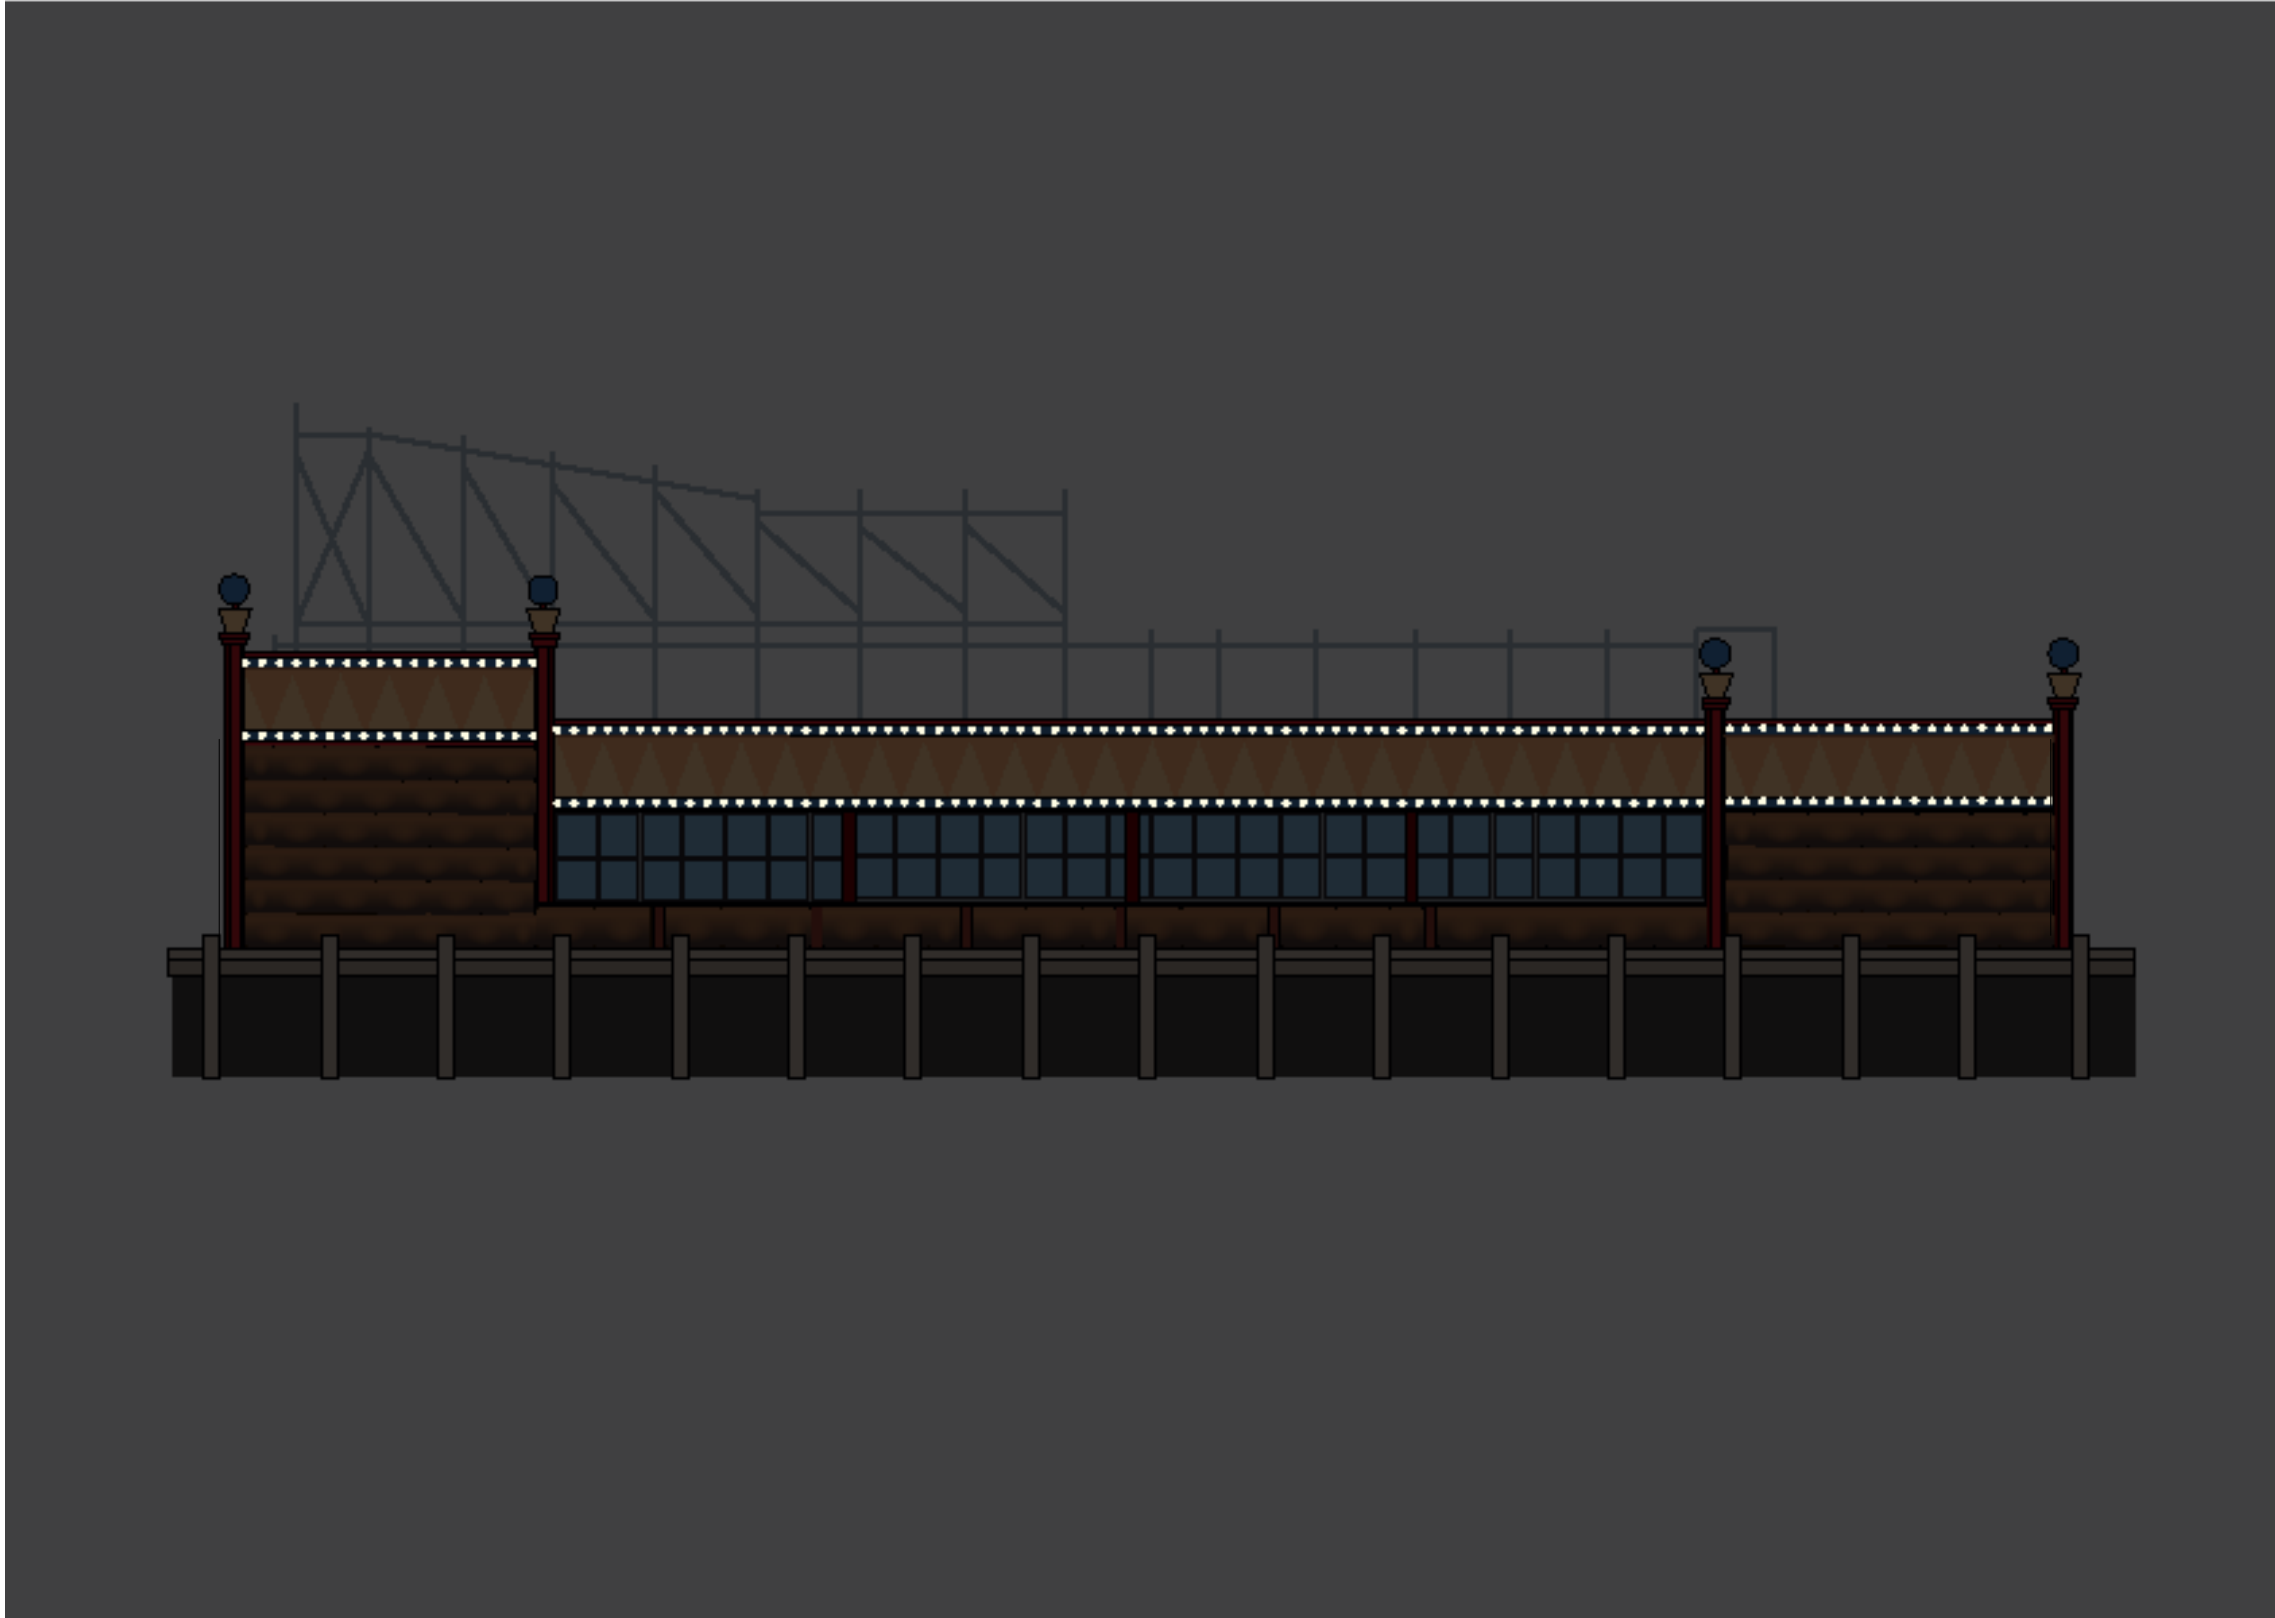

SCALE 1: 200 @ A3 7/11/16

Architect
IN+OUT pty ltd. 135 Ashley Street Roseville 2069 T9411 3002 M 0416 040 995 E mcinnesr@bigpond.net.au

**PROPOSED FIT- OUT OF WILD MOUSE BUILDING
FOR THE CAROUSEL CAFE + FUNCTION ROOM
LUNA PARK**

For
Luna Park Sydney

LIGHTING ELEVATION WEST

DA06



ELEVATION EAST : TO MIDWAY



ELEVATION NORTH