
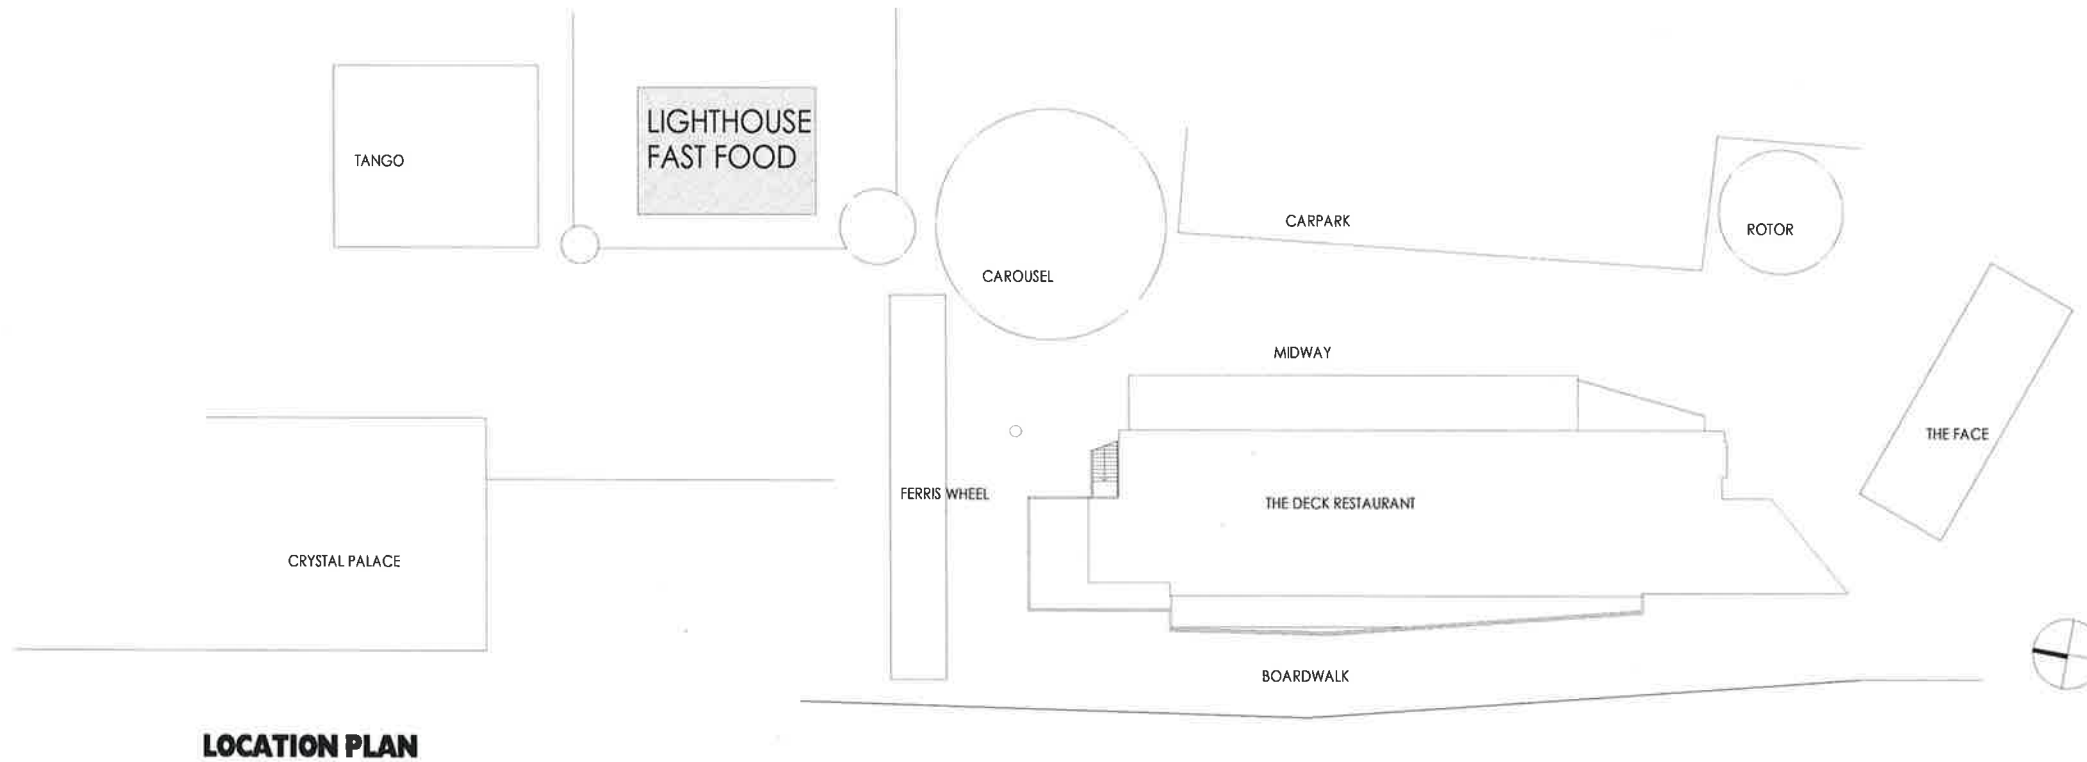


DRAWINGS

DA00 TITLE PAGE + LOCATION PLAN
DA01 GROUND FLOOR ; EXISTING LAYOUT PLAN
DA02 PART RIDE LEVEL PLAN
DA03 EXISTING ELEVATION TO MIDWAY : WEST
DA04 PROPOSED ELEVATION TO MIDWAY : WEST
DA05 PROPOSED FACADE LIGHTING ELEVATION

 

	NSW GOVERNMENT Planning
Issued under the Environmental Planning and Assessment Act 1979	
Approved Application No. DA 8240	
granted on the 8 August 2017	
Signed 	
Sheet No. 1 of 8	

DATE 7/11/16

Architect
IN+OUT pty ltd. 135 Ashley Street Roseville 2069 T9411 3002 M 0416 040 995 E mcinnnes@bigpond.net.au

**PROPOSED NEW FIT- OUT + FACADE TO
EXISTING LIGHTHOUSE FAST FOOD OUTLET
LUNA PARK**

For
Luna Park Sydney

DEVELOPMENT APPLICATION DA00



NSW GOVERNMENT
Planning

Issued under the Environmental Planning and Assessment Act 1979


Approved Application No. DA 8240

granted on the 8 August 2017

Signed [Signature]

Sheet No. 2 of 8

MIDWAY

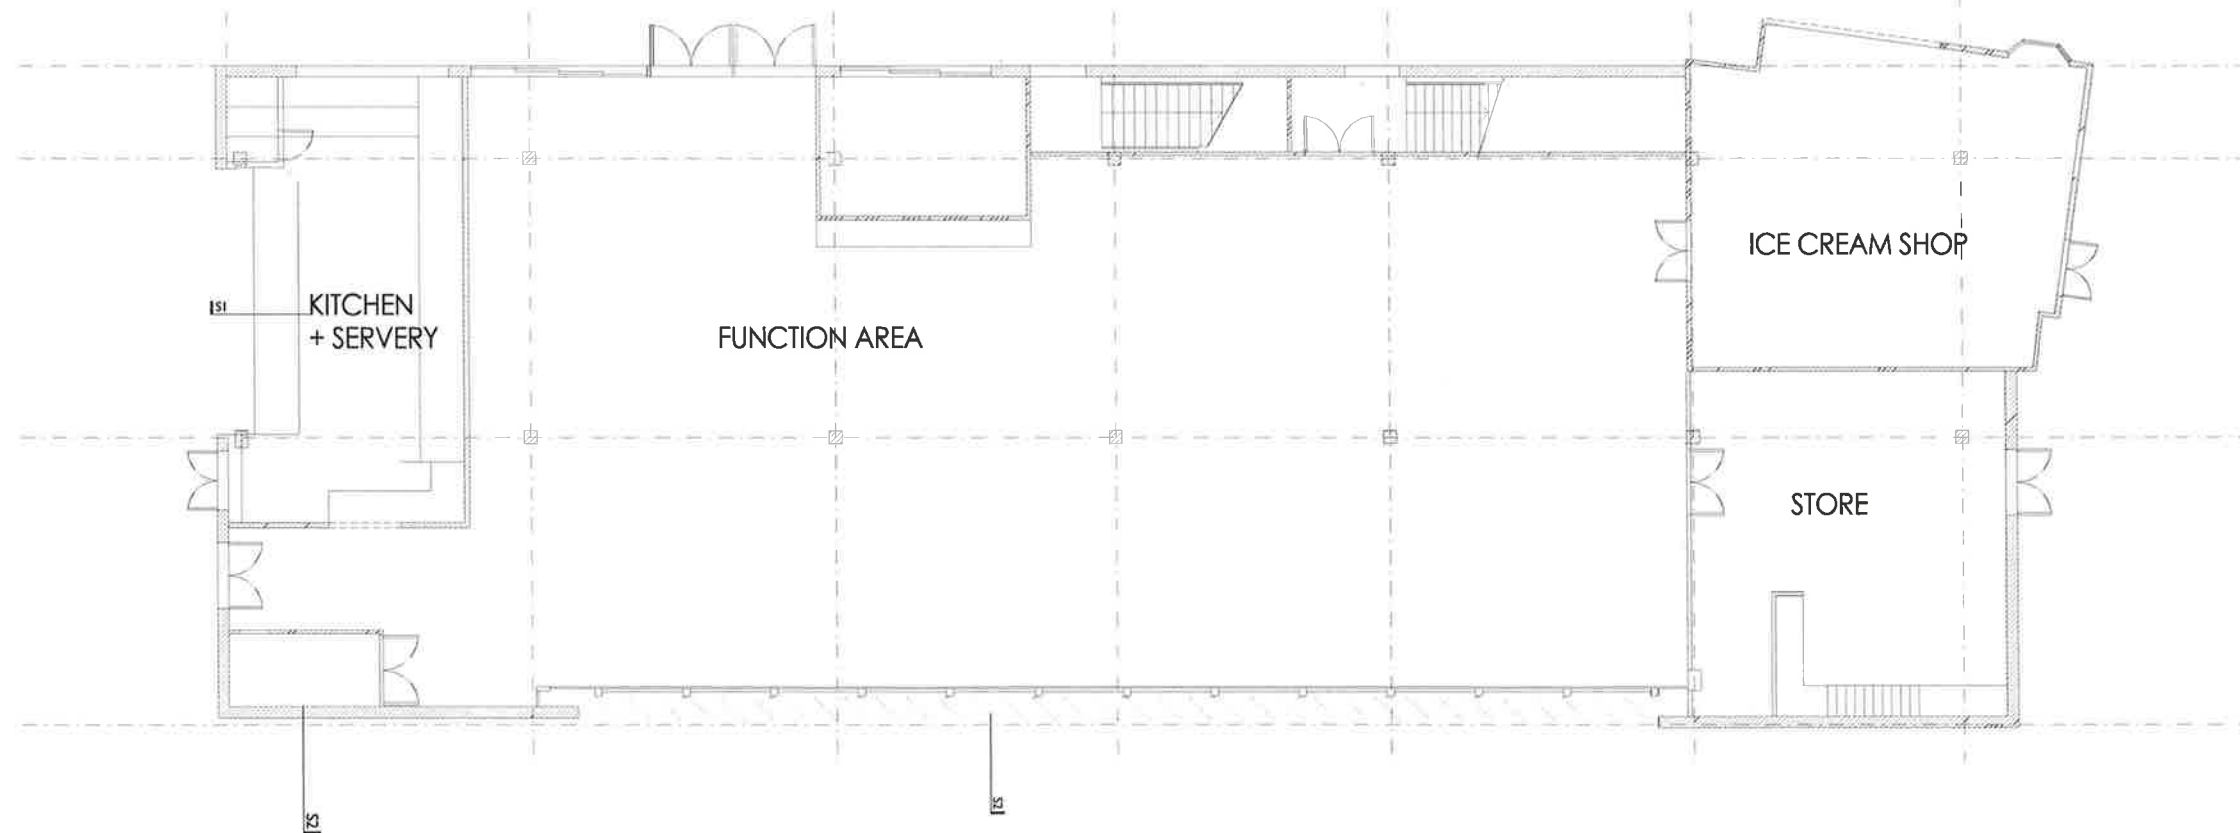

SCALE 1: 200 @ A3 7/11/16

Architect
IN+OUT pty ltd. 135 Ashley Street Roseville 2069 T9411 3002 M 0416 040 995 E mcinnnes@bigpond.net.au

**PROPOSED FIT- OUT OF WILD MOUSE BUILDING
FOR THE CAROUSEL CAFE + FUNCTION ROOM
LUNA PARK**

For
Luna Park Sydney

EXISTING GROUND FLOOR PLAN DA01



NSW GOVERNMENT
Planning


Issued under the Environmental Planning and Assessment Act 1979

Approved Application No. DA 8240


granted on the 8 August 2017

Signed [Signature]

Sheet No. 4 of 8

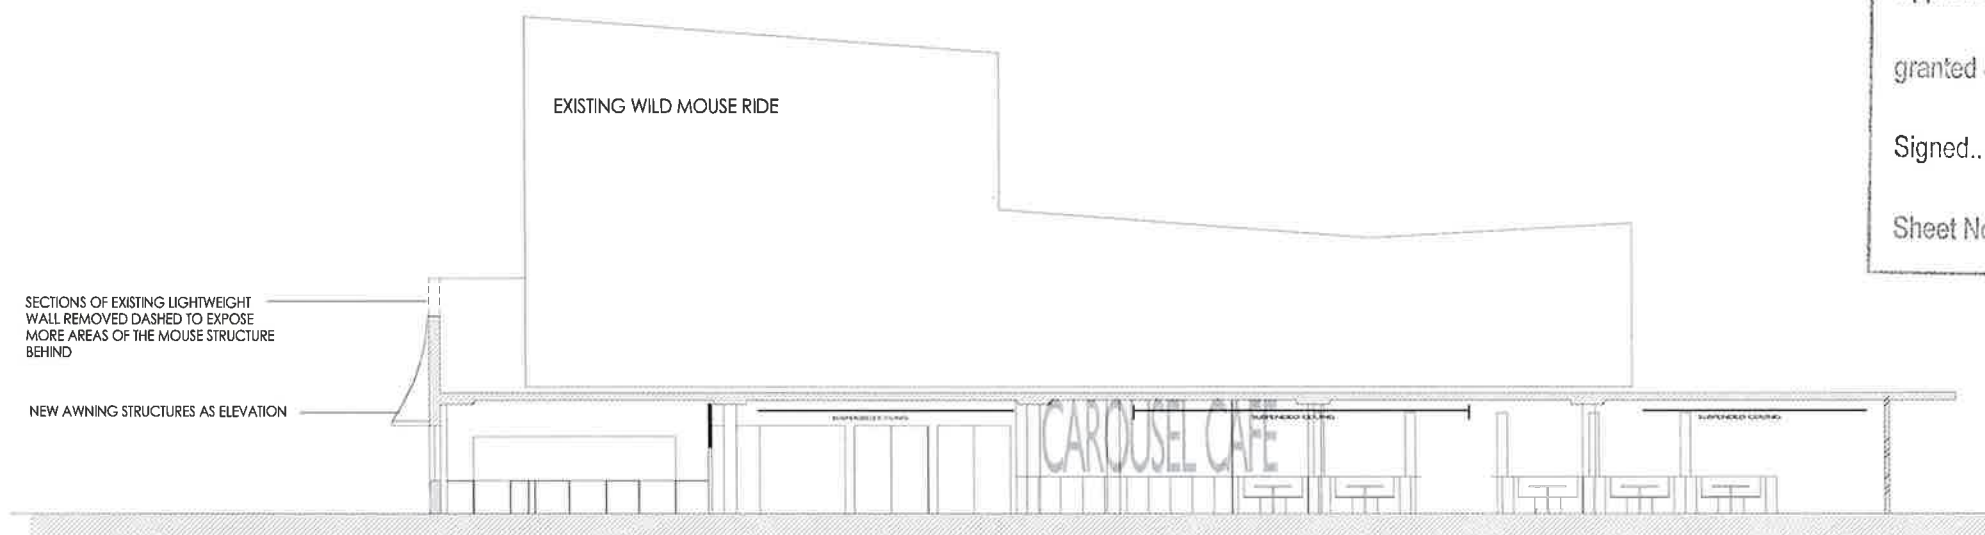

SECTION S1

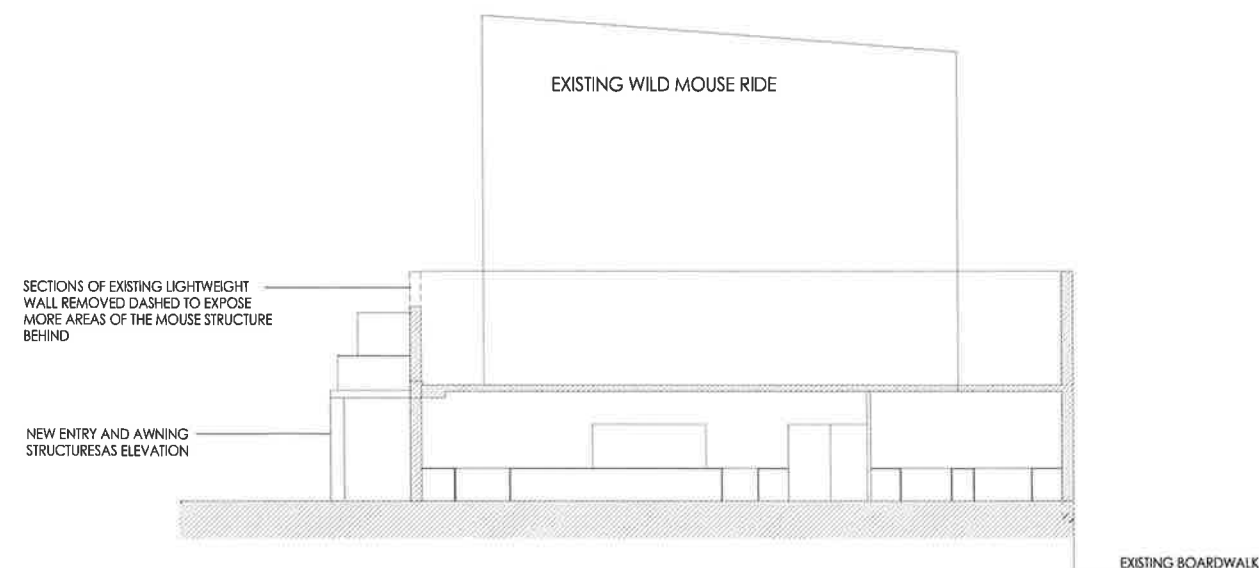

SECTION S2

SCALE 1:100 7/10/16

Architect
IN+OUT Pty Ltd, 135 Ashley Street Roseville 2069 T9411 3002 M 0416 040 995 E mcinnesr@bigpond.net.au

**PROPOSED FIT-OUT OF WILD MOUSE BUILDING
FOR THE CAROUSEL CAFE + FUNCTION ROOM
LUNA PARK**

For
Luna Park Sydney

SECTIONS S1 + S2

DA03



NSW GOVERNMENT
Planning


Issued under the Environmental Planning and Assessment Act 1979

Approved Application No. DA 8240


granted on the 8 August 2017

Signed [Signature]

Sheet No. 5 of 8

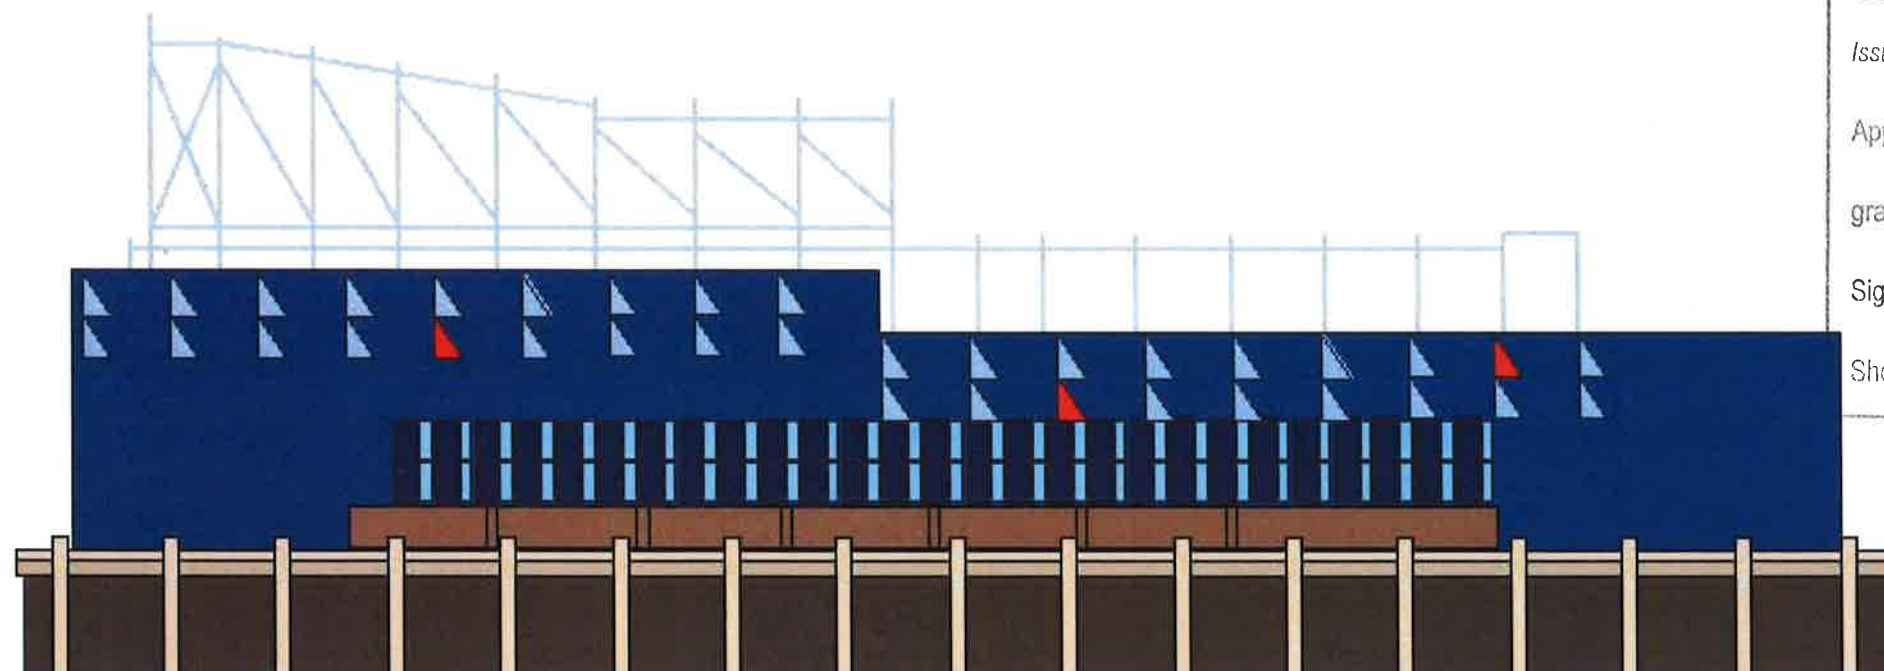

WEST ELEVATION :EXISTING DA FACADE

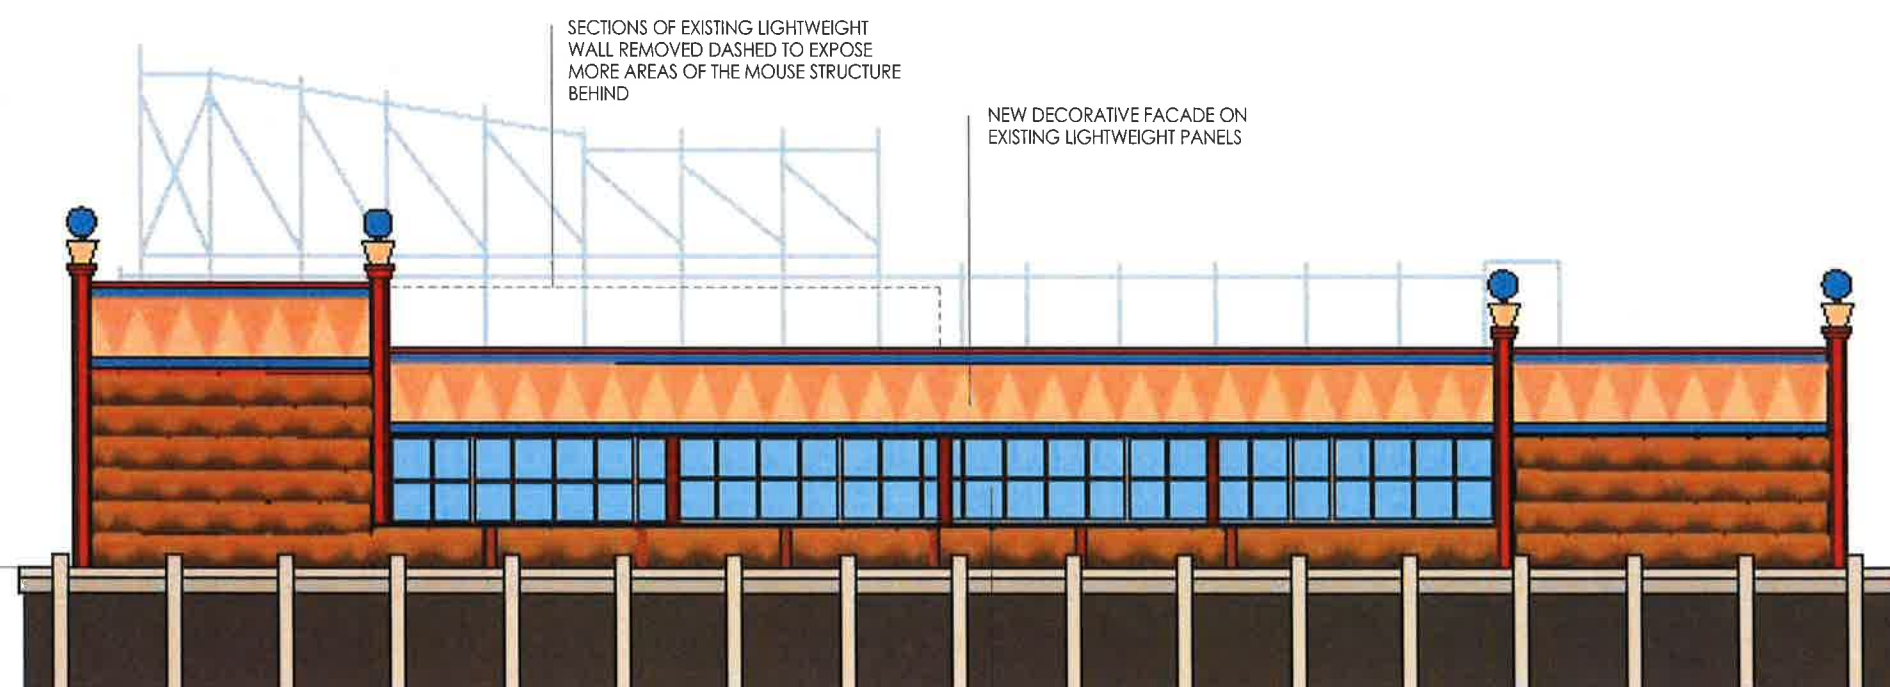

PROPOSED WEST ELEVATION

EXISTING BLADE WALLS REMOVED DASHED
AND EXTERNAL LOUVRE BLINDS ADDED TO
FACE OF EXISTING WINDOWS

SCALE 1: 200 @ A3

7/11/16

Architect


IN+OUT Pty Ltd. 135 Ashley Street Roseville 2069 T9411 3002 M 0416 040 995 E mcinnisr@bigpond.net.au

**PROPOSED FIT- OUT OF WILD MOUSE BUILDING
FOR THE CAROUSEL CAFE
LUNA PARK**


For
Luna Park Sydney

EXISTING + PROPOSED ELEVATION WEST

DA04

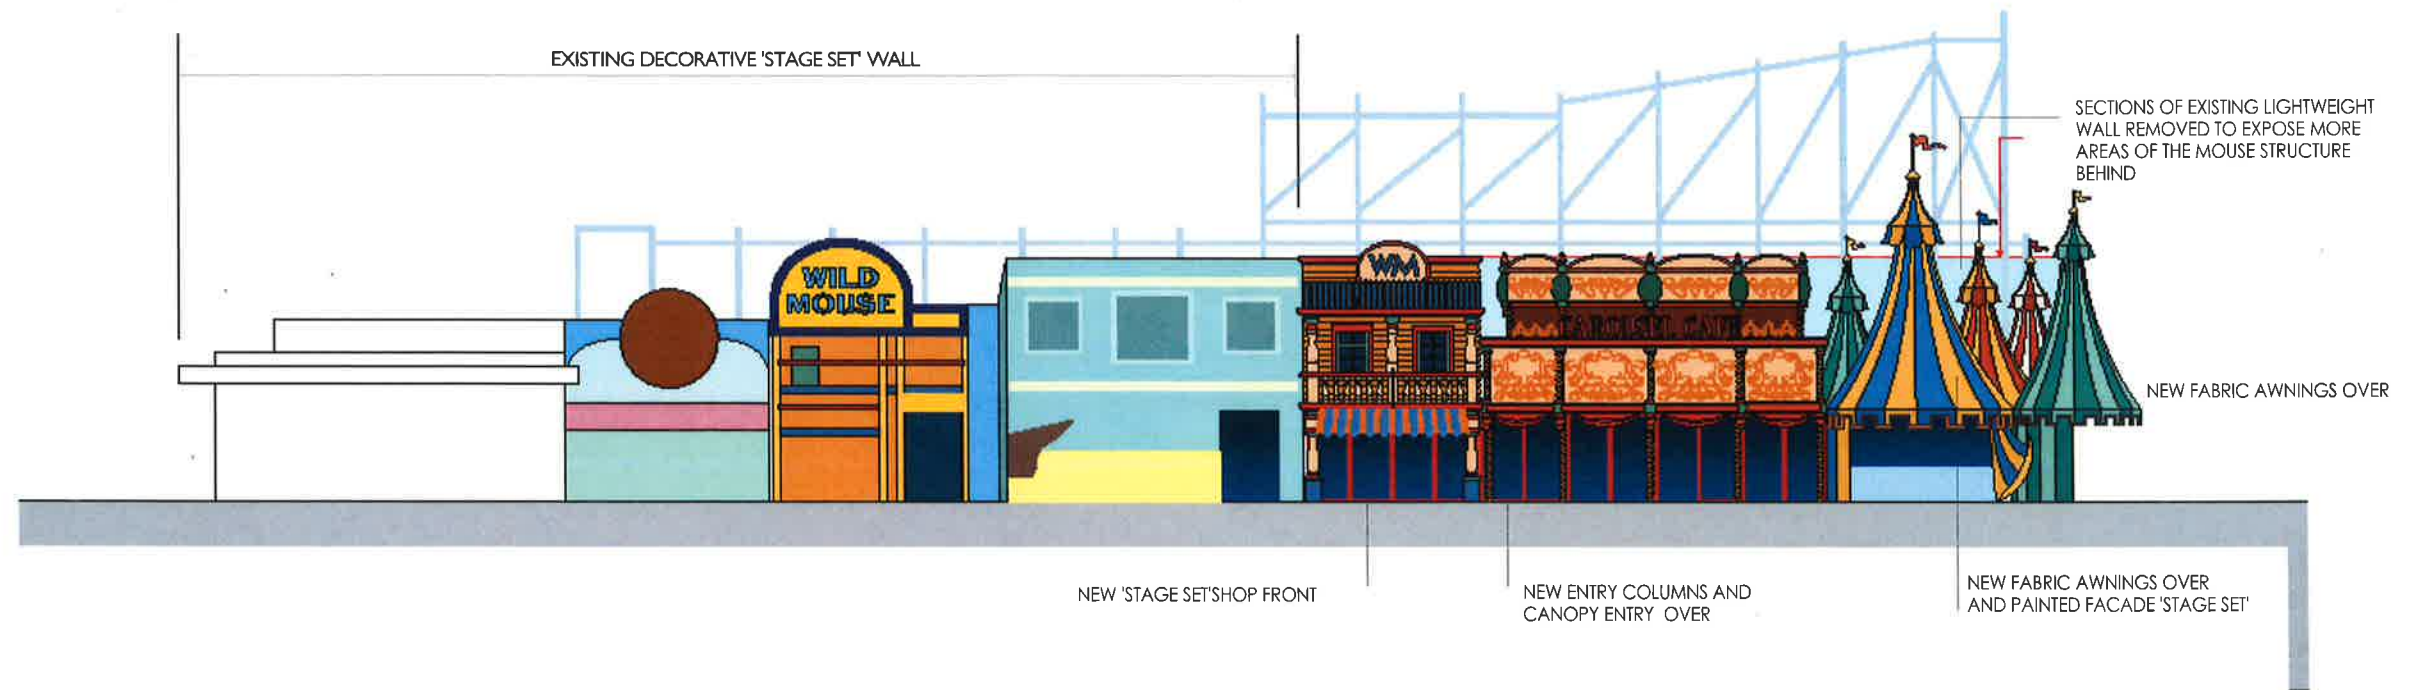

ELEVATION EAST : TO MIDWAY

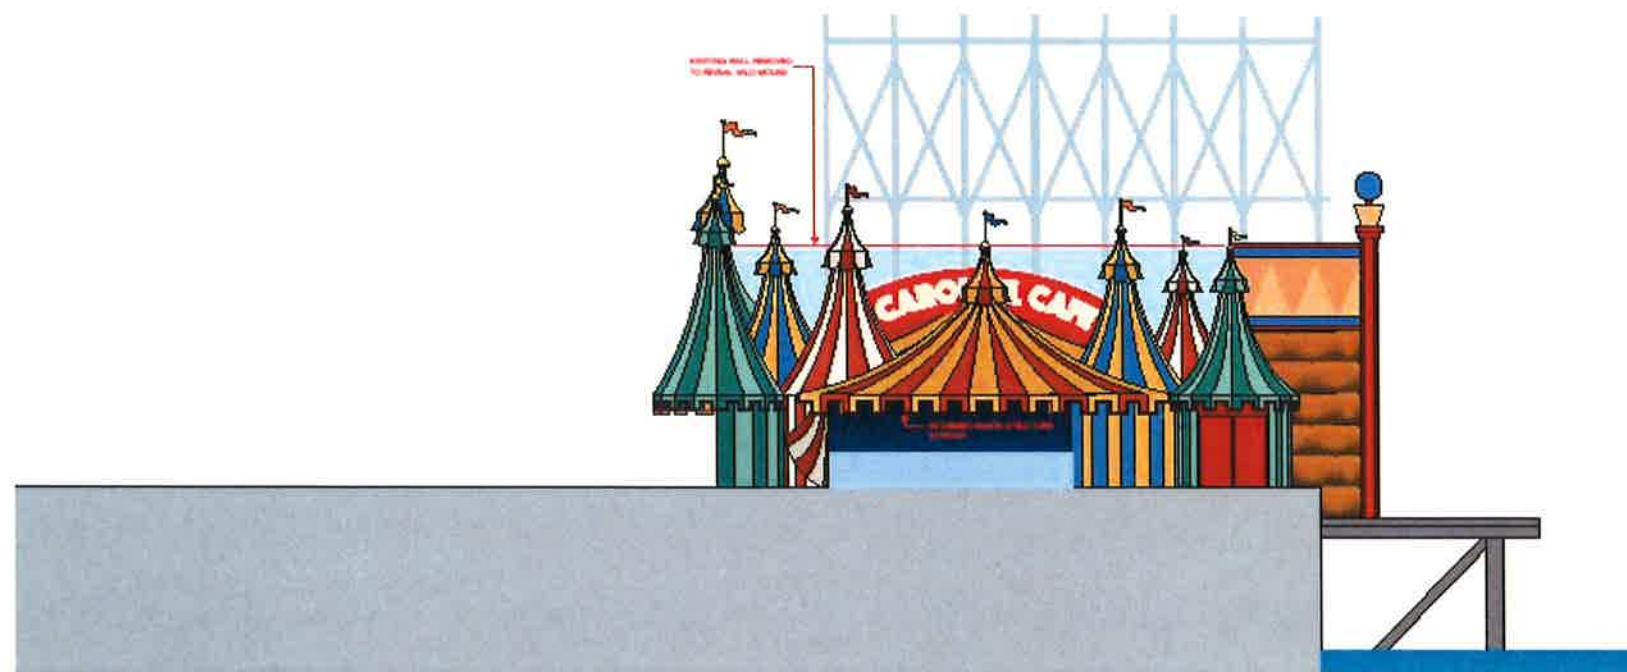

ELEVATION NORTH

	NSW GOVERNMENT Planning
Issued under the Environmental Planning and Assessment Act 1979	
Approved Application No. <u>DA 8240</u>	
granted on the <u>8 August 2017</u>	
Signed <u>[Signature]</u>	
Sheet No. <u>6</u> of <u>8</u>	

SCALE 1: 200 @ A3 7/11/16

Architect
IN+OUT pty ltd. 135 Ashley Street Roseville 2069 T9411 3002 M 0416 040 995 E mcinnesr@bigpond.net.au

**PROPOSED FIT- OUT OF WILD MOUSE BUILDING
FOR THE CAROUSEL CAFE + FUNCTION ROOM
LUNA PARK**

For
Luna Park Sydney

PROPOSED ELEVATIONS EAST + WEST

DA05



NSW GOVERNMENT
Planning


Issued under the Environmental Planning and Assessment Act 1979

Approved Application No. DA 8240

granted on the 8 August 2017

Signed Mpr

Shall be of 8

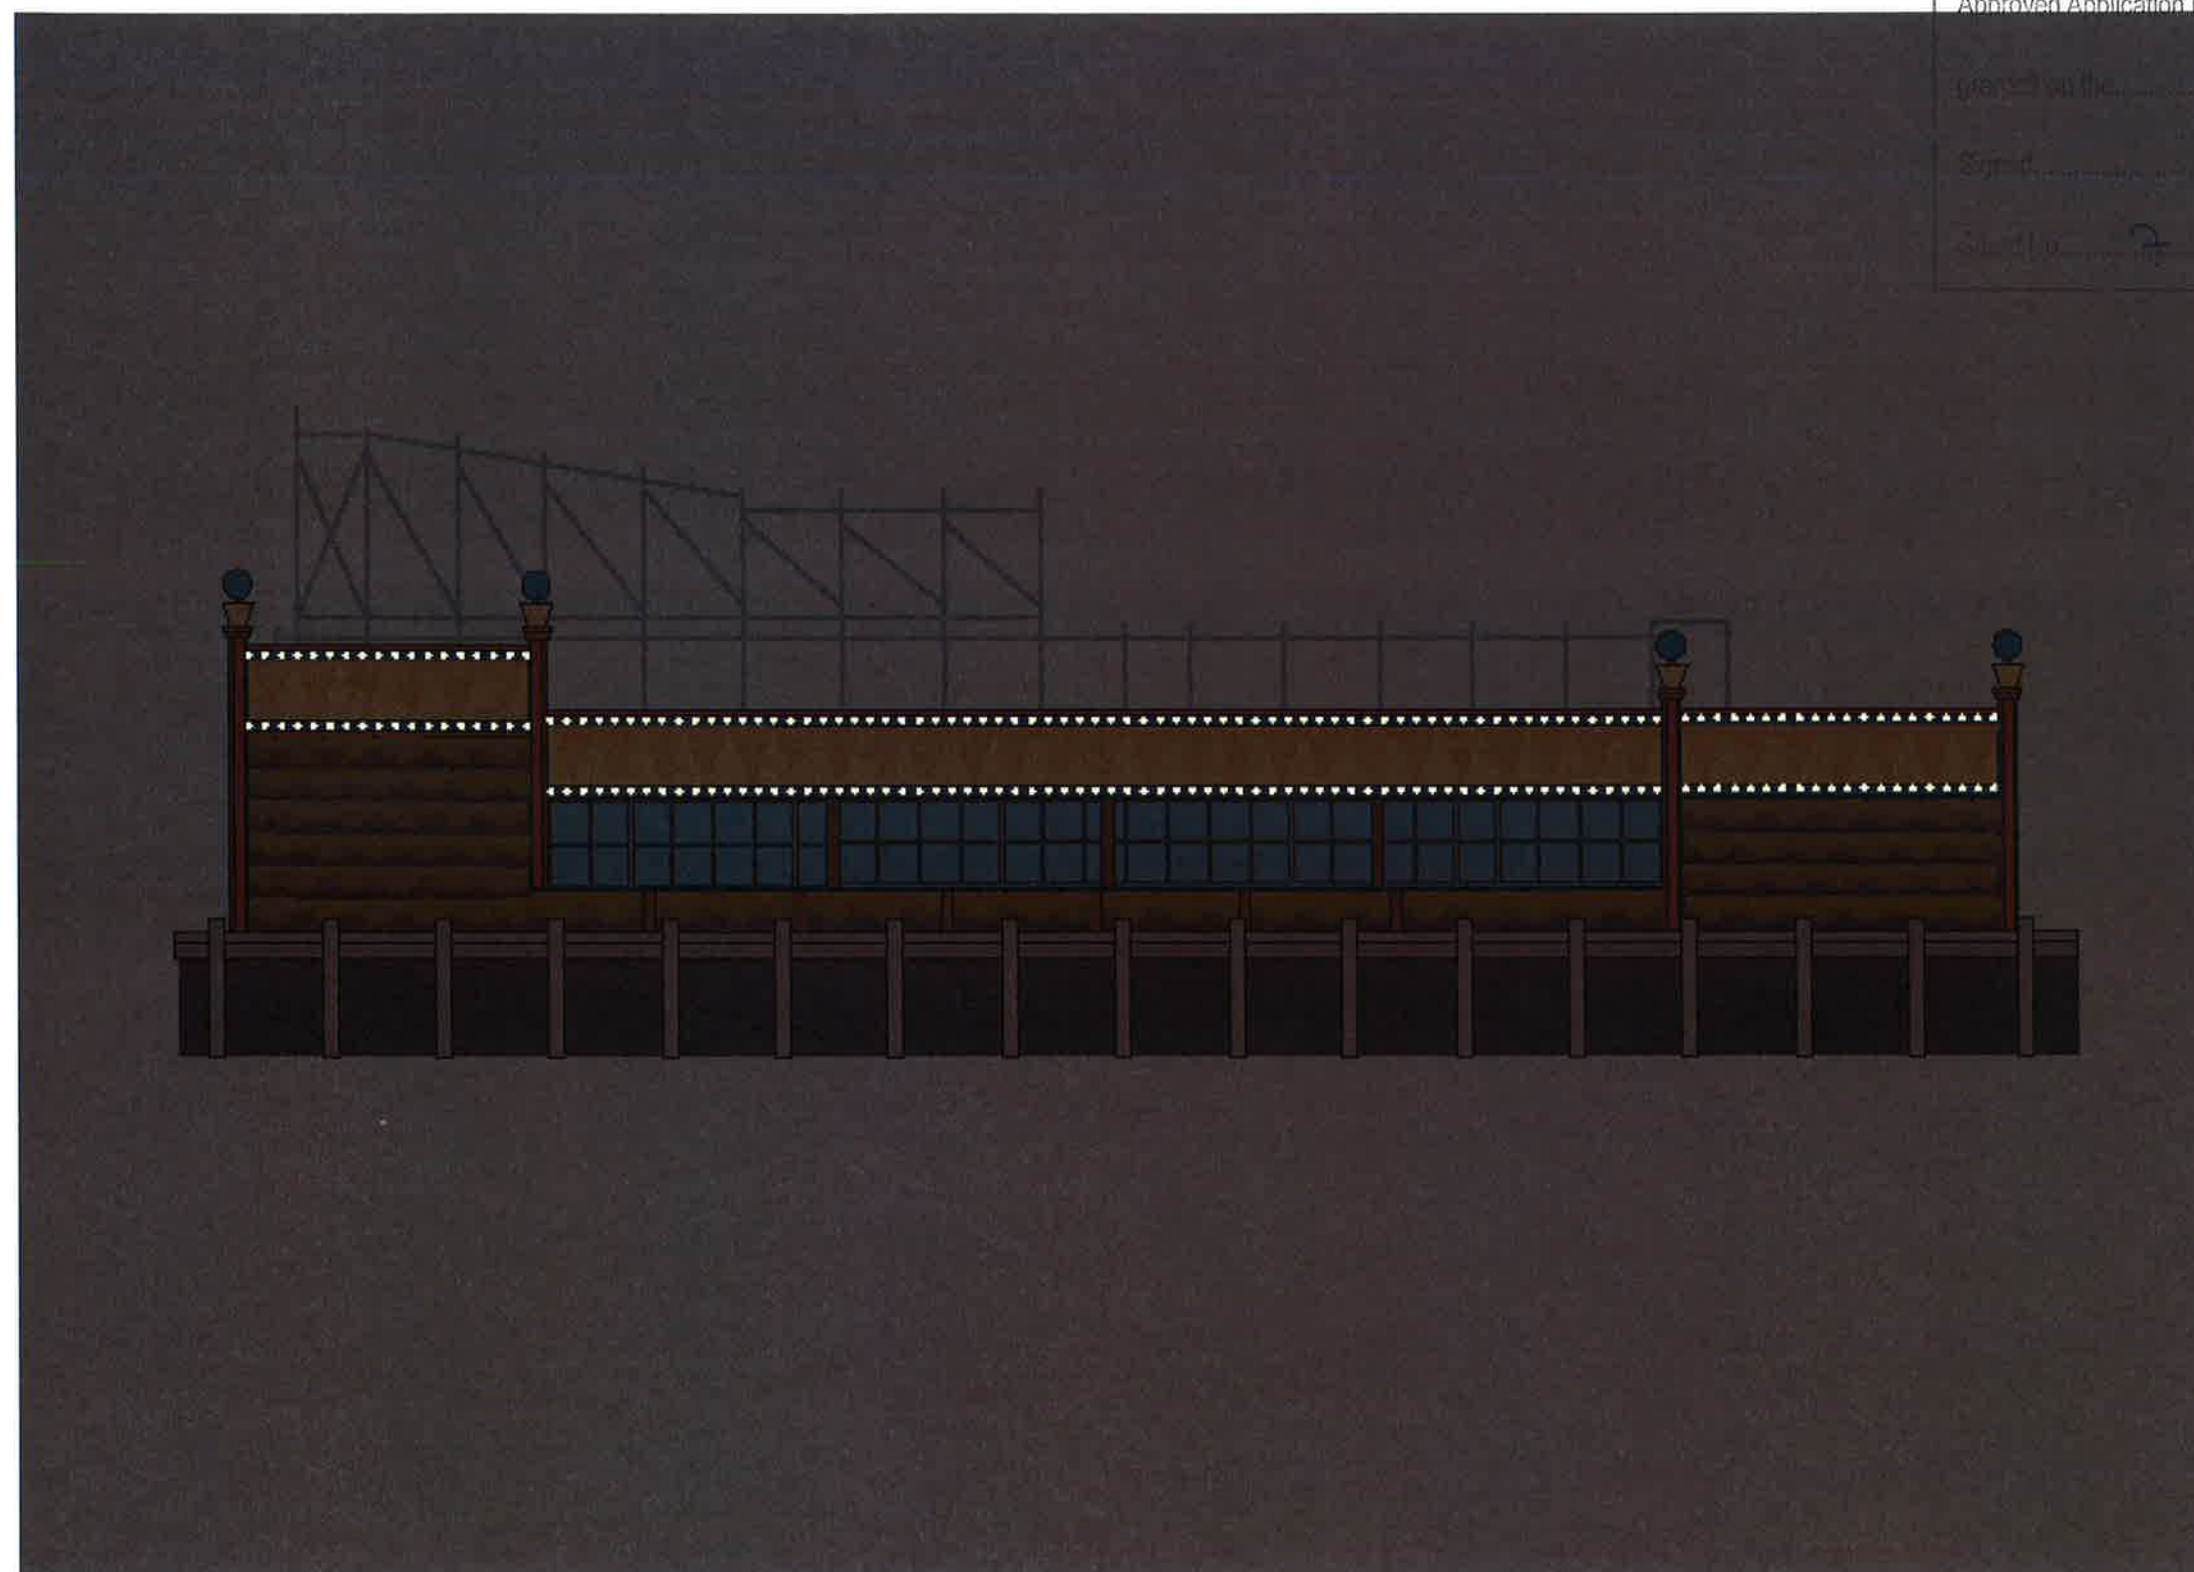

SCALE 1: 200 @ A3 7/11/16

Architect
IN+OUT pty ltd. 135 Ashley Street Roseville 2069 T9411 3002 M 0416 040 995 E mcinnesr@bigpond.net.au

**PROPOSED FIT- OUT OF WILD MOUSE BUILDING
FOR THE CAROUSEL CAFE + FUNCTION ROOM
LUNA PARK**


For
Luna Park Sydney

LIGHTING ELEVATION WEST

DA06



ELEVATION EAST : TO MIDWAY

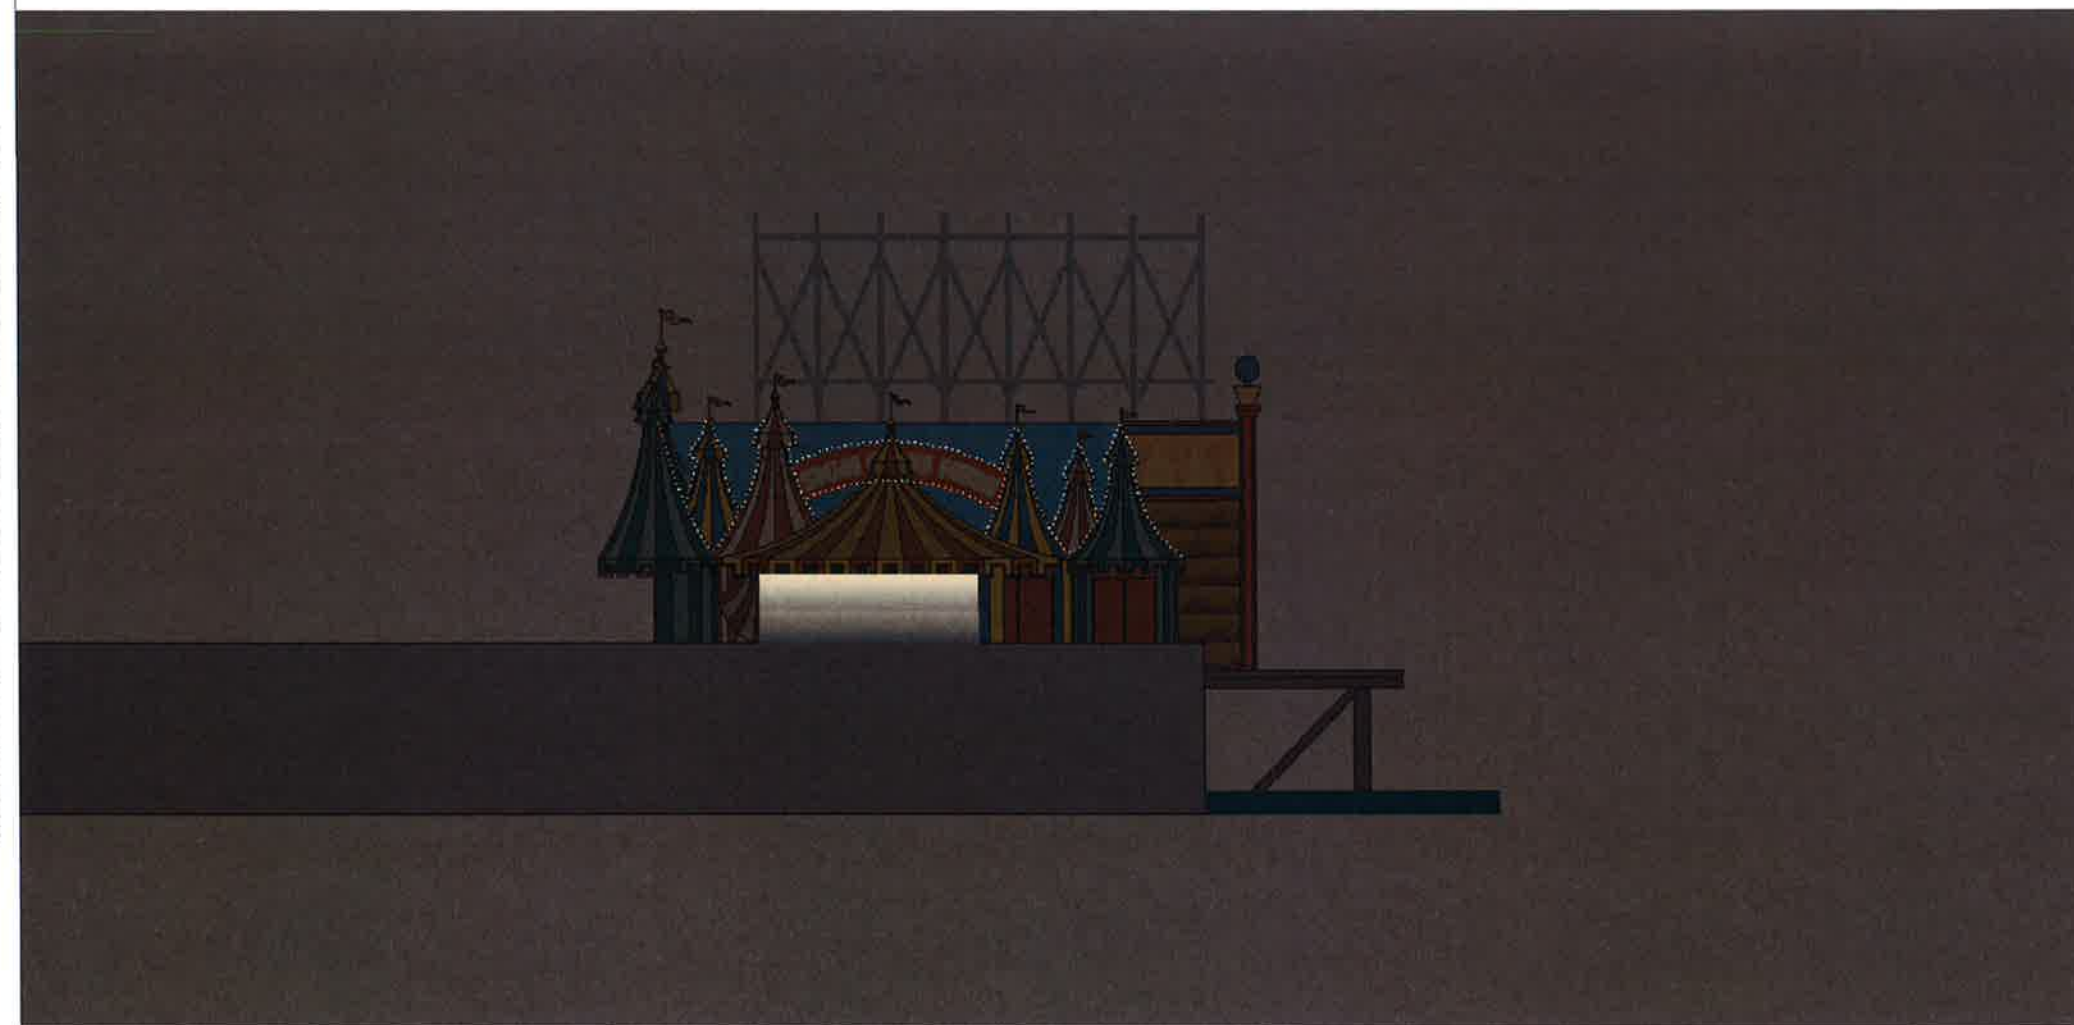

ELEVATION NORTH

 NSW GOVERNMENT Planning	
Issued under the Environmental Planning and Assessment Act 1979	
Approved Application No...	DA 8240
granted on the...	8 August 2017
Signed...	
Sheet No...	8 of 8

SCALE 1: 200 @ A3 7/11/16

Architect
IN+OUT Pty Ltd. 135 Ashley Street Roseville 2069 T9411 3002 M 0416 040 995 E mcinnesr@bigpond.net.au

**PROPOSED FIT- OUT OF WILD MOUSE BUILDING
FOR THE CAROUSEL CAFE +FUNCTION ROOM
LUNA PARK**

For
Luna Park Sydney

LIGHTING ELEVATIONS EAST+ NORTH

DA07