



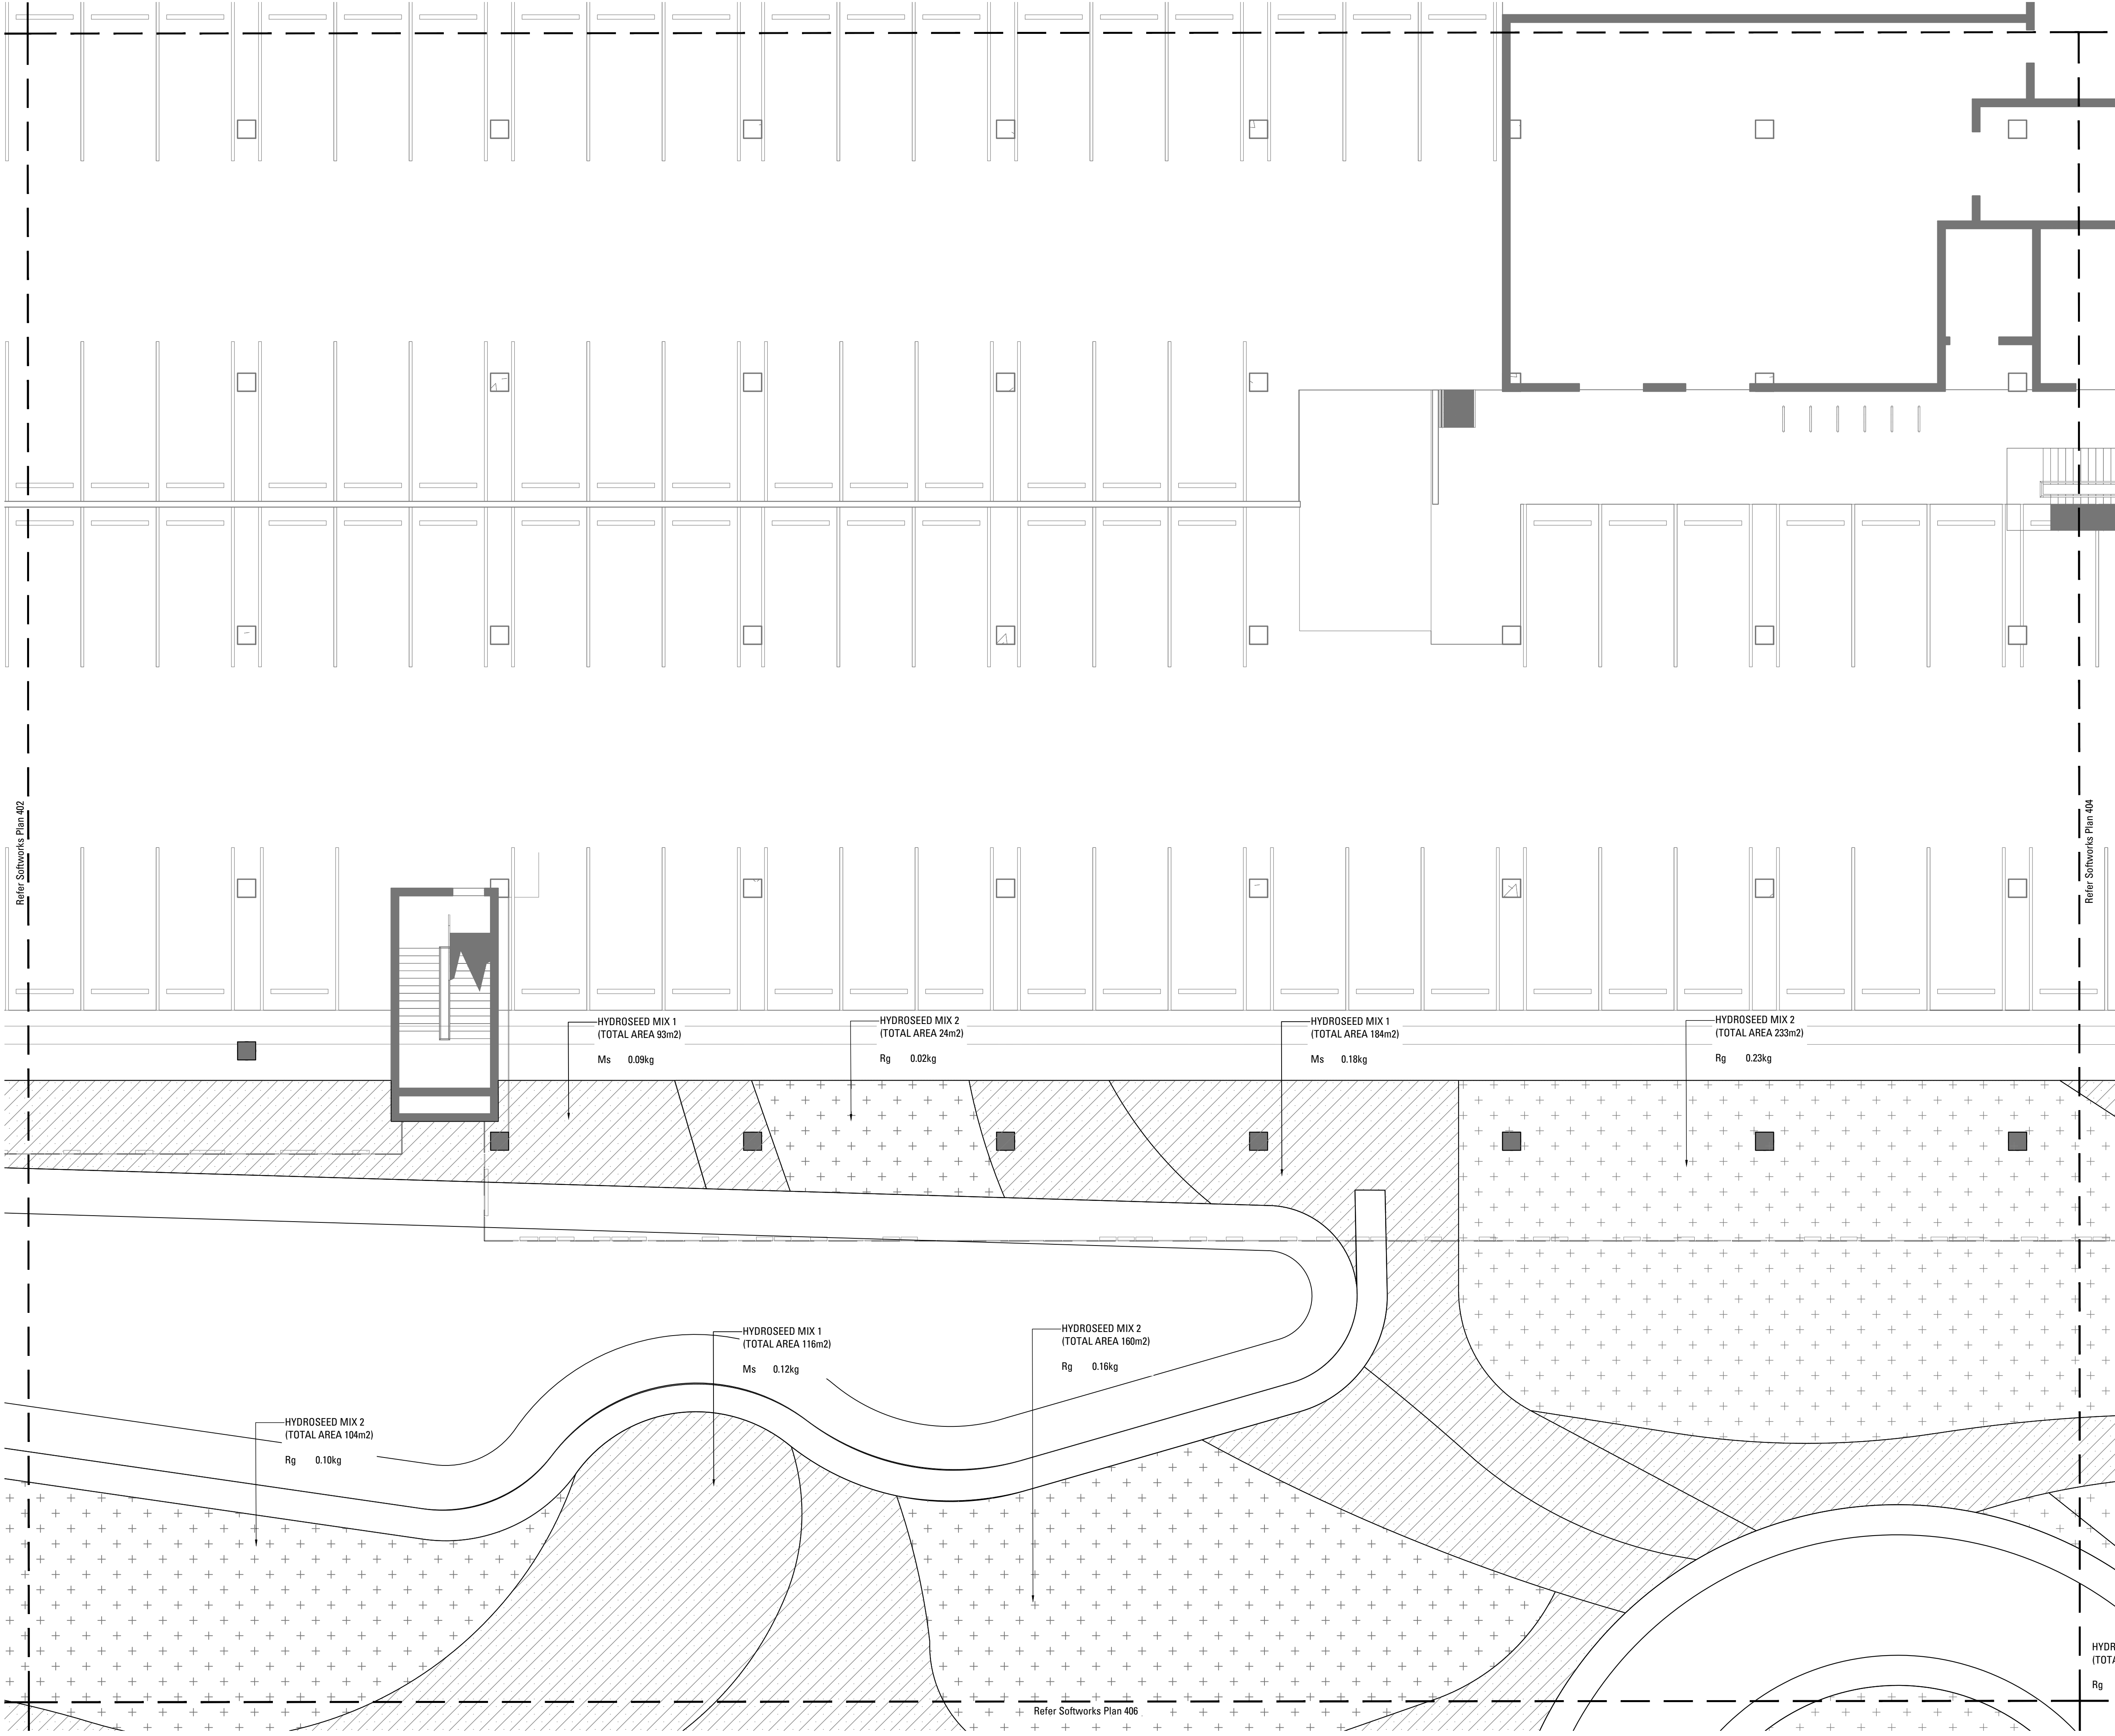

LEGEND

SOFTWARES

- EXISTING TREES TO BE RETAINED
Refer Landscape Specification
- FEATURE TREE PLANTING
Refer Landscape Specification
- STREET TREE PLANTING
Refer Landscape Specification
- SHRUB AND ACCENT PLANTING
Refer Landscape Specification
- HYDROSEED MATRIX PLANTING
Refer Landscape Specification

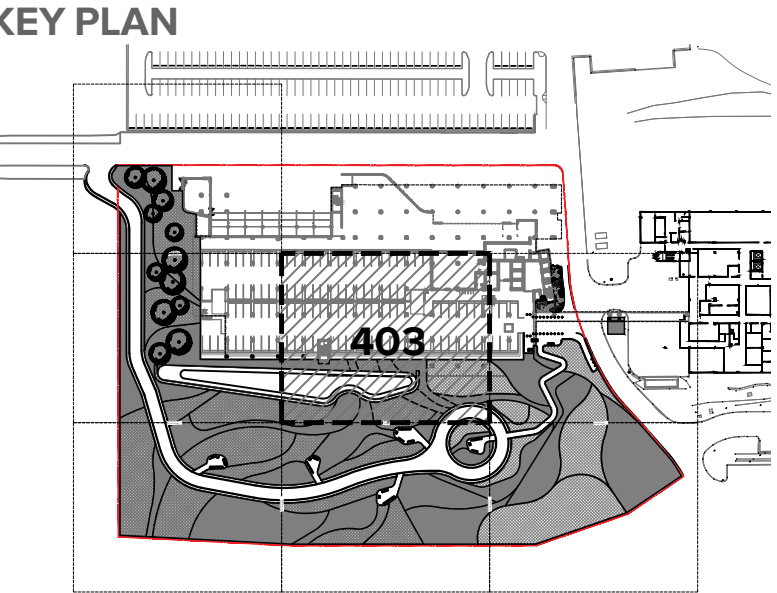

NOT FOR CONSTRUCTION

Issue	Revision Description	Drawn	Check	Date
A	65% DD Tender Issue for Review	RM	CT	07.03.2019
B	Issue for Tender	RM	CT	01.04.2019
C	Issue for Tender	RM	CT	10.05.2019
D	Issue for Tender	RM	CT	06.06.2019

WYONG HOSPITAL REDEVELOPMENT, NSW


TENDER FOR REVIEW


HEALTH INFRASTRUCTURE

DRAWING NAME
SOFTWARES PLAN
LEVEL 1

JOB# SHEET# ISSUE NORTH
18-559 L_403 D

SCALE 1:100 @ A1

 

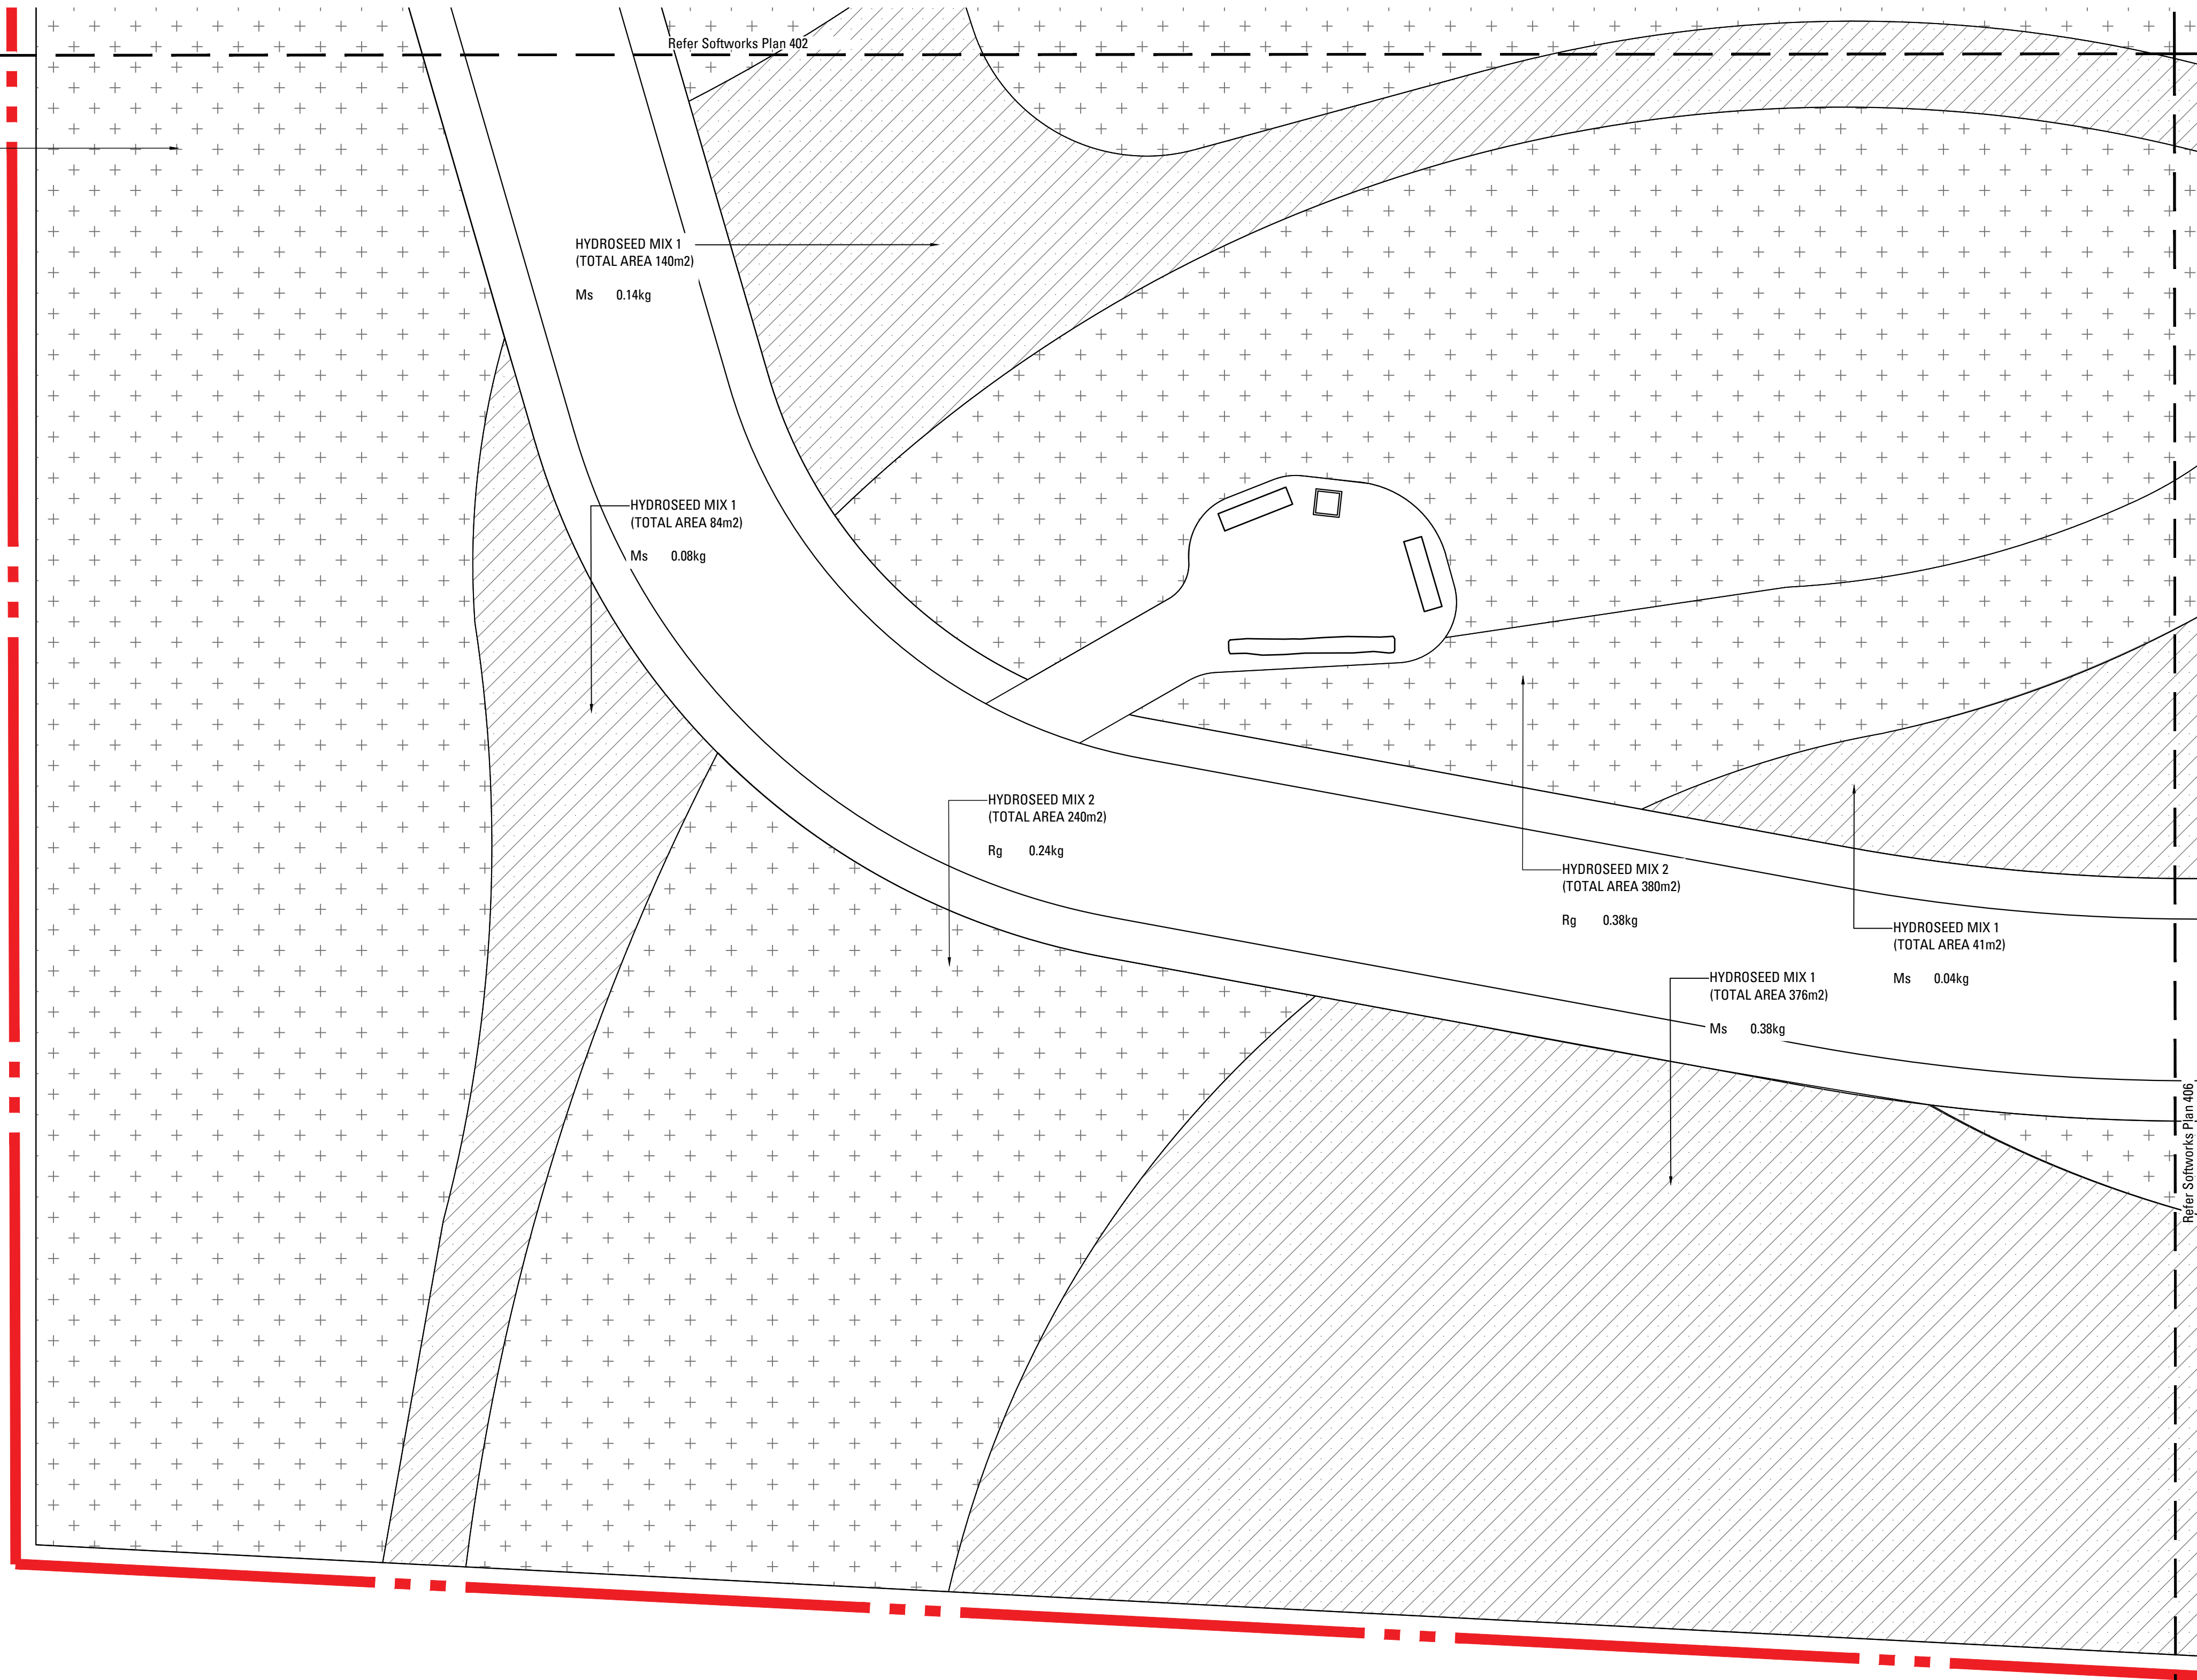

	EXISTING TREES TO BE RETAINED Refer Landscape Specification
	FEATURE TREE PLANTING Refer Landscape Specification
	STREET TREE PLANTING Refer Landscape Specification
	SHRUB AND ACCENT PLANTING Refer Landscape Specification
	HYDROSEED MATRIX PLANTING Refer Landscape Specification

Issue	Revision Description	Drawn	Check	Date
A	65% DD Tender Issue for Review	RM	CT	07.03.2019
B	Issue for Tender	RM	CT	01.04.2019
C	Issue for Tender	RM	CT	10.05.2019
D	Issue for Tender	RM	CT	06.06.2019
"	"	"	"	06.07.2019
"	"	"	"	06.08.2019
"	"	"	"	06.09.2019
"	"	"	"	06.10.2019
"	"	"	"	06.11.2019
"	"	"	"	06.12.2019


HEALTH INFRASTRUCTURE

SCALE 1:100 @ A1



A horizontal scale bar with alternating black and white segments. It is marked with numbers 0, 1, 2, 3, 4, and 5m.

ARCADIA
LANDSCAPE ARCHITECTURE

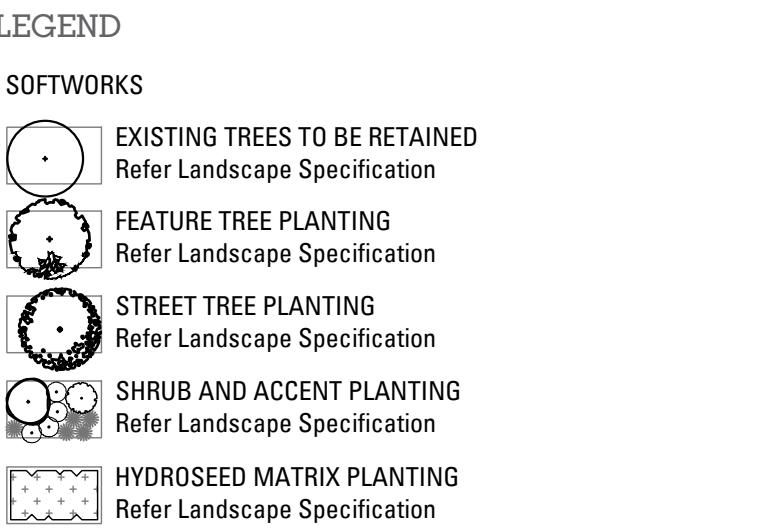[illegible]


TENDER FOR REVIEW

HEALTH INFRASTRUCTURE


JOB#	SHEET#	ISSUE	NORTH
18-559	L_406	D	

SCALE 1:100 @ A1

A horizontal scale bar with alternating black and white segments. It is marked with numbers 0, 1, 2, 3, 4, and 5m.

 

ARCADIA
LANDSCAPE ARCHITECTURE

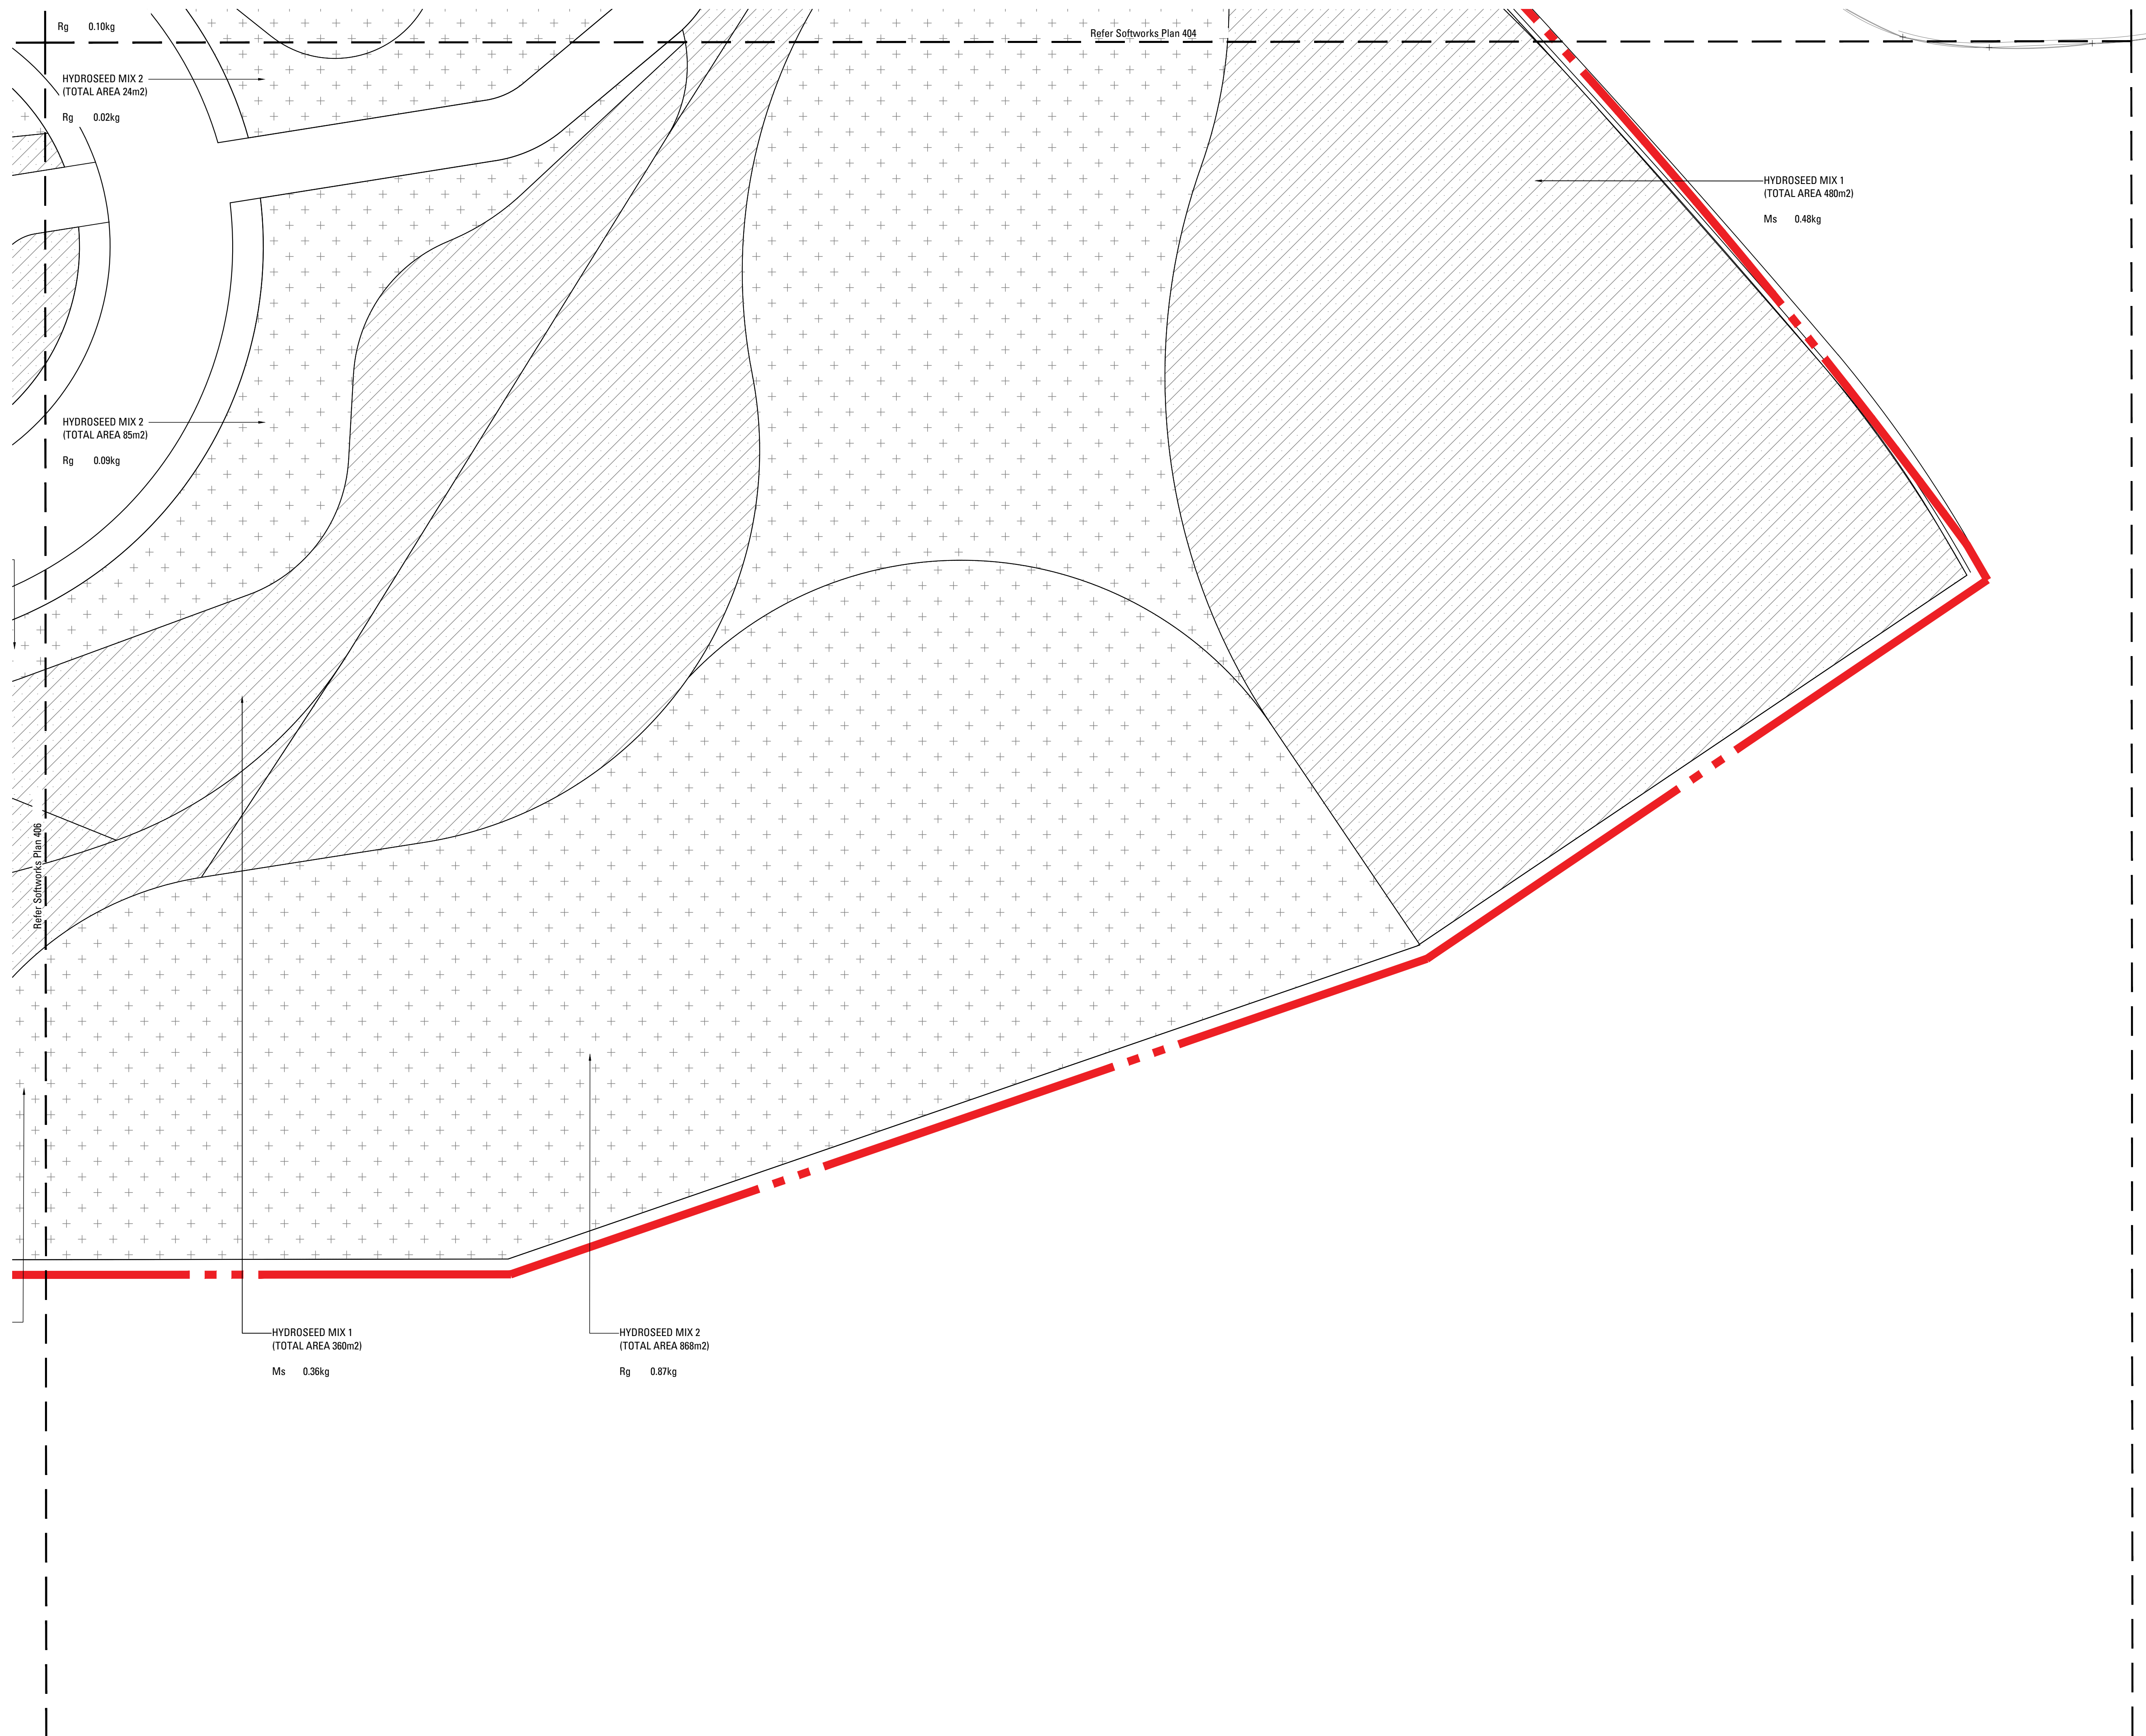

SOFTWARES

- | | |
|---|---|
|  | EXISTING TREES TO BE RETAINED
Refer Landscape Specification |
|  | FEATURE TREE PLANTING
Refer Landscape Specification |
|  | STREET TREE PLANTING
Refer Landscape Specification |
|  | SHRUB AND ACCENT PLANTING
Refer Landscape Specification |
|  | HYDROSEED MATRIX PLANTING
Refer Landscape Specification |

A detailed site plan of the University of Illinois at Chicago campus. The plan shows the layout of various buildings, parking lots, and walkways. A red rectangular boundary highlights the area where the new building, labeled '407', is to be constructed. The new building is shown as a large, multi-story structure with a complex internal layout. The surrounding area includes existing buildings, parking lots, and a large green space. The plan is oriented with North at the top.

NOT FOR CONSTRUCTION

[illegible]

WYONG HOSPITAL REDEVELOPMENT, NSW

TENDER FOR REVIEW

HEALTH INFRASTRUCTURE

DRAWING NAME
SOFTWARES PLAN
LEVEL 1


JOB#	SHEET#	ISSUE	NORTH
18-559	L 407	D	




SCALE 1:100 @ A1


ARCADIA
LANDSCAPE ARCHITECTURE

Lower Deck Jones Bay Wharf Suite 76 / 26-32 Pirrama Rd
Pyrmont 2009 NSW p 61 2 8571 2900

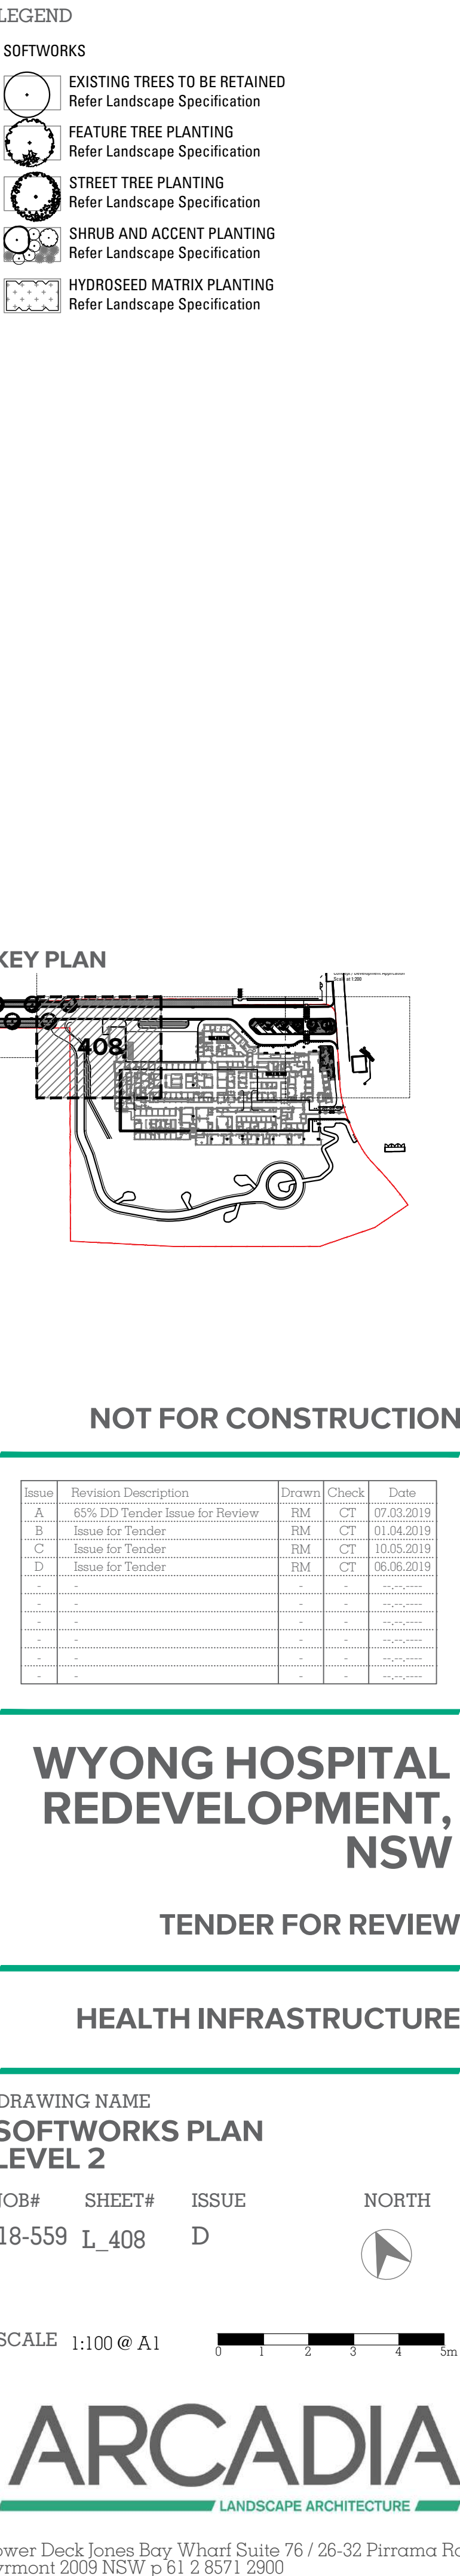

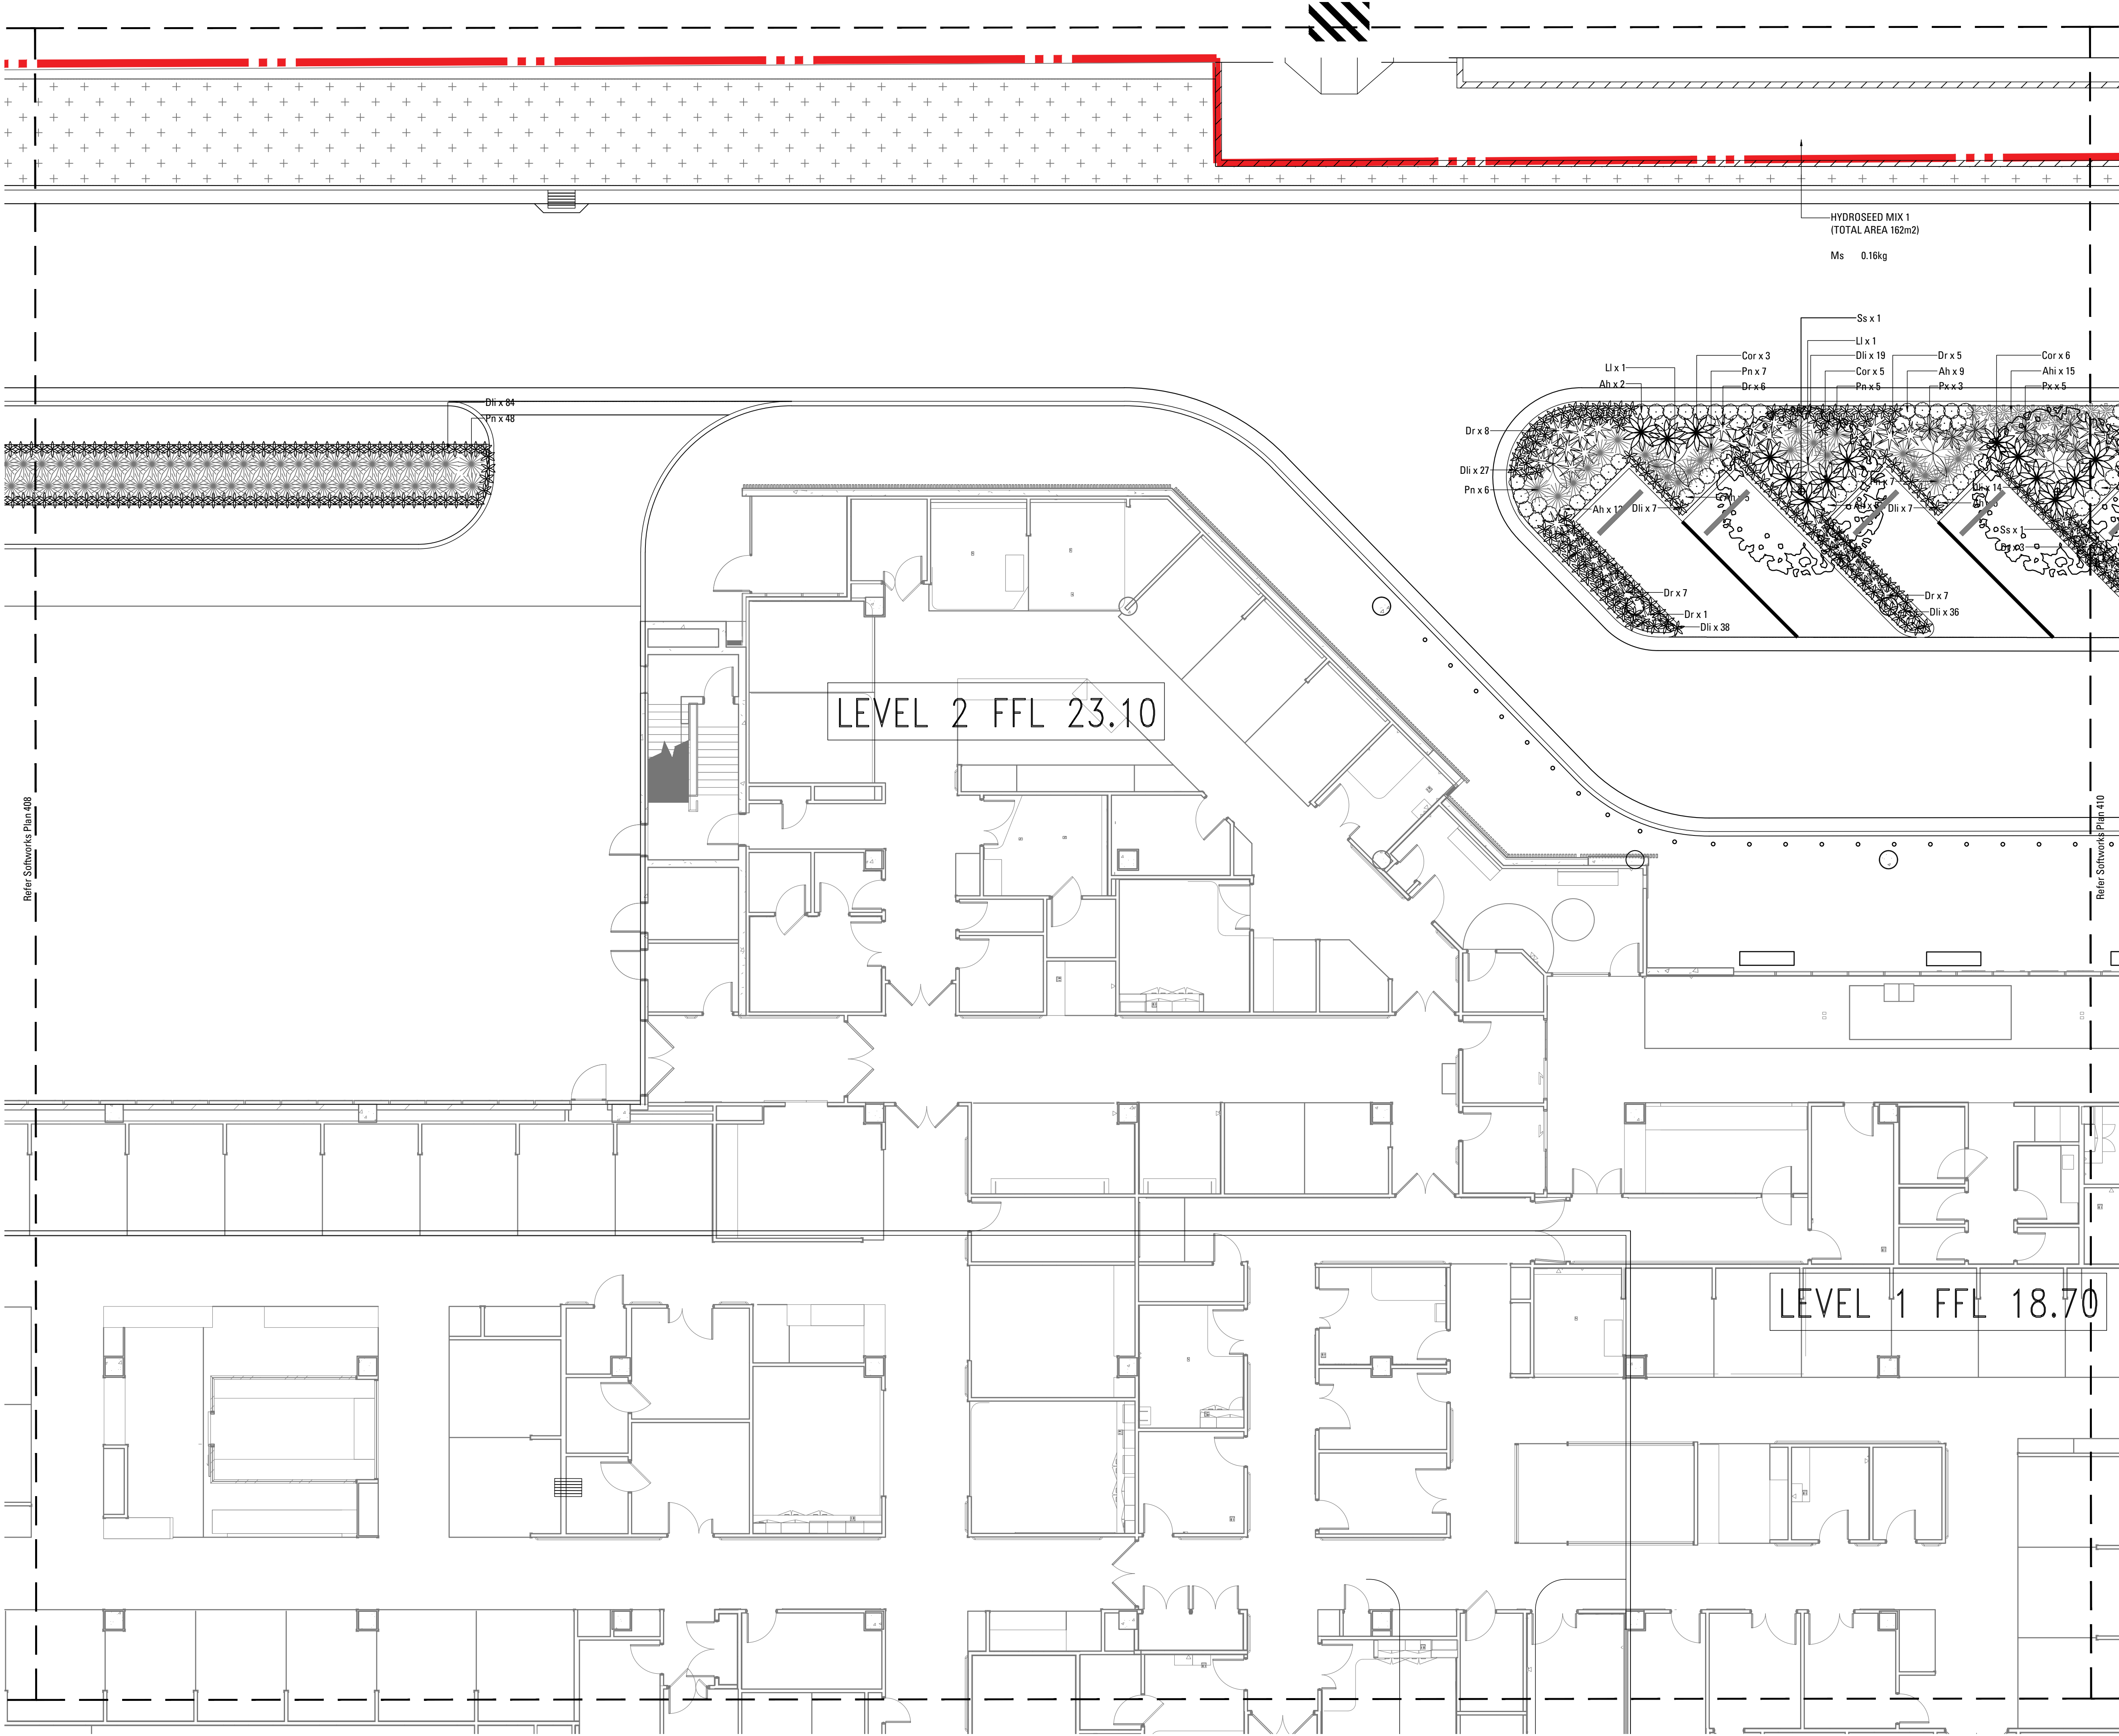

- LEGEND
- SOFTWORKS
- EXISTING TREES TO BE RETAINED
Refer Landscape Specification
 - FEATURE TREE PLANTING
Refer Landscape Specification
 - STREET TREE PLANTING
Refer Landscape Specification
 - SHRUB AND ACCENT PLANTING
Refer Landscape Specification
 - HYDROSEED MATRIX PLANTING
Refer Landscape Specification

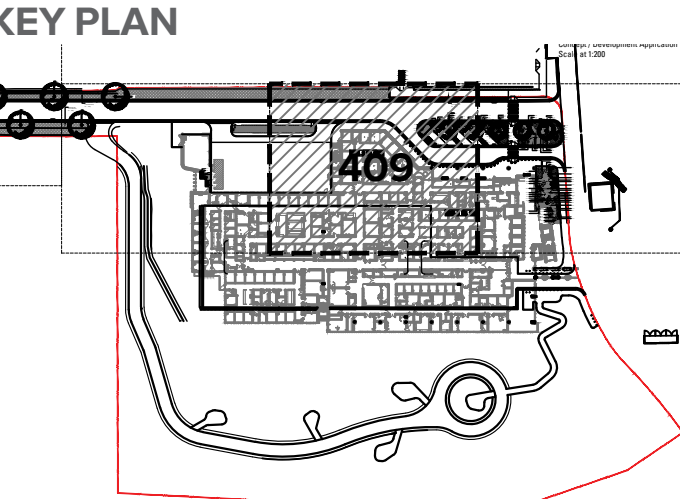

NOT FOR CONSTRUCTION

Issue	Revision Description	Drawn	Check	Date
A	65% DD Tender Issue for Review	RM	CT	07.03.2019
B	Issue for Tender	RM	CT	01.04.2019
C	Issue for Tender	RM	CT	10.05.2019
D	Issue for Tender	RM	CT	06.06.2019

WYONG HOSPITAL REDEVELOPMENT, NSW

TENDER FOR REVIEW

HEALTH INFRASTRUCTURE


DRAWING NAME
SOFTWORKS PLAN
LEVEL 2

JOB# SHEET# ISSUE NORTH
18-559 L_409 D


SCALE 1:100 @ A1 0 1 2 3 4 5m

ARCADIA
LANDSCAPE ARCHITECTURE

Lower Deck Jones Bay Wharf Suite 76 / 26-32 Pirrama Rd
Pyrmont 2009 NSW p 61 2 8571 2900

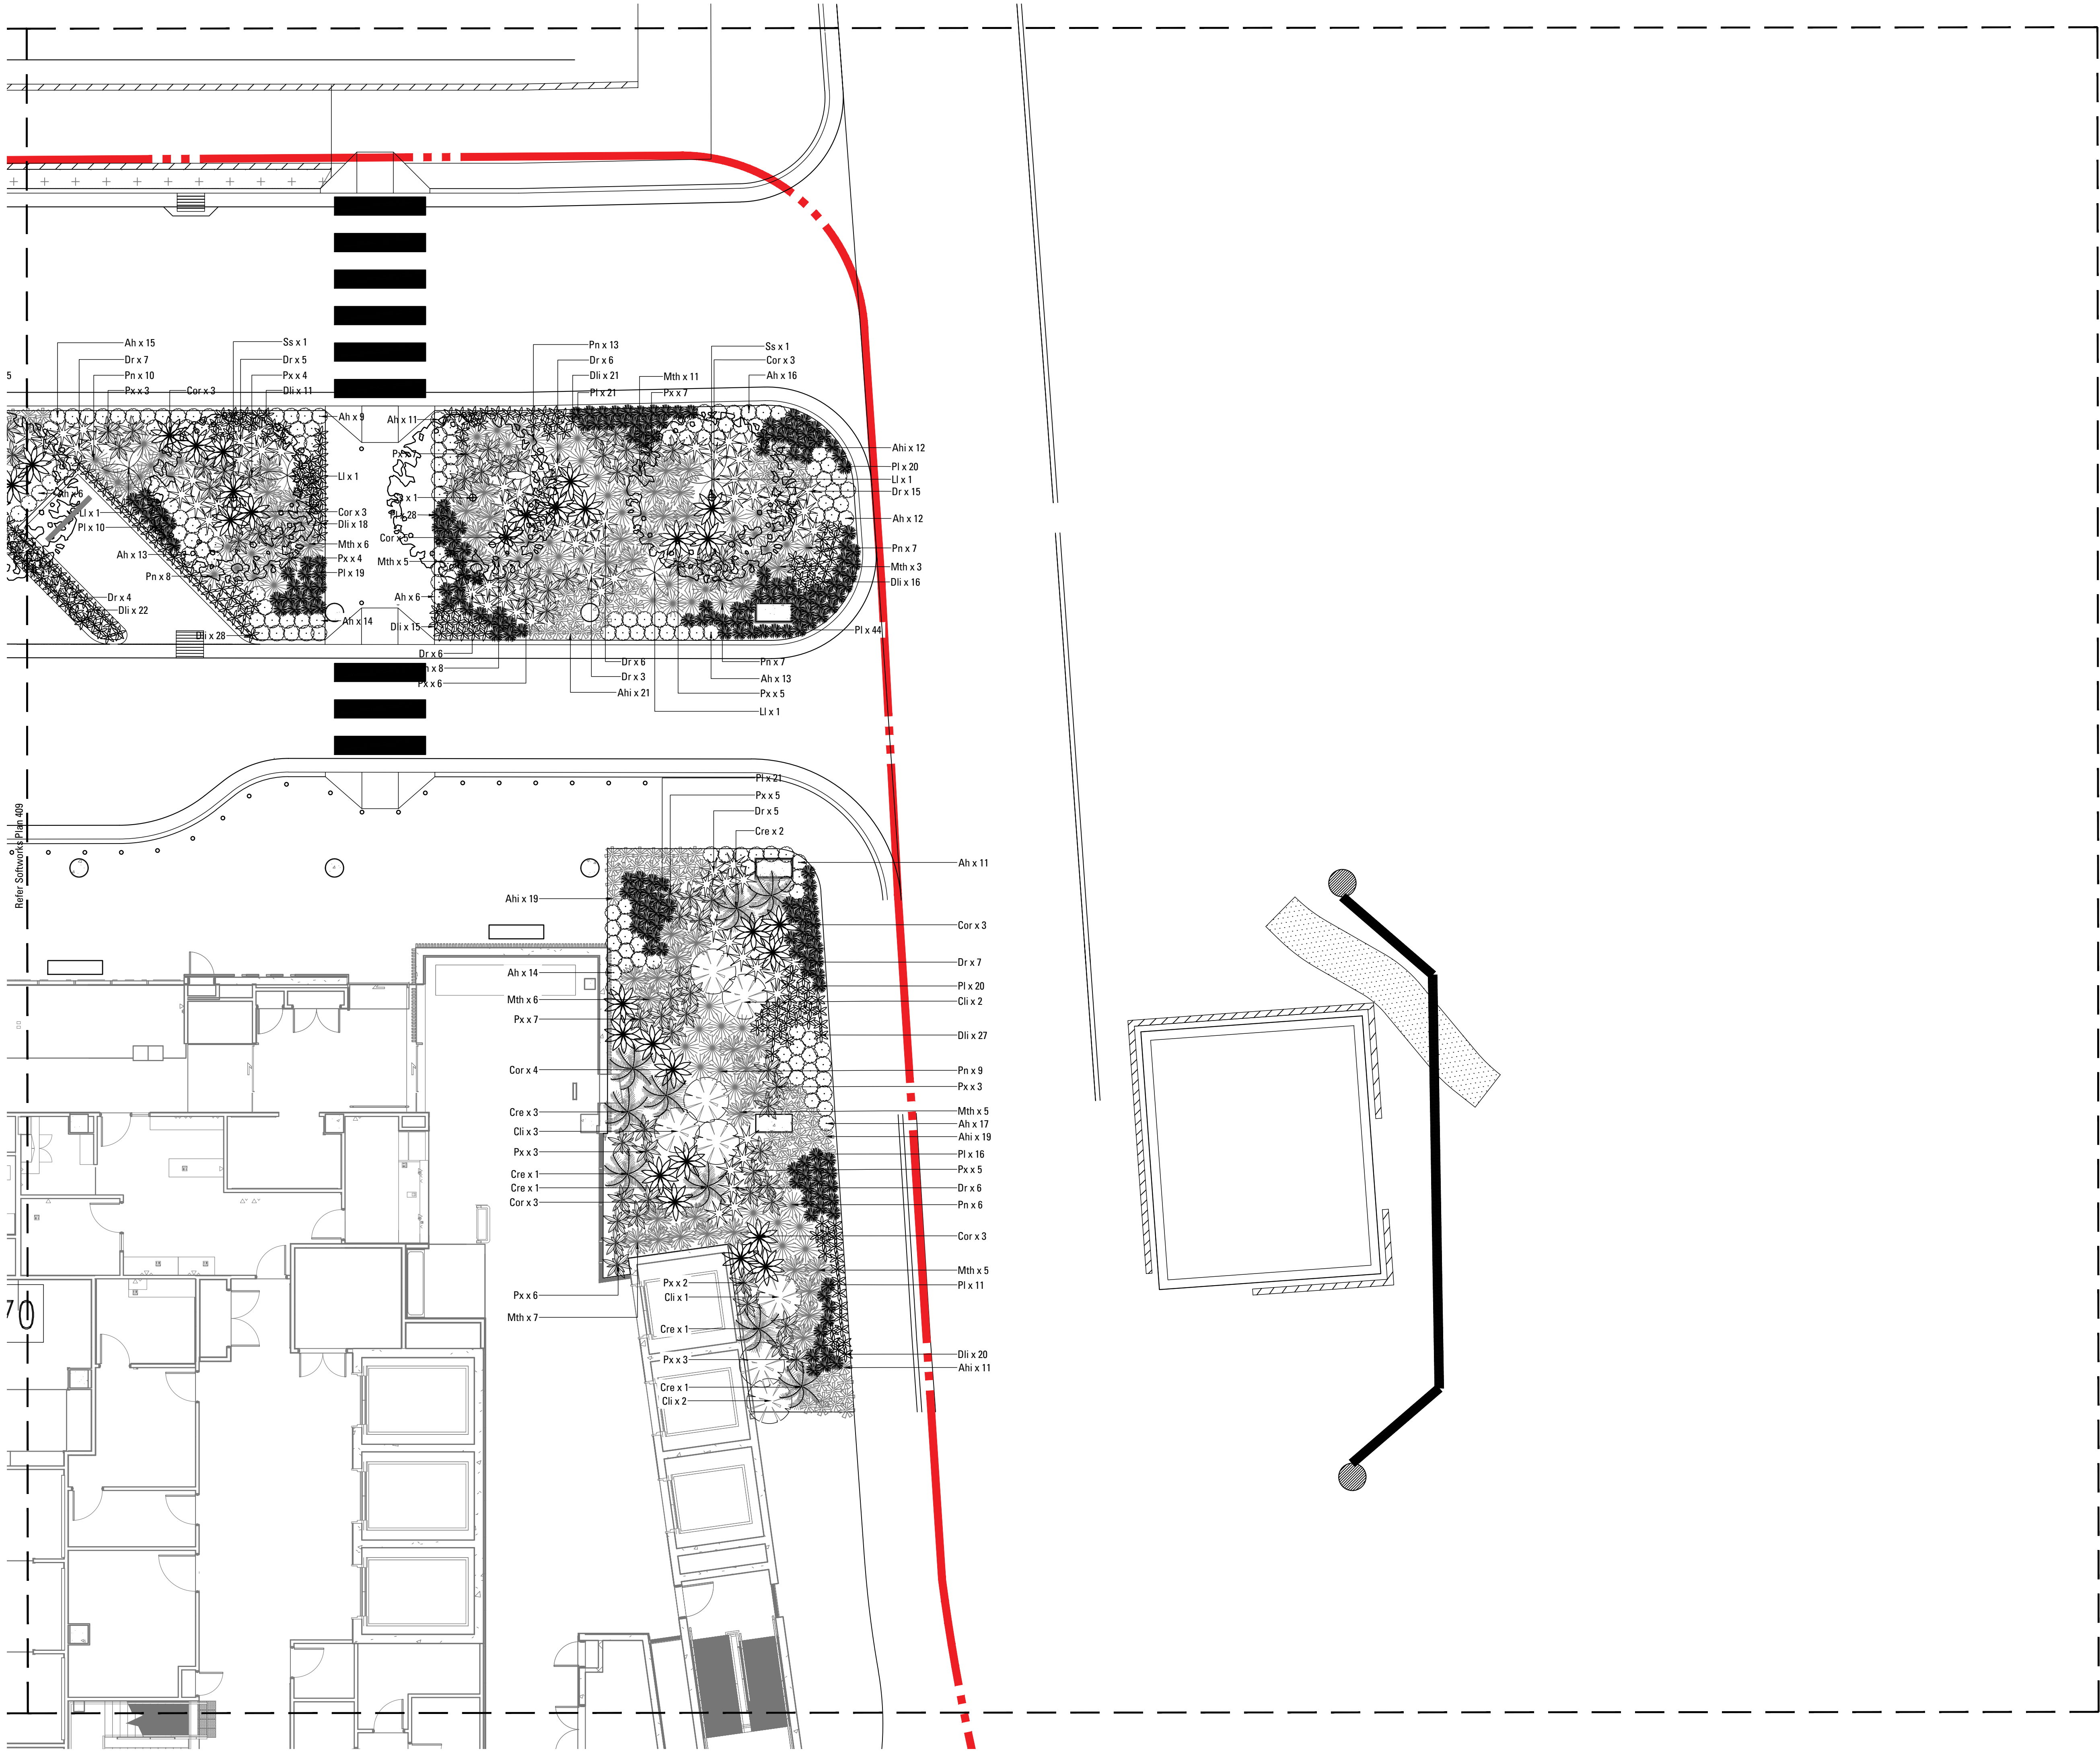

- LEGEND
- SOFTWORKS
- EXISTING TREES TO BE RETAINED
Refer Landscape Specification
 - FEATURE TREE PLANTING
Refer Landscape Specification
 - STREET TREE PLANTING
Refer Landscape Specification
 - SHRUB AND ACCENT PLANTING
Refer Landscape Specification
 - HYDROSEED MATRIX PLANTING
Refer Landscape Specification

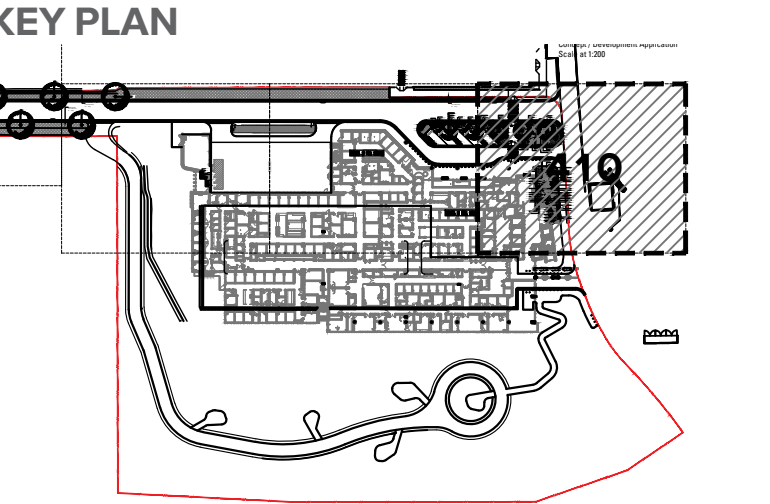

NOT FOR CONSTRUCTION

Issue	Revision Description	Drawn	Check	Date
A	65% DD Tender Issue for Review	RM	CT	07.03.2019
B	Issue for Tender	RM	CT	01.04.2019
C	Issue for Tender	RM	CT	10.05.2019
D	Issue for Tender	RM	CT	06.06.2019

WYONG HOSPITAL REDEVELOPMENT, NSW

TENDER FOR REVIEW

HEALTH INFRASTRUCTURE


DRAWING NAME
**SOFTWORKS PLAN
LEVEL 2**

JOB# SHEET# ISSUE NORTH
18-559 L_410 D

SCALE 1:100 @ A1 0 1 2 3 4 5m

ARCADIA
LANDSCAPE ARCHITECTURE


Lower Deck Jones Bay Wharf Suite 76 / 26-32 Pirrama Rd
Pyrmont 2009 NSW p 61 2 8571 2900

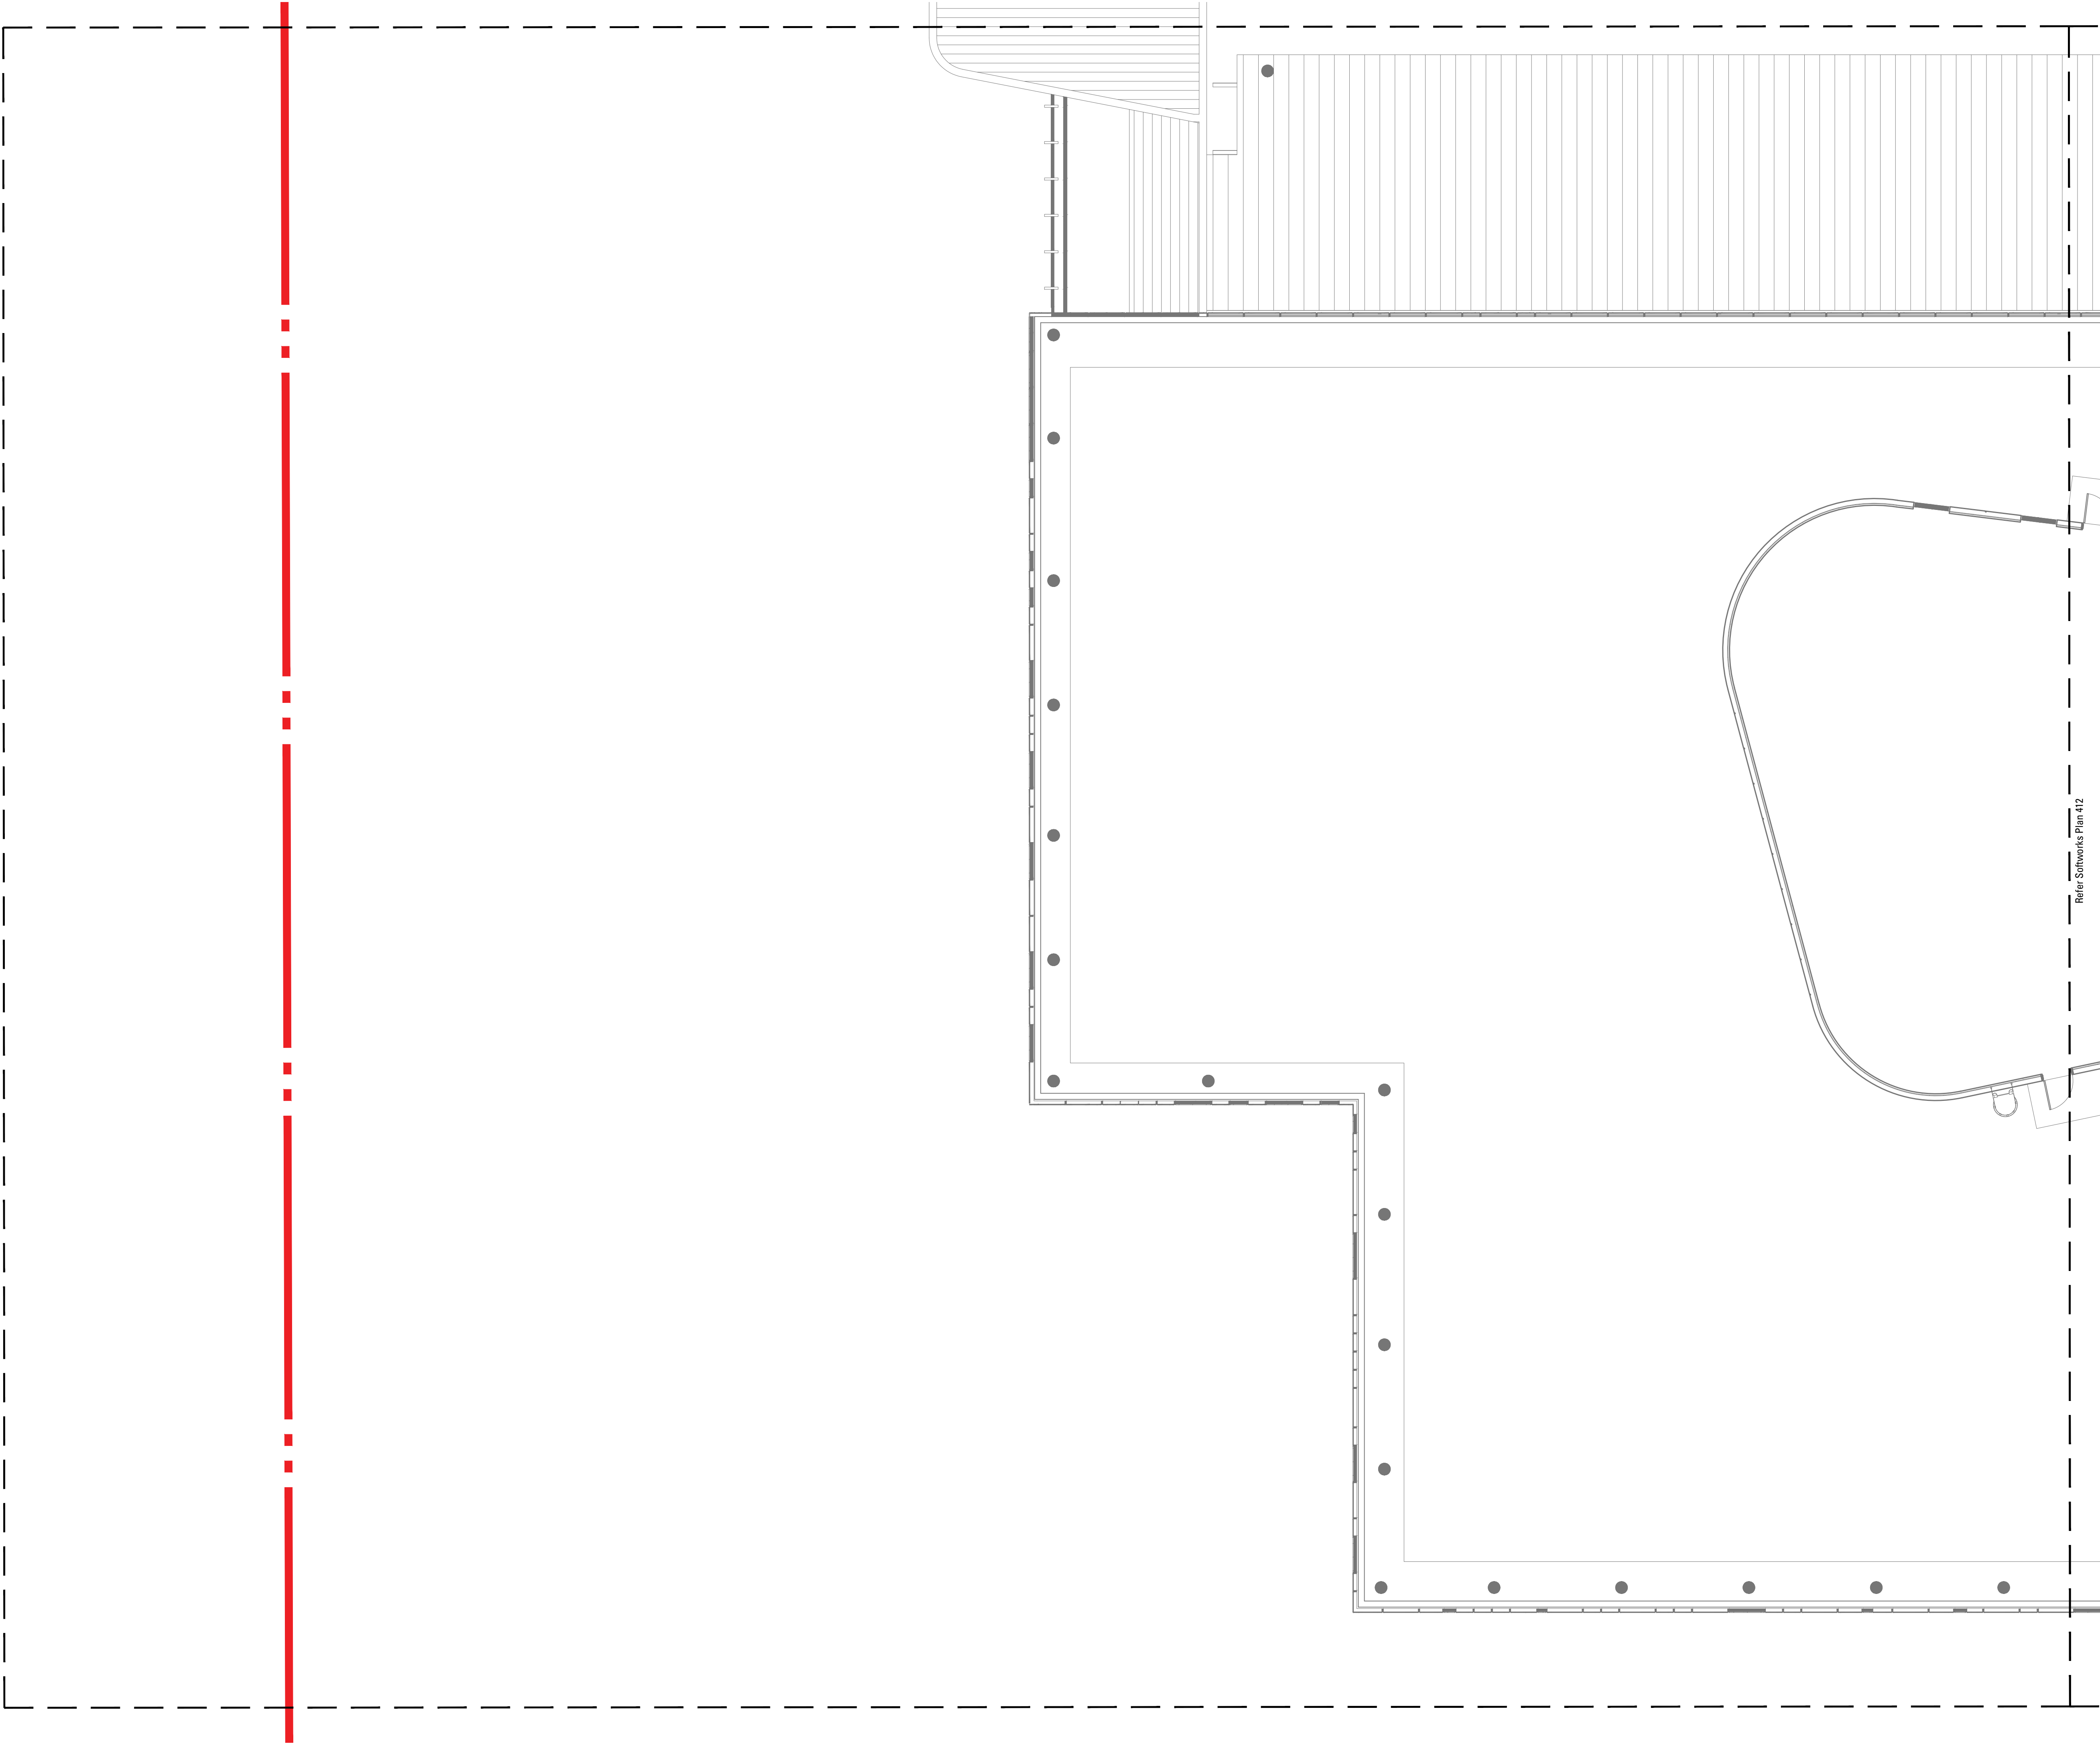

LEGEND

SOFTWORKS

- EXISTING TREES TO BE RETAINED
Refer Landscape Specification
- FEATURE TREE PLANTING
Refer Landscape Specification
- STREET TREE PLANTING
Refer Landscape Specification
- SHRUB AND ACCENT PLANTING
Refer Landscape Specification
- HYDROSEED MATRIX PLANTING
Refer Landscape Specification

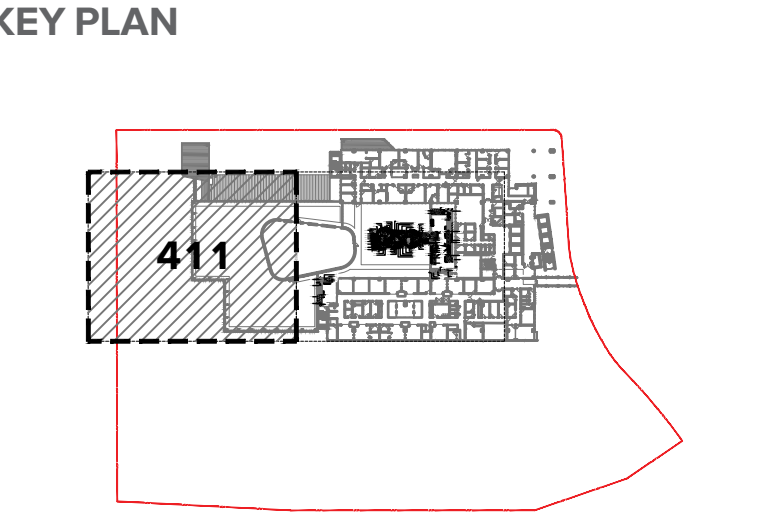

NOT FOR CONSTRUCTION

Issue	Revision Description	Drawn	Check	Date
A	65% DD Tender Issue for Review	RM	CT	07.03.2019
B	Issue for Tender	RM	CT	01.04.2019
C	Issue for Tender	RM	CT	10.05.2019
D	Issue for Tender	RM	CT	06.06.2019

WYONG HOSPITAL REDEVELOPMENT, NSW

TENDER FOR REVIEW


HEALTH INFRASTRUCTURE

DRAWING NAME
SOFTWORKS PLAN
LEVEL 3

JOB# SHEET# ISSUE NORTH
18-559 L_411 D

SCALE 1:100 @ A1 0 1 2 3 4 5m




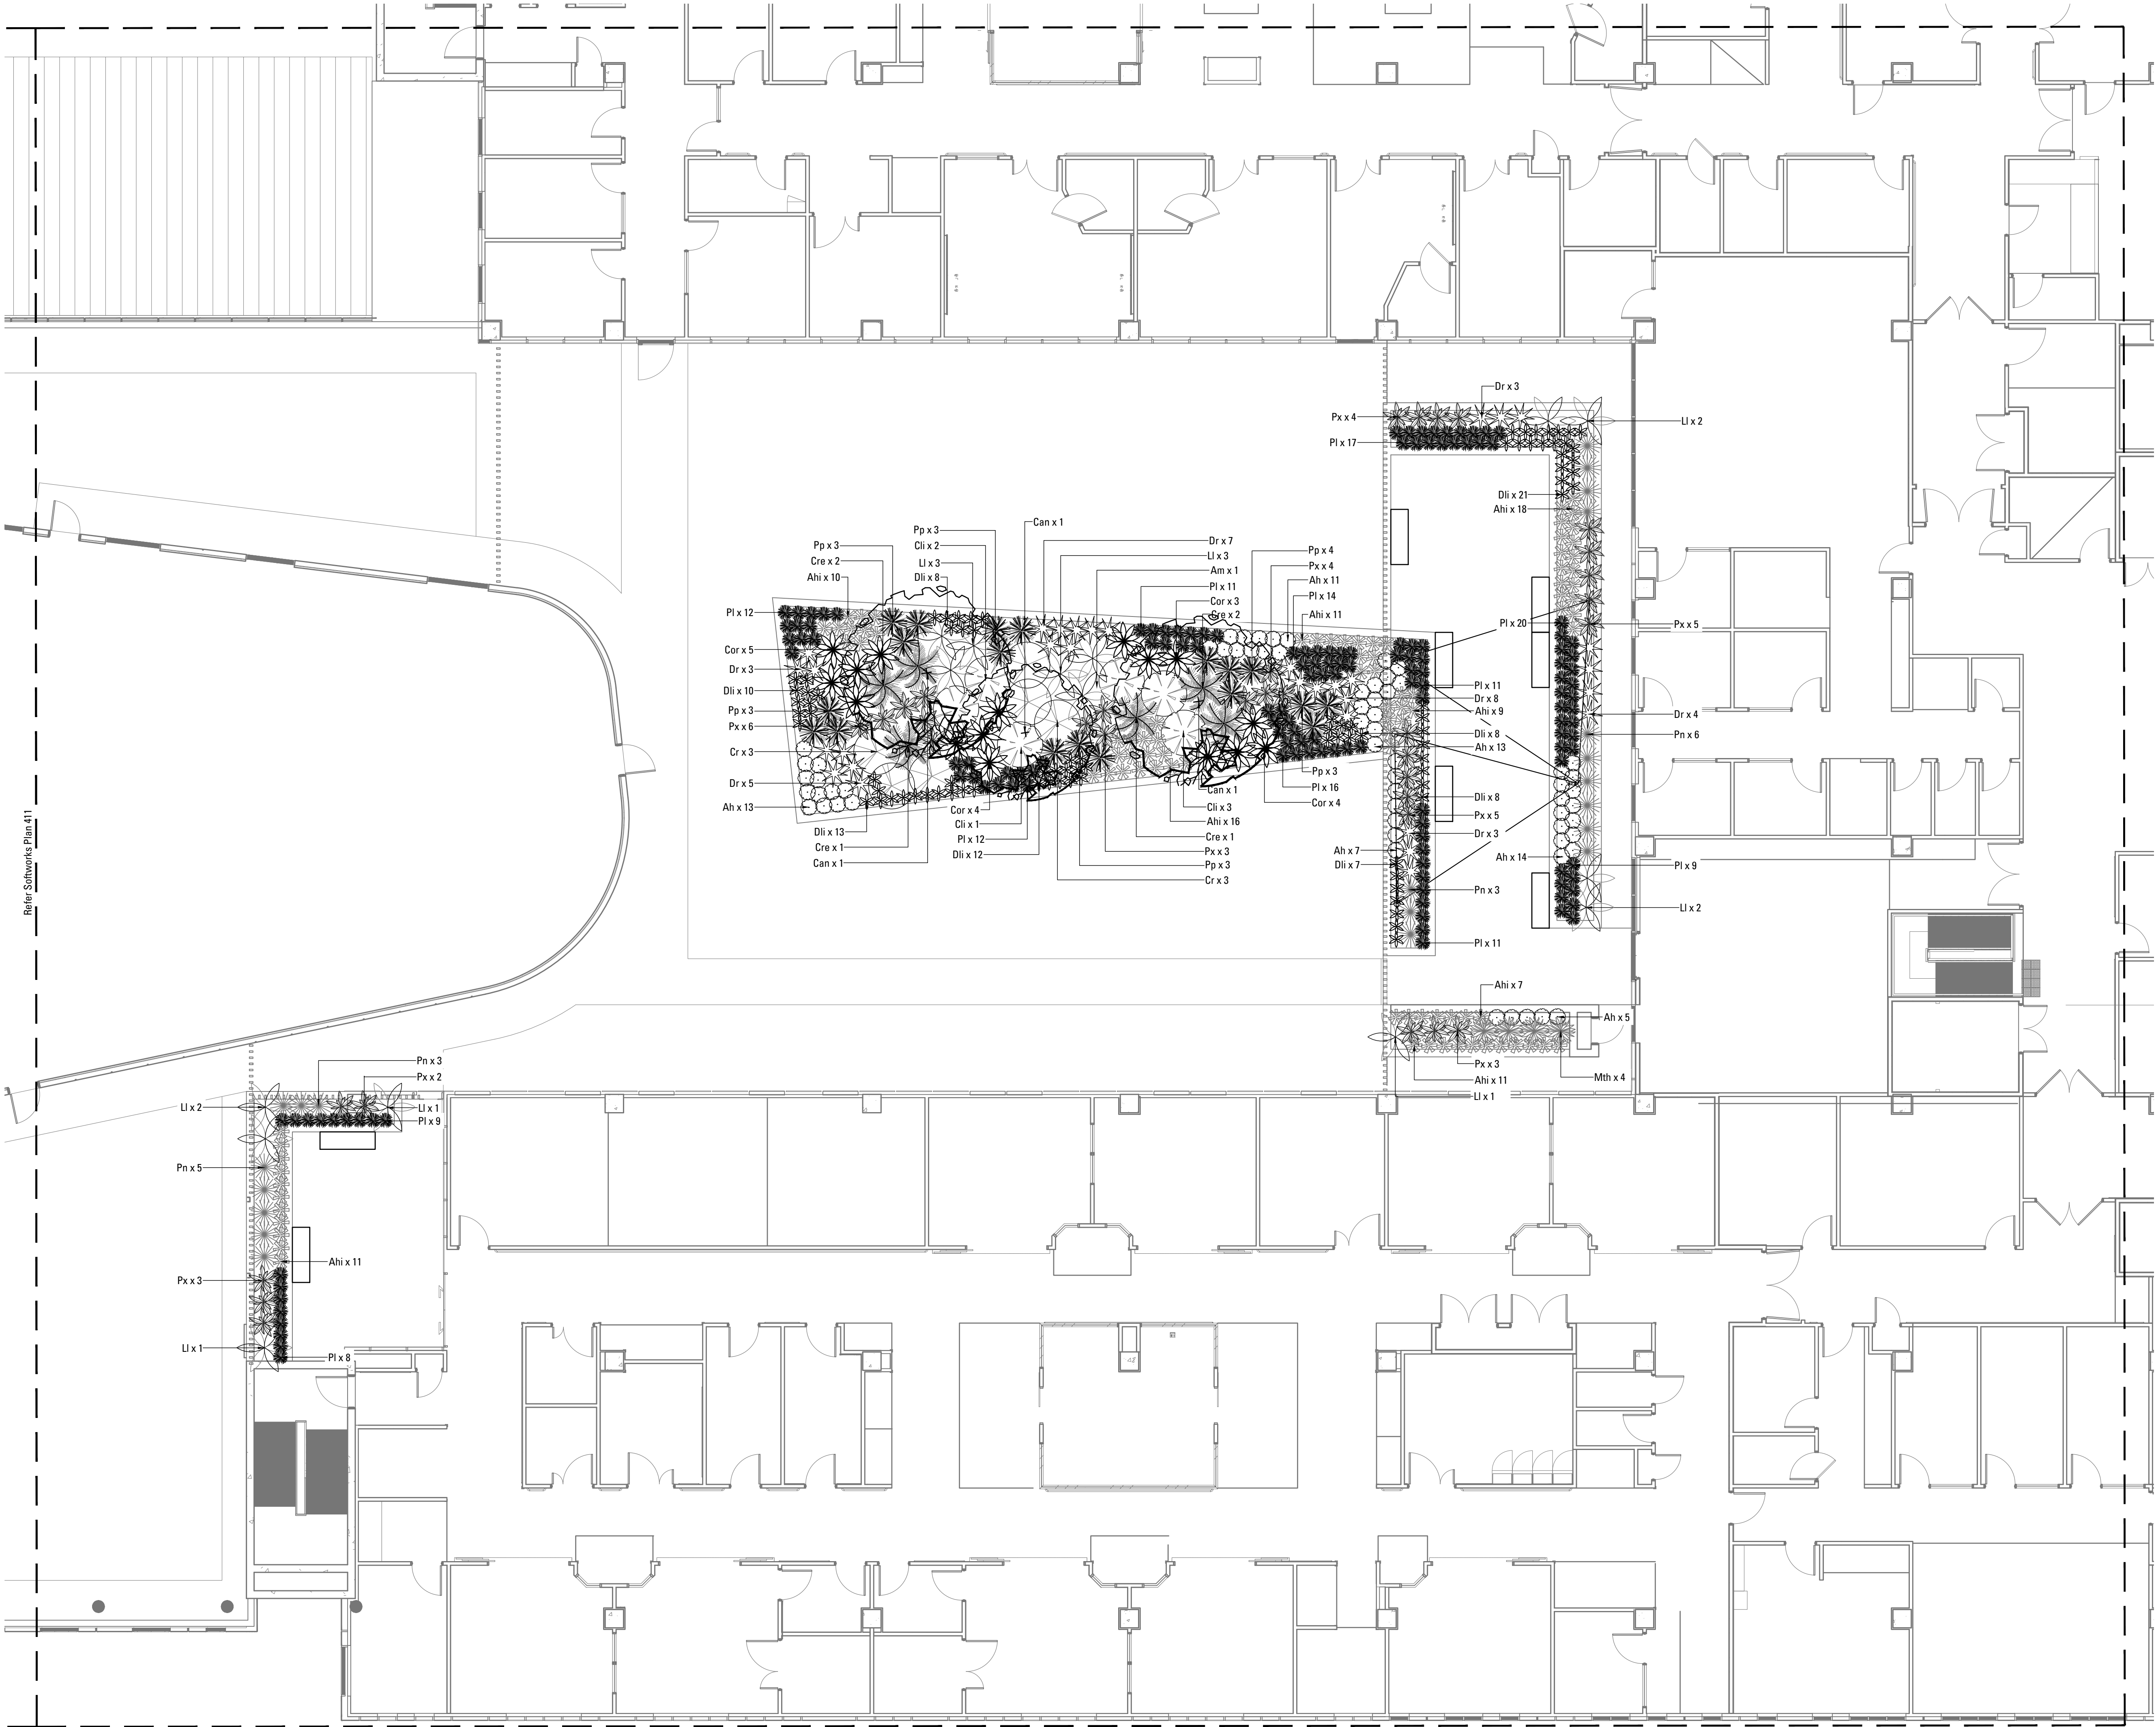

LEGEND

SOFTWORKS

- EXISTING TREES TO BE RETAINED
Refer Landscape Specification
- FEATURE TREE PLANTING
Refer Landscape Specification
- STREET TREE PLANTING
Refer Landscape Specification
- SHRUB AND ACCENT PLANTING
Refer Landscape Specification
- HYDROSEED MATRIX PLANTING
Refer Landscape Specification

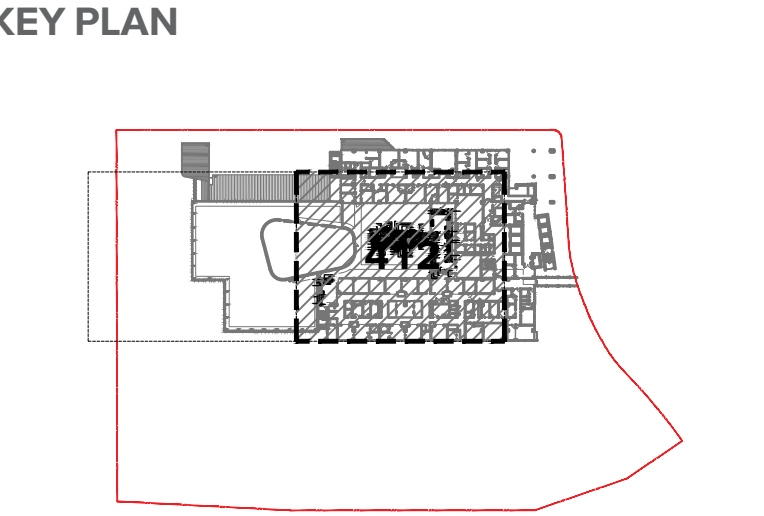

NOT FOR CONSTRUCTION

Issue	Revision Description	Drawn	Check	Date
A	65% DD Tender Issue for Review	RM	CT	07.03.2019
B	Issue for Tender	RM	CT	01.04.2019
C	Issue for Tender	RM	CT	10.05.2019
D	Issue for Tender	RM	CT	06.06.2019

WYONG HOSPITAL REDEVELOPMENT, NSW

TENDER FOR REVIEW


HEALTH INFRASTRUCTURE

DRAWING NAME
SOFTWORKS PLAN
LEVEL 3


JOB# SHEET# ISSUE NORTH
18-559 L_412 D

SCALE 1:100 @ A1 0 1 2 3 4 5m



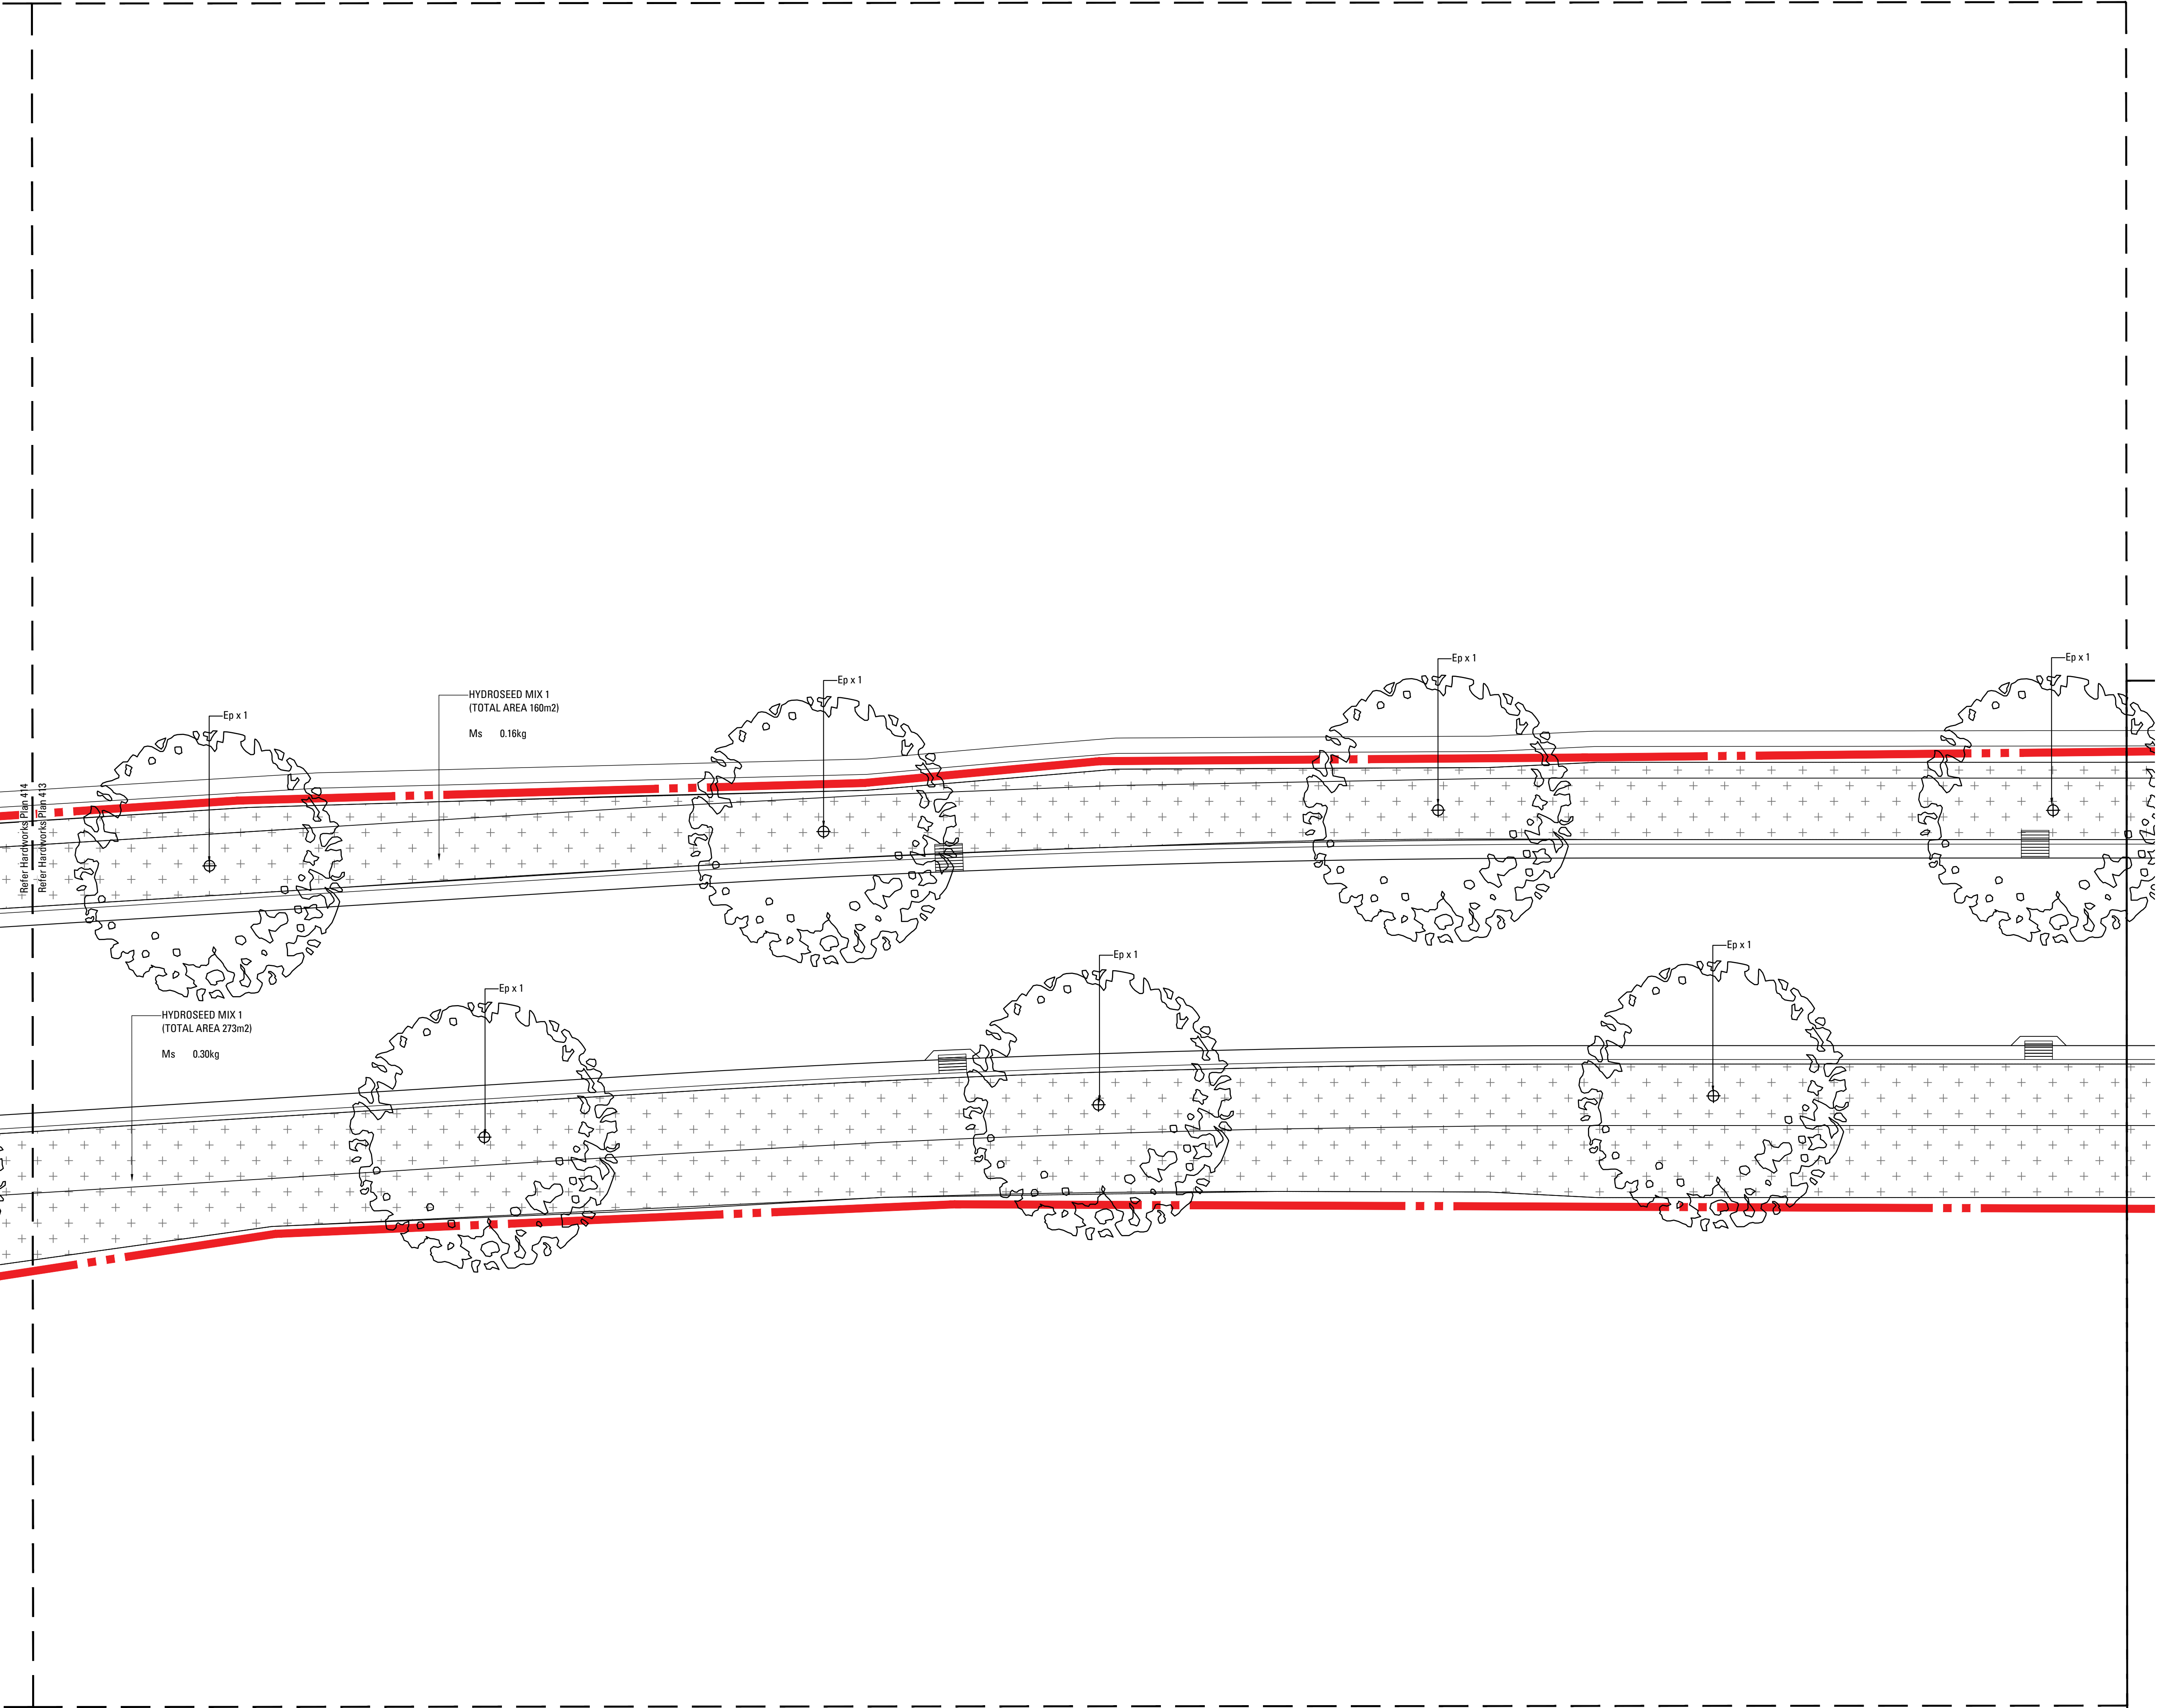

- LEGEND
- SOFTWORKS
- EXISTING TREES TO BE RETAINED
Refer Landscape Specification
 - FEATURE TREE PLANTING
Refer Landscape Specification
 - STREET TREE PLANTING
Refer Landscape Specification
 - SHRUB AND ACCENT PLANTING
Refer Landscape Specification
 - HYDROSEED MATRIX PLANTING
Refer Landscape Specification

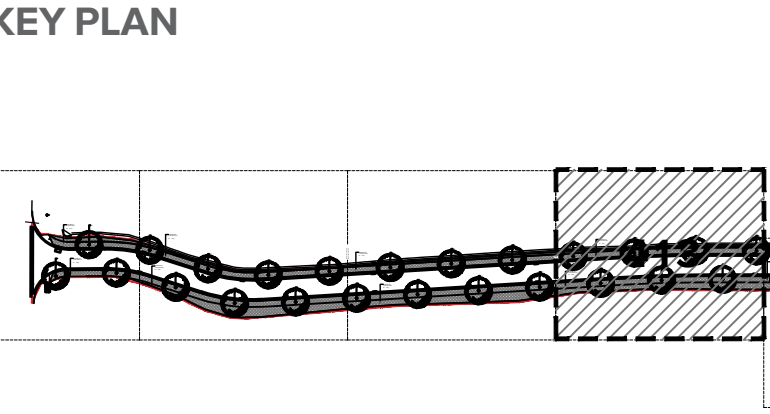

NOT FOR CONSTRUCTION

Issue	Revision Description	Drawn	Check	Date
A	65% DD Tender Issue for Review	RM	CT	07.03.2019
B	Issue for Tender	RM	CT	01.04.2019
C	Issue for Tender	RM	CT	10.05.2019
D	Issue for Tender	RM	CT	06.06.2019

WYONG HOSPITAL
REDEVELOPMENT,
NSW

TENDER FOR REVIEW

HEALTH INFRASTRUCTURE

DRAWING NAME
**SOFTWORKS PLAN
LOUISIANA ROAD**

JOB# SHEET# ISSUE NORTH
18-559 L_413 D

SCALE 1:100 @ A1 0 1 2 3 4 5m

