

IVANHOE ESTATE
STAGE 01 DEVELOPMENT APPLICATION
LANDSCAPE WORKS

DRAWING INDEX

DRAWING No.	DRAWING TITLE	SCALE
L1_0001	DRAWING INDEX	NTS
L1_0002	DRAWING LEGENDS	NTS
L1_0003	PLANTING SCHEDULE	NTS
L1_0101	STAGE 01 MASTER PLAN	1:1000
L1_1101	GENERAL ARRANGEMENT	1:200
L1_1102	GENERAL ARRANGEMENT	1:200
L1_1103	GENERAL ARRANGEMENT	1:200
L1_1104	GENERAL ARRANGEMENT	1:200
L1_1105	GENERAL ARRANGEMENT	1:200
L1_1106	GENERAL ARRANGEMENT	1:200- NO LONGER IN USE
L1_1107	GENERAL ARRANGEMENT	1:200
L1_1108	GENERAL ARRANGEMENT	1:200
L1_1801	A1 ROOF PLAN & TYPICAL INTERNAL PLAN	1:200
L1_1802	C1 ROOF PLAN	1:200
L1_3001	TYPICAL STREETSCAPE SECTIONS	1:100
L1_3010	A1 OPEN SPACE SECTIONS	1:100
L1_3011	A1 OPEN SPACE SECTIONS	1:100
L1_3020	C1 OPEN SPACE SECTIONS	1:100
L1_3021	C1 OPEN SPACE SECTIONS	1:100

REFERENCE MAP

NORTH

NOTES

1. DO NOT SCALE DRAWINGS. WRITTEN DIMENSIONS GOVERN.
2. ALL DIMENSIONS ARE IN MILLIMETRES UNLESS NOTED OTHERWISE.
3. ALL DIMENSIONS SHALL BE VERIFIED ON SITE BEFORE PROCEEDING WITH THE WORK. HASSELL SHALL BE NOTIFIED IN WRITING OF ANY DISCREPANCIES.
4. THIS DRAWING MUST BE READ IN CONJUNCTION WITH ALL RELEVANT CONTRACTS, SPECIFICATIONS AND DRAWINGS.

© COPYRIGHT OF THIS DRAWING IS VESTED IN HASSELL. LTD.
2019 HASSELL. LTD.

THIS DRAWING IS AN UNCONTROLLED COPY. UNLESS NOTED OTHERWISE.

J
I
H
G
F
E
D
C
B
A
REV

FOR APPROVAL
FOR APPROVAL
FOR APPROVAL
FOR APPROVAL
FOR APPROVAL
FOR APPROVAL
DRAFT FOR APPROVAL
FINAL DRAFT
REVISED DRAFT
PRELIMINARY DRAFT
DESCRIPTION

02.09.19
05.11.18
16.10.18
02.05.18
29.03.18
26.03.18
02.03.18
08.02.18
01.02.18
23.01.18
DATE

REV

DESCRIPTION

DATE

CLIENT

FRASERS
PROPERTY

ARCHITECTS

BATESSMART

CANDALEPAS ASSOCIATES

CONSULTANT

HASSELL LIMITED ACN 007 711 435
LEVEL 2 PIER 8/9 23 HICKSON ROAD
SYDNEY NSW 2000 AUSTRALIA
SYDNEY@HASSELLSTUDIO.COM
T 61 2 9101 2000
Nominated architects NSW: Tony Grist 5350 Ross de la Motte 7398

HASSELL

PROJECT

IVANHOE ESTATE
STAGE 01 DEVELOPMENT APPLICATION
MACQUARIE PARK, NSW 2113

DRAWING TITLE

DRAWING INDEX

STATUS

FOR APPROVAL

SCALE @ A1

DRAWN

CO-ORD

REVIEWED

APPROVED

COB

GD

AE

JH

PROJECT NUMBER

DRAWING NUMBER

REV

012092

L1_0001

J

LEGEND

SITE AND LEVELS

IVANHOE ESTATE SITE BOUNDARY

STAGE 01 EOW

LGS CAR PARK EOW BOUNDARY

INDICATIVE STAGING BOUNDARY

MAIN STREET ACTIVATION ZONE

SHRIMPTONS CREEK EXTENTS

PROPOSED SPOT LEVELS
(INDICATIVE)

+ 0.00

WALLS AND STAIRS

PEDESTRIAN RAMP

STAIR

BALUSTRADE / HANDRAIL

FENCE

PRAM RAMP PAVED

WALLS

FEATURE STONES

HARDWORKS

PV01

PAVING UNIT RUNNING BOND

PV02

SQUARE SET PAVING UNIT
STREETS & PLAZA

PV03

CONCRETE PAVING UNIT

PV04

DECOMPOSED GRANITE FINISH

PV05

RAISED PEDESTRIAN CROSSING

PV06

STONE STEPPER
IN PEBBLE/ PLANTING

PV07

LINEAR CONCRETE PAVING UNIT

PV08

WHITE RIVER PEBBLE

PLANTING

PROPOSED STREET TREE

NEIGHBOURHOOD GARDEN TREE

COMMUNAL OPEN FERN TREE

PROPOSED PALM TREE

PROPOSED COMMUNAL OPEN SPACE/ ROOFTOP TREE

PLANTING MIX 01
STREETSCAPE / VERGE

PLANTING MIX 02
NEIGHBOURHOOD GARDEN

PLANTING MIX 03
FOREST ENTRY

PLANTING MIX 04
PRIVATE OPEN SPACE

PLANTING MIX 05
COMMUNAL OPEN SPACE

PLANTING MIX 06
TOWN PLAZA

PLANTING MIX 07
ROOF TOP

PLANTING MIX 08
INTERNAL & BALCONY

FURNITURE AND FIXTURES

SEAT - SINGLE

SEAT - BENCHES WITH BACKREST

FIXED SEAT & TABLE

TABLE & CHAIR (LOOSE)

TREE GRATE SQUARE

TREE GRATE ROUND

BIN ENCLOSURE

PLAY EQUIPMENT

PLANTED POTS

ROOF PLANTER

WATER FEATURE

ETCHED PAVEMENT FEATURE

BY OTHERS

BUILDINGS
(REFER TO ARCHITECTURE DRAWINGS)

ROADS & KERBS
(REFER TO CIVIL ENGINEER DRAWINGS)

STREET LIGHTING
(REFER TO ELECTRICAL ENGINEERS DRAWINGS)

NOTES

1. DRAWINGS SHOW DESIGN INTENT AND ARE SUBJECT TO FUTURE DETAIL.

2. DRAWINGS ARE TO BE READ IN CONJUNCTION WITH ENGINEER AND ARCHITECTURAL DRAWINGS.

3. ALL LEVELS PROVIDED ARE BASED ON CIVIL AND ARCHITECT DOCUMENTATION AND ARE INDICATIVE ONLY AND ARE SUBJECT TO FUTURE DESIGN.

REFERENCE MAP	NORTH	NOTES 1. DO NOT SCALE DRAWINGS. WRITTEN DIMENSIONS GOVERN. 2. ALL DIMENSIONS ARE IN MILLIMETRES UNLESS NOTED OTHERWISE. 3. ALL DIMENSIONS SHALL BE VERIFIED ON SITE BEFORE PROCEEDING WITH THE WORK. HASSELL SHALL BE NOTIFIED IN WRITING OF ANY DISCREPANCIES. 4. THIS DRAWING MUST BE READ IN CONJUNCTION WITH ALL RELEVANT CONTRACTS, SPECIFICATIONS AND DRAWINGS. © COPYRIGHT OF THIS DRAWING IS VESTED IN HASSELL. LTD. 2019 HASSELL. LTD. THIS DRAWING IS AN UNCONTROLLED COPY. UNLESS NOTED OTHERWISE.	<table><tr><td>I</td><td>FOR APPROVAL</td><td>05.11.18</td></tr><tr><td>H</td><td>FOR APPROVAL</td><td>16.10.18</td></tr><tr><td>G</td><td>FOR APPROVAL</td><td>02.05.18</td></tr><tr><td>F</td><td>FOR APPROVAL</td><td>29.03.18</td></tr><tr><td>E</td><td>FOR APPROVAL</td><td>26.03.18</td></tr><tr><td>D</td><td>DRAFT FOR APPROVAL</td><td>02.03.18</td></tr><tr><td>C</td><td>FINAL DRAFT</td><td>08.02.18</td></tr><tr><td>B</td><td>REVISED DRAFT</td><td>01.02.18</td></tr><tr><td>A</td><td>PRELIMINARY DRAFT</td><td>23.01.18</td></tr><tr><td>REV</td><td>DESCRIPTION</td><td>DATE</td></tr></table>	I	FOR APPROVAL	05.11.18	H	FOR APPROVAL	16.10.18	G	FOR APPROVAL	02.05.18	F	FOR APPROVAL	29.03.18	E	FOR APPROVAL	26.03.18	D	DRAFT FOR APPROVAL	02.03.18	C	FINAL DRAFT	08.02.18	B	REVISED DRAFT	01.02.18	A	PRELIMINARY DRAFT	23.01.18	REV	DESCRIPTION	DATE	<table><tr><td>REV</td><td>DESCRIPTION</td><td>DATE</td></tr></table>	REV	DESCRIPTION	DATE	CLIENT FRASERS PROPERTY ARCHITECTS BATES SMART CANDALEPAS ASSOCIATES	CONSULTANT HASSELL LIMITED ACN 007 711 435 LEVEL 2 PIER 8/9 23 HICKSON ROAD SYDNEY NSW 2000 AUSTRALIA SYDNEY@HASSELLSTUDIO.COM T 61 2 9101 2000 Nominated architects NSW: Tony Grist 5350 Ross de la Motte 7398 HASSELL PROJECT IVANHOE ESTATE STAGE 01 DEVELOPMENT APPLICATION MACQUARIE PARK, NSW 2113	DRAWING TITLE DRAWING LEGENDS STATUS FOR APPROVAL <table><tr><td>SCALE @ A1</td><td>DRAWN COB</td><td>CO-ORD GD</td><td>REVIEWED AE</td><td>APPROVED JH</td></tr></table> <table><tr><td>PROJECT NUMBER 012092</td><td>DRAWING NUMBER L1_0002</td><td>REV I</td></tr></table>	SCALE @ A1	DRAWN COB	CO-ORD GD	REVIEWED AE	APPROVED JH	PROJECT NUMBER 012092	DRAWING NUMBER L1_0002	REV I
I	FOR APPROVAL	05.11.18	
H	FOR APPROVAL	16.10.18	
G	FOR APPROVAL	02.05.18	
F	FOR APPROVAL	29.03.18	
E	FOR APPROVAL	26.03.18	
D	DRAFT FOR APPROVAL	02.03.18	
C	FINAL DRAFT	08.02.18	
B	REVISED DRAFT	01.02.18	
A	PRELIMINARY DRAFT	23.01.18	
REV	DESCRIPTION	DATE	
REV	DESCRIPTION	DATE	
SCALE @ A1	DRAWN COB	CO-ORD GD	REVIEWED AE	APPROVED JH	
PROJECT NUMBER 012092	DRAWING NUMBER L1_0002	REV I	

PRINT INFORMATION_PRINTED BY: Georgia Darling _ ON: 2019/09/03 _ USING PAGESETUP: _PDF (A1 L) halfweight.ctb _ USING PLOTSTYLE TABLE: halfweight.ctb _ PC3: DWG To PDF.pc3 _ PSLTSCALE: 1 _ LTSCALE: 1.000000

FILENAME \\sydproj\ts03\012092-61A-P\Working\AutoCAD\02_DA_Stage_01\Sheet\L1_0002 DRAWING LEGENDS.dwg

INDICATIVE PLANTING SCHEDULE

INDICATIVE TREE SCHEDULE

CODE	BOTANICAL NAME	COMMON NAME	SIZE (h x w)	POT SIZE	QUANTITY
Aj	<i>Acer japonica</i> 'Vitifolium'	Japanese Maple	5 x 5	400L	11
Ap	<i>Acer platanoides</i> 'Crimson King'	Red Norway Maple	15 x 8	400L	1
Ac	<i>Angophora costata</i>	Smooth Barked Apple	20 x 12	400L	12
Bi	<i>Banksia integrifolia</i>	Coast Banksia	15 x 6	100L	24
Bn	<i>Betula nigra</i> 'BNMTF - Dura Heat'	River Birch	10 x 6	750L	15
Cv	<i>Callistemon viminalis</i>	Weeping Bottlebrush	5 - 8 x 3 - 4	100L	18
Cb	<i>Carpinus betulus</i>	Common Hornbeam	12 x 6	400L	2
Cf	<i>Cercis canadensis</i> 'Forest Pansy'	Eastern Redbud	5 x 5	400L	11
Cc	<i>Cyathea cooperi</i>	Australian Tree Fern	5 - 10 (h)	200L	5
Da	<i>Dicksonia antarctica</i>	Soft Tree fern	1.5 - 15 (h)	200L	3
Er	<i>Elaeocarpus reticulatus</i> 'Prima Donna'	Blueberry Ash	8 x 3 - 5	400L	54
Es	<i>Eucalyptus saligna</i>	Sydney Blue Gum	30 x 10 - 25	750L	20
Fm	<i>Ficus microcarpa</i> var. Hillii 'Flash'	Hills Fig	10 x 5	750L	66
Hf	<i>Howea forsteriana</i>	Kentia Palm	18 (h)	various	8-12m 24
La	<i>Livistona australis</i>	Cabbage Palm	20 (h)	various	8-12m 15
Mc	<i>Macrozamia communis</i>	Burrawang	2 x 2	100L	3
Ms	<i>Melaleuca styphelioides</i>	Prickly-leaved Paperbark	10 x 4	1000L	62
Oe	<i>Olea europaea</i>	Olive Tree	8 x 3	100L	50
Pb	<i>Pyrus betulaefolia</i> 'Southworth Dancer'	Ornamental Pear	7 x 4	400L	8
Up	<i>Ulmus parvifolia</i> 'Todd'	Chinese Elm	10 x 11	750L	5
Wf	<i>Waterhousia floribunda</i> 'Amaroo'	Weeping Lily Pilly	8 x 5	400L	67

INDICATIVE PLANTING MIXES

BOTANICAL NAME	COMMON NAME	POT SIZE	SPACING
<i>Lomandra hystrix</i> 'Katie Bells'	Spiny Head Mat Rush	300mm	4/pm²
<i>Liriope spicata</i>	Lilyturf	200mm	9/pm²
<i>Myoporum parvifolium</i>	Creeping Boobialla	200mm	9/pm²
<i>Ophiopogon japonicus</i>	Dwarf Turf Lily	150mm	16/pm²
<i>Pennisetum alopecuroides</i> 'Nafray'	Swamp Foxtail Grass	300mm	4/pm²

BOTANICAL NAME	COMMON NAME	POT SIZE	SPACING
<i>Alpinia caerulea</i>	Native Ginger	300mm	4/pm²
<i>Dichorisandra thyrsiflora</i>	Blue Ginger	300mm	4/pm²
<i>Iris sibirica</i>	Siberian Iris	200mm	9/pm²
<i>Philodendron</i> 'Xanadu'	Philodendron Xanadu	300mm	4/pm²
<i>Plectranthus</i> 'Mona Lavender'	Mona Lavender	200mm	9/pm²
<i>Sarcococca confusa</i>	Sweet Box	300mm	4/pm²
<i>Viola hederacea</i>	Native Violet	150mm	16/pm²

BOTANICAL NAME	COMMON NAME	POT SIZE	SPACING
<i>Alpinia nutans</i>	Dwarf Cardamon	300mm	4/pm²
<i>Aspidistra elatior</i>	Cast Iron Plant	300mm	4/pm²
<i>Liriope spicata</i>	Lilyturf	200mm	9/pm²
<i>Myoporum parvifolium</i>	Creeping Boobialla	150mm	16/pm²
<i>Pogonatherum paniceum</i>	Baby bamboo	150mm	16/pm²
<i>zamioculcas furfuracea</i>	Zanzibar Gem	300mm	4/pm²

BOTANICAL NAME	COMMON NAME	POT SIZE	SPACING
<i>Aglaonema commutatum</i>	Chinese Evergreen	300mm	4/pm²
<i>Alcantarea imperialis</i>	Giant Bromeliad	300mm	4/pm²
<i>Asplenium australasicum</i>	Birds Nest Fern	45L	1/pm²
<i>Clivia miniata</i>	Kaffir Lily	150mm	16/pm²
<i>Cordyline stricta</i>	Slender Palm Lily	300mm	4/pm²
<i>Philodendron</i> 'Imperial Red'	Red Leaf Philodendron	300mm	4/pm²
<i>Philodendron cordatum</i>	Heart Leaf Philodendron	150mm	16/pm²
<i>Phoenix roebelenii</i>	Dwarf Date Palm	45L	1/pm²
<i>Rhaphis excelsa</i>	Lady Palm	45L	1/pm²
<i>Trachelospermum asiaticum</i> 'Flat Mat'	Star Jasmine	200mm	9/pm²
<i>Tradescantia pallida</i> 'Purple Heart'	Spiderwort	150mm	16/pm²
<i>Zamia zamiifolia</i>	Cardboard Palm	300mm	4/pm²

BOTANICAL NAME	COMMON NAME	POT SIZE	SPACING
<i>Adiantum aethiopicum</i>	Maiden Hair Fern	150mm	16/pm²
<i>Anthropodium cirratum</i>	New Zealand Rock Lily	200mm	9/pm²
<i>Asplenium sp.</i>	Birds Nest Fern	45L	1/pm²
<i>Blechnum cartilagineum</i>	Soft Water Fern	300mm	4/pm²
<i>Dichondra repens</i>	Kidney Weed	150mm	16/pm²
<i>Ficus pumila minima</i>	Dwarf Creeping Fig	150mm	16/pm²
<i>Helmholtzia glaberima</i>	Stream Lily	300mm	4/pm²
<i>Hymenocallis littoralis</i>	Beach Spider Lily	200mm	9/pm²
<i>Lomandra longifolia</i>	Sping-head Mat-rush	300mm	4/pm²
<i>Nephrolepis exalata</i>	Sword Fern	150mm	16/pm²
<i>Ophiopogon planiscapus</i> 'Niger'	Mondo Grass	150mm	16/pm²
<i>Philodendron</i> 'Imperial Red'	Red Leaf Philodendron	300mm	4/pm²
<i>Phoenix roebelenii</i>	Dwarf Date Palm	45L	1/pm²
<i>Rhaphis excelsa</i>	Lady Palm	45L	1/pm²

BOTANICAL NAME	COMMON NAME	POT SIZE	SPACING
<i>Aspidistra</i> 'Shooting Star'	Spotted Cast Iron Plant	300mm	4/pm²
<i>Sansevieria trifasciata</i>	Mother in Law's Tongue	200mm	9/pm²
<i>Spathiphyllum</i> 'Blue Moon'	Peace Lily	300mm	4/pm²
<i>Spathiphyllum wallisii</i>	Peace Lily	300mm	4/pm²
<i>Zamioculcas zamifolia</i>	Zuzu Plant	300mm	4/pm²

BOTANICAL NAME	COMMON NAME	POT SIZE	SPACING
<i>Austrostipa ramosissima</i>	Native Princess Spear Grass	300mm	4/pm²
<i>Lomandra hystrix</i> 'Katie Bells'	Spiny-Head Mat-Rush	300mm	4/pm²
<i>Lomandra longifolia</i> 'Katrinus Deluxe'	Spiny-Head Mat-Rush	300mm	4/pm²
<i>Imperata cylindrica</i> 'Yaliba'	Cogon Grass	300mm	4/pm²
<i>Ophiopogon japonicus</i>	Dwarf Turf Lily	150mm	16/pm²
<i>Pennisetum alopecuroides</i> 'Nafray'	Swamp Foxtail Grass	300mm	4/pm²
<i>Pennisetum alopecuroides</i> 'Purple Lea'	Swamp Foxtail Grass	300mm	4/pm²

BOTANICAL NAME	COMMON NAME	POT SIZE	SPACING
<i>Aglaonema</i> 'Golden Bay'	Red Chinese Evergreen	300mm	4/pm²
<i>Aspidistra</i> 'Shooting Star'	Spotted Cast Iron Plant	300mm	4/pm²
<i>Calathea insignis</i>	Rattlesnake Plant	200mm	9/pm²
<i>Dieffenbachia amoena</i>	Dumbcane	200mm	9/pm²
<i>Licuala grandis</i>	Ruffled Fan Palm	45L	1/pm²
<i>Maranta leuconeura</i>	Prayer Plant	150mm	16/pm²
<i>Philodendron</i> 'Congo Rojo'	Swamp Foxtail Grass	300mm	4/pm²
<i>Sansevieria trifasciata</i>	Mother in Law's Tongue	200mm	9/pm²
<i>Schefflera arboricola</i>	Dwarf Umbrella Tree	45L	1/pm²
<i>Spathiphyllum</i> 'Blue Moon'	Peace Lily	200mm	9/pm²
<i>Spathiphyllum wallisii</i>	Peace Lily	200mm	9/pm²
<i>Syngonium podophyllum</i>	Arrow Head Vine	200mm	9/pm²
<i>Zamioculcas zamifolia</i>	Zuzu Plant	300mm	4/pm²

REFERENCE MAP

NORTH

NOTES
1. DO NOT SCALE DRAWINGS. WRITTEN DIMENSIONS GOVERN.
2. ALL DIMENSIONS ARE IN MILLIMETRES UNLESS NOTED OTHERWISE.
3. ALL DIMENSIONS SHALL BE VERIFIED ON SITE BEFORE PROCEEDING WITH THE WORK. HASSELL SHALL BE NOTIFIED IN WRITING OF ANY DISCREPANCIES.
4. THIS DRAWING MUST BE READ IN CONJUNCTION WITH ALL RELEVANT CONTRACTS, SPECIFICATIONS AND DRAWINGS.

© COPYRIGHT OF THIS DRAWING IS VESTED IN HASSELL. LTD.
2019 HASSELL. LTD.

THIS DRAWING IS AN UNCONTROLLED COPY. UNLESS NOTED OTHERWISE.

J
I
H
G
F
E
D
C
B
A

FOR APPROVAL
FOR APPROVAL
FOR APPROVAL
FOR APPROVAL
FOR APPROVAL
FOR APPROVAL
DRAFT FOR APPROVAL
FINAL DRAFT
REVISED DRAFT
PRELIMINARY DRAFT

08.02.19
05.11.18
16.10.18
02.05.18
29.03.18
26.03.18
02.03.18
08.02.18
01.02.18
23.01.18

DATE

REV

DESCRIPTION

DATE

CLIENT



ARCHITECTS

 CANDA LEPAS ASSOCIATES

CONSULTANT
HASSELL LIMITED ACN 007 711 435
LEVEL 2 PIER 8/9 23 HICKSON ROAD
SYDNEY NSW 2000 AUSTRALIA
SYDNEY@HASSELLSTUDIO.COM
T 61 2 9101 2000
Nominated architects NSW: Tony Grist 5350 Ross de la Motte 7398

HASSELL

PROJECT
IVANHOE ESTATE
STAGE 01 DEVELOPMENT APPLICATION
MACQUARIE PARK, NSW 2113

DRAWING TITLE
PLANTING SCHEDULE


STATUS
FOR APPROVAL

SCALE @ A1
DRAWN
COB
CO-ORD
GD
REVIEWED
AE
APPROVED
JH

PROJECT NUMBER
012092
DRAWING NUMBER
L1_0003
REV
J

PRINT INFORMATION _ PRINTED BY: Georgia Darling _ ON: 2019/09/02 _ USING PAGESETUP: _ PDF (A1 L) halfweight.ctb _ USING PLOTSTYLE TABLE: halfweight.ctb _ PC3: DWG To PDF.pc3 _ PSLTSCALE: 1 _ LTSCALE: 1.000000

FILENAME \\sydproj\fs03\012092-61A-P\Working\AutoCAD\02_DA_Stage_01\Sheet\L1_0003 PLANTING SCHEDULE.dwg

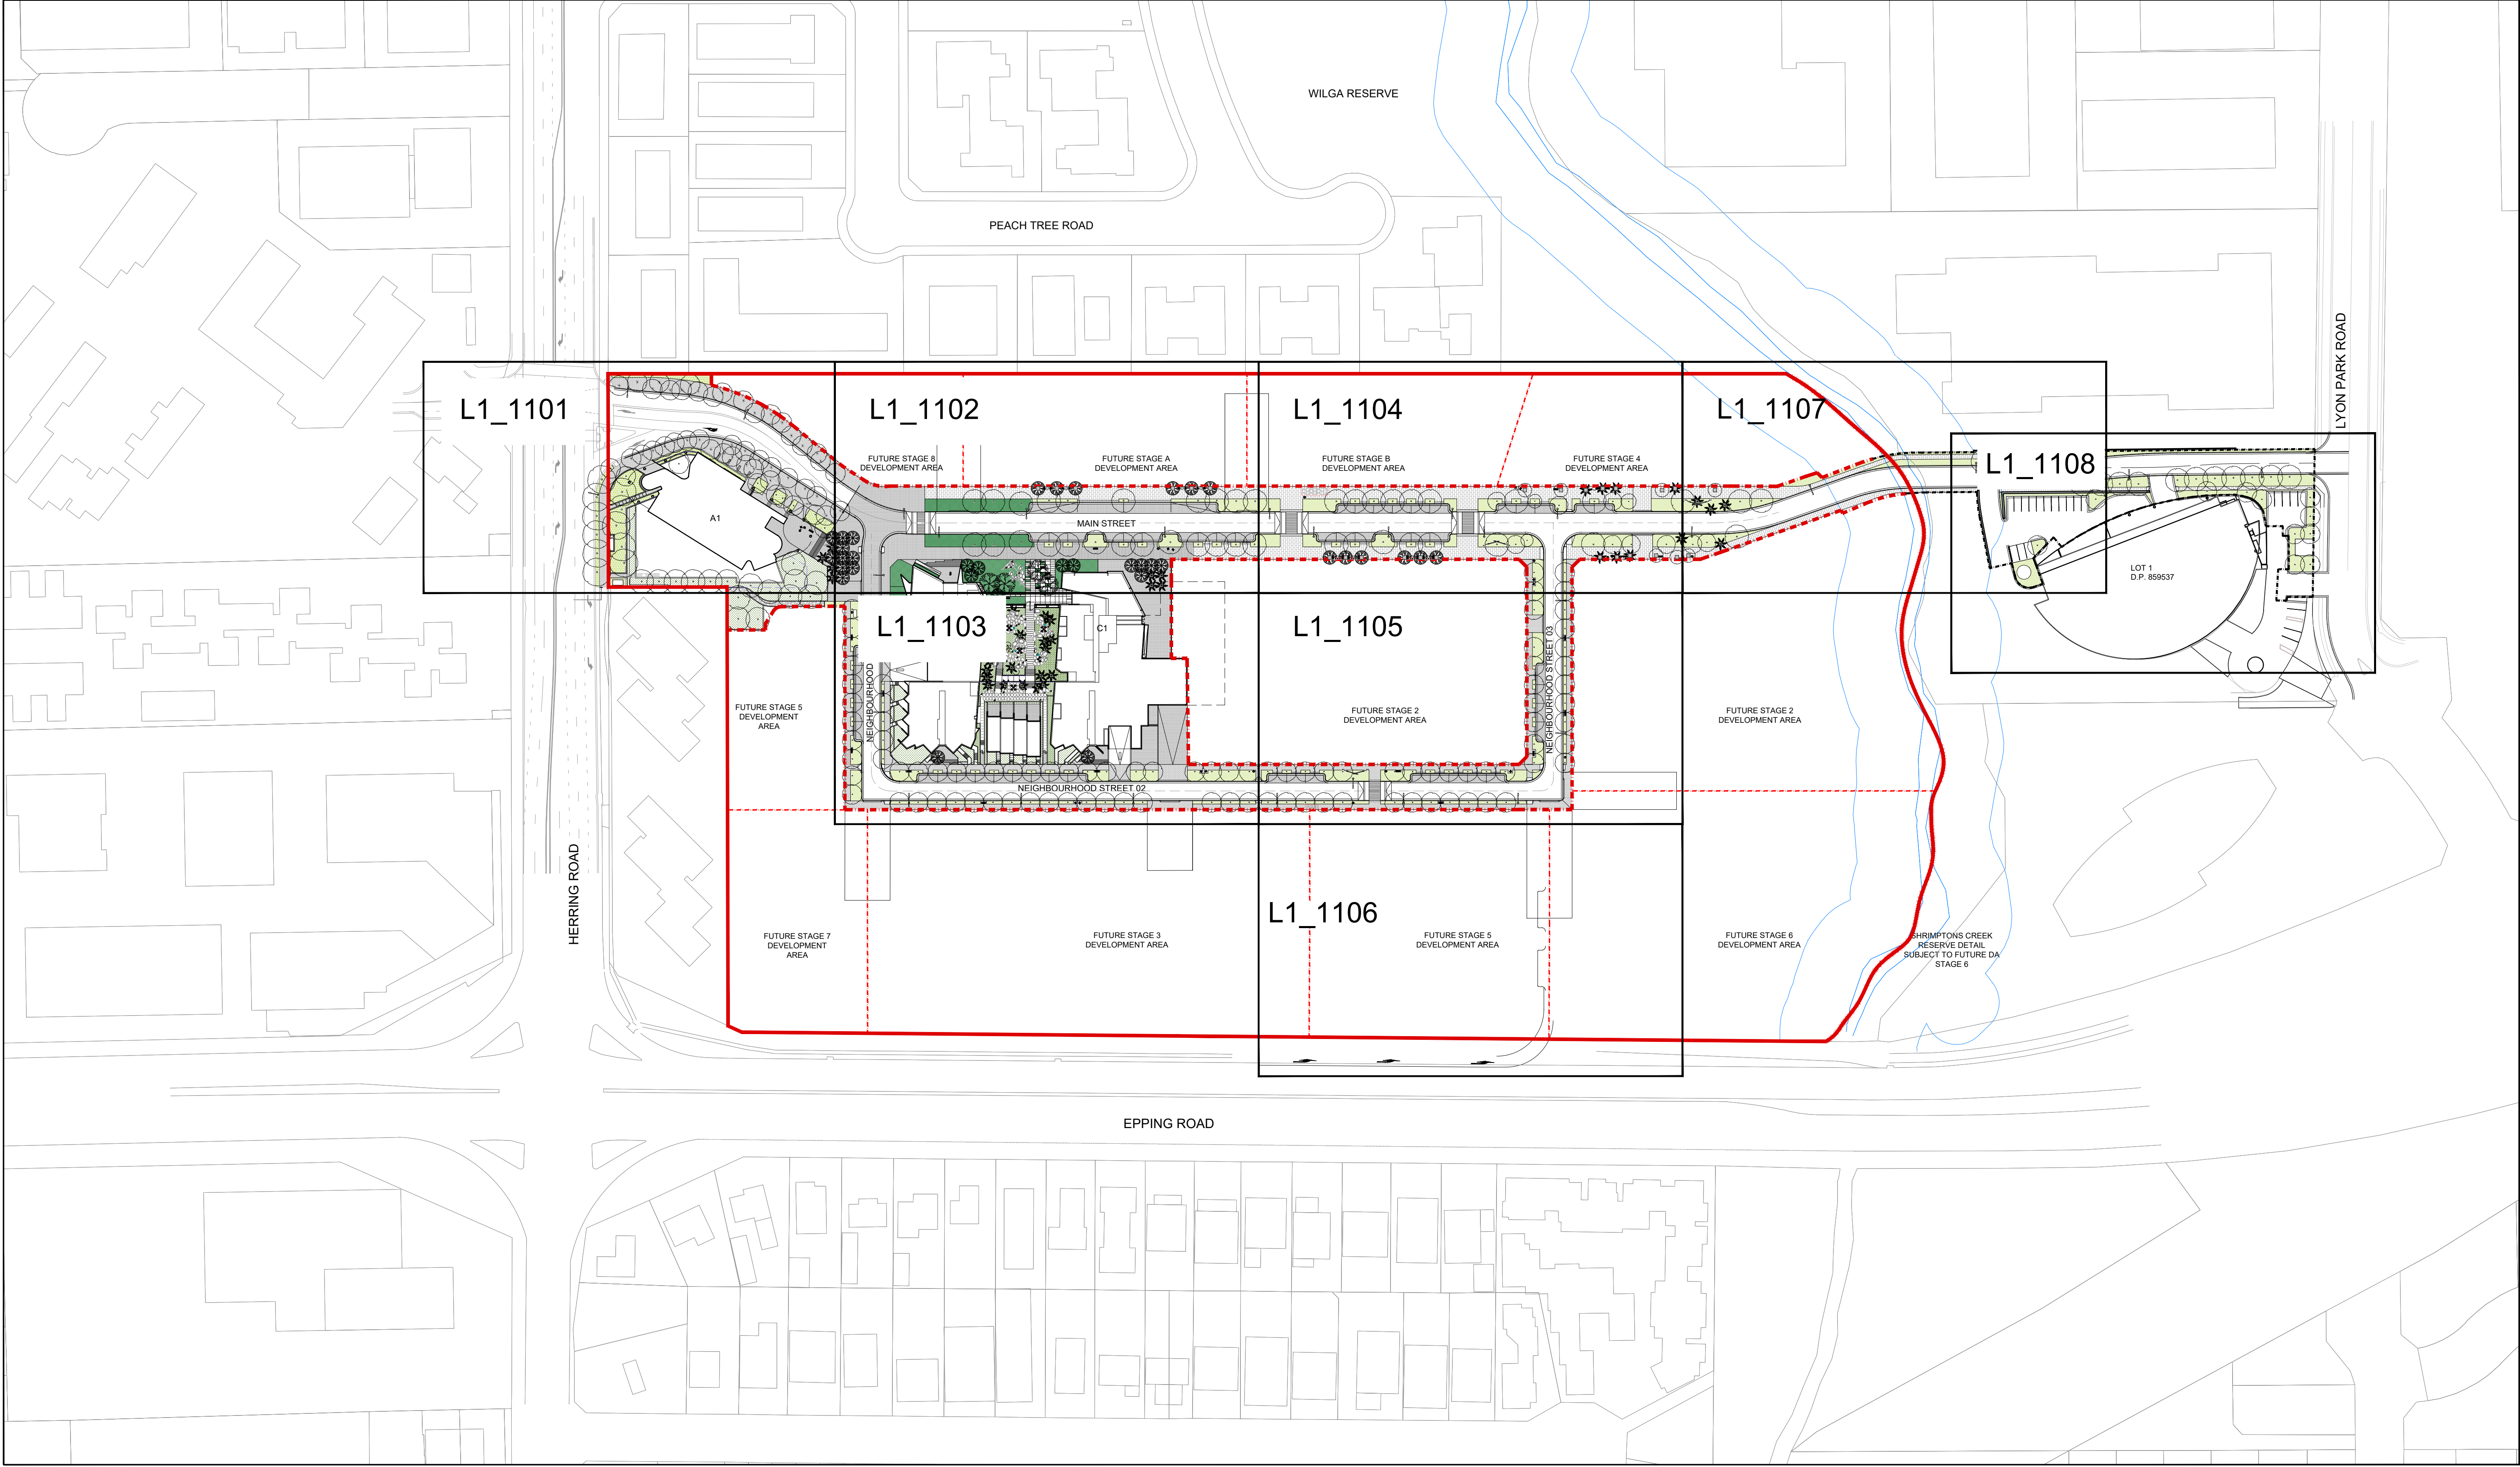

REFERENCE MAP

NORTH

NOTES

1. DO NOT SCALE DRAWINGS. WRITTEN DIMENSIONS GOVERN.
2. ALL DIMENSIONS ARE IN MILLIMETRES UNLESS NOTED OTHERWISE.
3. ALL DIMENSIONS SHALL BE VERIFIED ON SITE BEFORE PROCEEDING WITH THE WORK. HASSELL SHALL BE NOTIFIED IN WRITING OF ANY DISCREPANCIES.
4. THIS DRAWING MUST BE READ IN CONJUNCTION WITH ALL RELEVANT CONTRACTS, SPECIFICATIONS AND DRAWINGS.

© COPYRIGHT OF THIS DRAWING IS VESTED IN HASSELL. LTD.
2019 HASSELL. LTD.

THIS DRAWING IS AN UNCONTROLLED COPY. UNLESS NOTED OTHERWISE.

0204080

0 20 40 80m

J	FOR APPROVAL	02.09.19
I	FOR APPROVAL	05.11.18
H	FOR APPROVAL	16.10.18
G	FOR APPROVAL	02.05.18
F	FOR APPROVAL	29.03.18
E	FOR APPROVAL	26.03.18
D	DRAFT FOR APPROVAL	02.03.18
C	FINAL DRAFT	08.02.18
B	REVISED DRAFT	01.02.18
A	PRELIMINARY DRAFT	23.01.18
REV	DESCRIPTION	DATE

REV	DESCRIPTION	DATE
-----	-------------	------

CLIENT

ARCHITECTS

CONSULTANT

HASSELL LIMITED ACN 007 711 435
LEVEL 2 PIER 8/9 23 HICKSON ROAD
SYDNEY NSW 2000 AUSTRALIA
SYDNEY@HASSELLSTUDIO.COM
T 61 2 9101 2000
Nominated architects NSW: Tony Grist 5350 Ross de la Motte 7398

HASSELL

PROJECT

IVANHOE ESTATE
STAGE 01 DEVELOPMENT APPLICATION
MACQUARIE PARK, NSW 2113



DRAWING TITLE

STAGE 01 MASTER PLAN

STATUS

FOR APPROVAL

SCALE @ A1	DRAWN	CO-ORD	REVIEWED	APPROVED
1:1000	COB	GD	AE	JH
PROJECT NUMBER	DRAWING NUMBER		REV	
012092	L1_0101		J	

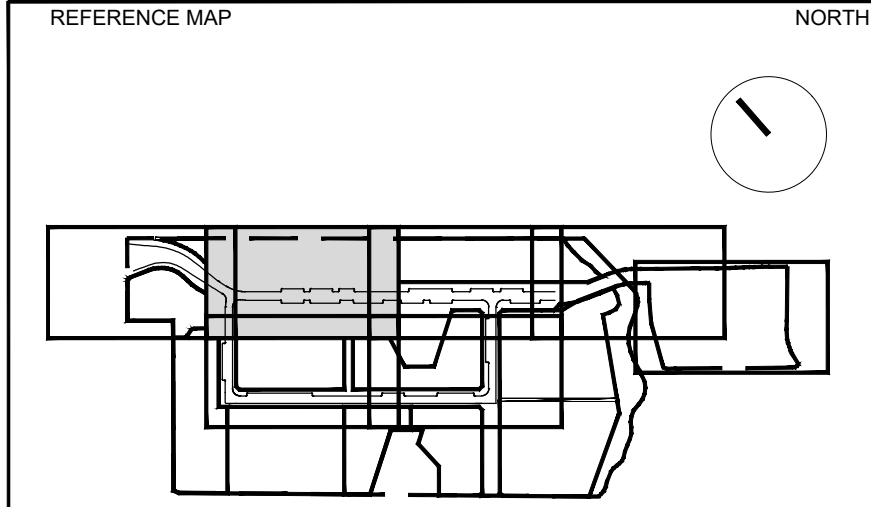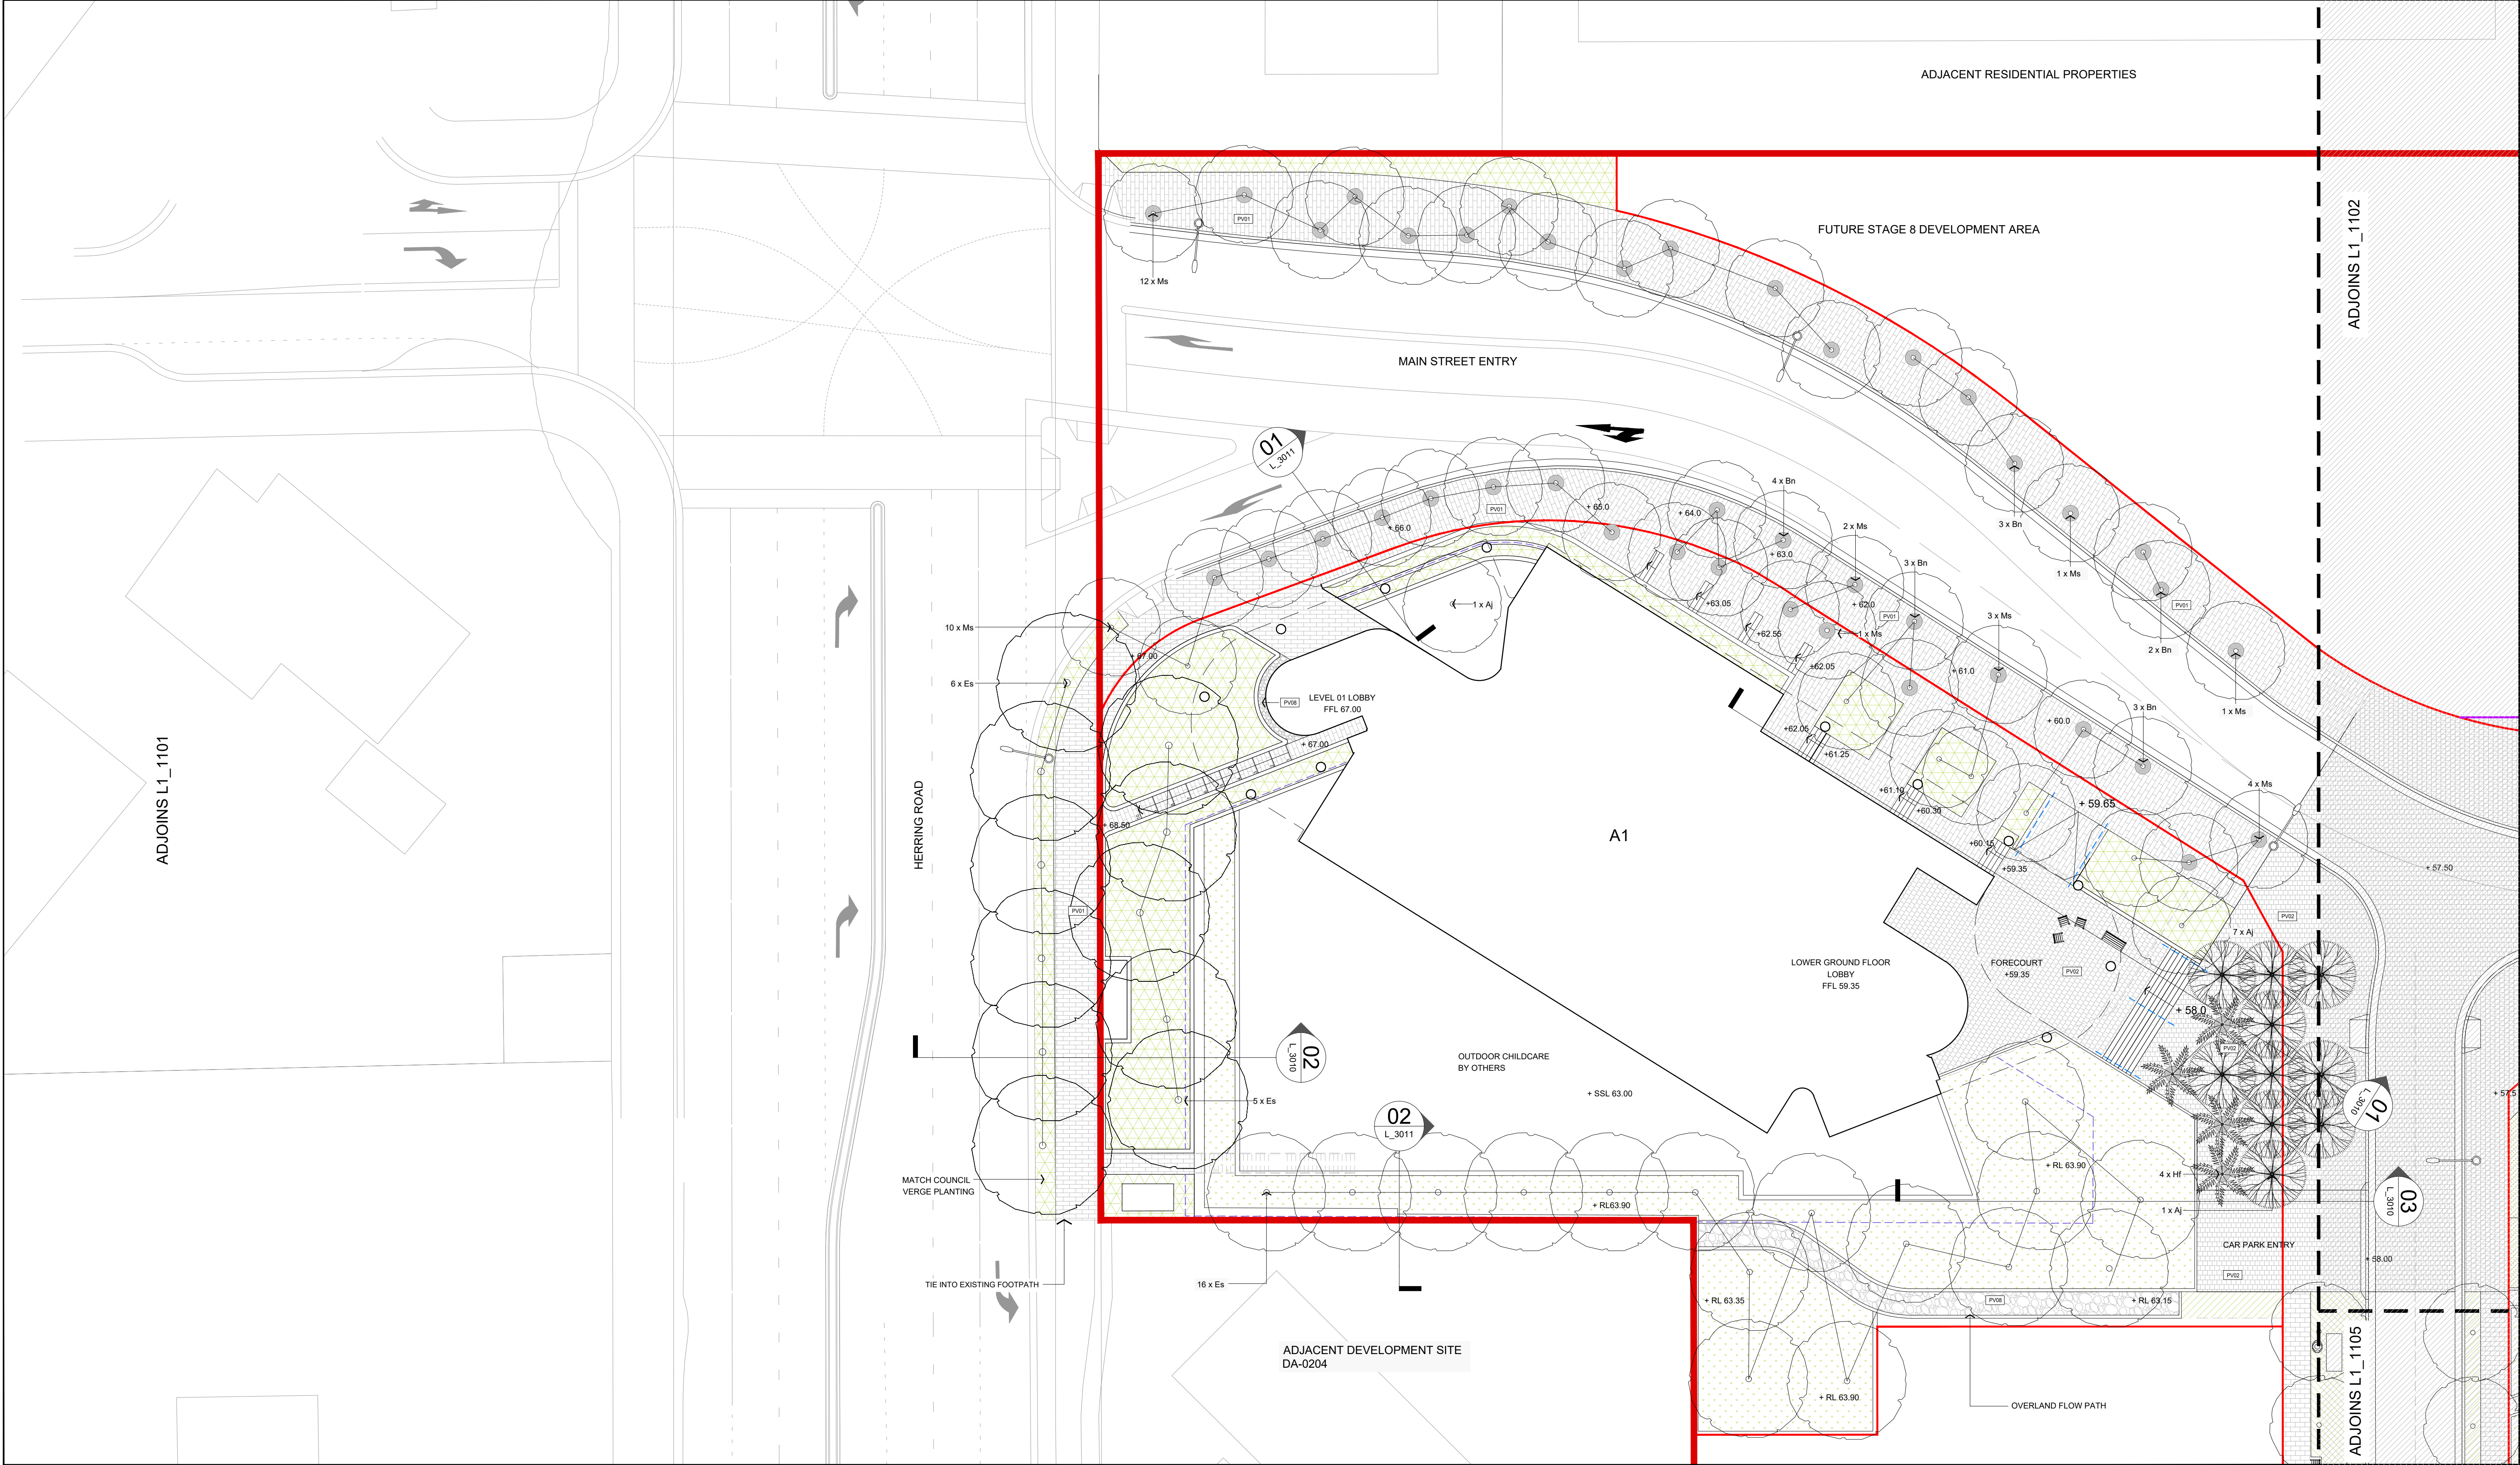

NOTES

1. DO NOT SCALE DRAWINGS. WRITTEN DIMENSIONS GOVERN.
2. ALL DIMENSIONS ARE IN MILLIMETRES UNLESS NOTED OTHERWISE.
3. ALL DIMENSIONS SHALL BE VERIFIED ON SITE BEFORE PROCEEDING WITH THE WORK. HASSELL SHALL BE NOTIFIED IN WRITING OF ANY DISCREPANCIES.
4. THIS DRAWING MUST BE READ IN CONJUNCTION WITH ALL RELEVANT CONTRACTS, SPECIFICATIONS AND DRAWINGS.

© COPYRIGHT OF THIS DRAWING IS VESTED IN HASSELL. LTD.
2019 HASSELL. LTD.

THIS DRAWING IS AN UNCONTROLLED COPY. UNLESS NOTED OTHERWISE.

0 4 8 16m

J	FOR APPROVAL	02.09.19
I	FOR APPROVAL	05.11.18
H	FOR APPROVAL	16.10.18
G	FOR APPROVAL	02.05.18
F	FOR APPROVAL	29.03.18
E	FOR APPROVAL	26.03.18
D	DRAFT FOR APPROVAL	02.03.18
C	FINAL DRAFT	08.02.18
B	REVISED DRAFT	01.02.18
A	PRELIMINARY DRAFT	23.01.18
REV	DESCRIPTION	DATE

REV	DESCRIPTION	DATE
-----	-------------	------

CLIENT

FRASERS
PROPERTY

ARCHITECTS

BATESMART CANDALEPAS ASSOCIATES

CONSULTANT

HASSELL LIMITED ACN 007 711 435
LEVEL 2 PIER 8/9 23 HICKSON ROAD
SYDNEY NSW 2000 AUSTRALIA
SYDNEY@HASSELLSTUDIO.COM
T 61 2 9101 2000
Nominated architects NSW: Tony Grist 5350 Ross de la Motte 7398

HASSELL

PROJECT

IVANHOE ESTATE
STAGE 01 DEVELOPMENT APPLICATION
MACQUARIE PARK, NSW 2113



DRAWING TITLE

GENERAL ARRANGEMENT (1 OF 8)

STATUS

FOR APPROVAL

SCALE @ A1	DRAWN	CO-ORD	REVIEWED	APPROVED
1:200	COB	GD	AE	JH
PROJECT NUMBER	DRAWING NUMBER	REV		
012092	L1_1101	J		

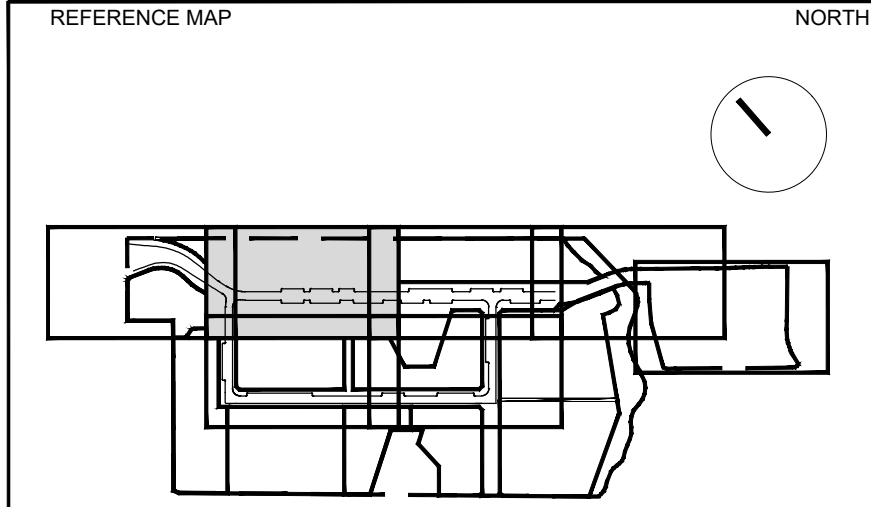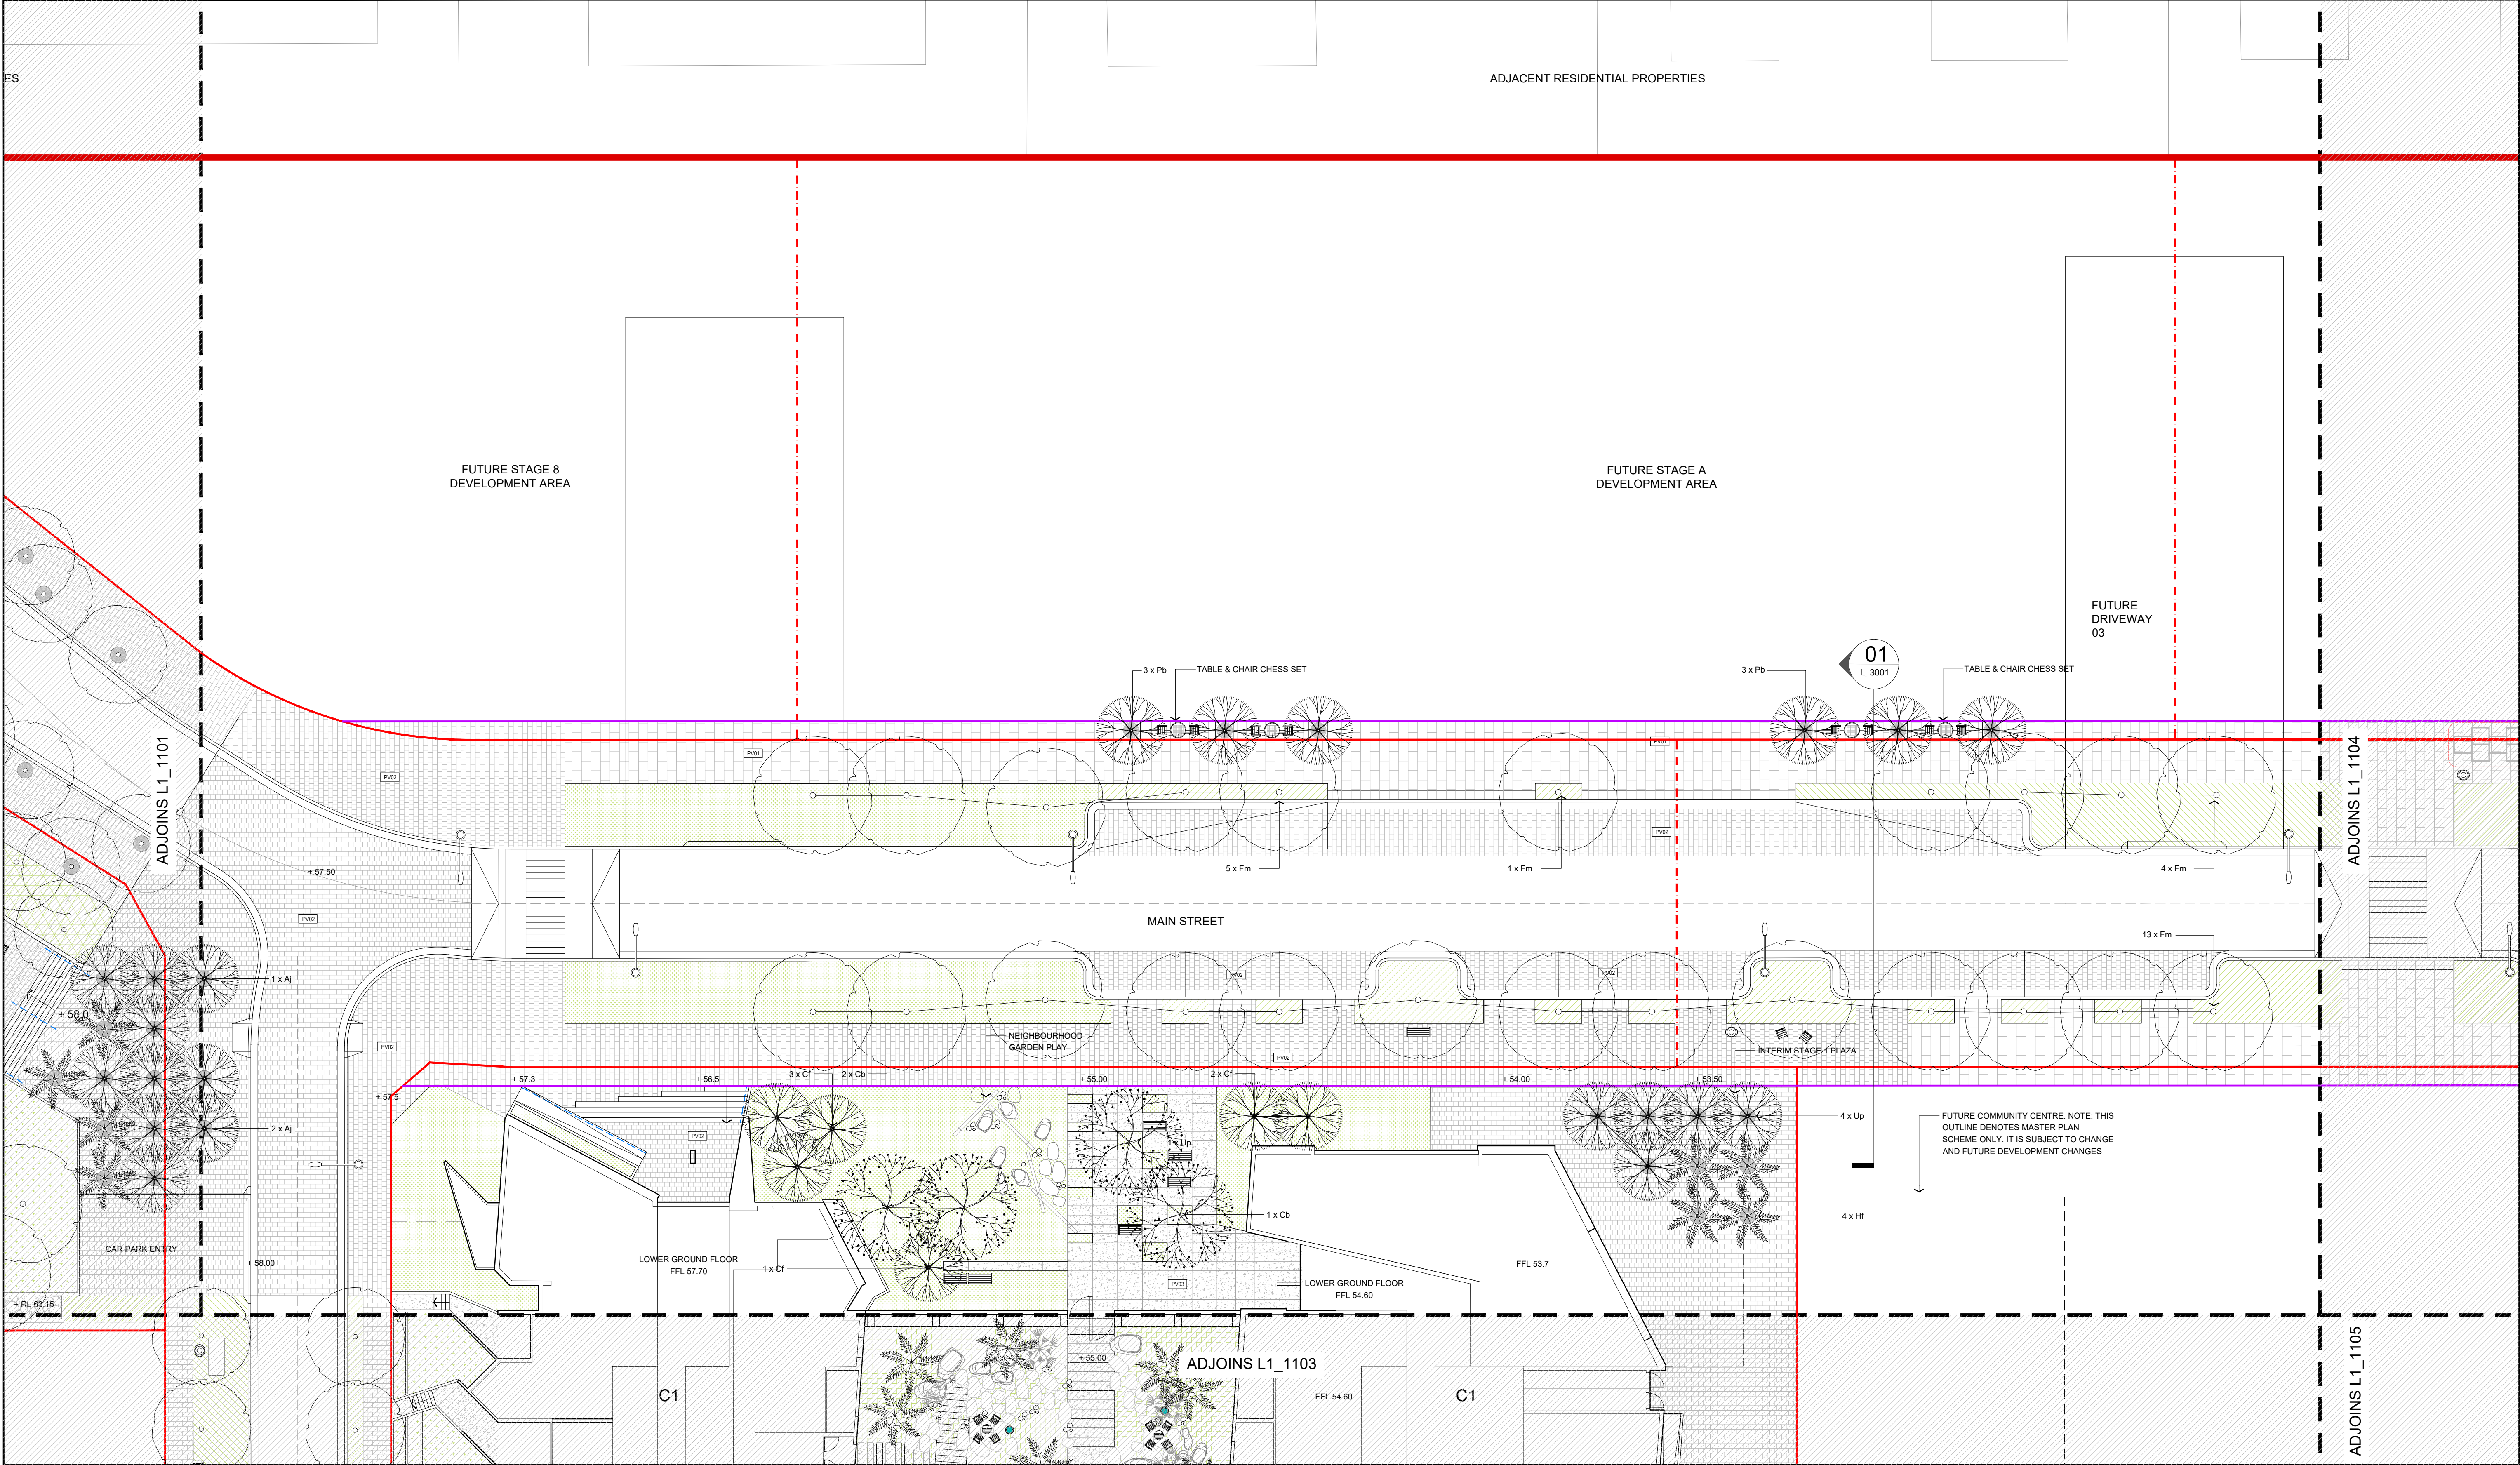

NOTES

1. DO NOT SCALE DRAWINGS. WRITTEN DIMENSIONS GOVERN.
2. ALL DIMENSIONS ARE IN MILLIMETRES UNLESS NOTED OTHERWISE.
3. ALL DIMENSIONS SHALL BE VERIFIED ON SITE BEFORE PROCEEDING WITH THE WORK. HASSELL SHALL BE NOTIFIED IN WRITING OF ANY DISCREPANCIES.
4. THIS DRAWING MUST BE READ IN CONJUNCTION WITH ALL RELEVANT CONTRACTS, SPECIFICATIONS AND DRAWINGS.

© COPYRIGHT OF THIS DRAWING IS VESTED IN HASSELL. LTD.
2019 HASSELL. LTD.

THIS DRAWING IS AN UNCONTROLLED COPY. UNLESS NOTED OTHERWISE.

0 4 8 16m

J		02.09.19
I	FOR APPROVAL	05.11.18
H	FOR APPROVAL	16.10.18
G	FOR APPROVAL	02.05.18
F	FOR APPROVAL	29.03.18
E	FOR APPROVAL	26.03.18
D	DRAFT FOR APPROVAL	02.03.18
C	FINAL DRAFT	08.02.18
B	REVISED DRAFT	01.02.18
A	PRELIMINARY DRAFT	23.01.18
REV	DESCRIPTION	DATE

REV	DESCRIPTION	DATE
-----	-------------	------

CLIENT

FRASERS PROPERTY

ARCHITECTS

BATES+SMART CANDALEPAS ASSOCIATES

CONSULTANT

HASSELL LIMITED ACN 007 711 435
LEVEL 2 PIER 8/9 23 HICKSON ROAD
SYDNEY NSW 2000 AUSTRALIA
SYDNEY@HASSELLSTUDIO.COM
T 61 2 9101 2000
Nominated architects NSW: Tony Grist 5350 Ross de la Motte 7398

HASSELL

PROJECT

**IVANHOE ESTATE
STAGE 01 DEVELOPMENT APPLICATION
MACQUARIE PARK, NSW 2113**


DRAWING TITLE

GENERAL ARRANGEMENT (2 OF 8)

STATUS

FOR APPROVAL

SCALE @ A1	DRAWN	CO-ORD	REVIEWED	APPROVED
1:200	COB	GD	AE	JH
PROJECT NUMBER	DRAWING NUMBER	REV		
012092	L1_1102	J		

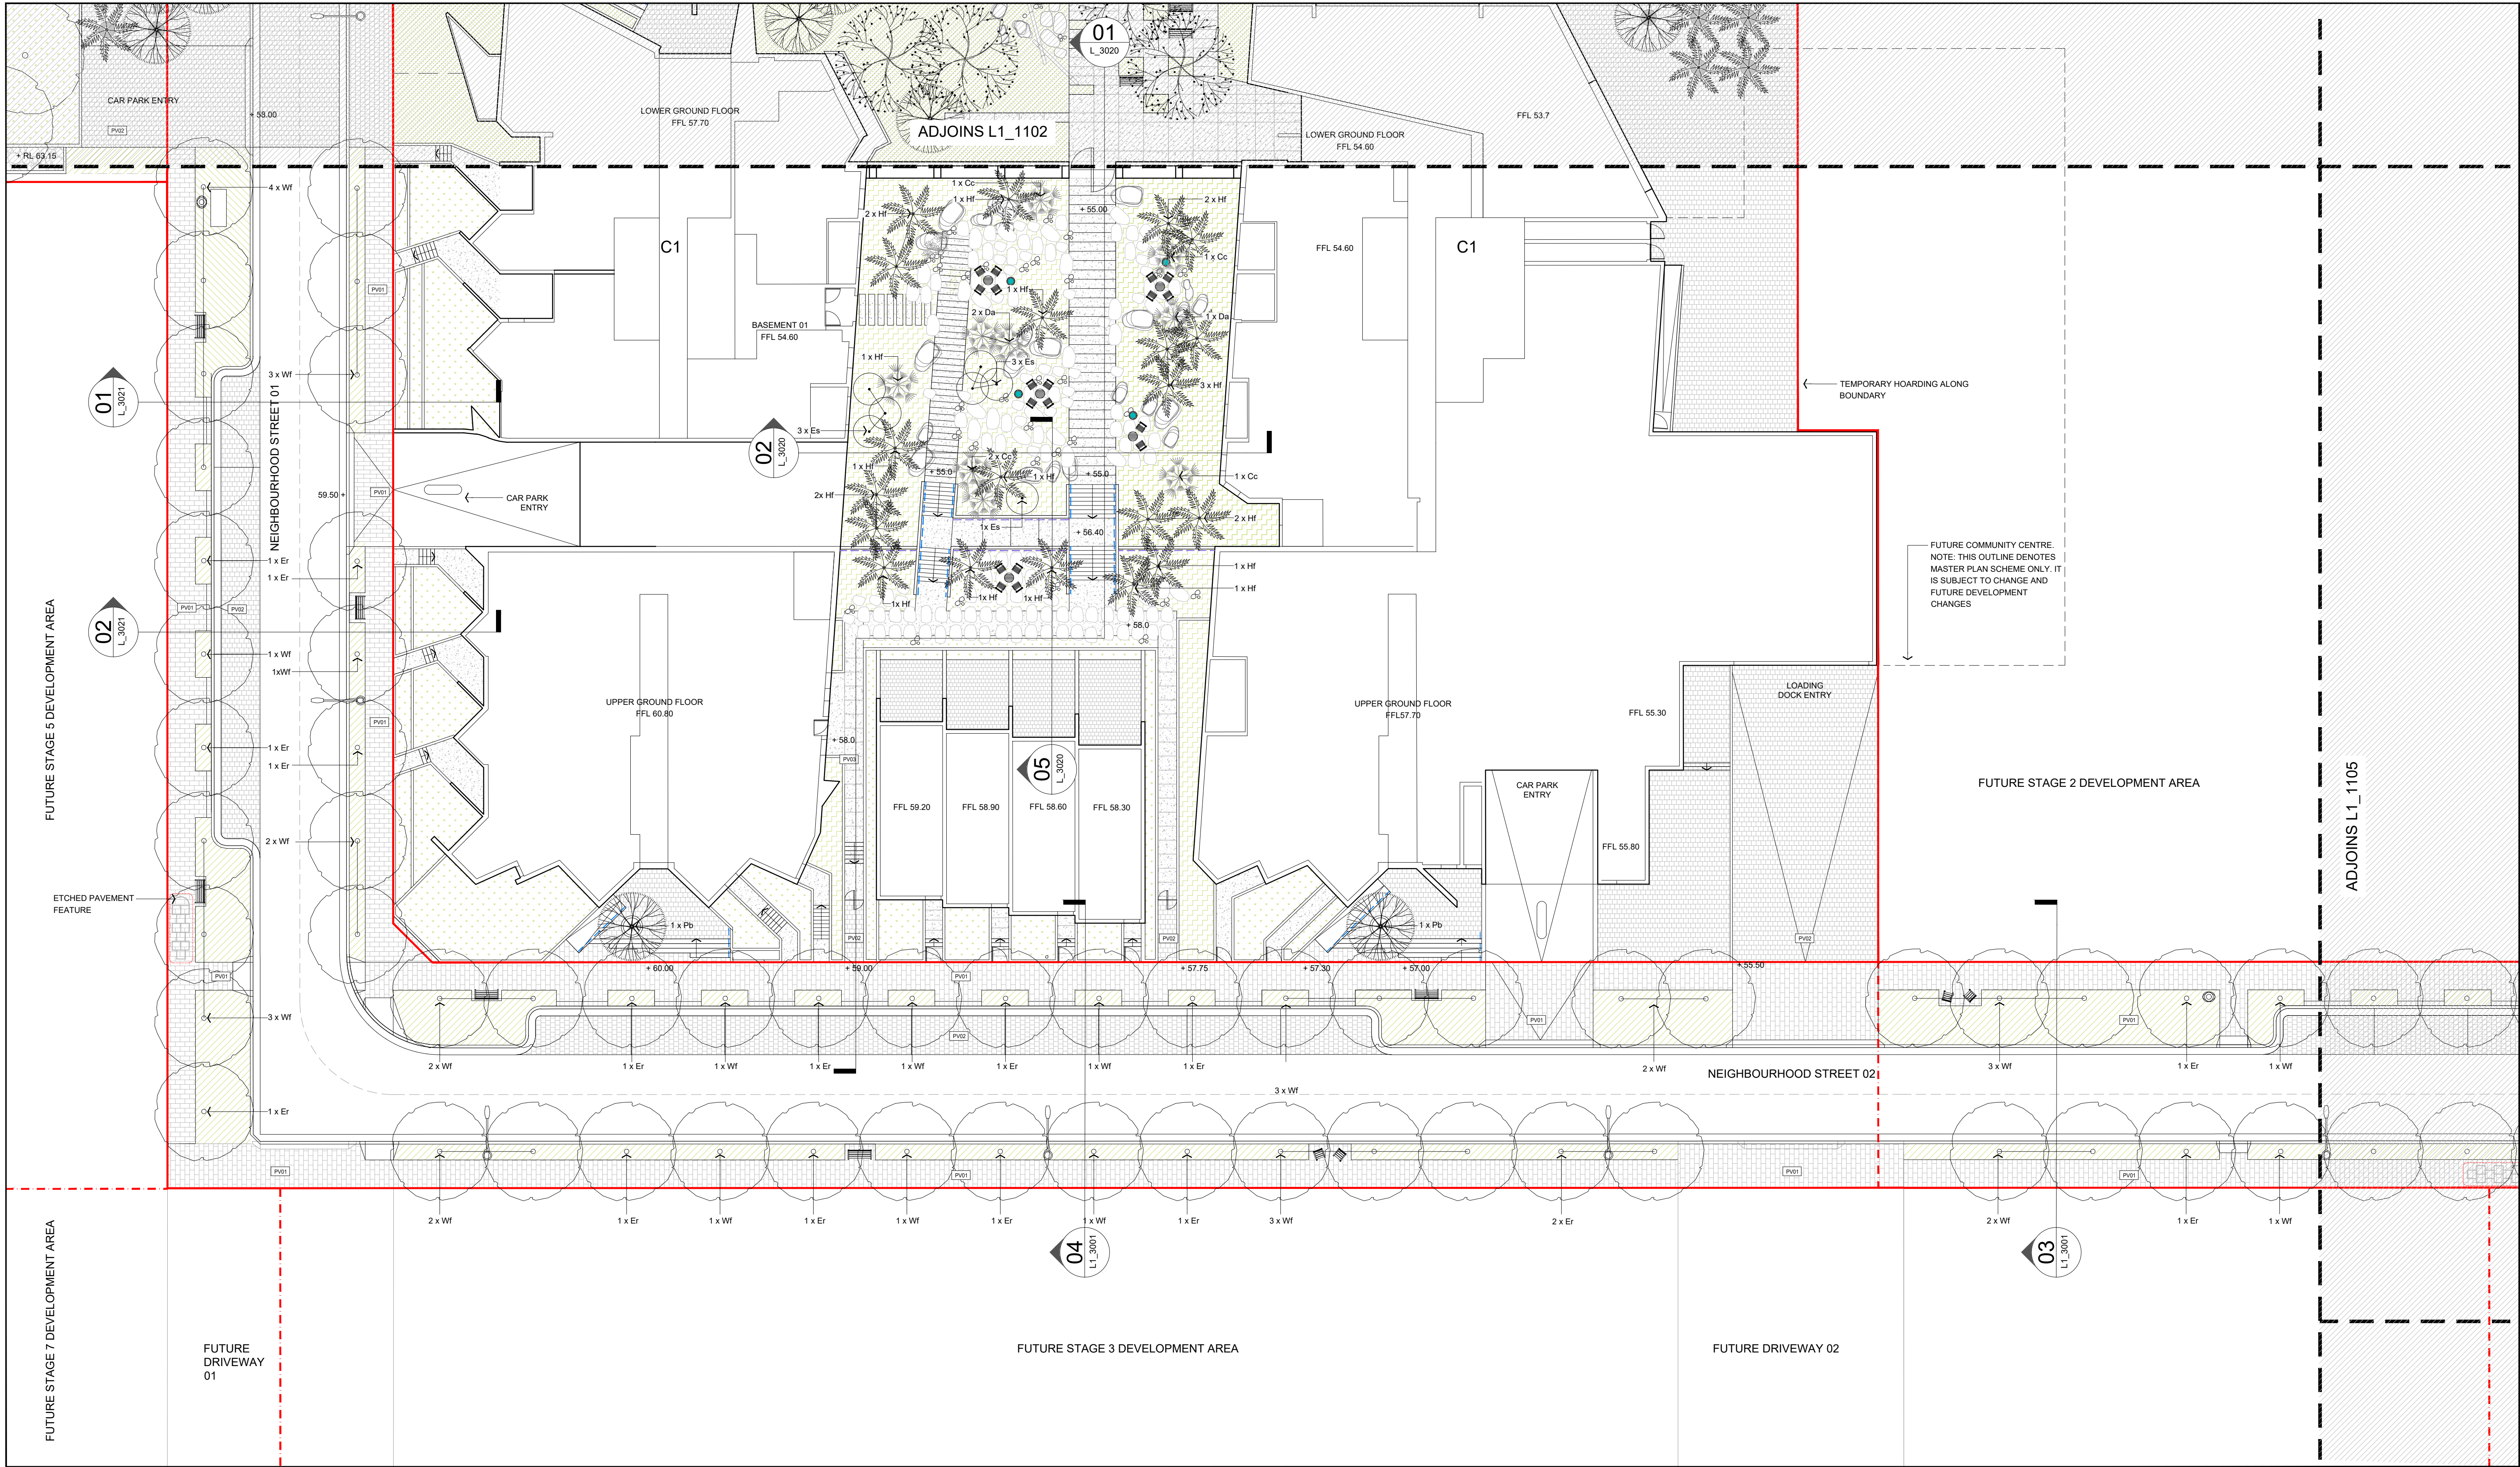

REFERENCE MAP

NORTH

NOTES

1. DO NOT SCALE DRAWINGS. WRITTEN DIMENSIONS GOVERN.
2. ALL DIMENSIONS ARE IN MILLIMETRES UNLESS NOTED OTHERWISE.
3. ALL DIMENSIONS SHALL BE VERIFIED ON SITE BEFORE PROCEEDING WITH THE WORK. HASSELL SHALL BE NOTIFIED IN WRITING OF ANY DISCREPANCIES.
4. THIS DRAWING MUST BE READ IN CONJUNCTION WITH ALL RELEVANT CONTRACTS, SPECIFICATIONS AND DRAWINGS.

© COPYRIGHT OF THIS DRAWING IS VESTED IN HASSELL. LTD.
2019 HASSELL. LTD.

THIS DRAWING IS AN UNCONTROLLED COPY. UNLESS NOTED OTHERWISE.

0 4 8 16m

REV	DESCRIPTION	DATE
I	FOR APPROVAL	05.11.18
H	FOR APPROVAL	16.10.18
G	FOR APPROVAL	02.05.18
F	FOR APPROVAL	29.03.18
E	FOR APPROVAL	26.03.18
D	DRAFT FOR APPROVAL	02.03.18
C	FINAL DRAFT	08.02.18
B	REVISED DRAFT	01.02.18
A	PRELIMINARY DRAFT	23.01.18
REV	DESCRIPTION	DATE

CLIENT

FRASERS
PROPERTY

ARCHITECTS

BATES+SMART CANDALEPAS ASSOCIATES

CONSULTANT

HASSELL LIMITED ACN 007 711 435
LEVEL 2 PIER 8/9 23 HICKSON ROAD
SYDNEY NSW 2000 AUSTRALIA
SYDNEY@HASSELLSTUDIO.COM
T 61 2 9101 2000
Nominated architects NSW: Tony Grist 5350 Ross de la Motte 7398

HASSELL

PROJECT

IVANHOE ESTATE
STAGE 01 DEVELOPMENT APPLICATION
MACQUARIE PARK, NSW 2113


DRAWING TITLE


GENERAL ARRANGEMENT (3 OF 8)

STATUS

FOR APPROVAL

SCALE @ A1	DRAWN	CO-ORD	REVIEWED	APPROVED
1:200	COB	GD	AE	JH
PROJECT NUMBER	DRAWING NUMBER	REV		
012092	L1_1103	I		

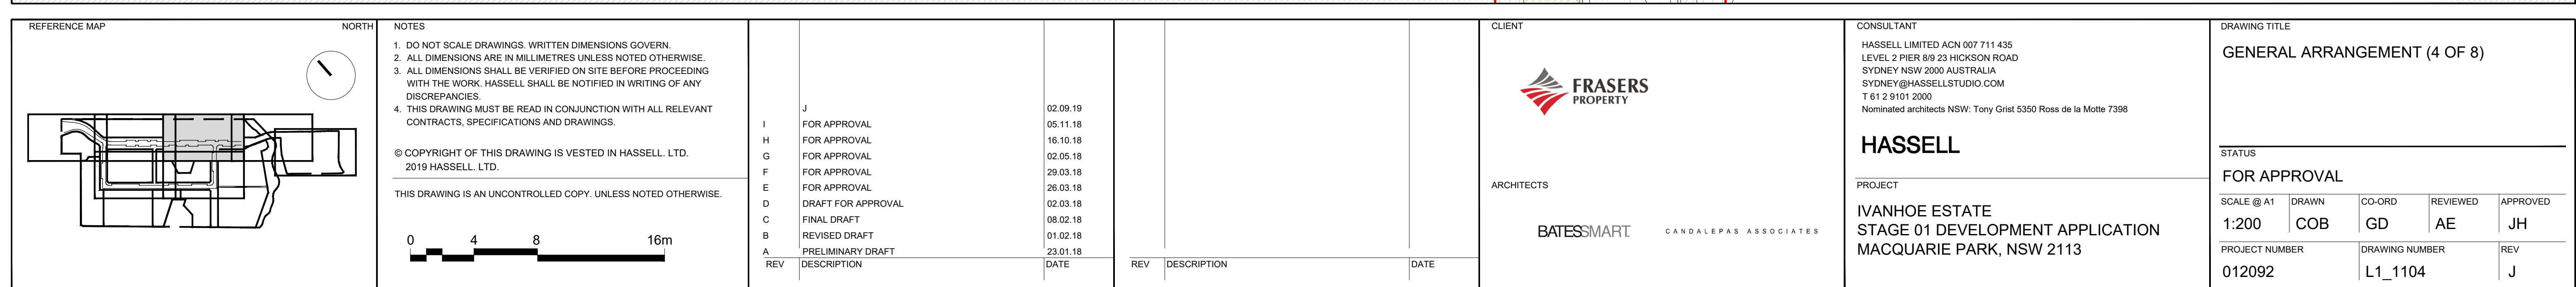

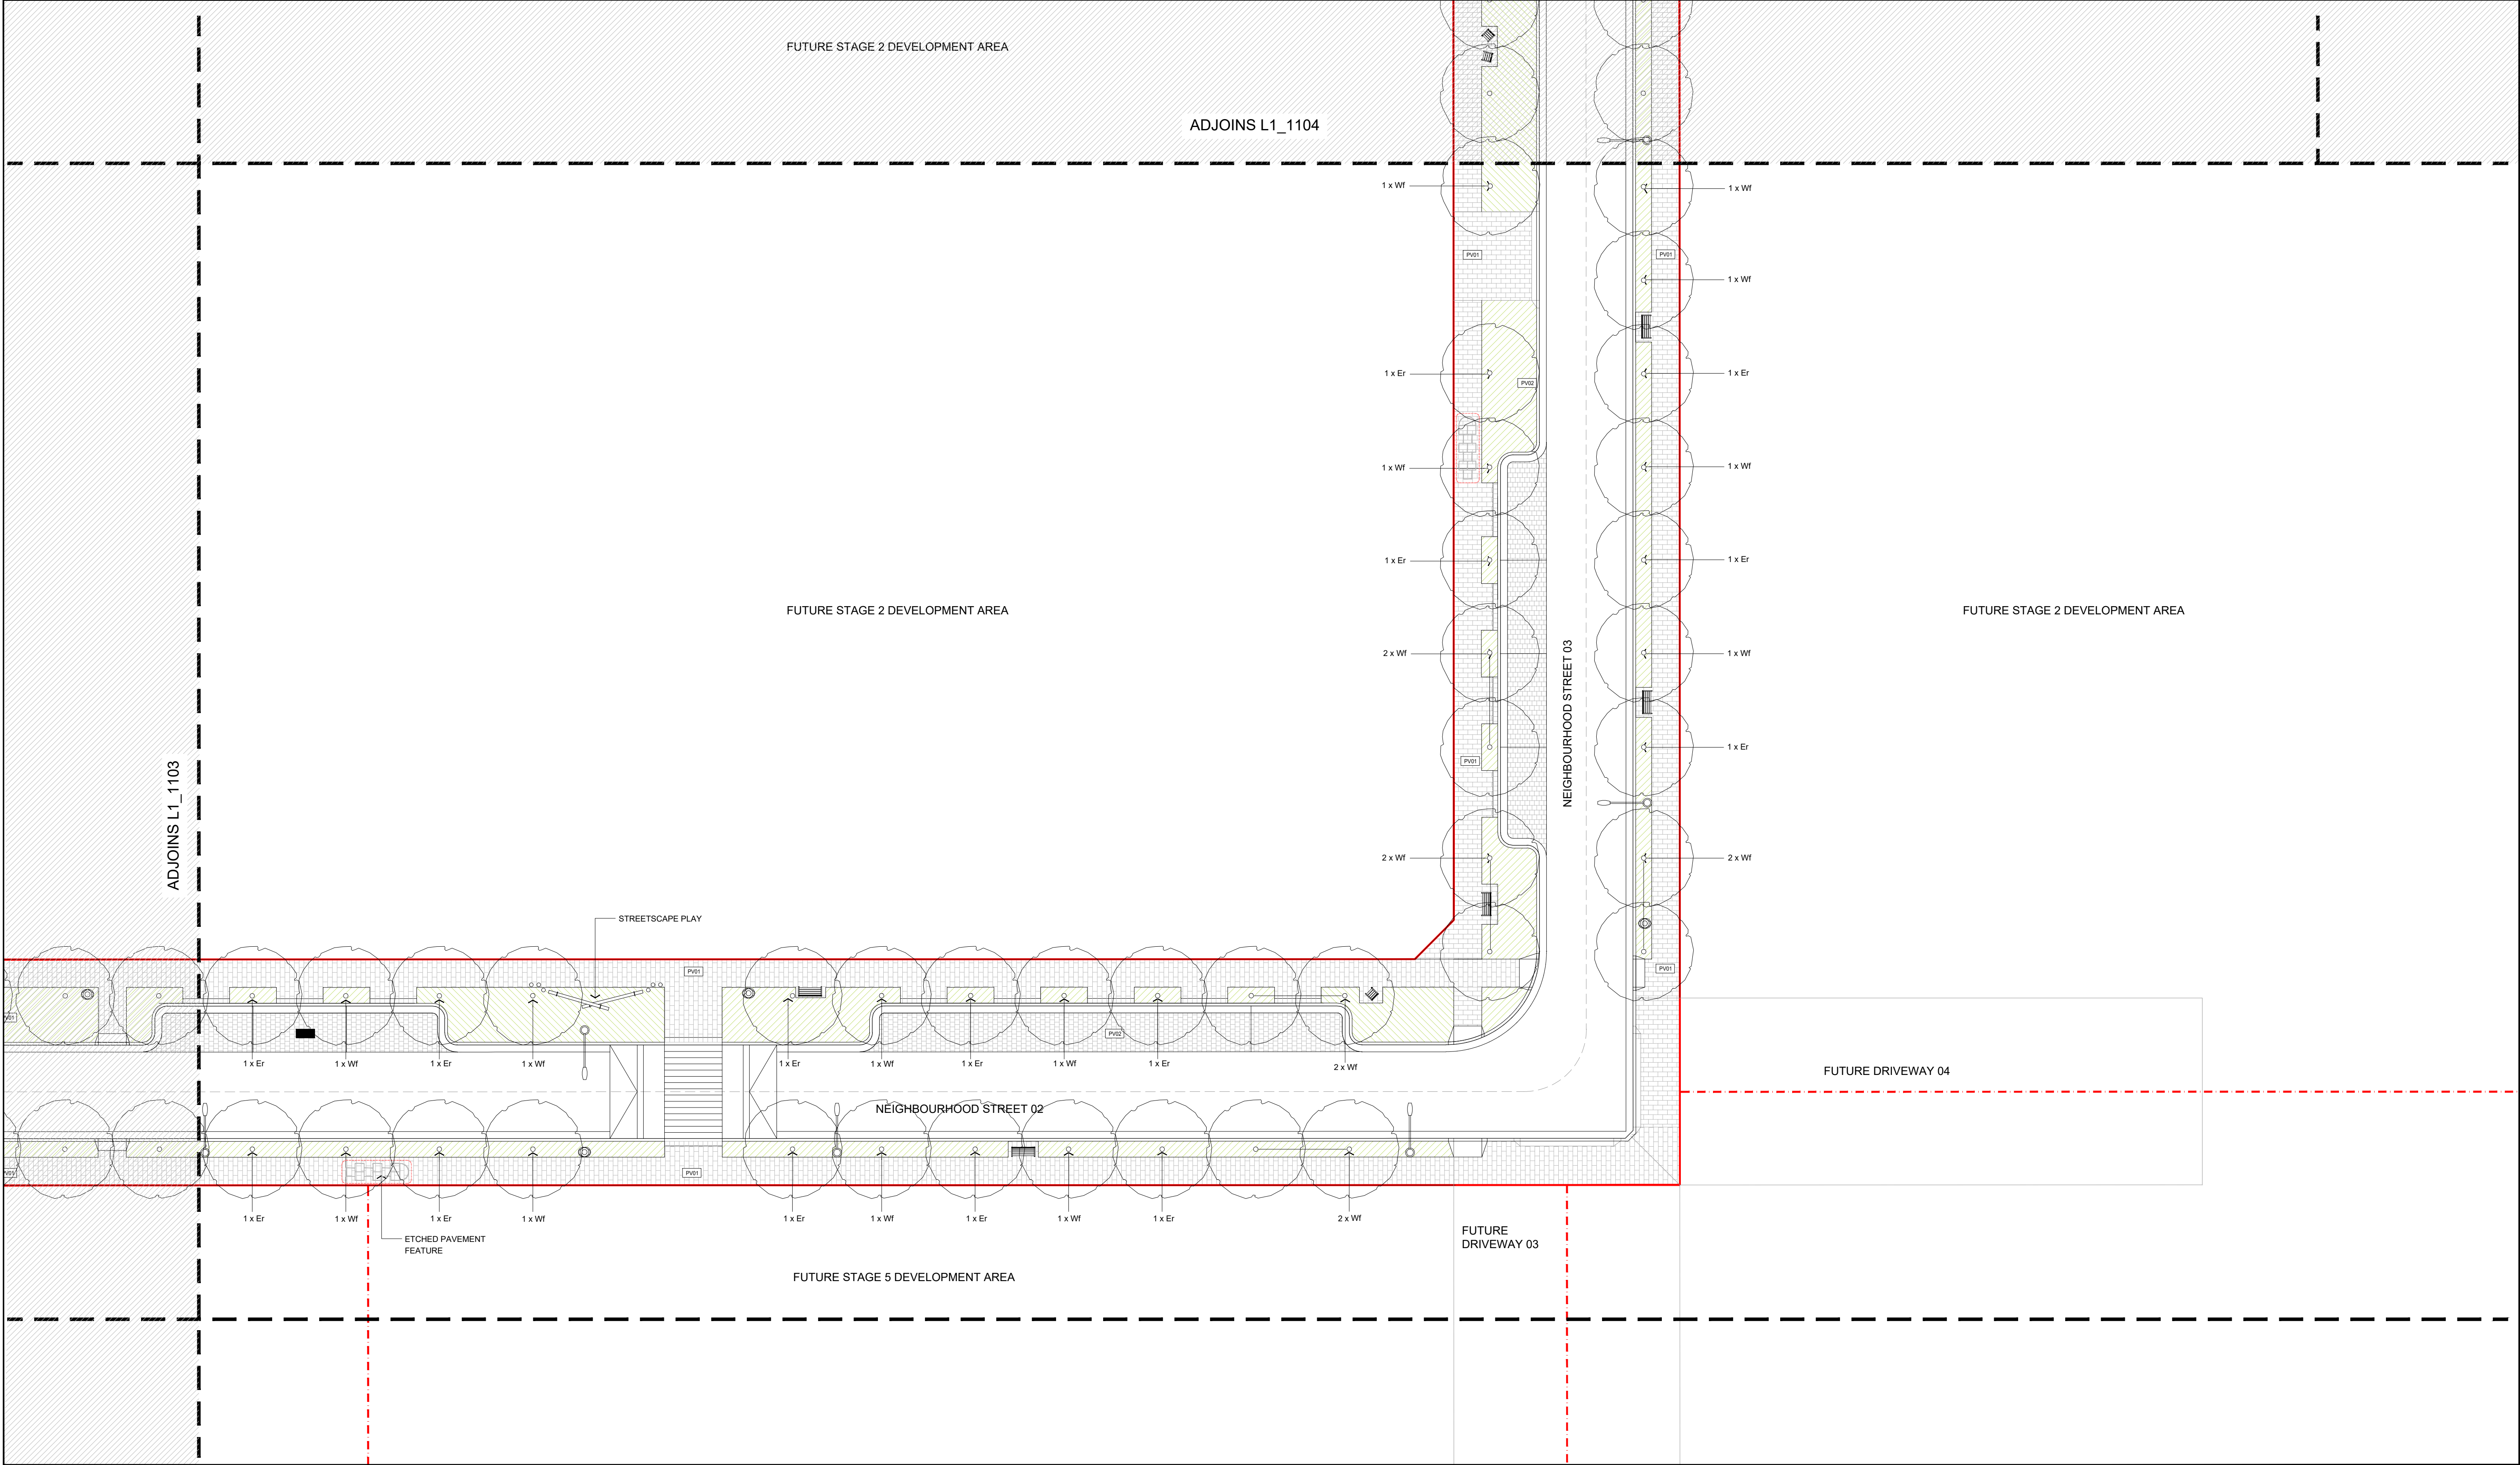

REFERENCE MAP

NORTH

NOTES

1. DO NOT SCALE DRAWINGS. WRITTEN DIMENSIONS GOVERN.
2. ALL DIMENSIONS ARE IN MILLIMETRES UNLESS NOTED OTHERWISE.
3. ALL DIMENSIONS SHALL BE VERIFIED ON SITE BEFORE PROCEEDING WITH THE WORK. HASSELL SHALL BE NOTIFIED IN WRITING OF ANY DISCREPANCIES.
4. THIS DRAWING MUST BE READ IN CONJUNCTION WITH ALL RELEVANT CONTRACTS, SPECIFICATIONS AND DRAWINGS.

© COPYRIGHT OF THIS DRAWING IS VESTED IN HASSELL. LTD.
2019 HASSELL. LTD.

THIS DRAWING IS AN UNCONTROLLED COPY. UNLESS NOTED OTHERWISE.

0 4 8 16m

REV	DESCRIPTION	DATE
J	FOR APPROVAL	02.09.19
I	FOR APPROVAL	05.11.18
H	FOR APPROVAL	16.10.18
G	FOR APPROVAL	02.05.18
F	FOR APPROVAL	29.03.18
E	FOR APPROVAL	26.03.18
D	DRAFT FOR APPROVAL	02.03.18
C	FINAL DRAFT	08.02.18
B	REVISED DRAFT	01.02.18
A	PRELIMINARY DRAFT	23.01.18

CLIENT

FRASERS PROPERTY

ARCHITECTS

BATES SMART CANDALEPAS ASSOCIATES

CONSULTANT

HASSELL LIMITED ACN 007 711 435
LEVEL 2 PIER 8/9 23 HICKSON ROAD
SYDNEY NSW 2000 AUSTRALIA
SYDNEY@HASSELLSTUDIO.COM
T 61 2 9101 2000
Nominated architects NSW: Tony Grist 5350 Ross de la Motte 7398

HASSELL

PROJECT

IVANHOE ESTATE
STAGE 01 DEVELOPMENT APPLICATION
MACQUARIE PARK, NSW 2113

DRAWING TITLE



GENERAL ARRANGEMENT (5 OF 8)

STATUS

FOR APPROVAL

SCALE @ A1	DRAWN	CO-ORD	REVIEWED	APPROVED
1:200	COB	GD	AE	JH

PROJECT NUMBER	DRAWING NUMBER	REV
012092	L1_1105	J

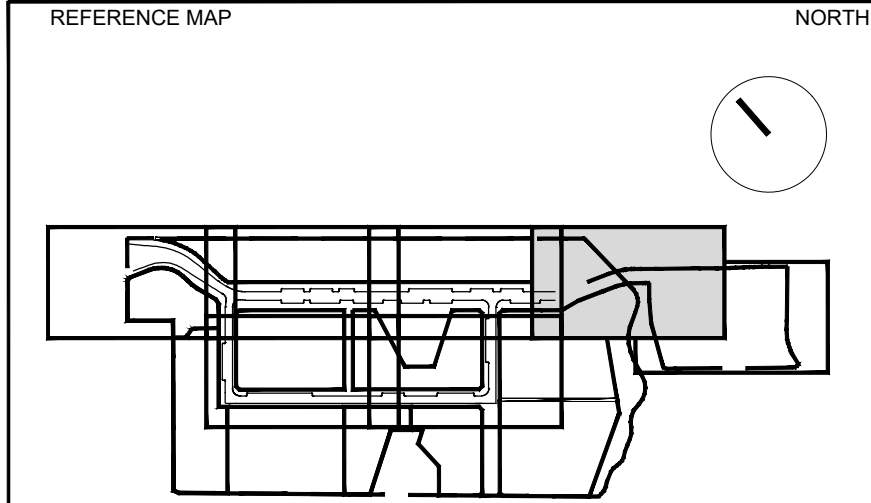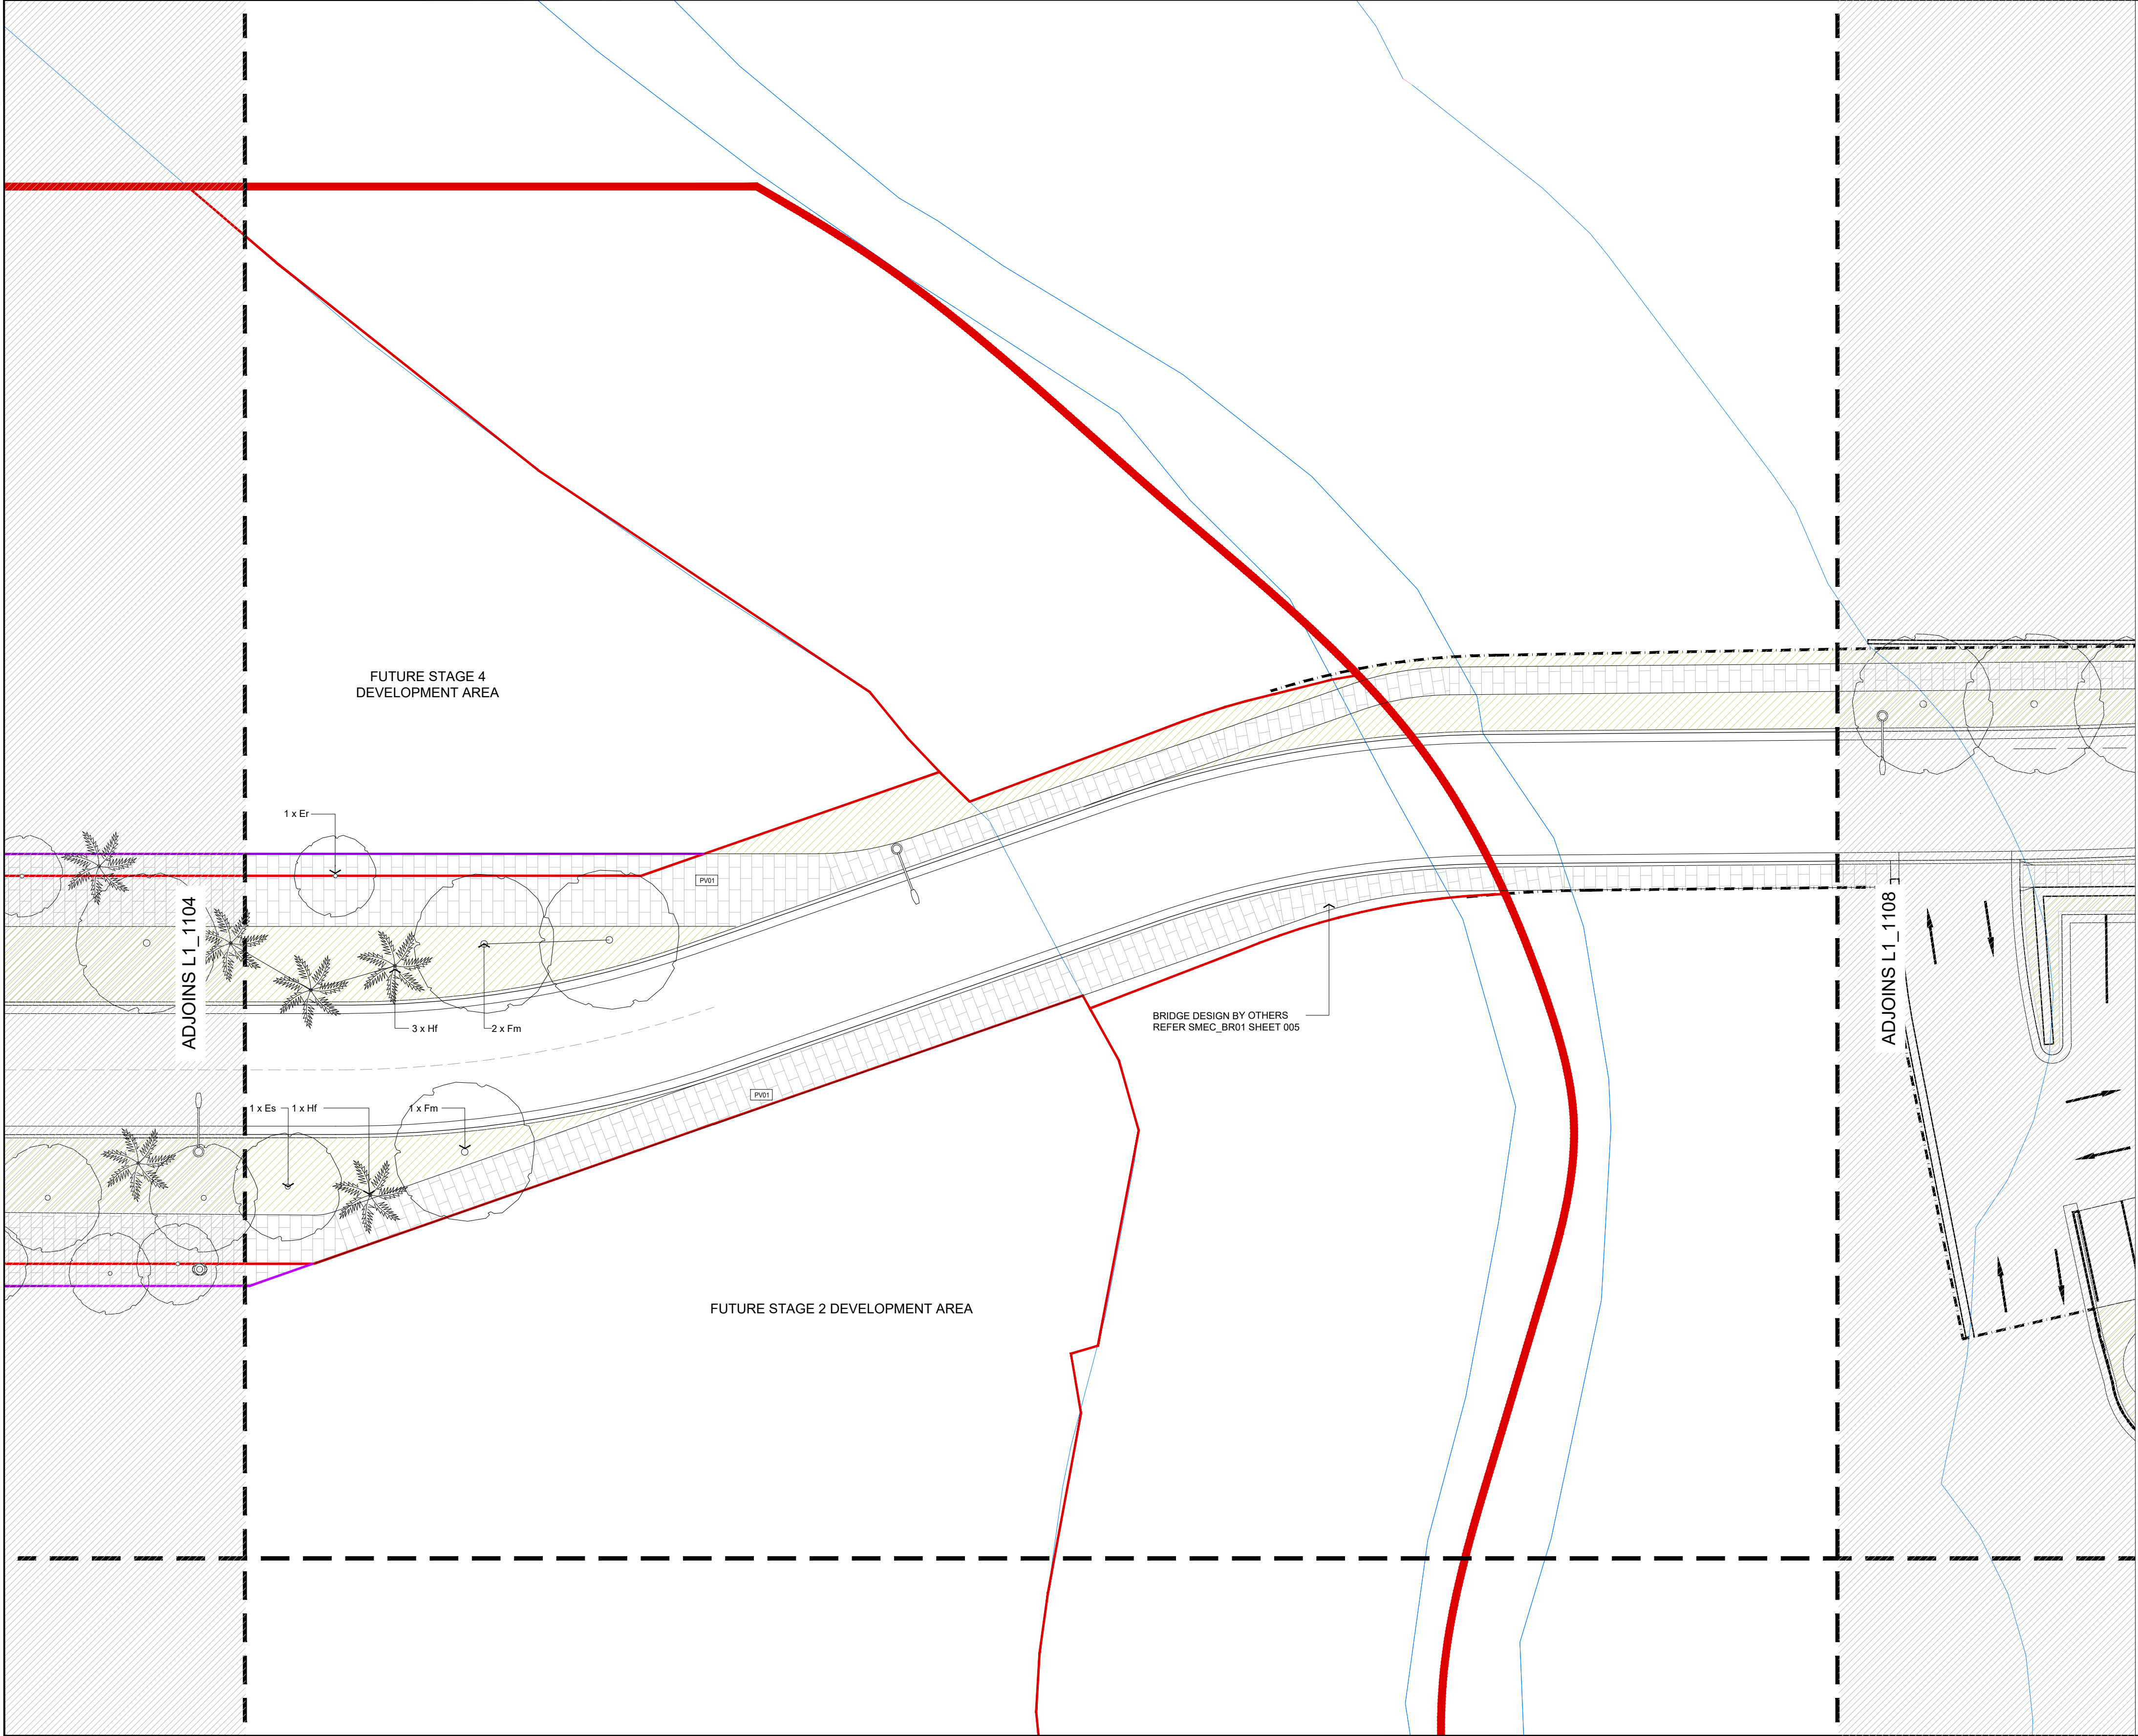

NOTES

1. DO NOT SCALE DRAWINGS. WRITTEN DIMENSIONS GOVERN.
2. ALL DIMENSIONS ARE IN MILLIMETRES UNLESS NOTED OTHERWISE.
3. ALL DIMENSIONS SHALL BE VERIFIED ON SITE BEFORE PROCEEDING WITH THE WORK. HASSELL SHALL BE NOTIFIED IN WRITING OF ANY DISCREPANCIES.
4. THIS DRAWING MUST BE READ IN CONJUNCTION WITH ALL RELEVANT CONTRACTS, SPECIFICATIONS AND DRAWINGS.

© COPYRIGHT OF THIS DRAWING IS VESTED IN HASSELL. LTD.
2019 HASSELL. LTD.

THIS DRAWING IS AN UNCONTROLLED COPY. UNLESS NOTED OTHERWISE.

0 4 8 16m

I	J	02.09.19
H	FOR APPROVAL	05.11.18
G	FOR APPROVAL	16.10.18
F	FOR APPROVAL	02.05.18
E	FOR APPROVAL	29.03.18
D	DRAFT FOR APPROVAL	26.03.18
C	FINAL DRAFT	02.03.18
B	REVISED DRAFT	08.02.18
A	PRELIMINARY DRAFT	01.02.18
REV	DESCRIPTION	DATE

REV	DESCRIPTION	DATE
-----	-------------	------

CLIENT

FRASERS
PROPERTY

ARCHITECTS

BATESSMART
CANDALEPAS ASSOCIATES

CONSULTANT


HASSELL LIMITED ACN 007 711 435
LEVEL 2 PIER 8/9 23 HICKSON ROAD
SYDNEY NSW 2000 AUSTRALIA
SYDNEY@HASSELLSTUDIO.COM
T 61 2 9101 2000
Nominated architects NSW: Tony Grist 5350 Ross de la Motte 7398


HASSELL

PROJECT


IVANHOE ESTATE
STAGE 01 DEVELOPMENT APPLICATION
MACQUARIE PARK, NSW 2113

DRAWING TITLE				
GENERAL ARRANGEMENT (7 OF 8)				
STATUS				
FOR APPROVAL				
SCALE @ A1	DRAWN	CO-ORD	REVIEWED	APPROVED
1:200	COB	GD	AE	JH
PROJECT NUMBER	DRAWING NUMBER	REV		
012092	L1_1107	J		

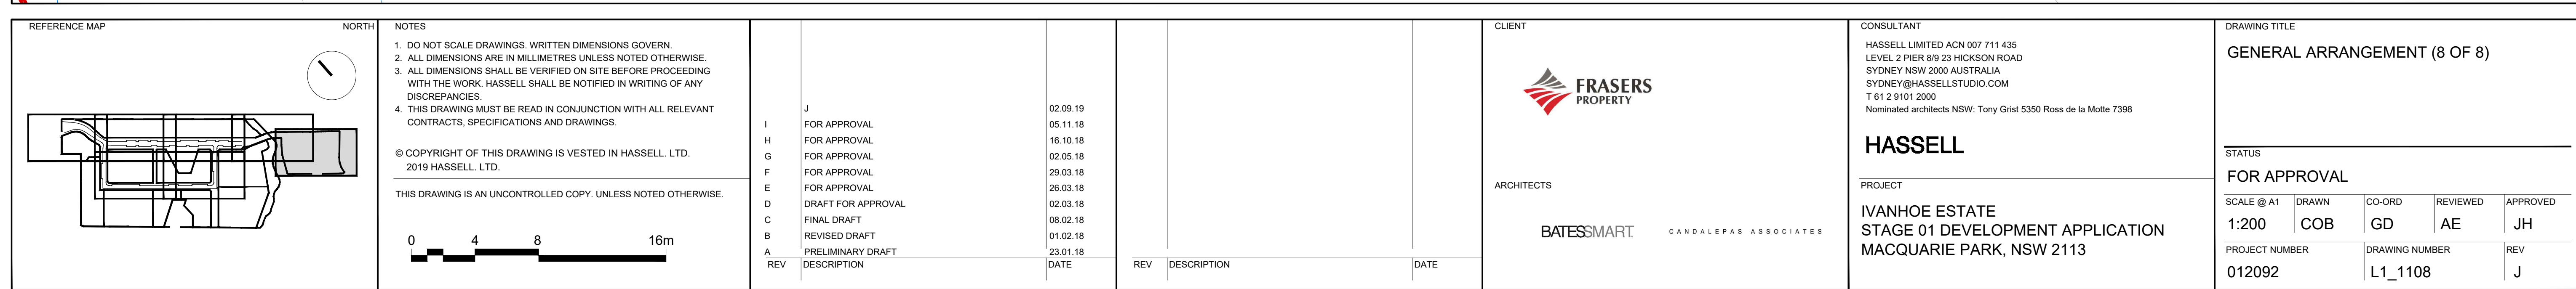

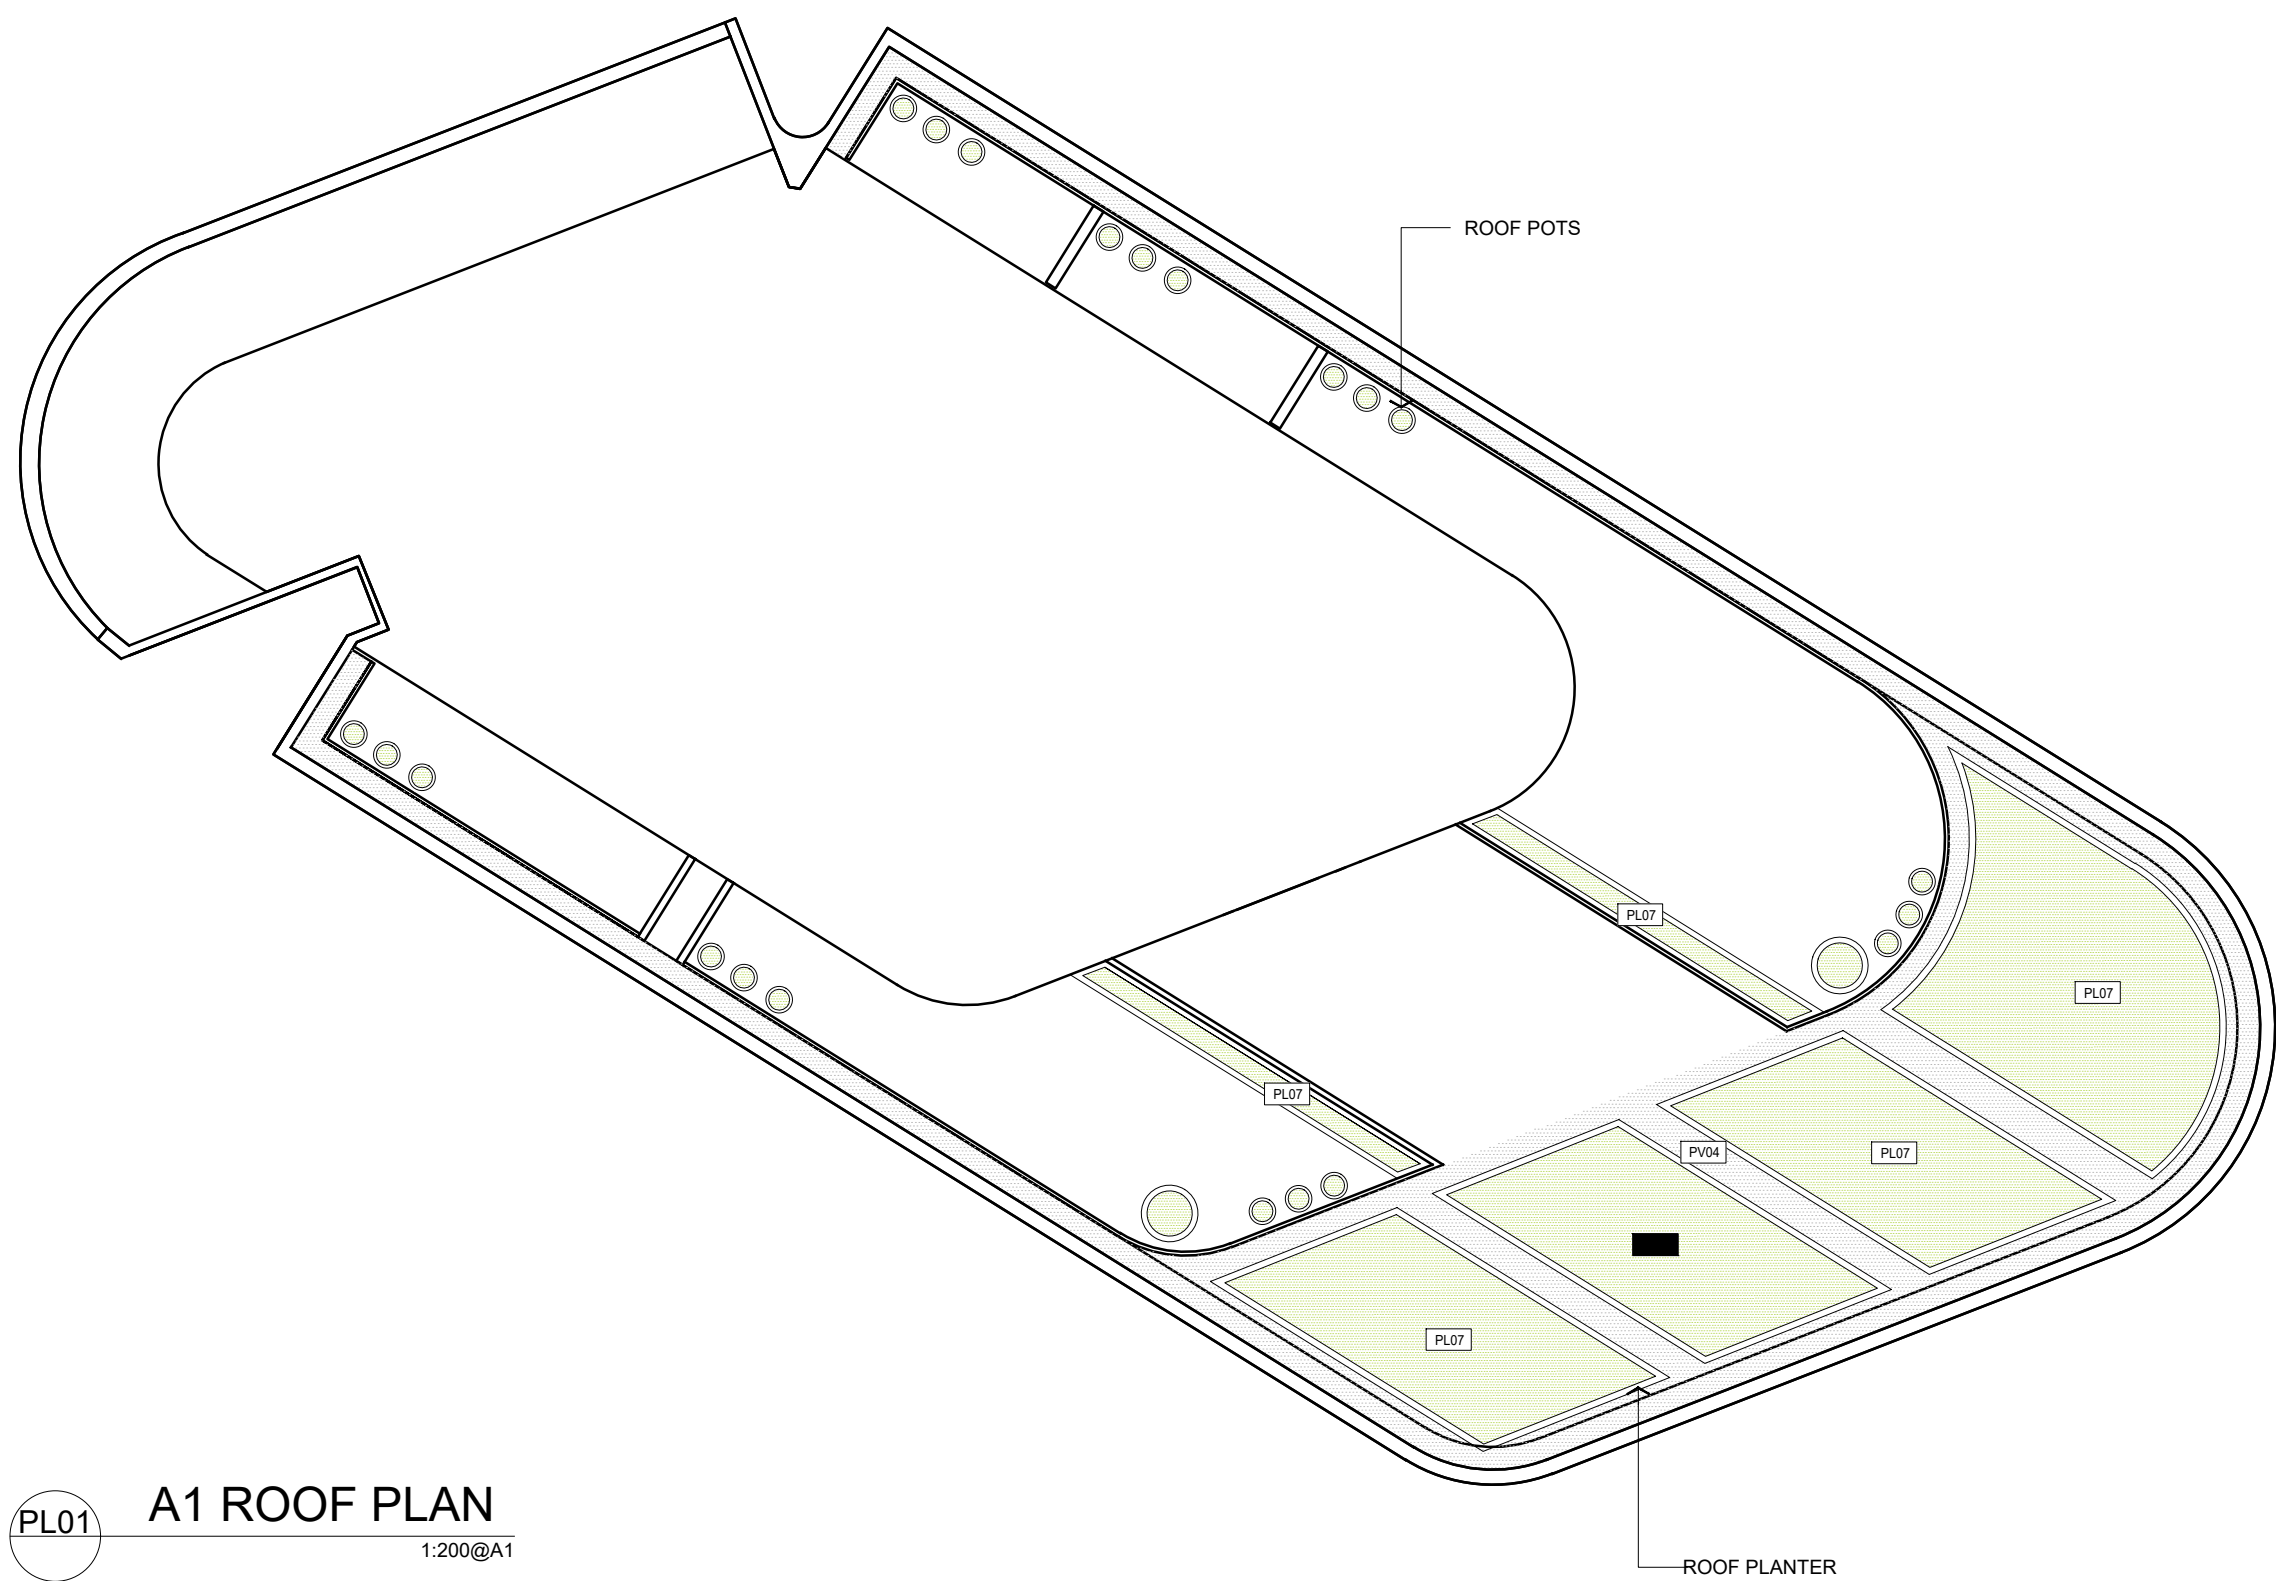

PL01 A1 ROOF PLAN
1:200@A1

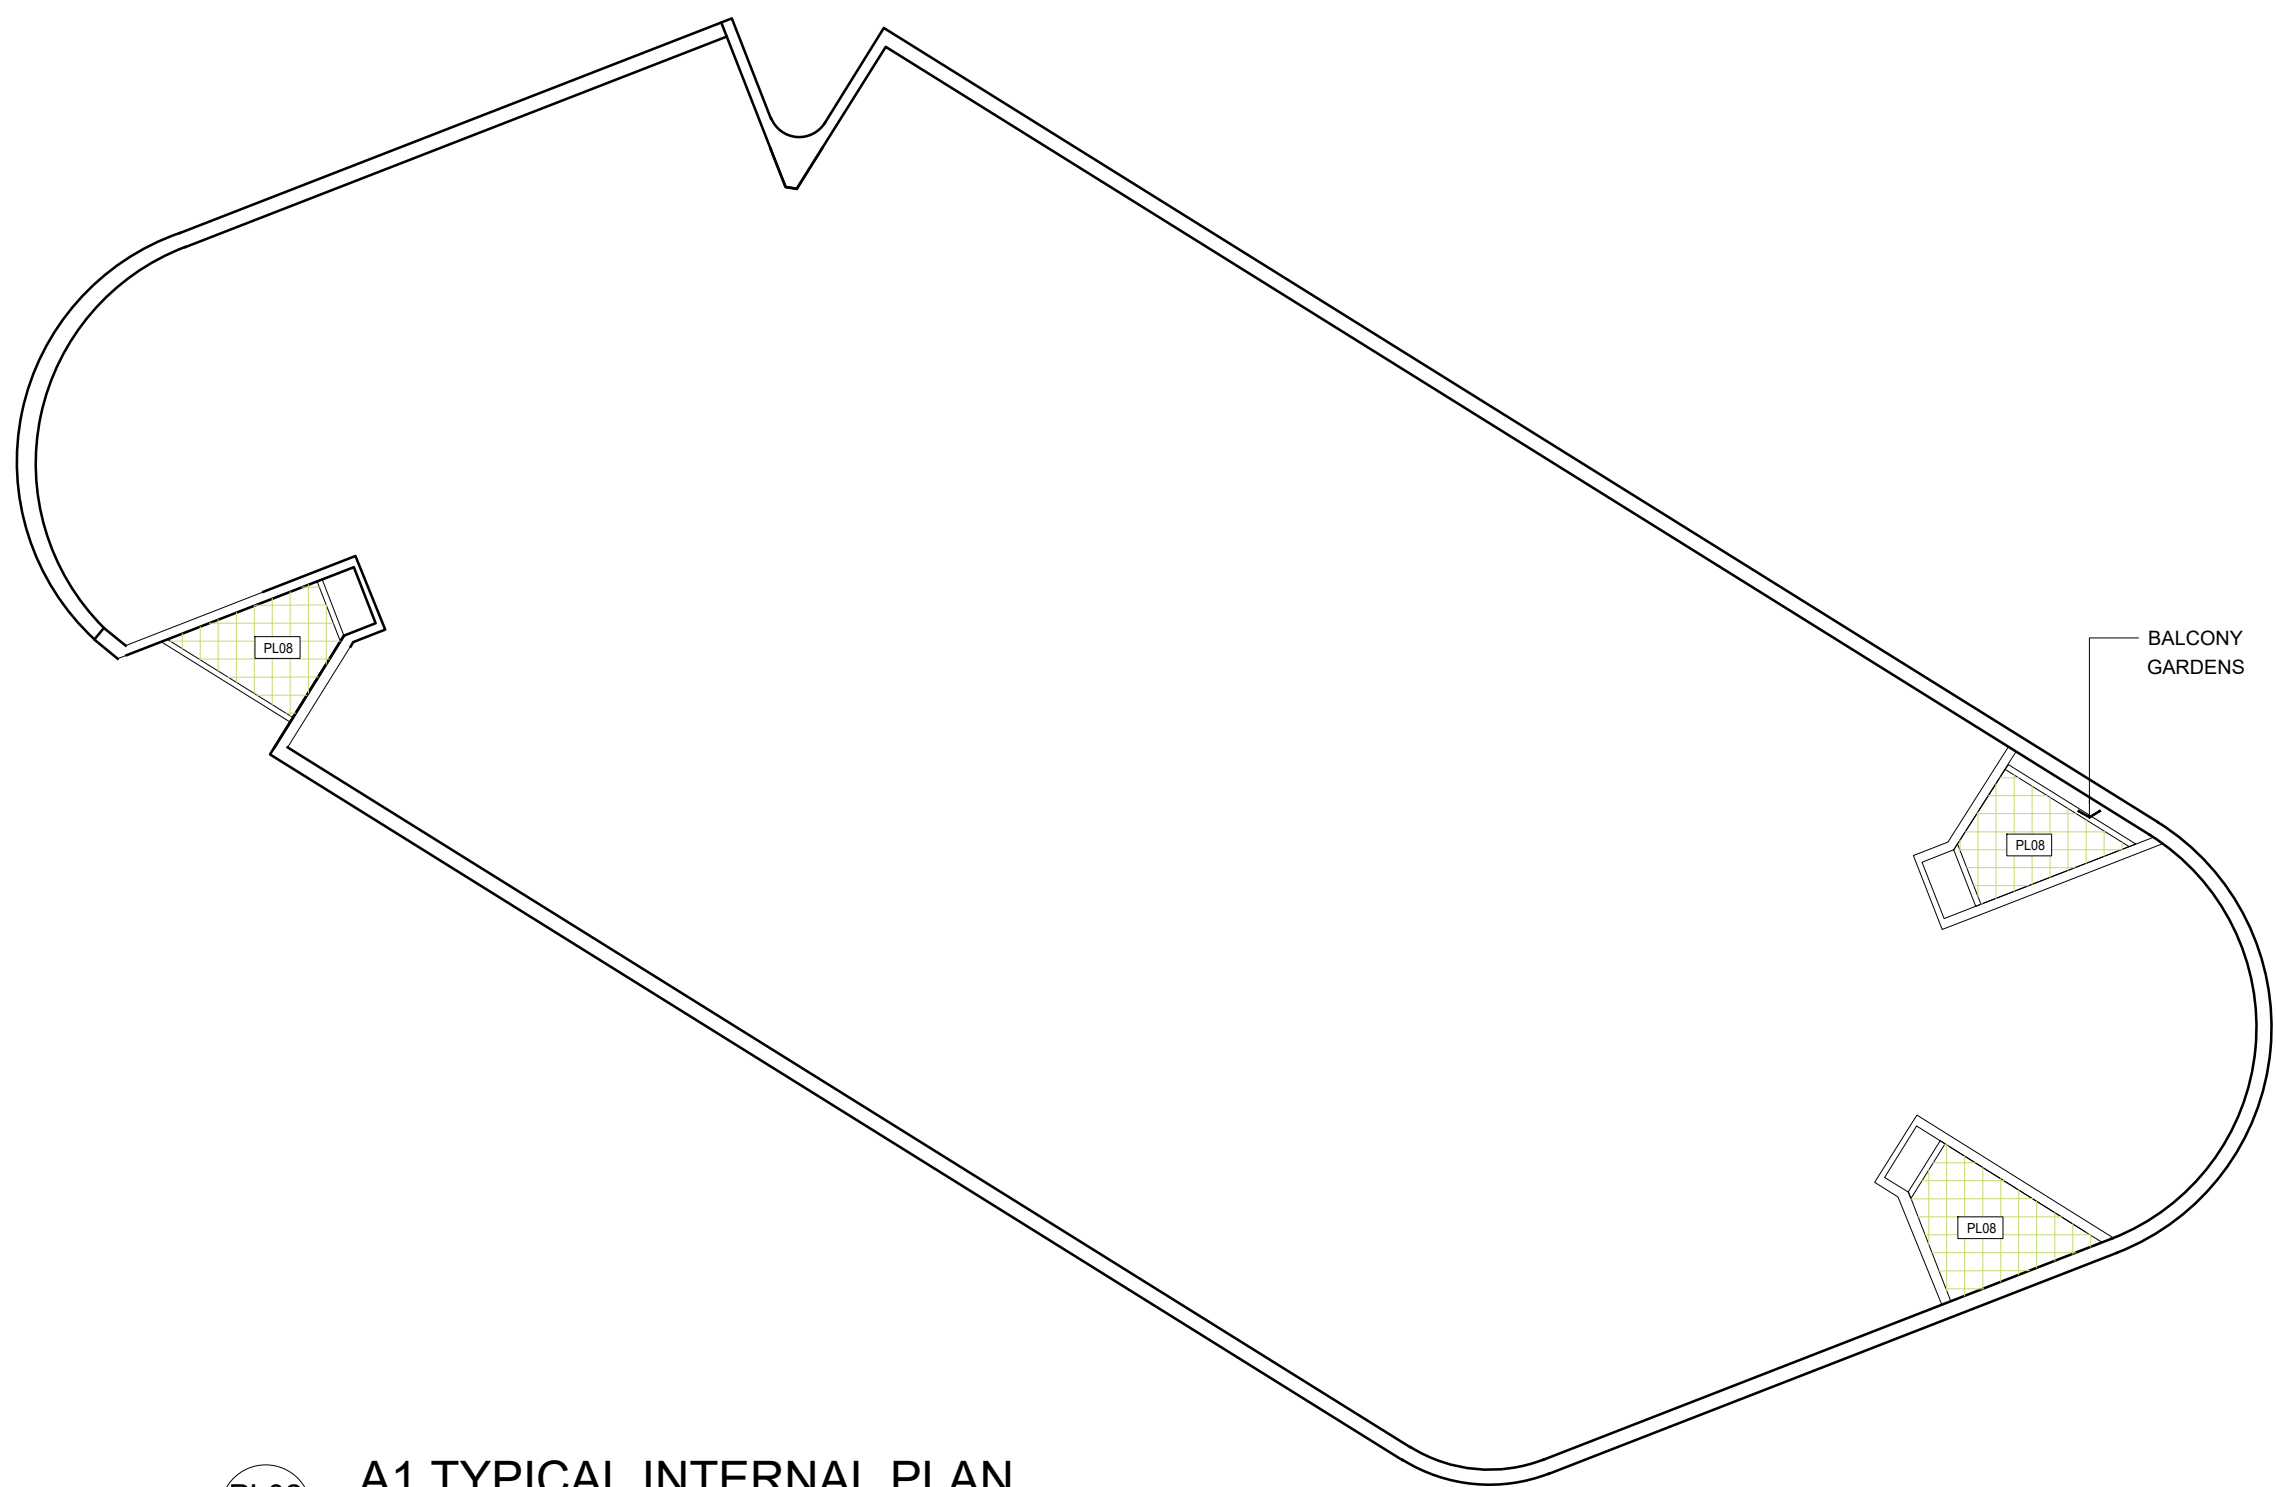

PL02 A1 TYPICAL INTERNAL PLAN
1:200@A1

REFERENCE MAP	NORTH	NOTES			CLIENT	CONSULTANT		DRAWING TITLE
		1. DO NOT SCALE DRAWINGS. WRITTEN DIMENSIONS GOVERN. 2. ALL DIMENSIONS ARE IN MILLIMETRES UNLESS NOTED OTHERWISE. 3. ALL DIMENSIONS SHALL BE VERIFIED ON SITE BEFORE PROCEEDING WITH THE WORK. HASSELL SHALL BE NOTIFIED IN WRITING OF ANY DISCREPANCIES. 4. THIS DRAWING MUST BE READ IN CONJUNCTION WITH ALL RELEVANT CONTRACTS, SPECIFICATIONS AND DRAWINGS.			 FRASERS PROPERTY	HASSELL LIMITED ACN 007 711 435 LEVEL 2 PIER 8/9 23 HICKSON ROAD SYDNEY NSW 2000 AUSTRALIA SYDNEY@HASSELLSTUDIO.COM T 61 2 9101 2000 Nominated architects NSW: Tony Grist 5350 Ross de la Motte 7398	A1 ROOF PLAN & TYPICAL INTERNAL PLAN	
		© COPYRIGHT OF THIS DRAWING IS VESTED IN HASSELL. LTD. 2019 HASSELL. LTD.			ARCHITECTS	PROJECT		
THIS DRAWING IS AN UNCONTROLLED COPY. UNLESS NOTED OTHERWISE.						IVANHOE ESTATE STAGE 01 DEVELOPMENT APPLICATION MACQUARIE PARK, NSW 2113		
04816 m		I FOR APPROVAL 05.11.18 H FOR APPROVAL 16.10.18 G FOR APPROVAL 02.05.18 F FOR APPROVAL 29.03.18 E FOR APPROVAL 26.03.18 D DRAFT FOR APPROVAL 02.03.18 C FINAL DRAFT 08.02.18 B REVISED DRAFT 01.02.18 A PRELIMINARY DRAFT 23.01.18	REV DESCRIPTION DATE	REV DESCRIPTION DATE	BATESSMART CANDALEPAS ASSOCIATES			



C1 ROOF PLAN
1:200@A1

REFERENCE MAP

NORTH

NOTES

- DO NOT SCALE DRAWINGS. WRITTEN DIMENSIONS GOVERN.
- ALL DIMENSIONS ARE IN MILLIMETRES UNLESS NOTED OTHERWISE.
- ALL DIMENSIONS SHALL BE VERIFIED ON SITE BEFORE PROCEEDING WITH THE WORK. HASSELL SHALL BE NOTIFIED IN WRITING OF ANY DISCREPANCIES.
- THIS DRAWING MUST BE READ IN CONJUNCTION WITH ALL RELEVANT CONTRACTS, SPECIFICATIONS AND DRAWINGS.

© COPYRIGHT OF THIS DRAWING IS VESTED IN HASSELL. LTD.
2018 HASSELL. LTD.

THIS DRAWING IS AN UNCONTROLLED COPY, UNLESS NOTED OTHERWISE.



I	FOR APPROVAL	05.11.18
H	FOR APPROVAL	16.10.18
G	FOR APPROVAL	02.05.18
F	FOR APPROVAL	29.03.18
E	FOR APPROVAL	26.03.18
D	DRAFT FOR APPROVAL	02.03.18
C	FINAL DRAFT	08.02.18
B	REVISED DRAFT	01.02.18
A	PRELIMINARY DRAFT	23.01.18
REV	DESCRIPTION	DATE

REV	DESCRIPTION	DATE
-----	-------------	------

CLIENT



ARCHITECTS

BATESSMART CANDALEPAS ASSOCIATES

CONSULTANT

HASSELL LIMITED ACN 007 711 435
LEVEL 2 PIER 8/9 23 HICKSON ROAD
SYDNEY NSW 2000 AUSTRALIA
SYDNEY@HASSELLSTUDIO.COM
T 61 2 9101 2000
Nominated architects NSW: Tony Grist 5350 Ross de la Motte 7398

HASSELL

PROJECT

IVANHOE ESTATE
STAGE 01 DEVELOPMENT APPLICATION
MACQUARIE PARK, NSW 2113

DRAWING TITLE


C1 ROOF PLAN

STATUS


FOR APPROVAL

SCALE @ A1	DRAWN	CO-ORD	REVIEWED	APPROVED
1:200	COB	GD	AE	JH


PROJECT NUMBER	DRAWING NUMBER	REV
012092	L1_1802	I

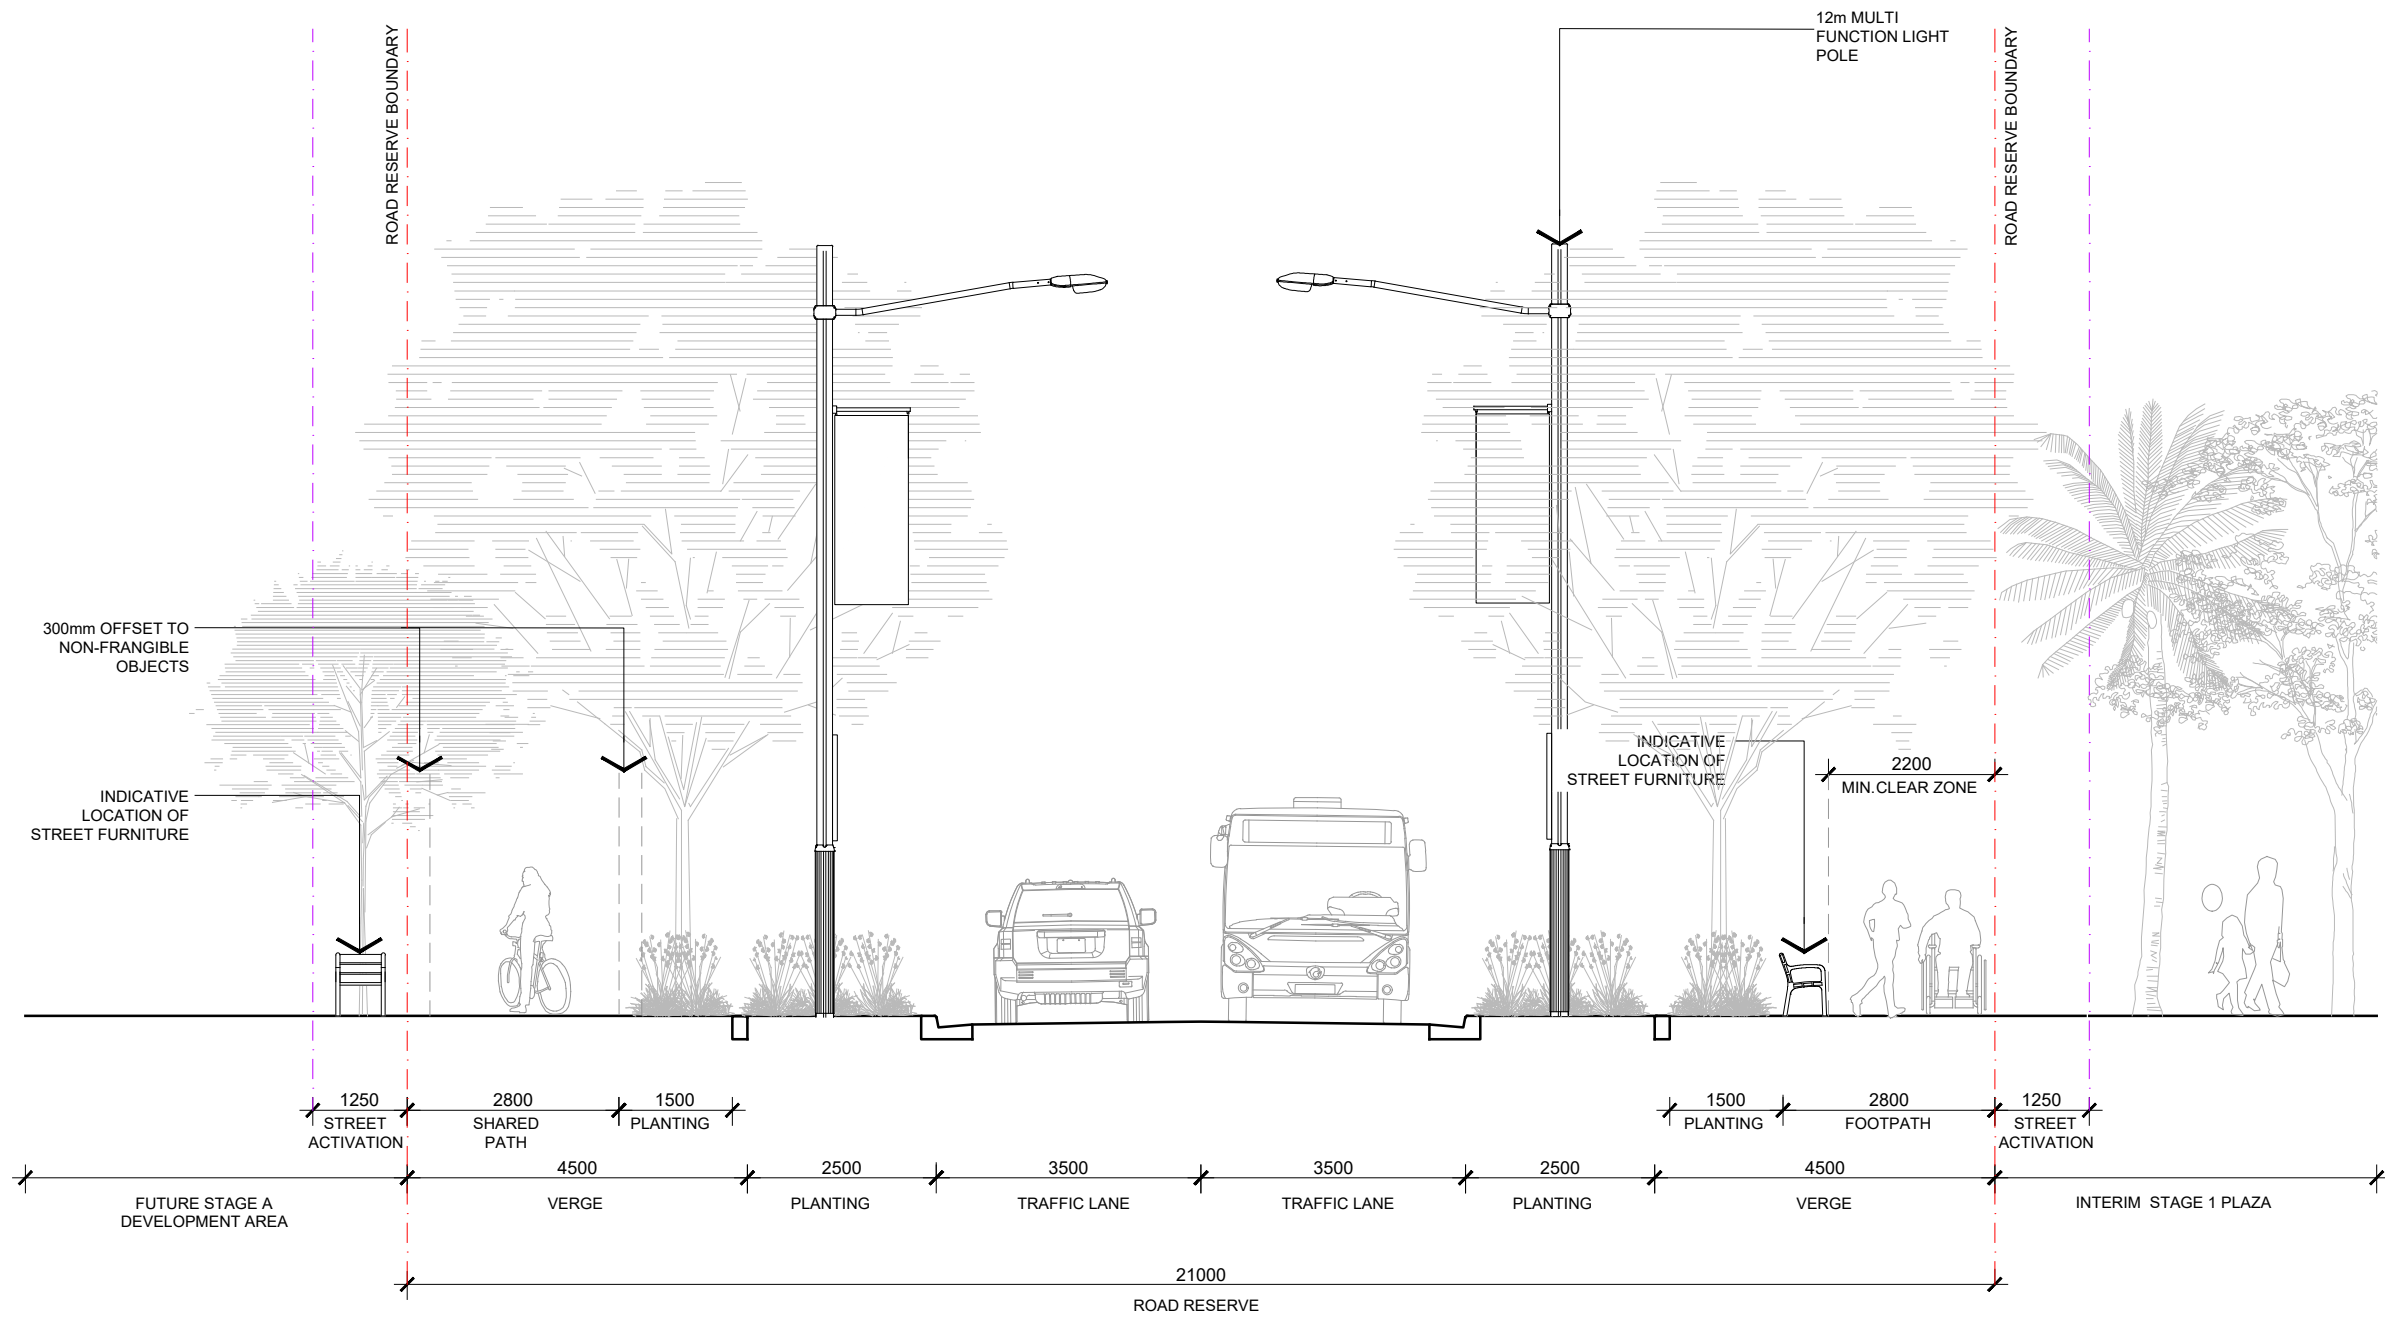


01 MAIN STREET - CONDITION A
L1_1102 1:100@A1

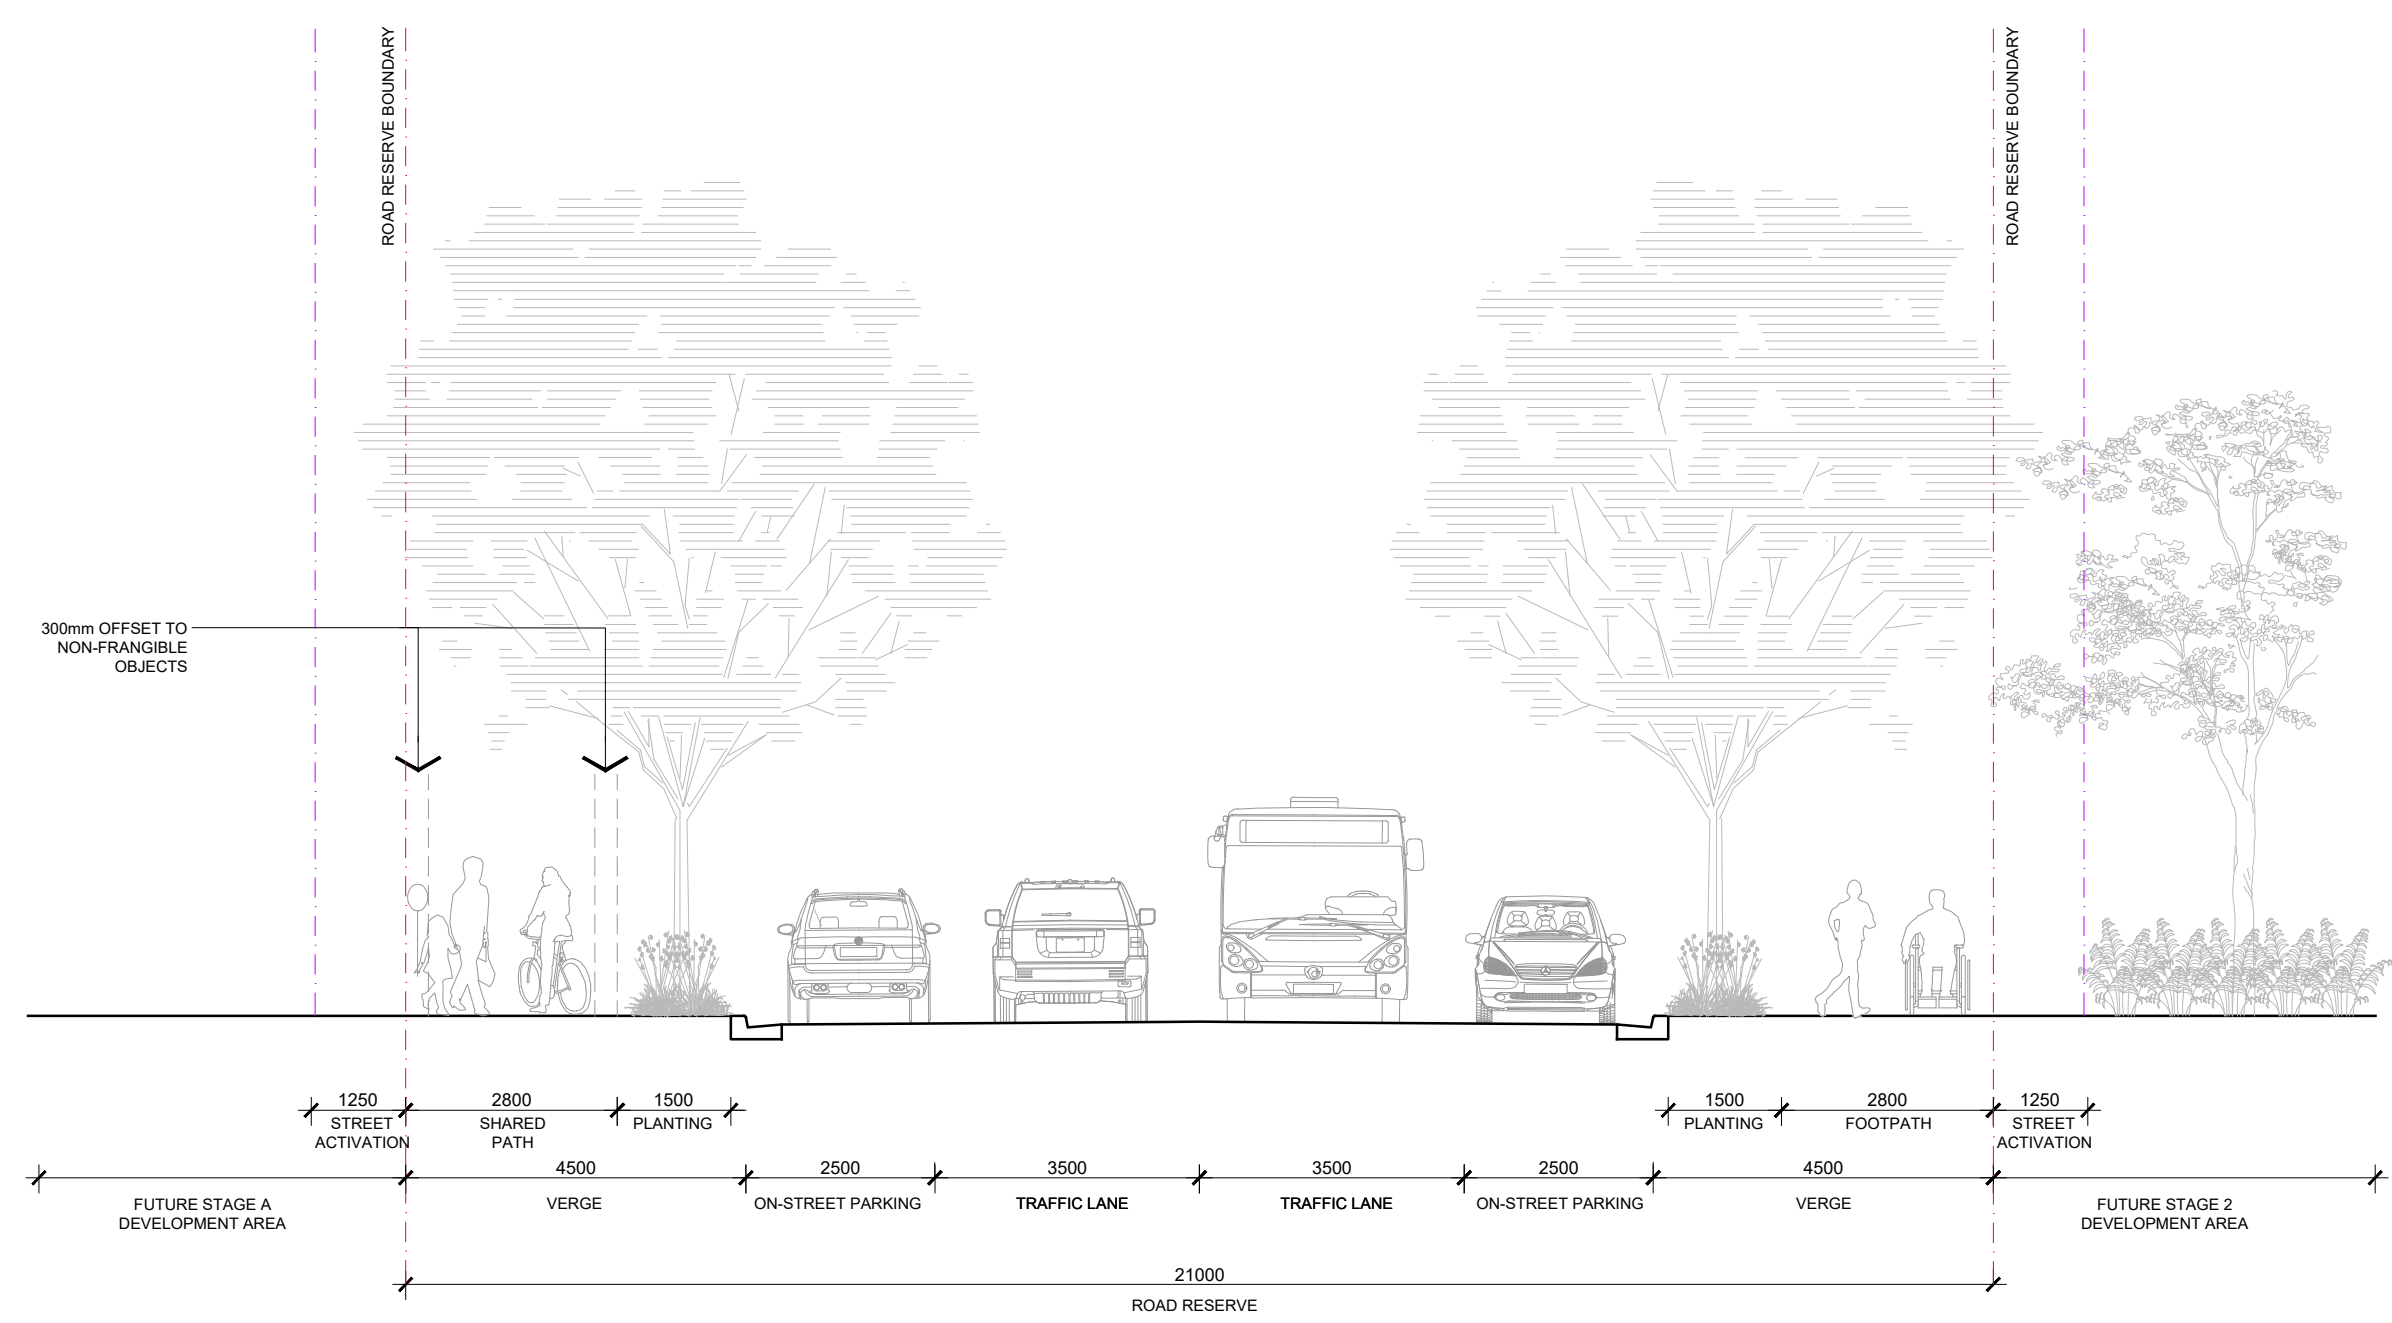

02 TYPICAL MAIN STREET
L1_1104 1:100@A1

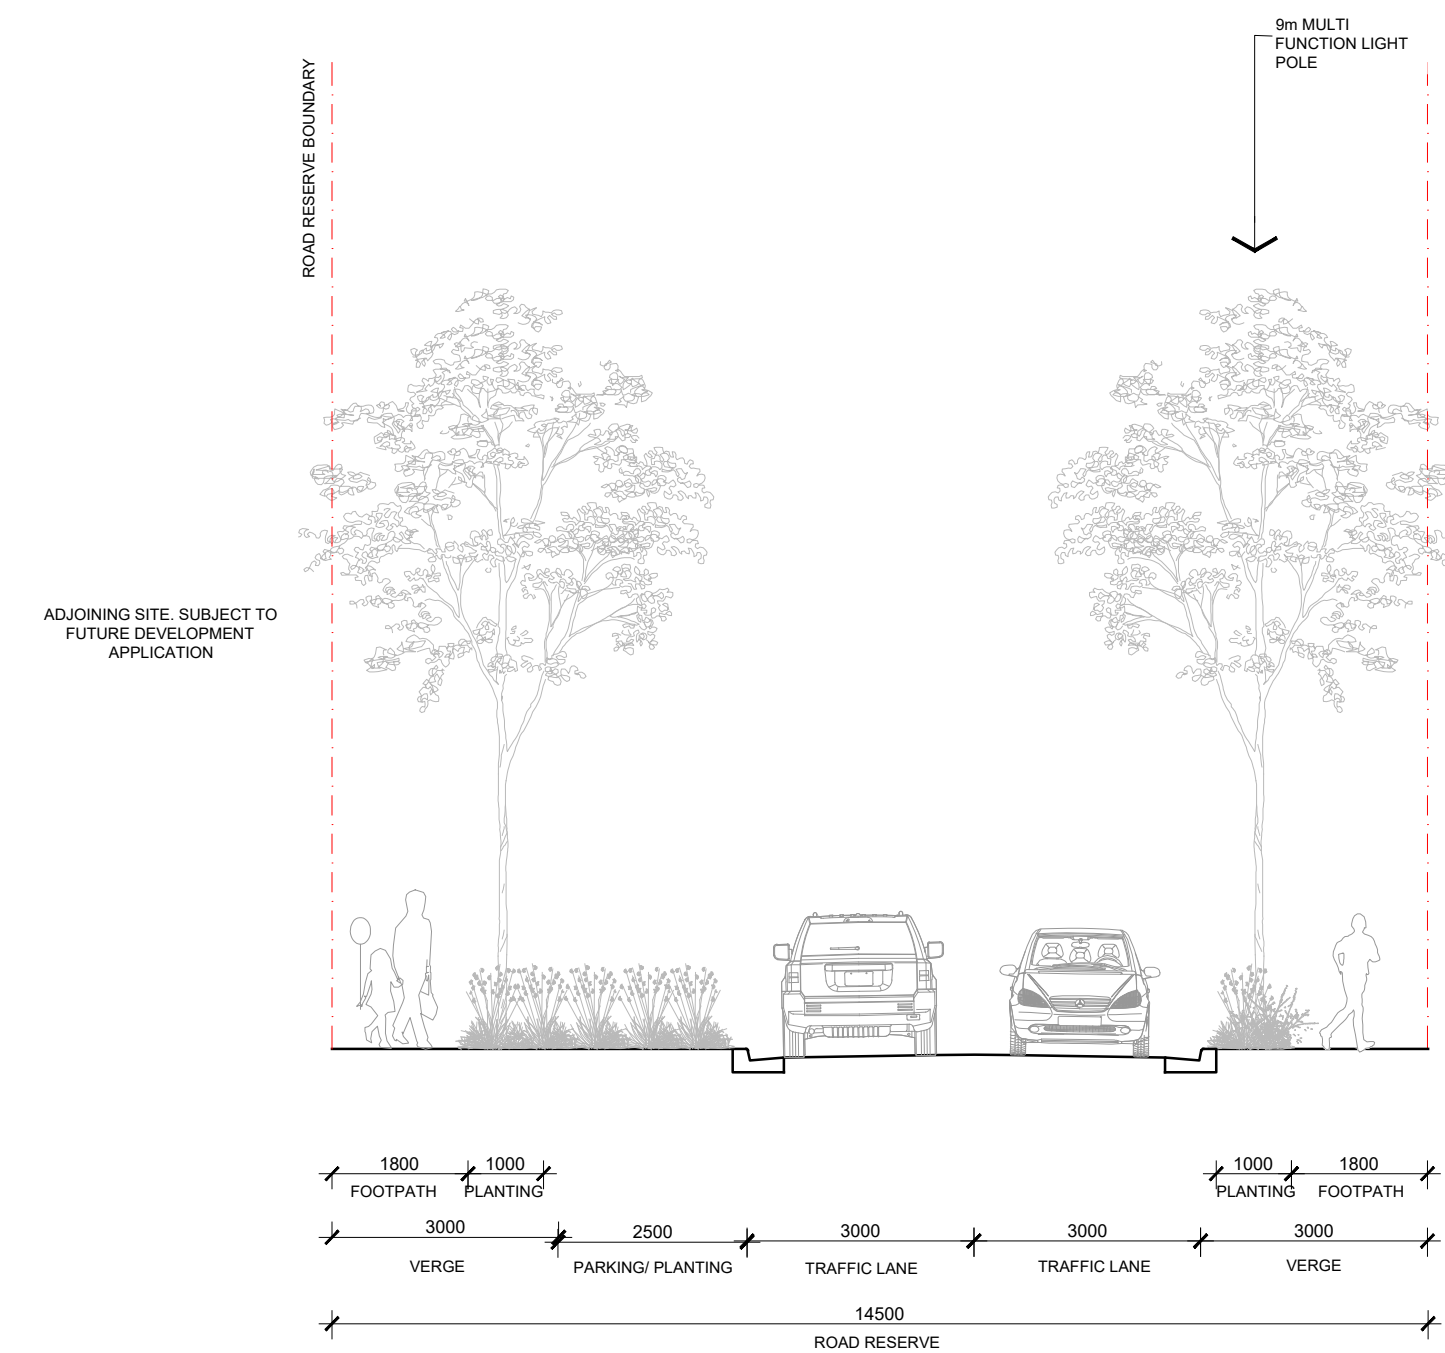


03 TYPICAL NEIGHBOURHOOD STREET
L1_1103 1:100@A1

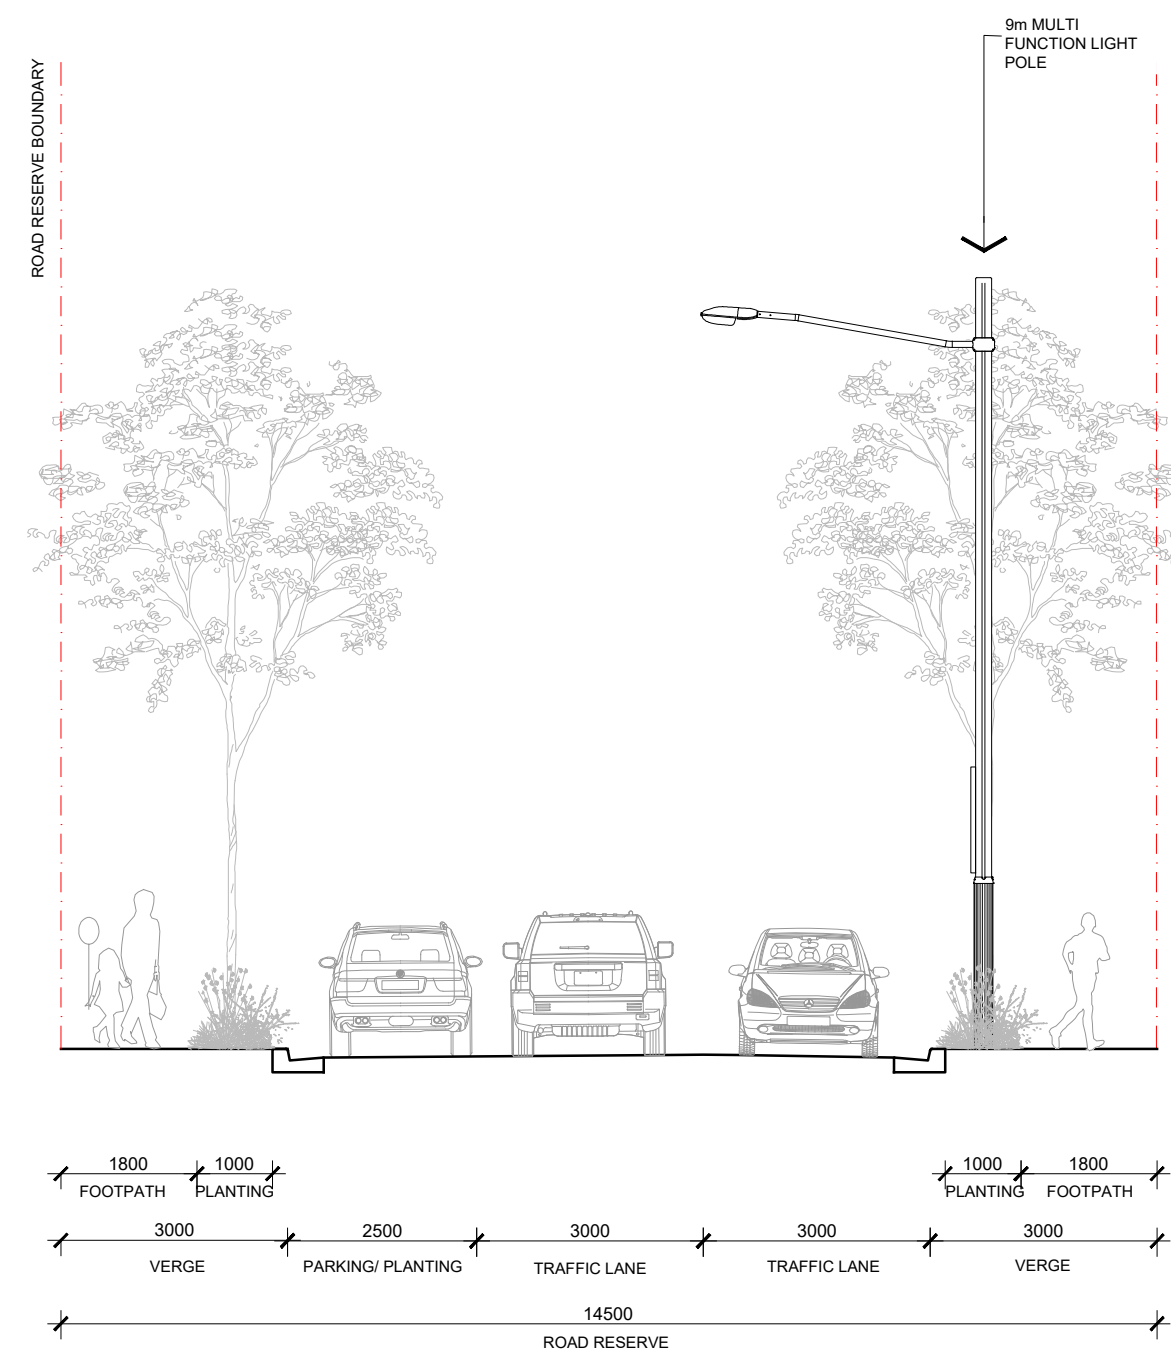

04 TYPICAL NEIGHBOURHOOD STREET
L1_1103 1:100@A1

REFERENCE MAP	NORTH	NOTES 1. DO NOT SCALE DRAWINGS. WRITTEN DIMENSIONS GOVERN. 2. ALL DIMENSIONS ARE IN MILLIMETRES UNLESS NOTED OTHERWISE. 3. ALL DIMENSIONS SHALL BE VERIFIED ON SITE BEFORE PROCEEDING WITH THE WORK. HASSELL SHALL BE NOTIFIED IN WRITING OF ANY DISCREPANCIES. 4. THIS DRAWING MUST BE READ IN CONJUNCTION WITH ALL RELEVANT CONTRACTS, SPECIFICATIONS AND DRAWINGS. © COPYRIGHT OF THIS DRAWING IS VESTED IN HASSELL. LTD. 2019 HASSELL. LTD. THIS DRAWING IS AN UNCONTROLLED COPY. UNLESS NOTED OTHERWISE.	J FOR APPROVAL 02.09.19 I FOR APPROVAL 05.11.18 H FOR APPROVAL 16.10.18 G FOR APPROVAL 02.05.18 F FOR APPROVAL 29.03.18 E FOR APPROVAL 26.03.18 D DRAFT FOR APPROVAL 02.03.18 C FINAL DRAFT 08.02.18 B REVISED DRAFT 01.02.18 A PRELIMINARY DRAFT 23.01.18 REV DESCRIPTION	DATE	REV	DESCRIPTION	DATE	CLIENT FRASERS PROPERTY ARCHITECTS BATESSMART CANDALEPAS ASSOCIATES	CONSULTANT HASSELL LIMITED ACN 007 711 435 LEVEL 2 PIER 8/9 23 HICKSON ROAD SYDNEY NSW 2000 AUSTRALIA SYDNEY@HASSELLSTUDIO.COM T 61 2 9101 2000 Nominated architects NSW: Tony Grist 5350 Ross de la Motte 7398 PROJECT IVANHOE ESTATE STAGE 01 DEVELOPMENT APPLICATION MACQUARIE PARK, NSW 2113	DRAWING TITLE STREETSCAPE SECTIONS STATUS FOR APPROVAL SCALE @ A1 1:100 DRAWN COB CO-ORD GD REVIEWED AE APPROVED JH PROJECT NUMBER 012092 DRAWING NUMBER L1_3001 REV J

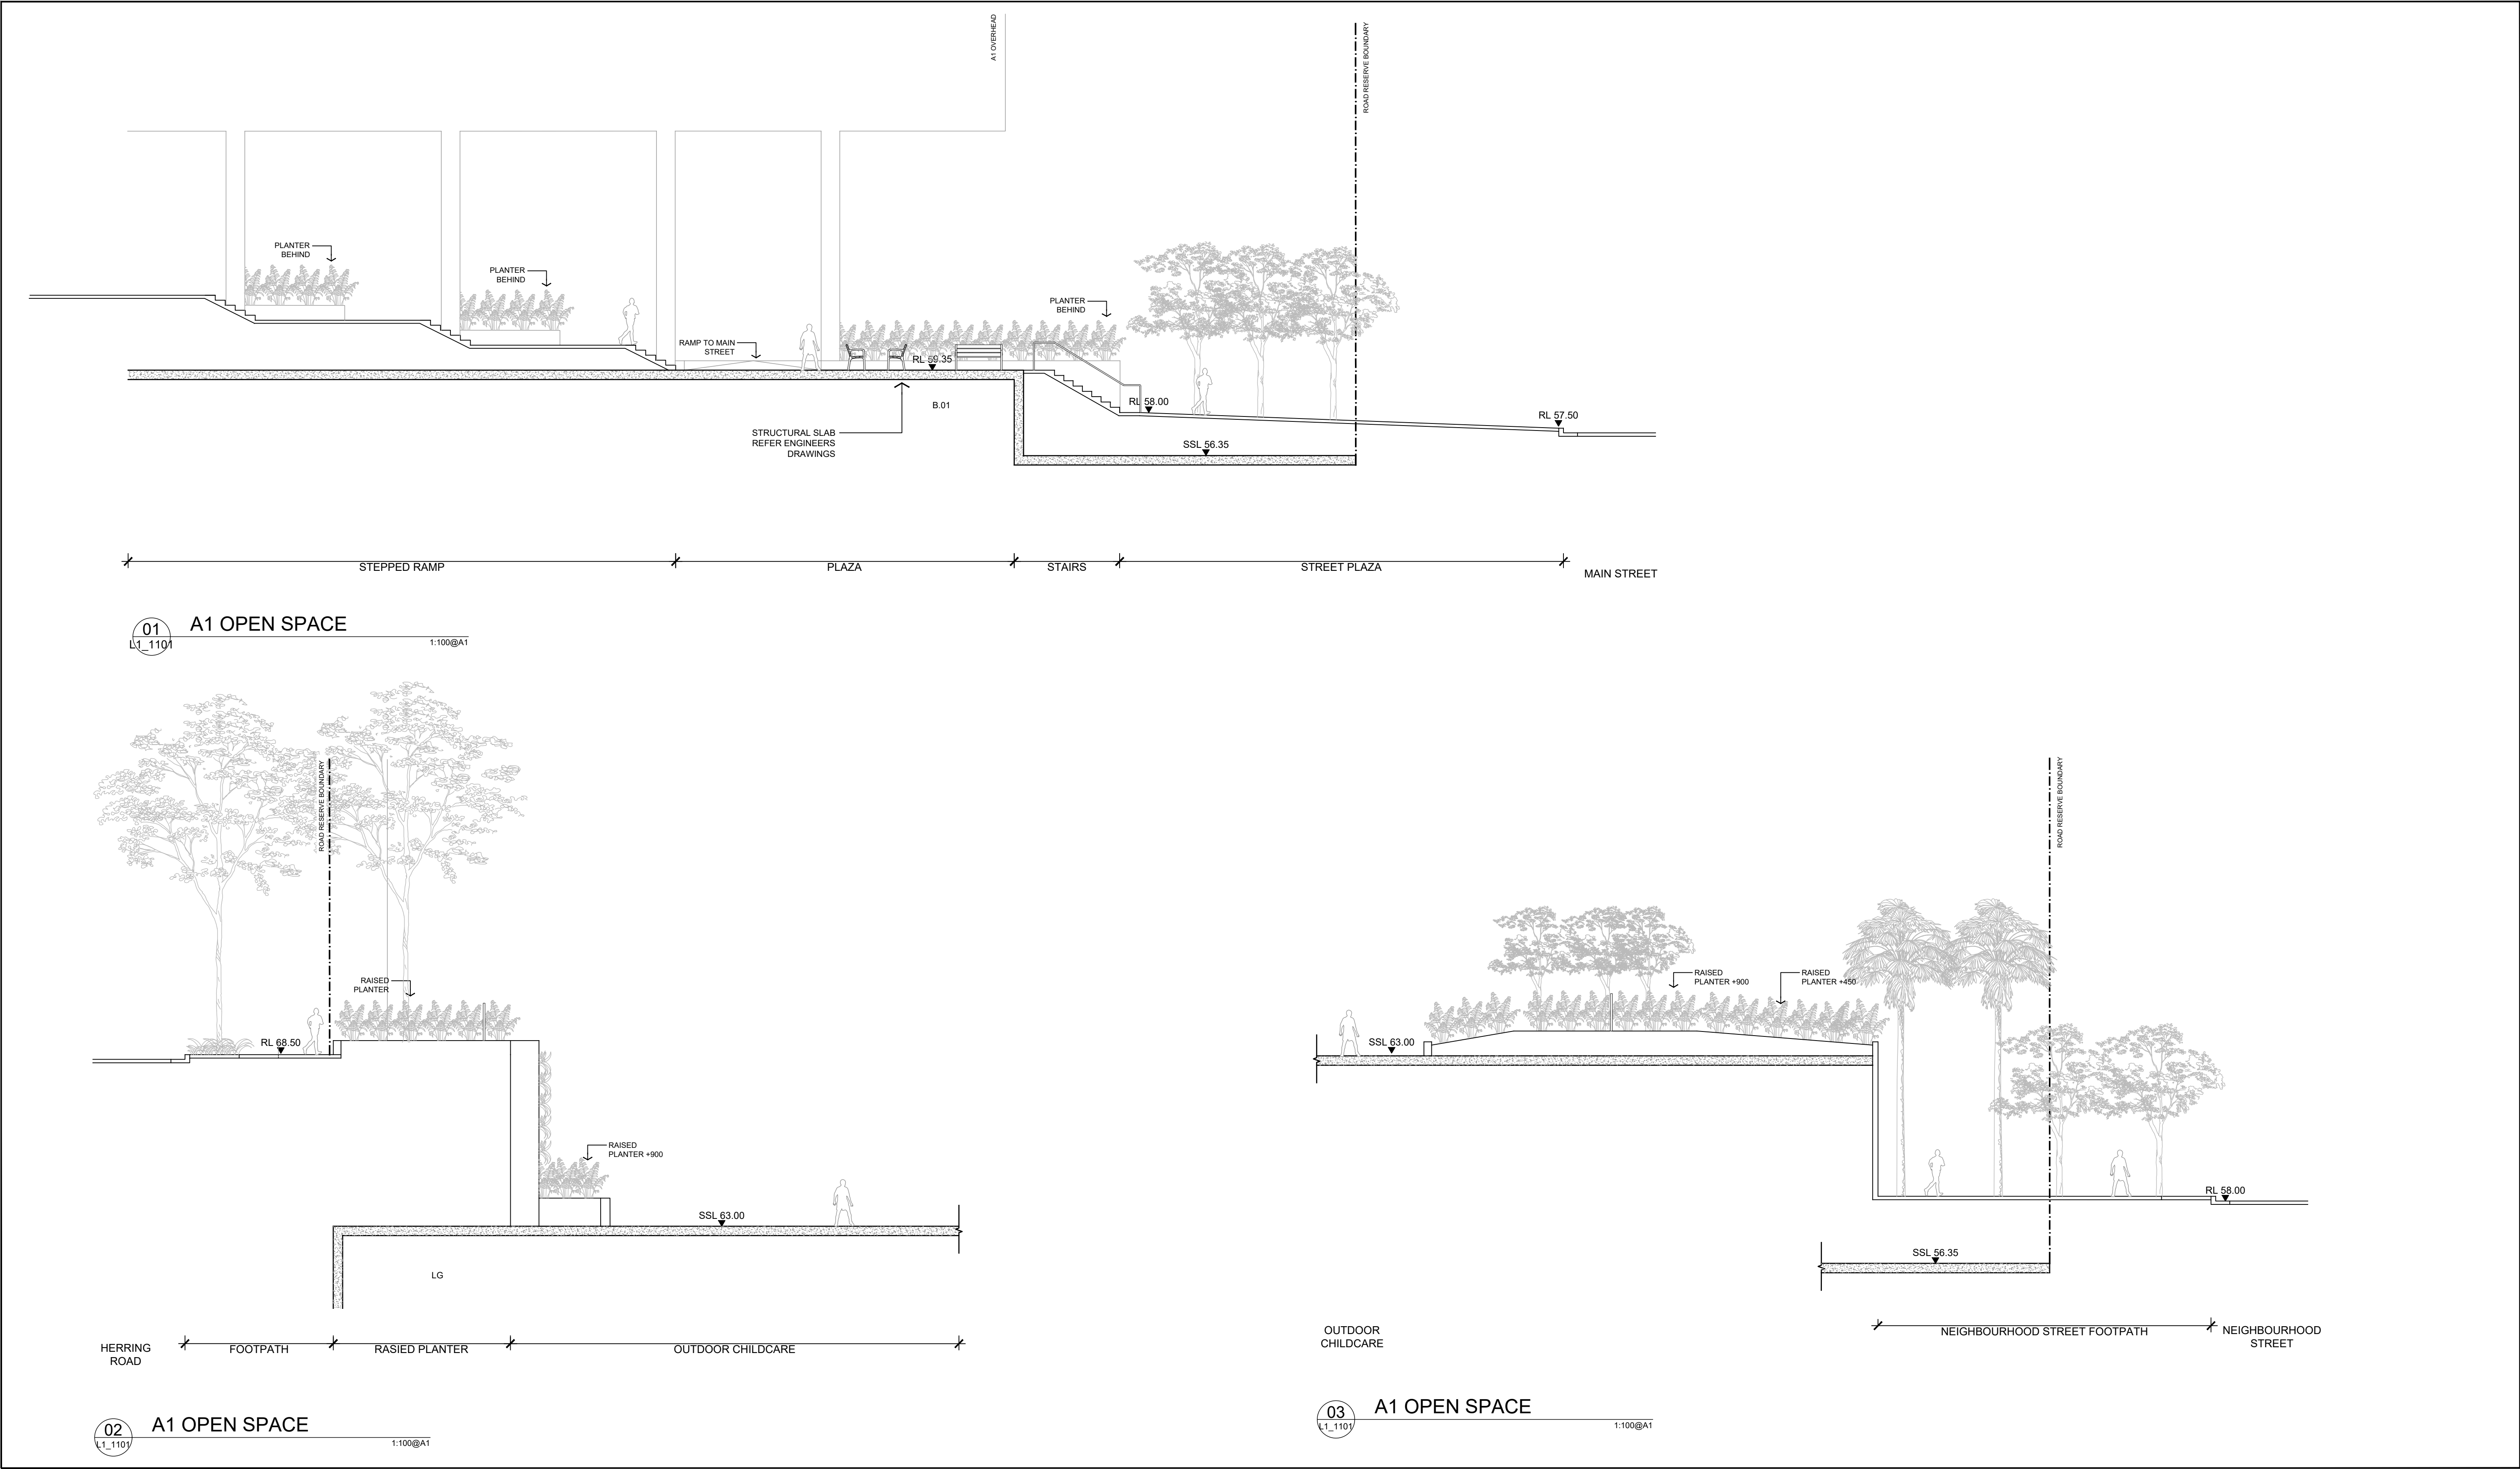

REFERENCE MAP

NORTH

NOTES

01

A1 OPEN SPACE

1:100@A1

02

A1 OPEN SPACE

1:100@A1

03

A1 OPEN SPACE

1:100@A1

CLIENT

ARCHITECTS

CONSULTANT

PROJECT

DRAWING TITLE

STATUS

FOR APPROVAL

SCALE @ A1

PROJECT NUMBER

1:100

012092

CO-ORD

DRAWING NUMBER

GD

L1_3010

REVIEWED

REV

AE

I


APPROVED


JH

PRINT INFORMATION_ PRINTED BY: Calum Nesbitt _ON: 2018/11/07 _ USING PAGES SETUP: — _ USING PLOT STYLE TABLE: hassell.ctb _ PC3: AutoCAD PDF (General Documentation).pc3 _ PSLTSCALE: 1 _ LTSCALE: 1.000000


FILENAME \\sydproj\fs03\012092-61A-P\Working\AutoCAD\02_DA_Stage_01\Sheet\L1_3010 A1 OPEN SPACE SECTIONS.dwg

 


REFERENCE MAP	NORTH	NOTES			CLIENT	CONSULTANT		DRAWING TITLE
		1. DO NOT SCALE DRAWINGS. WRITTEN DIMENSIONS GOVERN. 2. ALL DIMENSIONS ARE IN MILLIMETRES UNLESS NOTED OTHERWISE. 3. ALL DIMENSIONS SHALL BE VERIFIED ON SITE BEFORE PROCEEDING WITH THE WORK. HASSELL SHALL BE NOTIFIED IN WRITING OF ANY DISCREPANCIES. 4. THIS DRAWING MUST BE READ IN CONJUNCTION WITH ALL RELEVANT CONTRACTS, SPECIFICATIONS AND DRAWINGS.				HASSELL LIMITED ACN 007 711 435 LEVEL 2 PIER 8/9 23 HICKSON ROAD SYDNEY NSW 2000 AUSTRALIA SYDNEY@HASSELLSTUDIO.COM T 61 2 9101 2000 Nominated architects NSW: Tony Grist 5350 Ross de la Motte 7398		A1 OPEN SPACE SECTIONS
		© COPYRIGHT OF THIS DRAWING IS VESTED IN HASSELL. LTD. 2018 HASSELL. LTD.				HASSELL		STATUS
		THIS DRAWING IS AN UNCONTROLLED COPY. UNLESS NOTED OTHERWISE.				PROJECT		FOR APPROVAL
			I FOR APPROVAL 05.11.18 H FOR APPROVAL 16.10.18 G FOR APPROVAL 02.05.18 F FOR APPROVAL 29.03.18 E FOR APPROVAL 26.03.18 D DRAFT FOR APPROVAL 02.03.18 C FINAL DRAFT 08.02.18 B REVISED DRAFT 01.02.18 A PRELIMINARY DRAFT 23.01.18					SCALE @ A1 DRAWN CO-ORD REVIEWED APPROVED 1:100 COB GD AE JH
			REV DESCRIPTION DATE	REV DESCRIPTION DATE		IVANHOE ESTATE STAGE 01 DEVELOPMENT APPLICATION MACQUARIE PARK, NSW 2113		PROJECT NUMBER DRAWING NUMBER REV 012092 L1_3011 I

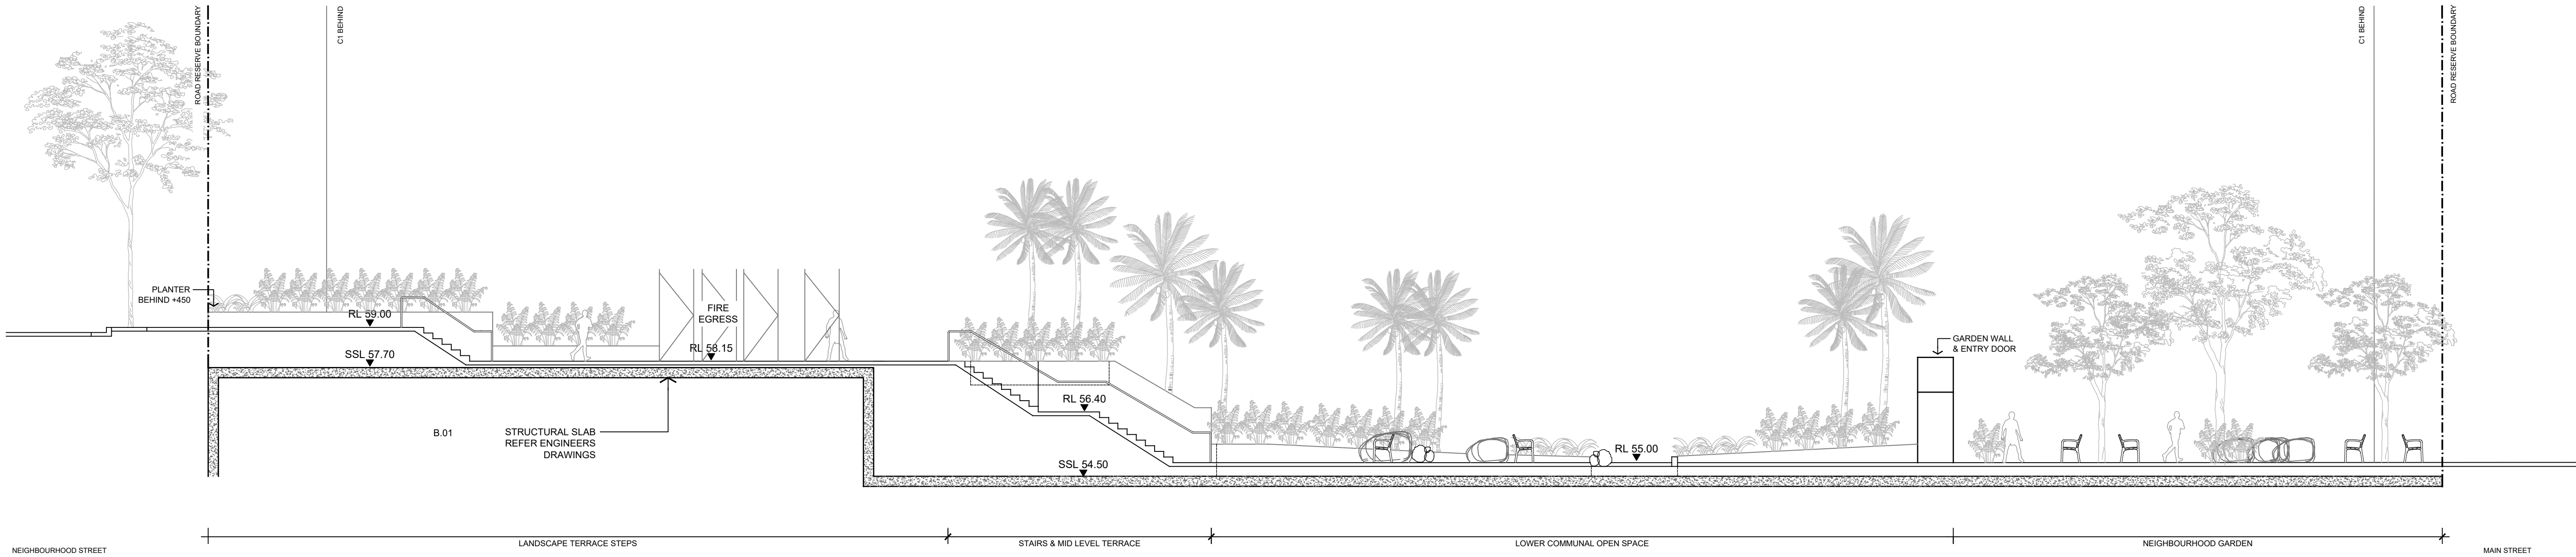

01 C1 COMMUNAL OPEN SPACE
1:100@A1

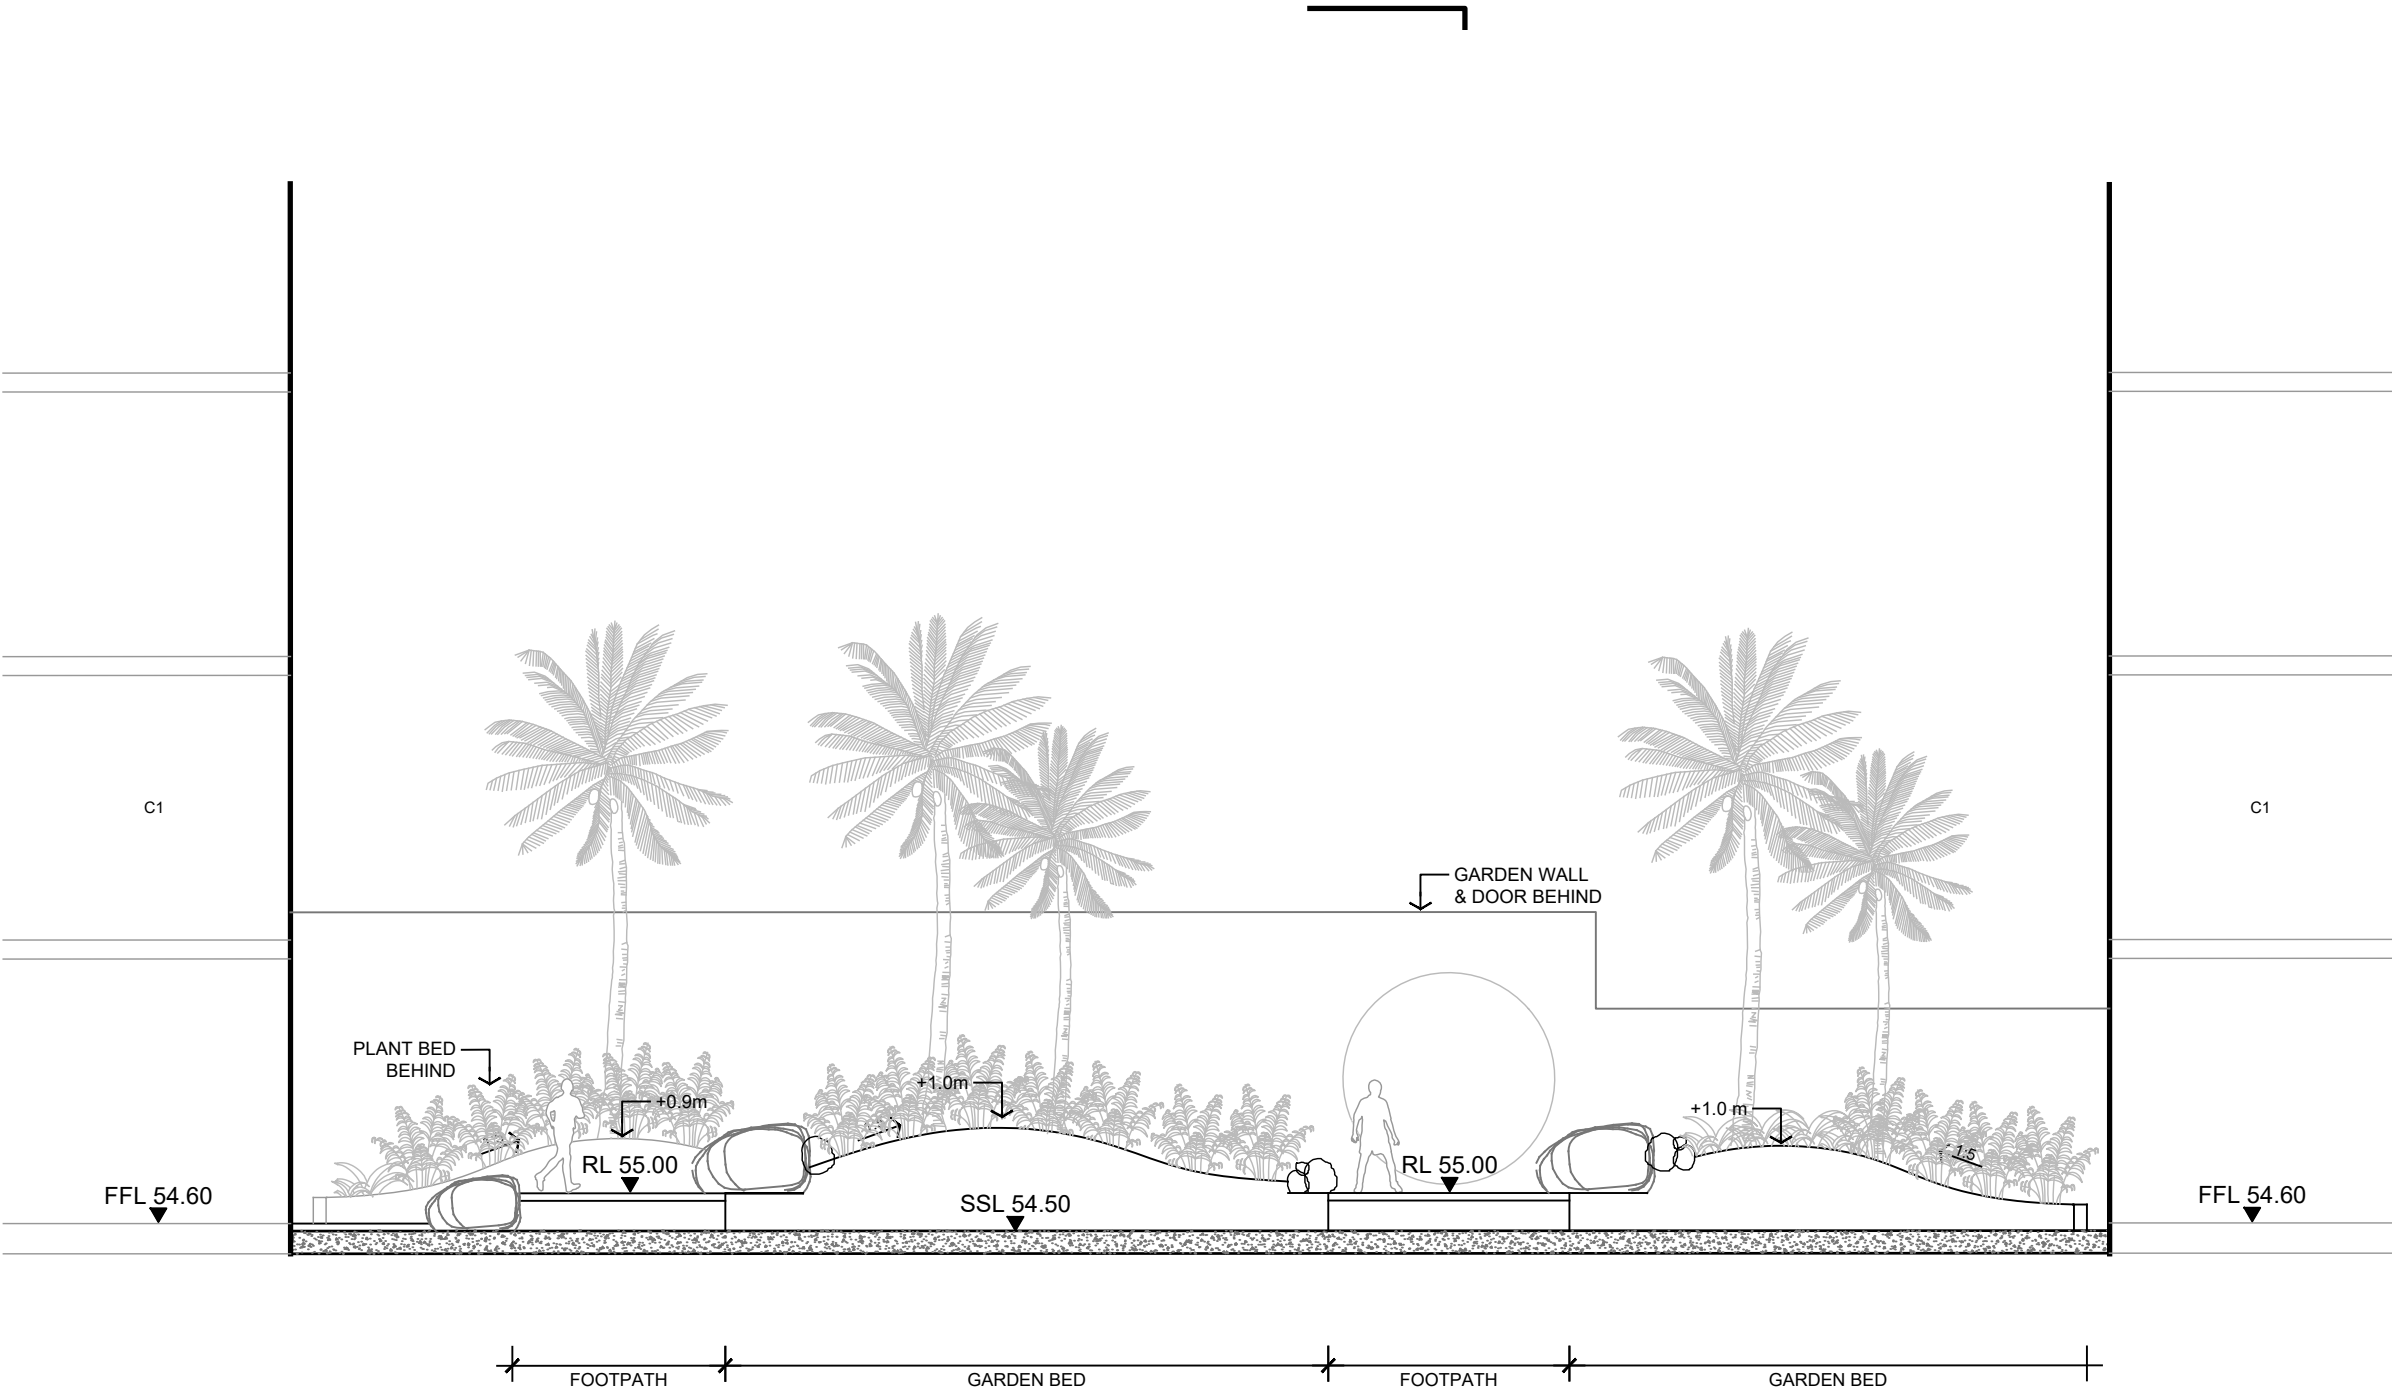

02 C1 COMMUNAL OPEN SPACE
1:100@A1

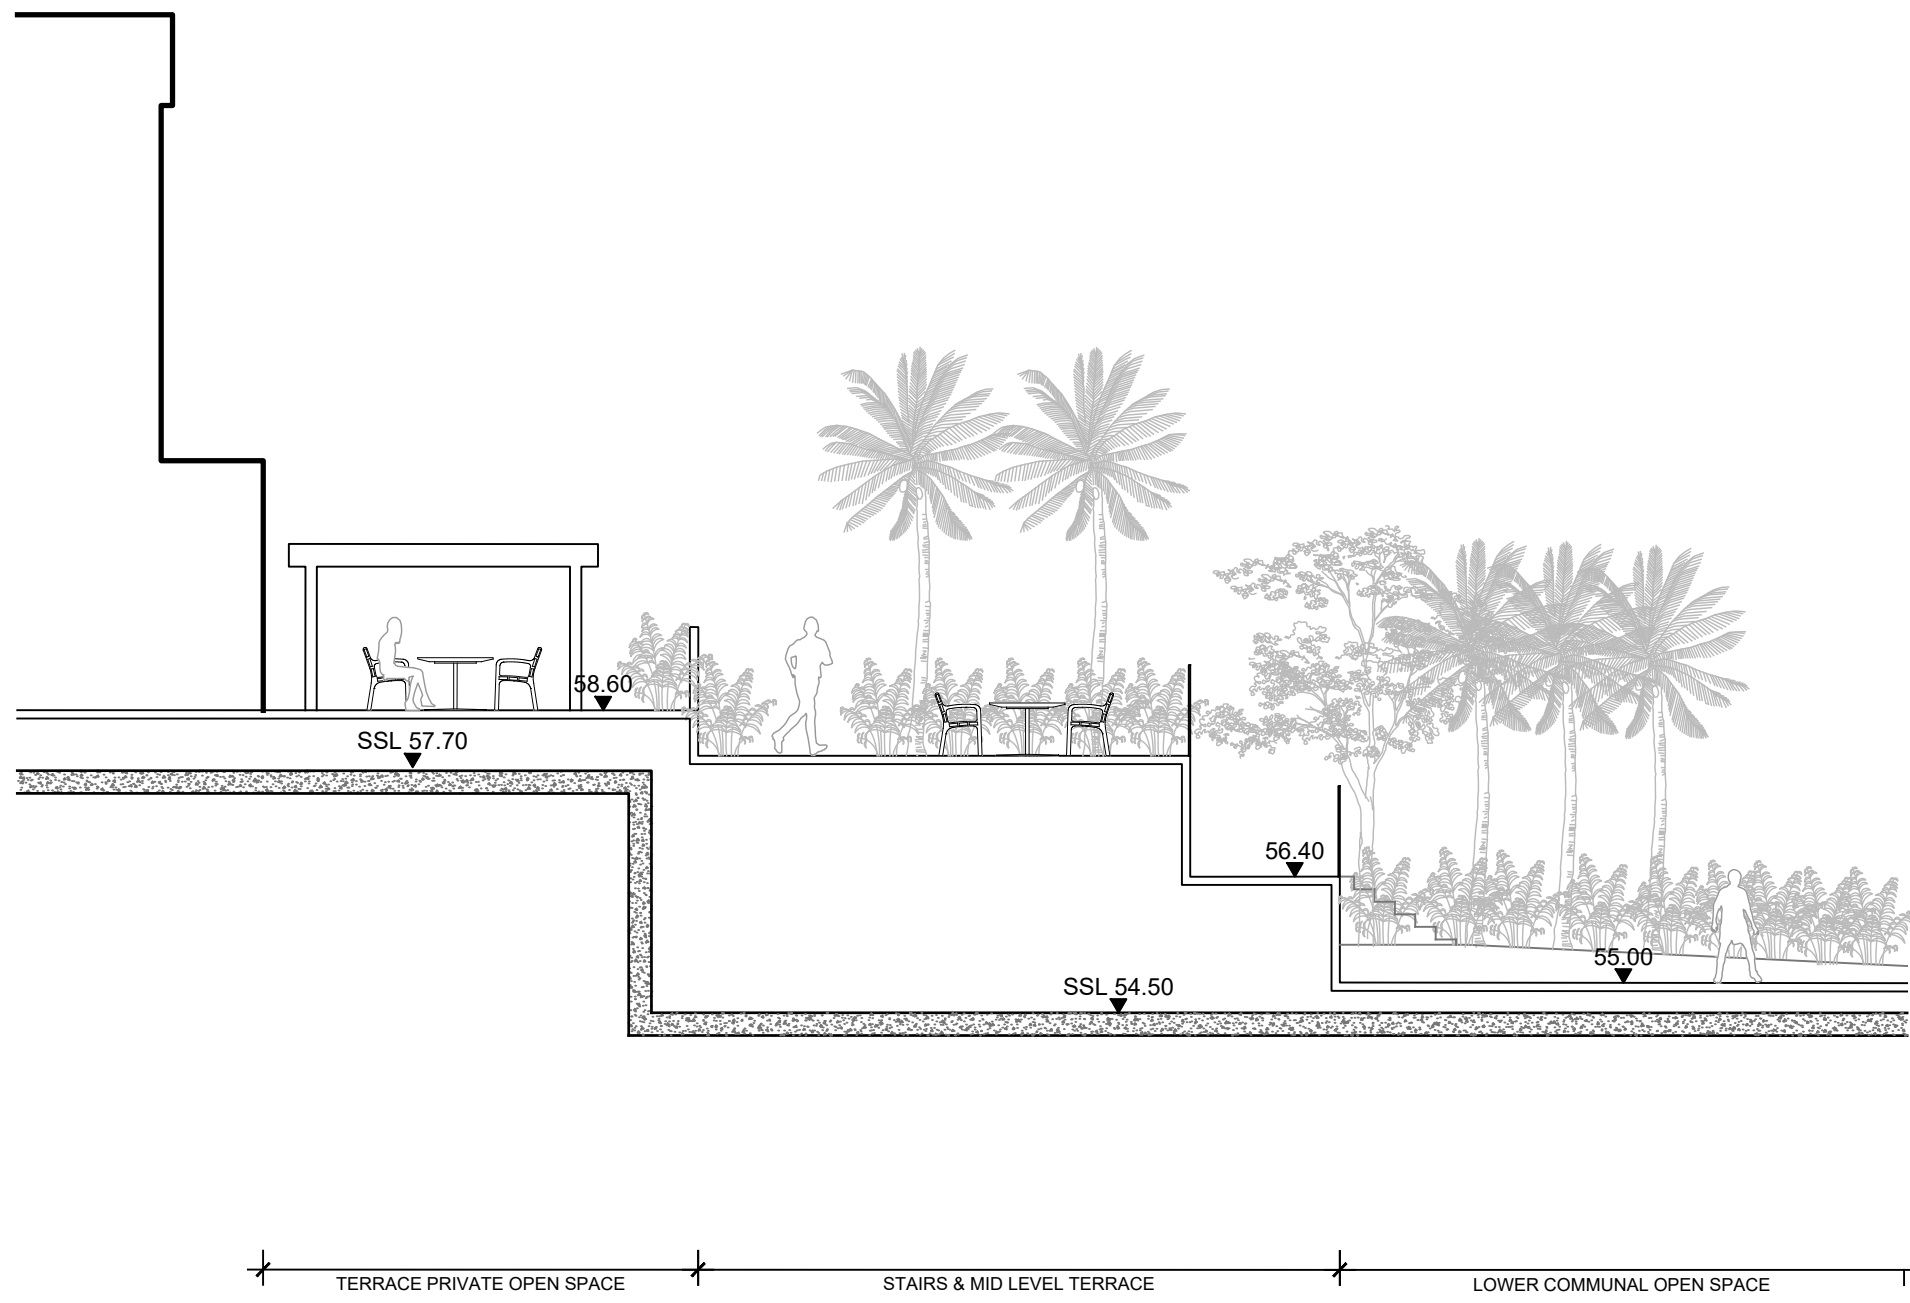

05 C1 COMMUNAL OPEN SPACE
1:100@A1

REFERENCE MAP

NORTH

NOTES
1. DO NOT SCALE DRAWINGS. WRITTEN DIMENSIONS GOVERN.
2. ALL DIMENSIONS ARE IN MILLIMETRES UNLESS NOTED OTHERWISE.
3. ALL DIMENSIONS SHALL BE VERIFIED ON SITE BEFORE PROCEEDING WITH THE WORK. HASSELL SHALL BE NOTIFIED IN WRITING OF ANY DISCREPANCIES.
4. THIS DRAWING MUST BE READ IN CONJUNCTION WITH ALL RELEVANT CONTRACTS, SPECIFICATIONS AND DRAWINGS.

© COPYRIGHT OF THIS DRAWING IS VESTED IN HASSELL. LTD.
2018 HASSELL. LTD.

THIS DRAWING IS AN UNCONTROLLED COPY, UNLESS NOTED OTHERWISE.

0 2 4 8m

I FOR APPROVAL 05.11.18
H FOR APPROVAL 16.10.18
G FOR APPROVAL 02.05.18
F FOR APPROVAL 29.03.18
E FOR APPROVAL 26.03.18
D DRAFT FOR APPROVAL 02.03.18
C FINAL DRAFT 08.02.18
B REVISED DRAFT 01.02.18
A PRELIMINARY DRAFT 23.01.18
REV DESCRIPTION DATE

REV DESCRIPTION DATE

CLIENT

ARCHITECTS

CONSULTANT
HASSELL LIMITED ACN 007 711 435
LEVEL 2 PIER 8/9 23 HICKSON ROAD
SYDNEY NSW 2000 AUSTRALIA
SYDNEY@HASSELLSTUDIO.COM
T 61 2 9101 2000
Nominated architects NSW: Tony Grist 5350 Ross de la Motte 7398

HASSELL


PROJECT
IVANHOE ESTATE
STAGE 01 DEVELOPMENT APPLICATION
MACQUARIE PARK, NSW 2113

DRAWING TITLE
C1 OPEN SPACE SECTIONS


STATUS
FOR APPROVAL

SCALE @ A1 1:100	DRAWN COB	CO-ORD GD	REVIEWED AE	APPROVED JH
---------------------	--------------	--------------	----------------	----------------

PROJECT NUMBER 012092	DRAWING NUMBER L1_3020	REV I
--------------------------	---------------------------	----------

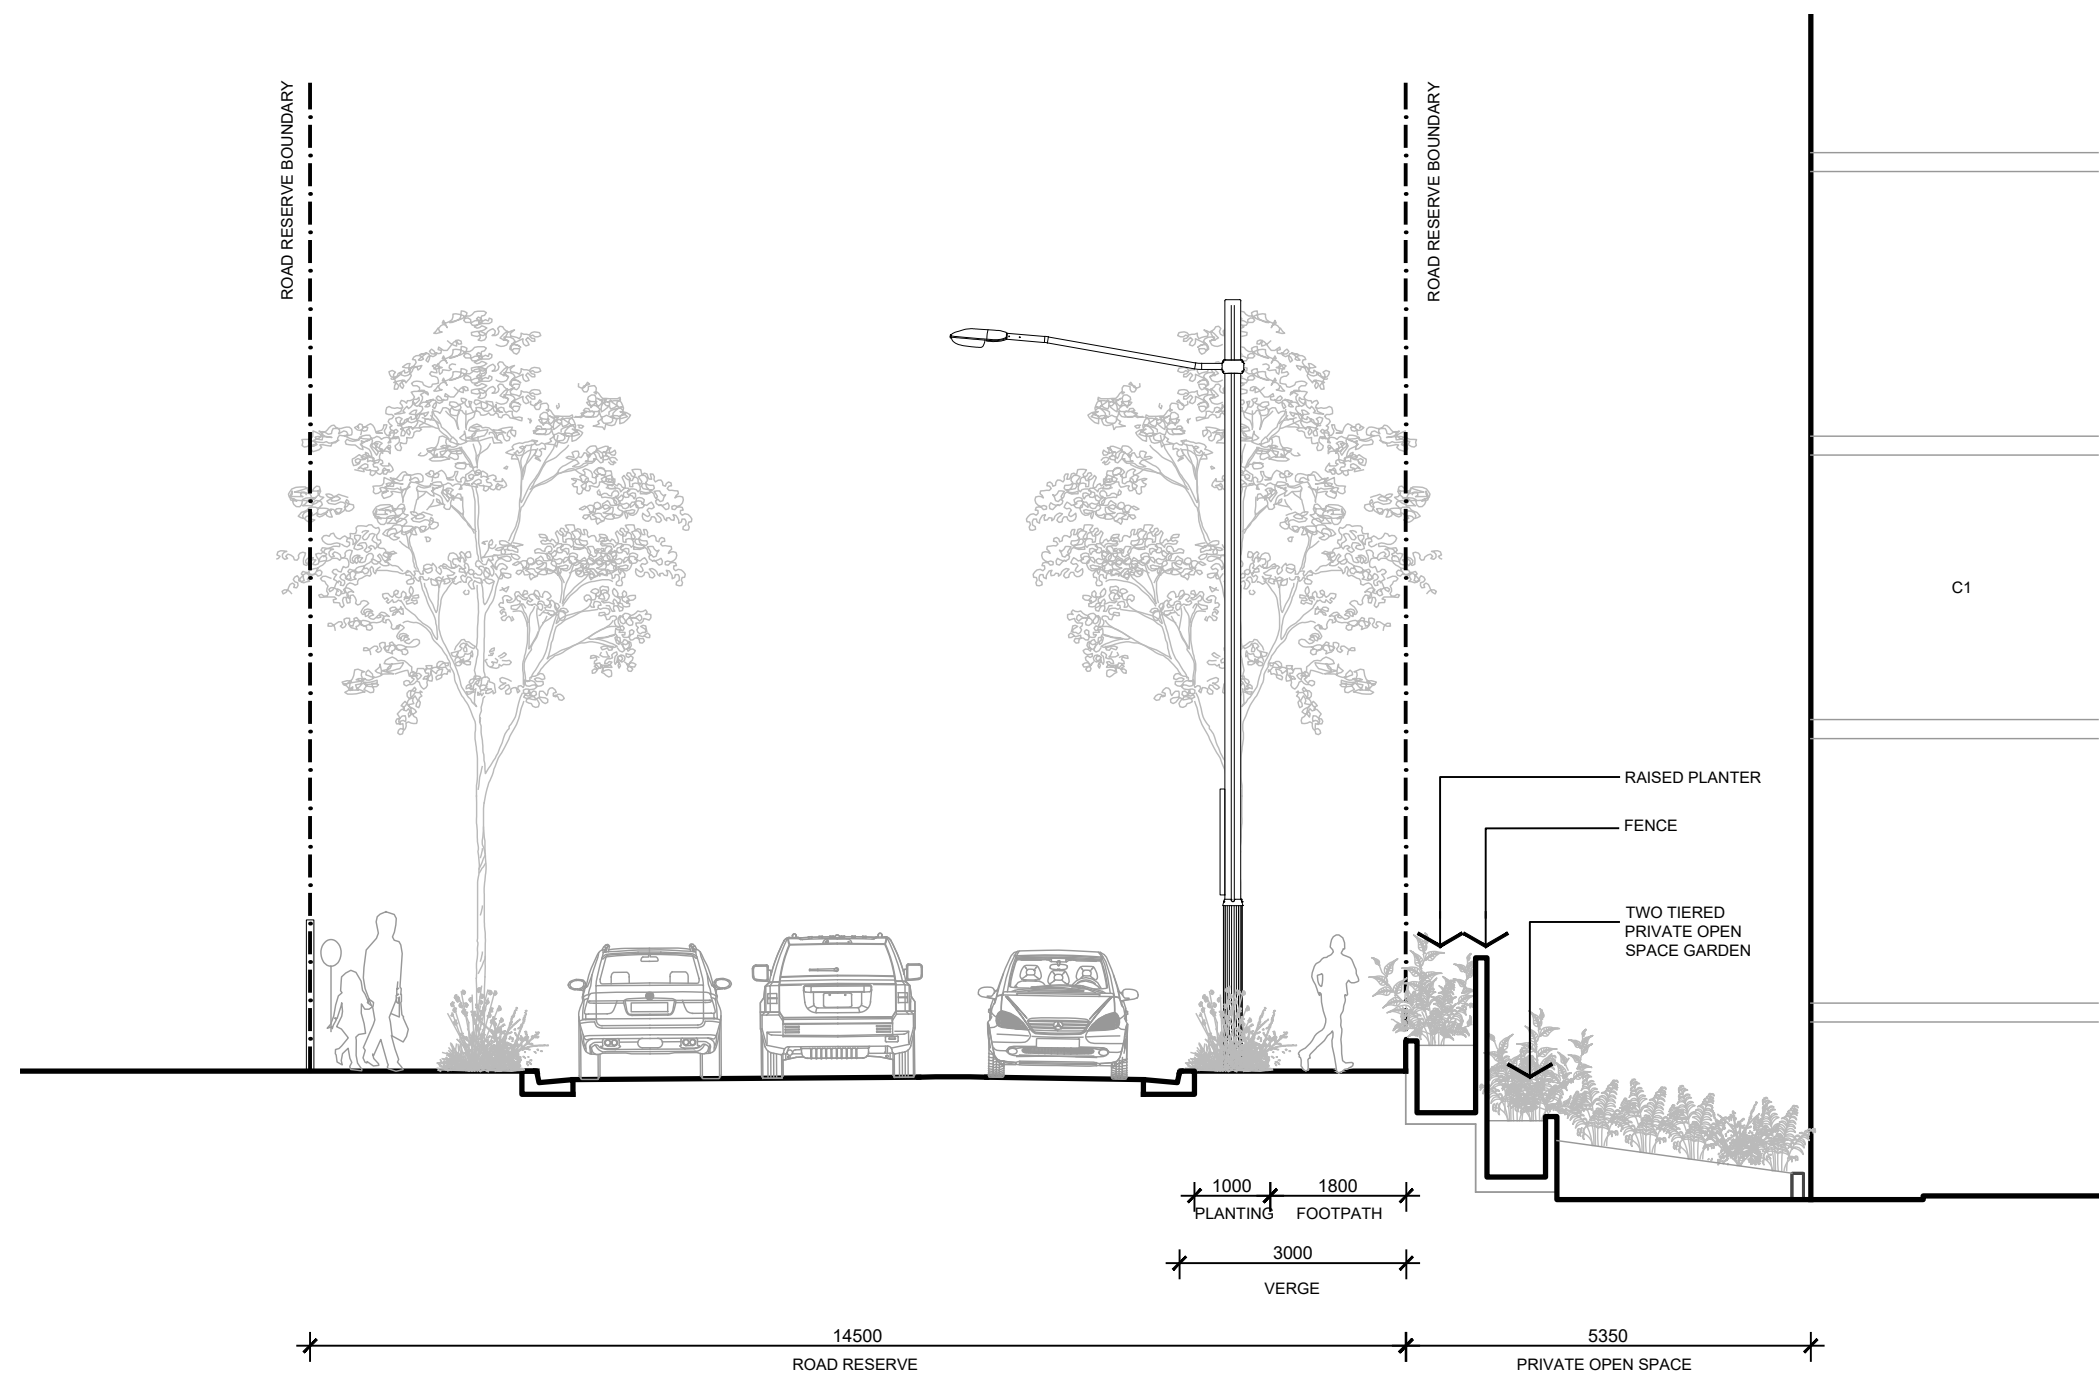

01 C1 PRIVATE OPEN SPACE
1:100@A1

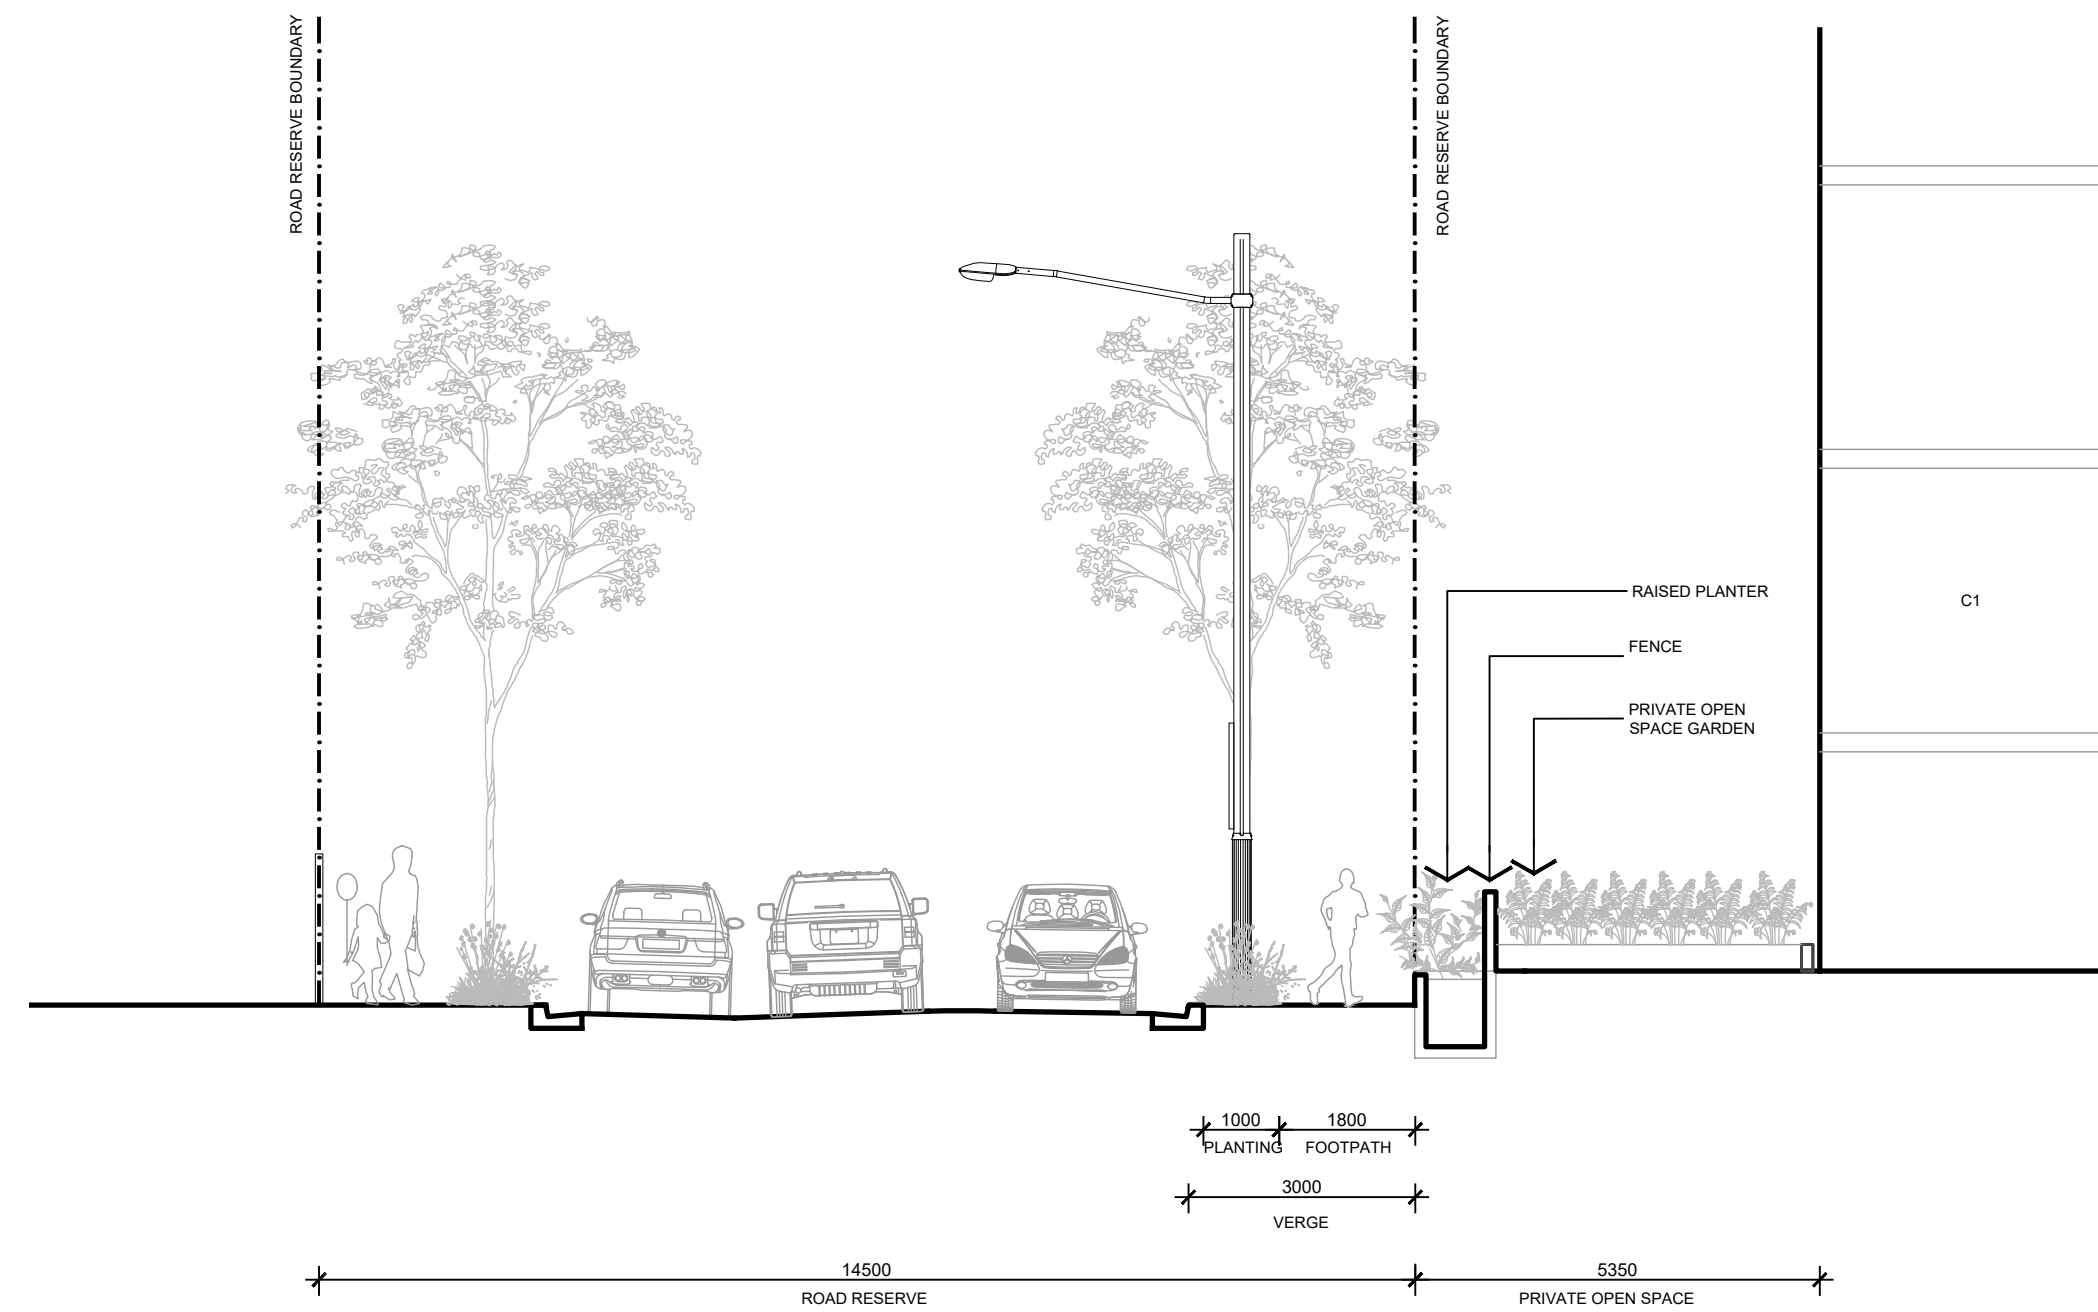

02 C1 PRIVATE OPEN SPACE
1:100@A1

REFERENCE MAP	NORTH	NOTES			CLIENT			CONSULTANT			DRAWING TITLE				
		1. DO NOT SCALE DRAWINGS. WRITTEN DIMENSIONS GOVERN. 2. ALL DIMENSIONS ARE IN MILLIMETRES UNLESS NOTED OTHERWISE. 3. ALL DIMENSIONS SHALL BE VERIFIED ON SITE BEFORE PROCEEDING WITH THE WORK. HASSELL SHALL BE NOTIFIED IN WRITING OF ANY DISCREPANCIES. 4. THIS DRAWING MUST BE READ IN CONJUNCTION WITH ALL RELEVANT CONTRACTS, SPECIFICATIONS AND DRAWINGS.						HASSELL LIMITED ACN 007 711 435 LEVEL 2 PIER 8/9 23 HICKSON ROAD SYDNEY NSW 2000 AUSTRALIA SYDNEY@HASSELLSTUDIO.COM T 61 2 9101 2000 Nominated architects NSW: Tony Grist 5350 Ross de la Motte 7398							
		© COPYRIGHT OF THIS DRAWING IS VESTED IN HASSELL. LTD. 2018 HASSELL. LTD.													
		THIS DRAWING IS AN UNCONTROLLED COPY, UNLESS NOTED OTHERWISE.			ARCHITECTS			PROJECT							
		I	FOR APPROVAL	05.11.18 16.10.18	 			IVANHOE ESTATE STAGE 01 DEVELOPMENT APPLICATION MACQUARIE PARK, NSW 2113			STATUS				
		H	FOR APPROVAL	03.09.18											
		G	FOR APPROVAL	02.05.18								SCALE @ A1			DRAWN
		F	FOR APPROVAL	29.03.18								1:100			
		REV	DESCRIPTION	DATE	REV			PROJECT NUMBER			DRAWING NUMBER				
								012092							
											I				