


NOTES:

1. ALL PLAN SHEETS SHOWN IN C1.04 KEY PLAN SHALL BE TO 1:200 SCALE.

2. ALL PLAN SHEETS SHOWN IN C6.01 KEY PLAN SHALL BE TO 1:100 SCALE.

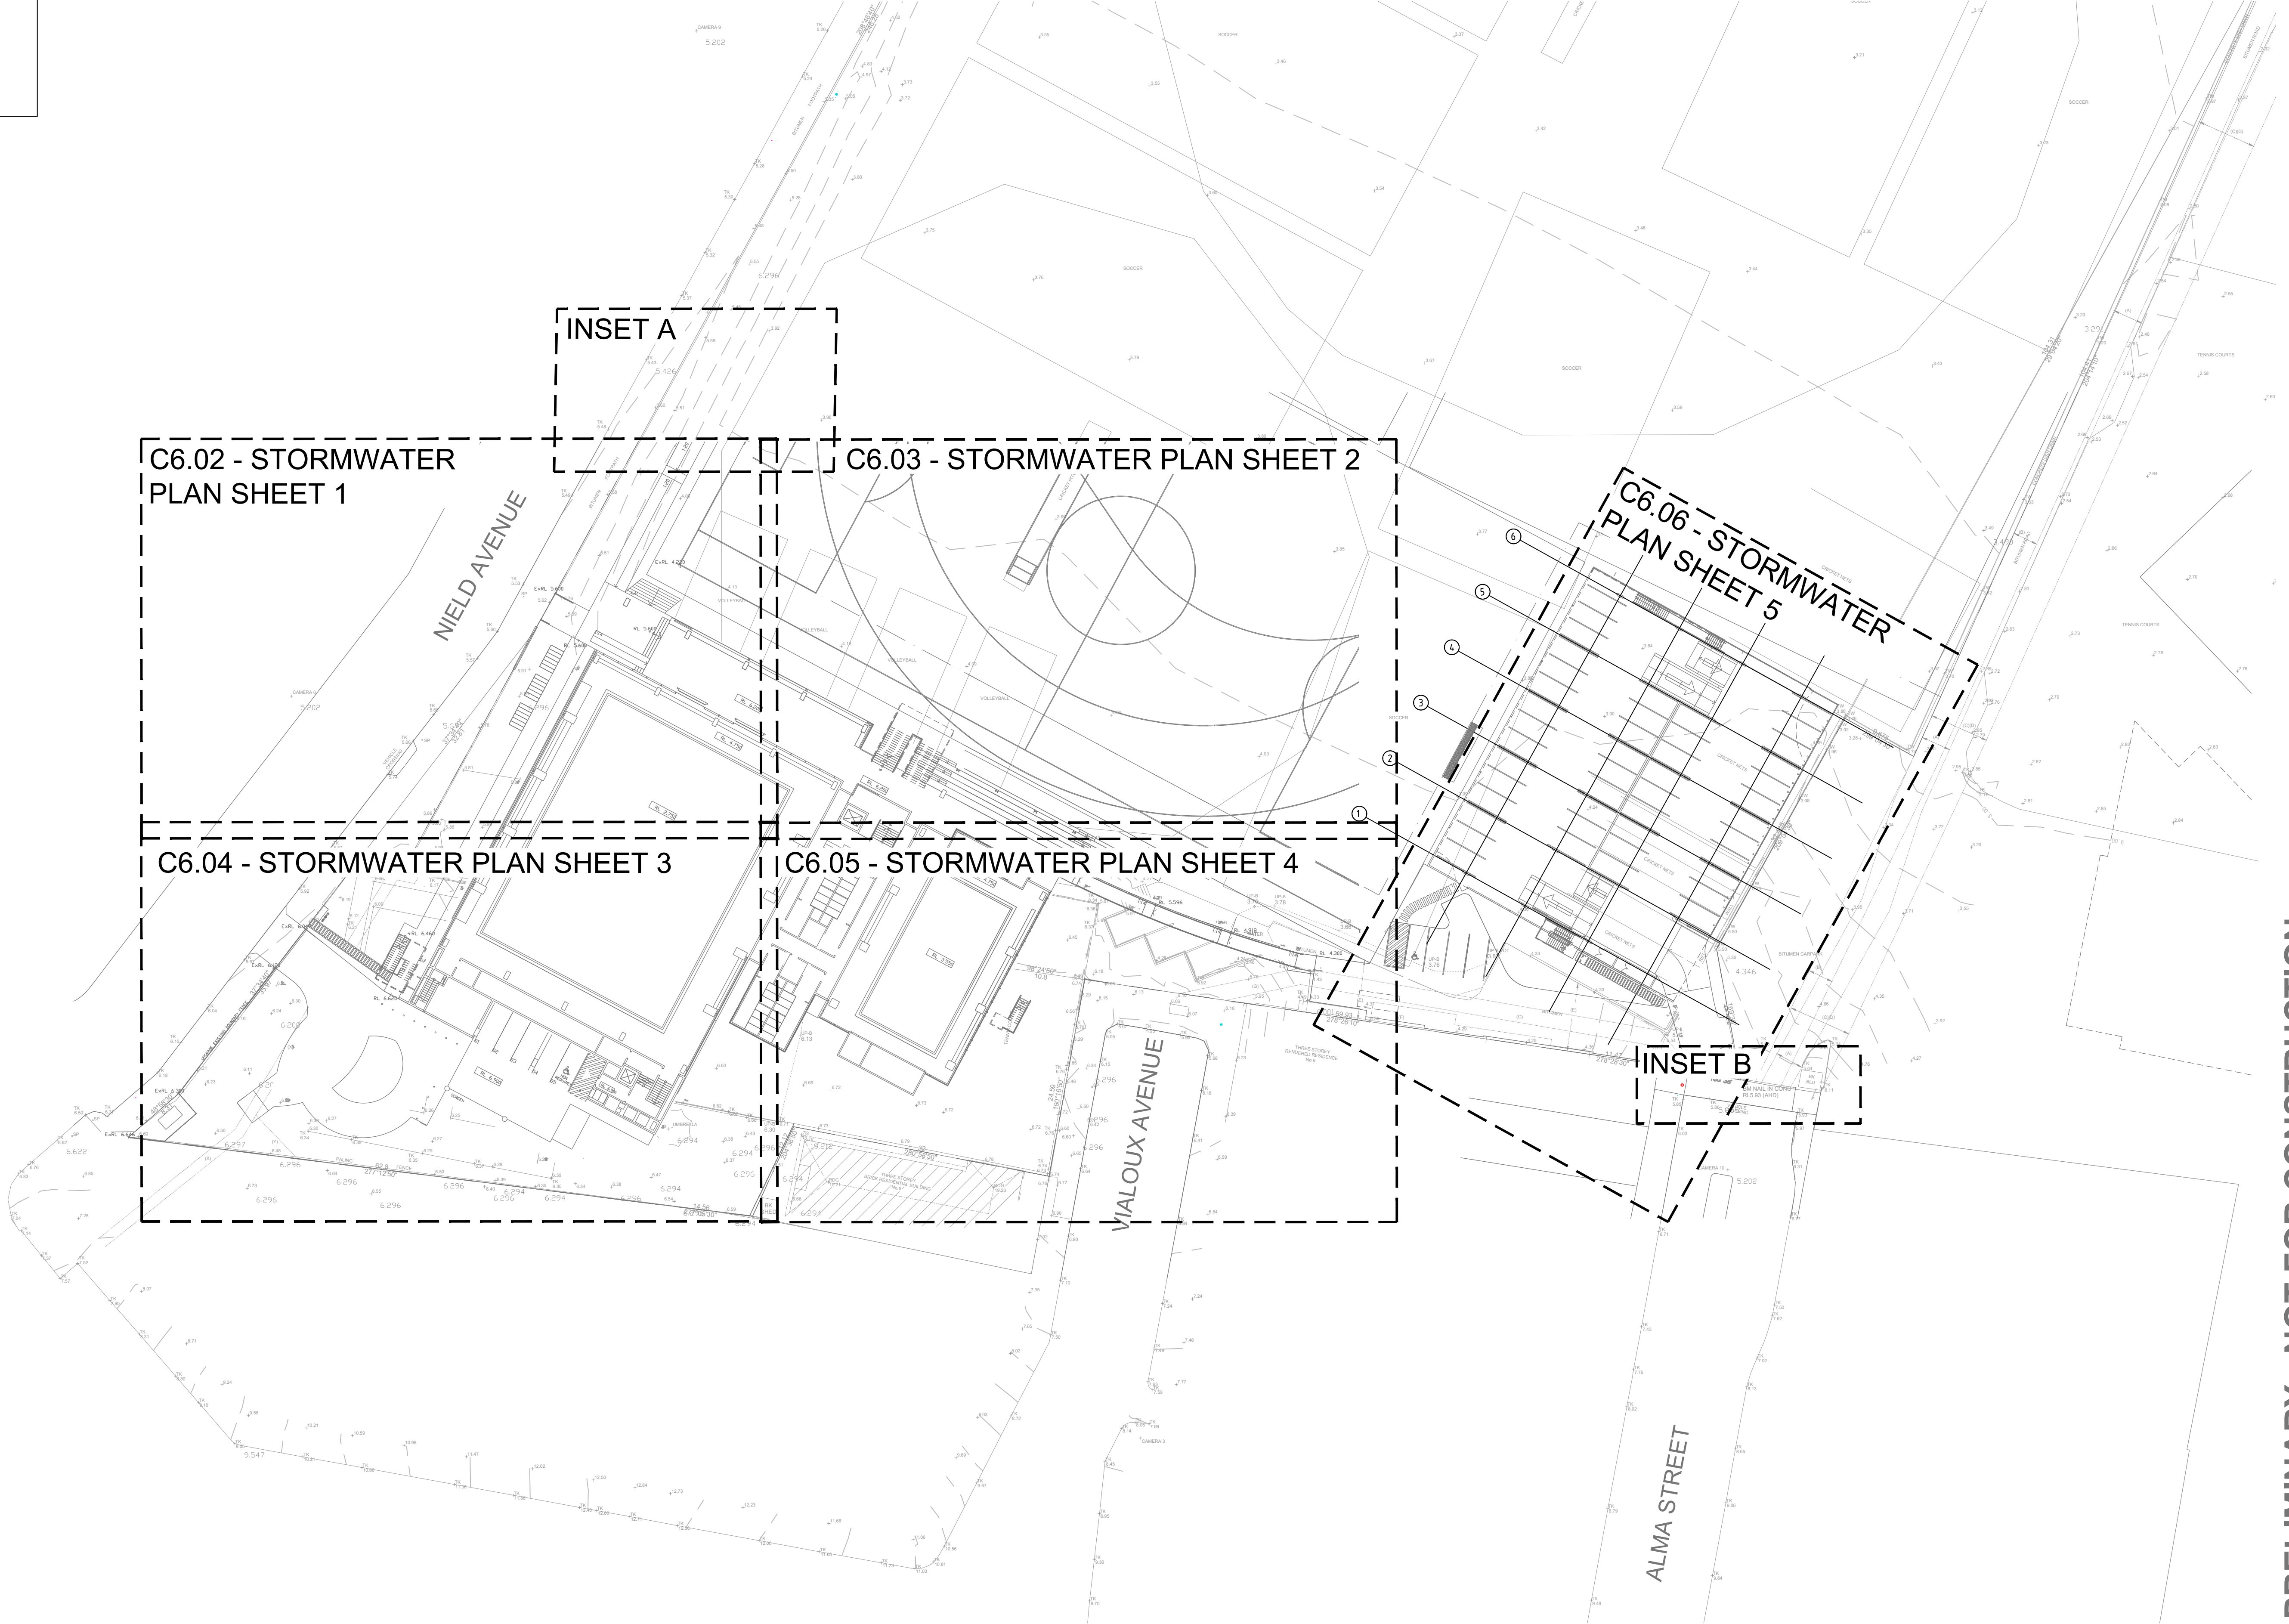

PRELIMINARY - NOT FOR CONSTRUCTION

DO NOT SCALE FROM DRAWINGS, CHECK & VERIFY ALL DIMENSIONS & LEVELS BEFORE COMMENCEMENT OF ANY WORK.

THIS DRAWING IS NOT TO BE COPIED IN PART OR WHOLE WITHOUT WRITTEN PERMISSION FROM WARREN SMITH AND PARTNERS.

NORTH

0 5 10 15 20m
PLAN SCALE 1:400 A1 SHEET

REVISION	AMENDMENT	DATE	REVISION	AMENDMENT	DATE
1	90% SSDA ISSUE	21/08/20			
2	95% SSDA ISSUE	03/09/20			
3	SSDA ISSUE	09/09/20			

CLIENT

SYDNEY GRAMMAR SCHOOL

PROJECT

**SYDNEY GRAMMAR SCHOOL
WEIGALL SPORTS COMPLEX
& CARPARK**

PREPARED BY

Warren Smith & Partners Pty Ltd
Level 9, 233 Castlereagh Street, Sydney 2000 NSW Australia
02 9299 1312 wsp@warrensmith.com.au
www.warrensmith.com.au ABN 36 300 430 126

Consulting Engineers
Hydraulic Fire Civil Utilities Infrastructure
SERVING THE CONSTRUCTION INDUSTRY SINCE 1981.

TITLE				
STORMWATER KEY PLAN				
SCALE	DRAWN	DESIGNED	CHECKED	APPROVED
AS SHOWN	M.T.	M.Cz.	L.S.	L.S.
JOB No.	DRAWING No.		ISSUE	
6817000	C6.01		3	
DATE	STATUS			
SEPTEMBER 2020	SSDA			

\\fs1\X6817000\B_A1\X6817000-SU_Editing\Jill\warren\X6817000-SU_Schema\X6817000-AS_Ground Floor\X6817000-AR_Compact
Pld Date: 09/09/2020@17:08:39 Log Name: midaz Cad File: Y:\8817000\Drawings\A1\CD\CD\Images\CH\23026.01 Stormwater Key Plan.dwg

→

INDICATIVE OVERLAND FLOW ROUTE

Ø450

PIPE DIAMETER AND DIRECTION OF FLOW

SW

STORMWATER PIPE (SIZE <Ø1050)

esw

EXISTING STORMWATER PIPE

es

EXISTING SEWER LINE

Ø225

PIPE DIAMETER AND DIRECTION OF FLOW

S

SEWER DEVIATION

SSD

SUBSOIL DRAINAGE LINE

SSD

SUBSOIL HIGH END RISER

SSD

SUBSOIL INTERMEDIATE RISER

SSD

SUBSOIL DRAINAGE LINE UNDER PAVEMENT

STORMWATER DEVIATION

EXISTING EASEMENT

900 x 900 JUNCTION PIT

900 x 900 GRATED INLET PIT

PIT STRUCTURE NUMBER

STORMWATER LINE NUMBER


GD

GRATED TRENCH DRAIN


NOTE:

1. OCEAN PROTECT ENVIROPOD FILTERS ARE TO BE INSTALLED IN PITS: 1/1, 2/1, 3/1, 4/1, 5/1, 6/1, 2/3, 2/4, 3/4, 4/4, 5/4, 1/5, 1/6, 2/6, 3/6. OIL SOAK BY MYCELX TO BE INSTALLED WITHIN THE OCEAN GUARD IN PIT 3/6.

2. REFER TO ARBORIST'S REPORT FOR ALL WORKS WITHIN THE TREE PROTECTION ZONE OF TREES TO BE RETAINED.

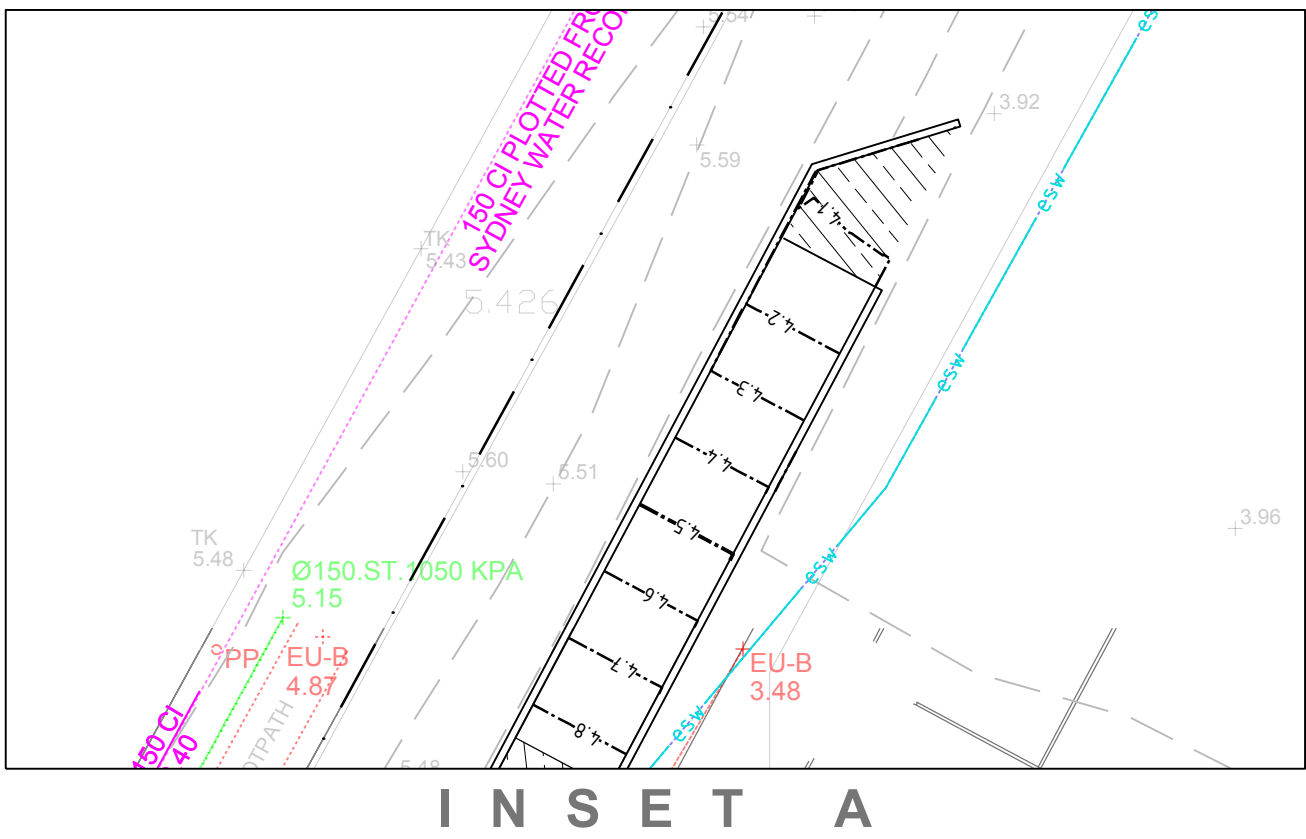

INSET A

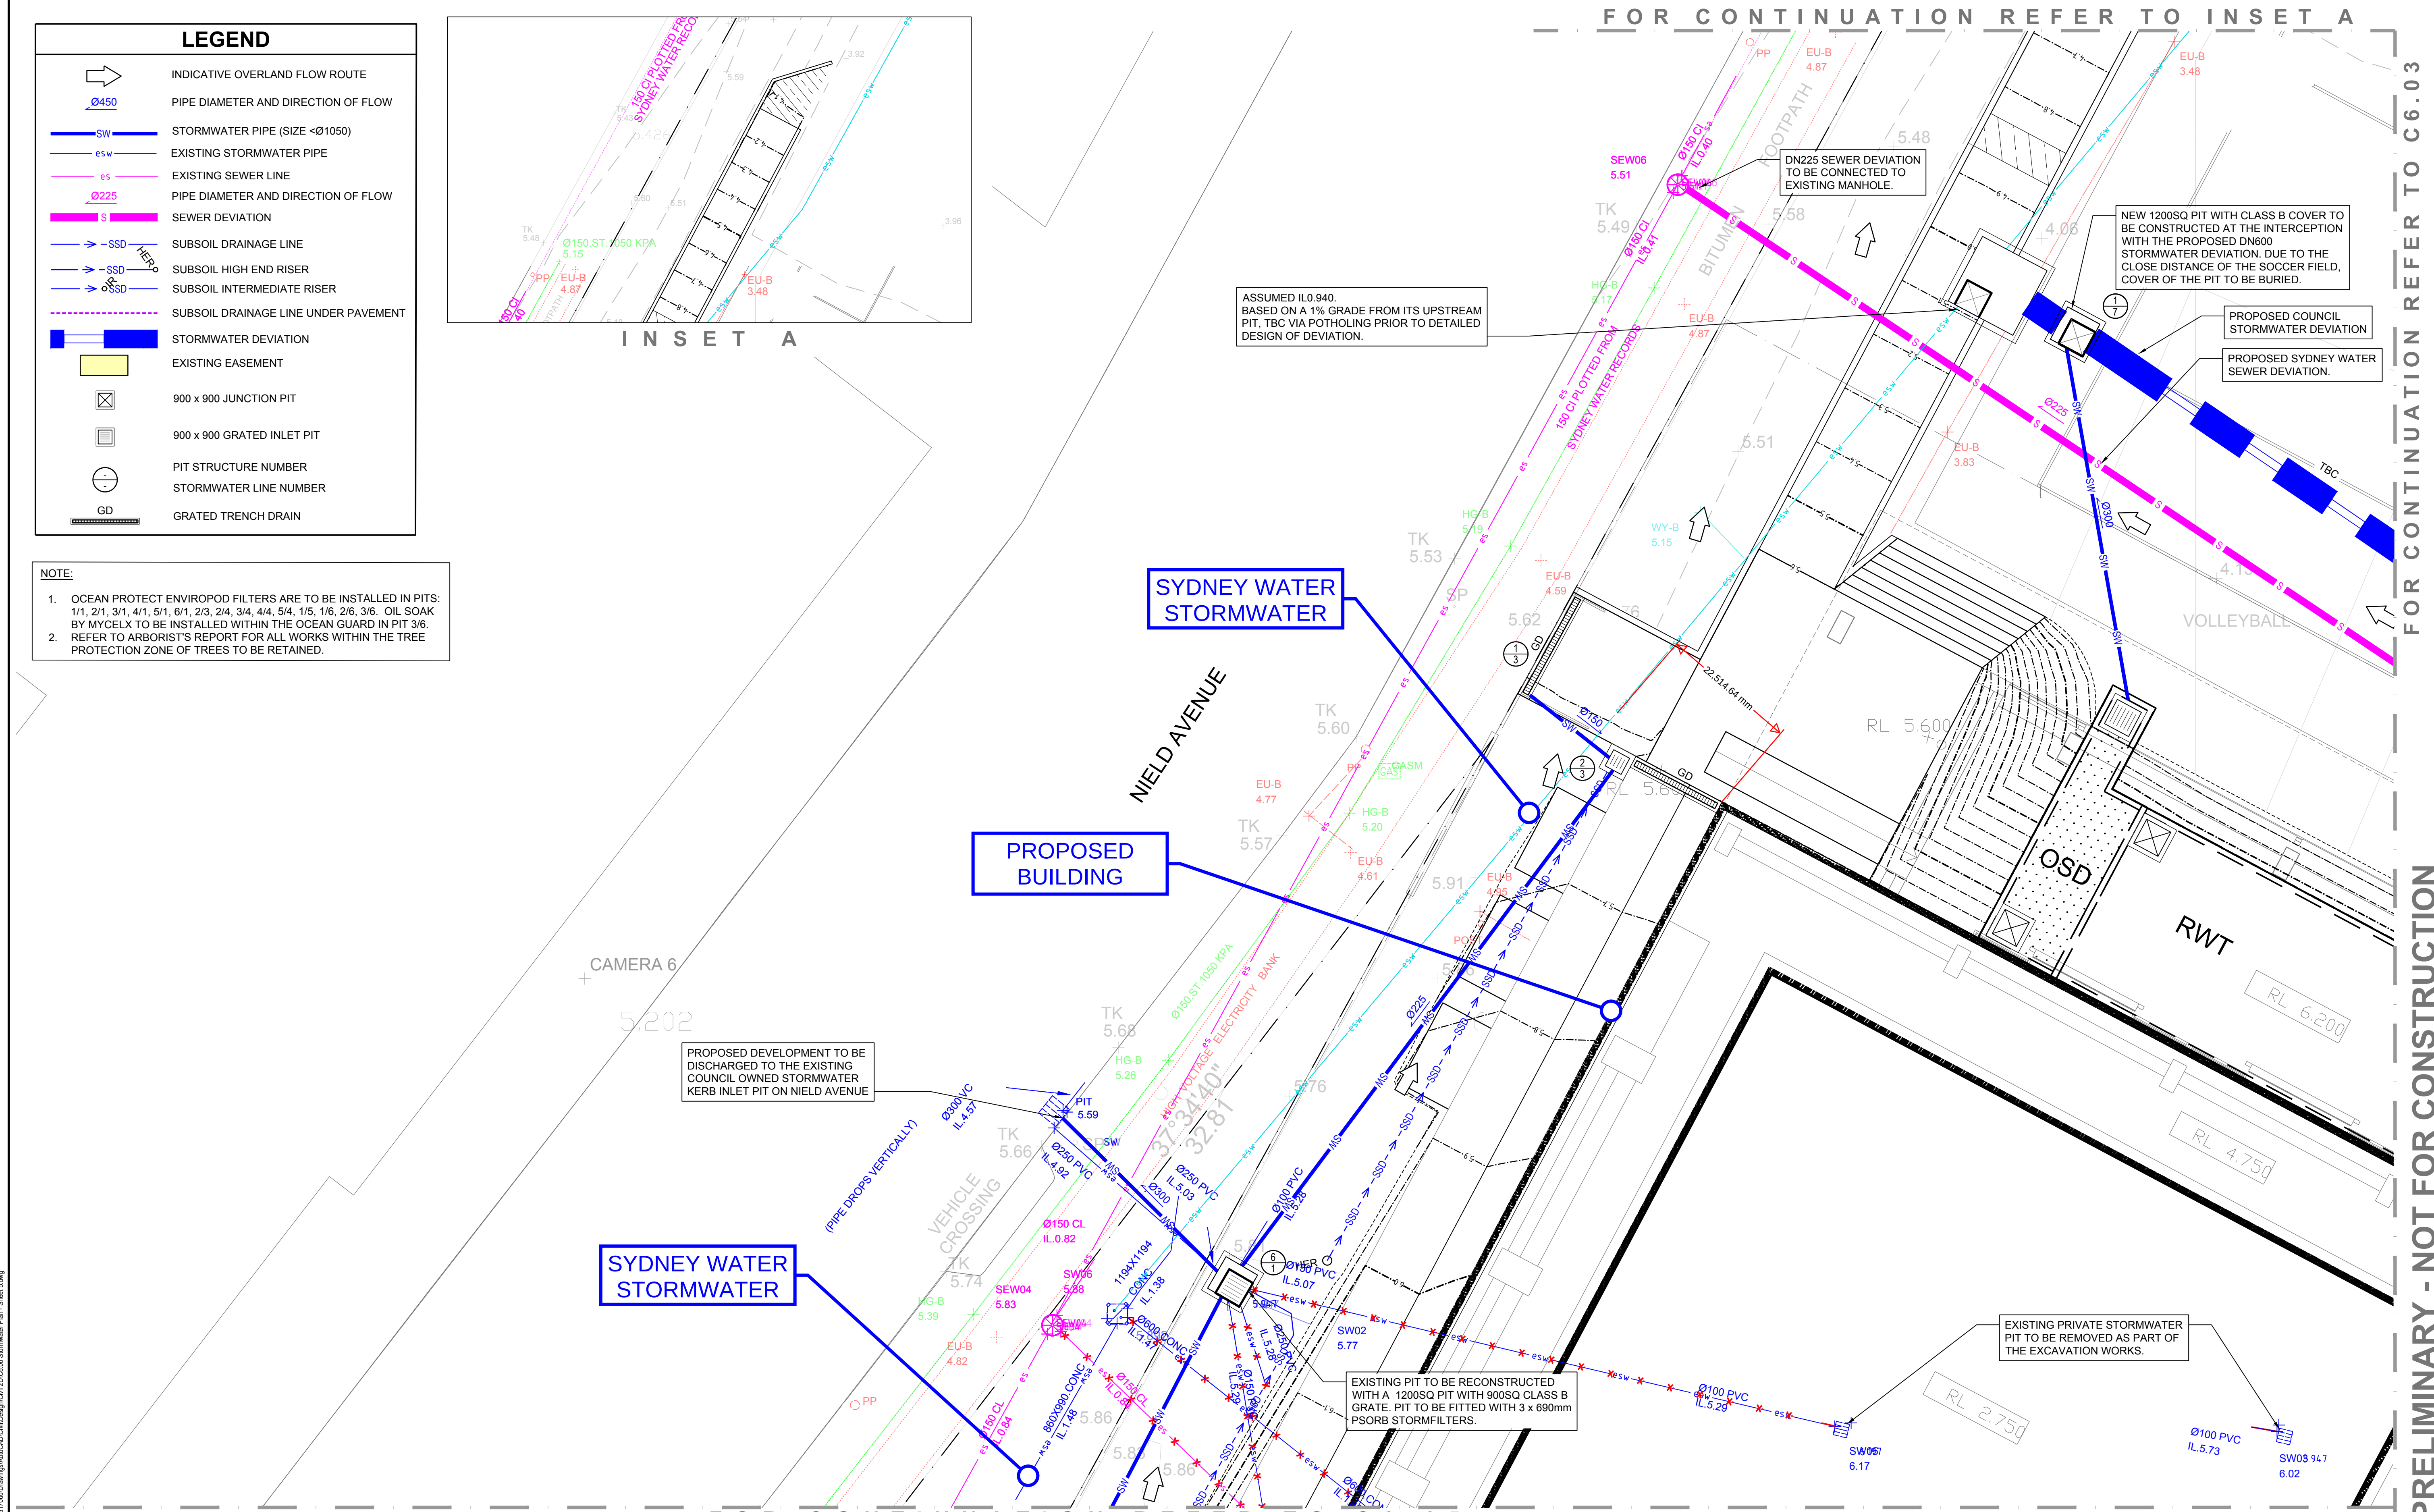

DO NOT SCALE FROM DRAWINGS. CHECK & VERIFY ALL DIMENSIONS & LEVELS BEFORE COMMENCEMENT OF ANY WORK.

THIS DRAWING IS NOT TO BE COPIED IN PART OR WHOLE WITHOUT WRITTEN PERMISSION FROM WARREN SMITH AND PARTNERS.

NORTH

SCALE 1:100 A1 SHEET

REVISION	AMENDMENT	DATE	REVISION	AMENDMENT	DATE
1	90% SSDA ISSUE	21/08/20			
2	95% SSDA ISSUE	03/09/20			
3	SSDA ISSUE	09/09/20			

CLIENT

SYDNEY GRAMMAR SCHOOL

PROJECT

SYDNEY GRAMMAR SCHOOL WEIGALL SPORTS COMPLEX & CARPARK

PREPARED BY

Warren Smith & Partners

Level 9, 233 Castlereagh Street, Sydney 2000 NSW Australia
02 9299 1312 wsp@warrensmith.com.au
www.warrensmith.com.au ABN 36 300 430 126

SERVING THE CONSTRUCTION INDUSTRY SINCE 1981.


TITLE

STORMWATER PLAN - SHEET 1

SCALE	DRAWN	DESIGNED	CHECKED	APPROVED
AS SHOWN	M.T.	M.Cz.	L.S.	L.S.

JOB No.	DRAWING No.	ISSUE
6817000	C6.02	3

DATE	STATUS
JANUARY 2019	SSDA

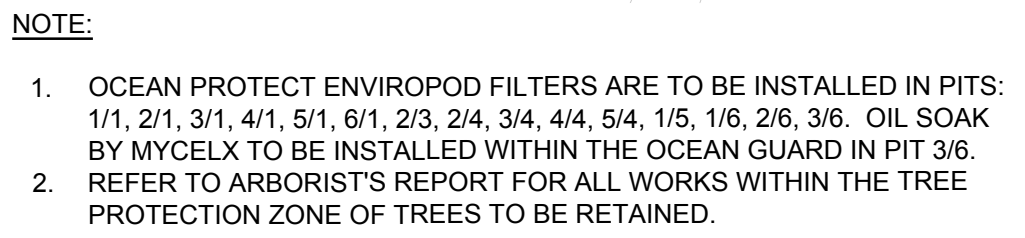

PRELIMINARY - NOT FOR CONSTRUCTION

[illegible]

Xref: X:\817000_TB_A\H
 Log Name: mcamrda
 Cadd File: T:\817000\Drawings\AutoCAD\mDesign\Civil\2D\03.07 Stormwater Pit Schedule.dwg
 Plot Date: 11/09/2020@16:51:28

NAME	SURFACE ELEV. (m)	PIT DEPTH (m)	PIT SIZE AND TYPE	FROM	TO	LENGTH (m)	U/S IL (m)	D/S IL (m)	SLOPE (%)	PIPE TYPE	DIA (mm)	No. PIPES
Pit 1/1	6.7	0.75	900SQ PIT CLASS B GRATE	Pit 1/1	Pit 2/1	23.74	5.95	5.63	1.35	RCP CLASS 3	300	1
Pit 2/1	6.38	0.78	900SQ PIT CLASS B GRATE	Pit 2/1	Pit 3/1	28.31	5.60	5.47	0.46	RCP CLASS 3	300	1
Pit 3/1	6.25	0.81	900SQ PIT CLASS B GRATE	Pit 3/1	Pit 4/1	24.07	5.44	5.12	1.33	RCP CLASS 3	300	1
Pit 4/1	6.02	0.93	900SQ PIT WITH 450 x 900 GLASS D SINGLE GRATE WITH 1.2m LINTEL OPENING	Pit 4/1	Pit 5/1	12.74	5.09	5.02	0.55	RCP CLASS 3	300	1
Pit 5/1	6.08	1.09	900SQ PIT CLASS B GRATE	Pit 5/1	Pit 6/1	19.23	4.99	4.80	0.99	RCP CLASS 3	300	1
Pit 6/1	5.78	1.12	1200SQ PIT WITH 900SQ CLASS B GRATE	Pit 6/1	Existing Pit on Nield Avenue	7.31	4.66	4.60	0.82	RCP CLASS 3	300	1
Pit 1/2	VARIES 5.93 - 5.96	0.20m - 0.26m	6.00m LONG K200 ACO TRENCH DRAINS WITH CLASS D HEELSAFE GRATE	Pit 1/2	Pit 5/1	9.86	5.33	5.23	1.01	uPVC (SN8)	150	1
Pit 1/3	VARIES 5.60 - 5.61	0.20m - 0.24m	3.8m LONG K200 ACO TRENCH DRAINS WITH CLASS B HEELSAFE GRATE	Pit 1/3	Pit 2/3	3.32	5	4.95	1.51	uPVC (SN8)	150	1
Pit 2/3	5.61	0.69	600SQ PIT CLASS B GRATE; 3.2m LONG K200 ACO TRENCH DRAINS WITH CLASS B HEELSAFE GRATE	Pit 2/3	Pit 6/1	20.53	4.92	4.71	1.02	RCP CLASS 3	225	1
Pit 1/4	VARIES 5.52 - 5.58	0.20m - 0.26m	5.36m LONG K200 ACO TRENCH DRAINS WITH CLASS D HEELSAFE GRATE	Pit 1/4	Pit 2/4	9.94	4.77	3.80	9.76	uPVC (SN8)	150	1
Pit 2/4	4.4	0.68	600SQ PIT WITH CLASS B GRATE	Pit 2/4	Pit 3/4	22.82	3.72	3.29	1.88	uPVC (SN8)	225	1
Pit 3/4	4.12	1.79	900SQ PIT CLASS B GRATE	Pit 3/4	Pit 4/4	13.61	2.33	2.26	0.51	RCP CLASS 3	375	1
Pit 4/4	4.31	2.08	900SQ PIT CLASS B GRATE; 1.8m LONG K200 ACO TRENCH DRAINS WITH CLASS B HEELSAFE GRATE	Pit 4/4	Pit 5/4	12.25	2.23	2.16	0.57	RCP CLASS 3	375	1
Pit 5/4	4.16	2.03	2.25m DIAMETER MANHOLE WITH 900SQ CLASS B GRATE	Pit 5/4	Deviation Pit	9.55	2.13	2	1.36	RCP CLASS 3	375	1
Pit 1/5	5.10	0.68	600SQ CLASS B GRATE	Pit 1/5	Pit 5/4	6.31	4.42	3.47	13.75	uPVC (SN8)	225	1
Pit 1/6	3.83	0.75	900SQ PIT CLASS B COVER	Pit 1/6	Pit 2/6	13.94	3.08	3.01	0.50	RCP CLASS 3	300	1
Pit 2/6	4.09	1.11	900SQ PIT CLASS B COVER	Pit 2/6	Pit 3/6	15.15	2.98	2.90	0.53	RCP CLASS 3	300	1
Pit 3/6	3.93	1.53	900SQ PIT CLASS B COVER	Pit 3/6	Pit 3/4	7.22	2.4	2.36	0.55	RCP CLASS 3	375	1
				OSD	Pit 1/7	12.21	4	3.32	5.57	RCP CLASS 3	300	1
Pit 1/7	4.15	2.38	1200SQ PIT WITH CLASS B COVER									

DO NOT SCALE FROM DRAWINGS. CHECK & VERIFY ALL DIMENSIONS & LEVELS BEFORE COMMENCEMENT OF ANY WORK.

 THIS DRAWING IS NOT TO BE COPIED IN PART OR WHOLE WITHOUT WRITTEN PERMISSION FROM WARREN SMITH AND PARTNERS.

REVISION	AMENDMENT	DATE	REVISION	AMENDMENT	DATE
1	95% SSDA ISSUE	03/09/20			
2	SSDA ISSUE	09/09/20			

CLIENT

SYDNEY GRAMMAR SCHOOL
 

PROJECT

SYDNEY GRAMMAR SCHOOL
 WEIGALL SPORTS COMPLEX
 & CARPARK

PREPARED BY



Warren Smith & Partners Pty Ltd
 Level 9, 233 Castlereagh Street, Sydney 2000 NSW Australia
 02 9299 1312 wsp@warrensmith.com.au
www.warrensmith.com.au ABN 36 300 430 126



Consulting Engineers
 ■ Hydraulic ■ Fire ■ Civil ■ Utilities Infrastructure
 SERVING THE CONSTRUCTION INDUSTRY SINCE 1981.

TITLE

STORMWATER PIT SCHEDULE



SCALE	AS SHOWN	DRAWN	M.T.	DESIGNED	M.Cz	CHECKED	L.S.	APPROVED	L.S.
JOB No.	6817000		DRAWING No.		C6.07		ISSUE		2
DATE	SEPTEMBER 2020		STATUS		SSDA				

PRELIMINARY - NOT FOR CONSTRUCTION

LEGEND	
— · — · — · — · — · —	SITE BOUNDARY

— SITE BOUNDARY


FOR CONTINUATION REFER TO INSET A

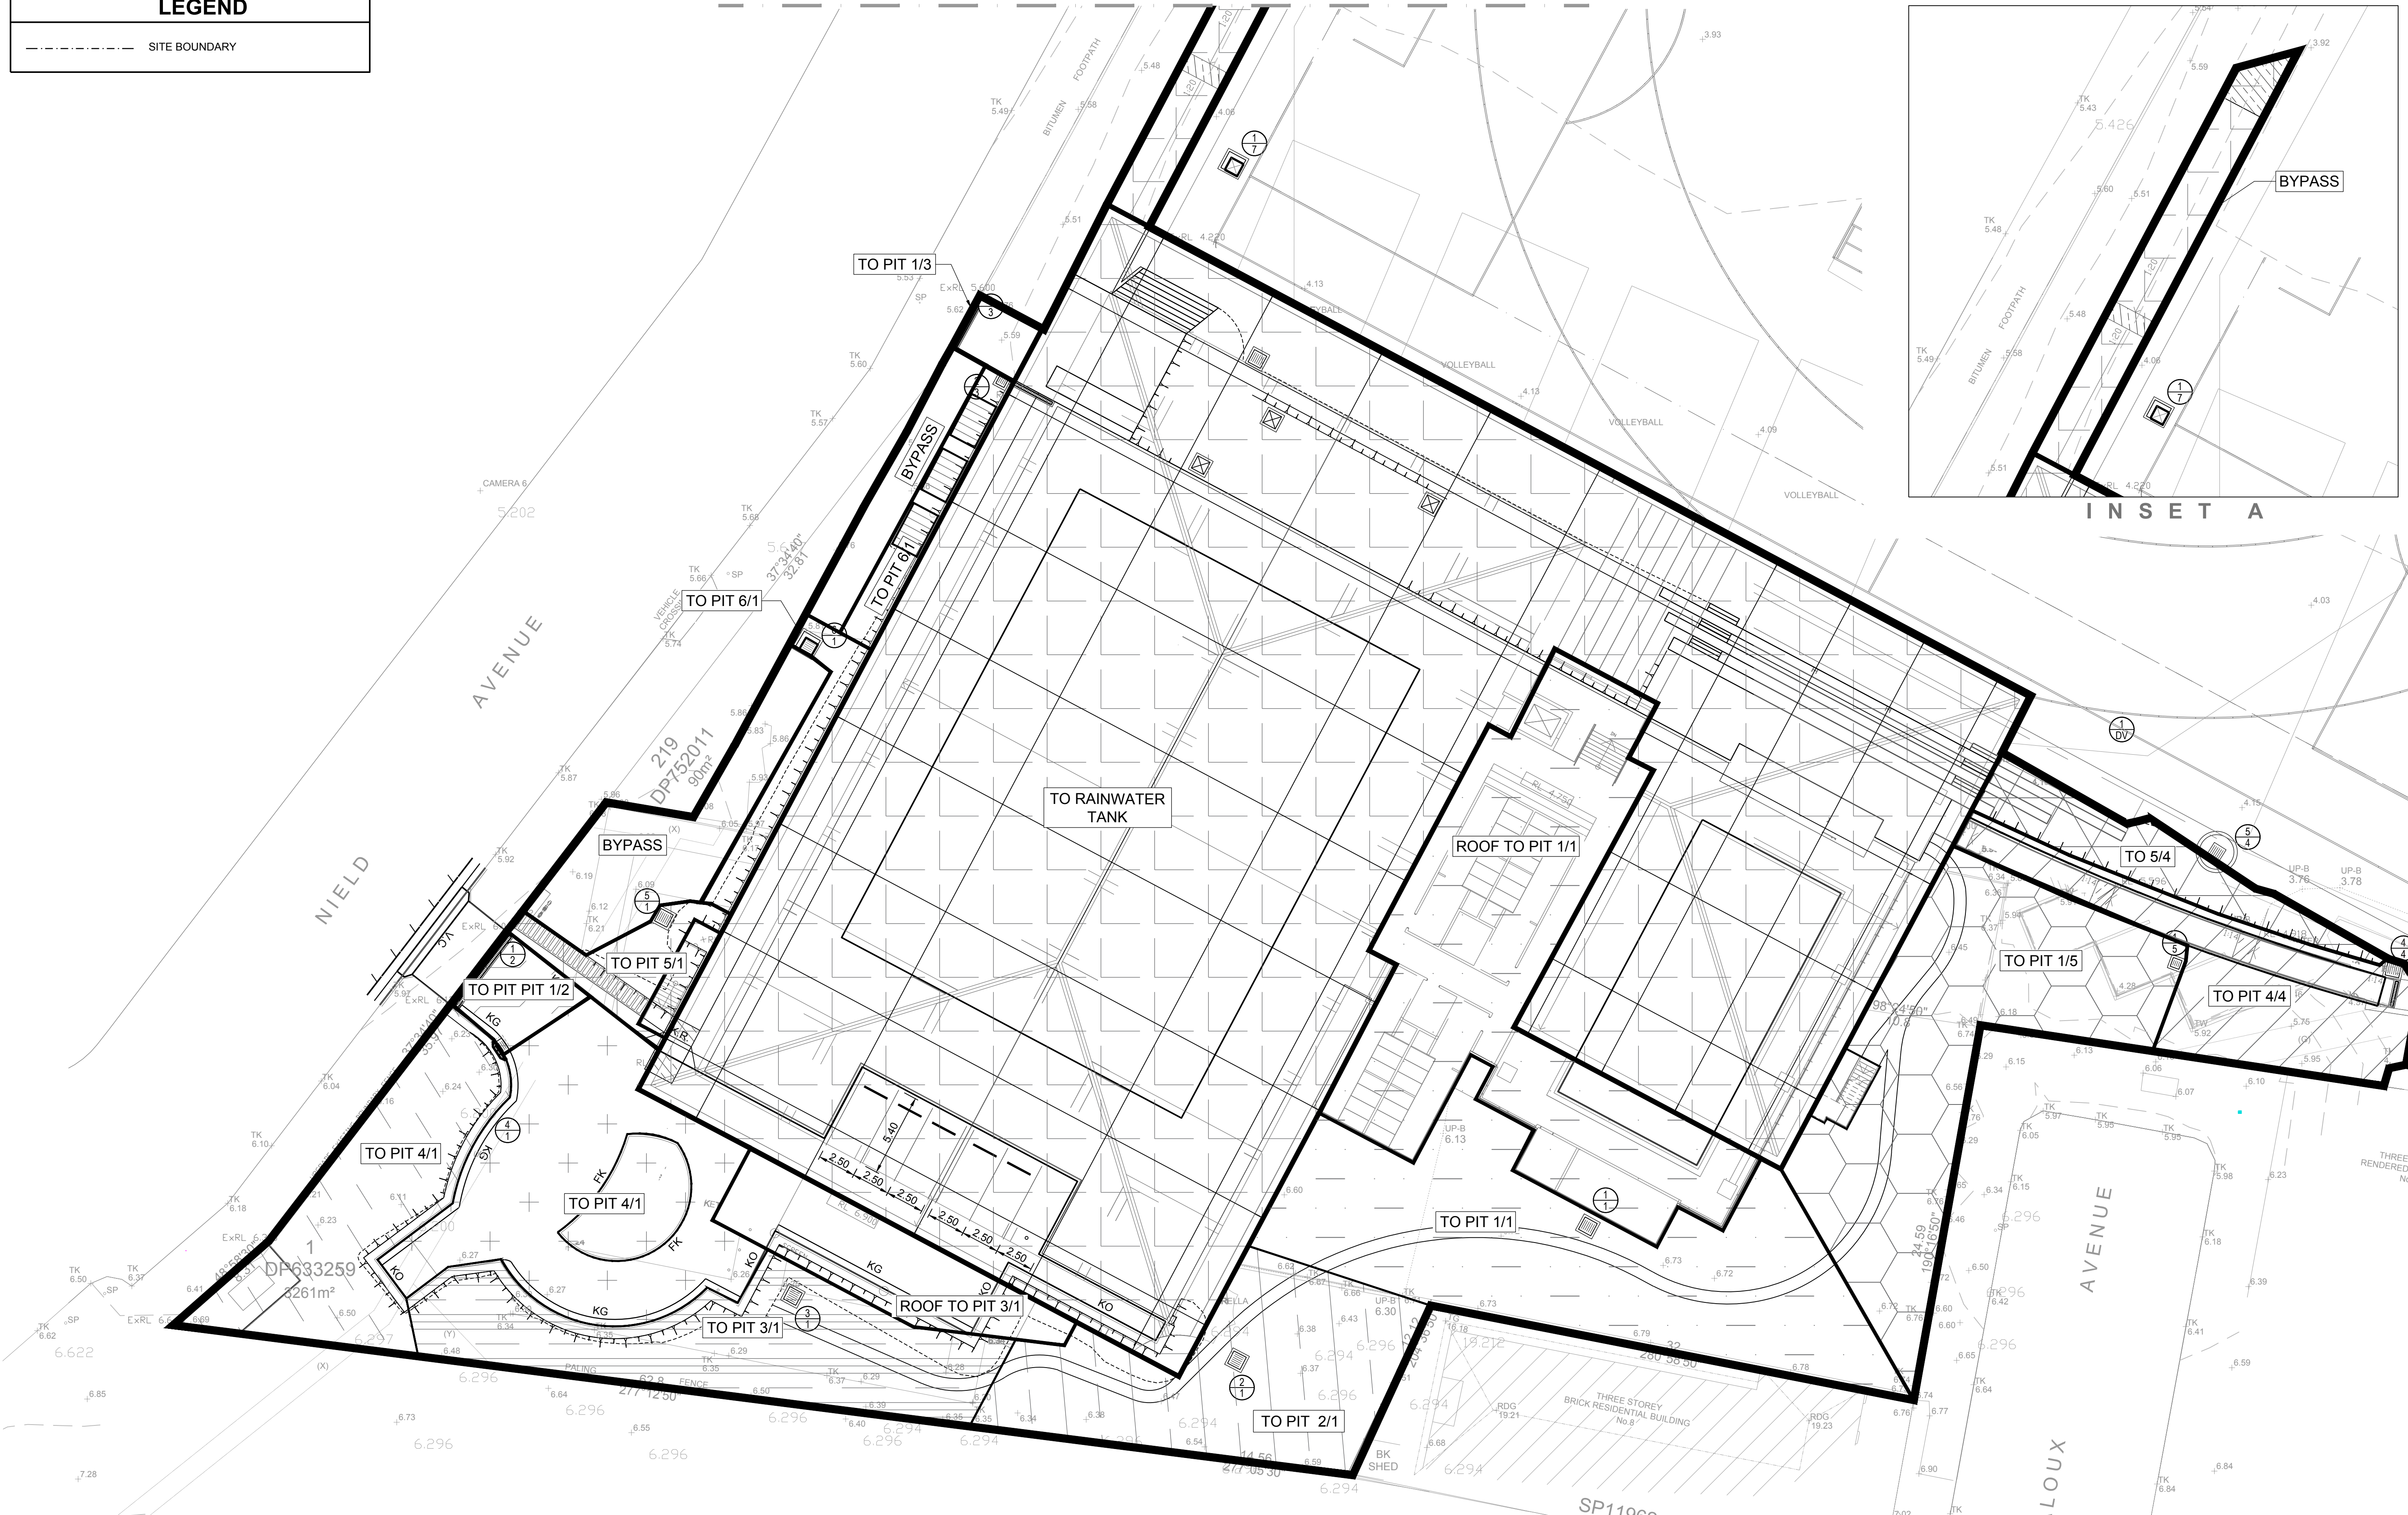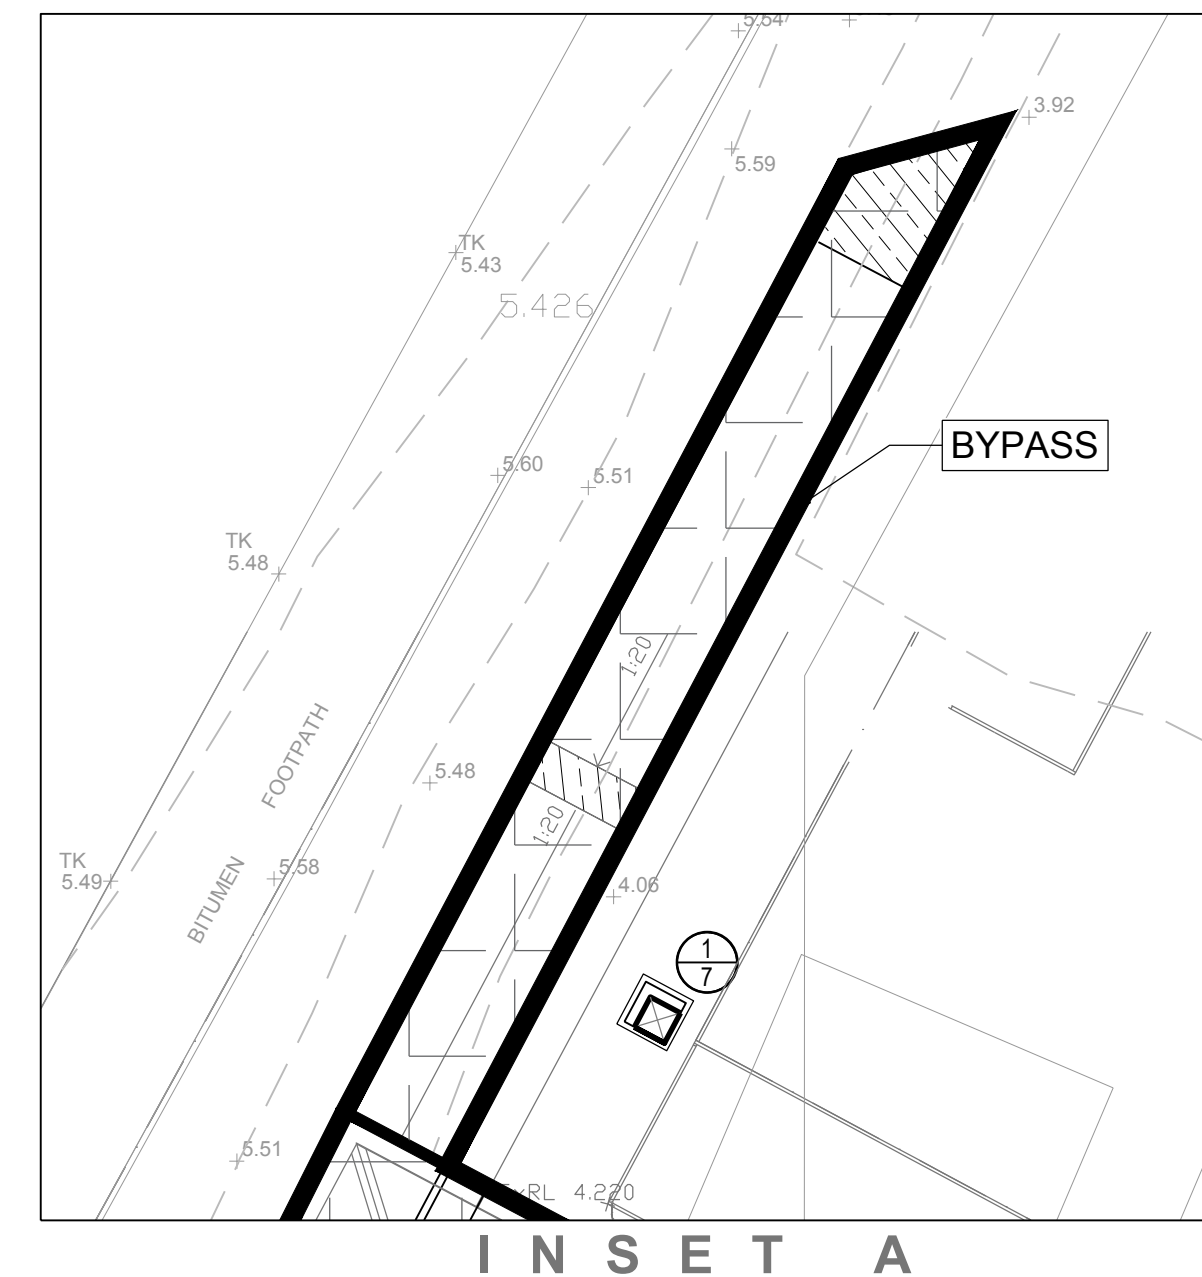

PRELIMINARY - NOT FOR CONSTRUCTION FOR CONTINUATION REFER TO C6.09

DO NOT SCALE FROM
DRAWINGS, CHECK &
VERIFY ALL DIMENSIONS
& LEVELS BEFORE
COMMENCEMENT OF
ANY WORK.

THIS DRAWING IS NOT
TO BE COPIED IN PART
OR WHOLE WITHOUT
WRITTEN PERMISSION
FROM WARREN SMITH
AND PARTNERS.

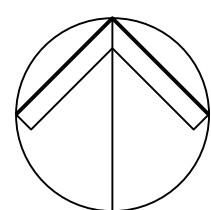

NORTH

[illegible]

CLIENT	SYDNEY GRAMMAR SCHOOL
--------	-----------------------



PROJECT
SYDNEY GRAMMAR SCHOOL
WEIGALL SPORTS COMPLEX
& CARPARK

PREPARED BY	
-------------	--



Warren Smith & Partners Pty Ltd
Level 9, 233 Castlereagh Street, Sydney 2000 NSW Australia
02 9299 1312 wsp@warrensmith.com.au
www.warrensmith.com.au ABN 36 300 430 126



Consulting Engineers

SERVING THE CONSTRUCTION INDUSTRY SINCE 1981.

TITLE

**STORMWATER CATCHMENT
PLAN - SHEET 1**

SCALE AS SHOWN	DRAWN M.T.	DESIGNED M.Cz.	CHECKED L.S.	APPROVED L.S.
JOB No. 6817000		DRAWING No. C6.08		ISSUE 3
DATE SEPTEMBER 2020	STATUS SSDA			

LEGEND

----- SITE BOUNDARY

— . — . — . — . — . — . — SITE BOUNDARY




FOR CONTINUATION REFER TO C6: 09

PRELIMINARY - NOT FOR CONSTRUCTION

DO NOT SCALE FROM
DRAWINGS, CHECK &
VERIFY ALL DIMENSIONS
& LEVELS BEFORE
COMMENCEMENT OF
ANY WORK.

THIS DRAWING IS NOT
TO BE COPIED IN PART
OR WHOLE WITHOUT
WRITTEN PERMISSION
FROM WARREN SMITH
AND PARTNERS.

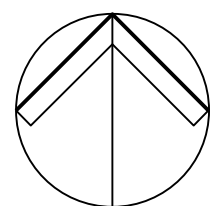

NORTH

[illegible]

CLIENT	SYDNEY GRAMMAR SCHOOL
--------	-----------------------



PROJECT
SYDNEY GRAMMAR SCHOOL
WEIGALL SPORTS COMPLEX
& CARPARK

PREPARED BY	
-------------	--



Warren Smith & Partners Pty Ltd
Level 9, 233 Castlereagh Street, Sydney 2000 NSW Australia
02 9299 1312 wsp@warrensmith.com.au
www.warrensmith.com.au **ABN 36 300 430 126**

■ Hydraulic ■ Fire ■ Civil ■ Utilities Infrastructure

SERVING THE CONSTRUCTION INDUSTRY SINCE 1981.

TITLE

STORMWATER CATCHMENT PLAN - SHEET 2

SCALE AS SHOWN	DRAWN M.T.	DESIGNED M.Cz.	CHECKED L.S.	APPROVED L.S.
JOB No. 6817000		DRAWING No. C6.09		ISSUE 3
DATE SEPTEMBER 2020		STATUS SSDA		


Cad File T:\6817000\Drawings\AutoCAD\CivilDesign\DWG 2D\CS-09 Stormwater Calculation Plan.dwg
Login Name: NGCpld Date: 10/09/2020@14:54:15

AEP STORM (%)	PRE DEVELOPMENT (L/s)	POST-DEVELOPMENT (L/s)
50	204	203
20	295	285
10	376	368
5	457	430
2	574	509
1	666	550

NOTES:

1. STORMWATER NETWORK FOR THE PROPOSED DEVELOPMENT HAS BEEN DESIGNED SUCH THAT THE POST DEVELOPMENT DISCHARGE FROM THE SITE SHALL NOT EXCEED PRE DEVELOPMENT DISCHARGE FOR ALL THE STORM EVENTS.

REFER TO TABLES FOR DEVELOPMENT AREA DISCHARGE RESULTS.

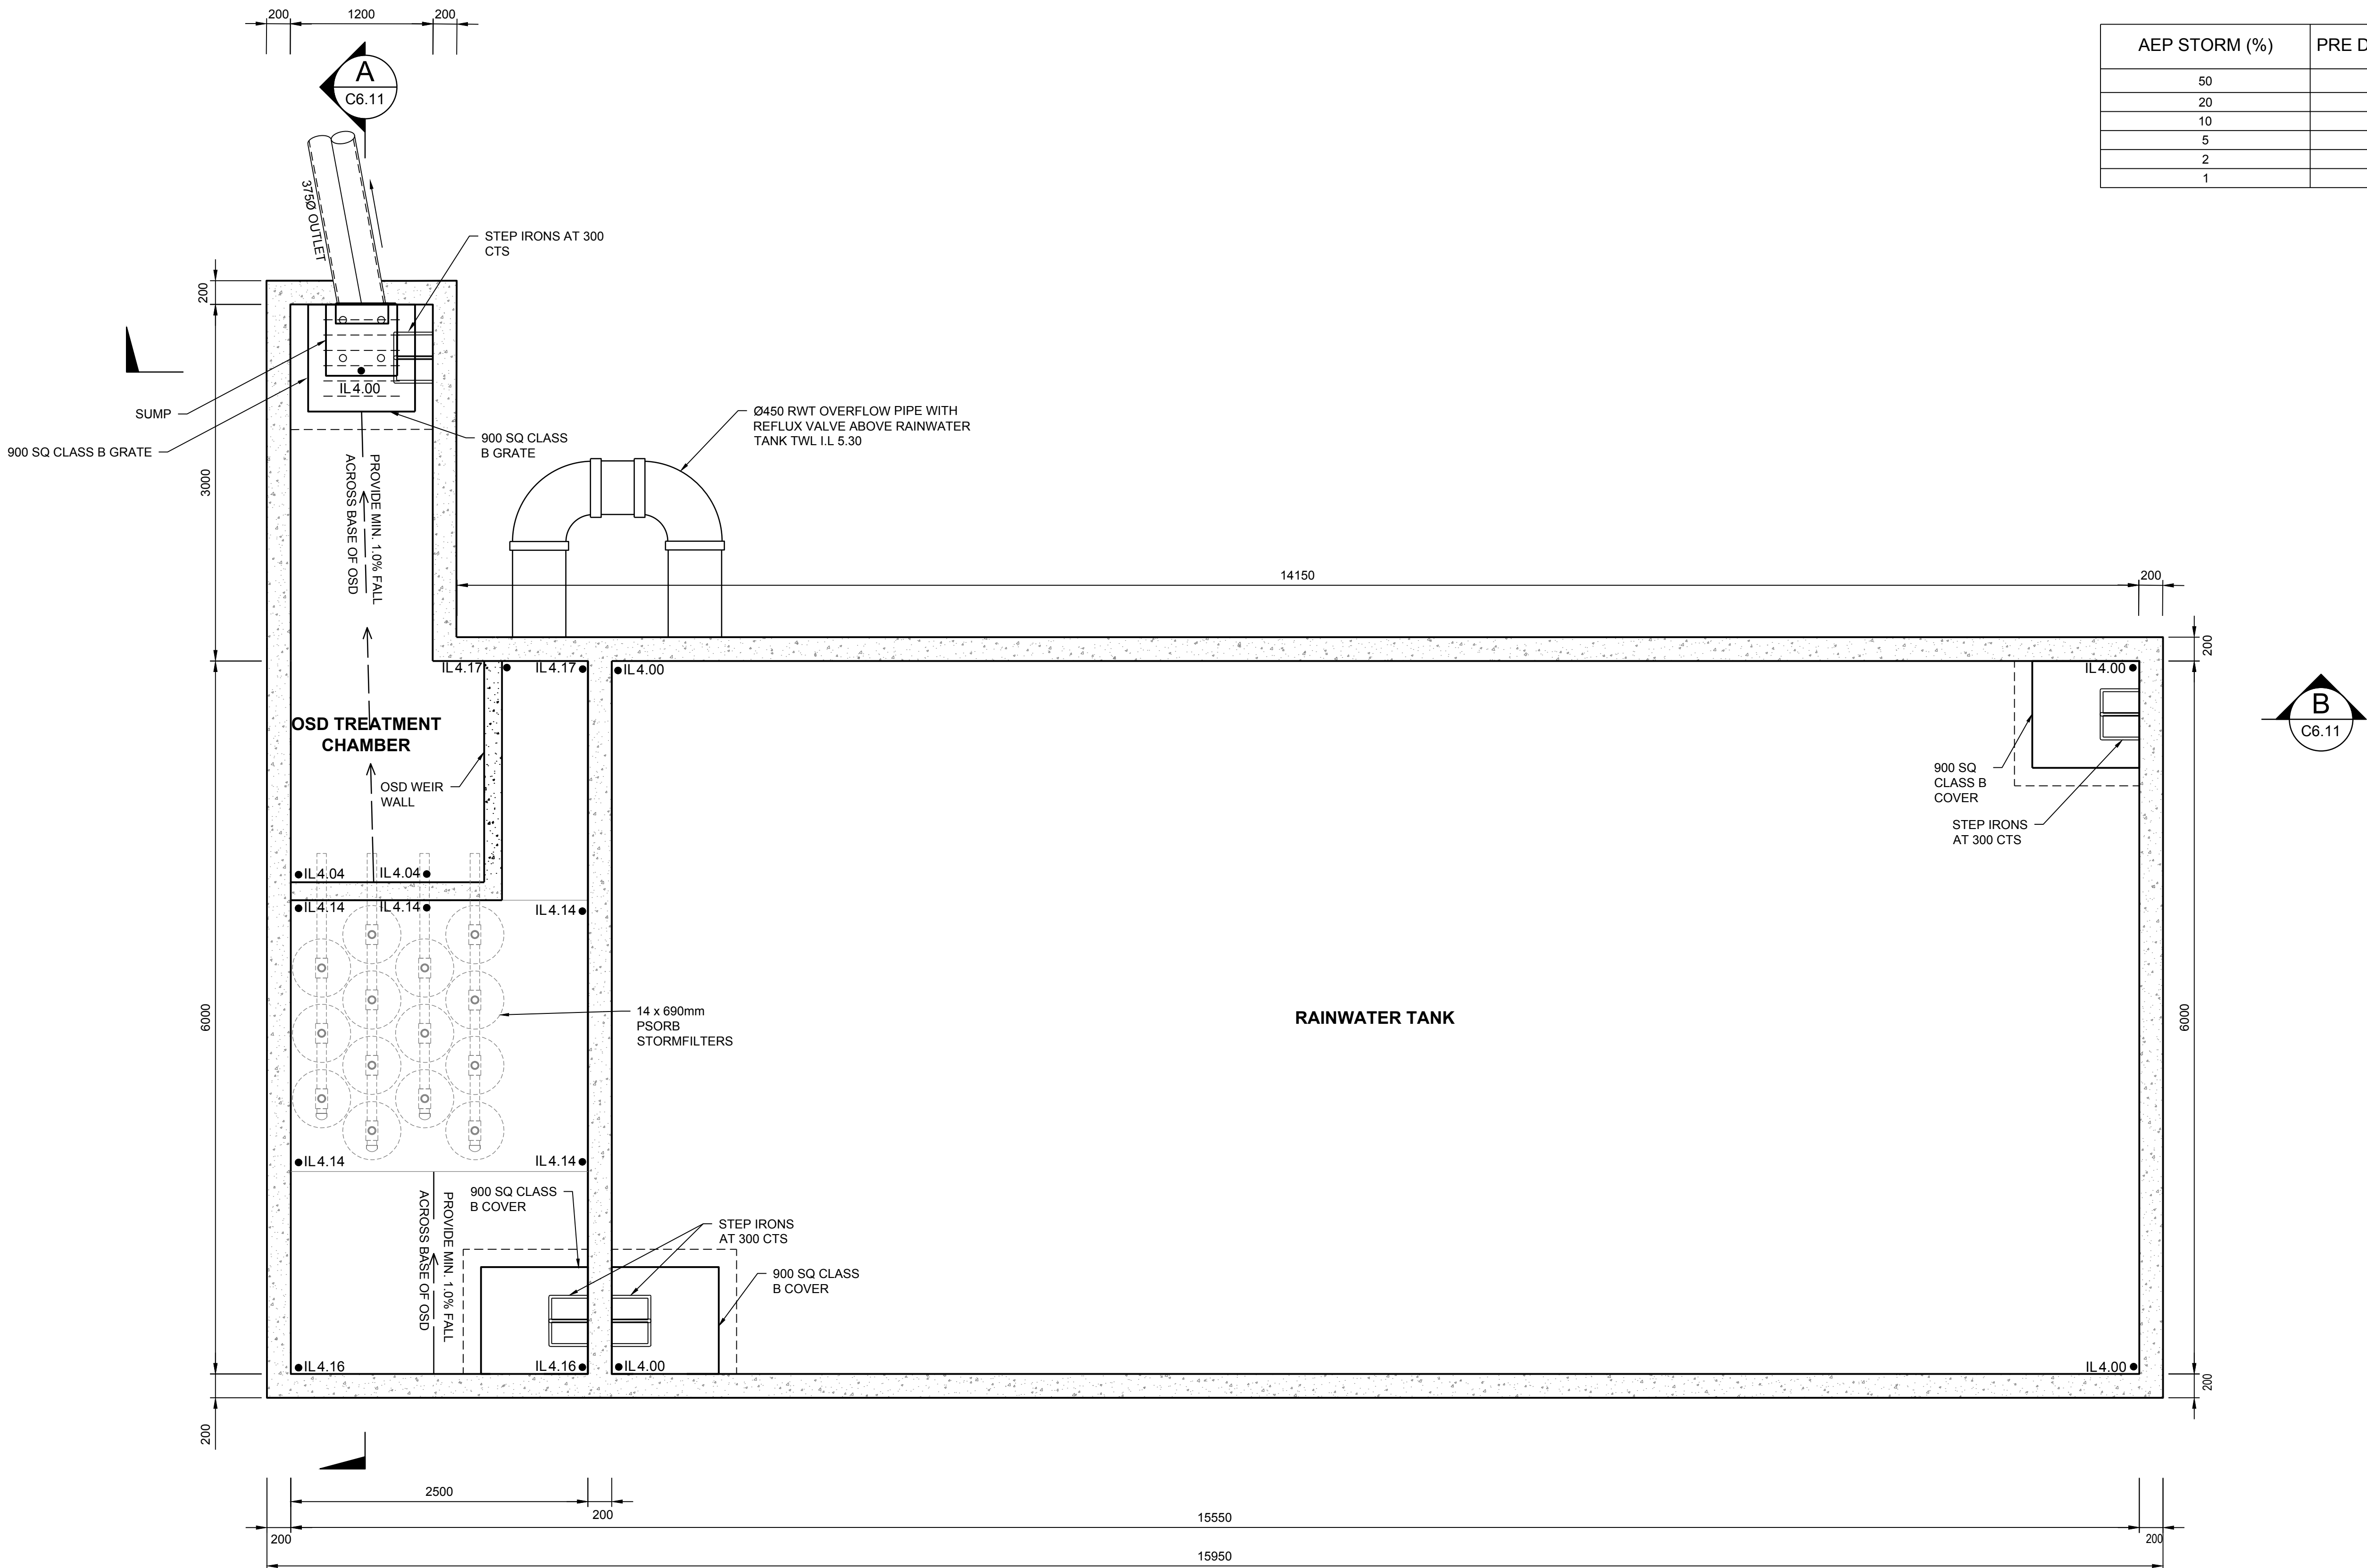

ON SITE DETENTION TANK AND RAINWATER TANK PLAN
EFFECTIVE VOLUME OSD = 22.32m³ RWT = 100m³

SCALE: 1:30

DO NOT SCALE FROM DRAWINGS. CHECK & VERIFY ALL DIMENSIONS & LEVELS BEFORE COMMENCEMENT OF ANY WORK.

THIS DRAWING IS NOT TO BE COPIED IN PART OR WHOLE WITHOUT WRITTEN PERMISSION FROM WARREN SMITH AND PARTNERS.

REVISION	AMENDMENT	DATE	REVISION	AMENDMENT	DATE
1	95% SSDA ISSUE	03/09/20			
2	SSDA ISSUE	09/09/20			

CLIENT
SYDNEY GRAMMAR SCHOOL

PROJECT
**SYDNEY GRAMMAR SCHOOL
WEIGALL SPORTS COMPLEX
& CARPARK**

PREPARED BY
Warren Smith & Partners

Warren Smith & Partners Pty Ltd
Level 9, 233 Castlereagh Street, Sydney 2000 NSW Australia
02 9299 1312 wsp@warrensmith.com.au
www.warrensmith.com.au ABN 36 300 430 126


Consulting Engineers
■ Hydraulic ■ Fire ■ Civil ■ Utilities Infrastructure

GCC
100,000+ Certified
SERVING THE CONSTRUCTION INDUSTRY SINCE 1981.


TITLE
OSD PLAN

SCALE AS SHOWN	DRAWN M.T.	DESIGNED M.CZ.	CHECKED L.S.	APPROVED L.S.
JOB No. 6817000		DRAWING No. C6.10		ISSUE 2
DATE SEPTEMBER 2020		STATUS SSDA		

PRELIMINARY - NOT FOR CONSTRUCTION

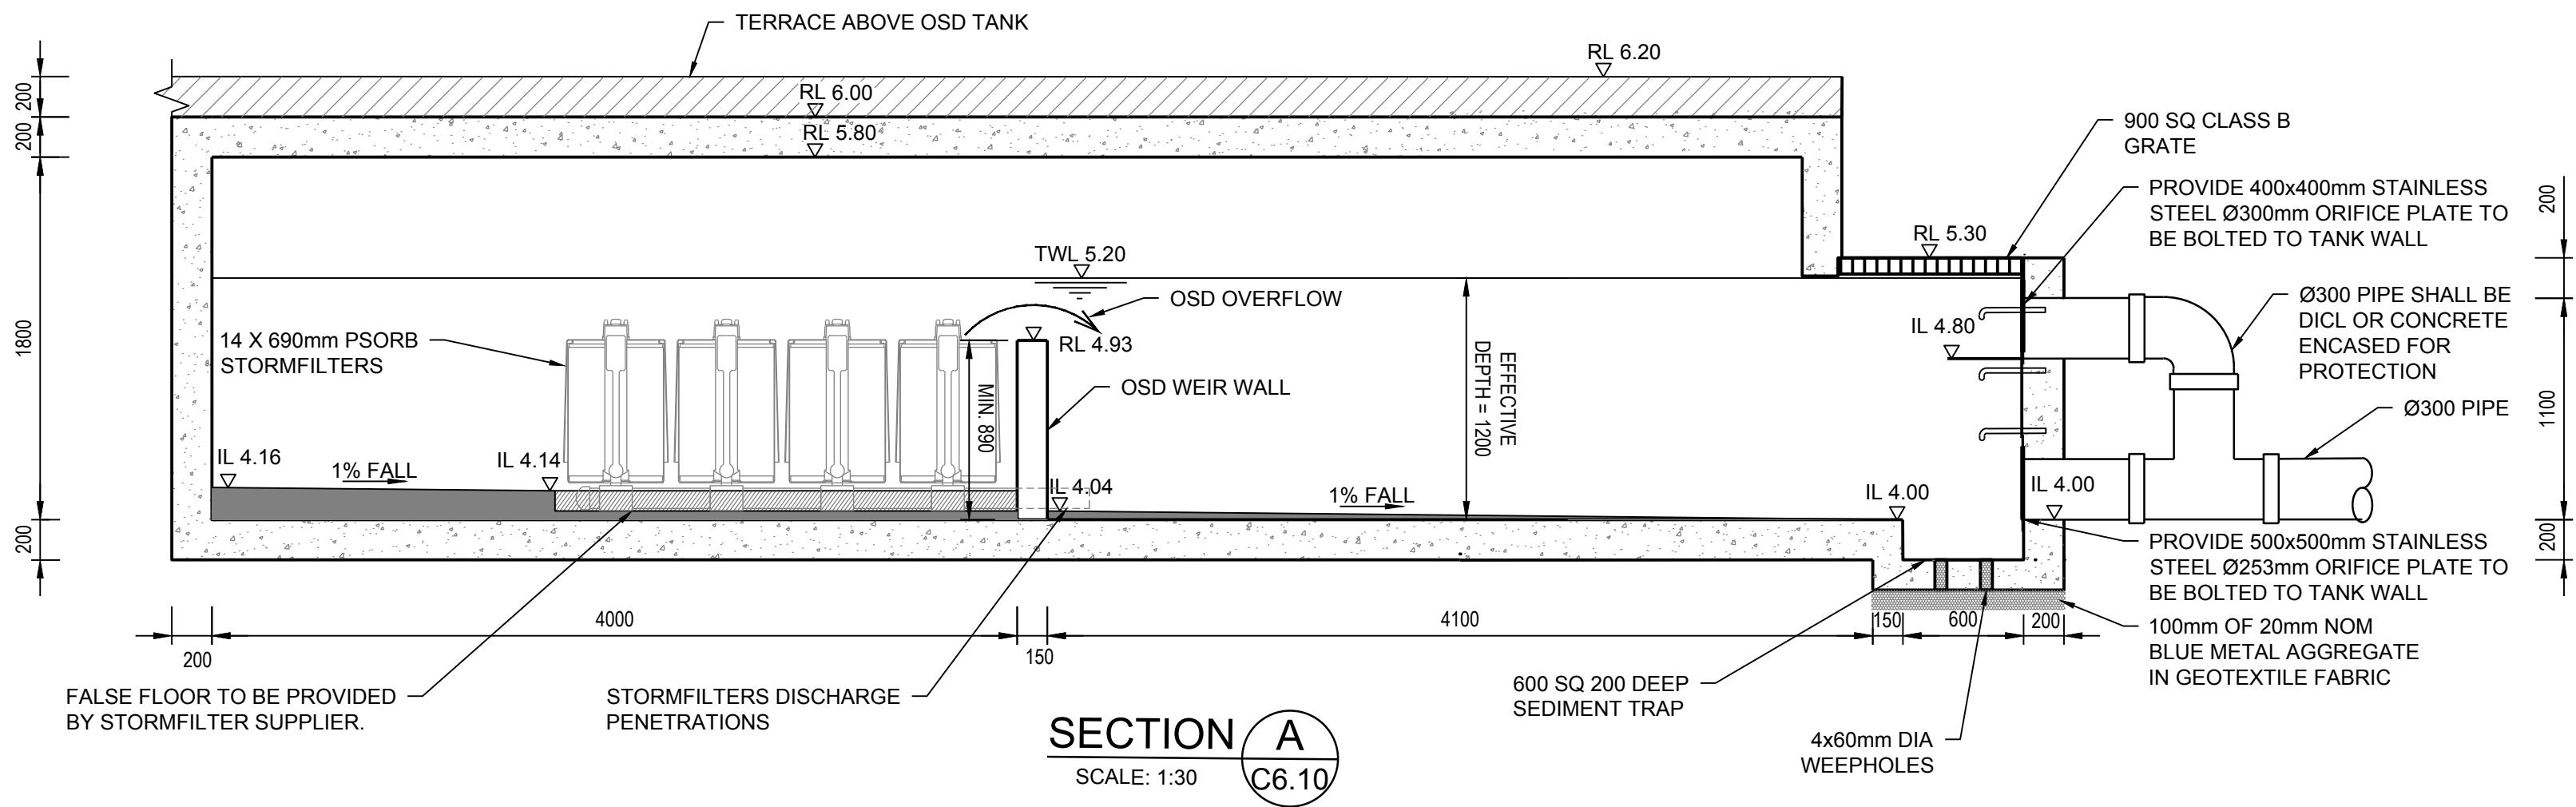

SECTION A
SCALE: 1:30
C6.10

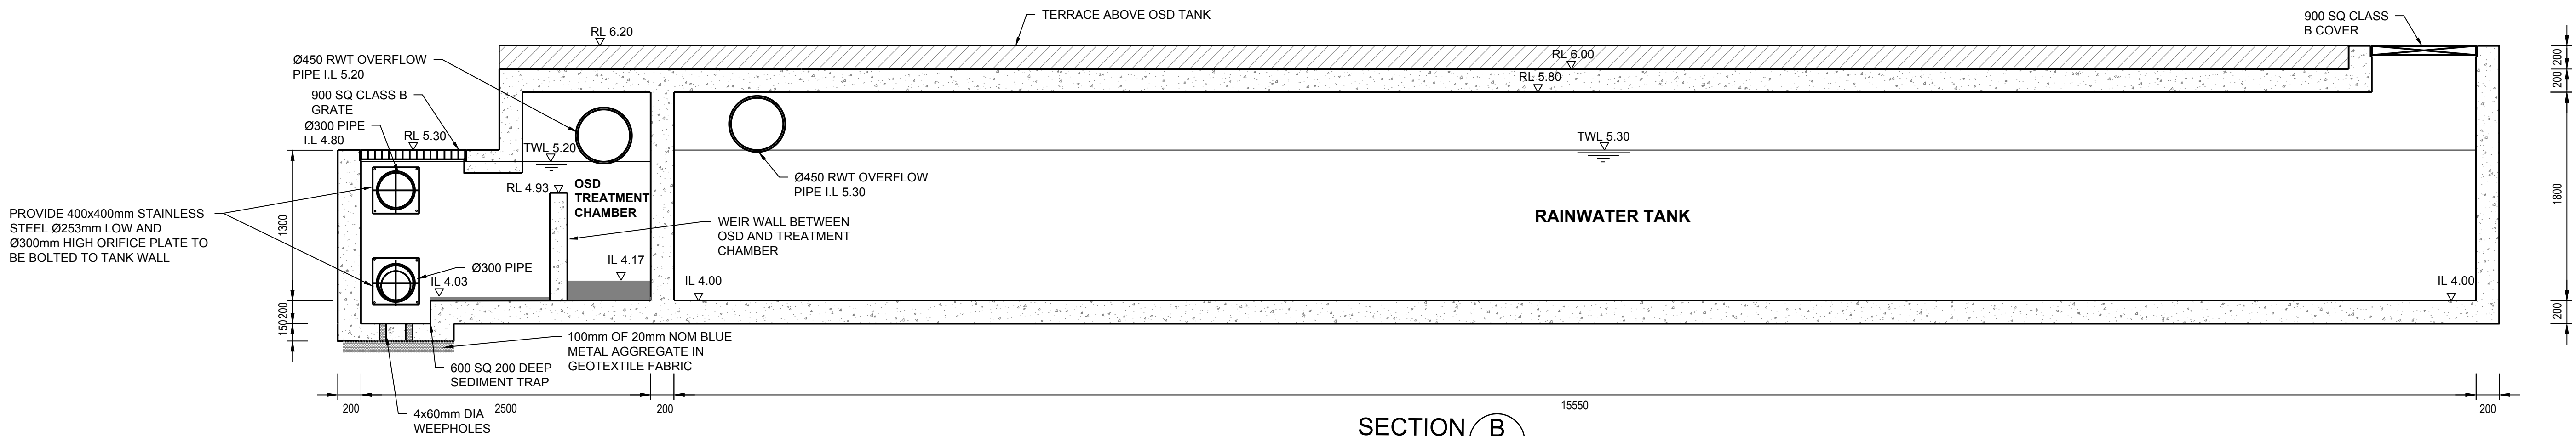

SECTION B
SCALE: 1:30
C6.10

PRELIMINARY - NOT FOR CONSTRUCTION

Y:\06_18817000_TB_A\H...
C:\P\18817000\Drawings\AutoCAD\Civil\Design\04_20\05_10_OSD_Plan.dwg
Log In Name: NGJ2018
Plot Date: 11/09/2020 14:33:14

DO NOT SCALE FROM DRAWINGS. CHECK & VERIFY ALL DIMENSIONS & LEVELS BEFORE COMMENCEMENT OF ANY WORK.

THIS DRAWING IS NOT TO BE COPIED IN PART OR WHOLE WITHOUT WRITTEN PERMISSION FROM WARREN SMITH AND PARTNERS.

REVISION	AMENDMENT	DATE	REVISION	AMENDMENT	DATE
1	95% SSDA ISSUE	03/09/20			
2	SSDA ISSUE	09/09/20			

CLIENT
SYDNEY GRAMMAR SCHOOL



PROJECT
**SYDNEY GRAMMAR SCHOOL
WEIGALL SPORTS COMPLEX
& CARPARK**

PREPARED BY

Warren Smith & Partners Pty Ltd
Level 9, 233 Castlereagh Street, Sydney 2000 NSW Australia
02 9299 1312 wsp@warrensmith.com.au
www.warrensmith.com.au ABN 36 300 430 126


Consulting Engineers
■ Hydraulic ■ Fire ■ Civil ■ Utilities Infrastructure
SERVING THE CONSTRUCTION INDUSTRY SINCE 1981.

TITLE				
OSD SECTIONS				
SCALE AS SHOWN	DRAWN M.T.	DESIGNED M.CZ.	CHECKED L.S.	APPROVED L.S.
JOB No. 6817000		DRAWING No. C6.11		ISSUE 2
DATE SEPTEMBER 2020	STATUS SSDA			



-
- Diagram illustrating the cross-section of a manhole assembly (Section A-A) with the following components and dimensions:
- Contractor to Seal as Required:** Indicated by a line pointing to the joint between the inlet pipe and the manhole structure.
 - 900 SQUARE CAST-IRON SOLID TOP ACCESS COVER SUPPLIED LOOSE:** The top cover of the manhole.
 - RISER OR SIMILAR IF REQUIRED (BY OTHERS):** The vertical section of the manhole structure.
 - INLET INVERT MINIMUM 150mm ABOVE OUTLET INVERT LEVEL:** A box indicating the required height difference between the inlet and outlet pipes.
 - INLET PIPE (BY OTHERS):** The pipe entering the manhole from the left.
 - OUTLET PIPE (BY OTHERS):** The pipe exiting the manhole to the right.
 - FALSE FLOOR:** The floor inside the manhole structure.
 - UNDERDRAIN:** The drainage system located below the false floor.
 - Dimensions:**
 - Overall height: 200
 - Height from false floor to top: 1475
 - Height from false floor to underdrain: 920
 - Height from underdrain to bottom: 200
- SECTION A-A**
- SCALE 1:30

TITLE						
STORMWATER DRAINAGE DETAILS						
SCALE	AS SHOWN	DRAWN	M.T.	DESIGNED M.C.Z.	CHECKED L.S.	APPROVED L.S.
JOB No.	6817000		DRAWING No.		C6.12	
DATE		SEPTEMBER 2020	STATUS		SSDA	
					3	

Y:\01_1817000_TB_A\H1
 Log Date: 03/09/2020 17:25:10
 Log Name: mndz
 C:\File: T:\8817000\Drawings\AutoCAD\Design\CH\22026_13 Ocean Protect Treatment Device Typical Details.dwg

DO NOT SCALE FROM
 DRAWINGS. CHECK &
 VERIFY ALL DIMENSIONS
 & LEVELS BEFORE
 COMMENCEMENT OF
 ANY WORK.

 THIS DRAWING IS NOT
 TO BE COPIED IN PART
 OR WHOLE WITHOUT
 WRITTEN PERMISSION
 FROM WARREN SMITH
 AND PARTNERS.

REVISION	AMENDMENT	DATE	REVISION	AMENDMENT	DATE
1	90% SSDA ISSUE	21/08/20			
2	95% SSDA ISSUE	03/09/20			
3	SSDA ISSUE	09/09/20			

CLIENT


 SYDNEY GRAMMAR SCHOOL

PROJECT


 SYDNEY GRAMMAR SCHOOL
 WEIGALL SPORTS COMPLEX
 & CARPARK

PREPARED BY


 Warren Smith & Partners Pty Ltd
 Level 9, 233 Castlereagh Street, Sydney 2000 NSW Australia
 02 9299 1312 wsp@warrensmith.com.au
www.warrensmith.com.au ABN 36 300 430 126

Consulting Engineers

Hydraulic

Fire



Civil

Utilities Infrastructure



 SERVING THE CONSTRUCTION INDUSTRY SINCE 1981.

TITLE				
OCEAN PROTECT TREATMENT DEVICE TYPICAL DETAILS				
SCALE	DRAWN	DESIGNED	CHECKED	APPROVED
AS SHOWN	M.T.	M.C.Z.	L.S.	L.S.
JOB No.		DRAWING No.	ISSUE	
6817000		C6.13	3	
DATE	STATUS			
AUGUST 2020	SSDA			

**STORMFILTER
CARTRIDGE DETAIL**

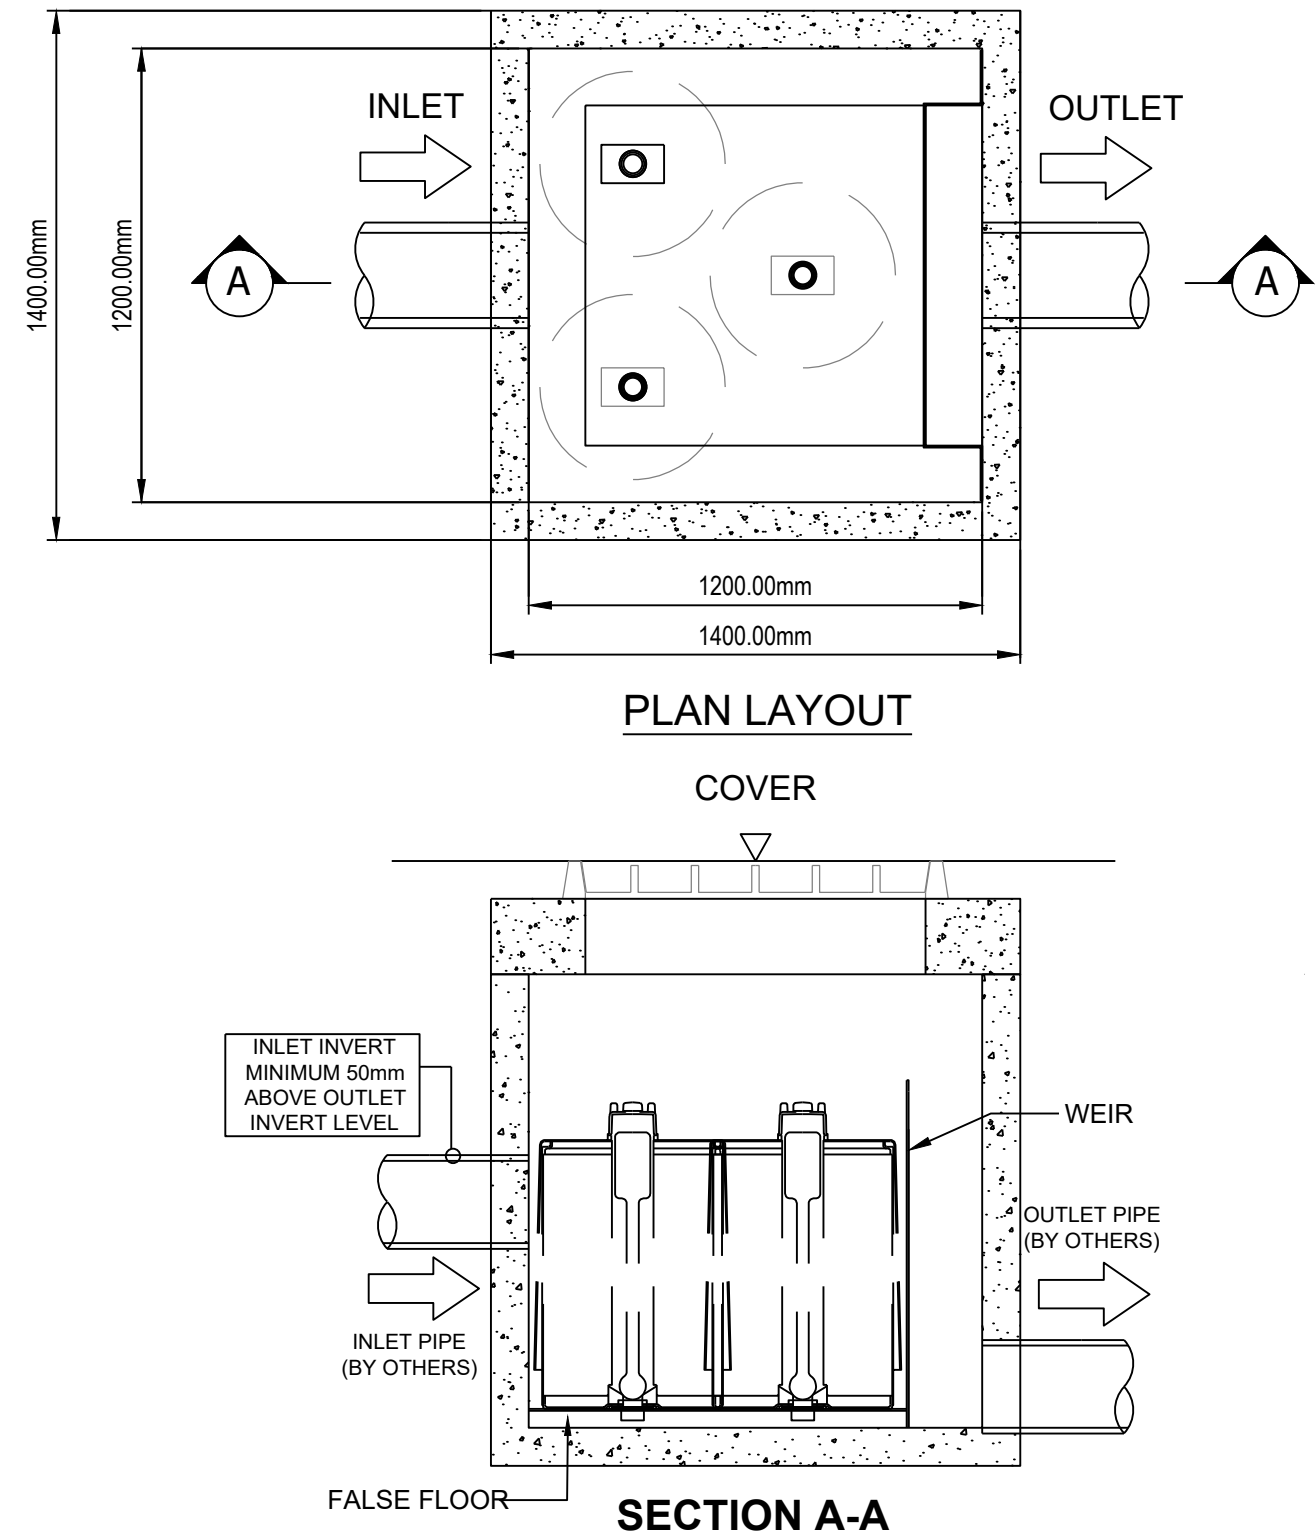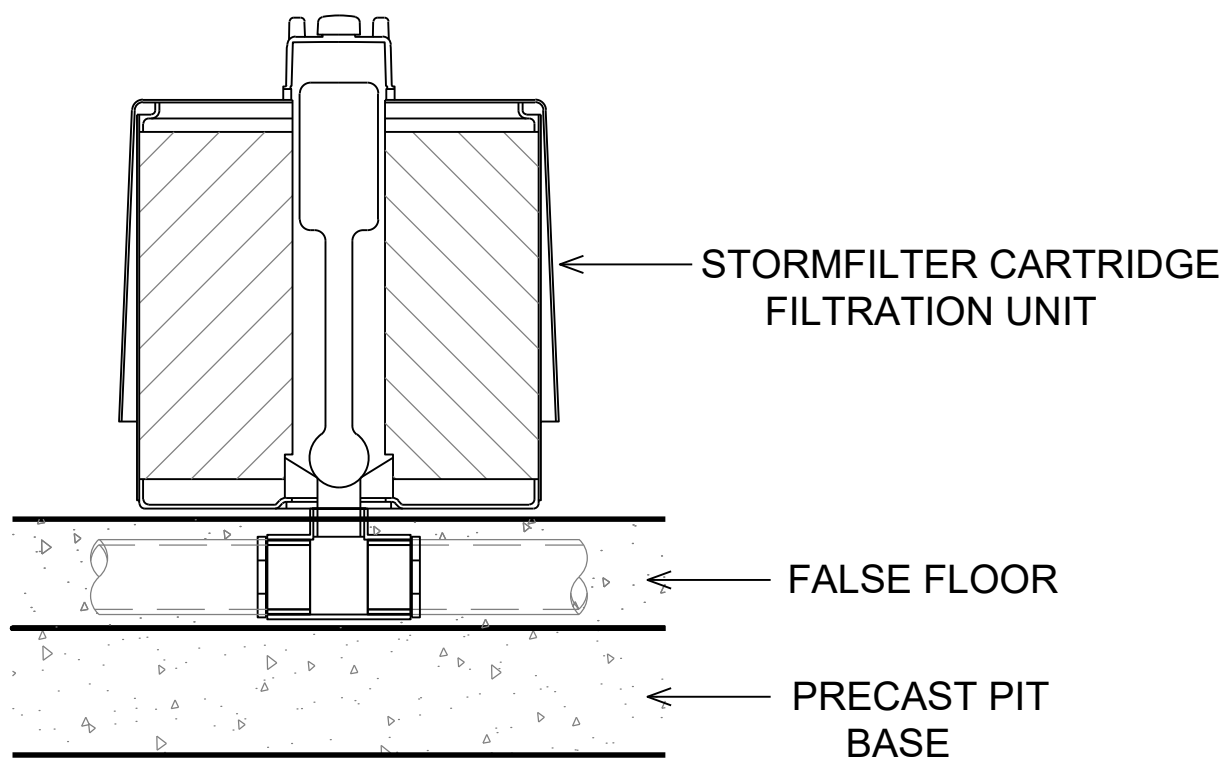

**TYPICAL DETAIL OF WATER QUALITY TREATMENT PIT
WITH 690 PSORB STORMFILTER**
 SCALE 1:20

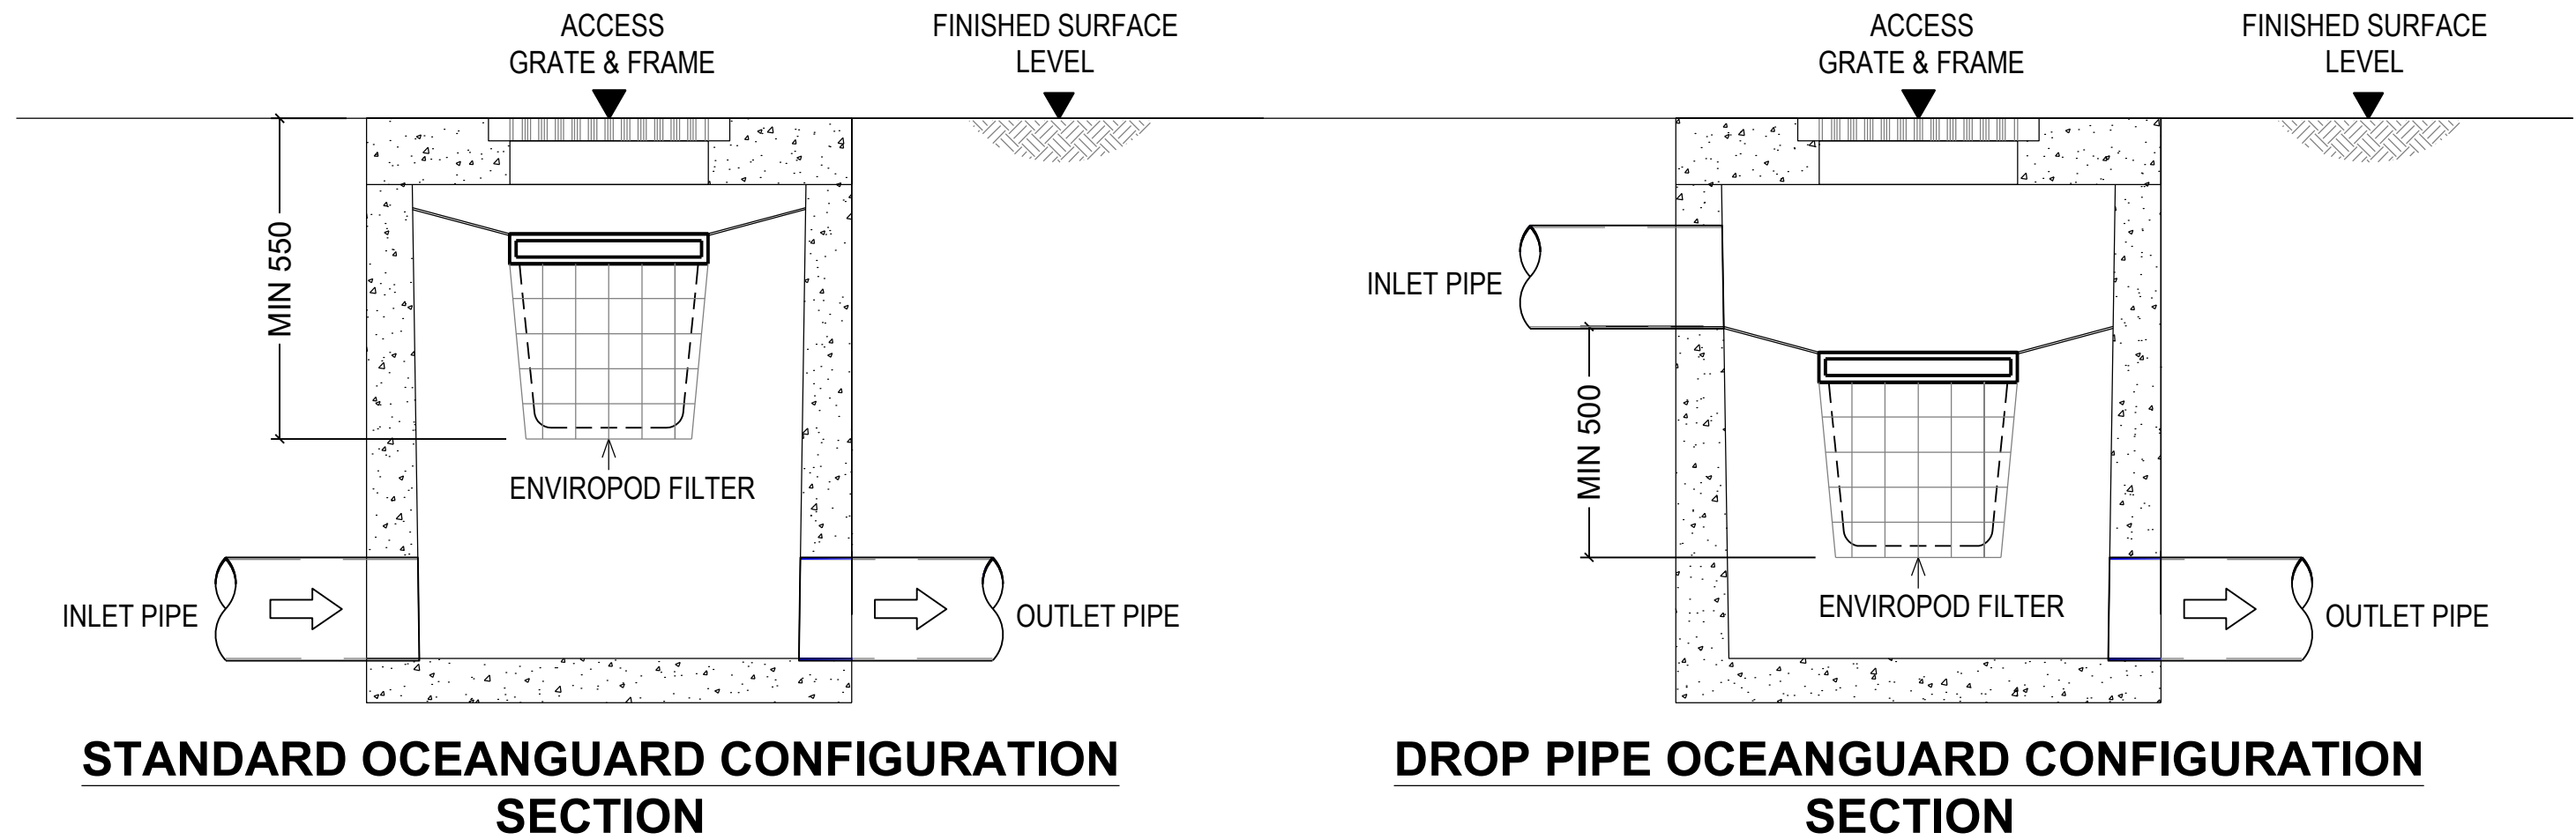


PRELIMINARY - NOT FOR CONSTRUCTION

NOTES:

1. ALL PLAN SHEETS SHOWN IN C1.04 KEY PLAN SHALL BE TO 1:200 SCALE.


2. ALL PLAN SHEETS SHOWN IN C6.01 KEY PLAN SHALL BE TO 1:100 SCALE.

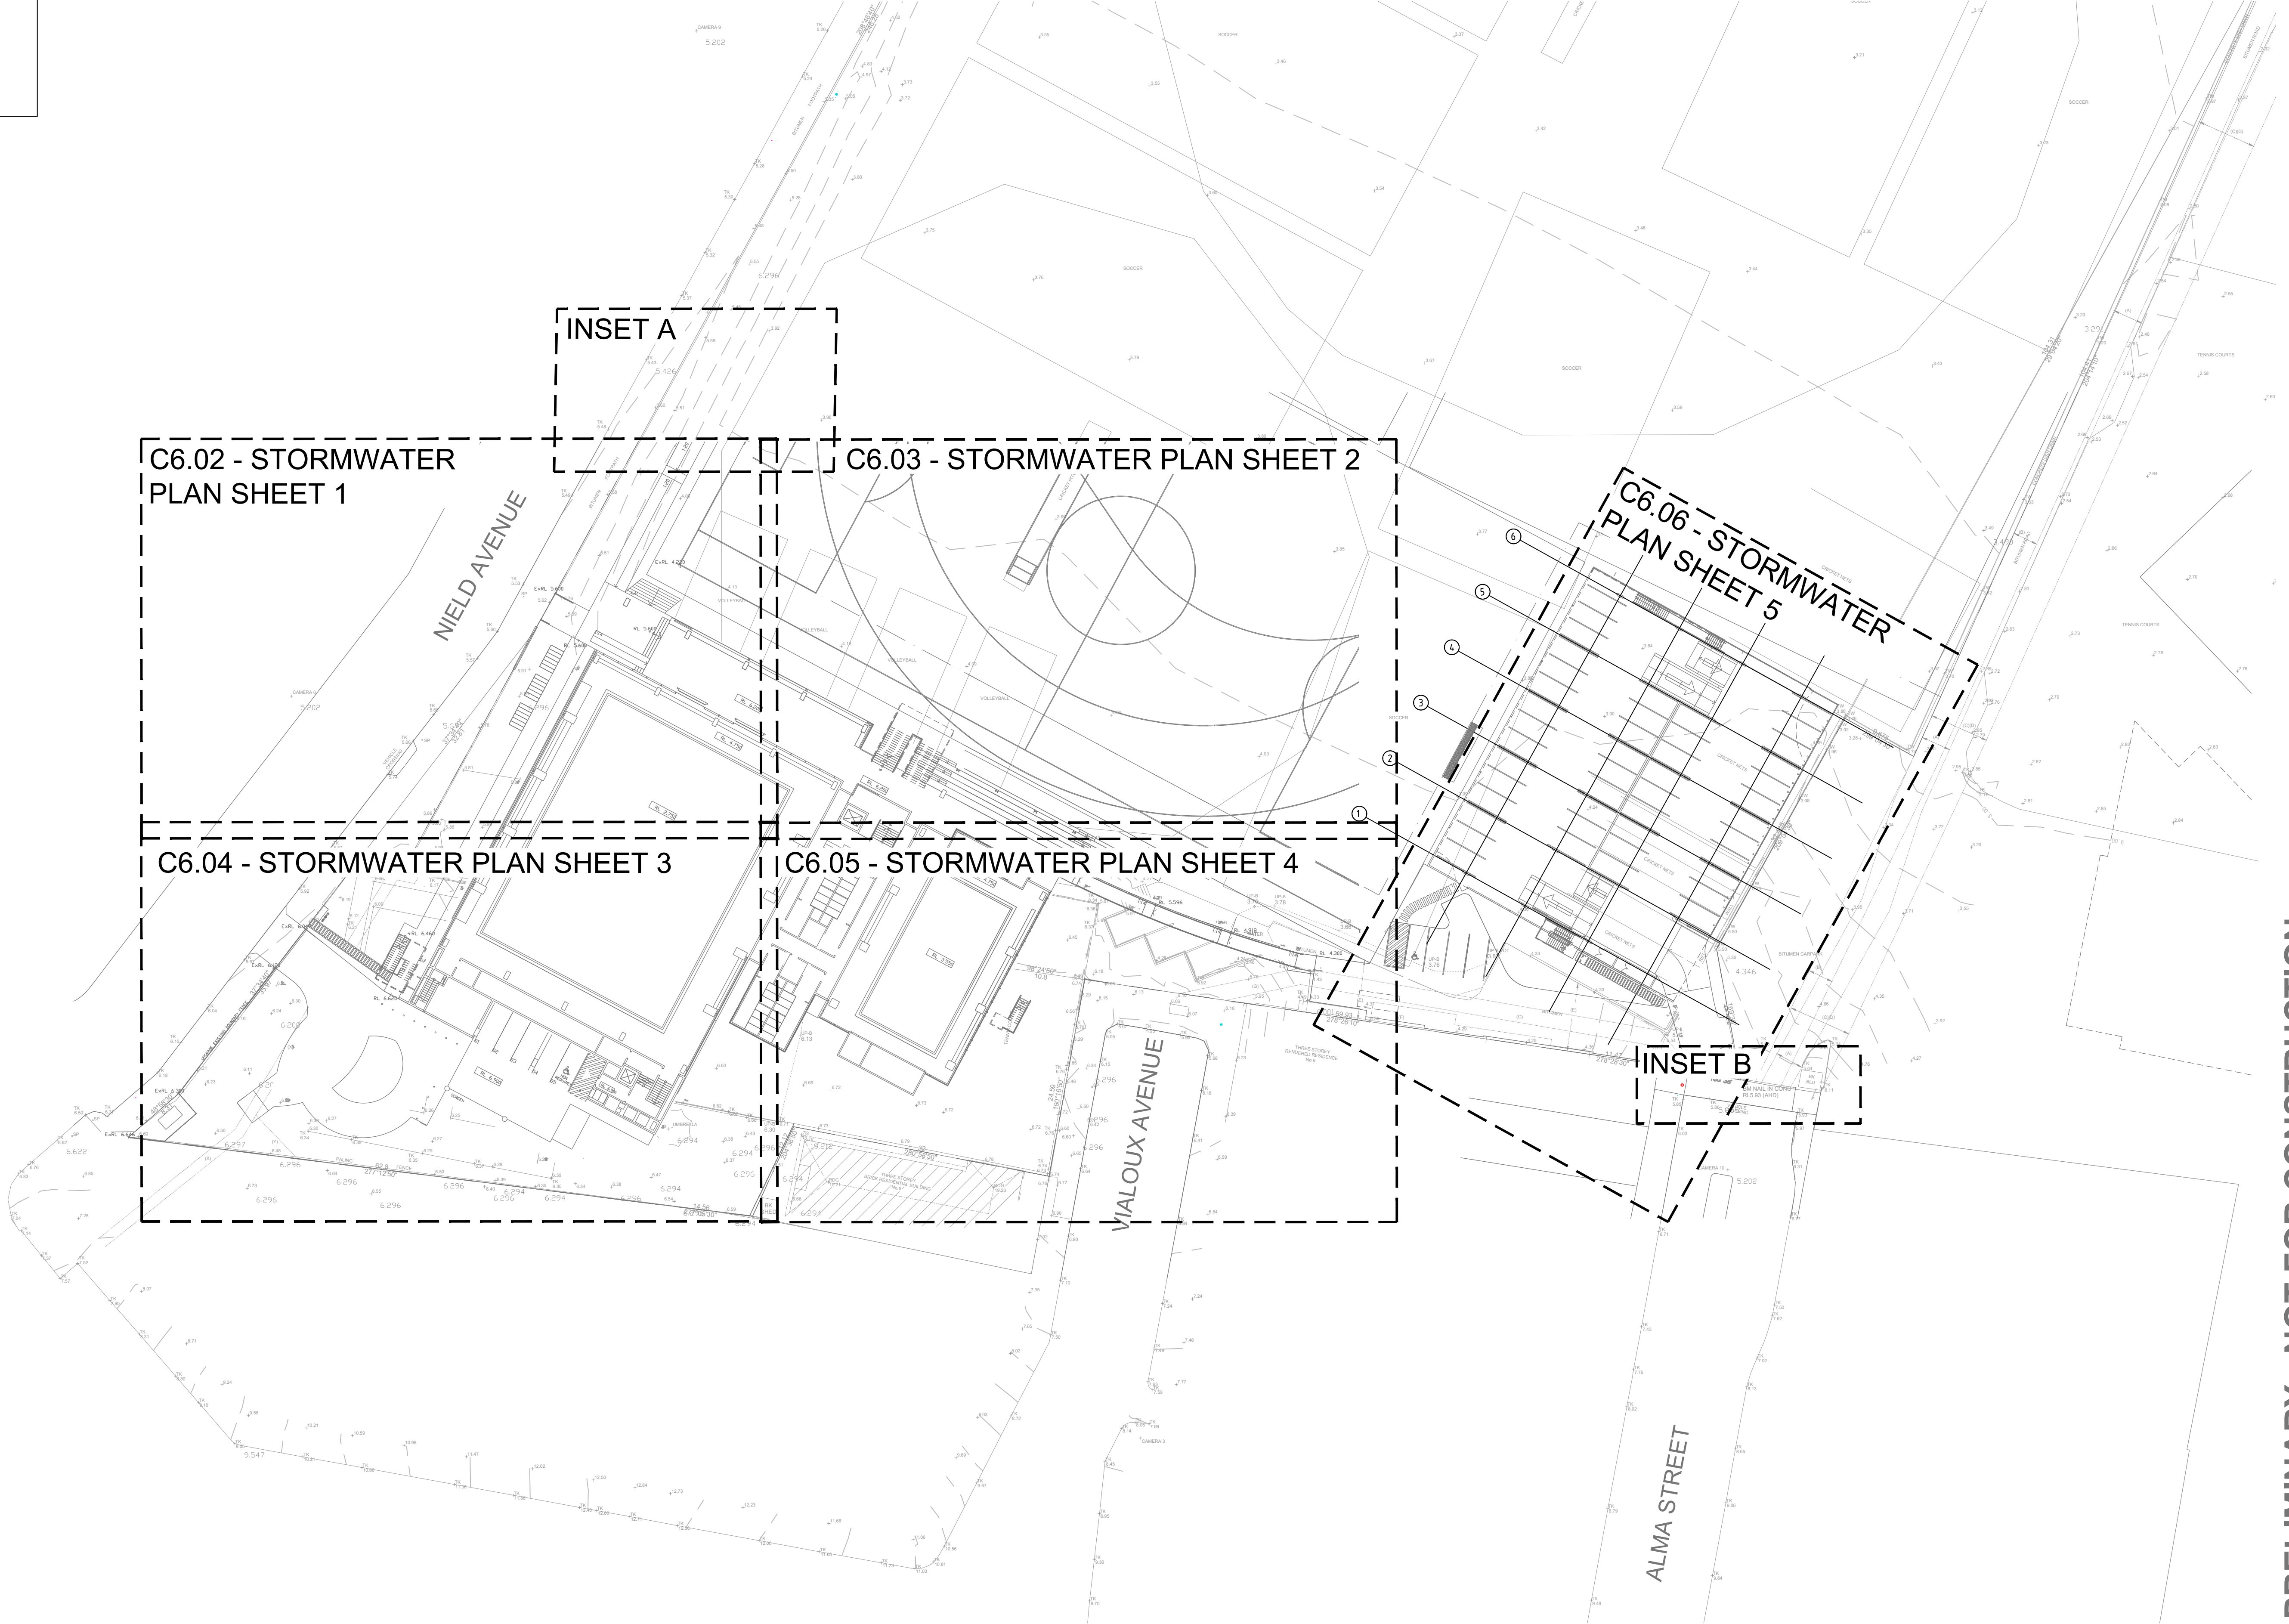


PRELIMINARY - NOT FOR CONSTRUCTION

DO NOT SCALE FROM DRAWINGS, CHECK & VERIFY ALL DIMENSIONS & LEVELS BEFORE COMMENCEMENT OF ANY WORK.

THIS DRAWING IS NOT TO BE COPIED IN PART OR WHOLE WITHOUT WRITTEN PERMISSION FROM WARREN SMITH AND PARTNERS.

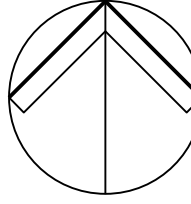

NORTH

 

SCALE 1:400 A1 SHEET

REVISION	AMENDMENT	DATE	REVISION	AMENDMENT	DATE
1	90% SSDA ISSUE	21/08/20			
2	95% SSDA ISSUE	03/09/20			
3	SSDA ISSUE	09/09/20			

CLIENT

SYDNEY GRAMMAR SCHOOL



PROJECT

**SYDNEY GRAMMAR SCHOOL
WEIGALL SPORTS COMPLEX
& CARPARK**

PREPARED BY





Warren Smith & Partners Pty Ltd
Level 9, 233 Castlereagh Street, Sydney 2000 NSW Australia
02 9299 1312 wsp@warrensmith.com.au
www.warrensmith.com.au ABN 36 300 430 126



Consulting Engineers
Hydraulic Fire Civil Utilities Infrastructure
SERVING THE CONSTRUCTION INDUSTRY SINCE 1981.

TITLE				
STORMWATER KEY PLAN				
SCALE	DRAWN	DESIGNED	CHECKED	APPROVED
AS SHOWN	M.T.	M.Cz.	L.S.	L.S.
JOB No.		DRAWING No.		ISSUE
6817000		C6.01		3
DATE		STATUS		
SEPTEMBER 2020		SSDA		

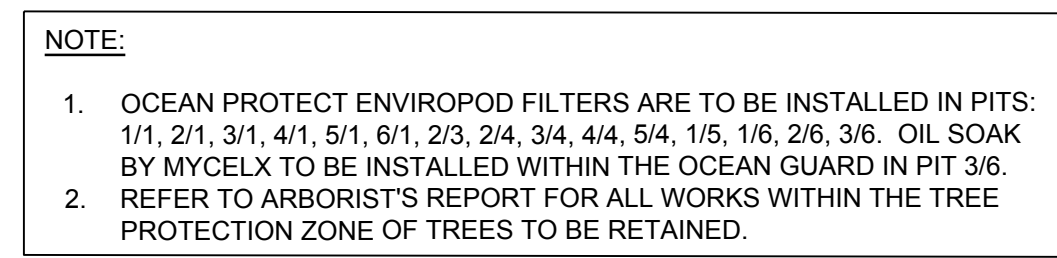[illegible]

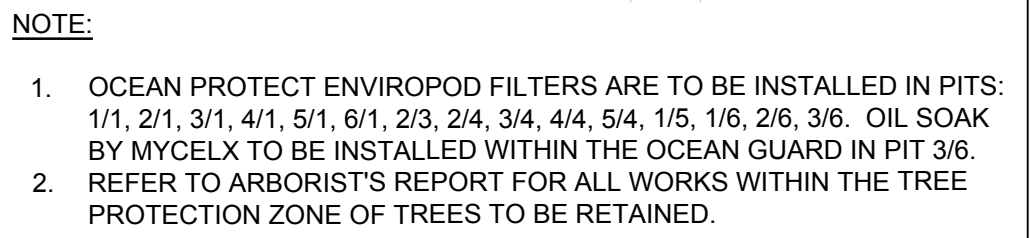

PRELIMINARY - NOT FOR CONSTRUCTION

DO NOT SCALE FROM DRAWINGS. CHECK & VERIFY ALL DIMENSIONS & LEVELS BEFORE COMMENCEMENT OF ANY WORK. THIS DRAWING IS NOT TO BE COPIED IN PART OR WHOLE WITHOUT WRITTEN PERMISSION FROM WARREN SMITH AND PARTNERS.	 NORTH	 SCALE 1:100 A1 SHEET	REVISION	AMENDMENT	DATE	REVISION	AMENDMENT	DATE	CLIENT SYDNEY GRAMMAR SCHOOL		PREPARED BY Warren Smith & Partners Pty Ltd Level 9, 233 Castlereagh Street, Sydney 2000 NSW Australia 02 9299 1312 wsp@warrensmith.com.au www.warrensmith.com.au ABN 36 300 430 126	 Consulting Engineers ■ Hydraulic ■ Fire ■ Civil ■ Utilities Infrastructure SERVING THE CONSTRUCTION INDUSTRY SINCE 1981.	TITLE			
			1	90% SSDA ISSUE	21/08/20										PROJECT SYDNEY GRAMMAR SCHOOL WEIGALL SPORTS COMPLEX & CARPARK	STORMWATER PLAN - SHEET 2
			2	95% SSDA ISSUE	03/09/20											
			3	SSDA ISSUE	09/09/20											
SCALE	DRAWN	DESIGNED	CHECKED	APPROVED												
AS SHOWN	M.T.	M.Cz.	L.S.	L.S.												
JOB No.	DRAWING No.		ISSUE													
6817000		C6.03		3												
DATE	STATUS															
JANUARY 2019	SSDA															

Xref: X:\817000_TB_A\H
 LogIn Name: mczamola
 Cadd File: T:\817000\Drawings\AutoCAD\AutoDesign\Civil\2D\03.07 Stormwater Pit Schedule.dwg
 Plot Date: 11/09/2020@16:51:28

NAME	SURFACE ELEV. (m)	PIT DEPTH (m)	PIT SIZE AND TYPE	FROM	TO	LENGTH (m)	U/S IL (m)	D/S IL (m)	SLOPE (%)	PIPE TYPE	DIA (mm)	No. PIPES
Pit 1/1	6.7	0.75	900SQ PIT CLASS B GRATE	Pit 1/1	Pit 2/1	23.74	5.95	5.63	1.35	RCP CLASS 3	300	1
Pit 2/1	6.38	0.78	900SQ PIT CLASS B GRATE	Pit 2/1	Pit 3/1	28.31	5.60	5.47	0.46	RCP CLASS 3	300	1
Pit 3/1	6.25	0.81	900SQ PIT CLASS B GRATE	Pit 3/1	Pit 4/1	24.07	5.44	5.12	1.33	RCP CLASS 3	300	1
Pit 4/1	6.02	0.93	900SQ PIT WITH 450 x 900 GLASS D SINGLE GRATE WITH 1.2m LINTEL OPENING	Pit 4/1	Pit 5/1	12.74	5.09	5.02	0.55	RCP CLASS 3	300	1
Pit 5/1	6.08	1.09	900SQ PIT CLASS B GRATE	Pit 5/1	Pit 6/1	19.23	4.99	4.80	0.99	RCP CLASS 3	300	1
Pit 6/1	5.78	1.12	1200SQ PIT WITH 900SQ CLASS B GRATE	Pit 6/1	Existing Pit on Nield Avenue	7.31	4.66	4.60	0.82	RCP CLASS 3	300	1
Pit 1/2	VARIES 5.93 - 5.96	0.20m - 0.26m	6.00m LONG K200 ACO TRENCH DRAINS WITH CLASS D HEELSAFE GRATE	Pit 1/2	Pit 5/1	9.86	5.33	5.23	1.01	uPVC (SN8)	150	1
Pit 1/3	VARIES 5.60 - 5.61	0.20m - 0.24m	3.8m LONG K200 ACO TRENCH DRAINS WITH CLASS B HEELSAFE GRATE	Pit 1/3	Pit 2/3	3.32	5	4.95	1.51	uPVC (SN8)	150	1
Pit 2/3	5.61	0.69	600SQ PIT CLASS B GRATE; 3.2m LONG K200 ACO TRENCH DRAINS WITH CLASS B HEELSAFE GRATE	Pit 2/3	Pit 6/1	20.53	4.92	4.71	1.02	RCP CLASS 3	225	1
Pit 1/4	VARIES 5.52 - 5.58	0.20m - 0.26m	5.36m LONG K200 ACO TRENCH DRAINS WITH CLASS D HEELSAFE GRATE	Pit 1/4	Pit 2/4	9.94	4.77	3.80	9.76	uPVC (SN8)	150	1
Pit 2/4	4.4	0.68	600SQ PIT WITH CLASS B GRATE	Pit 2/4	Pit 3/4	22.82	3.72	3.29	1.88	uPVC (SN8)	225	1
Pit 3/4	4.12	1.79	900SQ PIT CLASS B GRATE	Pit 3/4	Pit 4/4	13.61	2.33	2.26	0.51	RCP CLASS 3	375	1
Pit 4/4	4.31	2.08	900SQ PIT CLASS B GRATE; 1.8m LONG K200 ACO TRENCH DRAINS WITH CLASS B HEELSAFE GRATE	Pit 4/4	Pit 5/4	12.25	2.23	2.16	0.57	RCP CLASS 3	375	1
Pit 5/4	4.16	2.03	2.25m DIAMETER MANHOLE WITH 900SQ CLASS B GRATE	Pit 5/4	Deviation Pit	9.55	2.13	2	1.36	RCP CLASS 3	375	1
Pit 1/5	5.10	0.68	600SQ CLASS B GRATE	Pit 1/5	Pit 5/4	6.31	4.42	3.47	13.75	uPVC (SN8)	225	1
Pit 1/6	3.83	0.75	900SQ PIT CLASS B COVER	Pit 1/6	Pit 2/6	13.94	3.08	3.01	0.50	RCP CLASS 3	300	1
Pit 2/6	4.09	1.11	900SQ PIT CLASS B COVER	Pit 2/6	Pit 3/6	15.15	2.98	2.90	0.53	RCP CLASS 3	300	1
Pit 3/6	3.93	1.53	900SQ PIT CLASS B COVER	Pit 3/6	Pit 3/4	7.22	2.4	2.36	0.55	RCP CLASS 3	375	1
				OSD	Pit 1/7	12.21	4	3.32	5.57	RCP CLASS 3	300	1
Pit 1/7	4.15	2.38	1200SQ PIT WITH CLASS B COVER									

DO NOT SCALE FROM DRAWINGS, CHECK & VERIFY ALL DIMENSIONS & LEVELS BEFORE COMMENCEMENT OF ANY WORK.

 THIS DRAWING IS NOT TO BE COPIED IN PART OR WHOLE WITHOUT WRITTEN PERMISSION FROM WARREN SMITH AND PARTNERS.

REVISION	AMENDMENT	DATE	REVISION	AMENDMENT	DATE
1	95% SSDA ISSUE	03/09/20			
2	SSDA ISSUE	09/09/20			

CLIENT

SYDNEY GRAMMAR SCHOOL
 

PROJECT

SYDNEY GRAMMAR SCHOOL
 WEIGALL SPORTS COMPLEX
 & CARPARK

PREPARED BY



Warren Smith & Partners Pty Ltd
 Level 9, 233 Castlereagh Street, Sydney 2000 NSW Australia
 02 9299 1312 wsp@warrensmith.com.au
www.warrensmith.com.au ABN 36 300 430 126



Consulting Engineers
 ■ Hydraulic ■ Fire ■ Civil ■ Utilities Infrastructure
 SERVING THE CONSTRUCTION INDUSTRY SINCE 1981.

TITLE

STORMWATER PIT SCHEDULE



SCALE	AS SHOWN	DRAWN	M.T.	DESIGNED	M.Cz	CHECKED	L.S.	APPROVED	L.S.
JOB No.	6817000		DRAWING No.		C6.07		ISSUE		2
DATE	SEPTEMBER 2020		STATUS		SSDA				

PRELIMINARY - NOT FOR CONSTRUCTION

LEGEND	
— · — · — · — · — · —	SITE BOUNDARY

— SITE BOUNDARY


FOR CONTINUATION REFER TO INSET A

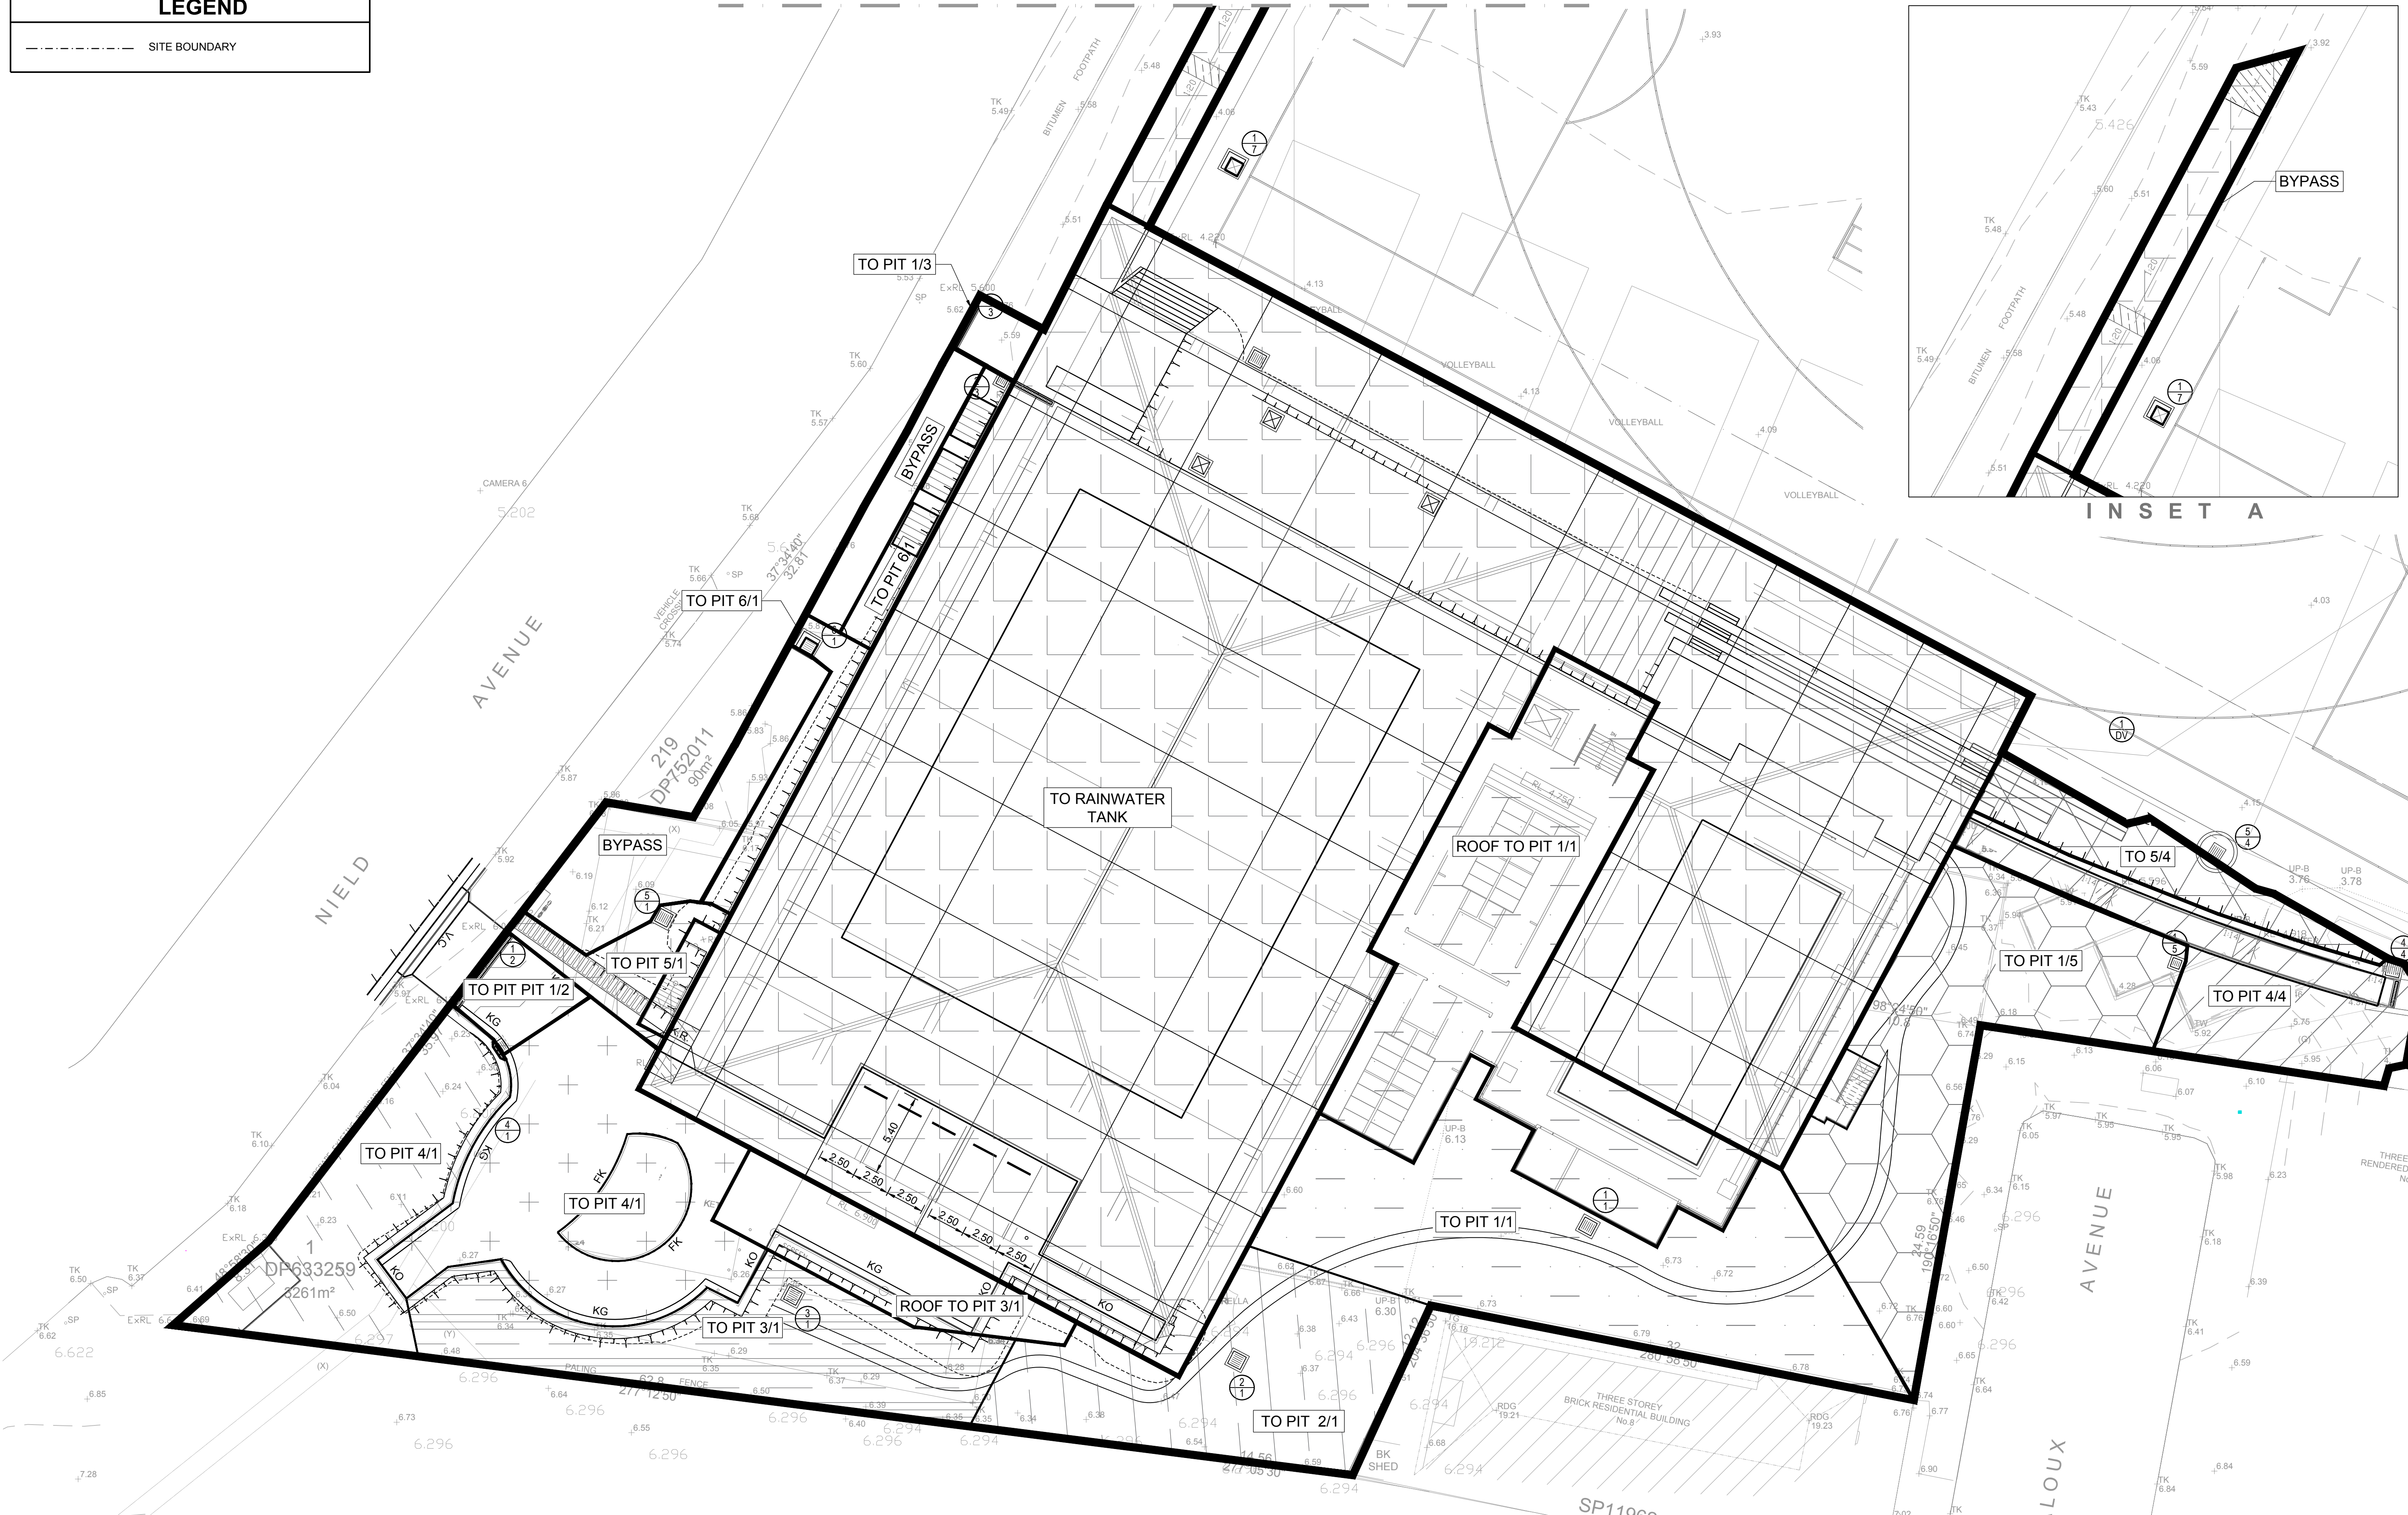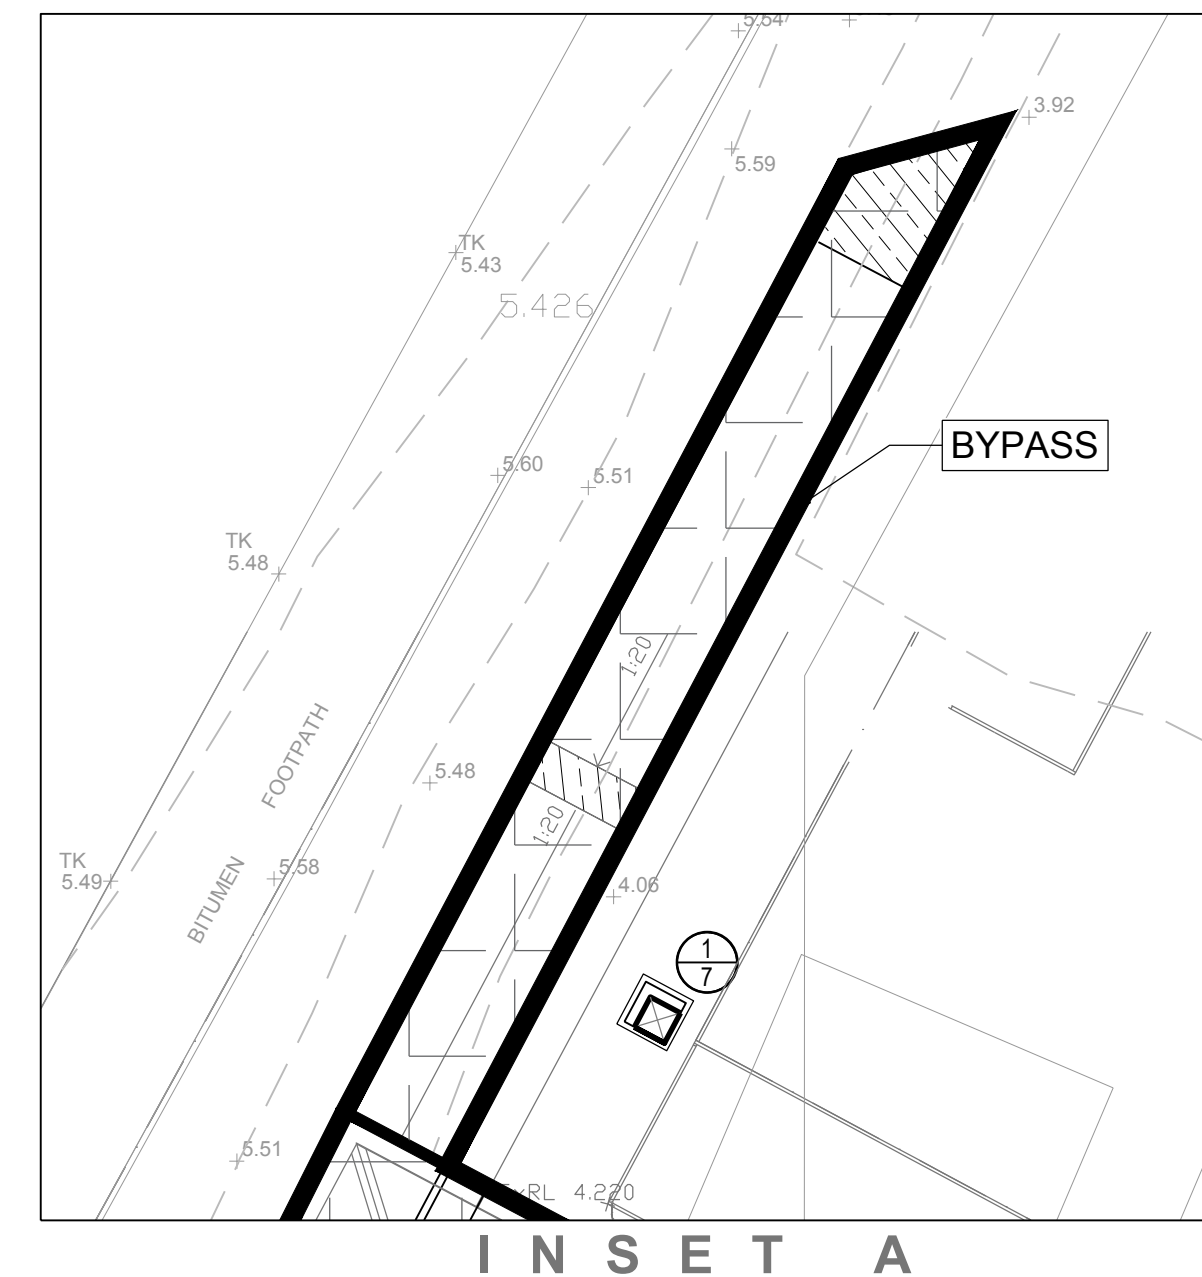

PRELIMINARY - NOT FOR CONSTRUCTION FOR CONTINUATION REFER TO C6.09

DO NOT SCALE FROM
DRAWINGS, CHECK &
VERIFY ALL DIMENSIONS
& LEVELS BEFORE
COMMENCEMENT OF
ANY WORK.

THIS DRAWING IS NOT
TO BE COPIED IN PART
OR WHOLE WITHOUT
WRITTEN PERMISSION
FROM WARREN SMITH
AND PARTNERS.

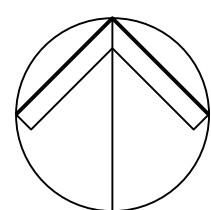

NORTH

[illegible]

CLIENT	SYDNEY GRAMMAR SCHOOL
--------	-----------------------



PROJECT
SYDNEY GRAMMAR SCHOOL
WEIGALL SPORTS COMPLEX
& CARPARK

PREPARED BY	
-------------	--



Warren Smith & Partners Pty Ltd
Level 9, 233 Castlereagh Street, Sydney 2000 NSW Australia
02 9299 1312 wsp@warrensmith.com.au
www.warrensmith.com.au ABN 36 300 430 126



Consulting Engineers

SERVING THE CONSTRUCTION INDUSTRY SINCE 1981.

TITLE	STORMWATER CATCHMENT PLAN - SHEET 1
-------	---

SCALE AS SHOWN	DRAWN M.T.	DESIGNED M.Cz.	CHECKED L.S.	APPROVED L.S.
JOB No. 6817000		DRAWING No. C6.08		ISSUE 3
DATE SEPTEMBER 2020	STATUS SSDA			

LEGEND

----- SITE BOUNDARY

— . — . — . — . — . — . — SITE BOUNDARY




FOR CONTINUATION REFER TO C6: 09

PRELIMINARY - NOT FOR CONSTRUCTION

DO NOT SCALE FROM
DRAWINGS, CHECK &
VERIFY ALL DIMENSIONS
& LEVELS BEFORE
COMMENCEMENT OF
ANY WORK.

THIS DRAWING IS NOT
TO BE COPIED IN PART
OR WHOLE WITHOUT
WRITTEN PERMISSION
FROM WARREN SMITH
AND PARTNERS.

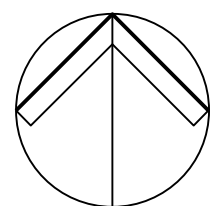

NORTH

[illegible]

CLIENT	SYDNEY GRAMMAR SCHOOL
--------	-----------------------



PROJECT

SYDNEY GRAMMAR SCHOOL
WEIGALL SPORTS COMPLEX
& CARPARK

PREPARED BY	
-------------	--



Warren Smith & Partners Pty Ltd
Level 9, 233 Castlereagh Street, Sydney 2000 NSW Australia
02 9299 1312 wsp@warrensmith.com.au
www.warrensmith.com.au **ABN 36 300 430 126**



■ Hydraulic ■ Fire ■ Civil ■ Utilities Infrastructure

TITLE

STORMWATER CATCHMENT PLAN - SHEET 2

SCALE AS SHOWN	DRAWN M.T.	DESIGNED M.Cz.	CHECKED L.S.	APPROVED L.S.
JOB No. 6817000		DRAWING No. C6.09		ISSUE 3
DATE SEPTEMBER 2020		STATUS SSDA		


Xrefs: X:6817000-TB_Alt: X:6817000-SJ_Boundary: X:6817000-AR_Ground Floor: X:6817000-AR_Capack: X:6817000-SW_Lay: X:6817000-AR_Roof: X:6817000-AR_Subsoil: X:6817000-AR_Site Plan: X:6817000-SJ_Survey: X:6817000-AR_Basement: X:6817000-SW_Subsoil: X:6817000-DE_Design: X:6817000-DE_Design Contours: X:6817000-SW_Deviation: X:6817000-SJ_Existing Trees
 Date: 10/09/2020@14:54:15 Login Name: NG2012 Cad File: T:\6817000\Drawings\AutoCAD\Civil\Design\DWG\220208.09 Stormwater Calculation Plan.dwg

AEP STORM (%)	PRE DEVELOPMENT (L/s)	POST-DEVELOPMENT (L/s)
50	204	203
20	295	285
10	376	368
5	457	430
2	574	509
1	666	550

NOTES:

1. STORMWATER NETWORK FOR THE PROPOSED DEVELOPMENT HAS BEEN DESIGNED SUCH THAT THE POST DEVELOPMENT DISCHARGE FROM THE SITE SHALL NOT EXCEED PRE DEVELOPMENT DISCHARGE FOR ALL THE STORM EVENTS.

REFER TO TABLES FOR DEVELOPMENT AREA DISCHARGE RESULTS.

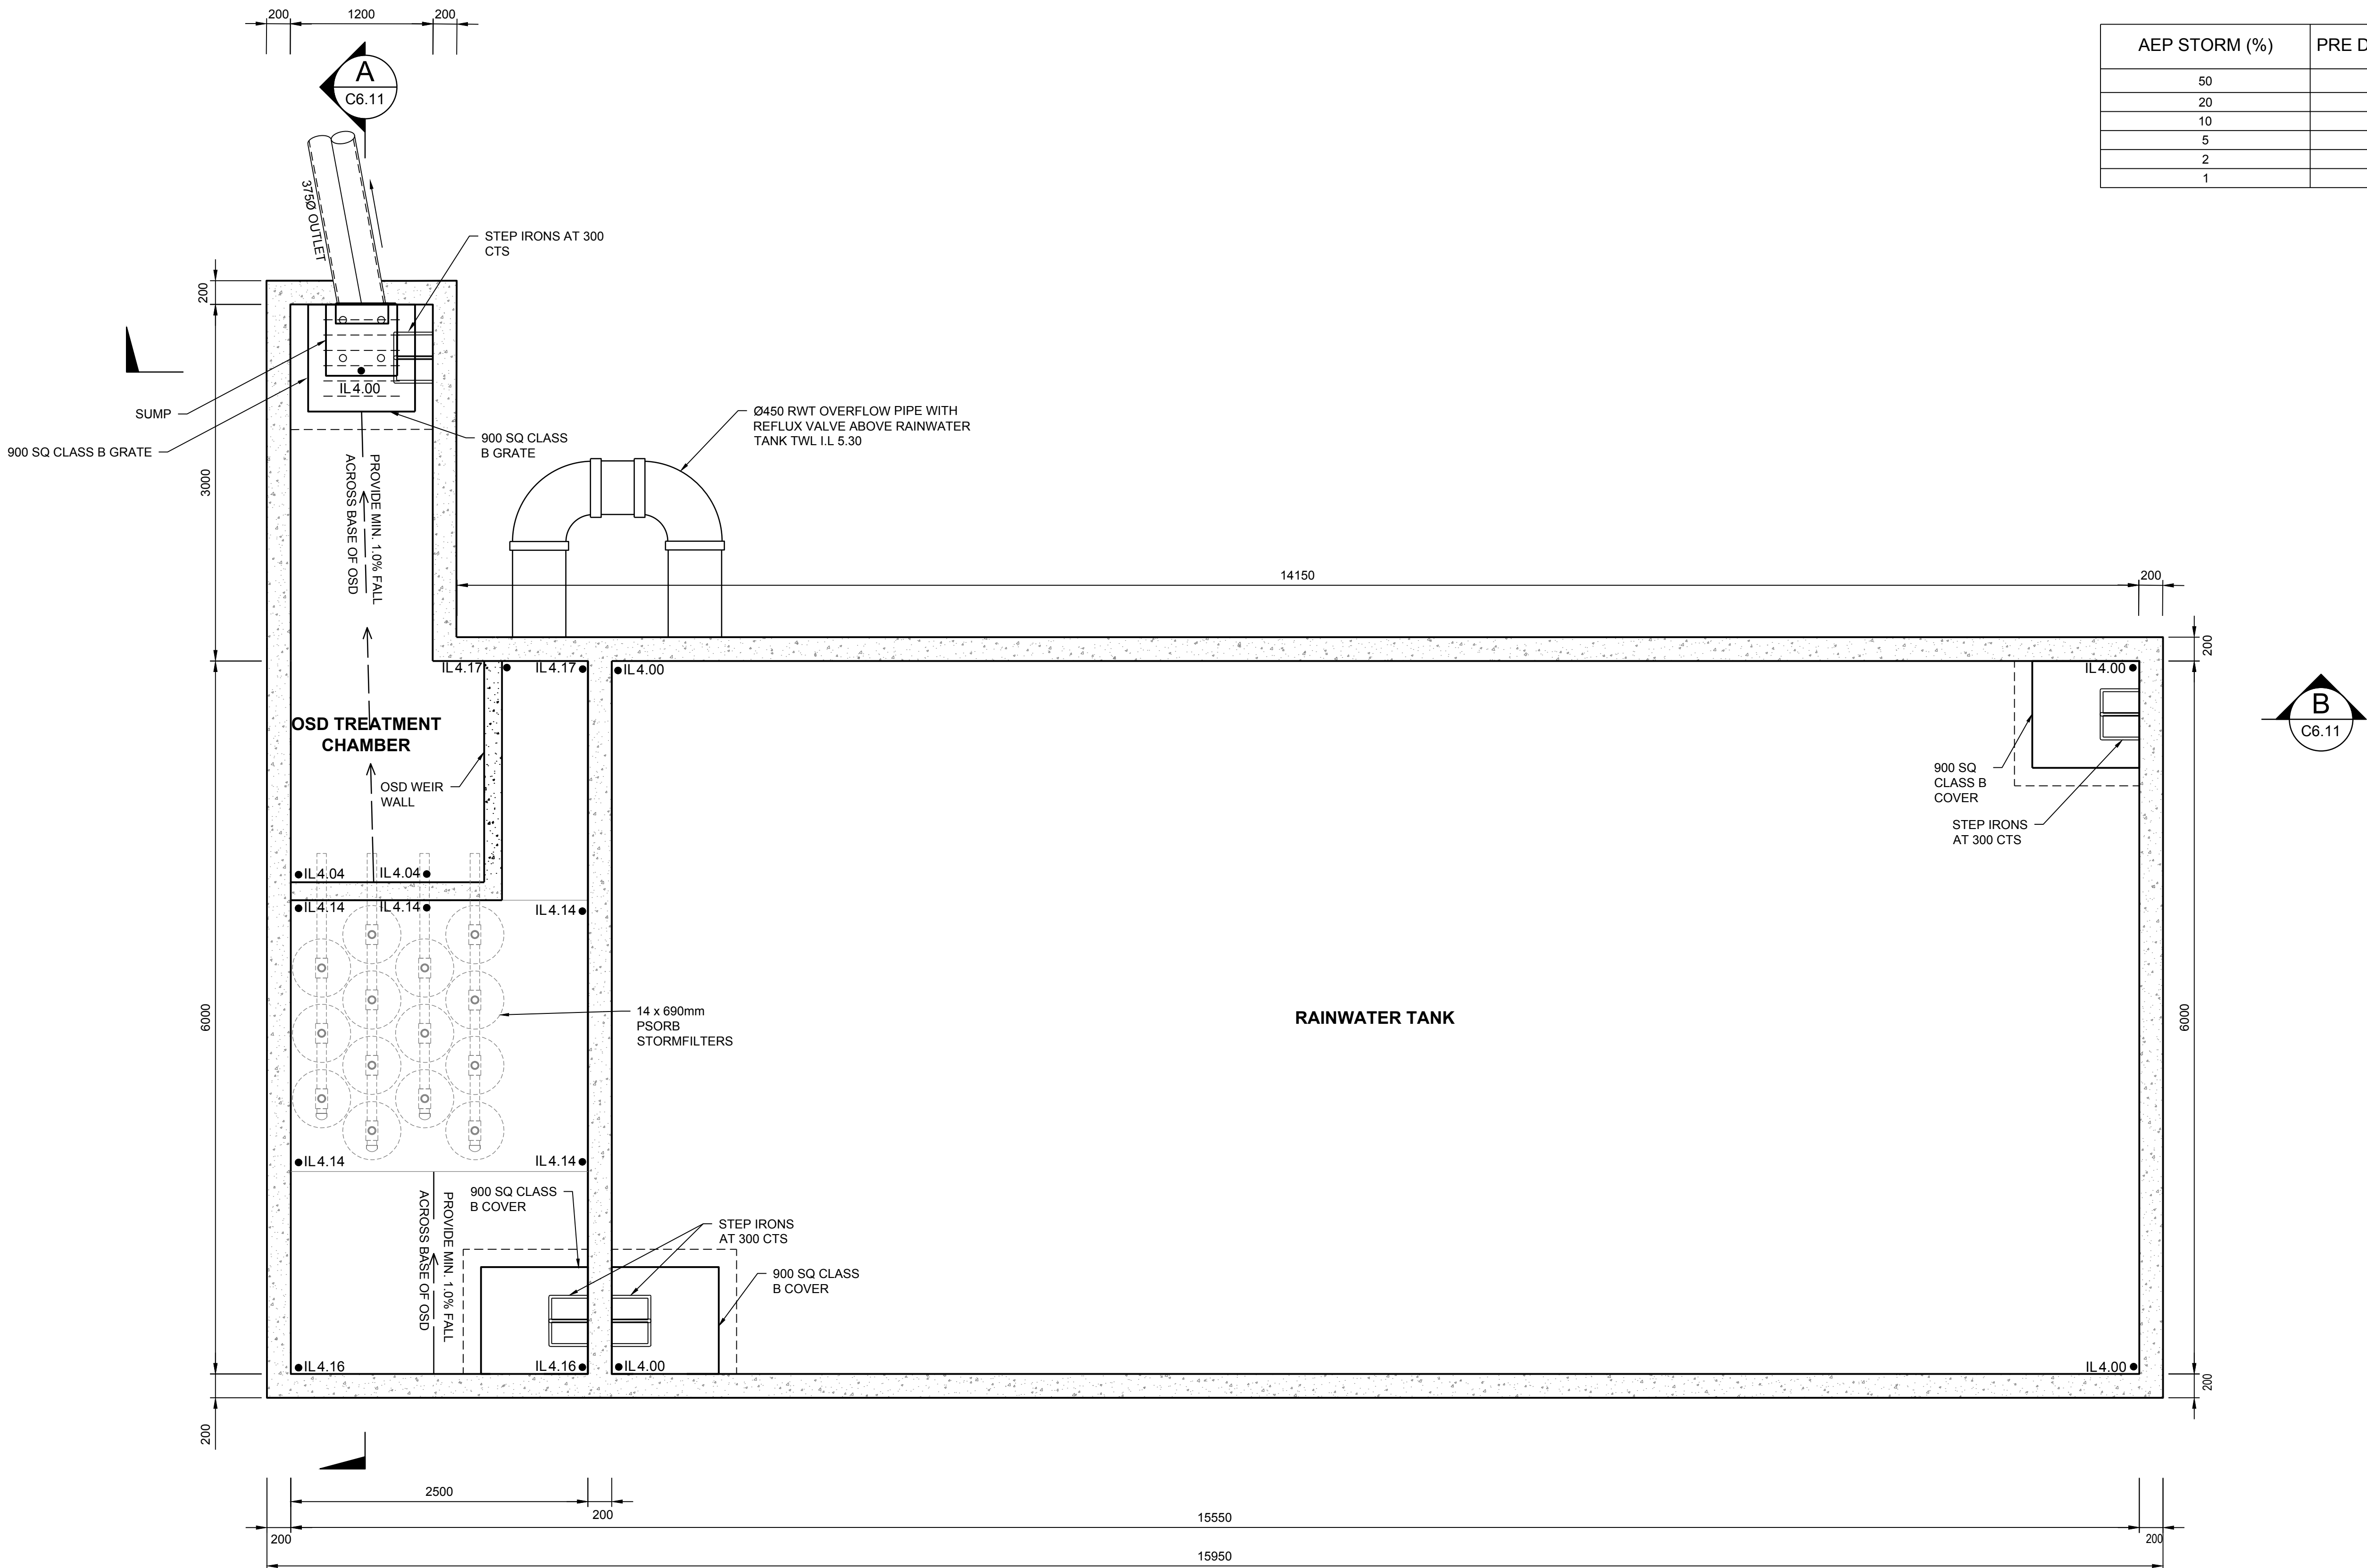

ON SITE DETENTION TANK AND RAINWATER TANK PLAN
EFFECTIVE VOLUME OSD = 22.32m³ RWT = 100m³
SCALE: 1:30

PRELIMINARY - NOT FOR CONSTRUCTION

DO NOT SCALE FROM DRAWINGS. CHECK & VERIFY ALL DIMENSIONS & LEVELS BEFORE COMMENCEMENT OF ANY WORK.

THIS DRAWING IS NOT TO BE COPIED IN PART OR WHOLE WITHOUT WRITTEN PERMISSION FROM WARREN SMITH AND PARTNERS.

10 20 30 40 50 60 70 80 90 100 110 120 130 140 150

REVISION	AMENDMENT	DATE	REVISION	AMENDMENT	DATE
1	95% SSDA ISSUE	03/09/20			
2	SSDA ISSUE	09/09/20			

CLIENT

SYDNEY GRAMMAR SCHOOL



PROJECT

**SYDNEY GRAMMAR SCHOOL
WEIGALL SPORTS COMPLEX
& CARPARK**

PREPARED BY





Warren Smith & Partners Pty Ltd
Level 9, 233 Castlereagh Street, Sydney 2000 NSW Australia
02 9299 1312 wsp@warrensmith.com.au
www.warrensmith.com.au ABN 36 300 430 126



Consulting Engineers
■ Hydraulic ■ Fire ■ Civil ■ Utilities Infrastructure
SERVING THE CONSTRUCTION INDUSTRY SINCE 1981.

TITLE				
OSD PLAN				
SCALE	DRAWN	DESIGNED	CHECKED	APPROVED
AS SHOWN	M.T.	M.CZ.	L.S.	L.S.
JOB No.	DRAWING No.		ISSUE	
6817000	C6.10		2	
DATE	STATUS			
SEPTEMBER 2020	SSDA			

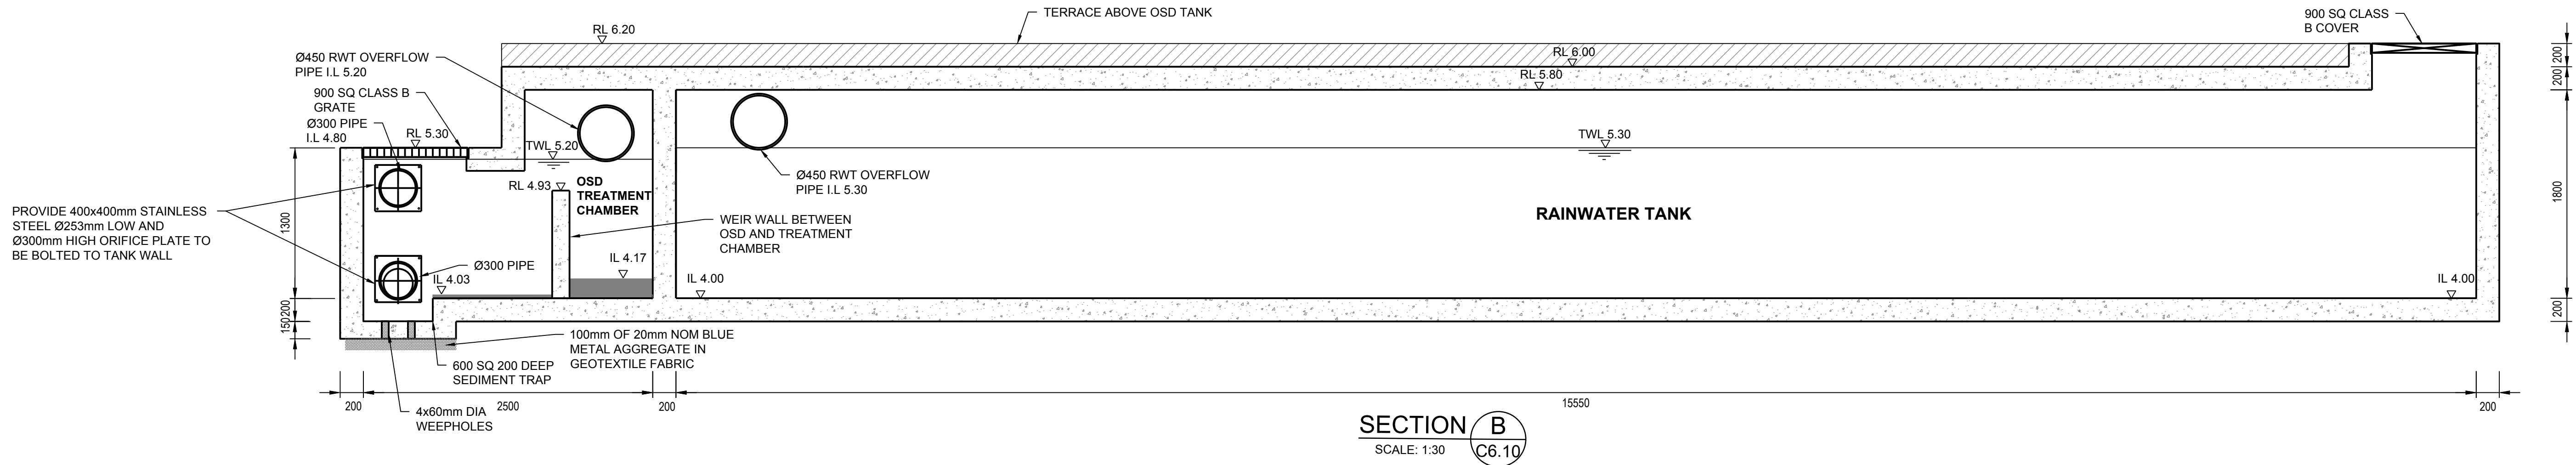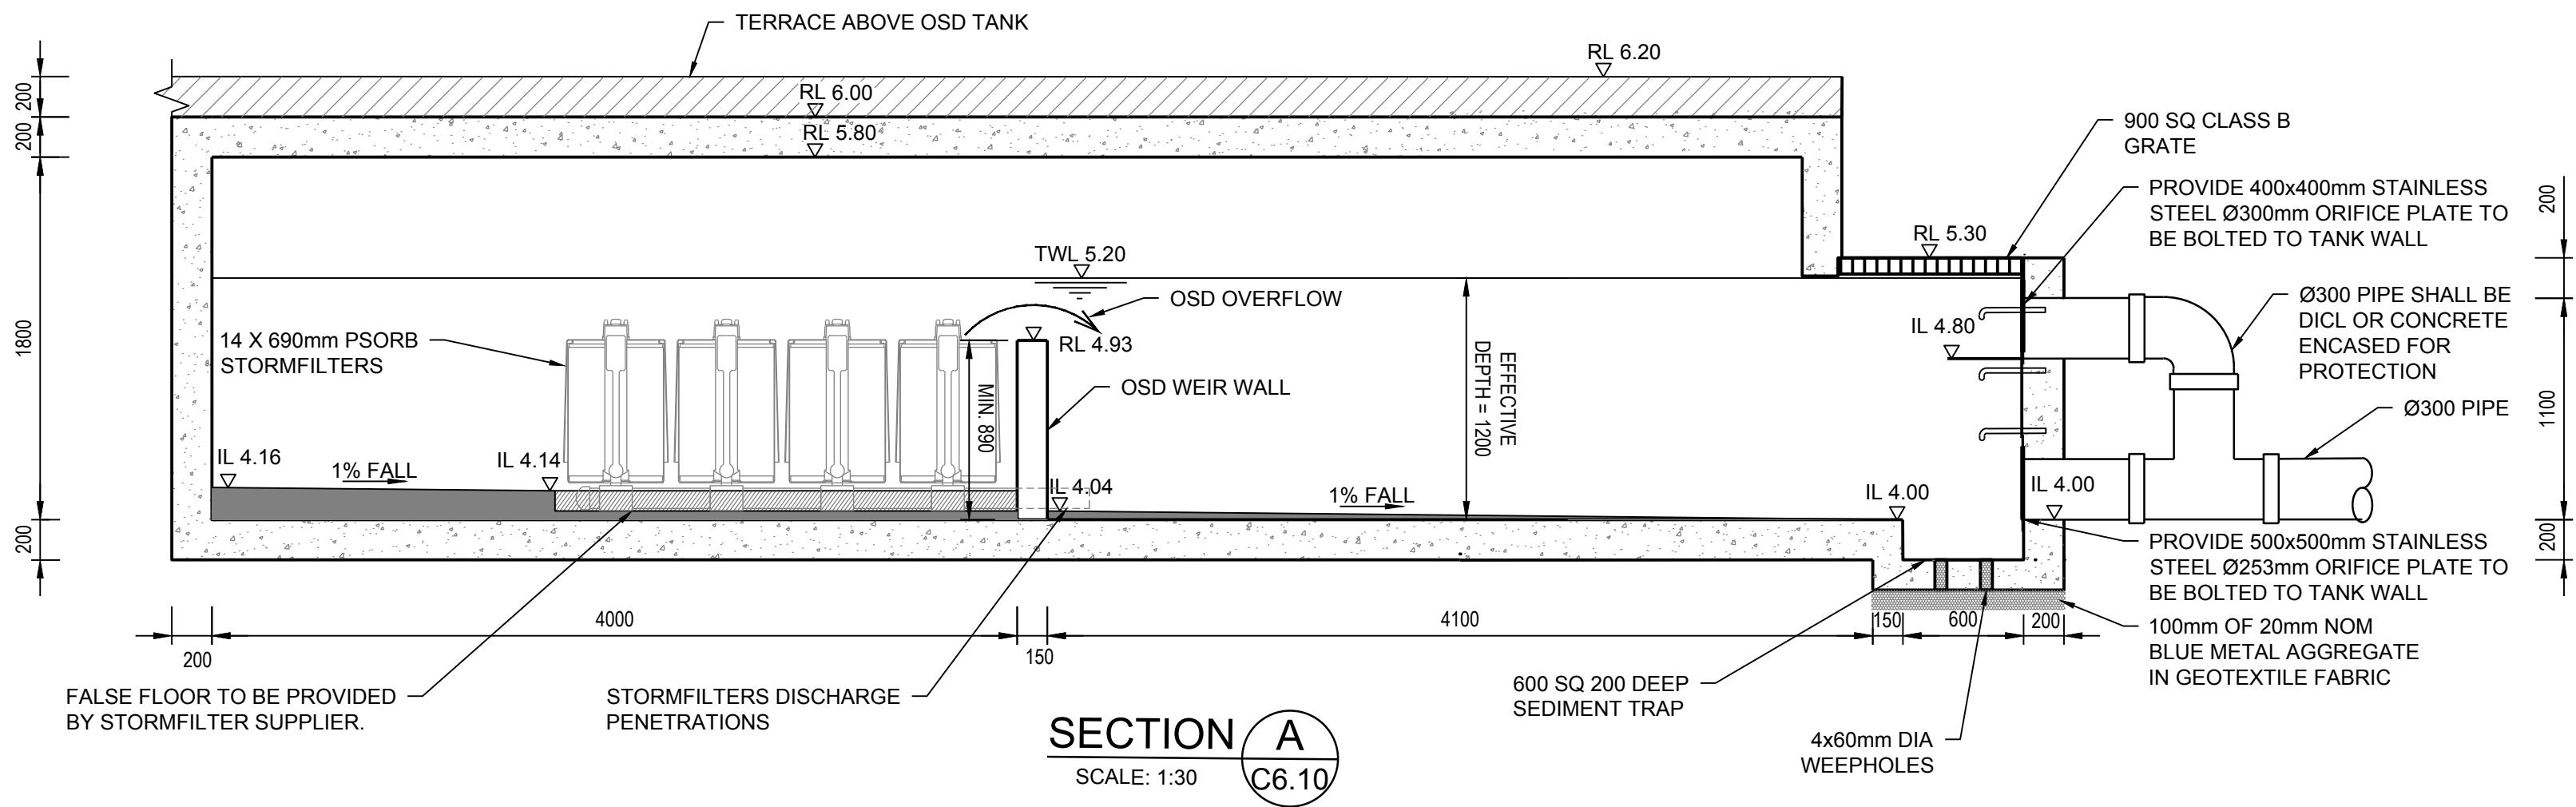

PRELIMINARY - NOT FOR CONSTRUCTION

Y:\08_17000_TB_A\H...
C:\P\16817000\Drawings\AutoCAD\Civil\Design\04_20\05_10_OSD_Plan.dwg
Log In Name: NGJ2018
Plot Date: 11/09/2020 14:33:14

DO NOT SCALE FROM DRAWINGS. CHECK & VERIFY ALL DIMENSIONS & LEVELS BEFORE COMMENCEMENT OF ANY WORK.

THIS DRAWING IS NOT TO BE COPIED IN PART OR WHOLE WITHOUT WRITTEN PERMISSION FROM WARREN SMITH AND PARTNERS.

REVISION	AMENDMENT	DATE	REVISION	AMENDMENT	DATE
1	95% SSDA ISSUE	03/09/20			
2	SSDA ISSUE	09/09/20			

CLIENT



SYDNEY GRAMMAR SCHOOL
WEIGALL SPORTS COMPLEX
& CARPARK

PROJECT

PREPARED BY




Warren Smith & Partners Pty Ltd
Level 9, 233 Castlereagh Street, Sydney 2000 NSW Australia
02 9299 1312 wsp@warrensmith.com.au
www.warrensmith.com.au ABN 36 300 430 126



Consulting Engineers
■ Hydraulic ■ Fire ■ Civil ■ Utilities Infrastructure
SERVING THE CONSTRUCTION INDUSTRY SINCE 1981.


TITLE				
OSD SECTIONS				
SCALE AS SHOWN	DRAWN M.T.	DESIGNED M.C.Z.	CHECKED L.S.	APPROVED L.S.
JOB No. 6817000		DRAWING No. C6.11		ISSUE 2
DATE SEPTEMBER 2020	STATUS SSDA			

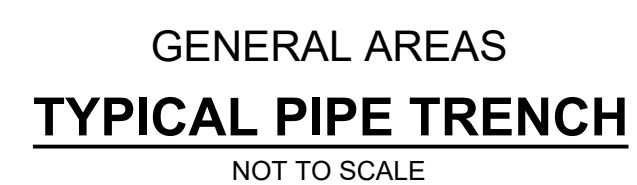

-
- CONTRACTOR TO SEAL AS REQUIRED
- SCALE 1:30
- 900 SQUARE CAST-IRON SOLID TOP
ACCESS COVER SUPPLIED LOOSE
- INLET INVERT MINIMUM 150mm
ABOVE OUTLET INVERT LEVEL
- 200
- 1475
- 920
- 200
- OUTLET PIPE
(BY OTHERS)
- INLET PIPE
(BY OTHERS)
- FALSE FLOOR
- UNDERDRAIN
- SECTION A-A**
- SCALE 1:30
- Diagram Description: This is a cross-sectional diagram of a manhole assembly, labeled 'SECTION A-A'. The assembly consists of several layers. At the top is a '900 SQUARE CAST-IRON SOLID TOP' with an 'ACCESS COVER SUPPLIED LOOSE'. Below the top is a concrete structure. Inside this structure is a 'FALSE FLOOR' which contains an 'UNDERDRAIN' system. The 'INLET PIPE (BY OTHERS)' enters from the left, and the 'OUTLET PIPE (BY OTHERS)' exits to the right. The diagram specifies that the 'INLET INVERT MINIMUM 150mm ABOVE OUTLET INVERT LEVEL'. Vertical dimensions on the right indicate a total height of 1475, with a 200-unit section at the top and a 200-unit section at the bottom. The main body of the structure is 920 units high. A note 'CONTRACTOR TO SEAL AS REQUIRED' points to the joint between the top and the concrete structure. The scale is given as 'SCALE 1:30' at the top and bottom.

Tref: X-6817000-TB_A1H
 Login Name: mdlaz
 Cad File: T:\6817000\Drawings\AutoCAD\Civil\Design\Civil 2D\06.12 Stormwater Drainage Details.dwg
 Printed Date: 09.09.2020@17:25:33

THIS DRAWING IS NOT
TO BE COPIED IN PART
OR WHOLE WITHOUT
WRITTEN PERMISSION
FROM WARREN SMITH
AND PARTNERS.

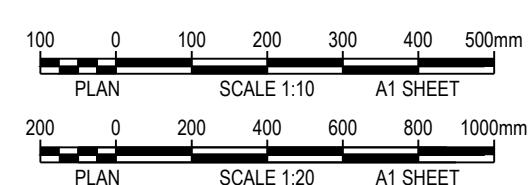

CLIENT	SYDNEY GRAMMAR SCHOOL
	
PROJECT	SYDNEY GRAMMAR SCHOOL WEIGALL SPORTS COMPLEX & CARPARK



Warren Smith & Partners

Warren Smith & Partners Pty Ltd

Level 9, 233 Castlereagh Street, Sydney 2000 NSW Australia
02 9299 1312 vsp@warrensmith.com.au
www.warrensmith.com.au ABN 36 300 430 126



Consulting Engineers

- Hydraulic ■ Fire ■ Civil ■ Utilities Infrastructure

SERVING THE CONSTRUCTION INDUSTRY SINCE 1981.

TITLE				
STORMWATER DRAINAGE DETAILS				
SCALE	DRAWN	DESIGNED	CHECKED	APPROVED
AS SHOWN	M.T.	M.Cz.	L.S.	L.S.
JOB No.		DRAWING No.		ISSUE
6817000		C6.12		3
DATE	STATUS			
SEPTEMBER 2020	SSDA			

Y:\01_1817000_TB_A\H1
 Log Date: 03/09/2020 17:25:10
 Log Name: mndz
 C:\File: T:\8817000\Drawings\AutoCAD\Design\CH\22026_13 Ocean Protect Treatment Device Typical Details.dwg

DO NOT SCALE FROM
 DRAWINGS. CHECK &
 VERIFY ALL DIMENSIONS
 & LEVELS BEFORE
 COMMENCEMENT OF
 ANY WORK.

 THIS DRAWING IS NOT
 TO BE COPIED IN PART
 OR WHOLE WITHOUT
 WRITTEN PERMISSION
 FROM WARREN SMITH
 AND PARTNERS.

REVISION	AMENDMENT	DATE	REVISION	AMENDMENT	DATE
1	90% SSDA ISSUE	21/08/20			
2	95% SSDA ISSUE	03/09/20			
3	SSDA ISSUE	09/09/20			

CLIENT


 SYDNEY GRAMMAR SCHOOL

PROJECT


 SYDNEY GRAMMAR SCHOOL
 WEIGALL SPORTS COMPLEX
 & CARPARK

PREPARED BY


 Warren Smith & Partners Pty Ltd
 Level 9, 233 Castlereagh Street, Sydney 2000 NSW Australia
 02 9299 1312 wsp@warrensmith.com.au
www.warrensmith.com.au ABN 36 300 430 126

Consulting Engineers

Hydraulic




Fire

Civil

Utilities Infrastructure


 SERVING THE CONSTRUCTION INDUSTRY SINCE 1981.

TITLE				
OCEAN PROTECT TREATMENT DEVICE TYPICAL DETAILS				
SCALE	DRAWN	DESIGNED	CHECKED	APPROVED
AS SHOWN	M.T.	M.C.Z.	L.S.	L.S.
JOB No.		DRAWING No.	ISSUE	
6817000		C6.13	3	
DATE	STATUS			
AUGUST 2020	SSDA			

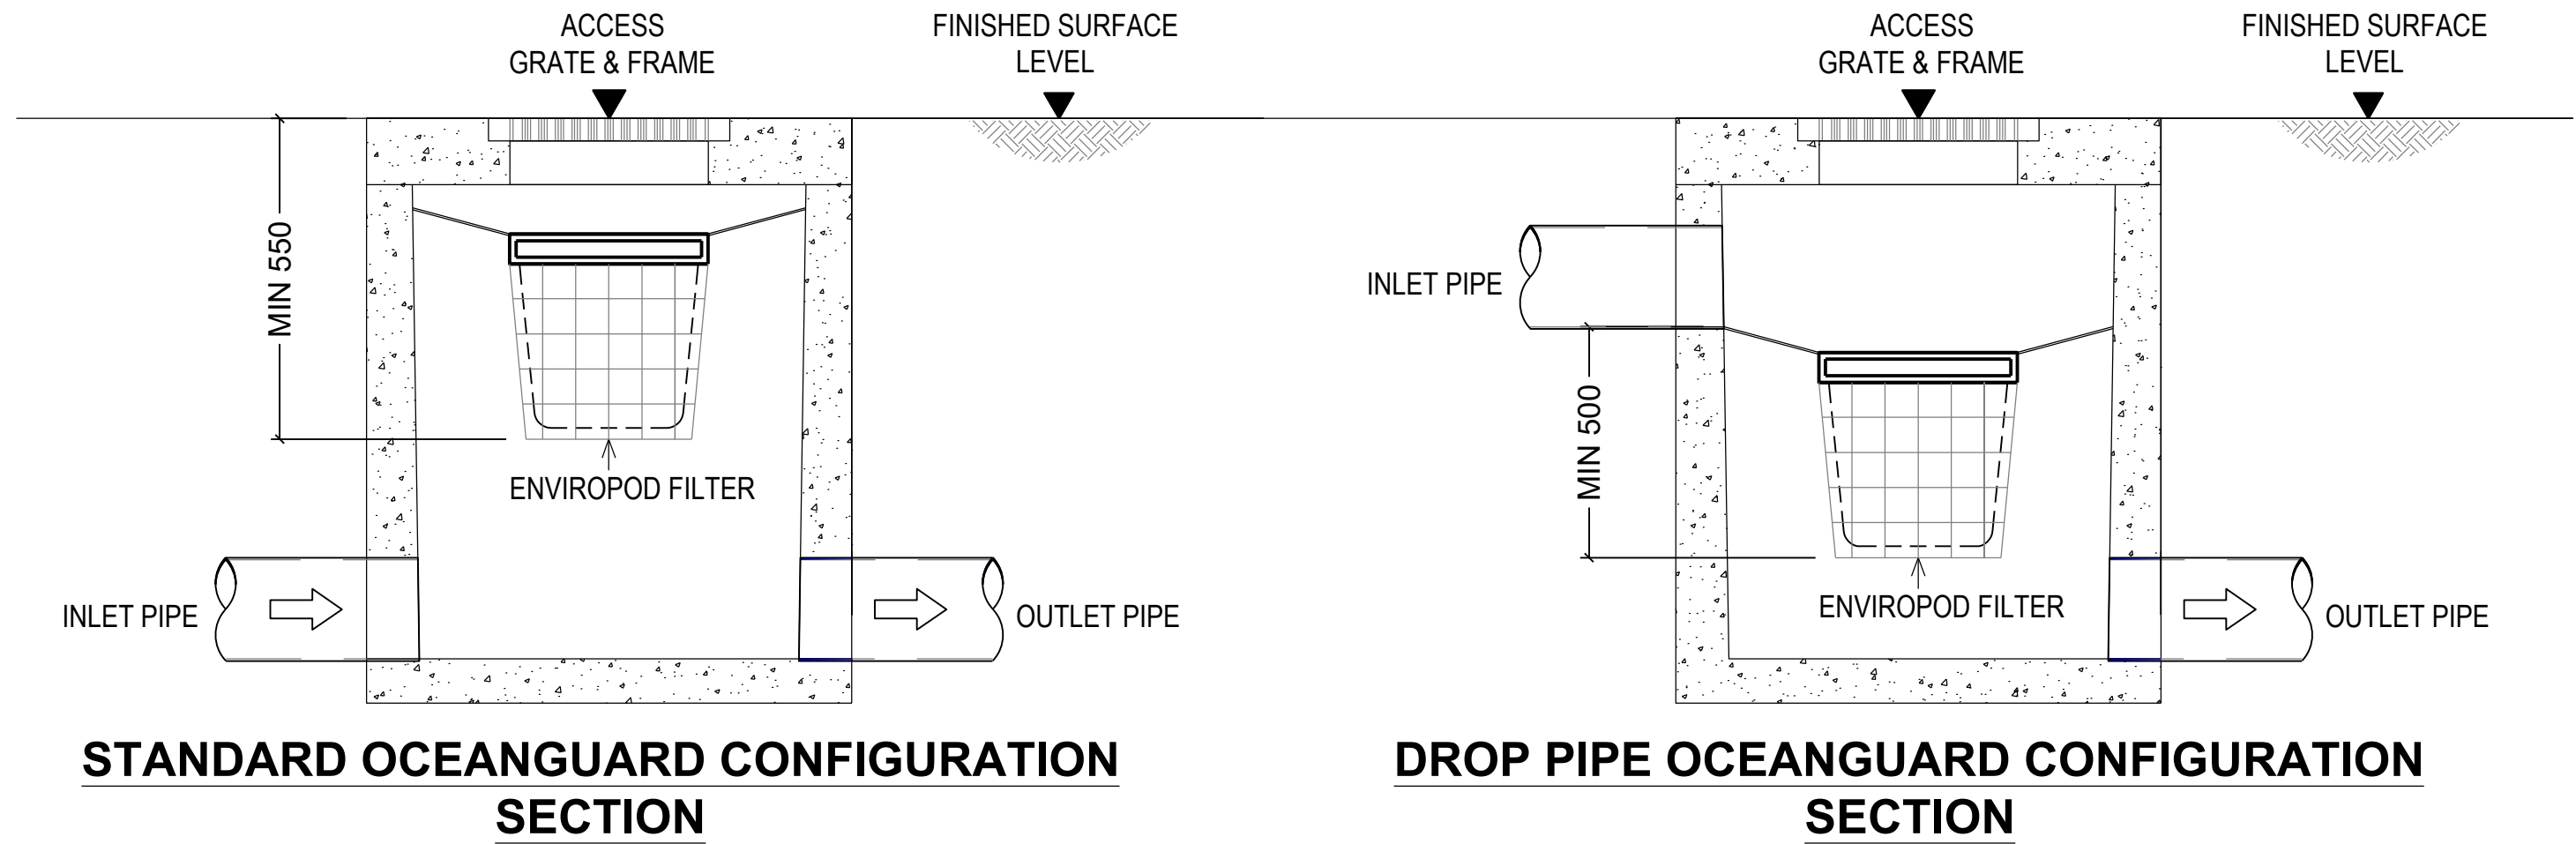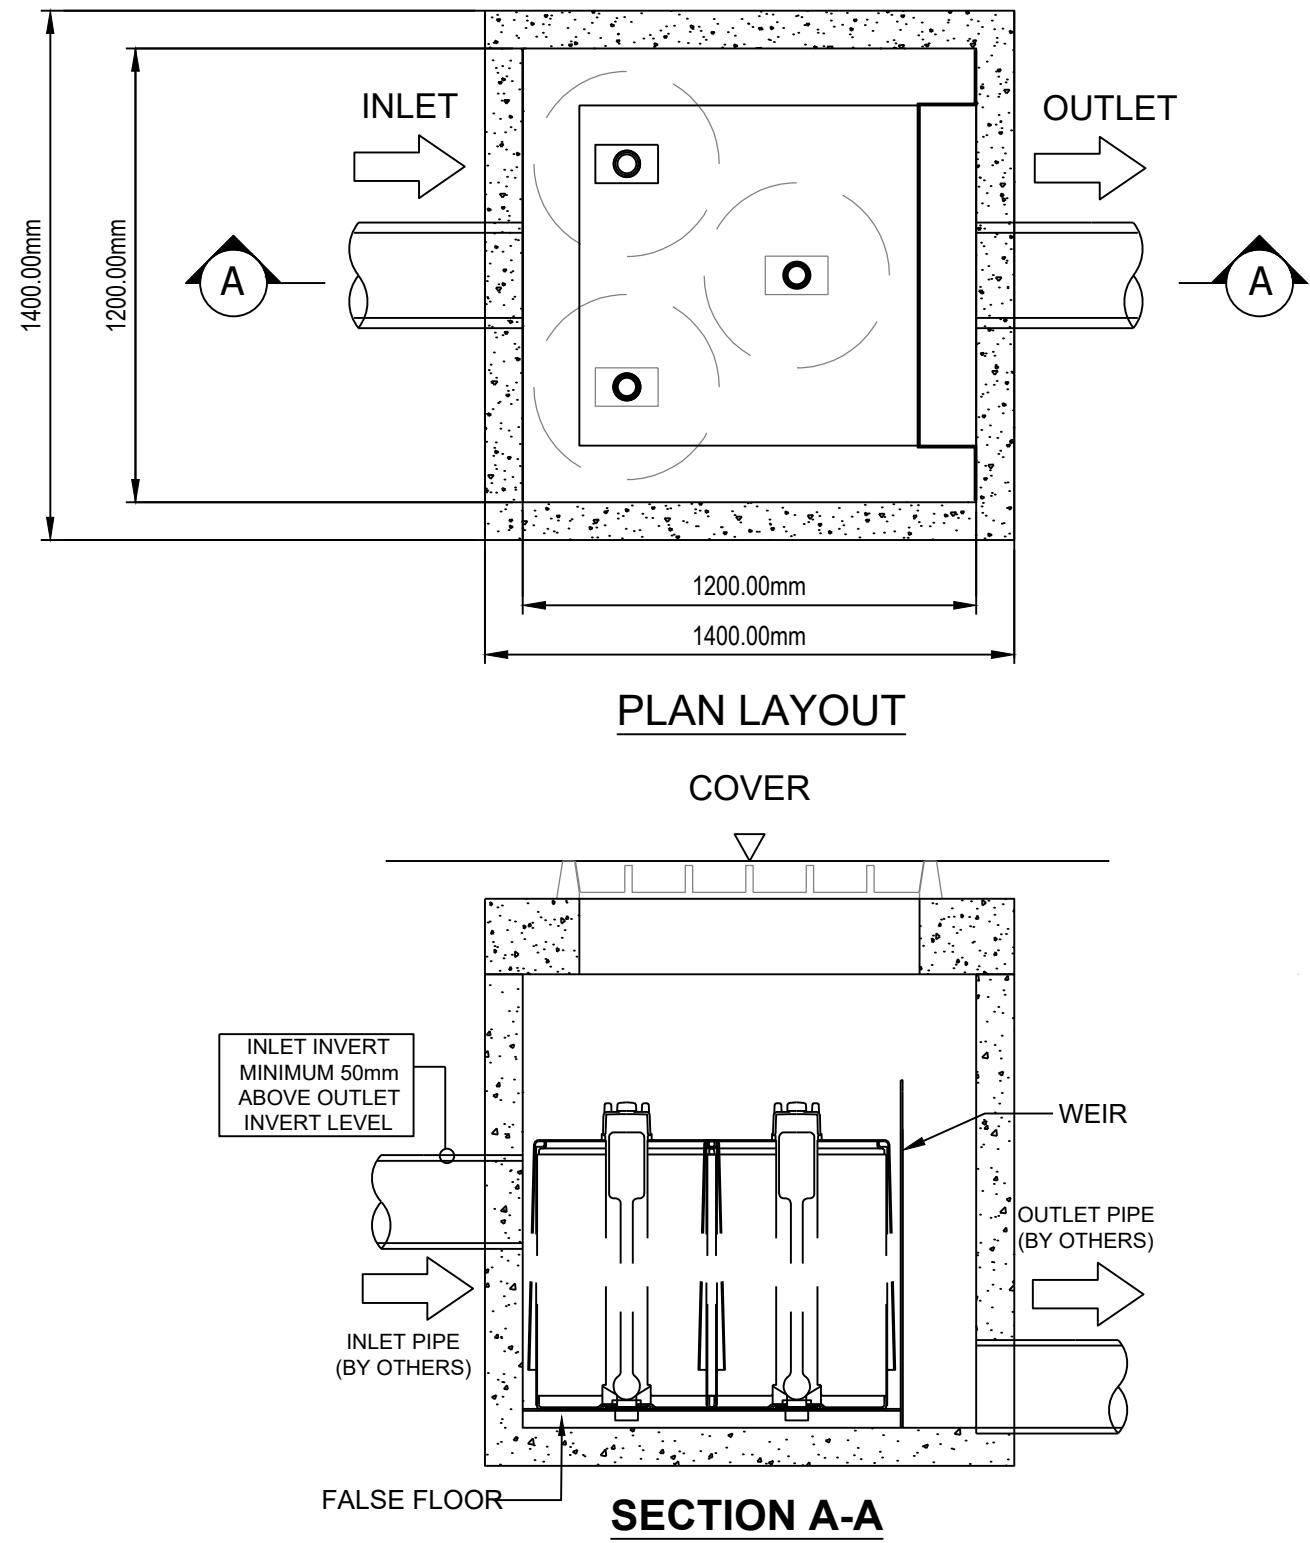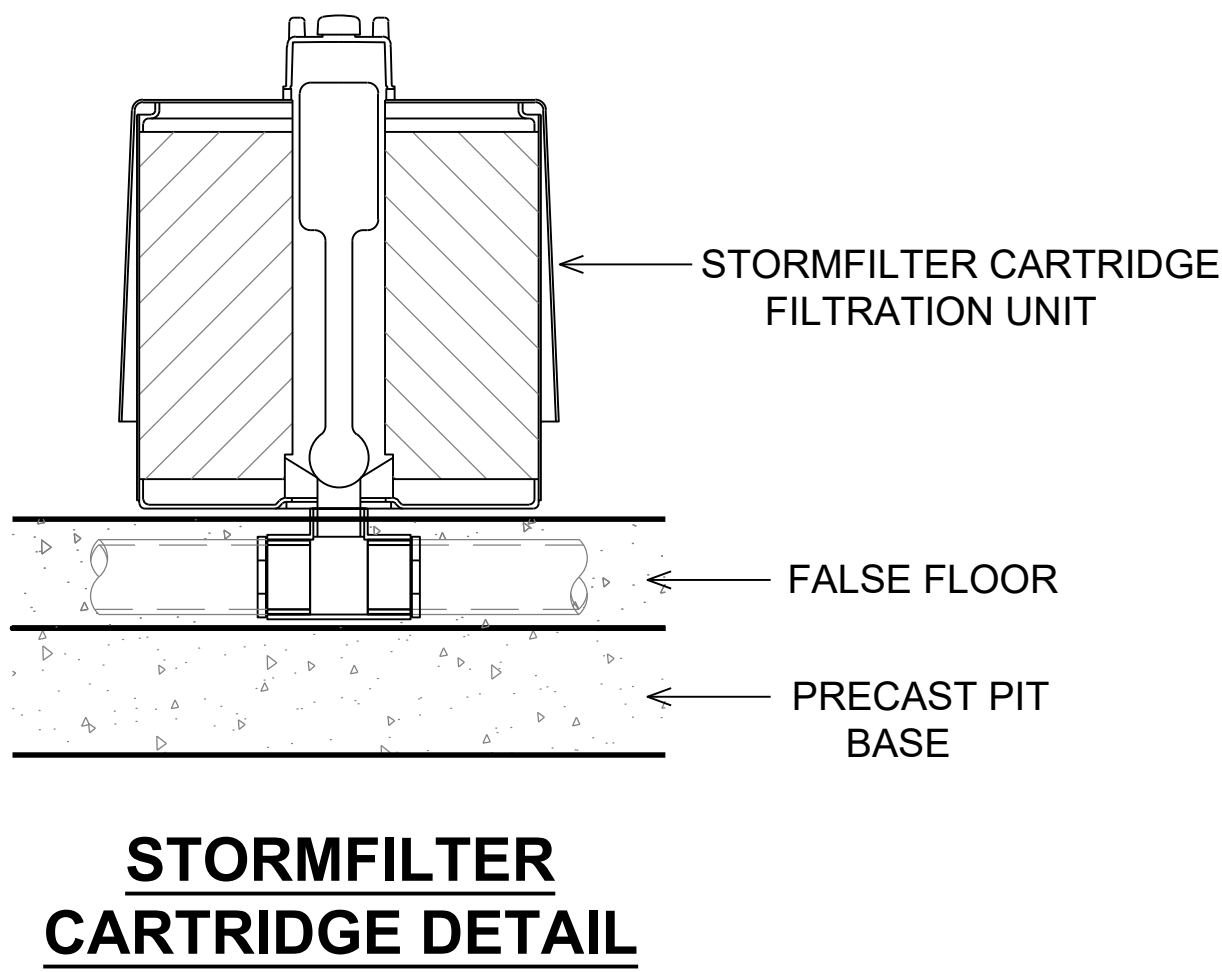

PRELIMINARY - NOT FOR CONSTRUCTION