




Envelope Massing - Existing Corner Context

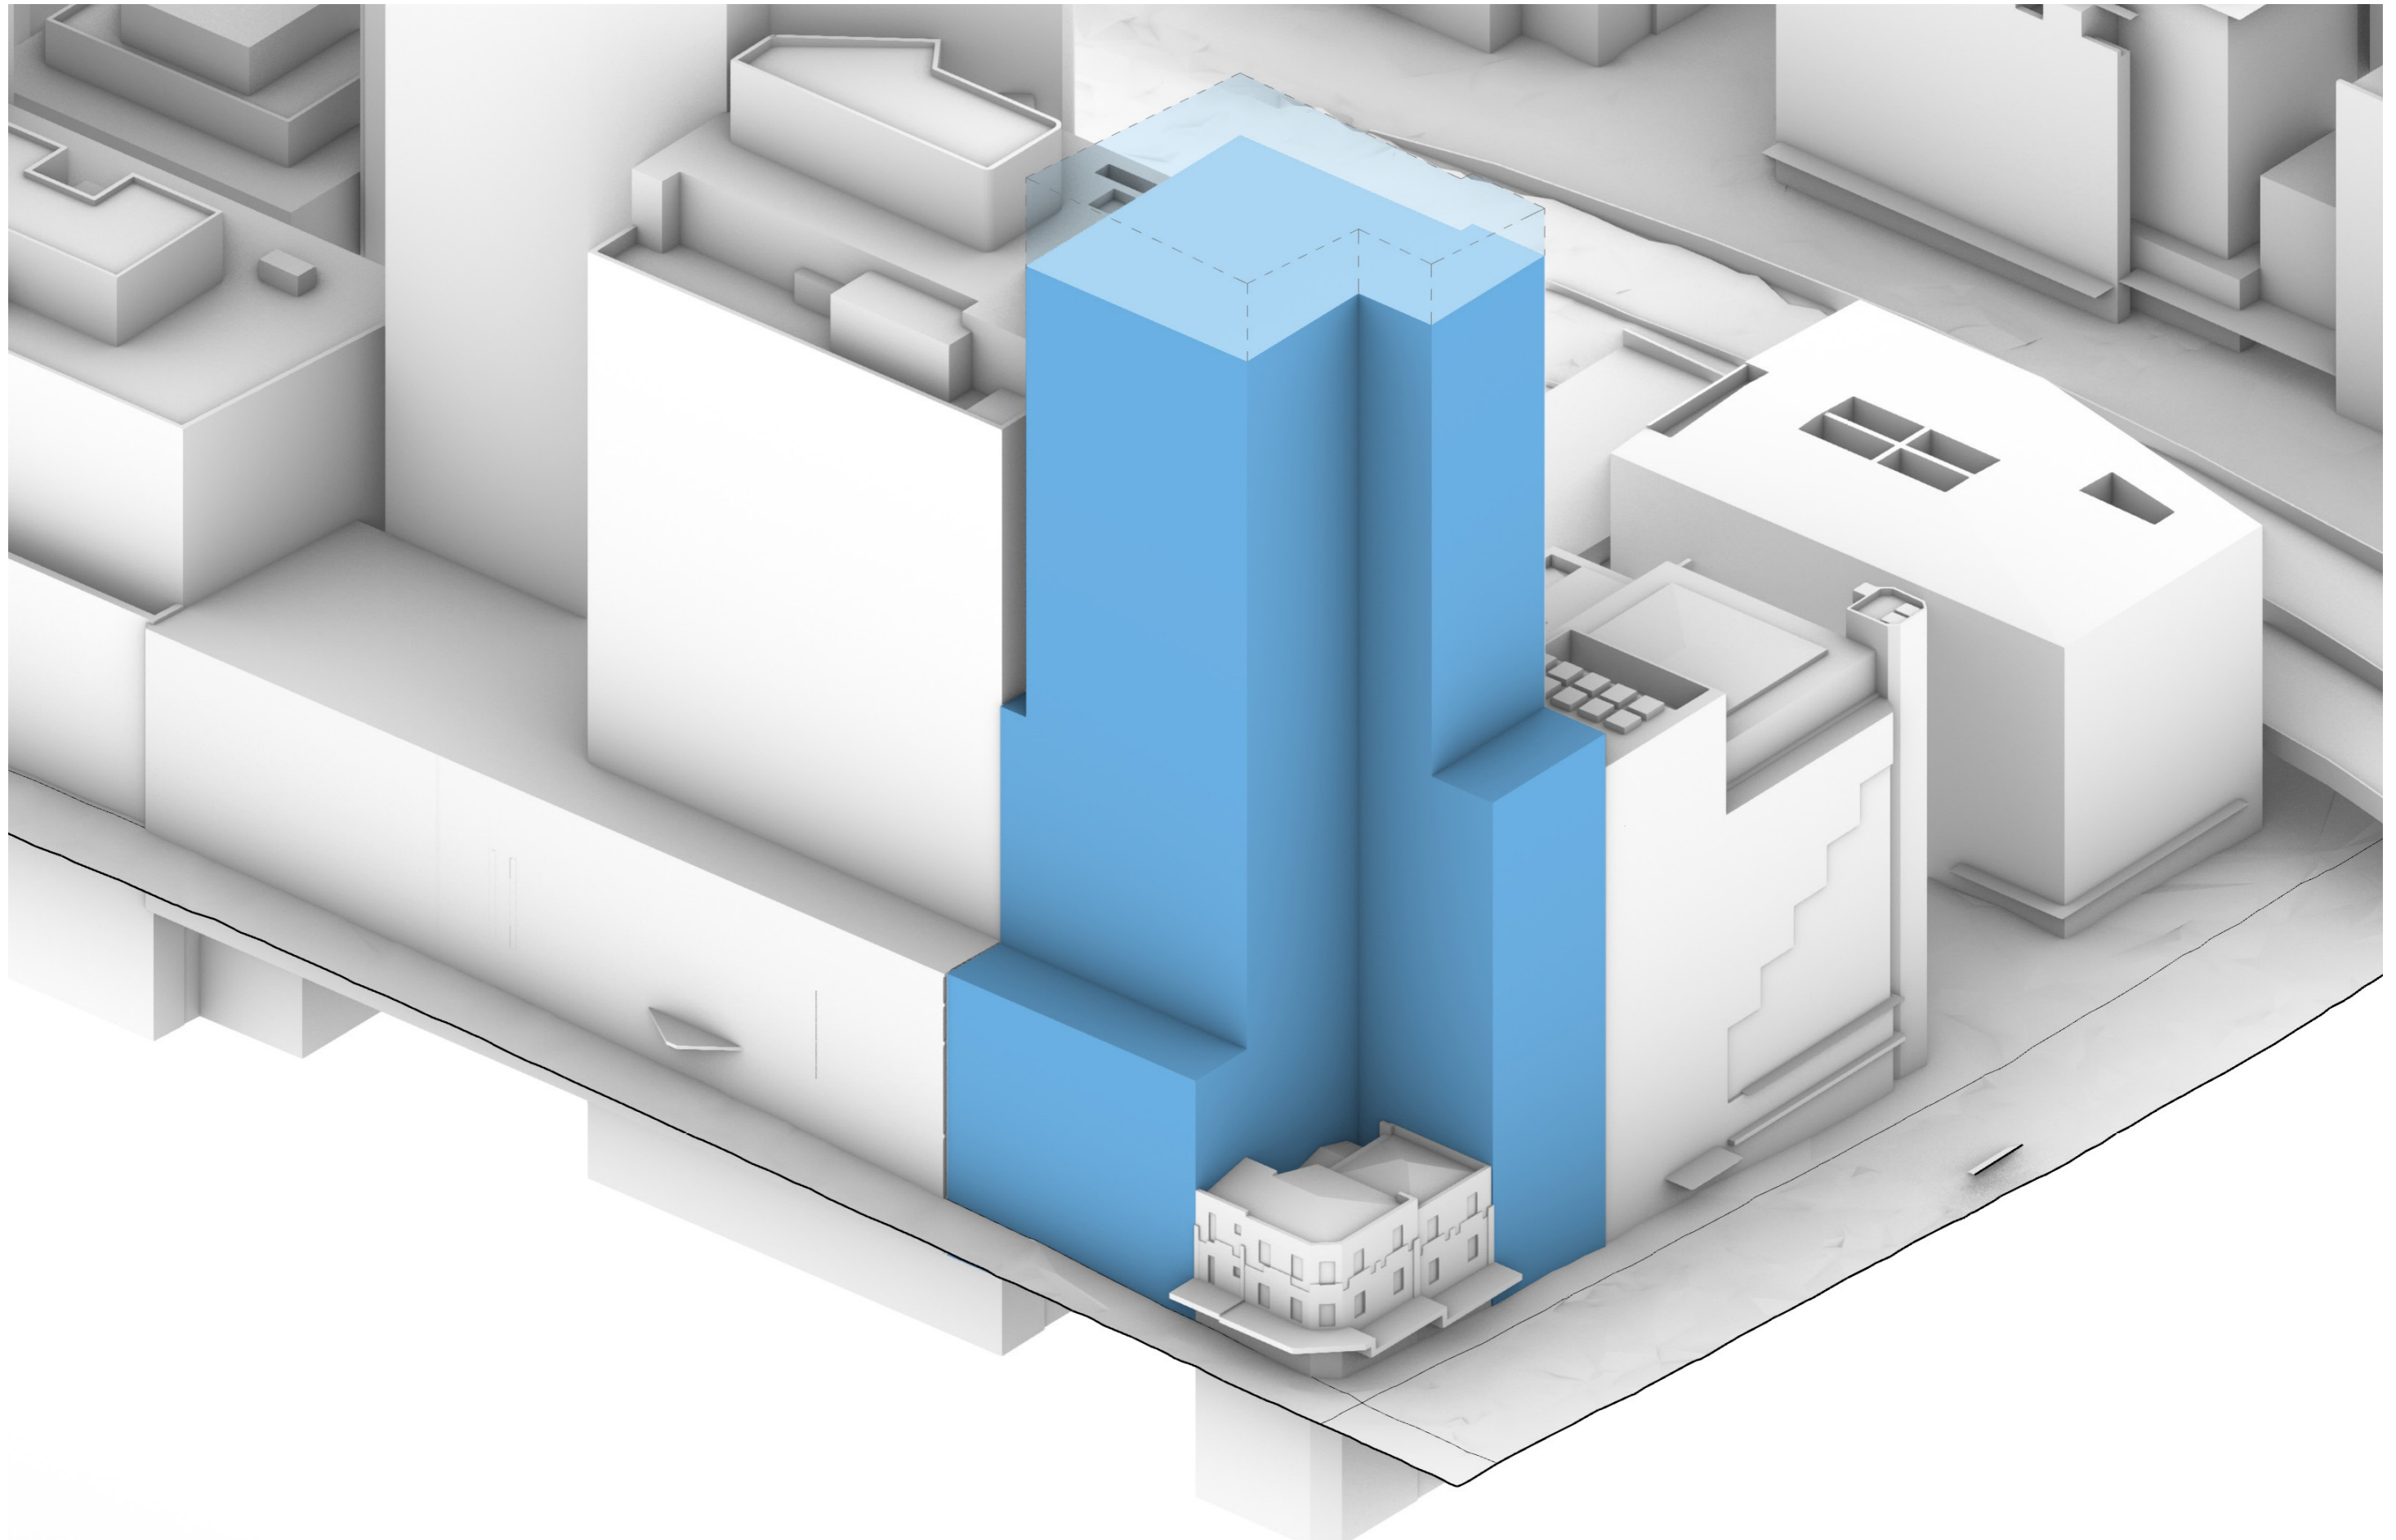

Envelope Massing - Existing Corner Diagram


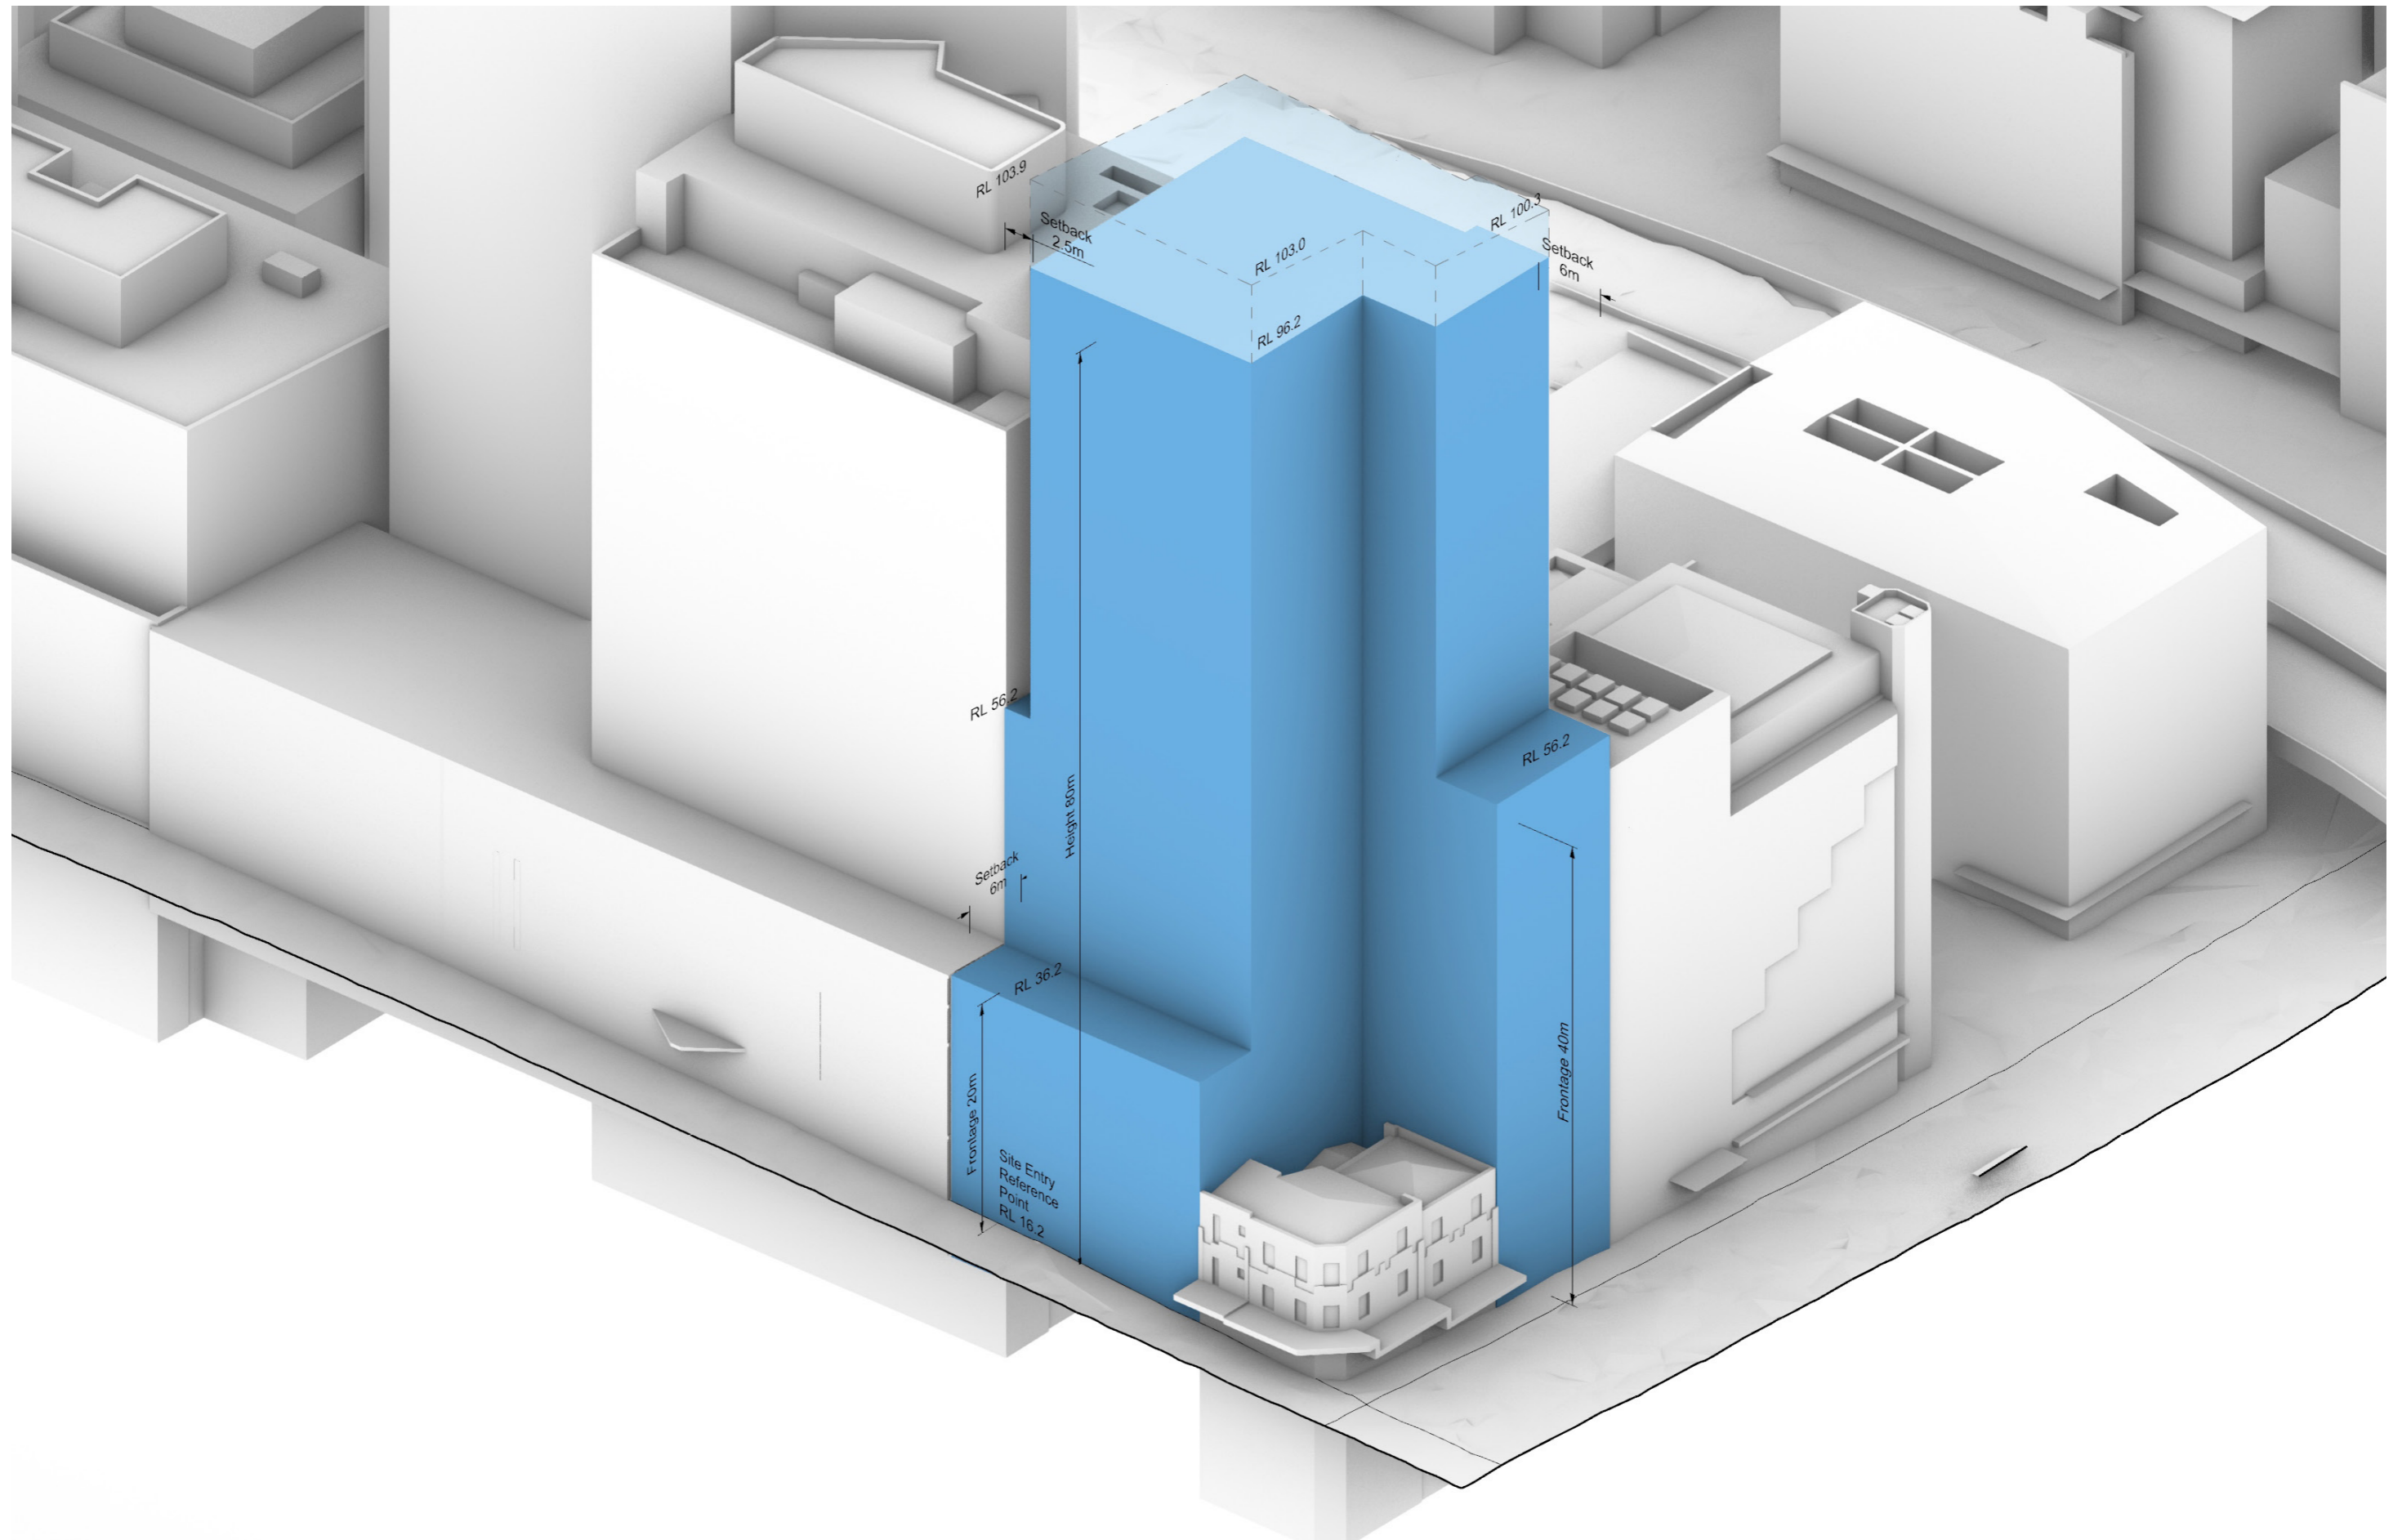


Envelope Massing - Approved DA Corner Context

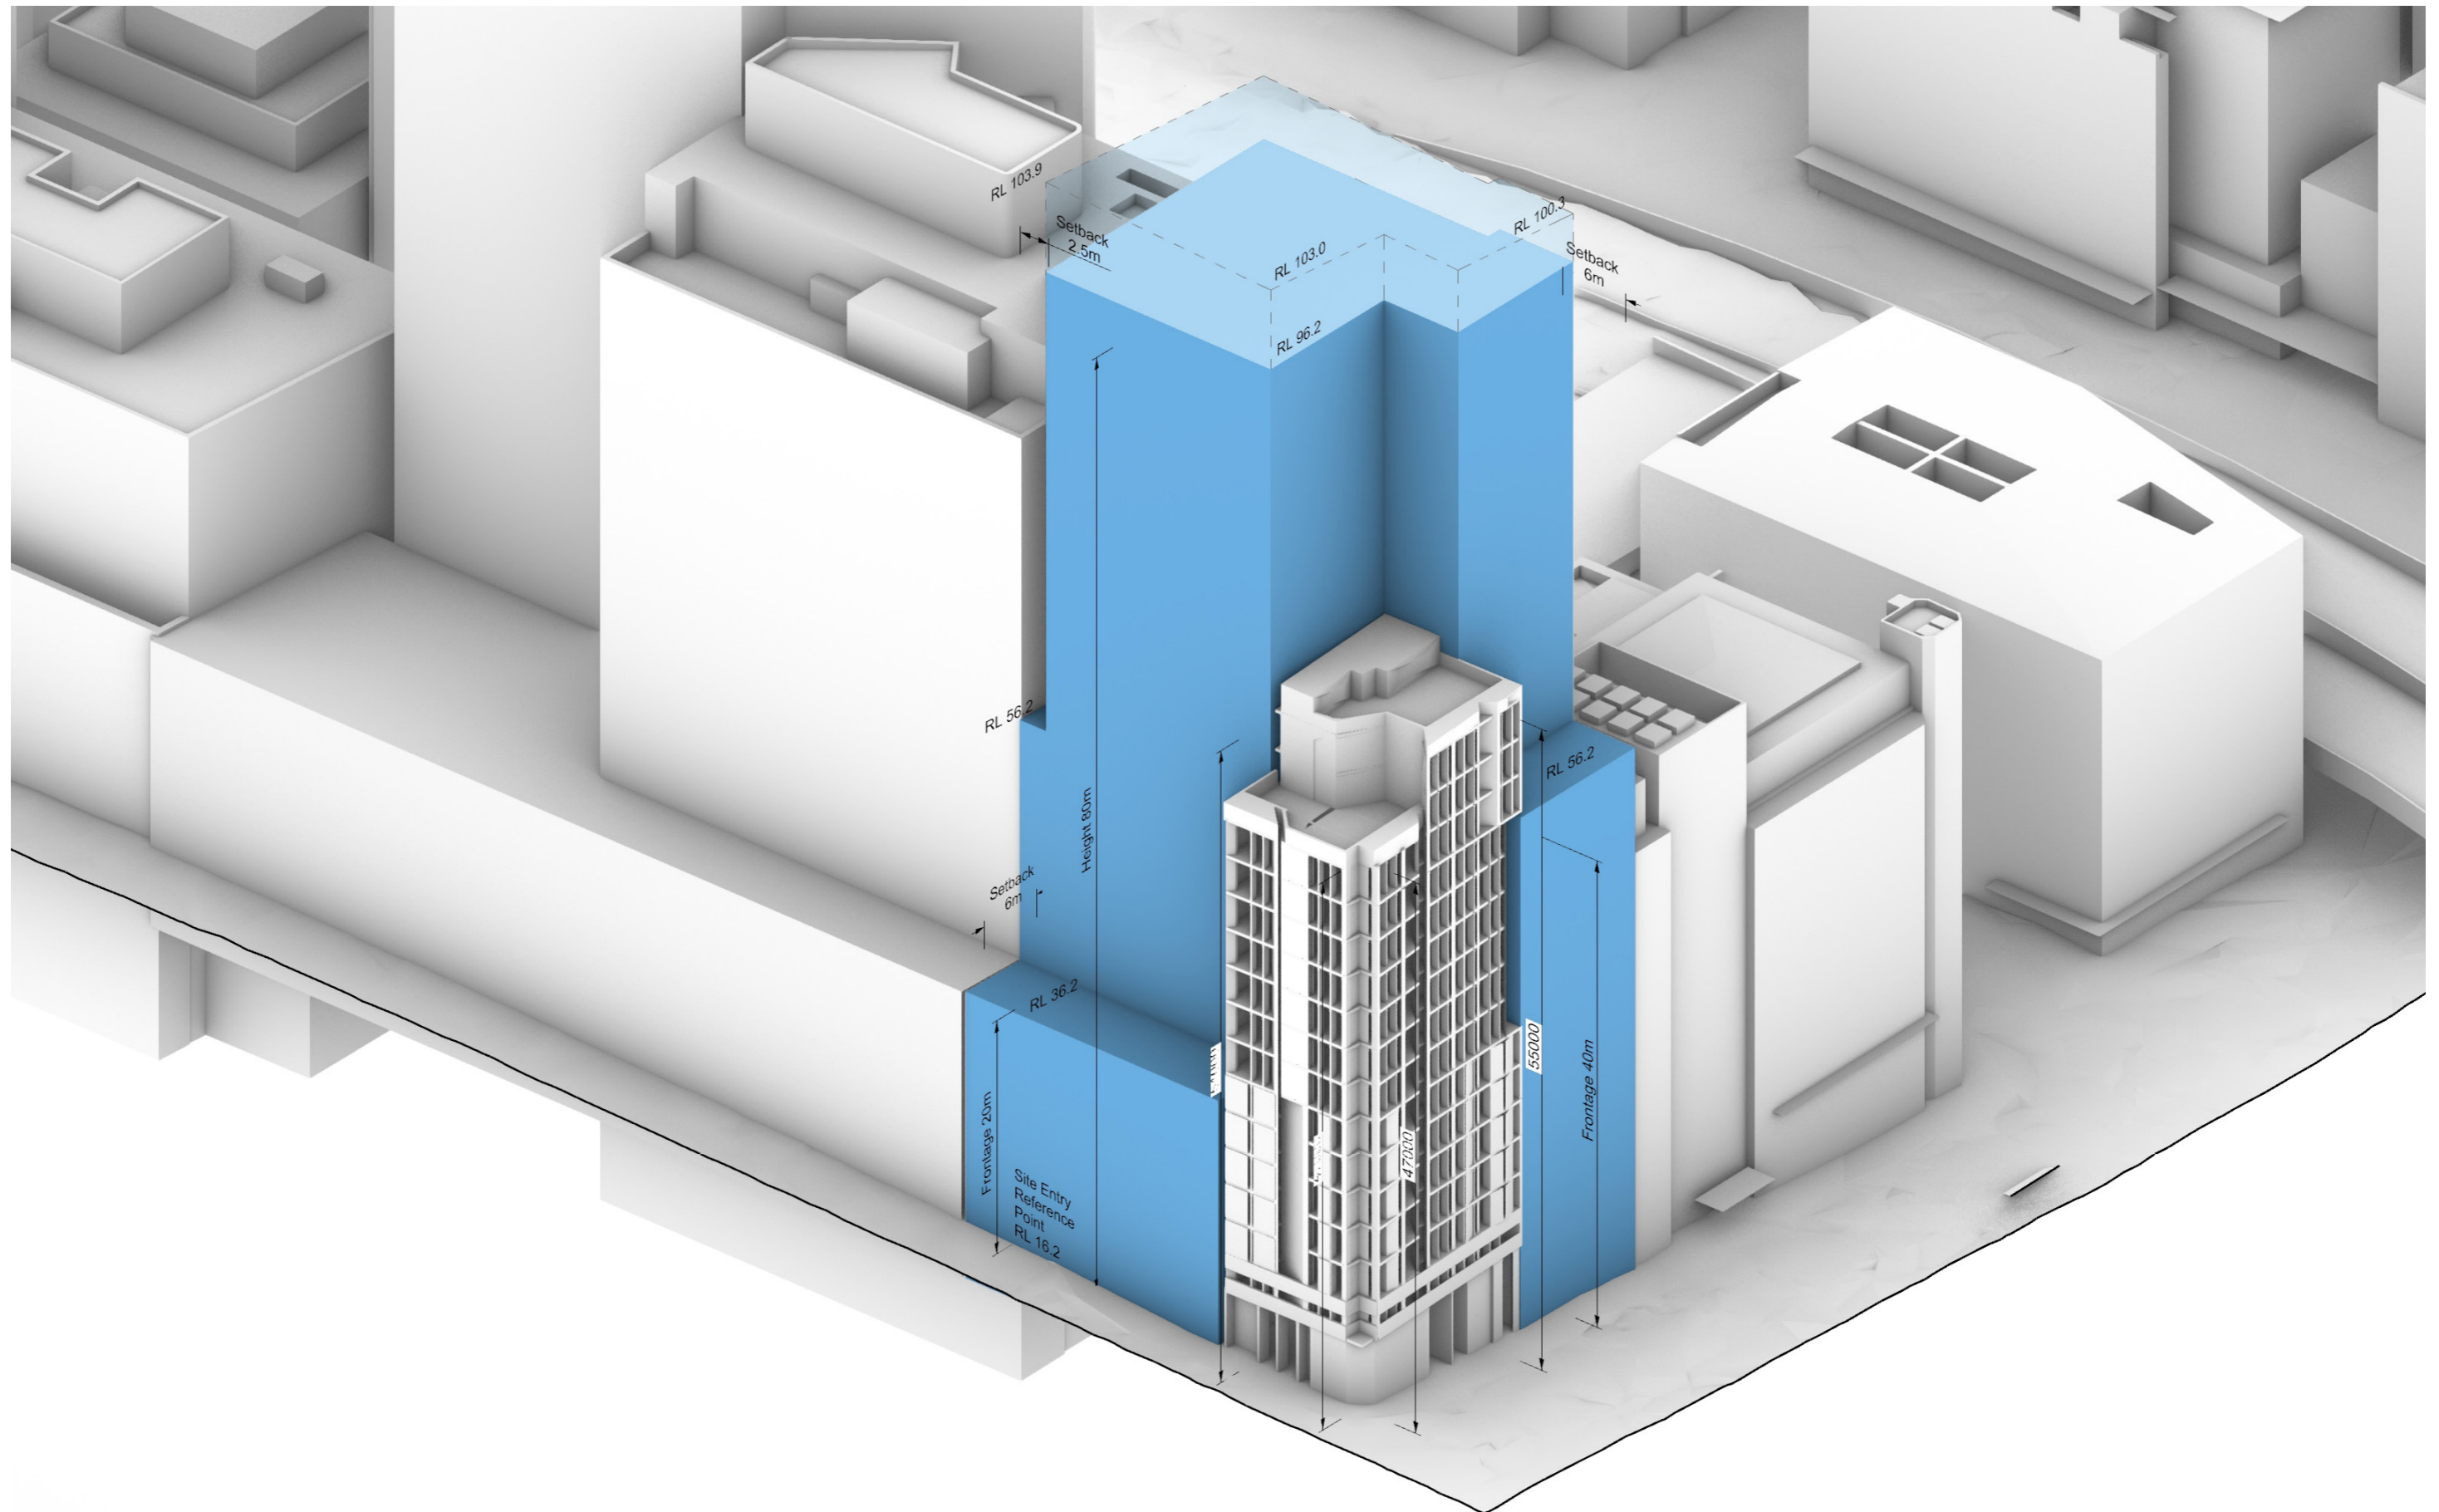




ISSUE FOR D.A.
NOT FOR CONSTRUCTION

 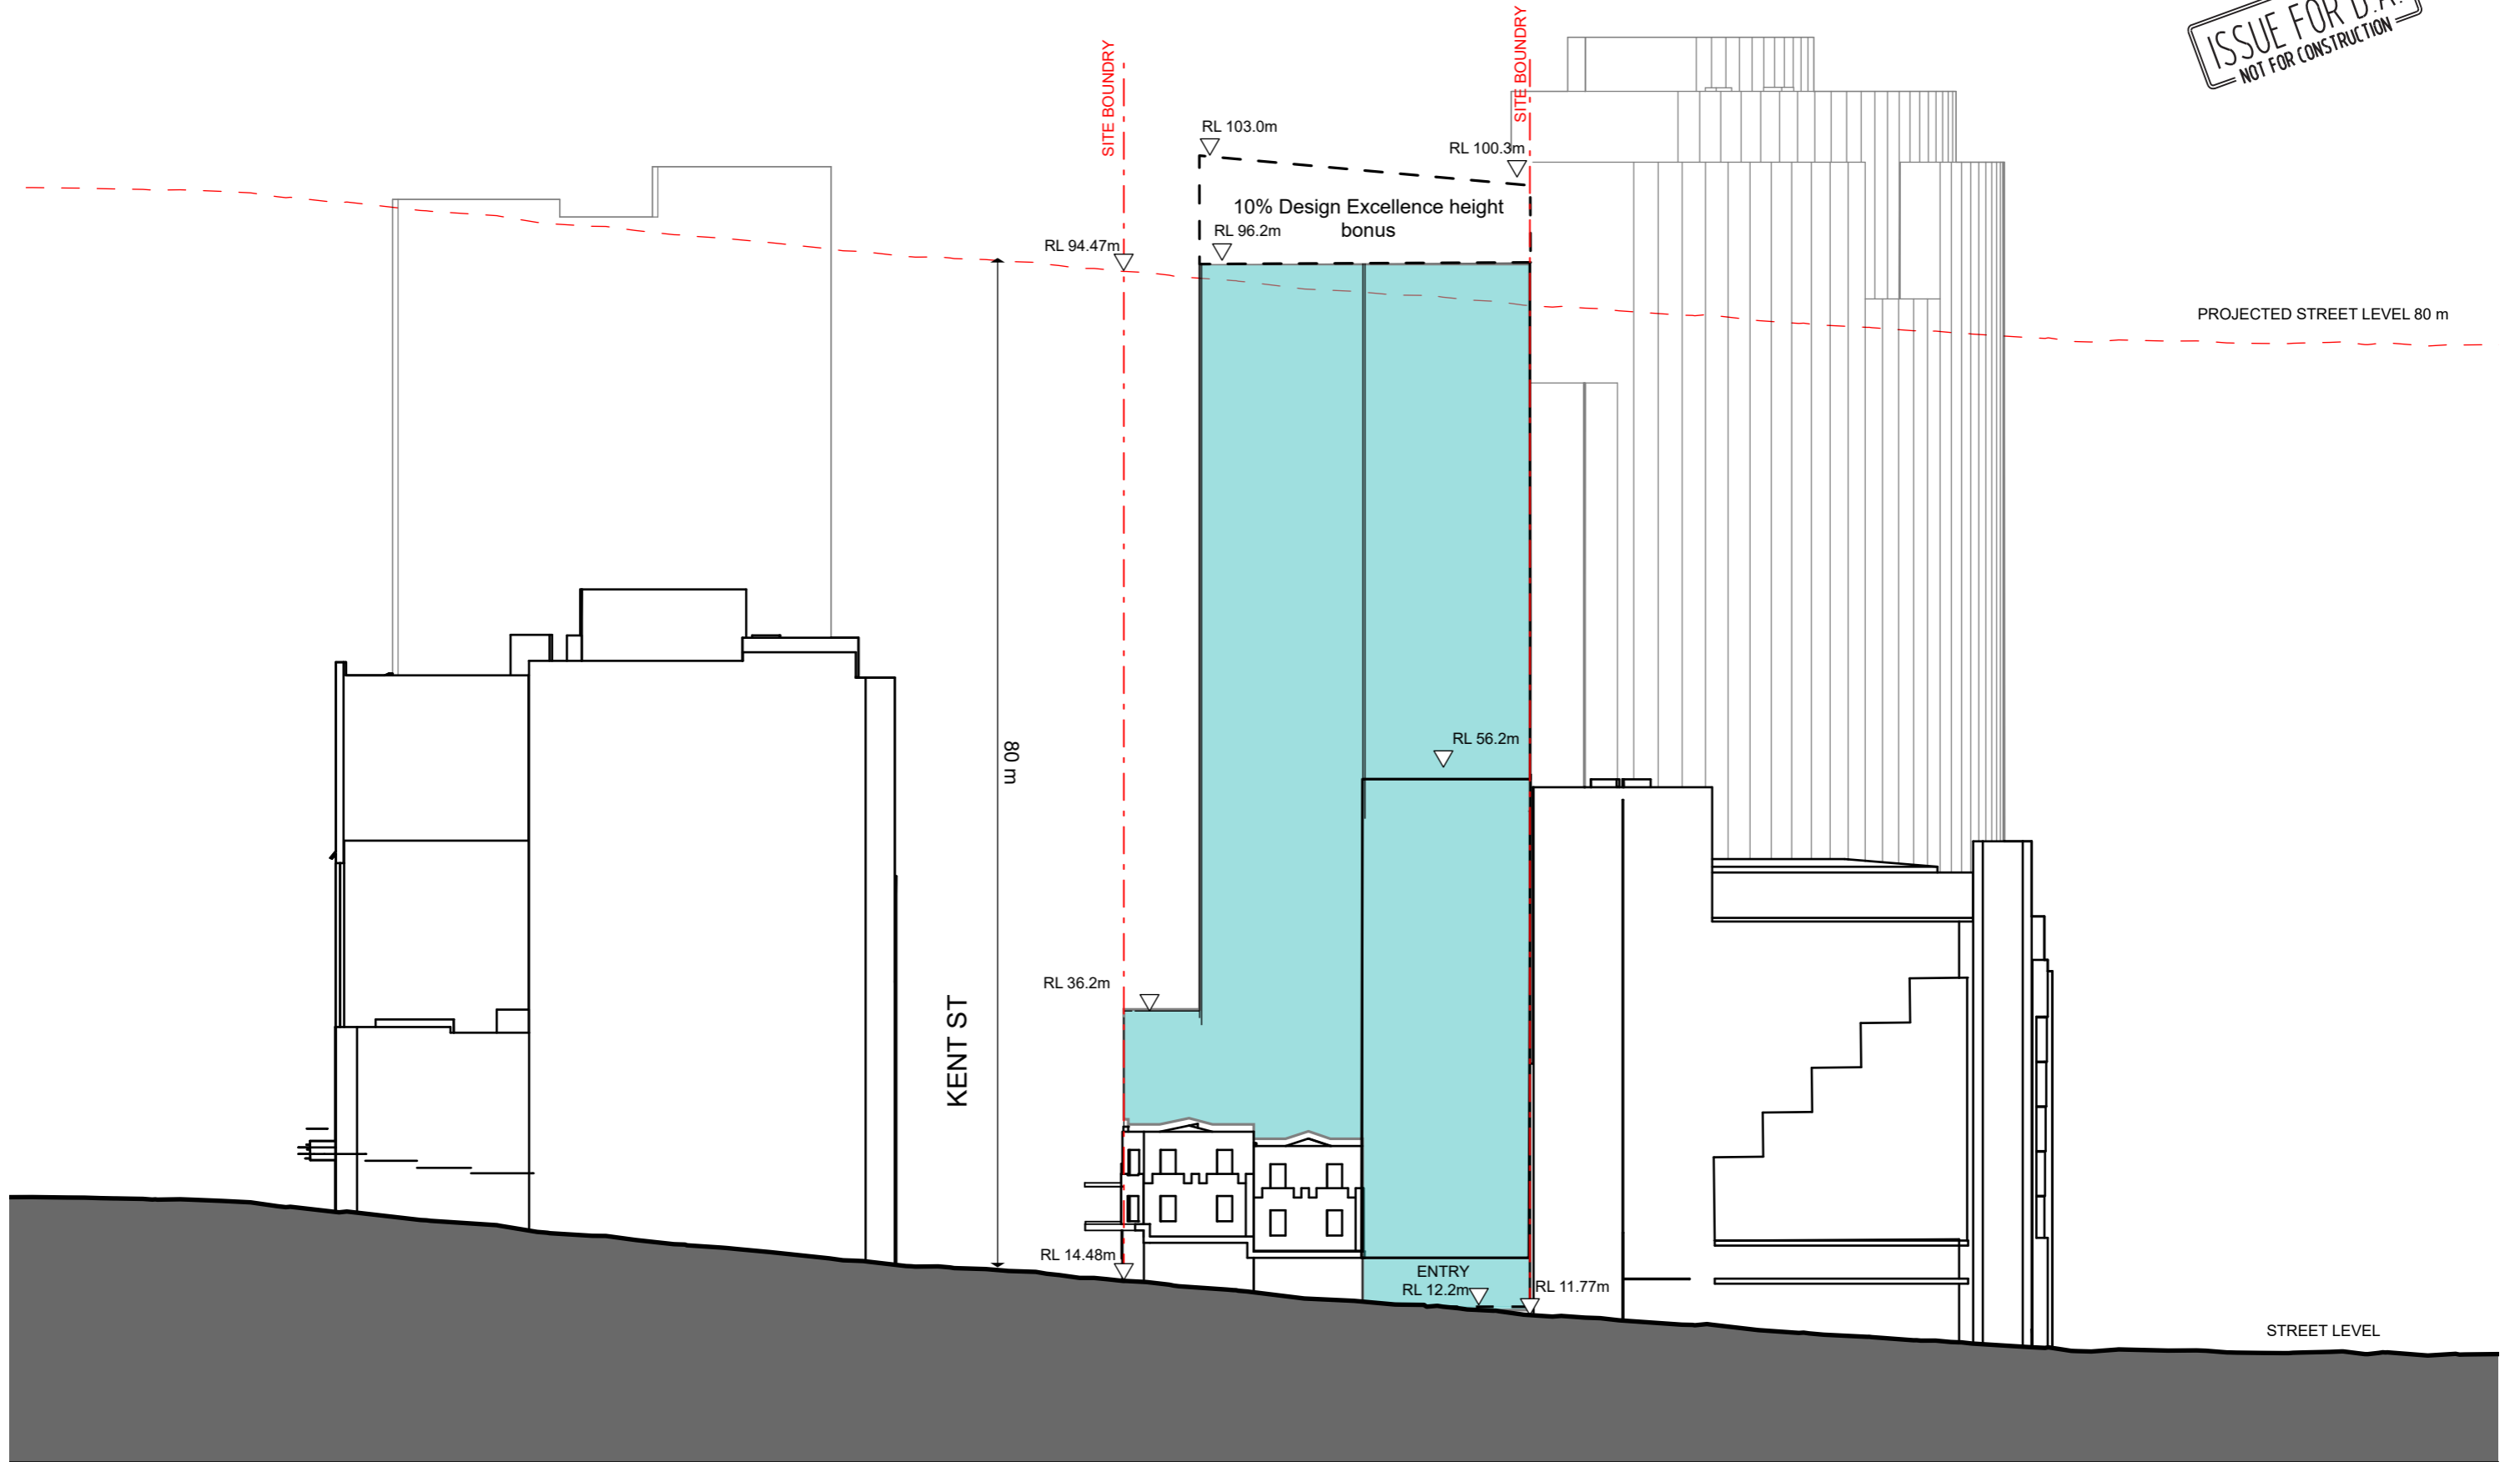





ISSUE FOR D.A.
NOT FOR CONSTRUCTION

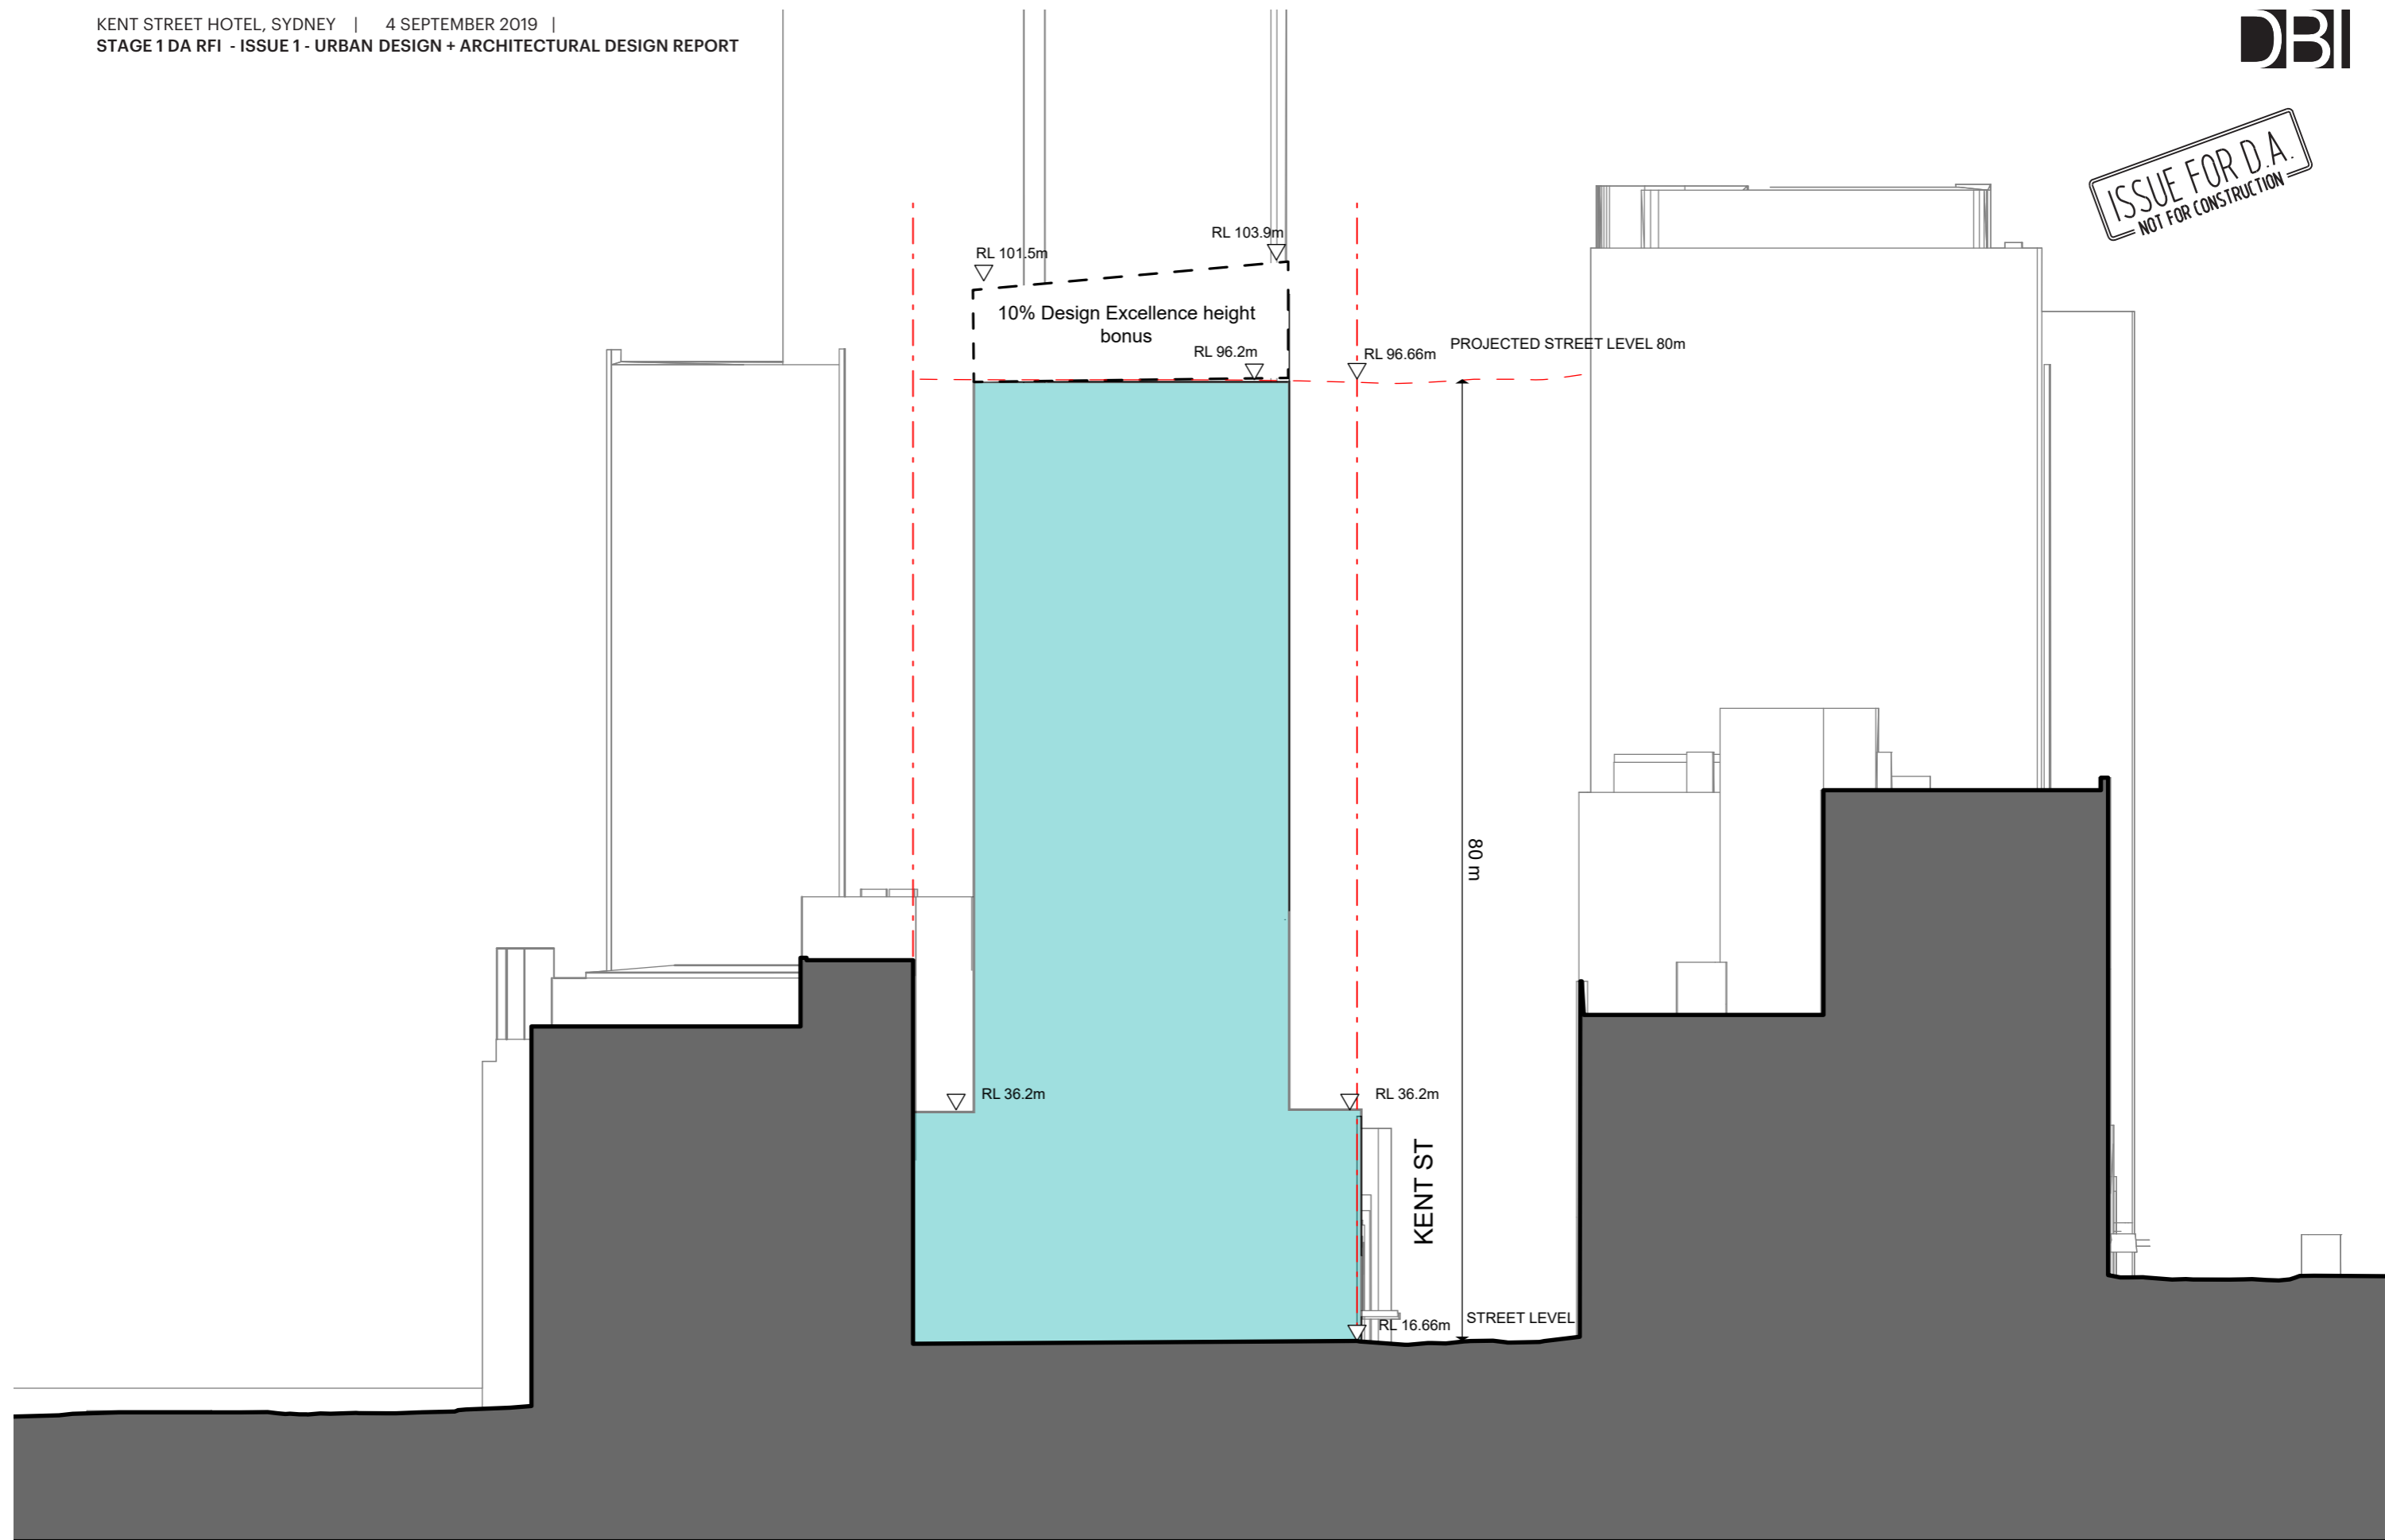

KENT STREET HOTEL | SOUTH ELEVATION


 


ISSUE FOR D.A.
NOT FOR CONSTRUCTION

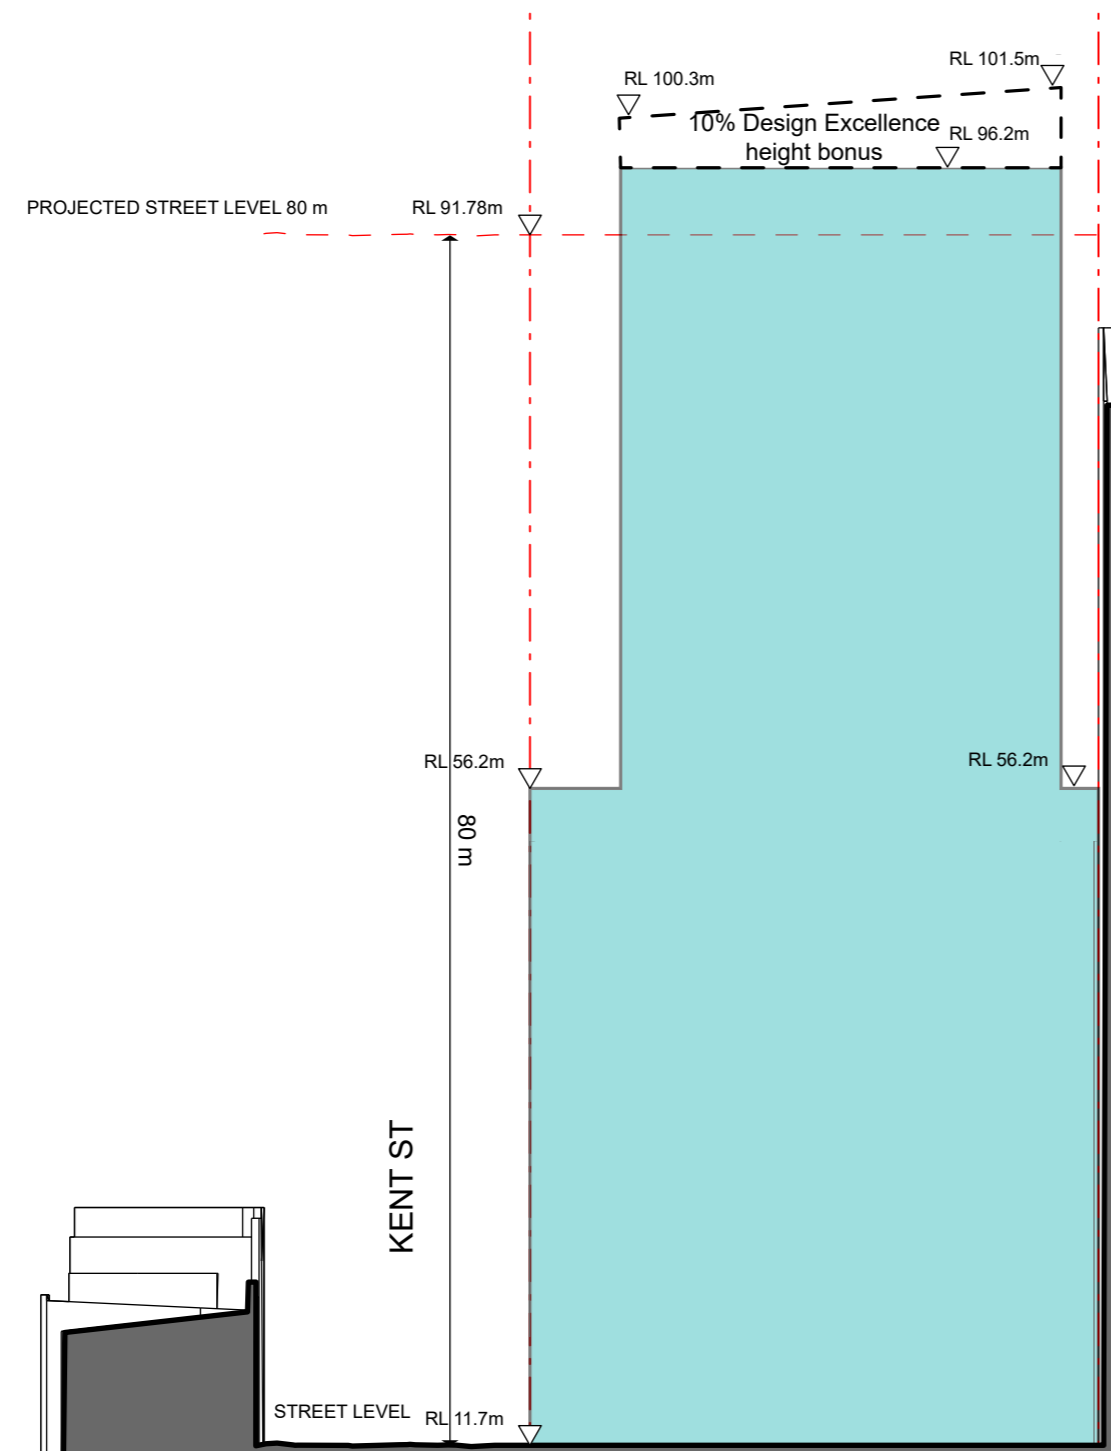



ISSUE FOR D.A.
NOT FOR CONSTRUCTION

 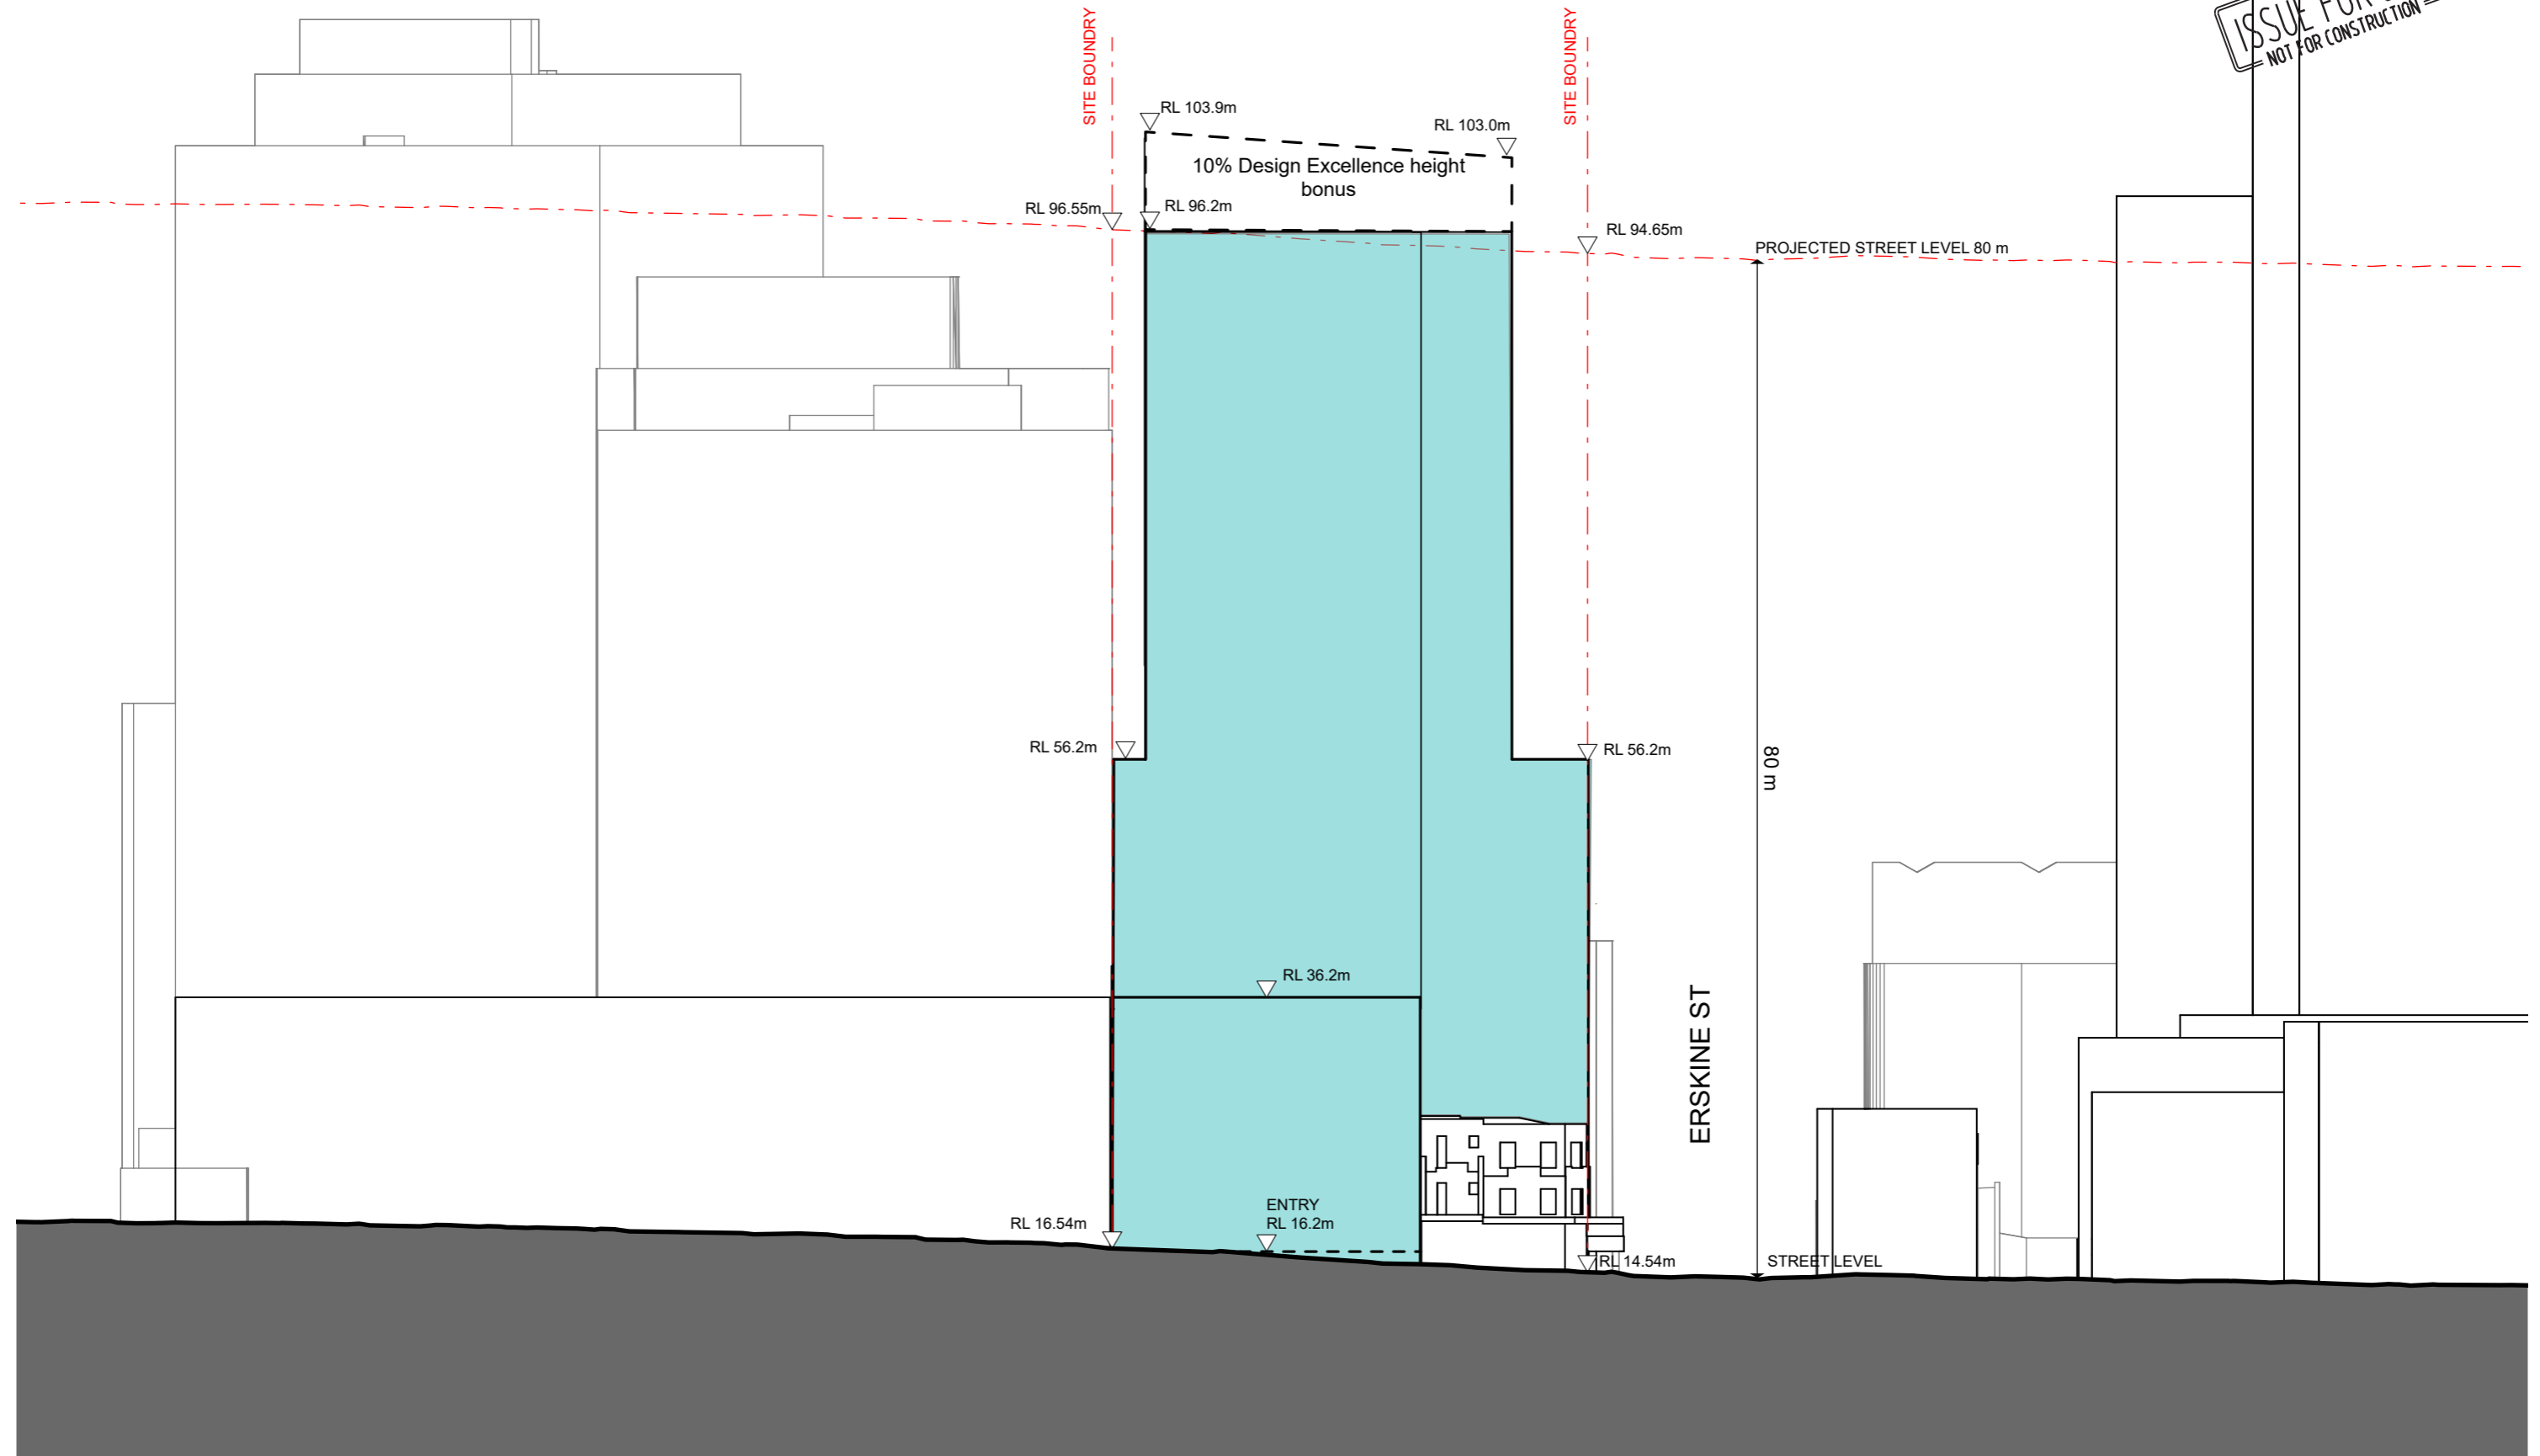




Lower Ground Level


SCALE 1:200 @ A3

ISSUE FOR D.A.
 NOT FOR CONSTRUCTION

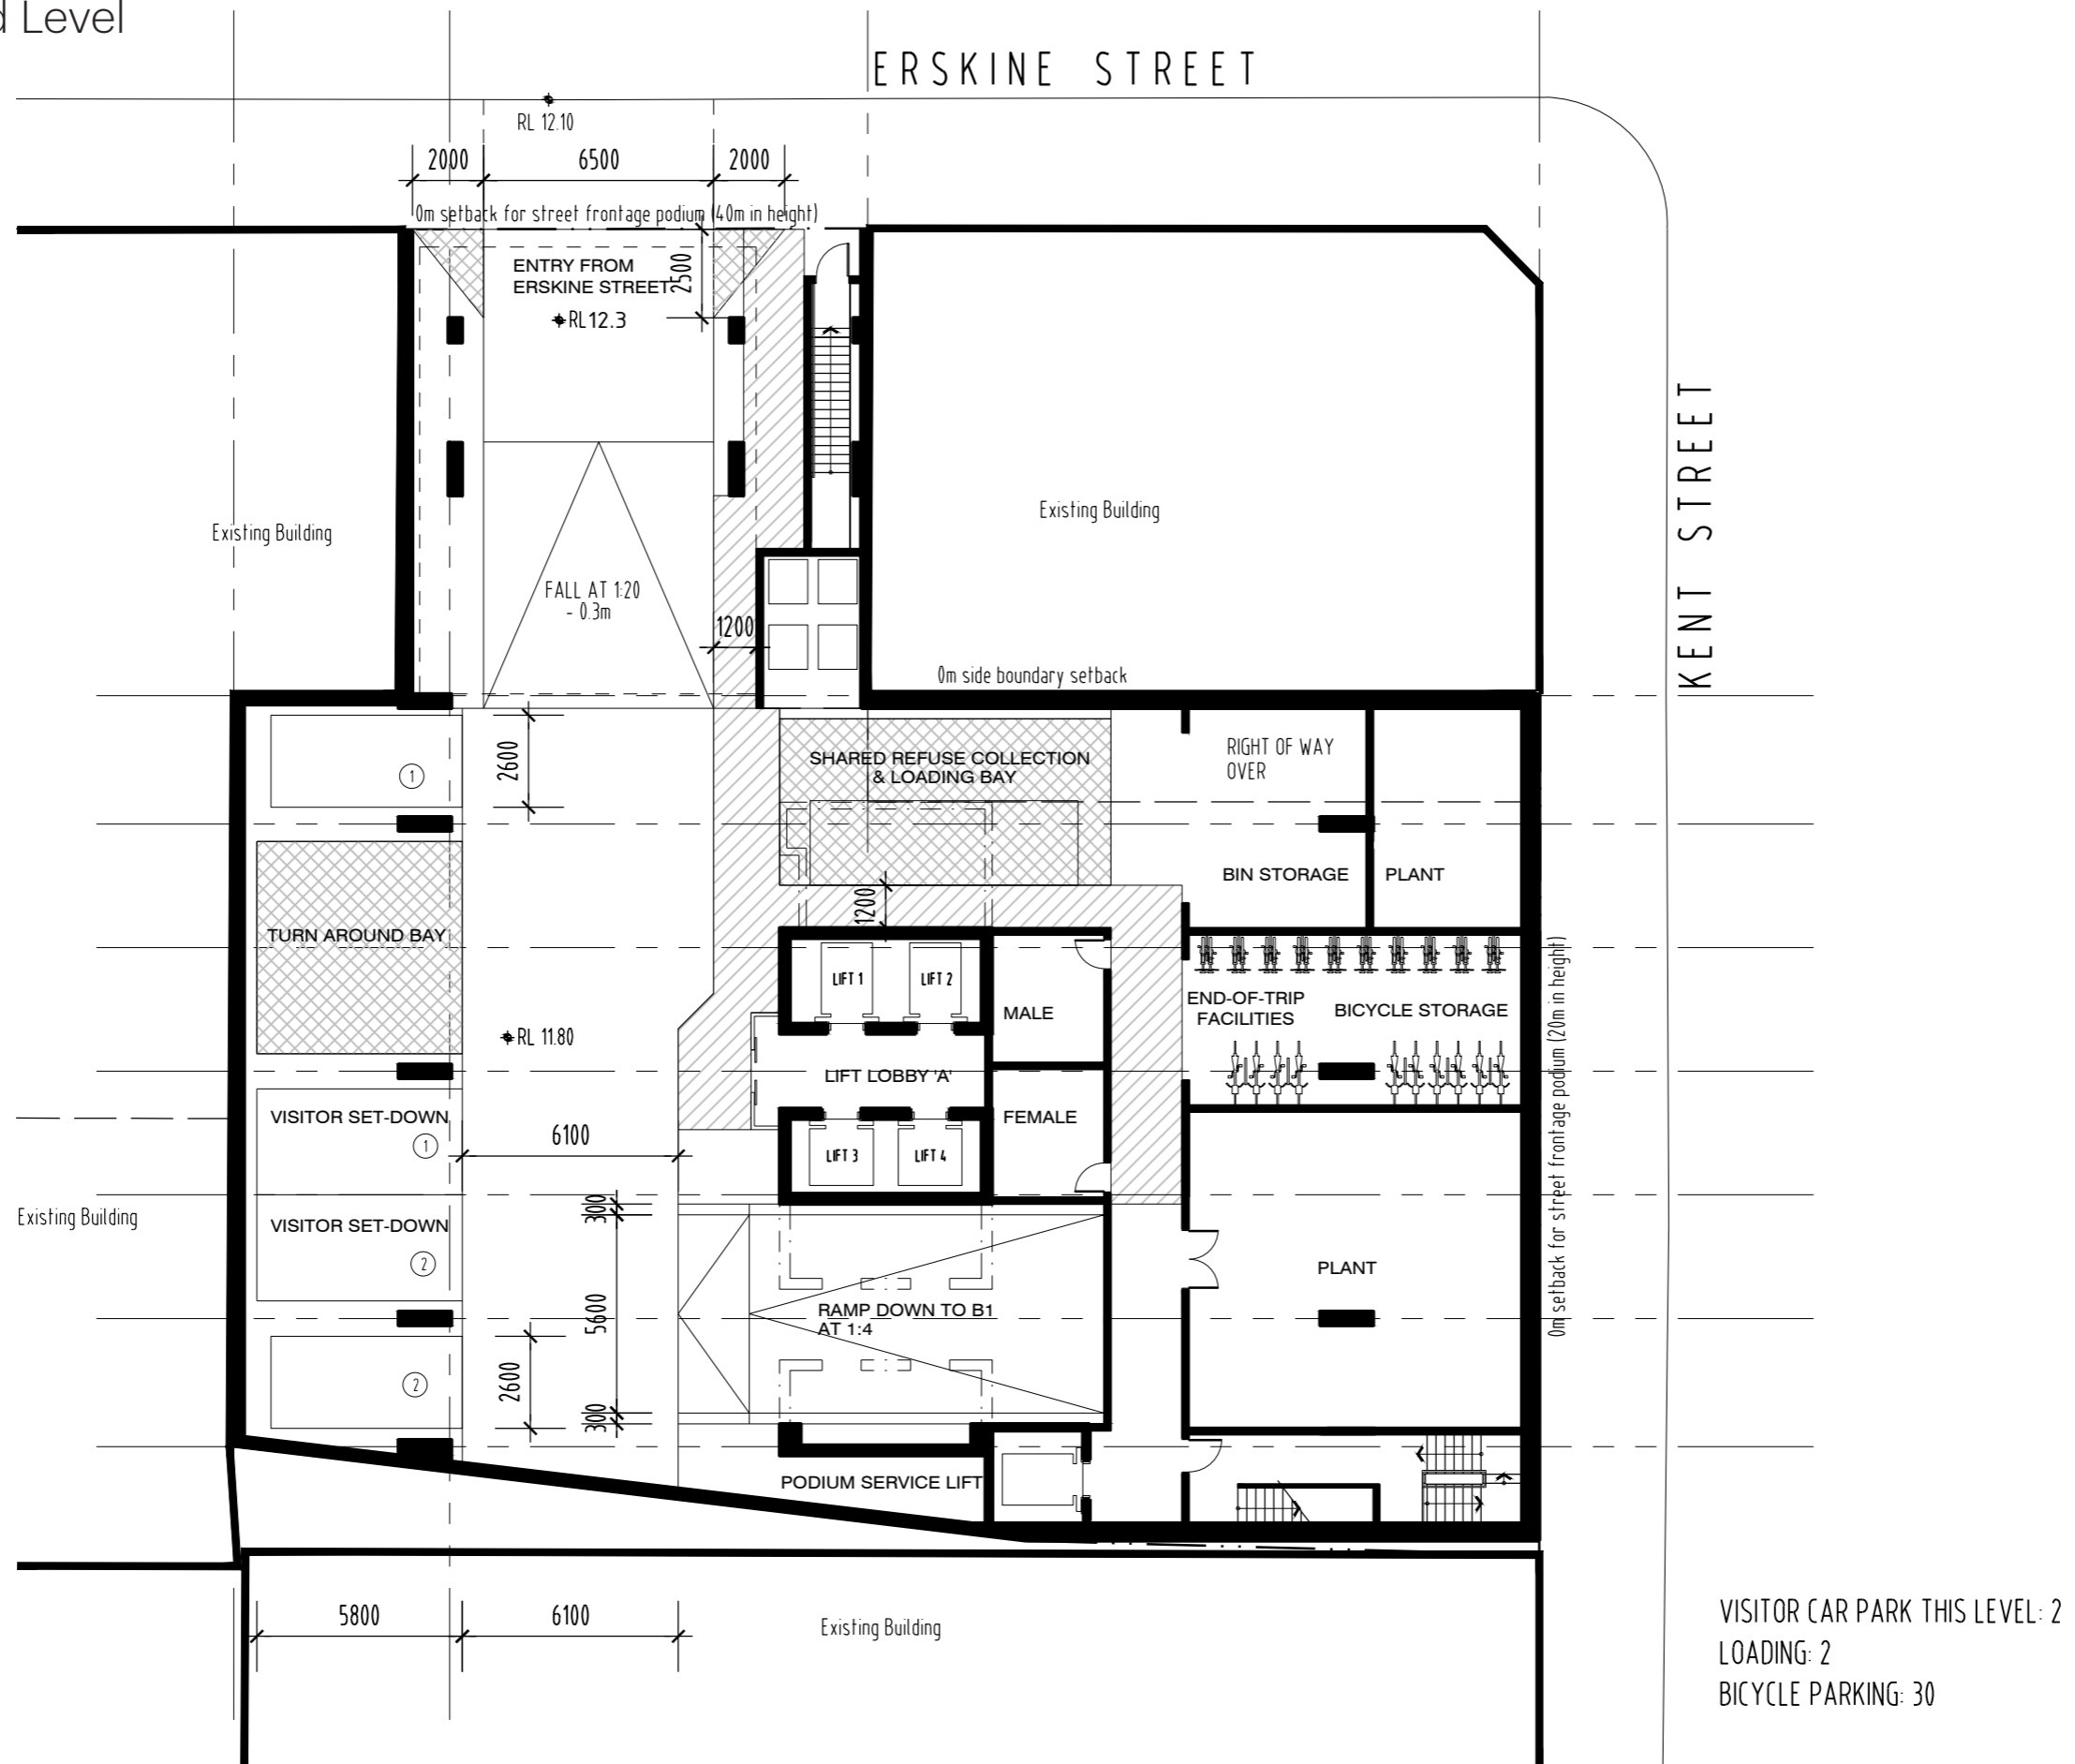

VISITOR CAR PARK THIS LEVEL: 2
 LOADING: 2
 BICYCLE PARKING: 30

FILEPATH: \\DBI-CFS\Projects\2018\185050_Arch\Drawings\01_Cd\02-Plan\DA02_LOWER GROUND LEVEL FLOOR PLAN.dwg
 PLOTTED ON THE: 17/12/2018 @ 15:06:52 BY: A Wang

 




Podium Section CC

SCALE 1:200 @ A3


ISSUE FOR D.A.
 NOT FOR CONSTRUCTION

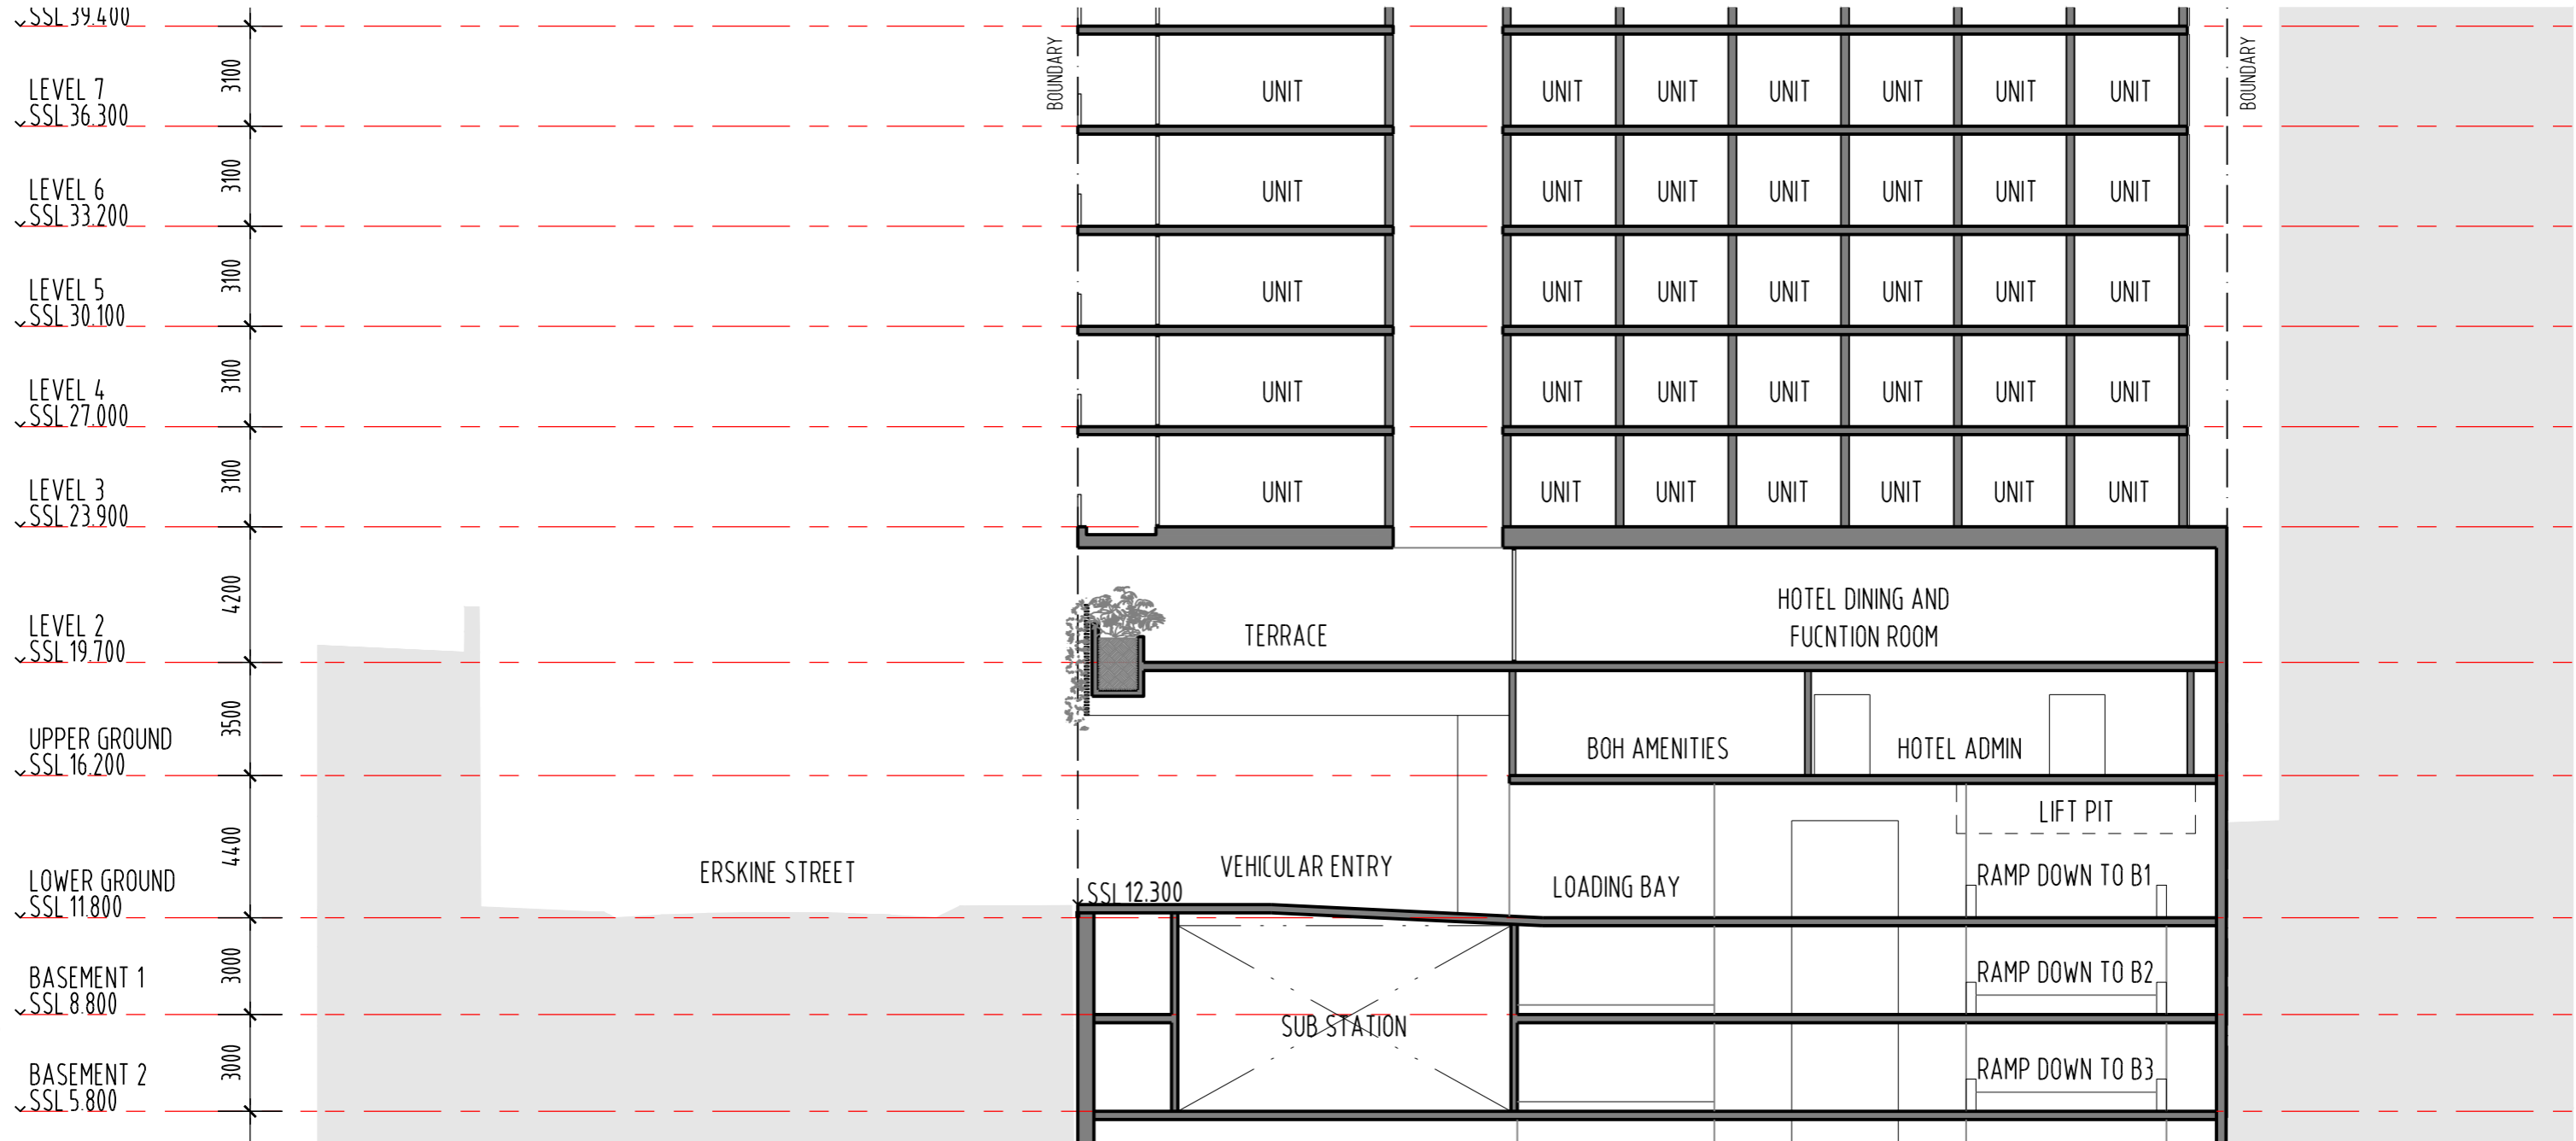

FILEPATH: G:\185050\Arch\Drawings\01_Civil\Architectural\Podium Section CC.dwg
 PLOTTED ON THE: 07/11/2018 @ 10:44:15 BY: A Wang



© DBI DESIGN PTY LTD

 



Shadow Analysis - Summary





Shadow Studies are inclusive of the 10% Design Excellence Height Bonus

Shadow Analysis - Summer Solstice
22ND DECEMBER

Shadow Analysis - Autumn Equinox
21ST MARCH

Shadow Analysis - Winter Solstice
21ST JUNE

Shadow Analysis - Spring Equinox
23RD SEPTEMBER

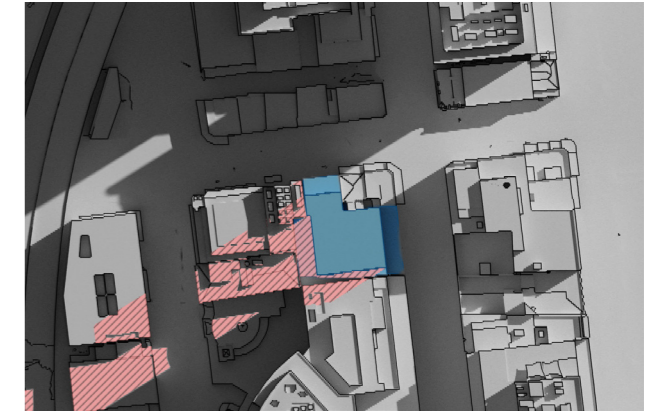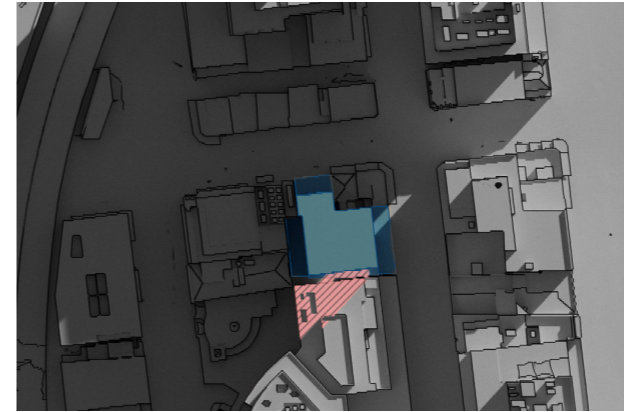
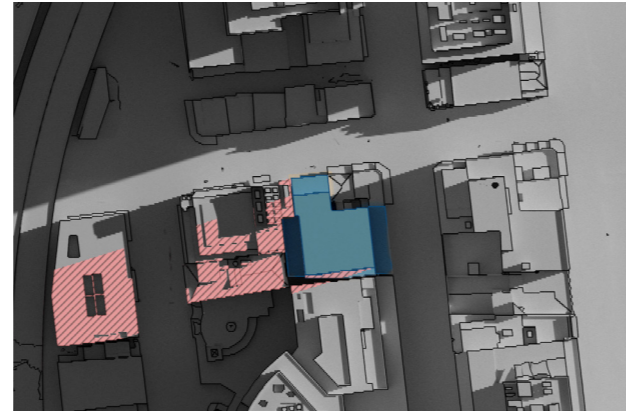
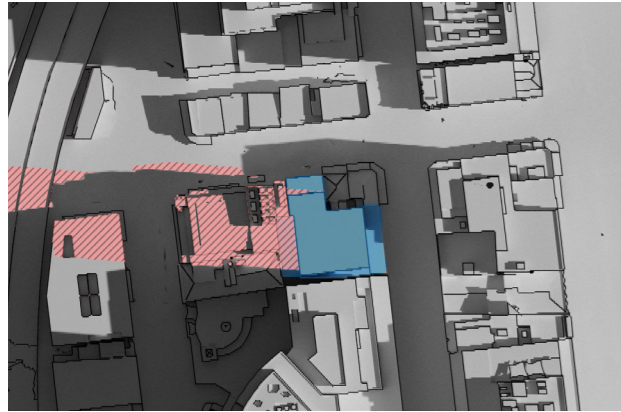


09:00AM

09:00AM

09:00AM

09:00AM


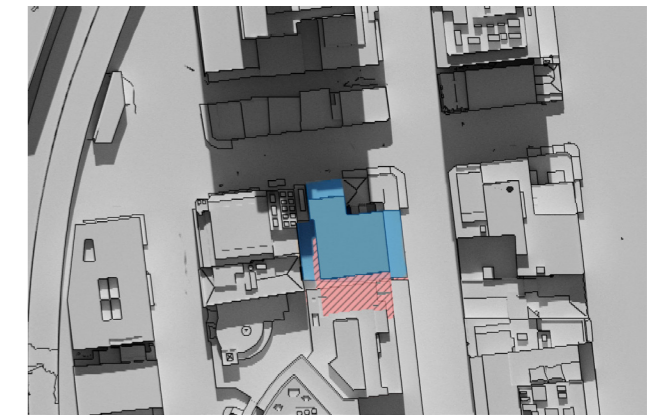
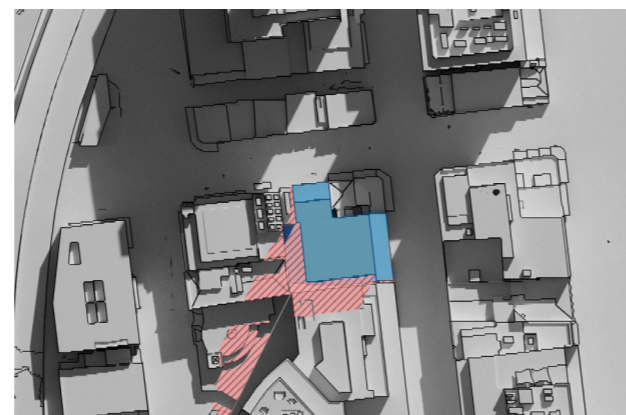
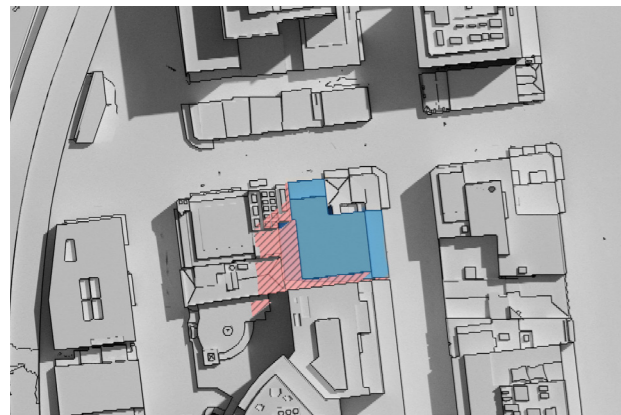


12:00PM

12:00PM

12:00PM

12:00PM

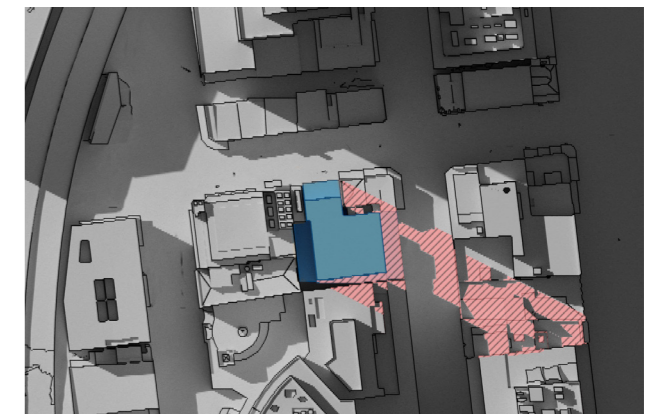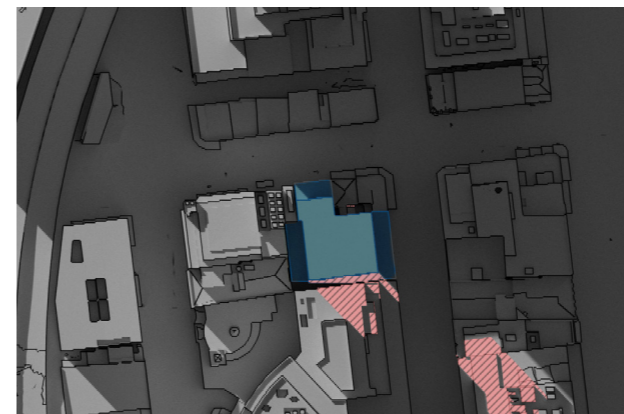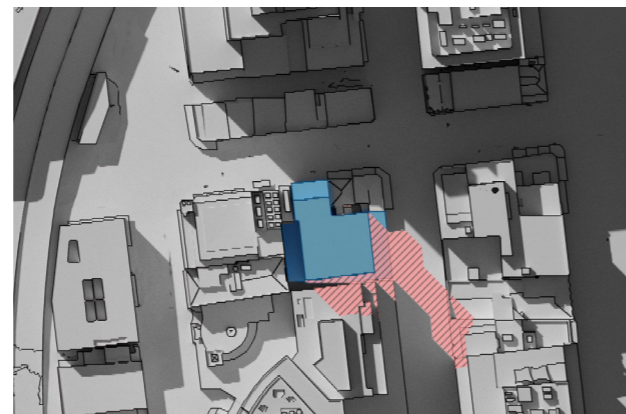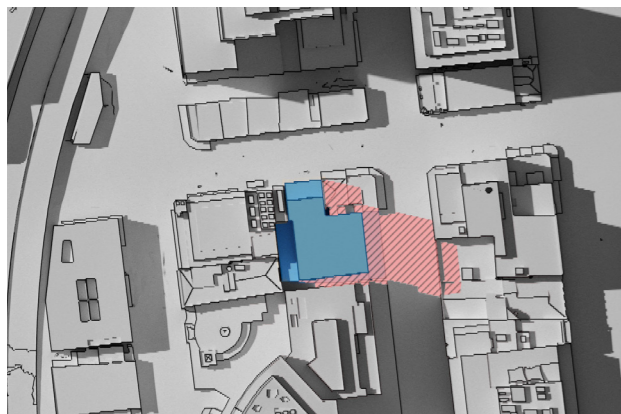

03:00PM

03:00PM




03:00PM

03:00PM

Shadow Analysis - Summer Solstice

22ND DECEMBER

Shadow Studies are inclusive of the 10% Design Excellence Height Bonus

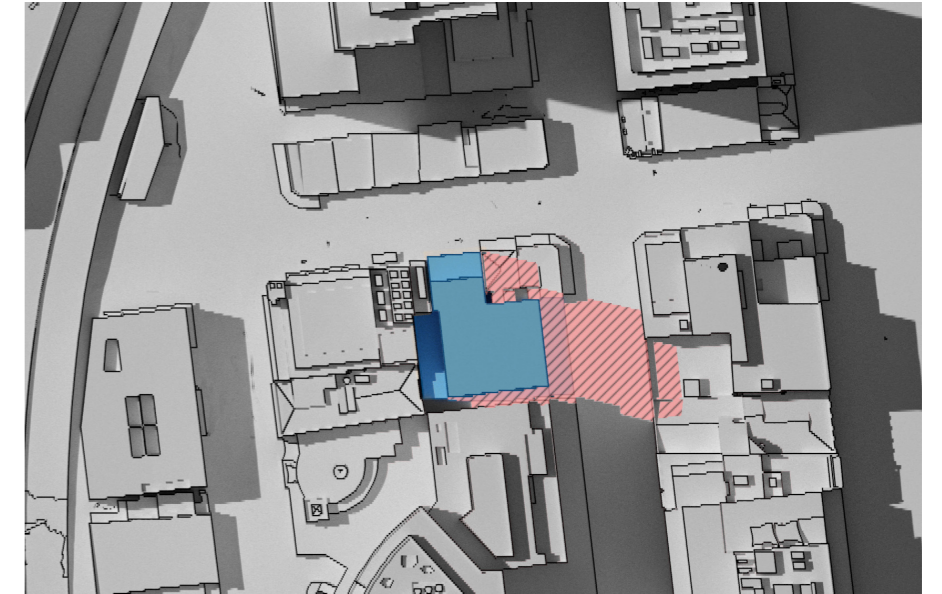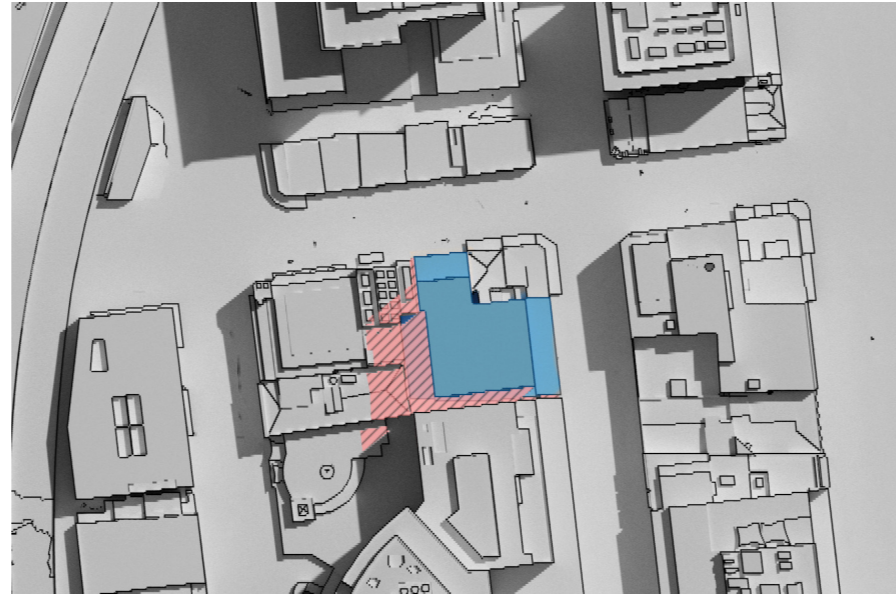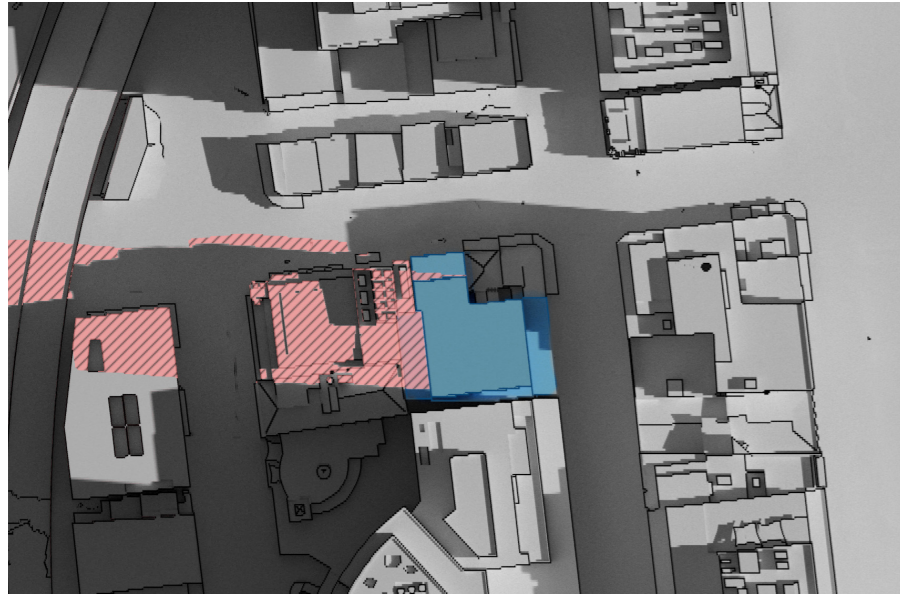




09:00AM

12:00PM

03:00PM

Shadow Analysis - Autumn Equinox

21ST MARCH

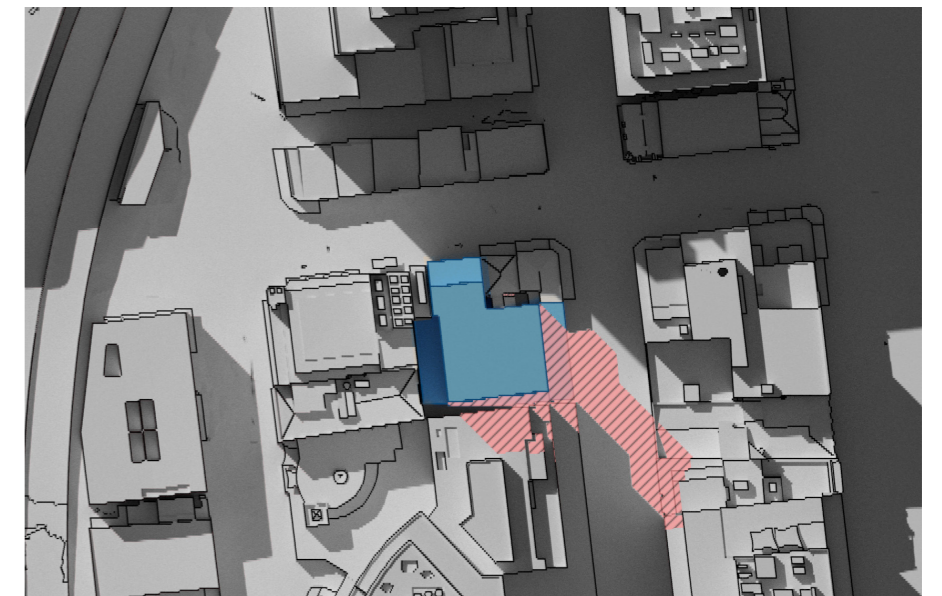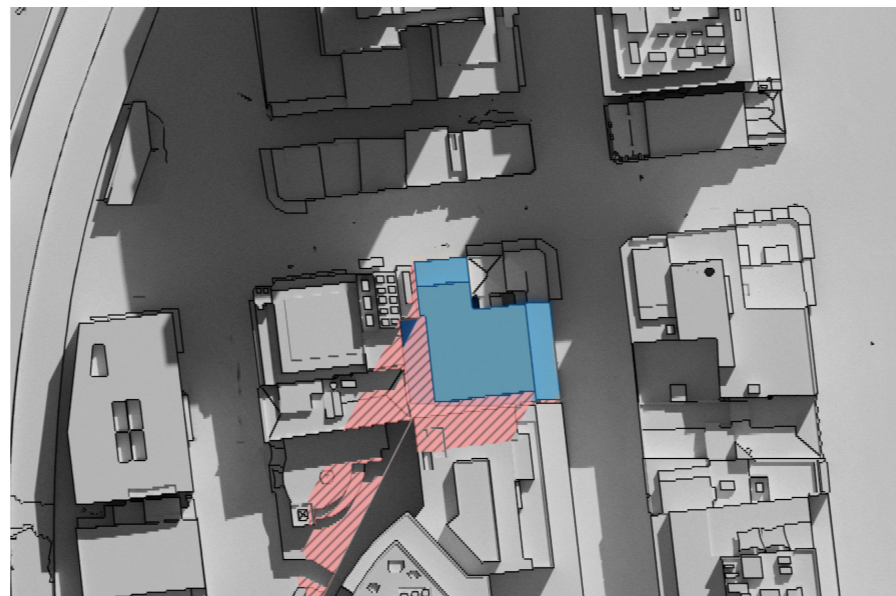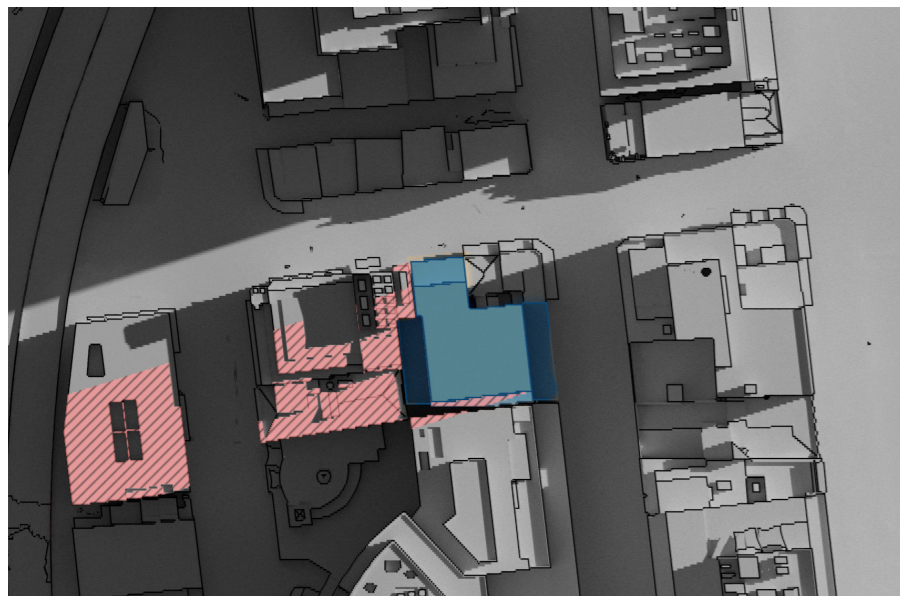

09:00AM


12:00PM

03:00PM


Shadow Analysis - Winter Solstice

21ST JUNE


Shadow Studies are inclusive of the 10% Design Excellence Height Bonus

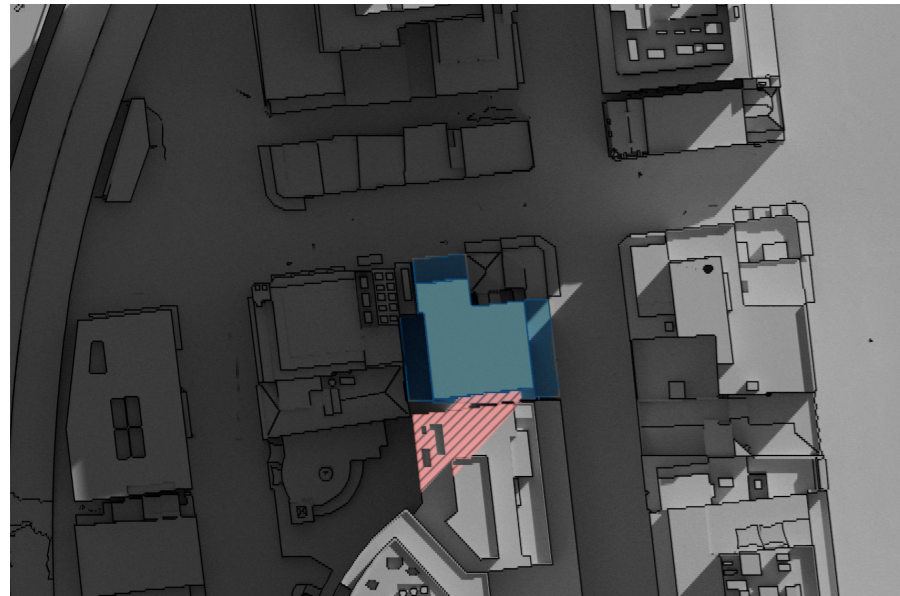

09:00AM

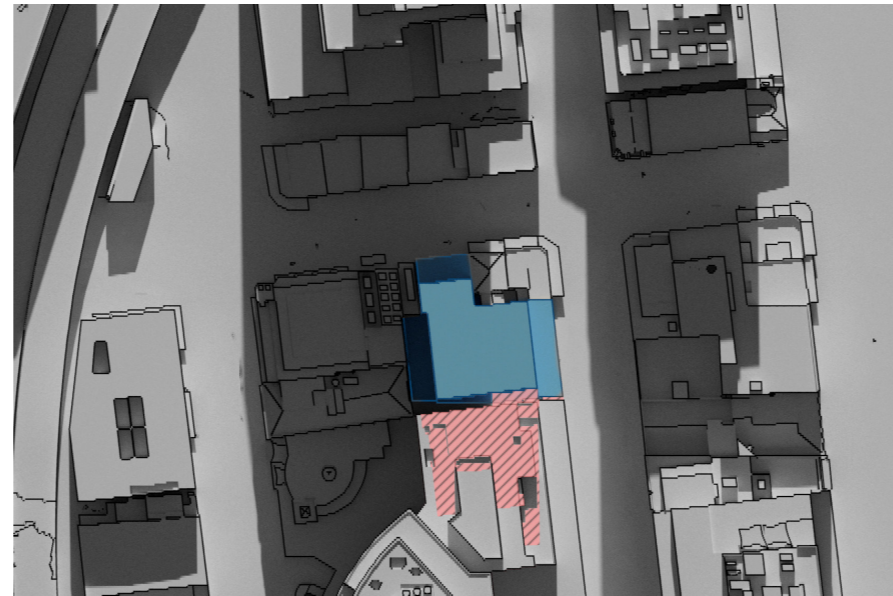


12:00PM

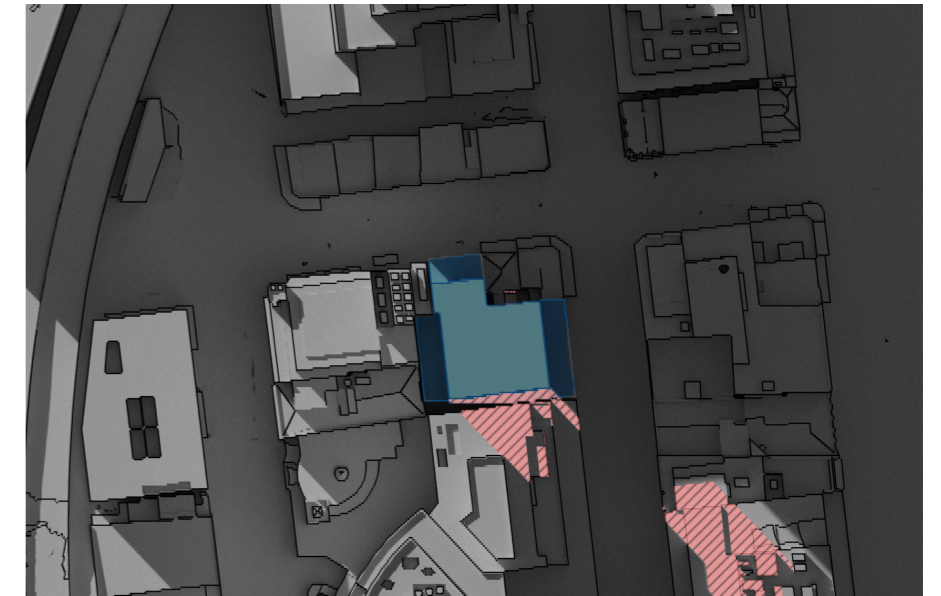

03:00PM

Shadow Analysis - Spring Equinox


23RD SEPTEMBER

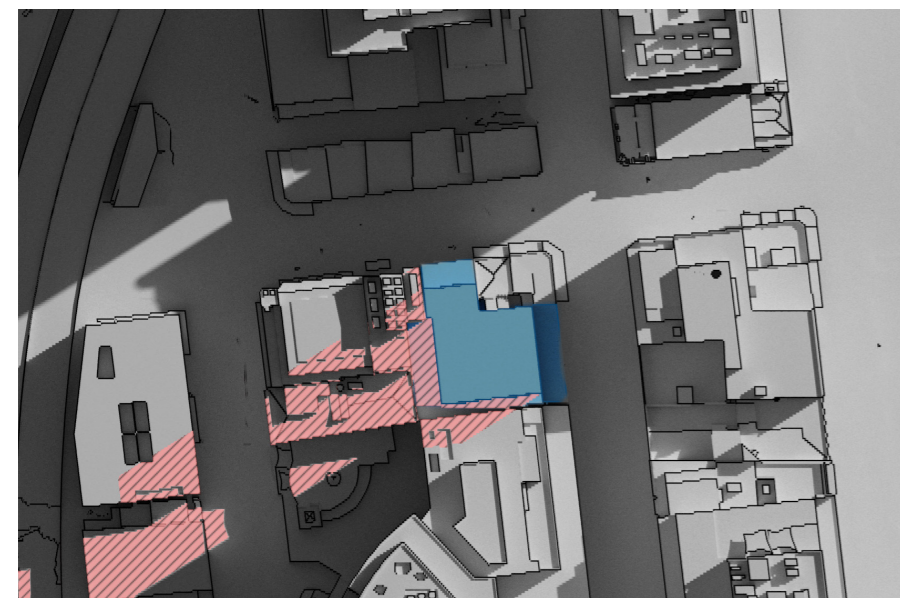

09:00AM



12:00PM

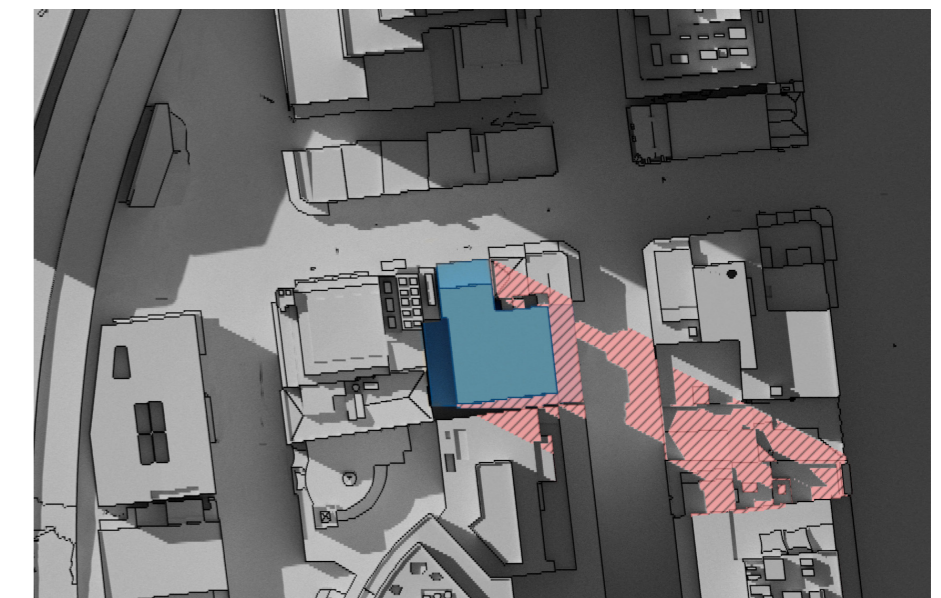

03:00PM