


LIGHT HORSE INTERCHANGE BUSINESS HUB [SSD 9667]

Eastern Creek NSW Development Application

Drawing Schedule

Drawing Number	Drawing Title	Scale
000	Landscape Coversheet	N/A
001	Landscape Master Plan	1:1500
101	Landscape Plan	1:500
102	Landscape Plan	1:500
103	Landscape Plan	1:500
104	Landscape Plan	1:500
105	Landscape Plan	1:500
106	Landscape Plan	1:500
501	Landscape Details	As Shown
601	Landscape Sections	As Shown

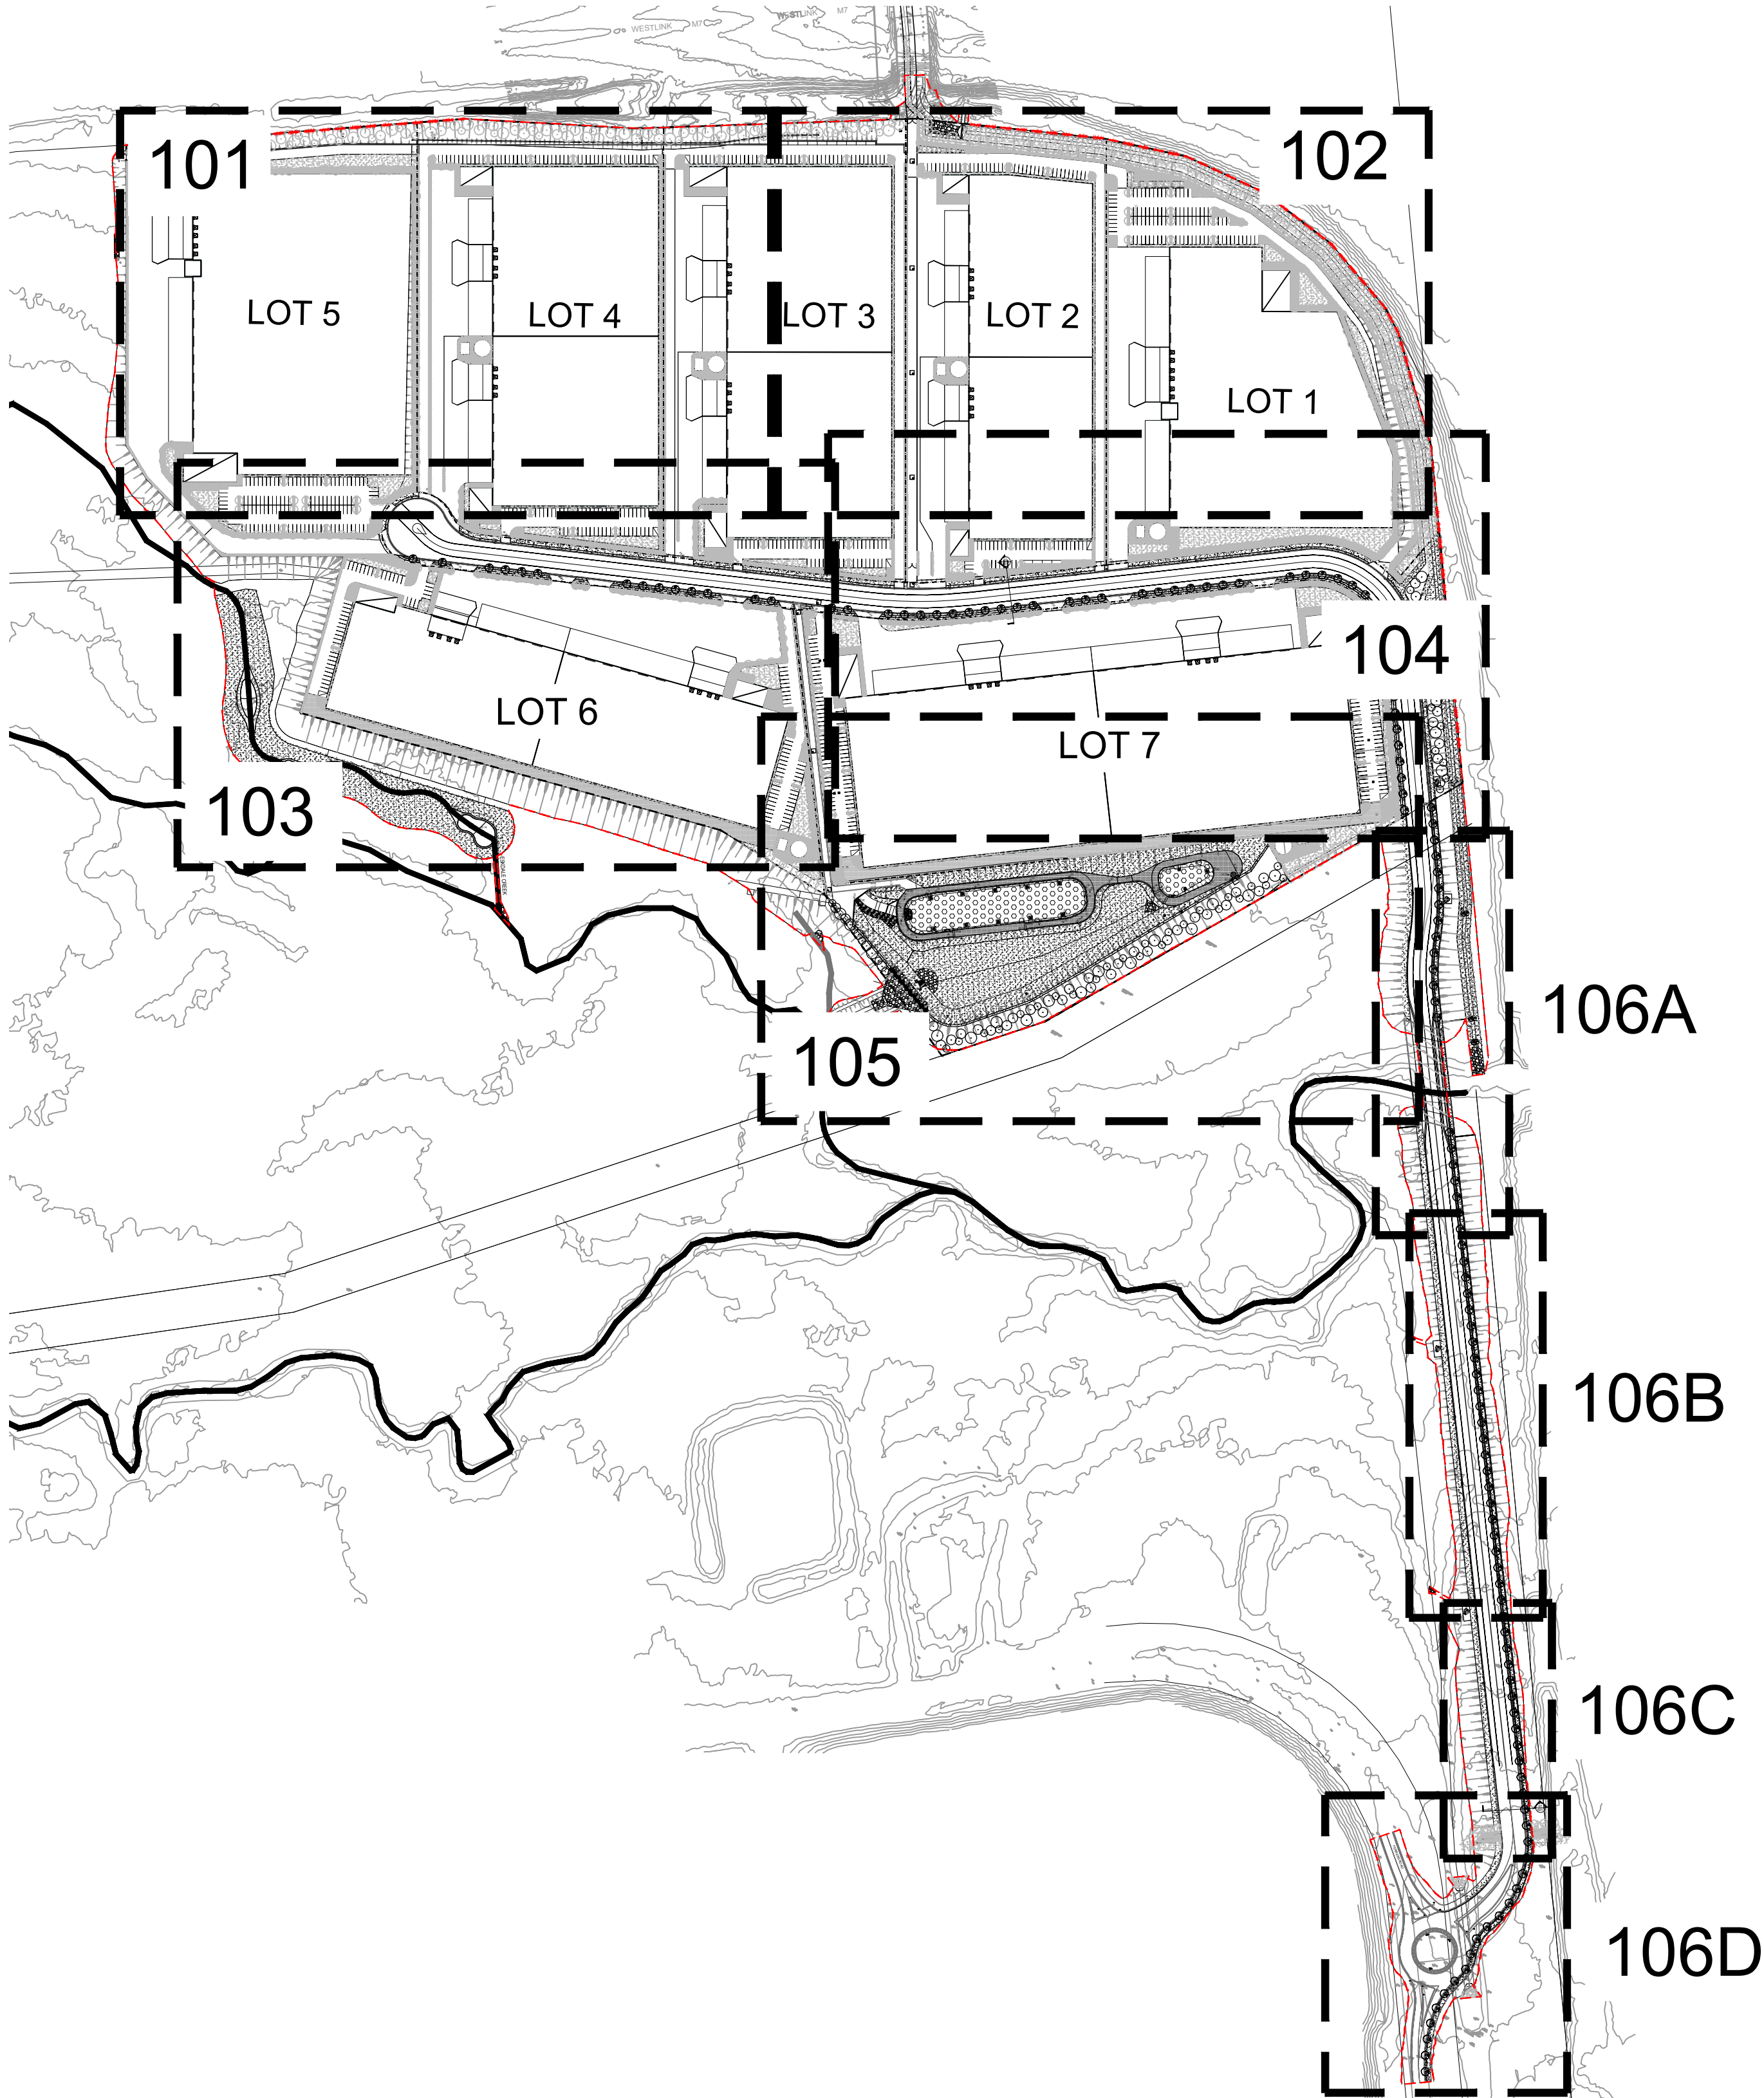

NOT FOR CONSTRUCTION

LEGEND

© 2018 Site Image (NSW) Pty Ltd. ABN 44 801 262 380 as agent for Site Image NSW Partnership. All rights reserved. This drawing is copyright and shall not be reproduced or copied in any form or by any means (graphic, electronic or mechanical including photocopy) without the written permission of Site Image (NSW) Pty Ltd. Any license, expressed or implied, to use this document for any purpose what so ever is restricted to the terms of the written agreement between Site Image (NSW) Pty Ltd and the instructing party.

The contractor shall check and verify all work on site (including work by others) before commencing the landscape installation. Any discrepancies are to be reported to the Project Manager or Landscape Architect prior to commencing work. Do not scale this drawing. Any required dimensions not shown shall be referred to the Landscape Architect for confirmation.

H	LANDSCAPE AMENDMENTS	JW	NM	18.12.2019
G	REVISED FOR COMMENTS	JW	NM	11.04.2019
F	REVISED FOR COMMENTS	JW	NM	10.04.2019
E	LANDSCAPE AMENDMENTS	JW	NM	03.04.2019
D	CIVIL COORDINATION	JW	NM	02.04.2019
C	REVISED FOR COMMENTS	JW	NM	29.03.2019
B	ARCHITECTURAL COORDINATION	SM	NM	27.03.2019
A	FOR COMMENT	SM	NM	14.03.2019
Issue	Revision Description	Drawn	Check	Date

Key Plan:

SITE IMAGE



Landscape Architects
Level 1, 3-5 Baptist Street
Redfern NSW 2016
Australia
Tel: (61 2) 8332 5600
Fax: (61 2) 9698 2877
www.siteimage.com.au

Client:
NSW Government

Project:
Light Horse Interchange
Business Hub
Eastern Creek, NSW


Drawing Name:
Landscape Coversheet

PRELIMINARY

Scale:
Job Number:
SS18-3892

Drawing Number:

Issue:
000 H

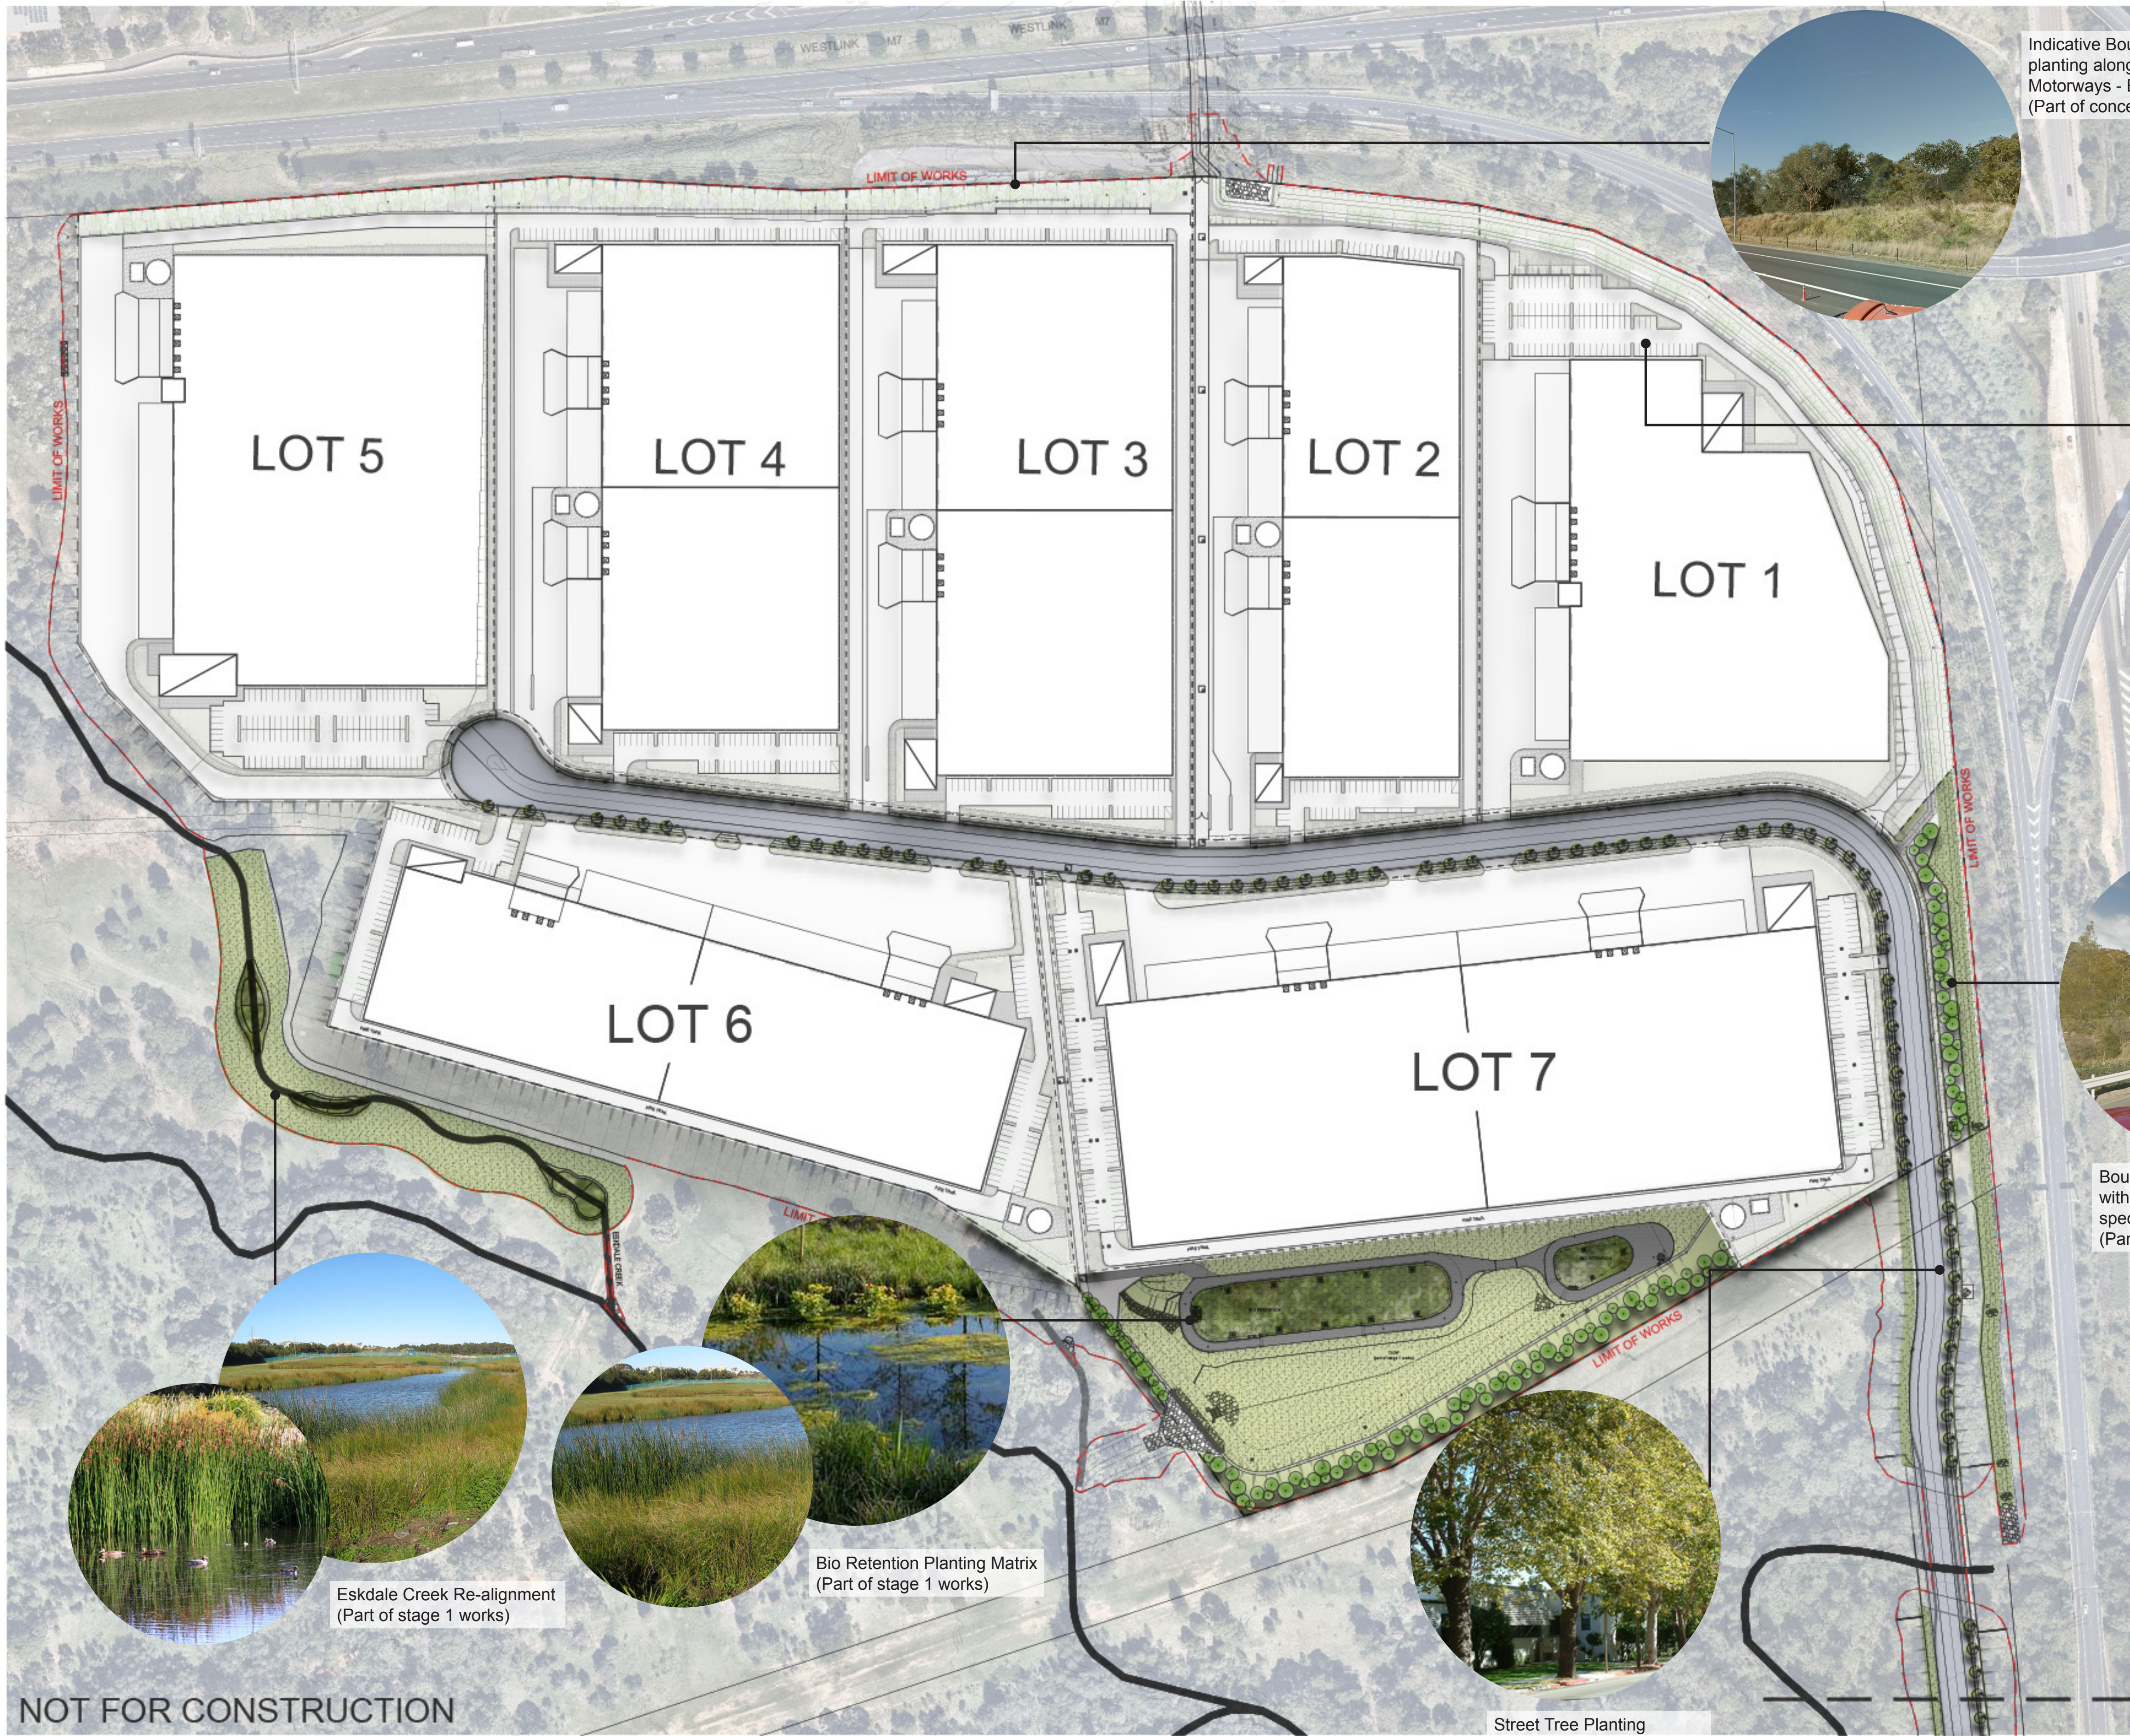

© 2018 Site Image (NSW) Pty Ltd. ABN 44 801 262 380 as agent for Site Image NSW Partnership. All rights reserved. This drawing is copyright and shall not be reproduced or copied in any form or by any means (graphic, electronic or mechanical including photocopy) without the written permission of Site Image (NSW) Pty Ltd. Any license, expressed or implied, to use this document for any purpose what so ever is restricted to the terms of the written agreement between Site Image (NSW) Pty Ltd and the instructing party.

The contractor shall check and verify all work on site (including work by others) before commencing the landscape installation. Any discrepancies are to be reported to the Project Manager or Landscape Architect prior to commencing work. Do not scale this drawing. Any required dimensions not shown shall be referred to the Landscape Architect for confirmation.

Issue	Revision Description
G	LANDSCAPE AMENDMENTS
F	REVISED FOR COMMENTS
E	REVISED FOR COMMENTS
D	LANDSCAPE AMENDMENTS
C	CIVIL COORDINATION
B	REVISED FOR COMMENTS
A	FOR COMMENT

Drawn	Check	Date
JW	NM	18.12.2019
JW	NM	11.04.2019
JW	NM	10.04.2019
JW	NM	03.04.2019
JW	NM	02.04.2019
JW	NM	29.03.2019
SM	NM	27.03.2019

LEGEND


	Boundary
	Lot Boundary
	Limit of Works
	Proposed Stree Trees (Refer Plant Schedule & Detail)

	Proposed Tree (Refer Plant Schedule & Detail)
	Turf Cell (Refer Detail)
	Proposed Grasses & Groundcovers (Refer Plant Schedule & Detail)

	Concrete Path (Refer Detail)
	Turf (Refer Detail)
	Unit Paver (Refer Detail)

Key Plan:

	Steel Edge (Refer Detail)
	Gabion Wall
	Bio Retention Planting Matrix (Refer Detail)

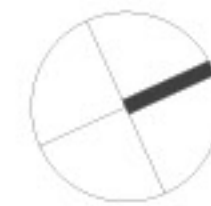

SITE IMAGE




Landscape Architects
Level 1, 3-5 Baptist Street
Redfern NSW 2016
Australia
Tel: (61 2) 8332 5600
Fax: (61 2) 9698 2877
www.siteimage.com.au

Client:
NSW Government

Project:
Light Horse Interchange
Business Hub
Eastern Creek, NSW

Drawing Name:
Landscape Master Plan

PRELIMINARY
Scale: 1:1500 @ A1
Job Number: SS18-3892
Drawing Number:
Issue:

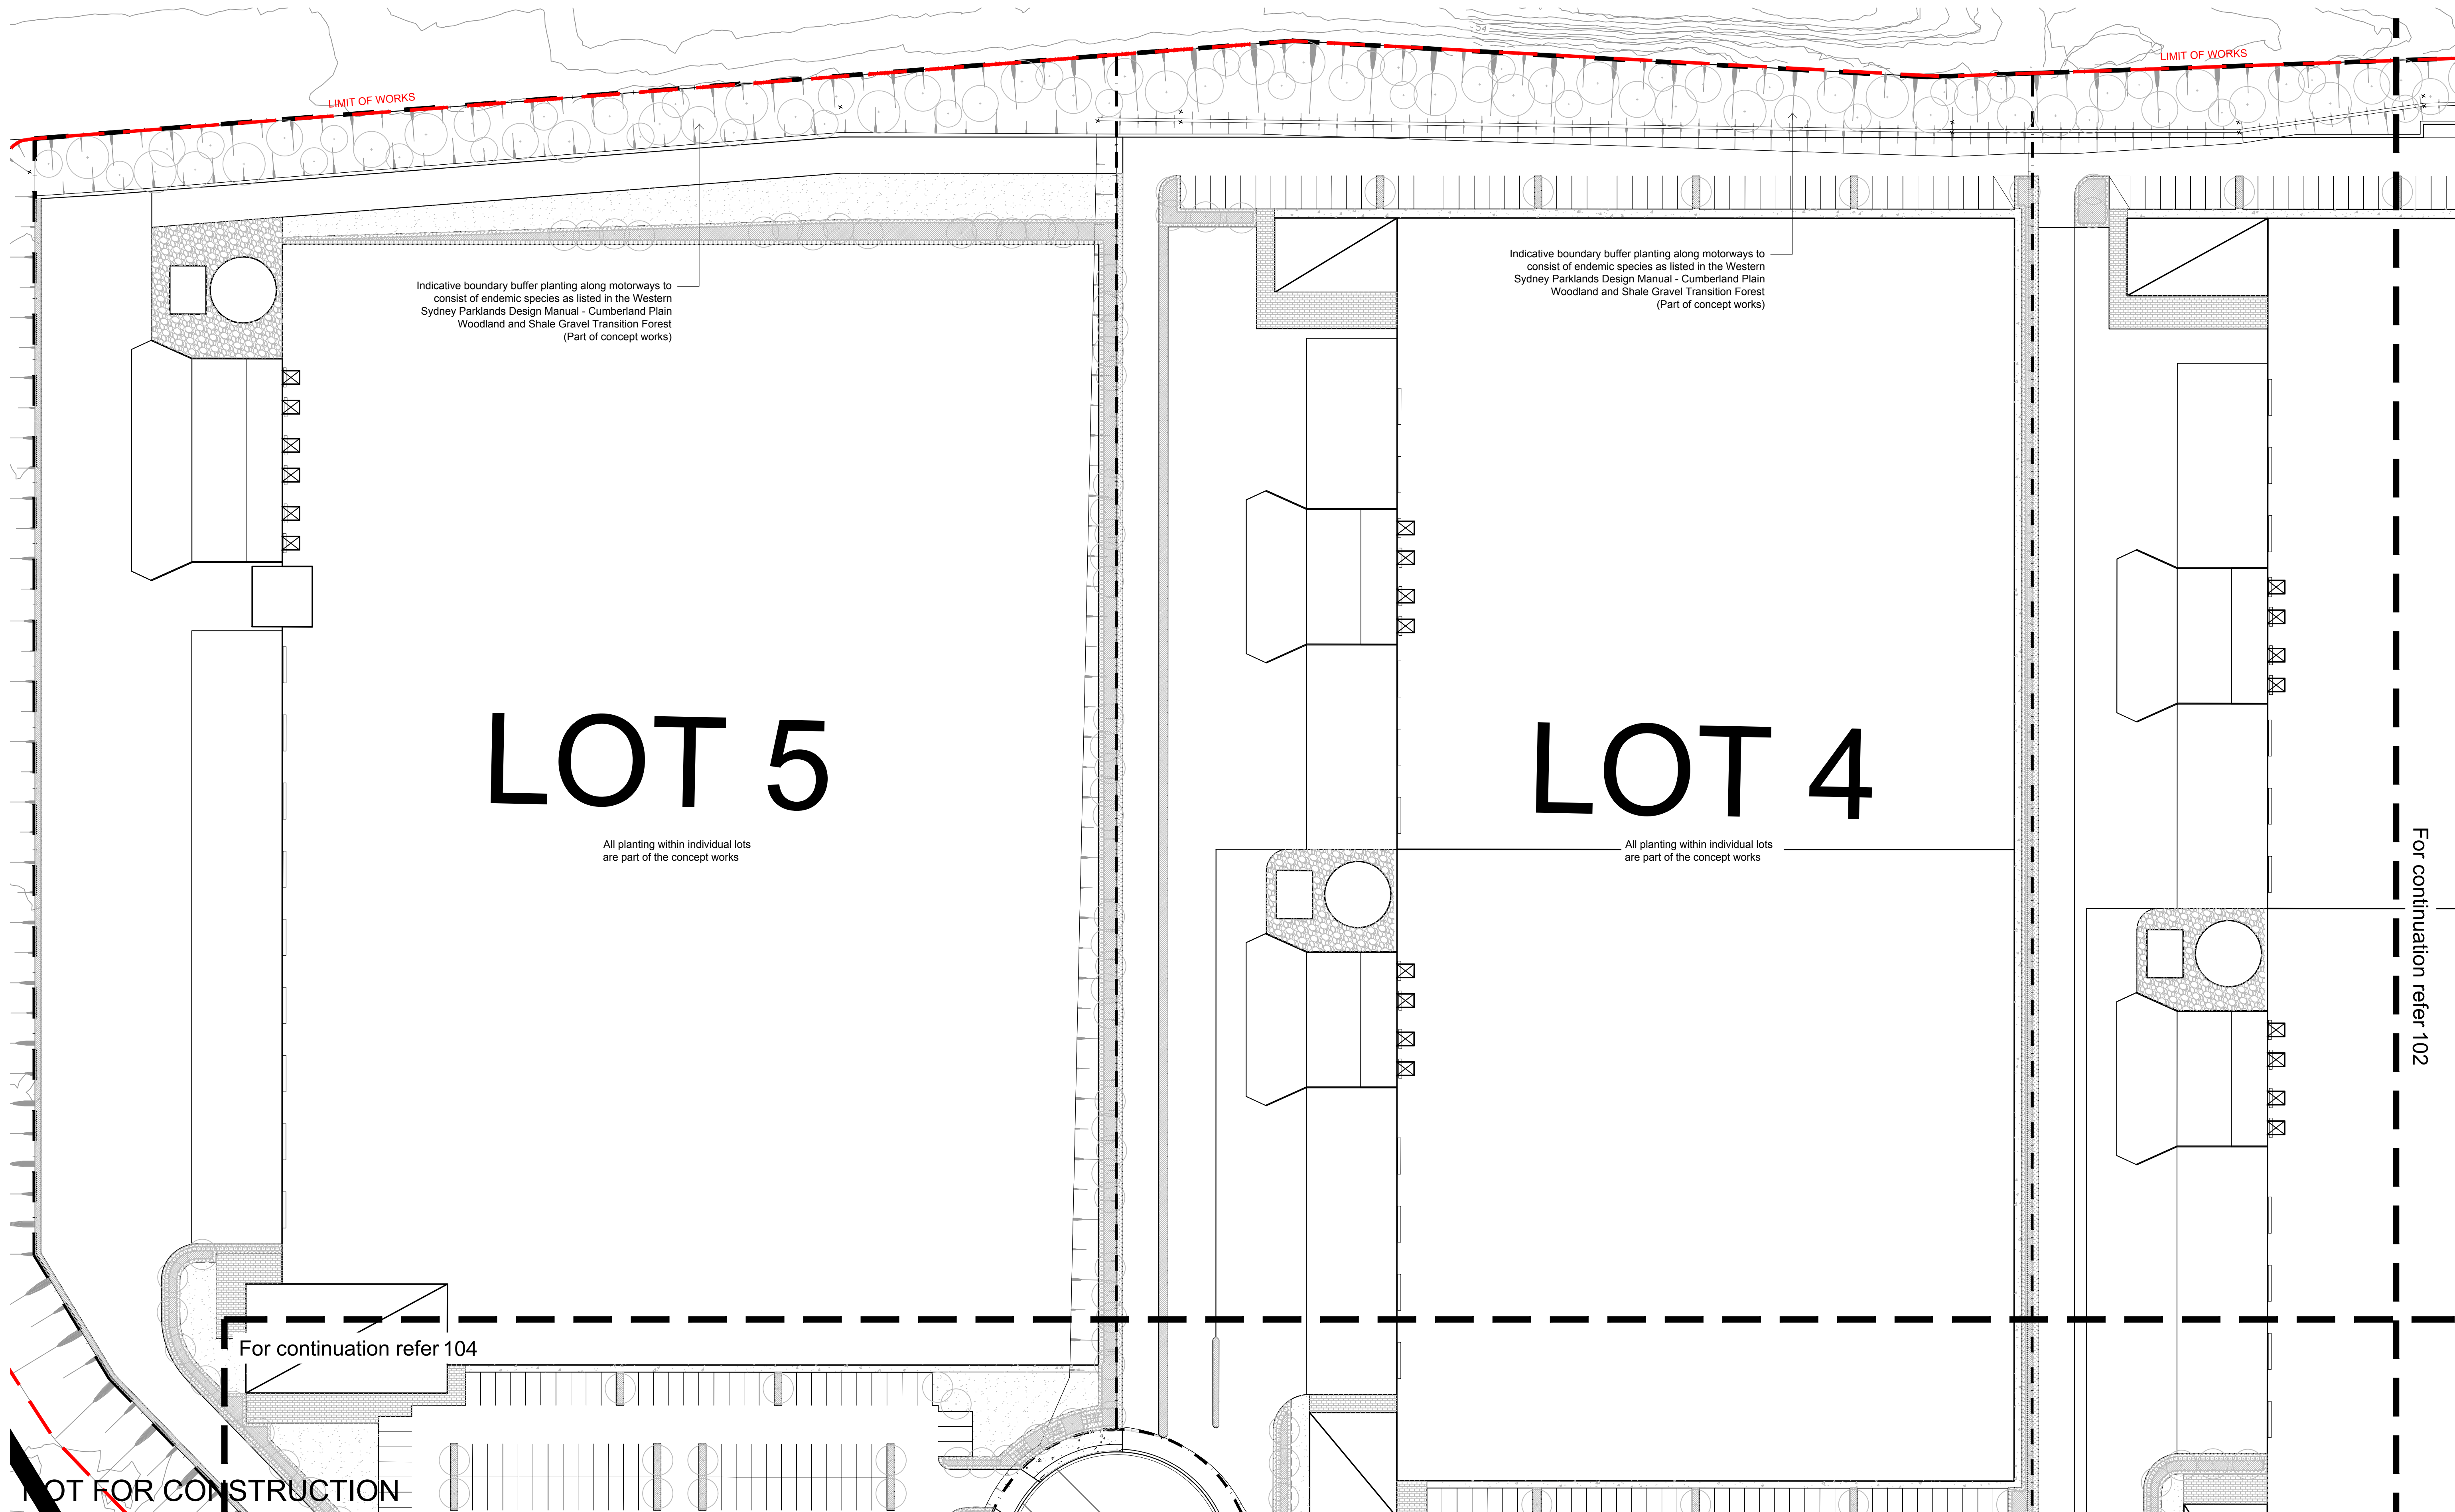

© 2018 Site Image (NSW) Pty Ltd. ABN 44 801 262 380 as agent for Site Image NSW Partnership. All rights reserved. This drawing is copyright and shall not be reproduced or copied in any form or by any means (graphic, electronic or mechanical including photocopy) without the written permission of Site Image (NSW) Pty Ltd. Any license, expressed or implied, to use this document for any purpose what so ever is restricted to the terms of the written agreement between Site Image (NSW) Pty Ltd and the instructing party.

The contractor shall check and verify all work on site (including work by others) before commencing the landscape installation. Any discrepancies are to be reported to the Project Manager or Landscape Architect prior to commencing work. Do not scale this drawing. Any required dimensions not shown shall be referred to the Landscape Architect for confirmation.

Issue	Revision Description	Drawn	Check	Date
H	LANDSCAPE AMENDMENTS	JW	NM	18.12.2019
G	REVISED FOR COMMENTS	JW	NM	11.04.2019
F	REVISED FOR COMMENTS	JW	NM	10.04.2019
E	LANDSCAPE AMENDMENTS	JW	NM	03.04.2019
D	CIVIL COORDINATION	JW	NM	02.04.2019
C	REVISED FOR COMMENTS	JW	NM	29.03.2019
B	ARCHITECTURAL COORDINATION	SM	NM	27.03.2019
A	FOR COMMENT	SM	NM	14.03.2019

Drawn	Check	Date
JW	NM	18.12.2019
JW	NM	11.04.2019
JW	NM	10.04.2019
JW	NM	03.04.2019
JW	NM	02.04.2019
JW	NM	29.03.2019
SM	NM	27.03.2019
SM	NM	14.03.2019

LEGEND


	Boundary
	Lot Boundary
	Limit of Works
	Proposed Tree (Refer Plant Schedule & Detail)
	Proposed Stree Trees (Refer Plant Schedule & Detail)

	Proposed Tree (Refer Plant Schedule & Detail)
	Turf Cell (Refer Detail)
	Proposed Grasses & Groundcovers (Refer Plant Schedule & Detail)

	Concrete Path (Refer Detail)
	Turf (Refer Detail)
	Unit Paver (Refer Detail)

Key Plan:

	Steel Edge (Refer Detail)
	Gabion Wall
	Bio Retention Planting Matrix (Refer Detail)

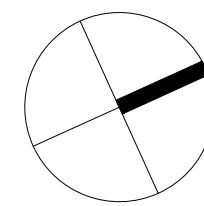

SITE IMAGE

Landscape Architects
Level 1, 3-5 Baptist Street
Redfern NSW 2016
Australia
Tel: (61 2) 8332 5600
Fax: (61 2) 9698 2877
www.siteimage.com.au

Client:
NSW Government

Project:
Light Horse Interchange
Business Hub
Eastern Creek, NSW


Drawing Name:
Landscape Plan

Scale: 1:500 @ A1
Job Number:
SS18-3892

PRELIMINARY

Drawing Number:
0 2 5 10 15 25m
Issue:

101 H

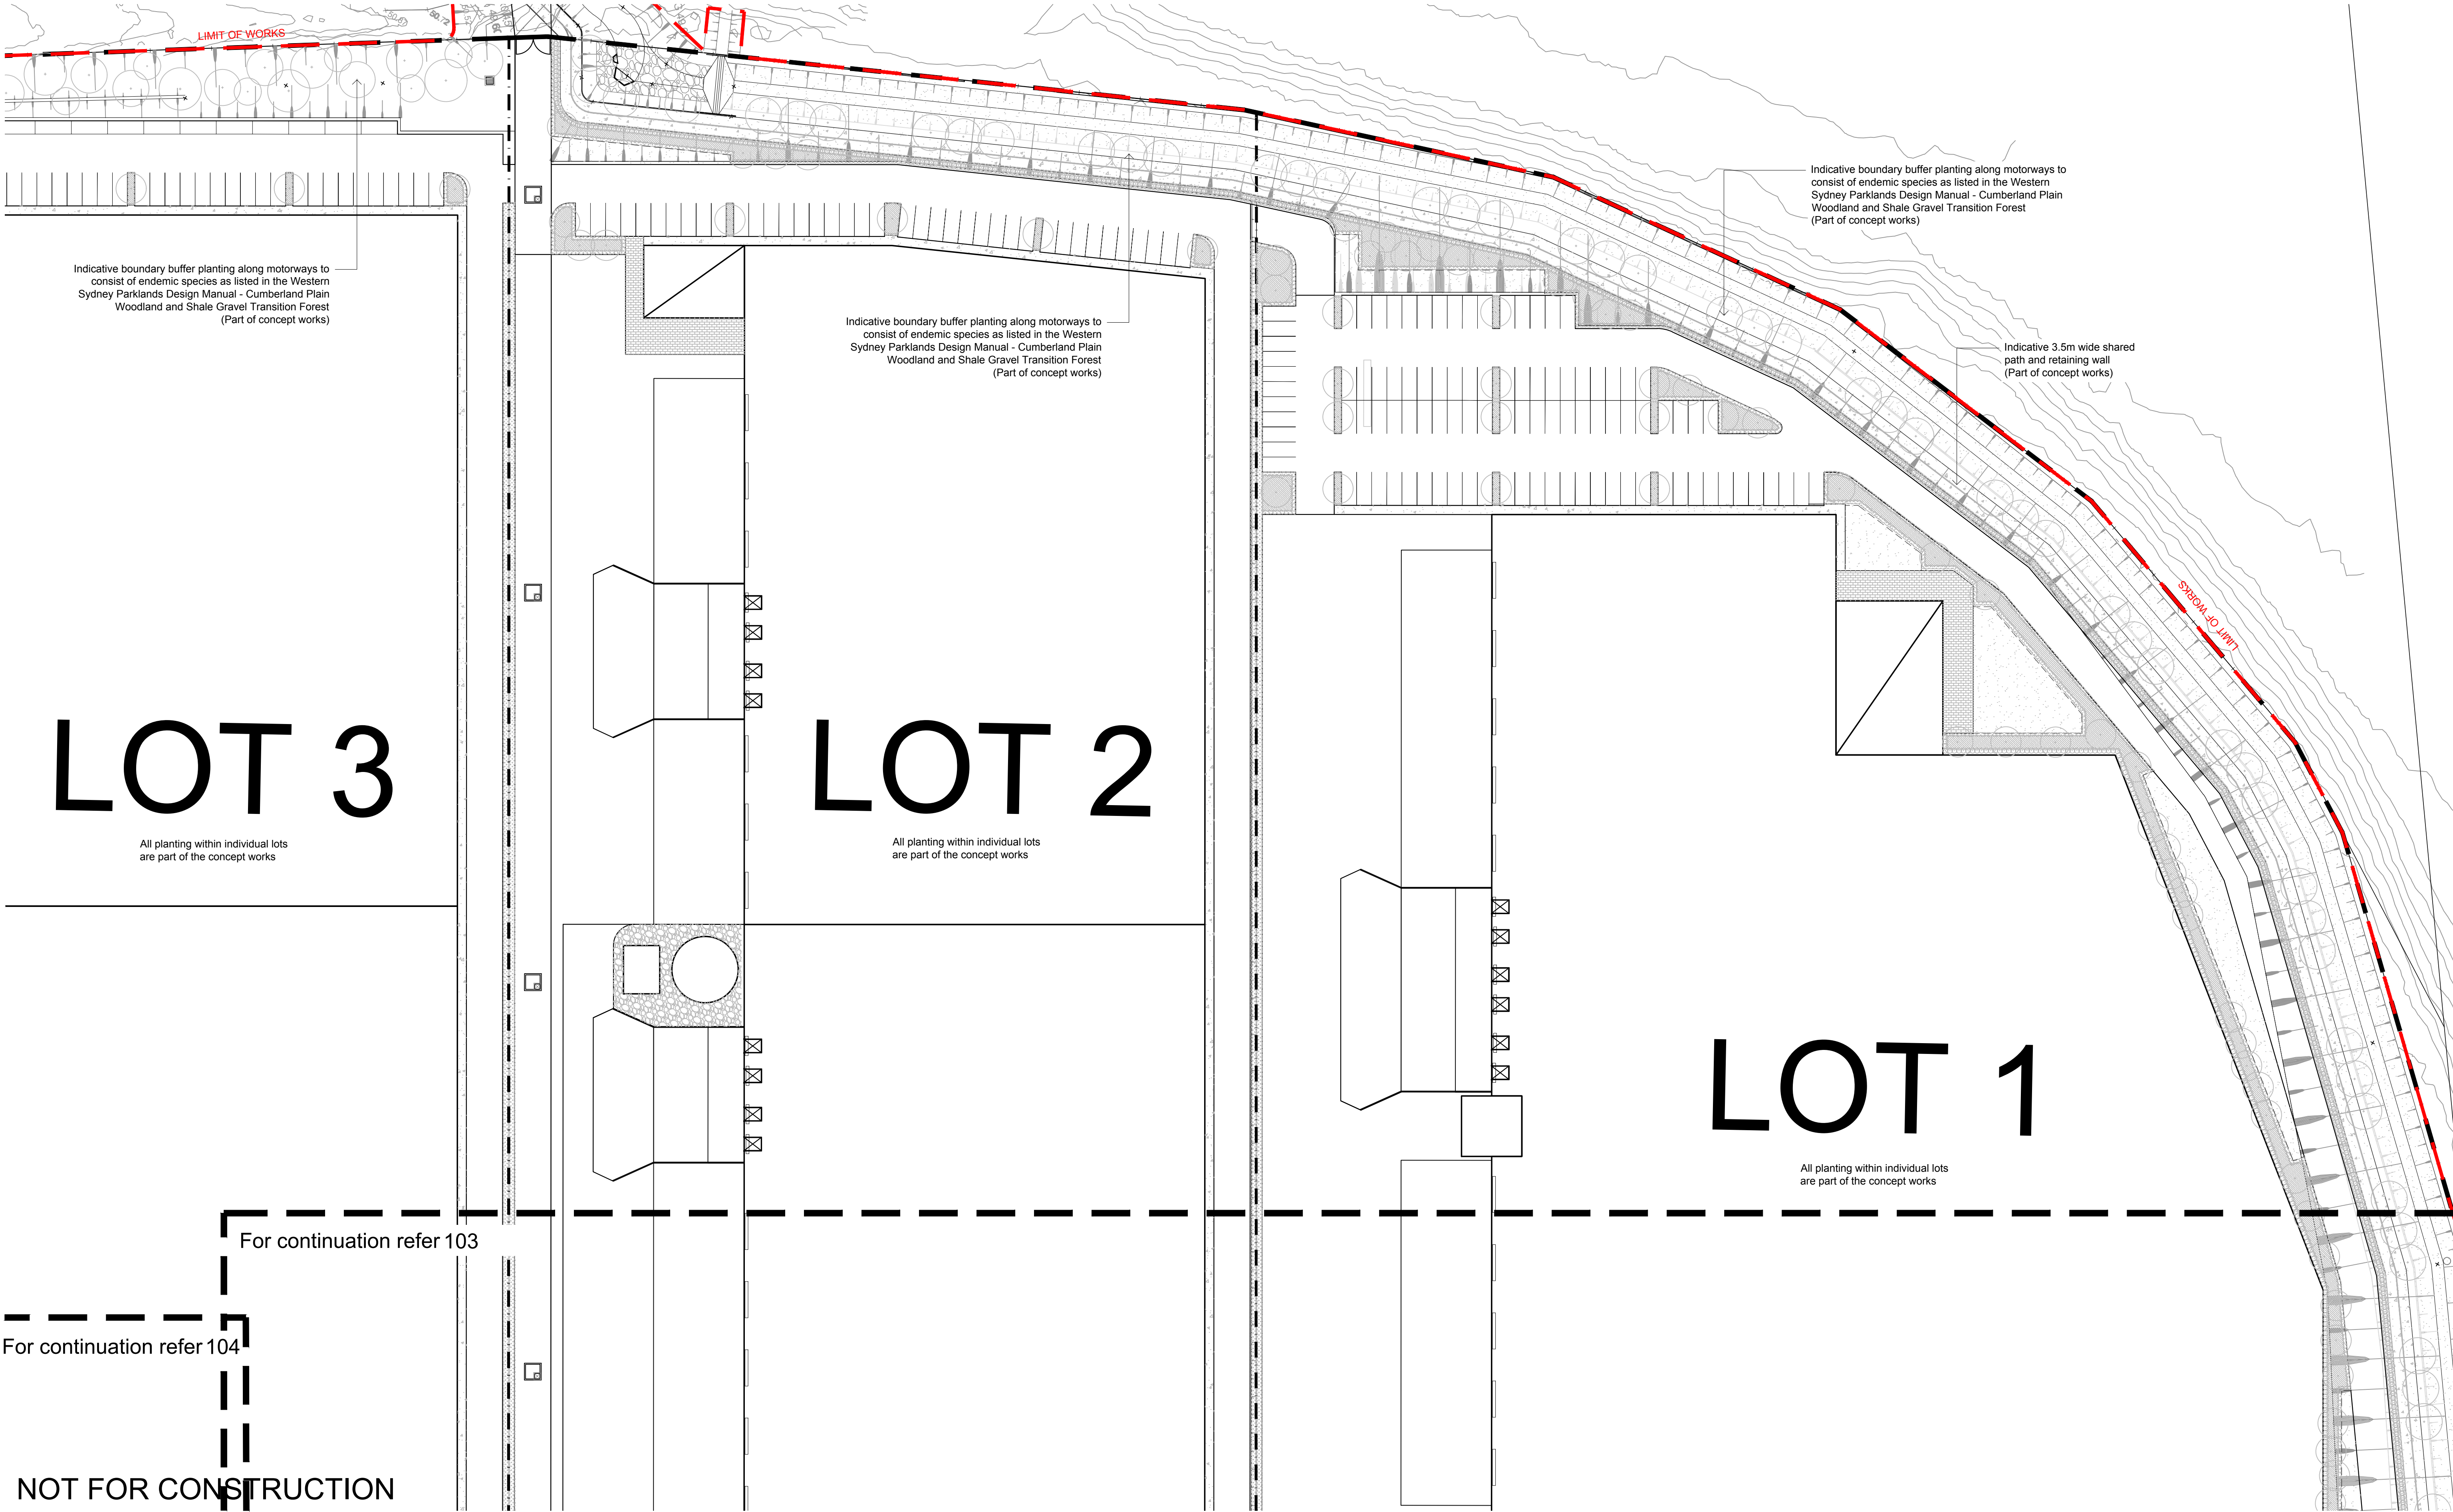

© 2018 Site Image (NSW) Pty Ltd. ABN 44 801 262 380 as agent for Site Image NSW Partnership. All rights reserved. This drawing is copyright and shall not be reproduced or copied in any form or by any means (graphic, electronic or mechanical including photocopy) without the written permission of Site Image (NSW) Pty Ltd. Any license, expressed or implied, to use this document for any purpose what so ever is restricted to the terms of the written agreement between Site Image (NSW) Pty Ltd and the instructing party.

The contractor shall check and verify all work on site (including work by others) before commencing the landscape installation. Any discrepancies are to be reported to the Project Manager or Landscape Architect prior to commencing work. Do not scale this drawing. Any required dimensions not shown shall be referred to the Landscape Architect for confirmation.

Issue	Revision Description	Drawn	Check	Date
H	LANDSCAPE AMENDMENTS	JW	NM	18.12.2019
G	REVISED FOR COMMENTS	JW	NM	11.04.2019
F	REVISED FOR COMMENTS	JW	NM	10.04.2019
E	LANDSCAPE AMENDMENTS	JW	NM	03.04.2019
D	CIVIL COORDINATION	JW	NM	02.04.2019
C	REVISED FOR COMMENTS	JW	NM	29.03.2019
B	ARCHITECTURAL COORDINATION	SM	NM	27.03.2019
A	FOR COMMENT	SM	NM	14.03.2019

Issue	Revision Description	Drawn	Check	Date
H	LANDSCAPE AMENDMENTS	JW	NM	18.12.2019
G	REVISED FOR COMMENTS	JW	NM	11.04.2019
F	REVISED FOR COMMENTS	JW	NM	10.04.2019
E	LANDSCAPE AMENDMENTS	JW	NM	03.04.2019
D	CIVIL COORDINATION	JW	NM	02.04.2019
C	REVISED FOR COMMENTS	JW	NM	29.03.2019
B	ARCHITECTURAL COORDINATION	SM	NM	27.03.2019
A	FOR COMMENT	SM	NM	14.03.2019


LEGEND	
	Boundary
	Lot Boundary
	Limit of Works
	Proposed Tree (Refer Plant Schedule & Detail)
	Proposed Stree Trees (Refer Plant Schedule & Detail)

	Proposed Tree (Refer Plant Schedule & Detail)
	Turf Cell (Refer Detail)
	Proposed Grasses & Groundcovers (Refer Plant Schedule & Detail)

	Concrete Path (Refer Detail)
	Turf (Refer Detail)
	Unit Paver (Refer Detail)

Key Plan:

	Steel Edge (Refer Detail)
	Gabion Wall
	Bio Retention Planting Matrix (Refer Detail)

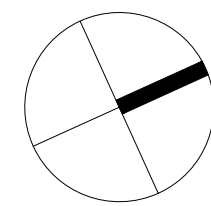

SITE IMAGE
Landscape Architects
Level 1, 3-5 Baptist Street
Redfern NSW 2016
Australia
Tel: (61 2) 8332 5600
Fax: (61 2) 9698 2877
www.siteimage.com.au


Client:
NSW Government
Project:
Light Horse Interchange
Business Hub
Eastern Creek, NSW

Drawing Name:
Landscape Plan
Scale: 1:500 @ A1
Job Number:
SS18-3892

PRELIMINARY

0 2 5 10 15 25m
Drawing Number:
102 H

For continuation refer 102

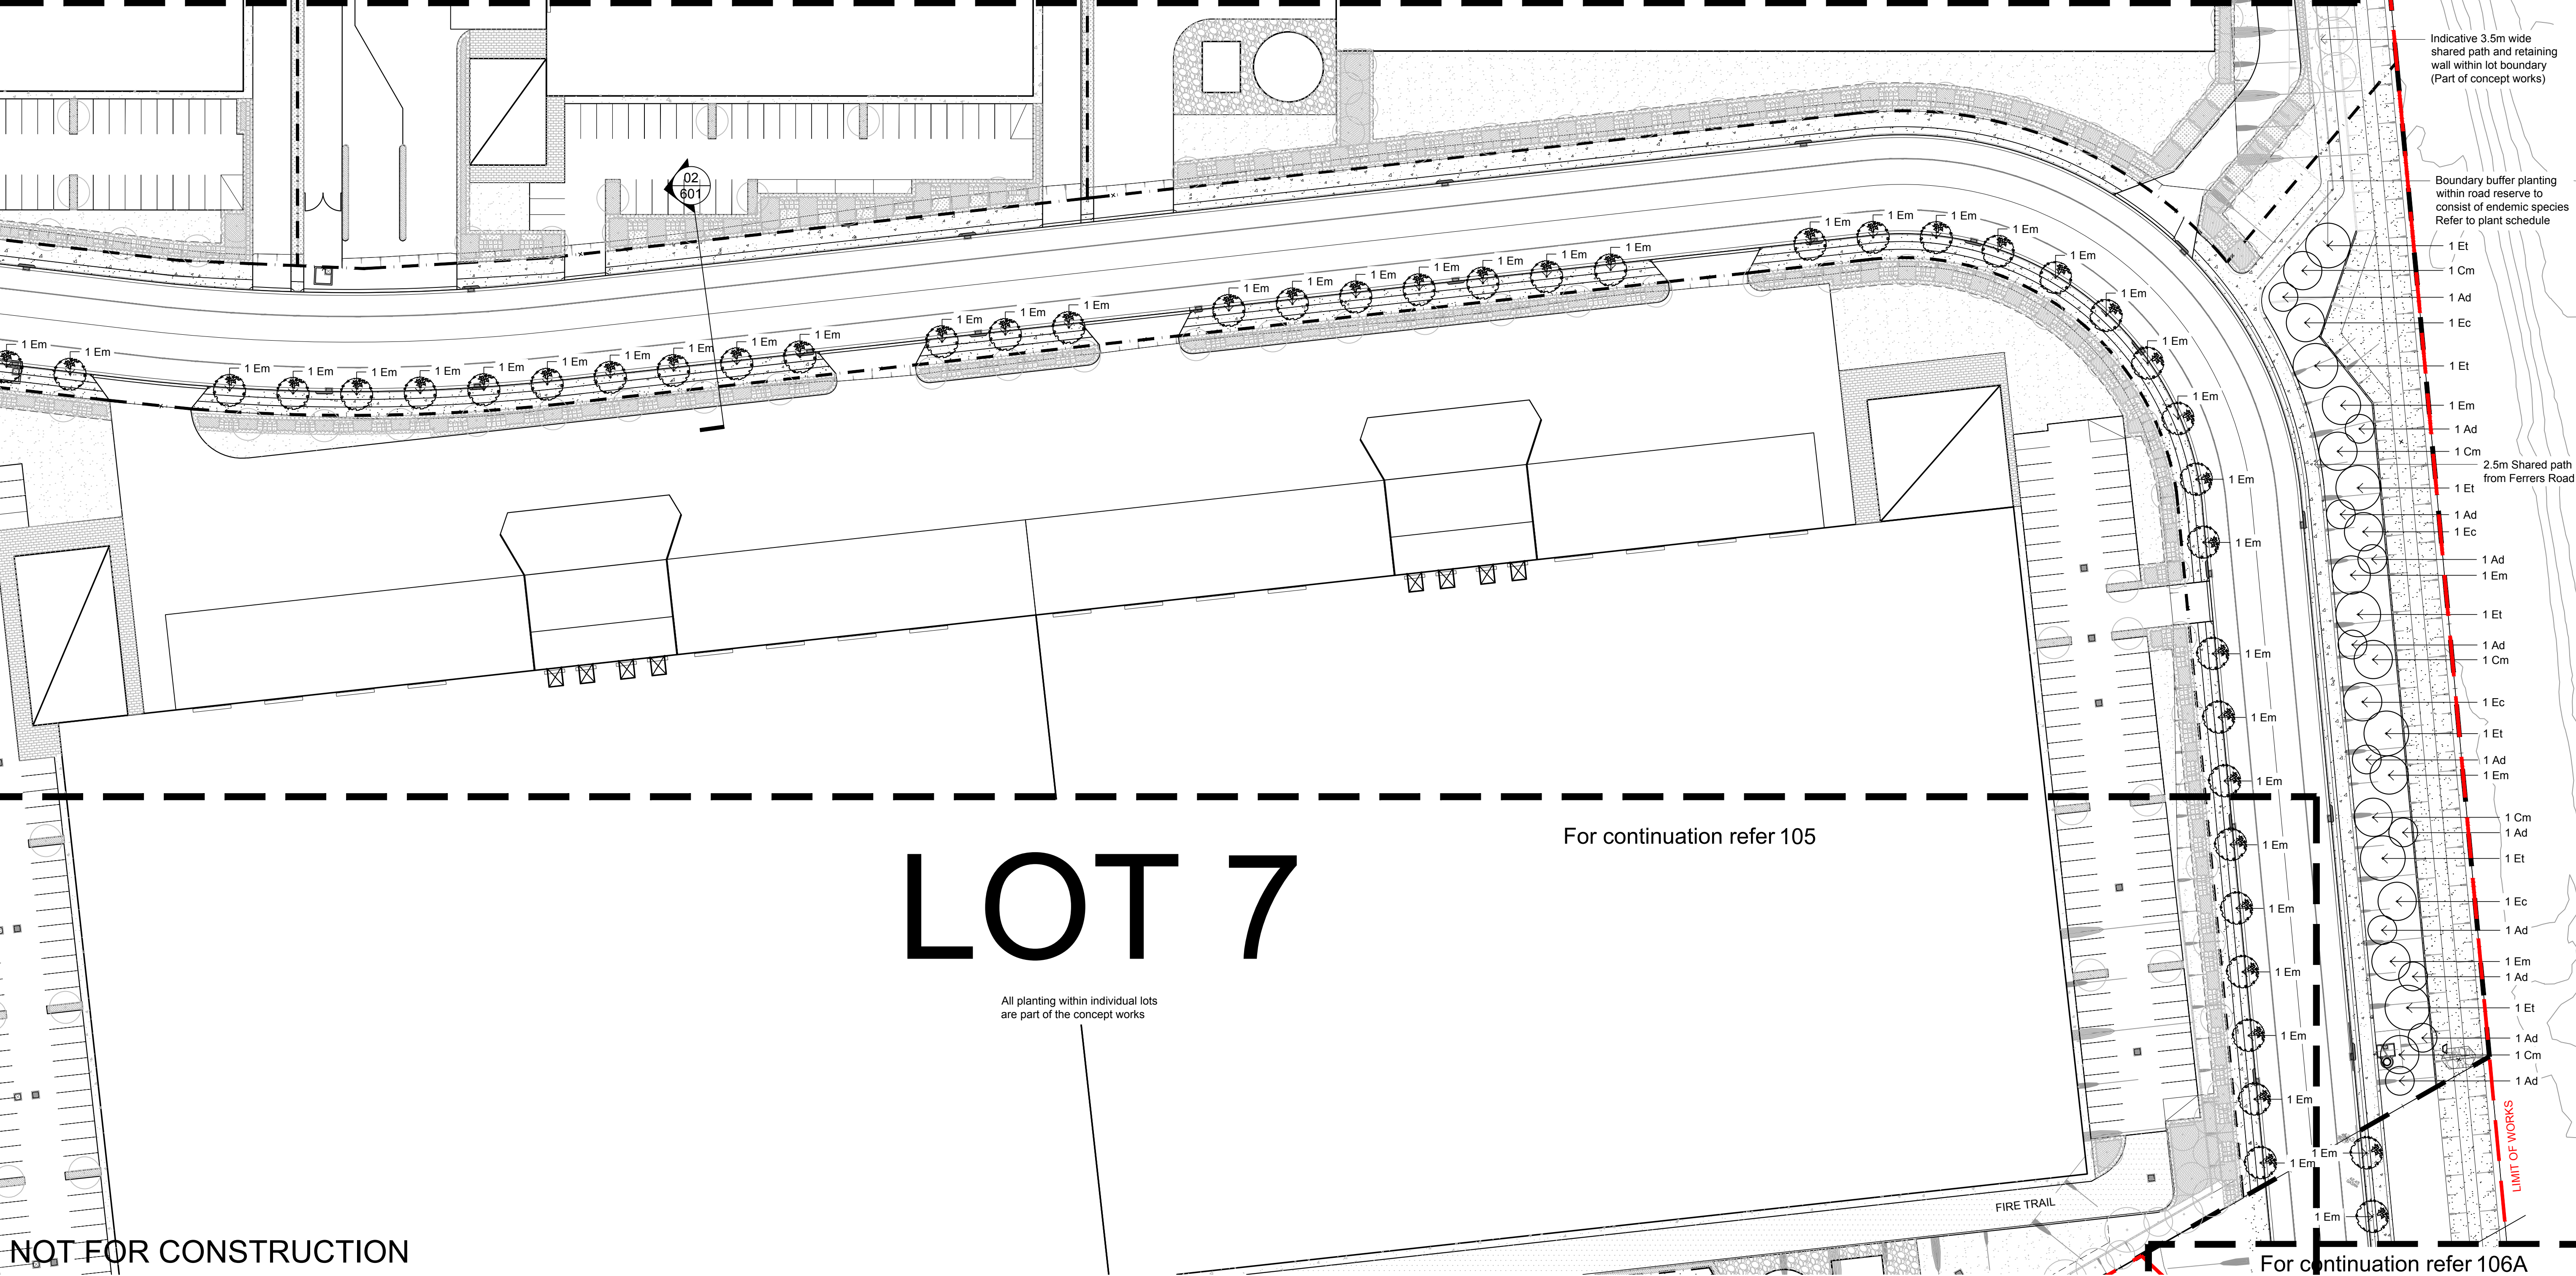

For continuation refer 105

For continuation refer 106A

© 2018 Site Image (NSW) Pty Ltd. ABN 44 801 262 380 as agent for Site Image NSW Partnership. All rights reserved. This drawing is copyright and shall not be reproduced or copied in any form or by any means (graphic, electronic or mechanical including photocopy) without the written permission of Site Image (NSW) Pty Ltd. Any license, expressed or implied, to use this document for any purpose what so ever is restricted to the terms of the written agreement between Site Image (NSW) Pty Ltd and the instructing party.

The contractor shall check and verify all work on site (including work by others) before commencing the landscape installation. Any discrepancies are to be reported to the Project Manager or Landscape Architect prior to commencing work. Do not scale this drawing. Any required dimensions not shown shall be referred to the Landscape Architect for confirmation.

Issue	Revision Description	Drawn	Check	Date
H	LANDSCAPE AMENDMENTS	JW	NM	18.12.2019
G	REVISED FOR COMMENTS	JW	NM	11.04.2019
F	REVISED FOR COMMENTS	JW	NM	10.04.2019
E	LANDSCAPE AMENDMENTS	JW	NM	03.04.2019
D	CIVIL COORDINATION	JW	NM	02.04.2019
C	REVISED FOR COMMENTS	JW	NM	29.03.2019
B	ARCHITECTURAL COORDINATION	SM	NM	27.03.2019
A	FOR COMMENT	SM	NM	14.03.2019

LEGEND

- Boundary
- Lot Boundary
- Limit of Works
- Proposed Stree Trees (Refer Plant Schedule & Detail)

- Proposed Tree (Refer Plant Schedule & Detail)
- Turf Cell (Refer Detail)
- Proposed Grasses & Groundcovers (Refer Plant Schedule & Detail)

- Concrete Path (Refer Detail)
- Turf (Refer Detail)
- Unit Paver (Refer Detail)

Key Plan:

- Steel Edge (Refer Detail)
- Gabion Wall
- Bio Retention Planting Matrix (Refer Detail)

SITE IMAGE

Landscape Architects
Level 1, 3-5 Baptist Street
Redfern NSW 2016
Australia
Tel: (61 2) 8332 5600
Fax: (61 2) 9698 2877
www.siteimage.com.au


Client:
NSW Government

Project:
Light Horse Interchange
Business Hub
Eastern Creek, NSW

Drawing Name:
Landscape Plan

PRELIMINARY
Scale: 1:500 @ A1
Job Number:
SS18-3892

Drawing Number:
103 H

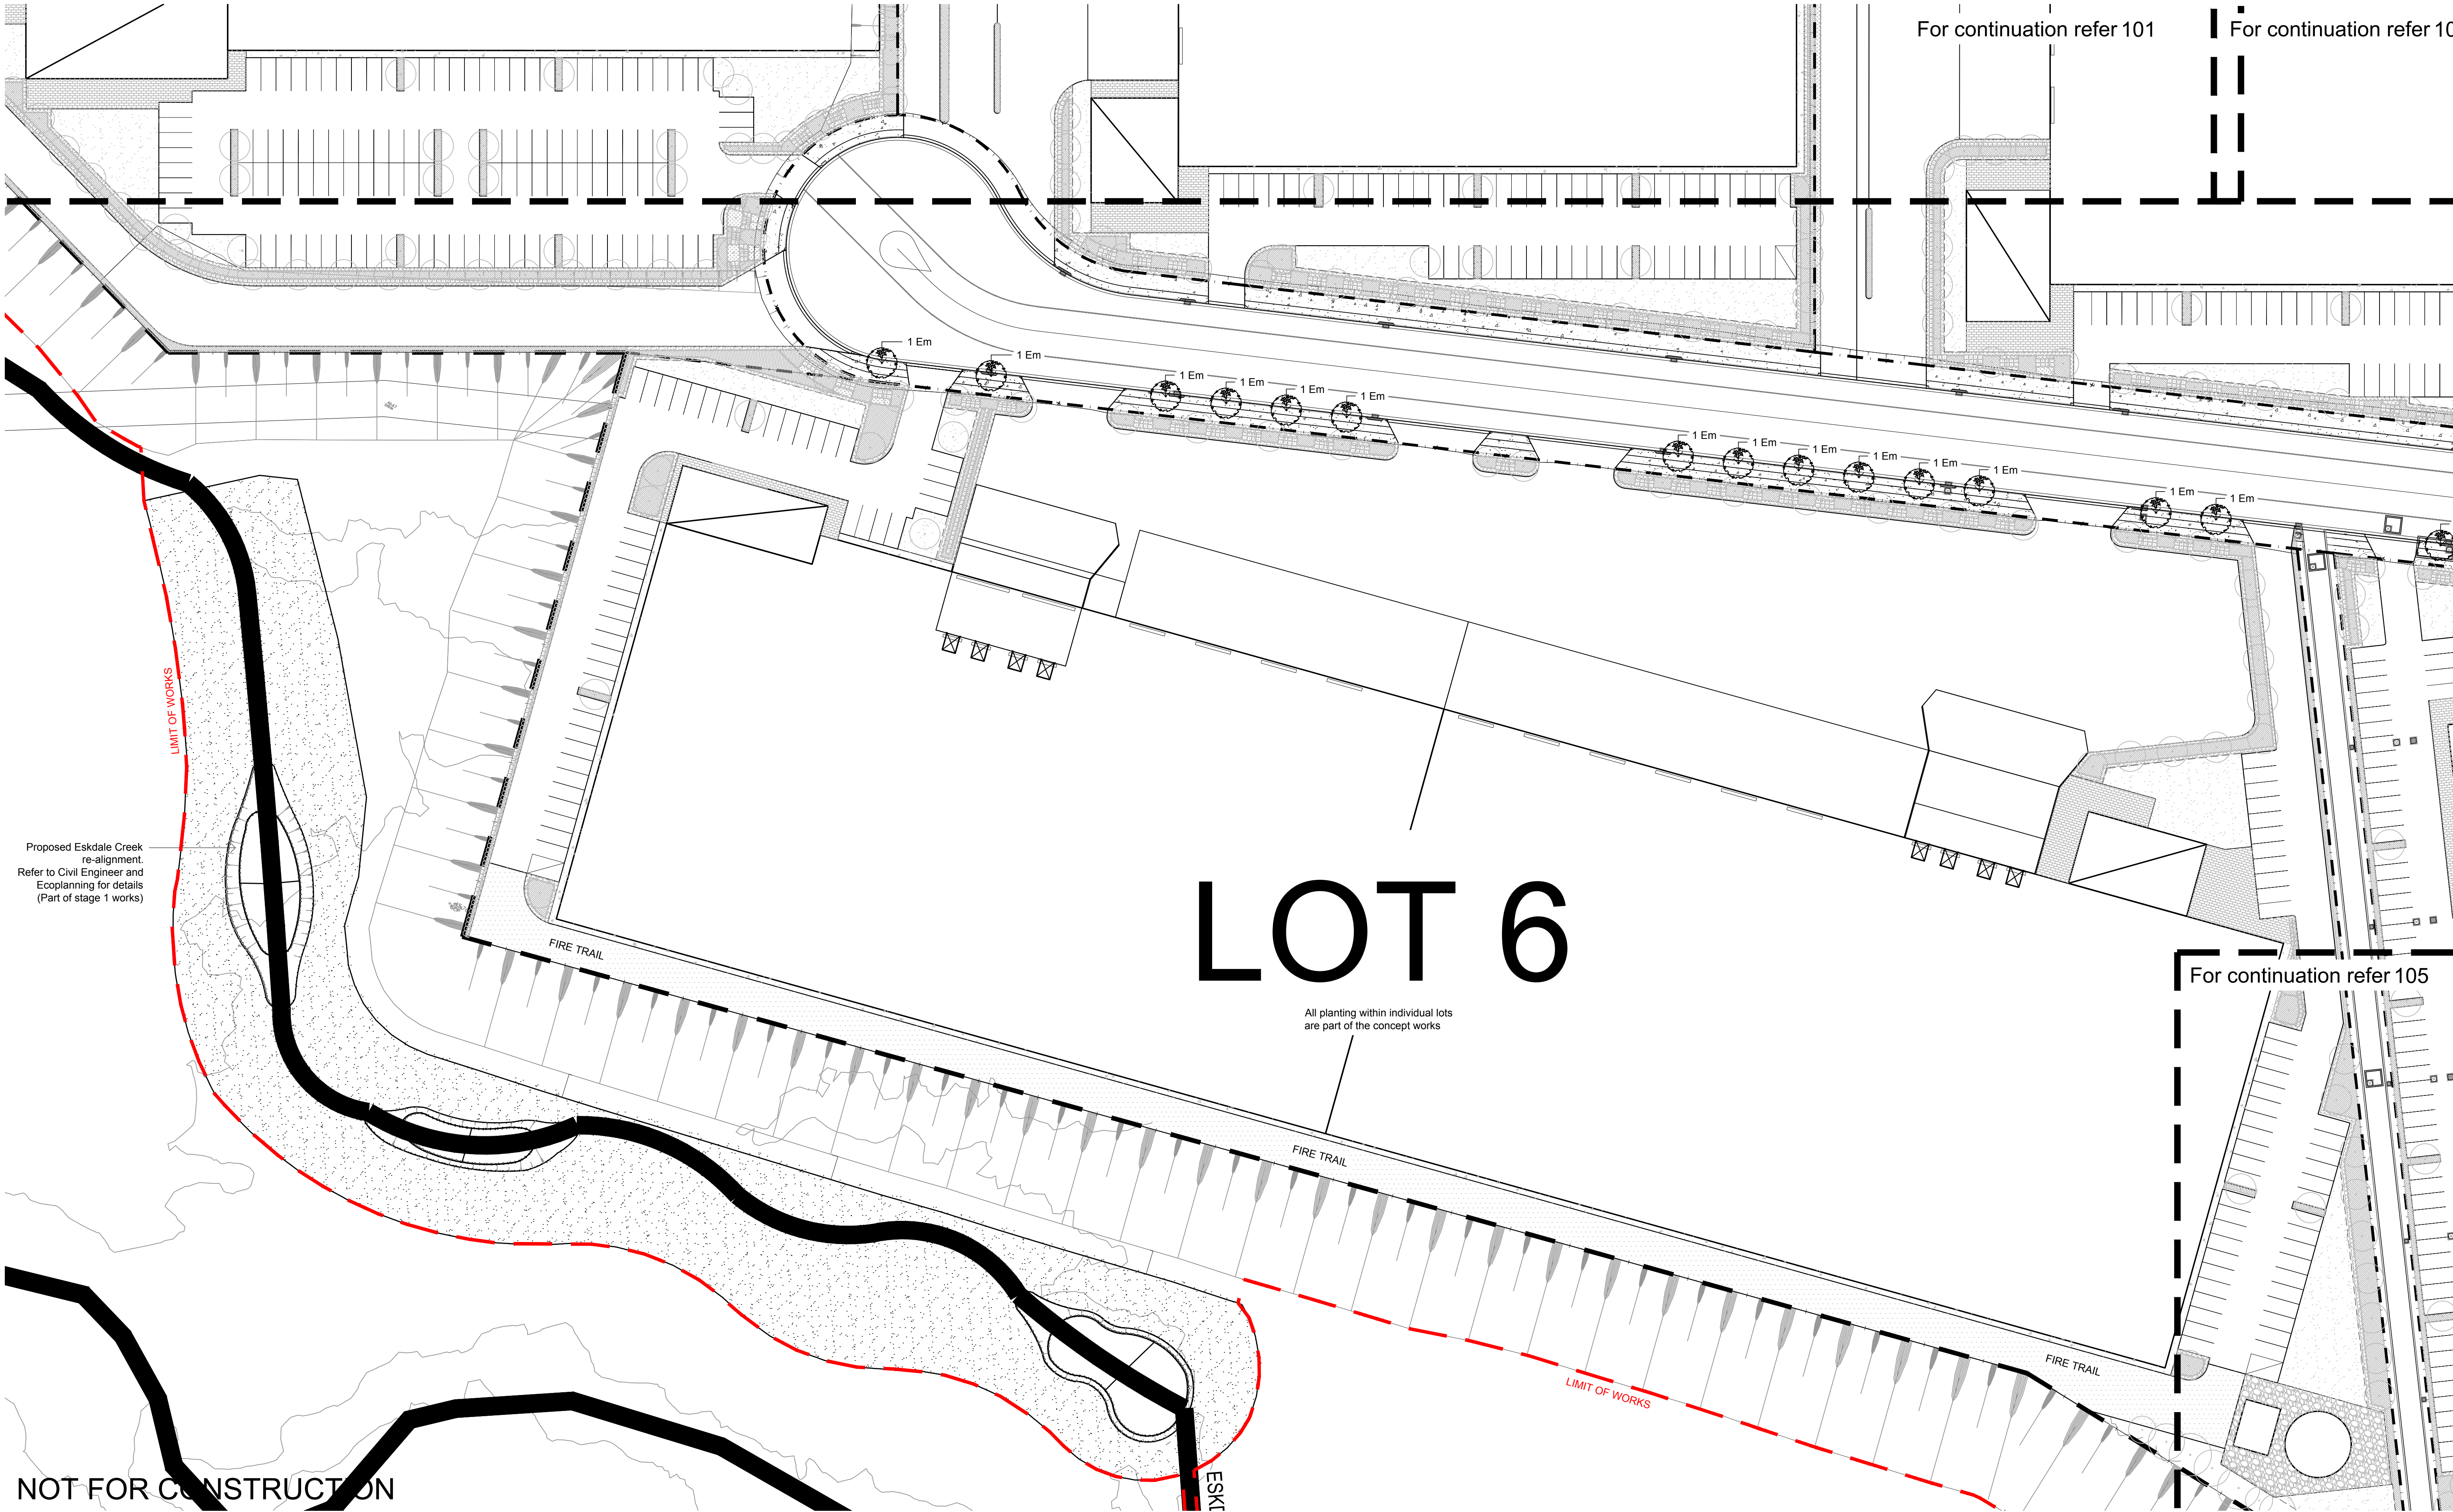

For continuation refer 101 For continuation refer 102

For continuation refer 105

Proposed Eskdale Creek re-alignment. Refer to Civil Engineer and Ecoplanning for details (Part of stage 1 works)

All planting within individual lots are part of the concept works

NOT FOR CONSTRUCTION

© 2018 Site Image (NSW) Pty Ltd. ABN 44 801 262 380 as agent for Site Image NSW Partnership. All rights reserved. This drawing is copyright and shall not be reproduced or copied in any form or by any means (graphic, electronic or mechanical including photocopy) without the written permission of Site Image (NSW) Pty Ltd. Any license, expressed or implied, to use this document for any purpose what so ever is restricted to the terms of the written agreement between Site Image (NSW) Pty Ltd and the instructing party.

The contractor shall check and verify all work on site (including work by others) before commencing the landscape installation. Any discrepancies are to be reported to the Project Manager or Landscape Architect prior to commencing work. Do not scale this drawing. Any required dimensions not shown shall be referred to the Landscape Architect for confirmation.

H	LANDSCAPE AMENDMENTS	JW	NM	18.12.2019
G	REVISED FOR COMMENTS	JW	NM	11.04.2019
F	REVISED FOR COMMENTS	JW	NM	10.04.2019
E	LANDSCAPE AMENDMENTS	JW	NM	03.04.2019
D	CIVIL COORDINATION	JW	NM	02.04.2019
C	REVISED FOR COMMENTS	JW	NM	29.03.2019
B	ARCHITECTURAL COORDINATION	SM	NM	27.03.2019
A	FOR COMMENT	SM	NM	14.03.2019
Issue	Revision Description	Drawn	Check	Date


LEGEND	
	Boundary
	Lot Boundary
	Limit of Works
	Proposed Tree (Refer Plant Schedule & Detail)
	Proposed Stree Trees (Refer Plant Schedule & Detail)

	Proposed Tree (Refer Plant Schedule & Detail)
	Turf Cell (Refer Detail)
	Proposed Grasses & Groundcovers (Refer Plant Schedule & Detail)

	Concrete Path (Refer Detail)
	Turf (Refer Detail)
	Unit Paver (Refer Detail)

Key Plan:

	Steel Edge (Refer Detail)
	Gabion Wall
	Bio Retention Planting Matrix (Refer Detail)

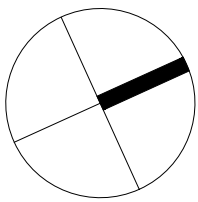

SITE IMAGE
Landscape Architects
Level 1, 3-5 Baptist Street
Redfern NSW 2016
Australia
Tel: (61 2) 8332 5600
Fax: (61 2) 9698 2877
www.siteimage.com.au

Client:
NSW Government

Project:
**Light Horse Interchange
Business Hub
Eastern Creek, NSW**

Drawing Name:
Landscape Plan

PRELIMINARY
Scale: 1:500 @ A1
Job Number:
SS18-3892
Drawing Number:
104
Issue:
H

LOT 7

All planting within individual lots
are part of the concept works

For continuation refer 103

For continuation refer 104

For continuation refer 106A

~~NOT FOR CONSTRUCTION~~

© 2018 Site Image (NSW) Pty Ltd ABN 44 801 262 380 as agent for Site Image NSW Partnership. All rights reserved. This drawing is copyright and shall not be reproduced or copied in any form or by any means (graphic, electronic or mechanical including photocopy) without the written permission of Site Image (NSW) Pty Ltd Any license, expressed or implied, to use this document for any purpose what so ever is restricted to the terms of the written agreement between Site Image (NSW) Pty Ltd and the instructing party.

The contractor shall check and verify all work on site (including work by others) before commencing the landscape installation. Any discrepancies are to be reported to the Project Manager or Landscape Architect prior to commencing work. Do not scale this drawing. Any required dimensions not shown shall be referred to the Landscape Architect for confirmation.

H	LANDSCAPE AMENDMENTS
G	REVISED FOR COMMENTS
F	REVISED FOR COMMENTS
E	LANDSCAPE AMENDMENTS
D	CIVIL COORDINATION
C	REVISED FOR COMMENTS
B	ARCHITECTURAL COORDINATION
A	FOR COMMENT
Issue	Revision Description

JW	NM	18.12.2019
JW	NM	11.04.2019
JW	NM	10.04.2019
JW	NM	03.04.2019
JW	NM	02.04.2019
JW	NM	29.03.2019
SM	NM	27.03.2019
SM	NM	14.03.2019
Drawn	Check	Date

LEGEND

Boundary

Lot Boundary

Limit of Works

Proposed Street
(Refer Plant Schedule)

-  **Proposed Tree**
(Refer Plant Schedule & Detail )
-  **Turf Cell**
(Refer Detail )
-  **Proposed Grasses & Groundcovers**
(Refer Plant Schedule & Detail )

Concrete Path
(Refer Detail 02 501)


Turf
(Refer Detail 02 501)

Unit Paver
(Refer Detail 02 501)

Key Plan:

The diagrams show three types of erosion control structures in cross-section:

- Steel Edge:** A rectangular structure with a dashed line inside, representing a steel reinforcement edge. (Refer Detail 94-1001)
- Gabion Wall:** A rectangular structure filled with a pattern of small circles, representing a wall made of gabions (wire mesh cages filled with stones). (Refer Detail 94-1002)
- Bio Retention Planting Matrix:** A rectangular structure with a hexagonal pattern inside, representing a matrix for bio-retention planting. (Refer Detail 94-1003)

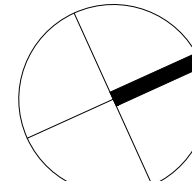

SITE IMAGE



Landscape Architects
Level 1, 3-5 Baptist Street
Redfern NSW 2016
Australia
Tel: (61 2) 8332 5600
Fax: (61 2) 9698 2877
www.siteimage.com.au

Client:
NSW Government


Project:
Light Horse Interchange
Business Hub
Eastern Creek, NSW

Drawing Name:

Landscape Plan

Scale: 1:500 @ A1
Job Number:
SS18-3892

PRELIMINARY

 

105 H

STAGE 1 WORKS

Symbol	Botanic Name	Common Name	Size (m)	Pot size	Spacing	Quantity
STREET TREES						
Em	<i>Eucalyptus moluccana</i>	Grey Box	20 x 7	100L	As Shown	130
Note: Street tree species selected from Blacktown City Council Street Tree Species List						
BUFFER ZONE PLANTING						
Ad	<i>Acacia decurrens</i>	Black Wattle	10 x 5	100L	As Shown	41
Cm	<i>Corymbia maculata</i>	Spotted Gum	15 x 7	100L	As Shown	16
Ec	<i>Eucalyptus crebra</i>	Narrow-leaved Ironbark	15 x 7	100L	As Shown	14
Em	<i>Eucalyptus moluccana</i>	Grey Box	20 x 7	100L	As Shown	14
Et	<i>Eucalyptus tereticornis</i>	Blue Gum	25 x 8	100L	As Shown	24
Note: Buffer planting species selected from the Western Sydney Parklands Design Manual - Cumberland Plain Woodland and Shale Gravel Transition Forest						


Symbol	Botanic Name	Common Name	Type of Vegetation	Planting Zone	Plant Density Per m²
Ca	<i>Carex appressa</i>	Tall Sedge	Tufted short rhizomatous, 1.2 h	Basin	8-10
Du	<i>Daviesia ulicifolia</i>	Gorse Bitter Pea	Small shrub, 2 h	Basin and Batters	1 Per 2 m²
Dr	<i>Dianella revoluta</i>	Blue Flax Lily	Tufted perennial herb, 1 h	Basin	8-10
DI	<i>Dianella longifolia</i>	Blueberry Lily	Perennial rhizomatous tufted herb, 1 h	Batters and Landscape	8-10
Ju	<i>Juncus usitatus</i>	Common Rush	Tufted short rhizomatous, 1 h	Basin	8-10
Lf	<i>Lomandra filiformis</i>	Wattle Mat Rush	Perennial tussock, 0.5 h	Batters and Landscape	8-10
LI	<i>Lomandra longifolia</i>	Tanika, Spiny Mat Rush	Perennial weeping tussock 0.7 h	Batters and Landscape	8-10
Me	<i>Melaleuca erubescens</i>	Pink Honey Myrtle	Hard, rough barked shrub, 2 m	Basin and Batters	1 Per 2 m²
Ta	<i>Themeda australis</i>	Kangaroo Grass	Densely tufted leafy perennial, 1.2 h	Basin	8-10
Fn	<i>Ficinia nodosa</i>	Knobby Club Rush	Rhizomatous perennial, 1 h	Basin	8-10
PI	<i>Poa labillardieri</i>	Eskdale Tussock Grass	Densley tufted perennial grass, 0.6 h	Basin	8-10
Pa	<i>Pennisetum alopecuroides</i>	Swamp Foxtail Grass	Clumping tussocks perennial, 1.5 h	All	8-10

Note: Bio-retention planting based on Blacktown City Council Biotfilter/bioretentation basin - Planting Guide


INDICATIVE WETLAND ZONE PLANTING - CREEK REALIGNMENT

Symbol	Botanic Name	Common Name	Spacing
BATTERS			
TREES			
Cg	<i>Casuarina glauca</i>	Swamp Oak	1 Per 4-8m²
SHRUBS			
Bs	<i>Bursaria spinosa</i>	Blackthorn	1 Per 2-4m²
Dv	<i>Dodonea viscosa</i>	Wedge-leaf Hop Bush	1 Per 2-4m²
Lt	<i>Leptospermum continentale</i>	Prickly Tea-tree	1 Per 2-4m²
MI	<i>Melaleuca linearifolia</i>	Paperbark	1 Per 2-4m²
GROUNDCOVERS			
Dr	<i>Dichondra repens</i>	Kidney Weed	8/m²
Gh	<i>Goodenia hederacea</i>	Ivy Goodenia	8/m²
Hv	<i>Hardenbergia violacea</i>	Purple Twining Pea	8/m²
Wg	<i>Wahlbergia gracilis</i>	Native Bluebell	8/m²
TUSSOCKY RUSHES, SEDGES AND LILIES			
Ca	<i>Carex appressa</i>	Sedge	8/m²
Cg	<i>Cyperus gracilis</i>	Sedge	8/m²
Dr	<i>Dianella revoluta</i>	Blue Flax-Lily	8/m²
LI	<i>Lomandra longifolia</i>	Spiny-headed Mat-rush	8/m²
TUSSOCKY GRASSES			
At	<i>Austrodanthonia tenuior</i>	Wallaby Grass	8/m²
Ec	<i>Echinopogon caespitosus</i>	Tufted Hedgehog Grass	8/m²
PI	<i>Poa labillardieri</i>	Tussock Grass	8/m²
Ta	<i>Themeda australis</i>	Kangaroo Grass	8/m²
EPHEMERAL ZONE			
Ca	<i>Carex appressa</i>	Sedge	8/m²
Cd	<i>Cyperus difformis</i>	Smallflower Umbrella Sedge	8/m²
Ju	<i>Juncus usitatus</i>	Common Rush	8/m²
Lp	<i>Lilaeopsis polyantha</i>	Herb	8/m²
LI	<i>Lomandra longifolia</i>	Spiny-headed Mat-rush	8/m²
MI	<i>Melaleuca linearifolia</i>	Paperbark	1 Per 2-4m²
Pd	<i>Persicaria decipiens</i>	Slender Knotweed	8/m²
Sa	<i>Schoenus apogon</i>	Common Bog-rush	8/m²
SHALLOW MARSH ZONE			
Ba	<i>Baumea acuta</i>	Pale Twig Rush	8/m²
Cf	<i>Cyperus flaccidus</i>	Sedge	8/m²
Eg	<i>Elatine gratioloides</i>	Waterwort	8/m²
Ea	<i>Eleocharis acuta</i>	Common Spike-rush	8/m²
Fn	<i>Ficinia nodosa</i>	Knobby Club Rush	8/m²
Ga	<i>Glyceria australis</i>	Australian Sweet Grass	8/m²
Ju	<i>Juncus usitatus</i>	Common Rush	8/m²
Ts	<i>Triglochin striatum</i>	Streaked Arrowgrass	8/m²
MARSH ZONE			
Br	<i>Baumea rubiginosa</i>	Soft Twig-rush	6/m²
Bc	<i>Bolboschoenus caldwelii</i>	Sea Club-rush	6/m²
Ec	<i>Eleocharis cylindrostachys</i>	Common Spike-rush	6/m²
Sp	<i>Schoenoplectus pungens</i>	Sharp Club-rush	6/m²
Sv	<i>Schoenoplectus validus</i>	Club-rush	6/m²
DEEP MARSH ZONE			
Ba	<i>Baumea articulata</i>	Jointed Twig-rush	4/m²
Eg	<i>Elatine gratioloides</i>	Waterwort	4/m²
Es	<i>Eleocharis sphacelata</i>	Tall Spike-rush	4/m²
Sv	<i>Schoenoplectus validus</i>	River Club-rush	4/m²
DEEP WATER POOLS			
Mt	<i>Maundia triglochinaoides</i>	Aquatic Herb	4/m²
Mcm	<i>Myriophyllum caput-medusae</i>	Coarse Water-milfoil	4/m²
Pt	<i>Potamogeton tricarlinatus</i>	Floating Pondweed	4/m²
Tp	<i>Triglochin procera</i>	Water Ribbons	4/m²


Note: Bio-retention planting based on Blacktown City Council Indicative Species for Planting in Wetland Zones

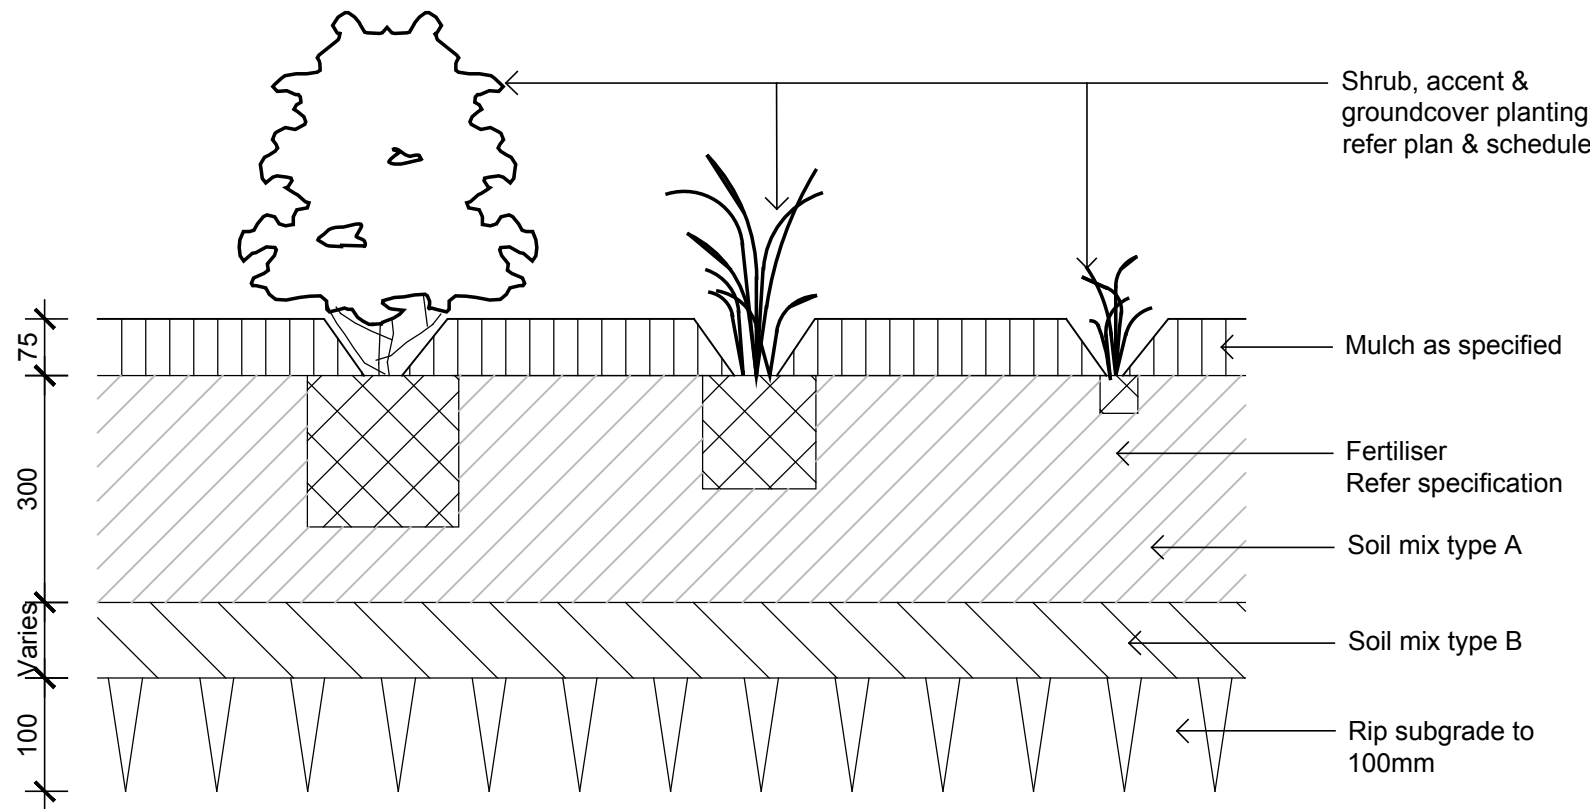


03 501 Detail Shrub Accent & Groundcover Planting on Grade 1:10

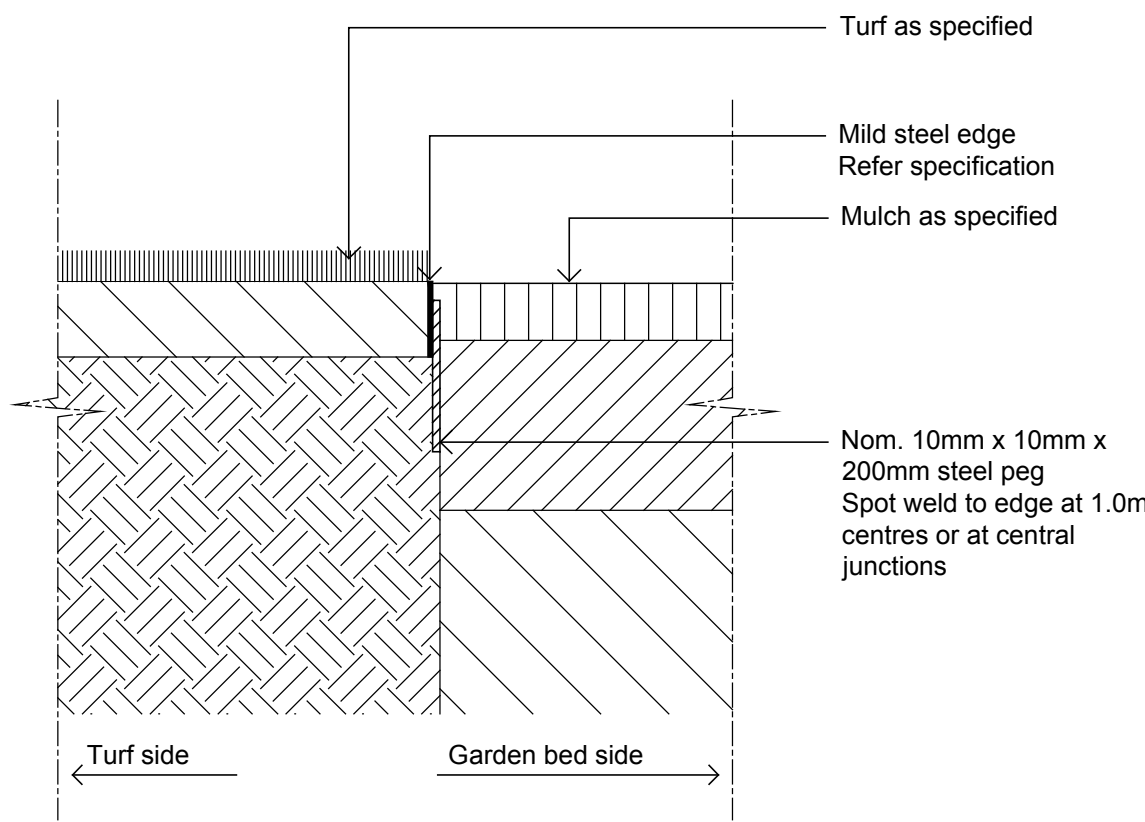


04 501 TYPICAL MILD STEEL EDGE SCALE 1:10

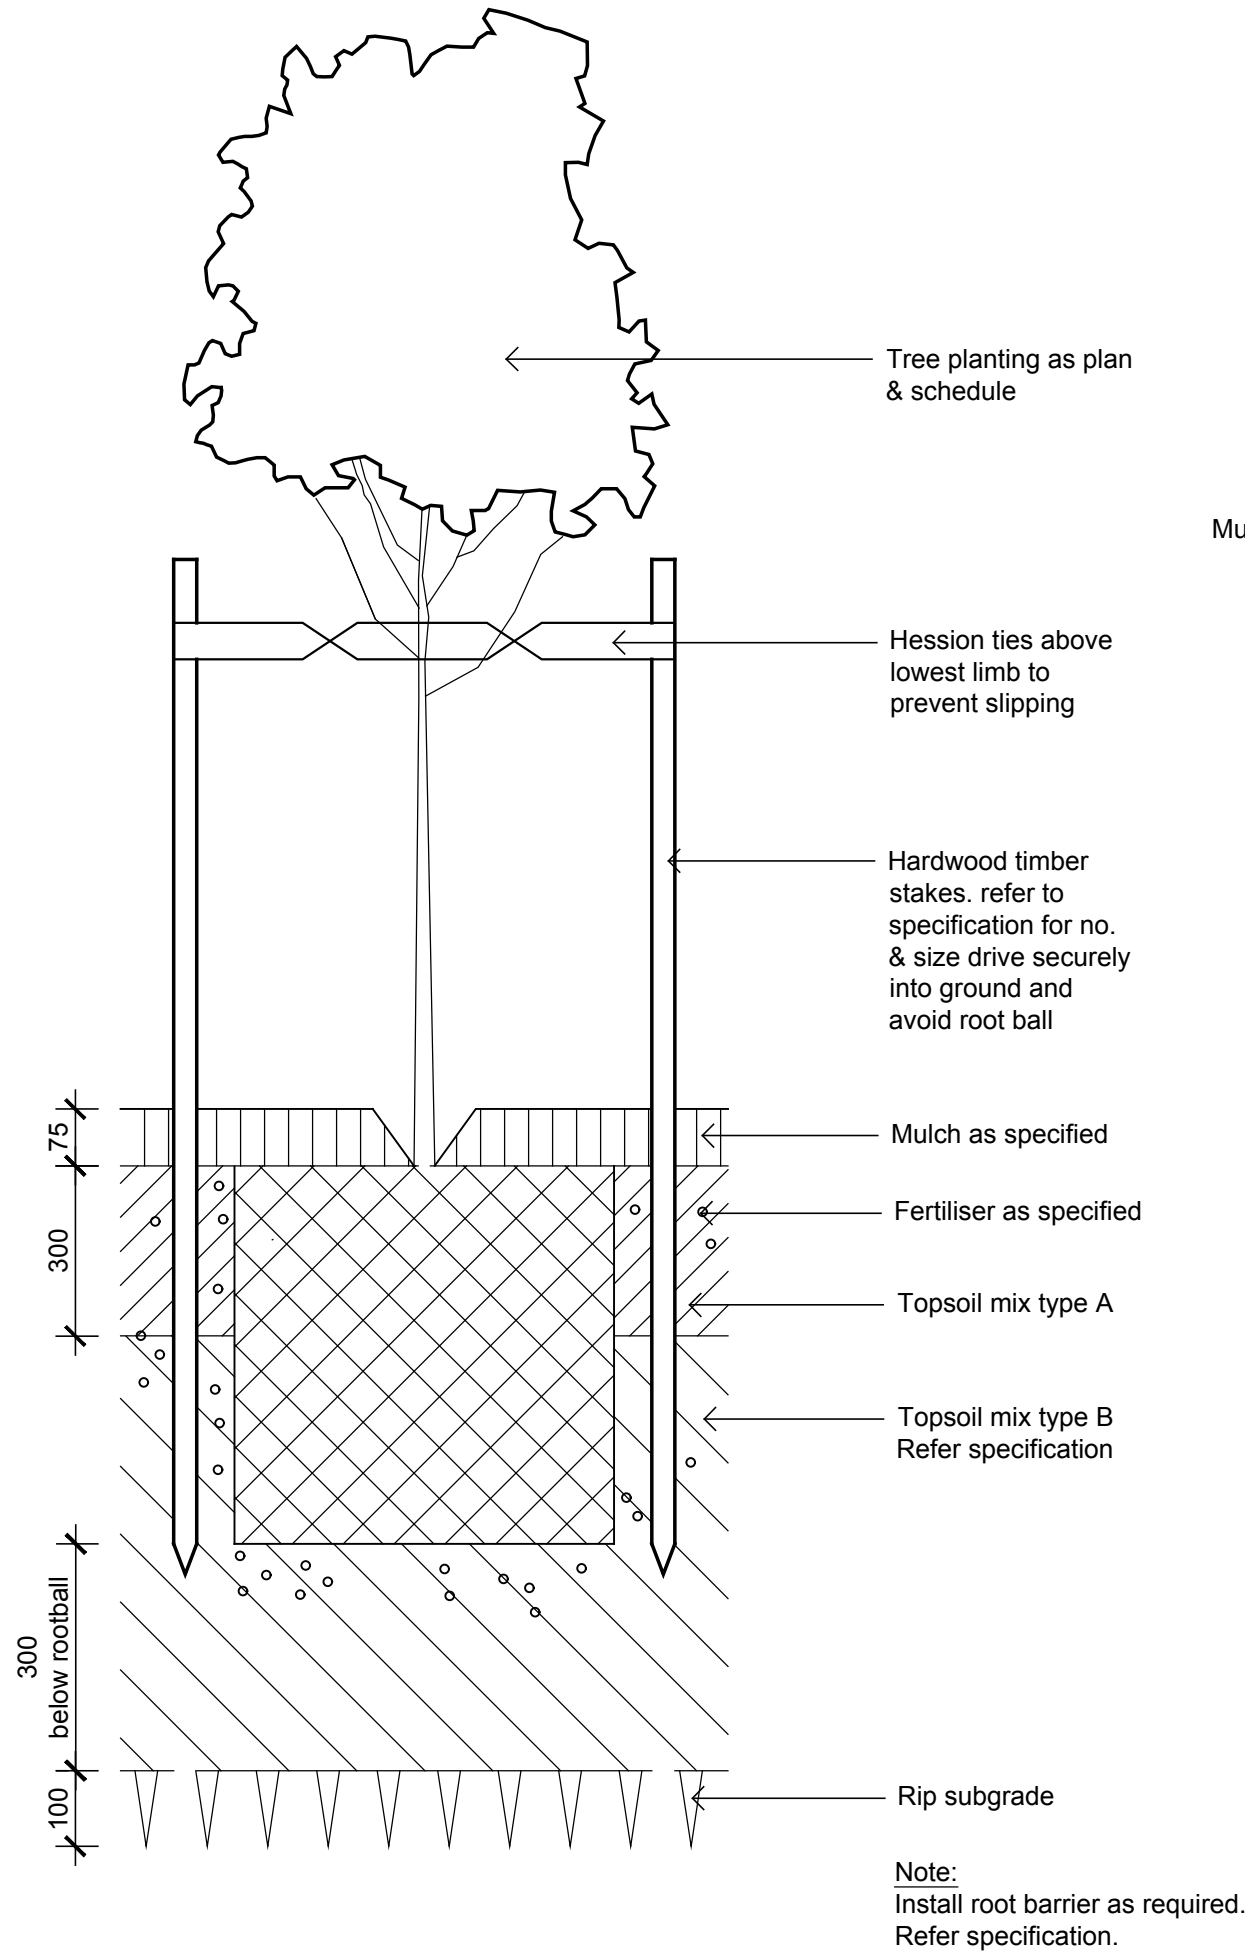


01 501 Detail 75-200L Tree Planting on Grade 1:10

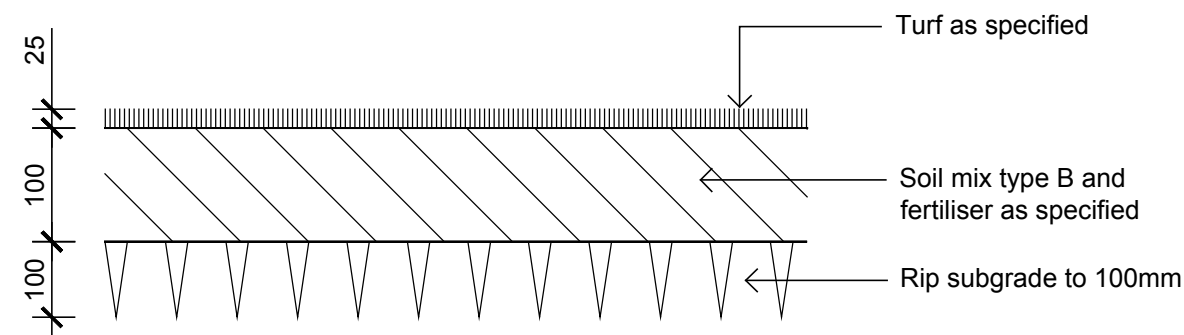


02 501 Detail Turf on Even Grade 1:10

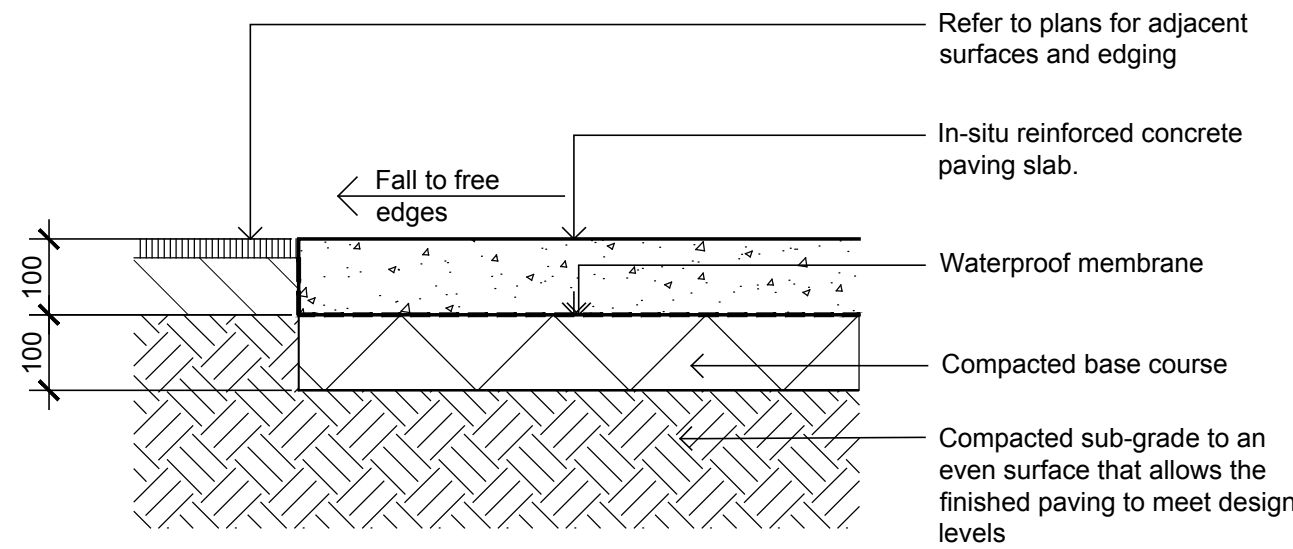


05 501 Insitu Concrete Paving - On grade 1:10

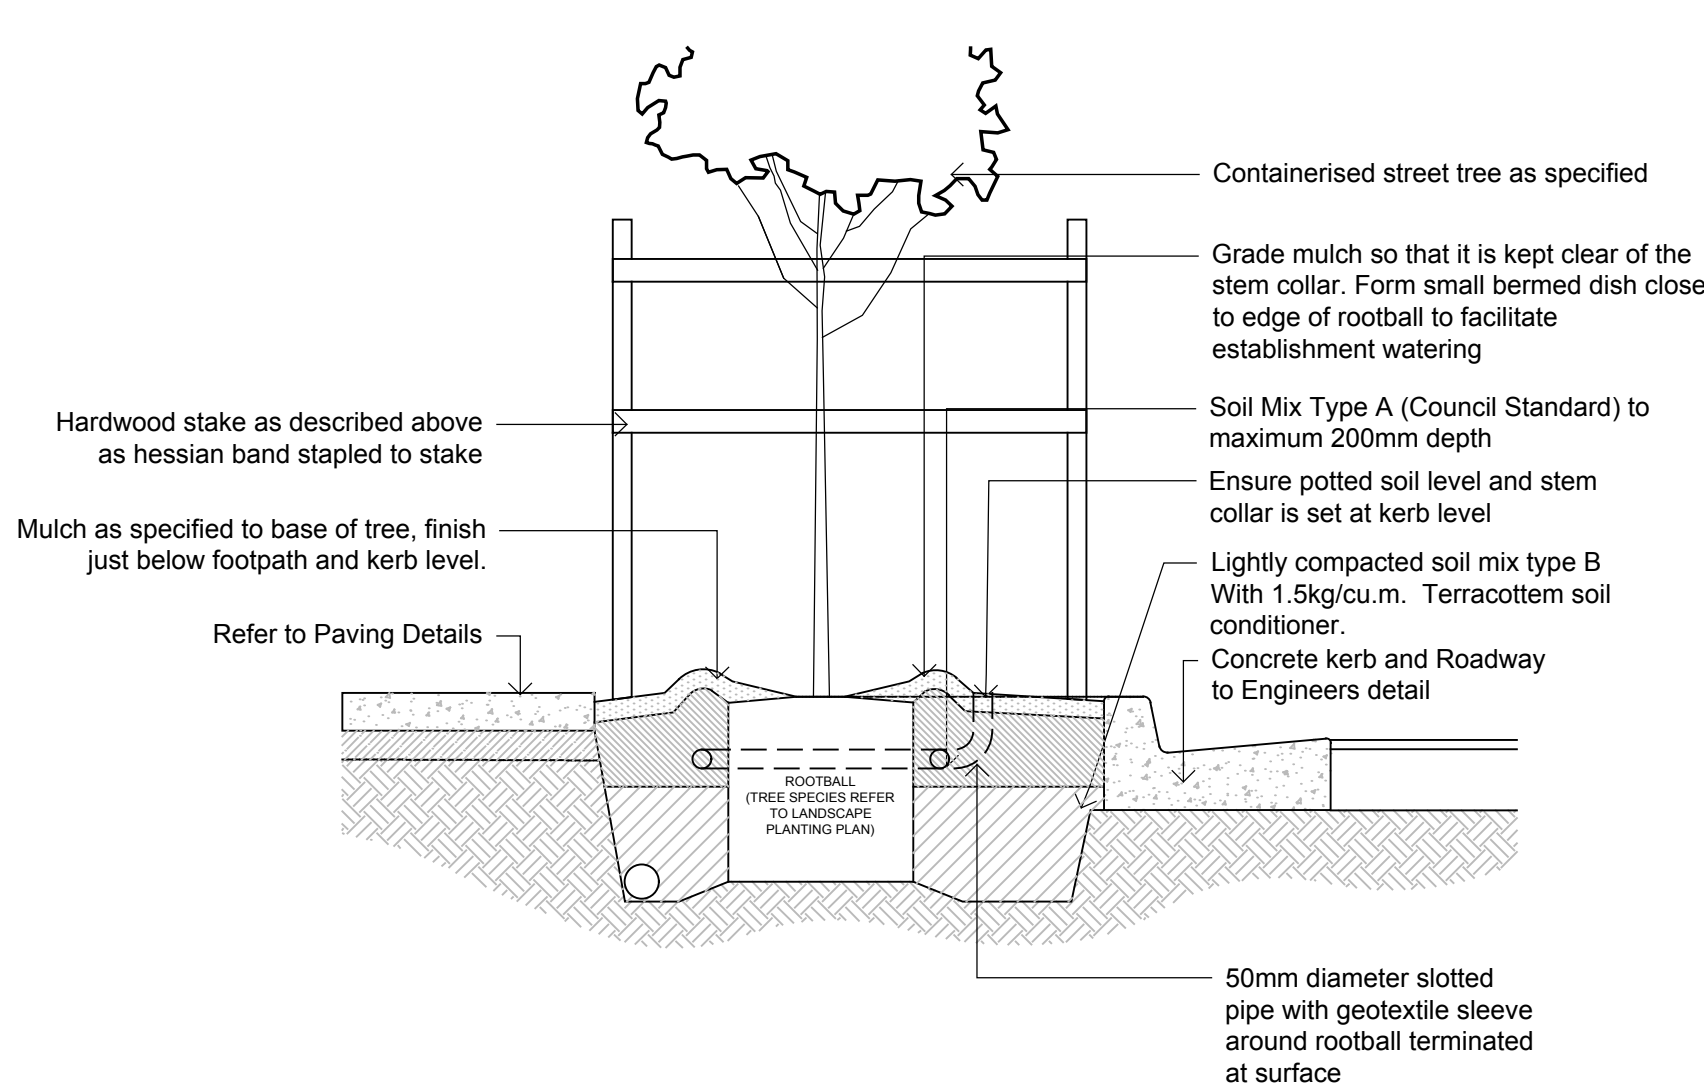

06 501 TREE PLANTING IN FOOTPATH AND SECTION 1:20

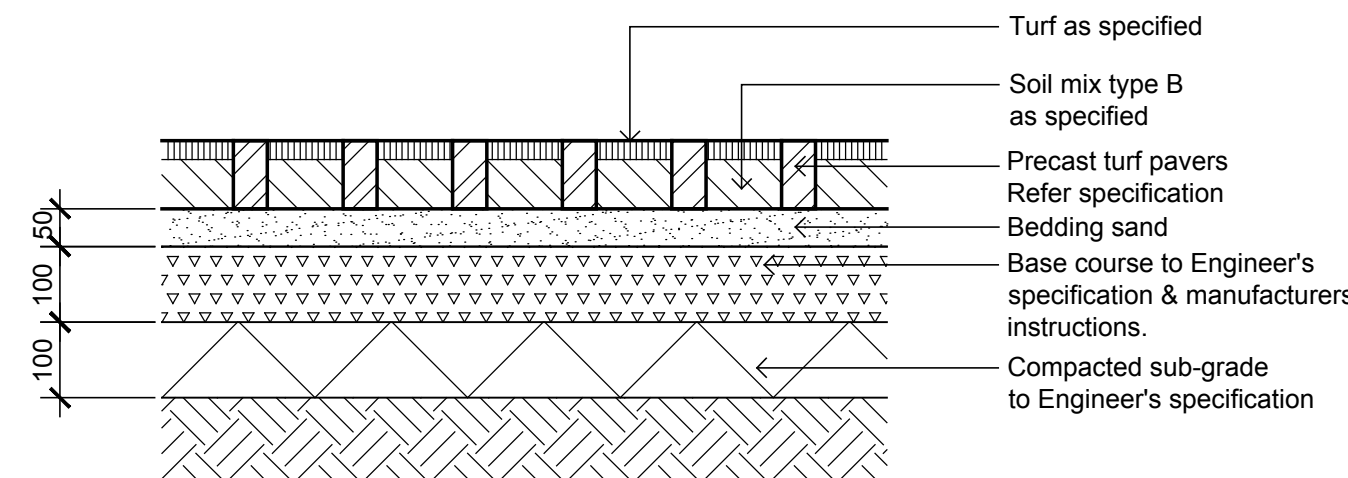

07 501 TURF PAVERS ON GRADE SCALE 1:10

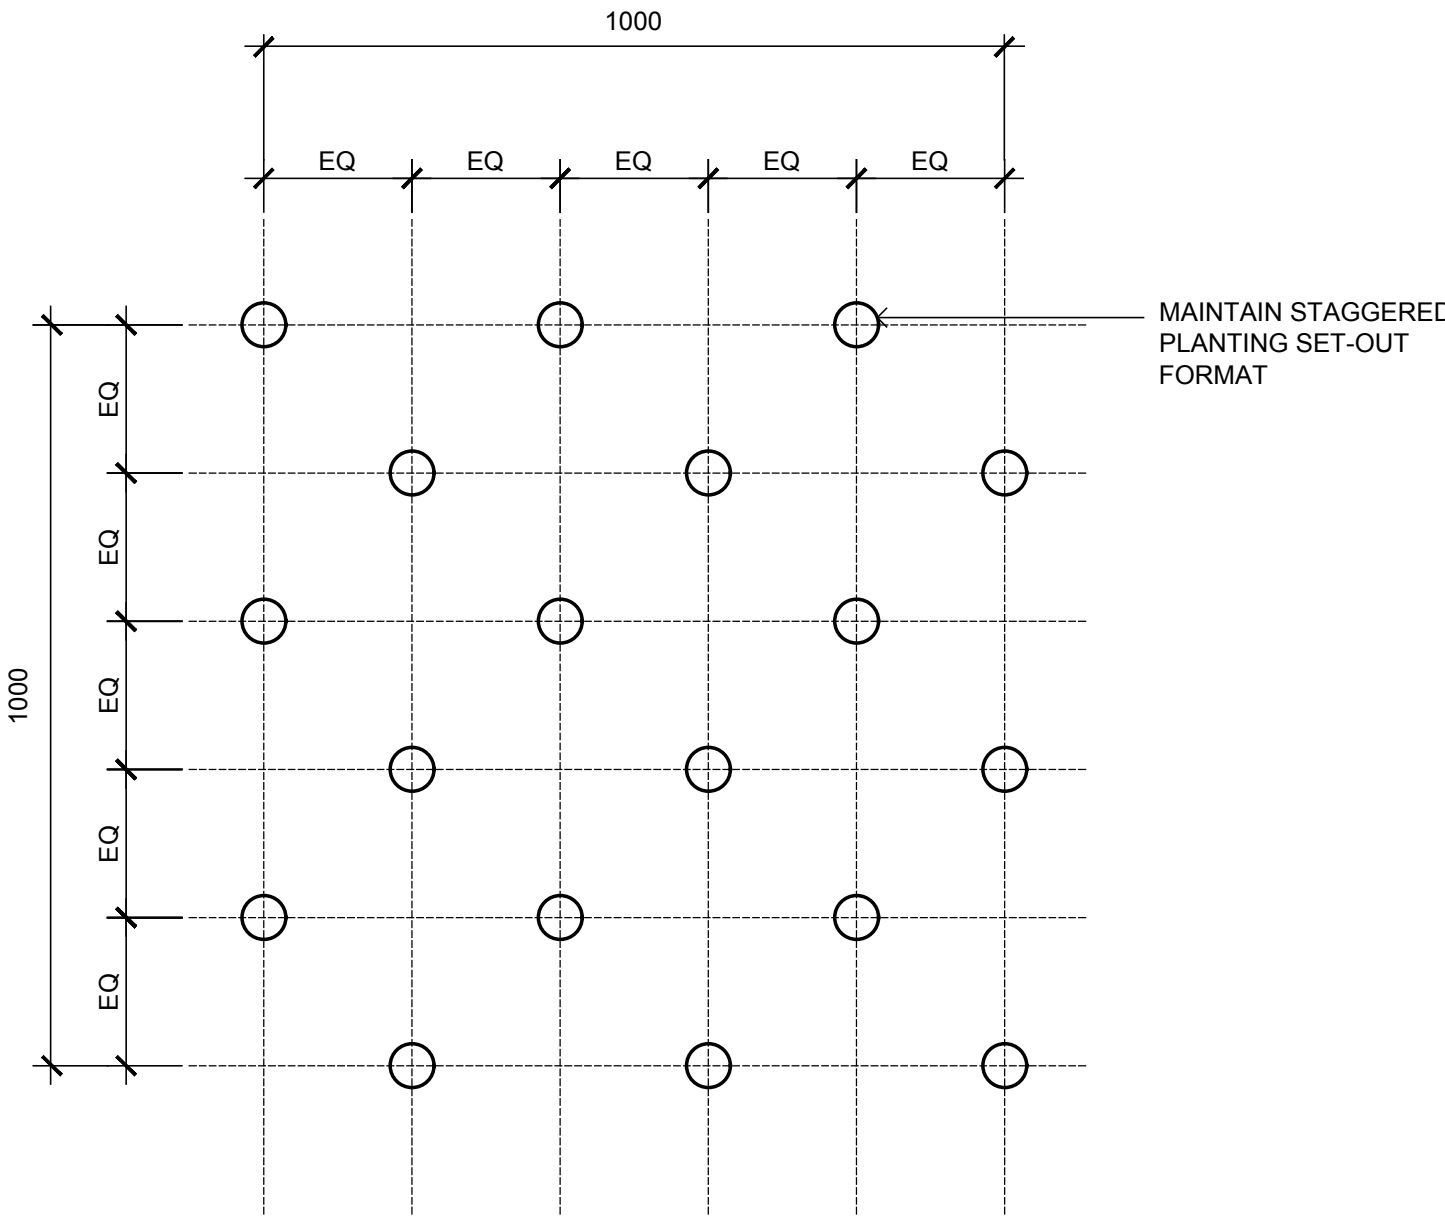

08 501 BIO-RETENTION MATRIX PLANTING SETOUT N.T.S.

© 2018 Site Image (NSW) Pty Ltd. ABN 44 801 262 380 as agent for Site Image NSW Partnership. All rights reserved. This drawing is copyright and shall not be reproduced or copied in any form or by any means (graphic, electronic or mechanical including photocopy) without the written permission of Site Image (NSW) Pty Ltd. Any license, expressed or implied, to use this document for any purpose what so ever is restricted to the terms of the written agreement between Site Image (NSW) Pty Ltd and the instructing party.

The contractor shall check and verify all work on site (including work by others) before commencing the landscape installation. Any discrepancies are to be reported to the Project Manager or Landscape Architect prior to commencing work. Do not scale this drawing. Any required dimensions not shown shall be referred to the Landscape Architect for confirmation.

F	LANDSCAPE AMENDMENTS	JW	NM	18.12.2019
E	REVISED FOR COMMENTS	JW	NM	11.04.2019
D	REVISED FOR COMMENTS	JW	NM	10.04.2019
C	LANDSCAPE AMENDMENTS	JW	NM	03.04.2019
B	ARCHITECTURAL COORDINATION	SM	NM	27.03.2019
A	FOR COMMENT	SM	NM	14.03.2019
Issue	Revision Description	Drawn	Check	Date

LEGEND

Key Plan:

SITE IMAGE

Landscape Architects
Level 1, 3-5 Baptist Street
Rydalm NSW 2016
Australia
Tel: (61 2) 8332 5600
Fax: (61 2) 9698 2877
www.siteimage.com.au


Client:
NSW Government

Project:
Light Horse Interchange
Business Hub
Eastern Creek, NSW


Drawing Name:
Landscape Details

Scale: AS SHOWN
Drawing Number: SS18-3892
Issue: 501 F

PRELIMINARY

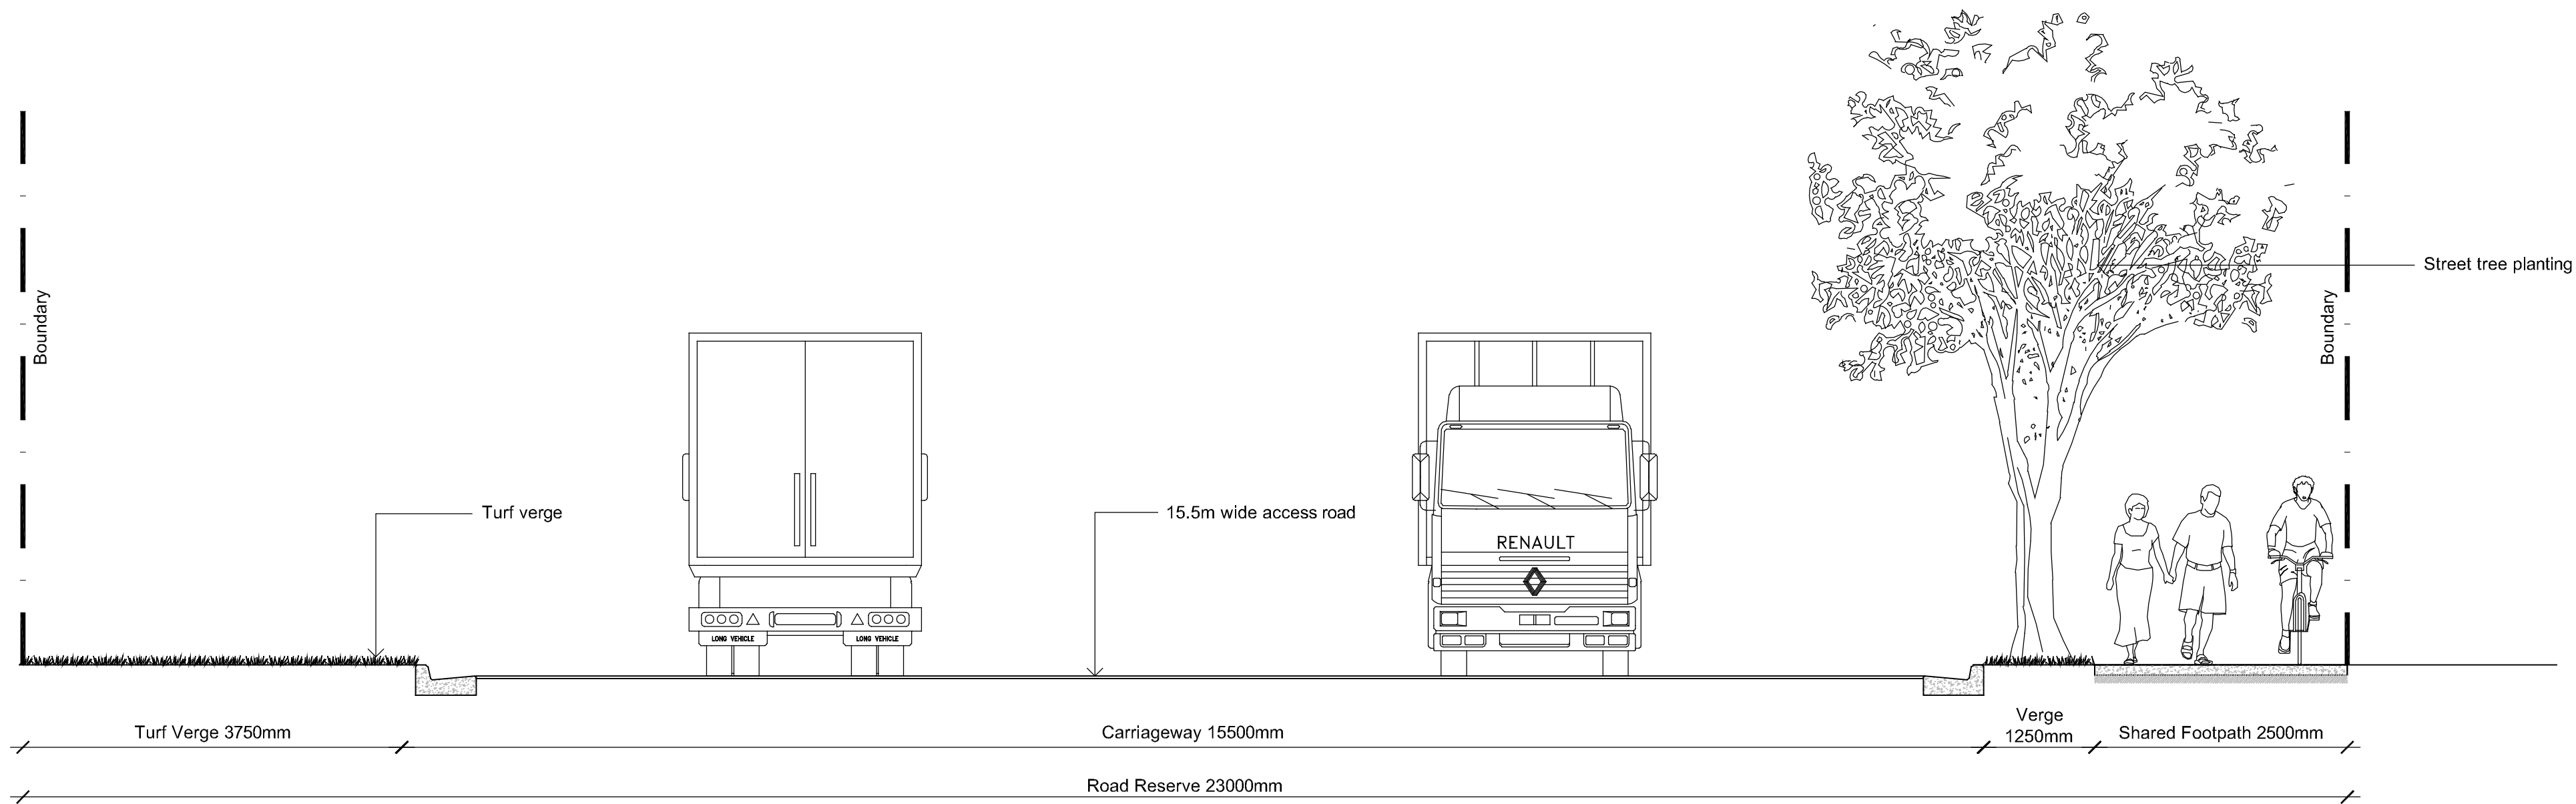

01 Access Road From Ferrers Road
601 1:50 Section

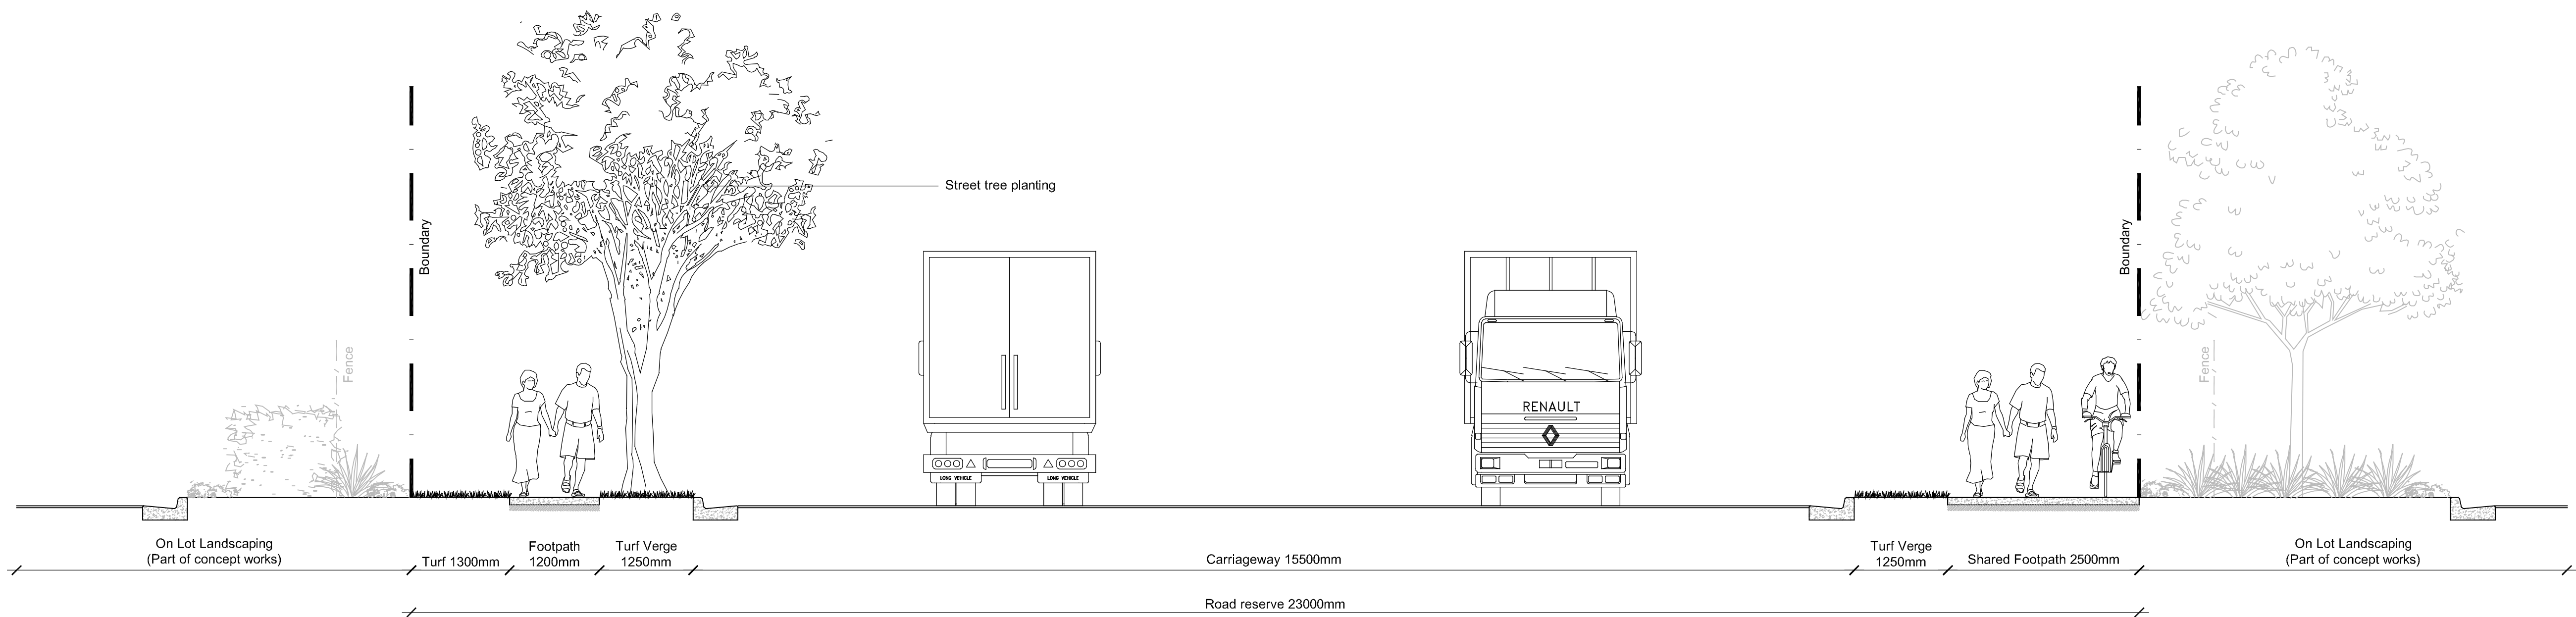

02 Internal Access Road
601 1:50 Section

NOT FOR CONSTRUCTION


© 2018 Site Image (NSW) Pty Ltd. ABN 44 801 262 380 as agent for Site Image NSW Partnership. All rights reserved. This drawing is copyright and shall not be reproduced or copied in any form or by any means (graphic, electronic or mechanical including photocopy) without the written permission of Site Image (NSW) Pty Ltd. Any license, expressed or implied, to use this document for any purpose what so ever is restricted to the terms of the written agreement between Site Image (NSW) Pty Ltd and the instructing party.

The contractor shall check and verify all work on site (including work by others) before commencing the landscape installation. Any discrepancies are to be reported to the Project Manager or Landscape Architect prior to commencing work. Do not scale this drawing. Any required dimensions not shown shall be referred to the Landscape Architect for confirmation.

C	REVISED FOR COMMENTS	JW	NM	11.04.2019
B	REVISED FOR COMMENTS	JW	NM	10.04.2019
A	FOR COMMENT	SM	NM	27.03.2019
Issue	Revision Description	Drawn	Check	Date

LEGEND

Key Plan:

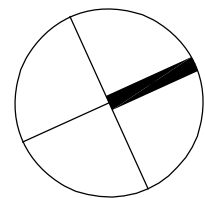

SITE IMAGE
Landscape Architects
Level 1, 3-5 Baptist Street
Rudern NSW 2016
Australia
Tel: (61 2) 6332 5800
Fax: (61 2) 9696 2877
www.siteimage.com.au

Client:
NSW Government

Project:
Light Horse Interchange
Business Hub
Eastern Creek, NSW

Drawing Name:
Landscape Sections

Scale: AS SHOWN
Job Number: SS18-3892
Drawing Number: 601
Issue: C

PRELIMINARY