

Title
 Site Plan
 Resource Recovery Facility
 Lot 3, 4 & 5 DP 1225803
 Hanson Place, Eastern Creek
 Alex Fraser Group



Legend

	Site Boundary
	Building Enclosure
	Existing Stormwater Drainage Channel
	Equipment Storage Area

Drawing No.	Revision	Scale	Date
ECR-001	D	1:850	03/09/2021
Drawn	Checked	Approved	Size
AZ	AD	AD	A2

Revision

A	Carpark and driveways revised
B	Move shed west
C	Issued for DA
D	Issued for RfS
E	

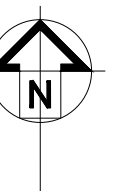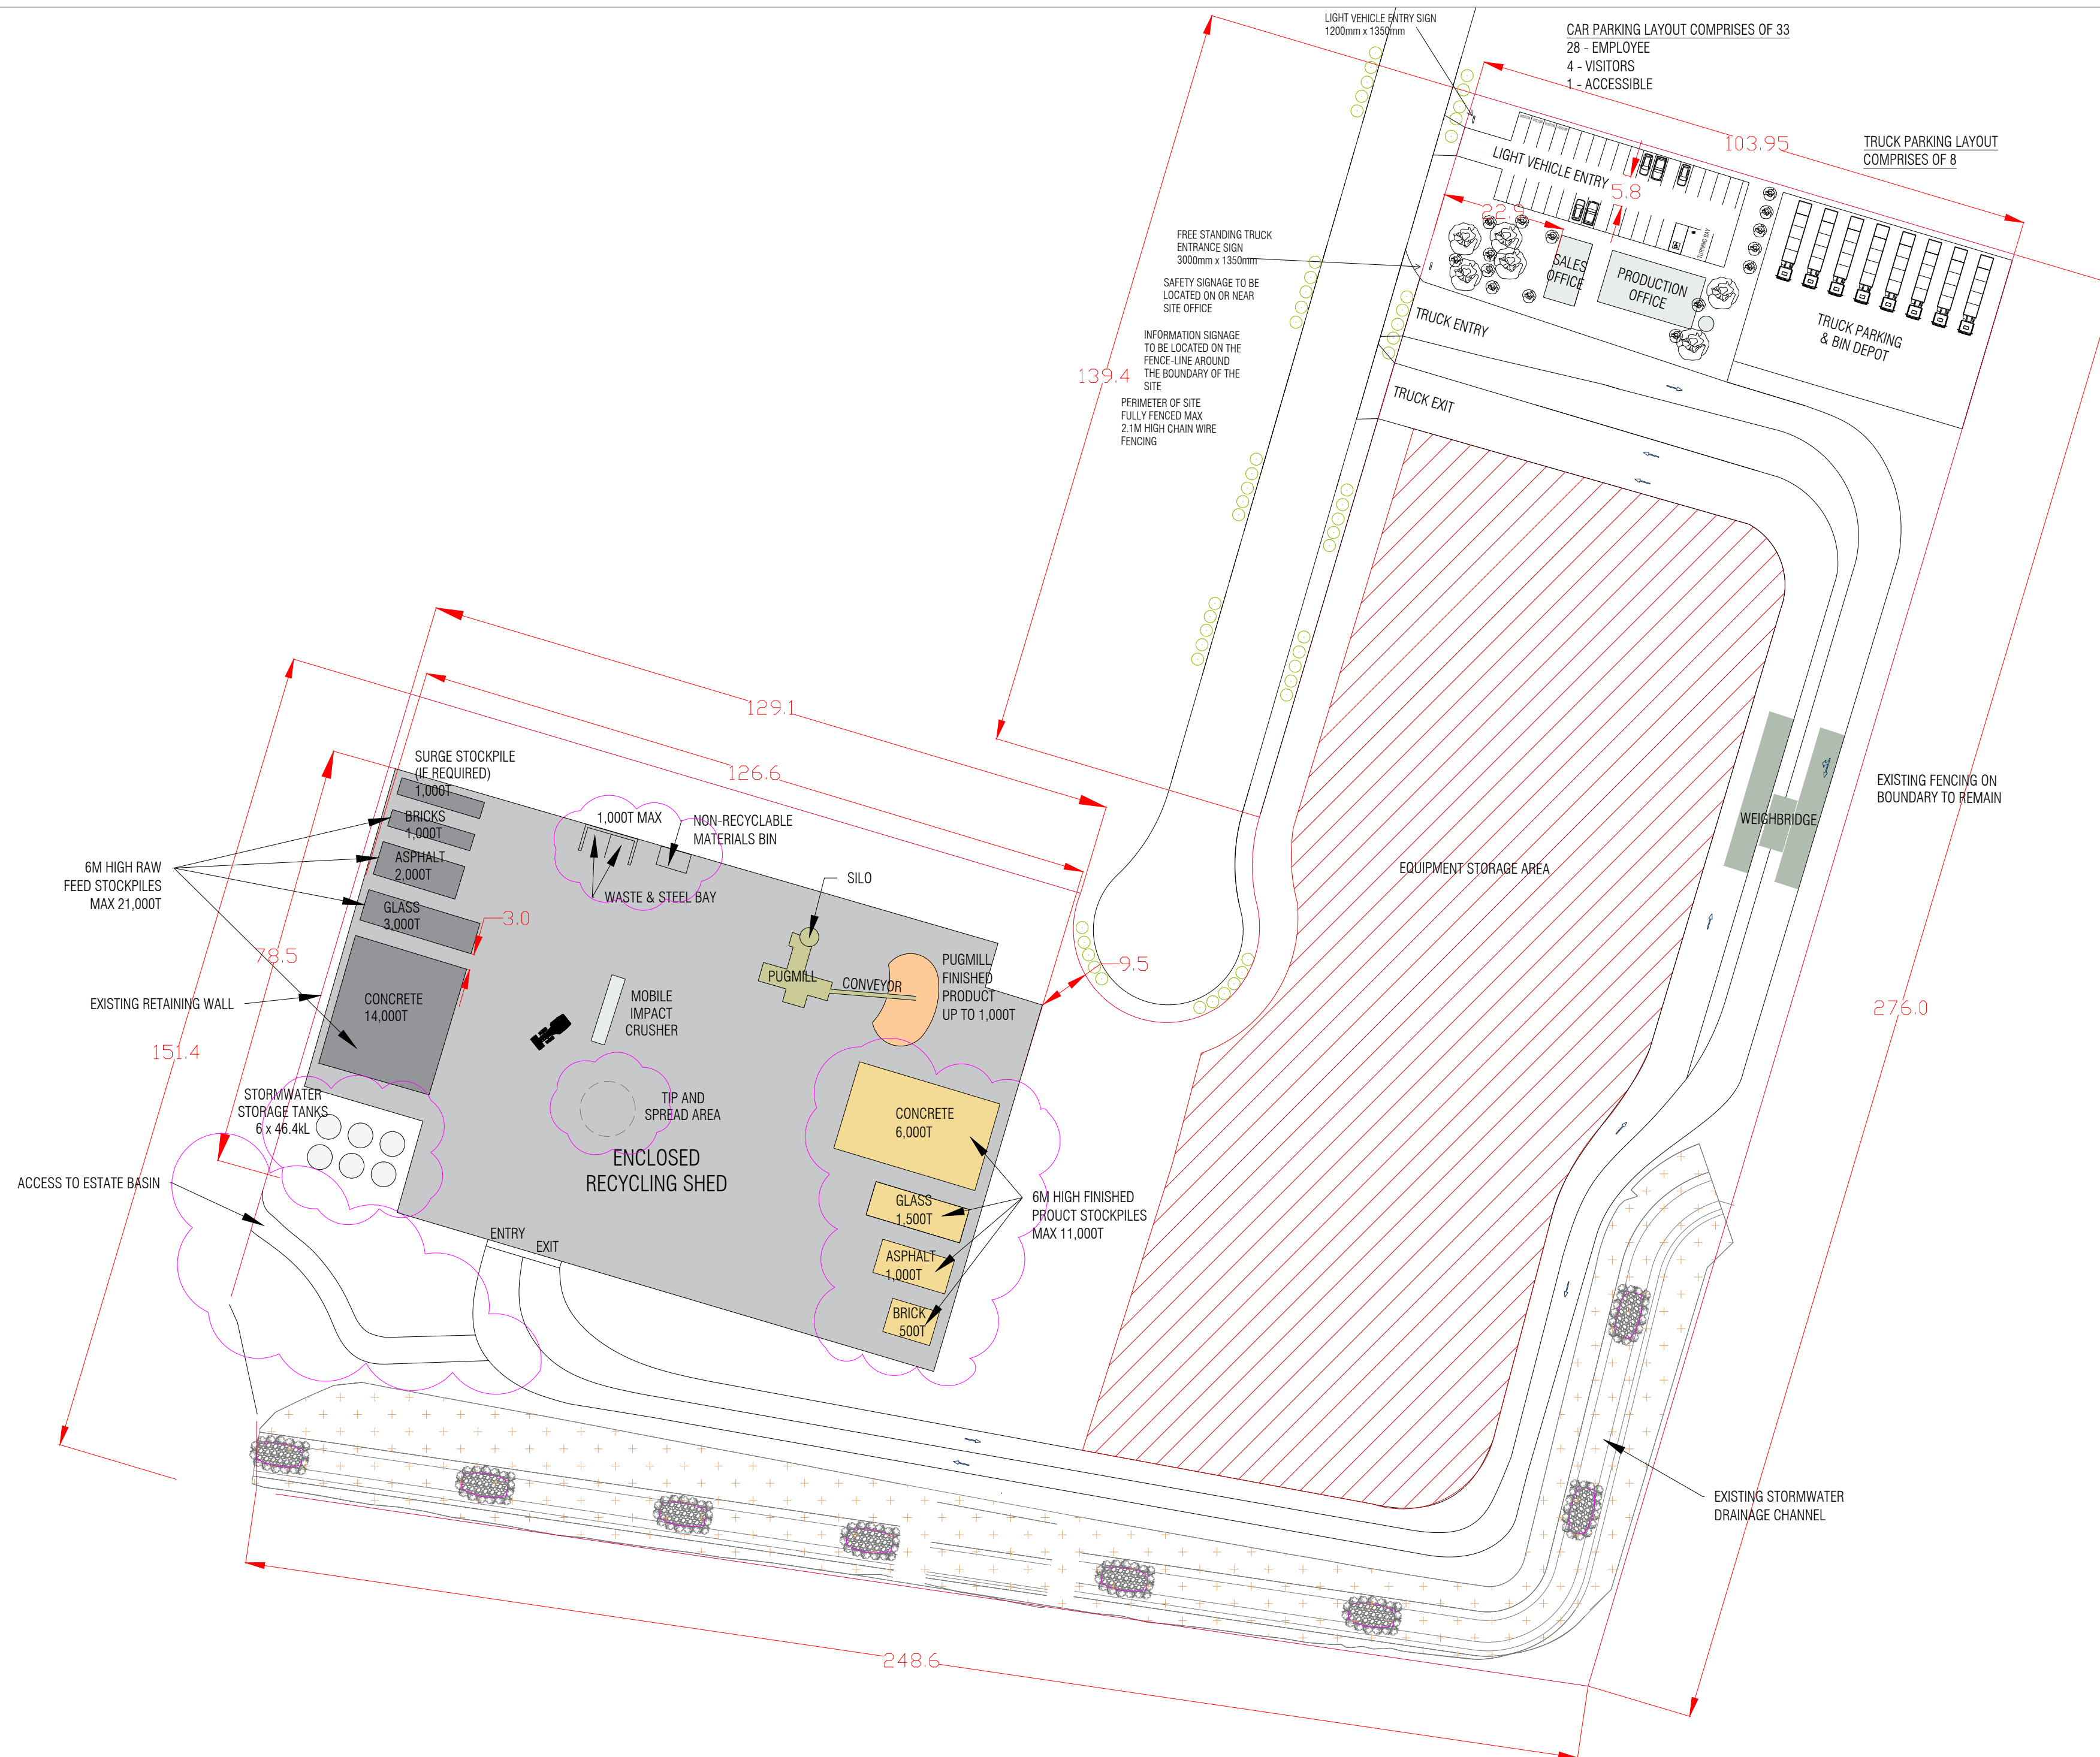

Title
Site Analysis Plan
Resource Recovery Facility
Lot 3, 4 & 5 DP 1225803
Hanson Place, Eastern Creek
Alex Fraser Group

- Site Boundary
- Building Enclosure
- Existing Stormwater Drainage Channel
- 83.600 Existing Spot Level
- Existing Plantation
- Existing Contour
- Existing Kerb Inlet Pit
- R09/01 Pit Name
- Ø750 Pipe Size
- Existing Drainage Line
- Existing WaterMain Line
- Existing Subsoil Line


Calculations

Lot 3, 4 & 5 Area= 75,940m²
Total Site Boundary Area = 50,225m²
Office Area = 248m²
Enclosure = 9,490m²
Total Building Area = 9,738m²
Car Parking = 32 (28 Employee,
3 Visitor, 1 Accessibility)
Truck Parking = 8

Drawing No.	Revision	Scale	Date
ECR-002	D	1:850	03/09/2021
Drawn	Checked	Approved	Date
AZ	AD	AD	A2

Revision



A Parking and driveways revised
B Move shed west
C Issue for DA Adequacy Test
D Issue for DA
E Updated for RfS

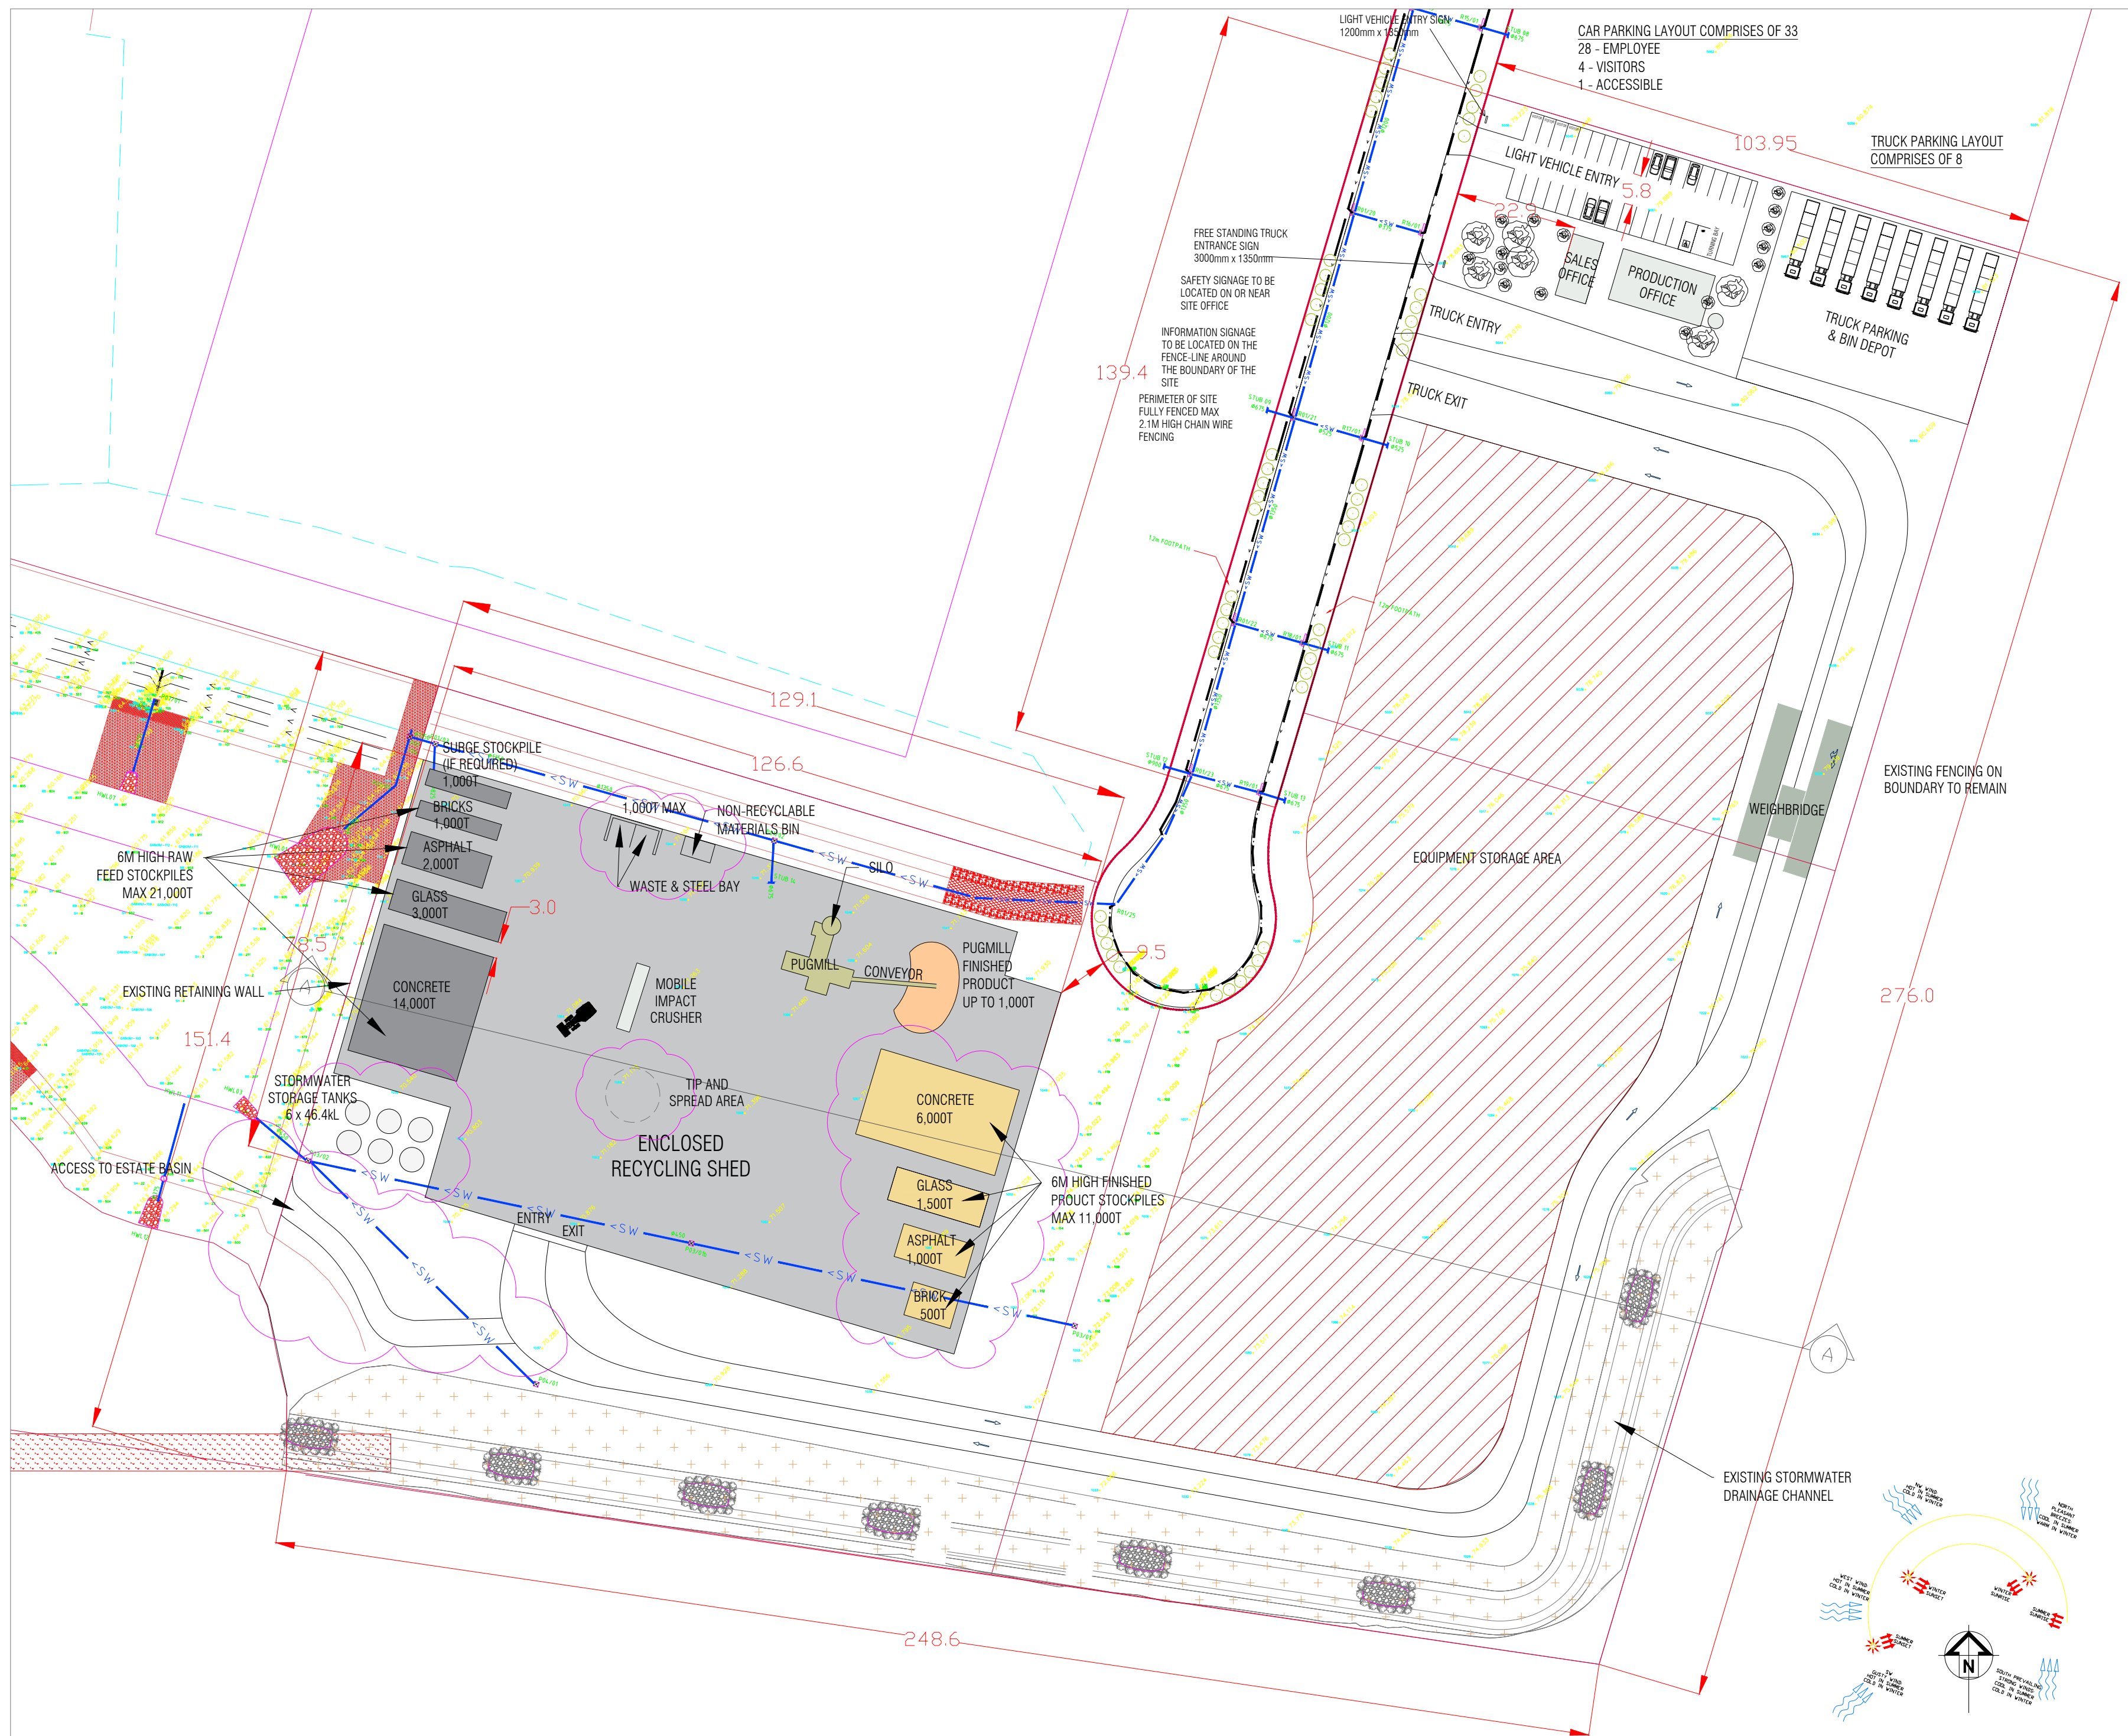

Title
Elevations
Resource Recovery Facility
Lot 3, 4 & 5 DP 1225803
Hanson Place, Eastern Creek
Alex Fraser Group

Drawing No.	Revision	Scale	Date
ECR-005a	C	1:1500	25/08/2020
Drawn	Checked	Approved	
AZ	AD	AD	


Revision
A Dimensions added
B Move shed west
C Issued for DA
D
E

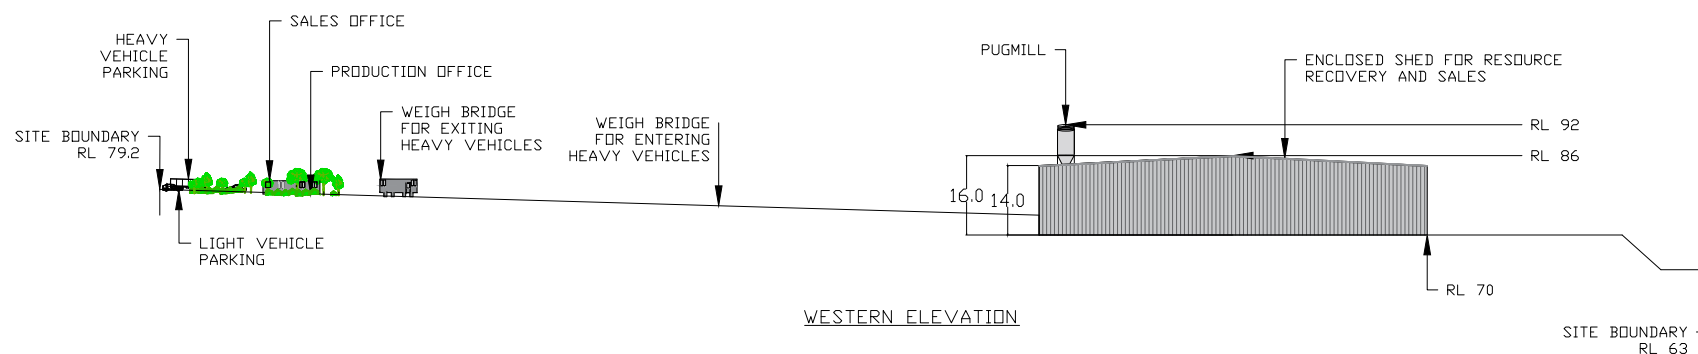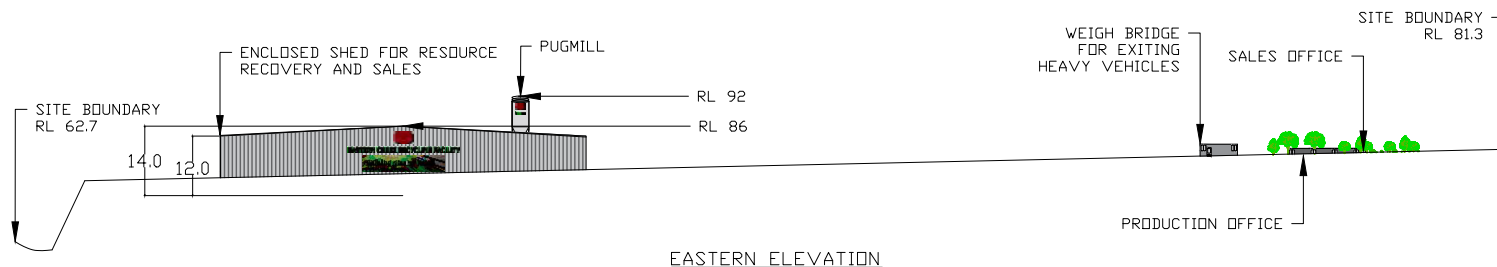


Title
Elevations
Resource Recovery Facility
Lot 3, 4 & 5 DP 1225803
Hanson Place, Eastern Creek
Alex Fraser Group

Drawing No.	Revision	Scale	Date
ECR-005b	C	1:1500	25/08/2020
Drawn	Checked	Approved	
AZ	AD	AD	


Revision
A Dimensions added
B Move shed west
C Issued for DA
D
E

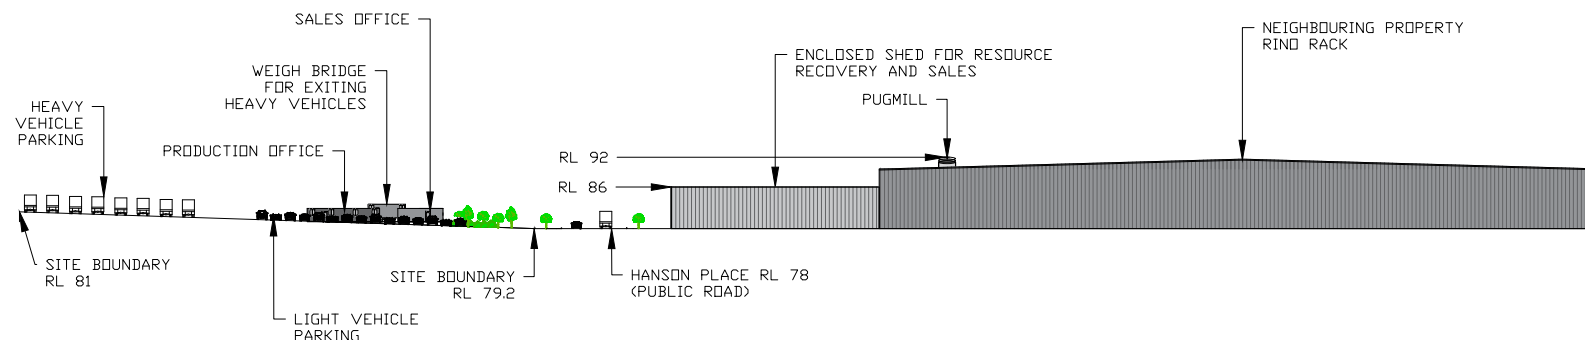


NORTHERN ELEVATION

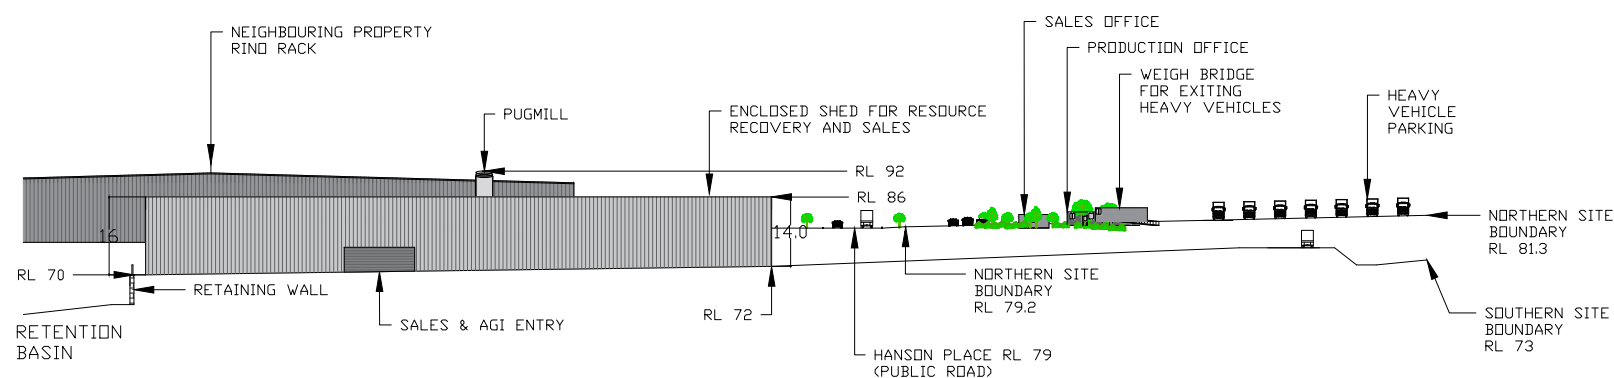


SOUTHERN ELEVATION

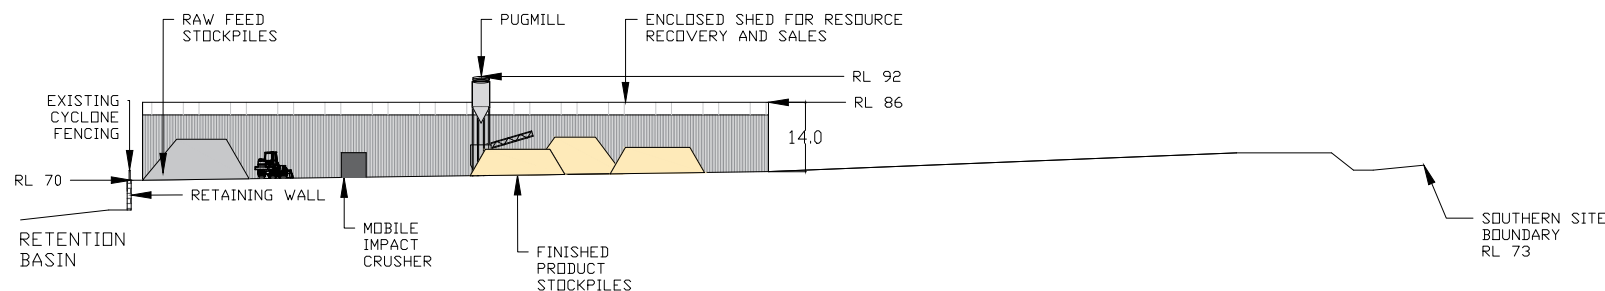


SECTION A-A

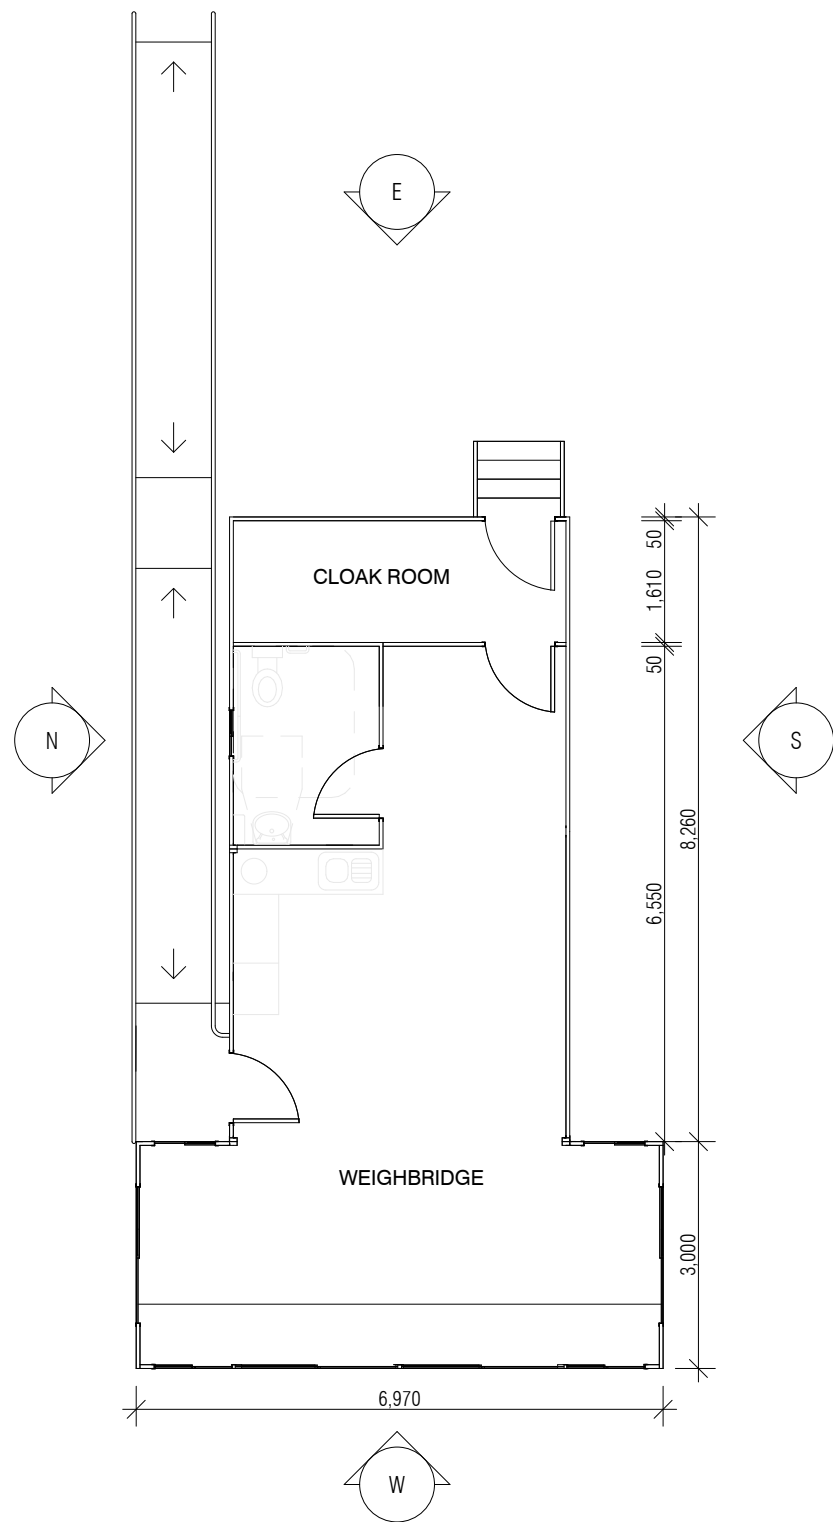


WEIGHBRIDGE PLAN 1:100

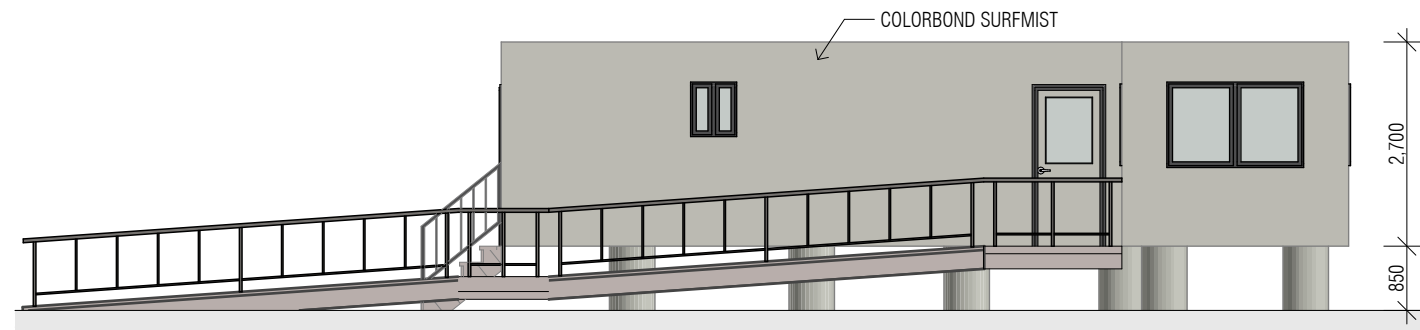


NORTH ELEVATION 1:100

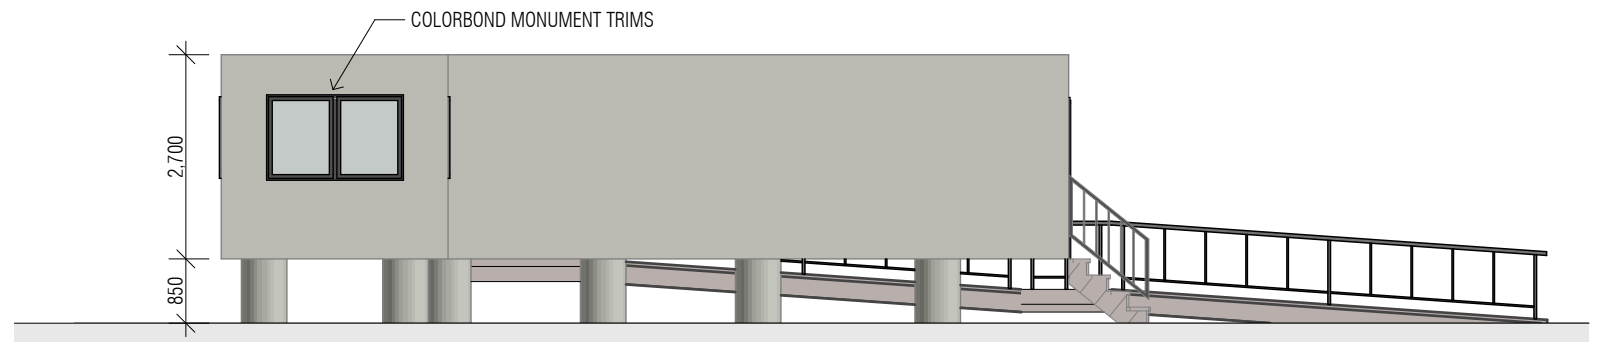

SOUTH ELEVATION 1:100

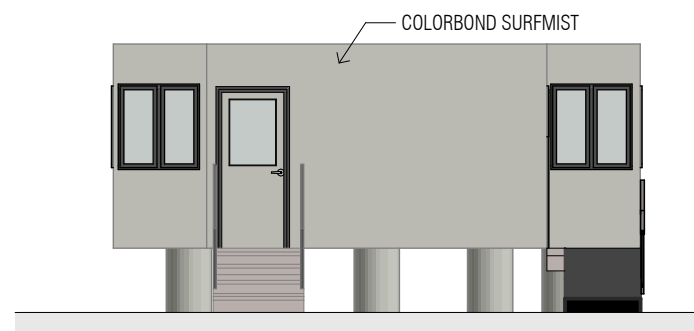

EAST ELEVATION 1:100

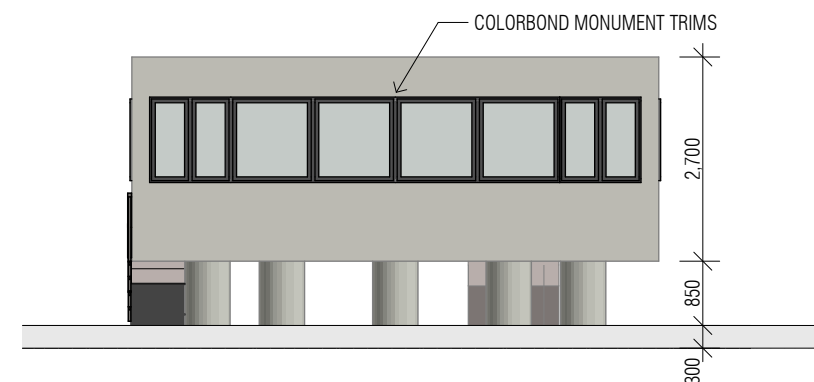

WEST ELEVATION 1:100

1 ISSUED FOR COMMENT SGM 30/7/2019

Code Amendments By Date

Contractor

Integrated Project Solutions Vic

■ L1, 224 Pakington st
Geelong West 3218
M 0428 433 232

Project

ALEX FRASER GROUP
EASTERN CREEK
MATERIAL RECYCLING FACILITY





Description
WEIGHBRIDGE PLAN & ELEVATIONS

Date 31/07/2019 Scale


Drawn By SGM

Drawing No. AFG-EC-0045 Rev. 1


Plot Date
Note: All dimensions noted are in millimetres. Verify all dimensions on site prior to commencement of any work. Do not scale off drawings. Copyright remains the property of this office.

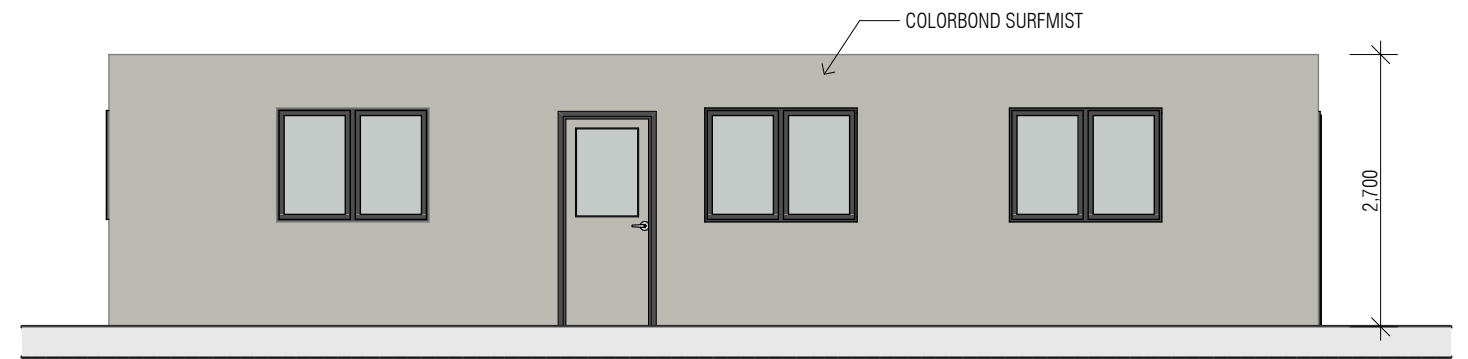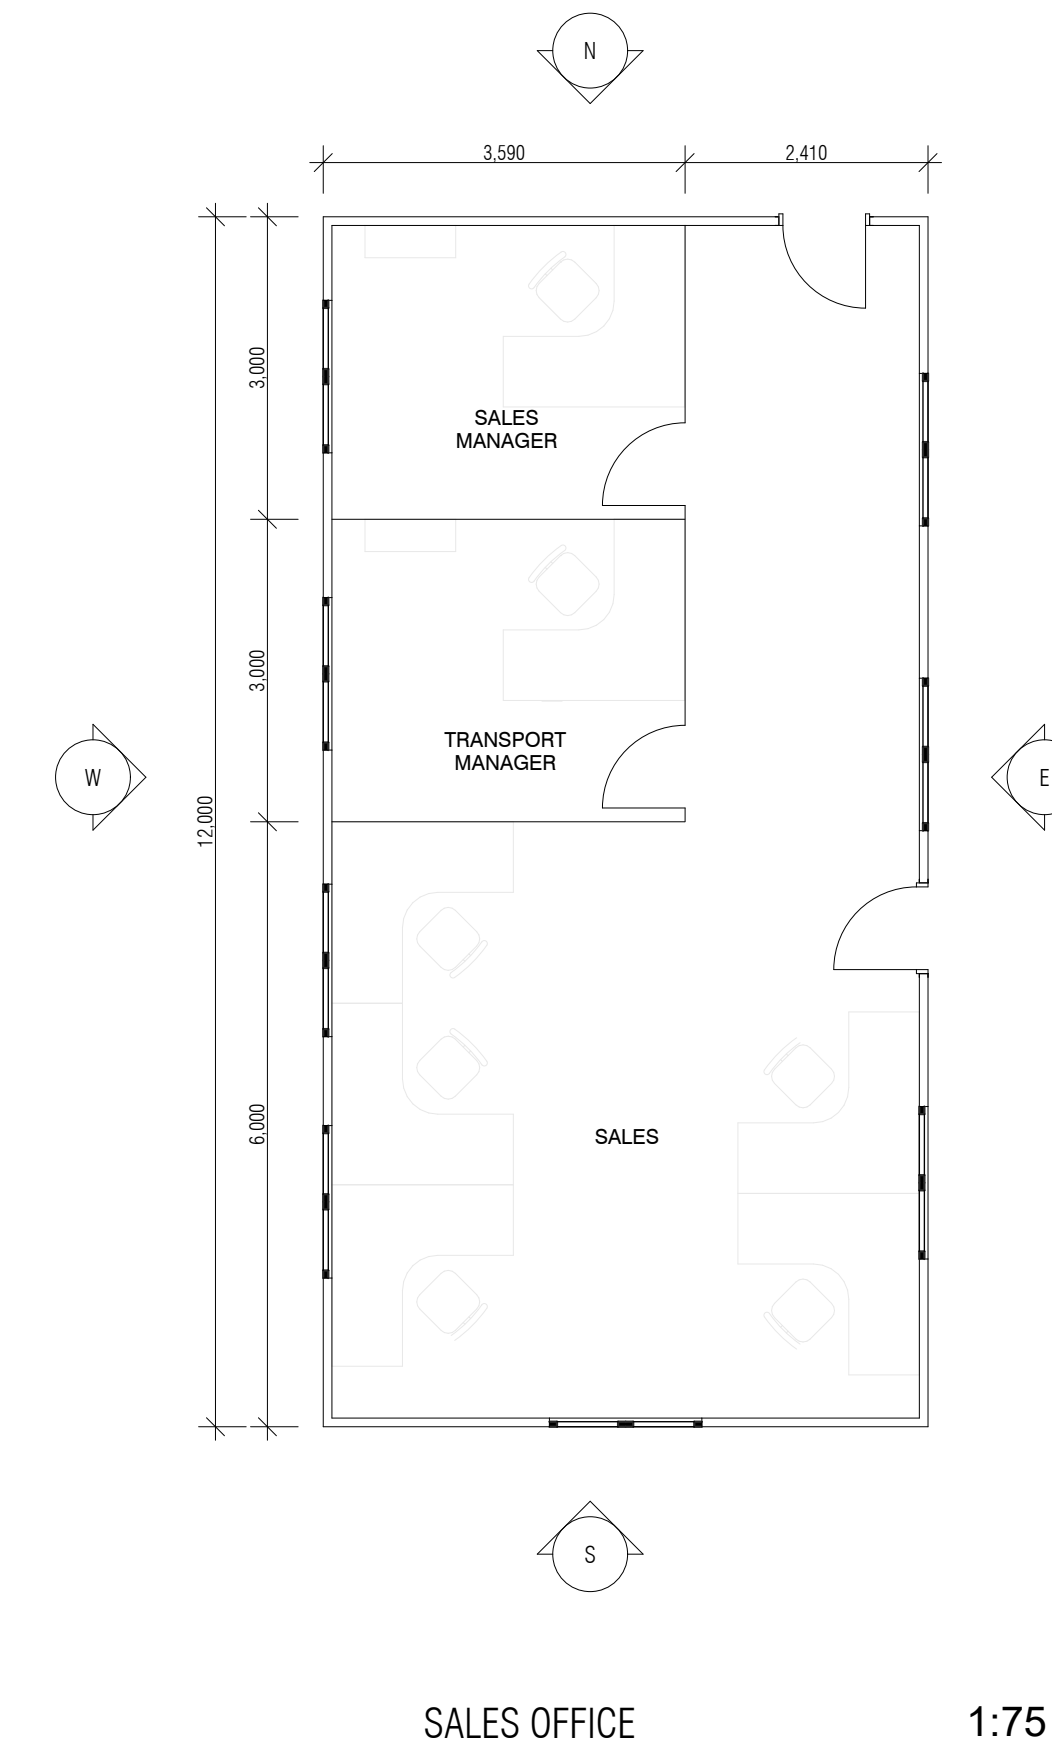


EAST ELEVATION 1:75

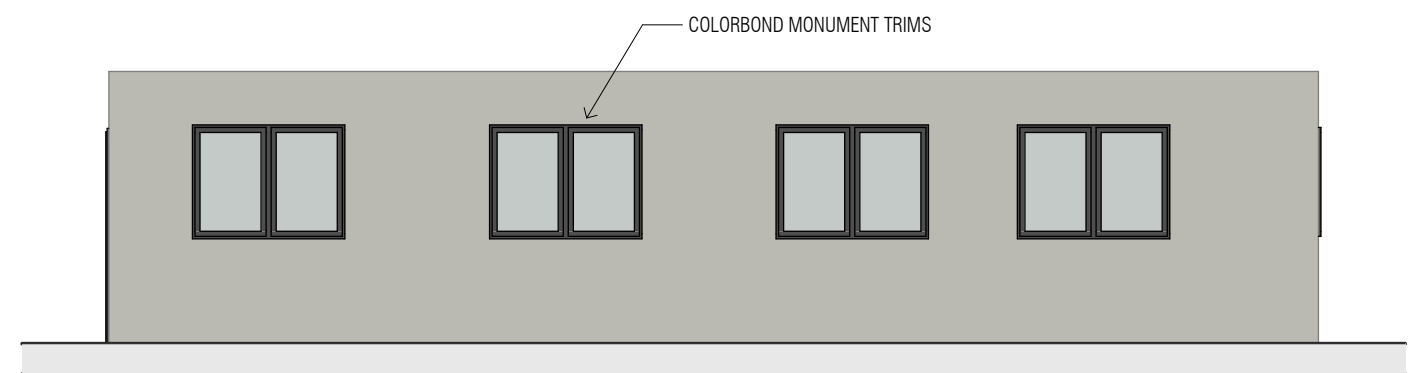

WEST ELEVATION 1:75

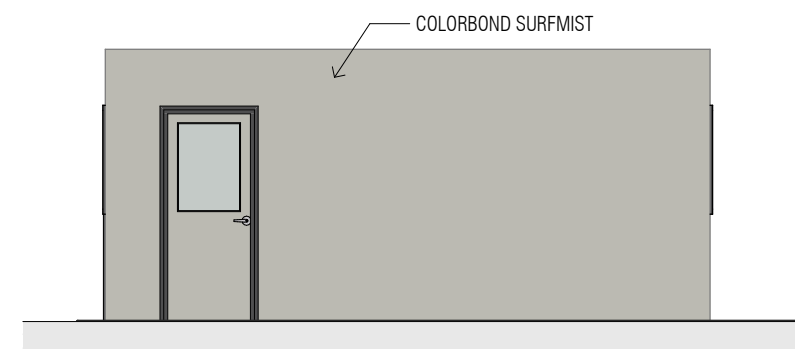

NORTH ELEVATION 1:75

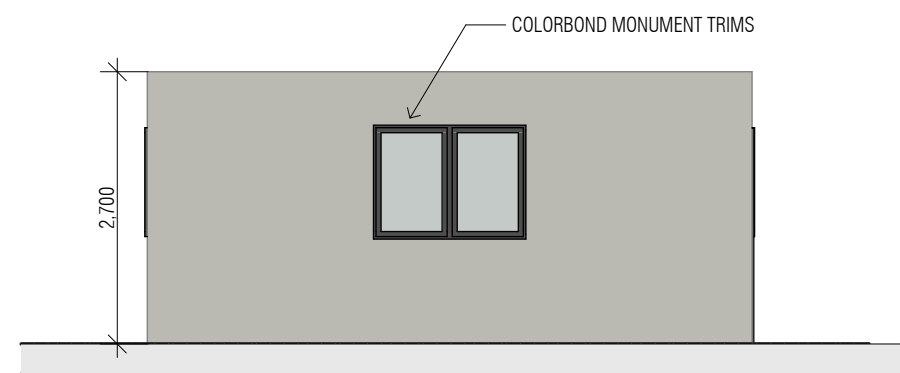

SOUTH ELEVATION 1:75

1 ISSUED FOR COMMENT SGM 30/7/2019

Code Amendments By Date

Contractor

Integrated Project Solutions Vic

■ L1, 224 Pakington st
Geelong West 3218
M 0428 433 232

Project

ALEX FRASER GROUP
EASTERN CREEK
MATERIAL RECYCLING FACILITY



Description
SALES OFFICE PLAN & ELEVATIONS


Date 31/07/2019 Scale

Drawn By SGM

Drawing No. AFG-EC-0044 Rev. 1


Plot Date

Note: All dimensions noted are in millimetres. Verify all dimensions on site prior to commencement of any work. Do not scale off drawings. Copyright remains the property of this office.

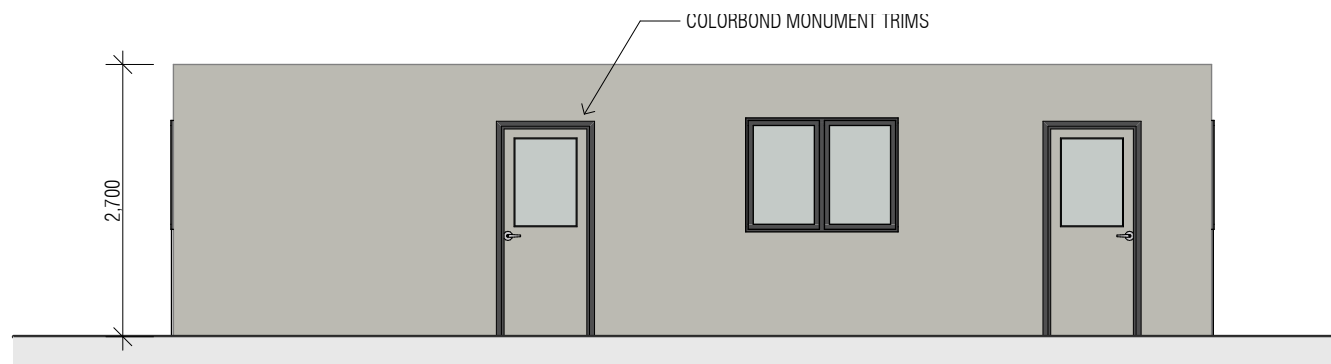


EAST ELEVATION

1:75

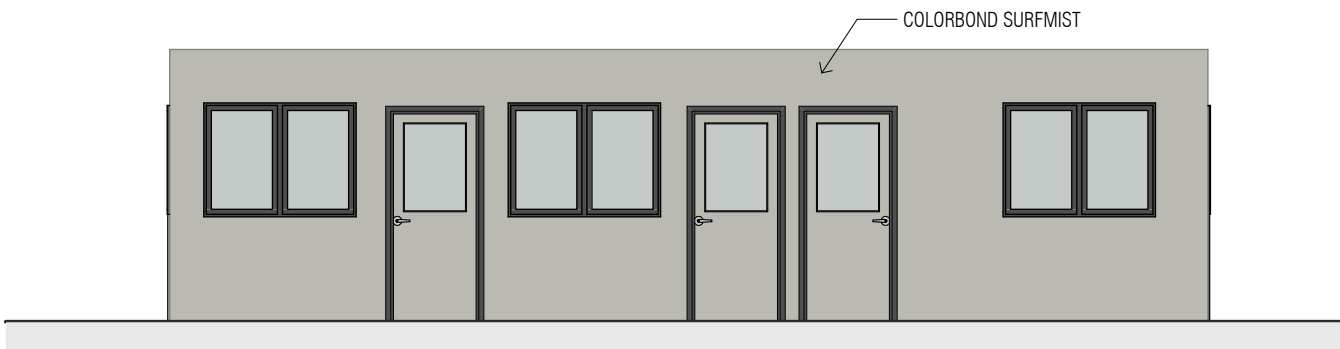


WEST ELEVATION

1:75

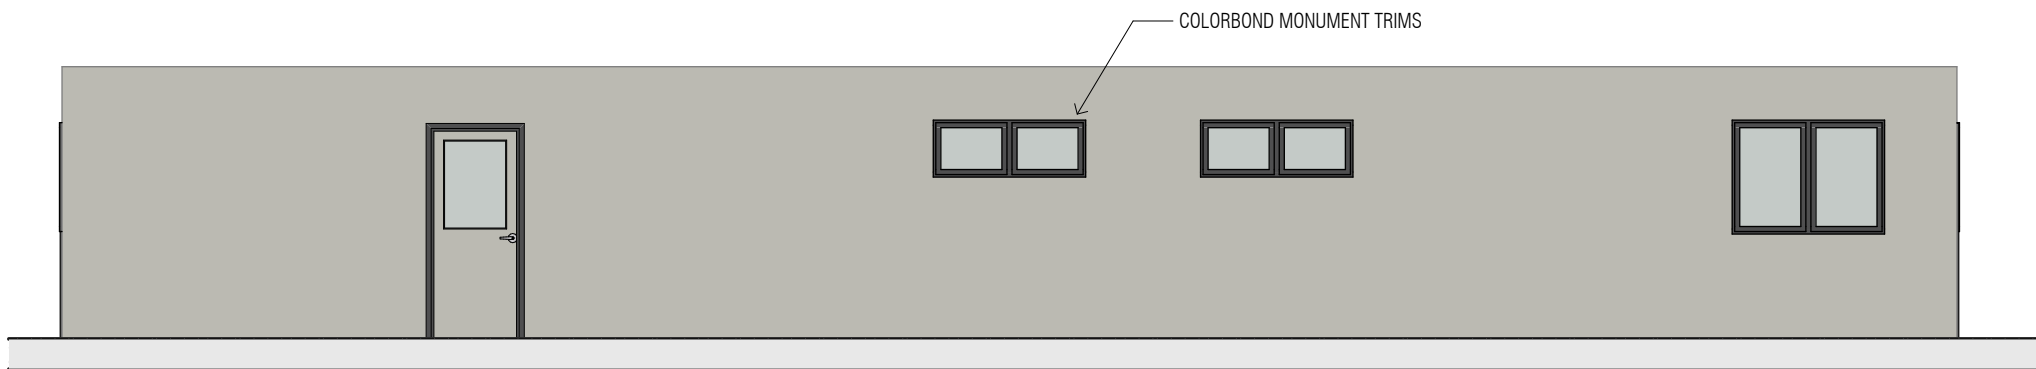

SOUTH ELEVATION

1:75

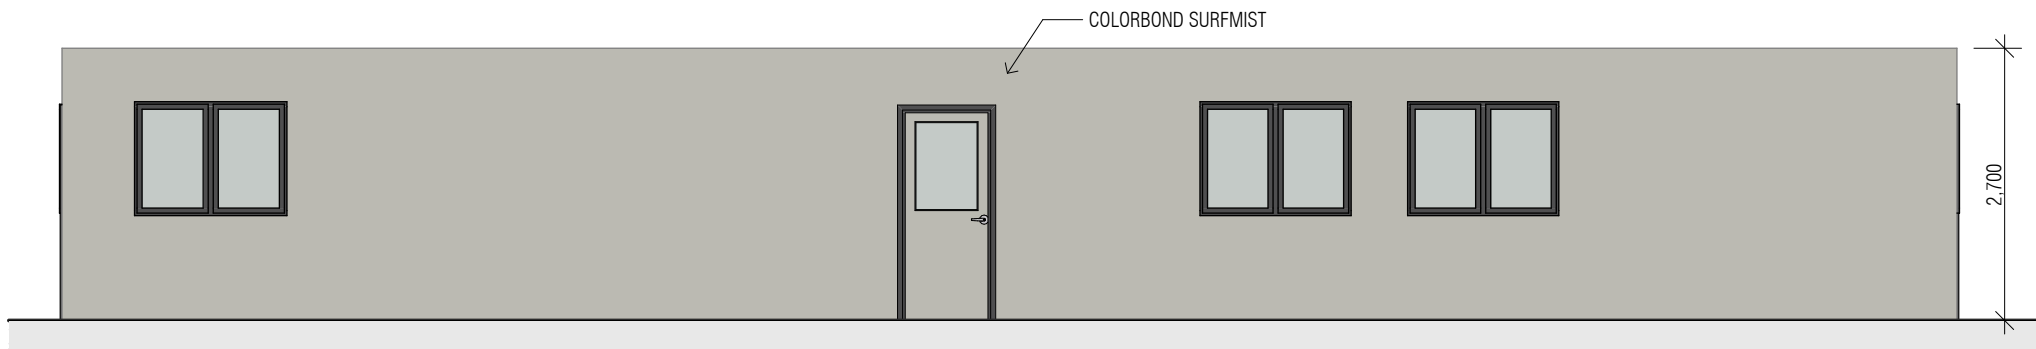

NORTH ELEVATION

1:75

1	ISSUED FOR COMMENT	SGM	30/7/2019
---	--------------------	-----	-----------

Code	Amendments	By	Date
------	------------	----	------

Contractor

Integrated Project Solutions Vic

■ L1, 224 Pakington st
Geelong West 3218
M 0428 433 232

Project

ALEX FRASER GROUP
EASTERN CREEK
MATERIAL RECYCLING FACILITY



Description
PRODUCTION OFFICE ELEVATIONS


Date 31/07/2019 Scale

Drawn By SGM

Drawing No. AFG-EC-0041 Rev. 1

Plot Date

Note: All dimensions noted are in millimetres. Verify all dimensions on site prior to commencement of any work. Do not scale off drawings. Copyright remains the property of this office.

 

1350mm

3m




Front entrance pillar sign
located to left of truck entrance with
landscaping behind

1350mm

1200mm



Light vehicle entry sign
located to the left of light vehicle entrance

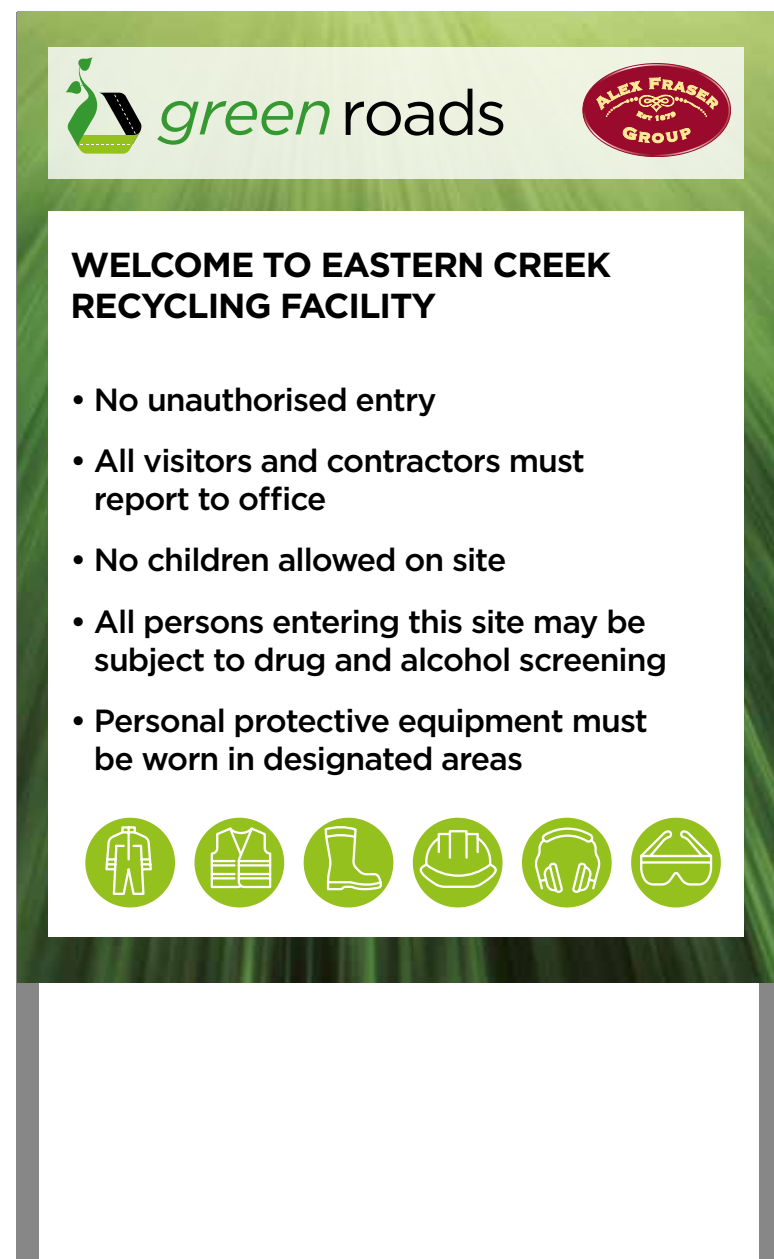


Safety sign near Sales & Admin entrance



Building entrance wall sign to Sales & Admin



Signage equates to 10% of wall

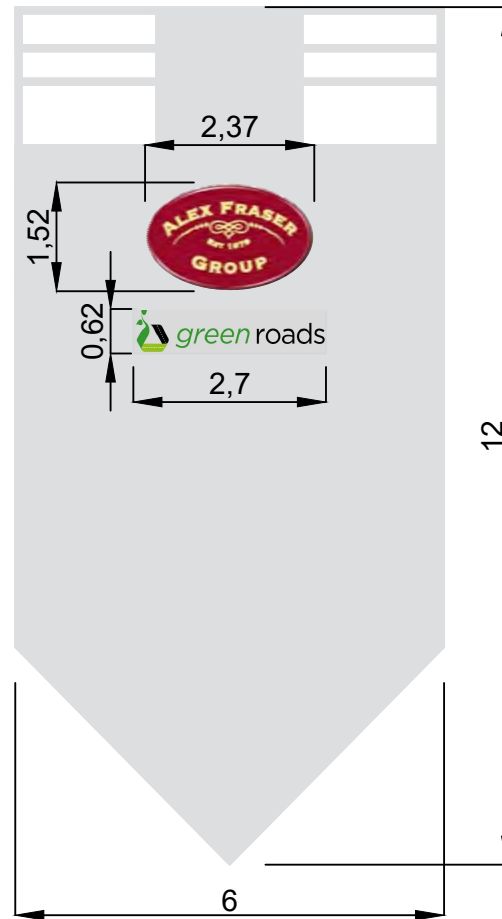

Signage equates to 10% of wall