



ARCHITECTURAL DRAWINGS

NO.	DRAWING TITLE	SCALE
A 0100	Drawing List & Site Plan	
A 0101	Site Survey	1:100
A 0301	Demolition Plan	1:100
A 1001	Grid & Excavation Setout	1:100
A 1101	Lower Ground Floor Plan	1:100
A 1201	Ground Floor Plan	1:100
A 1301	First Floor / Mezzanine Plan	1:100
A 1302	Second Floor Plan	1:100
A 1303	Third Floor Plan	1:100
A 1304	Fourth Floor Plan	1:100
A 1401	Roof Plan	1:100
A 1501	Elevations - Sheet 1	1:100
A 1502	Elevations - Sheet 2	1:100
A 1601	Sections - Sheet 1	1:100
A 1602	Sections - Sheet 2	1:100
A1603	Sections - Sheet 3	1:100
A 1701	RCP - Lower Ground	1:100
A 1702	RCP - Ground Floor	1:100
A 1703	RCP - First Floor / Mezzanine	1:100
A 1704	RCP - Second Floor	1:100
A 1705	RCP - Third & Fourth Floor	1:100
A 2701	Wall Sections - Sheet 1 (North)	1:20
A 2702	Wall Sections - Sheet 2 (East)	1:20
A 2703	Wall Sections - Sheet 3 (West)	1:20
A 2704	Wall Sections - Sheet 4 (South)	1:20
A 2705	Wall Sections - Sheet 5	1:20
A 2706	Wall Sections - Sheet 6	1:20
A 2707	Wall Sections - Sheet 7	1:20
A 2708	Wall Sections - Sheet 8	1:20
A 2709	Wall Sections - Sheet 9	1:20
A 2710	Plan Details	1:20
A 3301	Amenities Details	1:50
A 3401	Stair 1 Plans - Plans	1:50
A 3402	Stair 1 - Roof, Elevations & Sections	1:50
A 3403	Stair 1 - Section & Details	Varies
A 3404	Stair 2, 4 & 5	1:50
A 3405	Stair 3 & 6 (External)	1:50
A 3406	Handrail / Balustrade Details	1:10
A5401	Miscellaneous Metalwork	Varies
A5801	Miscellaneous Joinery	1:50

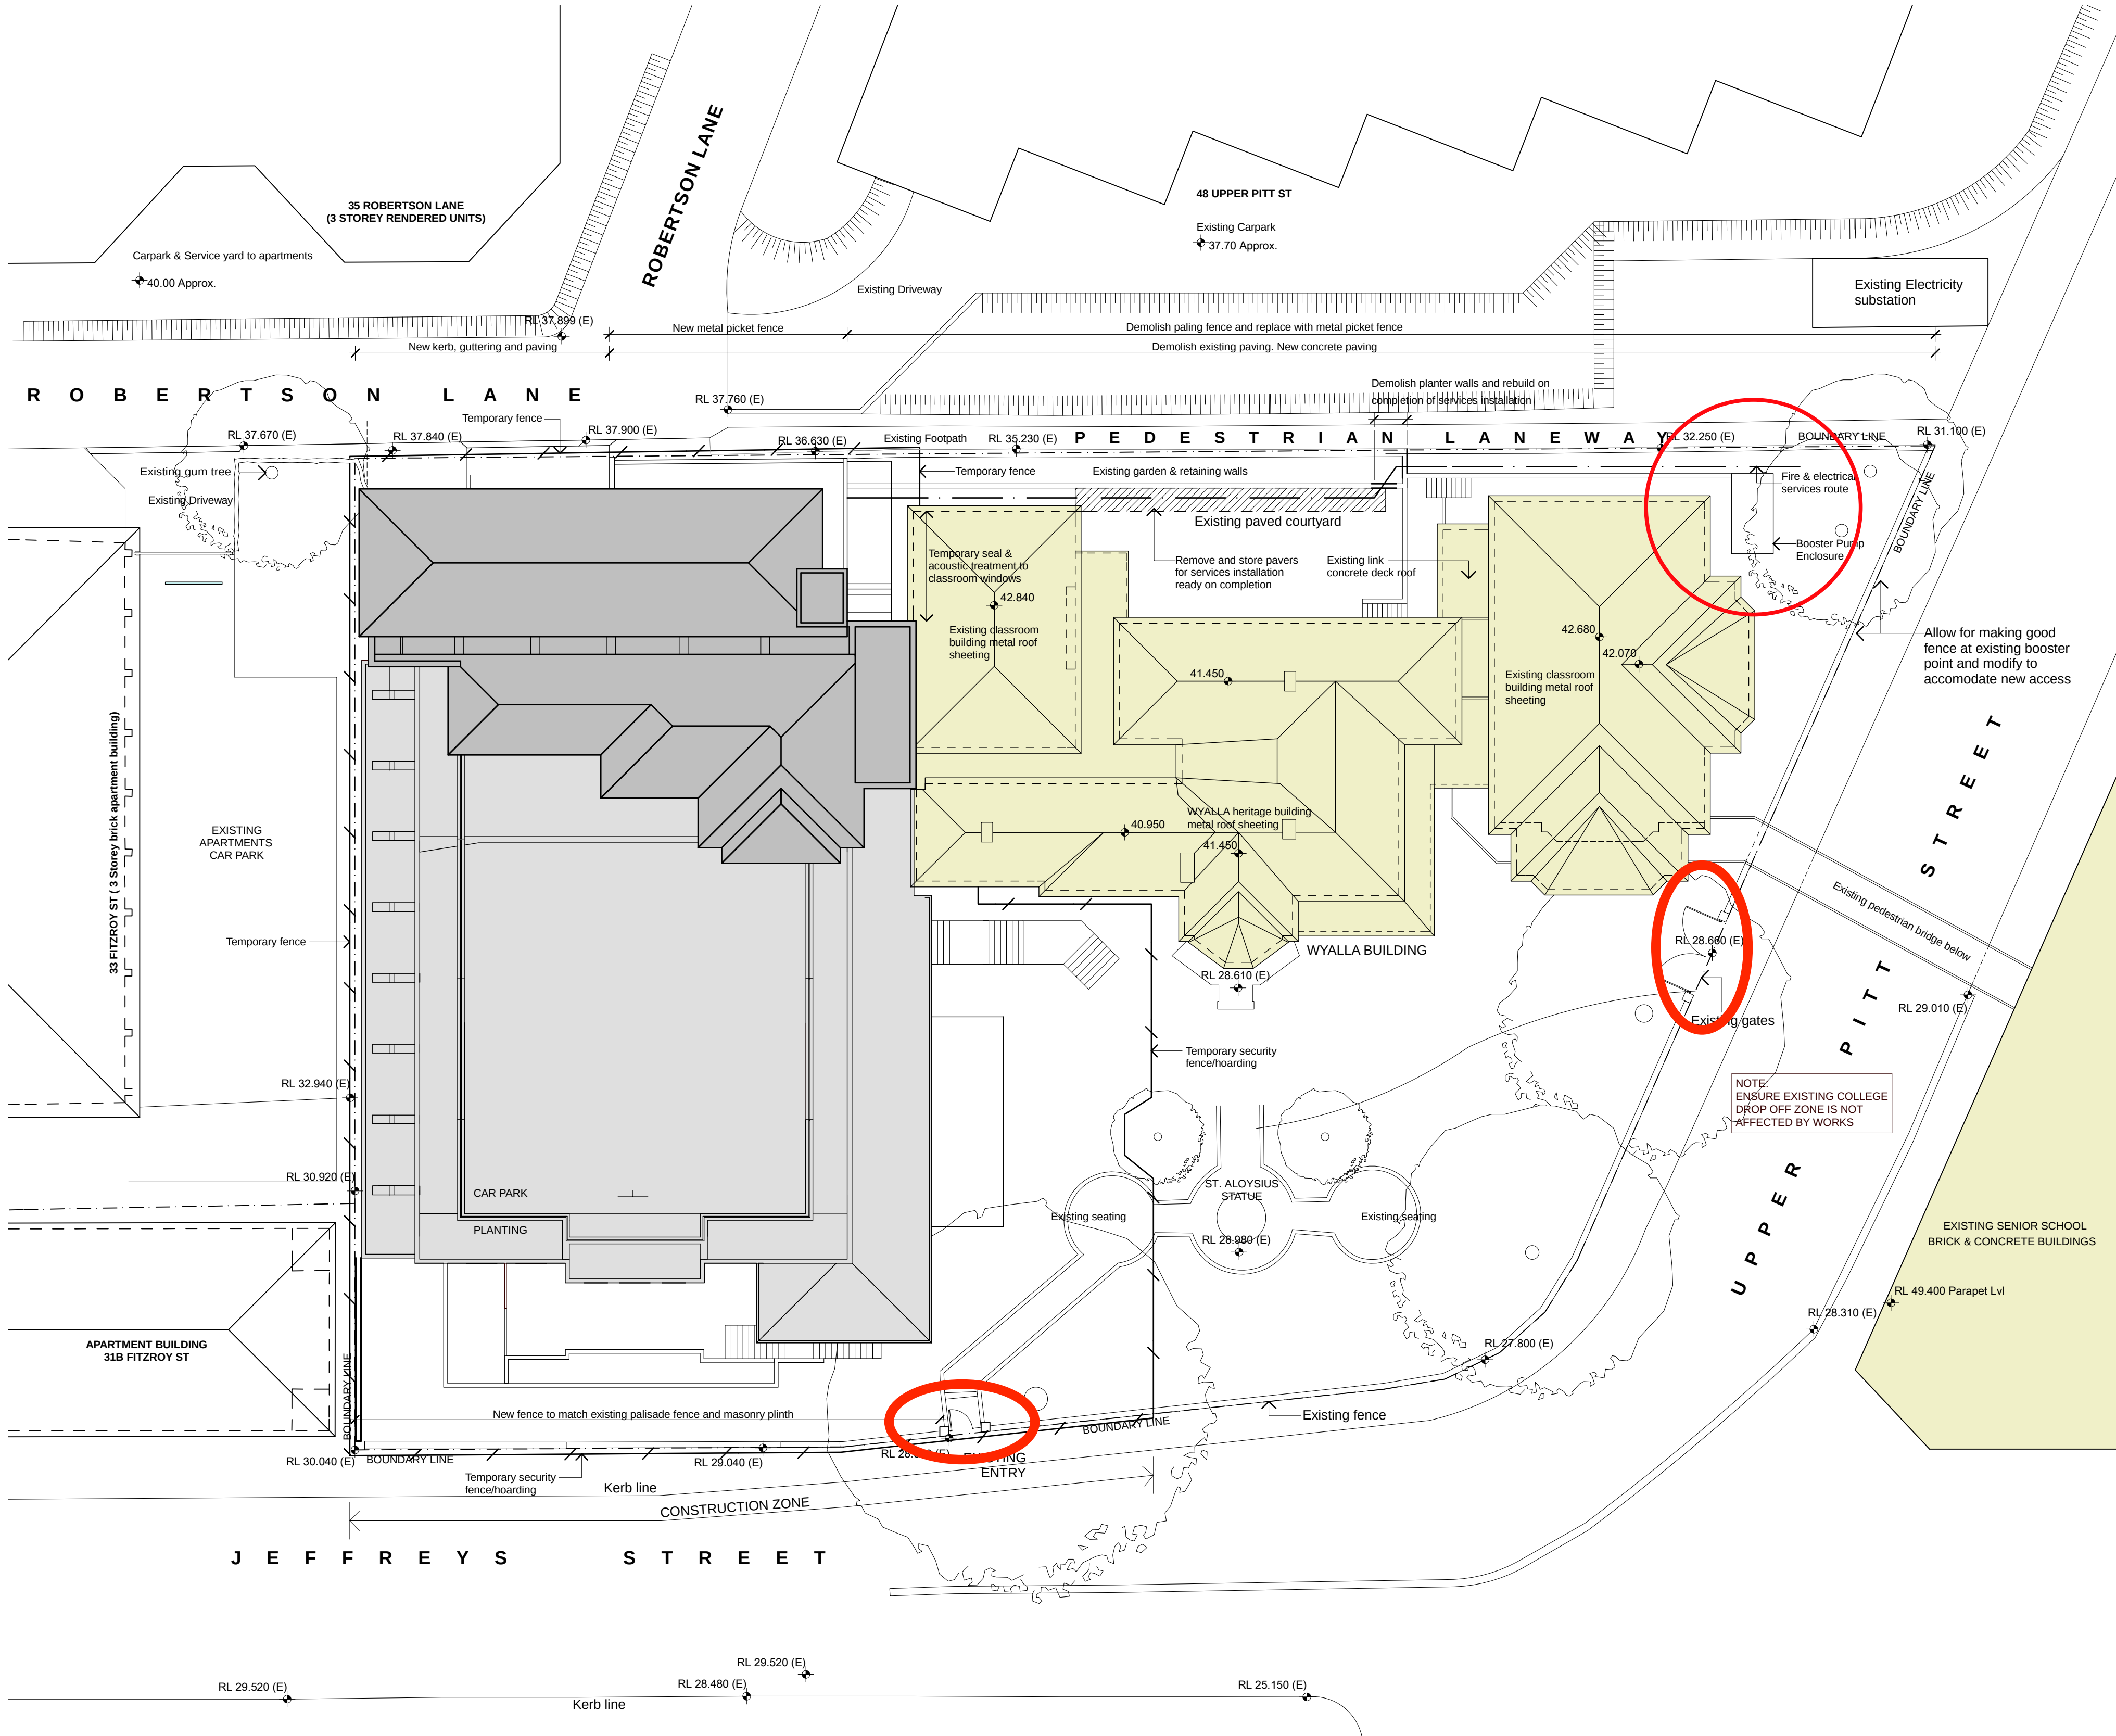

Site Plan
SCALE - 1:200

CHECK ALL DIMENSIONS ON SITE. REFER ANY DISCREPANCIES TO THE ARCHITECT BEFORE PROCEEDING WITH THE WORK.

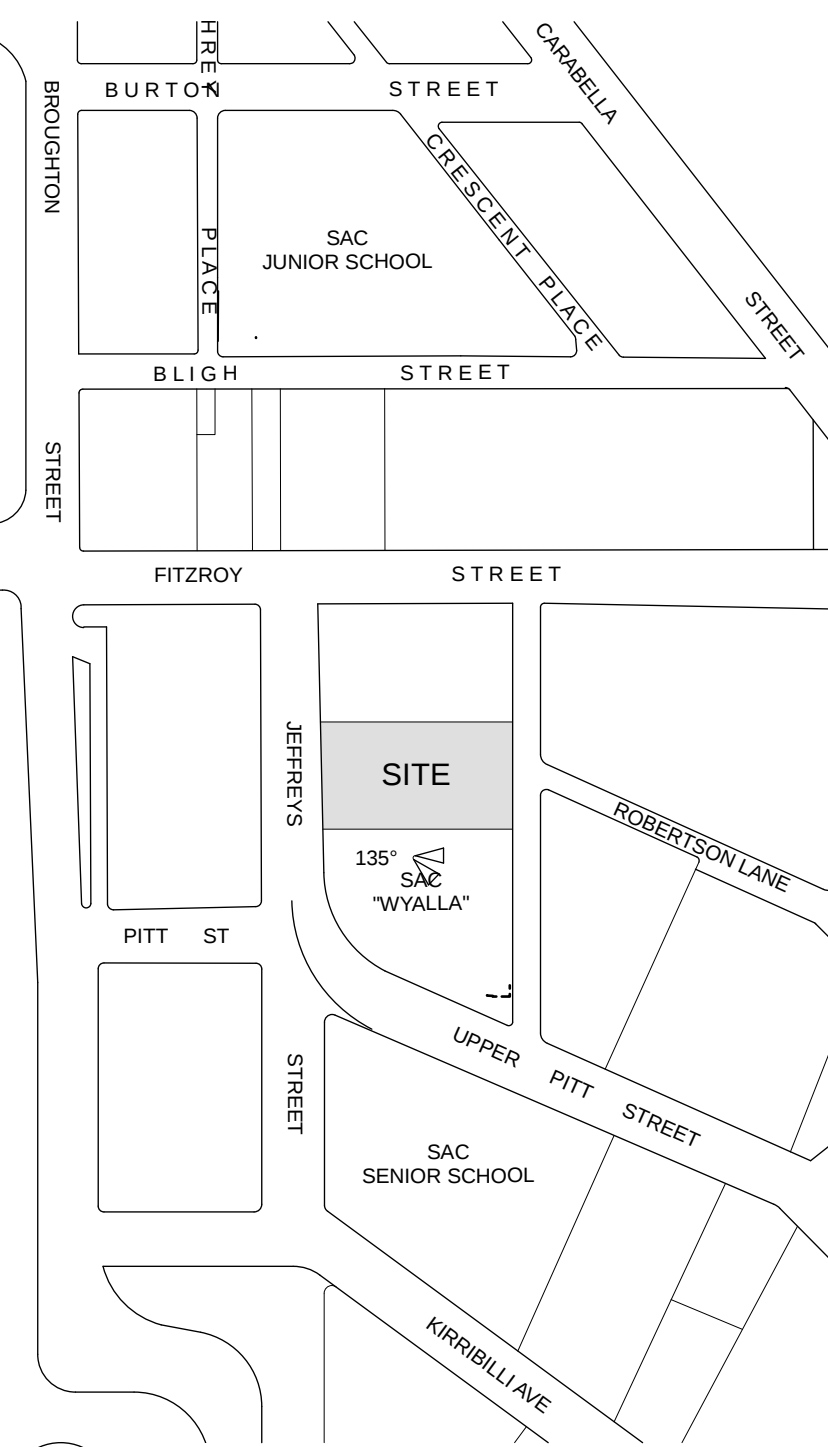

Locality Plan
SCALE - 1:2000

REVISION	DESCRIPTION	DATE	CHECKED
A	ISSUE FOR TENDER	05/08/2009	DG
B	ISSUE FOR CONTRACT. A2710 ADDED TO DRAWING LIST	15/09/2009	DG
C	ISSUE FOR CONSTRUCTION	31/10/2009	DG

POOL CONSULTANT
ACOR Consultants
L1: 24 Falcon St
PO Box 822 Crows Nest NSW 2065
Ph 9438 5098 Fax 9438 5398

HYDRAULIC ENGINEER
Sparks & Partners
L1: 91 George St PARRAMATTA NSW 2150
PO Box 979 Parramatta NSW 2124
Ph 9891 5039 Fax 9891 3699

ELECTRICAL & MECHANICAL ENGINEER
Shelmerdine
55 Hume St
Crows Nest NSW 2065
Ph 9436 3021 Fax 9439 8709

STRUCTURAL & CIVIL ENGINEER
Taylor Thomson Whitting
48 Chandos Street
St Leonards NSW 2065
Ph 9439 7288 Fax 9439 3146

PROJECT MANAGER
Farrell Coyne Projects
Suite 1, 18 Hickson Rd
Walsh Bay NSW 2009
Ph 9247 5155 Fax 9247 5156


CLIENT
St Aloysius College
Upper Pitt Street
Milton's Point NSW 2061

PROJECT
St Aloysius College
Multi-Purpose Hall
1-5 Jeffreys Street
Kirribilli NSW 2061

DRAWING TITLE
Cover Page
Drawing List & Site Plan

PROJECT No	DRAWING No	REVISION
09003	A0100	C
DRAWING SCALE	DRAWN	CHECKED
As Shown	DM	DG
DATE		

ARCHITECT
GARDNER WETHERILL & ASSOCIATES
LEVEL 2 Suite 2.01
460 Pacific Highway
St Leonards NSW 2065
T (02) 9929 6777
F (02) 9929 3999
E design@gardnerwetherill.com.au
A.C.N. 104 476 833
Notified Architect - Alistair Ross Gardner (Reg No. 3948)

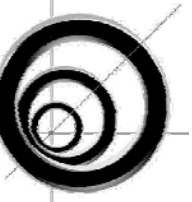

FOR CONSTRUCTION