


89 JOHN WHITEWAY DRIVE - BLOCK C

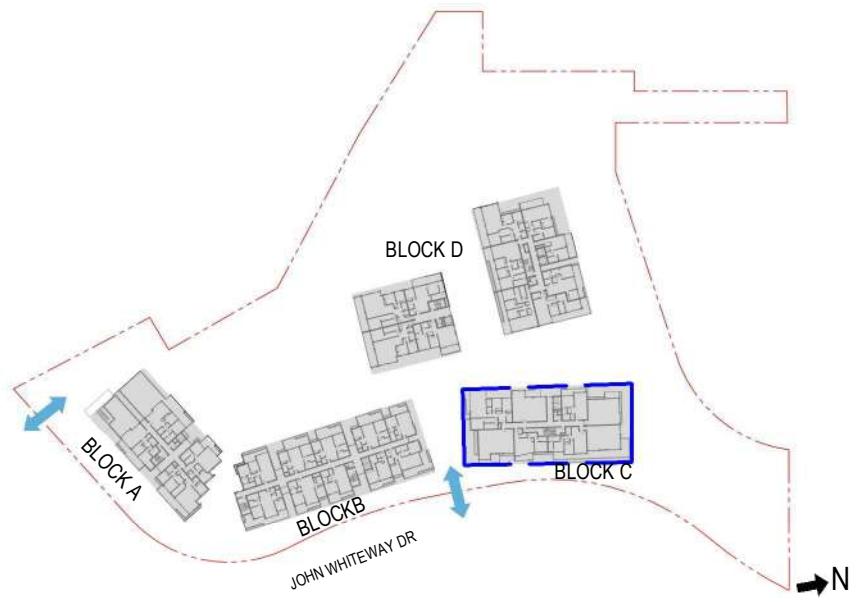

UNIT SCHEDULE (TOTAL)			
DESCRIPTOR	BED TYPE	Count	AREA
1B TYPE 2 - ADAPTABLE	1B	1	69 m²
1B TYPE 4*	1B	5	343 m²
1B TYPE 5- ADAPTABLE	1B	1	75 m²
1B TYPE 6	1B	5	355 m²
1B TYPE 7 - ADAPTABLE	1B	1	76 m²
1B TYPE 9	1B	2	111 m²
2B TYPE 9 - ADAPTABLE	2B	6	534 m²
2B TYPE 10	2B	8	690 m²
2B TYPE 13*	2B	6	562 m²
2B TYPE 14*	2B	5	421 m²
2B TYPE 15*	2B	6	567 m²
3B TYPE 12	3B	2	255 m²
3B TYPE 13	3B	2	252 m²
3B TYPE 14	3B	6	812 m²
Grand total: 56			5123 m²

TOTAL: 56 UNITS
(9 ADAPTABLE UNITS ARE INCLUDED)


UNITS
15 X 1 BEDROOM UNITS
31 X 2 BEDROOM UNITS
10 X 3 BEDROOM UNITS

KEYNOTE LEGEND:

AC	AIR-CONDITIONER
PL	PLASTER BOX
R1	RENDERED WALL - WHITE / BEIGE COLOUR OR SIMILAR
R2	RENDERED WALL - DARK GREY COLOUR OR SIMILAR
SA	SANDSTONE WALL
ISR	SELECTED PRIVACY SCREENING



BLOCK D

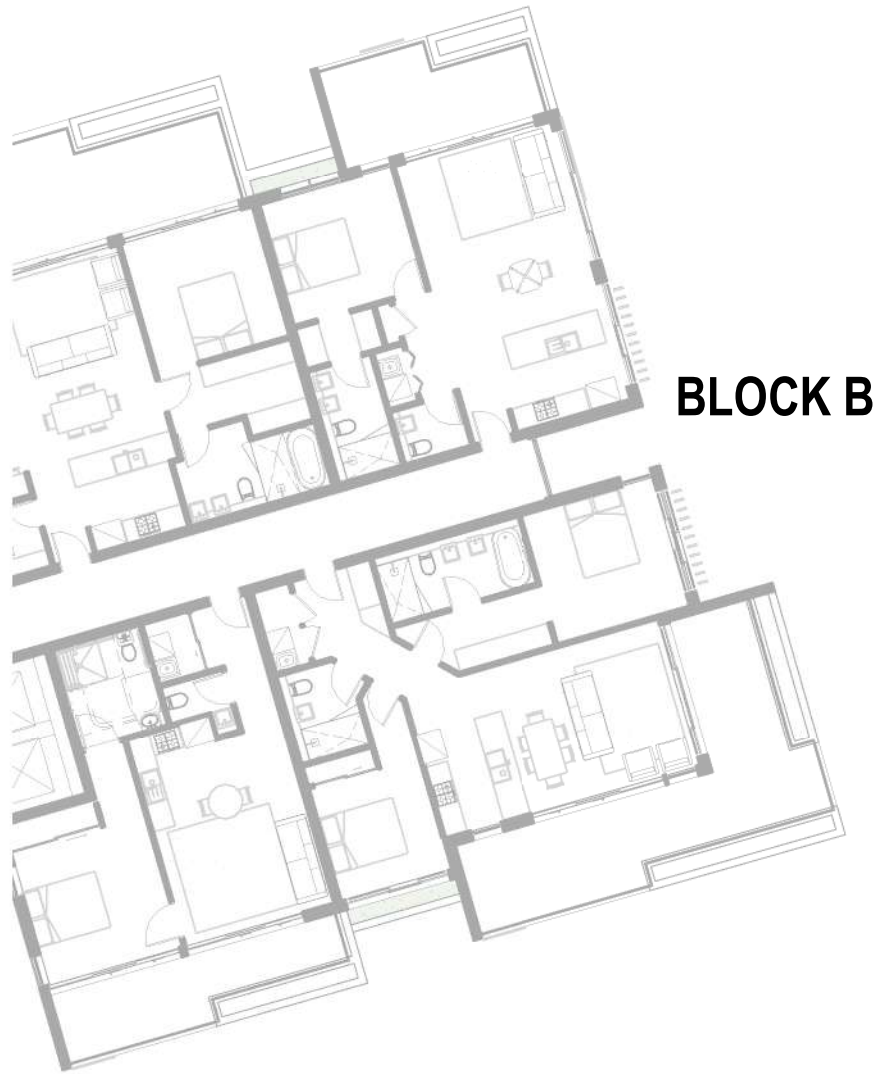

BLOCK B




BLOCK C

1 TYPICAL FLOOR PLATE
DA011.10 1 : 200

ADGarchitects

Suite 3.04, Level 3, 107-109 Mann St, Gosford NSW 2250
Postal Address P.O. BOX 457 Gosford NSW 2250
ph: 02 4312 5110 fax: 02 4312 3113
e: info@adgarchitects.com.au

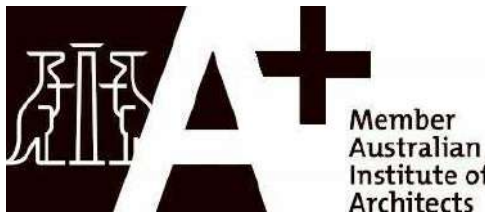

Client

JWD DEVELOPMENTS PTY LTD

Title BLOCK C - COVER PAGE

Project BLOCK C (87 - 89 JOHN WHITEWAY DRIVE)

Location 87 - 89 JOHN WHITEWAY DRIVE, GOSFORD

Do not scale drawings. Use figured dimensions only. Check and verify levels and dimensions on site prior to commencement of any work, the fabrication of shop drawings or the fabrication of components.
This drawing is the copyright of ADG Architects and is protected under the Copyright Act 1968. It may not be altered, reproduced or transmitted in any form or by any means without the express permission of ADG Architects.

SSD DA SUBMISSION
NOT TO BE USED DURING CONSTRUCTION

Project Number Drawing Number Rev

19002 DA011.0 11


Coordinator : Approver Checked : Checker

Scale: As indicated @ A1 Date Printed: 28/05/2021 4:04:12 PM

File Name:

Rev.	Description	Date	Chk	Drw
11	RTS RESUBMISSION	27.05.21	JS	PL
10	SSD DA RESUBMISSION	19.03.21	JS	PL
9	SSD DA RESUBMISSION (DRAFT)	26.02.21	JS	PL
8	SSD DA RESUBMISSION	19.10.20	JS	PL
7	SSD DA RESUBMISSION	25.08.20	JS	PL
6	RESPONSE TO DEPARTMENT	17.07.20	JS	PL, SC
5	DA RESUBMISSION (Prelim)	30.06.20	JS	PL, SC
4	SSD DA SUBMISSION	20.02.20	JS	PL, SC
3	SSD DA SUBMISSION (Draft)	05.02.20	JS	PL, SC


Printed From: C:\Users\Parent\Local\Documents\Block_C_Central_Flg_pane\p\AKK\nt

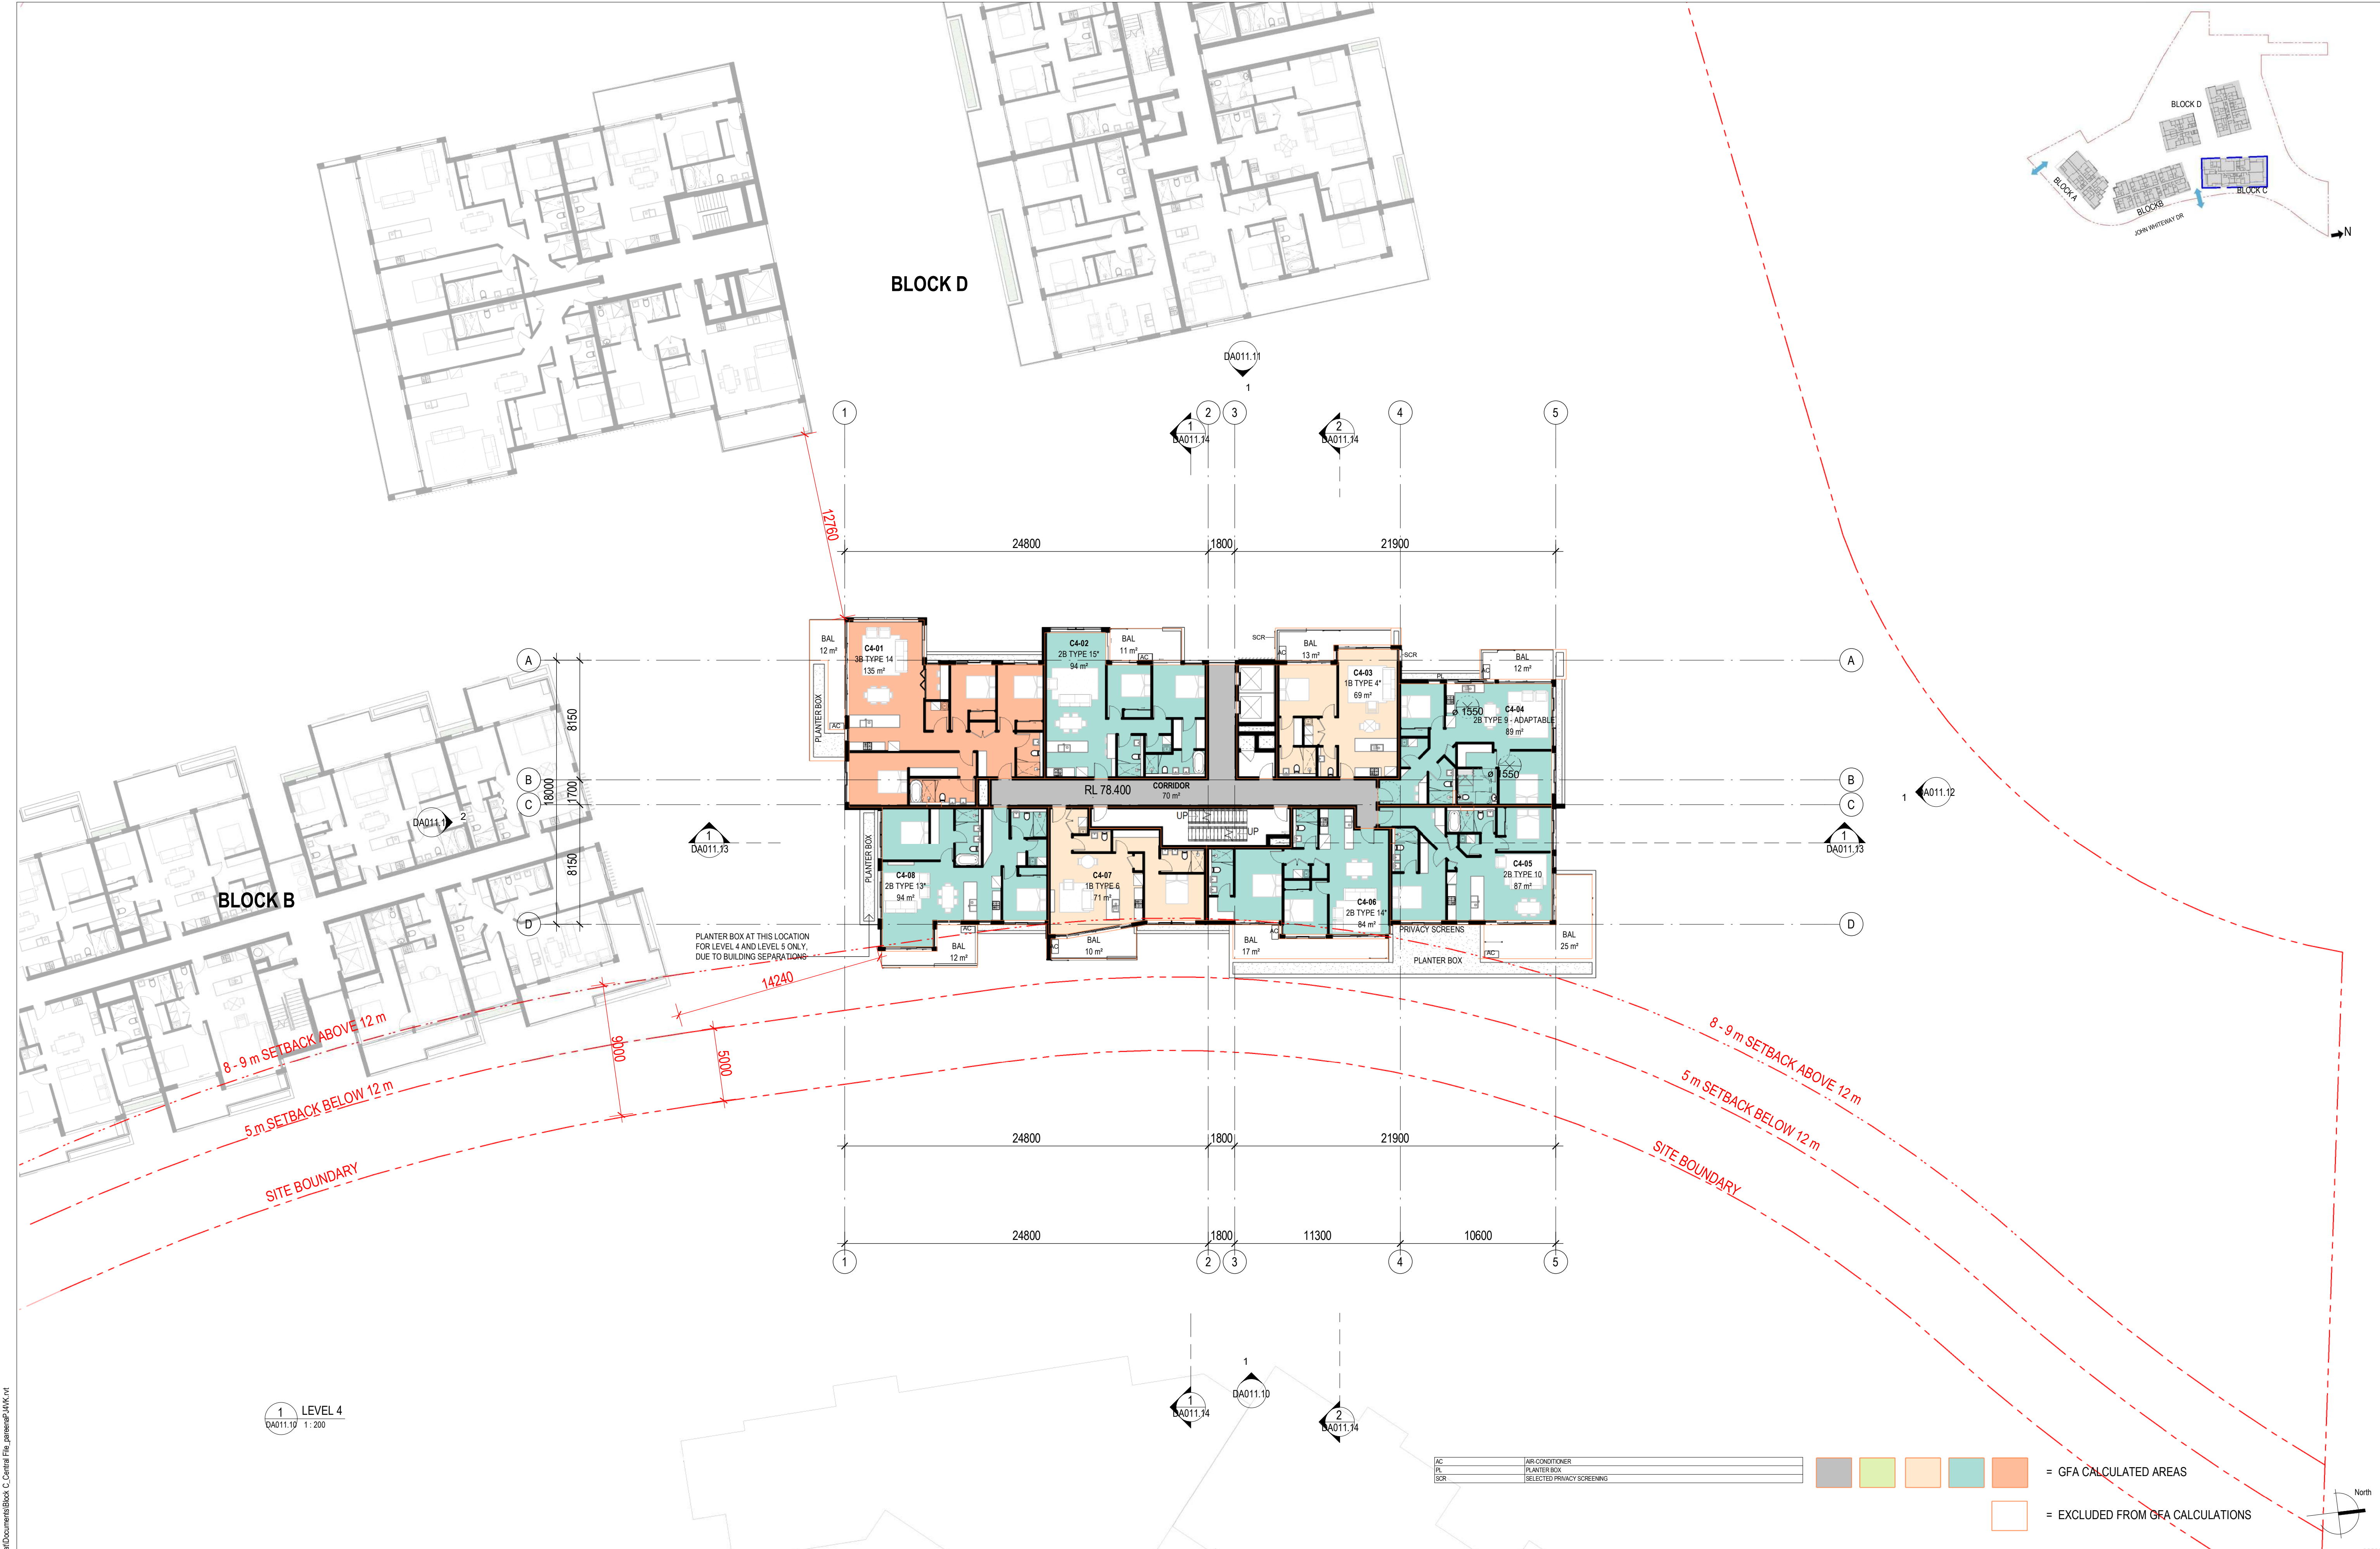

Rev.	Description	Date	Chk	Drw
11	RTS RESUBMISSION	27.05.21	JS	PL
10	SSD DA RESUBMISSION	19.03.21	JS	PL
9	SSD DA RESUBMISSION (DRAFT)	26.02.21	JS	PL
8	SSD DA RESUBMISSION	19.10.20	JS	PL
7	SSD DA RESUBMISSION	25.08.20	JS	PL
6	RESPONSE TO DEPARTMENT	17.07.20	JS	PL, SC
5	DA RESUBMISSION (Prelim)	30.06.20	JS	PL, SC
4	SSD DA SUBMISSION	20.02.20	JS	PL, SC
3	SSD DA SUBMISSION (Draft)	05.02.20	JS	PL, SC

ADGarchitects

Suite 3.04, Level 3, 107-109 Mann St, Gosford NSW 2250
Postal Address P.O. BOX 457 Gosford NSW 2250
ph. 02 4312 5110 fax: 02 4312 3113
e:info@adgarchitects.com.au

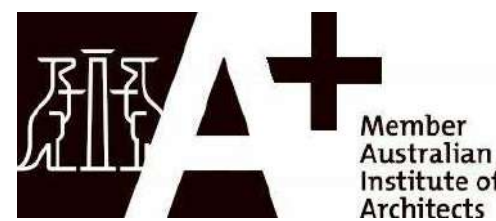

Client
JWD DEVELOPMENTS PTY LTD

Title
BLOCK C - LEVEL 4 FLOOR PLAN

Project
BLOCK C (87 - 89 JOHN WHITEWAY DRIVE)

Location
87 - 89 JOHN WHITEWAY DRIVE,
GOSFORD

Do not scale drawings. Use figured dimensions only. Check and verify levels and dimensions on site prior to commencement of any work, the fabrication of shop drawings or the fabrication of components.

This drawing is the copyright of ADG Architects and is protected under the Copyright Act 1968. It may not be altered, reproduced or transmitted in any form or by any means without the express permission of ADG Architects.

SSD DA SUBMISSION
NOT TO BE USED DURING CONSTRUCTION

Project Number	Drawing Number	Rev
19002	DA011.4	11
Coordinator : Approver	Checked : Checker	
Scale: As indicated @ A1	Date Printed: 28/05/2021 4:07:27 PM	
File Name:		


Printed From: C:\Users\Parent\OneDrive\Documents\Block_C_Central_Flg_pane\p\AK\K\nt



Rev.	Description	Date	Chk	Drw
11	RTS RESUBMISSION	27.05.21	JS	PL
10	SSD DA RESUBMISSION	19.03.21	JS	PL
9	SSD DA RESUBMISSION (DRAFT)	26.02.21	JS	PL
8	SSD DA RESUBMISSION	19.10.20	JS	PL
7	SSD DA RESUBMISSION	25.08.20	JS	PL
6	RESPONSE TO DEPARTMENT	17.07.20	JS	PL, SC
5	DA RESUBMISSION (Prelim)	30.06.20	JS	PL, SC
4	SSD DA SUBMISSION	20.02.20	JS	PL, SC
3	SSD DA SUBMISSION (Draft)	05.02.20	JS	PL, SC

ADGarchitects

Suite 3.04, Level 3, 107-109 Mann St, Gosford NSW 2250
Postal Address P.O. BOX 457 Gosford NSW 2250
ph: 02 4312 5110 fax: 02 4312 3113
e: info@adgarchitects.com.au

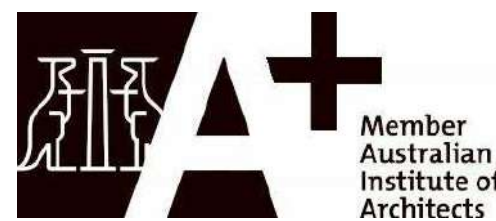

Client
JWD DEVELOPMENTS PTY LTD

Title
BLOCK C - LEVEL 5 - 6 FLOOR PLAN

Project
BLOCK C (87 - 89 JOHN WHITEWAY DRIVE)

Location
87 - 89 JOHN WHITEWAY DRIVE, GOSFORD

SSD DA SUBMISSION
NOT TO BE USED DURING CONSTRUCTION

Project Number	Drawing Number	Rev
19002	DA011.5	11
Coordinator : Approver	Checked : Checker	
Scale: As indicated @ A1	Date Printed: 28/05/2021 4:08:14 PM	
File Name:		



11	RTS RESUBMISSION	27.05.21	JS	PL
10	SSD DA RESUBMISSION	19.03.21	JS	PL
9	SSD DA RESUBMISSION (DRAFT)	26.02.21	JS	PL
8	SSD DA RESUBMISSION	19.10.20	JS	PL
7	SSD DA RESUBMISSION	25.08.20	JS	PL
6	RESPONSE TO DEPARTMENT	17.07.20	JS	PL, SC
5	DA RESUBMISSION (Prelim)	30.06.20	JS	PL, SC
4	SSD DA RESUBMISSION	20.02.20	JS	PL, SC
3	SSD DA SUBMISSION (Draft)	09.02.20	JS	PL, SC

Printed From: C:\Users\Presena.Lefterova\Documents\SSD DA SUBMISSION\SSD DA SUBMISSION (Draft).dwg

Rev. Description Date Chk Drw

ADGarchitects

Suite 3.04, Level 3, 107-109 Mann St, Gosford NSW 2250
 Postal Address P.O. BOX 457 Gosford NSW 2250
 ph: 02 4312 5110 fax: 02 4312 3113
 e:info@adgerchitects.com.au



Member
Australian
Institute
of Architects

Client: JWD DEVELOPMENTS PTY LTD

Title: BLOCK C - LEVEL 7 FLOOR PLAN

Project: BLOCK C (87 - 89 JOHN WHITEWAY DRIVE)

Location: 87 - 89 JOHN WHITEWAY DRIVE, GOSFORD

Do not scale drawings. Use figured dimensions only. Check and verify levels and dimensions on site prior to commencement of any work, the fabrication of form, drainage or the fabrication of components.

This drawing is the copyright of ADG Architects and is protected under the Copyright Act 1968. It may not be altered, reproduced or transmitted in any form or by any means without the express permission of ADG Architects.

SSD DA SUBMISSION
NOT TO BE USED DURING CONSTRUCTION

Project Number: 19002 Drawing Number: DA011.6 Rev: 11

Coordinator: Approver: Checked: Checker

Scale: As indicated @ A1 Date Printed: 28/05/2021 4:09:05 PM

File Name:

11	RTS RESUBMISSION	27.05.21	JS	PL										
10	SSD DA RESUBMISSION	19.03.21	JS	PL										
9	SSD DA RESUBMISSION (DRAFT)	26.02.21	JS	PL										
8	SSD DA RESUBMISSION	19.10.20	JS	PL										
7	SSD DA RESUBMISSION	25.08.20	JS	PL										
6	RESPONSE TO DEPARTMENT	17.07.20	JS	PL,SC										
5	DA RESUBMISSION (Prelim)	30.06.20	JS	PL, SC										
4	SSD DA SUBMISSION	20.02.20	JS	PL, SC										
3	SSD DA SUBMISSION (Draft)	05.02.20	JS	PL, SC										
<table border="1"> <thead> <tr> <th>Rev.</th><th>Description</th><th>Date</th><th>Chk</th><th>Drw</th></tr> </thead> <tbody> <tr> <td> </td><td> </td><td> </td><td> </td><td> </td></tr> </tbody> </table>					Rev.	Description	Date	Chk	Drw					
Rev.	Description	Date	Chk	Drw										



Suite 3.04, Level 3, 107-109 Mann St, Gosford NSW 2250
Postal Address P.O. BOX 457 Gosford NSW 2250
ph: 02 4312 6110 fax: 02 4312 3113
e:info@adgarchitects.com.au



Member
Australian
Institute of
Architects

Client

JWD DEVELOPMENTS PTY LTD

Title

BLOCK C - LEVEL 8 FLOOR PLAN

Project

BLOCK C (87 - 89 JOHN WHITEWAY DRIVE)

Location

87 - 89 JOHN WHITEWAY DRIVE,
GOSFORD

Do not scale drawings. Use figured dimensions only. Check and verify levels and dimensions on site prior to commencement of any work, the fabrication of shop drawings or the fabrication of components.

This drawing is the copyright of ADG Architects and is protected under the Copyright Act 1968. It may not be altered, reproduced or transmitted in any form or by any means without the express permission of ADG Architects.

SSD DA SUBMISSION

NOT TO BE USED DURING CONSTRUCTION

Project Number

Drawing Number

Rev

19002

DA011.7

11


Coordinator : Approver

Checked : Checker

Scale: As indicated @ A1

Date Printed: 28/05/2021 4:09:57 PM

File Name:

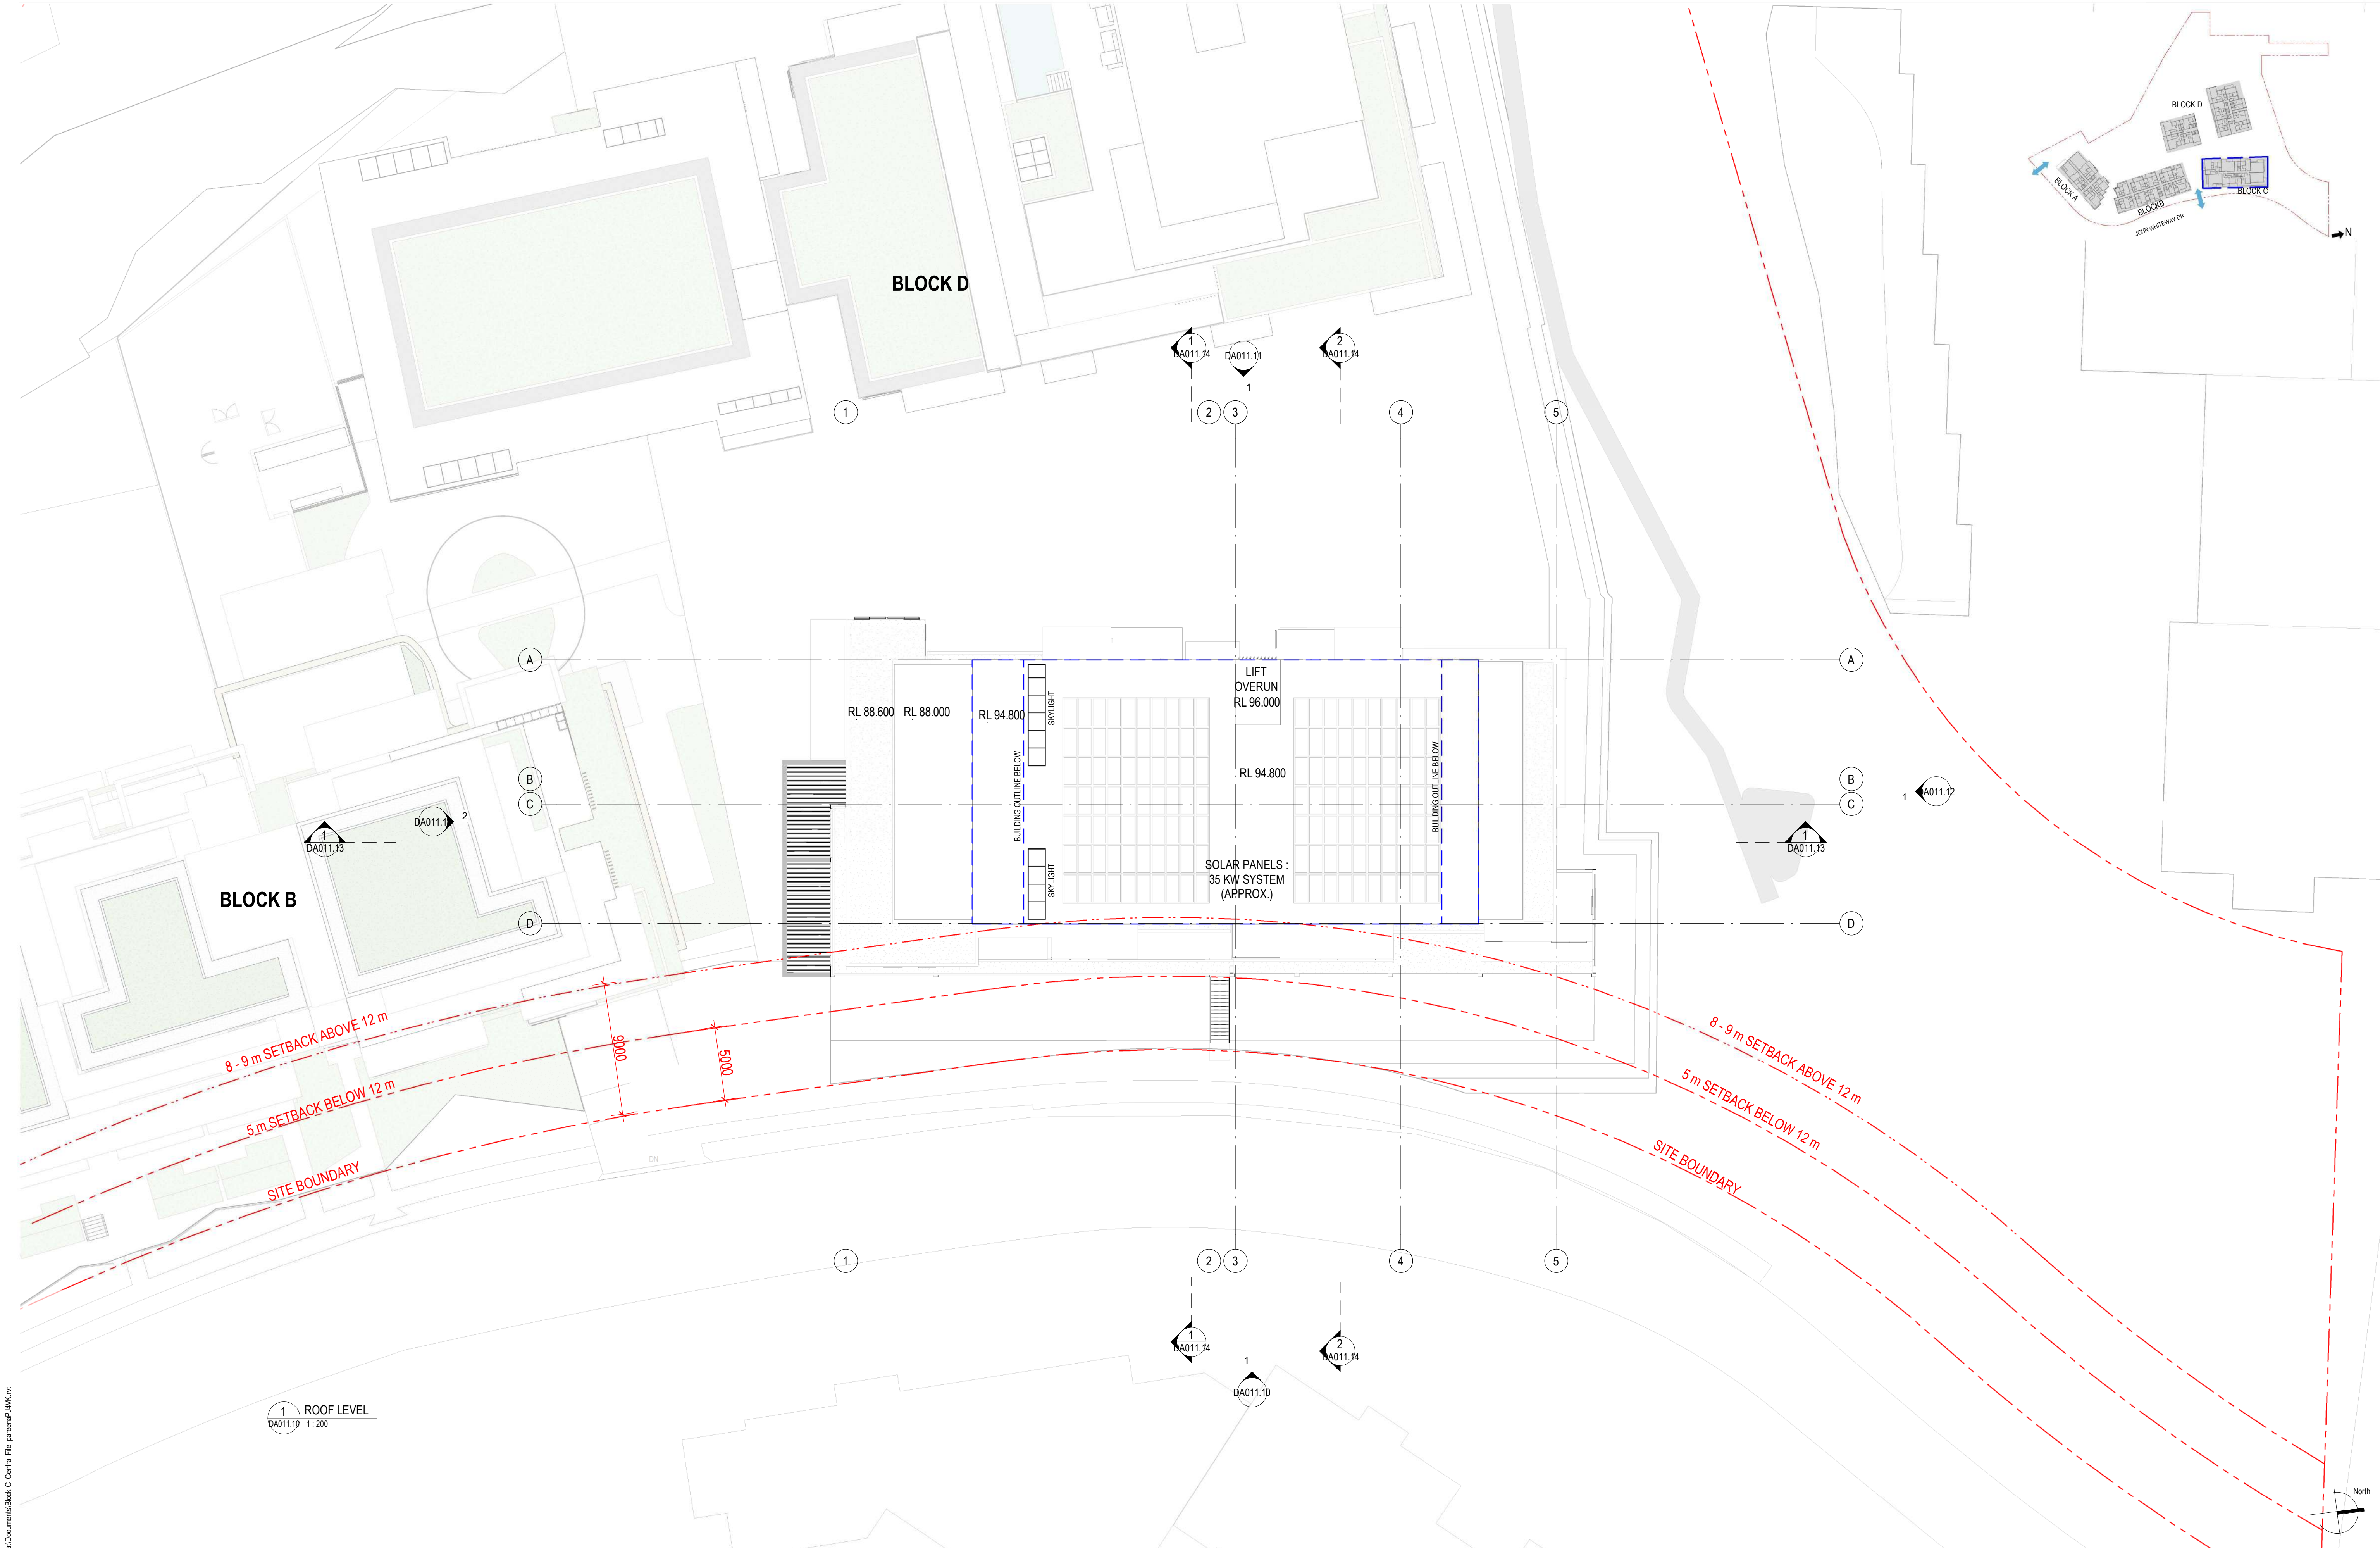

Printed From: C:\Users\Parental\OneDrive\Documents\Block_C_Central_Flg_paneimg\MKV.nt

11	RTS RESUBMISSION	27.05.21	JS	PL
10	SSD DA RESUBMISSION	19.03.21	JS	PL
9	SSD DA RESUBMISSION (DRAFT)	26.02.21	JS	PL
8	SSD DA RESUBMISSION	19.10.20	JS	PL
7	SSD DA RESUBMISSION	25.08.20	JS	PL
6	RESPONSE TO DEPARTMENT	17.07.20	JS	PL, SC
5	DA RESUBMISSION (Prelim)	30.06.20	JS	PL, SC
4	SSD DA SUBMISSION	20.02.20	JS	PL, SC
3	SSD DA SUBMISSION (Draft)	05.02.20	JS	PL, SC

Rev.	Description	Date	Chk	Drw
------	-------------	------	-----	-----

ADGarchitects

Suite 3.04, Level 3, 107-109 Mann St, Gosford NSW 2250
Postal Address P.O. BOX 457 Gosford NSW 2250
ph: 02 4312 5110 fax: 02 4312 3113
e:info@adgarchitects.com.au

Member Australian Institute of Architects

Client

JWD DEVELOPMENTS PTY LTD

Title

BLOCK C - ROOF PLAN

Project

BLOCK C (87 - 89 JOHN WHITEWAY DRIVE)

Location

87 - 89 JOHN WHITEWAY DRIVE, GOSFORD

Do not scale drawings. Use figured dimensions only. Check and verify levels and dimensions on site prior to commencement of any work, the fabrication of shop drawings or the fabrication of components.

This drawing is the copyright of ADG Architects and is protected under the Copyright Act 1968. It may not be altered, reproduced or transmitted in any form or by any means without the express permission of ADG Architects.

SSD DA SUBMISSION


NOT TO BE USED DURING CONSTRUCTION

Project Number	Drawing Number	Rev
19002	DA011.9	11
Coordinator : Approver	Checked : Checker	
Scale: As indicated @ A1	Date Printed: 28/05/2021 4:11:07 PM	
File Name:		



1 EAST ELEVATION
DA011.10 1:200

EXTERNAL MATERIAL SCHEDULE :

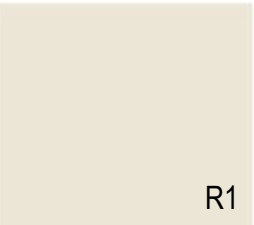

RENDERED WALL
WHITE / BEIGE OR
SIMILAR
R1



RENDERED WALL
DARK GREY OR
SIMILAR
R2




SANDSTONE
WALL
SA

Rev.	Description	Date	Chk	Drw
11	RTS RESUBMISSION	27.05.21	JS	PL
10	SSD DA RESUBMISSION	19.03.21	JS	PL
9	SSD DA RESUBMISSION (DRAFT)	26.02.21	JS	PL
8	SSD DA RESUBMISSION	19.10.20	JS	PL
7	SSD DA RESUBMISSION	25.08.20	JS	PL
6	RESPONSE TO DEPARTMENT	17.07.20	JS	PL, SC
5	DA RESUBMISSION (Prelim)	30.06.20	JS	PL, SC
4	SSD DA SUBMISSION	20.02.20	JS	PL, SC
3	SSD DA SUBMISSION (Draft)	05.02.20	JS	PL, SC

ADGarchitects

Suite 3.04, Level 3, 107-109 Mann St, Gosford NSW 2250
Postal Address P.O. BOX 457 Gosford NSW 2250
ph: 02 4312 5110 fax: 02 4312 3113
e: info@adgarchitects.com.au

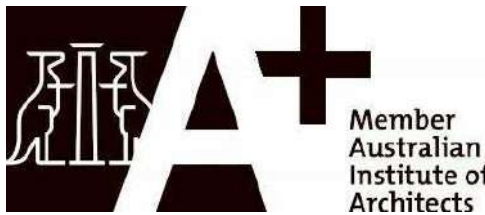

Client
JWD DEVELOPMENTS PTY LTD

Title
BLOCK C - ELEVATION ALONG JOHN WHITEWAY DR


Project
BLOCK C (87 - 89 JOHN WHITEWAY DRIVE)

Location
87 - 89 JOHN WHITEWAY DRIVE, GOSFORD

Do not scale drawings. Use figured dimensions only. Check and verify levels and dimensions on site prior to commencement of any work, the fabrication of shop drawings or the fabrication of components.
This drawing is the copyright of ADG Architects and is protected under the Copyright Act 1968. It may not be altered, reproduced or transmitted in any form or by any means without the express permission of ADG Architects.


SSD DA SUBMISSION
NOT TO BE USED DURING CONSTRUCTION

Project Number	Drawing Number	Rev
19002	DA011.10	11
Coordinator : Approver	Checked : Checker	
Scale: As indicated @ A1	Date Printed: 28/05/2021 4:12:02 PM	
File Name:		

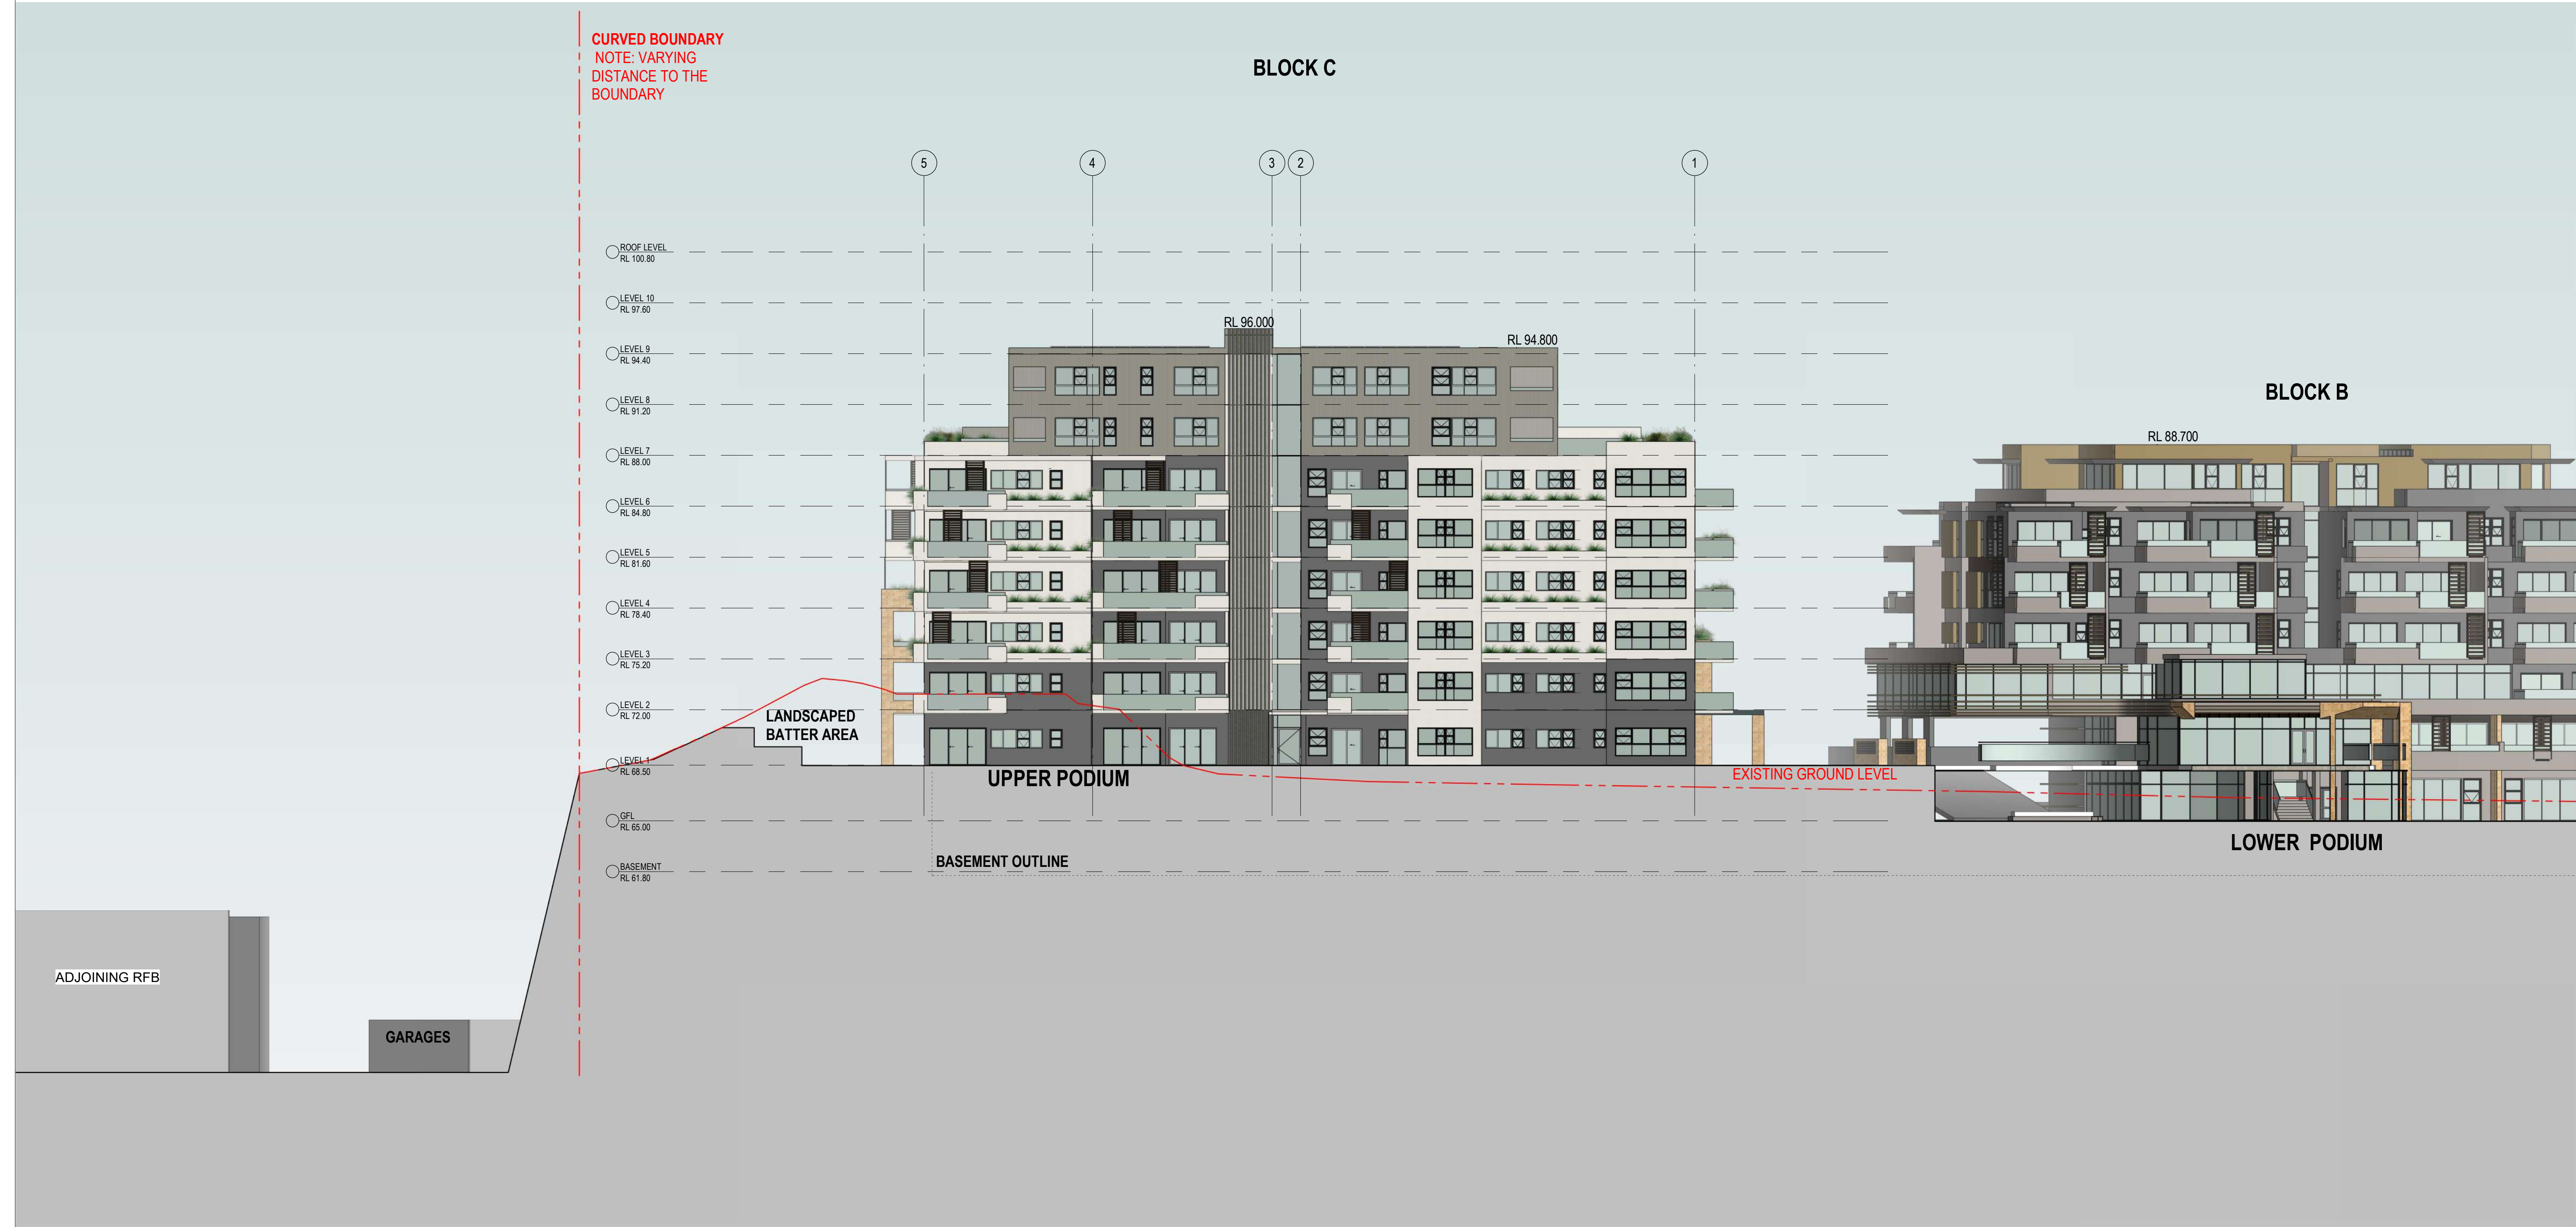


1 WEST ELEVATION
DA011.1 1:200

EXTERNAL MATERIAL SCHEDULE :

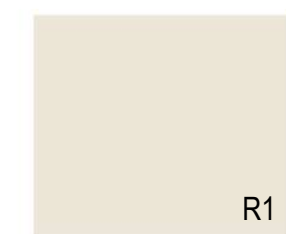

RENDERED WALL
WHITE / BEIGE OR
SIMILAR
R1

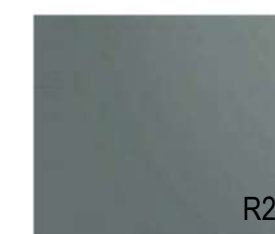

RENDERED WALL
DARK GREY OR
SIMILAR
R2



SANDSTONE
WALL
SA

11	RTS RESUBMISSION	27.05.21	JS	PL
10	SSD DA RESUBMISSION	19.03.21	JS	PL
9	SSD DA RESUBMISSION (DRAFT)	26.02.21	JS	PL
8	SSD DA RESUBMISSION	19.10.20	JS	PL
7	SSD DA RESUBMISSION	25.08.20	JS	PL
6	RESPONSE TO DEPARTMENT	17.07.20	JS	PL, SC
5	DA RESUBMISSION (Prelim)	30.06.20	JS	PL, SC
4	SSD DA SUBMISSION	20.02.20	JS	PL, SC
3	SSD DA SUBMISSION (Draft)	05.02.20	JS	PL, SC

Rev. Description Date Chk Drw

ADGarchitects

Suite 3.04, Level 3, 107-109 Mann St, Gosford NSW 2250
Postal Address P.O. BOX 457 Gosford NSW 2250
ph: 02 4312 5110 fax: 02 4312 3113
e: info@adgarchitects.com.au



Client
JWD DEVELOPMENTS PTY LTD

Title
BLOCK C - WEST ELEVATION



Project
BLOCK C (87 - 89 JOHN WHITEWAY DRIVE)

Location
87 - 89 JOHN WHITEWAY DRIVE,
GOSFORD

Do not scale drawings. Use figured dimensions only. Check and verify levels and dimensions on site prior to commencement of any work, the fabrication of shop drawings or the fabrication of components.
This drawing is the copyright of ADG Architects and is protected under the Copyright Act 1968. It may not be altered, reproduced or transmitted in any form or by any means without the express permission of ADG Architects.

SSD DA SUBMISSION
NOT TO BE USED DURING CONSTRUCTION


Project Number	Drawing Number	Rev
19002	DA011.11	11
Coordinator : Approver	Checked : Checker	
Scale: As indicated @ A1	Date Printed: 28/05/2021 4:12:57 PM	
File Name:		

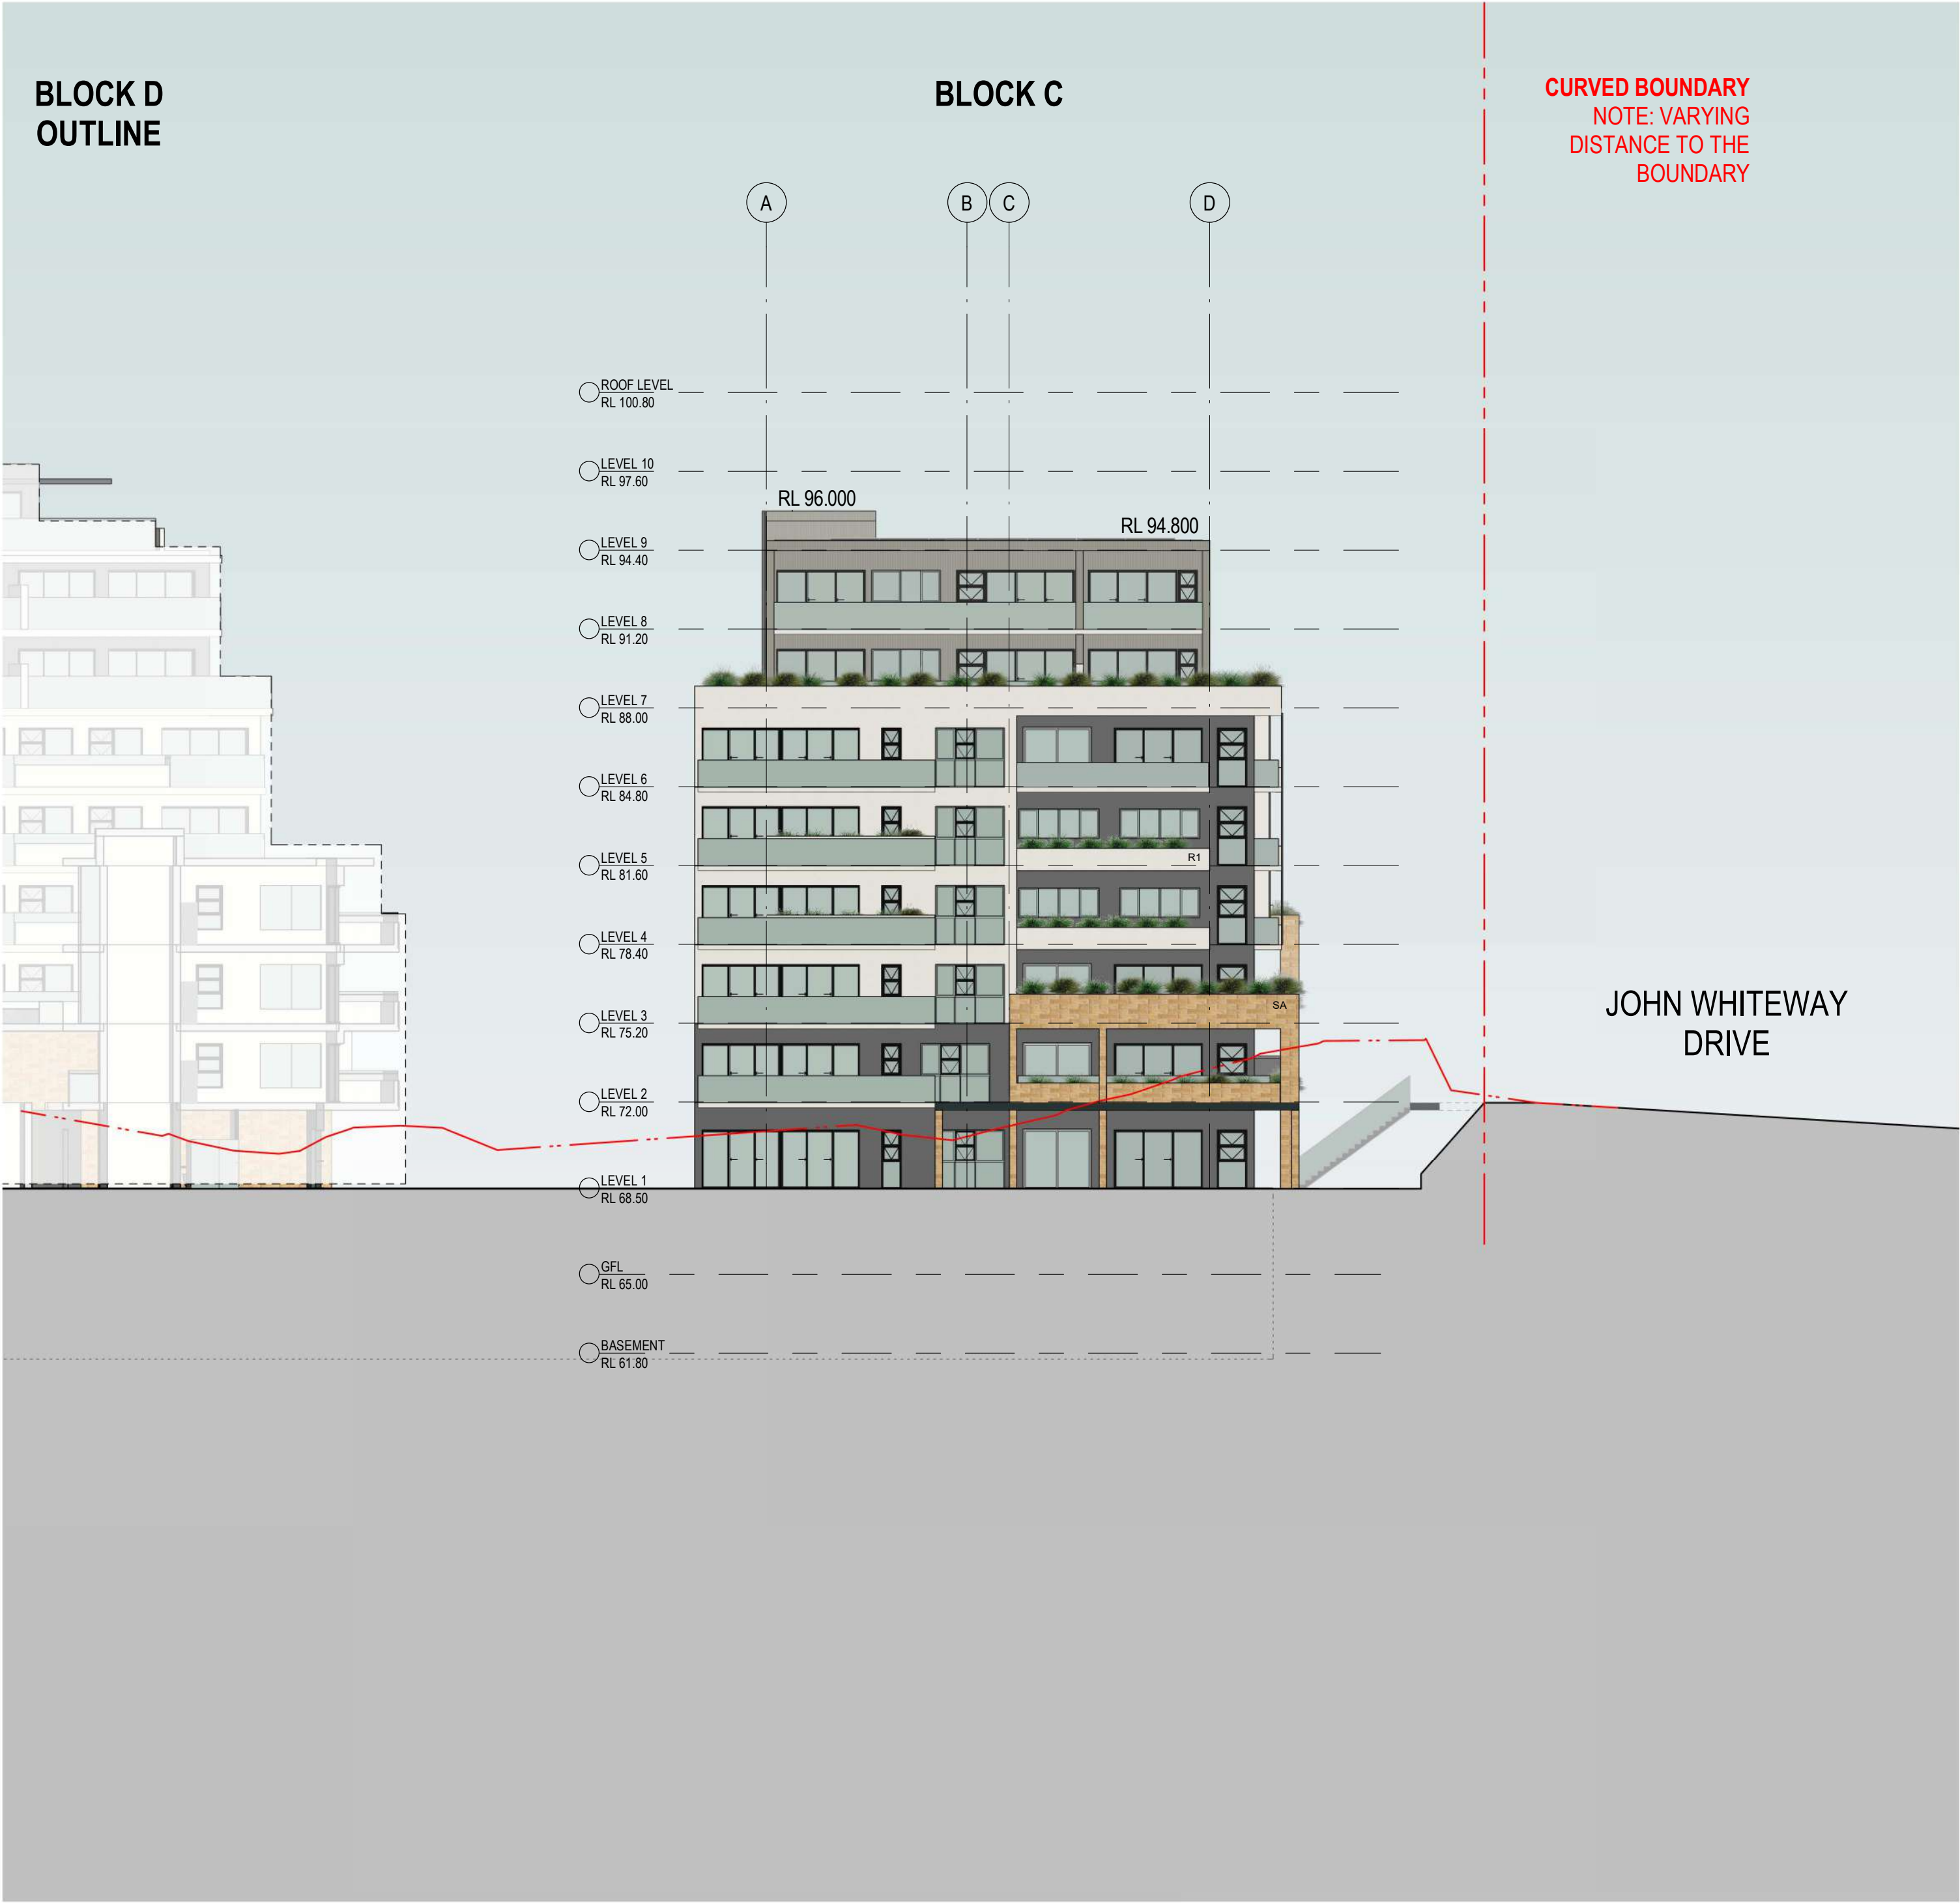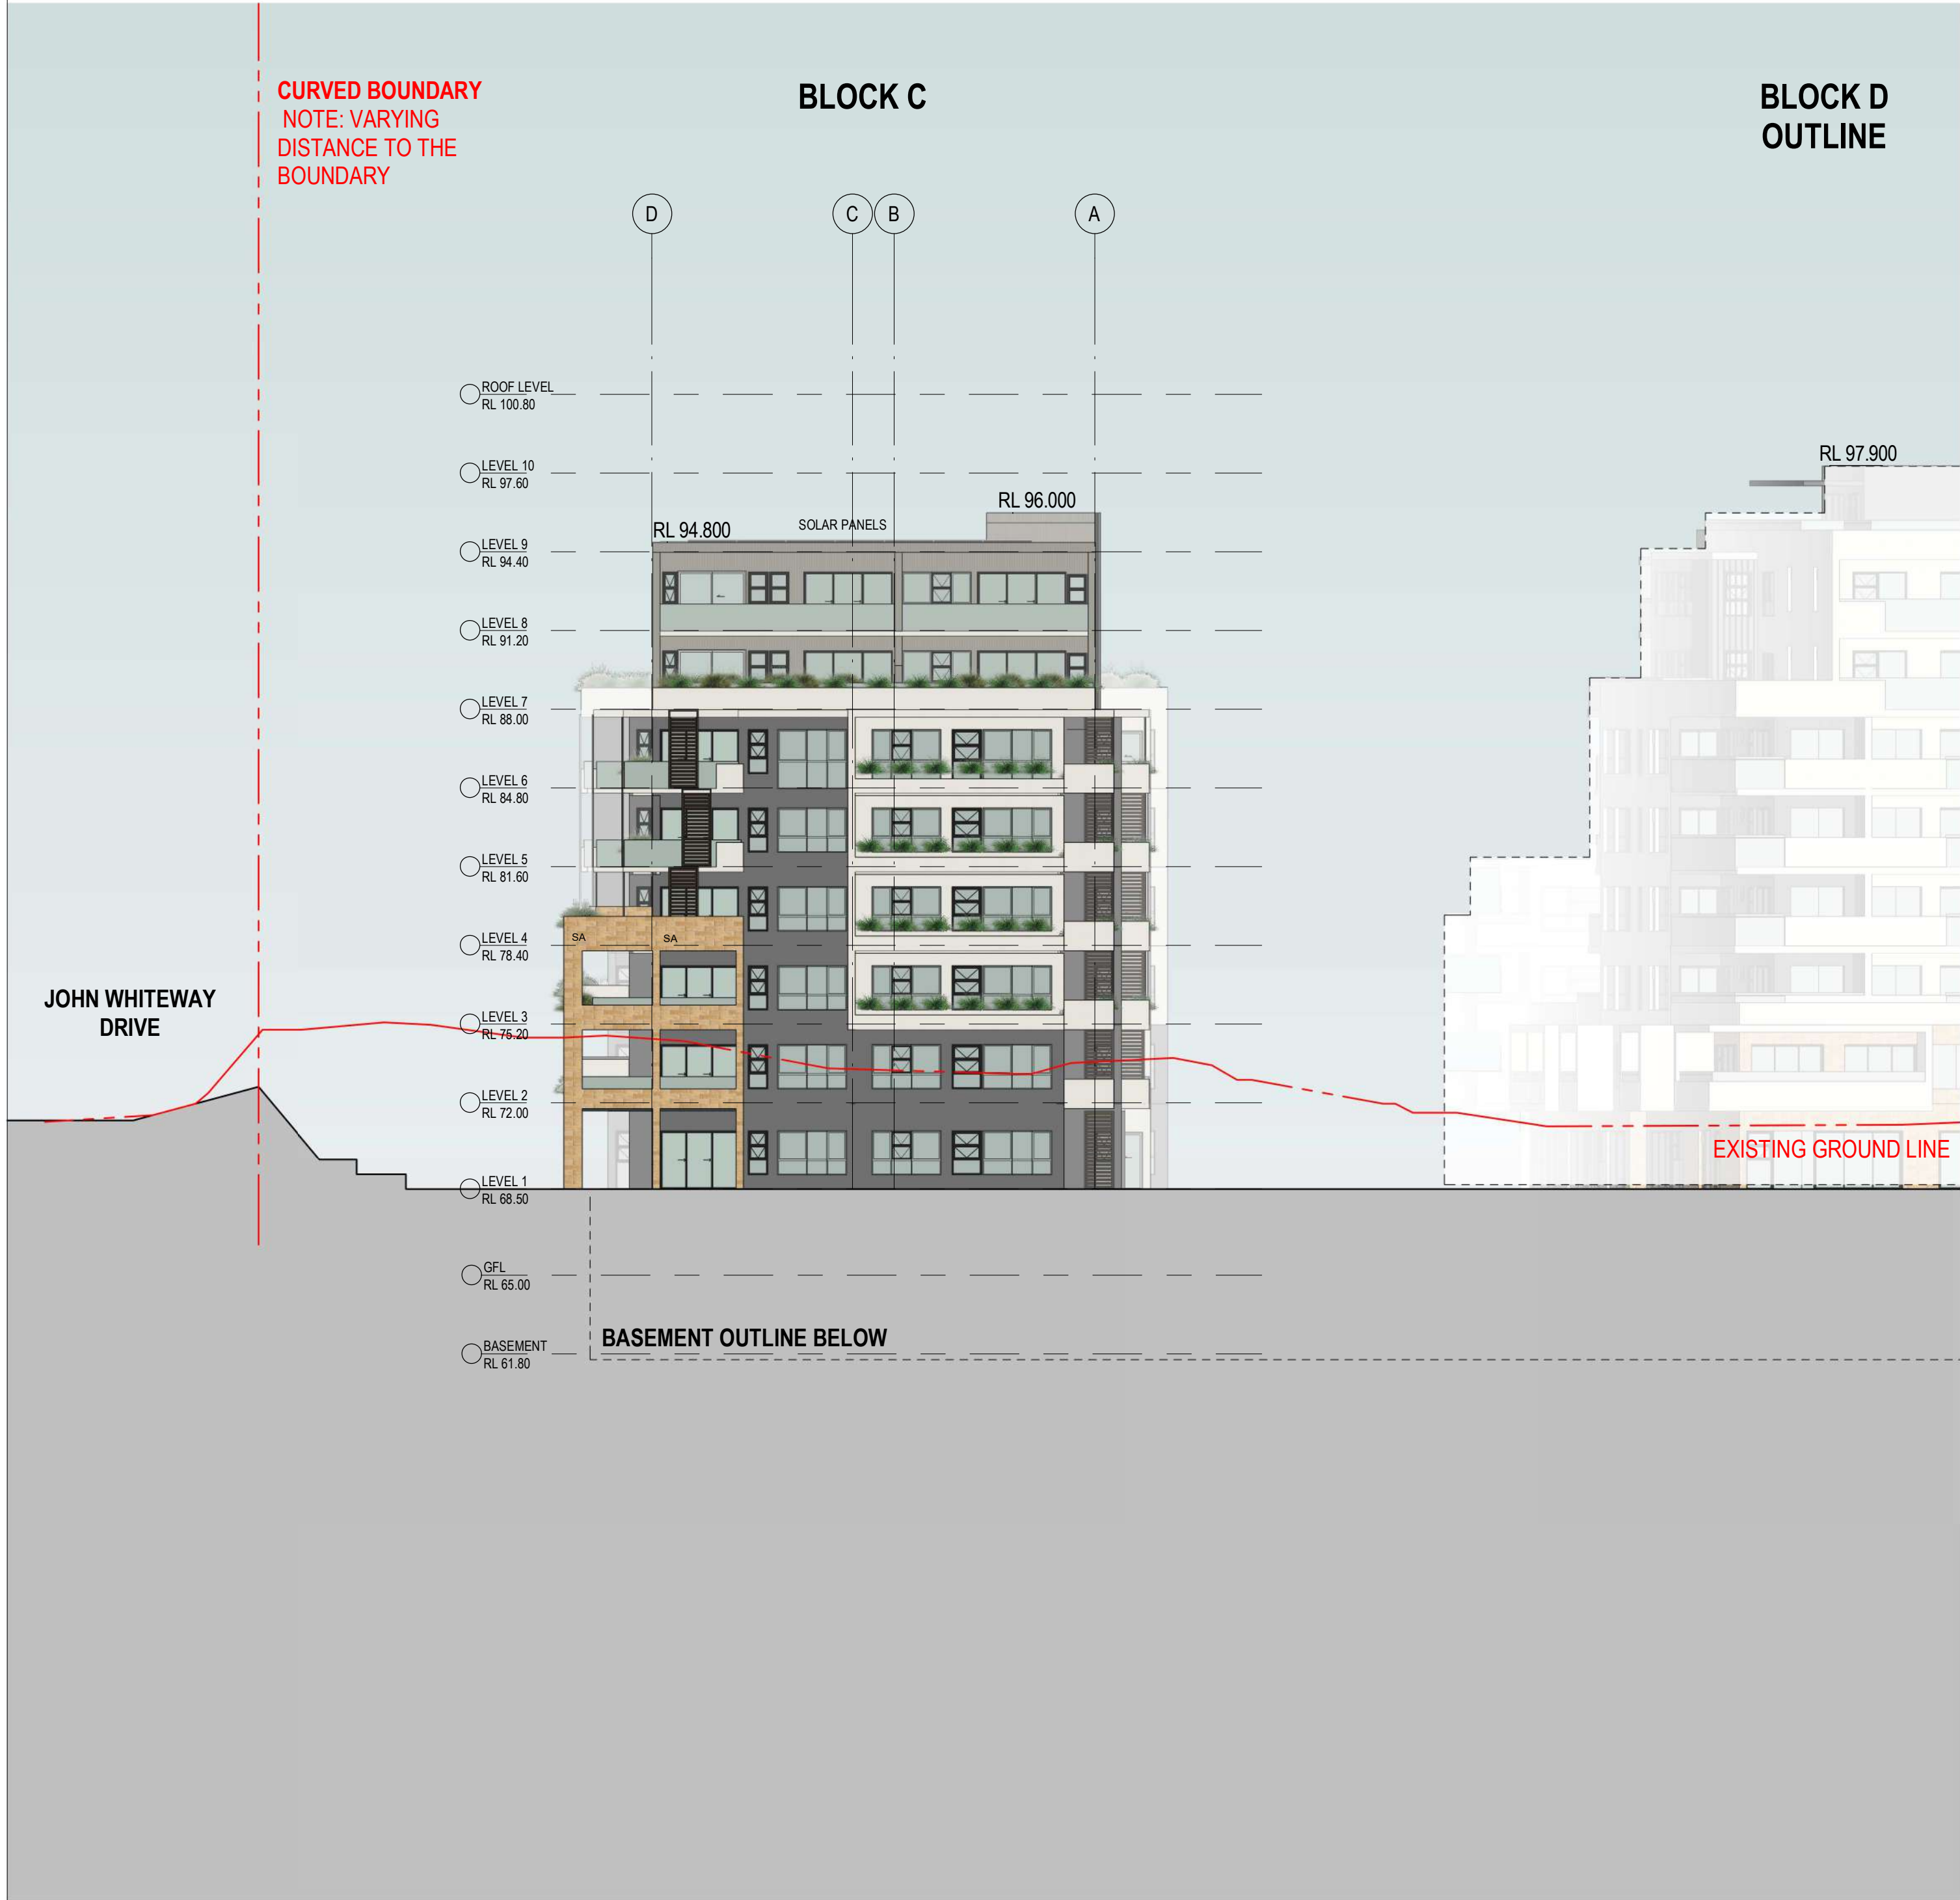

1 NORTH ELEVATION
DA011.1 1:200

2 SOUTH ELEVATION
DA011.1 1:200

EXTERNAL MATERIAL SCHEDULE :

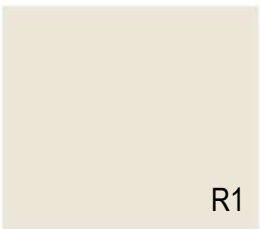

RENDERED WALL
WHITE / BEIGE OR
SIMILAR
R1



RENDERED WALL
DARK GREY OR
SIMILAR
R2




SANDSTONE
WALL
SA

Rev.	Description	Date	Chk	Drw
11	RTS RESUBMISSION	27.05.21	JS	PL
10	SSD DA RESUBMISSION	19.03.21	JS	PL
9	SSD DA RESUBMISSION (DRAFT)	26.02.21	JS	PL
8	SSD DA RESUBMISSION	19.10.20	JS	PL
7	SSD DA RESUBMISSION	25.08.20	JS	PL
6	RESPONSE TO DEPARTMENT	17.07.20	JS	PL, SC
5	DA RESUBMISSION (Prelim)	30.06.20	JS	PL, SC
4	SSD DA SUBMISSION	20.02.20	JS	PL, SC
3	SSD DA SUBMISSION (Draft)	05.02.20	JS	PL, SC

ADGarchitects

Suite 3.04, Level 3, 107-109 Mann St, Gosford NSW 2250
Postal Address P.O. BOX 457 Gosford NSW 2250
ph: 02 4312 5110 fax: 02 4312 3113
e: info@adgarchitects.com.au

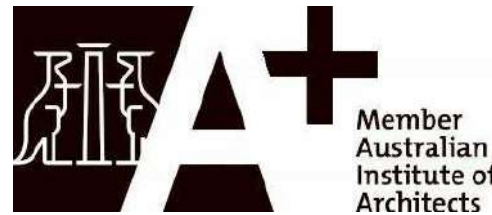


Client
JWD DEVELOPMENTS PTY LTD

Title
BLOCK C - SOUTH AND NORTH
ELEVATIONS
Project
BLOCK C (87 - 89 JOHN WHITEWAY
DRIVE)
Location
87 - 89 JOHN WHITEWAY DRIVE,
GOSFORD

Do not scale drawings. Use figured dimensions only. Check and verify levels and dimensions on site prior to commencement of any work, the fabrication of shop drawings or the fabrication of components.
This drawing is the copyright of ADG Architects and is protected under the Copyright Act 1968. It may not be altered, reproduced or transmitted in any form or by any means without the express permission of ADG Architects.

SSD DA SUBMISSION
NOT TO BE USED DURING CONSTRUCTION

Project Number	Drawing Number	Rev
19002	DA011.12	11
Coordinator : Approver	Checked : Checker	
Scale: As indicated @ A1	Date Printed: 28/05/2021 4:14:35 PM	
File Name:		

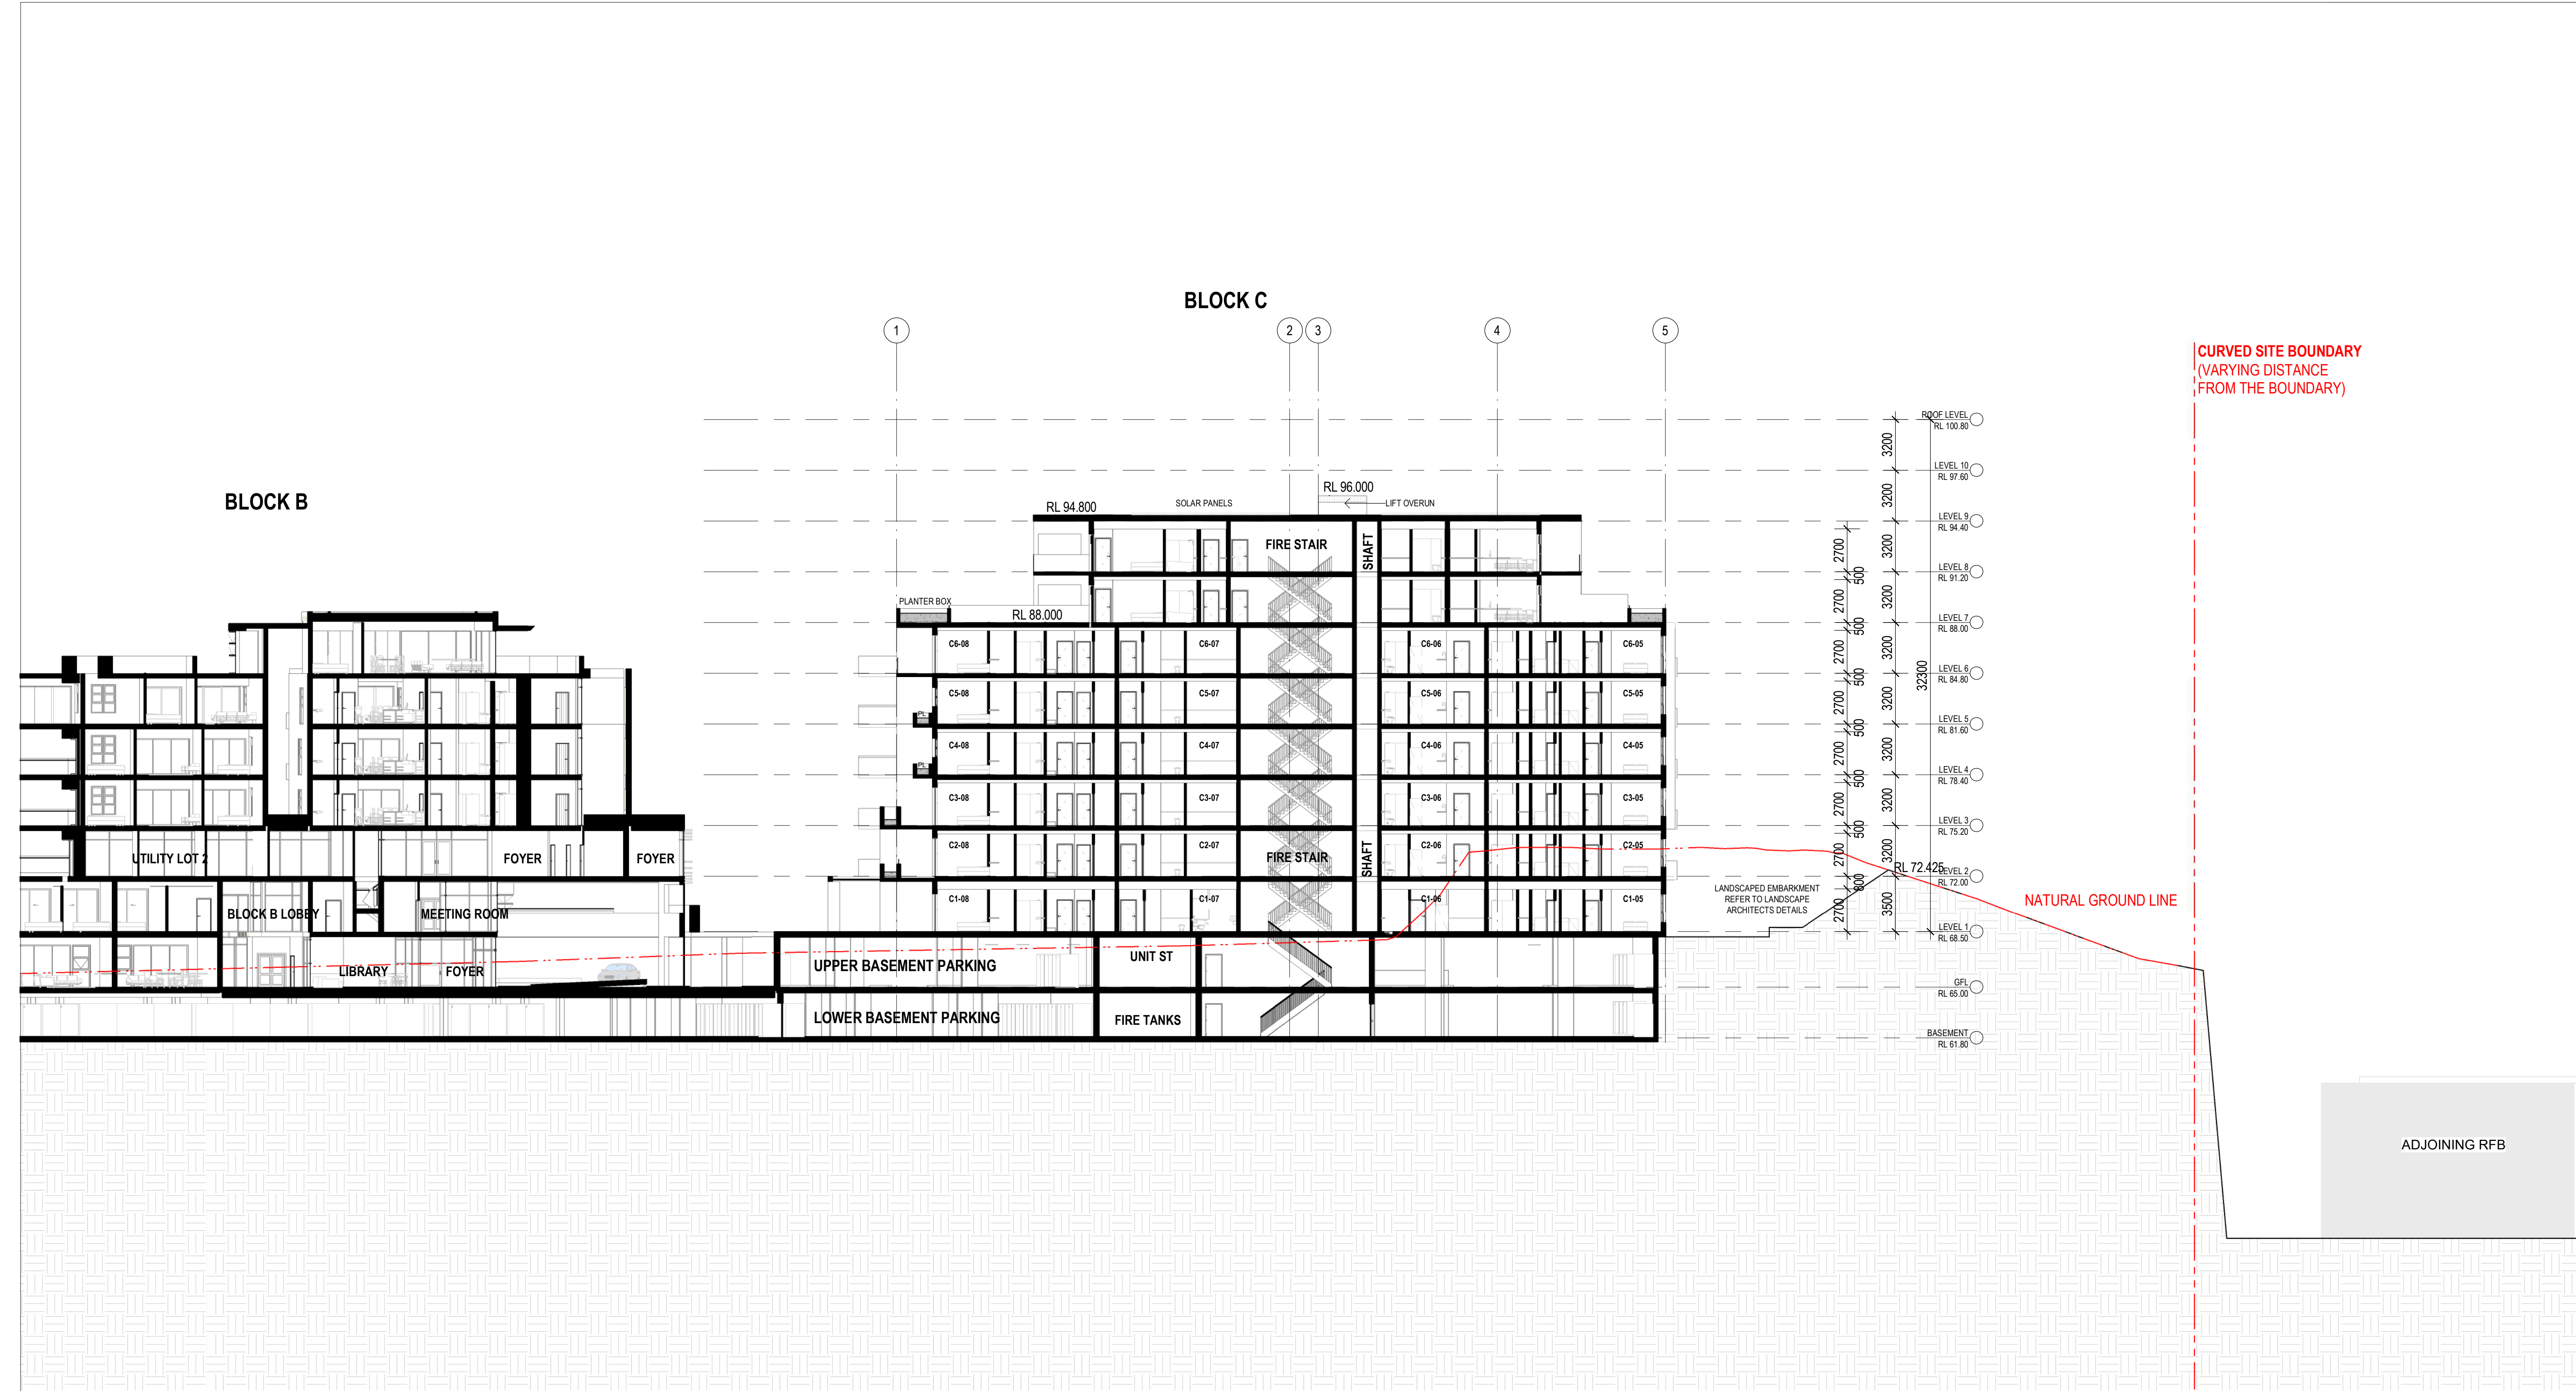


1 SECTION 1
DA011.13 1:200

Printed From: C:\Users\Parent\OneDrive\Documents\Block C Central File\peneag\AKV\nt

Rev.	Description	Date	Chk	Drw
4	RTS RESUBMISSION	27.05.21	JS	PL
3	SSD DA RESUBMISSION	19.03.21	JS	PL
2	SSD DA RESUBMISSION (DRAFT)	26.02.21	JS	PL
1	SSD DA RESUBMISSION	19.10.20	JS	PL

ADGarchitects

Suite 3.04, Level 3, 107-109 Mann St, Gosford NSW 2250
Postal Address P.O. BOX 457 Gosford NSW 2250
ph: 02 4312 5110 fax: 02 4312 3113
e: info@adgarchitects.com.au

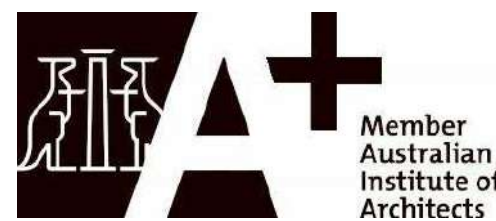


Client
JWD DEVELOPMENTS PTY LTD

Title
BLOCK C - SECTION
Project
BLOCK C (87 - 89 JOHN WHITEWAY DRIVE)
Location
87 - 89 JOHN WHITEWAY DRIVE, GOSFORD


Do not scale drawings. Use figured dimensions only. Check and verify levels and dimensions on site prior to commencement of any work, the fabrication of shop drawings or the fabrication of components.
This drawing is the copyright of ADG Architects and is protected under the Copyright Act 1968. It may not be altered, reproduced or transmitted in any form or by any means without the express permission of ADG Architects.

SSD DA SUBMISSION
NOT TO BE USED DURING CONSTRUCTION

Project Number	Drawing Number	Rev
19002	DA011.13	4
Coordinator : Approver	Checked : Checker	
Scale: 1:200 @ A1	Date Printed: 28/05/2021 4:14:51 PM	
File Name:		

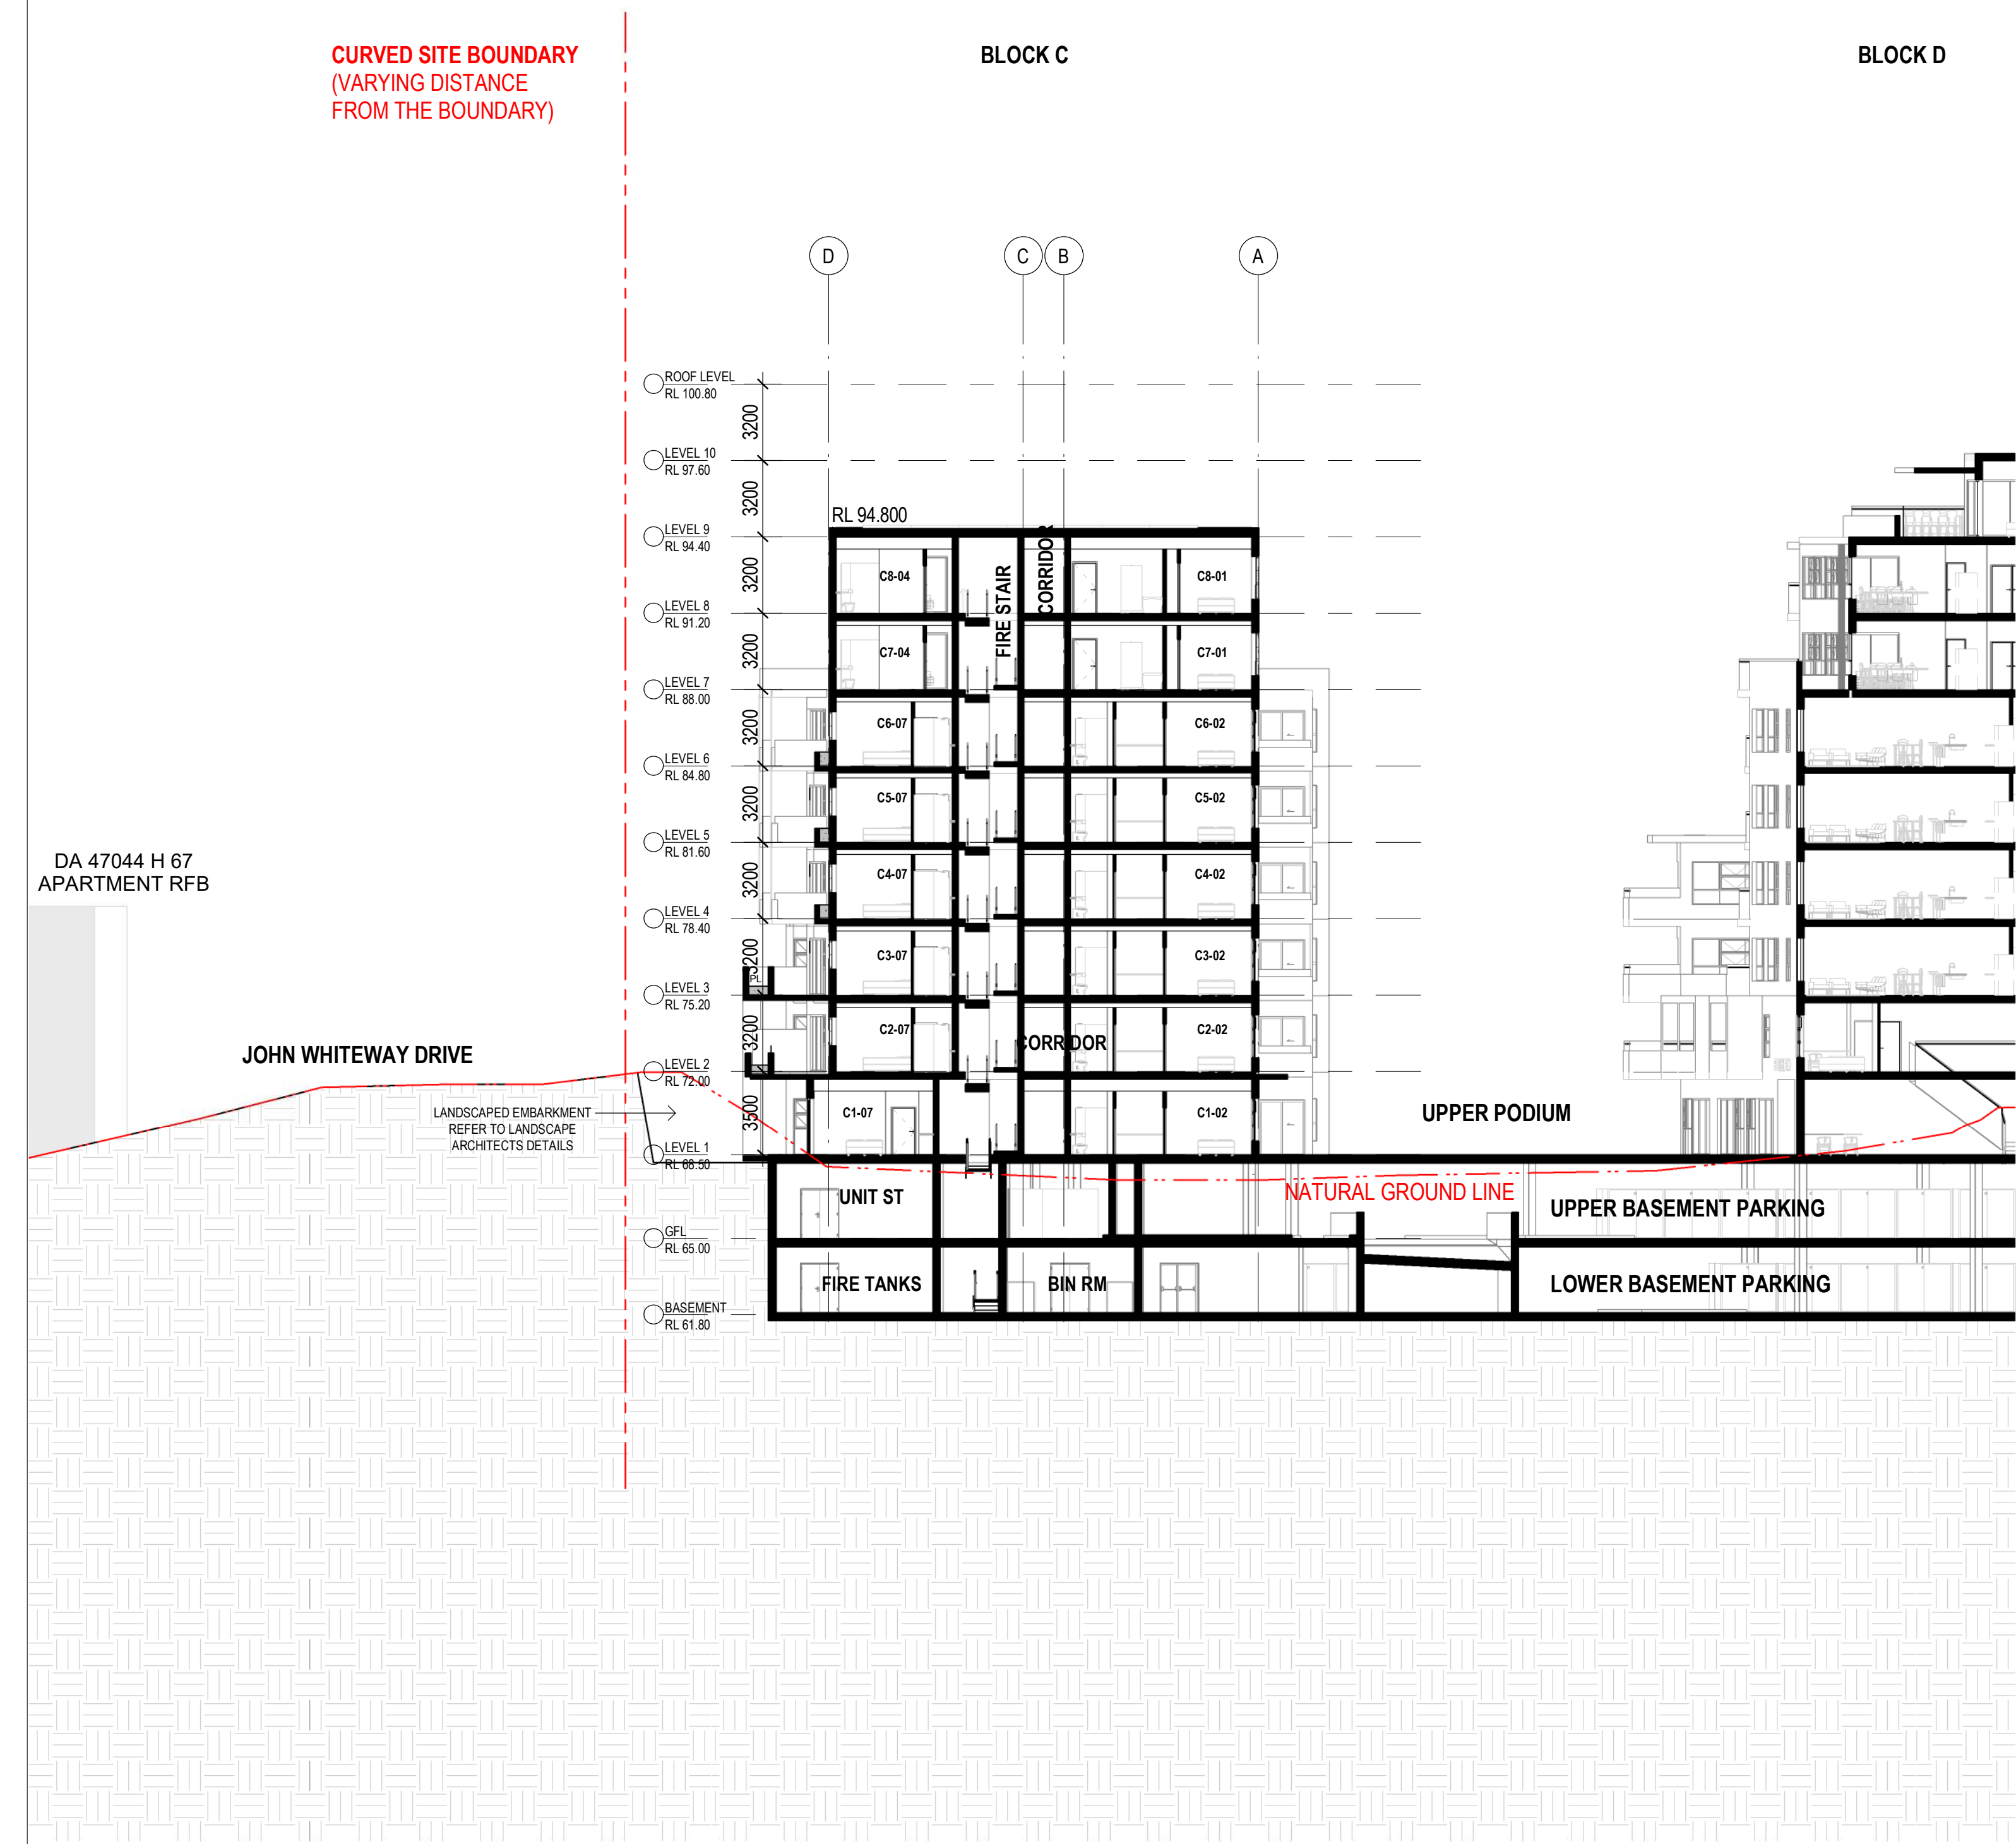

1 SECTION 2
DA011.1 1:200

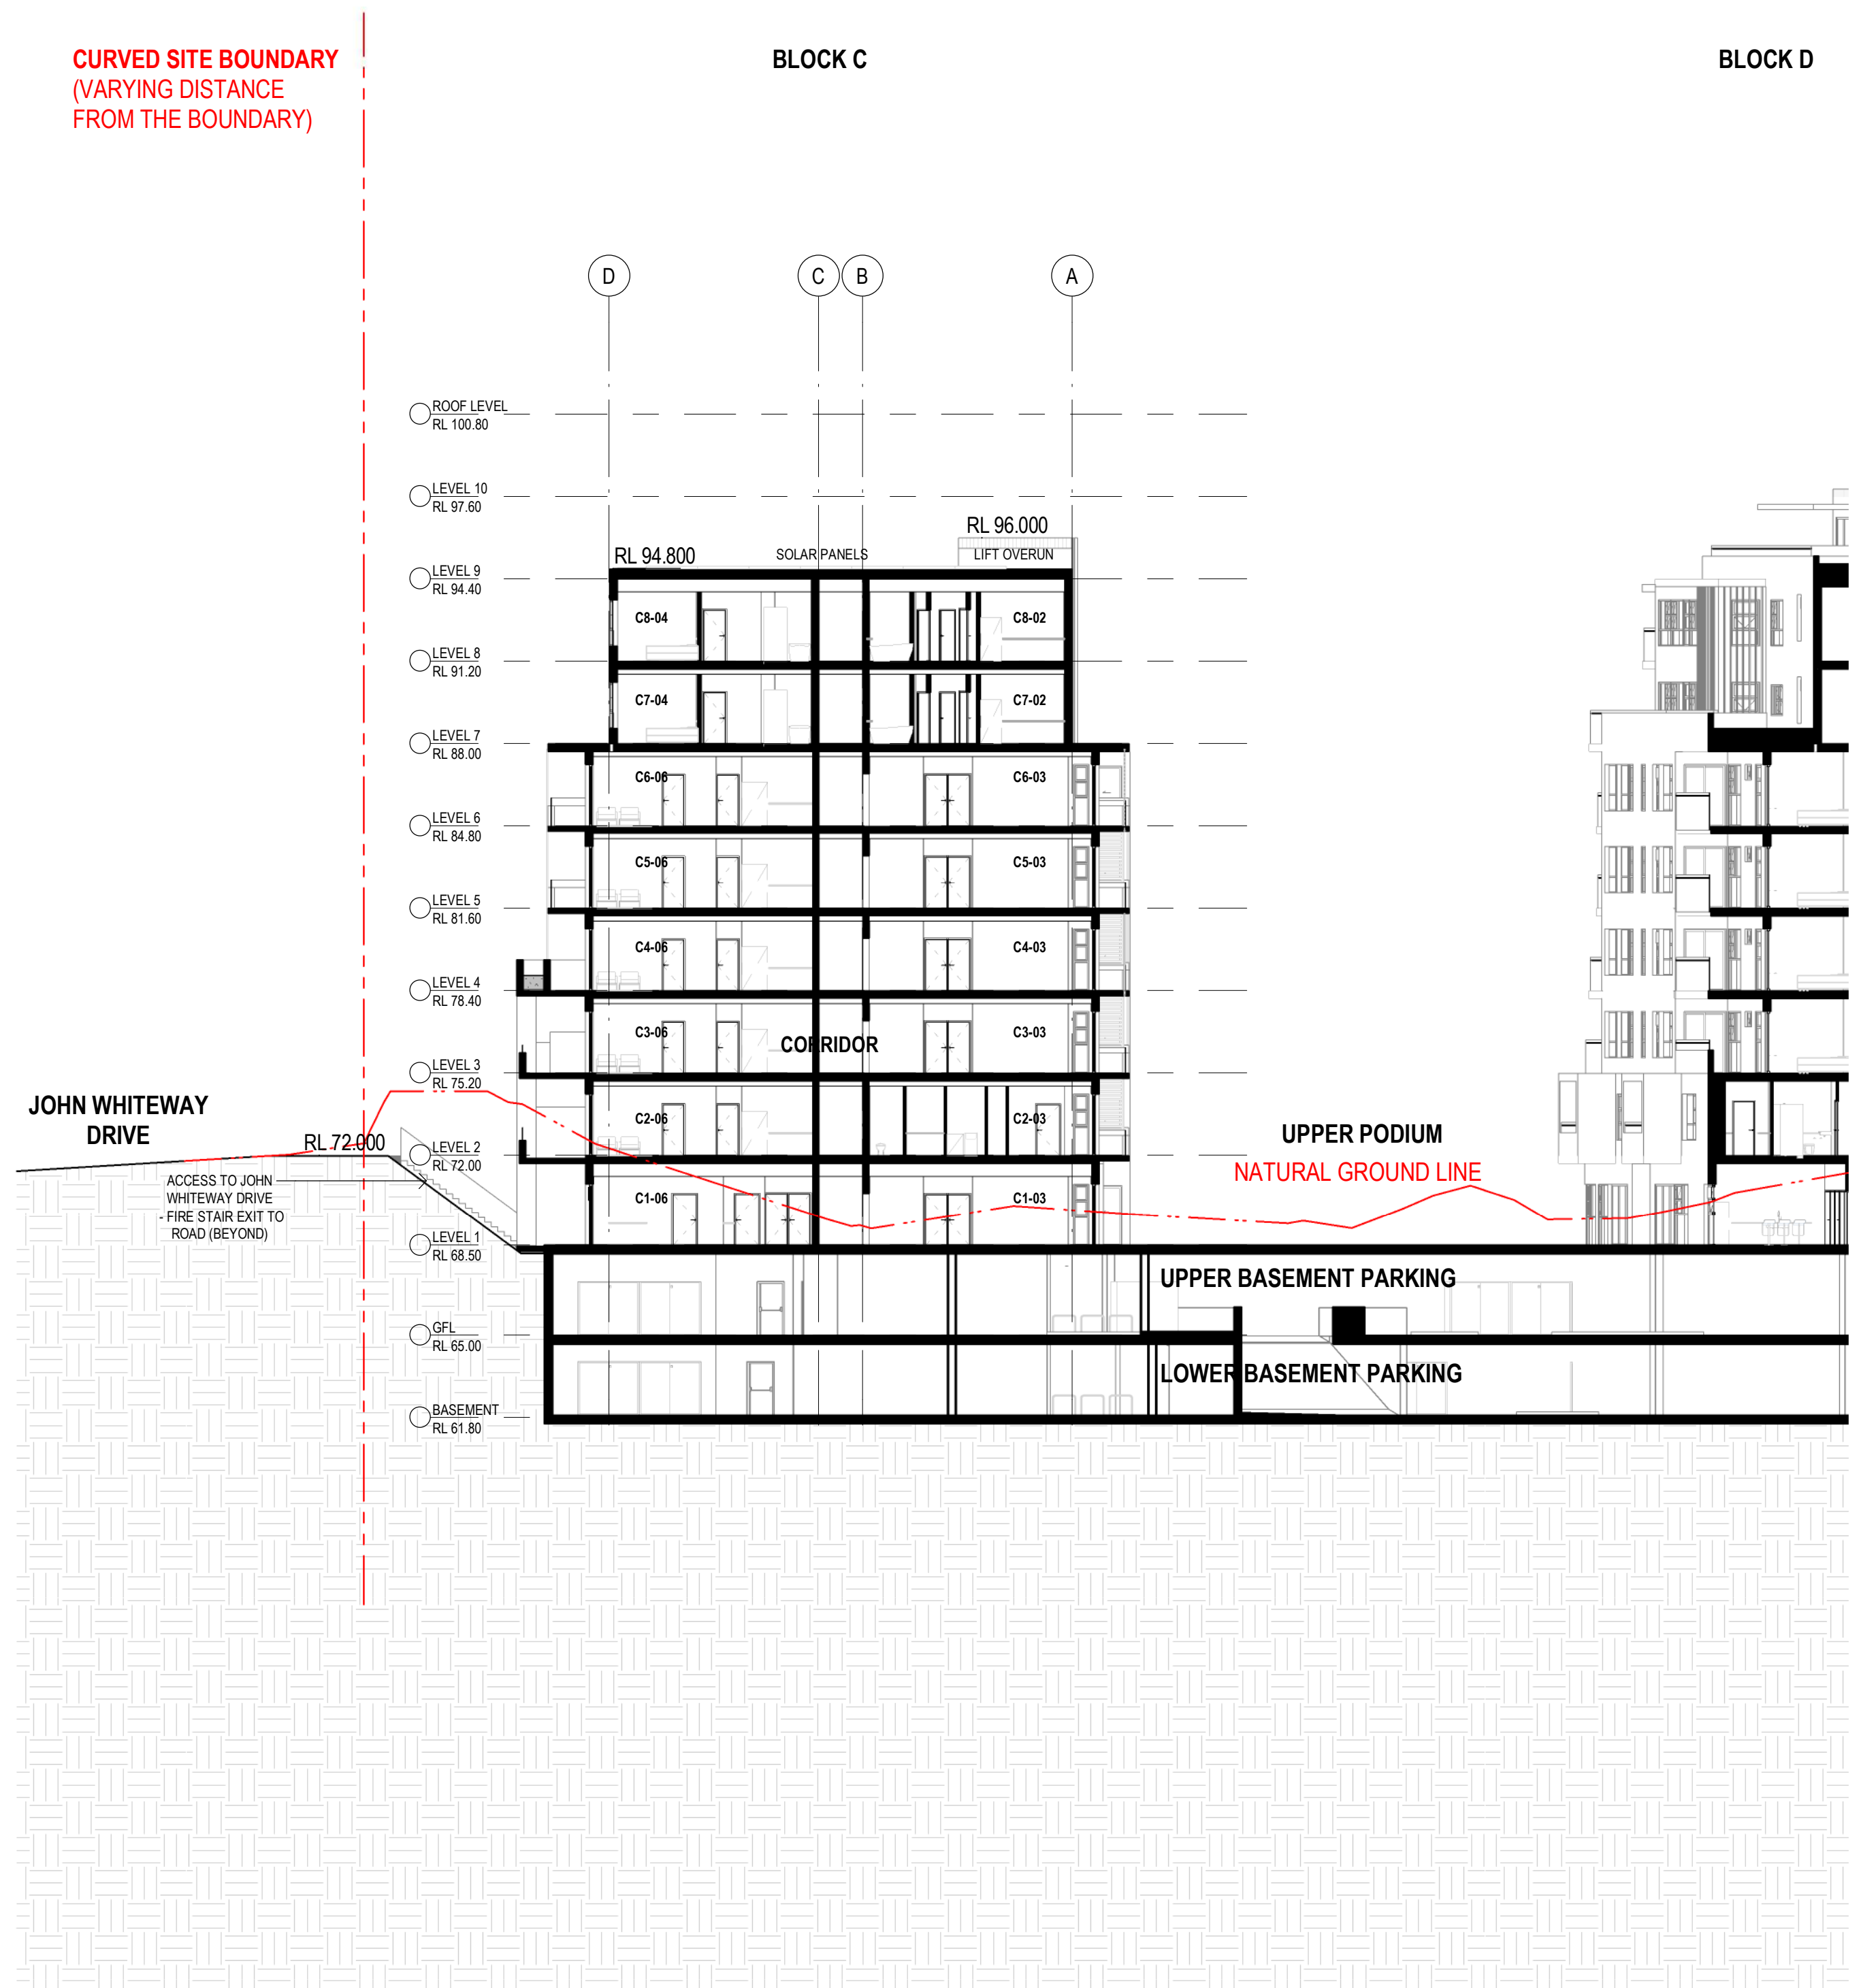

2 SECTION 3
DA011.1 1:200

Printed From: C:\Users\Parvati.Larunawa\Documents\Block_C_Central_Flg_pane\img\AKV1.rvt

4RTS RESUBMISSION27.05.21JSPL 3SSD DA RESUBMISSION19.03.21JSPL 2SSD DA RESUBMISSION (DRAFT)26.02.21JSPL 1SSD DA RESUBMISSION19.10.20JSPL Rev. DescriptionDateChkDrw	ADGarchitects Suite 3.04, Level 3, 107-109 Mann St, Gosford NSW 2250 Postal Address P.O. BOX 457 Gosford NSW 2250 ph: 02 4312 5110 fax: 02 4312 3113 e: info@adgarchitects.com.au	Member Australian Institute of Architects	Client JWD DEVELOPMENTS PTY LTD	Title BLOCK C - SECTIONS	Project BLOCK C (87 - 89 JOHN WHITEWAY DRIVE)	Location 87 - 89 JOHN WHITEWAY DRIVE, GOSFORD	Do not scale drawings. Use figured dimensions only. Check and verify levels and dimensions on site prior to commencement of any work, the fabrication of shop drawings or the fabrication of components. This drawing is the copyright of ADG Architects and is protected under the Copyright Act 1968. It may not be altered, reproduced or transmitted in any form or by any means without the express permission of ADG Architects. SSD DA SUBMISSION NOT TO BE USED DURING CONSTRUCTION	Project Number 19002	Drawing Number DA011.14	Rev 4	Coordinator : Approver Checked : Checker	Scale: 1:200 @ A1 Date Printed: 28/05/2021 4:15:12 PM	File Name:
--	--	---	---	--	---	---	---	--	---	-----------------------------	--	---	-----------------------