

BUDAWANG SCHOOL

STATE SIGNIFICANT DEVELOPMENT APPLICATION



ARCHITECTURAL DRAWINGS

ARCHITECTURAL DRAWING LIST - GROUPGSA		
Sheet Number	Sheet Name	Current Revision
0000 GENERAL		
SSDA-0000	COVER SHEET / DRAWING INDEX	D
1100 SITE PLANS		
SSDA-1110	SITE LOCATION PLAN	D
SSDA-1111	SITE PLAN - EXISTING	C
SSDA-1120	DEMOLITION PLAN	D
2000 GENERAL ARRANGEMENT PLANS		
SSDA-2000	SITE PLAN	H
SSDA-2001	BLOCK A PLAN	F
SSDA-2002	BLOCK B PLAN	E
SSDA-2003	BLOCK C PLAN	E
SSDA-2004	HYDROTHERAPY PLAN	F
SSDA-2010	SITE ROOF PLAN	E
SSDA-2011	BLOCK A ROOF PLAN	D
SSDA-2012	BLOCK B ROOF PLAN	D
SSDA-2013	BLOCK C ROOF PLAN	D
SSDA-2014	HYDROTHERAPY ROOF PLAN	D
SSDA-2150	SHADOW DIAGRAMS - WINTER	F
SSDA-2151	SHADOW DIAGRAMS - SUMMER	F
2800 SIGNAGE / WAYFINDING PLANS		
SSDA-2800	SIGNAGE PLAN	C
SSDA-2801	SIGNAGE PLAN.	A
3000 ELEVATIONS		
SSDA-3005	STREET ELEVATION	C
SSDA-3010	BLOCK A ELEVATIONS SHEET 01	F
SSDA-3011	BLOCK A ELEVATIONS SHEET 02	E
SSDA-3012	BLOCK B ELEVATIONS	E
SSDA-3013	BLOCK C ELEVATIONS	E
SSDA-3014	BLOCK D ELEVATIONS	A
SSDA-3020	MATERIALS BOARD	B
3100 SECTIONS		
SSDA-3100	SITE SECTIONS	D
SSDA-3110	BLOCK A SECTIONS	F
SSDA-3111	BLOCK B SECTIONS	D
SSDA-3112	BLOCK C SECTIONS	E
SSDA-3113	BLOCK D SECTIONS	D
3200 WALL SECTIONS		
SSDA-3201	CLADDING, WINDOW AND FLOOR DETAILS	C
SSDA-3202	CLADDING, WINDOW AND FLOOR DETAILS	C
3300 PERSPECTIVE VIEWS		
SSDA-3300	PERSPECTIVES	B
SSDA-3301	PERSPECTIVES 2	B
SSDA-3302	PERSPECTIVES 3	C



LOCATION PLAN : NOT TO SCALE

Issue	Description	Date
A	ISSUE FOR INFORMATION	12/03/2021
B	ISSUE FOR INFORMATION	23/03/2021
C	ISSUE FOR SSDA	08/04/2021
D	ISSUE FOR SSDA	28/07/2021

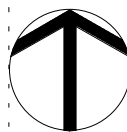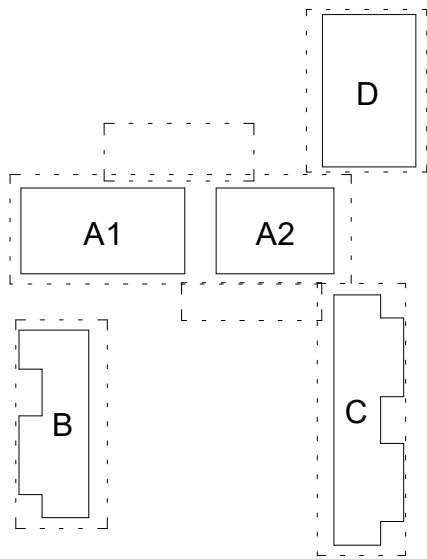

SSDA SUBMISSION

Project Management

SJA
Level 1, 109 Pitt Street, NSW, 2000
02 9236 5000

Structural and Civil

HENRY & HYMAS (Consulting Engineers)
Suite 2.01, 828 Pacific Highway, Gordon, NSW, 2072
02 9417 8400

Building Services

INTELLE BUILDING SERVICES
Level 2, 350 Kent Street, Sydney, NSW, 2000
02 9772 3600

BCA Consultant

STEVE WATSON & PARTNERS
Level 17, 456 Kent Street, Sydney, NSW, 2000
02 9283 6555

Client

SCHOOL INFRASTRUCTURE NSW
Level 8, 259 George Street, Sydney, NSW, 2000
1300 482 651



GROUP GSA

Group GSA Pty Ltd ABN 76 002 113 779
Level 7, 80 William St East Sydney NSW
Australia 2011
www.groupgsa.com

T +612 9361 4144 F +612 9332 3458

architecture interior design urban design landscape
nom architect M. Sheldon 3990
Project Title

BUDAWANG SCHOOL

Drawing Title

COVER SHEET / DRAWING INDEX

Scale NOT TO SCALE

Drawing Created (date) 10/12/20

Drawing Created (by) CH

Plotted and checked by RF

Verified RK

Approved RK

Project No Drawing No Issue

190941 SSDA-0000 D

This drawing is the copyright of Group GSA Pty Ltd and may not be altered, reproduced or transmitted in any form or by any means in part or in whole without the written permission of Group GSA Pty Ltd. All levels and dimensions are to be checked and verified on site prior to the commencement of any work, making of shop drawings or fabrication of components.
Do not scale drawings. Use figured Dimensions.



28/07/2021 9:11:25 PM



SITE LOCATION LEGEND

- NEW PATHWAYS
- NEW BUILDINGS
- ROADS
- PARKING SPACES
- BUDAWANG SCHOOL BOUNDARY
- EXISTING SEWERLINE
- EXISTING TREES
- PROPOSED TREES
- BOUNDARY TREES
- DOE OWNERSHIP

Amendments		
Issue	Description	Date
A	ISSUE FOR INFORMATION	12/03/2021
B	ISSUE FOR INFORMATION	23/03/2021
C	ISSUE FOR SSDA	08/04/2021
D	ISSUE FOR SSDA	28/07/2021

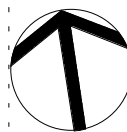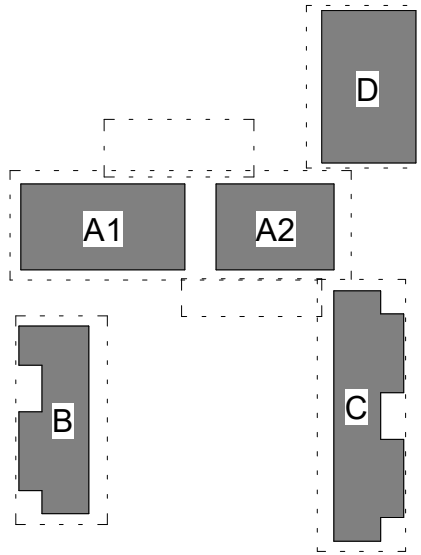

SSDA SUBMISSION

Project Management

SJA
Level 1, 109 Pitt Street, NSW, 2000
02 9236 5000

Structural and Civil

HENRY & HYMAS (Consulting Engineers)
Suite 2.01, 828 Pacific Highway, Gordon, NSW, 2072
02 9417 8400

Building Services

INTELLE BUILDING SERVICES
Level 2, 350 Kent Street, Sydney, NSW, 2000
02 9772 3600

BCA Consultant

STEVE WATSON & PARTNERS
Level 17, 456 Kent Street, Sydney, NSW, 2000
02 9283 6555

Client

SCHOOL INFRASTRUCTURE NSW
Level 8, 259 George Street, Sydney, NSW, 2000
1300 482 851



Group GSA Pty Ltd ABN 76 002 113 779
Level 7, 80 William St East Sydney NSW
Australia 2011
www.groupgsa.com

T +612 9361 4144 F +612 9332 3458

architecture interior design urban design landscape
nom architect M. Sheldon 3990
Project Title

BUDAWANG SCHOOL

Drawing Title

SITE LOCATION PLAN

Scale 1:1000

Drawing Created (date)

Drawing Created (by) CH

Plotted and checked by RF

Verified RF


Approved RK

Project No Drawing No Issue

190941 SSDA-1110 D

This drawing is the copyright of Group GSA Pty Ltd and may not be altered, reproduced or transmitted in any form or by any means in part or in whole without the written permission of Group GSA Pty Ltd. All levels and dimensions are to be checked and verified on site prior to the commencement of any work, making of shop drawings or fabrication of components.
Do not scale drawings. Use figured Dimensions.



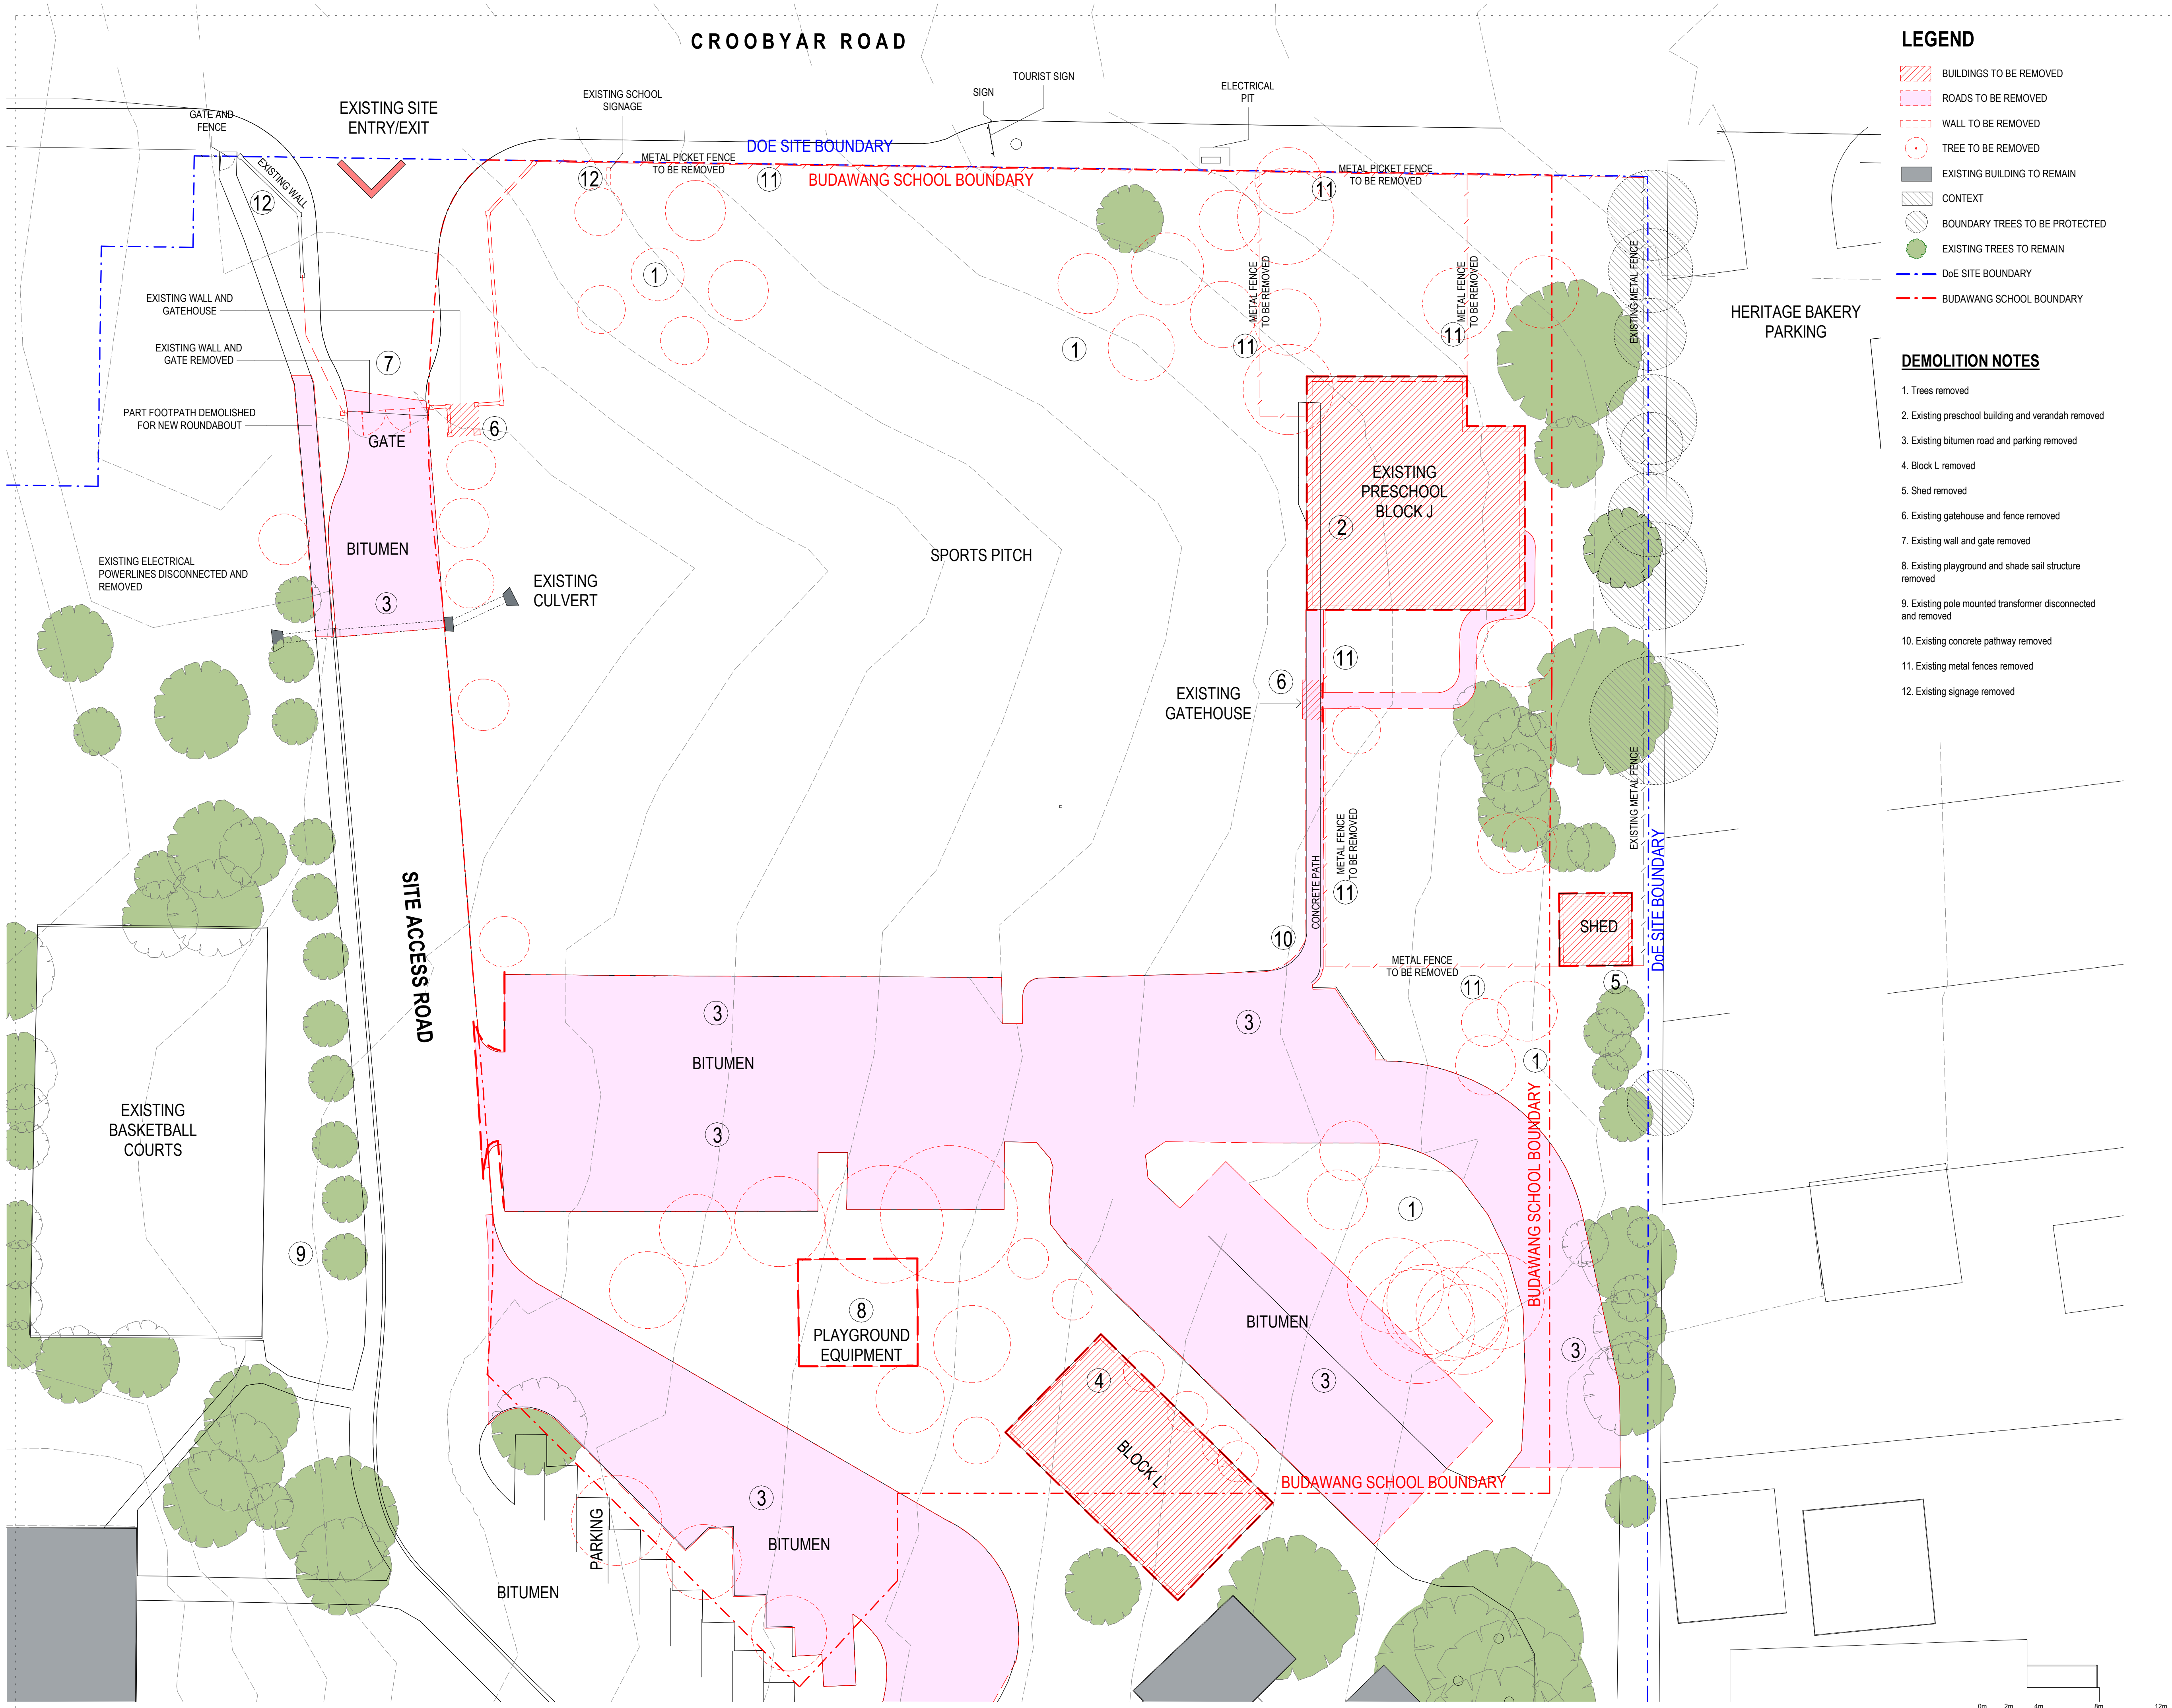

1

SITE PLAN



1:250



SITE PLAN LEGEND

- NEW LANDSCAPE
- NEW PATHWAYS
- NEW BUILDINGS
- ROADS
- PARKING SPACES
- BUDAWANG SCHOOL BOUNDARY
- EXISTING SEWERLINE
- EXISTING TREES
- EXISTING TREES OUTSIDE BUDAWANG BOUNDARY
- PROPOSED TREES
- TREES OUTSIDE DOE BOUNDARY
- DOE OWNERSHIP
- LP LIGHT POLE

Issue	Description	Date
A	ISSUE FOR INFORMATION	12/03/2021
B	ISSUE FOR INFORMATION	23/03/2021
C	ISSUE FOR INFORMATION	25/03/2021
D	ISSUE FOR SDA	08/04/2021
E	ISSUE FOR INFORMATION	20/07/2021
F	ISSUE FOR INFORMATION	21/07/2021
G	ISSUE FOR INFORMATION	21/07/2021
H	ISSUE FOR SDA	28/07/2021

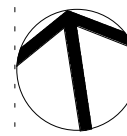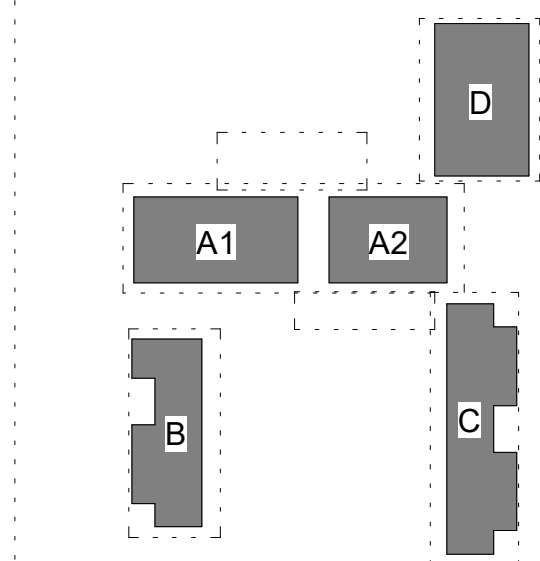

SSDA SUBMISSION

Project Management

SJA
Level 1, 109 Pitt Street, NSW, 2000
02 9236 5000

Structural and Civil

HENRY & HYMAS (Consulting Engineers)
Suite 2.01, 828 Pacific Highway, Gordon, NSW, 2072
02 9417 8400

Building Services

INTELLE BUILDING SERVICES
Level 2, 350 Kent Street, Sydney, NSW, 2000
02 9772 3600

BCA Consultant

STEVE WATSON & PARTNERS
Level 17, 456 Kent Street, Sydney, NSW, 2000
02 9283 6555

Client

SCHOOL INFRASTRUCTURE NSW
Level 8, 259 George Street, Sydney, NSW, 2000
1300 482 851



GROUP GSA

Group GSA Pty Ltd ABN 76 002 113 779
Level 7, 80 William St East Sydney NSW
Australia 2011
www.groupgsa.com

T +612 9361 4144 F +612 9332 3458

architecture interior design urban design landscape
nom architect M. Sheldon 3990
Project Title

BUDAWANG SCHOOL

Drawing Title

SITE PLAN

Scale 1:250

Drawing Created (date) 02/24/21

Drawing Created (by) TKD

Plotted and checked by RF

Verified RF

Approved RK

Project No Drawing No Issue

190941 SSDA-2000 H

This drawing is the copyright of Group GSA Pty Ltd and may not be altered, reproduced or transmitted in any form or by any means in part or in whole without the written permission of Group GSA Pty Ltd. All levels and dimensions are to be checked and verified on site prior to the commencement of any work, making of shop drawings or fabrication of components.
Do not scale drawings. Use figured Dimensions.

28/07/2021 9:25:16 PM



1 BLOCK A PLAN.
1:100

Amendments

Issue	Description	Date
A	ISSUE FOR INFORMATION	04/12/2020
B	ISSUE FOR INFORMATION	05/03/2021
C	ISSUE FOR INFORMATION	12/03/2021
D	ISSUE FOR INFORMATION	23/03/2021
E	ISSUE FOR SSDA	08/04/2021
F	ISSUE FOR SSDA	28/07/2021

PLAN LEGEND

- BUDAWANG SCHOOL BOUNDARY
- EXISTING TREES
- PROPOSED TREES
- BOUNDARY TREES
- DOE OWNERSHIP
- LP LIGHT POLE
- EXISTING SEWERLINE

SSDA SUBMISSION

Project Management

SJA
Level 1, 109 Pitt Street, NSW, 2000
02 9236 5000

Structural and Civil

HENRY & HYMAS (Consulting Engineers)
Suite 2.01, 828 Pacific Highway, Gordon, NSW, 2072
02 9417 8400

Building Services

INTELLE BUILDING SERVICES
Level 2, 350 Kent Street, Sydney, NSW, 2000
02 9772 3600

BCA Consultant

STEVE WATSON & PARTNERS
Level 17, 456 Kent Street, Sydney, NSW, 2000
02 9283 6555

Client

SCHOOL INFRASTRUCTURE NSW
Level 8, 259 George Street, Sydney, NSW, 2000
1300 482 851

GROUP GSA

Group GSA Pty Ltd ABN 76 002 113 779
Level 7, 80 William St East Sydney NSW
Australia 2011
www.groupgsa.com
T +612 9361 4144 F +612 9332 3458
architecture interior design urban design landscape
nom architect M. Sheldon 3990
Project Title

BUDAWANG SCHOOL

Drawing Title

BLOCK A PLAN

Scale

1:100

Drawing Created (date)

Drawing Created by

TKD

Plotted and checked by

RF

Verified

RF

Approved

RK

Project No

Drawing No

Issue

190941

SSDA-2001

F

This drawing is the copyright of Group GSA Pty Ltd and may not be altered, reproduced or transmitted in any form or by any means in part or in whole without the written permission of Group GSA Pty Ltd. All levels and dimensions are to be checked and verified on site prior to the commencement of any work, making of shop drawings or fabrication of components.
Do not scale drawings. Use figured Dimensions.

28/07/2021 9:25:24 PM



1 BLOCK B PLAN
1:100



- PLAN LEGEND**
- BUDAWANG SCHOOL BOUNDARY
 - EXISTING TREES
 - PROPOSED TREES
 - BOUNDARY TREES
 - DOE OWNERSHIP
 - LP LIGHT POLE
 - EXISTING SEWERLINE



Amendments		
Issue	Description	Date
A	ISSUE FOR INFORMATION	04/12/2020
B	ISSUE FOR INFORMATION	12/03/2021
C	ISSUE FOR INFORMATION	23/03/2021
D	ISSUE FOR SSDA	08/04/2021
E	ISSUE FOR SSDA	28/07/2021

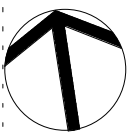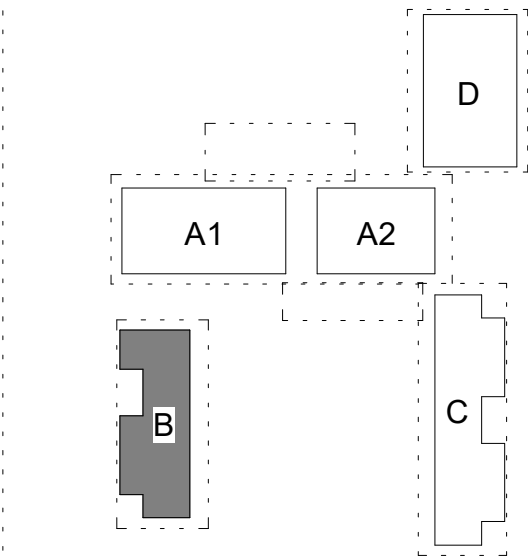

SSDA SUBMISSION

Project Management

SJA
Level 1, 109 Pitt Street, NSW, 2000
02 9236 5000

Structural and Civil

HENRY & HYMAS (Consulting Engineers)
Suite 2.01, 828 Pacific Highway, Gordon, NSW, 2072
02 9417 8400

Building Services

INTELLE BUILDING SERVICES
Level 2, 350 Kent Street, Sydney, NSW, 2000
02 9772 3600

BCA Consultant

STEVE WATSON & PARTNERS
Level 17, 456 Kent Street, Sydney, NSW, 2000
02 9283 6555

Client

SCHOOL INFRASTRUCTURE NSW
Level 8, 259 George Street, Sydney, NSW, 2000
1300 482 851



GROUP GSA

Group GSA Pty Ltd ABN 76 002 113 779
Level 7, 80 William St East Sydney NSW
Australia 2011
www.groupgsa.com

T +612 9361 4144 F +612 9332 3458

architecture interior design urban design landscape
nom architect M. Sheldon 3990
Project Title

BUDAWANG SCHOOL

Drawing Title

BLOCK B PLAN

Scale 1:100

Drawing Created (date)

Drawing Created (by) CH

Plotted and checked by RF

Verified RF

Approved RK

Project No Drawing No Issue

190941 SSDA-2002 E

This drawing is the copyright of Group GSA Pty Ltd and may not be altered, reproduced or transmitted in any form or by any means in part or in whole without the written permission of Group GSA Pty Ltd. All levels and dimensions are to be checked and verified on site prior to the commencement of any work, making of shop drawings or fabrication of components.
Do not scale drawings. Use figured Dimensions.

28/07/2021 9:29:50 PM

1 BLOCK C PLAN



1:100



PLAN LEGEND

- BUDAWANG SCHOOL BOUNDARY
- EXISTING TREES
- PROPOSED TREES
- BOUNDARY TREES
- DOE OWNERSHIP
- LP LIGHT POLE
- EXISTING SEWERLINE

Amendments		
Issue	Description	Date
A	ISSUE FOR INFORMATION	04/12/2020
B	ISSUE FOR INFORMATION	12/03/2021
C	ISSUE FOR INFORMATION	23/03/2021
D	ISSUE FOR SSDA	08/04/2021
E	ISSUE FOR SSDA	28/07/2021

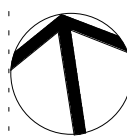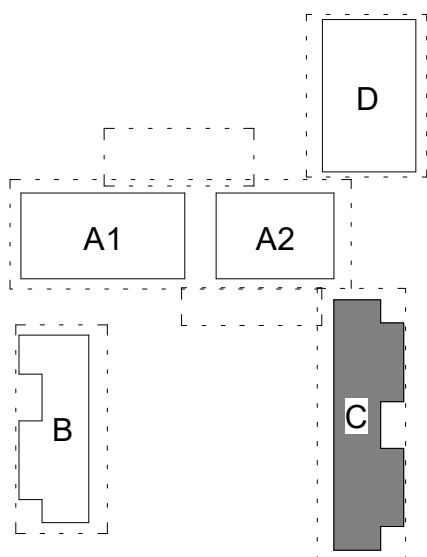

SSDA SUBMISSION

Project Management

SJA
Level 1, 109 Pitt Street, NSW, 2000
02 9236 5000

Structural and Civil

HENRY & HYMAS (Consulting Engineers)
Suite 2.01, 828 Pacific Highway, Gordon, NSW, 2072
02 9417 8400

Building Services

INTELLE BUILDING SERVICES
Level 2, 350 Kent Street, Sydney, NSW, 2000
02 9772 3600

BCA Consultant

STEVE WATSON & PARTNERS
Level 17, 456 Kent Street, Sydney, NSW, 2000
02 9283 6555

Client

SCHOOL INFRASTRUCTURE NSW
Level 8, 259 George Street, Sydney, NSW, 2000
1300 482 851



GROUP GSA

Group GSA Pty Ltd ABN 76 002 113 779
Level 7, 80 William St East Sydney NSW
Australia 2011
www.groupgsa.com

T +612 9361 4144 F +612 9332 3458

architecture interior design urban design landscape
nom architect M. Sheldon 3990
Project Title

BUDAWANG SCHOOL

Drawing Title

BLOCK C PLAN

Scale 1:100

Drawing Created (date)

Drawing Created (by) CH

Plotted and checked by RF

Verified RF


Approved RK

Project No Drawing No Issue

190941 SSDA-2003 E

This drawing is the copyright of Group GSA Pty Ltd and may not be altered, reproduced or transmitted in any form or by any means in part or in whole without the written permission of Group GSA Pty Ltd. All levels and dimensions are to be checked and verified on site prior to the commencement of any work, making of shop drawings or fabrication of components.
Do not scale drawings. Use figured Dimensions.



28/07/2021 9:31:20 PM

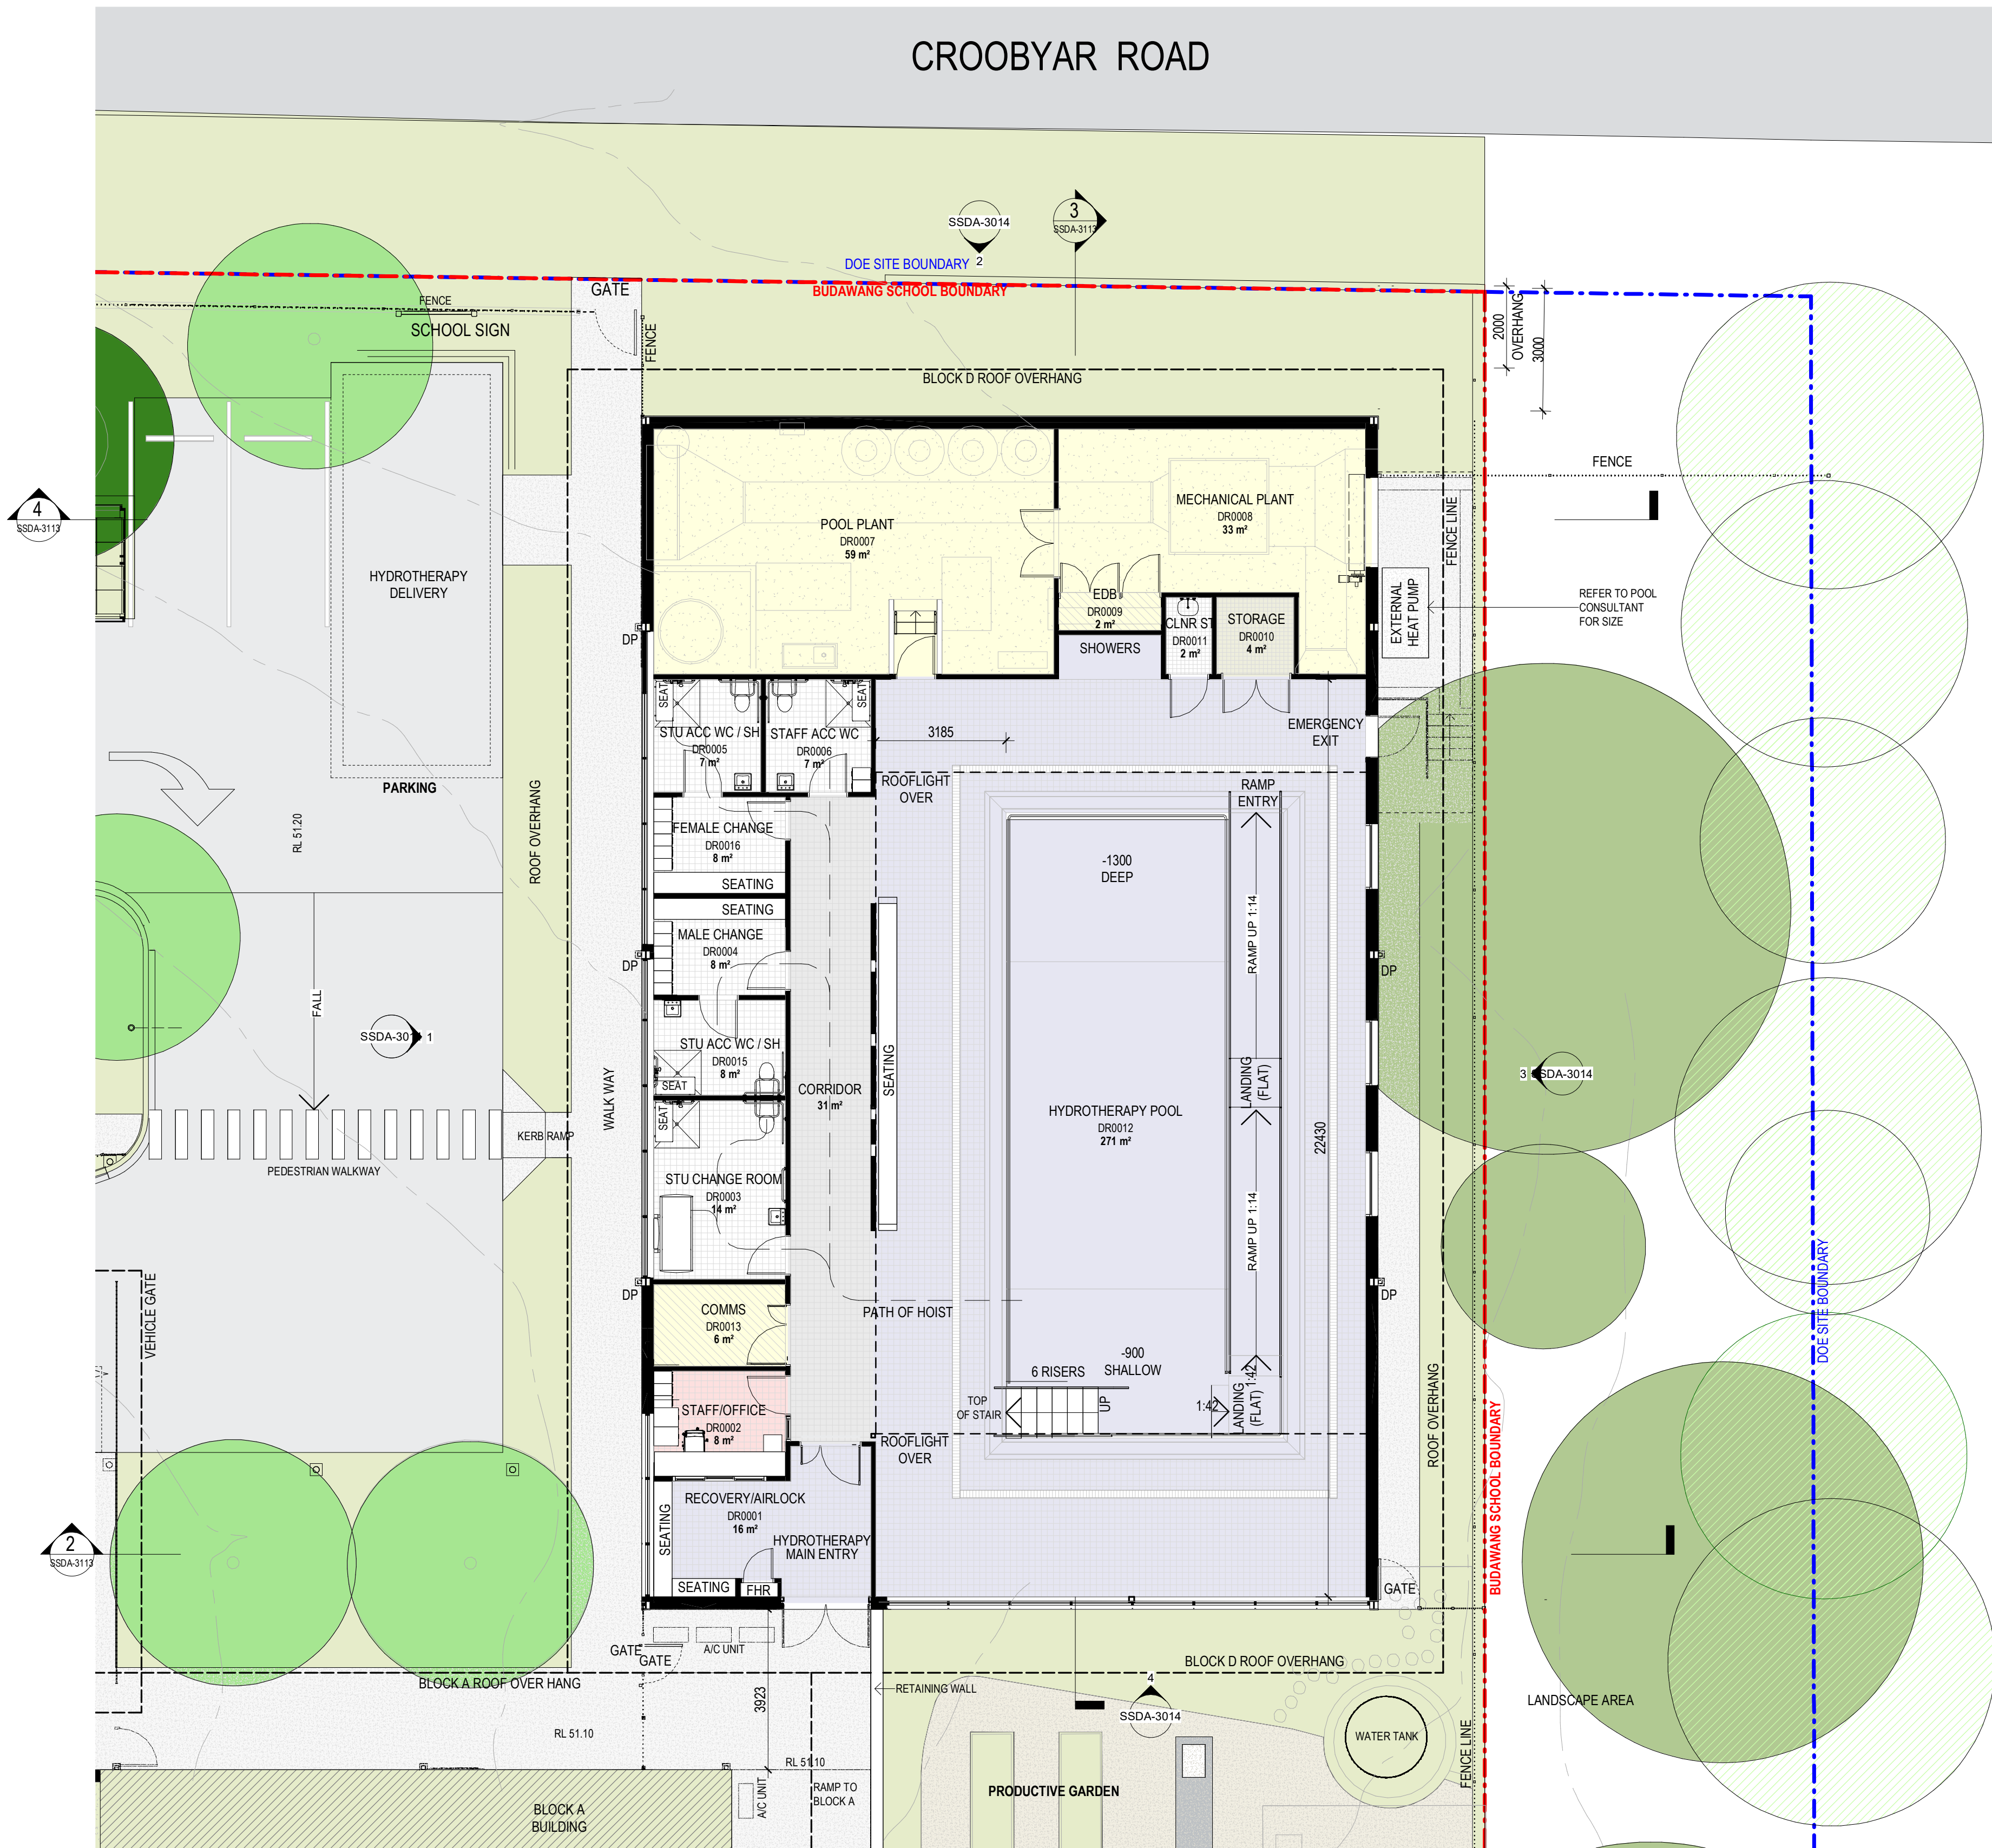

1 BLOCK D PLAN
1:100

- PLAN LEGEND**
- BUDAWANG SCHOOL BOUNDARY
 - EXISTING TREES
 - PROPOSED TREES
 - BOUNDARY TREES
 - DOE OWNERSHIP
 - LP LIGHT POLE
 - EXISTING SEWERLINE

Amendments		
Issue	Description	Date
A	ISSUE FOR INFORMATION	04/12/2020
B	ISSUE FOR INFORMATION	12/03/2021
C	ISSUE FOR INFORMATION	23/03/2021
D	ISSUE FOR SSDA	08/04/2021
E	ISSUE FOR SSDA	20/04/2021
F	ISSUE FOR SSDA	28/07/2021

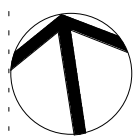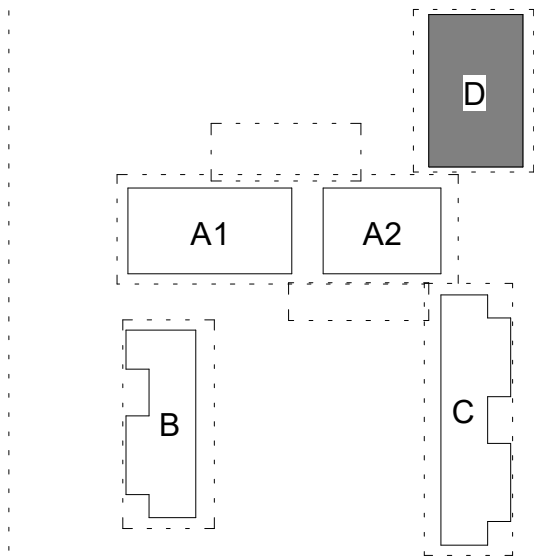

SSDA SUBMISSION

Project Management

SJA
Level 1, 109 Pitt Street, NSW, 2000
02 9236 5000

Structural and Civil

HENRY & HYMAS (Consulting Engineers)
Suite 2.01, 828 Pacific Highway, Gordon, NSW, 2072
02 9417 8400

Building Services

INTELLE BUILDING SERVICES
Level 2, 350 Kent Street, Sydney, NSW, 2000
02 9772 3600

BCA Consultant

STEVE WATSON & PARTNERS
Level 17, 456 Kent Street, Sydney, NSW, 2000
02 9283 6555

Client

SCHOOL INFRASTRUCTURE NSW
Level 8, 259 George Street, Sydney, NSW, 2000
1300 482 851



GROUP GSA

Group GSA Pty Ltd ABN 76 002 113 779
Level 7, 80 William St East Sydney NSW
Australia 2011
www.groupgsa.com

T +612 9361 4144 F +612 9332 3458

architecture interior design urban design landscape

nom architect M. Sheldon 3990

Project Title

BUDAWANG SCHOOL

Drawing Title

**HYDROTHERAPY
PLAN**

Scale 1:100

Drawing Created (date)

Drawing Created (by) CH

Plotted and checked by RF


Verified RF

Approved RK


Project No Drawing No Issue

190941 SSDA-2004 F

This drawing is the copyright of Group GSA Pty Ltd and may not be altered, reproduced or transmitted in any form or by any means in part or in whole without the written permission of Group GSA Pty Ltd. All levels and dimensions are to be checked and verified on site prior to the commencement of any work, making of shop drawings or fabrication of components.
Do not scale drawings. Use figured Dimensions.

 

CROOBYAR ROAD


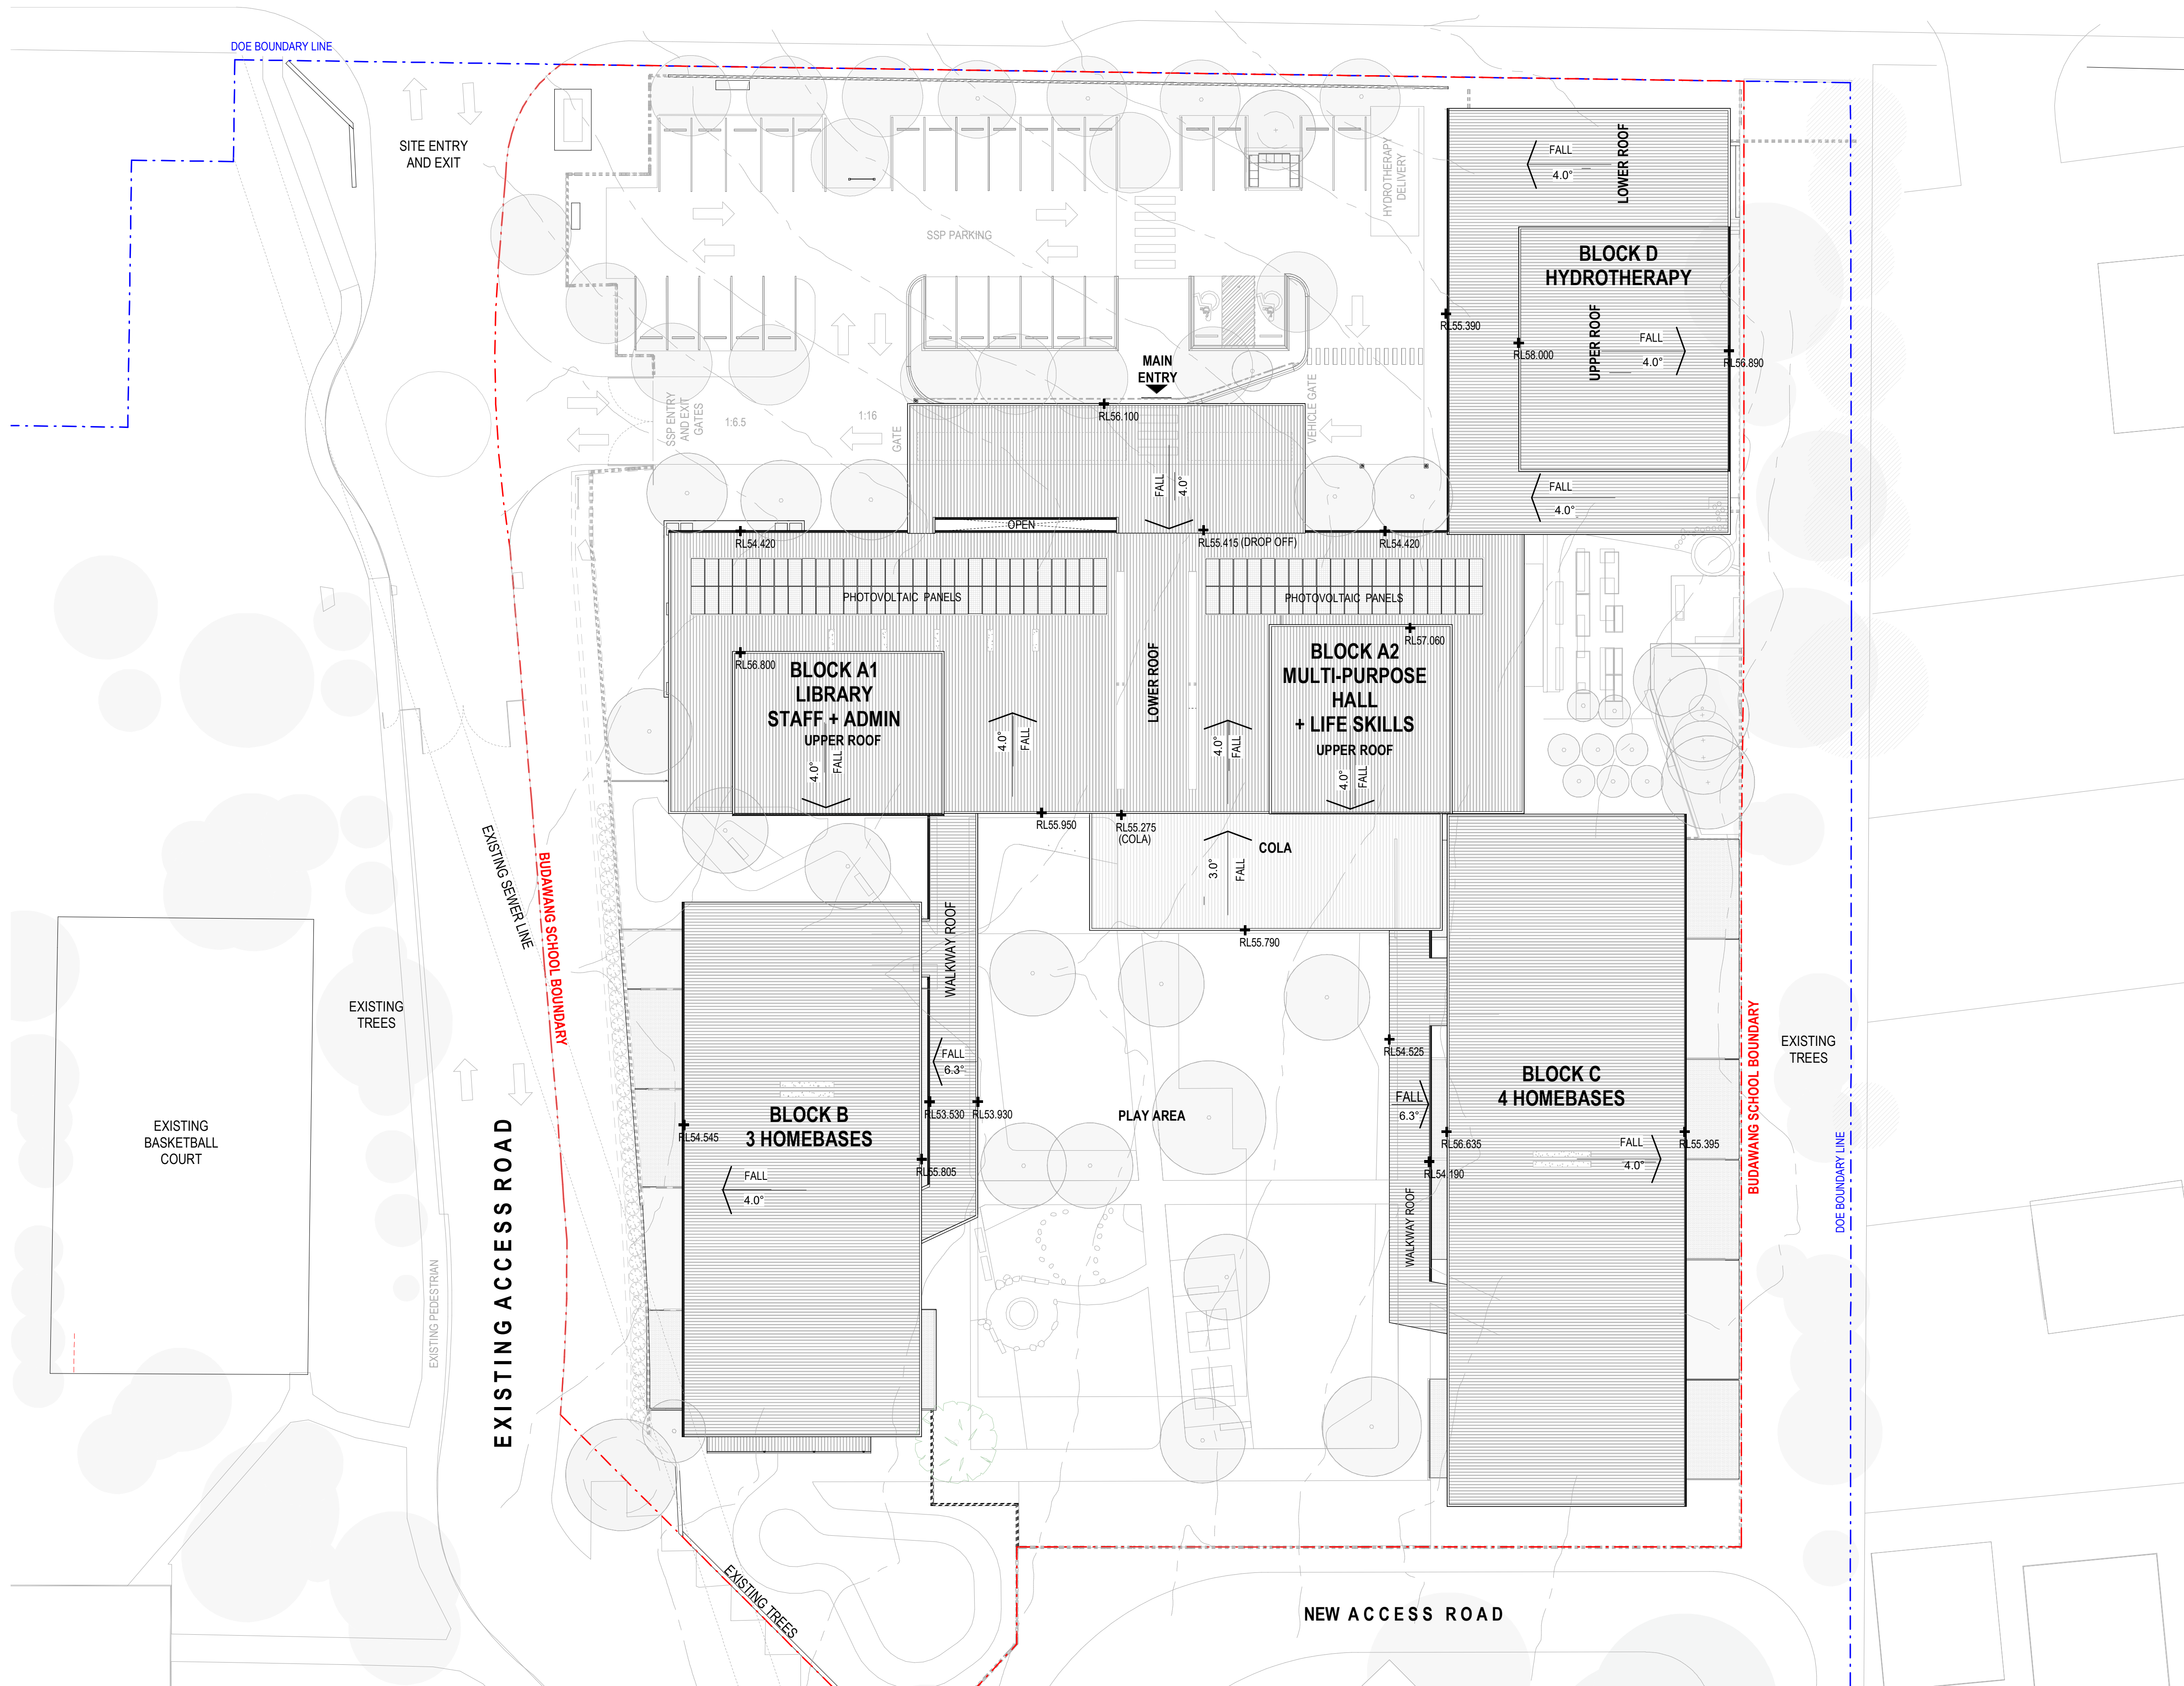


1 SITE ROOF PLAN

1:250



Issue	Description	Date
A	ISSUE FOR INFORMATION	12/03/2021
B	ISSUE FOR INFORMATION	22/03/2021
C	ISSUE FOR INFORMATION	23/03/2021
D	ISSUE FOR SSDA	08/04/2021
E	ISSUE FOR SSDA	28/07/2021

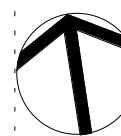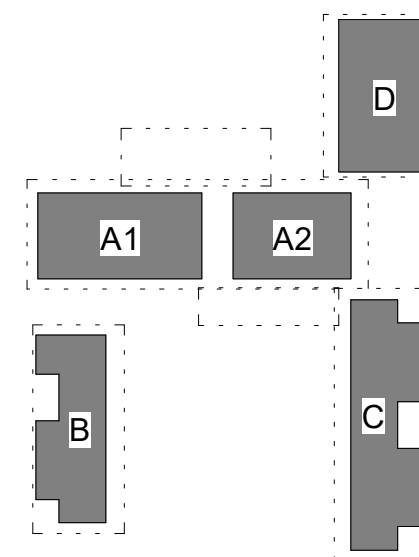

SSDA SUBMISSION

Project Management

SJA
Level 1, 109 Pitt Street, NSW, 2000
02 9236 5000

Structural and Civil

HENRY & HYMAS (Consulting Engineers)
Suite 2.01, 828 Pacific Highway, Gordon, NSW, 2072
02 9417 8400

Building Services

INTELLE BUILDING SERVICES
Level 2, 350 Kent Street, Sydney, NSW, 2000
02 9772 3600

BCA Consultant

STEVE WATSON & PARTNERS
Level 17, 456 Kent Street, Sydney, NSW, 2000
02 9283 6555

Client

SCHOOL INFRASTRUCTURE NSW
Level 8, 259 George Street, Sydney, NSW, 2000
1300 482 851



GROUP GSA

Group GSA Pty Ltd ABN 76 002 113 779
Level 7, 80 William St East Sydney NSW
Australia 2011
www.groupgsa.com

T +612 9361 4144 F +612 9332 3458

architecture interior design urban design landscape
nom architect M. Sheldon 3990
Project Title

BUDAWANG SCHOOL

Drawing Title

SITE ROOF PLAN

Scale 1:250

Drawing Created (date) 02/24/21

Drawing Created (by) TKD

Plotted and checked by RF

Verified RF

Approved RK

Project No Drawing No Issue


190941 SSDA-2010 E

This drawing is the copyright of Group GSA Pty Ltd and may not be altered, reproduced or transmitted in any form or by any means in part or in whole without the written permission of Group GSA Pty Ltd. All levels and dimensions are to be checked and verified on site prior to the commencement of any work, making of shop drawings or fabrication of components.
Do not scale drawings. Use figured Dimensions.



28/07/2021 10:49:23 PM

1 BLOCK A - ROOF PLAN

1:100

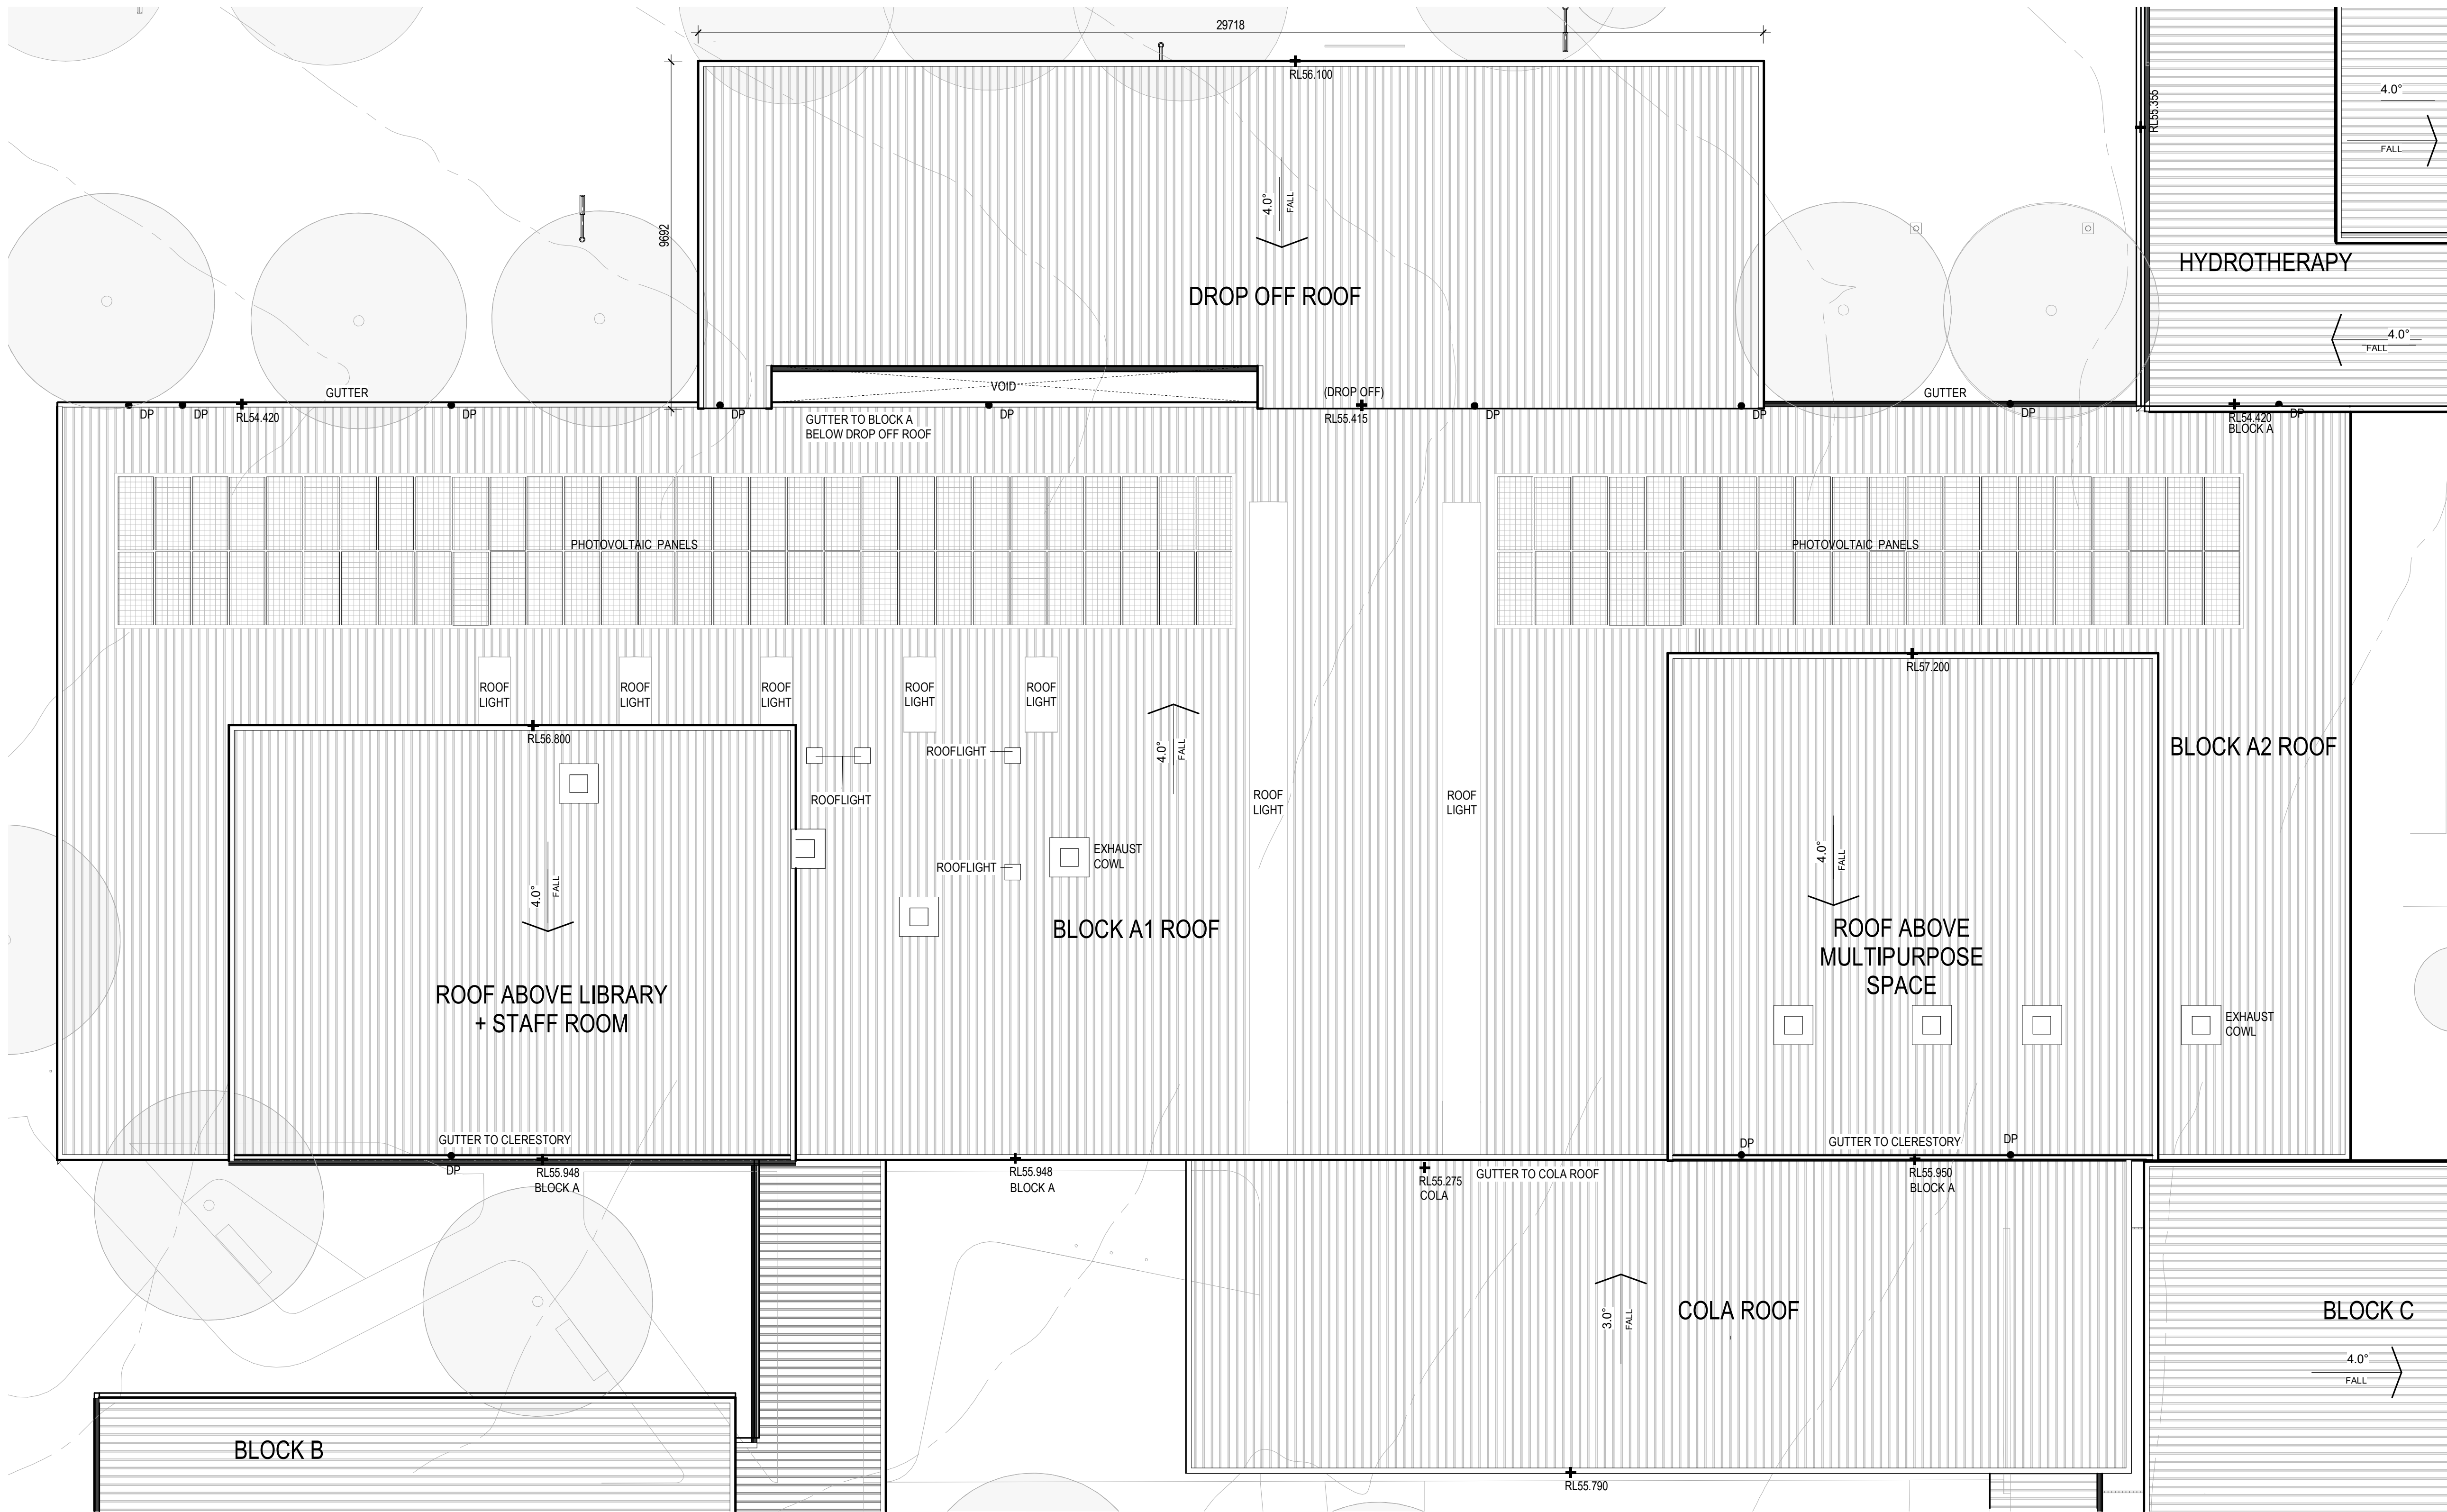

Amendments		
Issue	Description	Date
A	ISSUE FOR INFORMATION	12/03/2021
B	ISSUE FOR INFORMATION	23/03/2021
C	ISSUE FOR SSDA	08/04/2021
D	ISSUE FOR SSDA	28/07/2021

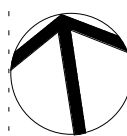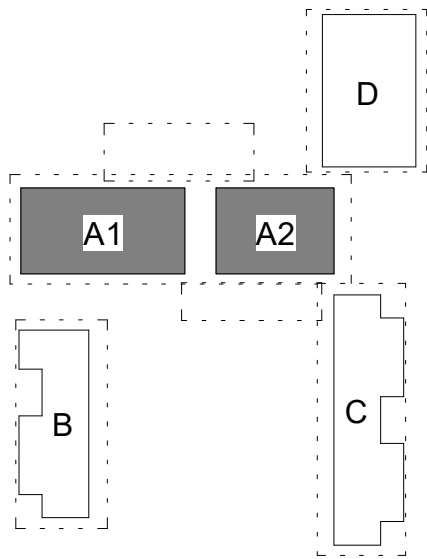

SSDA SUBMISSION

Project Management

SJA
Level 1, 109 Pitt Street, NSW, 2000
02 9236 5000

Structural and Civil

HENRY & HYMAS (Consulting Engineers)
Suite 2.01, 828 Pacific Highway, Gordon, NSW, 2072
02 9417 8400

Building Services

INTELLE BUILDING SERVICES
Level 2, 350 Kent Street, Sydney, NSW, 2000
02 9772 3600

BCA Consultant

STEVE WATSON & PARTNERS
Level 17, 456 Kent Street, Sydney, NSW, 2000
02 9283 6555

Client

SCHOOL INFRASTRUCTURE NSW
Level 8, 259 George Street, Sydney, NSW, 2000
1300 482 851



GROUP GSA

Group GSA Pty Ltd ABN 76 002 113 779
Level 7, 80 William St East Sydney NSW
Australia 2011
www.groupgsa.com

T +612 9361 4144 F +612 9332 3458

architecture interior design urban design landscape
nom architect M. Sheldon 3990

Project Title

BUDAWANG SCHOOL

Drawing Title

BLOCK A ROOF PLAN

Scale 1:100

Drawing Created (date)

Drawing Created (by) TKD

Plotted and checked by RF


Verified RF

Approved RK


Project No Drawing No Issue

190941 SSDA-2011 D


This drawing is the copyright of Group GSA Pty Ltd and may not be altered, reproduced or transmitted in any form or by any means in part or in whole without the written permission of Group GSA Pty Ltd. All levels and dimensions are to be checked and verified on site prior to the commencement of any work, making of shop drawings or fabrication of components.
Do not scale drawings. Use figured Dimensions.

 



28/07/2021 9:34:25 PM

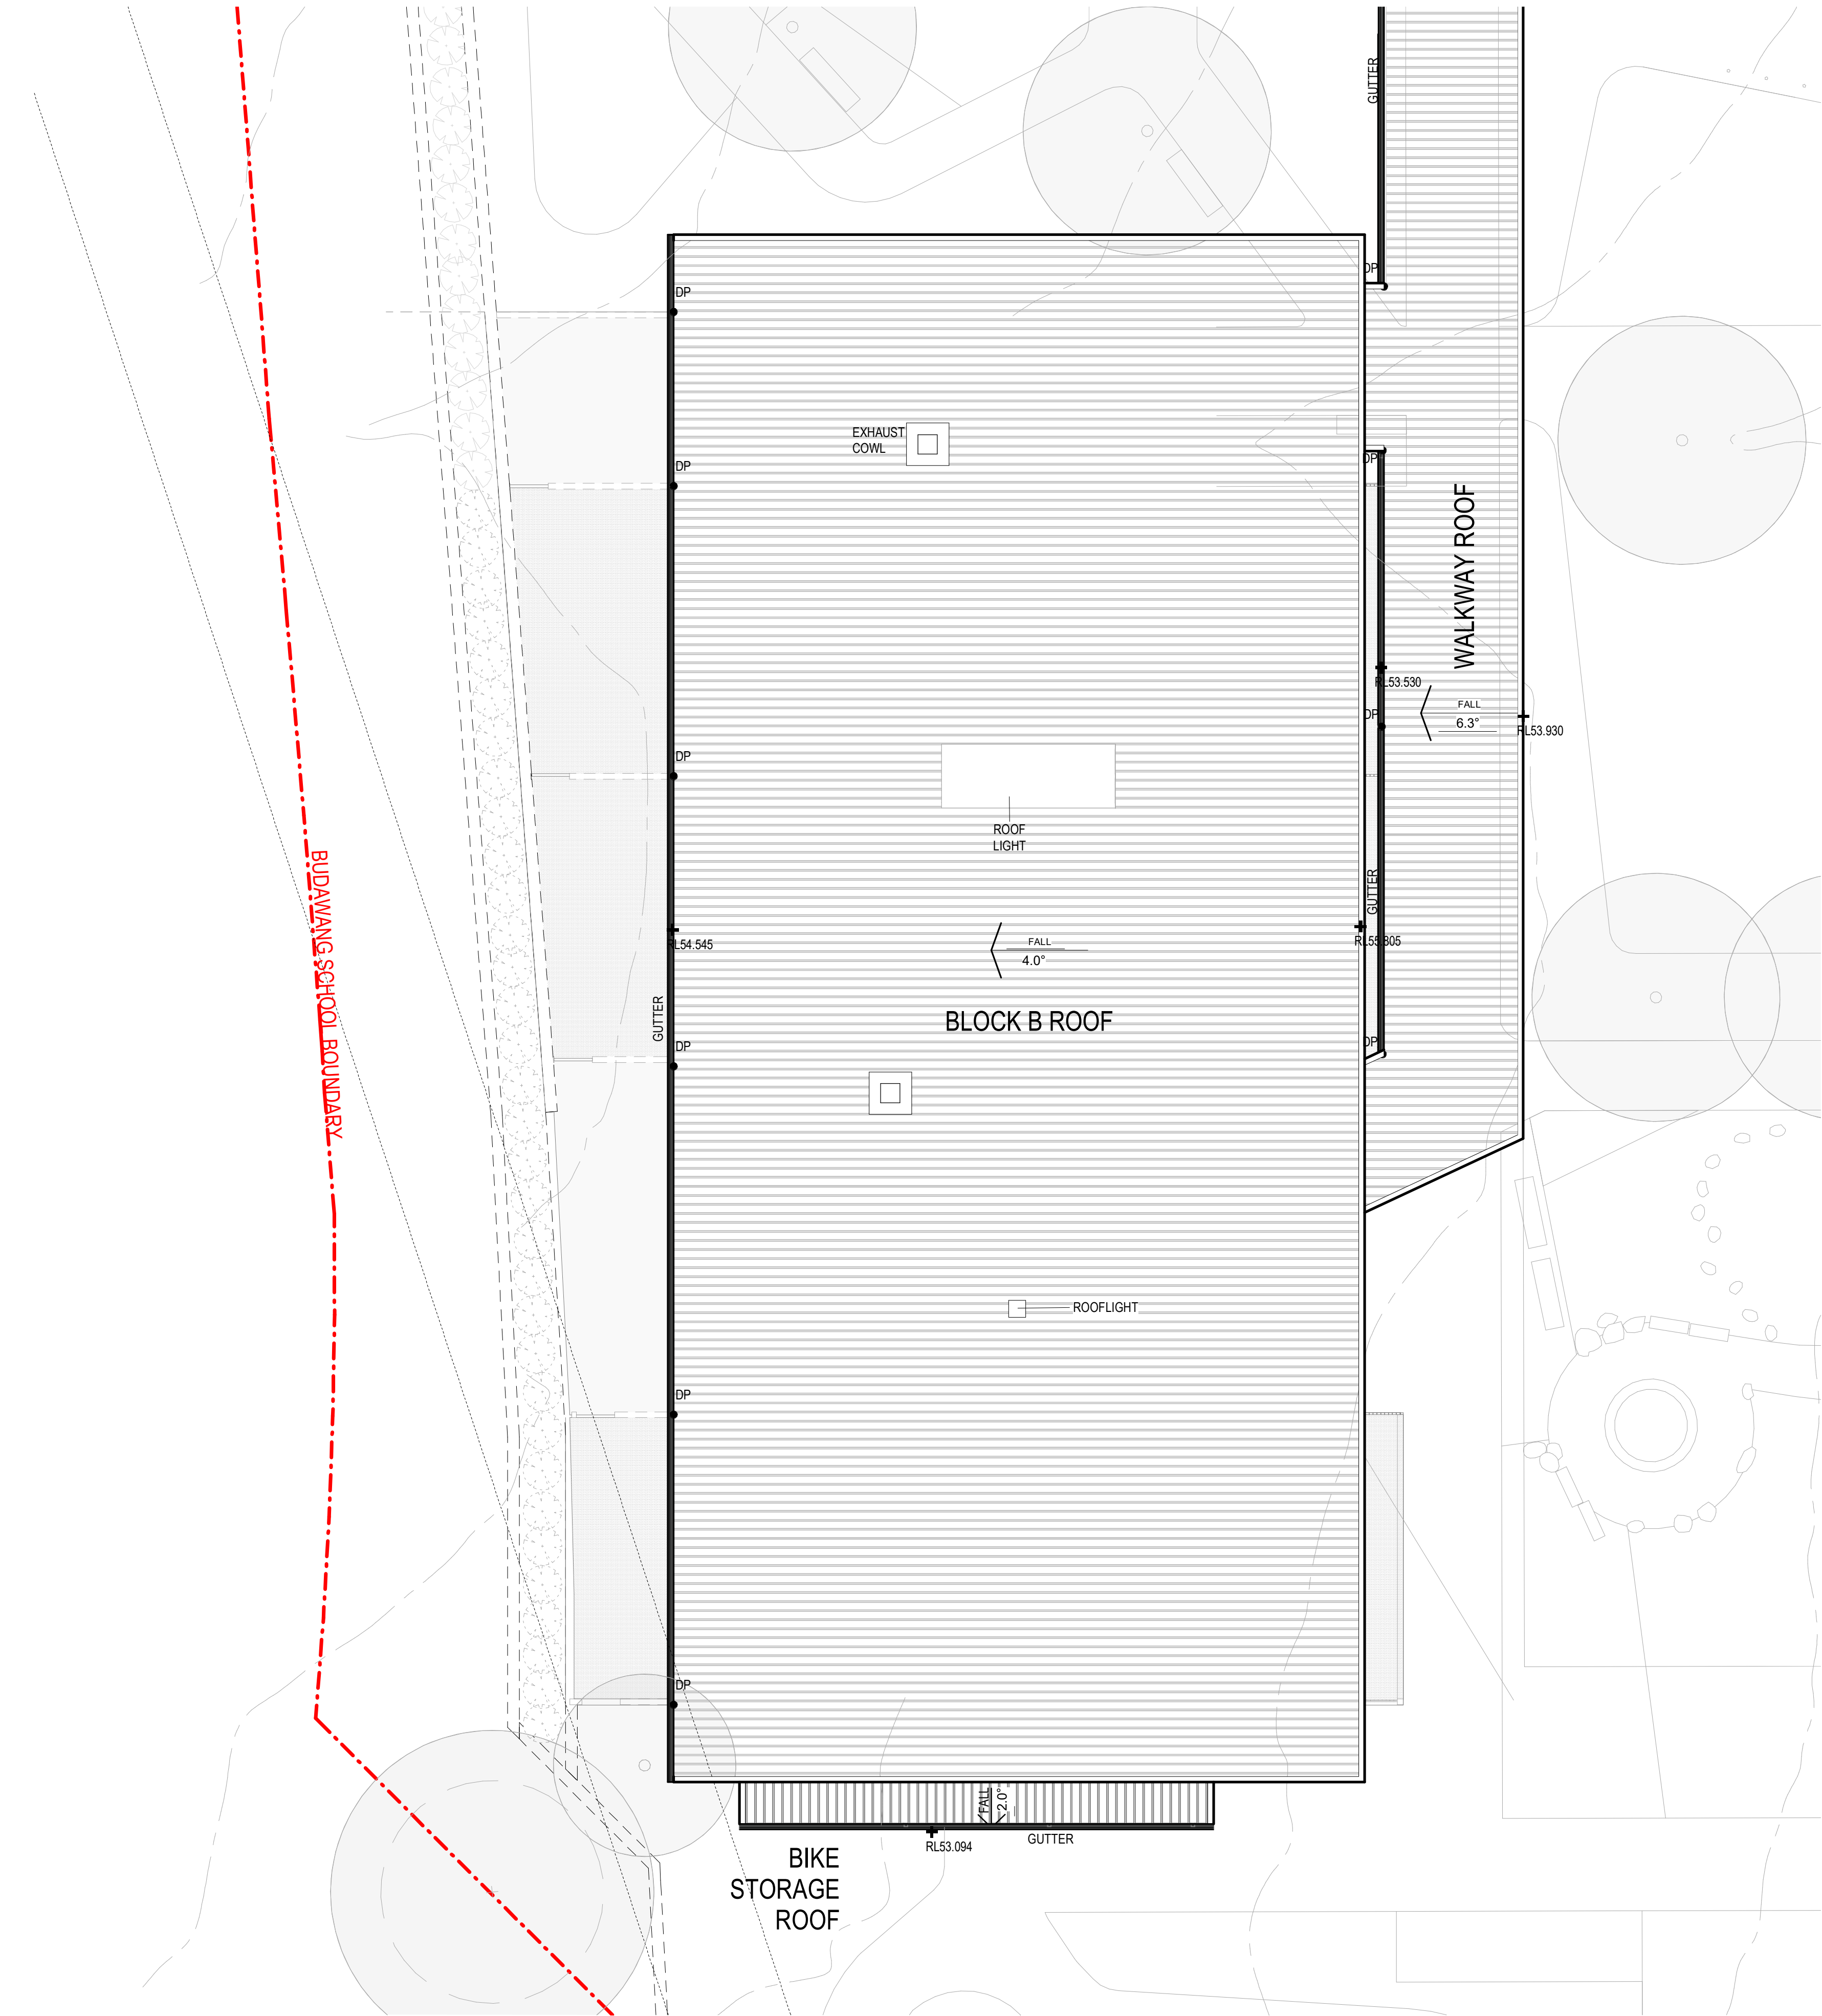

1 BLOCK B - ROOF PLAN
1:100

 

Amendments		
Issue	Description	Date
A	ISSUE FOR INFORMATION	12/03/2021
B	ISSUE FOR INFORMATION	23/03/2021
C	ISSUE FOR SSDA	08/04/2021
D	ISSUE FOR SSDA	28/07/2021

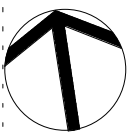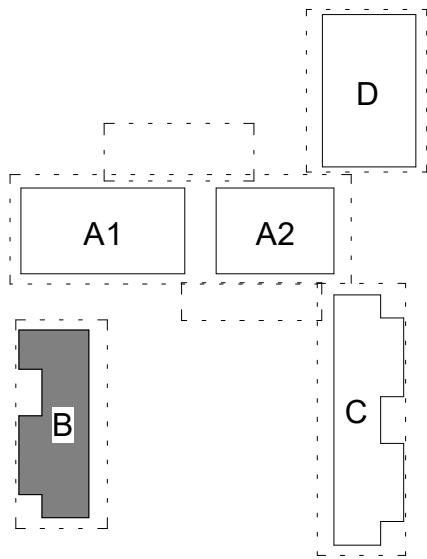

SSDA SUBMISSION

Project Management

SJA
Level 1, 109 Pitt Street, NSW, 2000
02 9236 5000

Structural and Civil

HENRY & HYMAS (Consulting Engineers)
Suite 2.01, 828 Pacific Highway, Gordon, NSW, 2072
02 9417 8400

Building Services

INTELLE BUILDING SERVICES
Level 2, 350 Kent Street, Sydney, NSW, 2000
02 9772 3600

BCA Consultant

STEVE WATSON & PARTNERS
Level 17, 456 Kent Street, Sydney, NSW, 2000
02 9283 6555

Client

SCHOOL INFRASTRUCTURE NSW
Level 8, 259 George Street, Sydney, NSW, 2000
1300 482 651



GROUP GSA

Group GSA Pty Ltd ABN 76 002 113 779
Level 7, 80 William St East Sydney NSW
Australia 2011
www.groupgsa.com

T +612 9361 4144 F +612 9332 3458

architecture interior design urban design landscape
nom architect M. Sheldon 3990

Project Title

BUDAWANG SCHOOL

Drawing Title

BLOCK B ROOF PLAN

Scale 1:100

Drawing Created (date)

Drawing Created (by)

Plotted and checked by

Designer

Verified

Approved

Project No


Drawing No

Issue

190941 SSDA-2012 D

This drawing is the copyright of Group GSA Pty Ltd and may not be altered, reproduced or transmitted in any form or by any means in part or in whole without the written permission of Group GSA Pty Ltd. All levels and dimensions are to be checked and verified on site prior to the commencement of any work, making of shop drawings or fabrication of components.
Do not scale drawings. Use figured Dimensions.

28/07/2021 9:35:23 PM

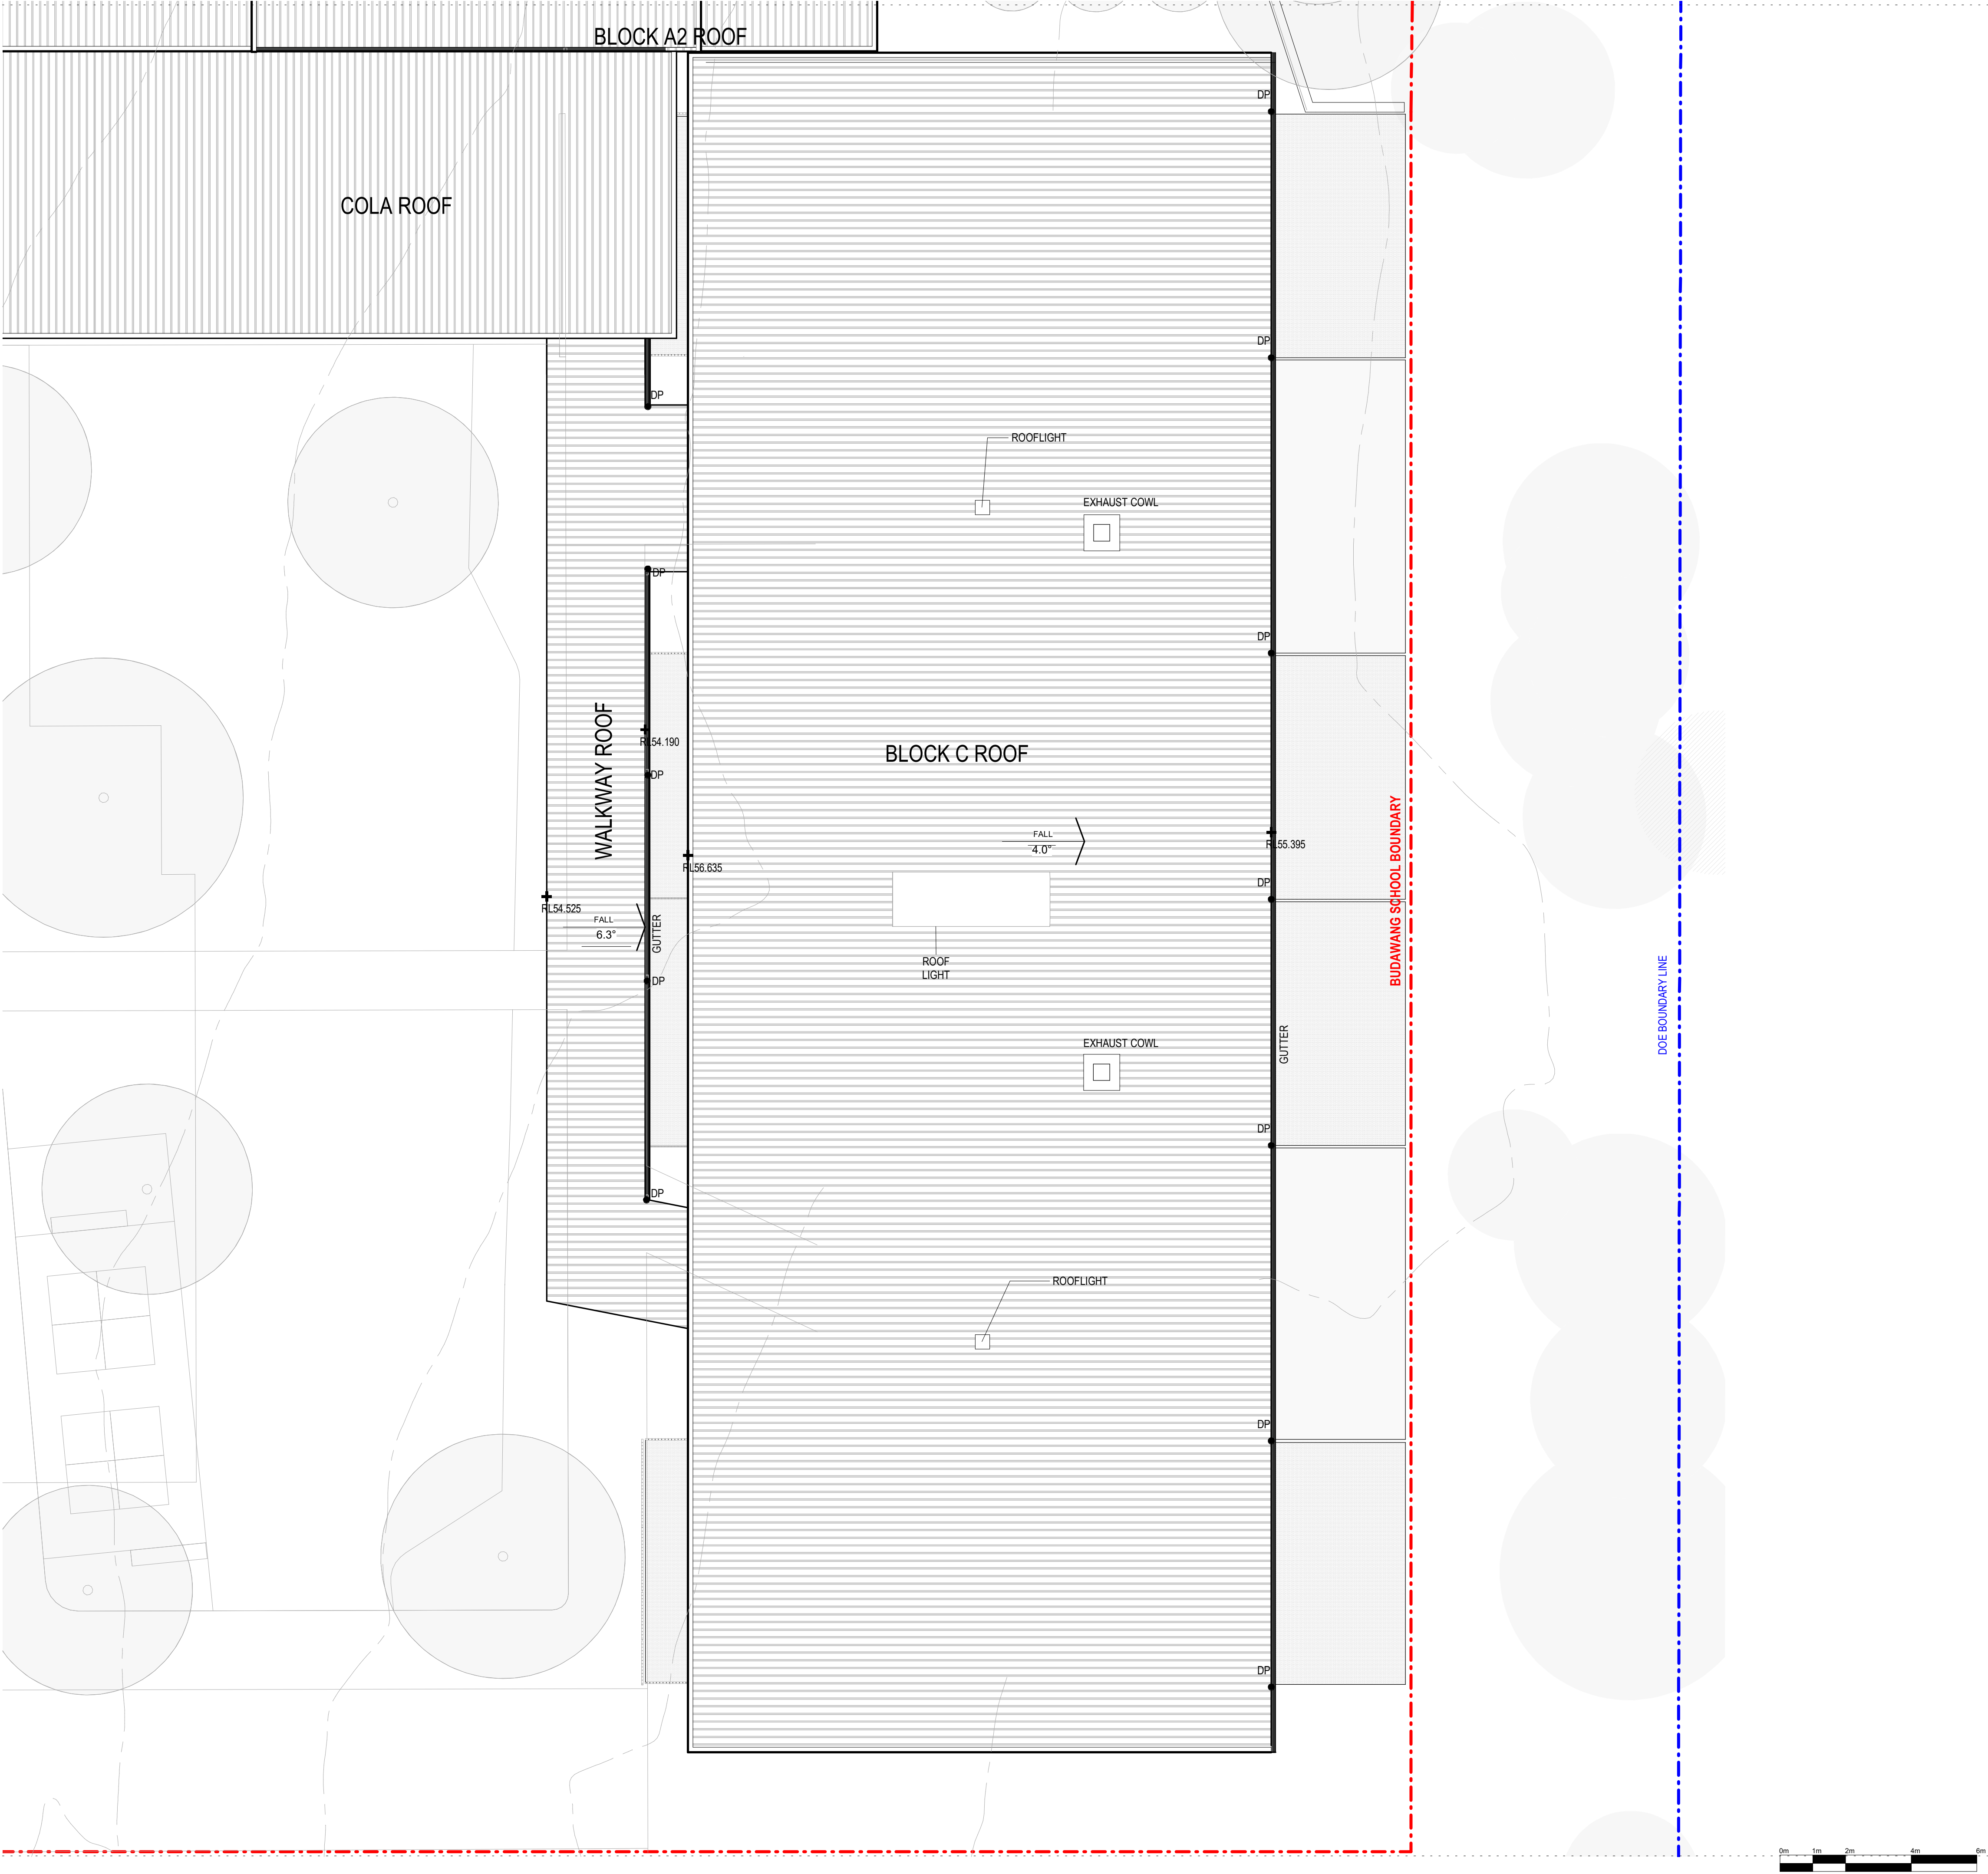

Amendments		
Issue	Description	Date
A	ISSUE FOR INFORMATION	12/03/2021
B	ISSUE FOR INFORMATION	23/03/2021
C	ISSUE FOR SSDA	08/04/2021
D	ISSUE FOR SSDA	28/07/2021

SSDA SUBMISSION

Project Management

SJA
Level 1, 109 Pitt Street, NSW, 2000
02 9236 5000

Structural and Civil

HENRY & HYMAS (Consulting Engineers)
Suite 2.01, 828 Pacific Highway, Gordon, NSW, 2072
02 9417 8400

Building Services

INTELLE BUILDING SERVICES
Level 2, 350 Kent Street, Sydney, NSW, 2000
02 9772 3600

BCA Consultant

STEVE WATSON & PARTNERS
Level 17, 456 Kent Street, Sydney, NSW, 2000
02 9283 6555

Client

SCHOOL INFRASTRUCTURE NSW
Level 8, 259 George Street, Sydney, NSW, 2000
1300 482 851

Group GSA Pty Ltd ABN 76 002 113 779
Level 7, 80 William St East Sydney NSW
Australia 2011
www.groupgsa.com

T +612 9361 4144 F +612 9332 3458

architecture interior design urban design landscape
nom architect M. Sheldon 3990

Project Title

BUDAWANG SCHOOL

Drawing Title

BLOCK C ROOF PLAN

Scale1 : 100

Drawing Created (date)

Drawing Created (by)TKD

Plotted and checked byRF

VerifiedRF

ApprovedRK


Project NoDrawing NoIssue

190941SSDA-2013D


This drawing is the copyright of Group GSA Pty Ltd and may not be altered, reproduced or transmitted in any form or by any means in part or in whole without the written permission of Group GSA Pty Ltd. All levels and dimensions are to be checked and verified on site prior to the commencement of any work, making of shop drawings or fabrication of components.

Do not scale drawings. Use figured Dimensions.



28/07/2021 9:35:23 PM

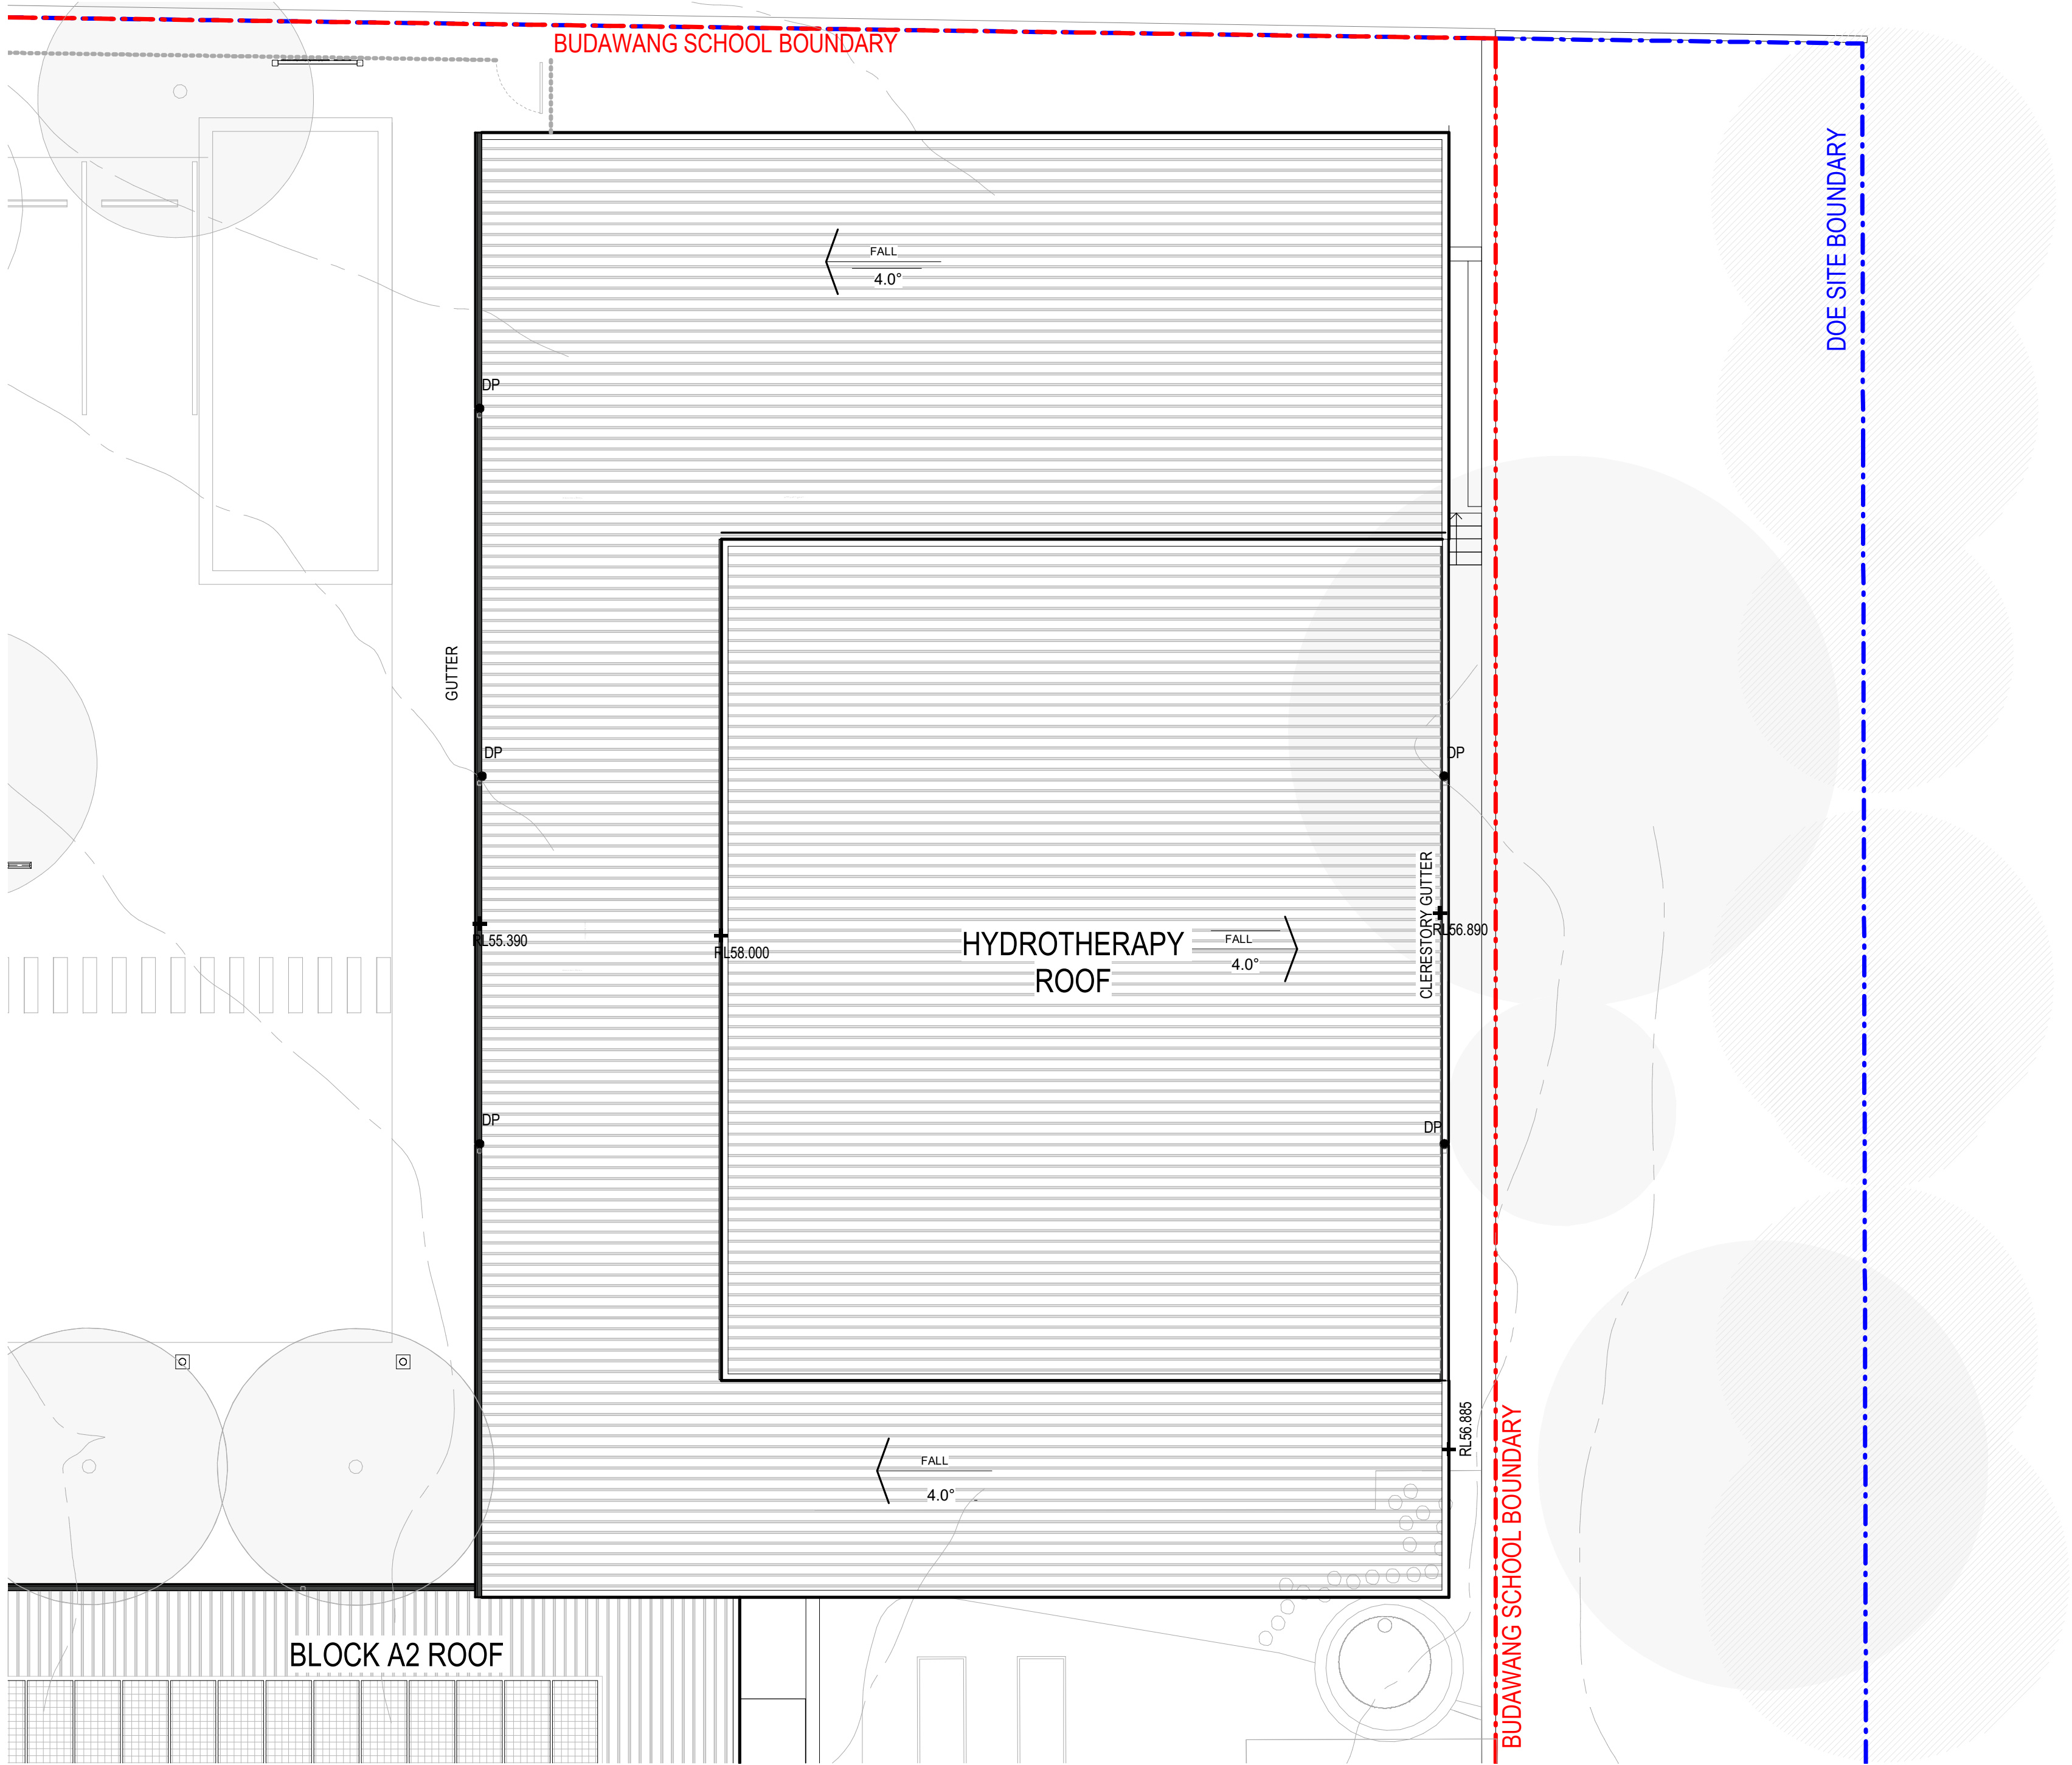

1 BLOCK D - HYDROTHERAPY ROOF PLAN
1:100

 

Amendments		
Issue	Description	Date
A	ISSUE FOR INFORMATION	12/03/2021
B	ISSUE FOR INFORMATION	23/03/2021
C	ISSUE FOR SSDA	08/04/2021
D	ISSUE FOR SSDA	28/07/2021

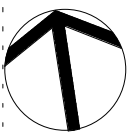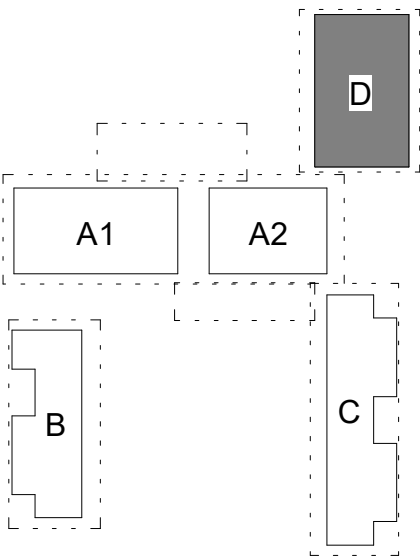

SSDA SUBMISSION

Project Management

SJA
Level 1, 109 Pitt Street, NSW, 2000
02 9236 5000

Structural and Civil

HENRY & HYMAS (Consulting Engineers)
Suite 2.01, 828 Pacific Highway, Gordon, NSW, 2072
02 9417 8400

Building Services

INTELLE BUILDING SERVICES
Level 2, 350 Kent Street, Sydney, NSW, 2000
02 9772 3600

BCA Consultant

STEVE WATSON & PARTNERS
Level 17, 456 Kent Street, Sydney, NSW, 2000
02 9283 6555

Client

SCHOOL INFRASTRUCTURE NSW
Level 8, 259 George Street, Sydney, NSW, 2000
1300 482 851



GROUP GSA

Group GSA Pty Ltd ABN 76 002 113 779
Level 7, 80 William St East Sydney NSW
Australia 2011
www.groupgsa.com

T +612 9361 4144 F +612 9332 3458

architecture interior design urban design landscape
nom architect M. Sheldon 3990

Project Title

BUDAWANG SCHOOL

Drawing Title

HYDROTHERAPY
ROOF PLAN

Scale 1:100

Drawing Created (date)

Drawing Created (by) CH

Plotted and checked by RF

Verified RF

Approved RK

Project No Drawing No Issue

190941 SSDA-2014 D

This drawing is the copyright of Group GSA Pty Ltd and may not be altered, reproduced or transmitted in any form or by any means in part or in whole without the written permission of Group GSA Pty Ltd. All levels and dimensions are to be checked and verified on site prior to the commencement of any work, making of shop drawings or fabrication of components.
Do not scale drawings. Use figured Dimensions.

28/07/2021 9:37:02 PM