


# NEW LIVERPOOL PUBLIC SCHOOL

## SOUTHERN SUBURBS CLUSTER LACHLAN STREET LIVERPOOL NSW 2170

SHEET	TITLE	SCALE	ISSUE
<b>LANDSCAPE DRAWINGS</b>			
NLPS-LA-SSD-0000-DRG(04)	COVER SHEET AND DRAWING LIST	NA	04
NLPS-LA-SSD-0101-DRG(05)	LANDSCAPE SITE PLAN	1:1200@ A3	05
NLPS-LA-SSD-0102-DRG(05)	LANDSCAPE DETAIL PLAN 1 OF 3	1:500@A3	05
NLPS-LA-SSD-0103-DRG(05)	LANDSCAPE DETAIL PLAN 2 OF 3	1:500@ A3	05
NLPS-LA-SSD-0104-DRG(05)	LANDSCAPE DETAIL PLAN 3 OF 3	1:500@ A3	05
NLPS-LA-SSD-0201-DRG(02)	LANDSCAPE PLANTING PLAN 1 OF 3	1:500@ A3	02
NLPS-LA-SSD-0202-DRG(02)	LANDSCAPE PLANTING PLAN 2 OF 3	1:500@ A3	02
NLPS-LA-SSD-0203-DRG(02)	LANDSCAPE PLANTING PLAN 3 OF 3	1:500@ A3	02
NLPS-LA-SSD-0301-DRG(03)	LANDSCAPE SECTION	1:250@A3	03
NLPS-LA-SSD-0401-DRG(01)	LANDSCAPE DETAILS	1:25@A3	01

- KEY**
- PROPOSED NATIVE TREE (REFER PLANTING PLANS FOR DETAILS)
  - PROPOSED FEATURE TREE (REFER PLANTING PLANS FOR DETAILS)
  - EXISTING TREE (MEDIUM RETENTION VALUE)
  - TREE TO BE REMOVED
  - NATIVE SHRUBS
  - NATIVE SHRUB/GROUND COVER/GRASS PLANTING
  - EXISTING TURF TO BE RETAINED/MADE GOOD
  - PROPOSED TURF
  - SYNTHETIC TURF (40MM NOMO COOL - SUPPLIER: GRASSMAN)
  - CONCRETE (4% ONYX)
  - EXISTING PAVING TO BE RETAINED
  - PAVING TO MATCH EXISTING ON LACHLAN ST
  - PERMEABLE PAVING (CHARCOAL- SUPPLIER: HYDROPAVERS)
  - PERMEABLE PAVEMENT (STONESSET)- AROUND TREES
  - ORGANIC MULCH (SOURCED ON SITE)
  - MOVABLE/ FIXED METRO FURNITURE OR BENCH (TIMBER 'LOOK' COATED ALUMINIUM - GRILLEX.COM.AU)
  - RAINWATER TANK
  - SITE BOUNDARY
  - ROOF/ SHADE STRUCTURE (SUPPLIER TBC)
  - FENCE

- ENTRY FORECOURT
- SEATING/ OUTDOOR LEARNING
- NATURE PLAY AND SEATING
- LINEMARKING FOR ACTIVE PLAY
- MULTI-PURPOSE COURT & ASSEMBLY
- PLANTING TO SCREEN VIEWS
- OUTDOOR LEARNING AREA
- KITCHEN AND BUSHTUCKER GARDENS
- CROSS SITE LINK - TO HIGH SCHOOLS
- POTENTIAL FUTURE AREA FOR YARNING CIRCLE
- SUPPORT UNIT PLAY AREA

 


**LANDSCAPE ARCHITECT**  
  
 SPACKMAN MOSSOP MICHAELS  
 115 Flinders Street, Surry Hills NSW 2010  
 www.sm2group.com.au  
 info@sm2group.com.au  
 PH 02 9361 4549

**CLIENT**

REV	DESCRIPTION	DATE	APPROVED
01	PRELIMINARY DRAFT SCHEMATIC DESIGN	07/04/2021	MS
02	DRAFT SCHEMATIC DESIGN	16/04/2021	MS
03	DRAFT SCHEMATIC DESIGN (WITH NEW BUILDING LAYOUT)	31/05/2021	MS
04	DRAFT SCHEMATIC DESIGN (UPDATED)	09/06/2021	MS
05	FINAL SCHEMATIC DESIGN	22/06/2021	MS

**PROJECT**  
**NEW LIVERPOOL PUBLIC SCHOOL**  
 SOUTHERN SUBURBS CLUSTER  
 LACHLAN STREET  
 LIVERPOOL NSW 2170

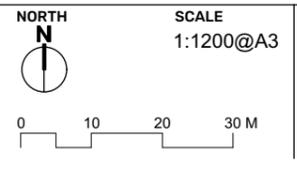

**SCALE**  
 1:1200@A3

**DRAWING**  
 LANDSCAPE PLAN


**PRINT DATE**  
 16/04/2021

**ISSUE**  
 05

**PROJECT NUMBER**  
 20099

**DRAWING NUMBER**  
 NLPS-LA-SD-0101-DRG(05)

**PHASE**  
 SCHEMATIC DESIGN

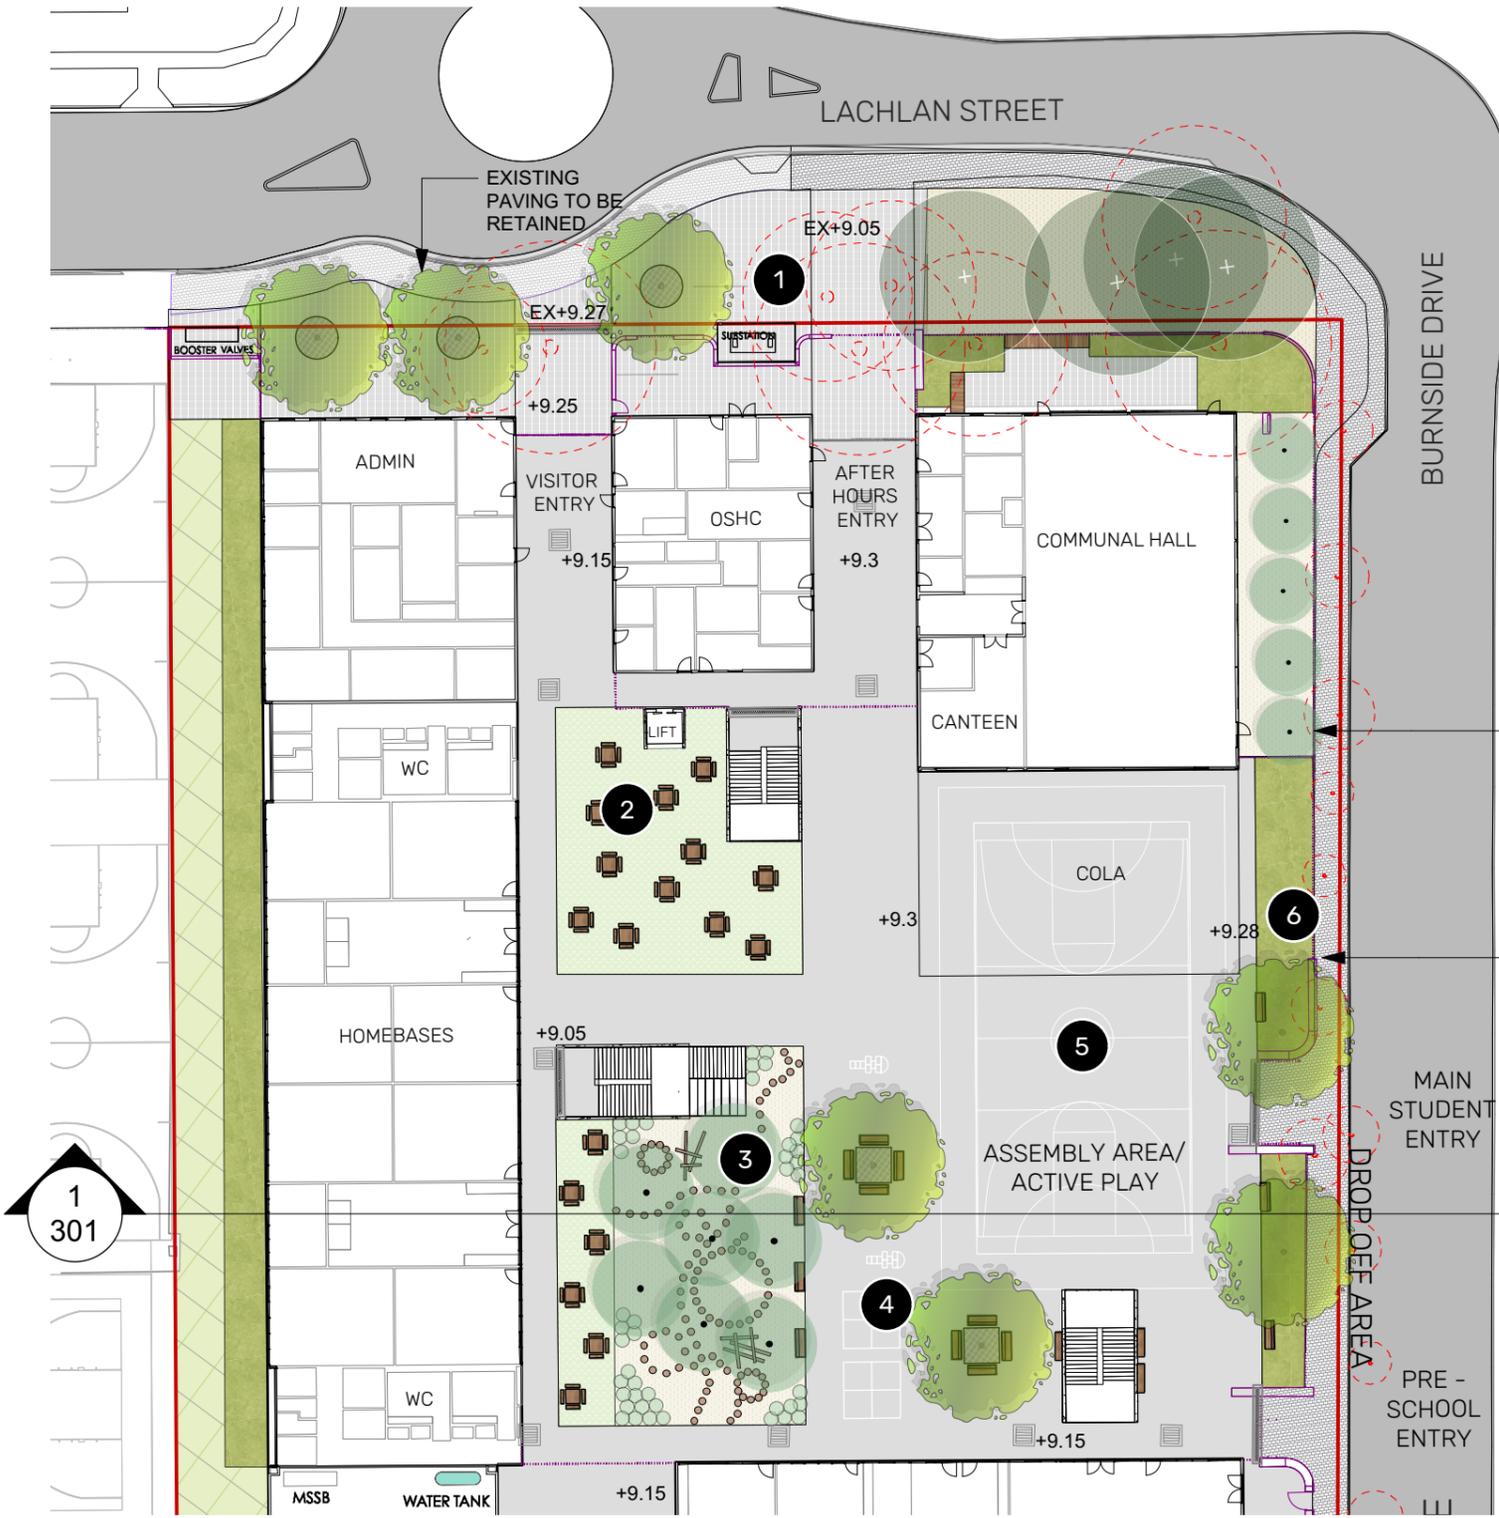

**KEY**

- PROPOSED NATIVE TREE (REFER PLANTING PLANS FOR DETAILS)
- PROPOSED FEATURE TREE (REFER PLANTING PLANS FOR DETAILS)
- EXISTING TREE (MEDIUM SIGNIFICANCE/RETENTION VALUE)
- TREE TO BE REMOVED
- NATIVE SHRUBS
- SHRUB/ GROUND COVER/ GRASS PLANTING
- SYNTHETIC TURF (40MM NOMO COOL - SUPPLIER: GRASSMAN)
- CONCRETE (4% ONYX)
- EXISTING PAVING TO BE RETAINED
- PAVING TO MATCH EXISTING ALONG LACHLAN STREET
- PERMEABLE PAVING (CHARCOAL-SUPPLIER: HYDROPAVERS)
- PERMEABLE PAVING (STONESET)- AROUND TREES
- ORGANIC MULCH (SOURCED ON SITE)
- MOVABLE/ FIXED METRO TABLE OR BENCH SETTING (TIMBER 'LOOK' COATED ALUMINIUM - GRILLEX.COM.AU)
- SITE BOUNDARY
- ROOF/ SHADE STRUCTURE (TO BE SPECIFIED)
- FENCE

**1** ENTRY (PERMEABLE PAVING)  
**2** SEATING/ OUTDOOR LEARNING AREA WITH SYNTHETIC TURF AND MOVABLE FURNITURE  
**3** NATURE PLAY AREA WITH ORGANIC MULCH, TREES AND SHRUBS. STEPPING/ SEATING LOGS TO BE PROVIDED LATER BY THE SCHOOL.  
**4** LINE MARKING FOR ACTIVE PLAY  
**5** MULTI-PURPOSE GAMES COURT AND ASSEMBLY AREA  
**6** PLANTING TO SCREEN VIEWS TOWARDS RAILWAY LINE

0 10 20 M  
 SCALE 1:500 @ A3

**LANDSCAPE ARCHITECT**  
**smm**  
 SPACKMAN MOSSOP MICHAELS  
 115 Flinders Street, Surry Hills NSW 2010  
 www.sm2group.com.au  
 info@sm2group.com.au  
 PH 02 9361 4549

**CLIENT**


REV	DESCRIPTION	DATE	APPROVED
01	PRELIMINARY DRAFT SCHEMATIC DESIGN	07/04/2021	MS
02	DRAFT SCHEMATIC DESIGN	16/04/2021	MS
03	DRAFT SCHEMATIC DESIGN (WITH NEW BUILDING LAYOUT)	31/05/2021	MS
04	DRAFT SCHEMATIC DESIGN (UPDATED)	09/06/2021	MS
05	FINAL SCHEMATIC DESIGN	22/06/2021	MS

**PROJECT**  
**NEW LIVERPOOL PUBLIC SCHOOL**  
 SOUTHERN SUBURBS CLUSTER  
 LACHLAN STREET  
 LIVERPOOL NSW 2170

**NORTH**  
  
**SCALE**  
 1:500@A3  
 0 10 20 30 M

**DRAWING**  
 LANDSCAPE DETAILED PLAN 1 OF 2  
**PRINT DATE**  
 16/04/2021  
**ISSUE**  
 05

**PROJECT NUMBER**  
 20099  
**DRAWING NUMBER**  
 NLPS-LA-SD-0102-DRG(05)  
**PHASE**  
 SCHEMATIC DESIGN

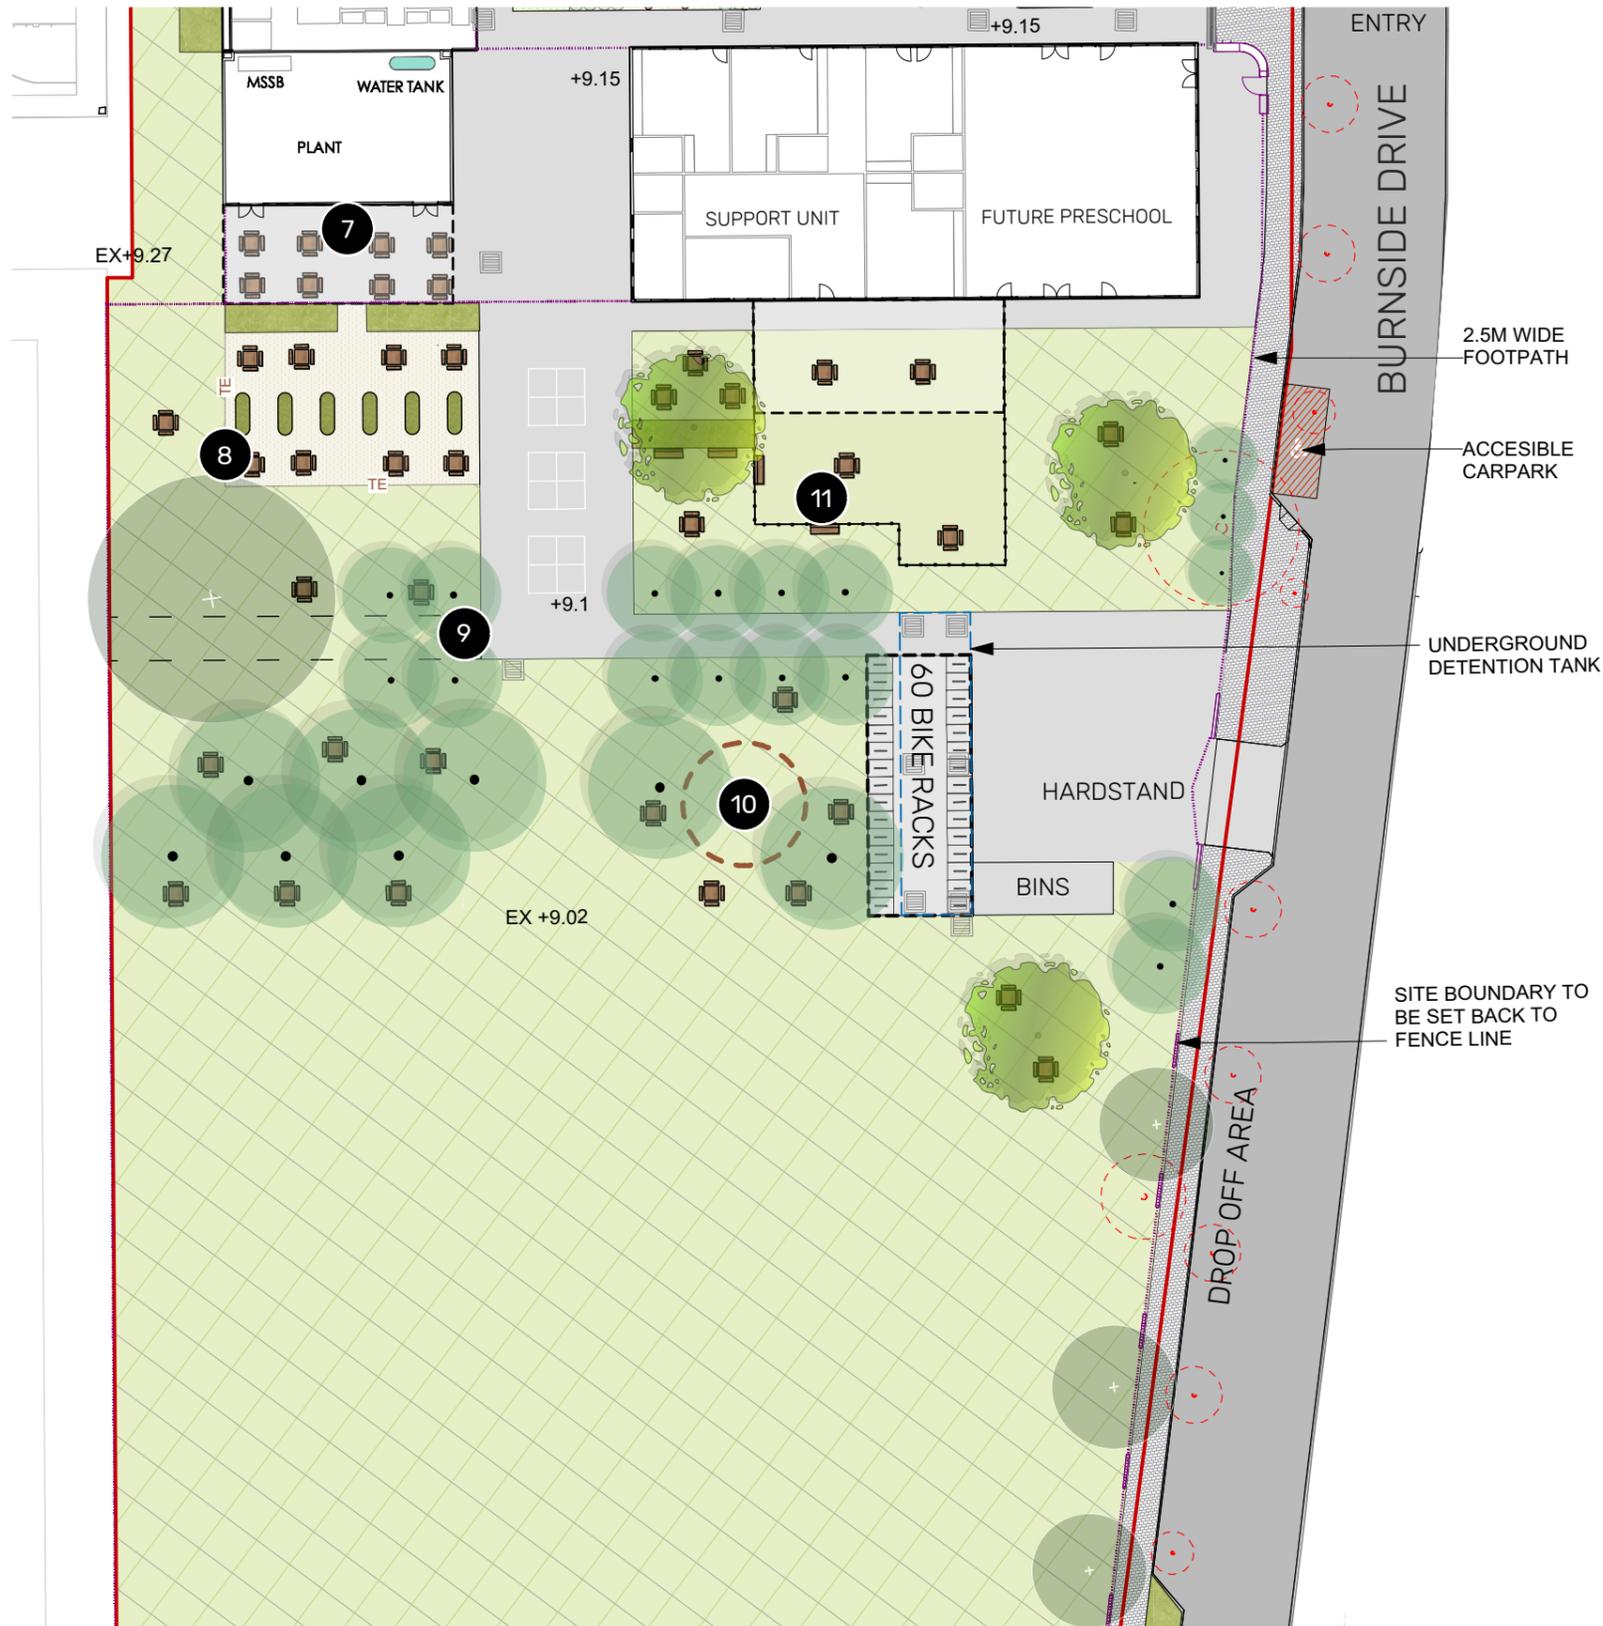

**KEY**

- PROPOSED NATIVE TREE (REFER PLANTING PLANS FOR DETAILS)
- PROPOSED FEATURE TREE (REFER PLANTING PLANS FOR DETAILS)
- EXISTING TREE (MEDIUM SIGNIFICANCE)
- TREE TO BE REMOVED
- EXISTING TURF TO BE RETAINED/ MADE GOOD
- PROPOSED TURF
- SHRUB/ GROUND COVER/GRASS PLANTING
- SYNTHETIC TURF (40MM NOMO COOL - SUPPLIER: GRASSMAN)
- CONCRETE (4% ONYX )
- 2.5M WIDE FOOTPATH - PAVING TO MATCH EXISTING ALONG LACHLAN ST
- ORGANIC MULCH (LOCALLY SOURCED)
- MOVABLE/ FIXED METRO TABLE SETTING OR BENCH (TIMBER 'LOOK' COATED ALUMINIUM - GRILLEX.COM.AU)
- RAINWATER TANK
- RAISED VEGETABLE GARDENS (COLOURBOND - IRONSTONE)
- SITE BOUNDARY
- ROOF/ SHADE STRUCTURE (TO BE SPECIFIED)
- FENCE
- TE- TIMBER EDGE
- 7** COVERED OUTDOOR LEARNING AREA (COLOURBOND SHADE STRUCTURE: AKORA SKILLION SHELTER - GRILLEX.COM.AU)
- 8** KITCHEN AND BUSHTUCKER GARDENS RAISED WITH COLOURBOND GARDEN BED (1M X 3M COLOUR IRON STONE SUPPLIER: GARDENBEDS.KINGSPANWATER.COM.AU)
- 9** CROSS SITE LINK - TO HIGH SCHOOLS
- 10** POTENTIAL LOCATION FOR YARNING CIRCLE
- 11** SUPPORT UNIT PLAY AREA

0 10 20 M

SCALE 1:500 @ A3

**LANDSCAPE ARCHITECT**  
  
 SPACKMAN MOSSOP MICHAELS  
 115 Flinders Street, Surry Hills NSW 2010  
 www.sm2group.com.au  
 info@sm2group.com.au  
 PH 02 9361 4549

**CLIENT**


REV	DESCRIPTION	DATE	APPROVED
01	PRELIMINARY DRAFT SCHEMATIC DESIGN	07/04/2021	MS
02	DRAFT SCHEMATIC DESIGN	16/04/2021	MS
03	DRAFT SCHEMATIC DESIGN (WITH NEW BUILDING LAYOUT)	31/05/2021	MS
04	DRAFT SCHEMATIC DESIGN (UPDATED)	09/06/2021	MS
05	FINAL SCHEMATIC DESIGN	22/06/2021	MS

**PROJECT**  
**NEW LIVERPOOL PUBLIC SCHOOL**  
 SOUTHERN SUBURBS CLUSTER  
 LACHLAN STREET  
 LIVERPOOL NSW 2170

**NORTH**  
  
**SCALE**  
 1:500@A3  
 0 10 20 30 M

**DRAWING**  
 LANDSCAPE DETAILED PLAN 2 OF 3  
**PRINT DATE**  
 16/04/2021  
**ISSUE**  
 05

**PROJECT NUMBER**  
 20099  
**DRAWING NUMBER**  
 NLPS-LA-SD-0103-DRG(05)  
**PHASE**  
 SCHEMATIC DESIGN

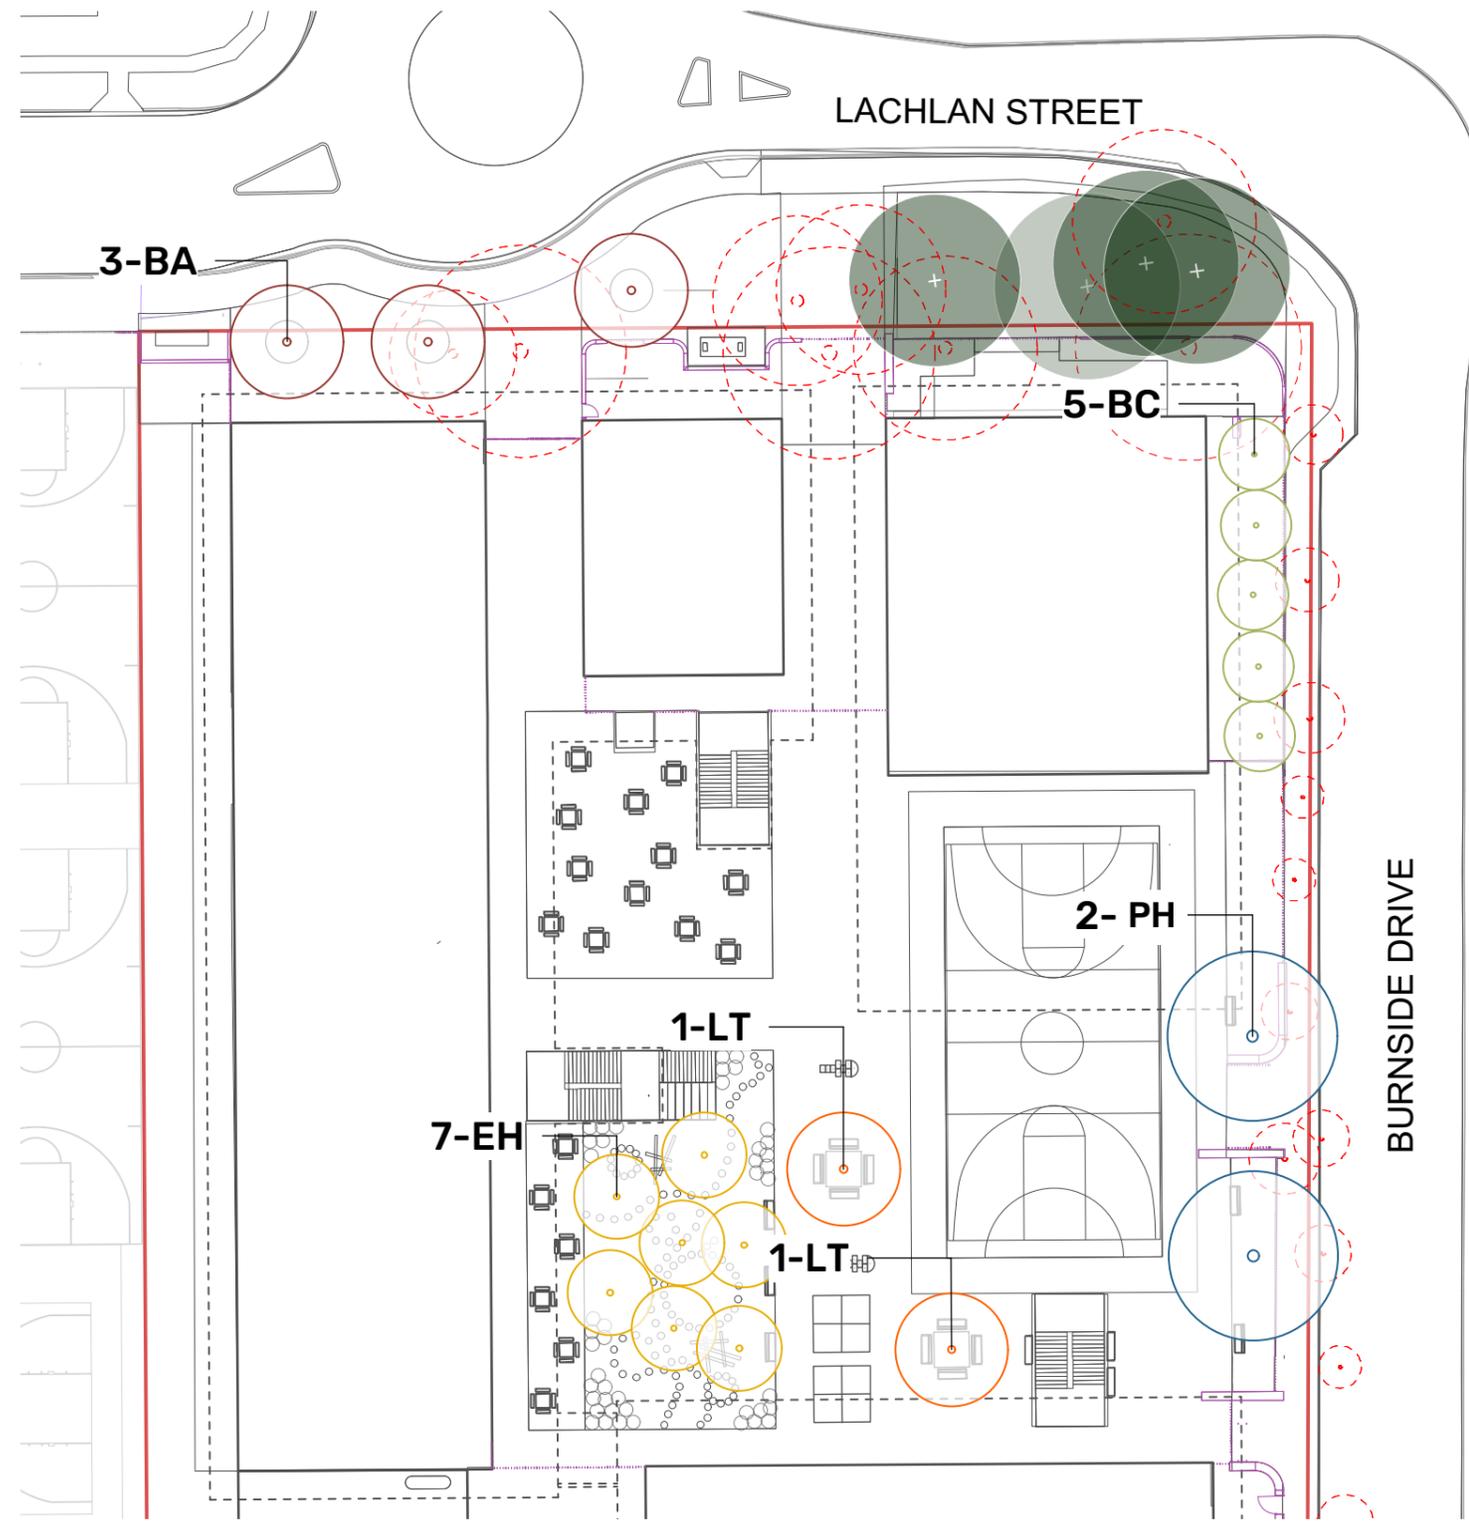


**LEGEND**

-  Existing Tree Retained
-  Existing Tree Removed
-  *Backhousia citriodora* - **BC**
-  *Brachychiton acerifolius* - **BA**
-  *Cupaniopsis anacardioides* - **CA**
-  *Eucalyptus haemastoma* - **EH**
-  *Eucalyptus tereticornis* - **ET**
-  *Liriodendron tulipifera* - **LT**
-  *Jacaranda mimosifolia* - **JM**
-  *Platanus x hybrida* - **PH**
-  *Zelkova serrata 'green vase'* - **ZS**

**TREE SCHEDULE - SHEET 1**

NEW TREES					
LATIN NAME	COMMON NAME	HEIGHT (mm)	SPREAD (mm)	POT SIZE (mm)	QUANTITY
<i>Brachychiton acerifolius</i>	Bottle Tree; Illawarra Flame Tree	30000	8000	200L	3
<i>Eucalyptus haemastoma</i>	Scribbly Gum	10000	6000	200L	7
<i>Elaeocarpus reticulatus</i>	Blueberry Ash	10000	4500	200L	5
<i>Liriodendron tulipifera</i>	Tulip Tree	25000	8000	200L	2
<i>Platanus x hybrida</i>	London Plane Tree	20000	8000	200L	2
<i>Backhousia citriodora</i>	Lemon Scented Myrtle	6000	5000	200L	5

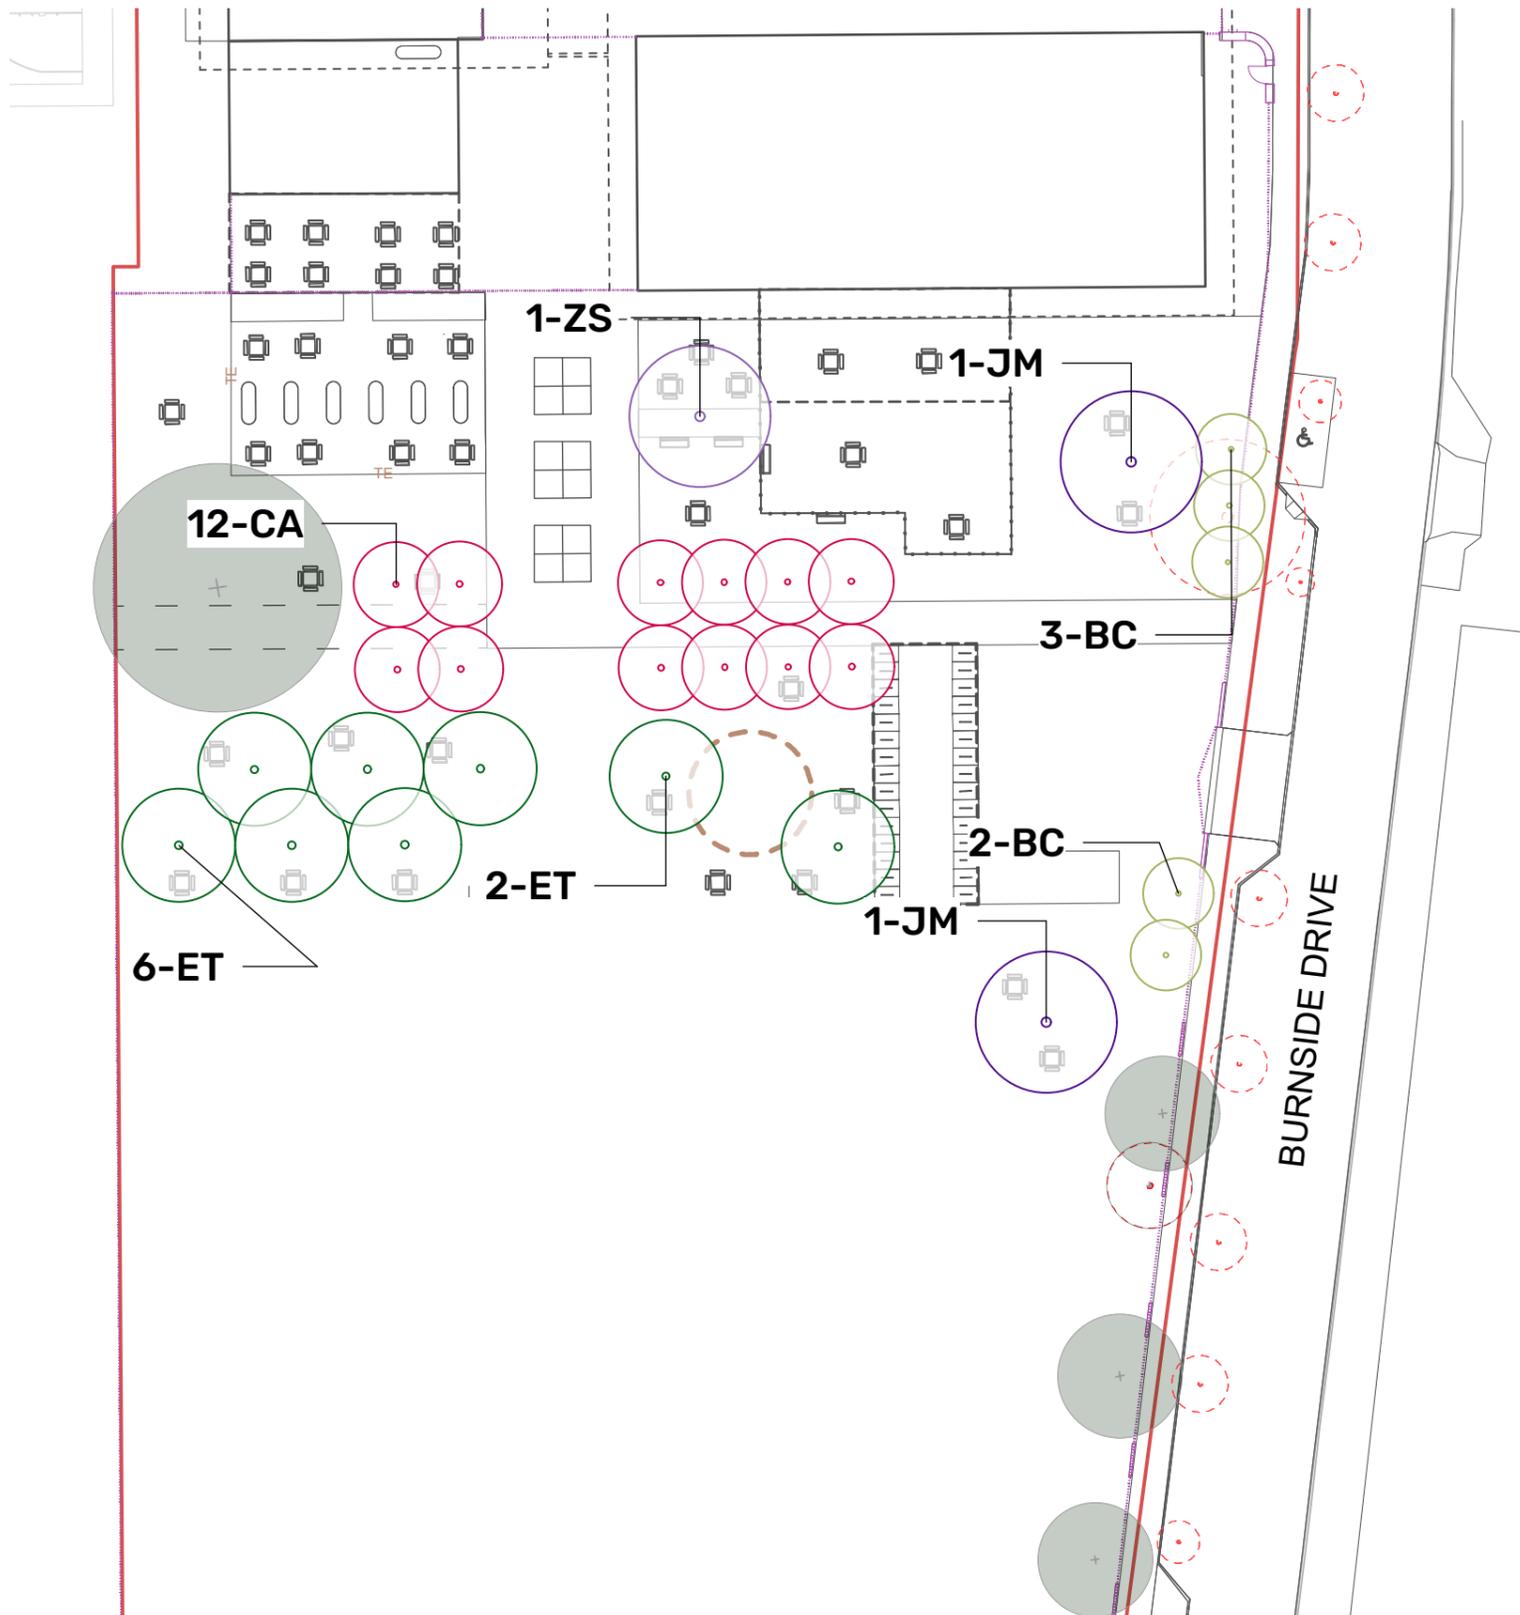

**LEGEND**


- Existing Tree Retained
- Existing Tree Removed
- Backhousia citriodora* - BC
- Brachychiton acerifolius* - BA
- Cupaniopsis anacardioides* - CA
- Eucalyptus haemastoma* - EH
- Eucalyptus tereticornis* - ET
- Liriodendron tulipifera* - LT
- Jacaranda mimosifolia* - JM
- Platanus x hybrida* - PH
- Zelkova serrata 'green vase'* - ZS

**TREE SCHEDULE - SHEET 2**

NEW TREES					
LATIN NAME	COMMON NAME	HEIGHT (mm)	SPREAD (mm)	POT SIZE (mm)	QUANTITY
<i>Backhousia citriodora</i>	Lemon Scented Myrtle	6000	5000	200L	5
<i>Jacaranda mimosifolia</i>	Jacaranda	10000	10000	200L	2
<i>Zelkova serrata 'green vase'</i>	Japanese Zelkova	14000	10000	200L	1
<i>Cupaniopsis anacardioides</i>	Tuckeroo	10000	6000	200L	12
<i>Eucalyptus tereticornis</i>	Forest Red Gum, Burringoa	30000	8000	200L	8

**REVISION**

REV	DESCRIPTION	DATE	APPROVED
01	DRAFT SCHEMATIC DESIGN	09/06/2021	MS
02	FINAL SCHEMATIC DESIGN	22/06/2021	MS

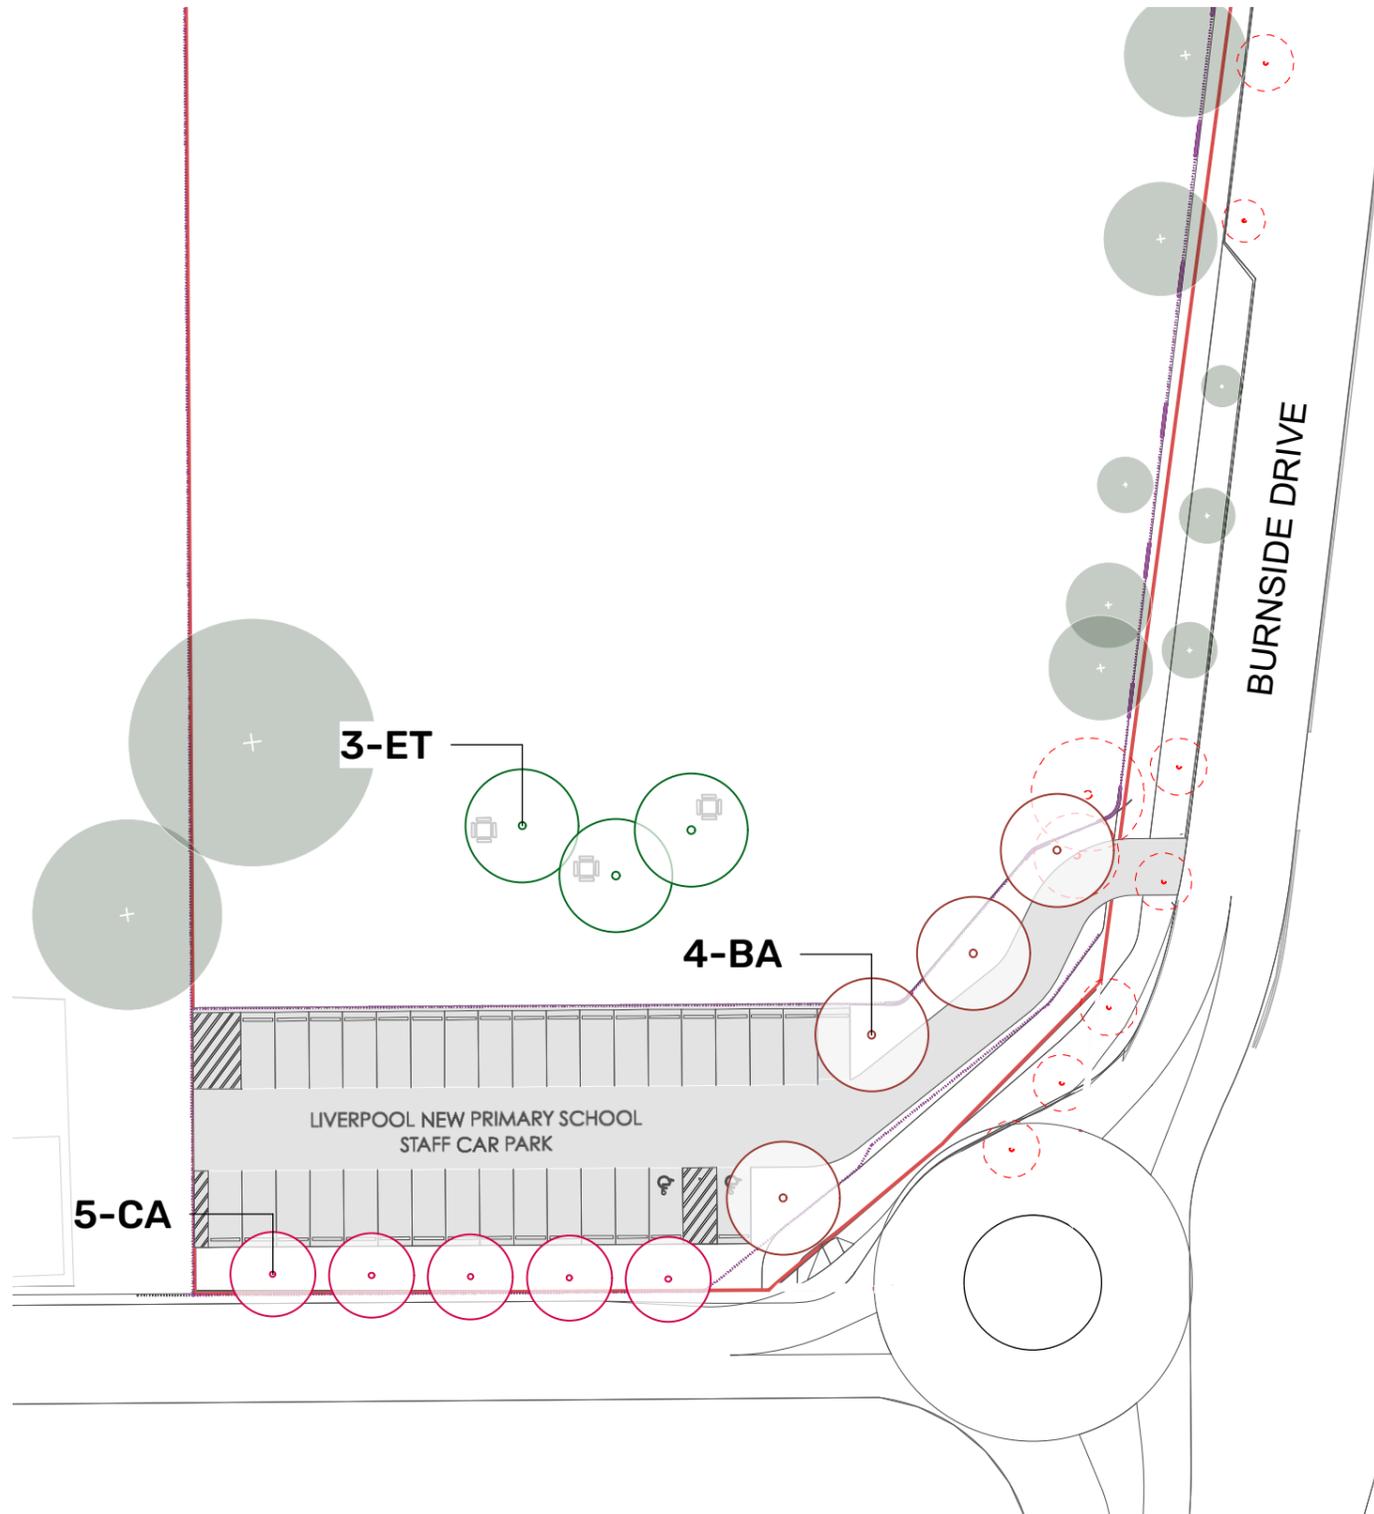


**LEGEND**

- Existing Tree Retained
- Existing Tree Removed
- Backhousia citriodora* - **BC**
- Brachychiton acerifolius* - **BA**
- Cupaniopsis anacardioides* - **CA**
- Eucalyptus haemastoma* - **EH**
- Eucalyptus tereticornis* - **ET**
- Liriodendron tulipifera* - **LT**
- Jacaranda mimosifolia* - **JM**
- Platanus x hybrida* - **PH**
- Zelkova serrata* 'green vase' - **ZS**

**TREE SCHEDULE - SHEET 3**

NEW TREES					
LATIN NAME	COMMON NAME	HEIGHT (mm)	SPREAD (mm)	POT SIZE (mm)	QUANTITY
<i>Brachychiton acerifolius</i>	Bottle Tree; Illawarra Flame Tree	30000	8000	200L	4
<i>Eucalyptus tereticornis</i>	Forest Red Gum, Burringoa	30000	8000	200L	3
<i>Cupaniopsis anacardioides</i>	Tuckeroo	10000	6000	200L	5

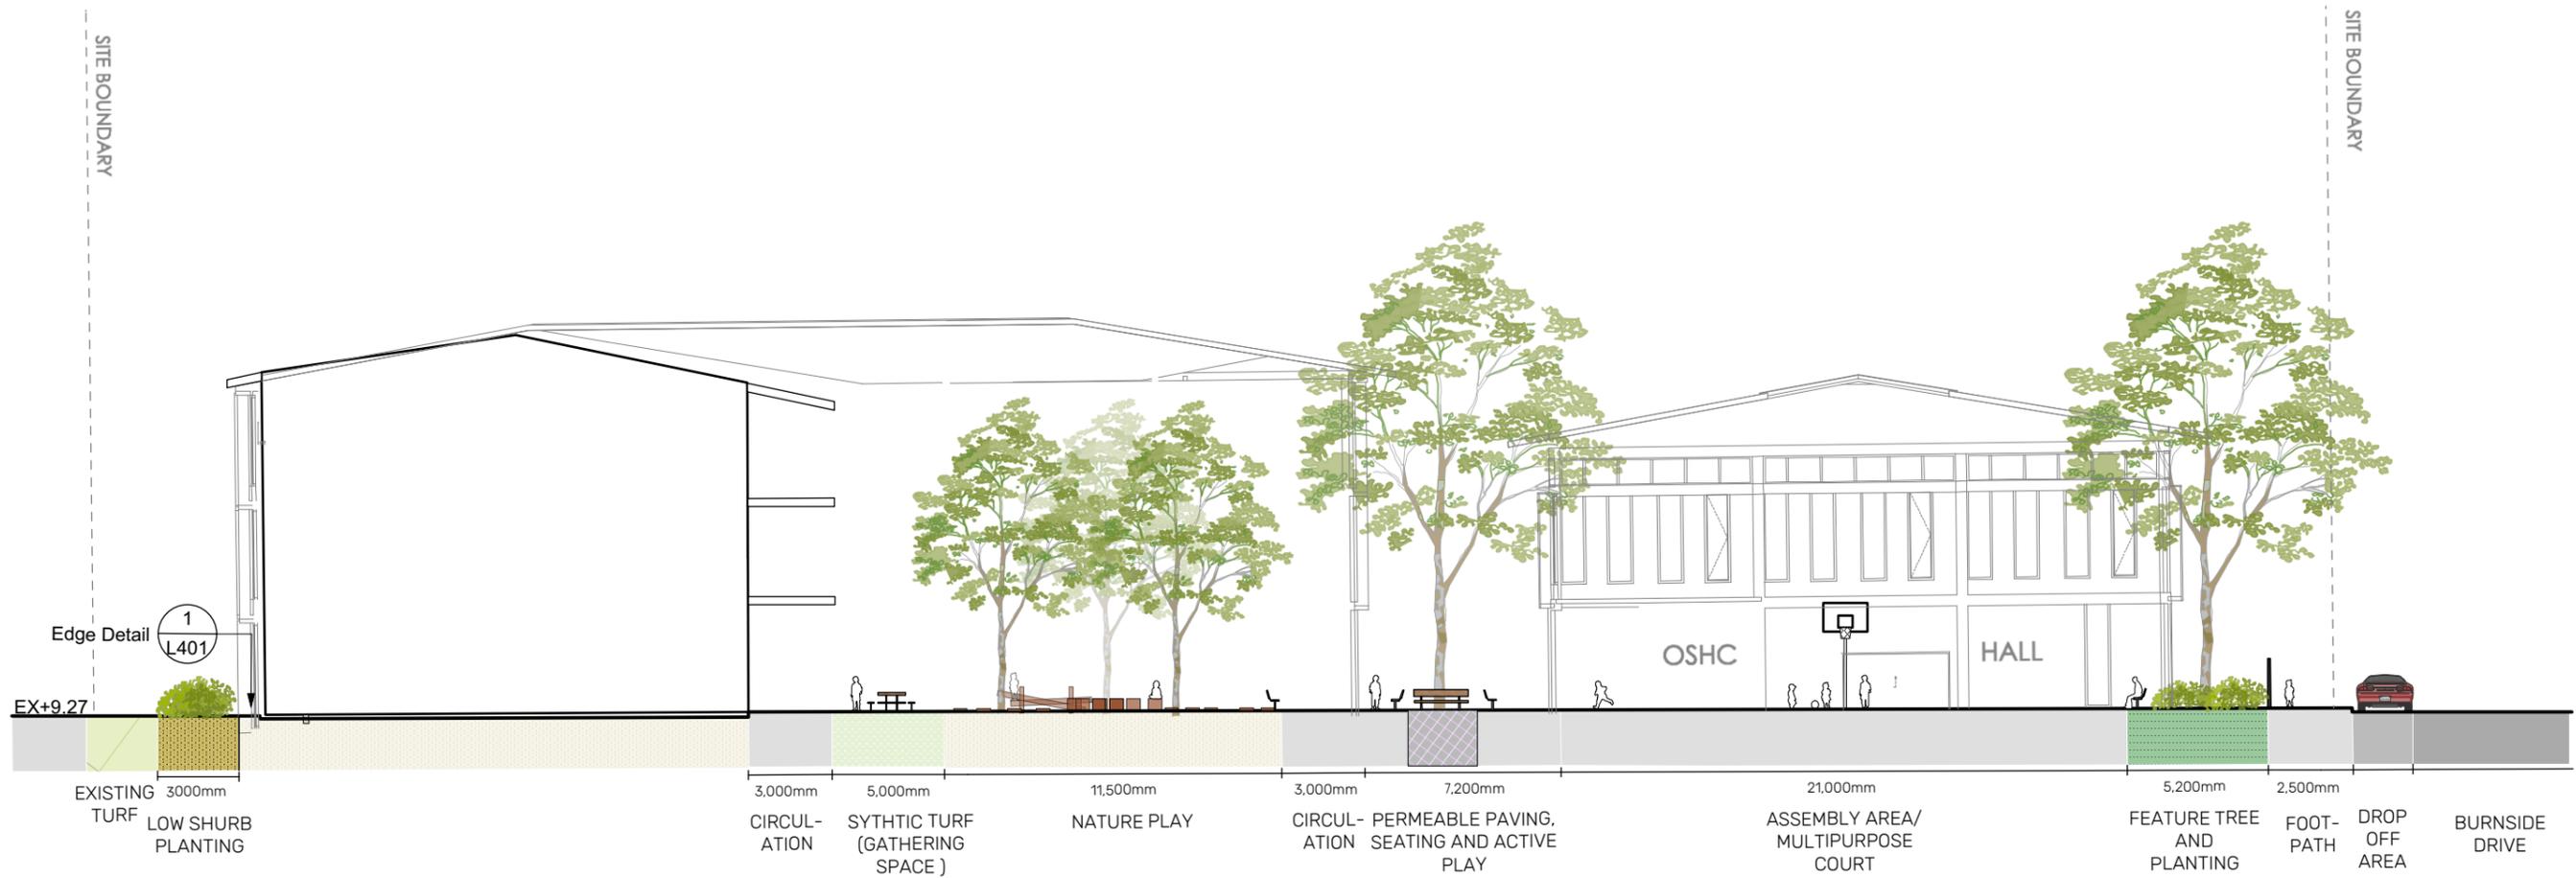

REV	DESCRIPTION	DATE	APPROVED
01	PRELIMINARY DRAFT SCHEMATIC DESIGN	16/04/2021	MS
02	DRAFT SCHEMATIC DESIGN (UPDATED)	09/06/2021	MS
03	FINAL SCHEMATIC DESIGN	22/06/2021	MS