

DEVELOPMENT APPLICATION

PROPOSED SUPERMARKET
DORAN DRIVE PRECINCT DORAN DRIVE,
CASTLE HILL NSW 2154

FOR
DEICORP PROJECTS (SHOWGROUND) PTY LTD



D + R
ARCHITECTS

ARCHITECTURE
RETAIL PLANNING
INTERIOR DESIGN

149-155 MILTON STREET, ASHBURY
NSW 2193 AUSTRALIA
TEL: (02) 9569 8711
www.drumrose.com.au
E-Mail: architects@drumrose.com.au

JOB No 21021

de clambe drive

amendments			
issue	details	by	date
a	issue for information	GLA	09/06/2021
b	issue for information	GLA	02/07/2021
c	issue for da	GLA	08/07/2021
d	updated issue for da	VRP	15/03/2022
e	updated issue for da	MCJ	05/04/2022

doran drive



21065


andalusian way

mandala parade

BASEMENT 1 SUPERMARKET PICK UP PLAN
PROPOSED SUPERMARKET
DORAN DRIVE PRECINCT
DORAN DRIVE, CASTLE HILL NSW 2154
FOR DEICORP PROJECTS (SHOWGROUND) PTY LTD
21021 DA 1.01 E

may 2021 scale 1:200 @ A1

0 2 4 8 16m

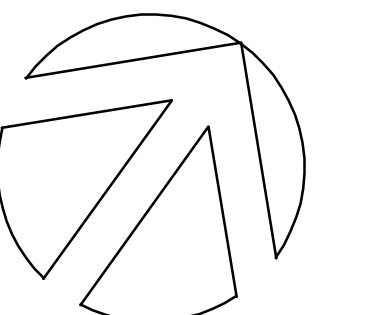




verify all dimensions on site prior to commencement of work
figured dimensions to be taken in preference to scaling

amendments			
issue	details	by	date
a	issue for information	GLA	09/06/2021
b	amended mall layout	LCJ	29/06/2021
c	issue for information	GLA	02/07/2021
d	issue for da	GLA	08/07/2021
e	updated issue for da	VRP	15/03/2022
f	updated issue for da	MCJ	05/04/2022

LEVEL 1 SUPERMARKET LOADING DOCK PLAN
PROPOSED SUPERMARKET
DORAN DRIVE PRECINCT
DORAN DRIVE, CASTLE HILL NSW 2154
FOR DEICORP PROJECTS (SHOWGROUND) PTY LTD
21021 DA 1.03 F

may 2021 scale 1:200 @ A1

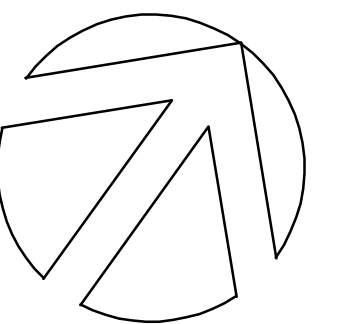

amendments			
issue	details	by	date
a	issue for information	GLA	09/06/2021
b	issue for information	GLA	24/06/2021
c	issue for information	GLA	02/07/2021
d	issue for da	GLA	08/07/2021
e	updated issue for da	VRP	15/03/2022
f	updated issue for da	MCJ	05/04/2022



CEILING LEGEND

PLBC — CEILING FINISH - REFER TO LIST BELOW
4200 — CEILING HEIGHT ABOVE FFL

- AP ACCESS PANEL
CFC PAINTED CFC SHEETING
EJ EXPRESSED JOINTS
FCE FIBRE CEMENT SOFFIT LINING
WITH 10mm EXPRESSED JOINTS
NOMINAL 1200 SPACING. PAINT FINISH
ICP1 50mm INSULATED CEILING TO COOLROOM
BY REFRIG. CONTRACTOR
ICP2 75mm INSULATED CEILING TO COOLROOM
BY REFRIG. CONTRACTOR
ICP3 100mm INSULATED CEILING TO FREEZER
BY REFRIG. CONTRACTOR
ICP4 150mm INSULATED CEILING TO PRODUCE PREP
BY REFRIG. CONTRACTOR
NC NO CEILING
PCM 1200x600 DROP IN PLASTERBOARD CEILING TILES
WITH WELDED STEEL SECURITY MESH OVER
PCT 1200x600 DROP IN PLASTERBOARD CEILING TILES
PLBC SUSPENDED SET PLASTERBOARD CEILING
PAINT FINISH
R RAKING
VH VARIOUS HEIGHT

CEILING TYPE LEGEND


- 1200mm x 75mm INSULATED
PRE-FINISHED CEILING PANELS ON
CONCEALED GRID.
INSULATED CEILING PANELS TO COOL ROOMS
BY REFRIGERATION CONTRACTOR.
SUSPENDED SET PLASTERBOARD/FIBRE
CEMENT CEILING

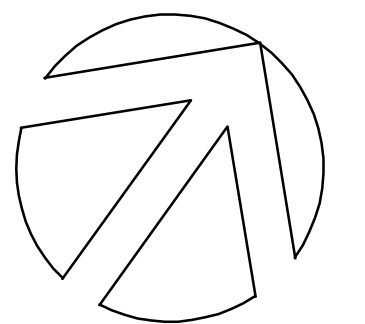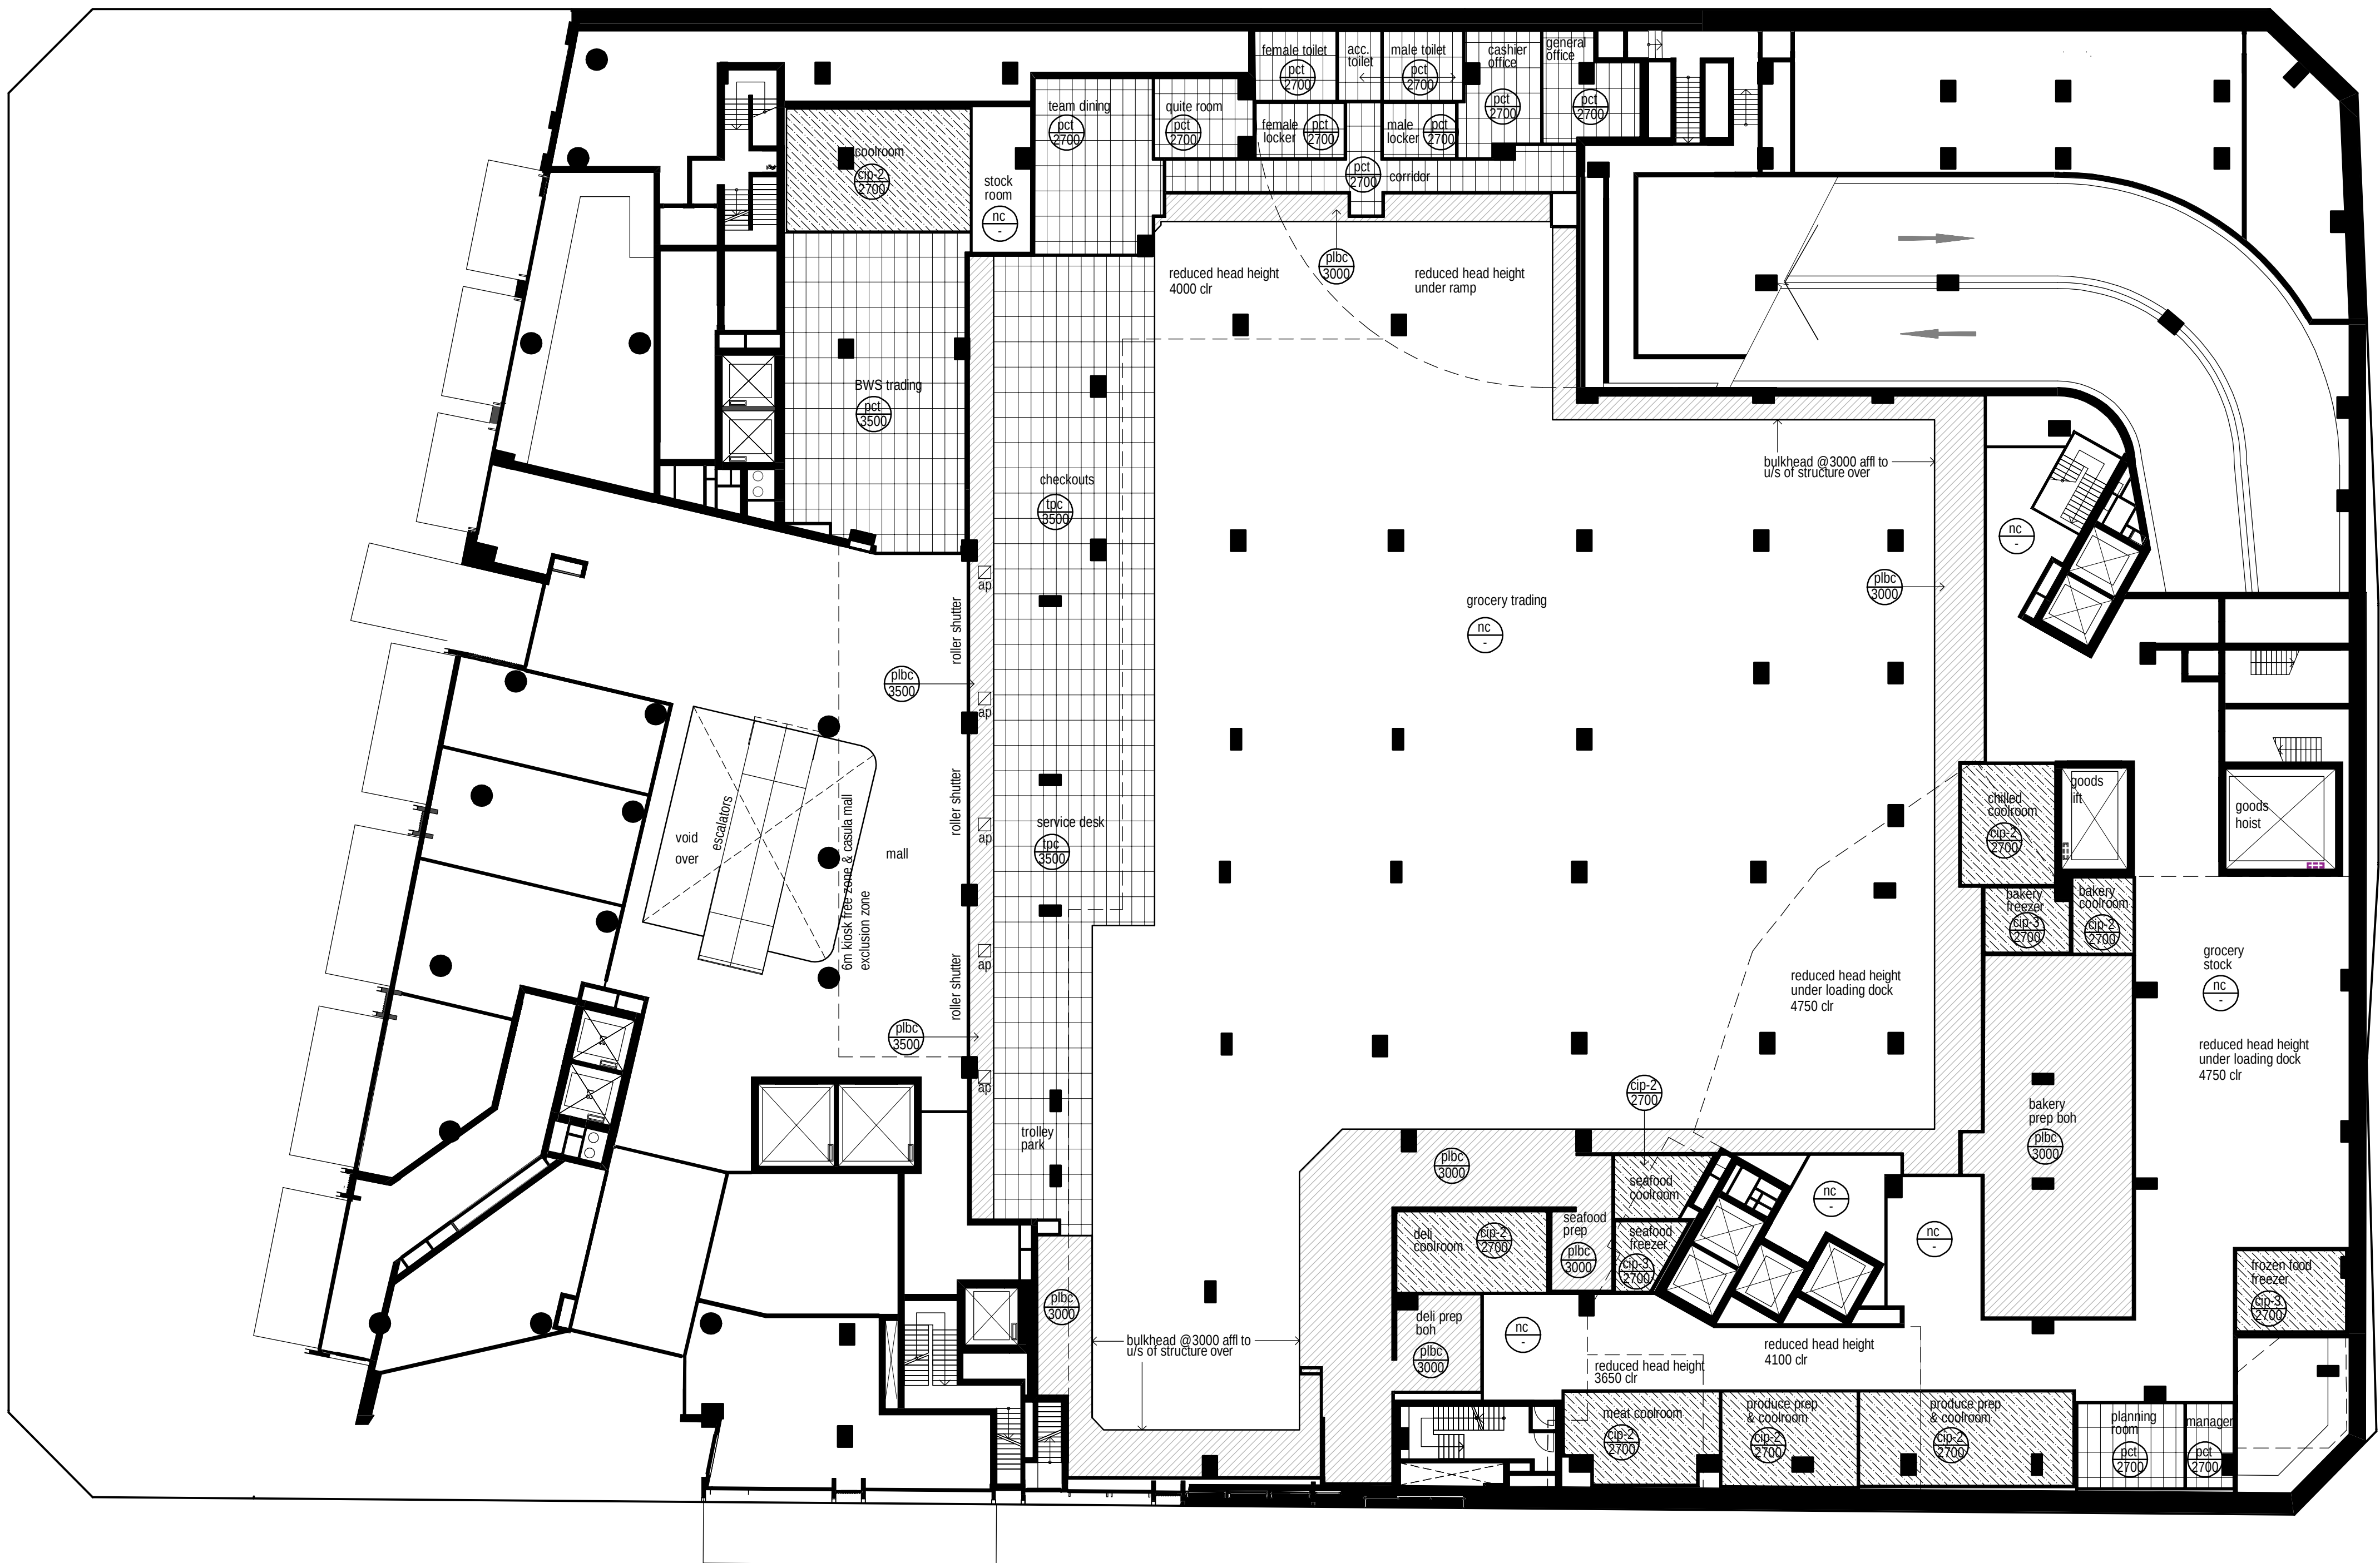


REFLECTED CEILING PLAN
PROPOSED SUPERMARKET
DORAN DRIVE PRECINCT
DORAN DRIVE, CASTLE HILL NSW 2154
FOR DEICORP PROJECTS (SHOWGROUND) PTY LTD
21021 DA 1.04 F

verify all dimensions on site prior to commencement of work
figured dimensions to be taken in preference to scaling

amendments			
issue	details	by	date
a	issue for information	GLA	09/06/2021
b	issue for information	GLA	02/07/2021
c	issue for da	GLA	08/07/2021
d	updated issue for da	VRP	15/03/2022

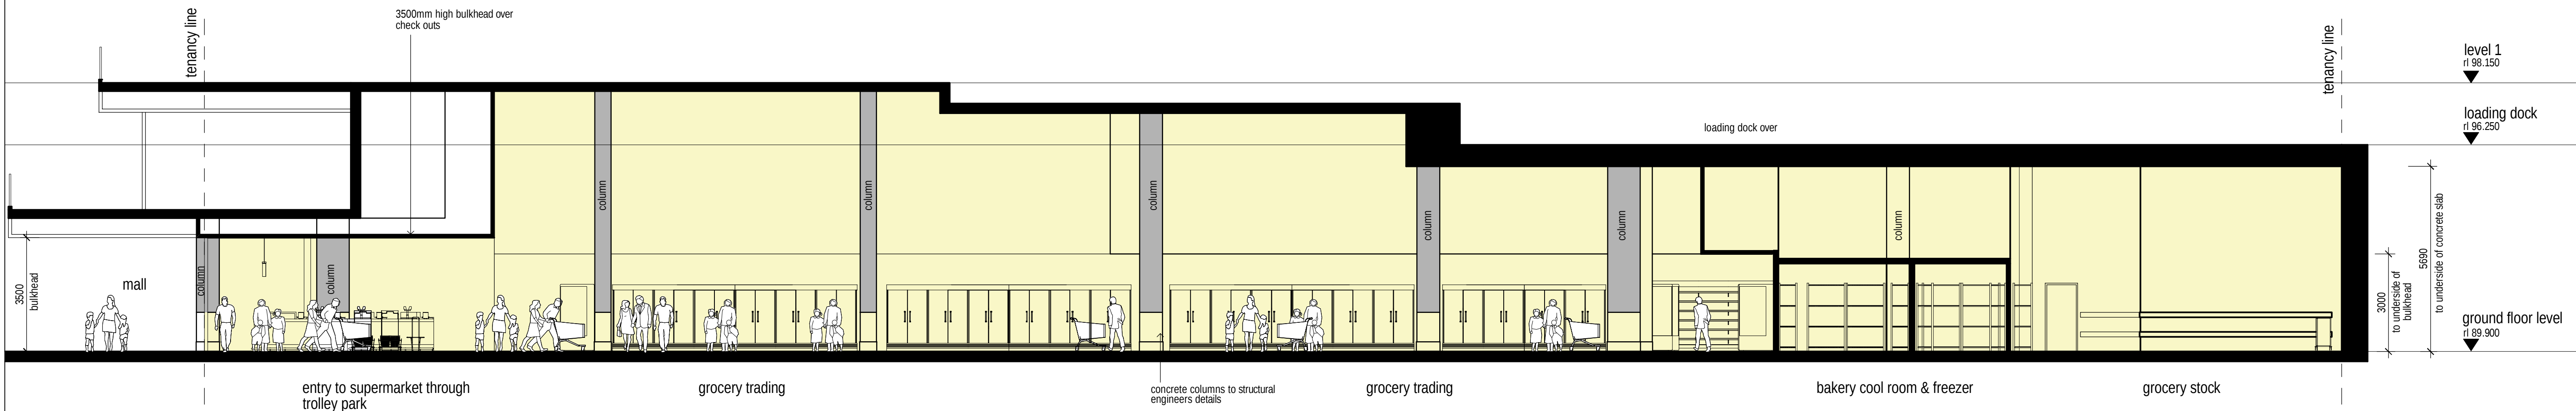

1 internal elevation
supermarket scale 1:100

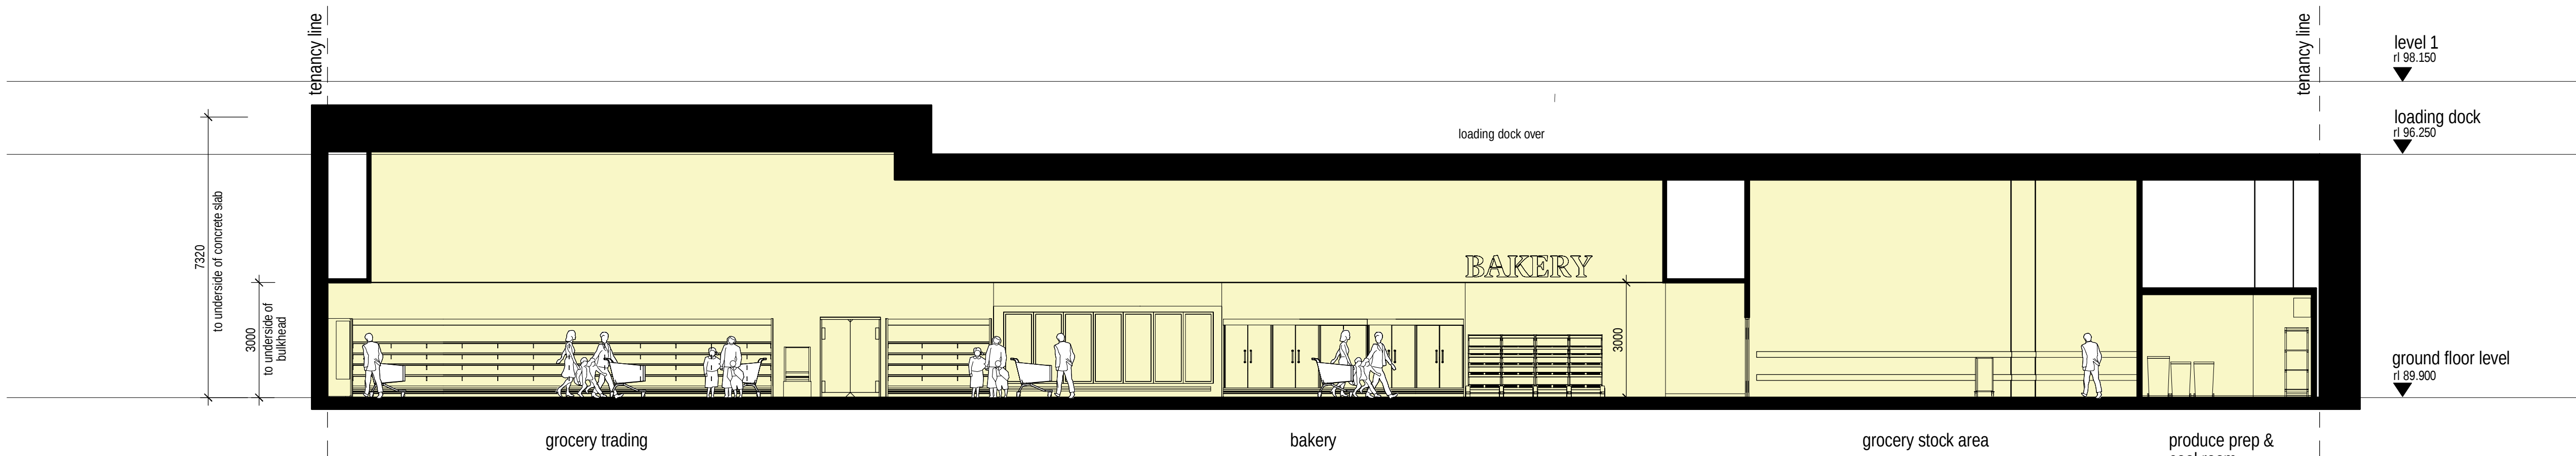

2 internal elevation
supermarket scale 1:100

PRELIMINARY

may 2021 scale 1:100 @ A1




INTERNAL ELEVATIONS
PROPOSED SUPERMARKET
DORAN DRIVE PRECINCT
DORAN DRIVE, CASTLE HILL NSW 2154
FOR DEICORP PROJECTS (SHOWGROUND) PTY LTD
21021 DA 1.05 D




verify all dimensions on site prior to commencement of work
figured dimensions to be taken in preference to scaling

amendments			
issue	details	by	date
a	issue for information	GLA	09/06/2021
b	issue for information	GLA	02/07/2021
c	issue for da	GLA	08/07/2021
d	updated issue for da	VRP	15/03/2022

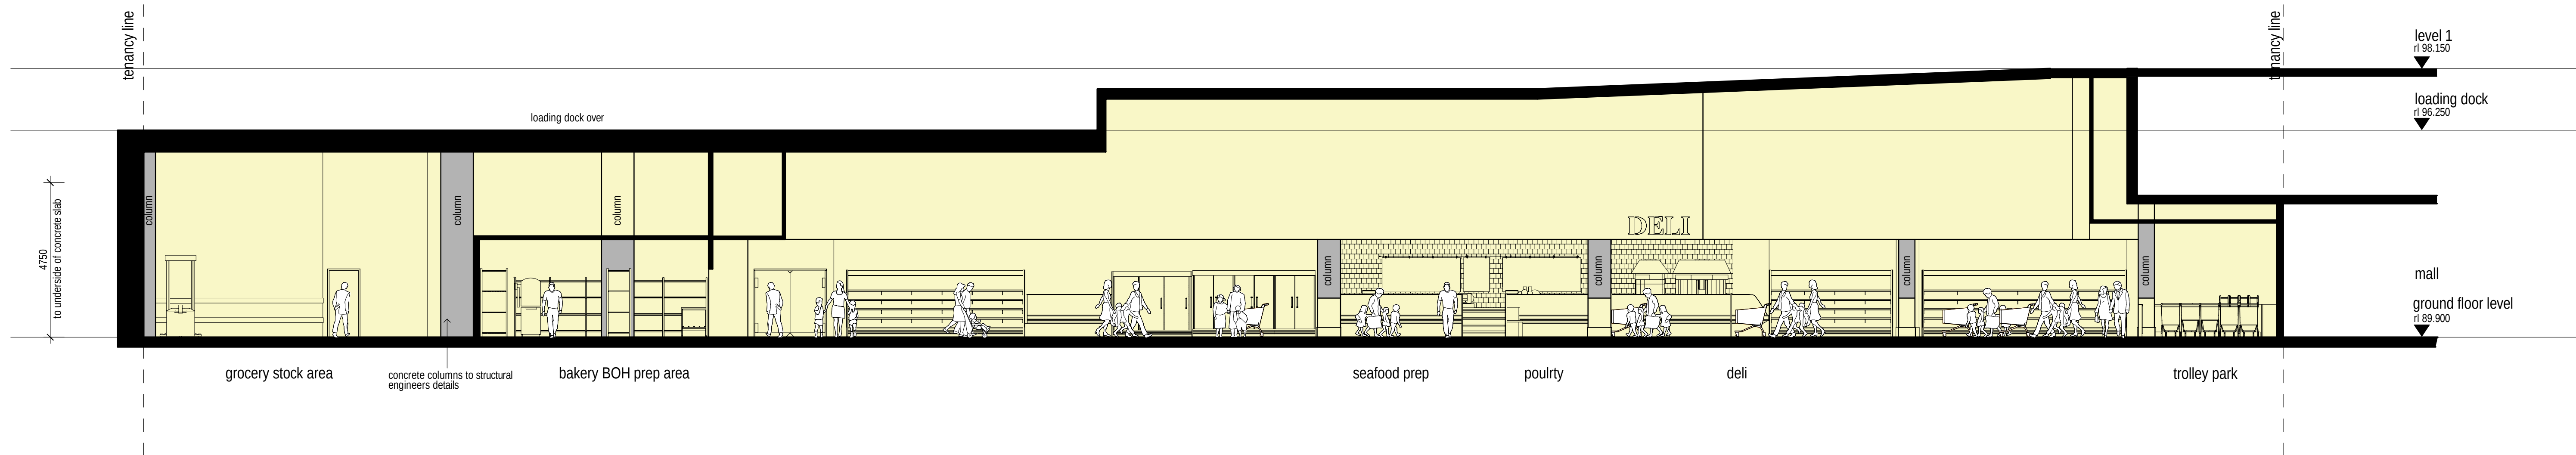

3 internal elevation
supermarket scale 1:100

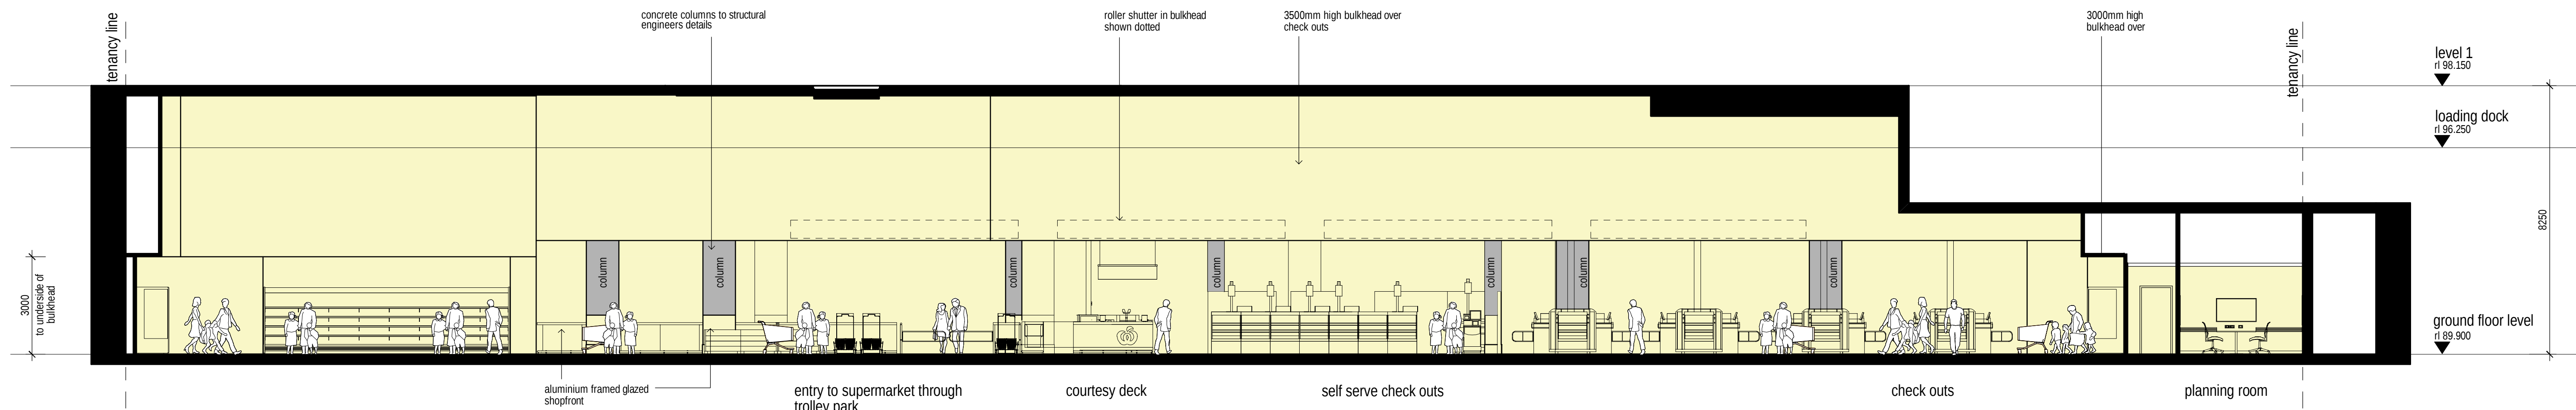


4 internal elevation
supermarket scale 1:100

may 2021 scale 1:100 @ A1




INTERNAL ELEVATIONS
PROPOSED SUPERMARKET
DORAN DRIVE PRECINCT
DORAN DRIVE, CASTLE HILL NSW 2154
FOR DEICORP PROJECTS (SHOWGROUND) PTY LTD
21021 DA 1.06 D


amendments			
issue	details	by	date
a	issue for information	GLA	09/06/2021
b	issue for information	GLA	02/07/2021
c	issue for da	GLA	08/07/2021
e	updated issue for da	VRP	15/03/2022

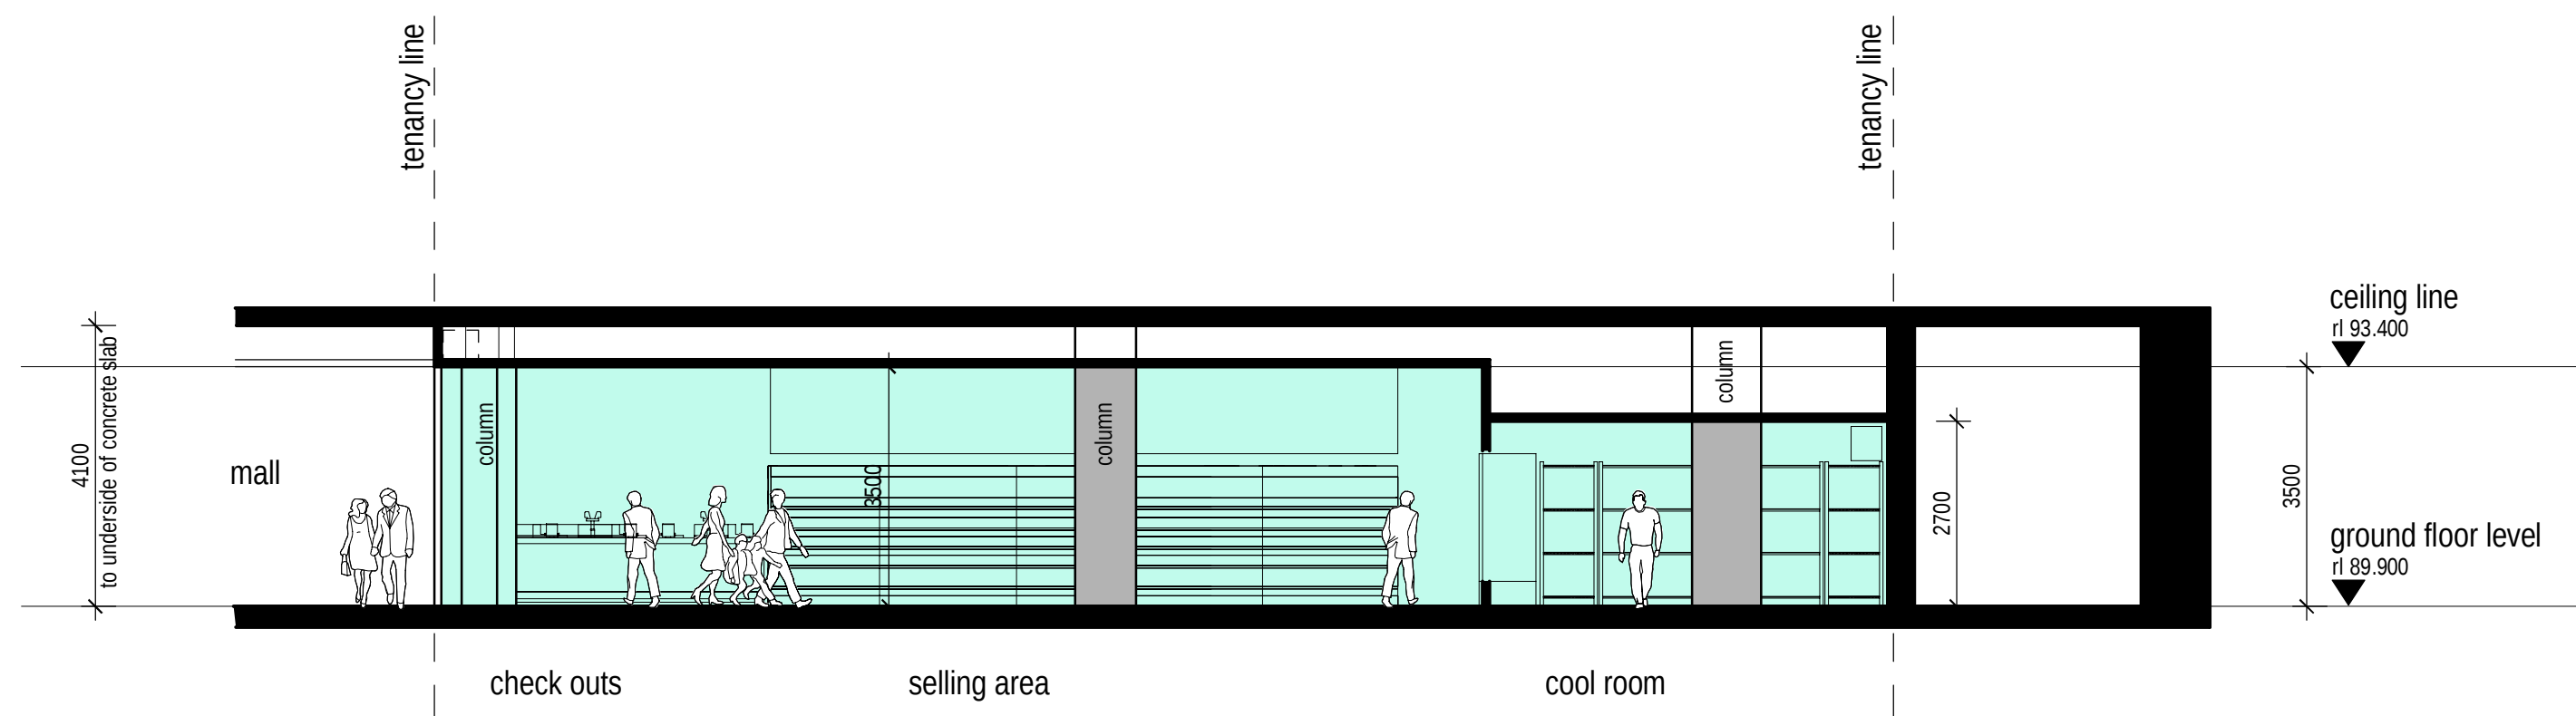


5 internal elevation
liquor store
scale 1:100

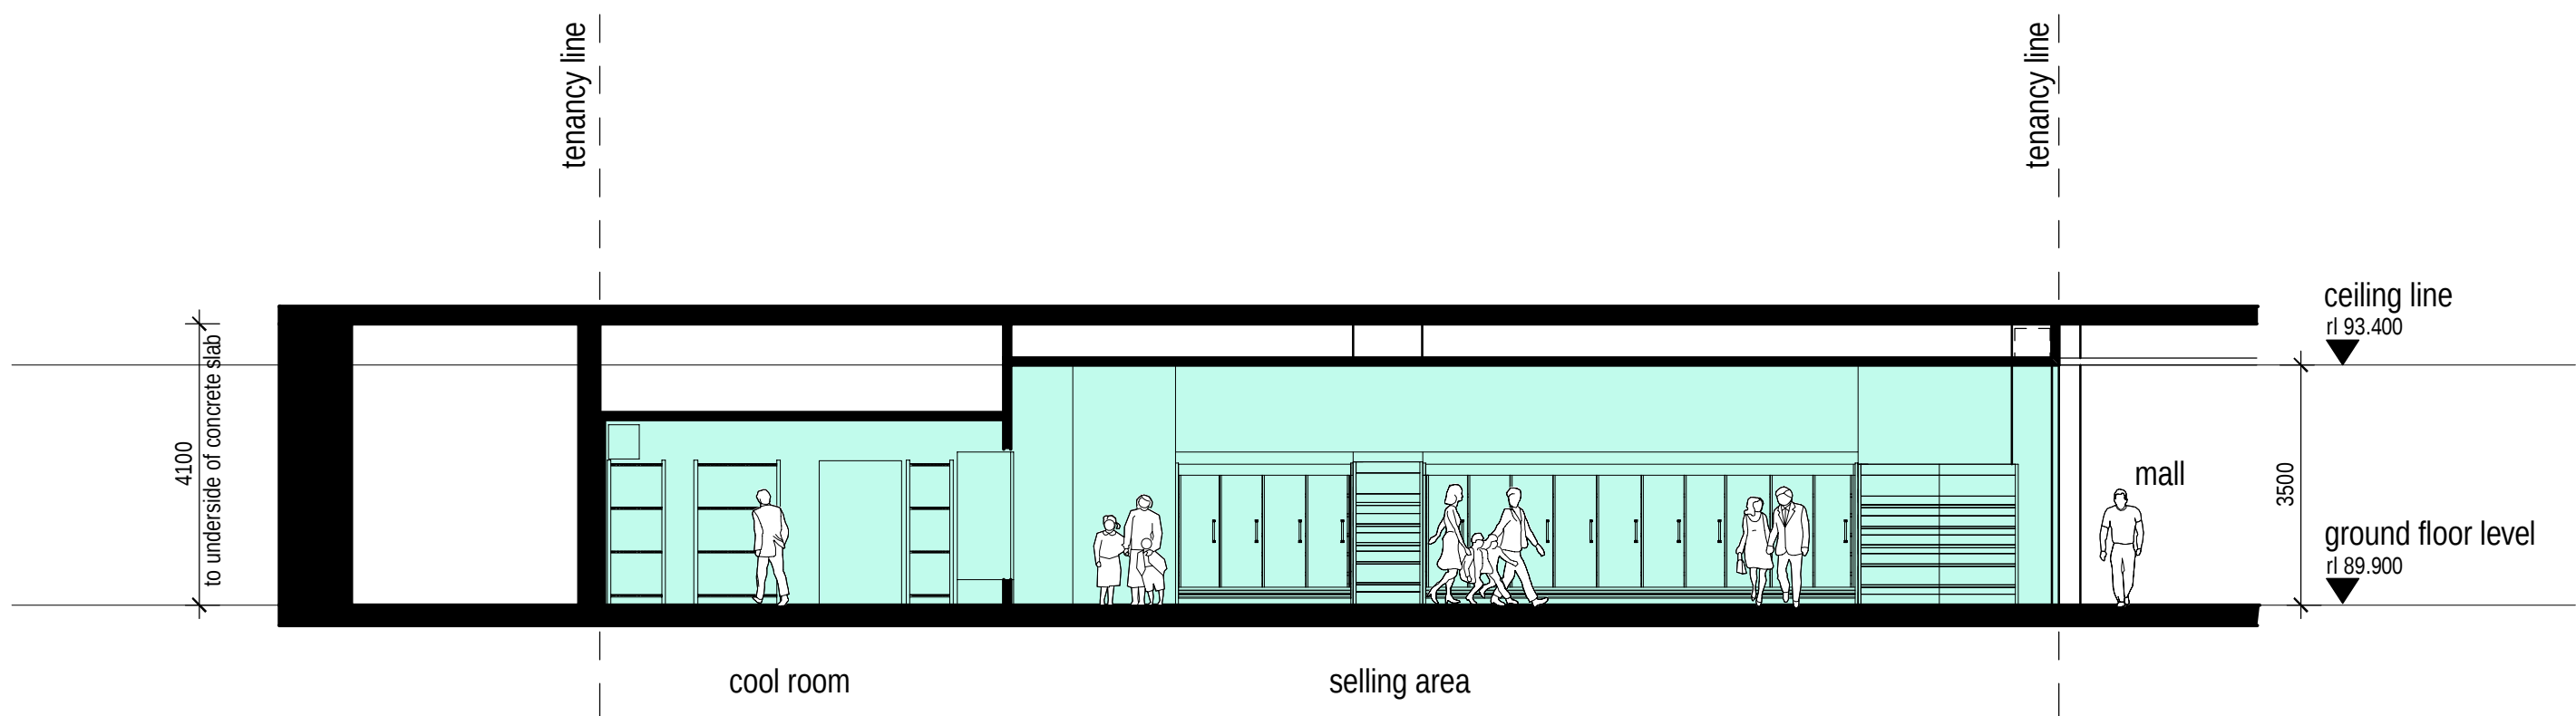


7 internal elevation
liquor store
scale 1:100

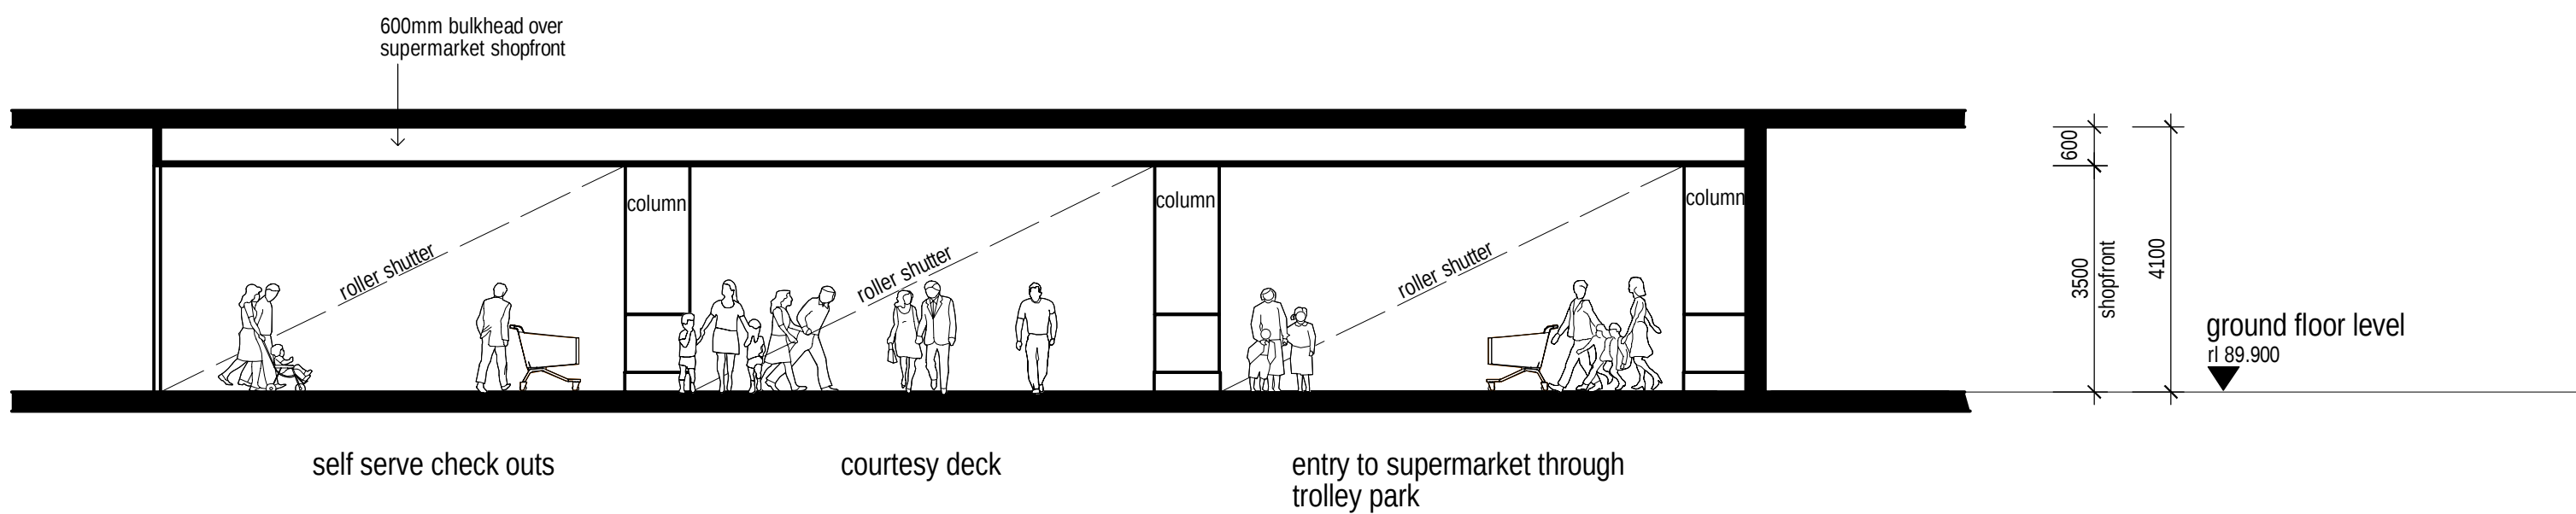


9 supermarket shopfront
scale 1:100

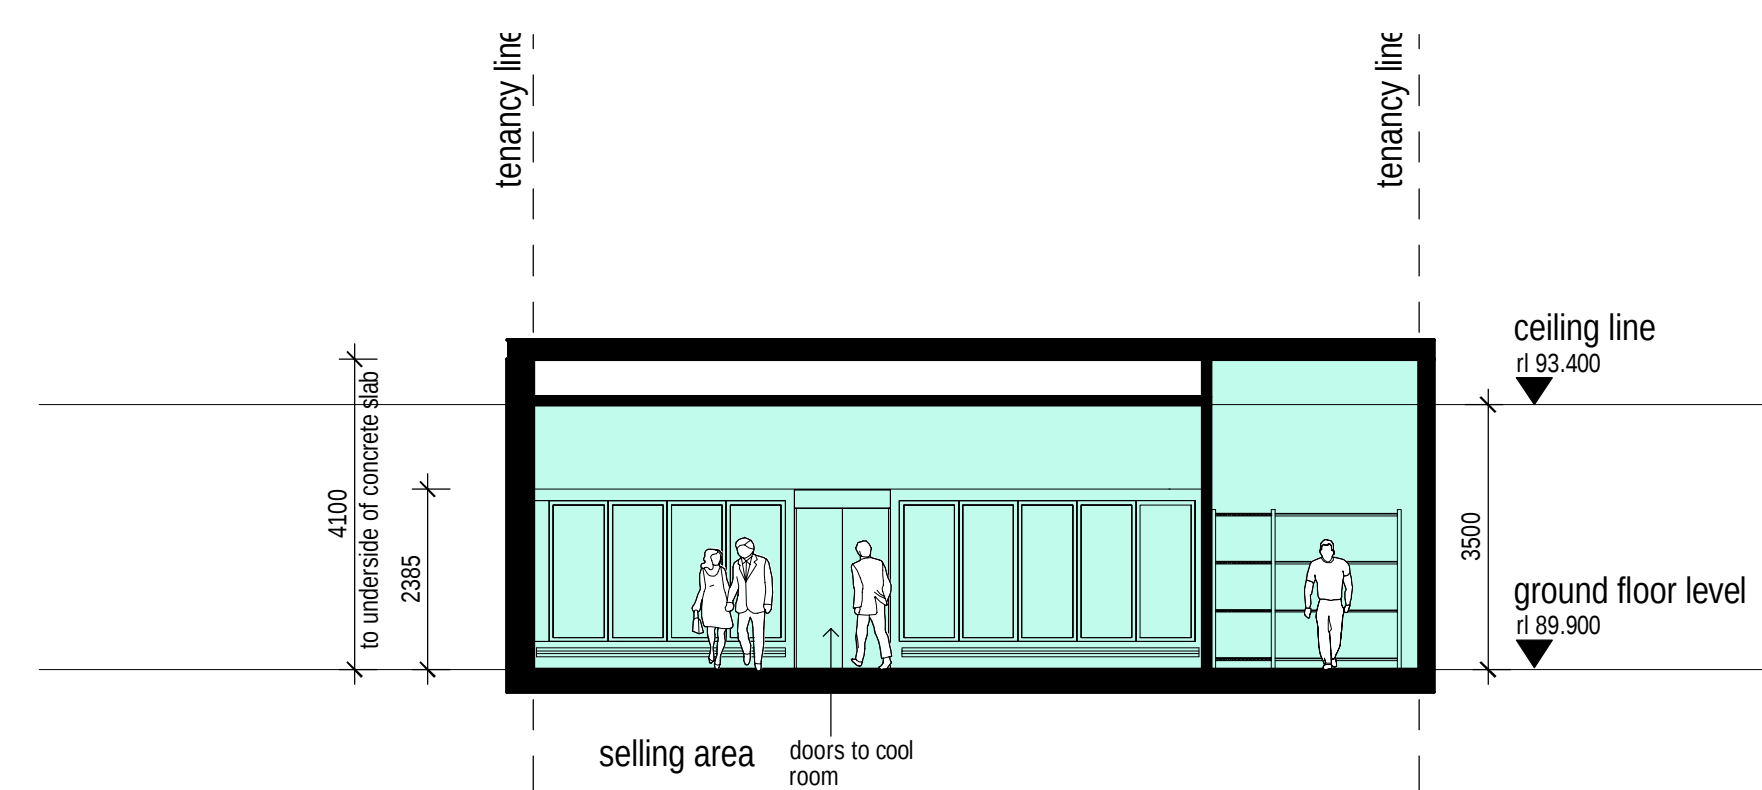

6 internal elevation
liquor store
scale 1:100

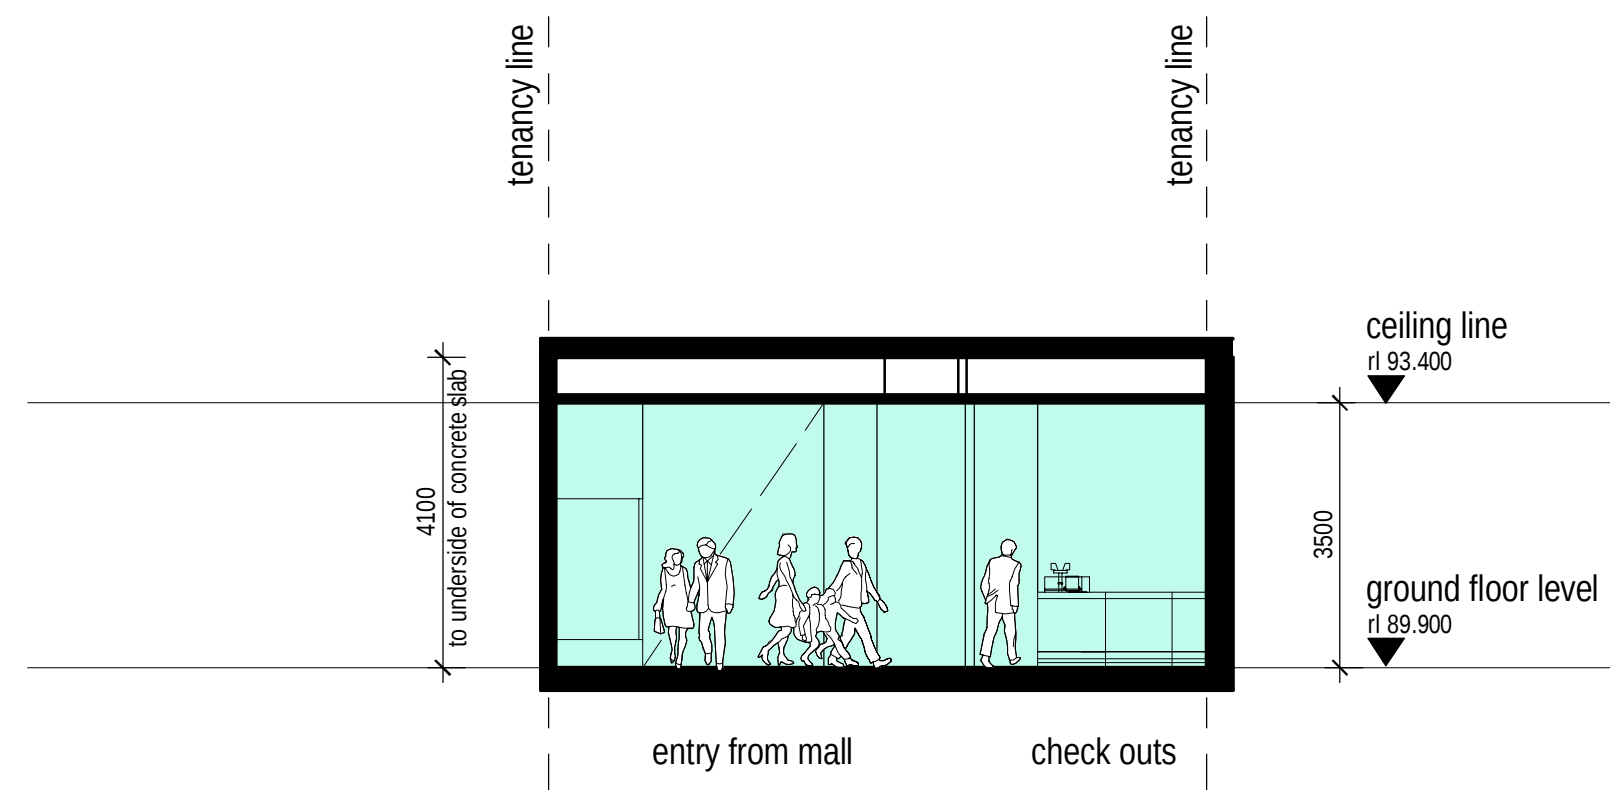

8 internal elevation
liquor store
scale 1:100

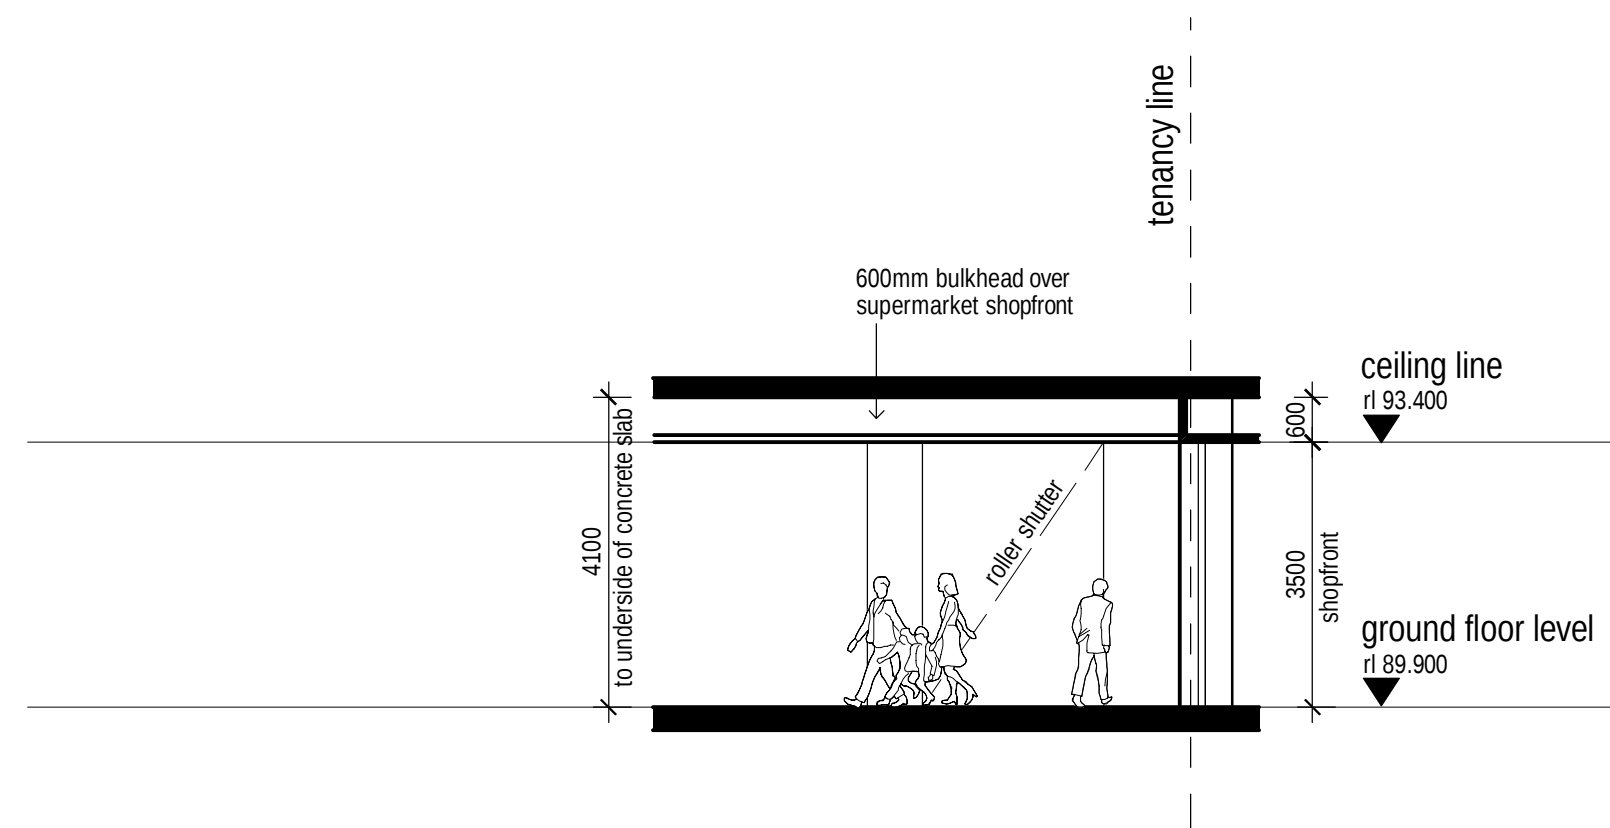

10 liquor shopfront
scale 1:100

INTERNAL ELEVATIONS
PROPOSED SUPERMARKET
DORAN DRIVE PRECINCT
DORAN DRIVE, CASTLE HILL NSW 2154
FOR DEICORP PROJECTS (SHOWGROUND) PTY LTD
21021 DA 1.07 E