


STAGE 1 DA HARBOURSIDE

Drawing Number Name

SSDA1-0000	Cover Page
SSDA1-2101	Site Plan - Demolition
SSDA1-2102	Aerial Photo & Floor Plans - Demolition
SSDA1-2103	Elevations - Demolition

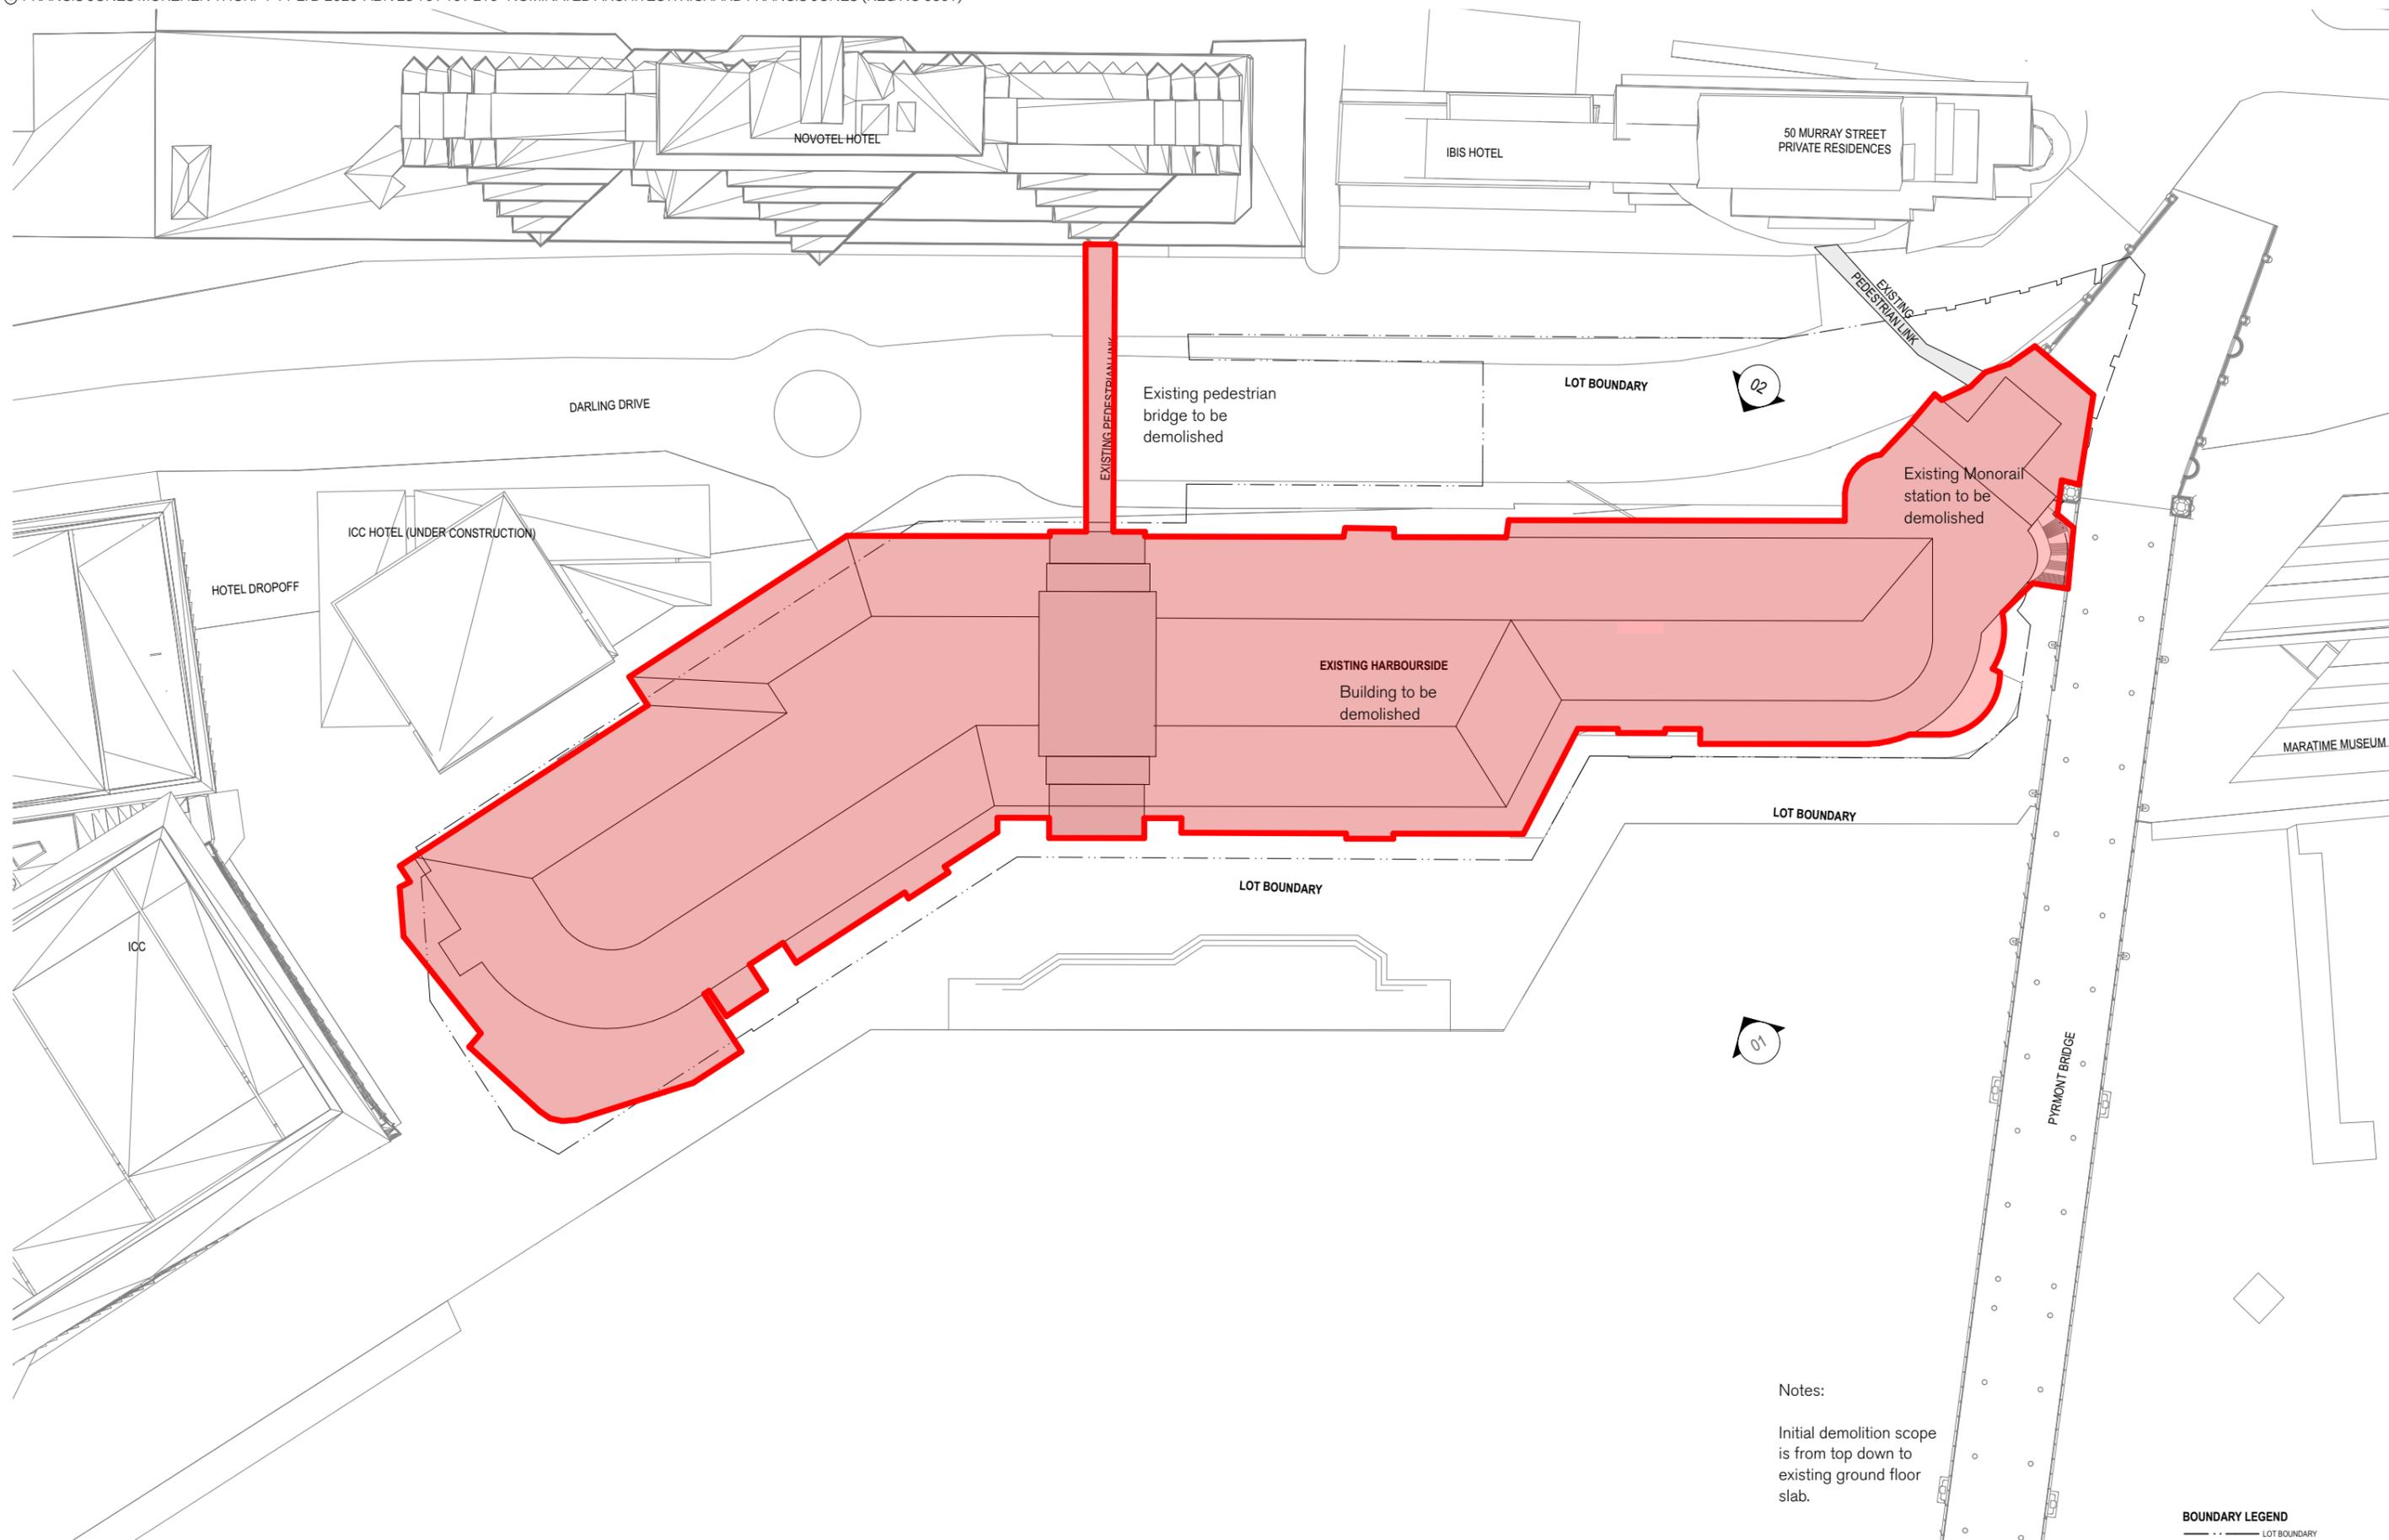

Notes:

Initial demolition scope is from top down to existing ground floor slab.

For Demolition



BOUNDARY LEGEND

--- LOT BOUNDARY



1:1000 @ A3



08/10/2020




Site Plan - Demolition

Mirvac - Harbourside

For Approval


SSDA1-2101

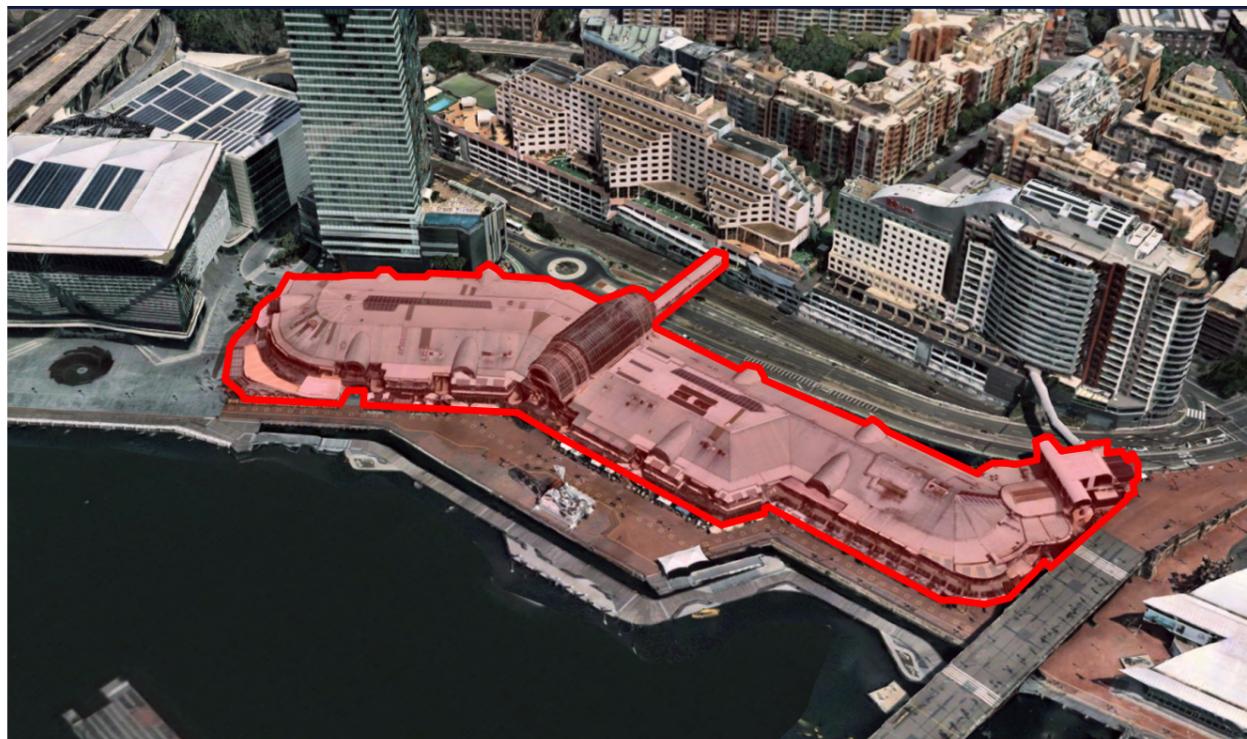


Aerial Photo 01




Aerial Photo 02

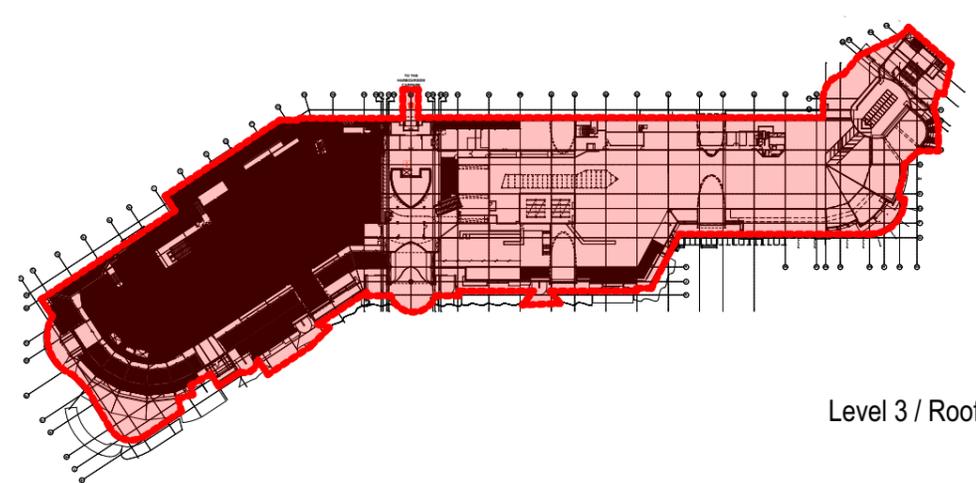

Level 3 / Roof

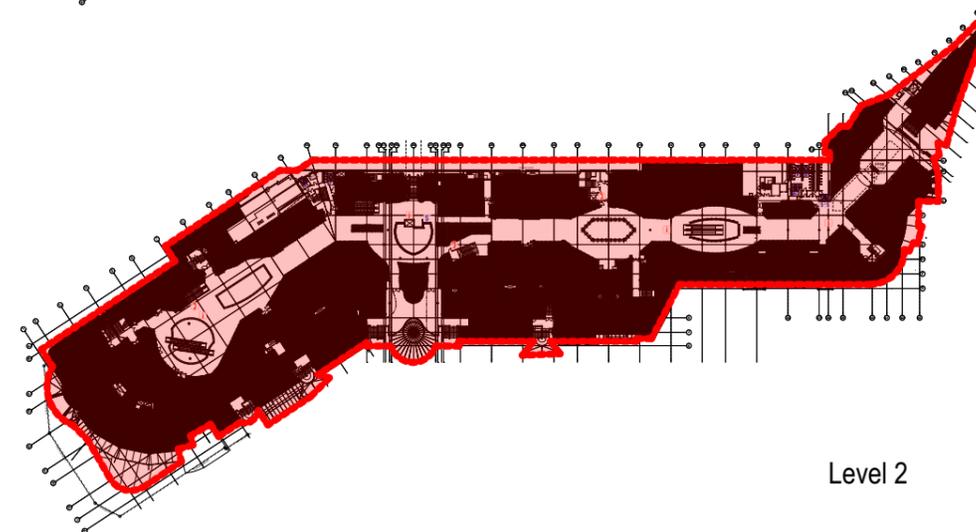

Level 2

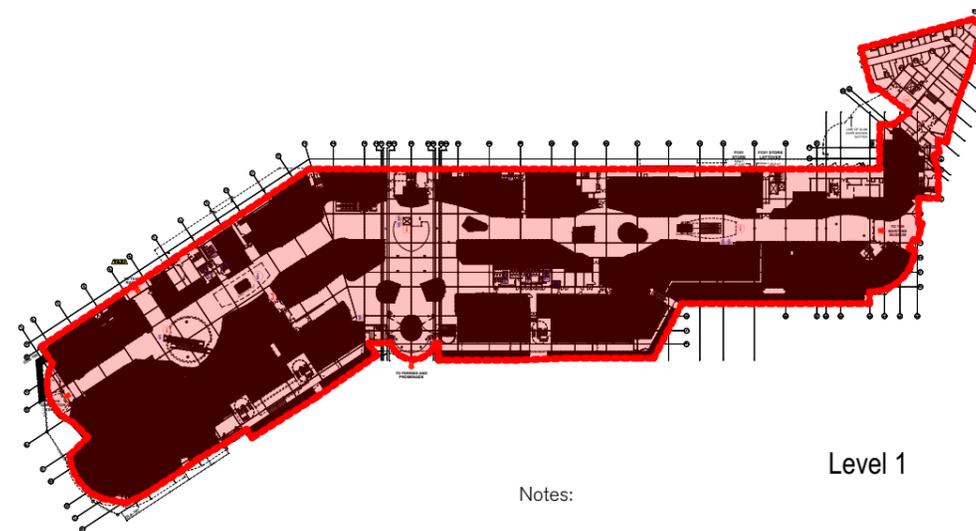

Level 1

Floor plans
NTS

Notes:


Initial demolition scope
is from top down to
existing ground floor
slab.

For Demolition




Not to Scale @ A3

For Approval

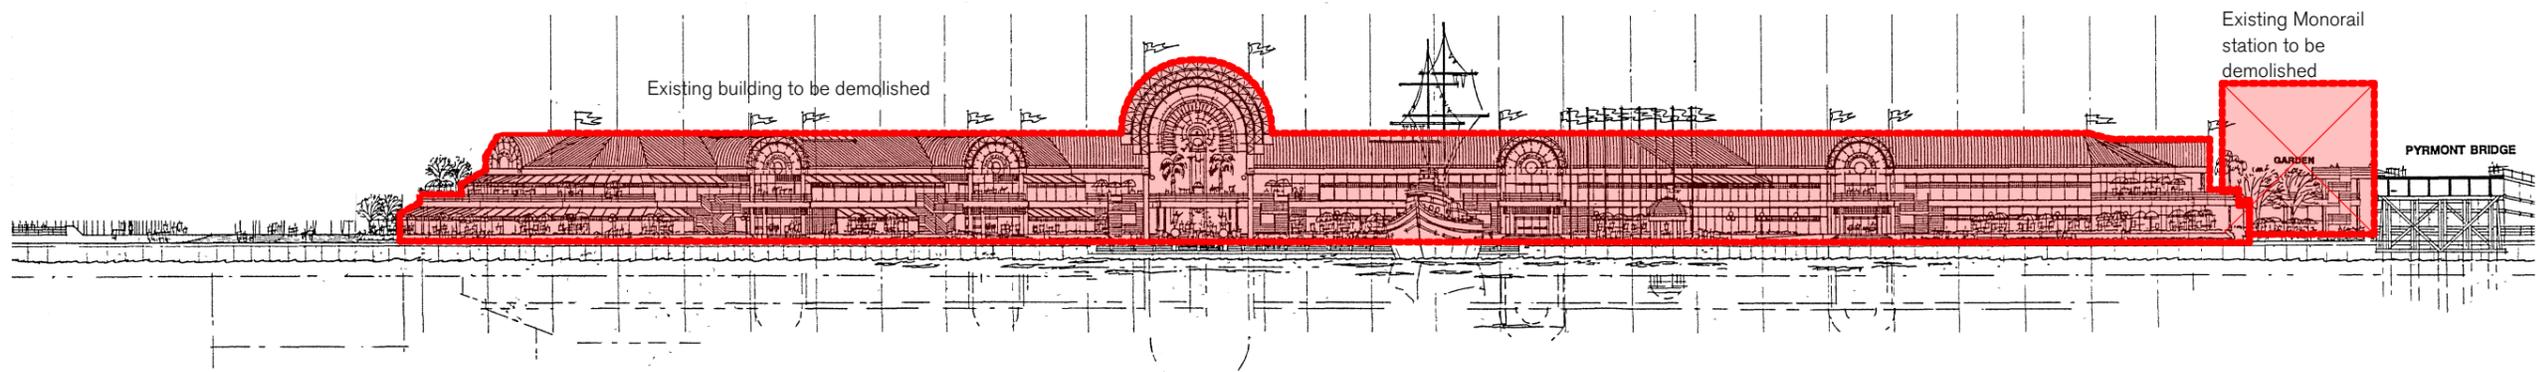


East Elevation - Demolition

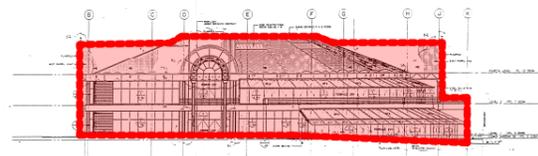

South Elevation - Demolition



North Elevation - Demolition

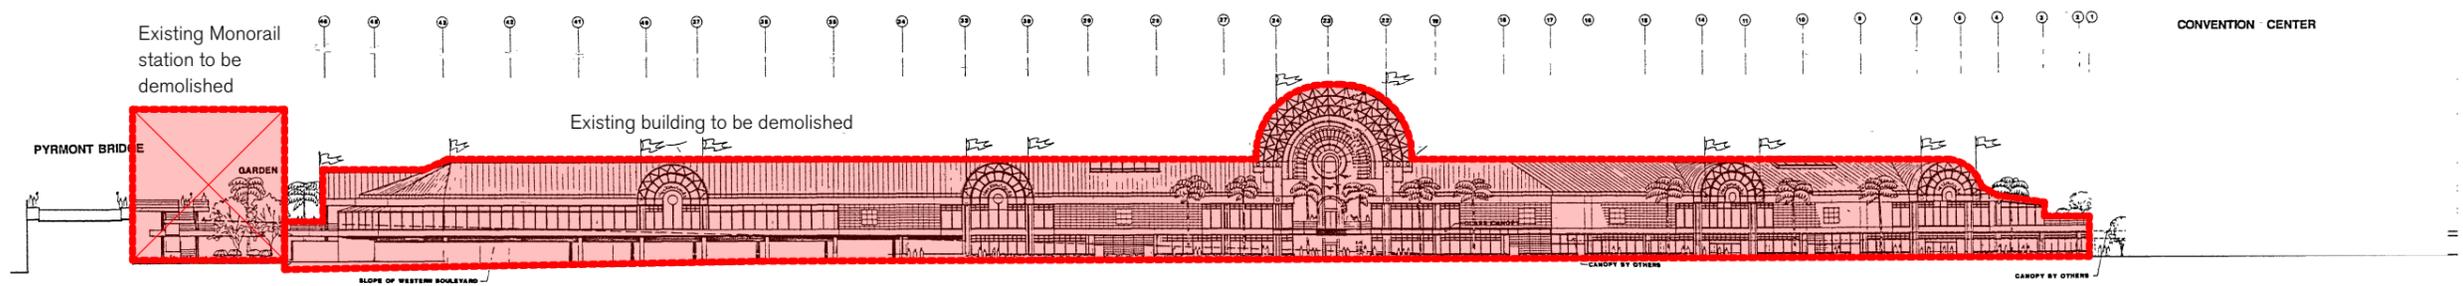

West Elevation - Demolition

Notes:

Initial demolition scope is from top down to existing ground floor slab.