

SITE PLANNING

- 1. Waste Pad
- 2. Main Switchboard Room
- 3. Substation
- 4. Existing Substation
- 5. Pumps / Meters
- 6. Shade Structure
- 7. Plant with Screen
- 8. Bicycle Parking (60 parking spots)
- 9. Play Space
- 10. Main School Sign
- 11. Electronic School Sign
- 12. Proposed Secondary Entrance
- 13. S.E.L.U Play Space

Tree to be removed

\*Refer to 005 for the fence details drawing



8/11/2021 3:55:46 PM

AMENDMENTS				DESCRIPTION
REV	BY	DATE	DESCRIPTION	
A	JK	06/05/2021	DRAFT SSDA	
B	JK	17/05/2021	DRAFT T.O.A	
C	PA	26/05/2021	ISSUED FOR SSDA	
D	PA	09/06/2021	ISSUED FOR SSDA LOGGMENT	
E	PA	17/09/2021	ISSUE FOR SSDA RTS	
F	PA	21/09/2021	ISSUE FOR SSDA RTS	
G	PA	22/09/2021	REISSUE FOR SSDA RTS	
H	PA	08/11/2021	REISSUE FOR SSDA RTS	



PEDAVOLI ARCHITECTS PTY LTD  
LEVEL 2  
458-468 WATTLE STREET  
ULTIMO NSW 2007 AUSTRALIA  
TEL: +61 2 9291 0000  
WEB: www.pda.com.au  
NOMINATED ARCHITECT:  
VINCE PEDAVOLI  
NSW REG. No. 5045



DRAWING NAME


SITE PLAN

PROJECT

NEW PRIMARY SCHOOL IN GOOGONG

GORMAN DRIVE, GOOGONG

NORTH

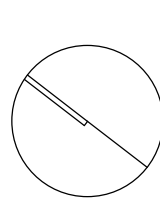

5000 10000 15000 20000 25000 50000				SCALE 1 : 500 @ A1
08 NOVEMBER 2021				
PROJECT	PHASE	SERIES NUMBER	REVISION	
GOOG - SSDA - 001			H	



Legend

Subject Site

Open Recreation

Carparking

Cycle Way

Bus Bay

Existing Substation

Surrounding Streets

Privacy Concerns (Overlooking/Noise)


Desirable Views

Roads

B

S

Note: Entirety of area shown is zoned R1 - Residential.

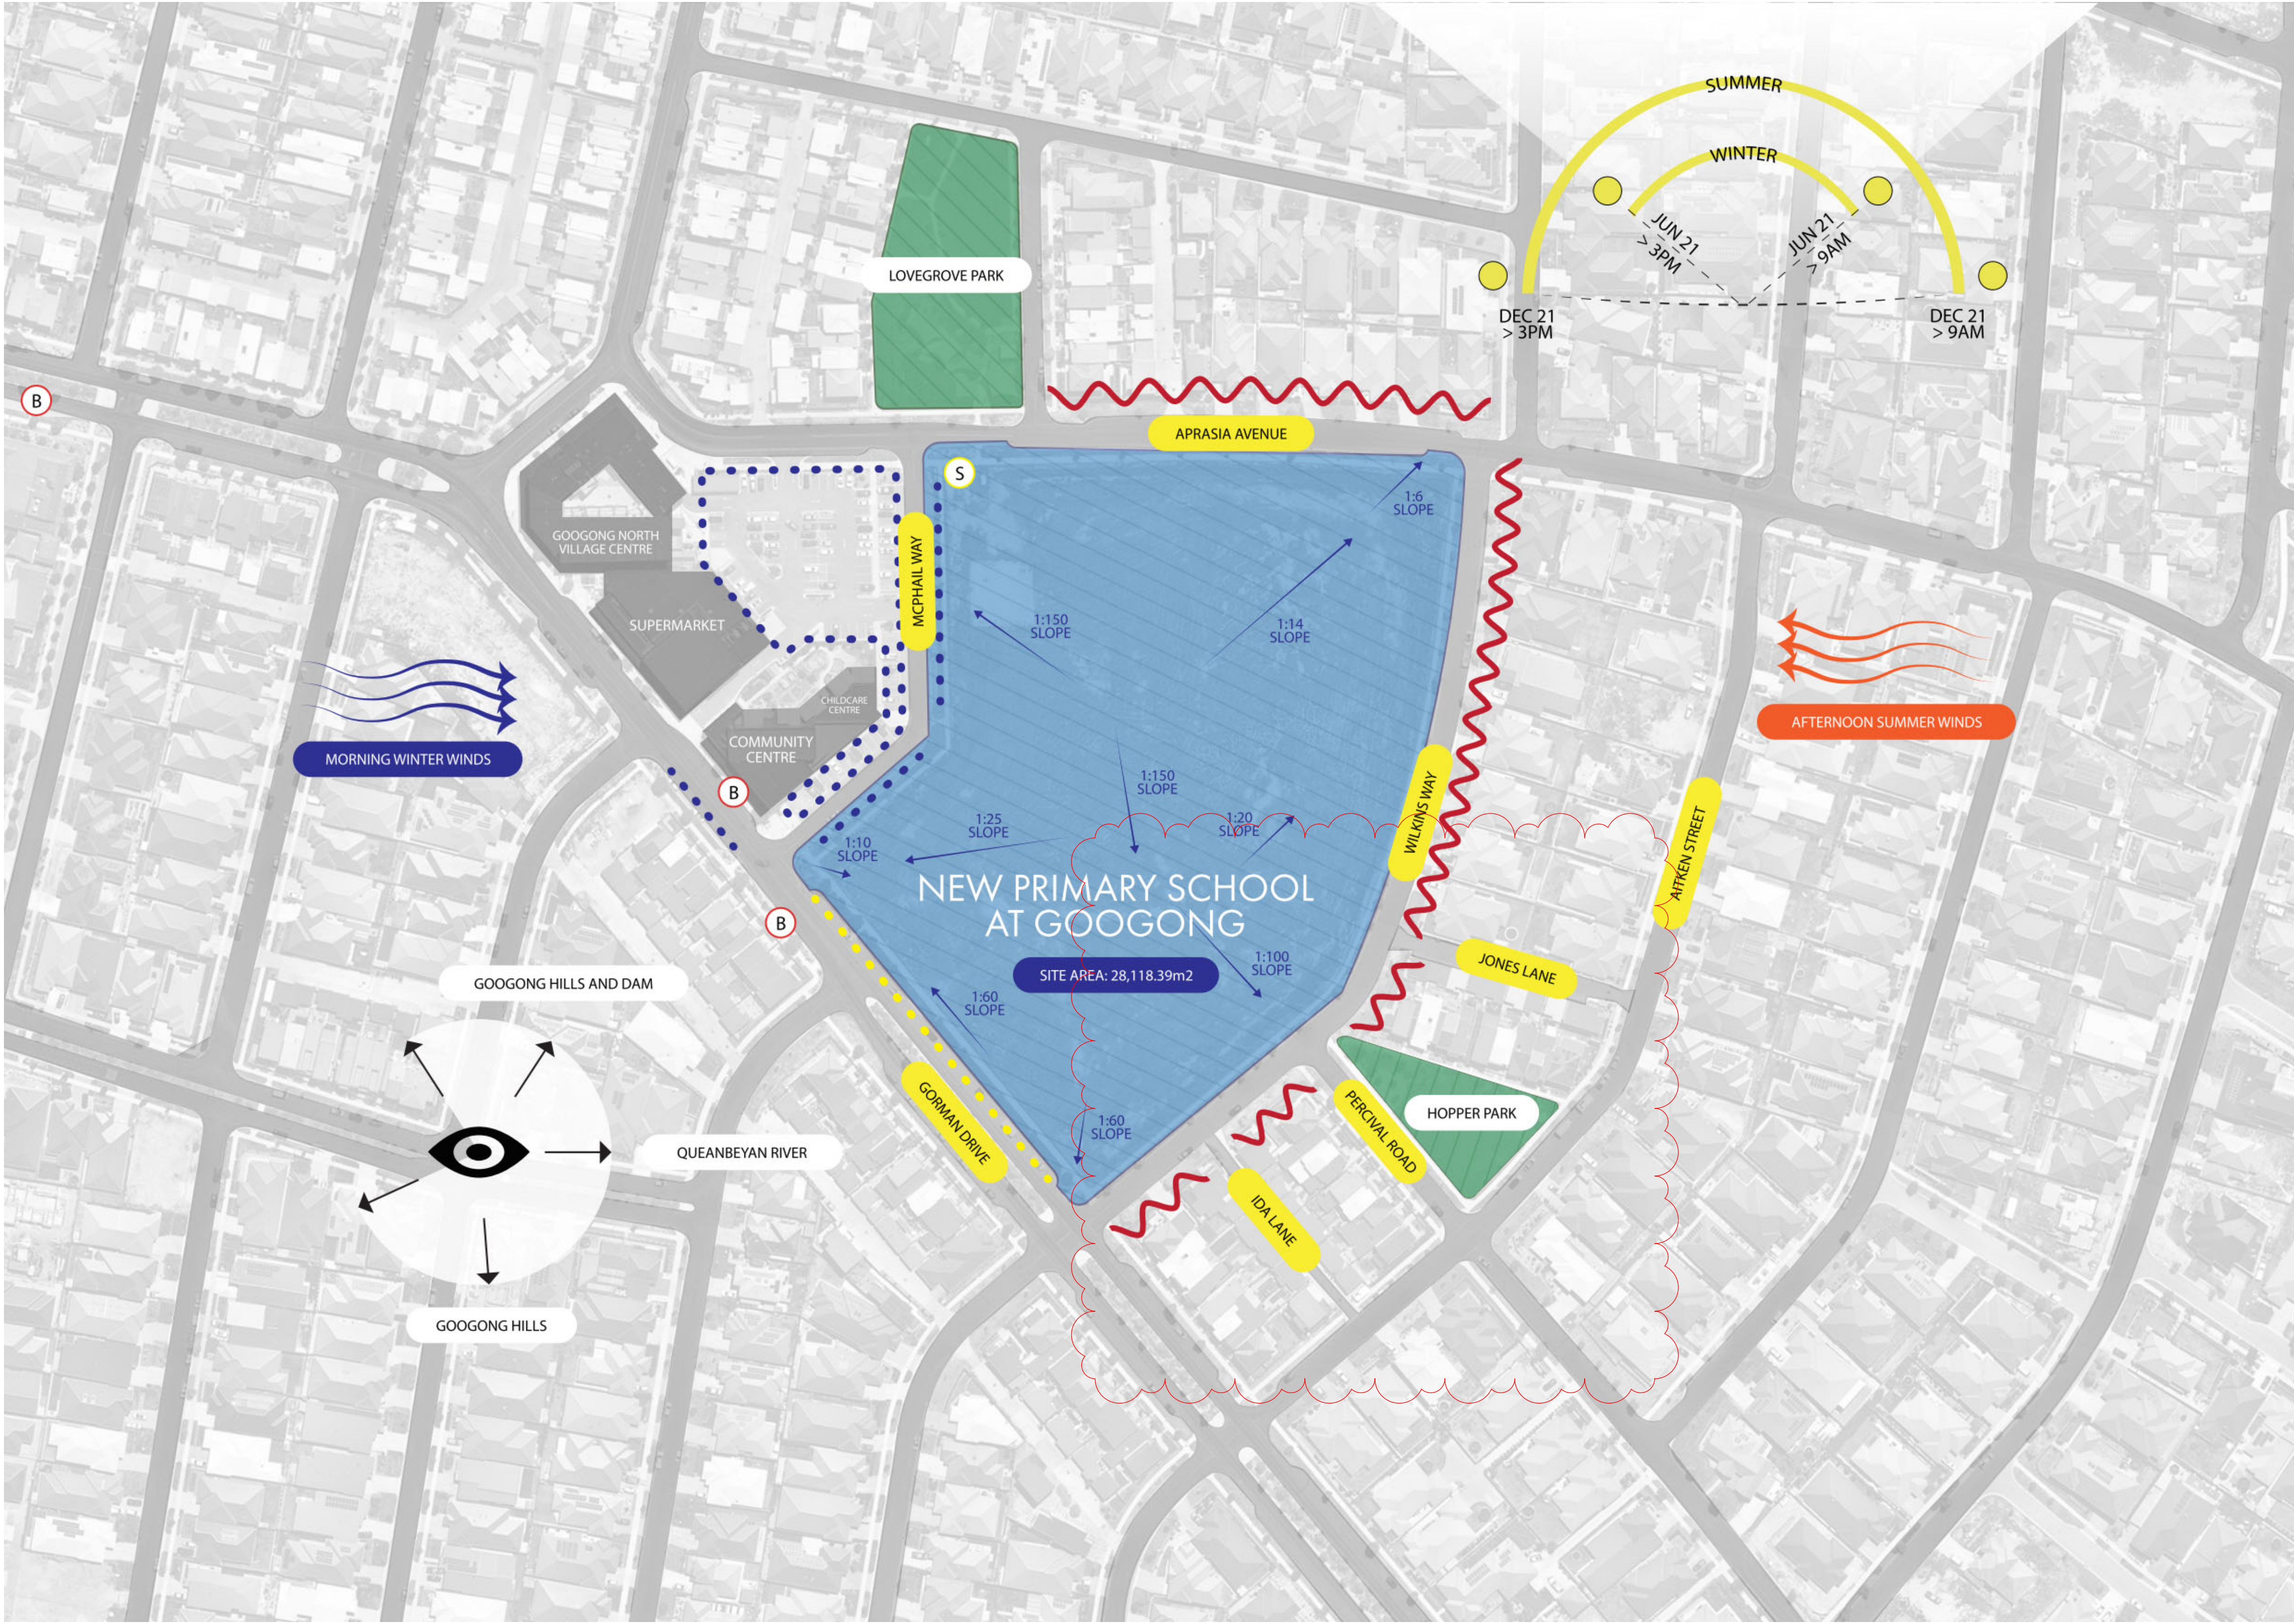

8/1/2021 3:55:58 PM

AMENDMENTS				DESCRIPTION
REV	BY	DATE		
A	JK	06/05/2021	DRAFT SSDA	
B	JK	17/05/2021	DRAFT T.O.A.	
C	PA	26/05/2021	ISSUED FOR SSDA	
D	PA	09/06/2021	ISSUED FOR SSDA LOGMENT	
E	PA	17/09/2021	ISSUE FOR SSDA RTS	
F	PA	21/09/2021	ISSUE FOR SSDA RTS	
G	PA	22/09/2021	REISSUE FOR SSDA RTS	
H	PA	08/11/2021	REISSUE FOR SSDA RTS	

HANSEN YUNCKEN

NSW Education

PEDAVOLI ARCHITECTS

LEVEL 2  
459-468 WATTLE STREET  
ULTIMO NSW 2007 AUSTRALIA  
TEL: +61 2 9291 0000  
WEB: www.pj-a.com.au  
NOMINATED ARCHITECT:  
VINCE PEDAVOLI  
NSW REG. No. 5045

SITE ANALYSIS PLAN

NEW PRIMARY SCHOOL IN GOOGONG  
GORMAN DRIVE, GOOGONG

10000 20000 30000 40000 50000 100000

SCALE 1 : 1250 @ A1

08 NOVEMBER 2021

PROJECT PHASE SERIES NUMBER REVISION

GOOG - SSDA - 002 H



## LEGEND:

- ADMIN/STAFF
- AMENITIES
- HALL
- LIBRARY
- SERVICES
- SPECIAL EDUCATION
- SPECIAL PROGRAMS
- TEACHING SPACE



8/11/2021 3:58:09 PM

REV	BY	DATE	DESCRIPTION
A	JK	06/05/2021	DRAFT SSDA
B	JK	17/05/2021	DRAFT T.O.A.
C	PA	26/05/2021	ISSUED FOR SSDA
D	PA	09/06/2021	ISSUED FOR SSDA LOGGMENT
E	PA	17/09/2021	ISSUE FOR SSDA RTS
F	PA	21/09/2021	ISSUE FOR SSDA RTS
G	PA	22/09/2021	REISSUE FOR SSDA RTS
H	PA	08/11/2021	REISSUE FOR SSDA RTS



PEDAVOLI ARCHITECTS PTY LTD  
LEVEL 2  
458-468 WATTLE STREET  
ULTIMO NSW 2007 AUSTRALIA  
TEL: +61 2 9291 0000  
WEB: www.peda.com.au  
NOMINATED ARCHITECT:  
VINCE PEDAVOLI  
NSW REG. No. 5045




DRAWING NAME

## COMPOSITE PLAN - GROUND FLOOR

PROJECT

NEW PRIMARY SCHOOL IN GOOGONG  
GORMAN DRIVE, GOOGONG

NORTH

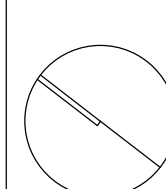

PROJECT	PHASE	SERIES NUMBER	REVISION
GOOG - SSDA - 011			H

SCALE 1 : 250 @ A1  
08 NOVEMBER 2021



8/11/2021 3:59:02 PM

NOTE: NIL EXISTING SHADOWS. VACANT SITE



AMENDMENTS			
REV	BY	DATE	DESCRIPTION
A	JK	06/05/2021	DRAFT SSDA
B	JK	17/05/2021	DRAFT T.O.A
C	PA	26/05/2021	ISSUED FOR SSDA
D	PA	09/06/2021	ISSUED FOR SSDA LODGMENT
E	PA	17/09/2021	ISSUE FOR SSDA RTS
F	PA	21/09/2021	ISSUE FOR SSDA RTS
G	PA	22/09/2021	REISSUE FOR SSDA RTS
H	PA	08/11/2021	REISSUE FOR SSDA RTS



PEDAVOLI ARCHITECTS PTY LTD  
LEVEL 2  
459-468 WATTLE STREET  
ULTIMO NSW 2007 AUSTRALIA  
TEL: +61 2 9291 0000  
WEB: www.pp-a.com.au  
NOMINATED ARCHITECT:  
VINCE PEDAVOLI  
NSW REG. No. 5045



DRAWING NAME


SHADOW STUDIES - 21 JUNE 9AM

PROJECT

NEW PRIMARY SCHOOL IN GOOGONG

GORMAN DRIVE, GOOGONG

NORTH

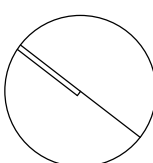

5000 10000 15000 20000 25000 50000

SCALE 1 : 500 @ A1

08 NOVEMBER 2021

PROJECT	PHASE	SERIES NUMBER	REVISION
GOOG - SSDA - 301			H



8/11/2021 3:59:50 PM

NOTE: NIL EXISTING SHADOWS. VACANT SITE



AMENDMENTS				DESCRIPTION
REV	BY	DATE		
A	JK	06/05/2021	DRAFT SSDA	
B	JK	17/05/2021	DRAFT T.O.A	
C	PA	26/05/2021	ISSUED FOR SSDA	
D	PA	09/06/2021	ISSUED FOR SSDA LODGMENT	
E	PA	17/09/2021	ISSUE FOR SSDA RTS	
F	PA	21/09/2021	ISSUE FOR SSDA RTS	
G	PA	22/09/2021	REISSUE FOR SSDA RTS	
H	PA	08/11/2021	REISSUE FOR SSDA RTS	



PEDAVOLI ARCHITECTS PTY LTD  
LEVEL 2  
459-468 WATTLE STREET  
ULTIMO NSW 2007 AUSTRALIA  
TEL: +61 2 9291 0000  
WEB: www.pp-a.com.au  
NOMINATED ARCHITECT:  
VINCE PEDAVOLI  
NSW REG. No. 5045



DRAWING NAME


SHADOW STUDIES - 21 JUNE 11AM

PROJECT

NEW PRIMARY SCHOOL IN GOOGONG

GORMAN DRIVE, GOOGONG

NORTH

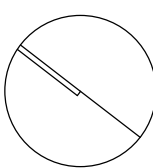

5000 10000 15000 20000 25000 50000

SCALE 1 : 500 @ A1

08 NOVEMBER 2021

PROJECT	PHASE	SERIES NUMBER	REVISION
GOOG - SSDA - 302			H



8/11/2021 4:00:36 PM

NOTE: NIL EXISTING SHADOWS. VACANT SITE



AMENDMENTS			
REV	BY	DATE	DESCRIPTION
A	JK	06/05/2021	DRAFT SSDA
B	JK	17/05/2021	DRAFT T.O.A
C	PA	26/05/2021	ISSUED FOR SSDA
D	PA	09/06/2021	ISSUED FOR SSDA LODGMENT
E	PA	17/09/2021	ISSUE FOR SSDA RTS
F	PA	21/09/2021	ISSUE FOR SSDA RTS
G	PA	22/09/2021	REISSUE FOR SSDA RTS
H	PA	08/11/2021	REISSUE FOR SSDA RTS



PEDAVOLI ARCHITECTS PTY LTD  
LEVEL 2  
459-468 WATTLE STREET  
ULTIMO NSW 2007 AUSTRALIA  
TEL: +61 2 9291 0000  
WEB: www.pp-a.com.au  
NOMINATED ARCHITECT:  
VINCE PEDAVOLI  
NSW REG. No. 5045



DRAWING NAME


SHADOW STUDIES - 21 JUNE 2PM

PROJECT

NEW PRIMARY SCHOOL IN GOOGONG

GORMAN DRIVE, GOOGONG

NORTH

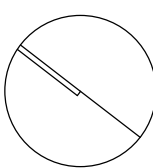

5000 10000 15000 20000 25000 50000

SCALE 1 : 500 @ A1

08 NOVEMBER 2021

PROJECT	PHASE	SERIES NUMBER	REVISION
GOOG - SSDA - 303			H