

Recent revision history		
#	Status	Description
A		SSDA Draft Issue
B		SSDA Submission
C		SSDA Submission Updates
D		SSDA RIS
E		SSDA Drawing List Update

Notes
Copyright © Woods Bagot 2018
All Rights Reserved
No material may be reproduced without prior permission

Contractor must verify all dimensions on site before commencing work or preparing shop drawings.

Do not scale drawings.

Project
SYDNEY OLYMPIC PARK HIGH SCHOOL




Project number	Size check	
121566	25mm	
Checked	Approved	Sheet size
MH	CS	A1

Sheet title
SSDA
Cover Sheet & Drawing List

Sheet number	Revision
SOPHS-WB-AR-DA0000	E
Status	
SSDA	

Drawing Number	Sheet Title		
DA0000	Cover Sheet & Drawing List	E	22/04/08
DA1100	Site Plan Existing	D	21/12/21
DA1102	Site Plan Proposed	F	22/02/24
DA1200	Proposed Ground Plan	E	22/02/24
DA1201	Proposed Plan Level 1	D	22/02/24
DA1202	Proposed Plan Level 2	E	22/02/24
DA1203	Proposed Plan Level 3	E	22/02/24
DA1204	Proposed Plan Level 4	E	22/02/24
DA1205	Proposed Plan Level 5	F	22/02/24
DA1206	Proposed Plan Roof	E	22/02/24
DA1300	Proposed Elevations	H	22/02/24
DA1301	Proposed Elevations	G	22/02/24
DA1302	Proposed Sections	E	22/02/24
DA1303	Proposed Sections	D	22/02/24
DA1500	Area Plans - GFA	D	21/12/03
DA1900	Shadow Diagrams	D	22/02/24

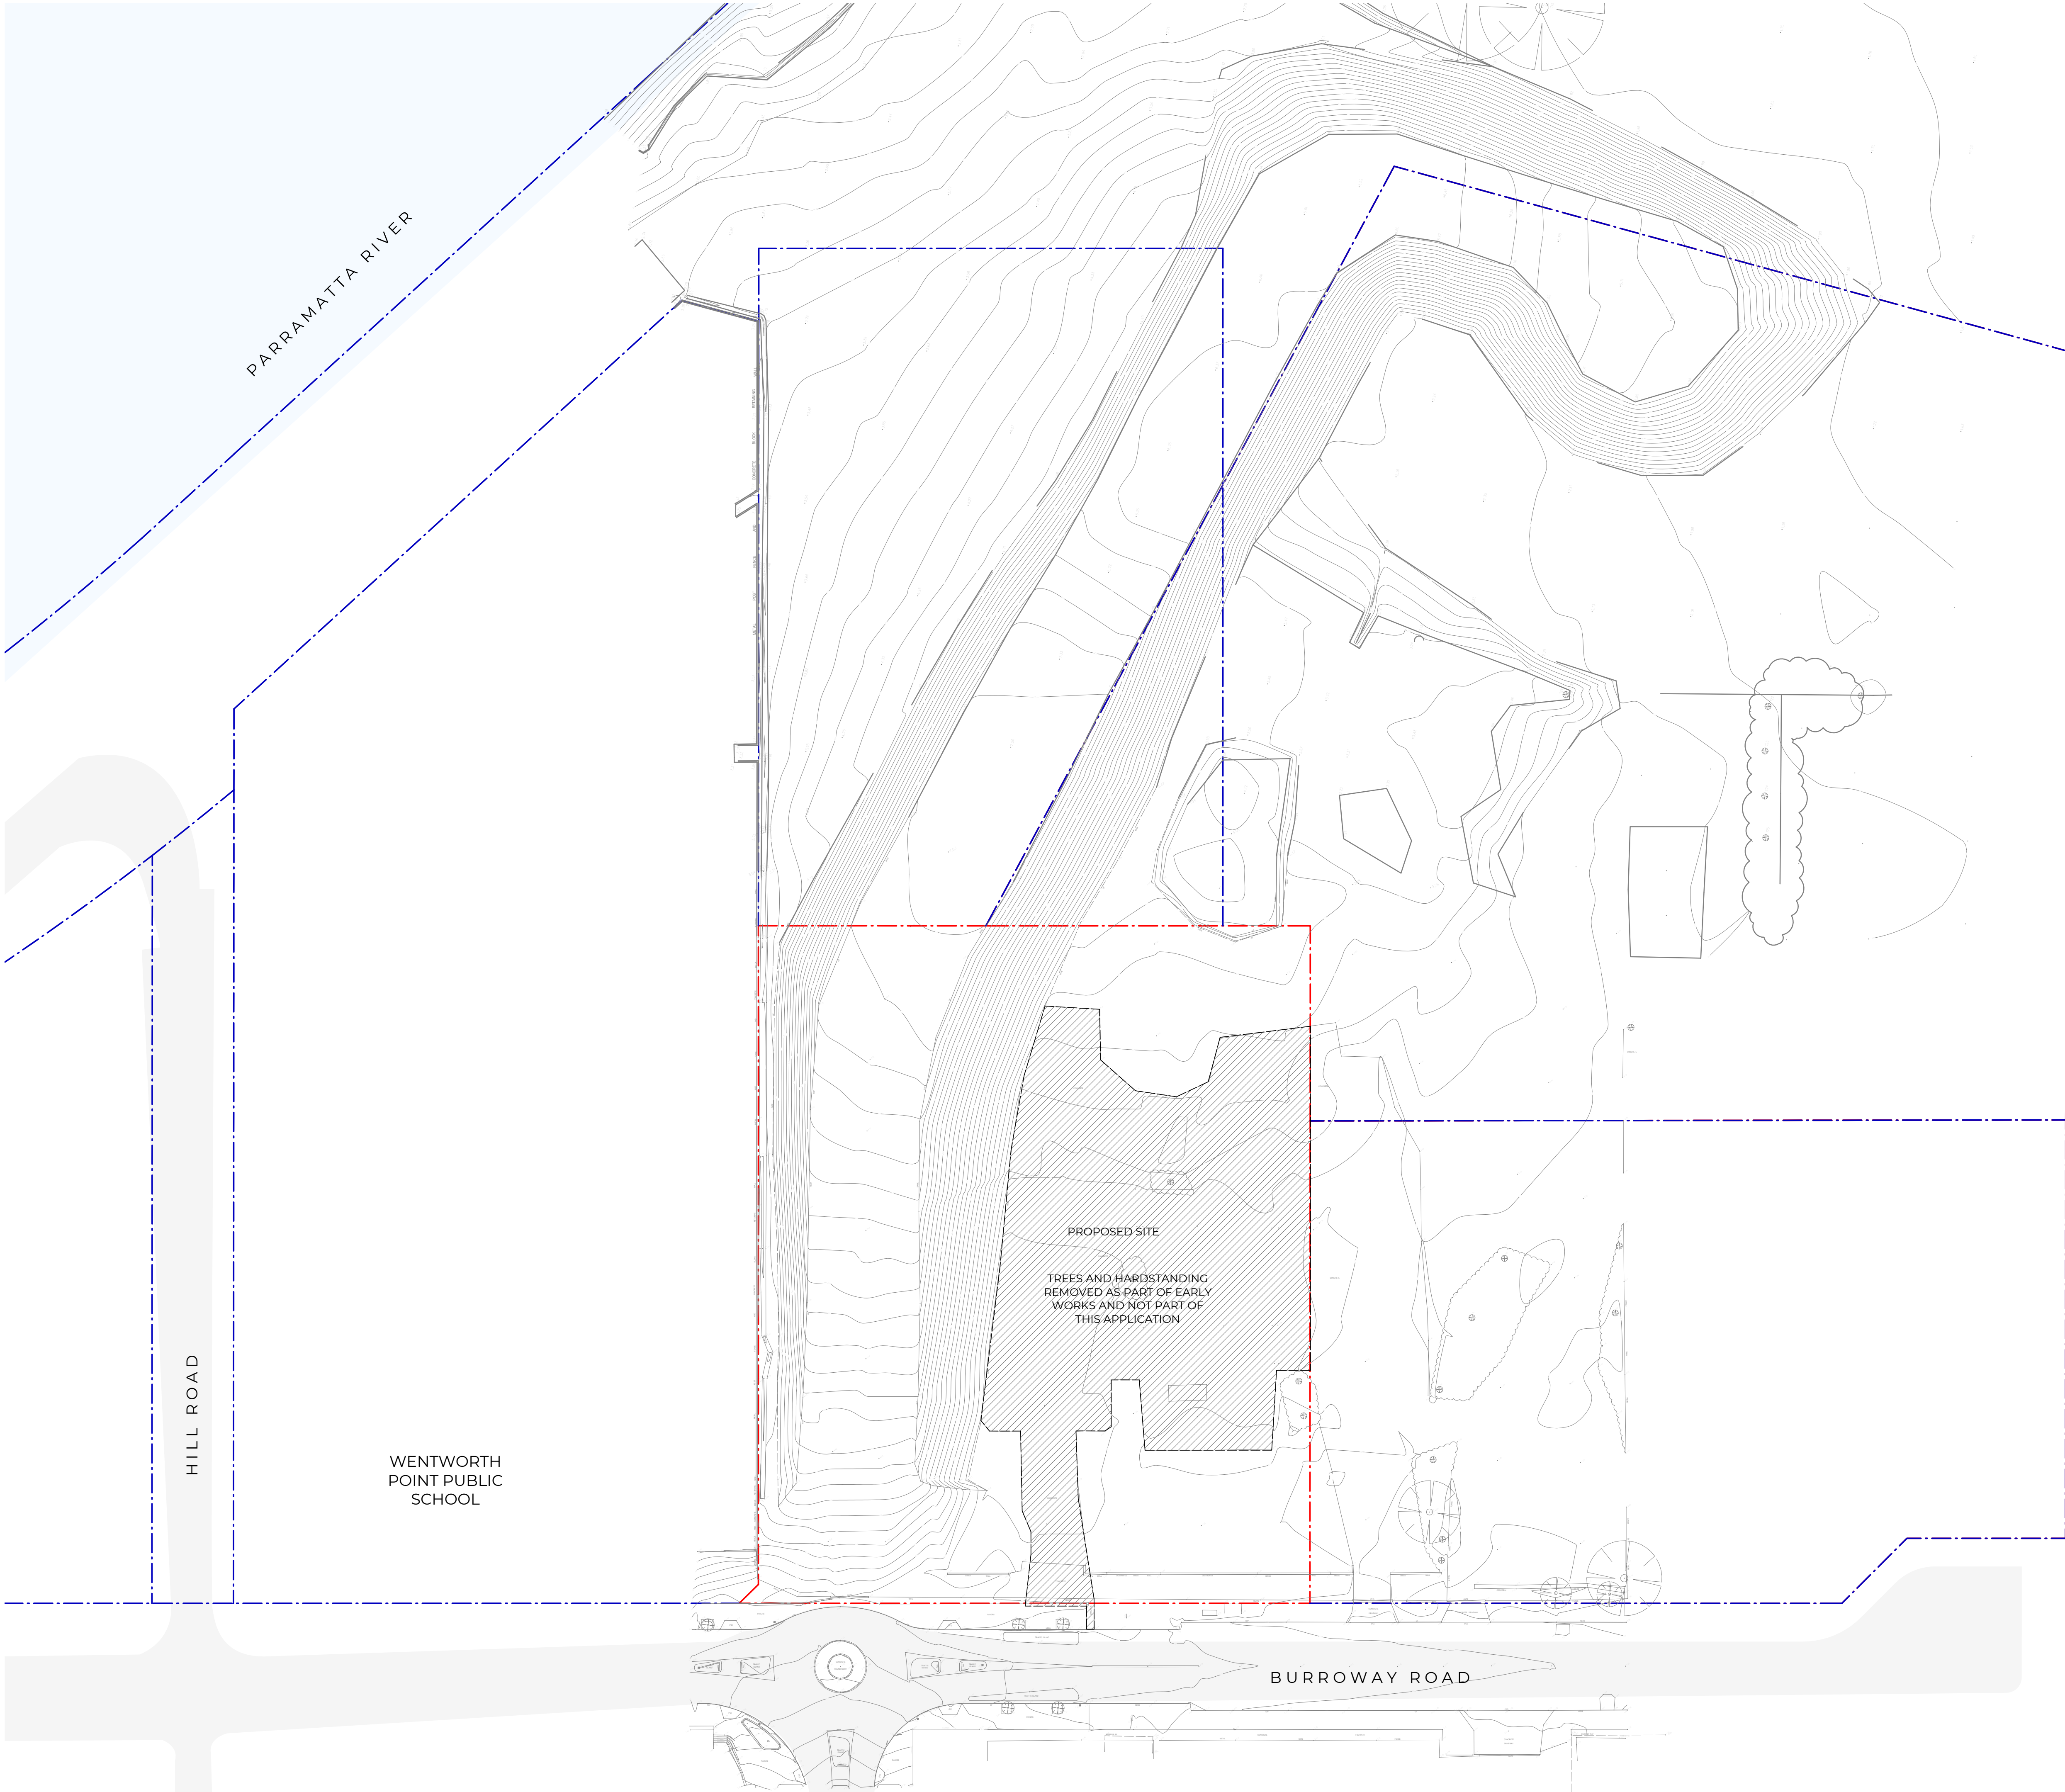

Recent revision history		
#	Status	Description
A	SSDA	Draft Issue
B	SSDA	Submission
C	SSDA	RIS
D	SSDA	RIS

Notes
Copyright © Woods Bagot 2018
All Rights Reserved
No material may be reproduced without prior permission
Contractor must verify all dimensions on site before commencing work or preparing shop drawings.
Do not scale drawings.

Project
SYDNEY OLYMPIC PARK HIGH SCHOOL




Issuer
W-B
WOODS BAGOT

Project number	121566	Size check	25mm
Checked	MH	Approved	CS
Sheet size	A1	Scale	1 : 500

Sheet title
SSDA
Site Plan Existing

Sheet number	SOPHS-WB-AR-DA1100	Revision	D
Status	SSDA		

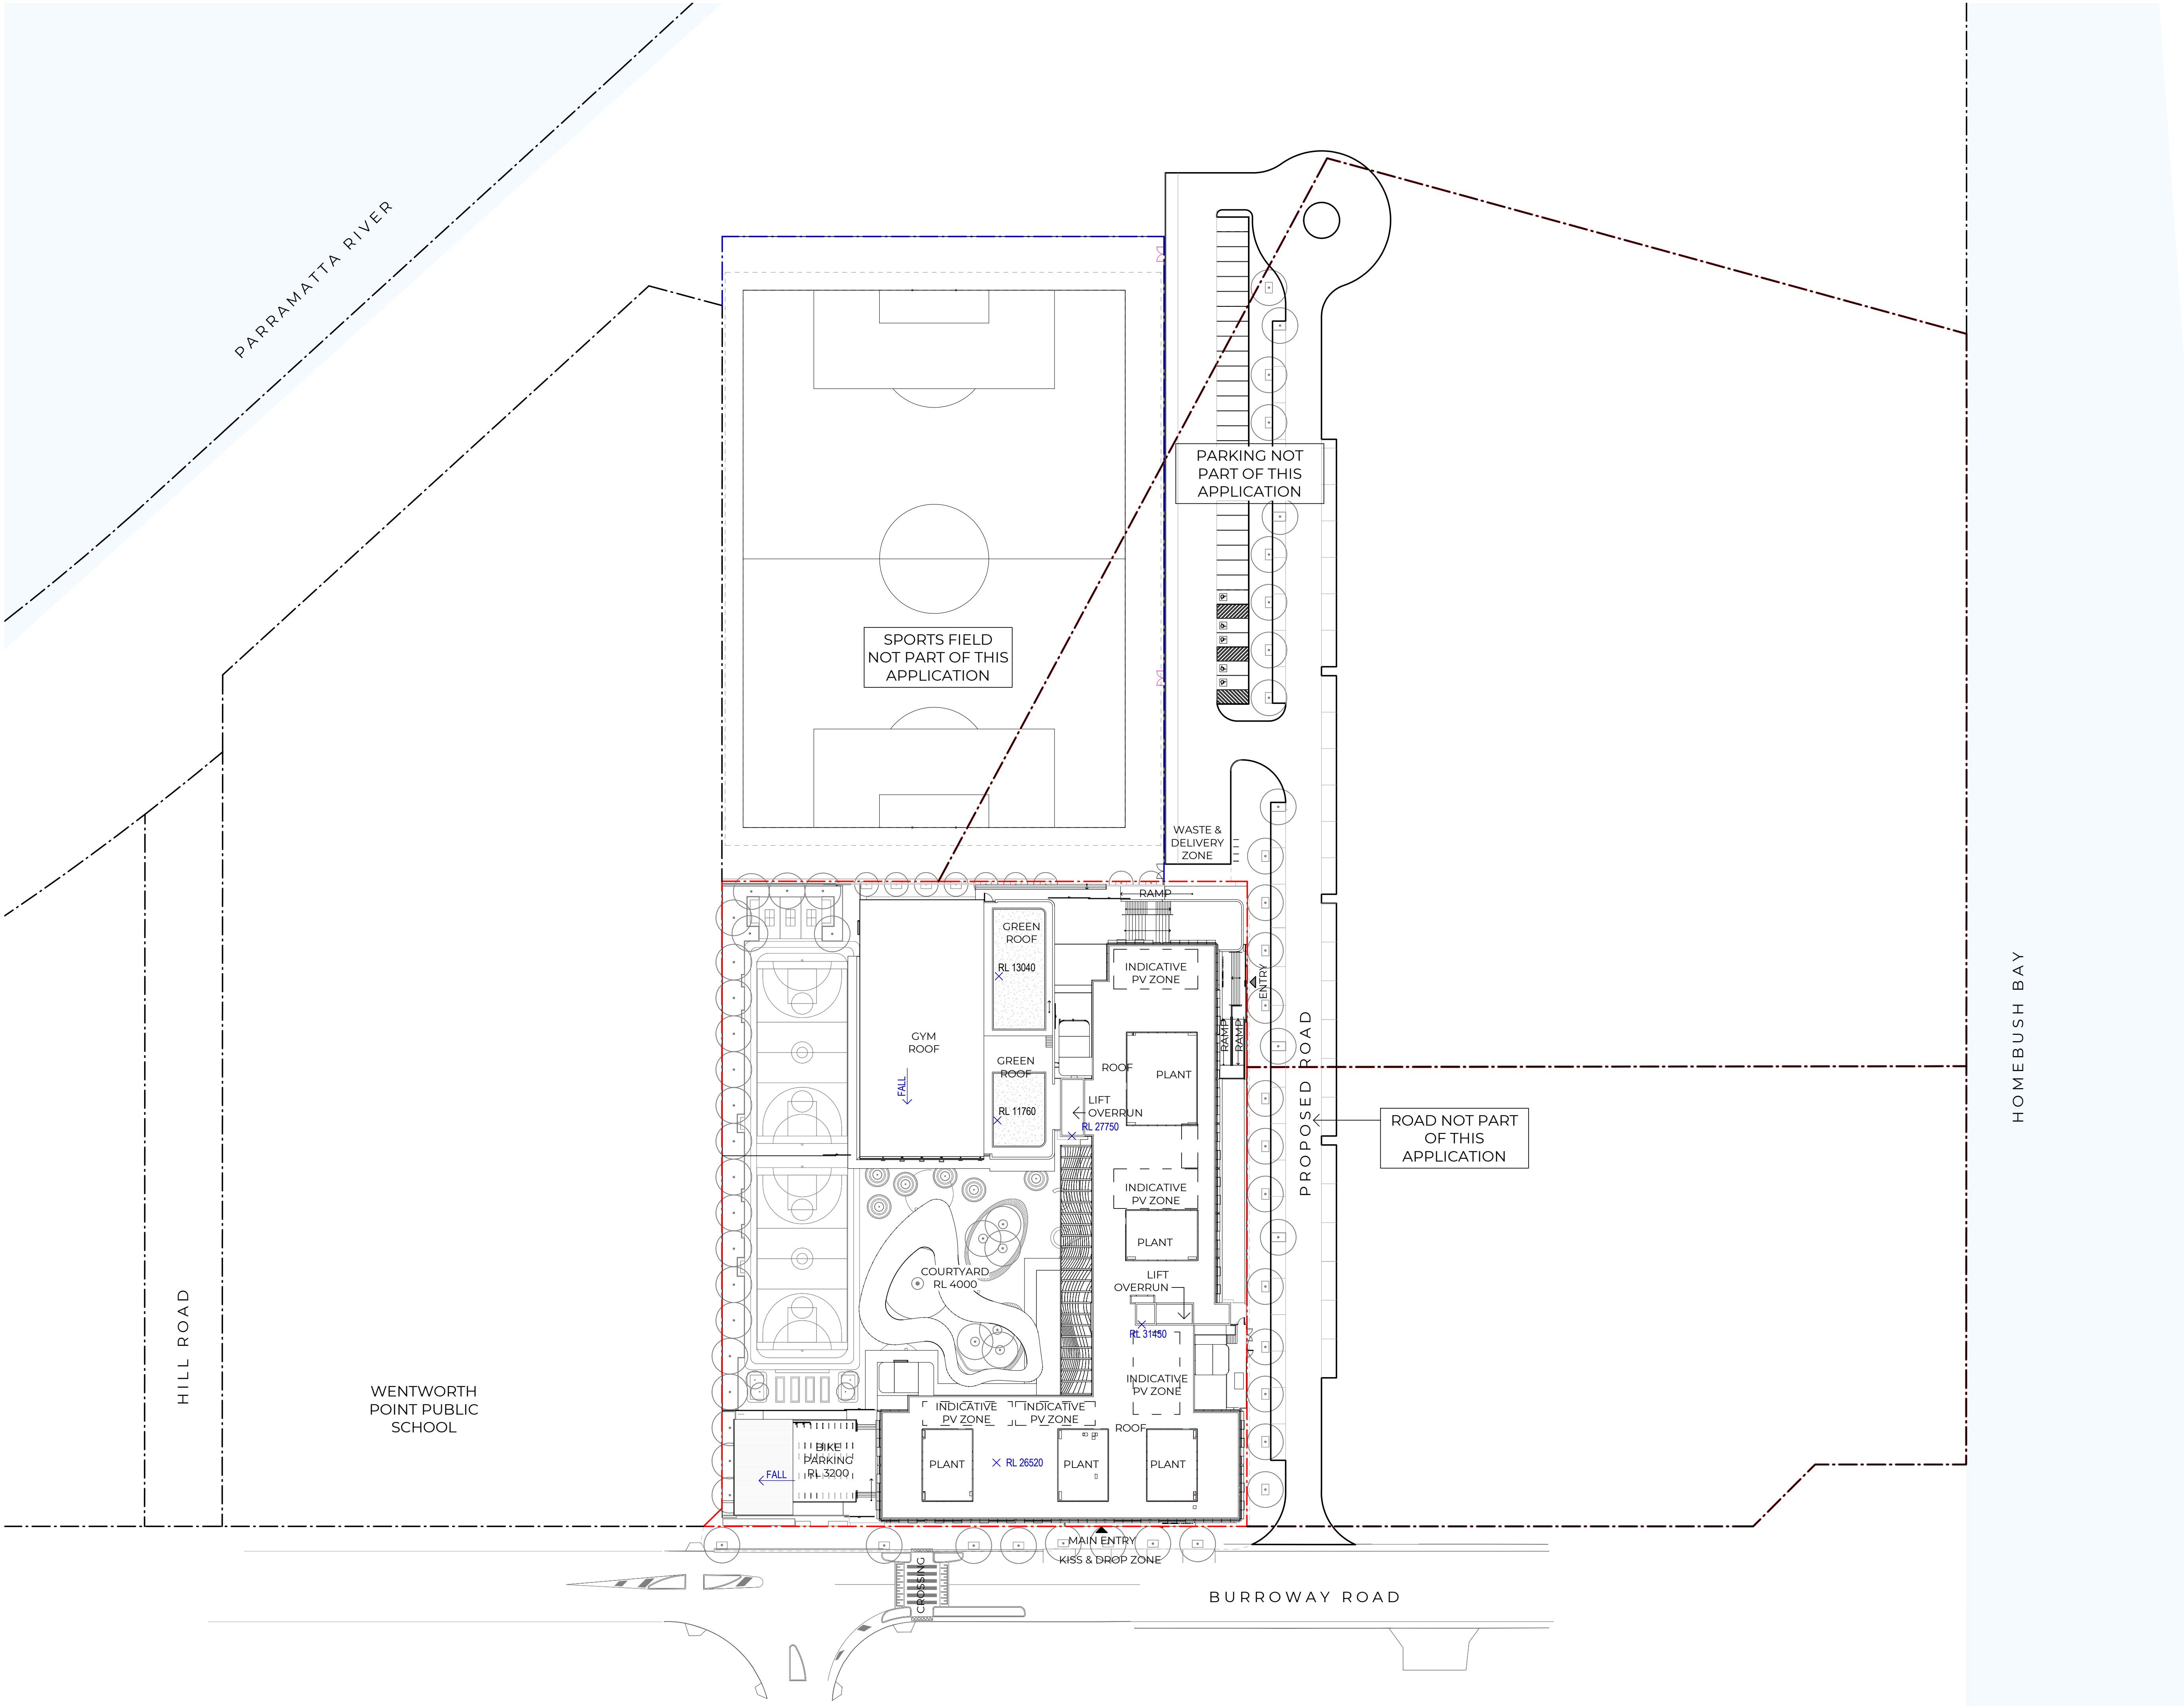

Recent revision history		
#	Status	Description
A	SSDA	Draft Issue
B	SSDA	Updates
C	SSDA	Updates
D	SSDA	Submission
E	SSDA	RIS
F	SSDA	RIS

Notes

Copyright © Woods Bagot 2018
All Rights Reserved
No material may be reproduced without prior permission

Contractor must verify all dimensions on site before commencing work or preparing shop drawings.

Do not scale drawings.

Project
SYDNEY OLYMPIC PARK HIGH SCHOOL

Client



Issuer

W-B
WOODS BAGOT

Project number	Size check
121566	25mm
Checked	Approved
MH	CS
Sheet size	Scale
A1	1 : 500

Sheet title

SSDA
Site Plan Proposed

Sheet number	Revision
SOPHS-WB-AR-DA1102	F
Status	
SSDA	

Recent revision history		
#	Status	Description
A		SSDA Draft Issue
B		SSDA Updates
C		SSDA Submission
D		SSDA RIS
E		SSDA RIS

Notes
Copyright © Woods Bagot 2018
All Rights Reserved
No material may be reproduced without prior permission
Contractor must verify all dimensions on site before commencing work or preparing shop drawings.
Do not scale drawings.

Project
SYDNEY OLYMPIC PARK HIGH SCHOOL


Client

Issuer
W-B
WOODS BAGOT

Project number	Size check
121566	25mm
Checked MH	Approved CS
Sheet size A1	Scale 1:200

Sheet title
SSDA
Proposed Ground Plan

Sheet number	Revision
SOPHS-WB-AR-DA1200	E
Status	
SSDA	

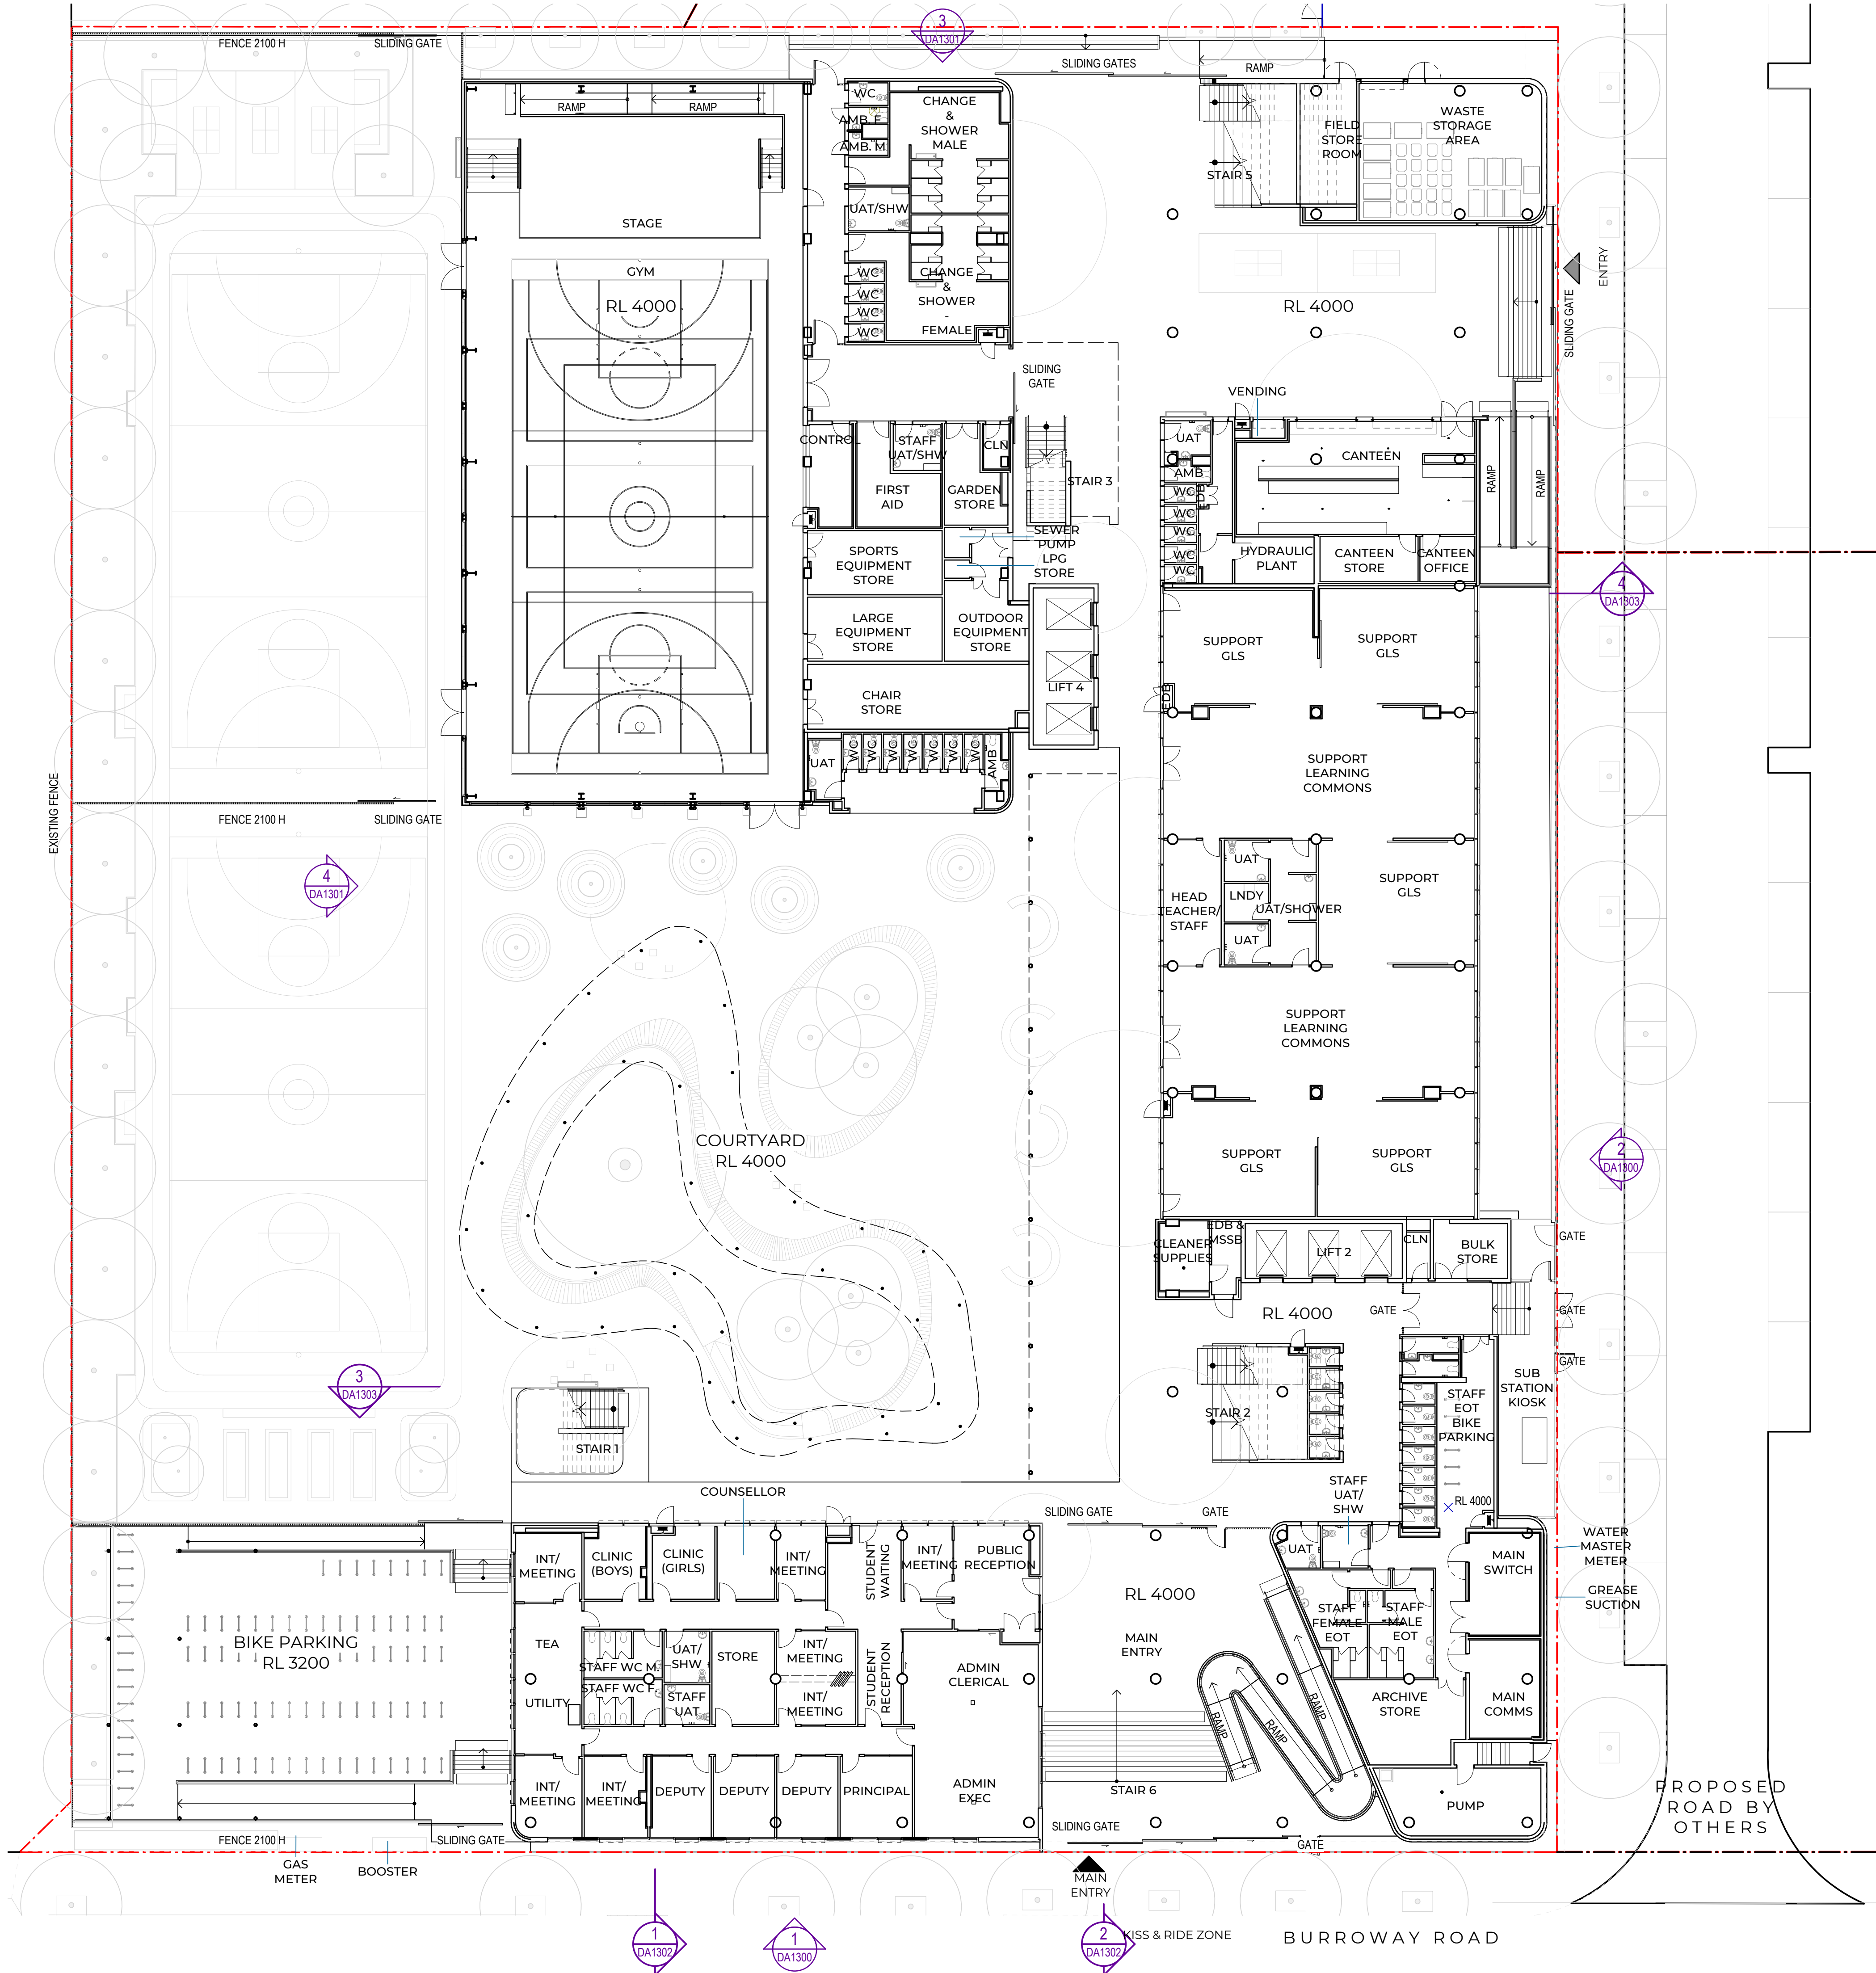

Recent revision history		
#	Status	Description
A	SSDA Draft Issue	21/08/16
B	SSDA Submission	21/09/15
C	SSDA RIS	21/12/03
D	SSDA RIS	22/02/24

Notes
Copyright © Woods Bagot 2018
All Rights Reserved
No material may be reproduced without prior permission
Contractor must verify all dimensions on site before commencing work or preparing shop drawings.
Do not scale drawings.

Project
SYDNEY OLYMPIC PARK HIGH SCHOOL

Client

Issuer
W-B
WOODS BAGOT

Project number	Size check
121566	25mm
Checked MH	Approved CS
Sheet size A1	Scale 1 : 200

Sheet title
SSDA
Proposed Plan Level 1

Sheet number	Revision
SOPHS-WB-AR-DA1201	D
Status	
SSDA	



Recent revision history		
#	Status	Description
A		SSDA Draft Issue
B		SSDA Draft Issue Updates
C		SSDA Submission
D		SSDA RIS
E		SSDA RIS
		21/08/16
		21/08/18
		21/09/15
		21/12/03
		22/02/24

Notes
Copyright © Woods Bagot 2018
All Rights Reserved
No material may be reproduced without prior permission
Contractor must verify all dimensions on site before commencing work or preparing shop drawings.
Do not scale drawings.

Project
SYDNEY OLYMPIC PARK HIGH SCHOOL

Client

Issuer
W-B
WOODS BAGOT

Project number	Size check
121566	25mm
Checked MH	Approved CS
Sheet size A1	Scale 1 : 200

Sheet title
SSDA
Proposed Plan Level 2

Sheet number	Revision
SOPHS-WB-AR-DA1202	E
Status	
SSDA	



Recent revision history		
#	Status	Description
A	SSDA	SSDA Draft Issue
B	SSDA	SSDA Draft Issue Updates
C	SSDA	SSDA Submission
D	SSDA	SSDA RIS
E	SSDA	SSDA RIS

Notes
Copyright © Woods Bagot 2018
All Rights Reserved
No material may be reproduced without prior permission
Contractor must verify all dimensions on site before commencing work or preparing shop drawings.
Do not scale drawings.

Project
SYDNEY OLYMPIC PARK HIGH SCHOOL

Client

Issue
W-B
WOODS BAGOT

Project number	Size check		
121566	25mm		
Checked MH	Approved CS	Sheet size A1	Scale 1 : 200

Sheet title
SSDA
Proposed Plan Level 3

Sheet number	Revision
SOPHS-WB-AR-DA1203	E
Status	
SSDA	



Recent revision history		
#	Status	Description
A	SSDA	SSDA Draft Issue
B	SSDA	SSDA Draft Issue Updates
C	SSDA	SSDA Submission
D	SSDA	SSDA RIS
E	SSDA	SSDA RIS

Notes
Copyright © Woods Bagot 2018
All Rights Reserved
No material may be reproduced without prior permission
Contractor must verify all dimensions on site before commencing work or preparing shop drawings.
Do not scale drawings.

Project
SYDNEY OLYMPIC PARK HIGH SCHOOL

Client

roberts
co

Issuer

W-B
WOODS BAGOT

Project number	Size check
121566	25mm
Checked MH	Approved CS
Sheet size A1	Scale 1 : 200

Sheet title
SSDA
Proposed Plan Level 4

Sheet number	Revision
SOPHS-WB-AR-DA1204	E
Status	
SSDA	



Recent revision history		
#	Status	Description
A	SSDA	SSDA Draft Issue
B	SSDA	SSDA Draft Issue Updates
C	SSDA	SSDA Submission
D	SSDA	SSDA RIS
E	SSDA	SSDA RIS
F	SSDA	SSDA RIS

Notes
Copyright © Woods Bagot 2018
All Rights Reserved
No material may be reproduced without prior permission
Contractor must verify all dimensions on site before commencing work or preparing shop drawings.
Do not scale drawings.

Project
SYDNEY OLYMPIC PARK HIGH SCHOOL

Client

Issuer
W-B
WOODS BAGOT

Project number	Size check
121566	25mm
Checked MH	Approved CS
Sheet size A1	Scale 1:200

Sheet title
SSDA
Proposed Plan Level 5

Sheet number	Revision
SOPHS-WB-AR-DA1205	F
Status	
SSDA	



Recent revision history		
#	Status	Description
A		SSDA Draft Issue
B		SSDA Draft Issue Updates
C		SSDA Submission
D		SSDA RIS
E		SSDA RIS

Notes
Copyright © Woods Bagot 2018
All Rights Reserved
No material may be reproduced without prior permission
Contractor must verify all dimensions on site before commencing work or preparing shop drawings.
Do not scale drawings.

Project
SYDNEY OLYMPIC PARK HIGH SCHOOL

Client

roberts
co

Issuer

W-B
WOODS BAGOT

Project number	Size check	
121566	25mm	
Checked MH	Approved CS	Sheet size A1
		Scale 1 : 200

Sheet title
SSDA
Proposed Plan Roof


Sheet number	Revision
SOPHS-WB-AR-DA1206	E
Status	
SSDA	




Recent revision history		
#	Status	Description
A	SSDA Draft Issue	21/08/16
B	SSDA Draft Issue Updates	21/08/24
C	SSDA Updates	21/08/27
D	SSDA Updates	21/09/02
E	SSDA Submission	21/09/15
F	SSDA Submission Updates	21/09/16
G	SSDA RIS	21/12/03
H	SSDA RIS	22/02/24

Notes
Copyright © Woods Bagot 2018
All Rights Reserved
No material may be reproduced without prior permission
Contractor must verify all dimensions on site before commencing work or preparing shop drawings.
Do not scale drawings.

- LEGEND: MATERIALS**
- 01 MASONRY
 - 02 METAL PROFILE CLADDING
 - 03 METAL SUNSHADE
 - 04 METAL BALUSTRADE / FENCE
 - 05 STRUCTURAL COLUMN
 - 06 METAL SCREEN
 - 07 GLAZING AND SPANDREL
 - 08 CONCRETE
 - 09 METAL FRAME
 - 10 SIGNAGE
 - 11 PERFORATED PATTERN ROUTED CFC COLOUR THROUGH
 - 12 SHADING STRUCTURE
 - 13 METAL CLADDING
 - 14 VERTICAL FOLDING DOORS
 - 15 METAL FIXED ARTWORK
 - 16 EXTERNAL METAL SOFFIT
 - 17 METAL EXTRUSION PANEL

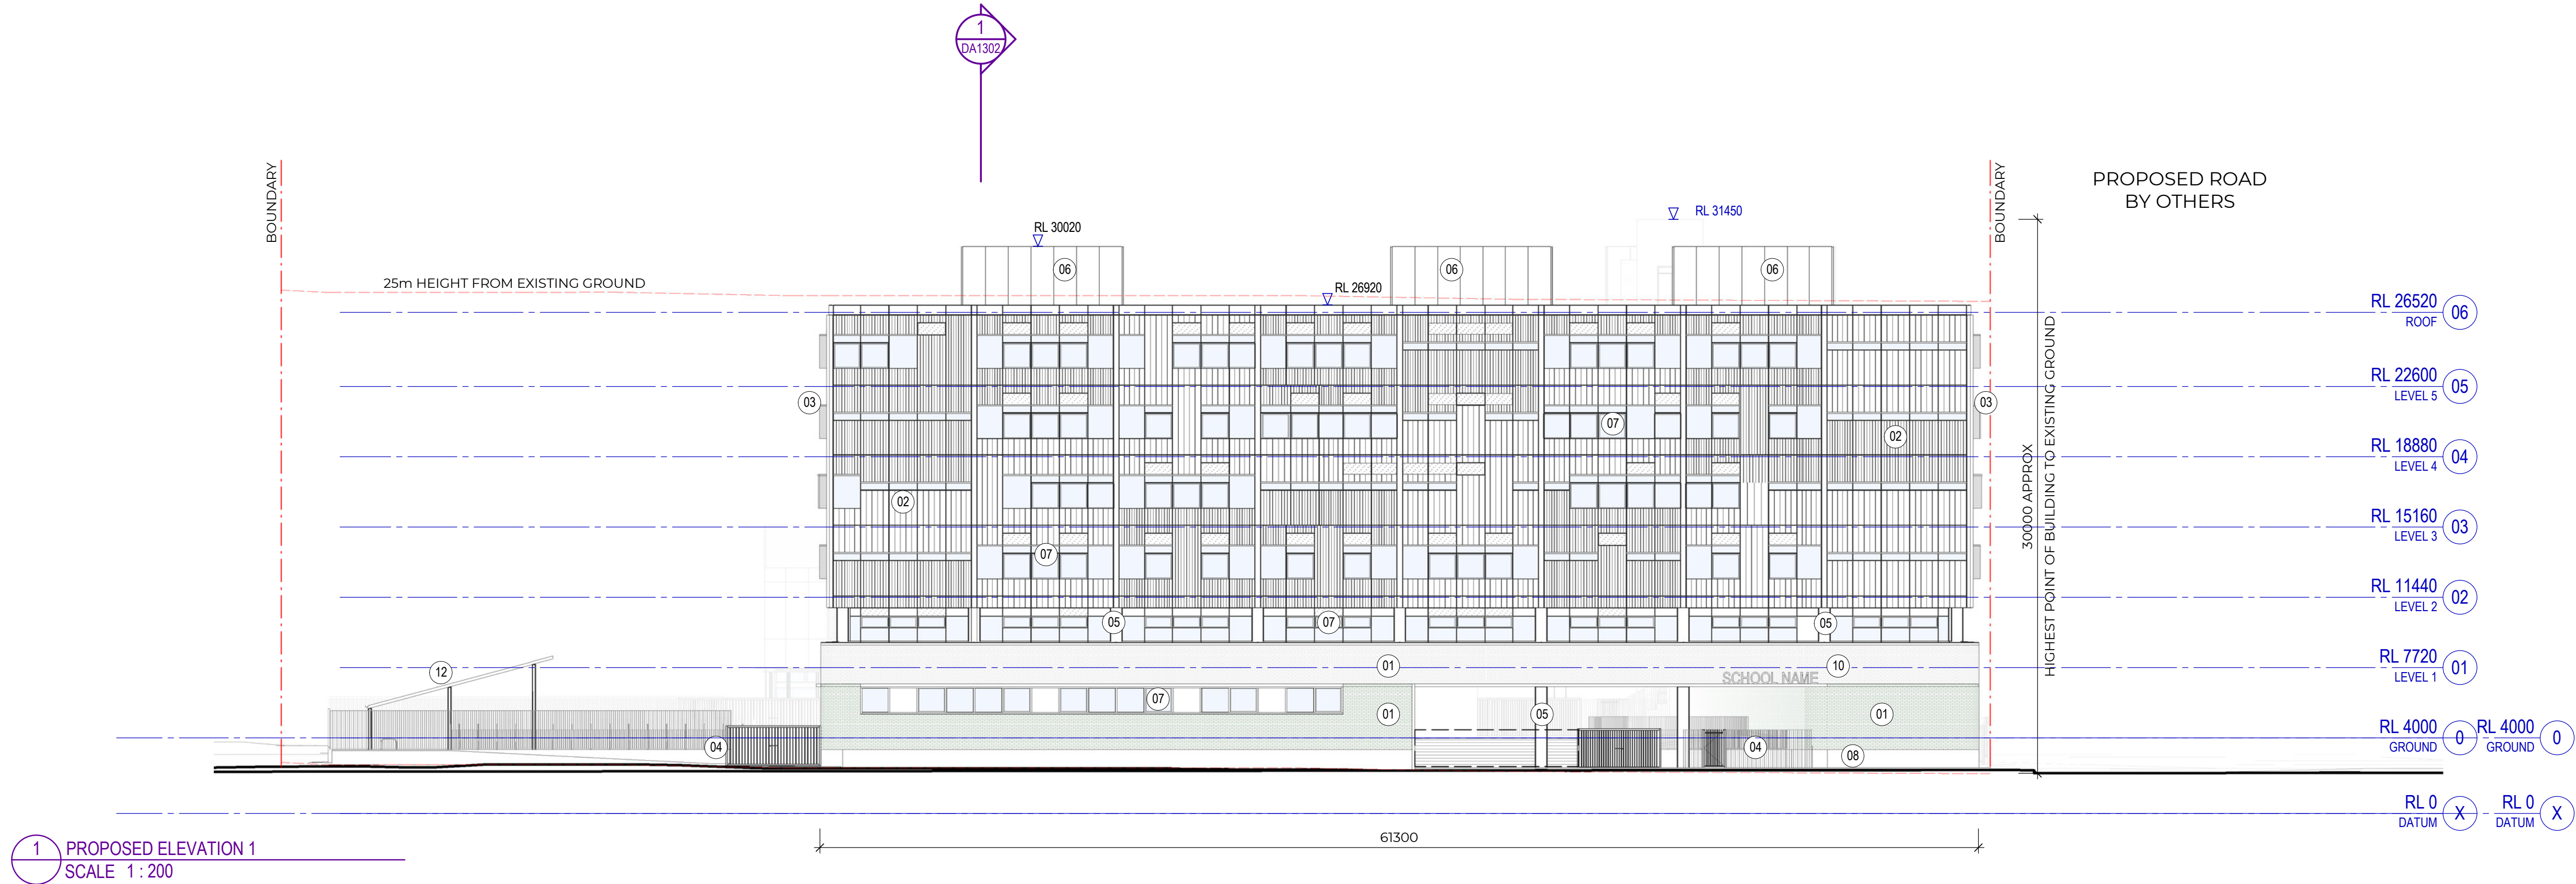

1 PROPOSED ELEVATION 1
SCALE 1:200

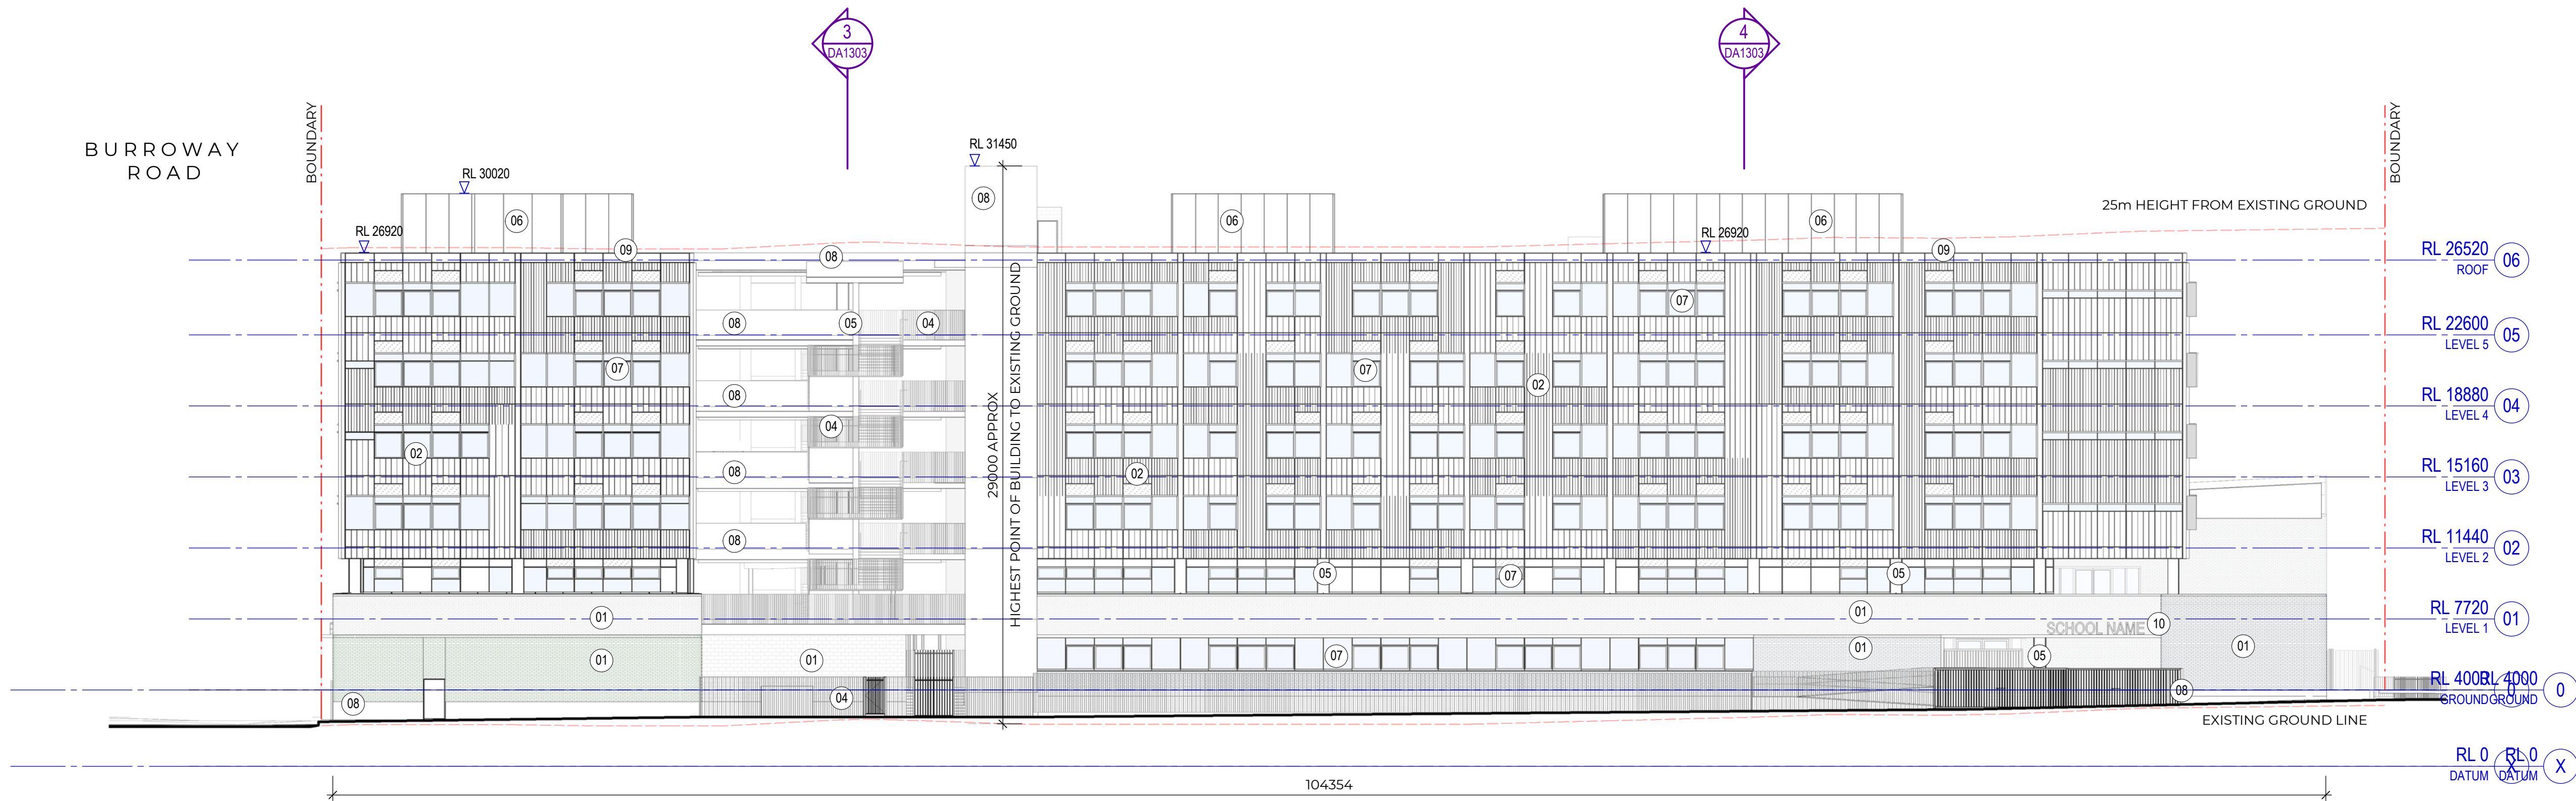

2 PROPOSED ELEVATION 2
SCALE 1:200

Project
SYDNEY OLYMPIC PARK HIGH SCHOOL

Client
roberts co
Issuer
W-B
WOODS BAGOT

Project number
121566
Checked
MH
Approved
CS
Sheet size
A1
Scale
1:200


Sheet title
SSDA
Proposed Elevations

Sheet number
SOPHS-WB-AR-DA1300
Status
SSDA
Revision
H


Recent revision history		
#	Status	Description
A	SSDA	SSDA Draft Issue
B	SSDA	SSDA Draft Issue Updates
C	SSDA	SSDA Updates
D	SSDA	SSDA Submission
E	SSDA	SSDA Submission Updates
F	SSDA	SSDA RIS
G	SSDA	SSDA RIS

Notes
Copyright © Woods Bagot 2018
All Rights Reserved
No material may be reproduced without prior permission
Contractor must verify all dimensions on site before commencing work or preparing shop drawings.
Do not scale drawings.

- LEGEND: MATERIALS**
- 01 MASONRY
 - 02 METAL PROFILE CLADDING
 - 03 METAL SUNSHADE
 - 04 METAL BALUSTRADE / FENCE
 - 05 STRUCTURAL COLUMN
 - 06 METAL SCREEN
 - 07 GLAZING AND SPANDREL
 - 08 CONCRETE
 - 09 METAL FRAME
 - 10 SIGNAGE
 - 11 PERFORATED PATTERN ROUTED CFC COLOUR THROUGH
 - 12 SHADING STRUCTURE
 - 13 METAL CLADDING
 - 14 VERTICAL FOLDING DOORS
 - 15 METAL FIXED ARTWORK
 - 16 EXTERNAL METAL SOFFIT
 - 17 METAL EXTRUSION PANEL

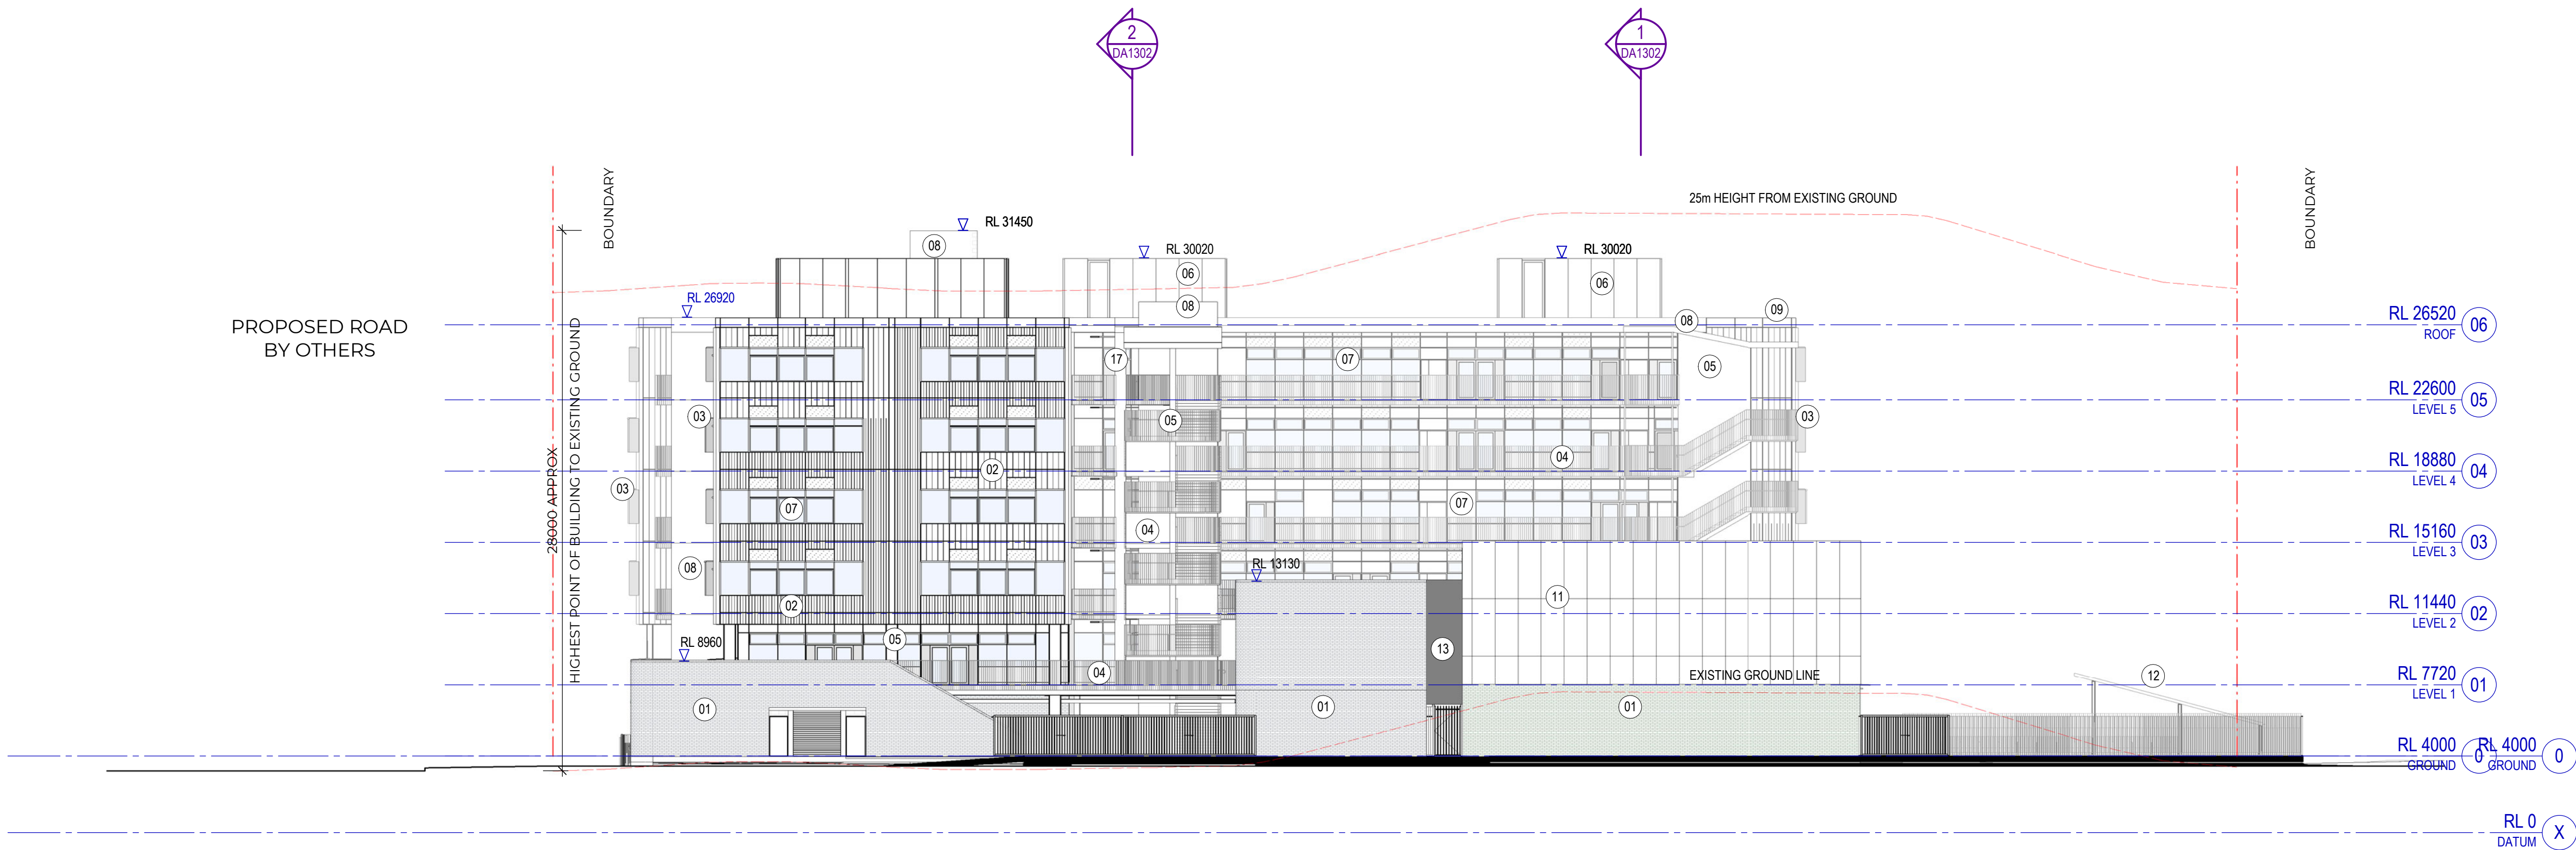

3 PROPOSED ELEVATION 3
SCALE 1:200

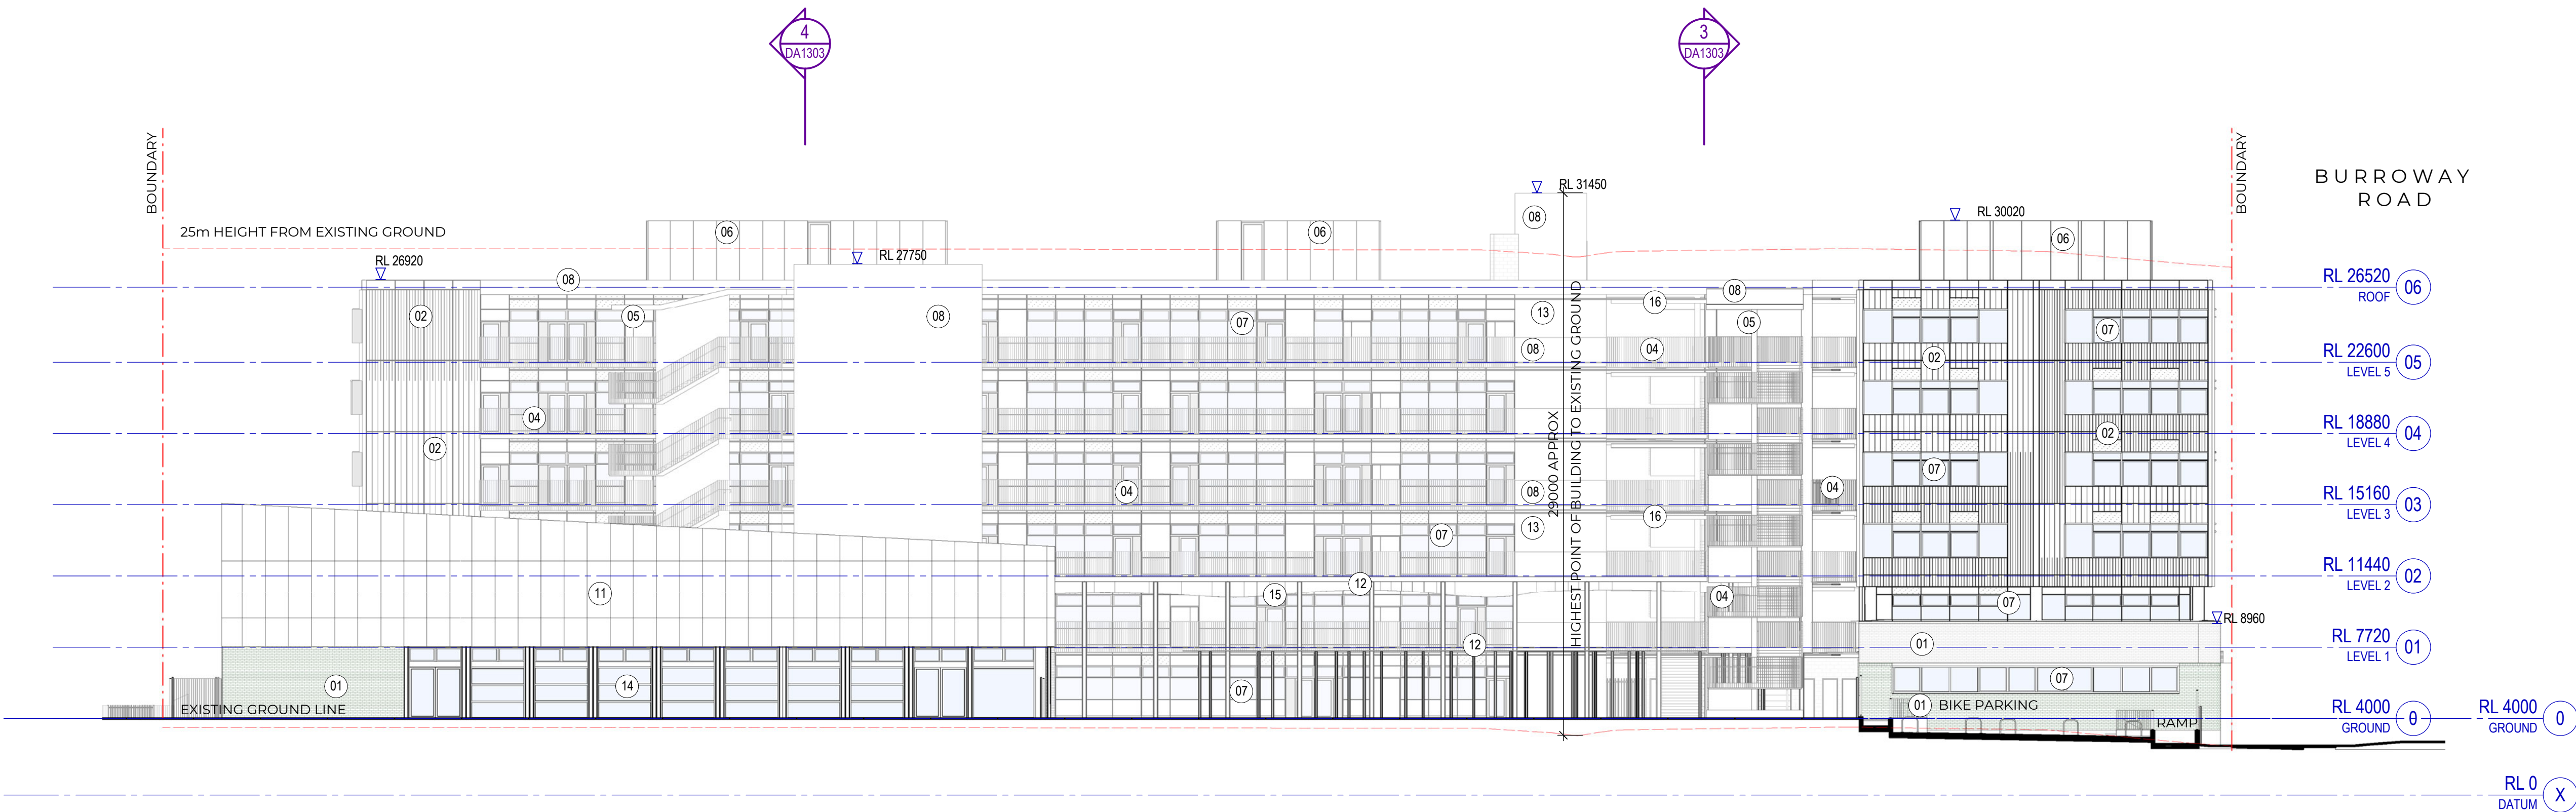

4 PROPOSED ELEVATION 4
SCALE 1:200

Project
SYDNEY OLYMPIC PARK HIGH SCHOOL

Client
roberts co

Issuer
W-B
WOODS BAGOT

Project number
121566
Checked
MH
Approved
CS
Size check
25mm
Sheet size
A1
Scale
1:200


Sheet title
SSDA
Proposed Elevations

Sheet number
SOPHS-WB-AR-DA1301
Status
SSDA
Revision
G

Recent revision history		
#	Status	Description
A	SSDA Draft Issue	21/08/16
B	SSDA Submission	21/09/15
C	SSDA Submission Updates	21/09/16
D	SSDA RIS	21/12/03
E	SSDA RIS	22/02/24

Notes
Copyright © Woods Bagot 2018
All Rights Reserved
No material may be reproduced without prior permission
Contractor must verify all dimensions on site before commencing work or preparing shop drawings.
Do not scale drawings.

- LEGEND: MATERIALS**
- 01 MASONRY
 - 02 METAL PROFILE CLADDING
 - 03 METAL SUNSHADE
 - 04 METAL BALUSTRADE / FENCE
 - 05 STRUCTURAL COLUMN
 - 06 METAL SCREEN
 - 07 GLAZING AND SPANDREL
 - 08 CONCRETE
 - 09 METAL FRAME
 - 10 SIGNAGE
 - 11 PERFORATED PATTERN ROUTED CFC COLOUR THROUGH
 - 12 SHADING STRUCTURE
 - 13 METAL CLADDING
 - 14 VERTICAL FOLDING DOORS
 - 15 METAL FIXED ARTWORK
 - 16 EXTERNAL METAL SOFFIT
 - 17 METAL EXTRUSION PANEL

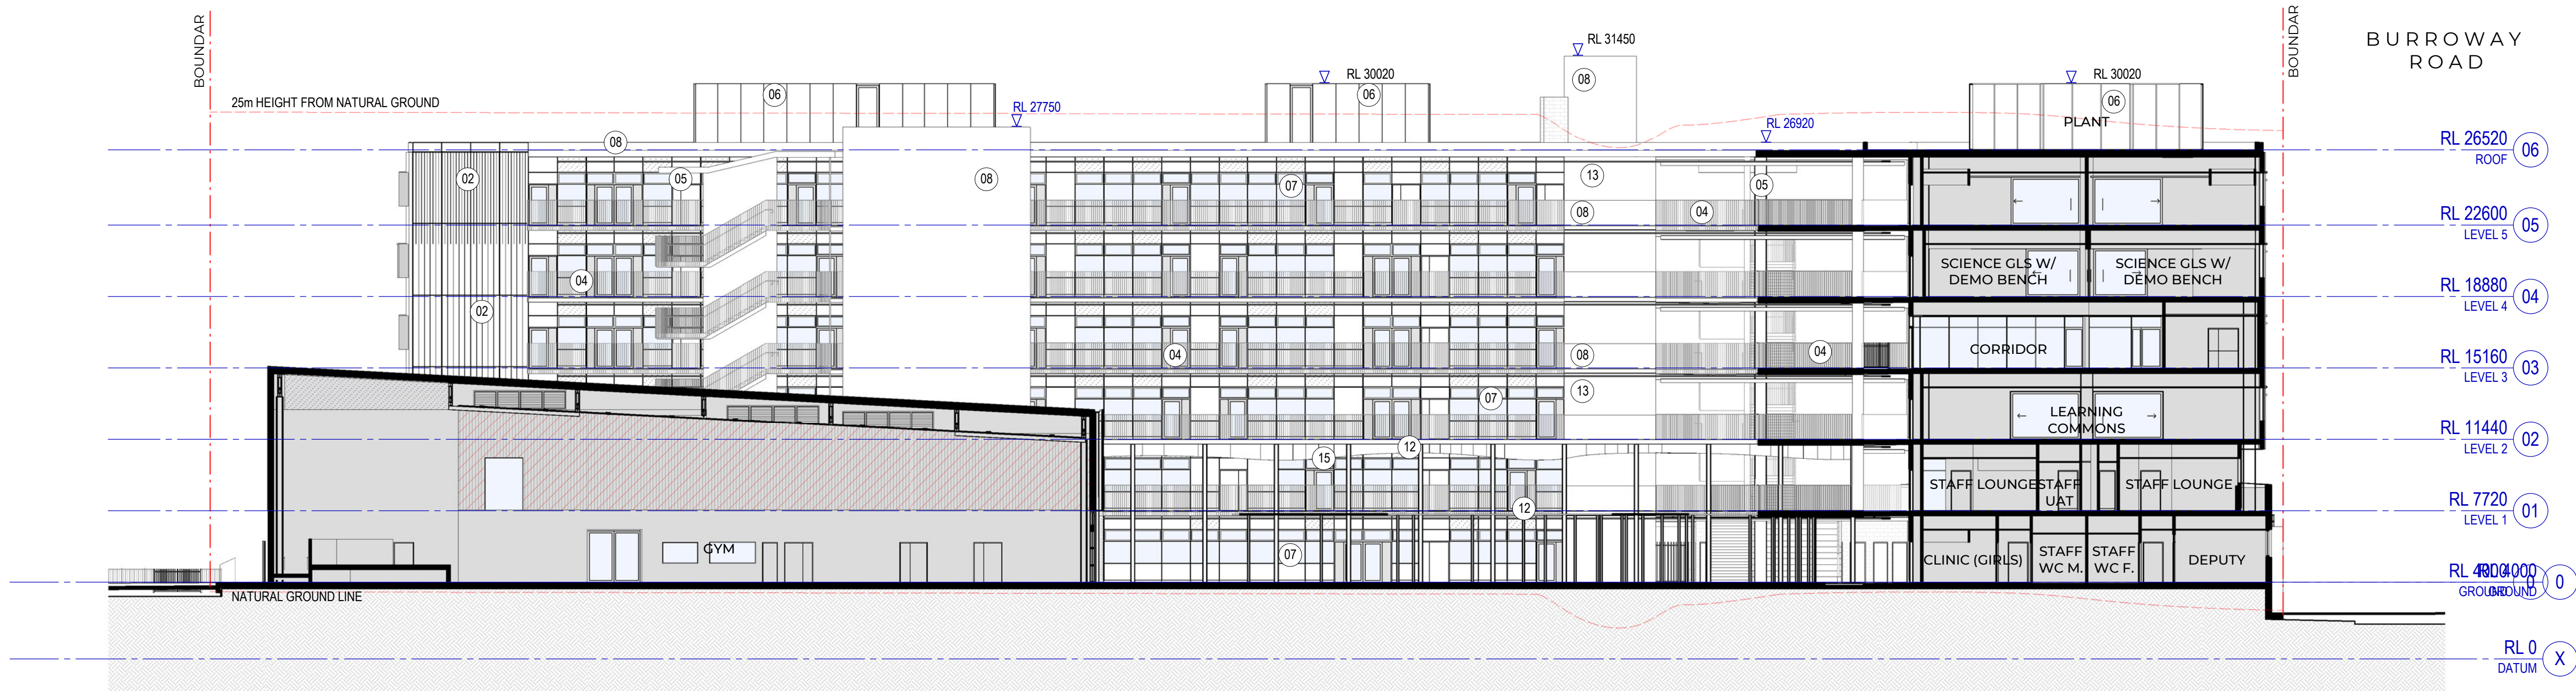

1 OVERALL SECTION 1
SCALE 1:200



2 OVERALL SECTION 2
SCALE 1:200

Project
SYDNEY OLYMPIC PARK HIGH SCHOOL

Client
roberts co
Issuer
W-B
WOODS BAGOT

Project number
121566
Checked
MH
Approved
CS
Sheet size
A1
Scale
1:200

Sheet title
SSDA
Proposed Sections

Sheet number
SOPHS-WB-AR-DA1302
Status
SSDA
Revision
E

Recent revision history		
#	Status	Description
A	SSDA Draft Issue	21/08/16
B	SSDA Submission	21/09/15
C	SSDA RIS	21/12/03
D	SSDA RIS	22/02/24

Notes
Copyright © Woods Bagot 2018
All Rights Reserved
No material may be reproduced without prior permission
Contractor must verify all dimensions on site before commencing work or preparing shop drawings.
Do not scale drawings.

- LEGEND: MATERIALS**
- 01 MASONRY
 - 02 METAL PROFILE CLADDING
 - 03 METAL SUNSHADE
 - 04 METAL BALUSTRADE / FENCE
 - 05 STRUCTURAL COLUMN
 - 06 METAL SCREEN
 - 07 GLAZING AND SPANDREL
 - 08 CONCRETE
 - 09 METAL FRAME
 - 10 SIGNAGE
 - 11 PERFORATED PATTERN ROUTED CFC COLOUR THROUGH
 - 12 SHADING STRUCTURE
 - 13 METAL CLADDING
 - 14 VERTICAL FOLDING DOORS
 - 15 METAL FIXED ARTWORK
 - 16 EXTERNAL METAL SOFFIT
 - 17 METAL EXTRUSION PANEL

Project
SYDNEY OLYMPIC PARK HIGH SCHOOL

Client
roberts co

Issuer
W-B
WOODS BAGOT

Project number
121566

Size check
25mm

Checked
MH

Approved
CS

Sheet size
A1


Scale
1 : 200

Sheet title
SSDA
Proposed Sections


Sheet number
SOPHS-WB-AR-DA1303

Status
SSDA


Revision
D

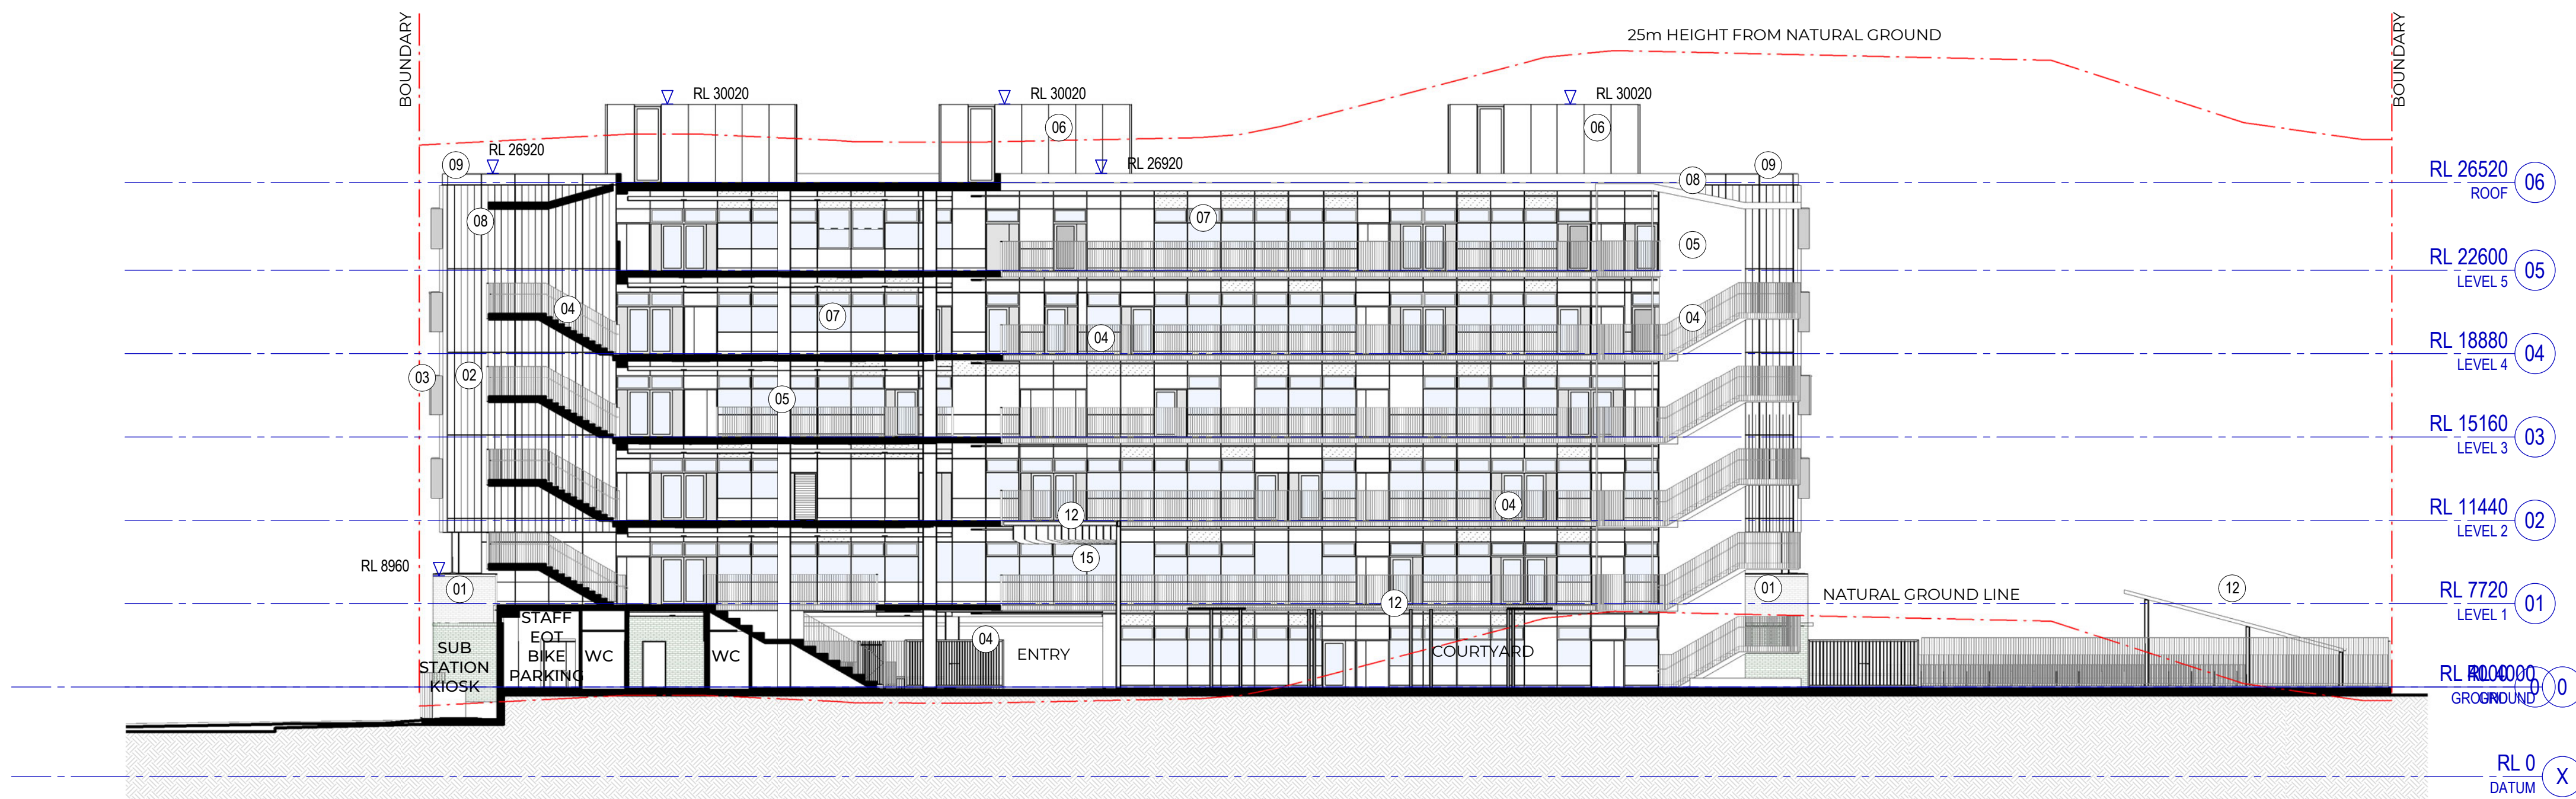


3 PROPOSED SECTION 3
SCALE 1 : 200

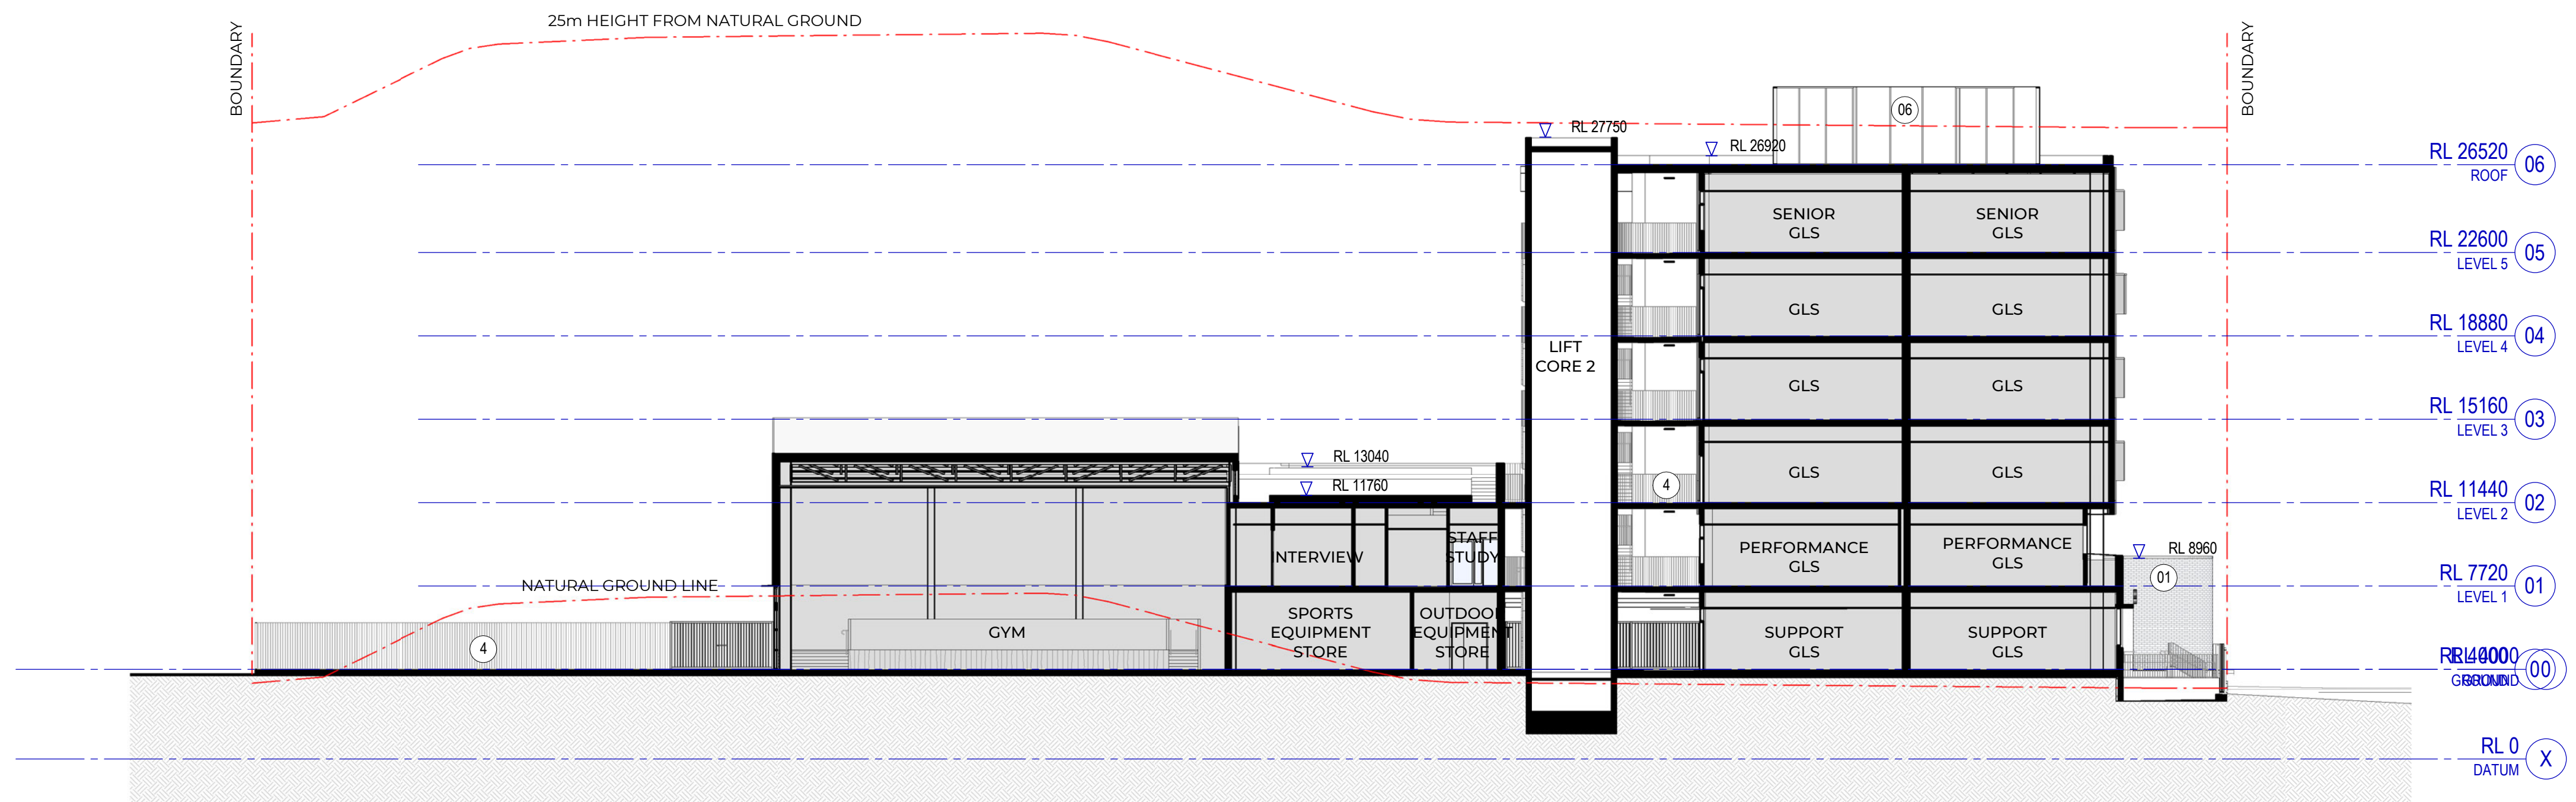

4 PROPOSED SECTION 4
SCALE 1 : 200

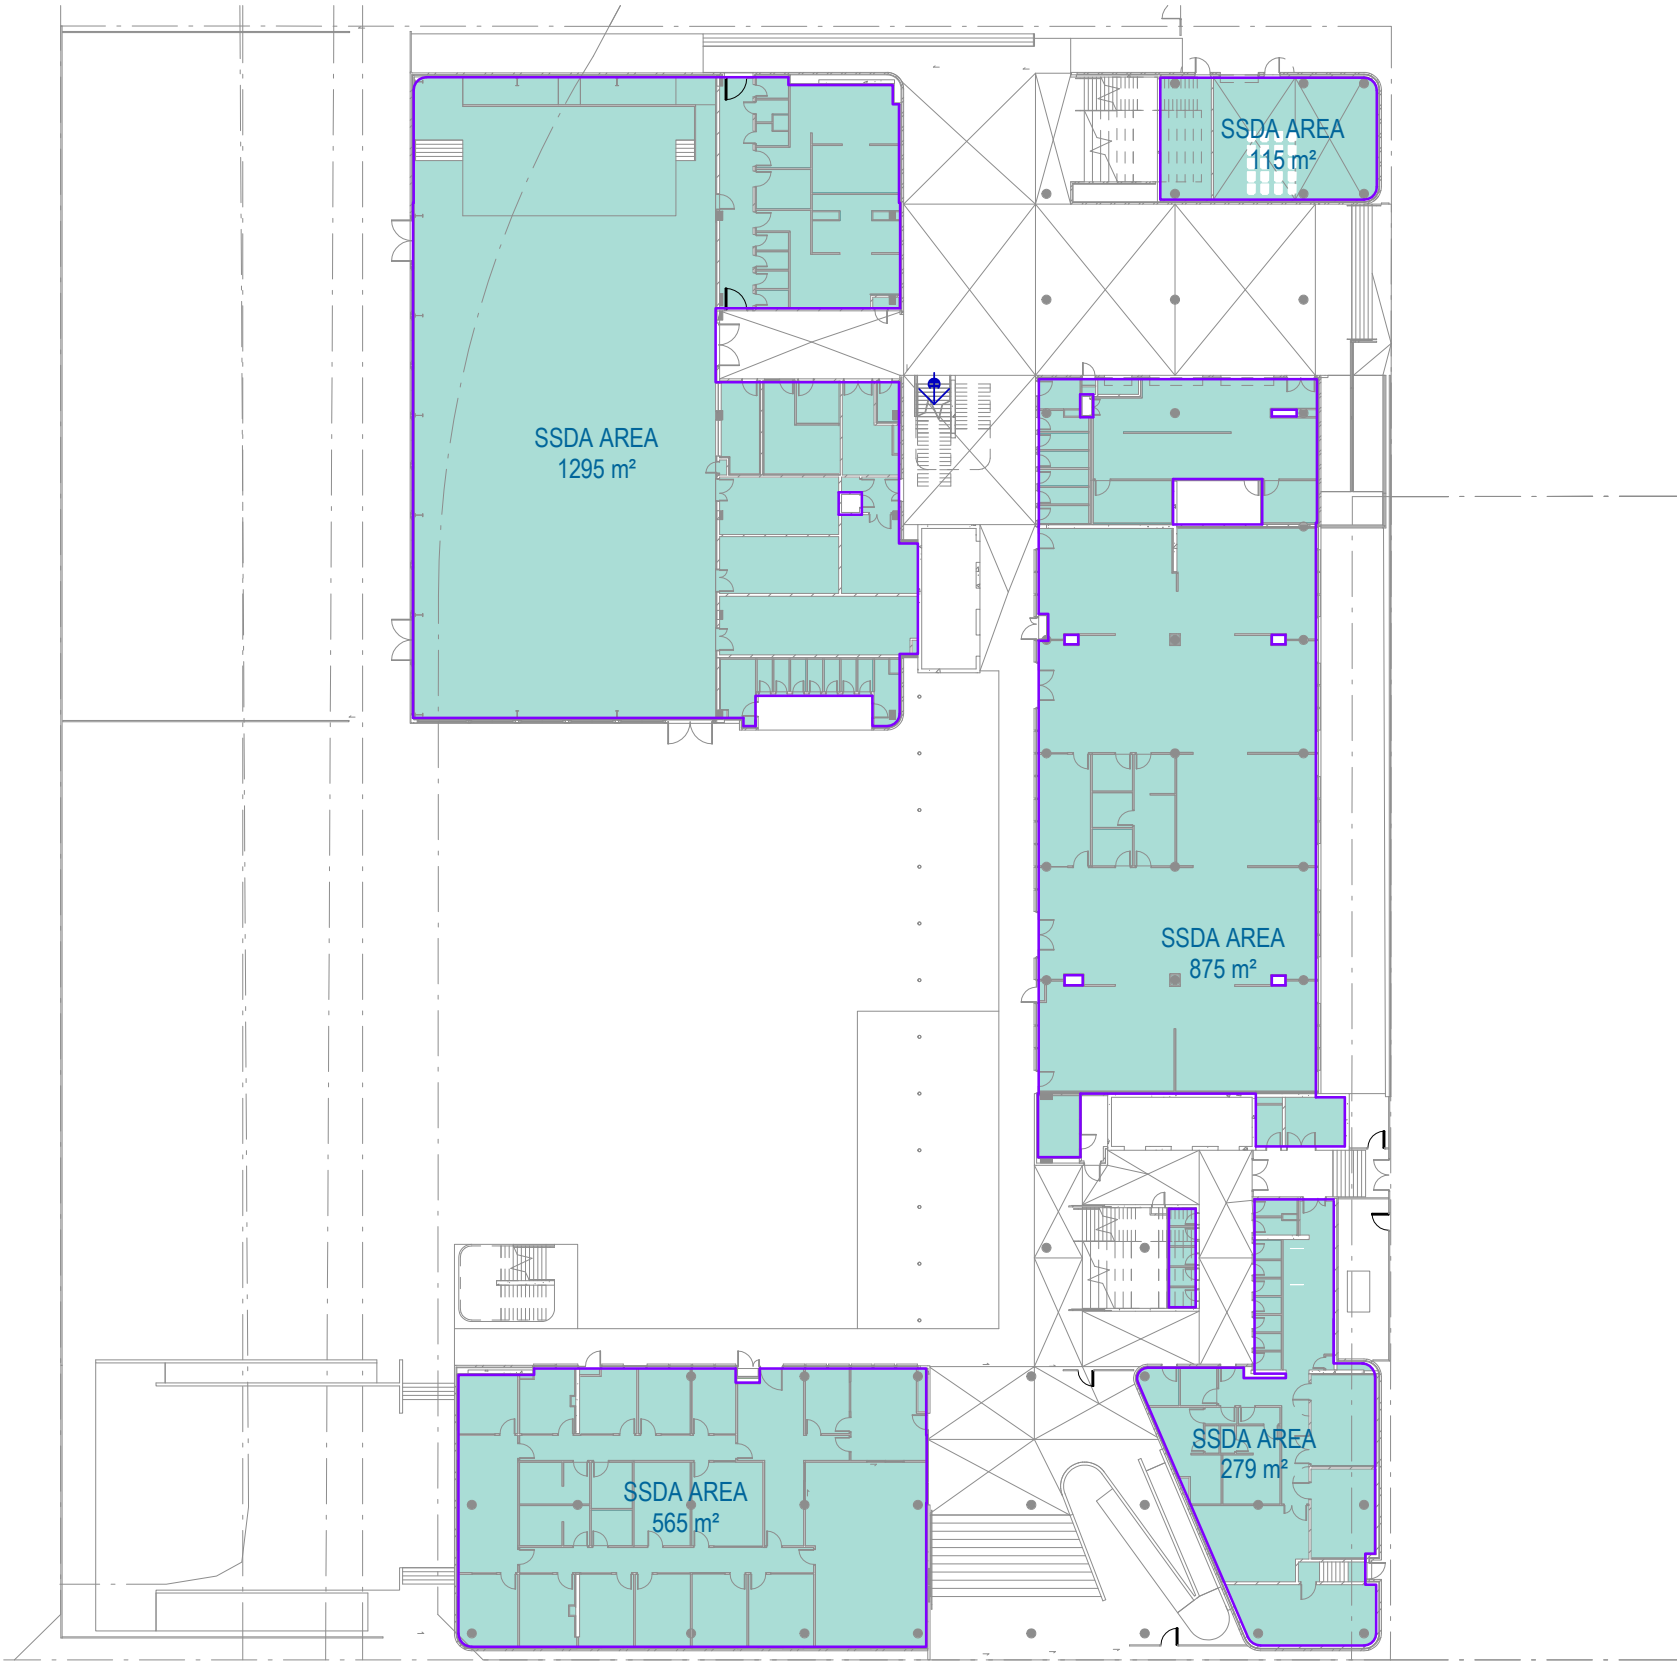


1 GROUND
SCALE 1 : 500

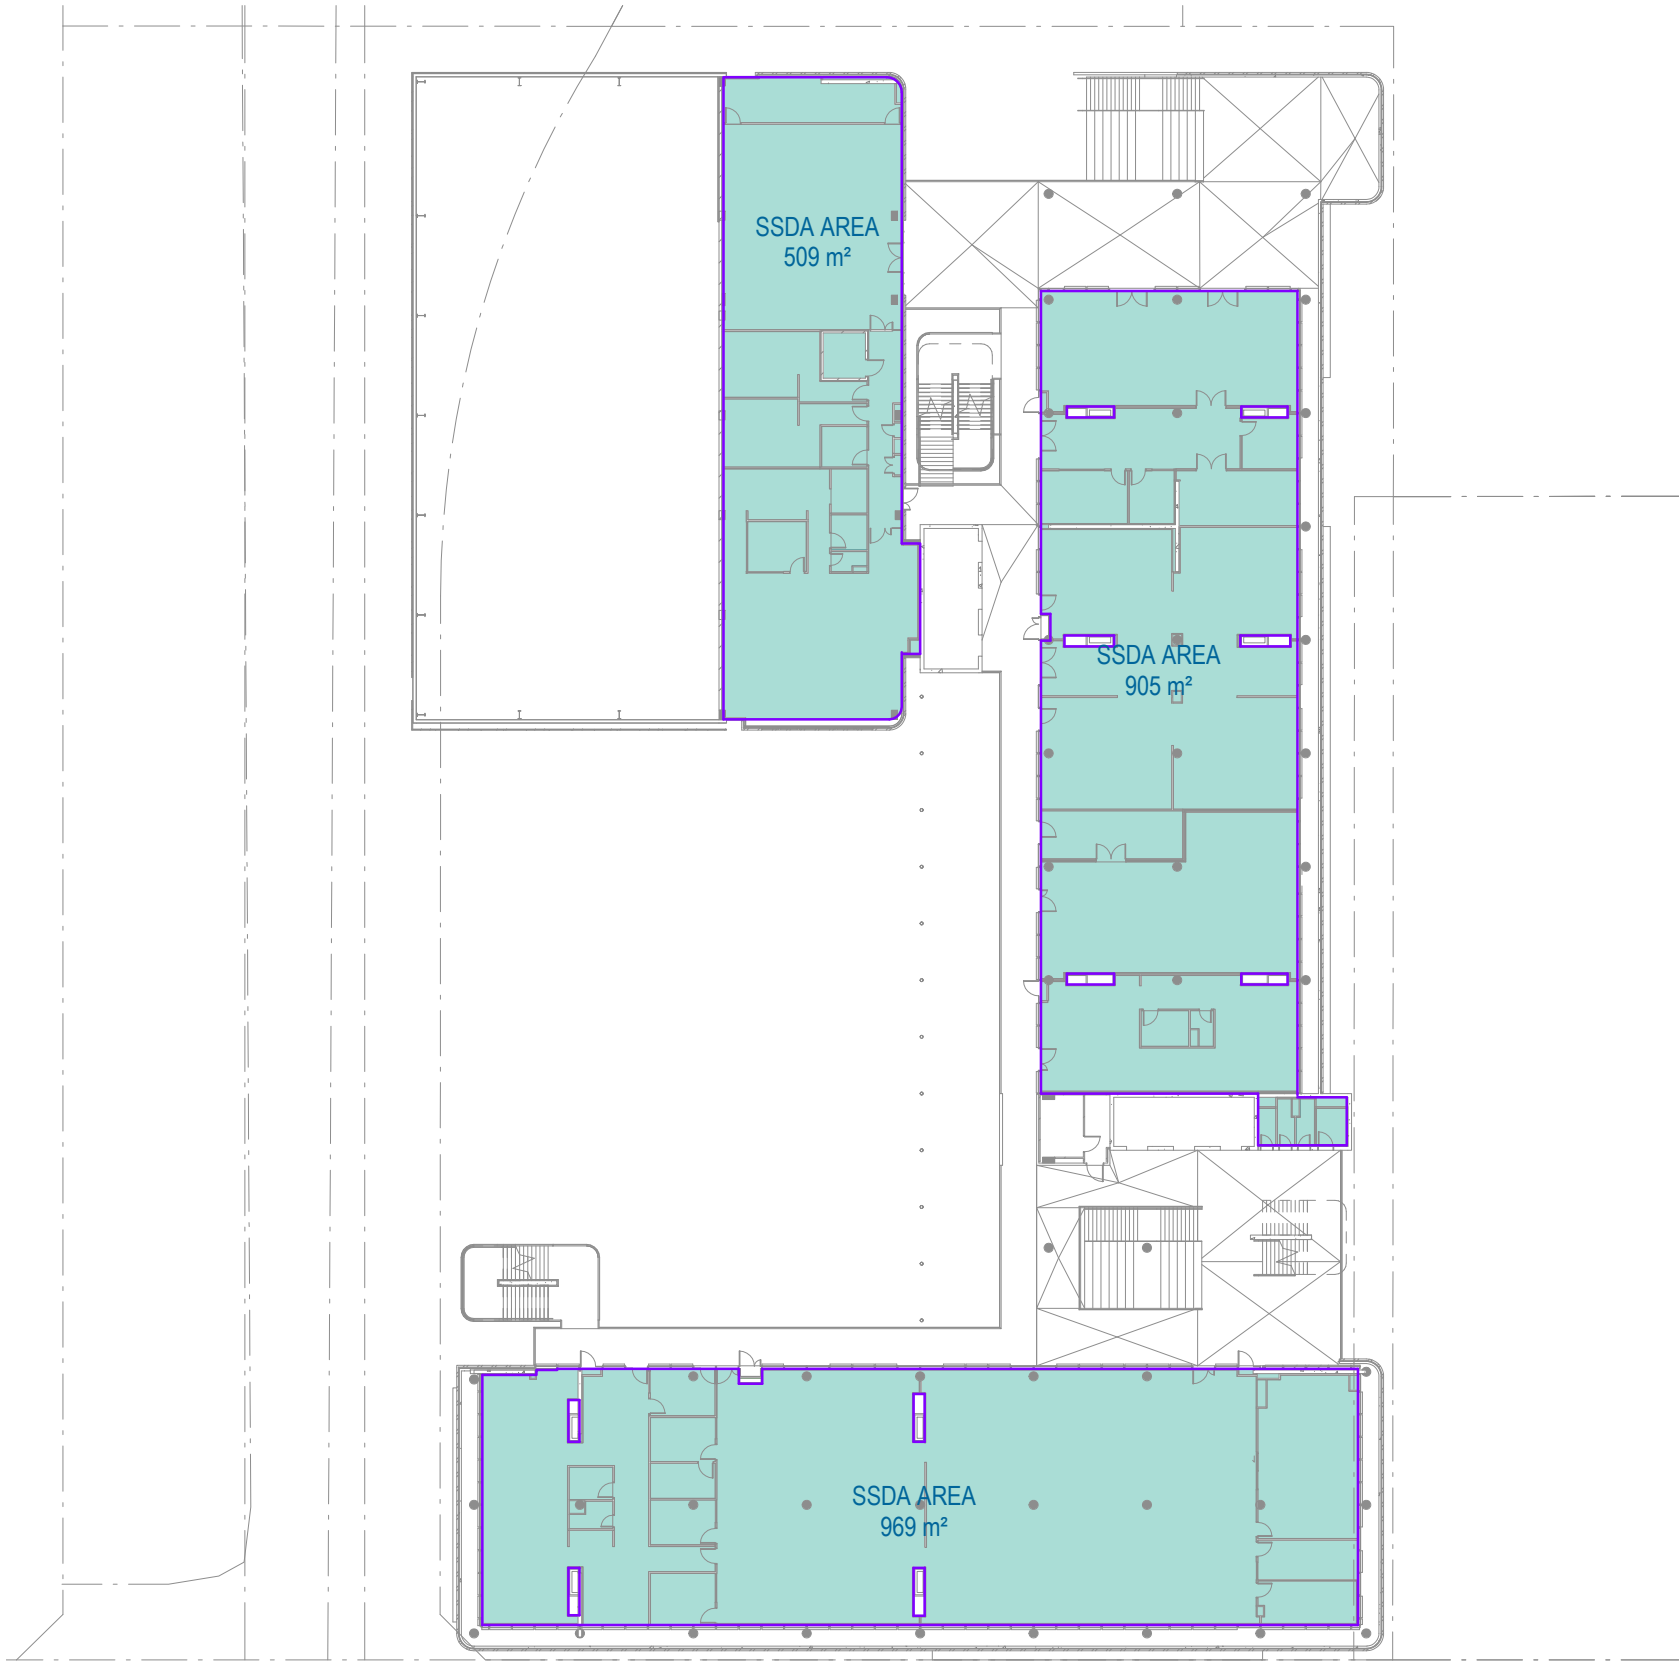


2 LEVEL 1
SCALE 1 : 500




3 LEVEL 2
SCALE 1 : 500

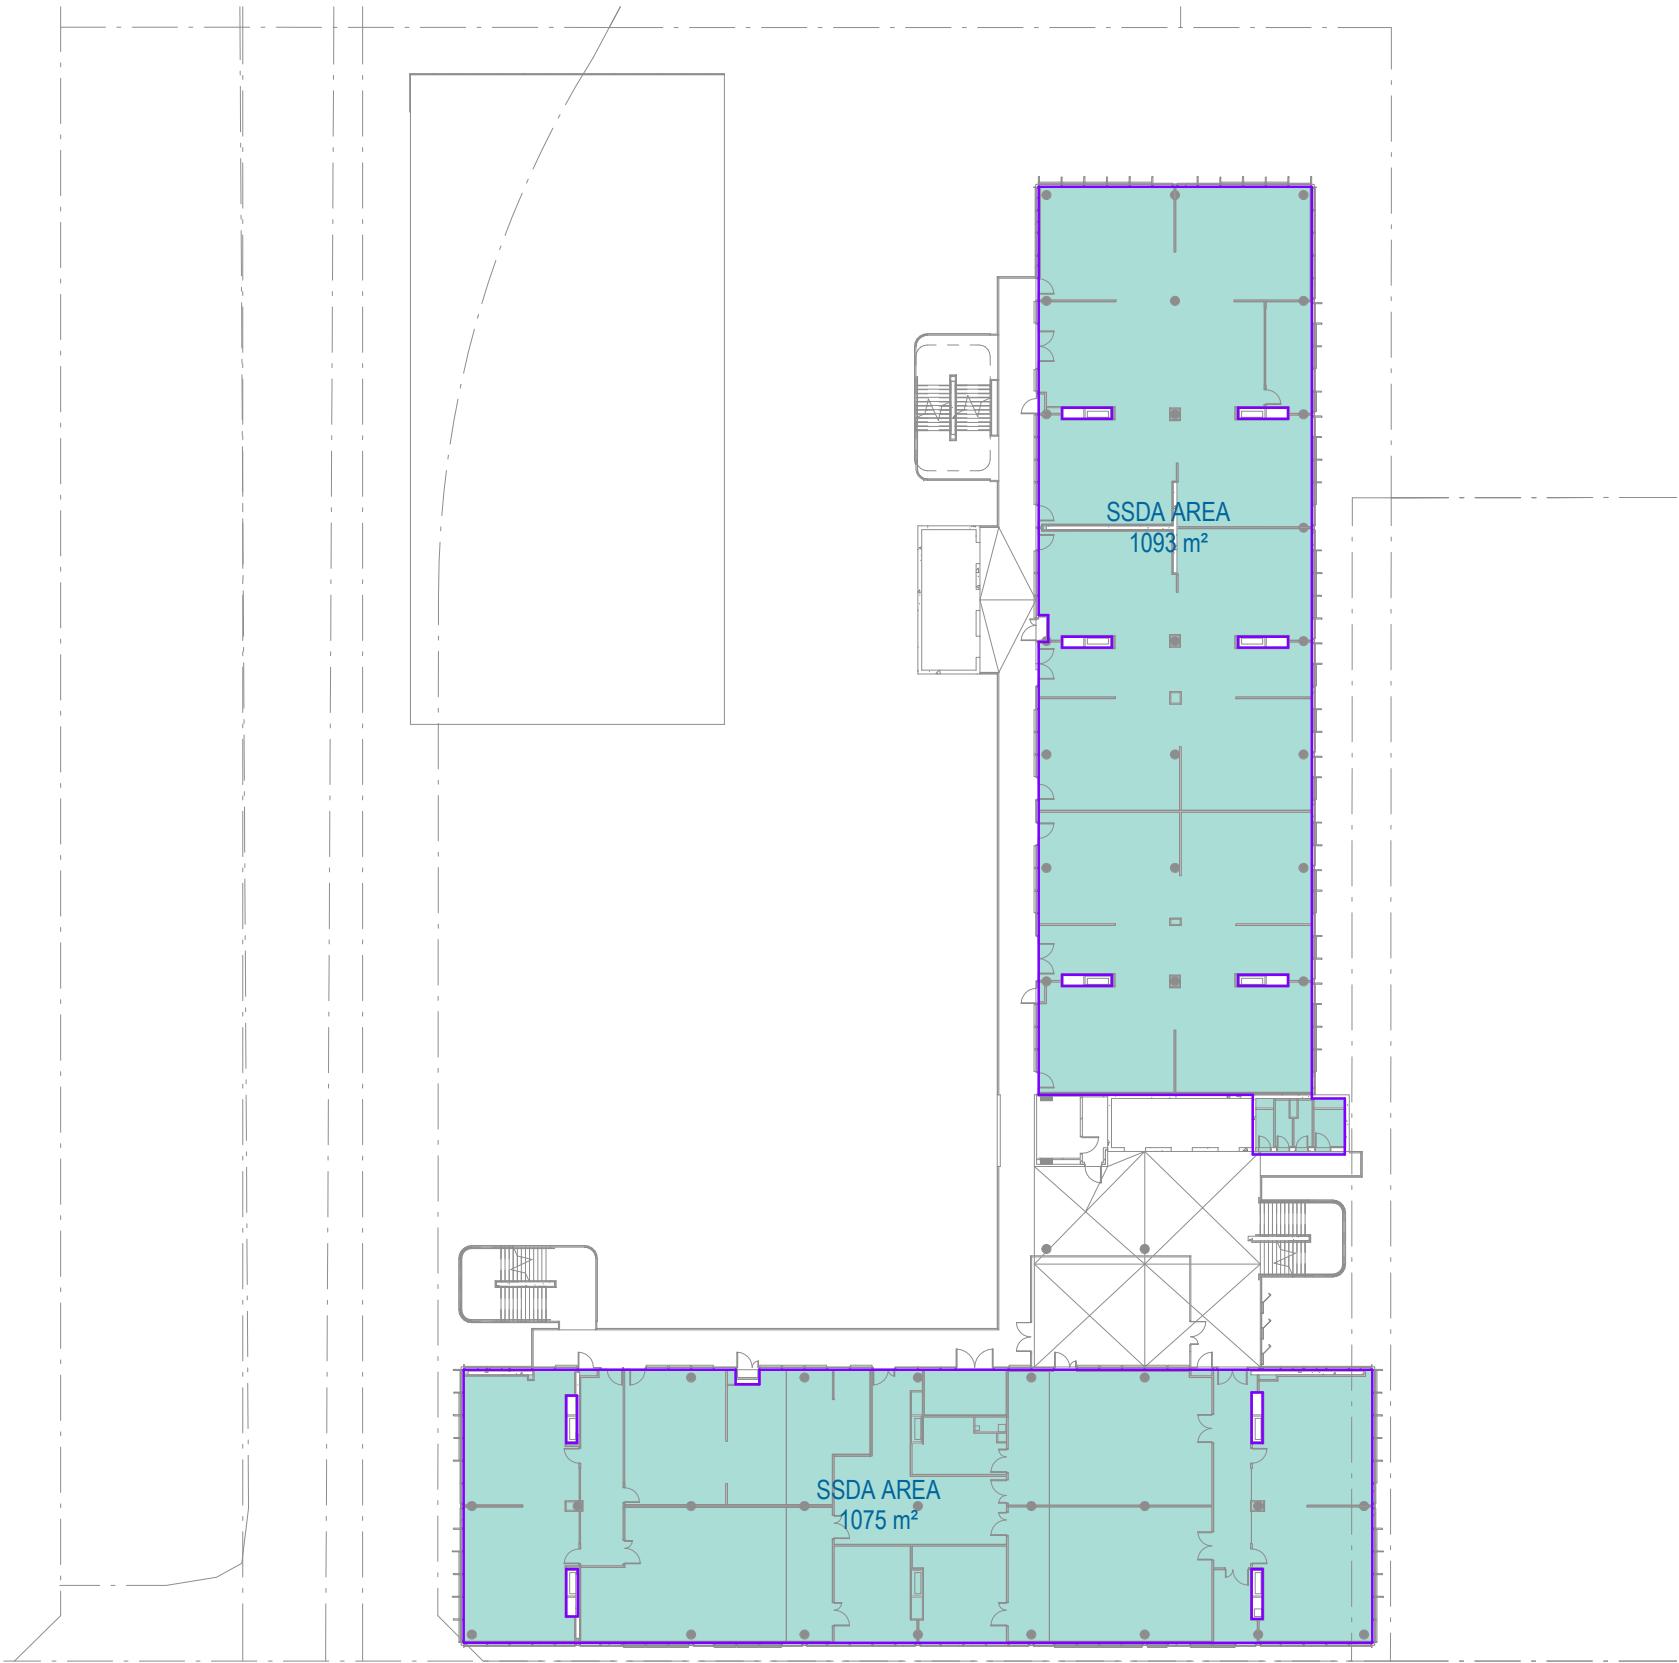

4 LEVEL 3
SCALE 1 : 500

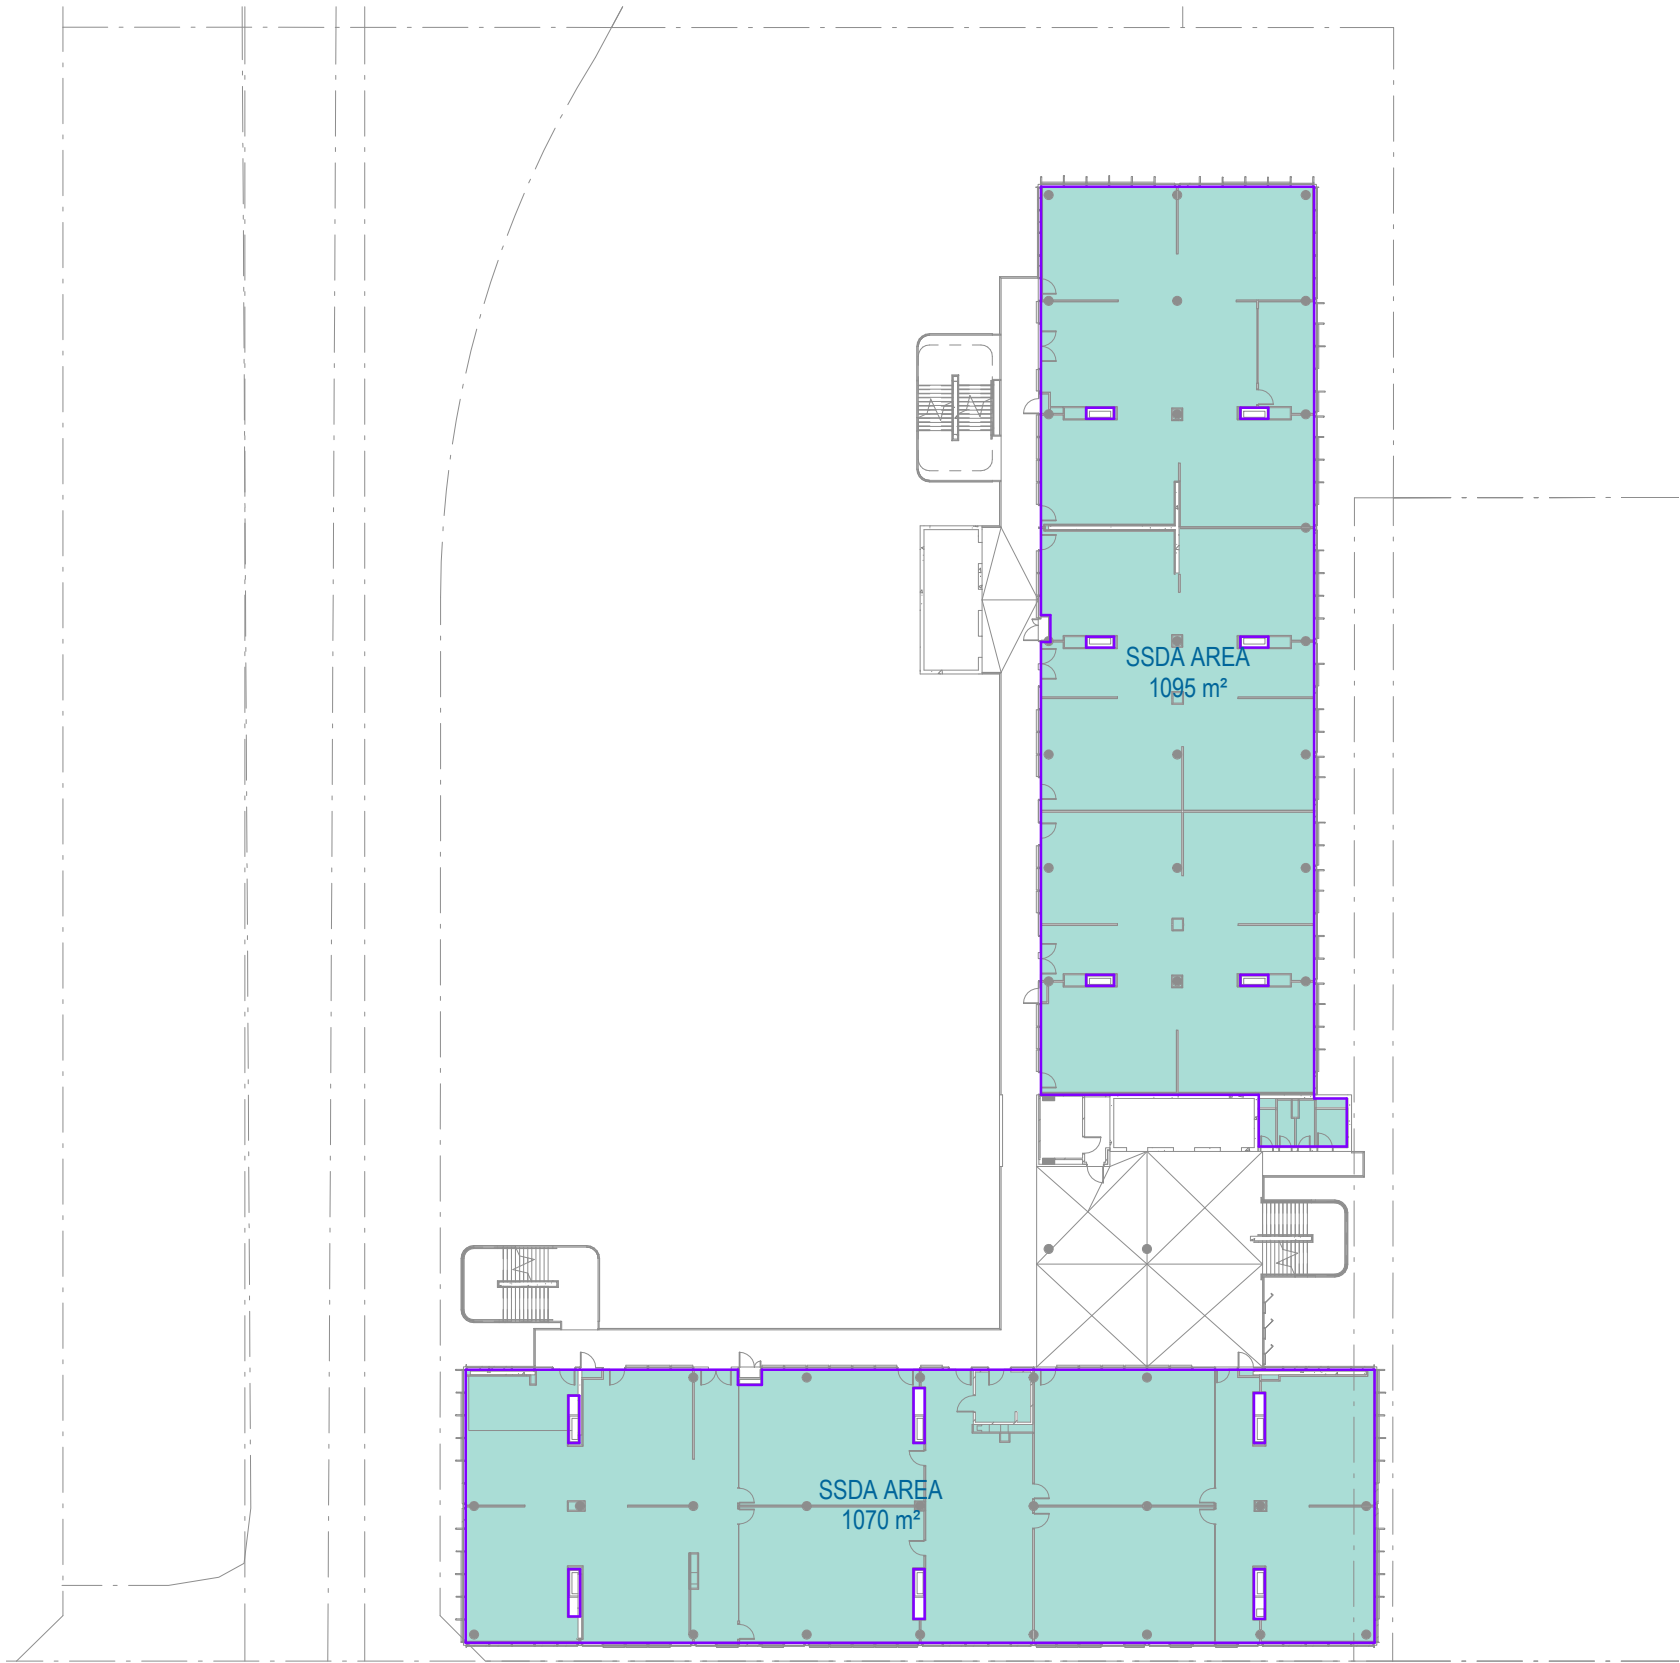

5 LEVEL 4
SCALE 1 : 500

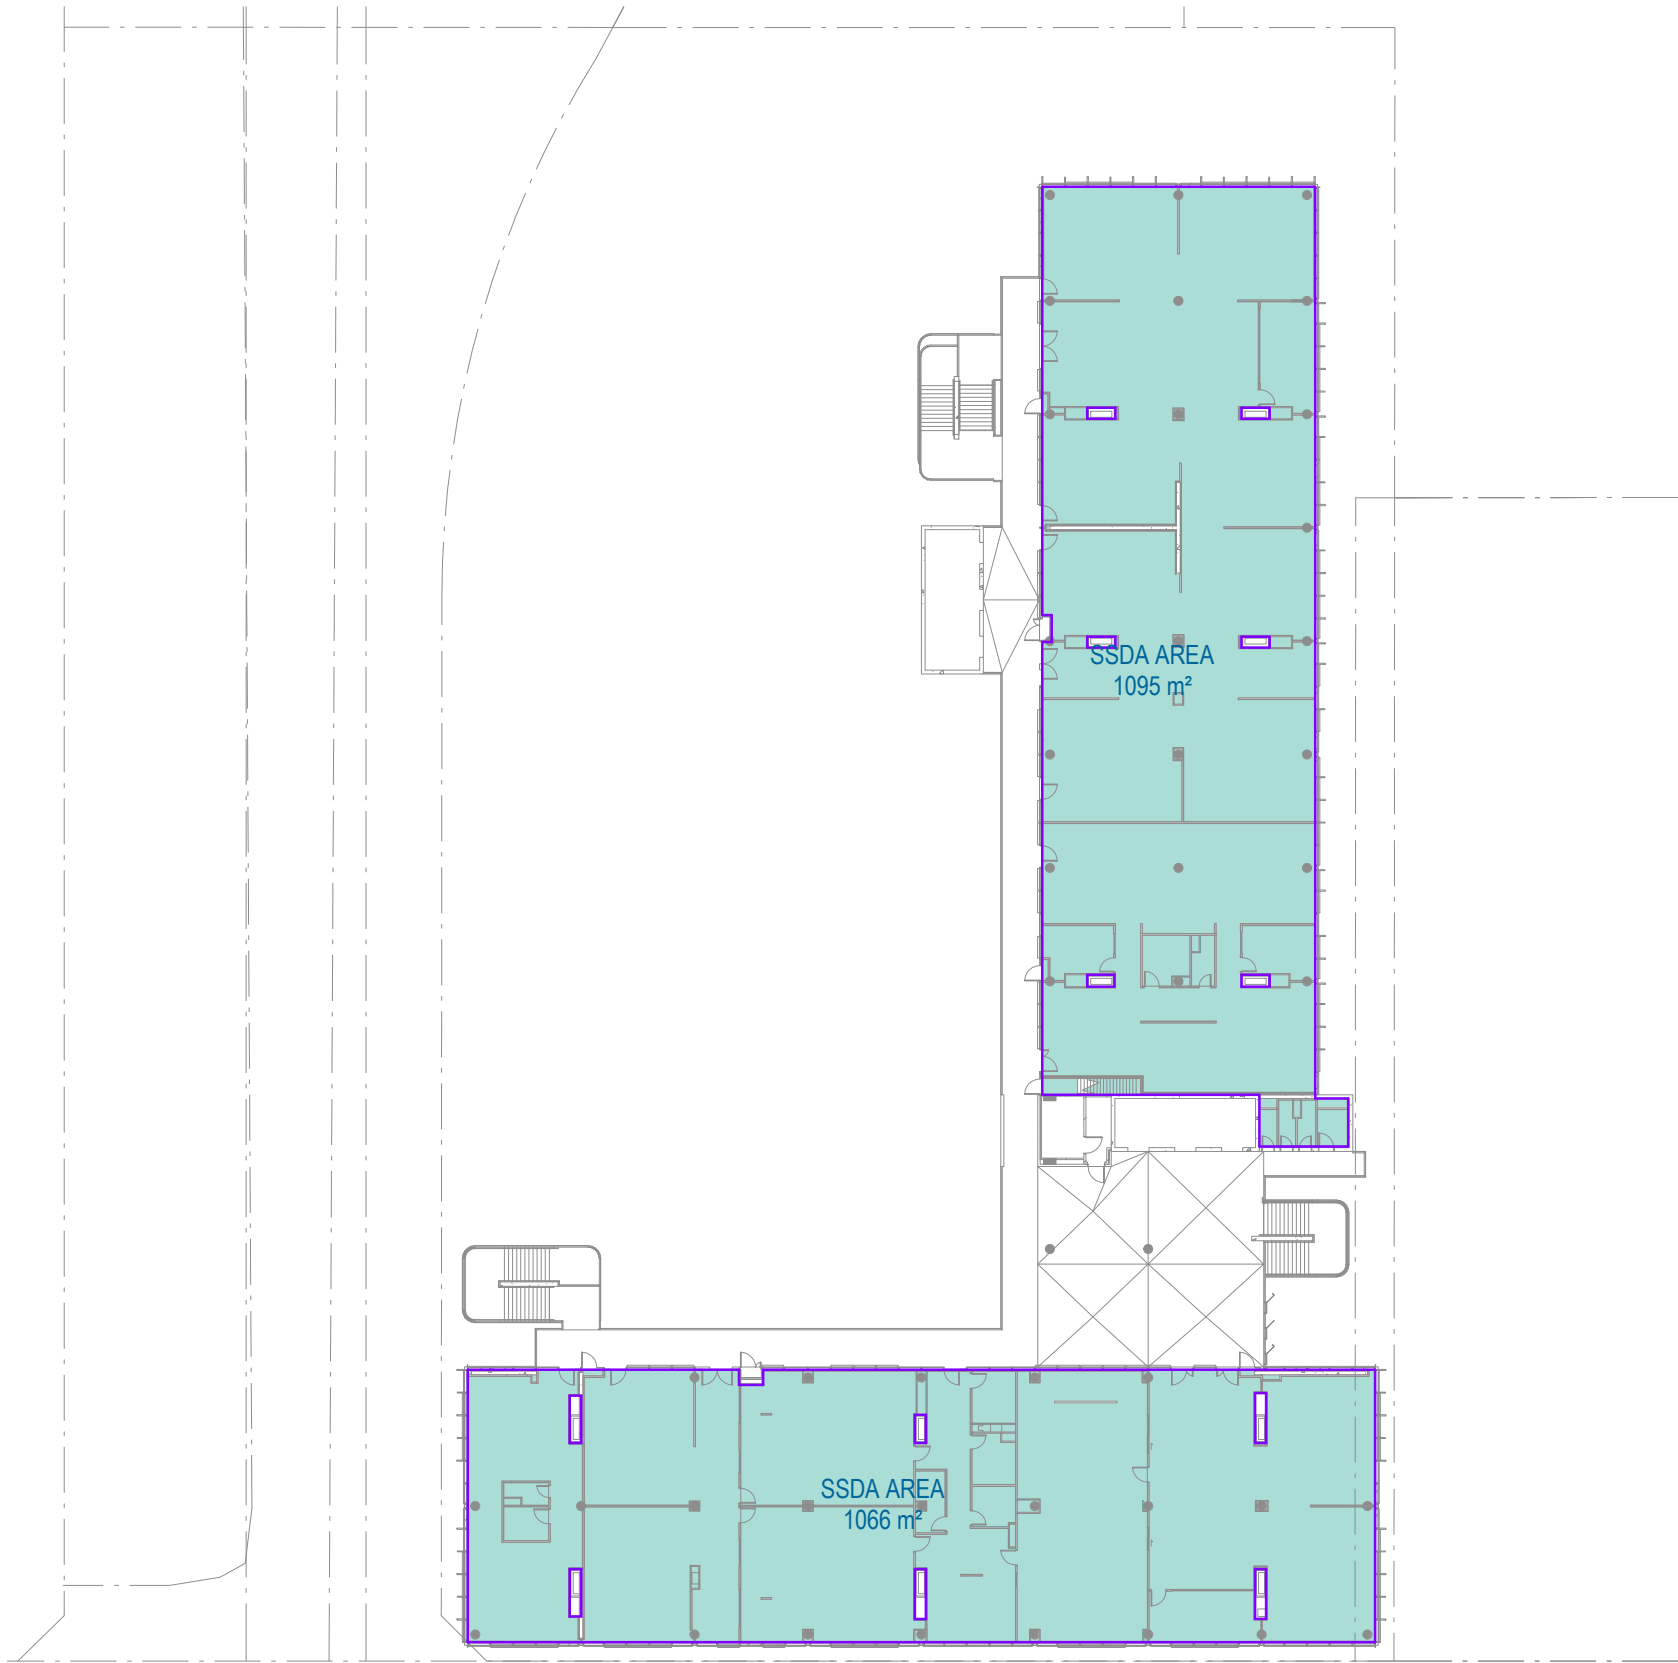

6 LEVEL 5
SCALE 1 : 500

Recent revision history		
#	Status	Description
A	SSDA Draft Issue	21/08/16
B	SSDA Draft Issue Updates	21/08/24
C	SSDA Submission	21/09/15
D	SSDA RIS	21/12/03

Notes
Copyright © Woods Bagot 2018
All Rights Reserved
No material may be reproduced without prior permission
Contractor must verify all dimensions on site before commencing work or preparing shop drawings.
Do not scale drawings.

Level	Name	Area
GROUND	SSDA AREA	3141 m²
LEVEL 1	SSDA AREA	2383 m²
LEVEL 2	SSDA AREA	2165 m²
LEVEL 3	SSDA AREA	2167 m²
LEVEL 4	SSDA AREA	2164 m²
LEVEL 5	SSDA AREA	2161 m²
		14181 m²

Gross floor area means the sum of the floor area of each floor of a building measured from the internal face of external walls, or from the internal face of walls separating the building from any other building, measured at a height of 1.4 metres above the floor, and includes:

- (a) the area of a mezzanine, and
- (b) habitable rooms in a basement or an attic, and
- (c) any shop, auditorium, cinema, and the like, in a basement or attic,

but excludes:

- (d) any area for common vertical circulation, such as lifts and stairs, and
- (e) any basement:
 - (i) storage, and
 - (ii) vehicular access, loading areas, garbage and services, and
- (f) plant rooms, lift towers and other areas used exclusively for mechanical services or ducting, and
- (g) car parking to meet any requirements of the consent authority (including access to that car parking), and
- (h) any space used for the loading or unloading of goods (including access to it), and
- (i) terraces and balconies with outer walls less than 1.4 metres high, and
- (j) voids above a floor at the level of a storey or storey above.


Project
SYDNEY OLYMPIC PARK HIGH SCHOOL

Client
roberts co
Issuer
W-B
WOODS BAGOT


Project number
121566
Checked
MH
Approved
CS
Size check
25mm
Sheet size
A1
Scale
1 : 500

Sheet title
SSDA
Area Plans - GFA


Sheet number
SOPHS-WB-AR-DA1500
Status
SSDA
Revision
D

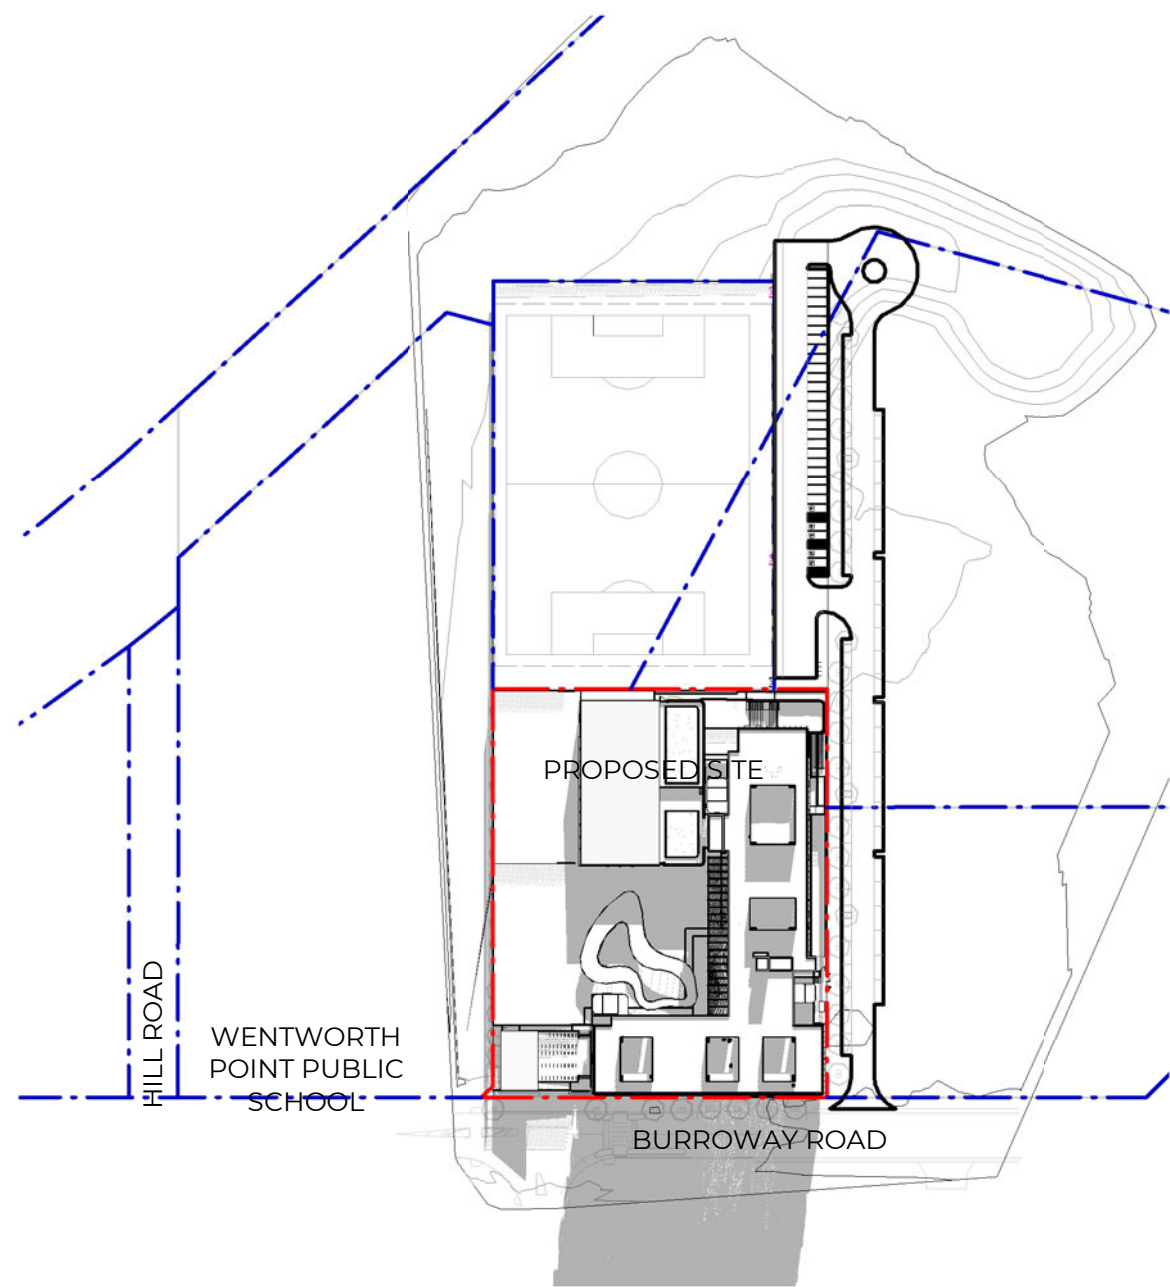


1 9AM WINTER

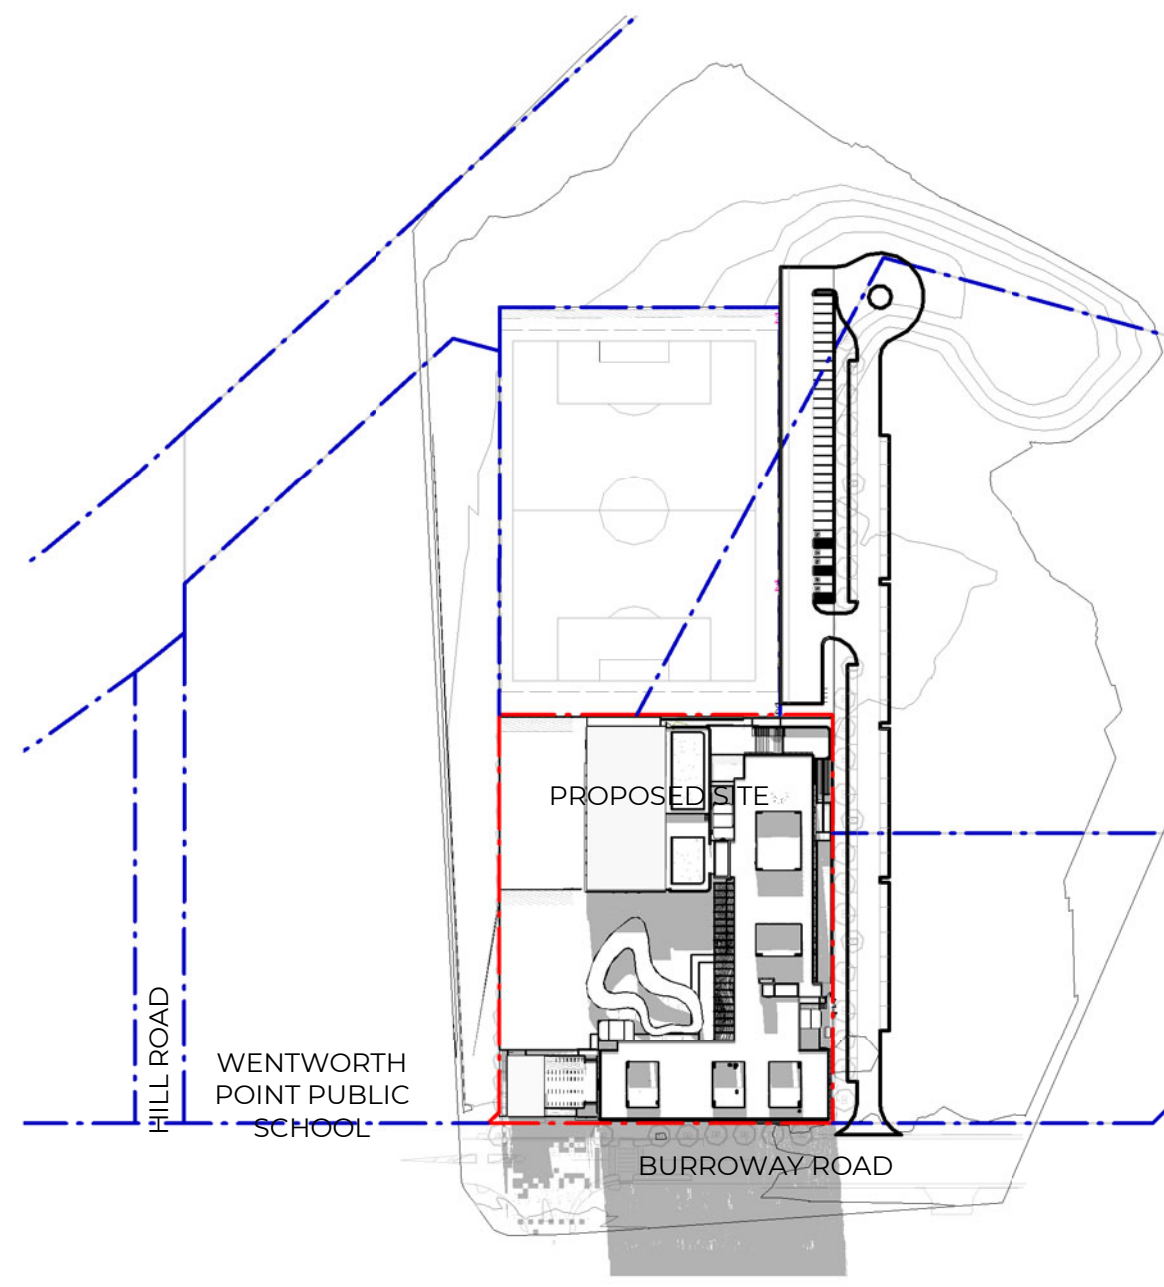


2 10AM WINTER

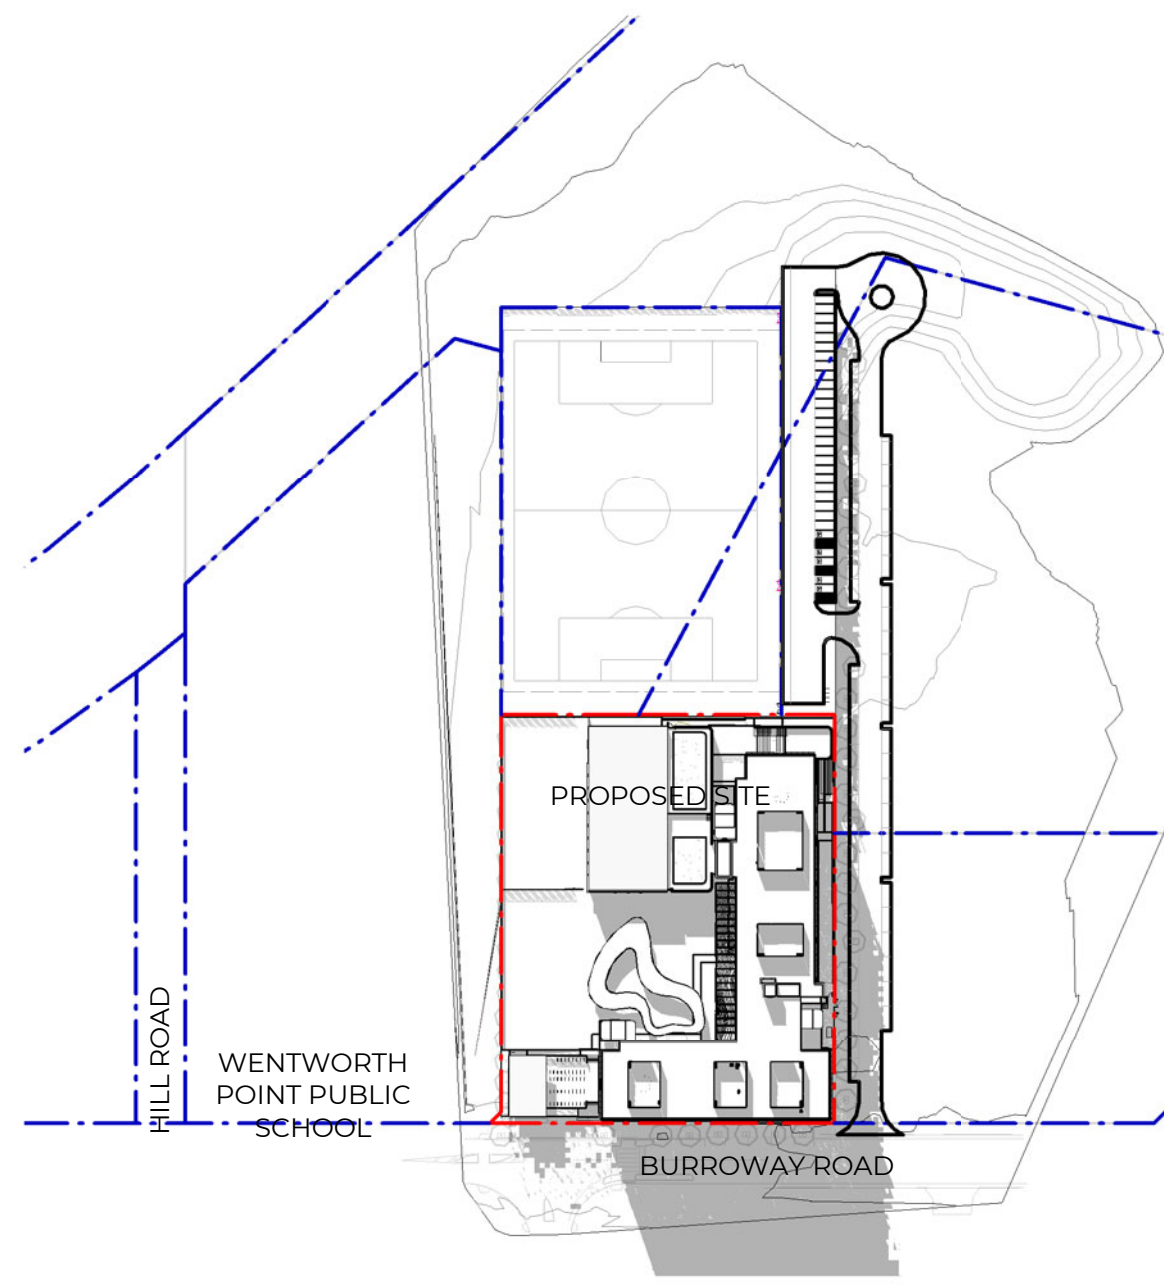


3 11AM WINTER

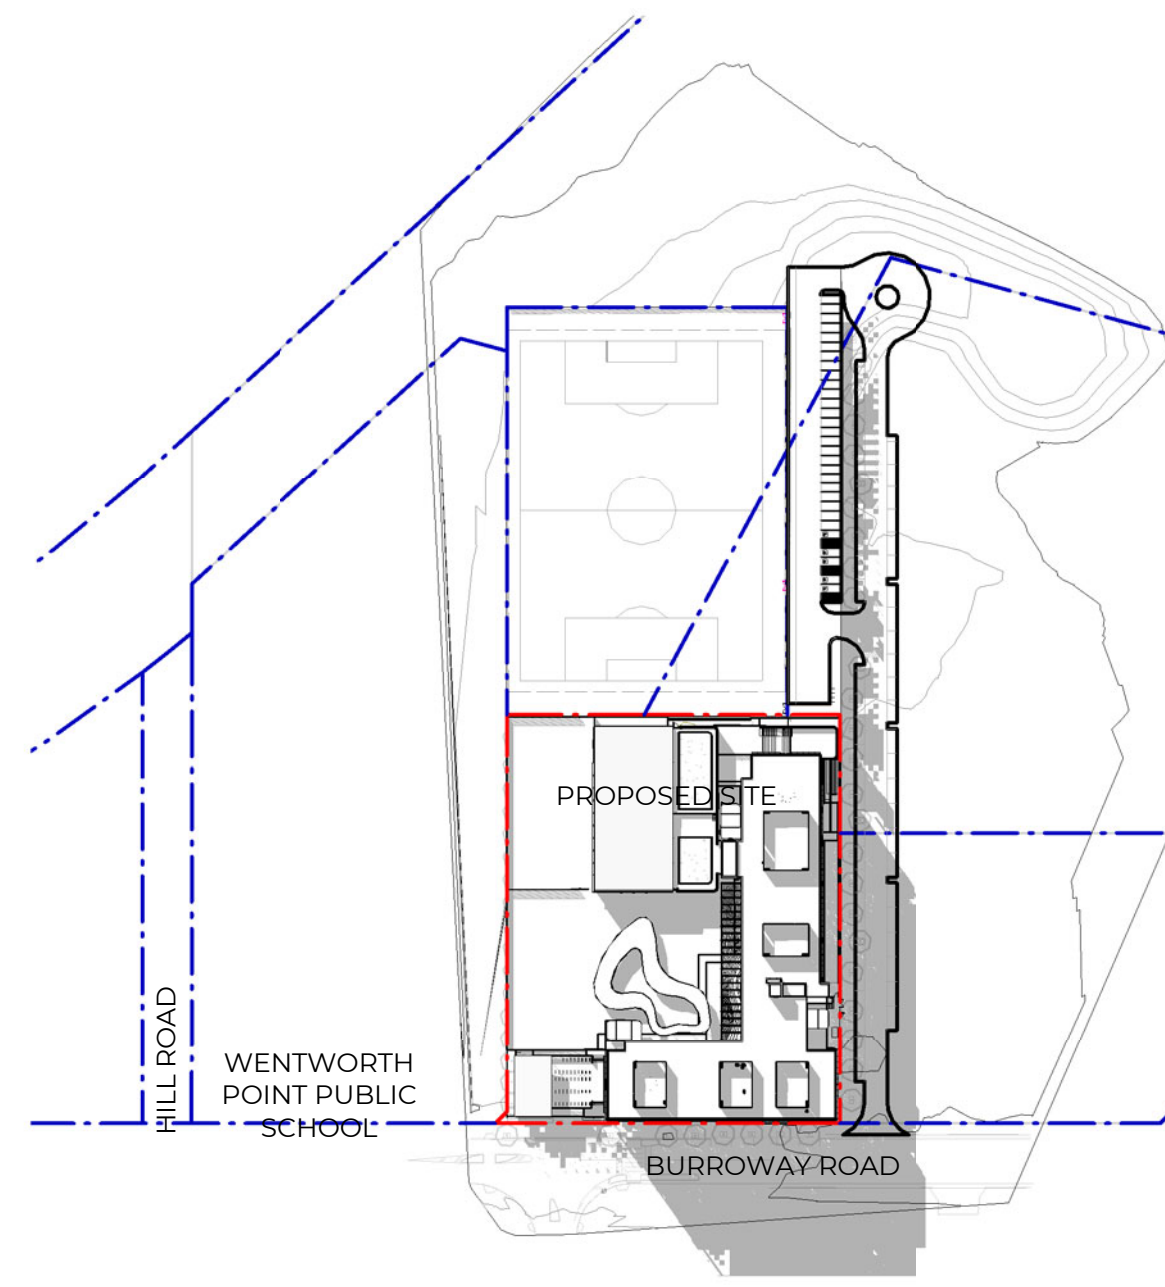


4 12PM WINTER

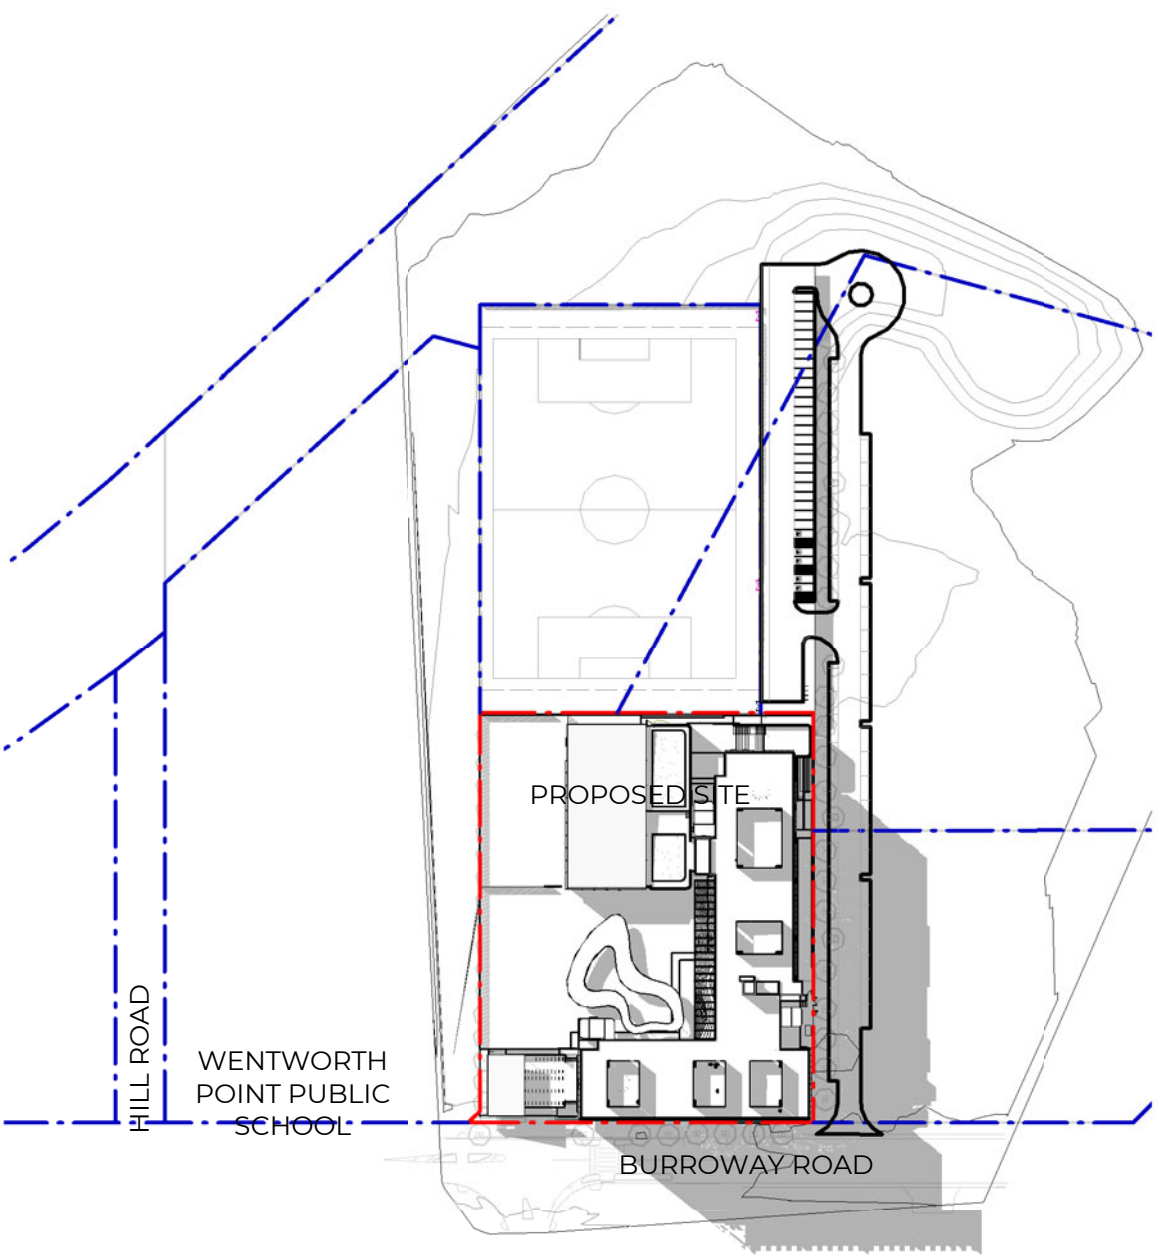


5 1PM WINTER

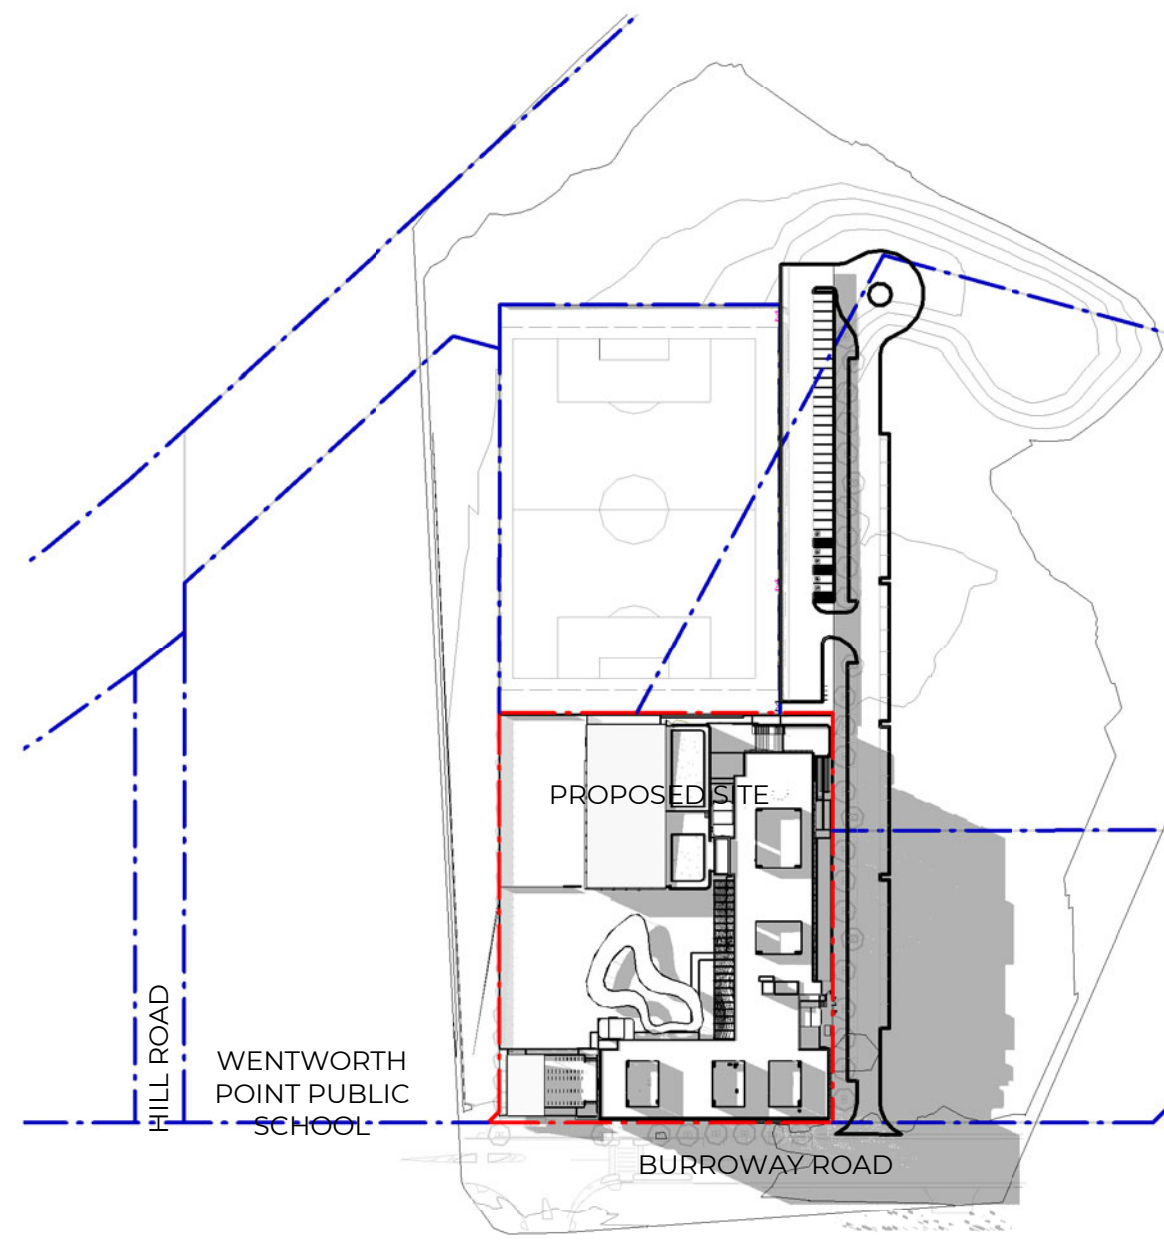

6 2PM WINTER

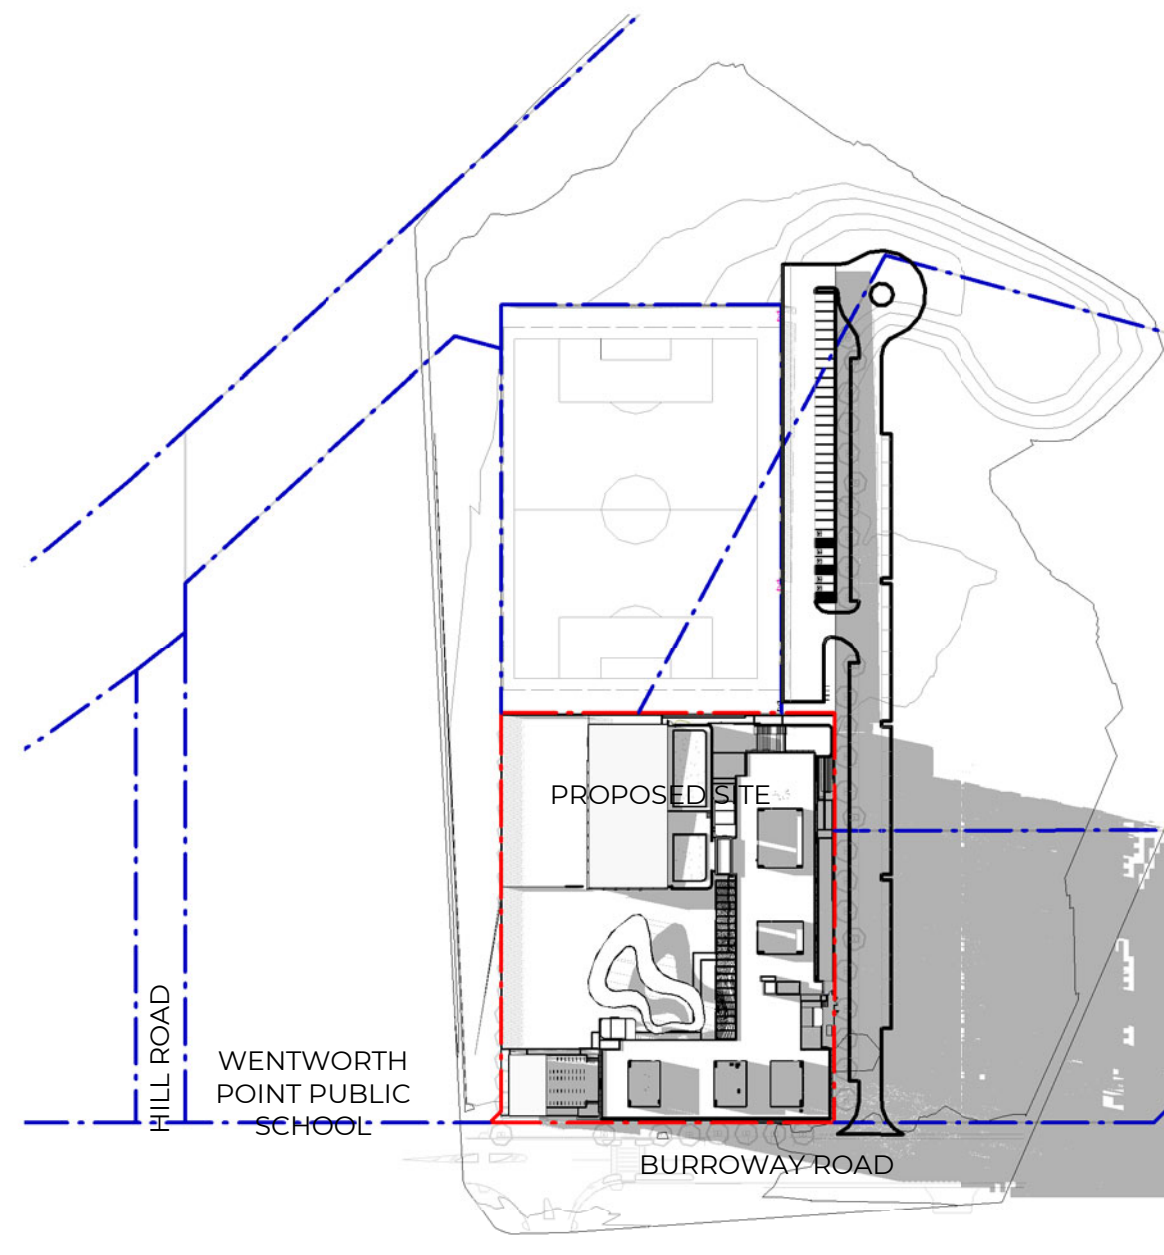

7 3PM WINTER

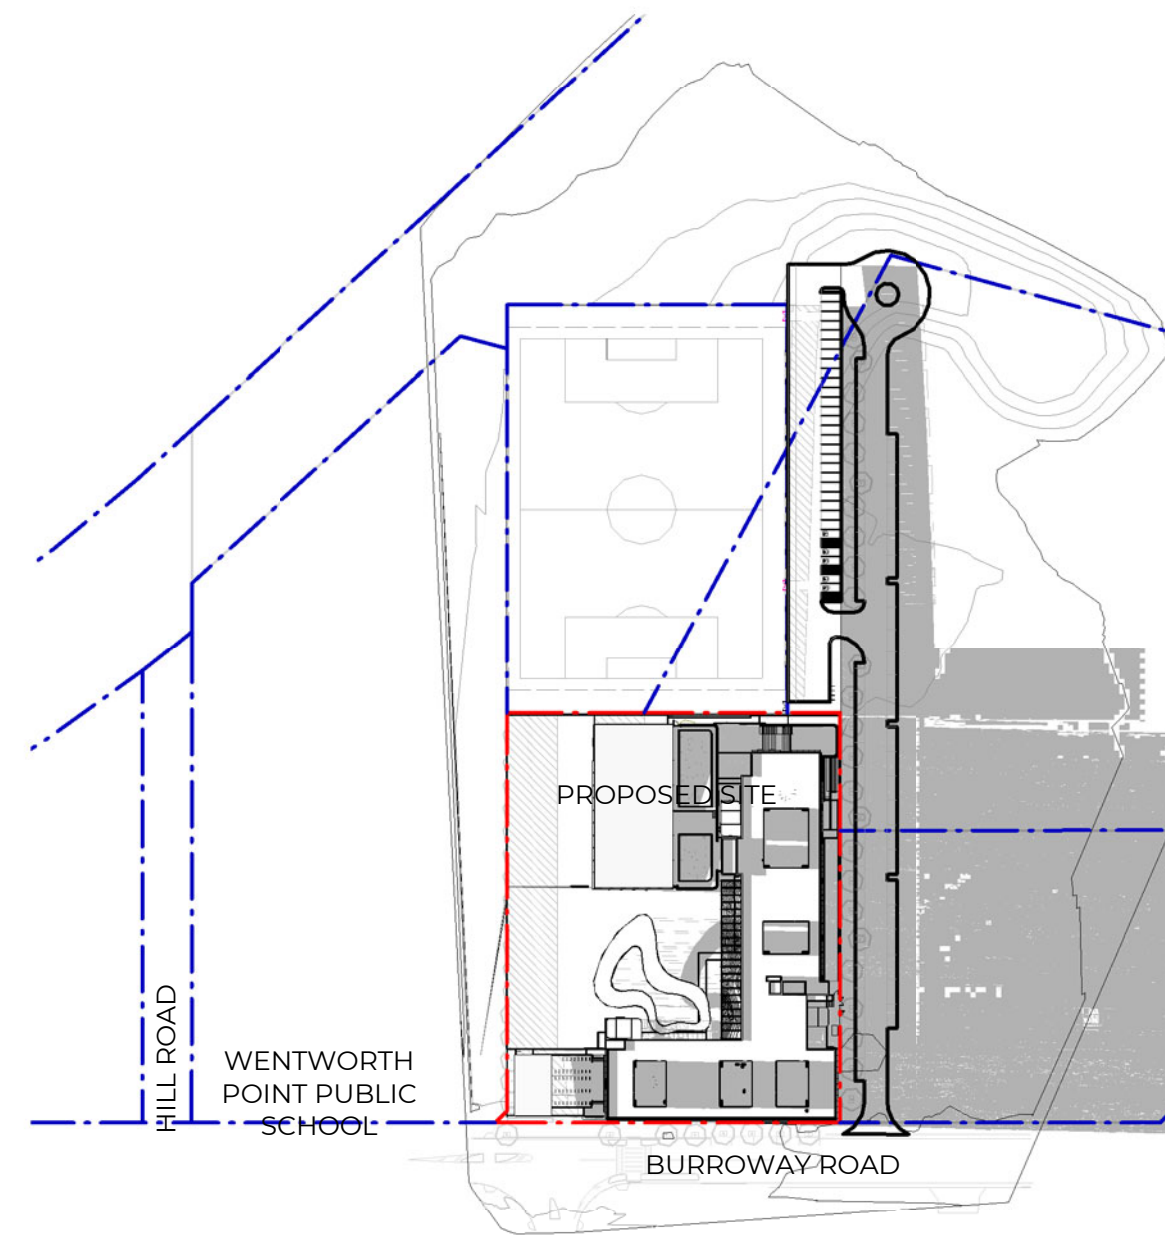

8 4PM WINTER

Recent revision history			
#	Status	Description	Date
A		SSDA Draft Issue	21/08/16
B		SSDA Submission	21/09/15
C		SSDA RIS	21/12/03
D		SSDA RIS	22/02/24

Notes
Copyright © Woods Bagot 2018
All Rights Reserved
No material may be reproduced without prior permission
Contractor must verify all dimensions on site before commencing work or preparing shop drawings.
Do not scale drawings.

Project
SYDNEY OLYMPIC PARK HIGH SCHOOL

Client

Issuer
W-B
WOODS BAGOT

Project number
121566
Checked
MH
Approved
CS
Size check
25mm
Sheet size
A1
Scale
1 : 2000

Sheet title
SSDA
Shadow Diagrams

Sheet number
SOPHS-WB-AR-DA1900
Status
SSDA
Revision
D