



# PROPOSED HUNTINGWOOD PROCESSING EXPANSION

Lot 1 DP866251, 65 Huntingwood Drive, HUNTINGWOOD, NSW 2148

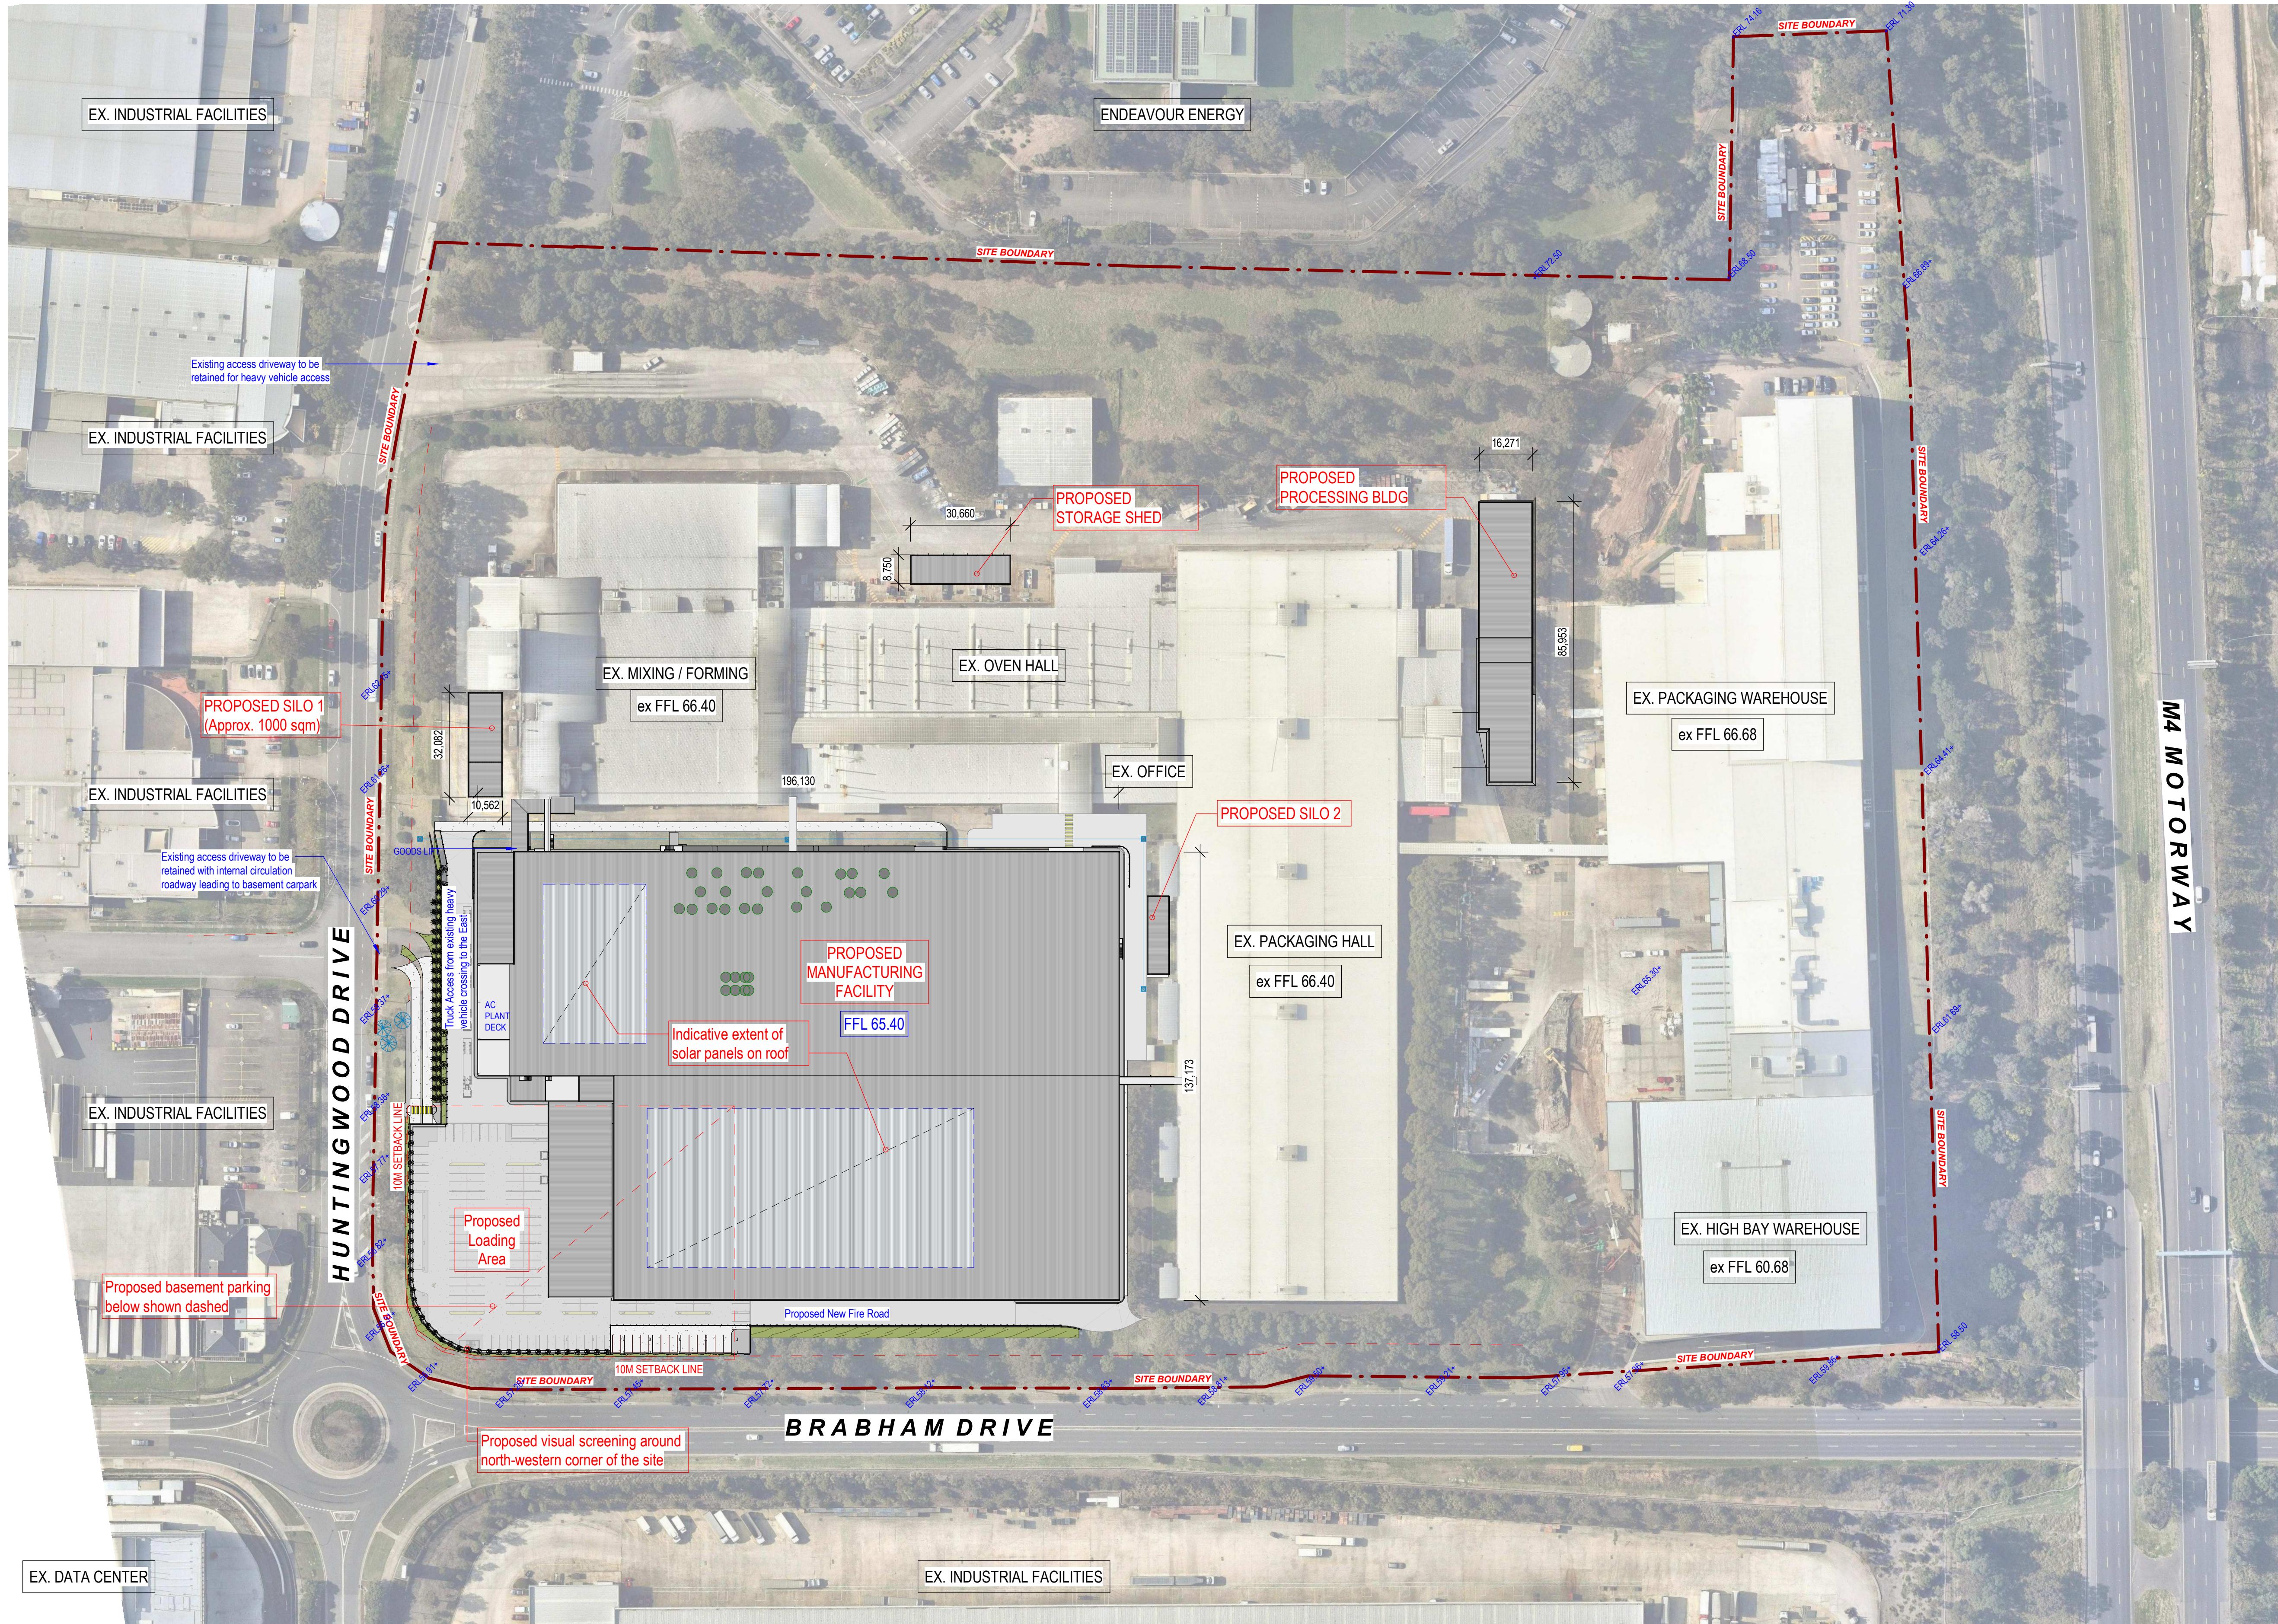

1 Site Plan (Proposed)  
1:1000 @B1

18/11/2021 1:17:11 PM HWK/NSW/20810 Project Grounding 03 DEVELOPMENT APPLICATION/00109.05 Project Grounding DA Version 2/0812/2021

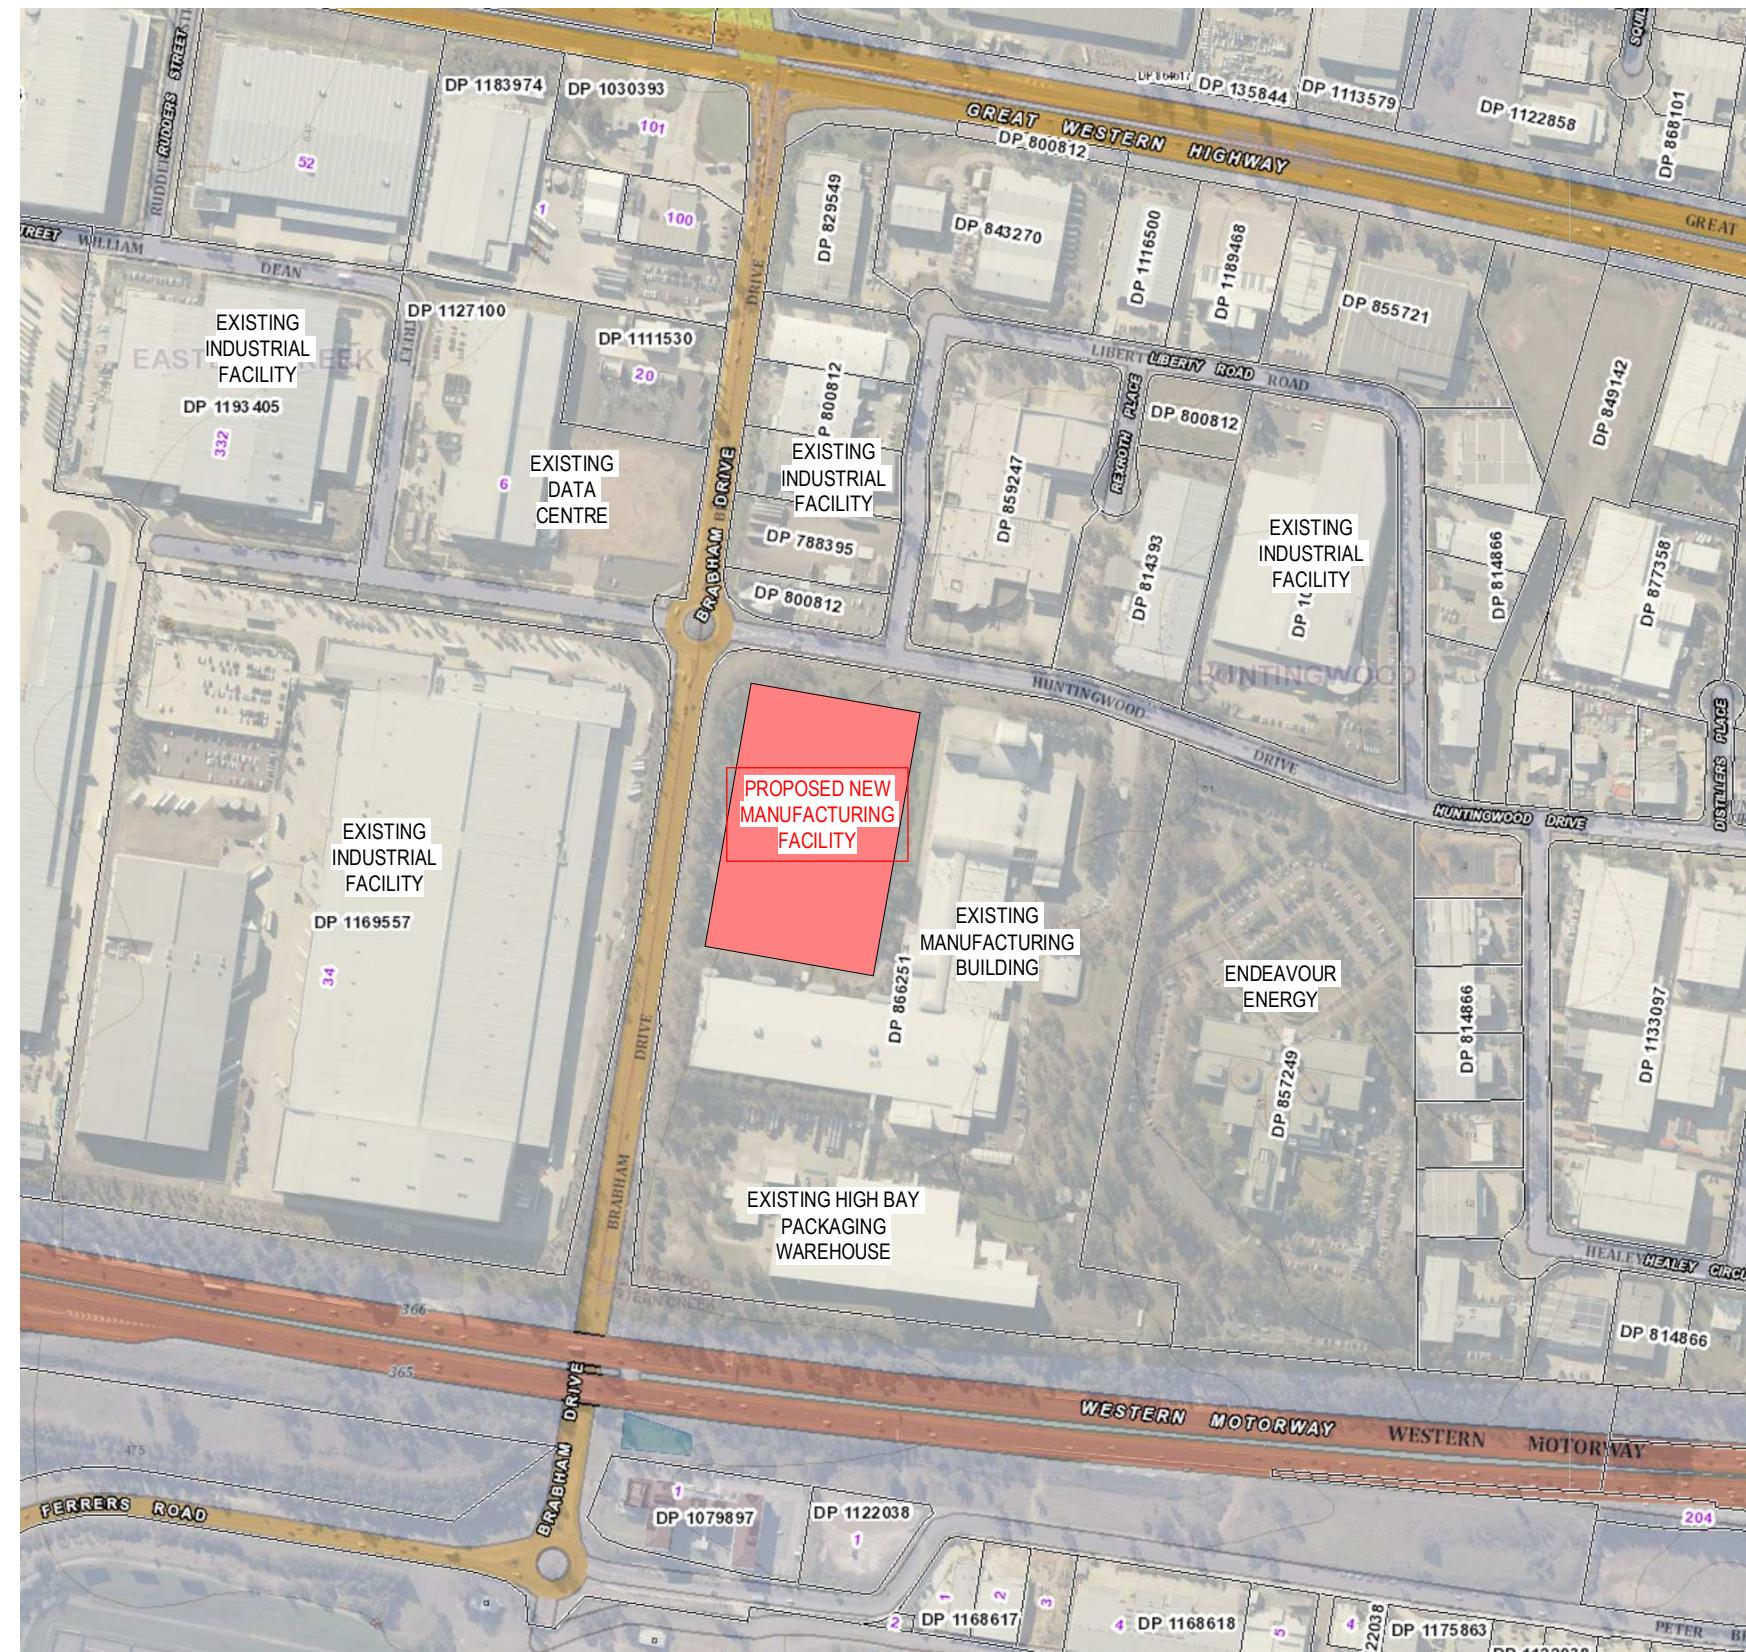

LOCATION PLAN  
NORTH

Drg. No.	Sheet Name	Rev
200810 DA-001	Cover Page & Site Plan	G
200810 DA-002	Site Plan - Proposed Demolition	B
200810 DA-003	Ground Floor (Manufacturing Level)	S
200810 DA-004	First Floor (Amenities Level)	E
200810 DA-005	Second Floor (Plant Level)	K
200810 DA-100	Basement B2 Carpark Plan	C
200810 DA-101	Basement B1 Carpark Plan	E
200810 DA-120	Silo 1 & Storage Shed	D
200810 DA-121	Processing Building Plans Elevations & Sections	E
200810 DA-200	Elevations	F
200810 DA-210	Site Sections -Sheet 1	G
200810 DA-211	Site Sections -Sheet 2	H

ALL LEVELS ARE INDICATIVE ONLY AND SHOULD BE  
READ IN CONJUNCTION WITH CIVIL ENGINEER'S  
DRAWINGS FOR FINAL LEVELS OF ALL EARTHWORKS.  
ALL LEVELS ARE TO BE +/-100MM

DEVELOPMENT APPLICATION

CLIENT REPRESENTATIVE



PROJECT  
CHARTER HALL - HUNTINGWOOD  
ADDRESS  
Lot 1 DP866251  
65 HUNTINGWOOD DRIVE  
HUNTINGWOOD, NSW 2148  
PROJECT NUMBER: 200810

Rev	Description	Date
B	Issue for review.	10/12/20
C	Amended as shown.	15/12/20
D	Draft planning submission set.	18/06/21
E	Proposed site plan added.	24/06/21
F	Amended for SSDA submission.	06/08/21
G	Indicative extent of rooftop solar panel shown.	16/11/21

HL Architects Pty Ltd A.C.N. 161 638 320  
nominated architect: Kok Hong LAU  
(Registration No. NSW559, QLCH5003, TAS#1101)  
e: admin@architects.com.au  
t: 02 8066 8668  
m: 0419 106 165  
w: www.hlarchitects.com.au  
a: Suite 22, L2/5 George St, North Strathfield NSW 2137



DRAWING TITLE  
Cover Page & Site Plan  
DRAWING NUMBER  
200810- -DA-001- G

DRAWN  
AB  
CHR  
HL  
ISSUE