



WEE WAA HIGH SCHOOL LANDSCAPE CONCEPT DESIGN PACKAGE

Sheet No.	Drawing Title	Revision	Date
LP01	COVER SHEET	F	24/3/2022
LP02	SITE PLAN	F	24/3/2022
LP03	CULTURAL LANDSCAPE	F	24/3/2022
LP04	CENTRAL COURTYARD	F	24/3/2022
LP05	OUTDOOR RECREATION SPACE	F	24/3/2022
LP06	PLANTING SCHEDULE	F	24/3/2022

LOCALITY PLAN Source: Esri
Scale 1:2000 @ A1

0 30 60 90 120m



LEGEND

- Site boundary
- Asphalt road
- Concrete footpath
- Turf
- Sportsfield
- Covered ball courts
- Yarning circle
- Proposed fencing
- Swale planting
- Existing grassland to be retained
- Mass planting type 1
- Existing trees to be retained and protected
- Existing trees to be removed due to proposed grading and building works
- Casuarina cristata* Belah
- Eucalyptus microtheca* Coolabah
- Ulmus parvifolia* 'Todd' Todd Chinese Elm
- Washingtonia filifera* California Palm
- Zelkova serrata* 'Wireless' Japanese Zelkova

01 SITE PLAN
LP02 Scale: 1:750

0 10 20 30 40m



Studio 1, 88 Fern Street | PO Box 111
Islington NSW 2296
Phone (02) 4965 3500 Fax (02) 4965 3555
admin@moirla.com.au
www.moirla.com.au



NOTES:

1. DO NOT SCALE OFF DRAWINGS. FOLLOW WRITTEN DIMENSIONS. IF IN DOUBT OBTAIN WRITTEN ADVICE FROM THE SUPERINTENDENT.
2. VERIFY ALL DIMENSIONS ON SITE.
3. TO BE READ IN CONJUNCTION WITH THE SPECIFICATION.
4. READ IN CONJUNCTION WITH ALL ARCHITECTURAL, CIVIL, STRUCTURAL, HYDRAULIC, MECHANICAL AND ELECTRICAL ENGINEER'S DRAWINGS AND SPECIFICATIONS.
5. CONFIRM LOCATION OF ALL SERVICES ON SITE PRIOR TO EXCAVATION.
6. DRAWINGS TO BE PRINTED IN COLOUR ONLY


Architect:

SHAC

Engineer:

Manage-Design-Engineer & Lyall and Associates

No.	Date	REVISION	By
A	4/8/21	FOR SUBMISSION	CN
B	6/10/21	FOR SUBMISSION	CN
C	13/10/21	FOR SUBMISSION	CN
D	18/1/22	FOR SUBMISSION	AG
E	23/3/2022	FOR SUBMISSION	AG
F	24/3/2022	FOR SUBMISSION	AG

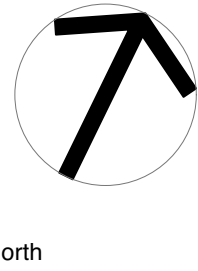

Status

FOR INFORMATION
Wee Waa High School

Wee Waa

NSW Department of Education School
Infrastructure NSW

SITE PLAN


SCALE: 1:750

ORIGINAL DRAWING AT A1.

Drawn By: CN
Checked By: TB

Project No. 2049

Drawing No. LP02
Rev F

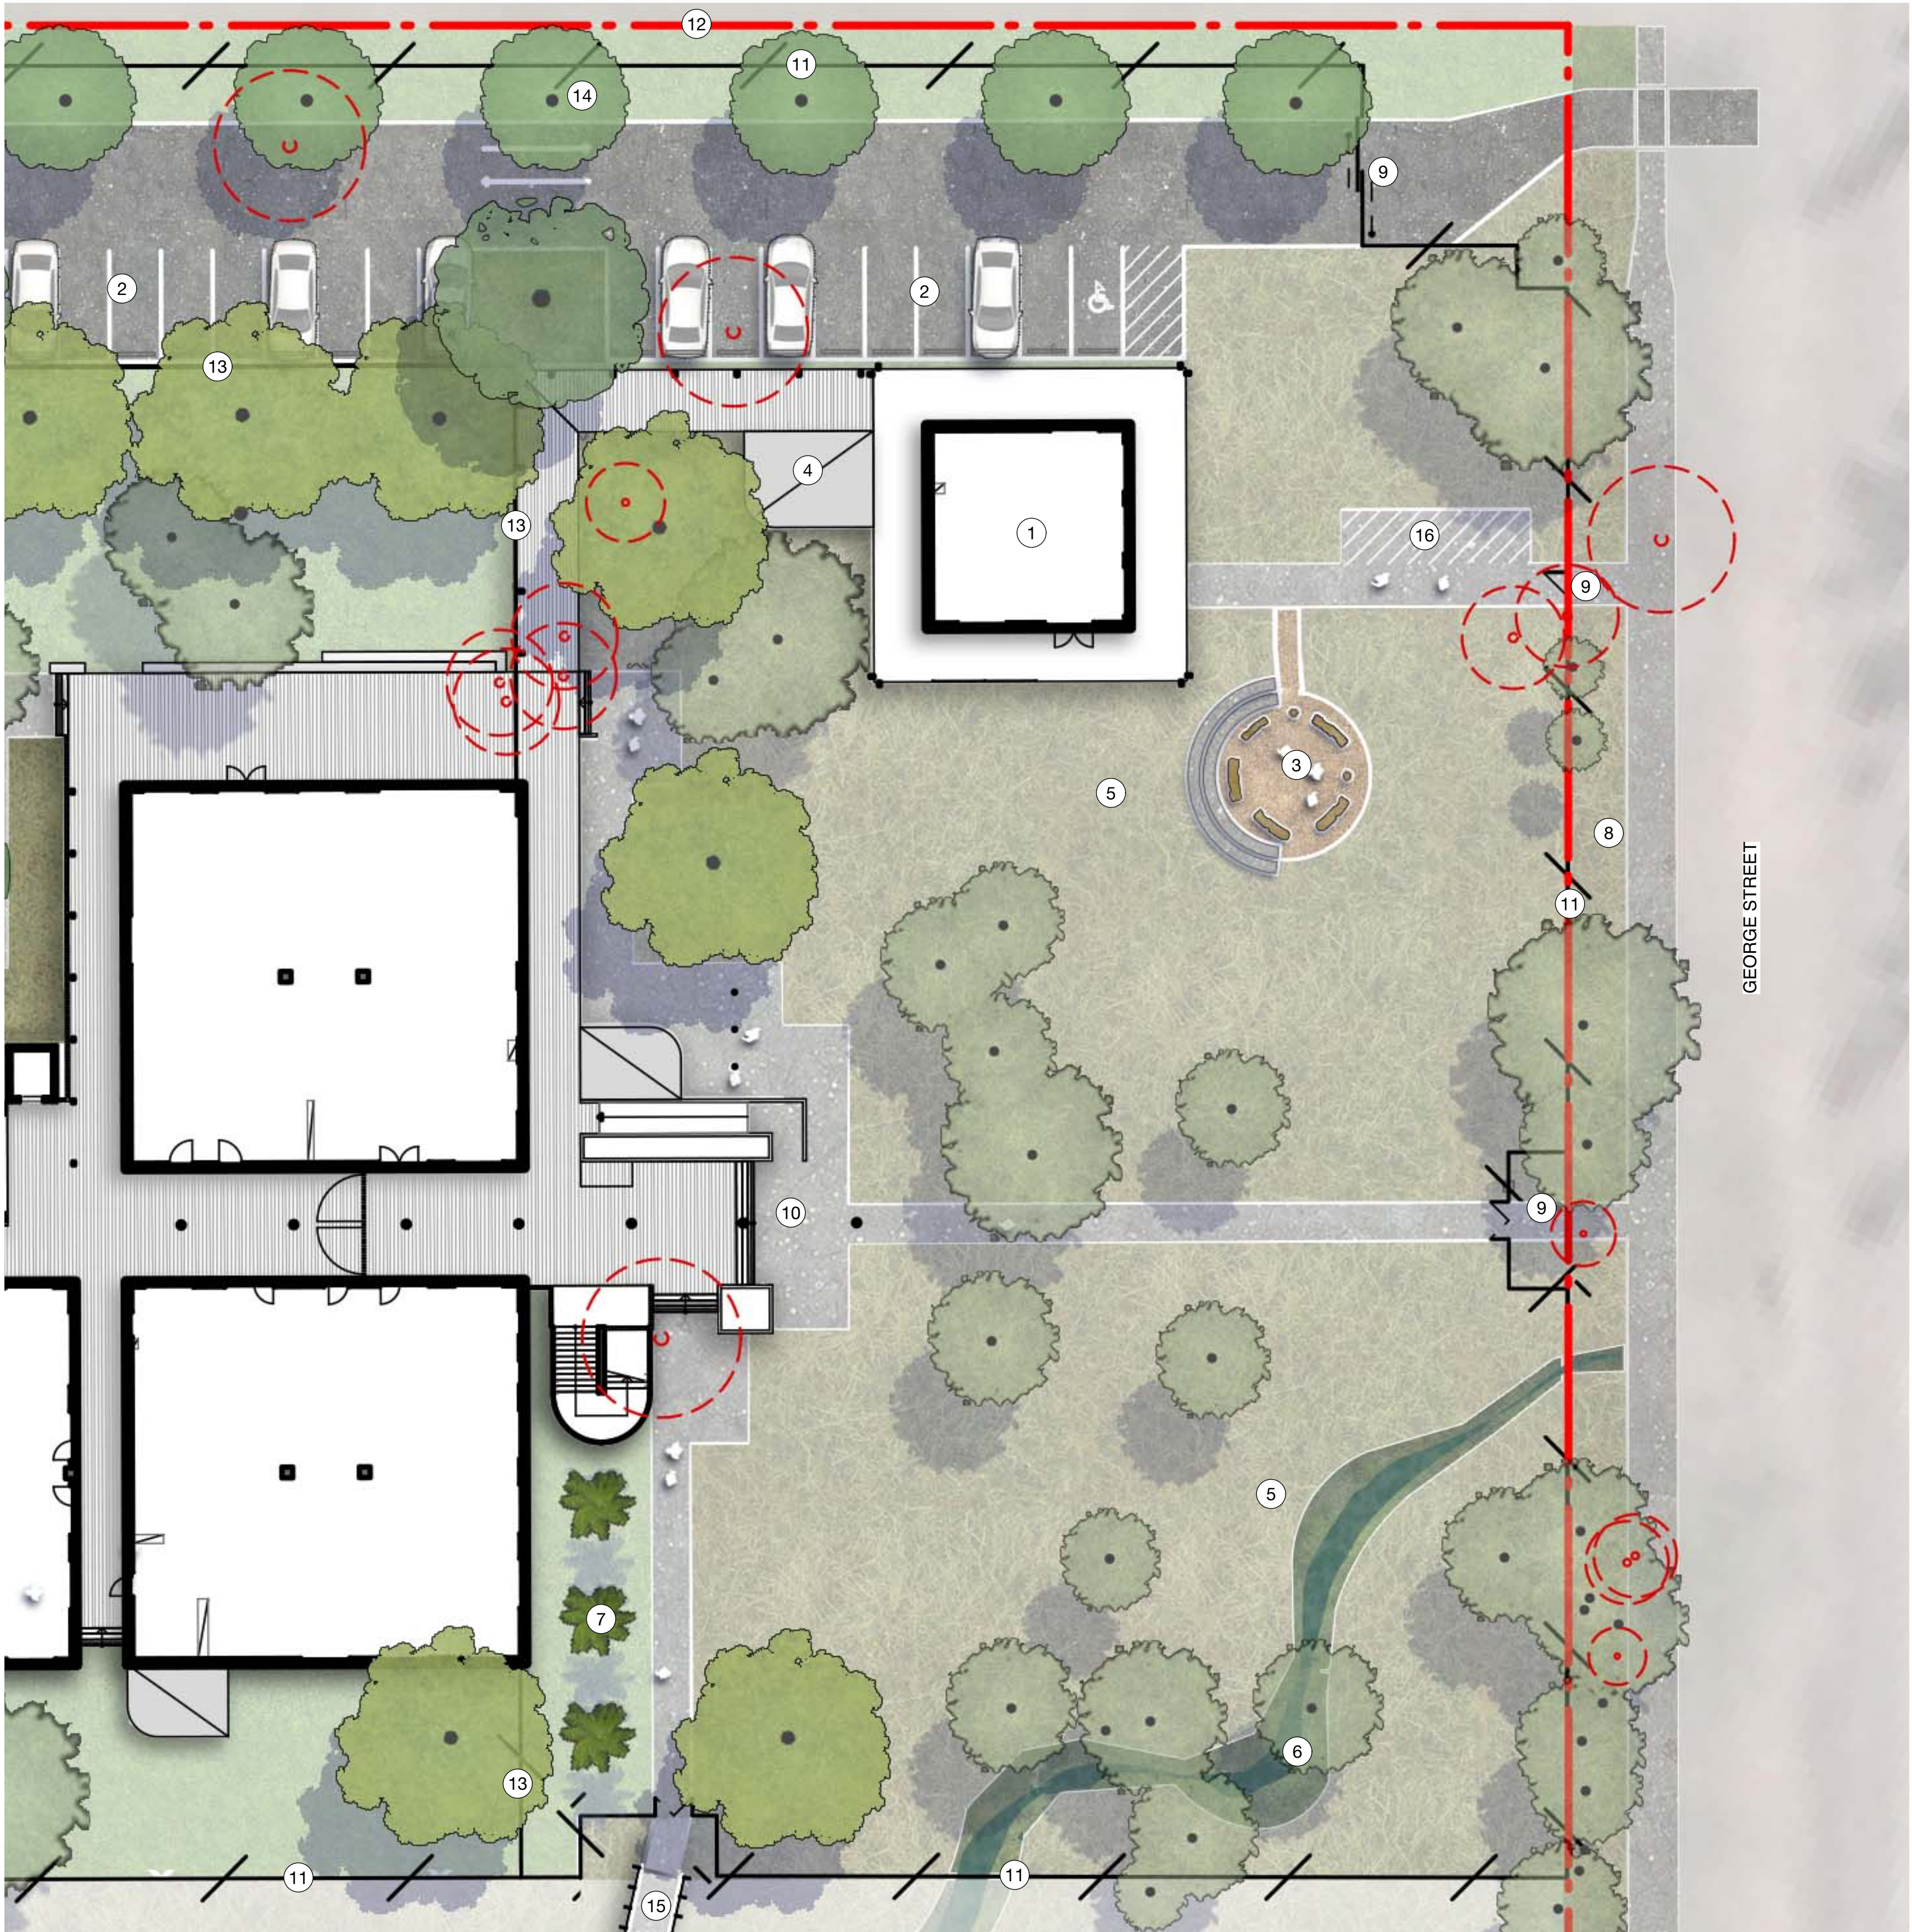

- ① INDIGENOUS CULTURAL CENTRE
- ② PARKING
- ③ YARNING AND STORY TELLING SPACE
- ④ SCREENED SERVICES
- ⑤ NATURAL AND CULTURAL LANDSCAPE
- ⑥ WSUD DRAINAGE AND FLOOD CHANNEL
- ⑦ WASHINGTONIA PALMS
- ⑧ BUS AND DROP OFF AREA
- ⑨ ENTRY GATE
- ⑩ ENTRY PLAZA
- ⑪ PERIMETER SECURITY FENCE
- ⑫ EXISTING NEIGHBOURING FENCE
- ⑬ INTERNAL SECURITY FENCE
- ⑭ SCREEN PLANTING
- ⑮ FOOTBRIDGE
- ⑯ BIKE ENCLOSURE

LEGEND

Site boundary

Asphalt road

Concrete footpath

Turf

Sportsfield

Covered ball courts

Yarning circle

Proposed fencing

Swale planting

Existing grassland to be retained

Mass planting type 1

Existing trees to be retained and protected

Existing trees to be removed due to proposed grading and building works

Casuarina cristata
Belah


Eucalyptus microtheca
Coolabah

Ulmus parvifolia 'Todd'
Todd Chinese Elm

Washingtonia filifera
California Palm

Zelkova serrata 'Wireless'
Japanese Zelkova

01 CULTURAL LANDSCAPE PLAN
LP03 Scale: 1:200

 

moir

landscape architecture

Studio 1, 88 Fern Street | PO Box 111
Islington NSW 2296
Phone (02) 4965 3500 Fax (02) 4965 3555
admin@moirla.com.au
www.moirla.com.au




NOTES:
1. DO NOT SCALE OFF DRAWINGS. FOLLOW WRITTEN DIMENSIONS.
IF IN DOUBT OBTAIN WRITTEN ADVICE FROM THE SUPERINTENDENT.
2. VERIFY ALL DIMENSIONS ON SITE.
3. TO BE READ IN CONJUNCTION WITH THE SPECIFICATION.
4. READ IN CONJUNCTION WITH ALL ARCHITECTURAL, CIVIL, STRUCTURAL, HYDRAULIC, MECHANICAL AND ELECTRICAL ENGINEER'S DRAWINGS AND SPECIFICATIONS.
5. CONFIRM LOCATION OF ALL SERVICES ON SITE PRIOR TO EXCAVATION.
6. DRAWINGS TO BE PRINTED IN COLOUR ONLY

Architect:
SHAC

Engineer:
Manage-Design-Engineer & Lyall and Associates

No.	Date	REVISION	By
A	4/8/21	FOR SUBMISSION	CN
B	6/10/21	FOR SUBMISSION	CN
C	13/10/21	FOR SUBMISSION	CN
D	18/1/22	FOR SUBMISSION	AG
E	23/3/2022	FOR SUBMISSION	AG
F	24/3/2022	FOR SUBMISSION	AG

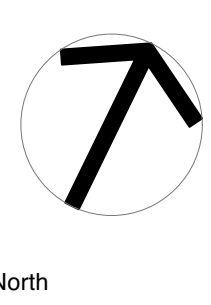

Status
FOR INFORMATION
Wee Waa High School

Wee Waa
NSW Department of Education School Infrastructure NSW


CULTURAL LANDSCAPE

SCALE: 1:750
ORIGINAL DRAWING AT A1.
Drawn By: CN
Checked By: TB







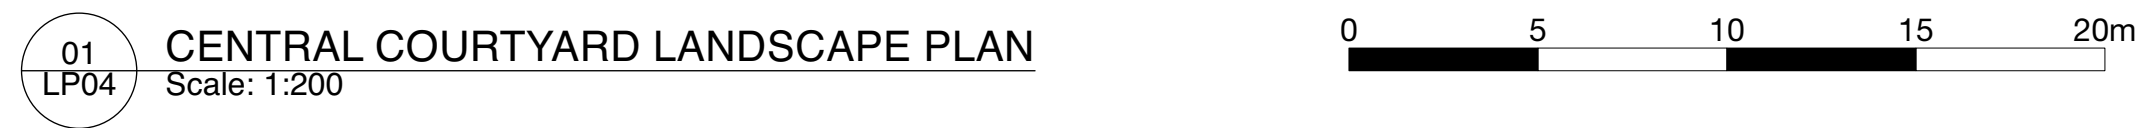




 






Project No.
2049

Drawing No.
LP03

Rev
F



- 1 PLANTED AREA
- 2 PAVED COURTYARD
- 3 OPEN TURF AREA
- 4 PARKING
- 5 DECIDUOUS TREES
- 6 NATIVE TREES
- 7 PERIMETER SECURITY FENCE
- 8 EXISTING NEIGHBOURING FENCE
- 9 INTERNAL SECURITY FENCE

LEGEND	
	Site boundary
	Asphalt road
	Concrete footpath
	Turf
	Sportsfield
	Covered ball courts
	Yarning circle
	Proposed fencing
	Swale planting
	Existing grassland to be retained
	Mass planting type 1
	Existing trees to be retained and protected
	Existing trees to be removed due to proposed grading and building works
	<i>Casuarina cristata</i> Belah
	<i>Eucalyptus microtheca</i> Coolabah
	<i>Ulmus parvifolia</i> 'Todd' Todd Chinese Elm
	<i>Washingtonia filifera</i> California Palm
	<i>Zelkova serrata</i> 'Wireless' Japanese Zelkova



NOTES:

1. DO NOT SCALE OFF DRAWINGS. FOLLOW WRITTEN DIMENSIONS. IF IN DOUBT OBTAIN WRITTEN ADVICE FROM THE SUPERINTENDENT.
2. VERIFY ALL DIMENSIONS ON SITE.
3. TO BE READ IN CONJUNCTION WITH THE SPECIFICATION.
4. TO BE READ IN CONJUNCTION WITH ALL ARCHITECTURAL, CIVIL, STRUCTURAL, HYDRAULIC, MECHANICAL AND ELECTRICAL ENGINEER'S DRAWINGS AND SPECIFICATIONS.
5. CONFIRM LOCATION OF ALL SERVICES ON SITE PRIOR TO EXCAVATION.
6. DRAWINGS TO BE PRINTED IN COLOUR ONLY

Architect:
SHAC

Engineer:
Manage-Design-Engineer & Lyall and Associates

No.	Date	REVISION	By
A	4/8/21	FOR SUBMISSION	CN
B	6/10/21	FOR SUBMISSION	CN
C	13/10/21	FOR SUBMISSION	CN
D	18/1/22	FOR SUBMISSION	AG
E	23/3/2022	FOR SUBMISSION	AG
F	24/3/2022	FOR SUBMISSION	AG




Status
FOR INFORMATION
Wee Waa High School

Wee Waa

NSW Department of Education School
Infrastructure NSW

CENTRAL COURTYARD			
SCALE: 1:750		Project No.	
ORIGINAL DRAWING AT A1.		2049	
Drawn By: CN Checked By: TB		Drawing No.	Rev
		LP04	F

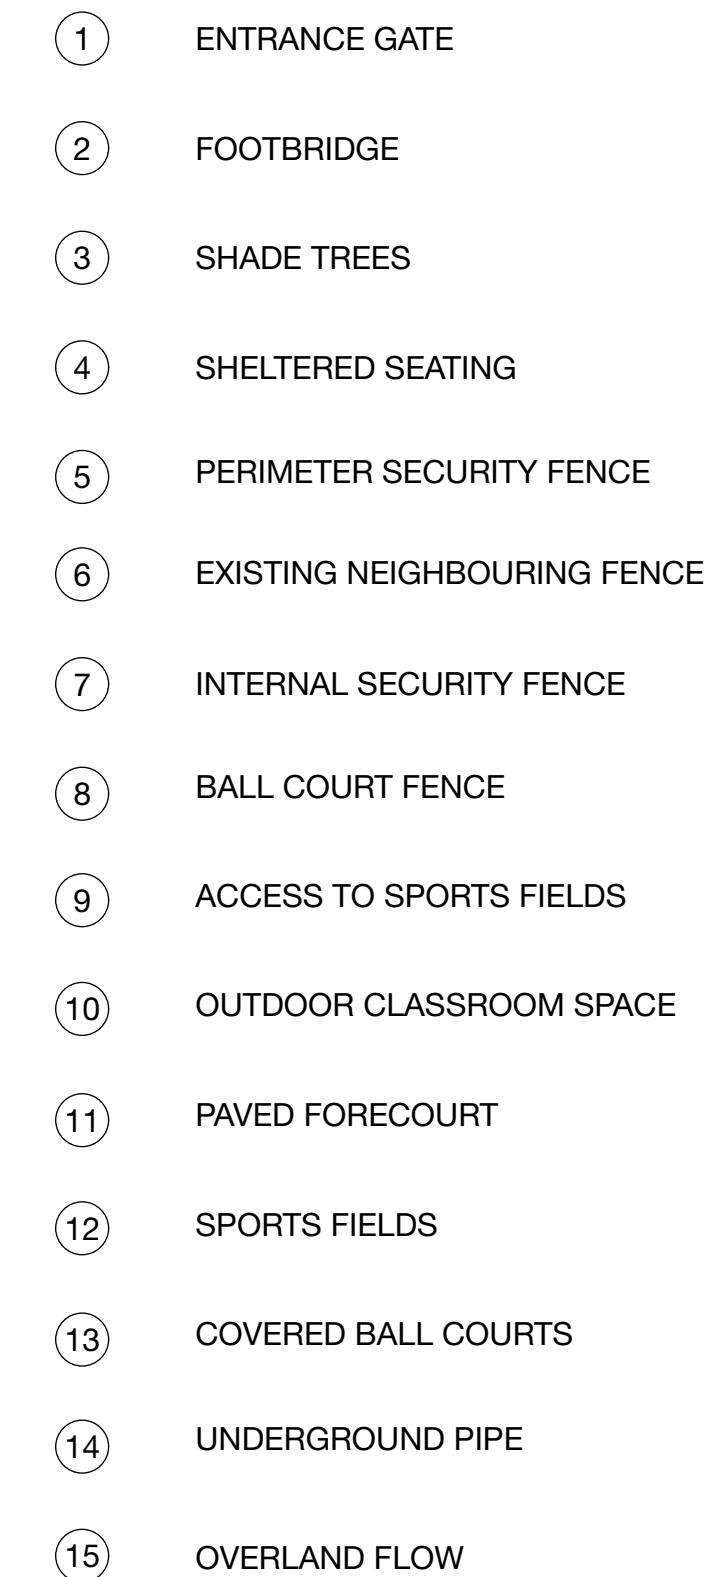

- 01 OUTDOOR RECREATION SPACE PLAN
LP05 Scale: 1:200




<p>NOTES:</p> <ol style="list-style-type: none"> 1. DO NOT SCALE OFF DRAWINGS. FOLLOW WRITTEN DIMENSIONS. IF IN DOUBT OBTAIN WRITTEN ADVICE FROM THE SUPERINTENDENT. 2. VERIFY ALL DIMENSIONS ON SITE. 3. TO BE READ IN CONJUNCTION WITH THE SPECIFICATION. 4. READ IN CONJUNCTION WITH ALL ARCHITECTURAL, CIVIL, STRUCTURAL, HYDRAULIC, MECHANICAL AND ELECTRICAL ENGINEER'S DRAWINGS AND SPECIFICATIONS. 5. FIRM LOCATION OF ALL SERVICES ON SITE PRIOR TO EXCAVATION. 6. DRAWINGS TO BE PRINTED IN COLOUR ONLY
--

Architect:
SHAC

Engineer:
Manage-Design-Engineer & Lyall and Associates

No.	Date	REVISION	By
A	4/8/21	FOR SUBMISSION	CN
B	6/10/21	FOR SUBMISSION	CN
C	13/10/21	FOR SUBMISSION	CN
D	18/1/22	FOR SUBMISSION	AG
E	23/3/2022	FOR SUBMISSION	AG
F	24/3/2022	FOR SUBMISSION	AG

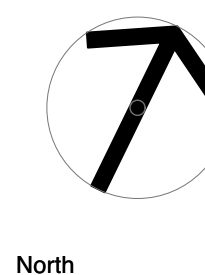

Status
FOR INFORMATION
Wee Waa High School

Wee Waa

NSW Department of Education School
Infrastructure NSW

	OUTDOOR RECREATION SPACE
--	---------------------------------

SCALE: 1:750 ORIGINAL DRAWING AT A1. Drawn By: CN Checked By: TB	Project No. <div style="text-align: center; font-size: 2em; font-weight: bold;">2049</div>	
	Drawing No. <div style="font-size: 1.5em; font-weight: bold;">LP05</div>	Rev <div style="font-size: 1.5em; font-weight: bold;">F</div>

Planting Schedule

Code	Botanical Name	Common Name	Pot Size	Mature Height	Mature Width	Quantity
Trees						
CAS cri	Casuarina cristata	Belah	45 litre	10 - 15m	3.5 - 6m	42
EUC mic	Eucalyptus microtheca	Coolabah	45 litre	15 - 25m	6 - 10m	16
ULM tod	Ulmus parvifolia 'Todd'	Todd Chinese Elm	45 litre	8 - 10m	8 - 11m	10
WAS fil	Washingtonia filifera	California Palm	45 litre	12 - 18m	3 - 6m	3
ZEL ser	Zelkova serrata 'Wireless'	Japanese Zelkova	45 litre	14m	12m	7

MP1 Mass Planting - 4 per sqm

ATR sem	Atriplex semibaccata	Australian Saltbush	Tubestock	0.3 - 0.45m	0.0 - 0.3m	25
DIA jes	Dianella caerulea 'Little Jess'	Blue Flax-lily	Tubestock	0.45 - 0.6m	0.3 - 0.6m	98
LOM flu	Lomandra fluviatilis 'Shara'	River Lomandra	Tubestock	0.45 - 0.6m	0.3 - 0.6m	25
MYO par	Myoporum parvifolium	Boobialla	Tubestock	0.45 - 0.6m	0.9 - 1.2m	98
RHA spi	Rhagodia spinescens	Thorney Saltbush	200mm	1.0 - 1.5m	1.0 - 2.0m	25
RHA sno	Rhaphiolepis 'Snow Maiden'	Indian Hawthorn	200mm	0.60 - 0.75m	0.3 - 0.6m	25

MP2 Swale Planting - 4 per sqm

BOL flu	Bolboschoenus fluviatilis	Stream Club-rush	Tubestock	0.75 - 0.9m	0.3 - 0.6m	12
CAR app	Carex appressa	Tall Sedge	Tubestock	0.8 - 1.0m	0.6 - 0.9m	12
ENT str	Entolasia stricta	Wiry Panic	Tubestock	0.75 - 0.90m	0.3 - 0.6m	12
JOY pal	Joycea pallida	Red Anther Wallaby Grass	Tubestock	0.9 - 1.5m	0.6 - 0.9m	12
JUN usi	Juncus usitatus	Common Rush	Tubestock	0.9 - 1.5m	0.6 - 0.9m	12



Studio 1, 88 Fern Street | PO Box 111
Islington NSW 2296
Phone (02) 4965 3500 Fax (02) 4965 3555
admin@moirla.com.au
www.moirla.com.au



NOTES:

1. DO NOT SCALE OFF DRAWINGS. FOLLOW WRITTEN DIMENSIONS.
IF IN DOUBT OBTAIN WRITTEN ADVICE FROM THE SUPERINTENDENT.
2. VERIFY ALL DIMENSIONS ON SITE.
3. TO BE READ IN CONJUNCTION WITH THE SPECIFICATION.
4. READ IN CONJUNCTION WITH ALL ARCHITECTURAL, CIVIL, STRUCTURAL, HYDRAULIC, MECHANICAL AND ELECTRICAL ENGINEER'S DRAWINGS AND SPECIFICATIONS.
5. CONFIRM LOCATION OF ALL SERVICES ON SITE PRIOR TO EXCAVATION.
6. DRAWINGS TO BE PRINTED IN COLOUR ONLY

Architect:
SHAC

Engineer:
Manage-Design-Engineer & Lyall and Associates

No.	Date	REVISION	By
A	4/8/21	FOR SUBMISSION	CN
B	6/10/21	FOR SUBMISSION	CN
C	13/10/21	FOR SUBMISSION	CN
D	18/1/22	FOR SUBMISSION	AG
E	23/3/2022	FOR SUBMISSION	AG
F	24/3/2022	FOR SUBMISSION	AG

North

Status

FOR INFORMATION

Wee Waa High School

Wee Waa

NSW Department of Education School Infrastructure NSW

PLANTING SCHEDULE			
SCALE: AS SHOWN		Project No. 2049	
ORIGINAL DRAWING AT A1.		Drawing No. LP06	Rev F
Drawn By:	CN		
Checked By:	TB		