





C:\Users\scarlett\Documents\OC\_LA\_PLC Grey House Precinct\_R20\_scarlett@oculus.info.rvt

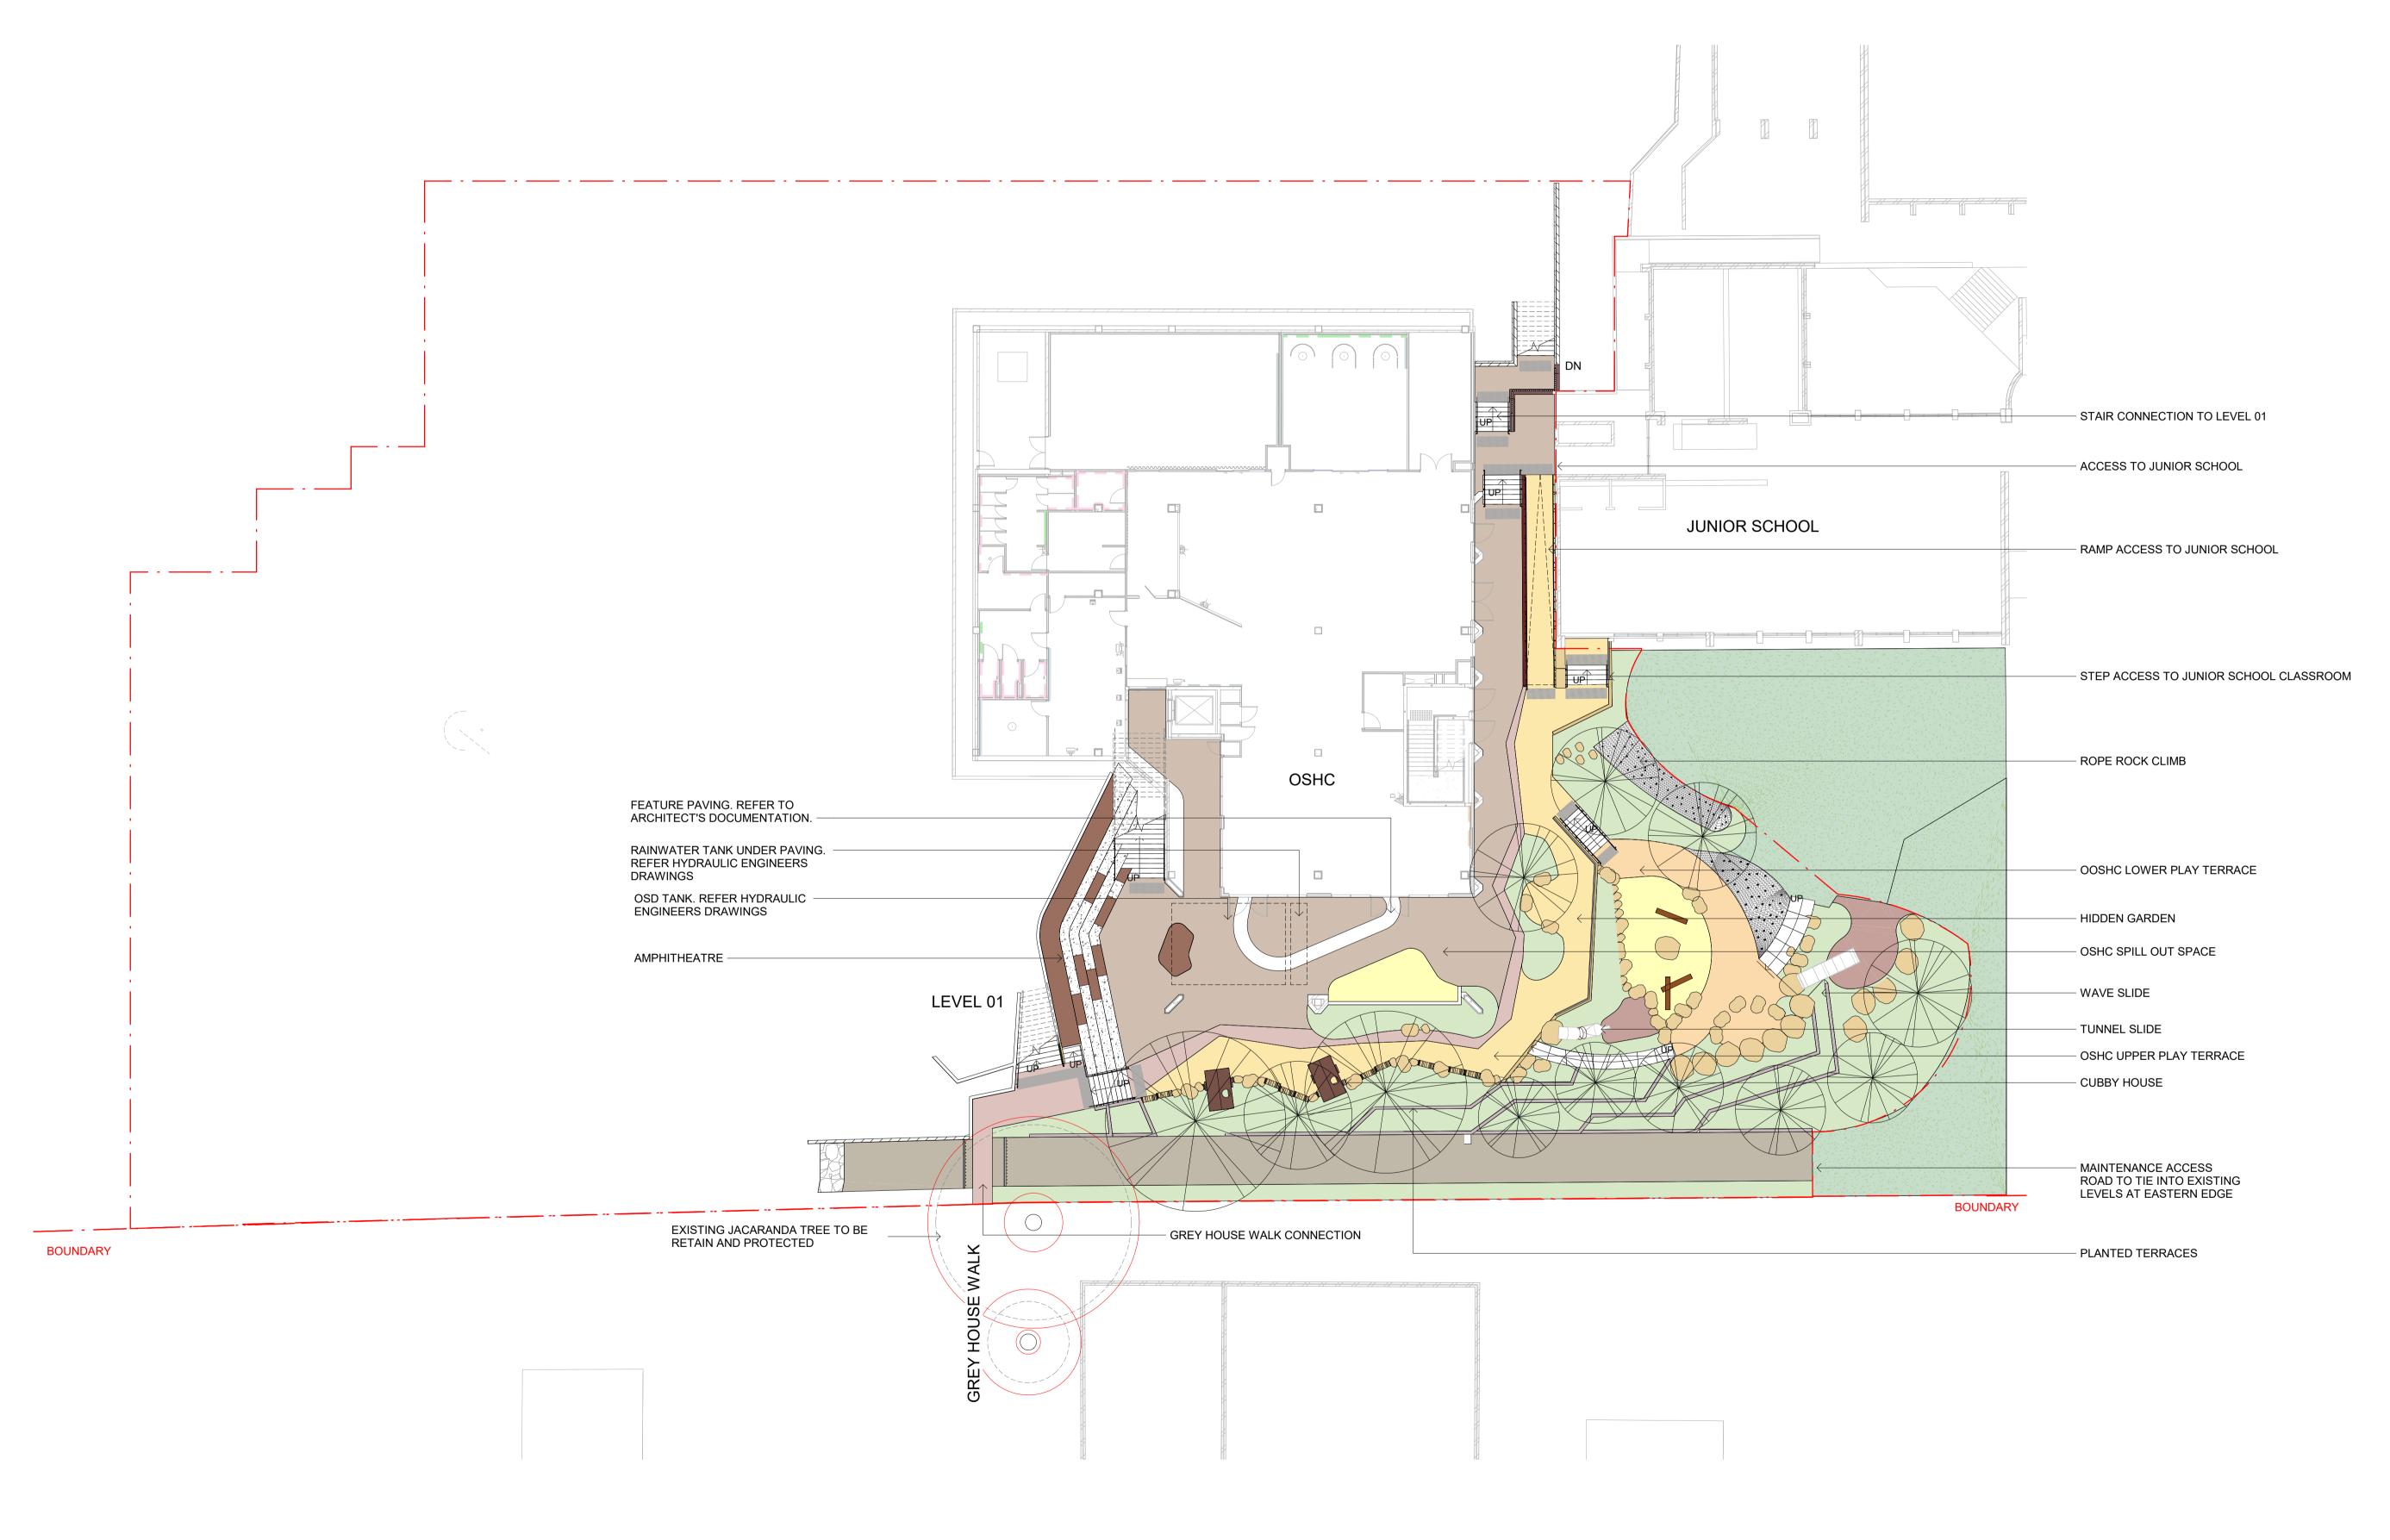

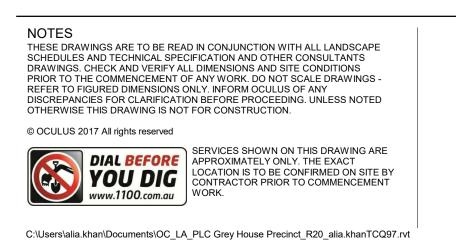

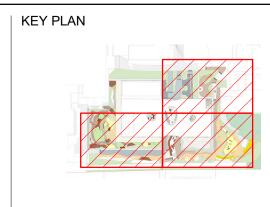

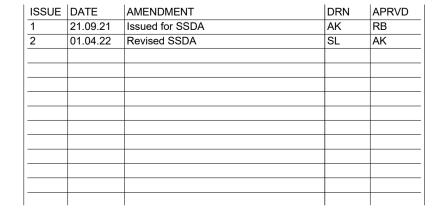

O C U L U S

Level 1, 5 Wilson Street, p.o. box 307, Newtown, 2042 p 03.9670.0699 australia@oculus.info
MELBOURNE **SYDNEY** WASHINGTON

Pymble Ladies College - Grey House Precinct Avon Road, Pymble NSW

Pymble Ladies College


ARCHITECT


BVN Architecture 255 Pitt Street, Sydney NSW RVN

STATUS								DRAWING TITLE
	•							SITE PLAN LEVEL 00
							NORTH POINT	PROJECT N° S21-015
2 ■ SC	0 ALE 1:2	00	4	6	8	10 		DRAWING N° L005


SHEET SIZE

ISSUE

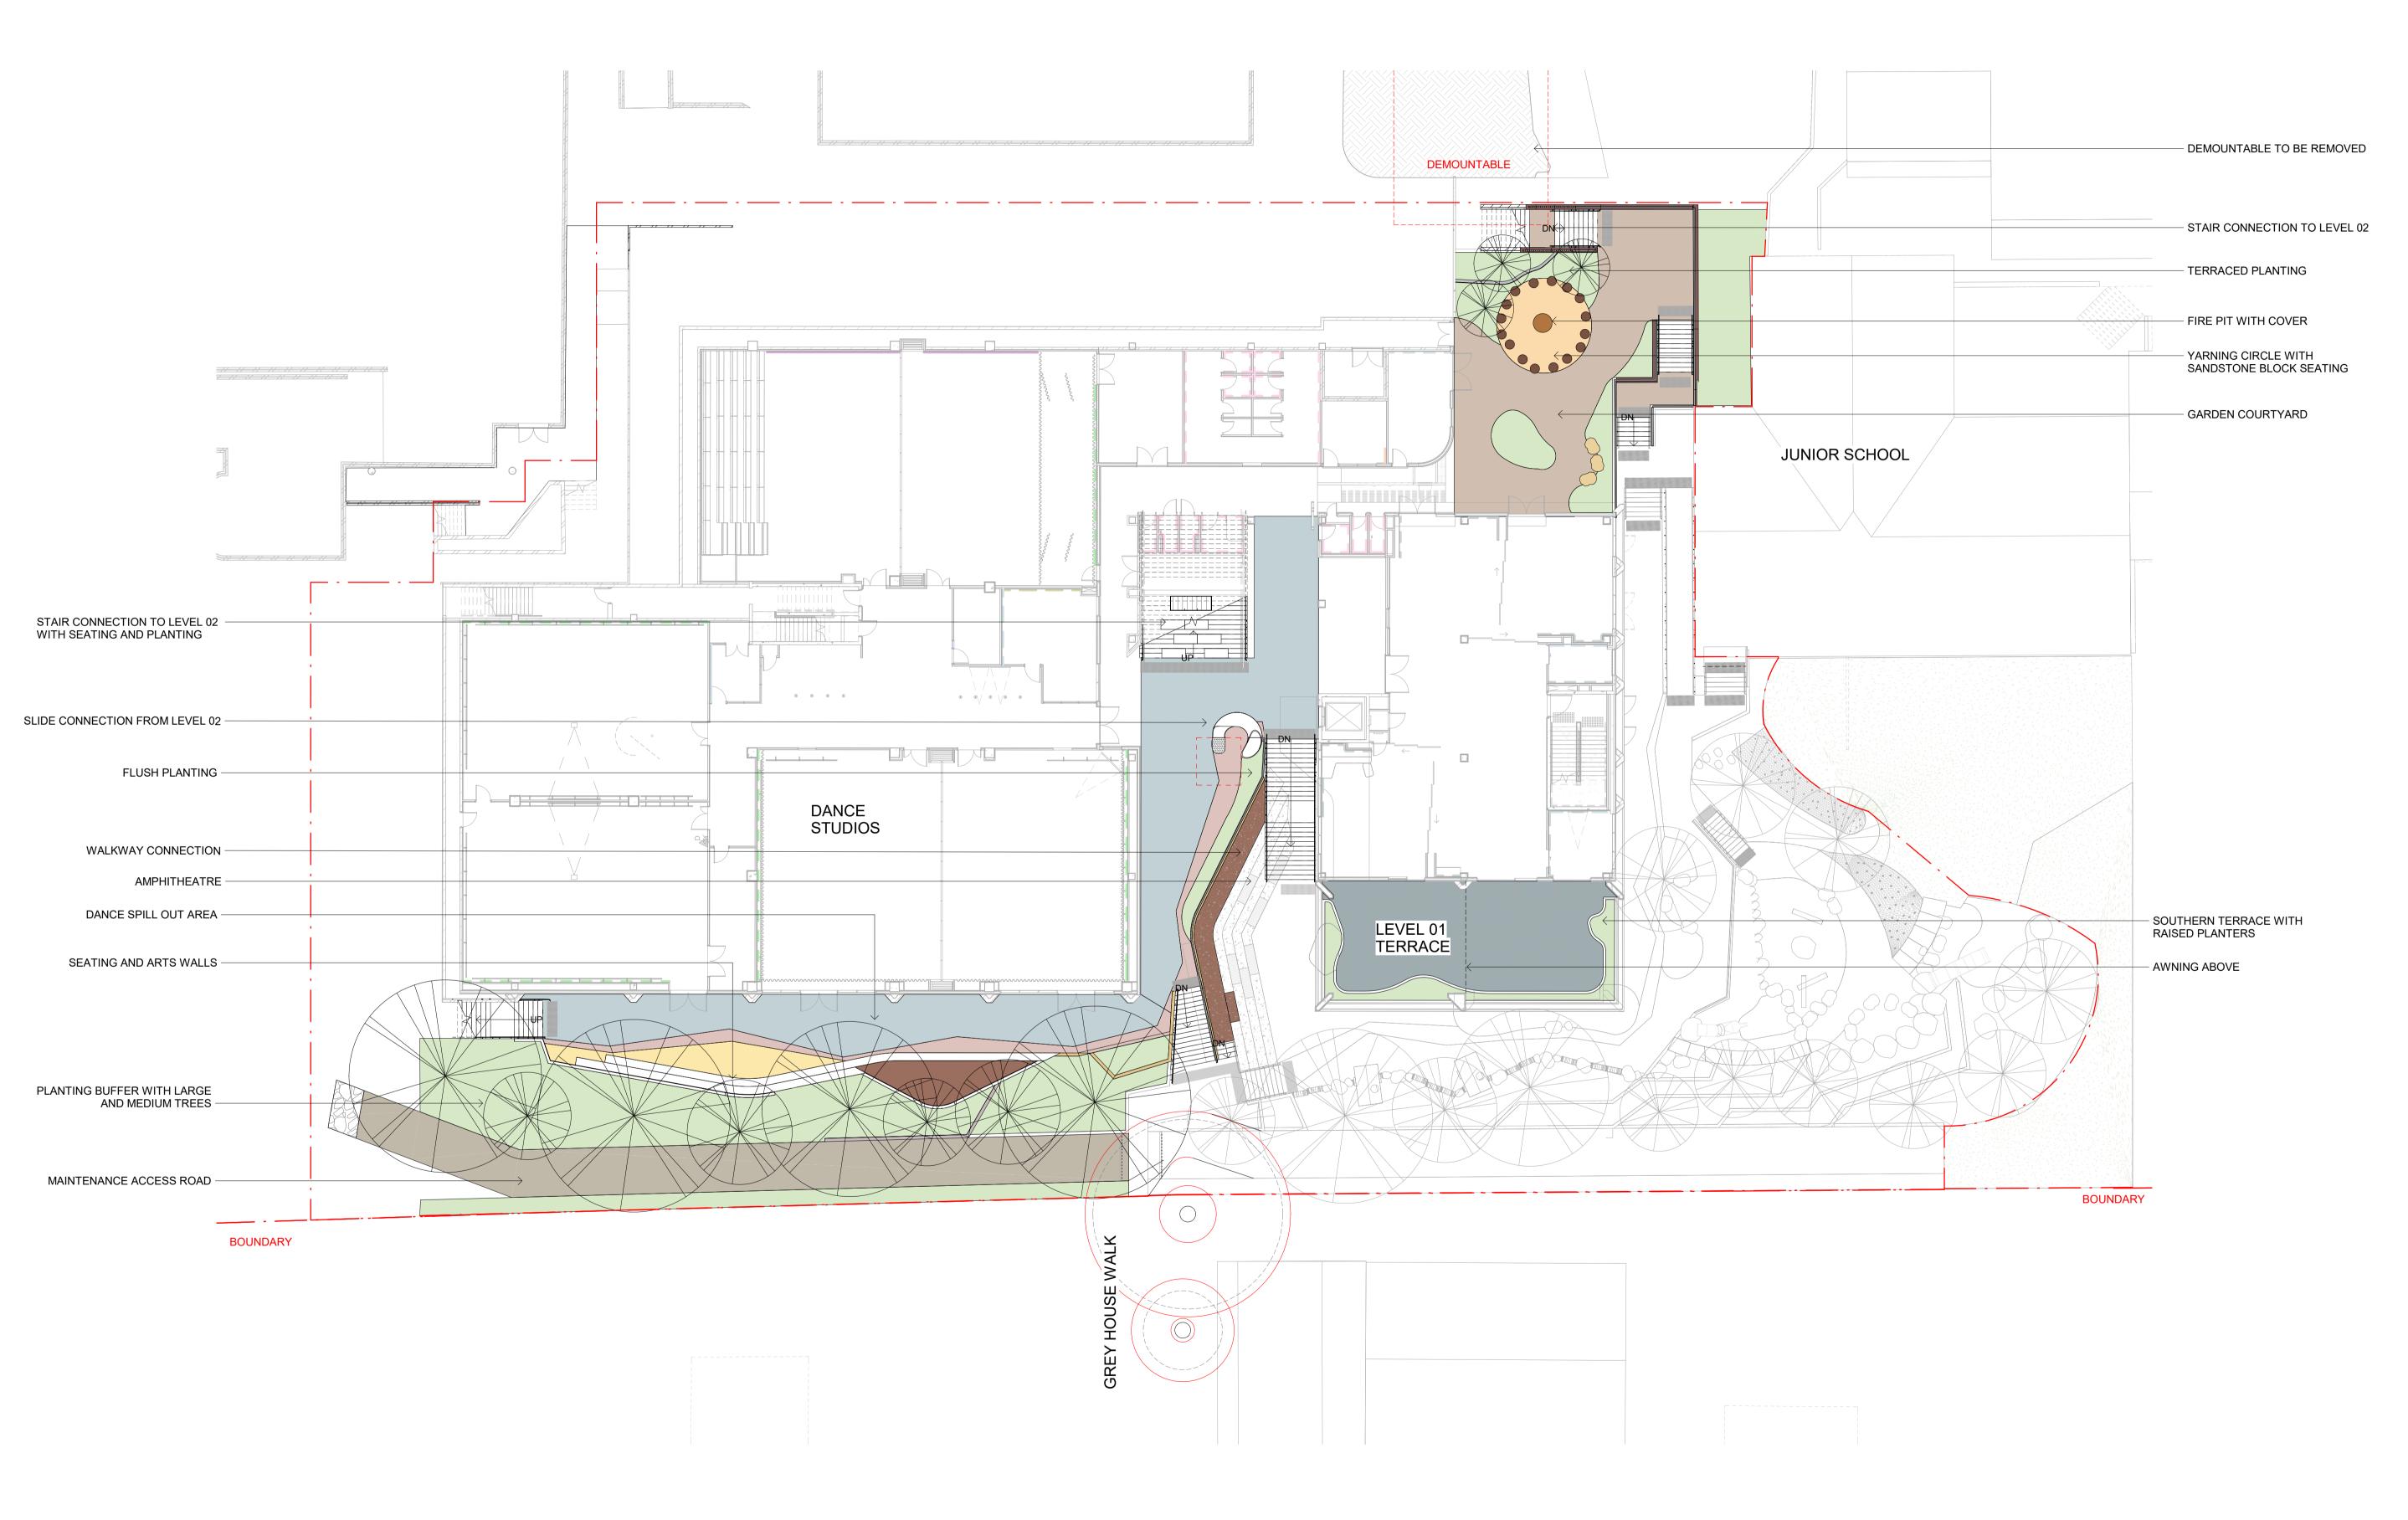

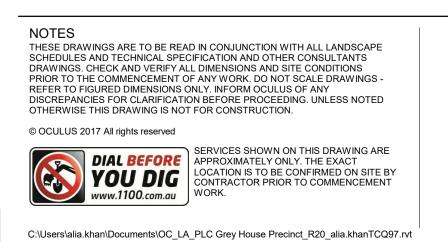

KEY PLAN

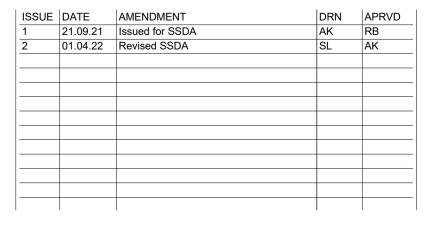

OCULUS

Level 1, 5 Wilson Street, p.o. box 307, Newtown, 2042 p 03.9670.0699 australia@oculus.info MELBOURNE **SYDNEY** WASHINGTON Pymble Ladies College - Grey House Precinct Avon Road, Pymble NSW

Pymble Ladies College

BVN Architecture 255 Pitt Street, Sydney NSW

ARCHITECT

B


<b>+</b>	STATUS SSDA								DRAWI
•	JODA								SITE
								NORTH POINT	PROJE S21-0
	2	0	2	4	6	8	10		
	SCA	LE 1:20	00				m		DRAWI L006


DRAWING TITLE

SITE PLAN LEVEL 1


NORTH POINT
PROJECT N° SHEET SIZE
S21-015
A1


DRAWING N° ISSUE
L006
2

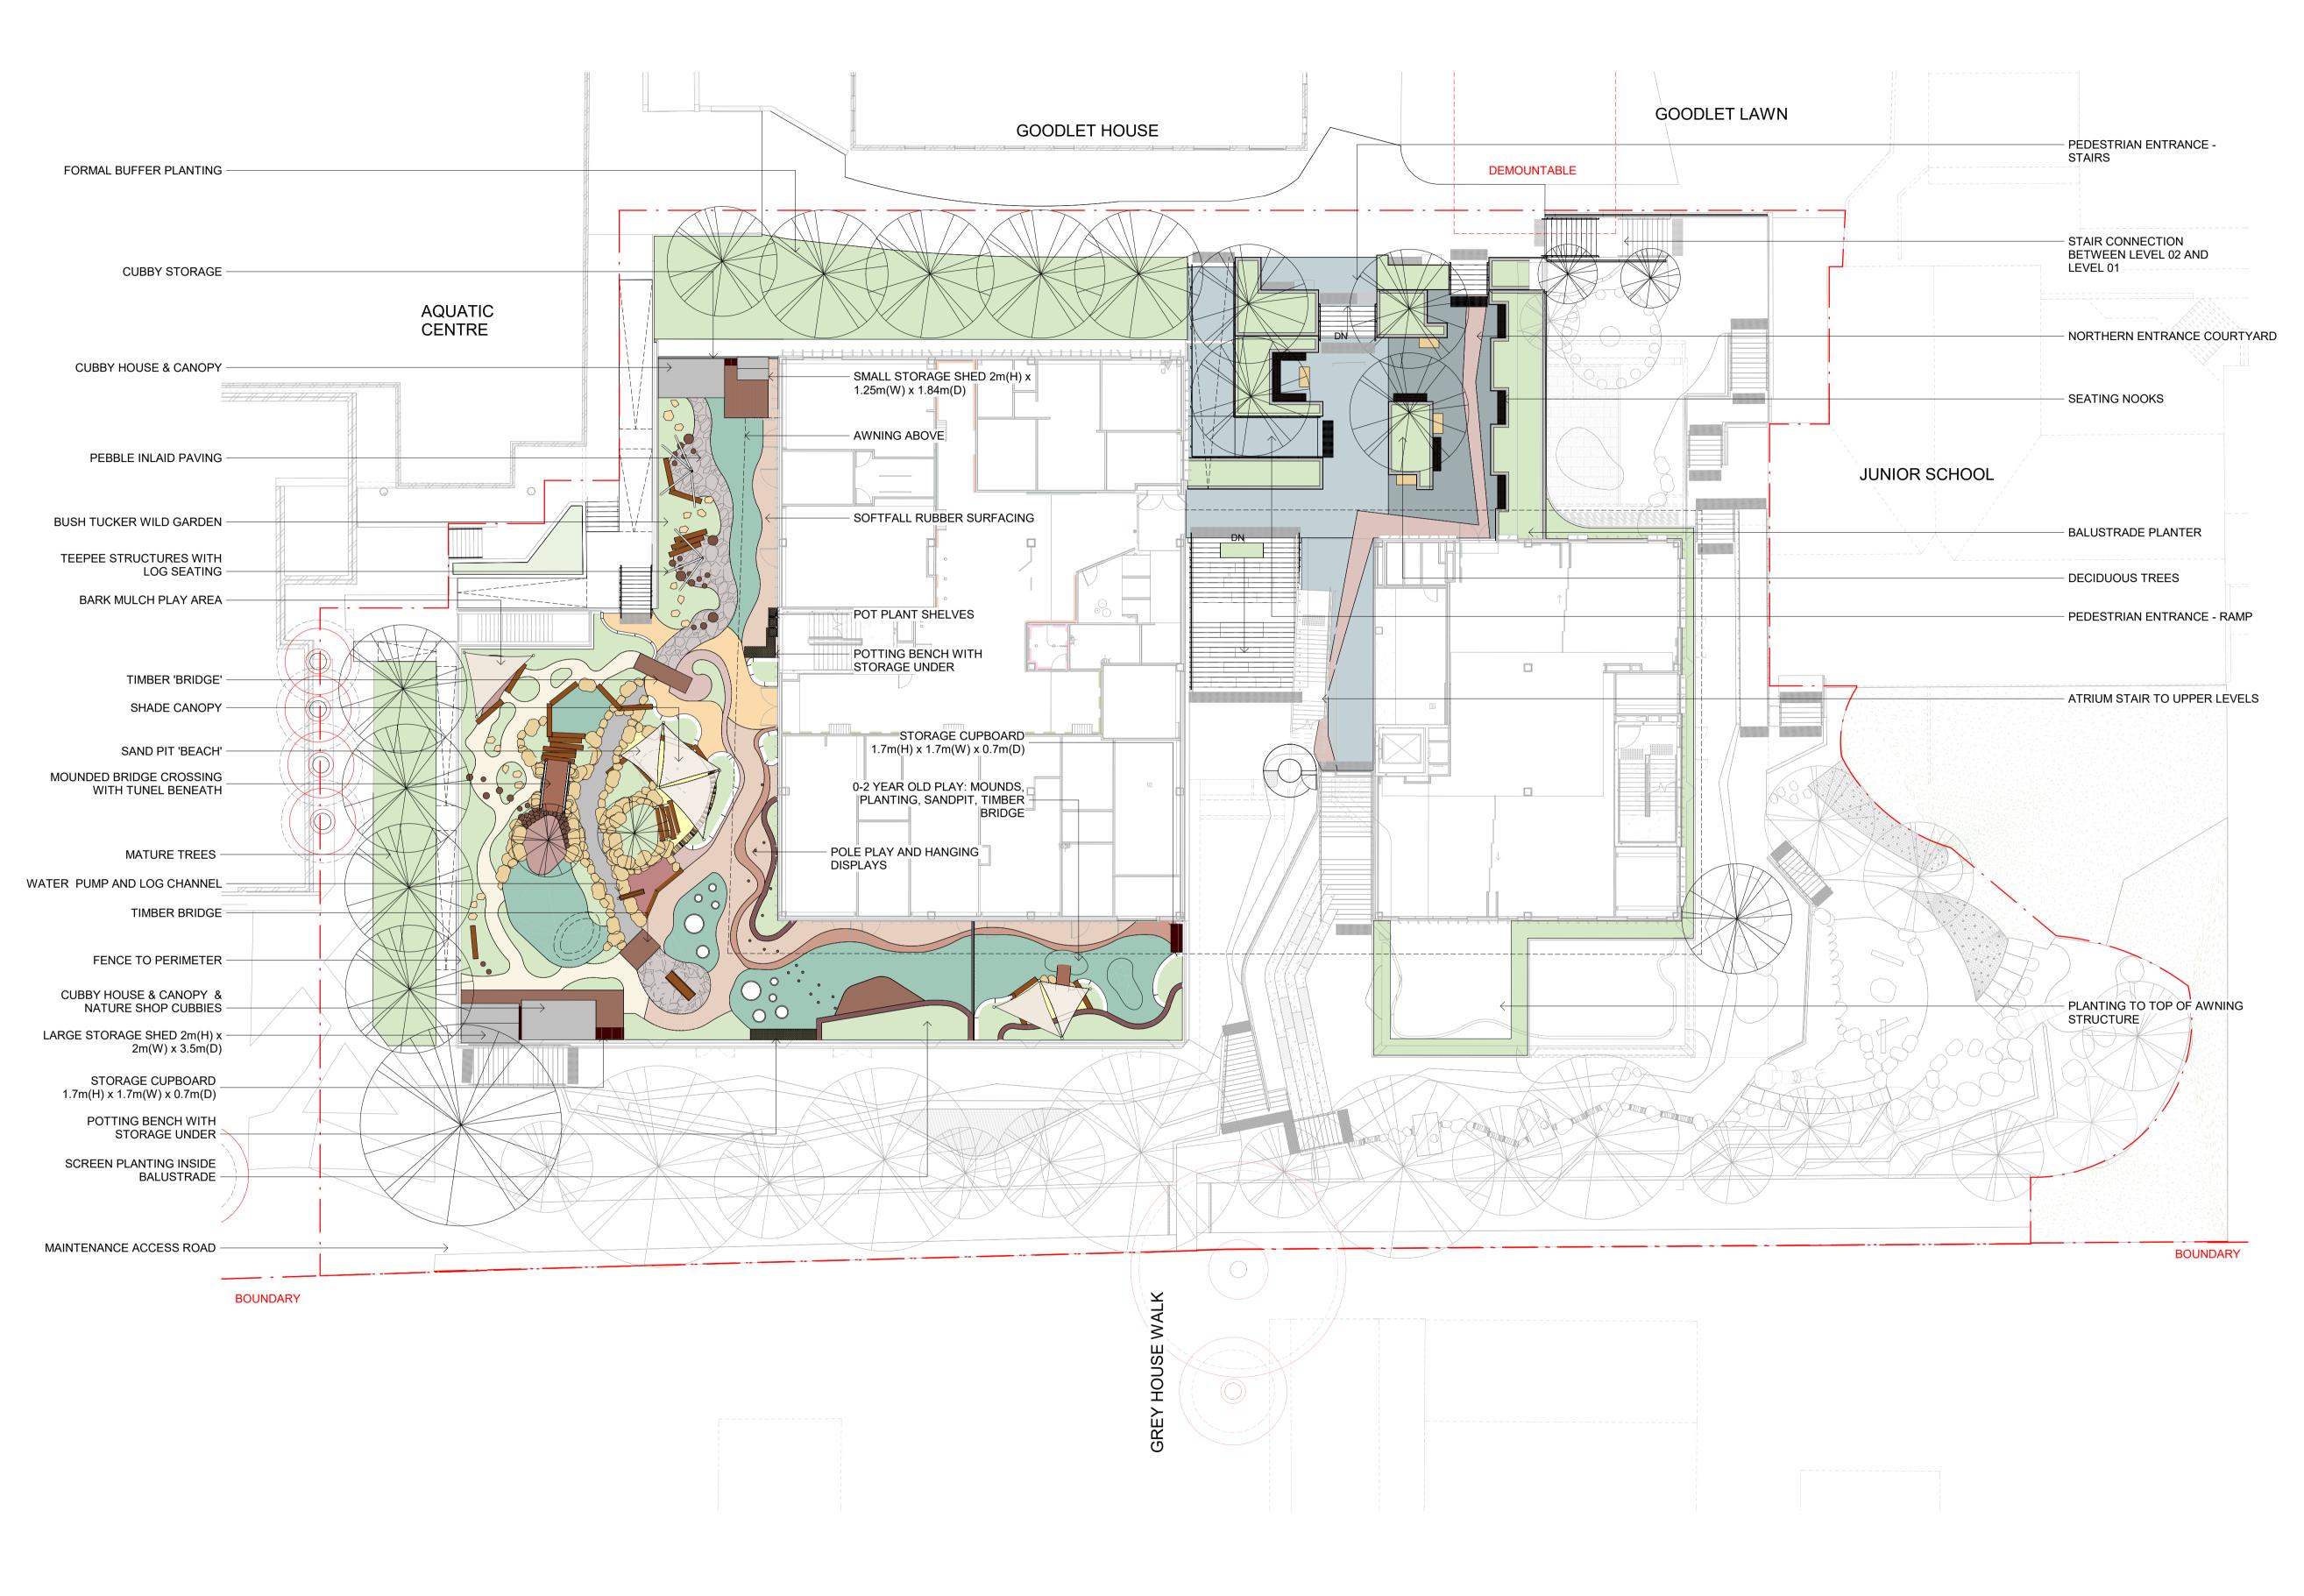

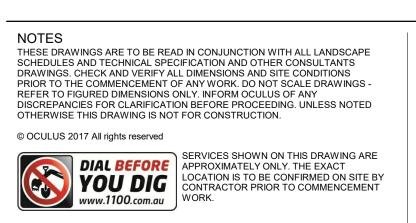

C:\Users\scarlett\Documents\OC\_LA\_PLC Grey House Precinct\_R20\_scarlett@oculus.info.rvt

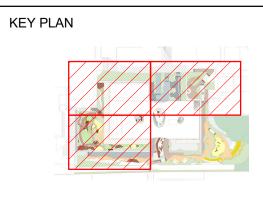

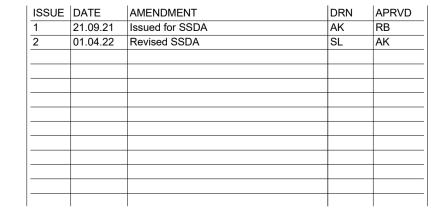


O C U L U S

Level 1, 5 Wilson Street, p.o. box 307, Newtown, 2042 p 03.9670.0699 australia@oculus.info
MELBOURNE **SYDNEY** WASHINGTON

Pymble Ladies College - Grey House Precinct Avon Road, Pymble NSW

CLIENT
Pymble Ladies College

ARCHITECT
BVN Architecture
255 Pitt Street, Sydney NSW

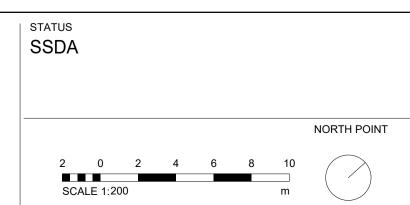


DRAWING TITLE


SITE PLAN LEVEL 2

PROJECT N° SHEET SIZE
S21-015 A1


ISSUE

DRAWING NO

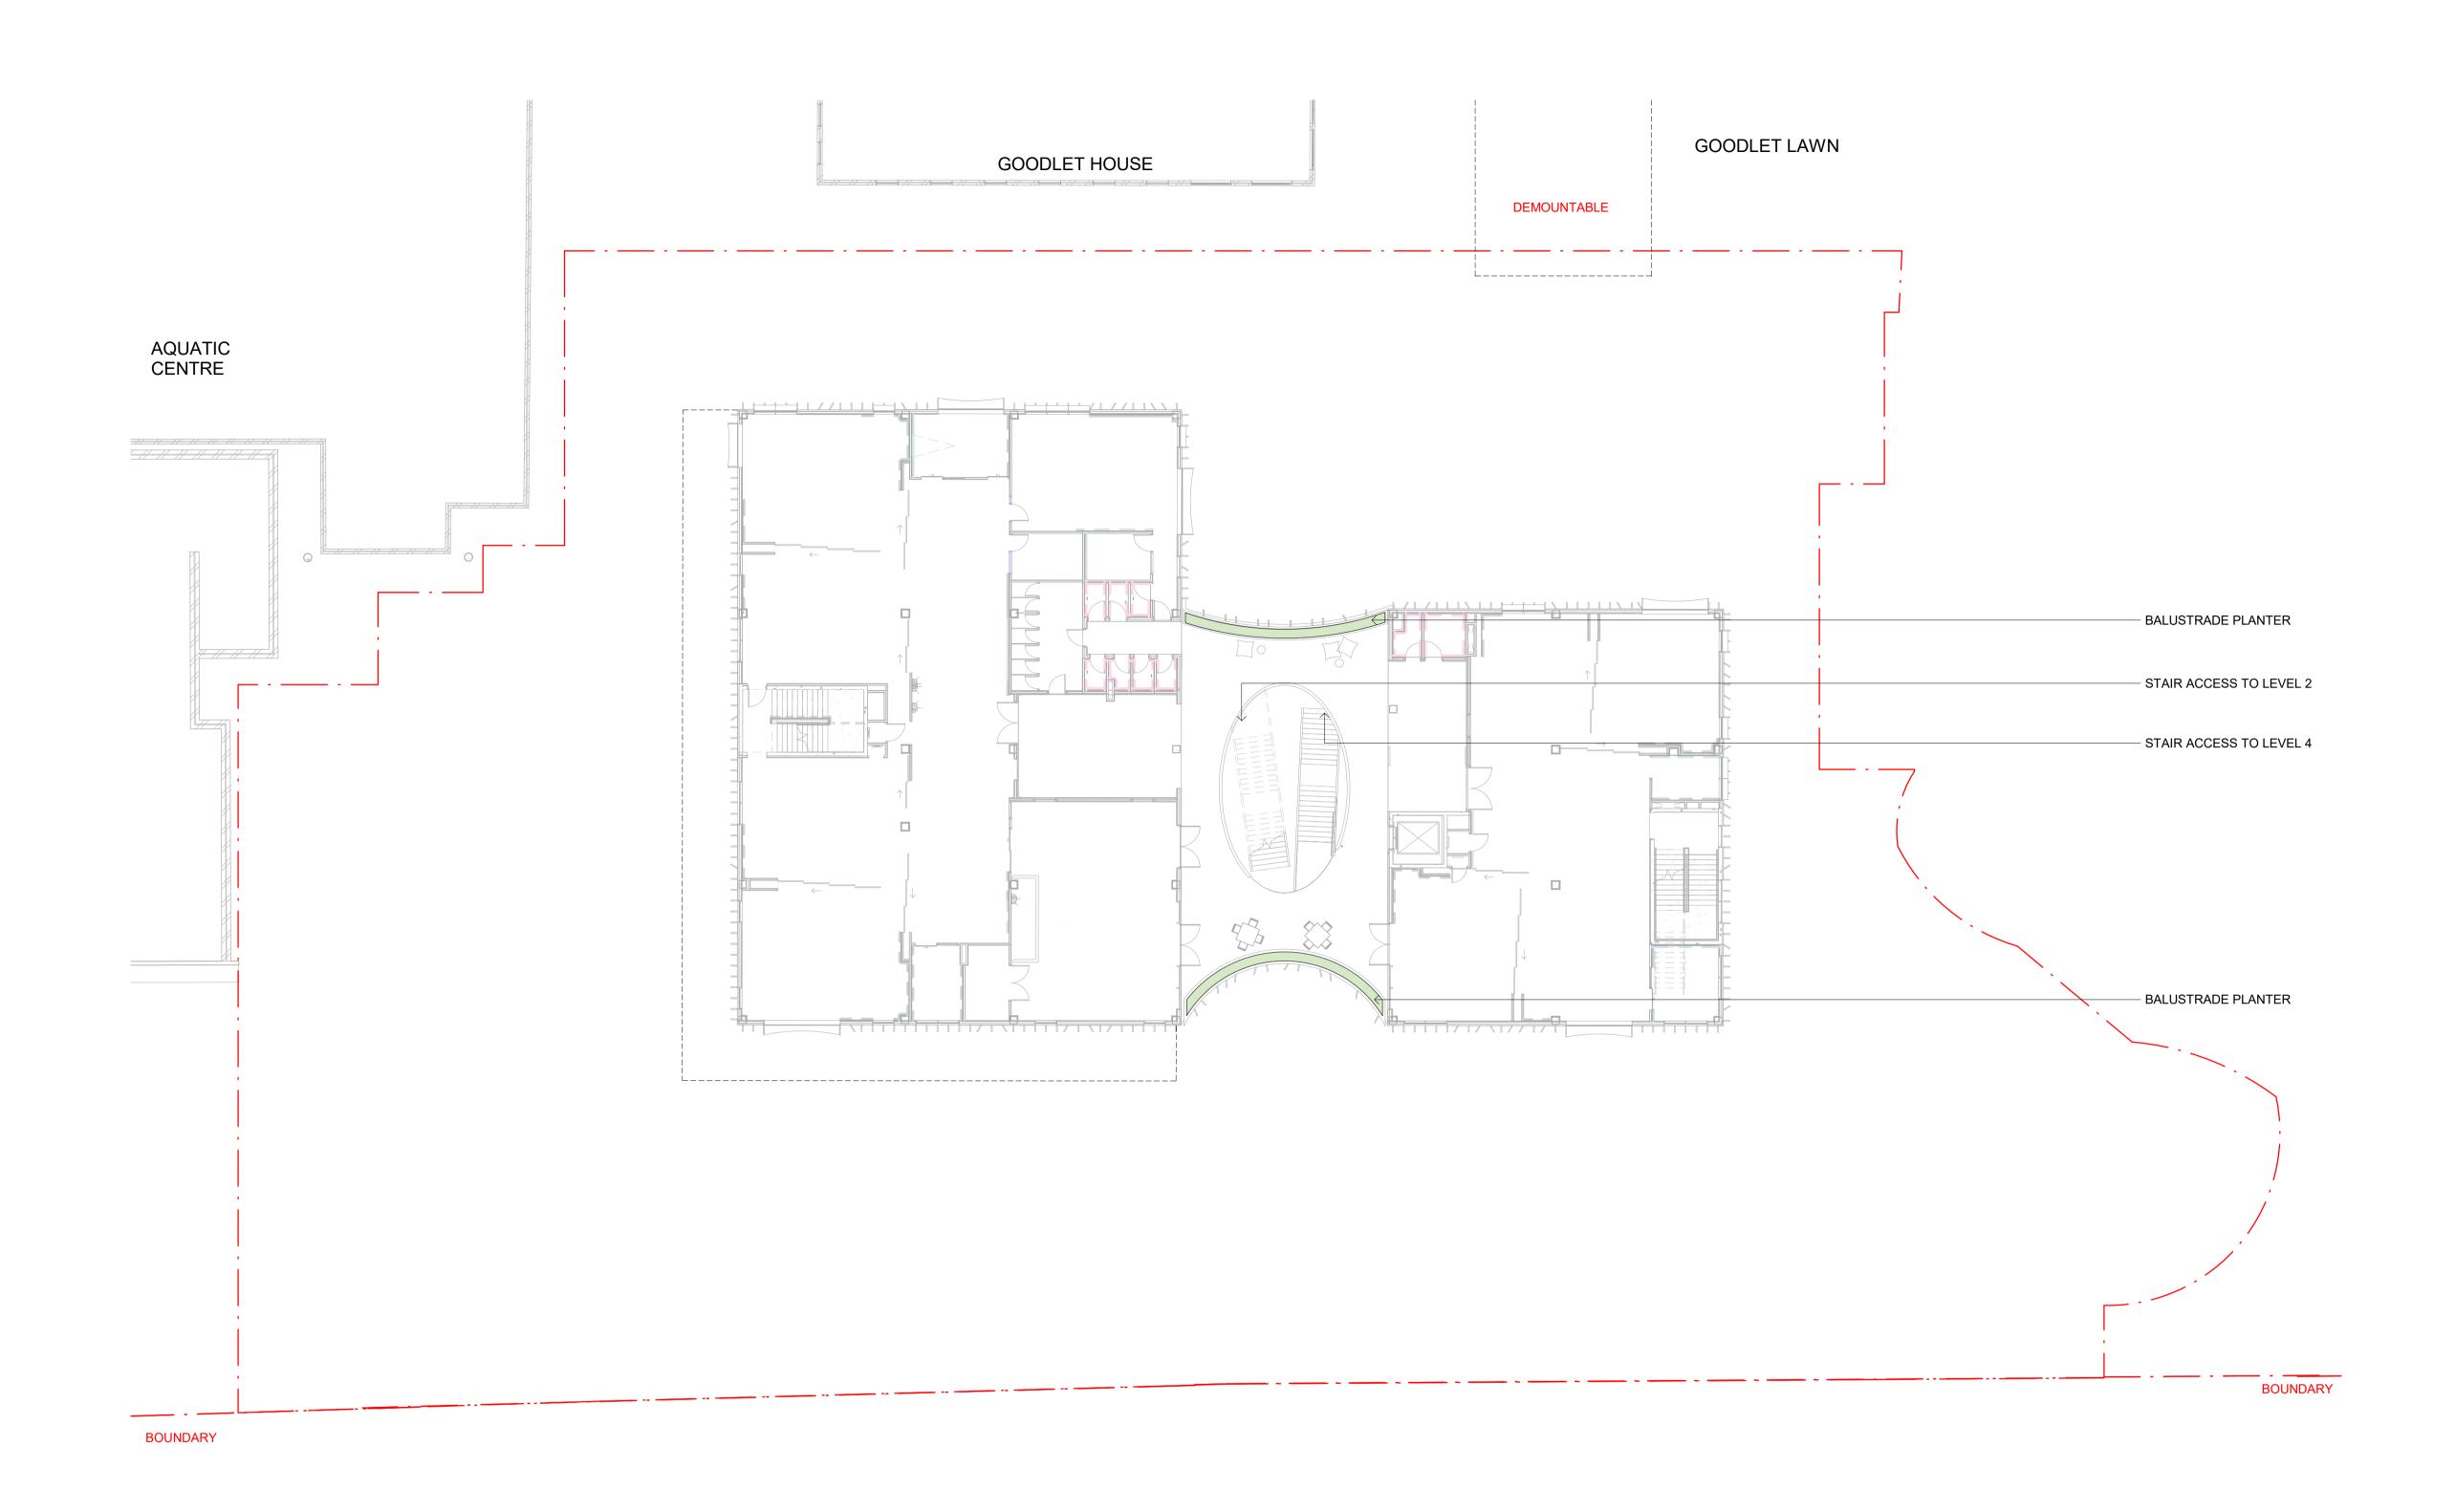

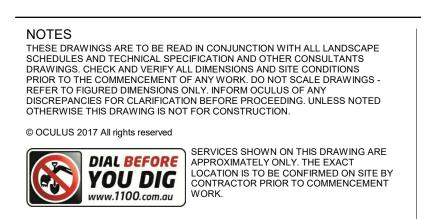

C:\Users\alia.khan\Documents\OC\_LA\_PLC Grey House Precinct\_R20\_alia.khanTCQ97.rvt

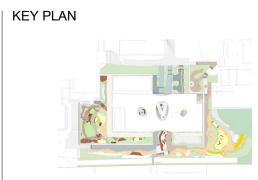

	ISSUE	DATE	AMENDMENT	DRN	APRVD
	1	21.09.21	Issued for SSDA	AK	RB
	2	01.04.22	Revised SSDA	SL	AK
4 0000					

Level 1, 5 Wilson Street, p.o. box 307, Newtown, 2042 p 03.9670.0699 australia@oculus.info
MELBOURNE **SYDNEY** WASHINGTON

PROJECT
Pymble Ladies College - Grey House Precinct
Avon Road, Pymble NSW

Pymble Ladies College


ARCHITECT BVN Architecture 255 Pitt Street, Sydney NSW



STATUS								DRAWING TITLE
SSDA								SITE PLAN LEVEL 3
2	0	2	4	6	8	10	NORTH POINT	PROJECT N° S21-015
_	LE 1:20		4	0	8	m		DRAWING N° L008

SHEET SIZE

ISSUE

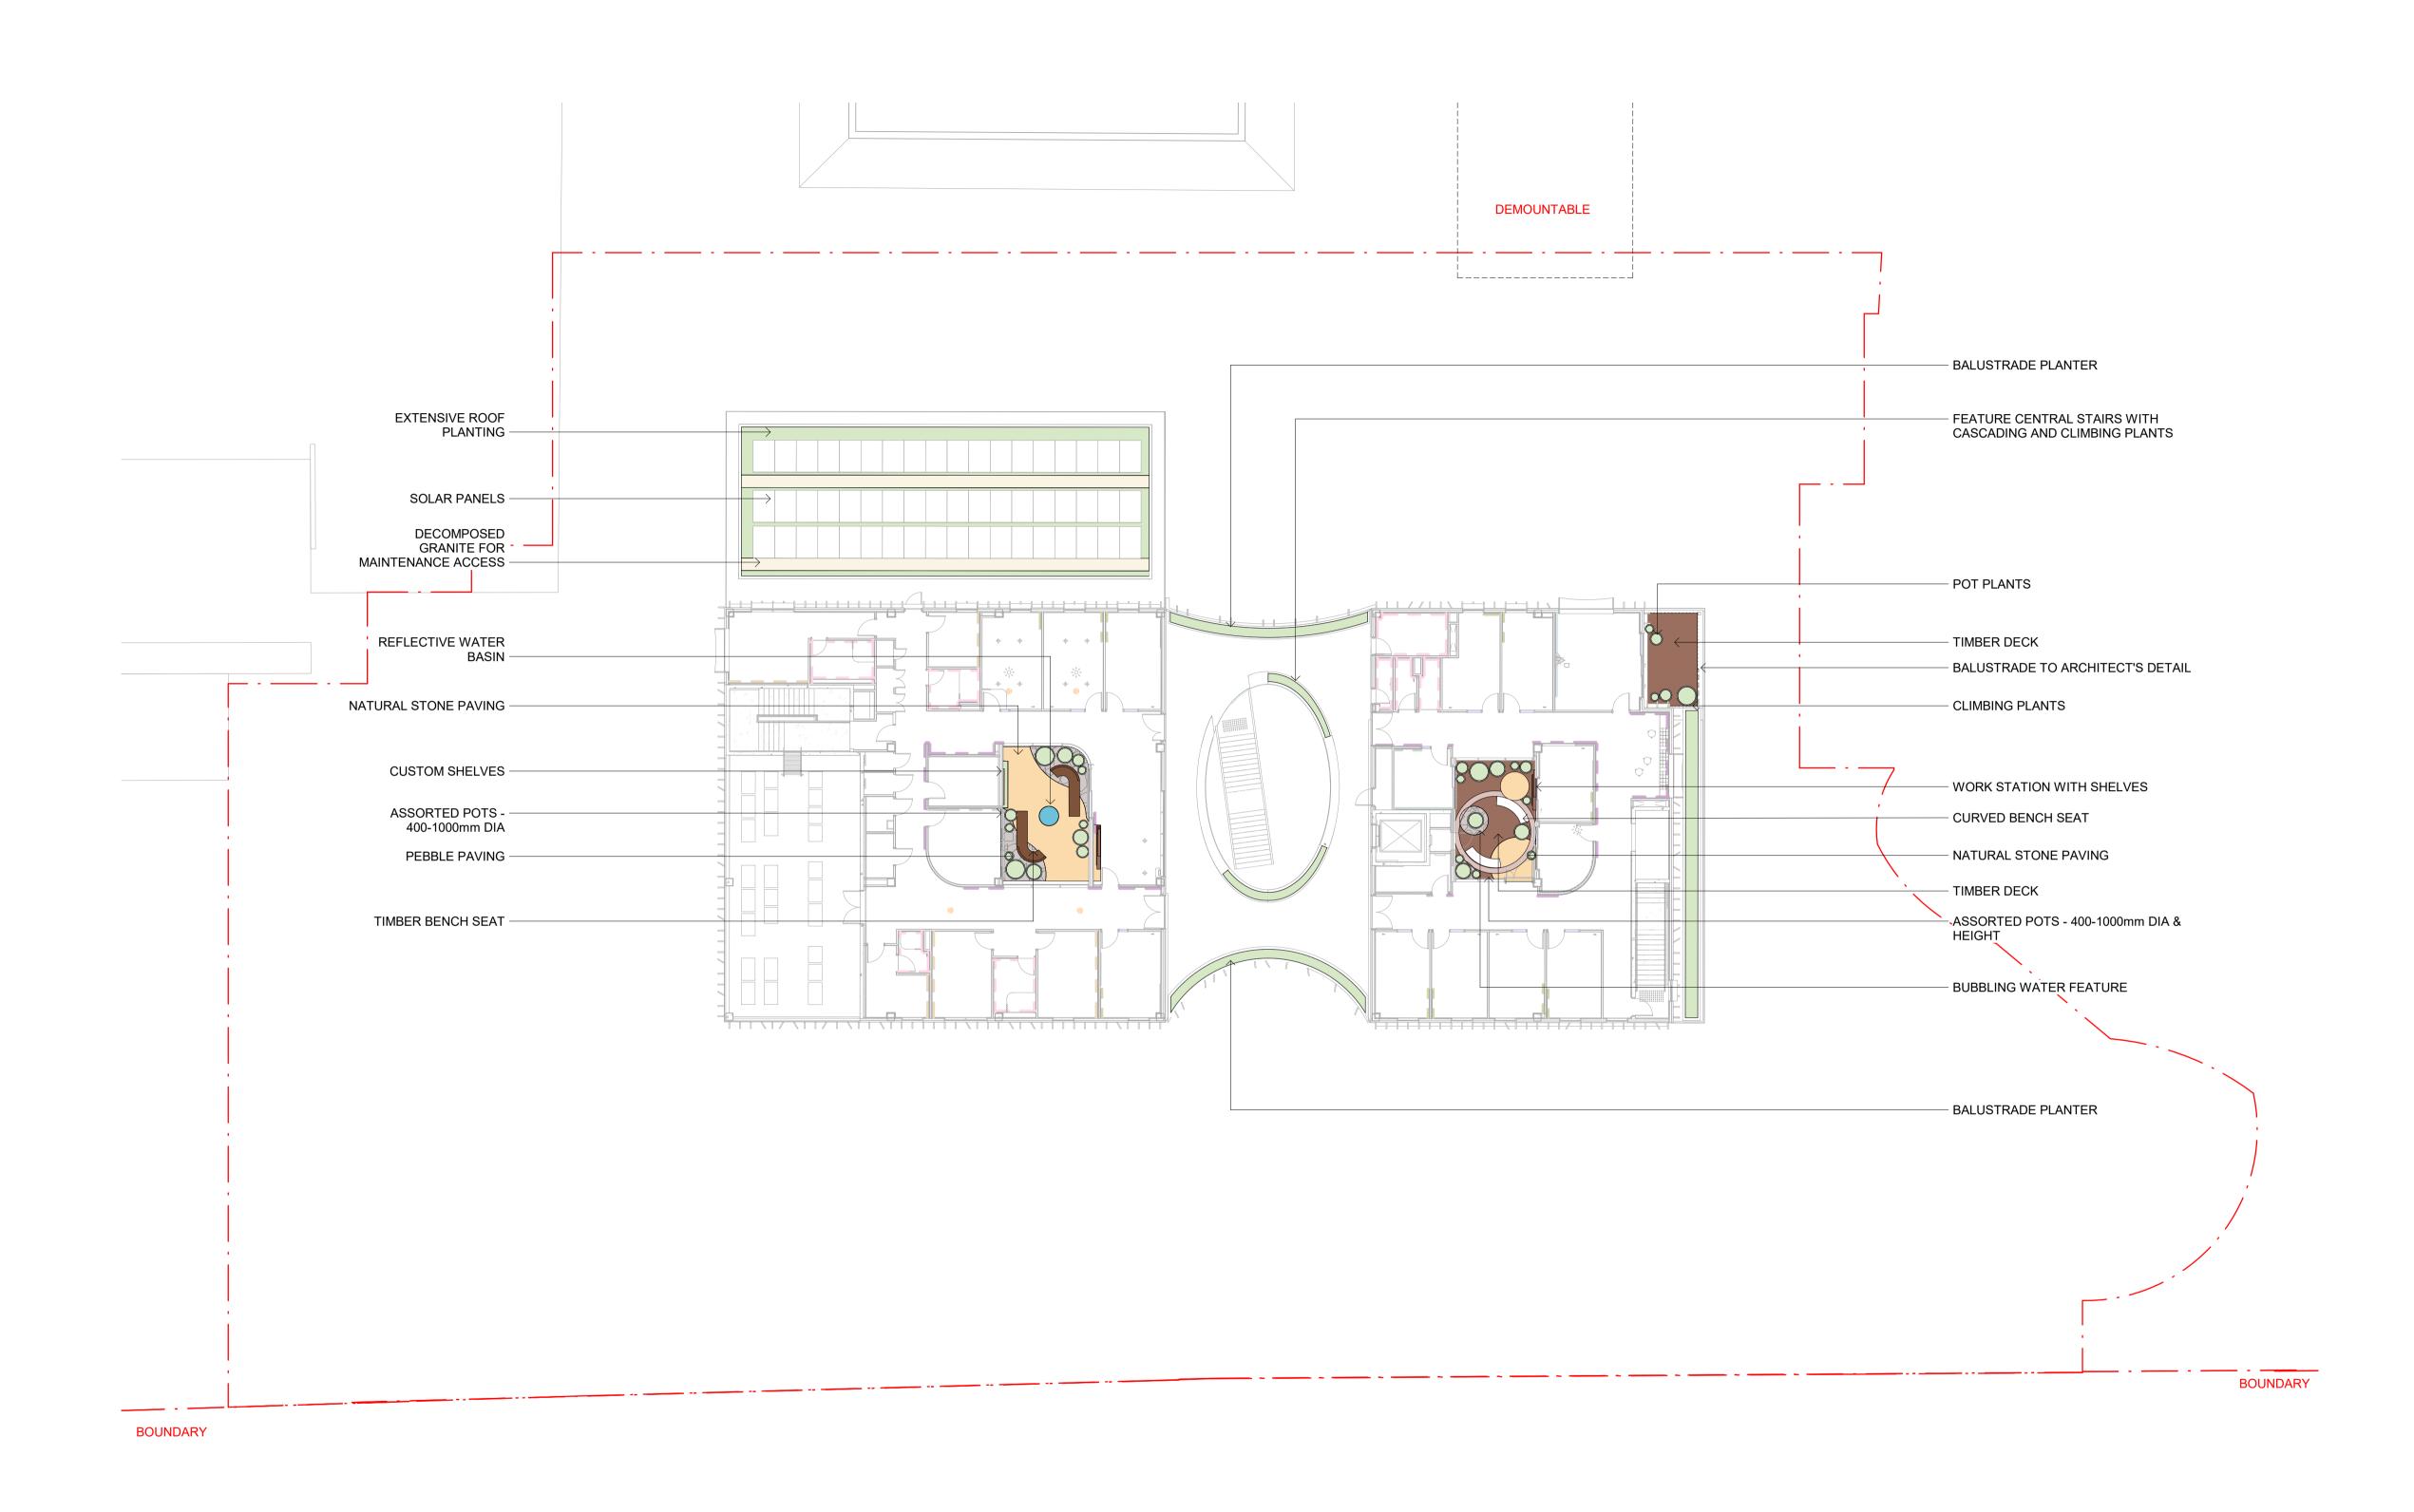



C:\Users\alia.khan\Documents\OC\_LA\_PLC Grey House Precinct\_R20\_alia.khanTCQ97.rvt



ISSUE	DATE	AMENDMENT	DRN	APRVD
1	21.09.21	Issued for SSDA	AK	RB
2	01.04.22	Revised SSDA	SL	AK


## O C U L U S

Level 1, 5 Wilson Street, p.o. box 307, Newtown, 2042 p 03.9670.0699 australia@oculus.info MELBOURNE **SYDNEY** WASHINGTON

PROJECT
Pymble Ladies College - Grey House Precinct
Avon Road, Pymble NSW
7 c

Pymble Ladies College

ARCHITECT
BVN Architecture
255 Pitt Street, Sydney NSW

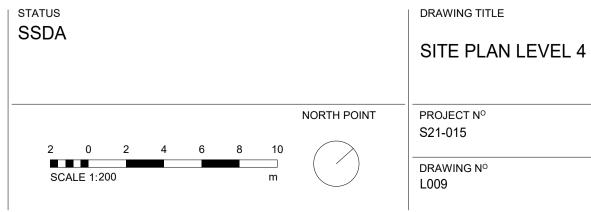

SHEET SIZE

ISSUE