




New landscaping

Minor renovation and
use of existing building

Use of existing L1
classrooms

 

Site Plan

© PMDL

pmdl.com.au

Project

2973 Scale



PMDL  ARCHITECTURE
INTERIORS
MASTERPLANNING



St Aloysius College-Rozelle Campus

1:500 Date

April 2022 Dwg

DA100

 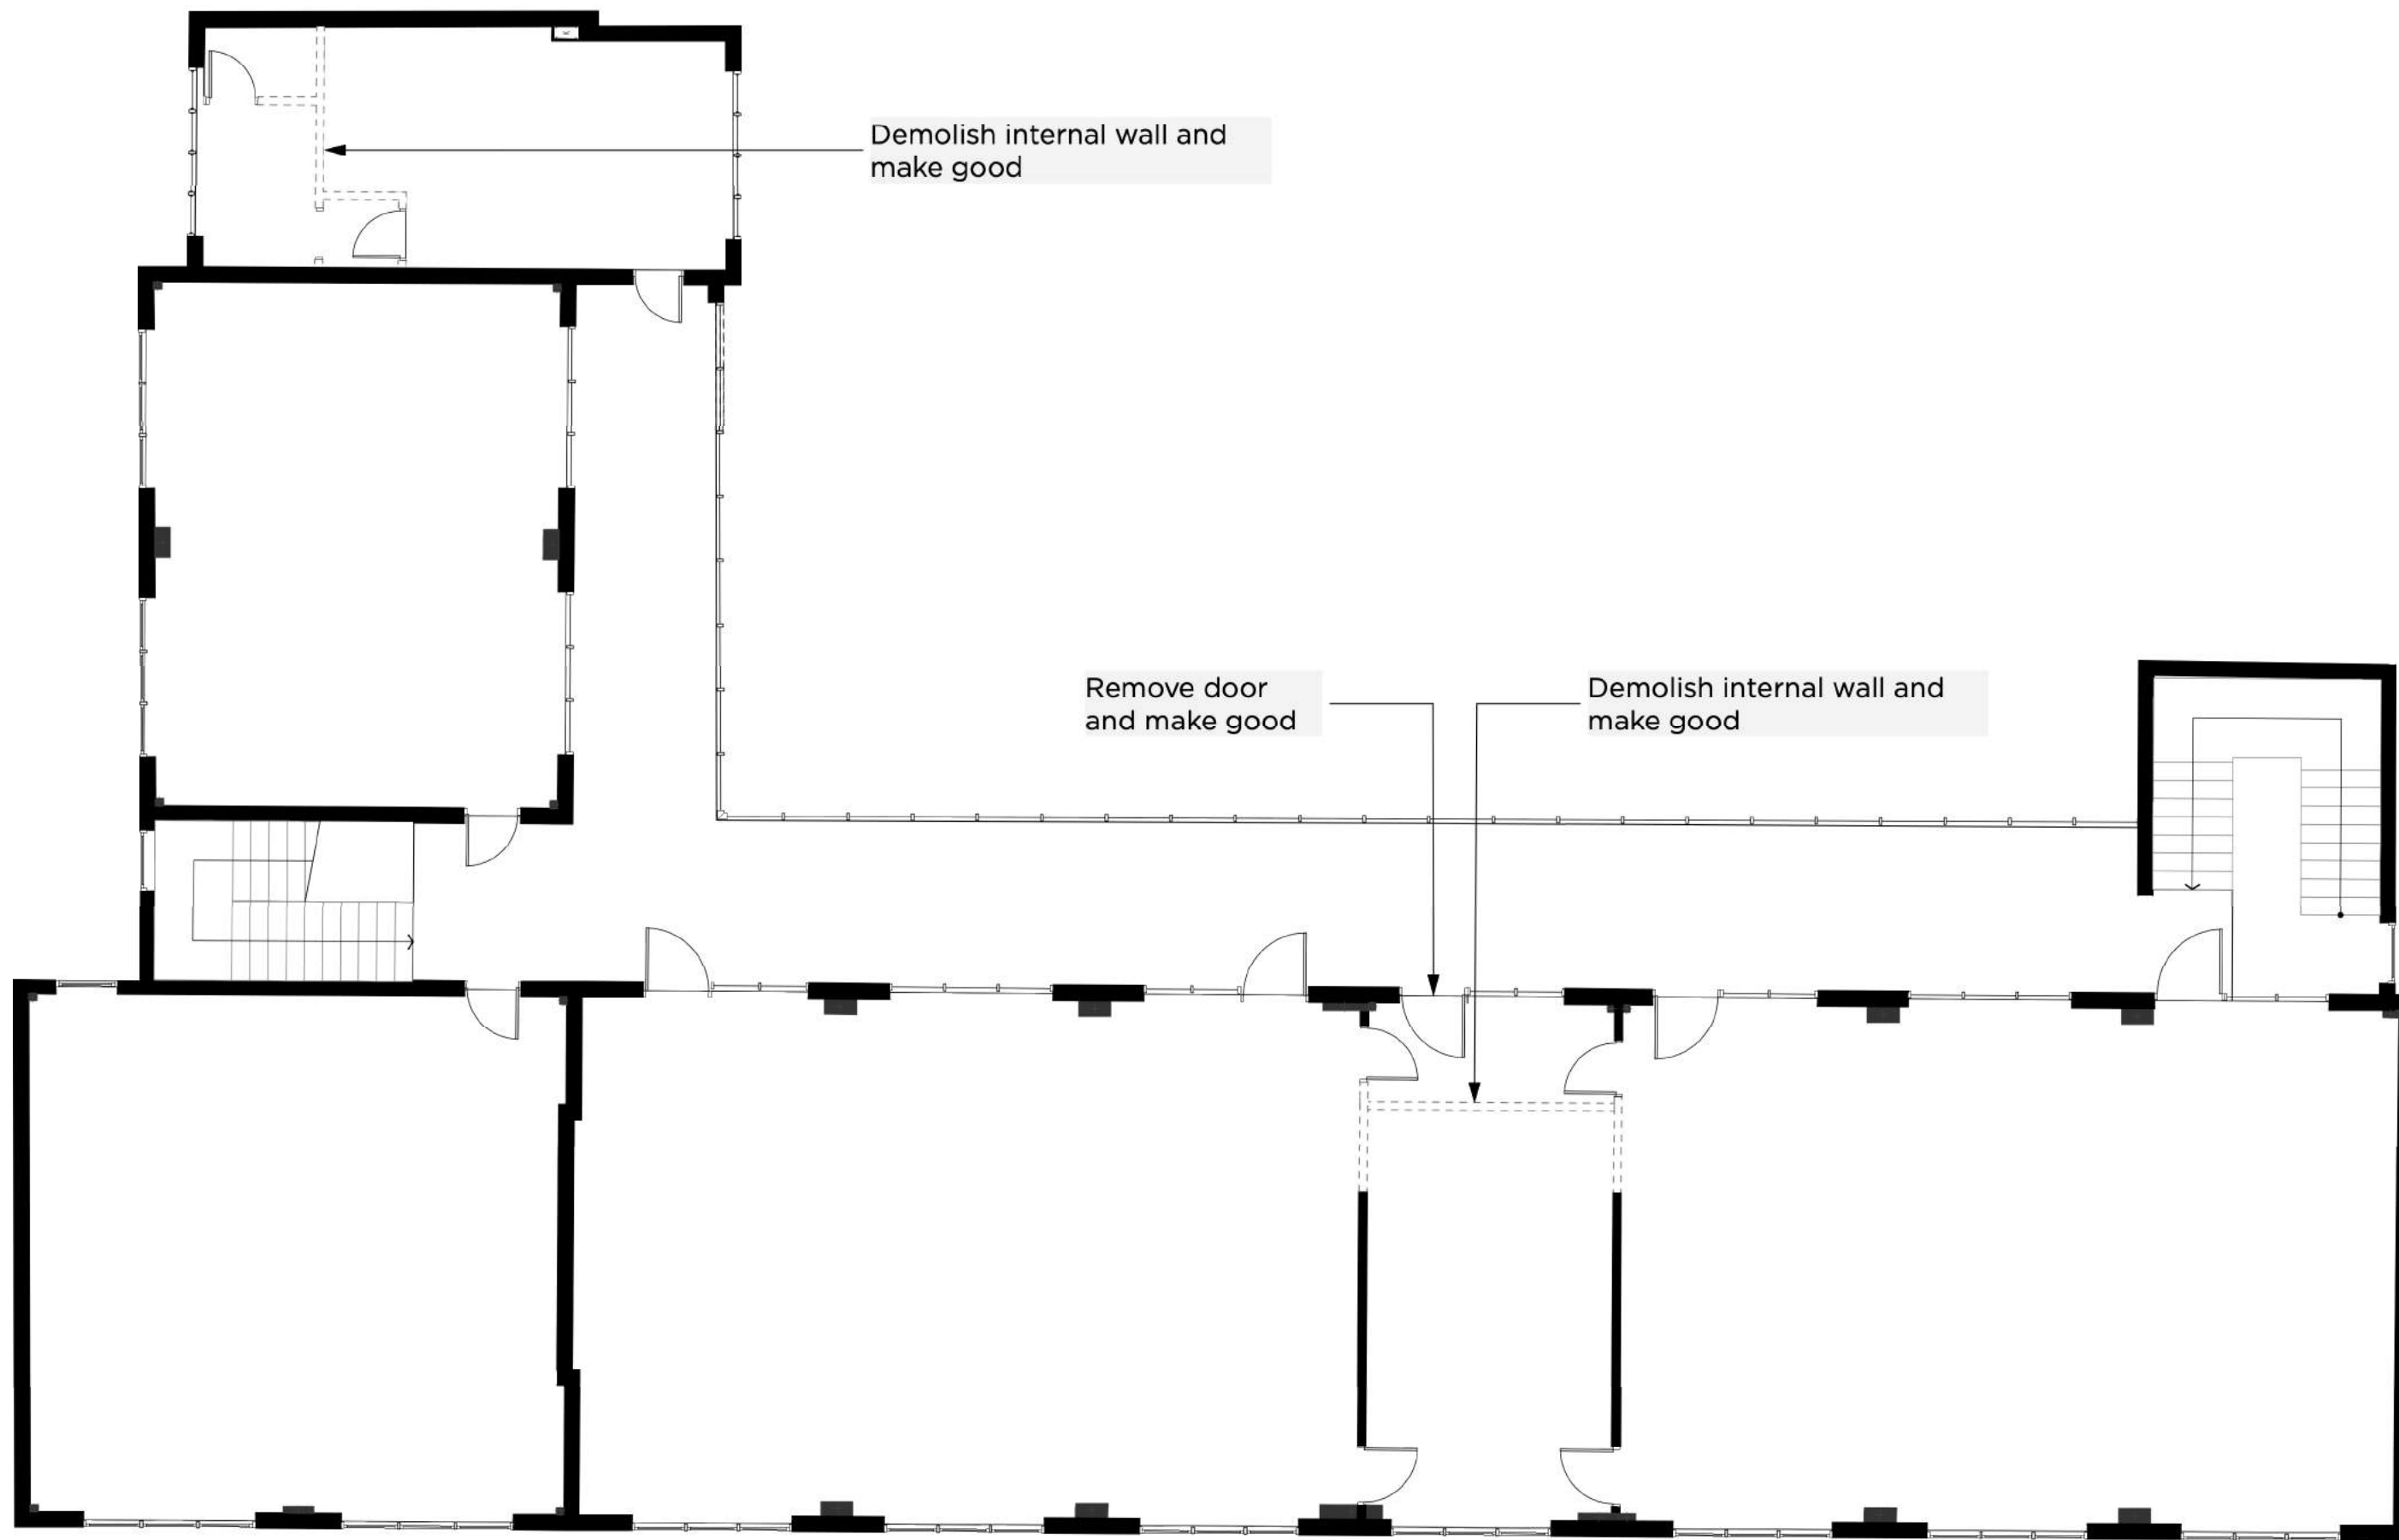

 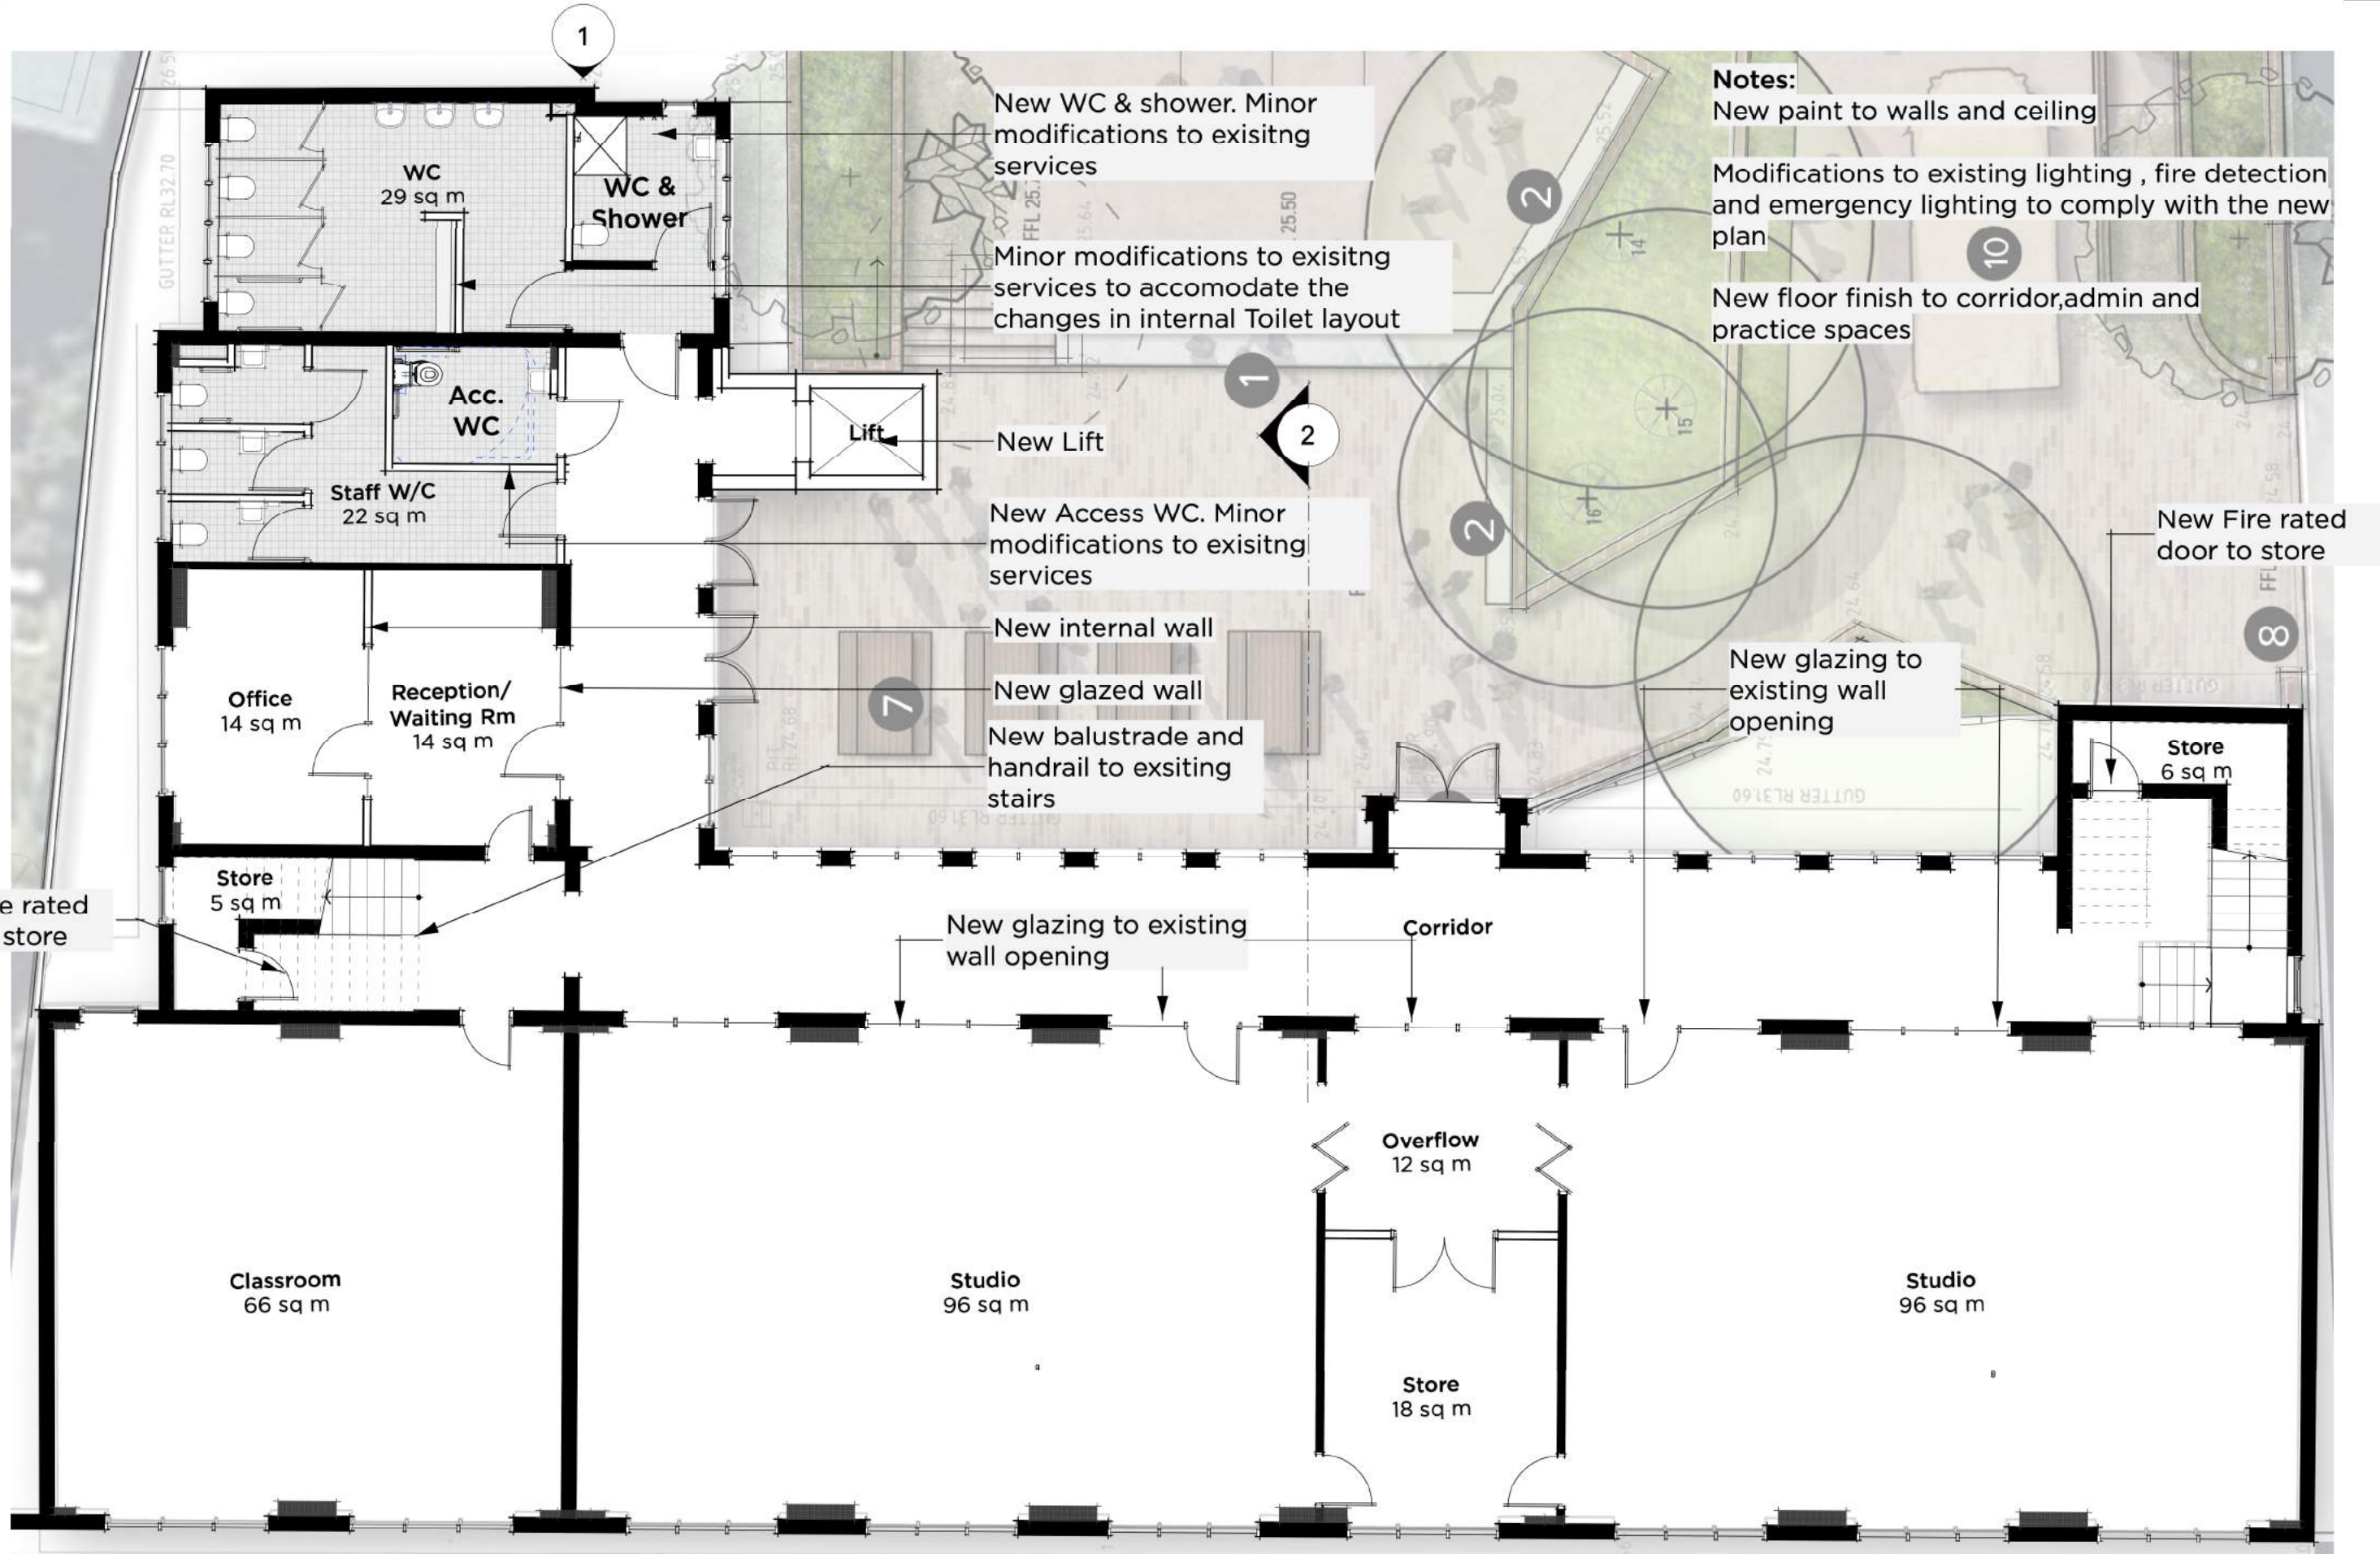



Minor services upgrade to accomodate new cleaners room

Notes:

New paint to walls and ceiling

Modifications to existing lighting , fire detection and emergency lighting to comply with the new plan



New floor finish to corridor,staff and practice spaces

 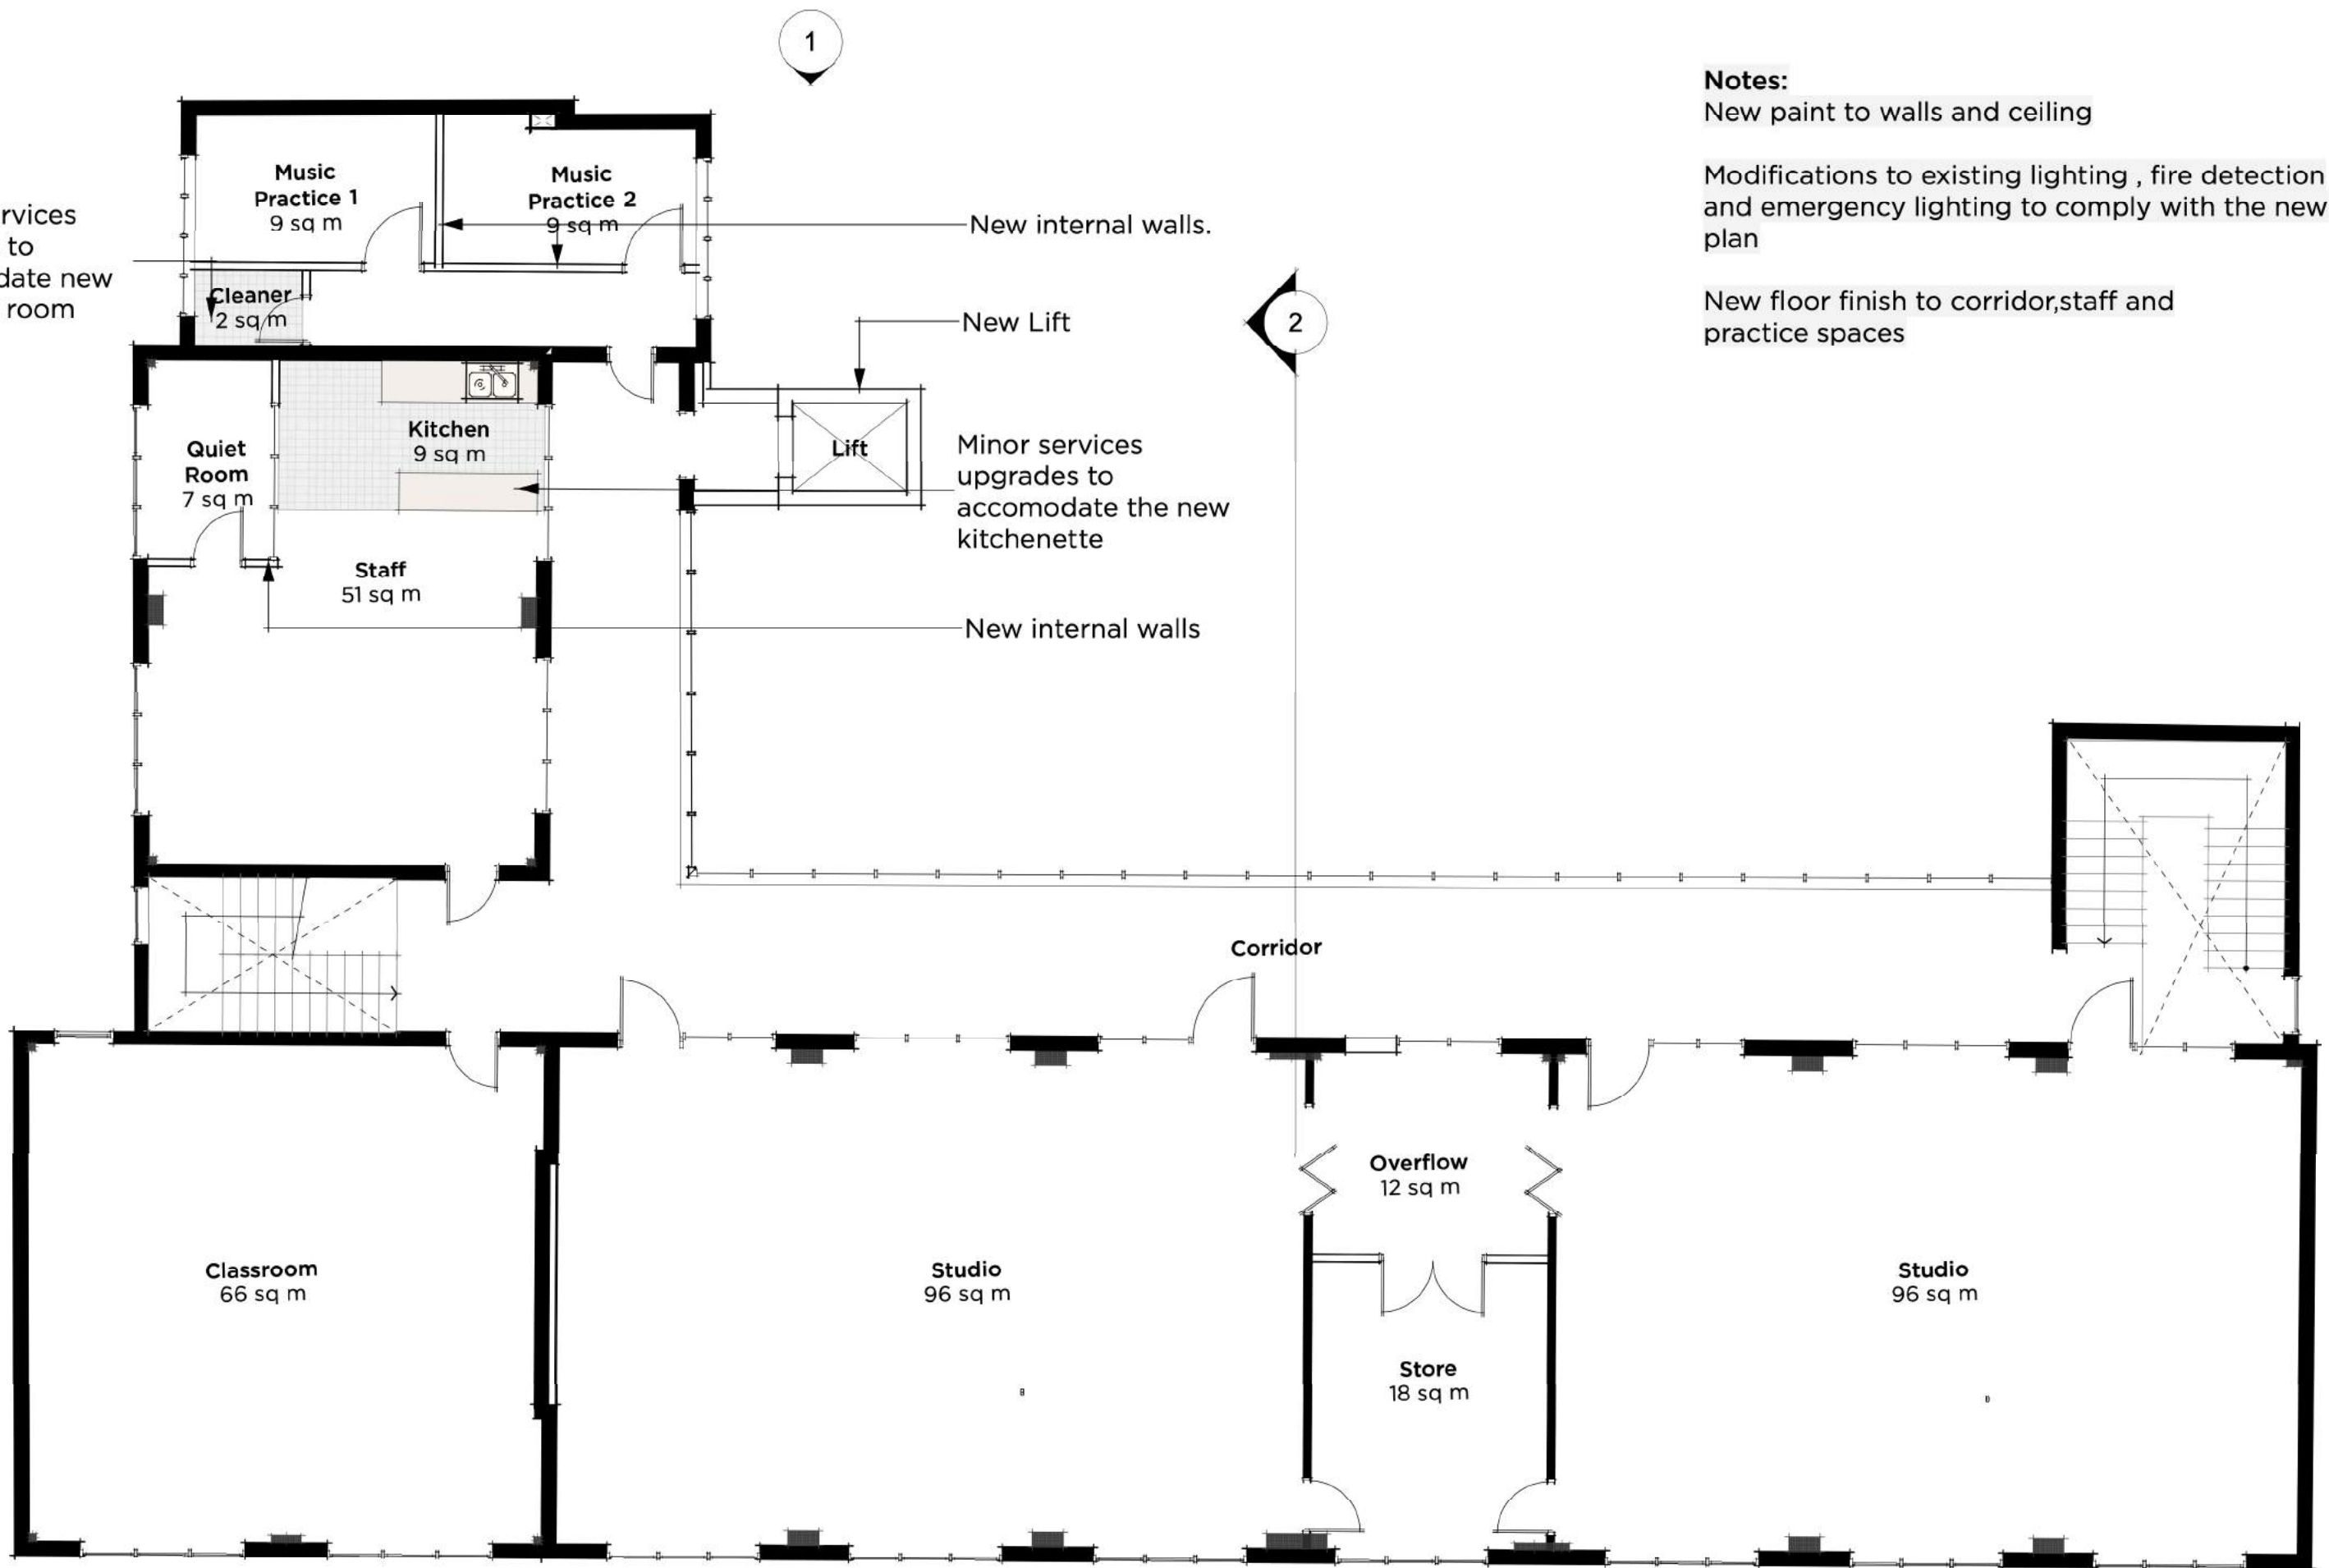

Preliminary **PMDL** ARCHITECTURE
INTERIORS
MASTERPLANNING


48 Victoria Rd-Proposed Plan L1 St Aloysius College-Rozelle Campus

© PMDL pmdl.com.au Project 2973 Scale 1:100 Date April 2022 Dwg DA104

 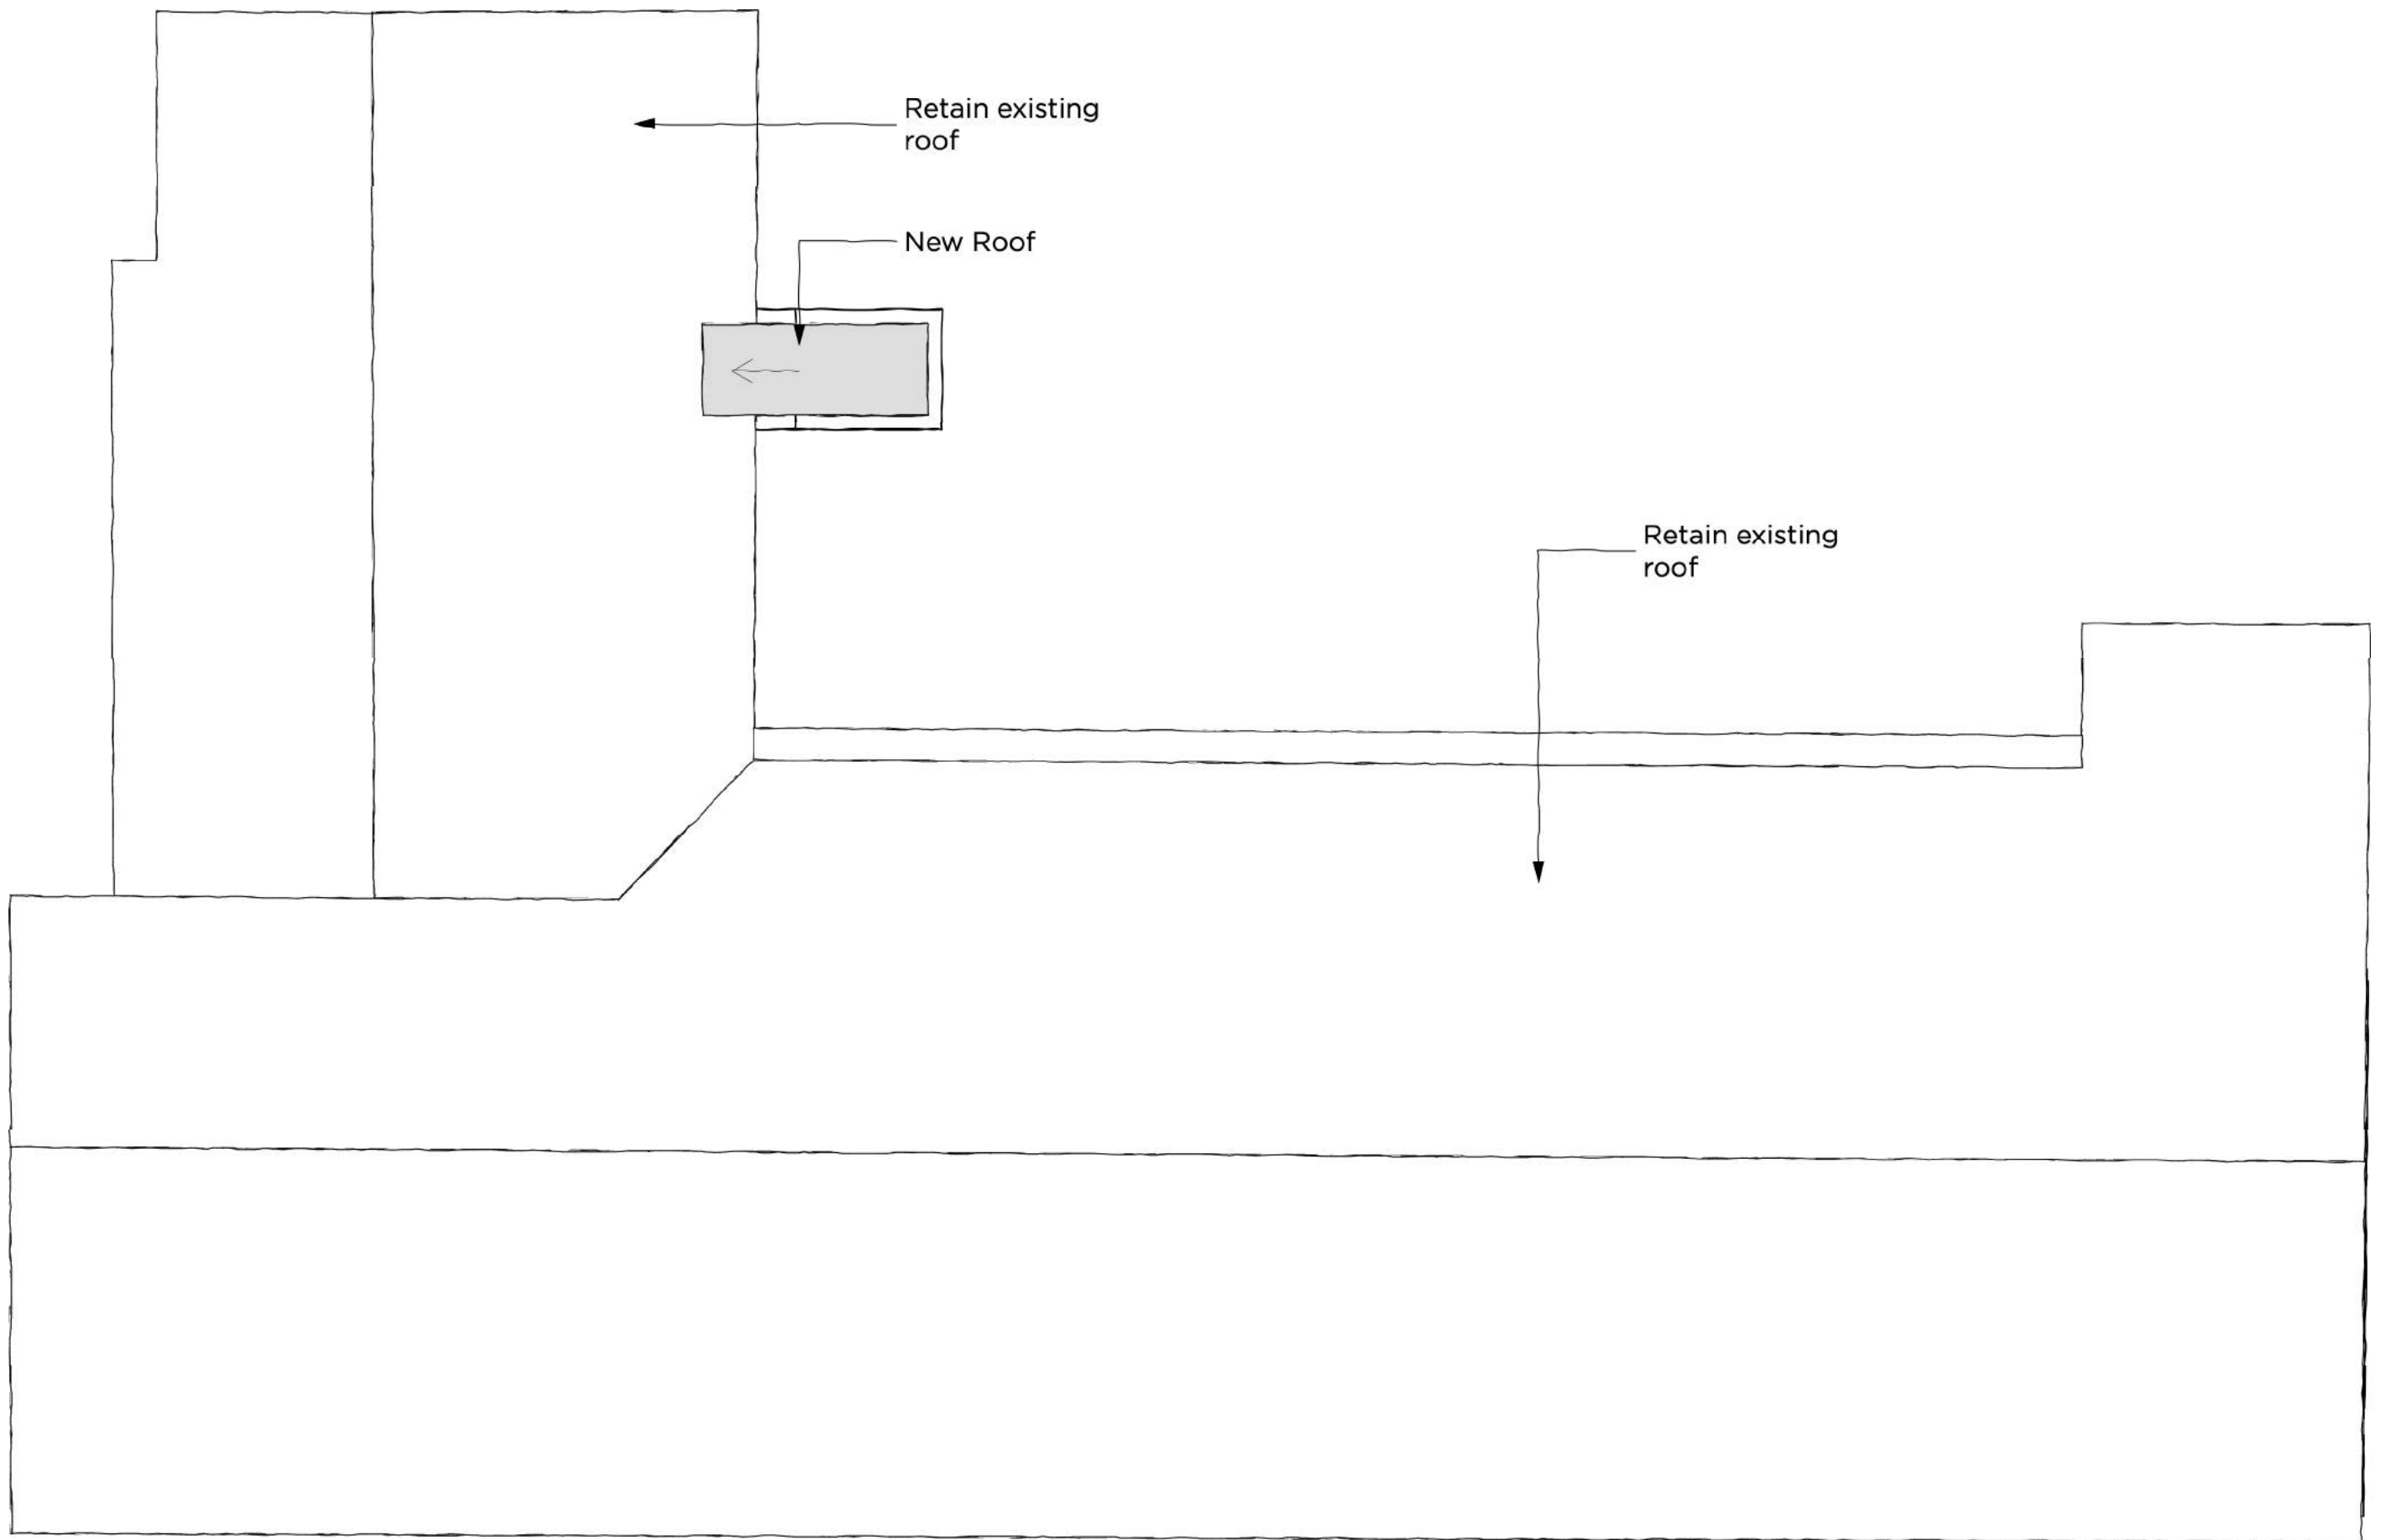

Demolish existing
kitchenette

New handrail and
balustrade to stairs

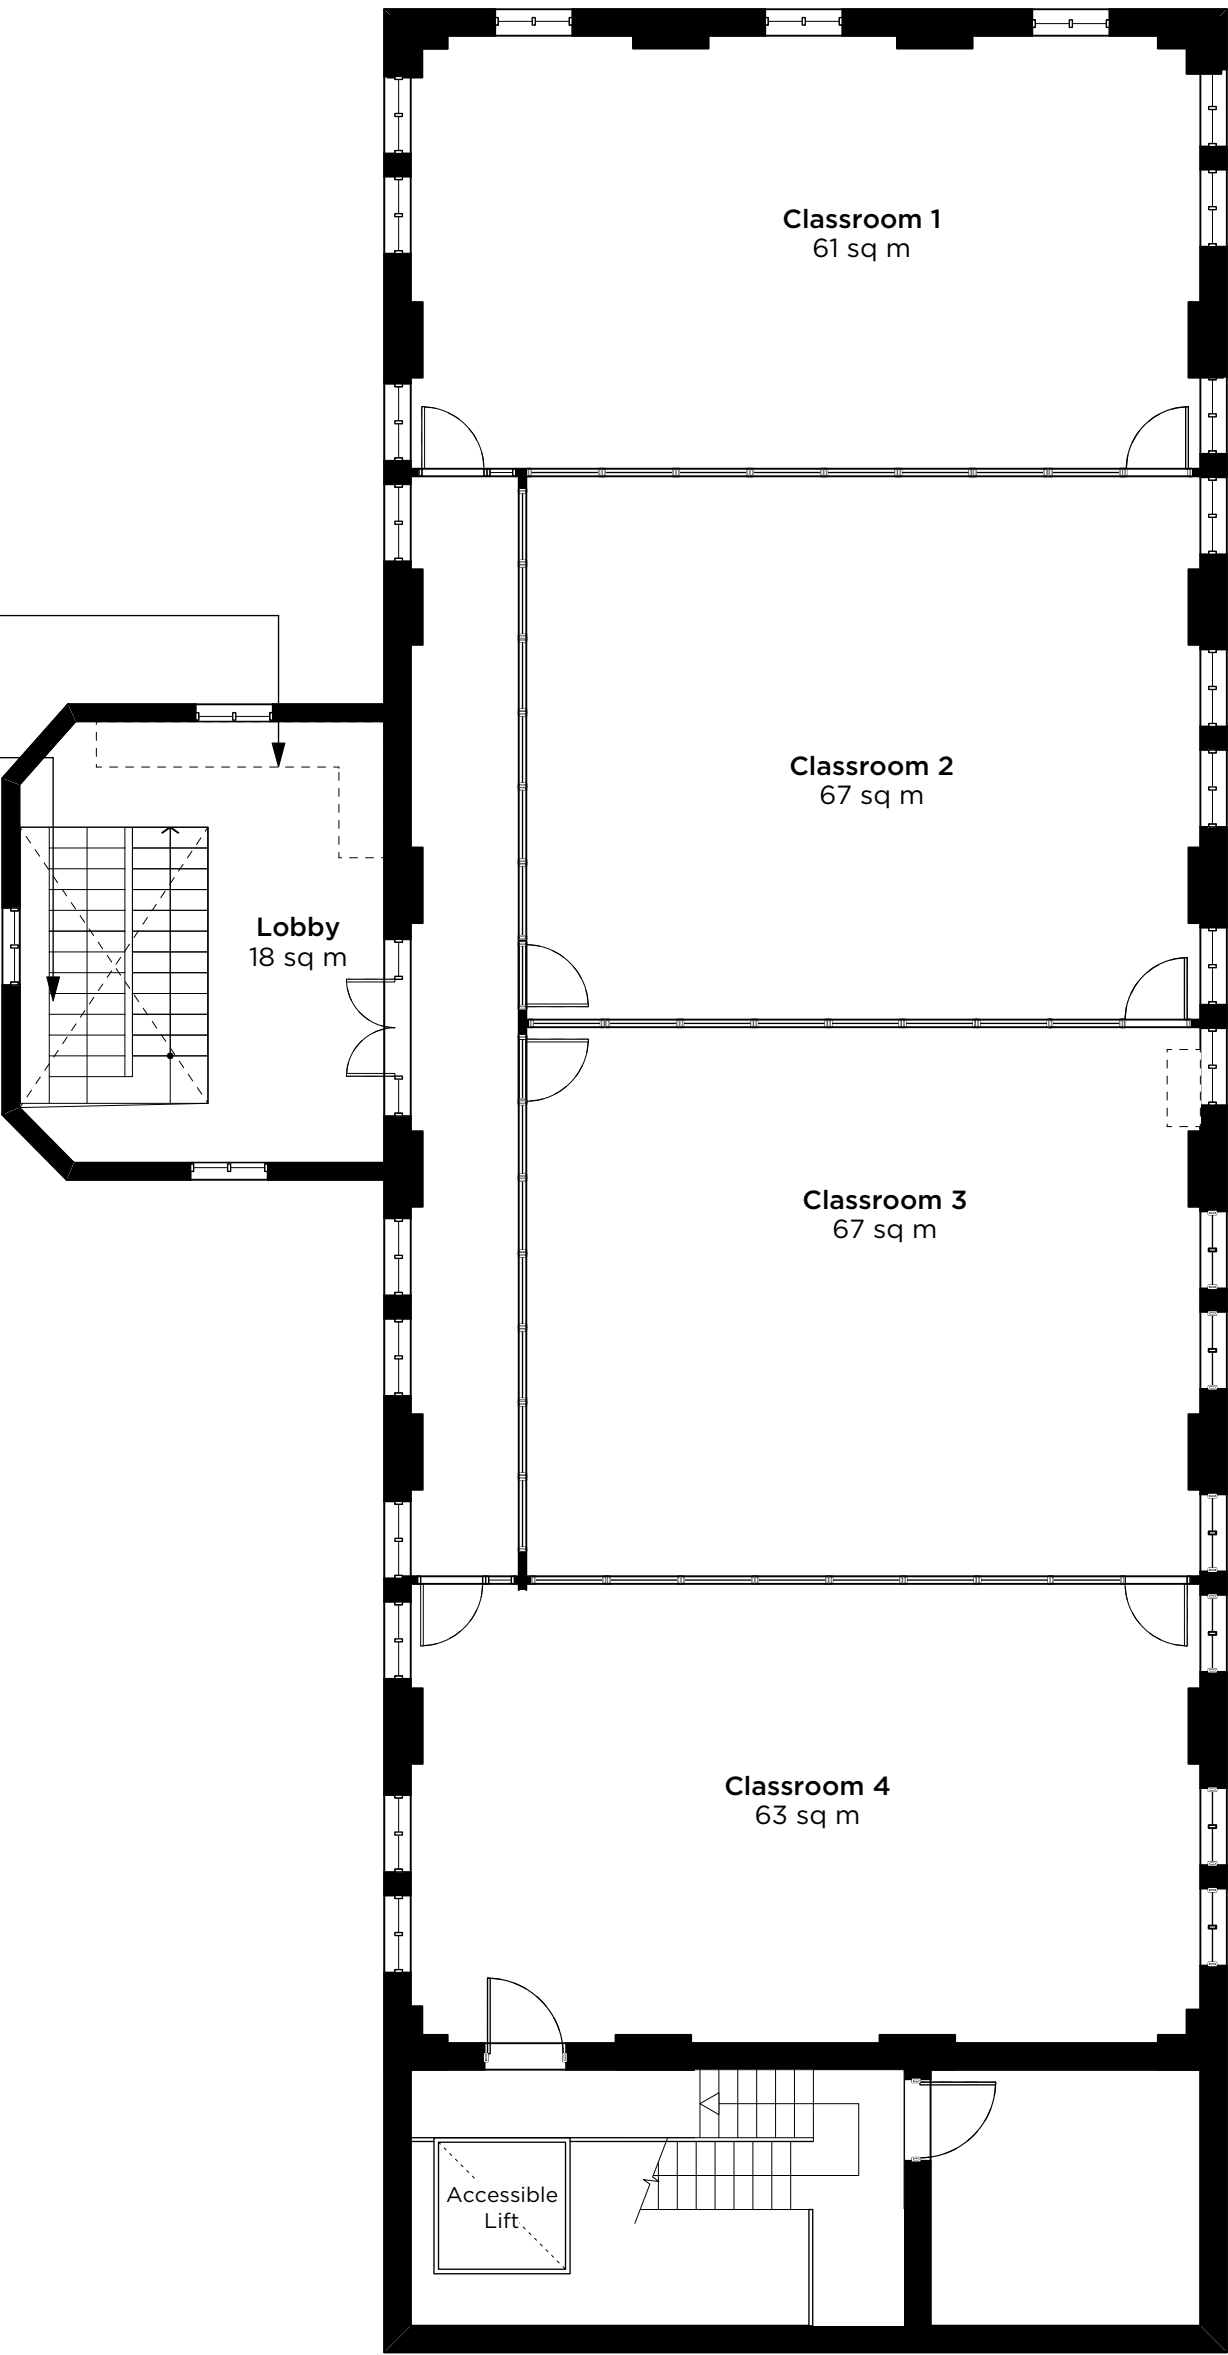

2A-2B Gordon St - L1

© PMDL
pmdl.com.au

Project

Scale
297

PMDL  ARCHITECTURE
INTERIORS
MASTERPLANNING

St Aloysius College- Rozelle Campus


NTS @A3 | Date
May 2022

Dwg
DA106 A



1

North Elevation
Scale: 1:100

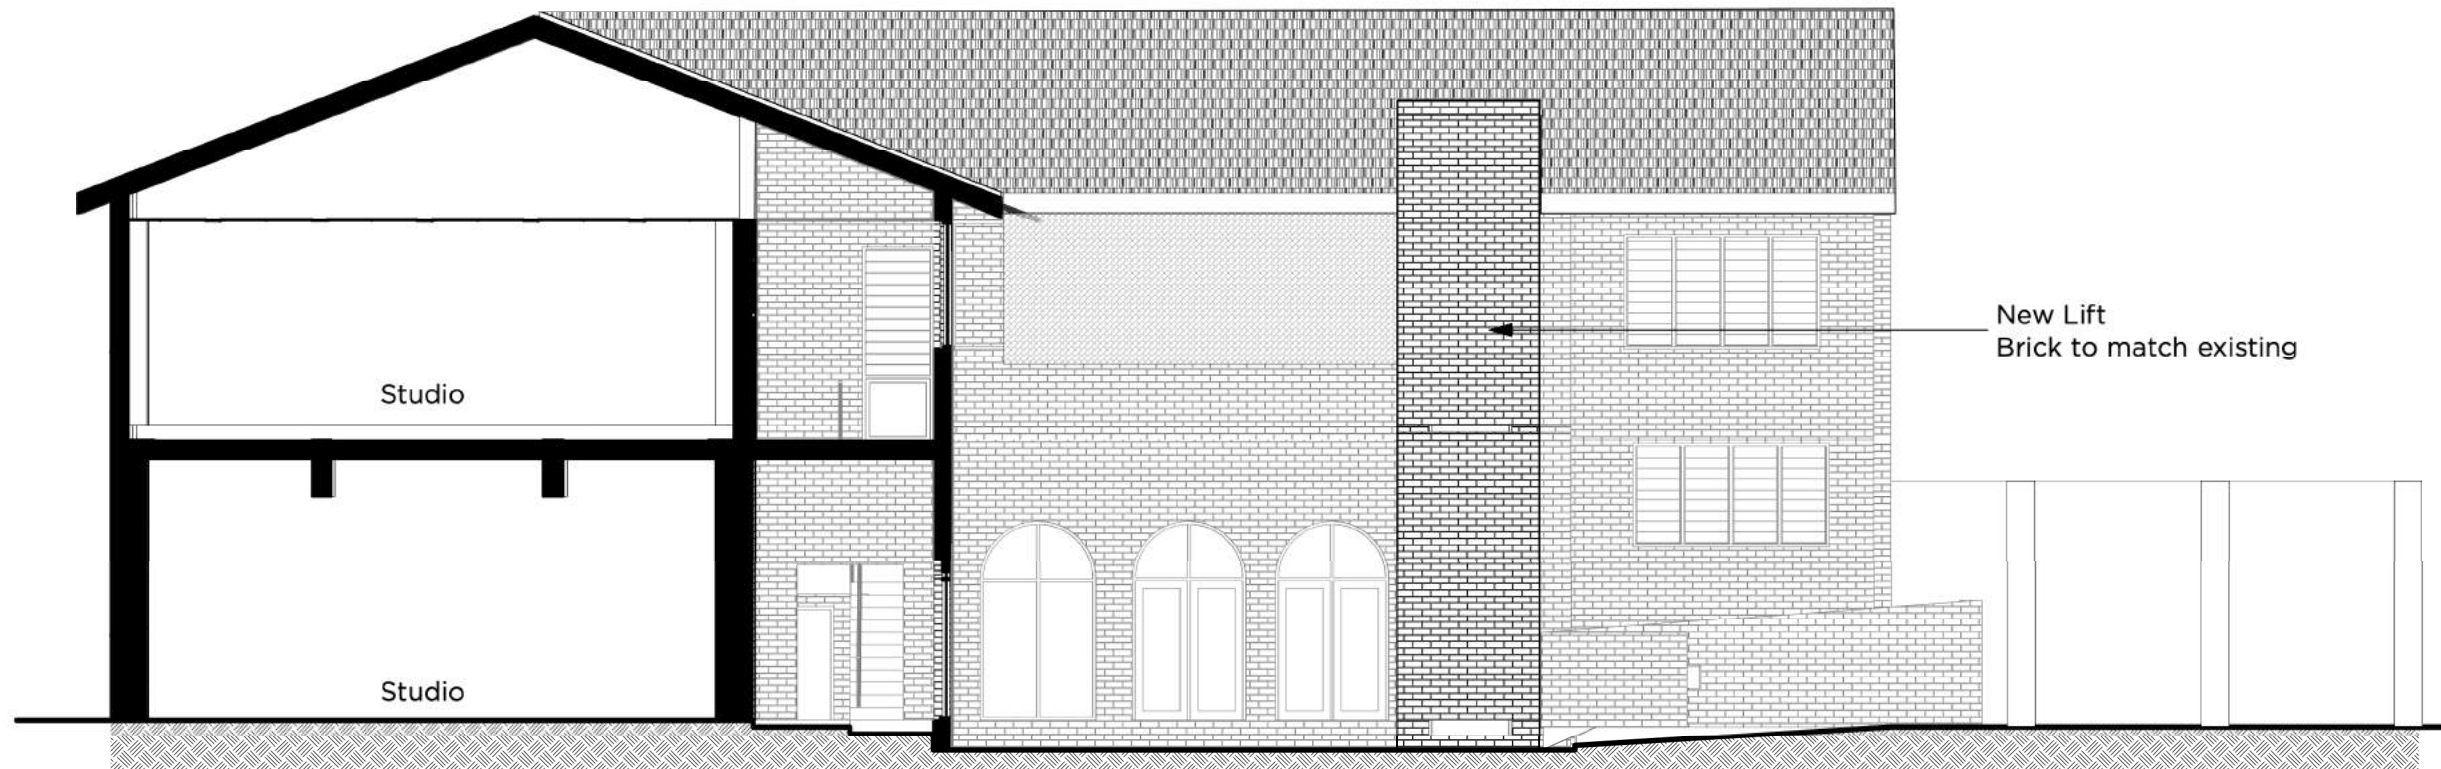

2

East Elevation
Scale: 1:100