

LANG WALKER AO MEDICAL RESEARCH BUILDING - MACARTHUR



DRAWING LIST

| | |
|--------------------|--|
| BVN-AR-01A A00-001 | COVER SHEET |
| BVN-AR-10A A00-001 | LOCATION PLAN |
| BVN-AR-10A A00-003 | PROPOSED SITE PLAN |
| BVN-AR-10T A00-001 | SHADOW DIAGRAMS |
| BVN-AR-11B B01-000 | GENERAL ARRANGEMENT PLAN - LEVEL LOWER GROUND 02 |
| BVN-AR-11B B02-000 | GENERAL ARRANGEMENT PLAN - LEVEL LOWER GROUND 01 |
| BVN-AR-11B L00-000 | GENERAL ARRANGEMENT PLAN - LEVEL 00 |
| BVN-AR-11B L01-000 | GENERAL ARRANGEMENT PLAN - LEVEL 01 |
| BVN-AR-11B L02-000 | GENERAL ARRANGEMENT PLAN - LEVEL 02 |
| BVN-AR-11B L03-000 | GENERAL ARRANGEMENT PLAN - LEVEL ROOF |
| BVN-AR-11C A00-001 | BUILDING - ELEVATIONS |
| BVN-AR-11C A00-002 | BUILDING - ELEVATIONS |
| BVN-AR-11D A00-001 | BUILDING - SECTIONS |
| BVN-AR-19U A00-002 | AREA PLAN - GFA |

BVN

ARCHITECTS REGISTRATION BOARD /
NOMINATED ARCHITECTS

| | |
|------------------------------|------------------|
| NEW | OLD |
| 808 HORTON/SONIA FITZPATRICK | 808 HILL LODGE |
| 407 JAMES GRIFFIN | 210 BRAN CONDON |
| 717 LEAH HAYES | 318 SHIR GIMBERT |
| 703 MATTHEW BLAIR | 503 DAVID KELLY |
| 705 PHILIP ROSSINGTON | 386 HELEN CRIBB |
| 743 PETER FITZGERALD | |
| 784 FUSION ARCHITECTS | |
| 9708 CATHERINE SWANER | |

Telephone +61 2 8297 7200
Facsimile +61 2 8297 7299
www.bvn.com.au

INTELLECTUAL PROPERTY
COPYRIGHT BVN ARCHITECTURE PTY LIMITED. UNLESS OTHERWISE AGREED IN WRITING ALL RIGHTS TO THIS DOCUMENT ARE SUBJECT TO PAYMENT IN FULL OF ALL BIV CHARGES AND DOCUMENTS MAY ONLY BE USED FOR THE PURPOSES AND PROJECTS FOR WHICH IT HAS BEEN CREATED AND DELIVERED. AS NOTIFIED IN WRITING BY BVN AND THIS DOCUMENT MAY NOT BE, OTHERWISE USED, COPIED, ANY UNAUTHORIZED USE OF THIS DOCUMENT IS AT THE USER'S SOLE RISK AND WITHOUT LIMITING BVN'S RIGHTS THE USER RELEASES AND INDEMNIFIES BVN FROM AND AGAINST ALL LOSS TO ARISING.

NOTE
CONTRACTOR TO CHECK AND VERIFY ALL DIMENSIONS ON SITE PRIOR TO COMMENCEMENT OF WORK OR PREPARATION OF SHOP DRAWINGS. DO NOT SCALE THIS DRAWING.

| ISSUE | DATE | FOR |
|-------|------------|-------------------------|
| 01 | 22/09/2021 | SCHEMATIC DESIGN UPDATE |
| 02 | 07/10/2021 | SSIA ISSUE |
| 03 | 14/10/2021 | SSIA SUBMISSION |
| 04 | 24/11/2021 | FOR INFORMATION |
| 05 | 30/11/2021 | 70% DO ISSUE |
| 06 | 22/12/2021 | 80% DO ISSUE |
| 07 | 16/03/2022 | SSIA RIS |

CONSULTANT
TURF LANDSCAPE
TEL 02 8394 9990

CONSULTANT
LCI
TEL 02 9157 0570

CONSULTANT
TTW
TEL 02 9439 7288

CONSULTANT
PTC
TEL 02 8920 0800

CONSULTANT
GROUP DLA
TEL 02 8355 3160

CONSULTANT
WSP
M 0425 440 213

PROJECT MANAGER
WALKER CORPORATION
TEL 02 8273 9630

CLIENT
WESTERN SYDNEY UNIVERSITY

PROJECT
LANG WALKER AO MEDICAL
RESEARCH BUILDING -
MACARTHUR, CAMPBELLTOWN

BVN PROJECT NUMBER
2011004

DRAWING KEY

GRAPHIC SCALE

SCALE

@B1
STATUS

DRAWING

COVER SHEET

| | |
|--------------------|-------|
| DRAWING NUMBER | ISSUE |
| BVN-AR-01A A00-001 | 07 |

INTELLECTUAL PROPERTY
COPYRIGHT BVN ARCHITECTURE PTY LIMITED. UNLESS OTHERWISE
AGREED IN WRITING ALL RIGHTS TO THIS DOCUMENT ARE SUBJECT TO
PAYMENT IN FULL OF ALL FEES AND CHARGES AND ACCORDING TO THE
TERMS AND CONDITIONS OF THE BVN ARCHITECTURE PTY LIMITED
HAS BEEN CREATED AND DELIVERED AS NOTIFIED IN WRITING BY
BVN AND THE DOCUMENT MAY NOT BE REPRODUCED, COPIED, OR
ANY UNAUTHORIZED USE OF THIS DOCUMENT IS AT THE USER'S SOLE
RISK AND WITHOUT LIMITING BVN'S RIGHTS THE USER RELEASES AND
WARRANTIES BVN FROM AND AGAINST ALL LOSS OR ARISING.

NOTE
CONTRACTOR TO CHECK AND VERIFY ALL DIMENSIONS ON SITE PRIOR
TO COMMENCEMENT OF WORK OR PREPARATION OF SHOP DRAWINGS.
DO NOT SCALE THE DRAWING.


| ISSUE | DATE | FOR |
|-------|------------|-----------------|
| 01 | 07/10/2021 | SSDM ISSUE |
| 02 | 14/10/2021 | SSDM SUBMISSION |
| 03 | 30/11/2021 | TRF 03 ISSUE |
| 04 | 22/12/2021 | 80% DO ISSUE |

- CONSULTANT
TURF LANDSCAPE
TEL 02 8394 9990
- CONSULTANT
LCI
TEL 02 9157 0570
- CONSULTANT
TTW
TEL 02 9439 7288
- CONSULTANT
PTC
TEL 02 8920 0800
- CONSULTANT
GROUP DLA
TEL 02 8355 3160
- CONSULTANT
WSP
M 0425 440 213
PROJECT MANAGER
WALKER CORPORATION
TEL 02 8273 9630

CLIENT
WESTERN SYDNEY UNIVERSITY


PROJECT
LANG WALKER AO MEDICAL
RESEARCH BUILDING -
MACARTHUR, CAMPBELLTOWN

BVN PROJECT NUMBER
2011004

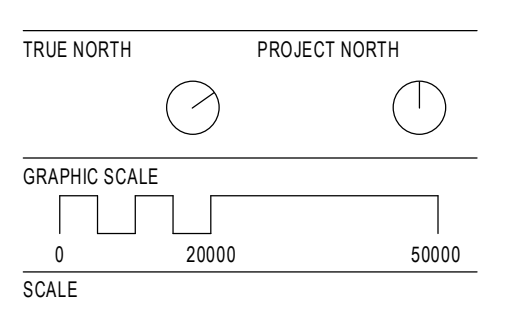

1: 1000@B1
STATUS

DRAWING

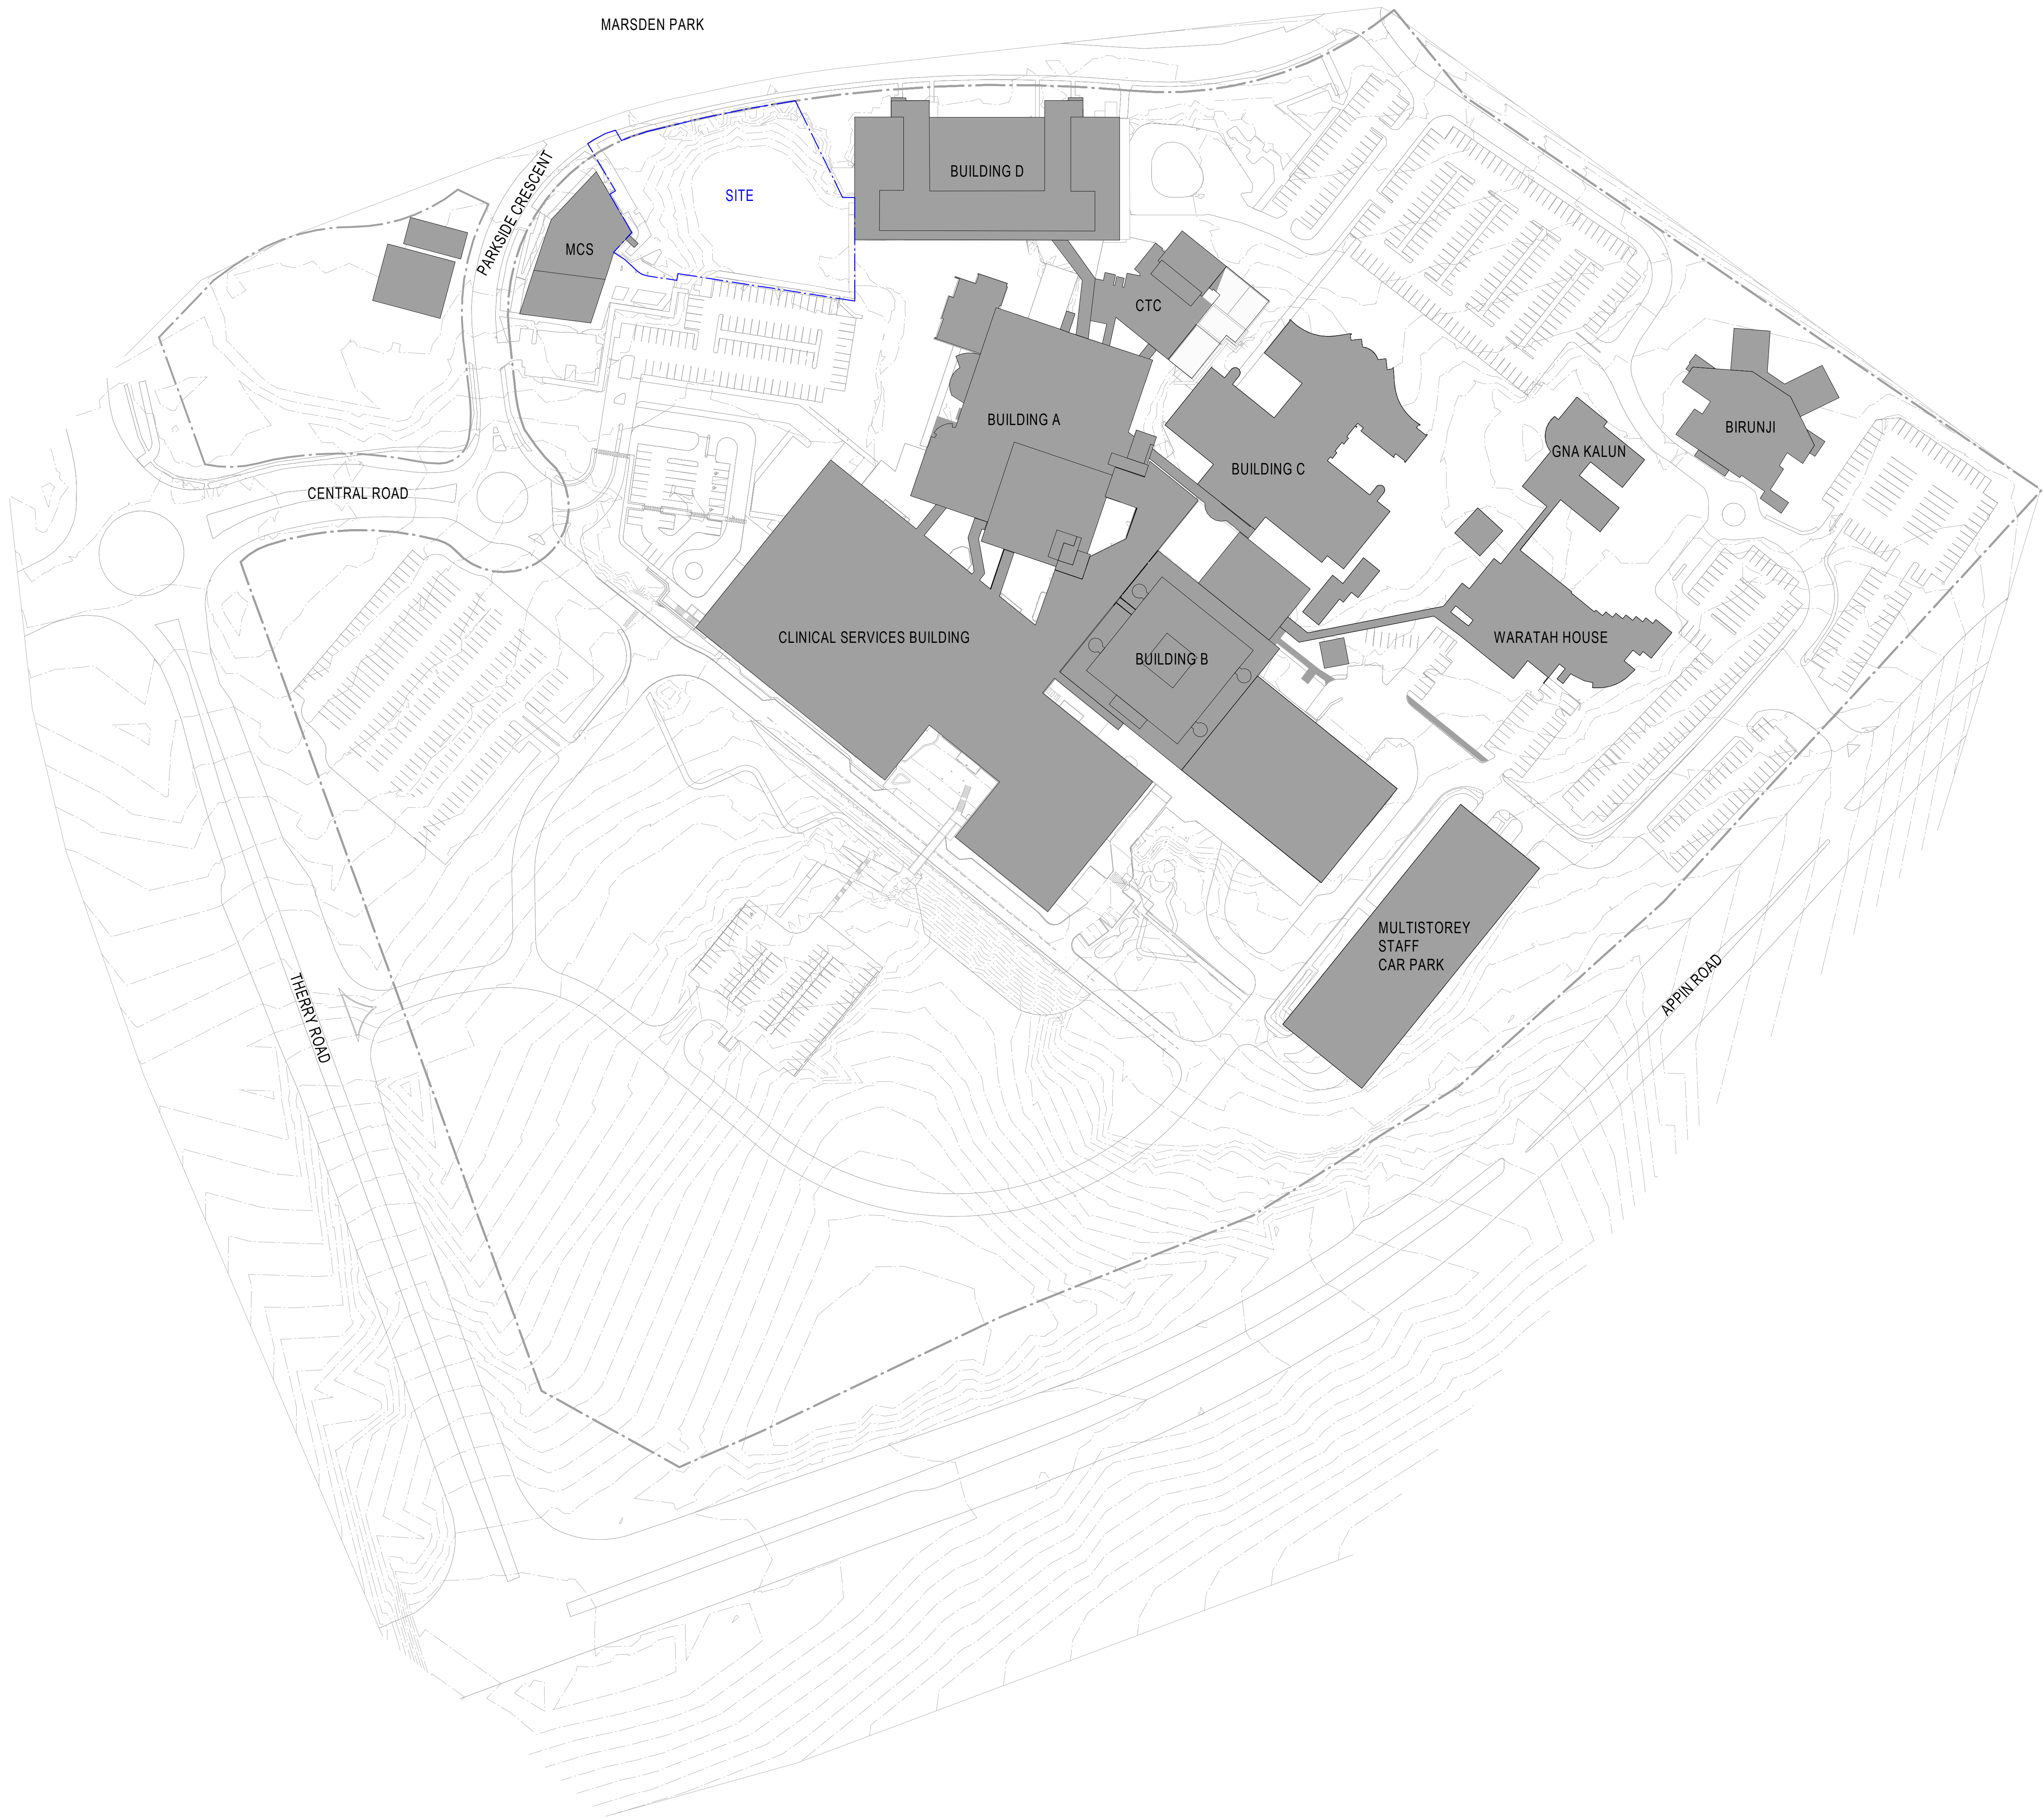

INTELLECTUAL PROPERTY
COPYRIGHT BVN ARCHITECTURE PTY LIMITED. UNLESS OTHERWISE
AGREED IN WRITING ALL RIGHTS TO THIS DOCUMENT ARE SUBJECT TO
PAYMENT IN FULL OF ALL BVN CHARGES AND DOCUMENTS MAY ONLY
BE USED FOR THE PURPOSES AND PROJECTS FOR WHICH IT
HAS BEEN CREATED AND DELIVERED. AS NOTIFIED IN WRITING BY
BVN AND THE DOCUMENT MAY NOT BE, OTHERWISE USED, COPIED,
ANY UNAUTHORIZED USE OF THIS DOCUMENT IS AT THE USER'S SOLE
RISK AND WITHOUT LIMITING BVN'S RIGHTS THE USER RELEASES AND
RELEASES BVN FROM AND AGAINST ALL LOSS TO ARISING.

NOTE
CONTRACTOR TO CHECK AND VERIFY ALL DIMENSIONS ON SITE PRIOR
TO COMMENCEMENT OF WORK OR PREPARATION OF SHOP DRAWINGS.
DO NOT SCALE THIS DRAWING.

| ISSUE | DATE | FOR |
|-------|------------|------------------|
| 01 | 03/29/2021 | SCHEMATIC DESIGN |
| 02 | 07/10/2021 | SSDA ISSUE |
| 03 | 14/10/2021 | SSDA SUBMISSION |
| 04 | 22/12/2021 | 80% DO ISSUE |
| 05 | 18/03/2022 | SSDA RIS |

CONSULTANT
TURF LANDSCAPE
TEL 02 8394 9990

CONSULTANT
LCI
TEL 02 9157 0570

CONSULTANT
TTW
TEL 02 9439 7288

CONSULTANT
PTC
TEL 02 8920 0800

CONSULTANT
GROUP DLA
TEL 02 8355 3160

CONSULTANT
WSP
M 0425 440 213

PROJECT MANAGER
WALKER CORPORATION
TEL 02 8273 9630

CLIENT
WESTERN SYDNEY UNIVERSITY

PROJECT
LANG WALKER AO MEDICAL
RESEARCH BUILDING -
MACARTHUR, CAMPBELLTOWN

BVN PROJECT NUMBER

2011004

DRAWING KEY

TRUE NORTH PROJECT NORTH

GRAPHIC SCALE

SCALE

1: 1000@B1

STATUS

DRAWING


SHADOW DIAGRAMS

DRAWING NUMBER


BVN-AR-10T A00-001

ISSUE


05

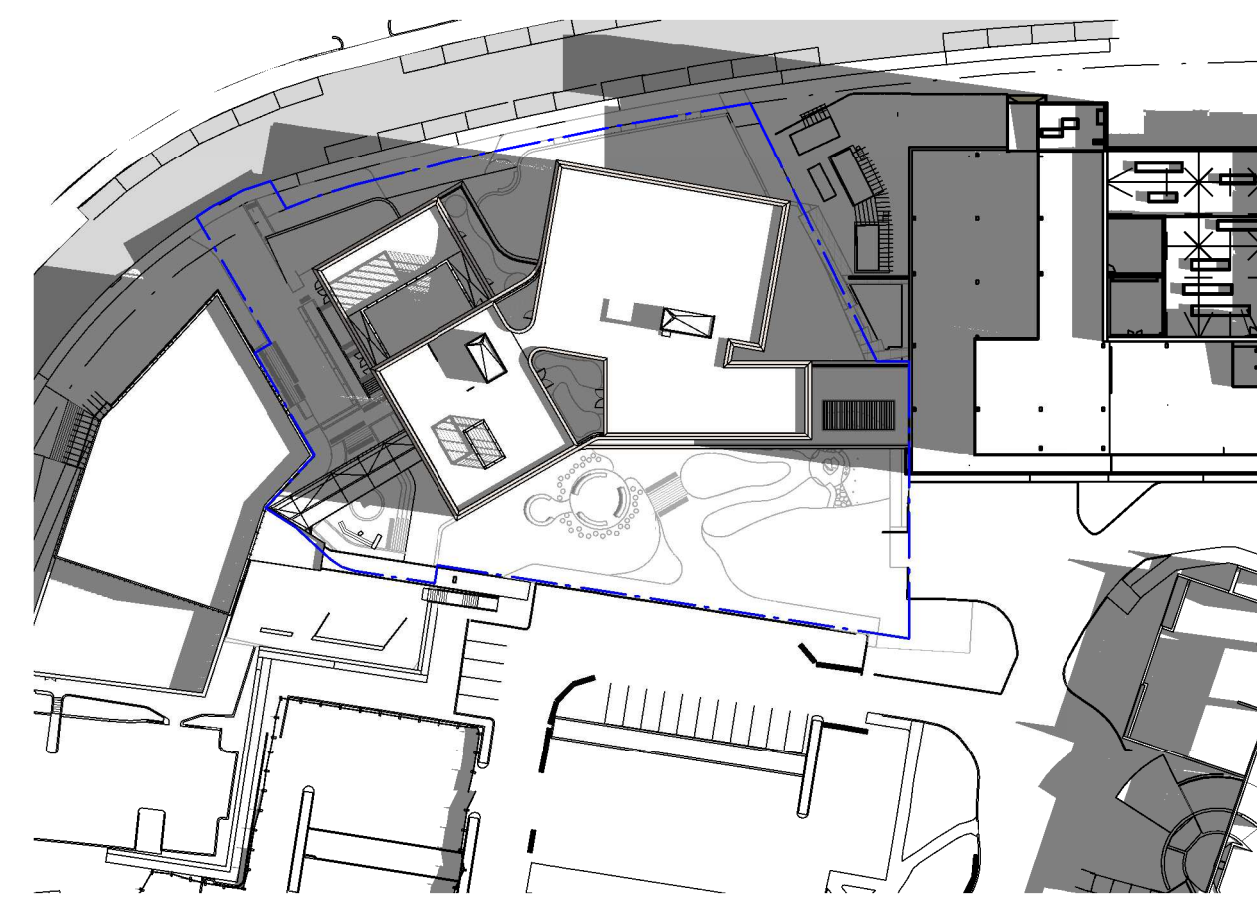


1 SHADOW ANALYSIS - JUNE 21 - 9AM

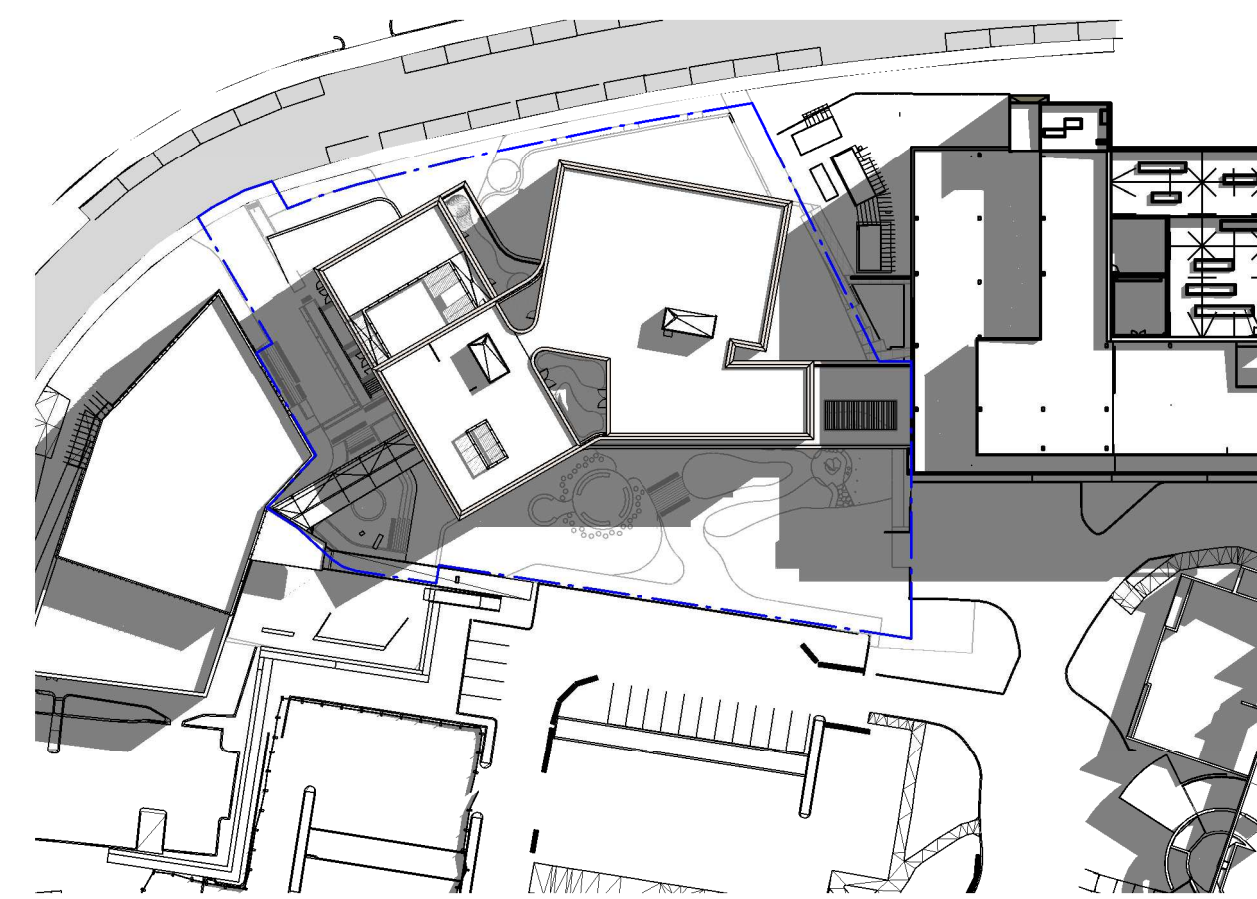


2 SHADOW ANALYSIS - JUNE 21 - 12PM

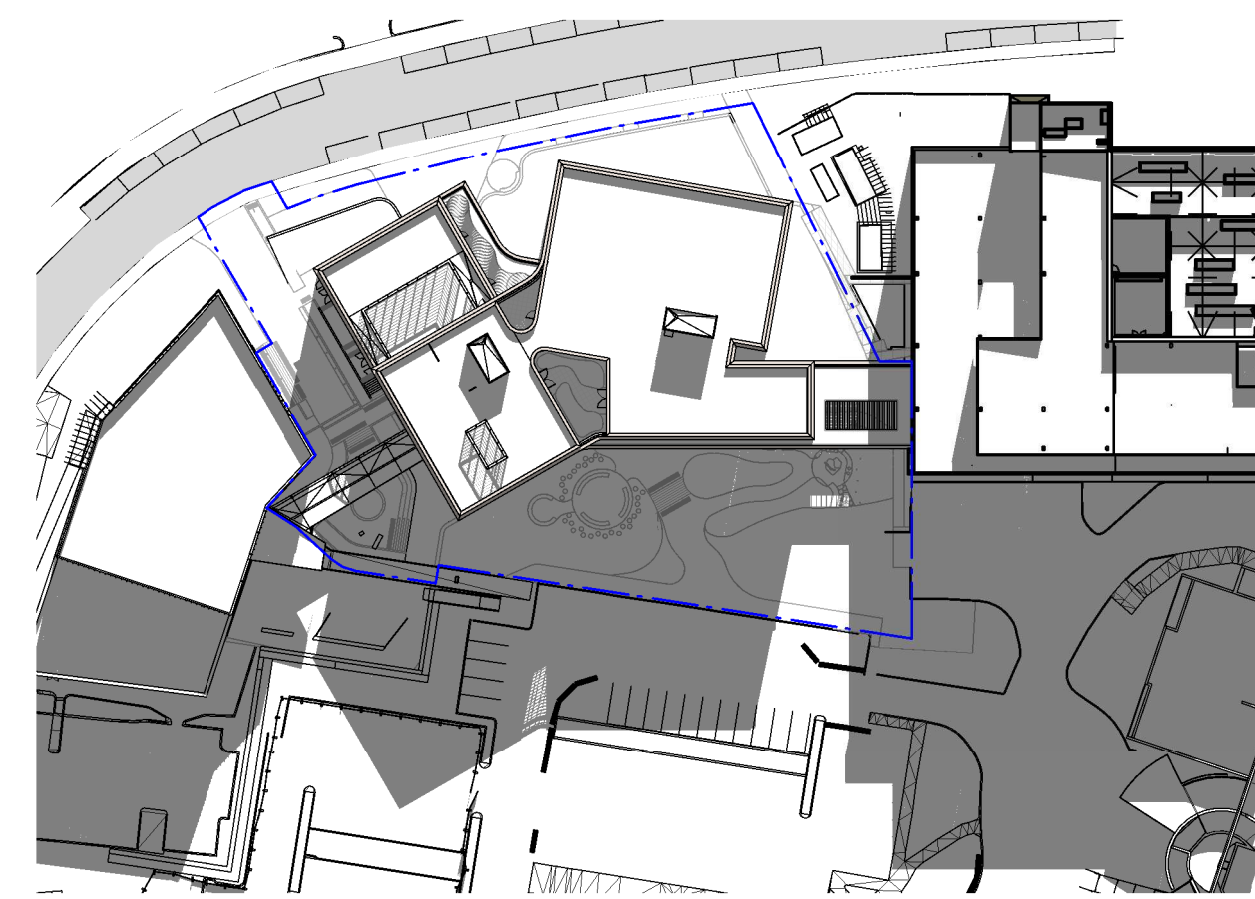


3 SHADOW ANALYSIS - JUNE 21 - 3PM

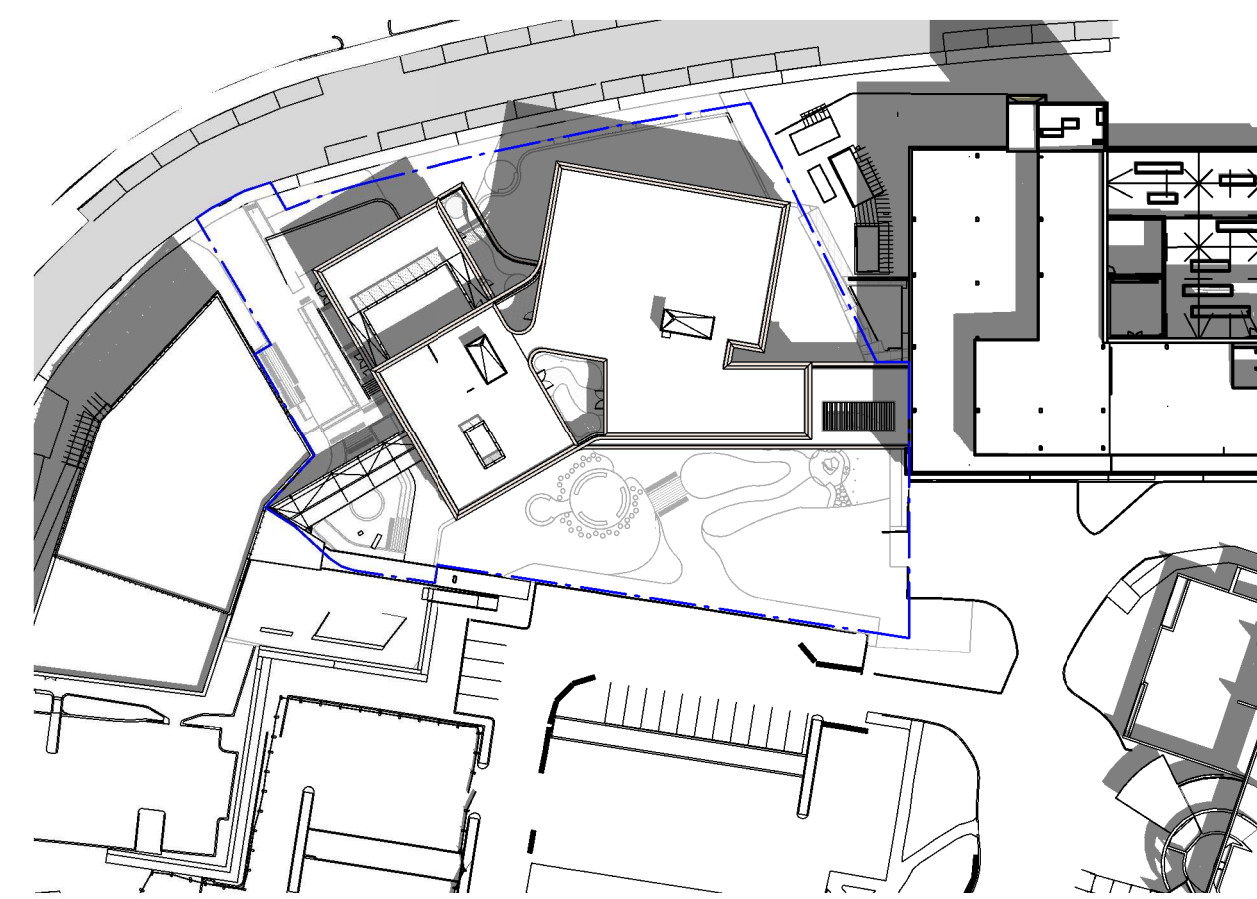

4 SHADOW ANALYSIS - DEC 21 - 9AM

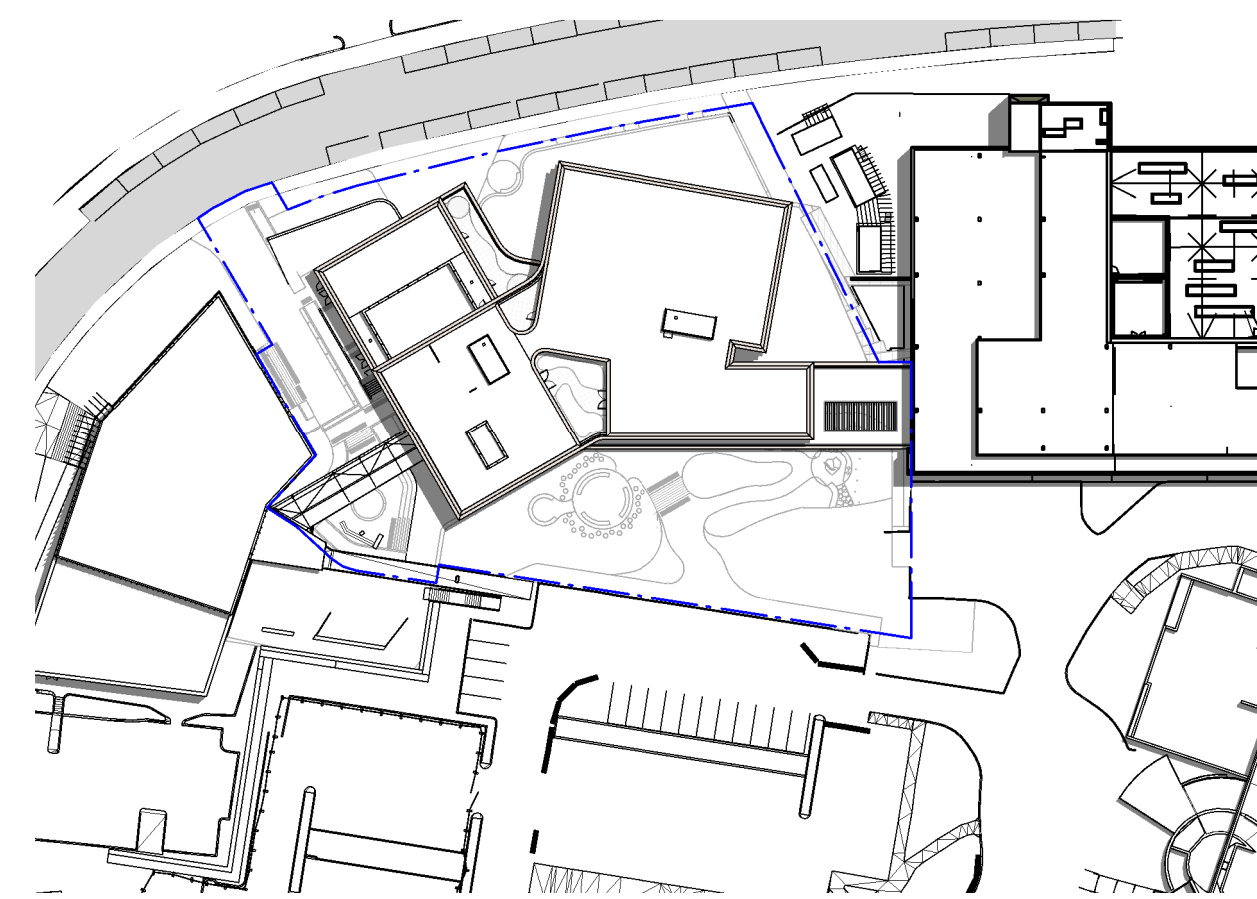

5 SHADOW ANALYSIS - DEC 21 - 12PM

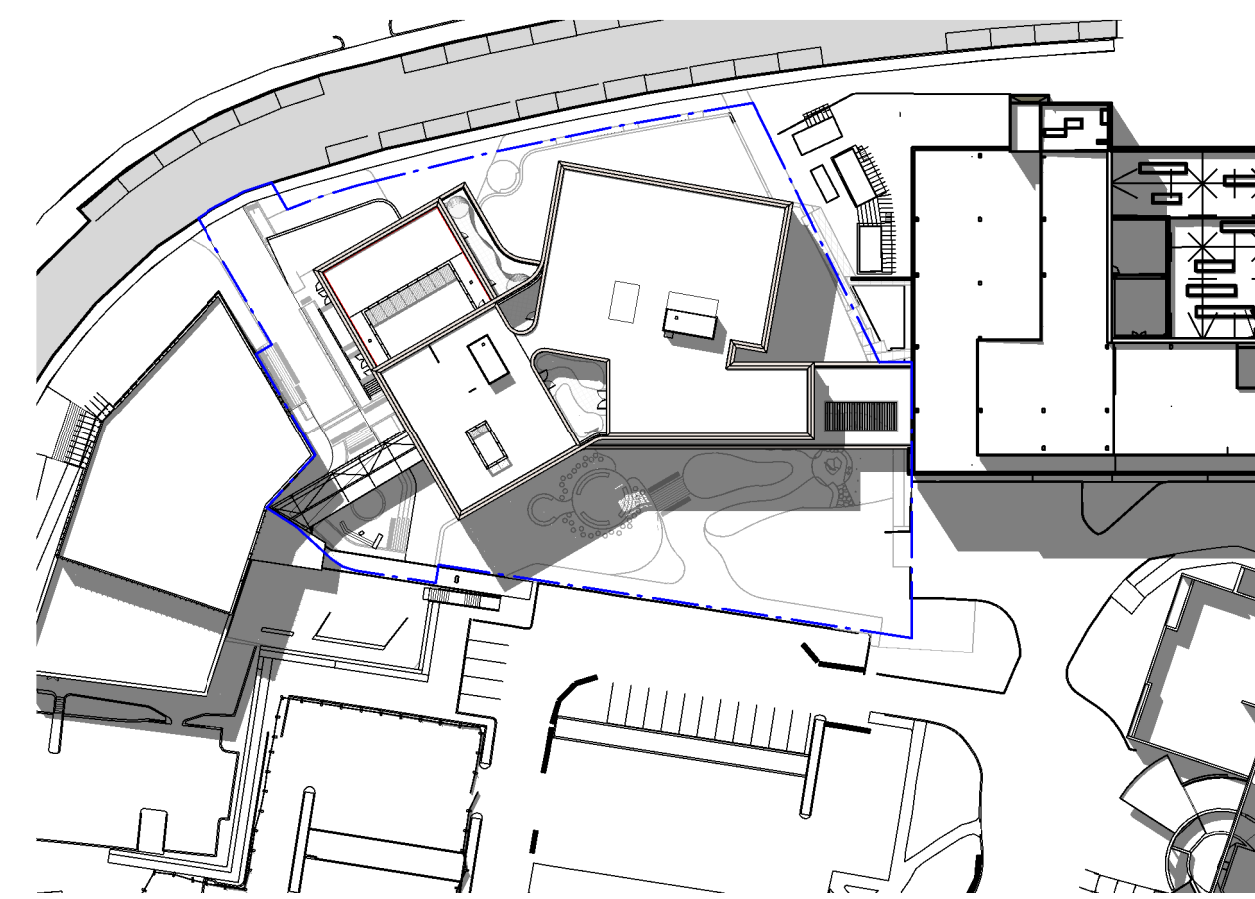

6 SHADOW ANALYSIS - DEC 21 - 3PM

INTELLECTUAL PROPERTY
 COPYRIGHT BVN ARCHITECTURE PTY LIMITED. UNLESS OTHERWISE
 AGREED IN WRITING ALL RIGHTS TO THIS DOCUMENT ARE SUBJECT TO
 PAYMENT IN FULL OF ALL BVN CHARGES AND DOCUMENTS MAY ONLY
 BE USED FOR THE PURPOSES AND PROJECTS FOR WHICH IT
 HAS BEEN CREATED AND DELIVERED. AS NOTIFIED IN WRITING BY
 BVN AND THIS DOCUMENT MAY NOT BE COPIED, REPRODUCED, OR
 ANY UNAUTHORIZED USE OF THIS DOCUMENT IS AT THE USER'S SOLE
 RISK AND WITHOUT LIMITING BVN'S RIGHTS TO THE USER RELEASES AND
 RELEASES BVN FROM AND AGAINST ALL LOSS TO ARISING.

NOTE
 CONTRACTOR TO CHECK AND VERIFY ALL DIMENSIONS ON SITE PRIOR
 TO COMMENCEMENT OF WORK OR PREPARATION OF SHOP DRAWINGS.
 DO NOT SCALE THIS DRAWING.


| ISSUE | DATE | FOR |
|-------|------------|------------------|
| 01 | 03/09/2021 | SCHEMATIC DESIGN |
| 02 | 01/10/2021 | PRE-SSDM ISSUE |
| 03 | 07/10/2021 | SSDM ISSUE |
| 04 | 14/10/2021 | SSDM SUBMISSION |
| 05 | 30/10/2021 | 70% DD ISSUE |
| 06 | 22/12/2021 | 80% DD ISSUE |
| 07 | 16/03/2022 | SSDM R/S |

- CONSULTANT
TURF LANDSCAPE
TEL 02 8394 9990
- CONSULTANT
LCI
TEL 02 9157 0570
- CONSULTANT
TTW
TEL 02 9439 7288
- CONSULTANT
PTC
TEL 02 8920 0800
- CONSULTANT
GROUP D/LA
TEL 02 8355 3160
- CONSULTANT
WSP
M 0425 440 213
- PROJECT MANAGER
WALKER CORPORATION
TEL 02 8273 9630

CLIENT
WESTERN SYDNEY UNIVERSITY

PROJECT
LANG WALKER AO MEDICAL
RESEARCH BUILDING -
MACARTHUR, CAMPBELLTOWN

BVN PROJECT NUMBER
2011004

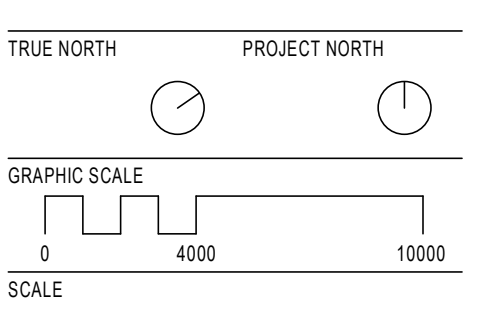

GENERAL ARRANGEMENT
PLAN - LEVEL 00

DRAWING NUMBER
BVN-AR-11B L00-000

ISSUE
07



- Shared Public
- Dry Research
- Clinical Research
- Research Assessment Zone
- Logistics and Support
- Travel
- Plant

INTELLECTUAL PROPERTY
COPYRIGHT BVN ARCHITECTURE PTY LIMITED. UNLESS OTHERWISE AGREED IN WRITING ALL RIGHTS TO THIS DOCUMENT ARE SUBJECT TO PAYMENT IN FULL OF ALL FEES CHARGED AND THIS DOCUMENT MAY ONLY BE USED FOR THE PROJECT AND PROJECTS IDENTIFIED IN THE TITLE PAGE. ANY UNAUTHORIZED USE OF THIS DOCUMENT IS AT THE USER'S SOLE RISK AND WITHOUT LIABILITY TO BVN ARCHITECTURE PTY LIMITED.

NOTE
CONTRACTOR TO CHECK AND VERIFY ALL DIMENSIONS ON SITE PRIOR TO COMMENCEMENT OF WORK OR PREPARATION OF SHOP DRAWINGS. DO NOT SCALE THIS DRAWING.

| ISSUE | DATE | FOR |
|-------|------------|------------------|
| 01 | 03/09/2021 | SCHEMATIC DESIGN |
| 02 | 07/10/2021 | PRE-SSM ISSUE |
| 03 | 07/10/2021 | SSM ISSUE |
| 04 | 14/10/2021 | ESSM SUBMISSION |
| 05 | 30/11/2021 | 70% DO ISSUE |
| 06 | 22/12/2021 | 80% DO ISSUE |
| 07 | 16/03/2022 | SSM R/S |


- CONSULTANT
TURF LANDSCAPE
TEL 02 8394 9990
- CONSULTANT
LCI
TEL 02 9157 0570
- CONSULTANT
TTW
TEL 02 9439 7288
- CONSULTANT
PTC
TEL 02 8920 0800
- CONSULTANT
GROUP/DLA
TEL 02 8355 3160
- CONSULTANT
WSP
M 0425 440 213
- PROJECT MANAGER
WALKER CORPORATION
TEL 02 8273 9630

CLIENT
WESTERN SYDNEY UNIVERSITY

PROJECT
LANG WALKER AO MEDICAL
RESEARCH BUILDING -
MACARTHUR, CAMPBELLTOWN

BVN PROJECT NUMBER
2011004

DRAWING KEY

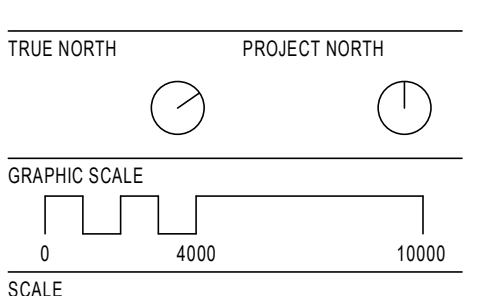

DRAWING
GENERAL ARRANGEMENT
PLAN - LEVEL 01

DRAWING NUMBER
BVN-AR-11B L01-000

ISSUE
07



- Shared Public
- Dry Research
- Clinical Research
- Research Assessment Zone
- Logistics and Support
- Travel
- Plant

INTELLECTUAL PROPERTY
COPYRIGHT BVN ARCHITECTURE PTY LIMITED. UNLESS OTHERWISE
AGREED IN WRITING ALL RIGHTS TO THIS DOCUMENT ARE SUBJECT TO
PAYMENT IN FULL OF ALL FEES CHARGED AND PROJECTS MAY ONLY
BE USED FOR THE PURPOSES AND PROJECTS FOR WHICH IT
HAS BEEN CREATED AND DELIVERED. AS NOTIFIED IN WRITING BY
BVN AND THIS DOCUMENT MAY NOT BE, OR OTHERWISE USED, OR COPIED,
ANY UNAUTHORIZED USE OF THIS DOCUMENT IS AT THE USER'S SOLE
RISK AND WITHOUT LIMITING BVN'S RIGHTS THE USER RELEASES AND
WARRANTS BVN FROM AND AGAINST ALL LOSS TO ARISING.

NOTE
CONTRACTOR TO CHECK AND VERIFY ALL DIMENSIONS ON SITE PRIOR
TO COMMENCEMENT OF WORK OR PREPARATION OF SHOP DRAWINGS.
DO NOT SCALE THIS DRAWING.

| ISSUE | DATE | FOR |
|-------|------------|------------------|
| 01 | 03/09/2021 | SCHEMATIC DESIGN |
| 02 | 01/10/2021 | PRE-SSM ISSUE |
| 03 | 07/10/2021 | SSM ISSUE |
| 04 | 14/10/2021 | ESSM SUBMISSION |
| 05 | 30/11/2021 | 70% DO ISSUE |
| 06 | 22/12/2021 | 80% DO ISSUE |
| 07 | 16/03/2022 | SSM R/S |

- CONSULTANT
TURF LANDSCAPE
TEL 02 8394 9990
- CONSULTANT
LCI
TEL 02 9157 0570
- CONSULTANT
TTW
TEL 02 9439 7288
- CONSULTANT
PTC
TEL 02 8920 0800
- CONSULTANT
GROUP D/LA
TEL 02 8355 3160
- CONSULTANT
WSP
M 0425 440 213
- PROJECT MANAGER
WALKER CORPORATION
TEL 02 8273 9630


**NOT FOR
CONSTRUCTION**

CLIENT
WESTERN SYDNEY UNIVERSITY

PROJECT
LANG WALKER AO MEDICAL
RESEARCH BUILDING -
MACARTHUR, CAMPBELLTOWN

BVN PROJECT NUMBER
2011004

DRAWING KEY

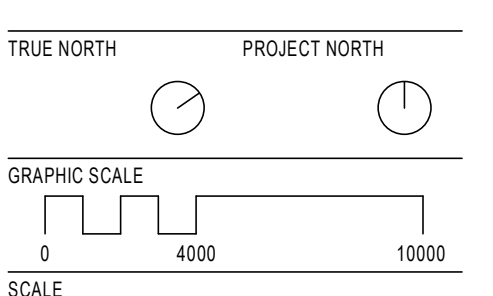

DRAWING
GENERAL ARRANGEMENT
PLAN - LEVEL 02

DRAWING NUMBER
BVN-AR-11B L02-000

ISSUE
07



- Shared Public
- Dry Research
- Clinical Research
- Research Assessment Zone
- Logistics and Support
- Travel
- Plant

INTELLECTUAL PROPERTY
COPYRIGHT BVN ARCHITECTURE PTY LIMITED. UNLESS OTHERWISE
AGREED IN WRITING ALL RIGHTS TO THIS DOCUMENT ARE SUBJECT TO
PAYMENT IN FULL OF ALL BVN CHARGES AND DOCUMENTS MAY ONLY
BE USED FOR THE PURPOSES AND PROJECTS FOR WHICH IT
HAS BEEN CREATED AND DELIVERED. AS NOTIFIED IN WRITING BY
BVN AND THIS DOCUMENT MAY NOT BE, OTHERWISE USED, COPIED,
ANY UNAUTHORIZED USE OF THIS DOCUMENT IS AT THE USER'S SOLE
RISK AND WITHOUT LIMITING BVN'S RIGHTS THE USER RELEASES AND
WARRANTS BVN FROM AND AGAINST ALL LOSS TO ARISING.

NOTE
CONTRACTOR TO CHECK AND VERIFY ALL DIMENSIONS ON SITE PRIOR
TO COMMENCEMENT OF WORK OR PREPARATION OF SHOP DRAWINGS.
DO NOT SCALE THIS DRAWING.

| ISSUE | DATE | FOR |
|-------|------------|------------------|
| 01 | 03/09/2021 | SCHEMATIC DESIGN |
| 02 | 01/10/2021 | PRE-SSDA ISSUE |
| 03 | 07/10/2021 | SSDA ISSUE |
| 04 | 14/10/2021 | SSDA SUBMISSION |
| 05 | 30/10/2021 | 70% DO ISSUE |
| 06 | 22/12/2021 | 80% DO ISSUE |
| 07 | 16/03/2022 | SSDA R/S |

- CONSULTANT
TURF LANDSCAPE
TEL 02 8394 9990
- CONSULTANT
LCI
TEL 02 9157 0570
- CONSULTANT
TTW
TEL 02 9439 7288
- CONSULTANT
PTC
TEL 02 8920 0800
- CONSULTANT
GROUP D/LA
TEL 02 8355 3160
- CONSULTANT
WSP
M 0425 440 213
- PROJECT MANAGER
WALKER CORPORATION
TEL 02 8273 9630

**NOT FOR
CONSTRUCTION**

CLIENT
WESTERN SYDNEY UNIVERSITY

PROJECT
**LANG WALKER AO MEDICAL
RESEARCH BUILDING -
MACARTHUR, CAMPBELLTOWN**

BVN PROJECT NUMBER
2011004


DRAWING KEY

| | |
|------------|---------------|
| TRUE NORTH | PROJECT NORTH |
| | |

GRAPHIC SCALE
0 4000 10000
SCALE
1:200@B1
STATUS

DRAWING NUMBER
BVN-AR-11B L03-000

ISSUE
07

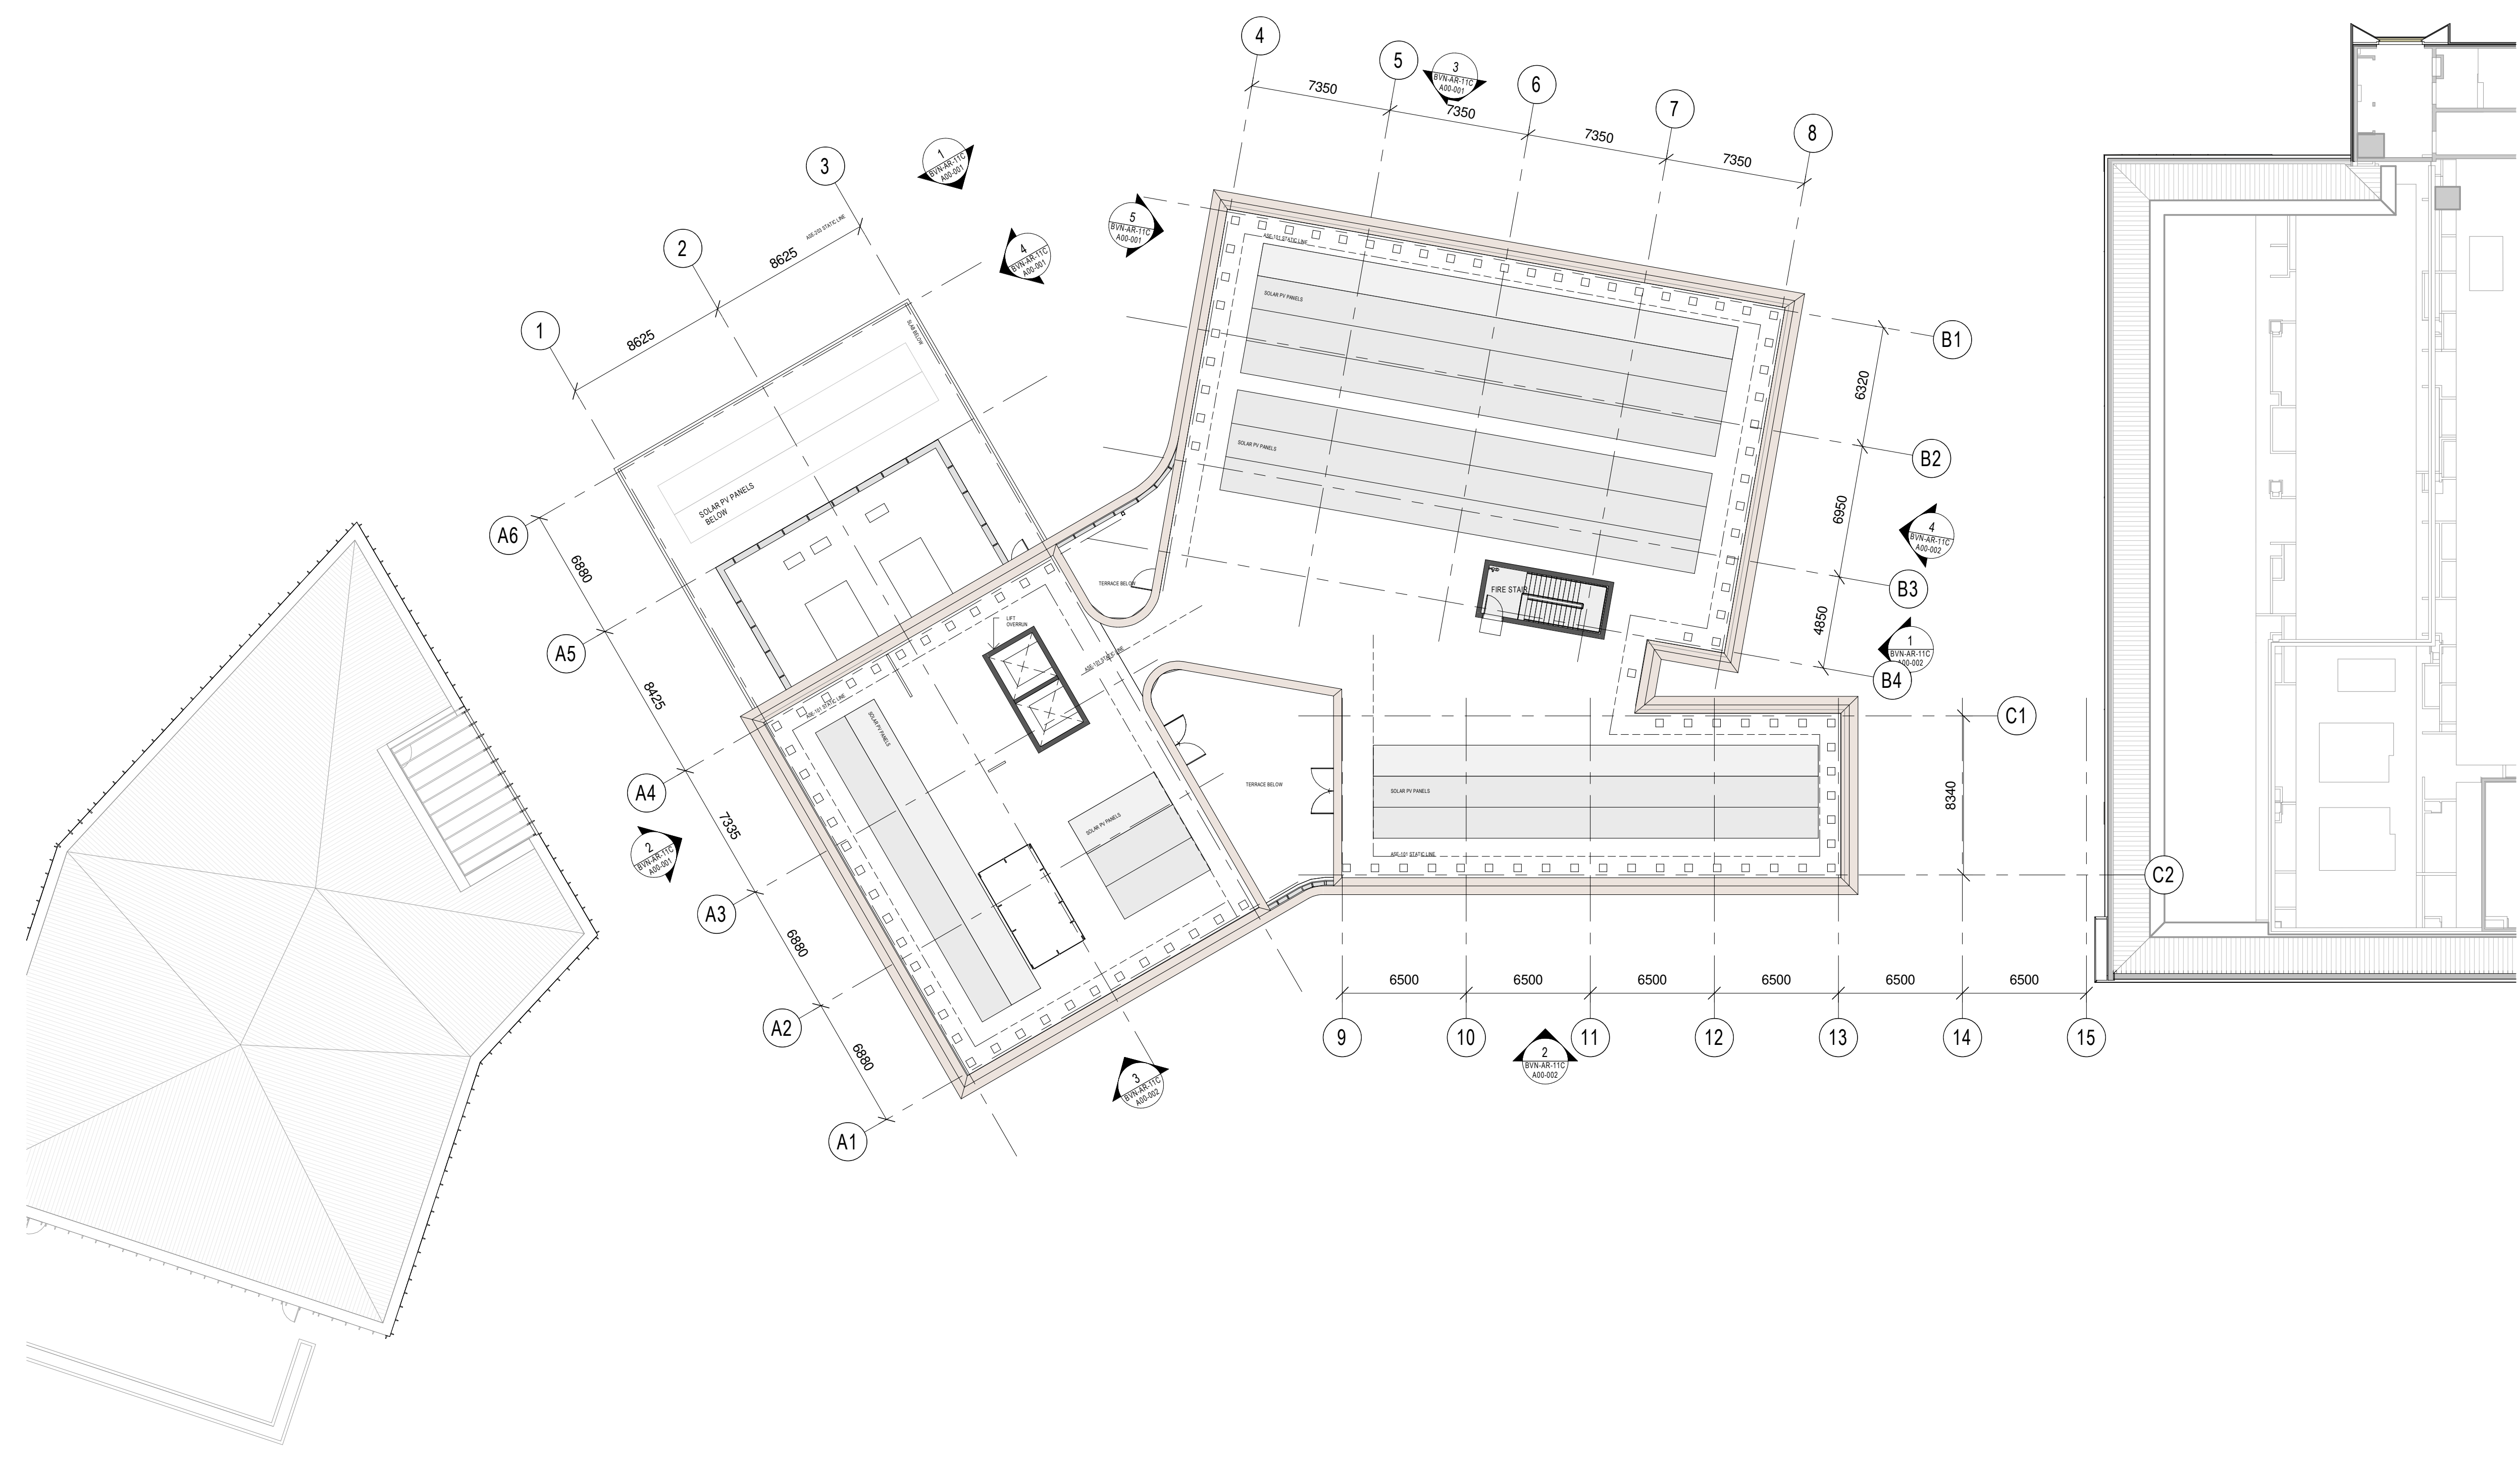






 




GENERAL ARRANGEMENT
PLAN - LEVEL ROOF

INTELLECTUAL PROPERTY
 COPYRIGHT BVN ARCHITECTURE PTY LIMITED. UNLESS OTHERWISE AGREED IN WRITING ALL RIGHTS TO THIS DOCUMENT ARE SUBJECT TO PAYMENT IN FULL OF ALL BILLS CHARGES AND DOCUMENTS MAY ONLY BE USED FOR THE PROJECT AND PROJECT FOR WHICH IT HAS BEEN CREATED AND DELIVERED. AS NOTIFIED IN WRITING BY BVN AND THIS DOCUMENT MAY NOT BE REPRODUCED, COPIED, OR ANY UNAUTHORIZED USE OF THIS DOCUMENT IS AT THE USER'S SOLE RISK AND WITHOUT LIMITING BVN'S RIGHTS THE USER RELEASES AND RELEASES BVN FROM AND AGAINST ALL LOSS TO ARISING.


NOTE
 CONTRACTOR TO CHECK AND VERIFY ALL DIMENSIONS ON SITE PRIOR TO COMMENCEMENT OF WORK OR PREPARATION OF SHOP DRAWINGS. DO NOT SCALE THIS DRAWING.

| ISSUE | DATE | FOR |
|-------|------------|------------------|
| 01 | 03/29/2021 | SCHEMATIC DESIGN |
| 02 | 07/10/2021 | SSGA ISSUE |
| 03 | 14/10/2021 | SSGA SUBMISSION |
| 04 | 30/11/2021 | 70% DO ISSUE |
| 05 | 22/12/2021 | 80% DO ISSUE |
| 06 | 18/03/2022 | SSGA RIS |

- CONSULTANT
TURF LANDSCAPE
 TEL 02 8394 9990
- CONSULTANT
LCI
 TEL 02 9157 0570
- CONSULTANT
TTW
 TEL 02 9439 7288
- CONSULTANT
PTC
 TEL 02 8920 0800
- CONSULTANT
GROUP DLA
 TEL 02 8355 3160
- CONSULTANT
WSP
 M 0425 440 213
- PROJECT MANAGER
WALKER CORPORATION
 TEL 02 8273 9630

-  FULL HEIGHT SOLID PANEL
INTEGRAL COLOUR / TONE - BRONZE
-  FULL HEIGHT PERFORATED OR MESH METAL
SHADING SCREEN
ANODISED FINISH
FULL WIDTH GLAZING AND SPANDREL BEHIND
-  VISION GLASS
-  FRAMELESS GLASS LOUVRE
-  SHADOW BOX GLASS SPANDREL
-  FULL HEIGHT LOUVRE TO PLANT ROOMS
ANODISED FINISH
-  TEXTURED BRICKWORK
BATCH MIX AND COLOUR VARIATION TBC -
ALLOW FOR MINIMUM 3 COLOURS
incl. HIT AND MISS BRICKWORK TO PLANT
AREAS AS REQUIRED
-  TIMBER TO ENTRIES
TIMBER BATTEN OR BOARD LINING TO FACADE
PANELS, TIMBER MULLIONS, TIMBER LINING TO
EXTERNAL SOFFIT AND FASCIA
-  CONCRETE COLUMNS
ALL EXPOSED CONCRETE COLUMNS TO BE
CON-101
-  INTUMESCENT PAINT TO EXPOSED
STRUCTURAL STEEL COLUMNS
REFER STRUCTURAL ENG. DOCUMENTATION

- GENERAL NOTES**
- ALLOW FOR OPERABLE LOUVRED FACADES TO MIXED MODE VENTILATED AREAS
 - COLOURS NOT SHOWN ON ELEVATIONS
 - PLANT LOUVRES - EXTENT TBC
REFER ACOUSTIC ENG. REPORT FOR LOCATION AND EXTENT OF ACOUSTIC RATED LOUVRES
 - WINDOW LOCATIONS AND SHADING SUBJECT TO AMENDMENT ACCORDING TO JVS ANALYSIS

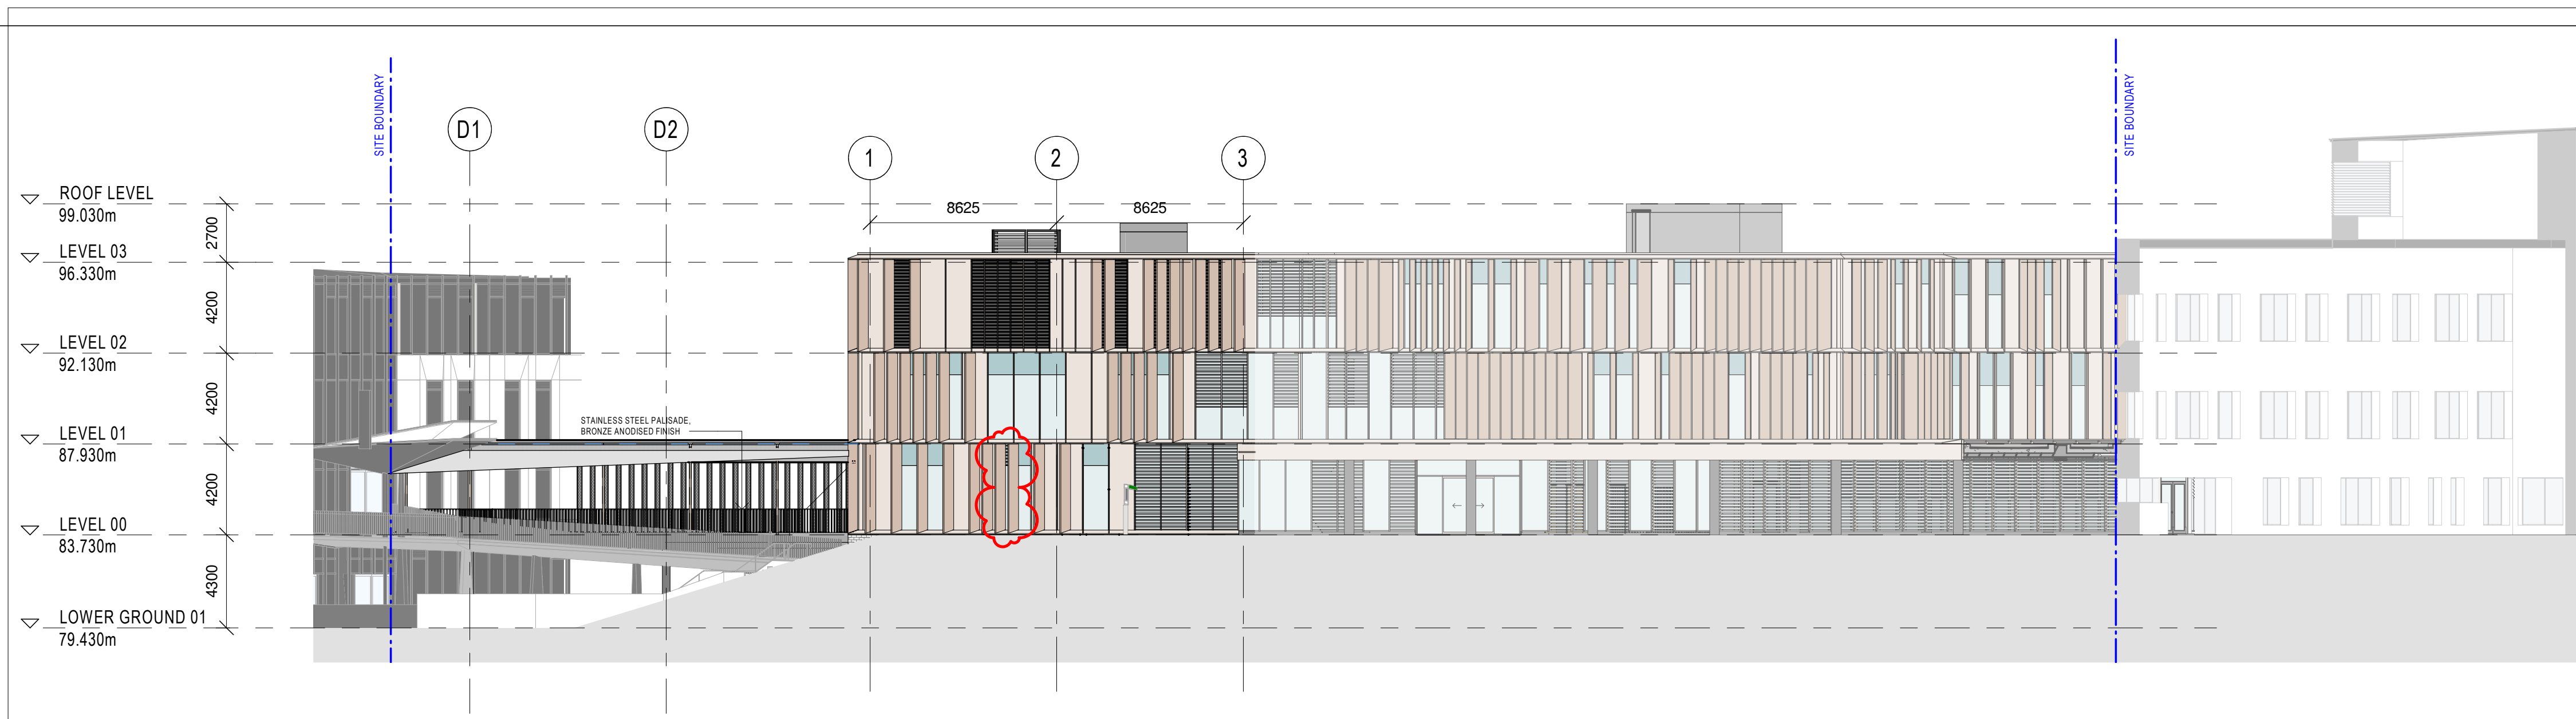

3 VILLAGE GREEN EAST ELEVATION 1




2 VILLAGE GREEN EAST ELEVATION 2



1 NORTH ELEVATION 1



4 NORTH ELEVATION 2

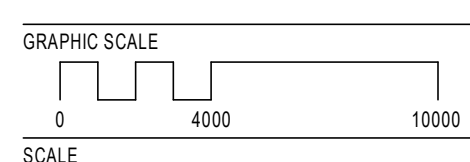

STATUS
 DRAWING

INTELLECTUAL PROPERTY
COPYRIGHT BVN ARCHITECTURE PTY LIMITED. UNLESS OTHERWISE
AGREED IN WRITING ALL RIGHTS TO THIS DOCUMENT ARE SUBJECT TO
PAYMENT IN FULL OF ALL BVN CHARGES AND DOCUMENTS MAY ONLY
BE USED FOR THE PURPOSES AND PROJECTS FOR WHICH IT
HAS BEEN CREATED AND DELIVERED. AS NOTIFIED IN WRITING BY
BVN AND THE DOCUMENT MAY NOT BE, COPIED, REPRODUCED,
ANY UNAUTHORIZED USE OF THIS DOCUMENT IS AT THE USER'S SOLE
RISK AND WITHOUT LIMITING BVN'S RIGHTS TO THE USER RELEASED AND
ROSENFELDS BVN FROM AND AGAINST ALL LOSS TO ARISING.


NOTE
CONTRACTOR TO CHECK AND VERIFY ALL DIMENSIONS ON SITE PRIOR
TO COMMENCEMENT OF WORK OR PREPARATION OF SHOP DRAWINGS.
DO NOT SCALE THIS DRAWING.

| ISSUE | DATE | FOR |
|-------|------------|------------------|
| 01 | 03/09/2021 | SCHEMATIC DESIGN |
| 02 | 07/10/2021 | PRE-SSDM ISSUE |
| 03 | 07/10/2021 | SSDM ISSUE |
| 04 | 14/10/2021 | SSDM SUBMISSION |
| 05 | 22/12/2021 | 80% DD ISSUE |
| 06 | 18/03/2022 | SSDM RIS |

| | |
|-----------------|--------------------|
| CONSULTANT | TURF LANDSCAPE |
| | TEL 02 8394 9990 |
| CONSULTANT | LCI |
| | TEL 02 9157 0570 |
| CONSULTANT | TTW |
| | TEL 02 9439 7288 |
| CONSULTANT | PTC |
| | TEL 02 8920 0800 |
| CONSULTANT | GROUP DLA |
| | TEL 02 8355 3160 |
| CONSULTANT | WSP |
| | M 0425 440 213 |
| PROJECT MANAGER | WALKER CORPORATION |
| | TEL 02 8273 9630 |

**NOT FOR
CONSTRUCTION**


| | |
|--------------------|--|
| CLIENT | WESTERN SYDNEY UNIVERSITY |
| PROJECT | LANG WALKER AO MEDICAL RESEARCH BUILDING - MACARTHUR, CAMPBELLTOWN |
| BVN PROJECT NUMBER | 2011004 |
| DRAWING KEY | |

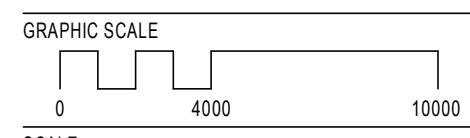


1:200@B1
STATUS

DRAWING


| BUILDING - SECTIONS | | |
|---------------------|-------|--|
| DRAWING NUMBER | ISSUE | |
| BVN-AR-11D A00-001 | 06 | |

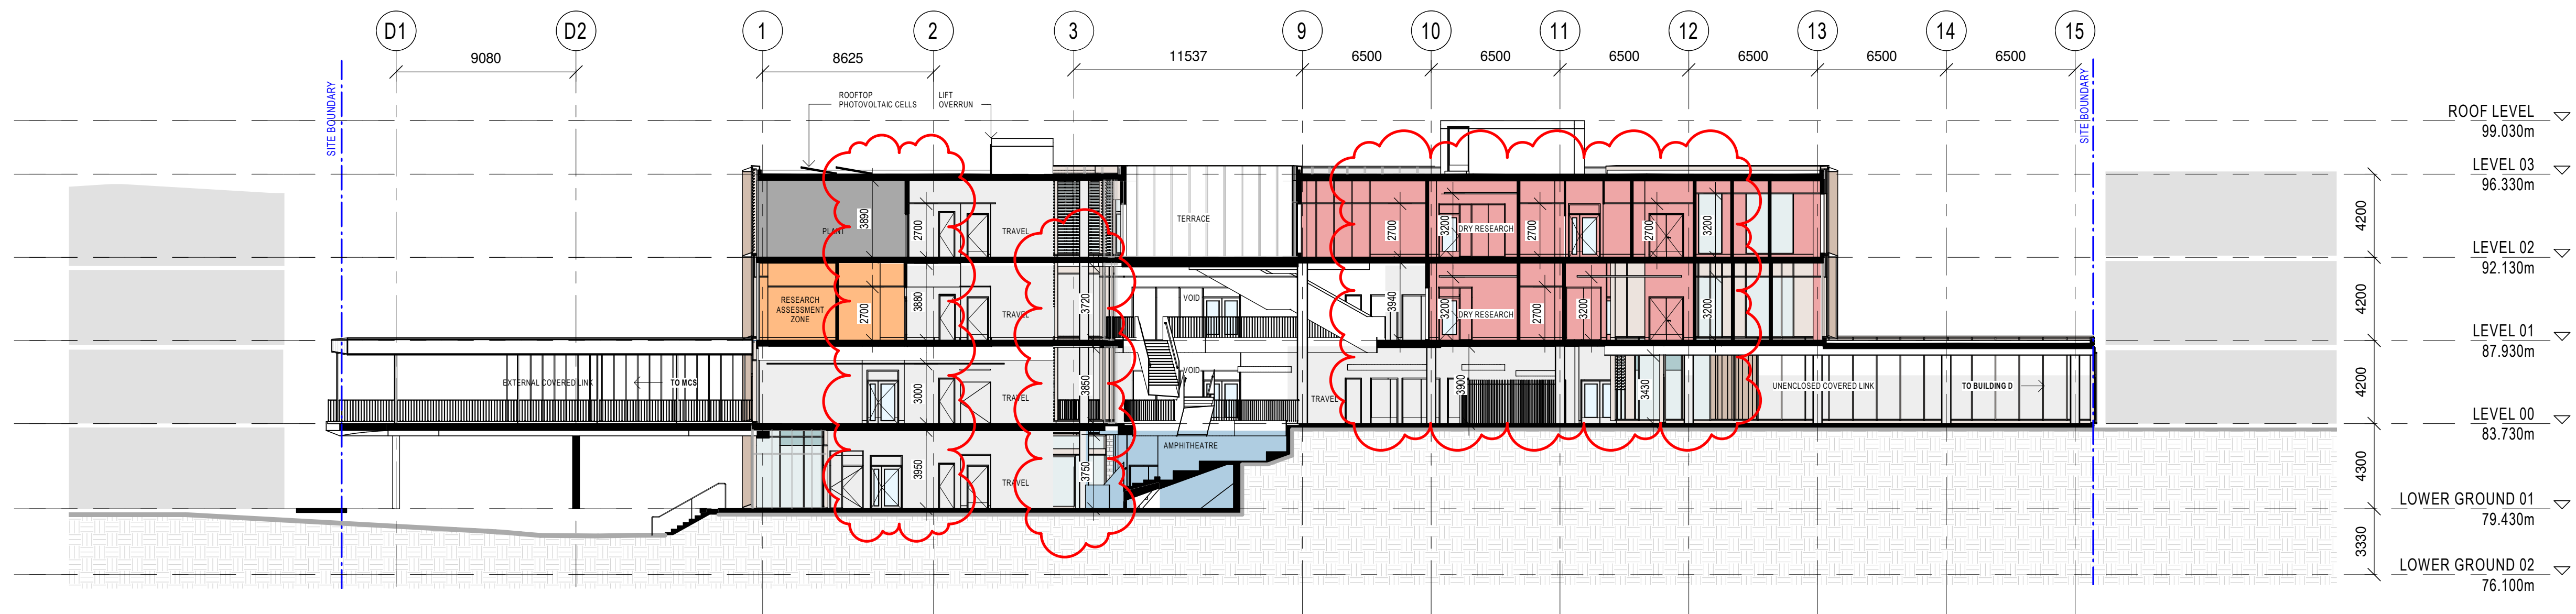

1 SECTION A

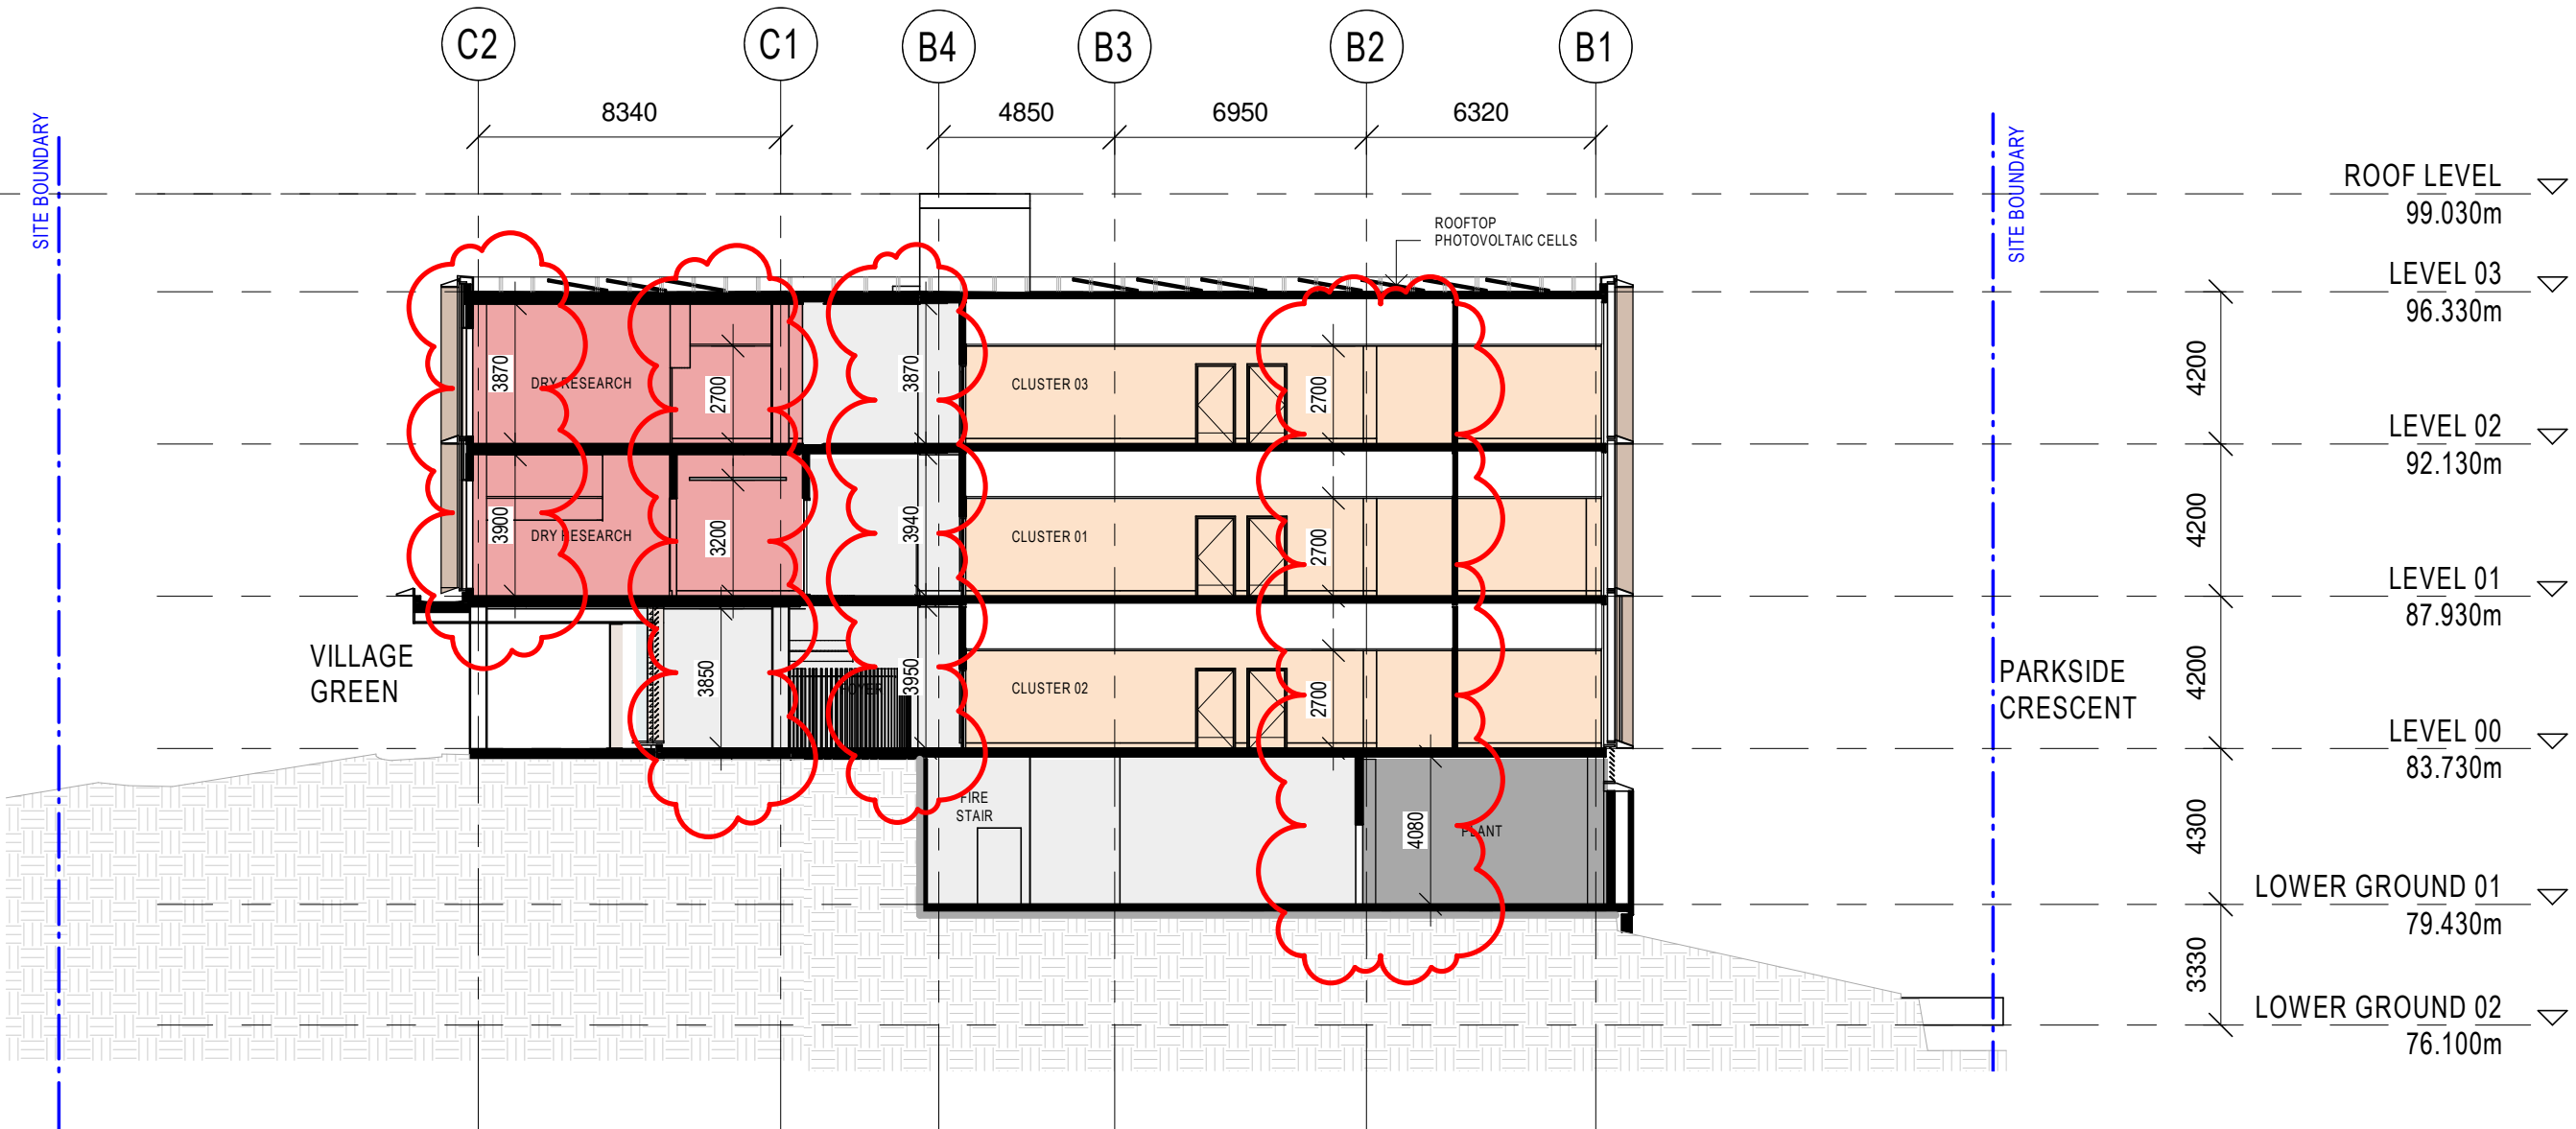

2 SECTION B

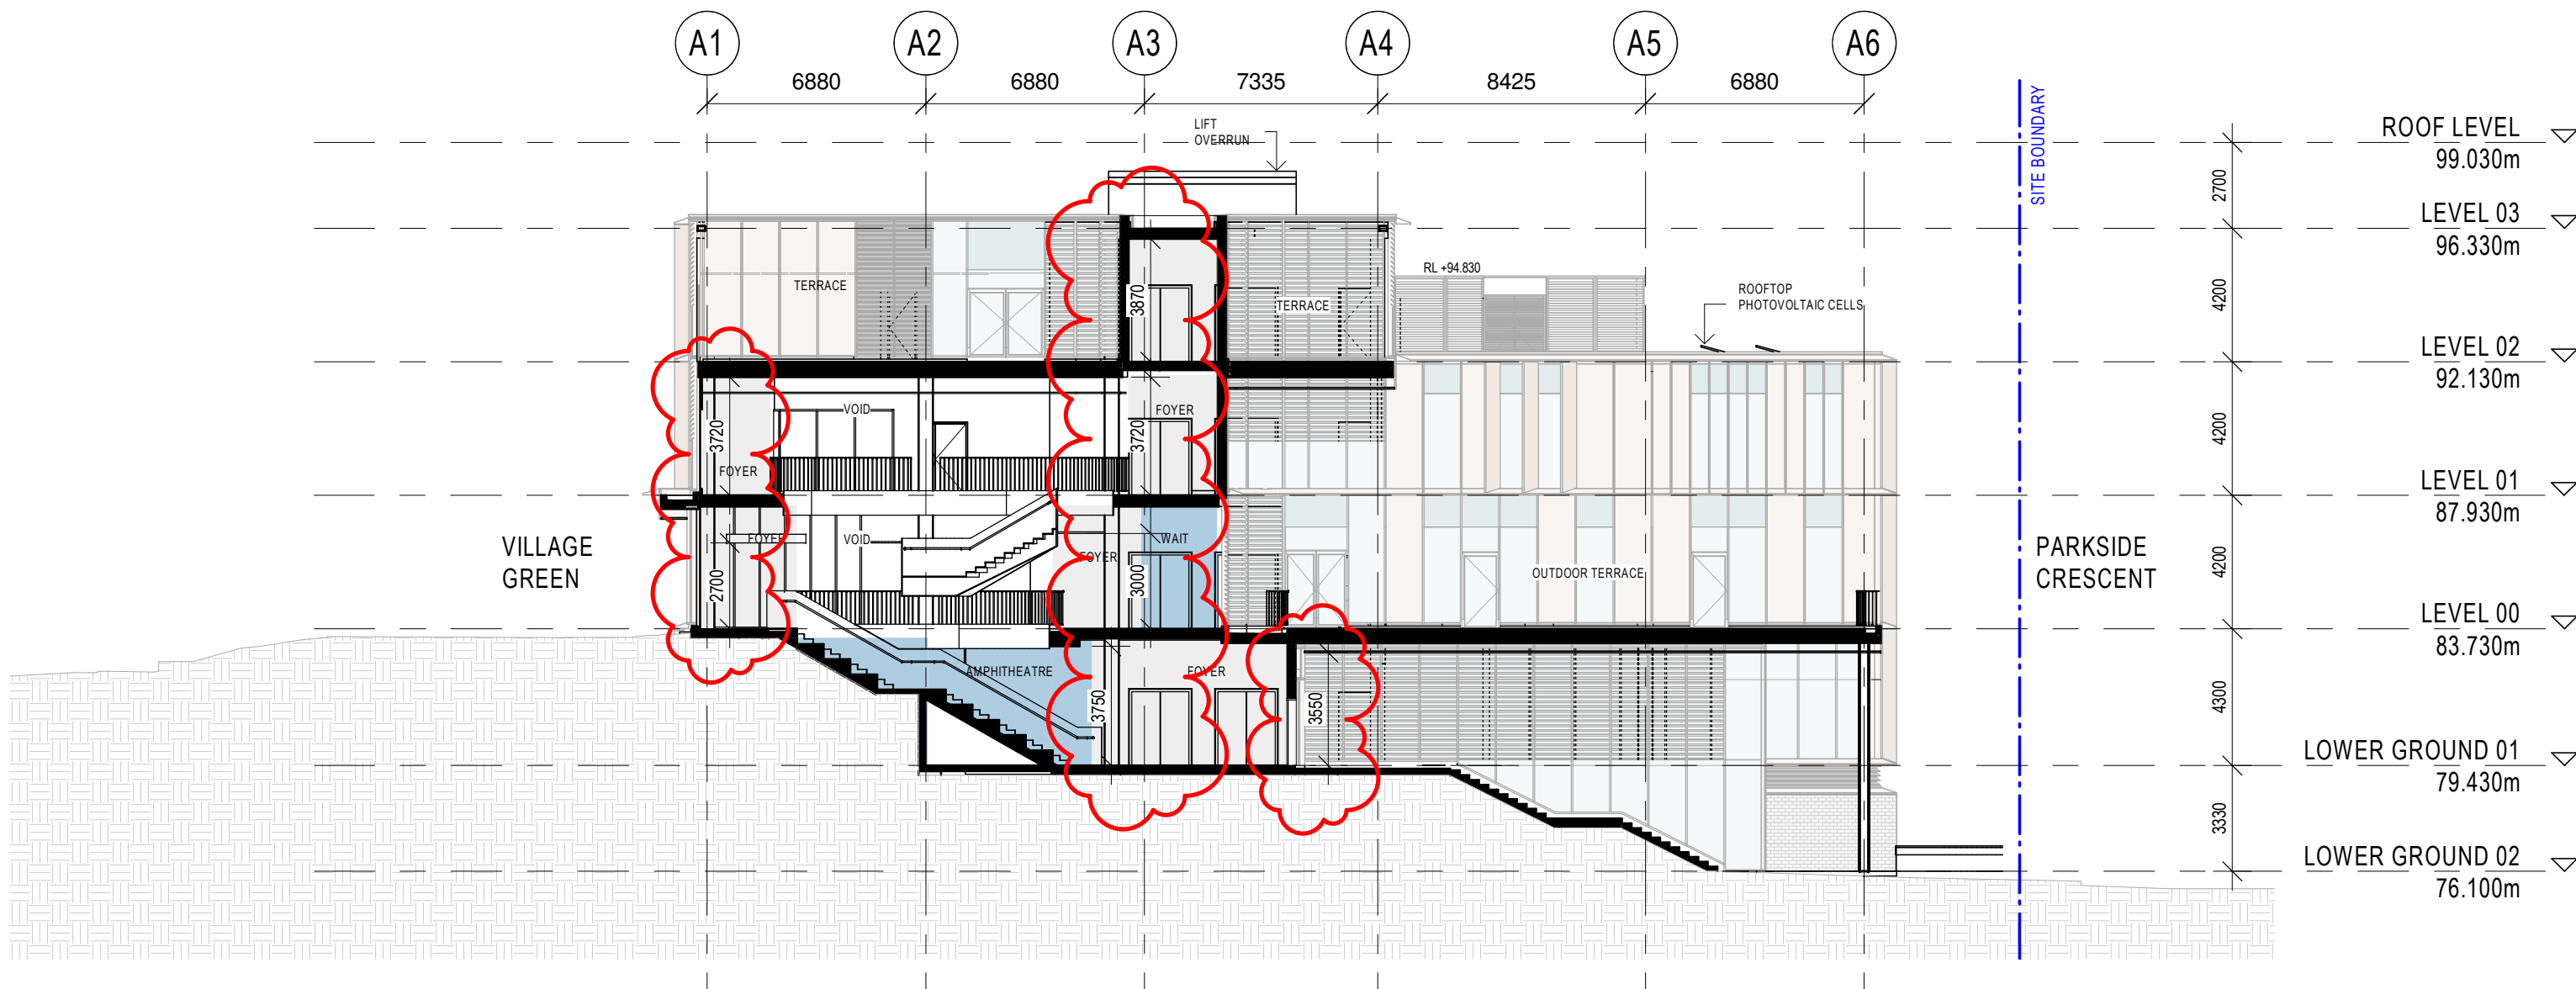

3 SECTION C

- Shared Public
- Dry Research
- Clinical Research
- Research Assessment Zone
- Logistics and Support
- Travel
- Plant

| ISSUE | DATE | FOR |
|-------|------------|-----------------|
| 01 | 01/10/2021 | PRE-SSDA ISSUE |
| 02 | 07/10/2021 | SSDA ISSUE |
| 03 | 14/10/2021 | SSDA SUBMISSION |
| 04 | 22/10/2021 | 80% DO ISSUE |
| 05 | 18/03/2022 | SSDA RIS |


- CONSULTANT
TURF LANDSCAPE
TEL 02 8394 9990
- CONSULTANT
LCI
TEL 02 9157 0570
- CONSULTANT
TTW
TEL 02 9439 7288
- CONSULTANT
PTC
TEL 02 8920 0800
- CONSULTANT
GROUP DLA
TEL 02 8355 3160
- CONSULTANT
WSP
M 0425 440 213
- PROJECT MANAGER
WALKER CORPORATION
TEL 02 8273 9630

CLIENT
WESTERN SYDNEY UNIVERSITY

PROJECT
LANG WALKER AO MEDICAL
RESEARCH BUILDING -
MACARTHUR, CAMPBELLTOWN

BVN PROJECT NUMBER
2011004


DRAWING KEY

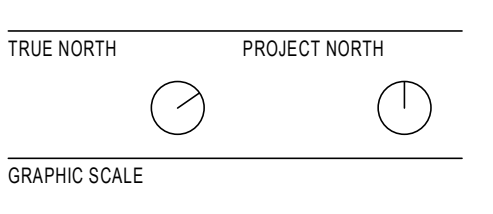


SCALE
1:500@B1

STATUS

DRAWING

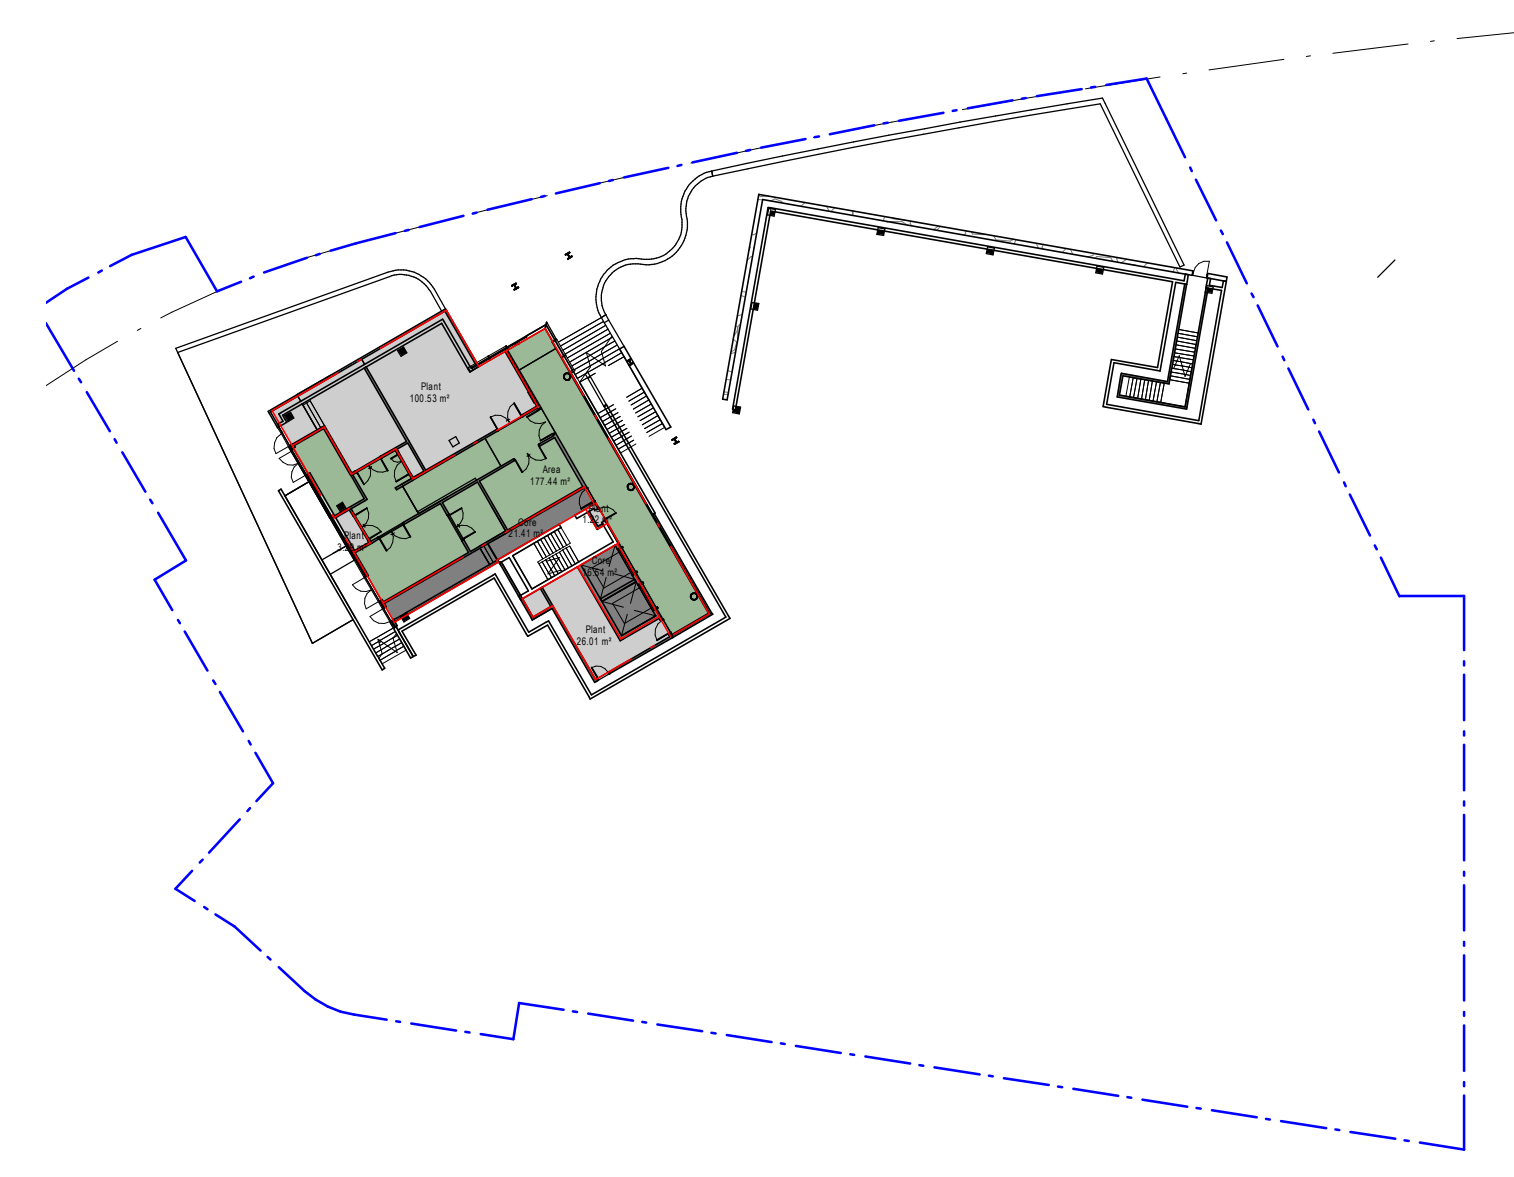

1 LOWER GROUND 02

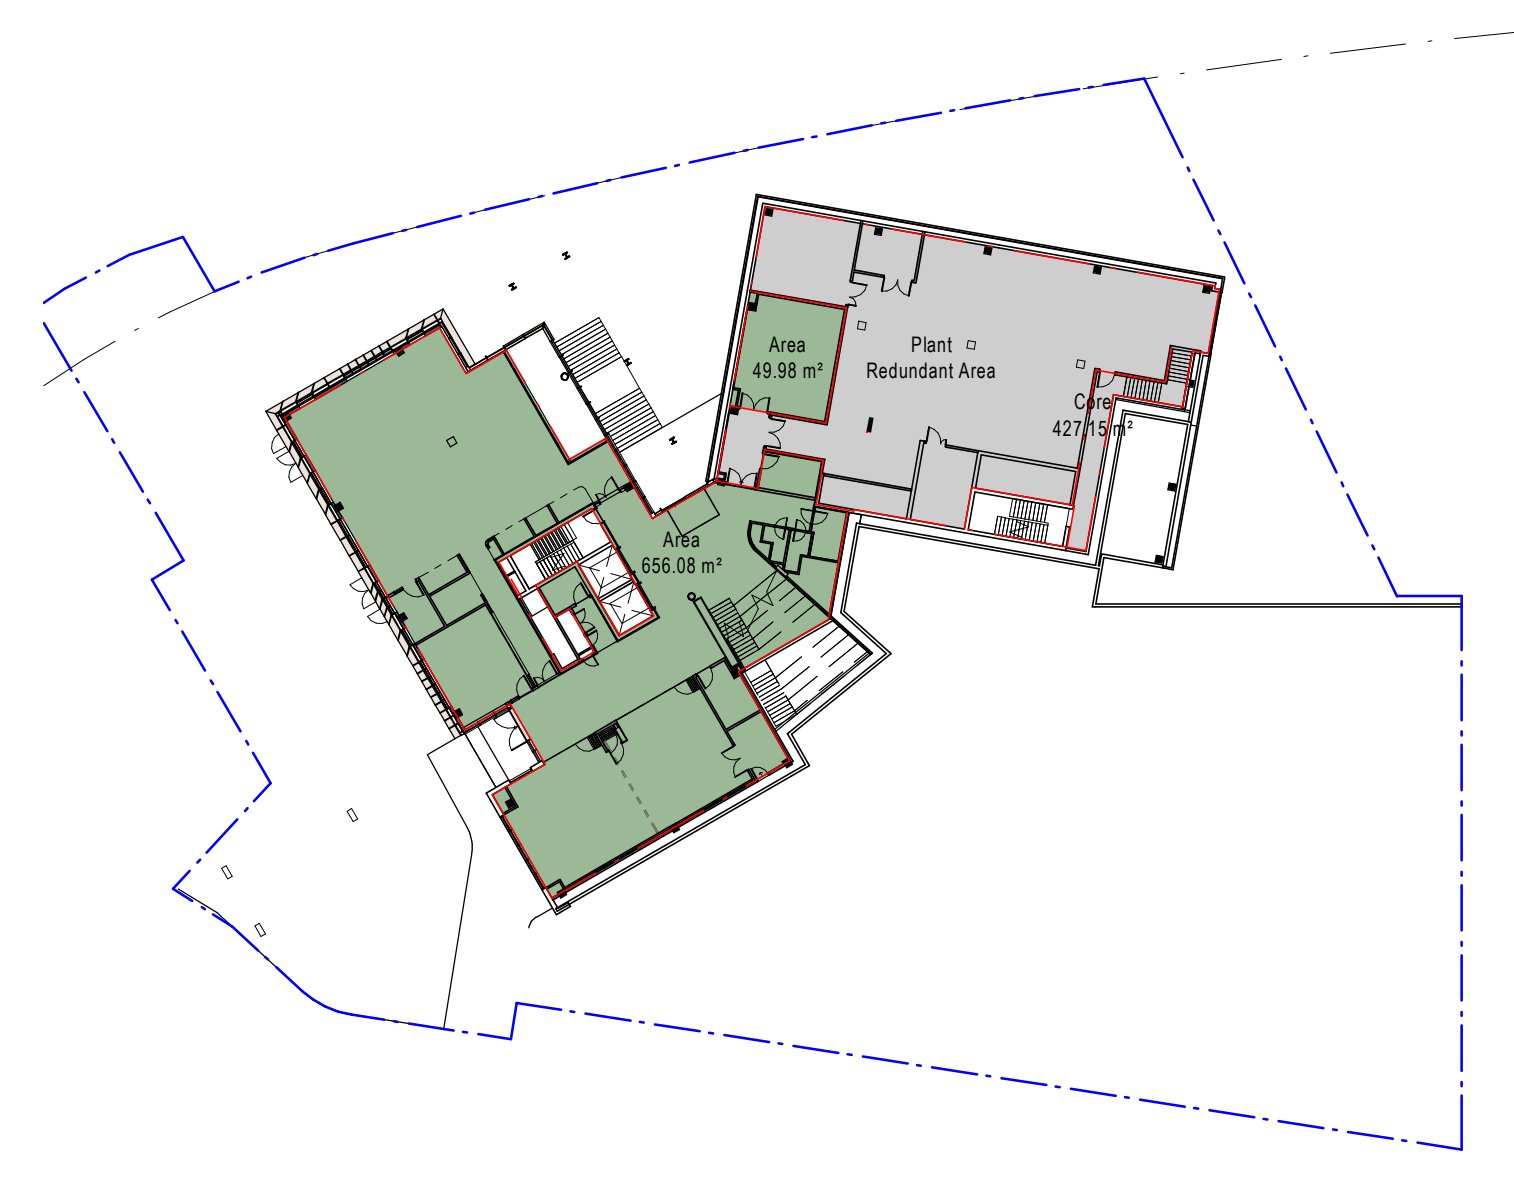

2 LOWER GROUND 01




3 LEVEL 00



4 LEVEL 01



5 LEVEL 02

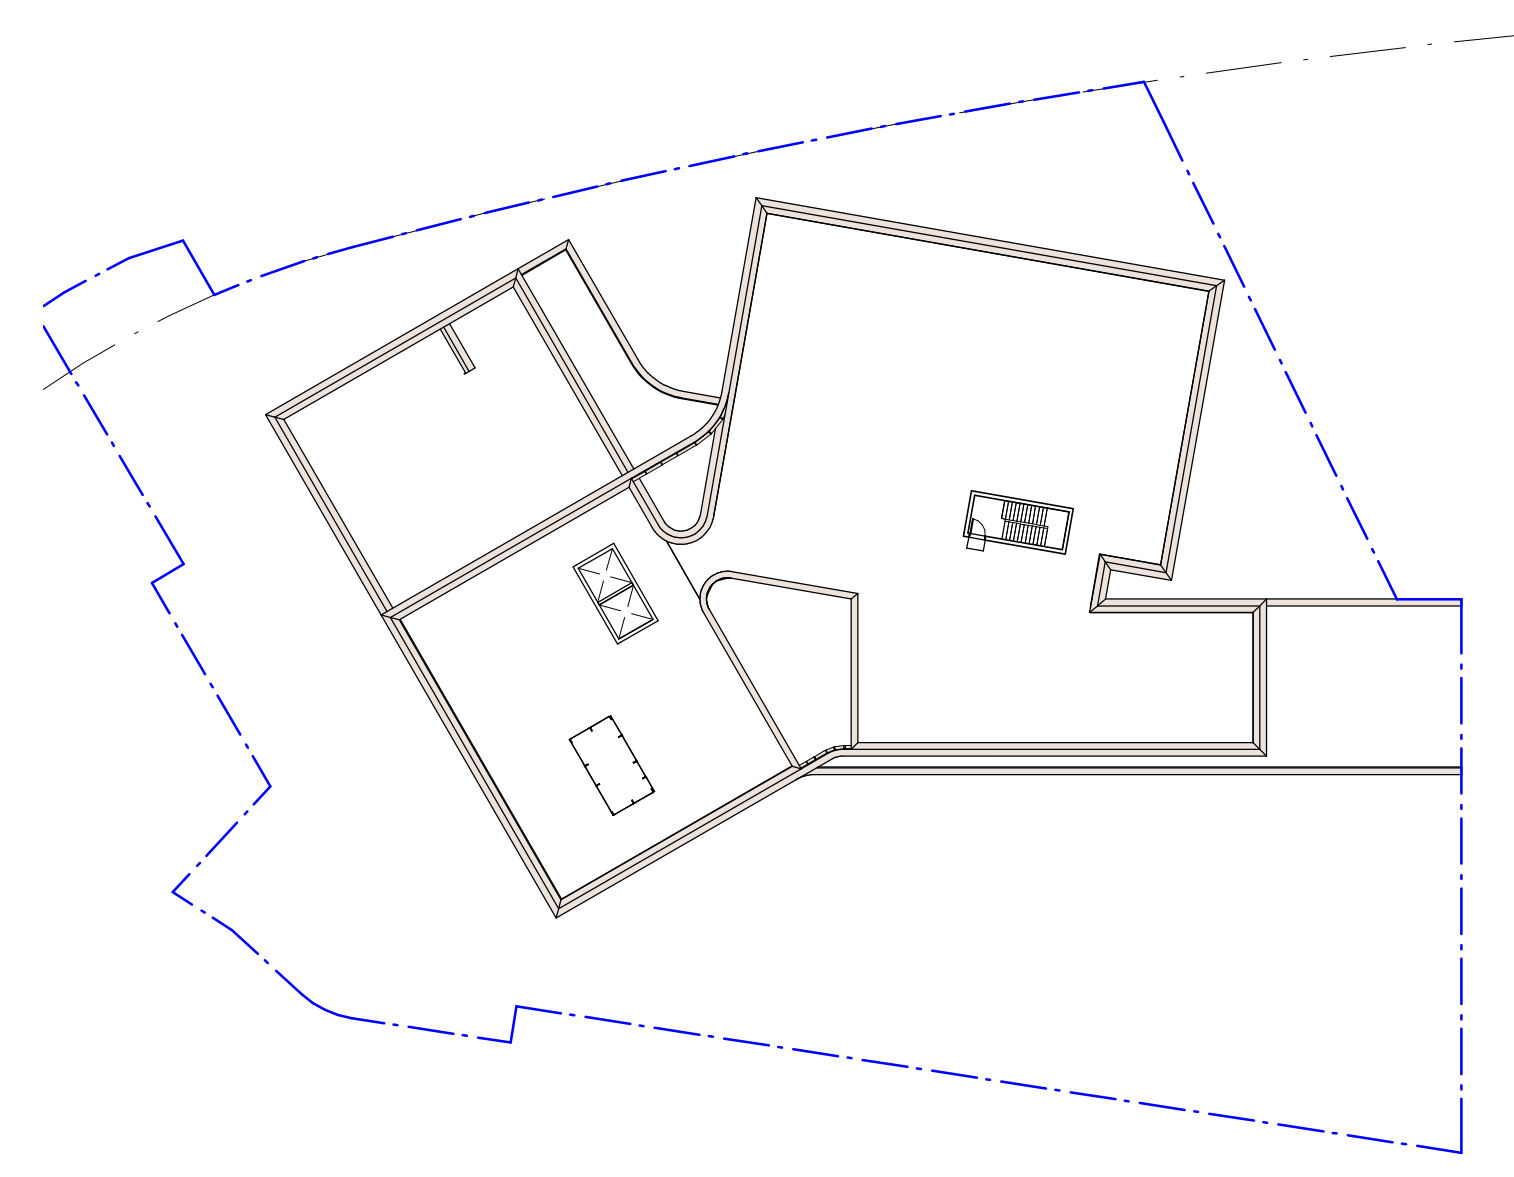

6 LEVEL 03

| Area Schedule (GFA) By Level | | |
|------------------------------|------------|------------------------|
| Level | Name | Area |
| Not Placed | Travel BOH | Not Placed |
| Not Placed | Plant | Not Placed |
| Not Placed | Plant | Not Placed |
| Not Placed | Plant | Not Placed |
| | | 0.00 m ² |
| LOWER GROUND 02 | Plant | 100.53 m ² |
| LOWER GROUND 02 | Core | 16.54 m ² |
| LOWER GROUND 02 | Area | 177.44 m ² |
| LOWER GROUND 02 | Plant | 3.29 m ² |
| LOWER GROUND 02 | Core | 21.41 m ² |
| LOWER GROUND 02 | Plant | 26.01 m ² |
| LOWER GROUND 02 | Plant | 1.22 m ² |
| | | 346.43 m ² |
| LOWER GROUND 01 | Core | 427.15 m ² |
| LOWER GROUND 01 | Plant | Redundant Area |
| LOWER GROUND 01 | Area | 656.08 m ² |
| LOWER GROUND 01 | Area | 49.98 m ² |
| | | 1133.21 m ² |
| LEVEL 00 | Plant | 17.52 m ² |
| LEVEL 00 | Area | 1340.96 m ² |
| | | 1358.48 m ² |
| LEVEL 01 | Area | 1449.57 m ² |
| LEVEL 01 | Plant | 17.52 m ² |
| | | 1467.09 m ² |
| LEVEL 02 | Plant | 17.52 m ² |
| LEVEL 02 | Plant | 235.72 m ² |
| LEVEL 02 | Area | 933.15 m ² |
| | | 1186.39 m ² |
| Grand total: | | 5491.60 m ² |

Area
Core
Plant