


 
 
 










 
 
 




 

 
 
 
 

 


AMRF - FIRST BUILDING

PRELIMINARY TENDER DOCUMENTATION - LANDSCAPE

   DD_SHEET LIST_LA			
Sheet Number	Sheet Name	Current Revision	Current Revision Date
LA_0001	COVER SHEET	G	02/09/2022
LA_0002	LEGEND	G	02/09/2022
LA_0003	PLANTING SCHEDULES	G	02/09/2022
LA_0100	SITE PLAN	G	02/09/2022
LA_1001	GENERAL ARRANGEMENT 1	G	02/09/2022
LA_1002	GENERAL ARRANGEMENT 2	G	02/09/2022
LA_1003	GENERAL ARRANGEMENT 3	G	02/09/2022
LA_1004	GENERAL ARRANGEMENT 4	G	02/09/2022
LA_1005	GENERAL ARRANGEMENT 5	G	02/09/2022
LA_1006	GENERAL ARRANGEMENT 6	G	02/09/2022
LA_1007	GENERAL ARRANGEMENT 7	G	02/09/2022
LA_1008	GENERAL ARRANGEMENT 8	G	02/09/2022
LA_1009	GENERAL ARRANGEMENT 9	G	02/09/2022
LA_1010	GENERAL ARRANGEMENT 10	G	02/09/2022
LA_1011	GENERAL ARRANGEMENT 11	G	02/09/2022
LA_1012	GENERAL ARRANGEMENT 12	G	02/09/2022
LA_1101	GENERAL ARRANGEMENT ROOF	G	02/09/2022
LA_2001	PLANTING PLAN 1	G	02/09/2022
LA_2002	PLANTING PLAN 2	G	02/09/2022
LA_2003	PLANTING PLAN 3	G	02/09/2022
LA_2004	PLANTING PLAN 4	G	02/09/2022
LA_2005	PLANTING PLAN 5	G	02/09/2022
LA_2006	PLANTING PLAN 6	G	02/09/2022
LA_2007	PLANTING PLAN 7	G	02/09/2022
LA_2008	PLANTING PLAN 8	G	02/09/2022
LA_2009	PLANTING PLAN 9	G	02/09/2022
LA_2010	PLANTING PLAN 10	G	02/09/2022
LA_2011	PLANTING PLAN 11	G	02/09/2022
LA_2012	PLANTING PLAN 12	G	02/09/2022
LA_2101	PLANTING PLAN ROOF	G	02/09/2022
LA_4001	SECTIONS	G	02/09/2022
LA_4002	SECTIONS	G	02/09/2022
LA_5001	LANDSCAPE DETAILS - WATER FEATURE	G	02/09/2022
LA_5002	LANDSCAPE DETAILS - BASIN	G	02/09/2022
LA_5003	LANDSCAPE DETAILS - DRY CREEK	G	02/09/2022
LA_5004	LANDSCAPE DETAILS - HARDWORKS	G	02/09/2022
LA_5005	LANDSCAPE DETAILS - PLANTING	G	02/09/2022

LEGEND - GENERAL ARRANGEMENT

 SITE		PAVING				PLANTING AREAS		TREE PLANTING		LANDSCAPE ELEMENTS			
	AMRF LOT BOUNDARY		PAVING TYPE 1: UNIT PAVING ON GRADE		PAVING TYPE 5: IN-SITU CONCRETE FINISH B		PLANTING TYPE 1: PLAZA MIX		PROPOSED TREE PLANTING		ST-01: SANDSTONE STEPPER		ELECTRIC VEHICLE CHARGER (REFER ARCHITECTURAL SPECIFICATION)
	EXTENT OF WORKS		PAVING TYPE 1B: UNIT PAVING ON SLAB		PAVING TYPE 6: DECOMPOSED GRANITE		PLANTING TYPE 2: BASIN MIX		PROPOSED STREET TREE		ST-02: SANDSTONE BOULDER		BOLLARD ACCESSIBLE PARKING
			PAVING TYPE 2: PERMEABLE PAVING ECO-TRIHEX		PAVING TYPE 2: TRIHEX PAVING		PLANTING TYPE 3: CARPARK MIX				WATER FEATURE IN PAVING		RAMMED EARTH SEAT
			PAVING TYPE 3: PEDESTRIAN CROSSING		GRAVEL TYPE 1: CRUSHED SANDSTONE SPALL		PLANTING TYPE 4: STREET MIX				WATER FEATURE BASIN		DDA SEAT WITH BACKREST
			PAVING TYPE 4: IN-SITU CONCRETE FINISH A		GRAVEL TYPE 2: RIVER PEBBLE		PLANTING TYPE 5: PLANTING ON SLAB				RAMMED EARTH SEATING WALL		
							PLANTING TYPE 6: TEMPORARY SEEDING						

GENERAL NOTES

- FOR GRADING AND LEVELS TO ALL AREAS REFER CIVIL DRAWINGS
- THIS PACKAGE PROVIDES AN INDICATIVE ALLOWANCE FOR PLANTING QUANTITIES. DETAILED PLANTING PLANS AND SCHEDULES TO BE PROVIDED IN COLLABORATION WITH SPECIALIST SUBCONTRACTORS.
- REFER TO ARCHITECTS DRAWINGS FOR FIRST BUILDING DESIGN

CONSULTANT

Hassell

Hassell LTD ABN 24 007 711 435
Level2, Pier 8/9/10 Hickson Rd
Sydney NSW 2000 Australia
T +61 2 9101 2000
F +61 2 9101 2100
sydney@hassellstudio.com
Nominated Architects NSW
Tony Grant 5350
Gerr Scott 6842
Ross de la Motte 7398

REFERENCE

NORTH

NOTES

- Do not scale drawing. Written dimensions govern
 - All dimensions are in millimeters unless noted otherwise
 - All dimensions shall be verified on site before proceeding with the work. Hassell shall be notified in writing of any discrepancies.
 - This drawing must be read in conjunction with all relevant contracts, specifications and drawings
- This drawing is an uncontrolled copy. Unless noted otherwise
© Copyright of this drawing is vested in Hassell Ltd.

REV DESCRIPTION

1	SSDA Submission
A	For Coordination
D	DD - Draft Issue
E	Stage 2 - DD - 70% Tender Submission
G	SSDA Submission - For Approval

DATE

15/11/2021
14/02/2022
05/04/2022
27/04/2022
02/09/2022

CLIENT

WPCA

PROJECT

AMRF - FIRST BUILDING

NO. 215 BADGERYS CREEK ROAD,
BRINGELLY

STATUS

DRAFT

DRAWING TITLE

LEGEND

REVIEWED

AE

APPROVED

JH

DRAWING NO.
LA_0002

SCALE @ A0
1 : 100

PROJECT NO.
015842

REV NO.
G

	AMRF FIRST BUILDING PROJECTWIDE PLANTING MIX LIST
--	--

MIX CODE	MIX NAME	DESCRIPTION
BL-01	<i>Building Surrounds Narrow</i>	Planting to building surrounds <1m width
BL-02	<i>Building Surrounds</i>	Planting to building surrounds
IN-01	<i>Public Link (Internal)</i>	Planting to raised planters in public link
JW-01	<i>Cultural Planting (by JIWAH)</i>	Cultural Planting General
JW-02	<i>Cultural Planting (by JIWAH)</i>	Cultural Planting within APZ
JW-03	<i>Cultural Planting (by JIWAH)</i>	Cultural Planting to Dry Creek Bed
JW-04	<i>Cultural Planting (by JIWAH)</i>	Cultural Planting to Sealing Nodes
JW-05	<i>Cultural Planting (by JIWAH)</i>	Cultural Planting to Basin
RF-01	<i>Green Roof General Mix</i>	Green roof planting in full sun
RF-02	<i>Green Roof Photovoltaics</i>	Green roof planting under PV cells
SE-01	<i>Seeded Native Meadow</i>	Native meadow seeding to carpark
SE-02	<i>Native Hydroseed Mix</i>	Hydroseeding to road verges
ST-01	<i>Internal Street Verge</i>	Planting to internal road (outside APZ)
ST-02	<i>Public Street Verge</i>	Planting to public streets

TREE PLANTING SCHEDULE				
ID	BOTANICAL NAME	COMMON NAME	NOM. POT SIZE	QTY

ANG cos	<i>Angophora costata</i>	Sydney Red Gum	200L	11
ANG cos	<i>Angophora costata</i>	Sydney Red Gum	400L	8
ARA cun	<i>Araucaria cunninghamii</i>	Hoop Pine	400L	3
ARA het	<i>Araucaria heterophylla</i>	Norfolk Island Pine	400L	2
BRA ace	<i>Brachychiton acerifolius</i>	Illawarra Flame Tree	400L	1
COR mac	<i>Corymbia maculata</i>	Spotted Gum	200L	26
COR mac	<i>Corymbia maculata</i>	Spotted Gum	400L	5
EUC mol	<i>Eucalyptus moluccana</i>	Grey Box	200L	18
EUC ter*	<i>Eucalyptus tereticornis</i>	Forest Red Gum	200L	15
EUC ter*	<i>Eucalyptus tereticornis</i>	Forest Red Gum	400L	2
FIC rub	<i>Ficus rubiginosa</i>	Port Jackson Fig	200L	1
FRA urb	<i>Fraxinus 'Urbanite'</i>	Urbanite	400L	6
GLO fer	<i>Glochidion ferdinandi</i>	Cheese Tree	200L	8
HYM fla	<i>Hymenosporum flavum</i>	Native Frangipani	200L	3
HYM fla	<i>Hymenosporum flavum</i>	Native Frangipani	400L	1
Mel qui	<i>Melaleuca quinquenervia</i>	Broad Leaved Paperbark	200L	13
MEL sty	<i>Melaleuca styphelioides</i>	Prickly Leaved Tea Tree	400L	3
NYS syl	<i>Nyssa sylvatica</i>	Black Tupelo	400L	2
WAT flo	<i>Waterhousea floribunda</i>	Weeping Lilly Pilly	200L	3
WAT flo	<i>Waterhousea floribunda</i>	Weeping Lilly Pilly	400L	5

136

AMRF FIRST BUILDING PLANTING SPECIES AND QUANTITIES SCHEDULE

	SCIENTIFIC NAME	COMMON NAME	POT SIZE	QTY
	<i>Acacia ulicifolia</i>	Prickly Moses	150mm	104
	<i>Actinotus hellanthi</i>	Flannel Flower	150mm	209
	<i>Adiantum aethiopicum</i>	Maidenhair Fern	150mm	8
	<i>Ajuga australis</i>	Austral Bugle	150mm	225
	<i>Arthropodium milleflorum</i>	Pale Vanilla Lily	75mm	1263
	<i>Asplenium australasicum</i>	Birds Nest Fern	300mm	4
	<i>Asterolasia coreifolia</i>	Asterolasia	75mm	209
	<i>Austrorhynchus tenuifolia</i>	Midyim	75mm	209
	<i>Banksia spinulosa</i>	Hairpin Banksia	75mm	104
	<i>Billardiera scandens</i>	Apple Berry	200mm	24
	<i>Billardiera scandens</i>	Apple Berry	150mm	222
	<i>Bossiaea prostrata</i>	Creeping Bossiaea	75mm	209
	<i>Brachyscome graminea</i>	Grass Daisy	75mm	209
	<i>Brunoniella australis</i>	Blue Trumpet	75mm	209
	<i>Calotis lappulacea</i>	Yellow Burr-daisy	75mm	209
	<i>Carex longibrachchiata</i>	Drooping Sedge	75mm	209
	<i>Carpobrotus glaucescens</i>	Pig Face	75mm	1263
	<i>Chiloglottis formicifera</i>	Ant orchid	150mm	209
	<i>Chorizema parviflorum</i>	Eastern flame pea	150mm	209
	<i>Chryscephalum apiculatum</i>	Everlastings	150mm	1914
	<i>Croarea exaltata</i>	Waxflower	75mm	209
	<i>Cynthea australis</i>	Rough Tree Fern	0.5 - 1.5m tr	2
	<i>Cymbopogon refractus</i>	Barbed-wire grass	75mm	209
	<i>Cyperus gracilis</i>	Slender flat sedge	75mm	209
	<i>Dendrobium speciosum</i>	Sydney Rock Orchid	75mm	209
	<i>Dianella admixta</i>	Black-anther lily	75mm	1263
	<i>Dianella longifolia</i>	Blueberry Lily	150mm	983
	<i>Dianella revoluta</i>	Flax lily	150mm	1438
	<i>Dichelachne micrantha</i>	Short-hair Plume Grass	75mm	1680
	<i>Dichandra repens</i>	Dichandra	150mm	369
	<i>Dichandra repens</i>	Yillilli	75mm	1044
	<i>Dillwynia parvifolia</i>	Small Parrot Pea	75mm	209
	<i>Discorea transversa</i>	Native Yam	75mm	626
	<i>Dodonaea viscosa</i>	Sticky Hog Bush	150mm	209
	<i>Doodia aspera</i>	Prickly Rasp Fern	150mm	626
	<i>Echinopogon caespitosus</i>	Hedgehog Grass	150mm	209
	<i>Echinopogon ovatus</i>	Hedgehog Grass	75mm	1263
	<i>Eclipta platyglossa</i>	Yellow Eclipta	75mm	209
	<i>Epacris longiflora</i>	Native Fuchsia	75mm	209
	<i>Eremophila debilis</i>	Winter Apple (Edible)	75mm	209
	<i>Eustrephus latifolius</i>	Wombat Berry (Edible)	75mm	209
	<i>Gahnia melanocarpa</i>	Black Fruit Saw-Sedge	75mm	209
	<i>Grevillea parviflora</i>	Small Flower Grevillea	75mm	209
	<i>Hakea dactyloides</i>	Broad Leaf Hakea	75mm	104
	<i>Hardenbergia violacea</i>	False Sarsaparilla	150mm	222
	<i>Hardenbergia violacea</i>	Purple Coral Pea – False Sarsaparilla	75mm	418
	<i>Hibbertia diffusa</i>	Wedge Guinea Flower	150mm	626
	<i>Hibbertia obtusifolia</i>	Hoary Guinea Flower	75mm	1263
	<i>Hiabertia scandens</i>	Snake Vine	150mm	8
	<i>Hiabertia scandens</i>	Snake Vine	200mm	1216
	<i>Hibiscus heterophyllus</i>	Native Hibiscus	150mm	209
	<i>Indigofera australis</i>	Native Indigo	300mm	213
	<i>Indigofera australis</i>	Native Indigo (Duwabili)	150mm	104
	<i>Isopogon anemonifolius</i>	Drumsticks	75mm	209
	<i>Kunzea ambigua</i>	Tick Bush	75mm	626
	<i>Leptospermum arachnoides</i>	Spidery Tea Tree	75mm	209
	<i>Leucopogon juniperinus</i>	Prickly beard Heath	75mm	209
	<i>Lomandra longifolia 'Tanika'</i>	Spiny-headed Mat-rush	150mm	1700
	<i>Lomatia myricoides</i>	Mountain Beech	75mm	209
	<i>Melaleuca thymifolia 'Pink Lace'</i>	Thyme-leaved Myrtle	300mm	80
	<i>Melaleuca thymifolia 'Pink Lace'</i>	Thyme-leaved Myrtle	150mm	222
	<i>Mentha diemenica</i>	Slender Mint	75mm	209
	<i>Mentha satureioides</i>	Bush Mint	200mm	8
	<i>Mentha satureioides</i>	Creeping Mint, Native Pennyroyal	75mm	209
	<i>Mesembryanthemum cordifolium</i>	Baby Sun Rose	75mm	809
	<i>Microlaena stipoides</i>	Weeping Grass	75mm	626
	<i>Nymphoides geminata</i>	Entire Marshwort	150mm	209
	<i>Olearia microphylla</i>	Snow Bush	150mm	209
	<i>Ozothamnus diosmifolius</i>	Rice Flower	300mm	222
	<i>Ozothamnus diosmifolius</i>	Native Rice Flower	150mm	209
	<i>Pandorea pandorana</i>	Wonga Wonga Vine	150mm	16
	<i>Panicum effusum</i>	Hairy Panic	75mm	209
	<i>Paterosonia glabrata</i>	Purple Flag	75mm	209
	<i>Pelargonium australe</i>	Coastal Geranium	300mm	213
	<i>Pimelea linifolia subsp. linifolia</i>	Slender Rice-Flower	150mm	222
	<i>Pimelea spicata</i>	Spiked Rice Flower	75mm	209
	<i>Platylabium formosum</i>	Handsome Flat Pea	75mm	209
	<i>Plectranthus 'Mona Lavender'</i>	Mona Lavender	200mm	8
	<i>Plectranthus parviflorus</i>	Little Spurlflower	150mm	809
	<i>Poa affinis</i>	Tussock Grass	75mm	626
	<i>Poa labillardierei 'Eskdale'</i>	Tussock Grass	150mm	785
	<i>Poa labillardierei</i>	Tussock Grass	75mm	1263
	<i>Poa labillardierei</i>	Tussock Grass	150mm	1763
	<i>Pomax umbellata</i>	Pomax	75mm	209
	<i>Prasanthema incis</i>	Bush Mint	75mm	209
	<i>Prasanthema sieberi 'Minty'</i>	Minty	300mm	213
	<i>Pterostylis pedunculata</i>	Maroon Head	75mm	209
	<i>Pycnosorus glabrous</i>	Billy Buttons	150mm	209
	<i>Ranunculus lappaceus</i>	Western Sydney Buttercup (Yarrakalgamba)	150mm	209
	<i>Scaevola albid</i>	Pale Fan Flower	150mm	1044
	<i>Scutellaria humilis</i>	Dwarf Skullcap	75mm	209
	<i>Stylidium graminifolium</i>	Grass Trigger Plant	75mm	209
	<i>Themeda australis</i>	Kangaroo Grass	75mm	2217
	<i>Themeda triandra</i>	Kangaroo Grass	75mm	626
	<i>Thysanotus tuberosus</i>	Common Fringe Lily	75mm	209
	<i>Trachymene incis</i>	Native Parsnip	75mm	209
	<i>Viola hederacea</i>	Native Violet	150mm	36
	<i>Viola hederacea</i>	Native Violet	75mm	626
	<i>Wahlenbergia 'Blue Mist'</i>	Tall Bluebell	75mm	477
	<i>Wahlenbergia stricta</i>	Austral Bluebell	75mm	1044
	<i>Zeria smithii</i>	Sandfly Zeria	75mm	626
TOTAL				44685

Notes:

*Plant quantities subject to design development and availability.

*Green roof & seeding species subject to validation and testing by a suitably qualified specialist.

*Seed mix for SE-01, SE-02 areas are excluded from plant quantities table

AMRF FIRST BUILDING SEEDING MIXES SCHEDULE

SE-01	Seeded Native Meadow	3075m2	Pot Size	Qty
	Scientific	Common		
	<i>Ajuga australis</i>	Austral Bugle	SEED	-
	<i>Arthropodium milleflorum</i>	Pale Vanilla Lily	SEED	-
	<i>Bracteantha bracteata</i>	Golden Everlasting	75mm	-
	<i>Bulbine bulbosa</i>	Bulbine Lily	SEED	-
	<i>Calotis cuneifolia</i>	Burr Daisy	SEED	-
	<i>Calotis lappulacea</i>	Burr Daisy	SEED	-
	<i>Chryscephalum apiculatum</i>	Common Everlasting	SEED	-
	<i>Commelina cyanea</i>	Scurvy Weed	SEED	-
	<i>Convolvulus erubescens</i>	Blushing Bindweed	SEED	-
	<i>Corandium scapiloides</i>	Button Everlasting	SEED	-
	<i>Croaselia variabilis</i>	Billy Buttons	SEED	-
	<i>Dichandra repens</i>	Kidney Weed	75mm	-
	<i>Dichapogon strictus</i>	Chocolate Lily	SEED	-
	<i>Einadia hastata</i>	Berry saltbush	SEED	-
	<i>Einadia polygonoides</i>	Knotted Goosefoot	SEED	-
	<i>Einadia trigynus</i>	Einadia	SEED	-
	<i>Eremophila debilis</i>	Winter Berry	SEED	-
	<i>Geranium salandieri</i>	Australian Cranesbill	SEED	-
	<i>Glycine clandestina</i>	Twining Glycine	SEED	-
	<i>Glycine tabacina</i>	Variable Glycine	SEED	-
	<i>Goodenia hederacea</i>	Forest Goodenia	SEED	-
	<i>Goodenia paniculata</i>	Branched Goodenia	SEED	-
	<i>Hardenbergia violacea</i>	Purple Coral Pea	75mm	-
	<i>Kennedia rubicunda</i>	Dusky coral pea	75mm	-
	<i>Linum marginale</i>	Native Flax	SEED	-
	<i>Plantago gaudichaudii</i>	Narrow-leaved plantain	SEED	-
	<i>Platylabium formosum</i>	Handsome flat pea	75mm	-
	<i>Podolepis jacoides</i>	Showy Podolepis	SEED	-
	<i>Pomax umbellata</i>	Pomax	SEED	-
	<i>Rhodanthe anthemoides</i>	Chamomile Sunray	SEED	-
	<i>Senecio quadridentatus</i>	Cotton Fire-weed	SEED	-
	<i>Senna barronfieldii</i>	Fragrant Senna	SEED	-
	<i>Stypandra glauca</i>	Nodding Blue Lily	75mm	-
	<i>Veronica plebeia</i>	Trailing Speedwell	SEED	-
	<i>Viola betaninifolia</i>	Mountain Violet	75mm	-
	<i>Vittadinia cuneata</i>	New-holland Daisy	SEED	-
	<i>Vittadinia muelleri</i>	Narrowleaf New-holland-daisy	SEED	-
	<i>Wahlenbergia communis</i>	Tufted Bluebell	SEED	-
	<i>Wahlenbergia gracilis</i>	Australian Bluebell	SEED	-
	<i>Xerochrysum viscosum</i>	Sticky Everlasting	75mm	-
	<i>Anthosachne scabra</i>	Wheat Grass	SEED	-
	<i>Austrostipa ramosissima</i>	Stout Bamboo Grass	SEED	-
	<i>Bothriochloa macra</i>	Red-legged Grass	SEED	-
	<i>Capillipedium spicigerum</i>	Scented-top Grass	SEED	-
	<i>Chloris truncata</i>	Wildmill Grass	SEED	-
	<i>Chloris verticosa</i>	Chloris	SEED	-
	<i>Cymbopogon refractus</i>	Barbed-wire Grass	SEED	-
	<i>Dichanthium sericeum</i>	Silky Blue-grass	SEED	-
	<i>Echinopogon ovatus</i>	Common Hedgehog-grass	SEED	-
	<i>Eragrostis elongata</i>	Eragrostis	SEED	-
	<i>Eriochloa pseudocacotricha</i>	Early spring grass	SEED	-
	<i>Imperata cylindrica</i>	Bladey Grass	SEED	-
	<i>Lomandra longifolia</i>	Spiny-head Mat-rush	SEED	-
	<i>Microlaena stipoides</i>	Weeping Grass	SEED	-
	<i>Poa labillardierei</i>	Poa	SEED	-
	<i>Rytidosperma</i>	Wallaby Grass	SEED	-
	<i>Sorghum leicladium</i>	Native Sorghum	SEED	-
	<i>Themeda triandra</i>	Kangaroo Grass	SEED	-
	<i>Correa reflexa</i>	Native Fuchsia	200mm	-
	<i>Crocea saligna</i>	Willow-leaved Crowea	200mm	-
	<i>Indigofera australis</i>	Austral Indigo	200mm	-

SE-02	Native Hydroseed Mix	8620m2	Pot Size	Qty
	Scientific	Common		
	<i>Austrostipa bigeniculata</i>	Knead Spear-grass	SEED	-
	<i>Austrostipa elegantissima</i>	Tall Feather-grass	SEED	-
	<i>Austrostipa scabra</i>	Rough Spear-grass	SEED	-
	<i>Austrostipa stipoides</i>	Coast Spear-grass	SEED	-
	<i>Austrostipa ramosissima</i>	Stout Bamboo Grass	SEED	-
	<i>Calotis lappulacea</i>	Yellow Burr Daisy	SEED	-
	<i>Cymbopogon refractus</i>	Barbed Wire Grass	SEED	-
	<i>Dichelachne crinita</i>	Longhair Plume-grass	SEED	-
	<i>Themeda triandra</i>	Kangaroo Grass	SEED	-

DATE

REV DESCRIPTION



NOTES

REFERENCE

CONSULTANT

Hassell

Hassell LTD ABN 24 007 711 435
Level2, Pier 8/9,23 Hickson Rd
Sydney NSW 2000 Australia
T +61 2 9101 2000
F +61 2 9101 2100
sydney@hassellstudio.com
Nominated Architects NSW:
Tony Grest 5330
Gren Scott 6842
Ross de la Motte 7398

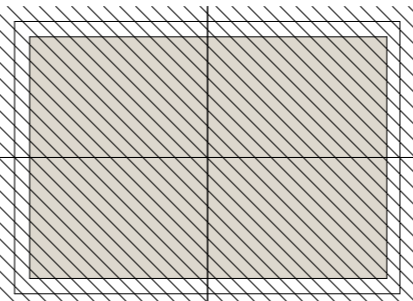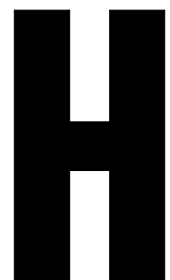

- Do not scale drawing. Written dimensions govern
- All dimensions are in millimeters unless noted otherwise
- All dimensions shall be verified on site before proceeding with the work. Hassell shall be notified in writing of any discrepancies.
- This drawing must be read in conjunction with all relevant contracts, specifications and drawings

1 SSQA Submission
F Tender Addendum - Planting
G SSQA Submission - For Approval

15/11/2021
03/06/2022
02/09/2022

CLIENT
WPCA

PROJECT
AMRF - FIRST BUILDING

NO. 215 BADGERYS CREEK ROAD,
BRINGELLY

STATUS
DRAFT

DRAWING TITLE
PLANTING SCHEDULES



REVIEWED
AE

APPROVED
JH

Proj-Orig-Vol-Lev-Typ-Rol-Num-Suit-Rev
LA_0003-G

SCALE @ A0

PROJECT NO.
015842

 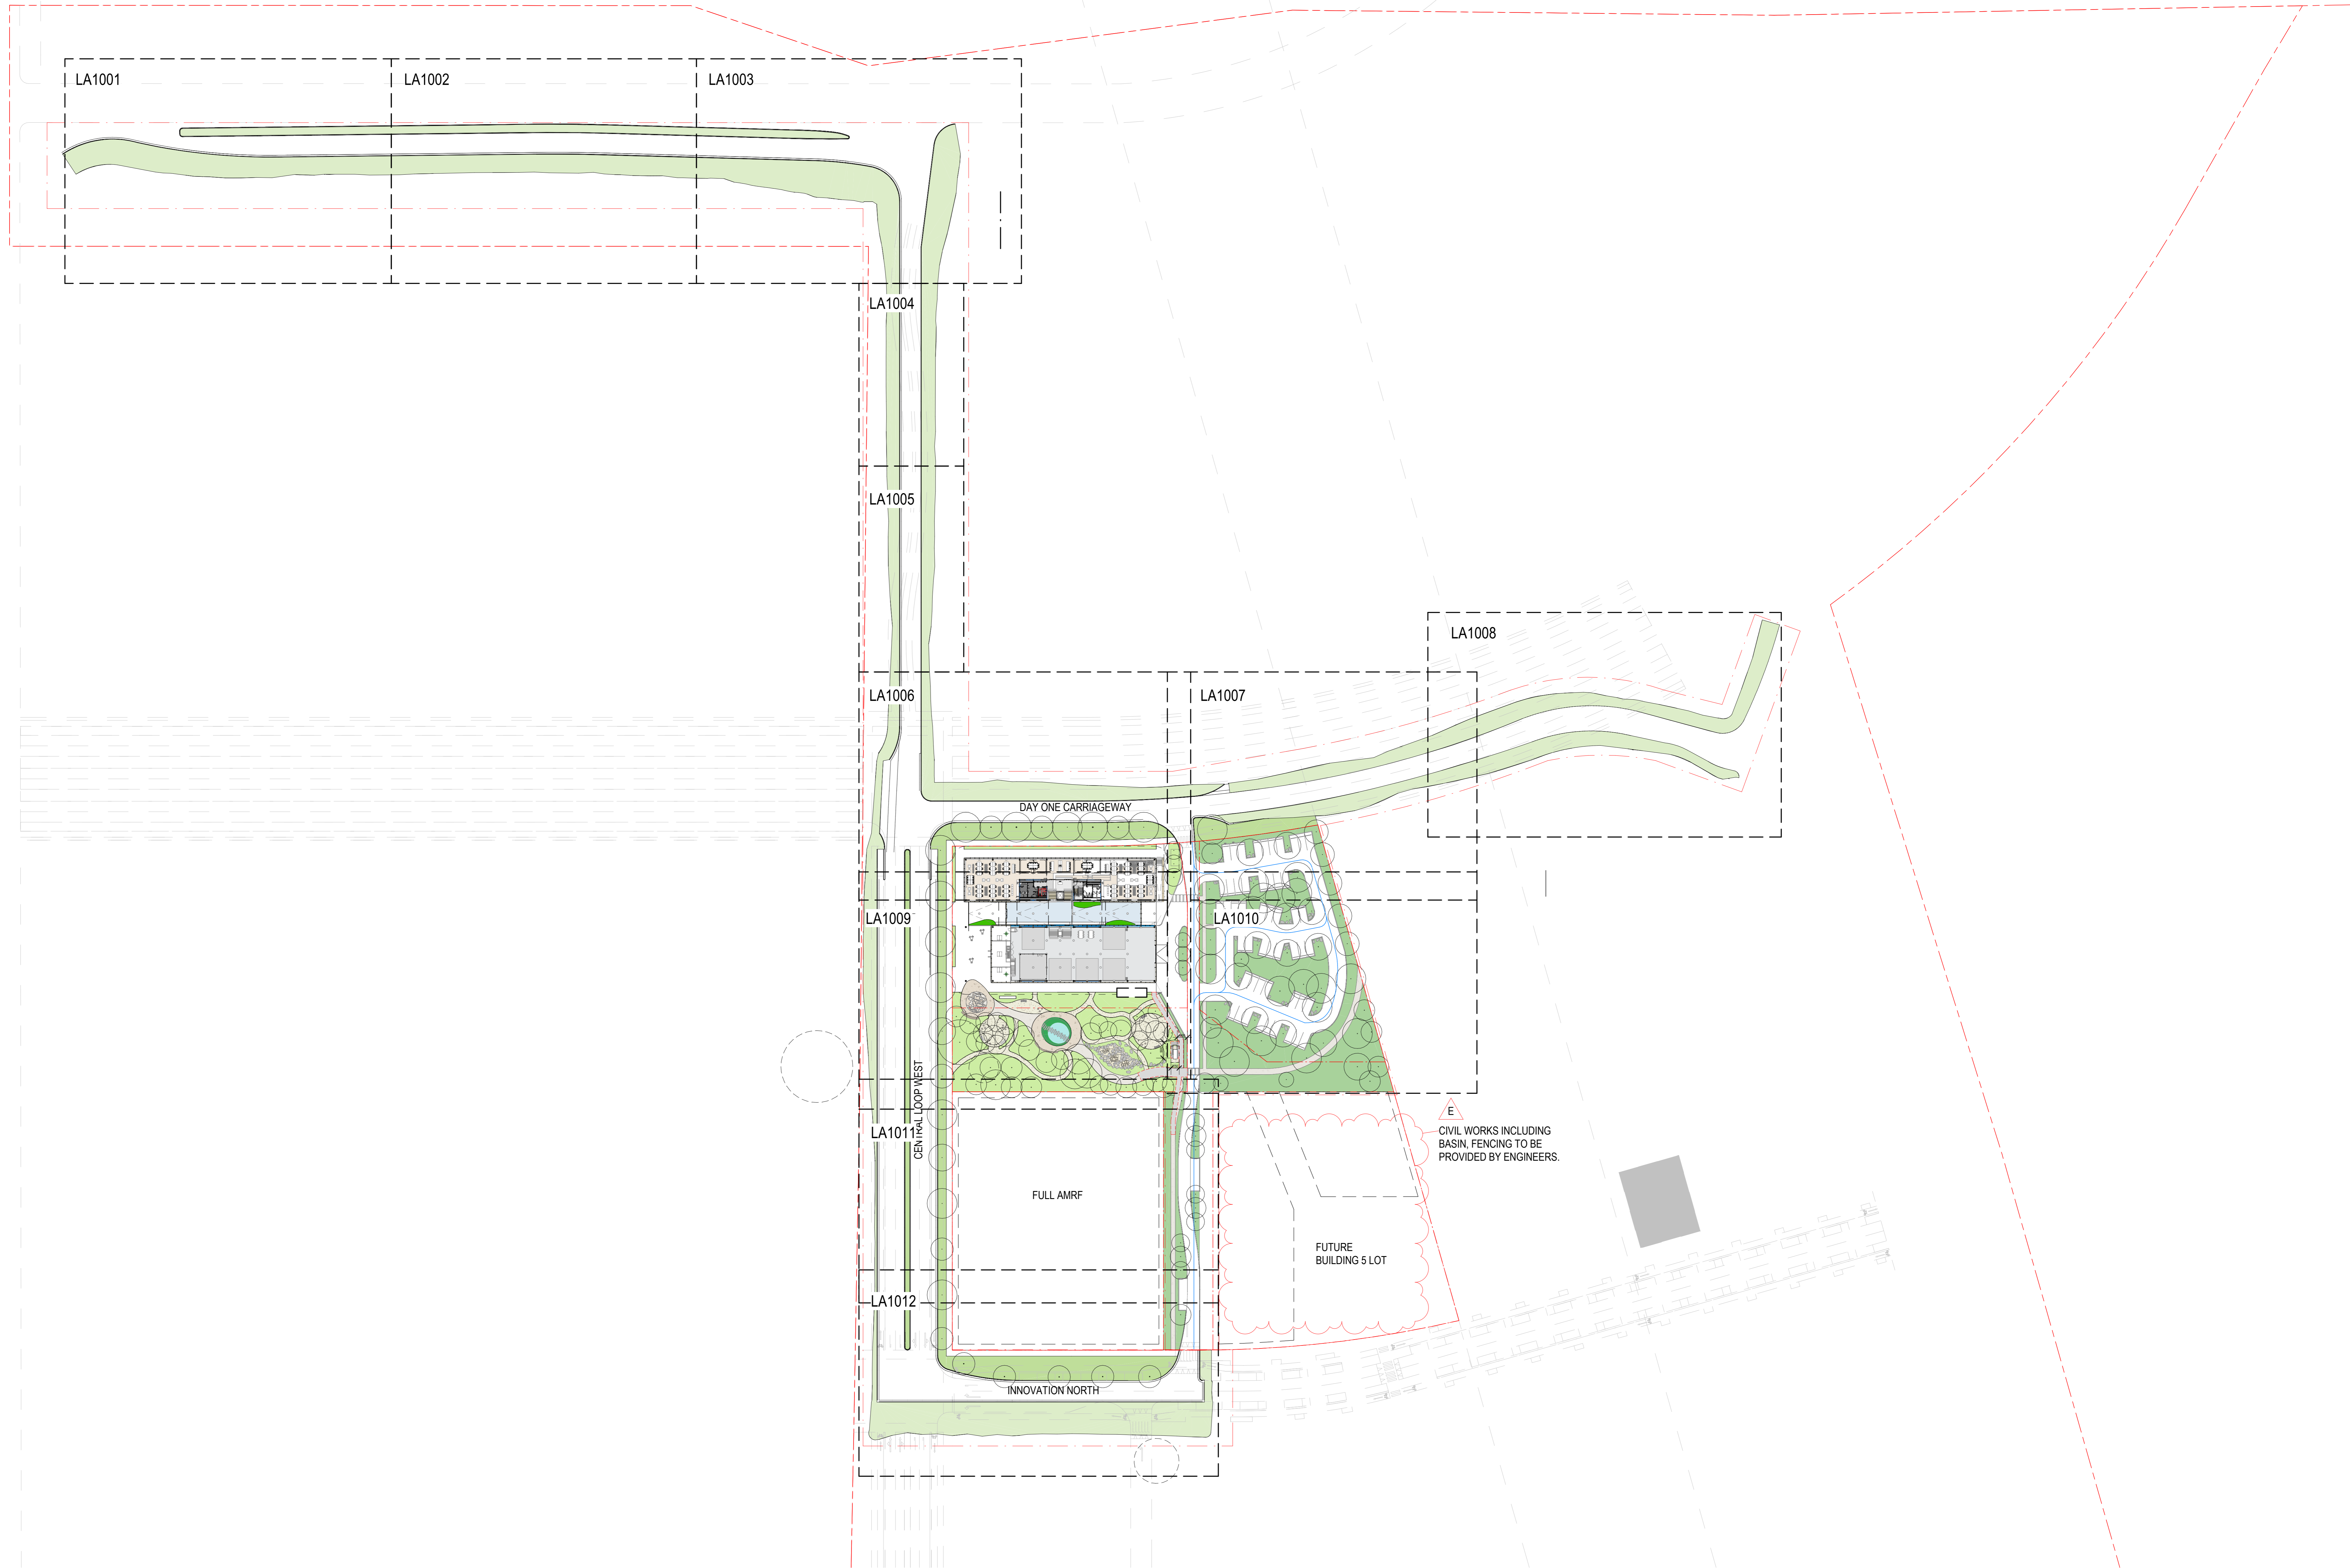


CONSULTANT

Hassell

Hassell LTD ABN 24 007 711 435
Level2, Pier 8/9/10 Hickson Rd
Sydney NSW 2000 Australia
T +61 2 9101 2000
F +61 2 9101 2100
sydney@hassellstudio.com
Nominated Architects NSW
Tony Grant 5350
Gerr Scott 6842
Ross de la Motte 7398

REFERENCE

NORTH

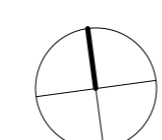

0m 10m 20m 30m 40m

NOTES

1. Do not scale drawing. Written dimensions govern
 2. All dimensions are in millimeters unless noted otherwise
 3. All dimensions shall be verified on site before proceeding with the work. Hassell shall be notified in writing of any discrepancies.
 4. This drawing must be read in conjunction with all relevant contracts, specifications and drawings
- This drawing is an uncontrolled copy. Unless noted otherwise
© Copyright of this drawing is vested in Hassell Ltd.

REV DESCRIPTION

1	SSDA Submission
A	For Coordination
D	DD - Draft Issue
E	Stage 2 - DD - 70% Tender Submission
G	SSDA Submission - For Approval

DATE

1	15/11/2021
A	14/02/2022
D	05/04/2022
E	27/04/2022
G	02/09/2022

CLIENT

WPCA

PROJECT

AMRF - FIRST BUILDING

NO. 215 BADGERYS CREEK ROAD,
BRINGELLY

STATUS

DRAFT

DRAWING TITLE

SITE PLAN

REVIEWED

AE

APPROVED

JH

DRAWING NO.
LA_0100

SCALE @ A0



1 : 750

PROJECT NO.

015842

REV NO.

G

 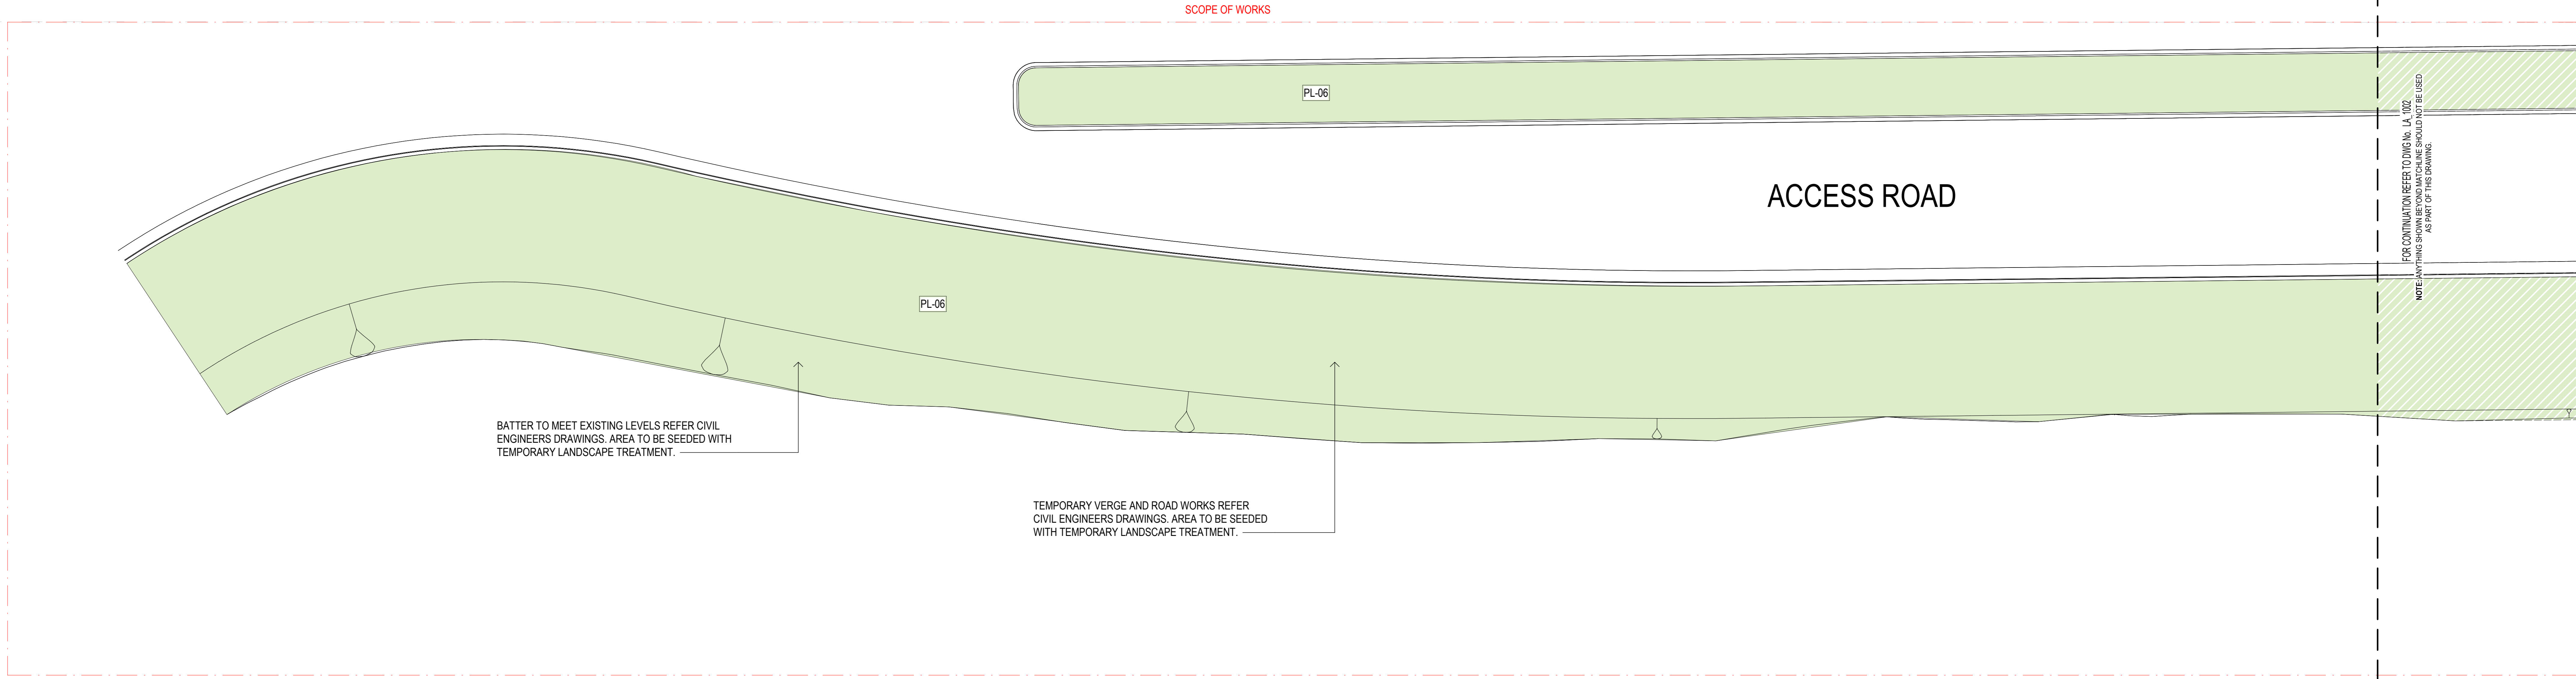


CONSULTANT

Hassell

Hassell LTD ABN 24 007 711 435
Level2, Pier 8/9/10 Hickson Rd
Sydney NSW 2000 Australia
T +61 2 9101 2000
F +61 2 9101 2100
sydney@hassellstudio.com
Nominated Architects NSW
Tony Grant 5350
Gerr Scott 6842
Ross de la Motte 7398

REFERENCE

NORTH

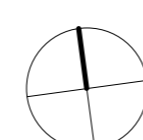

0m 1m 2m 3m 4m

NOTES

- Do not scale drawing. Written dimensions govern
 - All dimensions are in millimeters unless noted otherwise
 - All dimensions shall be verified on site before proceeding with the work. Hassell shall be notified in writing of any discrepancies.
 - This drawing must be read in conjunction with all relevant contracts, specifications and drawings
- This drawing is an uncontrolled copy. Unless noted otherwise
© Copyright of this drawing is vested in Hassell Ltd.

REV DESCRIPTION

1	SSDA Submission
A	For Coordination
D	DD - Draft Issue
E	Stage 2 - DD - 70% Tender Submission
G	SSDA Submission - For Approval

DATE

15/11/2021
14/02/2022
05/04/2022
27/04/2022
02/09/2022

CLIENT

WPCA

PROJECT

AMRF - FIRST BUILDING

NO. 215 BADGERYS CREEK ROAD,
BRINGELLY

STATUS

DRAFT

DRAWING TITLE

GENERAL ARRANGEMENT 1

REVIEWED

AE

APPROVED

JH

DRAWING NO.
LA_1001

SCALE @ A0
1 : 100

PROJECT NO.
015842

REV NO.
G

SCOPE OF WORKS

ACCESS ROAD

PL-06

PL-06

TEMPORARY VERGE AND ROAD WORKS REFER
CIVIL ENGINEERS DRAWINGS. AREA TO BE SEEDED
WITH TEMPORARY LANDSCAPE TREATMENT.

FOR CONTINUATION REFER TO DWG NO. LA_1001
NOTE: ANYTHING SHOWN HEREON AND LANDSCAPE SHOULD NOT BE USED
AS PART OF THIS DRAWING

FOR CONTINUATION REFER TO DWG NO. LA_1002
NOTE: ANYTHING SHOWN HEREON AND LANDSCAPE SHOULD NOT BE USED
AS PART OF THIS DRAWING


CONSULTANT

Hassell

Hassell LTD ABN 24 007 711 435
Level2, Pier 8/9/10 Hickson Rd
Sydney NSW 2000 Australia
T +61 2 9101 2000
F +61 2 9101 2100
sydney@hassellstudio.com
Nominated Architects NSW
Tony Grant 5350
Gerr Scott 6842
Ross de la Motte 7398

REFERENCE

NORTH

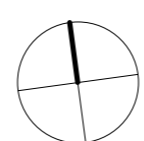

0m 1m 2m 3m 4m

NOTES

1. Do not scale drawing. Written dimensions govern
 2. All dimensions are in millimeters unless noted otherwise
 3. All dimensions shall be verified on site before proceeding with the work. Hassell shall be notified in writing of any discrepancies.
 4. This drawing must be read in conjunction with all relevant contracts, specifications and drawings
- This drawing is an uncontrolled copy. Unless noted otherwise
© Copyright of this drawing is vested in Hassell Ltd.

REV DESCRIPTION

1	SSDA Submission
A	For Coordination
B	For Coordination
C	For Coordination
D	DD - Draft Issue
E	Stage 2 - DD - 70% Tender Submission
G	SSDA Submission - For Approval

DATE

15/11/2021
14/02/2022
15/03/2022
22/03/2022
05/04/2022
27/04/2022
02/09/2022

CLIENT

WPCA

PROJECT

AMRF - FIRST BUILDING

NO. 215 BADGERYS CREEK ROAD,
BRINGELLY

STATUS

DRAFT

DRAWING TITLE

GENERAL ARRANGEMENT 2

REVIEWED

AE

APPROVED

JH

DRAWING NO.
LA_1002

SCALE @ A0


1 : 100


PROJECT NO.

015842

REV NO.

G

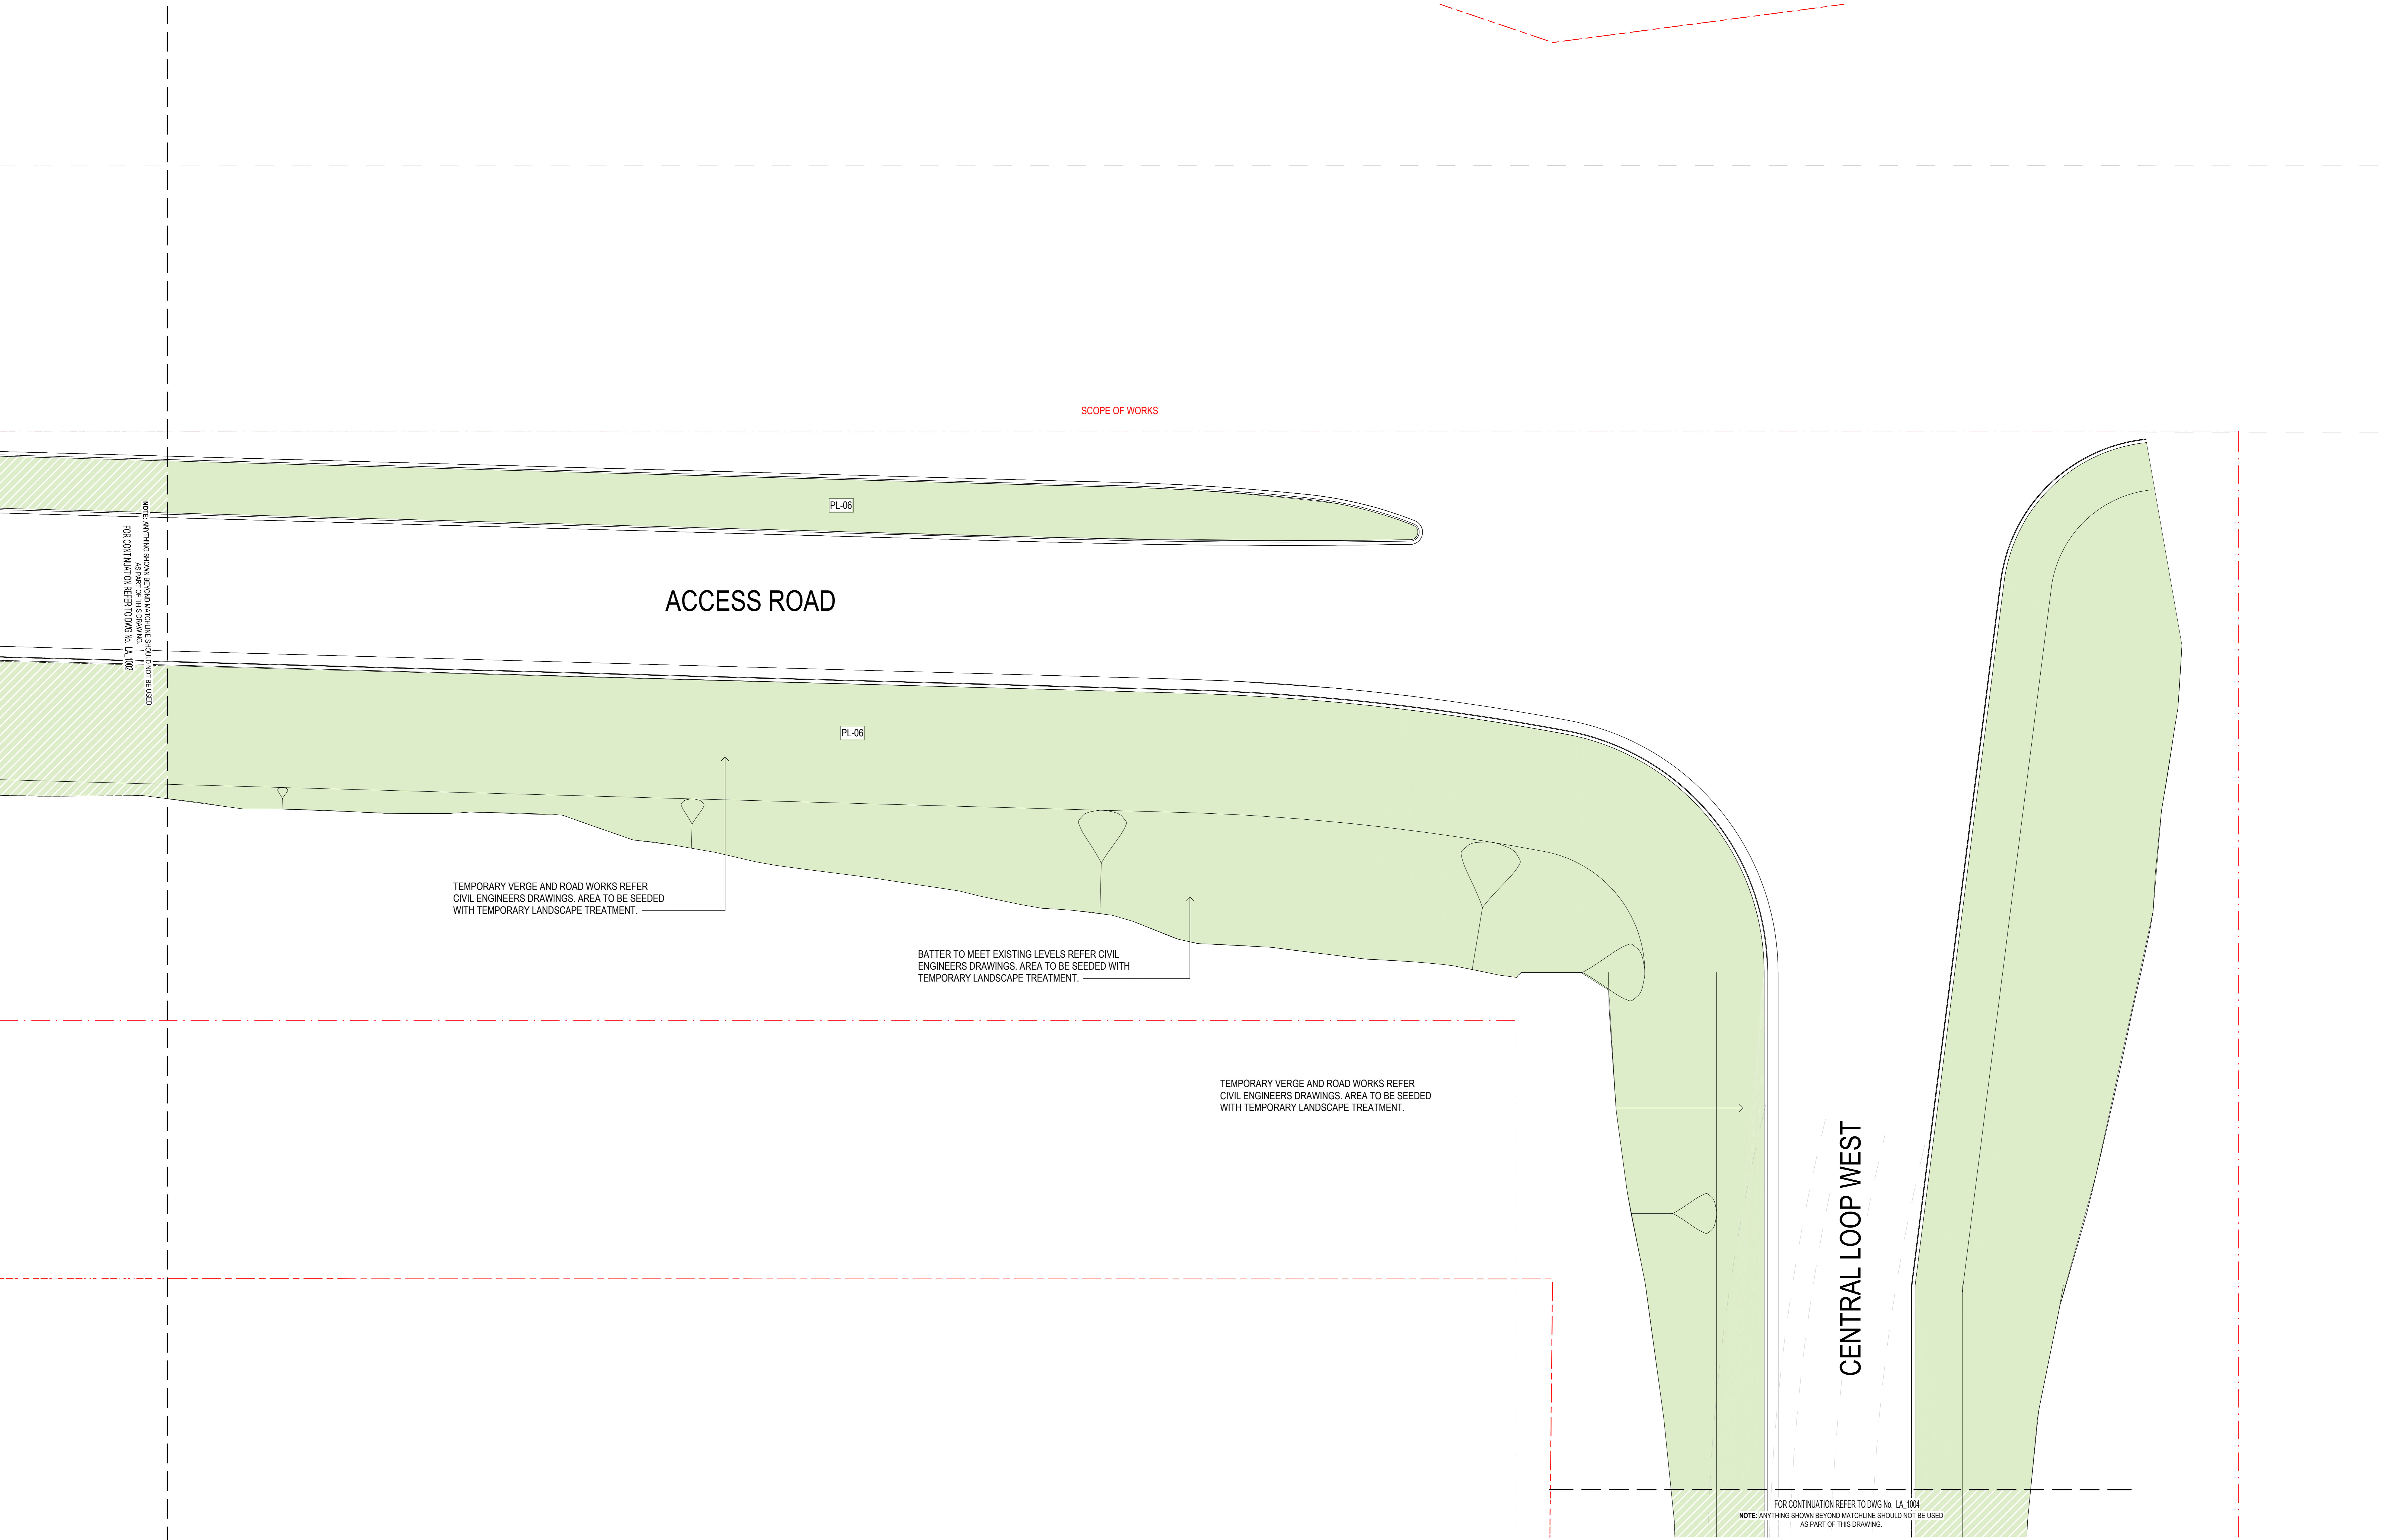

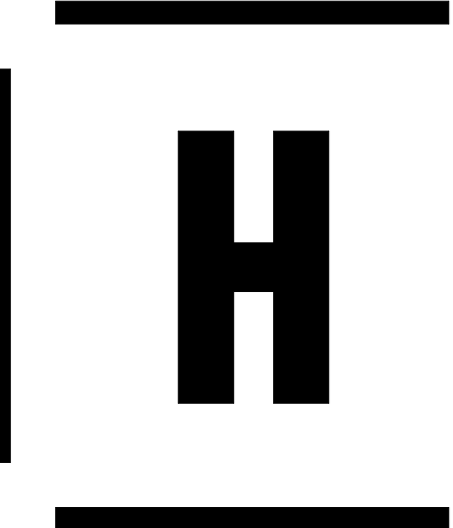

CONSULTANT

Hassell

Hassell LTD ABN 24 007 711 435
Level2, Pier 8/9/10 Hickson Rd
Sydney NSW 2000 Australia
T +61 2 9101 2100
F +61 2 9101 2100
sydney@hassellstudio.com
Nominated Architects NSW
Tony Grant 5350
Gerr Scott 6842
Ross de la Motte 7398

REFERENCE

NOTES

- Do not scale drawing. Written dimensions govern
 - All dimensions are in millimeters unless noted otherwise
 - All dimensions shall be verified on site before proceeding with the work. Hassell shall be notified in writing of any discrepancies.
 - This drawing must be read in conjunction with all relevant contracts, specifications and drawings
- This drawing is an uncontrolled copy. Unless noted otherwise
© Copyright of this drawing is vested in Hassell Ltd.

REV DESCRIPTION

REV	DESCRIPTION	DATE
1	SSDA Submission	15/11/2021
A	For Coordination	14/02/2022
B	For Coordination	15/03/2022
C	For Coordination	22/03/2022
D	DD - Draft Issue	05/04/2022
E	Stage 2 - DD - 70% Tender Submission	27/04/2022
G	SSDA Submission - For Approval	02/09/2022

CLIENT

WPCA

PROJECT
AMRF - FIRST BUILDING

NO. 215 BADGERYS CREEK ROAD,
BRINGELLY

STATUS
DRAFT

DRAWING TITLE
GENERAL ARRANGEMENT 4

REVIEWED
AE

APPROVED
JH

DRAWING NO.
LA_1004

SCALE @ A0
1 : 100

PROJECT NO.
015842

REV NO.
G

TEMPORARY VERGE AND ROAD
WORKS REFER CIVIL ENGINEERS
DRAWINGS. AREA TO BE SEEDED WITH
TEMPORARY LANDSCAPE TREATMENT.


BATTER TO MEET EXISTING LEVELS
REFER CIVIL ENGINEERS DRAWINGS.
AREA TO BE SEEDED WITH TEMPORARY
LANDSCAPE TREATMENT.

SCOPE OF WORKS

CENTRAL LOOP WEST

FOR CONTINUATION REFER TO DWG No. LA_1003
NOTE: ANYTHING SHOWN BEYOND MATCHLINE SHOULD NOT BE USED
AS PART OF THIS DRAWING.

FOR CONTINUATION REFER TO DWG No. LA_1005
NOTE: ANYTHING SHOWN BEYOND MATCHLINE SHOULD NOT BE USED
AS PART OF THIS DRAWING.

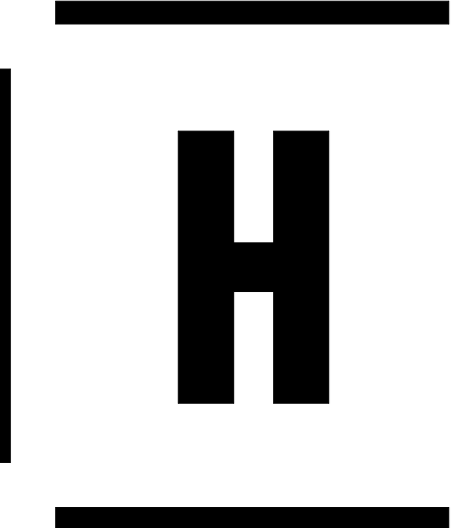

CONSULTANT

Hassell

Hassell LTD ABN 24 007 711 435
Level2, Pier 6/9,23 Hickson Rd
Sydney NSW 2000 Australia
T +61 2 9101 2000
F +61 2 9101 2100
sydney@hassellstudio.com
Nominated Architects NSW
Tony Grant 5350
Gerr Scott 6842
Ross de la Motte 7398

REFERENCE

NOTES

1. Do not scale drawing. Written dimensions govern
 2. All dimensions are in millimeters unless noted otherwise
 3. All dimensions shall be verified on site before proceeding with the work. Hassell shall be notified in writing of any discrepancies.
 4. This drawing must be read in conjunction with all relevant contracts, specifications and drawings
- This drawing is an uncontrolled copy. Unless noted otherwise
© Copyright of this drawing is vested in Hassell Ltd.

REV DESCRIPTION

1	SSDA Submission
A	For Coordination
B	For Coordination
C	For Coordination
D	DD - Draft Issue
E	Stage 2 - DD - 70% Tender Submission
G	SSDA Submission - For Approval

DATE

15/11/2021
14/02/2022
15/03/2022
22/03/2022
05/04/2022
27/04/2022
02/09/2022

CLIENT

WPCA

PROJECT

AMRF - FIRST BUILDING

NO. 215 BADGERYS CREEK ROAD,
BRINGELLY

STATUS

DRAFT

DRAWING TITLE

GENERAL ARRANGEMENT 5

REVIEWED

AE

APPROVED



JH

DRAWING NO.
LA_1005

SCALE @ A0
1 : 100

PROJECT NO.
015842

REV NO.
G

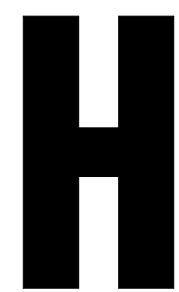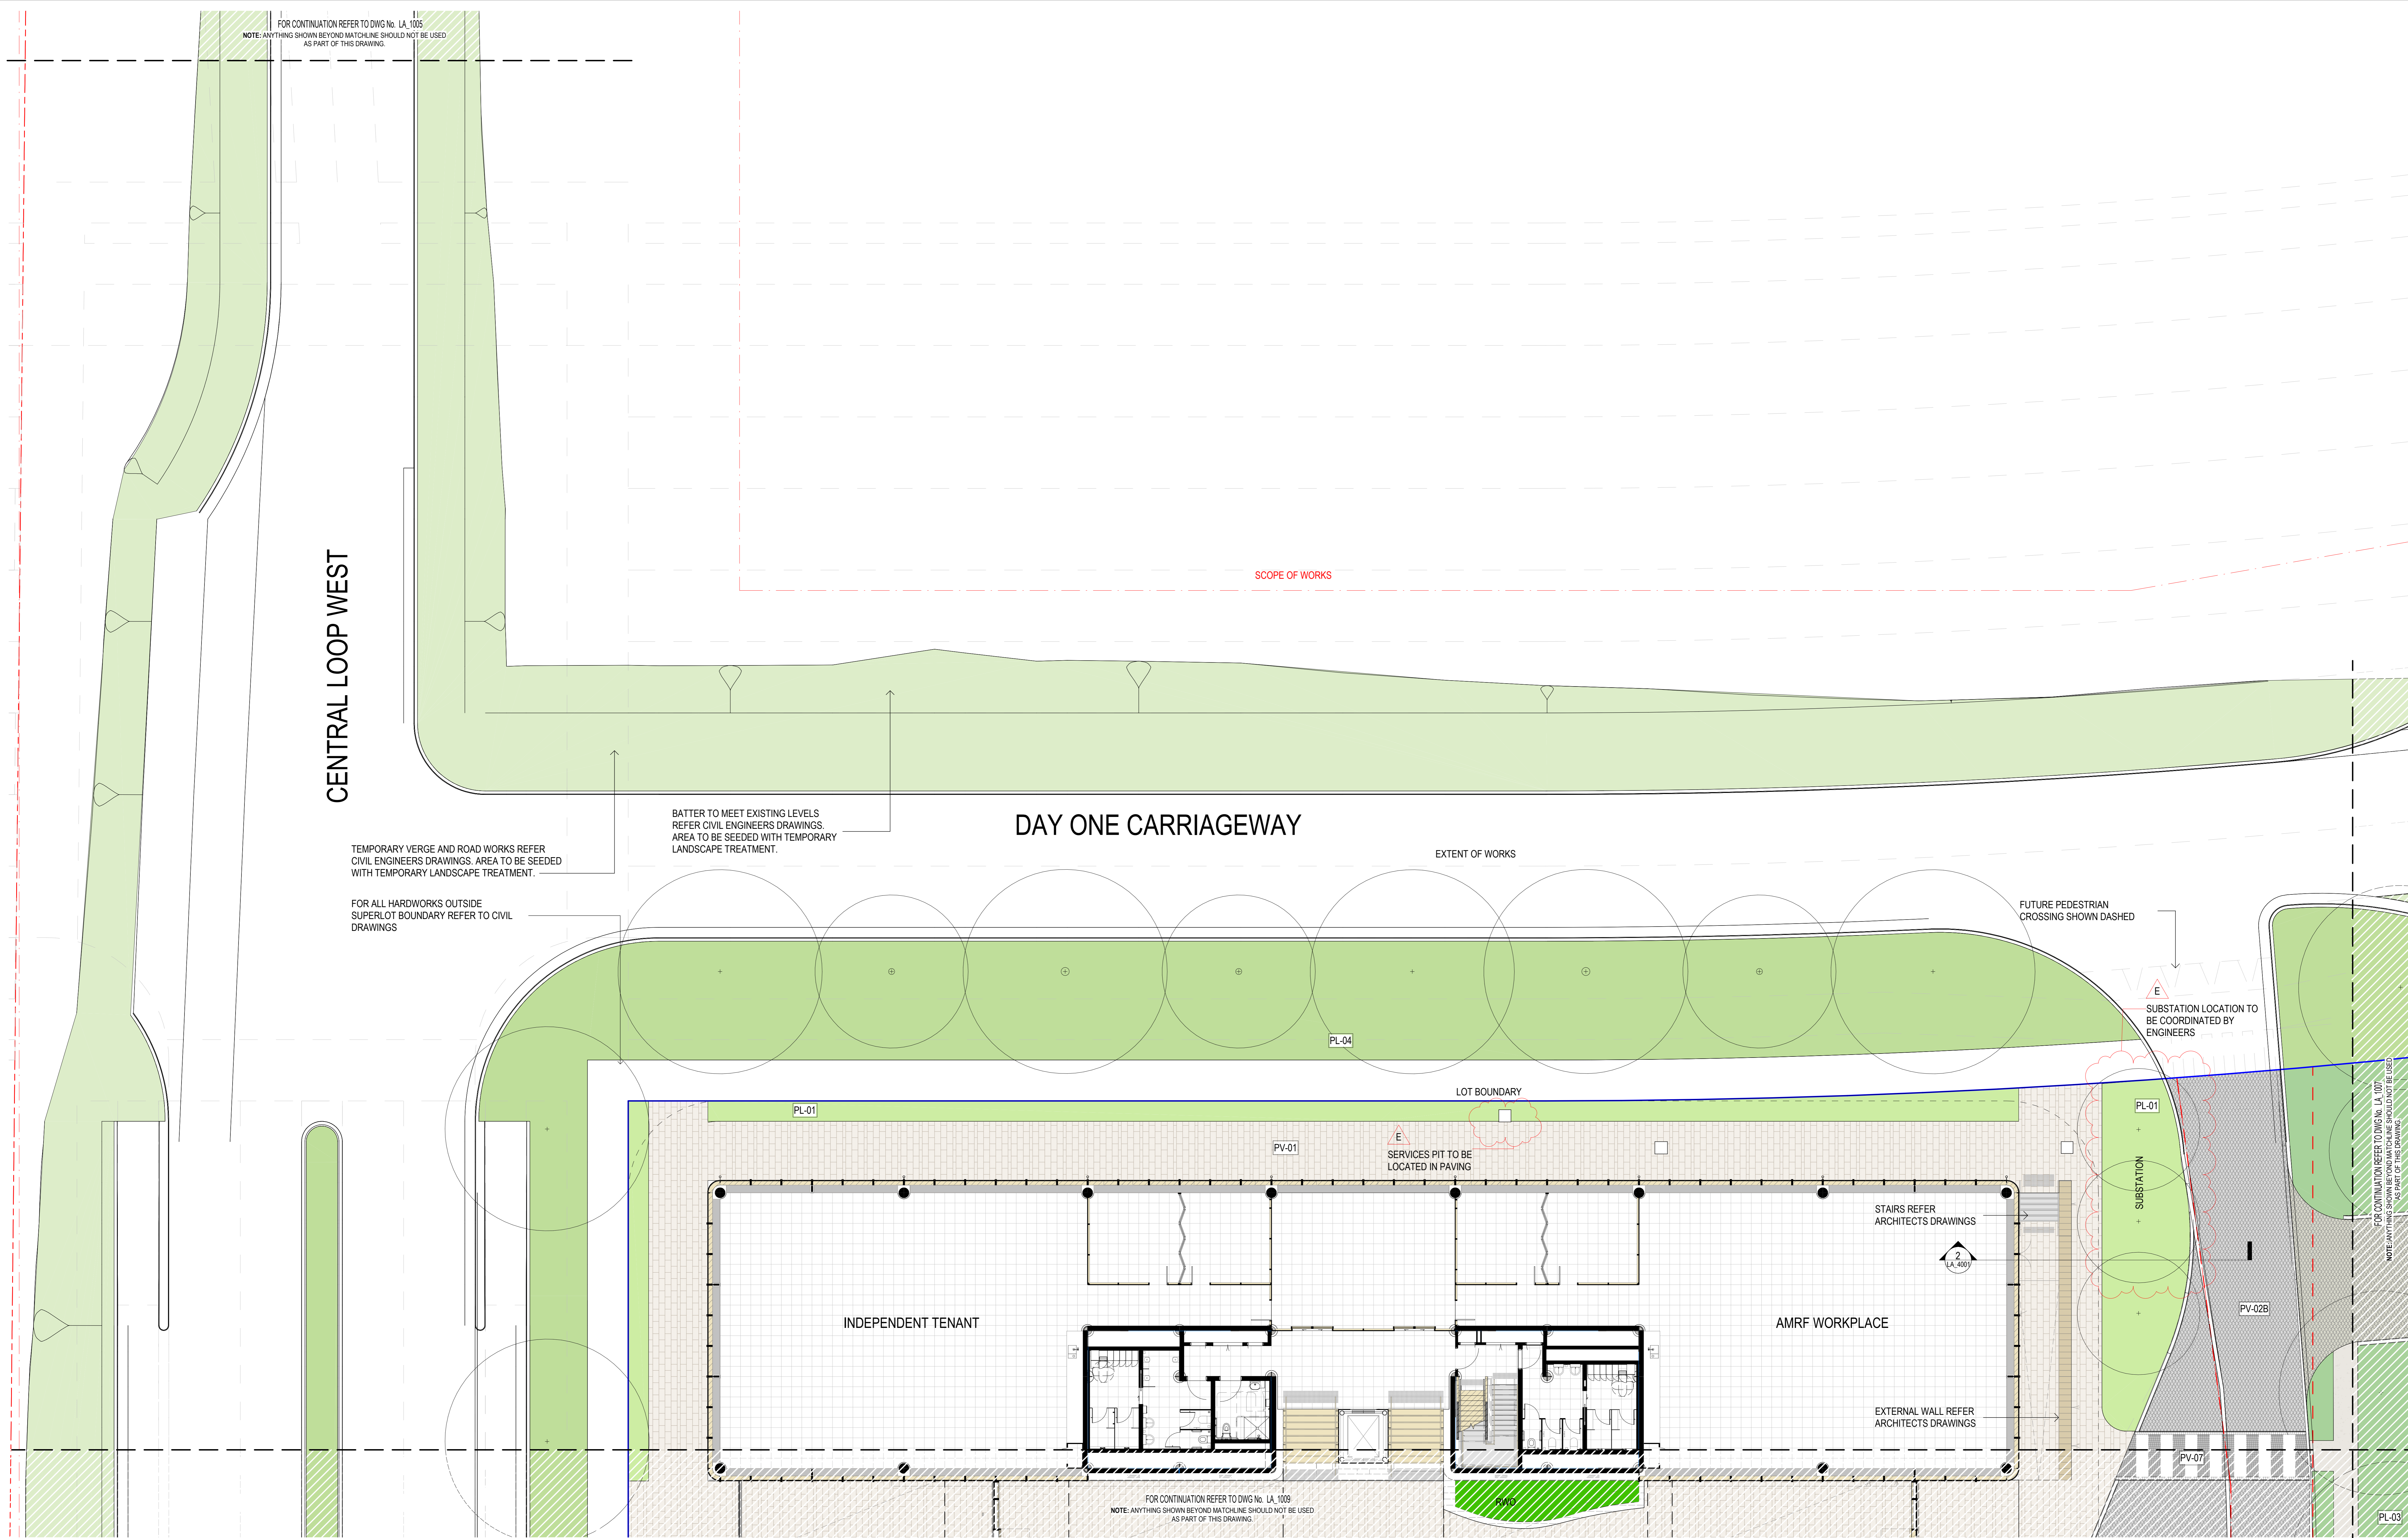


CONSULTANT

Hassell

Hassell LTD ABN 24 007 711 435
Level2, Pier 8/23 Hickson Rd
Sydney NSW 2000 Australia
T +61 2 9101 2000
F +61 2 9101 2100
sydney@hassellstudio.com
Nominated Architects NSW
Tony Grant 5350
Glen Scott 6842
Ross de la Motte 7398

REFERENCE

NORTH

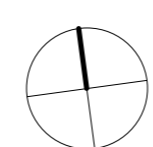

0m 1m 2m 3m 4m

NOTES

1. Do not scale drawing. Written dimensions govern
 2. All dimensions are in millimeters unless noted otherwise
 3. All dimensions shall be verified on site before proceeding with the work. Hassell shall be notified in writing of any discrepancies.
 4. This drawing must be read in conjunction with all relevant contracts, specifications and drawings
- This drawing is an uncontrolled copy. Unless noted otherwise
© Copyright of this drawing is vested in Hassell Ltd.

REV DESCRIPTION

REV	DESCRIPTION
1	SSDA Submission
A	For Coordination
B	For Coordination
C	For Coordination
D	DD - Draft Issue
E	Stage 2 - DD - 70% Tender Submission
G	SSDA Submission - For Approval

DATE

15/11/2021
14/02/2022
15/03/2022
22/03/2022
05/04/2022
27/04/2022
02/09/2022

CLIENT

WPCA

PROJECT

AMRF - FIRST BUILDING

NO. 215 BADGERYS CREEK ROAD,
BRINGELLY

STATUS

DRAFT

DRAWING TITLE

GENERAL ARRANGEMENT 6

REVIEWED

AE

APPROVED

JH

DRAWING NO.
LA_1006

SCALE @ A0


1 : 100

PROJECT NO.

015842

REV NO.

G

 


CONSULTANT

Hassell

Hassell LTD ABN 24 007 711 435
Level2, Pier 8/9/10 Hickson Rd
Sydney NSW 2000 Australia
T +61 2 9101 2000
F +61 2 9101 2100
sydney@hassellstudio.com
Nominated Architects NSW
Tony Grant 5350
Glen Scott 6842
Ross de la Motte 7398

REFERENCE

NORTH

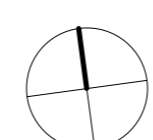

0m 1m 2m 3m 4m

NOTES

1. Do not scale drawing. Written dimensions govern
 2. All dimensions are in millimeters unless noted otherwise
 3. All dimensions shall be verified on site before proceeding with the work. Hassell shall be notified in writing of any discrepancies.
 4. This drawing must be read in conjunction with all relevant contracts, specifications and drawings
- This drawing is an uncontrolled copy. Unless noted otherwise
© Copyright of this drawing is vested in Hassell Ltd.

REV DESCRIPTION

1	SSDA Submission
D	DD - Draft Issue
E	Stage 2 - DD - 70% Tender Submission
G	SSDA Submission - For Approval

DATE

1	15/11/2021
D	05/04/2022
E	27/04/2022
G	02/09/2022

CLIENT

WPCA

PROJECT
AMRF - FIRST BUILDING

NO. 215 BADGERYS CREEK ROAD,
BRINGELLY

STATUS

DRAFT

DRAWING TITLE
GENERAL ARRANGEMENT 7

REVIEWED

AE

APPROVED
JH


DRAWING NO.
LA_1007



SCALE @ A0

1 : 100

PROJECT NO.
015842

REV NO.
G

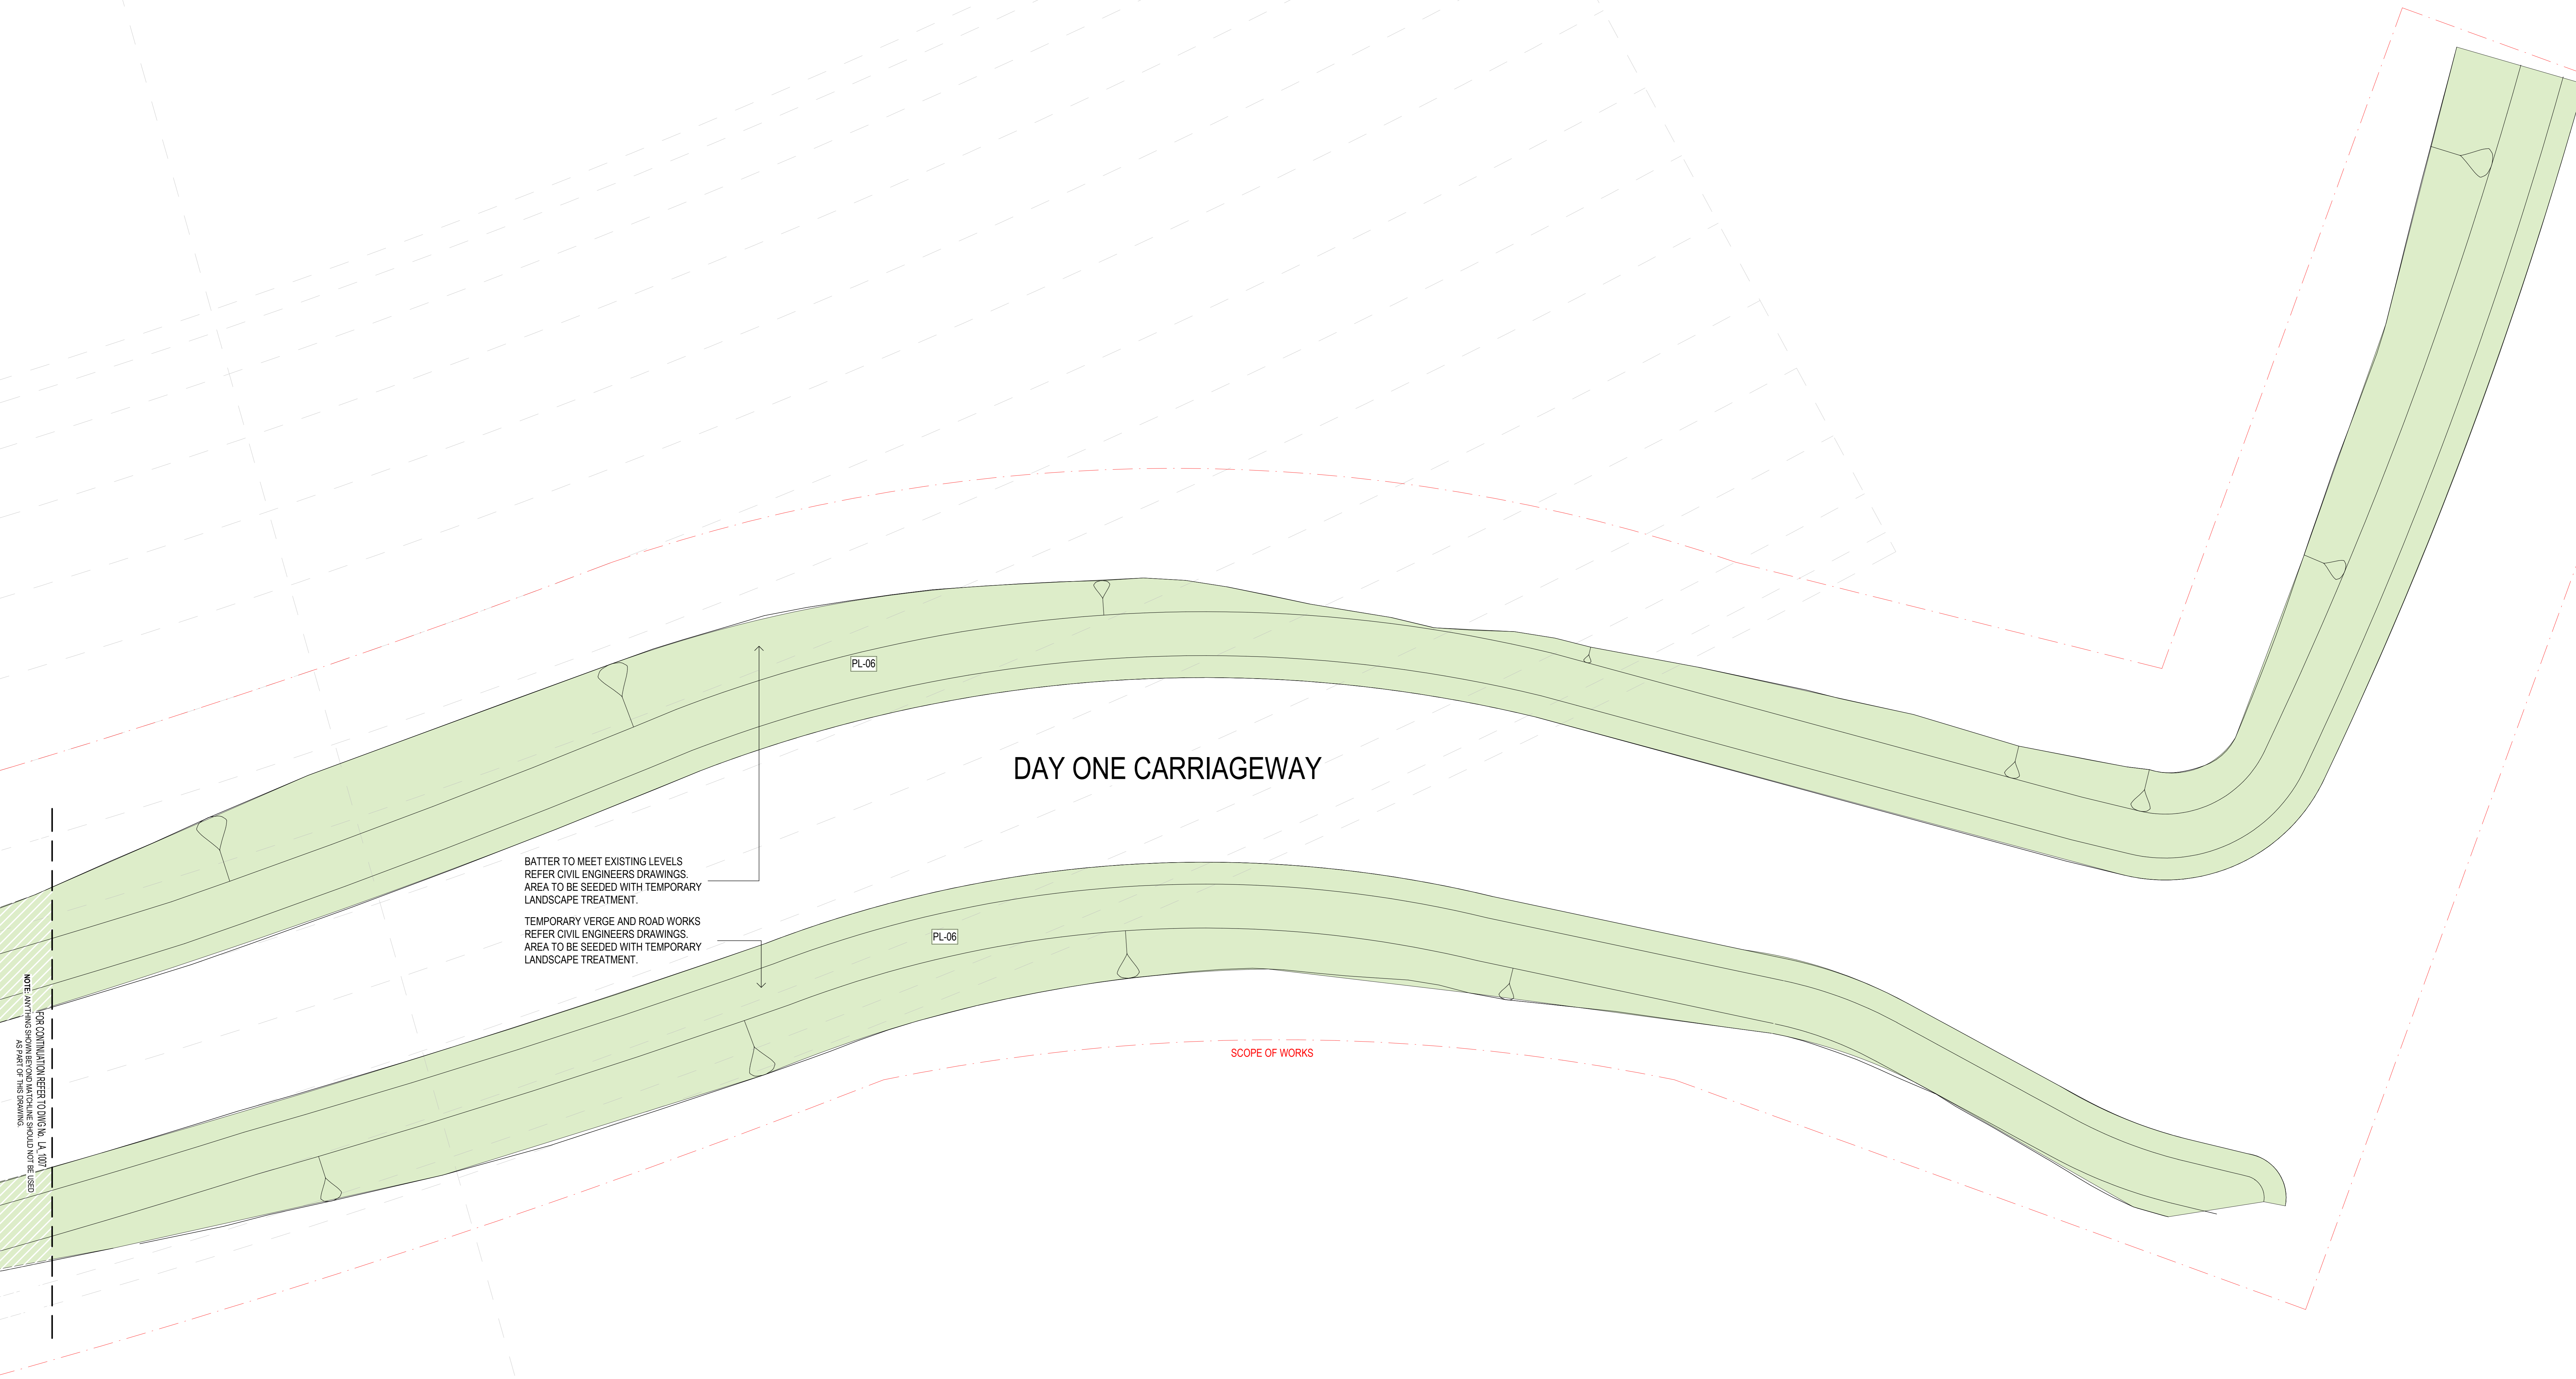

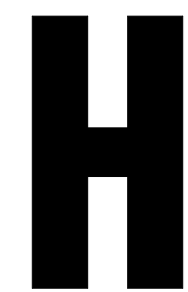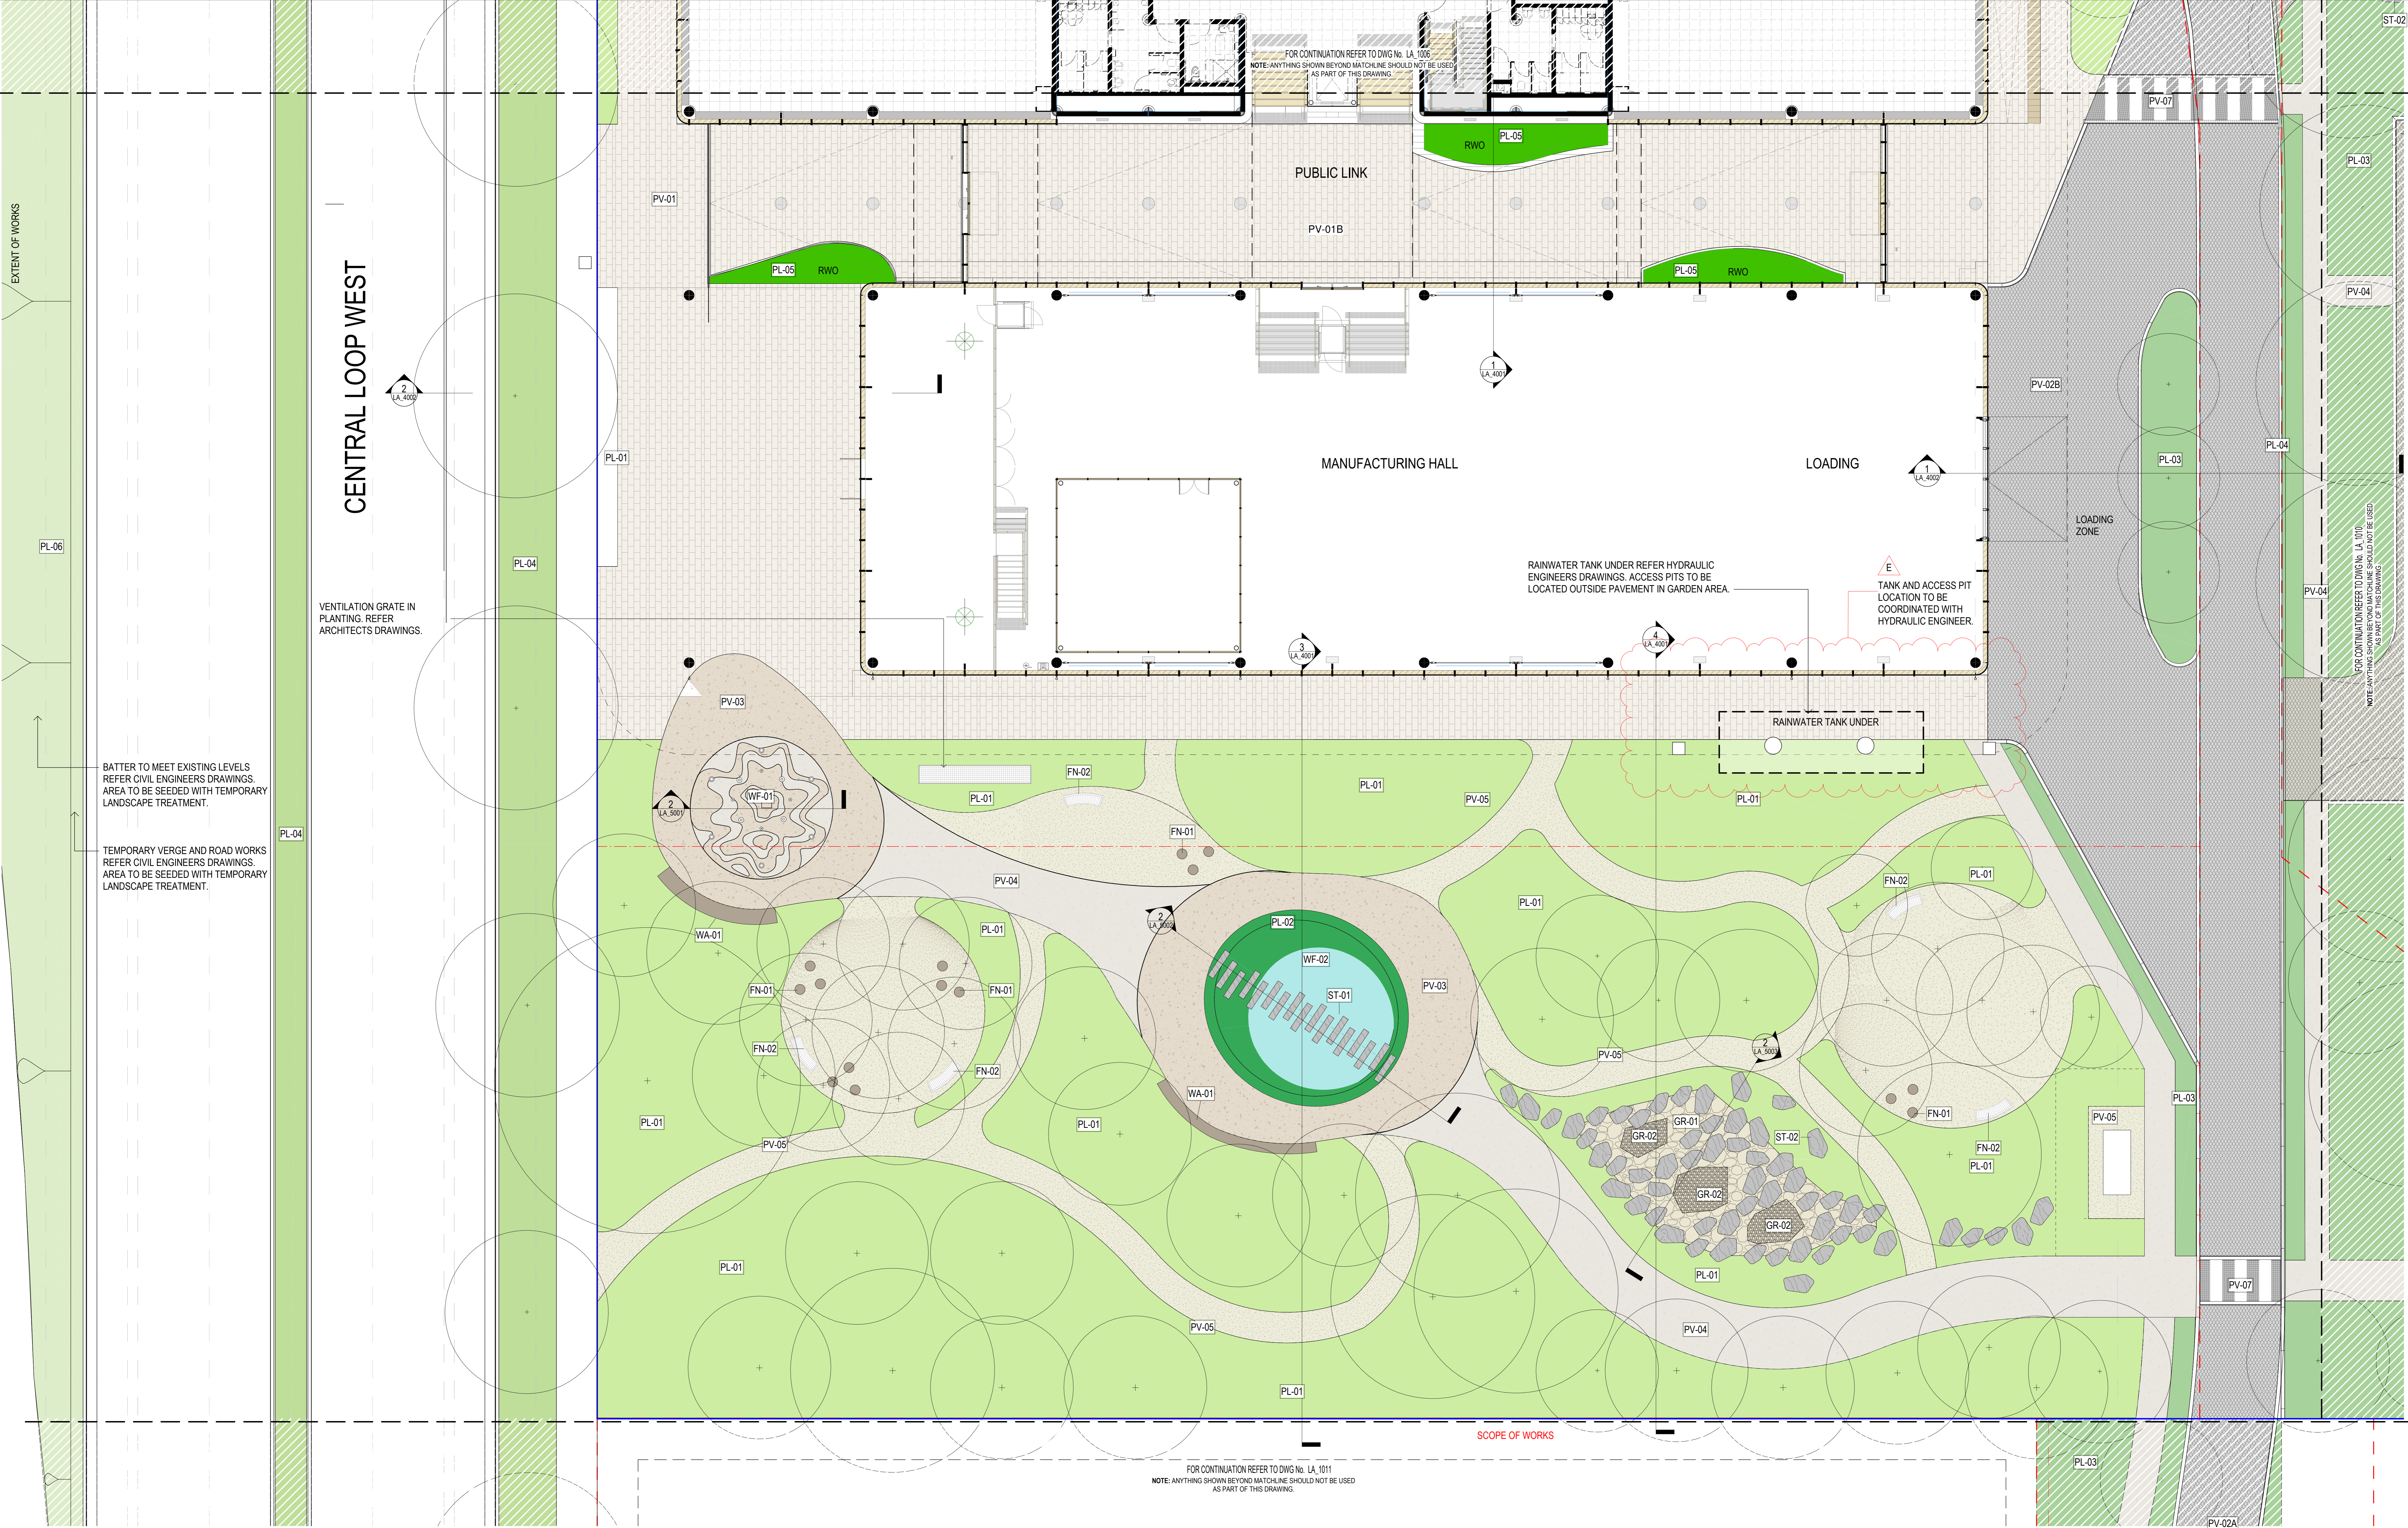

CONSULTANT

Hassell

Hassell LTD ABN 24 007 711 435
Level2, Pier 8/53 Hickson Rd
Sydney NSW 2000 Australia
T +61 2 9101 2000
F +61 2 9101 2100
sydney@hassellstudio.com
Nominated Architects NSW
Tony Grant 5350
Glen Scott 5942
Ross de la Motte 7398

REFERENCE

NOTES

1. Do not scale drawing. Written dimensions govern
 2. All dimensions are in millimeters unless noted otherwise
 3. All dimensions shall be verified on site before proceeding with the work. Hassell shall be notified in writing of any discrepancies.
 4. This drawing must be read in conjunction with all relevant contracts, specifications and drawings.
- This drawing is an uncontrolled copy. Unless noted otherwise
© Copyright of this drawing is vested in Hassell Ltd.

REV DESCRIPTION

REV	DESCRIPTION
1	SSDA Submission
D	DD - Draft Issue
E	Stage 2 - DD - 70% Tender Submission
G	SSDA Submission - For Approval

DATE

DATE
15/11/2021
05/04/2022
27/04/2022
02/09/2022

CLIENT

WPCA

PROJECT

AMRF - FIRST BUILDING
NO. 215 BADGERYS CREEK ROAD,
BRINGELLY

STATUS

DRAFT

DRAWING TITLE

GENERAL ARRANGEMENT 9

REVIEWED

AE

APPROVED

JH

DRAWING NO.
LA_1009

SCALE @ A0

1 : 100

PROJECT NO.

015842

REV NO.

G




CONSULTANT

Hassell

Hassell LTD ABN 24 007 711 435
Level2, Pier 8/9/10 Hickson Rd
Sydney NSW 2000 Australia
T +61 2 9101 2000
F +61 2 9101 2100
sydney@hassellstudio.com
Nominated Architects NSW
Terry Grant 5350
Glen Scott 6842
Ross de la Motte 7398

REFERENCE

NORTH

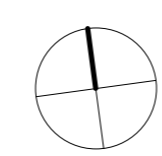

0m 1m 2m 3m 4m

NOTES

1. Do not scale drawing. Written dimensions govern
 2. All dimensions are in millimeters unless noted otherwise
 3. All dimensions shall be verified on site before proceeding with the work. Hassell shall be notified in writing of any discrepancies.
 4. This drawing must be read in conjunction with all relevant contracts, specifications and drawings
- This drawing is an uncontrolled copy. Unless noted otherwise
© Copyright of this drawing is vested in Hassell Ltd.

REV DESCRIPTION

- | | |
|---|--------------------------------------|
| 1 | SSDA Submission |
| D | DD - Draft Issue |
| E | Stage 2 - DD - 70% Tender Submission |
| G | SSDA Submission - For Approval |

DATE

- | | |
|---|------------|
| 1 | 15/11/2021 |
| D | 05/04/2022 |
| E | 27/04/2022 |
| G | 02/09/2022 |

CLIENT

WPCA

PROJECT

AMRF - FIRST BUILDING
NO. 215 BADGERYS CREEK ROAD,
BRINGELLY

STATUS

DRAFT

DRAWING TITLE

GENERAL ARRANGEMENT 10

REVIEWED

AE

APPROVED

JH

DRAWING NO.
LA_1010

SCALE @ A0


1 : 100

PROJECT NO.

015842

REV NO.

G

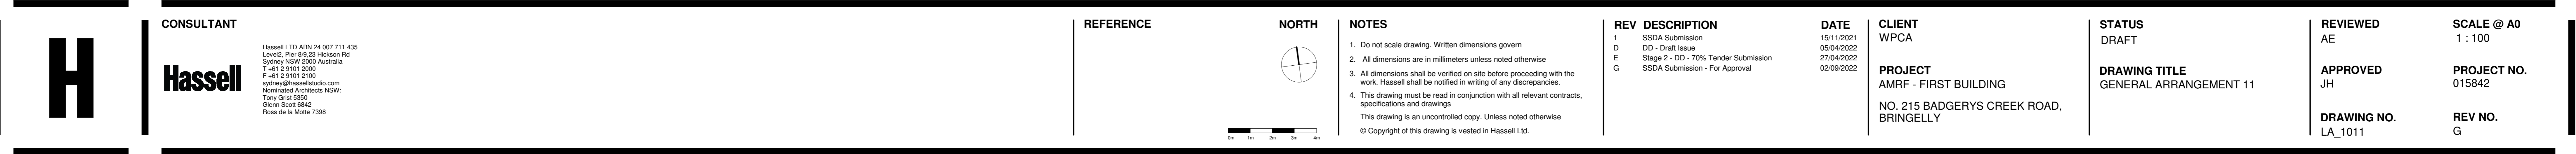

FOR CONTINUATION REFER TO DWG No. LA_1011
NOTE: ANYTHING SHOWN BEYOND MATCHLINE SHOULD NOT BE USED
AS PART OF THIS DRAWING.

CENTRAL LOOP WEST

PL-04

FOR ALL HARDWORKS OUTSIDE SUPERLOT
BOUNDARY REFER TO CIVIL DRAWINGS

FUTURE ROAD ALIGNMENT SHOWN DASHED

FUTURE ROAD CROSSING SHOWN DASHED

SCOPE OF WORKS

BATTER TO MEET EXISTING LEVELS REFER CIVIL
ENGINEERS DRAWINGS. AREA TO BE SEEDED
WITH TEMPORARY LANDSCAPE TREATMENT.

TEMPORARY VERGE AND ROAD WORKS REFER
CIVIL ENGINEERS DRAWINGS. AREA TO BE SEEDED
WITH TEMPORARY LANDSCAPE TREATMENT.

INNOVATION NORTH

PL-04

PL-06

SCOPE OF WORKS

PV-02A


PV-02A

PV-04

PL-06

PL-03

ENTRY

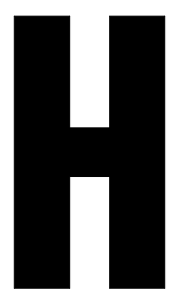


CONSULTANT

Hassell

Hassell LTD ABN 24 007 711 435
Level2, Pier 8/9/10 Hickson Rd
Sydney NSW 2000 Australia
T +61 2 9101 2000
F +61 2 9101 2100
sydney@hassellstudio.com
Nominated Architects NSW
Tony Grant 5350
Glen Scott 6842
Ross de la Motte 7398

REFERENCE

NORTH

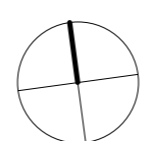

0m 1m 2m 3m 4m

NOTES

1. Do not scale drawing. Written dimensions govern
 2. All dimensions are in millimeters unless noted otherwise
 3. All dimensions shall be verified on site before proceeding with the work. Hassell shall be notified in writing of any discrepancies.
 4. This drawing must be read in conjunction with all relevant contracts, specifications and drawings.
- This drawing is an uncontrolled copy. Unless noted otherwise
© Copyright of this drawing is vested in Hassell Ltd.

REV DESCRIPTION

1	SSDA Submission
D	DD - Draft Issue
E	Stage 2 - DD - 70% Tender Submission
G	SSDA Submission - For Approval

DATE

15/11/2021
05/04/2022
27/04/2022
02/09/2022

CLIENT

WPCA

PROJECT

AMRF - FIRST BUILDING

NO. 215 BADGERYS CREEK ROAD,
BRINGELLY

STATUS

DRAFT

DRAWING TITLE

GENERAL ARRANGEMENT 12

REVIEWED

AE

APPROVED

JH

DRAWING NO.

LA_1012

SCALE @ A0



1 : 100

PROJECT NO.

015842

REV NO.

G

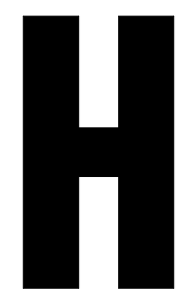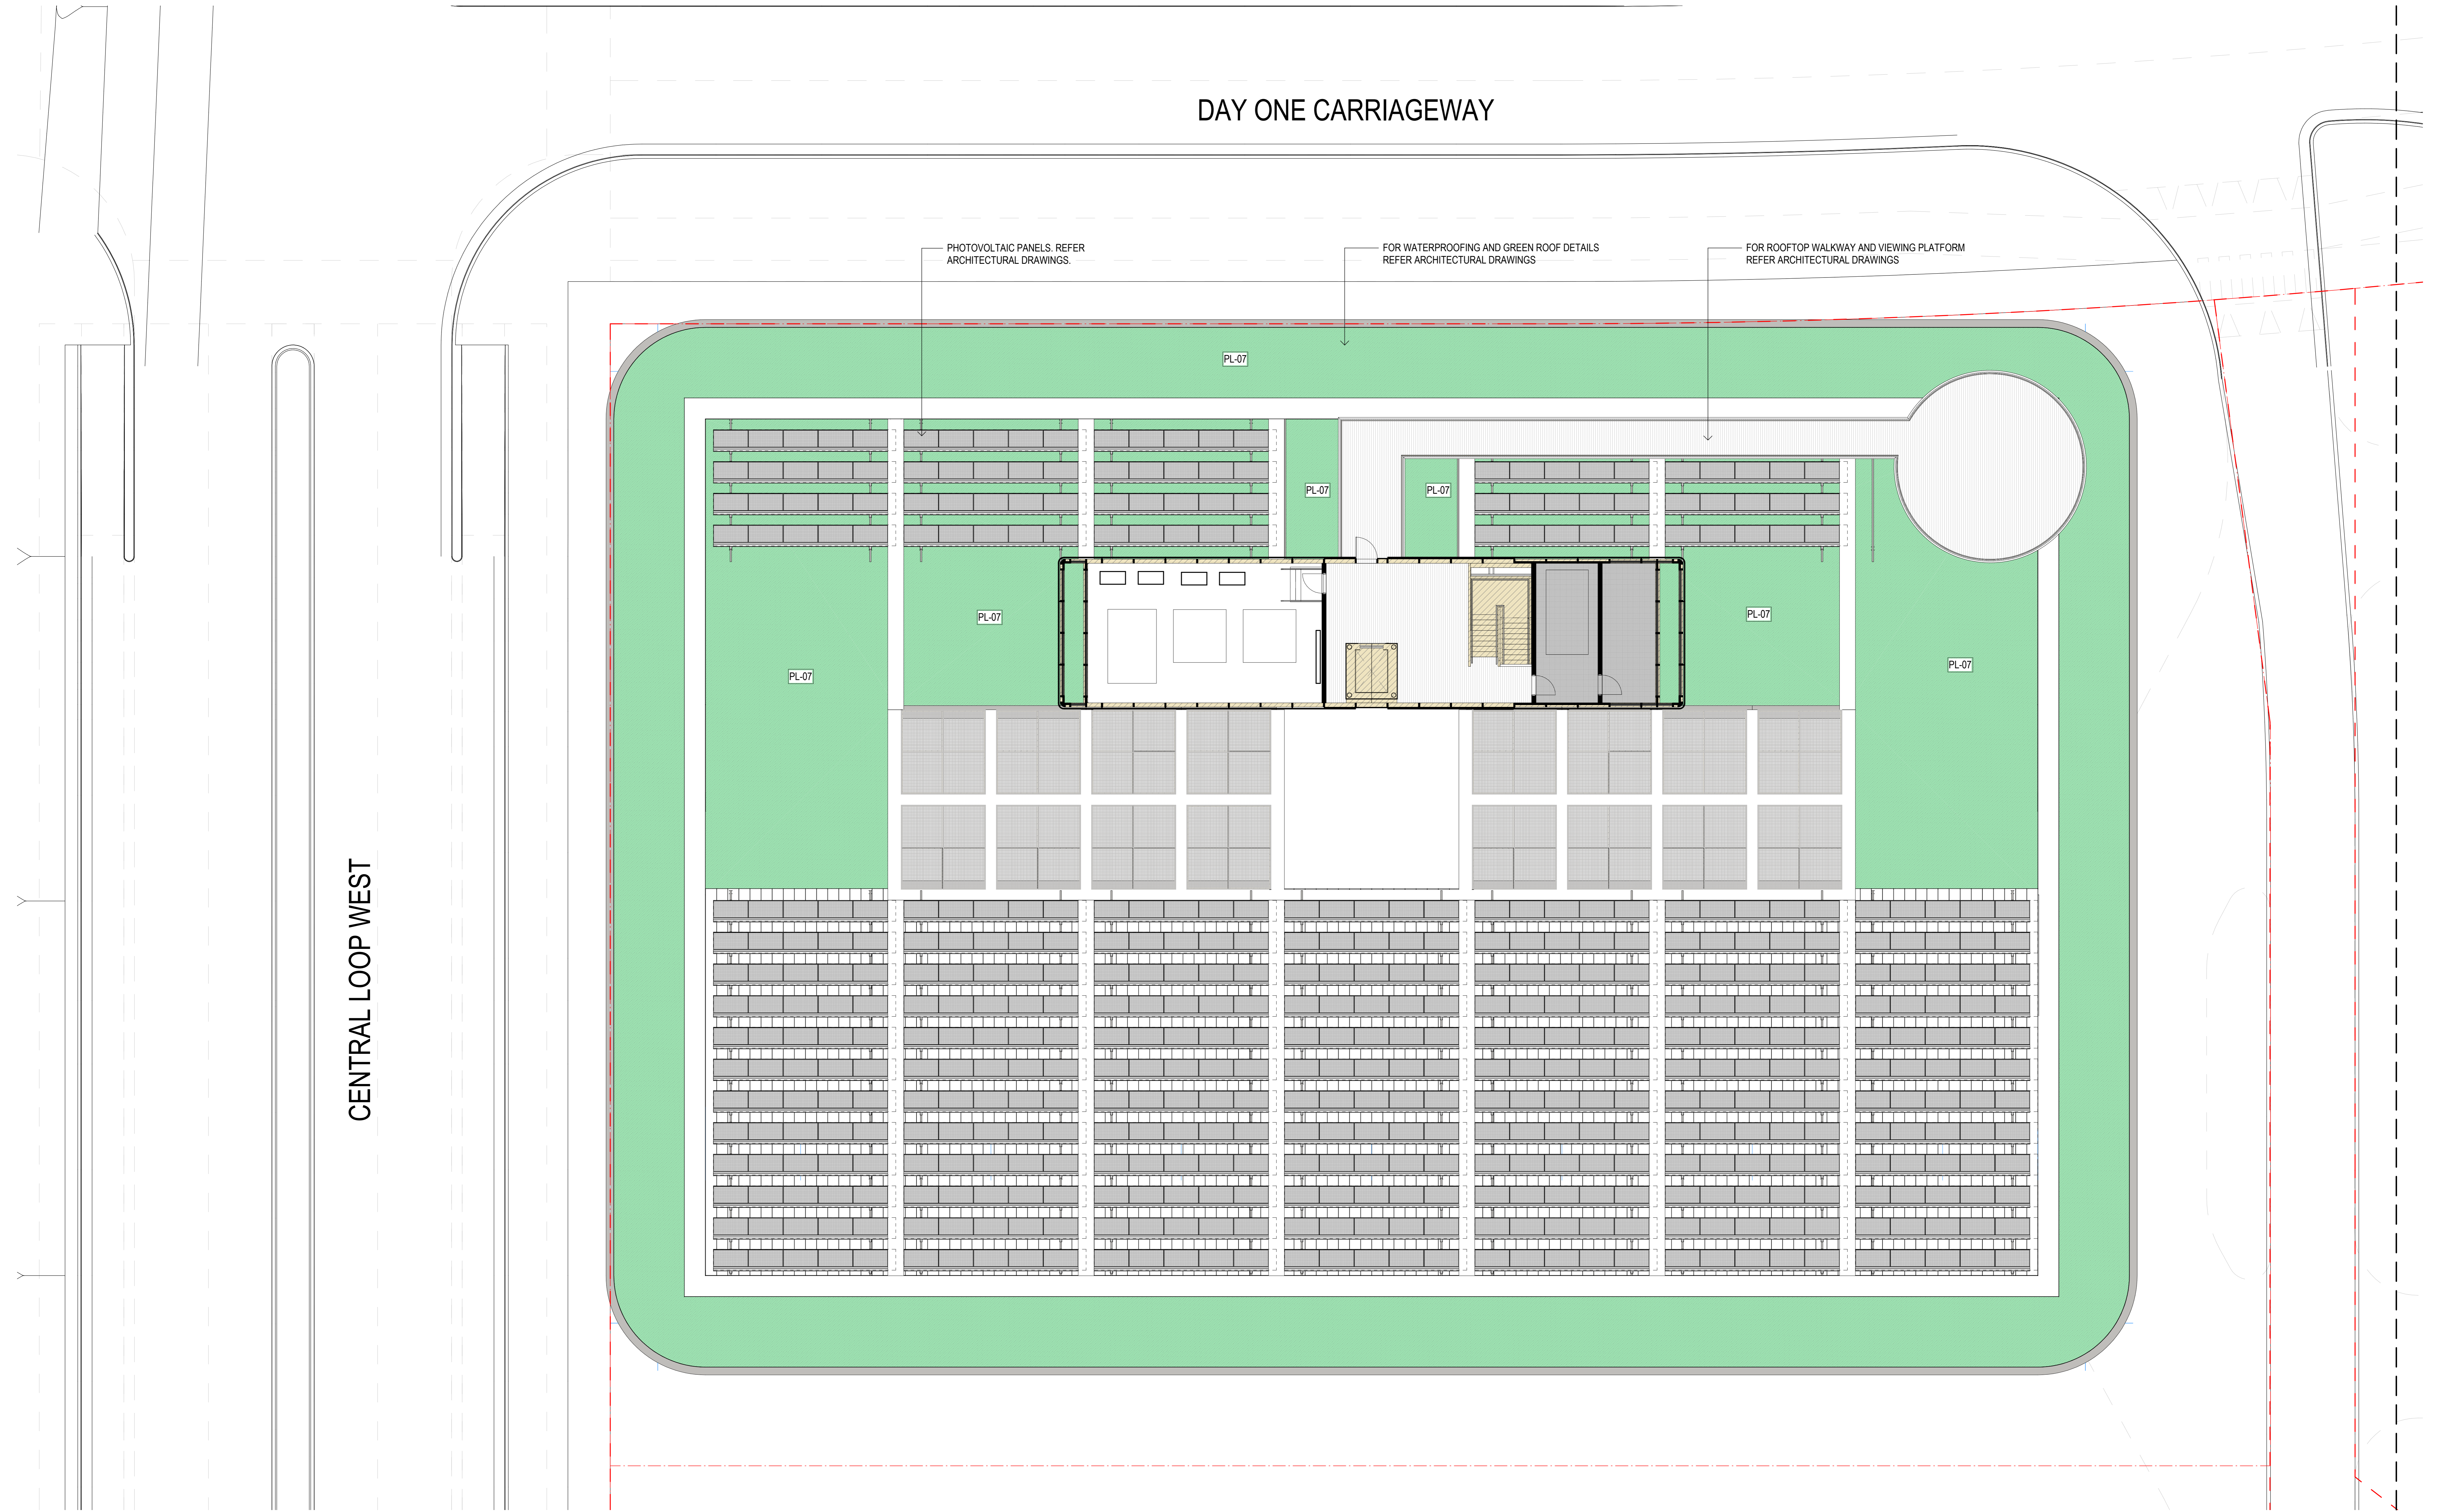


CONSULTANT

Hassell

Hassell LTD ABN 24 007 711 435
Level2, Pier 8/55 Hickson Rd
Sydney NSW 2000 Australia
T +61 2 9101 2000
F +61 2 9101 2100
sydney@hassellstudio.com
Nominated Architects NSW
Tony Grant 5350
Glen Scott 6842
Ross de la Motte 7398

REFERENCE

NORTH

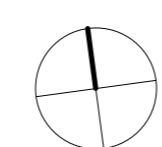

0m 1m 2m 3m 4m

NOTES

1. Do not scale drawing. Written dimensions govern
 2. All dimensions are in millimeters unless noted otherwise
 3. All dimensions shall be verified on site before proceeding with the work. Hassell shall be notified in writing of any discrepancies.
 4. This drawing must be read in conjunction with all relevant contracts, specifications and drawings.
- This drawing is an uncontrolled copy. Unless noted otherwise
© Copyright of this drawing is vested in Hassell Ltd.

REV DESCRIPTION

1	SSDA Submission
D	DD - Draft Issue
E	Stage 2 - DD - 70% Tender Submission
G	SSDA Submission - For Approval

DATE

15/11/2021
05/04/2022
27/04/2022
02/09/2022

CLIENT

WPCA

PROJECT
AMRF - FIRST BUILDING

NO. 215 BADGERYS CREEK ROAD,
BRINGELLY

STATUS

DRAFT

DRAWING TITLE
GENERAL ARRANGEMENT ROOF

REVIEWED

AE

APPROVED
JH



DRAWING NO.
LA_1101

SCALE @ A0

1 : 100

PROJECT NO.
015842

REV NO.
G

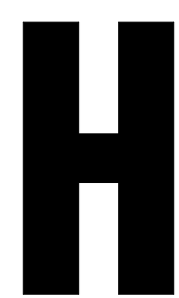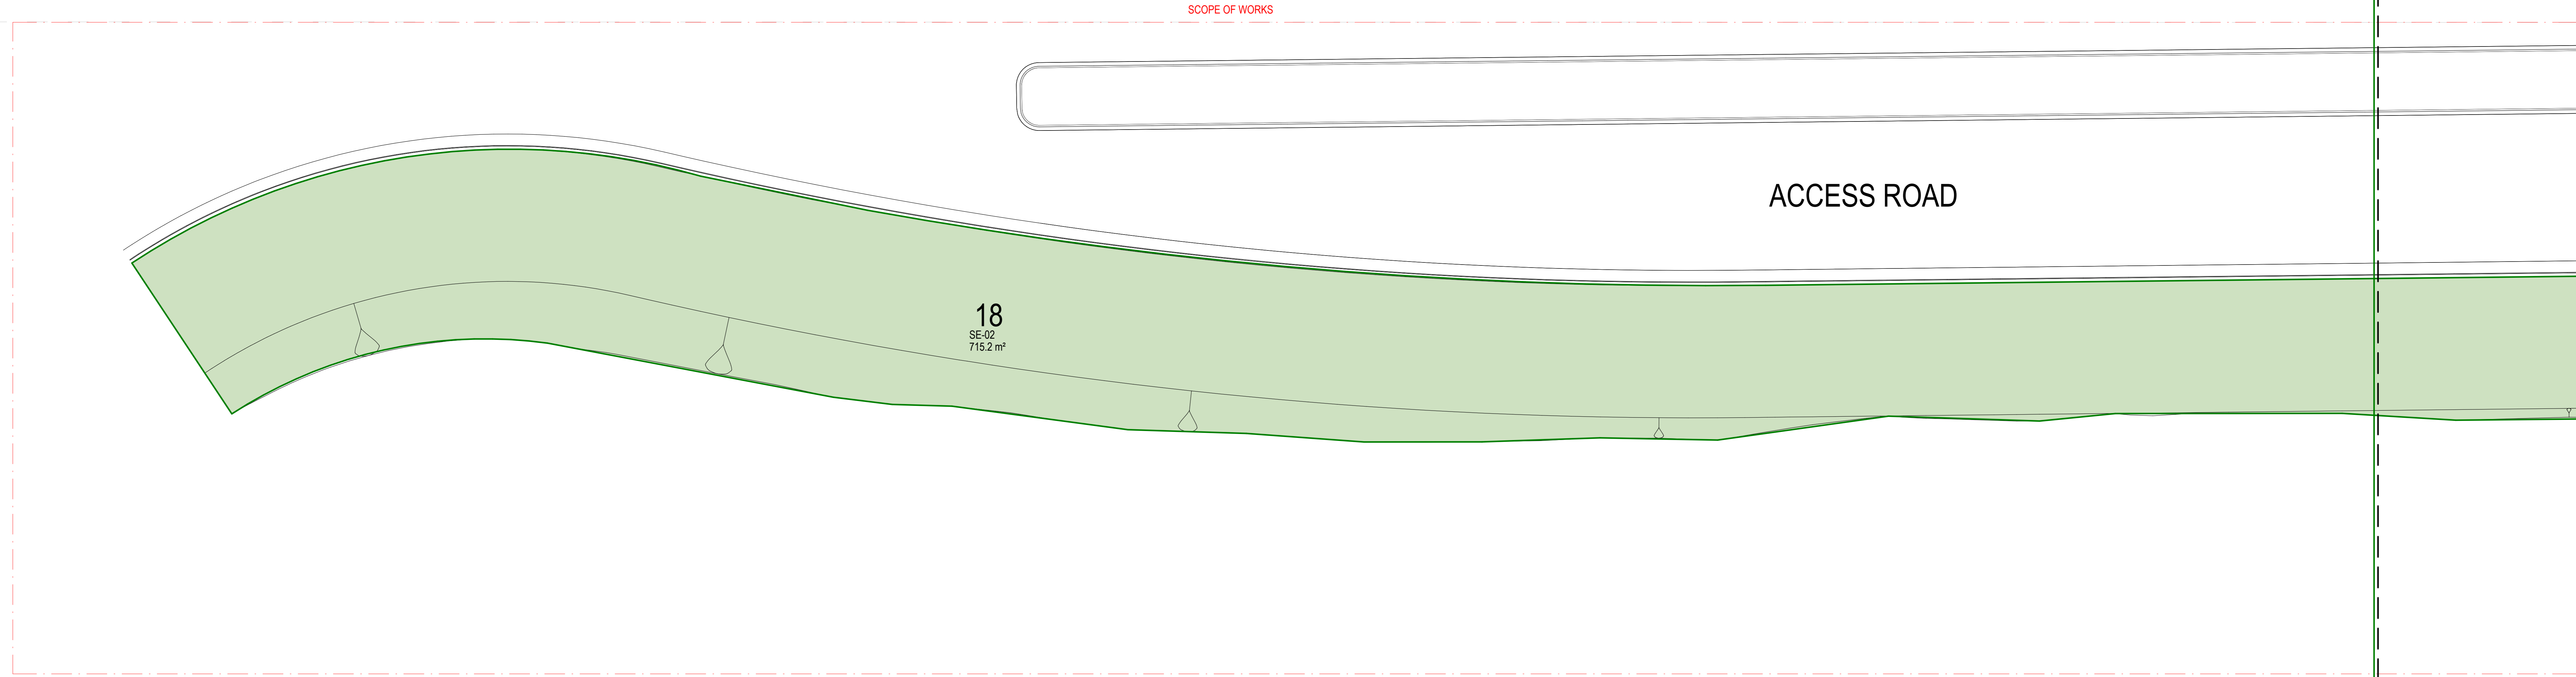


CONSULTANT

Hassell

Hassell LTD ABN 24 007 711 435
Level2, Pier 8/9/10 Hickson Rd
Sydney NSW 2000 Australia
T +61 2 9101 2100
F +61 2 9101 2100
sydney@hassellstudio.com
Nominated Architects NSW
Tony Grant 5350
Gerr Scott 6842
Ross de la Motte 7398

REFERENCE

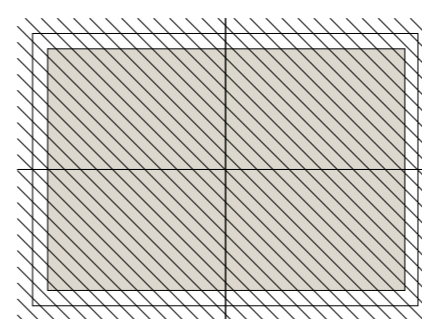

NORTH



0m 1m 2m 3m 4m

NOTES

1. Do not scale drawing. Written dimensions govern
 2. All dimensions are in millimeters unless noted otherwise
 3. All dimensions shall be verified on site before proceeding with the work. Hassell shall be notified in writing of any discrepancies.
 4. This drawing must be read in conjunction with all relevant contracts, specifications and drawings
- This drawing is an uncontrolled copy. Unless noted otherwise
© Copyright of this drawing is vested in Hassell Ltd.

REV DESCRIPTION

1	SSDA Submission
F	Tender Addendum - Planting
G	SSDA Submission - For Approval

DATE

15/11/2021
03/06/2022
02/09/2022

CLIENT

WPCA

PROJECT

AMRF - FIRST BUILDING

NO. 215 BADGERYS CREEK ROAD,
BRINGELLY

STATUS

DRAFT

DRAWING TITLE
PLANTING PLAN 1

REVIEWED

AE

APPROVED

JH

Proj-Orig-Vol-Lev-Typ-Rol-Num-Suit-Rev
LA_2001-G

SCALE @ A0

1 : 100

PROJECT NO.

015842


SCOPE OF WORKS

ACCESS ROAD

17

SE-02

629.2 m²

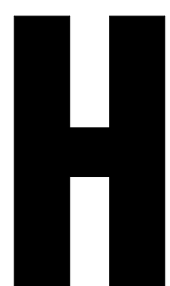


CONSULTANT

Hassell

Hassell LTD ABN 24 007 711 435
Level2, Pier 8/9/10 Hickson Rd
Sydney NSW 2000 Australia
T +61 2 9101 2000
F +61 2 9101 2100
sydney@hassellstudio.com
Nominated Architects NSW
Tony Grant 5350
Gerr Scott 6842
Ross de la Motte 7398

REFERENCE

NORTH

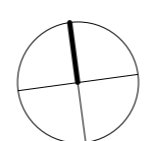

0m 1m 2m 3m 4m

NOTES

1. Do not scale drawing. Written dimensions govern
 2. All dimensions are in millimeters unless noted otherwise
 3. All dimensions shall be verified on site before proceeding with the work. Hassell shall be notified in writing of any discrepancies.
 4. This drawing must be read in conjunction with all relevant contracts, specifications and drawings
- This drawing is an uncontrolled copy. Unless noted otherwise
© Copyright of this drawing is vested in Hassell Ltd.

REV DESCRIPTION

1	SSDA Submission
F	Tender Addendum - Planting
G	SSDA Submission - For Approval

DATE

15/11/2021
03/06/2022
02/09/2022

CLIENT

WPCA

PROJECT

AMRF - FIRST BUILDING

NO. 215 BADGERYS CREEK ROAD,
BRINGELLY

STATUS

DRAFT

DRAWING TITLE
PLANTING PLAN 2

REVIEWED

AE

APPROVED


JH

DRAWING NO.
LA_2002

SCALE @ A0
1 : 100

PROJECT NO.
015842

REV NO.
G

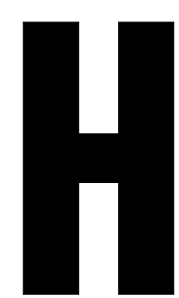


CONSULTANT

Hassell

Hassell LTD ABN 24 007 711 435
Level2, Pier 8/9/10 Hickson Rd
Sydney NSW 2000 Australia
T +61 2 9101 2000
F +61 2 9101 2100
sydney@hassellstudio.com
Nominated Architects NSW
Tony Grant 5350
Gerr Scott 6842
Ross de la Motte 7398

REFERENCE

NORTH

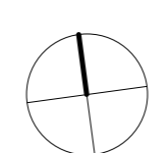

0m 1m 2m 3m 4m

NOTES

1. Do not scale drawing. Written dimensions govern
 2. All dimensions are in millimeters unless noted otherwise
 3. All dimensions shall be verified on site before proceeding with the work. Hassell shall be notified in writing of any discrepancies.
 4. This drawing must be read in conjunction with all relevant contracts, specifications and drawings
- This drawing is an uncontrolled copy. Unless noted otherwise
© Copyright of this drawing is vested in Hassell Ltd.

REV DESCRIPTION

1 SDA Submission
F Tender Addendum - Planting
G SDA Submission - For Approval

DATE

15/11/2021
03/06/2022
02/09/2022

CLIENT

WPCA

PROJECT

AMRF - FIRST BUILDING

NO. 215 BADGERYS CREEK ROAD,
BRINGELLY

STATUS

DRAFT

DRAWING TITLE
PLANTING PLAN 3

REVIEWED

AE

APPROVED

JH

DRAWING NO.
LA_2003

SCALE @ A0



1 : 100

PROJECT NO.

015842

REV NO.

G

 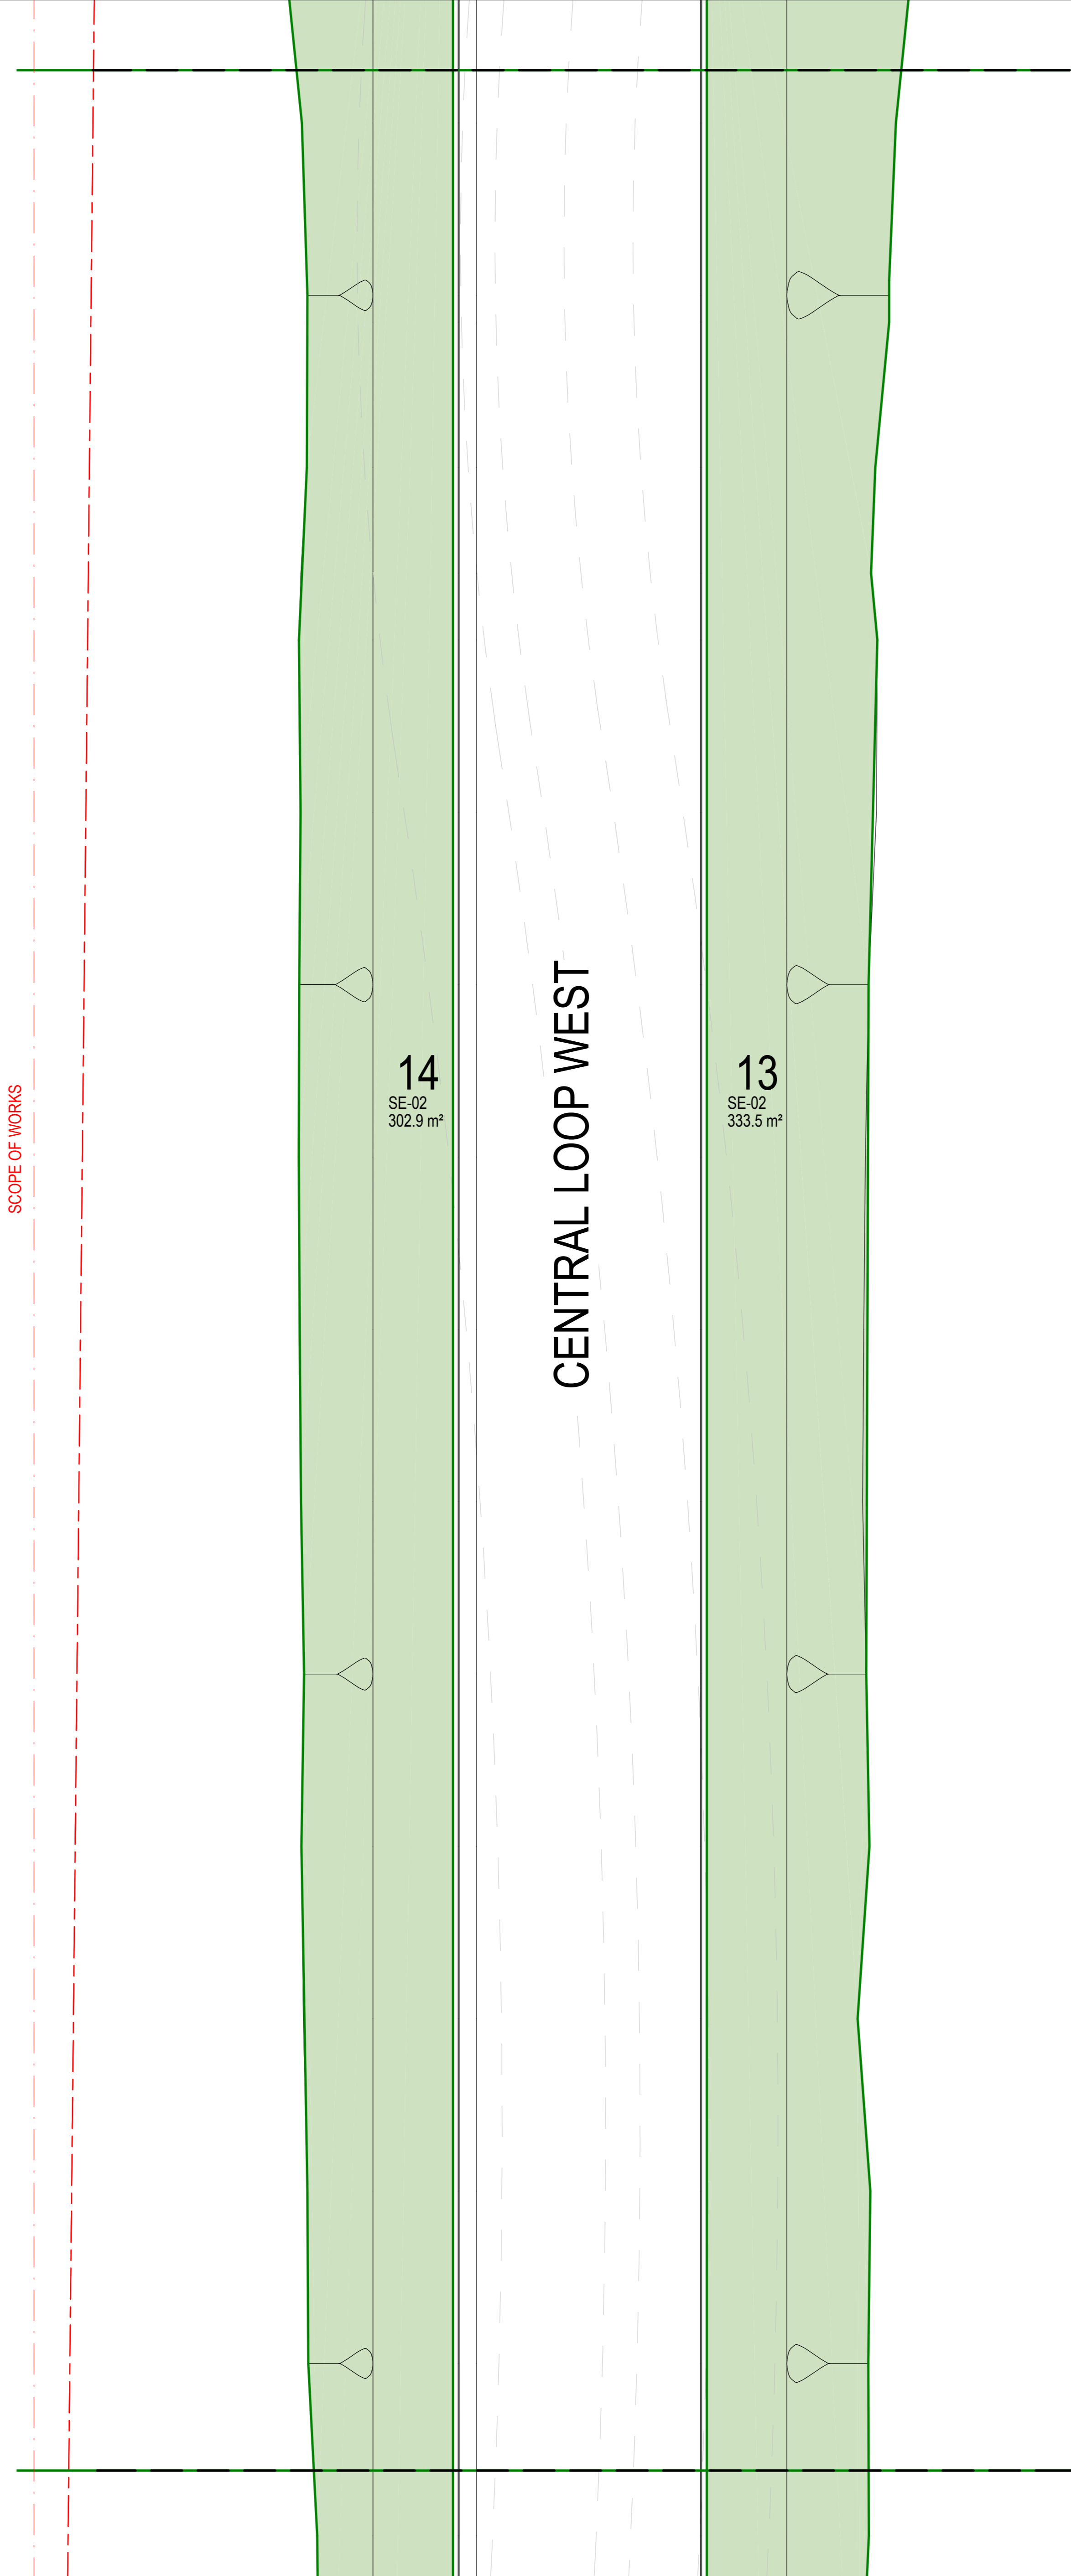


CONSULTANT


Hassell

Hassell LTD ABN 24 007 711 435
Level2, Pier 8/9/10 Hickson Rd
Sydney NSW 2000 Australia
T +61 2 9101 2100
F +61 2 9101 2100
sydney@hassellstudio.com
Nominated Architects NSW
Tony Grant 5350
Gerr Scott 6842
Ross de la Motte 7398

REFERENCE

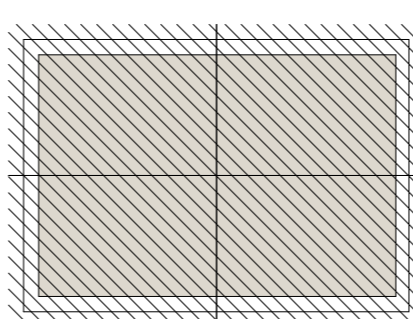

NORTH

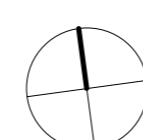

0m 1m 2m 3m 4m

NOTES

1. Do not scale drawing. Written dimensions govern
 2. All dimensions are in millimeters unless noted otherwise
 3. All dimensions shall be verified on site before proceeding with the work. Hassell shall be notified in writing of any discrepancies.
 4. This drawing must be read in conjunction with all relevant contracts, specifications and drawings.
- This drawing is an uncontrolled copy. Unless noted otherwise
© Copyright of this drawing is vested in Hassell Ltd.

REV DESCRIPTION

1	SSDA Submission
F	Tender Addendum - Planting
G	SSDA Submission - For Approval

DATE

15/11/2021
03/06/2022
02/09/2022

CLIENT

WPCA

PROJECT

AMRF - FIRST BUILDING

NO. 215 BADGERYS CREEK ROAD,
BRINGELLY

STATUS

DRAFT

DRAWING TITLE

PLANTING PLAN 4

REVIEWED

AE

APPROVED

JH

Proj-Orig-Vol-Lev-Typ-Rol-Num-Suit-Rev



SCALE @ A0

1 : 100

PROJECT NO.

015842

LA_2004-G

 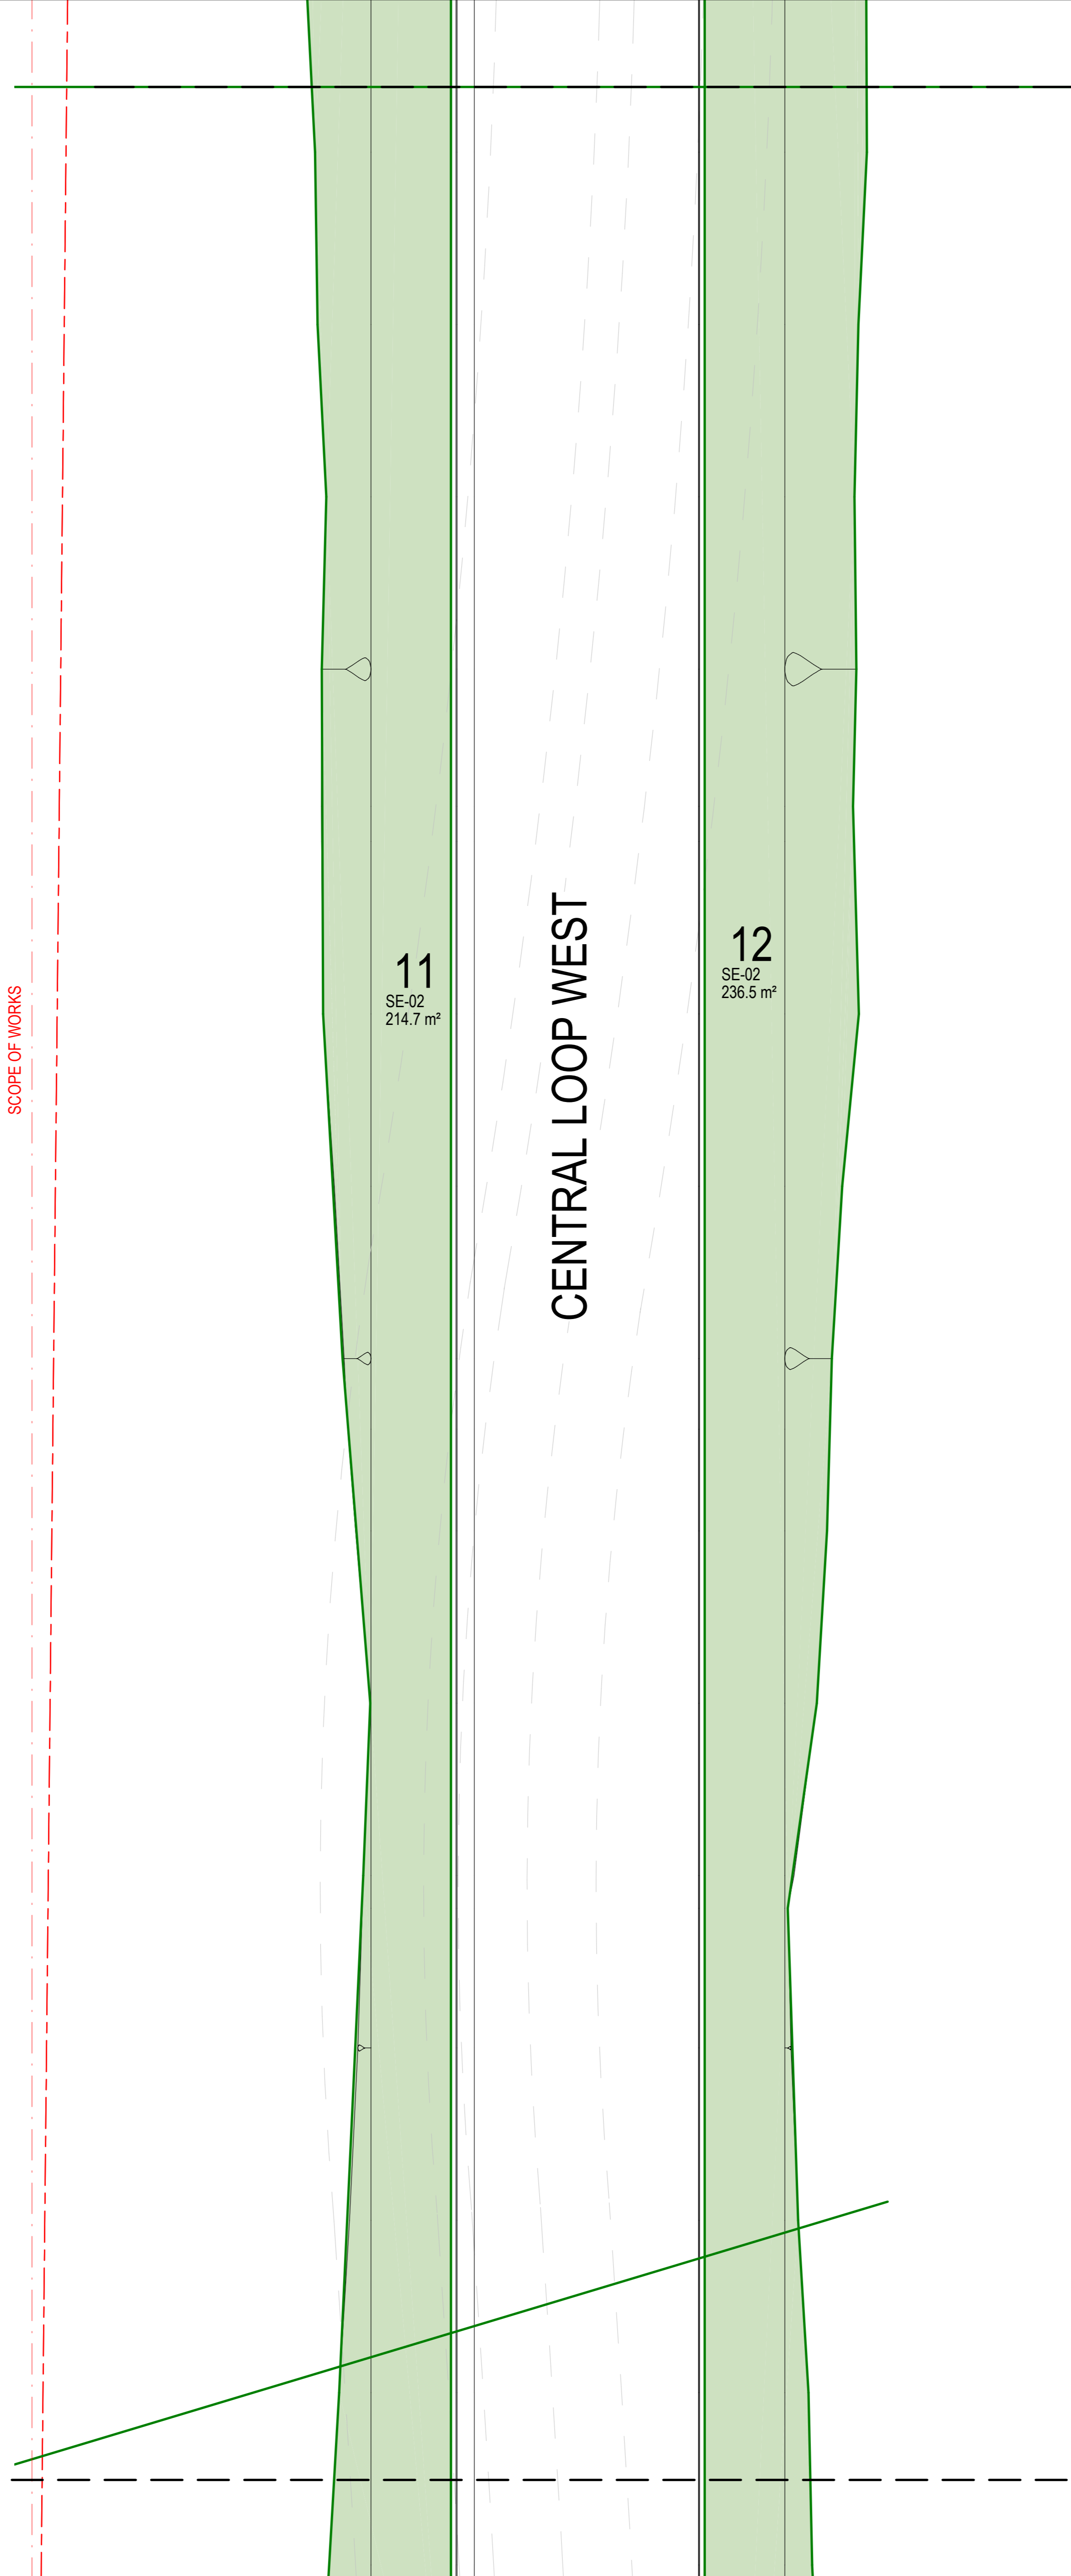


CONSULTANT


Hassell

Hassell LTD ABN 24 007 711 435
Level2, Pier 6/9/23 Hickson Rd
Sydney NSW 2000 Australia
T +61 2 9101 2100
F +61 2 9101 2100
sydney@hassellstudio.com
Nominated Architects NSW
Tony Grant 5350
Gerr Scott 6842
Ross de la Motte 7398

REFERENCE

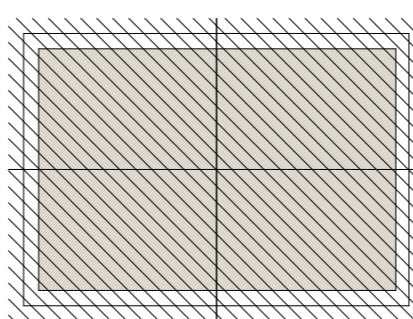

NORTH

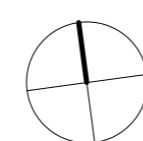

0m 1m 2m 3m 4m

NOTES

1. Do not scale drawing. Written dimensions govern
 2. All dimensions are in millimeters unless noted otherwise
 3. All dimensions shall be verified on site before proceeding with the work. Hassell shall be notified in writing of any discrepancies.
 4. This drawing must be read in conjunction with all relevant contracts, specifications and drawings
- This drawing is an uncontrolled copy. Unless noted otherwise
© Copyright of this drawing is vested in Hassell Ltd.

REV DESCRIPTION

1 SDA Submission
F Tender Addendum - Planting
G SDA Submission - For Approval

DATE

15/11/2021
03/06/2022
02/09/2022

CLIENT

WPCA

PROJECT

AMRF - FIRST BUILDING

NO. 215 BADGERYS CREEK ROAD,
BRINGELLY

STATUS

DRAFT

DRAWING TITLE

PLANTING PLAN 5

REVIEWED

AE

APPROVED

JH

Proj-Orig-Vol-Lev-Typ-Rol-Num-Suit-Rev

SCALE @ A0

1 : 100

PROJECT NO.

015842

LA_2005-G

CENTRAL LOOP WEST

SCOPE OF WORKS

DAY ONE CARRIAGEWAY

10

SE-02
648.8 m²

1

ST-02
500.5 m²

3

BL-01
69.1 m²

2

BL-01
17.1 m²

4

SE-02
245.5 m²

3

SE-02
24.1 m²

2

BL-02
40.6 m²

5

ST-02
29.7 m²

16

ST-01
43.8 m²

7

ST-01
23.2 m²

8


ST-01
4.6 m²

14

ST-01
25.2 m²

13

ST-01
30.8 m²

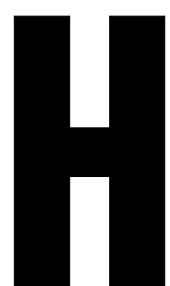


CONSULTANT


Hassell

Hassell LTD ABN 24 007 711 435
Level2, Pier 8/23 Hickson Rd
Sydney NSW 2000 Australia
T +61 2 9101 2000
F +61 2 9101 2100
sydney@hassellstudio.com
Nominated Architects NSW
Tony Grant 5350
Glen Scott 6842
Ross de la Motte 7398

REFERENCE

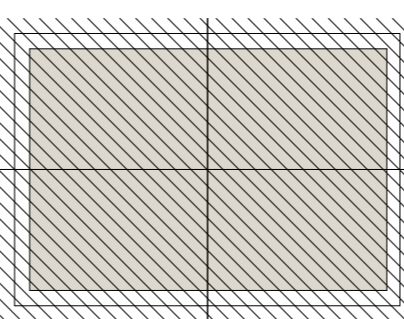

NORTH

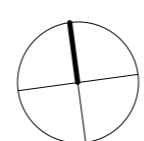

0m 1m 2m 3m 4m

NOTES

1. Do not scale drawing. Written dimensions govern
 2. All dimensions are in millimeters unless noted otherwise
 3. All dimensions shall be verified on site before proceeding with the work. Hassell shall be notified in writing of any discrepancies.
 4. This drawing must be read in conjunction with all relevant contracts, specifications and drawings.
- This drawing is an uncontrolled copy. Unless noted otherwise
© Copyright of this drawing is vested in Hassell Ltd.

REV DESCRIPTION

1 SSDA Submission
F Tender Addendum - Planting
G SSDA Submission - For Approval

DATE

15/11/2021
03/06/2022
02/09/2022

CLIENT

WPCA

PROJECT

AMRF - FIRST BUILDING

NO. 215 BADGERYS CREEK ROAD,
BRINGELLY

STATUS

DRAFT

DRAWING TITLE

PLANTING PLAN 6

REVIEWED

AE

APPROVED

JH

Proj-Orig-Vol-Lev-Typ-Rol-Num-Suit-Rev


SCALE @ A0

1 : 100

PROJECT NO.

015842

LA_2006-G

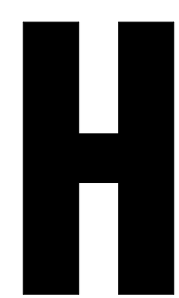


CONSULTANT


Hassell

Hassell LTD ABN 24 007 711 435
Level2, Pier 8/9/10 Hickson Rd
Sydney NSW 2000 Australia
T +61 2 9101 2000
F +61 2 9101 2100
sydney@hassellstudio.com
Nominated Architects NSW
Tony Grant 5350
Glen Scott 6842
Ross de la Motte 7398

REFERENCE

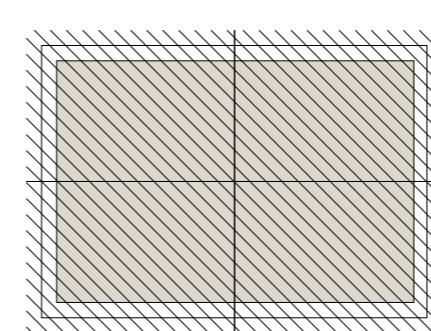

NORTH

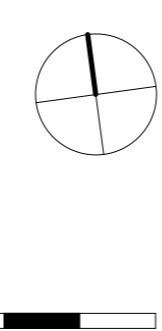

NOTES

1. Do not scale drawing. Written dimensions govern
 2. All dimensions are in millimeters unless noted otherwise
 3. All dimensions shall be verified on site before proceeding with the work. Hassell shall be notified in writing of any discrepancies.
 4. This drawing must be read in conjunction with all relevant contracts, specifications and drawings.
- This drawing is an uncontrolled copy. Unless noted otherwise
© Copyright of this drawing is vested in Hassell Ltd.

REV DESCRIPTION

1 SDA Submission
F Tender Addendum - Planting
G SDA Submission - For Approval

DATE

15/11/2021
03/06/2022
02/09/2022

CLIENT

WPCA

PROJECT

AMRF - FIRST BUILDING
NO. 215 BADGERYS CREEK ROAD,
BRINGELLY

STATUS

DRAFT

DRAWING TITLE

PLANTING PLAN 7

REVIEWED

AE

APPROVED

JH

Proj-Orig-Vol-Lev-Typ-Rol-Num-Suit-Rev

SCALE @ A0



1 : 100

PROJECT NO.

015842

LA_2007-G



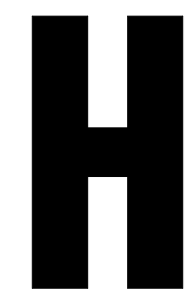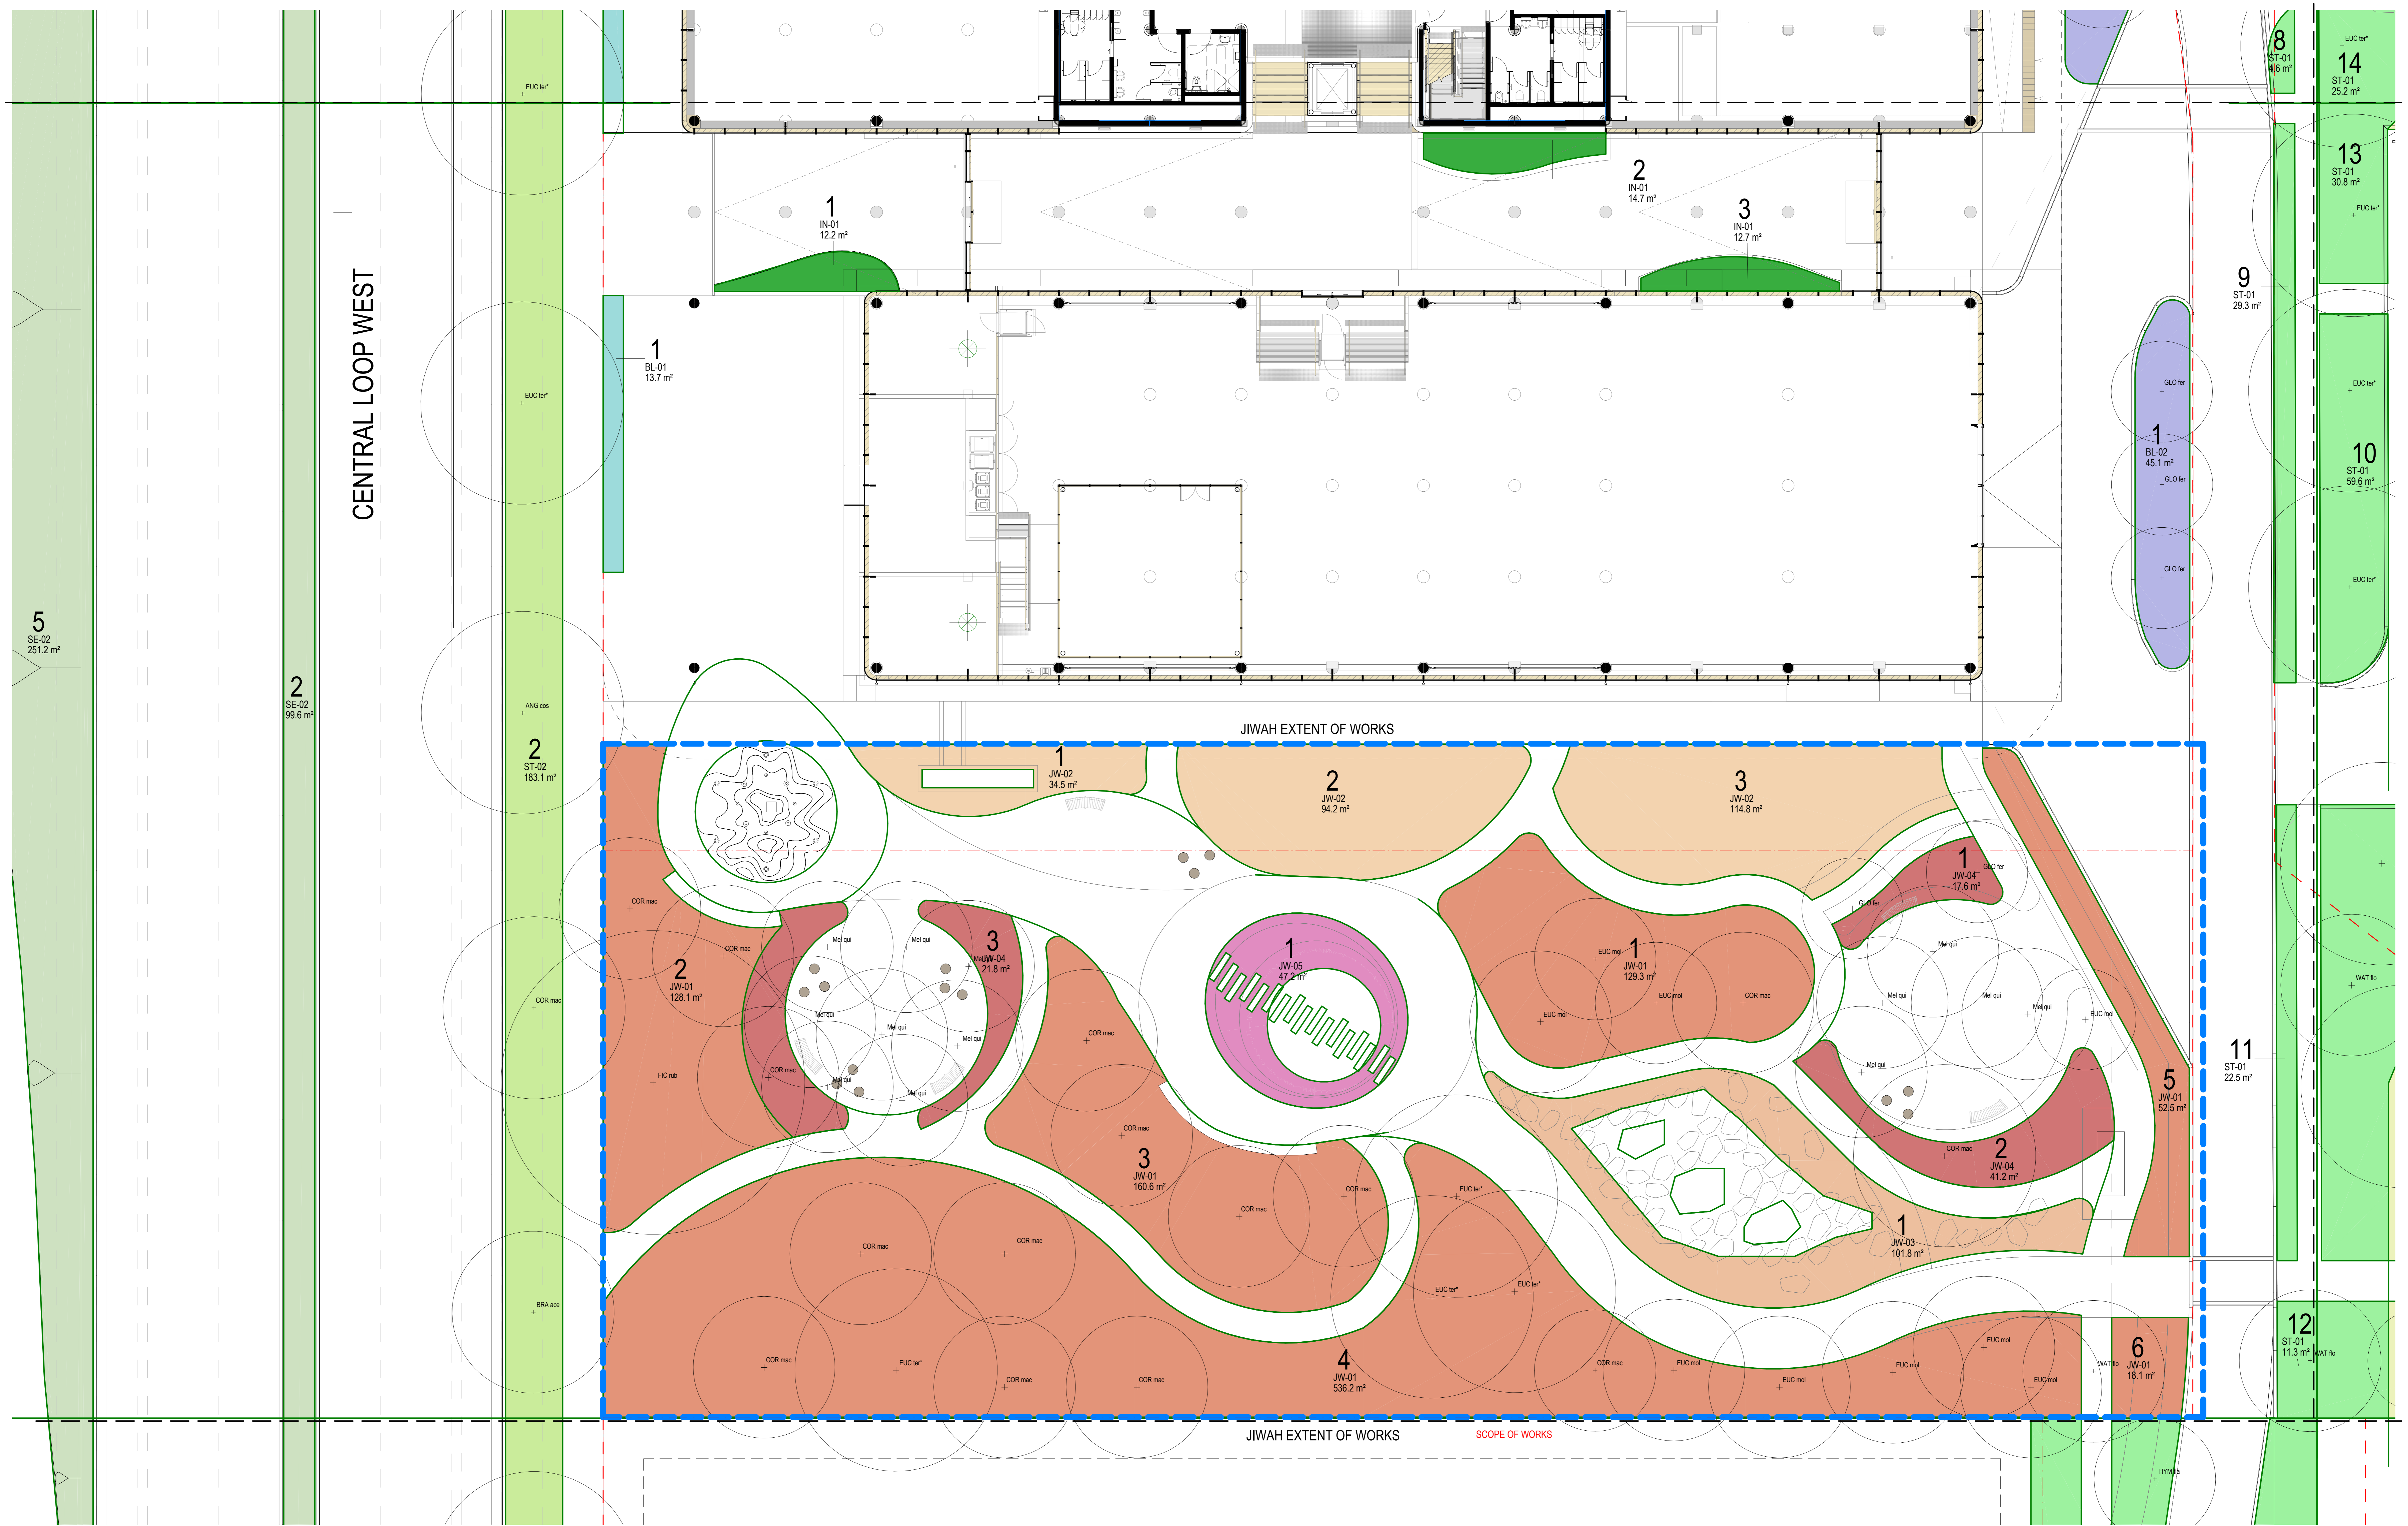


CONSULTANT

Hassell

Hassell LTD ABN 24 007 711 435
Level2, Pier 8/23 Hickson Rd
Sydney NSW 2000 Australia
T +61 2 9101 2000
F +61 2 9101 2100
sydney@hassellstudio.com
Nominated Architects NSW
Tony Grant 5350
Glen Scott 6842
Ross de la Motte 7398

ANG cos

REFERENCE

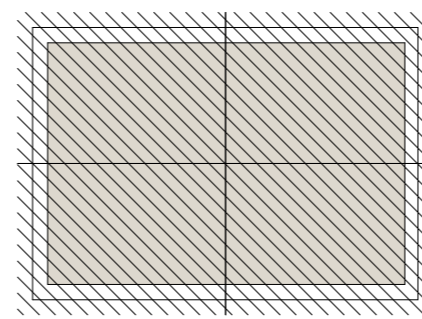

NORTH



0m 1m 2m 3m 4m

NOTES

1. Do not scale drawing. Written dimensions govern
 2. All dimensions are in millimeters unless noted otherwise
 3. All dimensions shall be verified on site before proceeding with the work. Hassell shall be notified in writing of any discrepancies.
 4. This drawing must be read in conjunction with all relevant contracts, specifications and drawings.
- This drawing is an uncontrolled copy. Unless noted otherwise
© Copyright of this drawing is vested in Hassell Ltd.

REV DESCRIPTION

- | | |
|---|--------------------------------|
| 1 | SSDA Submission |
| F | Tender Addendum - Planting |
| G | SSDA Submission - For Approval |

DATE

- | |
|------------|
| 15/11/2021 |
| 03/06/2022 |
| 02/09/2022 |

CLIENT

WPCA

PROJECT
AMRF - FIRST BUILDING

NO. 215 BADGERYS CREEK ROAD,
BRINGELLY

STATUS

DRAFT

DRAWING TITLE
PLANTING PLAN 9

REVIEWED

AE



APPROVED
JH

Proj-Orig-Vol-Lev-Typ-Rol-Num-Suit-Rev
LA_2009-G

SCALE @ A0

1 : 100

PROJECT NO.
015842

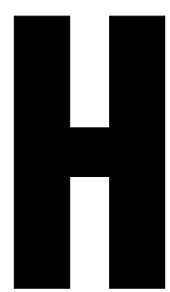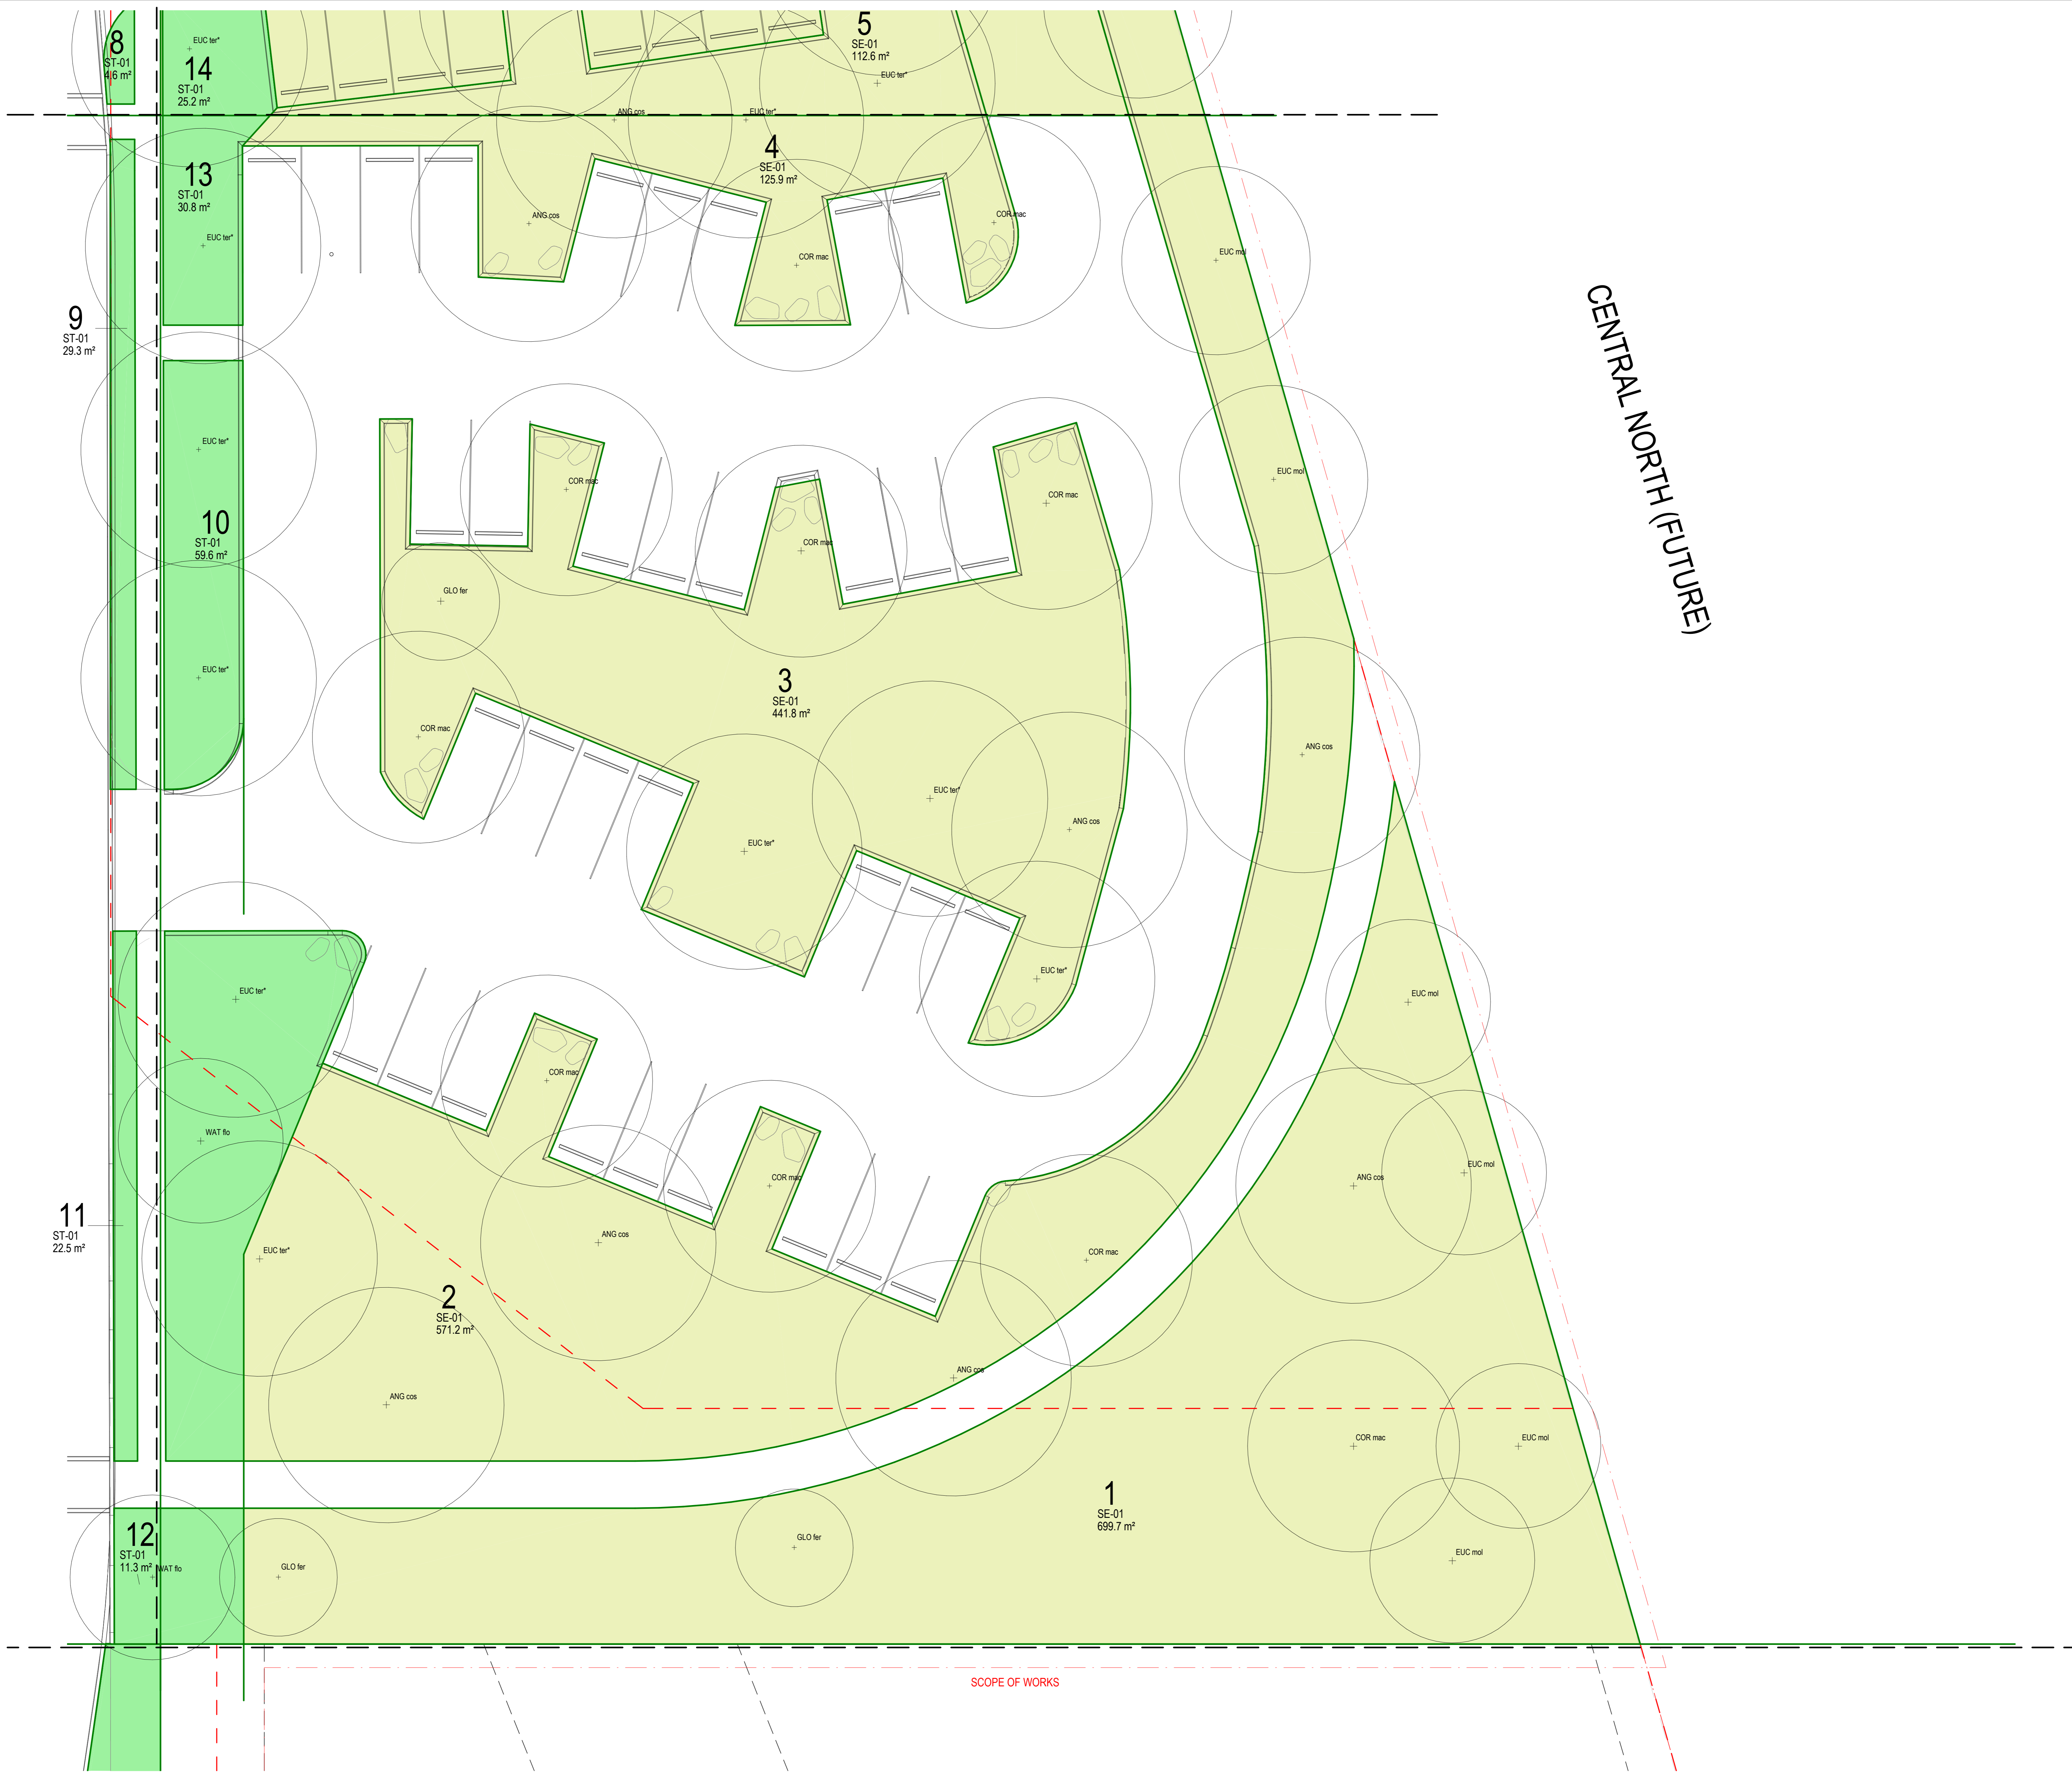


CONSULTANT


Hassell

Hassell LTD ABN 24 007 711 435
Level2, Pier 8/53 Hickson Rd
Sydney NSW 2000 Australia
T +61 2 9101 2000
F +61 2 9101 2100
sydney@hassellstudio.com
Nominated Architects NSW
Tony Grant 5350
Glen Scott 6842
Ross de la Motte 7398

REFERENCE

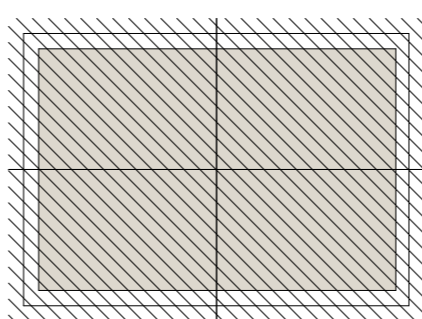

NORTH

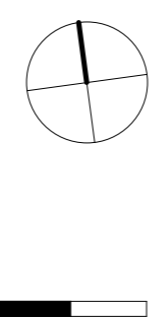

NOTES

1. Do not scale drawing. Written dimensions govern
 2. All dimensions are in millimeters unless noted otherwise
 3. All dimensions shall be verified on site before proceeding with the work. Hassell shall be notified in writing of any discrepancies.
 4. This drawing must be read in conjunction with all relevant contracts, specifications and drawings.
- This drawing is an uncontrolled copy. Unless noted otherwise
© Copyright of this drawing is vested in Hassell Ltd.

REV DESCRIPTION

- | | |
|---|--------------------------------|
| 1 | SSDA Submission |
| F | Tender Addendum - Planting |
| G | SSDA Submission - For Approval |

DATE

- | |
|------------|
| 15/11/2021 |
| 03/06/2022 |
| 02/09/2022 |

CLIENT

WPCA

PROJECT

AMRF - FIRST BUILDING

NO. 215 BADGERYS CREEK ROAD,
BRINGELLY

STATUS

DRAFT

DRAWING TITLE

PLANTING PLAN 10

REVIEWED

AE

APPROVED

JH

Proj-Orig-Vol-Lev-Typ-Rol-Num-Suit-Rev

SCALE @ A0

1 : 100

PROJECT NO.

015842

LA_2010-G

CENTRAL LOOP WEST

7
SE-02
59.3 m²

6
SE-02
99.3 m²

3
ST-02
182.6 m²

4
JW-01
536.2 m²

6
JW-01
18.1 m²

12
ST-01
11.3 m²

JJWAH EXTENT OF WORKS

SCOPE OF WORKS

FULL AMRF

HYM Ro

FRA urb

WAT Ro

FRA urb

FRA urb

WAT Ro

FRA urb

3
ST-01
122.2 m²

FRA urb

WAT Ro

FRA urb


5
ST-01
214.4 m²

4
ST-01
161.0 m²

FRA urb

WAT Ro

FRA urb

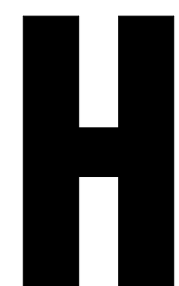


CONSULTANT


Hassell

Hassell LTD ABN 24 007 711 435
Level2, Pier 6/5/23 Hickson Rd
Sydney NSW 2000 Australia
T +61 2 9101 2000
F +61 2 9101 2100
sydney@hassellstudio.com
Nominated Architects NSW
Tony Grant 5350
Gerr Scott 6842
Ross de la Motte 7398

REFERENCE

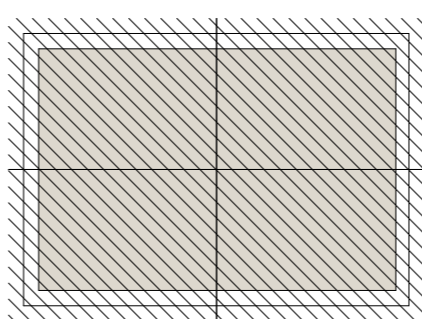

NORTH

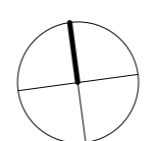

0m 1m 2m 3m 4m

NOTES

- Do not scale drawing. Written dimensions govern
- All dimensions are in millimeters unless noted otherwise
- All dimensions shall be verified on site before proceeding with the work. Hassell shall be notified in writing of any discrepancies.
- This drawing must be read in conjunction with all relevant contracts, specifications and drawings.
This drawing is an uncontrolled copy. Unless noted otherwise
© Copyright of this drawing is vested in Hassell Ltd.

REV DESCRIPTION

1 SSDA Submission
F Tender Addendum - Planting
G SSDA Submission - For Approval

DATE

15/11/2021
03/06/2022
02/09/2022

CLIENT

WPCA

PROJECT

AMRF - FIRST BUILDING

NO. 215 BADGERYS CREEK ROAD,
BRINGELLY

STATUS

DRAFT

DRAWING TITLE
PLANTING PLAN 11

REVIEWED

AE

APPROVED

JH



Proj-Orig-Vol-Lev-Typ-Rol-Num-Suit-Rev
LA_2011-G

SCALE @ A0

1 : 100

PROJECT NO.

015842

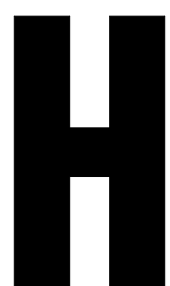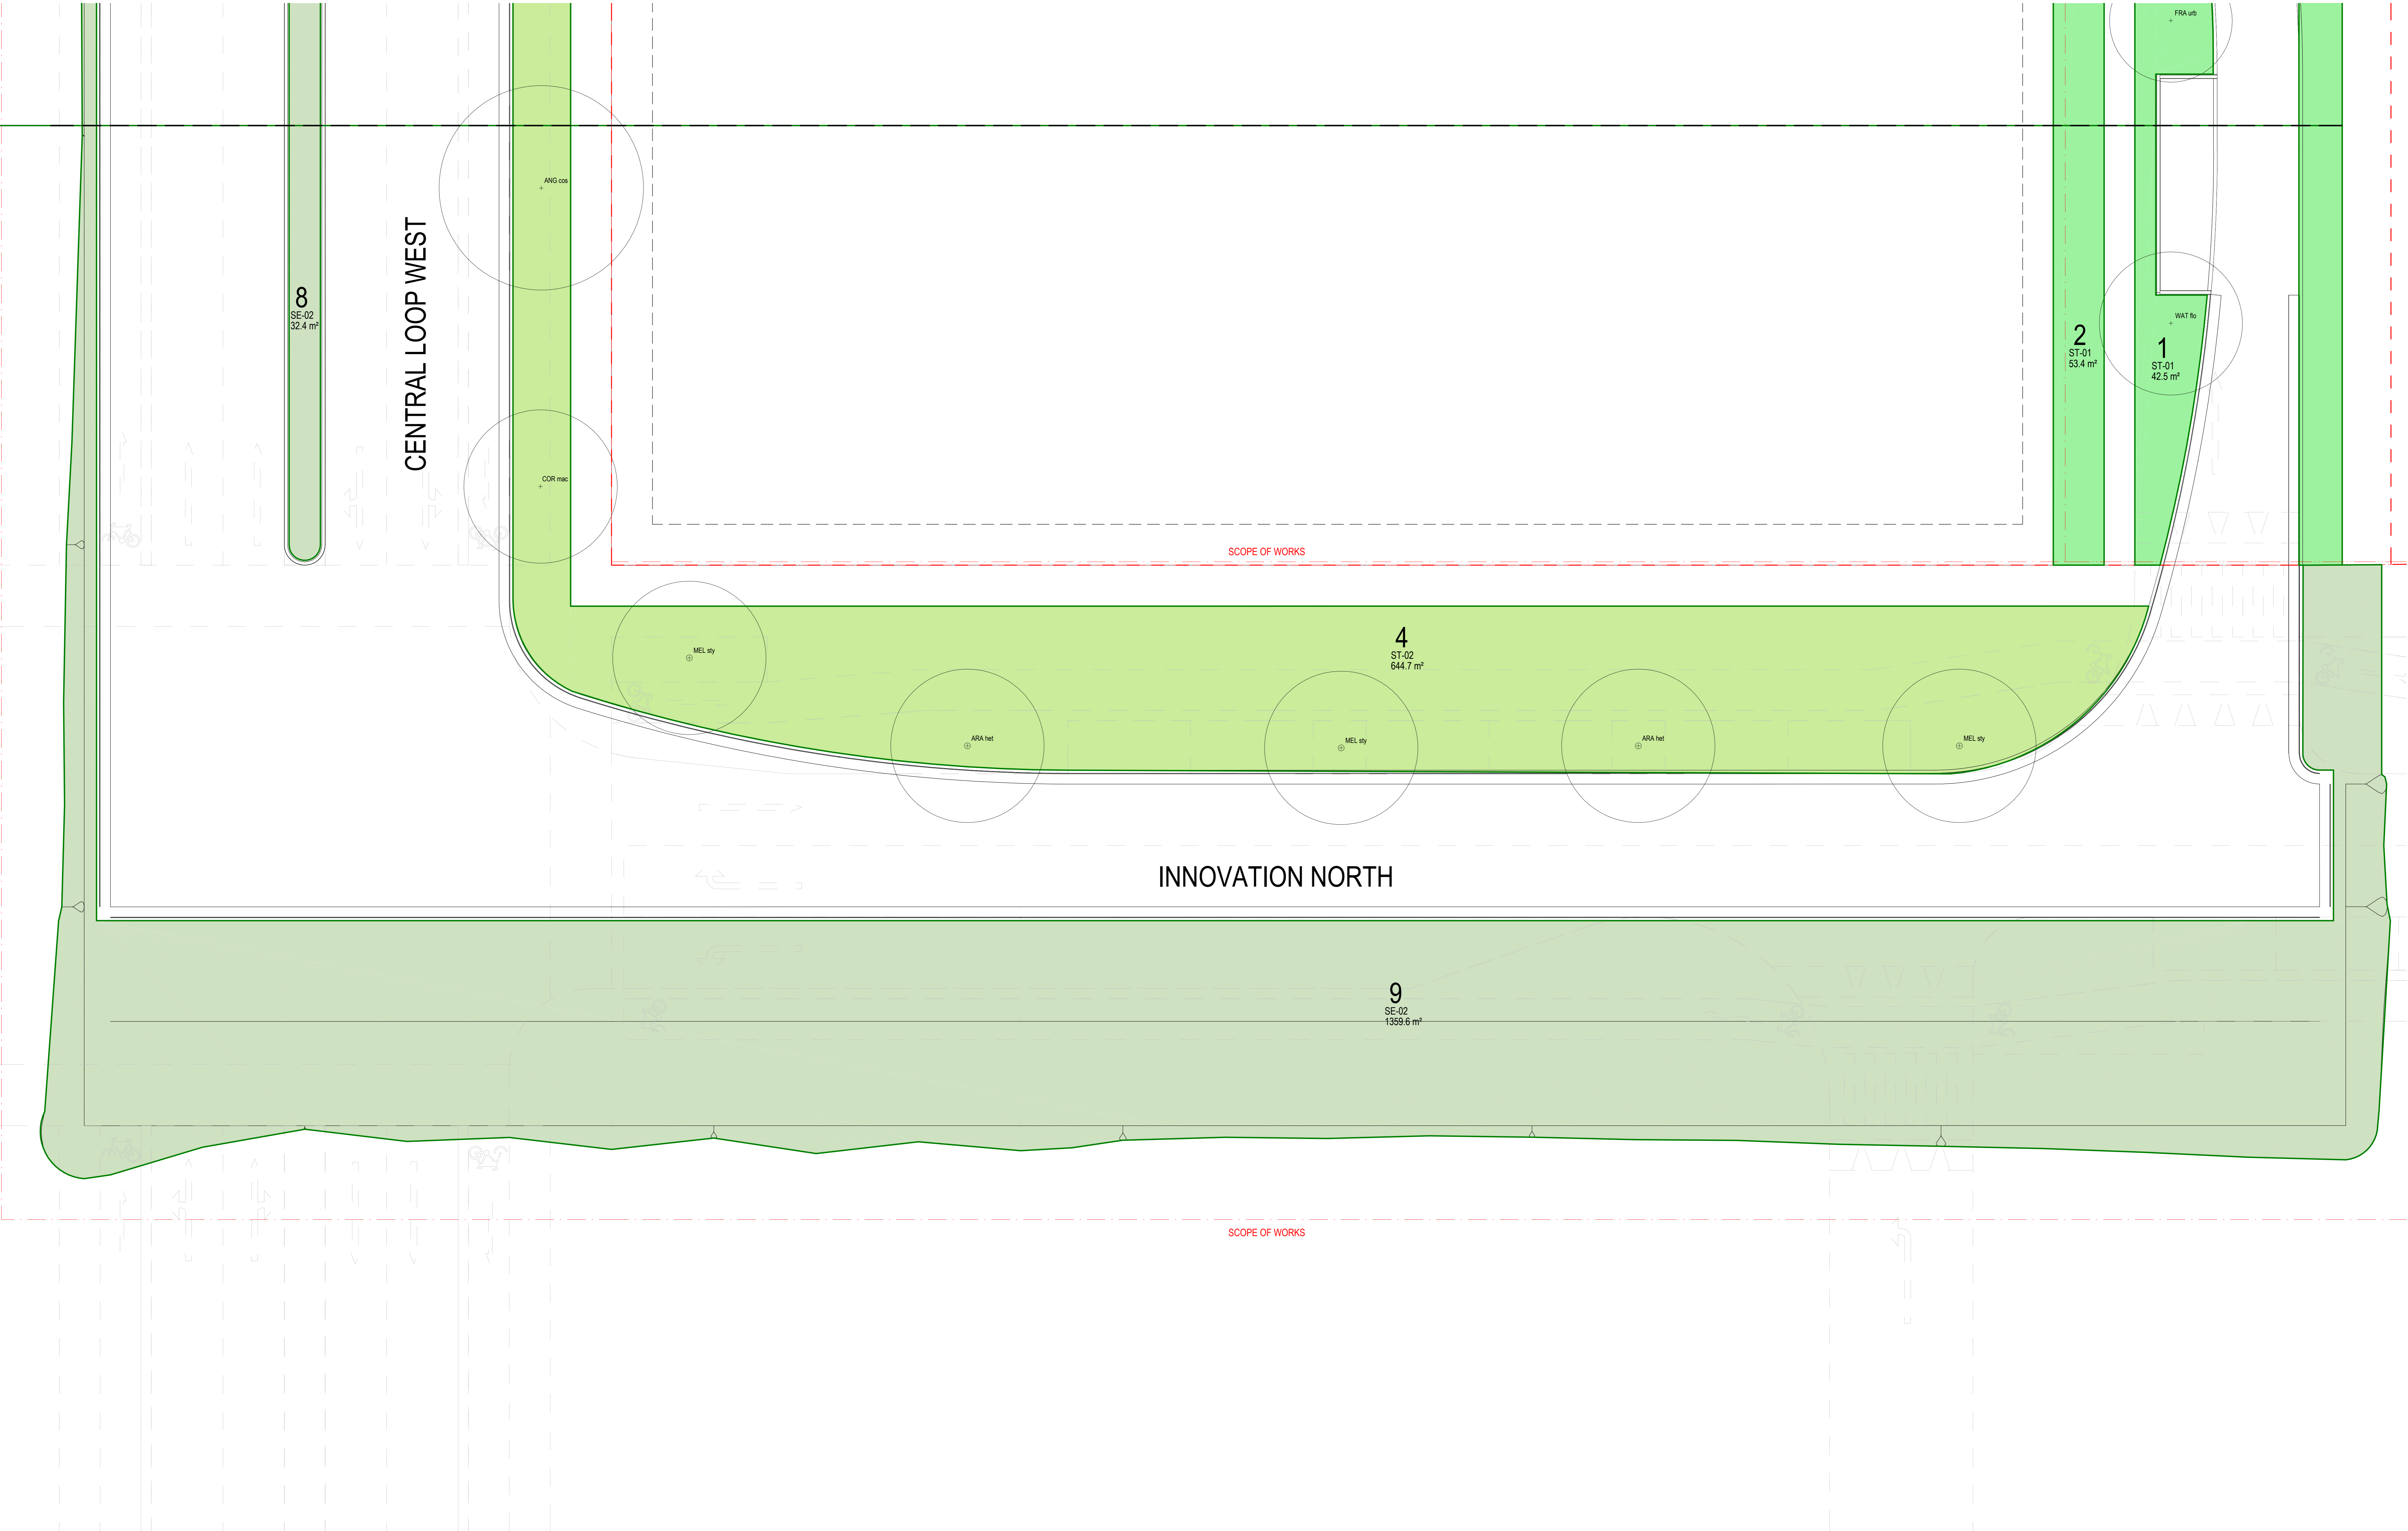


CONSULTANT

Hassell

Hassell LTD ABN 24 007 711 435
Level2, Pier 8/9/10 Hickson Rd
Sydney NSW 2000 Australia
T +61 2 9101 2000
F +61 2 9101 2100
sydney@hassellstudio.com
Nominated Architects NSW
Tony Grant 5330
Glen Scott 6842
Ross de la Motte 7398

REFERENCE

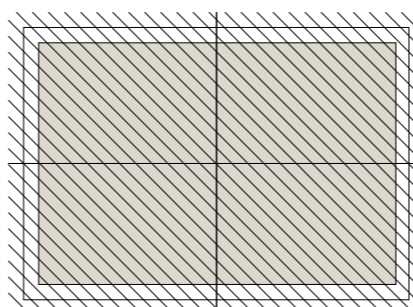

NORTH



0m 1m 2m 3m 4m

NOTES

1. Do not scale drawing. Written dimensions govern
 2. All dimensions are in millimeters unless noted otherwise
 3. All dimensions shall be verified on site before proceeding with the work. Hassell shall be notified in writing of any discrepancies.
 4. This drawing must be read in conjunction with all relevant contracts, specifications and drawings.
- This drawing is an uncontrolled copy. Unless noted otherwise
© Copyright of this drawing is vested in Hassell Ltd.

REV DESCRIPTION

1 SDA Submission
F Tender Addendum - Planting
G SDA Submission - For Approval

DATE

15/11/2021
03/06/2022
02/09/2022

CLIENT

WPCA

PROJECT

AMRF - FIRST BUILDING
NO. 215 BADGERYS CREEK ROAD,
BRINGELLY

STATUS

DRAFT

DRAWING TITLE

PLANTING PLAN 12

REVIEWED

AE

APPROVED

JH



Proj-Orig-Vol-Lev-Typ-Rol-Num-Suit-Rev
LA_2012-G

SCALE @ A0

1 : 100

PROJECT NO.

015842

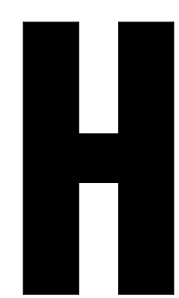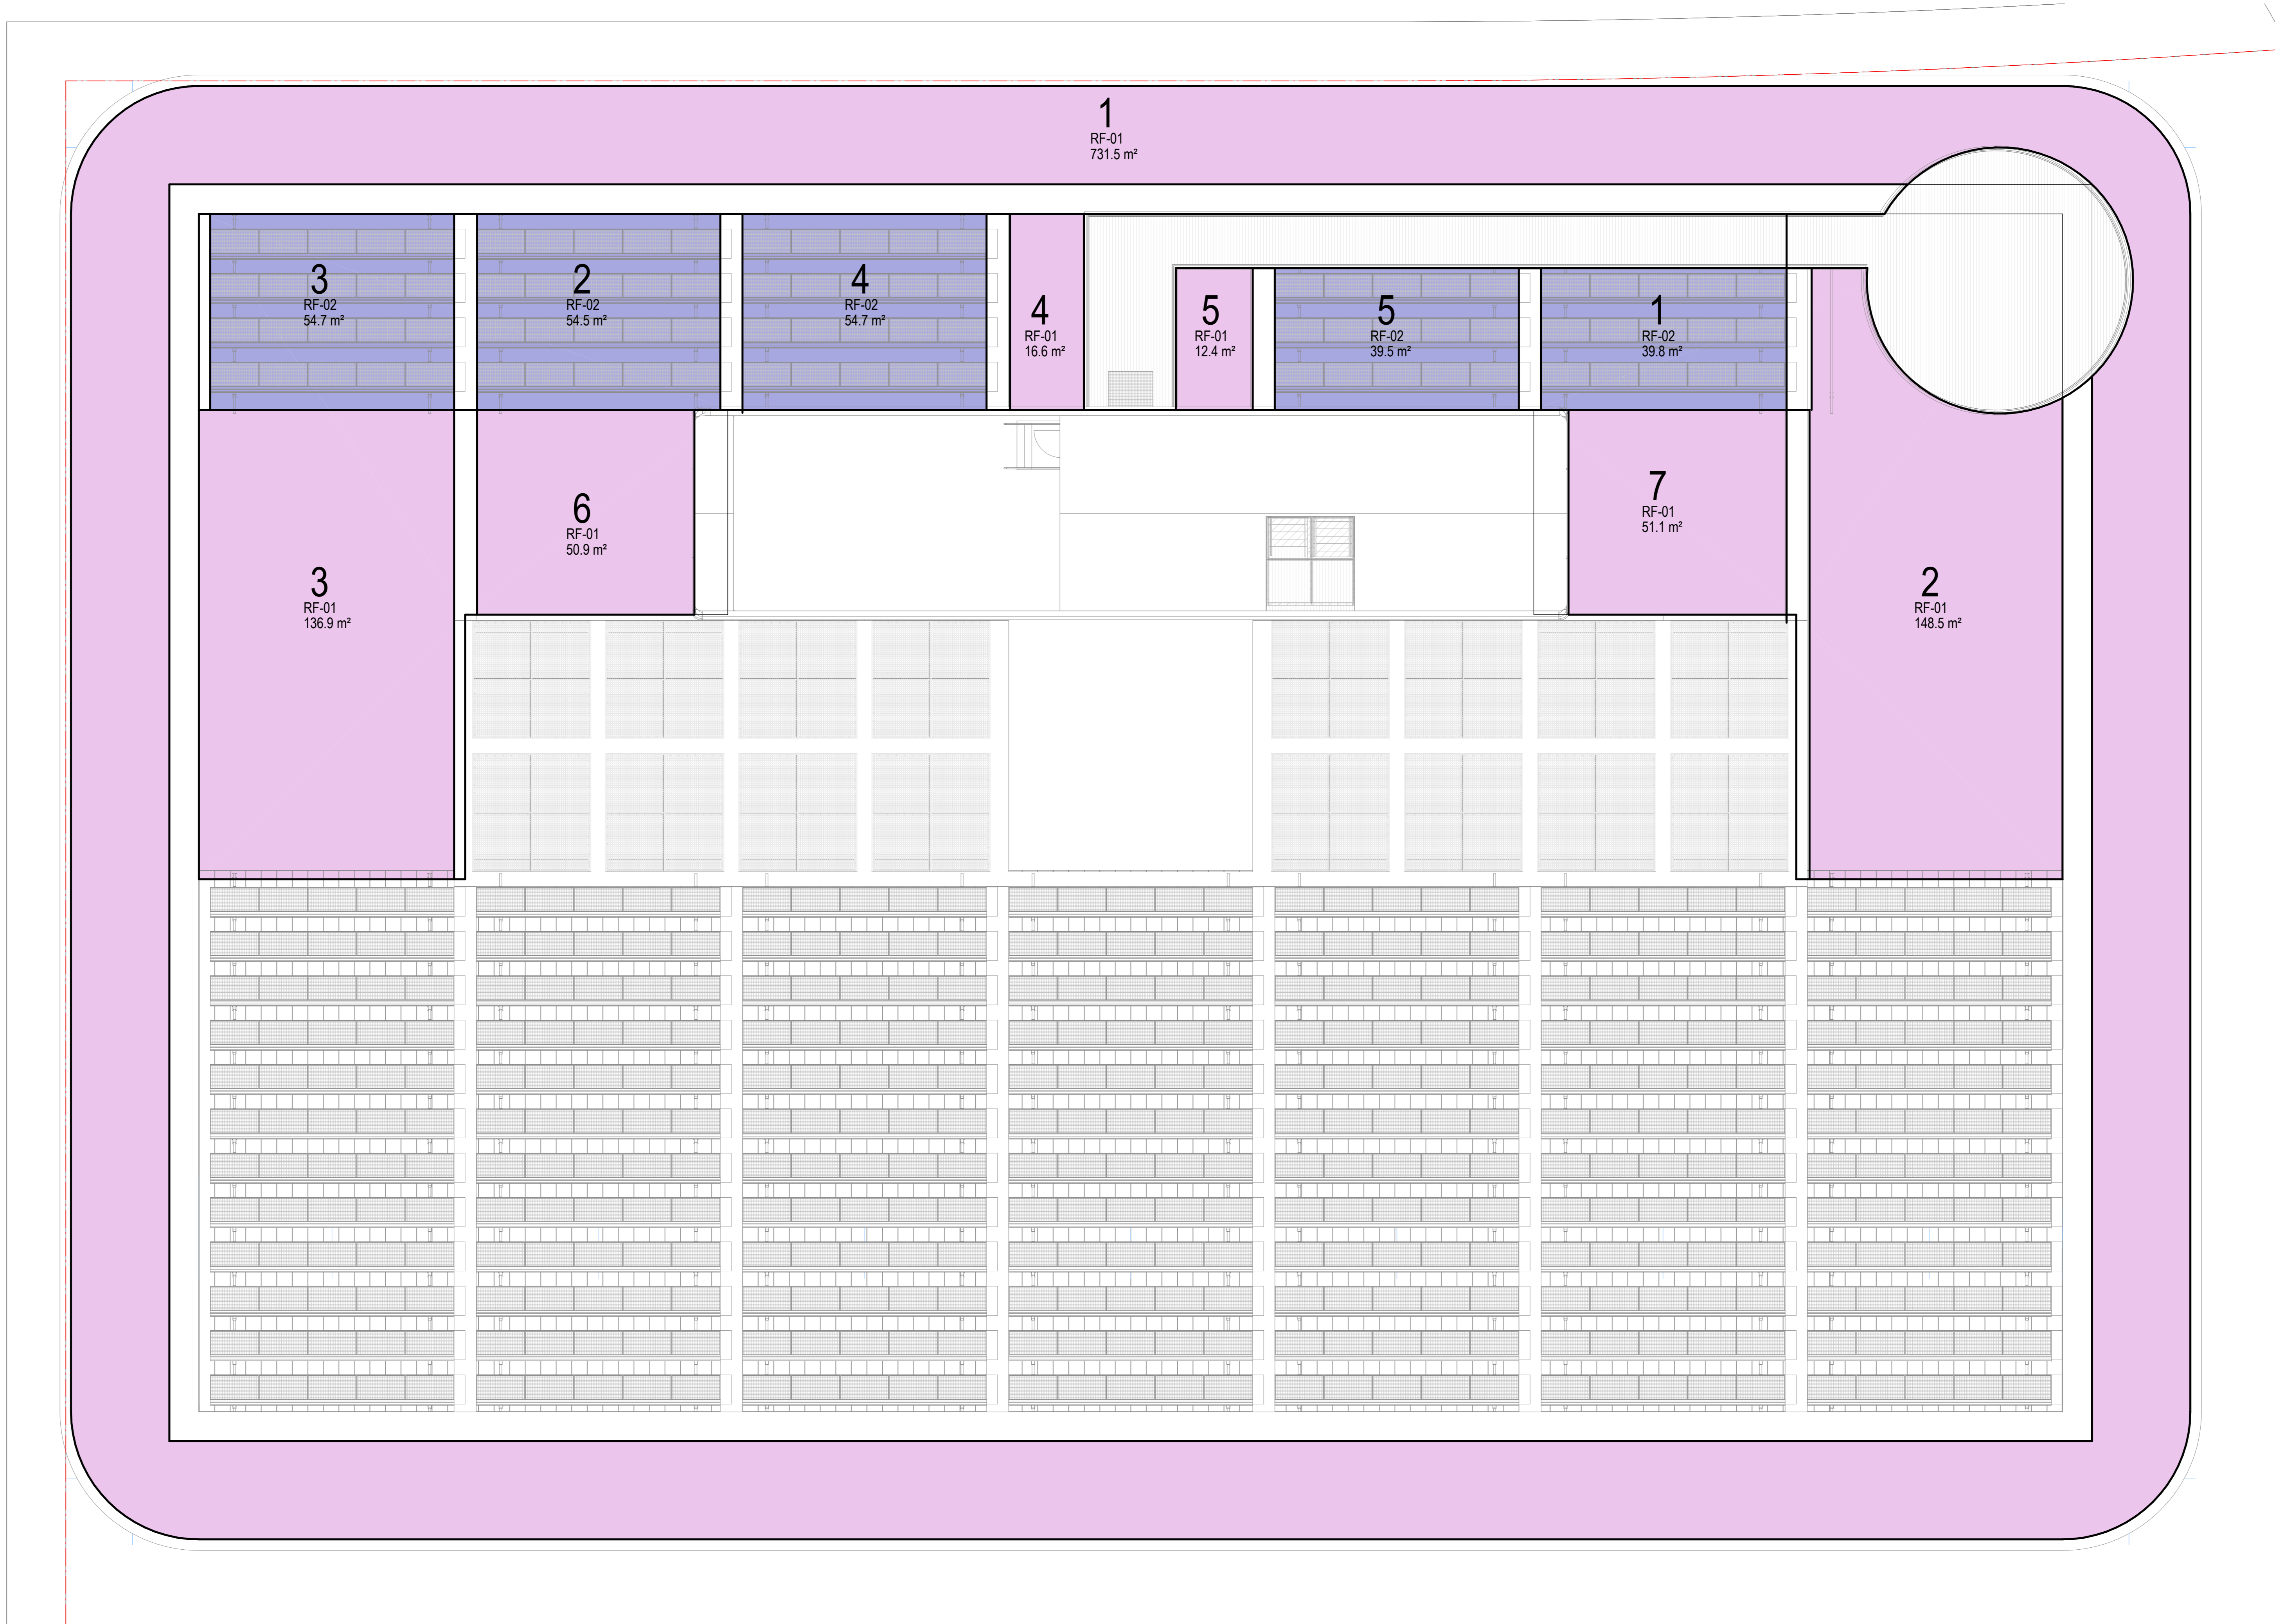


CONSULTANT

Hassell

Hassell LTD ABN 24 007 711 435
Level2, Pier 8/9/10 Hickson Rd
Sydney NSW 2000 Australia
T +61 2 9101 2000
F +61 2 9101 2100
sydney@hassellstudio.com
Nominated Architects NSW
Tony Grant 5350
Gerr Scott 6842
Ross de la Motte 7398

REFERENCE

NORTH

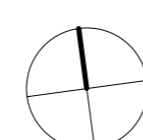

0m 1m 2m 3m 4m

NOTES

1. Do not scale drawing. Written dimensions govern
 2. All dimensions are in millimeters unless noted otherwise
 3. All dimensions shall be verified on site before proceeding with the work. Hassell shall be notified in writing of any discrepancies.
 4. This drawing must be read in conjunction with all relevant contracts, specifications and drawings.
- This drawing is an uncontrolled copy. Unless noted otherwise
© Copyright of this drawing is vested in Hassell Ltd.

REV DESCRIPTION

1 SDA Submission
F Tender Addendum - Planting
G SDA Submission - For Approval

DATE

15/11/2021
03/06/2022
02/09/2022

CLIENT

WPCA

PROJECT

AMRF - FIRST BUILDING
NO. 215 BADGERYS CREEK ROAD,
BRINGELLY

STATUS

DRAFT

DRAWING TITLE

PLANTING PLAN ROOF

REVIEWED

AE

APPROVED


JH

DRAWING NO.
LA_2101


SCALE @ A0
1 : 100

PROJECT NO.
015842


REV NO.
G

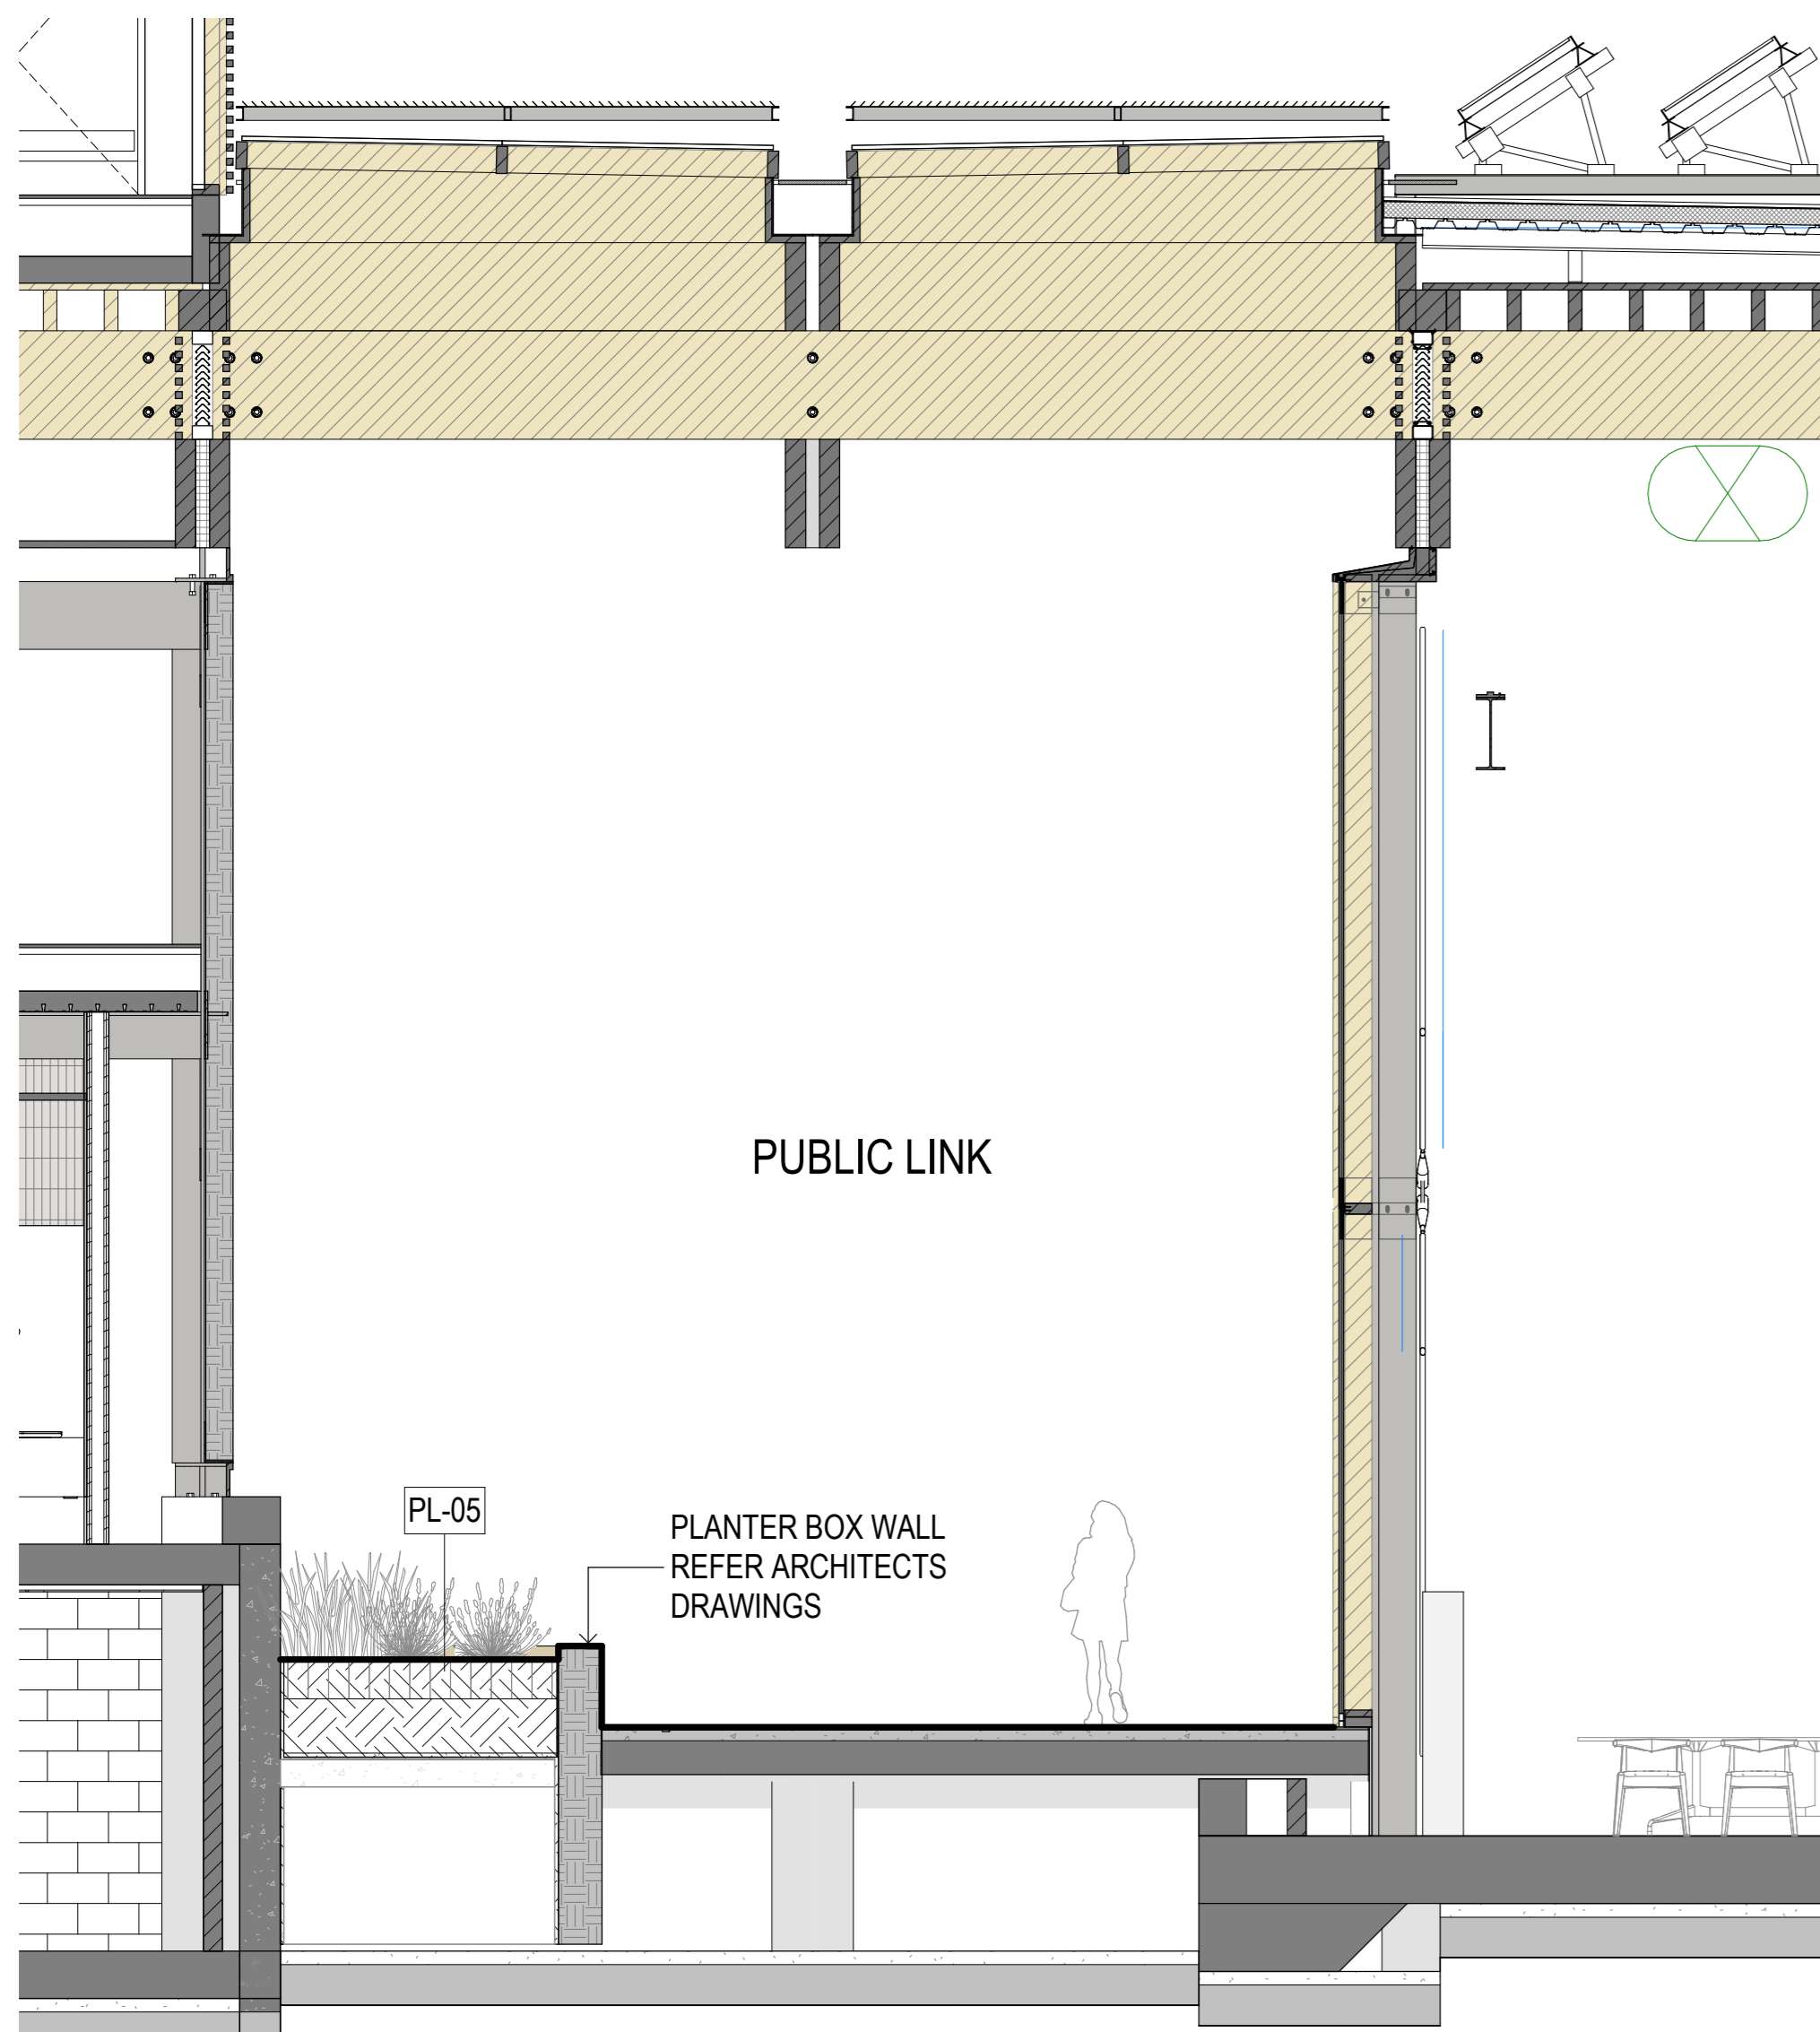


1 LA SECTION LINK LANDSCAPE

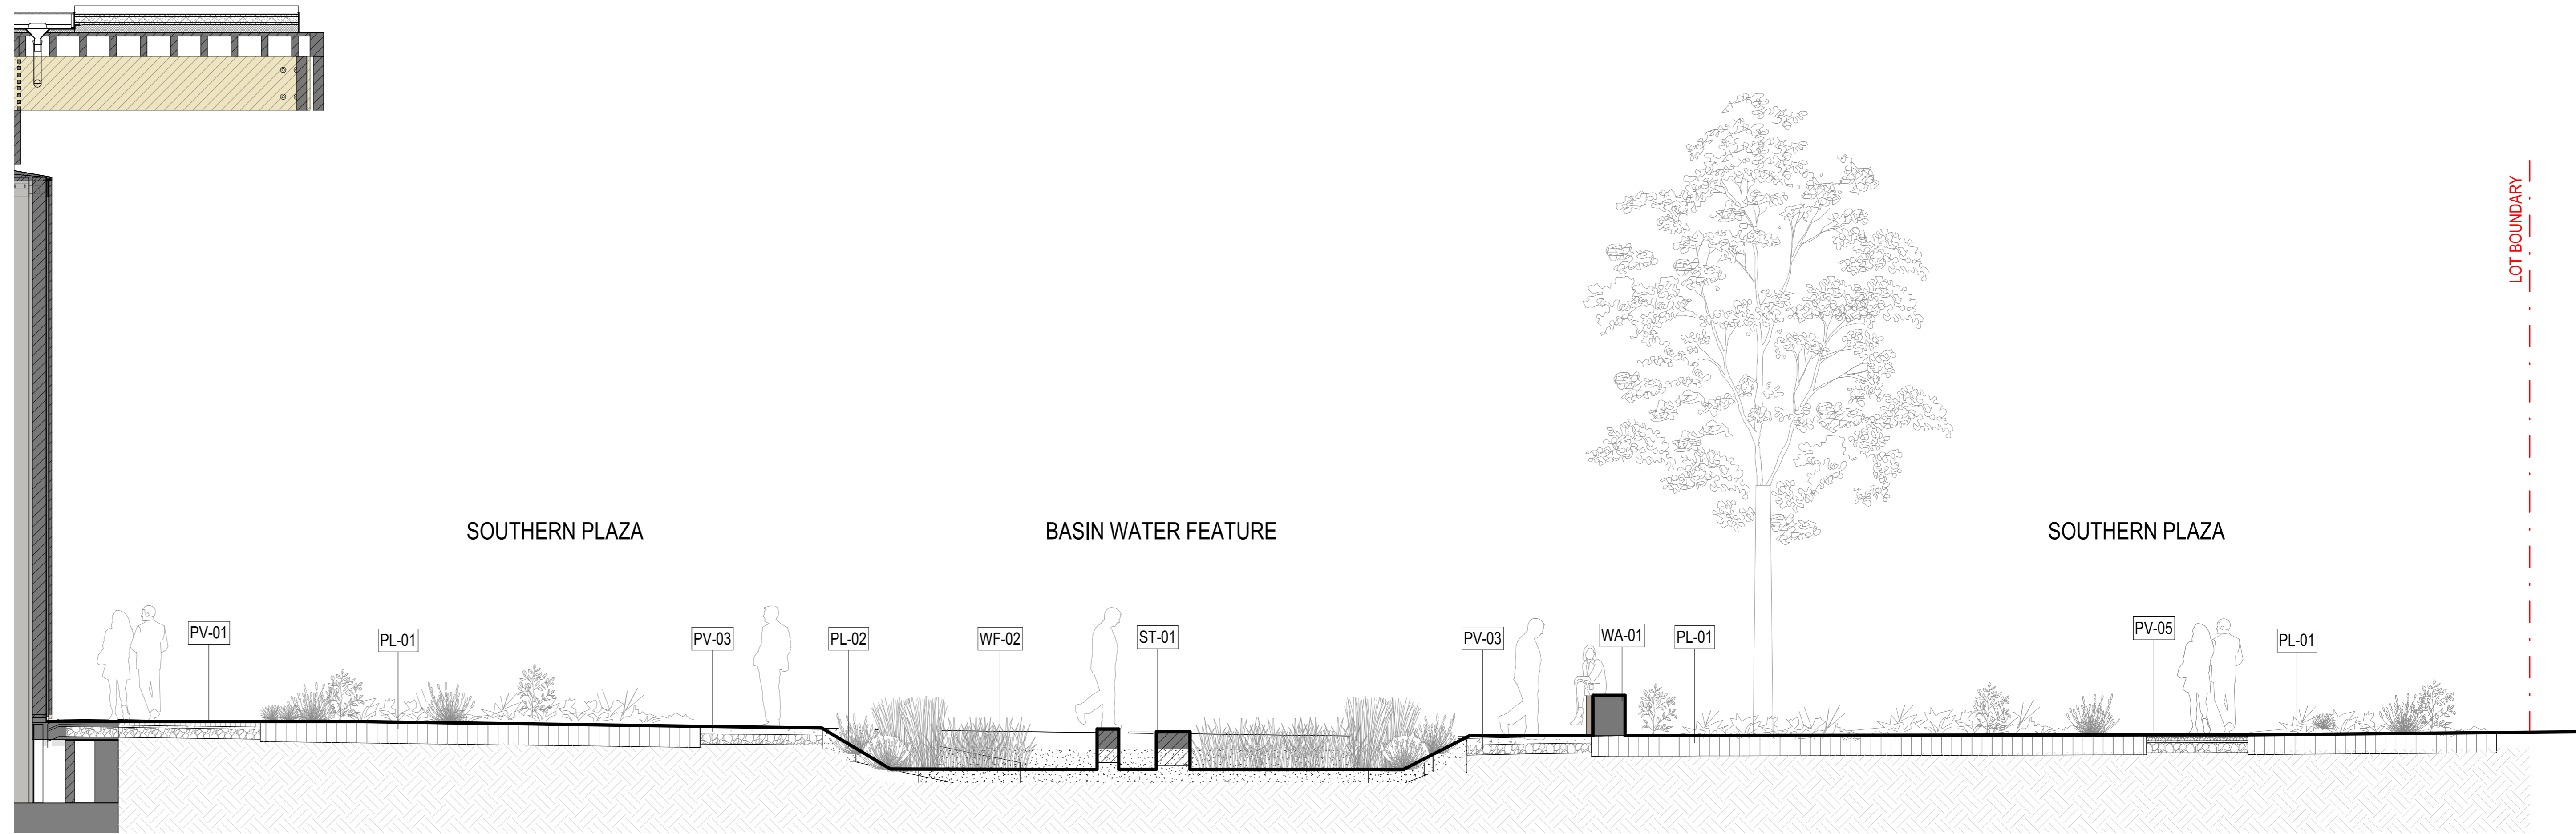


3 LA SECTION PLAZA BASIN

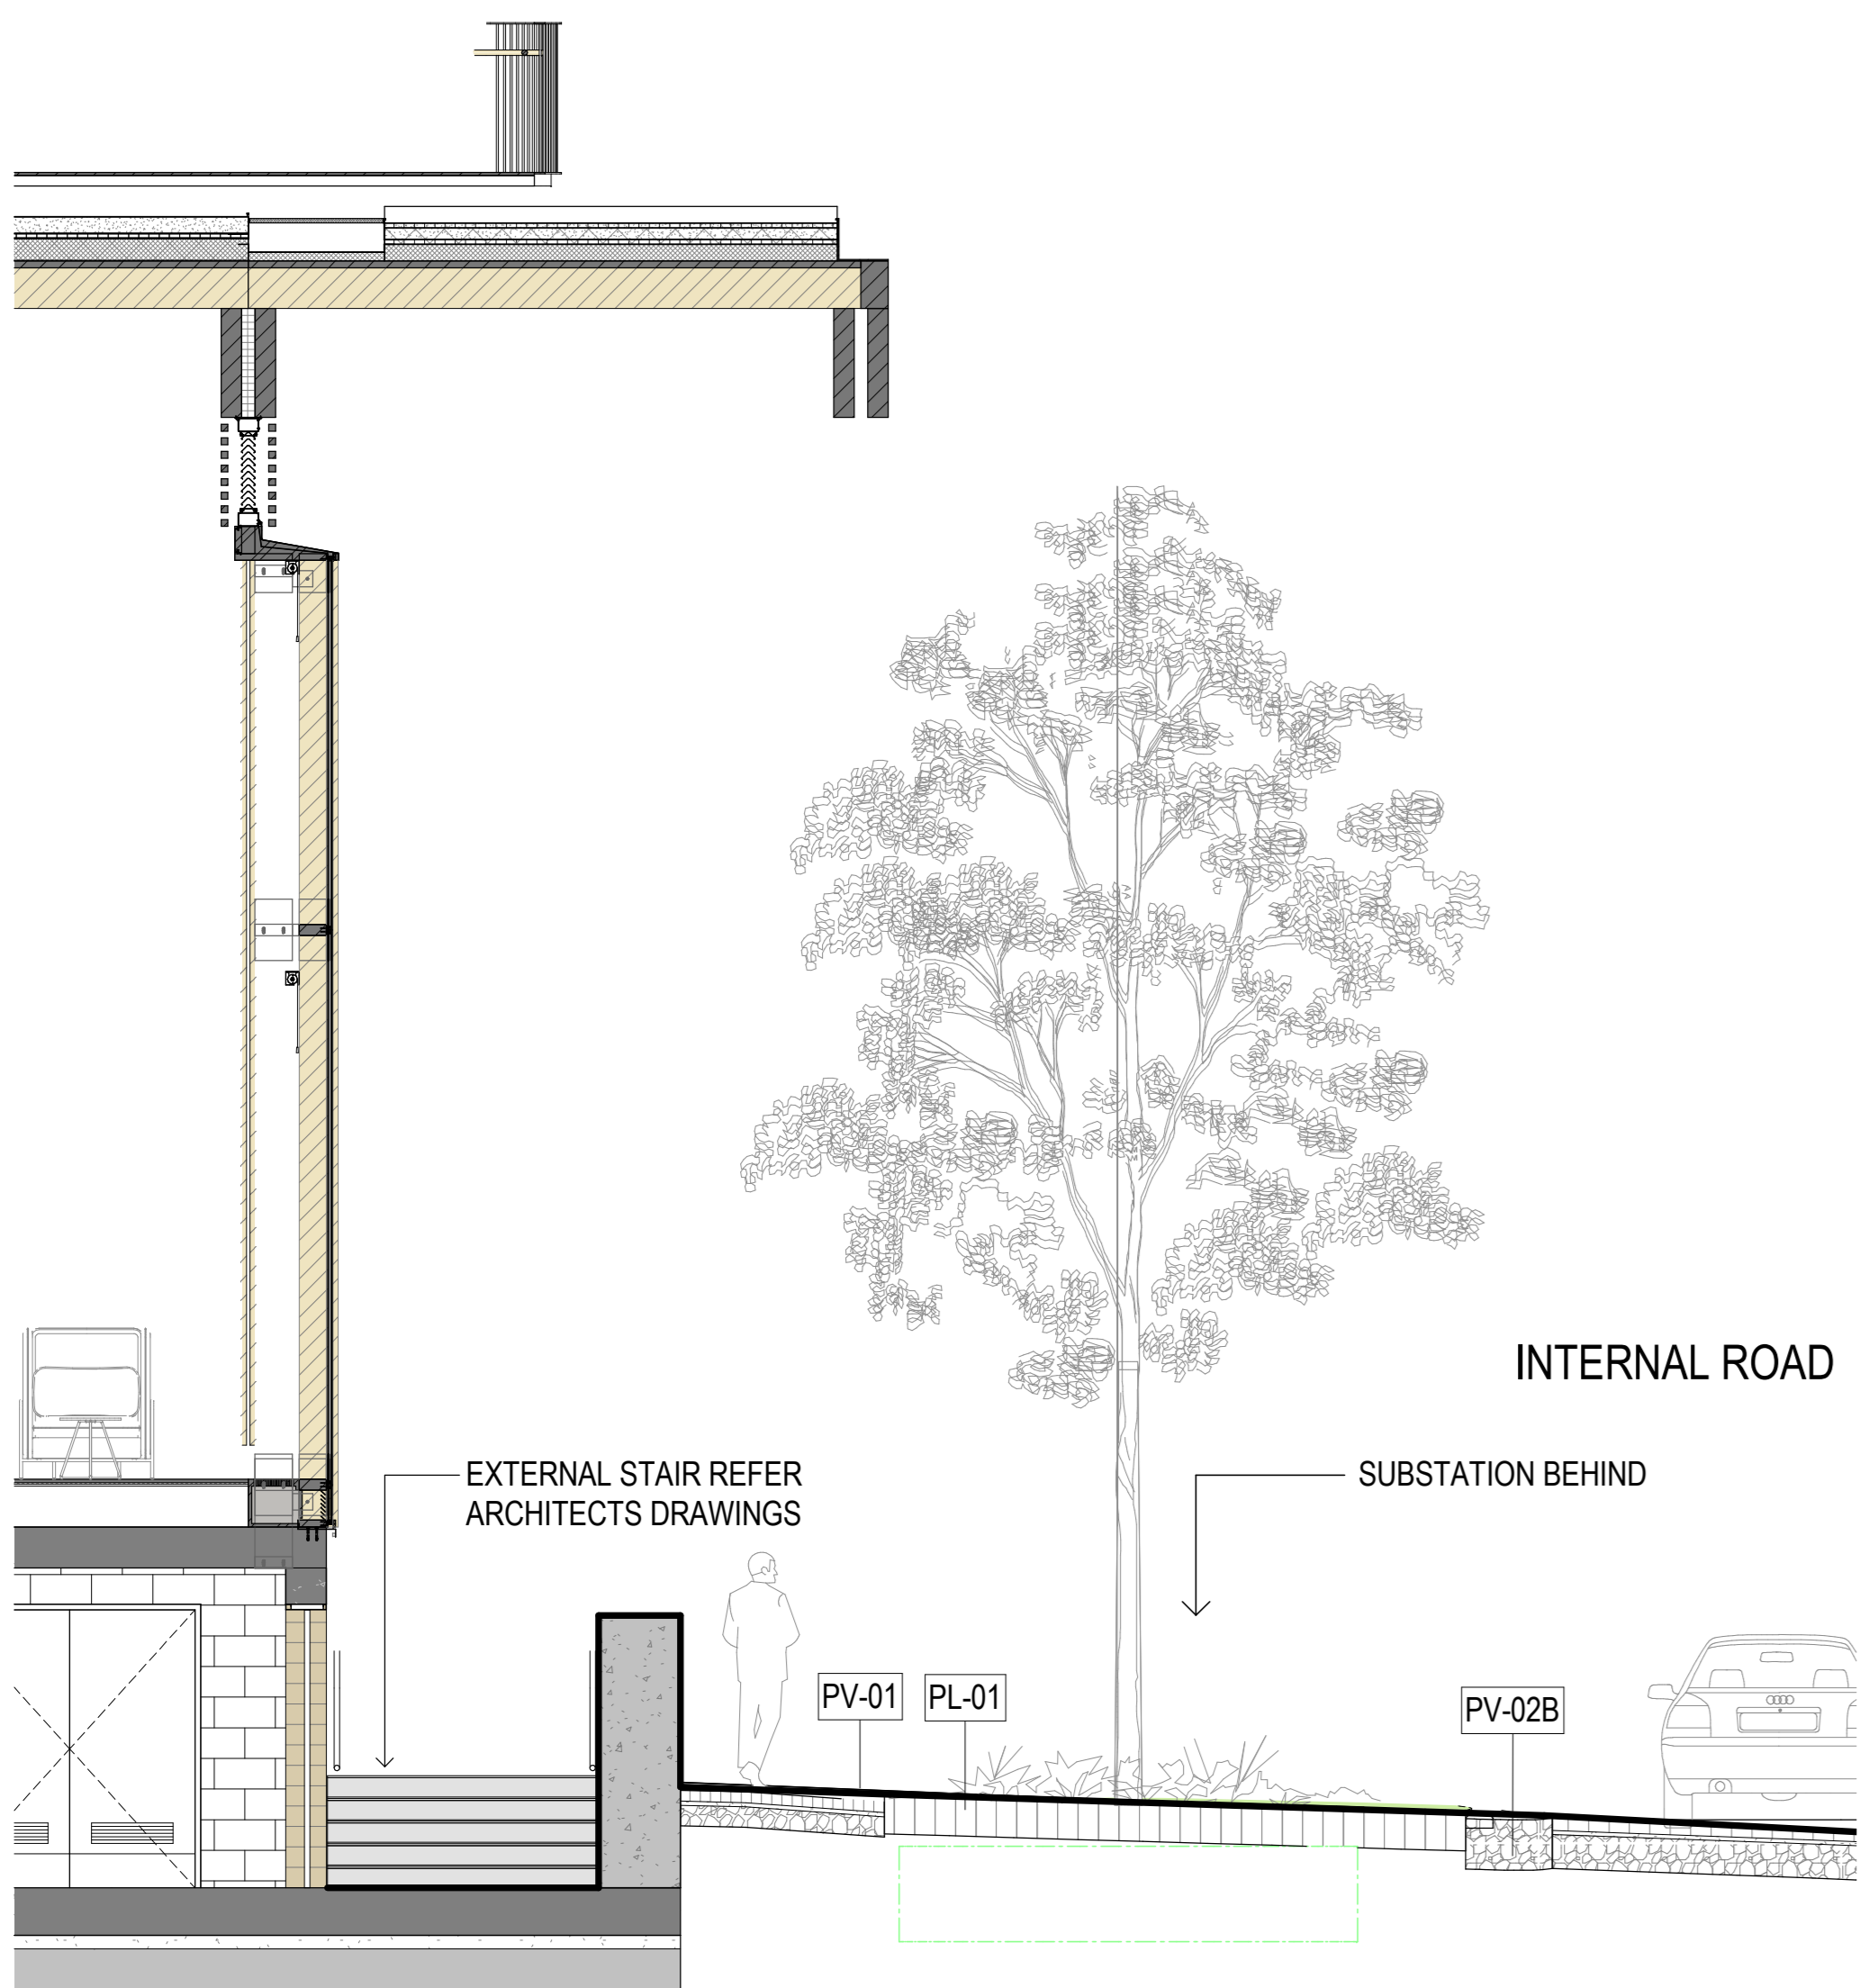

2 LA SECTION ACCESS RAMP

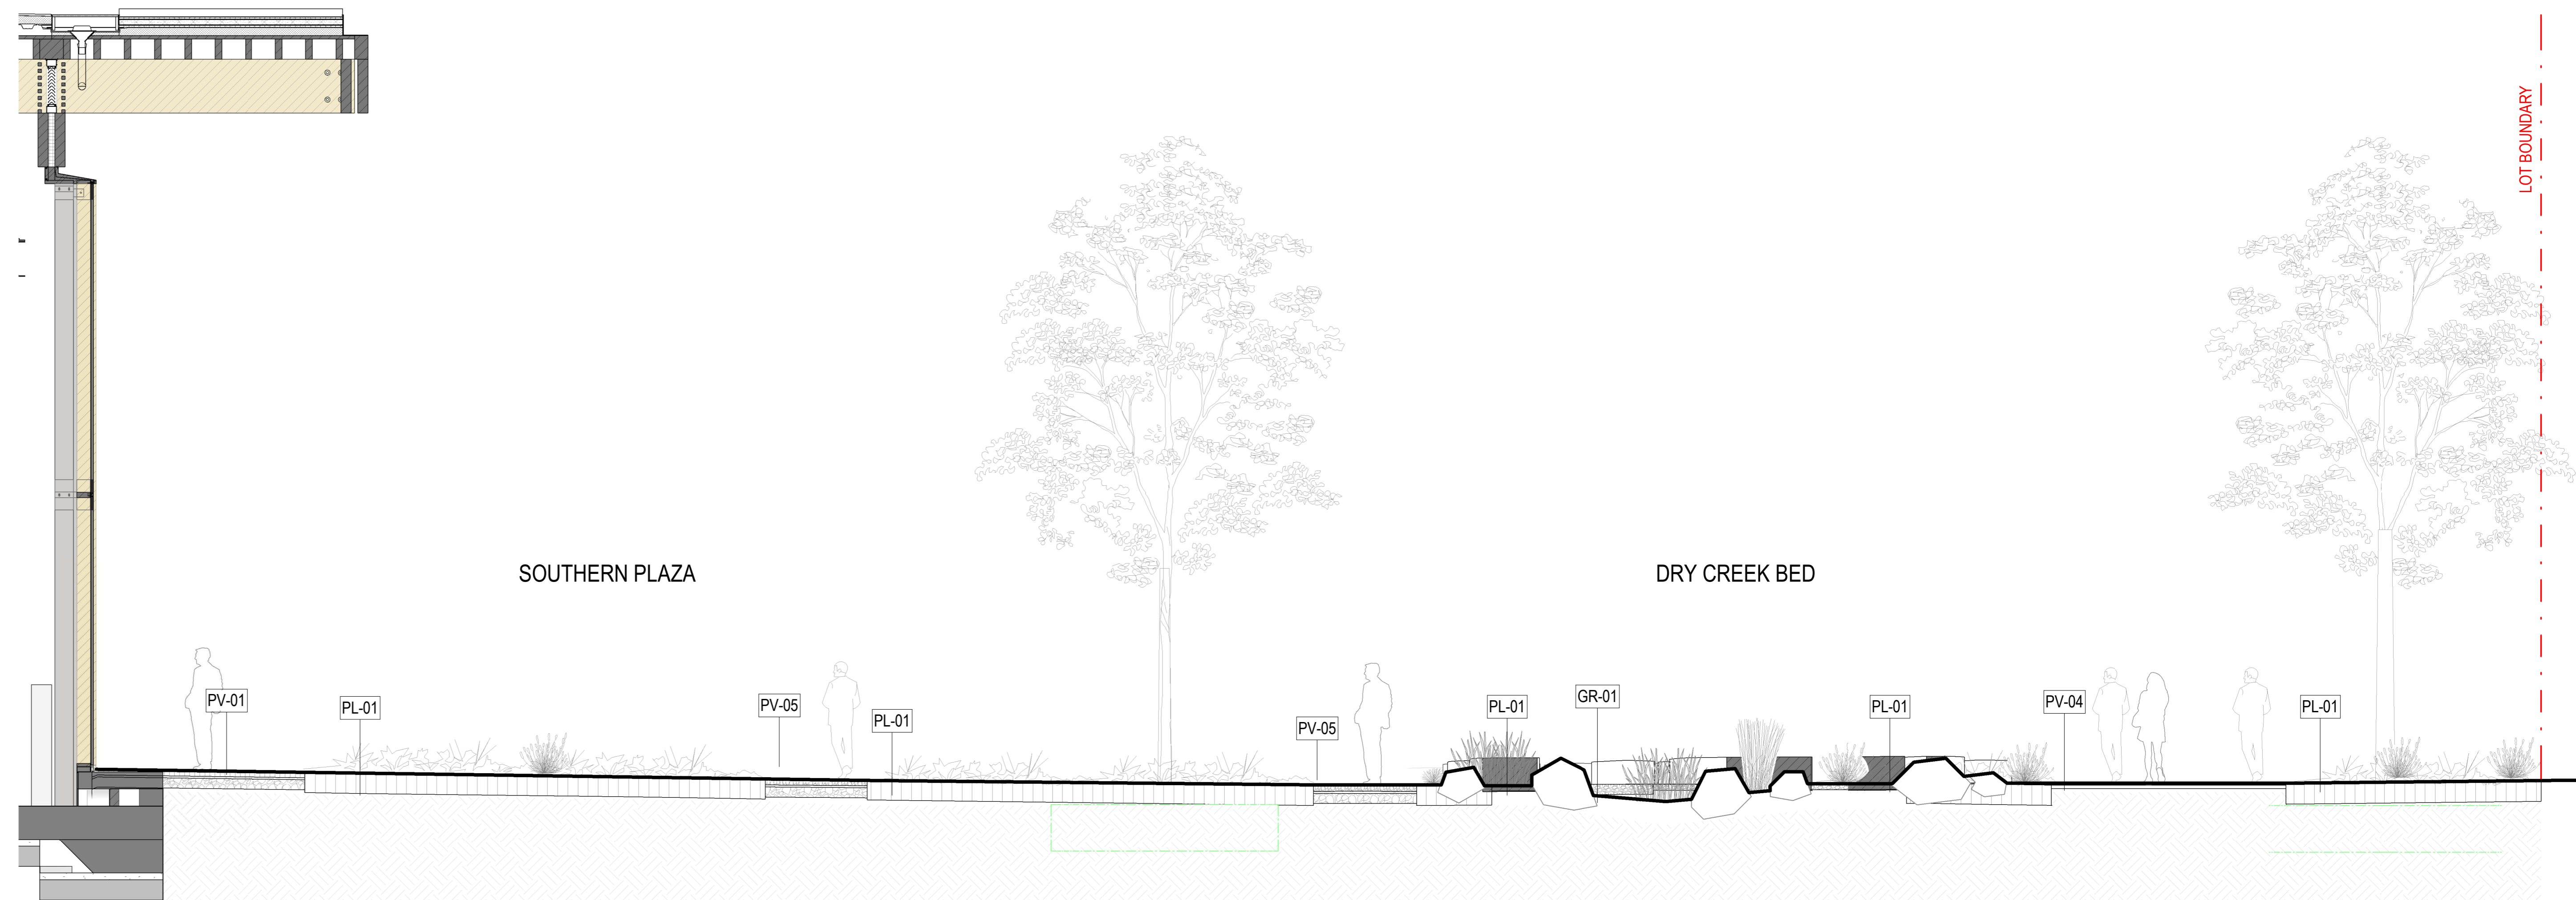

4 LA SECTION PLAZA CREEK

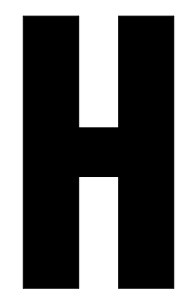

CONSULTANT

Hassell

Hassell LTD ABN 24 007 711 435
Level2, Pier 8/53 Hickson Rd
Sydney NSW 2000 Australia
T +61 2 9101 2100
F +61 2 9101 2100
sydney@hassellstudio.com
Nominated Architects NSW
Tony Grant 5350
Glen Scott 6842
Ross de la Motte 7398

REFERENCE

NORTH

NOTES

- Do not scale drawing. Written dimensions govern
 - All dimensions are in millimeters unless noted otherwise
 - All dimensions shall be verified on site before proceeding with the work. Hassell shall be notified in writing of any discrepancies.
 - This drawing must be read in conjunction with all relevant contracts, specifications and drawings
- This drawing is an uncontrolled copy. Unless noted otherwise
© Copyright of this drawing is vested in Hassell Ltd.

REV DESCRIPTION

- | | |
|---|--------------------------------------|
| 1 | SSDA Submission |
| D | DD - Draft Issue |
| E | Stage 2 - DD - 70% Tender Submission |
| G | SSDA Submission - For Approval |

DATE

- | | |
|---|------------|
| 1 | 15/11/2021 |
| D | 05/04/2022 |
| E | 27/04/2022 |
| G | 02/09/2022 |

CLIENT

WPCA

PROJECT

AMRF - FIRST BUILDING
NO. 215 BADGERYS CREEK ROAD,
BRINGELLY

STATUS

DRAFT

DRAWING TITLE

SECTIONS

REVIEWED

AE

APPROVED

JH

DRAWING NO.

LA_4001

SCALE @ A0


1 : 50

PROJECT NO.


015842

REV NO.


G

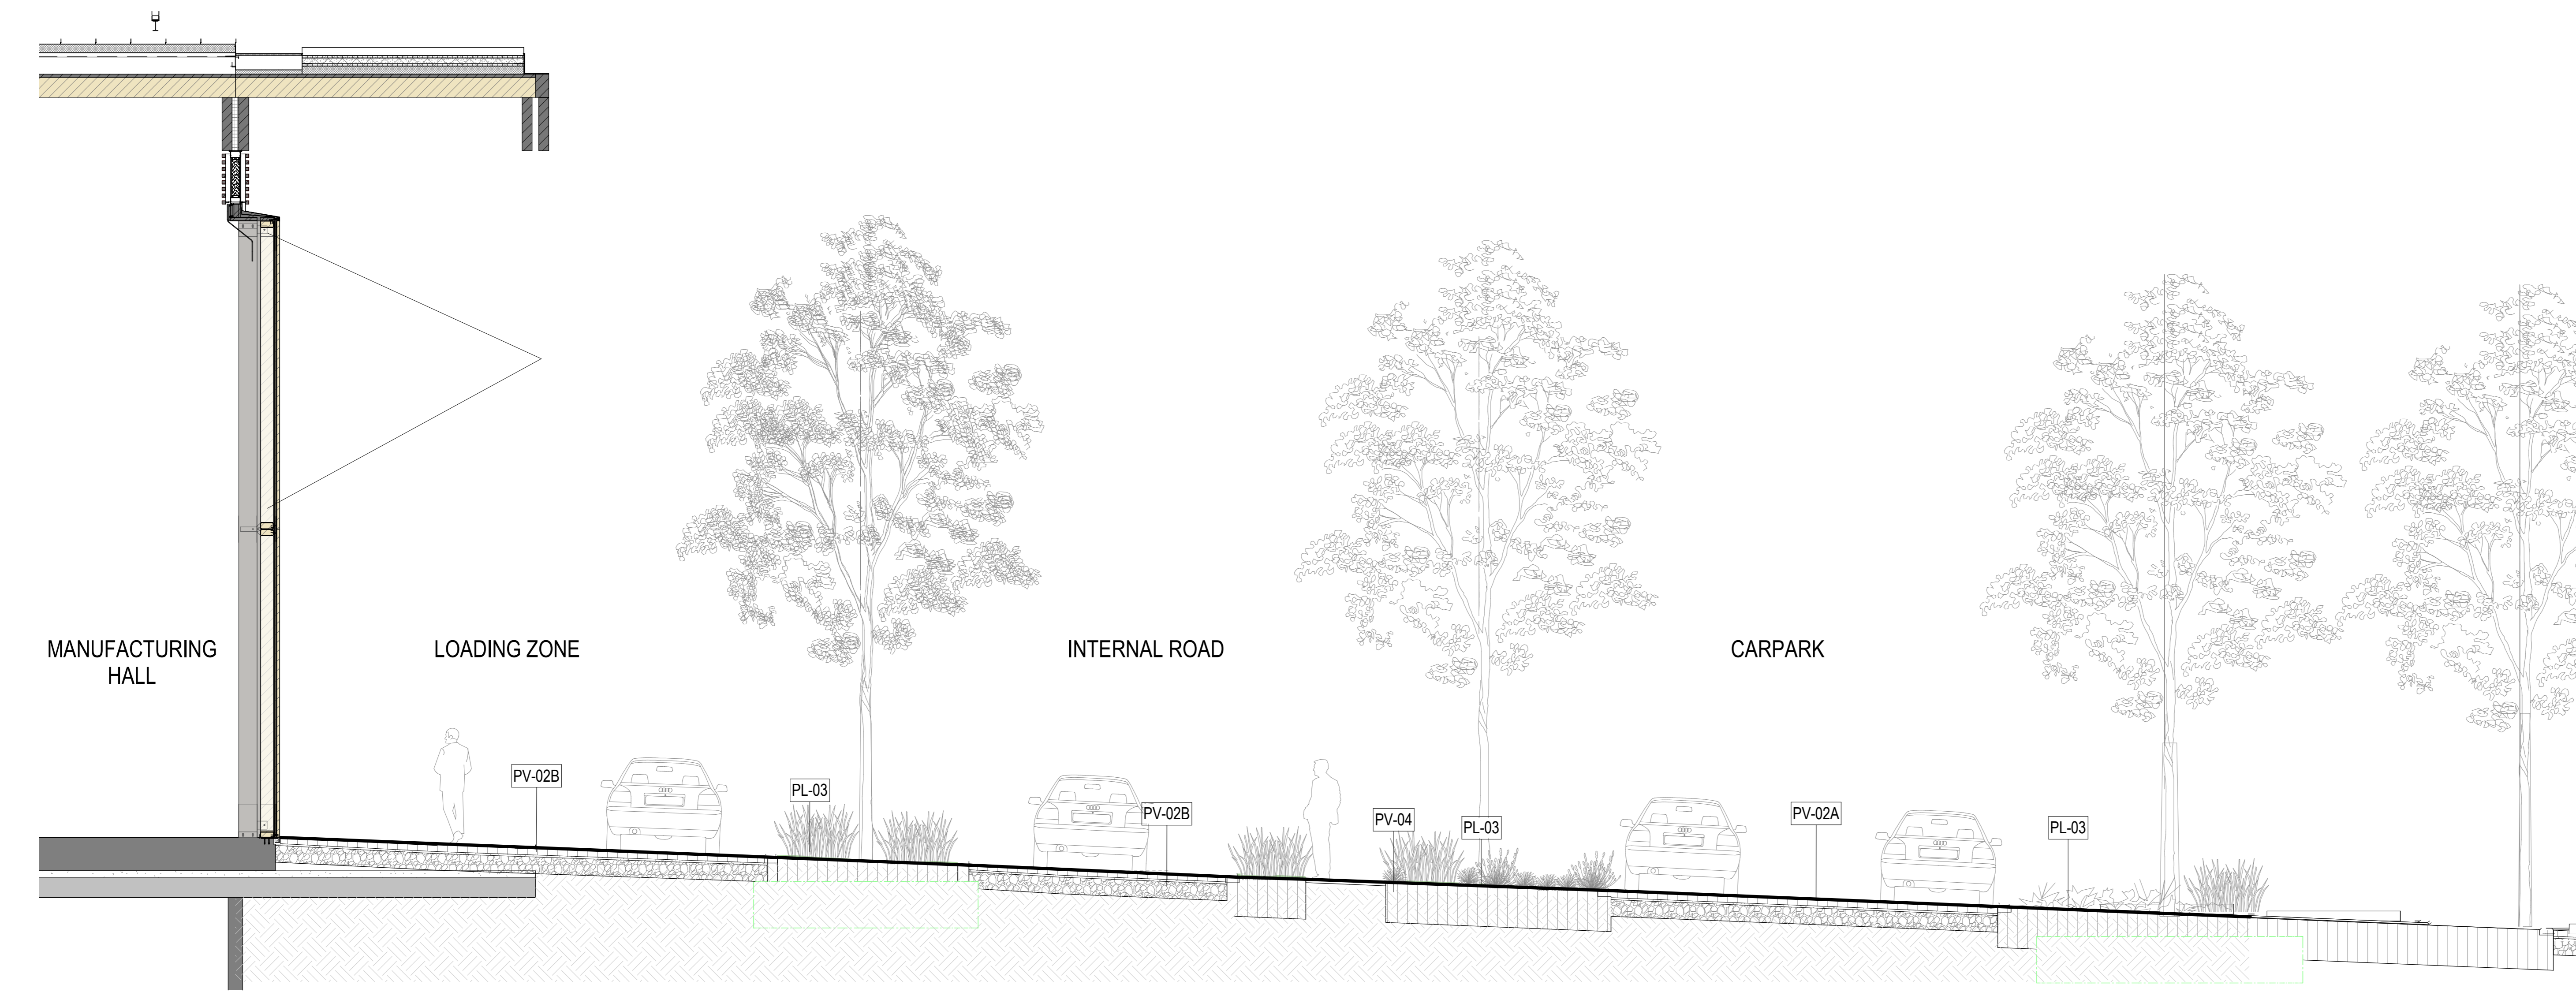

1 LA SECTION RAINGARDEN
LA_1008 1:50

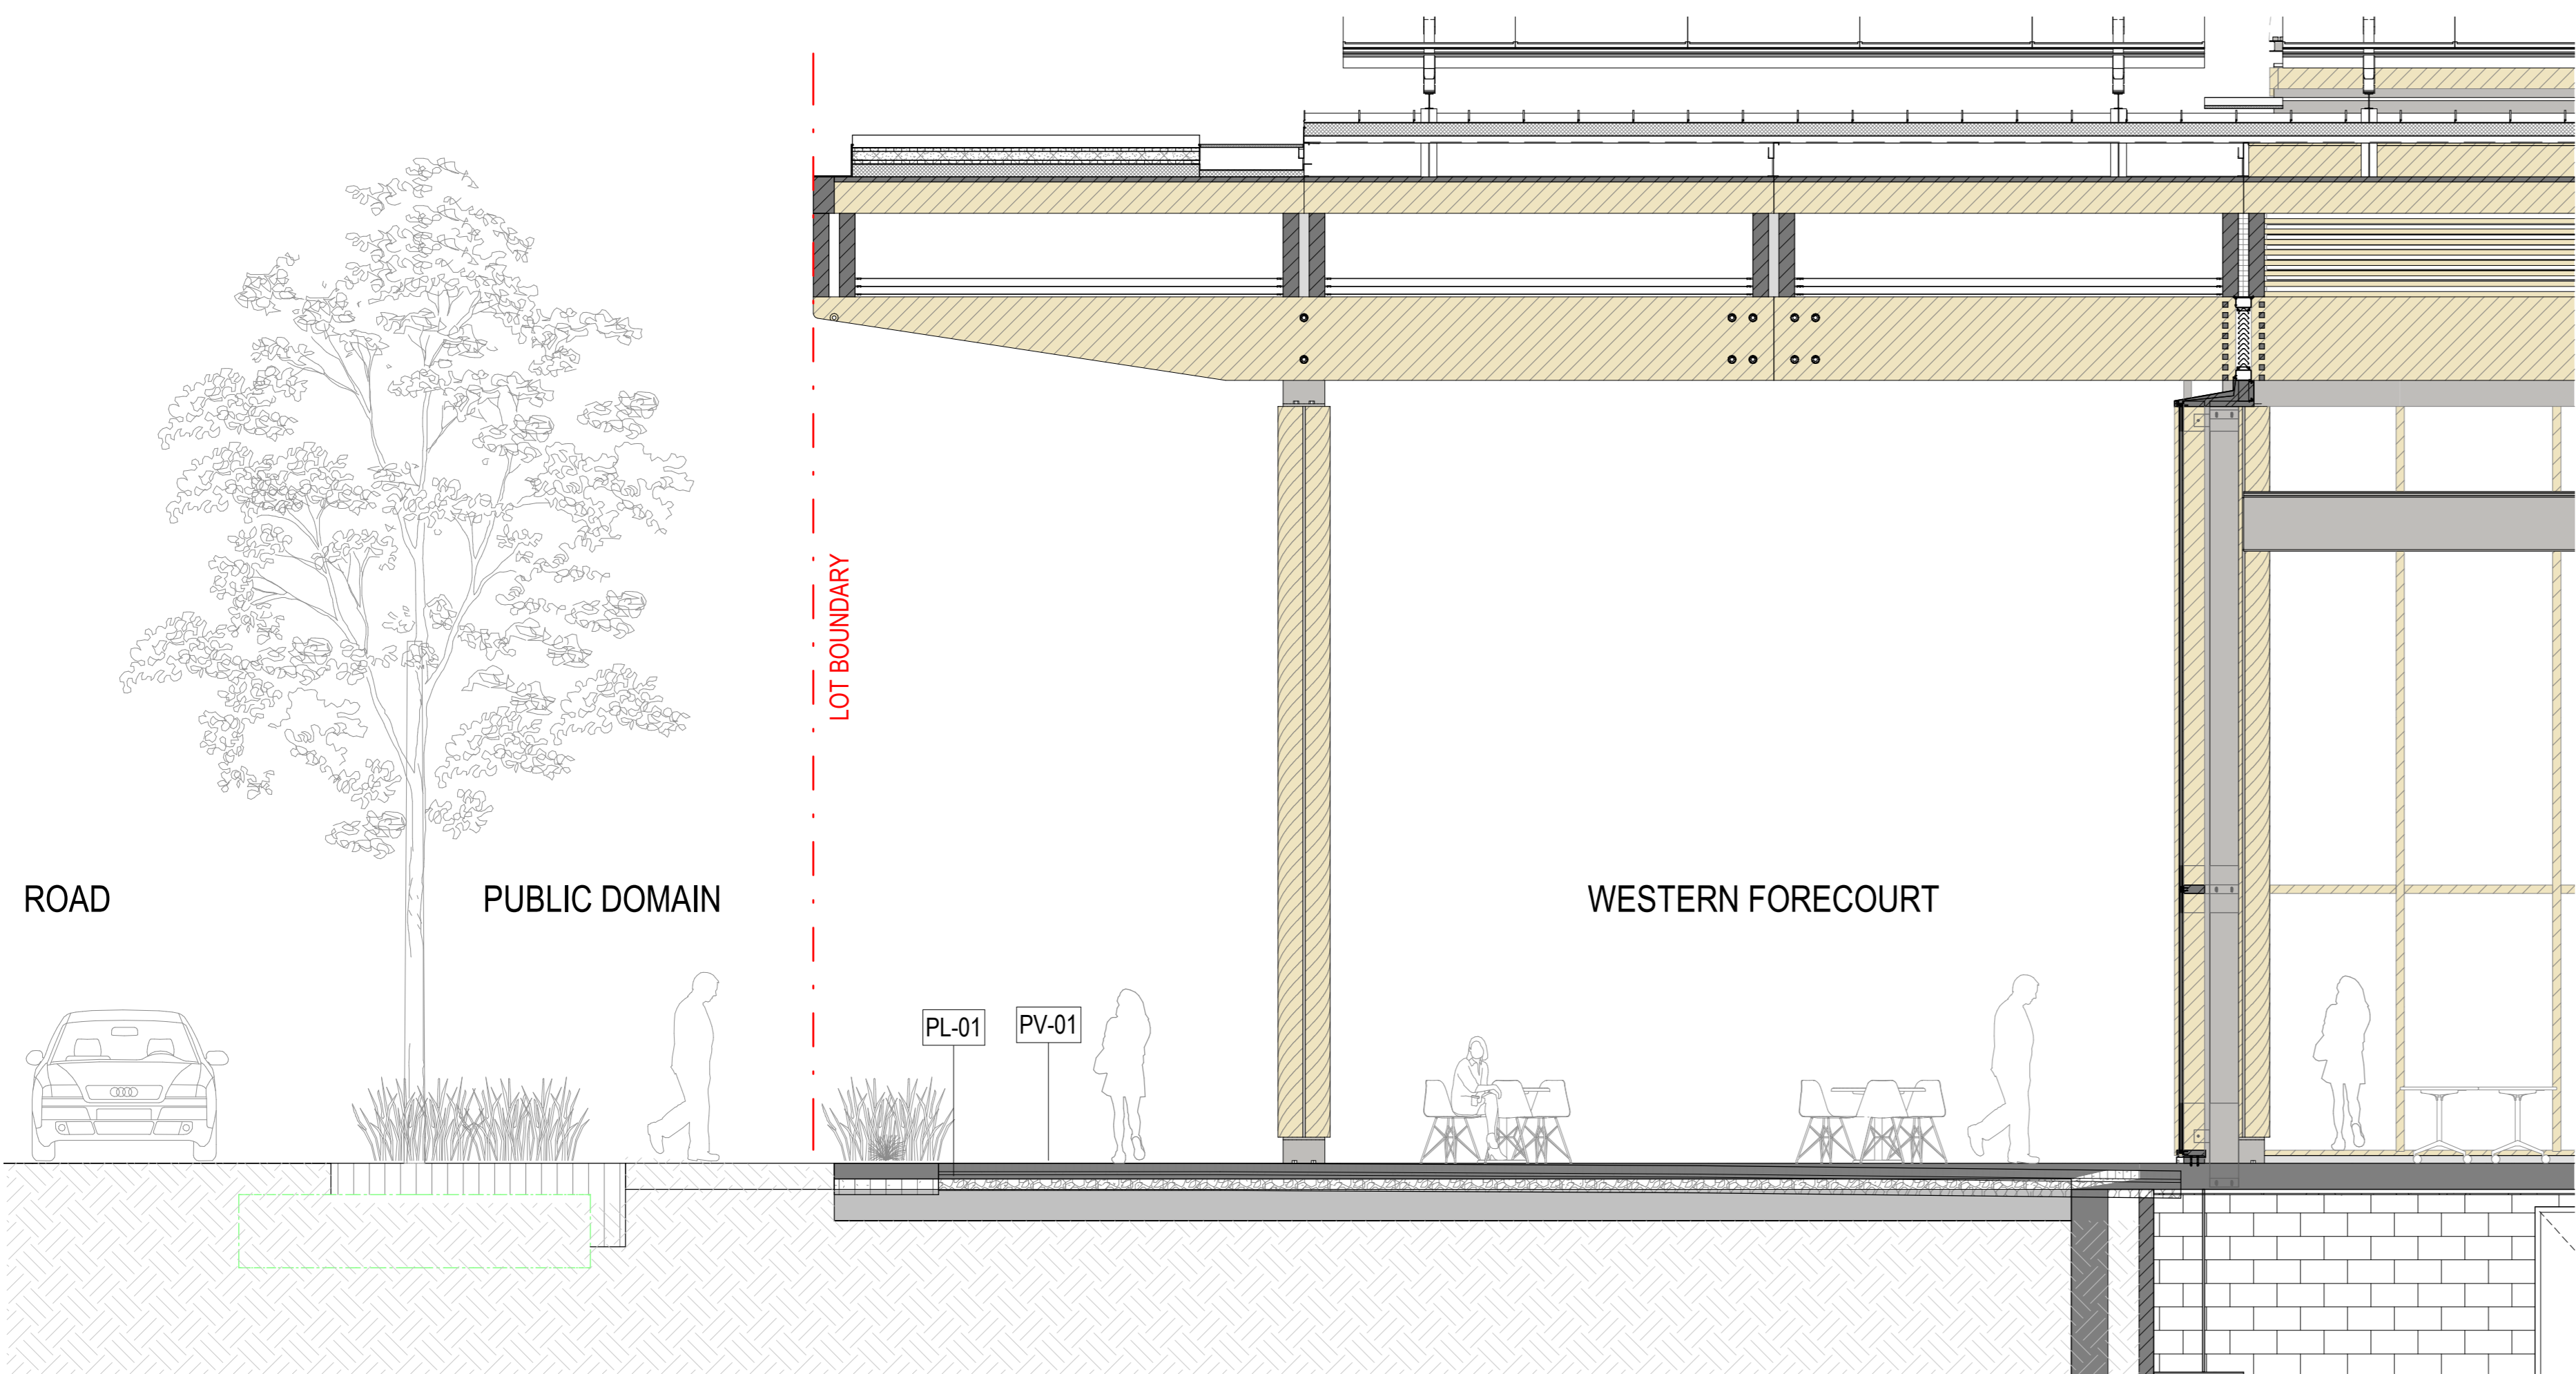

2 LA SECTION WEST_PLAZA
LA_1008 1:50

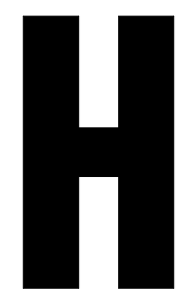

CONSULTANT

Hassell

Hassell LTD ABN 24 007 711 435
Level2, Pier 8/9/10 Hickson Rd
Sydney NSW 2000 Australia
P +61 2 9101 2100
F +61 2 9101 2100
sydney@hassellstudio.com
Nominated Architects NSW
Tony Grant 5350
Gerr Scott 6842
Ross de la Motte 7398

REFERENCE

NORTH

NOTES

1. Do not scale drawing. Written dimensions govern
 2. All dimensions are in millimeters unless noted otherwise
 3. All dimensions shall be verified on site before proceeding with the work. Hassell shall be notified in writing of any discrepancies.
 4. This drawing must be read in conjunction with all relevant contracts, specifications and drawings.
- This drawing is an uncontrolled copy. Unless noted otherwise
© Copyright of this drawing is vested in Hassell Ltd.

REV DESCRIPTION

1	SSDA Submission
D	DD - Draft Issue
E	Stage 2 - DD - 70% Tender Submission
G	SSDA Submission - For Approval

DATE

15/11/2021
05/04/2022
27/04/2022
02/09/2022

CLIENT

WPCA

PROJECT
AMRF - FIRST BUILDING

NO. 215 BADGERYS CREEK ROAD,
BRINGELLY

STATUS

DRAFT

DRAWING TITLE
SECTIONS

REVIEWED

AE

APPROVED
JH


DRAWING NO.
LA_4002

SCALE @ A0

1 : 50


PROJECT NO.
015842

REV NO.
G

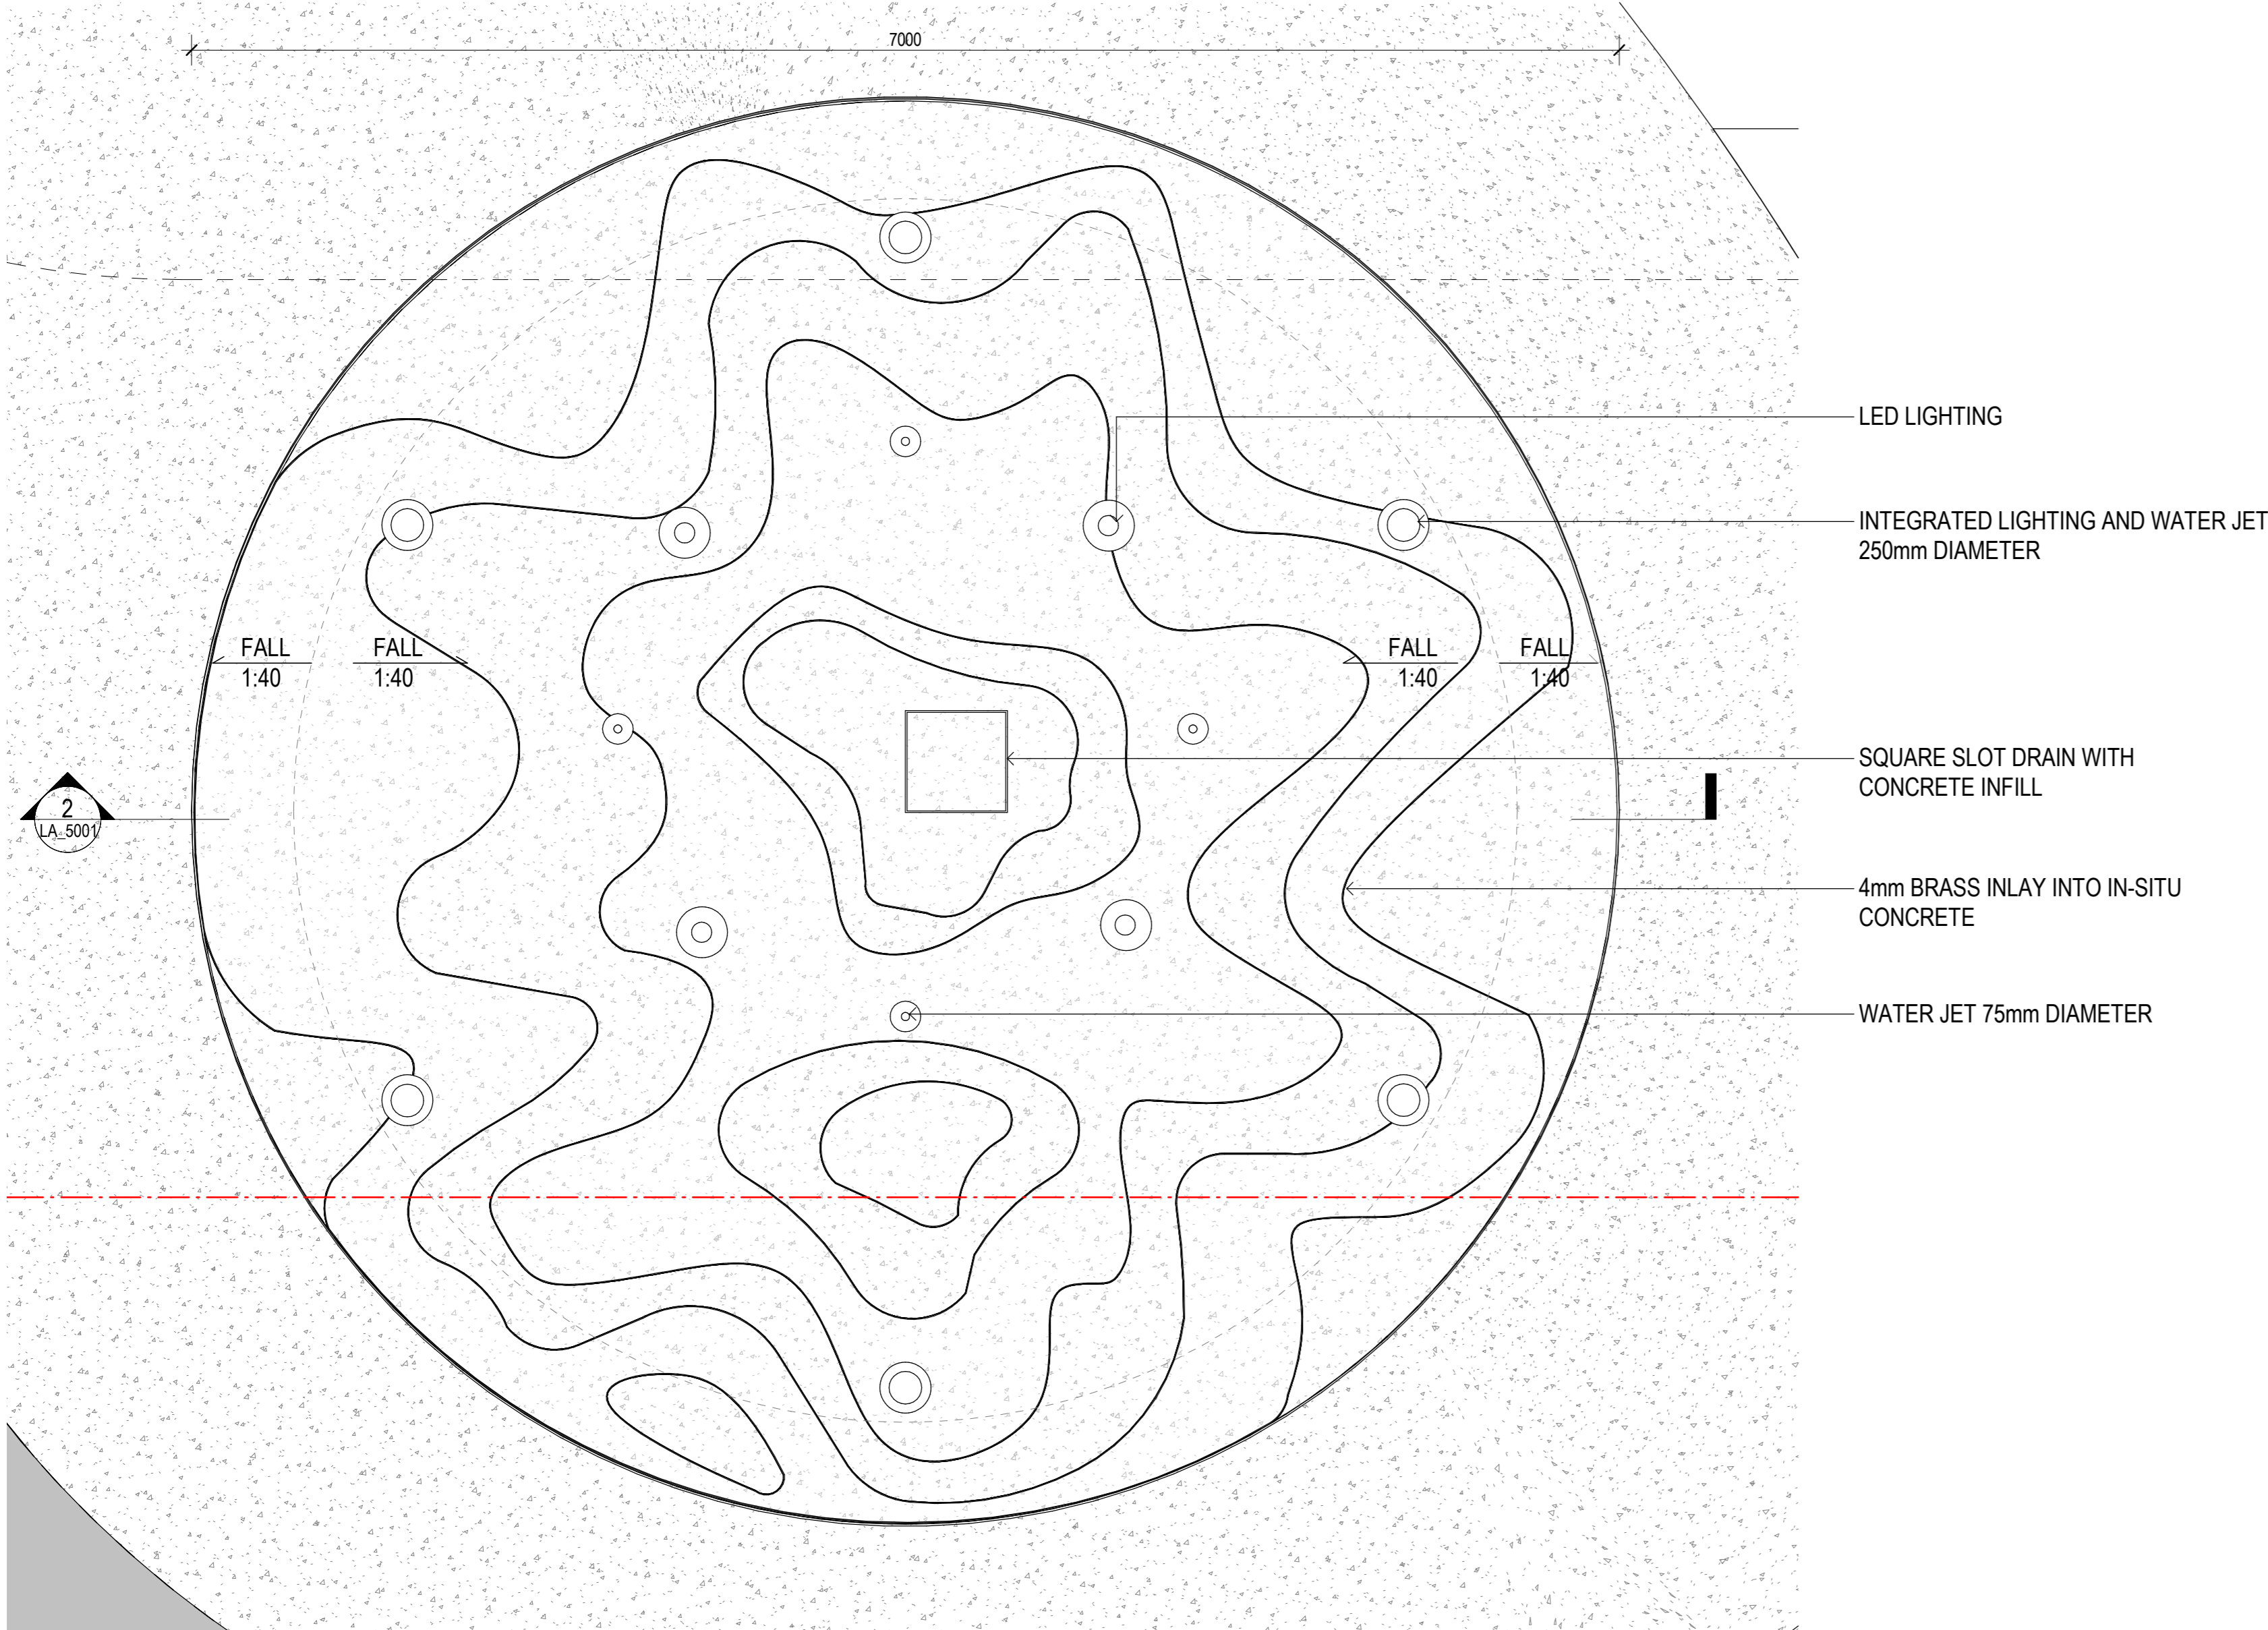


ARTISTS IMPRESSION - FOUNTAIN WATER FEATURE

1 WF-01 WATER FEATURE IN PAVING - DETAIL PLAN
1:25

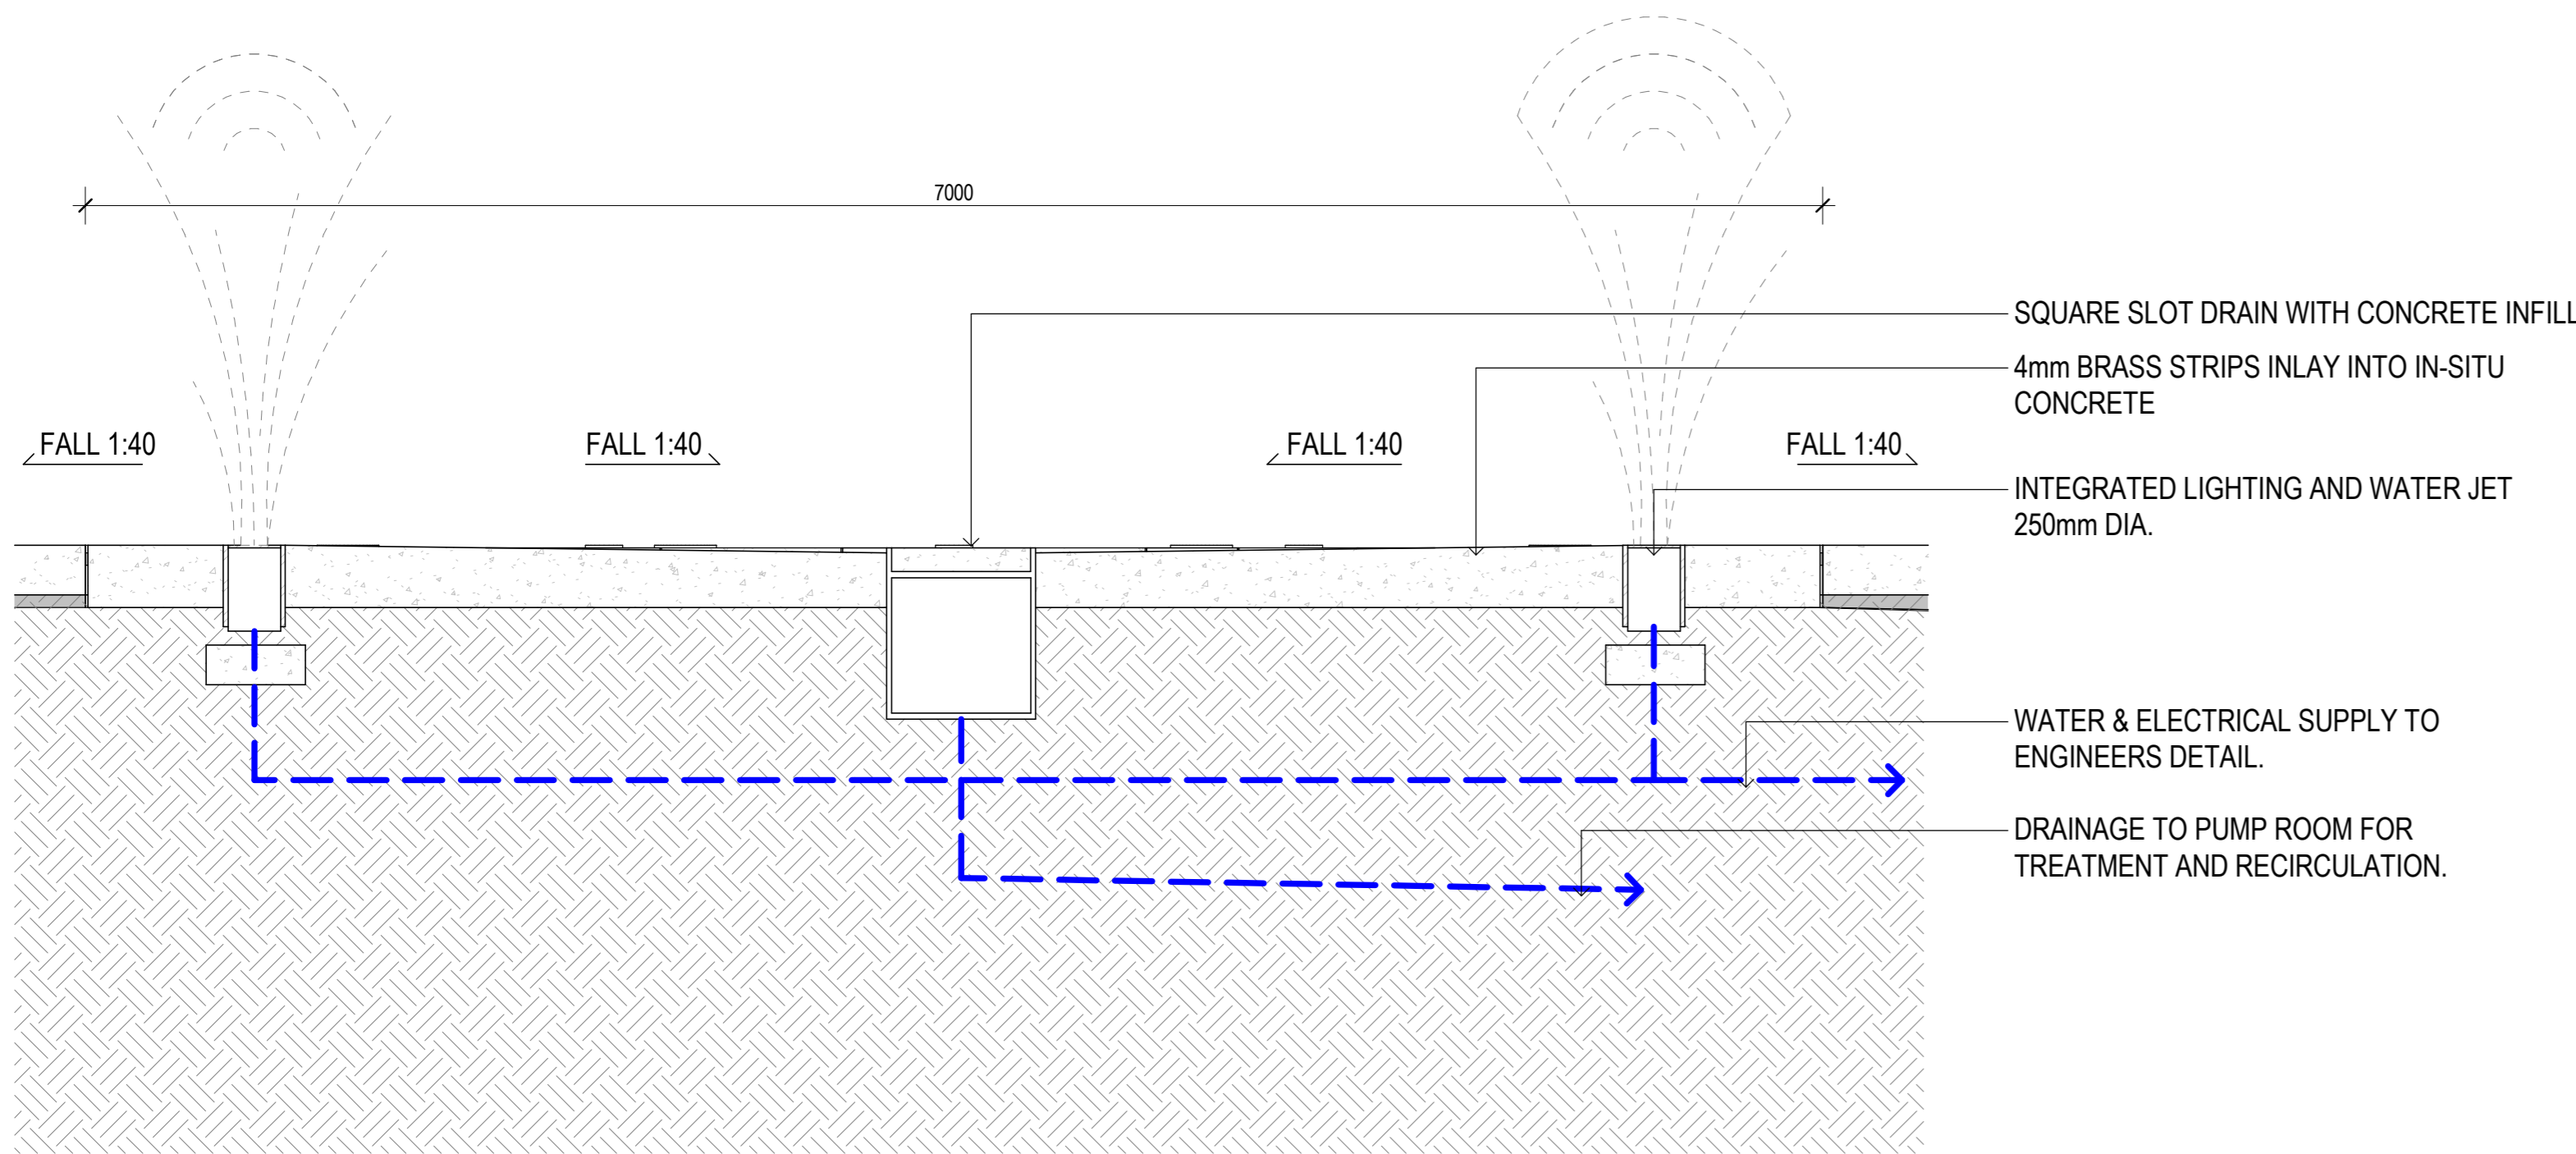

NOTE: WATER FEATURE DETAILS ARE INDICATIVE CONCEPT ONLY, TO BE FURTHER DEVELOPED BY SPECIALIST CONTRACTOR.

2 WF-01 WATER FEATURE IN PAVING - SECTION
1:25

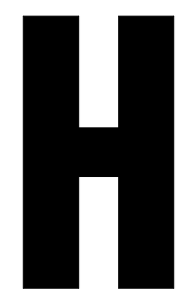


CONSULTANT

Hassell

Hassell LTD ABN 24 007 711 435
Level2, Pier 8/9/10 Hickson Rd
Sydney NSW 2000 Australia
T +61 2 9101 2000
F +61 2 9101 2100
sydney@hassellstudio.com
Nominated Architects NSW
Tony Grant 5350
Gerr Scott 6842
Ross de la Motte 7398

REFERENCE

NORTH

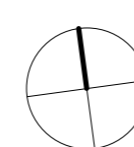

0m 1m 2m 3m 4m

NOTES

1. Do not scale drawing. Written dimensions govern
 2. All dimensions are in millimeters unless noted otherwise
 3. All dimensions shall be verified on site before proceeding with the work. Hassell shall be notified in writing of any discrepancies.
 4. This drawing must be read in conjunction with all relevant contracts, specifications and drawings.
- This drawing is an uncontrolled copy. Unless noted otherwise
© Copyright of this drawing is vested in Hassell Ltd.

REV DESCRIPTION

1 SDA Submission
2 DD - Draft Issue
3 Stage 2 - DD - 70% Tender Submission
4 SDA Submission - For Approval

DATE

15/11/2021
05/04/2022
27/04/2022
02/09/2022

CLIENT

WPCA

PROJECT

AMRF - FIRST BUILDING
NO. 215 BADGERYS CREEK ROAD,
BRINGELLY

STATUS

DRAFT

DRAWING TITLE

LANDSCAPE DETAILS - WATER
FEATURE

REVIEWED

AE

APPROVED

JH

DRAWING NO.
LA_5001

SCALE @ A0

1 : 25


PROJECT NO.

015842

REV NO.


G



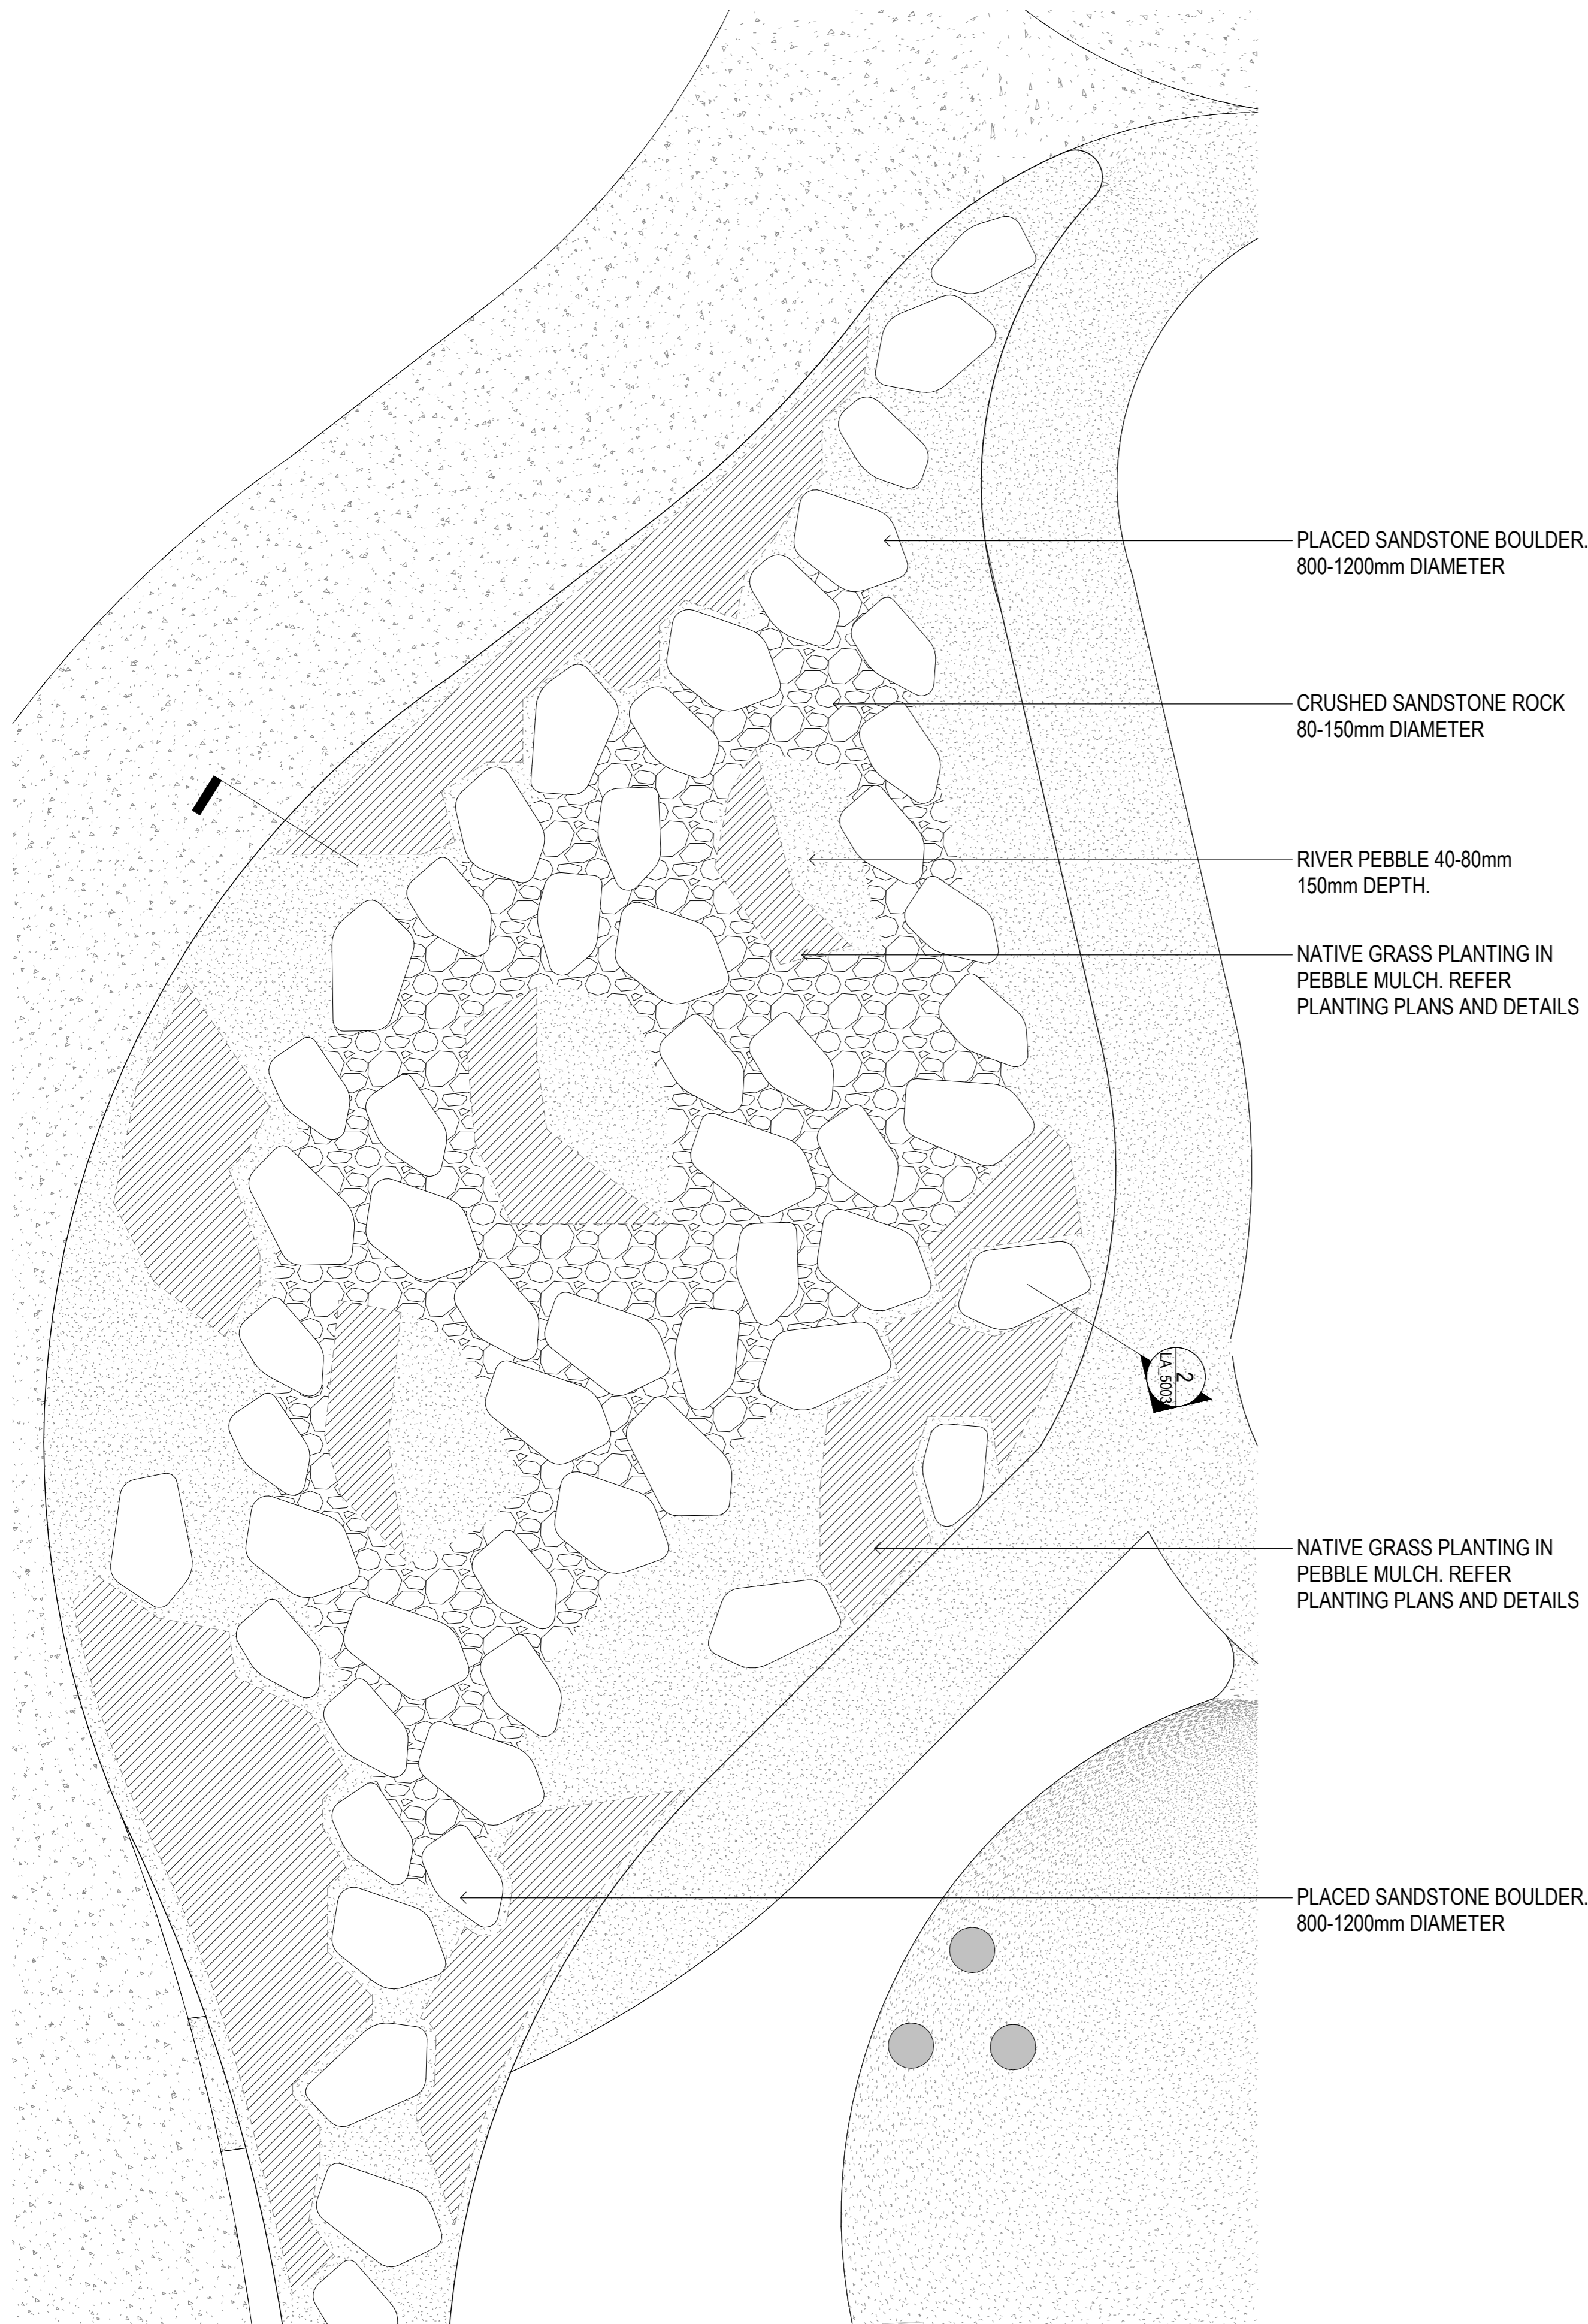


ARTISTS IMPRESSION - DRY CREEK BED


1 Dry Creek Bed - Detail Plan
LA_1009 1:50

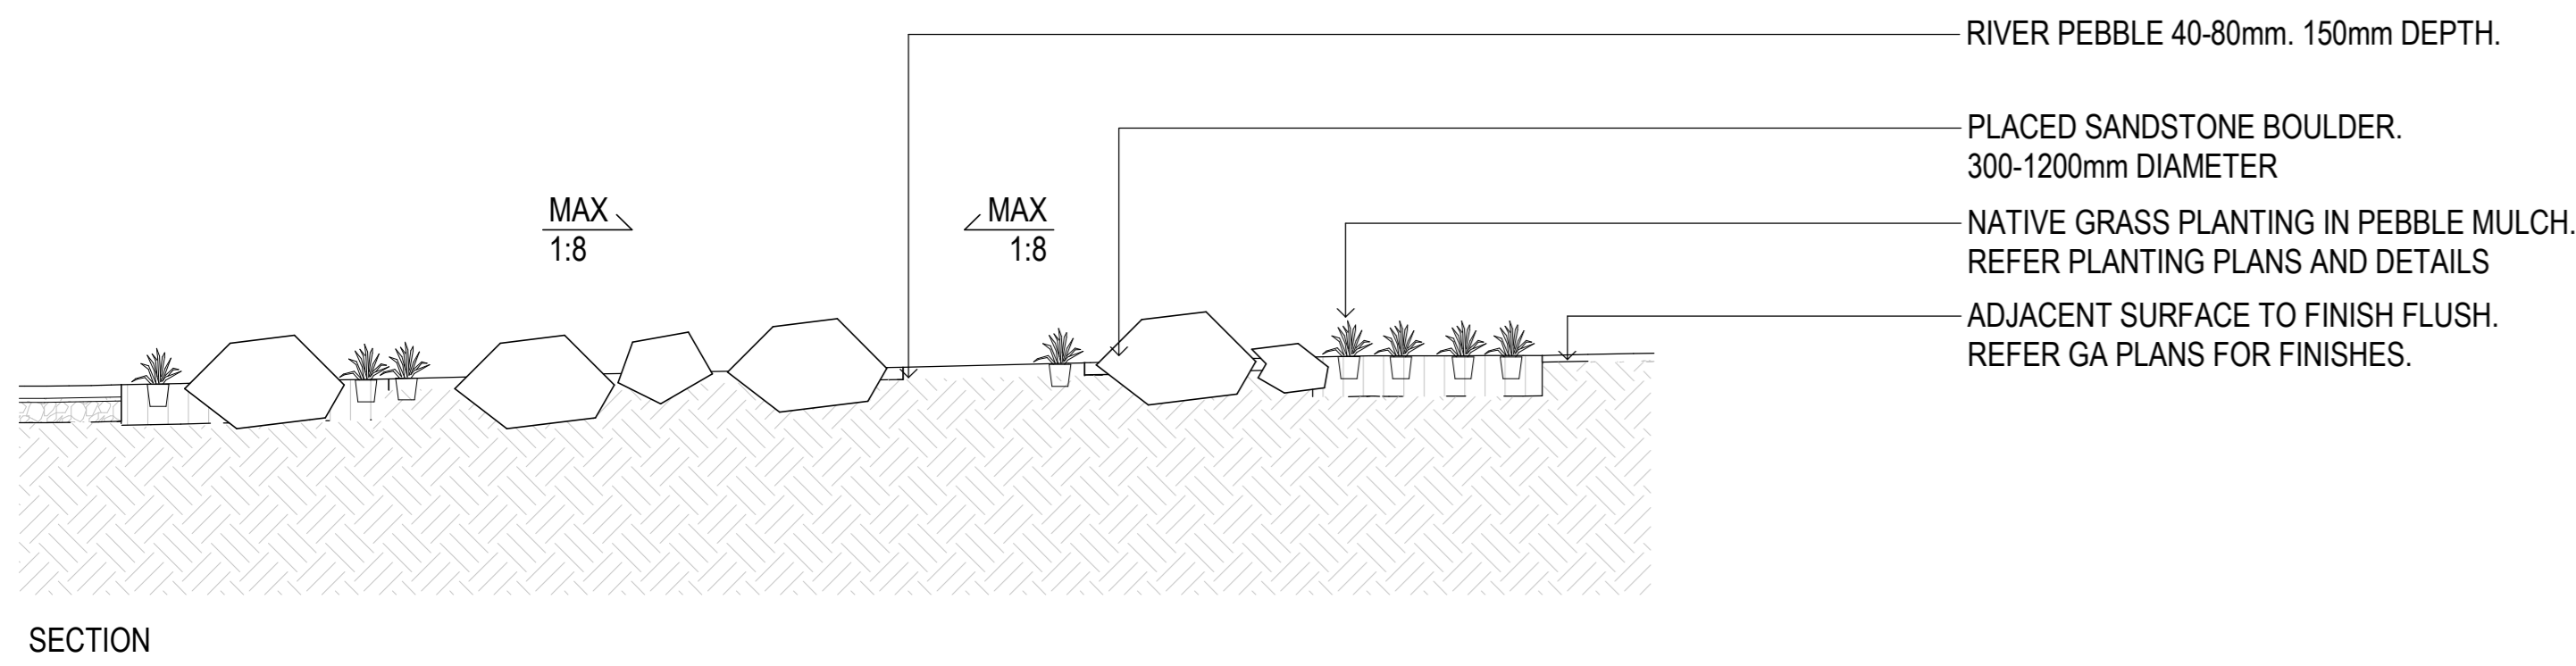

2 Dry Creek Bed - Section
LA_1009 1:50

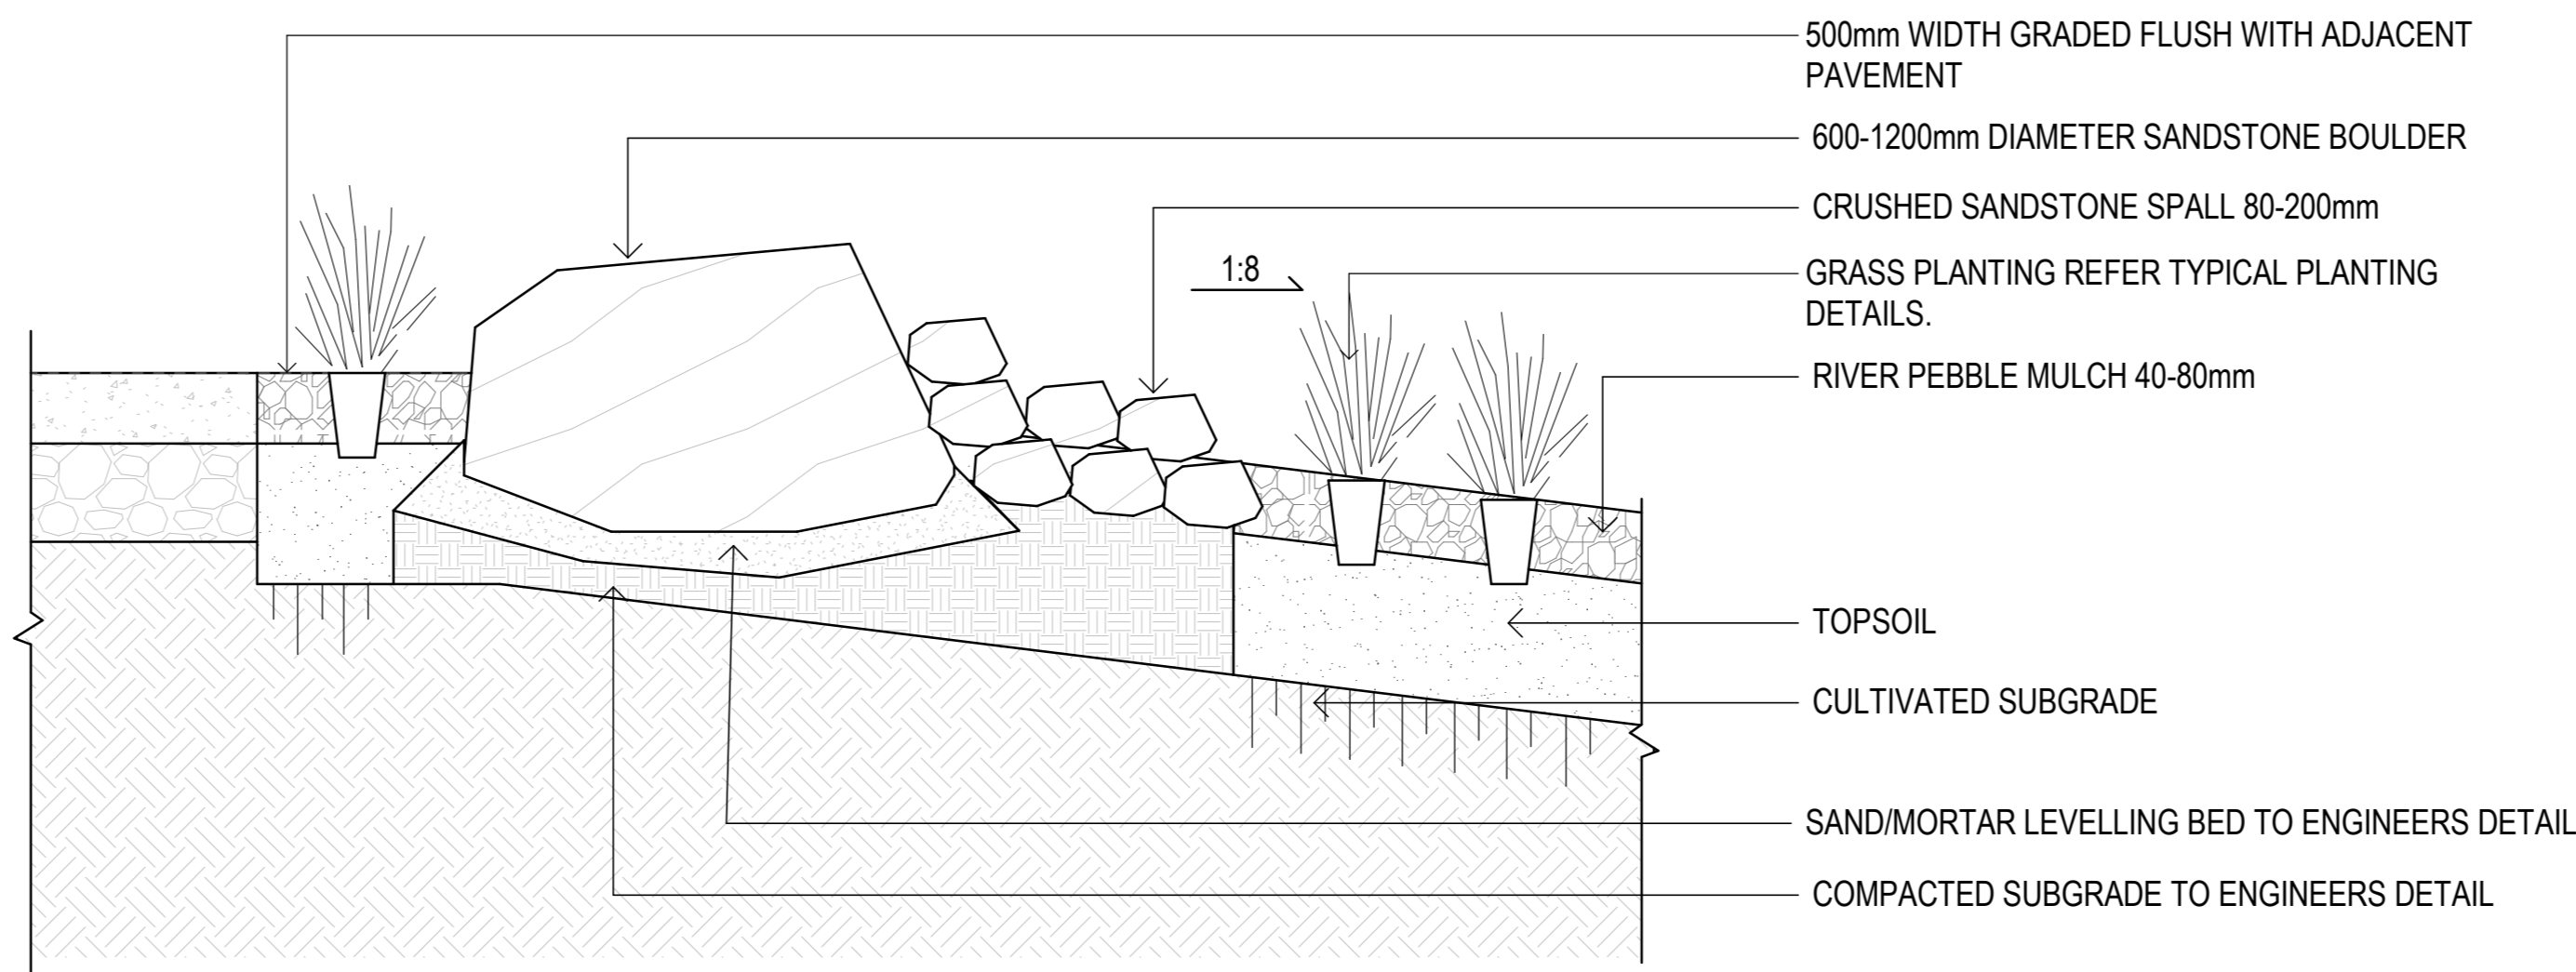

3 Dry Creek Bed - Typical
1:10

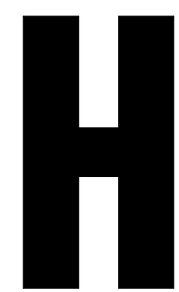

CONSULTANT

Hassell

Hassell LTD ABN 24 007 711 435
Level2, Pier 8/23 Hickson Rd
Sydney NSW 2000 Australia
P +61 2 9101 2100
F +61 2 9101 2100
sydney@hassellstudio.com
Nominated Architects NSW
Tony Grest 5350
Glen Scott 6842
Ross de la Motte 7398

REFERENCE

NORTH

NOTES

- Do not scale drawing. Written dimensions govern
 - All dimensions are in millimeters unless noted otherwise
 - All dimensions shall be verified on site before proceeding with the work. Hassell shall be notified in writing of any discrepancies.
 - This drawing must be read in conjunction with all relevant contracts, specifications and drawings
- This drawing is an uncontrolled copy. Unless noted otherwise
© Copyright of this drawing is vested in Hassell Ltd.

REV DESCRIPTION

- | | |
|---|--------------------------------------|
| 1 | SSDA Submission |
| D | DD - Draft Issue |
| E | Stage 2 - DD - 70% Tender Submission |
| G | SSDA Submission - For Approval |

DATE

- | | |
|---|------------|
| 1 | 15/11/2021 |
| D | 05/04/2022 |
| E | 27/04/2022 |
| G | 02/09/2022 |

CLIENT

WPCA

PROJECT

AMRF - FIRST BUILDING
NO. 215 BADGERYS CREEK ROAD,
BRINGELLY

STATUS

DRAFT

DRAWING TITLE

LANDSCAPE DETAILS - DRY CREEK

REVIEWED

AE

APPROVED

JH

DRAWING NO.
LA_5003

SCALE @ A0


As indicated

PROJECT NO.


015842

REV NO.


G

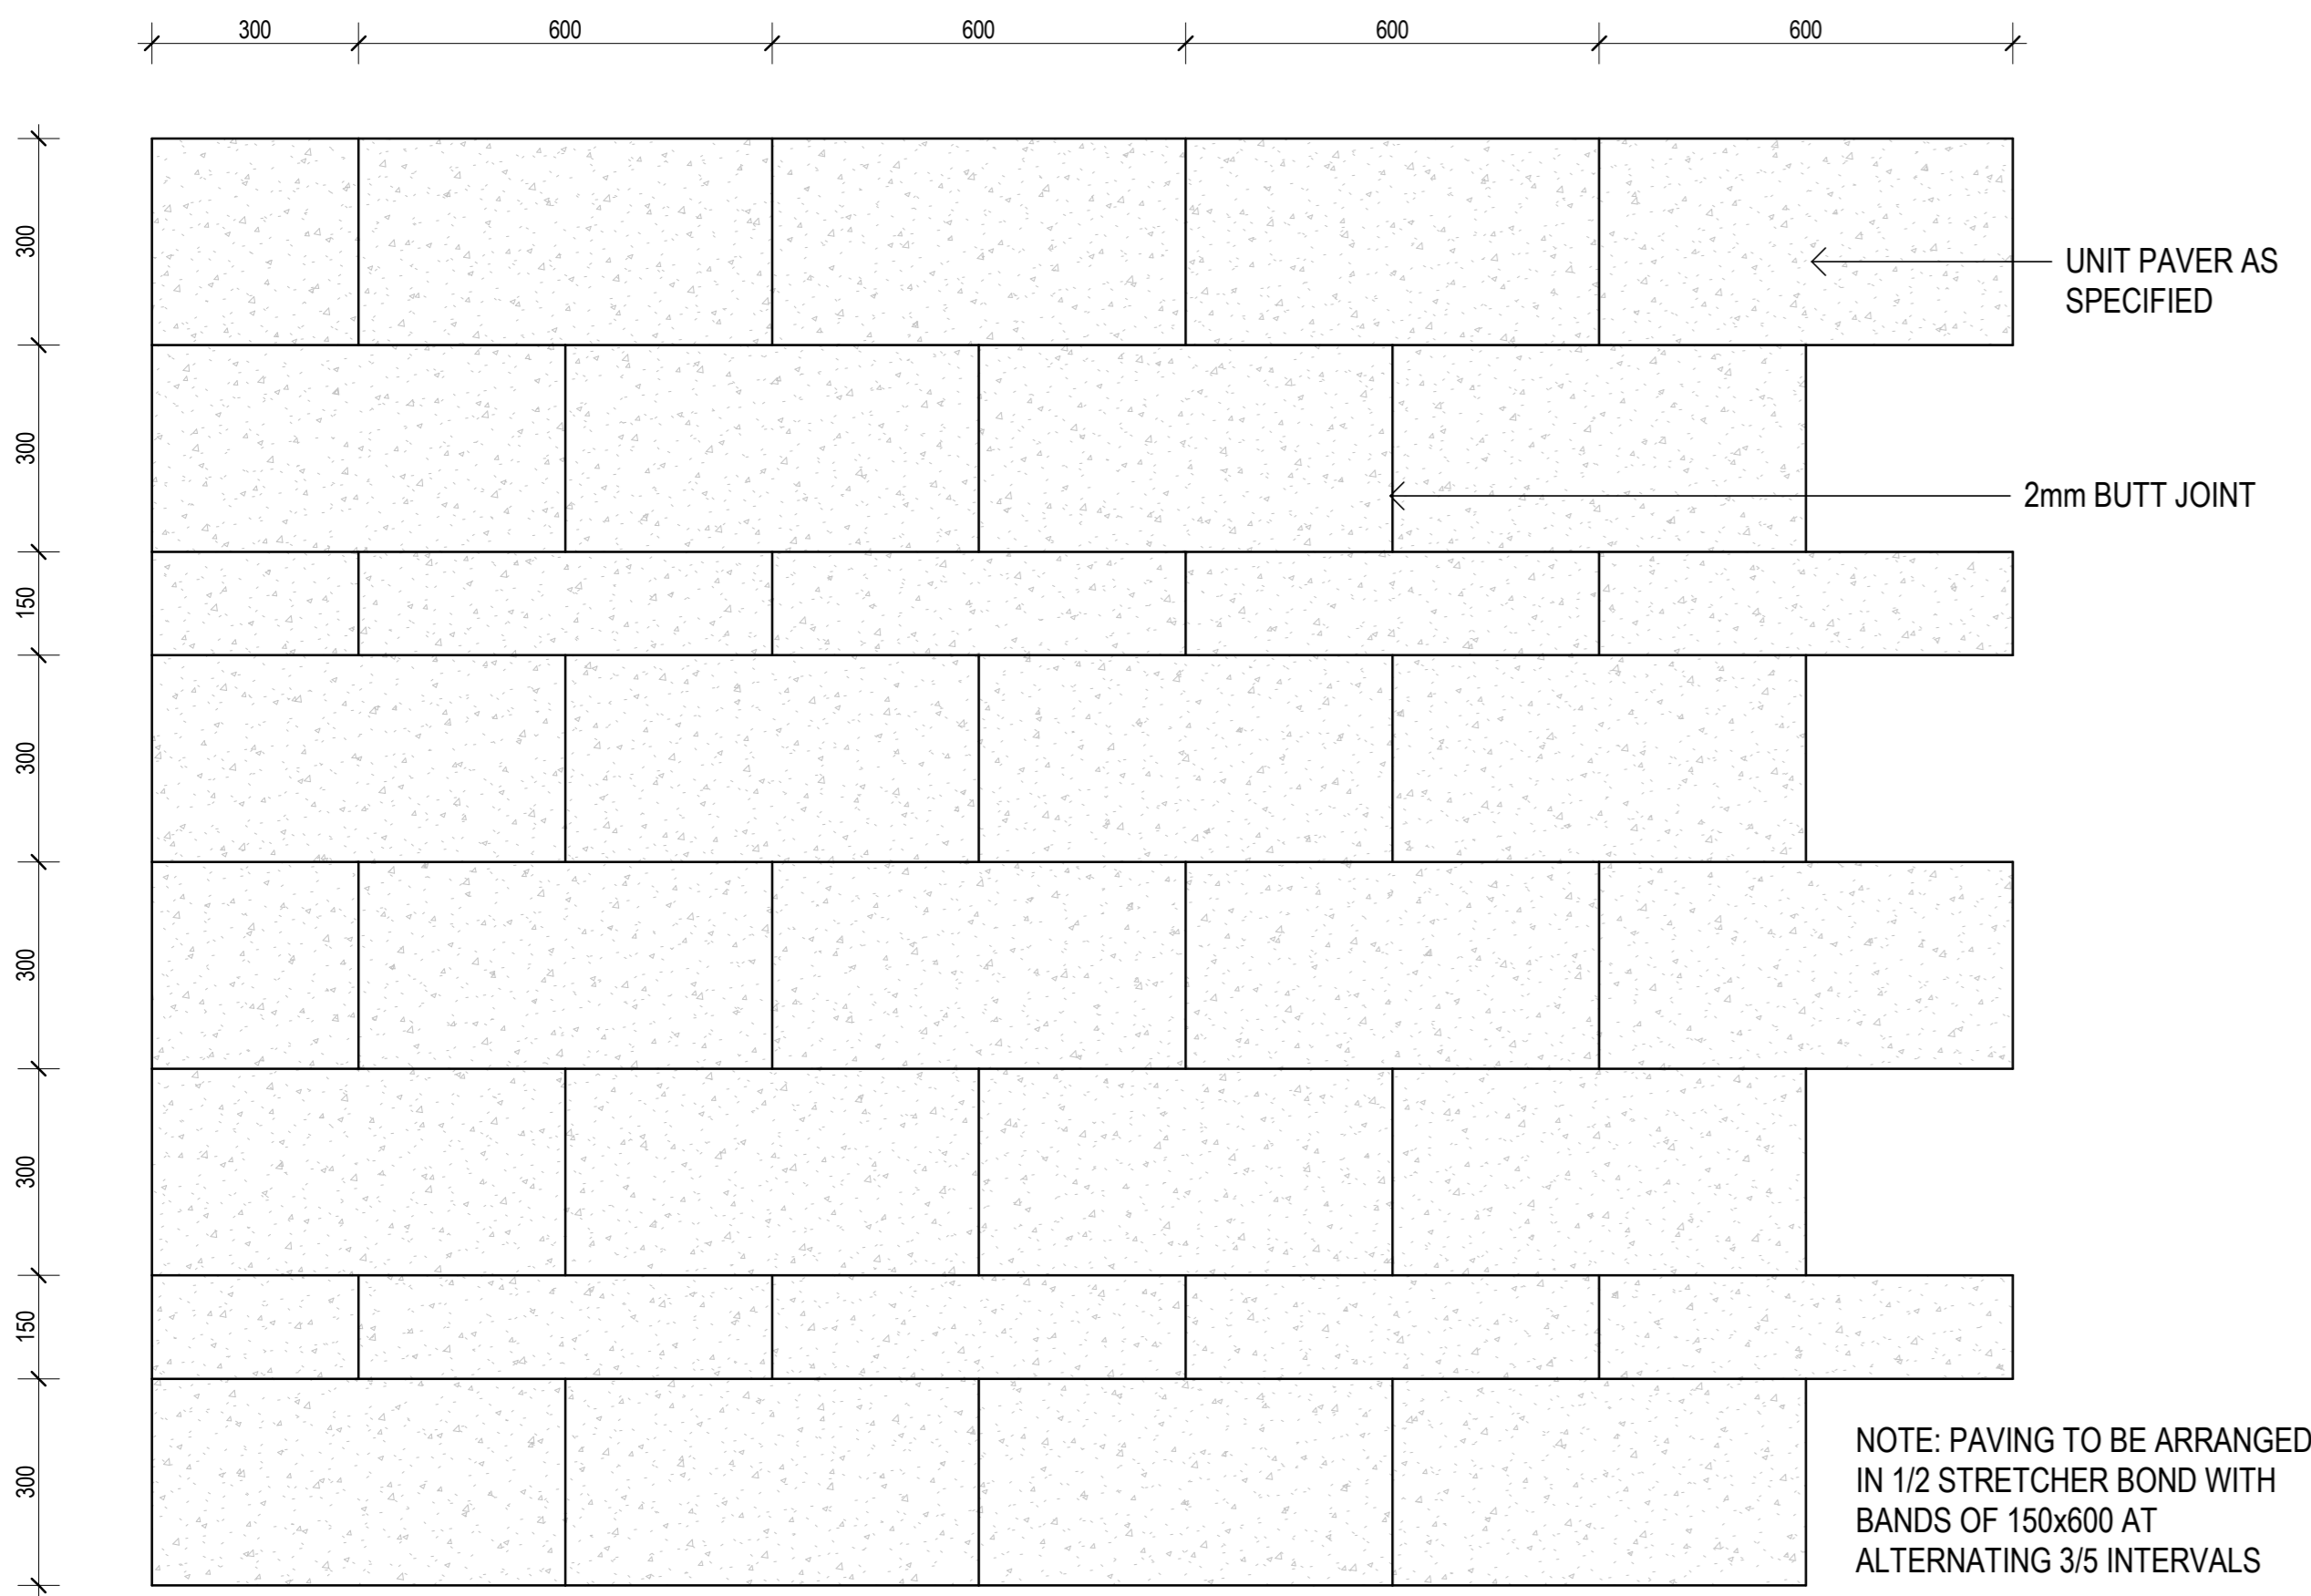

1 PV-01 - Concrete Unit Paving Typical Setout

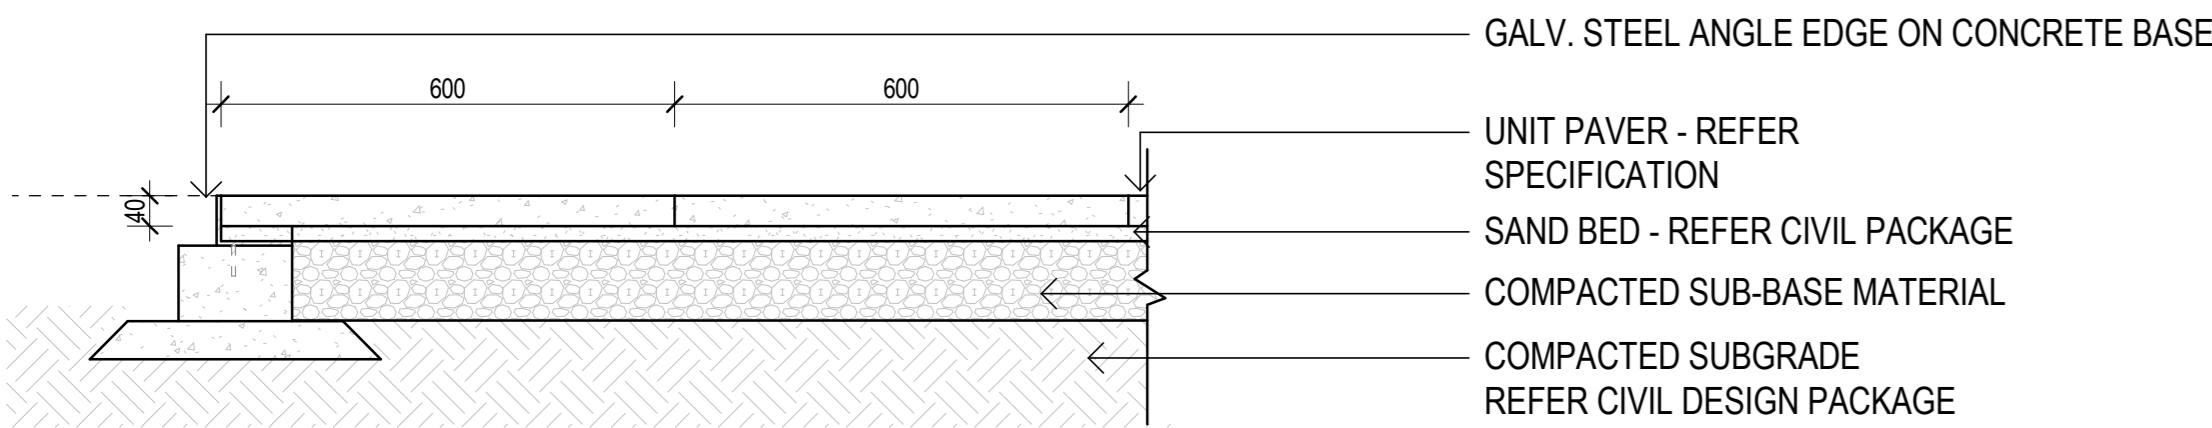

2 PV-01 Concrete Unit Paving Section

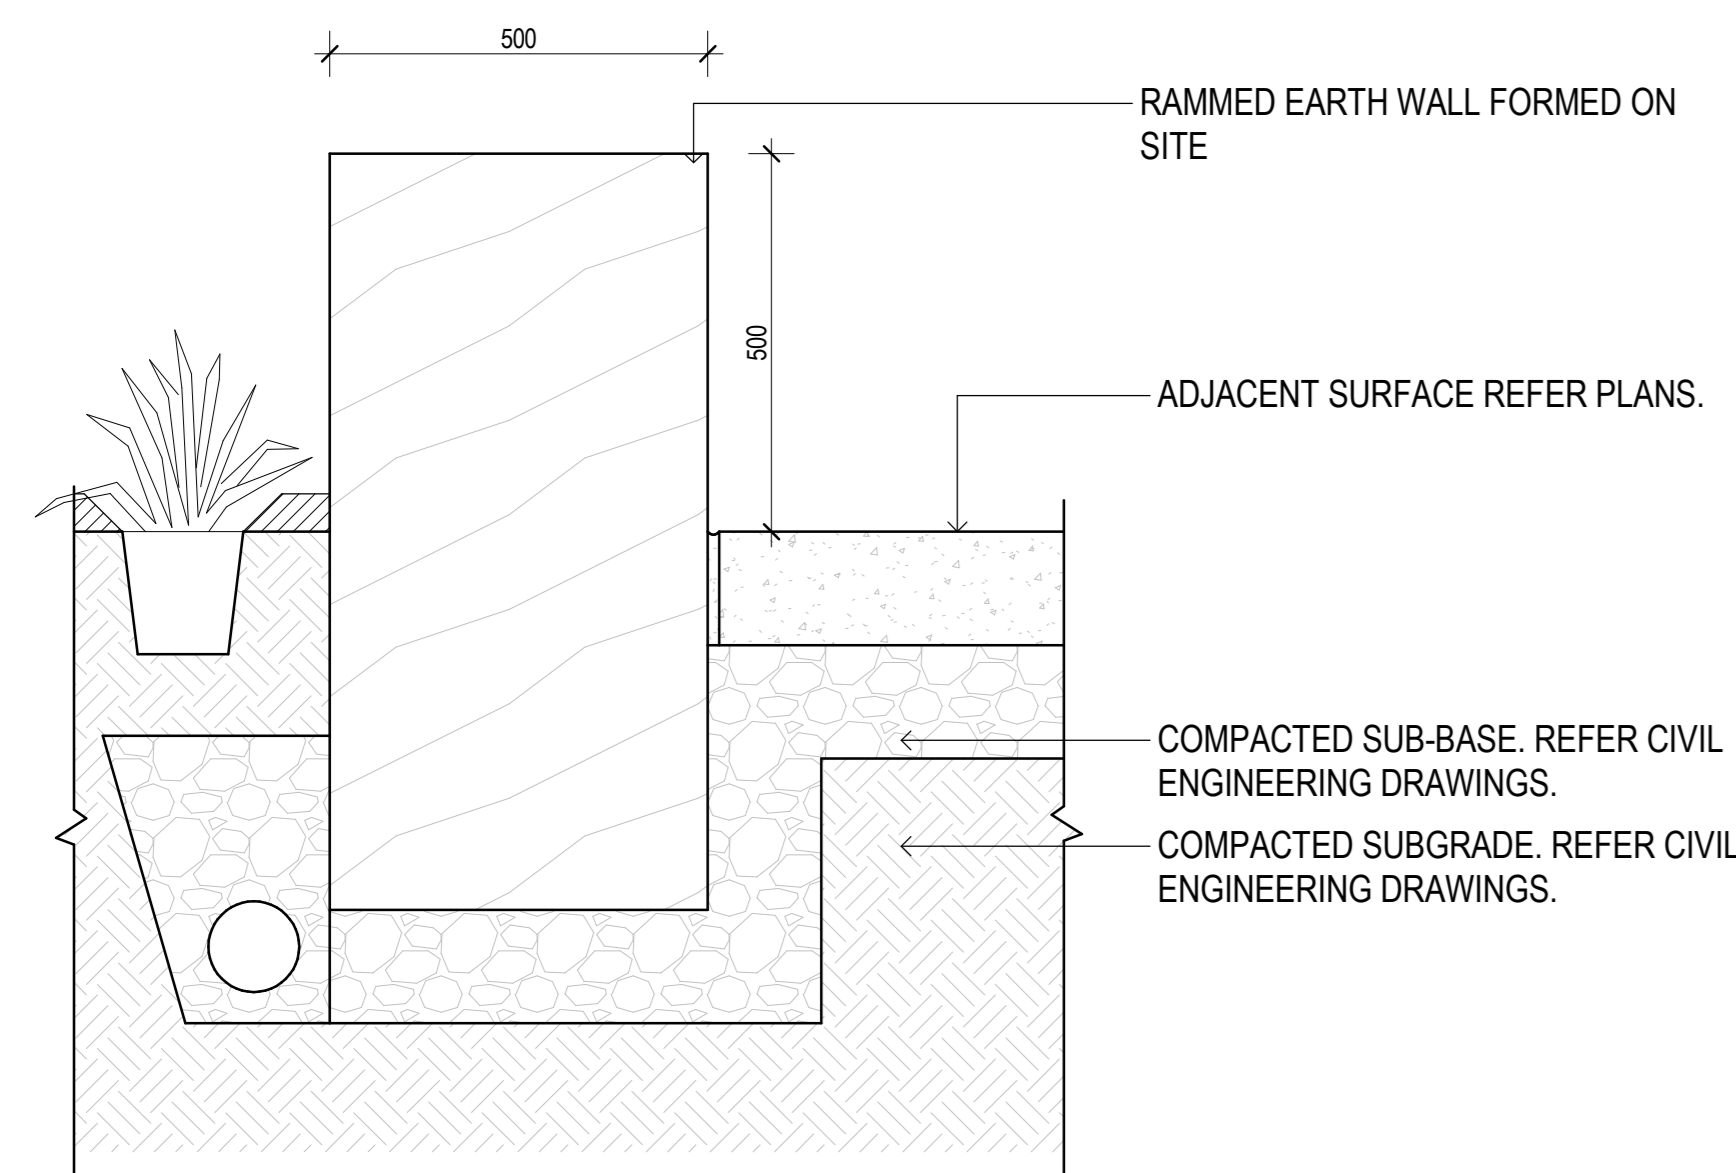

3 WA-01 Rammed Earth Wall




ARTISTS IMPRESSION - RAMMED EARTH SEATING WALL




PAVING TYPE 1 - SHOTBLAST (EXTERIOR FINISH)




PAVING TYPE 1 - HONED (INTERIOR FINISH)

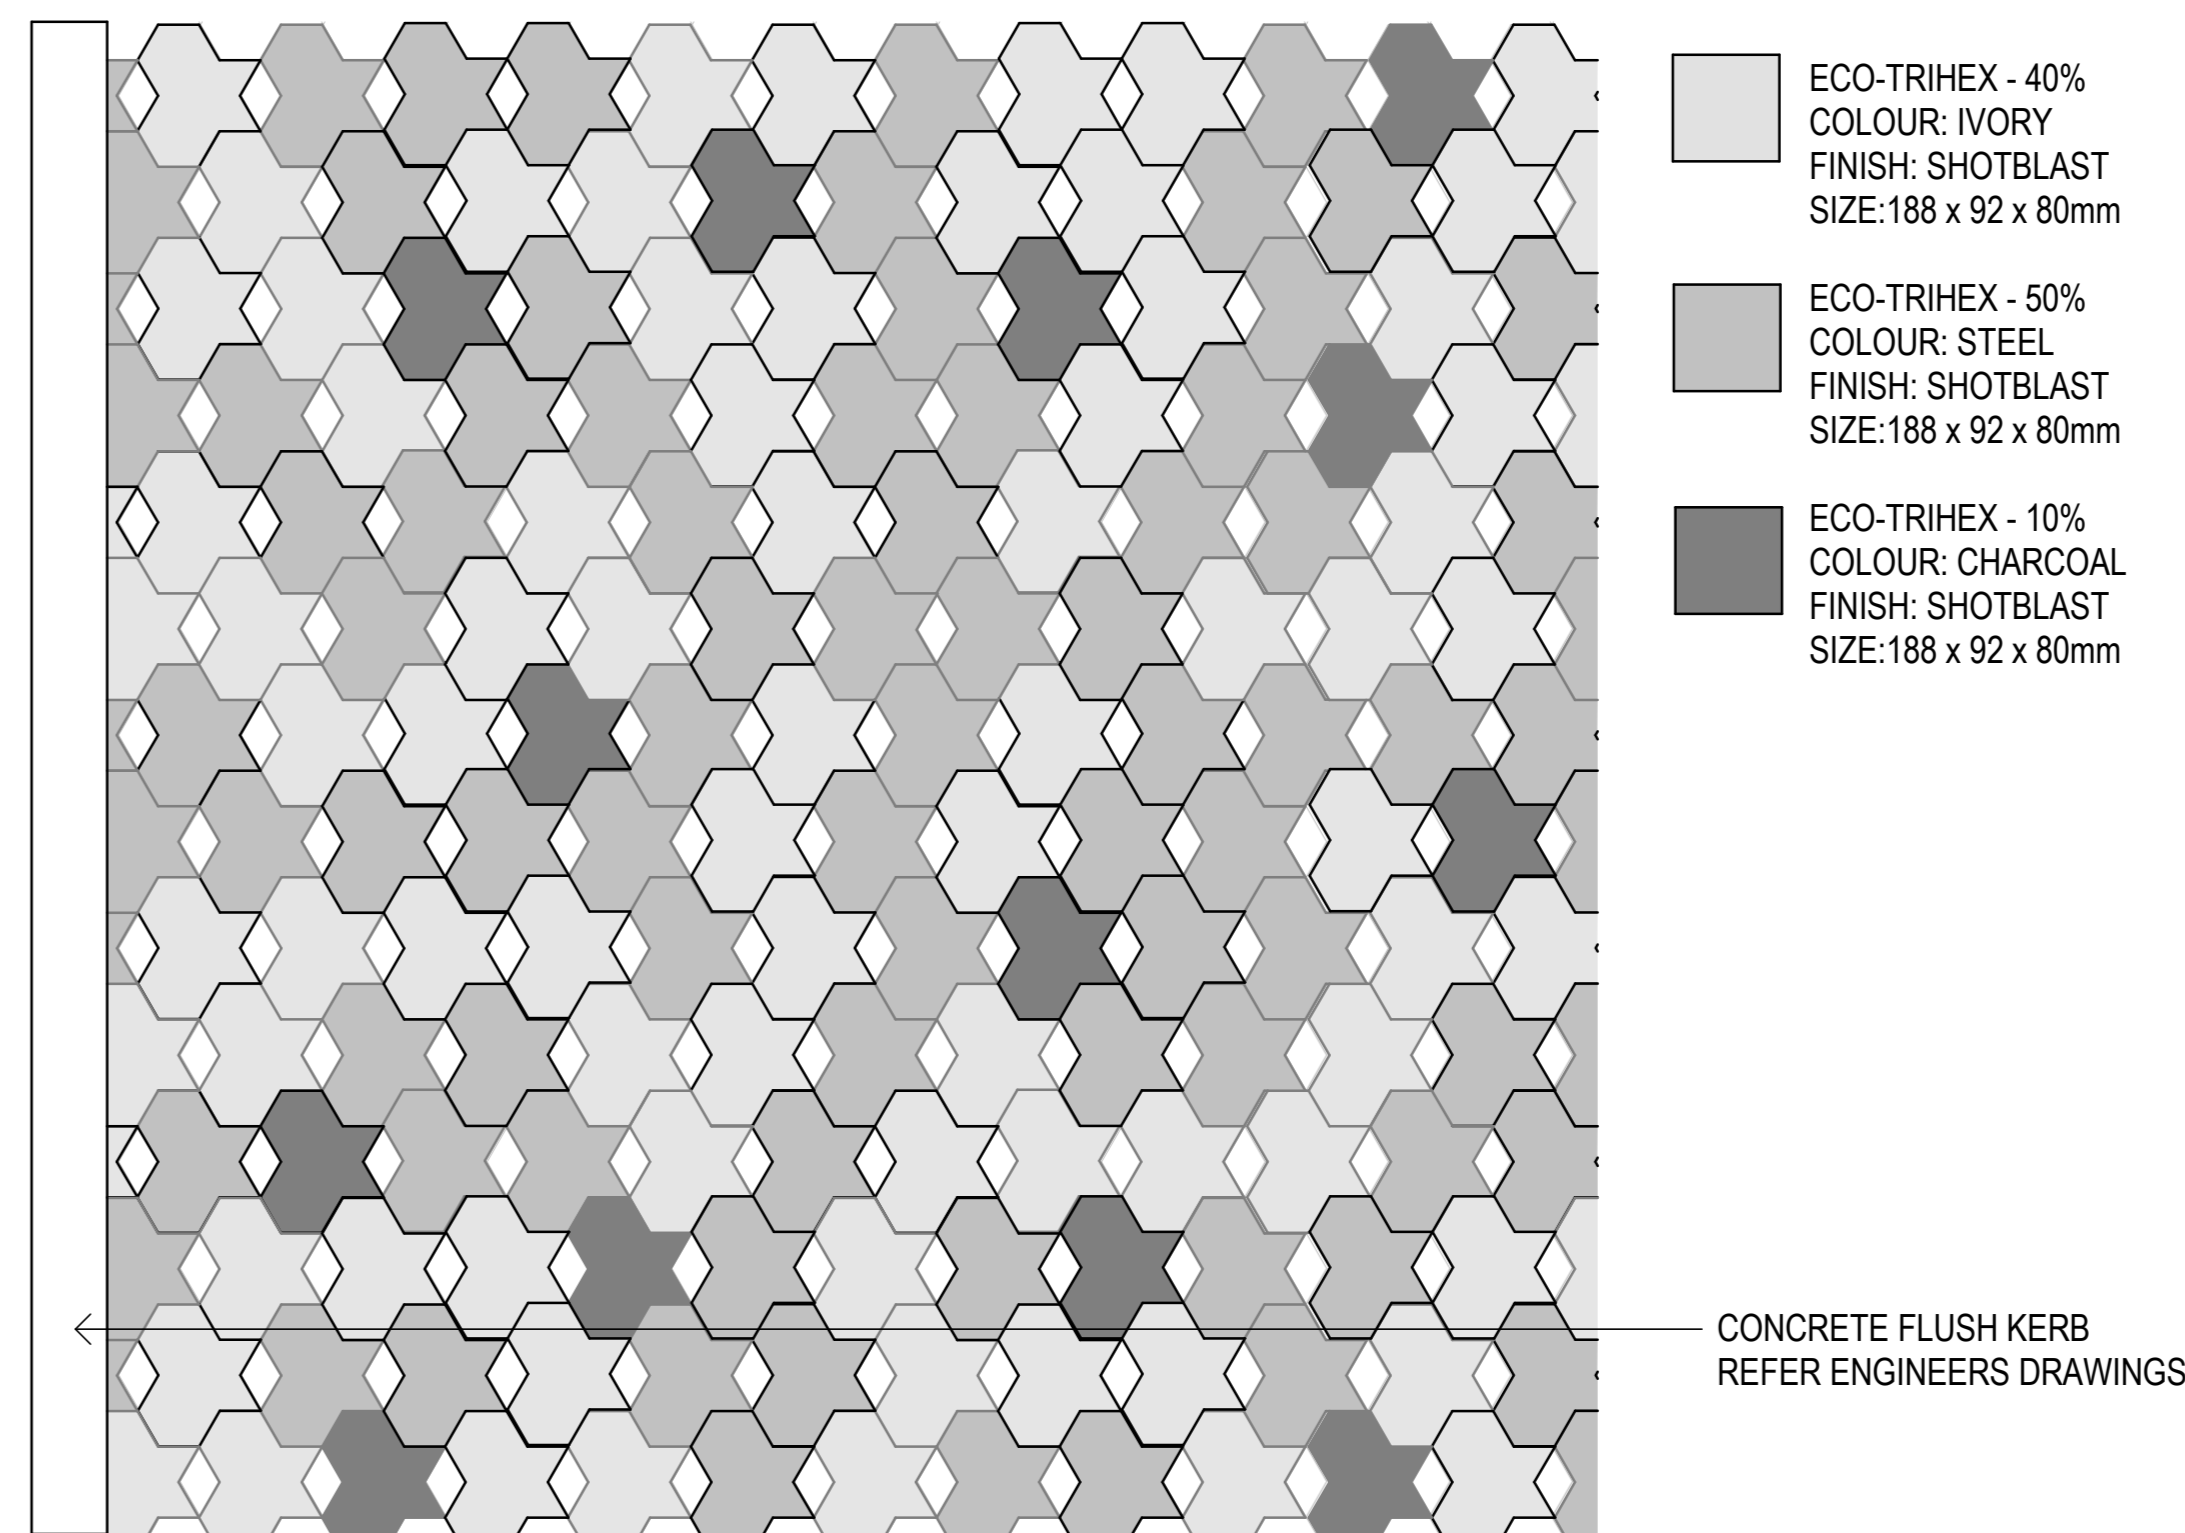


4 PV-02 - Permeable Paving

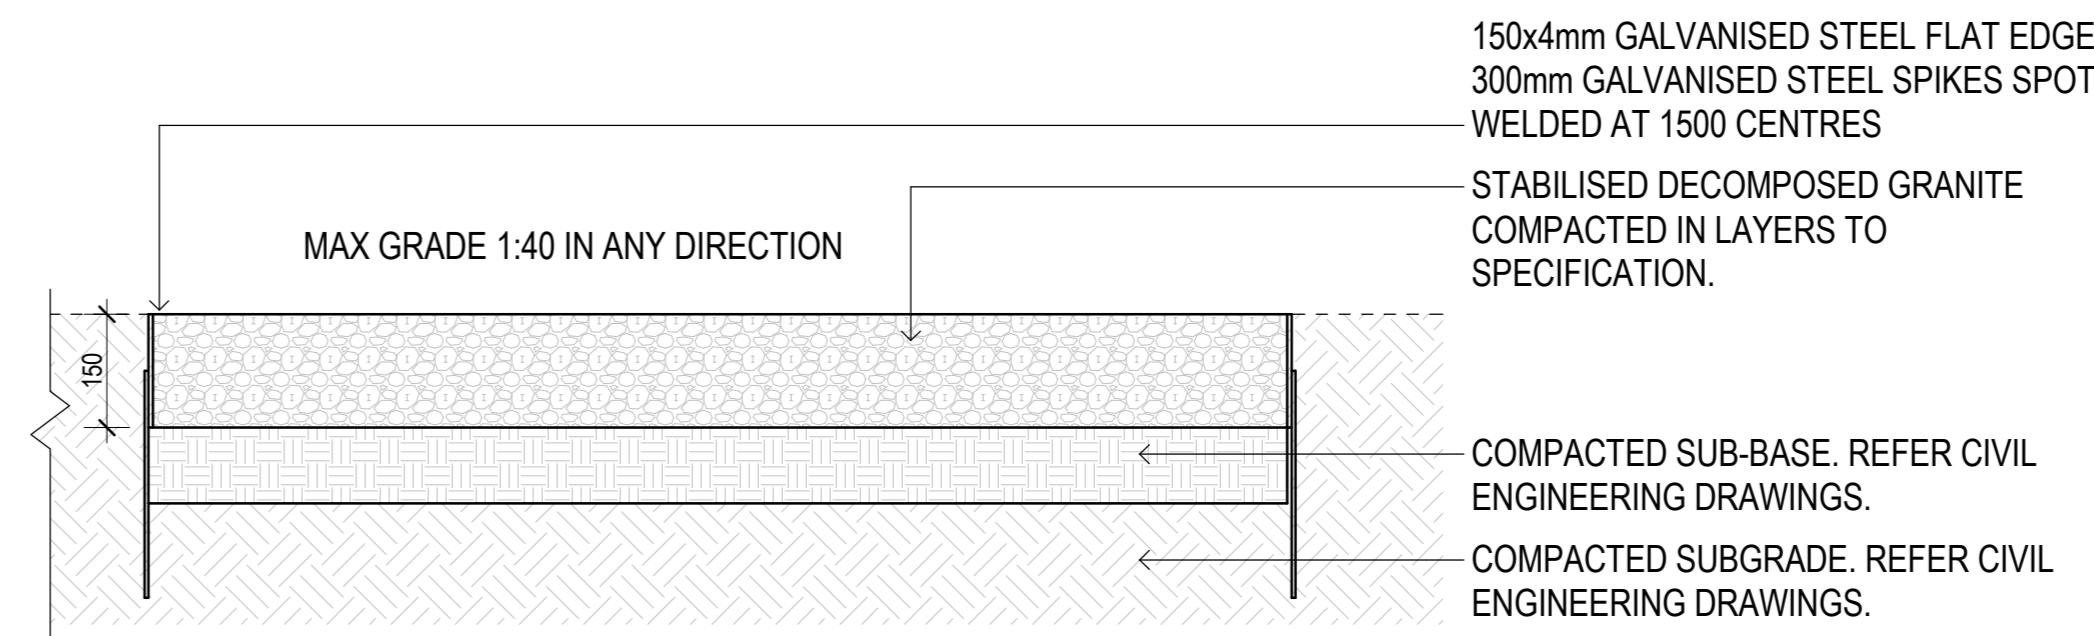


5 PV-06 - Decomposed Granite Path

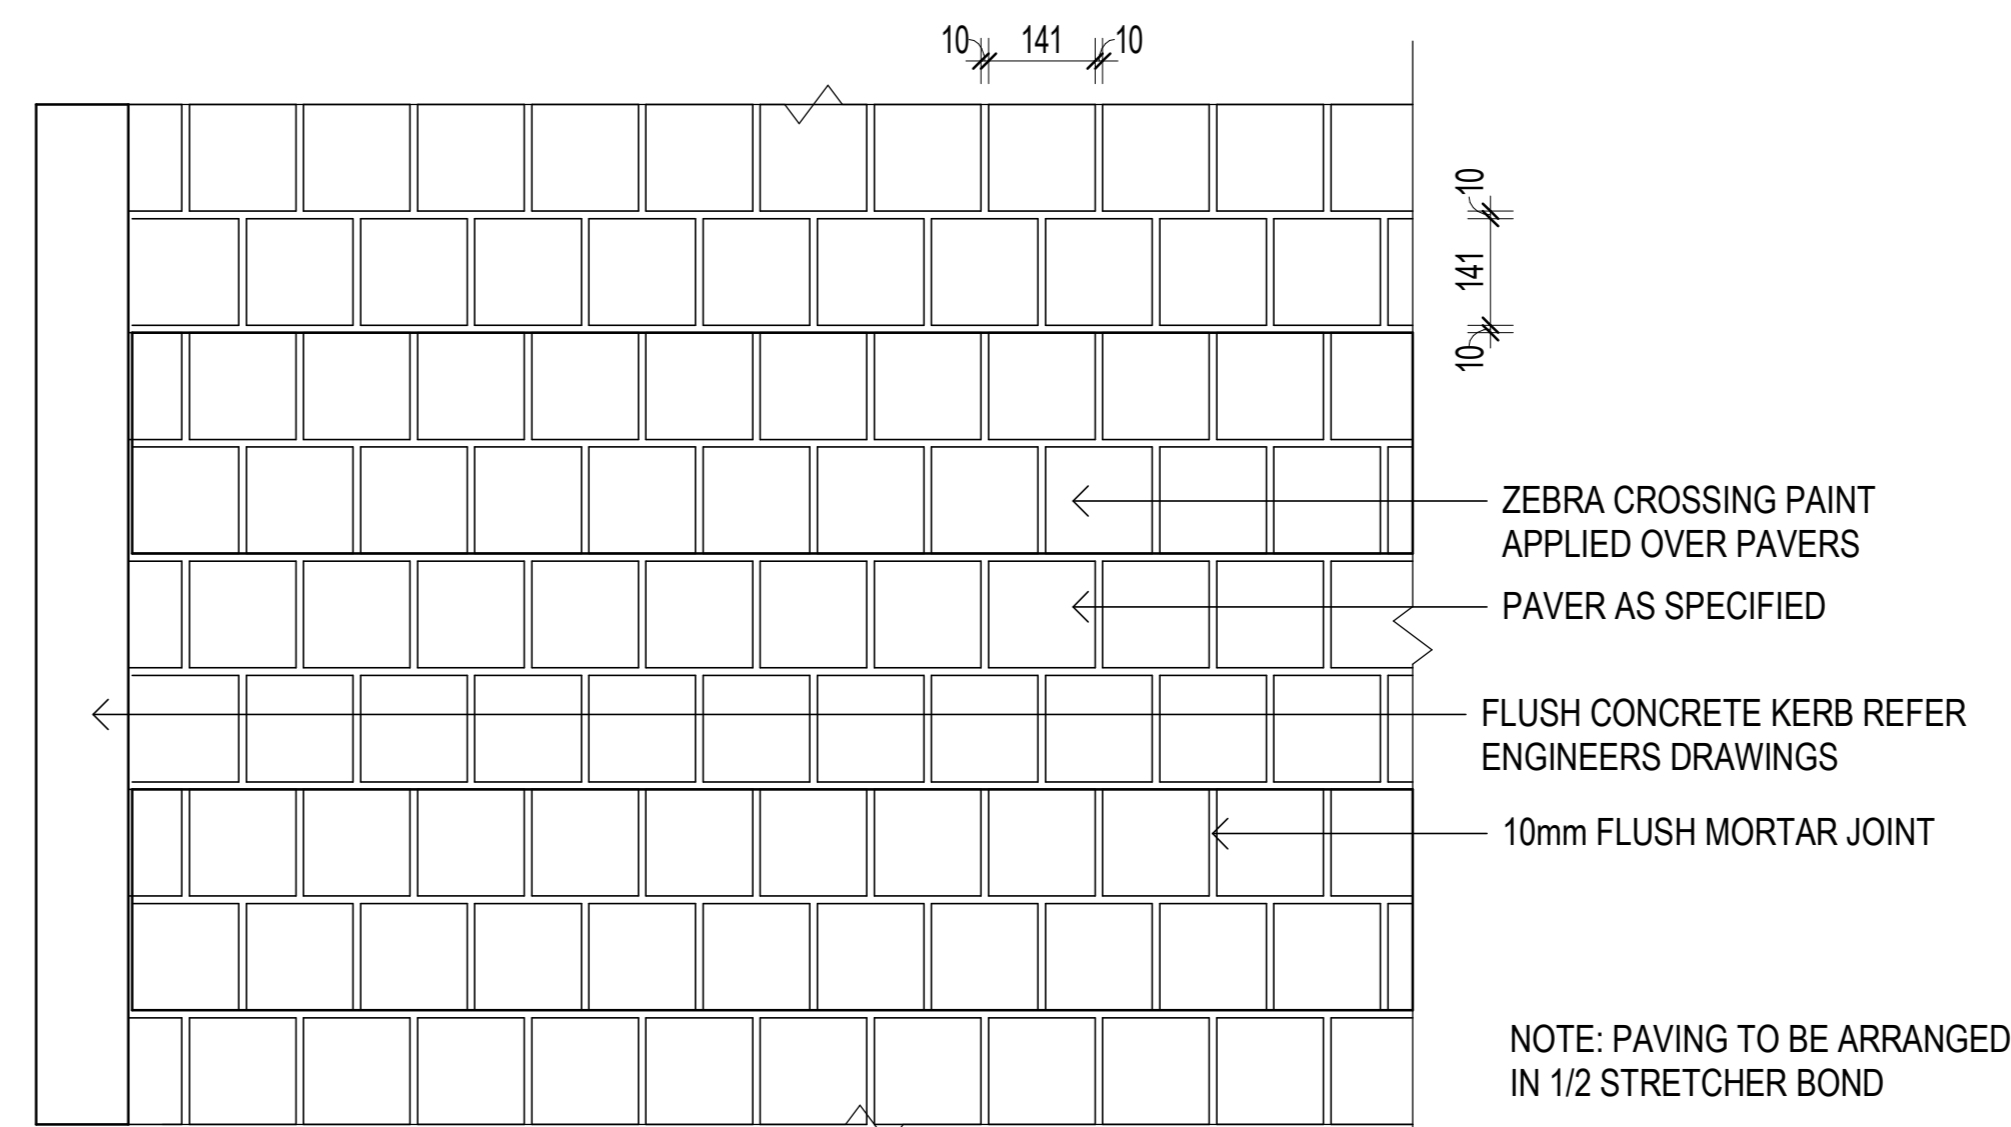


6 PV-03 - Unit Paving to Crossings Typical Setout

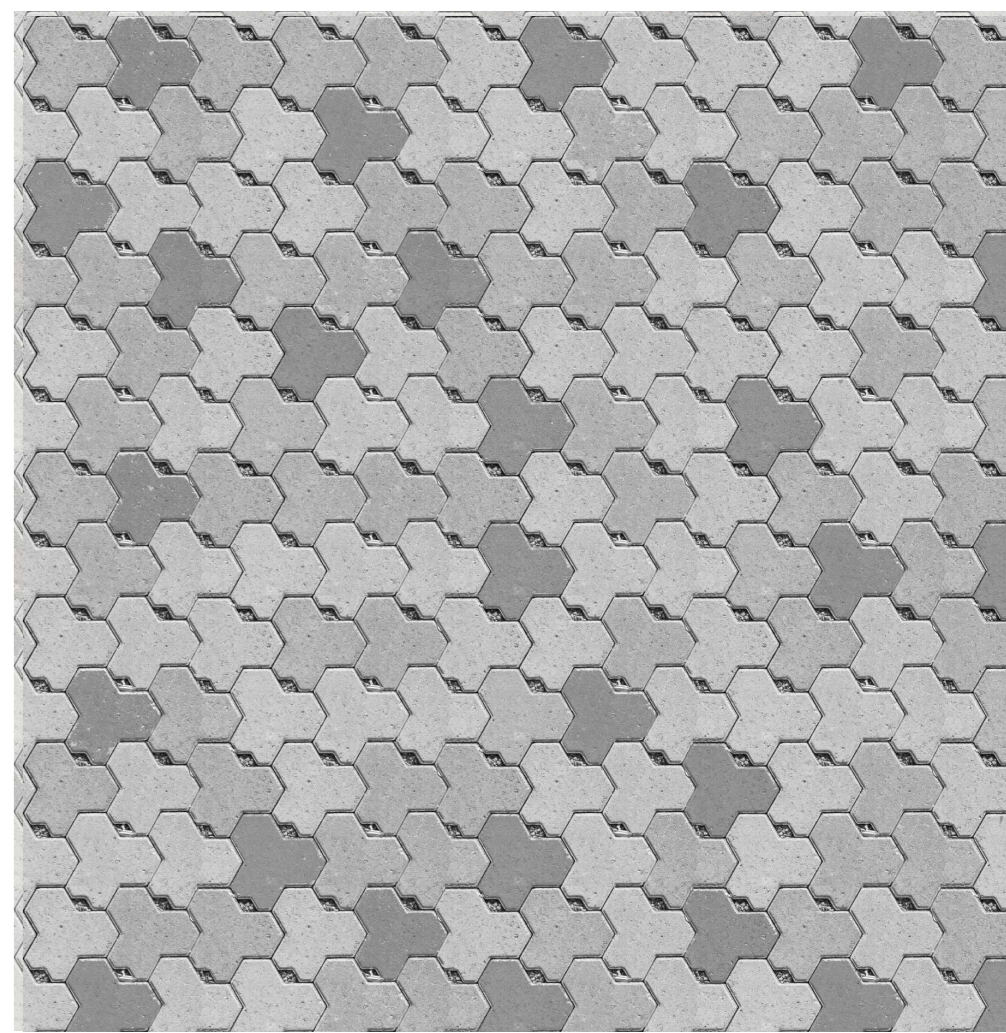


PAVING TYPE 2 - ECO-TRIHEX

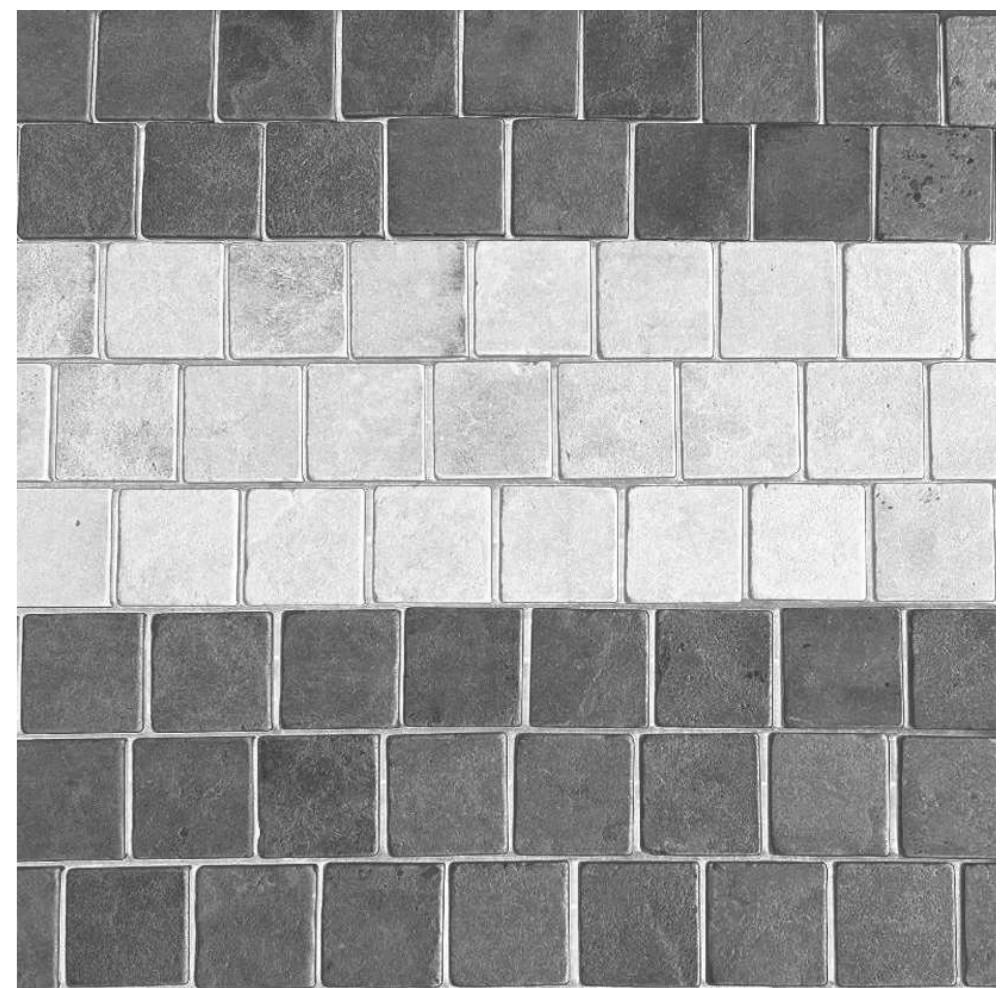

PAVING TYPE 3 - PEDESTRIAN CROSSING

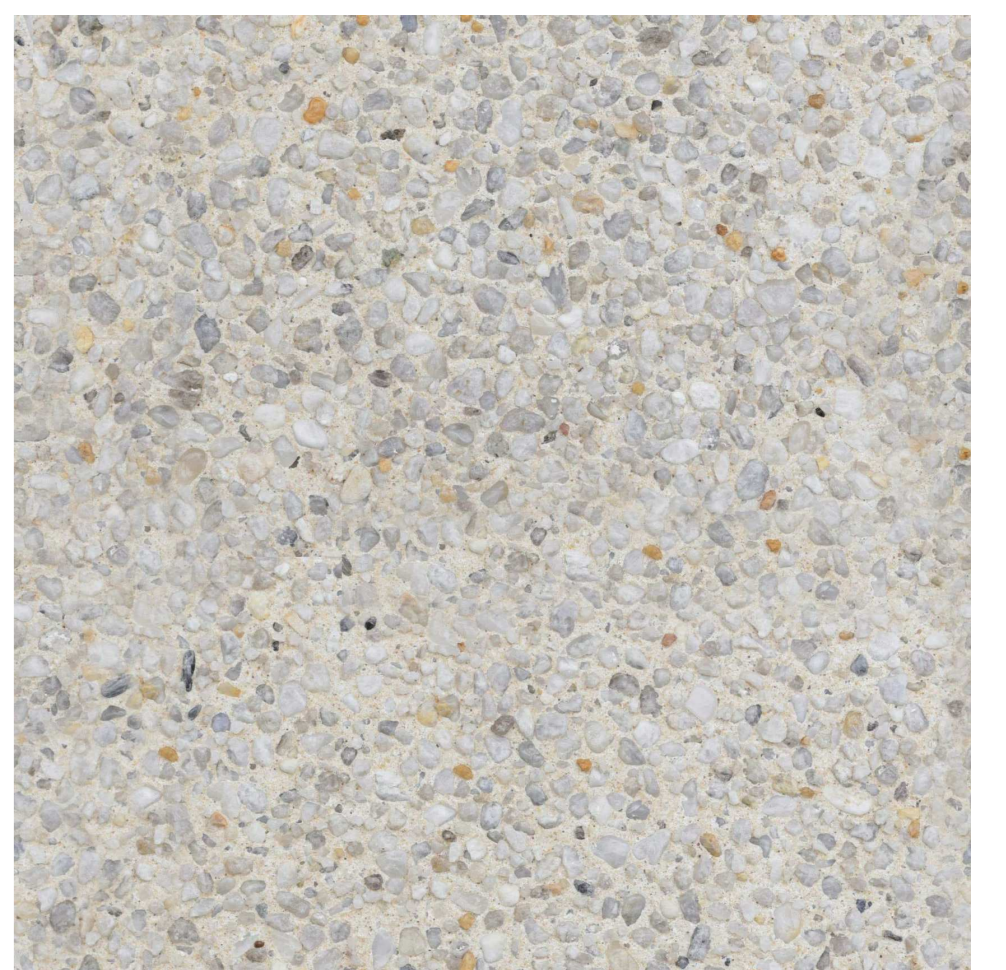


PAVING TYPE 4 - CONCRETE FINISH
GEOSTONE 'DAYDREAM'

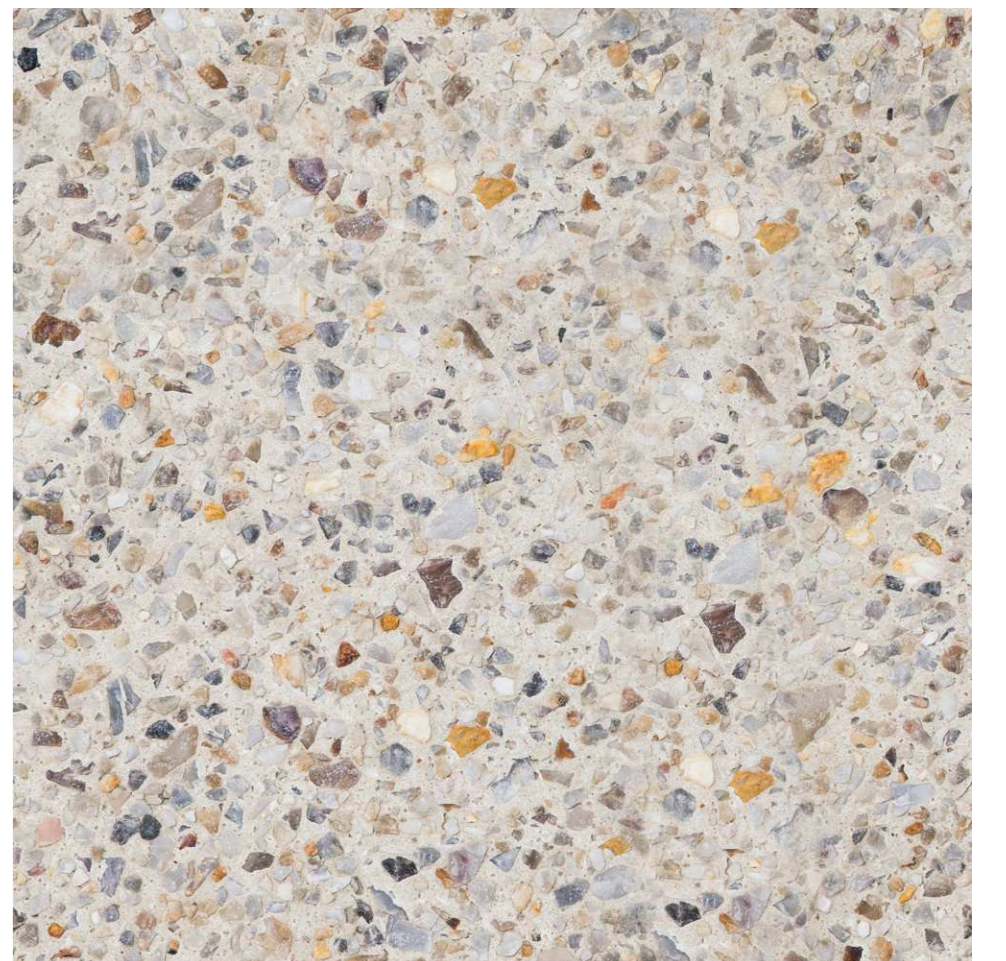

PAVING TYPE 5 - CONCRETE FINISH
BORAL 'LUCKY BAY'



PAVING TYPE 6 - DECOMPOSED GRANITE 'GOLD'

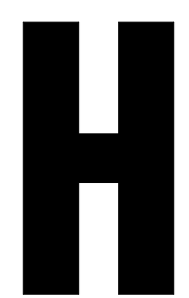

CONSULTANT

Hassell

Hassell LTD ABN 24 007 711 435
Level2, Pier 8/9/10 Hickson Rd
Sydney NSW 2000 Australia
T +61 2 9101 2000
F +61 2 9101 2100
sydney@hassellstudio.com
Nominated Architects NSW
Tony Grant 5350
Gerr Scott 6842
Ross de la Motte 7398

REFERENCE

NORTH

NOTES

- Do not scale drawing. Written dimensions govern
 - All dimensions are in millimeters unless noted otherwise
 - All dimensions shall be verified on site before proceeding with the work. Hassell shall be notified in writing of any discrepancies.
 - This drawing must be read in conjunction with all relevant contracts, specifications and drawings
- This drawing is an uncontrolled copy. Unless noted otherwise
© Copyright of this drawing is vested in Hassell Ltd.

REV DESCRIPTION

- | | |
|---|--------------------------------------|
| 1 | SSDA Submission |
| D | DD - Draft Issue |
| E | Stage 2 - DD - 70% Tender Submission |
| G | SSDA Submission - For Approval |

DATE

- | |
|------------|
| 15/11/2021 |
| 05/04/2022 |
| 27/04/2022 |
| 02/09/2022 |

CLIENT

WPCA

PROJECT

AMRF - FIRST BUILDING
NO. 215 BADGERYS CREEK ROAD,
BRINGELLY

STATUS

DRAFT

DRAWING TITLE

LANDSCAPE DETAILS - HARDWORKS

REVIEWED

AE

APPROVED

JH

DRAWING NO.

LA_5004

SCALE @ A0


1 : 10

PROJECT NO.


015842

REV NO.


G

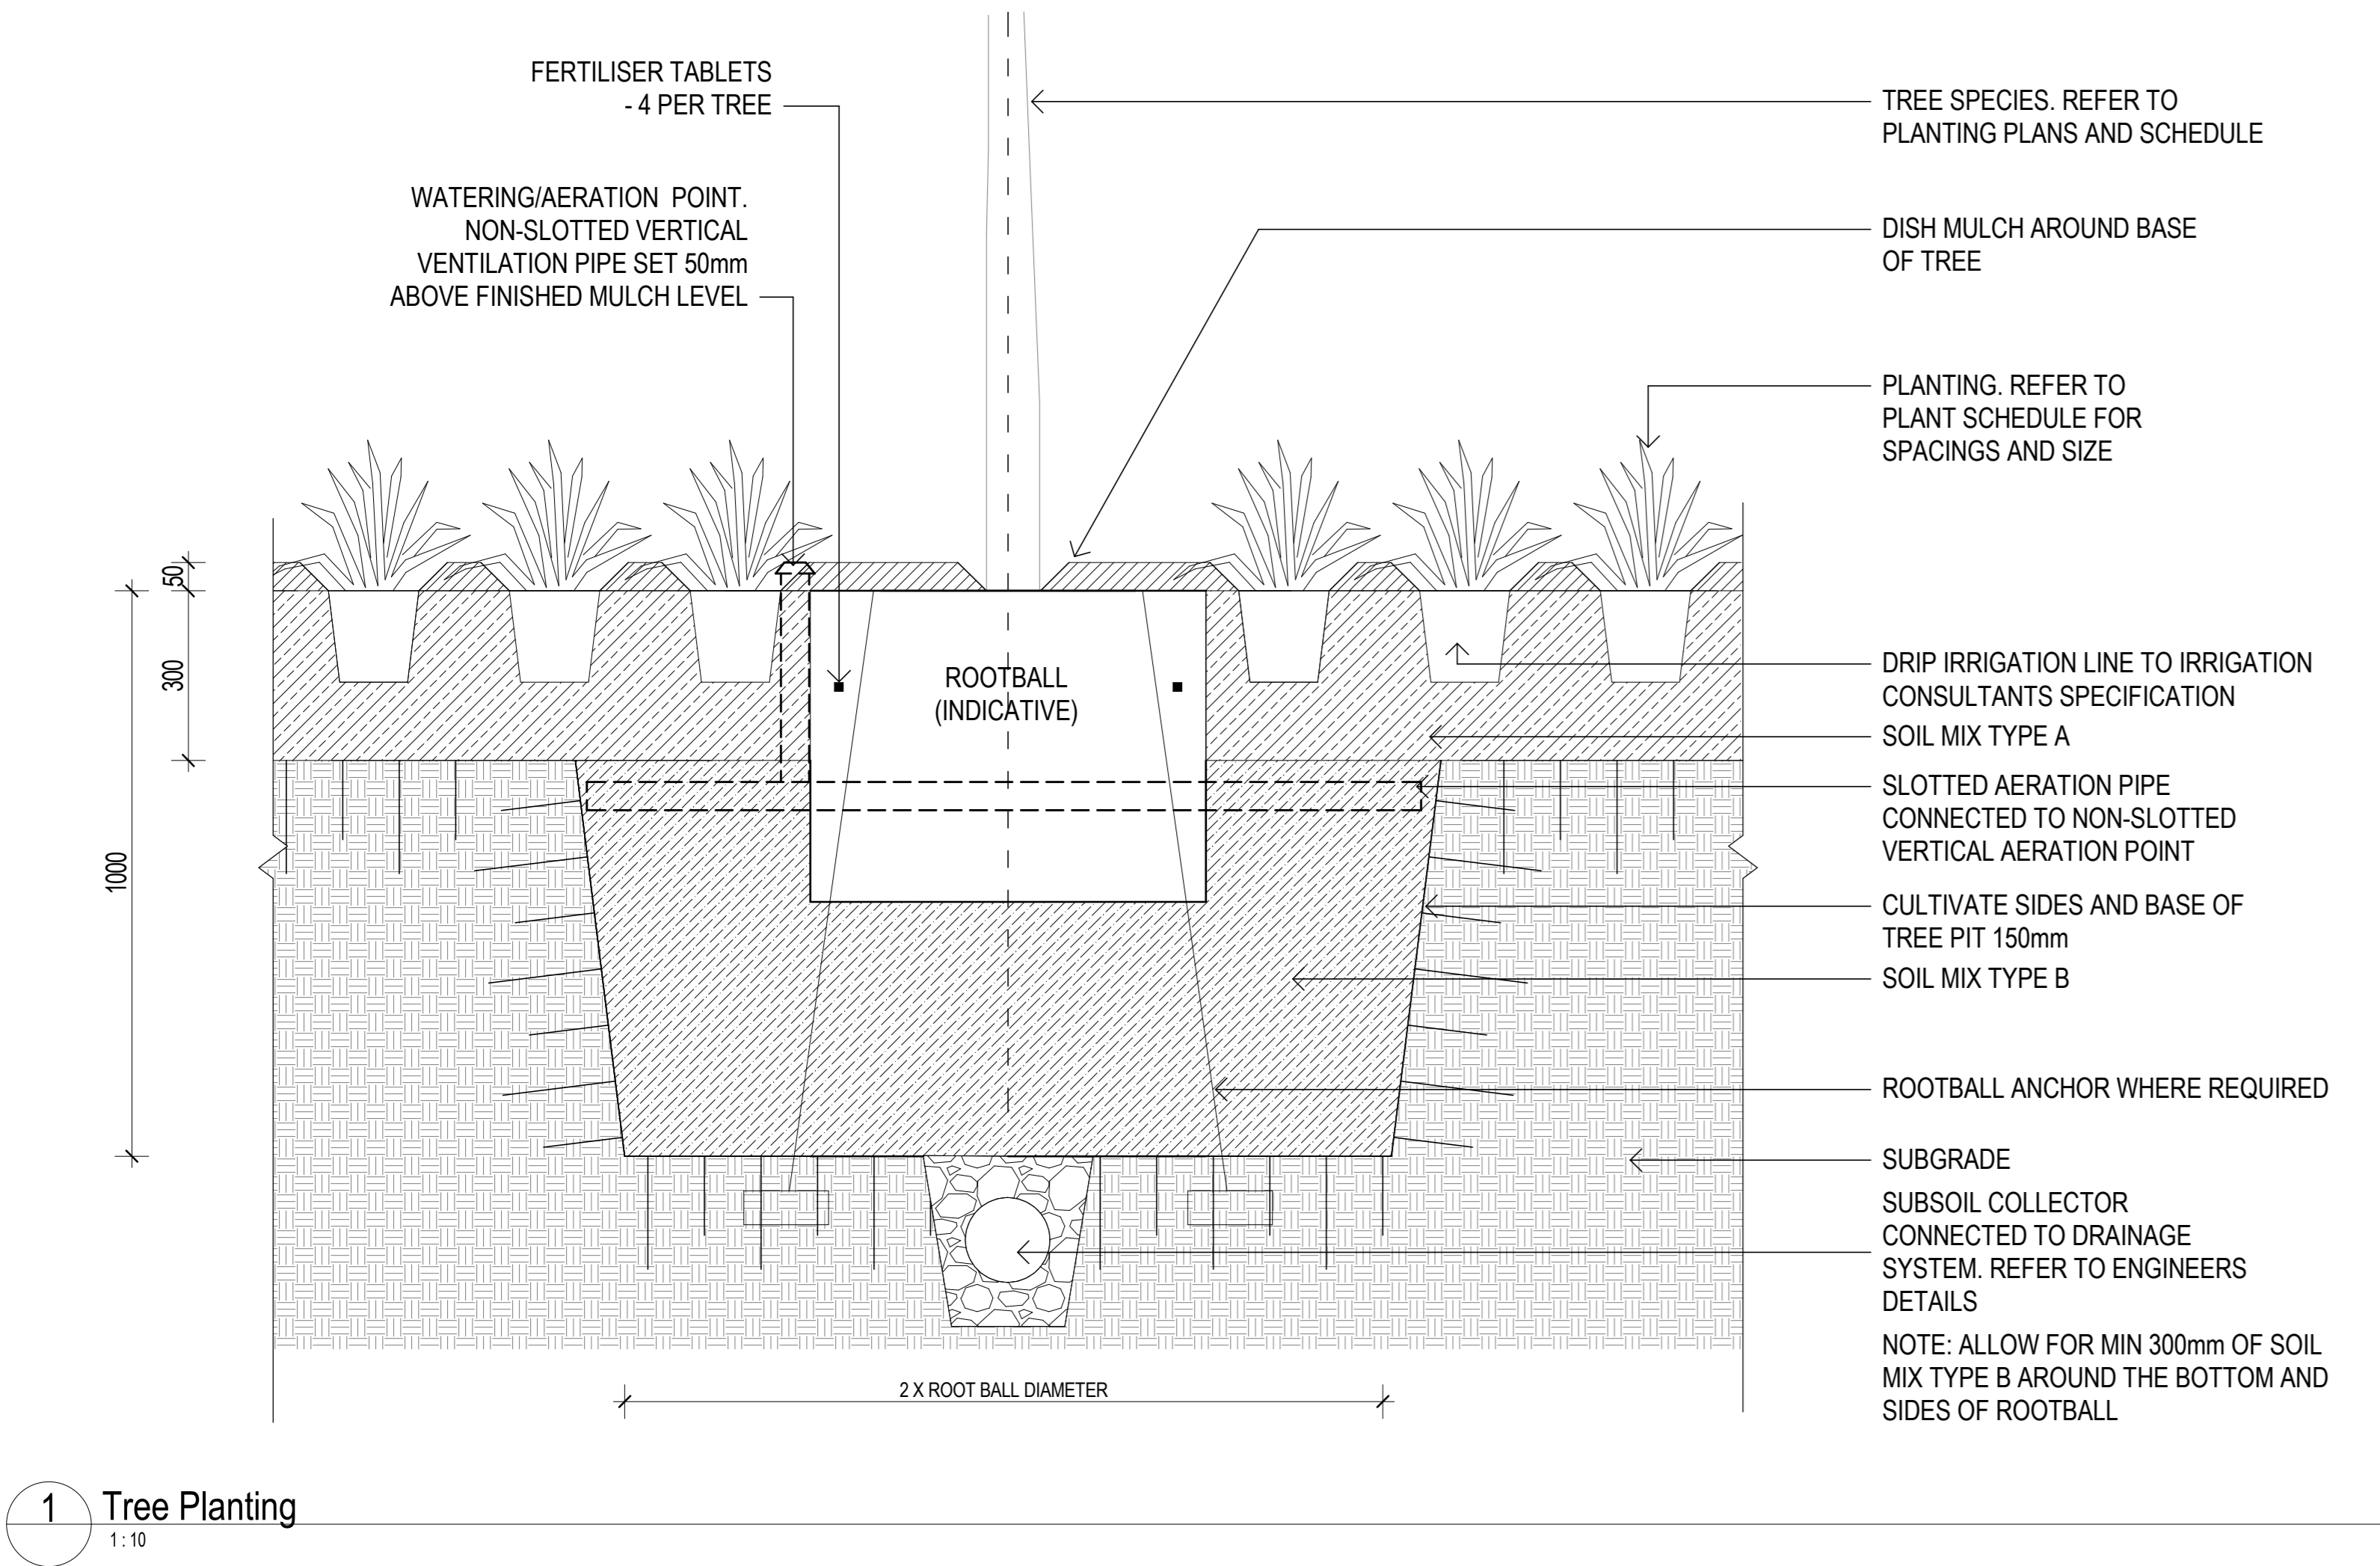


1 Tree Planting
1:10

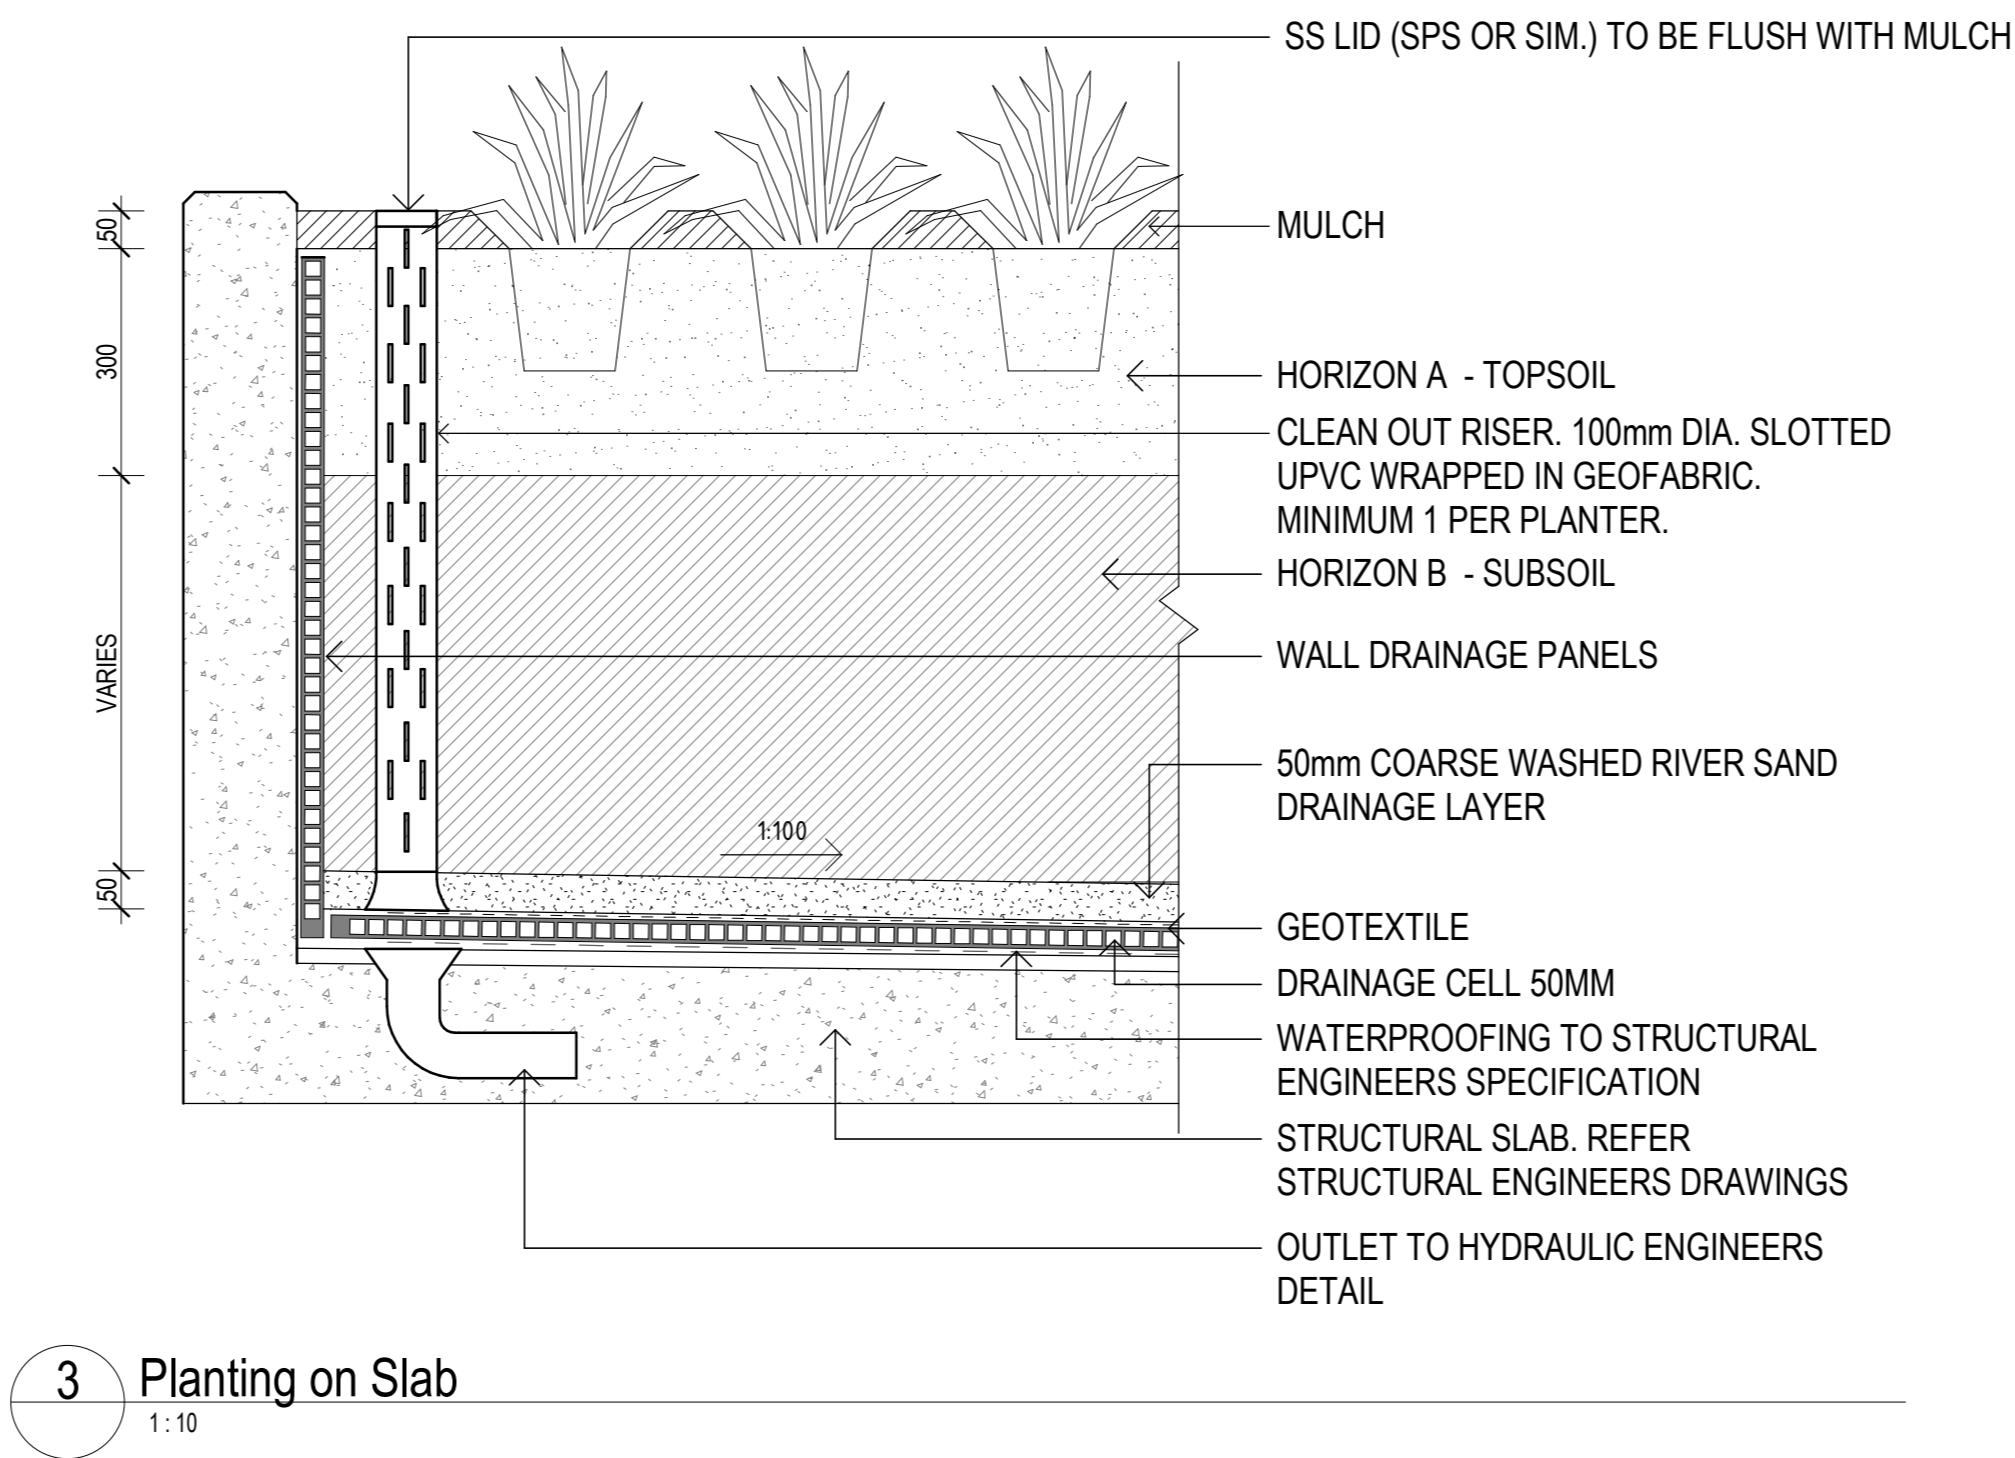

3 Planting on Slab
1:10

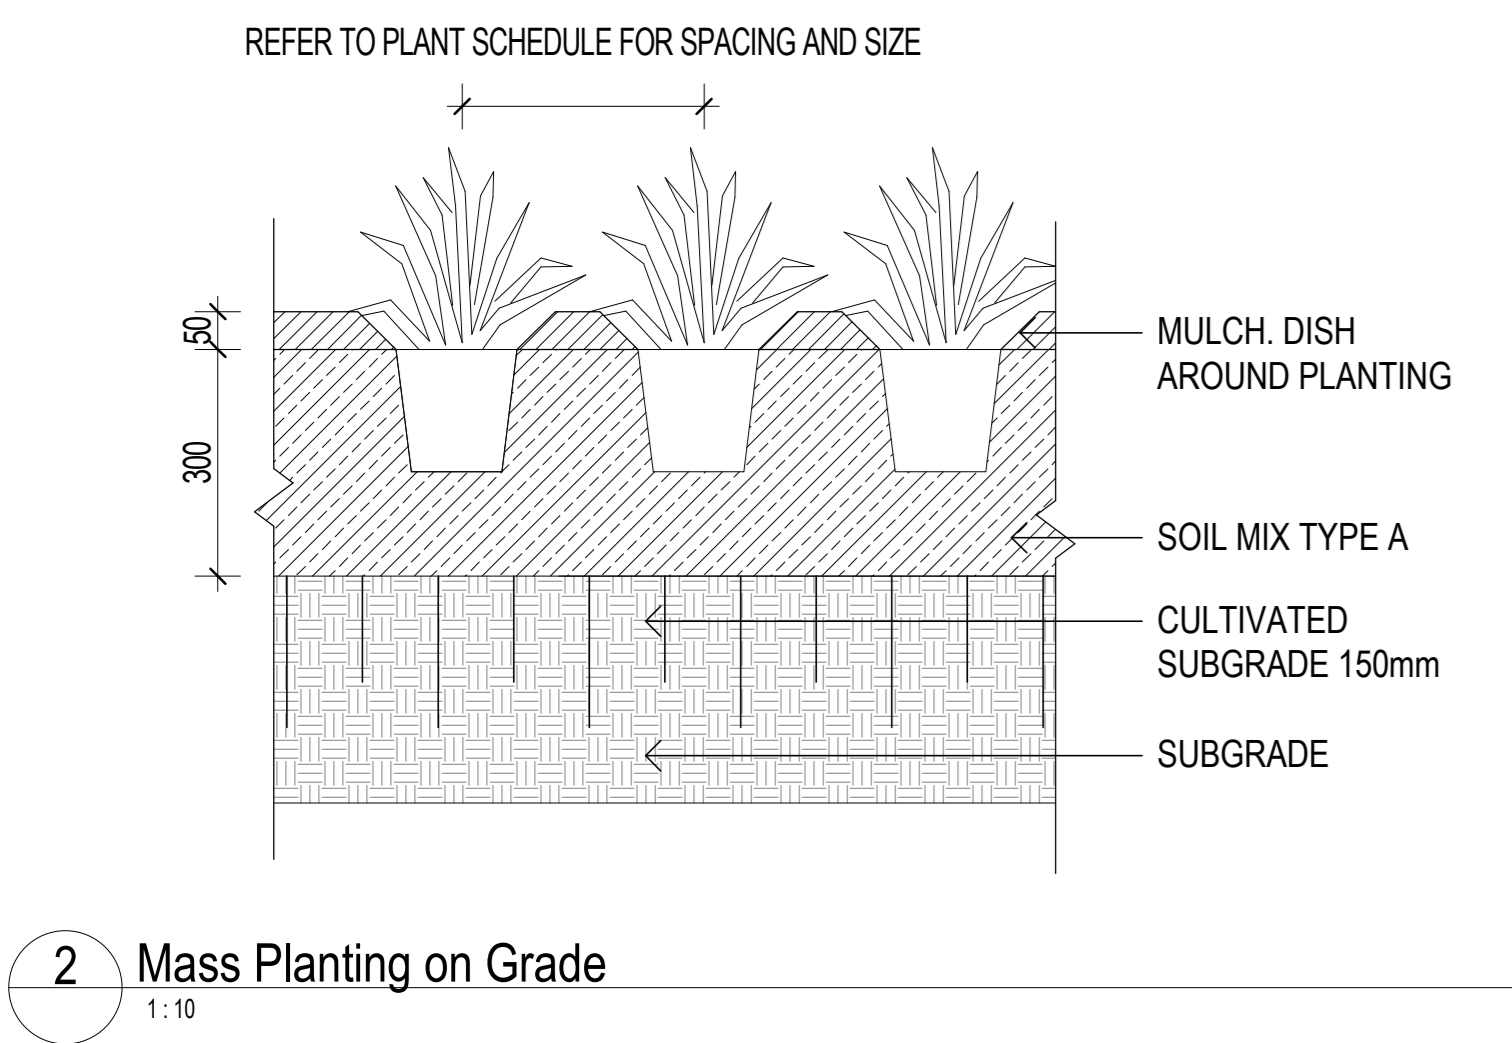

2 Mass Planting on Grade
1:10

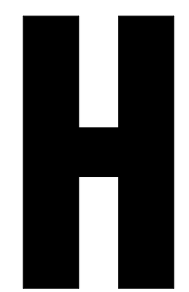

CONSULTANT

Hassell

Hassell LTD ABN 24 007 711 435
Level2, Pier 8/9/10 Hickson Rd
Sydney NSW 2000 Australia
T +61 2 9101 2000
F +61 2 9101 2100
sydney@hassellstudio.com
Nominated Architects NSW
Tony Grant 5350
Gerr Scott 6842
Ross de la Motte 7398

REFERENCE

NORTH

NOTES

- Do not scale drawing. Written dimensions govern
 - All dimensions are in millimeters unless noted otherwise
 - All dimensions shall be verified on site before proceeding with the work. Hassell shall be notified in writing of any discrepancies.
 - This drawing must be read in conjunction with all relevant contracts, specifications and drawings
- This drawing is an uncontrolled copy. Unless noted otherwise
© Copyright of this drawing is vested in Hassell Ltd.

REV DESCRIPTION

- | | |
|---|--------------------------------------|
| 1 | SSDA Submission |
| D | DD - Draft Issue |
| E | Stage 2 - DD - 70% Tender Submission |
| G | SSDA Submission - For Approval |

DATE

- | |
|------------|
| 15/11/2021 |
| 05/04/2022 |
| 27/04/2022 |
| 02/09/2022 |

CLIENT

WPCA

PROJECT
AMRF - FIRST BUILDING

NO. 215 BADGERYS CREEK ROAD,
BRINGELLY

STATUS

DRAFT

DRAWING TITLE
LANDSCAPE DETAILS - PLANTING

REVIEWED

AE

APPROVED
JH

DRAWING NO.
LA_5005

SCALE @ A0

1 : 10

PROJECT NO.
015842

REV NO.
G