



DRAWING LIST (DA)


No.:	SHEET NAME	DATE	CURRENT REVISION
DA000	COVER	23.05.2022	P4
DA001	SITE & GROUND FLOOR PLAN	23.05.2022	P8
DA005	DEMOLITION PLAN	03.03.2022	P6
DA012	OFFICE FLOOR PLANS	23.05.2022	P5
DA013	ROOF PLAN	23.05.2022	P9
DA021	BUILDING ELEVATIONS	23.05.2022	P10
DA022	OFFICE ELEVATIONS	23.05.2022	P4
DA031	BUILDING SECTIONS	23.05.2022	P6
DA051	SIGNAGE PLAN	23.05.2022	P4
DA091	PERSPECTIVE - SHEET 1	22.12.2021	P2
DA092	PERSPECTIVE - SHEET 2	22.12.2021	P2
APPENDIX	URBAN DESIGN REPORT	DECEMBER 2021	01

Cleanaway - Charter Hall Rooty Hill

12272

Development Application

May 2022

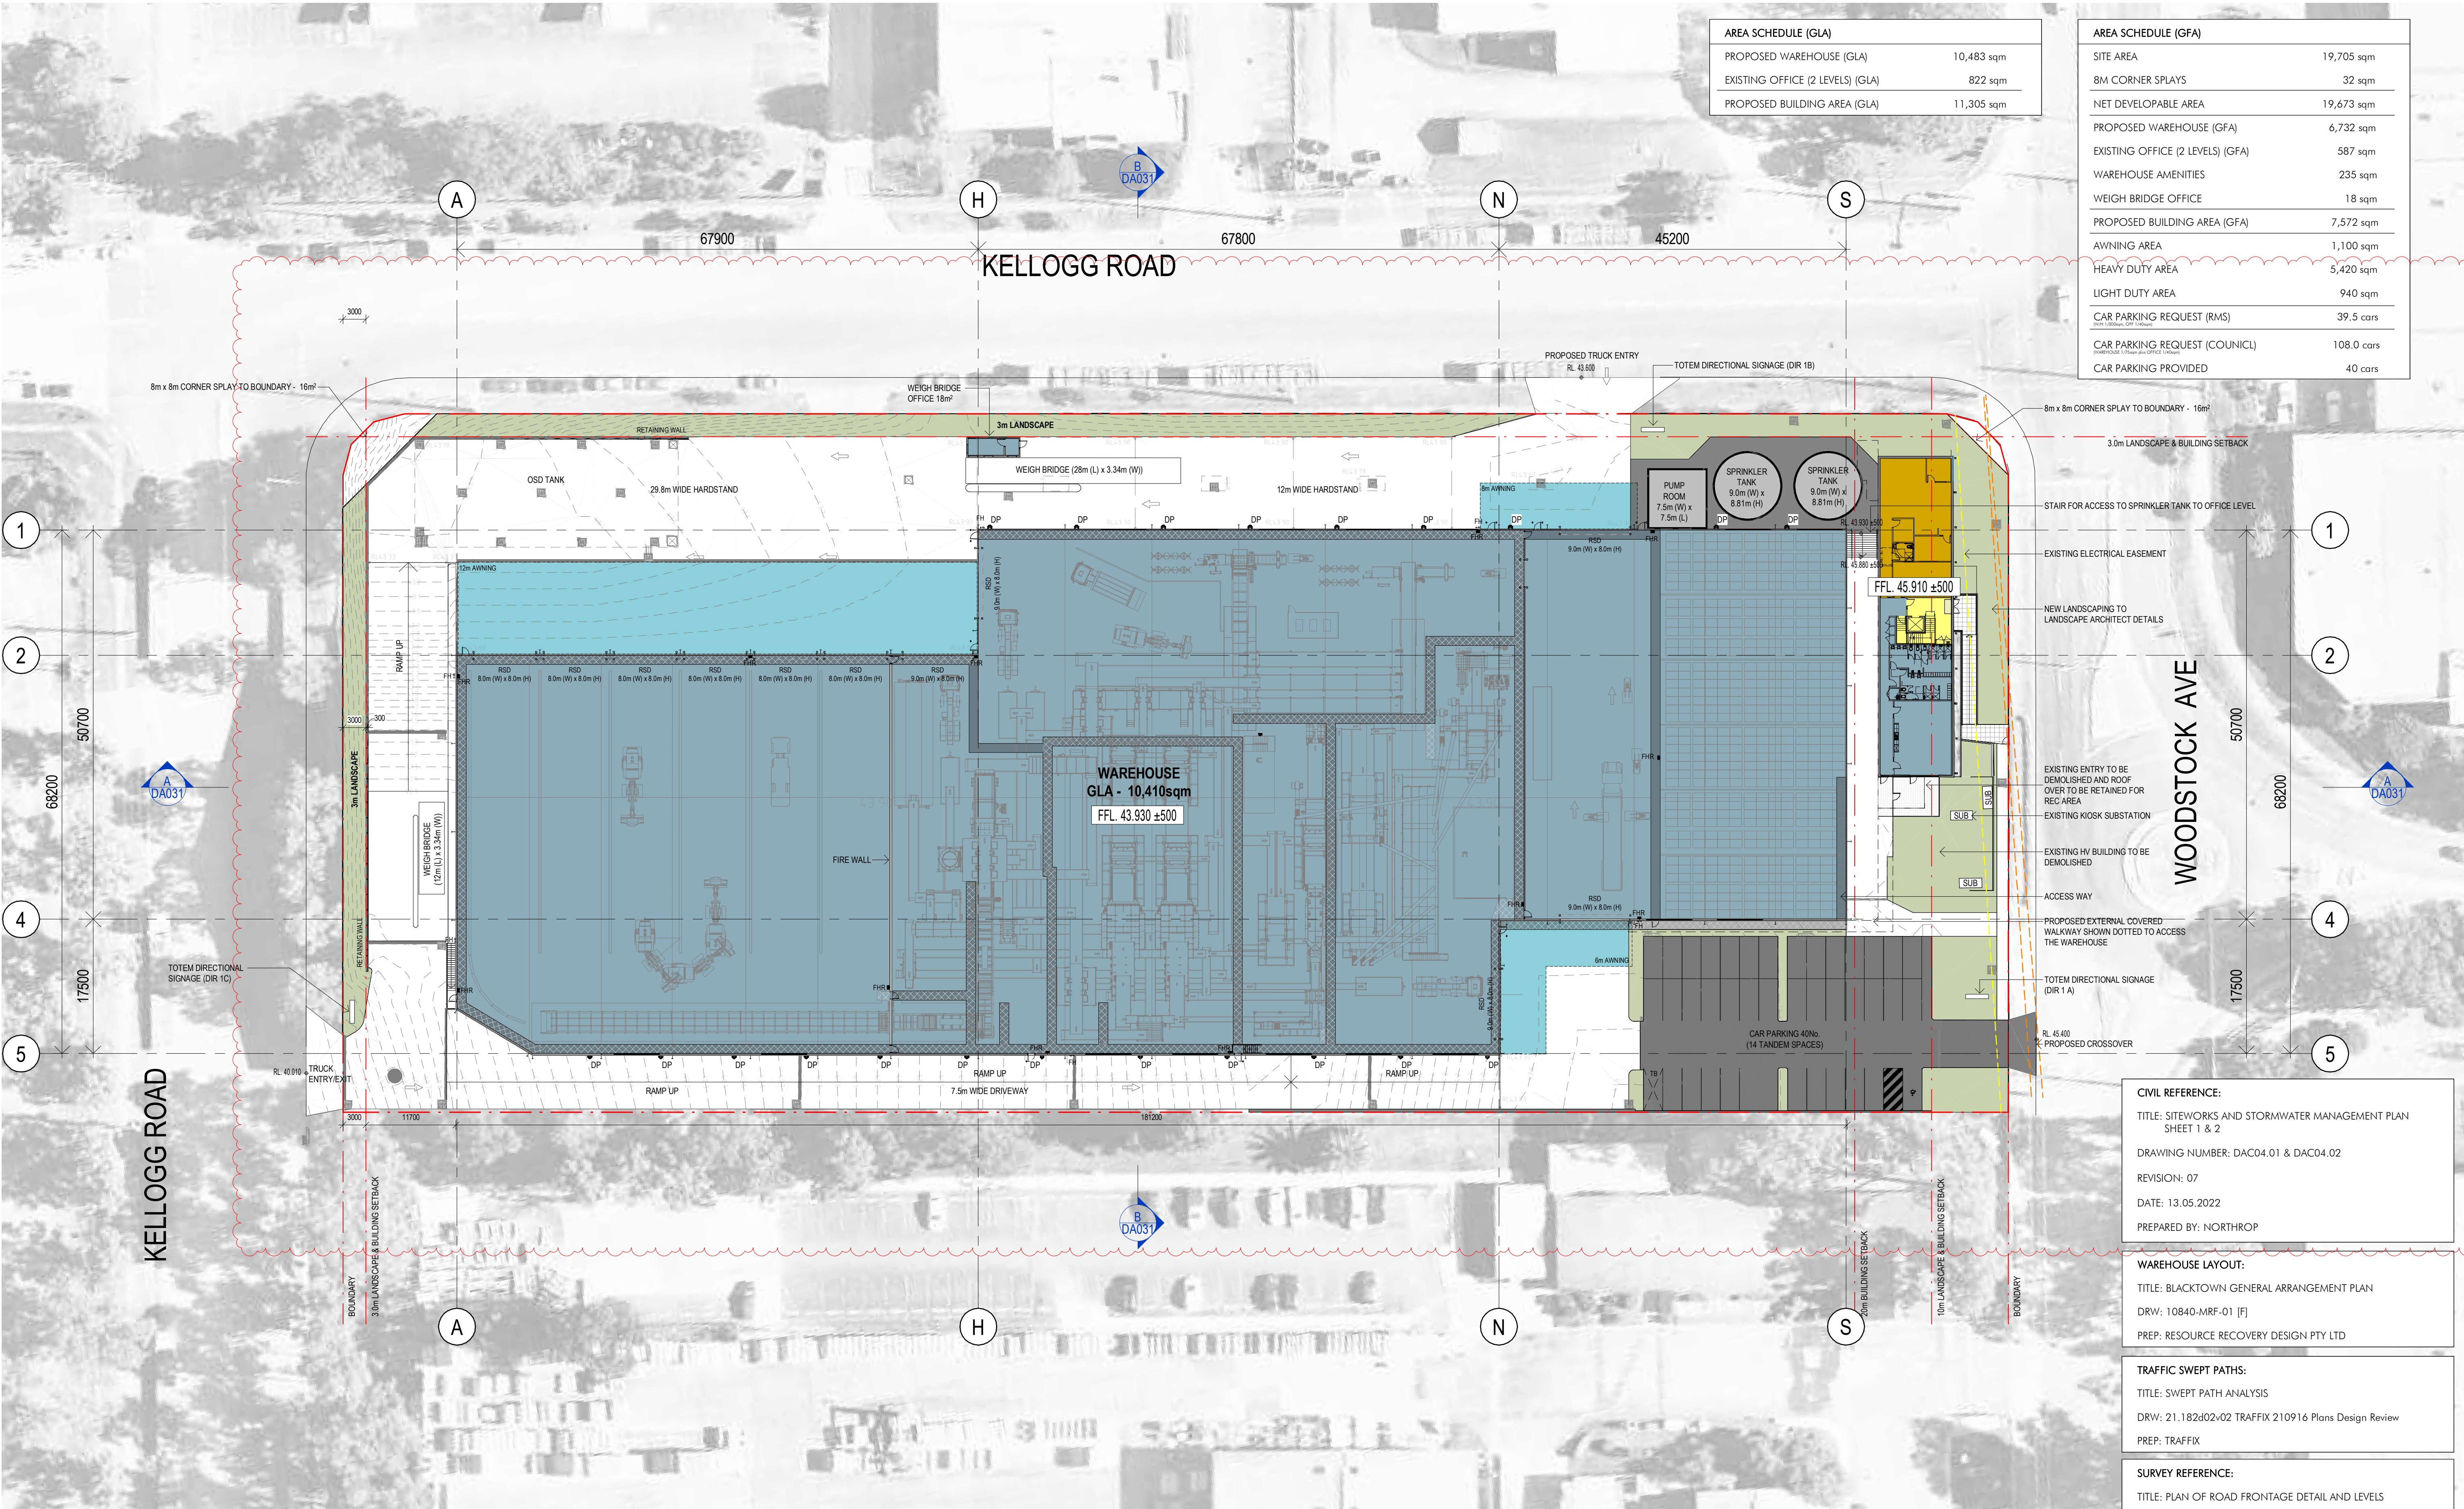

1 SITE / GROUND FLOOR
1:400

Client




Project Name
Cleanaway - Charter Hall Rooty Hill

Project Address
600 Woodstock Avenue
Rooty Hill NSW 2766


Drawing Title:
SITE & GROUND FLOOR PLAN

Date: 23.05.2022
Sheet Size: A1
Scale: 1:400
Drawing Number: 12272_DA001
Issue: P8


nettletontribe

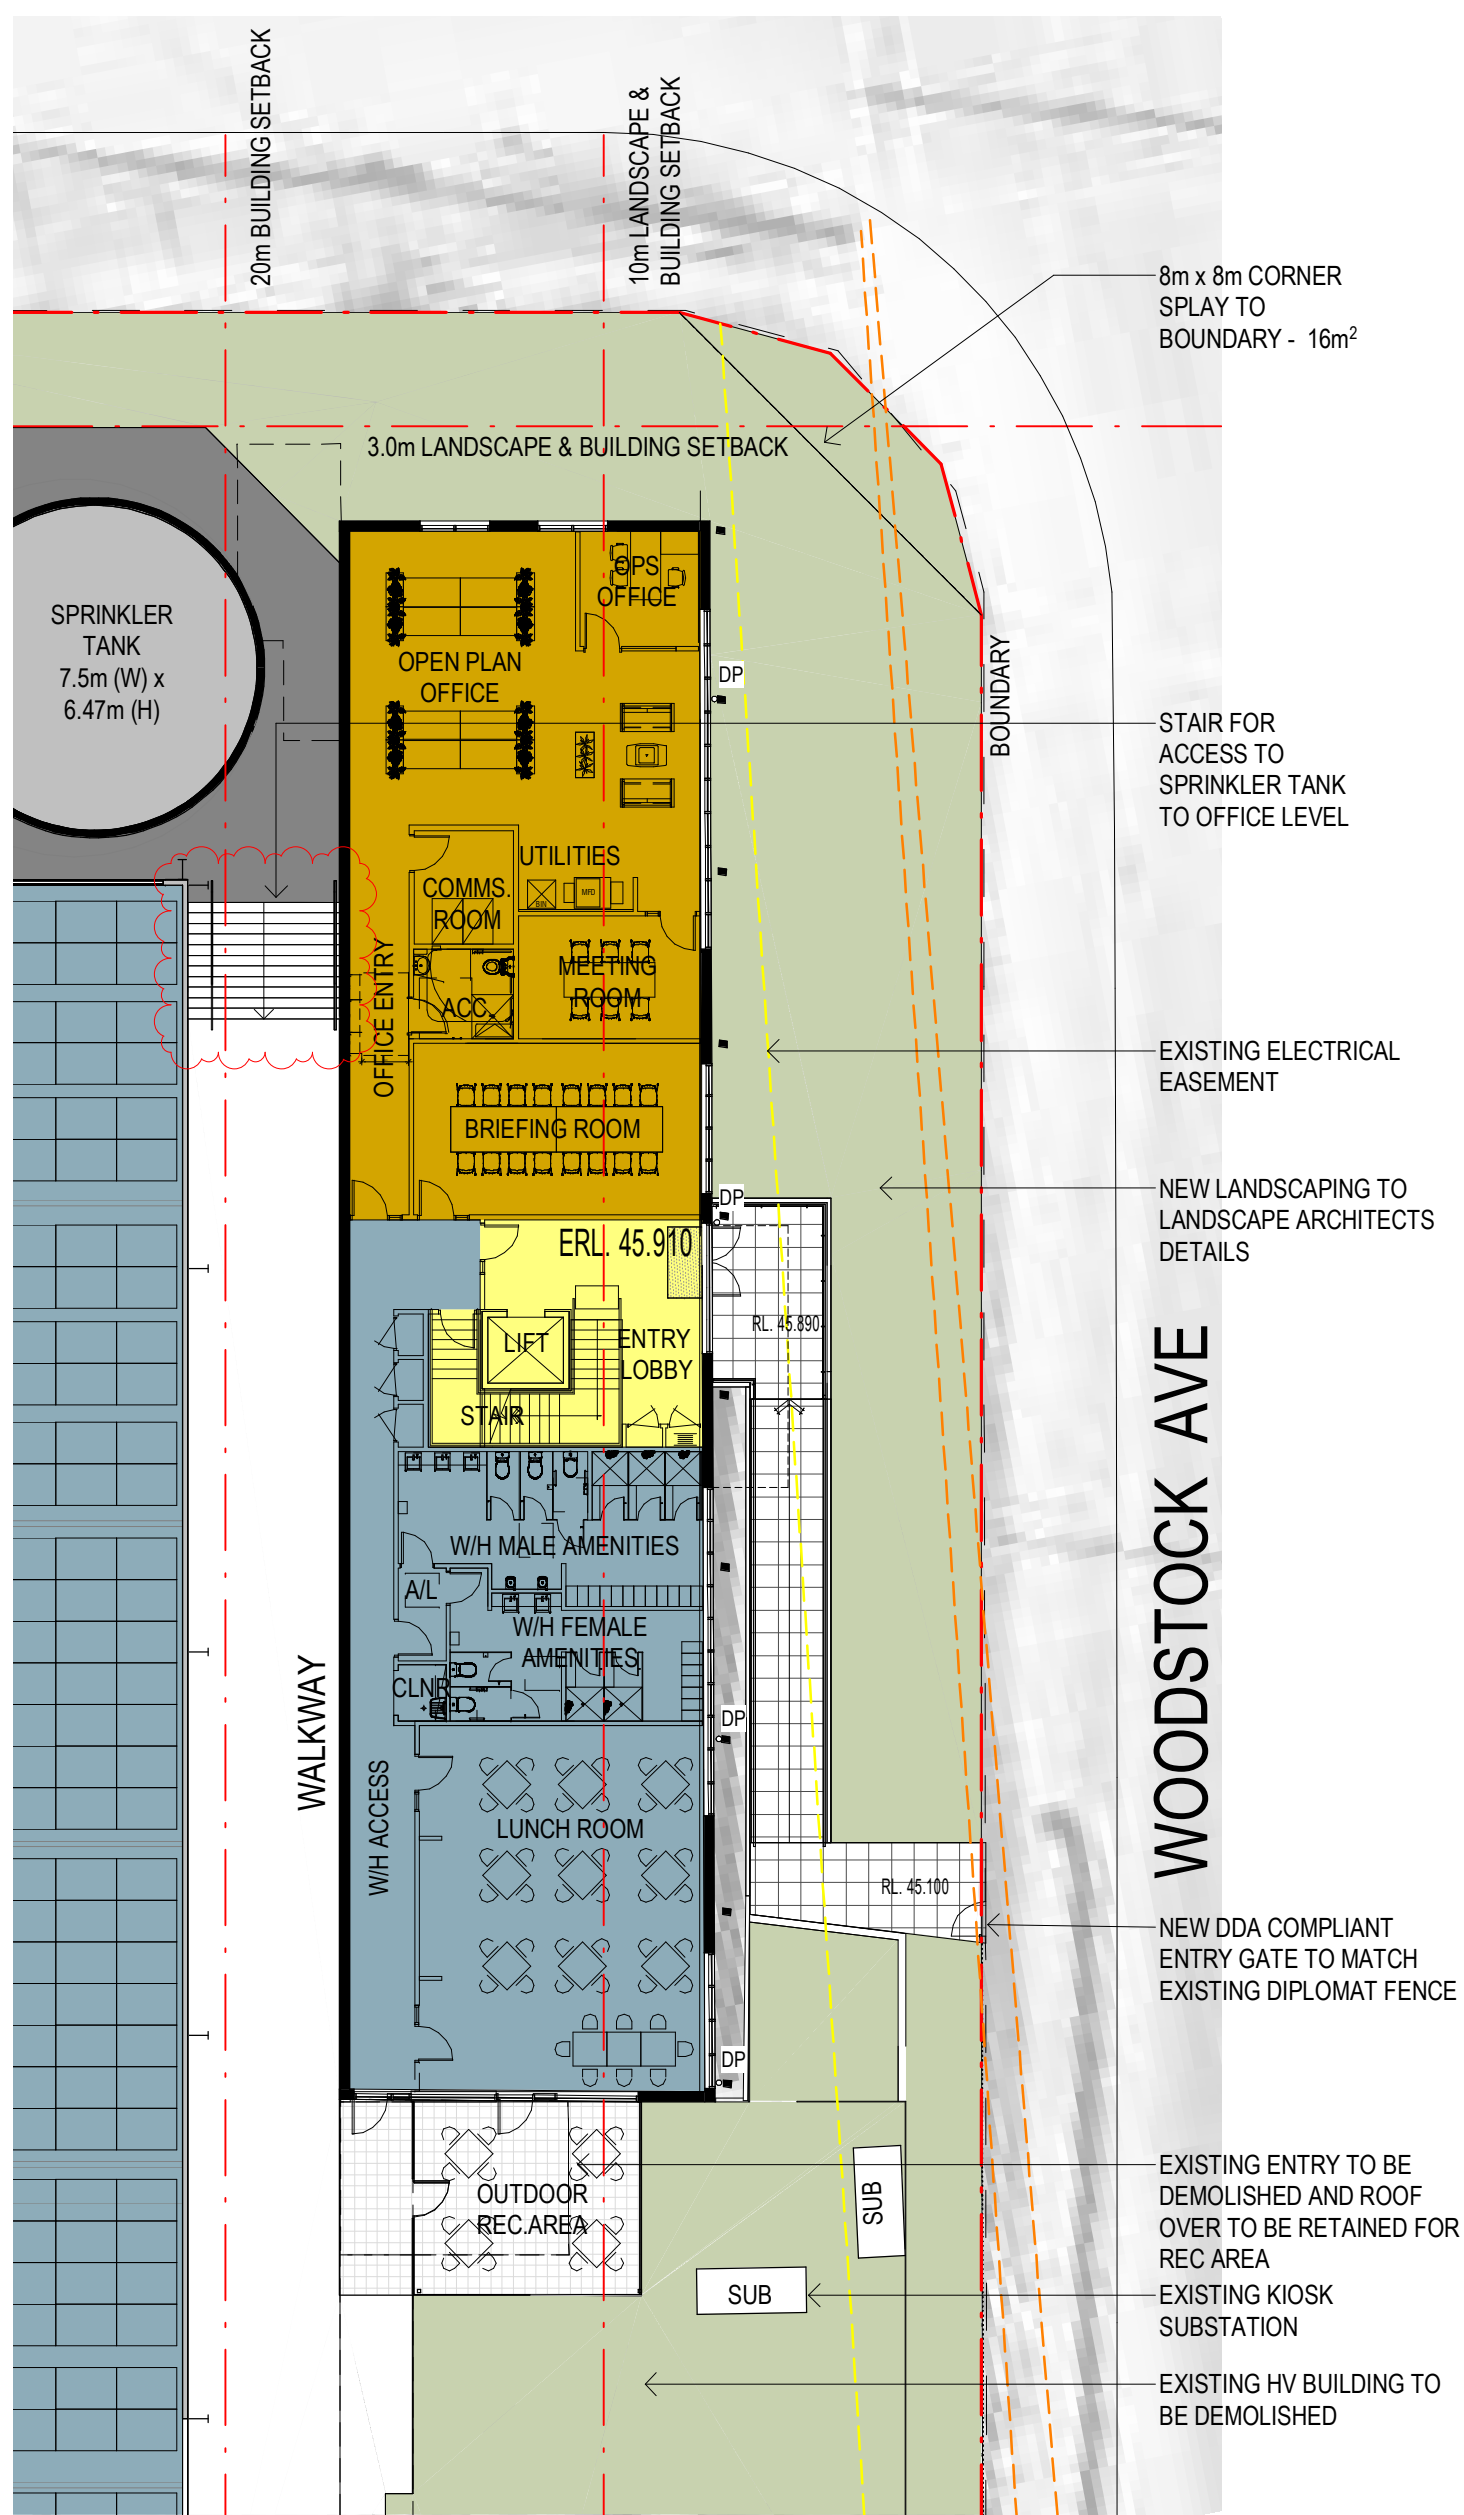


1 OFFICE GROUND FLOOR PLAN
DA021 1:200

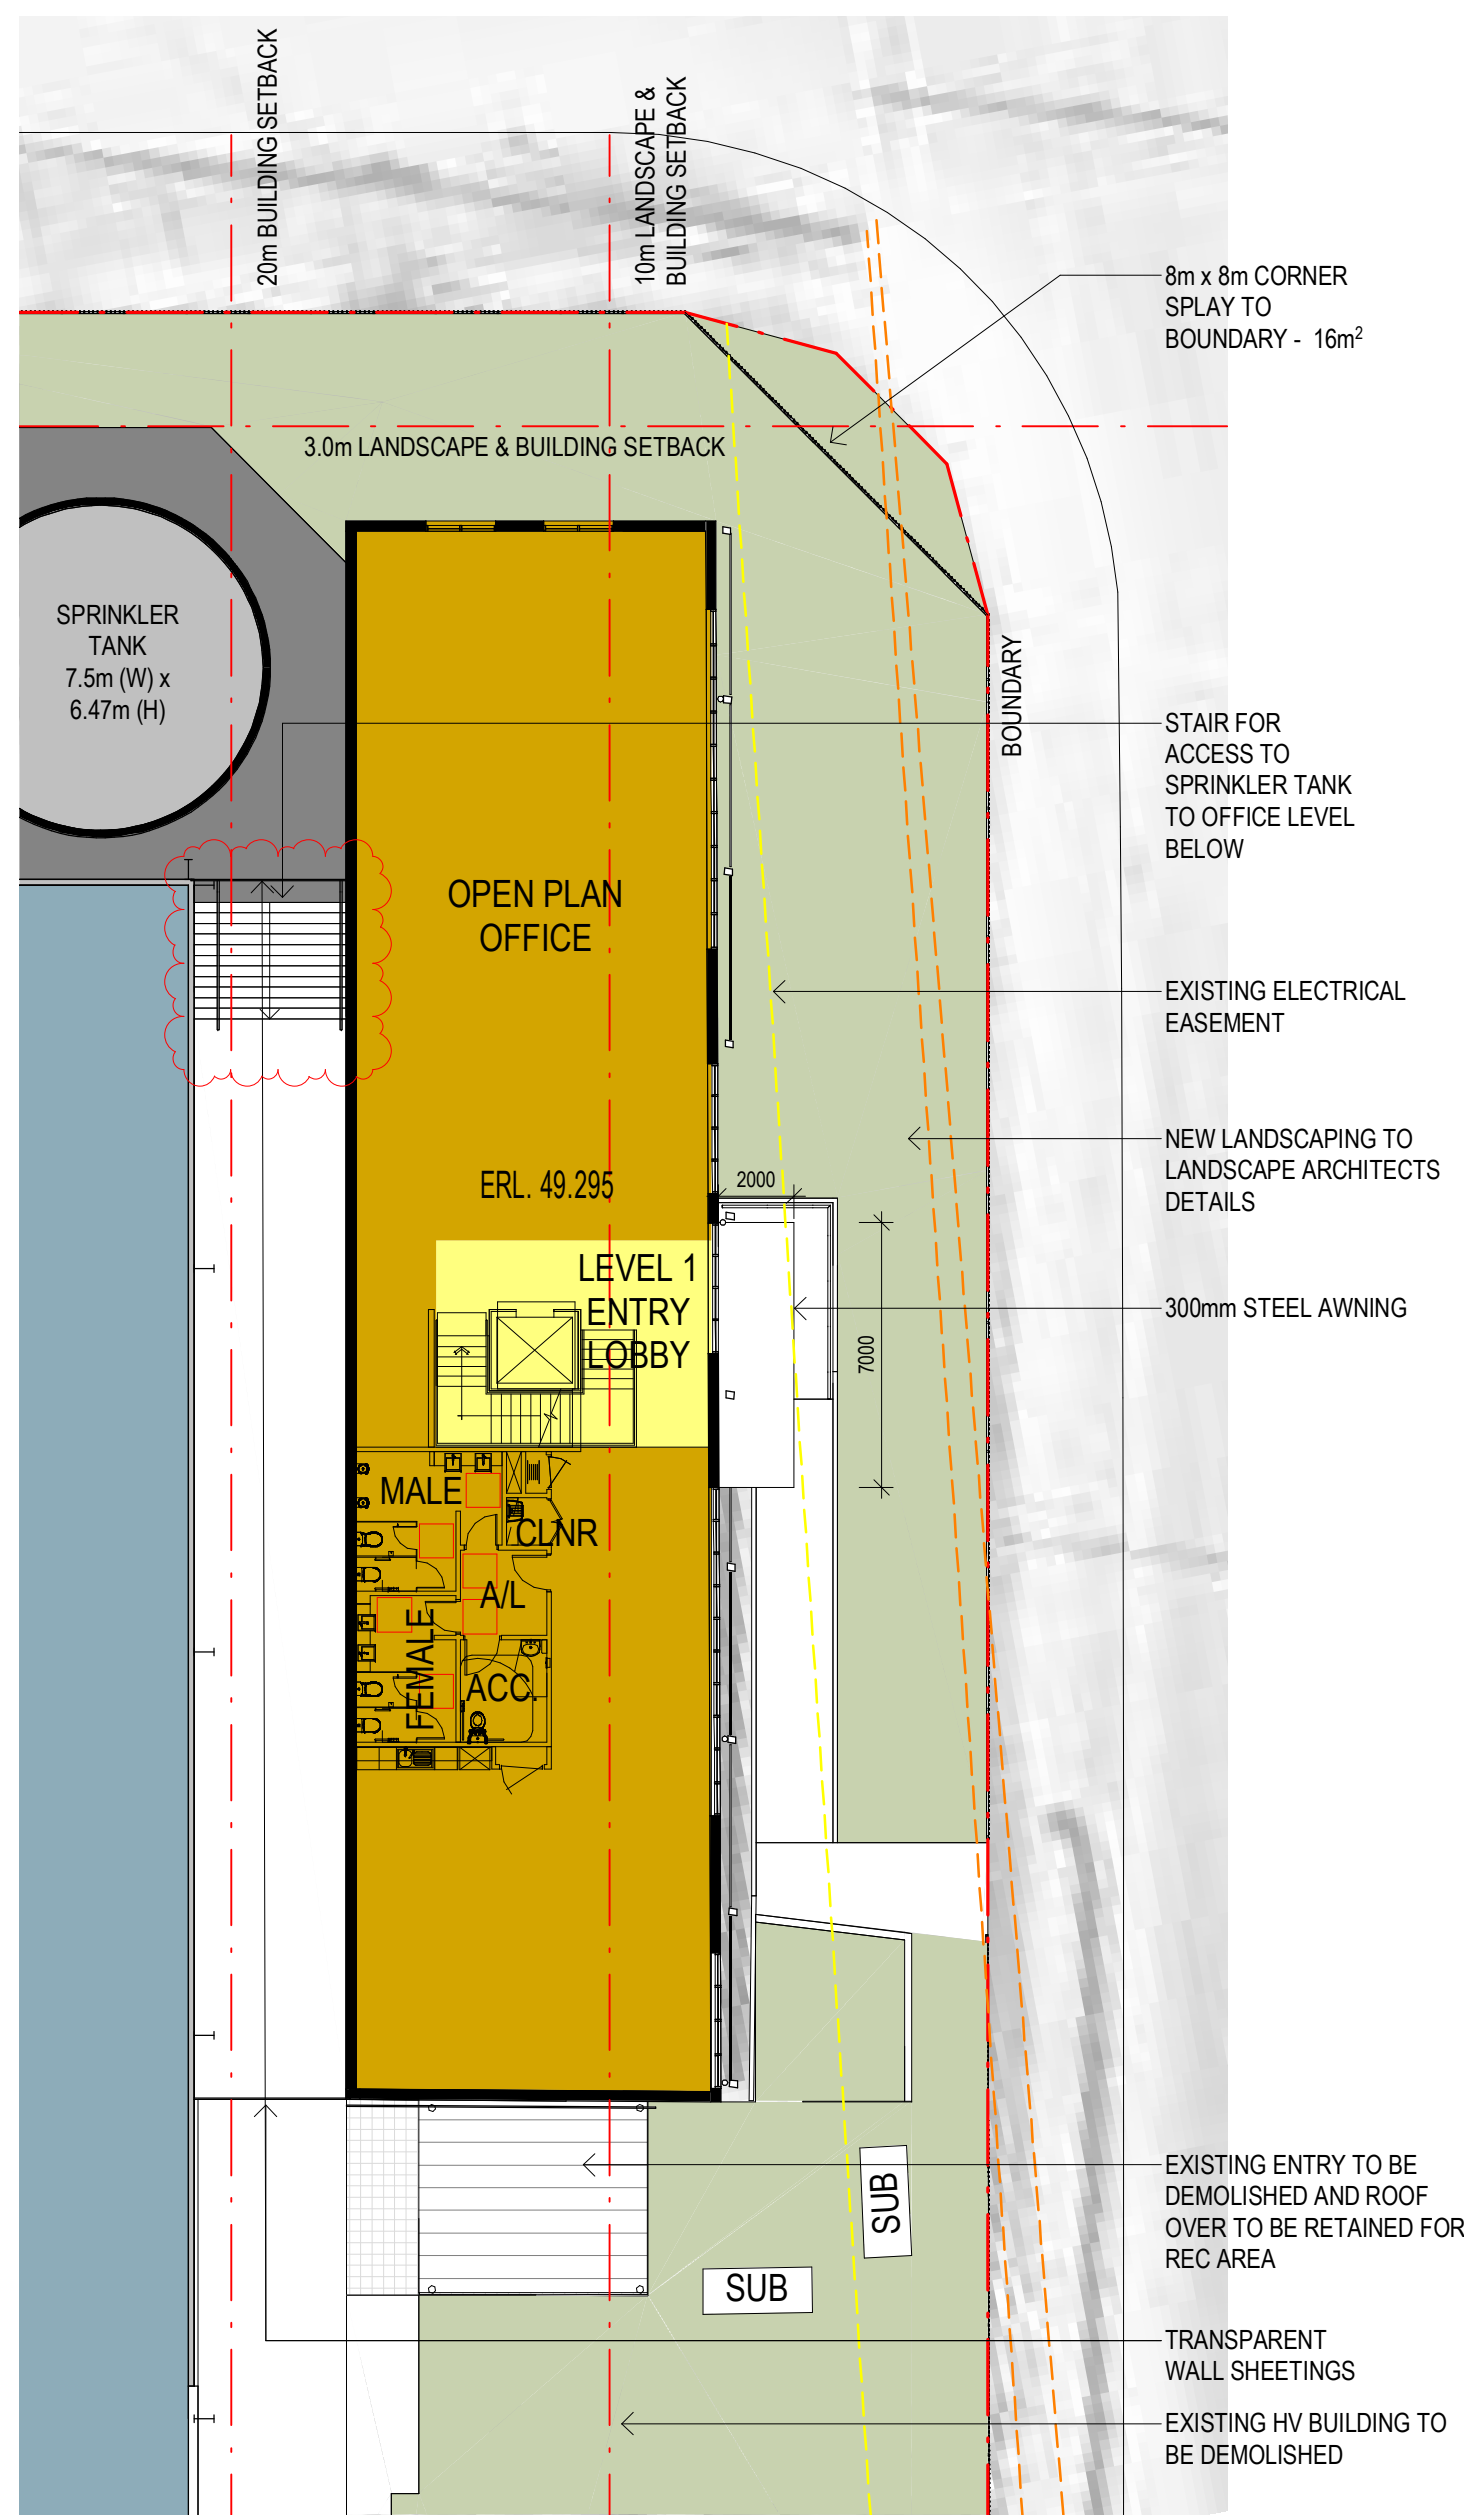


2 OFFICE LEVEL 1 PLAN
DA021 1:200

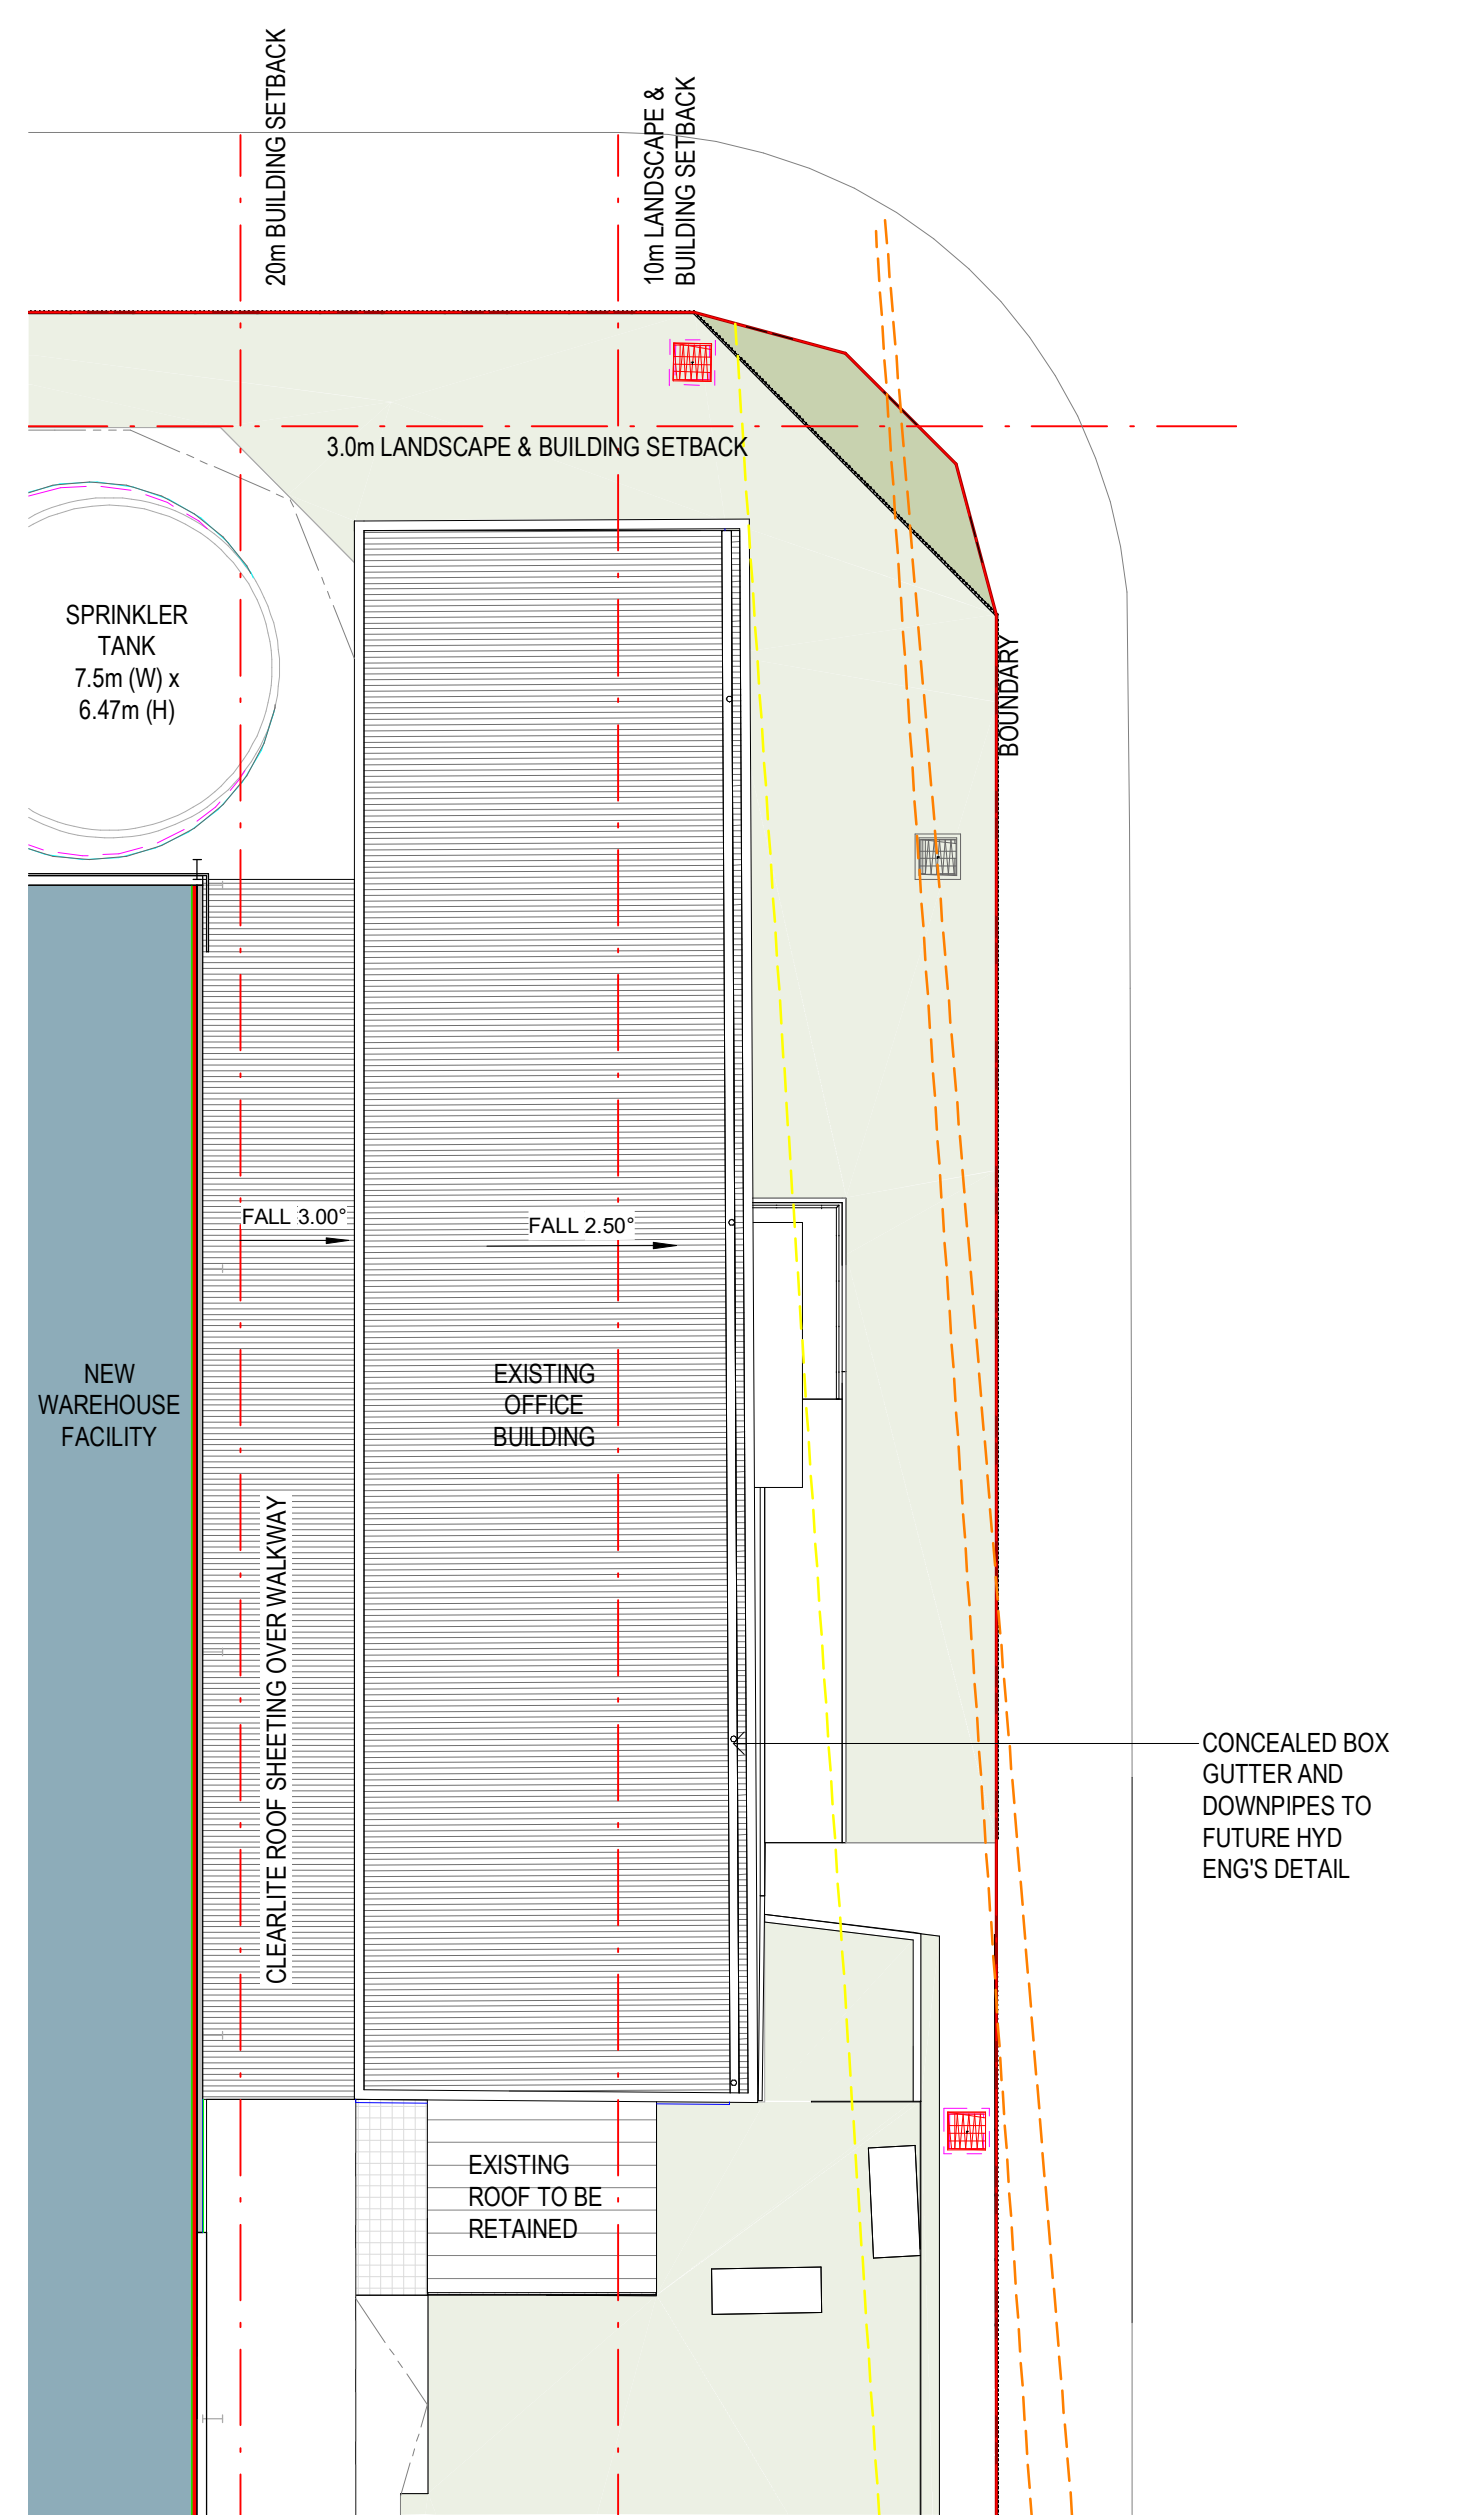

3 OFFICE ROOF PLAN
DA021 1:200

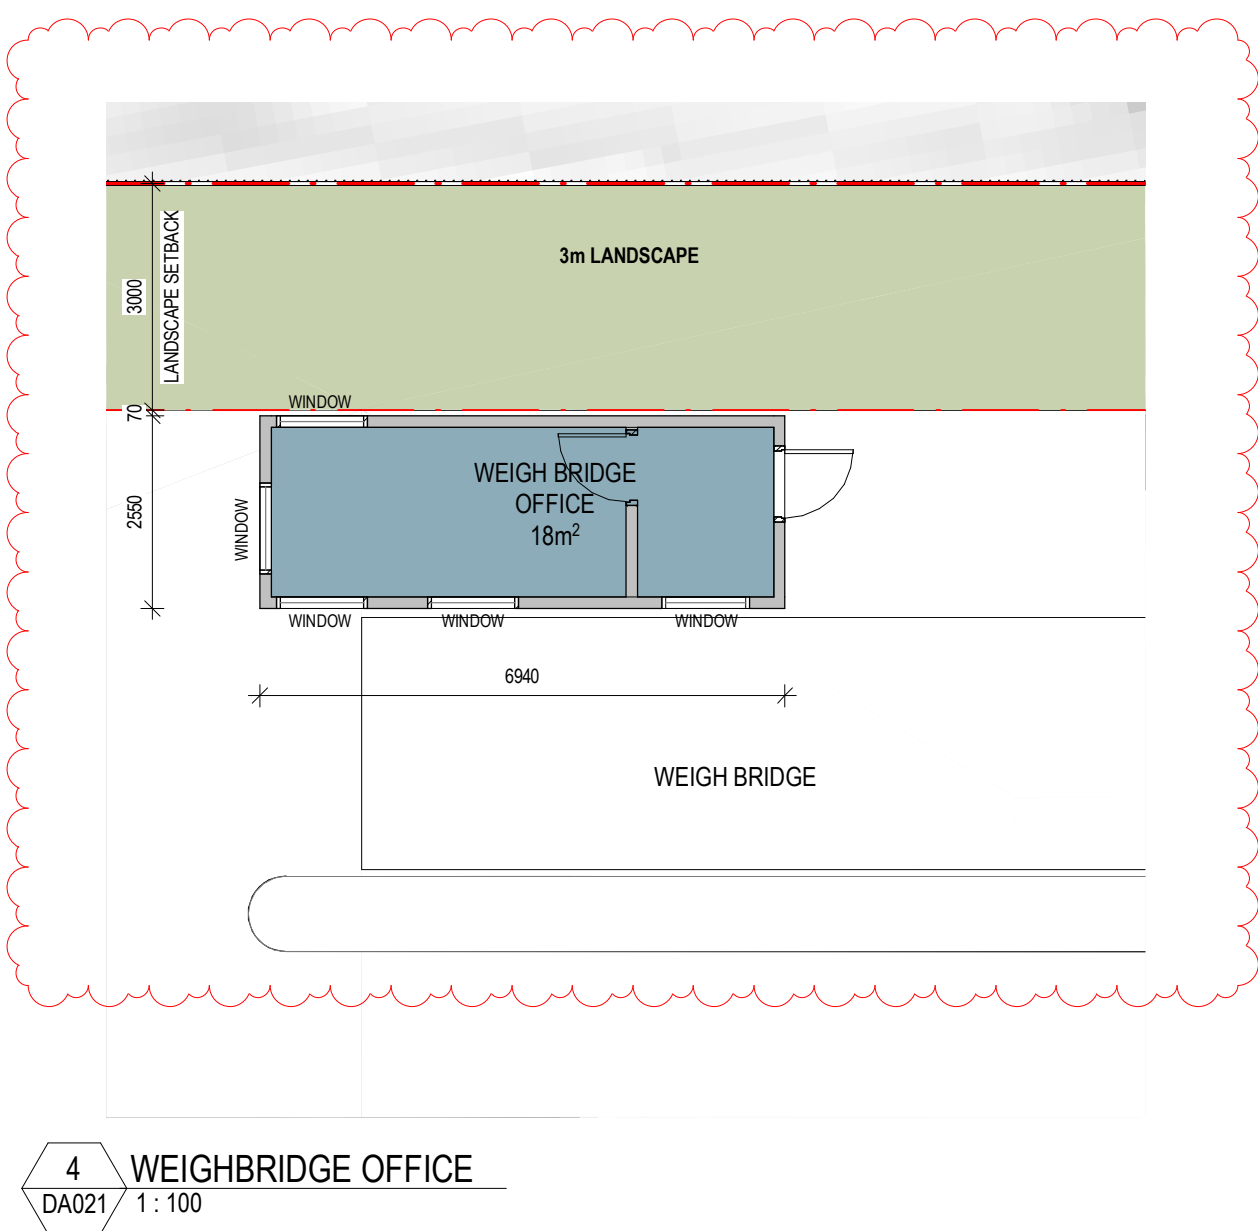

4 WEIGHBRIDGE OFFICE
DA021 1:100

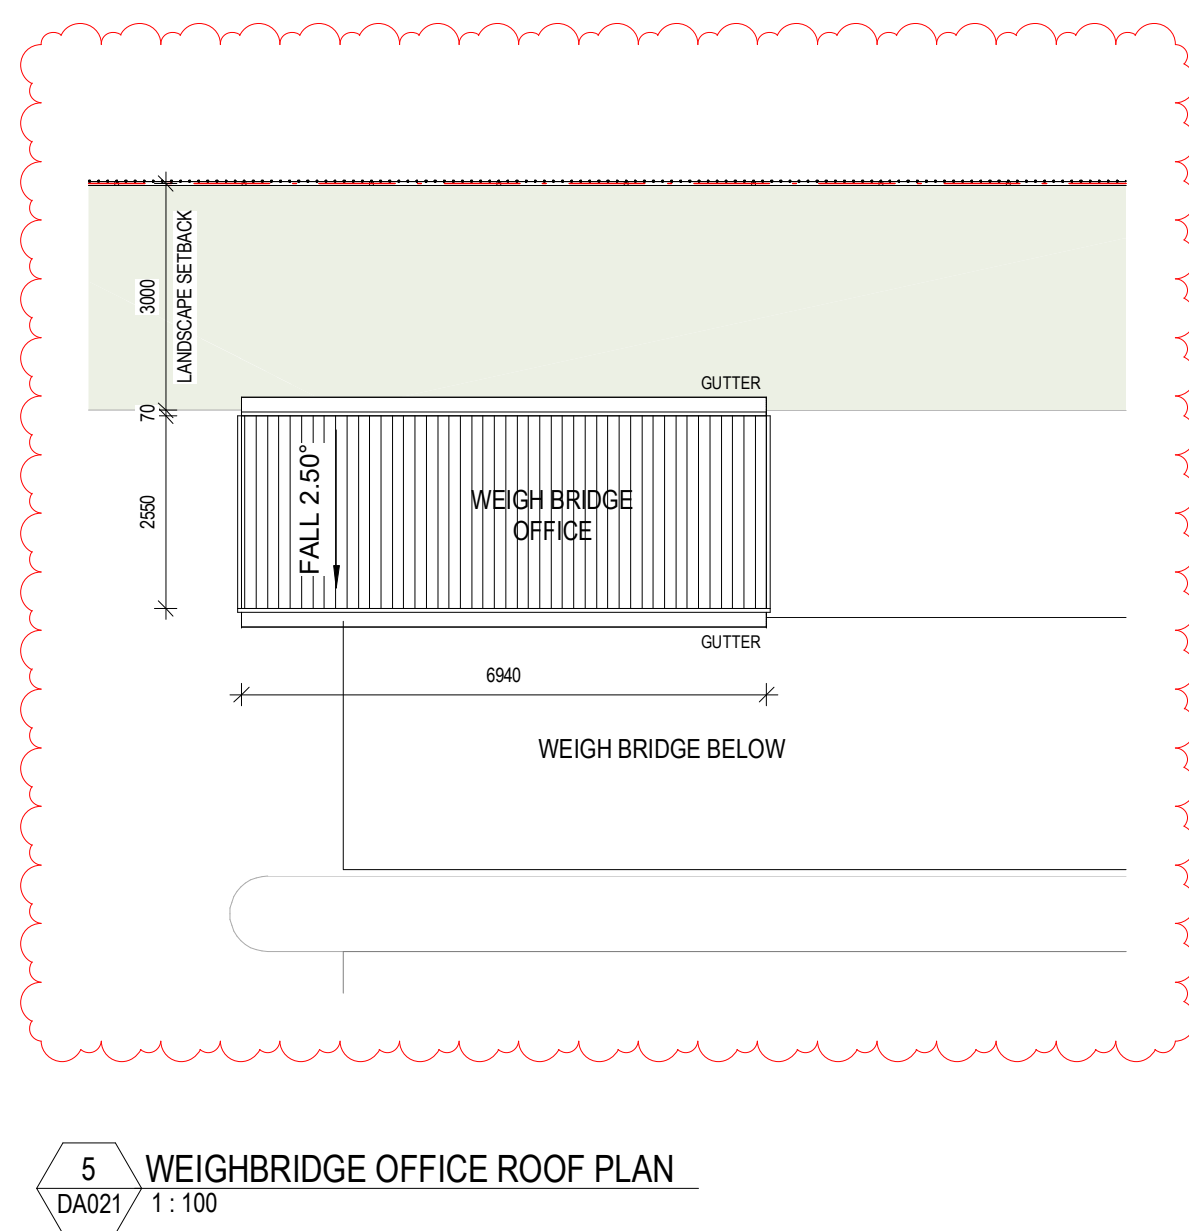

5 WEIGHBRIDGE OFFICE ROOF PLAN
DA021 1:100

Client




Project Name
Cleanaway - Charter Hall Rooty Hill

Project Address
**600 Woodstock Avenue
Rooty Hill NSW 2766**

Drawing Title:
OFFICE FLOOR PLANS

Date: **23.05.2022** Sheet Size: **A1** Scale: **1:200**
Drawing Number: **12272_DA012** Issue: **P5**

nettletontribe

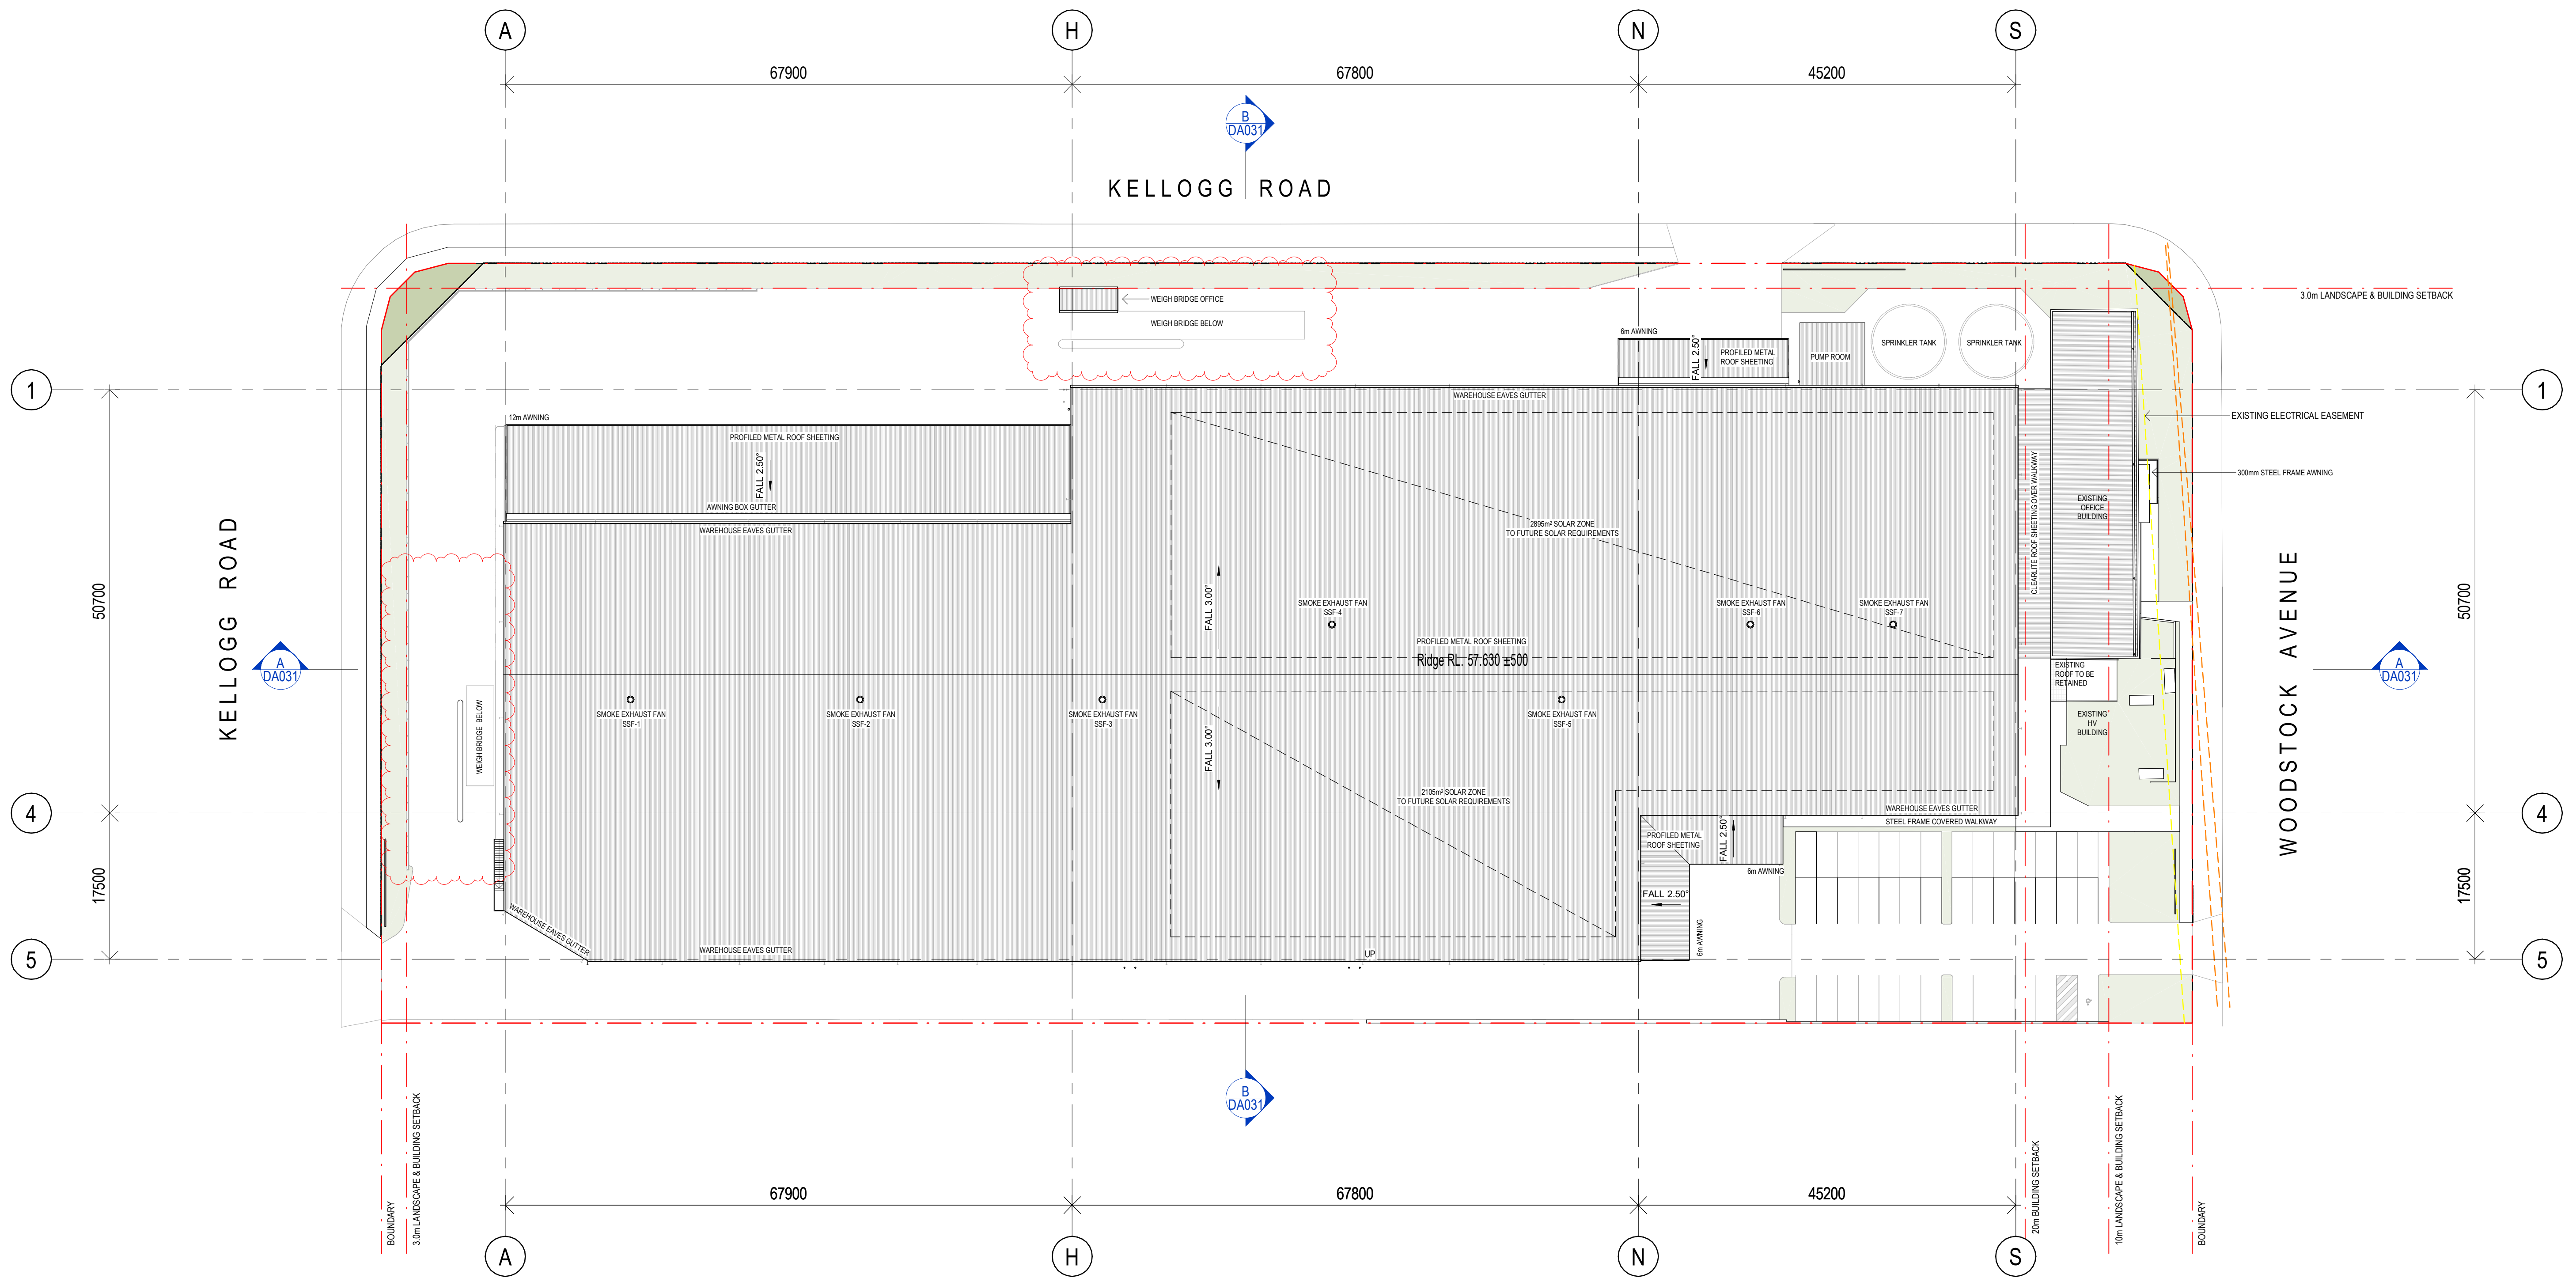

Client



Project Name
Cleanaway - Charter Hall Rooty Hill

Project Address
600 Woodstock Avenue
Rooty Hill NSW 2766

Drawing Title:
ROOF PLAN


Date:
23.05.2022

Sheet Size:
A1

Scale:
1:400

Drawing Number:
12272_DA013

Issue:
P9

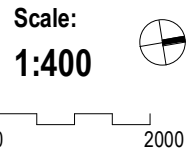





nettletontribe

WAREHOUSE

- 1. PAINTED PRECAST PANEL - "SURFMIST" OR SIMILAR
- 2. PAINTED PRECAST PANEL - "WINDSPRAY" OR SIMILAR
- 3. PAINTED PRECAST PANEL - "SHALE GREY" OR SIMILAR
- 4. PAINTED PRECAST PANEL - "BASALT" OR SIMILAR
- 5. PAINTED PRECAST PANEL - "CLEANAWAY BROOKLYN BLUE" OR SIMILAR
- 6. PROFILE METAL WALL SHEETING - COLORBOND "MONUMENT"
- 7. ROOF ACCESSORIES - COLORBOND "WOODLAND GREY"
- 8. EXPOSED STEEL COLUMNS AND CROSSBRACING - COLORBOND "WOODLAND GREY"
- 9. ROLLER SHUTTER DOOR - "CLEANAWAY BROOKLYN BLUE" OR SIMILAR
- 10. COLORBOND MONUMENT GUTTERS, ROOF FASCIA, AWNINGS AND DOWNPIPES
- 11. ROOF SHEETING - ZINCALUME
- 12. TRANSLUCENT PROFILED ROOF SHEETING

OFFICE

- 13. EXISTING WALL - PAINTED "SHALEGREY" OR SIMILAR
- 14. VERTICAL BLADES, WINDOW FRAMES AND REVEALS - PAINTED "CLEANAWAY BROOKLYN BLUE" OR SIMILAR
- 15. EXISTING PARAPET - BARESTONE PREFINISHED FC
- 16. MESH INFILL - "MONUMENT" OR SIMILAR
- 17. DANPALON TRANSLUCENT WALL SHEETING OR SIMILAR
- 18. LOCAL INDIGENOUS PERFORATED MURAL SCREEN TO BE DEVELOPED
- 19. GLASS BALUSTRADE
- 20. KEYSTONE 'CHARCOAL' OR SIMILAR
- 21. GLASS AWNING
- 22. METAL SLAT SCREEN - 'TERRAIN' OR SIMILAR
- 23. STEEL FRAMED AWNING

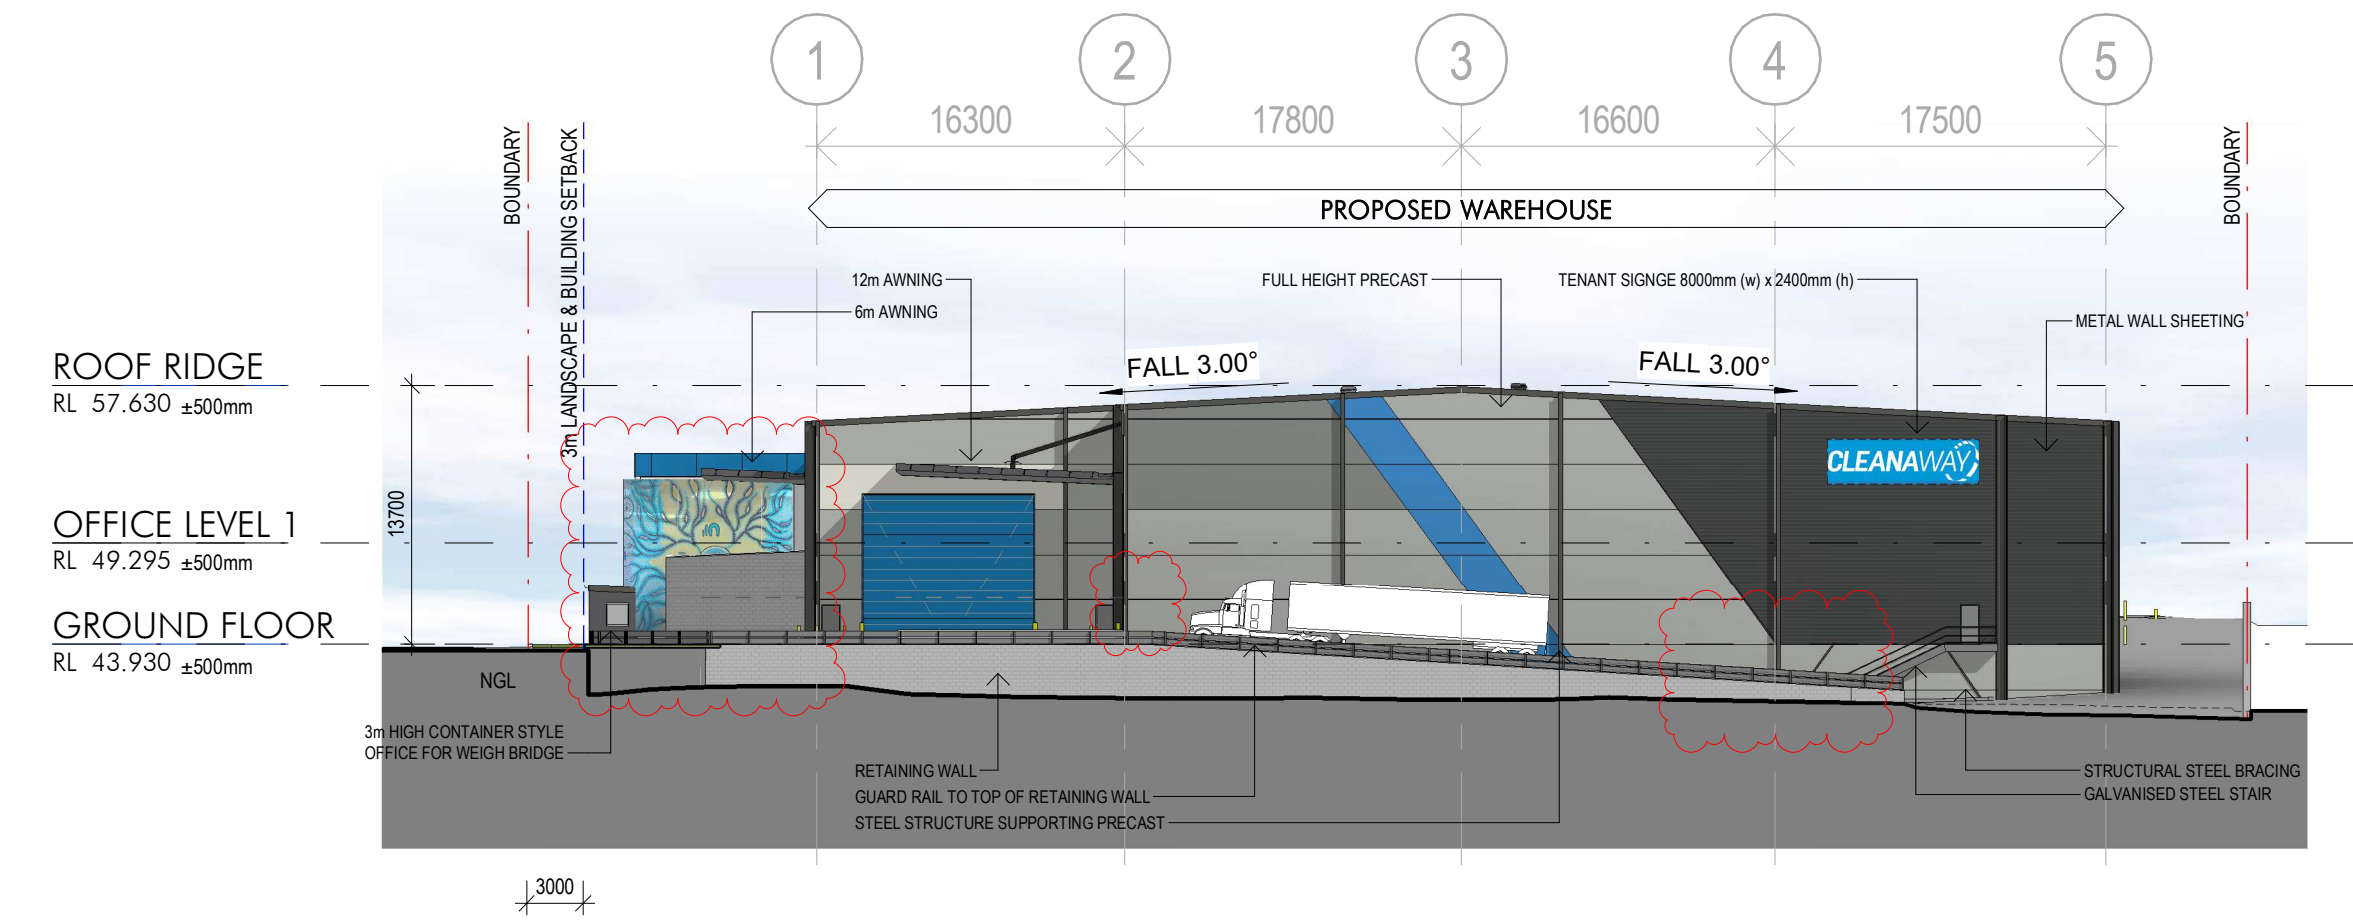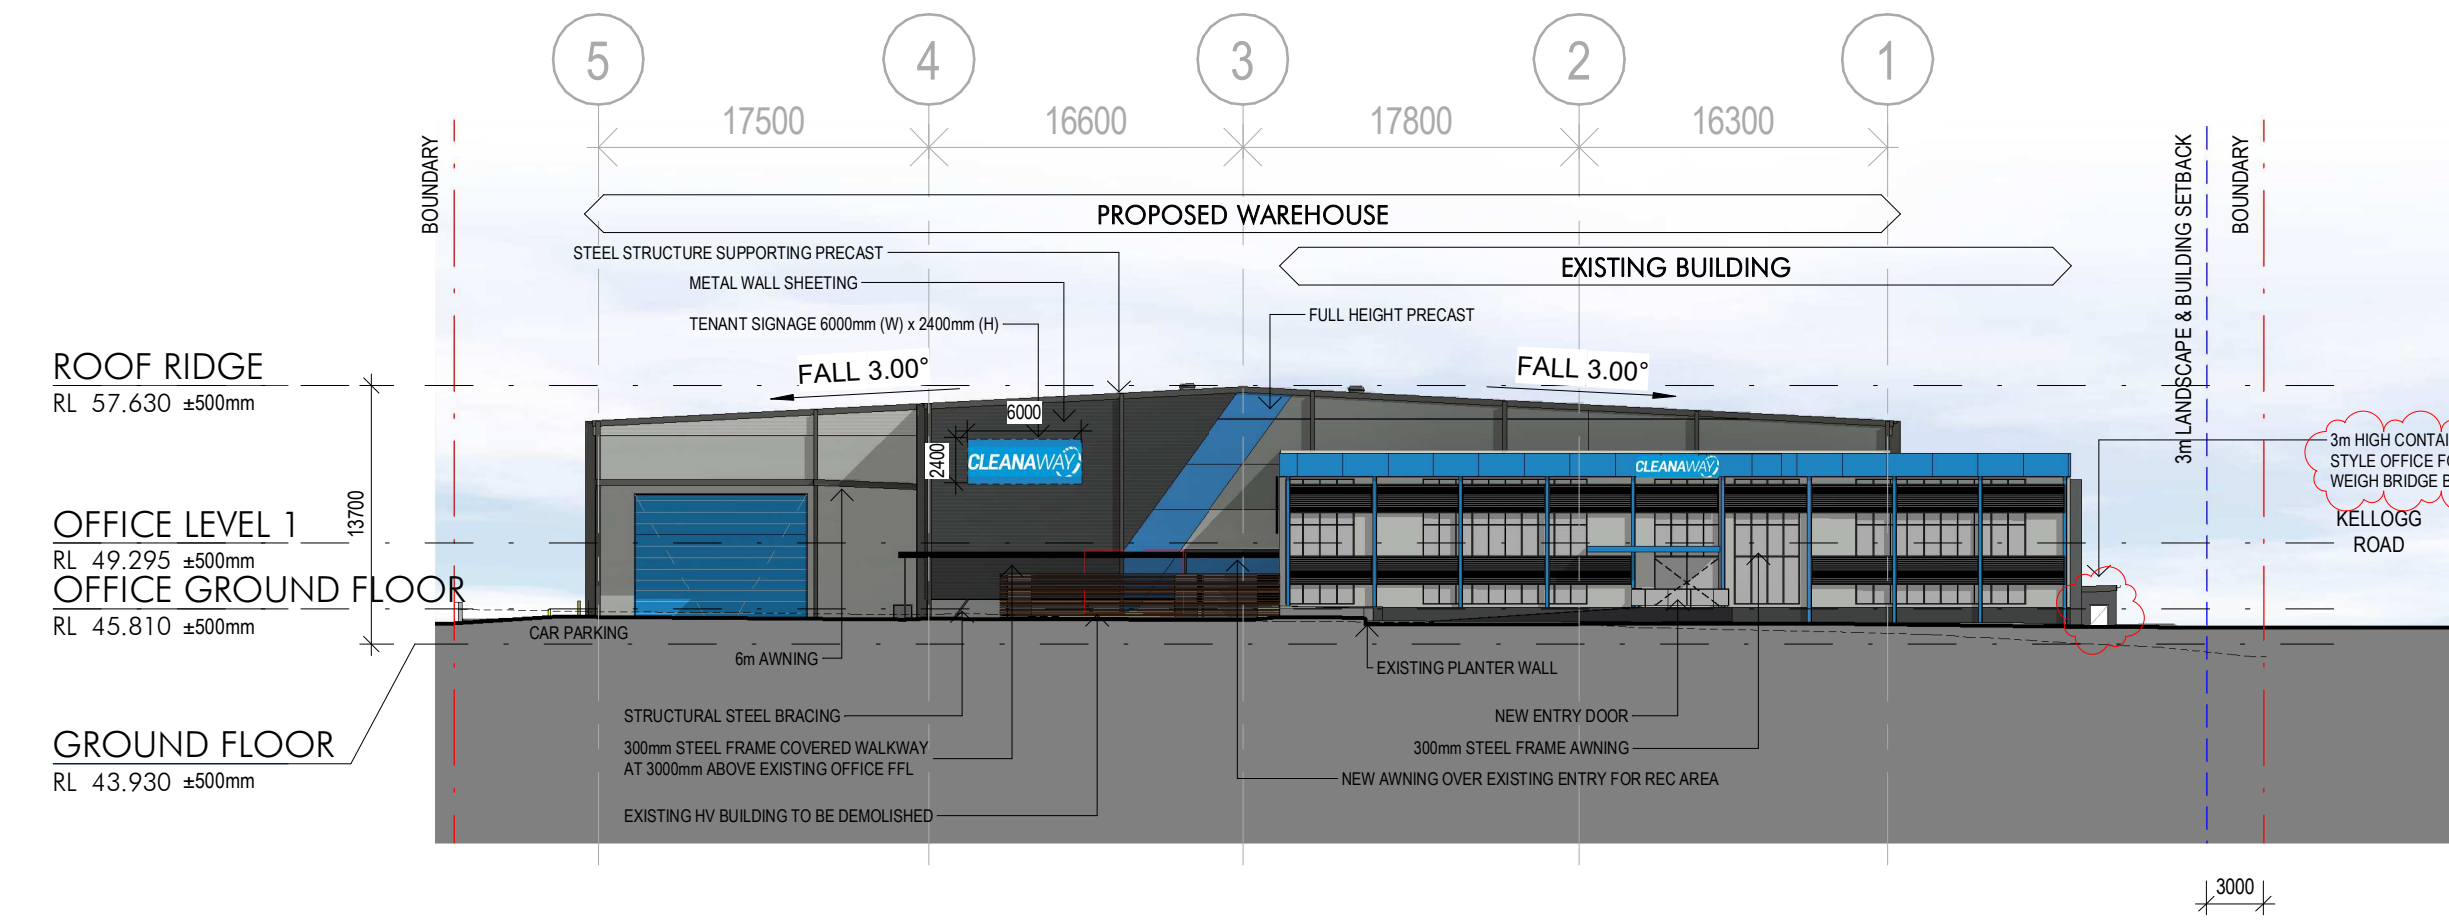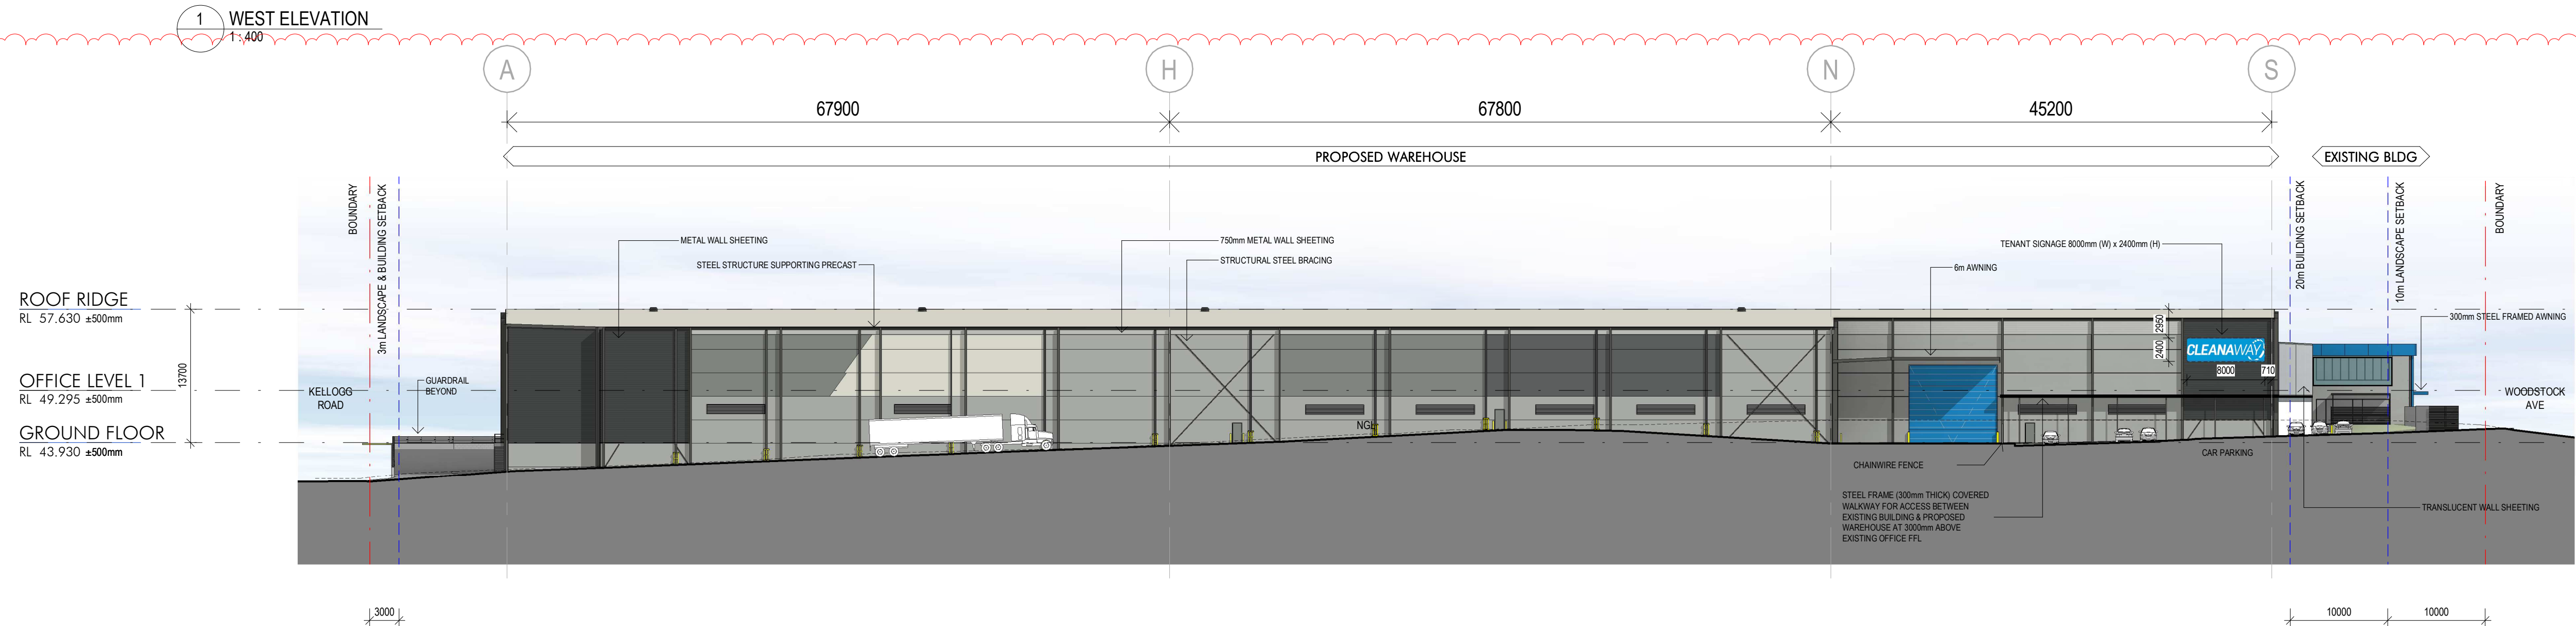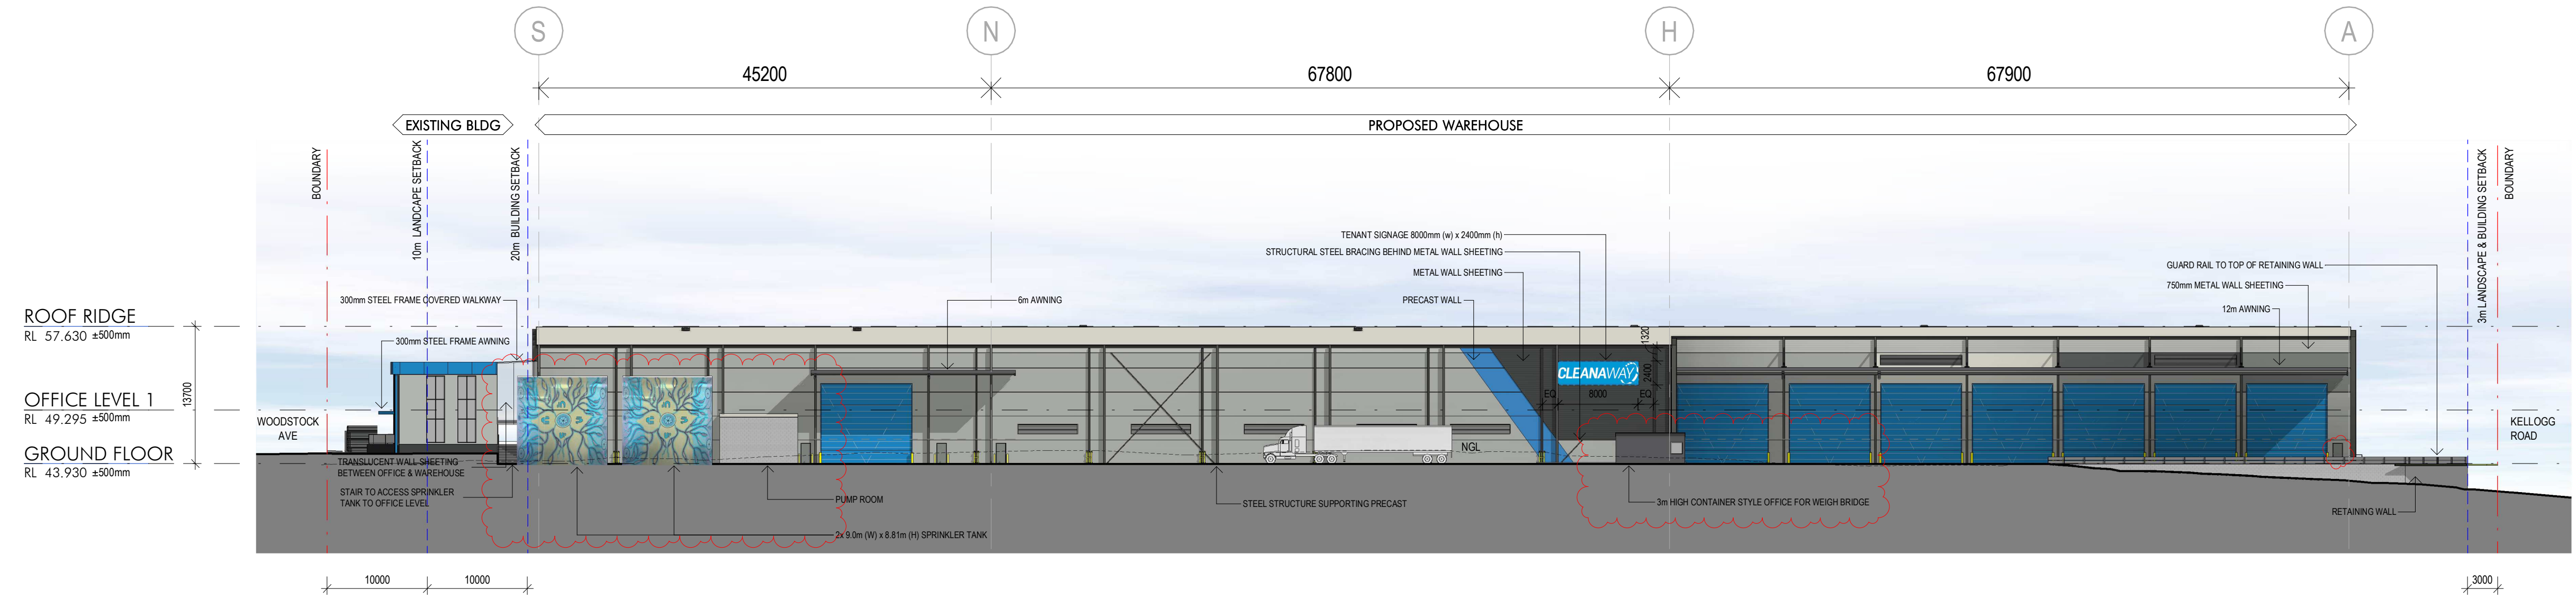

WAREHOUSE


- 1. PAINTED PRECAST PANEL - "SURFMIST" OR SIMILAR
- 2. PAINTED PRECAST PANEL - "WINDSPRAY" OR SIMILAR
- 3. PAINTED PRECAST PANEL - "SHALE GREY" OR SIMILAR
- 4. PAINTED PRECAST PANEL - "BASALT" OR SIMILAR
- 5. PAINTED PRECAST PANEL - "CLEANAWAY BROOKLYN BLUE" OR SIMILAR
- 6. PROFILE METAL WALL SHEETING - COLORBOND "MONUMENT"
- 7. ROOF ACCESSORIES - COLORBOND "WOODLAND GREY"
- 8. EXPOSED STEEL COLUMNS AND CROSSBRACING - COLORBOND "WOODLAND GREY"
- 9. ROLLER SHUTTER DOOR - "CLEANAWAY BROOKLYN BLUE" OR SIMILAR
- 10. COLORBOND MONUMENT GUTTERS, ROOF FASCIA, AWNINGS AND DOWNPIPES
- 11. ROOF SHEETING - ZINCALUME
- 12. TRANSLUCENT PROFILED ROOF SHEETING

OFFICE


- 13. EXISTING WALL - PAINTED "SHALEGREY" OR SIMILAR
- 14. VERTICAL BLADES, WINDOW FRAMES AND REVEALS - PAINTED "CLEANAWAY BROOKLYN BLUE" OR SIMILAR
- 15. EXISTING PARAPET - BARESTONE PREFINISHED FC
- 16. MESH INFILL - "MONUMENT" OR SIMILAR
- 17. DANPALON TRANSLUCENT WALL SHEETING OR SIMILAR
- 18. LOCAL INDIGENOUS PERFORATED MURAL SCREEN TO BE DEVELOPED
- 19. GLASS BALUSTRADE
- 20. KEYSTONE 'CHARCOAL' OR SIMILAR
- 21. GLASS AWNING
- 22. METAL SLAT SCREEN - 'TERRAIN' OR SIMILAR
- 23. STEEL FRAMED AWNING




1 Office - North Elevation
1:150

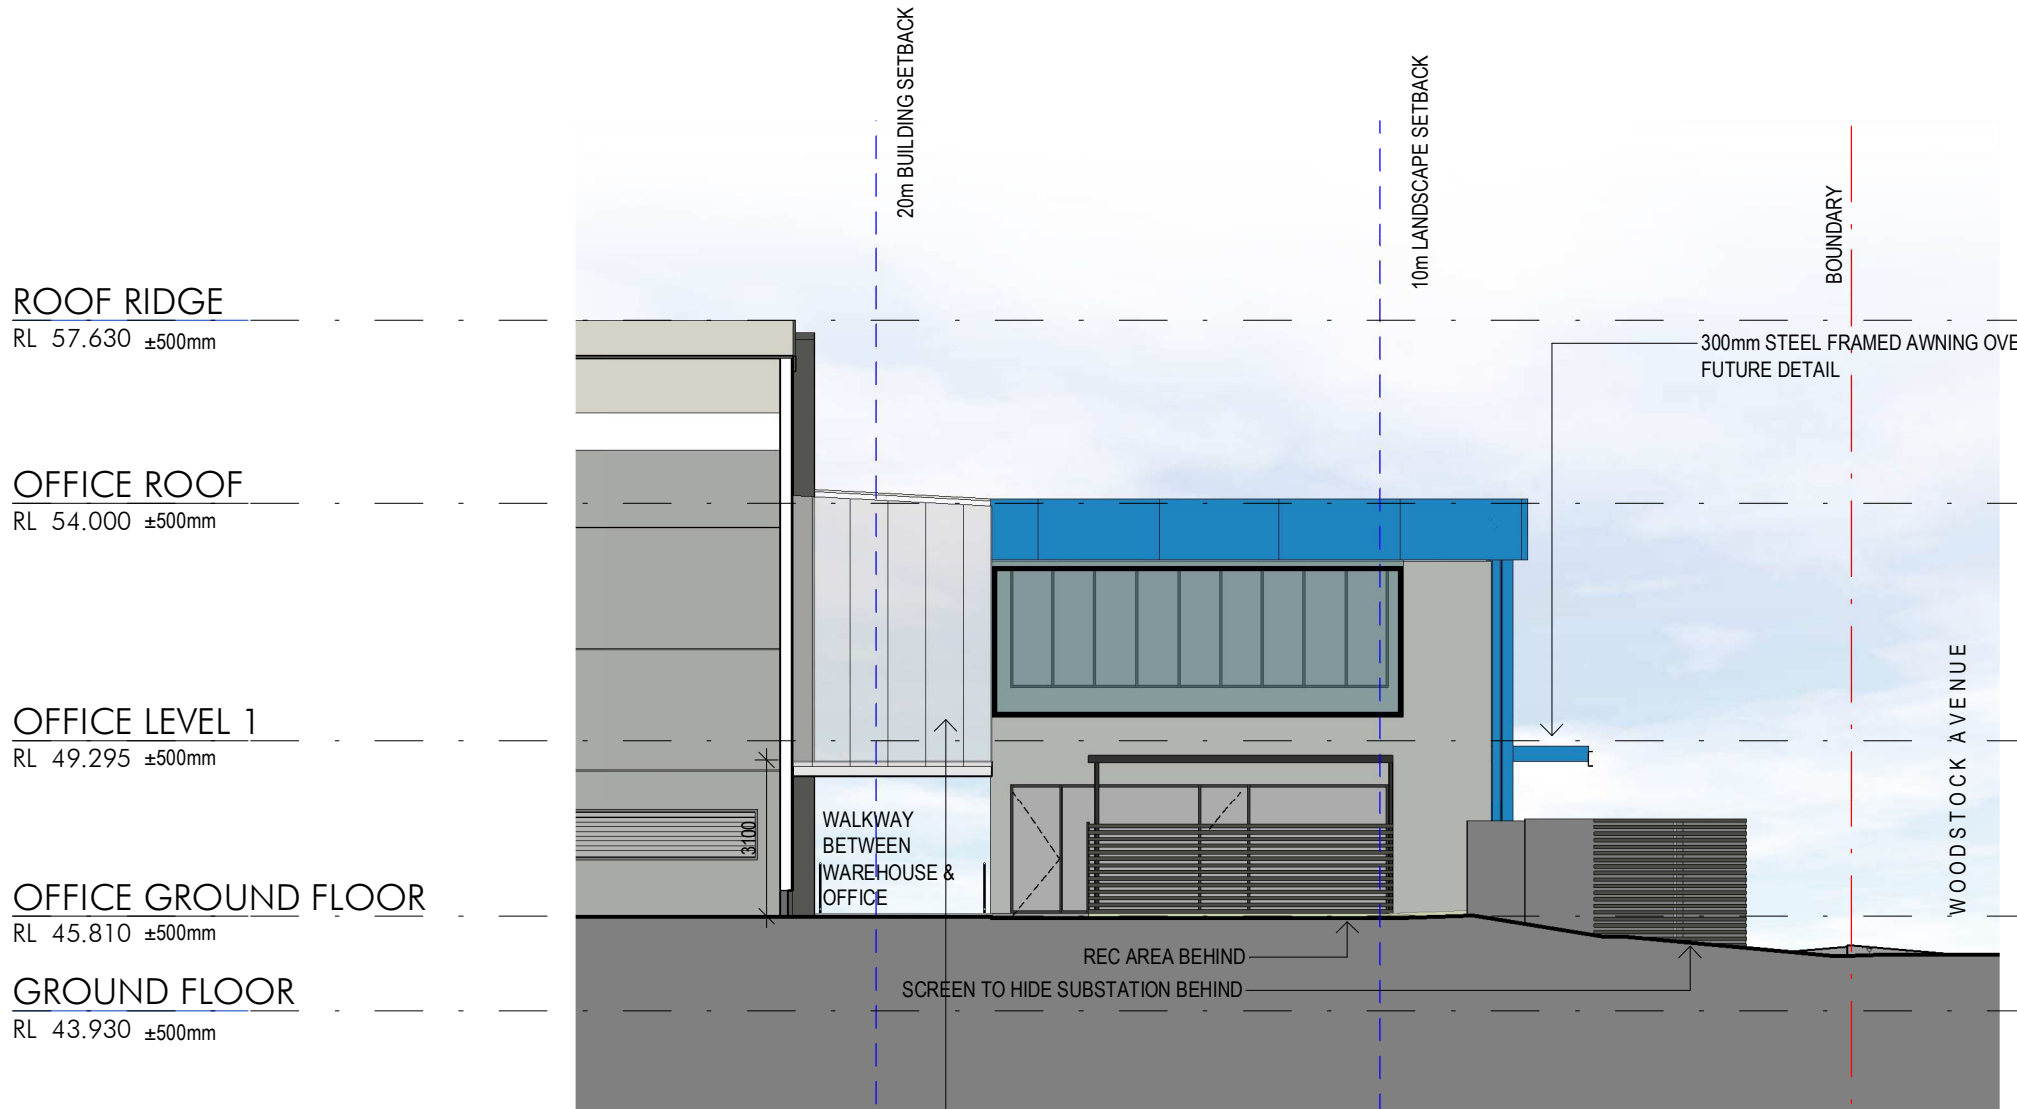


2 Office - East Elevation
1:150

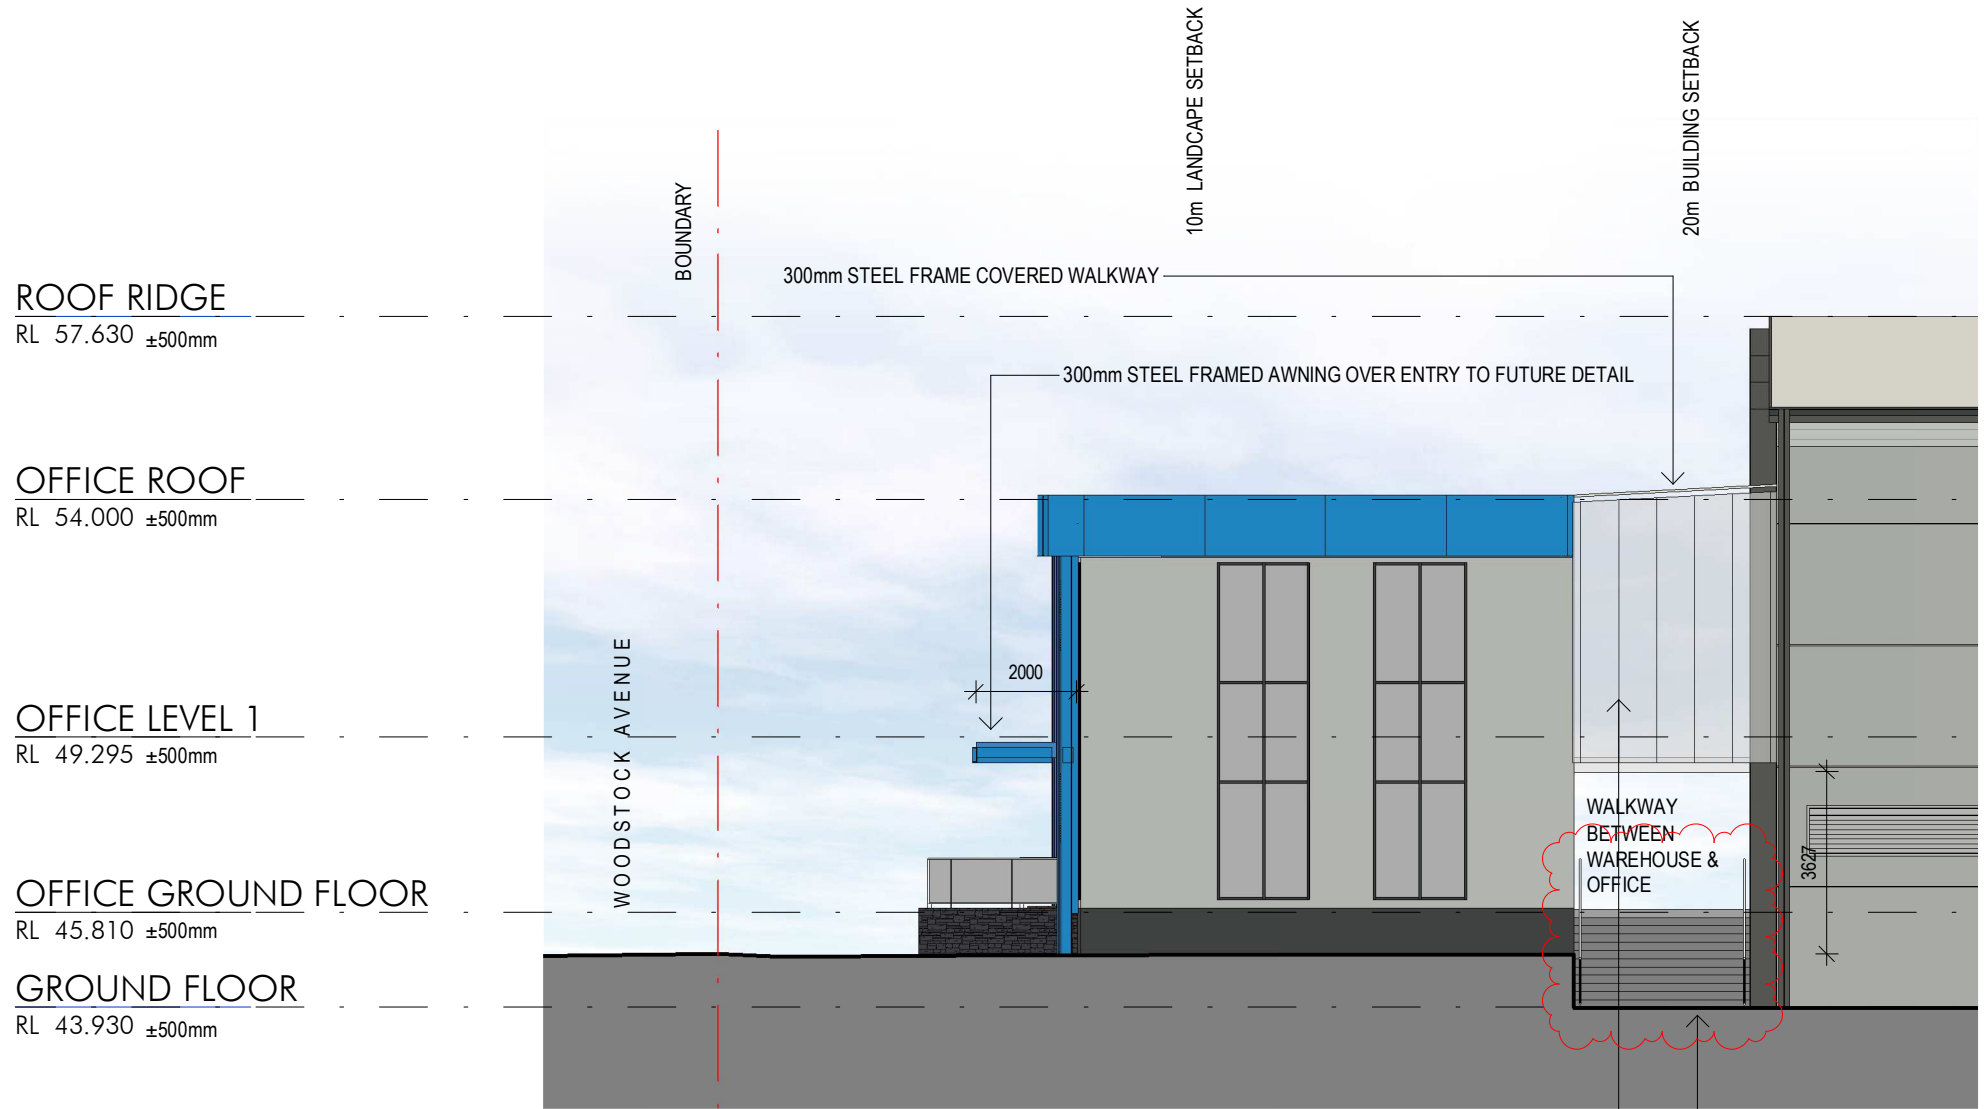


3 Office - West Elevation
1:150

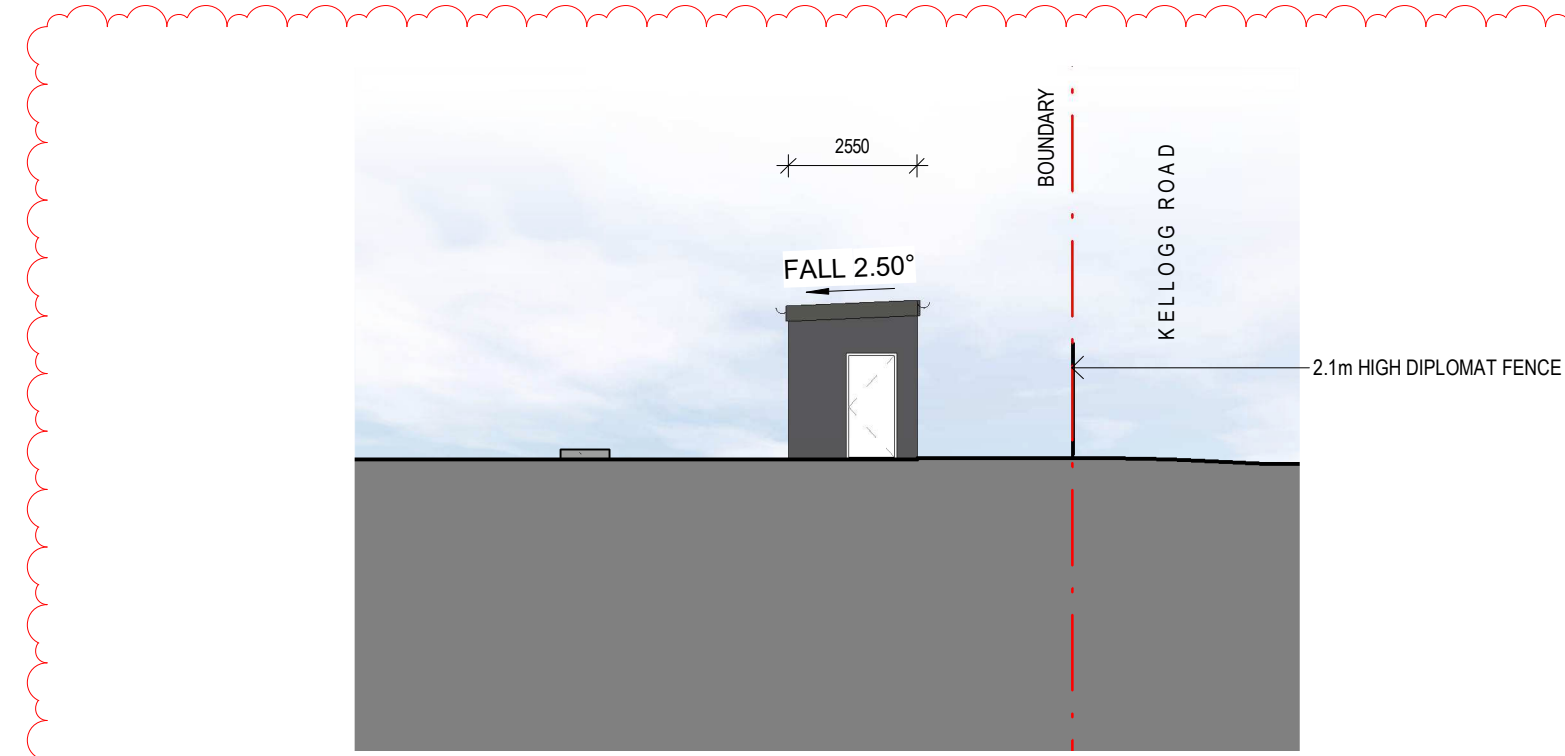


4 Weighbridge Office - North Elevation
1:150

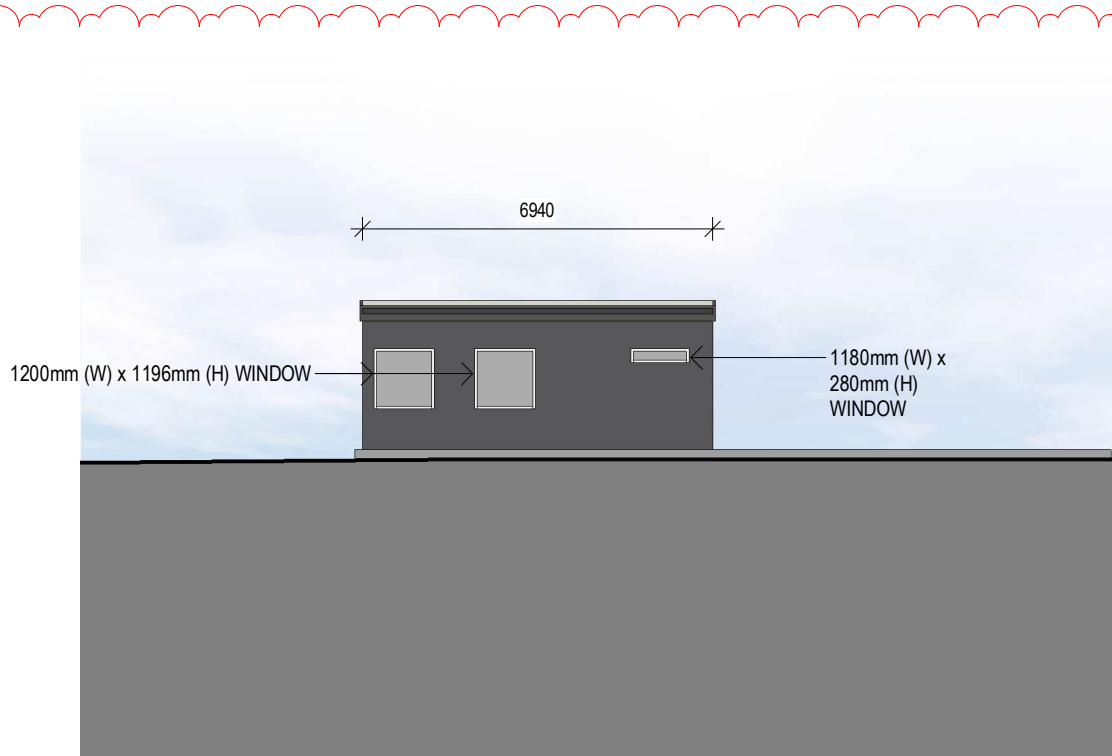

5 Weighbridge Office - East Elevation
1:150

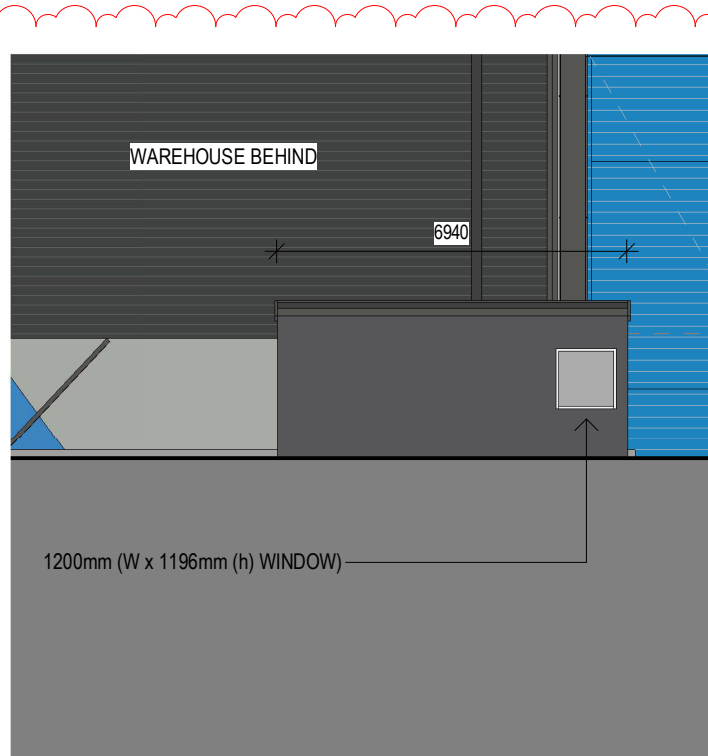

6 Weighbridge Office - West Elevation
1:150

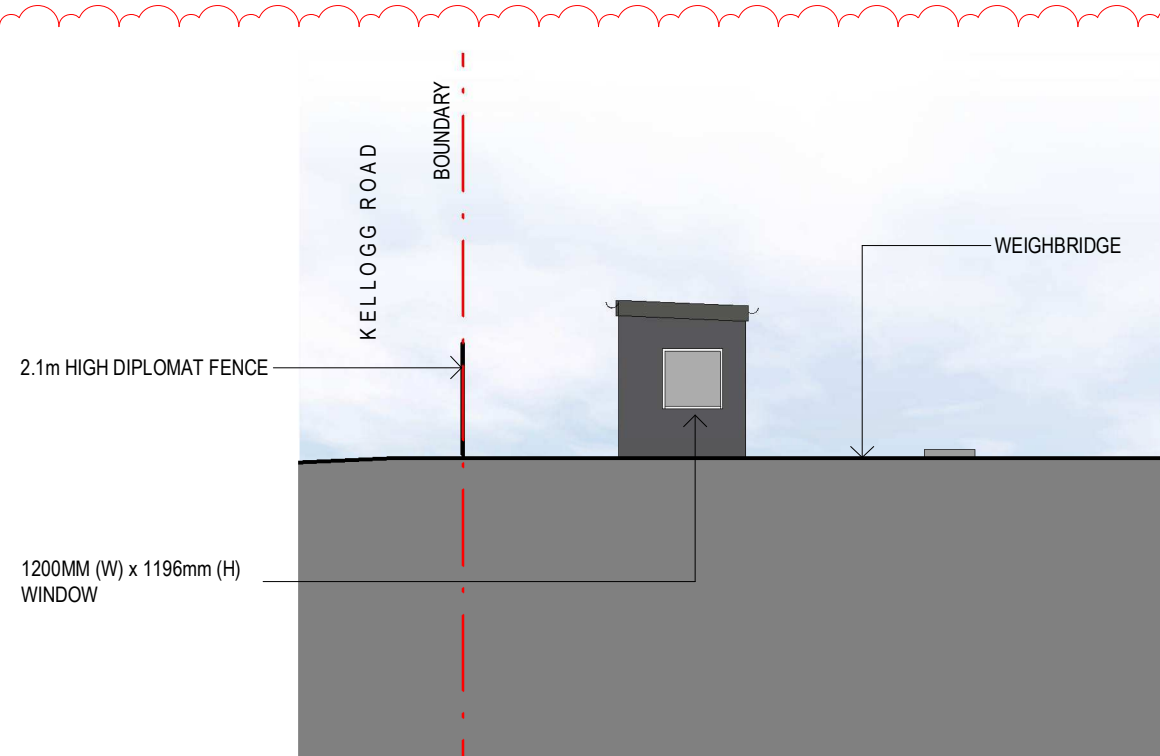

7 Weighbridge Office - South Elevation
1:150

Client




Project Name
Cleanaway - Charter Hall Rooty Hill

Project Address
600 Woodstock Avenue
Rooty Hill NSW 2766

Drawing Title:
OFFICE ELEVATIONS

Date: 23.05.2022
Sheet Size: A1
Scale: 1:150
Drawing Number: 12272_DA022
Issue: P4



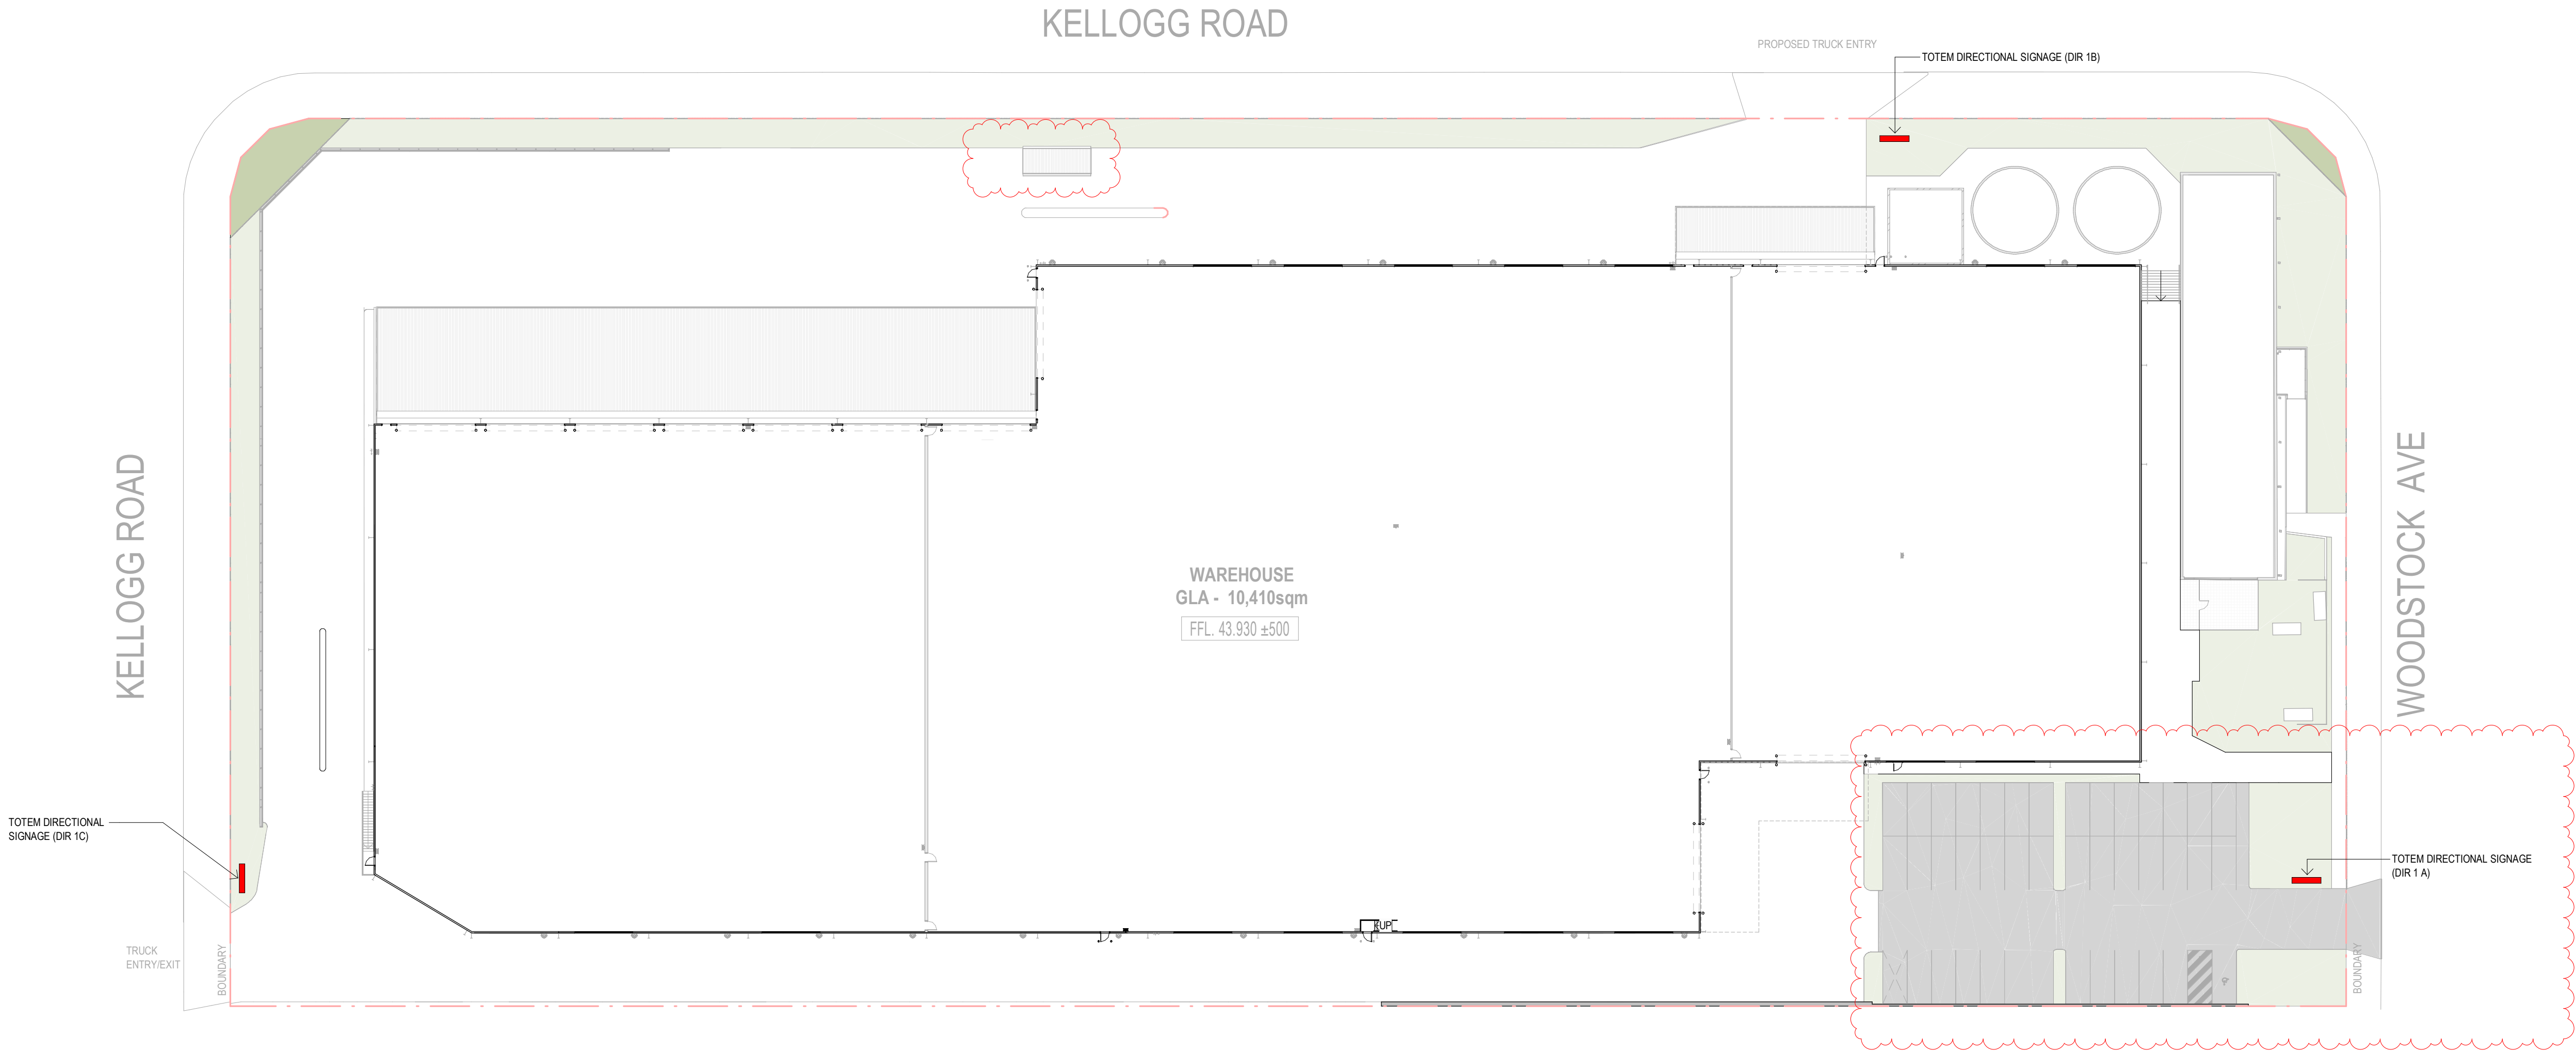

SIGNAGE NOTES:

DIR 1A - 1800mm HIGH
NORTH ENTRY
"PASSENGER CARS ONLY" (WITH ARROW POINTING TO ENTRY)

DIR 1B - 1800mm HIGH
WEST ENTRY
"ALL TRUCKS INBOUND ONLY" WITH LINE 2 ON PYLON
STATING "ALTERNATIVE ENTRY" (WITH ARROW POINTING TO ENTRY)

DIR 1C - 1800mm HIGH
LOCATED TO THE SOUTH OF THE SITE
"ALL OUTBOUND TRUCKS AND INBOUND ALTERNATIVE ENTRY" WITH LINE 2 ON PYLON STATING "WATCH FOR OUTBOUND TRAFFIC"

