



| No. | Date | Description |
|-----|------|-------------|
| | | |
| | | |
| | | |

| Swept Path Key |
|-------------------------------|
| ----- Vehicle Wheel Path |
| ----- Vehicle Body Envelope |
| ----- 300mm Vehicle Clearance |

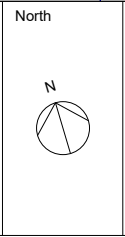

Drawing Prepared By




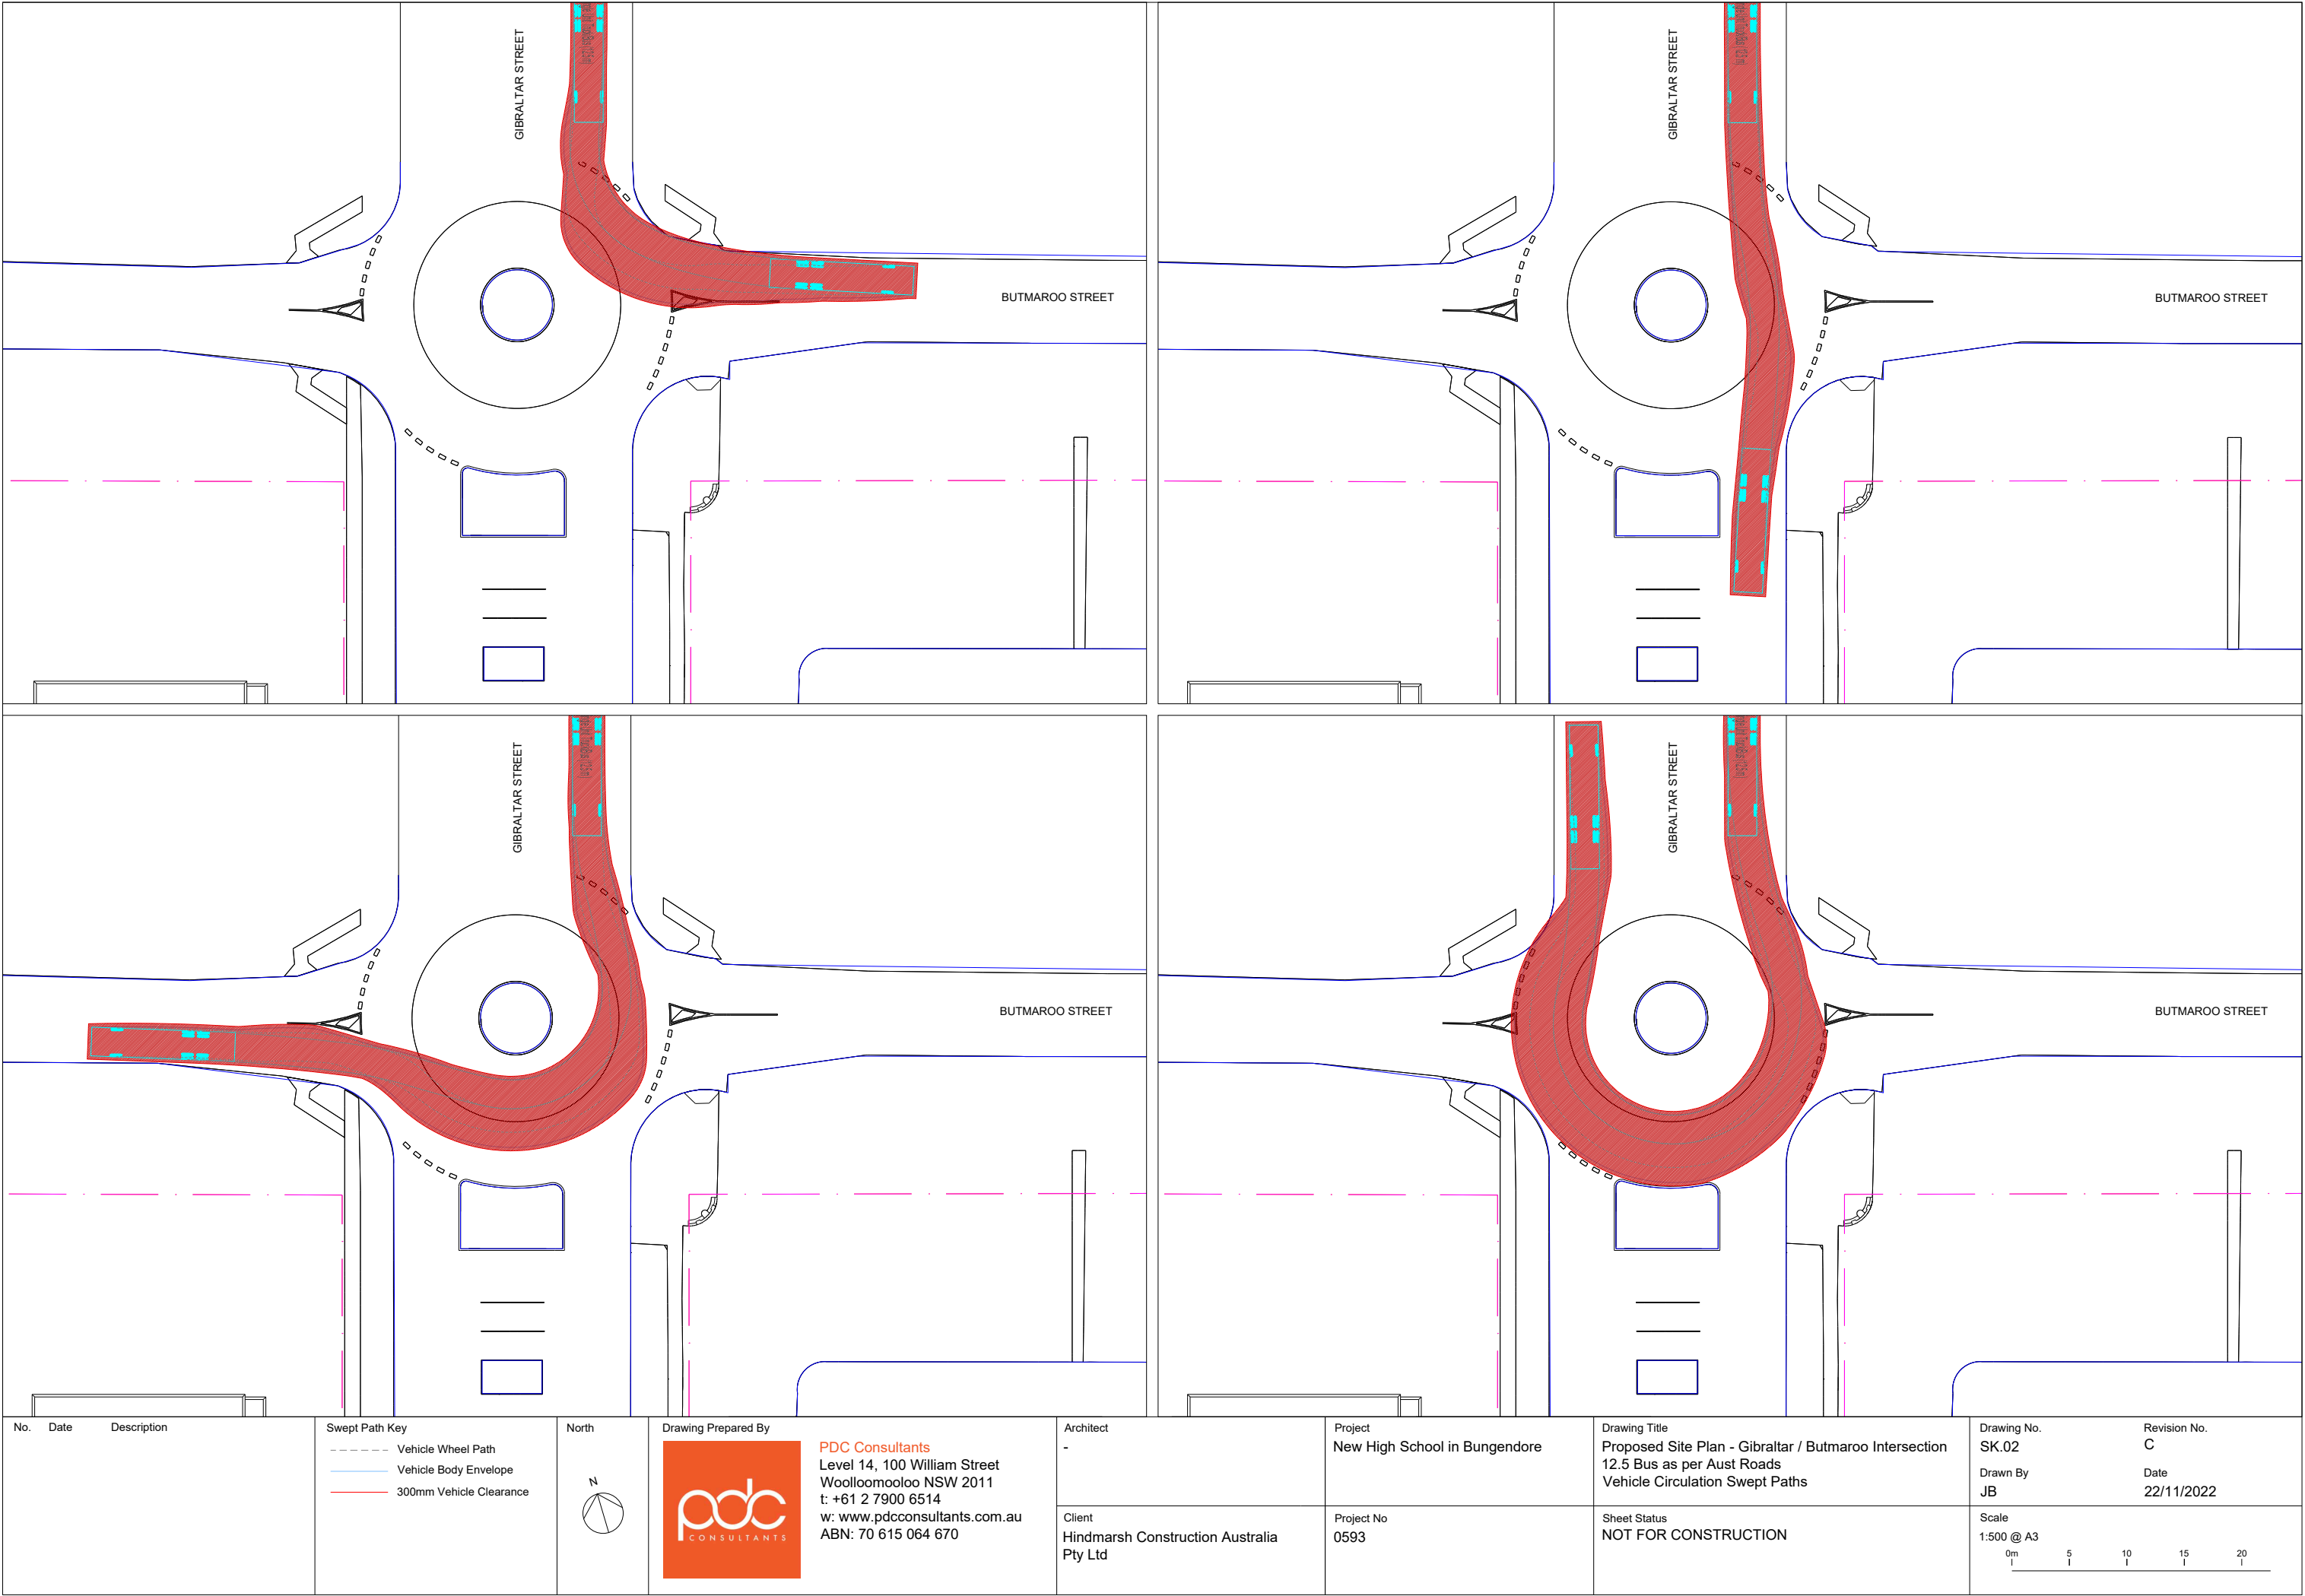
PDC Consultants
Level 14, 100 William Street
Woolloomooloo NSW 2011
t: +61 2 7900 6514
w: www.pdcconsultants.com.au
ABN: 70 615 064 670

| | |
|-----------|--|
| Architect | - |
| Client | Hindmarsh Construction Australia Pty Ltd |

| | |
|------------|-------------------------------|
| Project | New High School in Bungendore |
| Project No | 0593 |


| | |
|---------------|---|
| Drawing Title | Proposed Site Plan - Gibraltar / Butmaroo Intersection 12.5 Bus as per Aust Roads Vehicle Circulation Swept Paths |
| Sheet Status | NOT FOR CONSTRUCTION |

| | | | |
|-------------|------------|---|------------|
| Drawing No. | SK.01 | Revision No. | C |
| Drawn By | JB | Date | 22/11/2022 |
| Scale | 1:500 @ A3 |  | |




| No. | Date | Description |
|-----|------|-------------|
| | | |
| | | |
| | | |

| Swept Path Key |
|-------------------------------|
| ----- Vehicle Wheel Path |
| ----- Vehicle Body Envelope |
| ----- 300mm Vehicle Clearance |

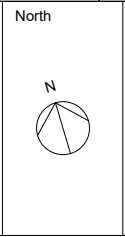

Drawing Prepared By





PDC Consultants
Level 14, 100 William Street
Woolloomooloo NSW 2011
t: +61 2 7900 6514
w: www.pdcconsultants.com.au
ABN: 70 615 064 670

| | |
|-----------|--|
| Architect | - |
| Client | Hindmarsh Construction Australia Pty Ltd |

| | |
|------------|-------------------------------|
| Project | New High School in Bungendore |
| Project No | 0593 |


| | |
|---------------|---|
| Drawing Title | Proposed Site Plan - Gibraltar / Butmaroo Intersection 12.5 Bus as per Aust Roads Vehicle Circulation Swept Paths |
| Sheet Status | NOT FOR CONSTRUCTION |
 
| | | | |
|-------------|------------|---|------------|
| Drawing No. | SK.02 | Revision No. | C |
| Drawn By | JB | Date | 22/11/2022 |
| Scale | 1:500 @ A3 |  | |

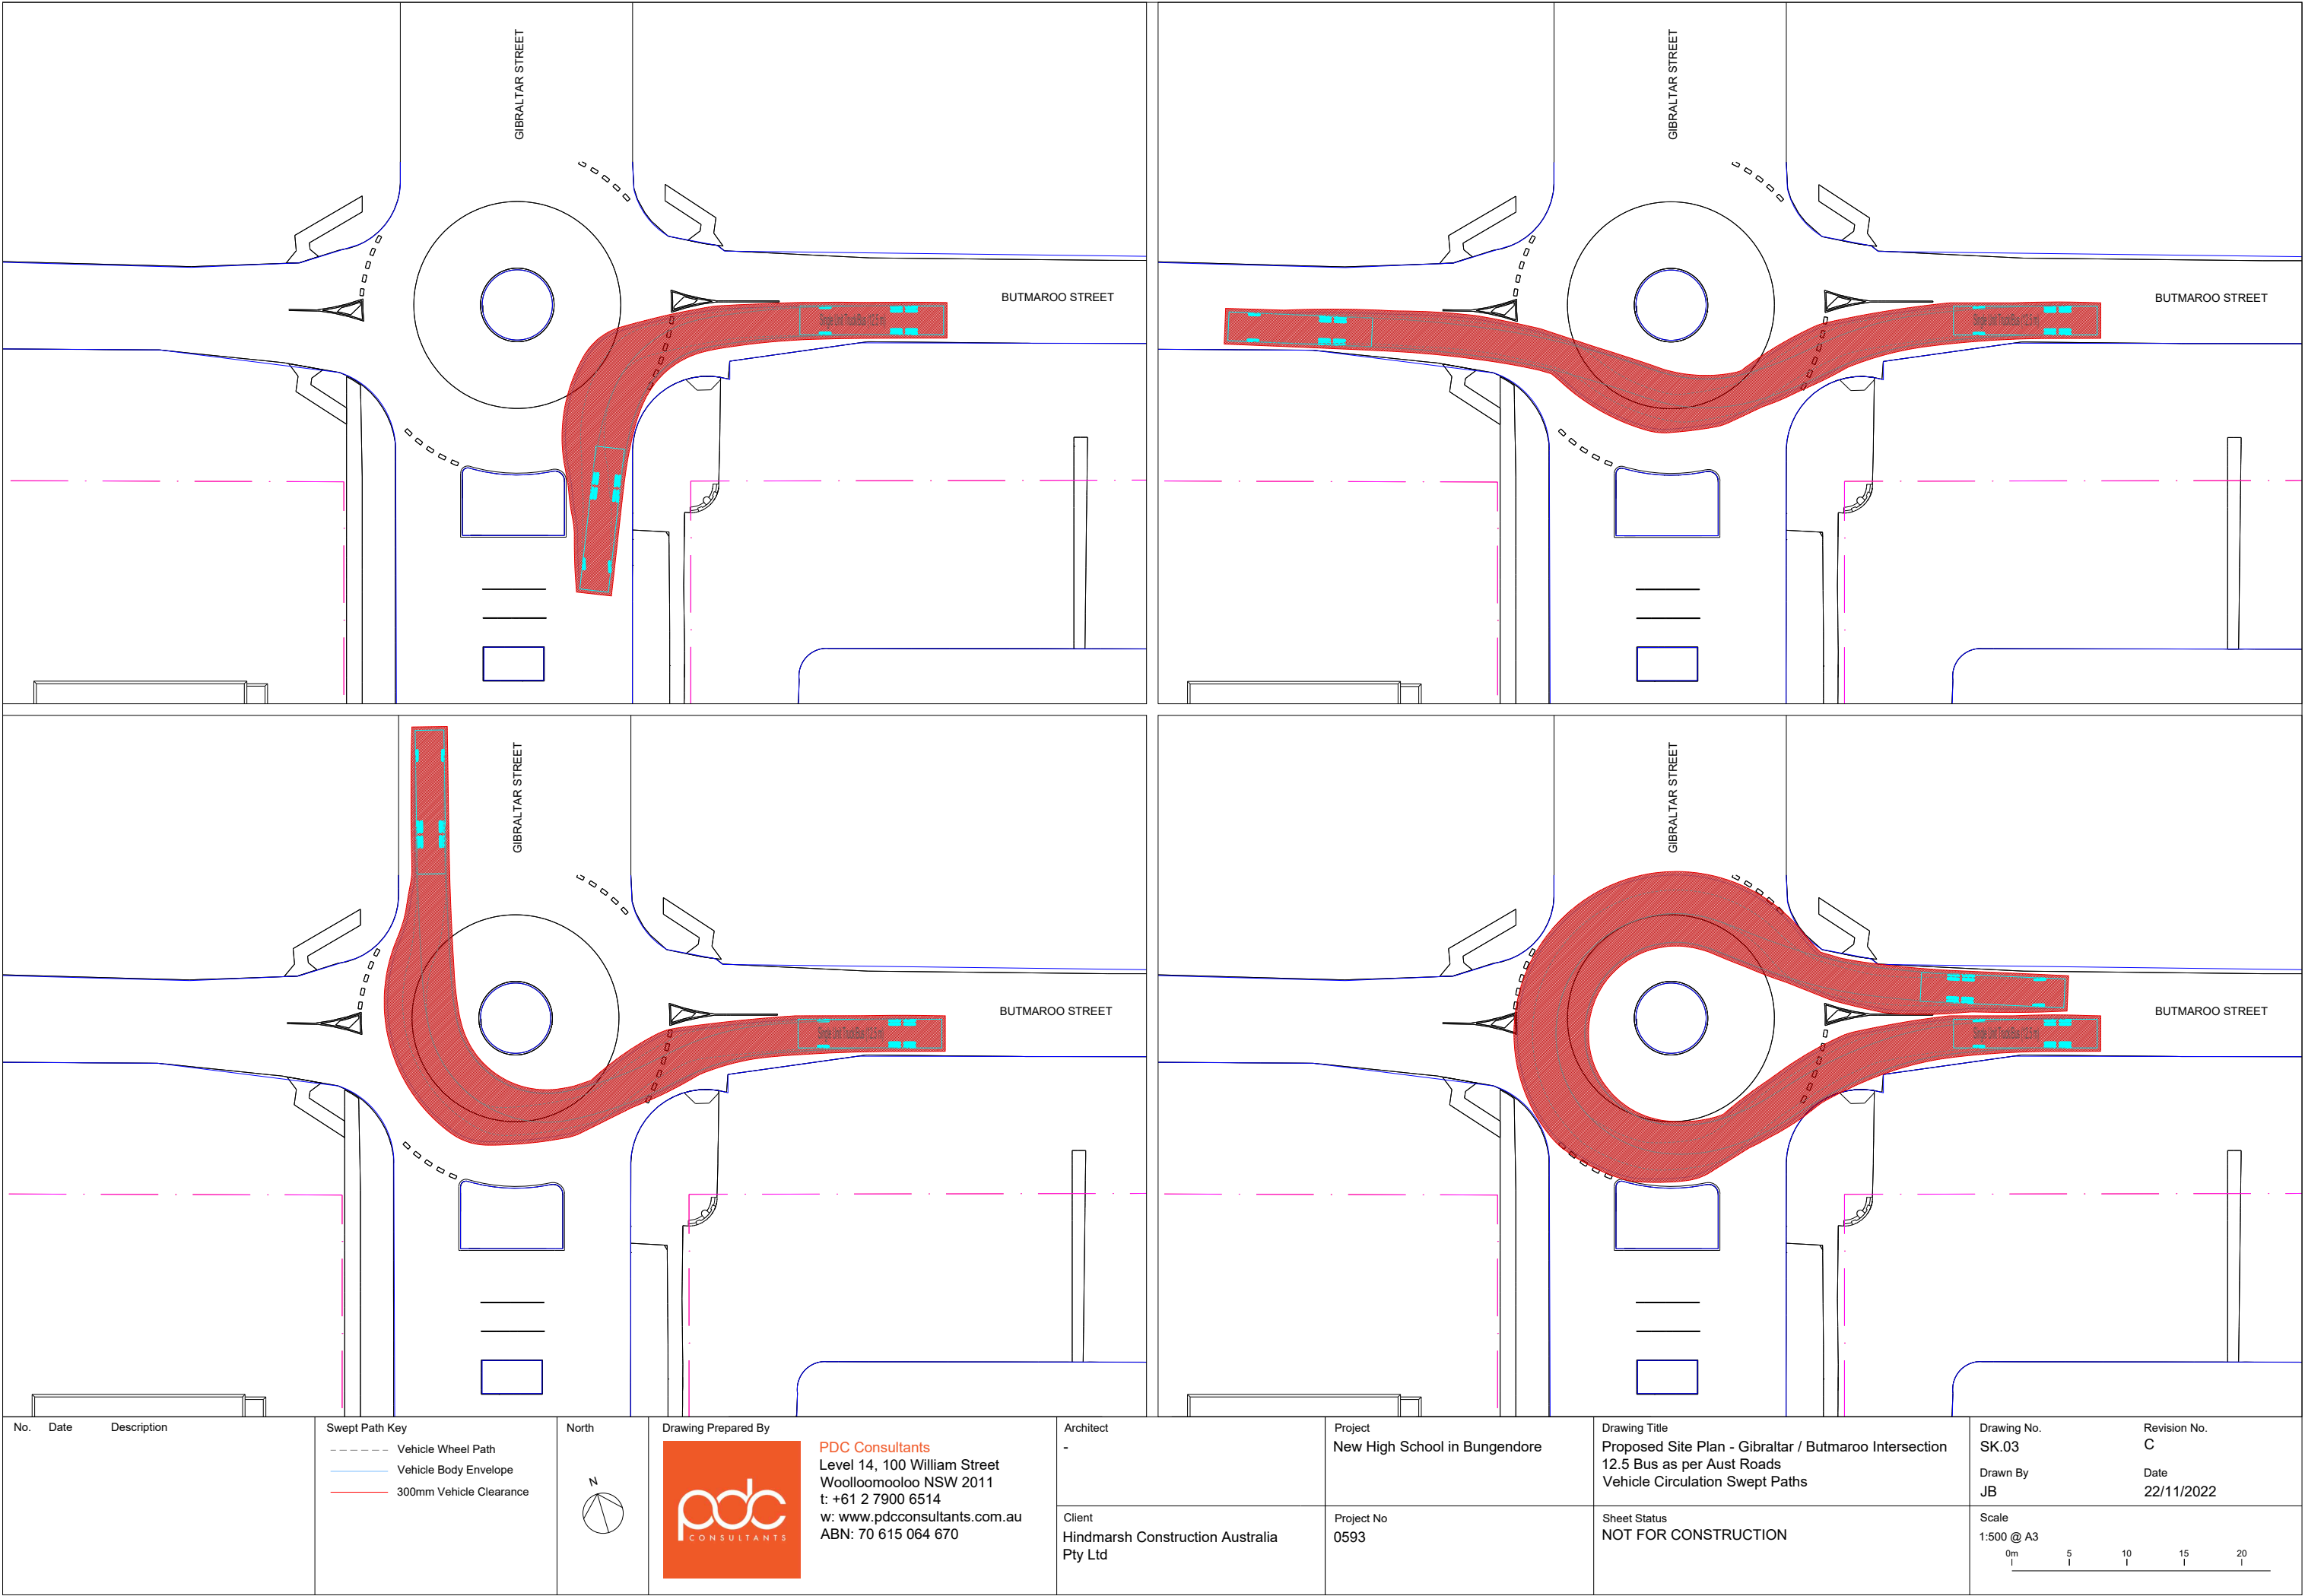

| No. | Date | Description |
|-----|------|-------------|
|-----|------|-------------|

| Swept Path Key | |
|----------------|-------------------------|
| ----- | Vehicle Wheel Path |
| ----- | Vehicle Body Envelope |
| ----- | 300mm Vehicle Clearance |

 

Drawing Prepared By

PDC Consultants
Level 14, 100 William Street
Woolloomooloo NSW 2011
t: +61 2 7900 6514
w: www.pdcconsultants.com.au
ABN: 70 615 064 670

Architect

-

Client

Hindmarsh Construction Australia Pty Ltd

Project

New High School in Bungendore

Project No

0593

Drawing Title

Proposed Site Plan - Gibraltar / Butmaroo Intersection
12.5 Bus as per Aust Roads
Vehicle Circulation Swept Paths

Sheet Status


NOT FOR CONSTRUCTION

| Drawing No. | Revision No. |
|-------------|--------------|
| SK.03 | C |
| Drawn By | Date |
| JB | 22/11/2022 |

Scale


1:500 @ A3

0m 5 10 15 20

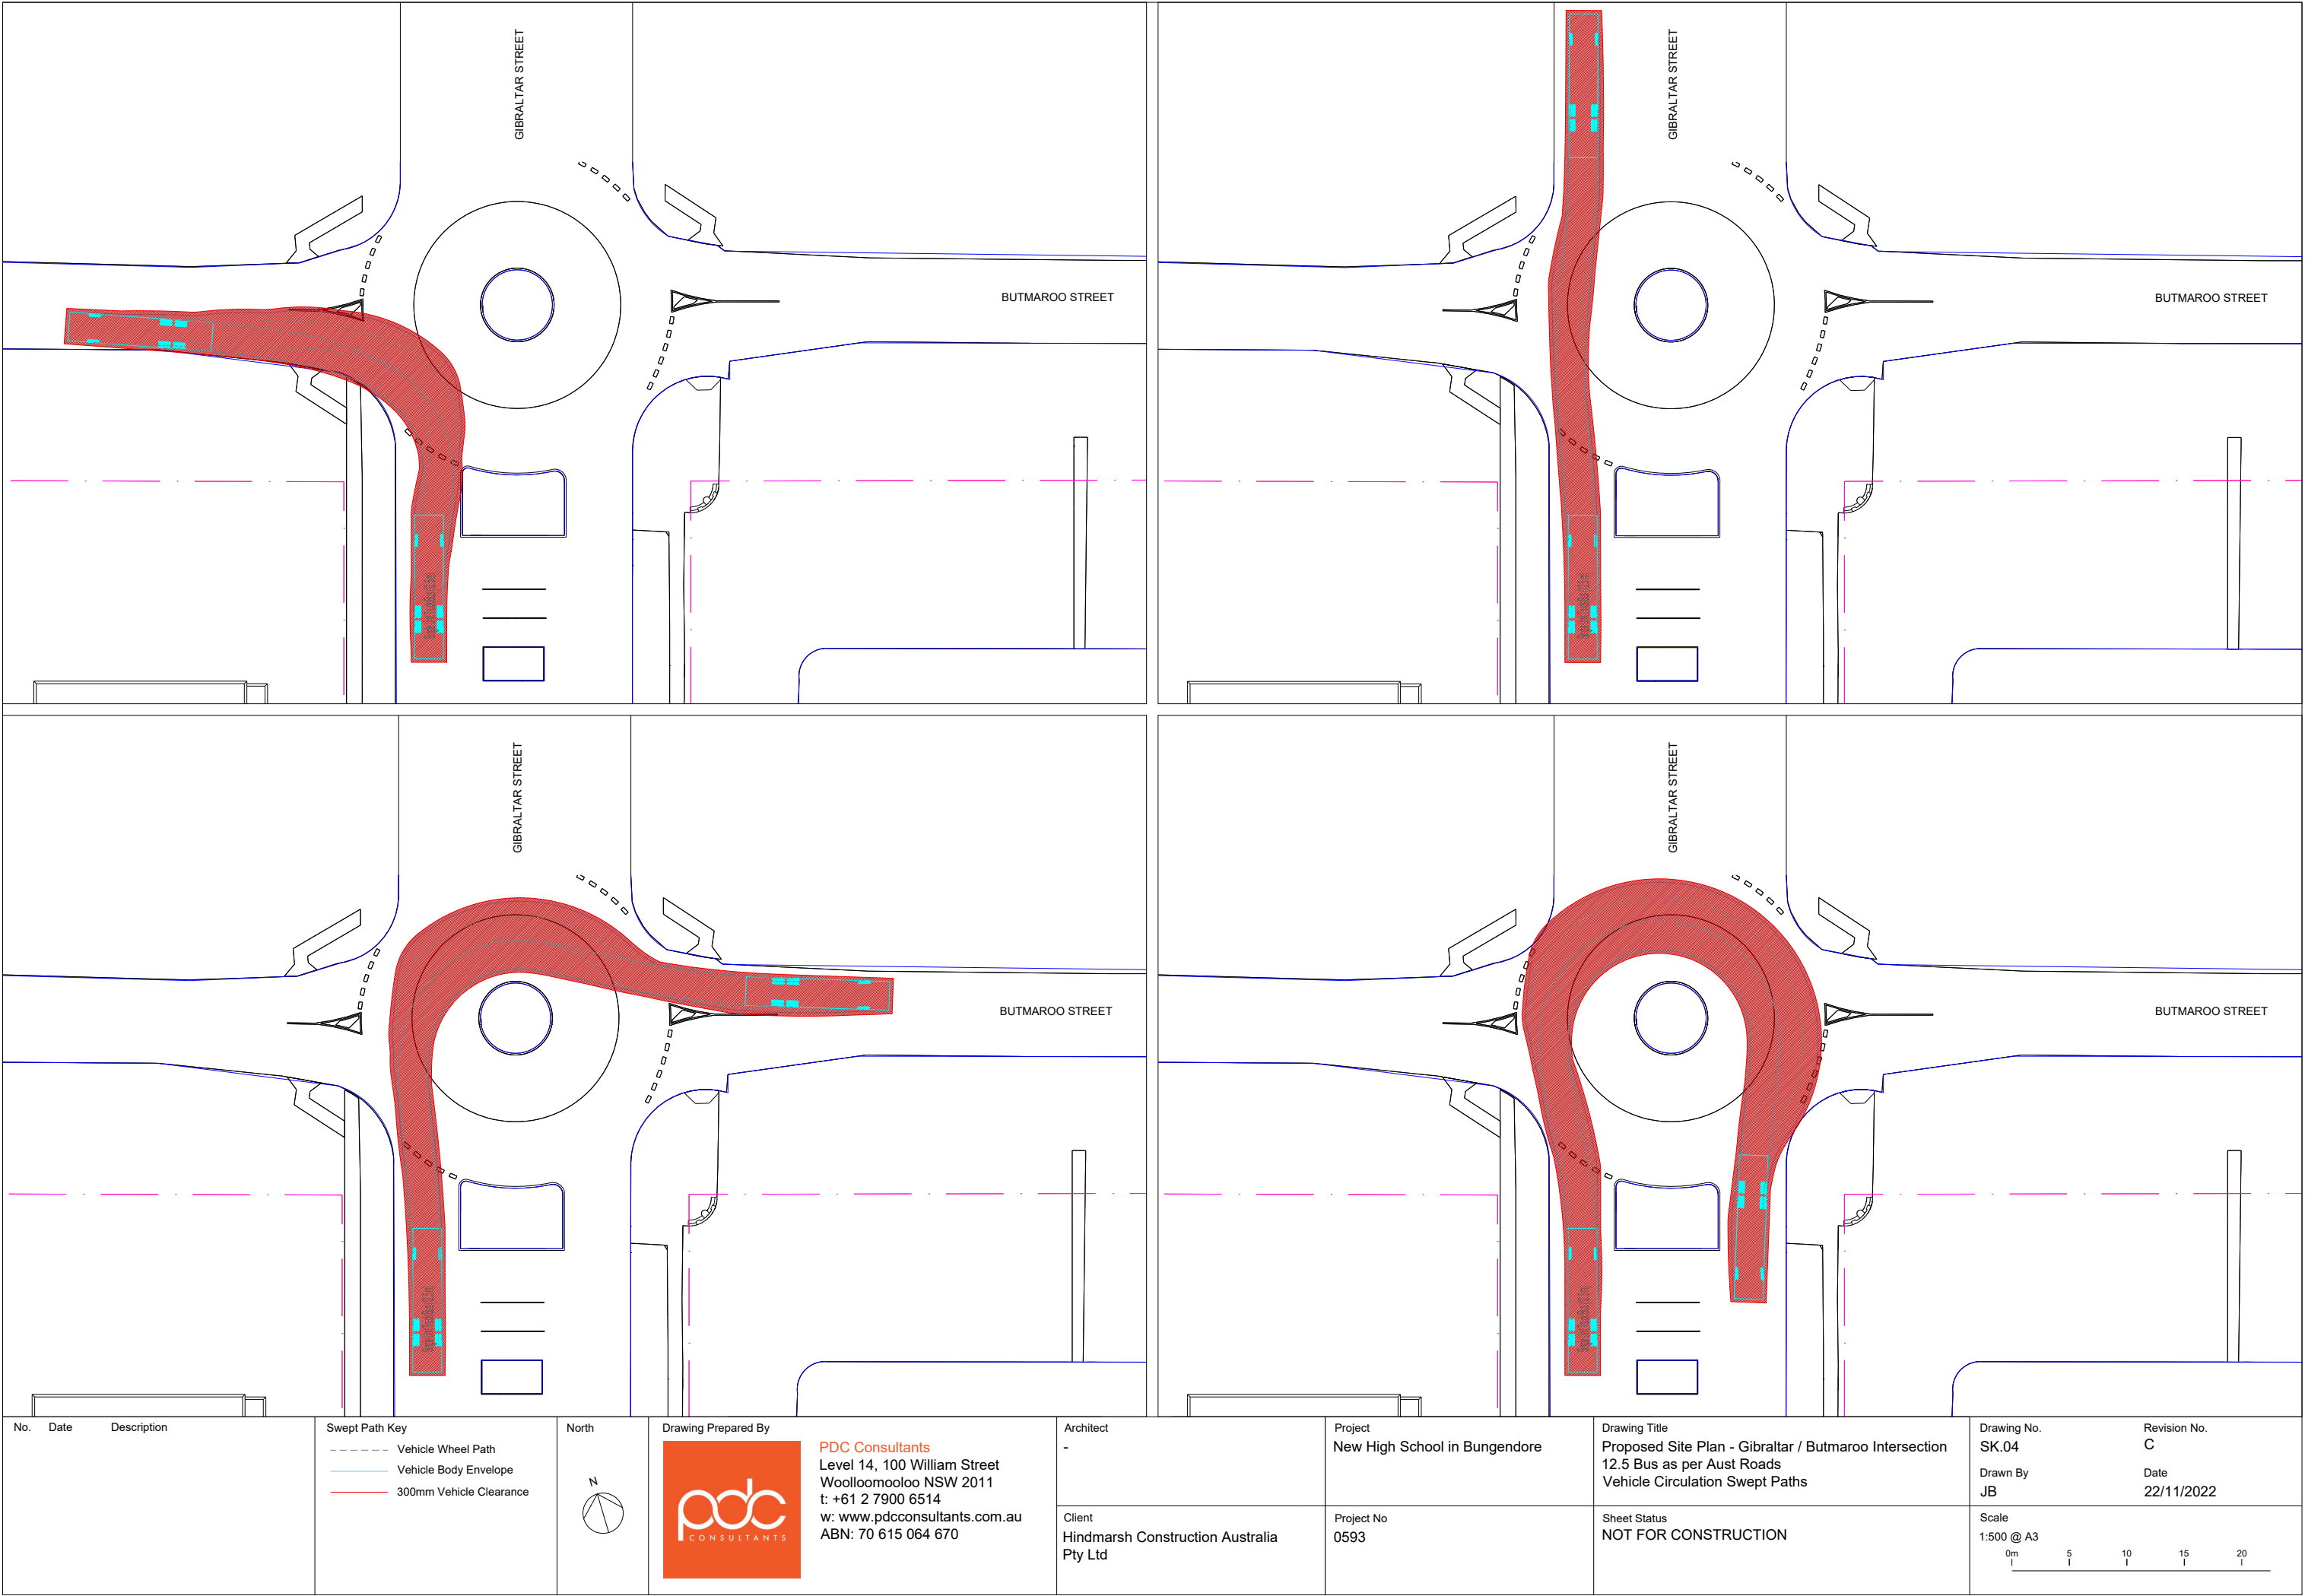

| No. | Date | Description |
|-----|------|-------------|
| | | |

| Swept Path Key |
|-------------------------------|
| ----- Vehicle Wheel Path |
| ----- Vehicle Body Envelope |
| ----- 300mm Vehicle Clearance |

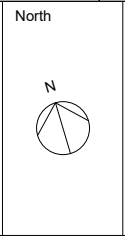

Drawing Prepared By

pdc
CONSULTANTS


PDC Consultants
Level 14, 100 William Street
Woolloomooloo NSW 2011
t: +61 2 7900 6514
w: www.pdcconsultants.com.au
ABN: 70 615 064 670

| | |
|-----------|--|
| Architect | - |
| Client | Hindmarsh Construction Australia Pty Ltd |





| | |
|------------|-------------------------------|
| Project | New High School in Bungendore |
| Project No | 0593 |




| | |
|---------------|---|
| Drawing Title | Proposed Site Plan - Gibraltar / Butmaroo Intersection 12.5 Bus as per Aust Roads Vehicle Circulation Swept Paths |
| Sheet Status | NOT FOR CONSTRUCTION |


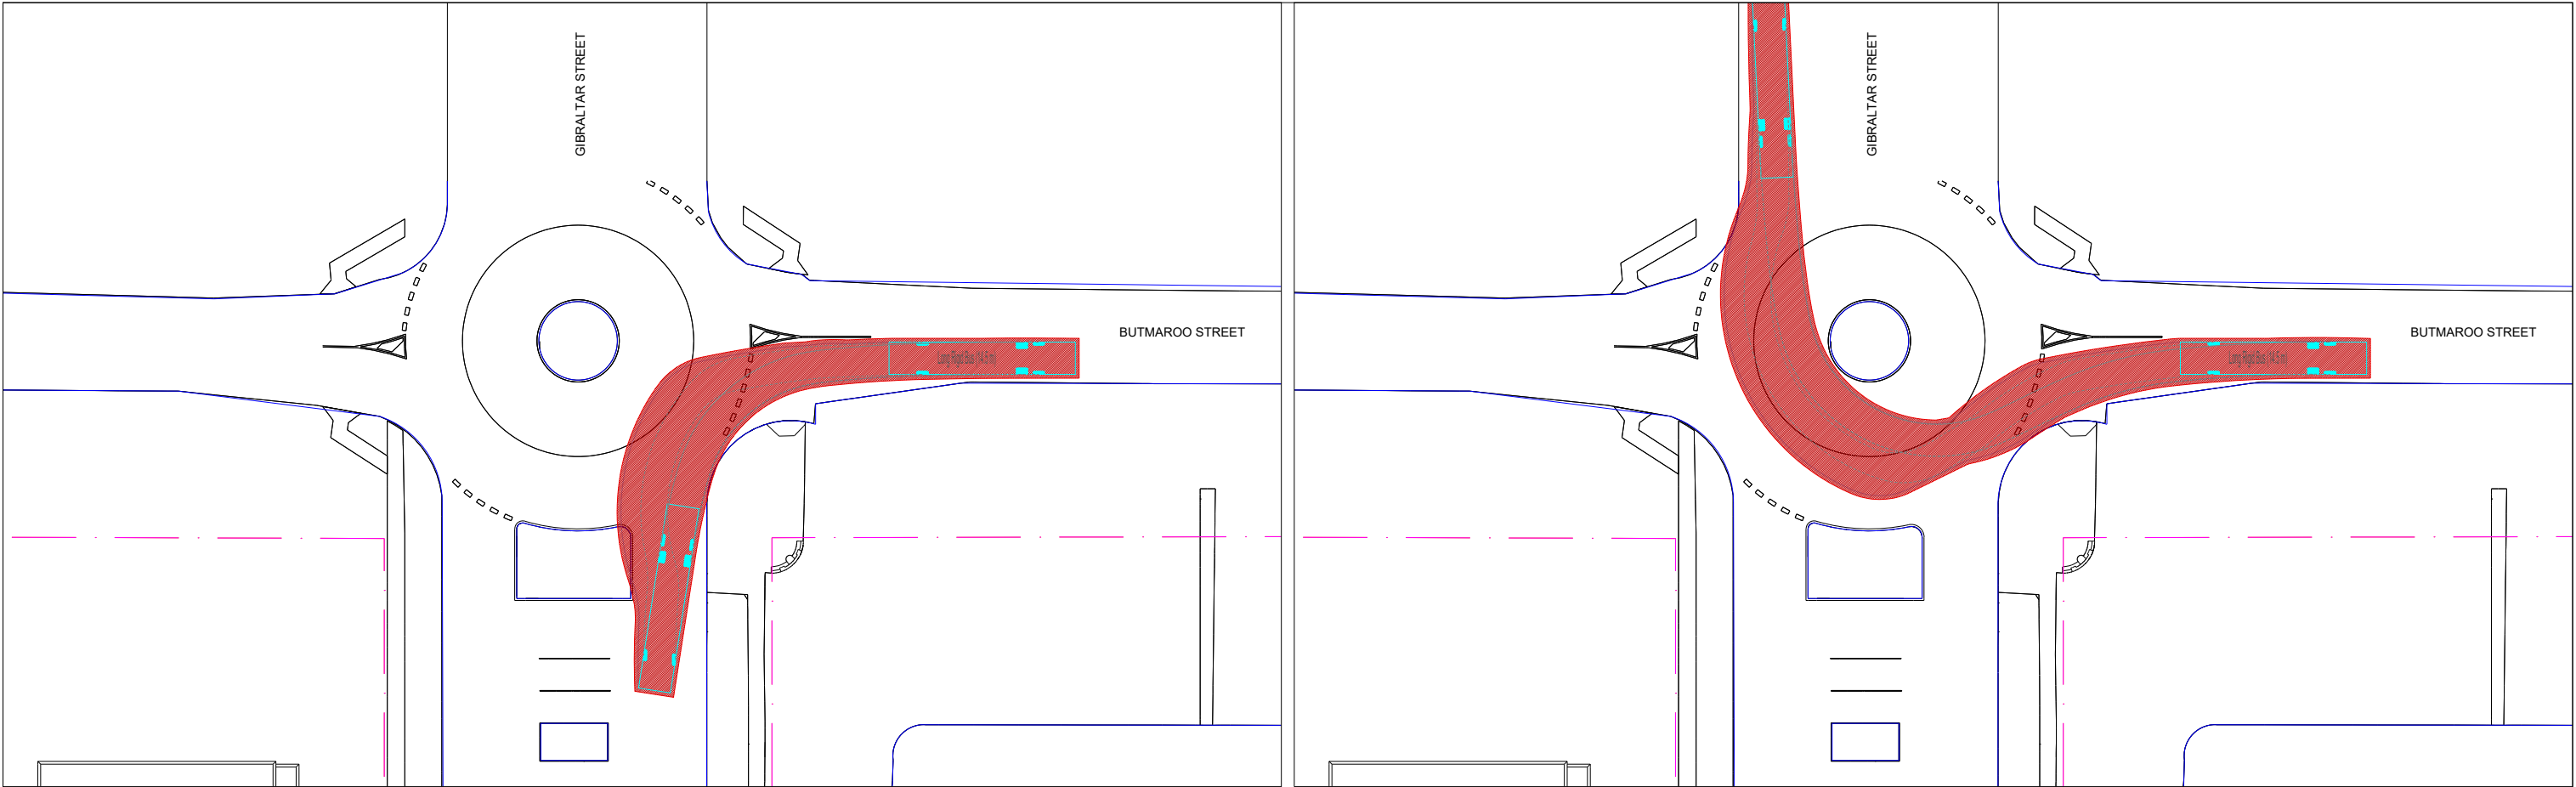
| | | | |
|-------------|------------|--------------|------------|
| Drawing No. | SK.04 | Revision No. | C |
| Drawn By | JB | Date | 22/11/2022 |
| Scale | 1:500 @ A3 | | |
| | 0m | 5 | 10 15 20 |



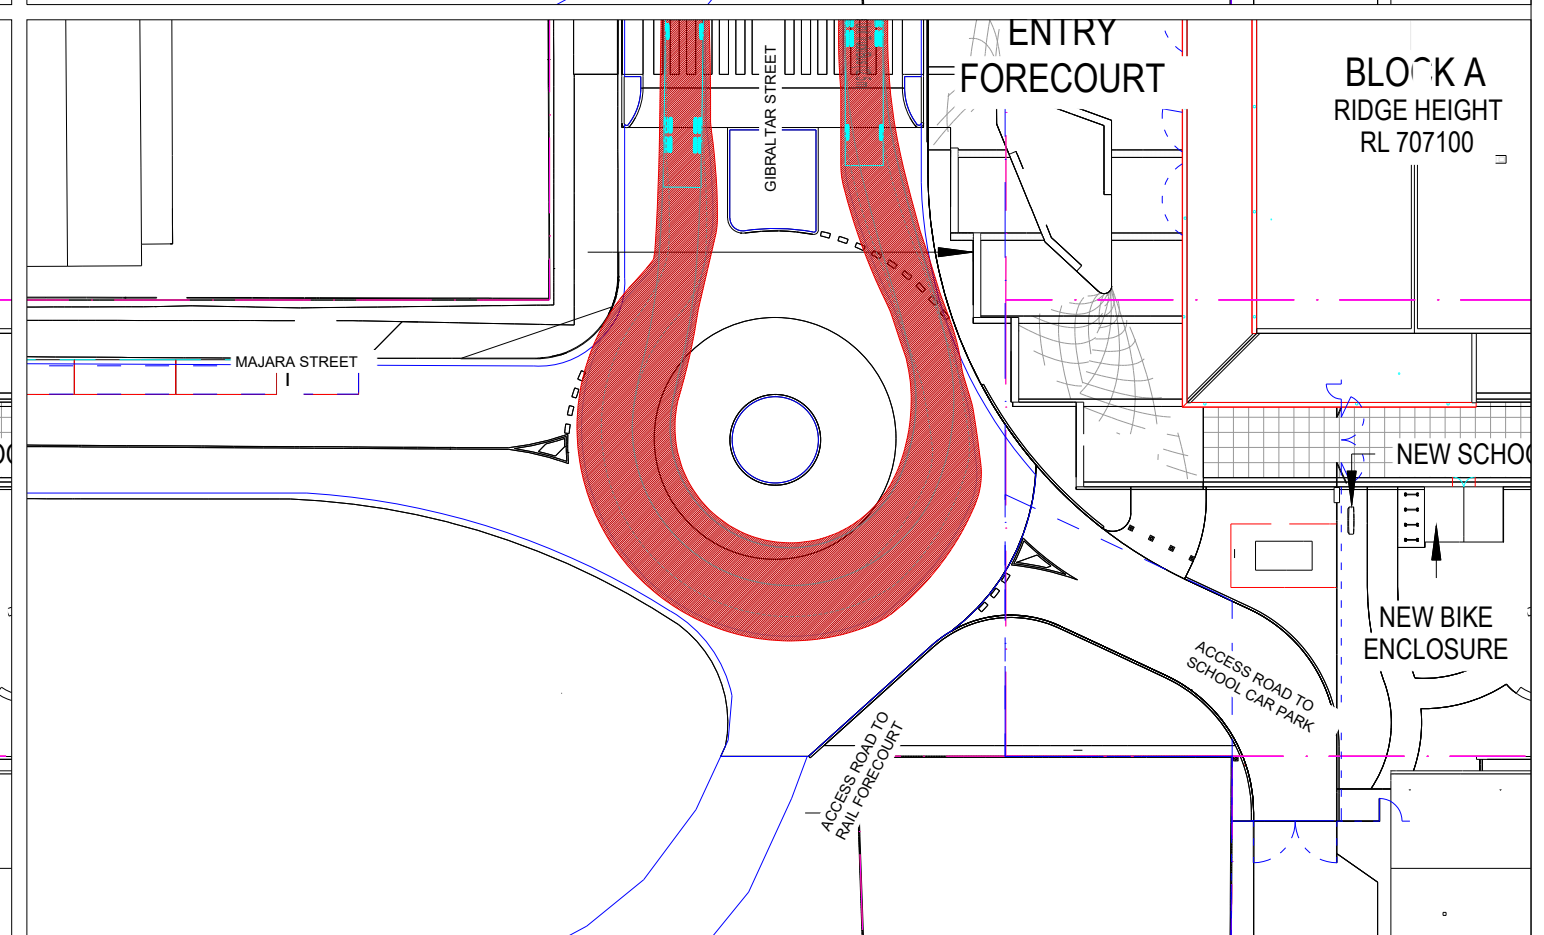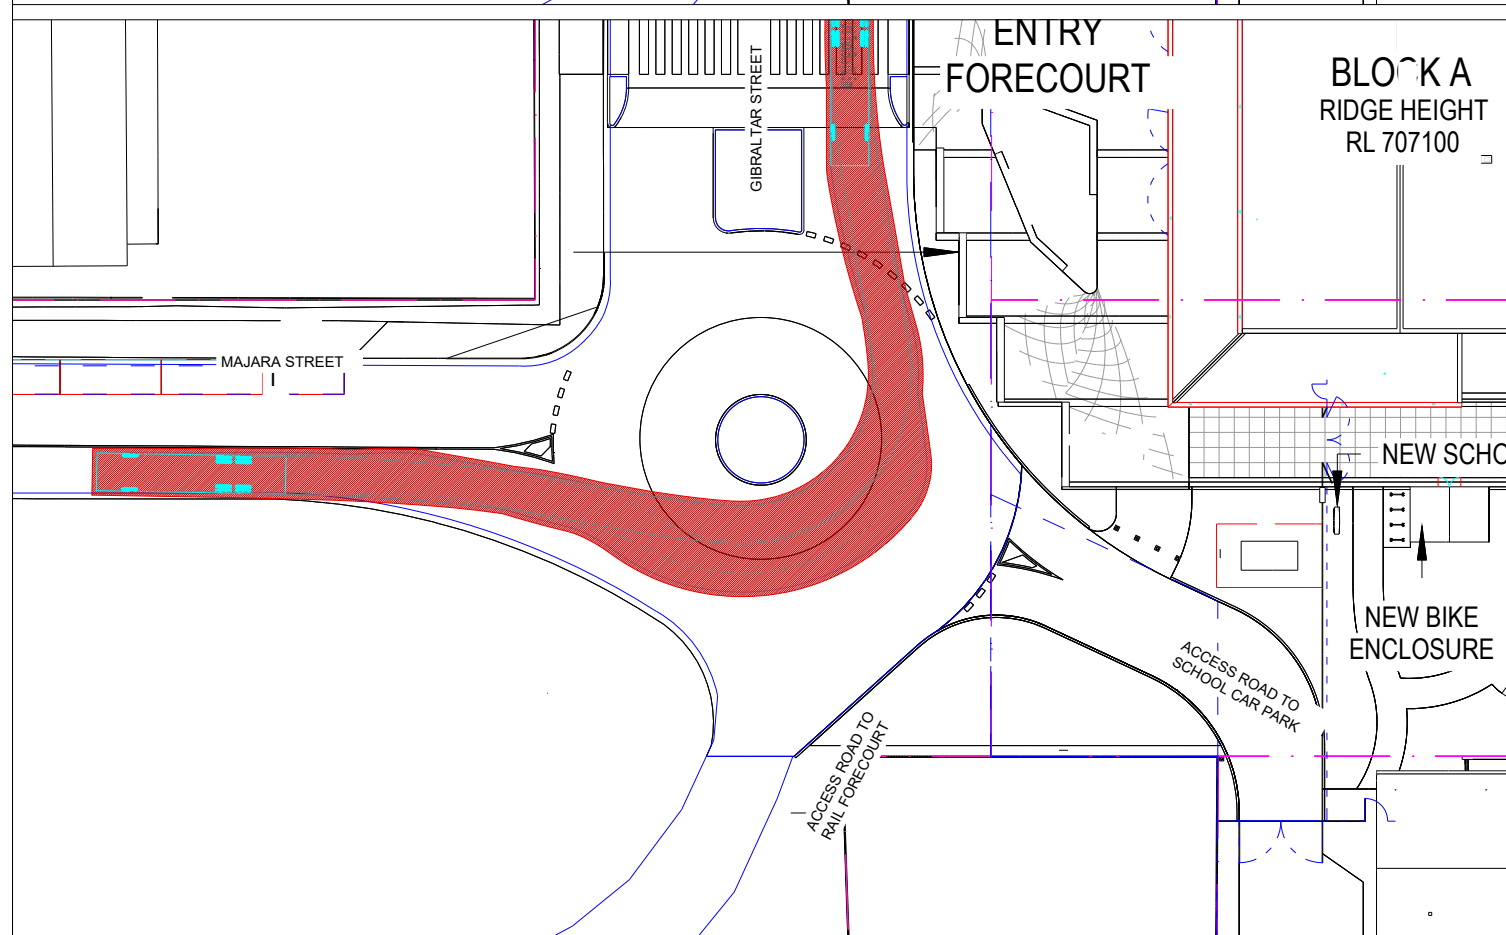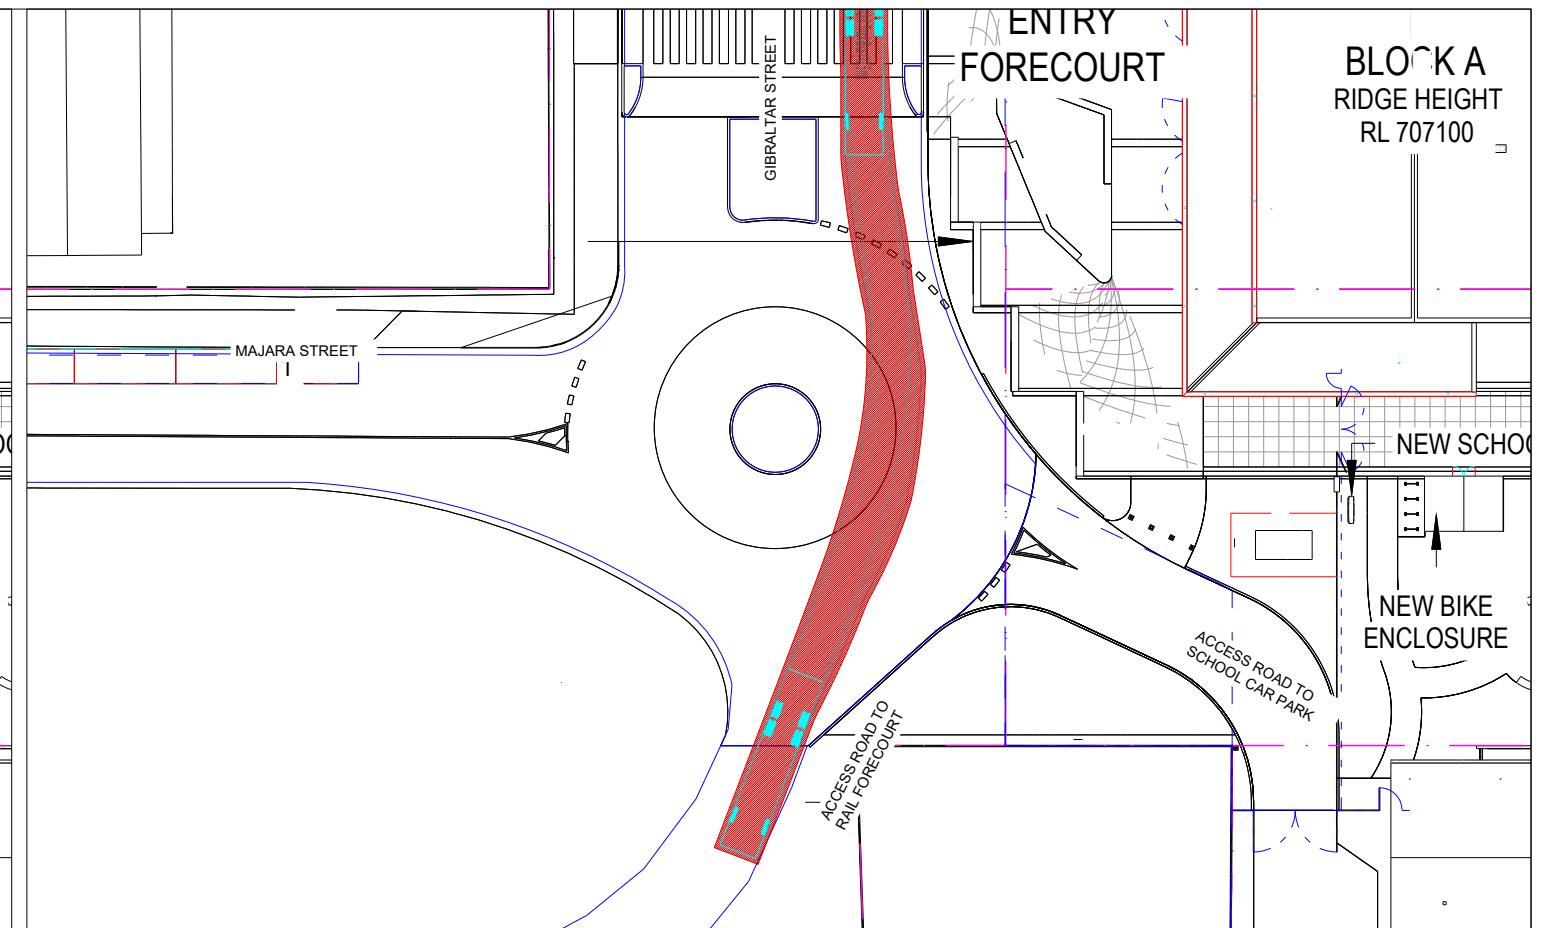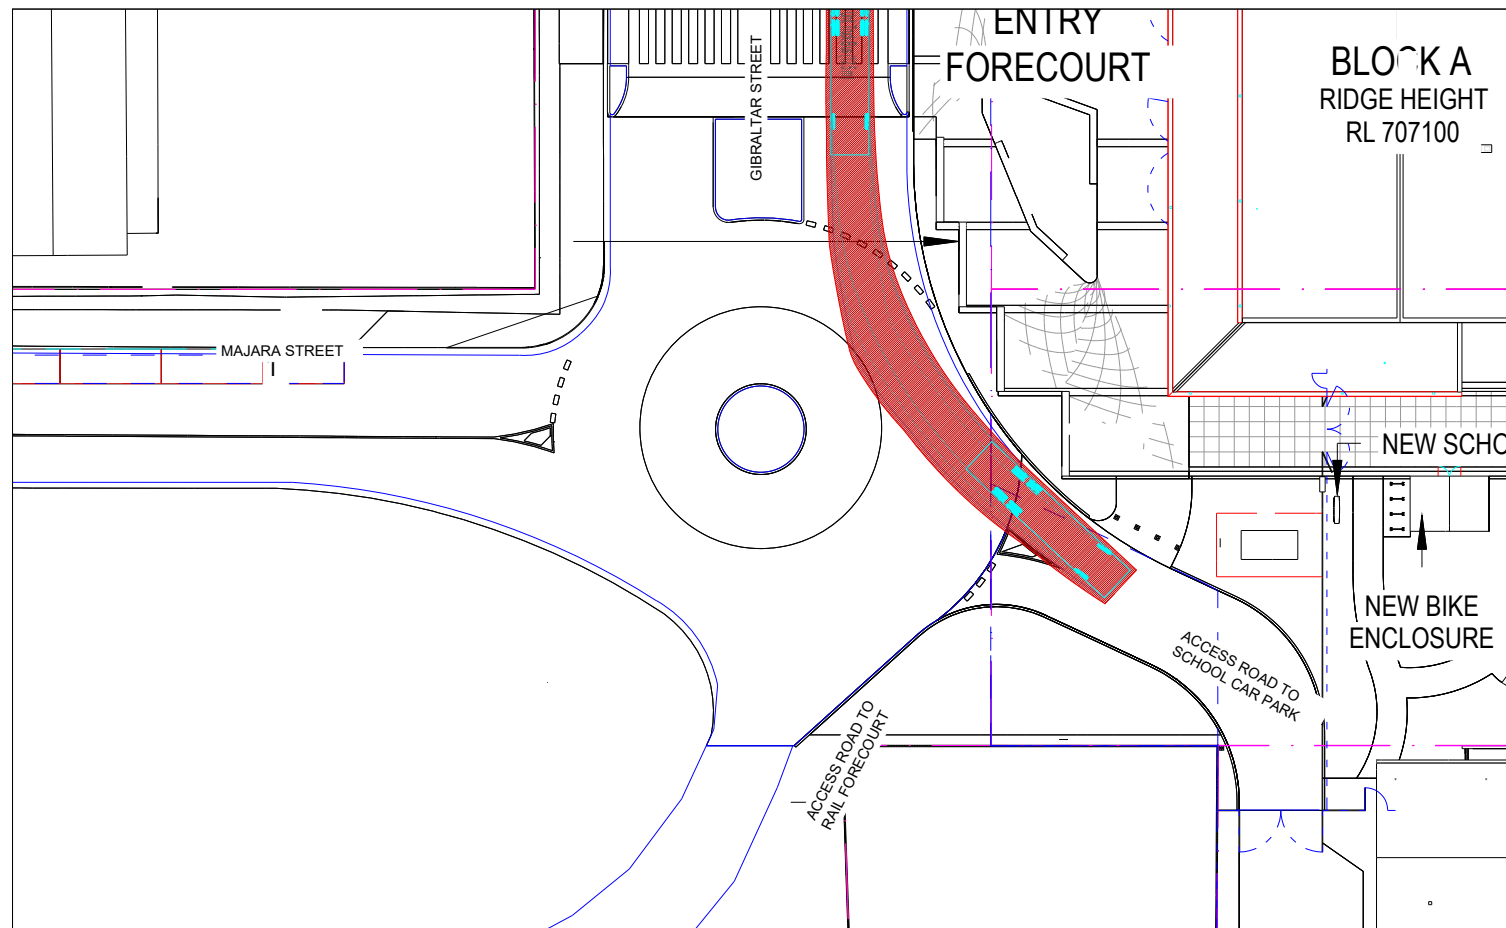



| | | | | | | | | | | |
|-----|------|-------------|--|-------|---|---|-------------------------------|---|--|--------------------|
| No. | Date | Description | Swept Path Key | North | Drawing Prepared By | Architect | Project | Drawing Title | Drawing No. | Revision No. |
| | | | ----- Vehicle Wheel Path ----- Vehicle Body Envelope ----- 300mm Vehicle Clearance | |  PDC Consultants Level 14, 100 William Street Woolloomooloo NSW 2011 t: +61 2 7900 6514 w: www.pdcconsultants.com.au ABN: 70 615 064 670 | - | New High School in Bungendore | Proposed Site Plan - Gibraltar / Butmaroo Intersection 14.5 Bus as per Aust Roads Vehicle Circulation Swept Paths | SK.07 | C |
| | | | | | | Client Hindmarsh Construction Australia Pty Ltd | Project No 0593 | Sheet Status NOT FOR CONSTRUCTION | Drawn By JB | Date 22/11/2022 |
| | | | | | | | | | Scale 1:500 @ A3  | |



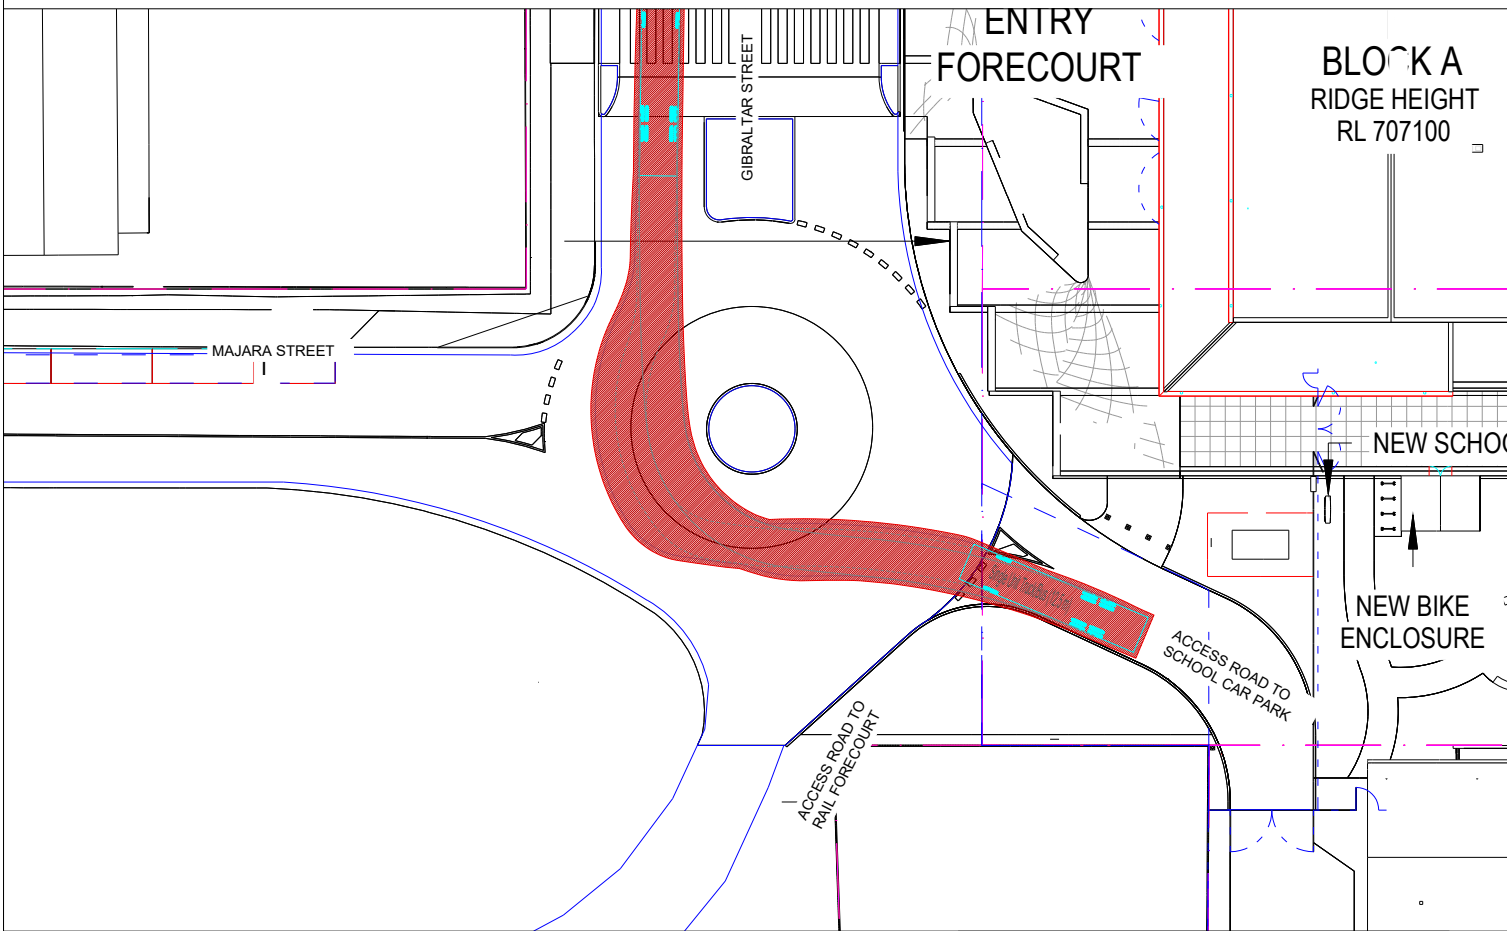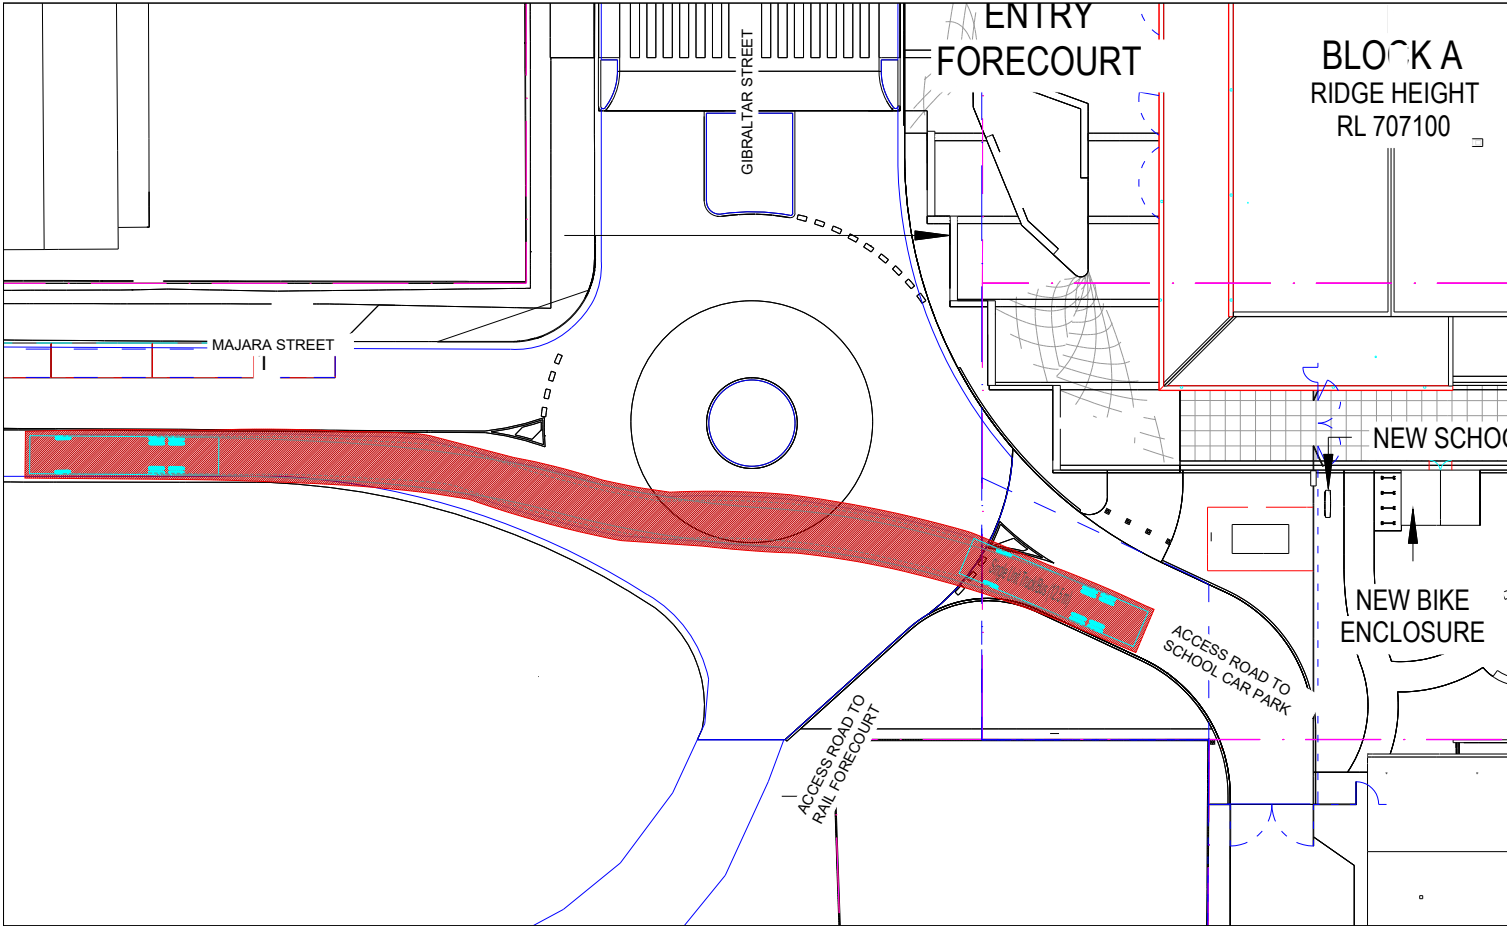




| | | | | | | | | | | |
|-----|------|-------------|---|--|--|--|--|--|--|--------------------------------------|
| No. | Date | Description | <p>Swept Path Key</p> <p>----- Vehicle Wheel Path</p> <p>----- Vehicle Body Envelope</p> <p>----- 300mm Vehicle Clearance</p> | <p>North</p>  | <p>Drawing Prepared By</p>  <p>PDC Consultants Level 14, 100 William Street Woolloomooloo NSW 2011 t: +61 2 7900 6514 w: www.pdcconsultants.com.au ABN: 70 615 064 670</p> | <p>Architect</p> <p>-</p> | <p>Project</p> <p>New High School in Bungendore</p> | <p>Drawing Title</p> <p>Proposed Site Plan - Gibraltar / Majara Intersection 12.5 Bus as per Aust Roads Vehicle Circulation Swept Paths</p> | <p>Drawing No.</p> <p>SK.10</p> | <p>Revision No.</p> <p>C</p> |
| | | | | | | <p>Client</p> <p>Hindmarsh Construction Australia Pty Ltd</p> | <p>Project No</p> <p>0593</p> | <p>Sheet Status</p> <p>NOT FOR CONSTRUCTION</p> | <p>Drawn By</p> <p>JB</p> | <p>Date</p> <p>22/11/2022</p> |
| | | | | | | | | <p>Scale</p> <p>1:500 @ A3</p>  | | |

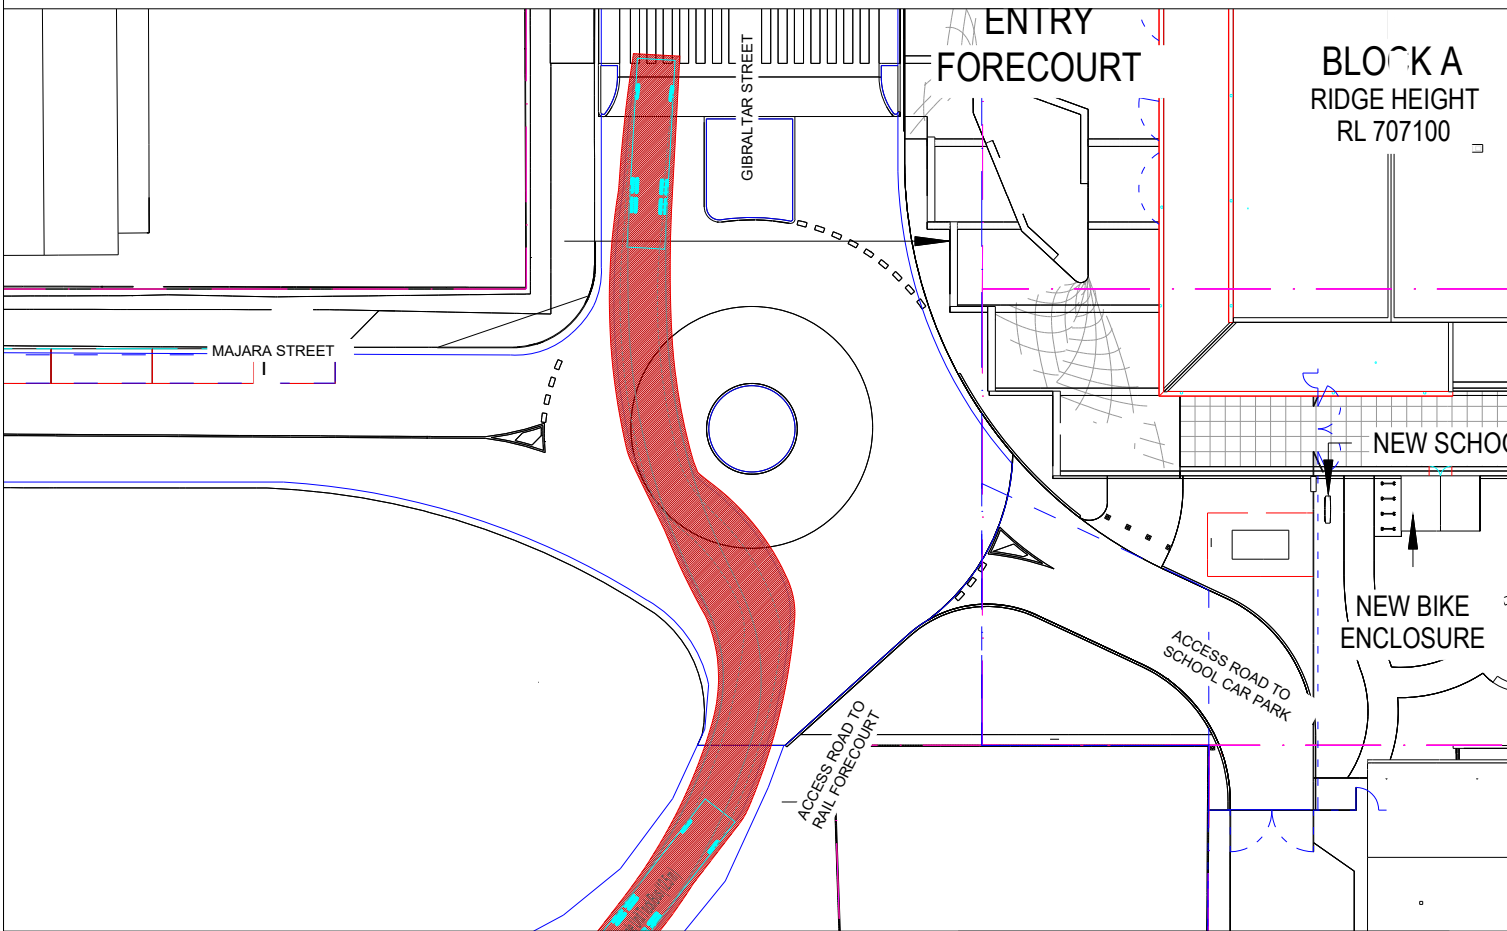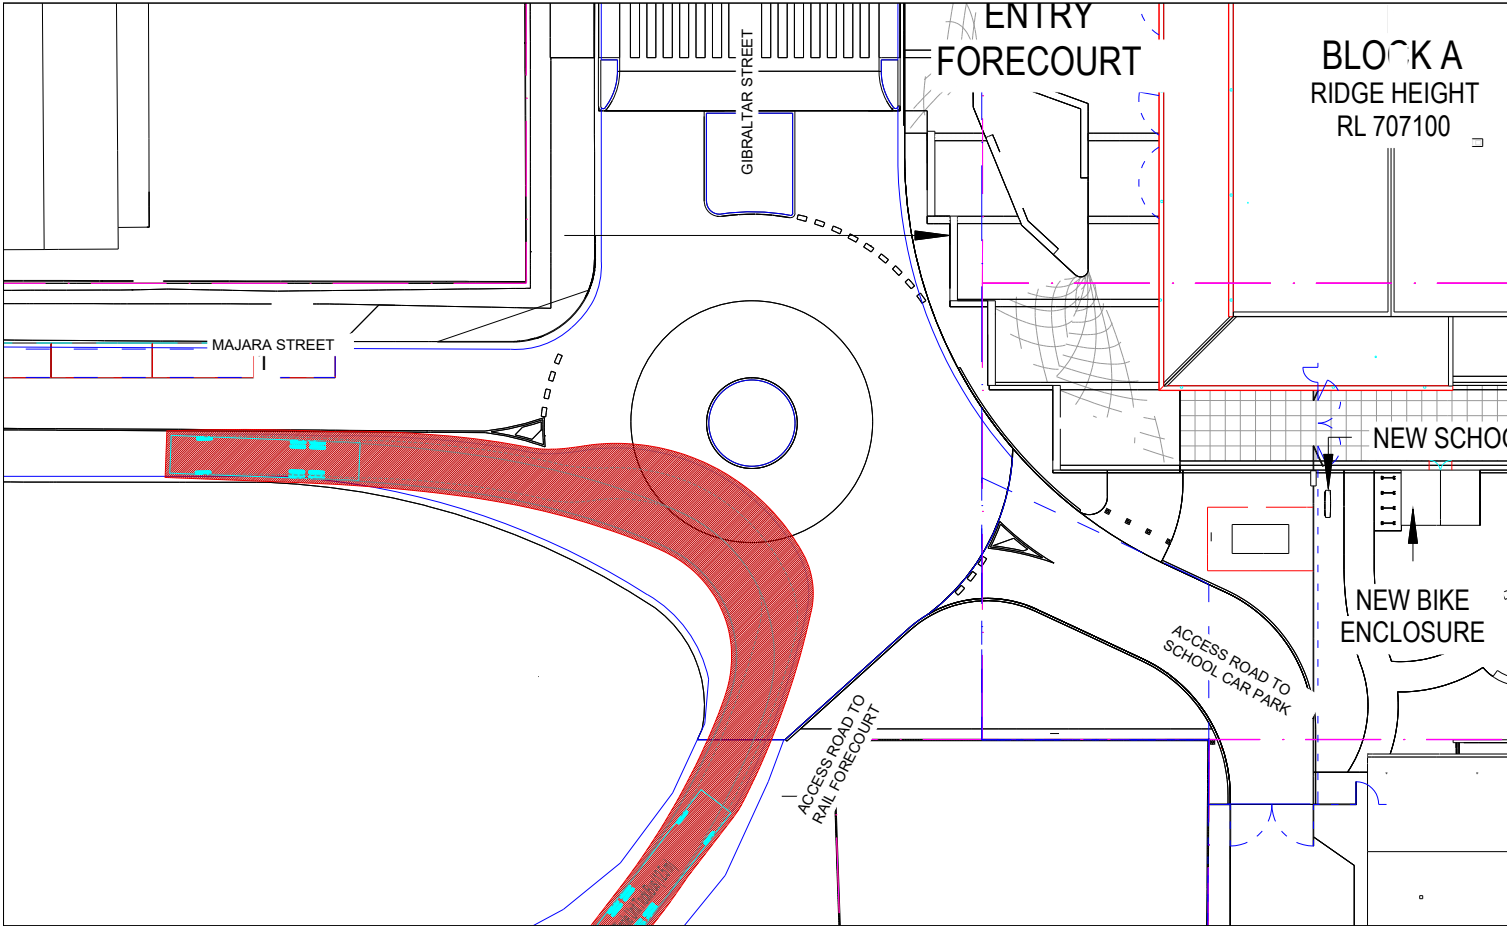


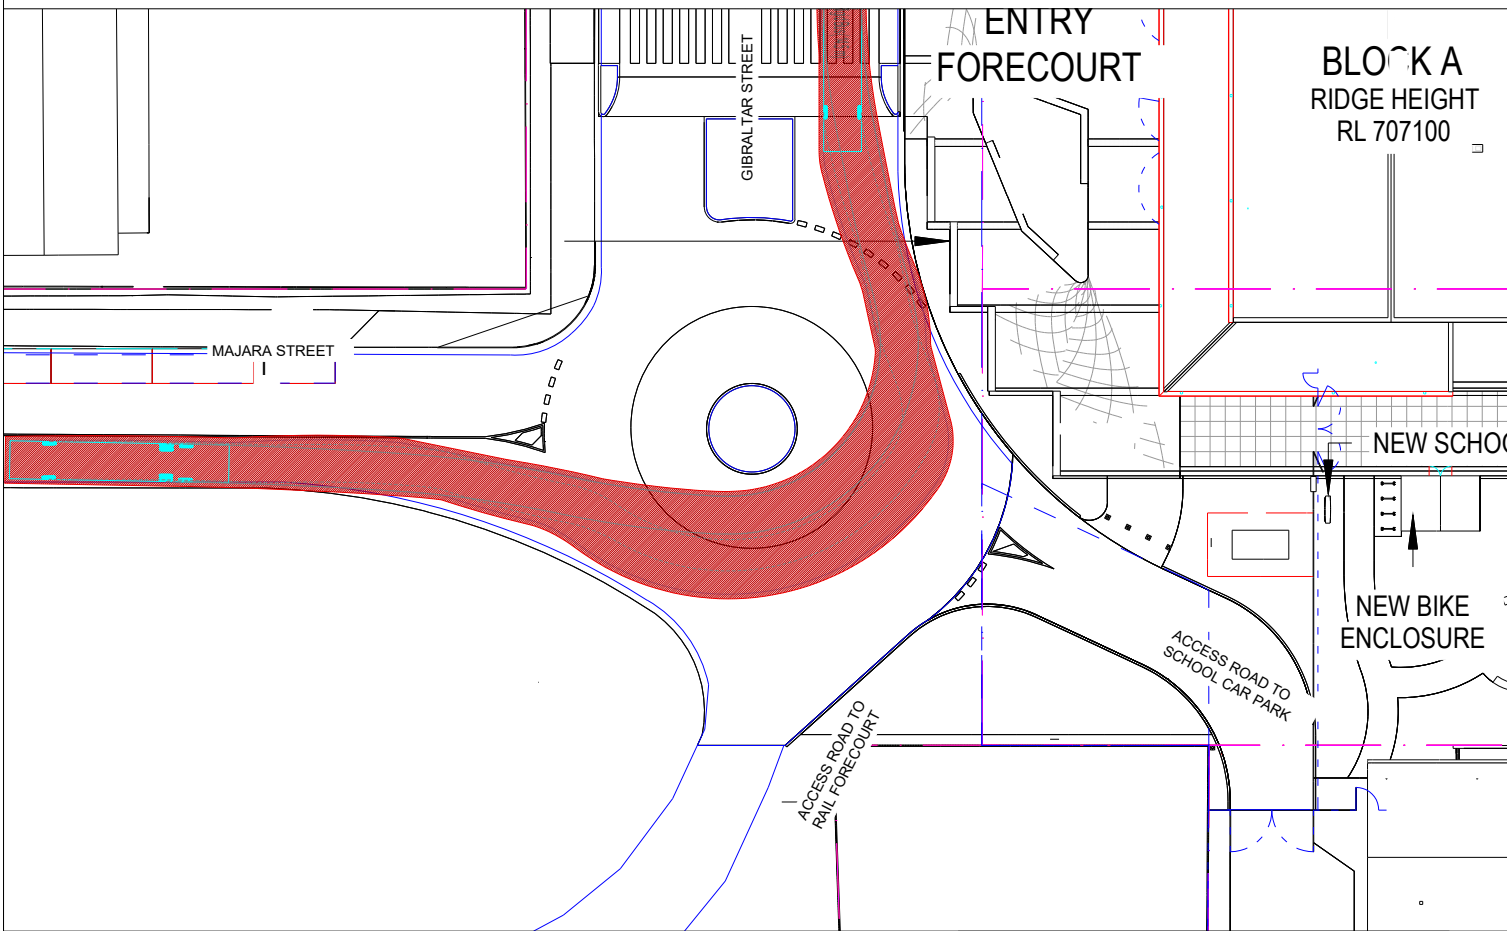
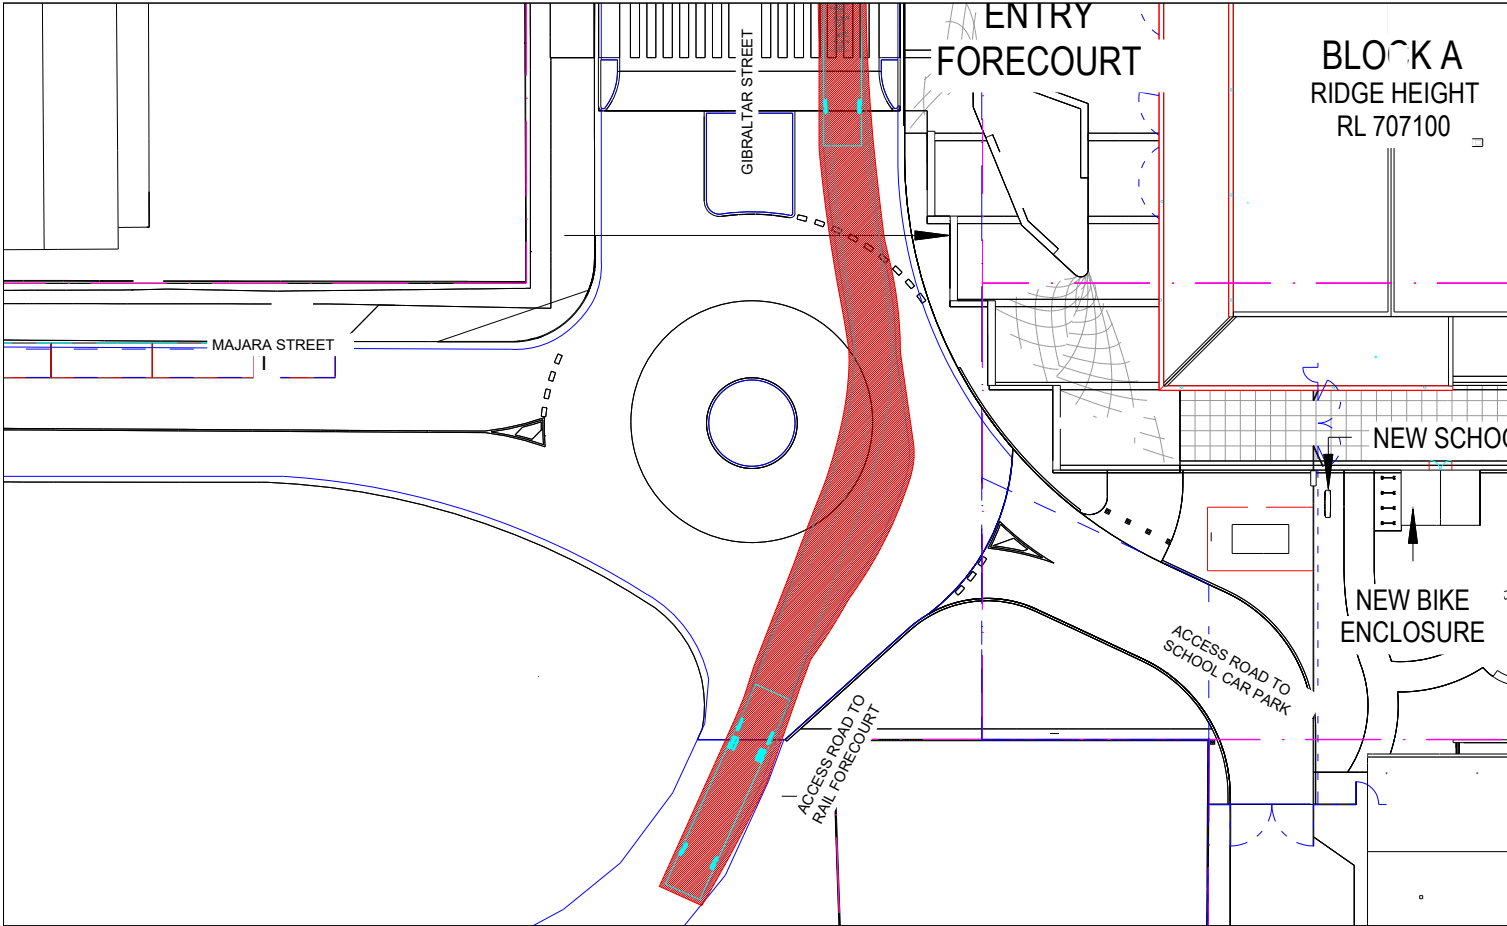
| | | | | | | | | | | |
|-----|------|-------------|--|--|--|--|---|---|---|---------------------------------------|
| No. | Date | Description | <div>Swept Path Key</div> <div><div>-----</div> Vehicle Wheel Path</div> <div><div>-----</div> Vehicle Body Envelope</div> <div><div>-----</div> 300mm Vehicle Clearance</div> | <div>North</div> <div><div>N</div><div></div></div> | <div>Drawing Prepared By</div> <div><div></div><div>PDC Consultants Level 14, 100 William Street Woolloomooloo NSW 2011 t: +61 2 7900 6514 w: www.pdcconsultants.com.au ABN: 70 615 064 670</div></div> | <div>Architect</div> <div>-</div> | <div>Project</div> <div>New High School in Bungendore</div> | <div>Drawing Title</div> <div>Proposed Site Plan - Gibraltar / Majara Intersection 12.5 Bus as per Aust Roads Vehicle Circulation Swept Paths</div> | <div>Drawing No.</div> <div>SK.11</div> | <div>Revision No.</div> <div>C</div> |
| | | | | | | <div>Client</div> <div>Hindmarsh Construction Australia Pty Ltd</div> | <div>Project No</div> <div>0593</div> | <div>Sheet Status</div> <div>NOT FOR CONSTRUCTION</div> | <div>Drawn By</div> <div>JB</div> | <div>Date</div> <div>22/11/2022</div> |
| | | | | | | <div>Scale</div> <div>1:500 @ A3</div> <div><div>0m</div><div>5</div><div>10</div><div>15</div><div>20</div></div> | | | | |



 

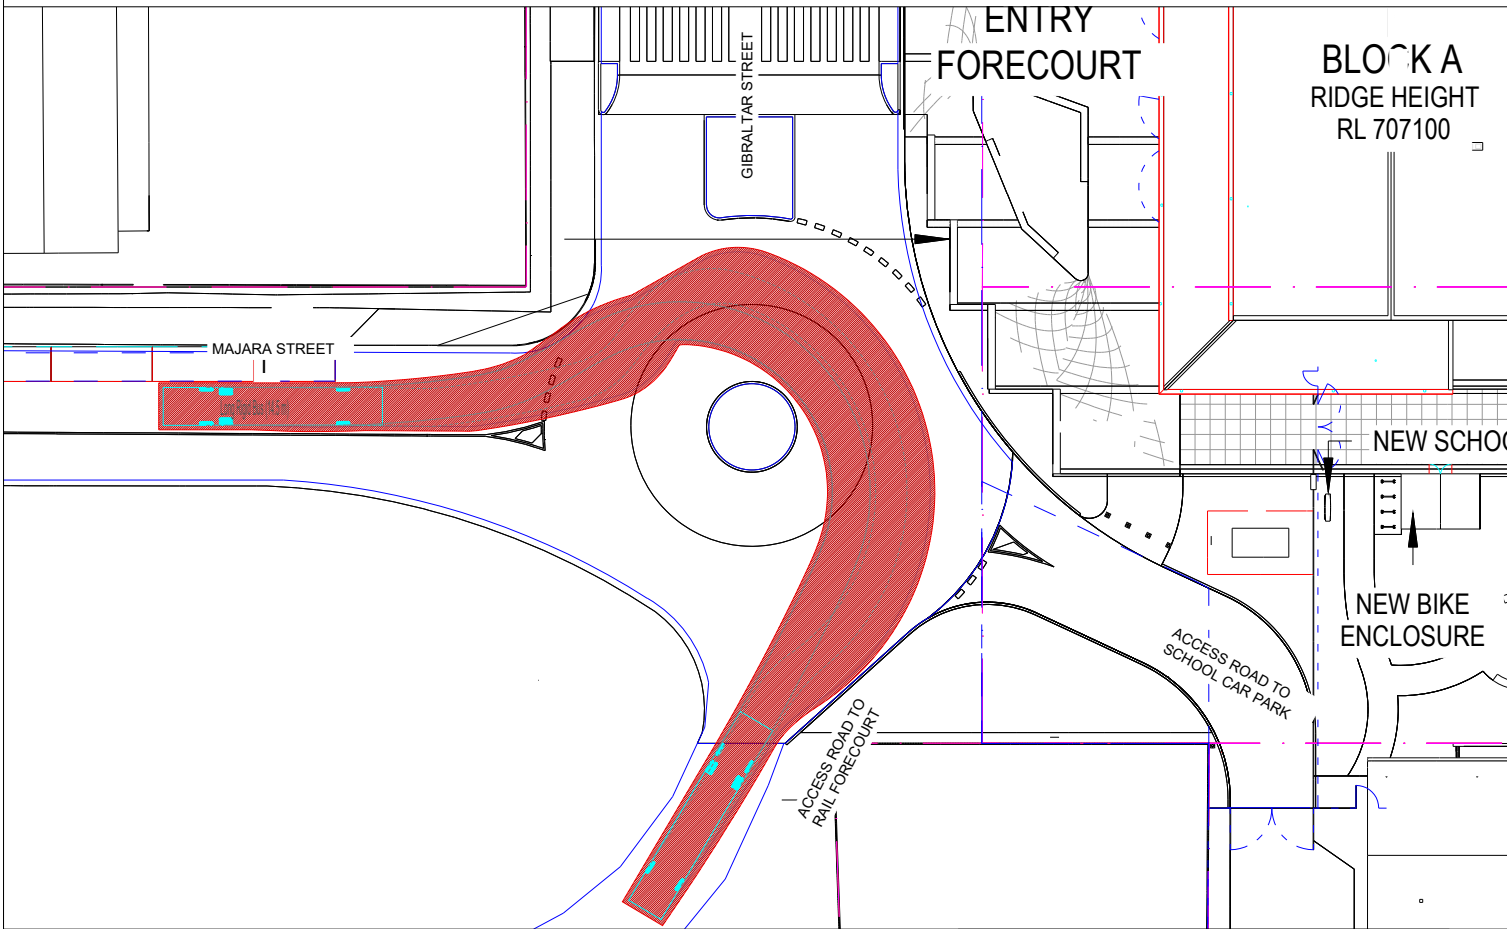
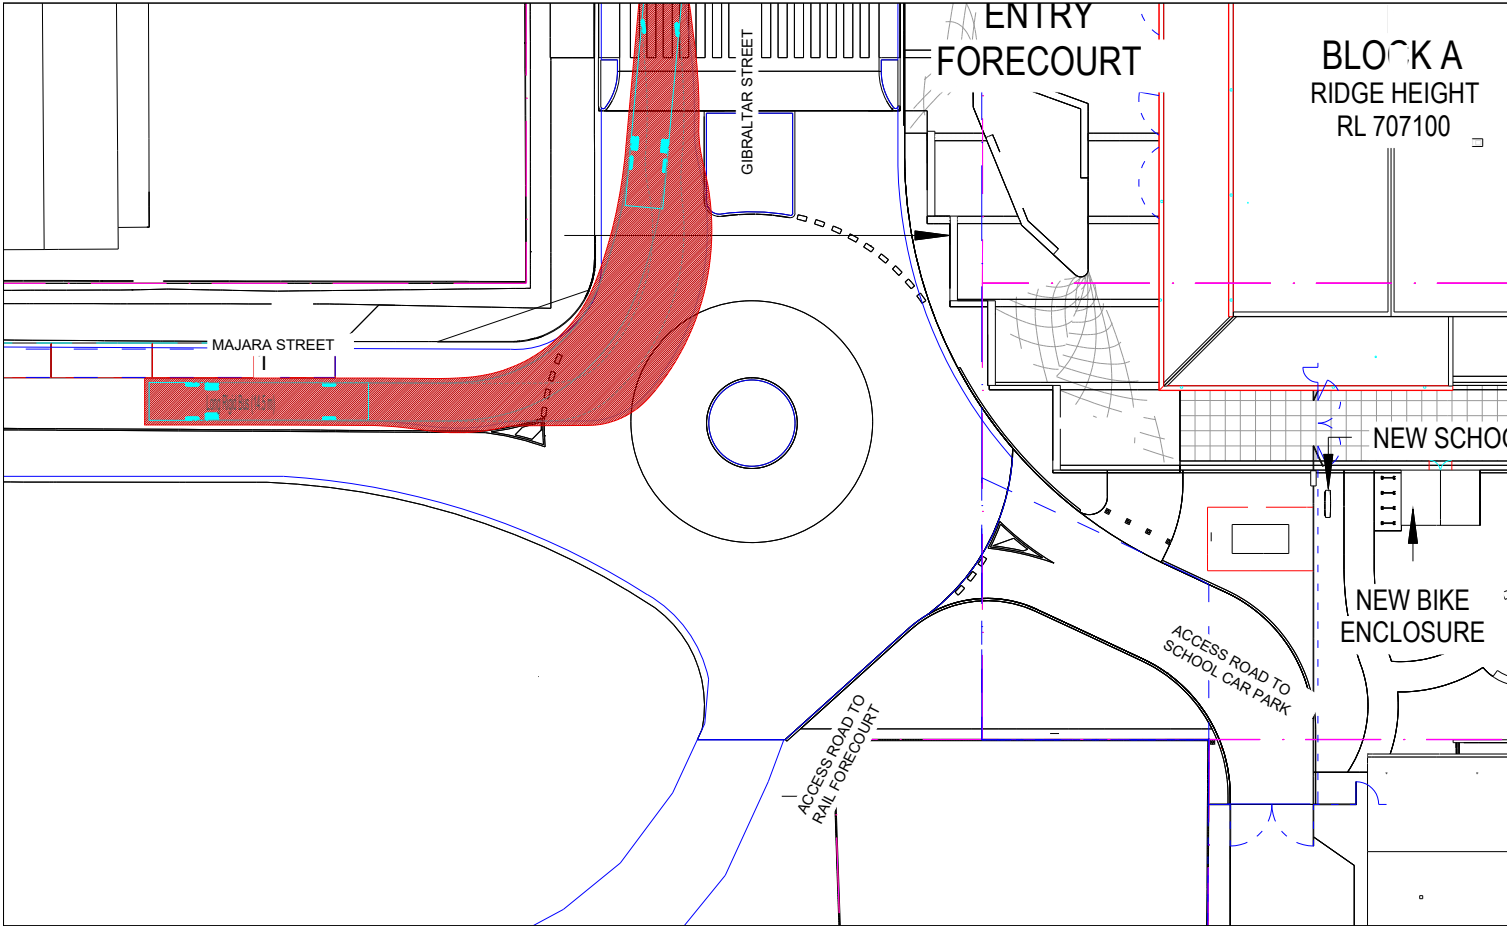
| | | | | | | | | | | |
|-----|------|-------------|--|--|---|---|--|--|--|---|
| No. | Date | Description | Swept Path Key ----- Vehicle Wheel Path ----- Vehicle Body Envelope ----- 300mm Vehicle Clearance | North  | Drawing Prepared By  PDC Consultants Level 14, 100 William Street Woolloomooloo NSW 2011 t: +61 2 7900 6514 w: www.pdcconsultants.com.au ABN: 70 615 064 670 | Architect - | Project New High School in Bungendore | Drawing Title Proposed Site Plan - Gibraltar / Majara Intersection 12.5 Bus as per Aust Roads Vehicle Circulation Swept Paths | Drawing No. SK.12 Drawn By JB | Revision No. C Date 22/11/2022 |
| | | | | | | Client Hindmarsh Construction Australia Pty Ltd | Project No 0593 | Sheet Status NOT FOR CONSTRUCTION | Scale 1:500 @ A3  | |





| | | | | | | | | | | |
|-----|------|-------------|--|--|--|--|-------------------------------|---|-------------|--------------|
| No. | Date | Description | <div>Swept Path Key</div> <div><div>-----</div> Vehicle Wheel Path</div> <div><div>-----</div> Vehicle Body Envelope</div> <div><div>-----</div> 300mm Vehicle Clearance</div> | <div>North</div> <div><div>N</div><div></div></div> | <div>Drawing Prepared By</div> <div><div></div><div>PDC Consultants</div><div>Level 14, 100 William Street</div><div>Woolloomooloo NSW 2011</div><div>t: +61 2 7900 6514</div><div>w: www.pdcconsultants.com.au</div><div>ABN: 70 615 064 670</div></div> | Architect | Project | Drawing Title | Drawing No. | Revision No. |
| | | | | | | - | New High School in Bungendore | Proposed Site Plan - Gibraltar / Majara Intersection 14.5 Bus as per Aust Roads Vehicle Circulation Swept Paths | SK.13 | C |
| | | | | | | Client | Project No | Sheet Status | Drawn By | Date |
| | | | | | | Hindmarsh Construction Australia Pty Ltd | 0593 | NOT FOR CONSTRUCTION | JB | 22/11/2022 |
| | | | | | | <div>Scale</div> <div>1:500 @ A3</div> <div><div>0m</div><div>5</div><div>10</div><div>15</div><div>20</div></div> | | | | |

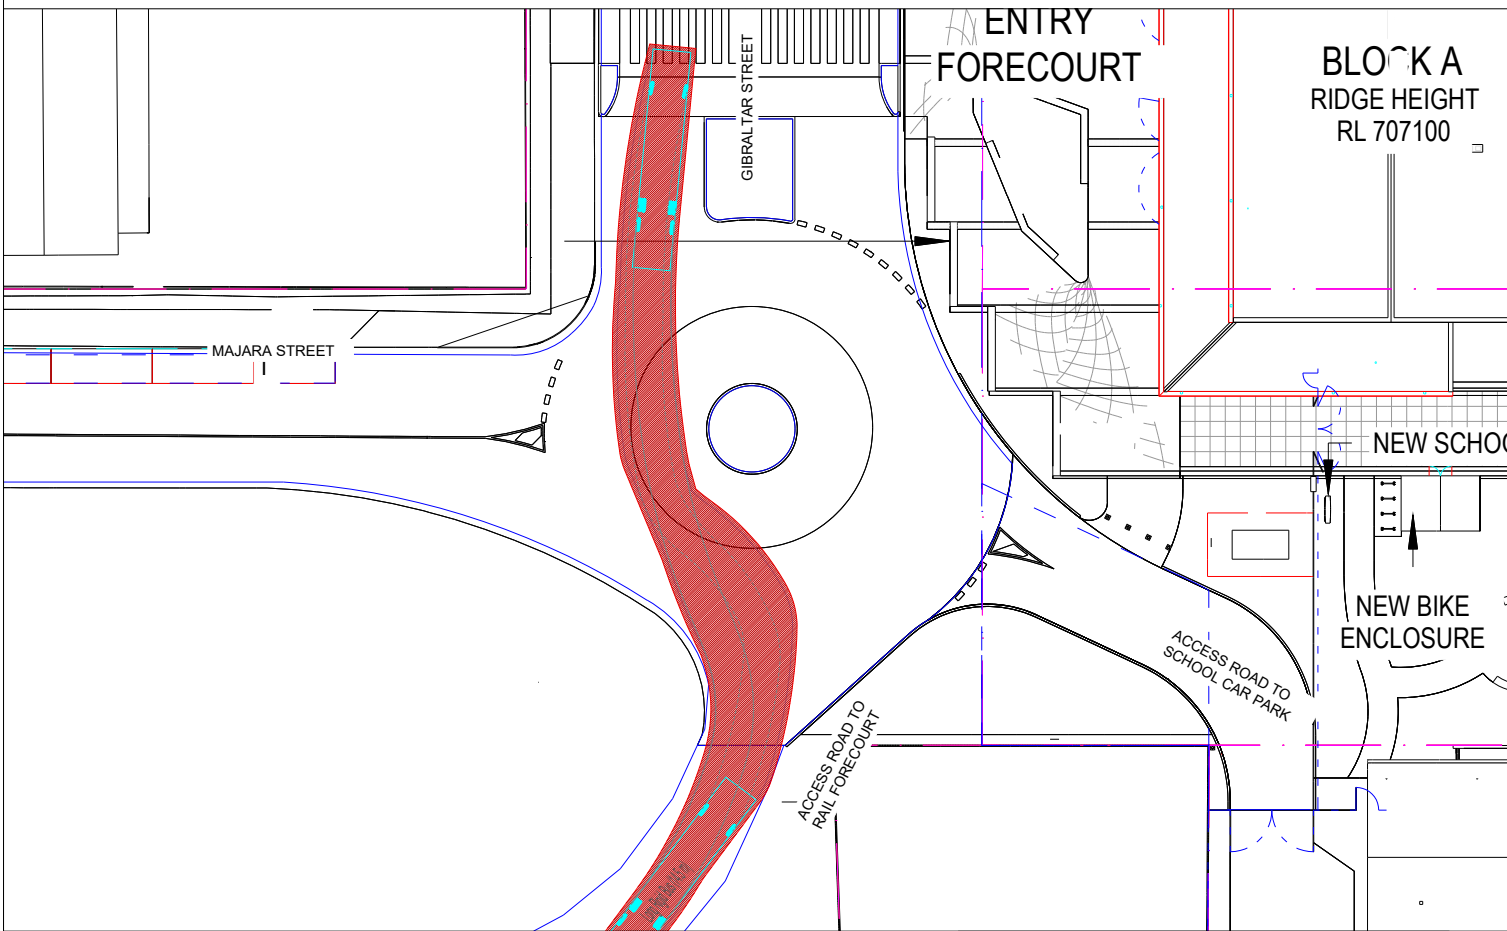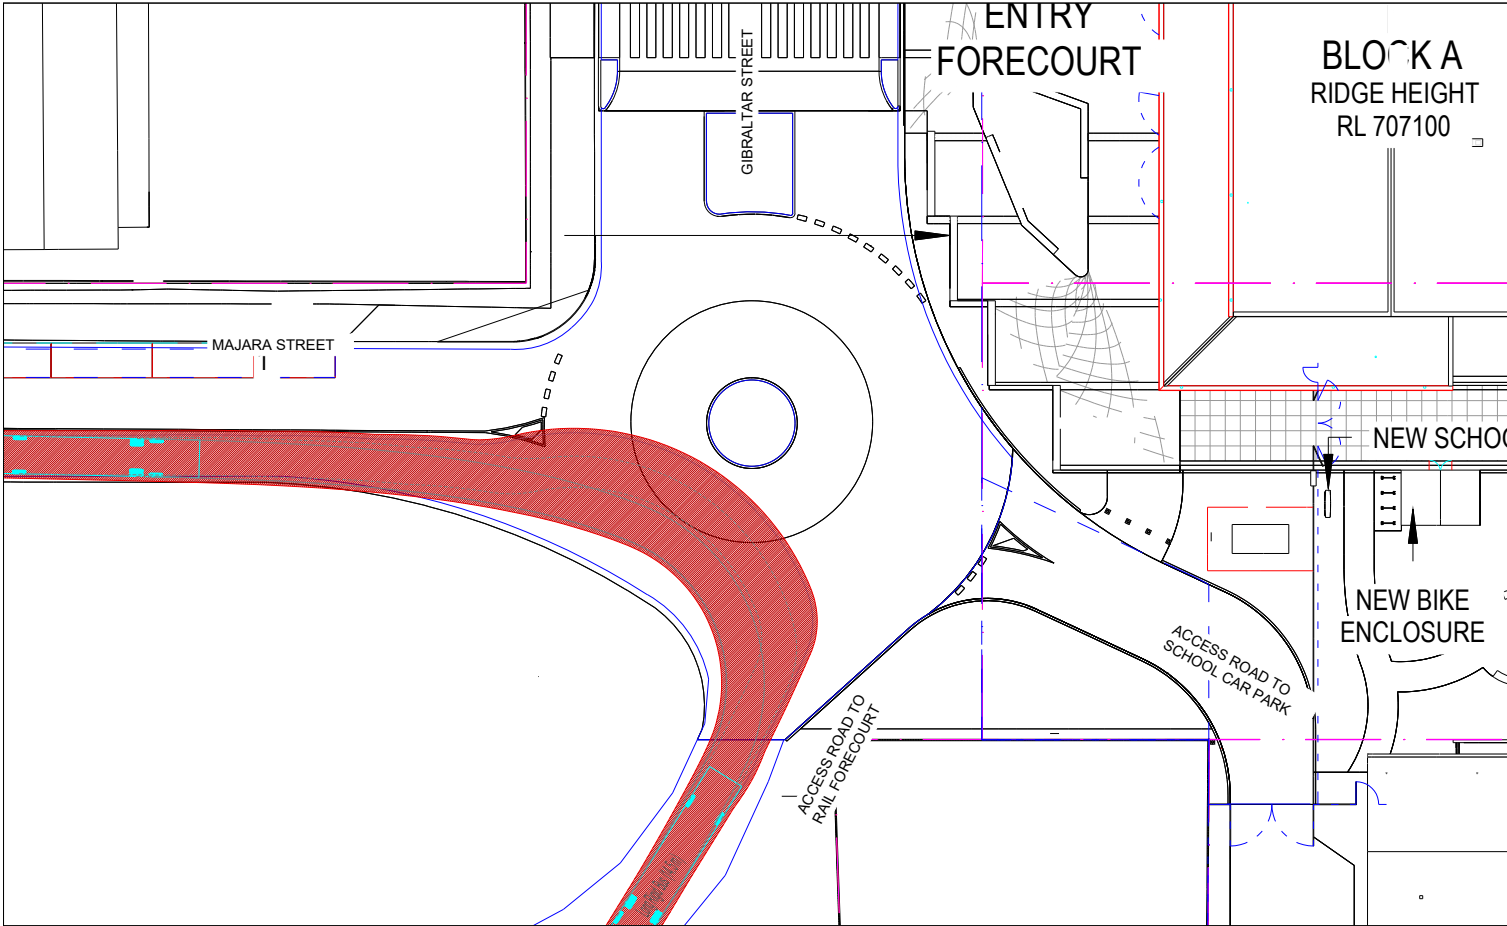

| | | | | | | | | | | |
|-----|------|-------------|--|---|--|--|-------------------------------|---|---|--------------|
| No. | Date | Description | Swept Path Key | North | Drawing Prepared By | Architect | Project | Drawing Title | Drawing No. | Revision No. |
| | | | <div><div>----- Vehicle Wheel Path</div><div>----- Vehicle Body Envelope</div><div>----- 300mm Vehicle Clearance</div></div> | <div><div>N</div><div></div></div> | <div><div></div><div><div>PDC Consultants</div><div>Level 14, 100 William Street</div><div>Woolloomooloo NSW 2011</div><div>t: +61 2 7900 6514</div><div>w: www.pdcconsultants.com.au</div><div>ABN: 70 615 064 670</div></div></div> | - | New High School in Bungendore | Proposed Site Plan - Gibraltar / Majara Intersection 14.5 Bus as per Aust Roads Vehicle Circulation Swept Paths | SK.14 | C |
| | | | | | | Client | Project No | Sheet Status | Drawn By | Date |
| | | | | | | Hindmarsh Construction Australia Pty Ltd | 0593 | NOT FOR CONSTRUCTION | JB | 22/11/2022 |
| | | | | | | | | | Scale | |
| | | | | | | | | | 1:500 @ A3 | |
| | | | | | | | | | <div><div>0m</div><div>5</div><div>10</div><div>15</div><div>20</div></div> | |



| | | | | | | | | | | |
|-----|------|-------------|--|--|--|---|--|--|--|---|
| No. | Date | Description | Swept Path Key <div><div>-----</div> Vehicle Wheel Path</div> <div><div>-----</div> Vehicle Body Envelope</div> <div><div>-----</div> 300mm Vehicle Clearance</div> | North <div><div>N</div><div></div></div> | Drawing Prepared By <div><div></div><div>PDC Consultants Level 14, 100 William Street Woolloomooloo NSW 2011 t: +61 2 7900 6514 w: www.pdcconsultants.com.au ABN: 70 615 064 670</div></div> | Architect - | Project New High School in Bungendore | Drawing Title Proposed Site Plan - Gibraltar / Majara Intersection 14.5 Bus as per Aust Roads Vehicle Circulation Swept Paths | Drawing No. SK.15 Drawn By JB | Revision No. C Date 22/11/2022 |
| | | | | | | Client Hindmarsh Construction Australia Pty Ltd | Project No 0593 | Sheet Status NOT FOR CONSTRUCTION | Scale 1:500 @ A3 <div><div>0m</div><div>5</div><div>10</div><div>15</div><div>20</div></div> | |