


> FOR APPROVAL DOCUMENTATION > 23/09/2025

- > ENVIROKING PTY LTD
- > 5214 > PROPOSED ADDITIONS
- > LOT 931 DP 816814
- > 843 JOHN RENSHAW DRIVE, BLACK HILL

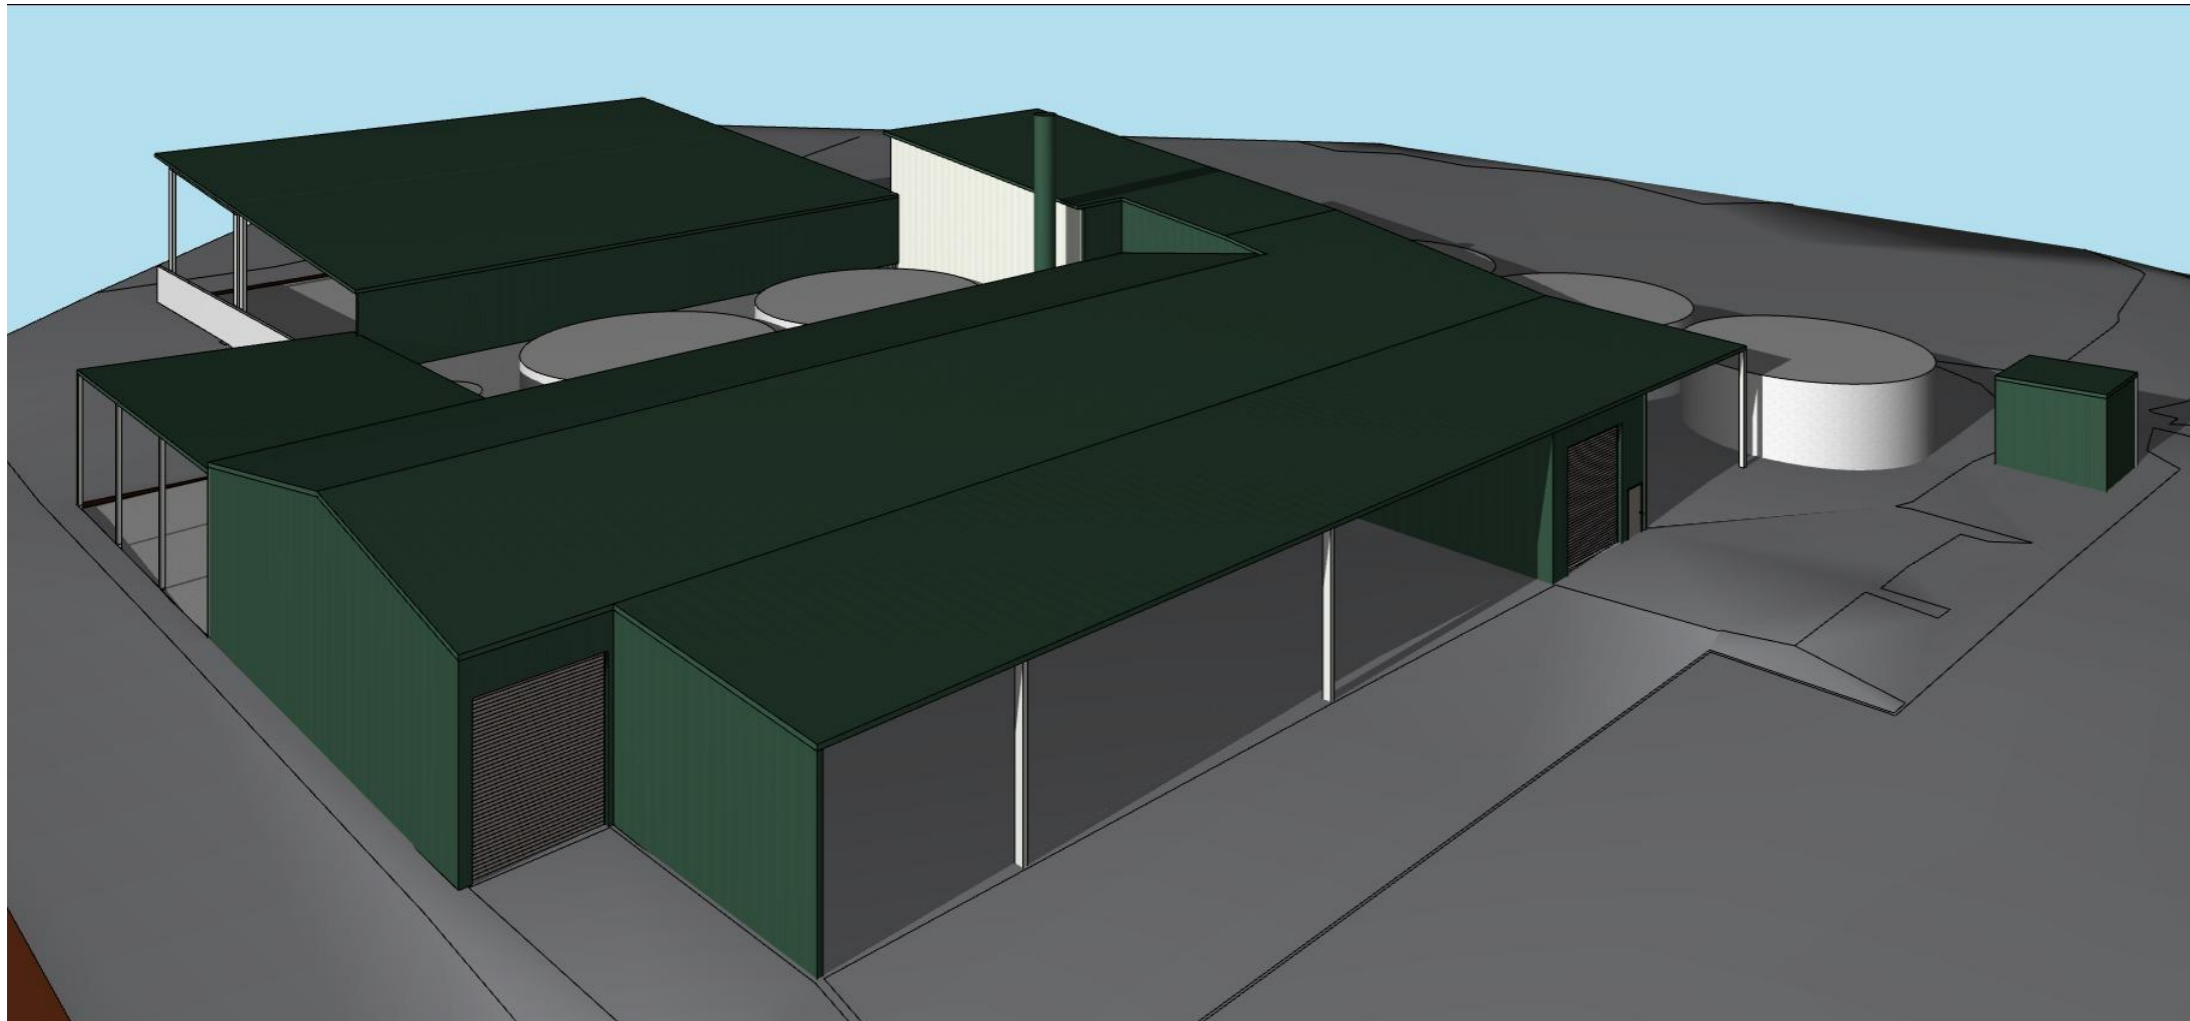


> REVISION SCHEDULE

REV	DESCRIPTION	DATE

> LAYOUT INDEX

#	LAYOUT NAME
1.1	> COVER PAGE
1.2	> SITE PLAN
1.3	> BUSINESS AREA PLAN
1.4	> FLOOR PLAN (ADDITIONS)
1.5	> EXISTING INTERNAL LAYOUT
1.6	> PROPOSED INTERNAL LAYOUT
1.7	> ELEVATIONS

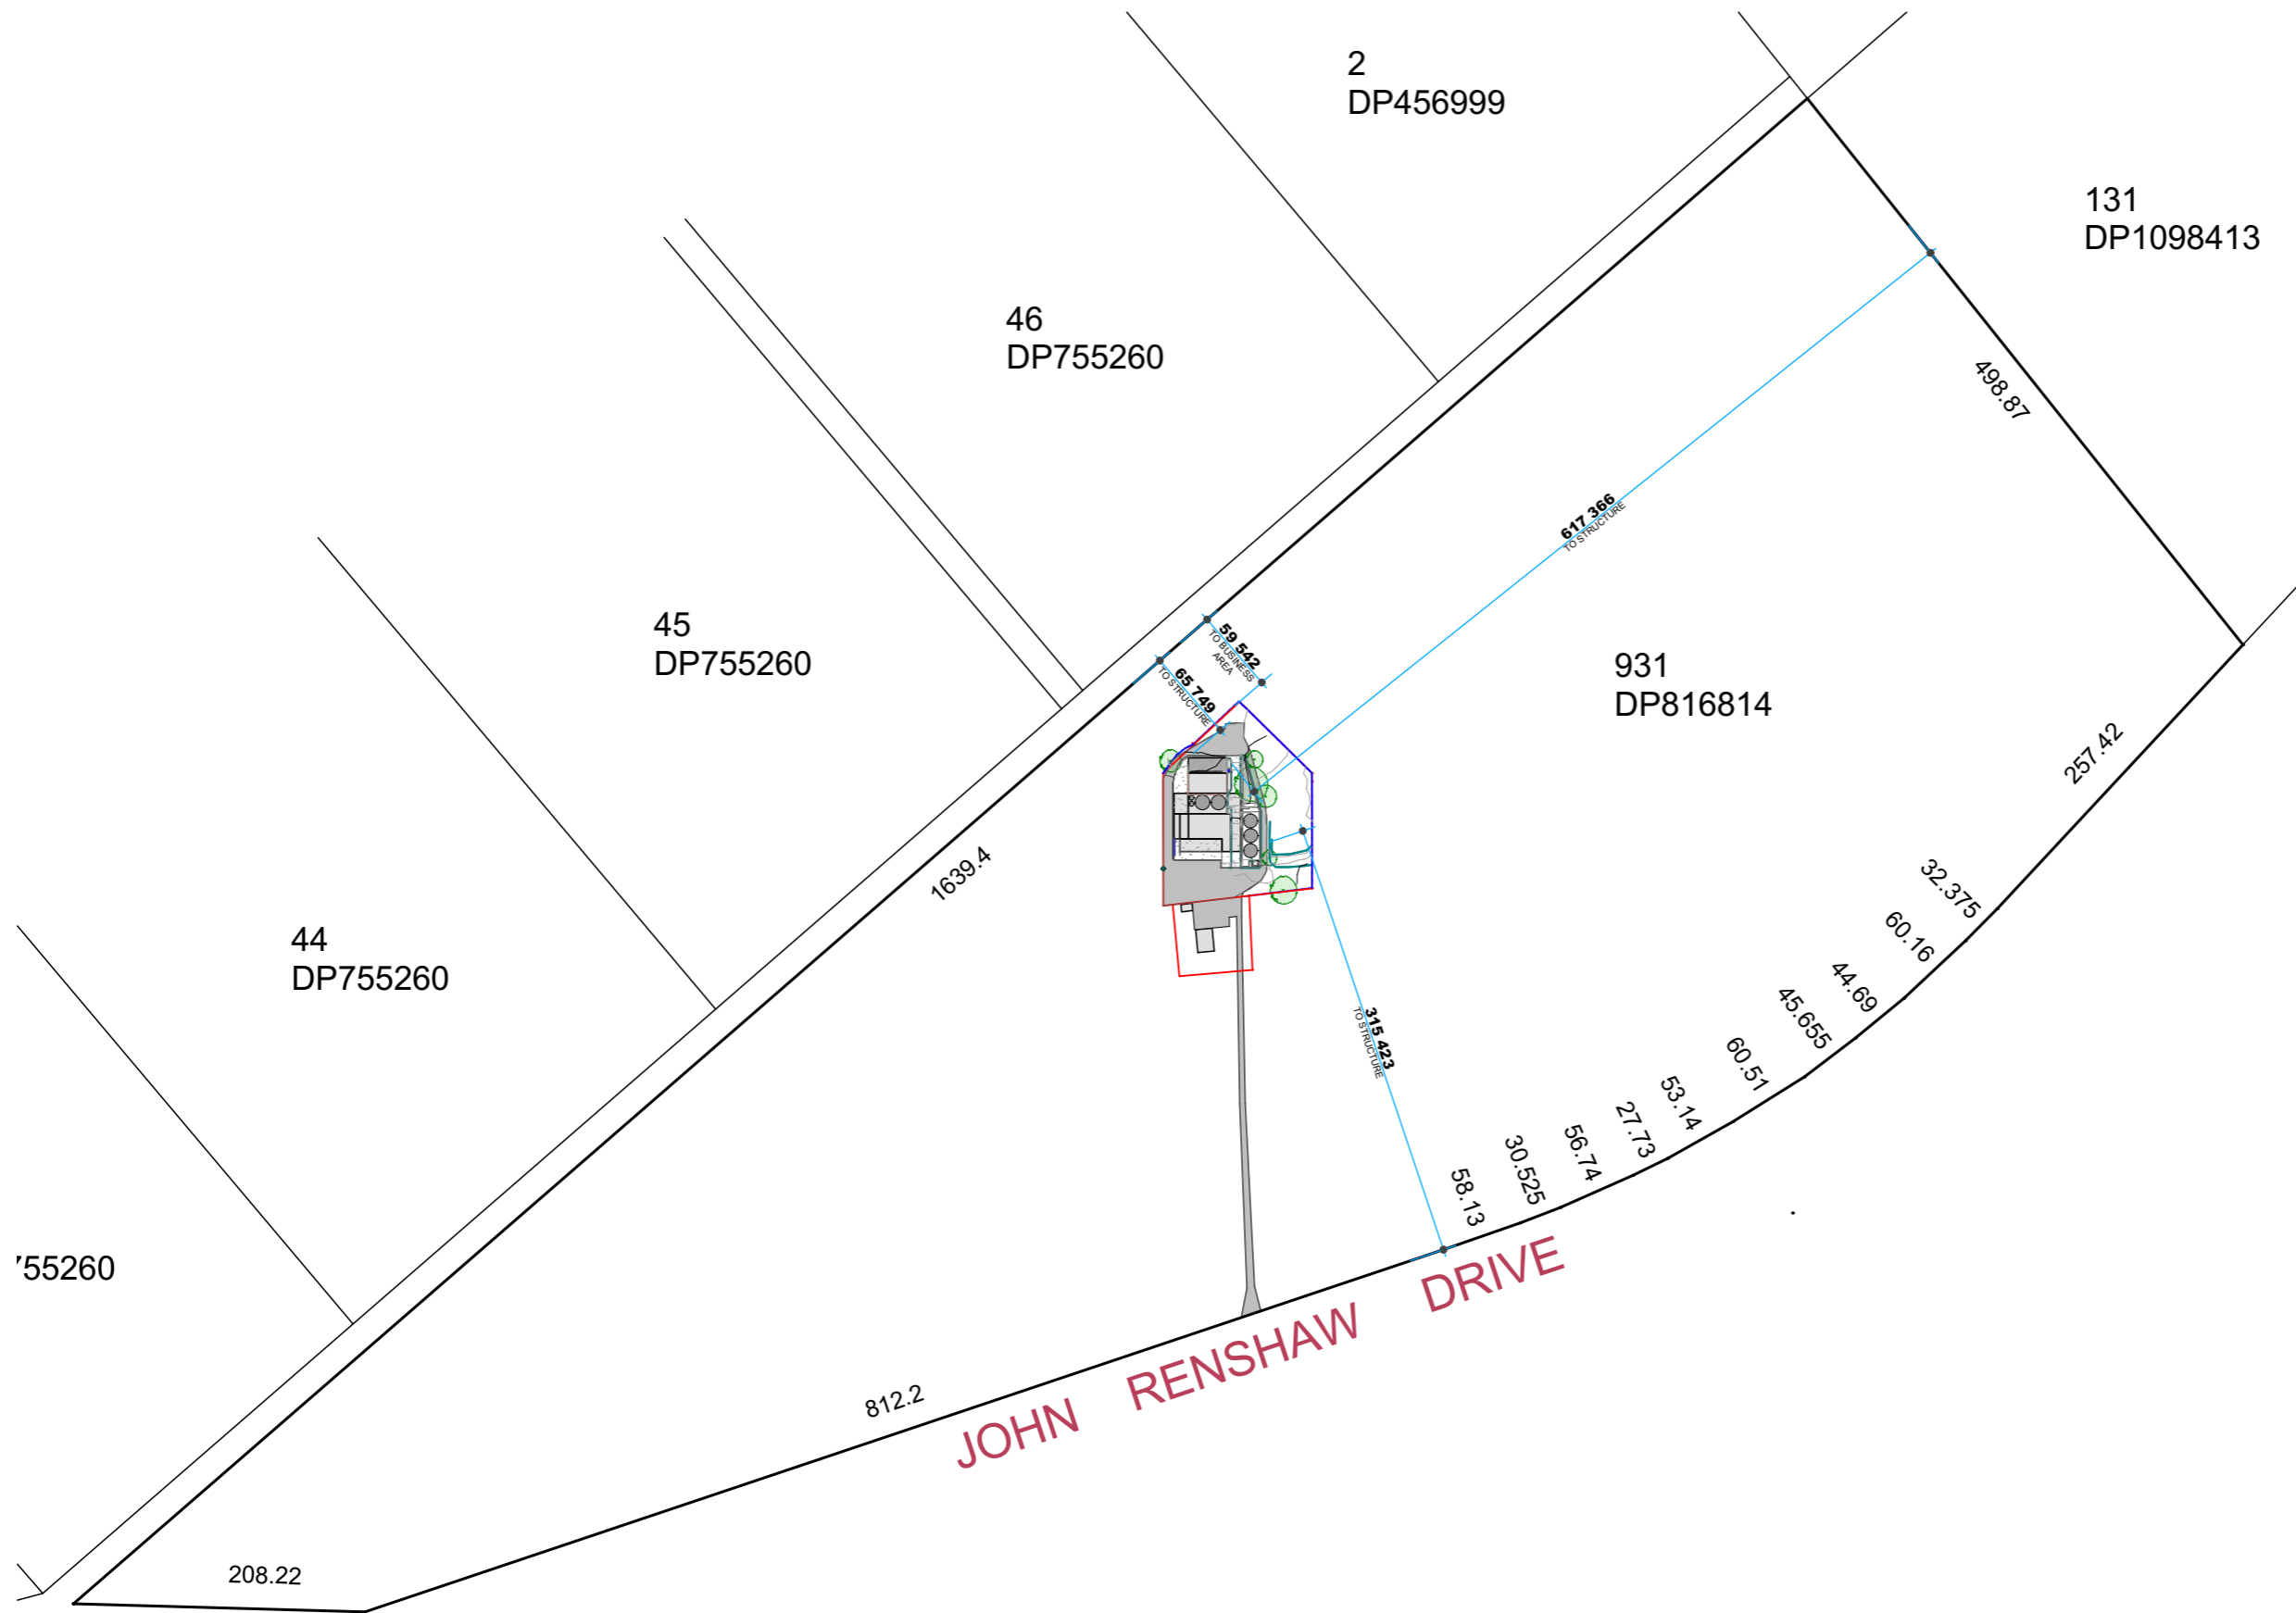

'55260

1

> SITE PLAN

1:5000

CONSTRUCTION

ADVANTAGE
 > BUILDING DESIGN THAT'S ALL ABOUT YOU

PH: [02] 4934 4919
 E: admin@advantagensw.com
 > 1:200 - UNLESS NOTED OTHERWISE

> North Point

bdaa
 ACCREDITED
 BUILDING DESIGNER

> Date Published
 > 23/09/2025

> Page Size
A3

THE BUILDER SHALL CHECK AND VERIFY ALL DIMENSIONS BEFORE ORDERING OR CONSTRUCTION STARTS AND VERIFY ALL ERRORS AND OMISSIONS WITH THE DESIGNER.



> Client
 > ENVIROKING PTY LTD
 > Development
 > PROPOSED ADDITIONS
 > 843 JOHN RENSHAW DRIVE, BLACK HILL
 > LOT 931 DP 816814

> FOR APPROVAL

> Designer > Drafter
 > OTHER > DP

> Job No. > Revision No. > Drawing No.
 > 5214 > FA1 > 1.2

> DO NOT SCALE. IF IN DOUBT, ASK

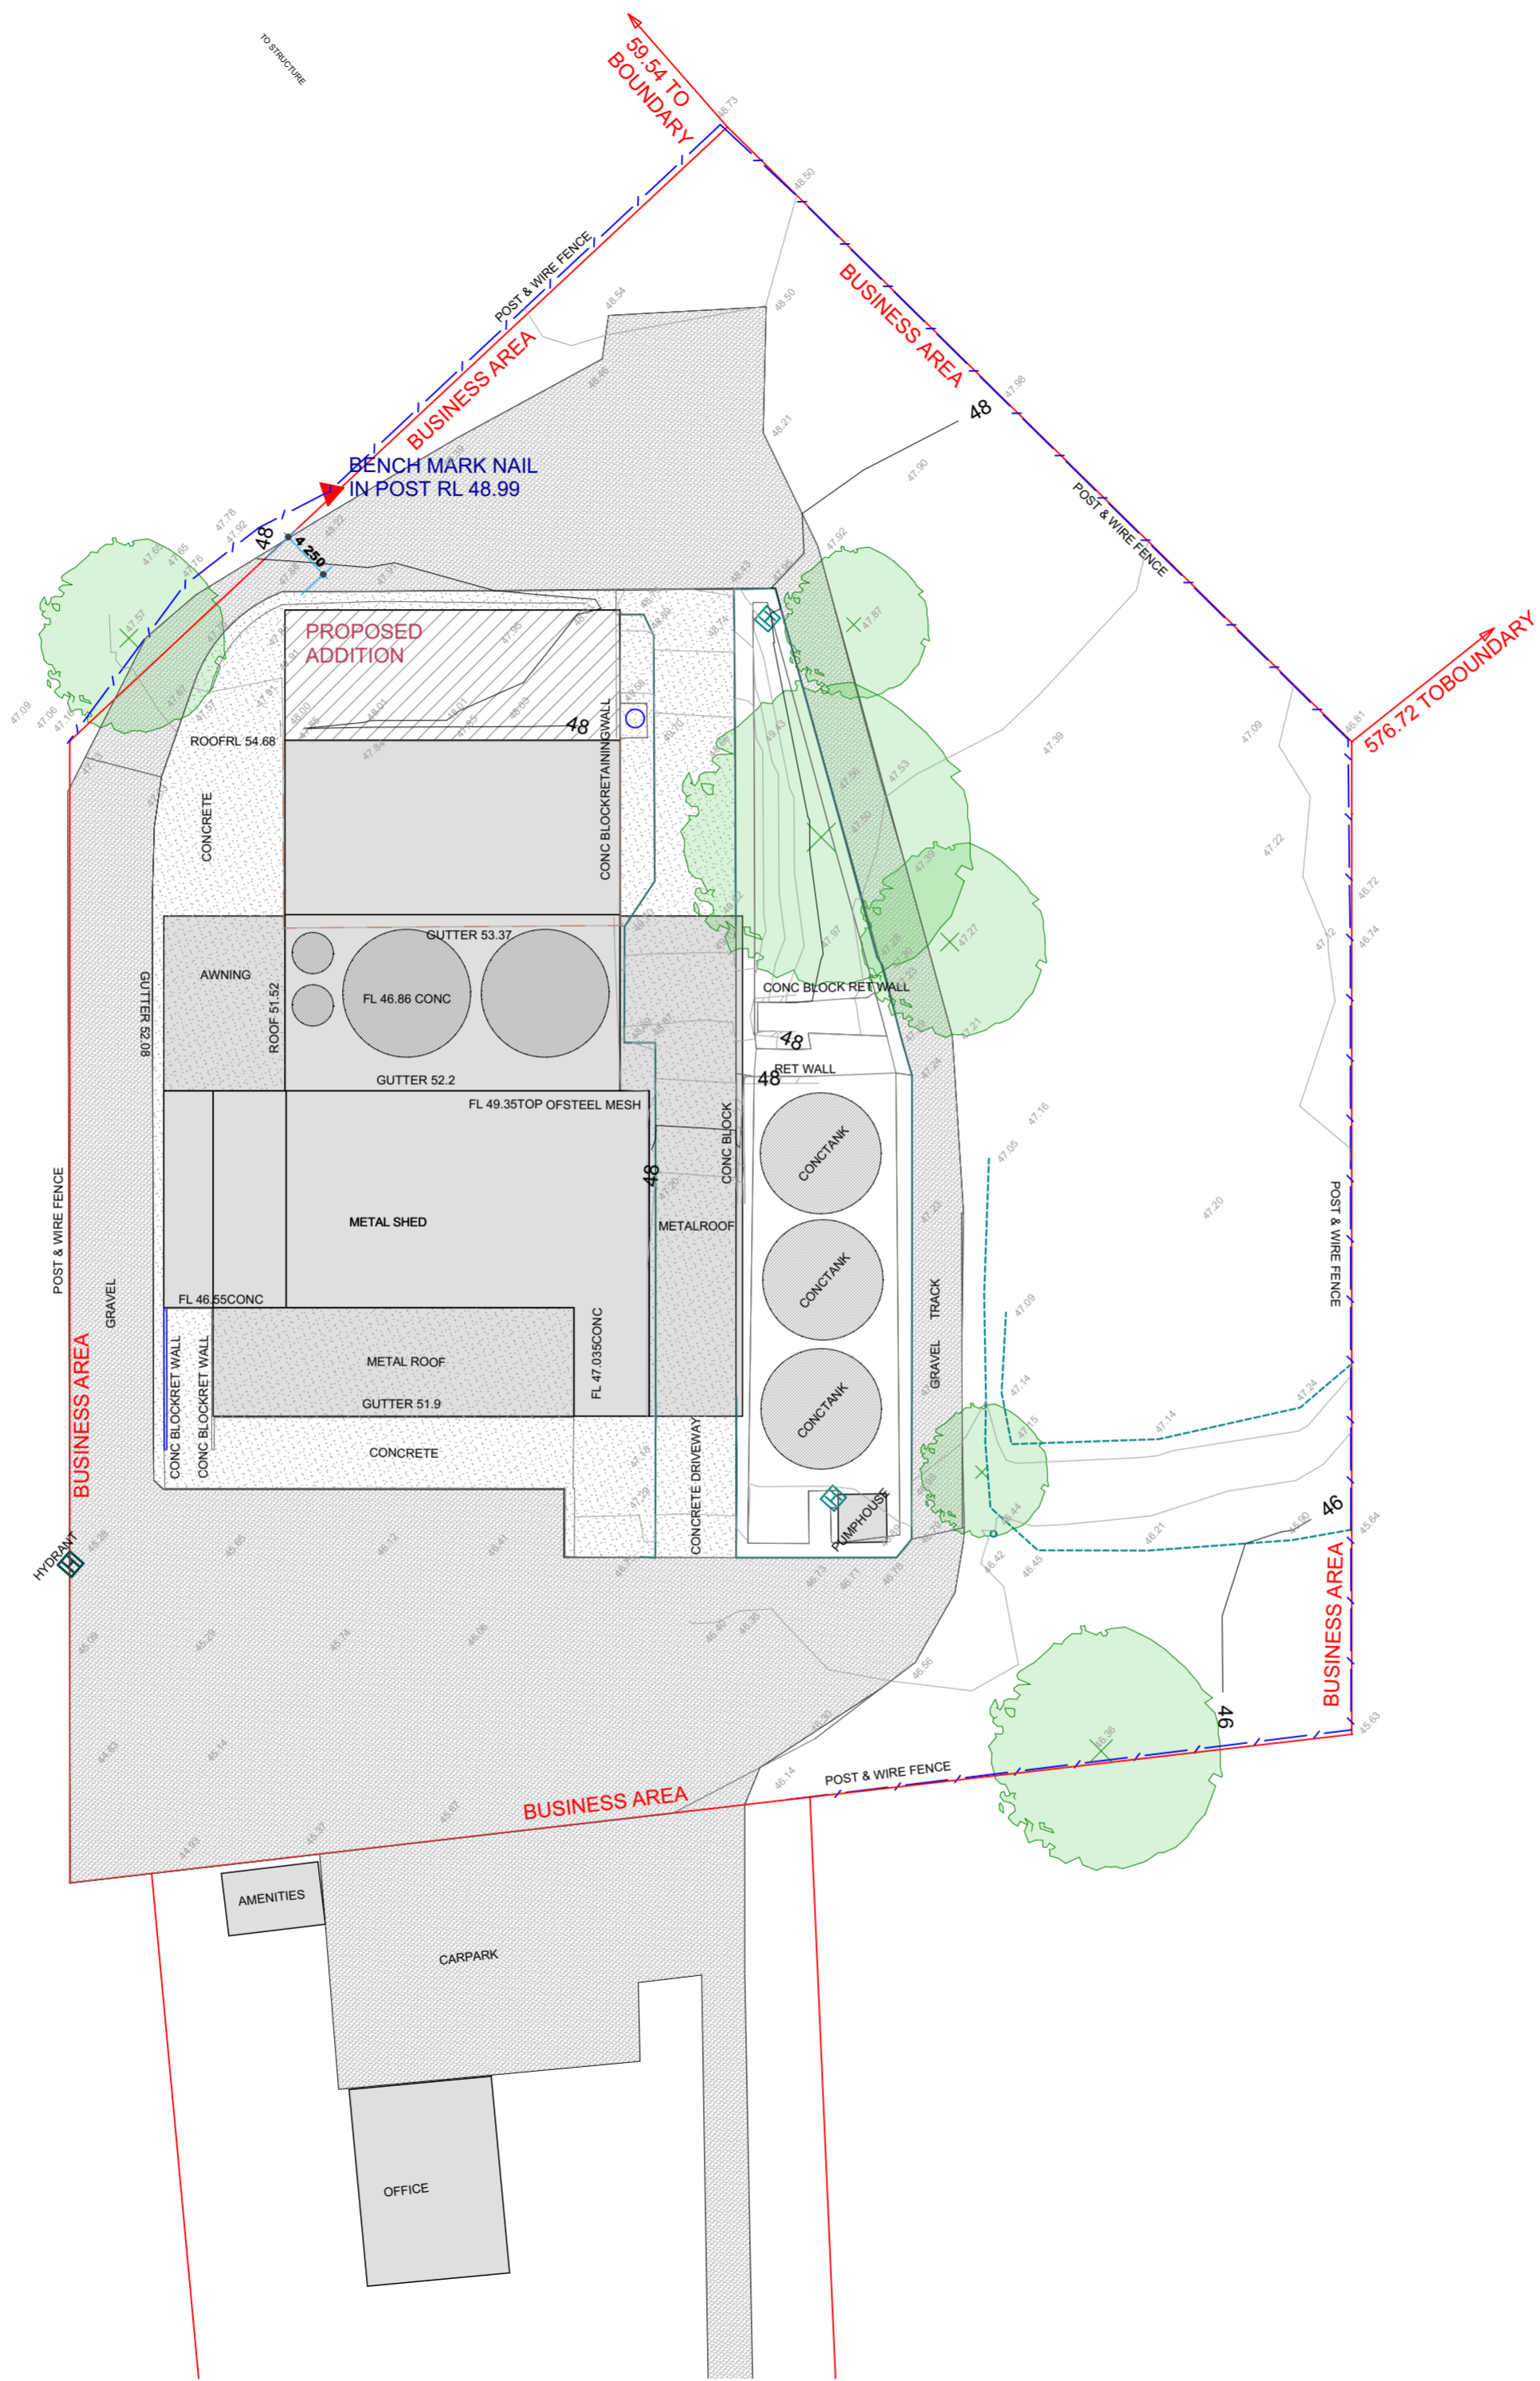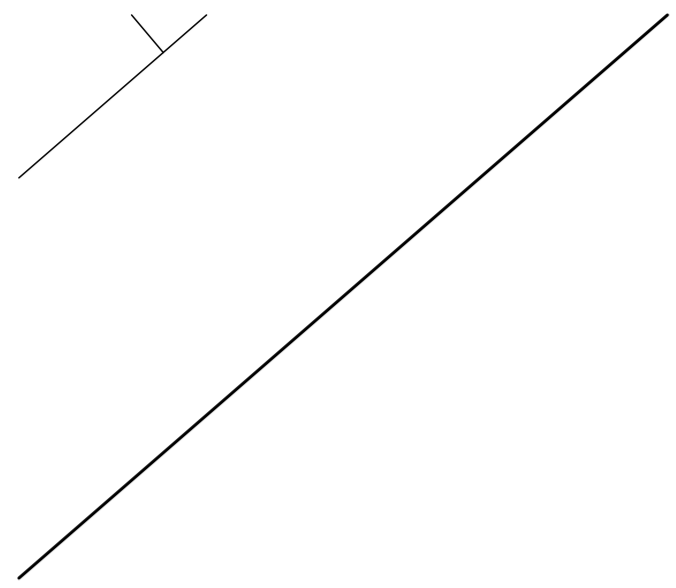

> NOTE
 > SITE LEVELS ARE APPROXIMATE ONLY. PLEASE EVALUATE ON SITE BEFORE ANY ORDERING OR WORK BEGINS.



> DWELLING STATISTICS

EXISTING	AREA (m ²):
AMENITIES	236.08
TREATMENT SHED	598.41
WORKSHOP	108.90
SPARE SLUDGE BAY	73.62
EXTERNAL BUNDED AREA	405.66
BUNDERD DRYING AREA	402.05
AWNING	771.38
PUMP HOUSE	16.10
	2 612.20 m²
PROPOSED	
BUNDERD DRYING AREA	300.08
	300.08 m²
	2 912.28 m²

CONSTRUCTION

© ADVANTAGENSW Pty Ltd 2025
 www.advantagenew.com
 1/3 Cobbans Close, Beresfield

ADVANTAGE
 > BUILDING DESIGN THAT'S ALL ABOUT YOU
 PH: [02] 4934 4919
 E: admin@advantagenew.com


ACCREDITED BUILDING DESIGNER
 > Date Published
 > 23/09/2025
 > Page Size
 A2

THE BUILDER SHALL CHECK AND VERIFY ALL DIMENSIONS BEFORE ORDERING OR CONSTRUCTION STARTS AND VERIFY ALL ERRORS AND OMISSIONS WITH THE DESIGNER.

Client
 > ENVIROKING PTY LTD
 > Development
 > PROPOSED ADDITIONS
 > 843 JOHN RENSHAW DRIVE, BLACK HILL
 > LOT 931 DP 816814

FOR APPROVAL
 Designer: [Signature] Drafter: [Signature]
 > OTHER: [Signature] > DP: [Signature]

Job No: > 5214 Revision No: > FA1 Drawing No: > 1.3
 > DO NOT SCALE. IF IN DOUBT, ASK

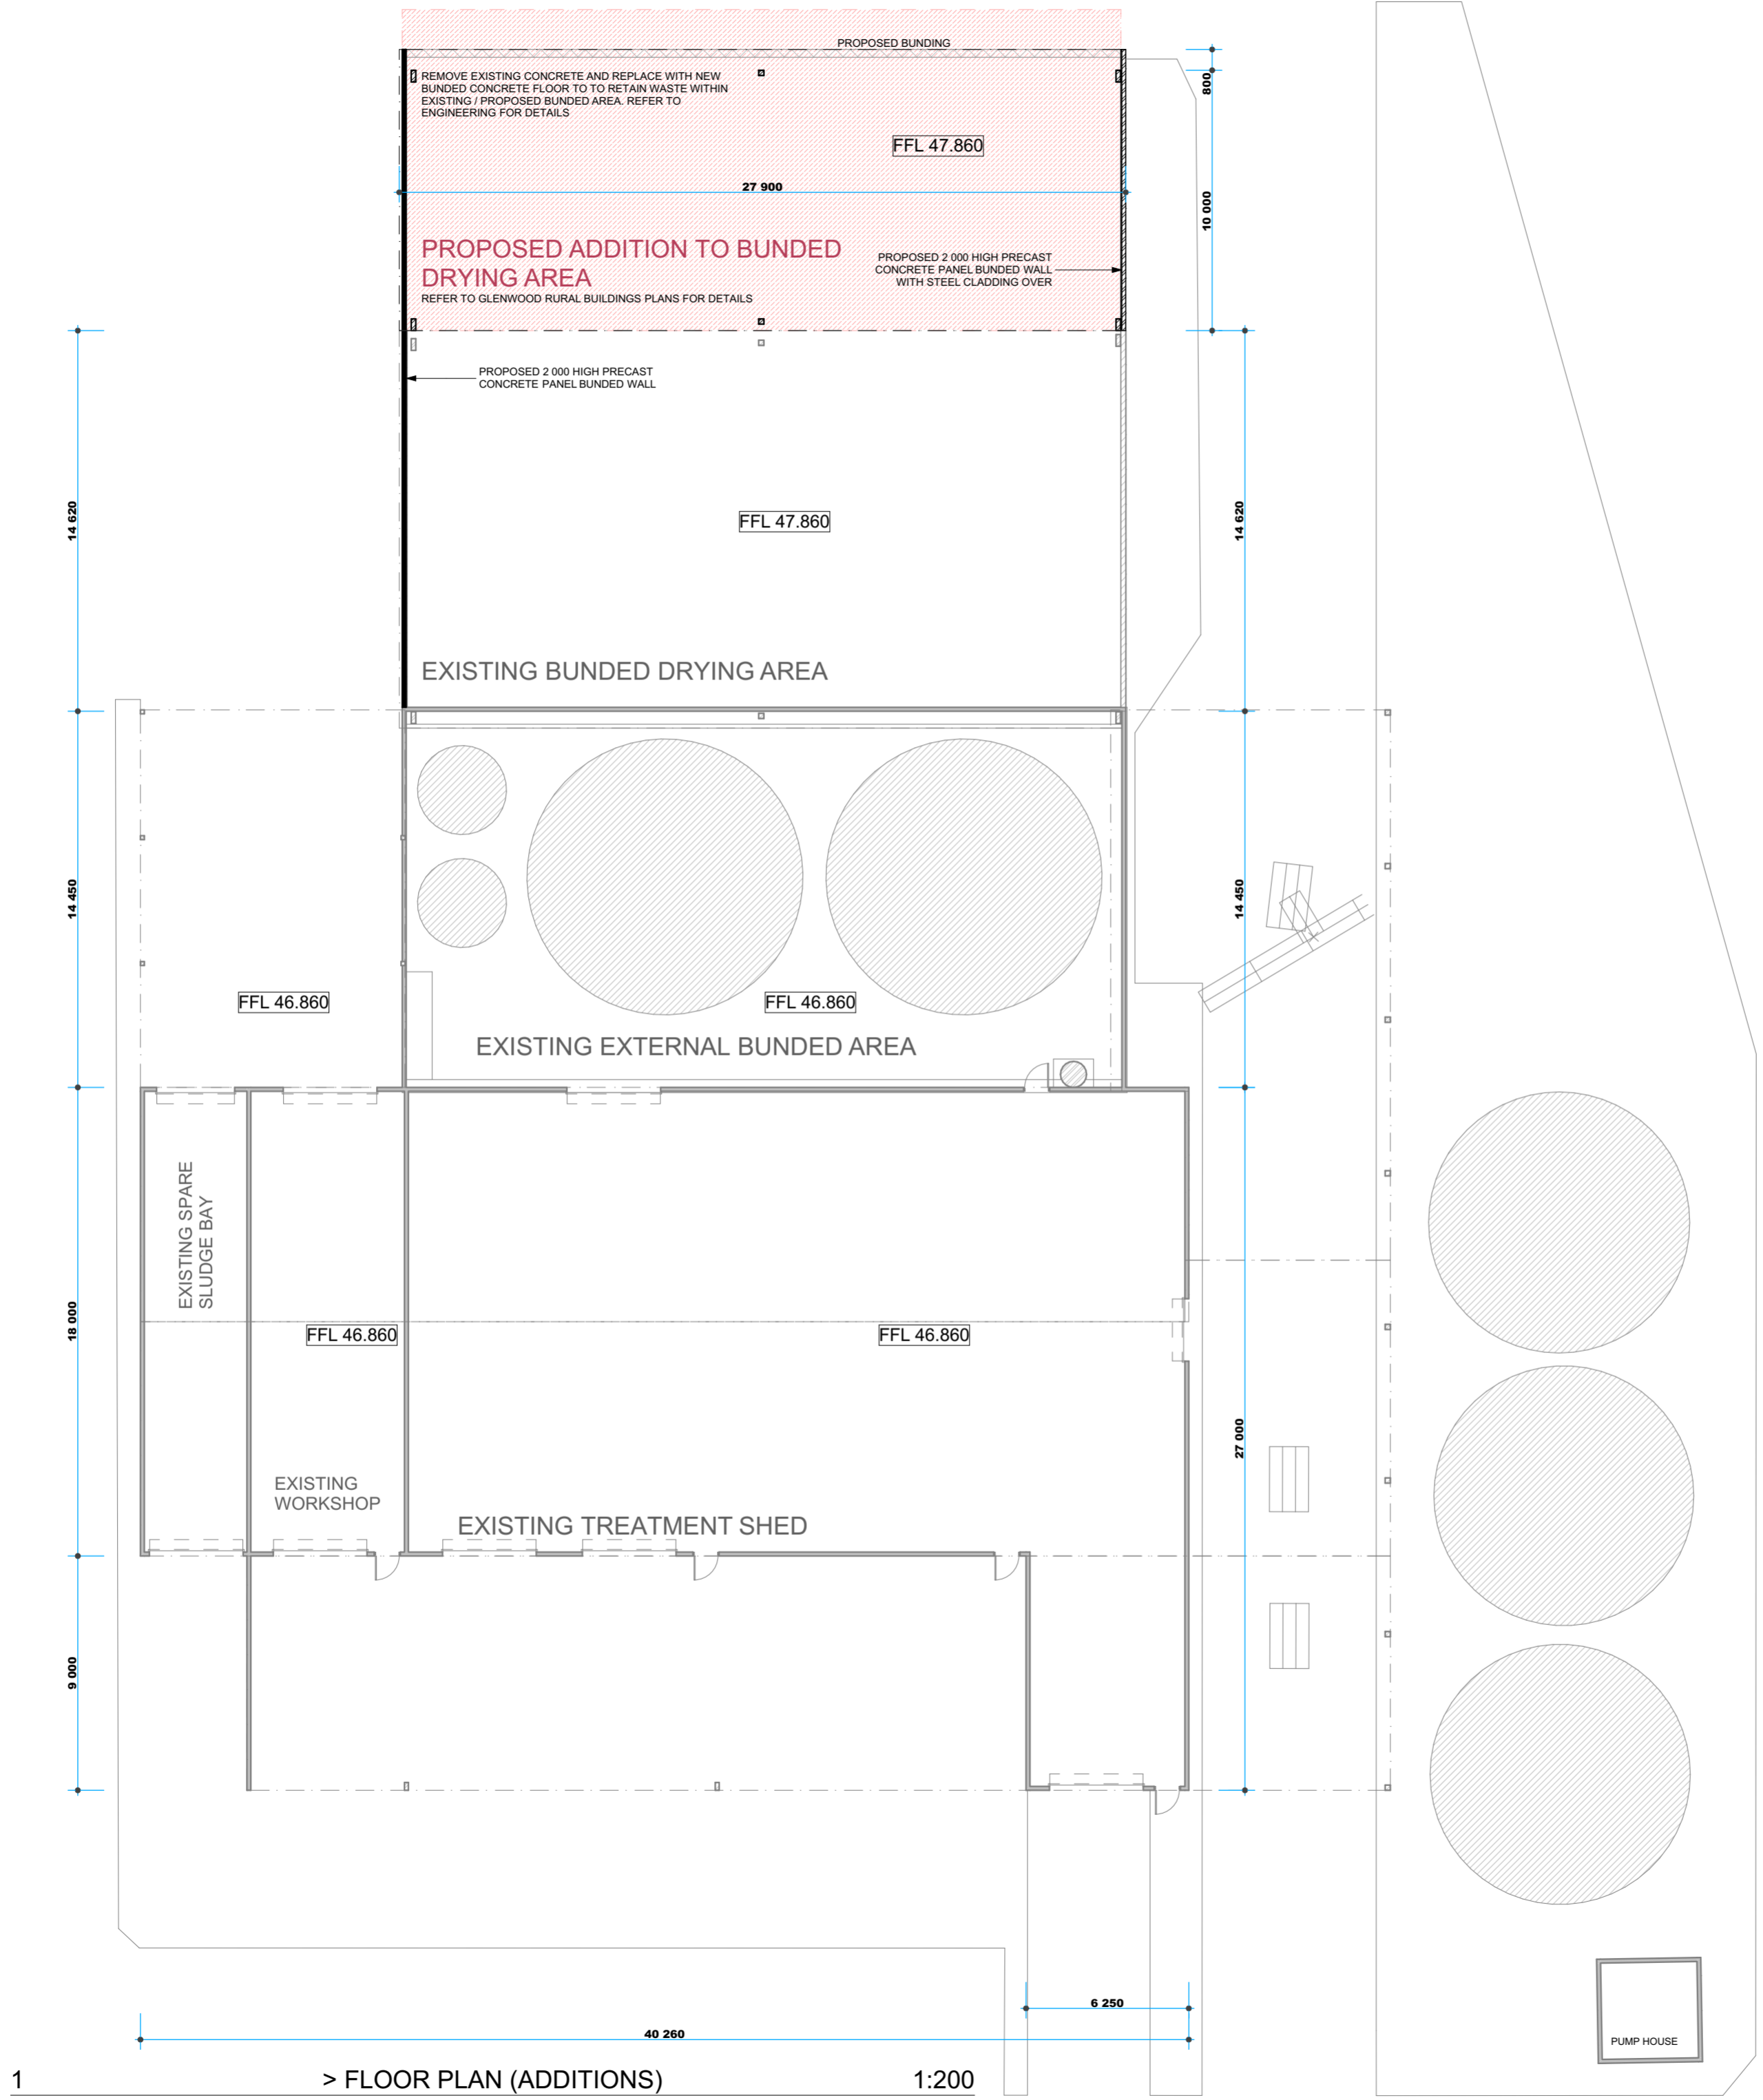

1 > FLOOR PLAN (ADDITIONS) 1:200

> NOTE
> SITE LEVELS ARE APPROXIMATE ONLY. PLEASE EVALUATE ON SITE BEFORE ANY ORDERING OR WORK BEGINS.



> DWELLING STATISTICS

EXISTING	AREA (m ²):
AMENITIES	236.08
TREATMENT SHED	598.41
WORKSHOP	108.90
SPARE SLUDGE BAY	73.62
EXTERNAL BUNDED AREA	405.66
BUNDED DRYING AREA	402.05
AWNING	771.38
PUMP HOUSE	16.10
	2 612.20 m²
PROPOSED	
BUNDED DRYING AREA	300.08
	300.08 m²
	2 912.28 m²

CONSTRUCTION

ADVANTAGE
BUILDING DESIGN THAT'S ALL ABOUT YOU

PH: [02] 4934 4919
E: admin@advantagenew.com

> 1:200 - UNLESS NOTED OTHERWISE

North Point

bdga
ACCREDITED BUILDING DESIGNER

Date Published
> 23/09/2025

Page Size
A2

THE BUILDER SHALL CHECK AND VERIFY ALL DIMENSIONS BEFORE ORDERING OR CONSTRUCTION STARTS AND VERIFY ALL ERRORS AND OMISSIONS WITH THE DESIGNER.

Client
> ENVIROKING PTY LTD

Development
> PROPOSED ADDITIONS
> 843 JOHN RENSCHAW DRIVE, BLACK HILL
> LOT 931 DP 816814

FOR APPROVAL

Designer
> OTHER

Drafter
> DP

Job No.
> 5214

Revision No.
> FA1

Drawing No.
> 1.4

> DO NOT SCALE. IF IN DOUBT, ASK


© ADVANTAGENew Pty Ltd 2025
www.advantagenew.com
1/3 Cobbans Close, Beresfield

> NOTE
 > SITE LEVELS ARE APPROXIMATE ONLY. PLEASE EVALUATE ON SITE BEFORE ANY ORDERING OR WORK BEGINS.



> DWELLING STATISTICS

EXISTING	AREA (m ²)
AMENITIES	236.08
TREATMENT SHED	598.41
WORKSHOP	108.90
SPARE SLUDGE BAY	73.62
EXTERNAL BUNDED AREA	405.66
BUNDERD DRYING AREA	402.05
AWNING	771.38
PUMP HOUSE	16.10
	2 612.20 m²
PROPOSED	AREA (m ²)
BUNDERD DRYING AREA	300.08
	300.08 m²
	2 912.28 m²

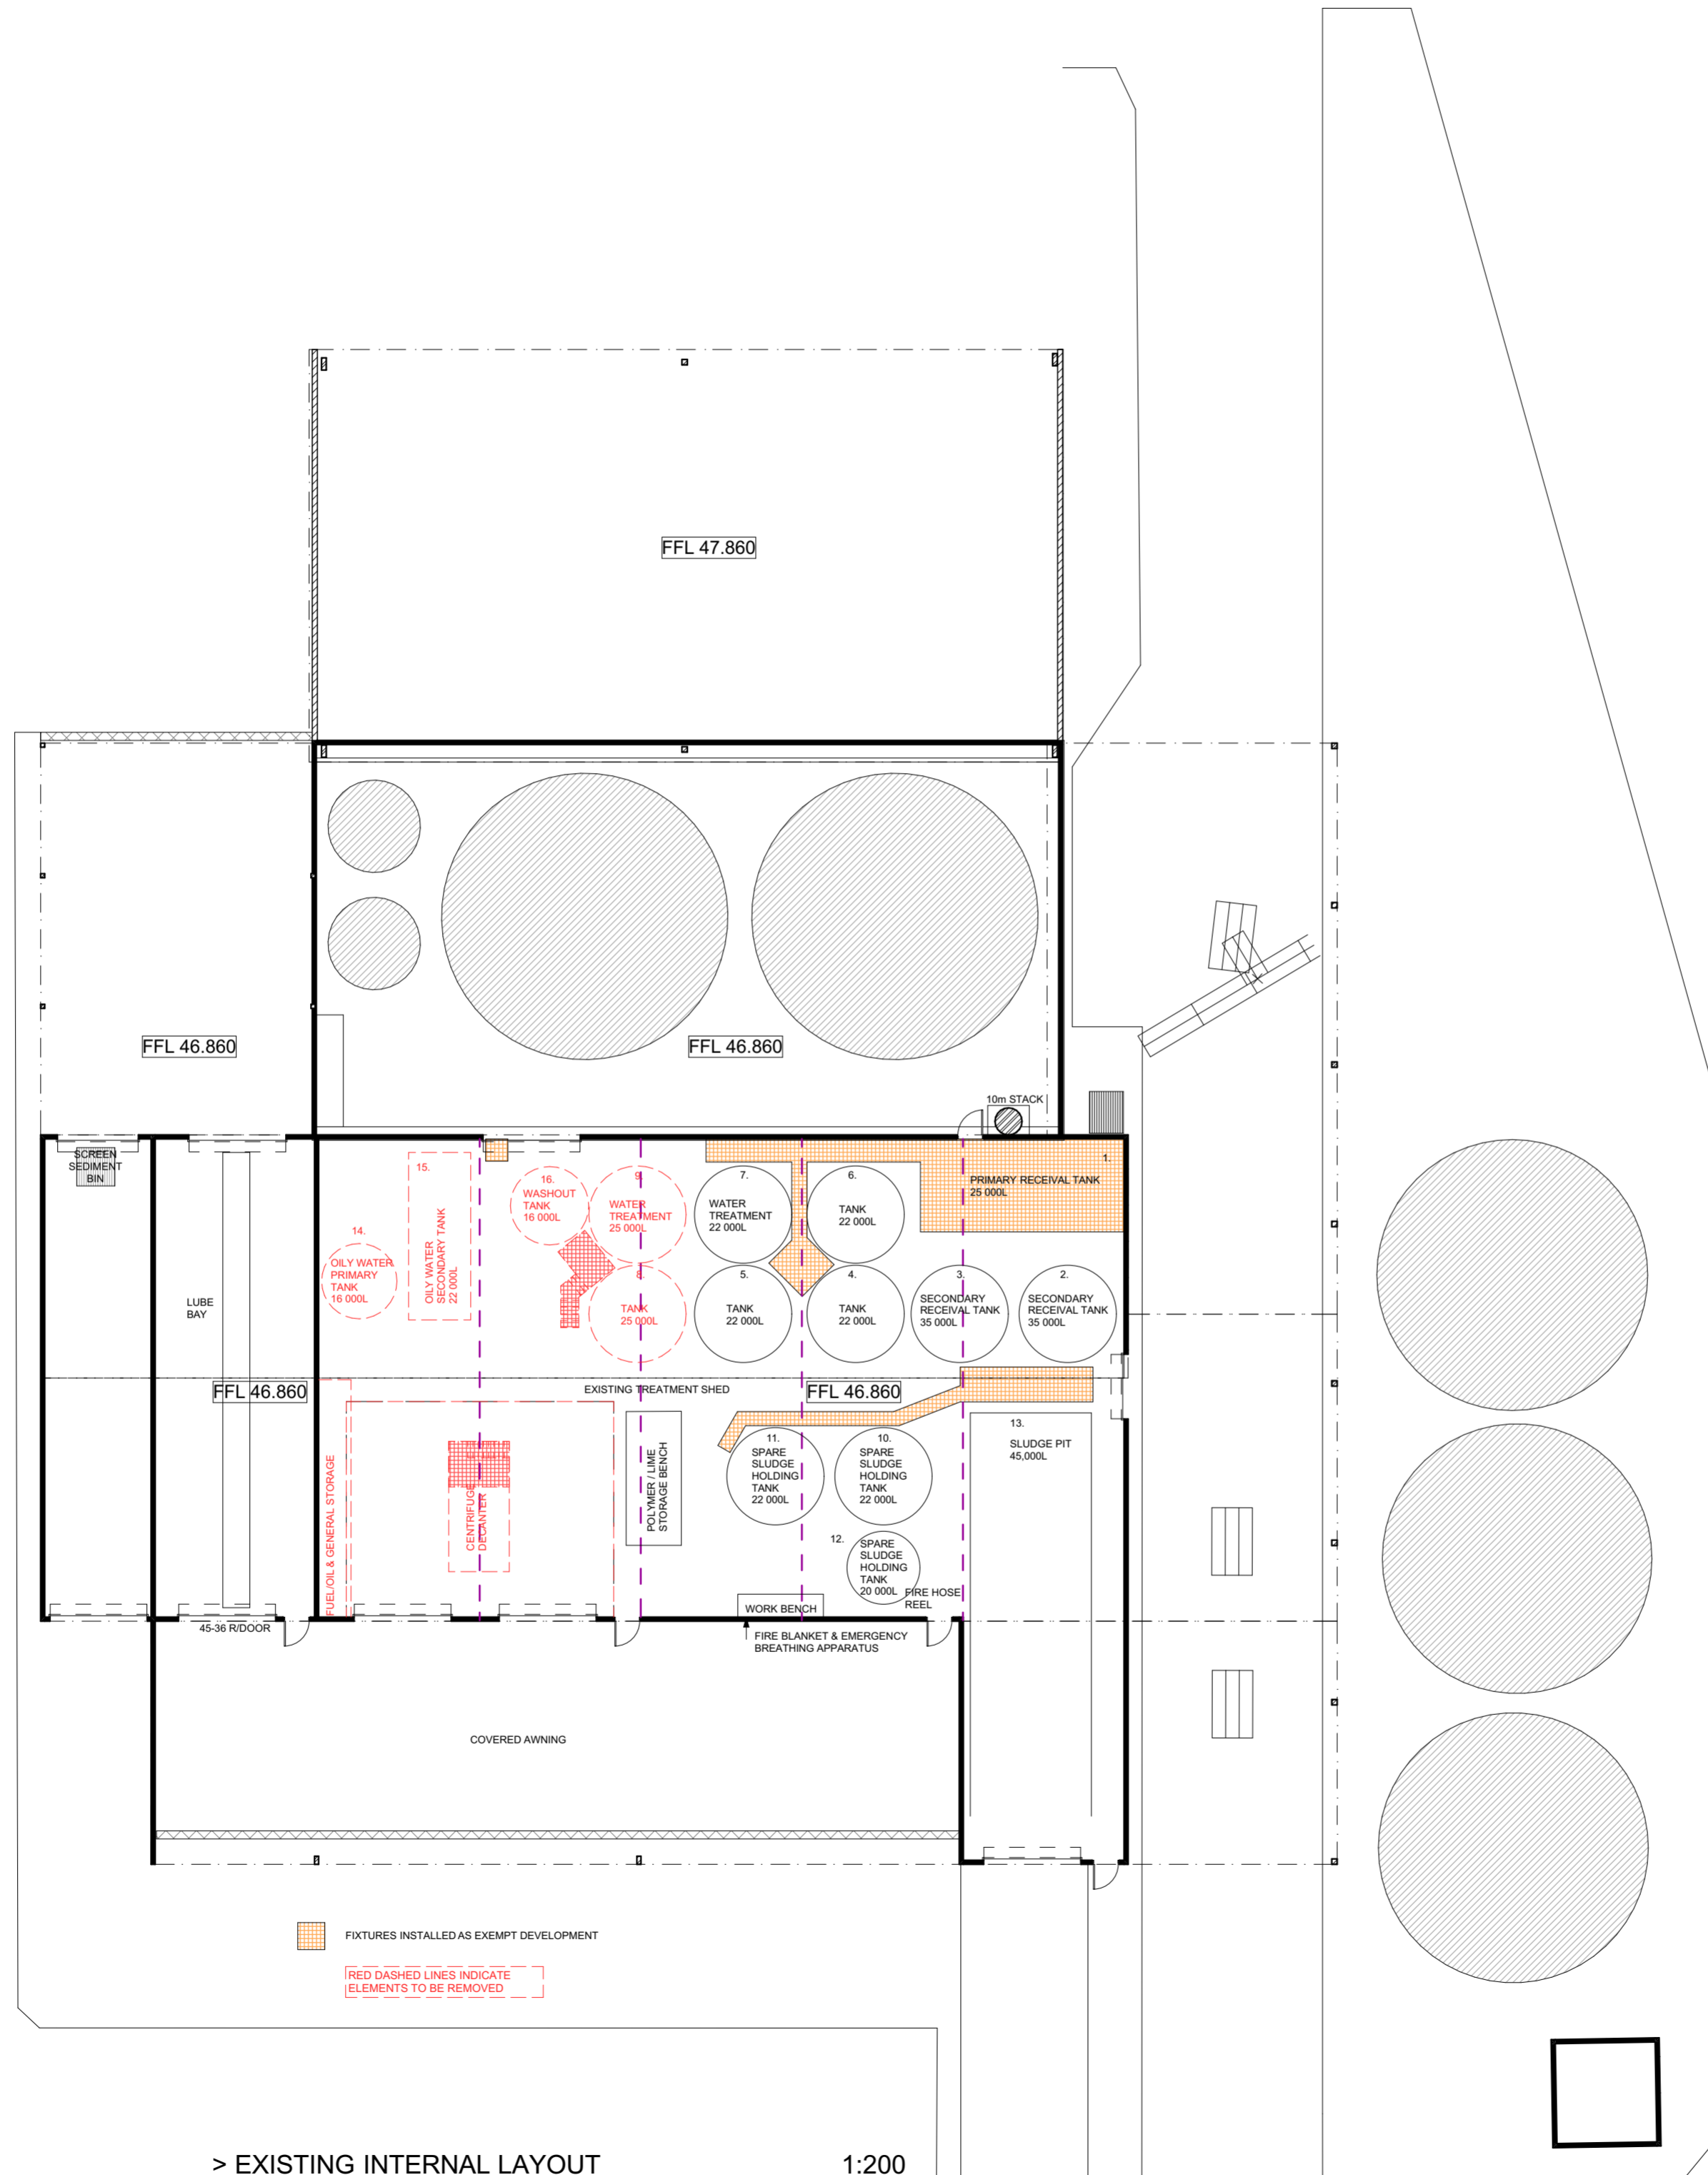

1

> EXISTING INTERNAL LAYOUT

1:200

CONSTRUCTION

ADVANTAGE
 > BUILDING DESIGN THAT'S ALL ABOUT YOU

PH: [02] 4934 4919
 E: admin@advantagenew.com

> 1:200 - UNLESS NOTED OTHERWISE

North Point

bdga
 ACCREDITED BUILDING DESIGNER

Date Published
 > 23/09/2025

Page Size
 > A2

THE BUILDER SHALL CHECK AND VERIFY ALL DIMENSIONS BEFORE ORDERING OR CONSTRUCTION STARTS AND VERIFY ALL ERRORS AND OMISSIONS WITH THE DESIGNER.

Client
 > ENVIROKING PTY LTD
 > Development
 > PROPOSED ADDITIONS
 > 843 JOHN RENSHAW DRIVE, BLACK HILL
 > LOT 931 DP 816814

> FOR APPROVAL
 Designer > DP
 Other > DP

Job No. > 5214
 Revision No. > FA1
 Drawing No. > 1.5

> DO NOT SCALE. IF IN DOUBT, ASK


© ADVANTAGENew Pty Ltd 2025
 www.advantagenew.com
 1/3 Cobbans Close, Beresfield

> NOTE
 > SITE LEVELS ARE APPROXIMATE ONLY. PLEASE
 EVALUATE ON SITE BEFORE ANY ORDERING OR
 WORK BEGINS.



> DWELLING STATISTICS

EXISTING	AREA (m ²):
AMENITIES	236.08
TREATMENT SHED	598.41
WORKSHOP	108.90
SPARE SLUDGE BAY	73.62
EXTERNAL BUNDED AREA	405.66
BUNDERD DRYING AREA	402.05
AWNING	771.38
PUMP HOUSE	16.10
	2 612.20 m²
PROPOSED	
BUNDERD DRYING AREA	300.08
	300.08 m²
	2 912.28 m²

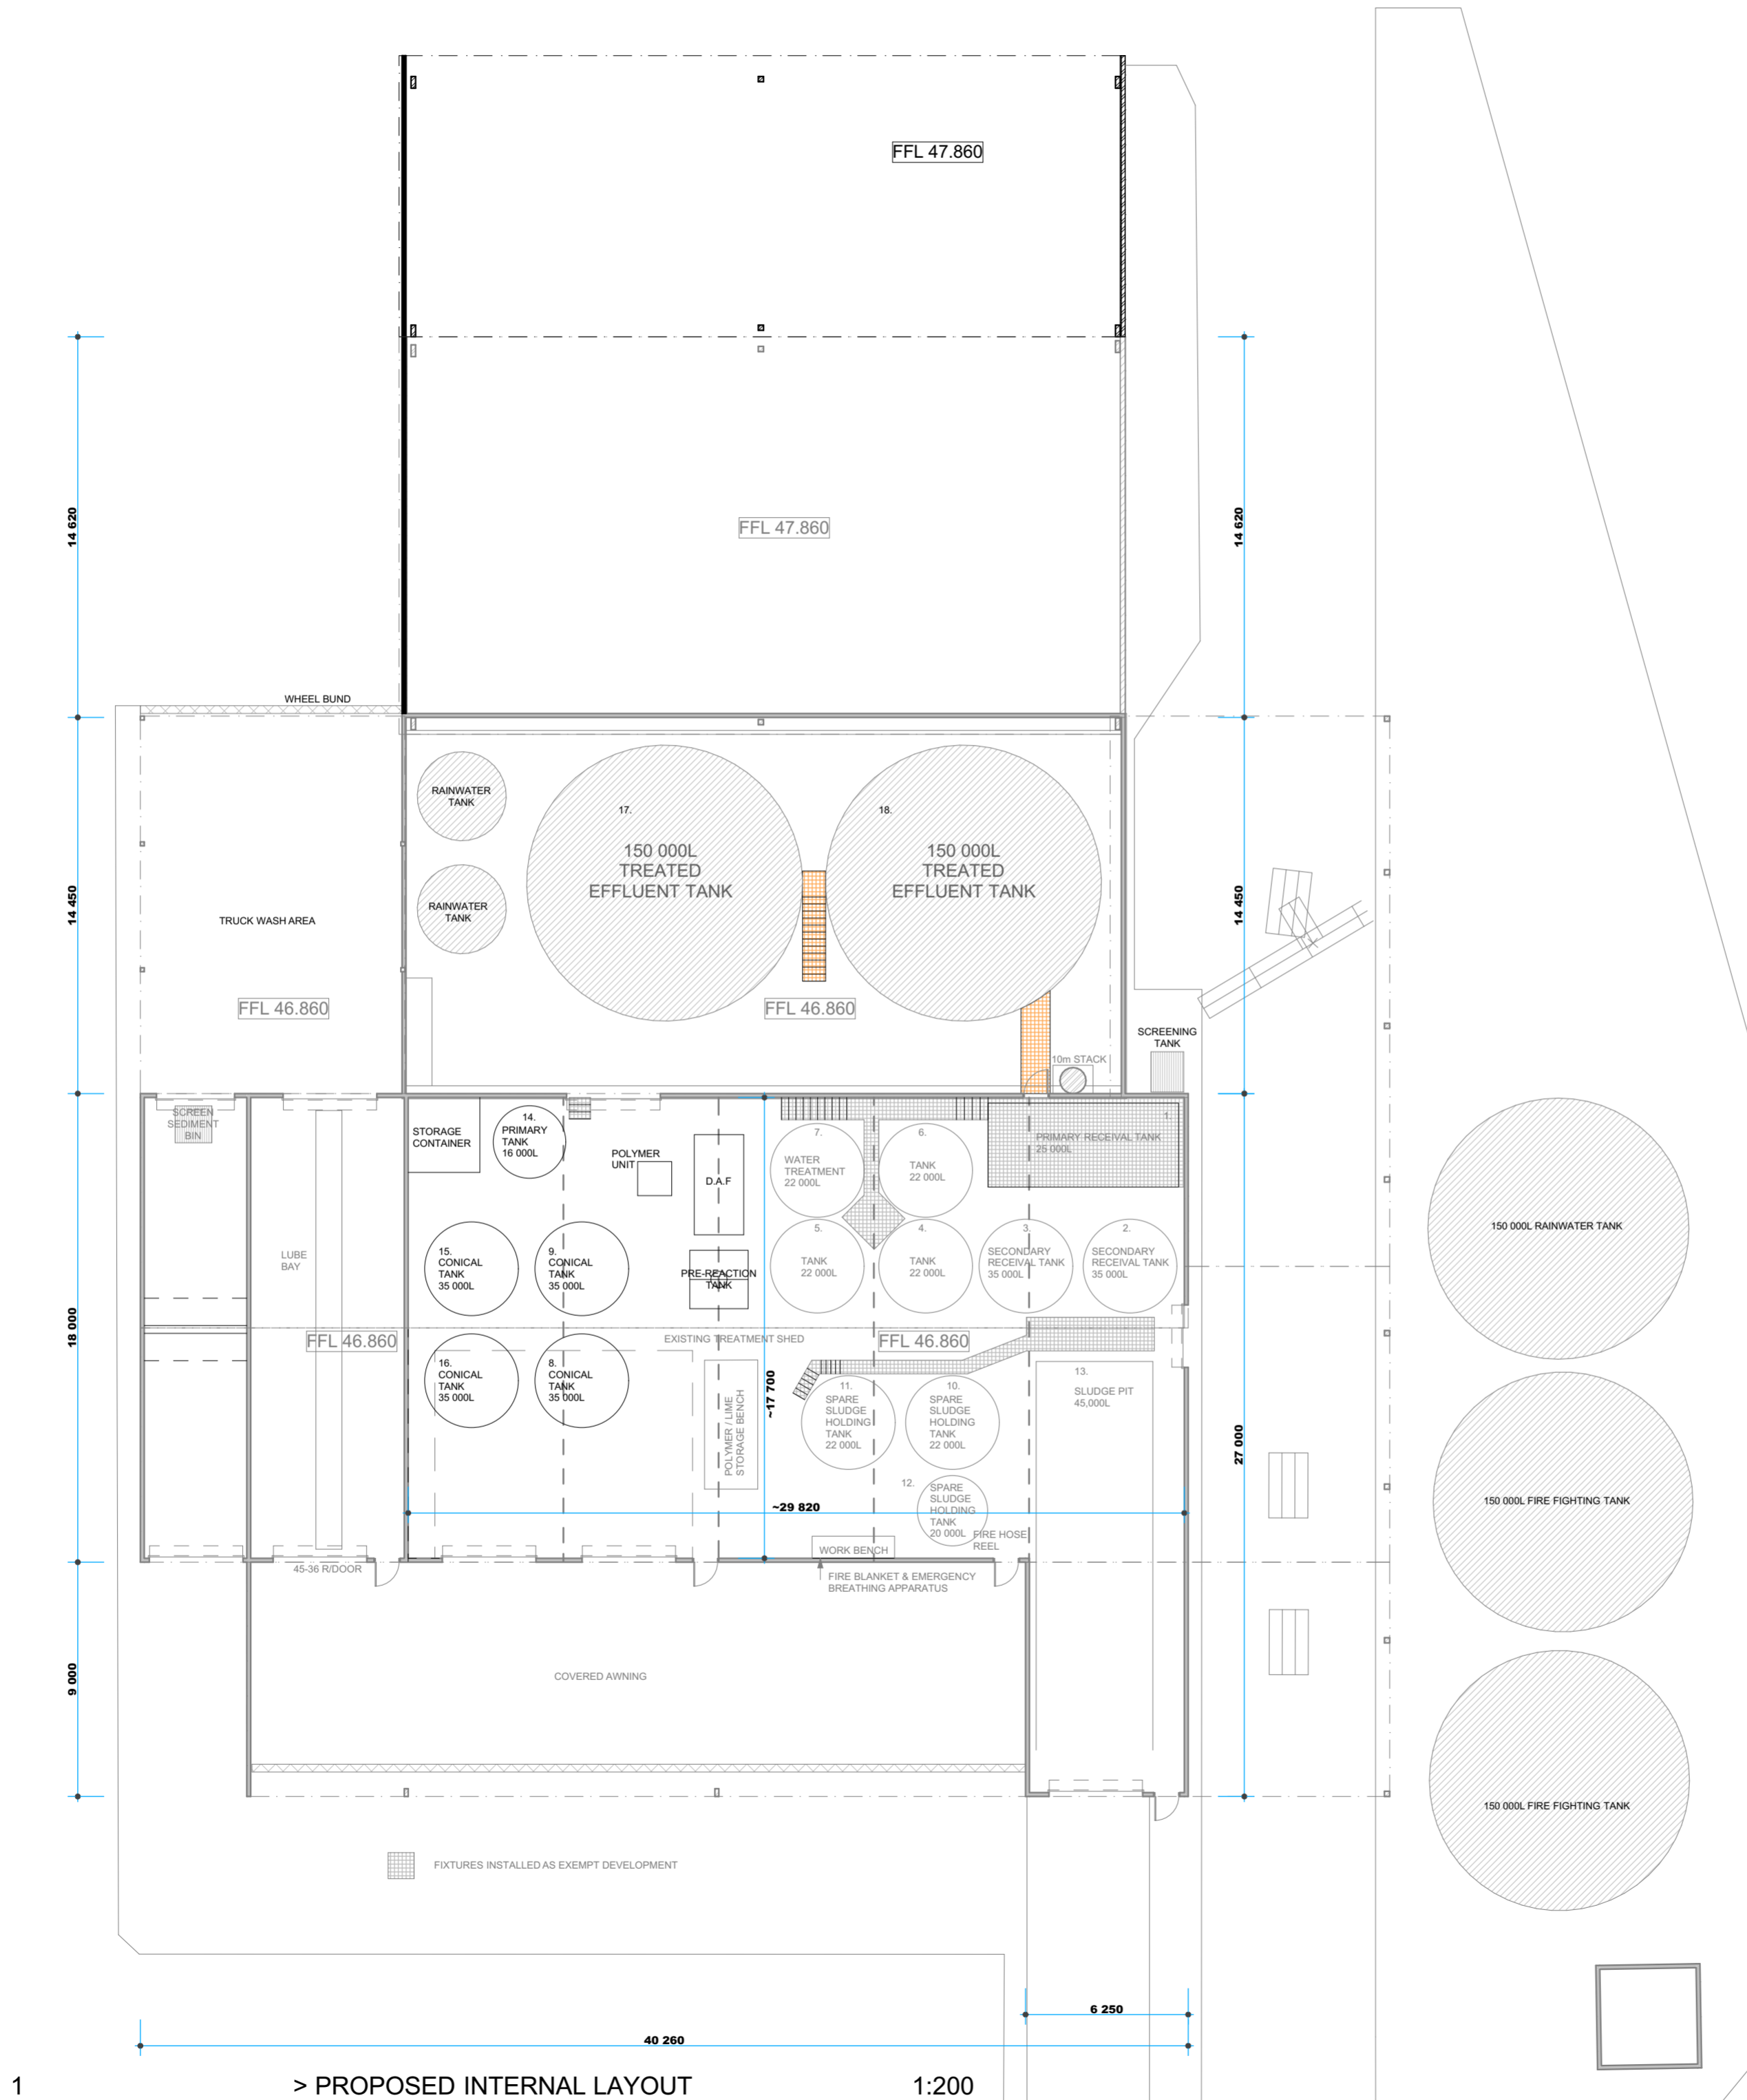

1 > PROPOSED INTERNAL LAYOUT 1:200

CONSTRUCTION

ADVANTAGE
 > BUILDING DESIGN THAT'S ALL ABOUT YOU
 PH: [02] 4934 4919
 E: admin@advantagenw.com

> 1:200 - UNLESS NOTED OTHERWISE

bdag
 ACCREDITED
 BUILDING DESIGNER
 Date Published
 > 23/09/2025
 Page Size
 A2

THE BUILDER SHALL CHECK AND VERIFY ALL DIMENSIONS
 BEFORE ORDERING OR CONSTRUCTION STARTS AND
 VERIFY ALL ERRORS AND OMISSIONS WITH THE
 DESIGNER.


Client
 > ENVIROKING PTY LTD
 > Development
 > PROPOSED ADDITIONS
 > 843 JOHN RENSCHAW DRIVE, BLACK HILL
 > LOT 931 DP 816814

> FOR APPROVAL
 Designer > OTHER
 Drafter > DP

Job No. > 5214
 Revision No. > FA1
 Drawing No. > 1.6

> DO NOT SCALE. IF IN DOUBT, ASK


© ADVANTAGENW Pty Ltd 2025
 www.advantagenw.com
 1/3 Cobbans Close, Beresfield
 PO Box 186 East Maitland NSW 2323

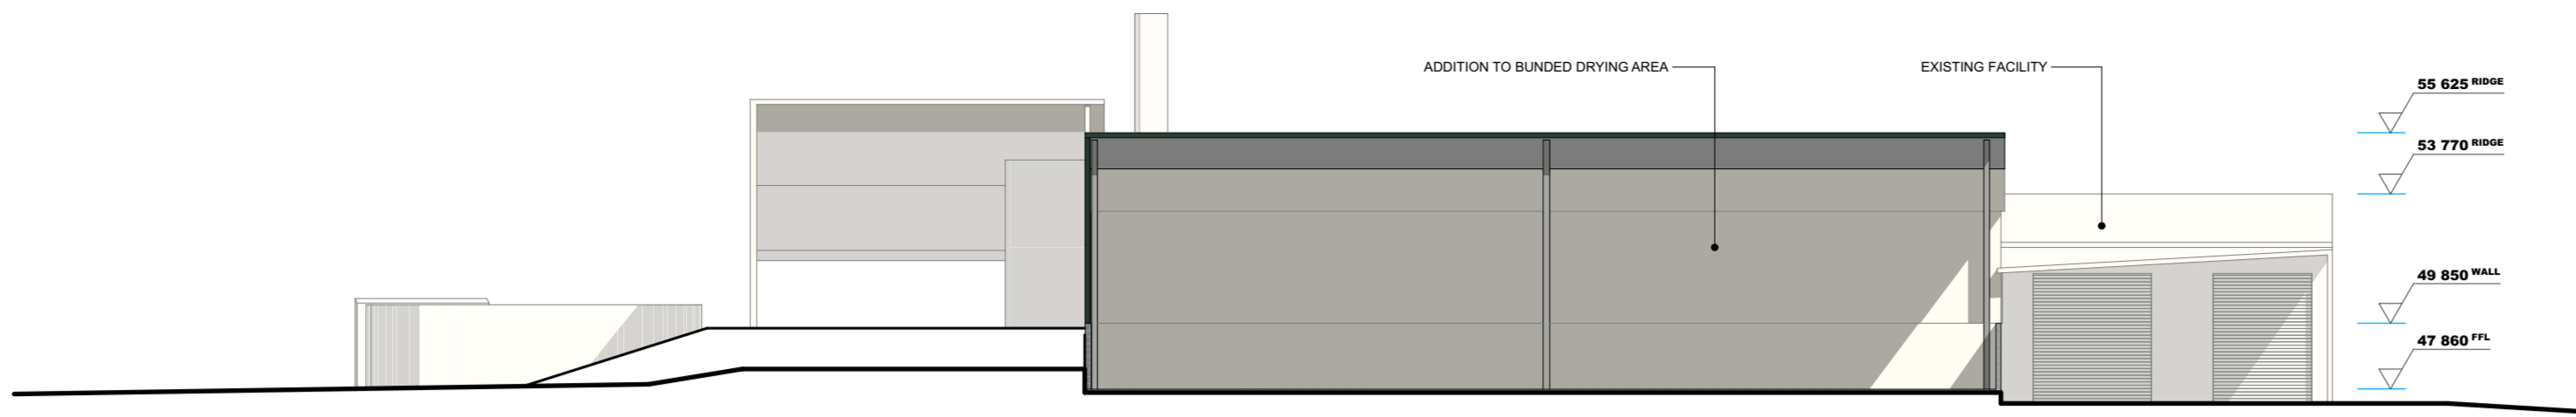

1

> NORTHEAST ELEVATION


1:200

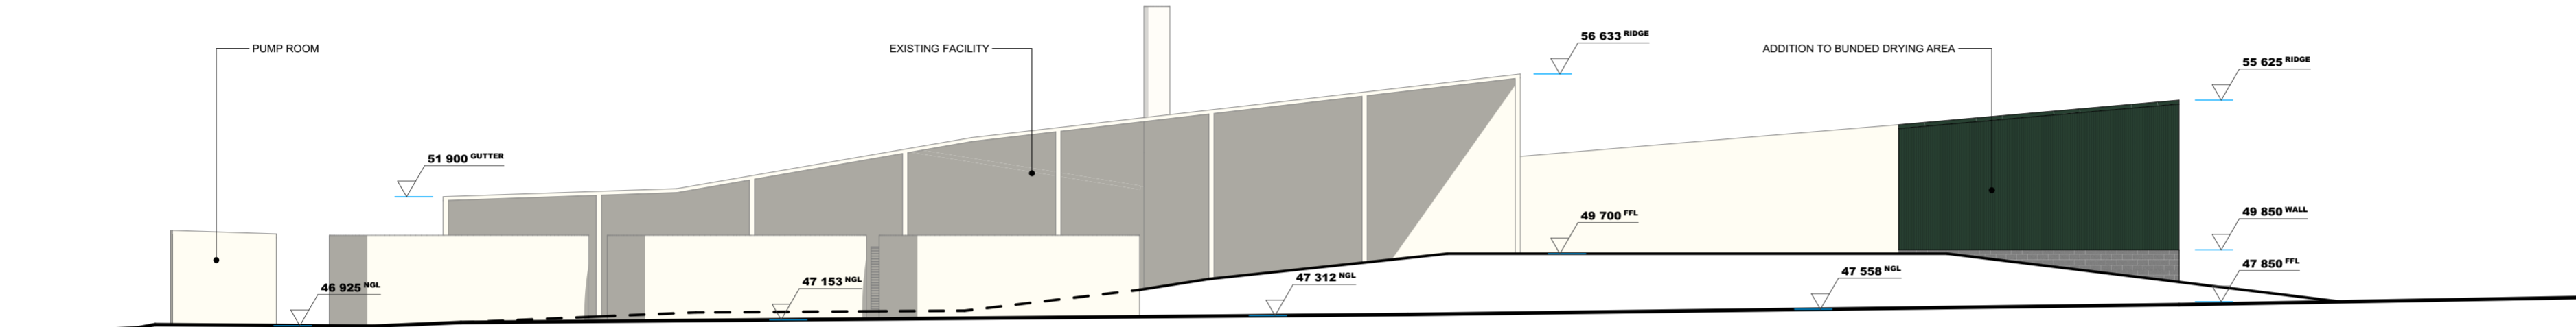

2

> SOUTHEAST ELEVATION


1:200

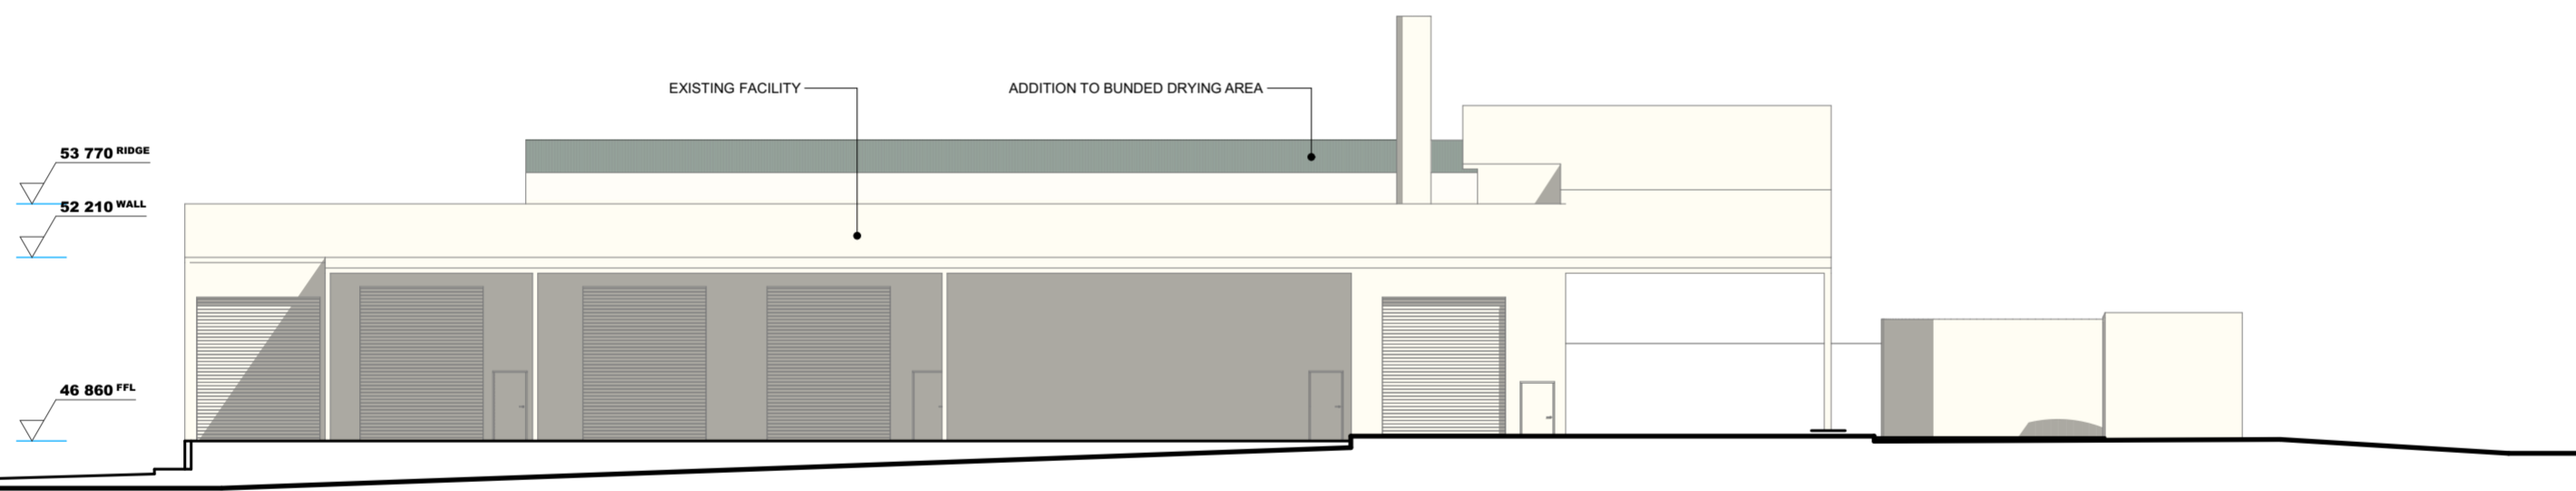

3

> SOUTHWEST ELEVATION

1:200

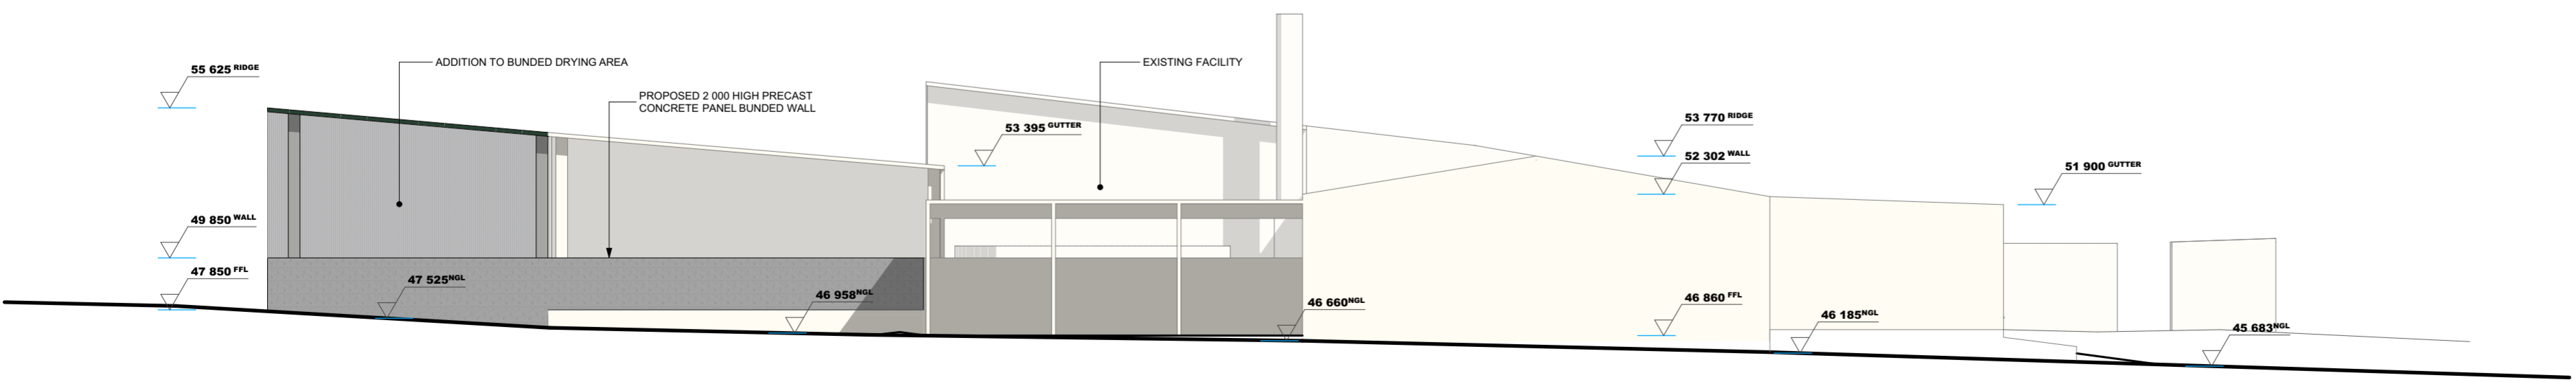

4

> NORTHWEST ELEVATION

1:200

CONSTRUCTION

ADVANTAGE
 > BUILDING DESIGN THAT'S ALL ABOUT YOU
 PH: [02] 4934 4919
 E: admin@advantagew.com
 0 1 2 3 4 5
 > 1:100 - UNLESS NOTED OTHERWISE
 > North Point
bdga
 ACCREDITED
 BUILDING DESIGNER
 > Date Published
 > 23/09/2025
 > Page Size
A2
 THE BUILDER SHALL CHECK AND VERIFY ALL DIMENSIONS BEFORE ORDERING OR CONSTRUCTION STARTS AND VERIFY ALL ERRORS AND OMISSIONS WITH THE DESIGNER.
 > Client
 > ENVIROKING PTY LTD
 > Development
 > PROPOSED ADDITIONS
 > 843 JOHN RENSCHAW DRIVE, BLACK HILL
 > LOT 931 DP 816814
 > FOR APPROVAL
 > Designer
 > OTHER
 > Job No.
 > 5214
 > Revision No.
 > FA1
 > Drawing No.
 > 1.7
 > DO NOT SCALE. IF IN DOUBT, ASK