
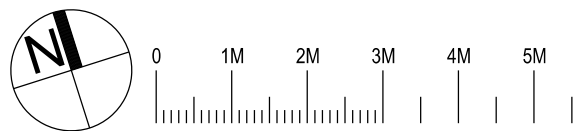


- Legend
- Site Boundary
 - Strata Subdivision Boundary
 - Setback Control
 - Waste Collection Point

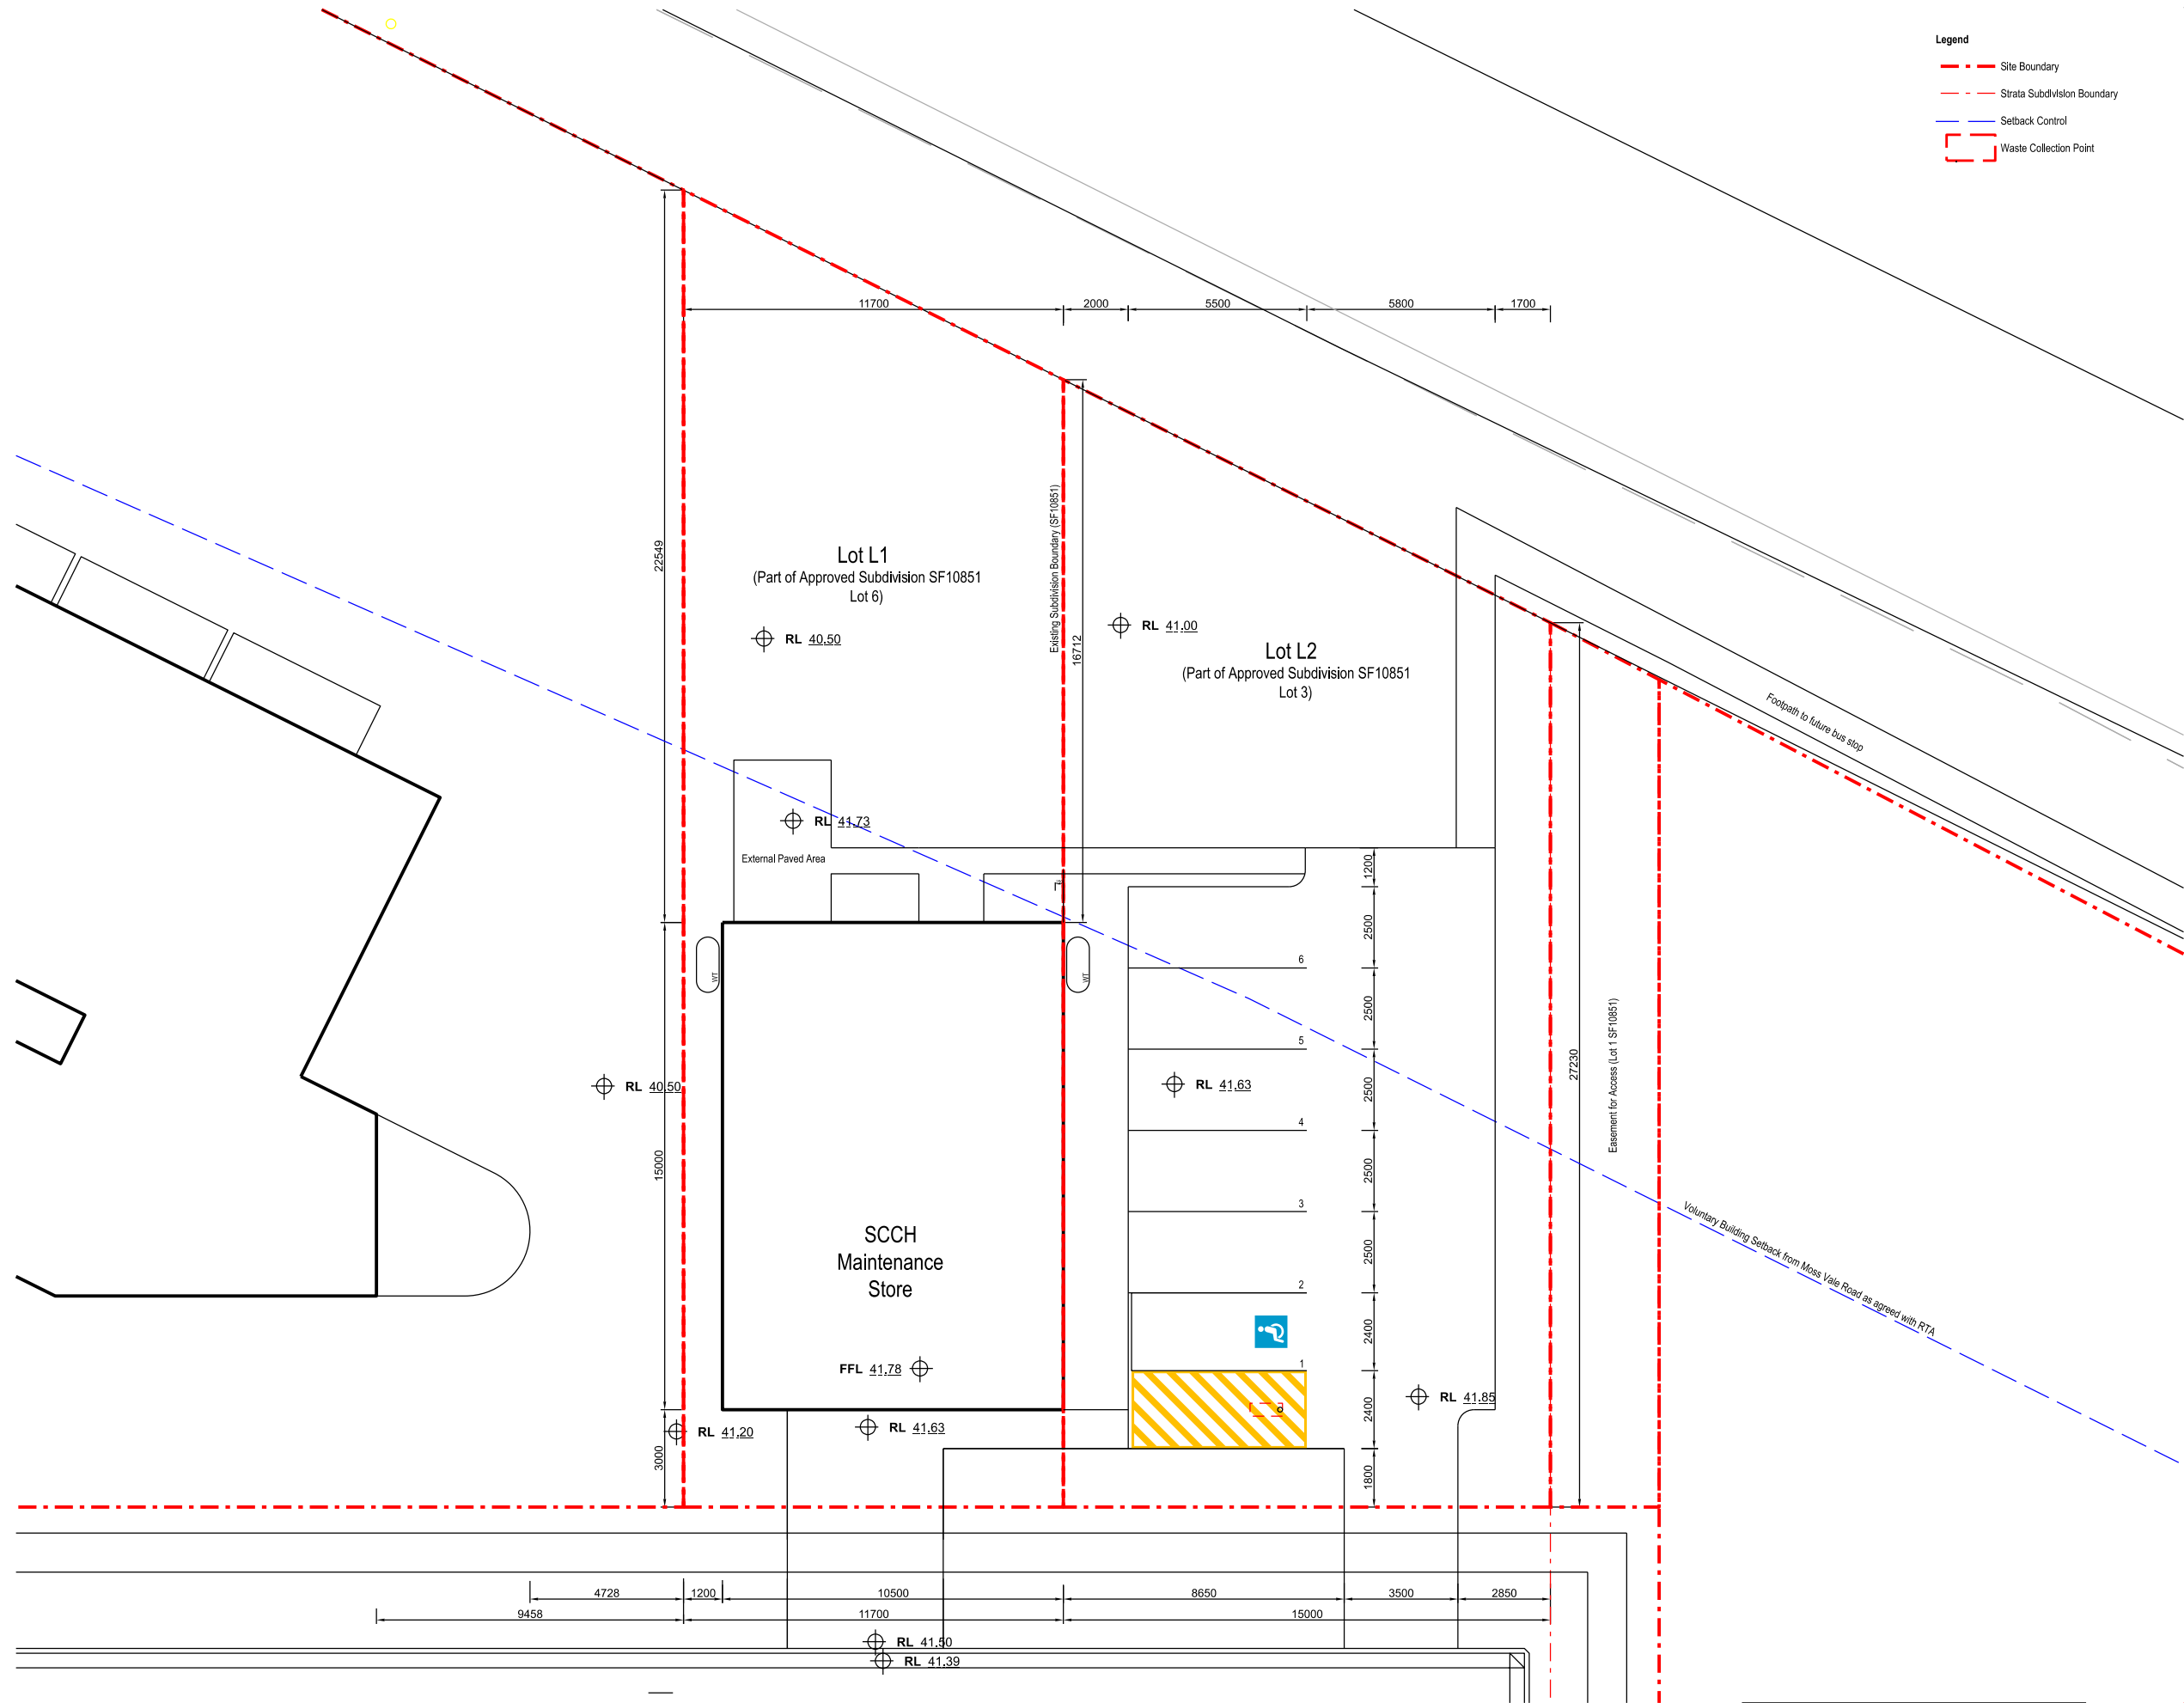

Nominated Architect: David Dove
BArch (Hons), AIA/CIP/ASpSci (Arch), Cert IV (Building)
Registered Architect (NSW) No. 8632
Registered Architect (Vic) No. 15813
Licenced Building Contractor (NSW) 253780C
28/104 Elizabeth Bay Road
Elizabeth Bay, NSW, 2011
M. 0410 025 862
E. david.dove@sparcdevelopment.com

SPARC
DEVELOPMENT

EG Funds Management
Level 21
Governor Philip Tower
1 Farmer Place
Sydney NSW
2000
P. (02) 9230 7000
W. www.eg.com.au



EG

Southern Cross
Housing
BUILDING COMMUNITY FUTURES

The Yards
Moss Vale Road, Bomaderry

Drawing Title
Site L - Maintenance Workshop - SSDA
Site Plan

Date	25th July 2025		
Drawn	DJD	Scale	1:100 @ A3
Job No.	SYB01	Dwg No.	LA100
		Rev.	A

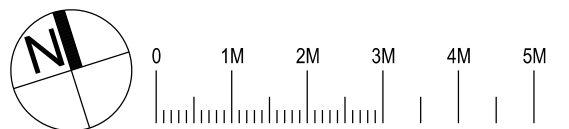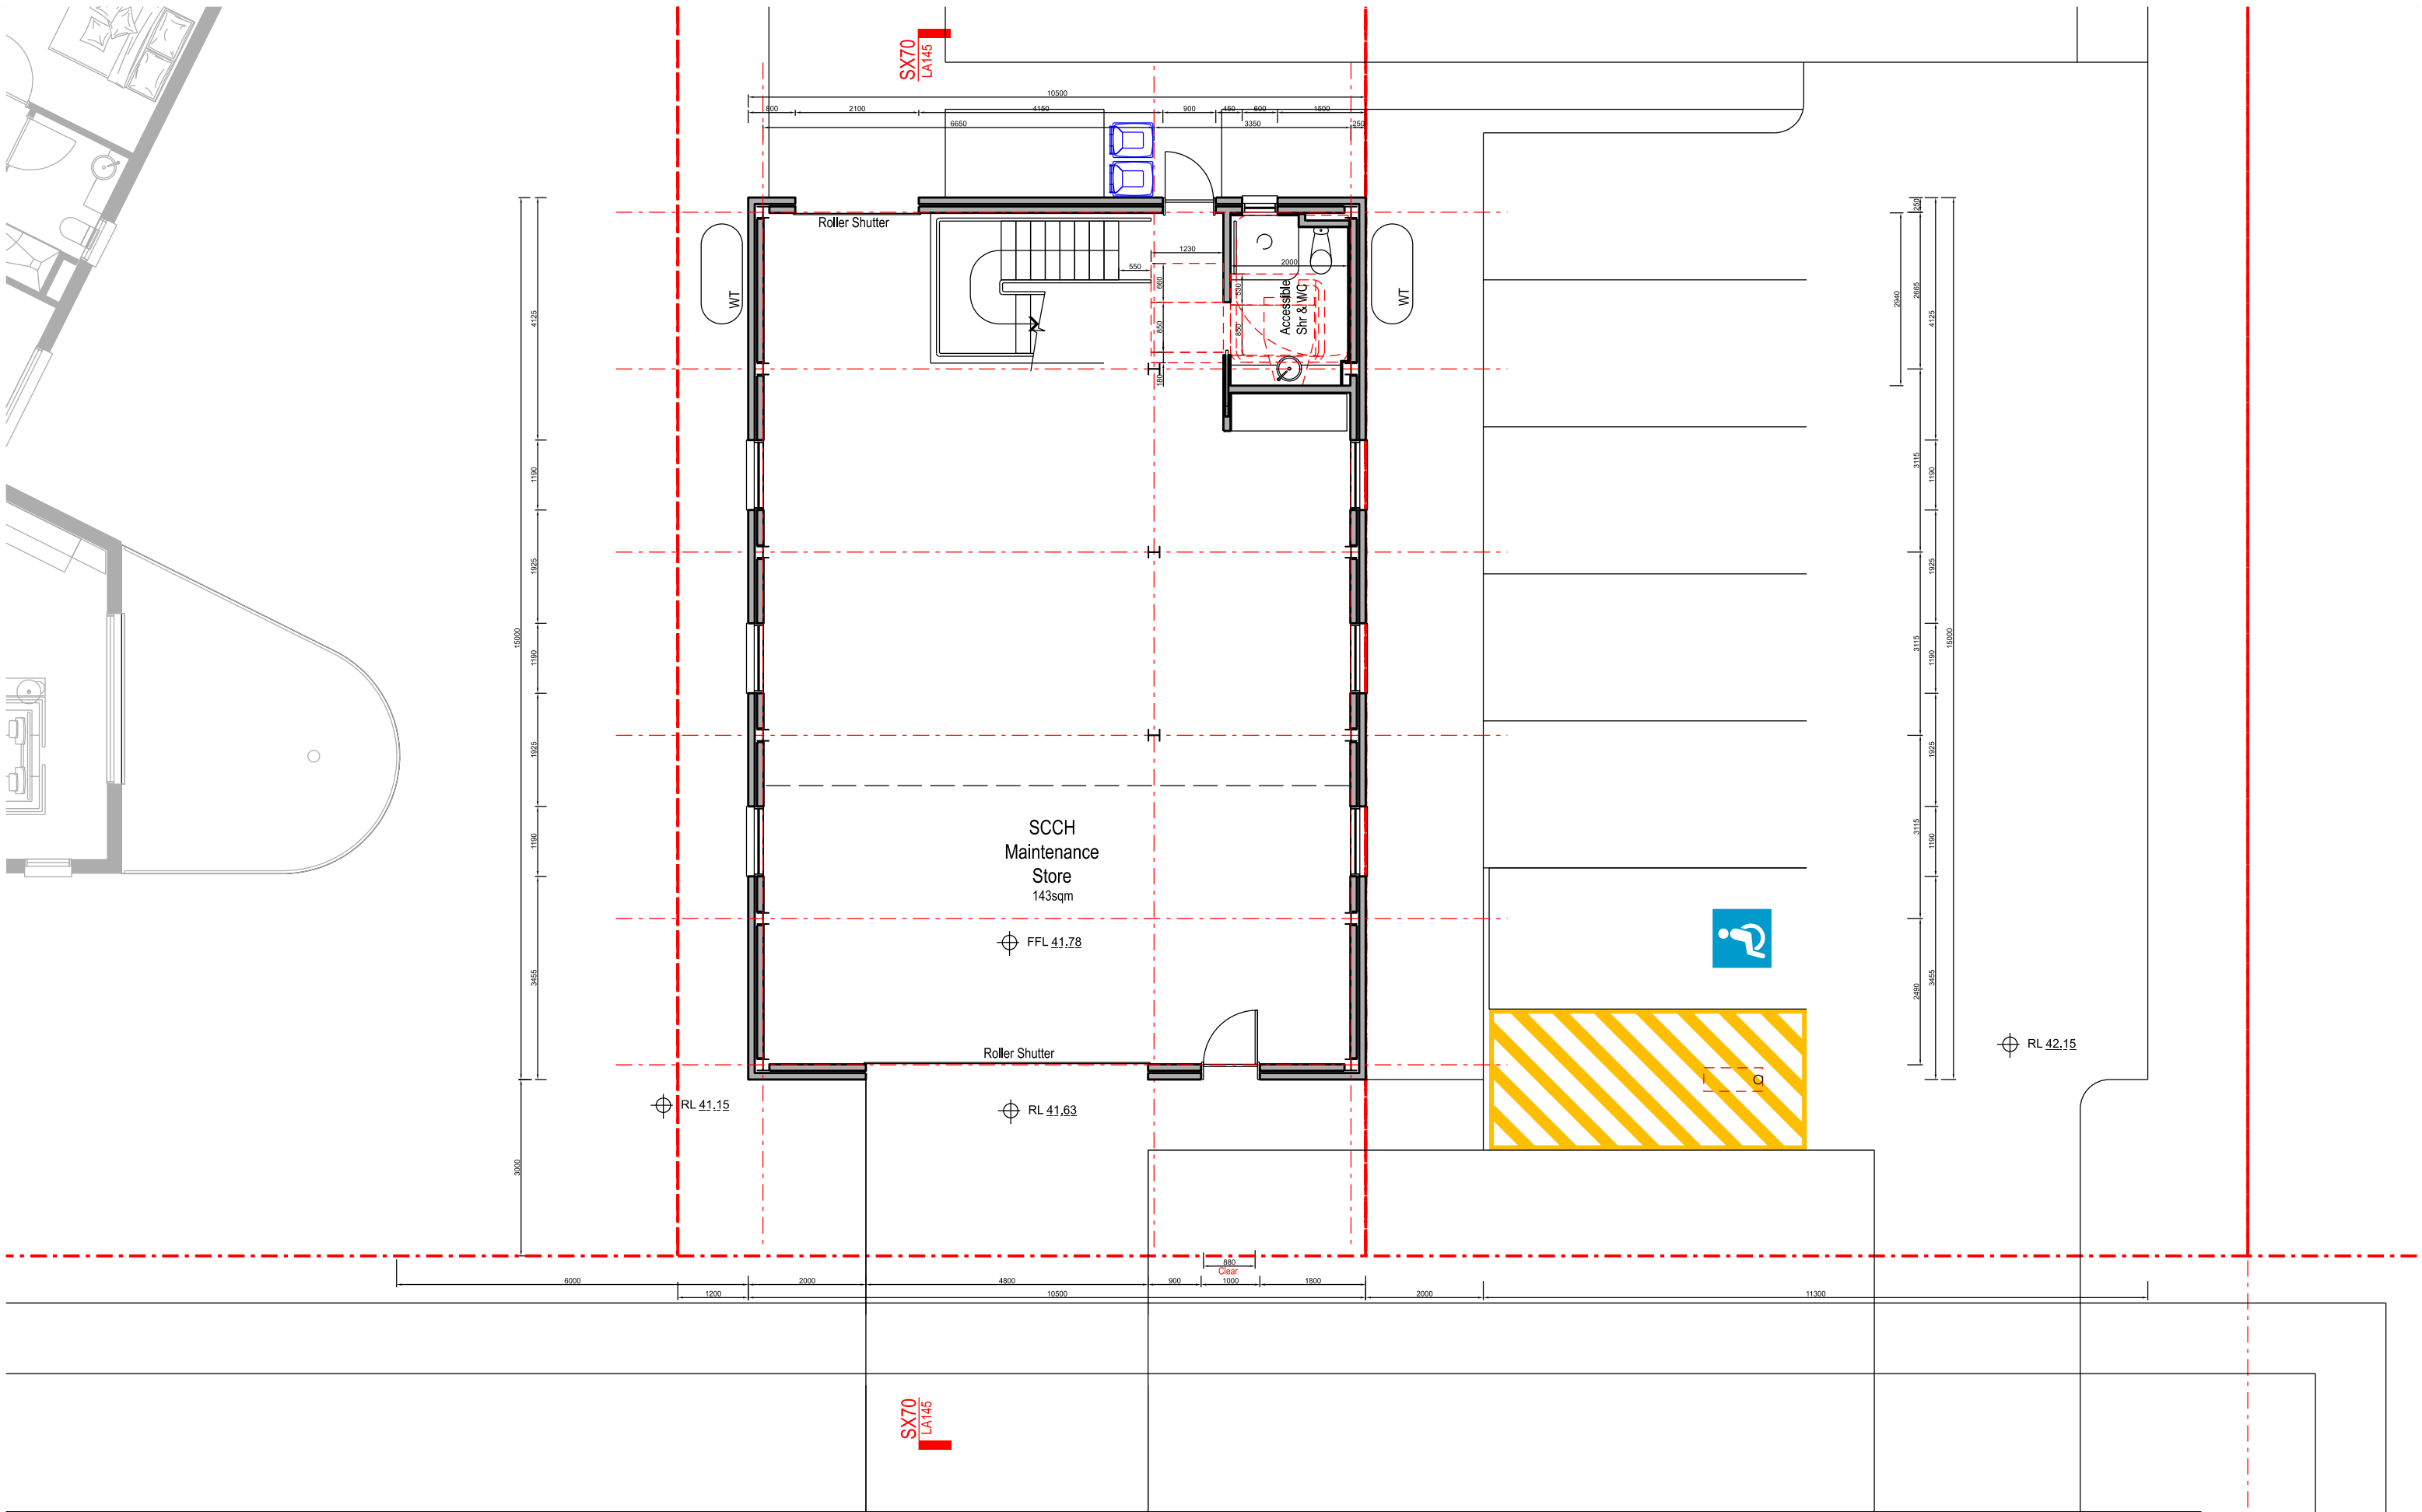

Nominated Architect: David Dove
BArch (Hons), AssocAppSci (Arch), Cert IV (Building)
Registered Architect (NSW) No. 8932
Registered Architect (Vic) No. 15813
Licenced Building Contractor (NSW) 253780C
29/04 Elizabeth Bay Road
Elizabeth Bay, NSW, 2011
M. 0410 025 852
E. david.dove@sparcdevelopment.com





EG Funds Management
Level 21
Governor Philip Tower
11 Farrer Place
Sydney NSW
2000
P. (02) 9220 7000
W. www.eg.com.au



The Yards
Moss Vale Road, Bomaderry

Drawing Title
Site L - Maintenance Workshop - SSDA
Ground Floor (Level 1) Plan

Date		25th July 2025	
Drawn	DJD	Scale	1:100 @ A3
Job No.	SYB01	Dwg No.	LA140
		Rev.	E

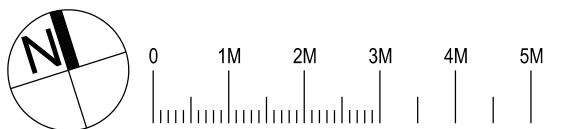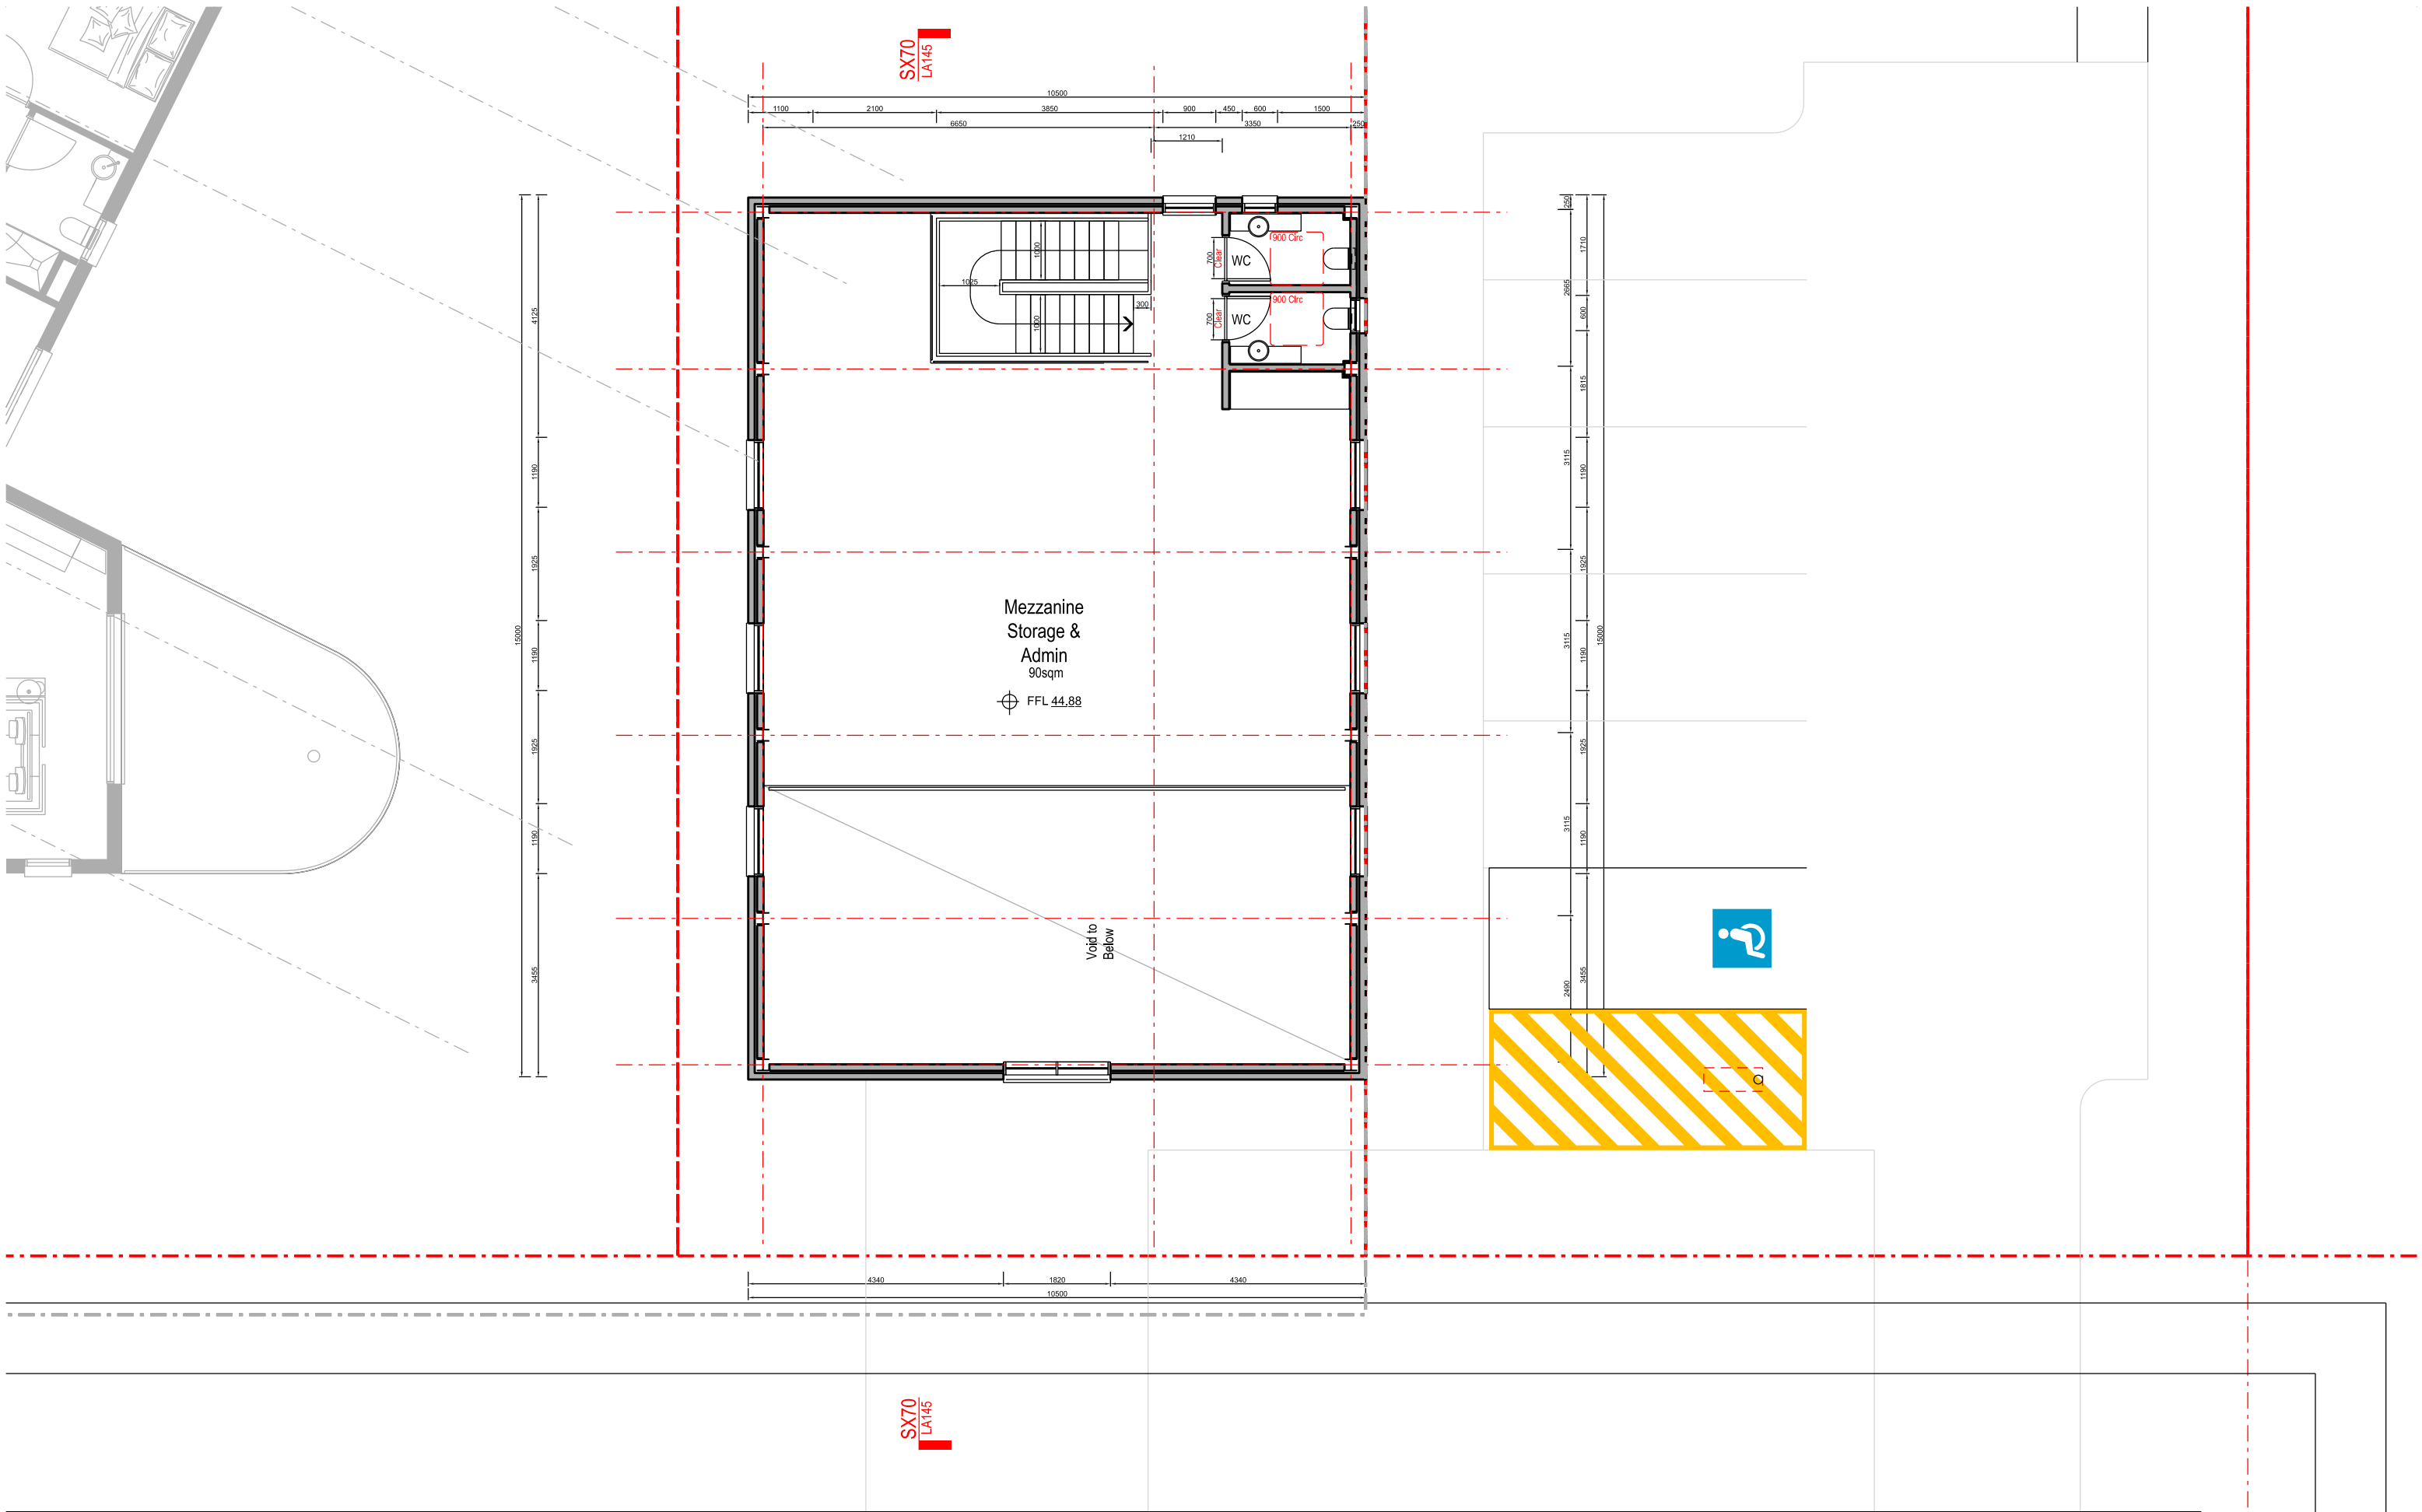

Nominated Architect: David Dove
BArch (Hons), AA&P&Sci (Arch), Cert IV (Building)
Registered Architect (NSW) No. 8632
Registered Architect (Vic) No. 18113
Licenced Building Contractor (NSW) 253780C
29/104 Elizabeth Bay Road
Elizabeth Bay, NSW, 2011
M. 0410 025 862
E. david.dove@sparcdevelopment.com





EG Funds Management
Level 21
Governor Philip Tower
11 Farrer Place
Sydney, NSW
2000
P. (02) 9220 7000
W. www.eg.com.au



The Yards
Moss Vale Road, Bomaderry

Drawing Title
Site L - Maintenance Workshop - SSDA
Mezzanine Floor (Level 2) Plan

Date		25th July 2025	
Drawn	DJD	Scale	1:100 @ A3
Job No.	SYB01	Dwg No.	LA141
		Rev.	D

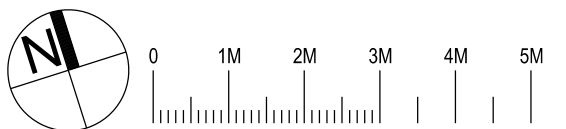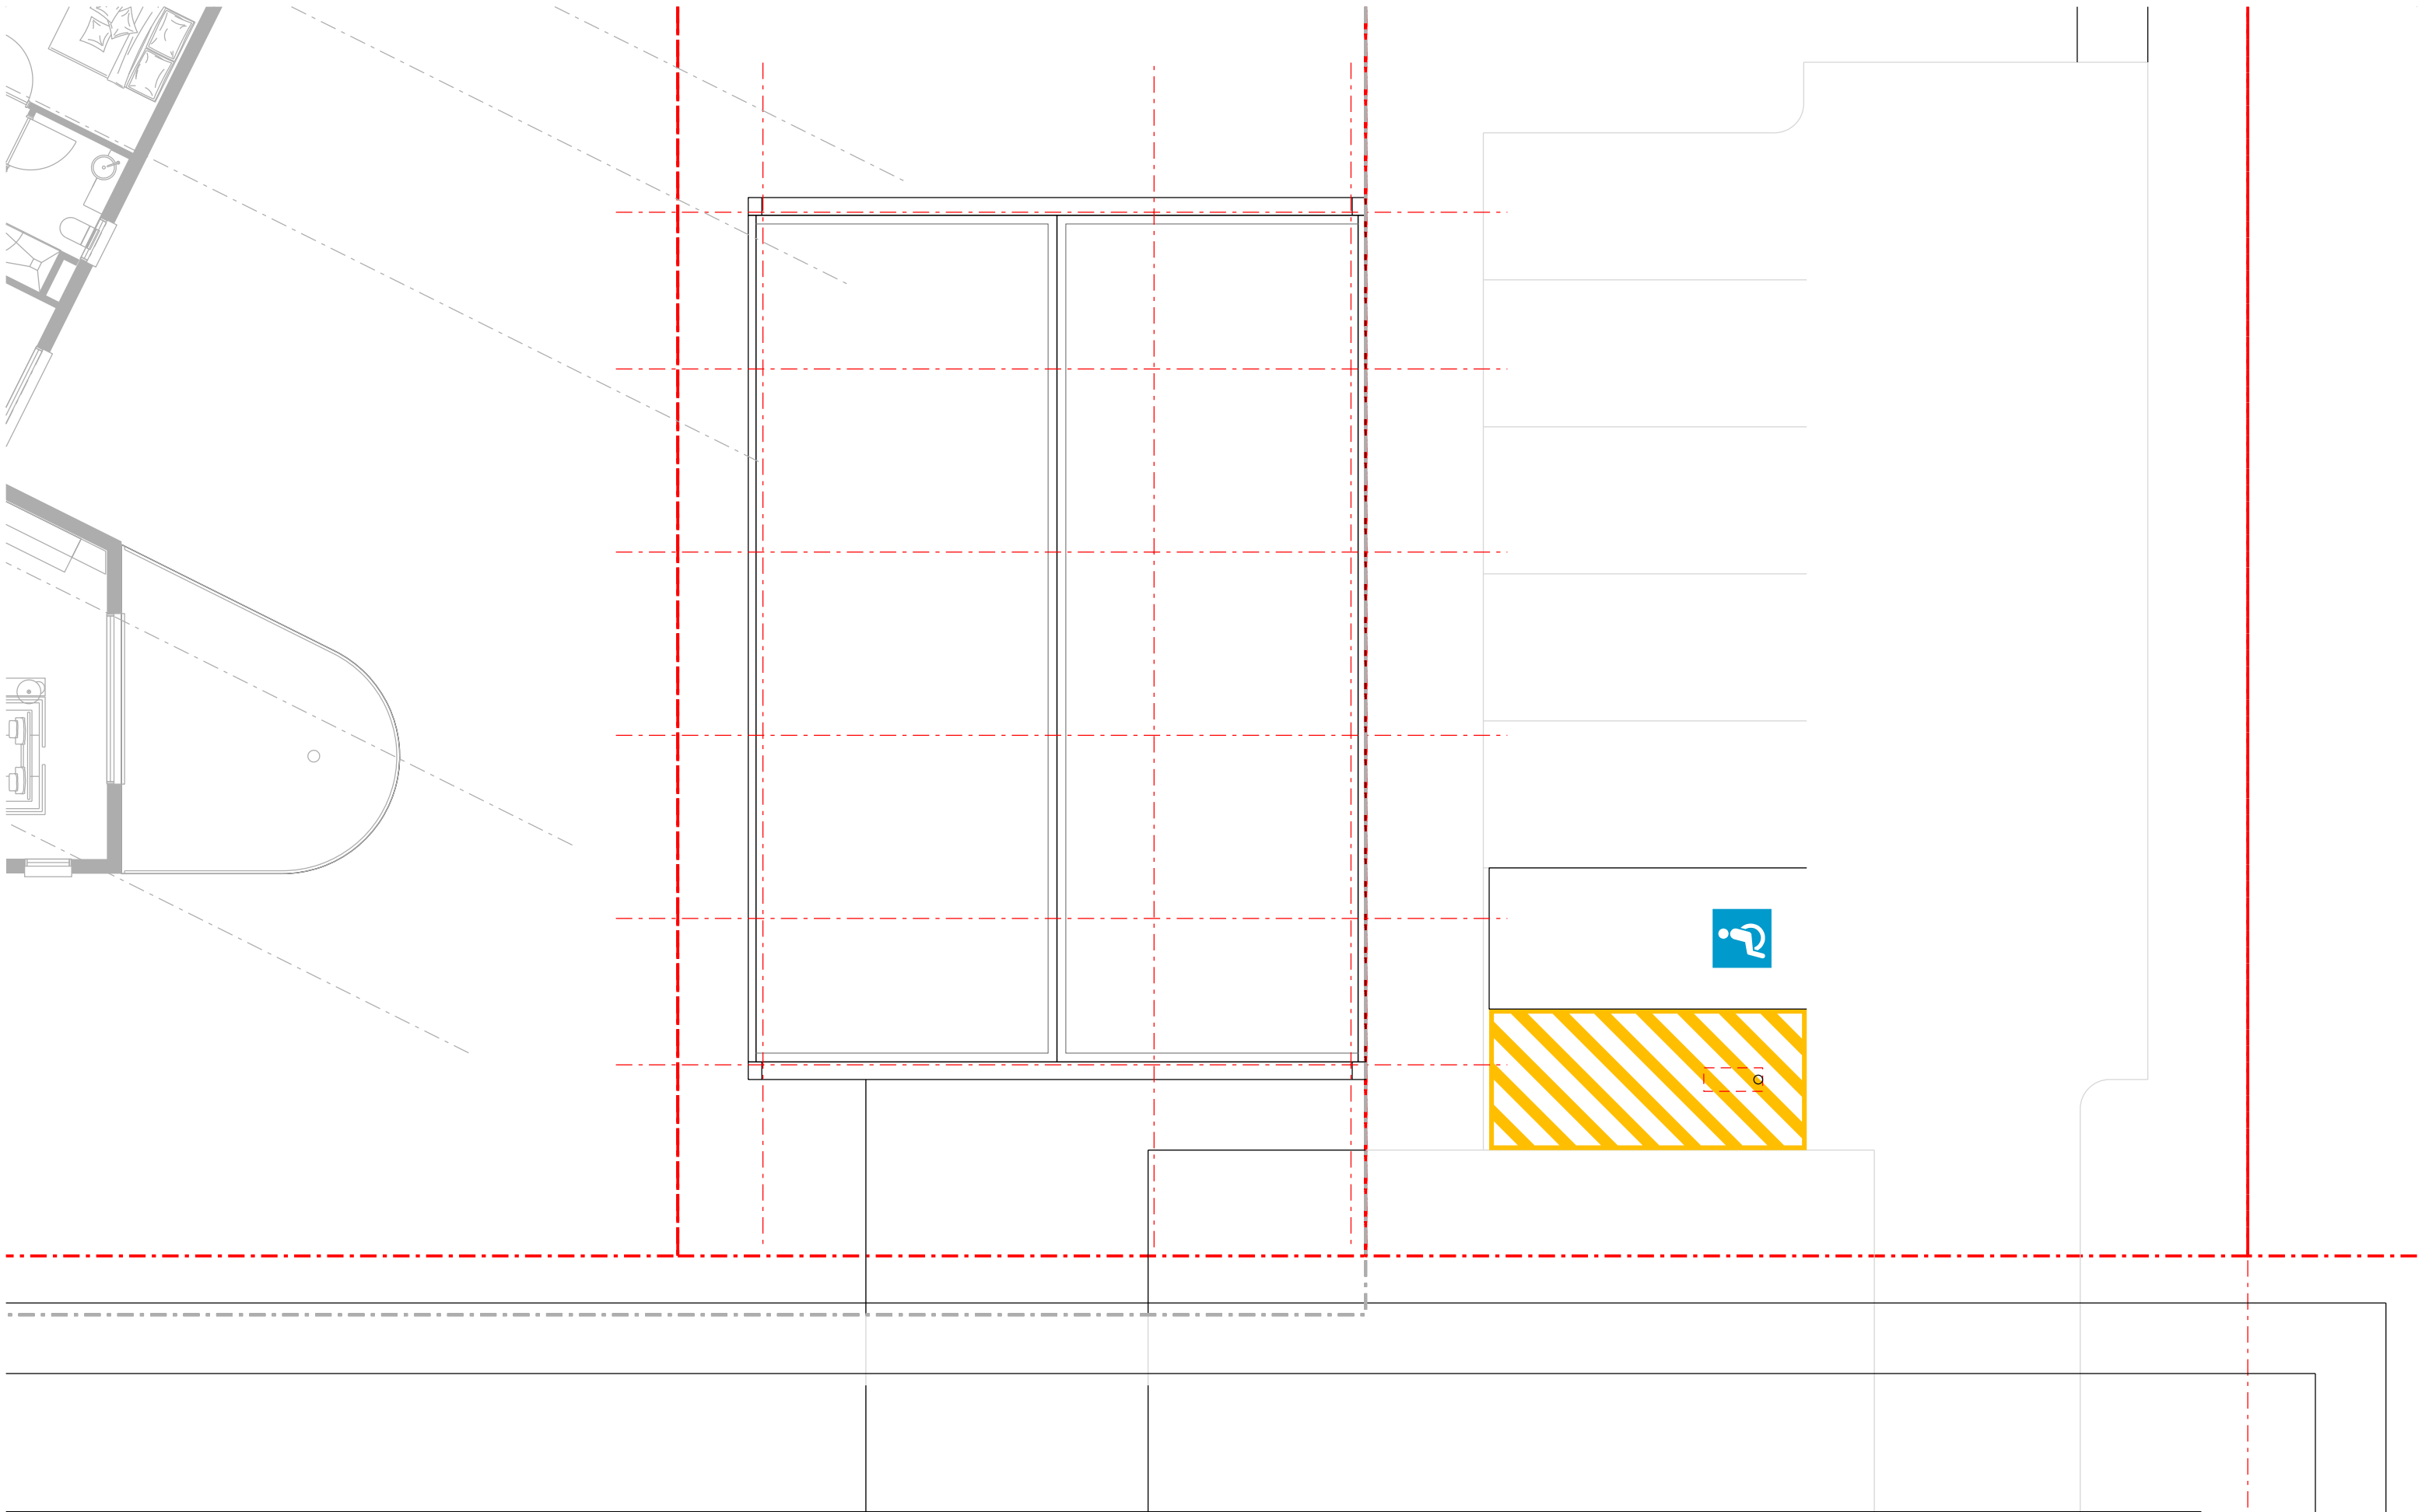

Nominated Architect: David Dove
BArch (Hons), AssCipApsSci (Arch), Cert IV (Building)
Registered Architect (NSW) No. 8632
Registered Architect (Vic) 18113
Licensed Building Contractor (NSW) 253780C
29/104 Elizabeth Bay Road
Elizabeth Bay, NSW, 2011
M. 0410 025 862
E. david.dove@sparcdevelopment.com

SPARC
DEVELOPMENT



EG Funds Management
Level 21
Governor Philip Tower
1 Farrer Place
Sydney, NSW
2000
P. (02) 9220 7000
W. www.eg.com.au



The Yards
Moss Vale Road, Bomaderry

Drawing Title
Site L - Maintenance Workshop - SSDA
Roof (Level 3) Plan

Date		25th July 2025	
Drawn	DJD	Scale	1:100 @ A3
Job No.	SYB01	Dwg No.	LA142
		Rev.	C

 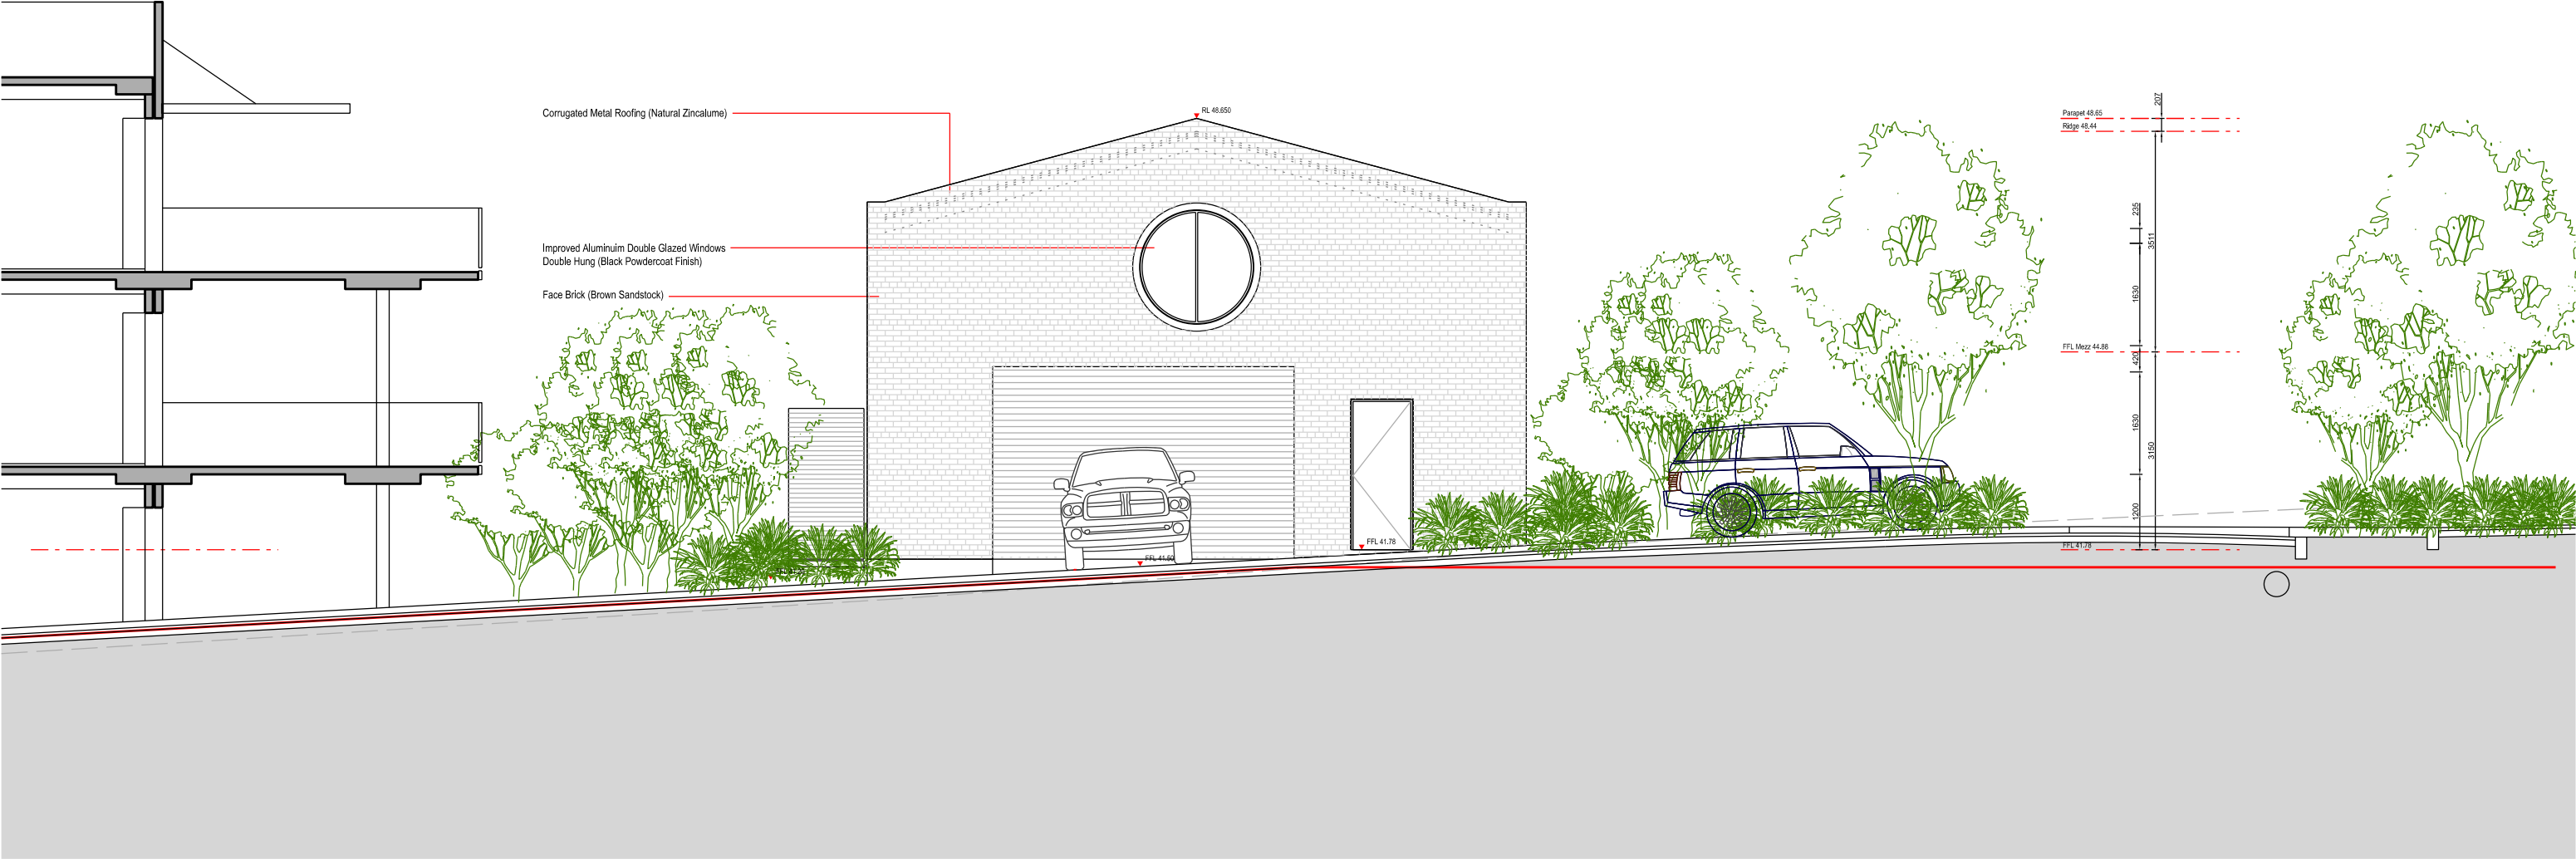

Nominated Architect: David Dove
BArch (Hons), AssocAPASci (Arch), Cert IV (Building)
Registered Architect (NSW) No. 8932
Registered Architect (Vic) No. 15813
Licenced Building Contractor (NSW) 253780C
281/104 Elizabeth Bay Road
Elizabeth Bay, NSW, 2011
M. 0410 025 862
E. david.dove@sparcdevelopment.com





EG Funds Management
Level 21
Governor Philip Tower
11 Farrer Place
Sydney, NSW
2000
P. (02) 9220 7000
W. www.eg.com.au



The Yards
Moss Vale Road, Bomaderry

Drawing Title
Building Precinct L - SSDA
Workshop - South (Street) Elevation

Date		25th July 2025	
Drawn	DJD	Scale	1:100 @ A3
Job No.	SYB01	Dwg No.	LA143
		Rev.	D

 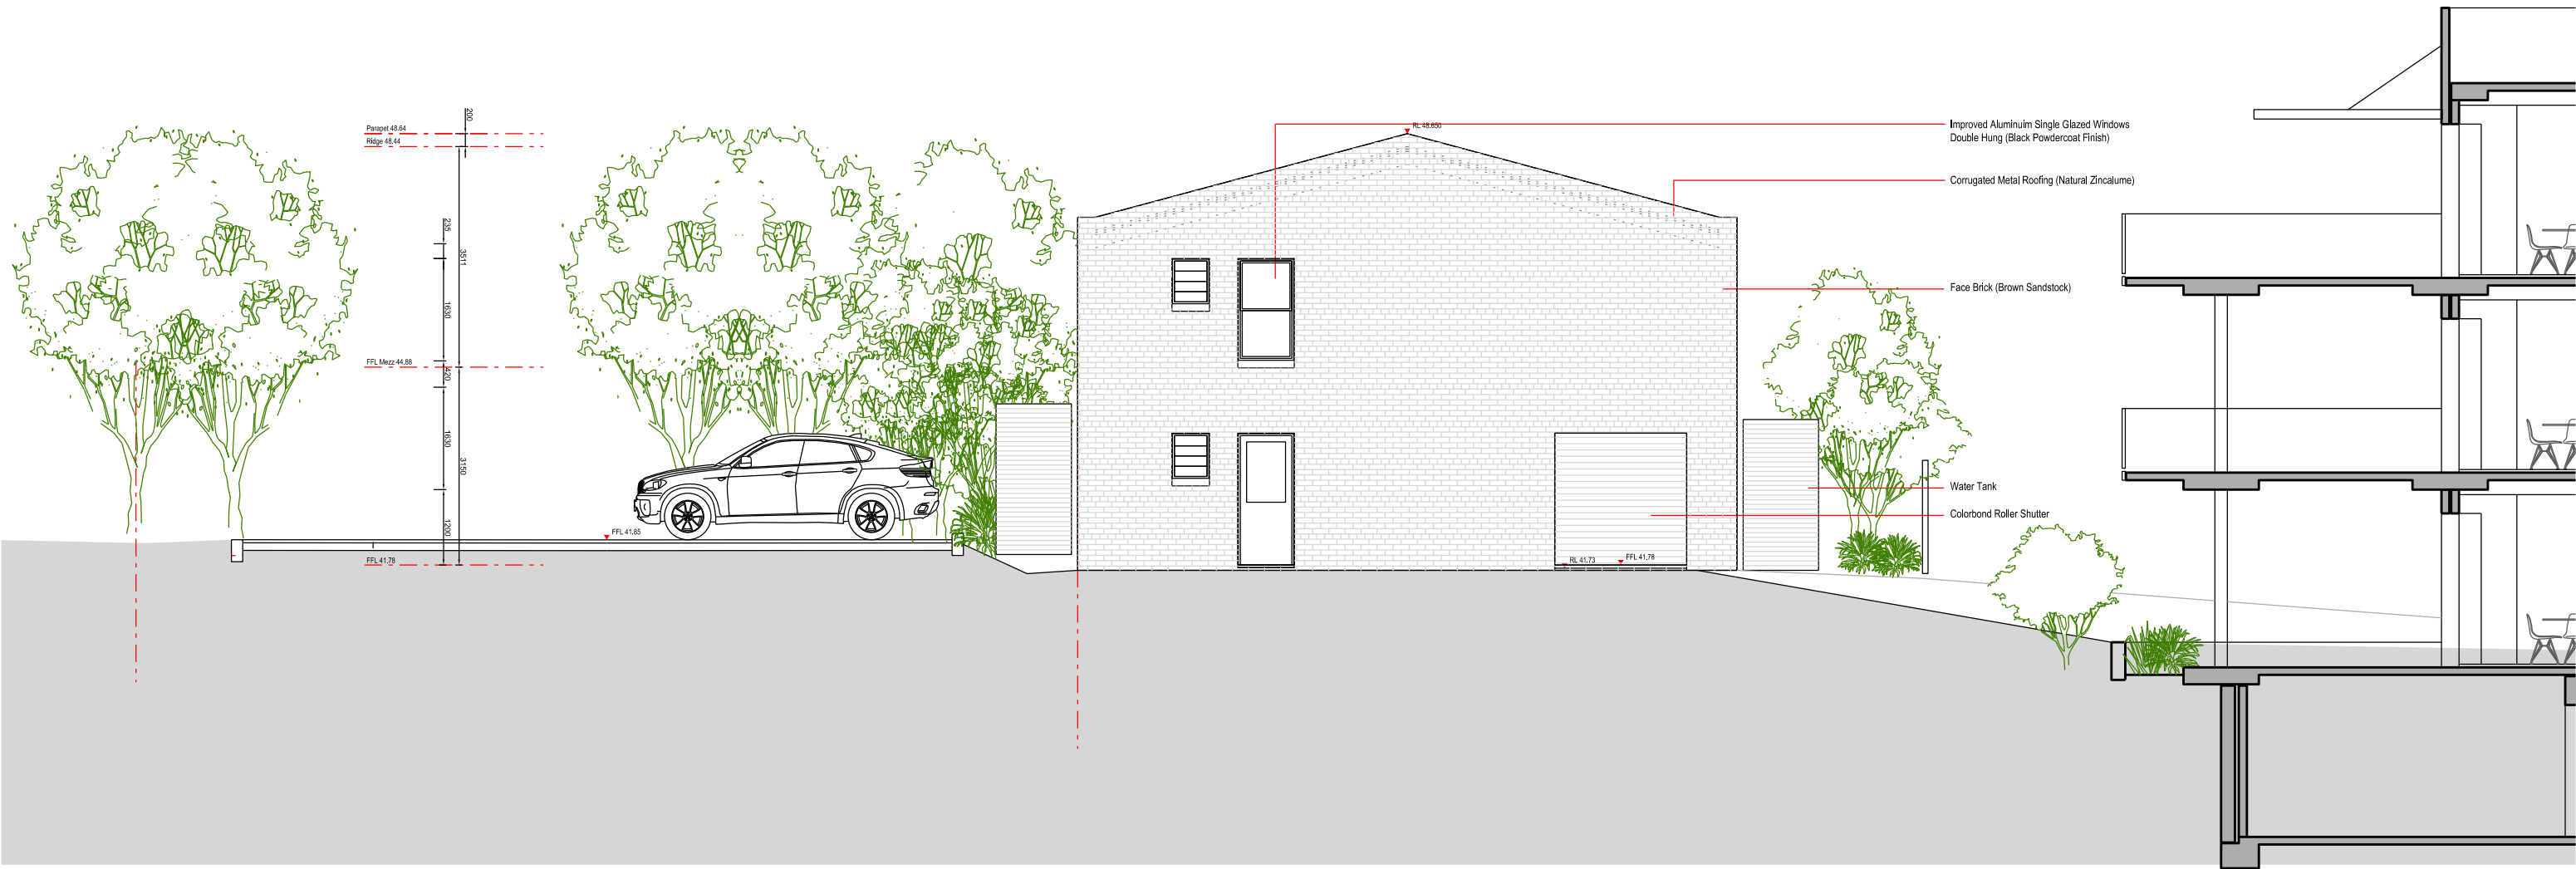

Nominated Architect: David Dove
BArch (Hons), AssocAppSci (Arch), Cert IV (Building)
Registered Architect (NSW) No. 8682
Registered Architect (Vic) 10813
Licenced Building Contractor (NSW) 253780C
281/04 Elizabeth Bay Road
Elizabeth Bay, NSW, 2011
M. 0410 025 862
E. david.dove@sparcdevelopment.com

SPARC
DEVELOPMENT


EG Funds Management
Level 21
Governor Philip Tower
11 Farmer Place
Sydney, NSW
2000
P. (02) 9220 7000
W. www.eg.com.au



The Yards
Moss Vale Road, Bomaderry

Drawing Title
Building Precinct L - SSDA
Workshop - North Elevation


Date		25th July 2025	
Drawn	DJD	Scale	1:100 @ A3
Job No.	SYB01	Dwg No.	EA144
		Rev.	D

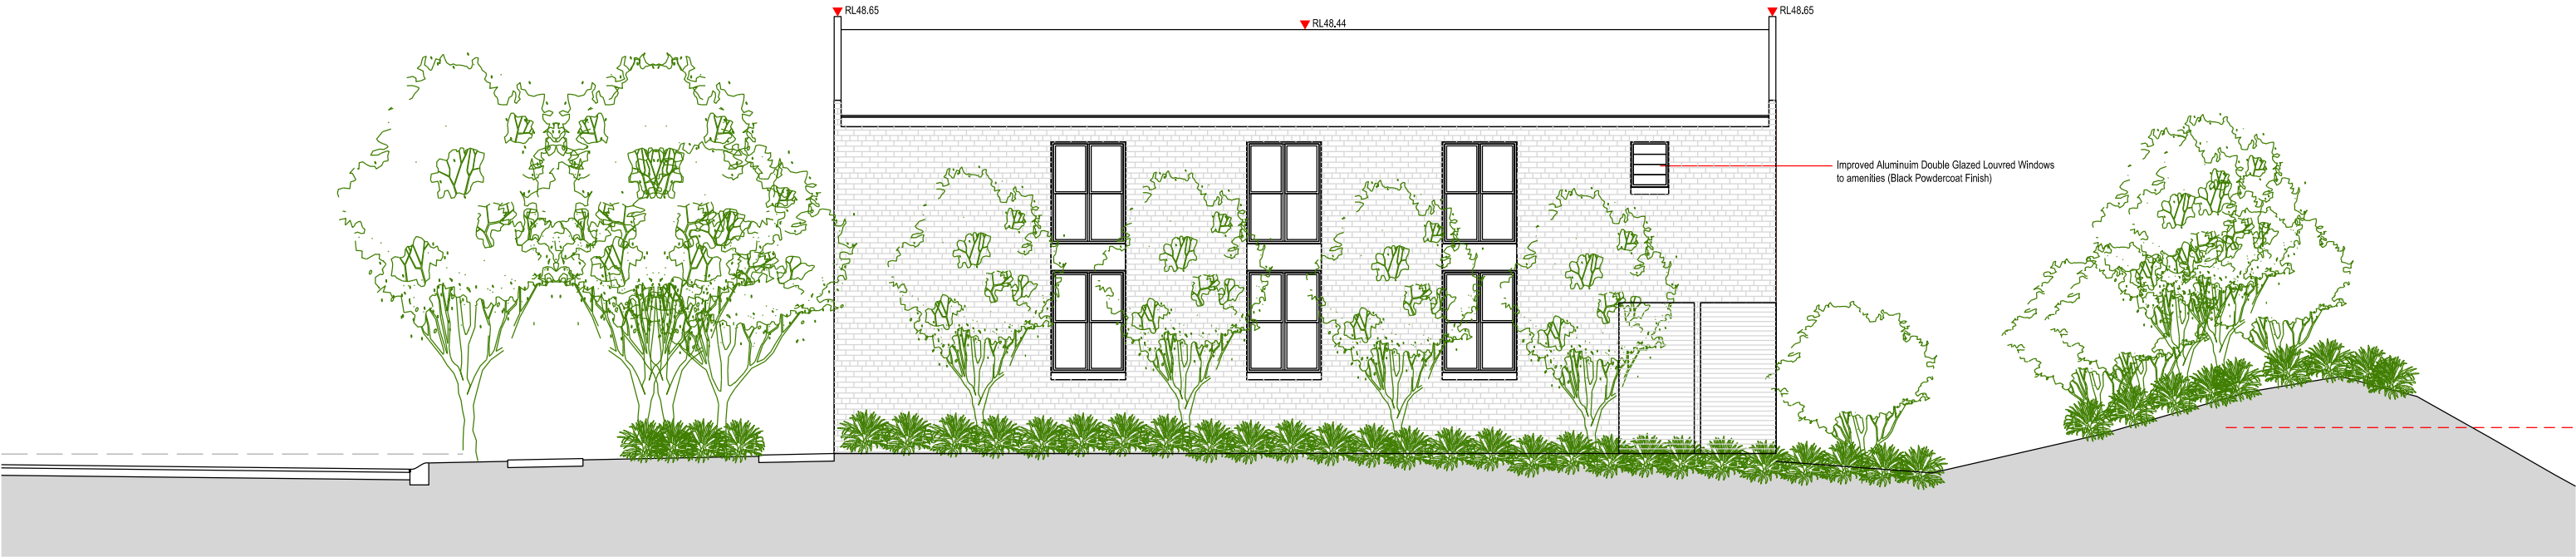

West Elevation
Maintenance Workshop



East Elevation
Maintenance Workshop

 

Nominated Architect: David Dove
Architect (Hons), AssocAppSci (Arch), Cert IV (Building)
Registered Architect (NSW) No. 8632
Registered Architect (Vic) No. 15813
Licenced Building Contractor (NSW) 253780C
28/104 Elizabeth Bay Road
Elizabeth Bay, NSW, 2011
M. 0410 025 862
E. david.dove@sparcdevelopment.com

SPARC
DEVELOPMENT


EG Funds Management
Level 21
Governor Philip Tower
11 Farrer Place
Sydney NSW
2000
P. (02) 9230 7000
W. www.eg.com.au



The Yards
Moss Vale Road, Bomaderry


Drawing Title
Building Precinct L - SSDA
Workshop - East / West Elevations

Date		15th October 2024	
Drawn	DJD	Scale	1:100 @ A3
Job No.	SYB01	Dwg No.	LA145
		Rev.	C

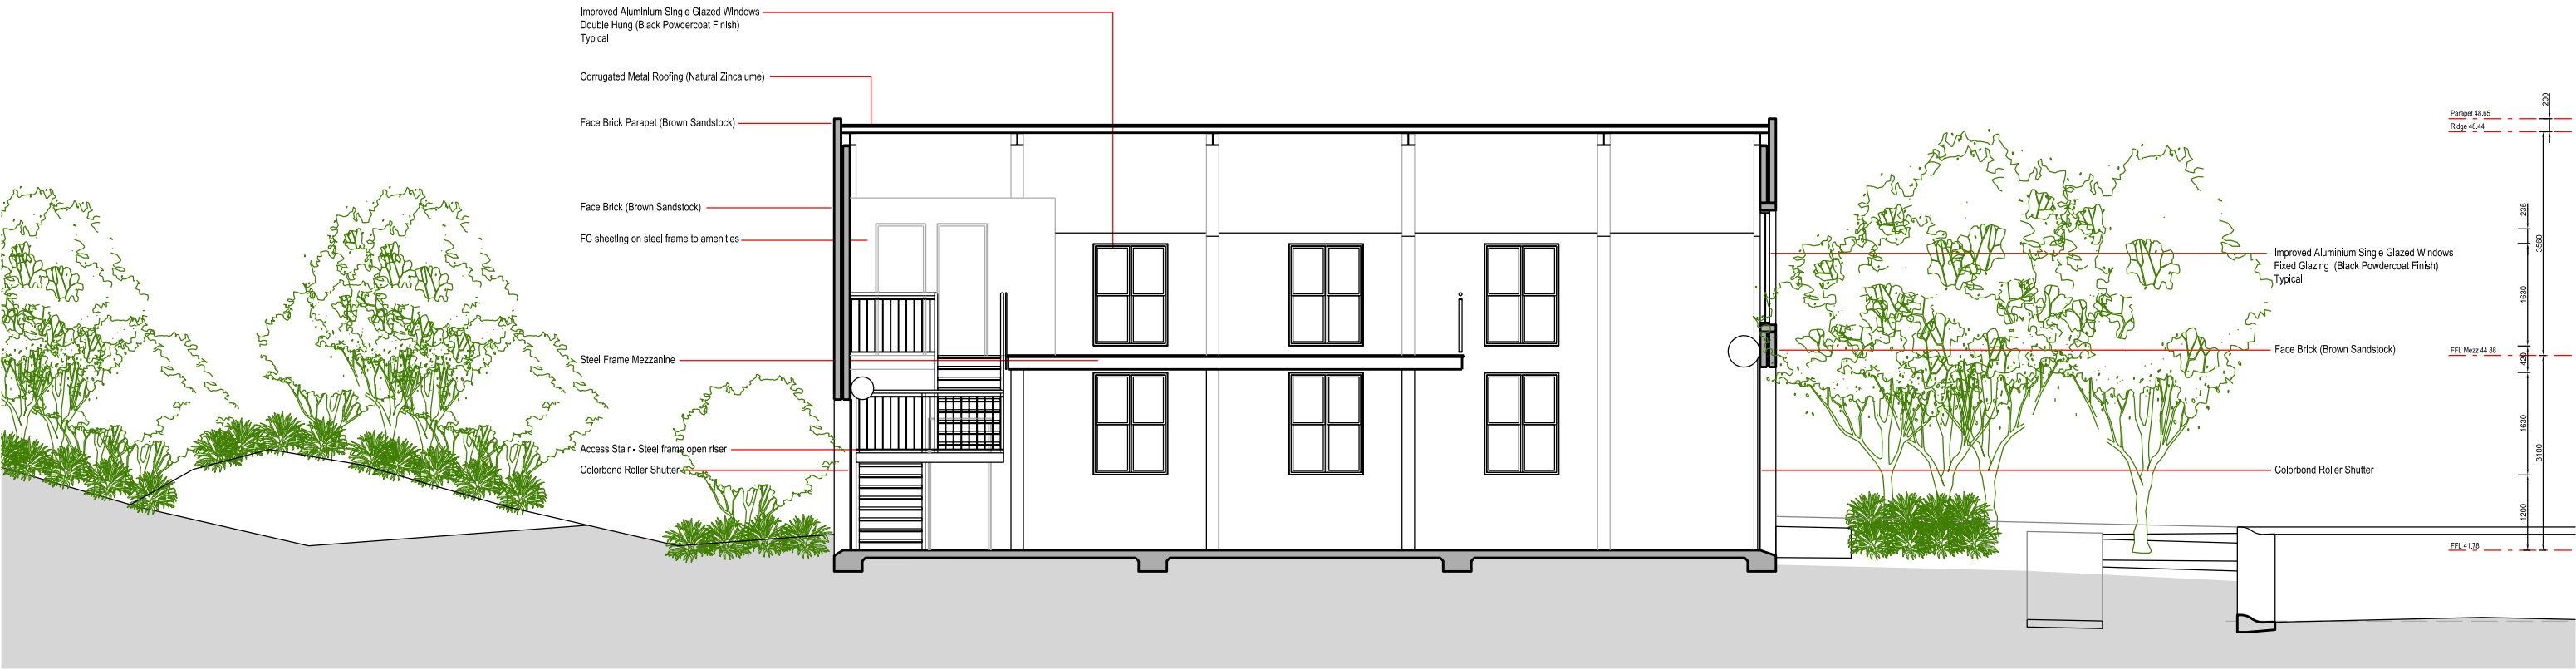

Indicative Section (32)

Maintenance Workshop

 

Nominated Architect: David Dove
BArch (Hons), AssocAppSci (Arch), Cert IV (Building)
Registered Architect (NSW) No. 8632
Registered Architect (Vic) No. 15813
Licenced Building Contractor (NSW) 253780C
28/104 Elizabeth Bay Road
Elizabeth Bay, NSW, 2011
M. 0410 025 862
E. david.dove@sparcdevelopment.com



EG Funds Management
Level 21
Governor Philip Tower
11 Farrer Place
Sydney, NSW
2000
P. (02) 9220 7000
W. www.eg.com.au




The Yards
Moss Vale Road, Bomaderry

Drawing Title
Building Precinct L - SSDA
Workshop - West Elevation

Date		25th July 2025	
Drawn	DJD	Scale	1:100 @ A3
Job No.	SYB01	Dwg No.	LA146
		Rev.	D

Maintenance Workshop Site L
Floor Space Area Calculations

Level 2 (Mezzanine)	88m2
Level 1 (Ground)	143m2
Total	231m2

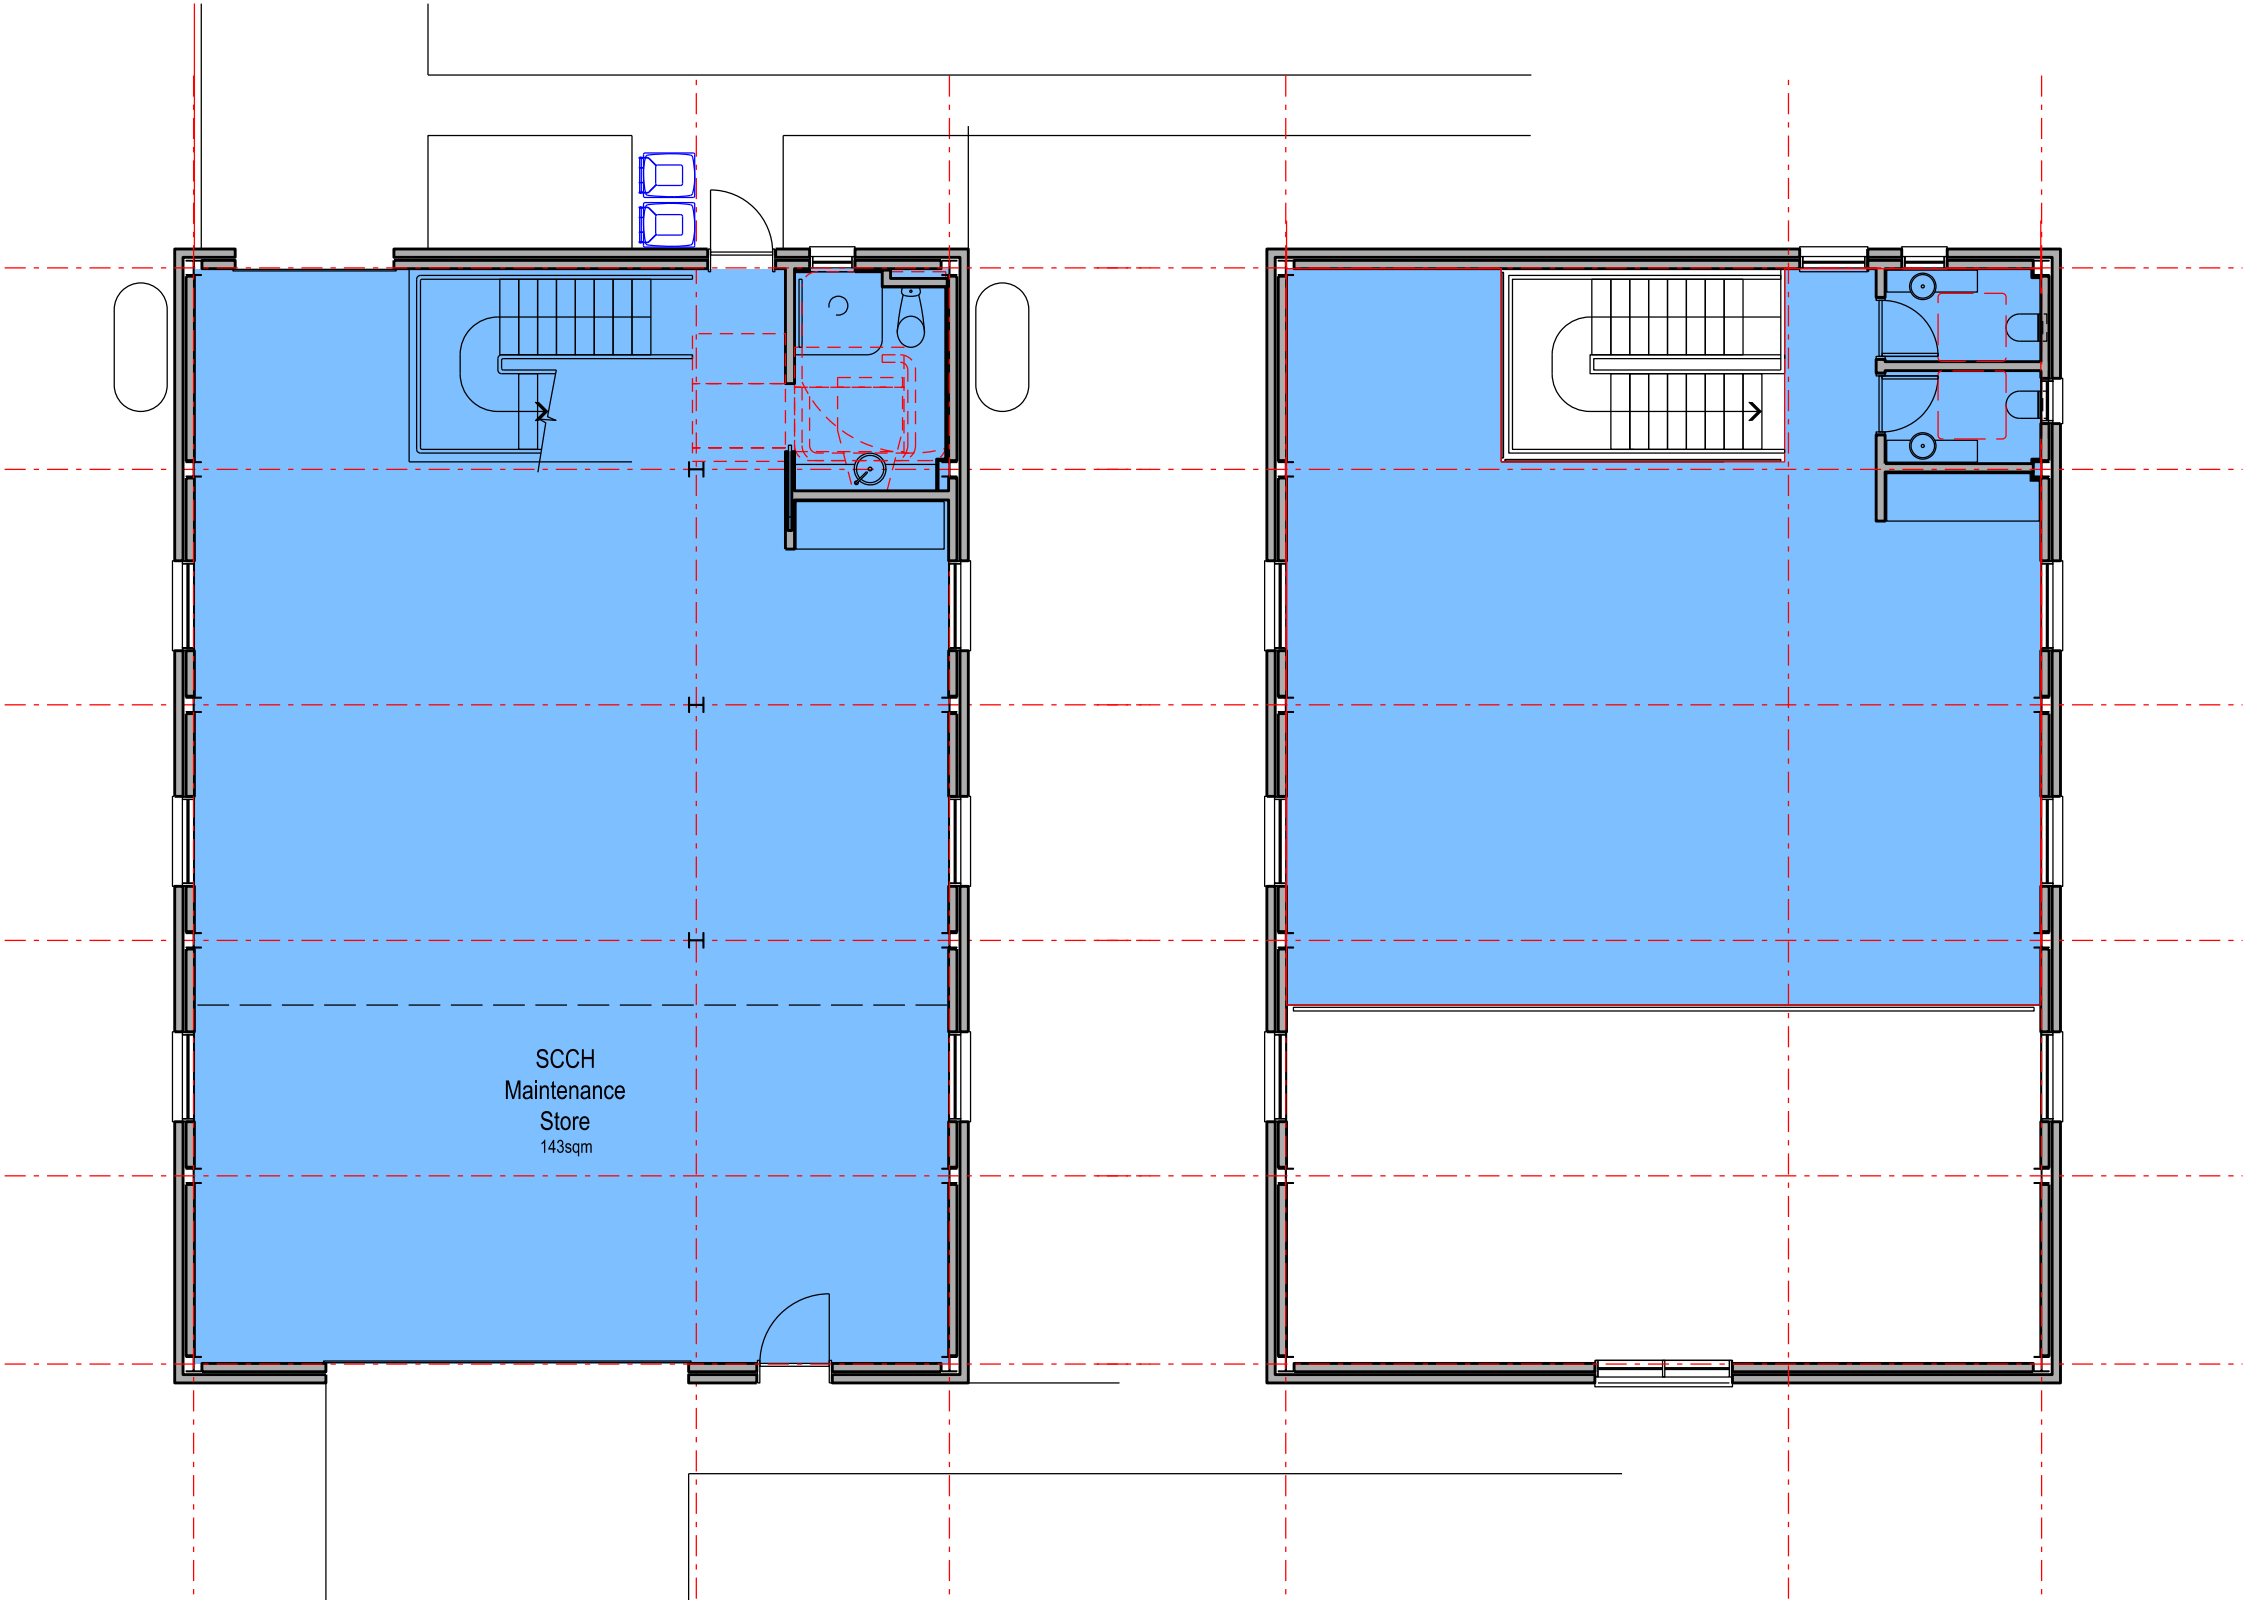


FFL 41.39



The Yards
Moss Vale Road, Bomaderry

Drawing Title
Site L - Maintenance Workshop - SSDA
GFA Calculation

Date		25th July 2025	
Drawn	DJD	Scale	1:100 @ A3
Job No.	SYB01	Dwg No.	LA170
		Rev.	B

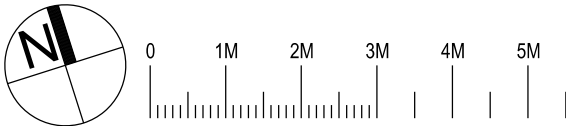

Nominated Architect: David Dove
BArch (Hons), AssocAppSci (Arch), Cert IV (Building)
Registered Architect (NSW) No. 8692
Registered Architect (Vic) 15813
Licenced Building Contractor (NSW) 253780C
29/104 Elizabeth Bay Road
Elizabeth Bay, NSW, 2011
M. 0410 025 862
E. david.dove@sparcdevelopment.com



EG Funds Management
Level 21
Governor Philip Tower
1 Farrer Place
Sydney NSW
2000
P. (02) 9230 7000
W. www.eg.com.au