



- Legend**
- Site Boundary
 - Strata Subdivision Boundary
 - Setback Control
 - Articulation Zone Extent
 - Waste Collection Point

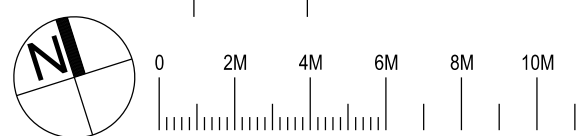

Nominated Architect: David Dove
 BArch (Hons), Asst Dip (AppSci) (Arch), Cert IV (Building)
 Registered Architect (NSW) No. 8922
 Registered Architect (Vic) No. 18113
 Licensed Building Contractor (NSW) 253780C
 29/104 Elizabeth Bay Road
 Elizabeth Bay, NSW, 2011
 M. 0410 025 892
 E. david.dove@sparcdevelopment.com


EG Funds Management
 Level 21
 Governor Philip Tower
 11 Farrer Place
 Sydney, NSW
 2000
 Ph: (02) 9233 7100
 W: www.eg.com.au

 

The Yards
 Moss Vale Road, Bomaderry


Drawing Title
 Housing Precinct H - SSSA
 Level 1 (Ground) Floor Plan

Date	25th July 2025		
Drawn	DJD	Scale	1:200 @ A3
Job No.	SYB01	Dwg No.	HA100 Rev. A

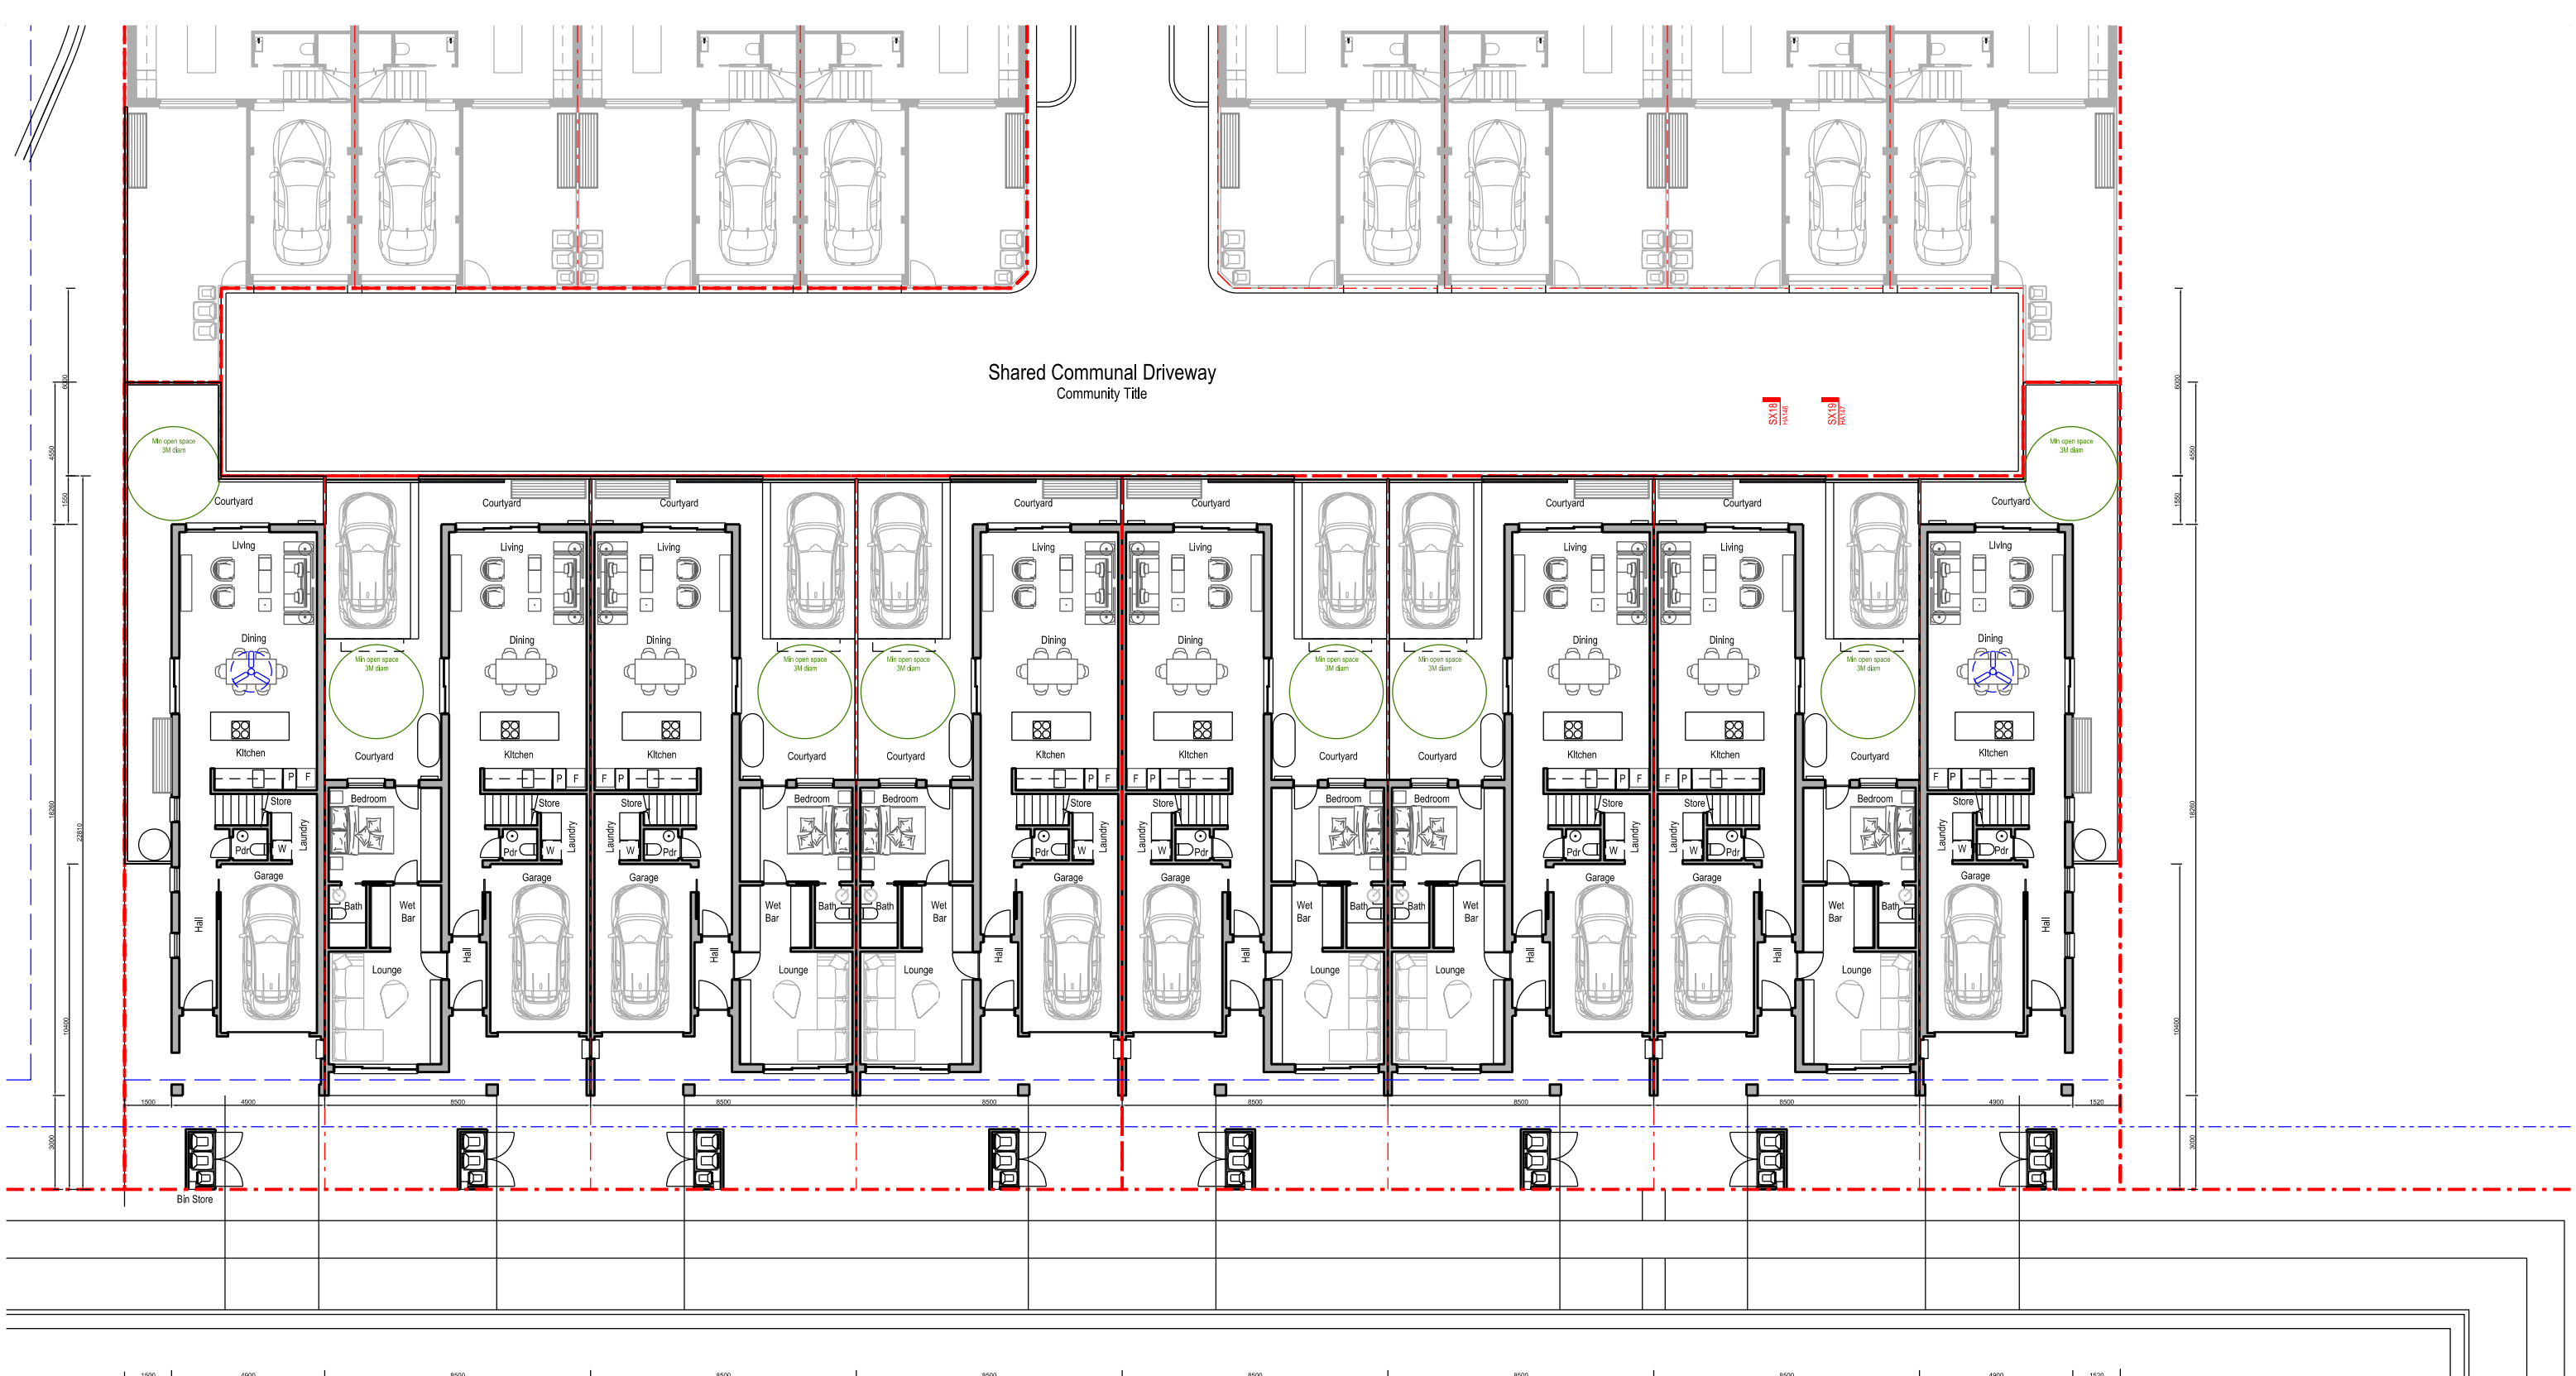

Shared Communal Driveway
Community Title

Residential Road

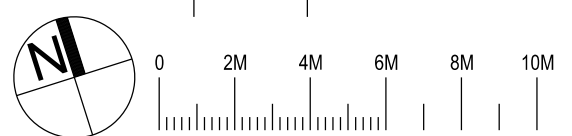

Nominated Architect: David Dove
 BA(Arch) (Hons), AssDipAppSci (Arch), Cert IV (Building)
 Registered Architect (NSW) No. 8922
 Registered Architect (Vic) No. 19118
 Licensed Building Contractor (NSW) 253780C
 29/104 Elizabeth Bay Road
 Elizabeth Bay, NSW, 2011
 M. 0410 025 892
 E. david.dove@sparcdevelopment.com

SPARC
DEVELOPMENT


EG Funds Management
 Level 21
 Governor Philip Tower
 11 Farrer Place
 Sydney NSW
 2000
 P. (02) 9233 7100
 W. www.eg.com.au



The Yards
Moss Vale Road, Bomaderry

Drawing Title
 Housing Precinct H - SSSA
 Level 1 (Ground) General Arrangement


Date	25th July 2025		
Drawn	DJD	Scale	1:200 @ A3
Job No.	SYB01	Dwg No.	HA110 Rev. G

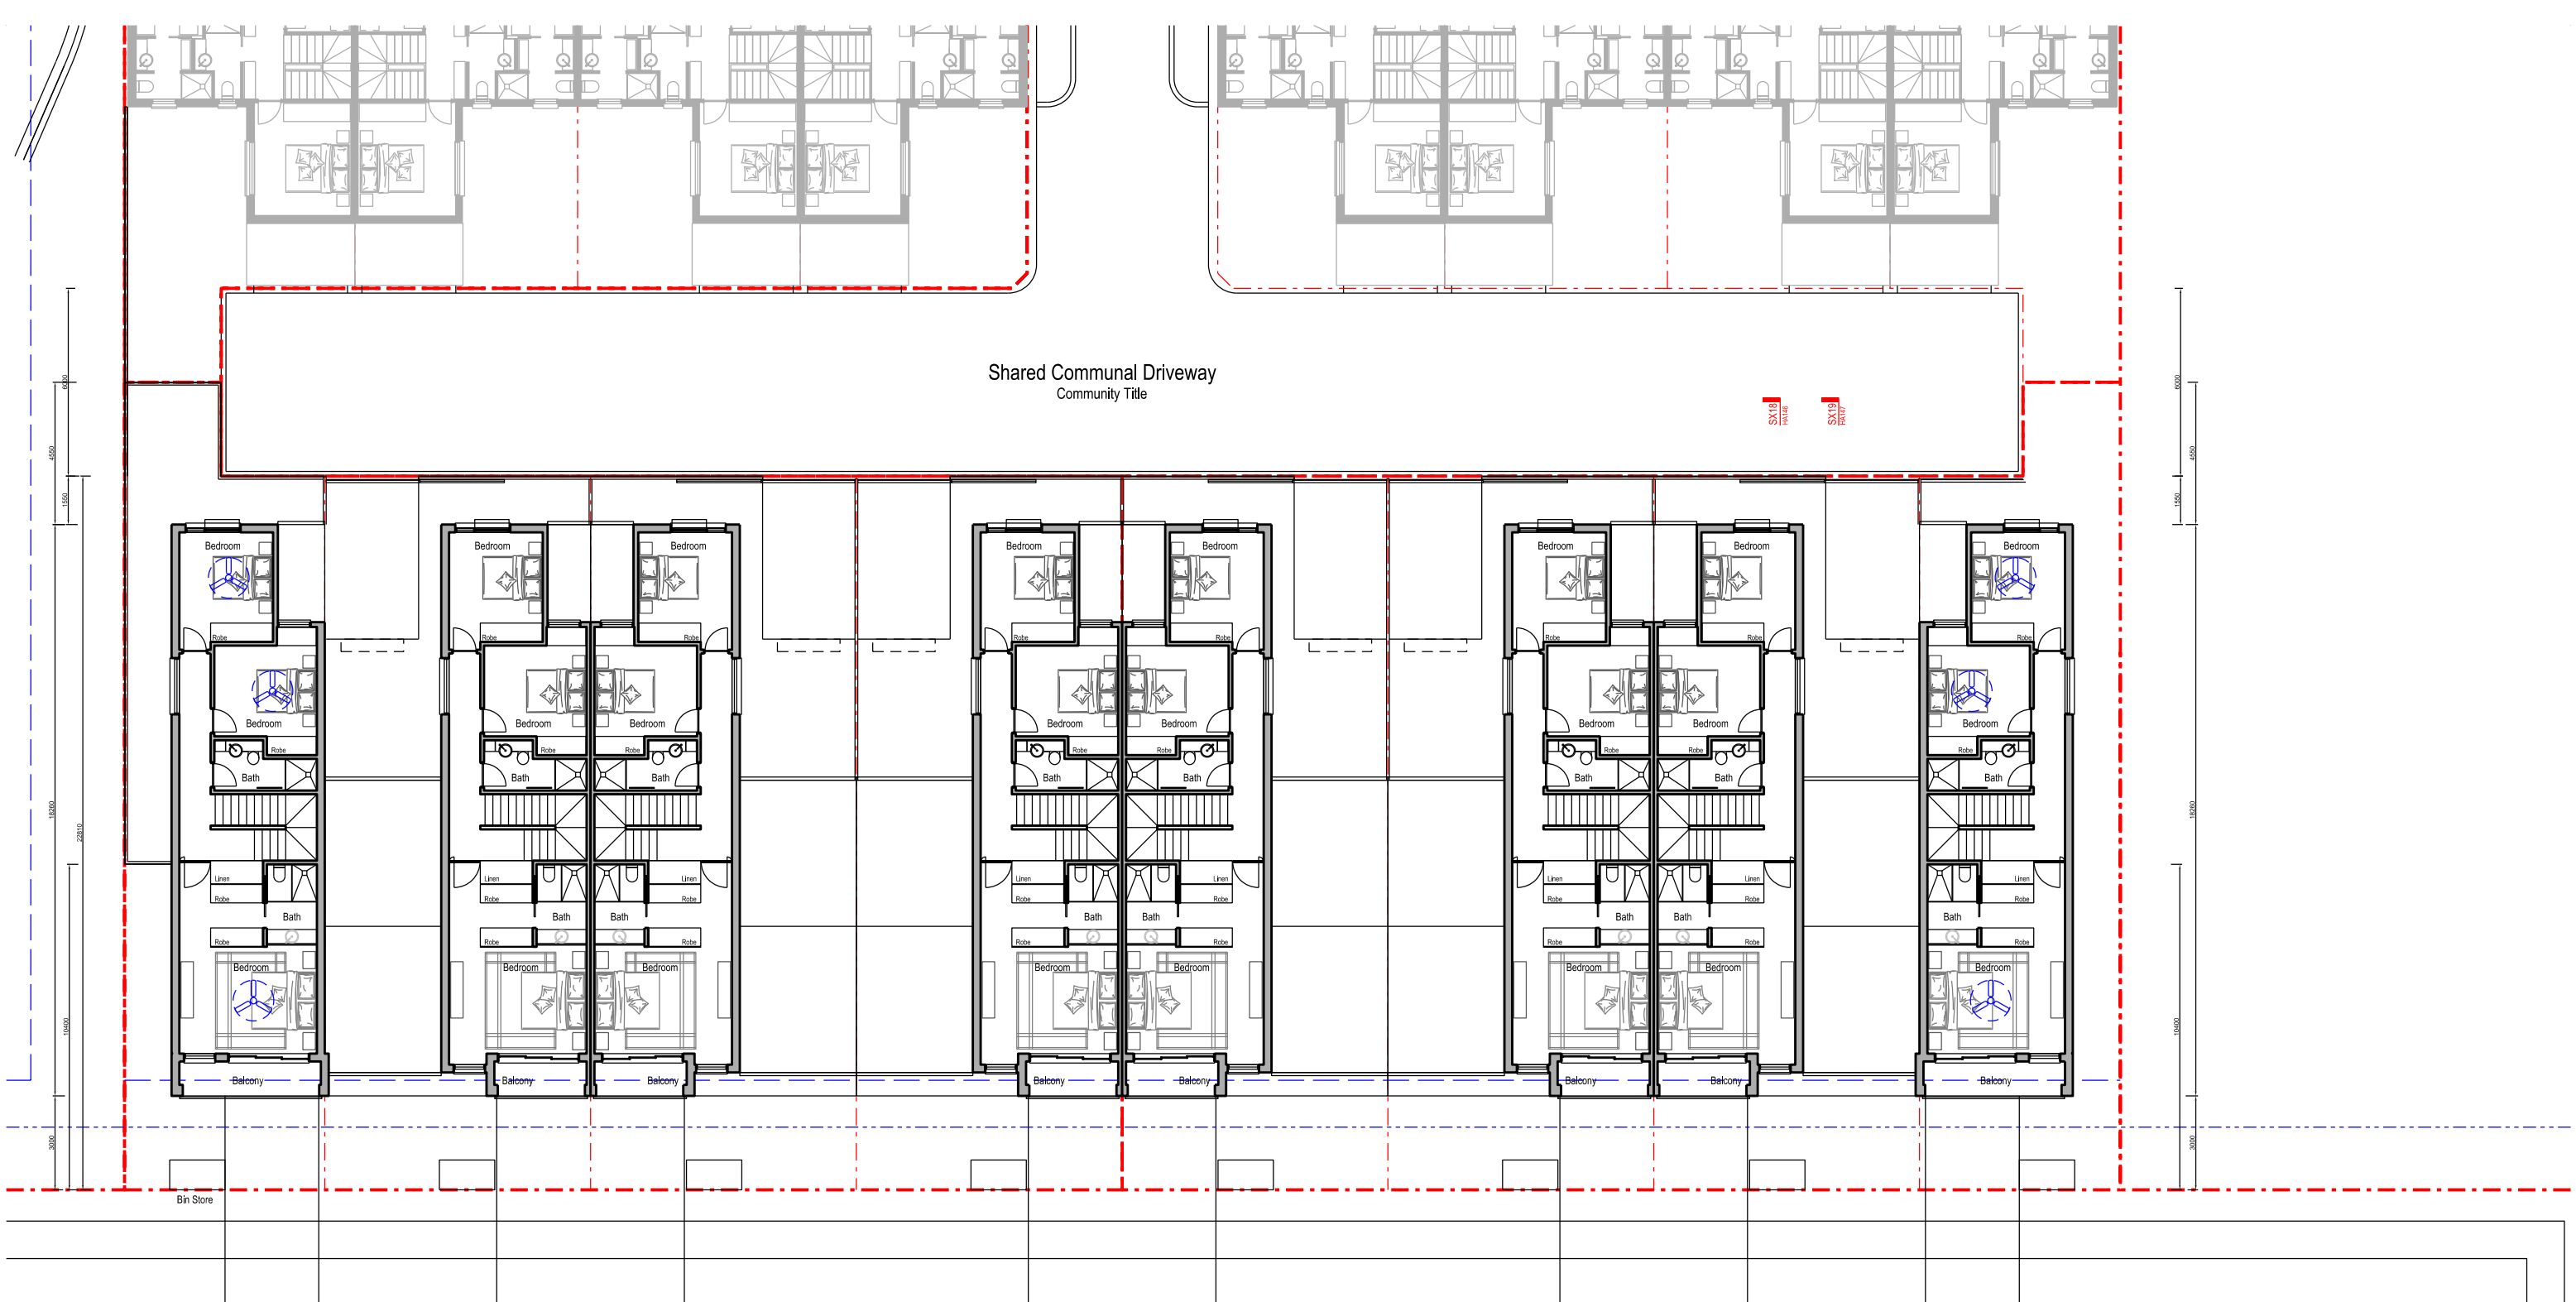


Shared Communal Driveway
Community Title

SX18
Floor

Bin Store

 

Residential Road

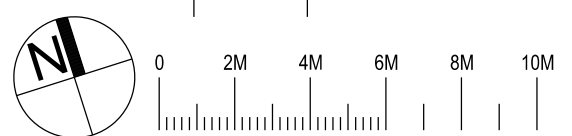

Nominated Architect: David Dove
BArch (Hons), AssocAppSci (Arch), Cert IV (Building)
Registered Architect (NSW) No. 8922
Registered Architect (Vic) No. 19118
Licensed Building Contractor (NSW) 253780C
29/104 Elizabeth Bay Road
Elizabeth Bay, NSW, 2011
M. 0410 025 892
E. david.dove@sparcdevelopment.com




EG Funds Management
Level 21
Governor Philip Tower
11 Finner Place
Sydney NSW
2000
P. (02) 9230 7000
W. www.eg.com.au



The Yards
Moss Vale Road, Bomaderry

Drawing Title
Housing Precinct H - SSDA
Level 2 (Upper) General Arrangement


Date	25th July 2025		
Drawn	DJD	Scale	1:200 @ A3
Job No.	SYB01	Dwg No.	HA120 Rev. G

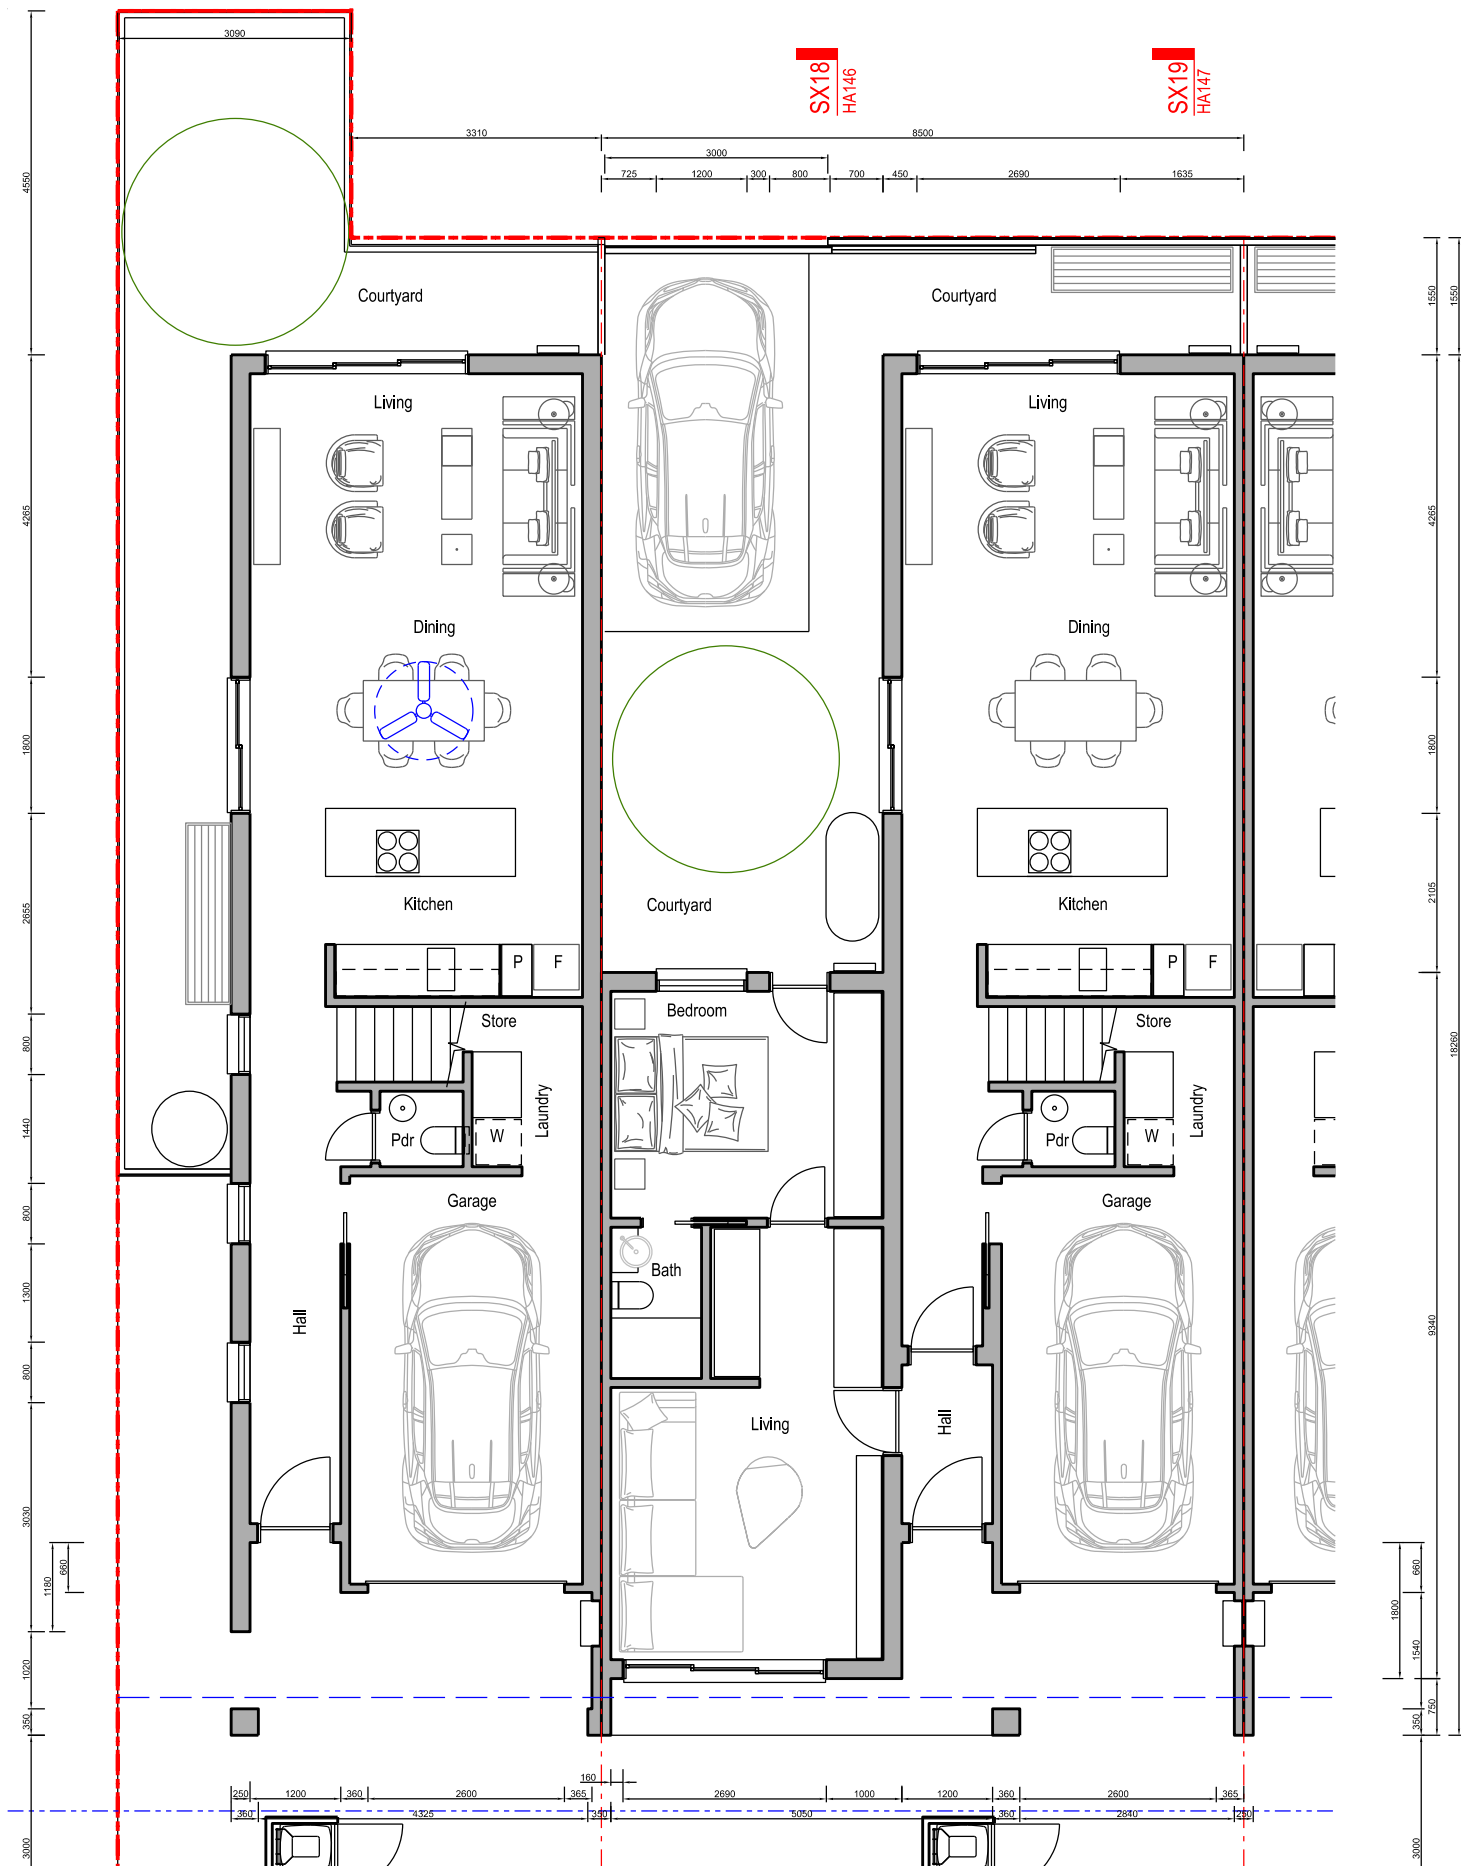

3 Bed End + 4 Bed Typical
Ground Floor Level Plan



3 Bed End + 4 Bed Typical
Upper Floor Level Plan

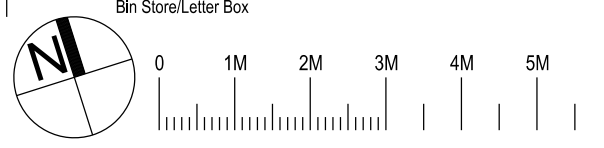

Nominated Architect: David Dove
 BA1Arch (Hons), AssocAppSci (Arch), Cert IV (Building)
 Registered Architect (NSW) No. 8922
 Registered Architect (Vic) No. 18113
 Licensed Building Contractor (NSW) 253780C
 2/114 Elizabeth Bay Road
 Elizabeth Bay, NSW, 2011
 M. 0410 025 892
 E. david.dove@sparcdevelopment.com




EG Funds Management
 Level 21
 Governor Philip Tower
 11 Farrer Place
 Sydney NSW
 2000
 P. (02) 9233 7100
 W. www.eg.com.au




The Yards
 Moss Vale Road, Bomaderry

Drawing Title
 Housing Precinct H - SSSA
 Typical Unit Plans

Date	25th July 2025		
Drawn	DJD	Scale	1:100 @ A3
Job No.	SYB01	Dwg No.	HA140 Rev. D

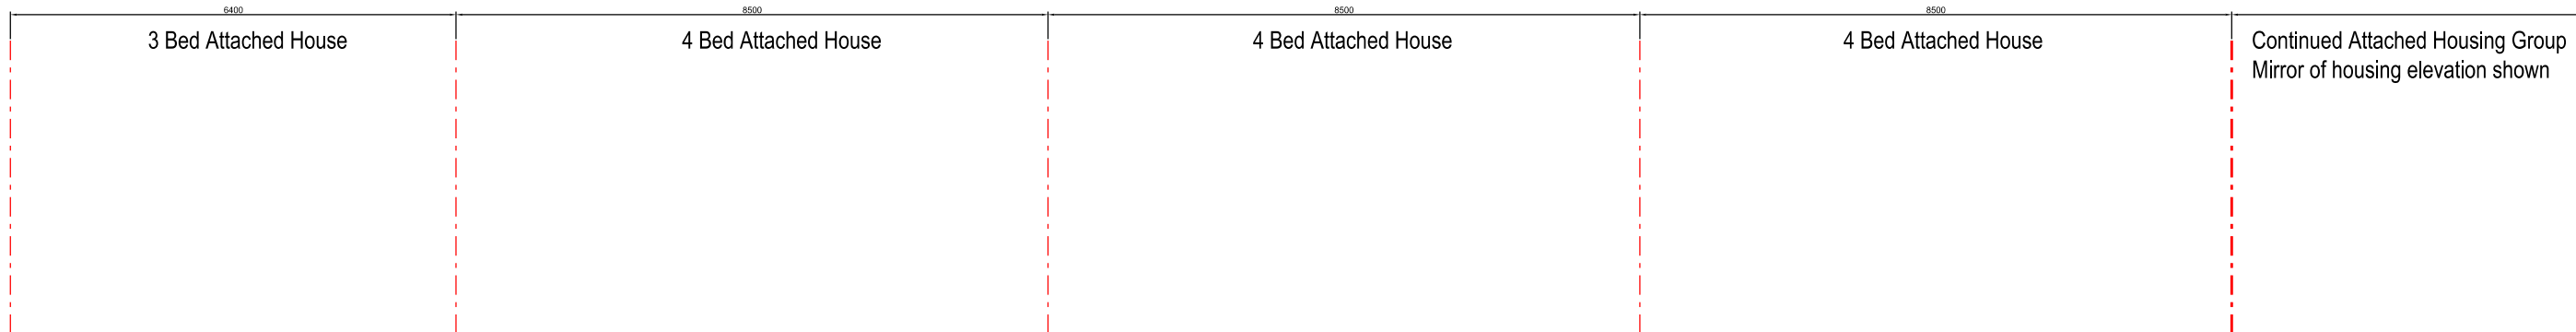

South (Street) Elevation
Attached Group

 

Nominated Architect: David Dove
 BArch (Hons), Asst Dip App Sci (Arch), Cert IV (Building)
 Registered Architect (NSW) No. 8922
 Registered Architect (Vic) 19113
 Licensed Building Contractor (NSW) 253780C
 29/104 Elizabeth Bay Road
 Elizabeth Bay, NSW, 2011
 M. 0410 025 892
 E. david.dove@sparcdevelopment.com

SPARC
DEVELOPMENT

EG Funds Management
 Level 21
 Governor Philip Tower
 11 Finner Place
 Sydney, NSW
 2000
 Ph: (02) 9233 7100
 W: www.eg.com.au

EG

Southern Cross Housing
BUILDING COMMUNITY FUTURES


The Yards
Moss Vale Road, Bomaderry

Drawing Title
Housing Site G - SSSA
Street Elevation (South)

Date	25th July 2025		
Drawn	DJD	Scale	1:100 @ A3
Job No.	SYB01	Dwg No.	HA142 Rev. D



North (Lane) Elevation
Attached Group

 

Nominated Architect: David Dove
 BArch (Hons), Asst Dip App Sci (Arch), Cert IV (Building)
 Registered Architect (NSW) No. 8922
 Registered Architect (Vic) 10913
 Licensed Building Contractor (NSW) 253780C
 29/104 Elizabeth Bay Road
 Elizabeth Bay, NSW, 2011
 M. 0410 025 892
 E. david.dove@sparcdevelopment.com


EG Funds Management
 Level 21
 Governor Philip Tower
 11 Farmer Place
 Sydney, NSW
 2000
 P. (02) 9230 7100
 W. www.eg.com.au




The Yards
 Moss Vale Road, Bomaderry

Drawing Title
 Housing Precinct H - SSDA
 Lane (North) Typical Elevation

Date	25th July 2025		
Drawn	DJD	Scale	1:100 @ A3
Job No.	SYB01	Dwg No.	HA143 Rev. C

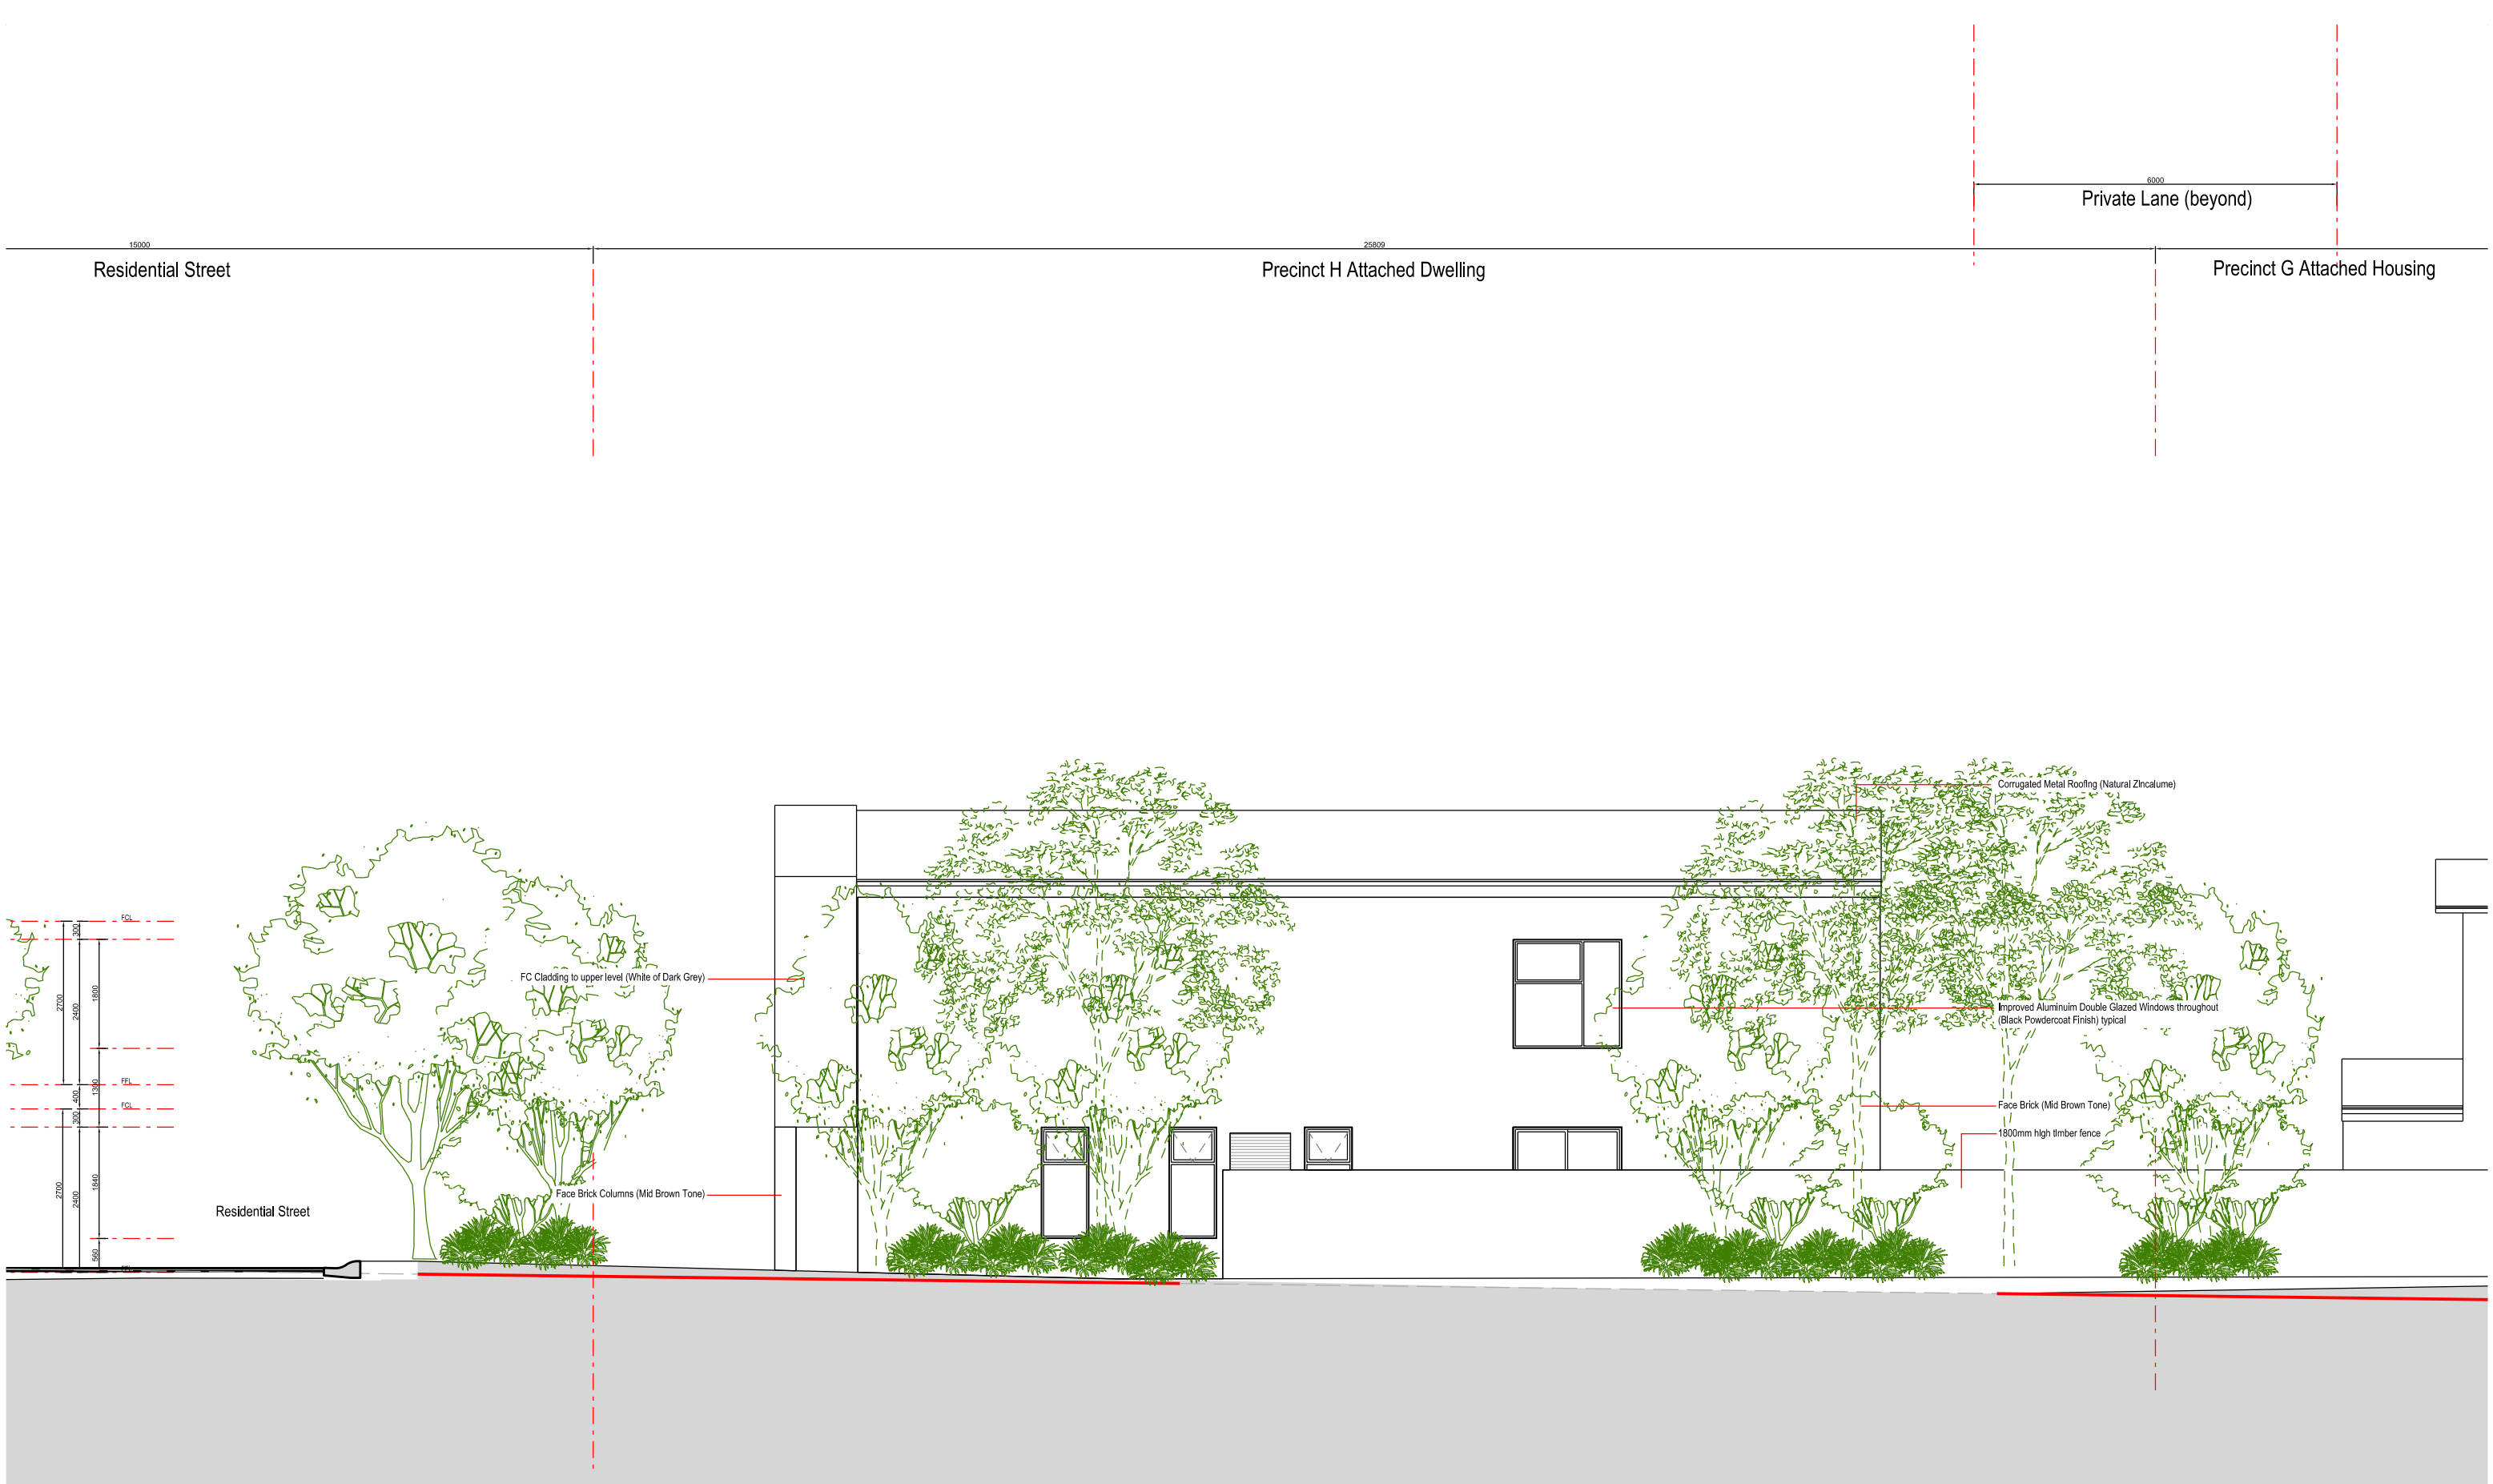

East Elevation

 

Nominated Architect: David Dove
 BArch (Hons), Asst Dip App Sci (Arch), Cert IV (Building)
 Registered Architect (NSW) No. 8922
 Registered Architect (Vic) No. 19113
 Licensed Building Contractor (NSW) 253780C
 29/104 Elizabeth Bay Road
 Elizabeth Bay, NSW, 2011
 M. 0410 025 892
 E. david.dove@sparcdevelopment.com




EG Funds Management
 Level 21
 Governor Philip Tower
 11 Finner Place
 Sydney, NSW
 2000
 Ph: (02) 9233 7160
 W: www.eg.com.au




The Yards
 Moss Vale Road, Bomaderry

Drawing Title
 Housing Precinct H - SSDA
 East Elevation

Date	25th July 2025		
Drawn	DJD	Scale	1:100 @ A3
Job No.	SYB01	Dwg No.	HA144 Rev. C

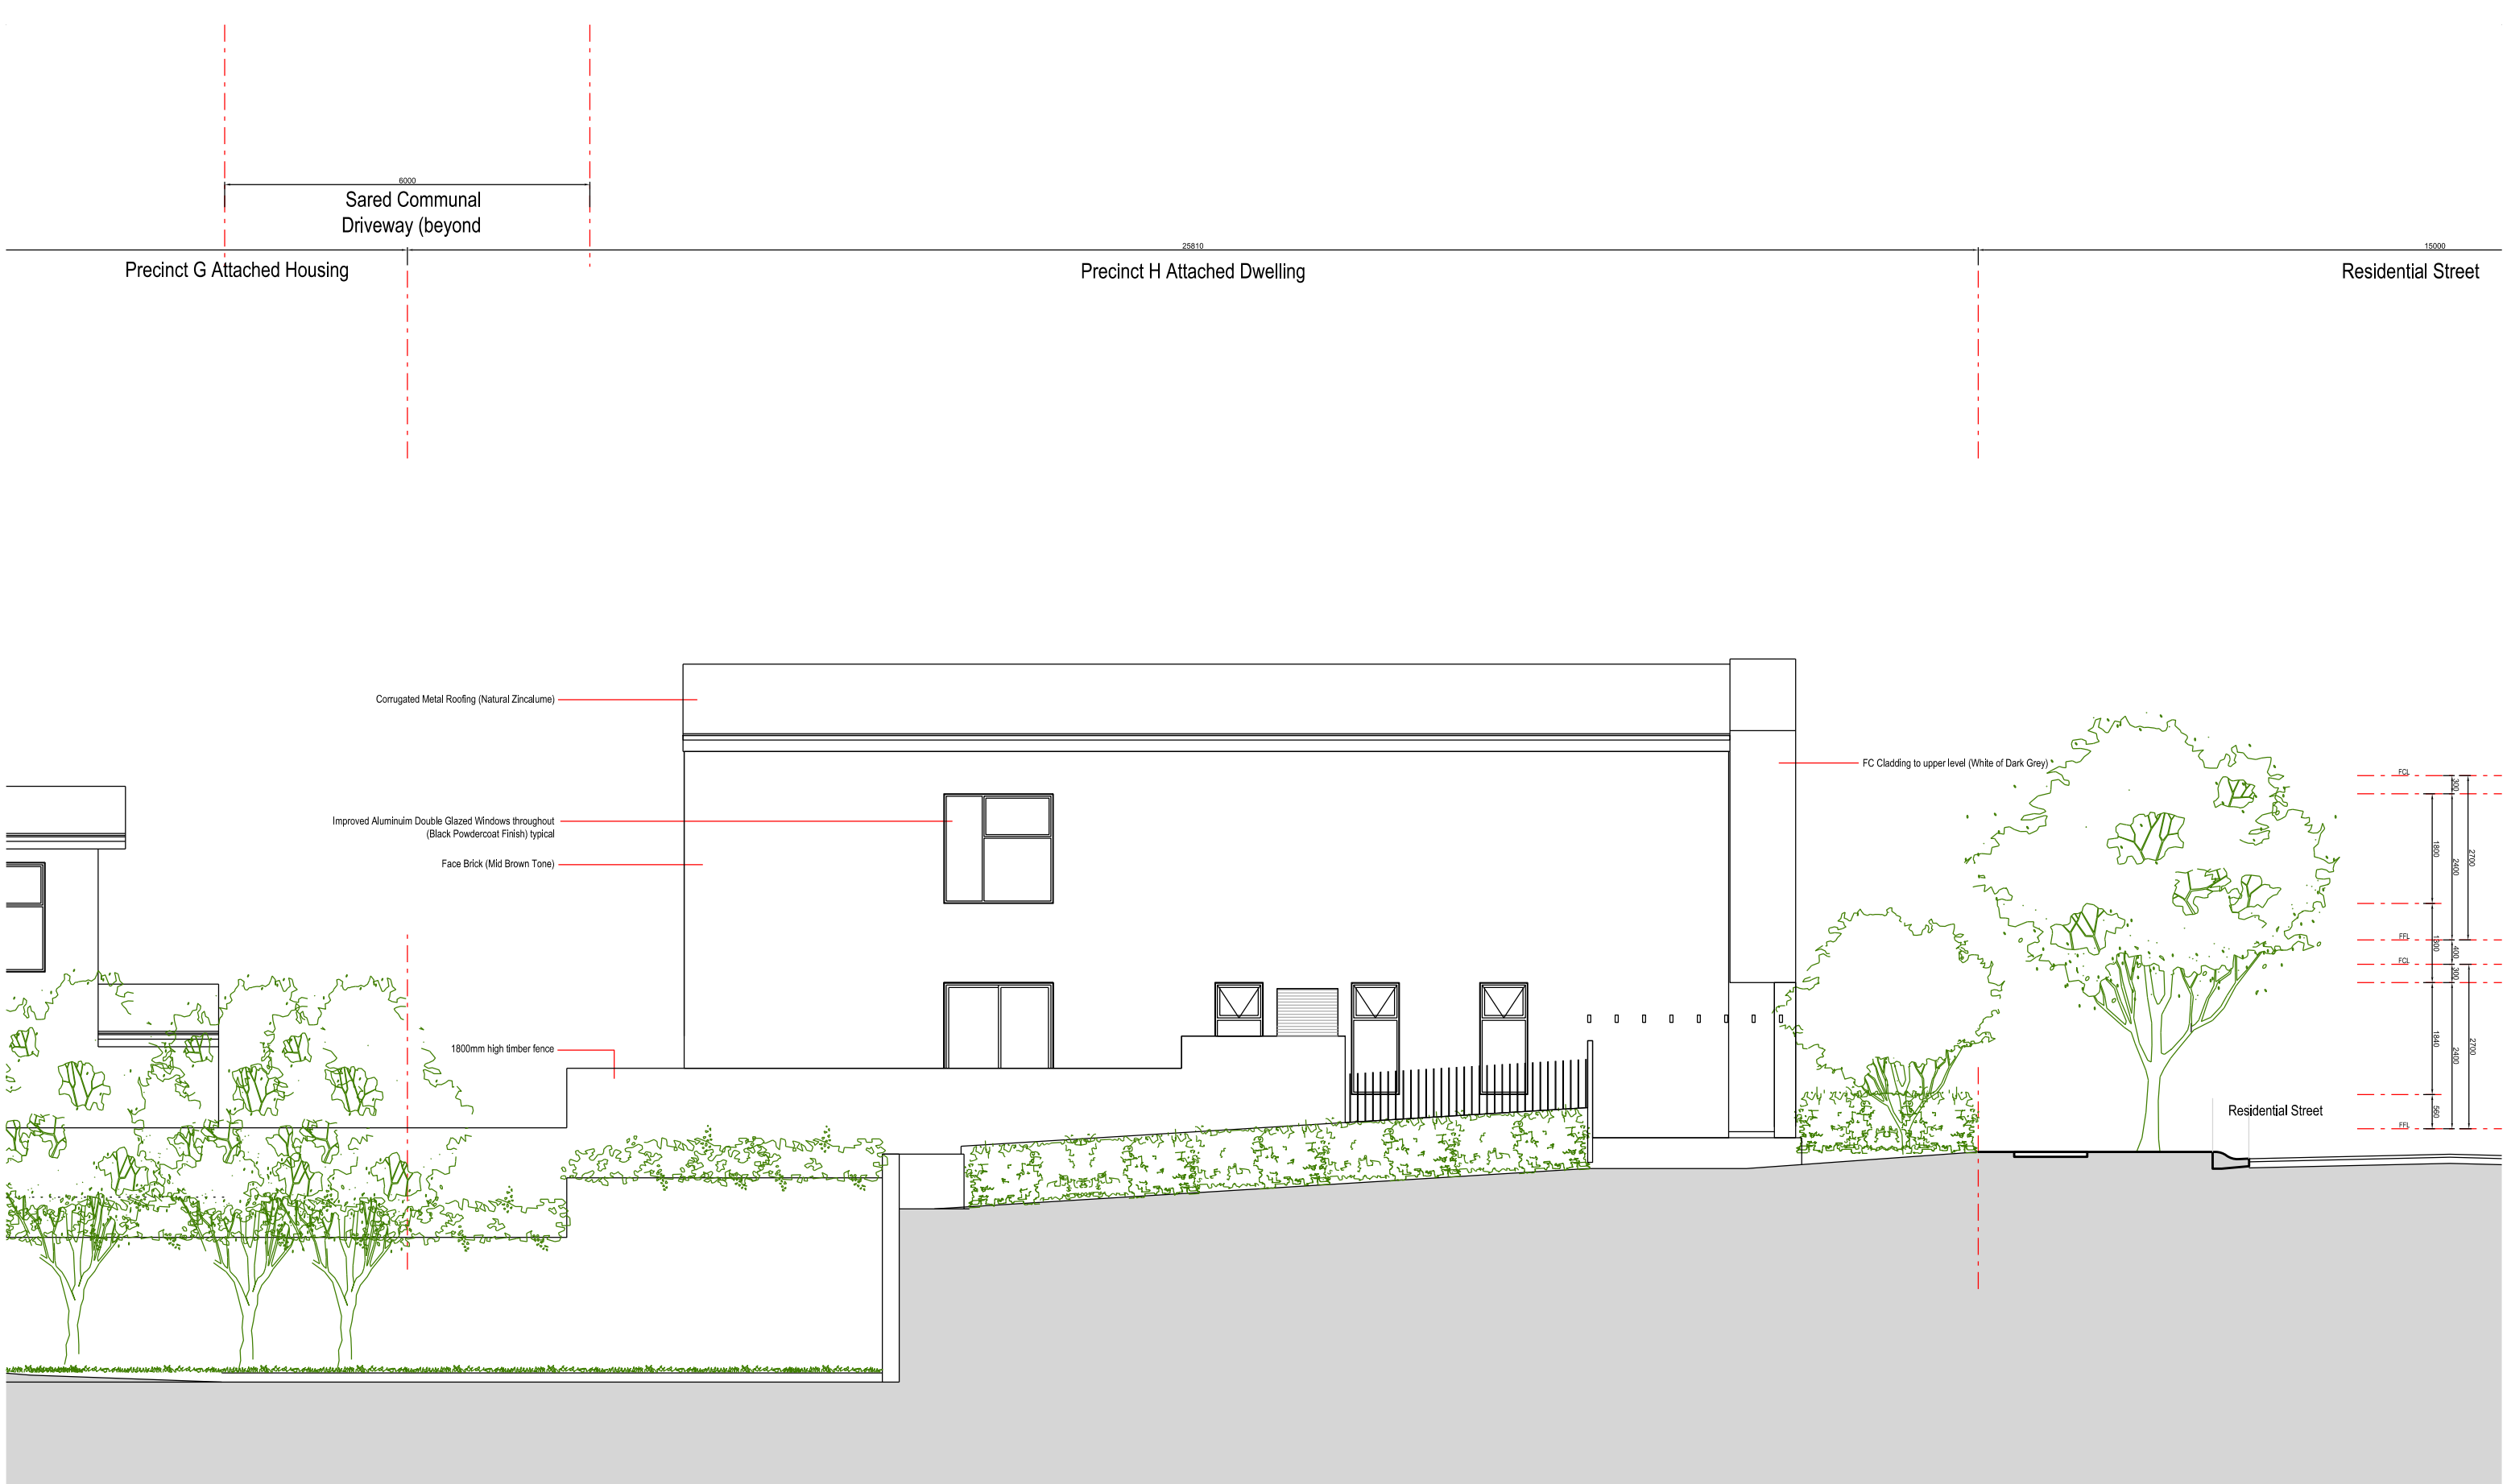

West Elevation

 

Nominated Architect: David Dove
 BArch (Hons), Asst Dip (AppSci (Arch)), Cert IV (Building)
 Registered Architect (NSW) No. 8922
 Registered Architect (Vic) 10913
 Licensed Building Contractor (NSW) 253780C
 29/104 Elizabeth Bay Road
 Elizabeth Bay, NSW, 2011
 M. 0410 025 892
 E. david.dove@sparcdevelopment.com



EG Funds Management
 Level 21
 Governor Philip Tower
 11 Finner Place
 Sydney, NSW
 2000
 Ph: (02) 9233 7100
 W: www.eg.com.au



The Yards
 Moss Vale Road, Bomaderry

Drawing Title
 Housing Precinct H - SSSA
 West Elevation

Date	25th July 2025		
Drawn	DJD	Scale	1:100 @ A3
Job No.	SYB01	Dwg No.	HA145 Rev. C


15000
Residential Street

22810
Precinct H Attached Dwelling

6000
Shared Communal Driveway



Indicative Section (19)

 

Nominated Architect: David Dove
 BArch (Hons), Asst Dip (AppSci (Arch)), Cert IV (Building)
 Registered Architect (NSW) No. 8922
 Registered Architect (Vic) No. 10913
 Licensed Building Contractor (NSW) 253780C
 29/104 Elizabeth Bay Road
 Elizabeth Bay, NSW, 2011
 M. 0410 025 892
 E. david.dove@sparcdevelopment.com



EG Funds Management
 Level 21
 Governor Philip Tower
 11 Finner Place
 Sydney, NSW
 2000
 P. (02) 9230 7100
 W. www.eg.com.au



The Yards
 Moss Vale Road, Bomaderry


Drawing Title
 Housing Precinct H - SSDA
 Indicative Section

Date	25th July 2025		
Drawn	DJD	Scale	1:100 @ A3
Job No.	SYB01	Dwg No.	HA146 Rev. B


15000
Residential Street

22810
Precinct H Attached Dwelling

6000
Shared Communal Driveway

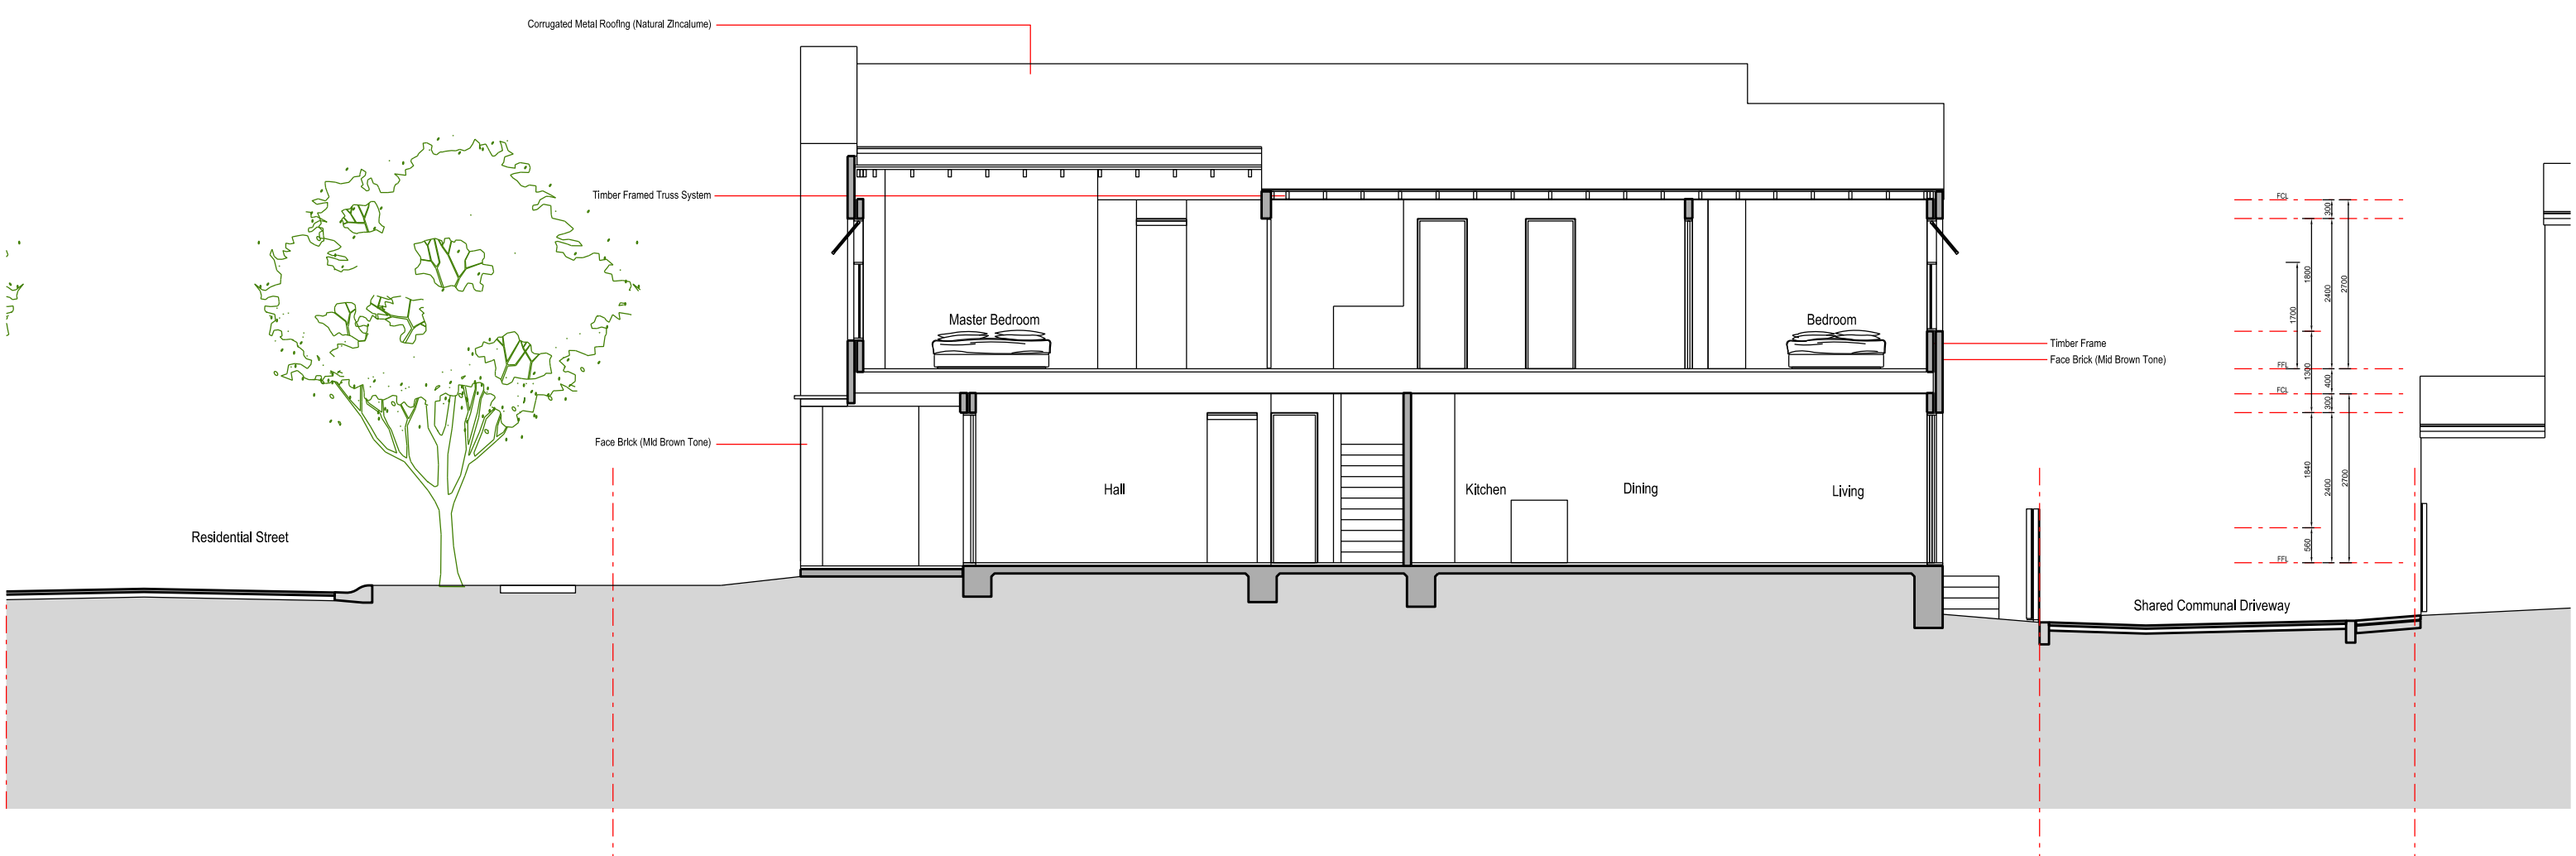

Indicative Section (18)

 

Nominated Architect: David Dove
 BArch (Hons), Asst Dip App Sci (Arch), Cert IV (Building)
 Registered Architect (NSW) No. 8922
 Registered Architect (Vic) No. 10913
 Licensed Building Contractor (NSW) 253780C
 29/104 Elizabeth Bay Road
 Elizabeth Bay, NSW, 2011
 M. 0410 025 892
 E. david.dove@sparcdevelopment.com

EG Funds Management
 Level 21
 Governor Philip Tower
 11 Finner Place
 Sydney, NSW
 2000
 P. (02) 9230 7100
 W. www.eg.com.au






The Yards
 Moss Vale Road, Bomaderry

Drawing Title
 Housing Precinct H - SSDA
 Indicative Section

Date	25th July 2025		
Drawn	DJD	Scale	1:100 @ A3
Job No.	SYB01	Dwg No.	HA147 Rev. B

Area Calculation

Unit	GBA	GFA	GBA	GFA	GBA	GFA
	Level 1		Level 2		Total	
H1-1	80	52	85	63	165	115
H1-2	113	85	82	64	195	149
H1-3	113	85	82	64	195	149
H1-4	113	85	82	64	195	149
H2-1	113	85	82	64	195	149
H2-2	113	85	82	64	195	149
H2-3	113	85	82	64	195	149
H2-4	80	52	85	63	165	115
Total					1500m2	1124m2

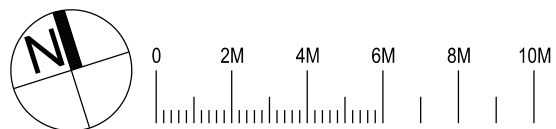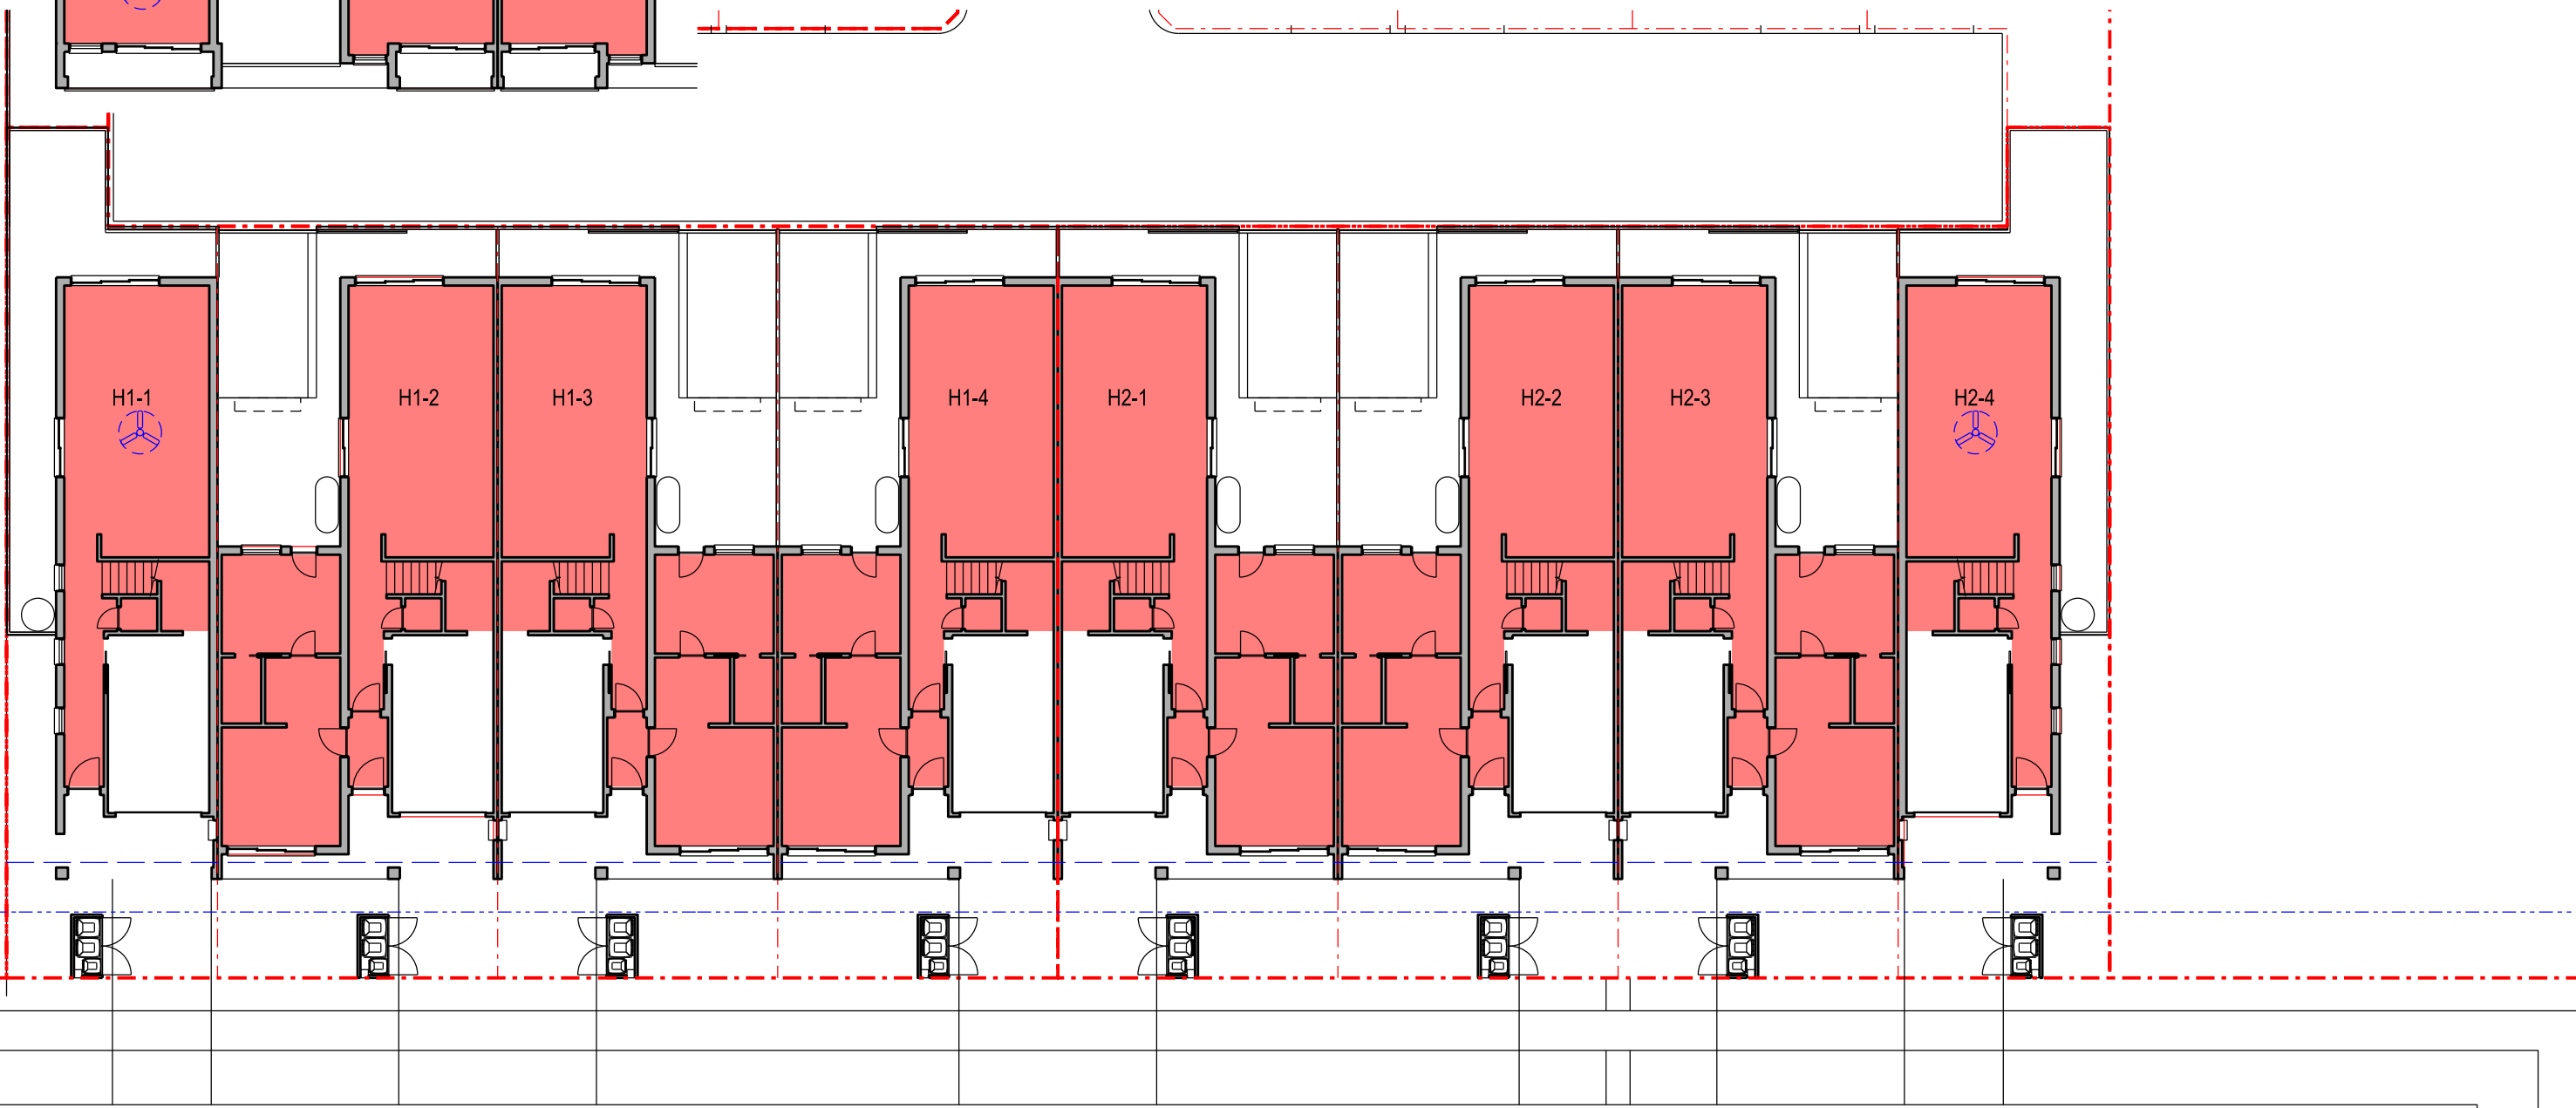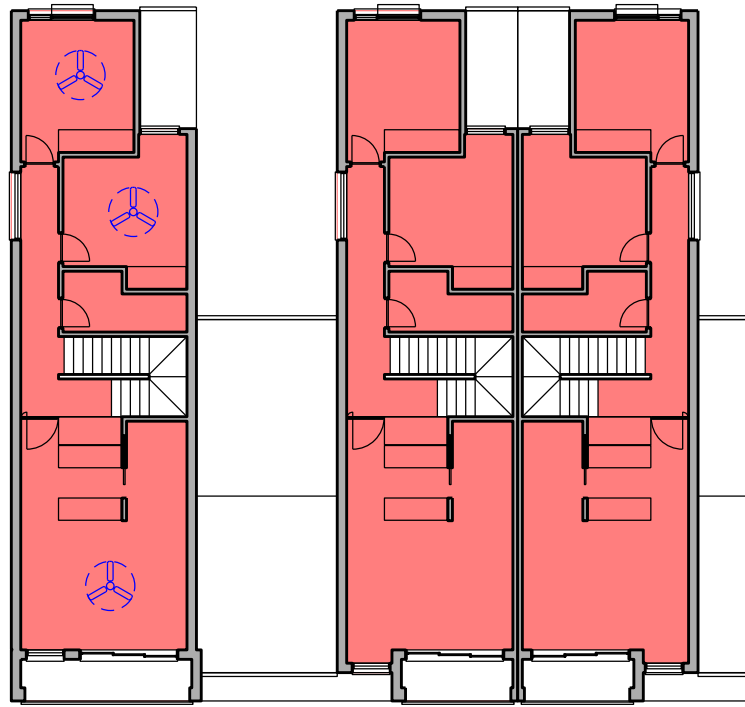

Nominated Architect: David Dove
 BAArch (Hons), AssDipAppSci (Arch), Cert IV (Building)
 Registered Architect (NSW) No. 8922
 Registered Architect (Vic) 19113
 Licensed Building Contractor (NSW) 253780C
 29/104 Elizabeth Bay Road
 Elizabeth Bay, NSW, 2011
 M. 0410 025 892
 E. david.dove@sparcdevelopment.com






EG Funds Management
 Level 21
 Governor Philip Tower
 11 Farrer Place
 Sydney, NSW
 2000
 Ph: (02) 9233 7100
 W: www.eg.com.au



The Yards
 Moss Vale Road, Bomaderry

Drawing Title
 Housing Precinct H - SSSA
 Floor Area Calculation

Date	25th July 2025		
Drawn	DJD	Scale	1:200 @ A3
Job No.	SYB01	Dwg No.	HA170 Rev. C

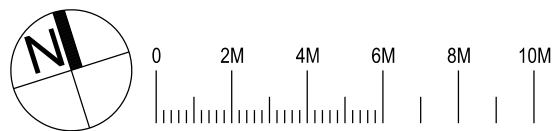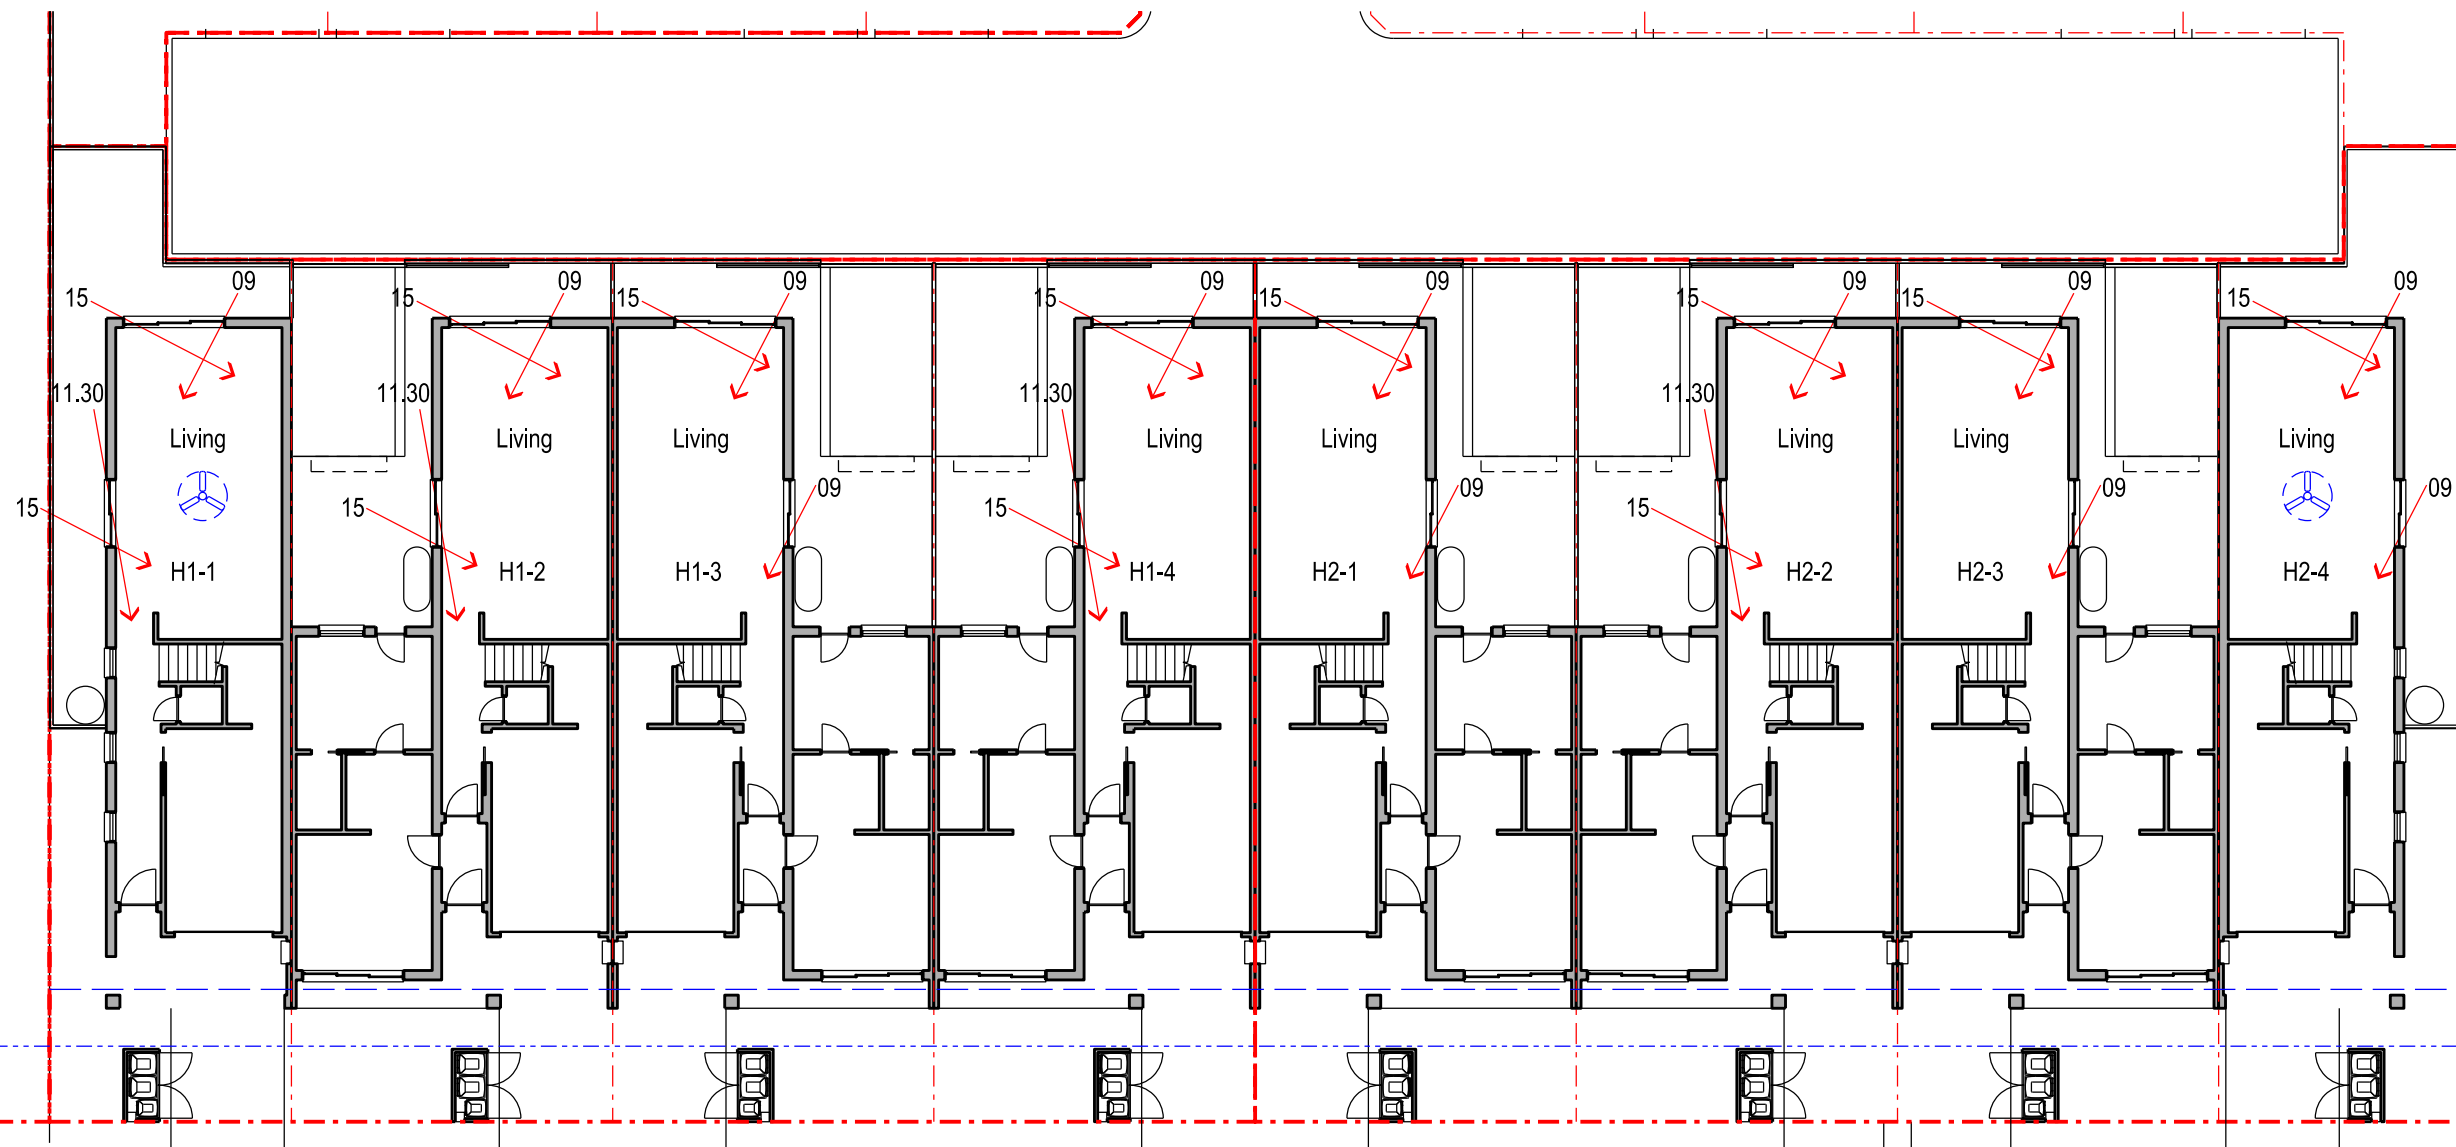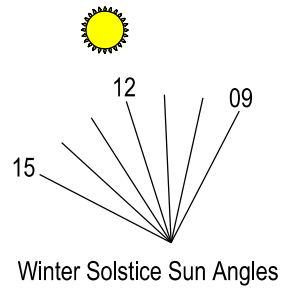

Nominated Architect: David Dove
 BAArch (Hons), Asst Dip App Sci (Arch), Cert IV (Building)
 Registered Architect (NSW) No. 8922
 Registered Architect (Vic) No. 10913
 Licensed Building Contractor (NSW) 253780C
 29/104 Elizabeth Bay Road
 Elizabeth Bay, NSW, 2011
 M. 0410 025 892
 E. david.dove@sparcdevelopment.com


EG Funds Management
 Level 21
 Governor Philip Tower
 11 Finner Place
 Sydney, NSW
 2000
 P. (02) 9233 7100
 W. www.eg.com.au

Southern Cross Housing
 BUILDING COMMUNITY FUTURES


The Yards
 Moss Vale Road, Bomaderry

Drawing Title
 Housing Precinct H - SSSA
 Solar Access Assessment

Date	25th July 2025		
Drawn	DJD	Scale	1:200 @ A3
Job No.	SYB01	Dwg No.	HA173 Rev. A

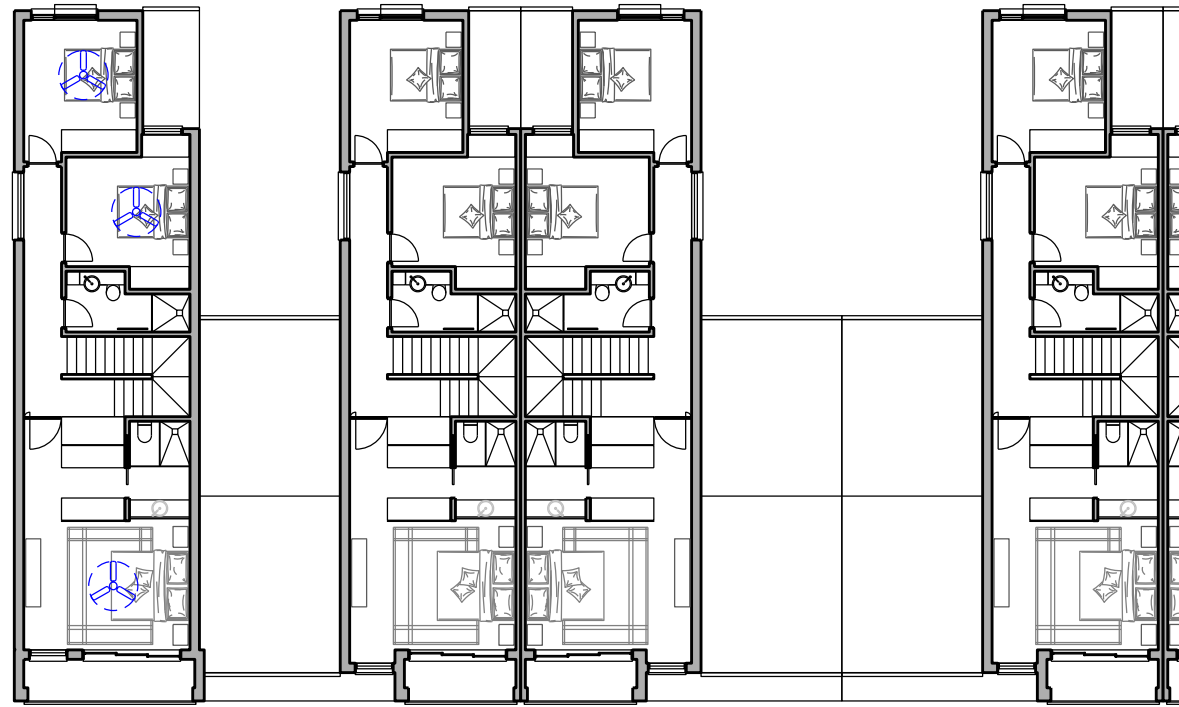

Typical Unit
Level Two Plan

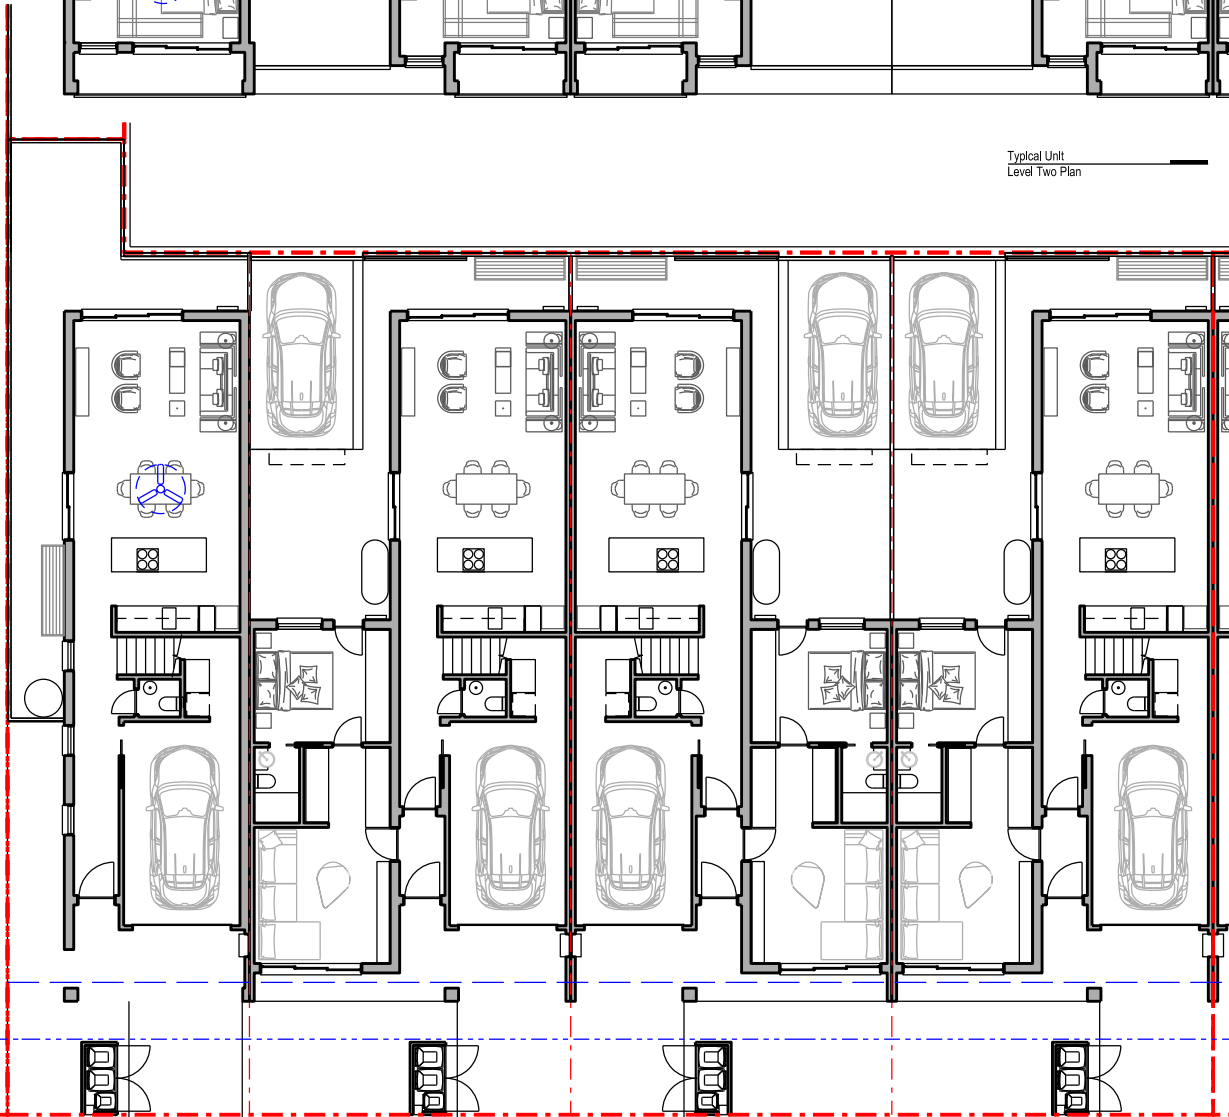

Typical Unit
Level One (Ground) Plan

Precinct H Specification

Wall and roof frames
90mm metal frames to all walls, mid floors and roof.

External Floors
Concrete slab on ground, R1.0 insulation (except garage areas)
Units H1-1 & H2-4 R2.3 insulation + R1.0 slab edge insulation

Suspended timber floor between levels
No insulation required where habitable rooms are below
R4.0 insulation where subfloors, open suspended floor and garage are below
Units H1-1 & H2-4: R6.0 insulation where subfloors, open suspended floor and garage are below

External Walls
Brick veneer: Internal plasterboard lining, 90mm metal stud with R2.7 bulk insulation, drainage channel, brick veneer
External wall colours: Medium

Intertenancy Walls
Masonry cavity 110mm brick, 40mm gap, 110mm brick, plasterboard finish

Walls within dwellings
Plasterboard on studs, no insulation required between conditioned rooms
R2.7 insulation between garage and habitable rooms, and roof space and habitable rooms (if applicable)

Glazing Doors/Windows
Window frame colour: dark

Application	Typical Units		Units D1-1 & D2-4		Glazing
	U-Value	SHGC	U-Value	SHGC	
Sliding Door	3.45	0.43	2.95	0.30	DG Clear
Awning	3.48	0.43	3.39	0.30	DG Clear
Louvre	4.30	0.57	4.29	0.47	SG Clear
Double Hung	3.47	0.45	2.99	0.30	DG Clear
Casement	3.46	0.46	2.95	0.30	DG Clear

Window restrictors
Window restrictors are modelled in the first-floor bedrooms to all windows with a sill height under 1.7m and a fall height over 2m from the floor level of the room.

Given values are AFRC total window system values (glass and frame)

Roof
Pitched roof: Metal roof with R1.3 anticon blanket
Natural ventilation to all pitched roof

External roof colour: medium

Ceilings
Plasterboard ceiling with R6.0 insulation (minimum 215mm cavity space).
Where attic roof or balcony is above, the insulation must extend to the external wall (R3.0 default 450mm from walls as per tech notes), default thermal bridging modelled

Plasterboard ceiling with R4.0 (minimum 215mm cavity space) insulation where skillion roof is above.

No insulation to garage where roof is above.

Ceiling Penetrations
Sealed and insulated LED downlights, maximum one every 4.0m., modelled as per tech notes.

Floor coverings
Carpet to bedrooms and upstairs hallways, tiles elsewhere

BASIX Water Commitments
Fixtures
Install showerheads minimum rating of 4 stars-High flow (>6.0 and <= 7.5 Litres/min)
Install toilet flushing system with a minimum rating of 4 stars in each toilet
Install tap with minimum rating of 5 stars in the kitchen
Install taps with minimum rating of 5 stars in each bathroom

Alternative Water
Install individual rainwater tanks, minimum 2,000L capacity collected from min. 50 to 100m² roof area (site dependant). Tanks connected to at least one outdoor tap and toilets

BASIX Energy Commitments


Hot water system
Electric heat pump 26 to 30 STCs

Cooling system
1 phase air-conditioning to living areas and bedrooms: EER 3.0-3.5

Heating system
1-phase air-conditioning to living areas and bedrooms: EER 3.5-4.0

Ventilation
1300 diameter ceiling fans to living and bedroom areas of H1-1 and H2-4
Weather seals and draft protection to all external windows and doors
Dampers to all exhaust fans
Bathrooms individual fan, externally ducted connected to light, timer off
Kitchen individual fan, externally ducted manual on/off switch
Laundry room individual fan, externally ducted manual on/off switch

Other
Induction cooktop, electric oven
Outdoor clothes drying line

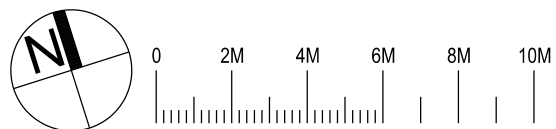

Nominated Architect: David Dove
Architect (Home), AssocAppSci (Arch), Cert IV (Building)
Registered Architect (NSW) No. 8922
Registered Architect (Vic) 18113
Licensed Building Contractor (NSW) 253780C
29/04 Elizabeth Bay Road
Elizabeth Bay, NSW, 2011
M. 0410 025 892
E. david.dove@sparcdevelopment.com



EG Funds Management
Level 21
Governor Philip Tower
11 Finner Place
Sydney, NSW
2000
P. (02) 9230 7100
W. www.eg.com.au




The Yards
Moss Vale Road, Bomaderry

Drawing Title
Housing Precinct H - SSDA
Typical Specification

Date	25th July 2025		
Drawn	DJD	Scale	1:200 @ A3
Job No.	SYB01	Dwg No.	HA180 Rev. B

Open Space

Unit	Site Area	Open Space	%
H1-1	155	55	35%
H1-2	194	43	22%
H1-3	194	43	22%
H1-4	194	43	22%
H2-1	194	43	22%
H2-2	194	43	22%
H2-3	194	43	22%
H2-4	155	55	35%
Total	1474m2	368m2	25%

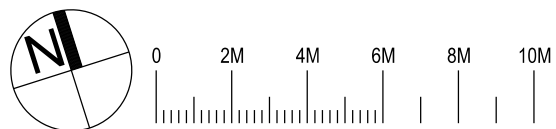

Nominated Architect: David Dove
 BArch (Hons), AssDipAppSci (Arch), Cert IV (Building)
 Registered Architect (NSW) No. 8922
 Registered Architect (Vic) No. 19113
 Licensed Building Contractor (NSW) 253780C
 2/11/04 Elizabeth Bay Road
 Elizabeth Bay, NSW, 2011
 M. 0410 025 892
 E. david.dove@sparcdevelopment.com



EG Funds Management
 Level 21
 Governor Philip Tower
 11 Finner Place
 Sydney, NSW
 2000
 P. (02) 9233 7100
 W. www.eg.com.au




The Yards
 Moss Vale Road, Bomaderry

Drawing Title
 Housing Precinct H - SSDA
 Open Space Area Calculation

Date	25th July 2025		
Drawn	DJD	Scale	1:200 @ A3
Job No.	SYB01	Dwg No.	HA185 Rev. B

Deep Soil Area

	Site Area	Deep Soil	%
Total	1474m ²	207m ²	14%

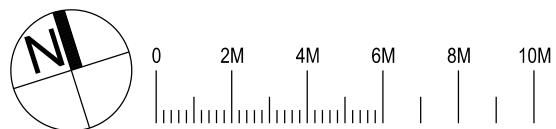

Nominated Architect: David Dove
 BArch (Hons), AsstDipAppSci (Arch), Cert IV (Building)
 Registered Architect (NSW) No. 8922
 Registered Architect (Vic) No. 19113
 Licensed Building Contractor (NSW) 253780C
 29/104 Elizabeth Bay Road
 Elizabeth Bay, NSW, 2011
 M. 0410 025 892
 E. david.dove@sparcdevelopment.com



EG Funds Management
 Level 21
 Governor Philip Tower
 11 Farrer Place
 Sydney, NSW
 2000
 P. (02) 9233 7100
 W. www.eg.com.au



The Yards
 Moss Vale Road, Bomaderry

Drawing Title
 Housing Precinct H - SSDA
 Deep Soil Area Calculation

Date	25th July 2025		
Drawn	DJD	Scale	1:200 @ A3
Job No.	SYB01	Dwg No.	HA186 Rev. B