


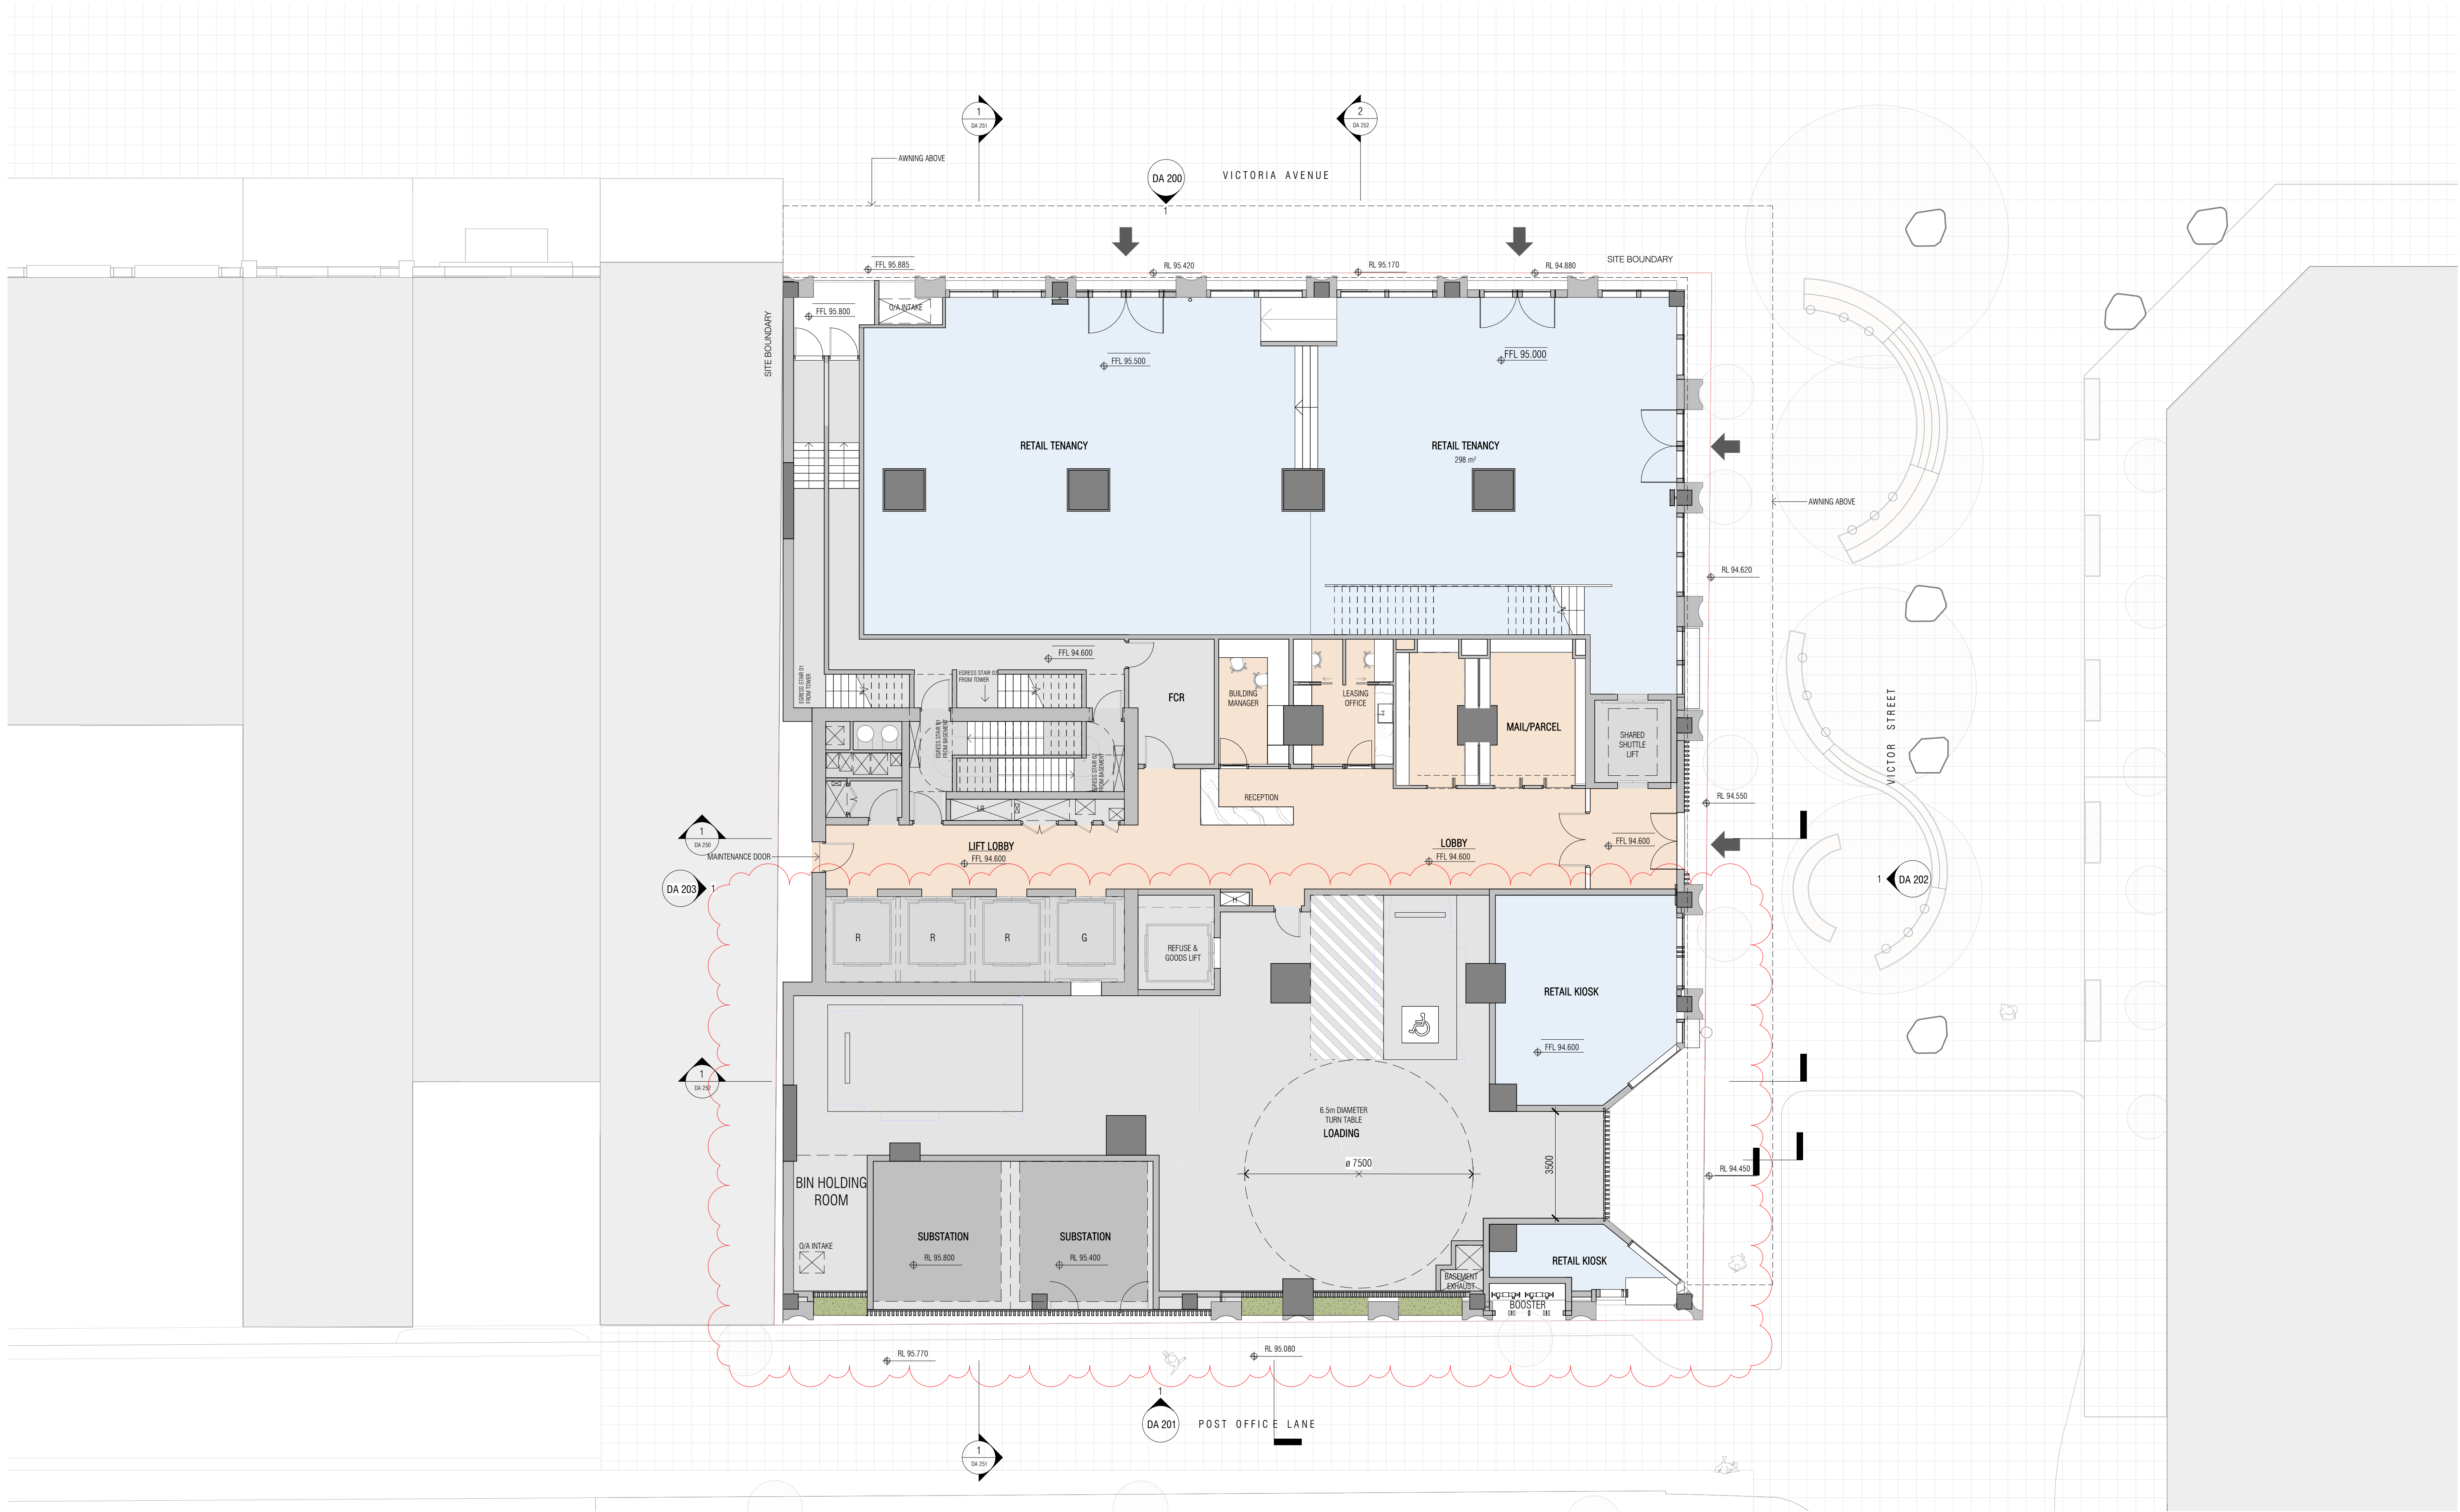

LED DOWNLIGHTS TO ALL DWELLINGS.
ALL APARTMENT DOWNLIGHTS AND EXHAUST FANS TO BE SEALED
ALL WORKS TO BE IN ACCORDANCE WITH BCA/NCC & RELEVANT AS/NZS STANDARDS.





Autodesk Docs://23115 410-416 Victoria Avenue Chatswood/23115 GENERAL_R24 GROUND FLOOR SCENARIO OPTION 02.rvt

REVISION		
A	SSDA LODGEMENT	15.04.2025
B	RTS LODGEMENT	30.07.2025



QUALITY ASSURANCE (FK IS A CERTIFIED COMPANY TO ISO 9001:2015)

THIS PROJECT IS SUBJECT TO THE FK QUALITY ASSURANCE SYSTEM

☒ SCHEMATIC DESIGN REVIEW FOR THIS PROJECT IS COMPLETED. REVIEW DATE: 26.03.25

☐ DESIGN DEVELOPMENT REVIEW FOR THIS PROJECT IS YET TO BE COMPLETED.

☐ TENDER DOCUMENTATION REVIEW FOR THIS PROJECT IS YET TO BE COMPLETED.

☐ CONSTRUCTION DOCUMENTATION REVIEW FOR THIS DRAWING IS YET TO BE COMPLETED.

IF THIS DRAWING IS STAMPED 'UNCONTROLLED COPY' THEN IT IS TO BE CONSIDERED A DRAFT, SUBJECT TO REVISION WITHOUT NOTICE

NOTES

THIS DRAWING IS COPYRIGHT AND SHALL REMAIN THE PROPERTY OF FENDER KATSALIDIS (AUST) PTY LTD CHECK AND VERIFY ALL DIMENSIONS ON SITE PRIOR TO COMMENCING WORK. DRAWING TO BE READ IN CONJUNCTION WITH ALL OTHER CONTRACT DOCUMENTS. DO NOT SCALE DRAWINGS. USE FIGURED DIMENSIONS ONLY. SEEK CLARIFICATION OF INCONSISTENCIES / CONFLICTS.

0 1 2 5 10m

DRAWN BW/DS **CHECKED** CB **DATE** 30.07.2025 **JOB NO.** 23115 **SCALE** 1:100 @A1

PROJECT

NOVUS ON VICTORIA

410-416 VICTORIA AVE CHATSWOOD

DRAWING TITLE

GROUND FLOOR PLAN

FK

WWW.FKAUSTRALIA.COM

L21, 259 GEORGE STREET, SYDNEY

NEW SOUTH WALES 2000 AUSTRALIA

TELEPHONE: +61 2 8216 3500

FENDER KATSALIDIS (AUST) PTY LTD ACN 092 943 032

ISSUE PURPOSE


RTS LODGEMENT

REV.

B

DRAWING NO.

DA 100

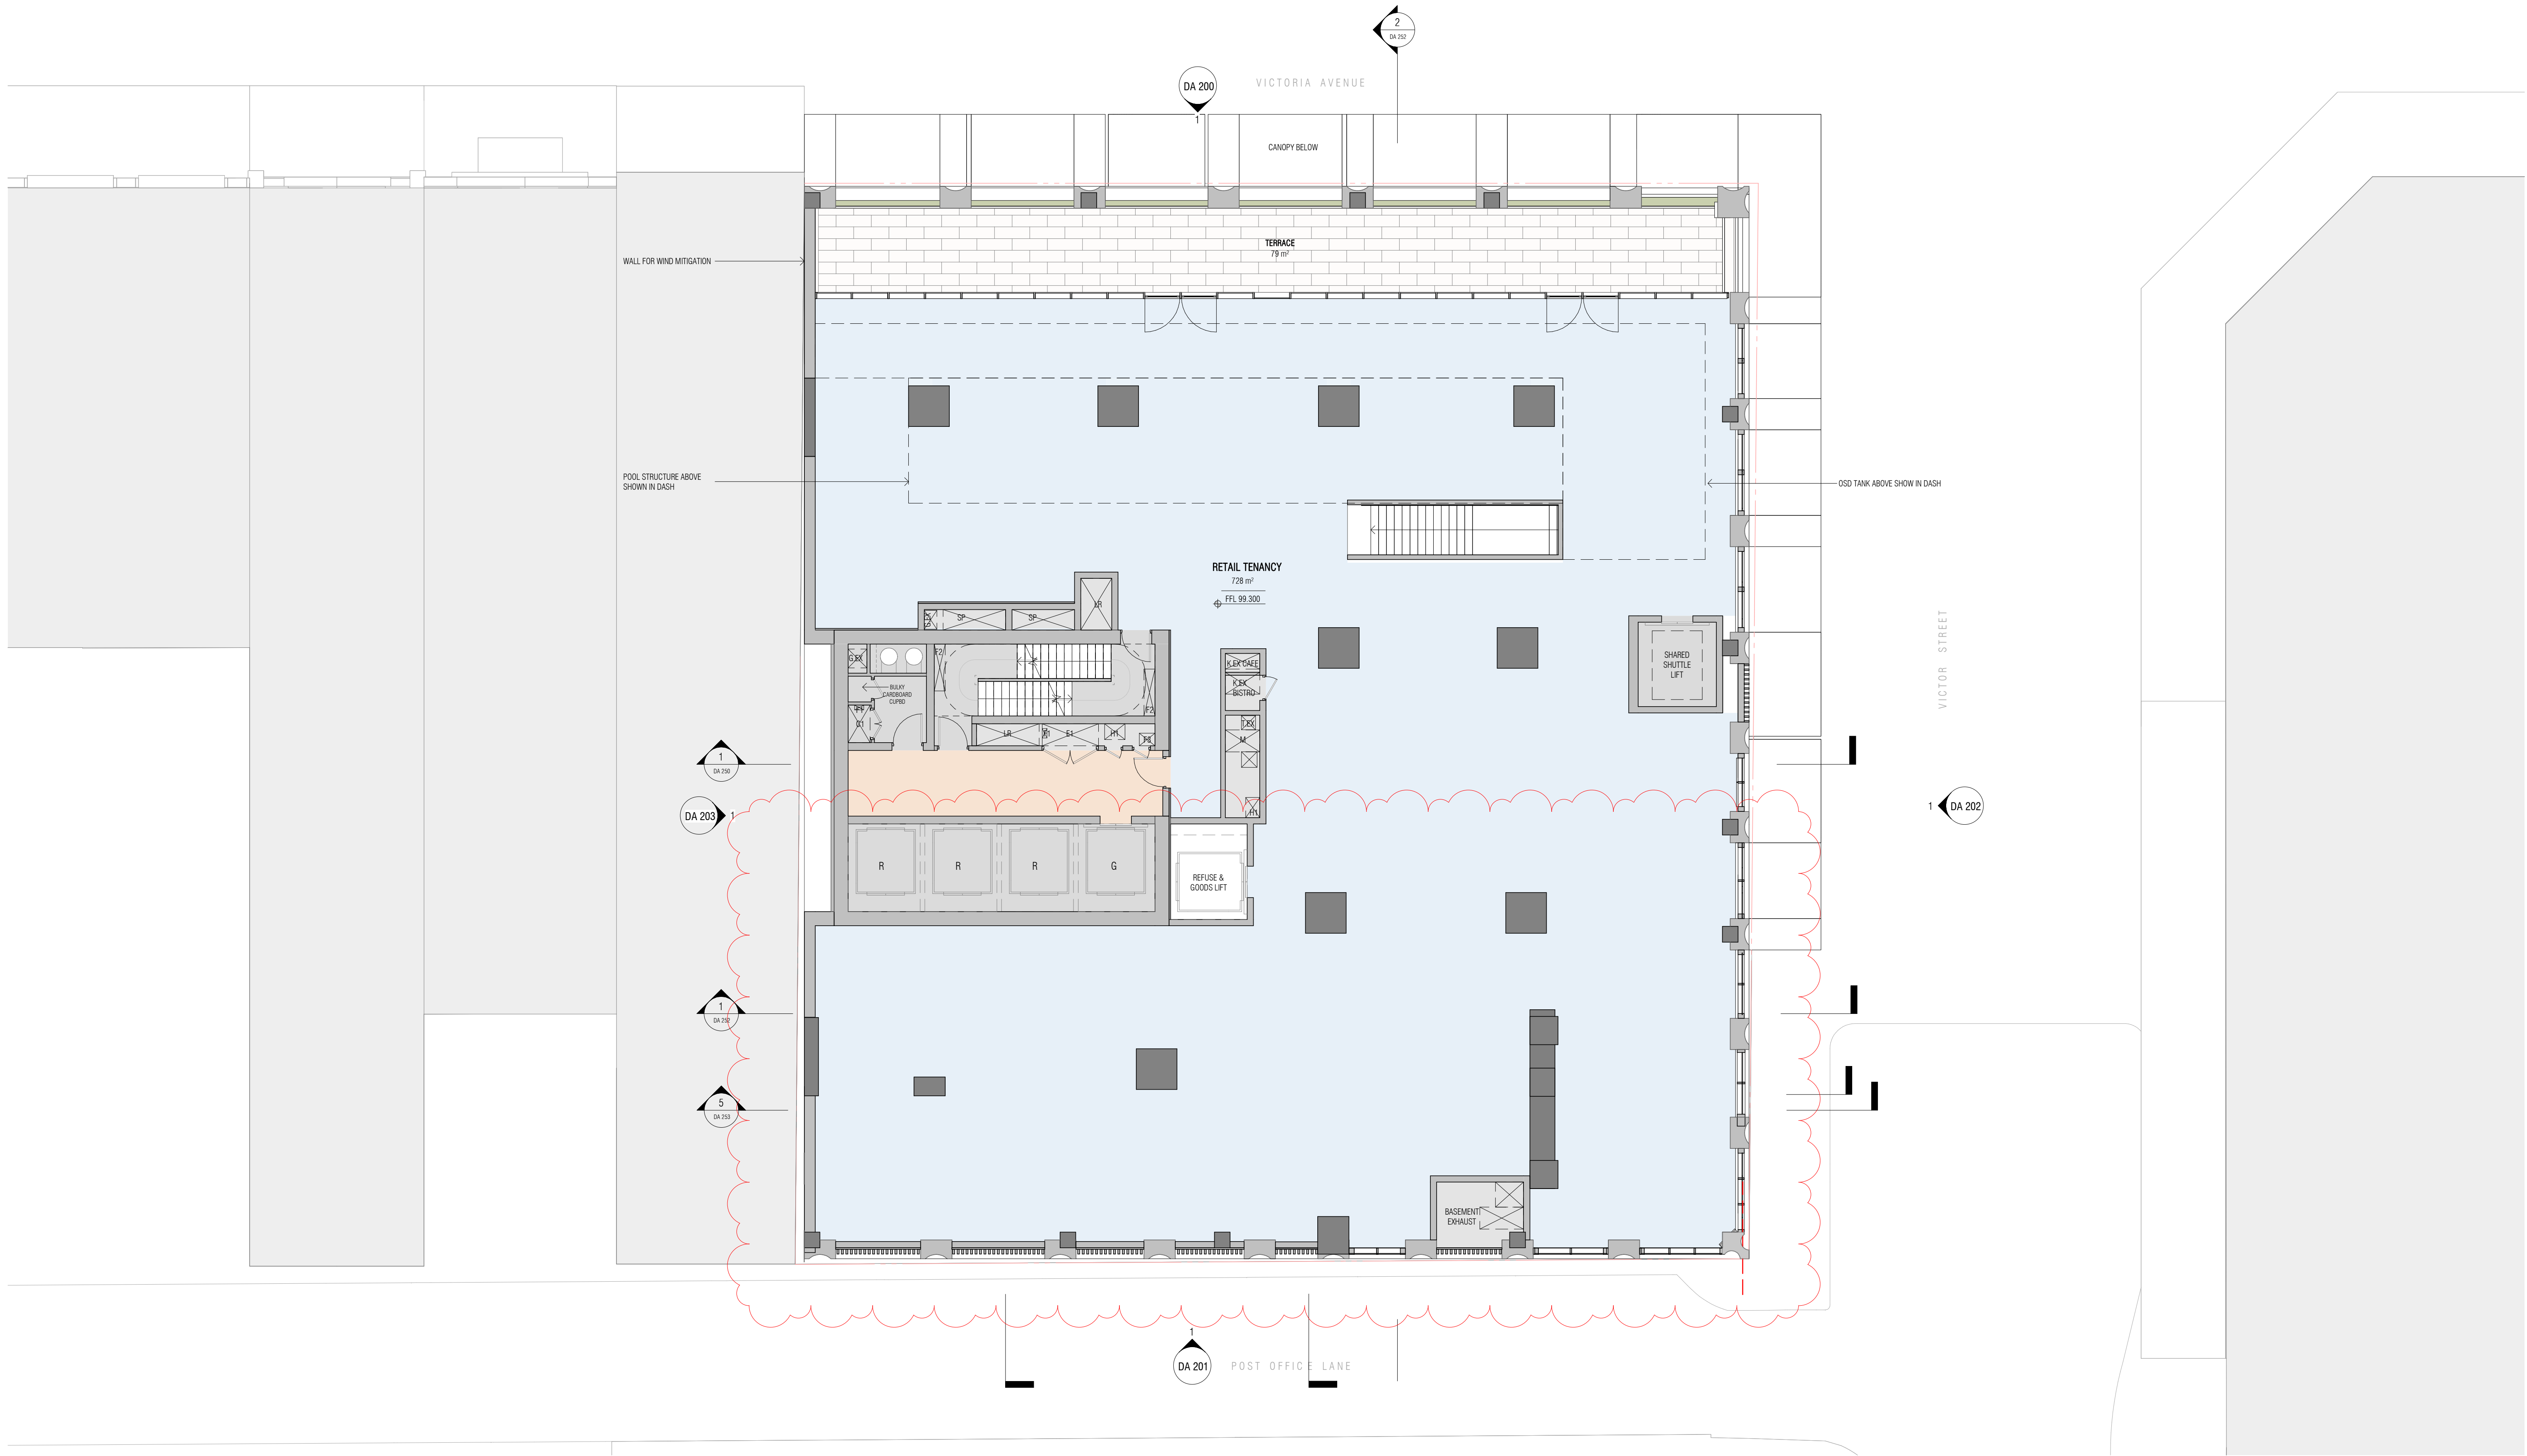

Autodesk Docs://23115 410-416 Victoria Avenue Chatswood/23115 GENERAL_R24 GROUND FLOOR SCENARIO OPTION 02.rvt

REVISION		
A	SSDA LODGEMENT	15.04.2025
B	RTS LODGEMENT	30.07.2025



QUALITY ASSURANCE (FK IS A CERTIFIED COMPANY TO ISO 9001:2015)

THIS PROJECT IS SUBJECT TO THE FK QUALITY ASSURANCE SYSTEM

☒ SCHEMATIC DESIGN REVIEW FOR THIS PROJECT IS COMPLETED. REVIEW DATE: 26.03.25

☐ DESIGN DEVELOPMENT REVIEW FOR THIS PROJECT IS YET TO BE COMPLETED.

☐ TENDER DOCUMENTATION REVIEW FOR THIS PROJECT IS YET TO BE COMPLETED.

☐ CONSTRUCTION DOCUMENTATION REVIEW FOR THIS DRAWING IS YET TO BE COMPLETED.

IF THIS DRAWING IS STAMPED 'UNCONTROLLED COPY' THEN IT IS TO BE CONSIDERED A DRAFT, SUBJECT TO REVISION WITHOUT NOTICE

NOTES

THIS DRAWING IS COPYRIGHT AND SHALL REMAIN THE PROPERTY OF FENDER KATSALIDIS (AUST) PTY LTD CHECK AND VERIFY ALL DIMENSIONS ON SITE PRIOR TO COMMENCING WORK. DRAWING TO BE READ IN CONJUNCTION WITH ALL OTHER CONTRACT DOCUMENTS. DO NOT SCALE DRAWINGS. USE FIGURED DIMENSIONS ONLY. SEEK CLARIFICATION OF INCONSISTENCIES / CONFLICTS.

0 1 2 5 10m

DRAWN BW/DS **CHECKED** CB **DATE** 30.07.2025 **JOB NO.** 23115 **SCALE** 1:100 @A1

PROJECT

NOVUS ON VICTORIA

410-416 VICTORIA AVE CHATSWOOD

DRAWING TITLE

LEVEL 01 FLOOR PLAN

FK

WWW.FKAUSTRALIA.COM

L21, 259 GEORGE STREET, SYDNEY

NEW SOUTH WALES 2000 AUSTRALIA

TELEPHONE: +61 2 8216 3500

FENDER KATSALIDIS (AUST) PTY LTD ACN 092 943 032

ISSUE PURPOSE


RTS LODGEMENT

REV. B **DRAWING NO.** DA 101



Autodesk Docs://23115 410-416 Victoria Avenue Chatswood/23115_GENERAL_R24_GROUND FLOOR SCENARIO OPTION 02.rvt

REVISION		
A	SSDA LODGEMENT	15.04.2025
B	RTS LODGEMENT	30.07.2025

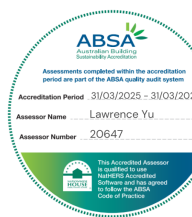

QUALITY ASSURANCE (FK IS A CERTIFIED COMPANY TO ISO 9001:2015)

THIS PROJECT IS SUBJECT TO THE FK QUALITY ASSURANCE SYSTEM

- ☒ SCHEMATIC DESIGN REVIEW FOR THIS PROJECT IS COMPLETED.
- ☐ DESIGN DEVELOPMENT REVIEW FOR THIS PROJECT IS YET TO BE COMPLETED.
- ☐ TENDER DOCUMENTATION REVIEW FOR THIS PROJECT IS YET TO BE COMPLETED.
- ☐ CONSTRUCTION DOCUMENTATION REVIEW FOR THIS DRAWING IS YET TO BE COMPLETED.

REVIEW DATE: 26.03.25

IF THIS DRAWING IS STAMPED 'UNCONTROLLED COPY' THEN IT IS TO BE CONSIDERED A DRAFT, SUBJECT TO REVISION WITHOUT NOTICE

NOTES

THIS DRAWING IS COPYRIGHT AND SHALL REMAIN THE PROPERTY OF FENDER KATSALDIS (AUST) PTY LTD CHECK AND VERIFY ALL DIMENSIONS ON SITE PRIOR TO COMMENCING WORK. DRAWING TO BE READ IN CONJUNCTION WITH ALL OTHER CONTRACT DOCUMENTS. DO NOT SCALE DRAWINGS. USE FIGURED DIMENSIONS ONLY. SEEK CLARIFICATION OF INCONSISTENCIES / CONFLICTS.

0 1 2 5 10m

DRAWN BW/DS
CHECKED CB
DATE 30.07.2025
JOB NO. 23115
SCALE 1:100 @A1

PROJECT
NOVUS ON VICTORIA

410-416 VICTORIA AVE CHATSWOOD

DRAWING TITLE
LEVEL 02 FLOOR PLAN

FK
WWW.FKAUSTRALIA.COM
L21, 259 GEORGE STREET, SYDNEY
NEW SOUTH WALES 2000 AUSTRALIA
TELEPHONE: +61 2 8216 3500
FENDER KATSALDIS (AUST) PTY LTD ACN 092 943 032

ISSUE PURPOSE
RTS LODGEMENT

REV. B
DRAWING NO. DA 102



Autodesk Docs://23115 410-416 Victoria Avenue Chatswood/23115_GENERAL_R24_GROUND FLOOR SCENARIO OPTION 02.rvt

REVISION		
A	SSDA LODGEMENT	15.04.2025
B	RTS LODGEMENT	30.07.2025



QUALITY ASSURANCE (FK IS A CERTIFIED COMPANY TO ISO 9001:2015)

THIS PROJECT IS SUBJECT TO THE FK QUALITY ASSURANCE SYSTEM

☒ SCHEMATIC DESIGN REVIEW FOR THIS PROJECT IS COMPLETED. REVIEW DATE: 26.03.25

☐ DESIGN DEVELOPMENT REVIEW FOR THIS PROJECT IS YET TO BE COMPLETED.

☐ TENDER DOCUMENTATION REVIEW FOR THIS PROJECT IS YET TO BE COMPLETED.

☐ CONSTRUCTION DOCUMENTATION REVIEW FOR THIS DRAWING IS YET TO BE COMPLETED.

IF THIS DRAWING IS STAMPED 'UNCONTROLLED COPY' THEN IT IS TO BE CONSIDERED A DRAFT, SUBJECT TO REVISION WITHOUT NOTICE

NOTES

THIS DRAWING IS COPYRIGHT AND SHALL REMAIN THE PROPERTY OF FENDER KATSALIDIS (AUST) PTY LTD CHECK AND VERIFY ALL DIMENSIONS ON SITE PRIOR TO COMMENCING WORK. DRAWING TO BE READ IN CONJUNCTION WITH ALL OTHER CONTRACT DOCUMENTS. DO NOT SCALE DRAWINGS. USE FIGURED DIMENSIONS ONLY. SEEK CLARIFICATION OF INCONSISTENCIES / CONFLICTS.



DRAWN	CHECKED	DATE	JOB NO.	SCALE
BW/DS	CB	30.07.2025	23115	1 : 100 @A1

PROJECT

NOVUS ON VICTORIA

410-416 VICTORIA AVE CHATSWOOD

DRAWING TITLE

LEVEL 03 - 04 FLOOR PLAN

FK

WWW.FKAUSTRALIA.COM

L21, 259 GEORGE STREET, SYDNEY


NEW SOUTH WALES 2000 AUSTRALIA

TELEPHONE: +61 2 8216 3500

FENDER KATSALIDIS (AUST) PTY LTD ACN 092 943 032

ISSUE PURPOSE

RTS LODGEMENT

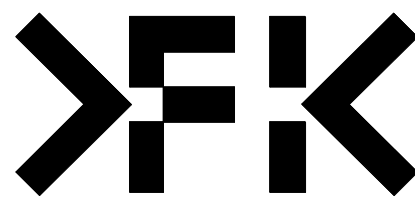

REV.

B

DRAWING NO.

DA 103



Autodesk Docs://23115 410-416 Victoria Avenue Chatswood/23115_GENERAL_R24_GROUND FLOOR SCENARIO OPTION 02.rvt

REVISION		
A	SSDA LODGEMENT	15.04.2025
B	RTS LODGEMENT	30.07.2025



QUALITY ASSURANCE (FK IS A CERTIFIED COMPANY TO ISO 9001:2015)

THIS PROJECT IS SUBJECT TO THE FK QUALITY ASSURANCE SYSTEM

☒ SCHEMATIC DESIGN REVIEW FOR THIS PROJECT IS COMPLETED. REVIEW DATE: 26.03.25

☐ DESIGN DEVELOPMENT REVIEW FOR THIS PROJECT IS YET TO BE COMPLETED.

☐ TENDER DOCUMENTATION REVIEW FOR THIS PROJECT IS YET TO BE COMPLETED.

☐ CONSTRUCTION DOCUMENTATION REVIEW FOR THIS DRAWING IS YET TO BE COMPLETED.

IF THIS DRAWING IS STAMPED 'UNCONTROLLED COPY' THEN IT IS TO BE CONSIDERED A DRAFT, SUBJECT TO REVISION WITHOUT NOTICE

NOTES

THIS DRAWING IS COPYRIGHT AND SHALL REMAIN THE PROPERTY OF FENDER KATSALDIS (AUST) PTY LTD CHECK AND VERIFY ALL DIMENSIONS ON SITE PRIOR TO COMMENCING WORK. DRAWING TO BE READ IN CONJUNCTION WITH ALL OTHER CONTRACT DOCUMENTS. DO NOT SCALE DRAWINGS. USE FIGURED DIMENSIONS ONLY. SEEK CLARIFICATION OF INCONSISTENCIES / CONFLICTS.

0 1 2 5 10m

DRAWN BW/DS **CHECKED** CB **DATE** 30.07.2025 **JOB NO.** 23115 **SCALE** 1:100 @A1

PROJECT

NOVUS ON VICTORIA

410-416 VICTORIA AVE CHATSWOOD

DRAWING TITLE

LEVEL 05 FLOOR PLAN

FK

WWW.FKAUSTRALIA.COM

L21, 259 GEORGE STREET, SYDNEY

NEW SOUTH WALES 2000 AUSTRALIA

TELEPHONE: +61 2 8216 3500

FENDER KATSALDIS (AUST) PTY LTD ACN 092 943 032

ISSUE PURPOSE

RTS LODGEMENT

REV. B **DRAWING NO.** DA 105



Autodesk Docs://23115 410-416 Victoria Avenue Chatswood/23115_GENERAL_R24_GROUND FLOOR SCENARIO OPTION 02.rvt

REVISION		
A	SSDA LODGEMENT	15.04.2025
B	RTS LODGEMENT	30.07.2025



QUALITY ASSURANCE (FK IS A CERTIFIED COMPANY TO ISO 9001-2015)

THIS PROJECT IS SUBJECT TO THE FK QUALITY ASSURANCE SYSTEM

☒	SCHEMATIC DESIGN REVIEW FOR THIS PROJECT IS COMPLETED.	REVIEW DATE: 26.03.25
☐	DESIGN DEVELOPMENT REVIEW FOR THIS PROJECT IS YET TO BE COMPLETED.	
☐	TENDER DOCUMENTATION REVIEW FOR THIS PROJECT IS YET TO BE COMPLETED.	
☐	CONSTRUCTION DOCUMENTATION REVIEW FOR THIS DRAWING IS YET TO BE COMPLETED.	


IF THIS DRAWING IS STAMPED 'UNCONTROLLED COPY' THEN IT IS TO BE CONSIDERED A DRAFT, SUBJECT TO REVISION WITHOUT NOTICE

NOTES

NOTES
THIS DRAWING IS COPYRIGHT AND SHALL REMAIN THE PROPERTY OF FENDER KATSAIDIS (AUST) PTY LTD CHECK AND
VERIFY ALL DIMENSIONS ON SITE PRIOR TO COMMENCING WORK. DRAWING TO BE READ IN CONJUNCTION WITH ALL
OTHER CONTRACT DOCUMENTS. DO NOT SCALE DRAWINGS. USE FIGURED DIMENSIONS ONLY. SEEK CLARIFICATION OF
INCONSISTENCIES / CONFLICTS.



DRAWN	CHECKED	DATE	JOB NO.	SCALE
BW/DS	CB	30.07.2025	23115	1 : 100 @A1

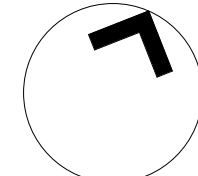


PROJECT
NOVUS ON VICTORIA

410-416 VICTORIA AVE CHATSWOOD

DRAWING TITLE
LEVEL 06 FLOOR PLAN

FK
WWW.FKAUSTRALIA.COM
L21, 259 GEORGE STREET, SYDNEY
NEW SOUTH WALES 2000 AUSTRALIA
TELEPHONE: +61 2 8216 3500
FENDER KATSALIDIS (AUST) PTY LTD ACN 092 943 032

ISSUE PURPOSE
RTS LODGEMENT

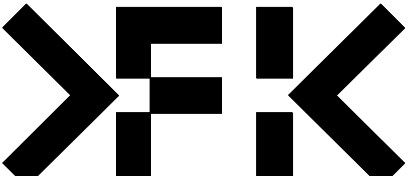

REV. B DRAWING NO. DA 106



Autodesk Docs://23115 410-416 Victoria Avenue Chatswood/23115_GENERAL_R24_GROUND FLOOR SCENARIO OPTION 02.rvt

REVISION		
A	SSDA LODGEMENT	15.04.2025
B	RTS LODGEMENT	30.07.2025



QUALITY ASSURANCE (FK IS A CERTIFIED COMPANY TO ISO 9001:2015)

THIS PROJECT IS SUBJECT TO THE FK QUALITY ASSURANCE SYSTEM

☒ SCHEMATIC DESIGN REVIEW FOR THIS PROJECT IS COMPLETED. REVIEW DATE: 26.03.25

☐ DESIGN DEVELOPMENT REVIEW FOR THIS PROJECT IS YET TO BE COMPLETED.

☐ TENDER DOCUMENTATION REVIEW FOR THIS PROJECT IS YET TO BE COMPLETED.

☐ CONSTRUCTION DOCUMENTATION REVIEW FOR THIS DRAWING IS YET TO BE COMPLETED.

IF THIS DRAWING IS STAMPED 'UNCONTROLLED COPY' THEN IT IS TO BE CONSIDERED A DRAFT, SUBJECT TO REVISION WITHOUT NOTICE

NOTES

THIS DRAWING IS COPYRIGHT AND SHALL REMAIN THE PROPERTY OF FENDER KATSALIDIS (AUST) PTY LTD CHECK AND VERIFY ALL DIMENSIONS ON SITE PRIOR TO COMMENCING WORK. DRAWING TO BE READ IN CONJUNCTION WITH ALL OTHER CONTRACT DOCUMENTS. DO NOT SCALE DRAWINGS. USE FIGURED DIMENSIONS ONLY. SEEK CLARIFICATION OF INCONSISTENCIES / CONFLICTS.



DRAWN	CHECKED	DATE	JOB NO.	SCALE
BW/DS	CB	30.07.2025	23115	1 : 100 @A1


PROJECT
NOVUS ON VICTORIA

410-416 VICTORIA AVE CHATSWOOD

DRAWING TITLE
LEVEL 07-22 FLOOR PLAN

FK
WWW.FKAUSTRALIA.COM
L21, 259 GEORGE STREET, SYDNEY
NEW SOUTH WALES 2000 AUSTRALIA
TELEPHONE: +61 2 8216 3500
FENDER KATSALIDIS (AUST) PTY LTD ACN 092 943 032

ISSUE PURPOSE
RTS LODGEMENT

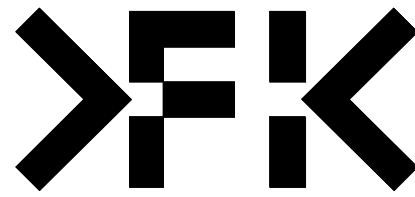

REV. B
DRAWING NO.
DA 107



Autodesk Docs://23115 410-416 Victoria Avenue Chatswood/23115_GENERAL_R24_GROUND FLOOR SCENARIO OPTION 02.rvt

REVISION		
A	SSDA LODGEMENT	15.04.2025
B	RTS LODGEMENT	30.07.2025



QUALITY ASSURANCE (FK IS A CERTIFIED COMPANY TO ISO 9001:2015)

THIS PROJECT IS SUBJECT TO THE FK QUALITY ASSURANCE SYSTEM

☒ SCHEMATIC DESIGN REVIEW FOR THIS PROJECT IS COMPLETED. REVIEW DATE: 26.03.25

☐ DESIGN DEVELOPMENT REVIEW FOR THIS PROJECT IS YET TO BE COMPLETED.

☐ TENDER DOCUMENTATION REVIEW FOR THIS PROJECT IS YET TO BE COMPLETED.

☐ CONSTRUCTION DOCUMENTATION REVIEW FOR THIS DRAWING IS YET TO BE COMPLETED.

IF THIS DRAWING IS STAMPED 'UNCONTROLLED COPY' THEN IT IS TO BE CONSIDERED A DRAFT, SUBJECT TO REVISION WITHOUT NOTICE

NOTES

THIS DRAWING IS COPYRIGHT AND SHALL REMAIN THE PROPERTY OF FENDER KATSALIDIS (AUST) PTY LTD CHECK AND VERIFY ALL DIMENSIONS ON SITE PRIOR TO COMMENCING WORK. DRAWING TO BE READ IN CONJUNCTION WITH ALL OTHER CONTRACT DOCUMENTS. DO NOT SCALE DRAWINGS. USE FIGURED DIMENSIONS ONLY. SEEK CLARIFICATION OF INCONSISTENCIES / CONFLICTS.



DRAWN	CHECKED	DATE	JOB NO.	SCALE
BW/DS	CB	30.07.2025	23115	1 : 100 @A1

PROJECT

NOVUS ON VICTORIA

410-416 VICTORIA AVE CHATSWOOD

DRAWING TITLE

LEVEL 23 FLOOR PLAN (MID RISE PLANT)

FK

WWW.FKAUSTRALIA.COM

L21, 259 GEORGE STREET, SYDNEY


NEW SOUTH WALES 2000 AUSTRALIA

TELEPHONE: +61 2 8216 3500

FENDER KATSALIDIS (AUST) PTY LTD ACN 092 943 032

ISSUE PURPOSE

RTS LODGEMENT

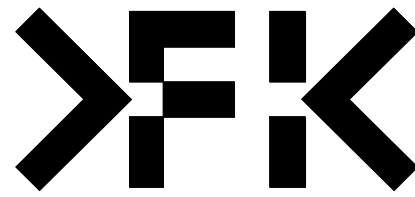

REV.

B

DRAWING NO.

DA 123



Autodesk Docs://23115 410-416 Victoria Avenue Chatswood/23115_GENERAL_R24_GROUND FLOOR SCENARIO OPTION 02.rvt

REVISION		
A	SSDA LODGEMENT	15.04.2025
B	RTS LODGEMENT	30.07.2025



QUALITY ASSURANCE (FK IS A CERTIFIED COMPANY TO ISO 9001:2015)

THIS PROJECT IS SUBJECT TO THE FK QUALITY ASSURANCE SYSTEM

☒ SCHEMATIC DESIGN REVIEW FOR THIS PROJECT IS COMPLETED. REVIEW DATE: 26.03.25

☐ DESIGN DEVELOPMENT REVIEW FOR THIS PROJECT IS YET TO BE COMPLETED.

☐ TENDER DOCUMENTATION REVIEW FOR THIS PROJECT IS YET TO BE COMPLETED.

☐ CONSTRUCTION DOCUMENTATION REVIEW FOR THIS DRAWING IS YET TO BE COMPLETED.

IF THIS DRAWING IS STAMPED 'UNCONTROLLED COPY' THEN IT IS TO BE CONSIDERED A DRAFT, SUBJECT TO REVISION WITHOUT NOTICE

NOTES

THIS DRAWING IS COPYRIGHT AND SHALL REMAIN THE PROPERTY OF FENDER KATSALDIS (AUST) PTY LTD CHECK AND VERIFY ALL DIMENSIONS ON SITE PRIOR TO COMMENCING WORK. DRAWING TO BE READ IN CONJUNCTION WITH ALL OTHER CONTRACT DOCUMENTS. DO NOT SCALE DRAWINGS. USE FIGURED DIMENSIONS ONLY. SEEK CLARIFICATION OF INCONSISTENCIES / CONFLICTS.



DRAWN	CHECKED	DATE	JOB NO.	SCALE
BW/DS	CB	30.07.2025	23115	1 : 100 @A1

PROJECT

NOVUS ON VICTORIA

410-416 VICTORIA AVE CHATSWOOD

DRAWING TITLE

LEVEL 24-43 FLOOR PLAN

FK

WWW.FKAUSTRALIA.COM

L21, 259 GEORGE STREET, SYDNEY


NEW SOUTH WALES 2000 AUSTRALIA

TELEPHONE: +61 2 8216 3500

FENDER KATSALDIS (AUST) PTY LTD ACN 092 943 032

ISSUE PURPOSE

RTS LODGEMENT

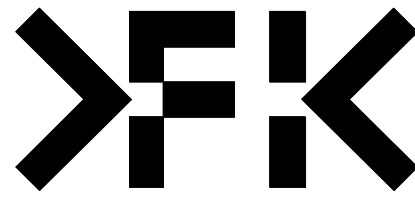


REV.

B

DRAWING NO.

DA 135

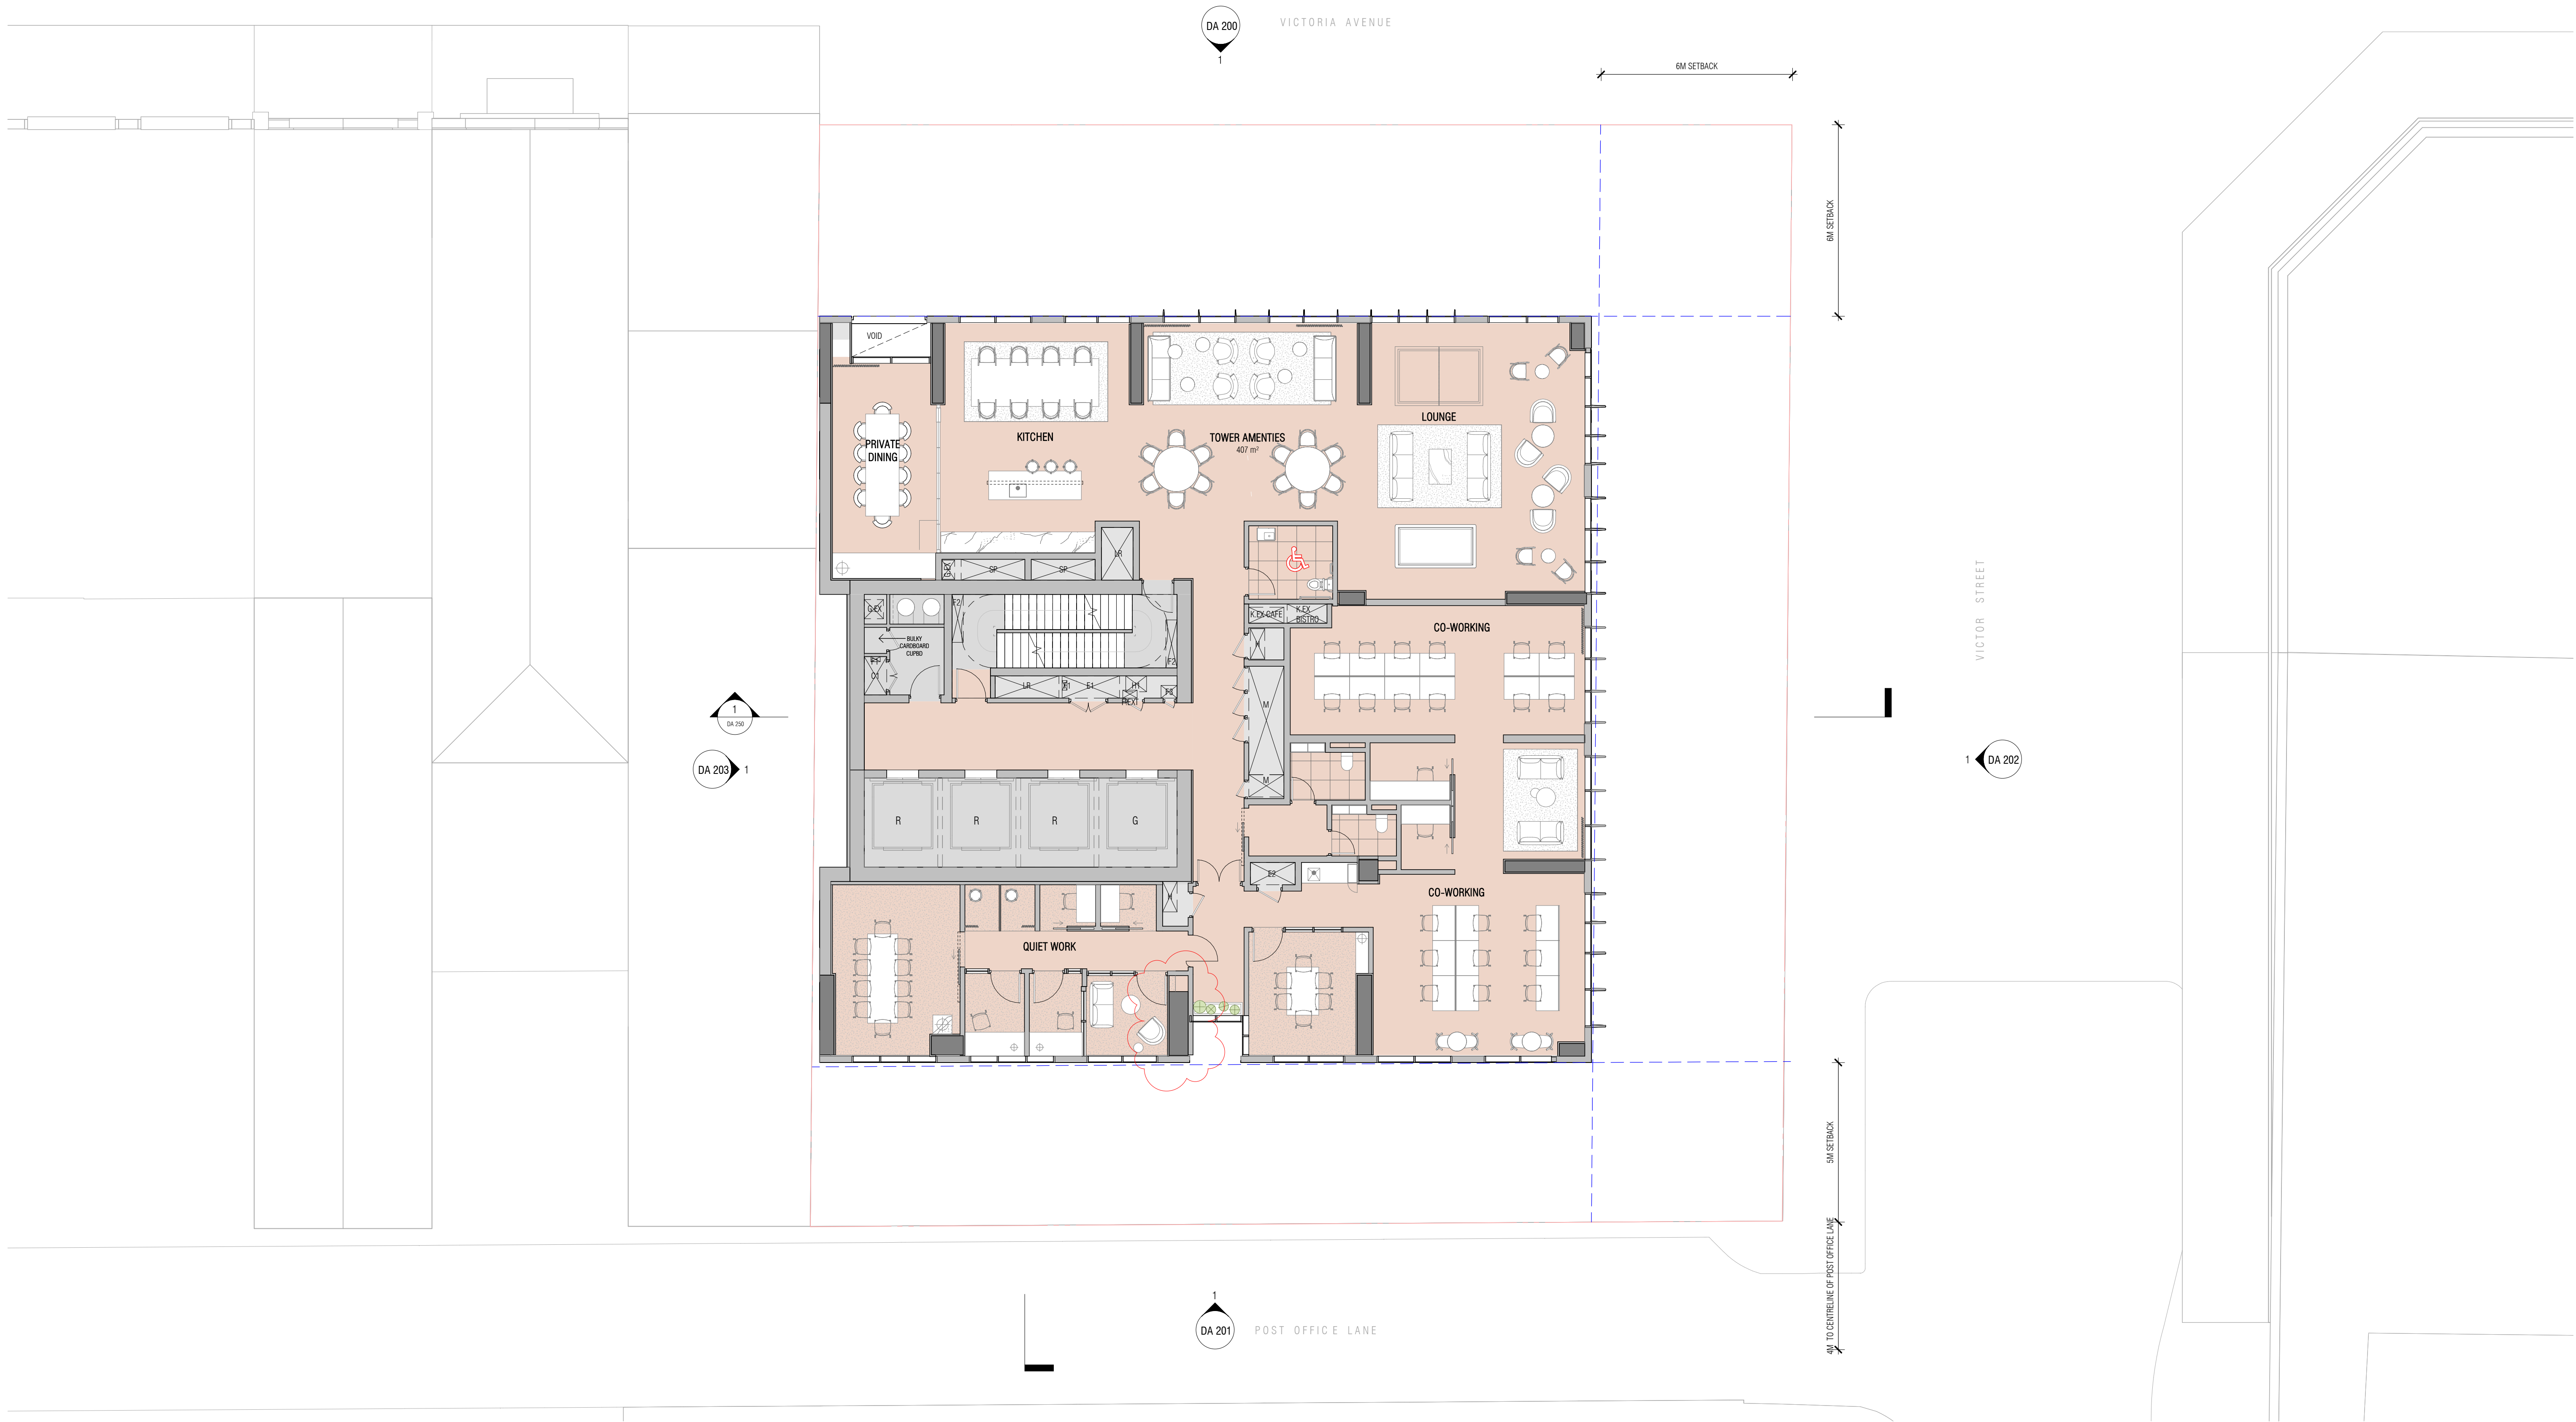

Autodesk Docs://23115 410-416 Victoria Avenue Chatswood/23115_GENERAL_R24_GROUND FLOOR SCENARIO OPTION 02.rvt

REVISION		
A	SSDA LODGEMENT	15.04.2025
B	RTS LODGEMENT	30.07.2025



QUALITY ASSURANCE (FK IS A CERTIFIED COMPANY TO ISO 9001:2015)

THIS PROJECT IS SUBJECT TO THE FK QUALITY ASSURANCE SYSTEM

☒ SCHEMATIC DESIGN REVIEW FOR THIS PROJECT IS COMPLETED. REVIEW DATE: 26.03.25

☐ DESIGN DEVELOPMENT REVIEW FOR THIS PROJECT IS YET TO BE COMPLETED.

☐ TENDER DOCUMENTATION REVIEW FOR THIS PROJECT IS YET TO BE COMPLETED.

☐ CONSTRUCTION DOCUMENTATION REVIEW FOR THIS DRAWING IS YET TO BE COMPLETED.

IF THIS DRAWING IS STAMPED 'UNCONTROLLED COPY' THEN IT IS TO BE CONSIDERED A DRAFT, SUBJECT TO REVISION WITHOUT NOTICE

NOTES

THIS DRAWING IS COPYRIGHT AND SHALL REMAIN THE PROPERTY OF FENDER KATSALDIS (AUST) PTY LTD CHECK AND VERIFY ALL DIMENSIONS ON SITE PRIOR TO COMMENCING WORK. DRAWING TO BE READ IN CONJUNCTION WITH ALL OTHER CONTRACT DOCUMENTS. DO NOT SCALE DRAWINGS. USE FIGURED DIMENSIONS ONLY. SEEK CLARIFICATION OF INCONSISTENCIES / CONFLICTS.



DRAWN	CHECKED	DATE	JOB NO.	SCALE
BW/DS	CB	30.07.2025	23115	1 : 100 @A1

PROJECT

NOVUS ON VICTORIA

410-416 VICTORIA AVE CHATSWOOD

DRAWING TITLE

LEVEL 44 FLOOR PLAN

FK

WWW.FKAUSTRALIA.COM

L21, 259 GEORGE STREET, SYDNEY


NEW SOUTH WALES 2000 AUSTRALIA

TELEPHONE: +61 2 8216 3500

FENDER KATSALDIS (AUST) PTY LTD ACN 092 943 032

ISSUE PURPOSE

RTS LODGEMENT

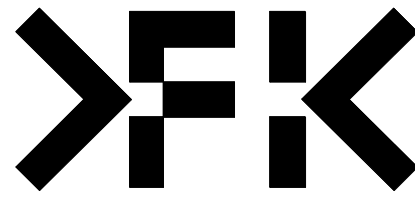

REV.

B

DRAWING NO.

DA 144



Autodesk Docs://23115 410-416 Victoria Avenue Chatswood/23115 GENERAL_R24 GROUND FLOOR SCENARIO OPTION 02.rvt

REVISION		
A	SSDA LODGEMENT	15.04.2025
B	RTS LODGEMENT	30.07.2025



QUALITY ASSURANCE (FK IS A CERTIFIED COMPANY TO ISO 9001:2015)

THIS PROJECT IS SUBJECT TO THE FK QUALITY ASSURANCE SYSTEM

☒ SCHEMATIC DESIGN REVIEW FOR THIS PROJECT IS COMPLETED. REVIEW DATE: 26.03.25

☐ DESIGN DEVELOPMENT REVIEW FOR THIS PROJECT IS YET TO BE COMPLETED.

☐ TENDER DOCUMENTATION REVIEW FOR THIS PROJECT IS YET TO BE COMPLETED.

☐ CONSTRUCTION DOCUMENTATION REVIEW FOR THIS DRAWING IS YET TO BE COMPLETED.

IF THIS DRAWING IS STAMPED 'UNCONTROLLED COPY' THEN IT IS TO BE CONSIDERED A DRAFT, SUBJECT TO REVISION WITHOUT NOTICE

NOTES

THIS DRAWING IS COPYRIGHT AND SHALL REMAIN THE PROPERTY OF FENDER KATSALIDIS (AUST) PTY LTD CHECK AND VERIFY ALL DIMENSIONS ON SITE PRIOR TO COMMENCING WORK. DRAWING TO BE READ IN CONJUNCTION WITH ALL OTHER CONTRACT DOCUMENTS. DO NOT SCALE DRAWINGS. USE FIGURED DIMENSIONS ONLY. SEEK CLARIFICATION OF INCONSISTENCIES / CONFLICTS.

0 1 2 5 10m

DRAWN BW/DS **CHECKED** CB **DATE** 30.07.2025 **JOB NO.** 23115 **SCALE** 1 : 100 @A1

PROJECT

NOVUS ON VICTORIA

410-416 VICTORIA AVE CHATSWOOD

DRAWING TITLE

LEVEL 45 FLOOR PLAN (PLANT)

FK

WWW.FKAUSTRALIA.COM

L21, 259 GEORGE STREET, SYDNEY

NEW SOUTH WALES 2000 AUSTRALIA

TELEPHONE: +61 2 8216 3500

FENDER KATSALIDIS (AUST) PTY LTD ACN 092 943 032

ISSUE PURPOSE

RTS LODGEMENT


REV.

B

DRAWING NO.

DA 145



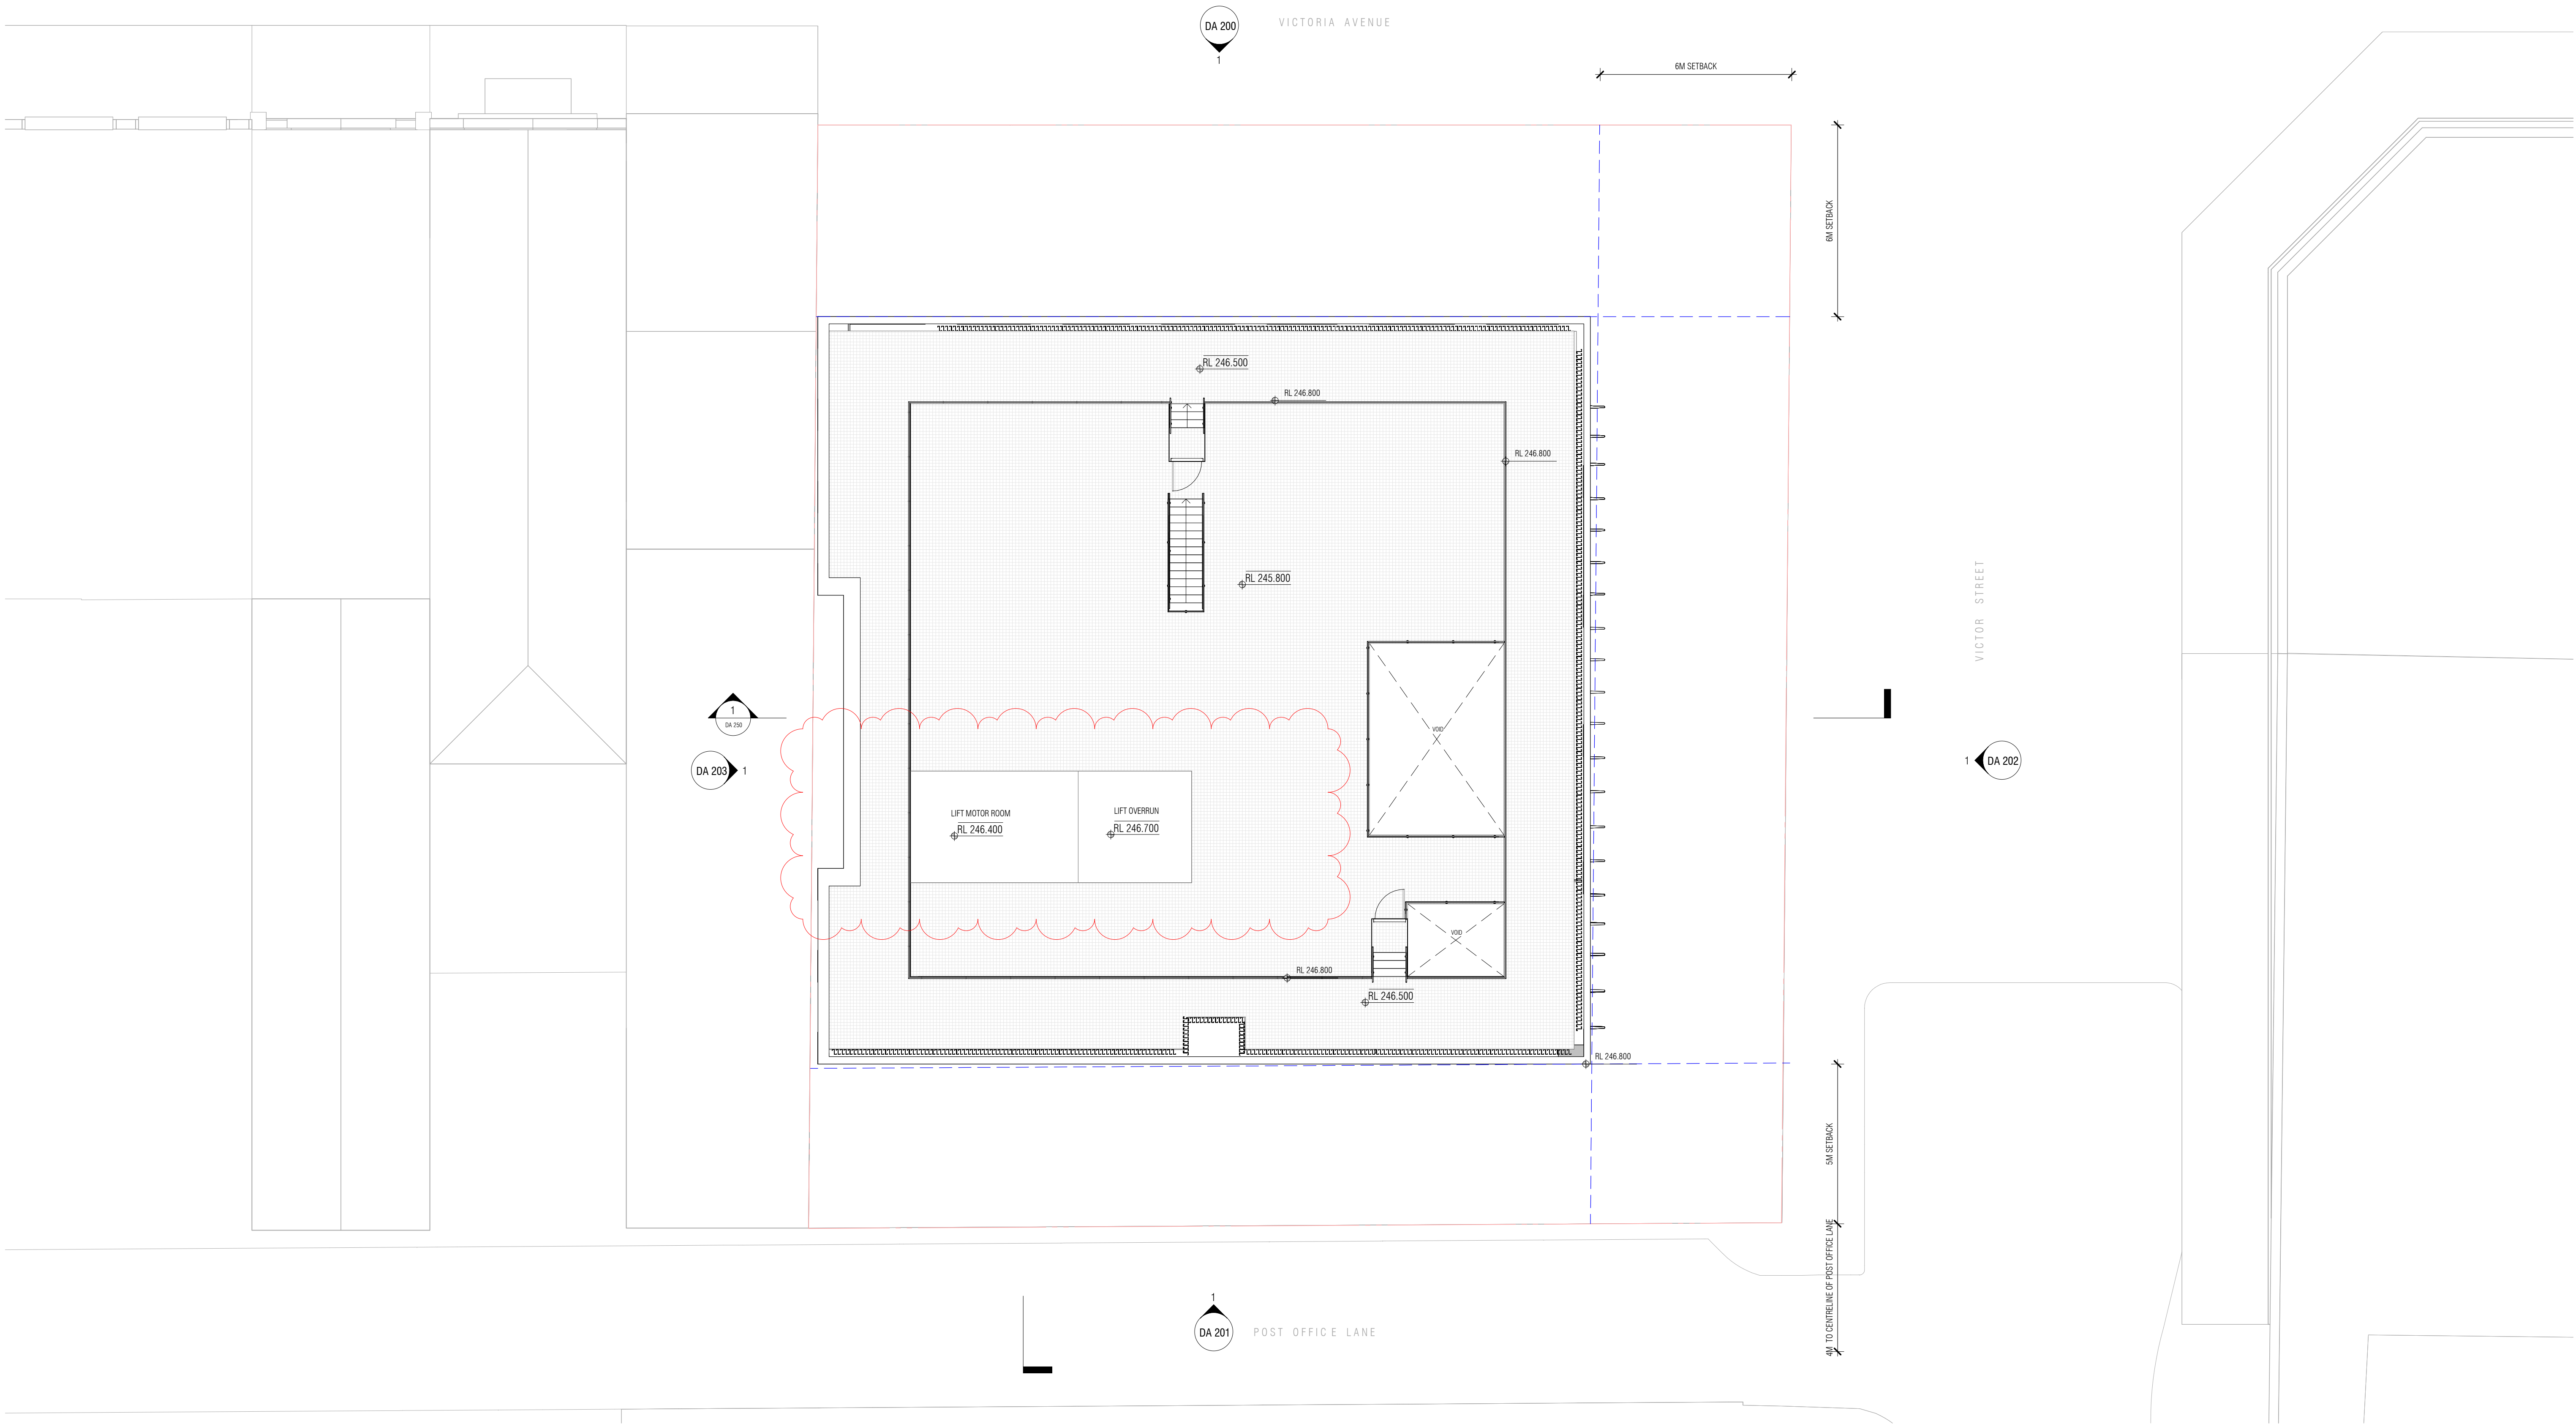

Autodesk Docs://23115 410-416 Victoria Avenue Chatswood/23115_GENERAL_R24_GROUND FLOOR SCENARIO OPTION 02.rvt

REVISION		
A	SSDA LODGEMENT	15.04.2025
B	RTS LODGEMENT	30.07.2025



QUALITY ASSURANCE (FK IS A CERTIFIED COMPANY TO ISO 9001:2015)

THIS PROJECT IS SUBJECT TO THE FK QUALITY ASSURANCE SYSTEM

☒ SCHEMATIC DESIGN REVIEW FOR THIS PROJECT IS COMPLETED. REVIEW DATE: 26.03.25

☐ DESIGN DEVELOPMENT REVIEW FOR THIS PROJECT IS YET TO BE COMPLETED.

☐ TENDER DOCUMENTATION REVIEW FOR THIS PROJECT IS YET TO BE COMPLETED.

☐ CONSTRUCTION DOCUMENTATION REVIEW FOR THIS DRAWING IS YET TO BE COMPLETED.

IF THIS DRAWING IS STAMPED 'UNCONTROLLED COPY' THEN IT IS TO BE CONSIDERED A DRAFT, SUBJECT TO REVISION WITHOUT NOTICE

NOTES

THIS DRAWING IS COPYRIGHT AND SHALL REMAIN THE PROPERTY OF FENDER KATSALDIS (AUST) PTY LTD CHECK AND VERIFY ALL DIMENSIONS ON SITE PRIOR TO COMMENCING WORK. DRAWING TO BE READ IN CONJUNCTION WITH ALL OTHER CONTRACT DOCUMENTS. DO NOT SCALE DRAWINGS. USE FIGURED DIMENSIONS ONLY. SEEK CLARIFICATION OF INCONSISTENCIES / CONFLICTS.



DRAWN	CHECKED	DATE	JOB NO.	SCALE
BW/DS	CB	30.07.2025	23115	1 : 100 @A1


PROJECT
NOVUS ON VICTORIA

410-416 VICTORIA AVE CHATSWOOD

DRAWING TITLE
ROOF PLAN


FK
WWW.FKAUSTRALIA.COM
L21, 259 GEORGE STREET, SYDNEY
NEW SOUTH WALES 2000 AUSTRALIA
TELEPHONE: +61 2 8216 3500
FENDER KATSALDIS (AUST) PTY LTD ACN 092 943 032

ISSUE PURPOSE
RTS LODGEMENT

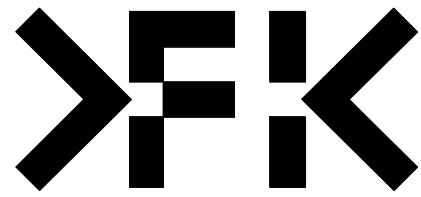

REV.
B

DRAWING NO.
DA 147

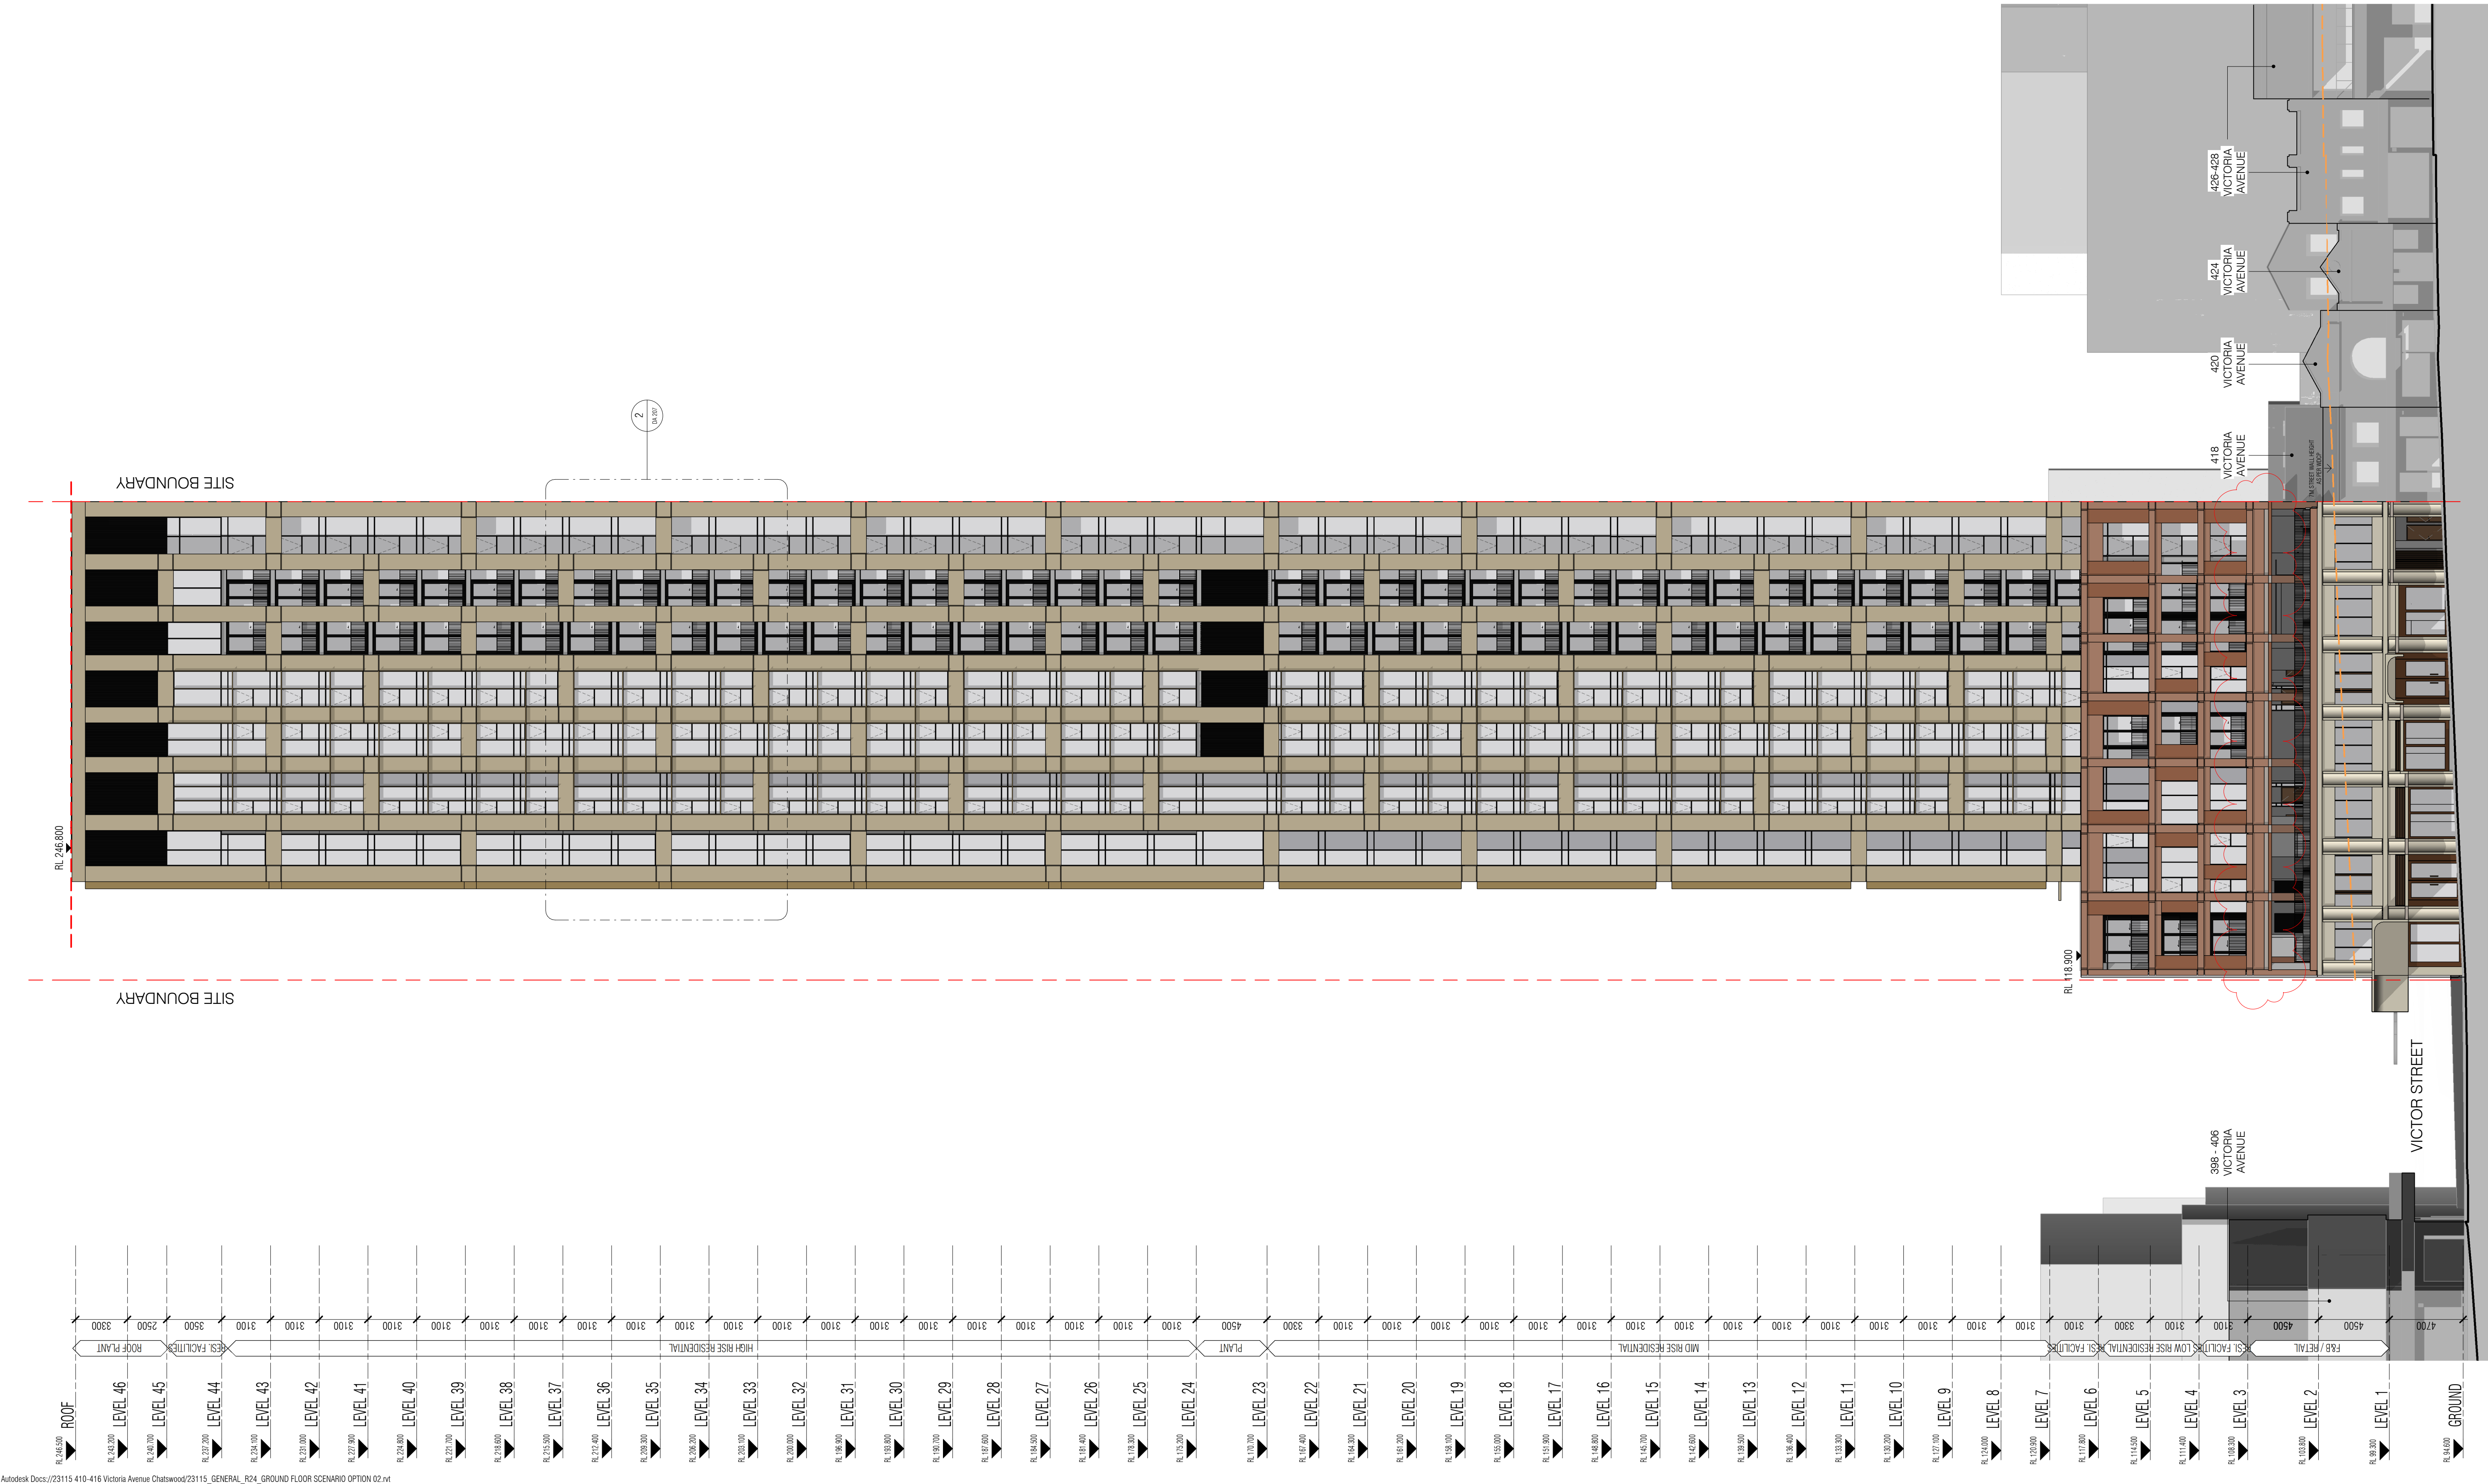

Autodesk Docs://23115 410-416 Victoria Avenue Chatswood/23115 GENERAL_R24 GROUND FLOOR SCENARIO OPTION 02.rvt

REVISION		
A	SSDA LODGEMENT	15.04.2025
B	RTS LODGEMENT	30.07.2025



QUALITY ASSURANCE (FK IS A CERTIFIED COMPANY TO ISO 9001:2015)

THIS PROJECT IS SUBJECT TO THE FK QUALITY ASSURANCE SYSTEM

- ☒ SCHEMATIC DESIGN REVIEW FOR THIS PROJECT IS COMPLETED.
- ☐ DESIGN DEVELOPMENT REVIEW FOR THIS PROJECT IS YET TO BE COMPLETED.
- ☐ TENDER DOCUMENTATION REVIEW FOR THIS PROJECT IS YET TO BE COMPLETED.
- ☐ CONSTRUCTION DOCUMENTATION REVIEW FOR THIS DRAWING IS YET TO BE COMPLETED.

REVIEW DATE: 26.03.25

IF THIS DRAWING IS STAMPED 'UNCONTROLLED COPY' THEN IT IS TO BE CONSIDERED A DRAFT, SUBJECT TO REVISION WITHOUT NOTICE

NOTES

THIS DRAWING IS COPYRIGHT AND SHALL REMAIN THE PROPERTY OF FENDER KATSAUDIS (AUST) PTY LTD CHECK AND VERIFY ALL DIMENSIONS ON SITE PRIOR TO COMMENCING WORK. DRAWING TO BE READ IN CONJUNCTION WITH ALL OTHER CONTRACT DOCUMENTS. DO NOT SCALE DRAWINGS. USE FIGURED DIMENSIONS ONLY. SEEK CLARIFICATION OF INCONSISTENCIES / CONFLICTS.



DRAWN	CHECKED	DATE	JOB NO.	SCALE
BW/DS	CB	30.07.2025	23115	1 : 200 @A1

PROJECT

NOVUS ON VICTORIA

410-416 VICTORIA AVE CHATSWOOD

DRAWING TITLE


NORTH ELEVATION - TOWER

FK

WWW.FKAUSTRALIA.COM
L21, 269 GEORGE STREET, SYDNEY
NEW SOUTH WALES 2000 AUSTRALIA
TELEPHONE: +61 2 8216 3500
FENDER KATSAUDIS (AUST) PTY LTD ACN 092 943 032

ISSUE PURPOSE

RTS LODGEMENT

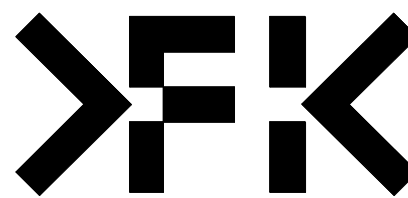


REV.

B

DRAWING NO.

DA 200

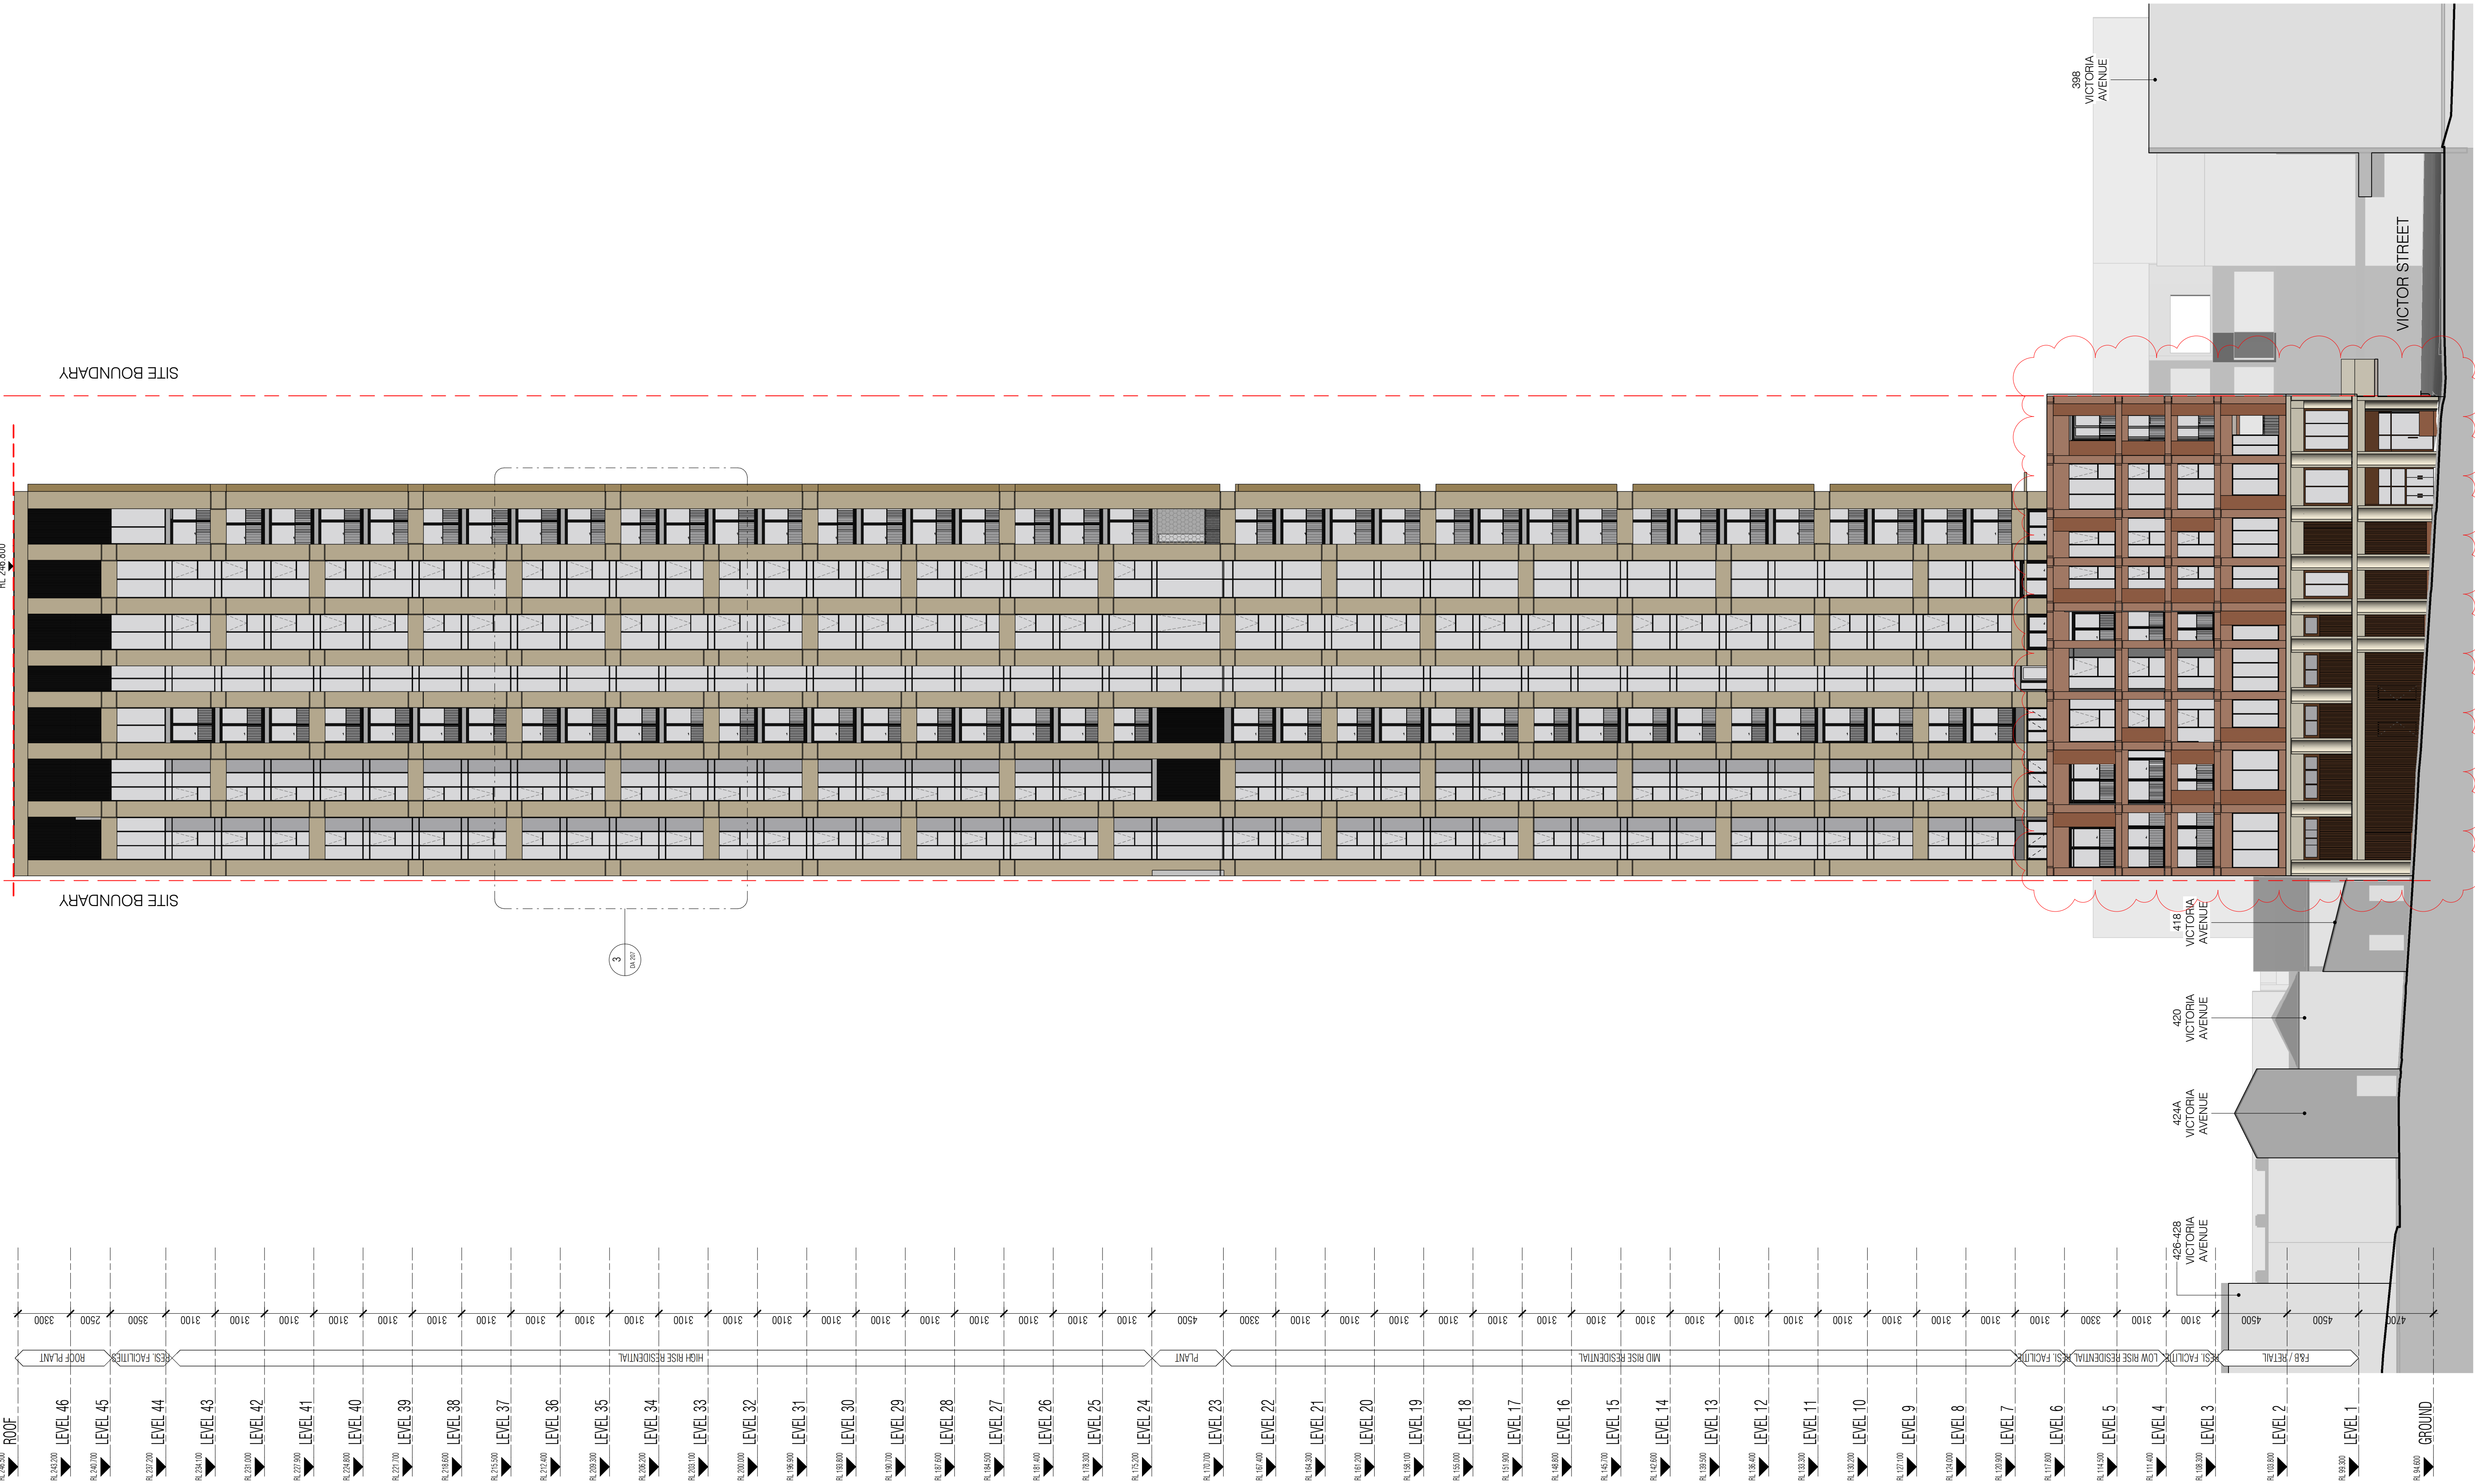

Autodesk Docs://23115 410-416 Victoria Avenue Chatswood/23115 GENERAL_R24 GROUND FLOOR SCENARIO OPTION 02.rvt

REVISION		
A	SSDA LODGEMENT	15.04.2025
B	RTS LODGEMENT	30.07.2025



QUALITY ASSURANCE (FK IS A CERTIFIED COMPANY TO ISO 9001:2015)

THIS PROJECT IS SUBJECT TO THE FK QUALITY ASSURANCE SYSTEM


- ☒ SCHEMATIC DESIGN REVIEW FOR THIS PROJECT IS COMPLETED.
- ☐ DESIGN DEVELOPMENT REVIEW FOR THIS PROJECT IS YET TO BE COMPLETED.
- ☐ TENDER DOCUMENTATION REVIEW FOR THIS PROJECT IS YET TO BE COMPLETED.
- ☐ CONSTRUCTION DOCUMENTATION REVIEW FOR THIS DRAWING IS YET TO BE COMPLETED.

IF THIS DRAWING IS STAMPED 'UNCONTROLLED COPY' THEN IT IS TO BE CONSIDERED A DRAFT, SUBJECT TO REVISION WITHOUT NOTICE

REVIEW DATE: 26.03.25

NOTES

THIS DRAWING IS COPYRIGHT AND SHALL REMAIN THE PROPERTY OF FENDER KATSAUDIS (AUST) PTY LTD CHECK AND VERIFY ALL DIMENSIONS ON SITE PRIOR TO COMMENCING WORK. DRAWING TO BE READ IN CONJUNCTION WITH ALL OTHER CONTRACT DOCUMENTS. DO NOT SCALE DRAWINGS. USE FIGURED DIMENSIONS ONLY. SEEK CLARIFICATION OF INCONSISTENCIES / CONFLICTS.

 

DRAWN	CHECKED	DATE	JOB NO.	SCALE
BW/DS	CB	30.07.2025	23115	1 : 200 @A1

PROJECT

NOVUS ON VICTORIA

410-416 VICTORIA AVE CHATSWOOD

DRAWING TITLE


SOUTH ELEVATION - TOWER

FK

WWW.FKAUSTRALIA.COM
L21, 259 GEORGE STREET, SYDNEY
NEW SOUTH WALES 2000 AUSTRALIA
TELEPHONE: +61 2 8216 3500
FENDER KATSAUDIS (AUST) PTY LTD ACN 092 943 032

ISSUE PURPOSE

RTS LODGEMENT

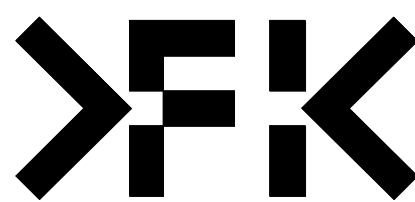


REV.

B

DRAWING NO.

DA 201

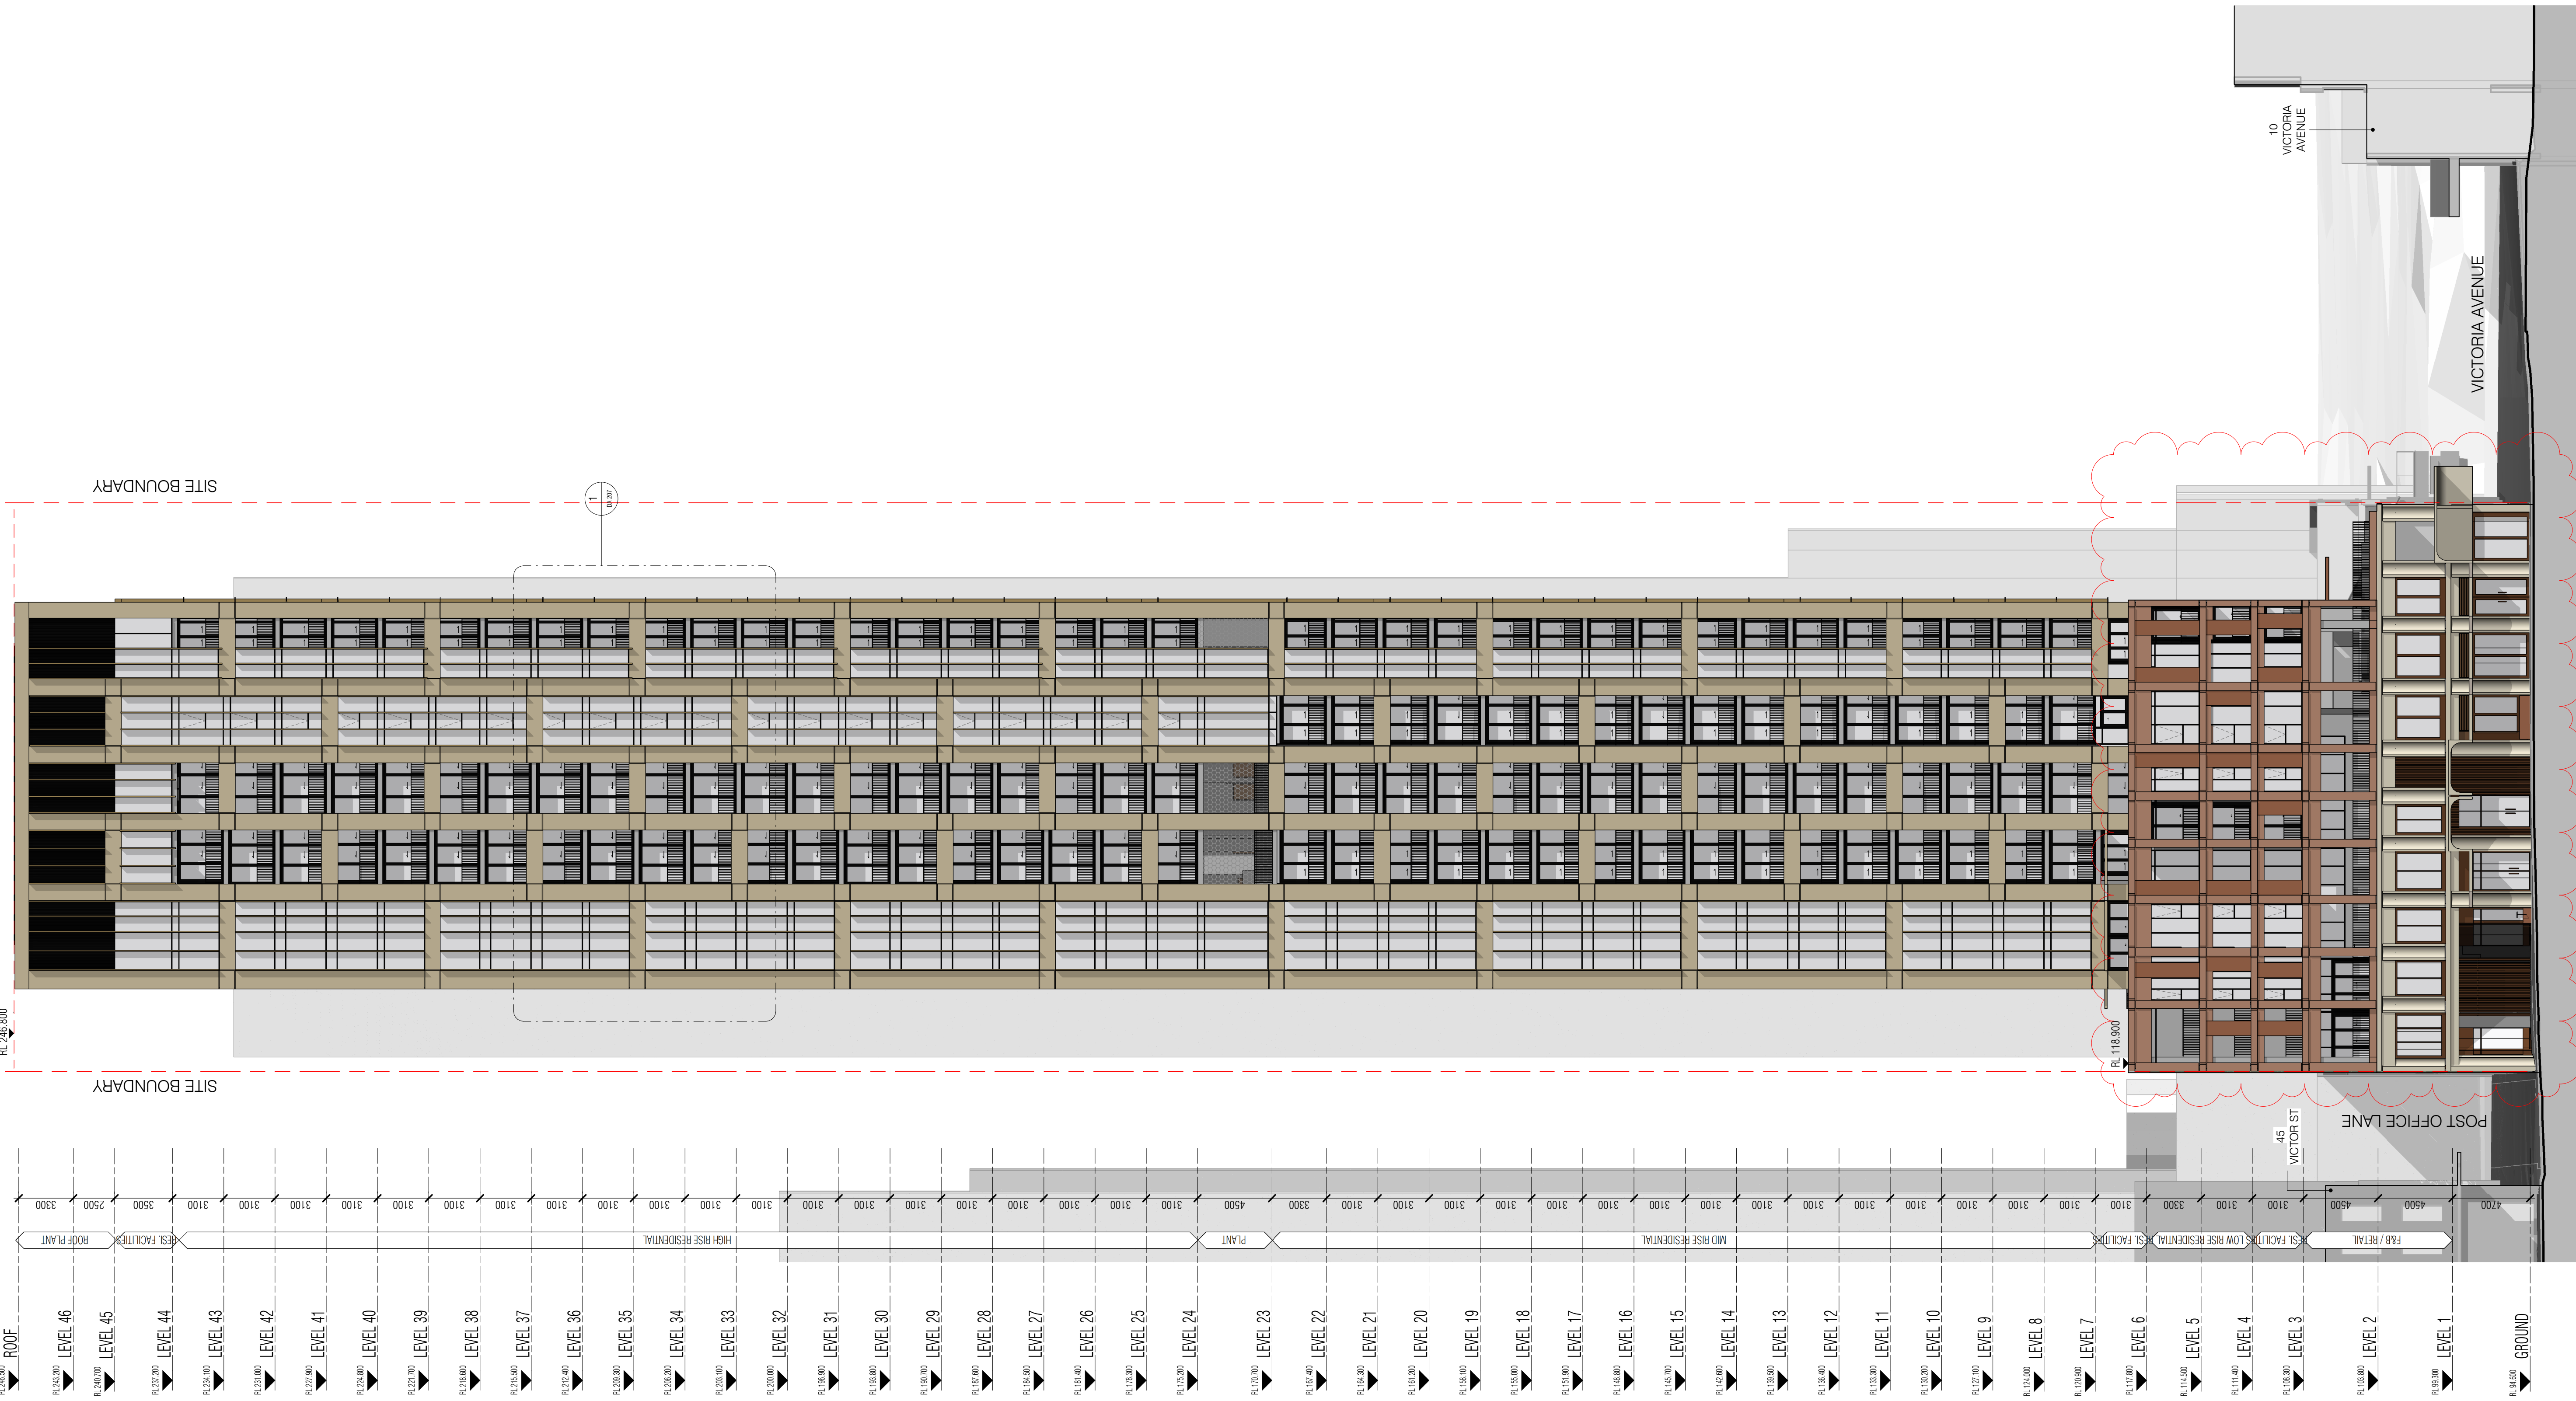

Autodesk Docs://23115 410-416 Victoria Avenue Chatswood/23115_GENERAL_R24_GROUND FLOOR SCENARIO OPTION 02.rvt

REVISION		
A	SSDA LODGEMENT	15.04.2025
B	RTS LODGEMENT	30.07.2025



QUALITY ASSURANCE (FK IS A CERTIFIED COMPANY TO ISO 9001:2015)

THIS PROJECT IS SUBJECT TO THE FK QUALITY ASSURANCE SYSTEM


- ☒ SCHEMATIC DESIGN REVIEW FOR THIS PROJECT IS COMPLETED.
- ☐ DESIGN DEVELOPMENT REVIEW FOR THIS PROJECT IS YET TO BE COMPLETED.
- ☐ TENDER DOCUMENTATION REVIEW FOR THIS PROJECT IS YET TO BE COMPLETED.
- ☐ CONSTRUCTION DOCUMENTATION REVIEW FOR THIS DRAWING IS YET TO BE COMPLETED.

REVIEW DATE: 26.03.25

IF THIS DRAWING IS STAMPED 'UNCONTROLLED COPY' THEN IT IS TO BE CONSIDERED A DRAFT, SUBJECT TO REVISION WITHOUT NOTICE

NOTES

THIS DRAWING IS COPYRIGHT AND SHALL REMAIN THE PROPERTY OF FENDER KATSAUDIS (AUST) PTY LTD CHECK AND VERIFY ALL DIMENSIONS ON SITE PRIOR TO COMMENCING WORK. DRAWING TO BE READ IN CONJUNCTION WITH ALL OTHER CONTRACT DOCUMENTS. DO NOT SCALE DRAWINGS. USE FIGURED DIMENSIONS ONLY. SEEK CLARIFICATION OF INCONSISTENCIES / CONFLICTS.

 

DRAWN	CHECKED	DATE	JOB NO.	SCALE
BW/DS	CB	30.07.2025	23115	1 : 200 @A1

PROJECT

NOVUS ON VICTORIA

410-416 VICTORIA AVE CHATSWOOD

DRAWING TITLE


EAST ELEVATION - TOWER

FK

WWW.FKAUSTRALIA.COM
L21, 269 GEORGE STREET, SYDNEY
NEW SOUTH WALES 2000 AUSTRALIA
TELEPHONE: +61 2 8216 3500
FENDER KATSAUDIS (AUST) PTY LTD ACN 092 943 032

ISSUE PURPOSE

RTS LODGEMENT

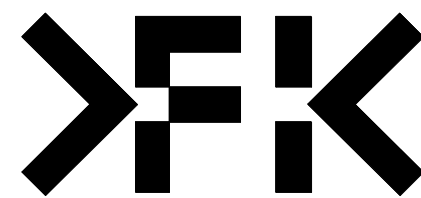


REV.

B

DRAWING NO.

DA 202

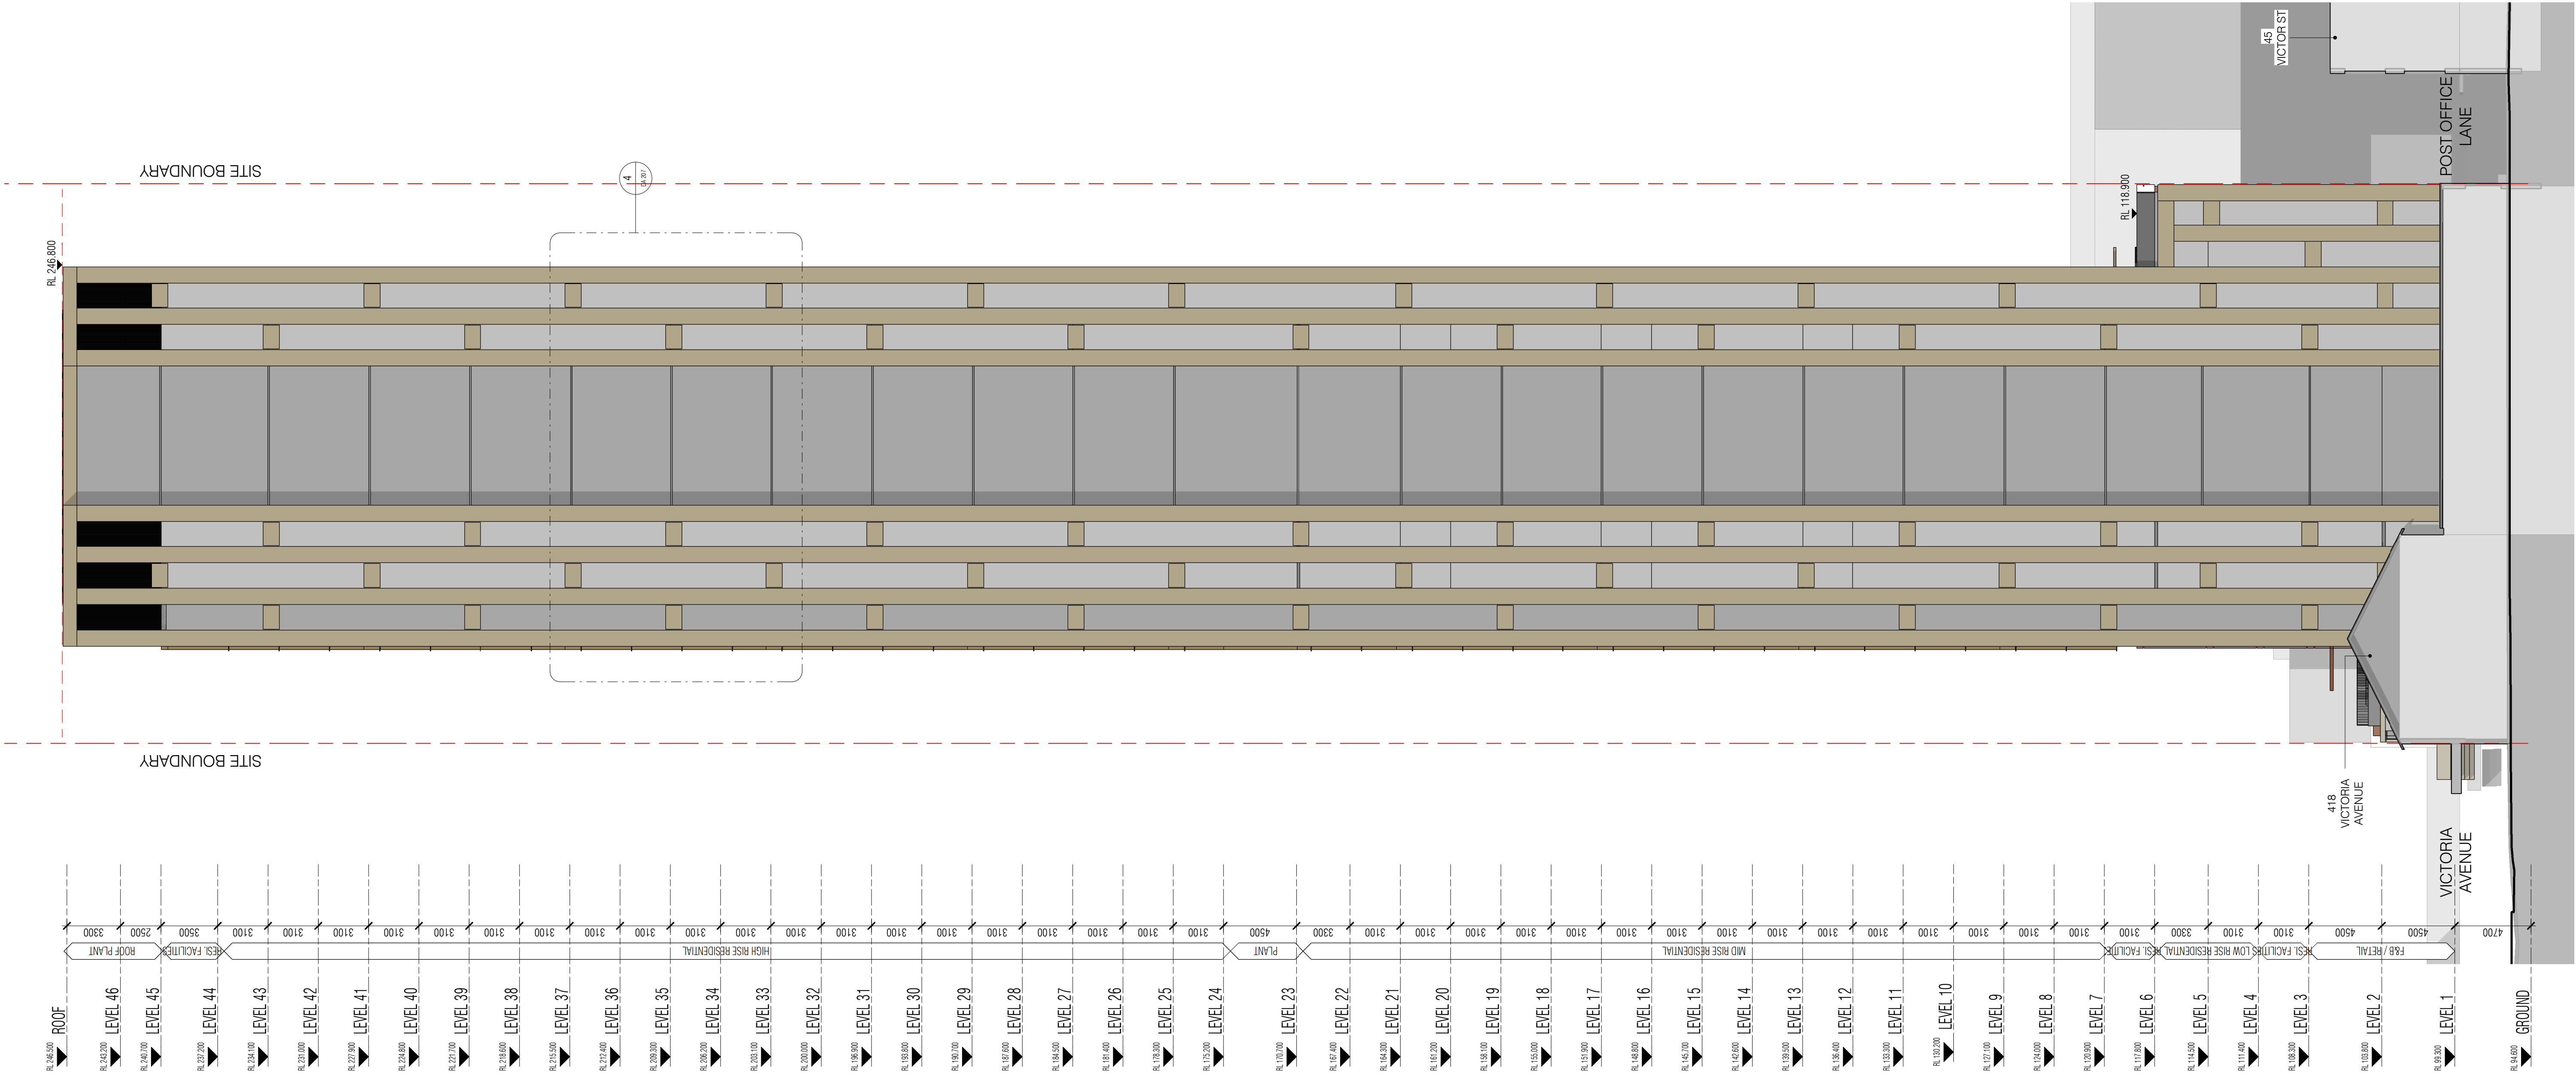

Autodesk Docs://23115 410-416 Victoria Avenue Chatswood/23115_GENERAL_R24_GROUND FLOOR SCENARIO OPTION 02.rvt

REVISION		
A	SSDA LODGEMENT	15.04.2025
B	RTS LODGEMENT	30.07.2025



QUALITY ASSURANCE (FK IS A CERTIFIED COMPANY TO ISO 9001:2015)

THIS PROJECT IS SUBJECT TO THE FK QUALITY ASSURANCE SYSTEM

- ☒ SCHEMATIC DESIGN REVIEW FOR THIS PROJECT IS COMPLETED.
- ☐ DESIGN DEVELOPMENT REVIEW FOR THIS PROJECT IS YET TO BE COMPLETED.
- ☐ TENDER DOCUMENTATION REVIEW FOR THIS PROJECT IS YET TO BE COMPLETED.
- ☐ CONSTRUCTION DOCUMENTATION REVIEW FOR THIS DRAWING IS YET TO BE COMPLETED.

REVIEW DATE: 26.03.25

IF THIS DRAWING IS STAMPED 'UNCONTROLLED COPY' THEN IT IS TO BE CONSIDERED A DRAFT, SUBJECT TO REVISION WITHOUT NOTICE

NOTES

THIS DRAWING IS COPYRIGHT AND SHALL REMAIN THE PROPERTY OF FENDER KATSALIDIS (AUST) PTY LTD CHECK AND VERIFY ALL DIMENSIONS ON SITE PRIOR TO COMMENCING WORK. DRAWING TO BE READ IN CONJUNCTION WITH ALL OTHER CONTRACT DOCUMENTS. DO NOT SCALE DRAWINGS. USE FIGURED DIMENSIONS ONLY. SEEK CLARIFICATION OF INCONSISTENCIES / CONFLICTS.



DRAWN	CHECKED	DATE	JOB NO.	SCALE
BW/DS	CB	30.07.2025	23115	1 : 200 @A1

PROJECT

NOVUS ON VICTORIA

410-416 VICTORIA AVE CHATSWOOD

DRAWING TITLE


WEST ELEVATION - TOWER

FK

WWW.FKAUSTRALIA.COM
L21, 269 GEORGE STREET, SYDNEY
NEW SOUTH WALES 2000 AUSTRALIA
TELEPHONE: +61 2 8216 3500
FENDER KATSALIDIS (AUST) PTY LTD ACN 092 943 032

ISSUE PURPOSE

RTS LODGEMENT

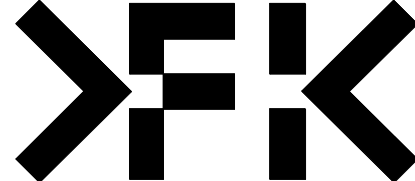

REV.

B

DRAWING NO.

DA 203



NOTE
APARTMENT MECHANICAL EXHAUST NOT SHOWN FOR CLARITY - TO BE COORDINATED WITH MECHANICAL DESIGN AT A FUTURE STAGE. REFER TO FACADE STRATEGY FOR INTENDED LOUVRES DETAILS.

- FINISHES LEGEND**
- Aw01** METAL AWNING, CHARCOAL GREY COLOUR
 - Aw02** METAL AWNING, BEIGE COLOUR
 - Ba01** METAL PALISADE BALUSTRADE, CHARCOAL GREY COLOUR
 - Cl01** CEMENT/CONCRETE FINISH, WARM GREY COLOUR
 - Cl02** CEMENTITIOUS PANEL, BROWN COLOUR
 - Cl03** CEMENTITIOUS PANEL, DARK BROWN COLOUR
 - G01** SILVER COLOUR VISION GLASS
 - G02** CLEAR GLASS
 - G03** COLOURBACK GLASS
 - L02** METALLIC LOUVRES, DARK BRONZE
 - M01** METAL CLADDING / FRAMING, DARK BEIGE
 - M02** METAL FRAMING, DARK BRONZE
 - M03** DARK BRONZE ROLLER SHUTTER

Autodesk Docs://23115 410-416 Victoria Avenue Chatswood/23115_GENERAL_R24_GROUND FLOOR SCENARIO OPTION 02.rvt

REVISION		
A	SSDA LODGEMENT	15.04.2025
B	RTS LODGEMENT	30.07.2025



QUALITY ASSURANCE (FK IS A CERTIFIED COMPANY TO ISO 9001:2015)

THIS PROJECT IS SUBJECT TO THE FK QUALITY ASSURANCE SYSTEM

- ☒ SCHEMATIC DESIGN REVIEW FOR THIS PROJECT IS COMPLETED.
- ☐ DESIGN DEVELOPMENT REVIEW FOR THIS PROJECT IS YET TO BE COMPLETED.
- ☐ TENDER DOCUMENTATION REVIEW FOR THIS PROJECT IS YET TO BE COMPLETED.
- ☐ CONSTRUCTION DOCUMENTATION REVIEW FOR THIS DRAWING IS YET TO BE COMPLETED.

REVIEW DATE: 26.03.25

IF THIS DRAWING IS STAMPED 'UNCONTROLLED COPY' THEN IT IS TO BE CONSIDERED A DRAFT, SUBJECT TO REVISION WITHOUT NOTICE

NOTES
THIS DRAWING IS COPYRIGHT AND SHALL REMAIN THE PROPERTY OF FENDER KATSALIDIS (AUST) PTY LTD CHECK AND VERIFY ALL DIMENSIONS ON SITE PRIOR TO COMMENCING WORK. DRAWING TO BE READ IN CONJUNCTION WITH ALL OTHER CONTRACT DOCUMENTS. DO NOT SCALE DRAWINGS. USE FIGURED DIMENSIONS ONLY. SEEK CLARIFICATION OF INCONSISTENCIES / CONFLICTS.

DRAWN BW/DS
CHECKED CB
DATE 30.07.2025
JOB NO. 23115
SCALE 1 : 100 @A1


PROJECT
NOVUS ON VICTORIA

410-416 VICTORIA AVE CHATSWOOD

DRAWING TITLE
PODIUM ELEVATIONS - NORTH

FK
WWW.FKAUSTRALIA.COM
L21, 259 GEORGE STREET, SYDNEY
NEW SOUTH WALES 2000 AUSTRALIA
TELEPHONE: +61 2 8216 3500
FENDER KATSALIDIS (AUST) PTY LTD ACN 092 943 032

ISSUE PURPOSE
RTS LODGEMENT

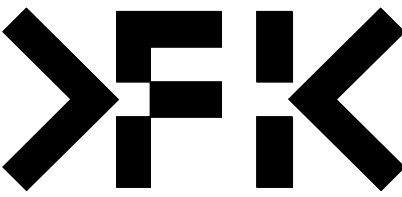

REV.
B
DRAWING NO.
DA 204



NOTE
APARTMENT MECHANICAL EXHAUST NOT SHOWN FOR CLARITY - TO BE COORDINATED WITH MECHANICAL DESIGN AT A FUTURE STAGE. REFER TO FACADE STRATEGY FOR INTENDED LOUVRES DETAILS.

- FINISHES LEGEND**
- (Aw01) METAL AWNING, CHARCOAL GREY COLOUR
 - (Aw02) METAL AWNING, BEIGE COLOUR
 - (Ba01) METAL PALISADE BALUSTRADE, CHARCOAL GREY COLOUR
 - (Cb01) CEMENT/CONCRETE FINISH, WARM GREY COLOUR
 - (Cb02) CEMENTITIOUS PANEL, BROWN COLOUR
 - (Cb03) CEMENTITIOUS PANEL, DARK BROWN COLOUR
 - (G01) SILVER COLOUR VISION GLASS
 - (G02) CLEAR GLASS
 - (G03) COLOURBACK GLASS
 - (L02) METALLIC LOVRES, DARK BRONZE
 - (M01) METAL CLADDING / FRAMING, DARK BEIGE
 - (M02) METAL FRAMING, DARK BRONZE
 - (M03) DARK BRONZE ROLLER SHUTTER

Autodesk Docs://23115 410-416 Victoria Avenue Chatswood/23115_GENERAL_R24_GROUND FLOOR SCENARIO OPTION 02.rvt

REVISION		
A	SSDA LODGEMENT	15.04.2025
B	RTS LODGEMENT	30.07.2025



QUALITY ASSURANCE (FK IS A CERTIFIED COMPANY TO ISO 9001:2015)

THIS PROJECT IS SUBJECT TO THE FK QUALITY ASSURANCE SYSTEM

- ☒ SCHEMATIC DESIGN REVIEW FOR THIS PROJECT IS COMPLETED.
- ☐ DESIGN DEVELOPMENT REVIEW FOR THIS PROJECT IS YET TO BE COMPLETED.
- ☐ TENDER DOCUMENTATION REVIEW FOR THIS PROJECT IS YET TO BE COMPLETED.
- ☐ CONSTRUCTION DOCUMENTATION REVIEW FOR THIS DRAWING IS YET TO BE COMPLETED.

REVIEW DATE: 26.03.25

IF THIS DRAWING IS STAMPED 'UNCONTROLLED COPY' THEN IT IS TO BE CONSIDERED A DRAFT, SUBJECT TO REVISION WITHOUT NOTICE

NOTES
THIS DRAWING IS COPYRIGHT AND SHALL REMAIN THE PROPERTY OF FENDER KATSALIDIS (AUST) PTY LTD CHECK AND VERIFY ALL DIMENSIONS ON SITE PRIOR TO COMMENCING WORK. DRAWING TO BE READ IN CONJUNCTION WITH ALL OTHER CONTRACT DOCUMENTS. DO NOT SCALE DRAWINGS. USE FIGURED DIMENSIONS ONLY. SEEK CLARIFICATION OF INCONSISTENCIES / CONFLICTS.

0 1 2 5 10m

DRAWN BW/DS
CHECKED CB
DATE 30.07.2025
JOB NO. 23115
SCALE 1 : 100 @A1


PROJECT
NOVUS ON VICTORIA

410-416 VICTORIA AVE CHATSWOOD

DRAWING TITLE
PODIUM ELEVATIONS - SOUTH

FK
WWW.FKAUSTRALIA.COM
L21, 259 GEORGE STREET, SYDNEY
NEW SOUTH WALES 2000 AUSTRALIA
TELEPHONE: +61 2 8216 3500
FENDER KATSALIDIS (AUST) PTY LTD ACN 092 943 032

ISSUE PURPOSE
RTS LODGEMENT

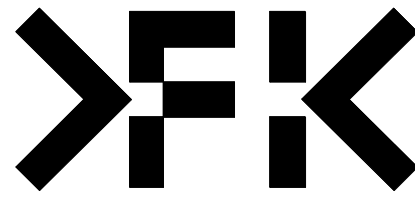

REV.
B

DRAWING NO.
DA 205



NOTE
APARTMENT MECHANICAL EXHAUST NOT SHOWN FOR CLARITY - TO BE COORDINATED WITH MECHANICAL DESIGN AT A FUTURE STAGE. REFER TO FACADE STRATEGY FOR INTENDED LOUVRES DETAILS.

- FINISHES LEGEND**
- Aw01** METAL AWNING, CHARCOAL GREY COLOUR
 - Aw02** METAL AWNING, BEIGE COLOUR
 - Ba01** METAL PALISADE BALUSTRADE, CHARCOAL GREY COLOUR
 - CB01** CEMENT/CONCRETE FINISH, WARM GREY COLOUR
 - CB02** CEMENTITIOUS PANEL, BROWN COLOUR
 - CB03** CEMENTITIOUS PANEL, DARK BROWN COLOUR
 - GD1** SILVER COLOUR VISION GLASS
 - GD2** CLEAR GLASS
 - GD3** COLOURBACK GLASS
 - L02** METALLIC LOUVRES, DARK BRONZE
 - MD1** METAL CLADDING / FRAMING, DARK BEIGE
 - MD2** METAL FRAMING, DARK BRONZE
 - MD3** DARK BRONZE ROLLER SHUTTER

Autodesk Docs://23115 410-416 Victoria Avenue Chatswood/23115_GENERAL_R24_GROUND FLOOR SCENARIO OPTION 02.rvt

REVISION		
A	SSDA LODGEMENT	15.04.2025
B	RTS LODGEMENT	30.07.2025



QUALITY ASSURANCE (FK IS A CERTIFIED COMPANY TO ISO 9001:2015)

THIS PROJECT IS SUBJECT TO THE FK QUALITY ASSURANCE SYSTEM

☒ SCHEMATIC DESIGN REVIEW FOR THIS PROJECT IS COMPLETED.

☐ DESIGN DEVELOPMENT REVIEW FOR THIS PROJECT IS YET TO BE COMPLETED.

☐ TENDER DOCUMENTATION REVIEW FOR THIS PROJECT IS YET TO BE COMPLETED.

☐ CONSTRUCTION DOCUMENTATION REVIEW FOR THIS DRAWING IS YET TO BE COMPLETED.

IF THIS DRAWING IS STAMPED 'UNCONTROLLED COPY' THEN IT IS TO BE CONSIDERED A DRAFT, SUBJECT TO REVISION WITHOUT NOTICE

REVIEW DATE: 26.03.25

NOTES
THIS DRAWING IS COPYRIGHT AND SHALL REMAIN THE PROPERTY OF FENDER KATSALIDIS (AUST) PTY LTD CHECK AND VERIFY ALL DIMENSIONS ON SITE PRIOR TO COMMENCING WORK. DRAWING TO BE READ IN CONJUNCTION WITH ALL OTHER CONTRACT DOCUMENTS. DO NOT SCALE DRAWINGS. USE FIGURED DIMENSIONS ONLY. SEEK CLARIFICATION OF INCONSISTENCIES / CONFLICTS.

DRAWN BW/DS
CHECKED CB
DATE 30.07.2025
JOB NO. 23115
SCALE 1 : 100 @A1


PROJECT
NOVUS ON VICTORIA

410-416 VICTORIA AVE CHATSWOOD

DRAWING TITLE
PODIUM ELEVATIONS - EAST

ISSUE PURPOSE
RTS LODGEMENT

FK
WWW.FKAUSTRALIA.COM
L21, 259 GEORGE STREET, SYDNEY
NEW SOUTH WALES 2000 AUSTRALIA
TELEPHONE: +61 2 8216 3500
FENDER KATSALIDIS (AUST) PTY LTD ACN 092 943 032

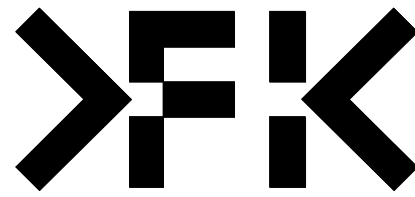


REV.
B

DRAWING NO.
DA 206




1 EAST ELEVATION - TOWER (LEVEL 33-36)

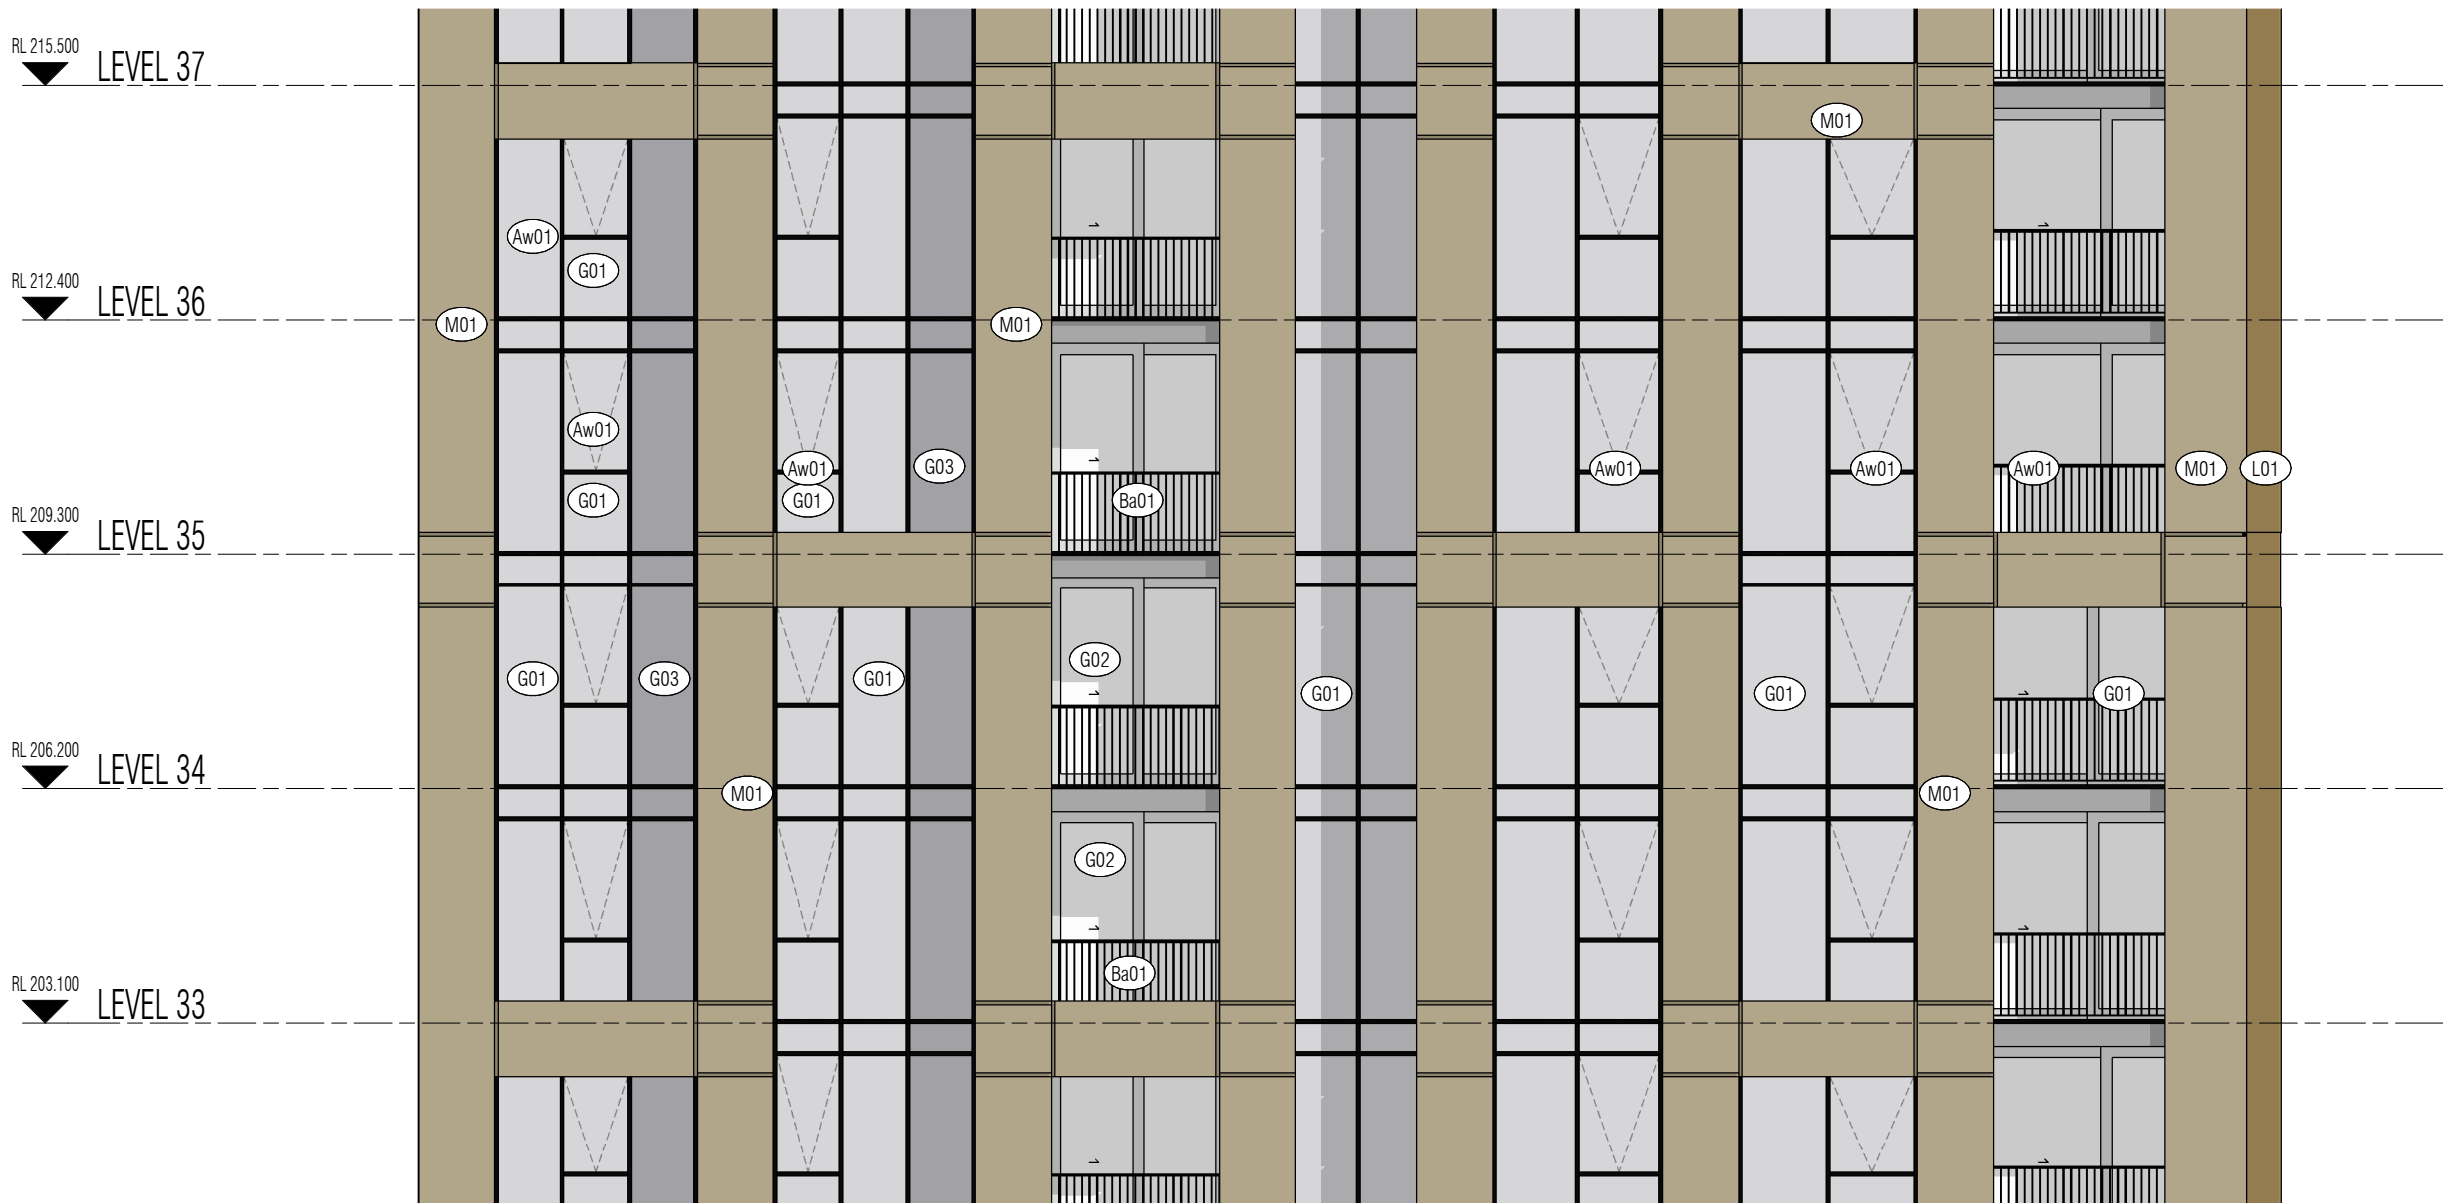

3 SOUTH ELEVATION - TOWER (LEVEL 33-36)



2 NORTH ELEVATION - TOWER (LEVEL 33-36)

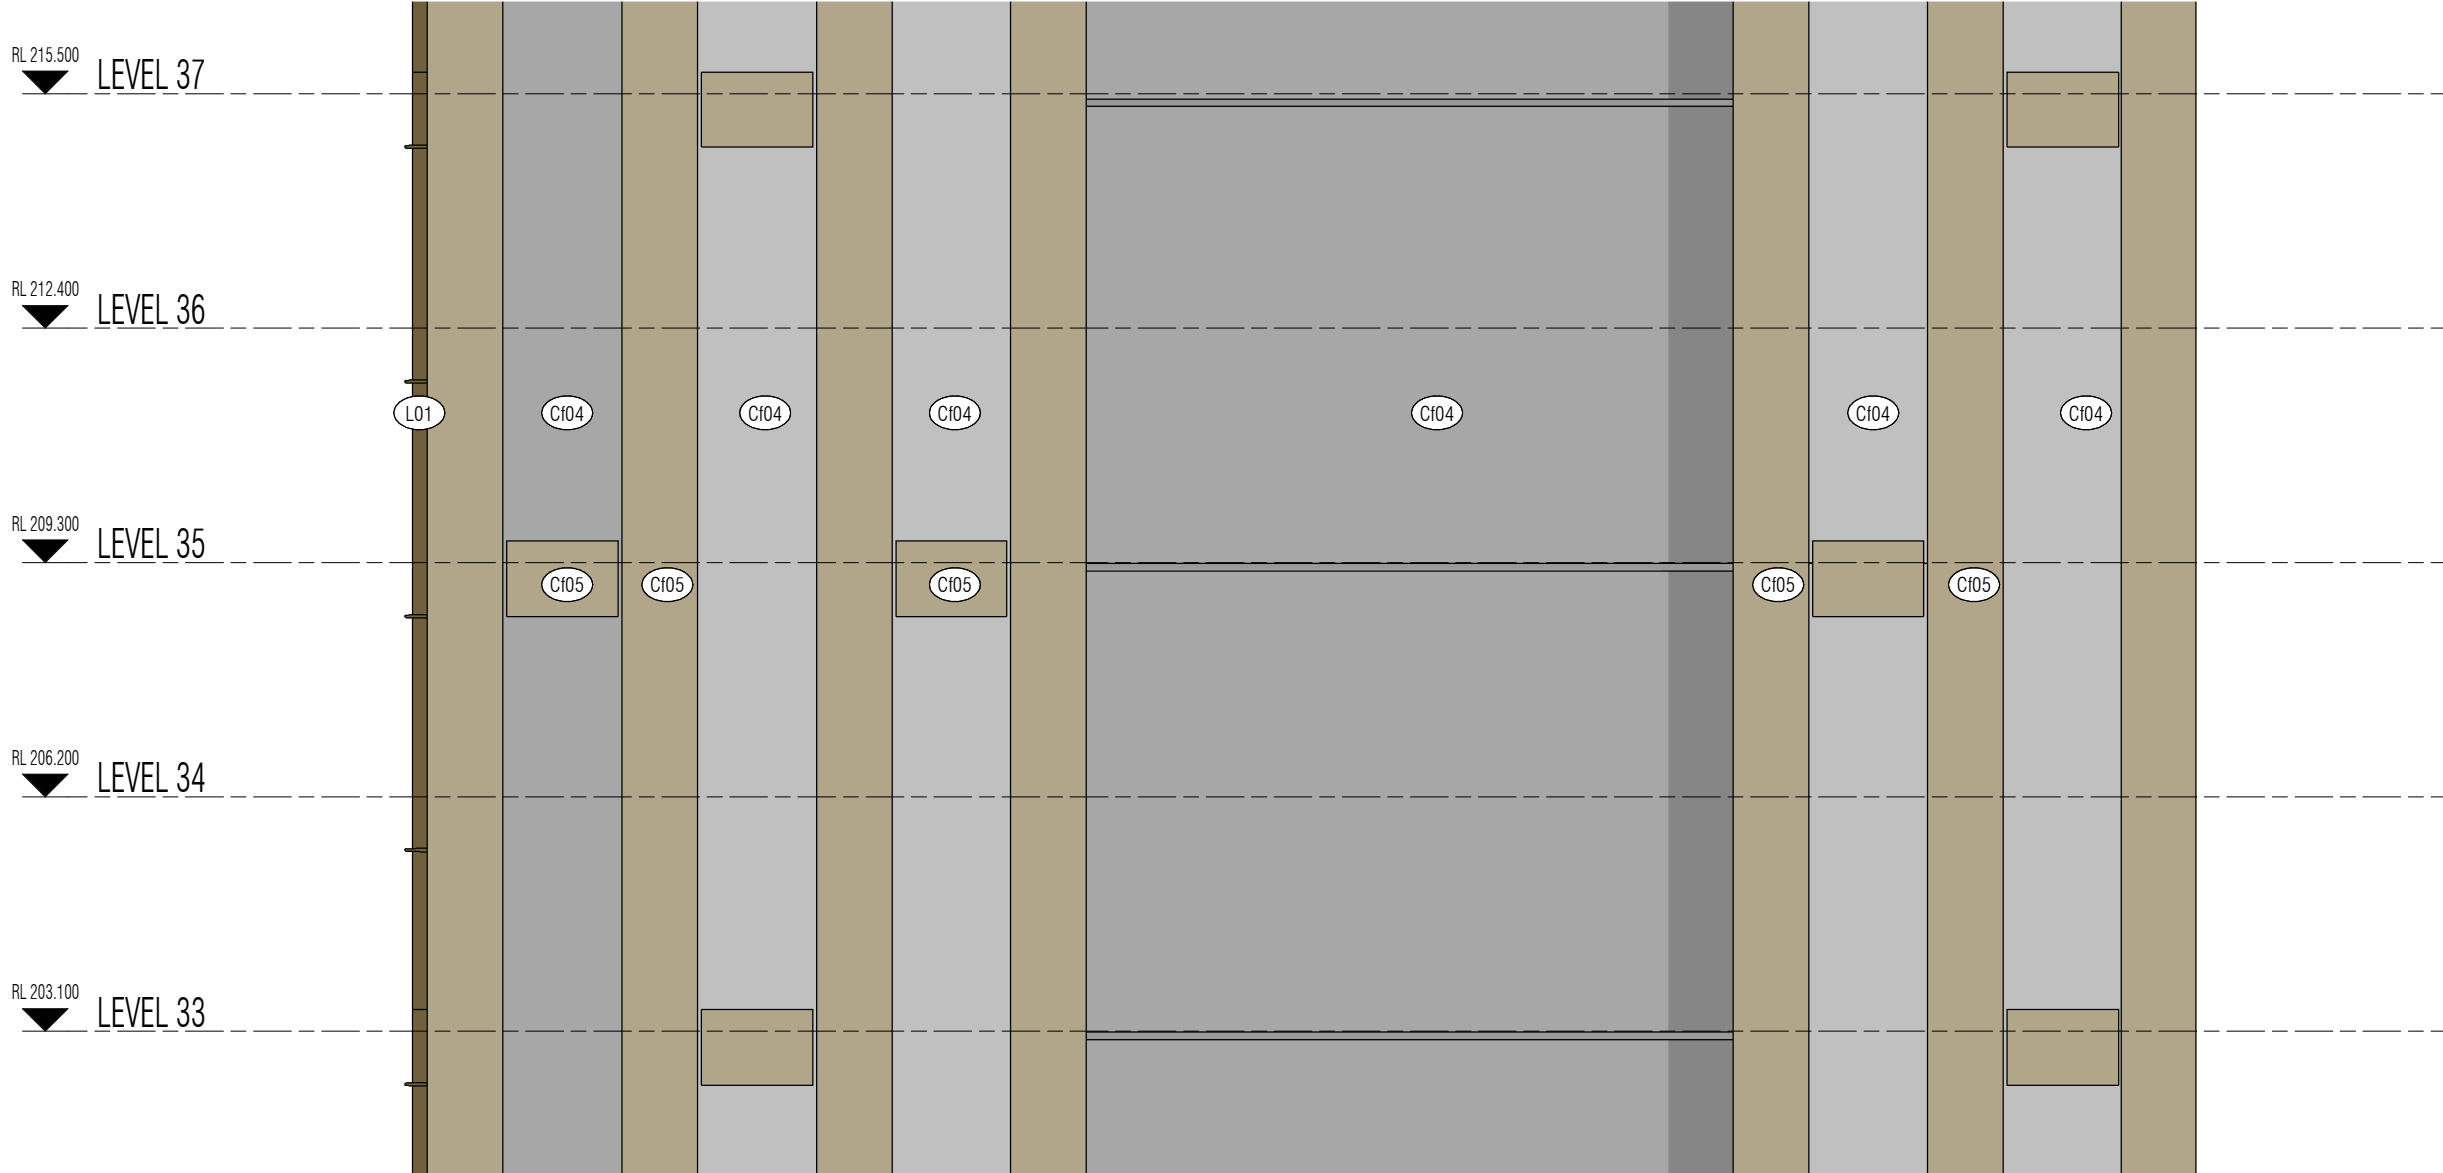

4 WEST ELEVATION - TOWER (LEVEL 33-36)

FINISHES LEGEND

- Aw01 METAL AWNING, CHARCOAL GREY COLOUR
- Ba01 METAL PALISADE BALUSTRADE, CHARCOAL GREY COLOUR
- C04 LIGHT-COLOURED FINISH
- C05 BEIGE COLOURED FINISH
- G01 SILVER COLOUR VISION GLASS
- G02 CLEAR GLASS
- G03 COLOURBACK GLASS
- L01 METALLIC LOVRES, LIGHT BEIGE COLOUR
- M01 METAL CLADDING, DARK BEIGE COLOUR

NOTE
APARTMENT MECHANICAL EXHAUST NOT SHOWN FOR CLARITY - TO BE COORDINATED WITH MECHANICAL DESIGN AT A FUTURE STAGE. REFER TO FACADE STRATEGY FOR INTENDED LOUVRES DETAILS.

Autodesk Docs://23115 410-416 Victoria Avenue Chatswood/23115_GENERAL_R24_GROUND FLOOR SCENARIO OPTION 02.rvt

REVISION		
A	SSDA LODGEMENT	15.04.2025
B	RTS LODGEMENT	30.07.2025



QUALITY ASSURANCE (FK IS A CERTIFIED COMPANY TO ISO 9001:2015)

THIS PROJECT IS SUBJECT TO THE FK QUALITY ASSURANCE SYSTEM

☒ SCHEMATIC DESIGN REVIEW FOR THIS PROJECT IS COMPLETED.

☐ DESIGN DEVELOPMENT REVIEW FOR THIS PROJECT IS YET TO BE COMPLETED.

☐ TENDER DOCUMENTATION REVIEW FOR THIS PROJECT IS YET TO BE COMPLETED.

☐ CONSTRUCTION DOCUMENTATION REVIEW FOR THIS DRAWING IS YET TO BE COMPLETED.

IF THIS DRAWING IS STAMPED 'UNCONTROLLED COPY' THEN IT IS TO BE CONSIDERED A DRAFT, SUBJECT TO REVISION WITHOUT NOTICE

REVIEW DATE: 26.03.25

NOTES
THIS DRAWING IS COPYRIGHT AND SHALL REMAIN THE PROPERTY OF FENDER KATSALIDIS (AUST) PTY LTD CHECK AND VERIFY ALL DIMENSIONS ON SITE PRIOR TO COMMENCING WORK. DRAWING TO BE READ IN CONJUNCTION WITH ALL OTHER CONTRACT DOCUMENTS. DO NOT SCALE DRAWINGS. USE FIGURED DIMENSIONS ONLY. SEEK CLARIFICATION OF INCONSISTENCIES / CONFLICTS.

0 1 2 5 10m

DRAWN BW/DS
CHECKED CB
DATE 30.07.2025
JOB NO. 23115
SCALE 1 : 100 @A1

PROJECT
NOVUS ON VICTORIA

410-416 VICTORIA AVE CHATSWOOD


DRAWING TITLE
TOWER ELEVATIONS

FK
WWW.FKAUSTRALIA.COM
L21, 259 GEORGE STREET, SYDNEY
NEW SOUTH WALES 2000 AUSTRALIA
TELEPHONE: +61 2 8216 3500
FENDER KATSALIDIS (AUST) PTY LTD ACN 092 943 032

ISSUE PURPOSE
RTS LODGEMENT

REV. B
DRAWING NO. DA 207

SITE BOUNDARY

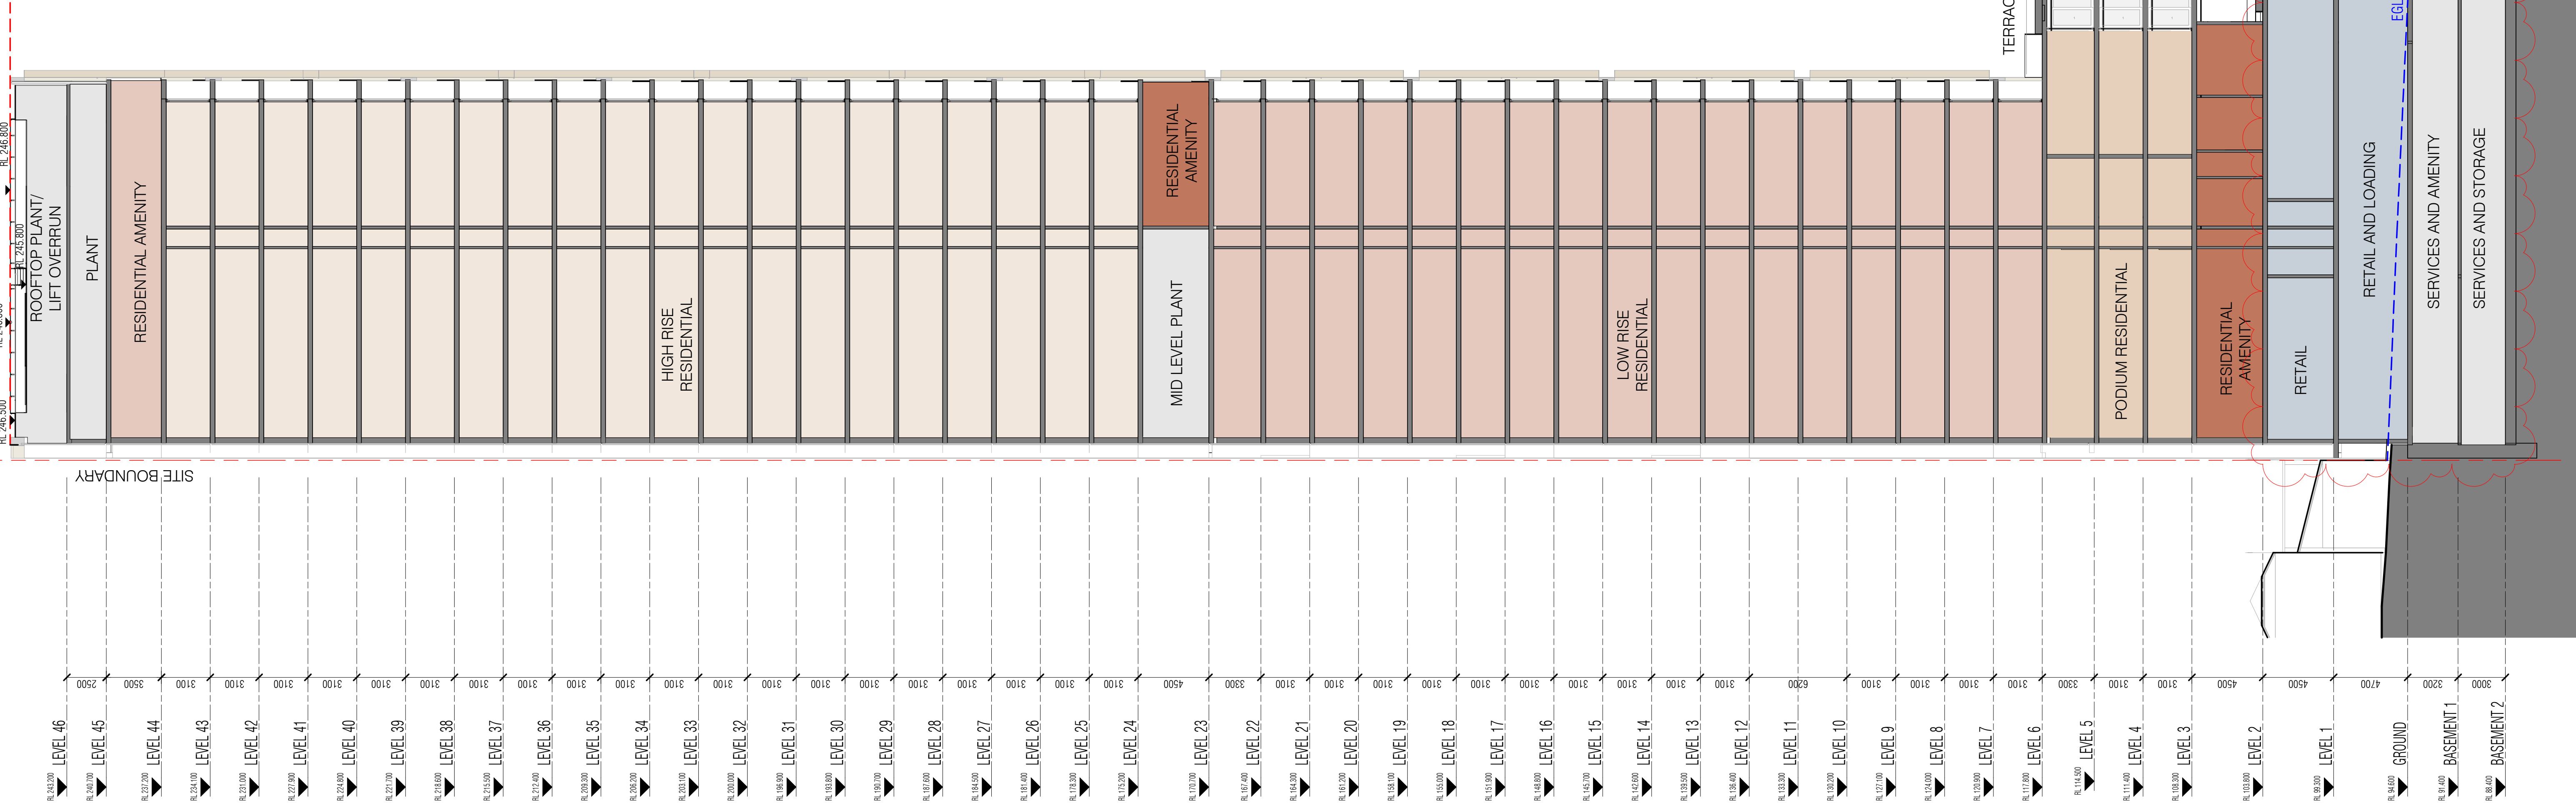

Autodesk Docs://23115 410-416 Victoria Avenue Chatswood/23115_GENERAL_R24_GROUND FLOOR SCENARIO OPTION 02.rvt

REVISION		
A	SSDA LODGEMENT	15.04.2025
B	RTS LODGEMENT	30.07.2025



QUALITY ASSURANCE (FK IS A CERTIFIED COMPANY TO ISO 9001:2015)

THIS PROJECT IS SUBJECT TO THE FK QUALITY ASSURANCE SYSTEM

☒ SCHEMATIC DESIGN REVIEW FOR THIS PROJECT IS COMPLETED.

☐ DESIGN DEVELOPMENT REVIEW FOR THIS PROJECT IS YET TO BE COMPLETED.

☐ TENDER DOCUMENTATION REVIEW FOR THIS PROJECT IS YET TO BE COMPLETED.


☐ CONSTRUCTION DOCUMENTATION REVIEW FOR THIS DRAWING IS YET TO BE COMPLETED.

IF THIS DRAWING IS STAMPED 'UNCONTROLLED COPY' THEN IT IS TO BE CONSIDERED A DRAFT, SUBJECT TO REVISION WITHOUT NOTICE

REVIEW DATE: 26.03.25

NOTES

THIS DRAWING IS COPYRIGHT AND SHALL REMAIN THE PROPERTY OF FENDER KATSAUDIS (AUST) PTY LTD CHECK AND VERIFY ALL DIMENSIONS ON SITE PRIOR TO COMMENCING WORK. DRAWING TO BE READ IN CONJUNCTION WITH ALL OTHER CONTRACT DOCUMENTS. DO NOT SCALE DRAWINGS. USE FIGURED DIMENSIONS ONLY. SEEK CLARIFICATION OF INCONSISTENCIES / CONFLICTS.

 

DRAWN	CHECKED	DATE	JOB NO.	SCALE
BW/DS	CB	30.07.2025	23115	1 : 200 @A1

PROJECT

NOVUS ON VICTORIA

410-416 VICTORIA AVE CHATSWOOD

DRAWING TITLE

SECTIONS

FK

WWW.FKAUSTRALIA.COM

L21, 259 GEORGE STREET, SYDNEY


NEW SOUTH WALES 2000 AUSTRALIA

TELEPHONE: +61 2 8216 3500

FENDER KATSAUDIS (AUST) PTY LTD ACN 092 943 032

ISSUE PURPOSE

RTS LODGEMENT

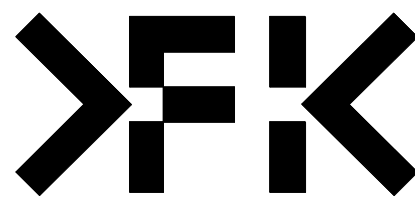


REV.

B

DRAWING NO.

DA 250

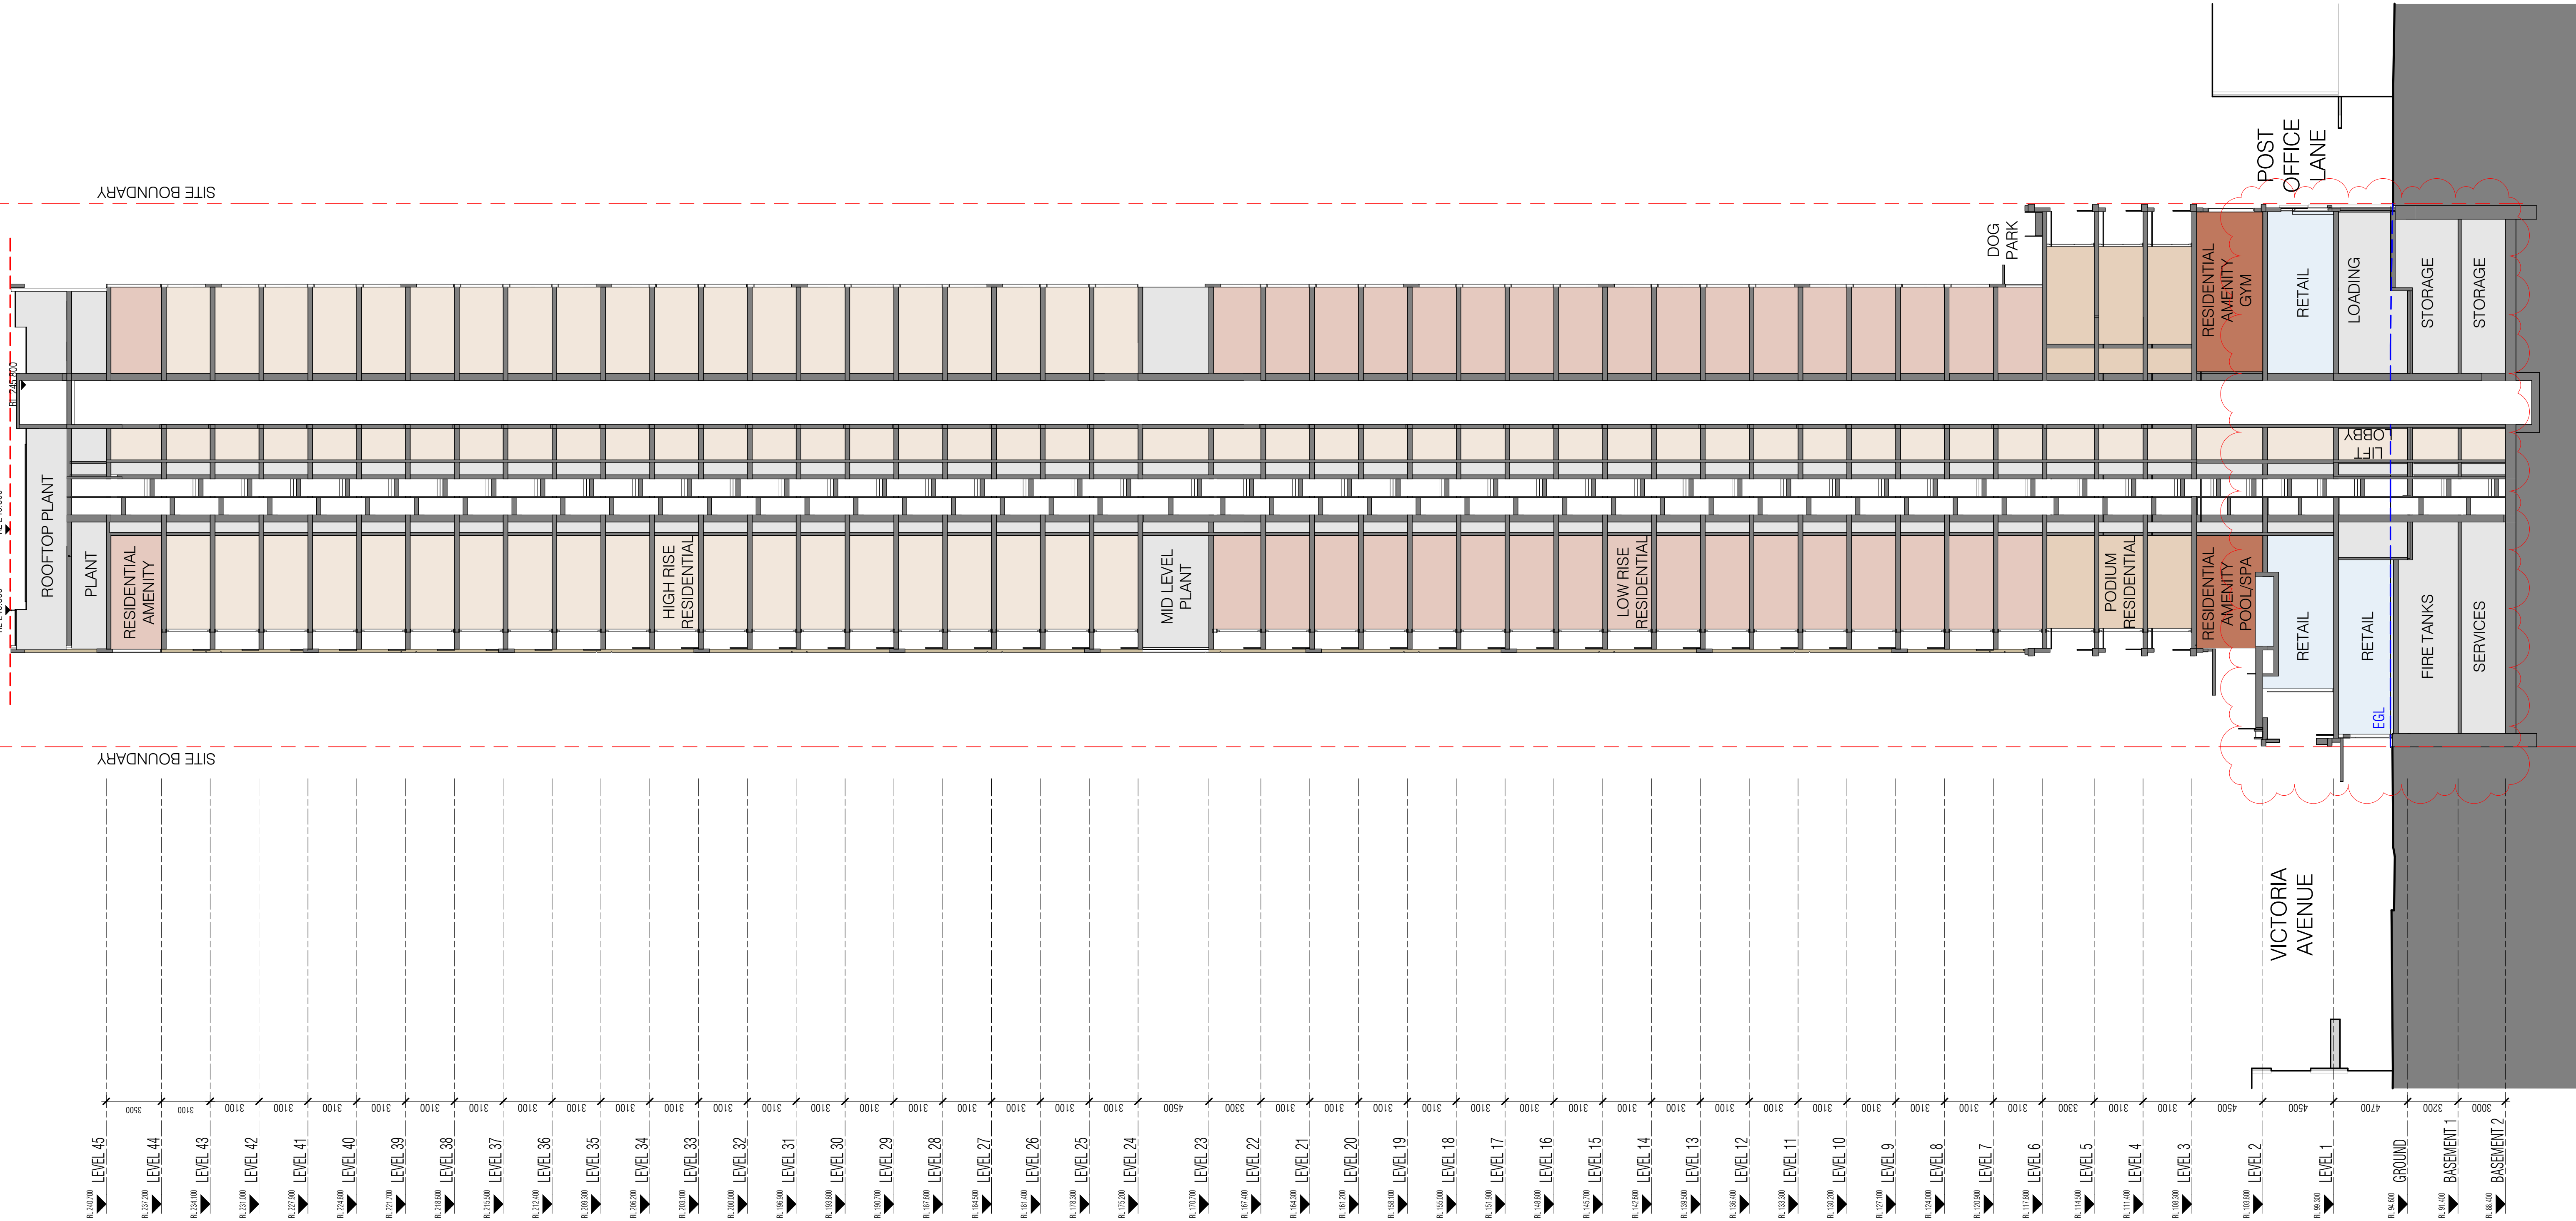

Autodesk Docs://23115 410-416 Victoria Avenue Chatswood/23115_GENERAL_R24_GROUND FLOOR SCENARIO OPTION 02.rvt

REVISION		
A	SSDA LODGEMENT	15.04.2025
B	RTS LODGEMENT	30.07.2025



QUALITY ASSURANCE (FK IS A CERTIFIED COMPANY TO ISO 9001:2015)

THIS PROJECT IS SUBJECT TO THE FK QUALITY ASSURANCE SYSTEM

☒ SCHEMATIC DESIGN REVIEW FOR THIS PROJECT IS COMPLETED.

☐ DESIGN DEVELOPMENT REVIEW FOR THIS PROJECT IS YET TO BE COMPLETED.

☐ TENDER DOCUMENTATION REVIEW FOR THIS PROJECT IS YET TO BE COMPLETED.

☐ CONSTRUCTION DOCUMENTATION REVIEW FOR THIS DRAWING IS YET TO BE COMPLETED.

IF THIS DRAWING IS STAMPED 'UNCONTROLLED COPY' THEN IT IS TO BE CONSIDERED A DRAFT, SUBJECT TO REVISION WITHOUT NOTICE

REVIEW DATE: 26.03.25

NOTES

THIS DRAWING IS COPYRIGHT AND SHALL REMAIN THE PROPERTY OF FENDER KATSALIDIS (AUST) PTY LTD CHECK AND VERIFY ALL DIMENSIONS ON SITE PRIOR TO COMMENCING WORK. DRAWING TO BE READ IN CONJUNCTION WITH ALL OTHER CONTRACT DOCUMENTS. DO NOT SCALE DRAWINGS. USE FIGURED DIMENSIONS ONLY. SEEK CLARIFICATION OF INCONSISTENCIES / CONFLICTS.



DRAWN	CHECKED	DATE	JOB NO.	SCALE
BW/DS	CB	30.07.2025	23115	1 : 200 @A1

PROJECT

NOVUS ON VICTORIA

410-416 VICTORIA AVE CHATSWOOD

DRAWING TITLE

SECTIONS

FK

WWW.FKAUSTRALIA.COM

L21, 259 GEORGE STREET, SYDNEY


NEW SOUTH WALES 2000 AUSTRALIA

TELEPHONE: +61 2 8216 3500

FENDER KATSALIDIS (AUST) PTY LTD ACN 092 943 032

ISSUE PURPOSE

RTS LODGEMENT

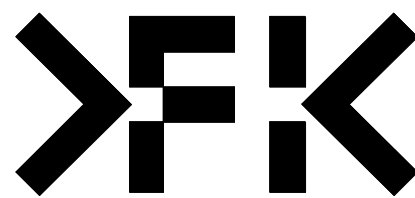

REV.

B

DRAWING NO.

DA 251




1 PODIUM SECTION E/W



2 PODIUM SECTION N/S

Autodesk Docs://23115 410-416 Victoria Avenue Chatswood/23115_GENERAL_R24_GROUND FLOOR SCENARIO OPTION 02.rvt

REVISION		
A	SSDA LODGEMENT	15.04.2025
B	RTS LODGEMENT	30.07.2025

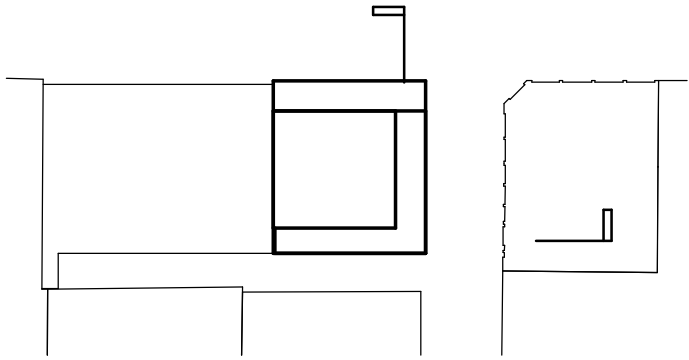

QUALITY ASSURANCE (FK IS A CERTIFIED COMPANY TO ISO 9001:2015)

THIS PROJECT IS SUBJECT TO THE FK QUALITY ASSURANCE SYSTEM

☒ SCHEMATIC DESIGN REVIEW FOR THIS PROJECT IS COMPLETED.

☐ DESIGN DEVELOPMENT REVIEW FOR THIS PROJECT IS YET TO BE COMPLETED.

☐ TENDER DOCUMENTATION REVIEW FOR THIS PROJECT IS YET TO BE COMPLETED.

☐ CONSTRUCTION DOCUMENTATION REVIEW FOR THIS DRAWING IS YET TO BE COMPLETED.

IF THIS DRAWING IS STAMPED 'UNCONTROLLED COPY' THEN IT IS TO BE CONSIDERED A DRAFT, SUBJECT TO REVISION WITHOUT NOTICE

REVIEW DATE: 26.03.25

NOTES

THIS DRAWING IS COPYRIGHT AND SHALL REMAIN THE PROPERTY OF FENDER KATSALIDIS (AUST) PTY LTD CHECK AND VERIFY ALL DIMENSIONS ON SITE PRIOR TO COMMENCING WORK. DRAWING TO BE READ IN CONJUNCTION WITH ALL OTHER CONTRACT DOCUMENTS. DO NOT SCALE DRAWINGS. USE FIGURED DIMENSIONS ONLY. SEEK CLARIFICATION OF INCONSISTENCIES / CONFLICTS.

DRAWN BW/DS
CHECKED CB
DATE 30.07.2025
JOB NO. 23115
SCALE As indicated @A1


PROJECT
NOVUS ON VICTORIA

410-416 VICTORIA AVE CHATSWOOD



DRAWING TITLE
PODIUM SECTIONS

FK
WWW.FKAUSTRALIA.COM
L21, 259 GEORGE STREET, SYDNEY
NEW SOUTH WALES 2000 AUSTRALIA
TELEPHONE: +61 2 8216 3500
FENDER KATSALIDIS (AUST) PTY LTD ACN 092 943 032

ISSUE PURPOSE
RTS LODGEMENT



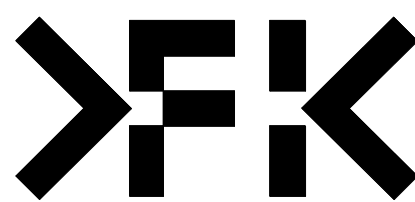


REV. B
DRAWING NO. DA 252

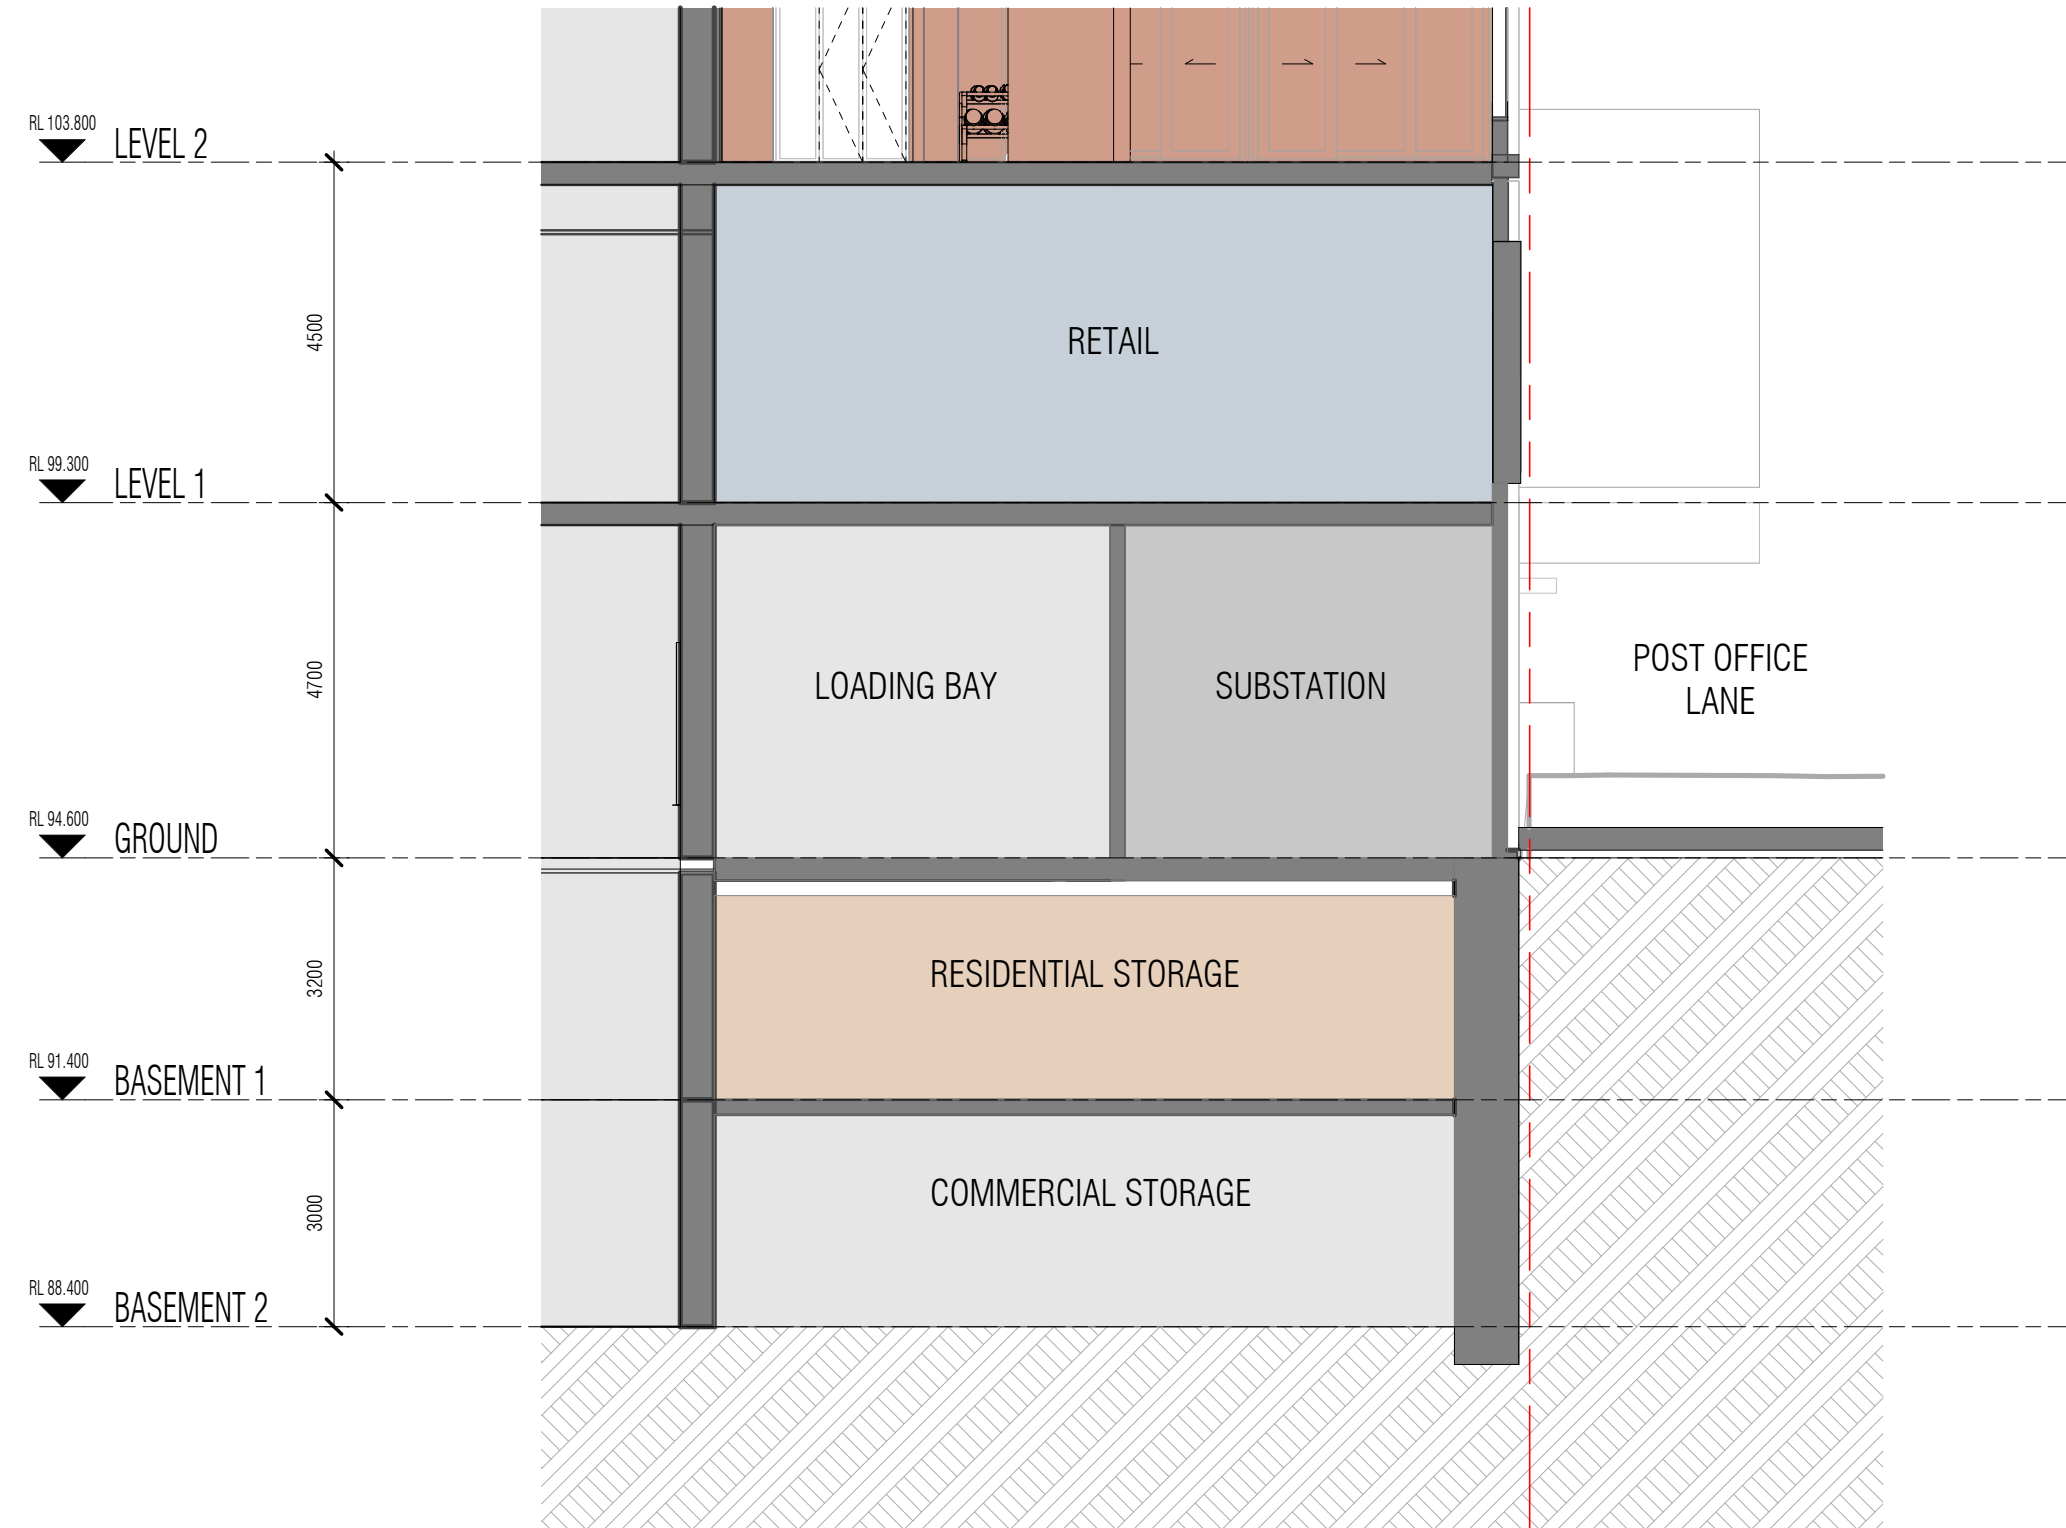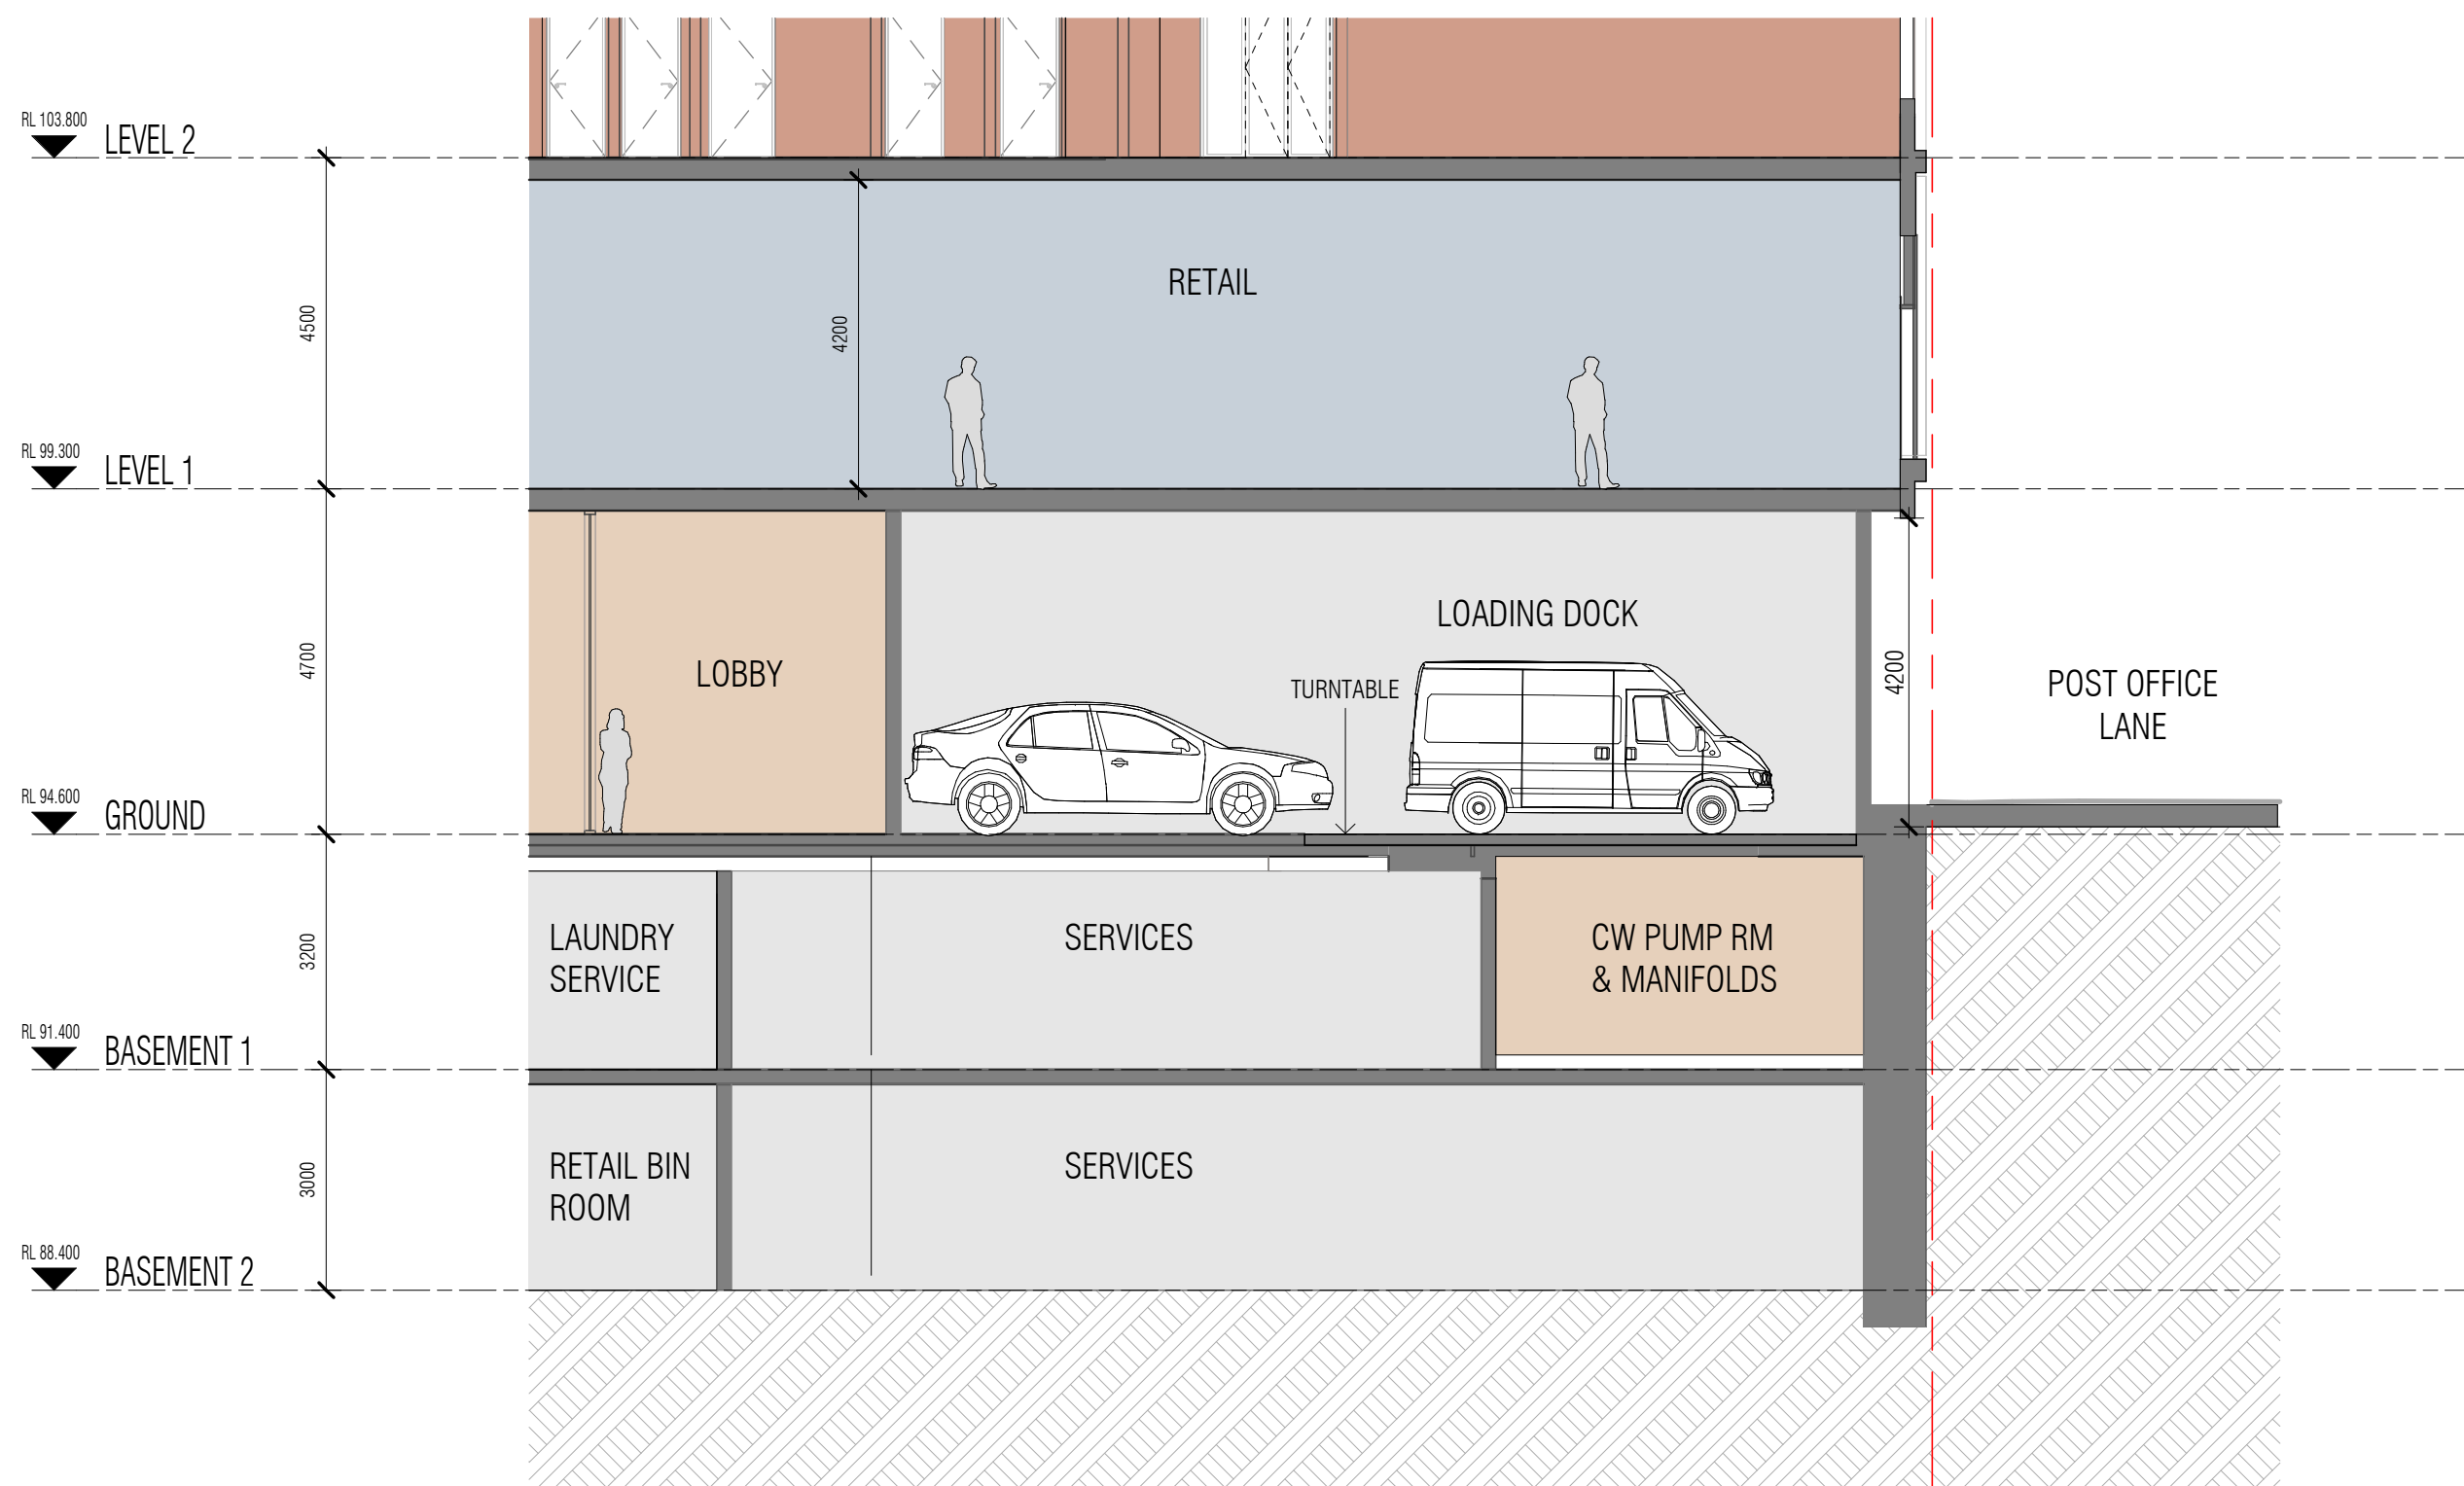

1 LOADING BAY SECTION

3 SUBSTATION SECTION

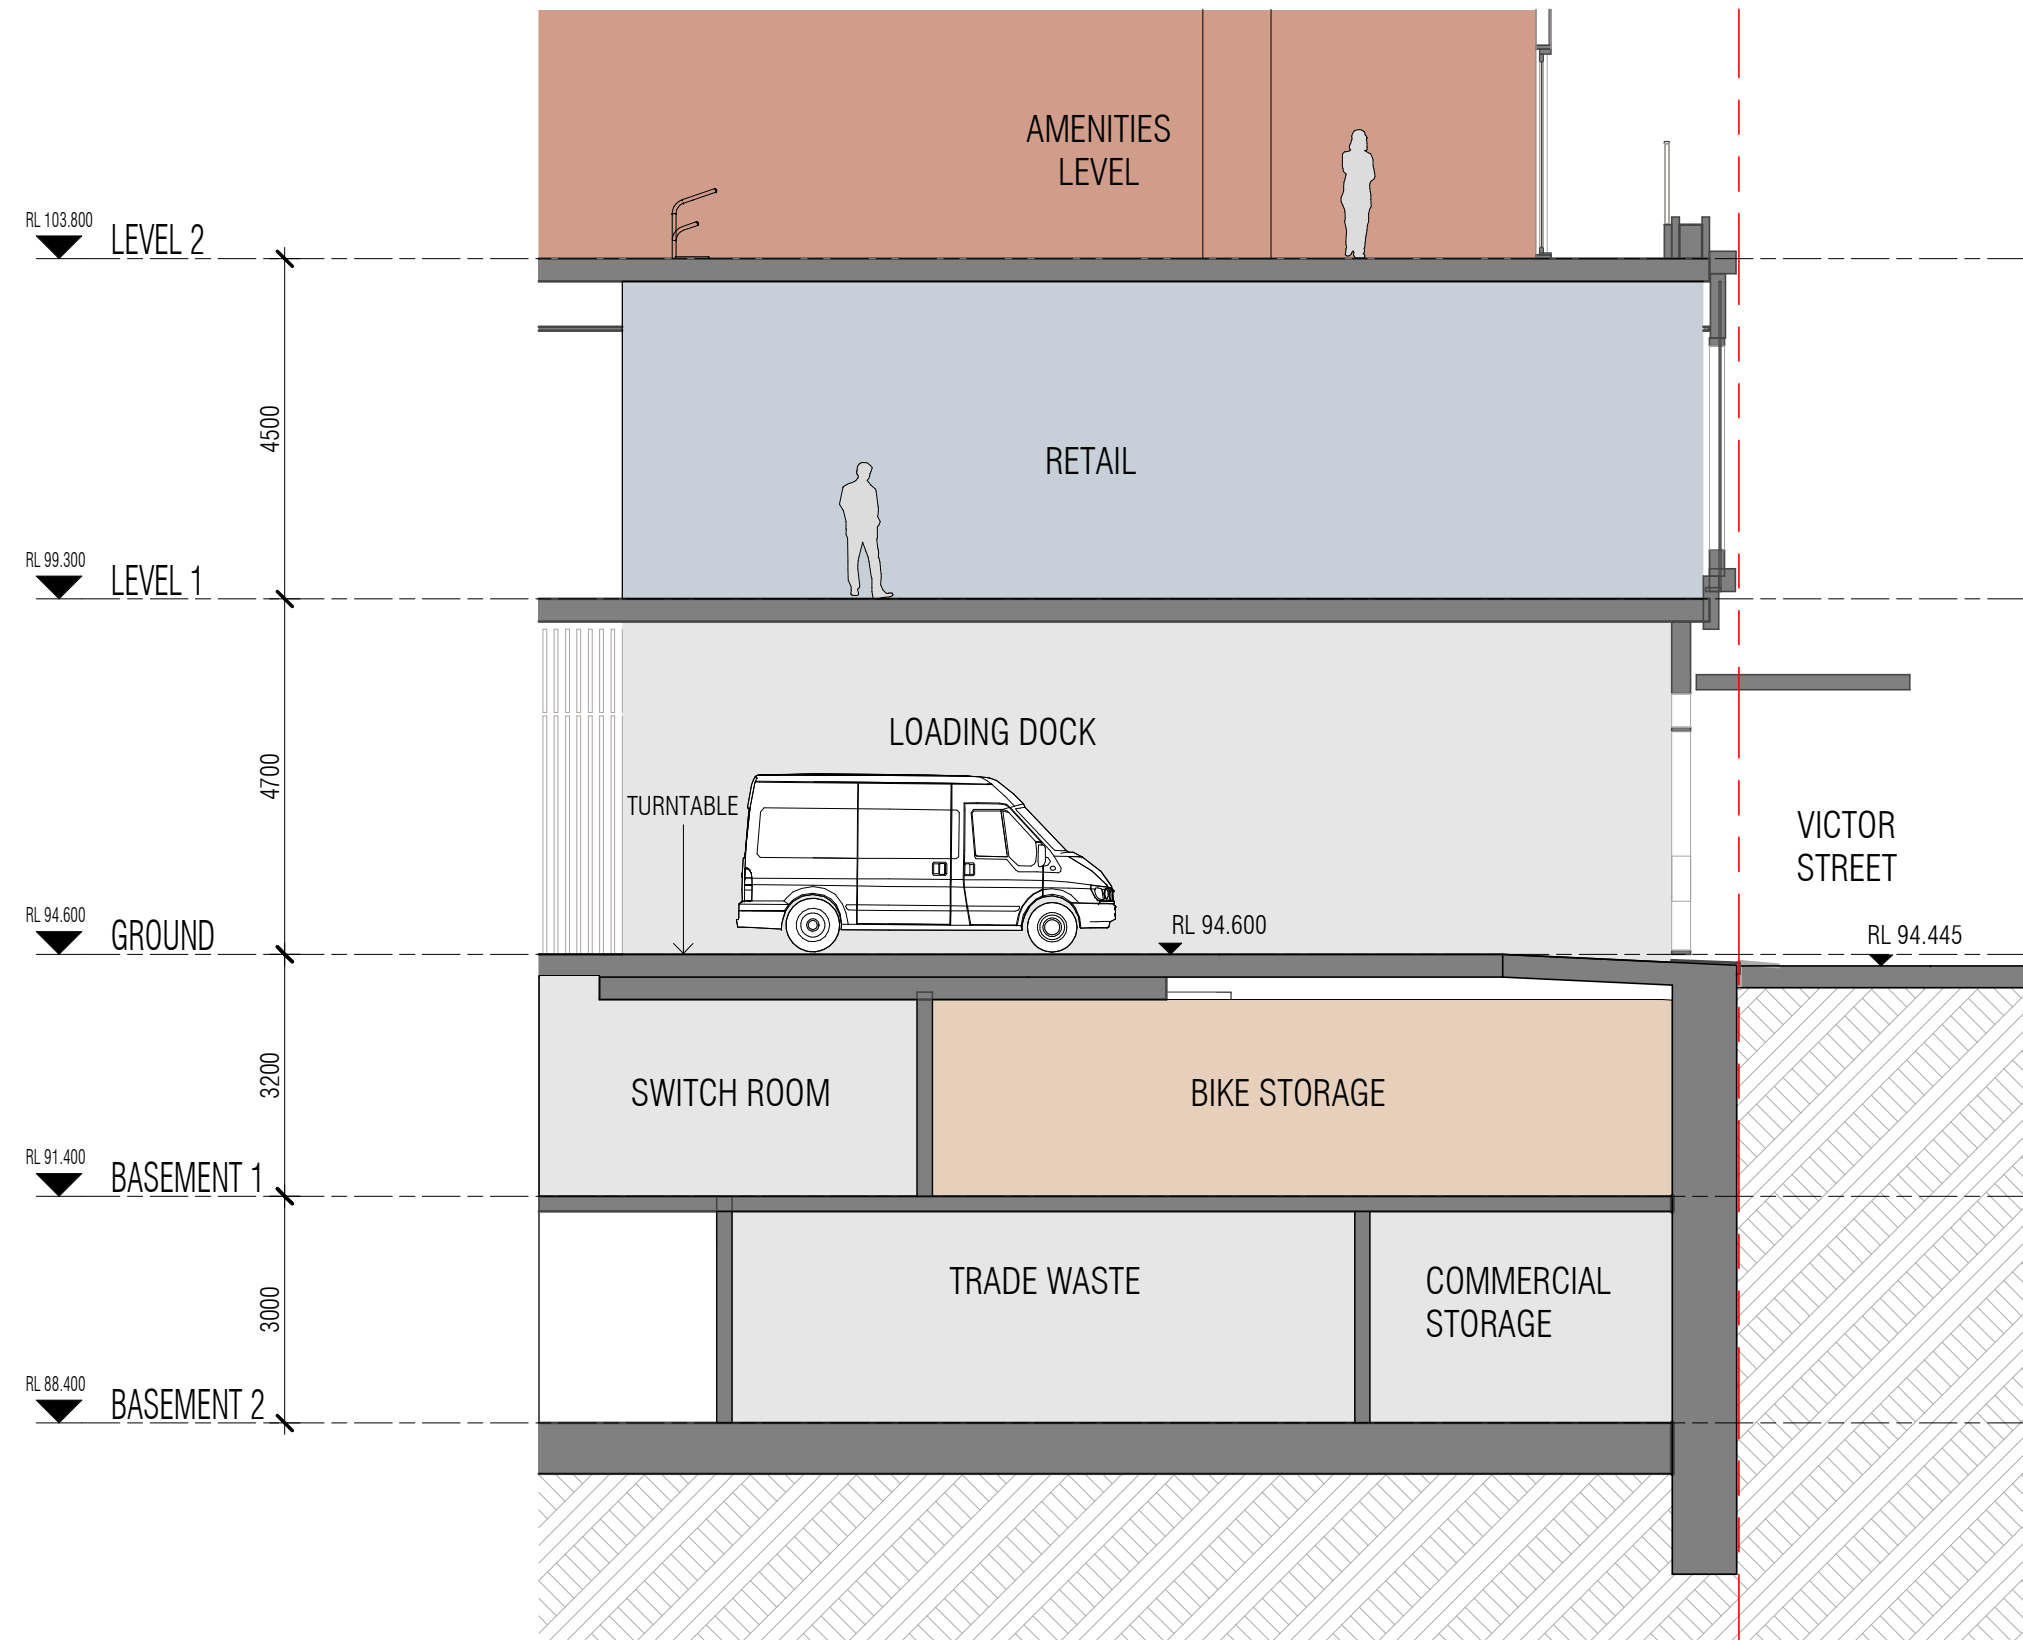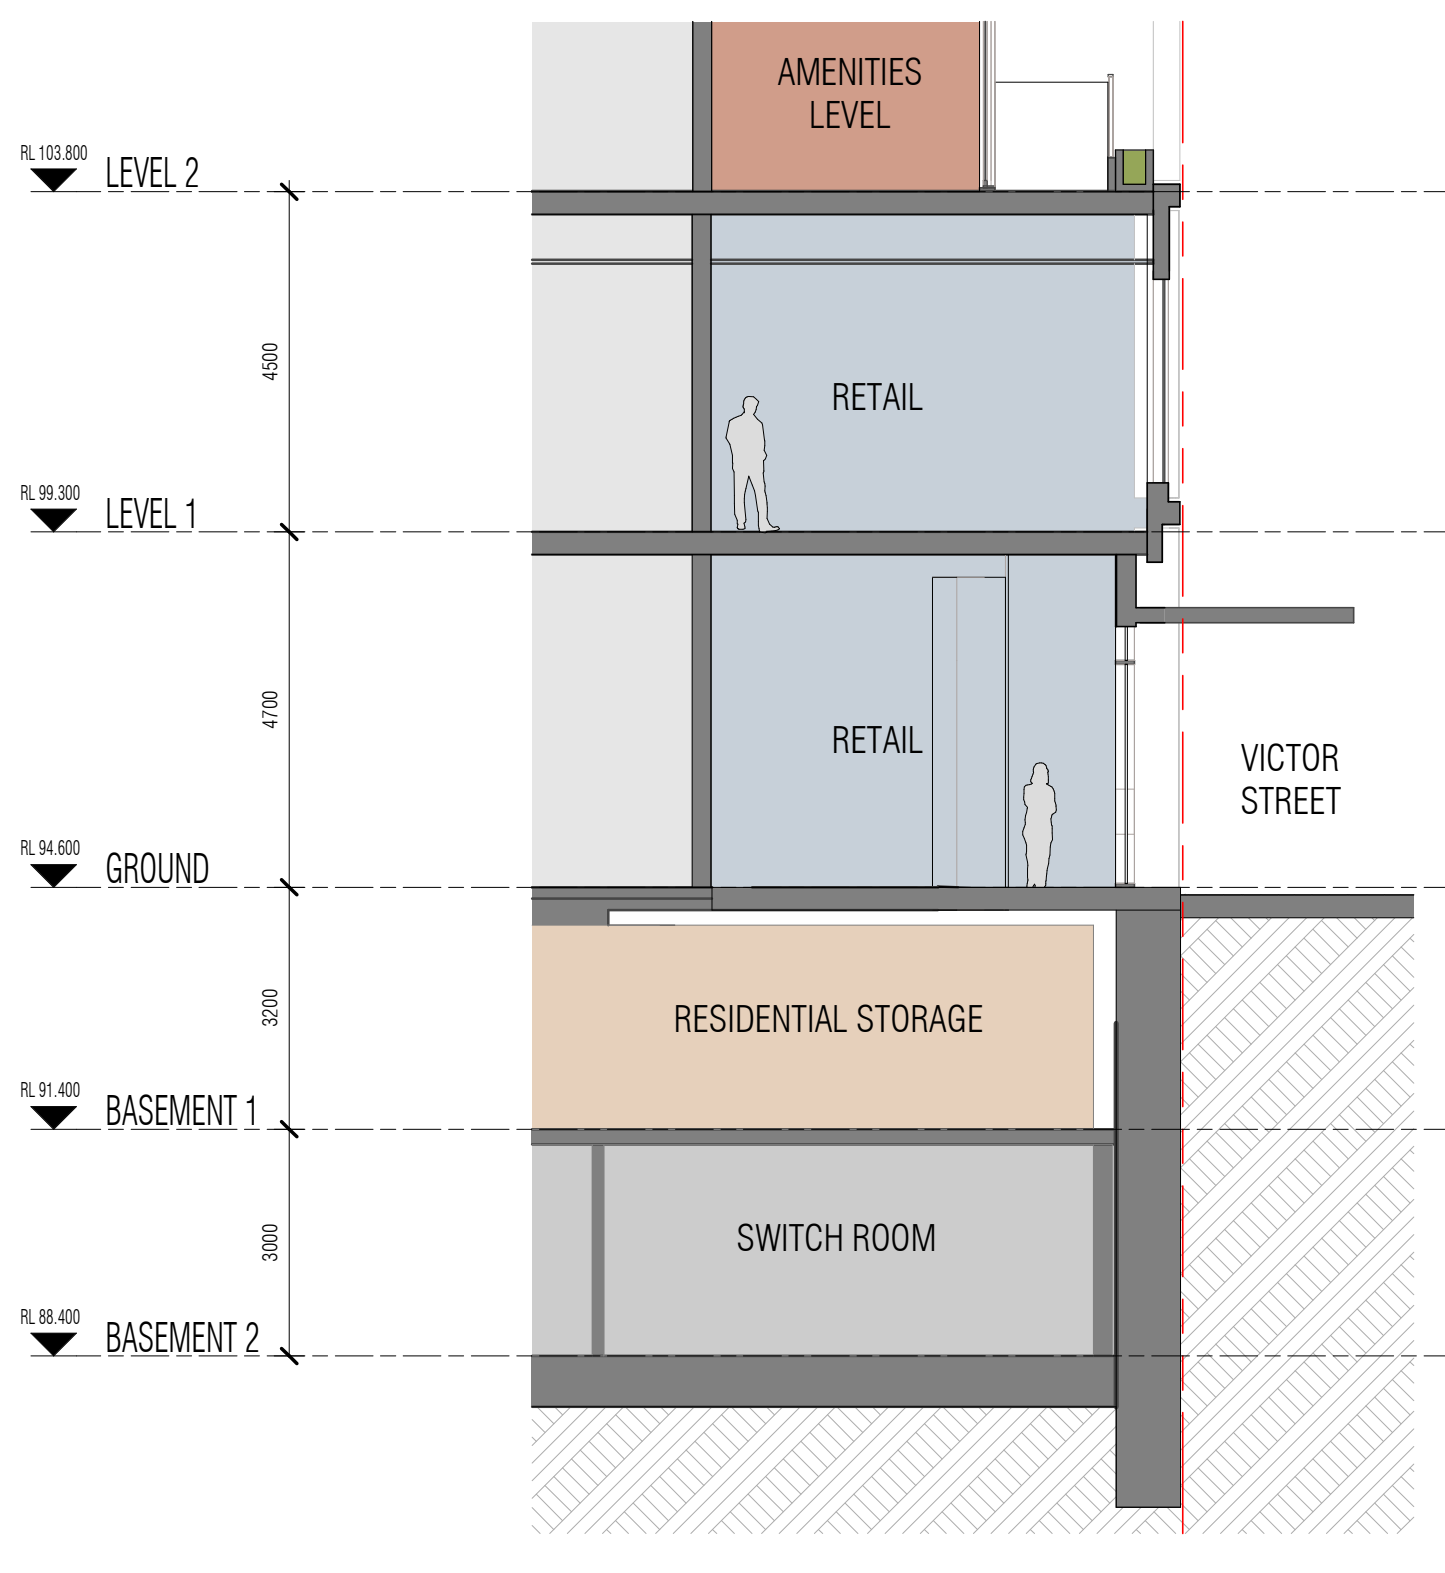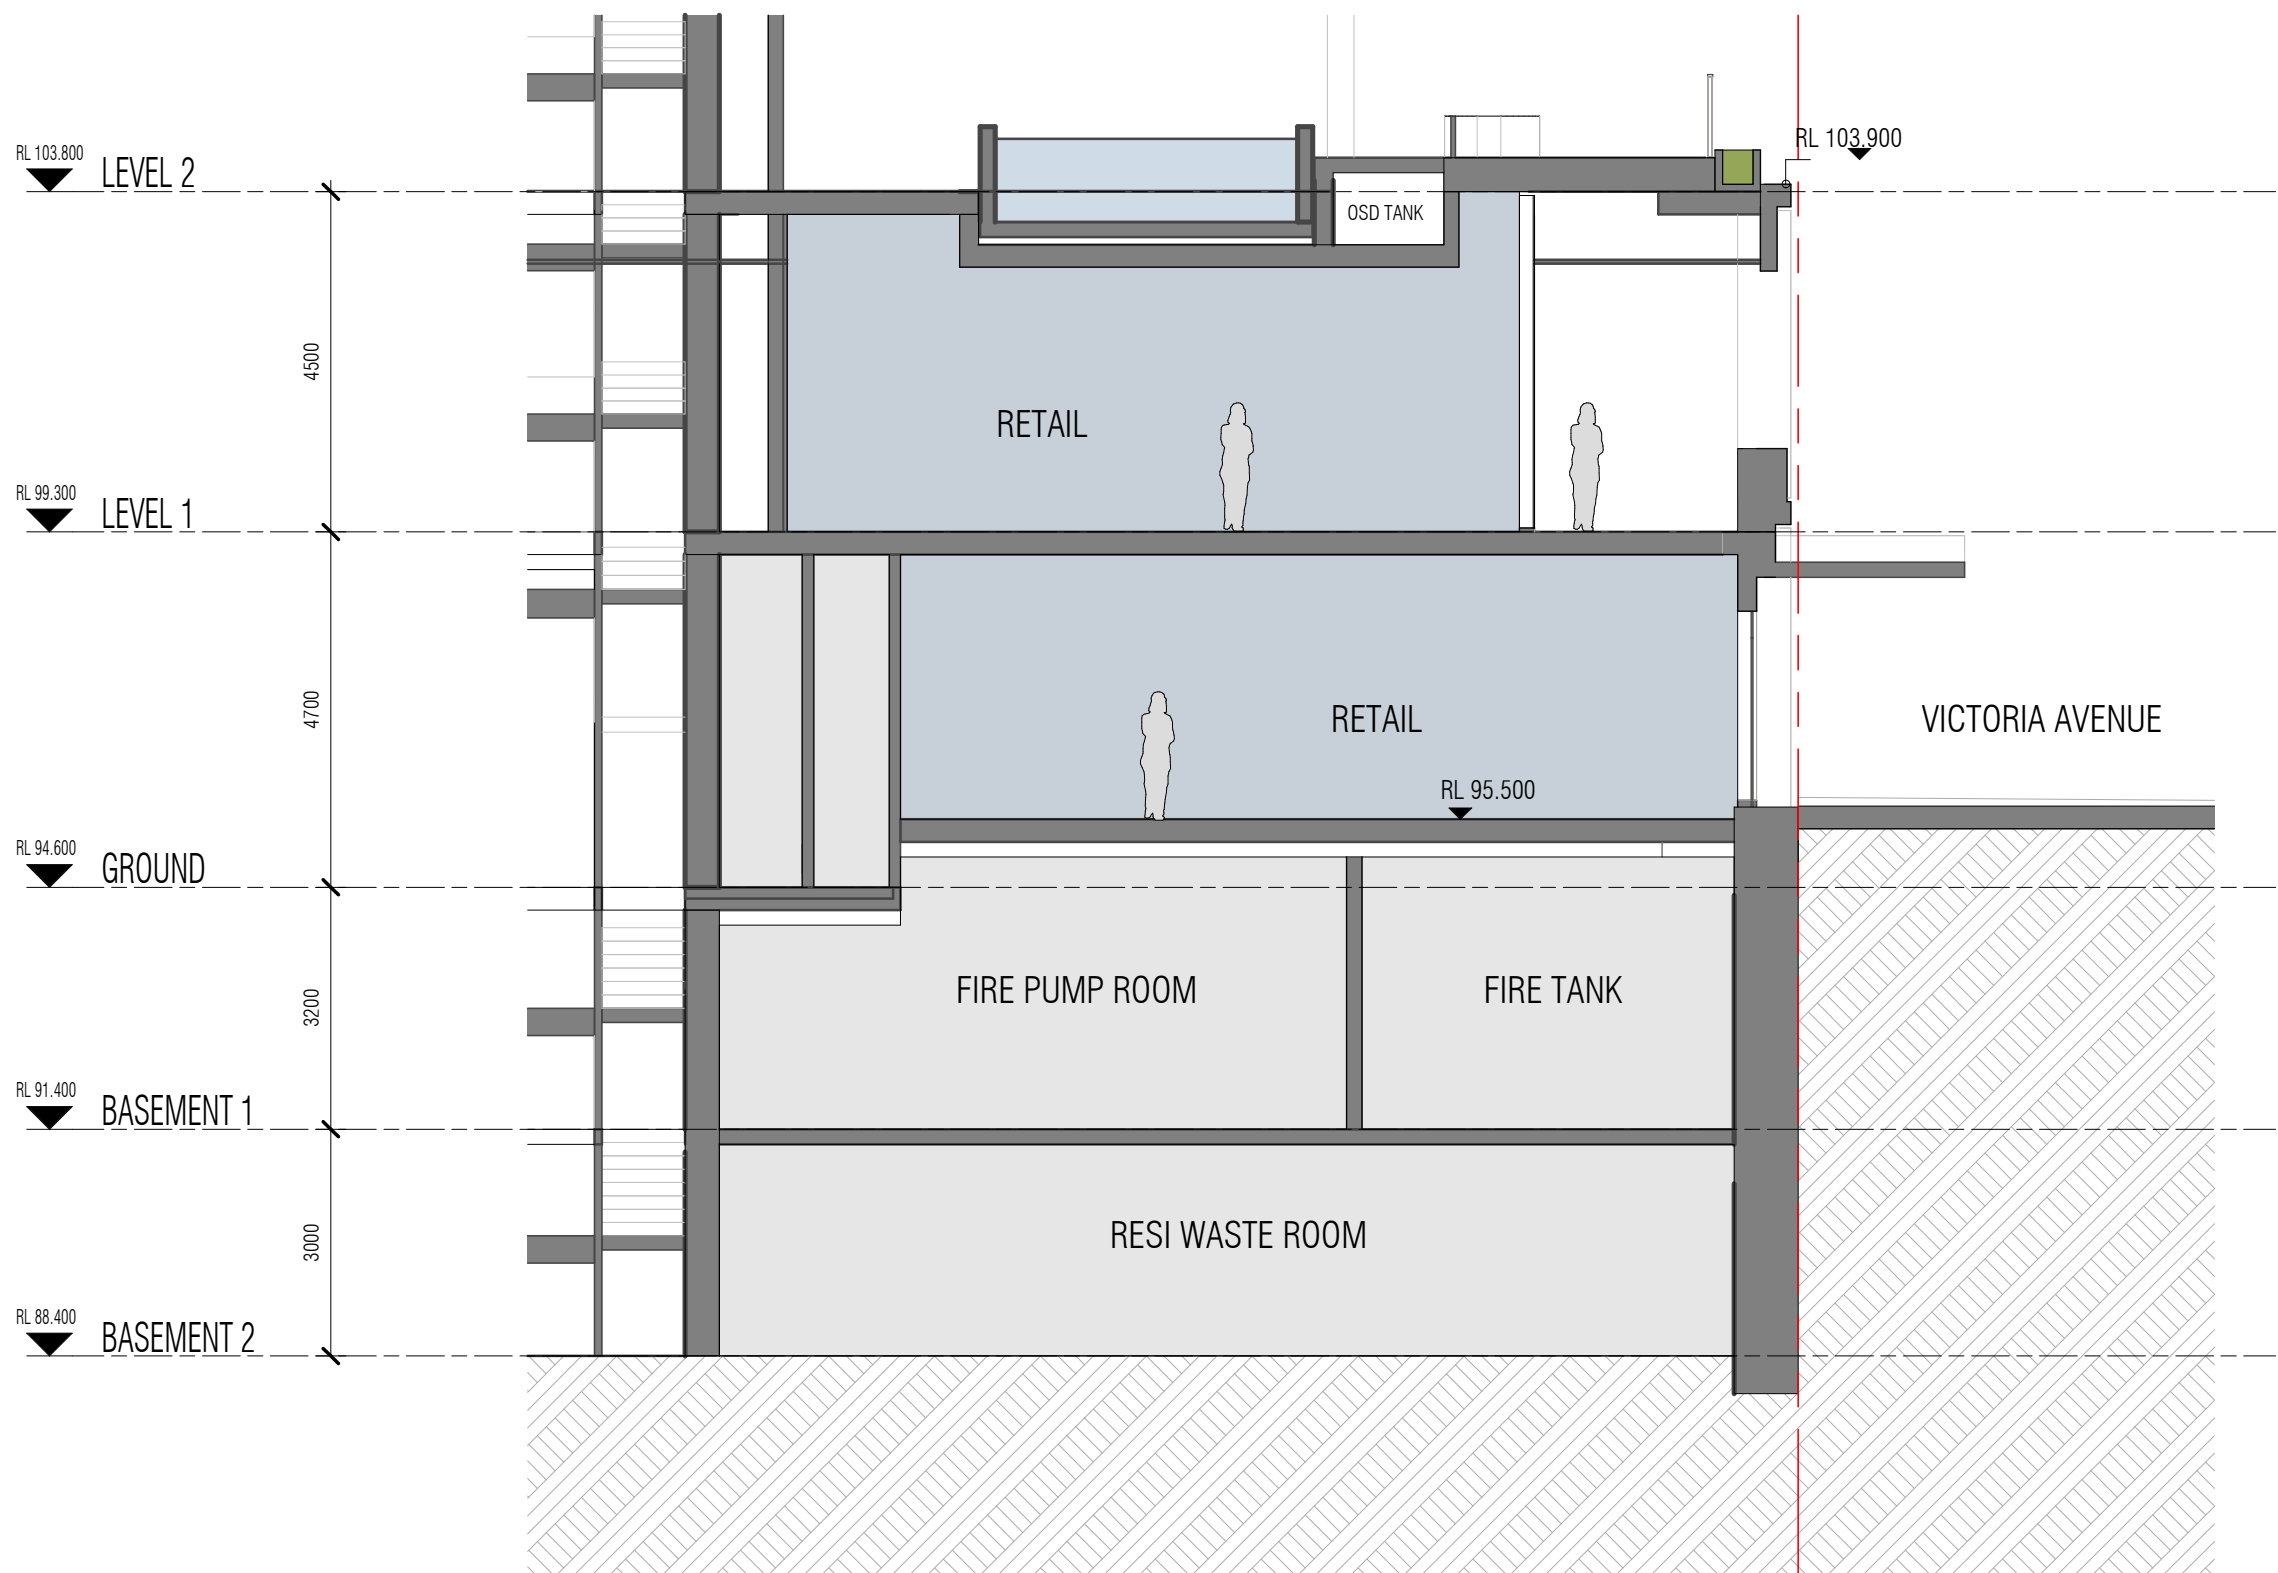


4 NORTH RETAIL SECTION

2 EAST RETAIL SECTION

5 EAST LOADING SECTION

Autodesk Docs://23115-410-416 Victoria Avenue Chatswood/23115_GENERAL_R24_GROUND FLOOR SCENARIO OPTION 02.rvt

REVISION			
A	SSDA LODGEMENT	15.04.2025	
B	RTS LODGEMENT	30.07.2025	

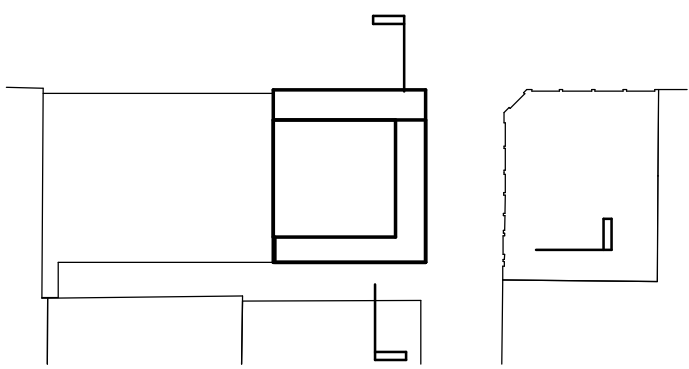

QUALITY ASSURANCE (FK IS A CERTIFIED COMPANY TO ISO 9001:2015)

THIS PROJECT IS SUBJECT TO THE FK QUALITY ASSURANCE SYSTEM

- ☒ SCHEMATIC DESIGN REVIEW FOR THIS PROJECT IS COMPLETED.
- ☐ DESIGN DEVELOPMENT REVIEW FOR THIS PROJECT IS YET TO BE COMPLETED.
- ☐ TENDER DOCUMENTATION REVIEW FOR THIS PROJECT IS YET TO BE COMPLETED.
- ☐ CONSTRUCTION DOCUMENTATION REVIEW FOR THIS DRAWING IS YET TO BE COMPLETED.

REVIEW DATE: 26.03.25

IF THIS DRAWING IS STAMPED 'UNCONTROLLED COPY' THEN IT IS TO BE CONSIDERED A DRAFT, SUBJECT TO REVISION WITHOUT NOTICE

NOTES

THIS DRAWING IS COPYRIGHT AND SHALL REMAIN THE PROPERTY OF FENDER KATSALIDIS (AUST) PTY LTD CHECK AND VERIFY ALL DIMENSIONS ON SITE PRIOR TO COMMENCING WORK. DRAWING TO BE READ IN CONJUNCTION WITH ALL OTHER CONTRACT DOCUMENTS. DO NOT SCALE DRAWINGS. USE FIGURED DIMENSIONS ONLY. SEEK CLARIFICATION OF INCONSISTENCIES / CONFLICTS.

DRAWN BW/DS
CHECKED CB
DATE 30.07.2025
JOB NO. 23115
SCALE As indicated @A1

PROJECT
NOVUS ON VICTORIA

410-416 VICTORIA AVE CHATSWOOD

DRAWING TITLE
PODIUM SECTIONS

FK
WWW.FKAUSTRALIA.COM
L21, 259 GEORGE STREET, SYDNEY
NEW SOUTH WALES 2000 AUSTRALIA
TELEPHONE: +61 2 8216 3500
FENDER KATSALIDIS (AUST) PTY LTD ACN 092 943 032

ISSUE PURPOSE
RTS LODGEMENT

FK
REV. B
DRAWING NO.
DA 253