

SJB Architects

35 HONEYSUCKLE

35 Honeysuckle
35 Honeysuckle Drive
Newcastle, NSW 2300


SJB Architects
Level 2, 490 Crown Street
Surry Hills NSW
2010 Australia
T 61 2 9380 9911
F 61 2 9380 9922

Project Number: 5711
Date: 09.11.18
Client: DOMA GROUP



DRAWING LIST

Sheet No.	Sheet Name	Rev.	Date
0001	Cover	05	09.11.18
0101	Context Plan	05	09.11.18
0103	Site Plan / Site Analysis	05	09.11.18
0201	Floor Plan - Basement 02	05	09.11.18
0202	Floor Plan - Basement 01	05	09.11.18
0203	Floor Plan - Ground Floor	05	09.11.18
0204	Floor Plan - Level 01	05	09.11.18
0205	Floor Plan - Level 02	05	09.11.18
0206	Floor Plan - Level 03	05	09.11.18
0207	Floor Plan - Level 04-06	05	09.11.18
0210	Floor Plan - Level 07	05	09.11.18
0211	Roof Plan	05	09.11.18
0501	Elevations - Sheet 1	05	09.11.18
0502	Elevations - Sheet 2	05	09.11.18
0601	Building Sections - Sheet 1	05	09.11.18
0602	Building Sections - Sheet 2	05	09.11.18
1401	Apartment Plans - Sheet 1	05	09.11.18
1402	Apartment Plans - Sheet 2	05	09.11.18
1404	Apartment Plans - Adaptable	05	09.11.18
3001	Shadow Analysis - 9AM	05	09.11.18
3002	Shadow Analysis - 10AM	05	09.11.18
3003	Shadow Analysis - 11AM	05	09.11.18
3004	Shadow Analysis - 12PM	05	09.11.18
3005	Shadow Analysis - 1PM	05	09.11.18
3006	Shadow Analysis - 2PM	05	09.11.18
3007	Shadow Analysis - 3PM	05	09.11.18
3101	GFA Analysis	05	09.11.18
3201	SEPP 65 Analysis - Solar	05	09.11.18
3202	SEPP 65 Analysis - Ventilation	05	09.11.18
3203	SEPP 65 Analysis - Deep Soil	05	09.11.18
3204	SEPP 65 Analysis - Communal Space	05	09.11.18
4001	External Finishes	05	09.11.18
4005	Photomontage - Sheet 1	05	09.11.18
4006	Photomontage - Sheet 2	05	09.11.18

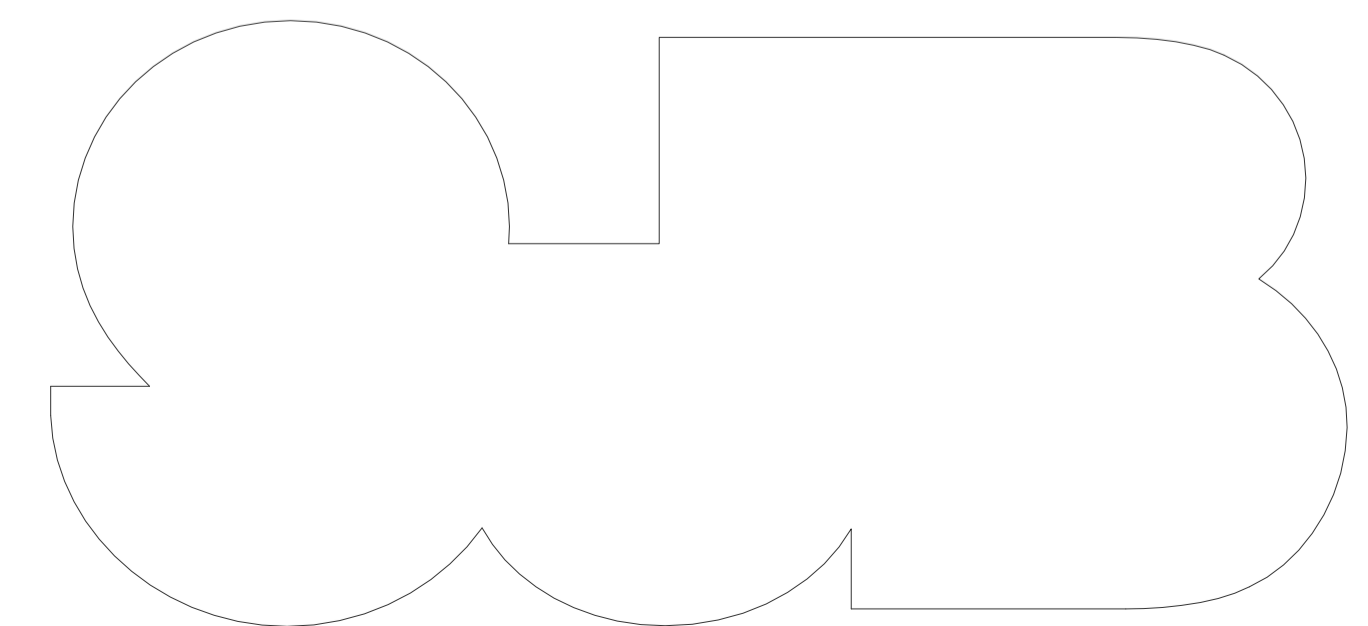


In accepting and utilising this document the recipient agrees that SJB Architecture (NSW) Pty. Ltd. ACN 081 094 724 SJB Architects, retain all common law, statutory law and other rights including copyright and intellectual property rights. The recipient agrees not to use this document for any purpose other than its intended use; to waive all claims against SJB Architects resulting from unauthorised changes; or to reuse the document on other projects without the prior written consent of SJB Architects. Under no circumstances shall transfer of this document be deemed a sale. SJB Architects makes no warranties of fitness for any purpose. The Builder/Contractor shall verify job dimensions prior to any work commencing. Use figured dimensions only. Do not scale drawings.

Nominated Architects: Adam Haddow-7188 | John Pradel-7004

FOR APPROVAL

Rev	Date	Revision	By	Chk.
01	04.05.18	Issued to Consultants	MJL	EW
02	11.05.18	Issued to Consultants	MJL	EW
03	06.06.18	Issued for Review	MJL	EW
04	09.07.18	Issued for Approval	MJL	AH
05	09.11.18	Issued For Approval	SC	EW

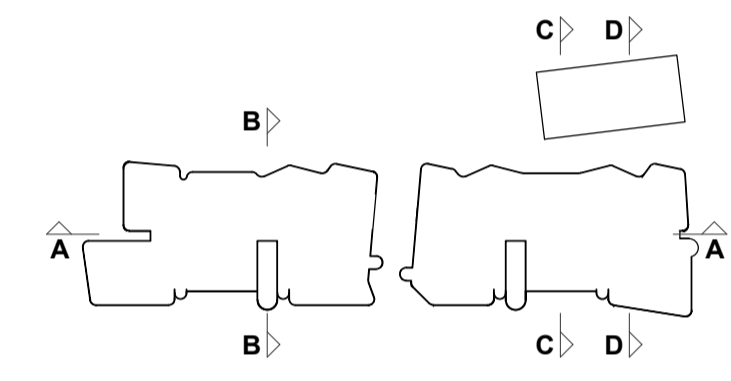

Structural Engineer
Northrop Consulting Engineers

Mechanical / Hydraulic Engineer
S4B / WPF

Electrical Engineer
S4B

Fire Engineer
WPF

Access Consultant
Phillip Chun

Basix
David Gradwell

Client

DOMAGROUP

Project
35 Honeysuckle
35 Honeysuckle Drive
Newcastle, NSW 2300

Drawing Name
Context Plan

Date
09.11.18

Scale
NTS

Sheet Size
@ A1

Drawn
MJL

Chk.
EW

Job No.
5711

Drawing No.
DA-A-0101 / 05



Revision

In accepting and utilising this document the recipient agrees that SJB Architecture (NSW) Pty. Ltd. ACN 081 094 724 / SJB Architects, retain all common law, statutory law and other rights including copyright and intellectual property rights. The recipient agrees not to use this document for any purpose other than its intended use; to waive all claims against SJB Architects resulting from unauthorised changes; or to reuse the document on other projects without the prior written consent of SJB Architects. Under no circumstances shall transfer of this document be deemed a sale. SJB Architects makes no warranties of fitness for any purpose. The Builder/Contractor shall verify job dimensions prior to any work commencing. Use figured dimensions only. Do not scale drawings.

Nominated Architects: Adam Haddow-7188 | John Pradel-7004

FOR APPROVAL

Rev	Date	Revision	By	Chk.
01	04.05.18	Issued to Consultants	MJL	EW
02	11.05.18	Issued to Consultants	MJL	EW
03	06.06.18	Issued for Review	MJL	EW
04	09.07.18	Issued for Approval	MJL	AH
05	09.11.18	Issued For Approval	SC	EW

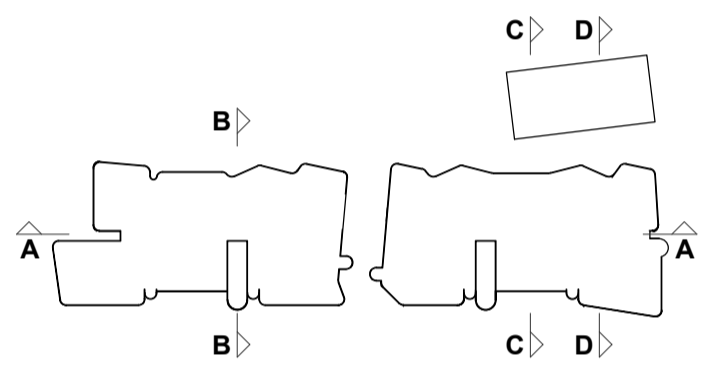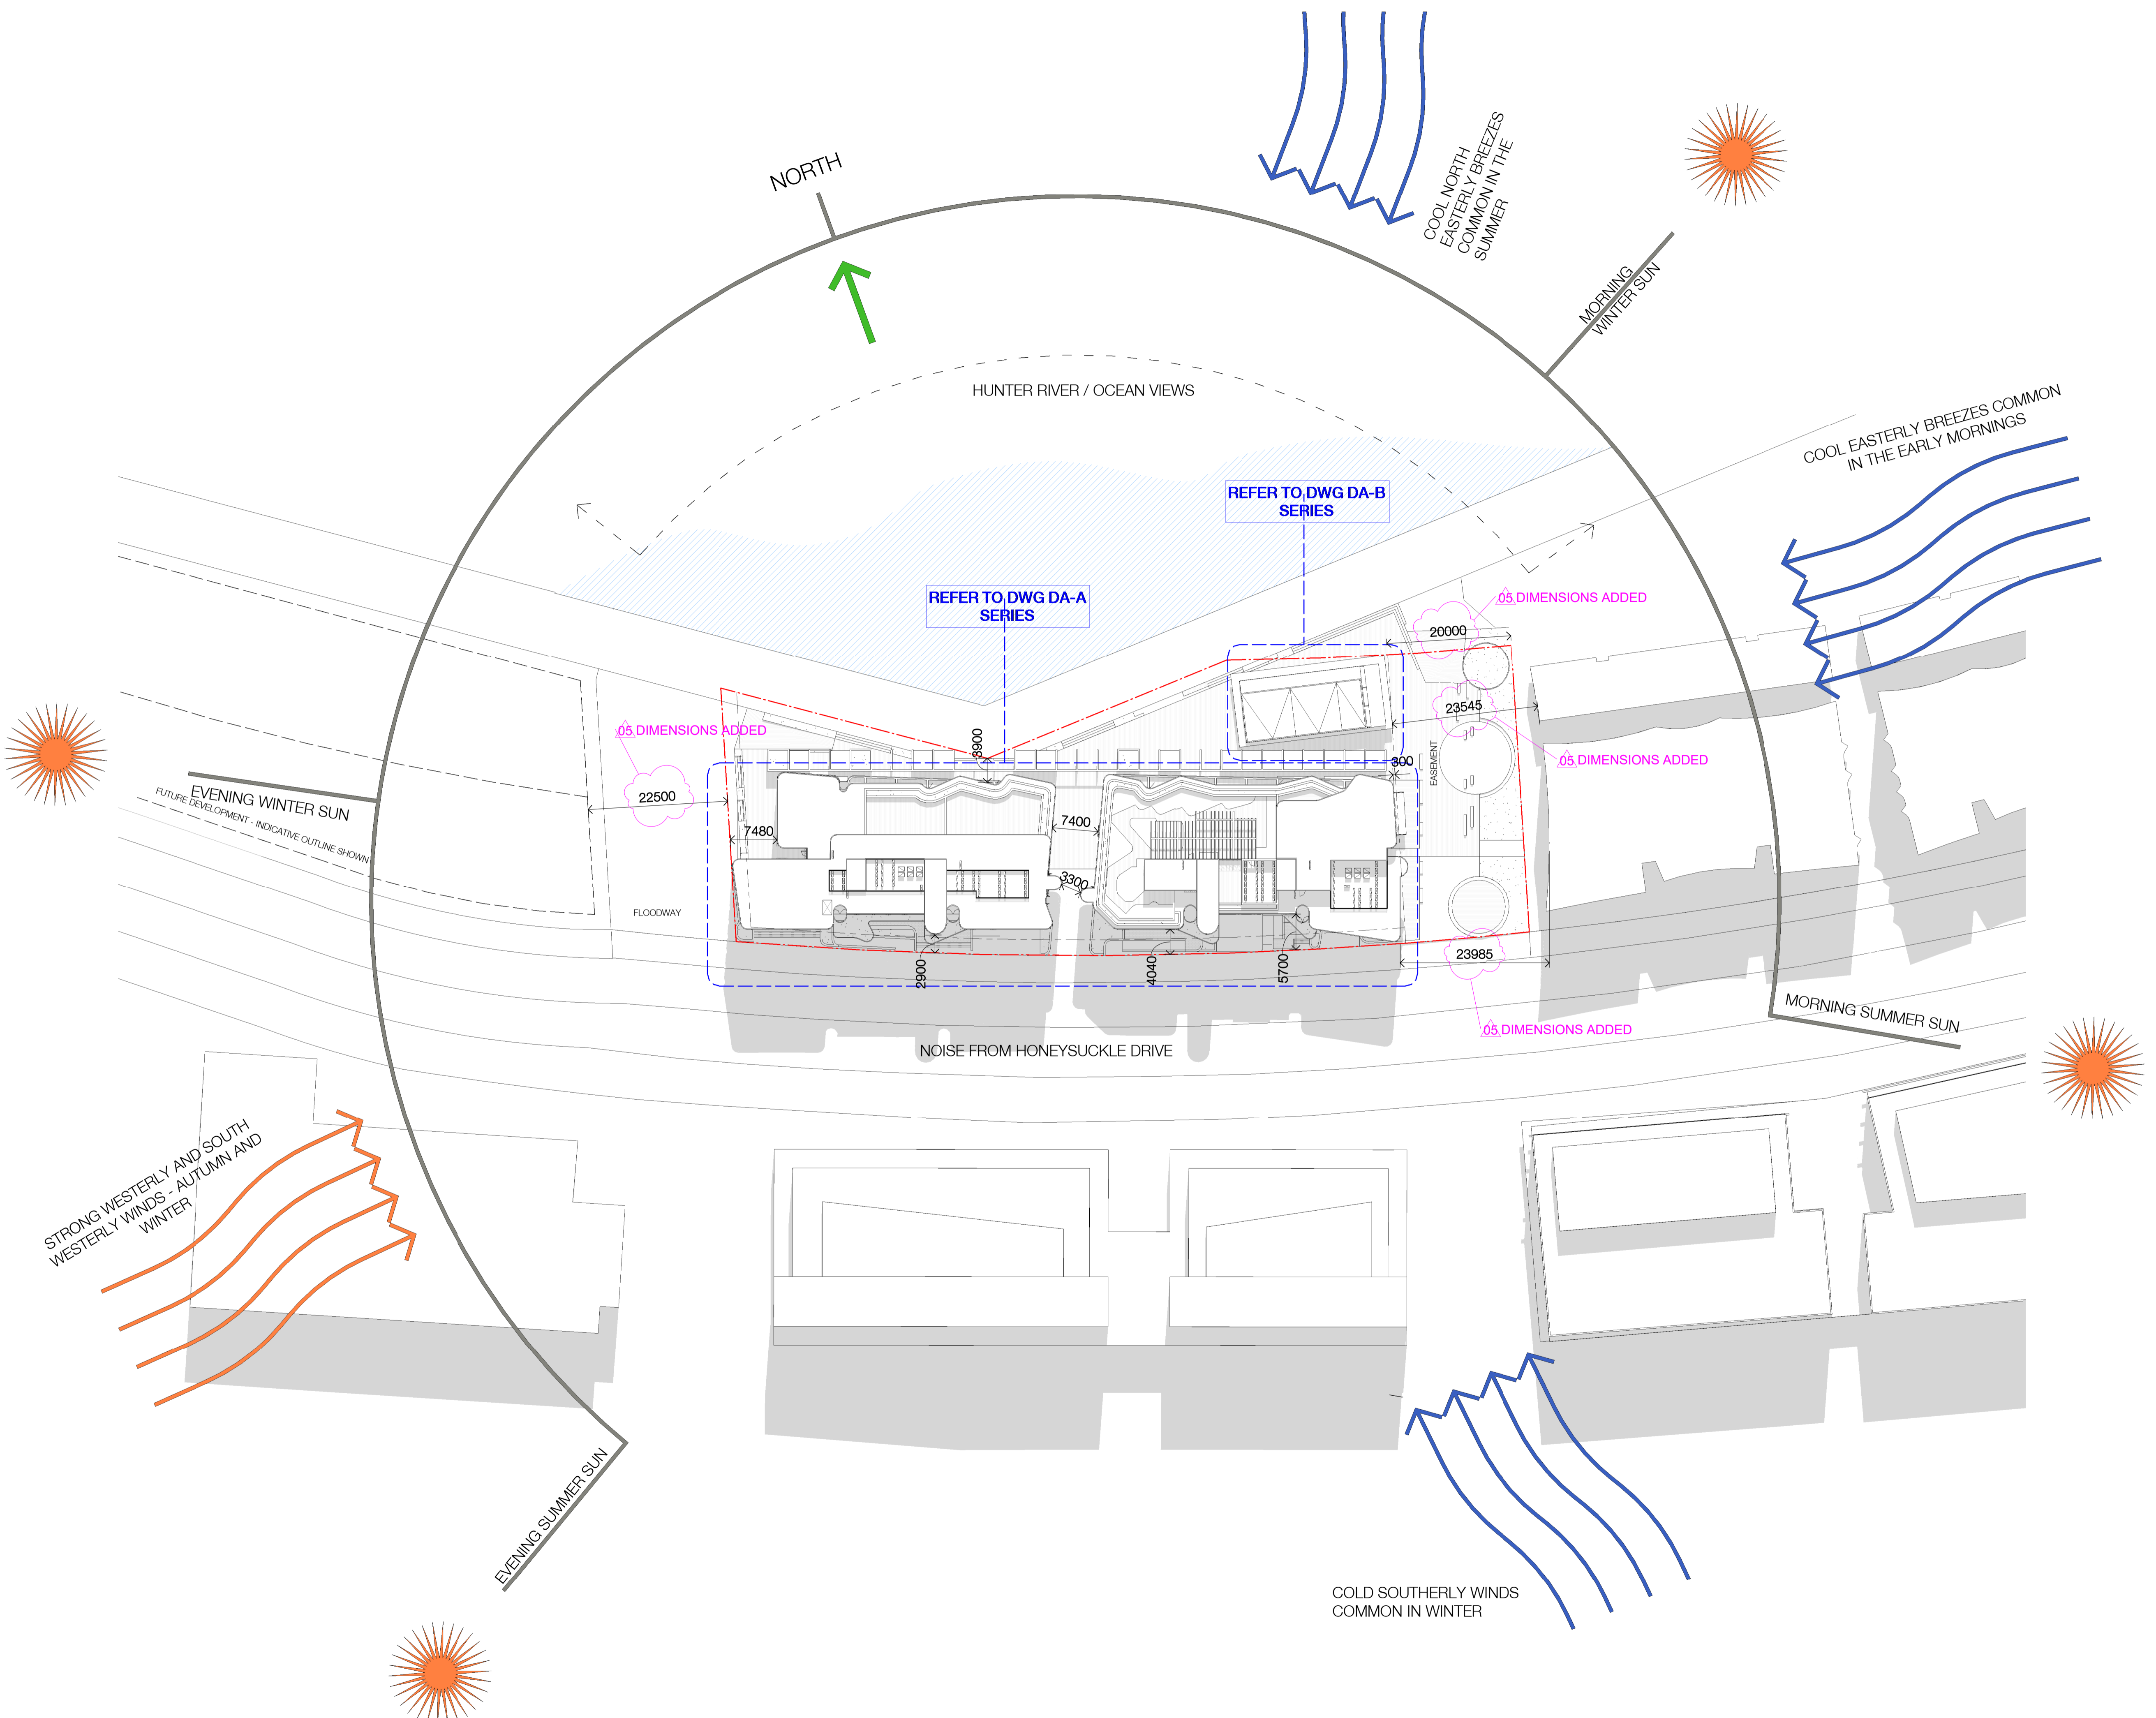

Structural Engineer
Northrop Consulting Engineers

Mechanical / Hydraulic Engineer
S4B / WPF

Electrical Engineer
S4B

Fire Engineer
WPF

Access Consultant
Phillip Chun

Basix
David Gradwell

Client

DOMAGROUP

Project
35 Honeysuckle

**35 Honeysuckle Drive
 Newcastle, NSW 2300**


Drawing Name
Site Plan / Site Analysis

Date **09.11.18** Scale **1 : 500** Sheet Size **@ A1**

Drawn **MJL** Chk. **EW**

Job No. **5711** Drawing No. **DA-A-0103 / 05** Revision

SJB Architects
 Level 2
 490 Crown Street
 Surry Hills NSW
 2010 Australia
 T 61 2 9380 9911
 F 61 2 9380 9922
 www.sjb.com.au



In accepting and utilising this document the recipient agrees that SJB Architecture (NSW) Pty. Ltd. ACN 081 094 724 SJB Architects, retain all common law, statutory law and other rights including copyright and intellectual property rights. The recipient agrees not to use this document for any purpose other than its intended use, to waive all claims against SJB Architects resulting from unauthorised changes, or to reuse the document on other projects without the prior written consent of SJB Architects. Under no circumstances shall transfer of this document be deemed a sale. SJB Architects makes no warranties of fitness for any purpose. The Builder/Contractor shall verify job dimensions prior to any work commencing. Use figured dimensions only. Do not scale drawings.


Nominated Architects: Adam Haddow-7188 | John Pradel-7004

FOR APPROVAL

Rev	Date	Revision	By	Chk.
01	04.05.18	Issued to Consultants	MJL	EW
02	11.05.18	Issued to Consultants	MJL	EW
03	06.06.18	Issued for Review	MJL	EW
04	09.07.18	Issued for Approval	MJL	AH
05	09.11.18	Issued For Approval	SC	EW

Carparking Allocation - By Level

Level	Category	Count
Basement 2	Accessible 2400x5400	5
	Standard 2400x5400	79
	Standard 2400x5400 (Tandem)	14
Basement 1	Accessible 2400x5400	5
	R = Retail Parking 2400x5400	22
	Standard 2400x5400	37
	Standard 2400x5400 (Tandem)	7
	V = Visitor Parking 2400x5400	20
	Visitor Accessible 2400x5400	1
TOTAL		190

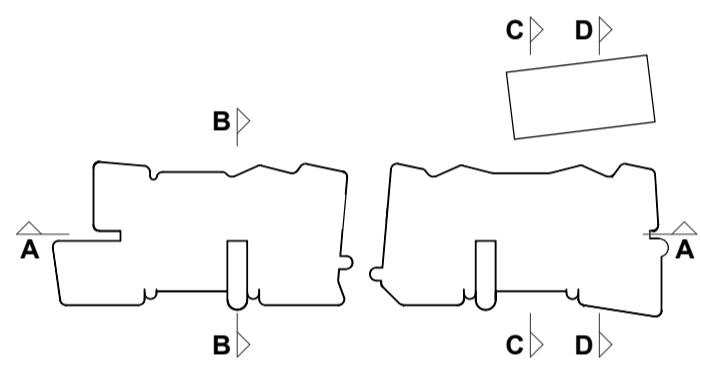

- Structural Engineer
Northrop Consulting Engineers
- Mechanical / Hydraulic Engineer
S4B / WPFD
- Electrical Engineer
S4B
- Fire Engineer
WPFD
- Access Consultant
Phillip Chun
- Basix
David Gradwell
- Client

DOMAGROUP

Project
35 Honeysuckle
35 Honeysuckle Drive
Newcastle, NSW 2300


Drawing Name
Floor Plan - Basement 02

Date: **09.11.18** Scale: **1 : 200** Sheet Size: **@ A1**


Drawn: **MJL** Chk.: **EW**

Job No.: **5711** Drawing No.: **DA-A-0201 / 05**

SJB Architects
Level 2
490 Crown Street
Surry Hills NSW
2010 Australia
T 61 2 9380 9911
F 61 2 9380 9922
www.sjb.com.au

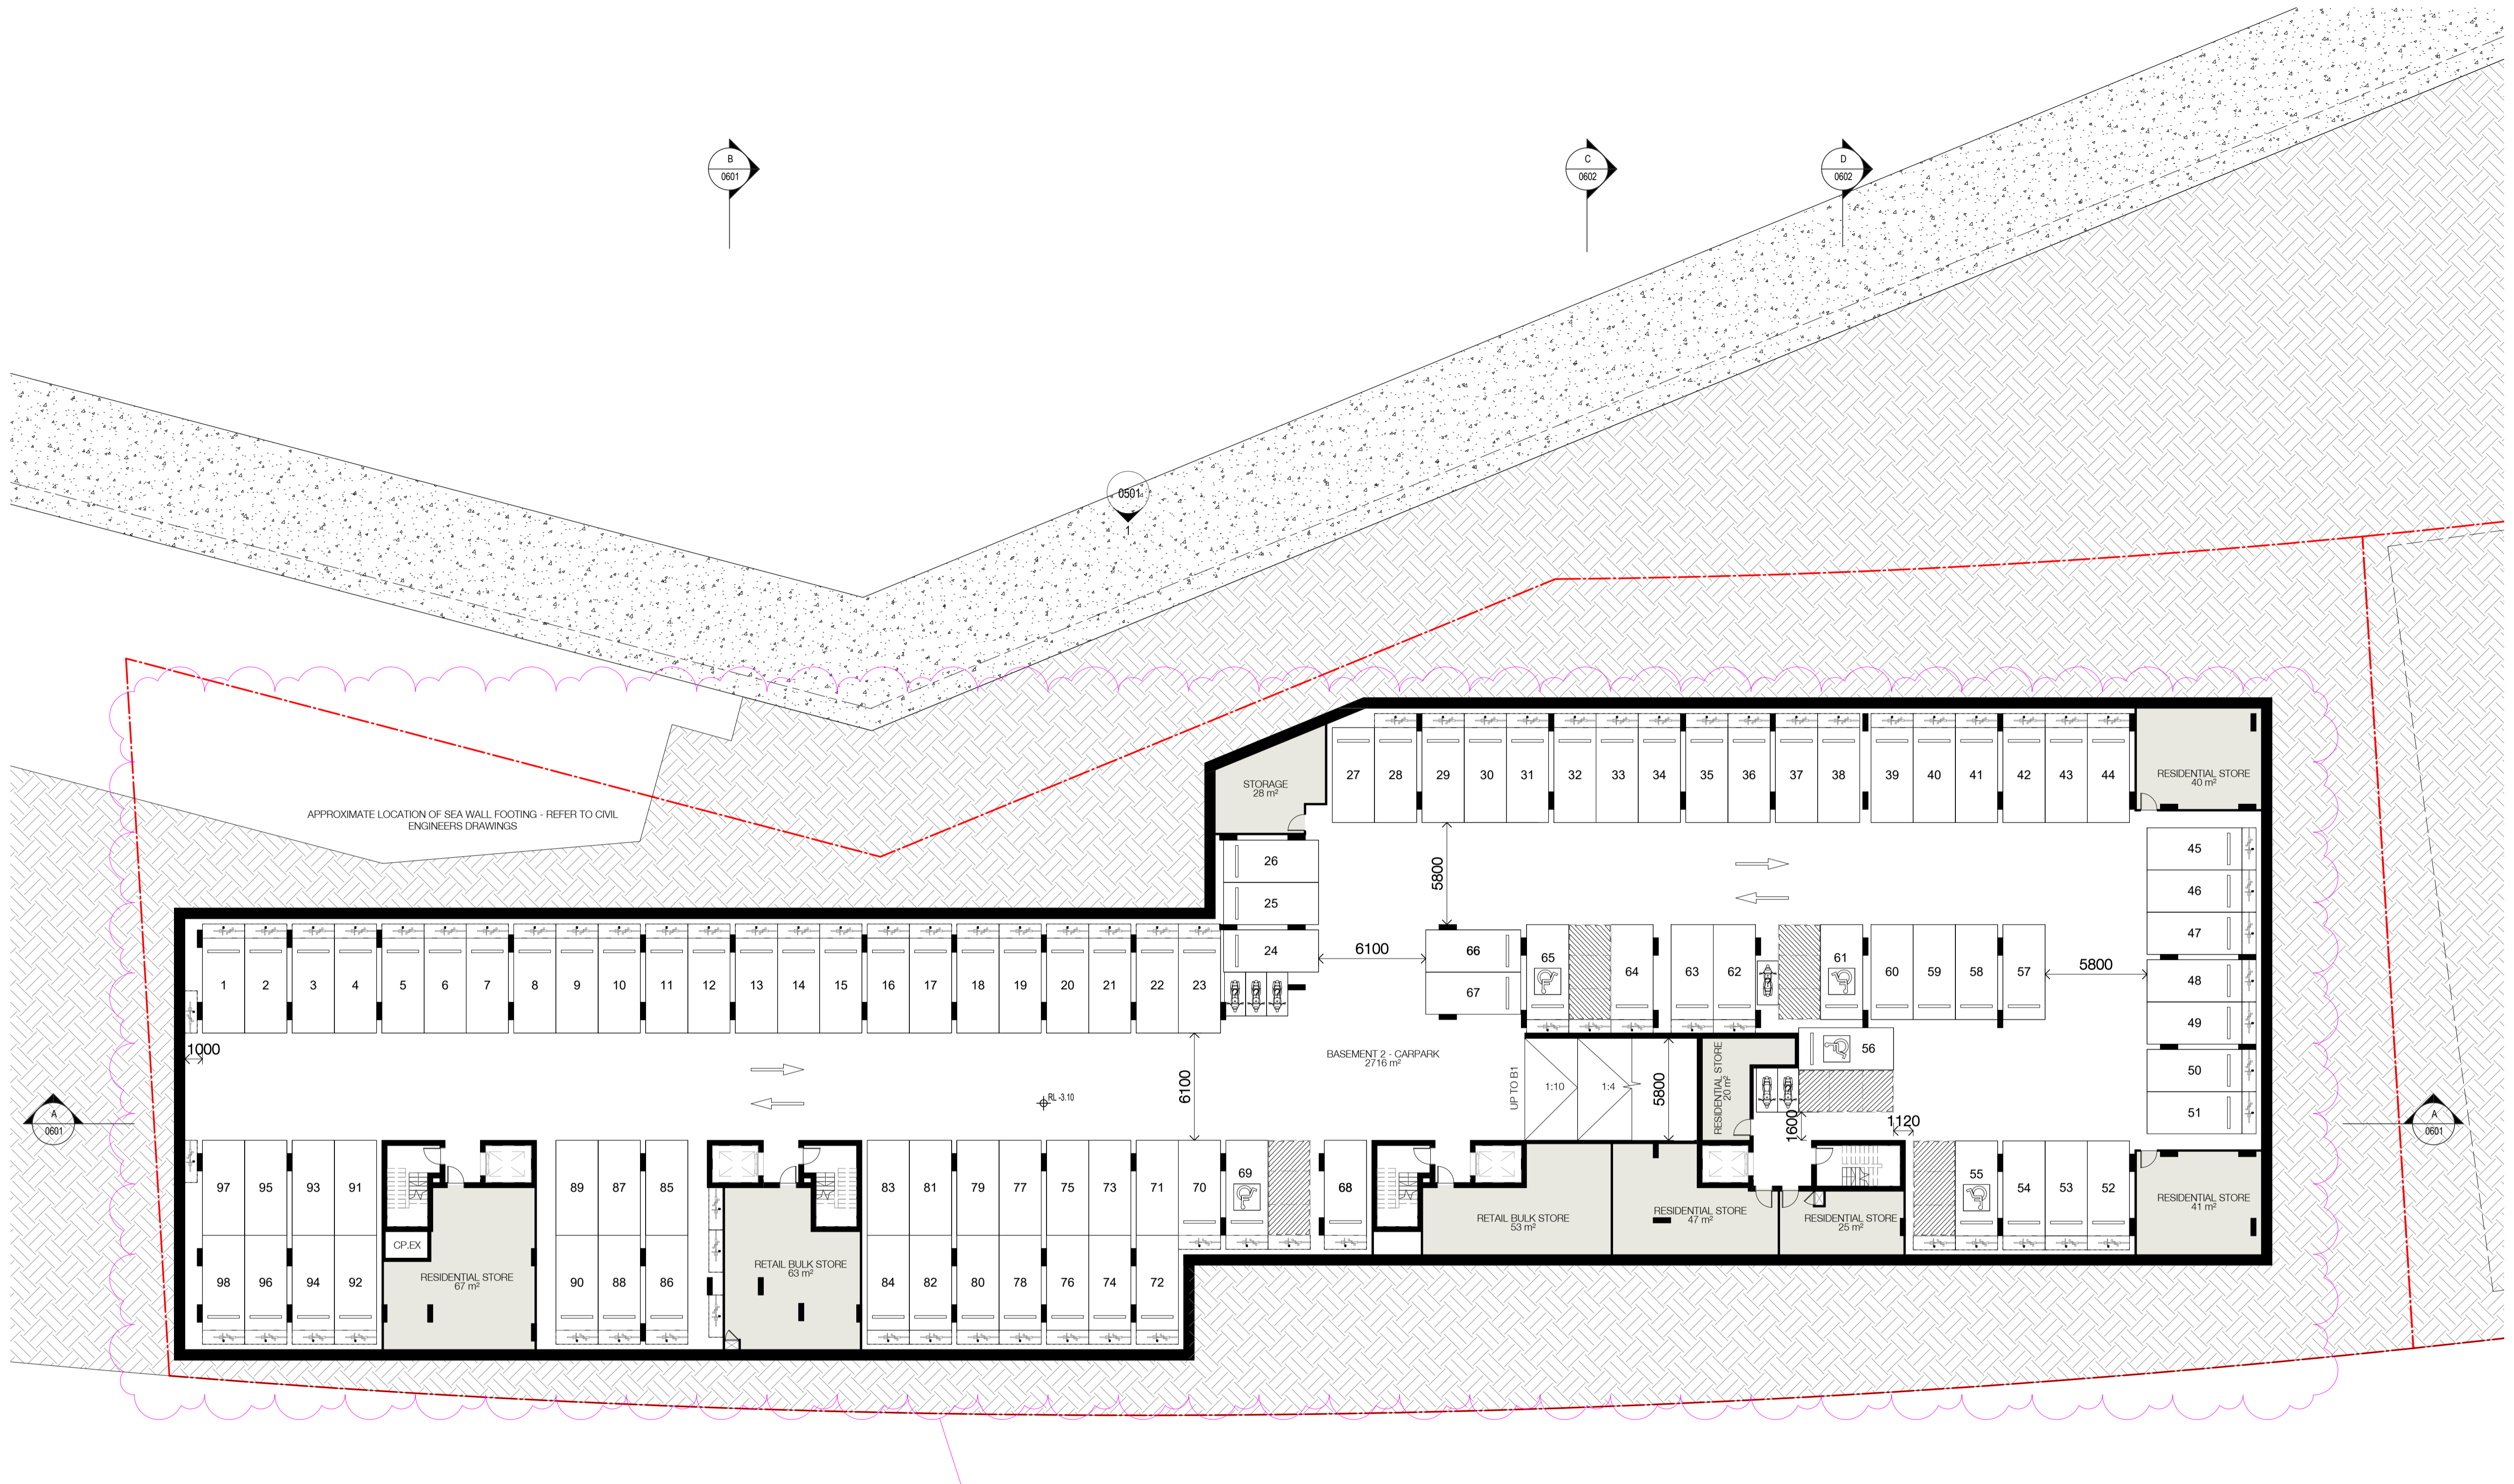

05 PARKING NUMBERS,
BIKE PARKING AND
STORAGE AREAS

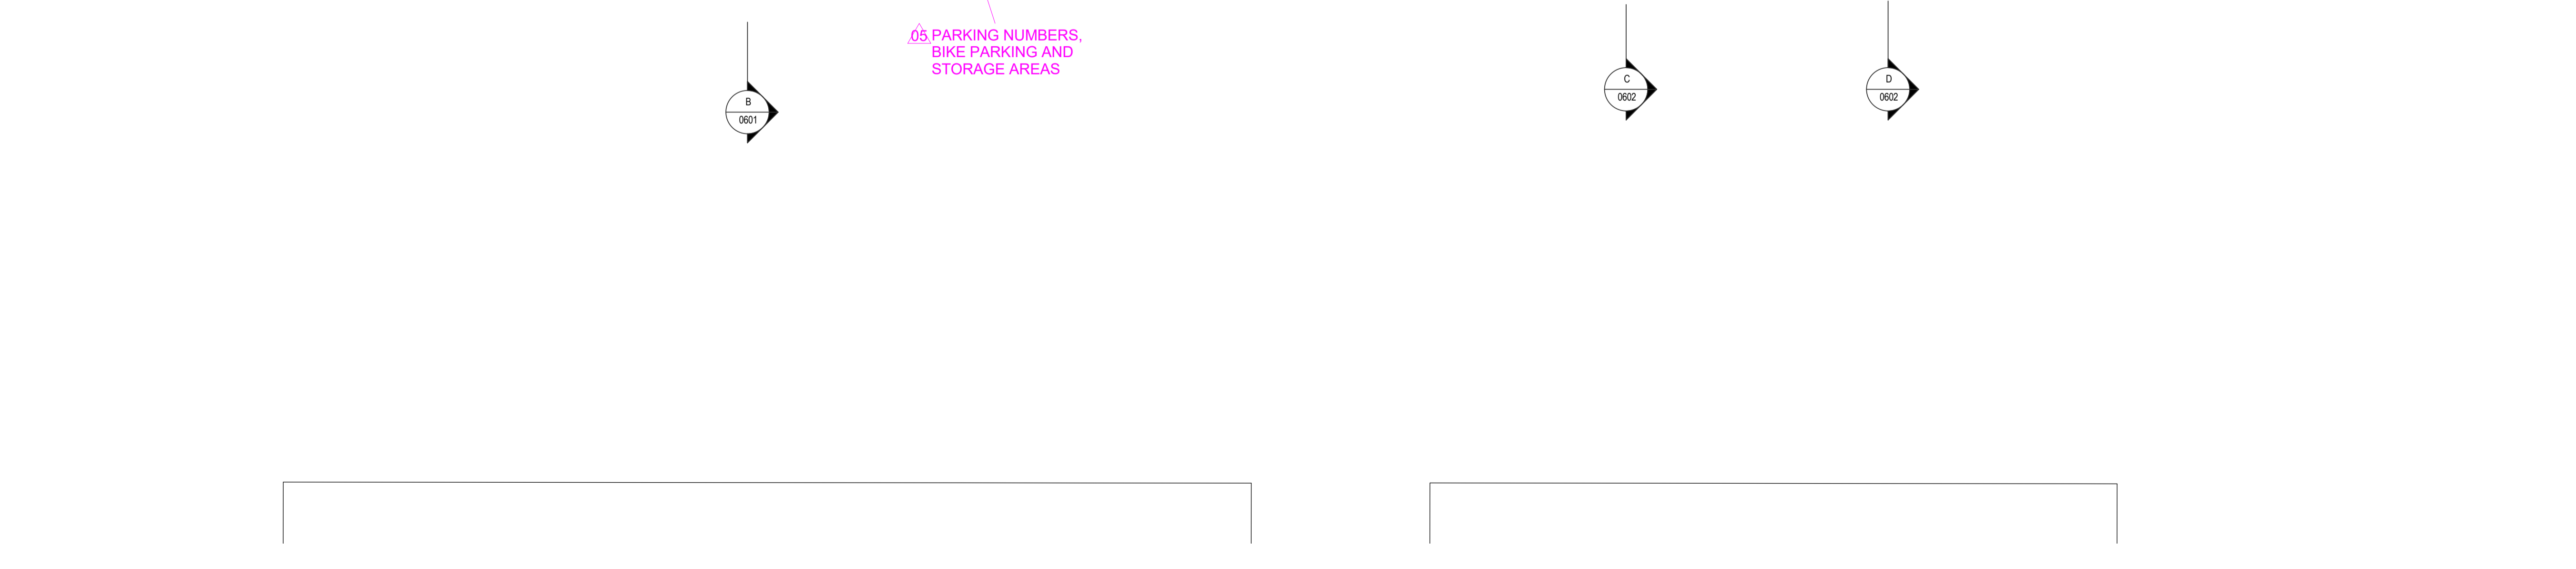

In accepting and utilising this document the recipient agrees that SJB Architecture (NSW) Pty. Ltd. ACN 081 094 724 SJB Architects, retain all common law, statutory law and other rights including copyright and intellectual property rights. The recipient agrees not to use this document for any purpose other than its intended use, to waive all claims against SJB Architects resulting from unauthorised changes, or to reuse the document on other projects without the prior written consent of SJB Architects. Under no circumstances shall transfer of this document be deemed a sale. SJB Architects makes no warranties of fitness for any purpose. The Builder/Contractor shall verify job dimensions prior to any work commencing. Use figured dimensions only. Do not scale drawings.


Nominated Architects: Adam Haddow-7188 | John Pradel-7004

FOR APPROVAL

Rev	Date	Revision	By	Chk.
01	04.05.18	Issued to Consultants	MJL	EW
02	11.05.18	Issued to Consultants	MJL	EW
03	06.06.18	Issued for Review	MJL	EW
04	09.07.18	Issued for Approval	MJL	AH
05	09.11.18	Issued For Approval	SC	EW

Carparking Allocation - By Level

Level	Car Type	Count
Basement 2	Accessible 2400x5400	5
	Standard 2400x5400	79
	Standard 2400x5400 (Tandem)	14
	TOTAL	98
Basement 1	Accessible 2400x5400	5
	R = Retail Parking 2400x5400	22
	Standard 2400x5400	37
	Standard 2400x5400 (Tandem)	7
	V = Visitor Parking 2400x5400	20
	Visitor Accessible 2400x5400	1
	TOTAL	190

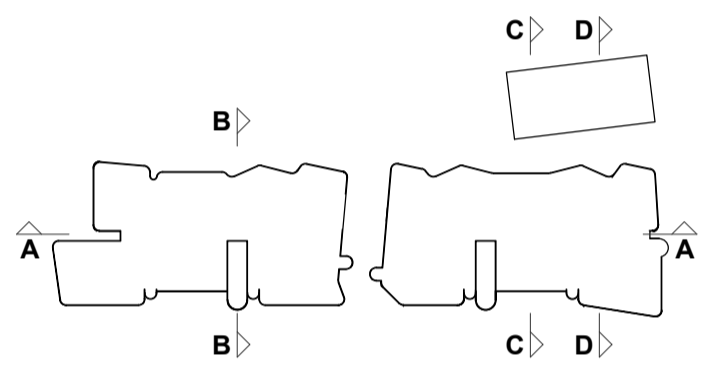

Structural Engineer
Northrop Consulting Engineers

Mechanical / Hydraulic Engineer
S4B / WPF

Electrical Engineer
S4B

Fire Engineer
WPF

Access Consultant
Phillip Chun

Basix
David Gradwell

Client

DOMAGROUP

Project

35 Honeysuckle

35 Honeysuckle Drive
Newcastle, NSW 2300

Drawing Name


Floor Plan - Basement 01

Date: 09.11.18 | Scale: 1 : 200 | Sheet Size: @ A1

Drawn: MJL | Chk.: EW

Job No.: 5711 | Drawing No.: DA-A-0202 / 05

SJB Architects
Level 2
490 Crown Street
Surry Hills NSW
2010 Australia
T 61 2 9380 9911
F 61 2 9380 9922
www.sjb.com.au

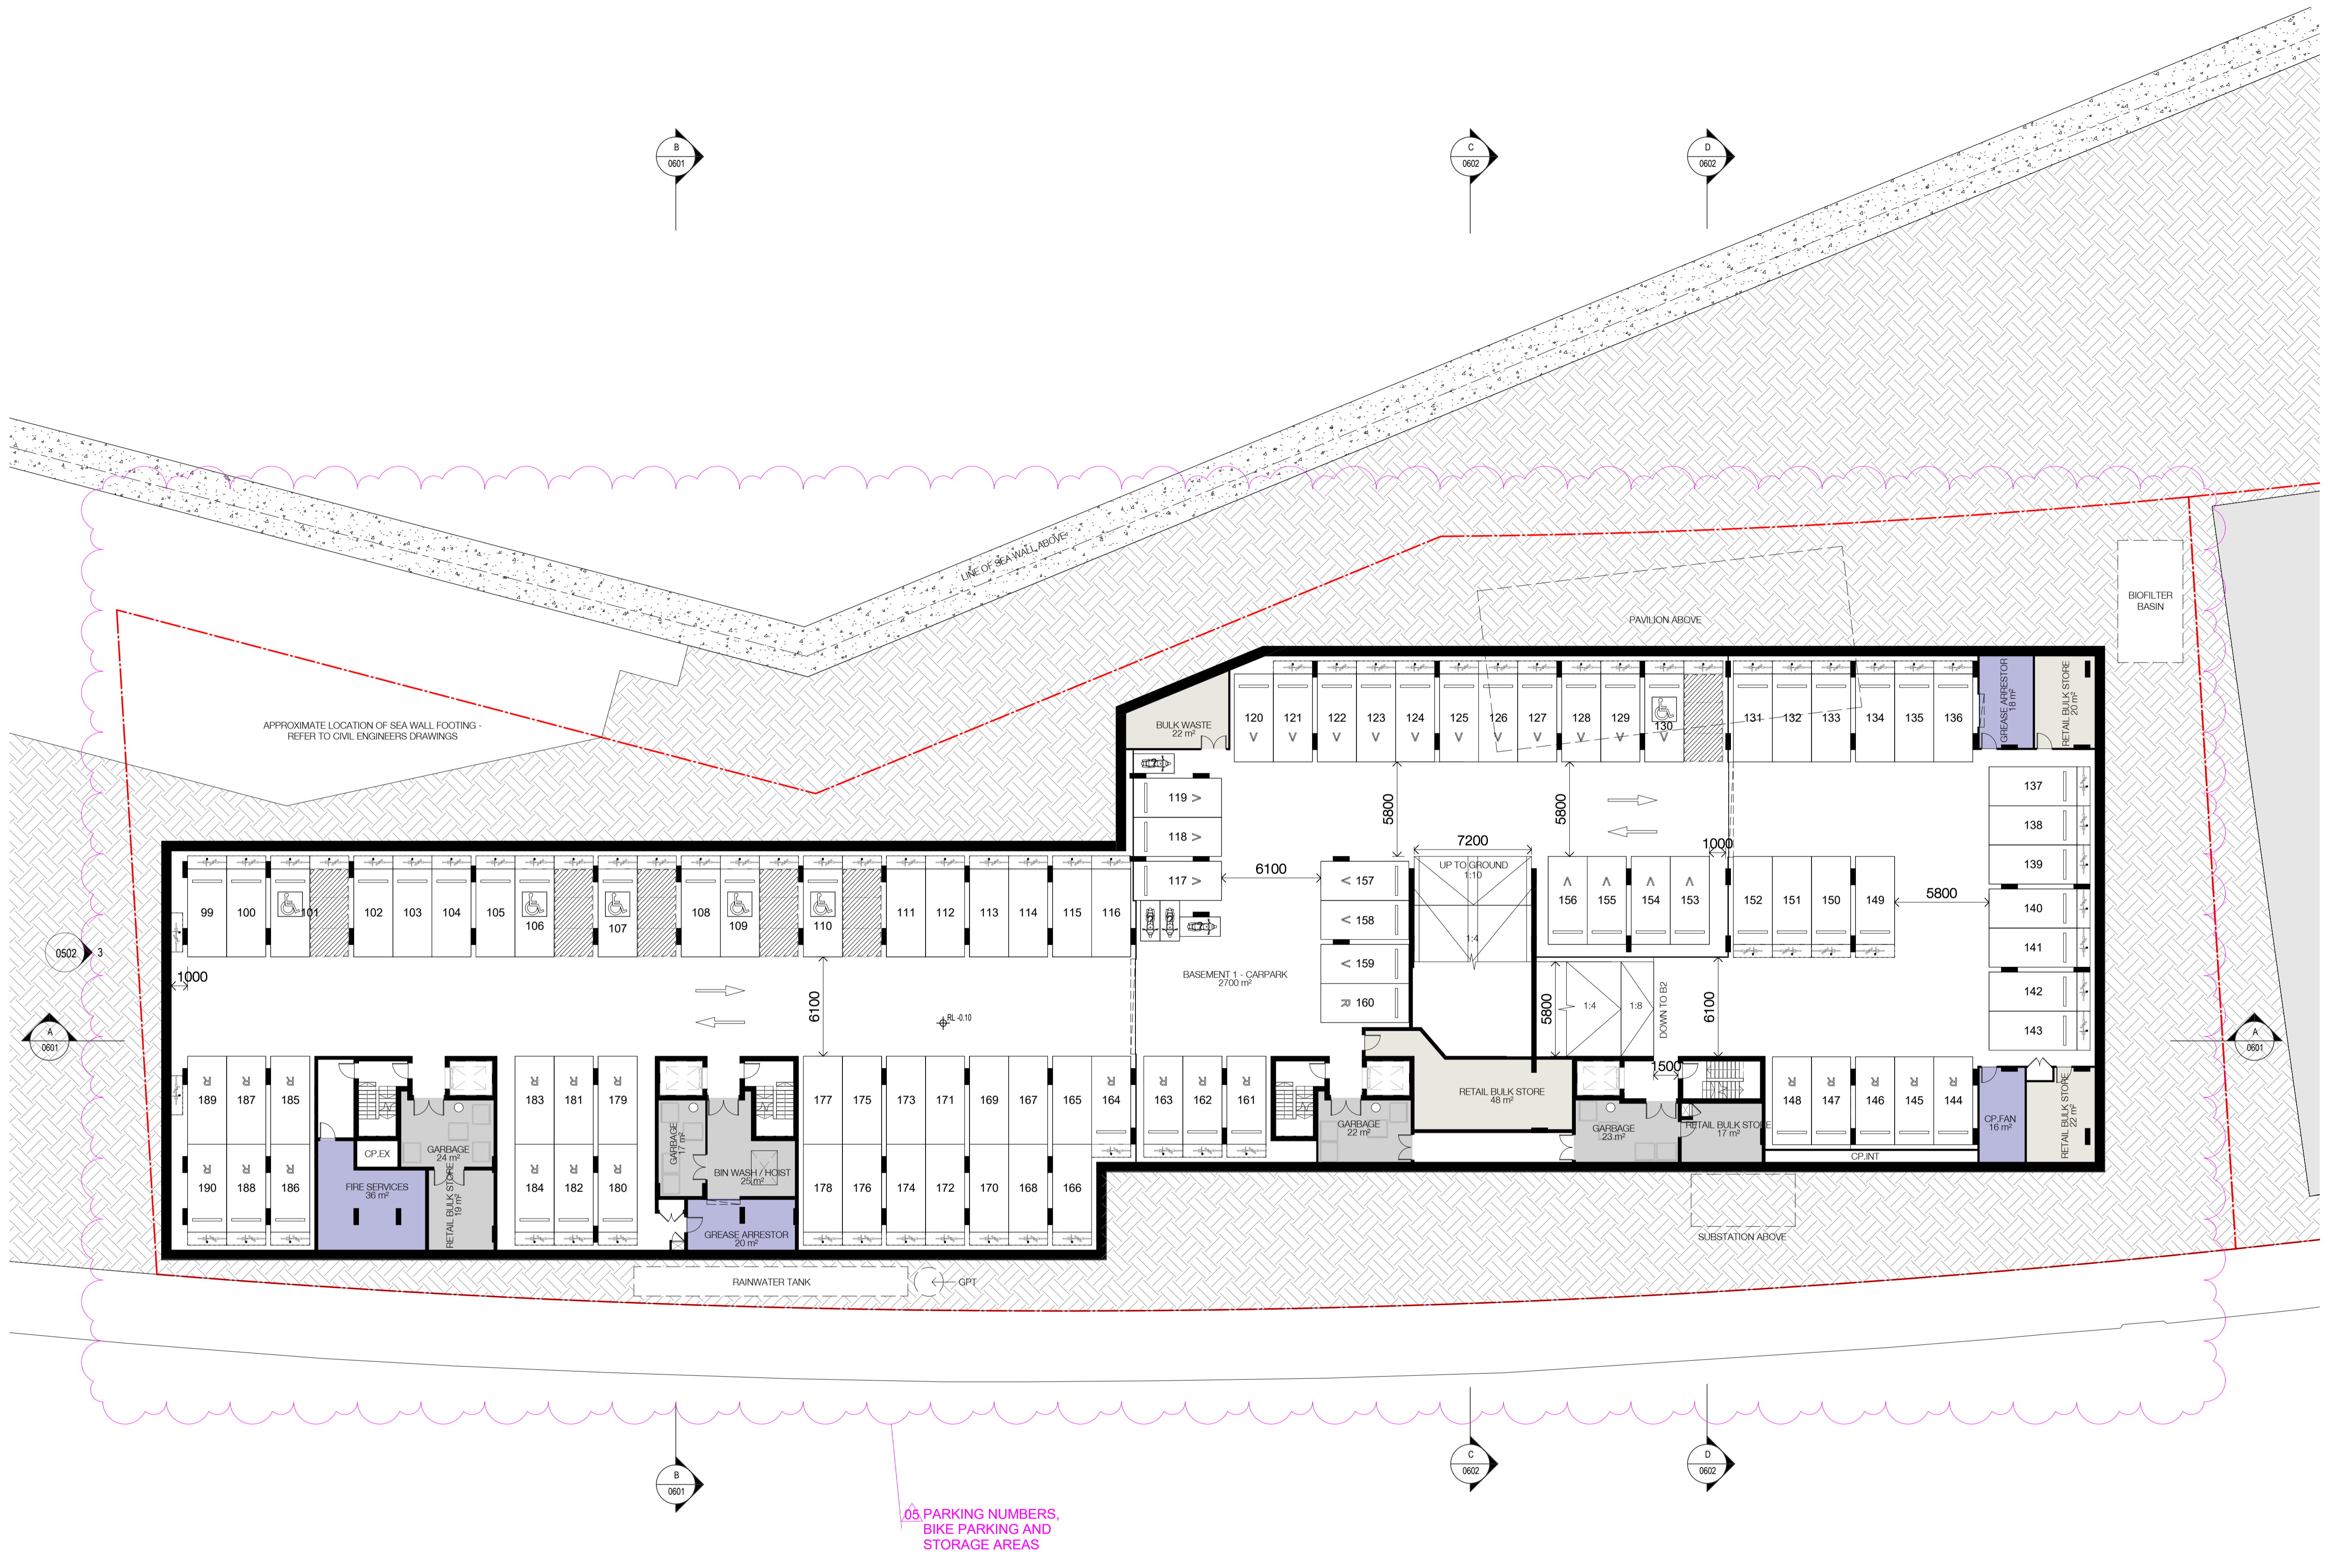



05 PARKING NUMBERS,
BIKE PARKING AND
STORAGE AREAS

In accepting and utilising this document the recipient agrees that SJB Architecture (NSW) Pty. Ltd. ACN 081 094 724 T/A SJB Architects, retain all common law, statutory law and other rights including copyright and intellectual property rights. The recipient agrees not to use this document for any purpose other than its intended use; to waive all claims against SJB Architects resulting from unauthorised changes; or to reuse the document on other projects without the prior written consent of SJB Architects. Under no circumstances shall transfer of this document be deemed a sale. SJB Architects makes no warranties of fitness for any purpose. The Builder/Contractor shall verify job dimensions prior to any work commencing. Use figured dimensions only. Do not scale drawings.

Nominated Architects: Adam Haddow-7188 | John Pradel-7004

FOR APPROVAL

Rev	Date	Revision	By	Chk.
01	04.05.18	Issued to Consultants	MJL	EW
02	11.05.18	Issued to Consultants	MJL	EW
03	06.06.18	Issued for Review	MJL	EW
04	09.07.18	Issued for Approval	MJL	AH
05	09.11.18	Issued For Approval	SC	EW

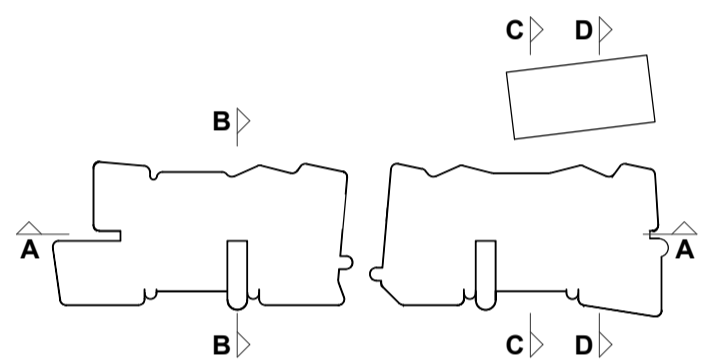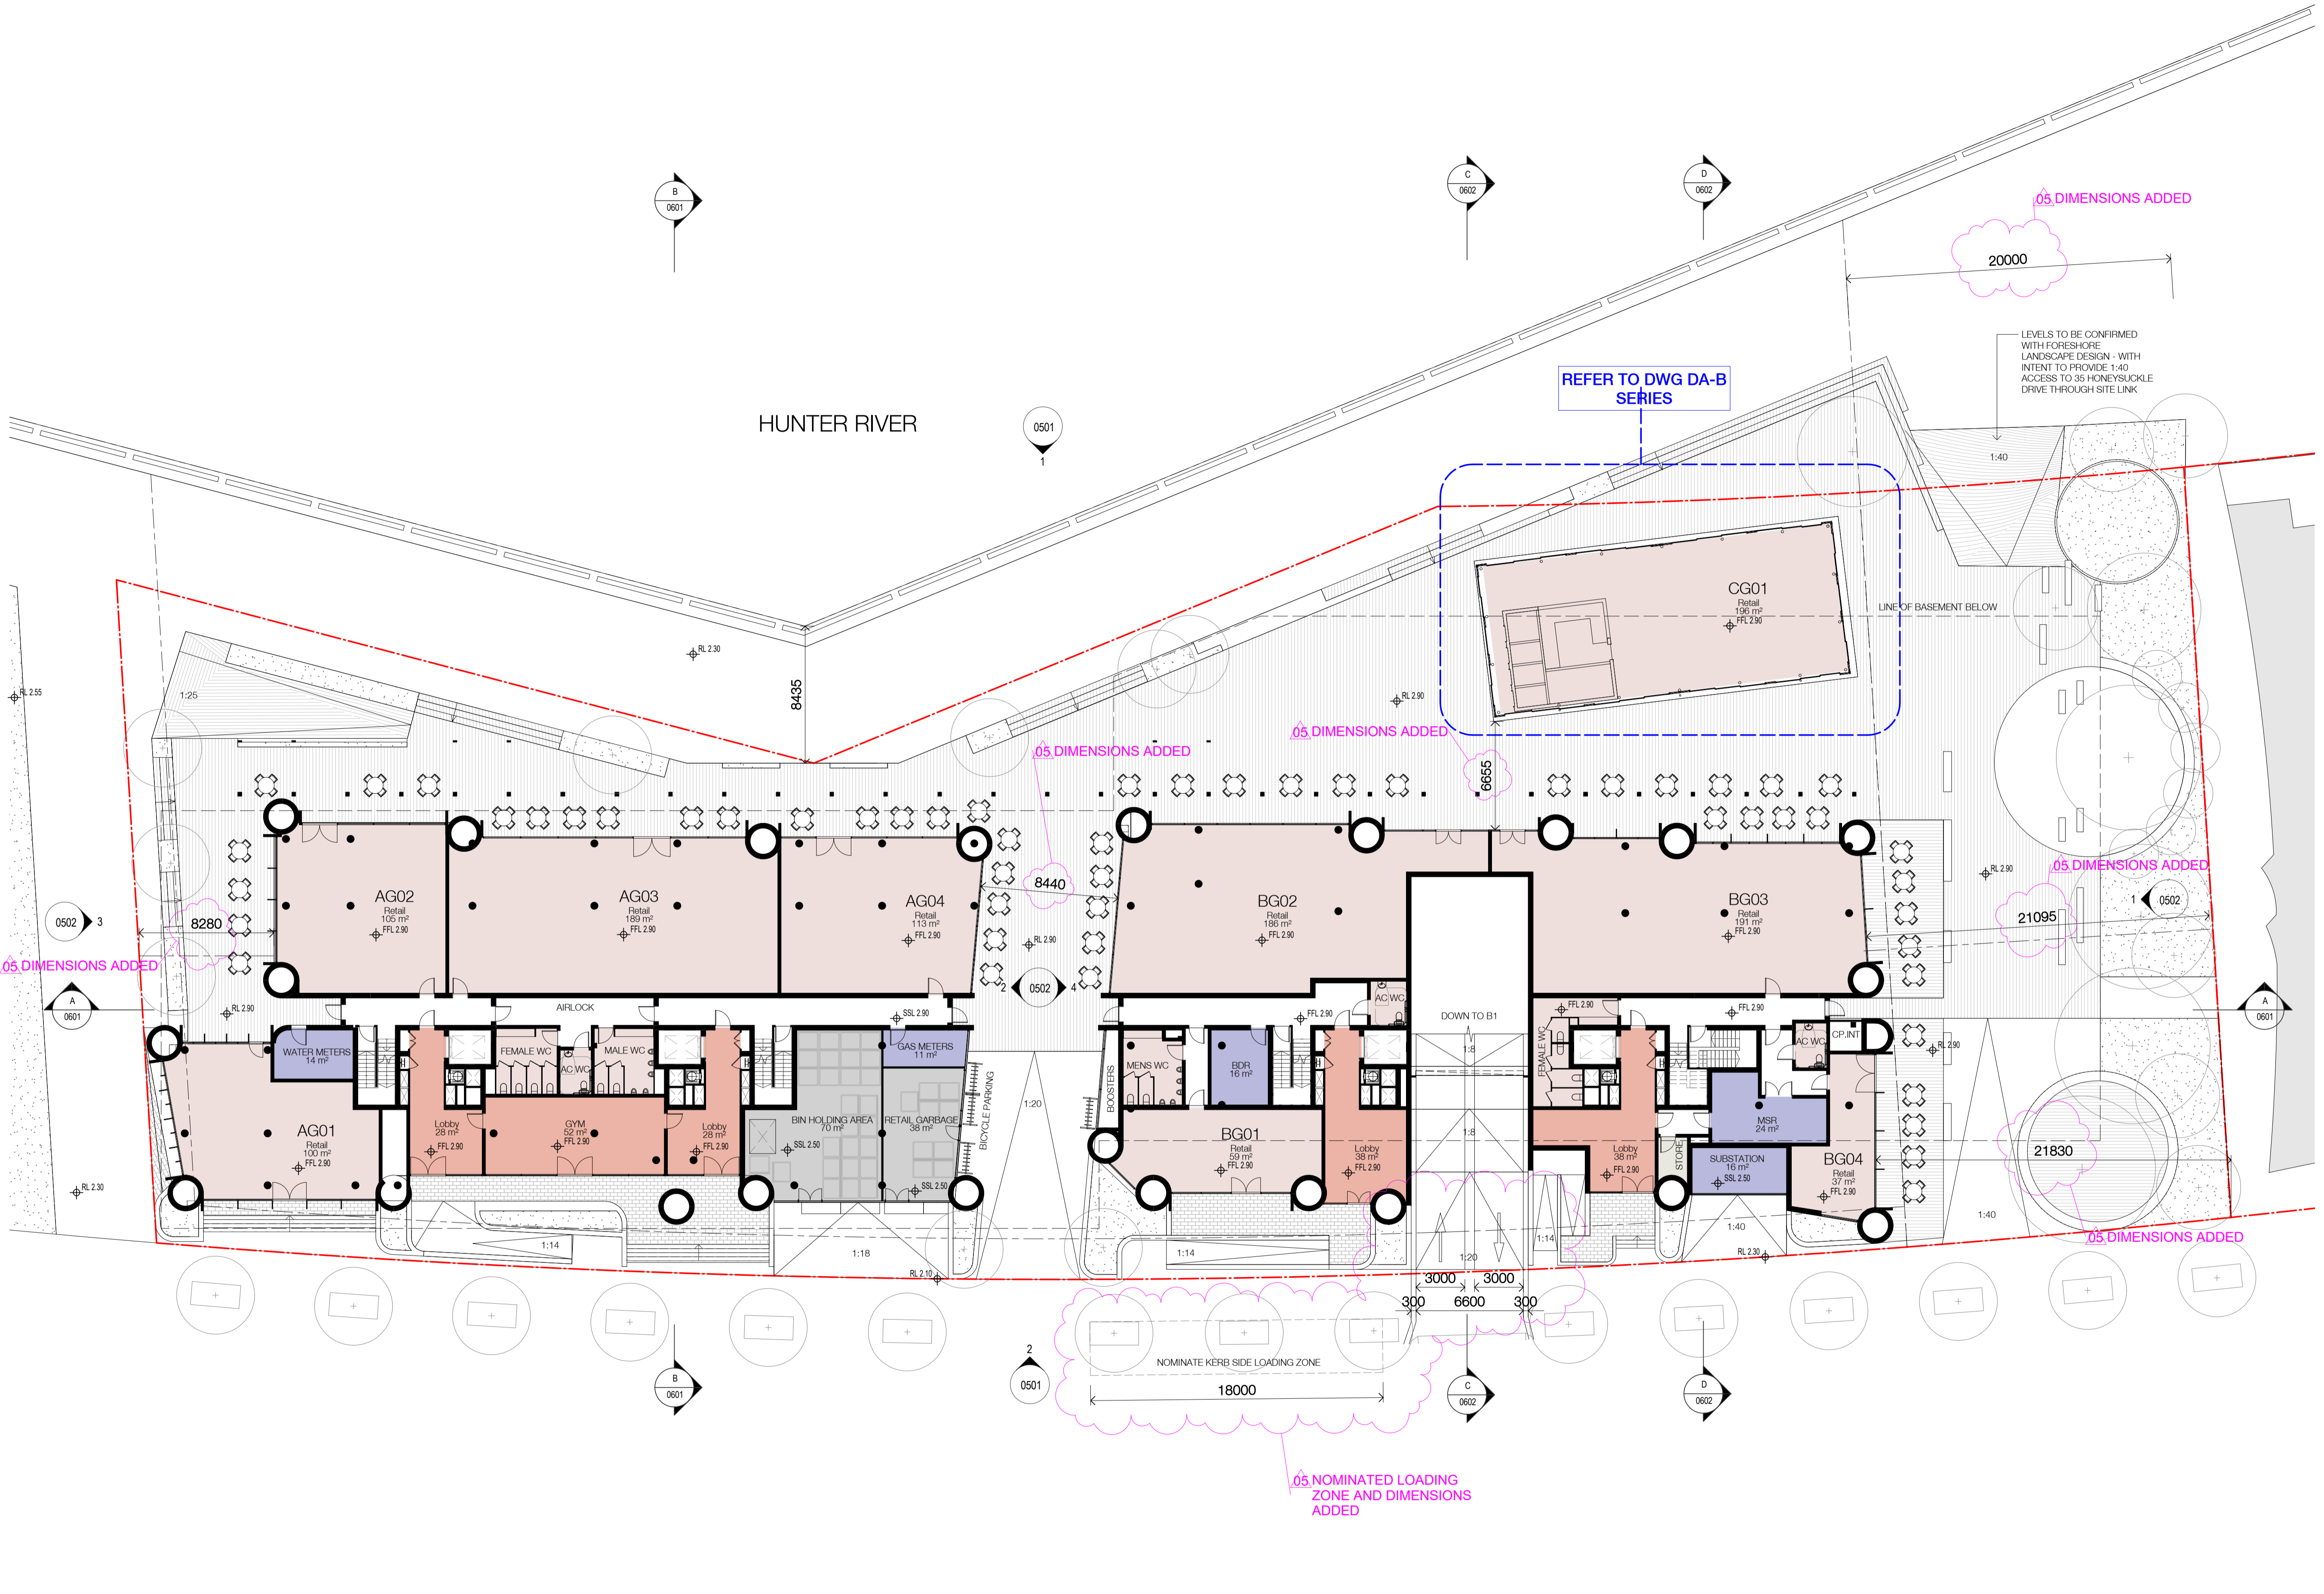

Structural Engineer
Northrop Consulting Engineers

Mechanical / Hydraulic Engineer
S4B / WPFD

Electrical Engineer
S4B

Fire Engineer
WPFD

Access Consultant
Phillip Chun

Basix
David Gradwell

Client

DOMAGROUP

Project
35 Honeysuckle
35 Honeysuckle Drive
Newcastle, NSW 2300


Drawing Name
Floor Plan - Ground Floor

Date **09.11.18** Scale **1 : 200** Sheet Size **@ A1**

Drawn **MJL** Chk. **EW**

Job No. **5711** Drawing No. **DA-A-0203 / 05** Revision

SJB Architects
 Level 2
 490 Crown Street
 Surry Hills NSW
 2010 Australia
 T 61 2 9380 9911
 F 61 2 9380 9922
 www.sjb.com.au





In accepting and utilising this document the recipient agrees that SJB Architecture (NSW) Pty. Ltd. ACN 081 094 724 SJB Architects, retain all common law, statutory law and other rights including copyright and intellectual property rights. The recipient agrees not to use this document for any purpose other than its intended use; to waive all claims against SJB Architects resulting from unauthorised changes; or to reuse the document on other projects without the prior written consent of SJB Architects. Under no circumstances shall transfer of this document be deemed a sale. SJB Architects makes no warranties of fitness for any purpose. The Builder/Contractor shall verify job dimensions prior to any work commencing. Use figured dimensions only. Do not scale drawings.

Nominated Architects: Adam Haddow-7188 | John Pradel-7004

FOR APPROVAL

Rev	Date	Revision	By	Chk.
01	04.05.18	Issued to Consultants	MJL	EW
02	11.05.18	Issued to Consultants	MJL	EW
03	06.06.18	Issued for Review	MJL	EW
04	09.07.18	Issued for Approval	MJL	AH
05	09.11.18	Issued For Approval	SC	EW

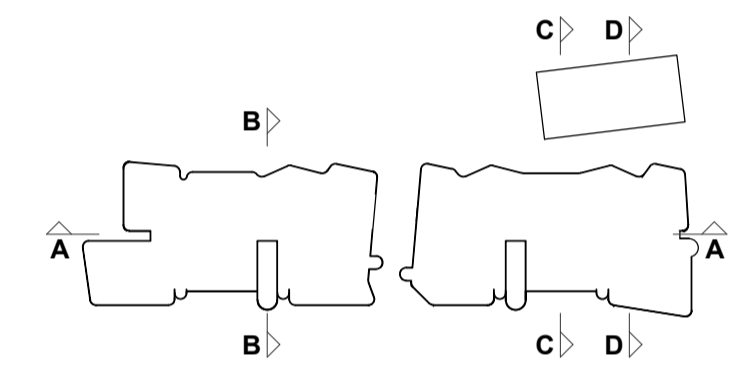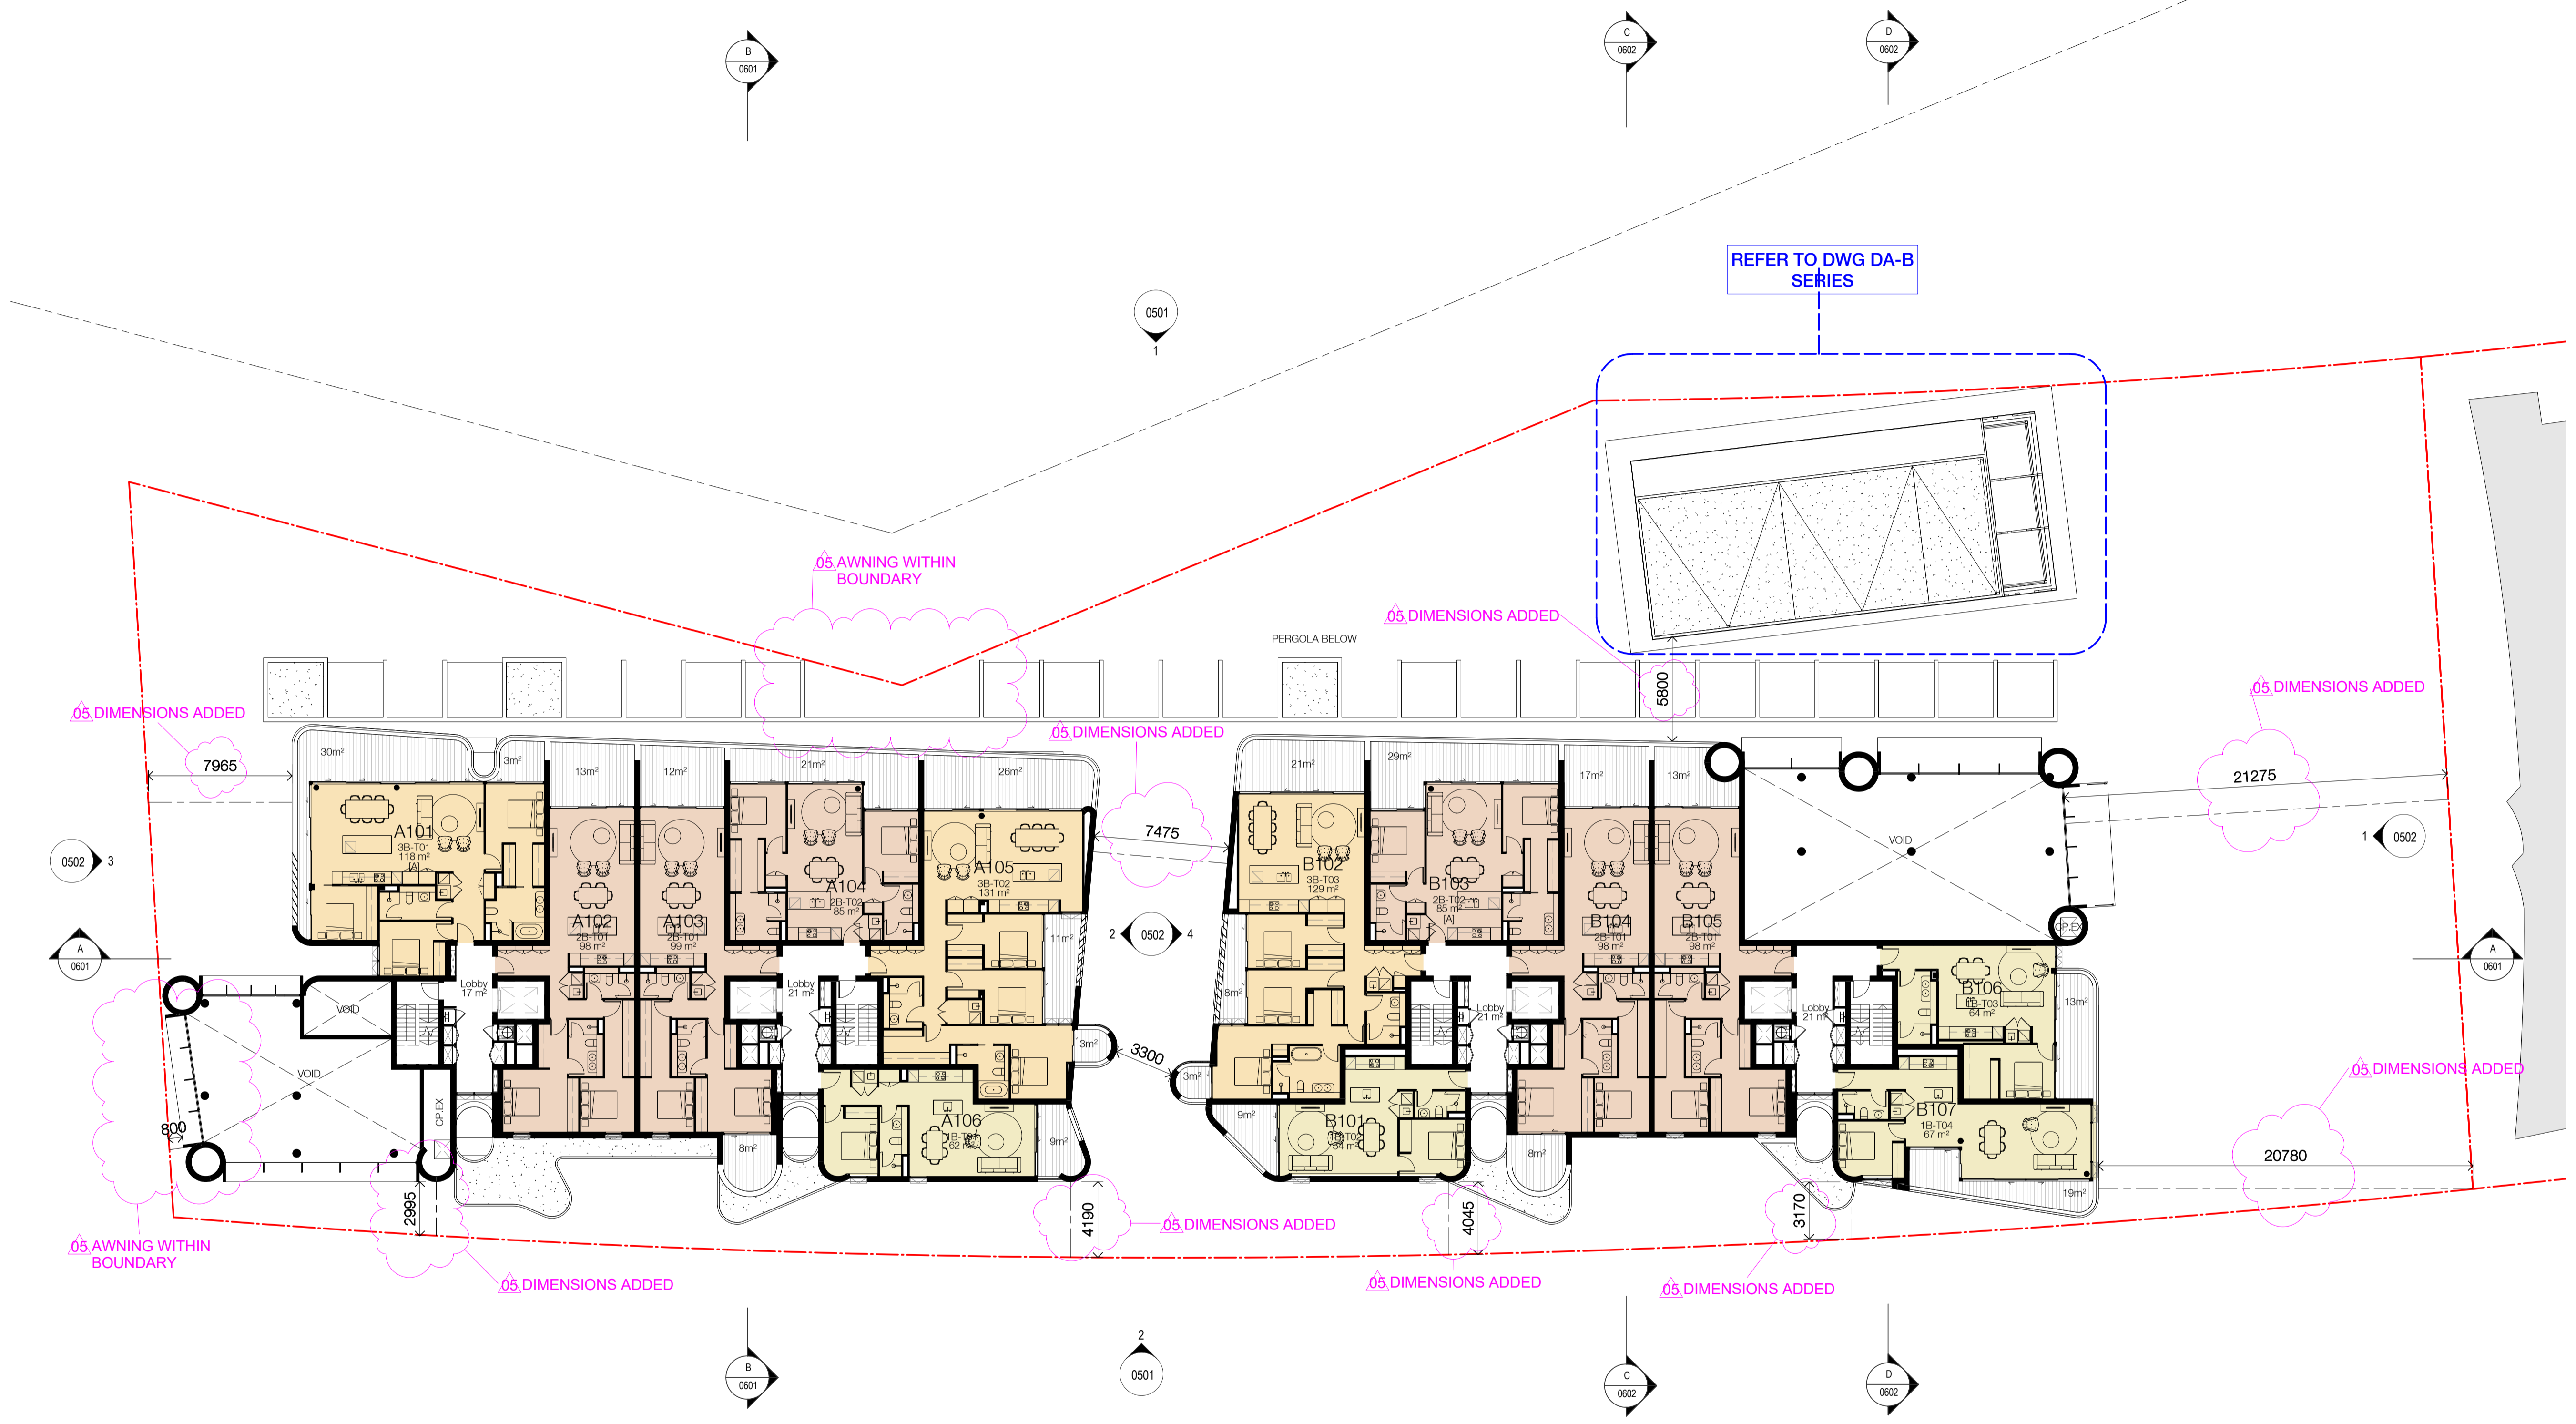

Structural Engineer
Northrop Consulting Engineers

Mechanical / Hydraulic Engineer
S4B / WPFD

Electrical Engineer
S4B

Fire Engineer
WPFD

Access Consultant
Phillip Chun

Basix
David Gradwell

Client

DOMAGROUP

Project
35 Honeysuckle

**35 Honeysuckle Drive
 Newcastle, NSW 2300**

Drawing Name
Floor Plan - Level 01




Date **09.11.18** Scale **1 : 200** Sheet Size **@ A1**

Drawn **MJL** Chk. **EW**

Job No. **5711** Drawing No. **DA-A-0204 / 05** Revision

SJB Architects
 Level 2
 490 Crown Street
 Surry Hills NSW
 2010 Australia
 F 61 2 9380 9911
 F 61 2 9380 9922
 www.sjb.com.au





In accepting and utilising this document the recipient agrees that SJB Architecture (NSW) Pty. Ltd. ACN 081 094 724 (SJB Architects), retain all common law, statutory law and other rights including copyright and intellectual property rights. The recipient agrees not to use this document for any purpose other than its intended use; to waive all claims against SJB Architects resulting from unauthorised changes; or to reuse the document on other projects without the prior written consent of SJB Architects. Under no circumstances shall transfer of this document be deemed a sale. SJB Architects makes no warranties of fitness for any purpose. The Builder/Contractor shall verify job dimensions prior to any work commencing. Use figured dimensions only. Do not scale drawings.

Nominated Architects: Adam Haddow-7188 | John Pradel-7004

FOR APPROVAL

Rev	Date	Revision	By	Chk.
01	04.05.18	Issued to Consultants	MJL	EW
02	11.05.18	Issued to Consultants	MJL	EW
03	06.06.18	Issued for Review	MJL	EW
04	09.07.18	Issued for Approval	MJL	AH
05	09.11.18	Issued For Approval	SC	EW

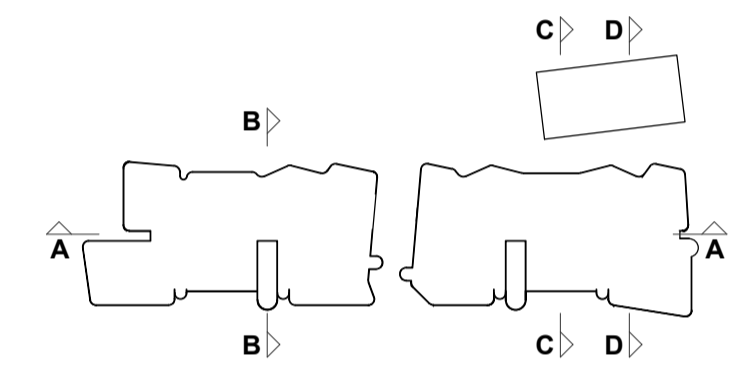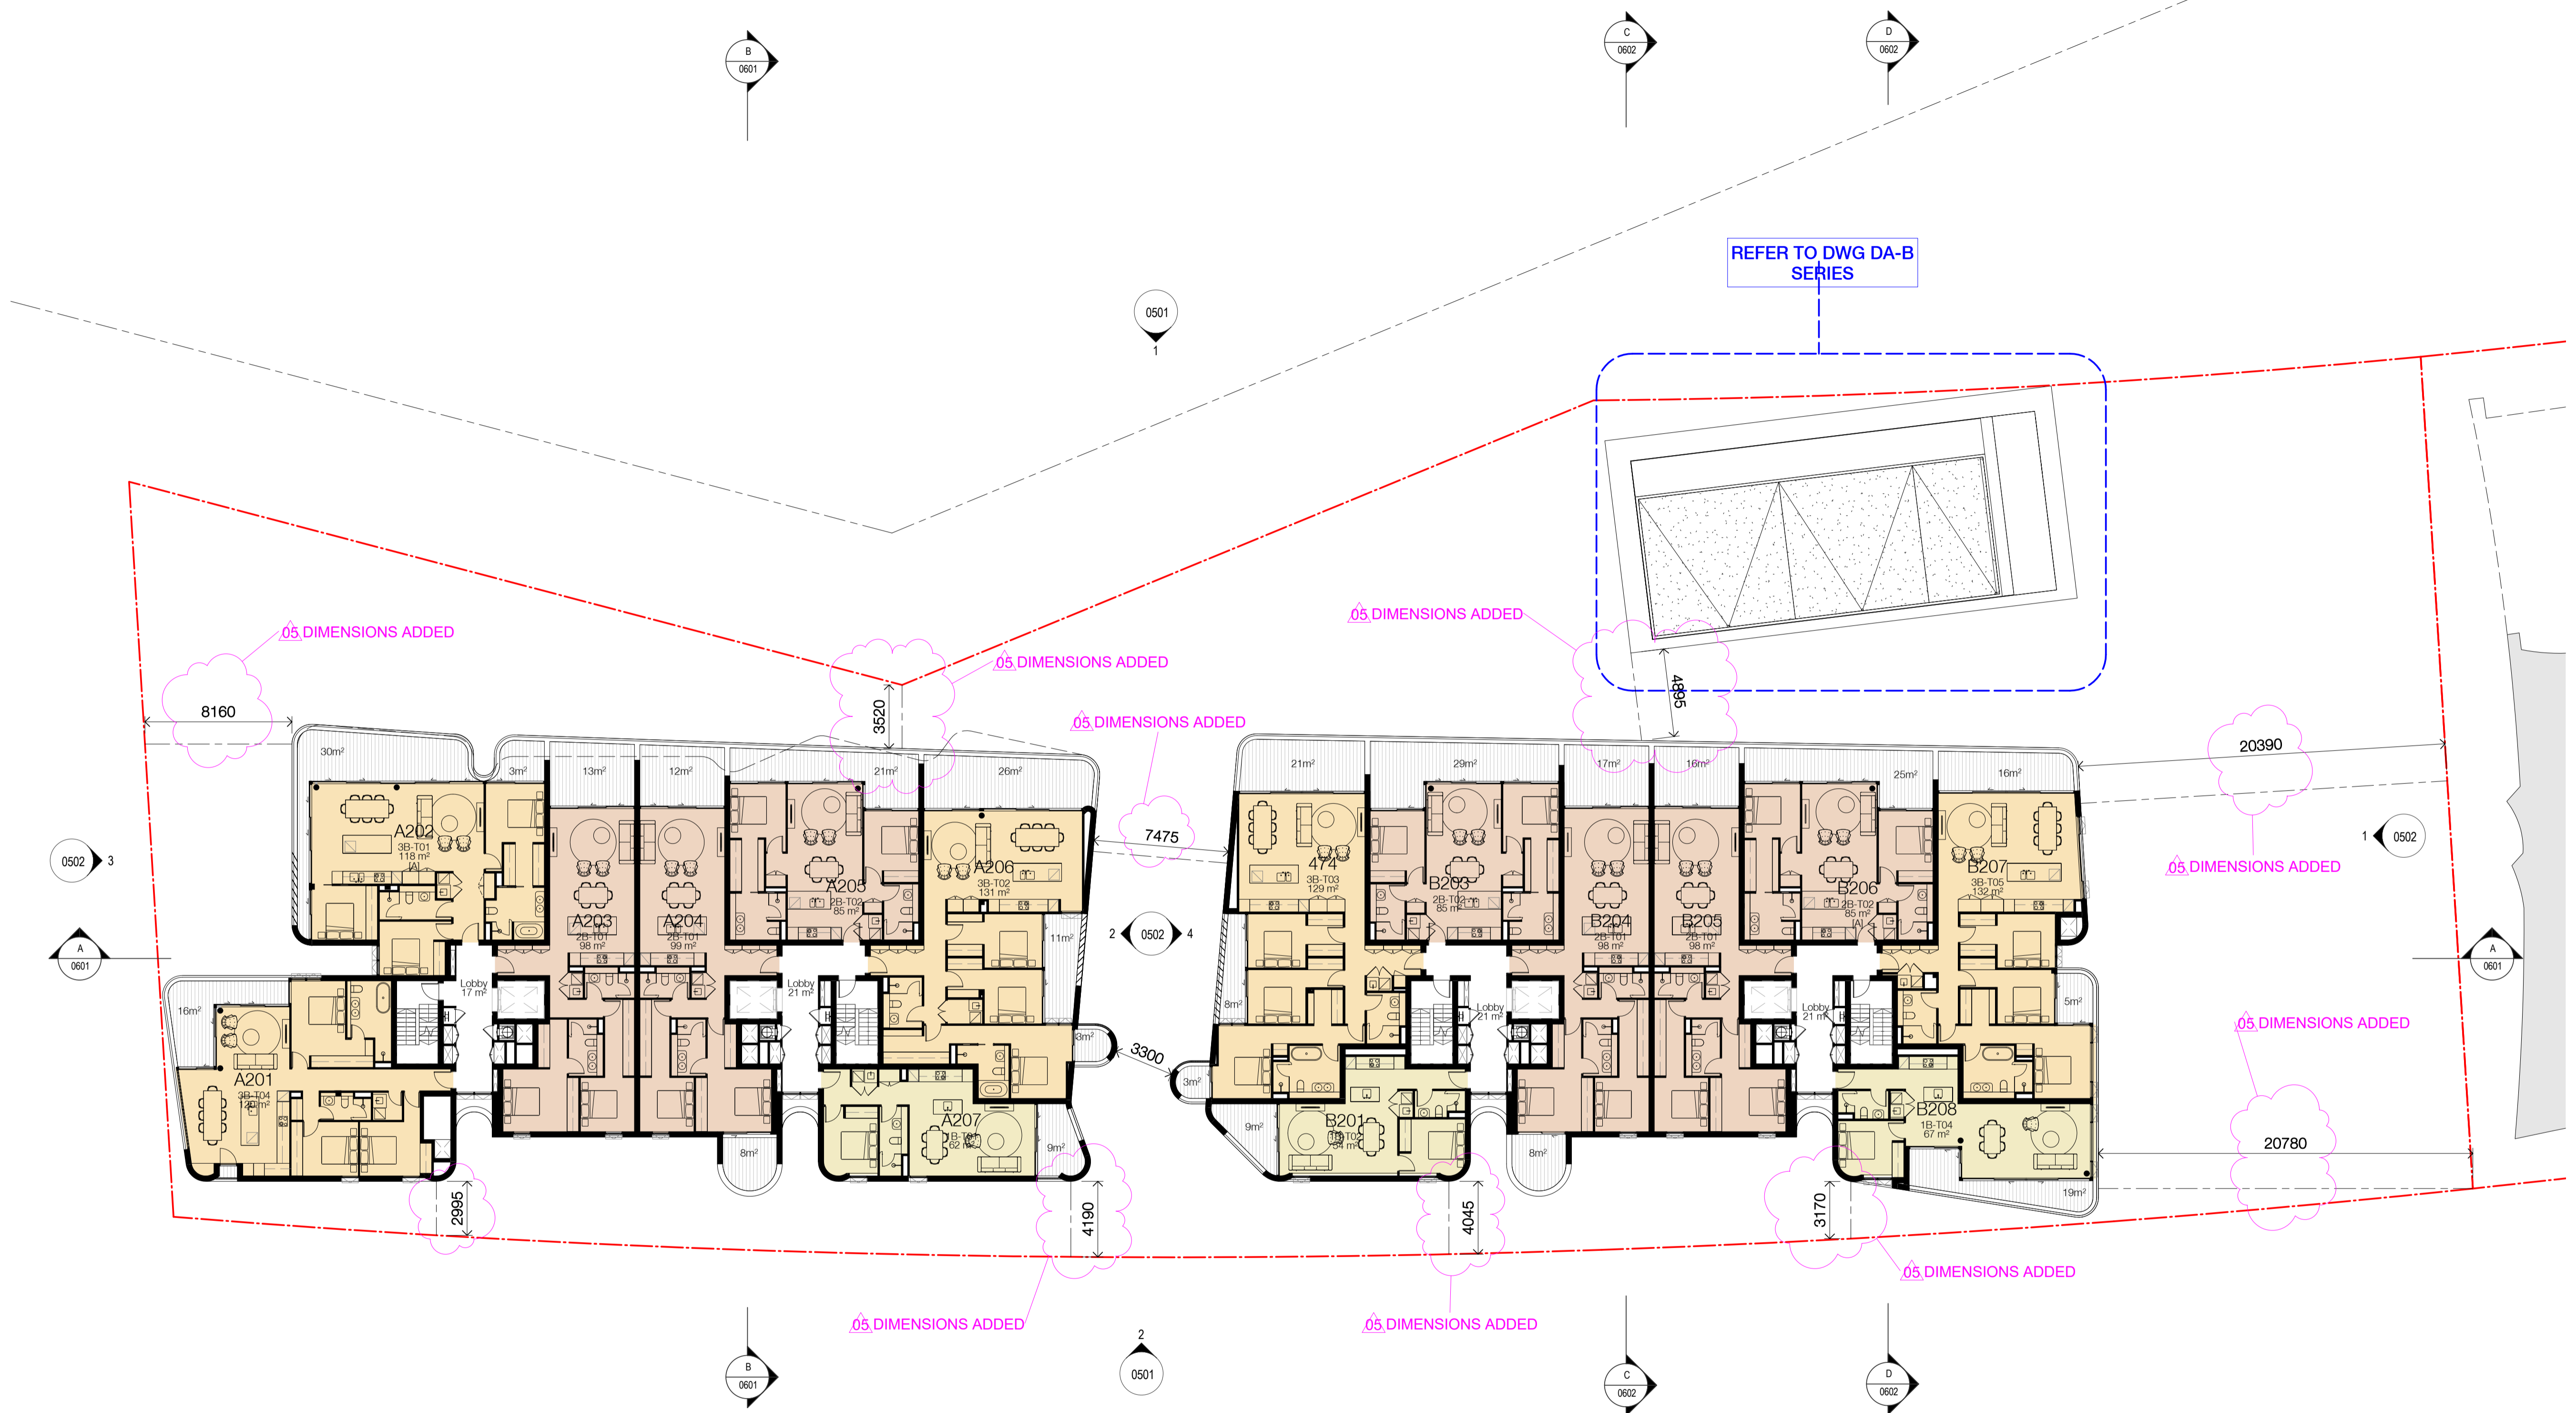

Structural Engineer
Northrop Consulting Engineers

Mechanical / Hydraulic Engineer
S4B / WPFD

Electrical Engineer
S4B

Fire Engineer
WPFD

Access Consultant
Phillip Chun

Basix
David Gradwell

Client

DOMAGROUP

Project
35 Honeysuckle

**35 Honeysuckle Drive
 Newcastle, NSW 2300**

Drawing Name
Floor Plan - Level 02



Date
09.11.18

Scale
1 : 200

Sheet Size
@ A1

Drawn
MJL


Chk.
EW

Job No.
5711

Drawing No.
DA-A-0205 / 05

Revision

SJB Architects
 Level 2
 490 Crown Street
 Surry Hills NSW
 2010 Australia
 T 61 2 9380 9911
 F 61 2 9380 9922
 www.sjb.com.au




In accepting and utilising this document the recipient agrees that SJB Architecture (NSW) Pty. Ltd. ACN 081 094 724 SJB Architects, retain all common law, statutory law and other rights including copyright and intellectual property rights. The recipient agrees not to use this document for any purpose other than its intended use; to waive all claims against SJB Architects resulting from unauthorised changes; or to reuse the document on other projects without the prior written consent of SJB Architects. Under no circumstances shall transfer of this document be deemed a sale. SJB Architects makes no warranties of fitness for any purpose. The Builder/Contractor shall verify job dimensions prior to any work commencing. Use figured dimensions only. Do not scale drawings.

Nominated Architects: Adam Haddow-7188 | John Pradel-7004

FOR APPROVAL

Rev	Date	Revision	By	Chk.
01	04.05.18	Issued to Consultants	MJL	EW
02	11.05.18	Issued to Consultants	MJL	EW
03	06.06.18	Issued for Review	MJL	EW
04	09.07.18	Issued for Approval	MJL	AH
05	09.11.18	Issued For Approval	SC	EW

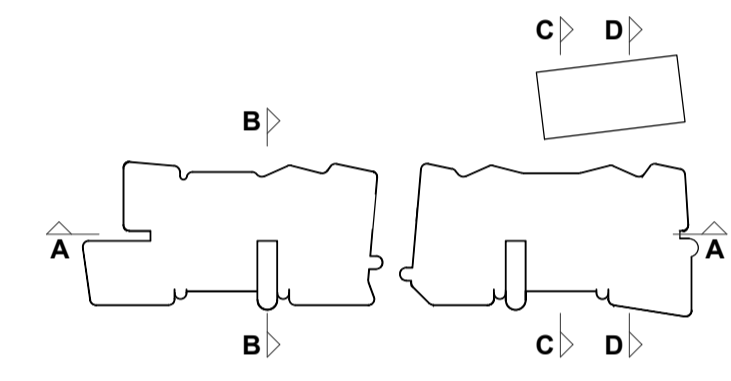

Structural Engineer
Northrop Consulting Engineers

Mechanical / Hydraulic Engineer
S4B / WPFD

Electrical Engineer
S4B

Fire Engineer
WPFD

Access Consultant
Phillip Chun

Basix
David Gradwell

Client

DOMAGROUP

Project
35 Honeysuckle

**35 Honeysuckle Drive
 Newcastle, NSW 2300**

Drawing Name
Floor Plan - Level 03




Date **09.11.18** Scale **1 : 200** Sheet Size **@ A1**

Drawn **MJL** Chk. **EW**

Job No. **5711** Drawing No. **DA-A-0206 / 05** Revision

SJB Architects
 Level 2
 490 Crown Street
 Surry Hills NSW
 2010 Australia
 T 61 2 9380 9911
 F 61 2 9380 9922
 www.sjb.com.au





In accepting and utilising this document the recipient agrees that SJB Architecture (NSW) Pty. Ltd. ACN 081 094 724 / SJB Architects, retain all common law, statutory law and other rights including copyright and intellectual property rights. The recipient agrees not to use this document for any purpose other than its intended use; to waive all claims against SJB Architects resulting from unauthorised changes; or to reuse the document on other projects without the prior written consent of SJB Architects. Under no circumstances shall transfer of this document be deemed a sale. SJB Architects makes no warranties of fitness for any purpose. The Builder/Contractor shall verify job dimensions prior to any work commencing. Use figured dimensions only. Do not scale drawings.

Nominated Architects: Adam Haddow-7188 | John Pradel-7004

FOR APPROVAL

Rev	Date	Revision	By	Chk.
01	04.05.18	Issued to Consultants	MJL	EW
02	11.05.18	Issued to Consultants	MJL	EW
03	06.06.18	Issued for Review	MJL	EW
04	09.07.18	Issued for Approval	MJL	AH
05	09.11.18	Issued For Approval	SC	EW

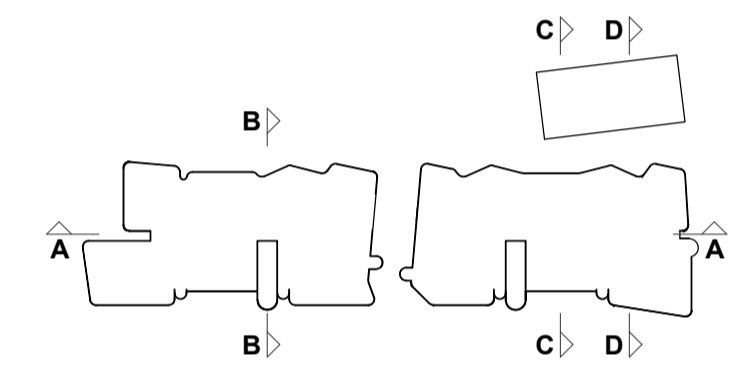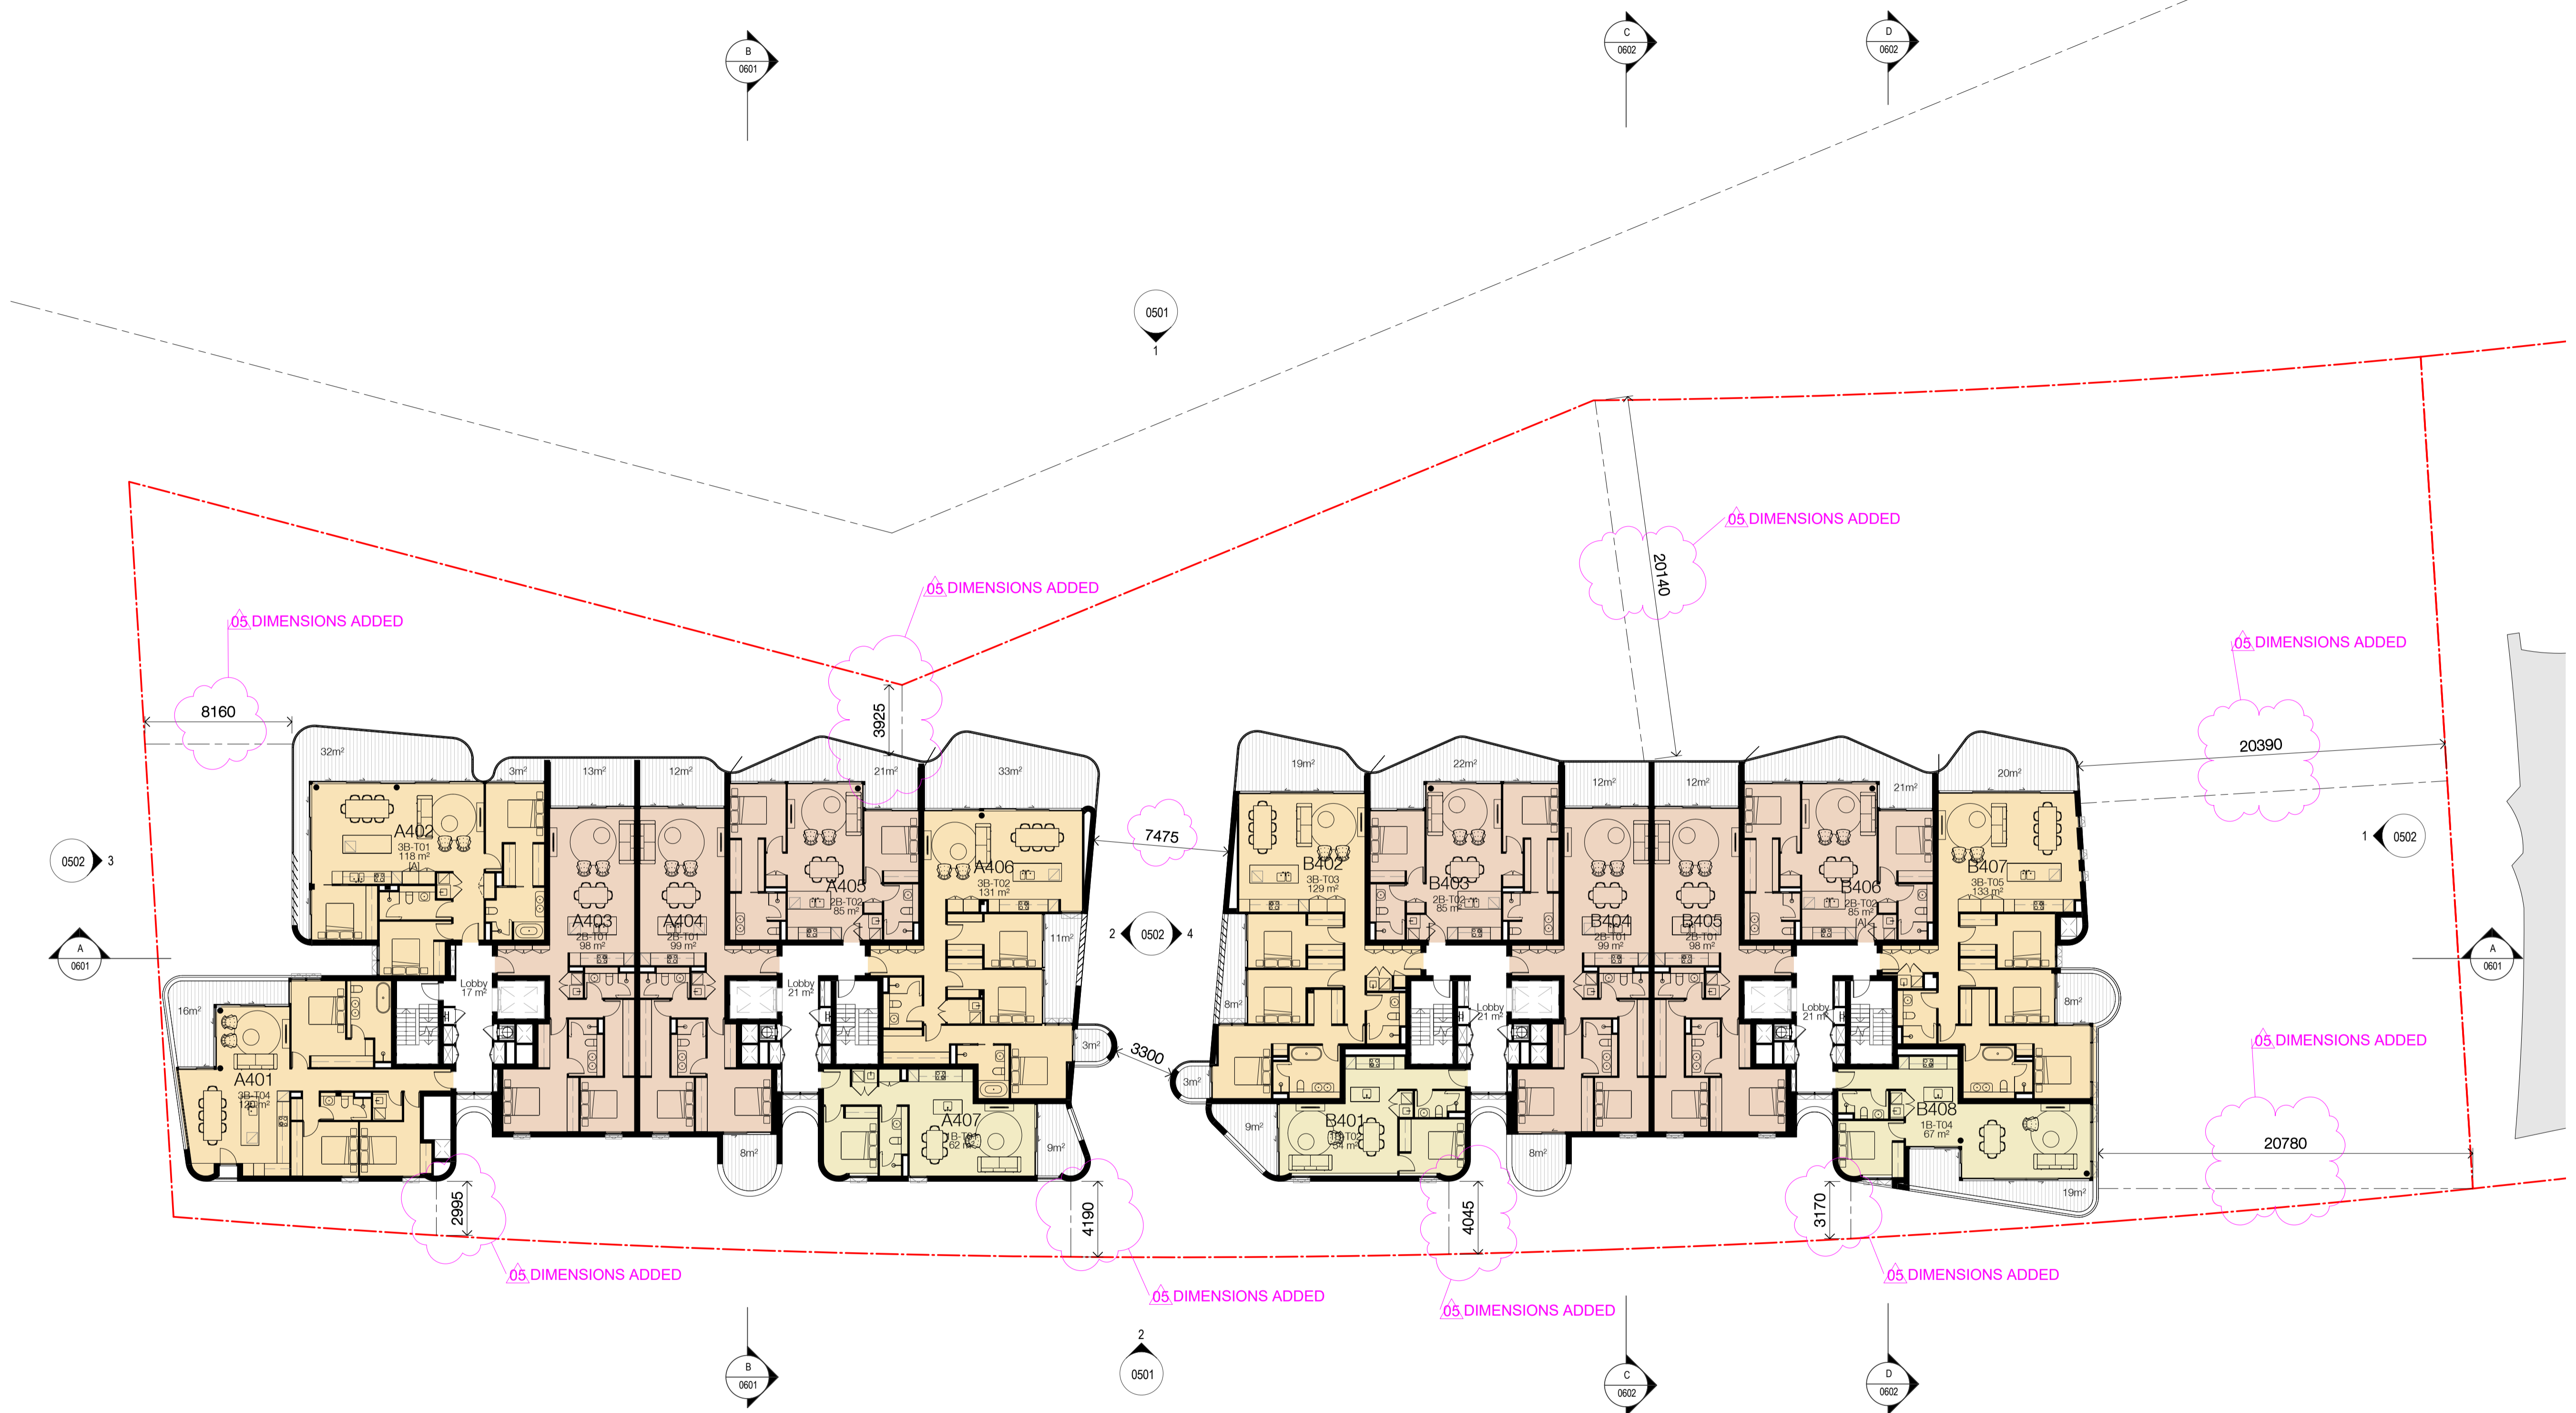

Structural Engineer
Northrop Consulting Engineers

Mechanical / Hydraulic Engineer
S4B / WPFD

Electrical Engineer
S4B

Fire Engineer
WPFD

Access Consultant
Phillip Chun

Basix
David Gradwell


Client

DOMAGROUP

Project
35 Honeysuckle

**35 Honeysuckle Drive
 Newcastle, NSW 2300**

Drawing Name
Floor Plan - Level 04-06

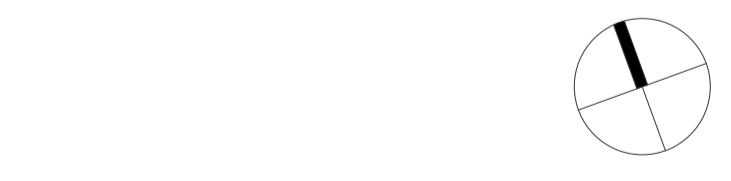


Date **09.11.18** Scale **1 : 200** Sheet Size **@ A1**

Drawn **MJL** Chk. **EW**

Job No. **5711** Drawing No. **DA-A-0207 / 05** Revision

SJB Architects
 Level 2
 490 Crown Street
 Surry Hills NSW
 2010 Australia
 T 61 2 9380 9911
 F 61 2 9380 9922
 www.sjb.com.au





In accepting and utilising this document the recipient agrees that SJB Architecture (NSW) Pty. Ltd. ACN 081 094 724 T/A SJB Architects, retain all common law, statutory law and other rights including copyright and intellectual property rights. The recipient agrees not to use this document for any purpose other than its intended use; to waive all claims against SJB Architects resulting from unauthorised changes; or to reuse the document on other projects without the prior written consent of SJB Architects. Under no circumstances shall transfer of this document be deemed a sale. SJB Architects makes no warranties of fitness for any purpose. The Builder/Contractor shall verify job dimensions prior to any work commencing. Use figured dimensions only. Do not scale drawings.

Nominated Architects: Adam Haddow-7188 | John Pradel-7004

FOR APPROVAL

Rev	Date	Revision	By	Chk.
01	04.05.18	Issued to Consultants	MJL	EW
02	11.05.18	Issued to Consultants	MJL	EW
03	06.06.18	Issued for Review	MJL	EW
04	09.07.18	Issued for Approval	MJL	AH
05	09.11.18	Issued For Approval	SC	EW

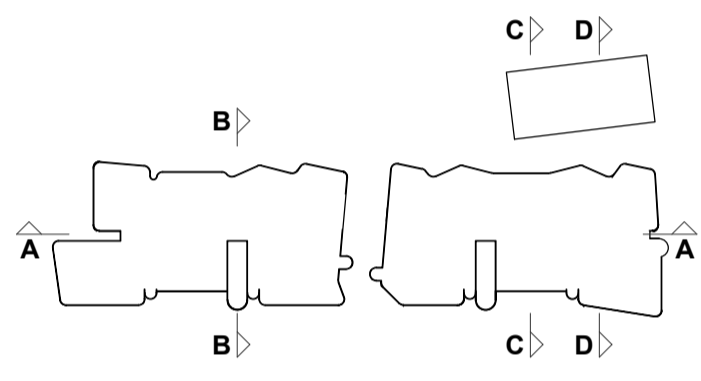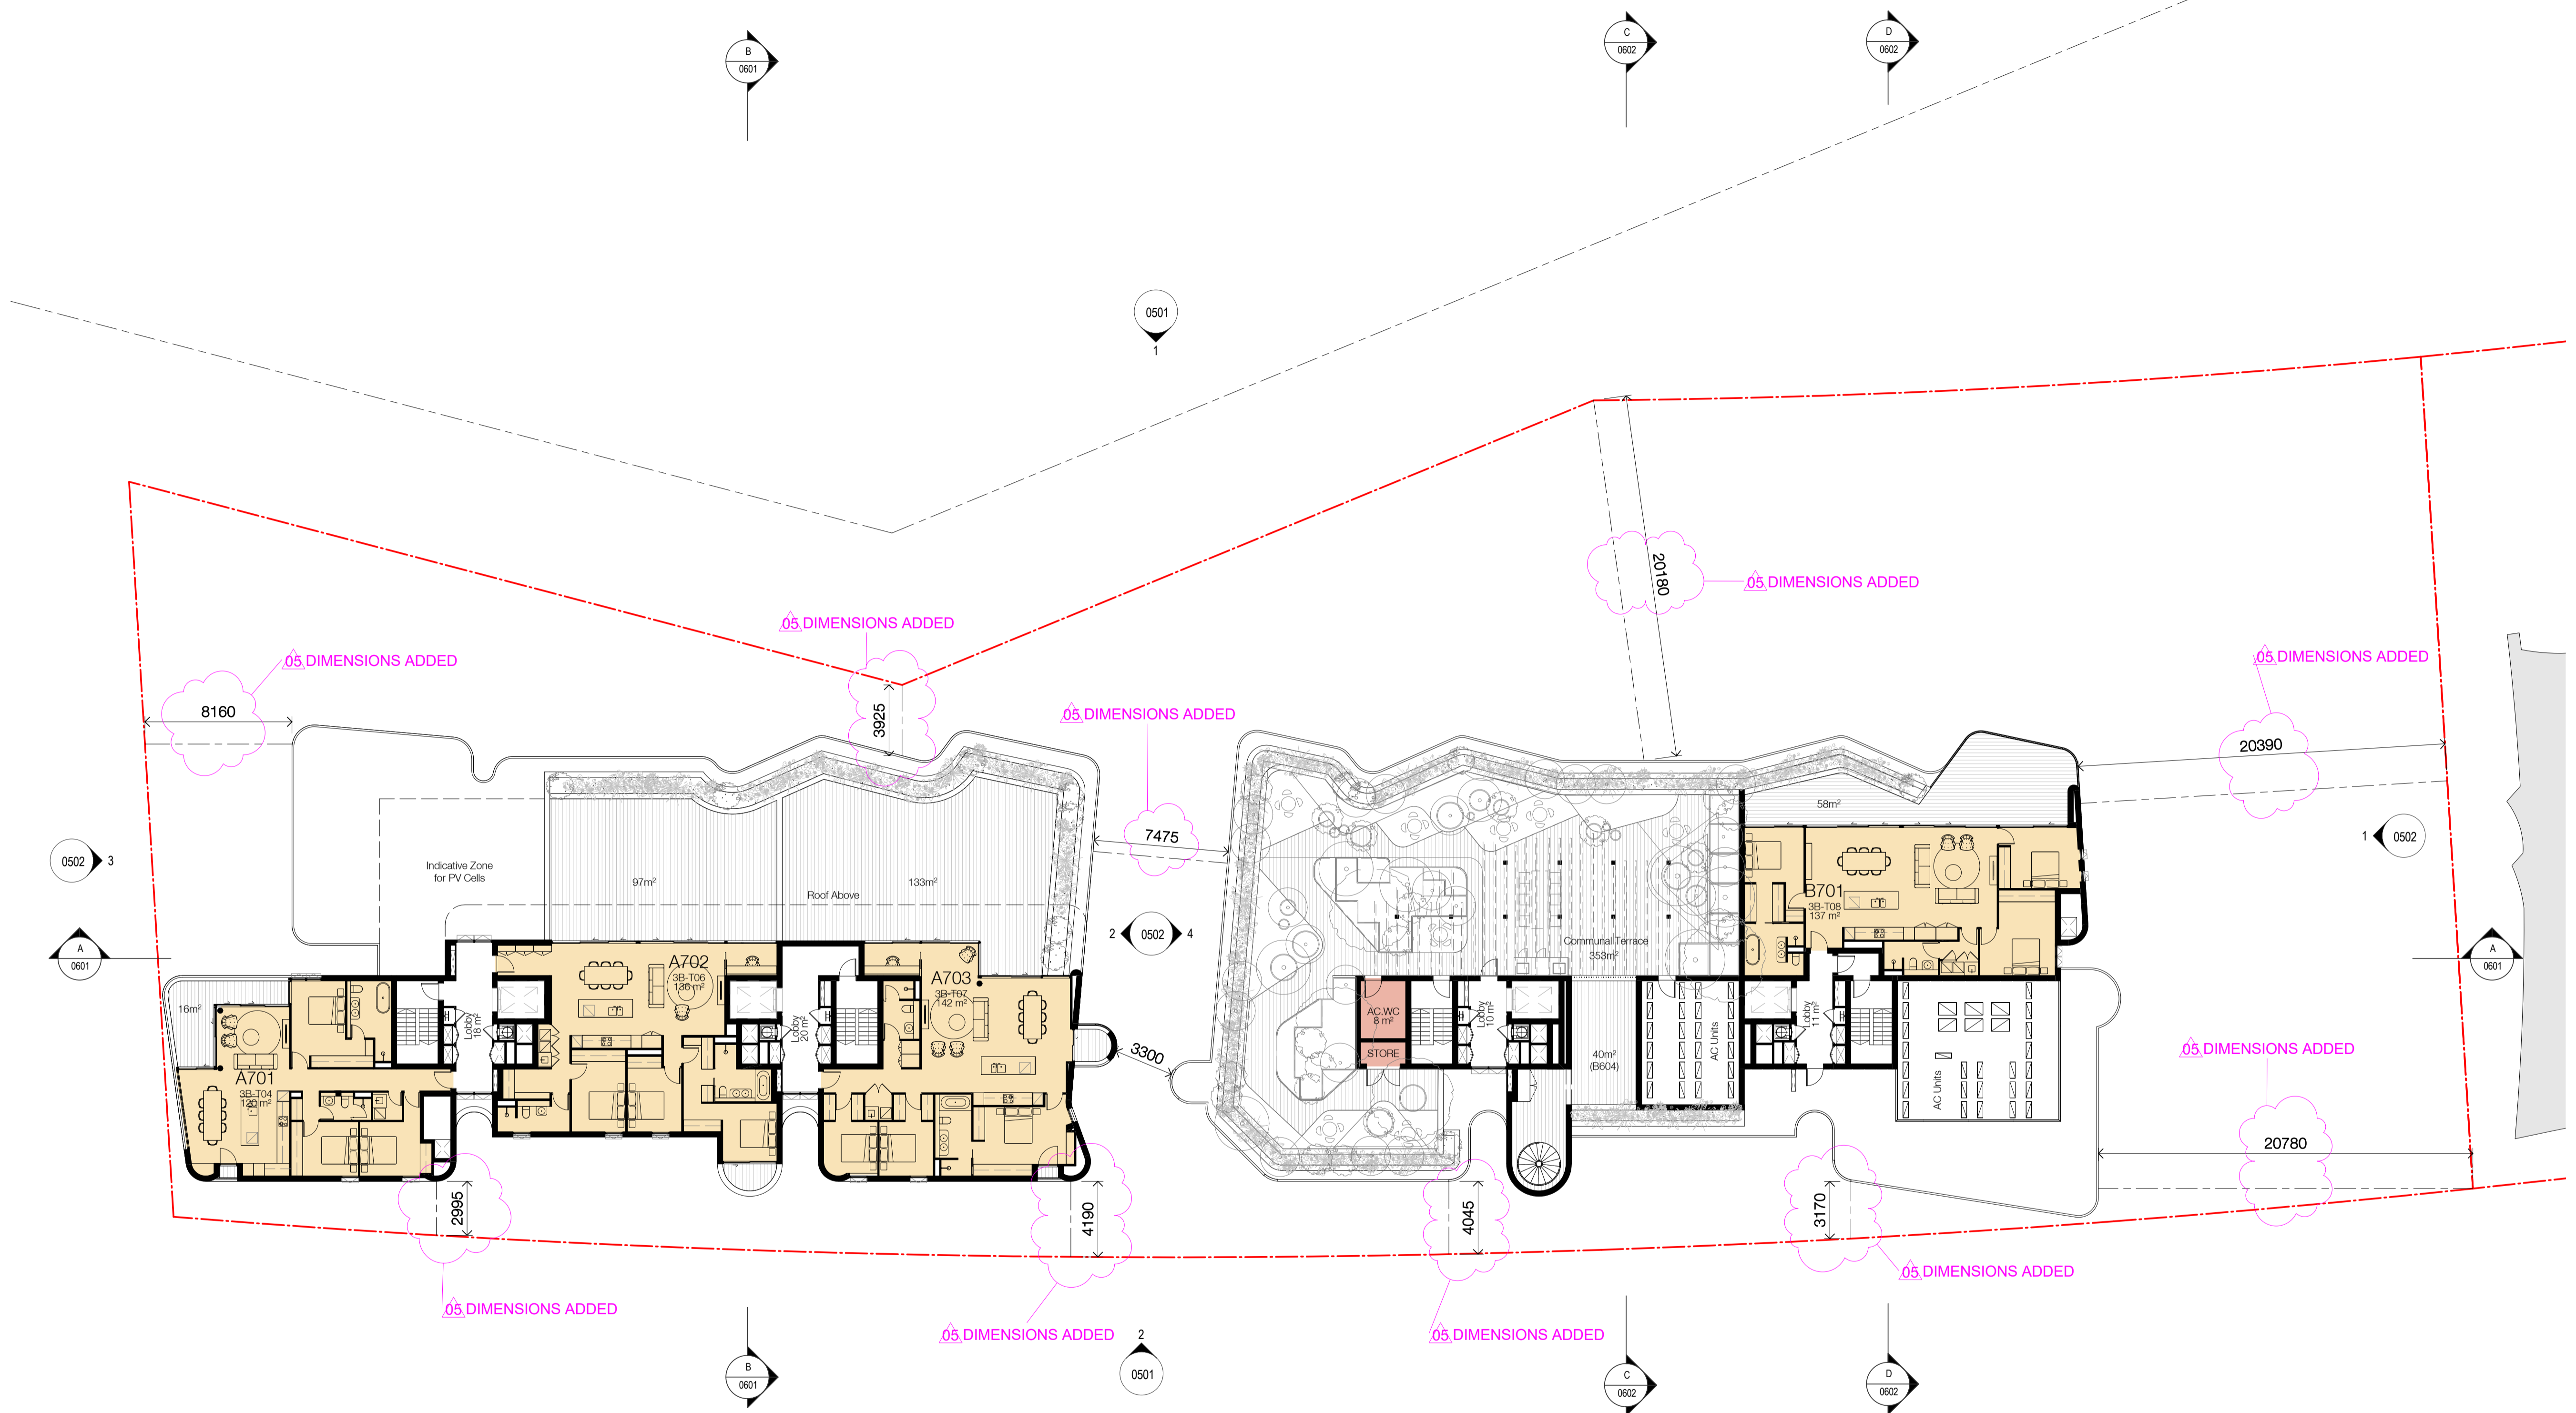

Structural Engineer
Northrop Consulting Engineers

Mechanical / Hydraulic Engineer
S4B / WPFD

Electrical Engineer
S4B

Fire Engineer
WPFD

Access Consultant
Phillip Chun

Basix
David Gradwell

Client

DOMAGROUP

Project
35 Honeysuckle

**35 Honeysuckle Drive
 Newcastle, NSW 2300**

Drawing Name
Floor Plan - Level 07

Date
09.11.18

Scale
1 : 200

Sheet Size
@ A1

Drawn
MJL


Chk.
EW

Job No.
5711

Drawing No.
DA-A-0210 / 05

Revision

SJB Architects
 Level 2
 490 Crown Street
 Surry Hills NSW
 2010 Australia
 T 61 2 9380 9911
 F 61 2 9380 9922
 www.sjb.com.au





In accepting and utilising this document the recipient agrees that SJB Architecture (NSW) Pty. Ltd. ACN 081 094 724 T/A SJB Architects, retain all common law, statutory law and other rights including copyright and intellectual property rights. The recipient agrees not to use this document for any purpose other than its intended use; to waive all claims against SJB Architects resulting from unauthorised changes; or to reuse the document on other projects without the prior written consent of SJB Architects. Under no circumstances shall transfer of this document be deemed a sale. SJB Architects makes no warranties of fitness for any purpose. The Builder/Contractor shall verify job dimensions prior to any work commencing. Use figured dimensions only. Do not scale drawings.

Nominated Architects: Adam Haddow-7188 | John Pradel-7004

FOR APPROVAL

Rev	Date	Revision	By	Chk.
01	04.05.18	Issued to Consultants	MJL	EW
02	11.05.18	Issued to Consultants	MJL	EW
03	06.06.18	Issued for Review	MJL	EW
04	09.07.18	Issued for Approval	MJL	AH
05	09.11.18	Issued For Approval	SC	EW

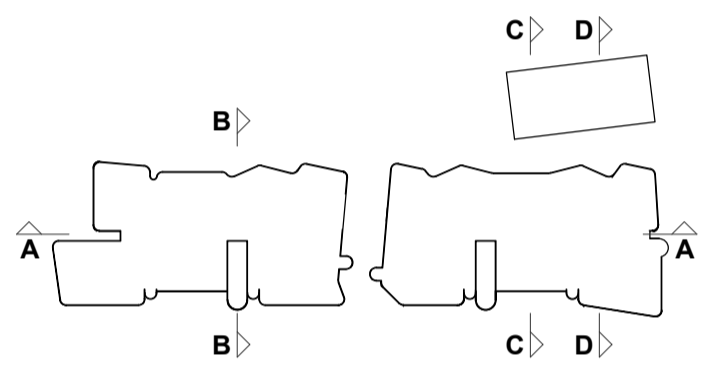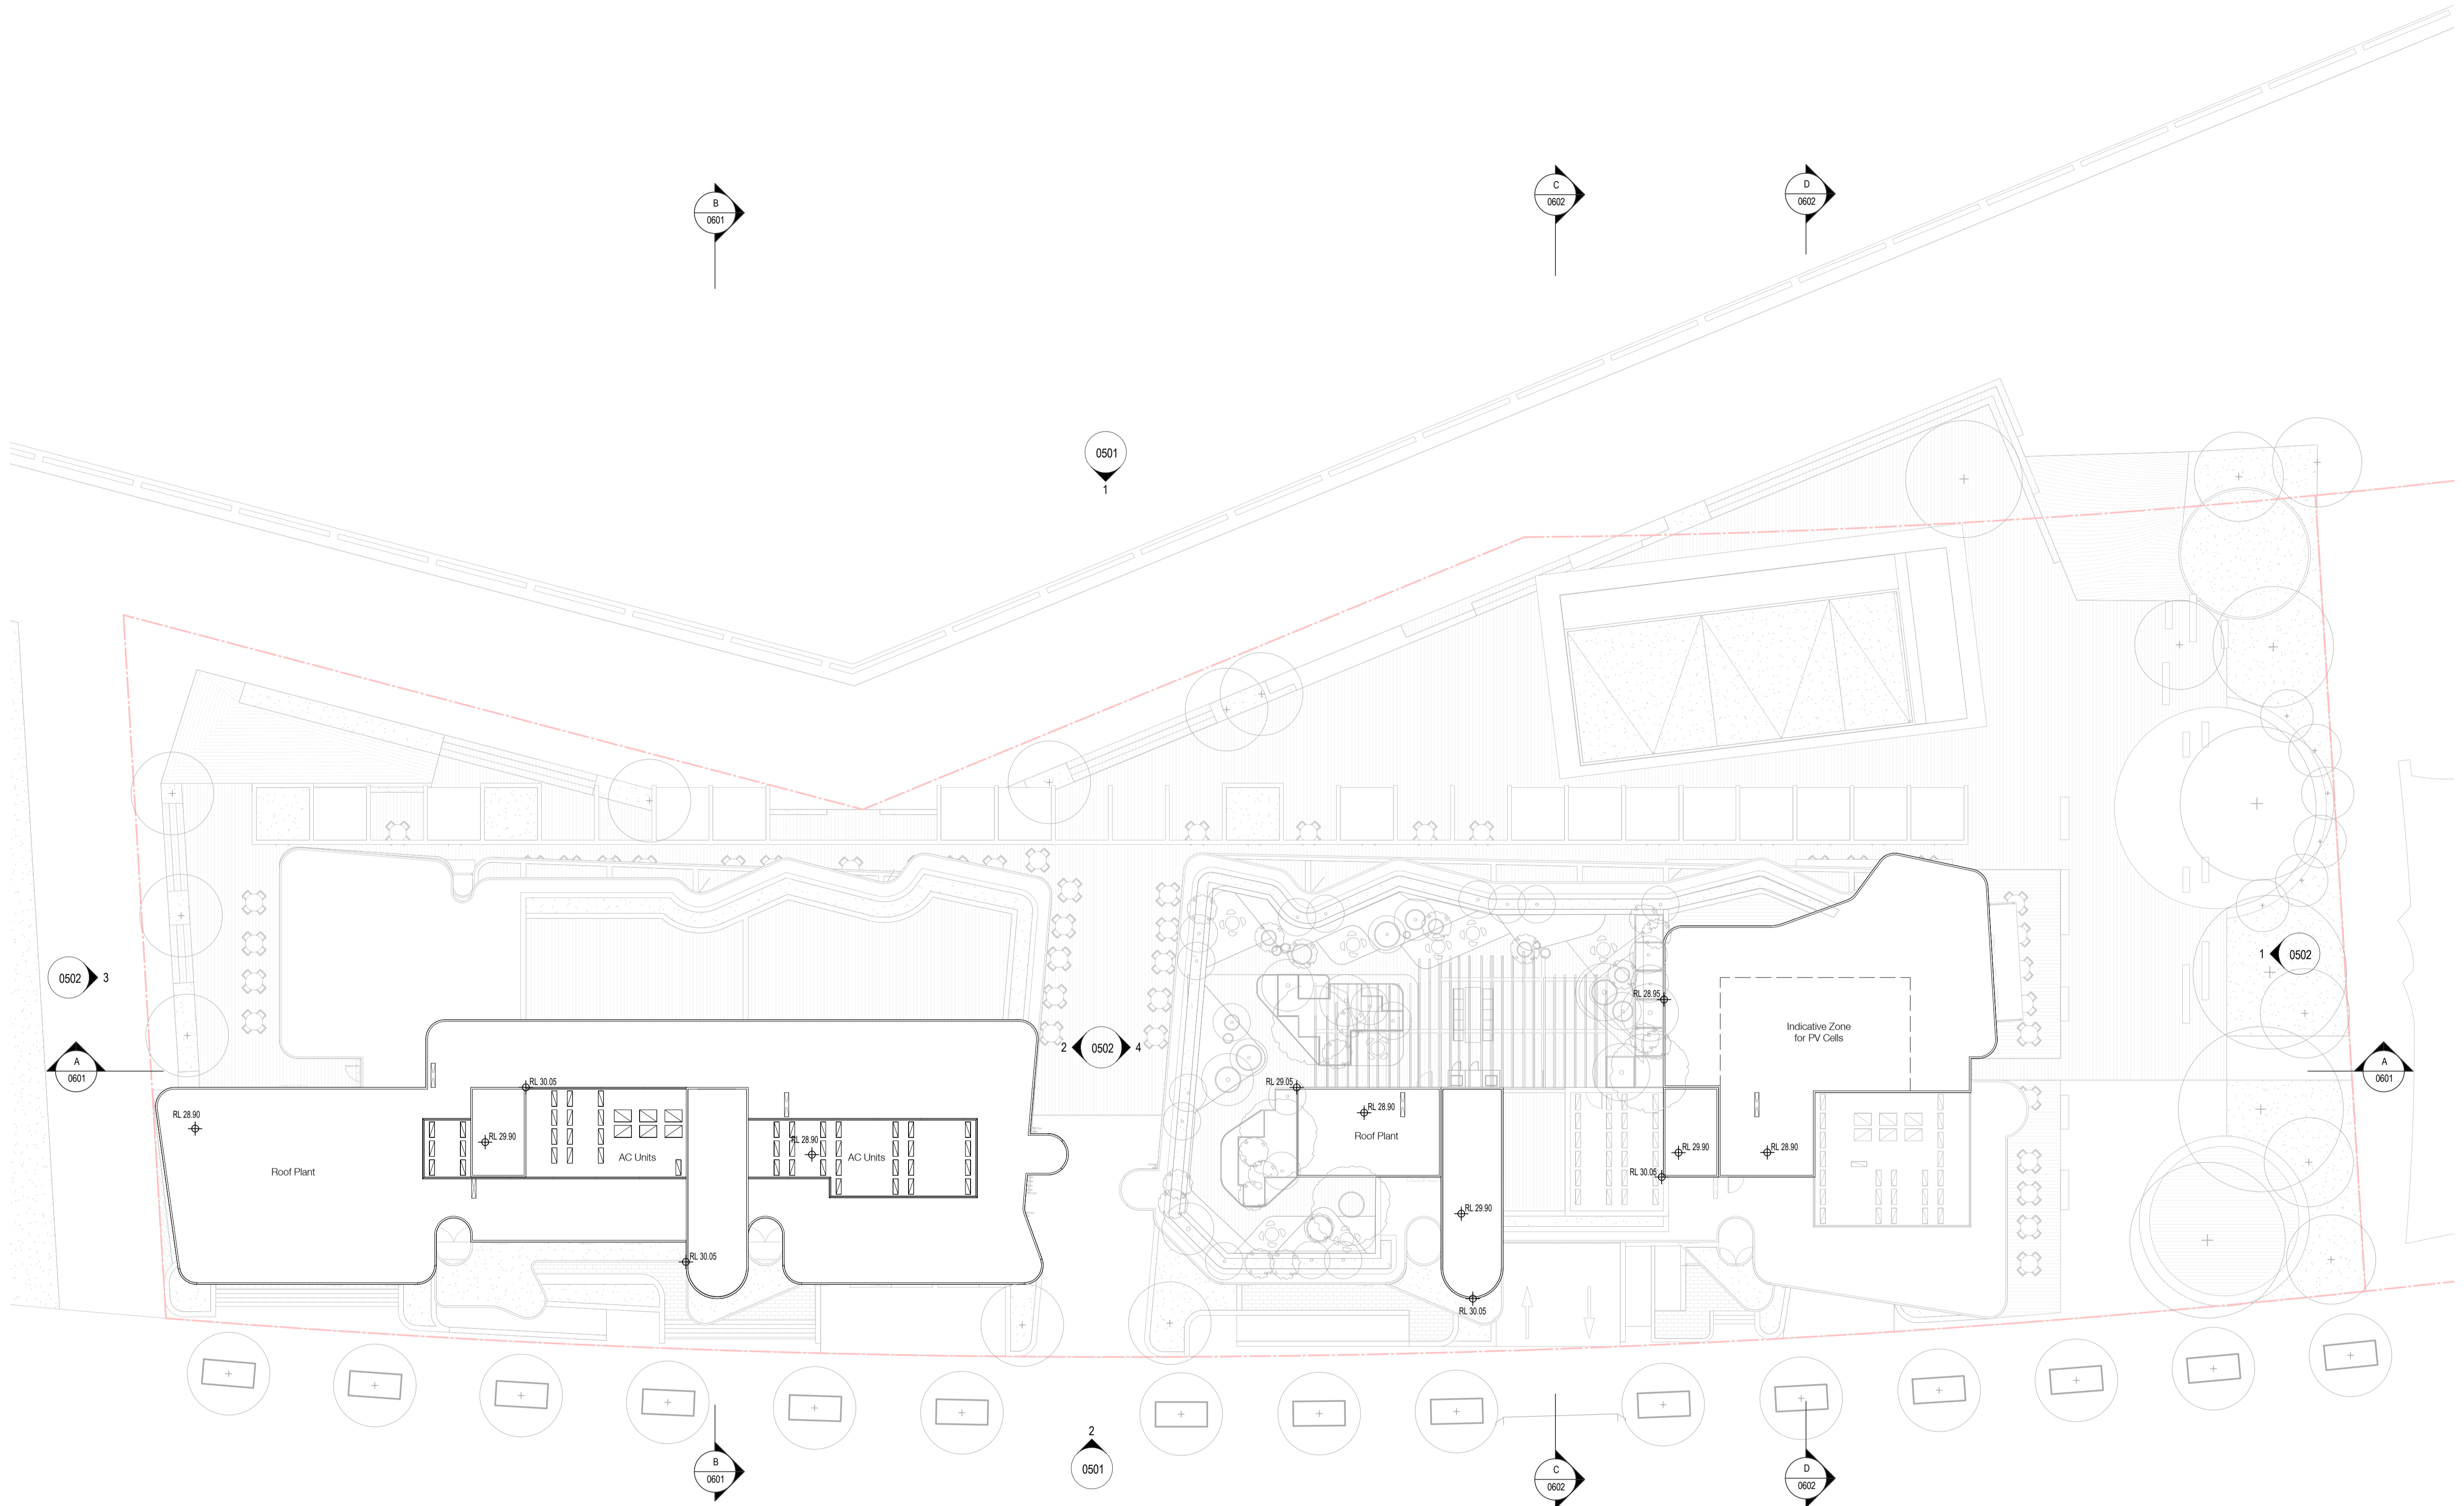

Structural Engineer
Northrop Consulting Engineers

Mechanical / Hydraulic Engineer
S4B / WPFD

Electrical Engineer
S4B

Fire Engineer
WPFD

Access Consultant
Phillip Chun

Basix
David Gradwell


Client

DOMAGROUP

Project
35 Honeysuckle

**35 Honeysuckle Drive
 Newcastle, NSW 2300**

Drawing Name
Roof Plan

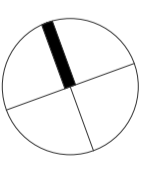


Date **09.11.18** Scale **1 : 200** Sheet Size **@ A1**

Drawn **MJL** Chk. **EW**

Job No. **5711** Drawing No. **DA-A-0211 / 05** Revision

SJB Architects
 Level 2
 490 Crown Street
 Surry Hills NSW
 2010 Australia
 T 61 2 9380 9911
 F 61 2 9380 9922
 www.sjb.com.au




In accepting and utilising this document the recipient agrees that SJB Architecture (NSW) Pty. Ltd. ACN 081 094 724 SJB Architects, retain all common law, statutory law and other rights including copyright and intellectual property rights. The recipient agrees not to use this document for any purpose other than its intended use, to waive all claims against SJB Architects resulting from unauthorised changes, or to reuse the document on other projects without the prior written consent of SJB Architects. Under no circumstances shall transfer of this document be deemed a sale. SJB Architects makes no warranties of fitness for any purpose. The Builder/Contractor shall verify job dimensions prior to any work commencing. Use figured dimensions only. Do not scale drawings.

Nominated Architects: Adam Haddow-7188 | John Pradel-7004

FOR APPROVAL

Rev	Date	Revision	By	Chk.
01	04.05.18	Issued to Consultants	MJL	EW
02	11.05.18	Issued to Consultants	MJL	EW
03	06.06.18	Issued for Review	MJL	EW
04	09.07.18	Issued for Approval	MJL	AH
05	09.11.18	Issued For Approval	SC	EW

Material Code	Description
BK-01	Smoked Brick
CO-01	Off-form Concrete
GL-01	Clear Glazing
MT-01	Metal Cladding
MT-03	Aluminium Fins
MT-04	Metal Louvre Door
TM-01	Timber Arbor
TM-02	Timber Awning
TM-03	Timber Framing

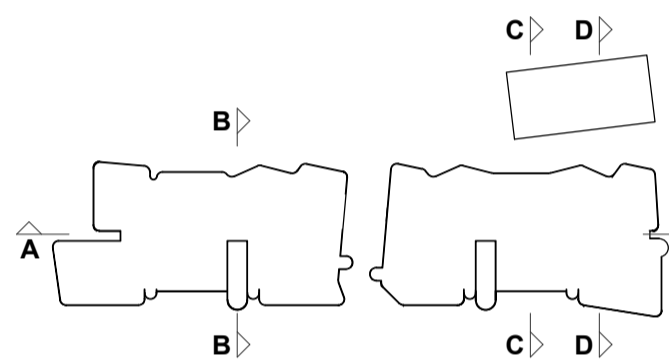

Structural Engineer
Northrop Consulting Engineers

Mechanical / Hydraulic Engineer
S4B / WPF

Electrical Engineer
S4B

Fire Engineer
WPF

Access Consultant
Phillip Chun

Basix
David Gradwell

Client
DOMAGROUP

Project
35 Honeysuckle

35 Honeysuckle Drive
Newcastle, NSW 2300

Drawing Name
Elevations - Sheet 1

Date
09.11.18

Scale
1 : 200

Sheet Size
@ A1

Drawn
MJL

Chk.
EW

Job No.
5711

Drawing No.
DA-A-0501 / 05

Revision
05

Revisions

SJB Architects
Level 2
490 Crown Street
Surry Hills NSW
2010 Australia
T 61 2 9380 9911
F 61 2 9380 9922
www.sjb.com.au



1 North Elevation
0201 1:200@A1



2 South Elevation
0203 1:200@A1

In accepting and utilising this document the recipient agrees that SJB Architecture (NSW) Pty. Ltd. ACN 081 094 724 T/A SJB Architects, retain all common law, statutory law and other rights including copyright and intellectual property rights. The recipient agrees not to use this document for any purpose other than its intended use, to waive all claims against SJB Architects resulting from unauthorised changes, or to reuse the document on other projects without the prior written consent of SJB Architects. Under no circumstances shall transfer of this document be deemed a sale. SJB Architects makes no warranties of fitness for any purpose. The Builder/Contractor shall verify job dimensions prior to any work commencing. Use figured dimensions only. Do not scale drawings.


Nominated Architects: Adam Haddow-7188 | John Pradel-7004

FOR APPROVAL

Rev	Date	Revision	By	Chk.
01	04.05.18	Issued to Consultants	MJL	EW
02	11.05.18	Issued to Consultants	MJL	EW
03	06.06.18	Issued for Review	MJL	EW
04	09.07.18	Issued for Approval	MJL	AH
05	09.11.18	Issued For Approval	SC	EW

Material Code Description

BK-01	Smoked Brick
CO-01	Off-form Concrete
GL-01	Clear Glazing
MT-01	Metal Cladding
MT-03	Aluminium Fins
MT-04	Metal Loure Door
TM-01	Timber Arbor
TM-02	Timber Awning
TM-03	Timber Framing

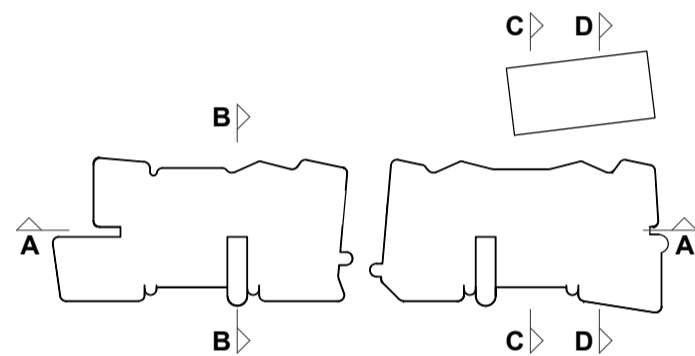

Structural Engineer
Northrop Consulting Engineers

Mechanical / Hydraulic Engineer
S4B / WPF

Electrical Engineer
S4B

Fire Engineer
WPF

Access Consultant
Phillip Chun

Basix
David Gradwell

Client

DOMAGROUP

Project

35 Honeysuckle

35 Honeysuckle Drive
Newcastle, NSW 2300

Drawing Name


Elevations - Sheet 2

Date 09.11.18 Scale 1 : 200 Sheet Size @ A1

Drawn MJL Chk. EW

Job No. 5711 Drawing No. DA-A-0502 / 05 Revision

SJB Architects
Level 2
490 Crown Street
Surry Hills NSW
2010 Australia
T 61 2 9380 9911
F 61 2 9380 9922
www.sjb.com.au

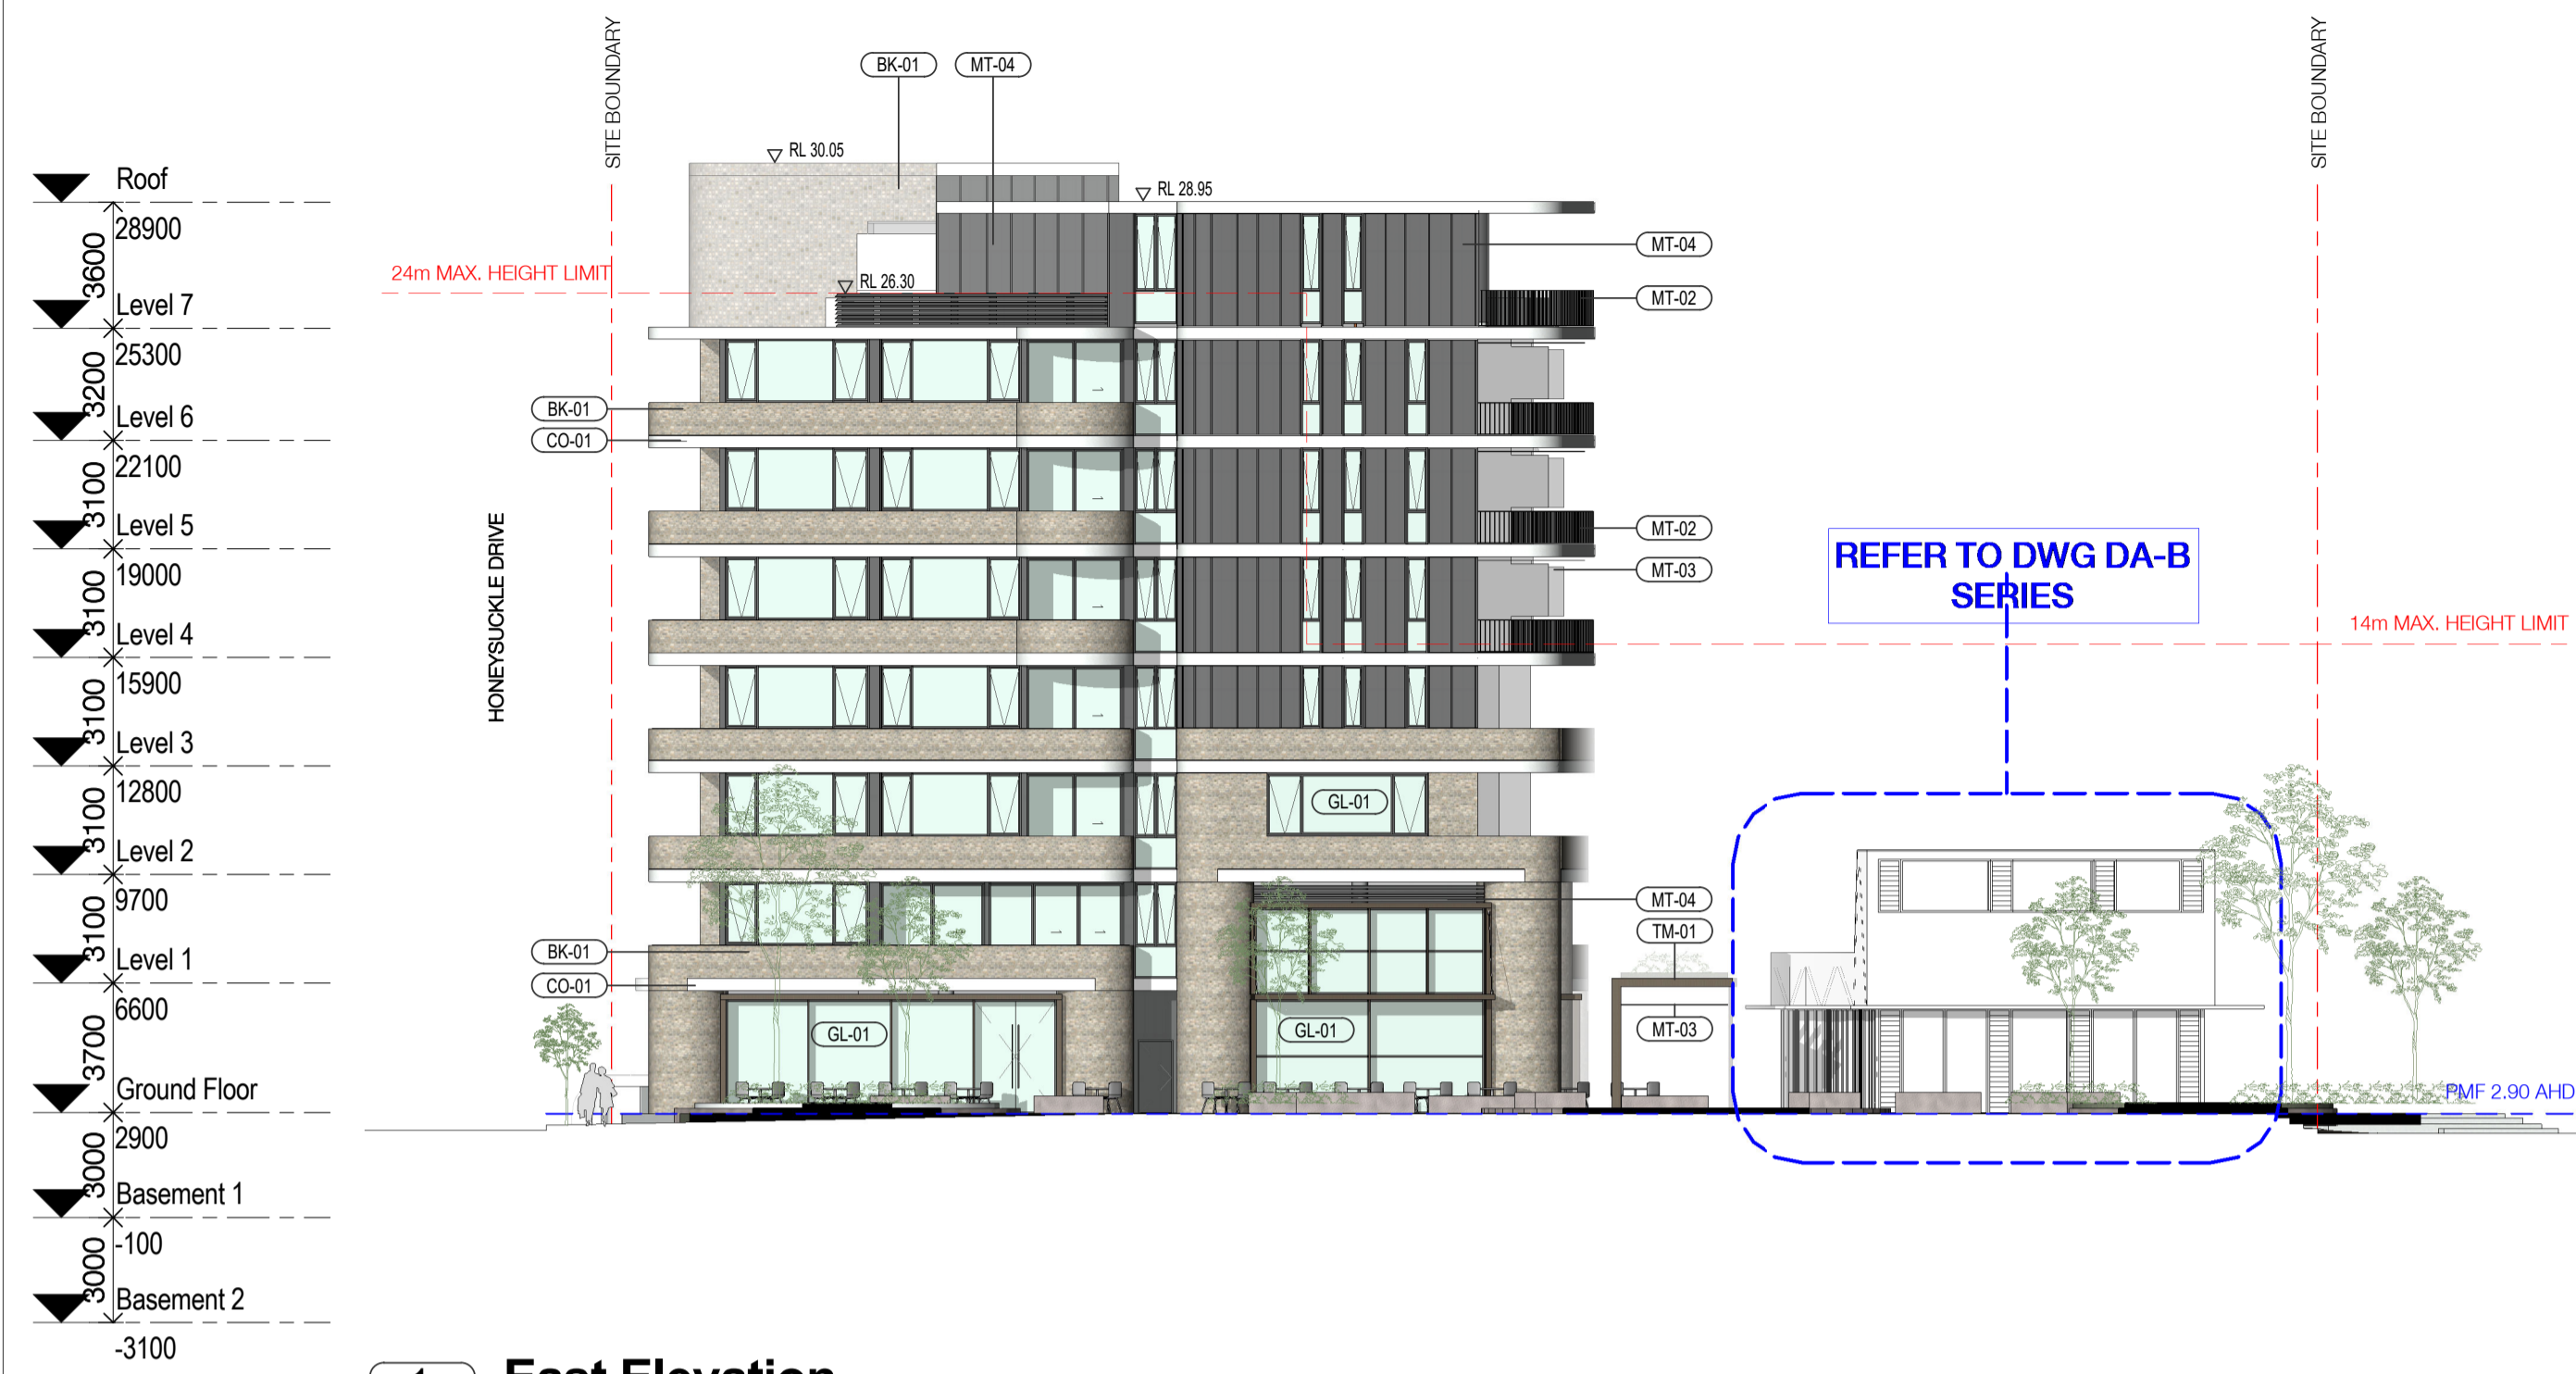


In accepting and utilizing this document the recipient agrees that SJB Architecture (NSW) Pty. Ltd. ACN 081 094 724 SJB Architects, retain all common law, statutory law and other rights including copyright and intellectual property rights. The recipient agrees not to use this document for any purpose other than its intended use; to waive all claims against SJB Architects resulting from unauthorised changes; or to reuse the document on other projects without the prior written consent of SJB Architects. Under no circumstances shall transfer of this document be deemed a sale. SJB Architects makes no warranties of fitness for any purpose. The Builder/Contractor shall verify job dimensions prior to any work commencing. Use figured dimensions only. Do not scale drawings.


Nominated Architects: Adam Haddow-7188 | John Pradel-7004

FOR APPROVAL

Rev	Date	Revision	By	Chk.
01	04.05.18	Issued to Consultants	MJL	EW
02	11.05.18	Issued to Consultants	MJL	EW
03	06.06.18	Issued for Review	MJL	EW
04	09.07.18	Issued for Approval	MJL	AH
05	09.11.18	Issued For Approval	SC	EW

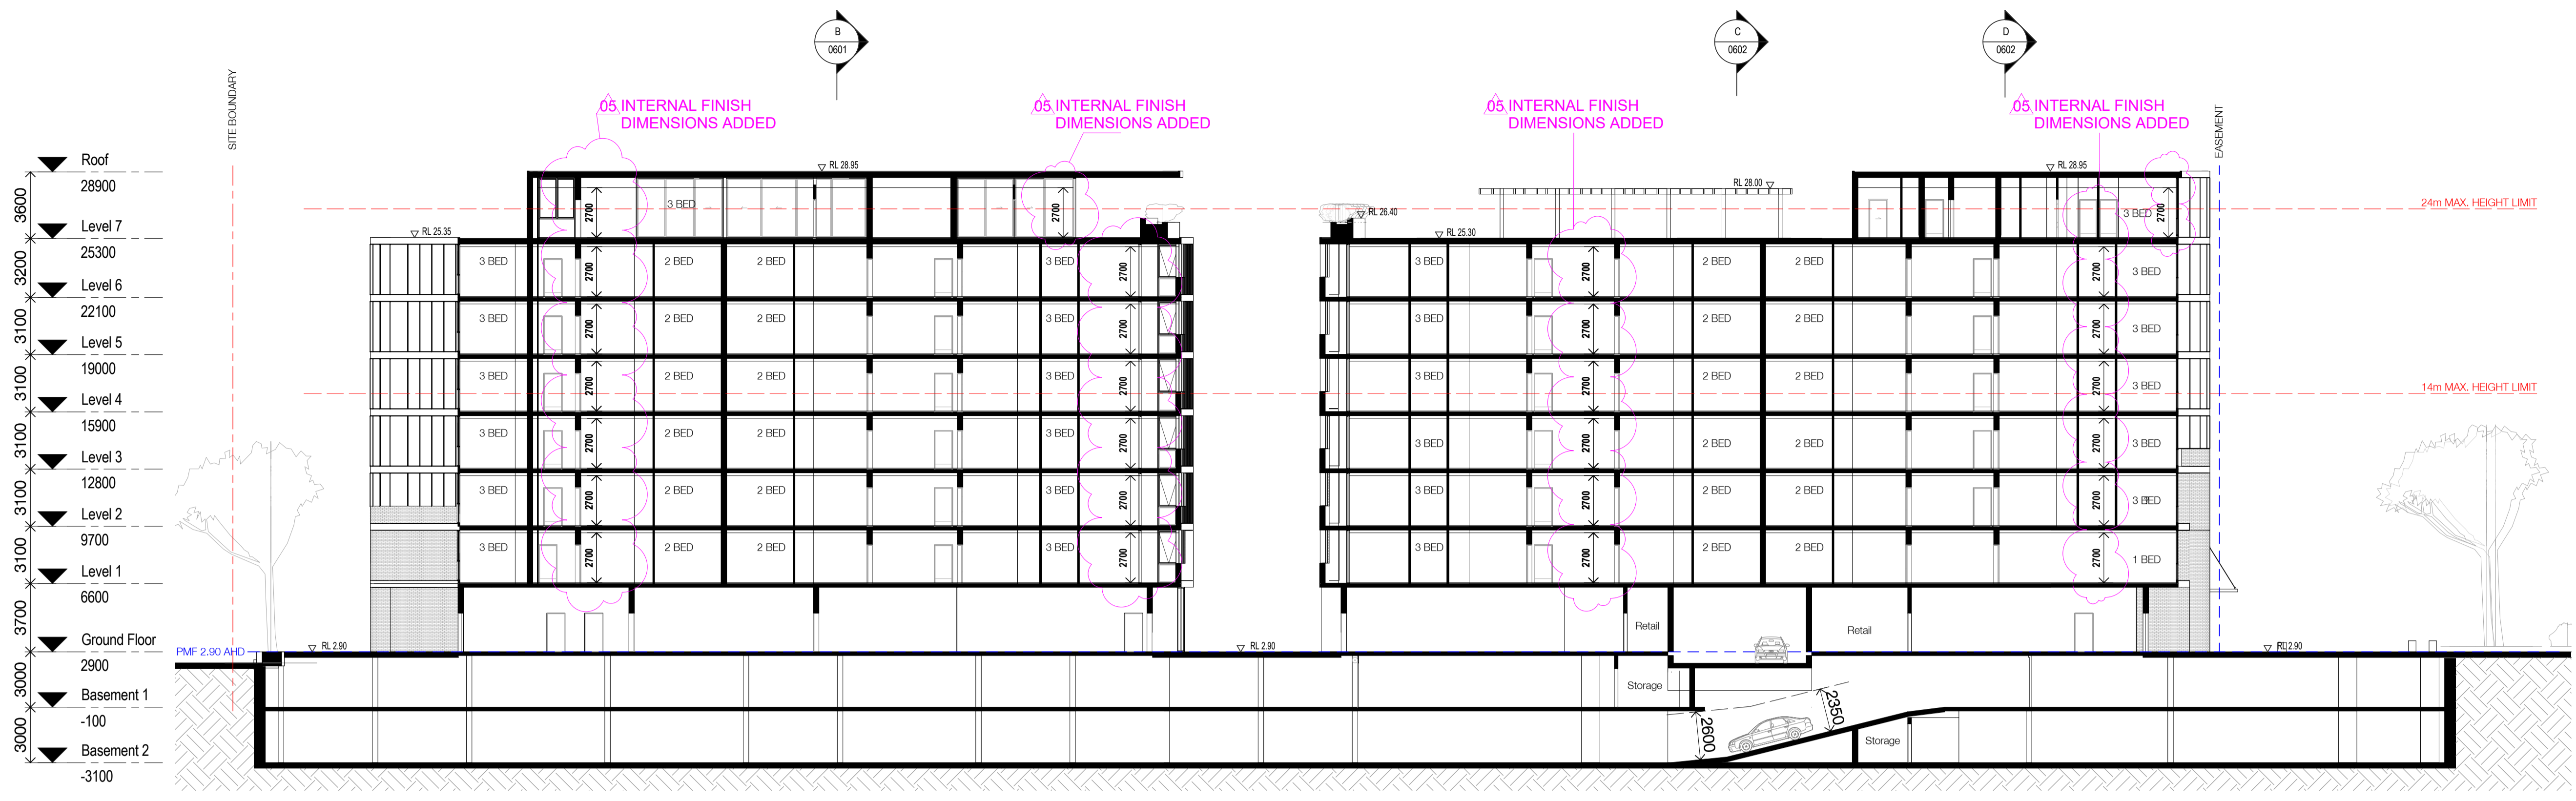

Section AA

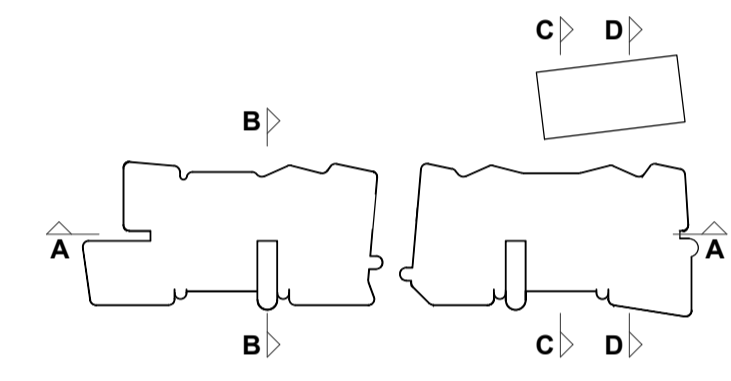

Structural Engineer
Northrop Consulting Engineers

Mechanical / Hydraulic Engineer
S4B / WPF


Electrical Engineer
S4B

Fire Engineer
WPF

Access Consultant
Phillip Chun

Basix
David Gradwell

Client

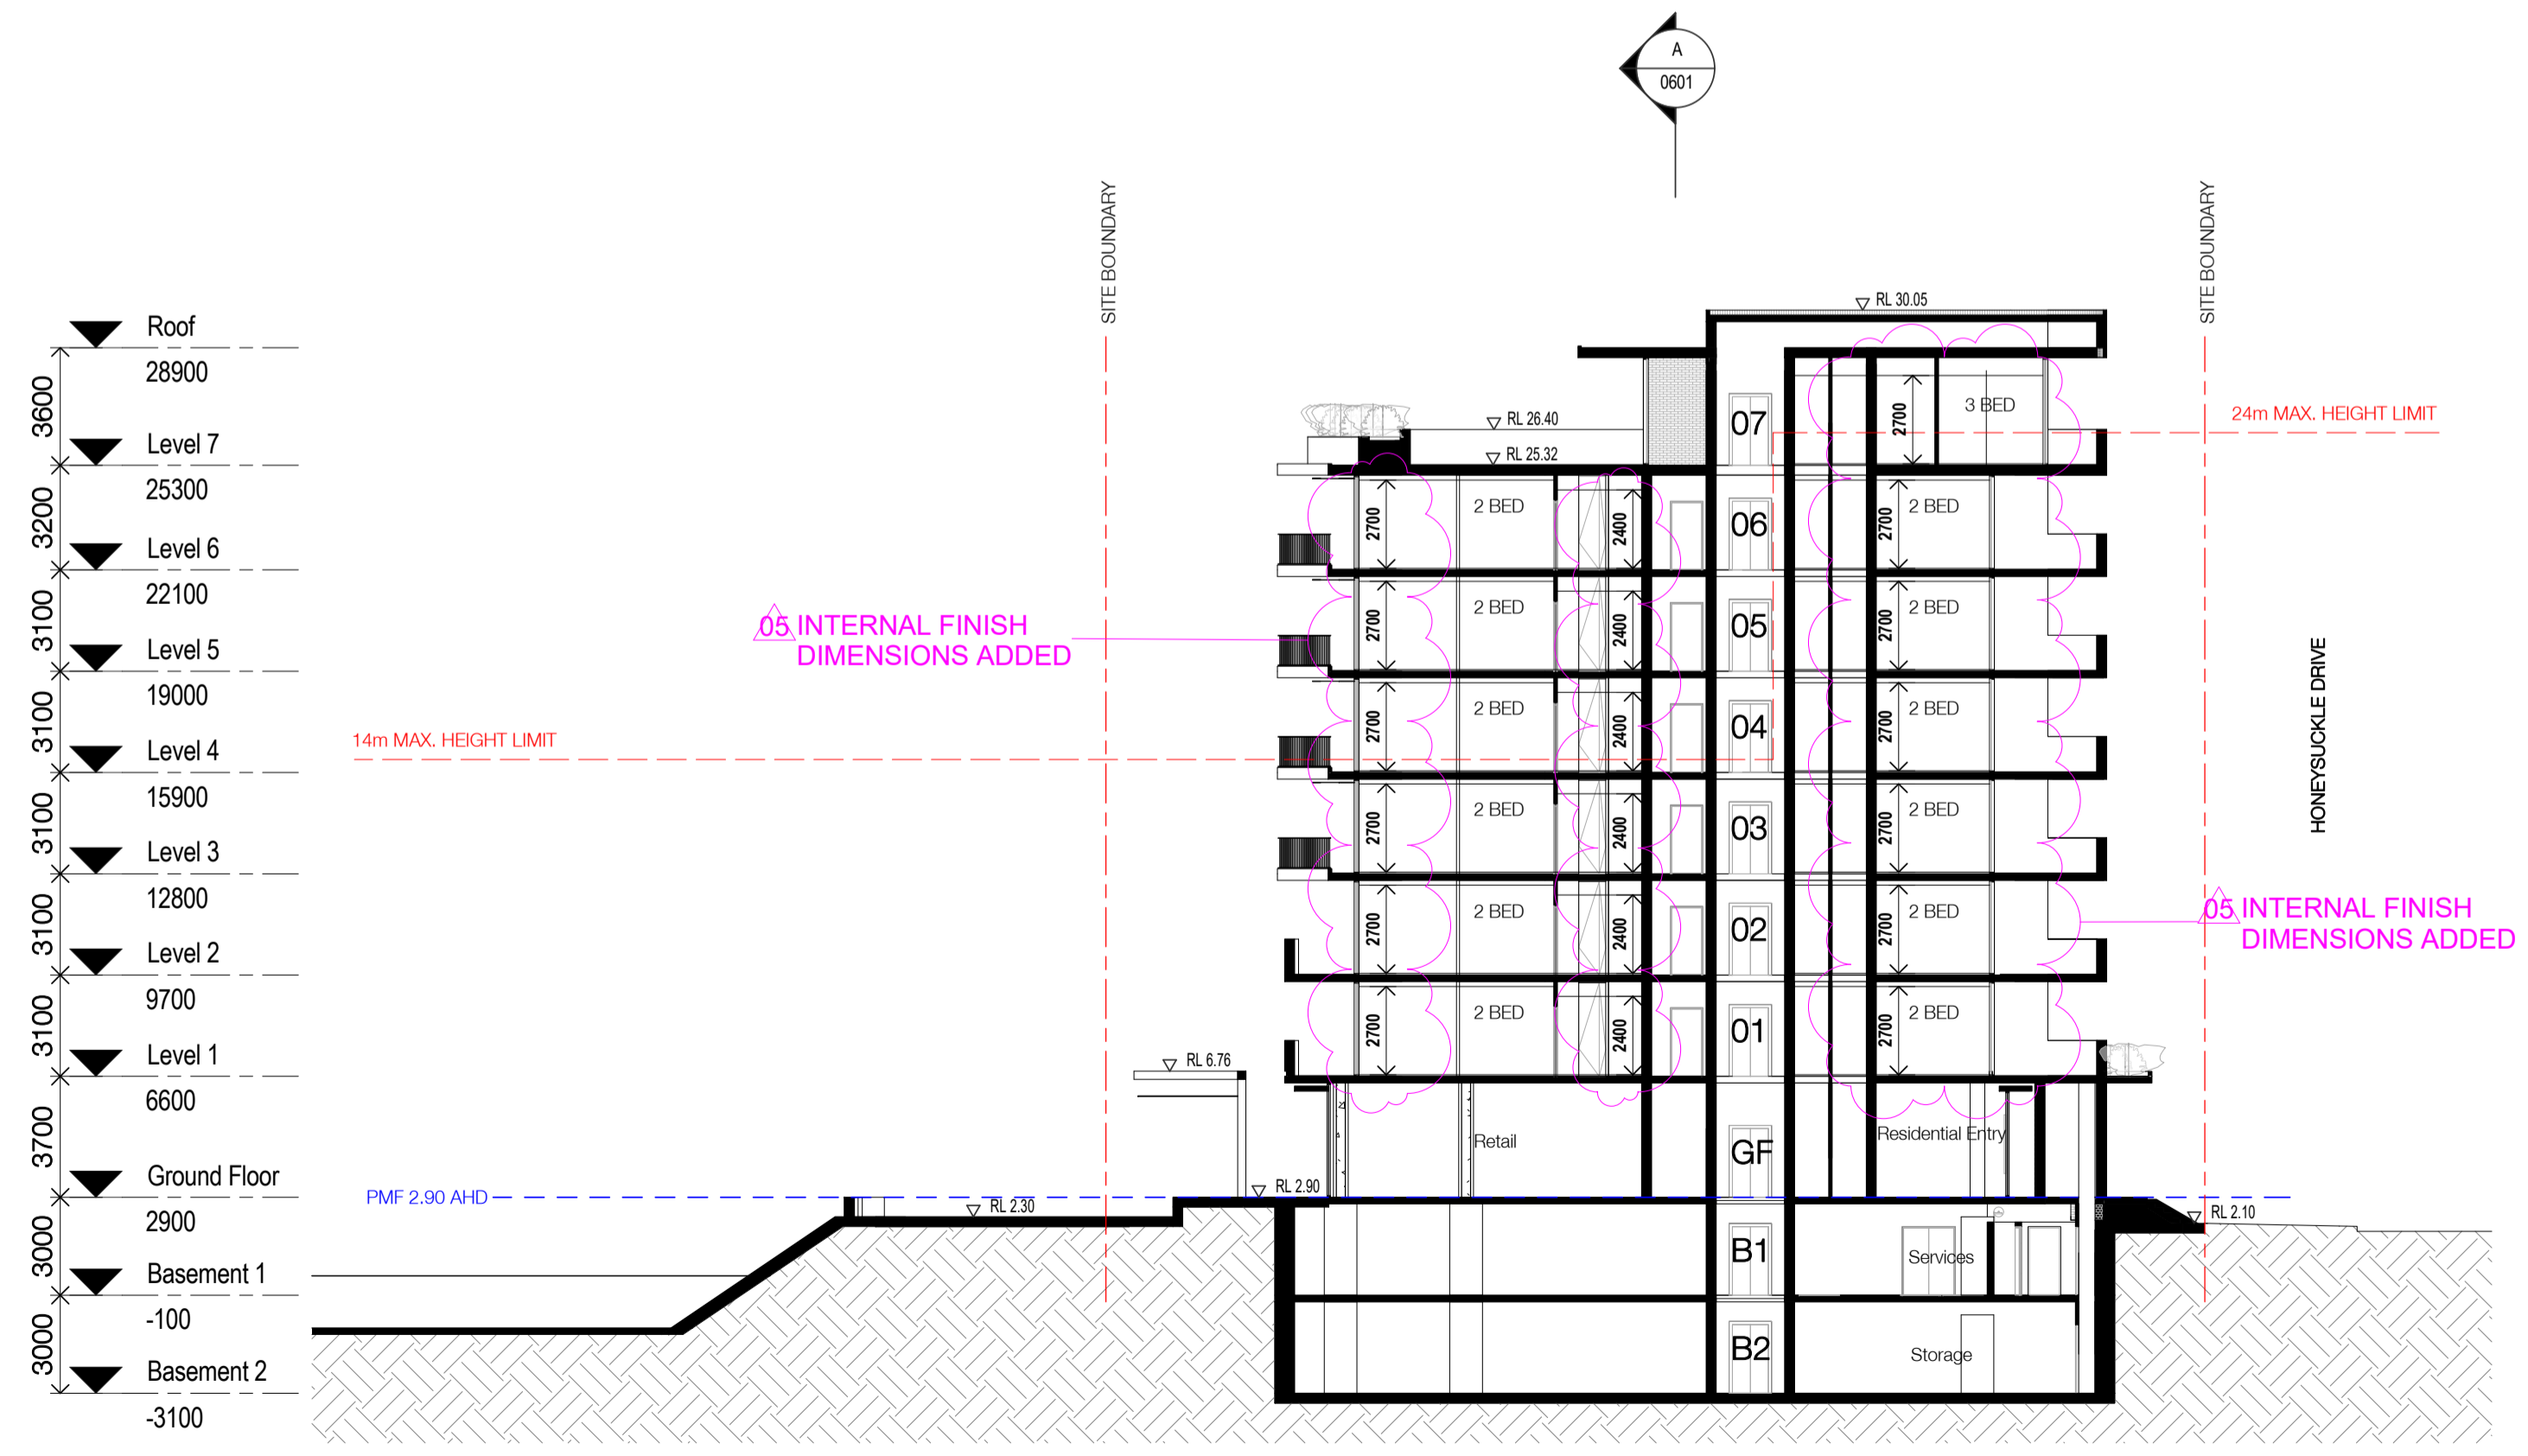

Section BB

DOMAGROUP

Project
**35 Honeysuckle Drive
 Newcastle, NSW 2300**

Drawing Name
Building Sections - Sheet 1



Date **09.11.18** Scale **1 : 200** Sheet Size **@ A1**

Drawn **MJL** Chk. **EW**

Job No. **5711** Drawing No. **DA-A-0601** / 05

FOR APPROVAL

Rev	Date	Revision	By	Chk.
01	04.05.18	Issued to Consultants	MJL	EW
02	11.05.18	Issued to Consultants	MJL	EW
03	06.06.18	Issued for Review	MJL	EW
04	09.07.18	Issued for Approval	MJL	AH
05	09.11.18	Issued For Approval	SC	EW

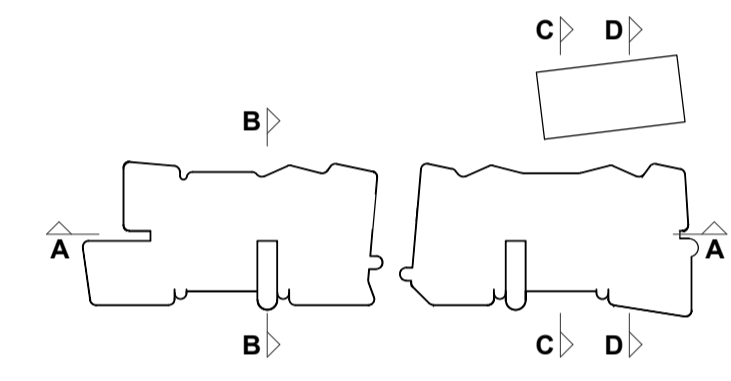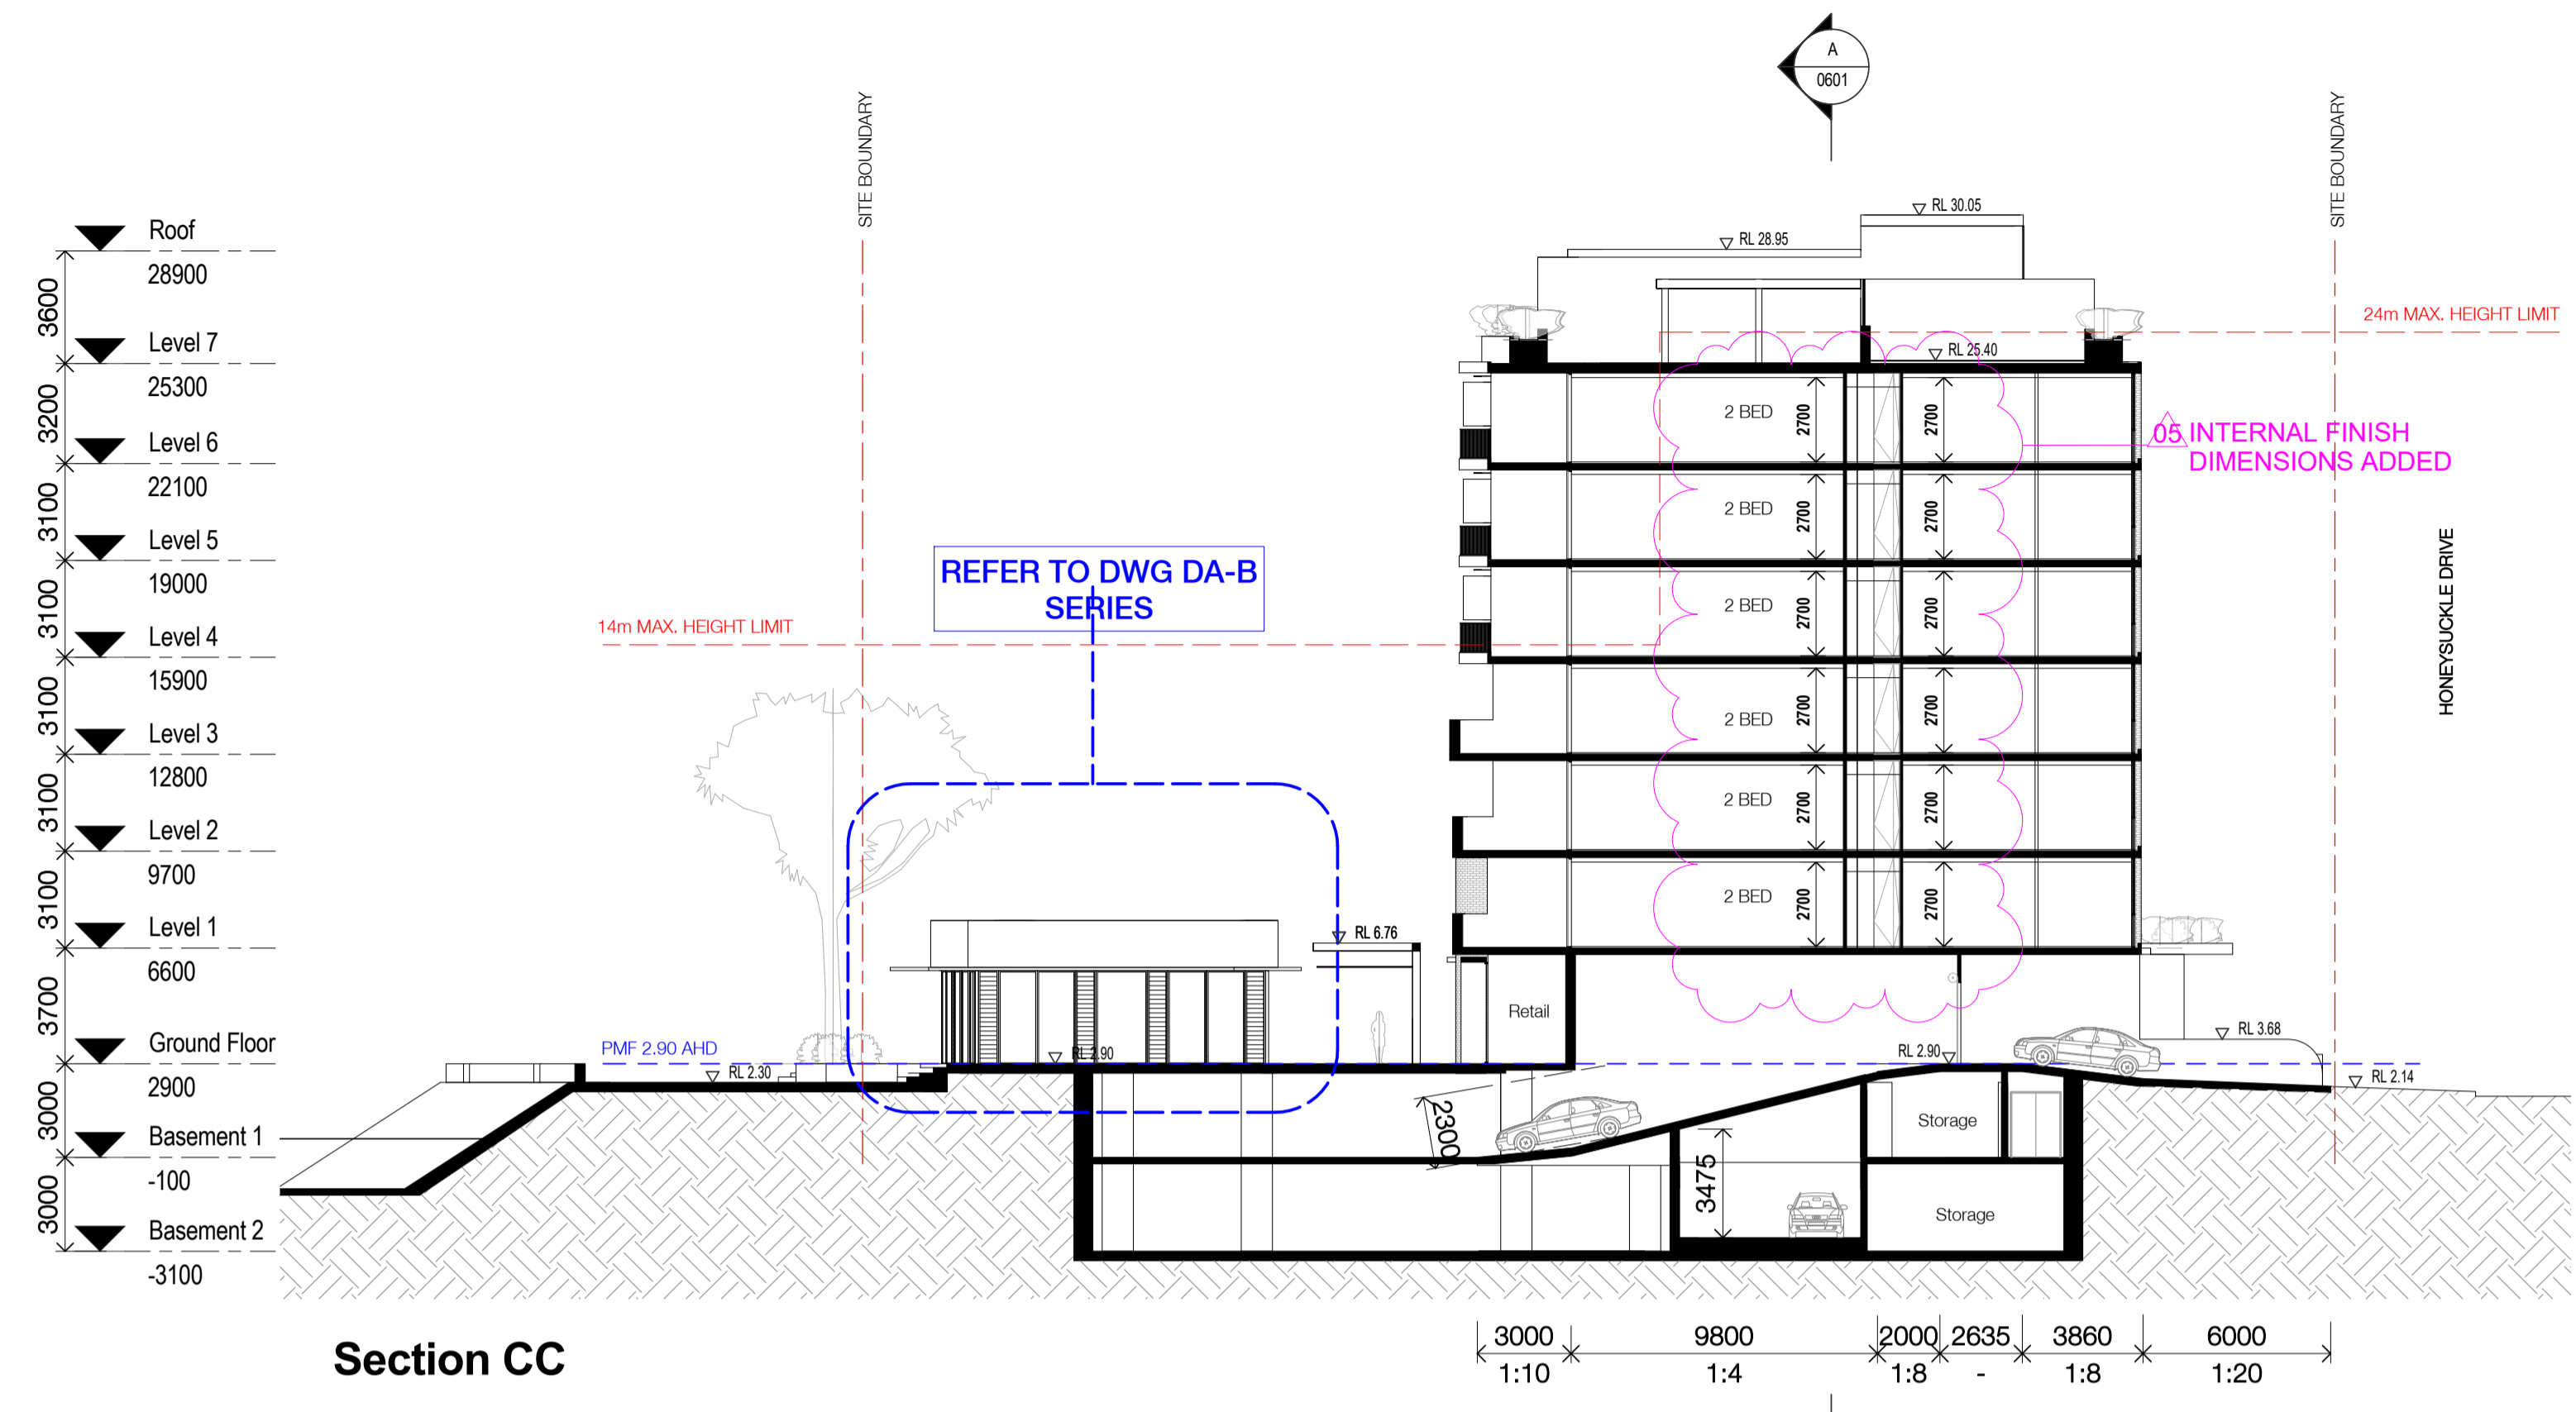

Structural Engineer
Northrop Consulting Engineers

Mechanical / Hydraulic Engineer
S4B / WPF


Electrical Engineer
S4B

Fire Engineer
WPF

Access Consultant
Phillip Chun

Basix
David Gradwell

Client

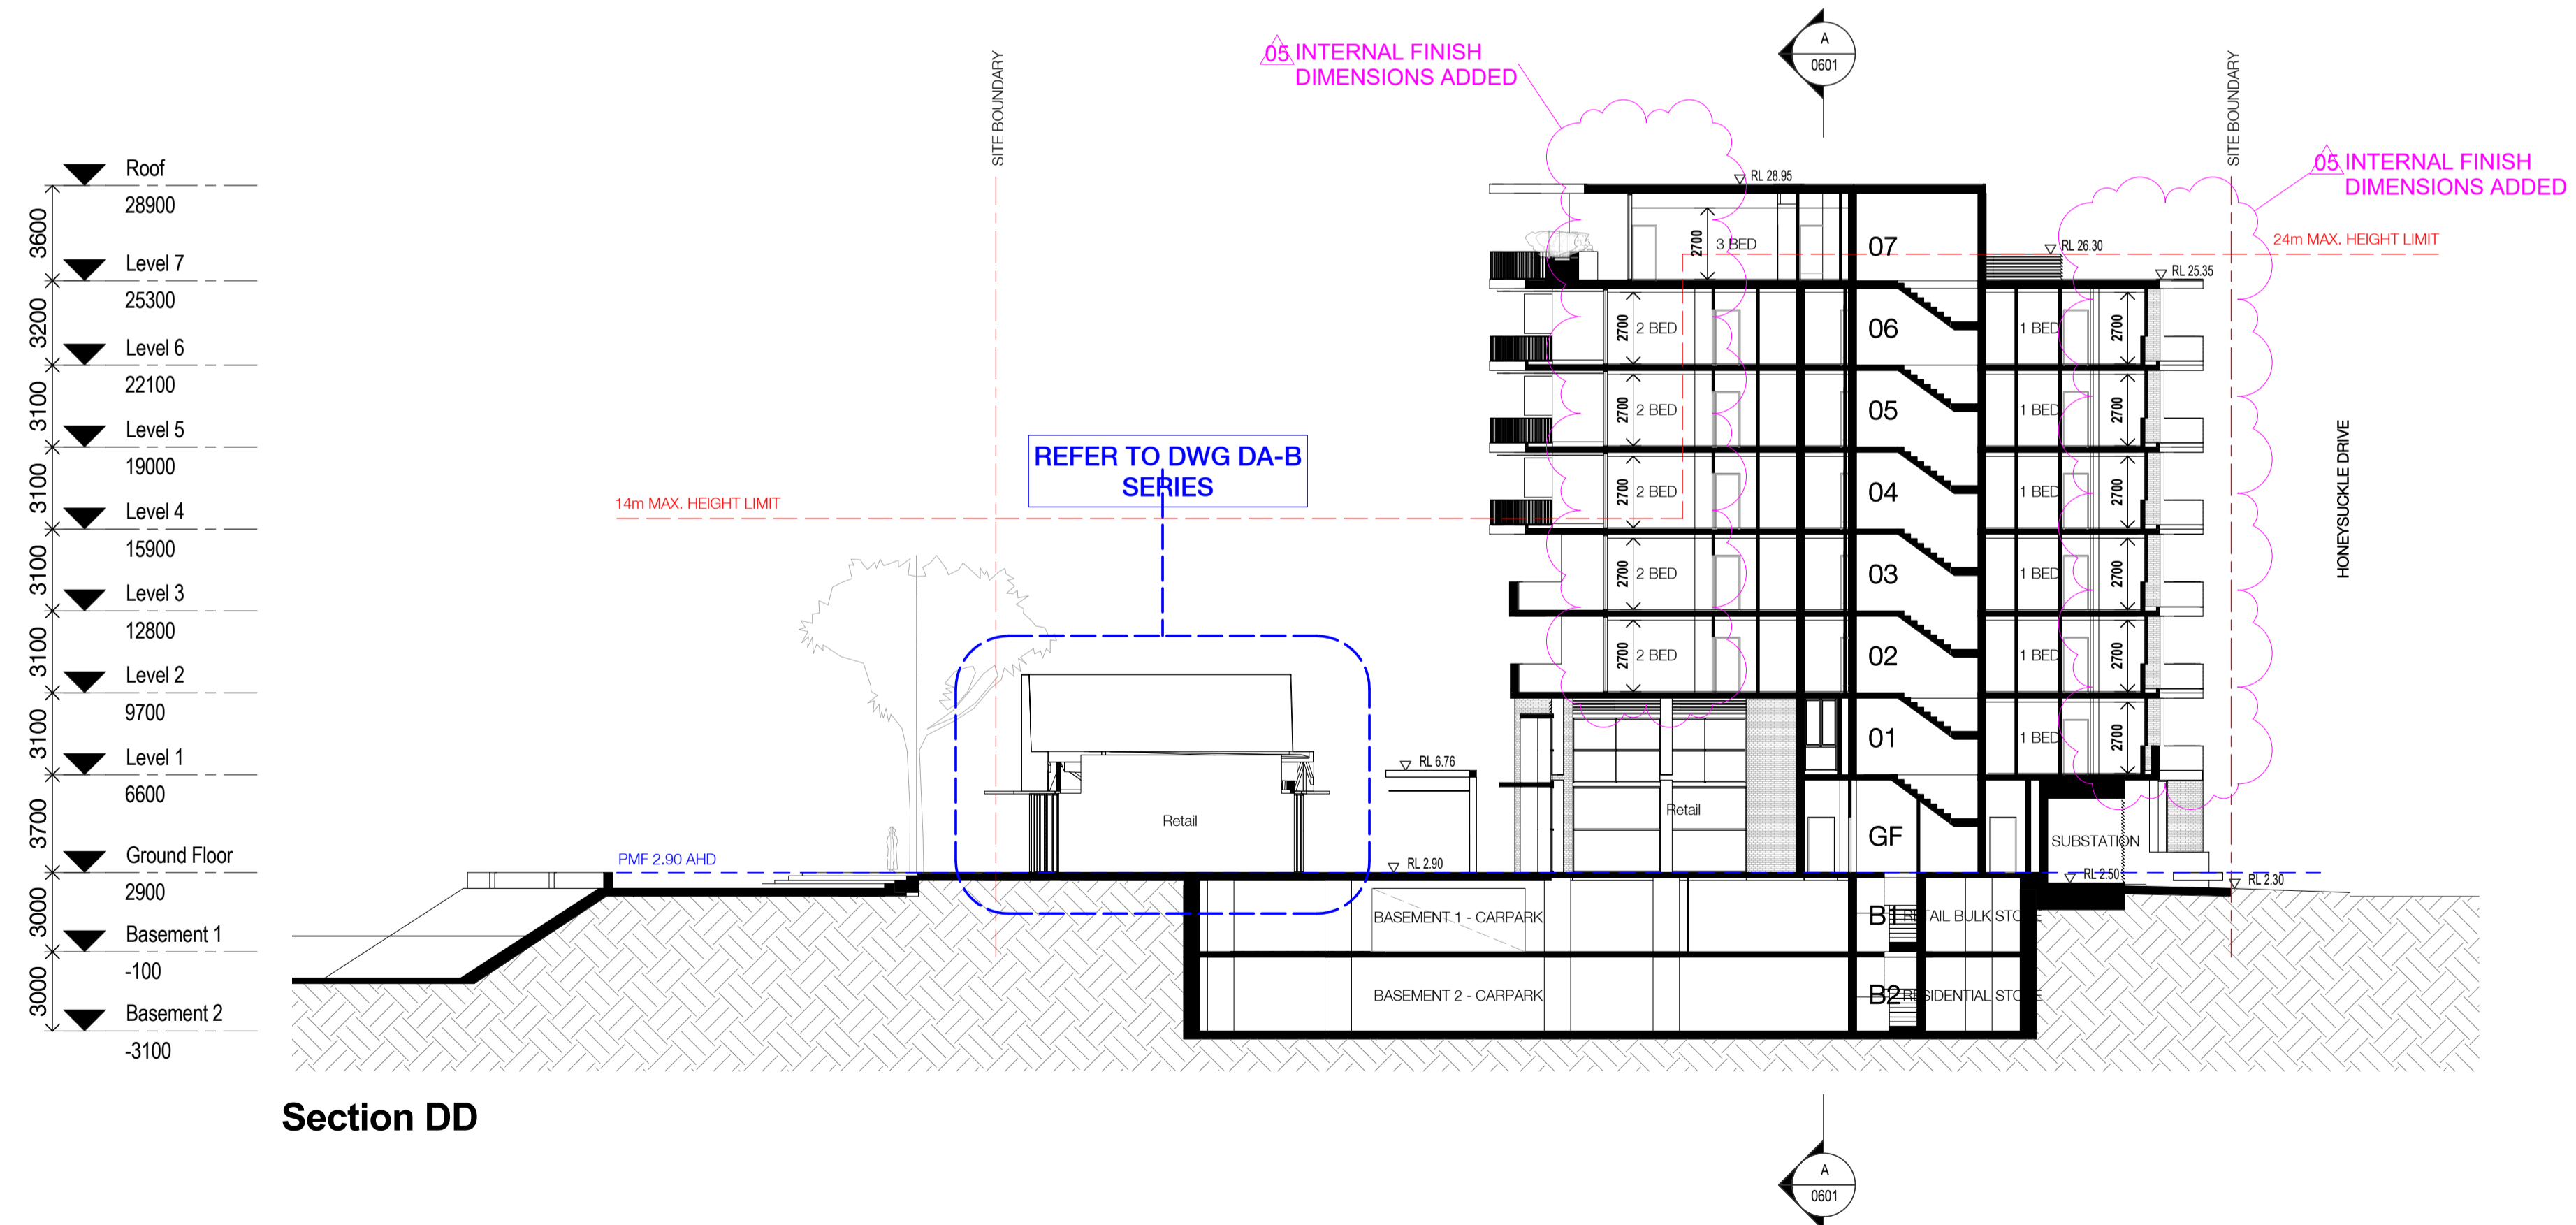

DOMAGROUP

Project
35 Honeysuckle Drive
Newcastle, NSW 2300

Drawing Name
Building Sections - Sheet 2

Date: 09.11.18
Scale: 1 : 200
Sheet Size: @ A1

Drawn: MJL
Chk.: EW

Job No.: 5711
Drawing No.: DA-A-0602 / 05
Revision:


In accepting and utilising this document the recipient agrees that SJB Architecture (NSW) Pty. Ltd. ACN 081 094 724 T/A SJB Architects, retain all common law, statutory law and other rights including copyright and intellectual property rights. The recipient agrees not to use this document for any purpose other than its intended use, to waive all claims against SJB Architects resulting from unauthorised changes, or to reuse the document on other projects without the prior written consent of SJB Architects. Under no circumstances shall transfer of this document be deemed a sale. SJB Architects makes no warranties of fitness for any purpose. The Builder/Contractor shall verify job dimensions prior to any work commencing. Use figured dimensions only. Do not scale drawings.

Nominated Architects: Adam Haddow-7188 | John Pradel-7004

FOR APPROVAL

Rev	Date	Revision	By	Chk.
01	04.05.18	Issued to Consultants	MJL	EW
02	11.05.18	Issued to Consultants	MJL	EW
03	06.06.18	Issued for Review	MJL	EW
04	09.07.18	Issued for Approval	MJL	AH
05	09.11.18	Issued For Approval	SC	EW

1 BED		3 BED	
1B-T01	6	3B-T01	6
1B-T02	6	3B-T02	6
1B-T03	1	3B-T03	6
1B-T04	6	3B-T04	6
		3B-T05	5
		3B-T06	1
		3B-T07	1
		3B-T08	1
		TOTAL	92

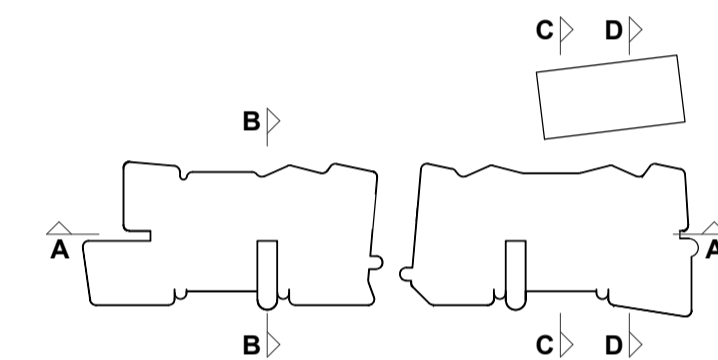

Structural Engineer
Northrop Consulting Engineers

Mechanical / Hydraulic Engineer
S4B / WPF

Electrical Engineer
S4B

Fire Engineer
WPF

Access Consultant
Phillip Chun

Basix
David Gradwell

Client

DOMAGROUP

Project
35 Honeysuckle
35 Honeysuckle Drive
Newcastle, NSW 2300

Drawing Name
Apartment Plans - Sheet 2

Date
09.11.18

Scale
1 : 100

Sheet Size
@ A1

Drawn
MJL


Chk.
EW

Job No.
5711

Drawing No.
DA-A-1402 / 05


Revision

SJB Architects
Level 2
490 Crown Street
Surry Hills NSW
2010 Australia
T 61 2 9380 9911
F 61 2 9380 9922
www.sjb.com.au

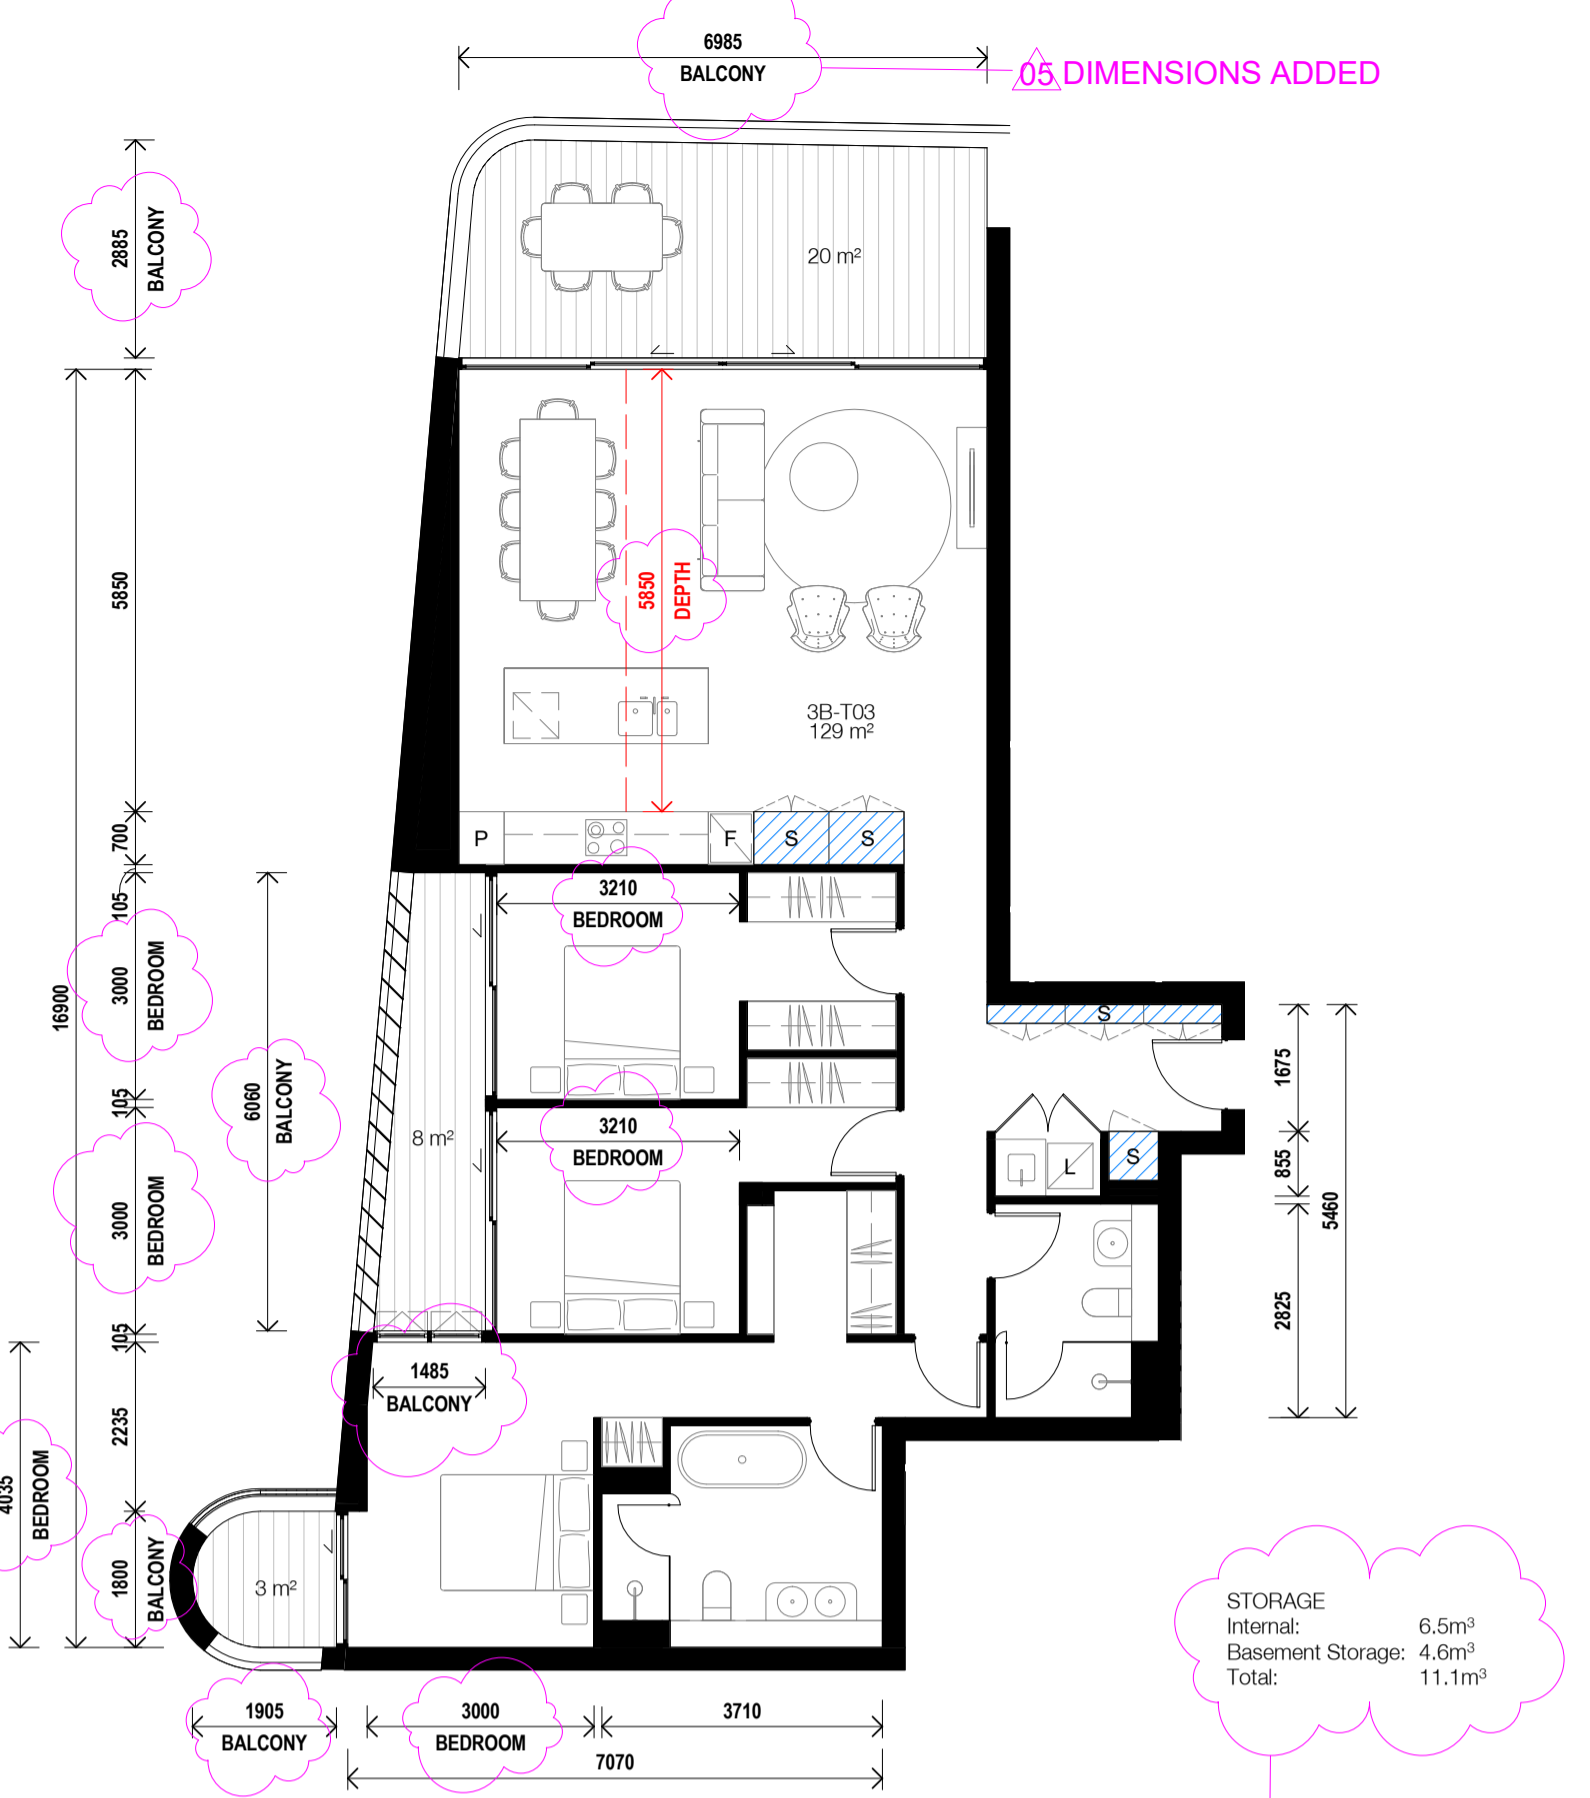


1 3 BED - Type 03
0501 1 : 100@A1

05 STORAGE CALCULATIONS UPDATED

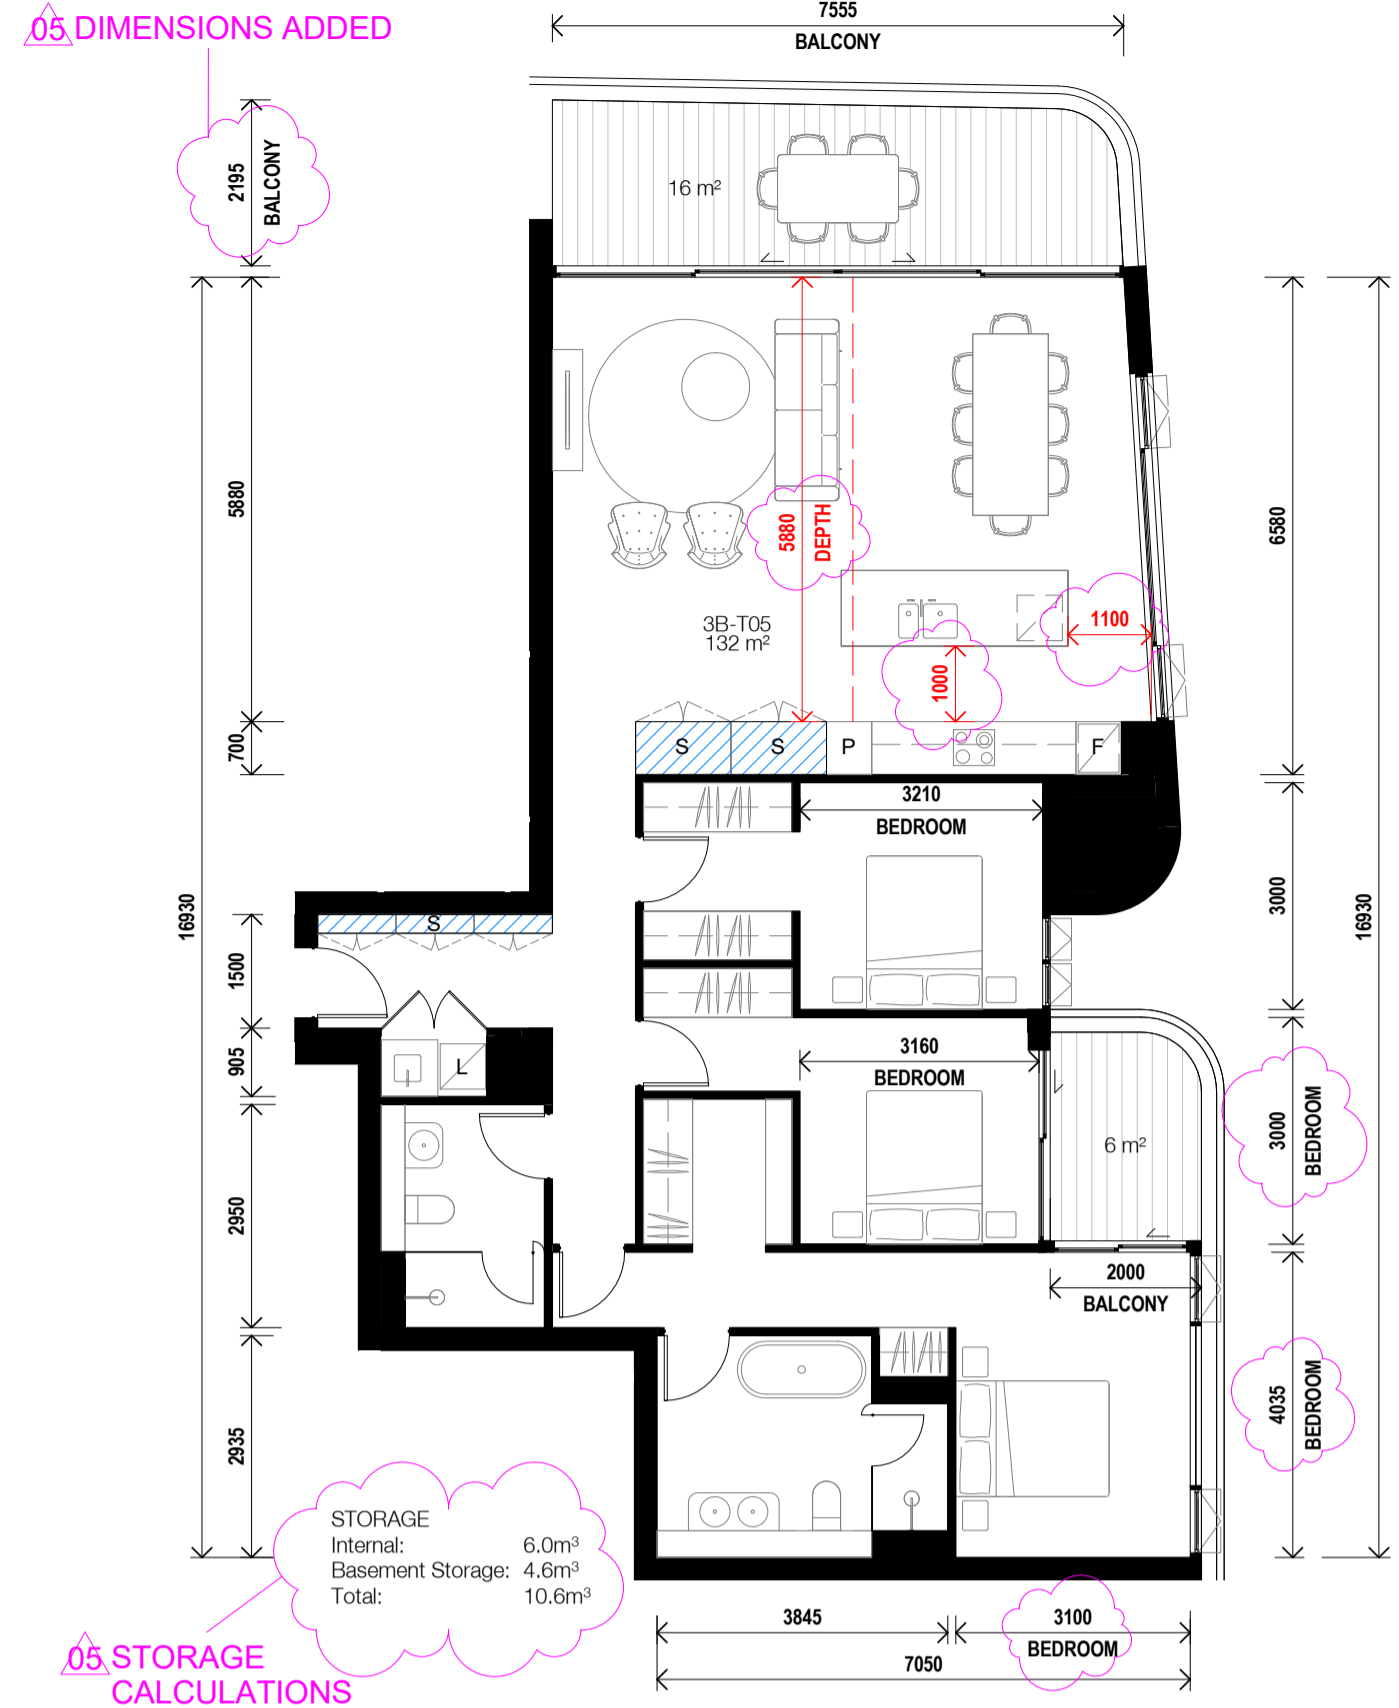


3 3 BED - Type 05
0501 1 : 100@A1

05 STORAGE CALCULATIONS UPDATED

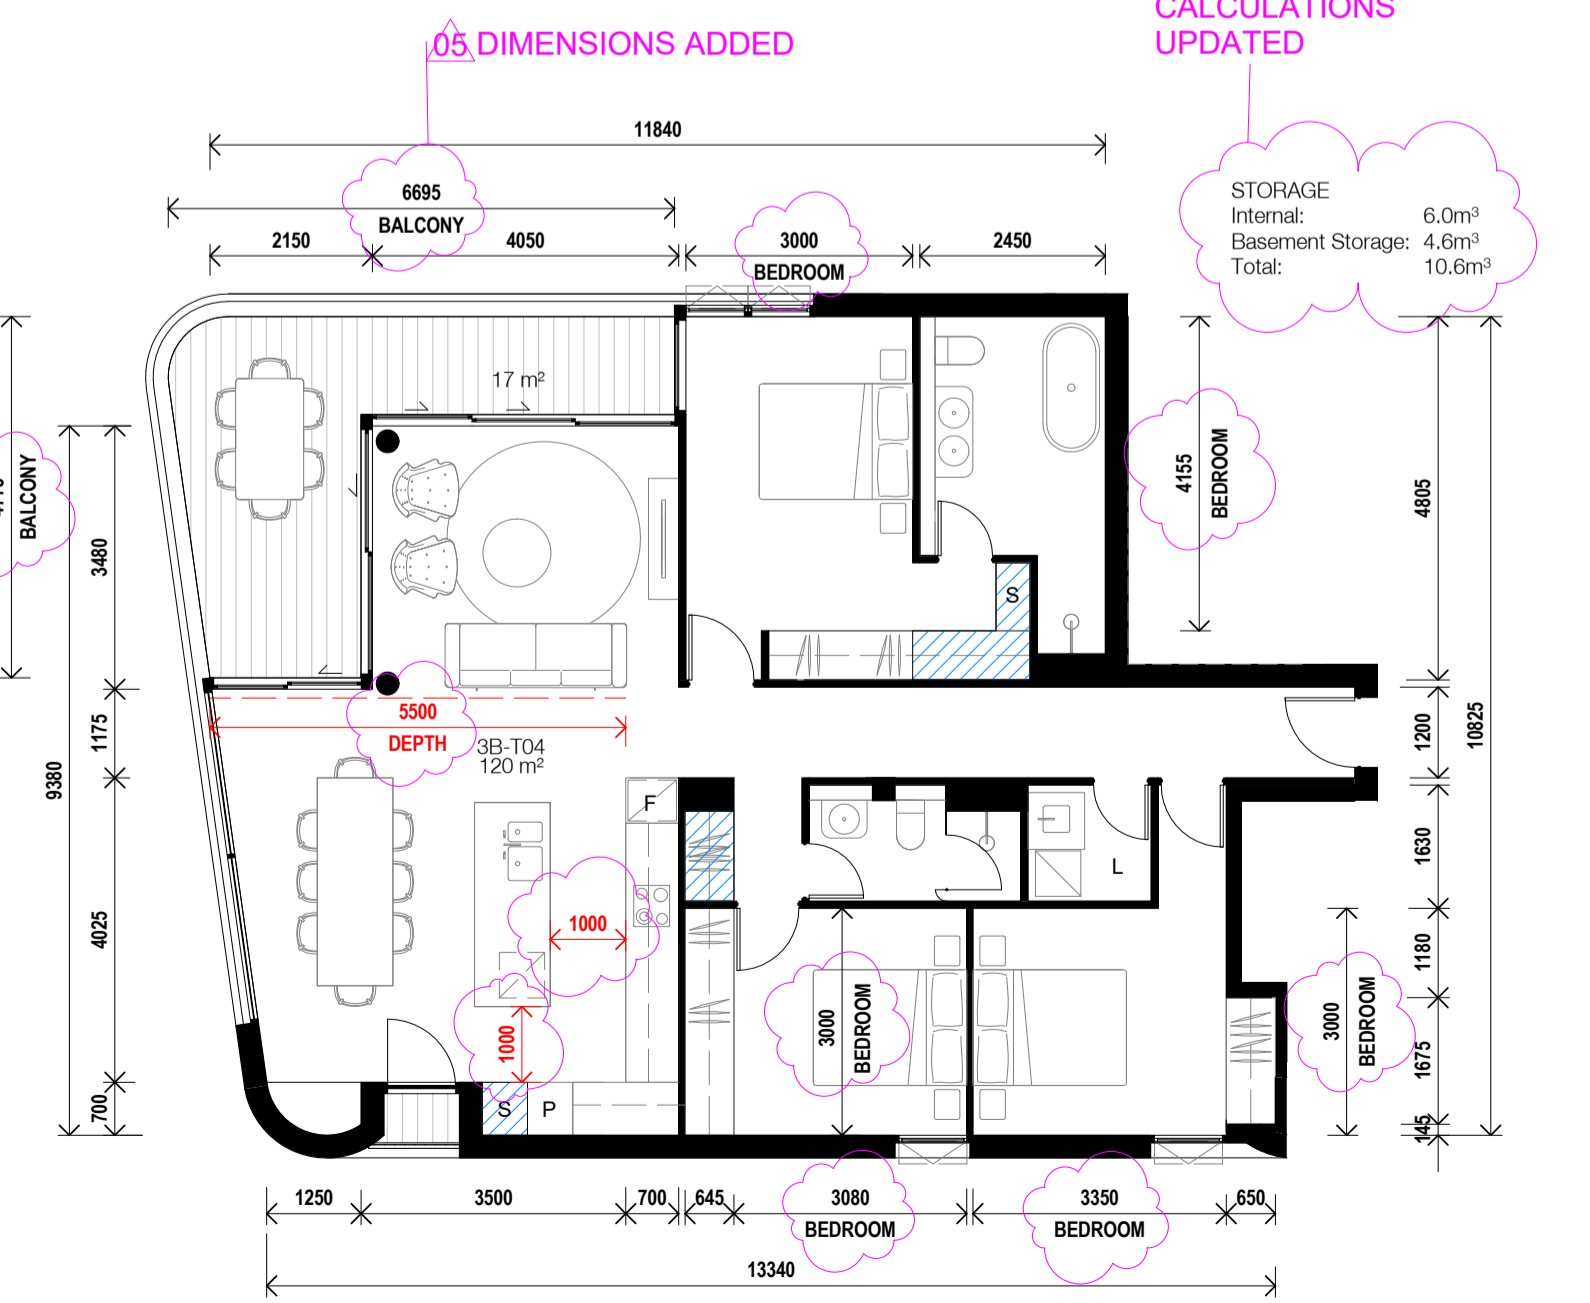


2 3 BED - Type 04
0501 1 : 100@A1

05 STORAGE CALCULATIONS UPDATED

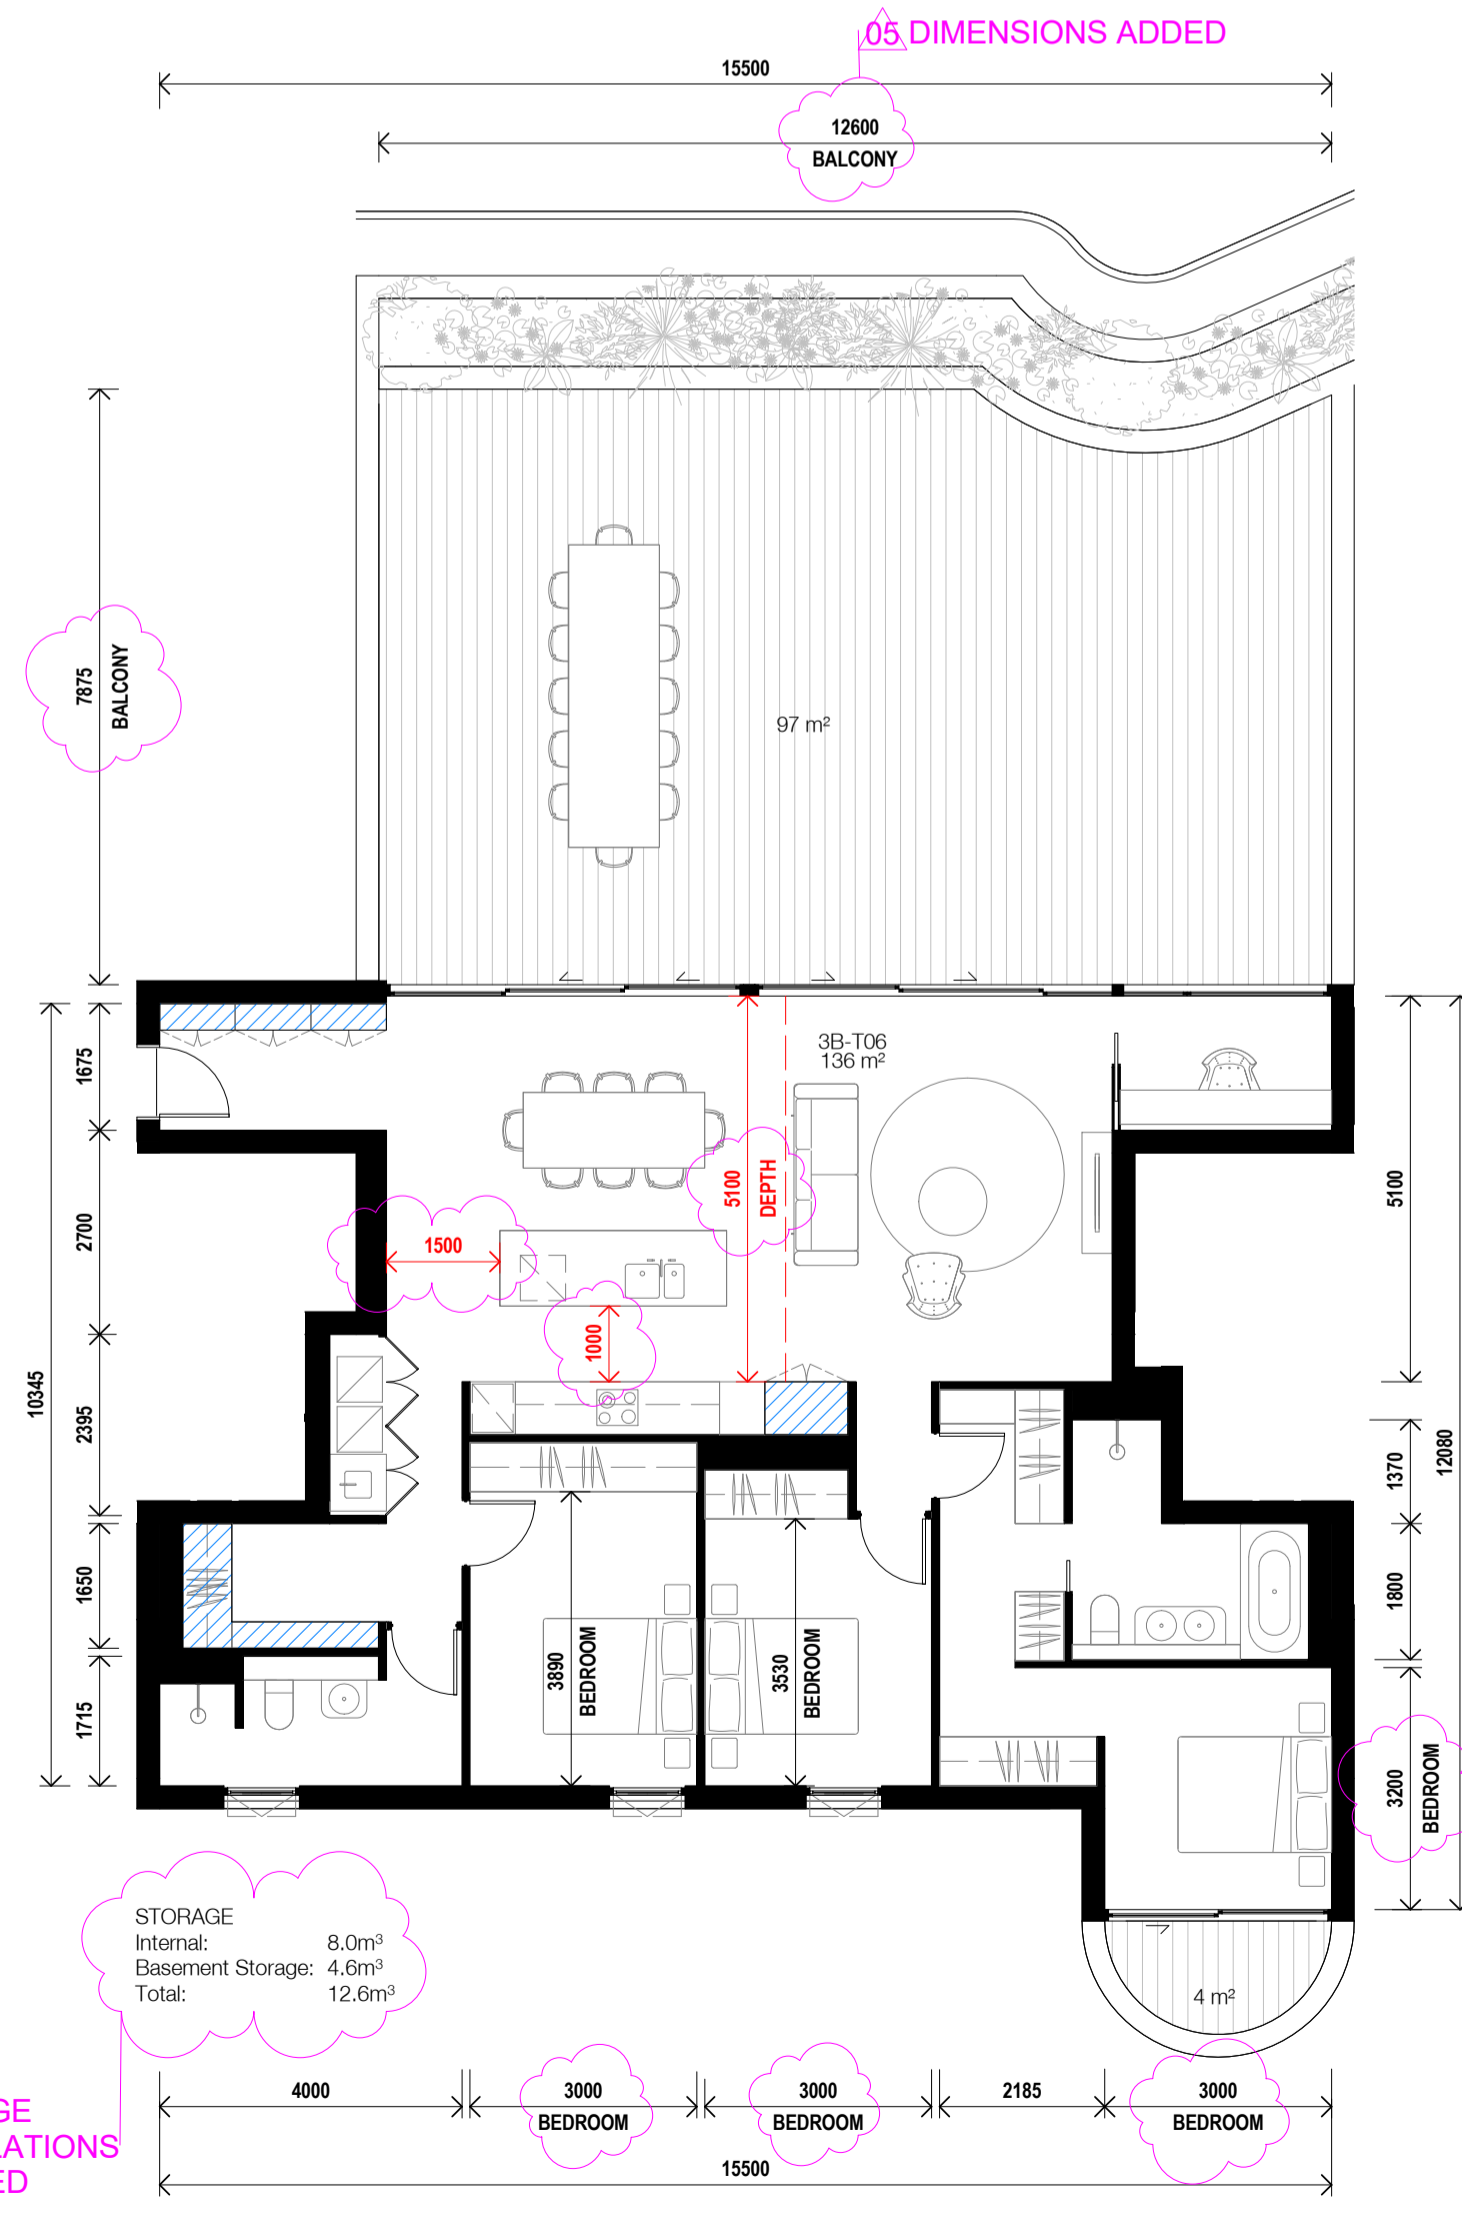


4 3 BED - Type 06
0501 1 : 100@A1

05 STORAGE CALCULATIONS UPDATED

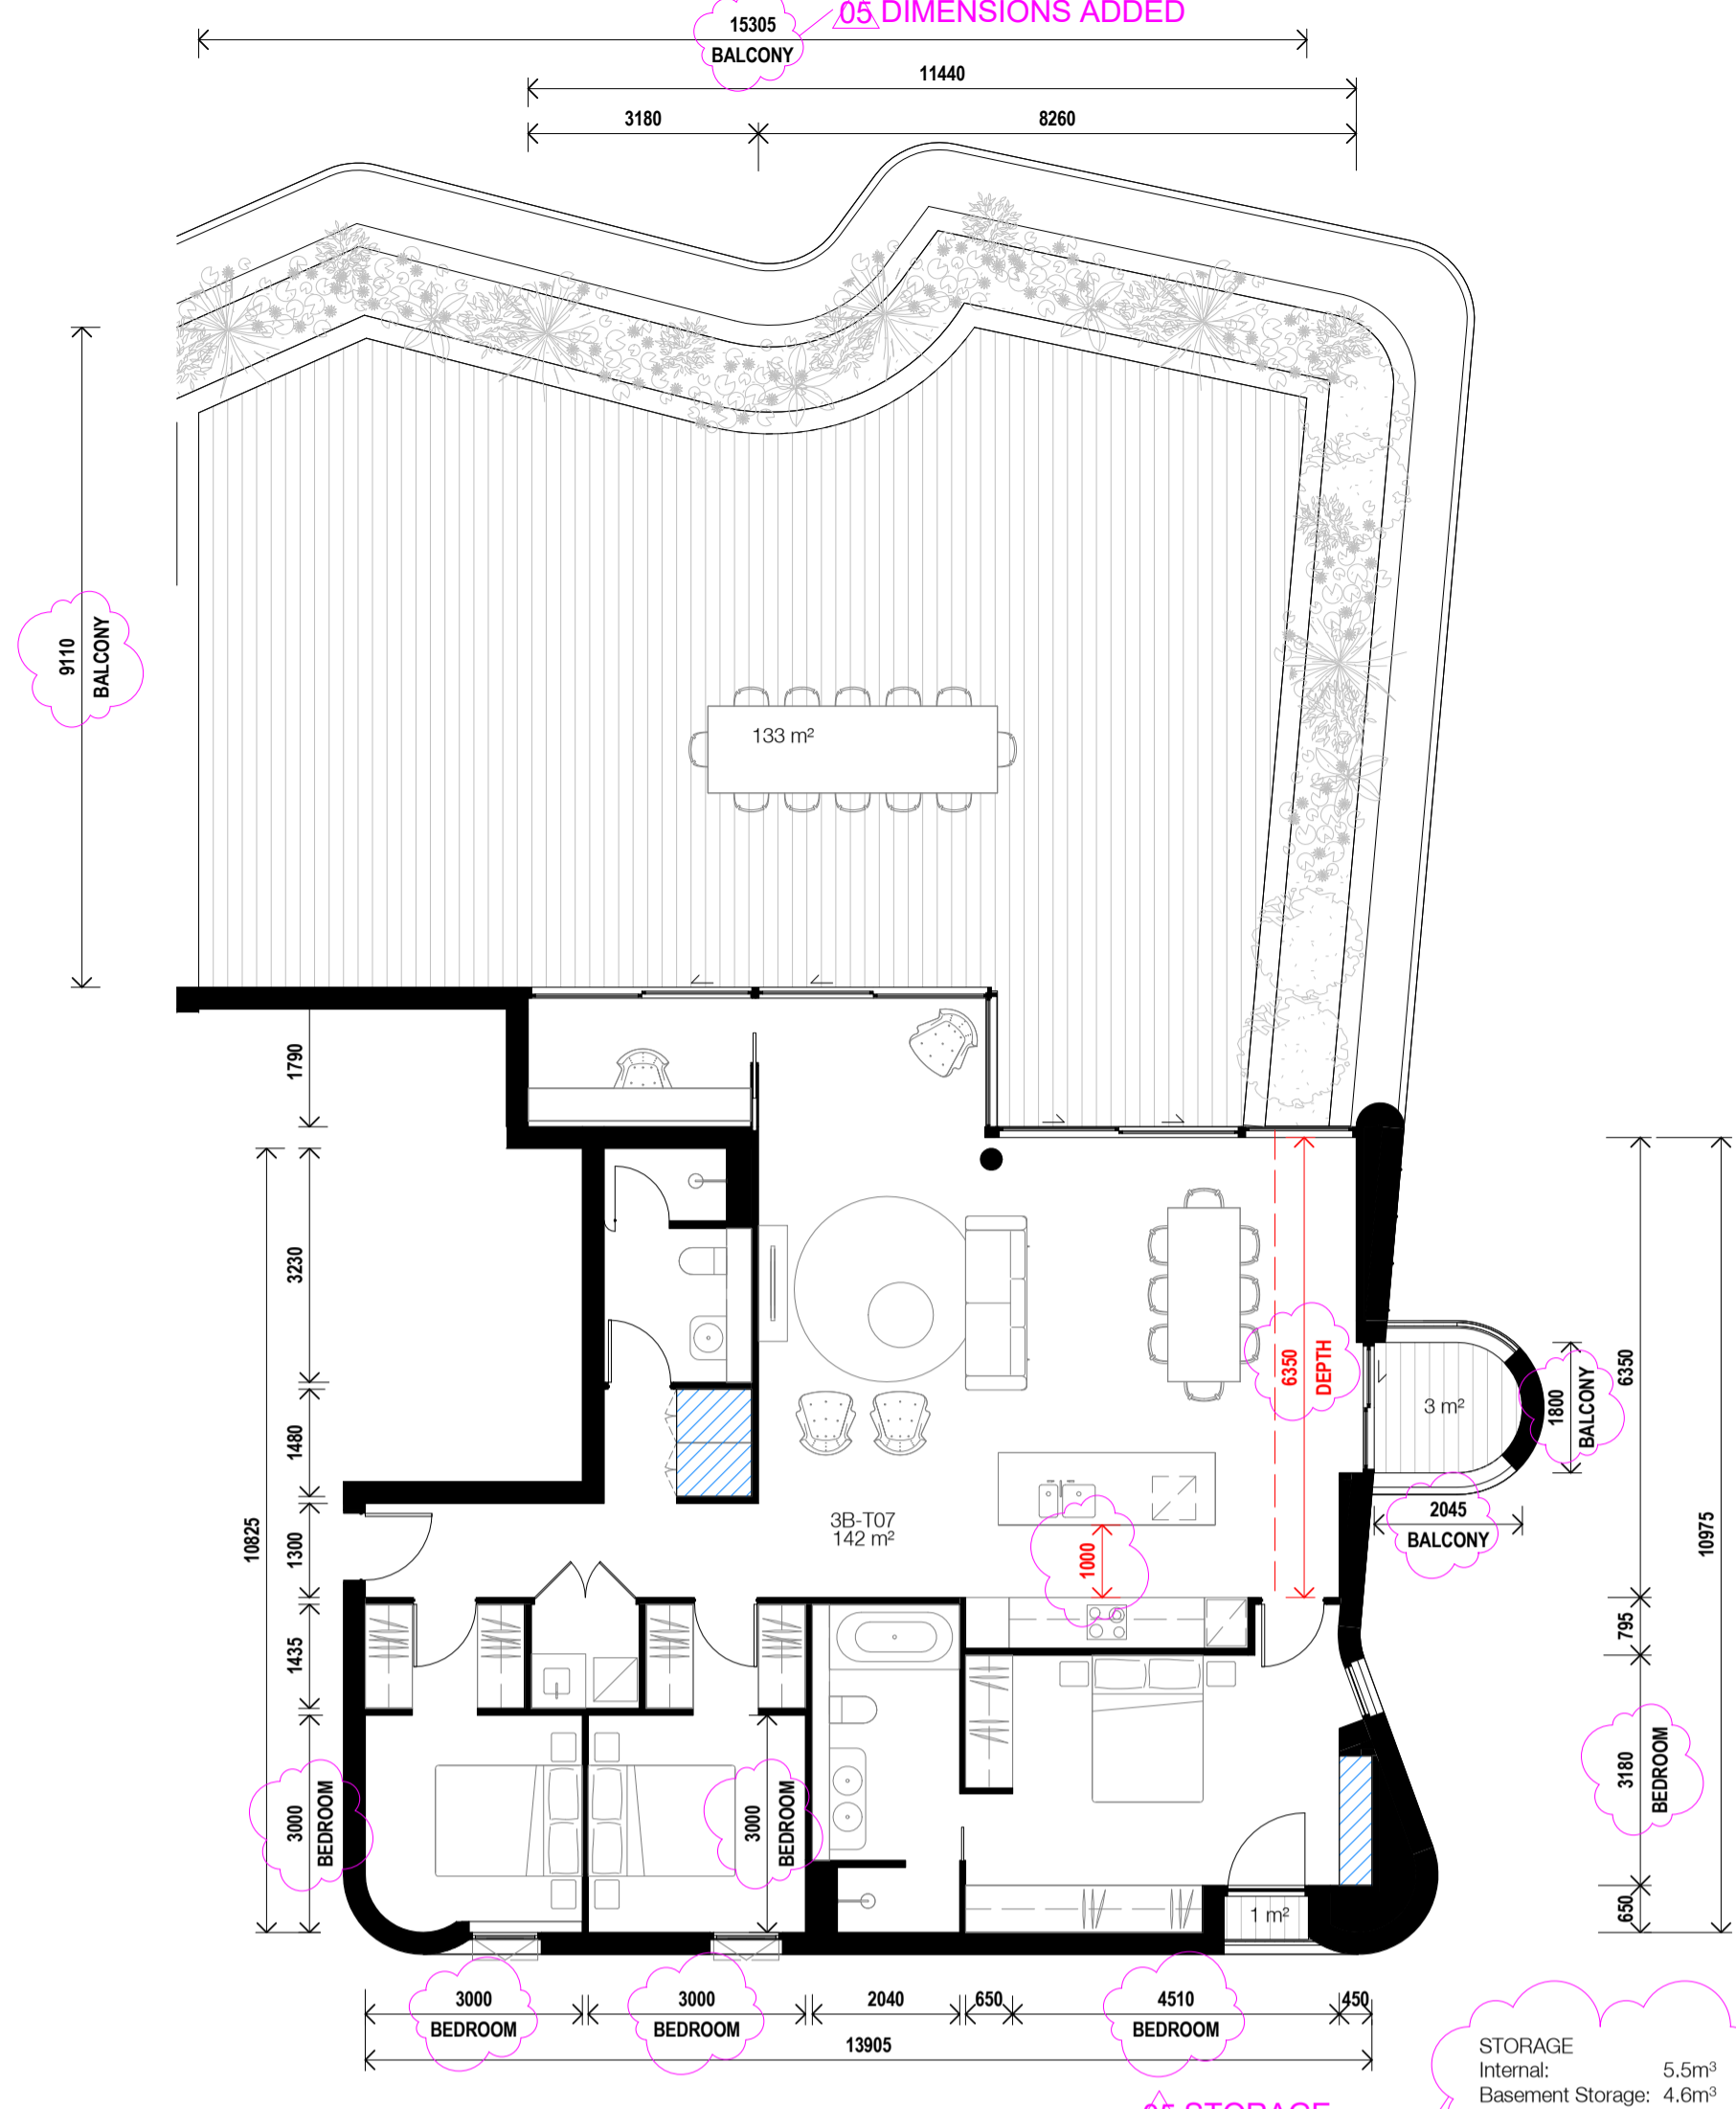

5 3 BED - Type 07
0501 1 : 100@A1

05 STORAGE CALCULATIONS UPDATED

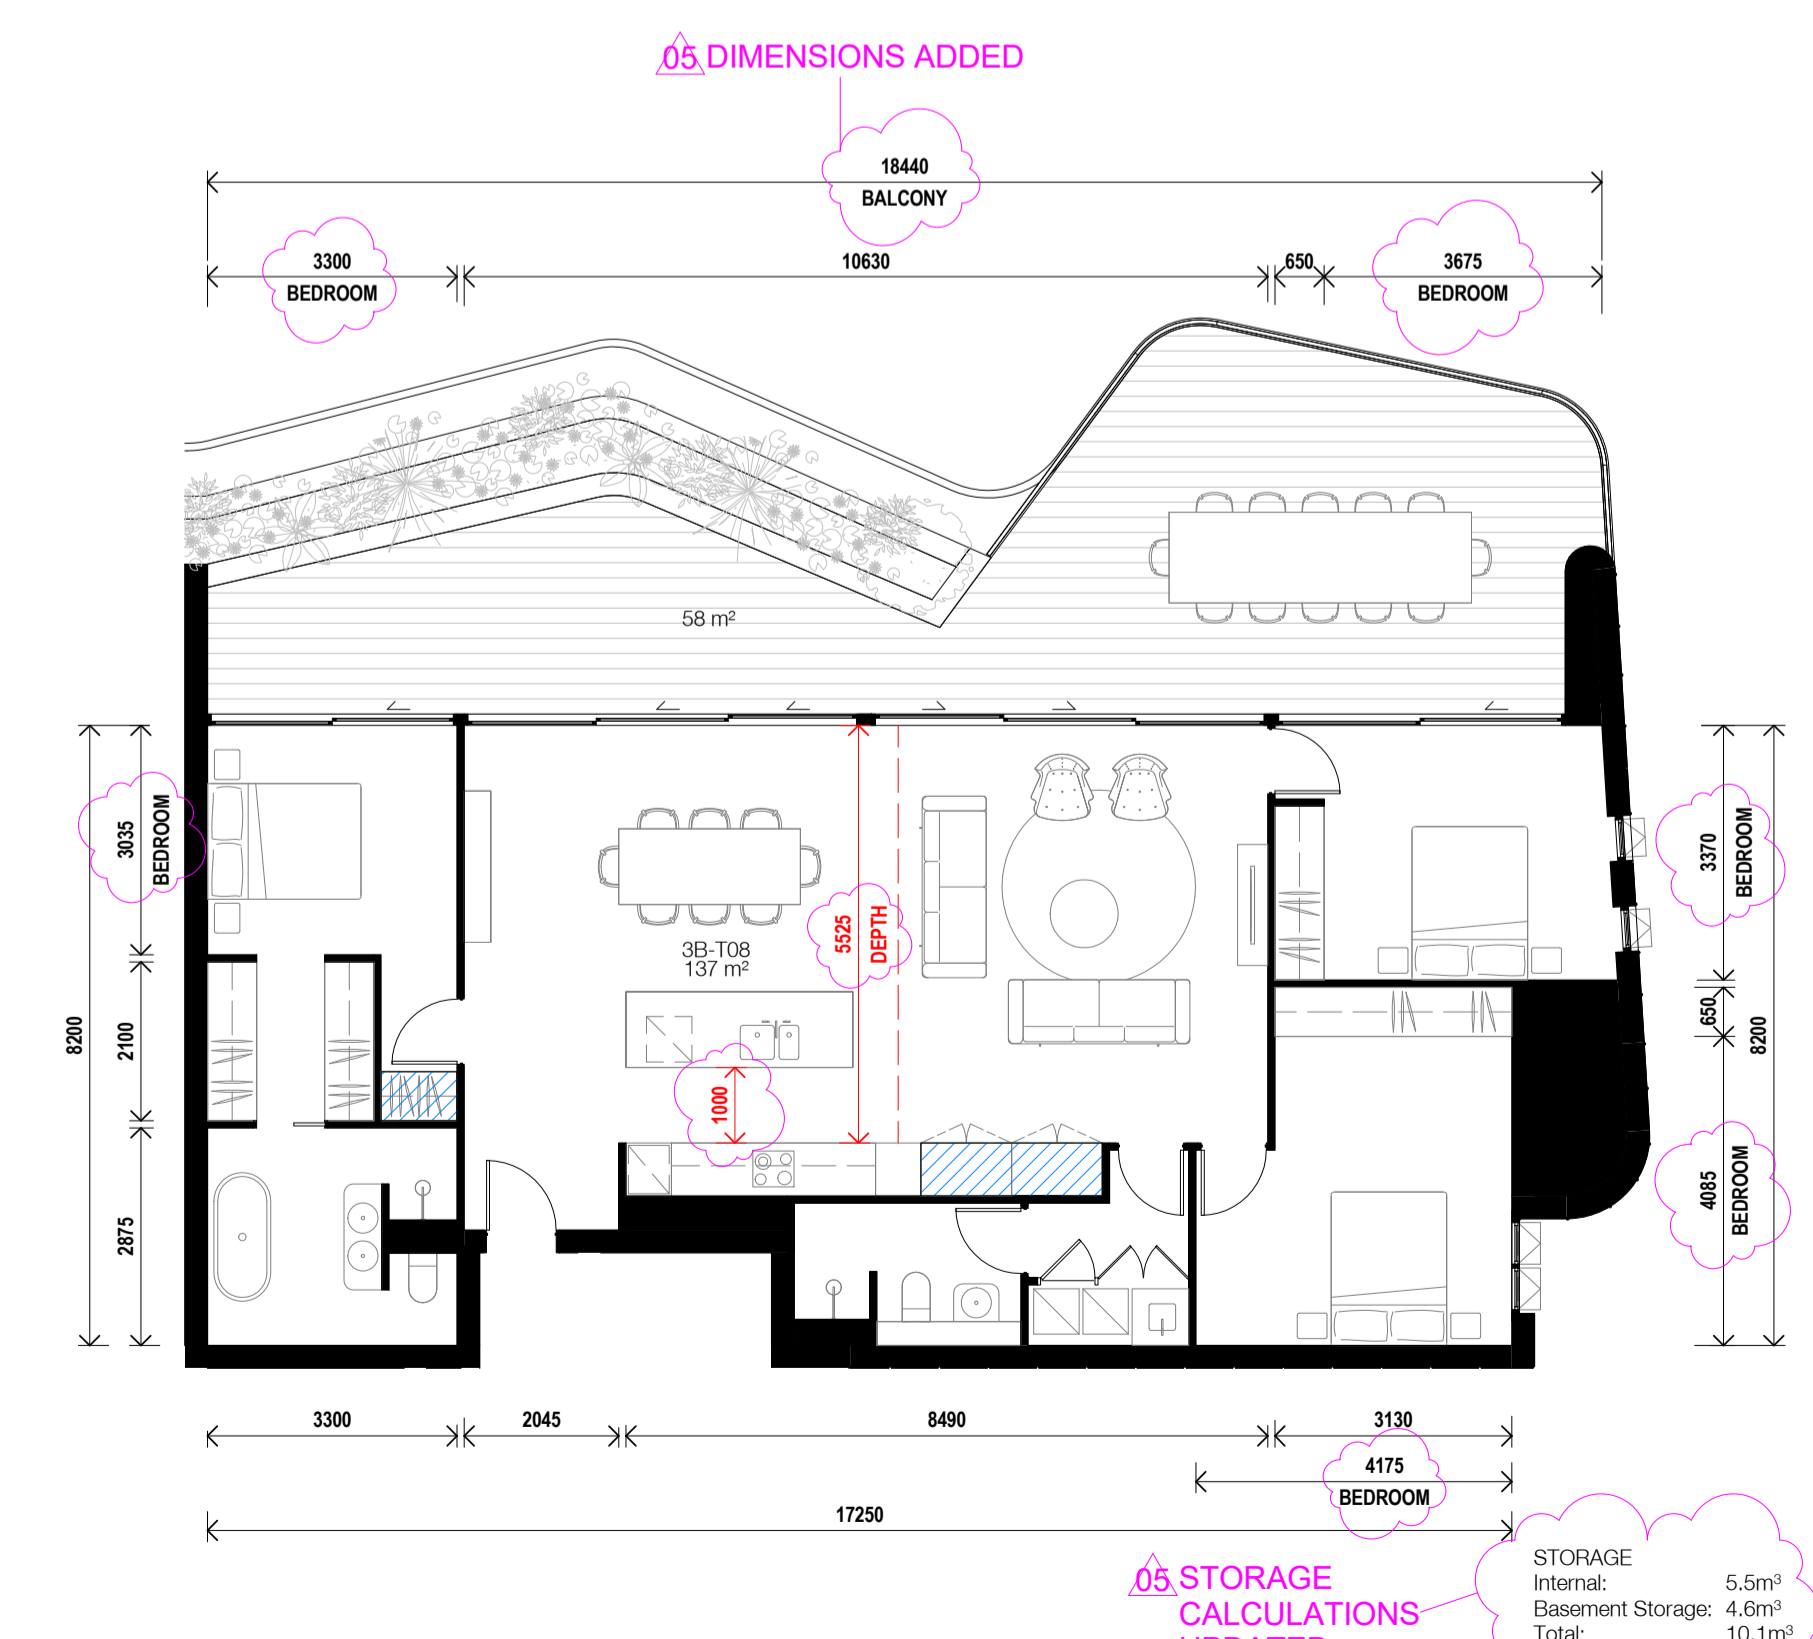

6 3 BED - Type 08
0501 1 : 100@A1


05 STORAGE CALCULATIONS UPDATED

In accepting and utilising this document the recipient agrees that SJB Architecture (NSW) Pty. Ltd. ACN 081 094 724 SJB Architects, retain all common law, statutory law and other rights including copyright and intellectual property rights. The recipient agrees not to use this document for any purpose other than its intended use; to waive all claims against SJB Architects resulting from unauthorised changes; or to reuse the document on other projects without the prior written consent of SJB Architects. Under no circumstances shall transfer of this document be deemed a sale. SJB Architects makes no warranties of fitness for any purpose. The Builder/Contractor shall verify job dimensions prior to any work commencing. Use figured dimensions only. Do not scale drawings.

Nominated Architects: Adam Haddow-7188 | John Pradel-7004

FOR APPROVAL

Rev	Date	Revision	By	Chk.
01	04.05.18	Issued to Consultants	MJL	EW
02	11.05.18	Issued to Consultants	MJL	EW
03	06.06.18	Issued for Review	MJL	EW
04	09.07.18	Issued for Approval	MJL	AH
05	09.11.18	Issued For Approval	SC	EW

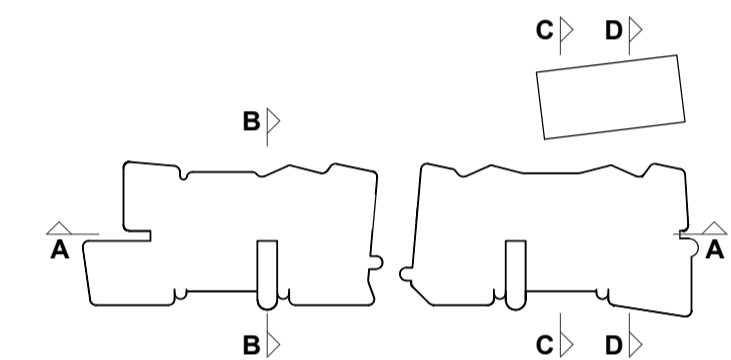

Structural Engineer
Northrop Consulting Engineers

Mechanical / Hydraulic Engineer
S4B / WPF

Electrical Engineer
S4B

Fire Engineer
WPF

Access Consultant
Phillip Chun

Basix
David Gradwell

Client

DOMAGROUP

Project
35 Honeysuckle
35 Honeysuckle Drive
Newcastle, NSW 2300

Drawing Name
Apartment Plans - Adaptable

Date
09.11.18

Scale
1 : 100

Sheet Size
@ A1

Drawn
MJL


Chk.
EW

Job No.
5711


Drawing No.
DA-A-1404 / 05

Revision


SJB Architects
Level 2
490 Crown Street
Surry Hills NSW
2010 Australia
T 61 2 9380 9911
F 61 2 9380 9922
www.sjb.com.au

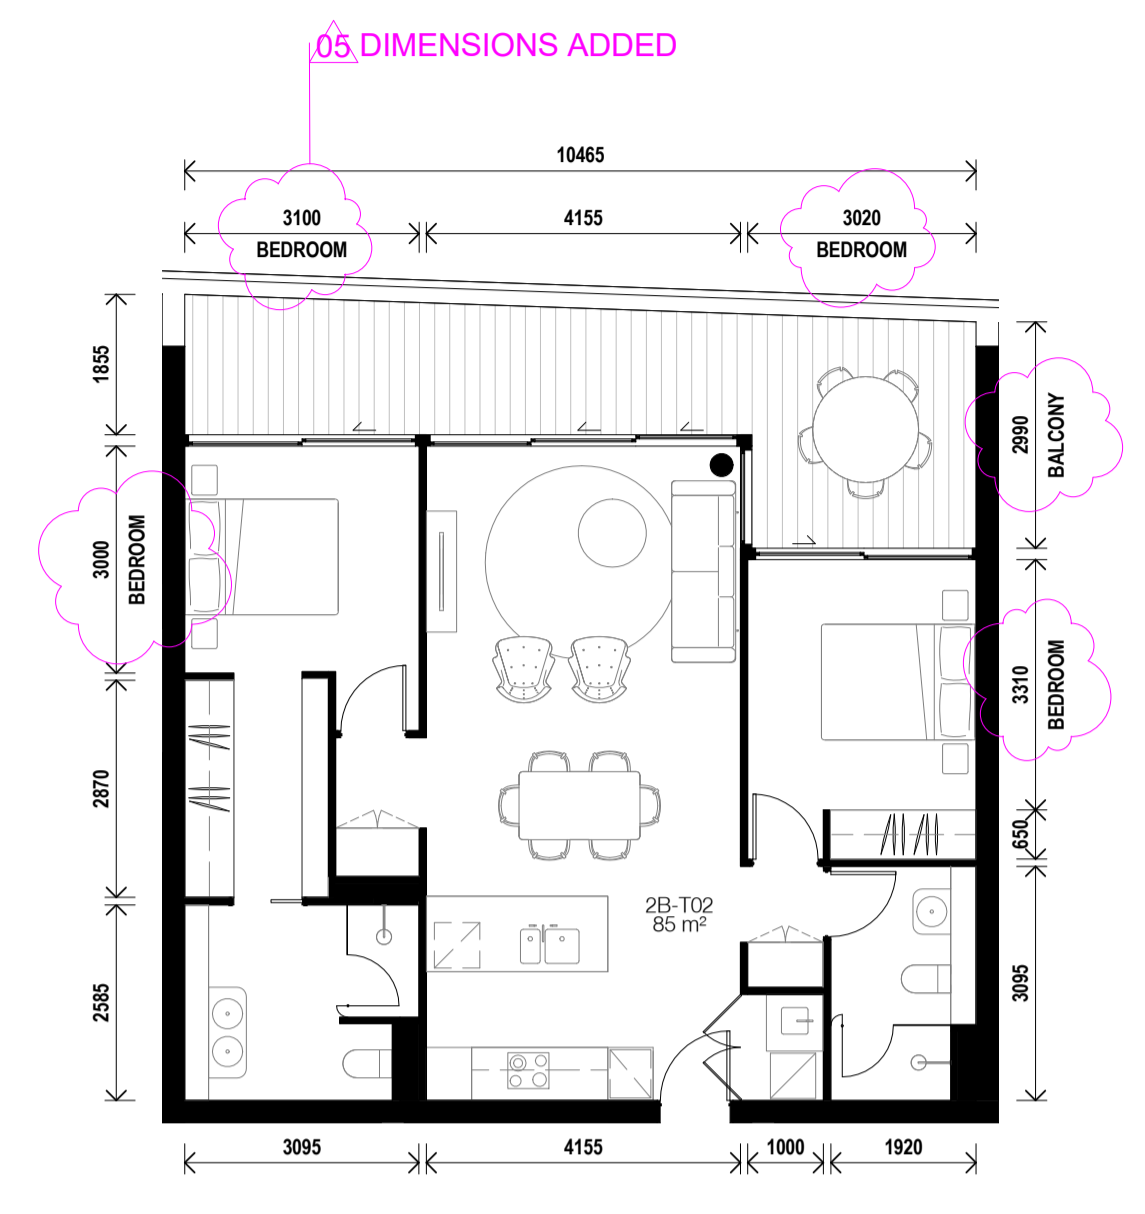

1 2 BED - PRE-ADAPTION
0501 1 : 100@A1

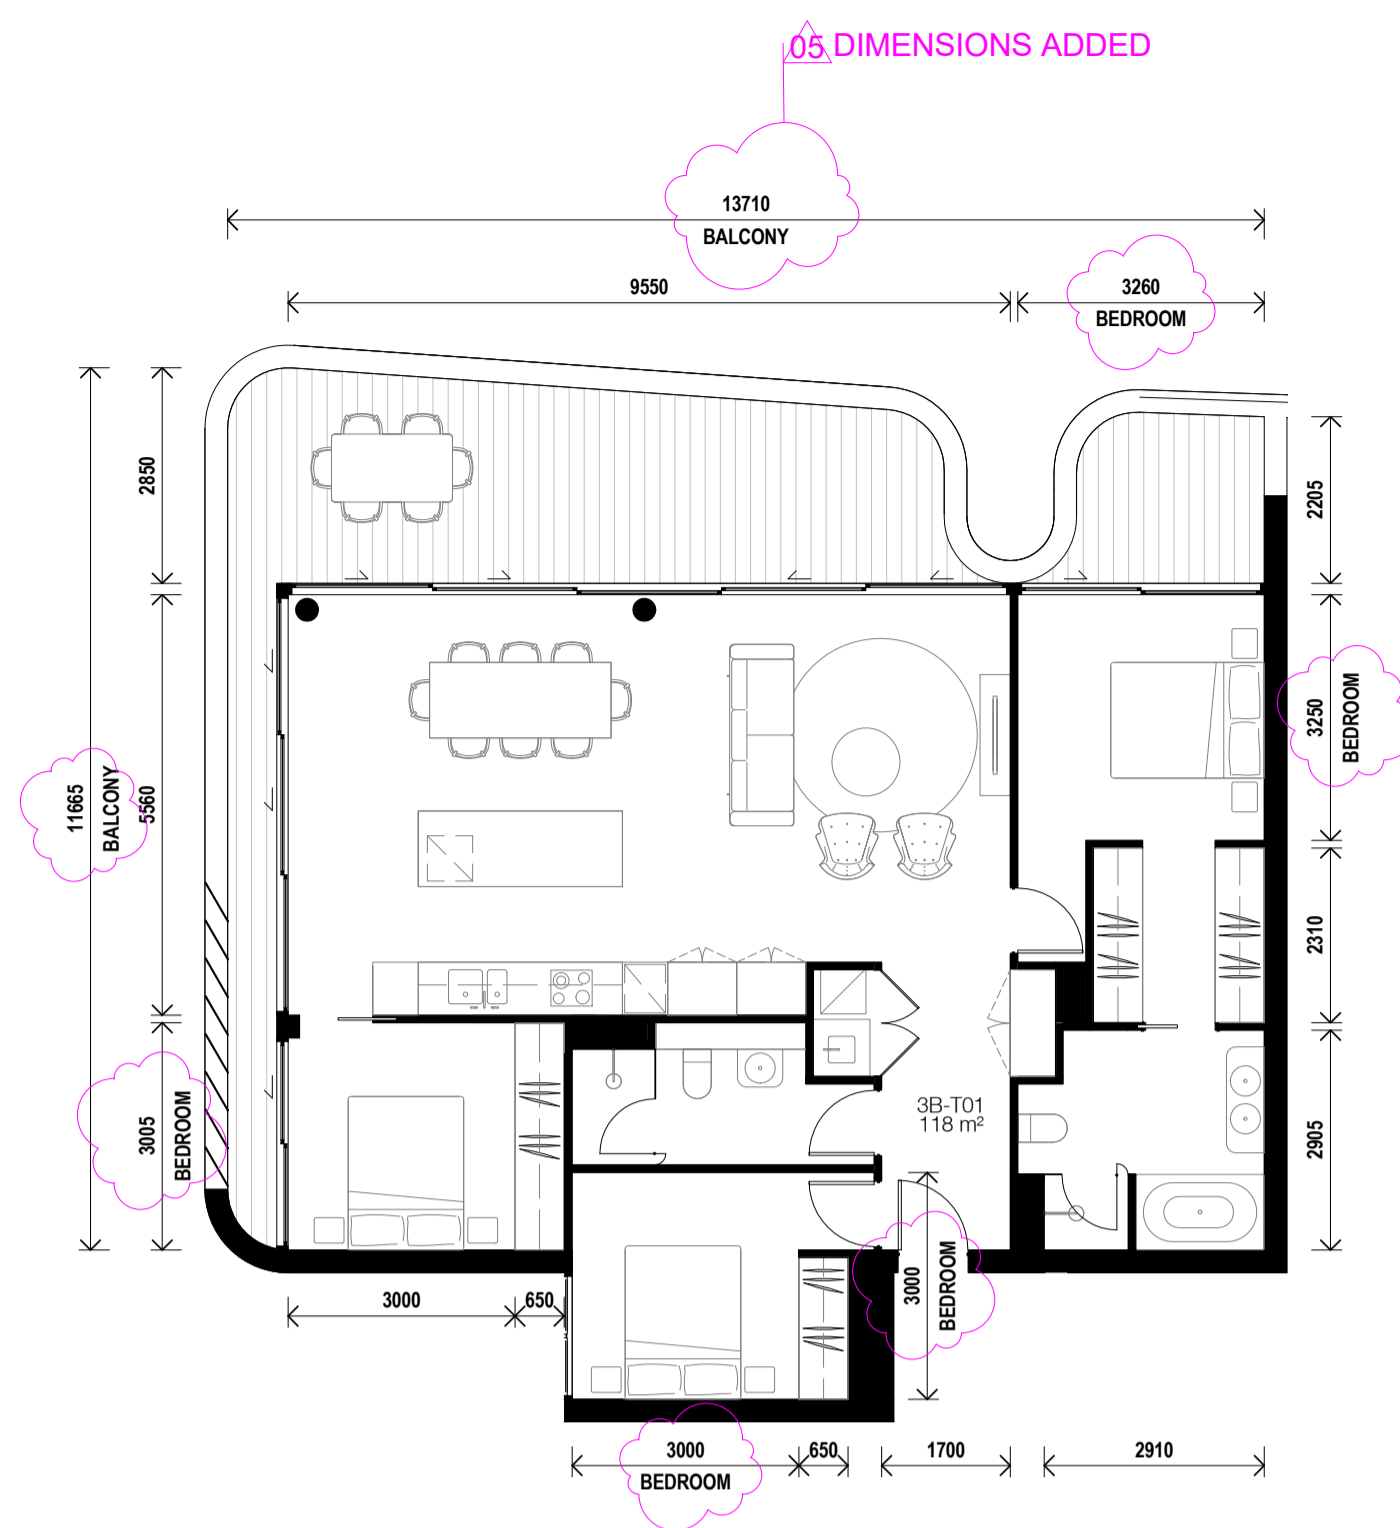


3 3 BED - PRE-ADAPTION
0501 1 : 100@A1

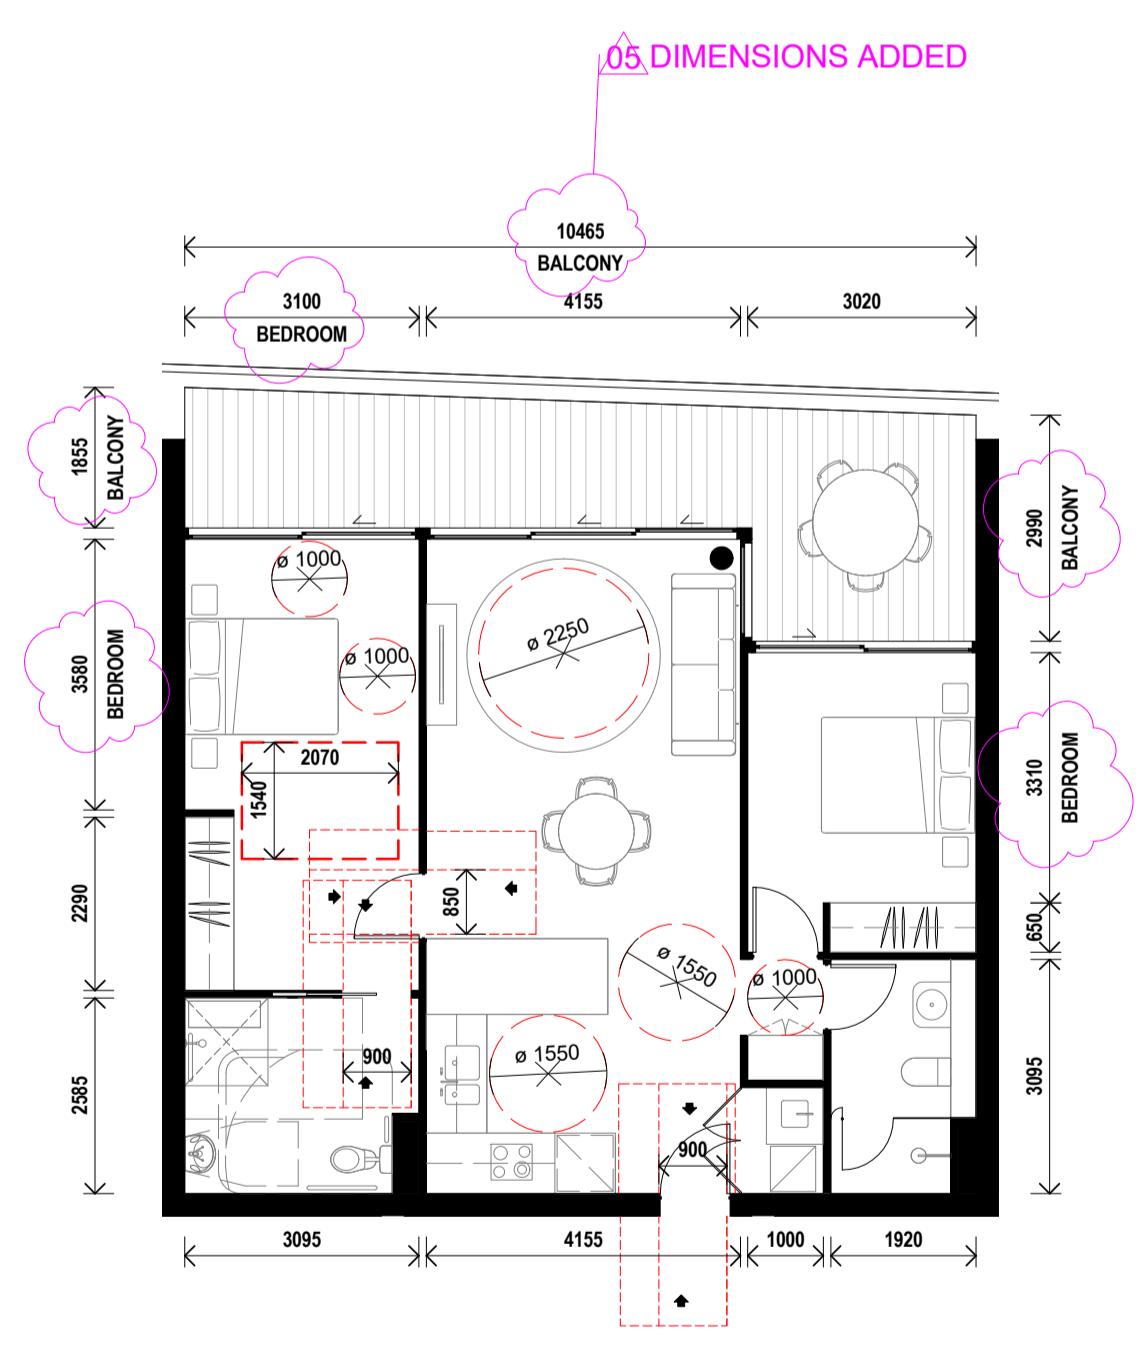

2 2 BED - POST-ADAPTION
0501 1 : 100@A1

2 BED	
2B-T02	
Level 1	B103
Level 2	B206
Level 3	B303
Level 4	B406
Level 5	B503

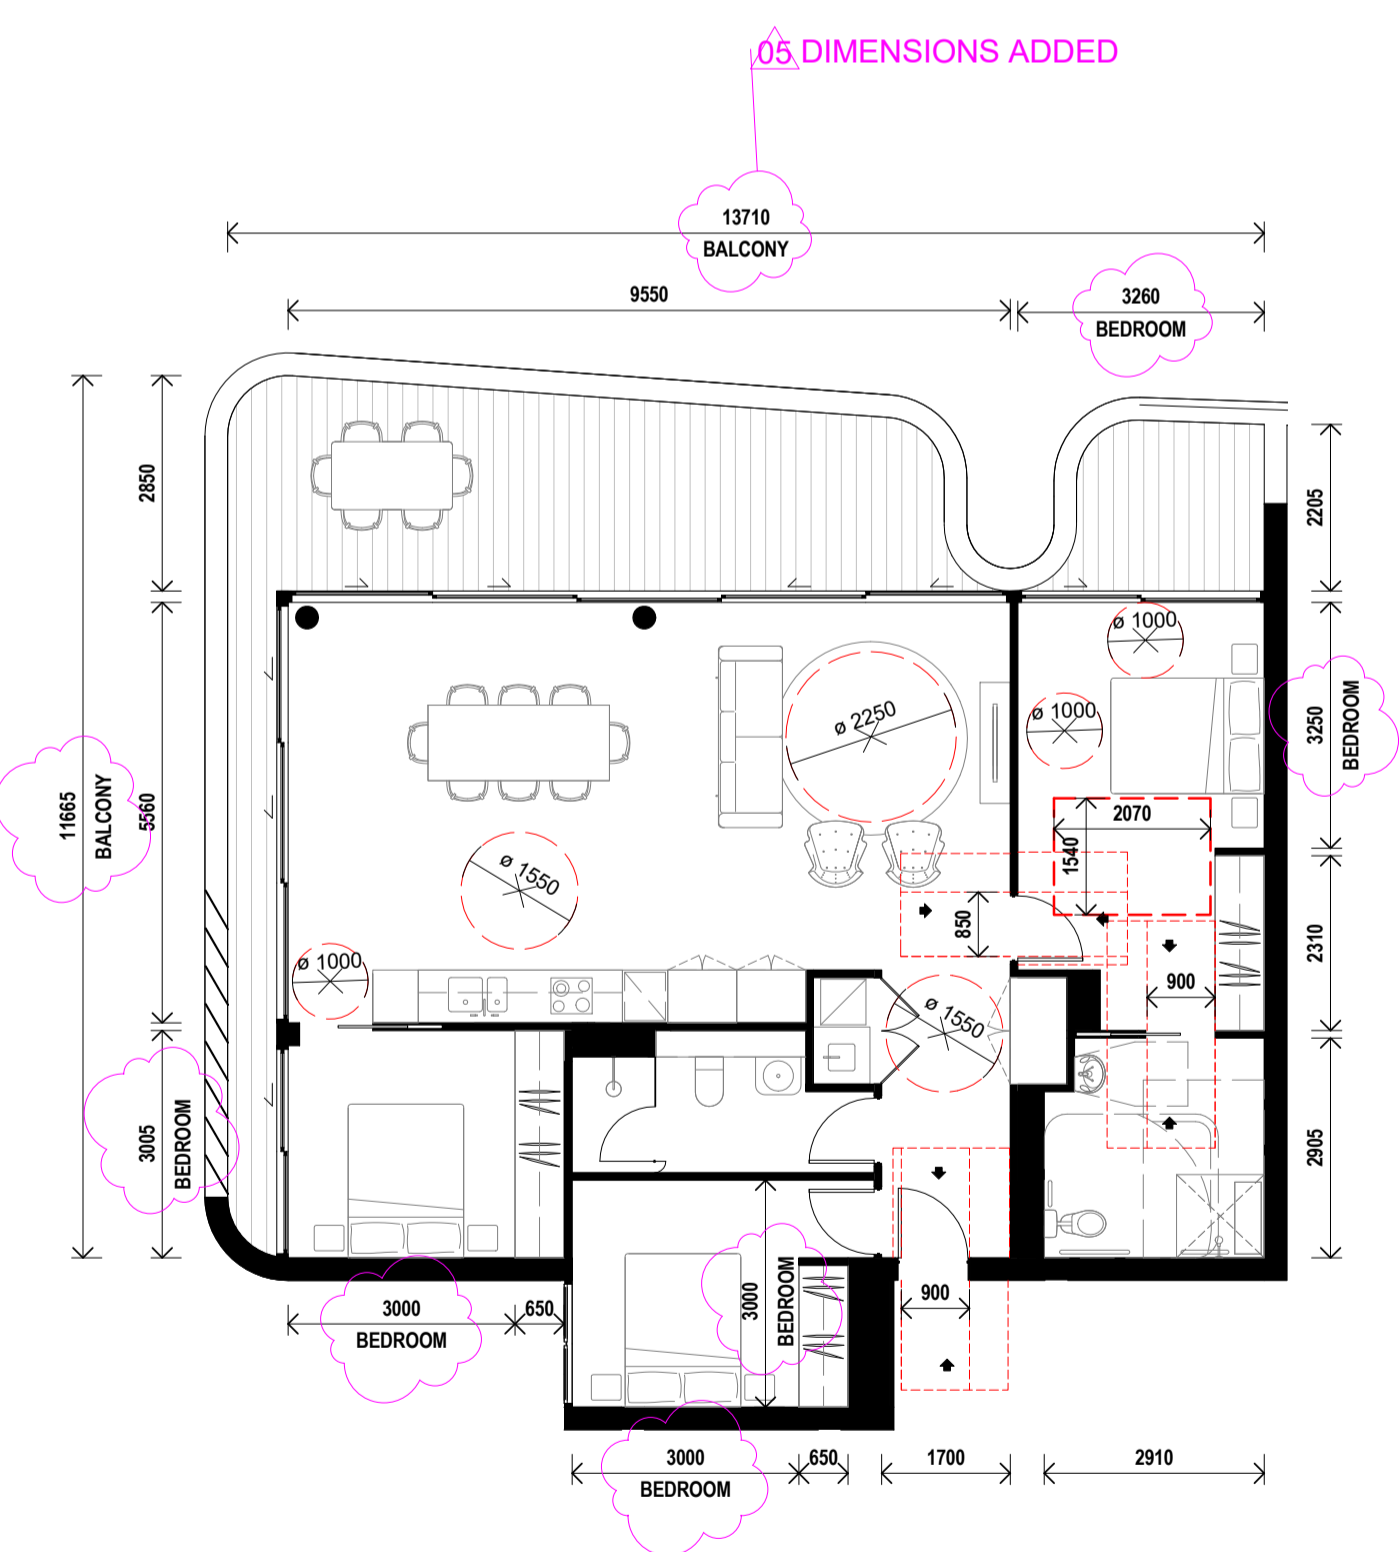

4 3 BED - POST-ADAPTION
0501 1 : 100@A1


3 BED	
3B-T01	
Level 1	A101
Level 2	A202
Level 3	A302
Level 4	A402
Level 5	A502

In accepting and utilising this document the recipient agrees that SJB Architecture (NSW) Pty. Ltd. ACN 081 094 724 / SJB Architects, retain all common law, statutory law and other rights including copyright and intellectual property rights. The recipient agrees not to use this document for any purpose other than its intended use; to waive all claims against SJB Architects resulting from unauthorised changes; or to reuse the document on other projects without the prior written consent of SJB Architects. Under no circumstances shall transfer of this document be deemed a sale. SJB Architects makes no warranties of fitness for any purpose. The Builder/Contractor shall verify job dimensions prior to any work commencing. Use figured dimensions only. Do not scale drawings.

Nominated Architects: Adam Haddow-7188 | John Pradel-7004

FOR APPROVAL

Rev	Date	Revision	By	Chk.
01	04.05.18	Issued to Consultants	MJL	EW
02	11.05.18	Issued to Consultants	MJL	EW
03	06.06.18	Issued for Review	MJL	EW
04	09.07.18	Issued for Approval	MJL	AH
05	09.11.18	Issued For Approval	SC	EW

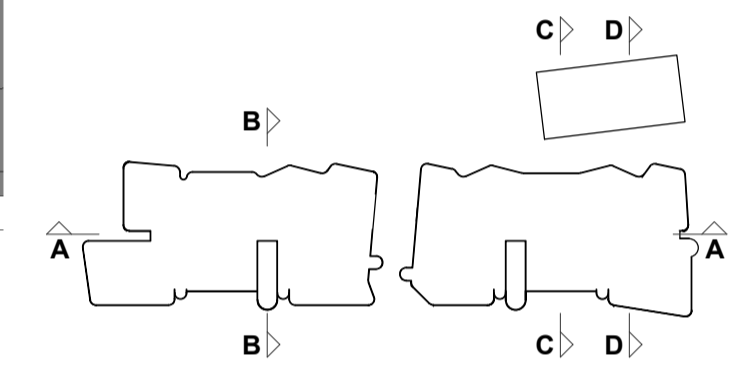

Structural Engineer
 Northrop Consulting Engineers

Mechanical / Hydraulic Engineer
 S4B / WPFD

Electrical Engineer
 S4B

Fire Engineer
 WPFD

Access Consultant
 Phillip Chun

Basix
 David Gradwell


Client

DOMAGROUP

Project
 35 Honeysuckle

35 Honeysuckle Drive
 Newcastle, NSW 2300

Drawing Name
 Shadow Analysis - 9AM

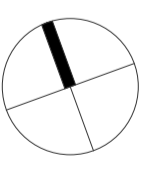

Date
 09.11.18

Scale
 As indicated

Sheet Size
 @ A1

Drawn
 MJL


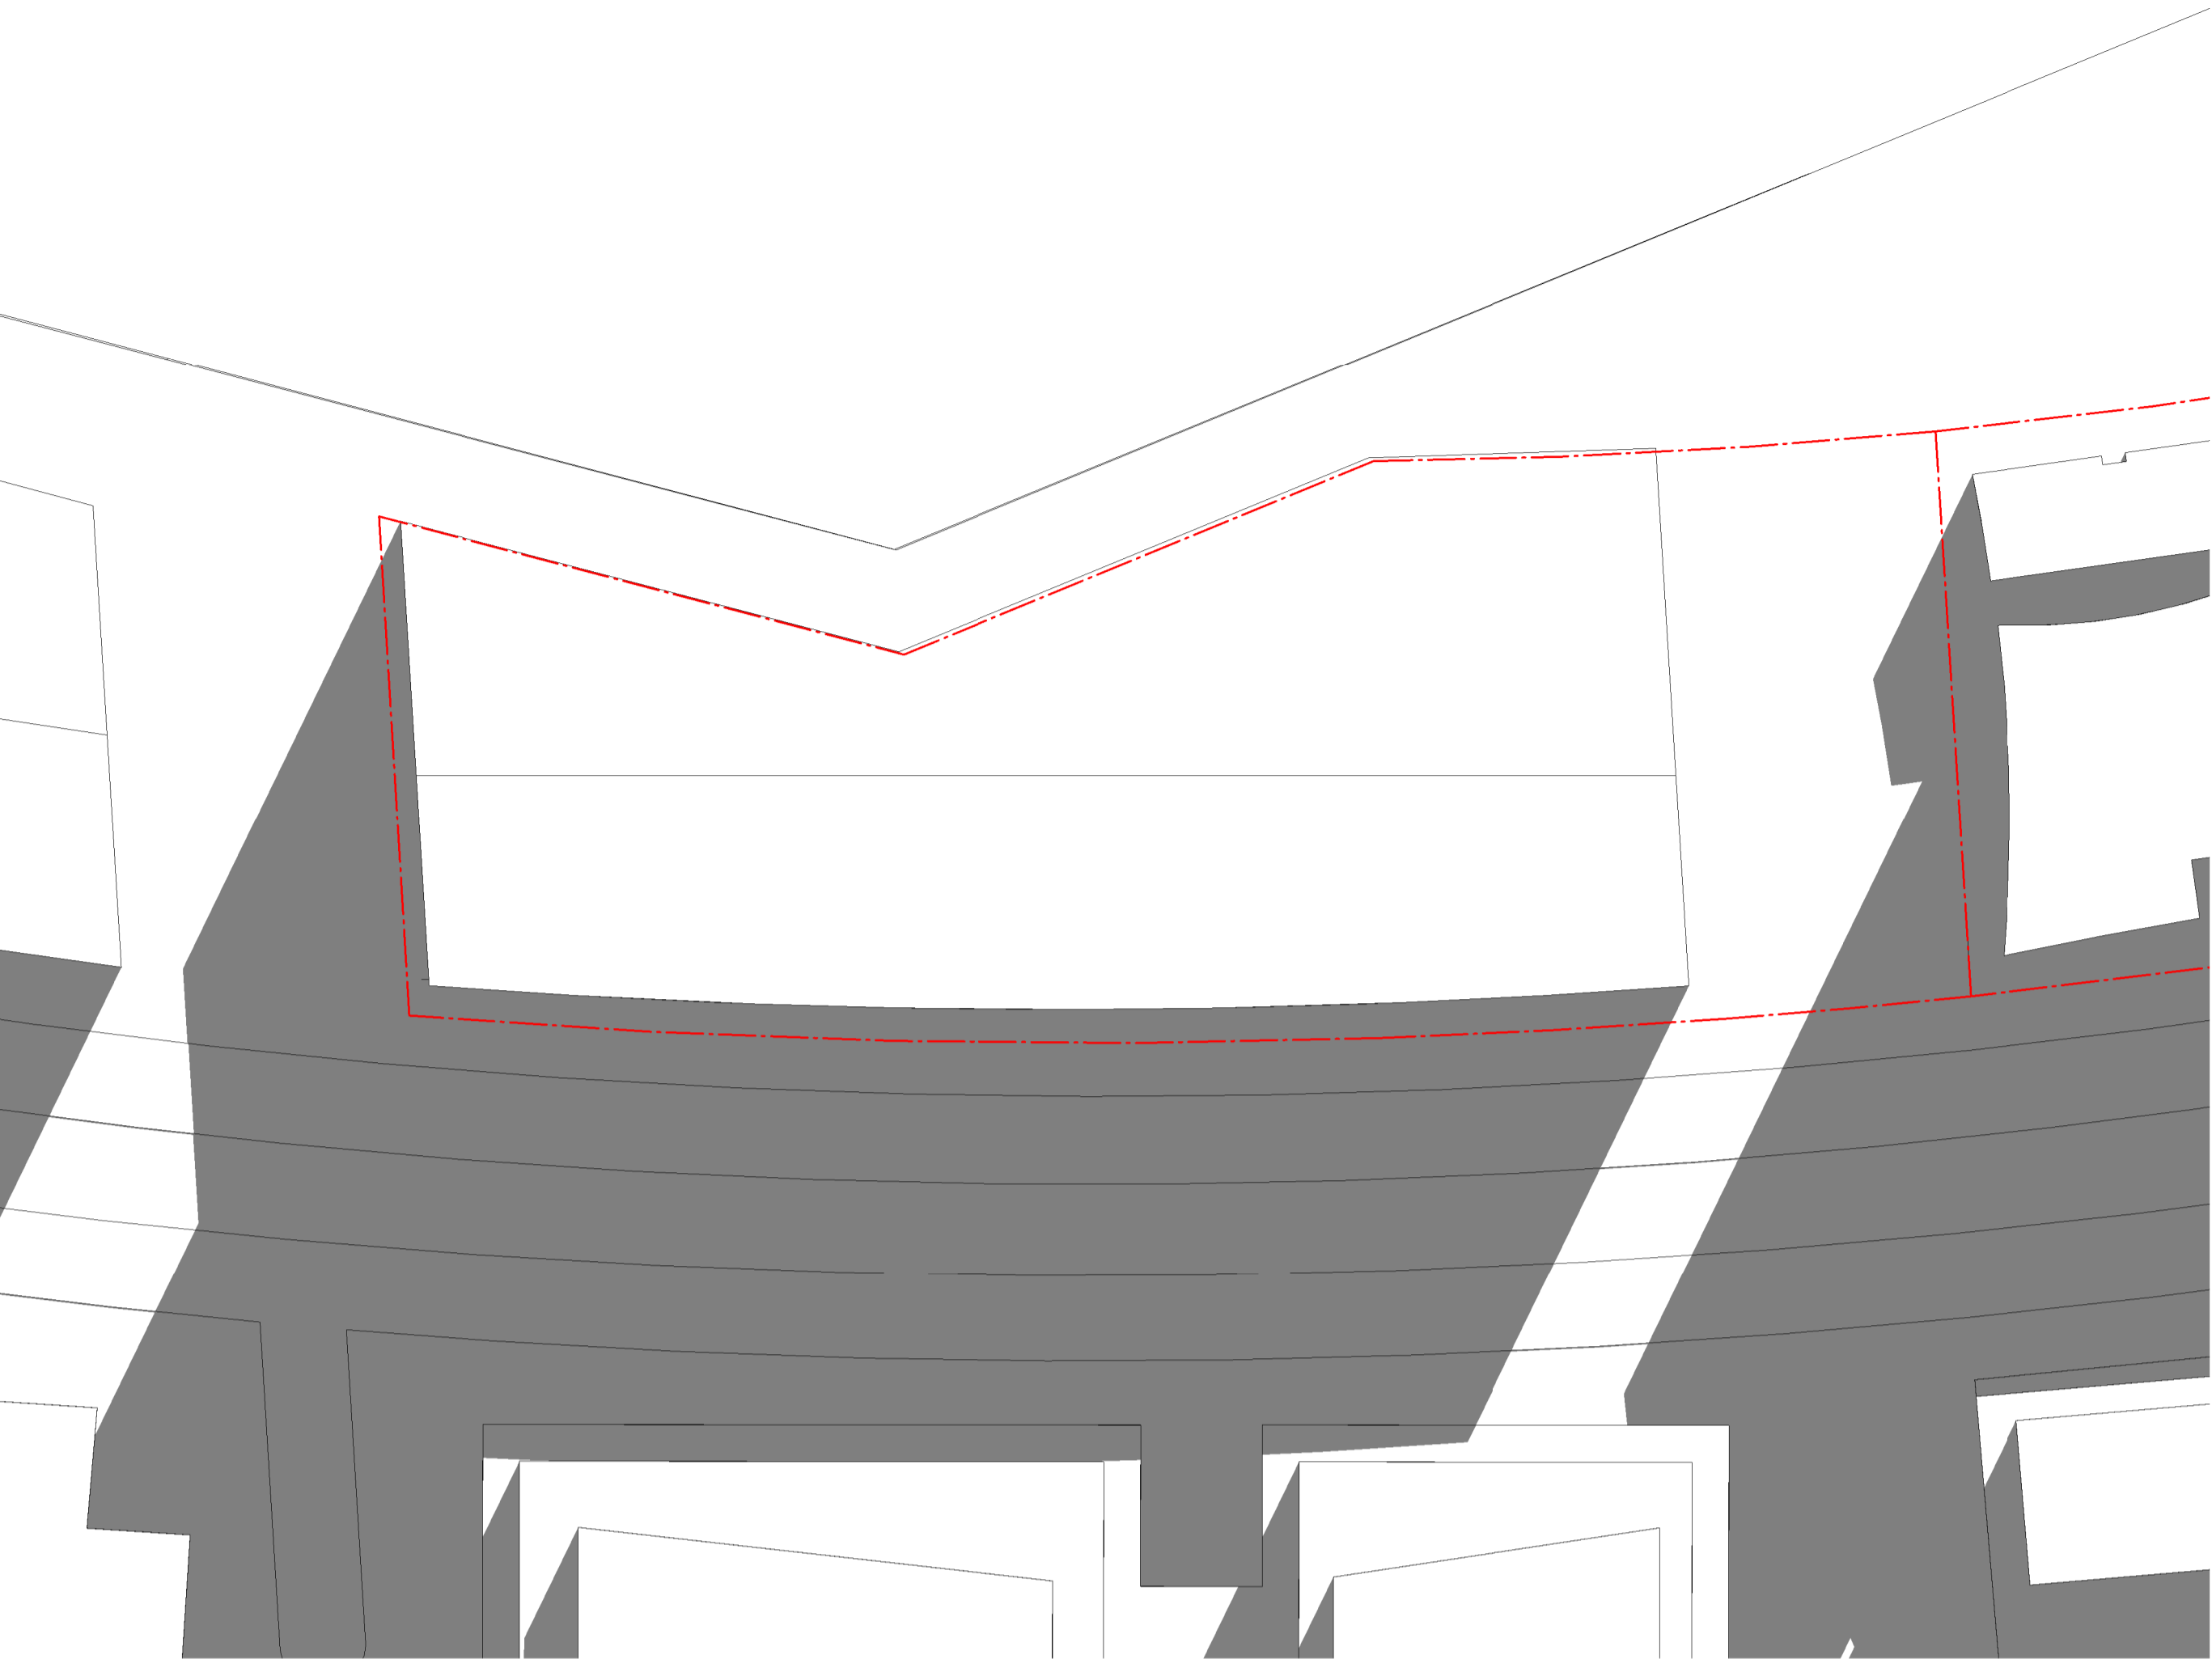
Chk.
 EW

Job No.
 5711


Drawing No.
 DA-A-3001 / 05

Revision

SJB Architects
 Level 2
 490 Crown Street
 Surry Hills NSW
 2010 Australia
 T 61 2 9380 9911
 F 61 2 9380 9922
 www.sjb.com.au


1 SHADOW PLAN - 21/06 - 9AM - LEP ENVELOPE
 0501 1:500@A1

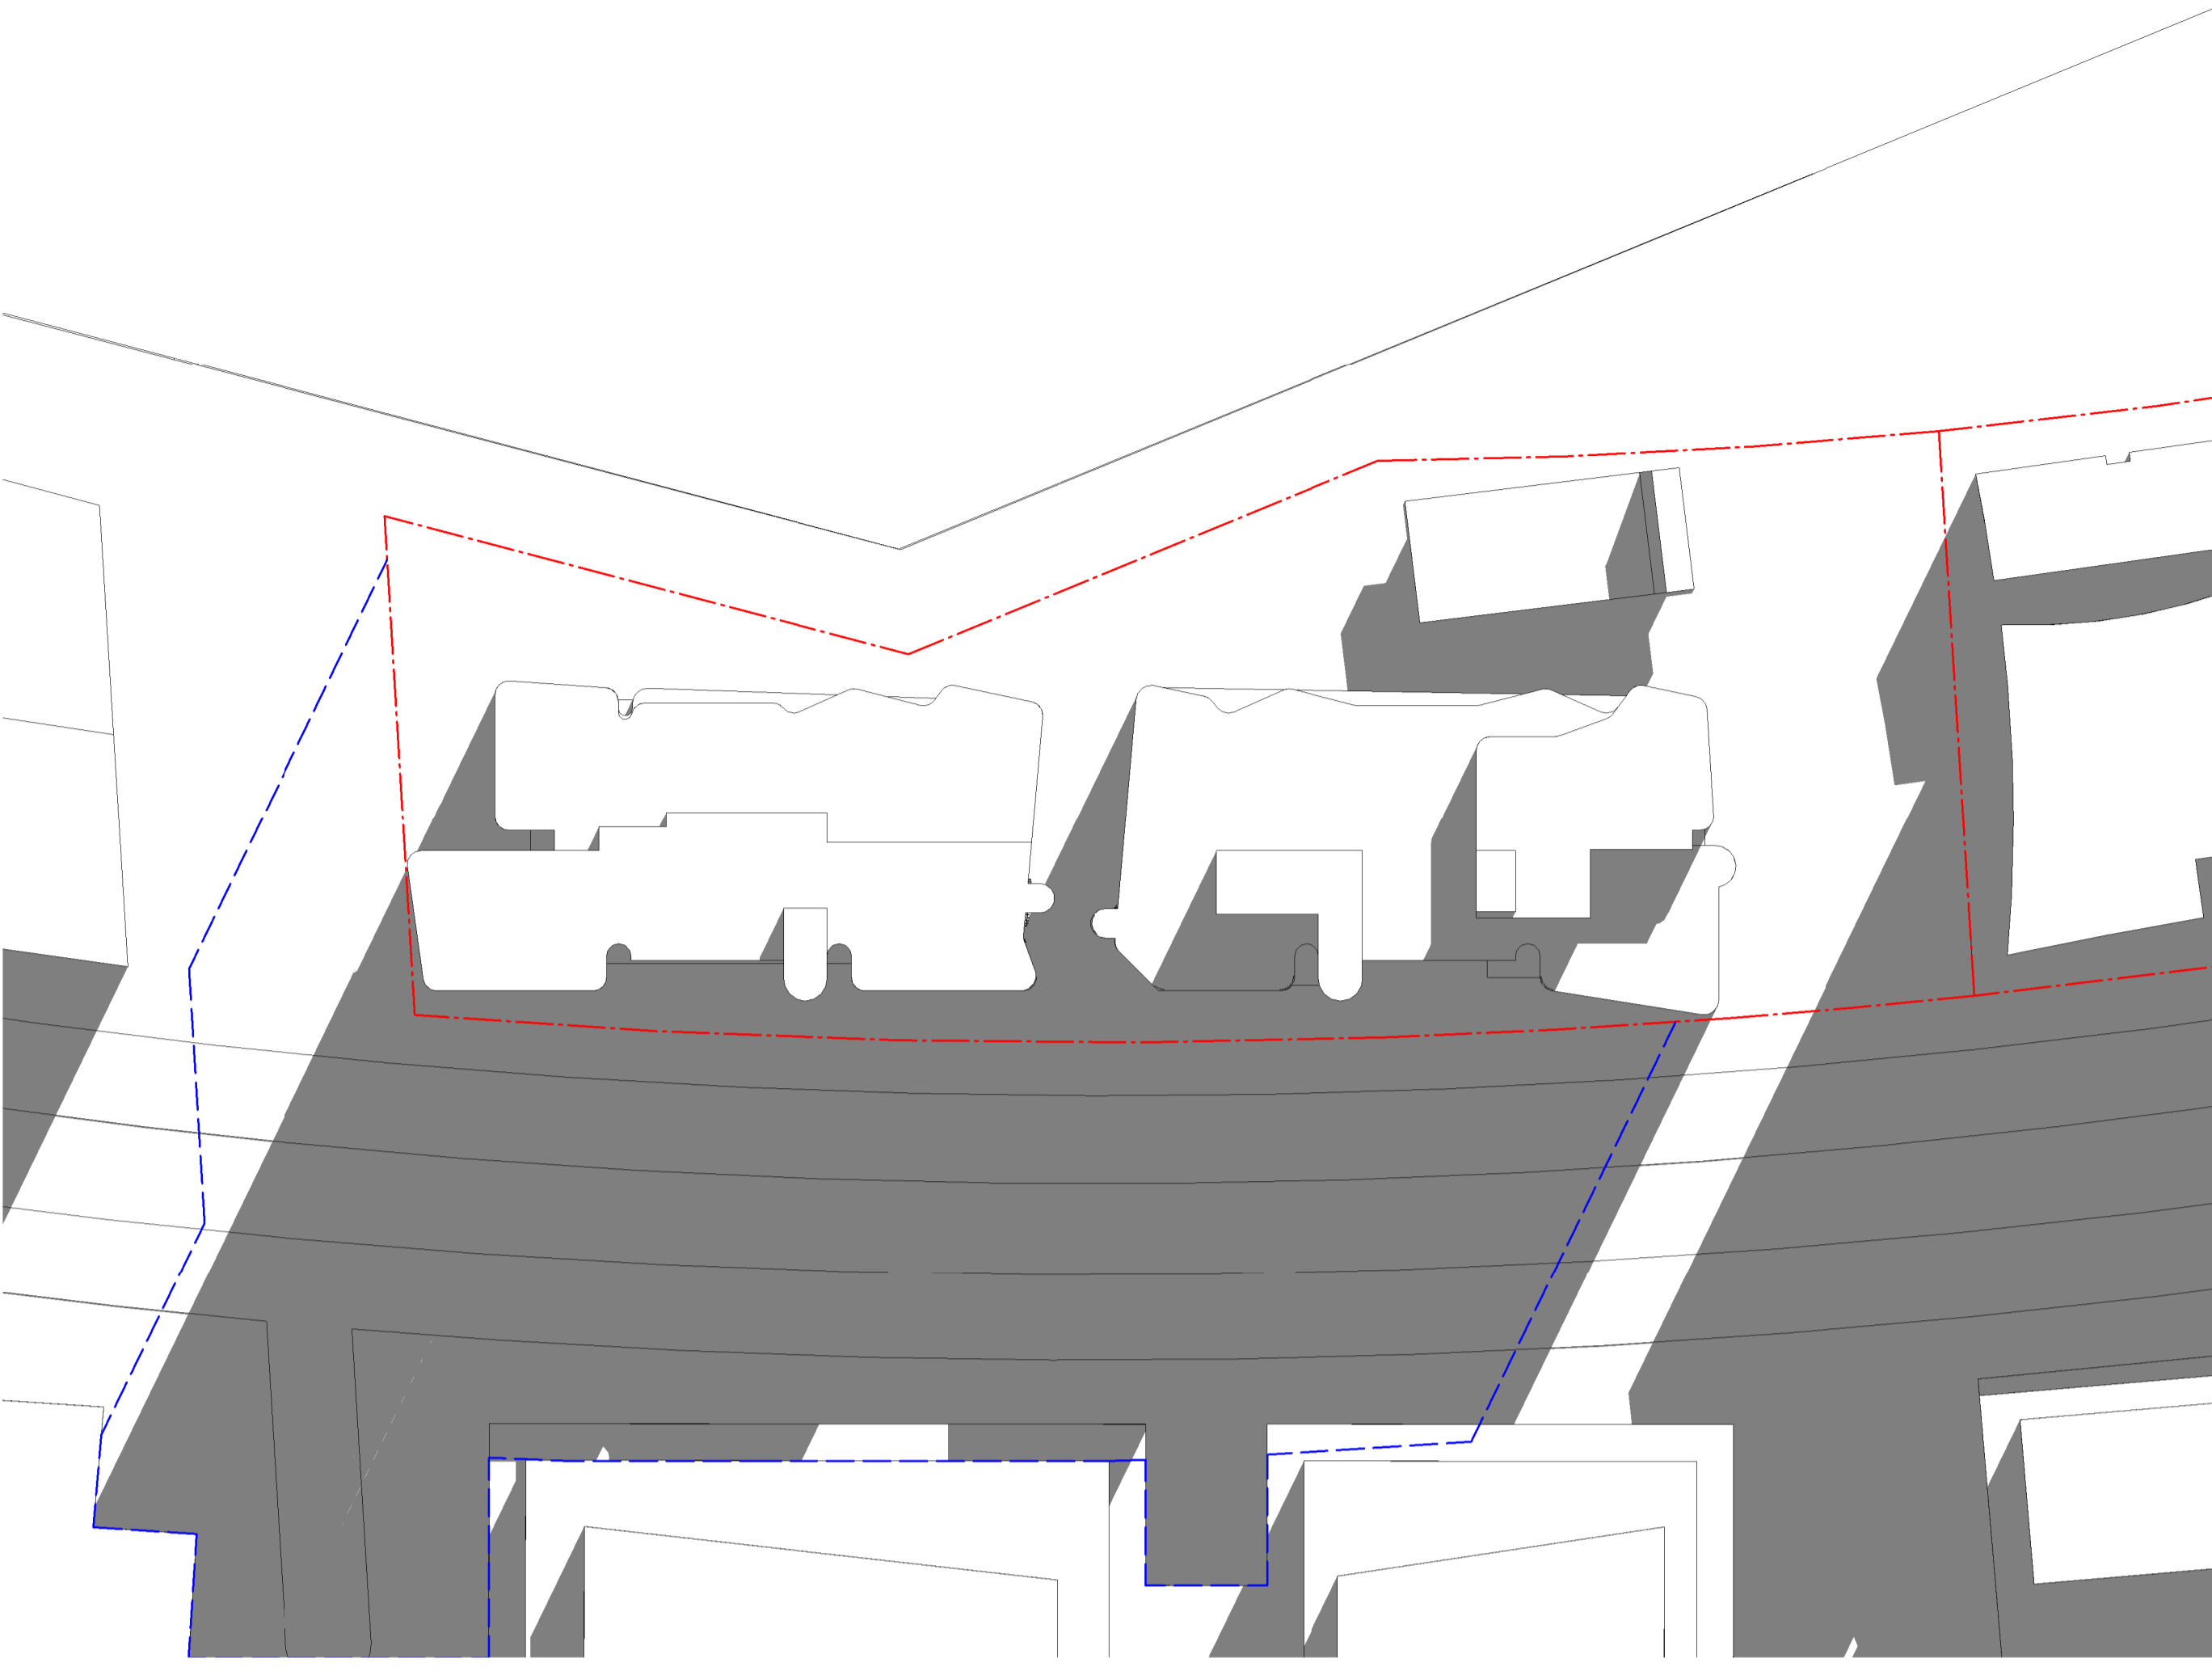

2 SHADOW PLAN - 21/06 - 9AM - PROPOSED
 0501 1:500@A1

■ = ADDITIONAL LEP OVERSHADOWING

■ = ADDITIONAL PROPOSED OVERSHADOWING

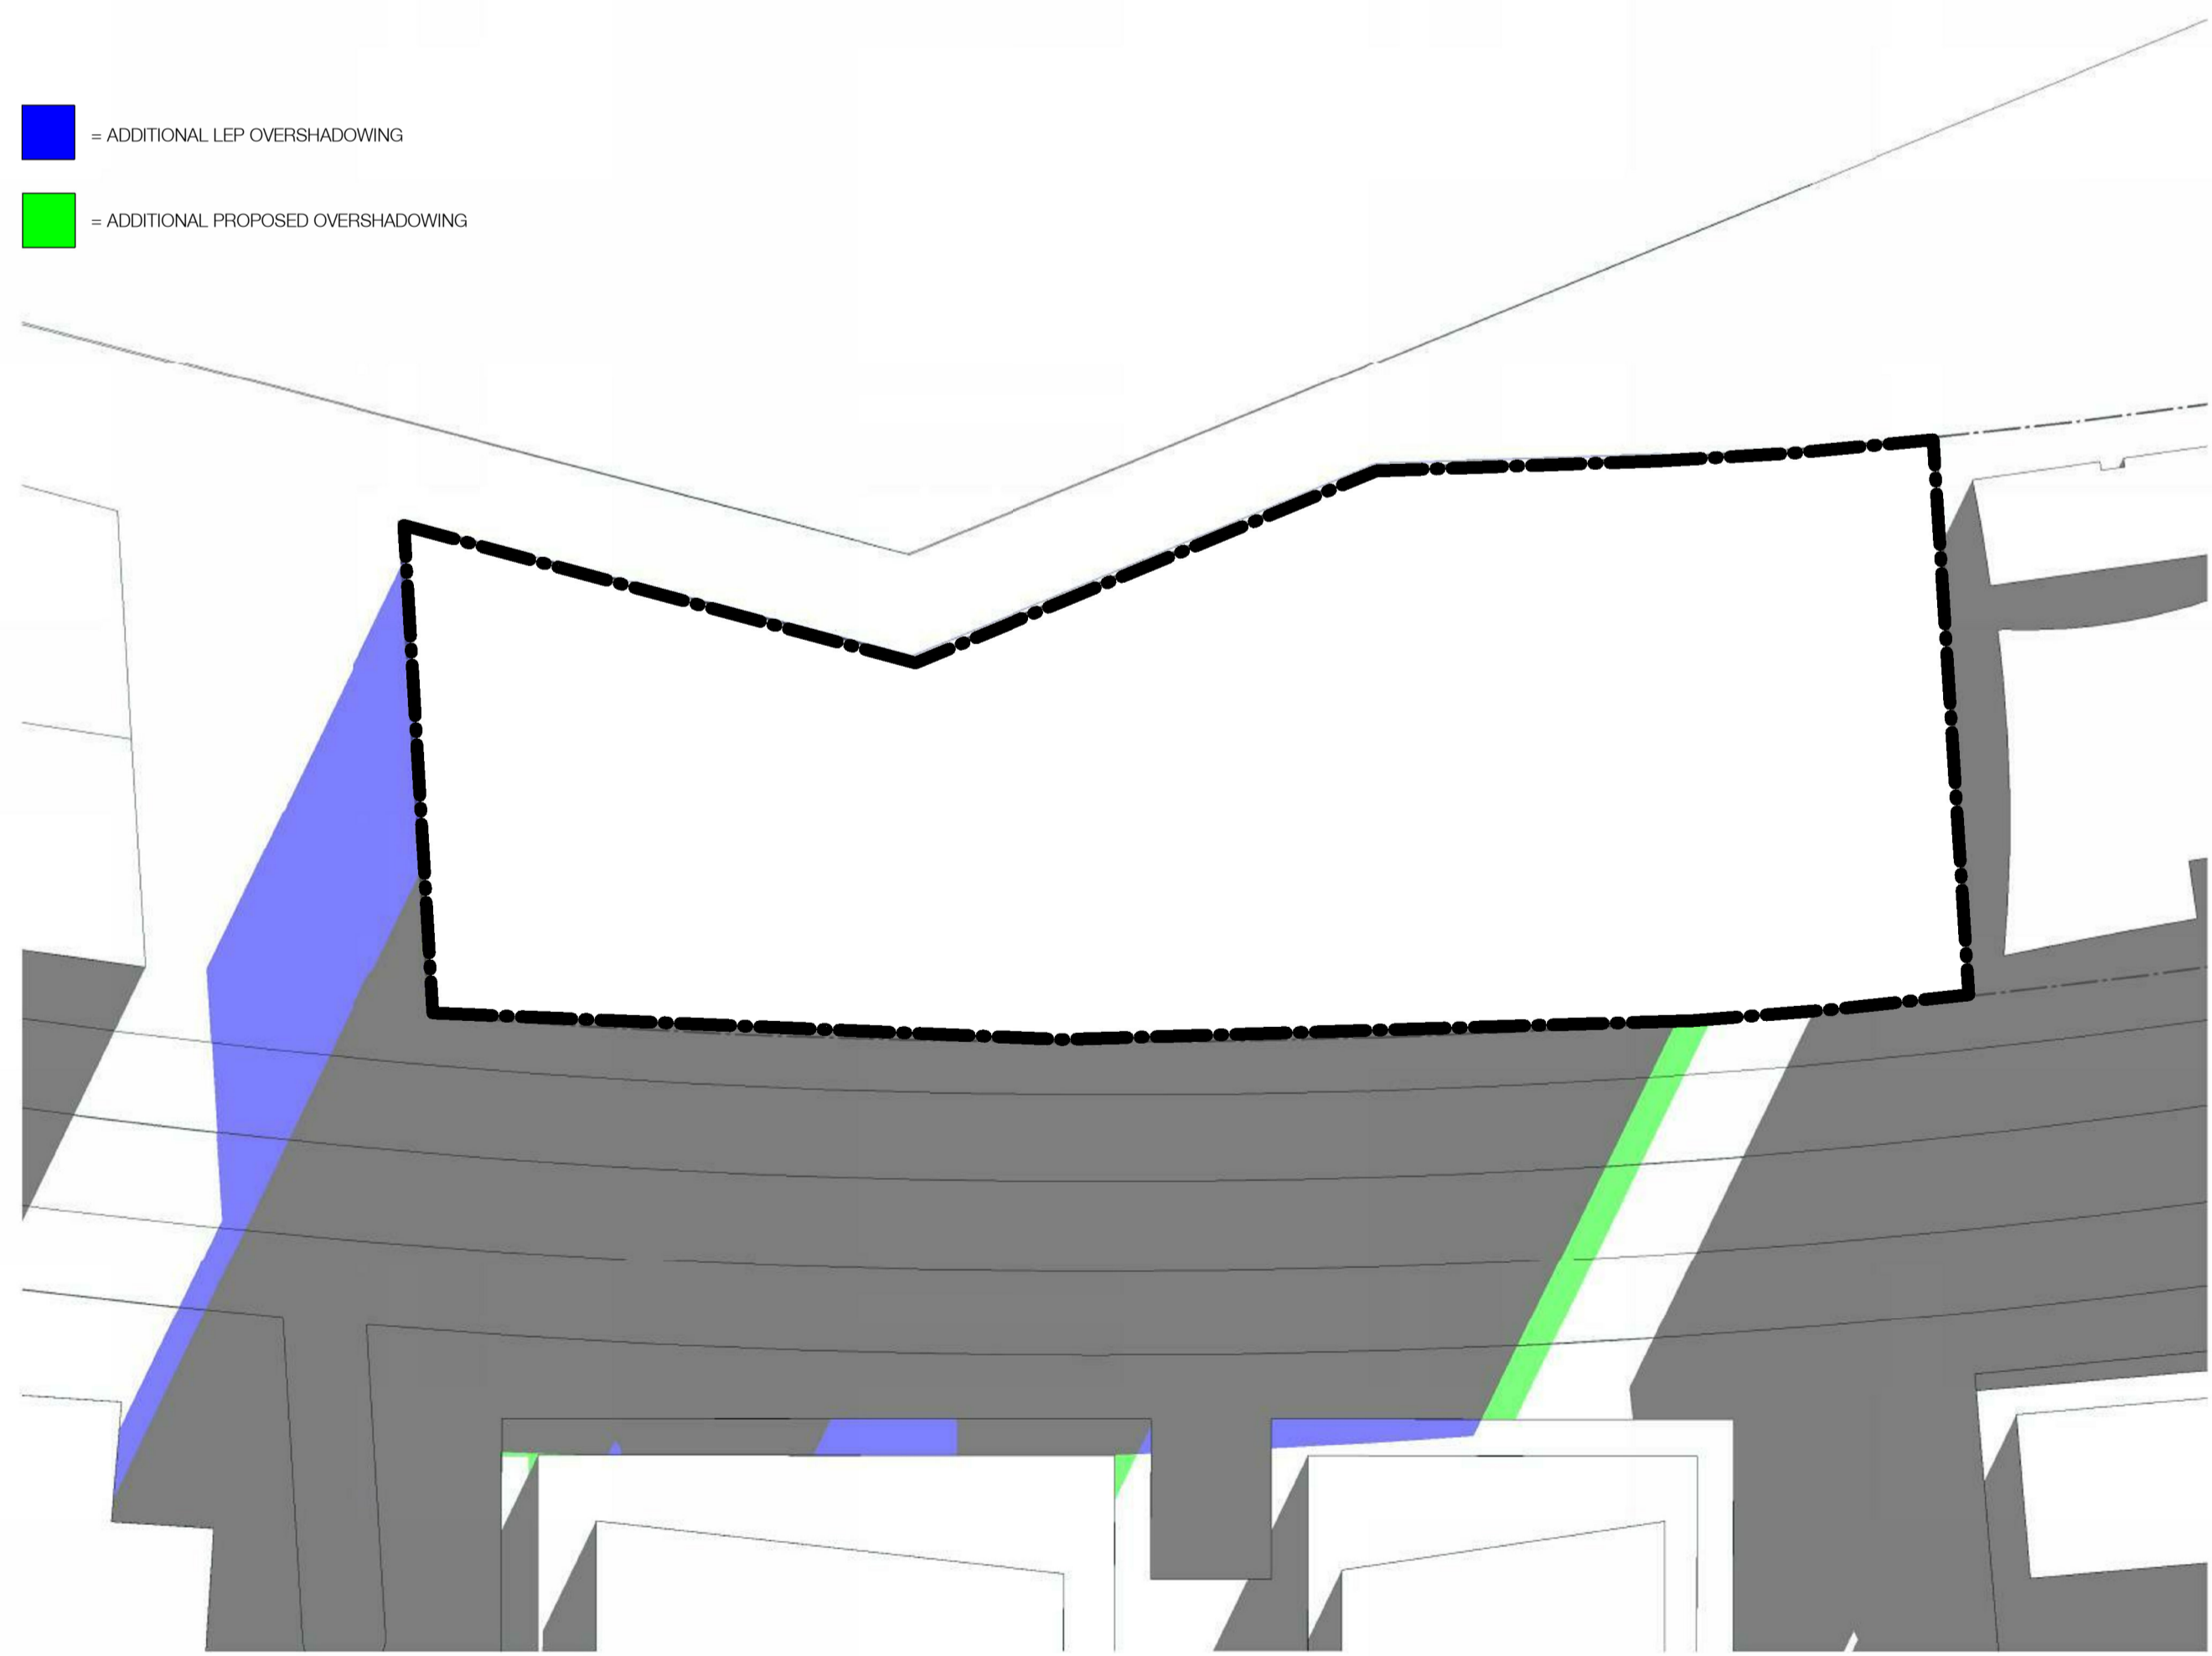


In accepting and utilising this document the recipient agrees that SJB Architecture (NSW) Pty. Ltd. ACN 081 094 724 SJB Architects, retain all common law, statutory law and other rights including copyright and intellectual property rights. The recipient agrees not to use this document for any purpose other than its intended use; to waive all claims against SJB Architects resulting from unauthorised changes; or to reuse the document on other projects without the prior written consent of SJB Architects. Under no circumstances shall transfer of this document be deemed a sale. SJB Architects makes no warranties of fitness for any purpose. The Builder/Contractor shall verify job dimensions prior to any work commencing. Use figured dimensions only. Do not scale drawings.

Nominated Architects: Adam Haddow-7188 | John Pradel-7004

FOR APPROVAL

Rev	Date	Revision	By	Chk.
01	04.05.18	Issued to Consultants	MJL	EW
02	11.05.18	Issued to Consultants	MJL	EW
03	06.06.18	Issued for Review	MJL	EW
04	09.07.18	Issued for Approval	MJL	AH
05	09.11.18	Issued For Approval	SC	EW

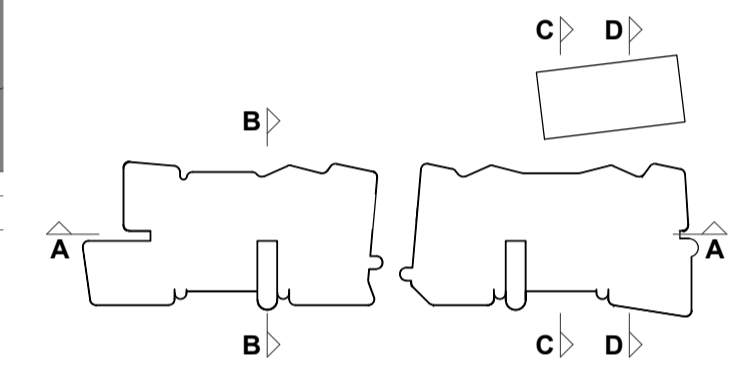

Structural Engineer
 Northrop Consulting Engineers

Mechanical / Hydraulic Engineer
 S4B / WPFD

Electrical Engineer
 S4B

Fire Engineer
 WPFD

Access Consultant
 Phillip Chun

Basix
 David Gradwell


Client

DOMAGROUP

Project
 35 Honeysuckle

35 Honeysuckle Drive
 Newcastle, NSW 2300

Drawing Name
 Shadow Analysis - 10AM

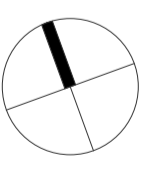

Date
 09.11.18

Scale
 As indicated

Sheet Size
 @ A1

Drawn
 MJL


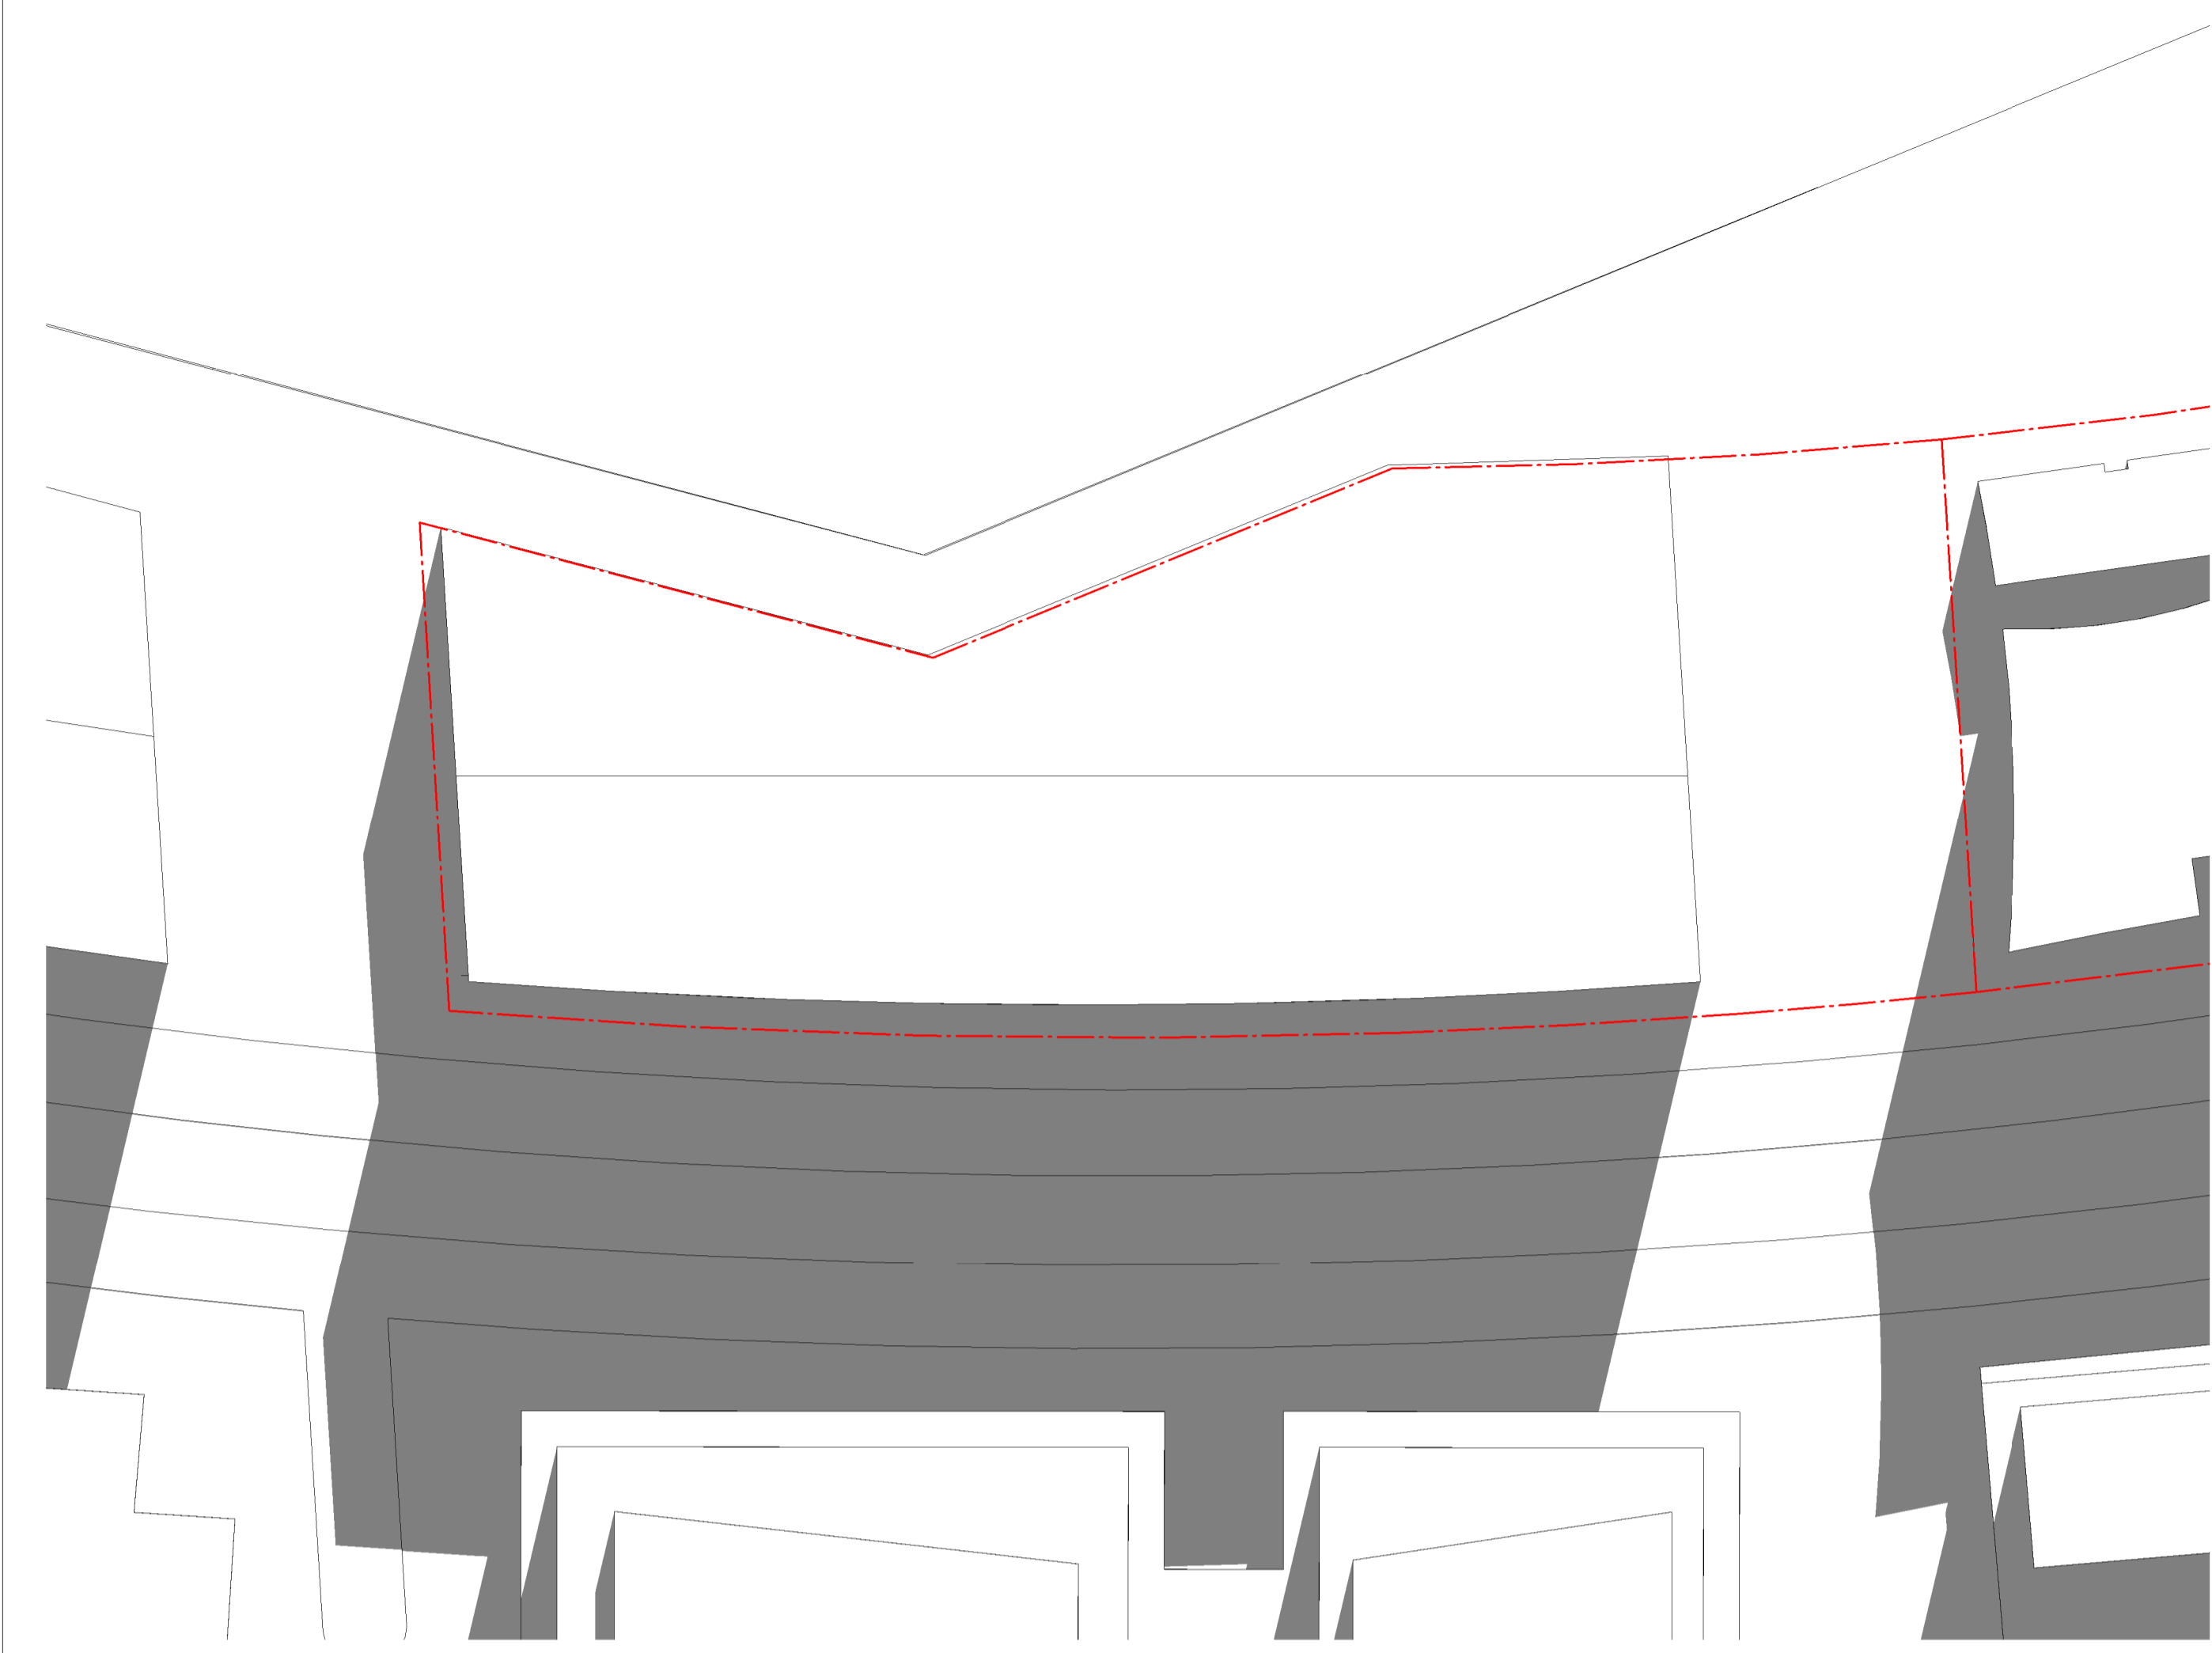
Chk.
 EW

Job No.
 5711


Drawing No.
 DA-A-3002

Revision
 / 05

SJB Architects
 Level 2
 490 Crown Street
 Surry Hills NSW
 2010 Australia
 T 61 2 9380 9911
 F 61 2 9380 9922
 www.sjb.com.au


1 SHADOW PLAN - 21/06 - 10AM - LEP ENVELOPE
 0501 1:500@A1

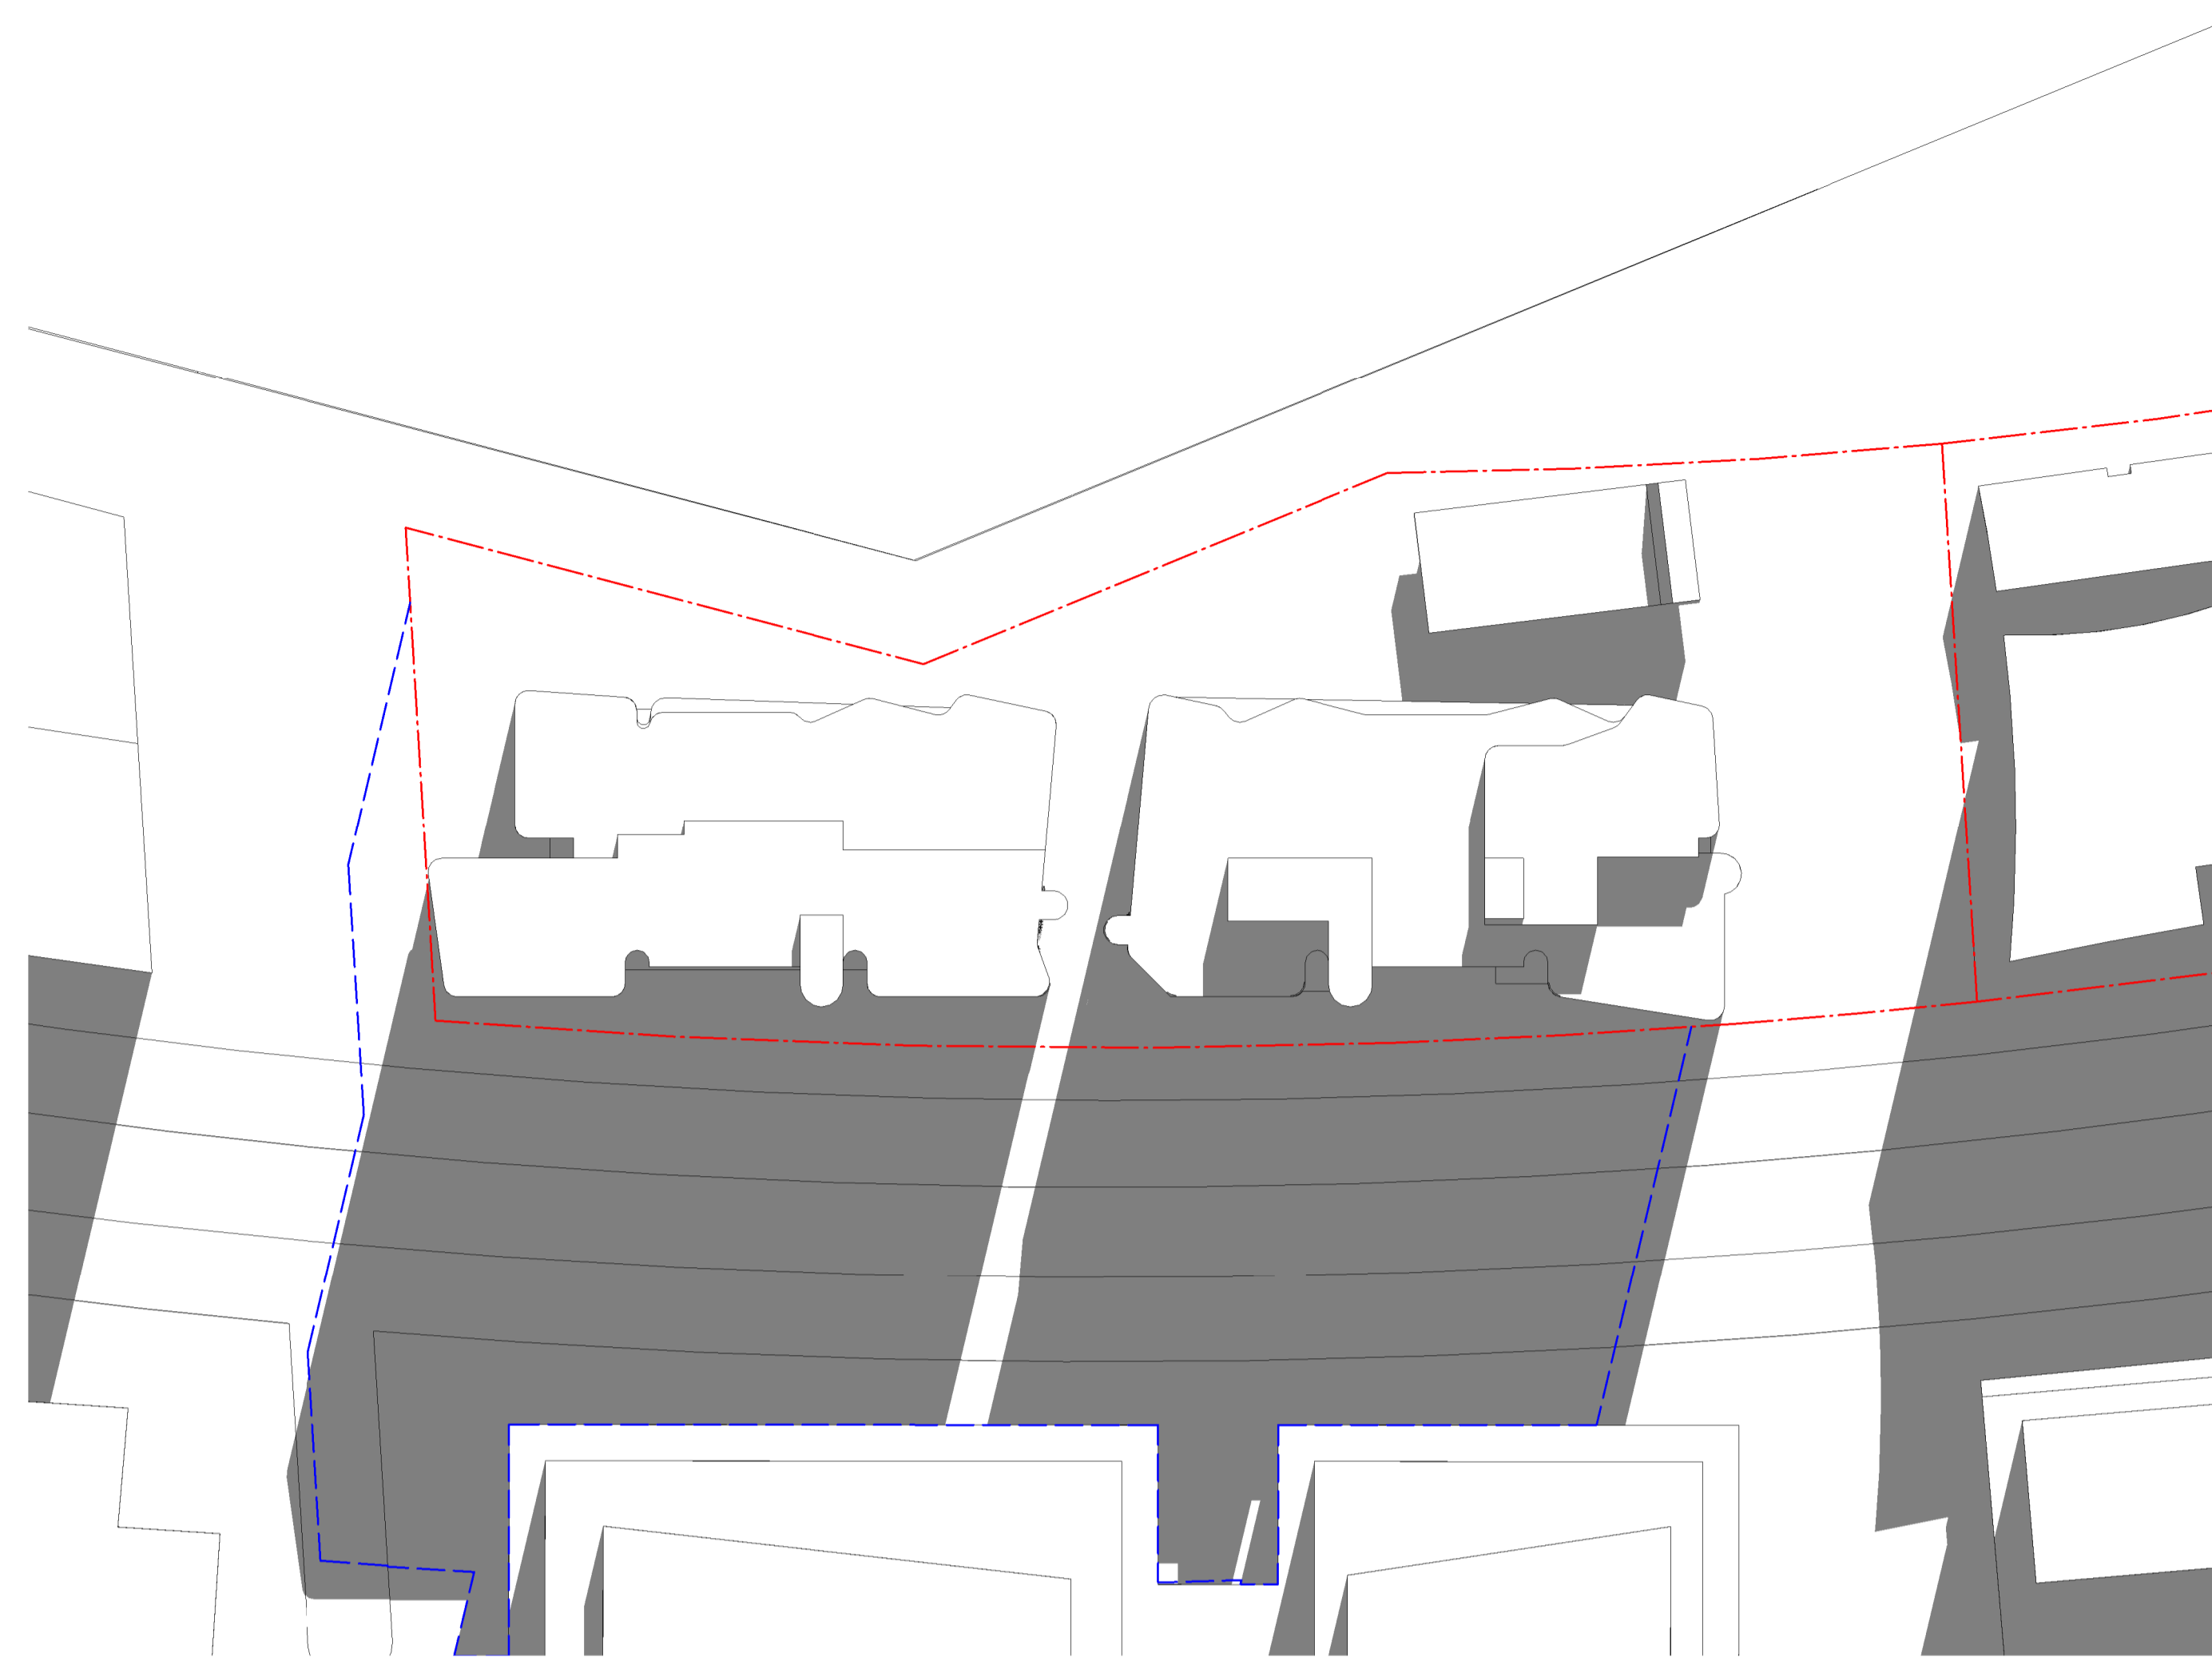

2 SHADOW PLAN - 21/06 - 10AM - PROPOSED
 0501 1:500@A1

■ = ADDITIONAL LEP OVERSHADOWING

■ = ADDITIONAL PROPOSED OVERSHADOWING

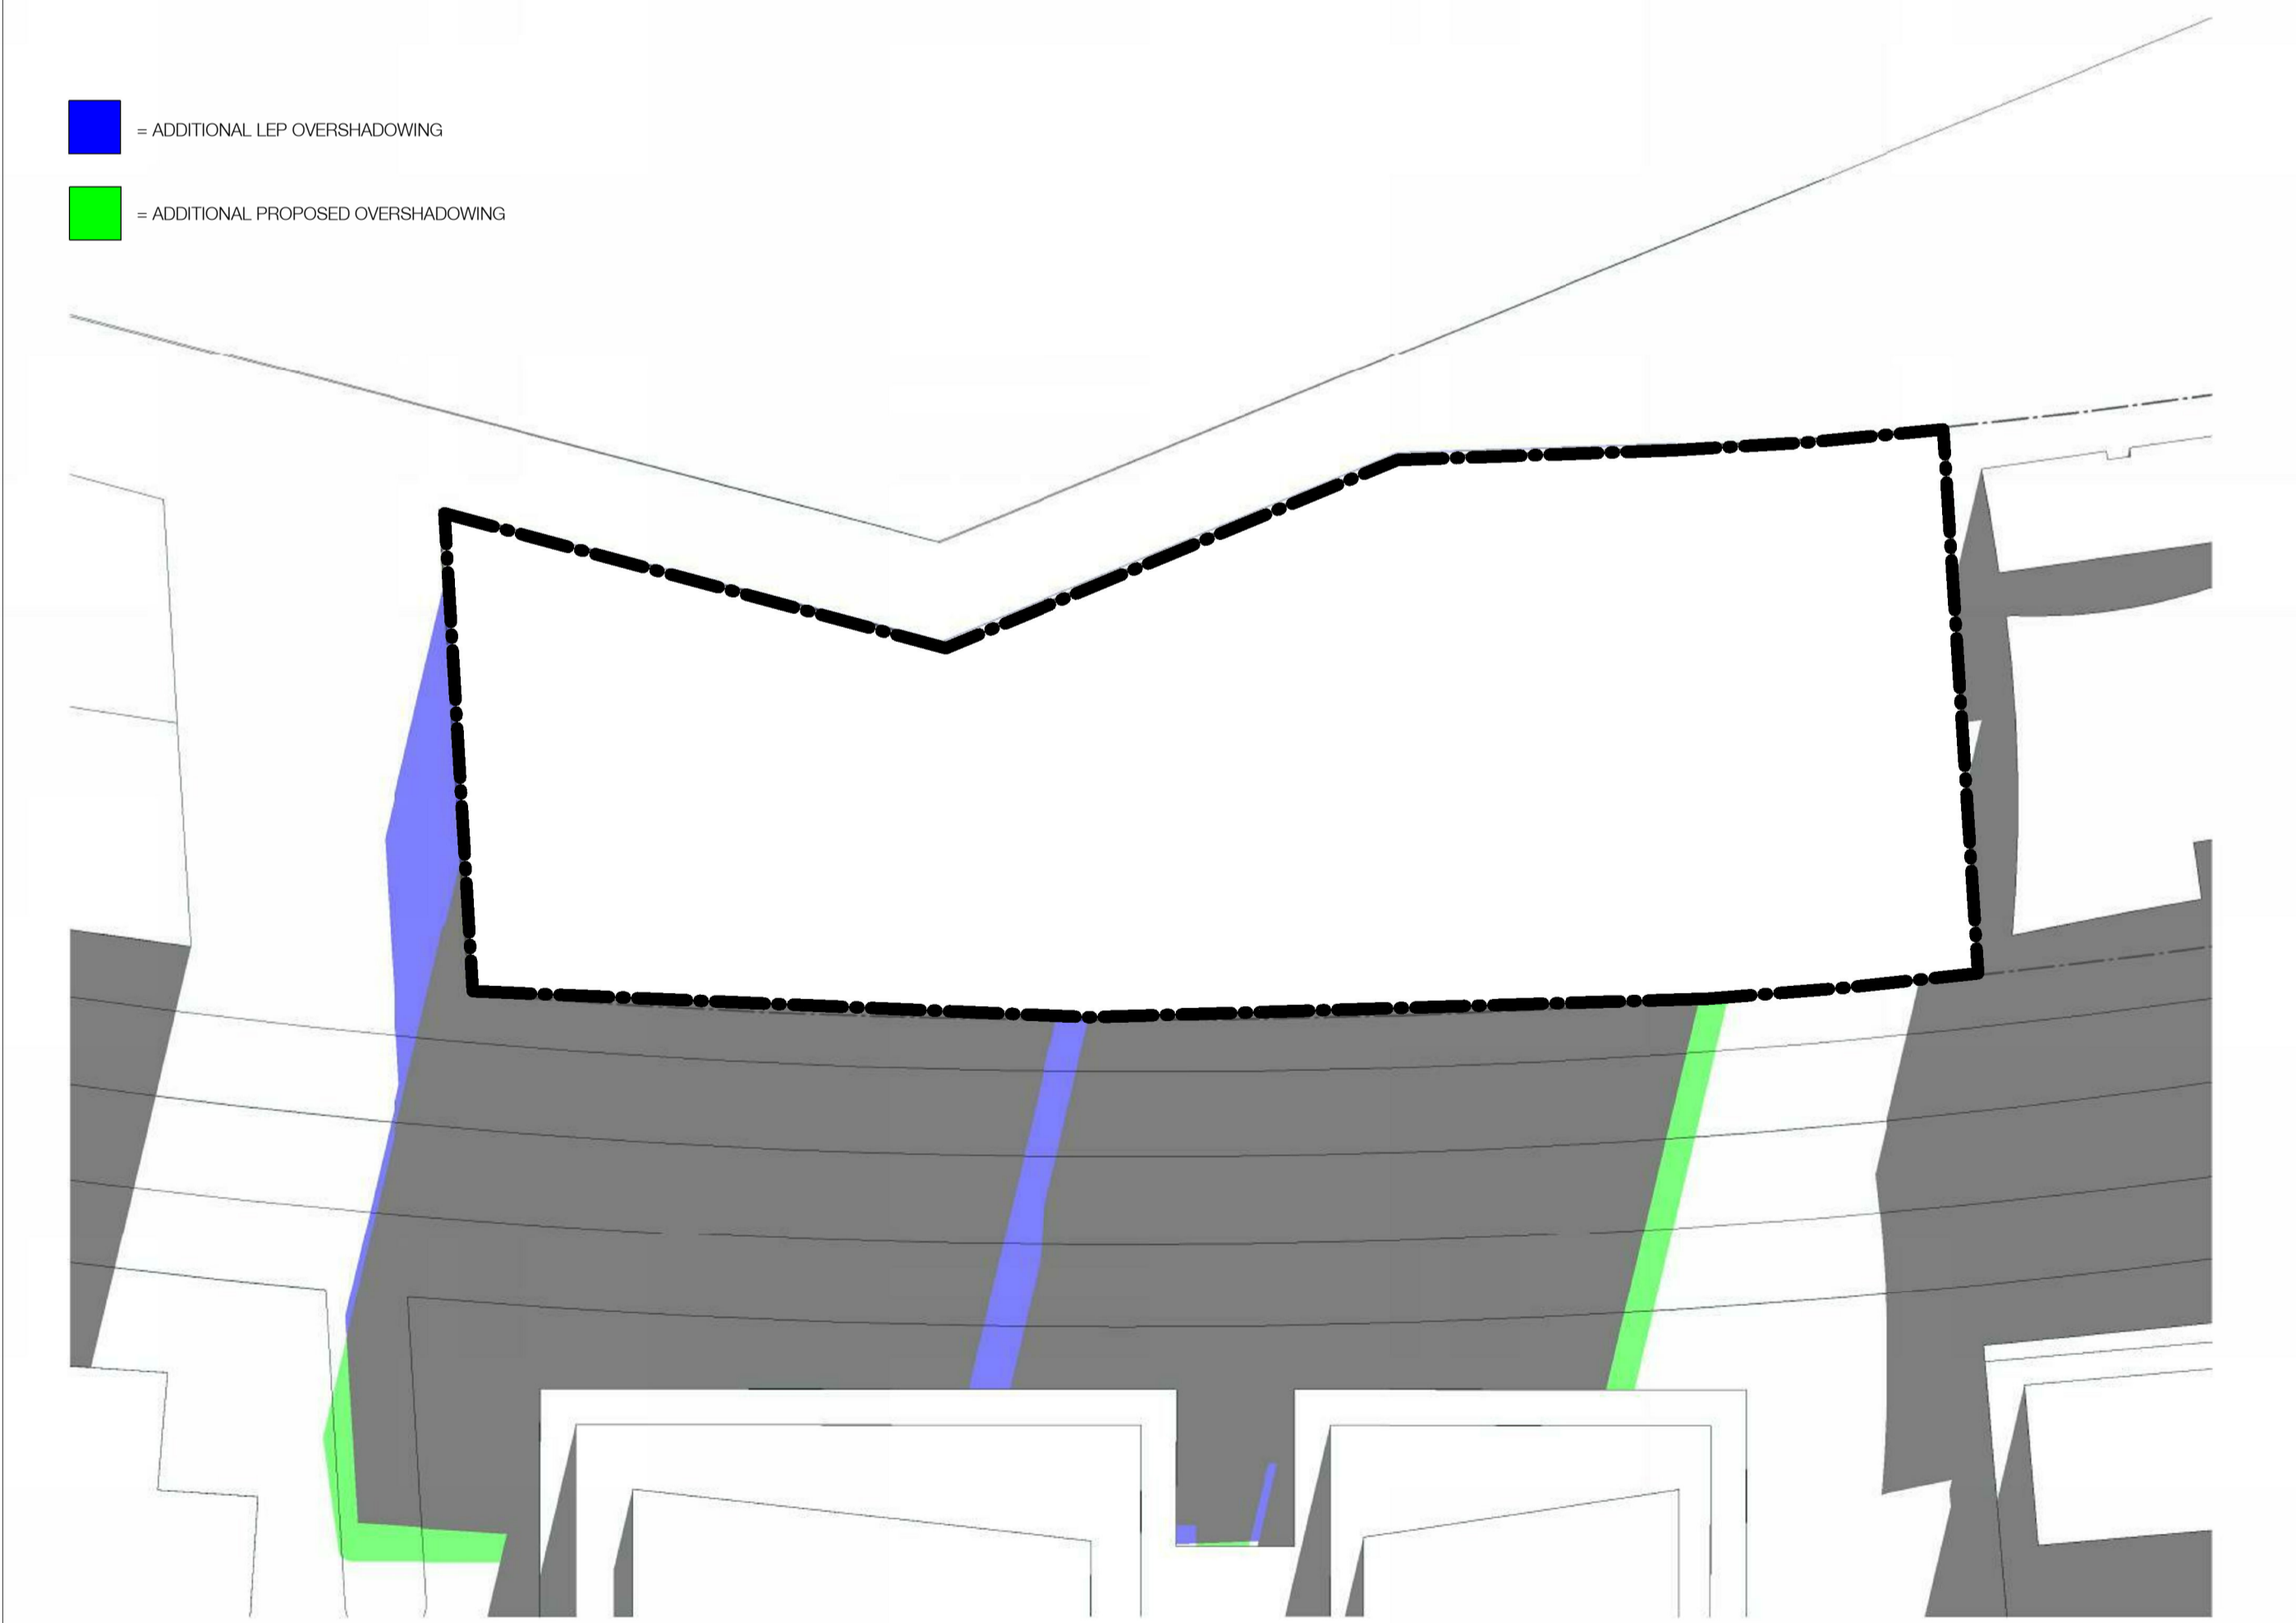


In accepting and utilising this document the recipient agrees that SJB Architecture (NSW) Pty. Ltd. ACN 081 094 724 SJB Architects, retain all common law, statutory law and other rights including copyright and intellectual property rights. The recipient agrees not to use this document for any purpose other than its intended use; to waive all claims against SJB Architects resulting from unauthorised changes; or to reuse the document on other projects without the prior written consent of SJB Architects. Under no circumstances shall transfer of this document be deemed a sale. SJB Architects makes no warranties of fitness for any purpose. The Builder/Contractor shall verify job dimensions prior to any work commencing. Use figured dimensions only. Do not scale drawings.

Nominated Architects: Adam Haddow-7188 | John Pradel-7004

FOR APPROVAL

Rev	Date	Revision	By	Chk.
01	04.05.18	Issued to Consultants	MJL	EW
02	11.05.18	Issued to Consultants	MJL	EW
03	06.06.18	Issued for Review	MJL	EW
04	09.07.18	Issued for Approval	MJL	AH
05	09.11.18	Issued For Approval	SC	EW

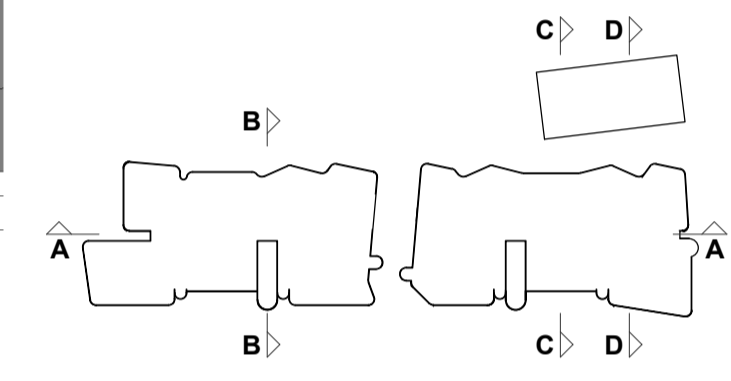

Structural Engineer
 Northrop Consulting Engineers

Mechanical / Hydraulic Engineer
 S4B / WPF

Electrical Engineer
 S4B

Fire Engineer
 WPF

Access Consultant
 Phillip Chun

Basix
 David Gradwell


Client

DOMAGROUP

Project
 35 Honeysuckle

35 Honeysuckle Drive
 Newcastle, NSW 2300

Drawing Name
 Shadow Analysis - 11AM

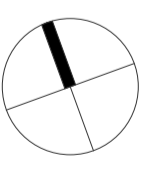

Date
 09.11.18

Scale
 As indicated

Sheet Size
 @ A1

Drawn
 MJL


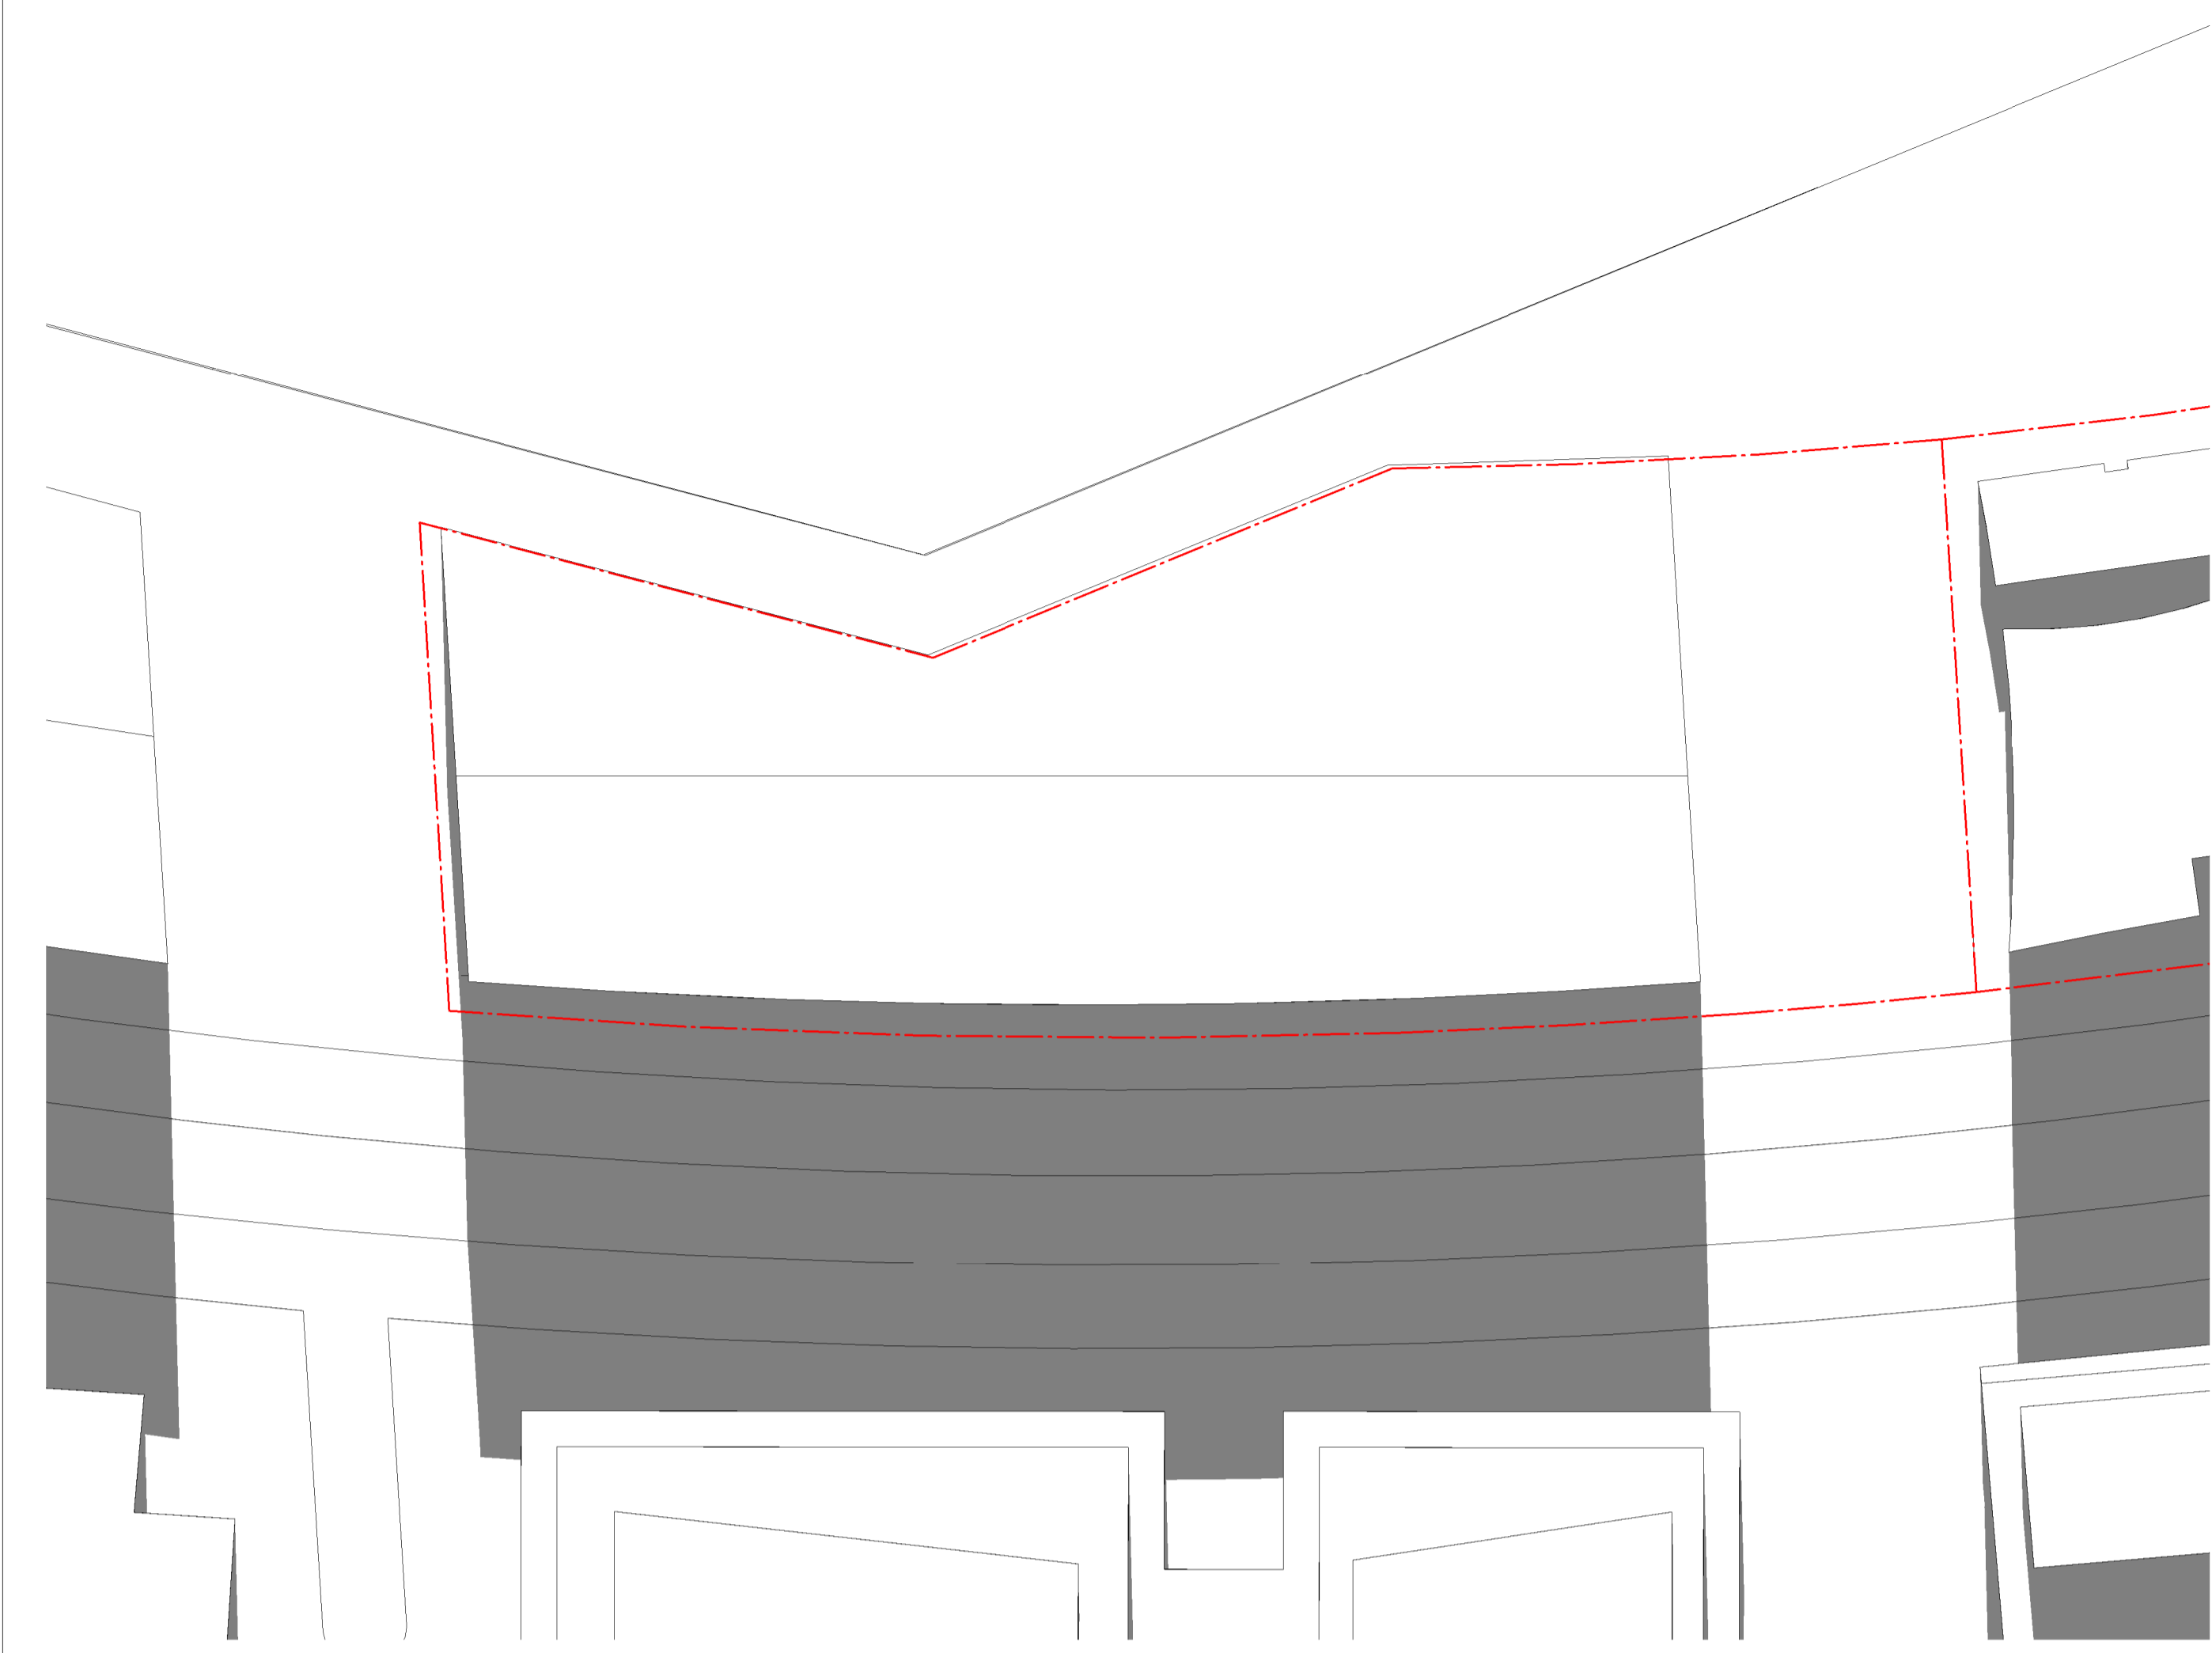
Chk.
 EW

Job No.
 5711


Drawing No.
 DA-A-3003

Revision
 / 05

SJB Architects
 Level 2
 490 Crown Street
 Surry Hills NSW
 2010 Australia
 T 61 2 9380 9911
 F 61 2 9380 9922
 www.sjb.com.au


1 SHADOW PLAN - 21/06 - 11AM - LEP ENVELOPE
 0501 1:500@A1

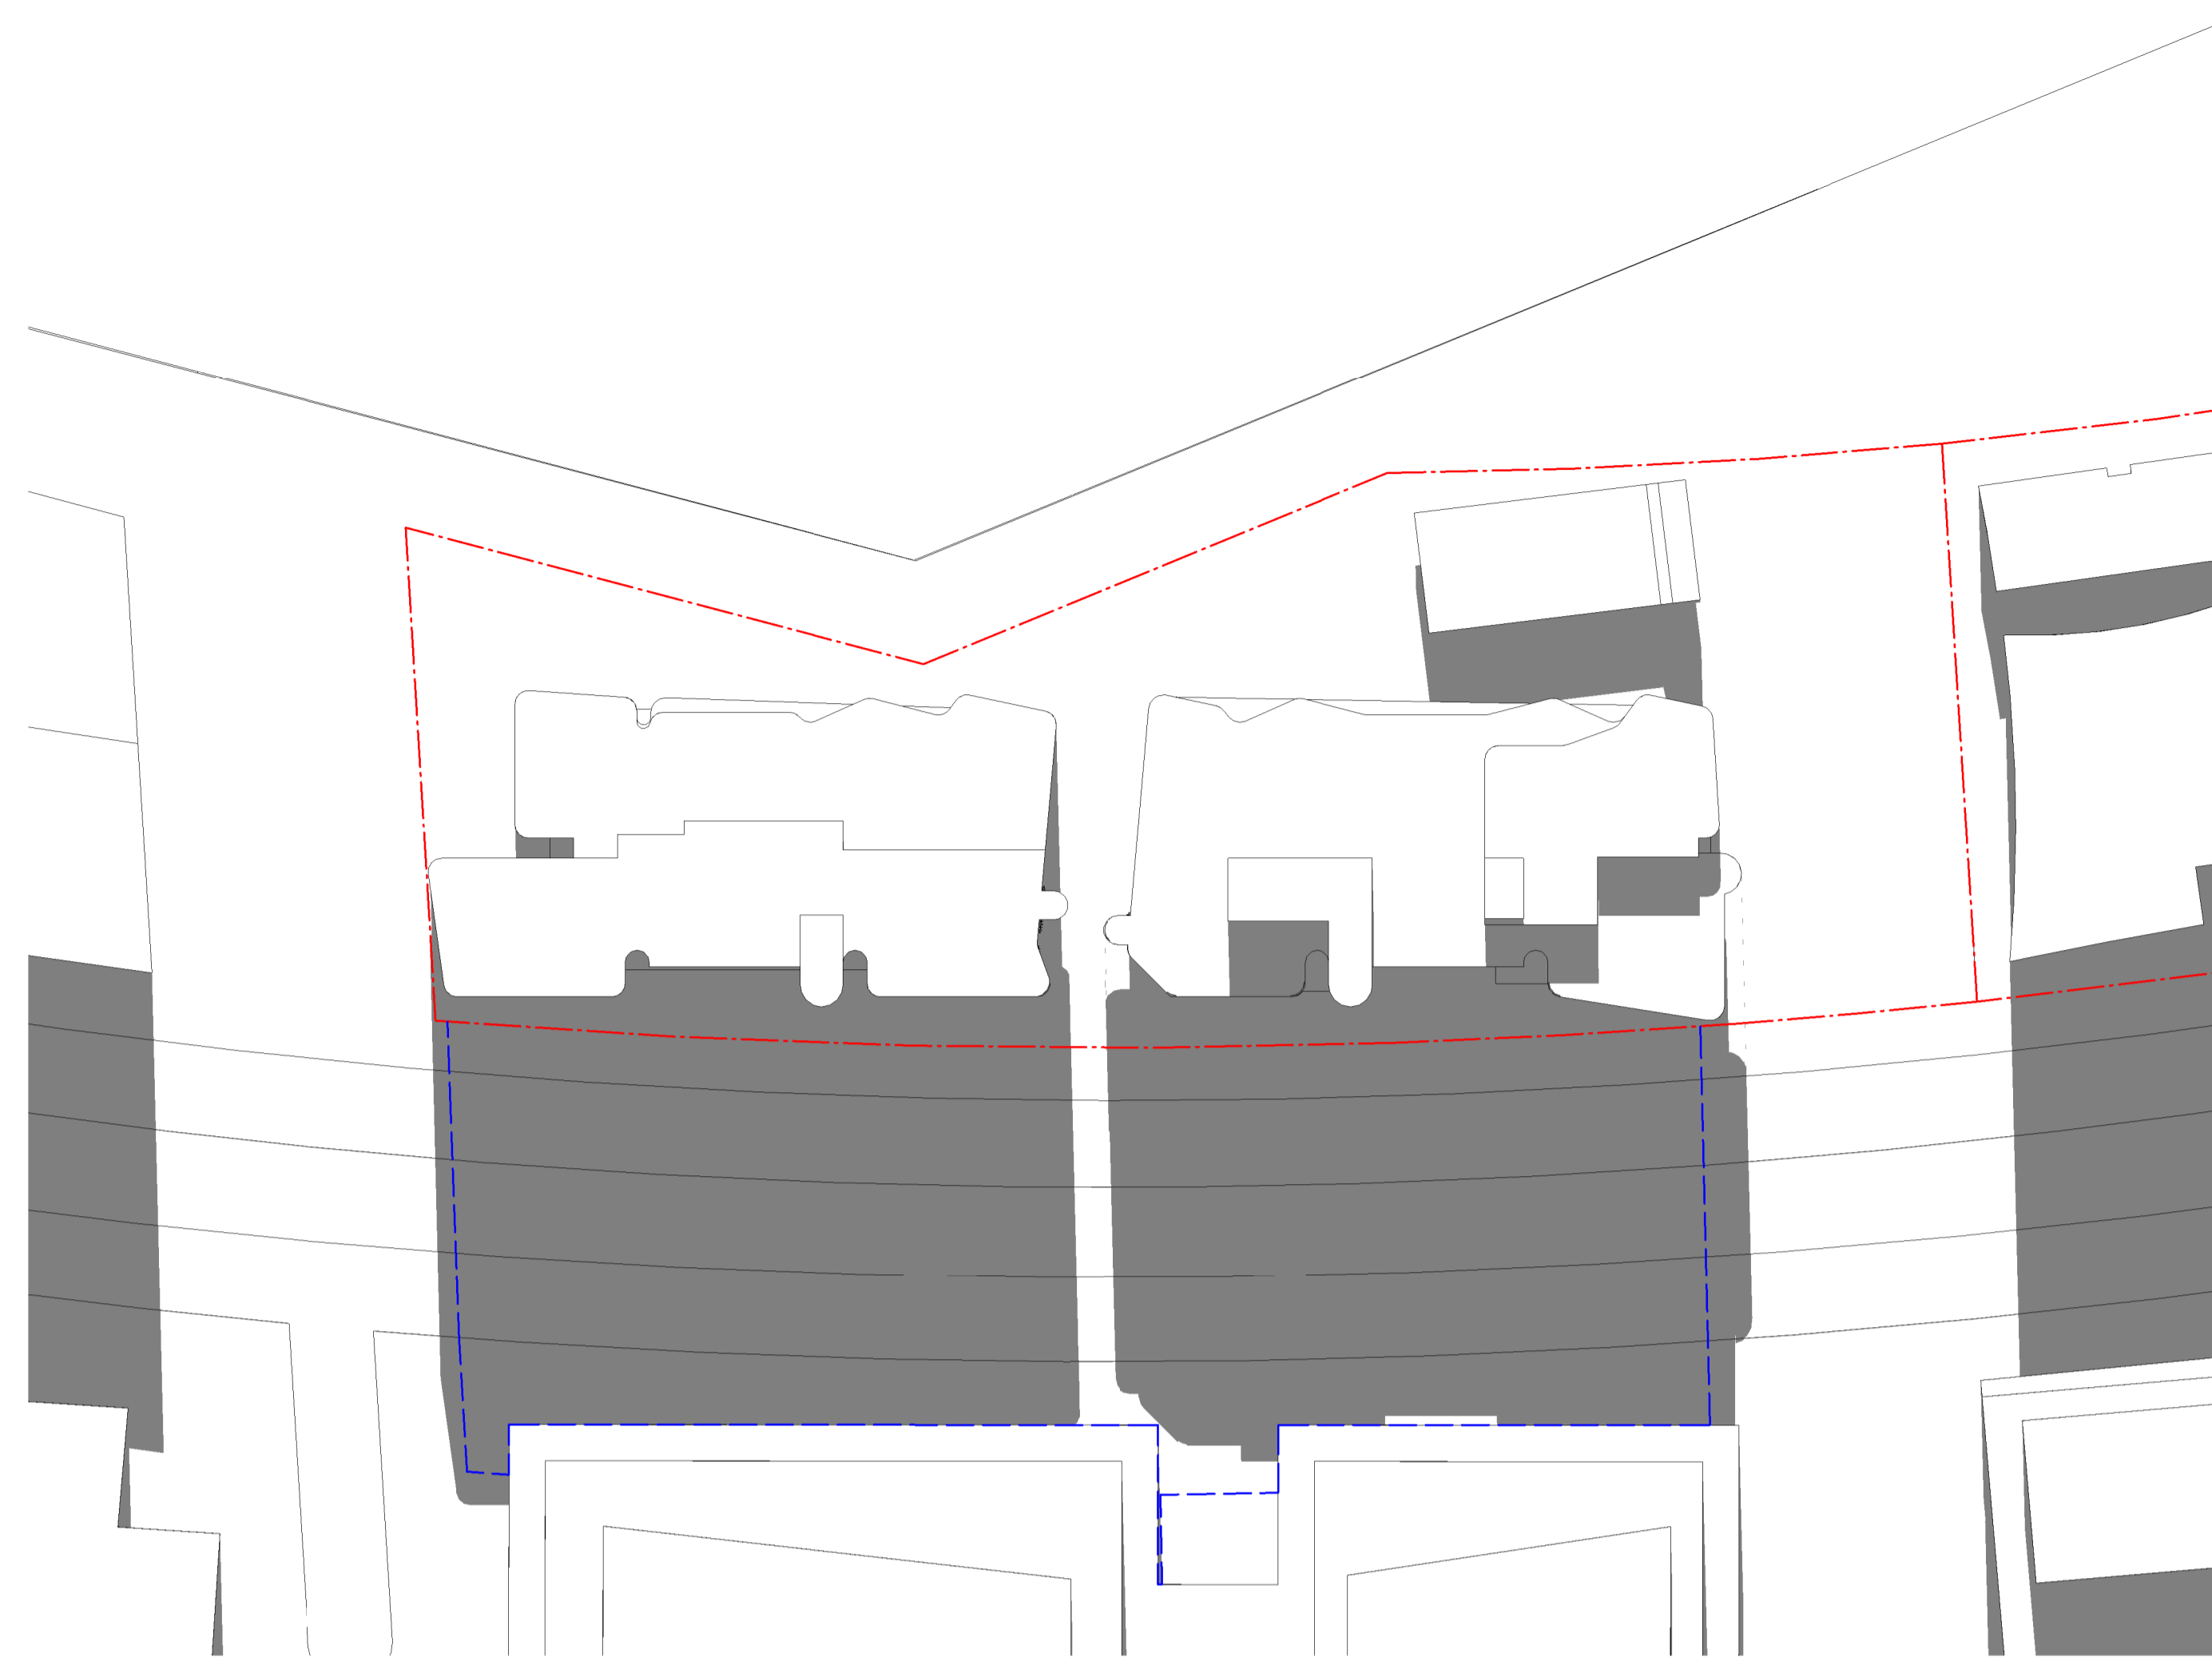

2 SHADOW PLAN - 21/06 - 11AM - PROPOSED
 0501 1:500@A1

■ = ADDITIONAL LEP OVERSHADOWING

■ = ADDITIONAL PROPOSED OVERSHADOWING

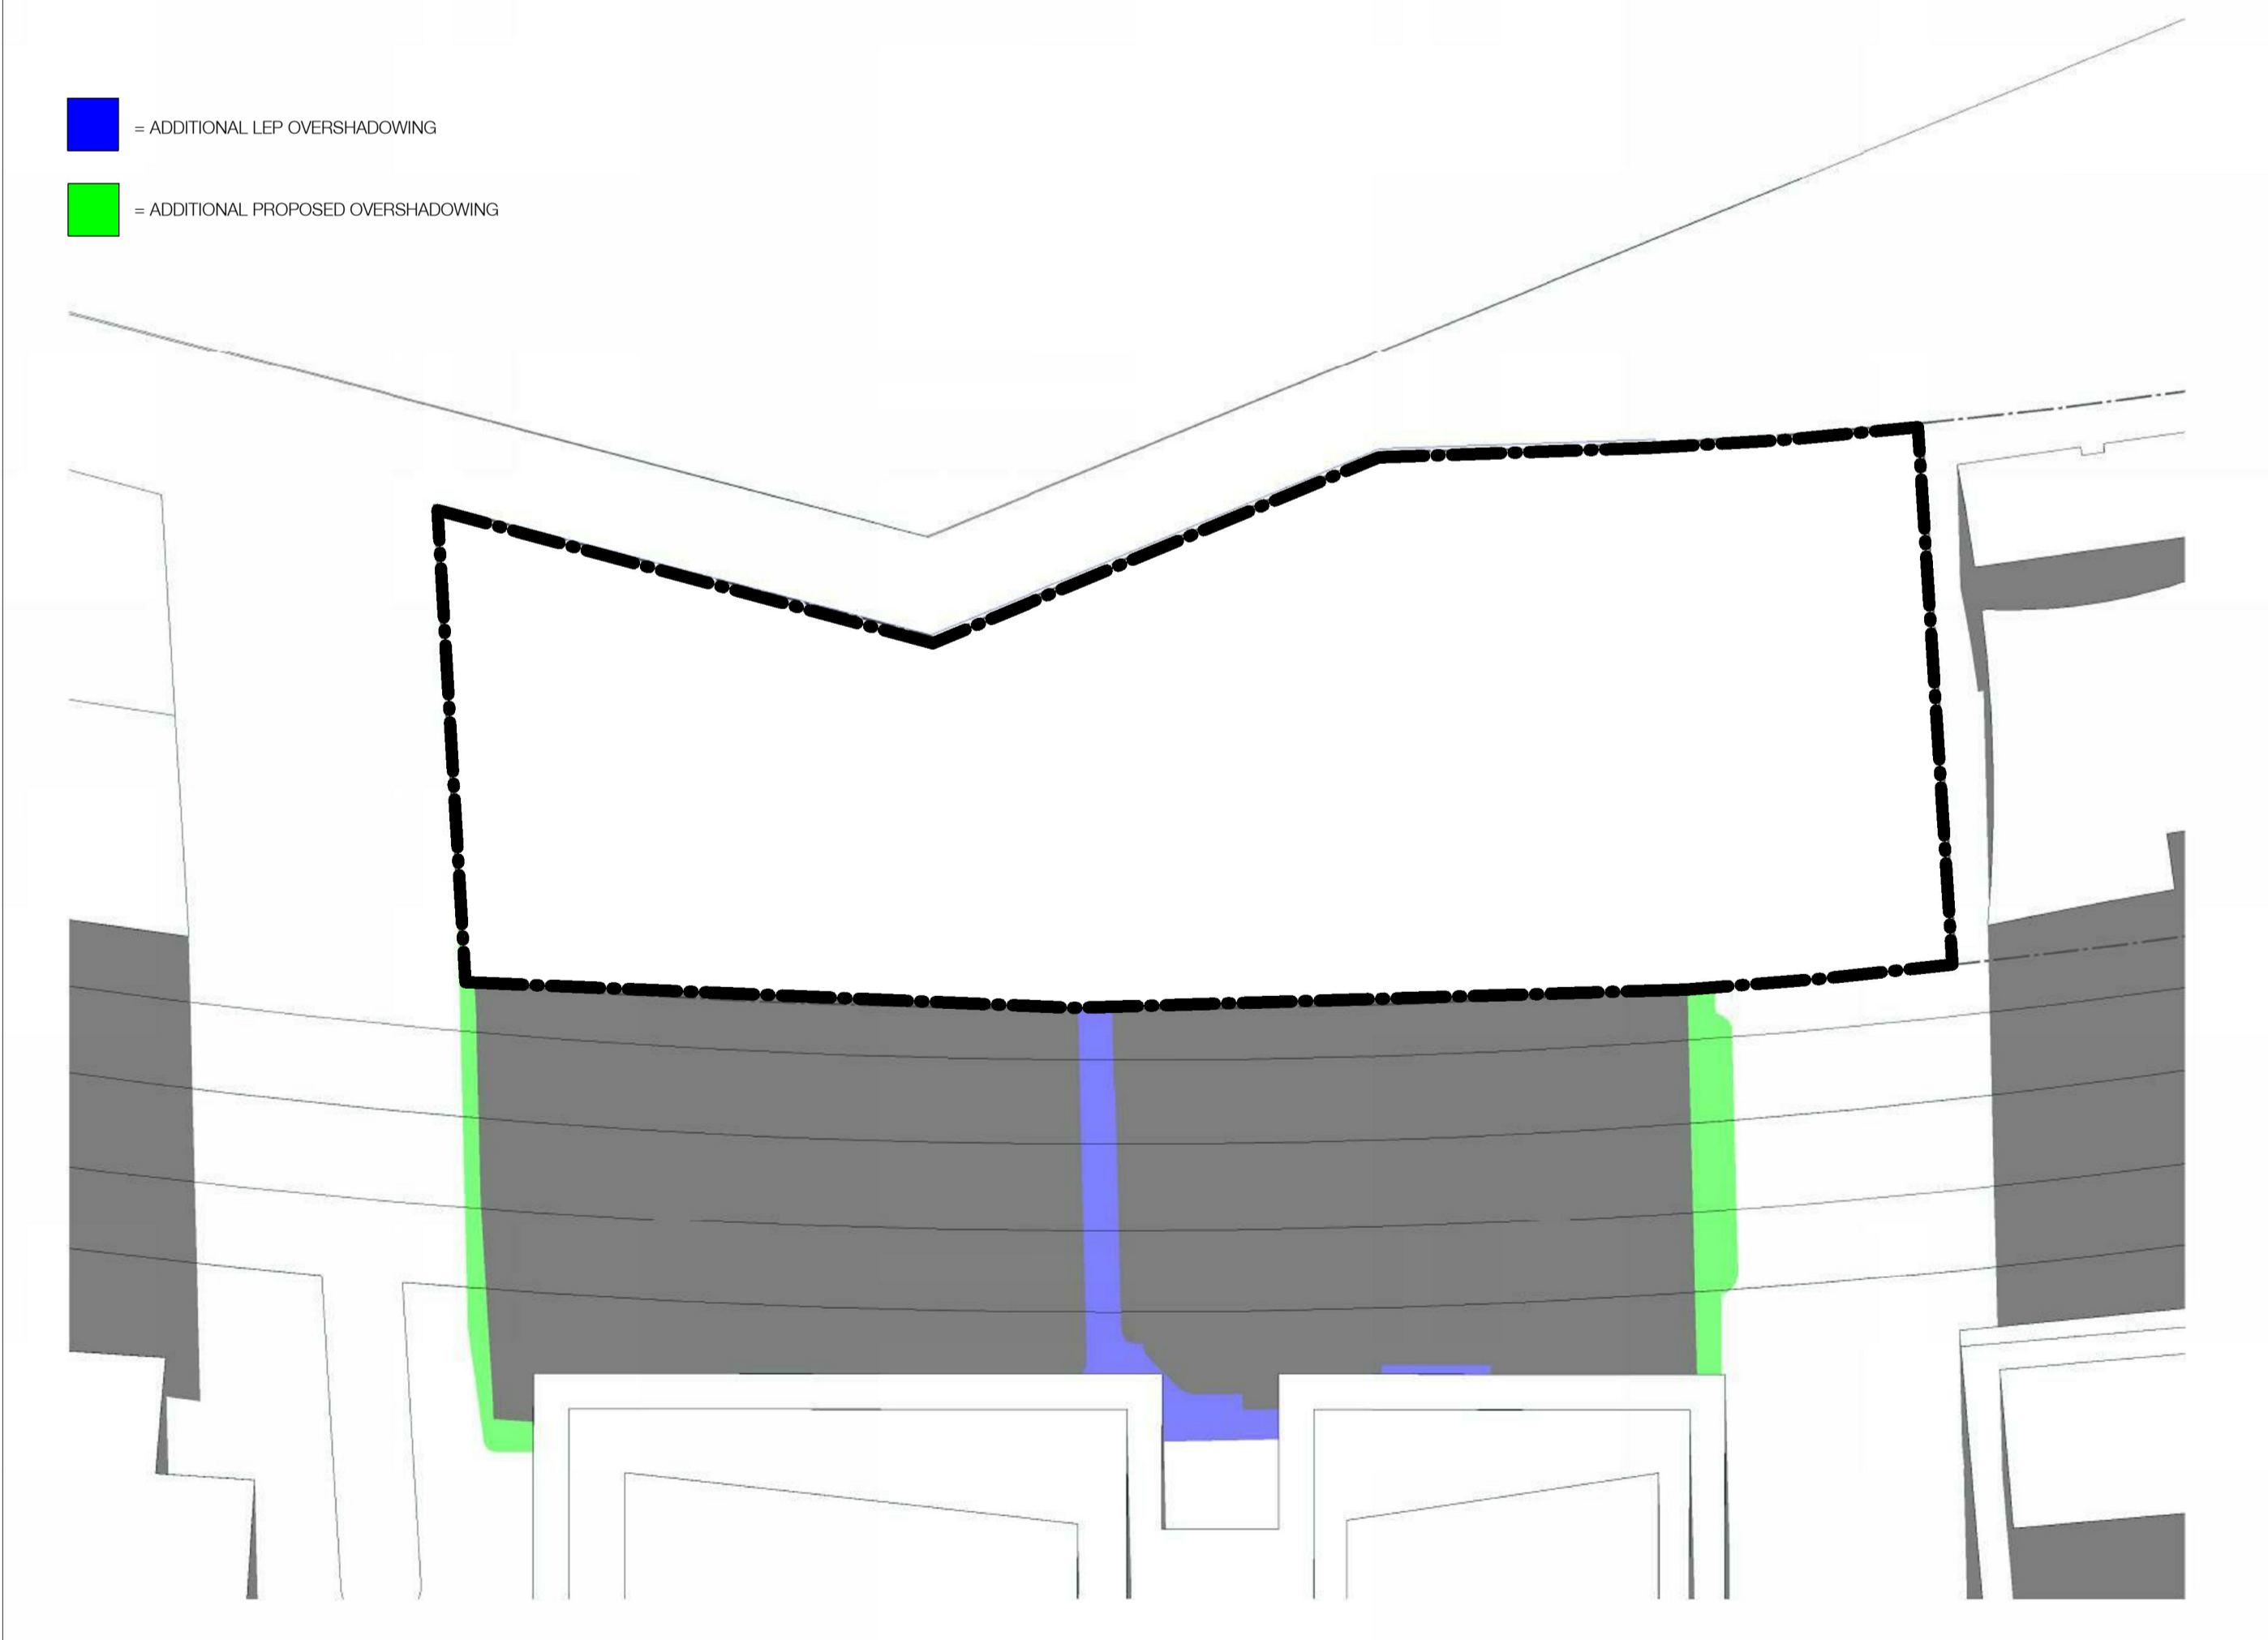


In accepting and utilising this document the recipient agrees that SJB Architecture (NSW) Pty. Ltd. ACN 081 094 724 SJB Architects, retain all common law, statutory law and other rights including copyright and intellectual property rights. The recipient agrees not to use this document for any purpose other than its intended use; to waive all claims against SJB Architects resulting from unauthorised changes; or to reuse the document on other projects without the prior written consent of SJB Architects. Under no circumstances shall transfer of this document be deemed a sale. SJB Architects makes no warranties of fitness for any purpose. The Builder/Contractor shall verify job dimensions prior to any work commencing. Use figured dimensions only. Do not scale drawings.

Nominated Architects: Adam Haddow-7188 | John Pradel-7004

FOR APPROVAL

Rev	Date	Revision	By	Chk.
01	04.05.18	Issued to Consultants	MJL	EW
02	11.05.18	Issued to Consultants	MJL	EW
03	06.06.18	Issued for Review	MJL	EW
04	09.07.18	Issued for Approval	MJL	AH
05	09.11.18	Issued For Approval	SC	EW

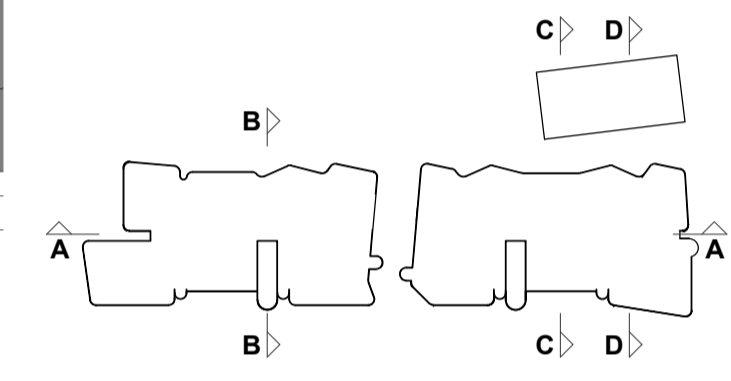

Structural Engineer
 Northrop Consulting Engineers

Mechanical / Hydraulic Engineer
 S4B / WPFD

Electrical Engineer
 S4B

Fire Engineer
 WPFD

Access Consultant
 Phillip Chun

Basix
 David Gradwell


Client

DOMAGROUP

Project
 35 Honeysuckle

35 Honeysuckle Drive
 Newcastle, NSW 2300

Drawing Name
 Shadow Analysis - 12PM

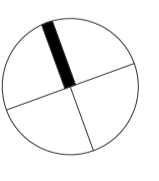

Date
 09.11.18

Scale
 As indicated

Sheet Size
 @ A1

Drawn
 MJL


Chk.
 EW

Job No.
 5711


Drawing No.
 DA-A-3004 / 05

Revision

SJB Architects
 Level 2
 490 Crown Street
 Surry Hills NSW
 2010 Australia
 T 61 2 9380 9911
 F 61 2 9380 9922
 www.sjb.com.au

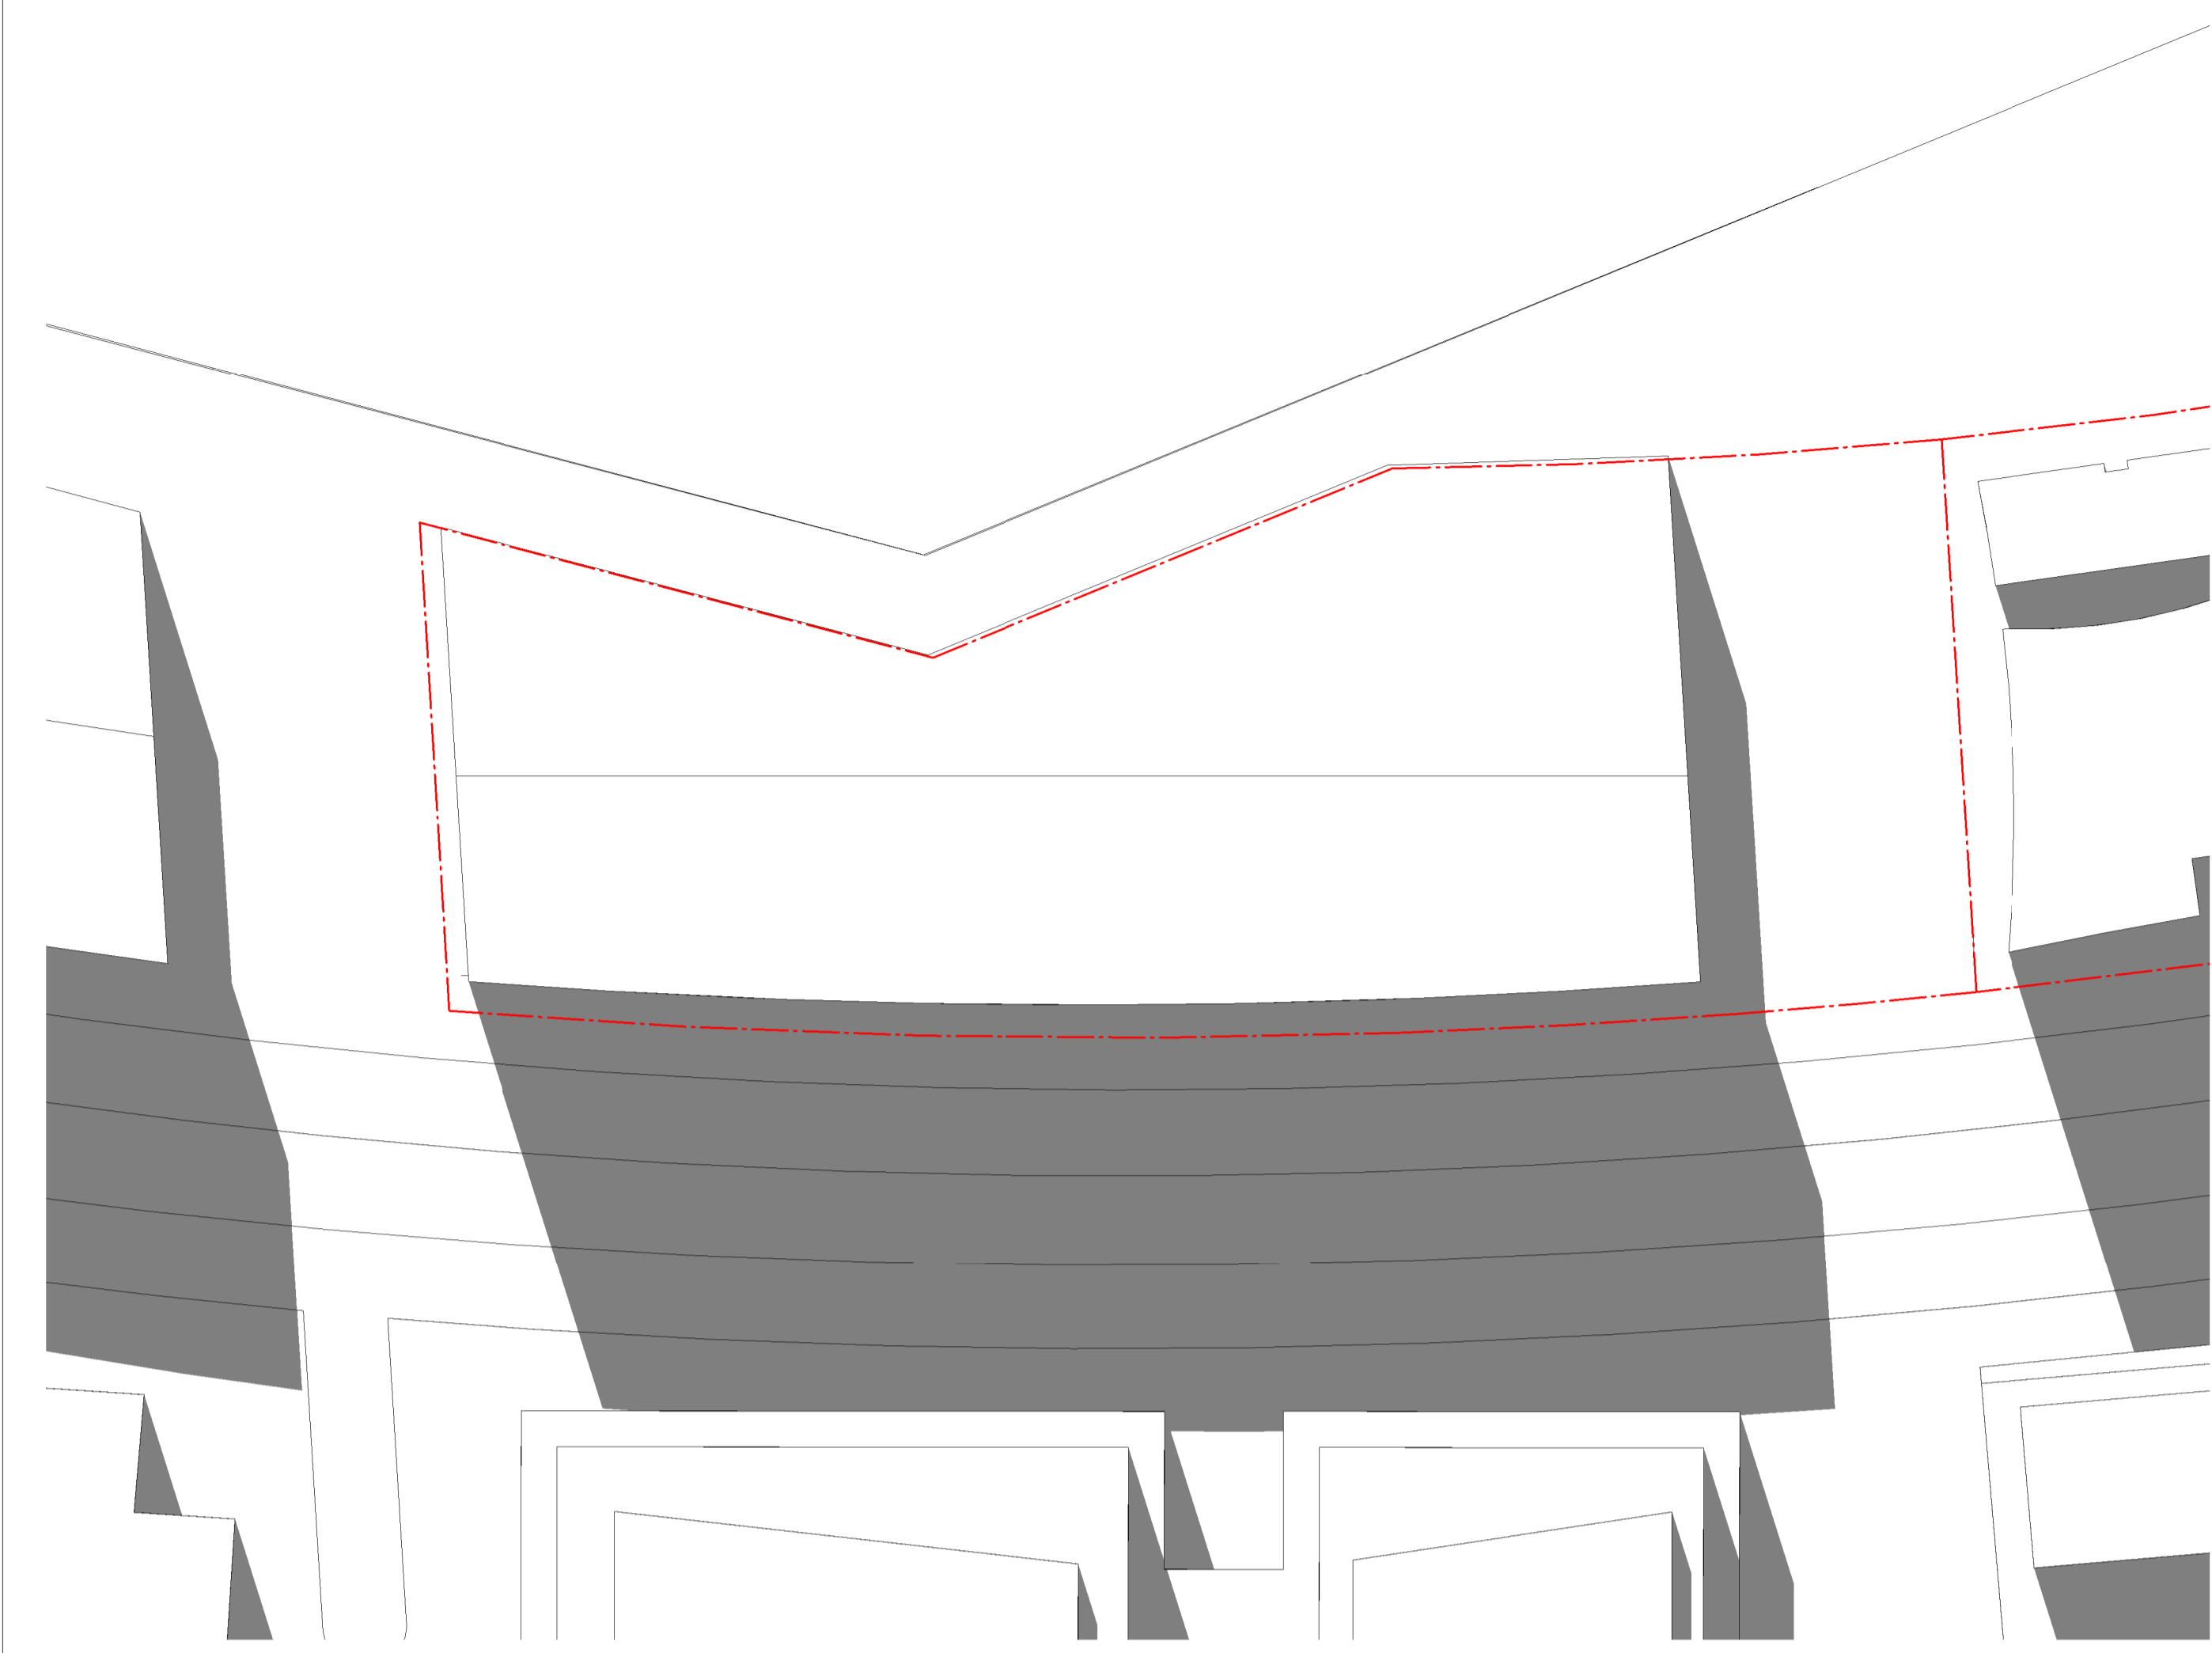


1 SHADOW PLAN - 21/06 - 12PM - LEP ENVELOPE
 1:500@A1

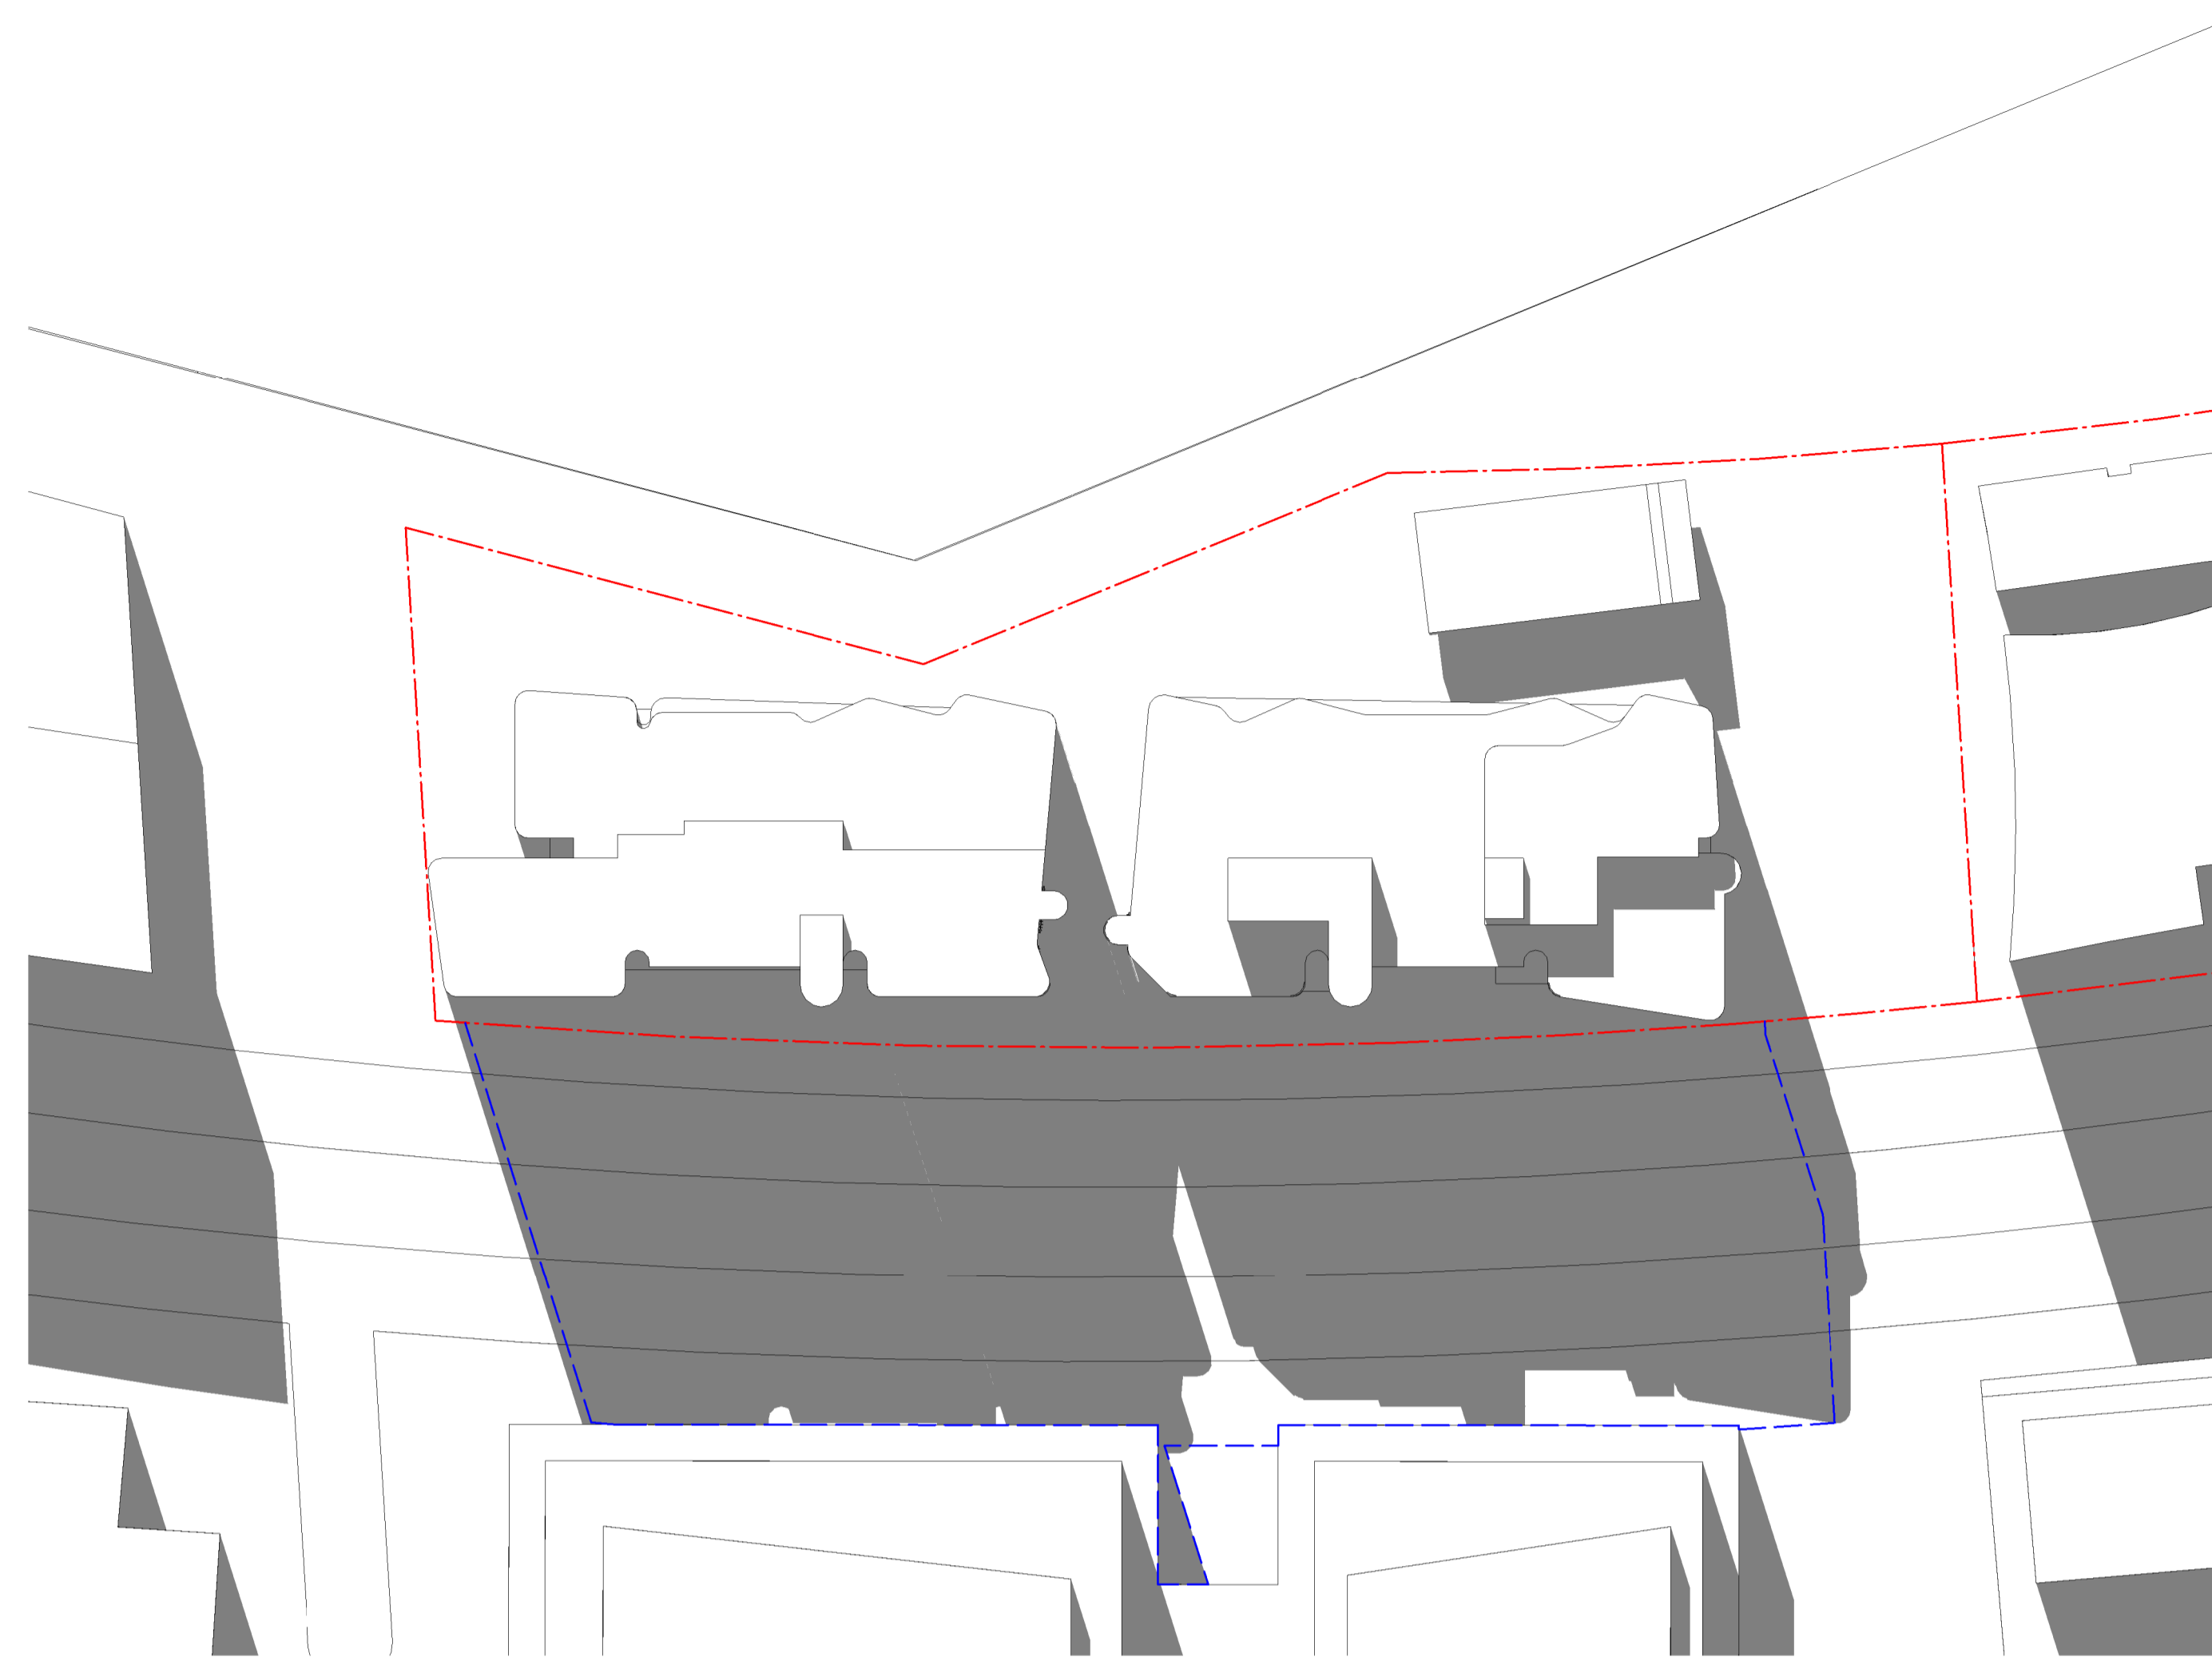

2 SHADOW PLAN - 21/06 - 12PM - PROPOSED
 1:500@A1

■ = ADDITIONAL LEP OVERSHADOWING

■ = ADDITIONAL PROPOSED OVERSHADOWING

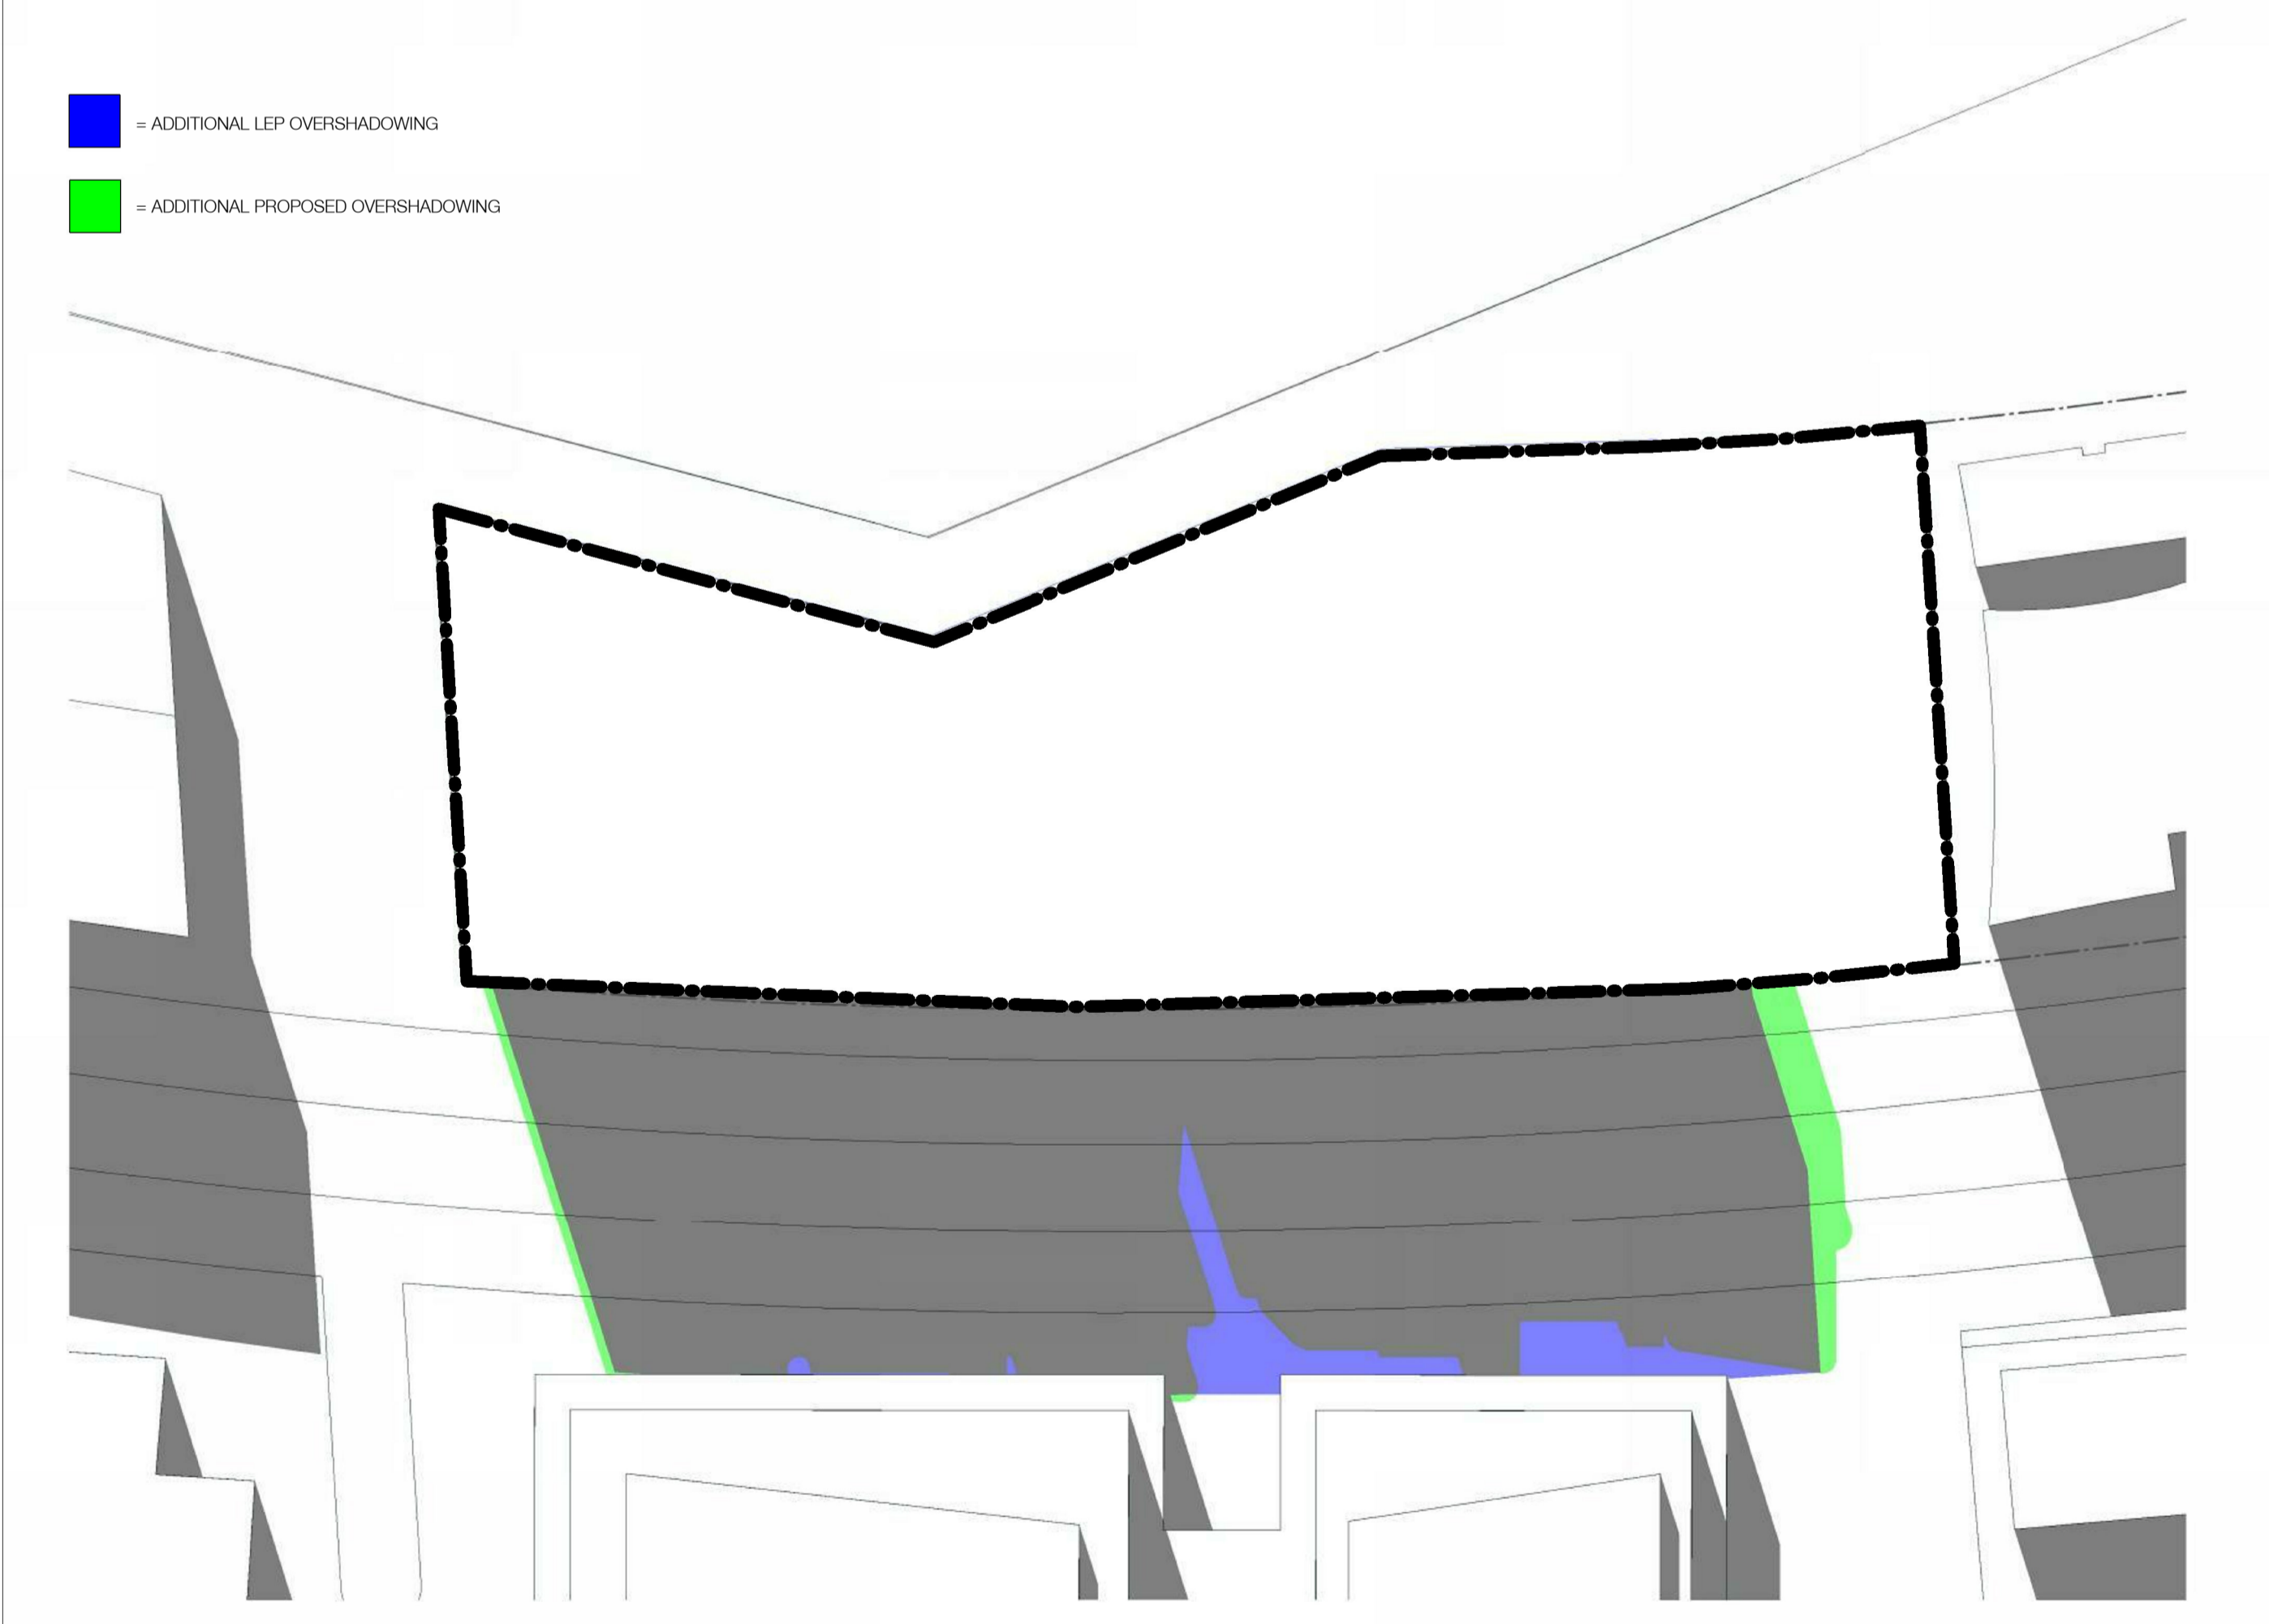


1:500@A1

In accepting and utilising this document the recipient agrees that SJB Architecture (NSW) Pty. Ltd. ACN 081 094 724 SJB Architects, retain all common law, statutory law and other rights including copyright and intellectual property rights. The recipient agrees not to use this document for any purpose other than its intended use; to waive all claims against SJB Architects resulting from unauthorised changes; or to reuse the document on other projects without the prior written consent of SJB Architects. Under no circumstances shall transfer of this document be deemed a sale. SJB Architects makes no warranties of fitness for any purpose. The Builder/Contractor shall verify job dimensions prior to any work commencing. Use figured dimensions only. Do not scale drawings.

Nominated Architects: Adam Haddow-7188 | John Pradel-7004

FOR APPROVAL

Rev	Date	Revision	By	Chk.
01	04.05.18	Issued to Consultants	MJL	EW
02	11.05.18	Issued to Consultants	MJL	EW
03	06.06.18	Issued for Review	MJL	EW
04	09.07.18	Issued for Approval	MJL	AH
05	09.11.18	Issued For Approval	SC	EW

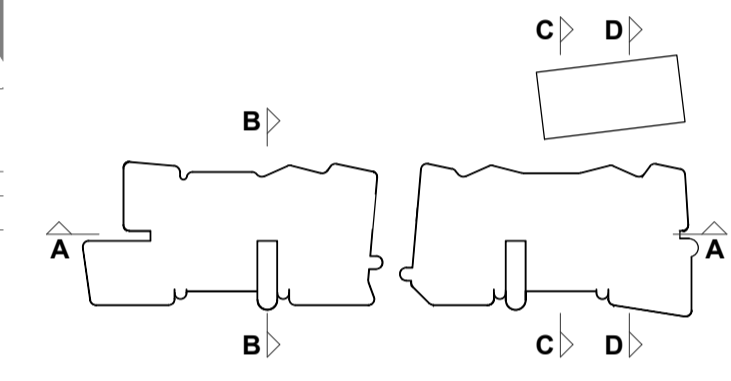

Structural Engineer
Northrop Consulting Engineers

Mechanical / Hydraulic Engineer
S4B / WPFD

Electrical Engineer
S4B

Fire Engineer
WPFD

Access Consultant
Phillip Chun

Basix
David Gradwell


Client

DOMAGROUP

Project
35 Honeysuckle

**35 Honeysuckle Drive
 Newcastle, NSW 2300**

Drawing Name
Shadow Analysis - 1PM

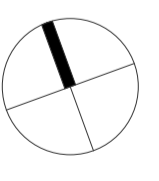


Date **09.11.18** Scale **As indicated** Sheet Size **@ A1**


Drawn **MJL** Chk. **EW**

Job No. **5711** Drawing No. **DA-A-3005 / 05** Revision

SJB Architects
 Level 2
 490 Crown Street
 Surry Hills NSW
 2010 Australia
 T 61 2 9380 9911
 F 61 2 9380 9922
 www.sjb.com.au

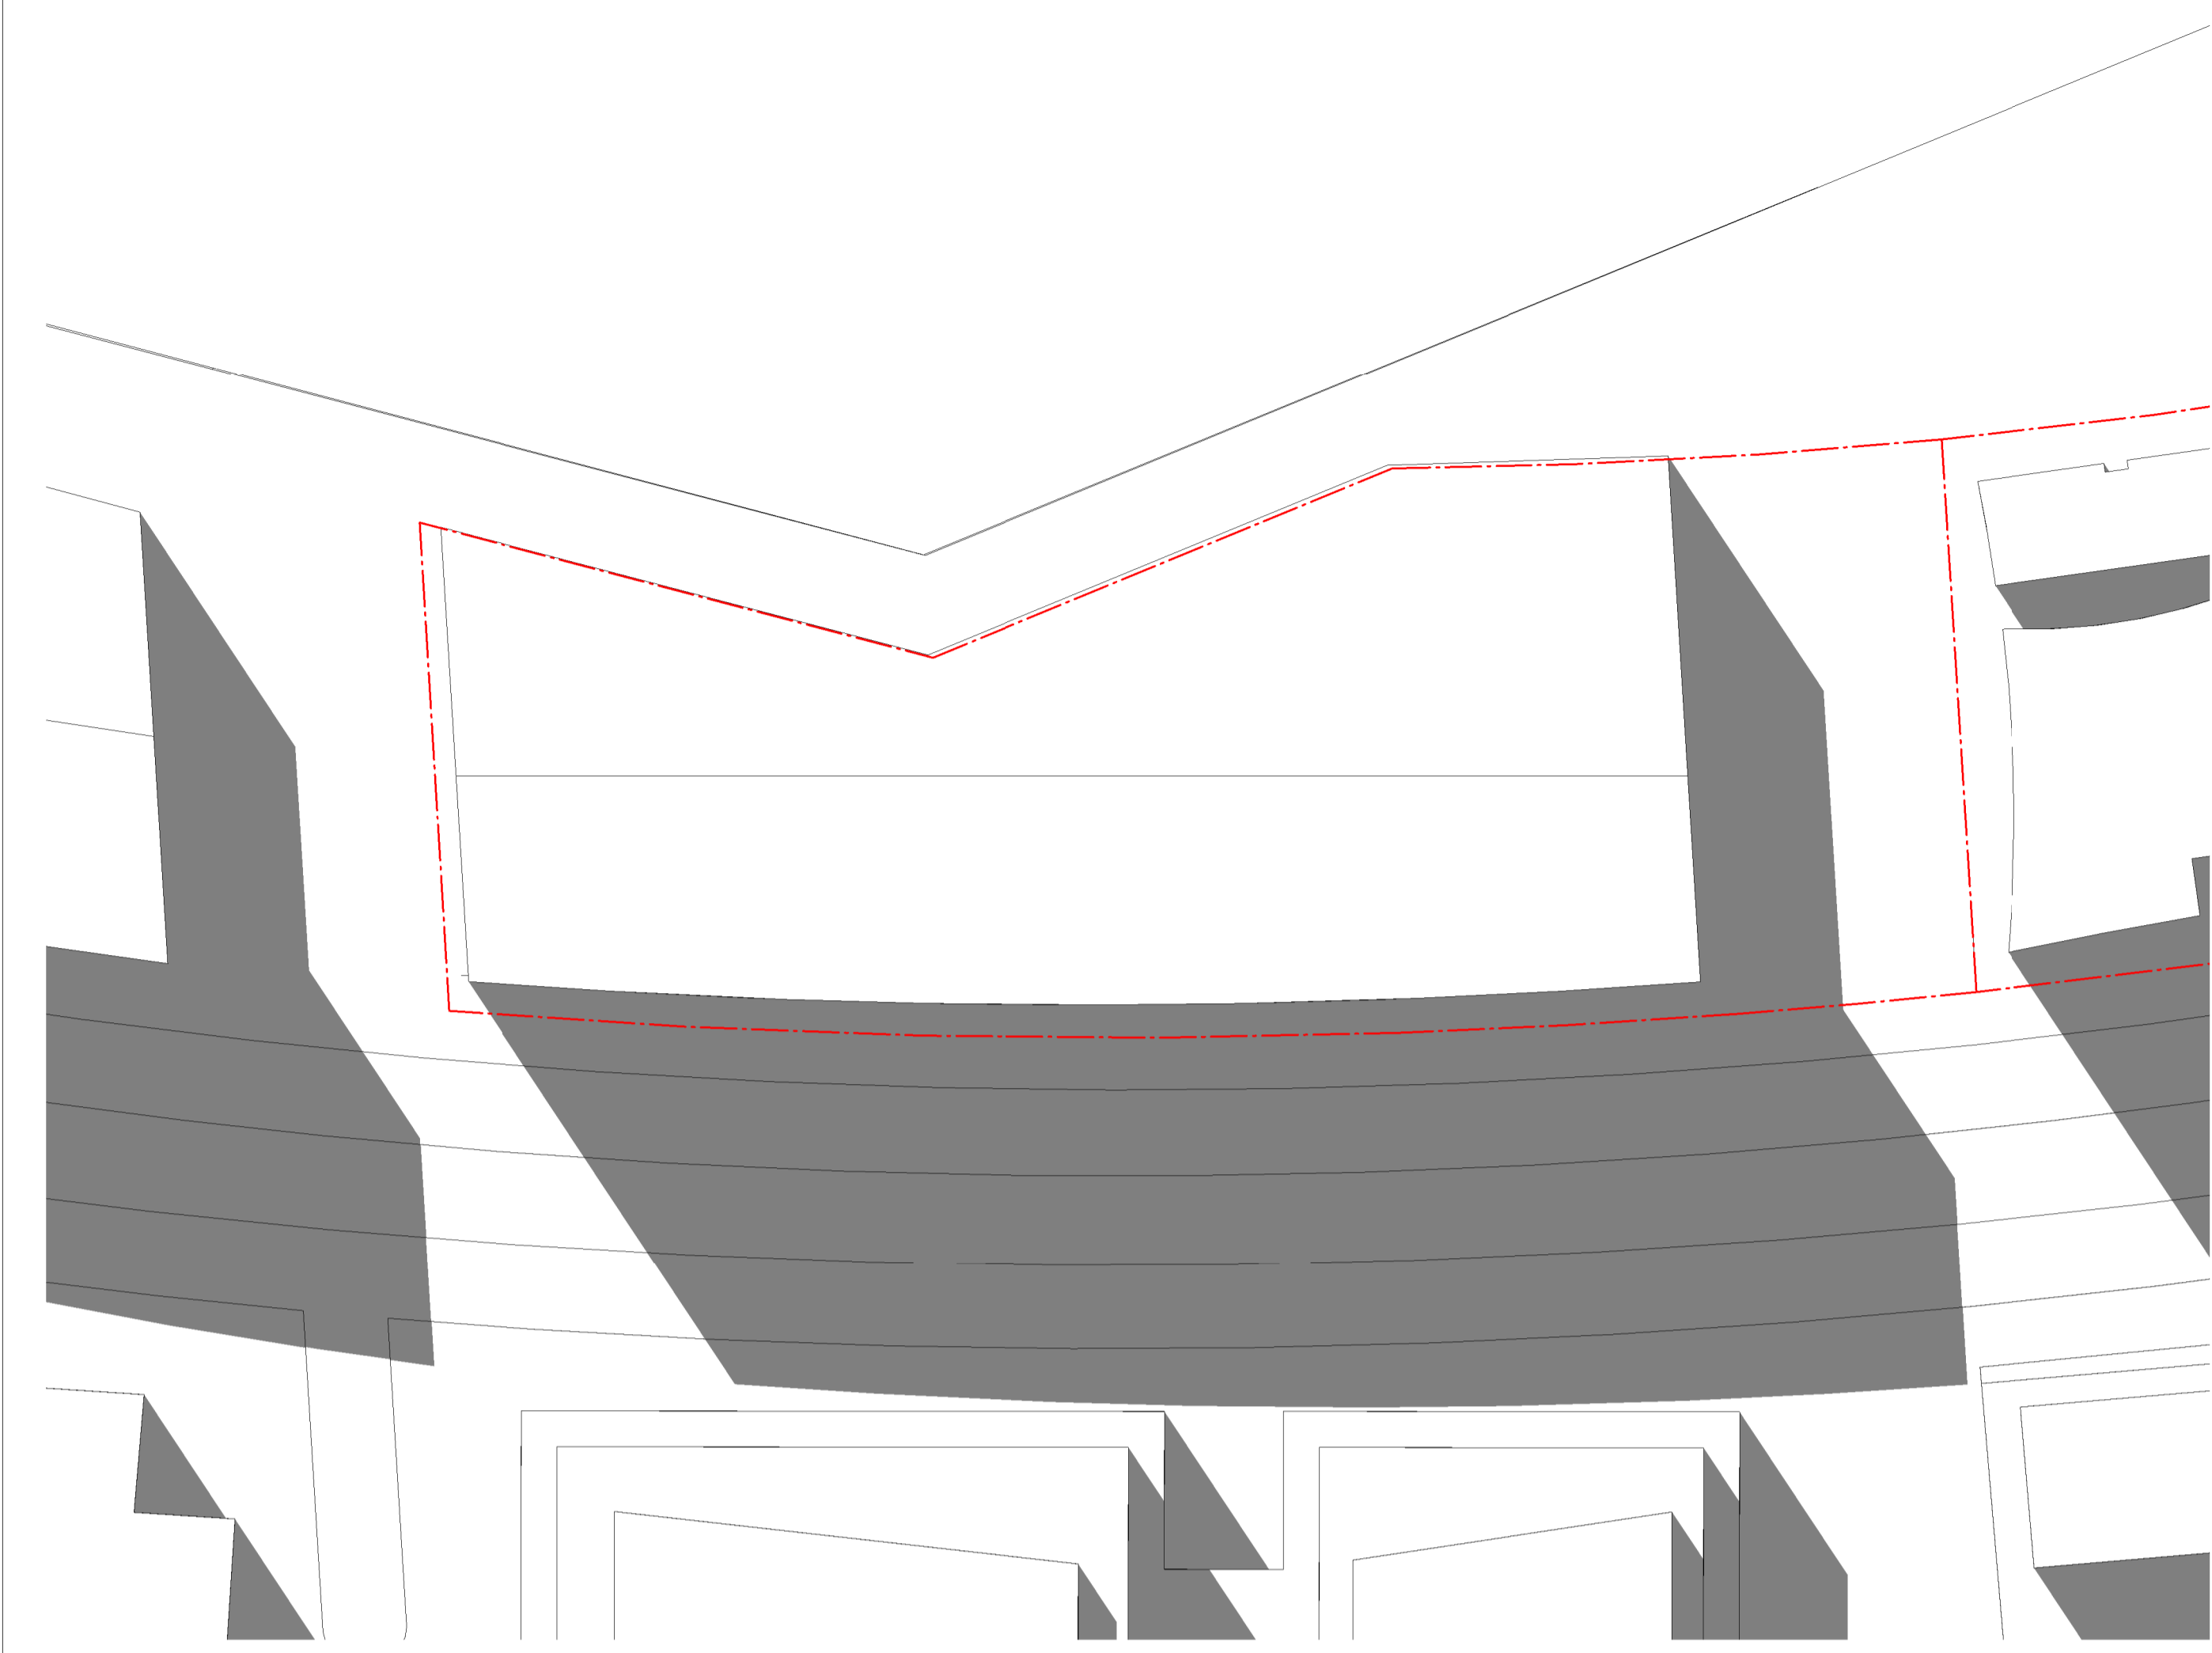


1 SHADOW PLAN - 21/06 - 1PM - LEP ENVELOPE
 0501 1:500@A1

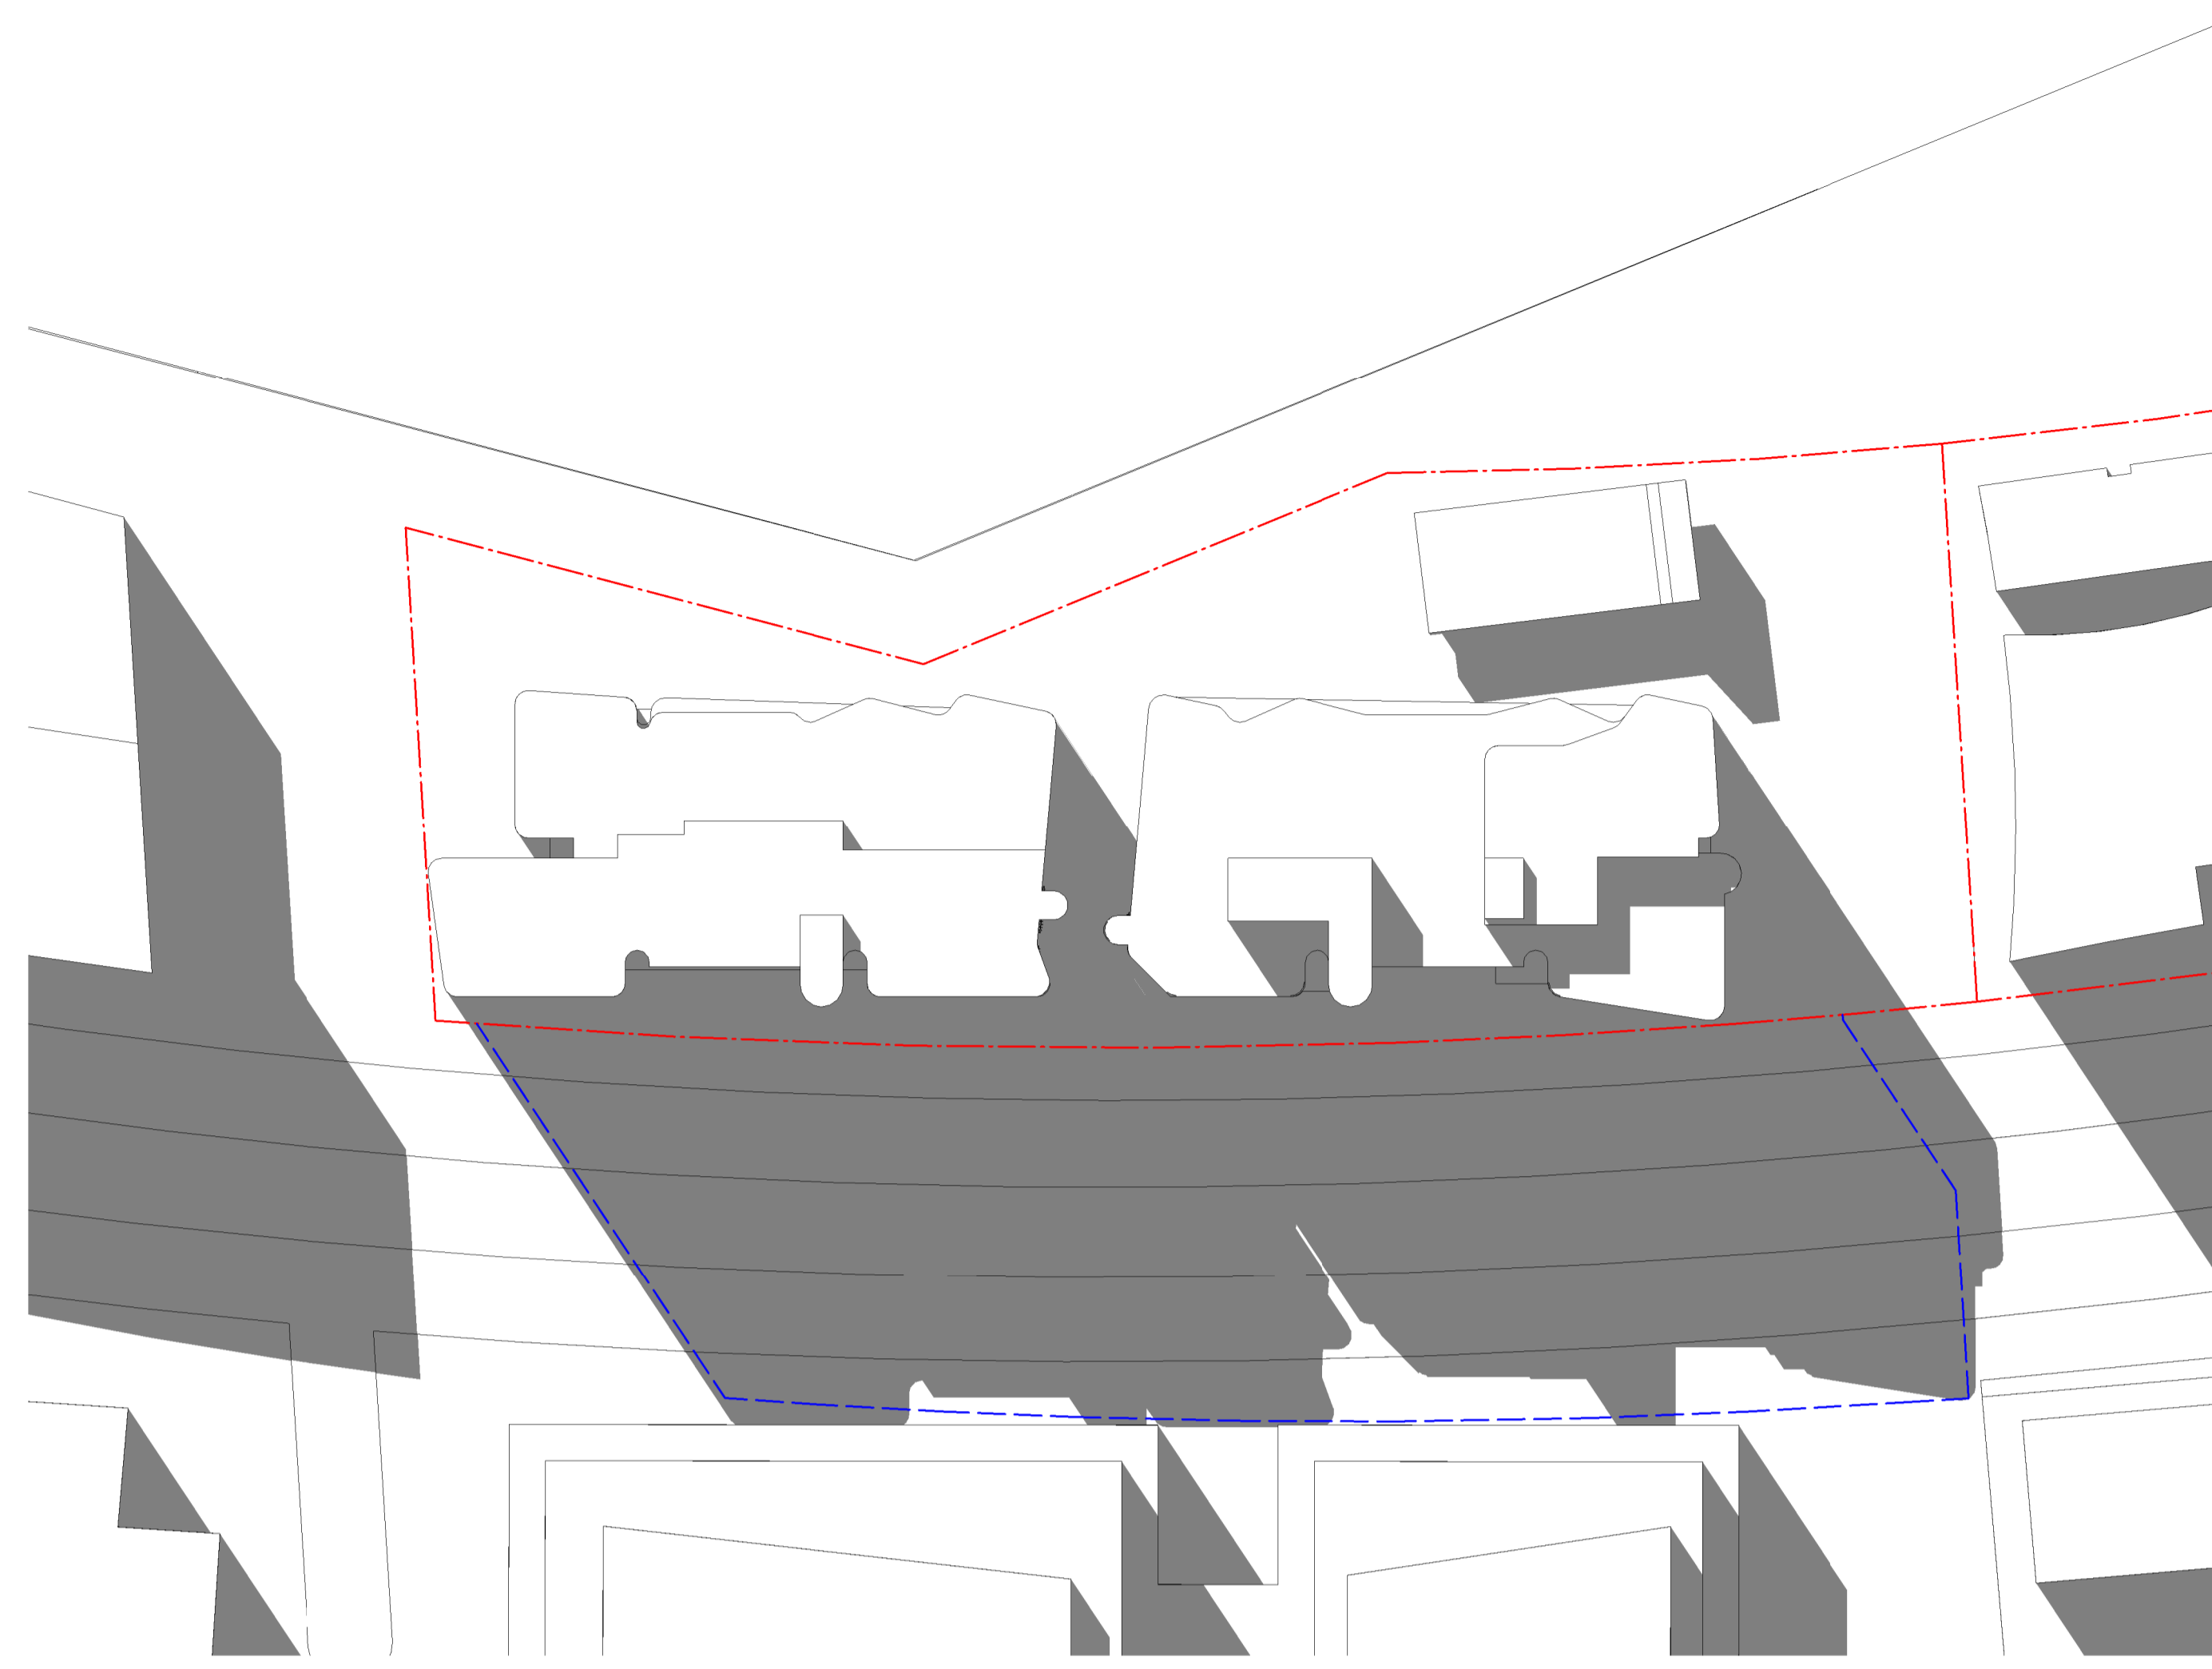

2 SHADOW PLAN - 21/06 - 1PM - PROPOSED
 0501 1:500@A1

■ = ADDITIONAL LEP OVERSHADOWING
■ = ADDITIONAL PROPOSED OVERSHADOWING


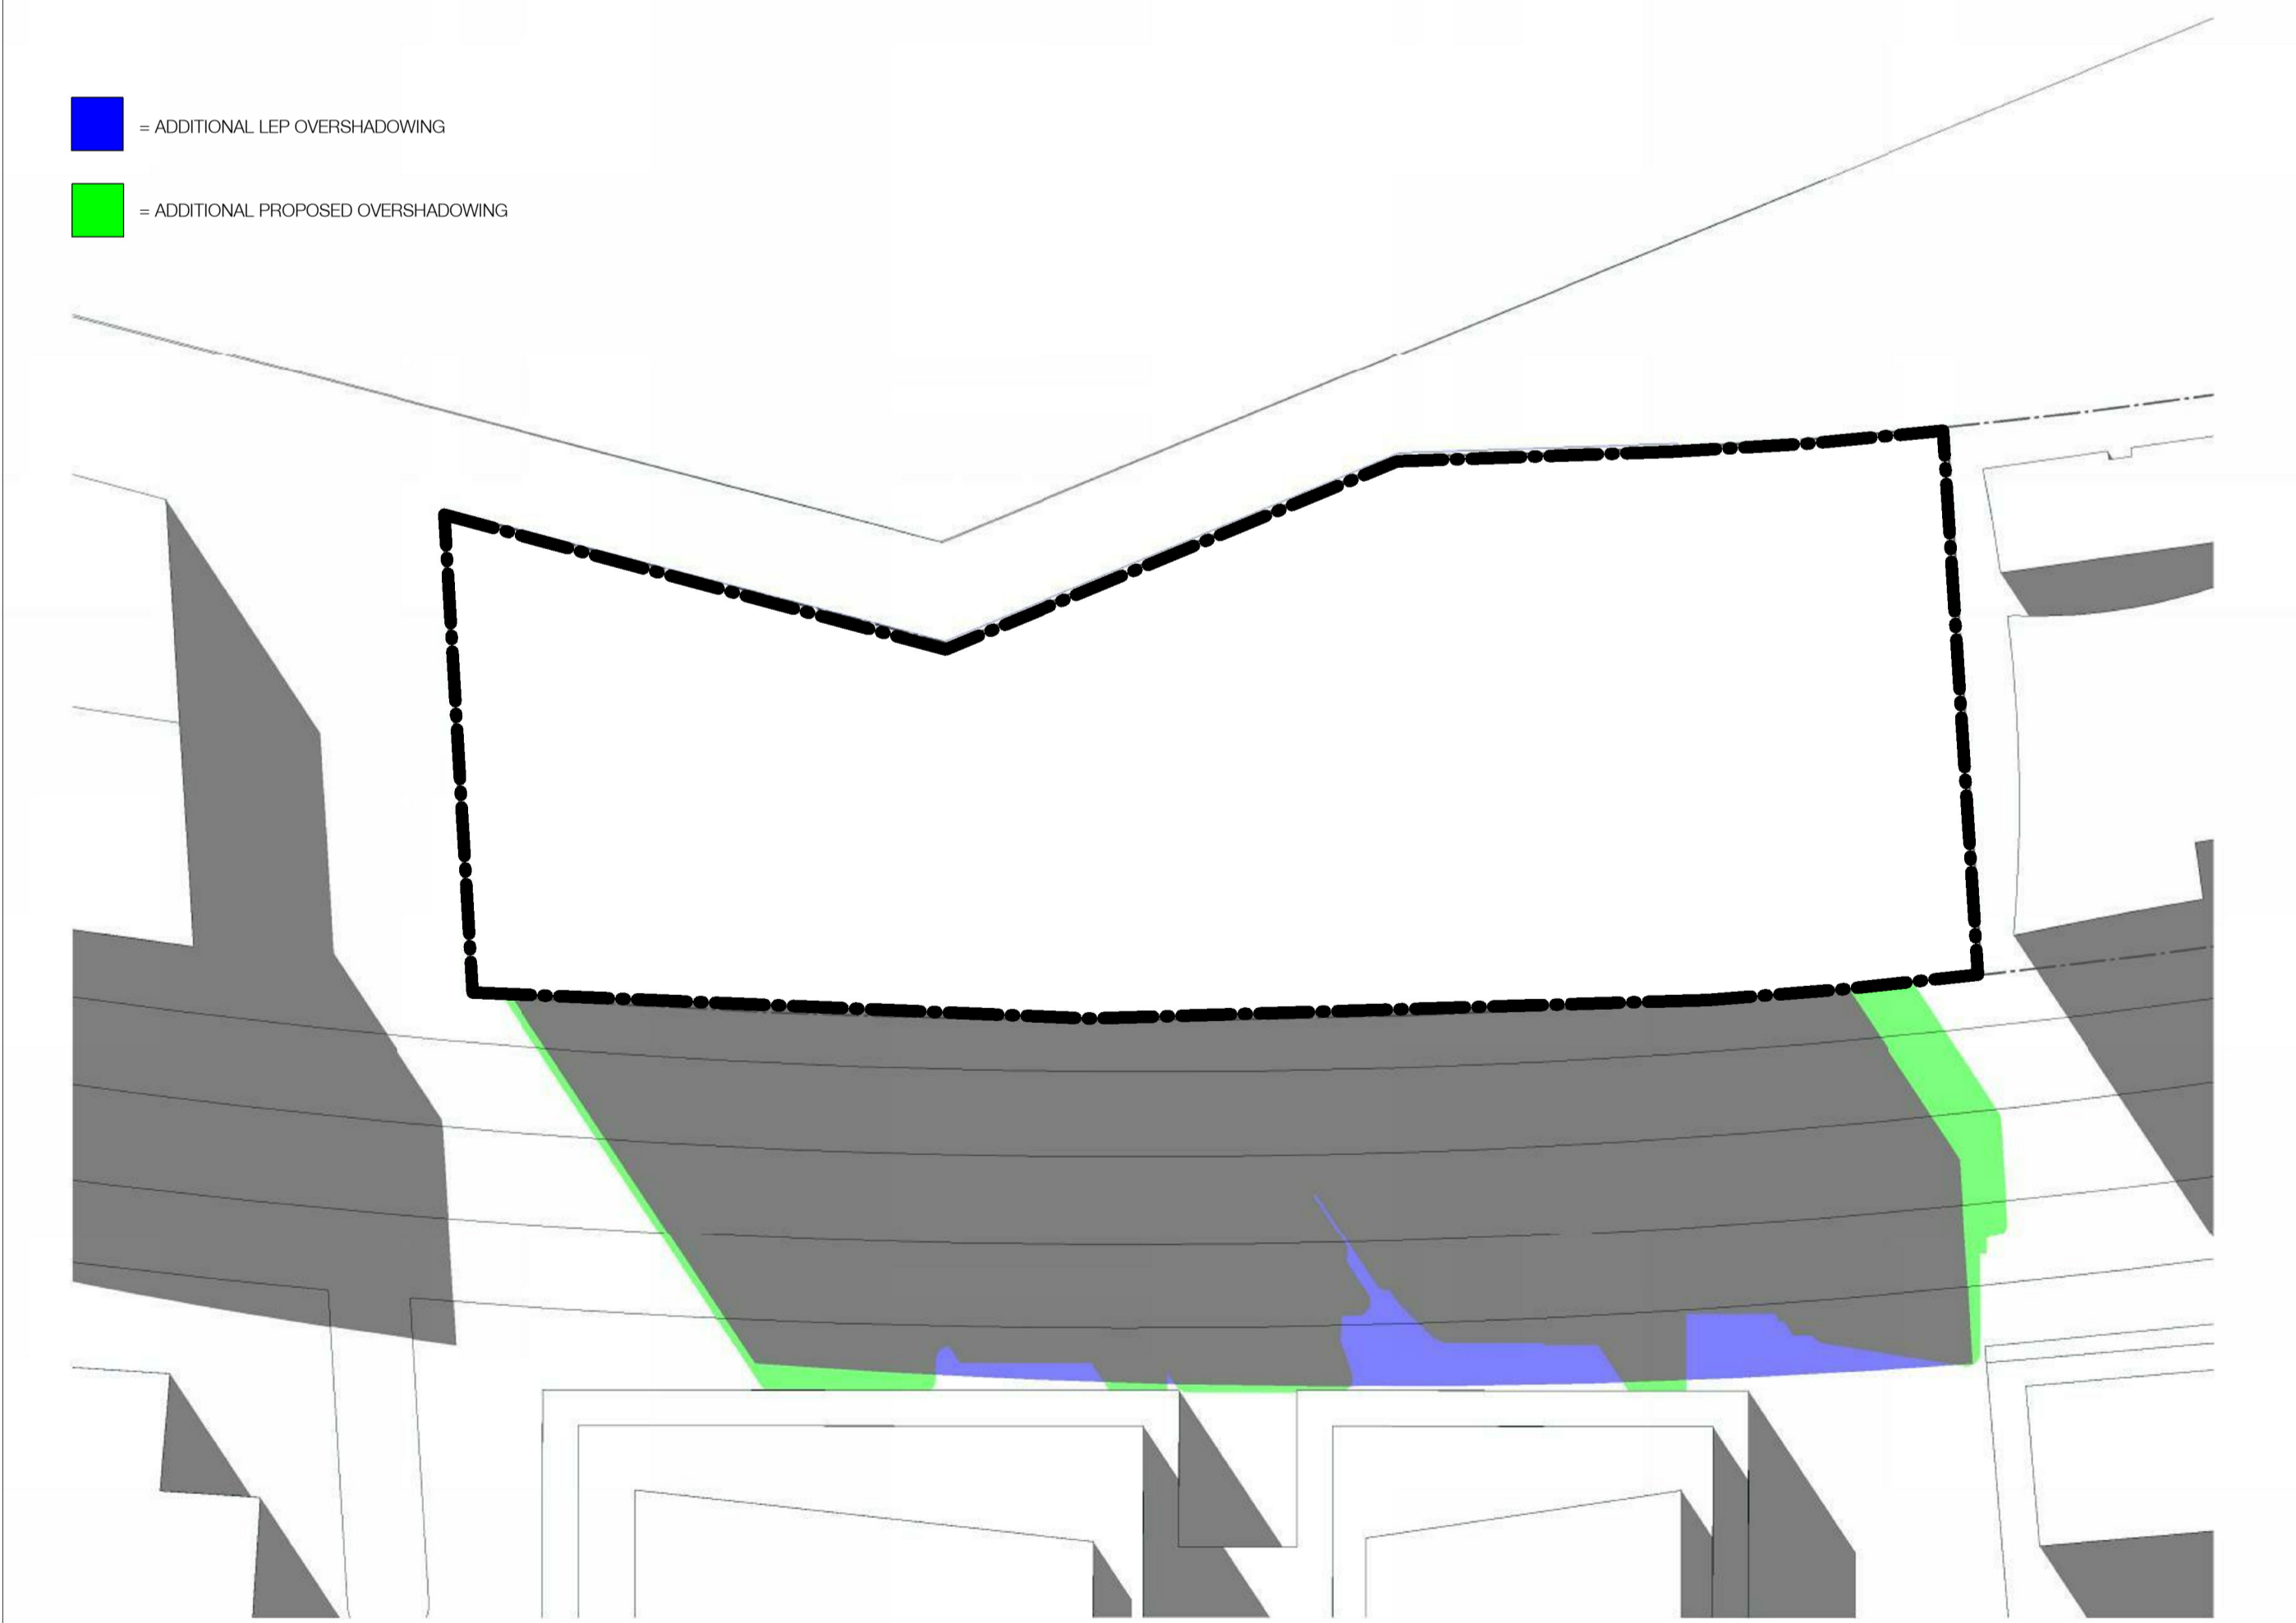


In accepting and utilising this document the recipient agrees that SJB Architecture (NSW) Pty. Ltd. ACN 081 094 724 SJB Architects, retain all common law, statutory law and other rights including copyright and intellectual property rights. The recipient agrees not to use this document for any purpose other than its intended use; to waive all claims against SJB Architects resulting from unauthorised changes; or to reuse the document on other projects without the prior written consent of SJB Architects. Under no circumstances shall transfer of this document be deemed a sale. SJB Architects makes no warranties of fitness for any purpose. The Builder/Contractor shall verify job dimensions prior to any work commencing. Use figured dimensions only. Do not scale drawings.

Nominated Architects: Adam Haddow-7188 | John Pradel-7004

FOR APPROVAL



Rev	Date	Revision	By	Chk.
01	04.05.18	Issued to Consultants	MJL	EW
02	11.05.18	Issued to Consultants	MJL	EW
03	06.06.18	Issued for Review	MJL	EW
04	09.07.18	Issued for Approval	MJL	AH
05	09.11.18	Issued For Approval	SC	EW

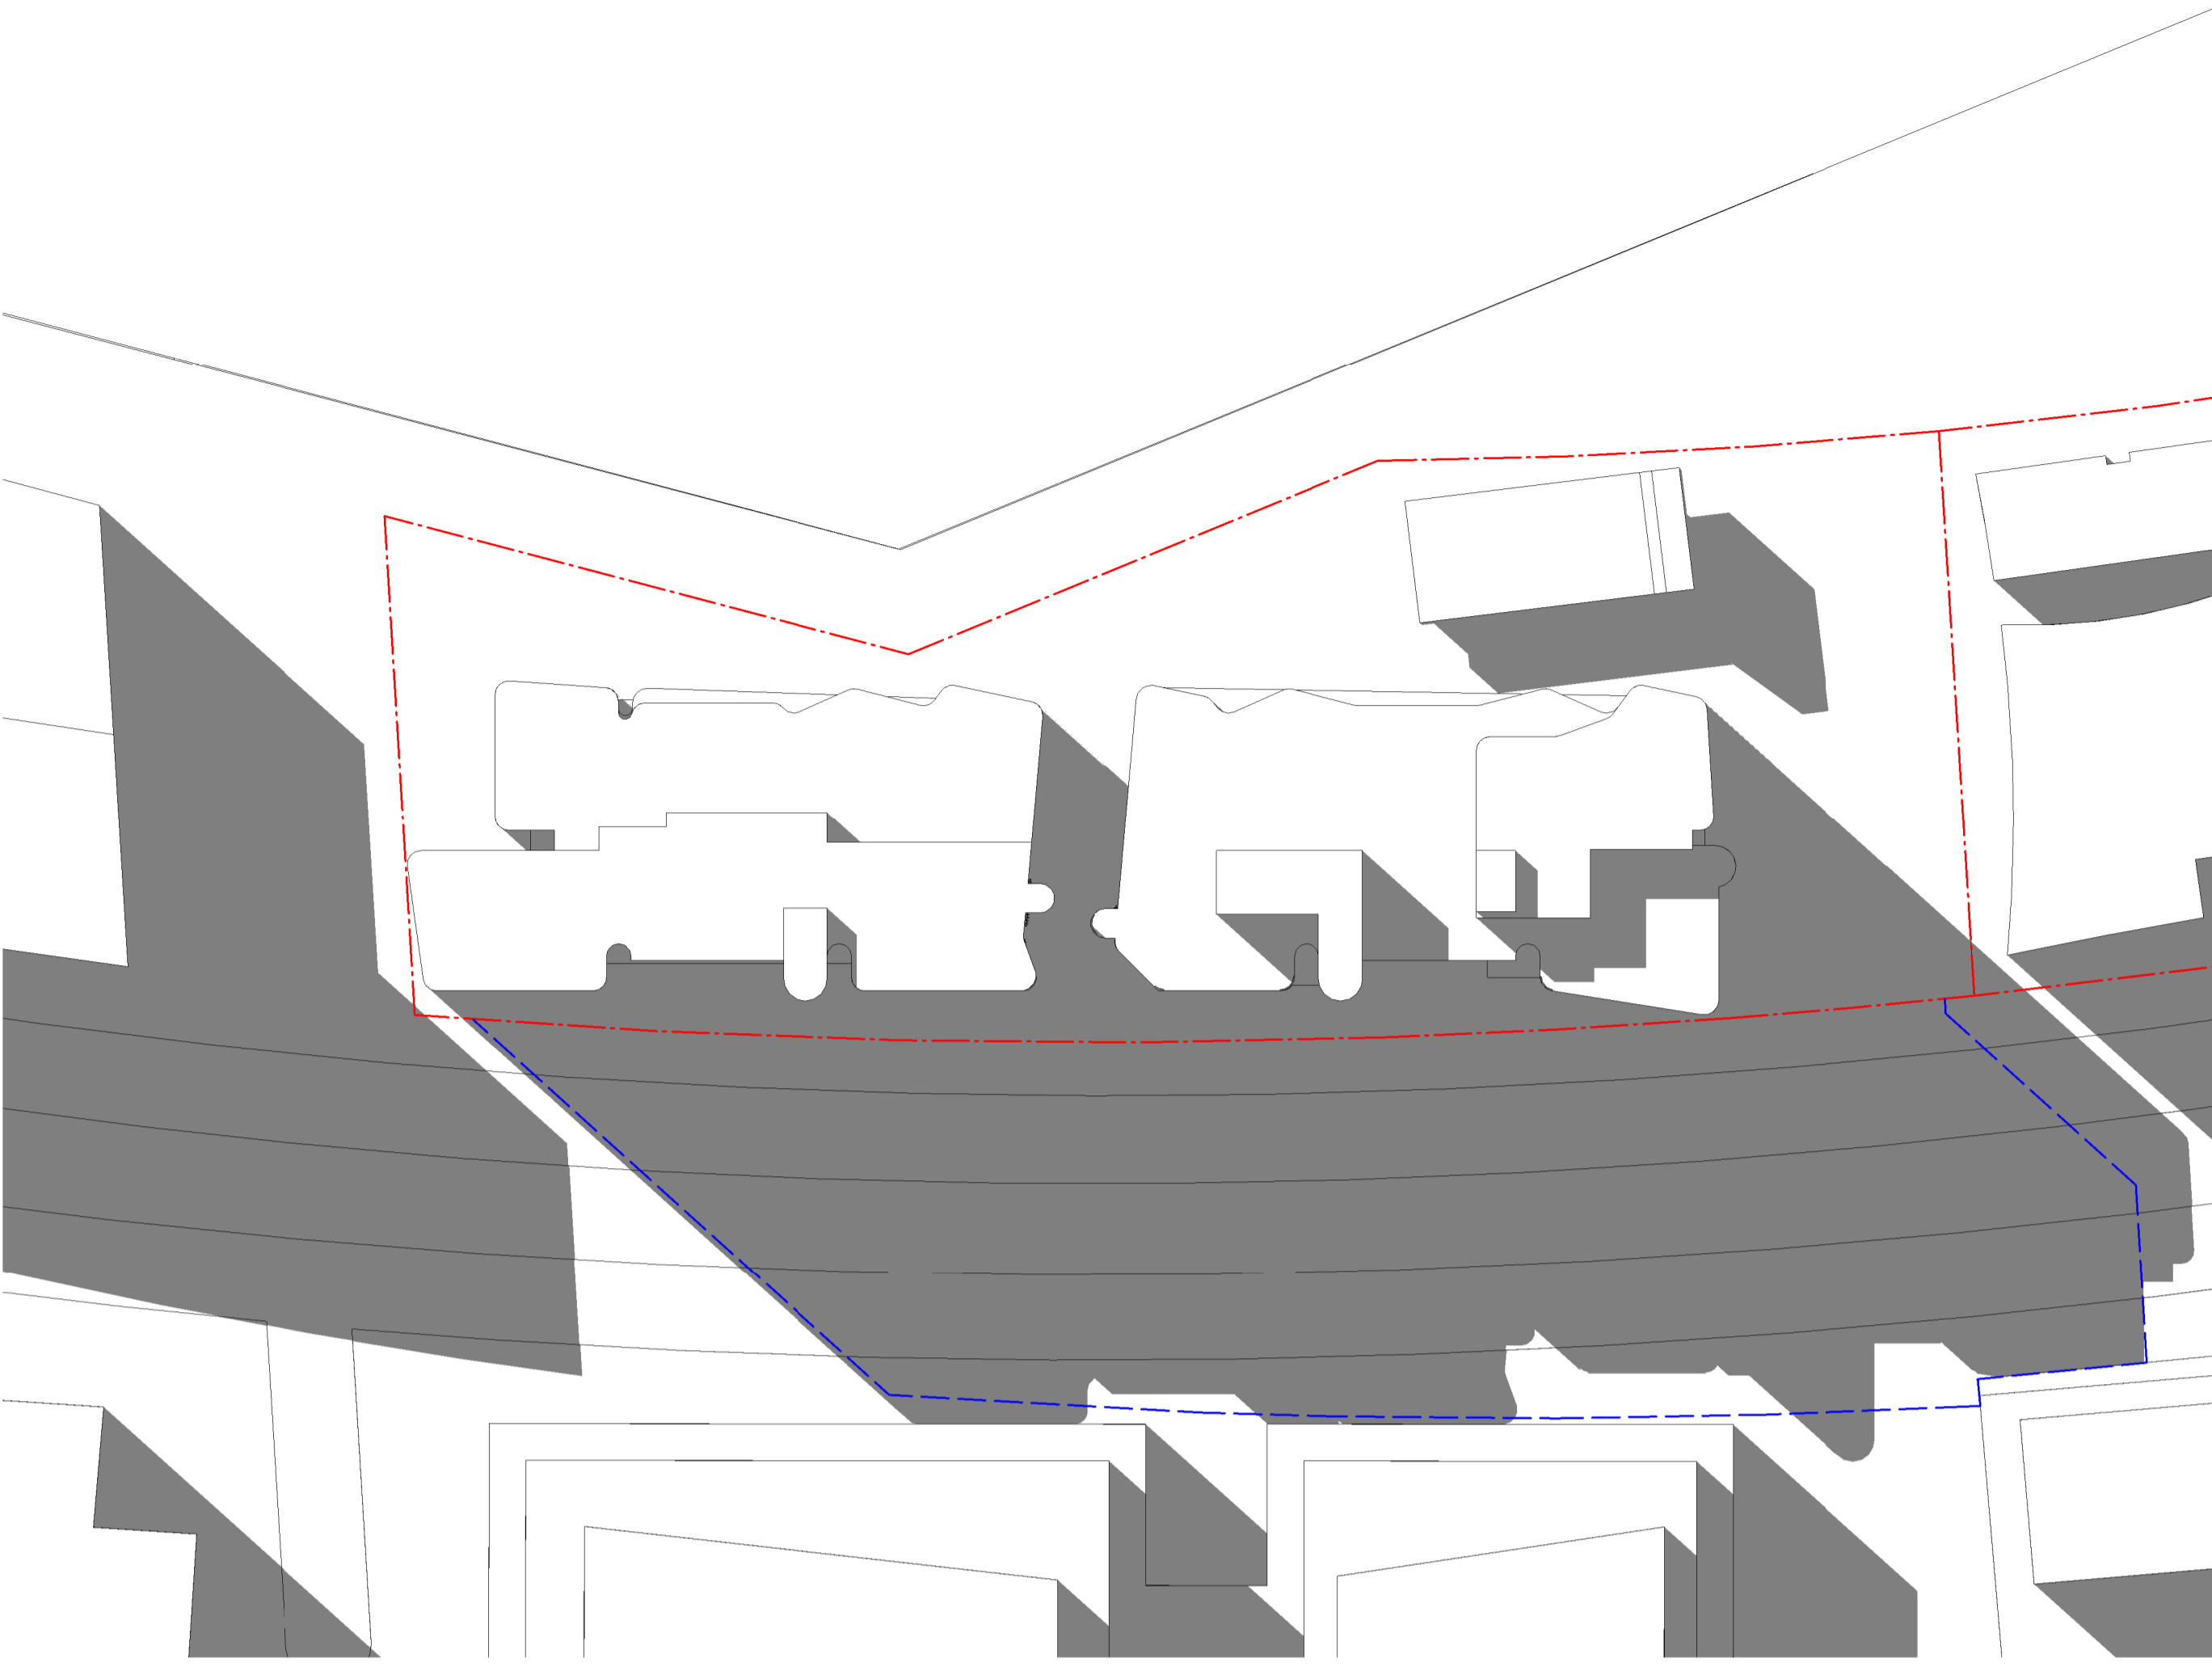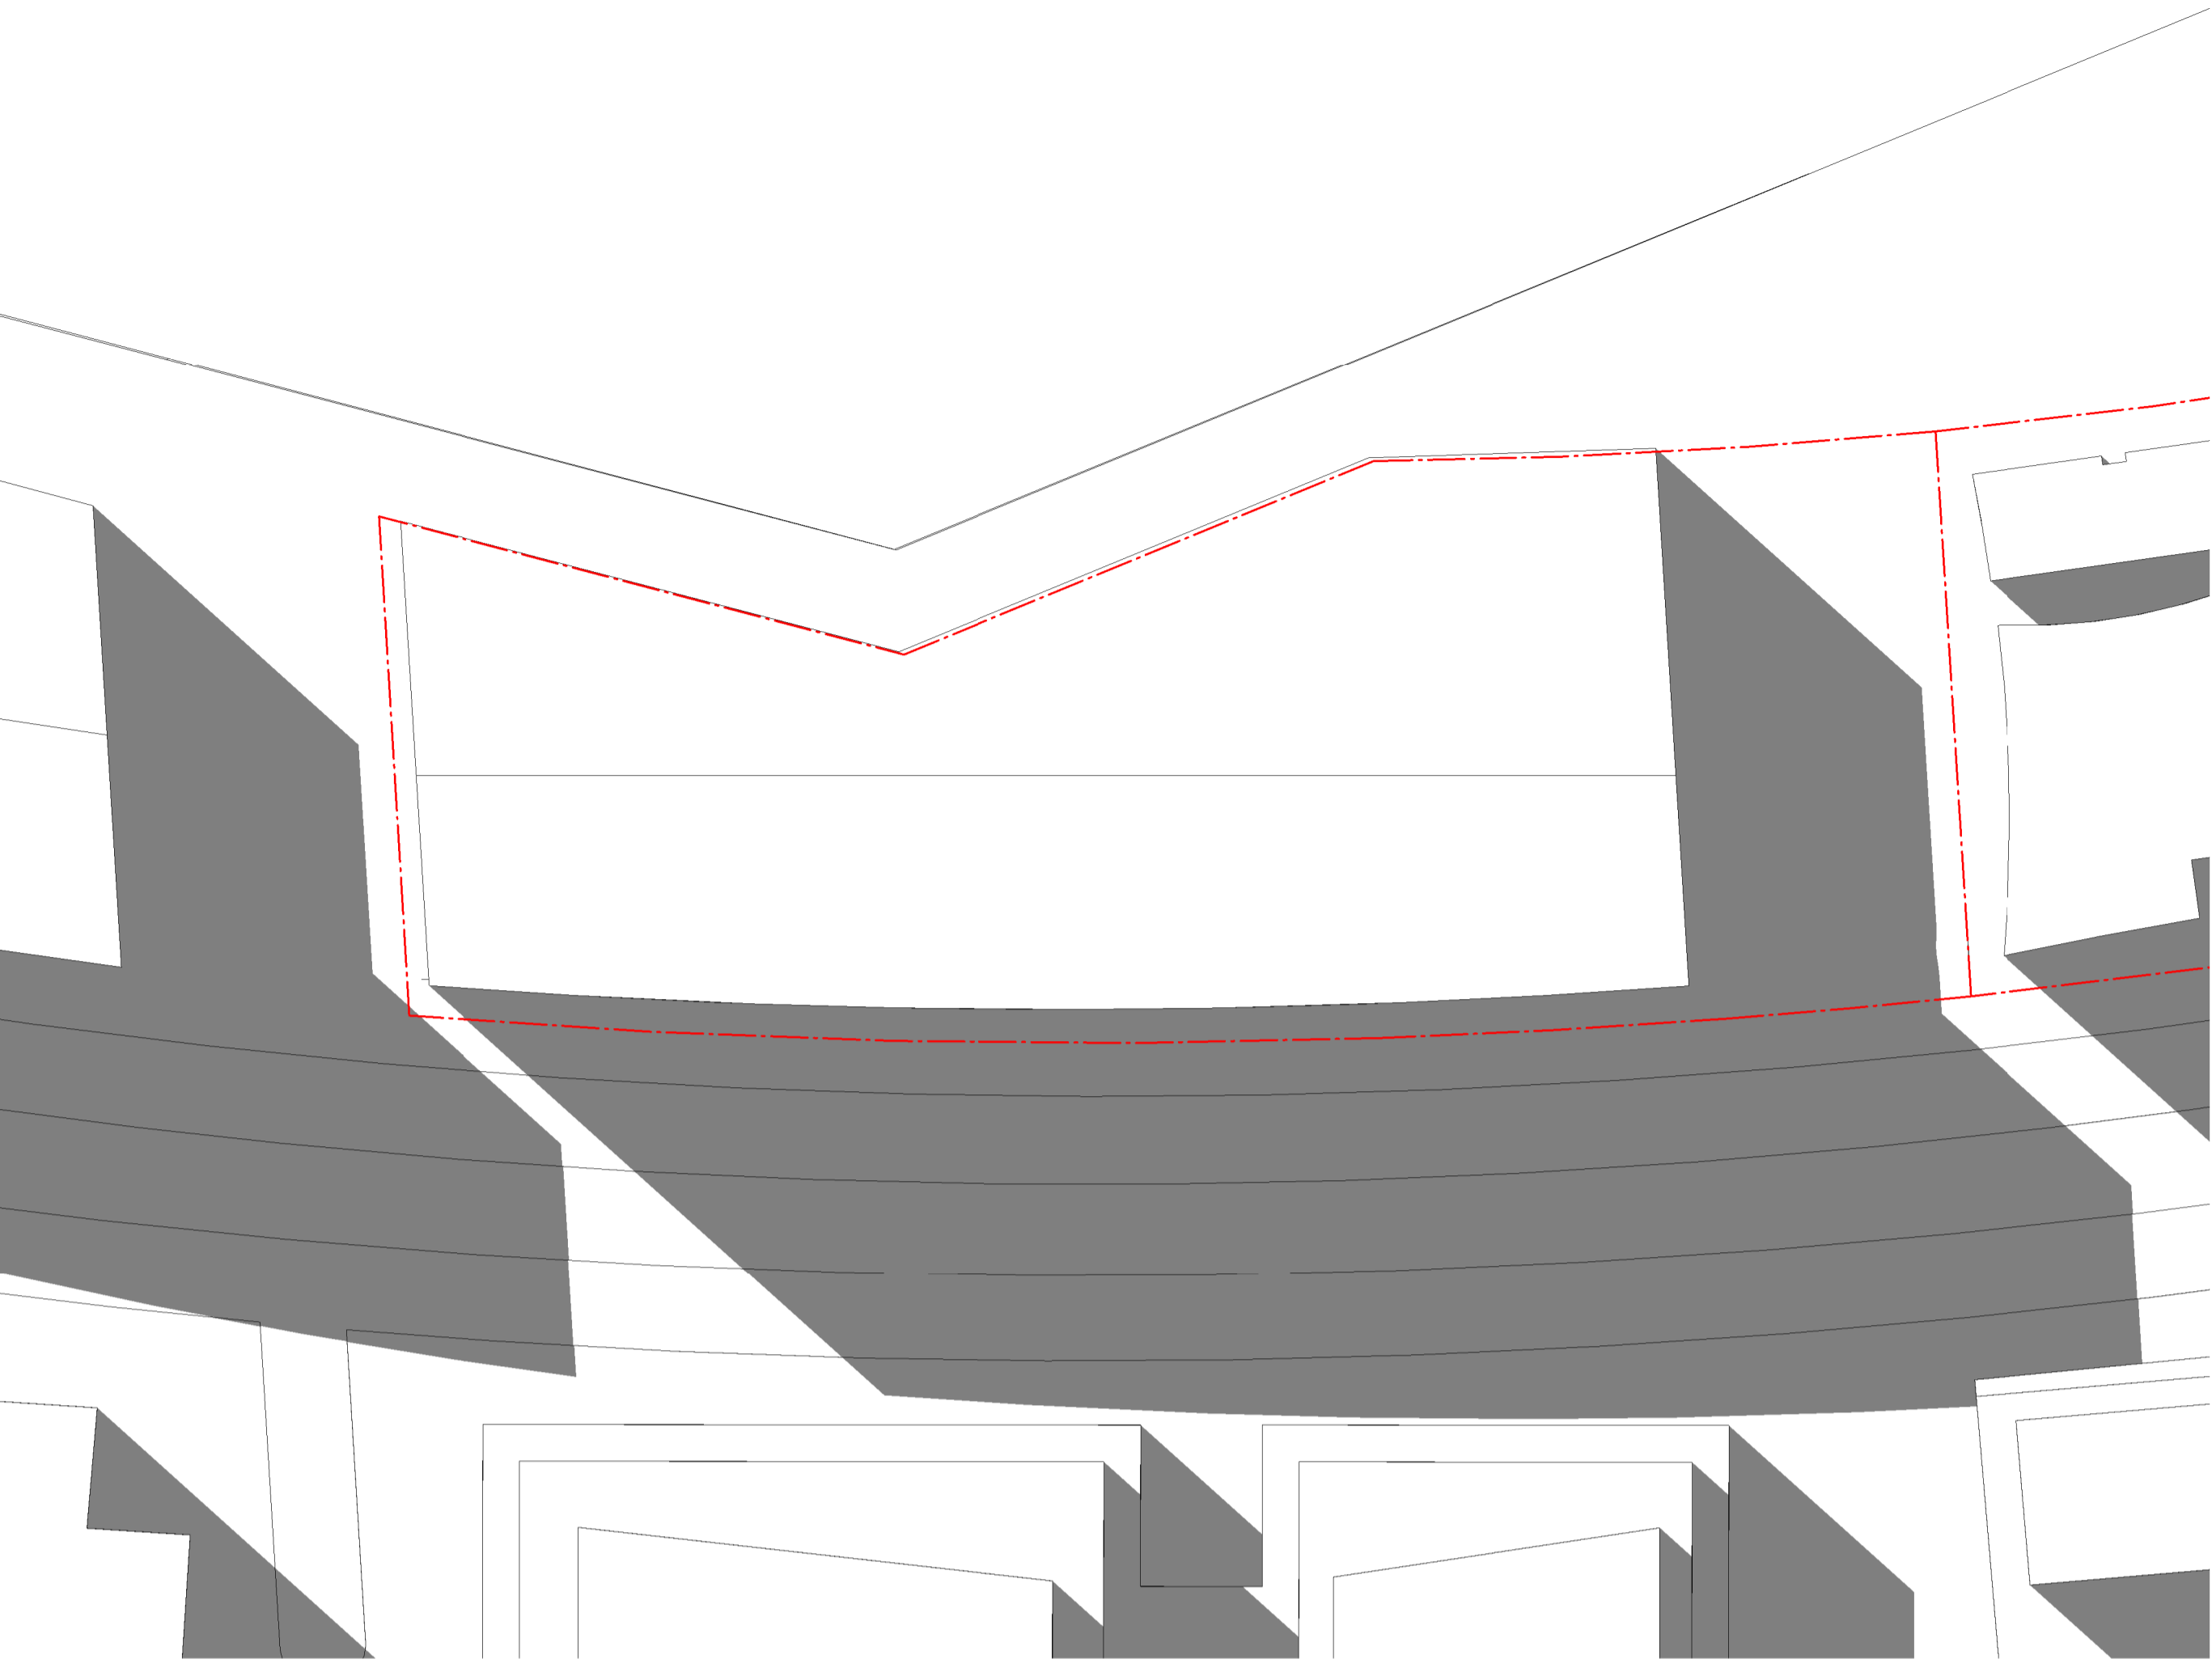

1 SHADOW PLAN - 21/06 - 2PM - LEP ENVELOPE
0501 1:500@A1

2 SHADOW PLAN - 21/06 - 2PM - PROPOSED
0501 1:500@A1

■ = ADDITIONAL LEP OVERSHADOWING
■ = ADDITIONAL PROPOSED OVERSHADOWING

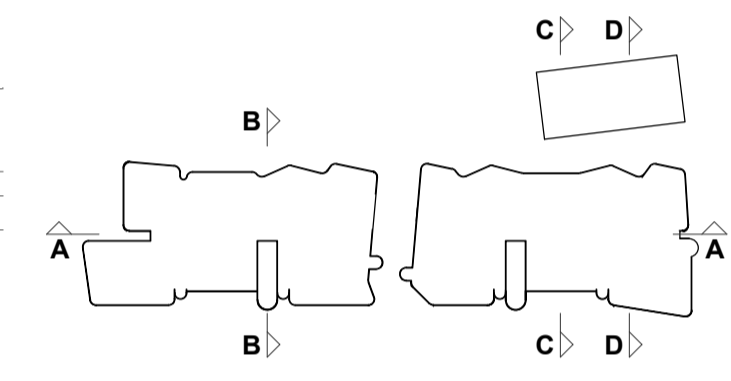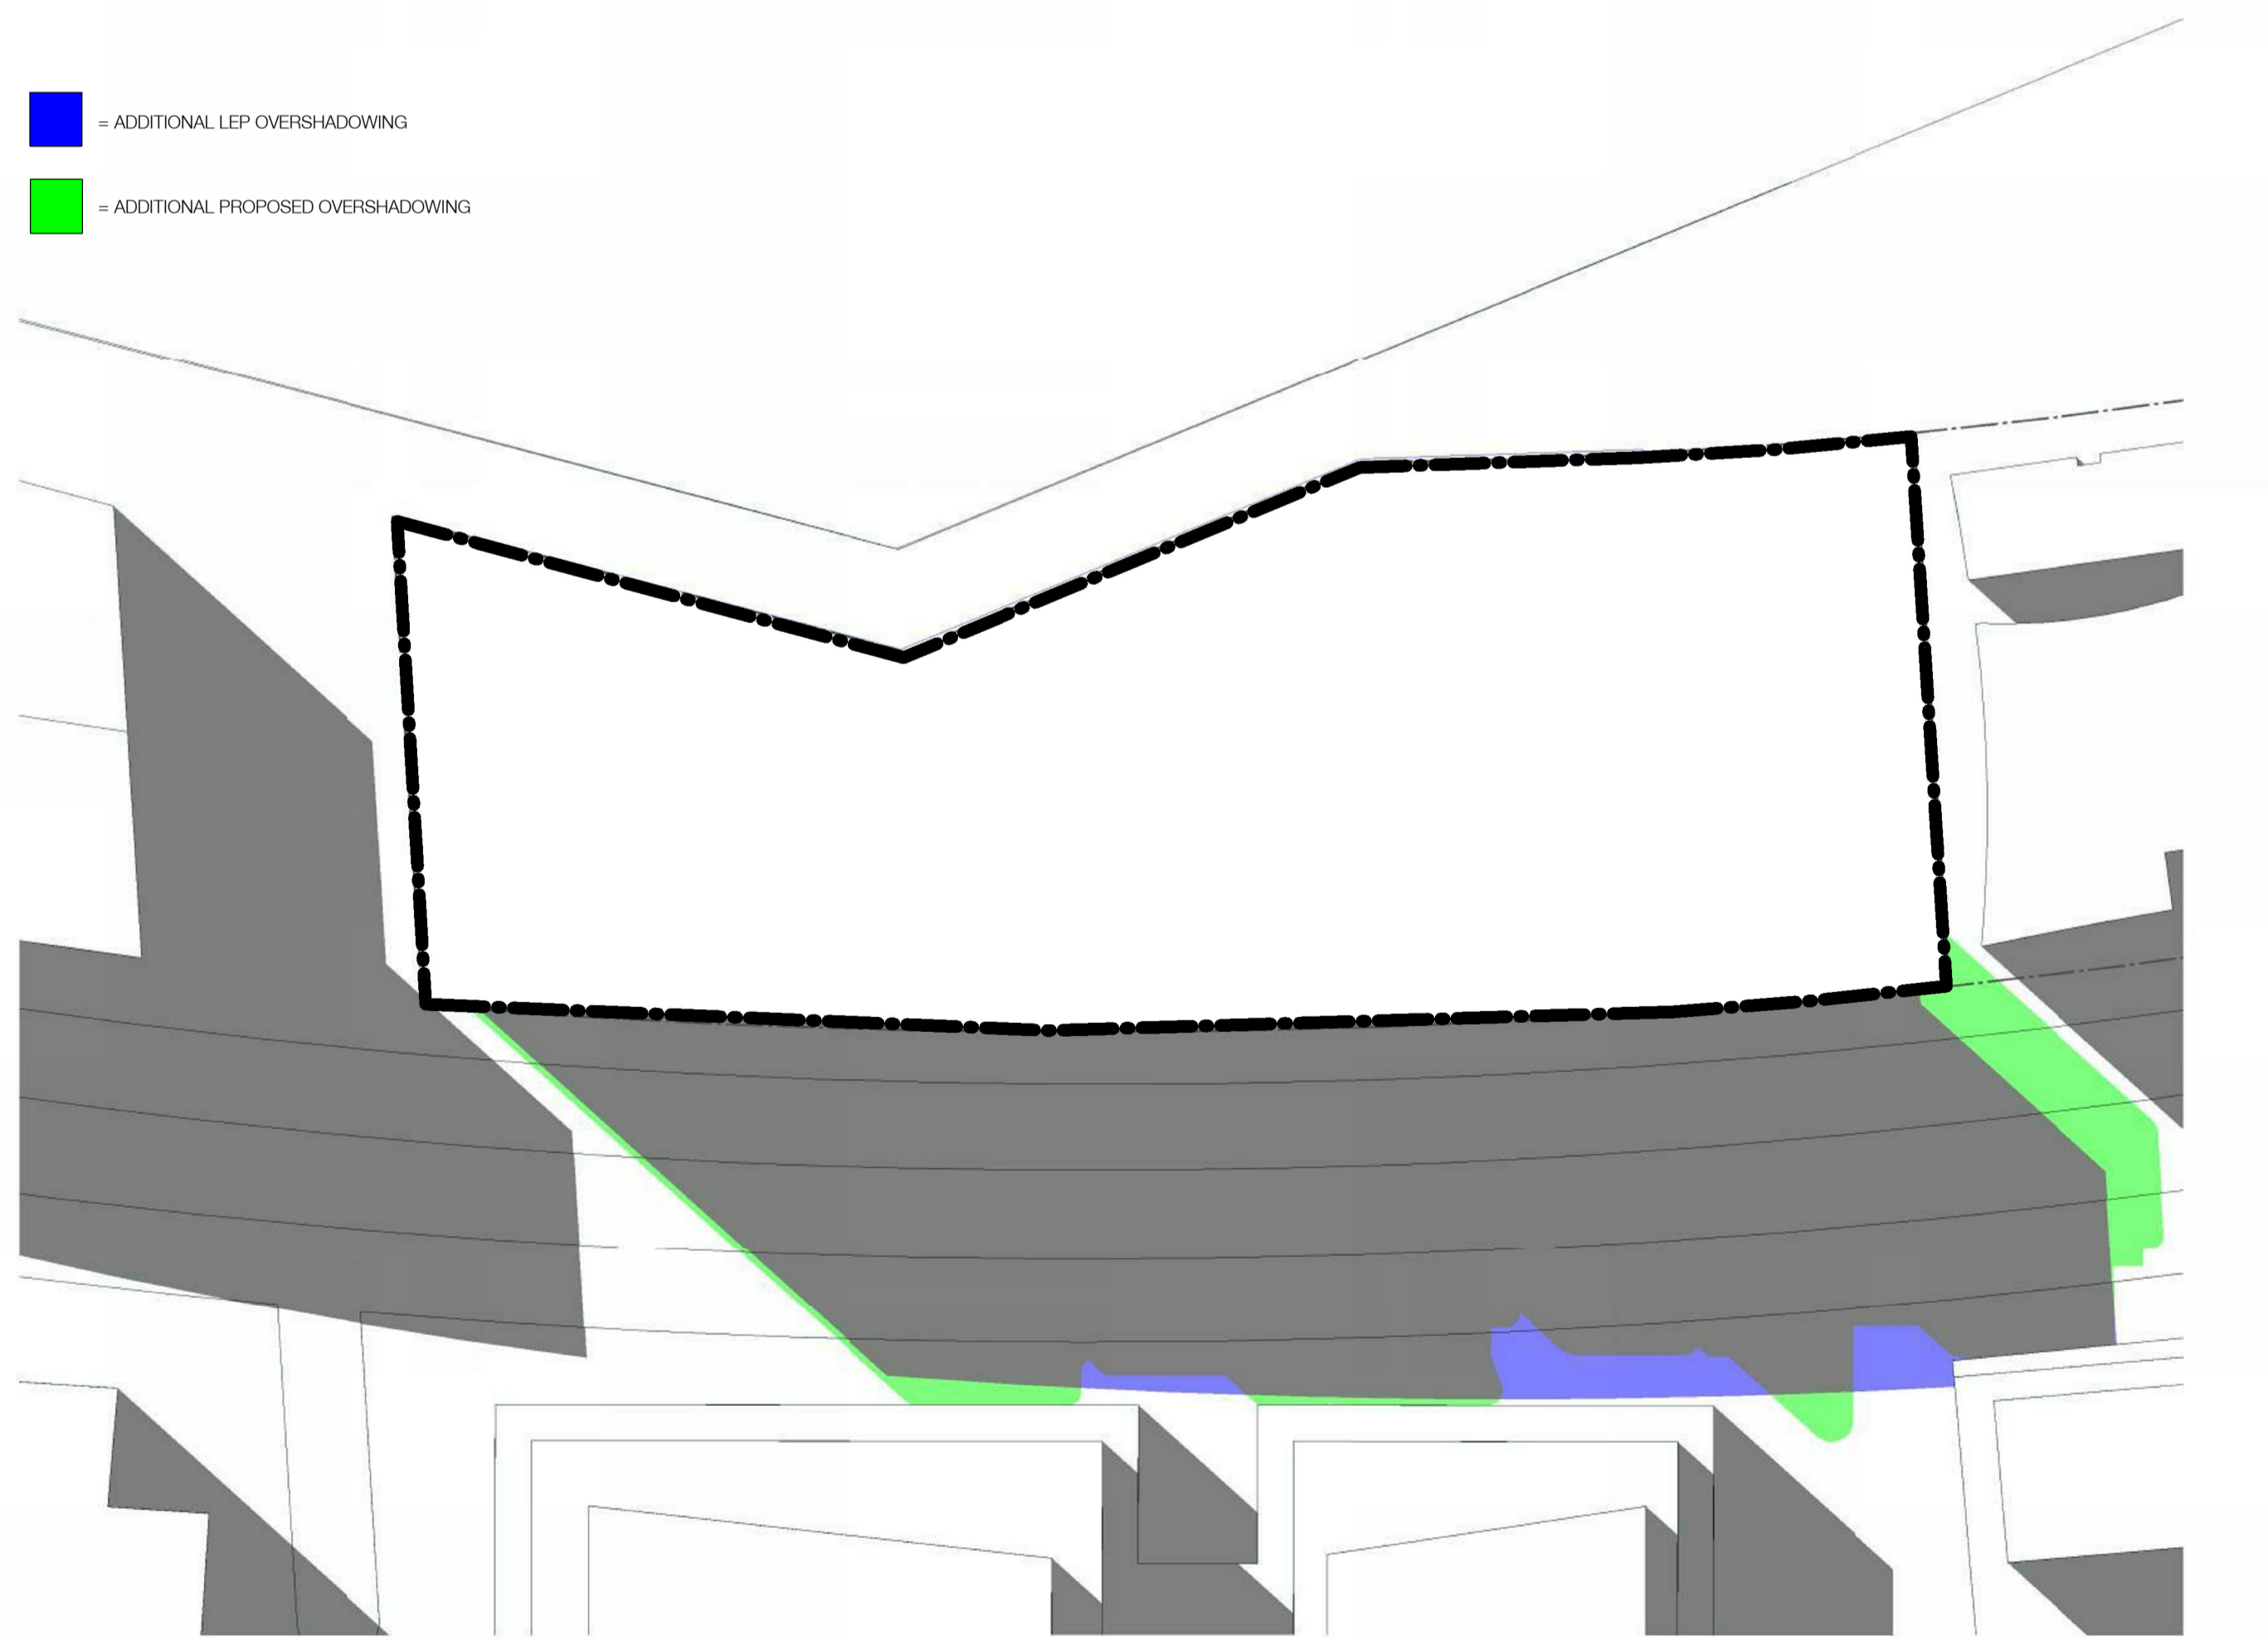

Structural Engineer
Northrop Consulting Engineers

Mechanical / Hydraulic Engineer
S4B / WPFD

Electrical Engineer
S4B

Fire Engineer
WPFD

Access Consultant
Phillip Chun


Basix
David Gradwell

Client

DOMAGROUP

Project
35 Honeysuckle
35 Honeysuckle Drive
Newcastle, NSW 2300

Drawing Name
Shadow Analysis - 2PM

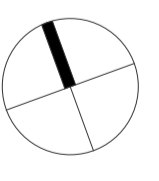

Date: 09.11.18
Scale: As indicated
Sheet Size: @ A1

Drawn: MJL
Chk.: EW

Job No.: 5711
Drawing No.: DA-A-3006 / 05
Revision:

SJB Architects
Level 2
490 Crown Street
Surry Hills NSW
2010 Australia
T 61 2 9380 9911
F 61 2 9380 9922
www.sjb.com.au




In accepting and utilising this document the recipient agrees that SJB Architecture (NSW) Pty. Ltd. ACN 081 094 724 SJB Architects, retain all common law, statutory law and other rights including copyright and intellectual property rights. The recipient agrees not to use this document for any purpose other than its intended use; to waive all claims against SJB Architects resulting from unauthorised changes; or to reuse the document on other projects without the prior written consent of SJB Architects. Under no circumstances shall transfer of this document be deemed a sale. SJB Architects makes no warranties of fitness for any purpose. The Builder/Contractor shall verify job dimensions prior to any work commencing. Use figured dimensions only. Do not scale drawings.

Nominated Architects: Adam Haddow-7188 | John Pradel-7004

FOR APPROVAL

Rev	Date	Revision	By	Chk.
01	04.05.18	Issued to Consultants	MJL	EW
02	11.05.18	Issued to Consultants	MJL	EW
03	06.06.18	Issued for Review	MJL	EW
04	09.07.18	Issued for Approval	MJL	AH
05	09.11.18	Issued For Approval	SC	EW

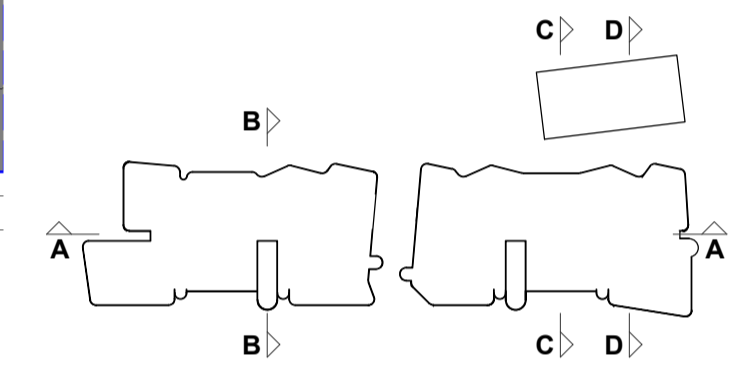

Structural Engineer
 Northrop Consulting Engineers

Mechanical / Hydraulic Engineer
 S4B / WPFD

Electrical Engineer
 S4B

Fire Engineer
 WPFD

Access Consultant
 Phillip Chun

Basix
 David Gradwell


Client

DOMAGROUP

Project
 35 Honeysuckle

35 Honeysuckle Drive
 Newcastle, NSW 2300

Drawing Name
 Shadow Analysis - 3PM

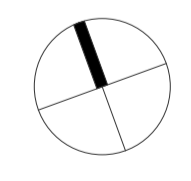
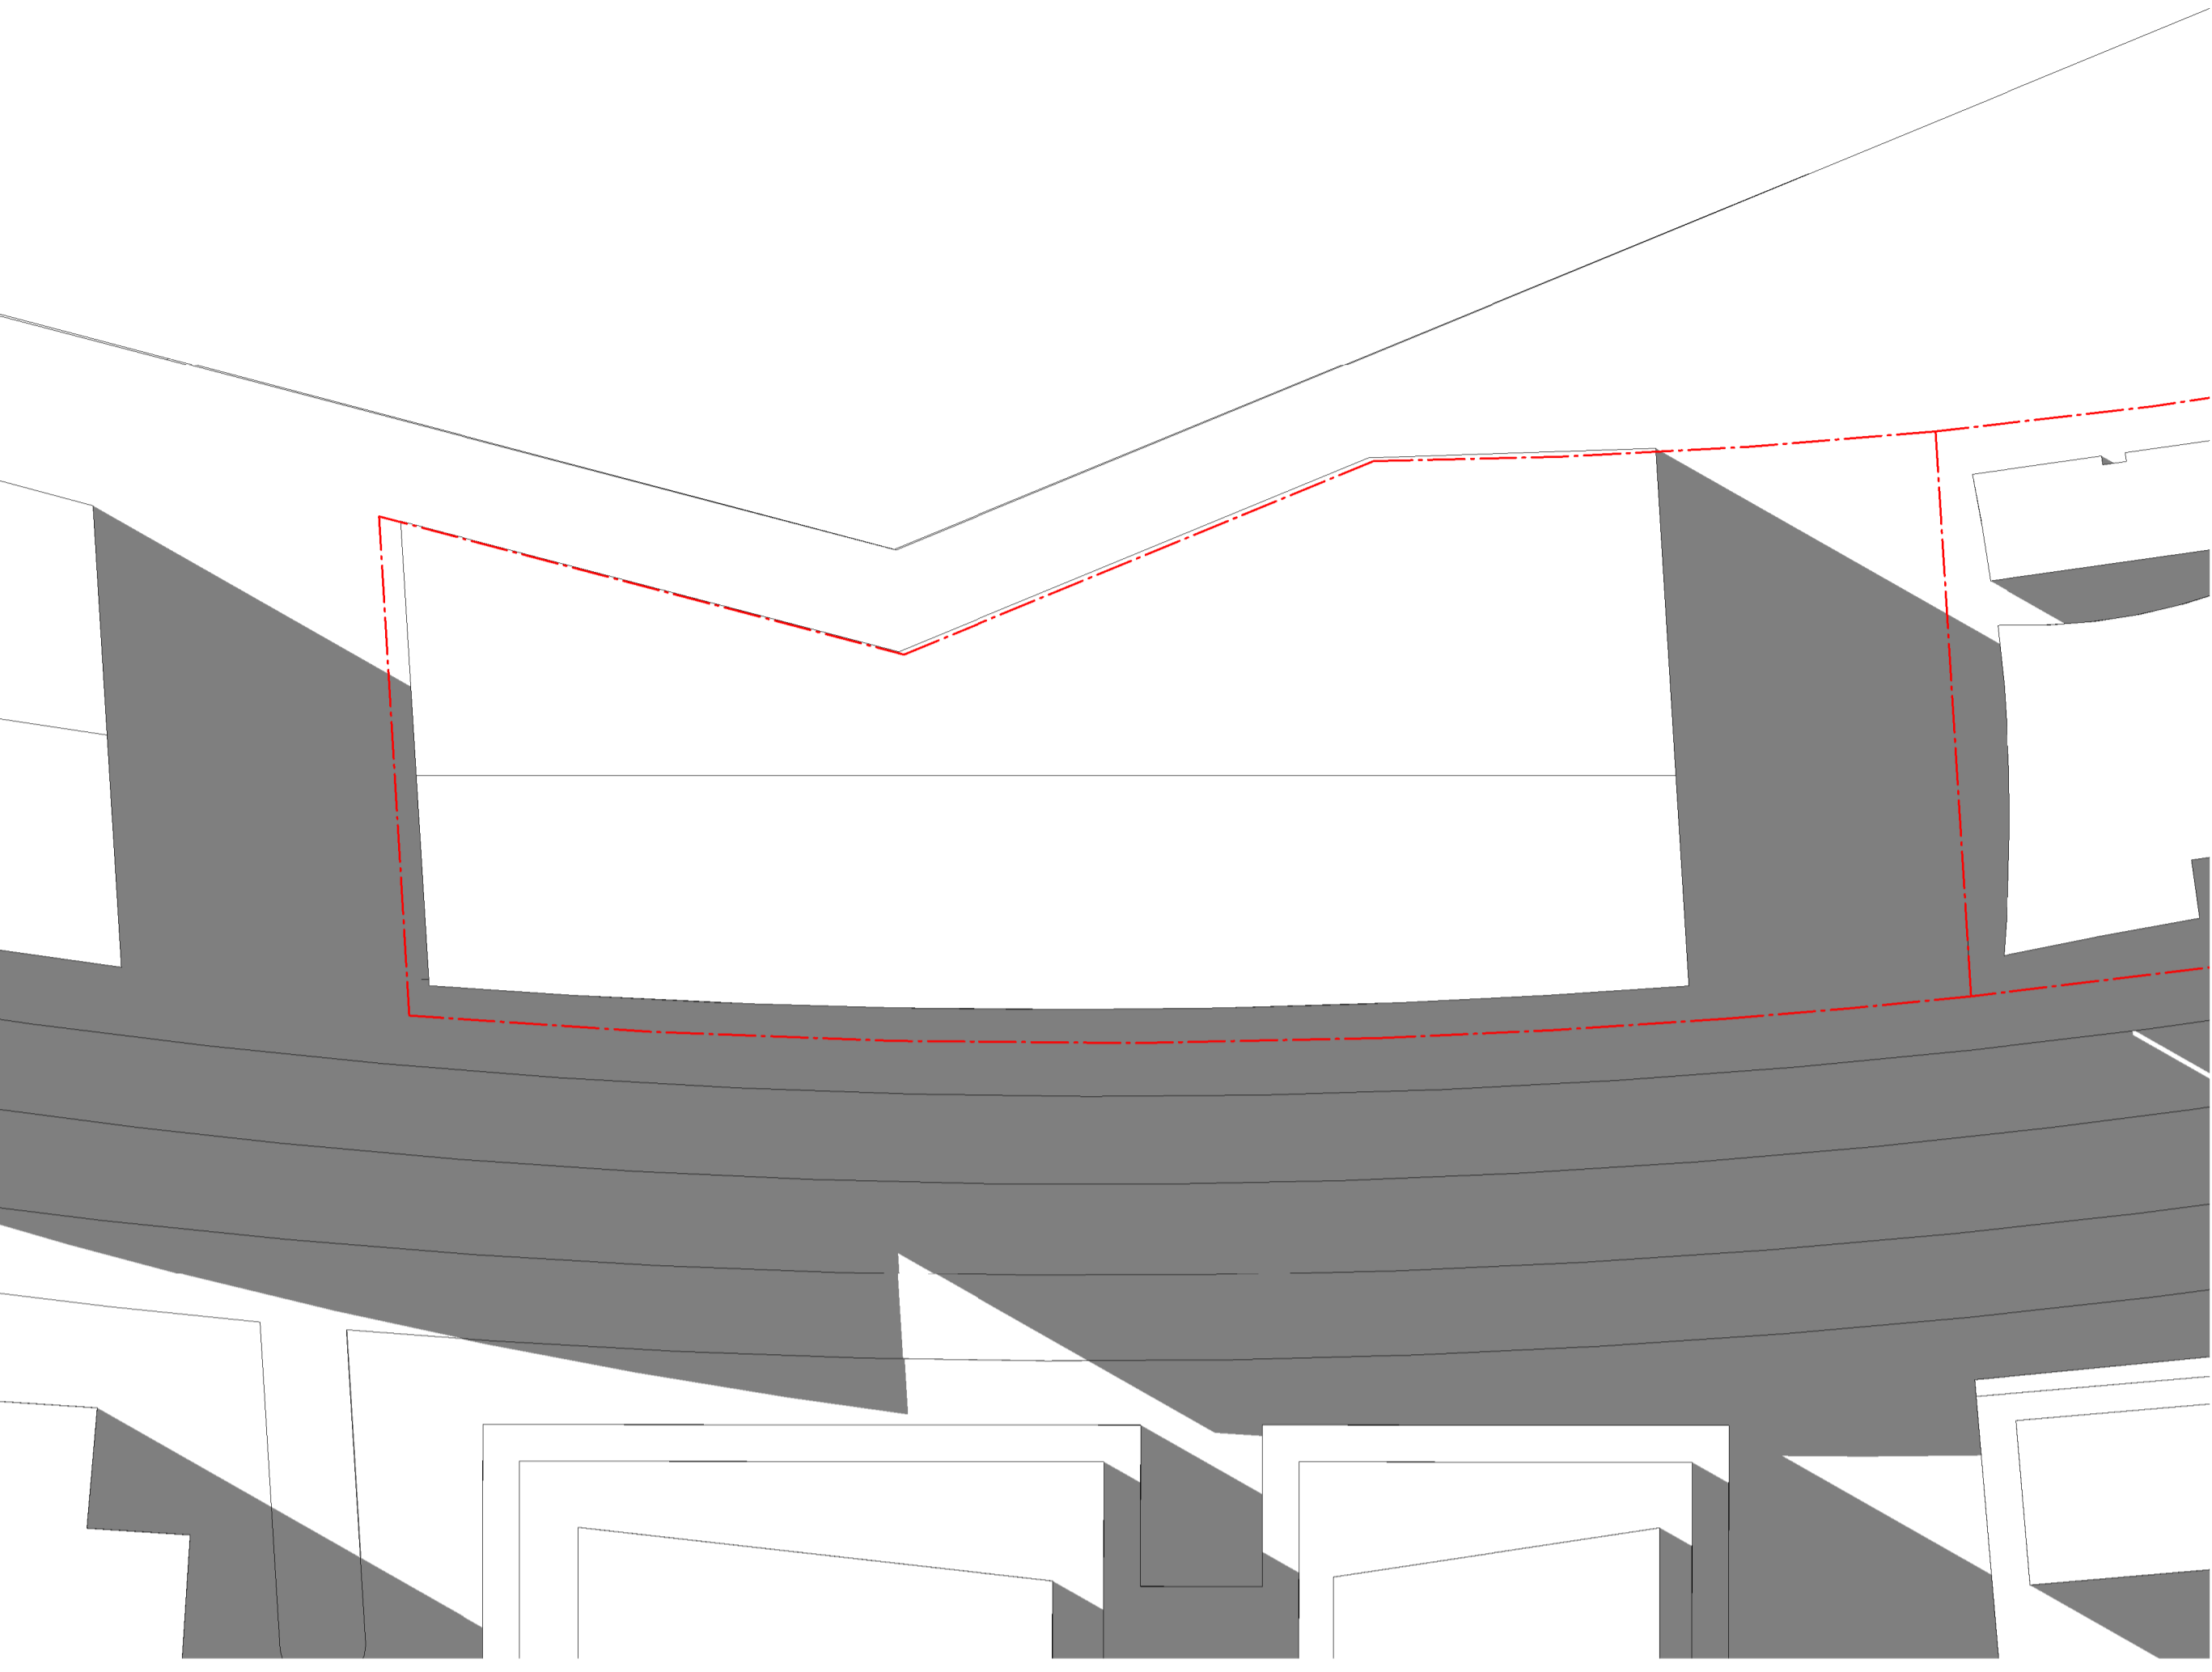


Date: 09.11.18 Scale: As indicated Sheet Size: @ A1


Drawn: MJL Chk.: EW

Job No.: 5711 Drawing No.: DA-A-3007 / 05


SJB Architects
 Level 2
 490 Crown Street
 Surry Hills NSW
 2010 Australia
 T 61 2 9380 9911
 F 61 2 9380 9922
 www.sjb.com.au

1 SHADOW PLAN - 21/06 - 3PM - LEP ENVELOPE
 0501 1:500@A1

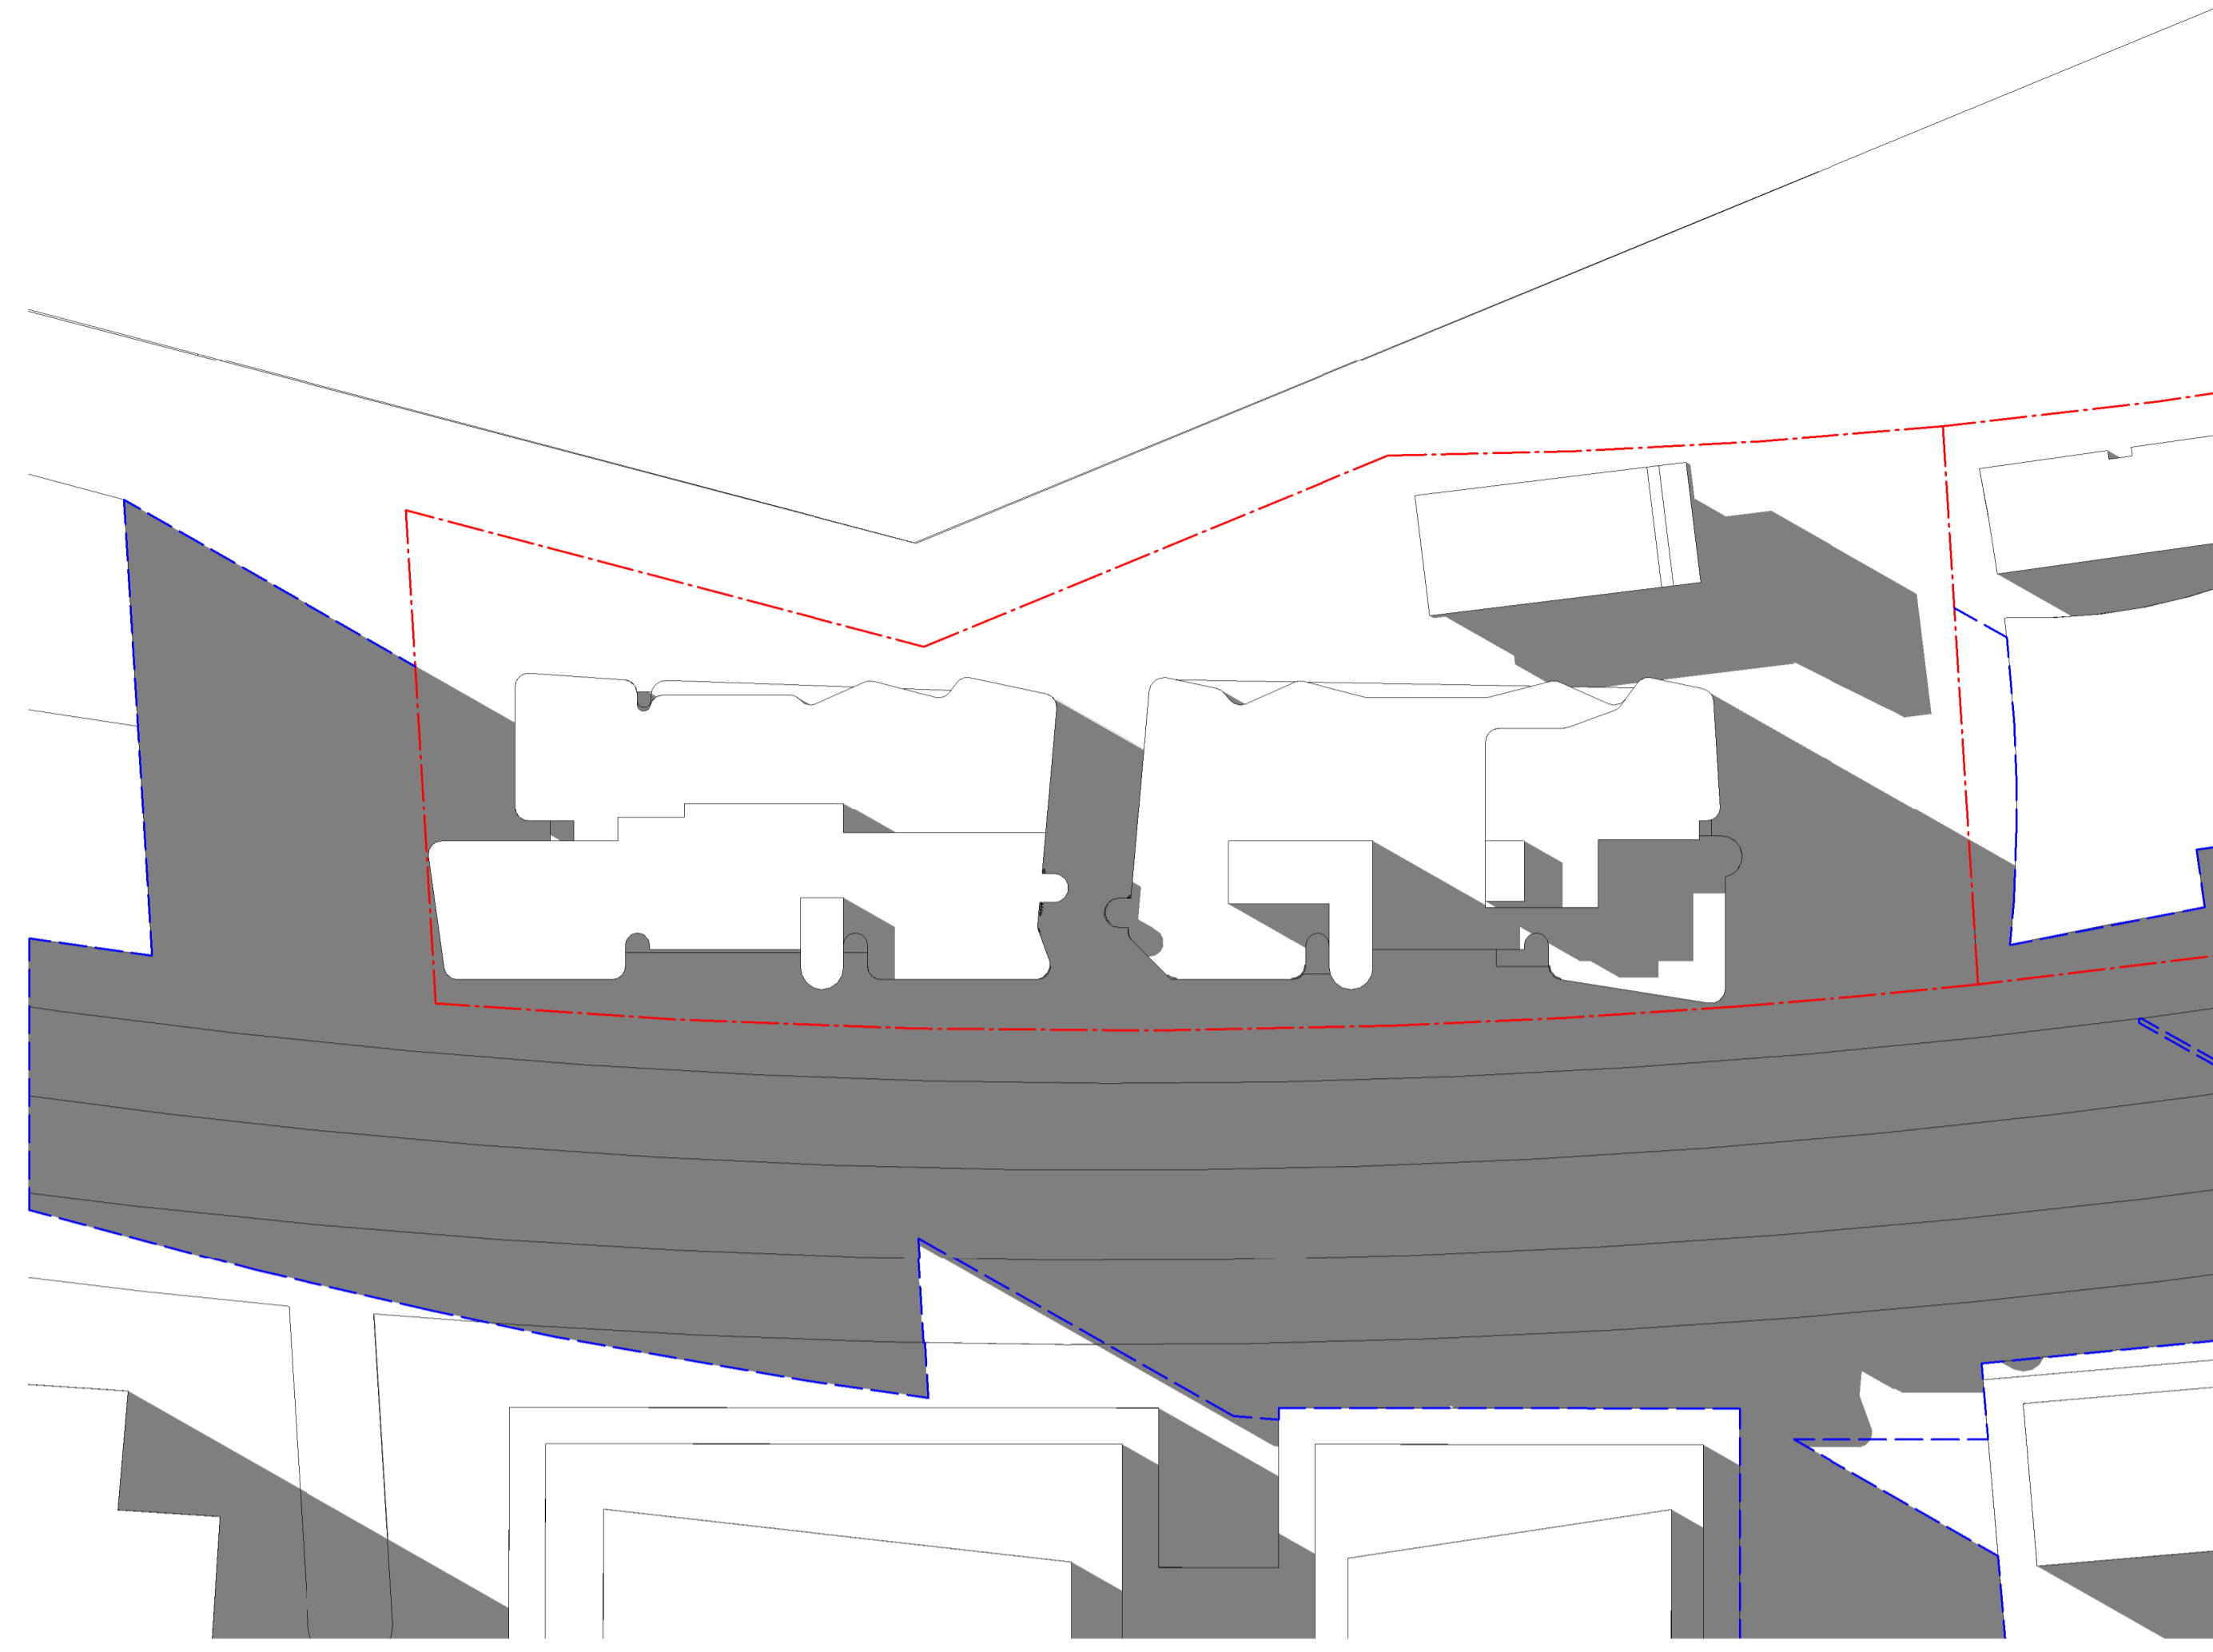


2 SHADOW PLAN - 21/06 - 3PM - PROPOSED
 0501 1:500@A1

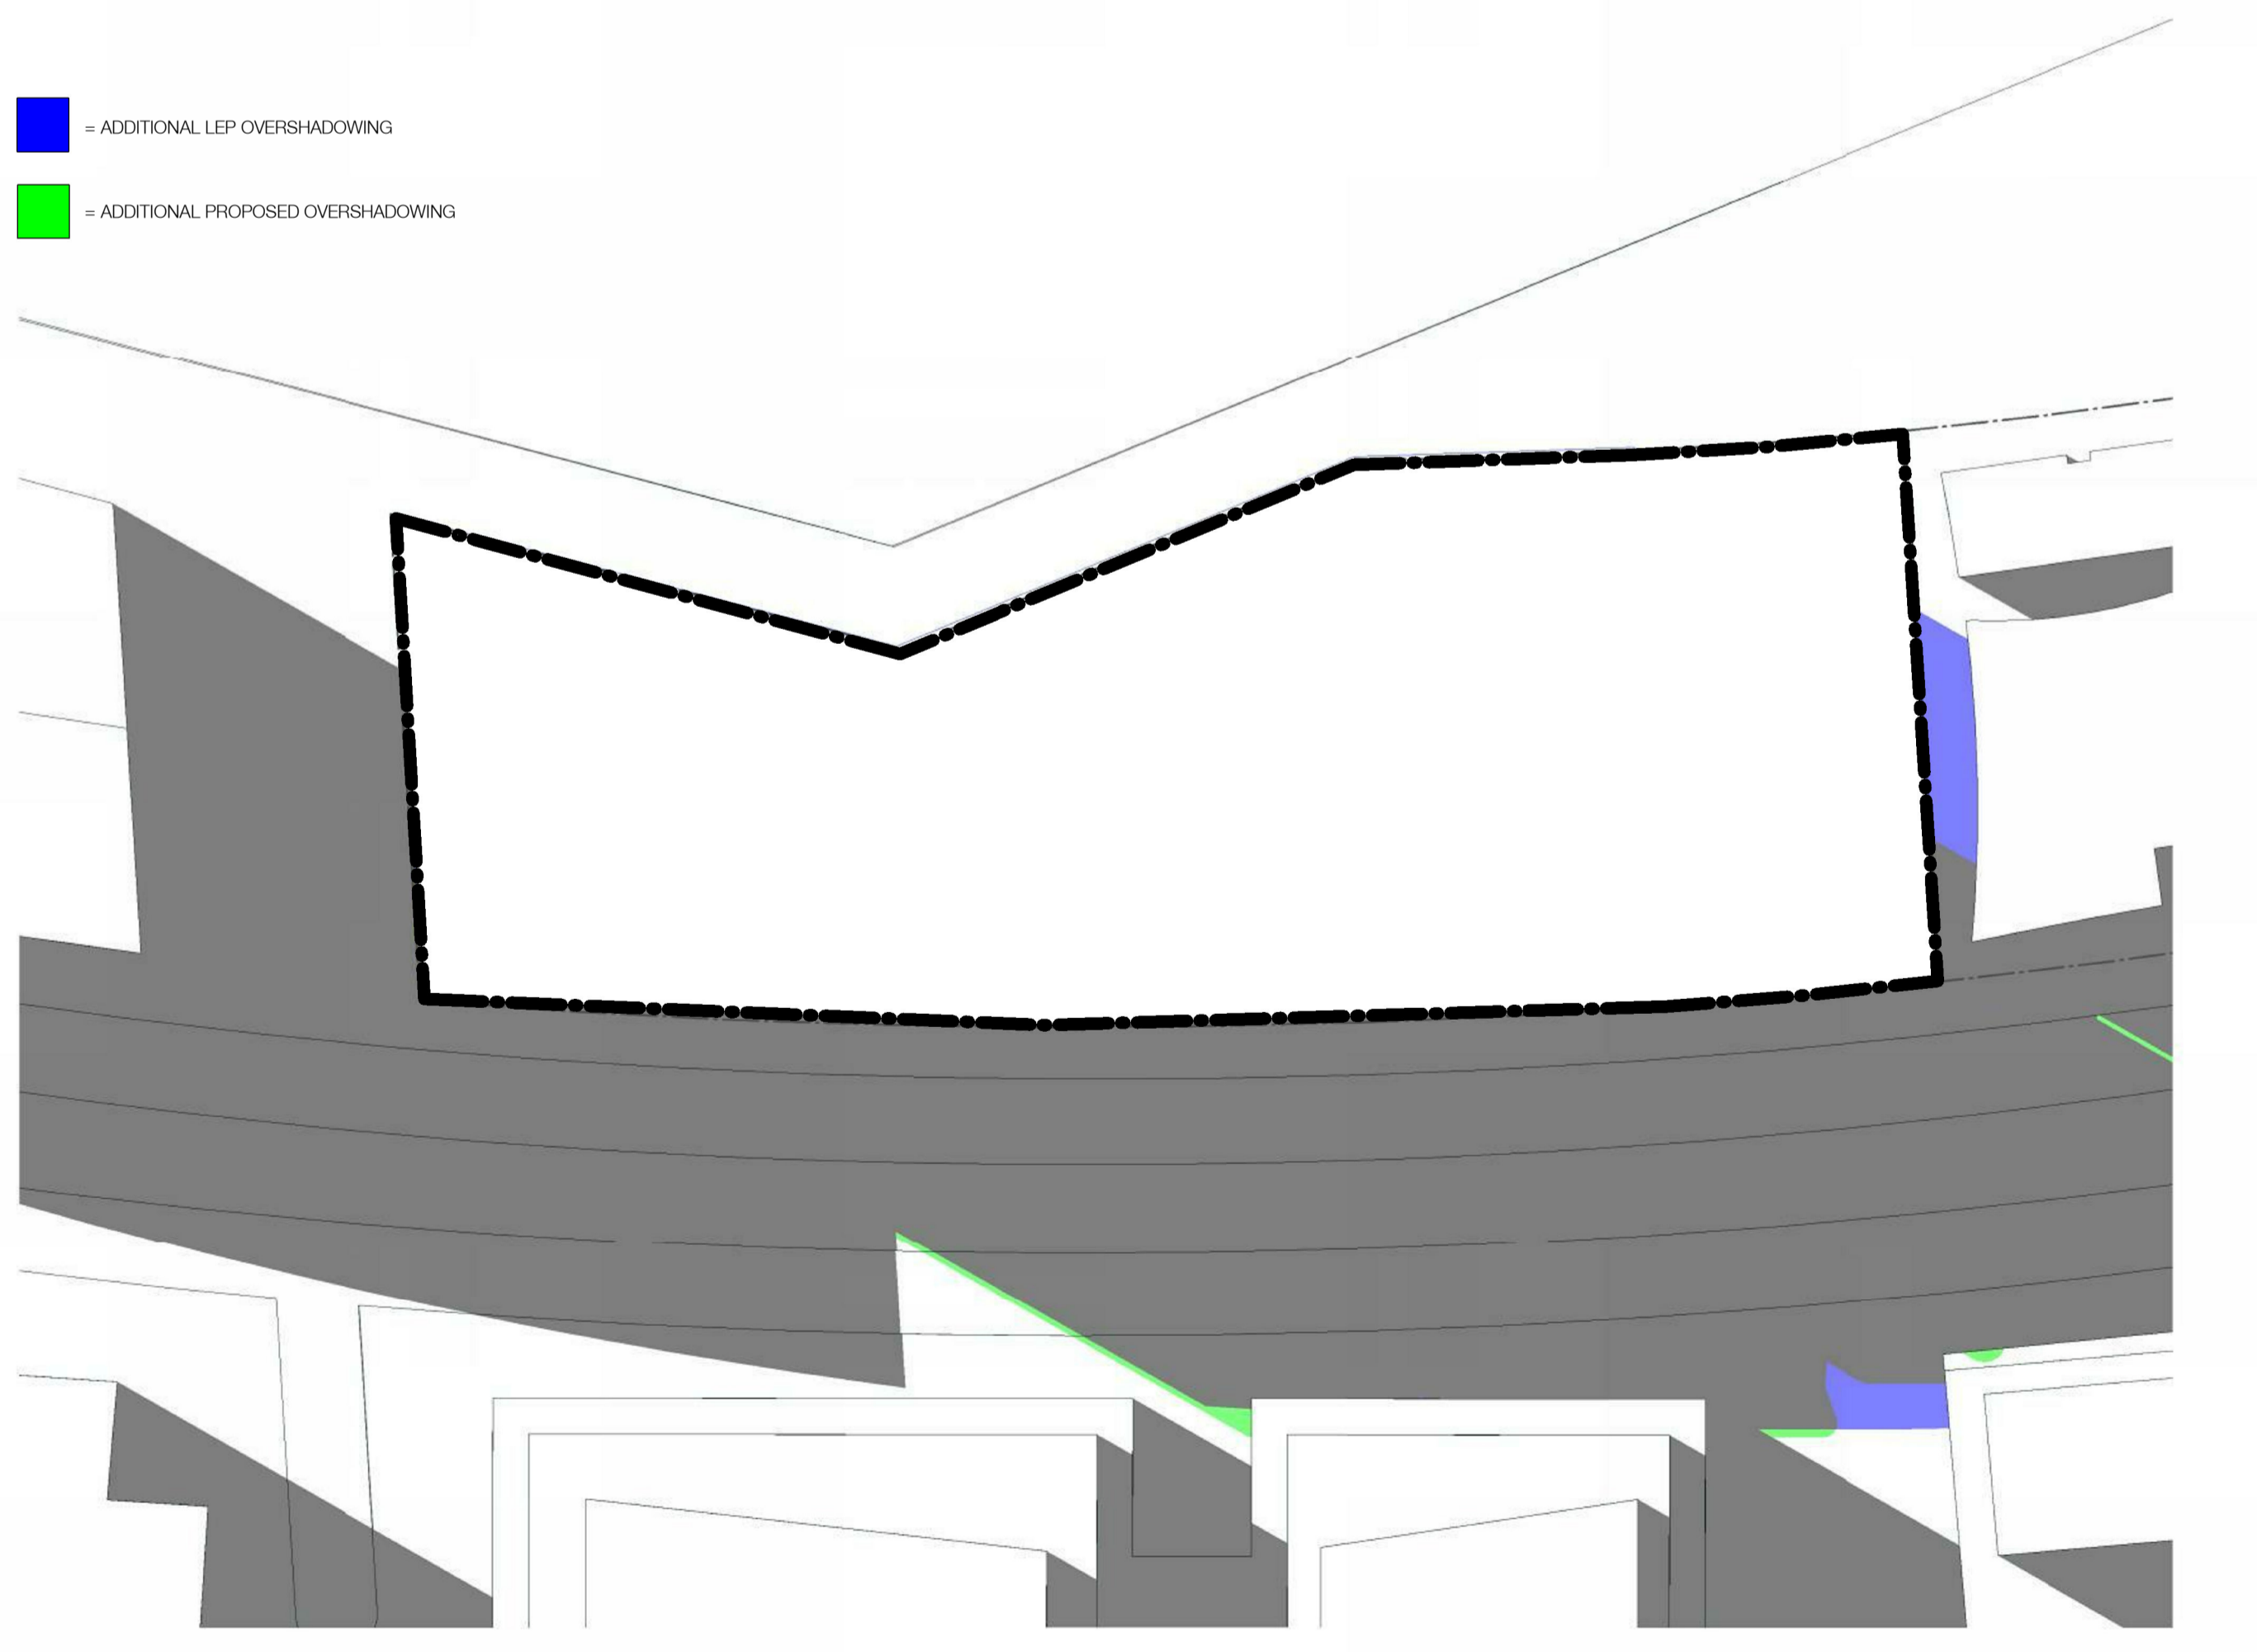


1 SHADOW PLAN - 21/06 - 3PM - PROPOSED
 0501 1:500@A1


■ = ADDITIONAL LEP OVERSHADOWING
■ = ADDITIONAL PROPOSED OVERSHADOWING

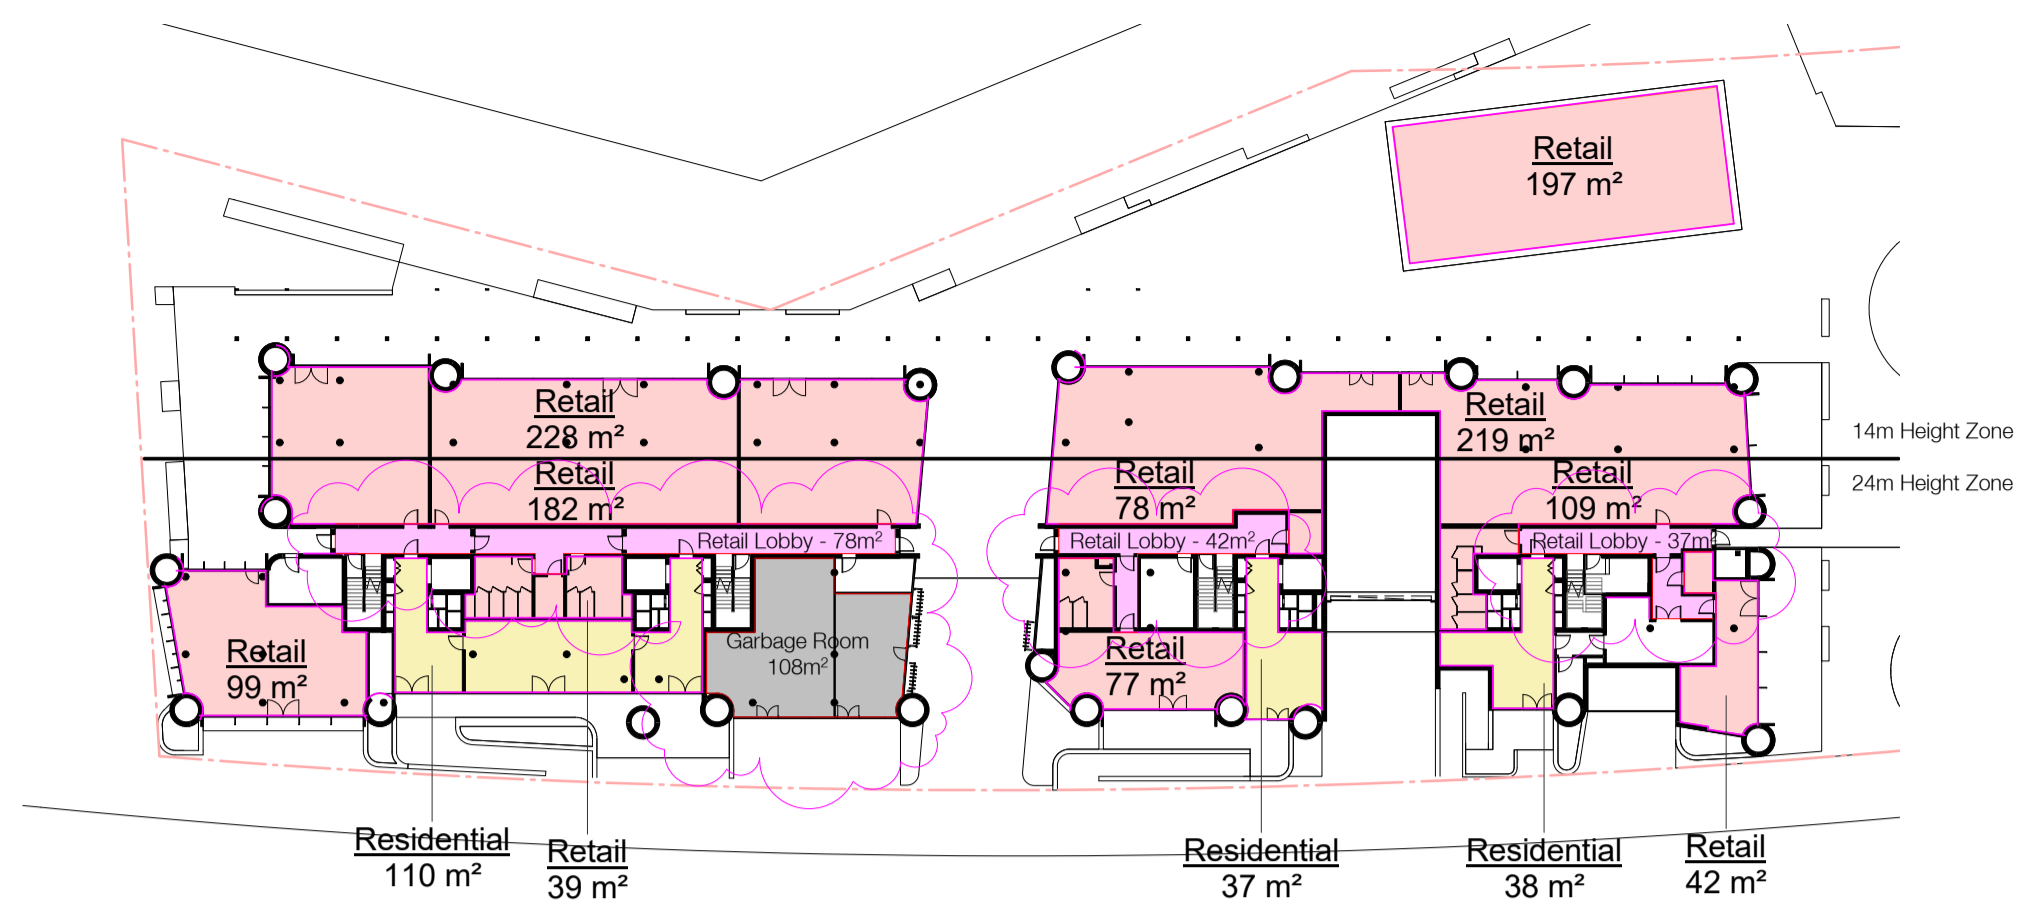


Ground Floor

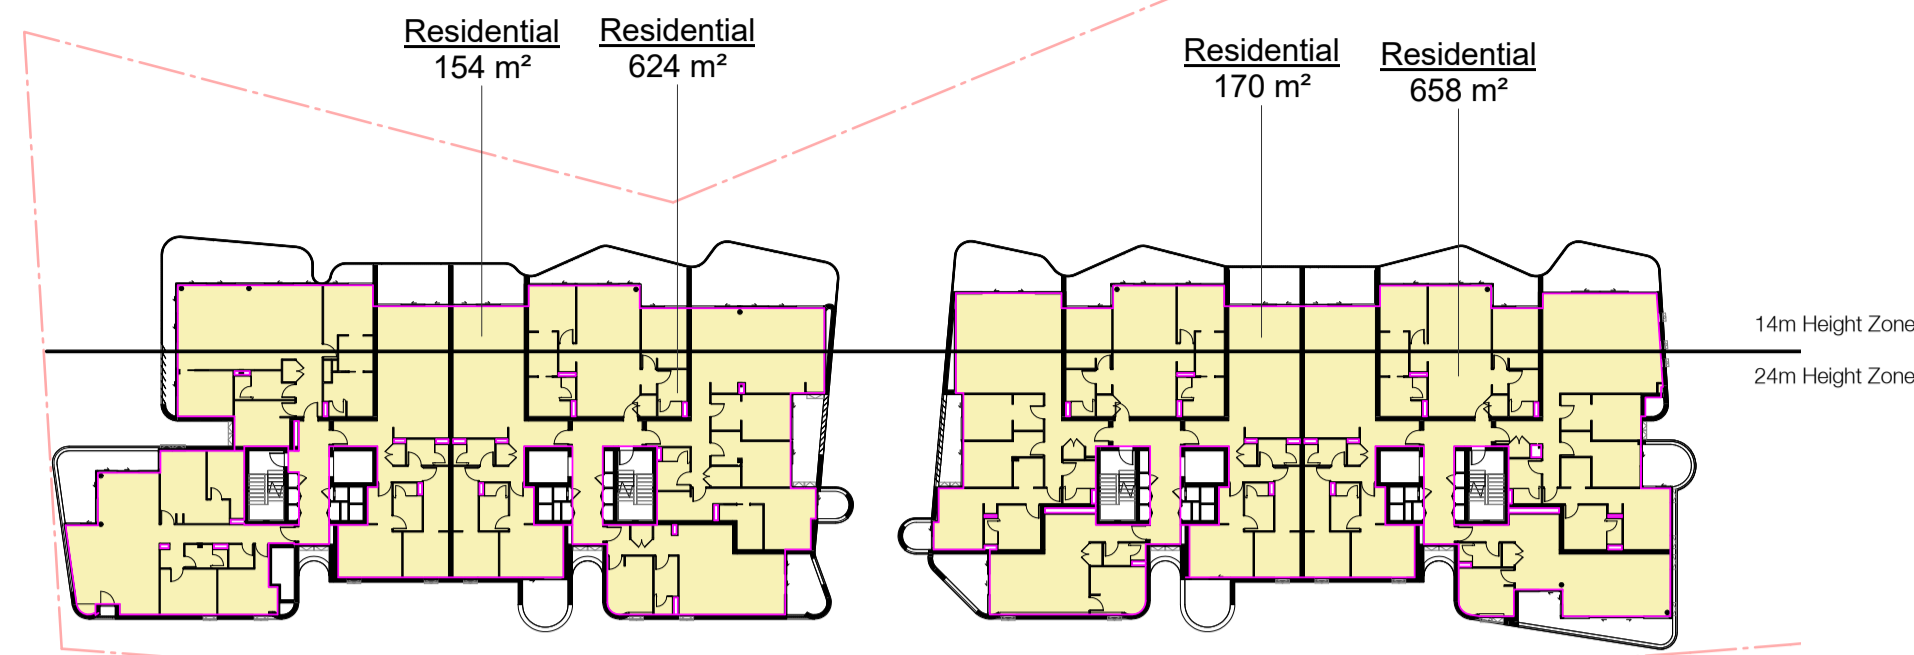


Level 4

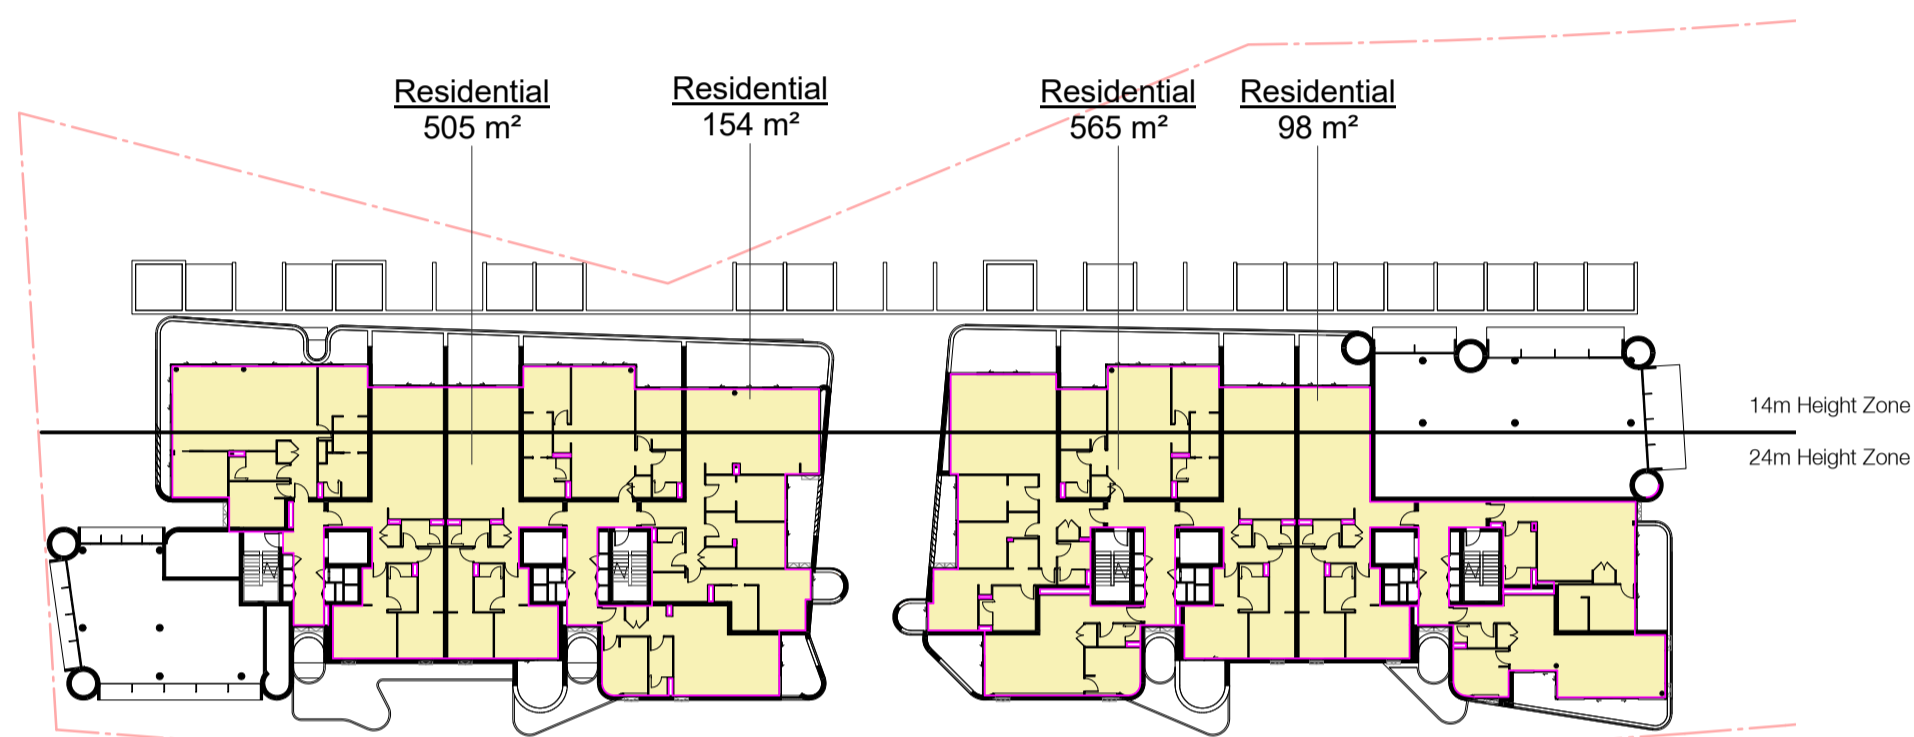


Level 1

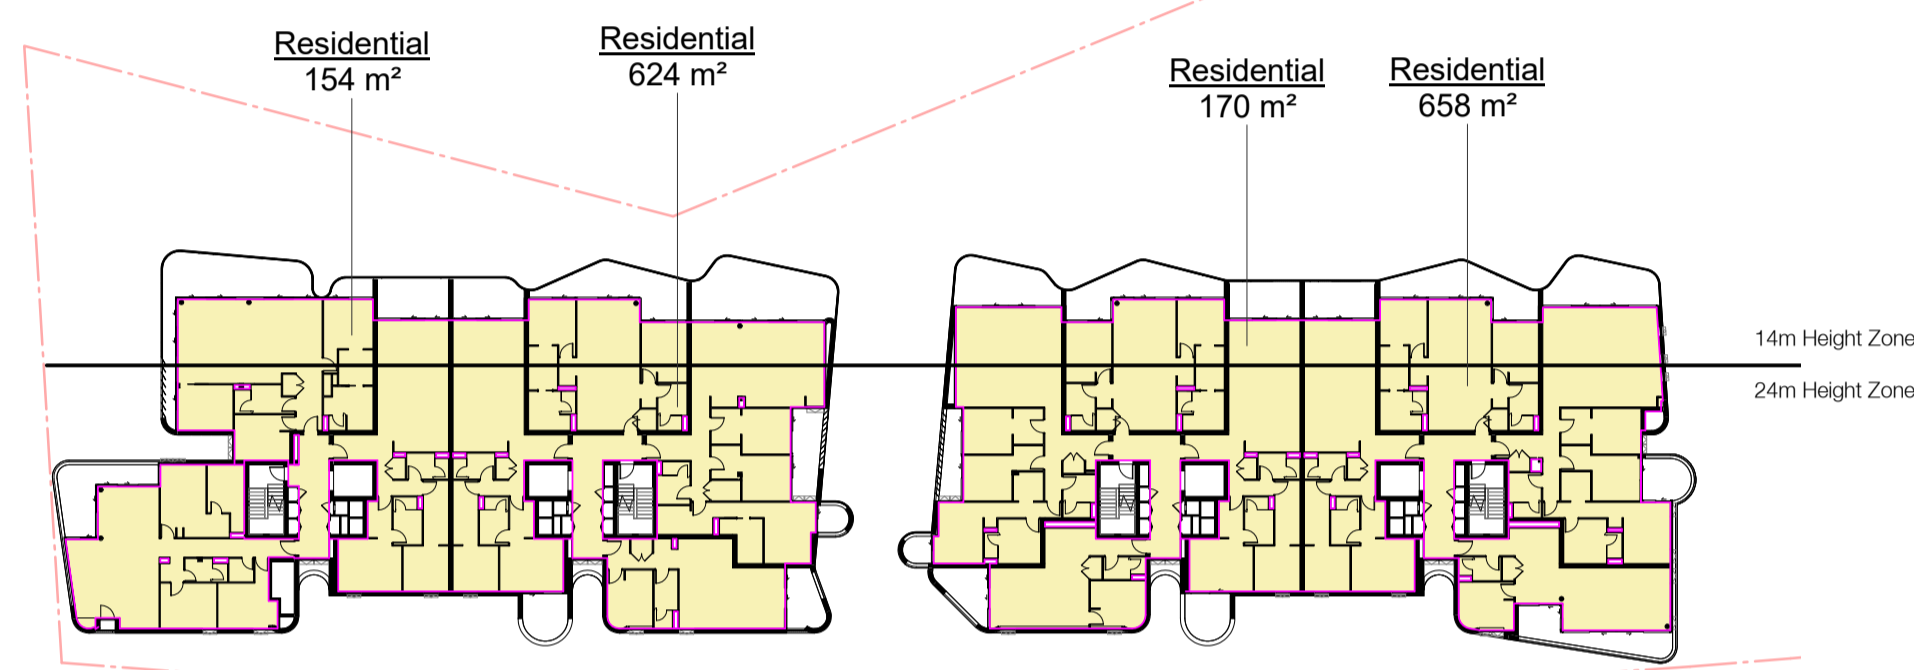


Level 5

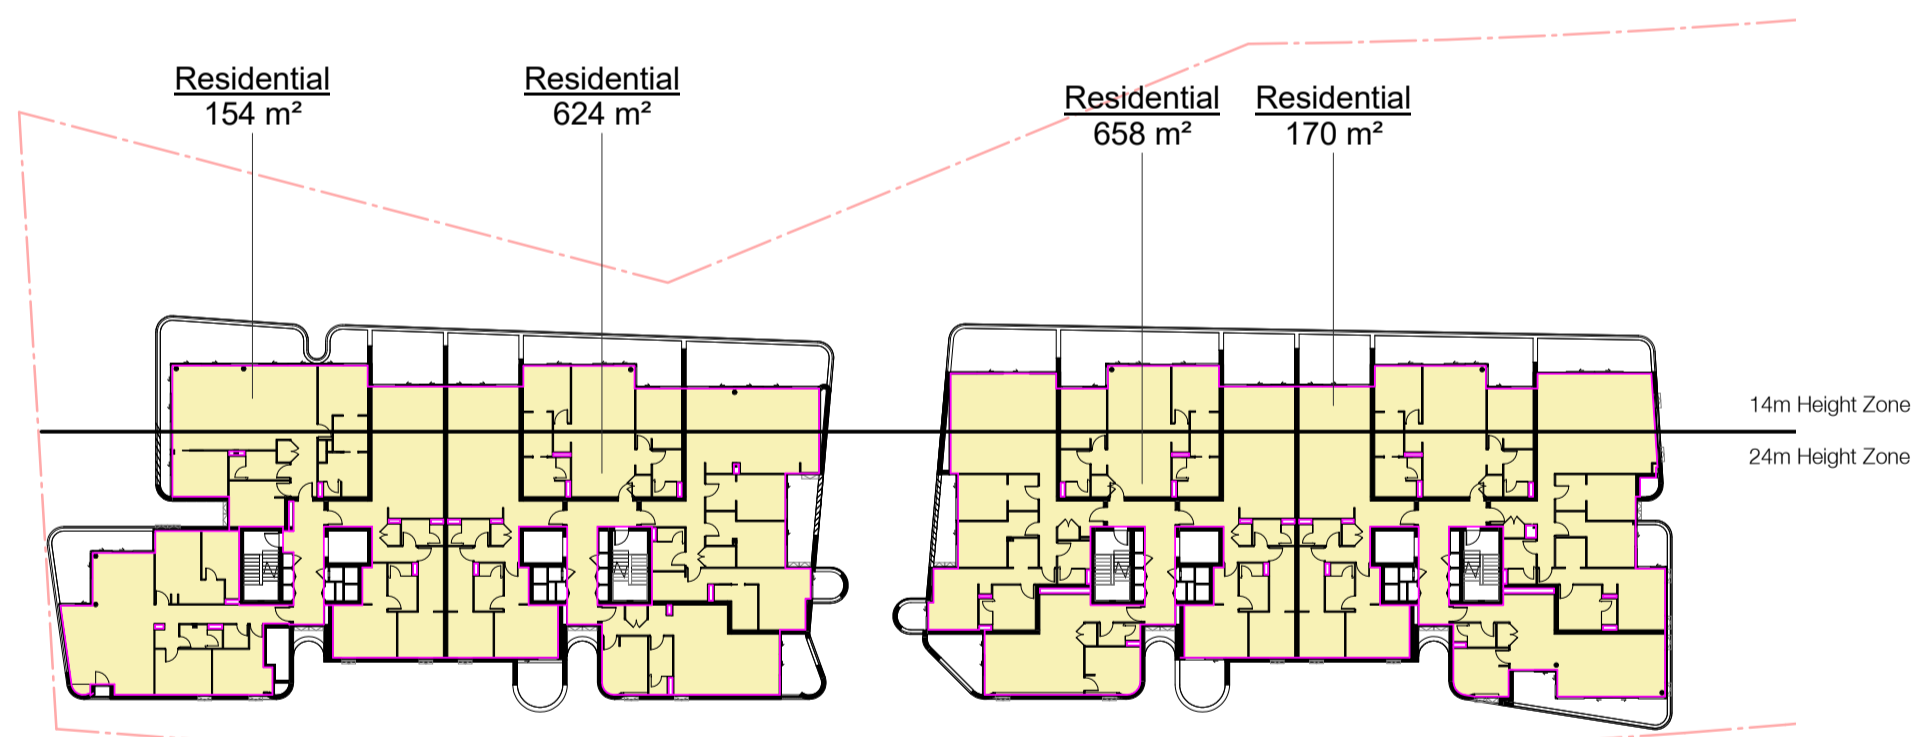


Level 2

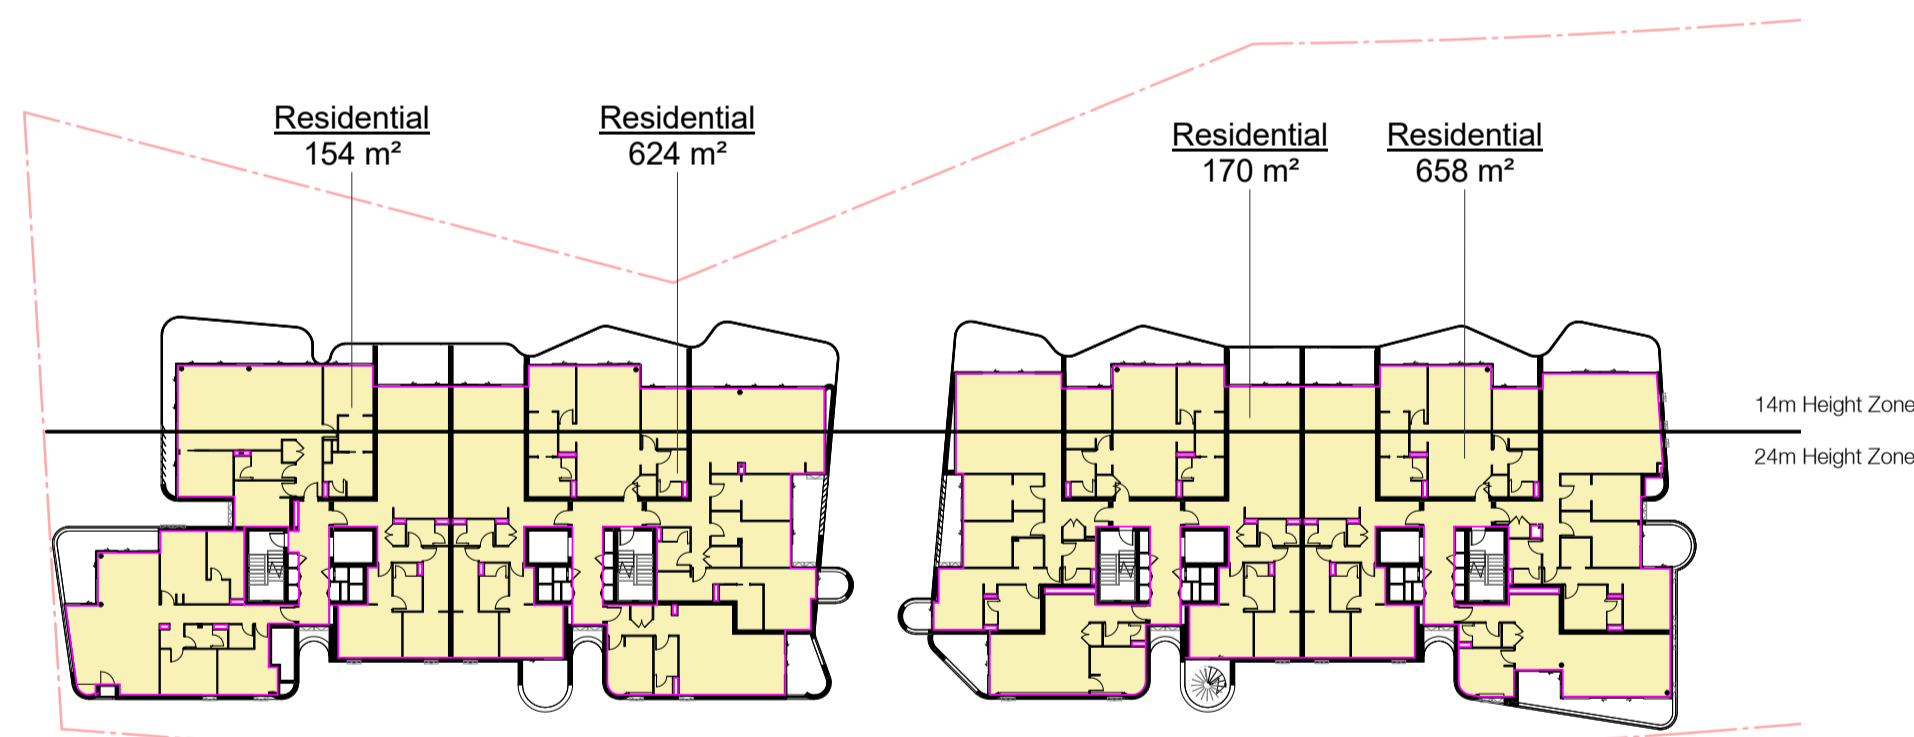

Level 6

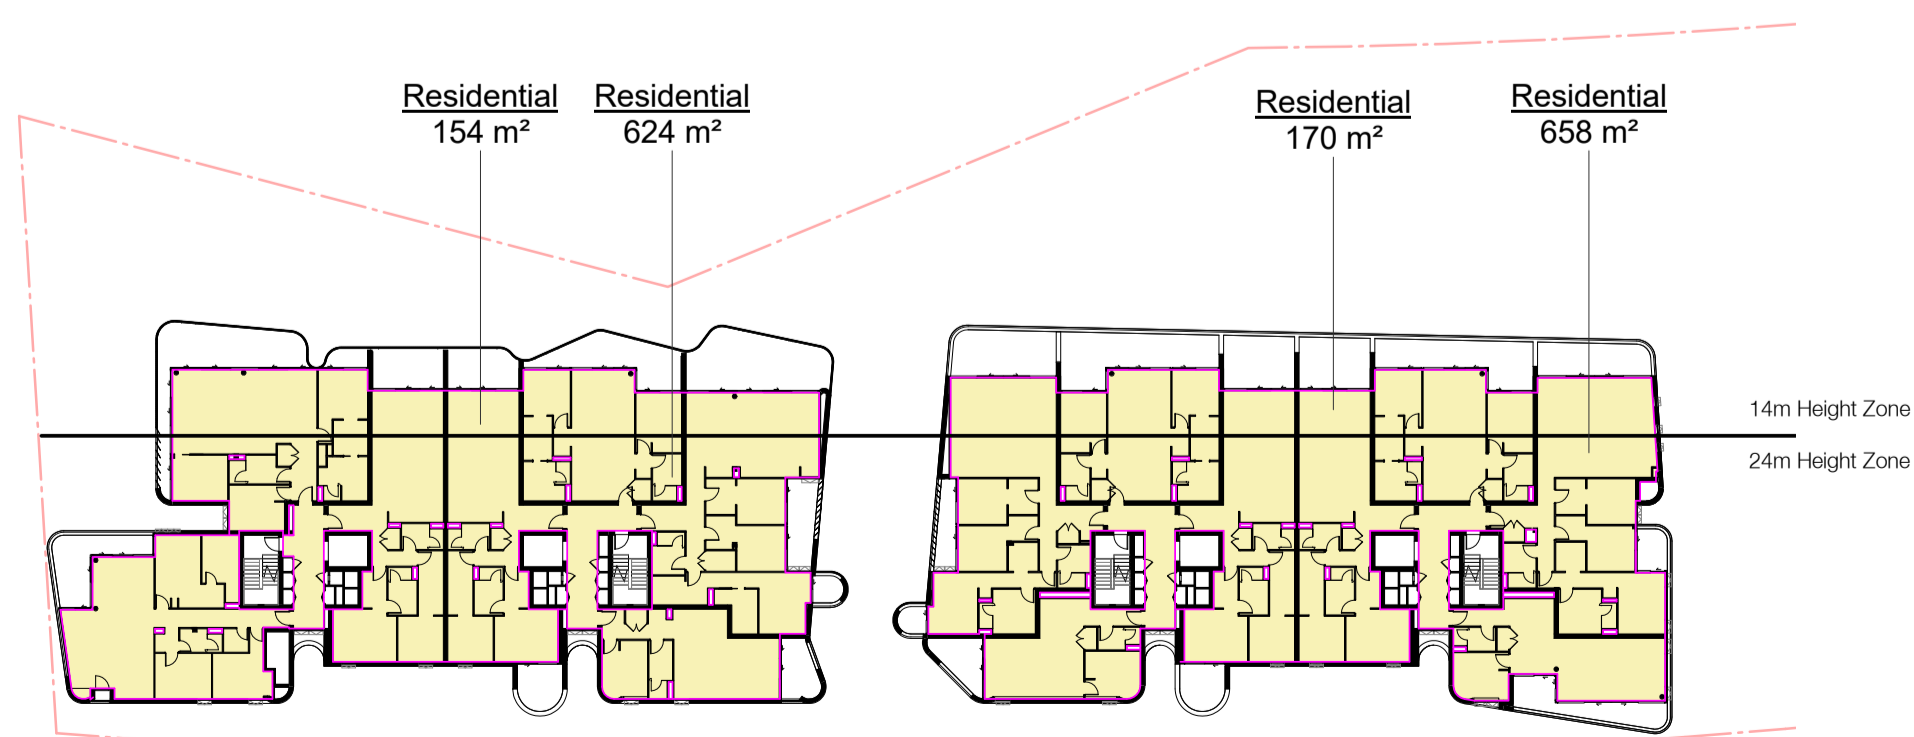

Level 3

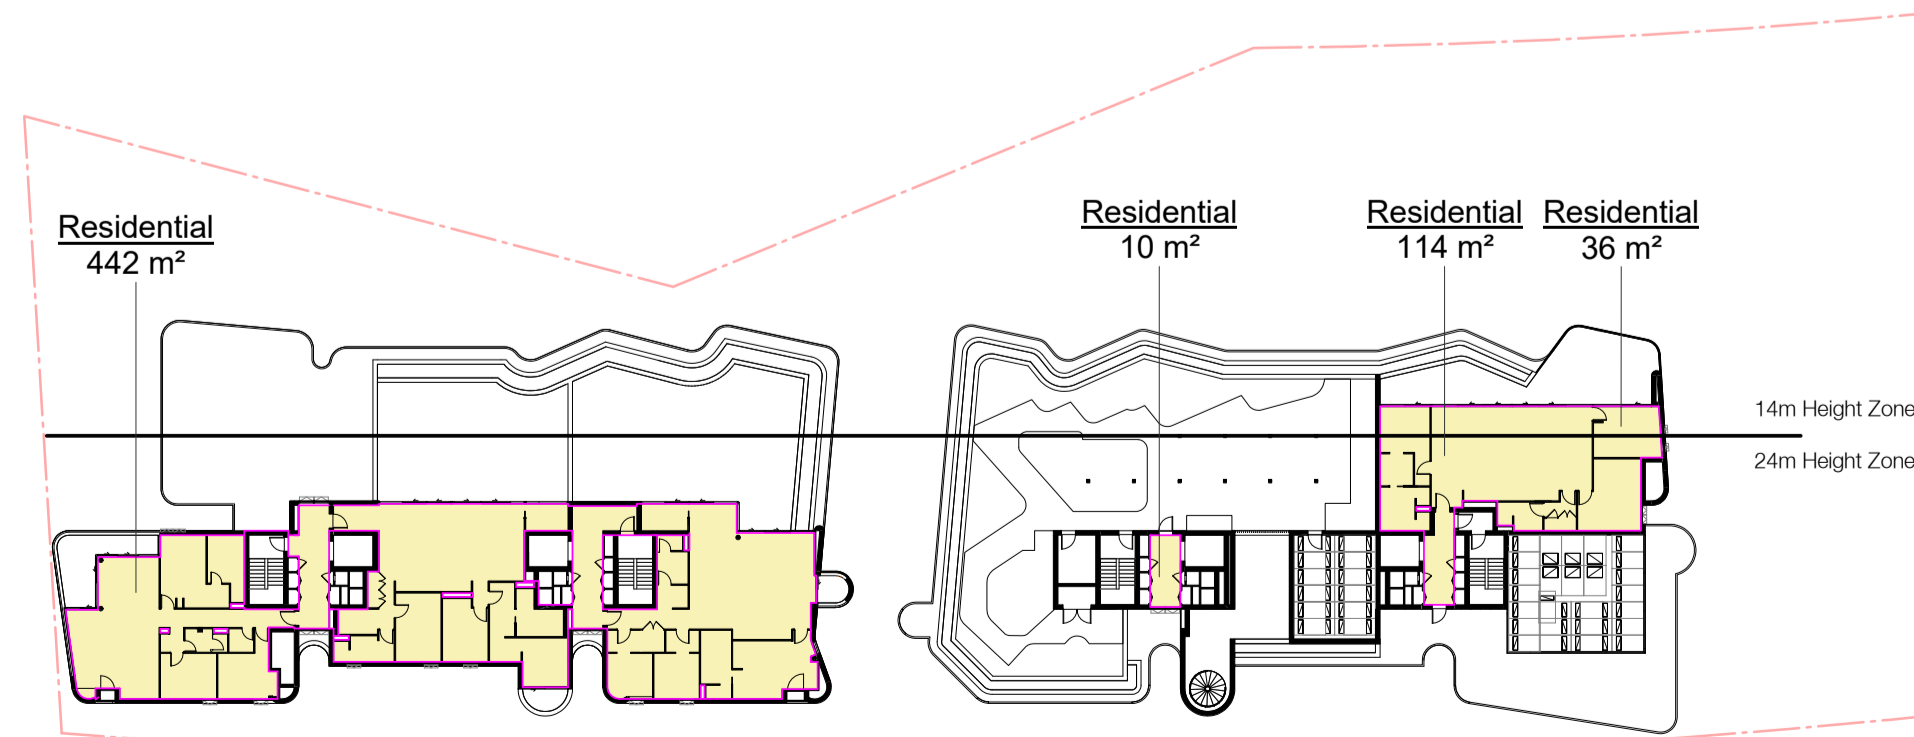

Level 7

05 AREA SCHEDULE ADDED

Area Schedule (GFA)	
Name	Area
Ground Floor	
Residential	185 m ²
Retail	1271 m ²
Level 1	
Residential	1322 m ²
Level 2	
Residential	1606 m ²
Level 3	
Residential	1606 m ²
Level 4	
Residential	1606 m ²
Level 5	
Residential	1606 m ²
Level 6	
Residential	1606 m ²
Level 7	
Residential	602 m ²
Residential	11410 m ²

Area Schedule (GFA) Including Garbage Room and Retail Lobby	
Name	Area
Ground Floor	
Garbage Room	108 m ²
Residential	185 m ²
Retail	1271 m ²
Retail Lobby	157 m ²
Level 1	
Residential	1322 m ²
Level 2	
Residential	1606 m ²
Level 3	
Residential	1606 m ²
Level 4	
Residential	1606 m ²
Level 5	
Residential	1606 m ²
Level 6	
Residential	1606 m ²
Level 7	
Residential	602 m ²
Grand total:	45 11676 m ²

05 ADDITIONAL AREA SCHEDULE INCLUDING GARBAGE ROOM AND RETAIL LOBBIES

05 RETAIL LOBBY AND GARBAGE ROOM ADDED


- Residential
- Retail
- Retail Lobby
- Garbage Room

In accepting and utilising this document the recipient agrees that SJB Architecture (NSW) Pty. Ltd. ACN 081 094 724 T/A SJB Architects, retain all common law, statutory law and other rights including copyright and intellectual property rights. The recipient agrees not to use this document for any purpose other than its intended use; to waive all claims against SJB Architects resulting from unauthorised changes; or to reuse the document on other projects without the prior written consent of SJB Architects. Under no circumstances shall transfer of this document be deemed a sale. SJB Architects makes no warranties of fitness for any purpose. The Builder/Contractor shall verify job dimensions prior to any work commencing. Use figured dimensions only. Do not scale drawings.

Nominated Architects: Adam Haddow-7188 | John Pradel-7004

FOR APPROVAL

Rev	Date	Revision	By	Chk.
01	04.05.18	Issued to Consultants	MJL	EW
02	11.05.18	Issued to Consultants	MJL	EW
03	06.06.18	Issued for Review	MJL	EW
04	09.07.18	Issued for Approval	MJL	AH
05	09.11.18	Issued For Approval	SC	EW

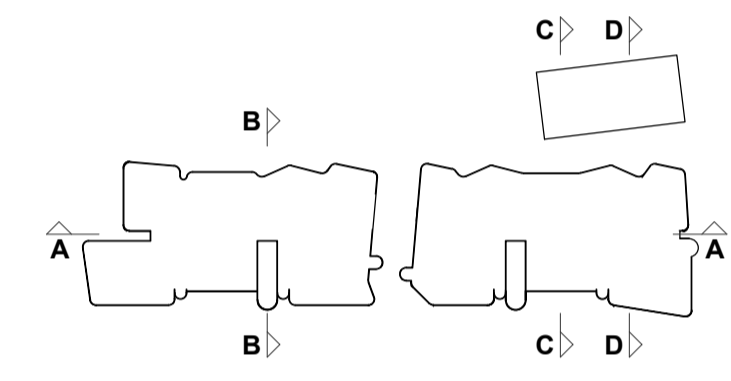

Structural Engineer
Northrop Consulting Engineers

Mechanical / Hydraulic Engineer
S4B / WPF

Electrical Engineer
S4B

Fire Engineer
WPF

Access Consultant
Phillip Chun

Basix
David Gradwell

Client

DOMAGROUP

Project
35 Honeysuckle
35 Honeysuckle Drive
Newcastle, NSW 2300

Drawing Name
GFA Analysis



Date
09.11.18

Scale
1 : 500

Sheet Size
@ A1

Drawn
MJL

Chk.
EW

Job No.
5711

Drawing No.
DA-A-3101 / 05

Revision


SJB Architects
Level 2
490 Crown Street
Surry Hills NSW
2010 Australia
T 61 2 9380 9911
F 61 2 9380 9922
www.sjb.com.au

In accepting and utilising this document the recipient agrees that SJB Architecture (NSW) Pty. Ltd. ACN 081 094 724 T/A SJB Architects, retain all common law, statutory law and other rights including copyright and intellectual property rights. The recipient agrees not to use this document for any purpose other than its intended use; to waive all claims against SJB Architects resulting from unauthorised changes; or to reuse the document on other projects without the prior written consent of SJB Architects. Under no circumstances shall transfer of this document be deemed a sale. SJB Architects makes no warranties of fitness for any purpose. The Builder/Contractor shall verify job dimensions prior to any work commencing. Use figured dimensions only. Do not scale drawings.


Nominated Architects: Adam Haddow-7188 | John Pradel-7004

FOR APPROVAL


Rev	Date	Revision	By	Chk.
01	04.05.18	Issued to Consultants	MJL	EW
02	11.05.18	Issued to Consultants	MJL	EW
03	06.06.18	Issued for Review	MJL	EW
04	09.07.18	Issued for Approval	MJL	AH
05	09.11.18	Issued For Approval	SC	EW

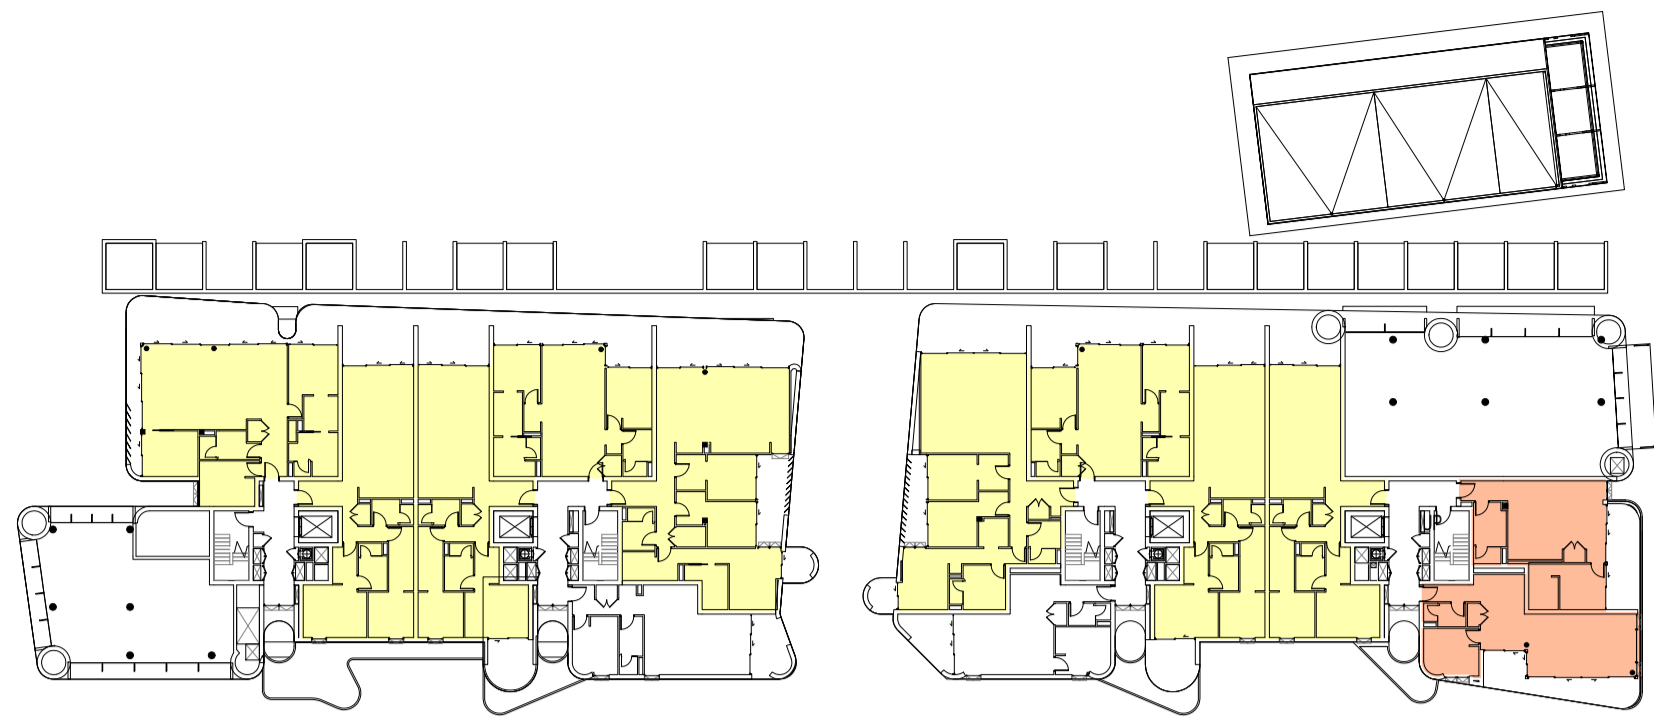


Solar Access - Level 1

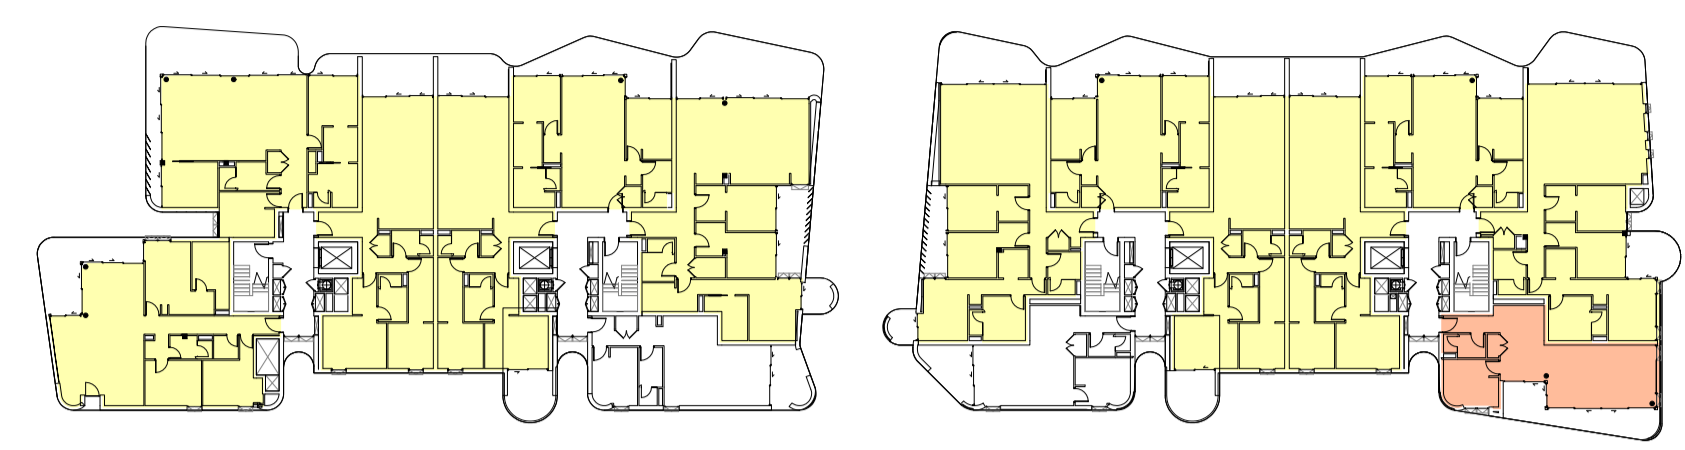


Solar Access - Level 5

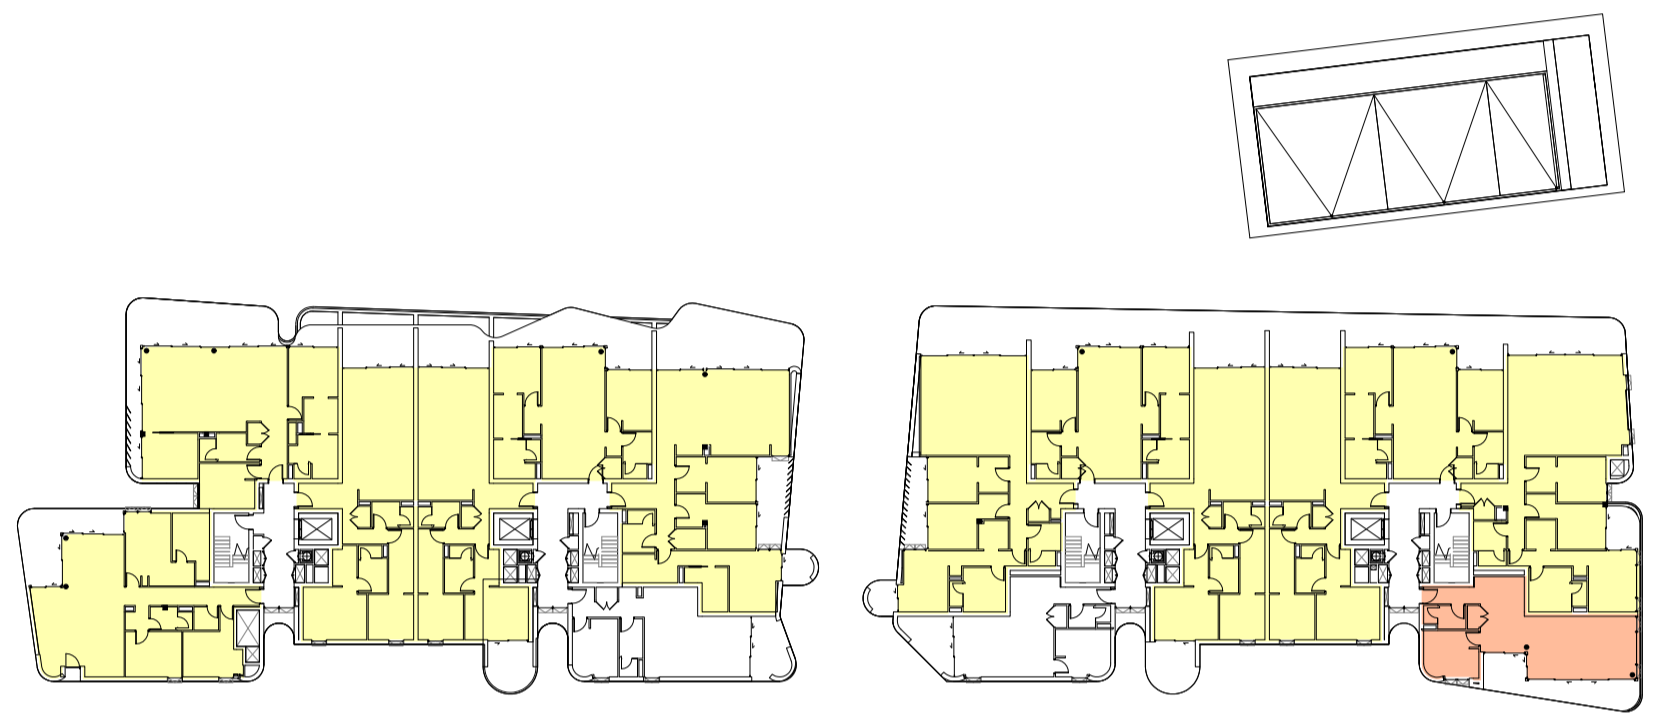


Solar Access - Level 2

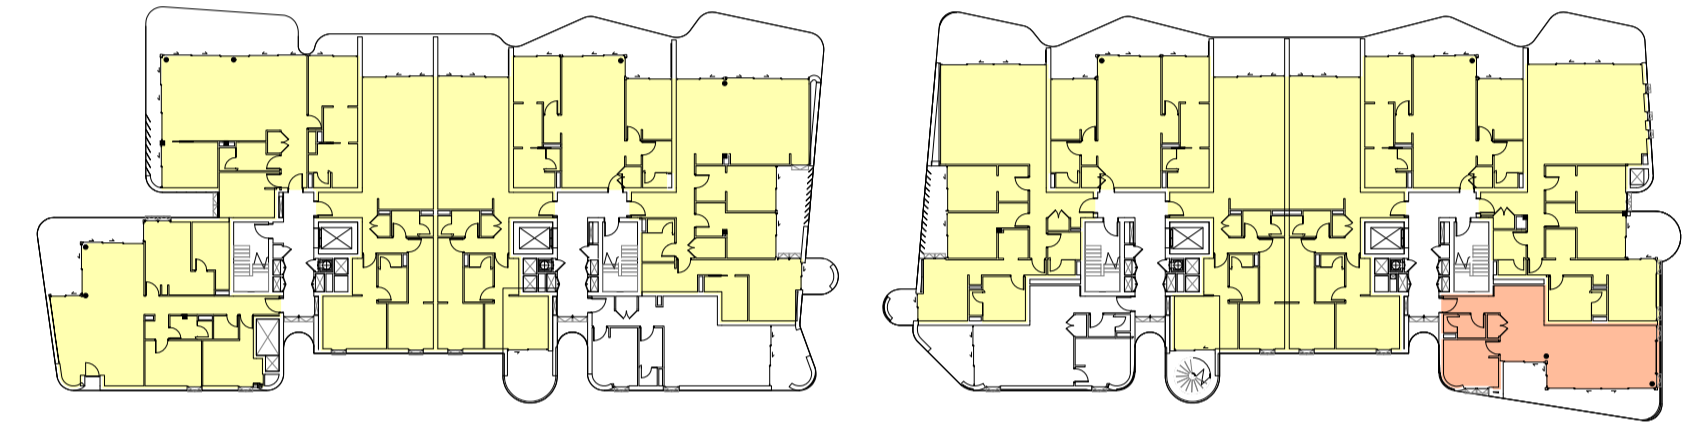


Solar Access - Level 6

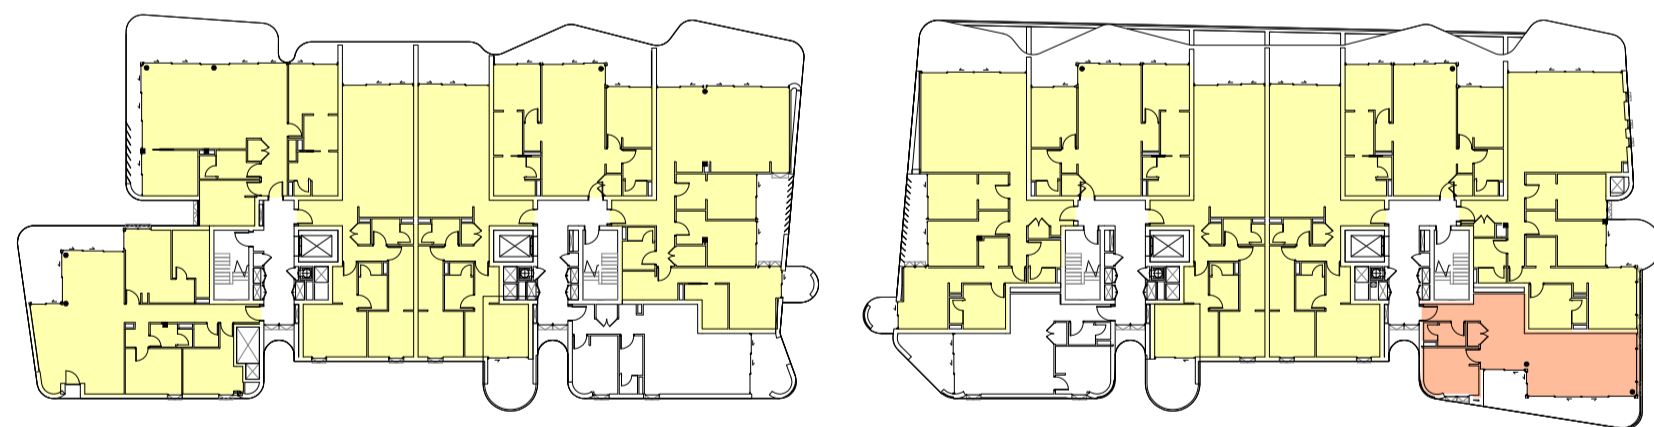

Solar Access - Level 3

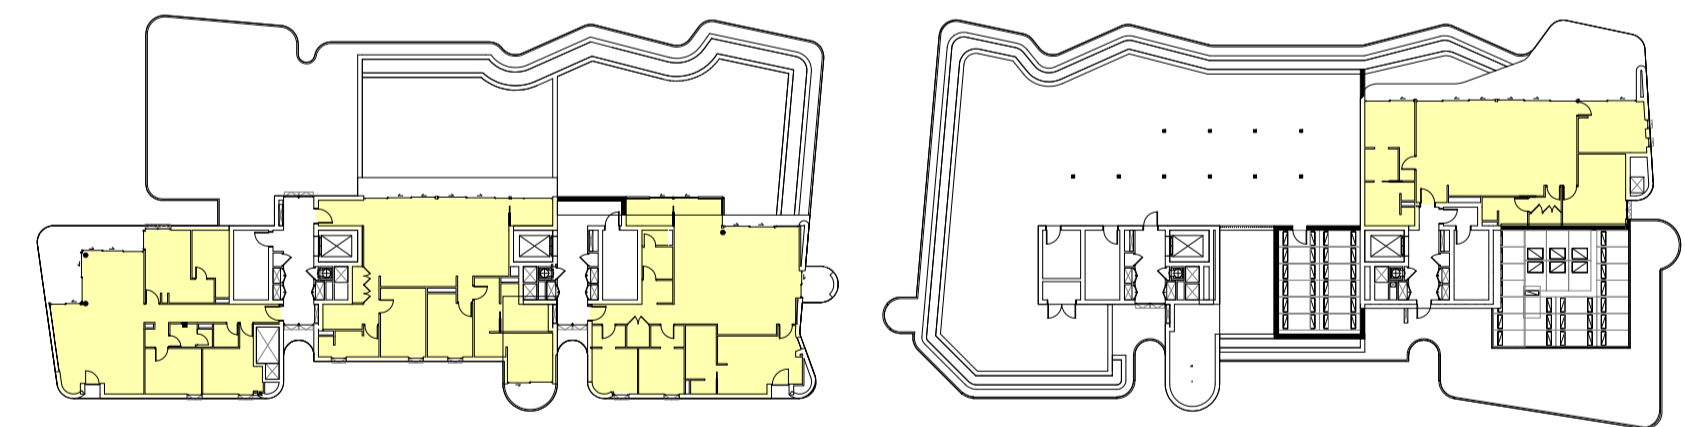


Solar Access - Level 7

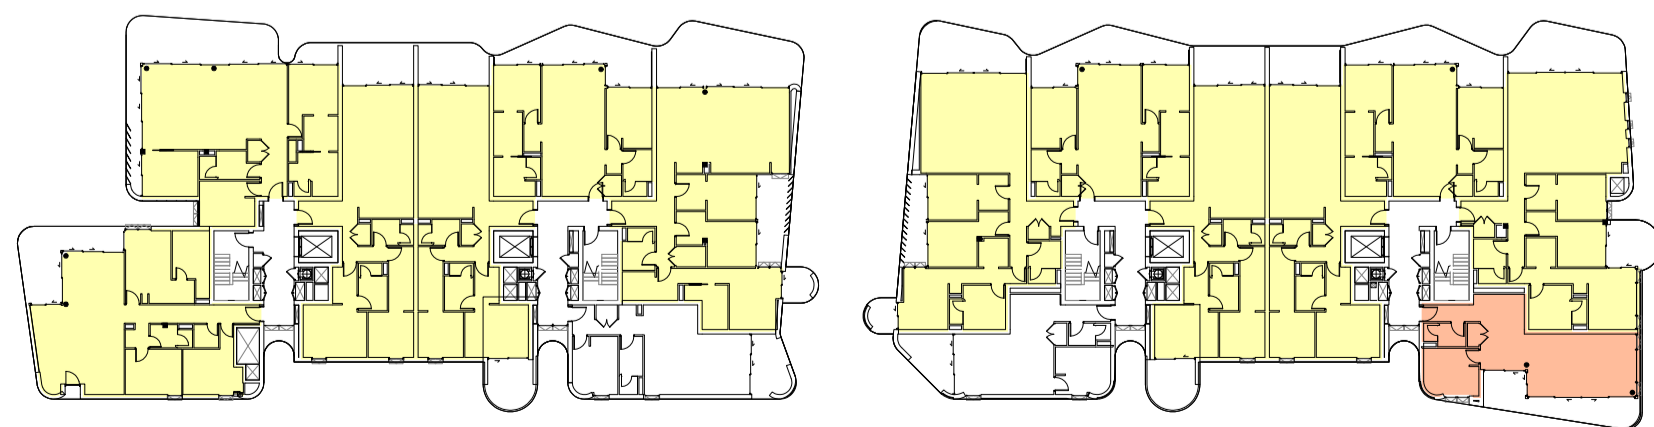

Solar Access - Level 4

SEPP65 SOLAR ACCESS COMPLIANCE

 2 HOURS	79%
 15 MINUTES	8%
 Calculating...	

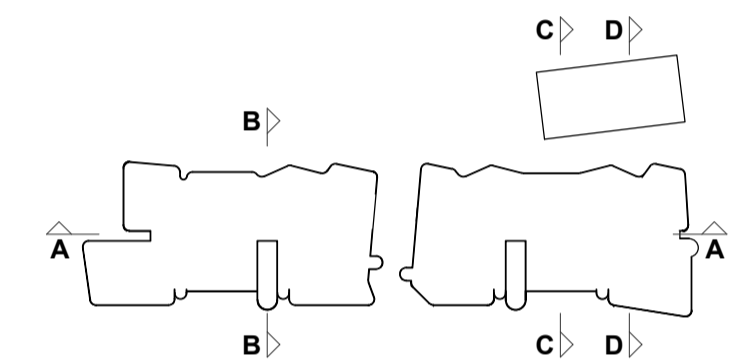

Structural Engineer
Northrop Consulting Engineers

Mechanical / Hydraulic Engineer
S4B / WPF

Electrical Engineer
S4B

Fire Engineer
WPF

Access Consultant
Phillip Chun


Basix
David Gradwell

Client

DOMAGROUP

Project
35 Honeysuckle
35 Honeysuckle Drive
Newcastle, NSW 2300

Drawing Name
SEPP 65 Analysis - Solar

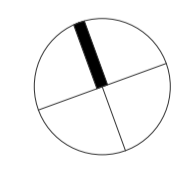

Date
09.11.18

Scale
1 : 500

Sheet Size
@ A1

Drawn
MJL


Chk.
EW

Job No.
5711

Drawing No.
DA-A-3201 / 05

Revision

SJB Architects
Level 2
490 Crown Street
Surry Hills NSW
2010 Australia
T 61 2 9380 9911
F 61 2 9380 9922
www.sjb.com.au




In accepting and utilising this document the recipient agrees that SJB Architecture (NSW) Pty. Ltd. ACN 081 094 724 T/A SJB Architects, retain all common law, statutory law and other rights including copyright and intellectual property rights. The recipient agrees not to use this document for any purpose other than its intended use; to waive all claims against SJB Architects resulting from unauthorised changes; or to reuse the document on other projects without the prior written consent of SJB Architects. Under no circumstances shall transfer of this document be deemed a sale. SJB Architects makes no warranties of fitness for any purpose. The Builder/Contractor shall verify job dimensions prior to any work commencing. Use figured dimensions only. Do not scale drawings.


Nominated Architects: Adam Haddow-7188 | John Pradel-7004

FOR APPROVAL


Rev	Date	Revision	By	Chk.
01	04.05.18	Issued to Consultants	MJL	EW
02	11.05.18	Issued to Consultants	MJL	EW
03	06.06.18	Issued for Review	MJL	EW
04	09.07.18	Issued for Approval	MJL	AH
05	09.11.18	Issued For Approval	SC	EW

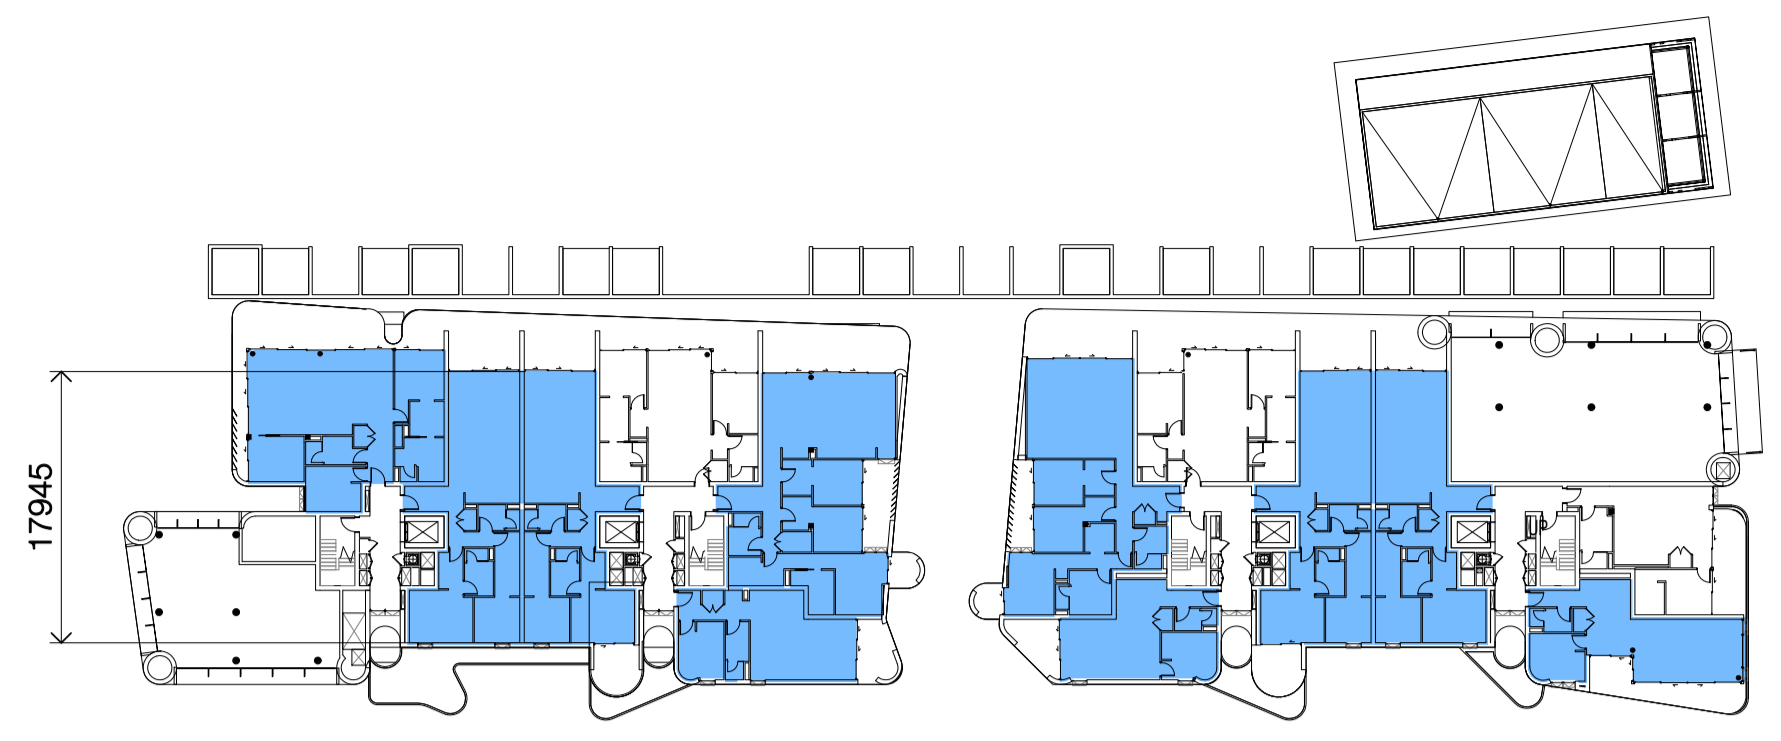


Ventilation - Level 1

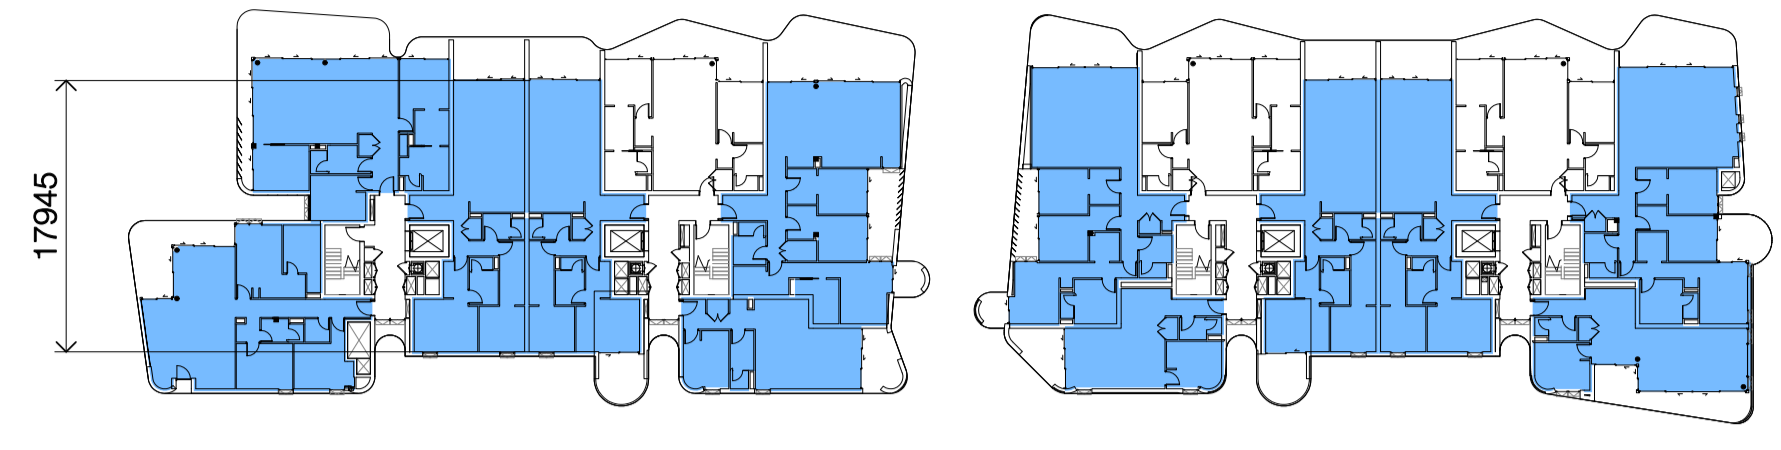


Ventilation - Level 5

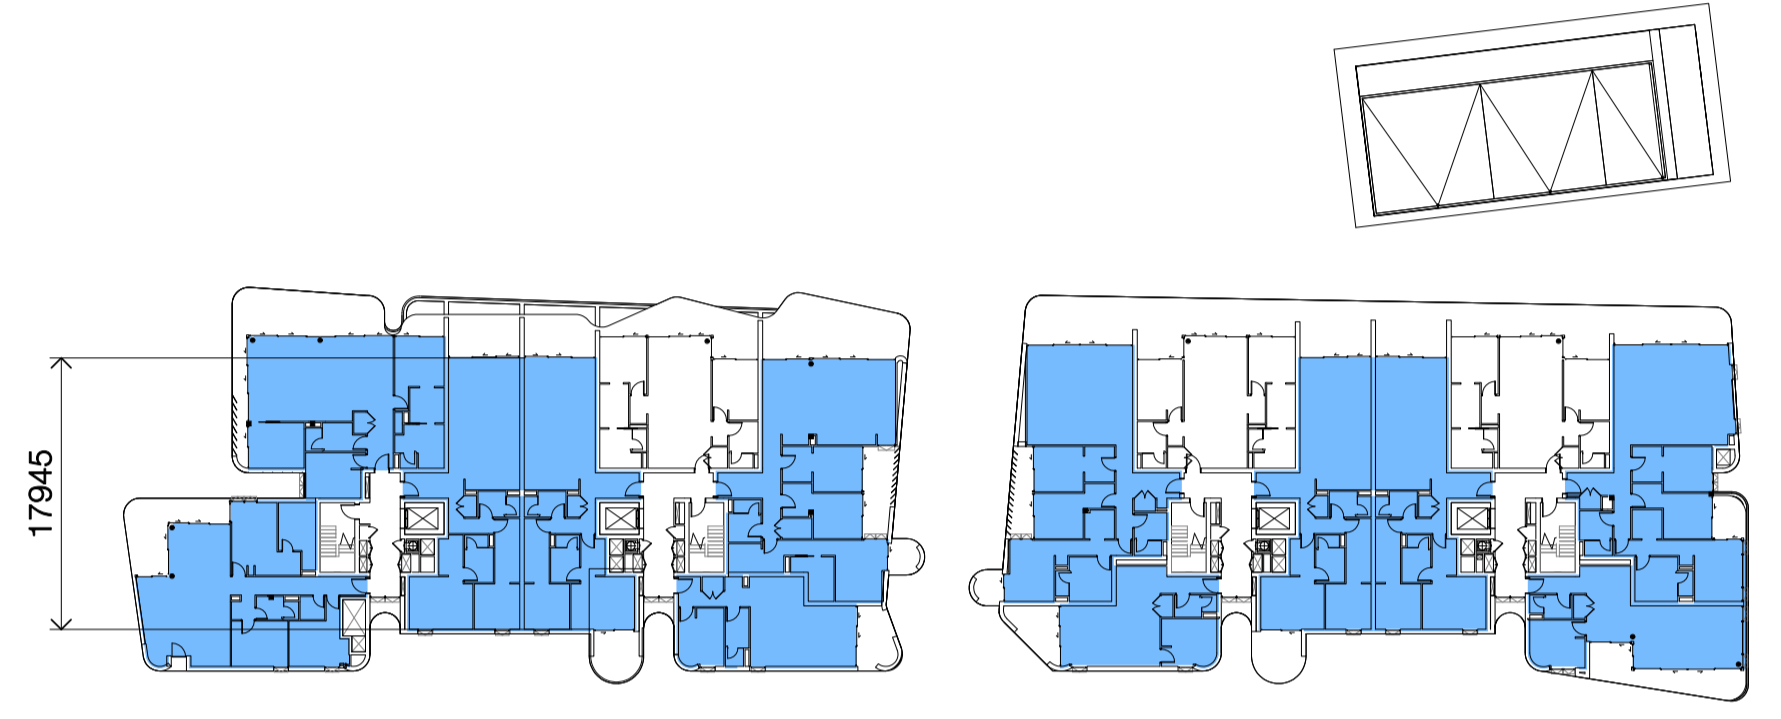


Ventilation - Level 2

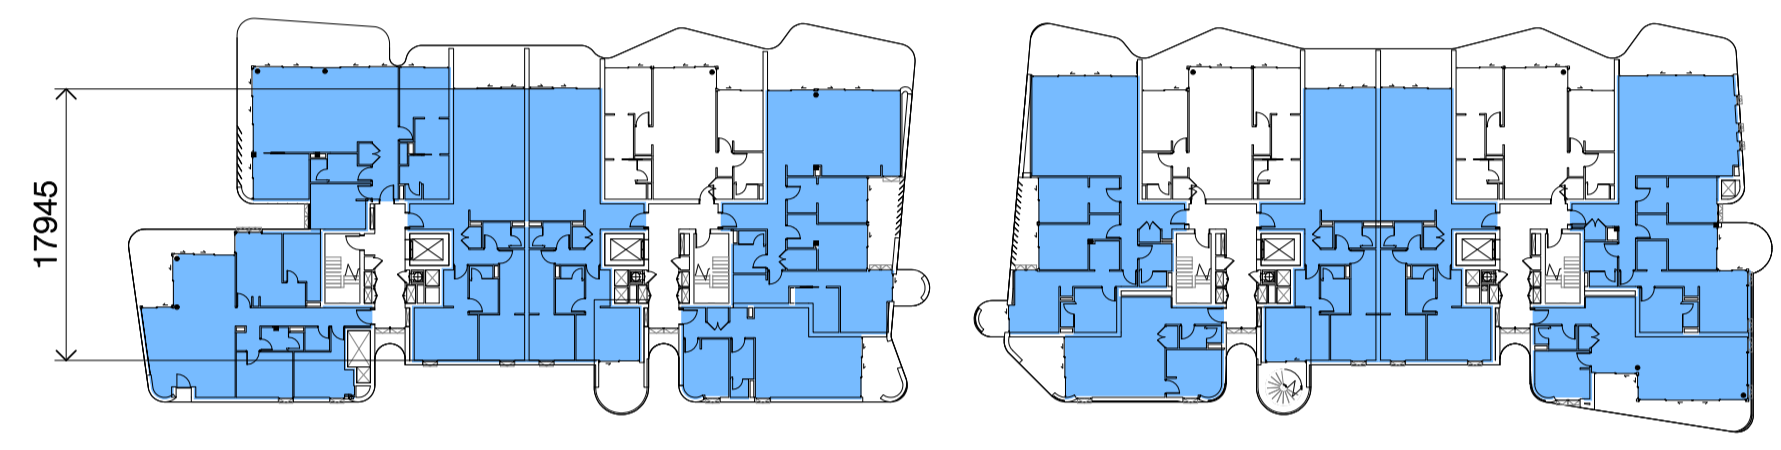


Ventilation - Level 6

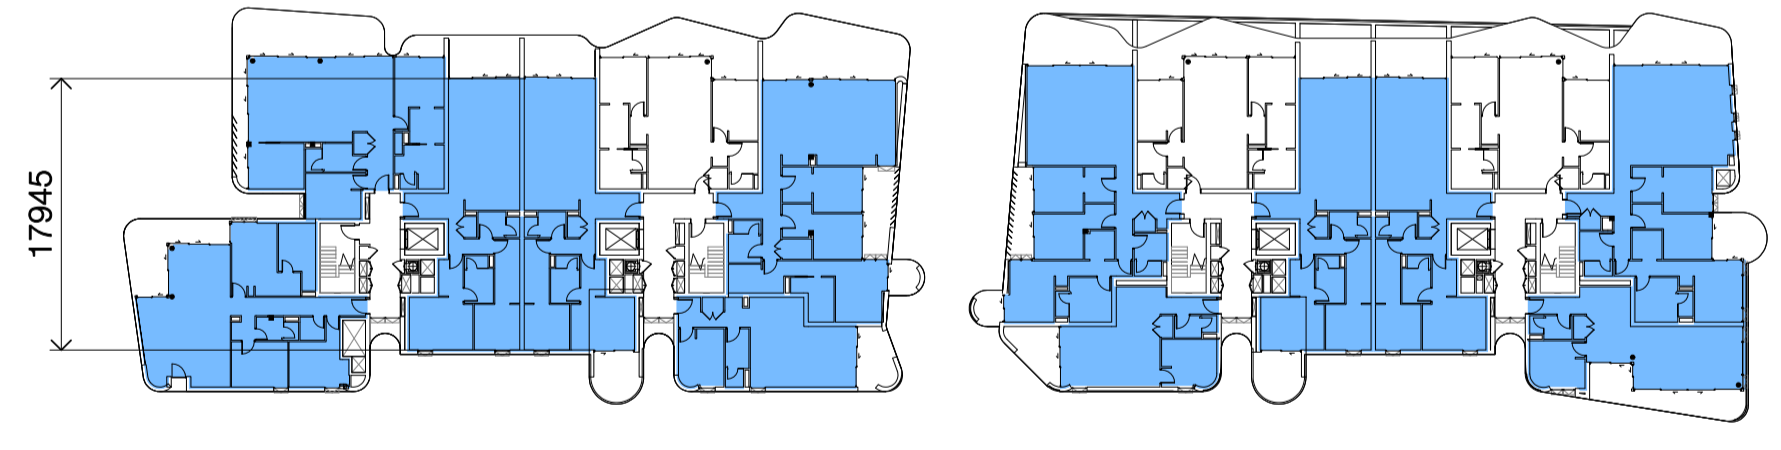

Ventilation - Level 3

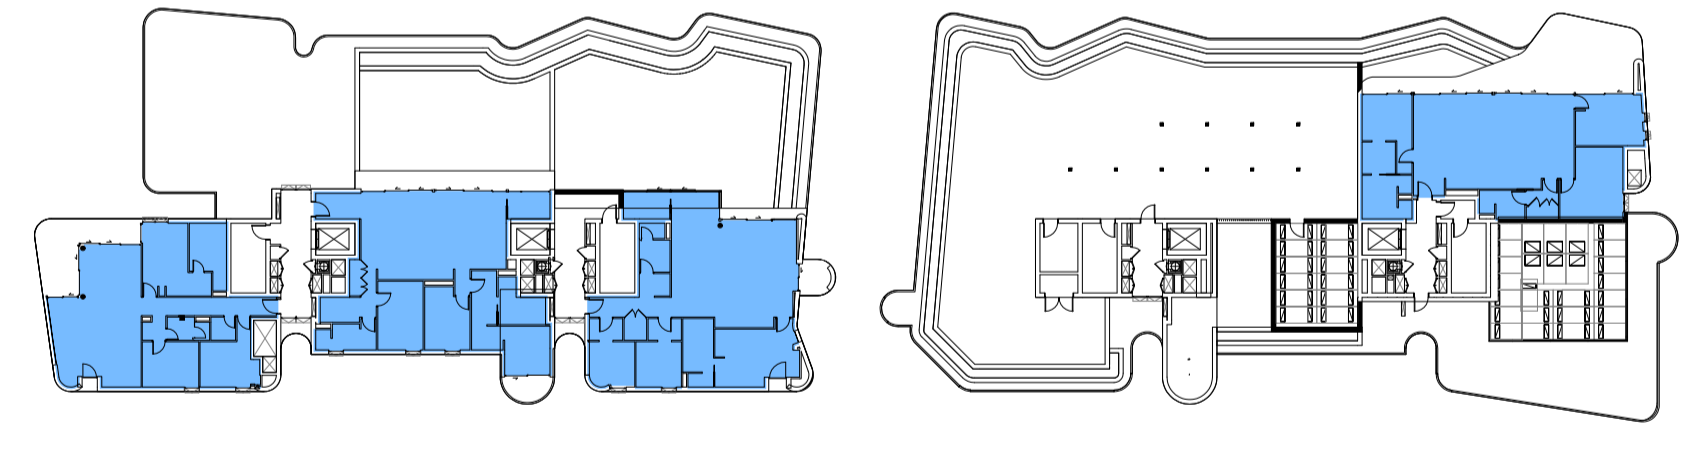


Ventilation - Level 7

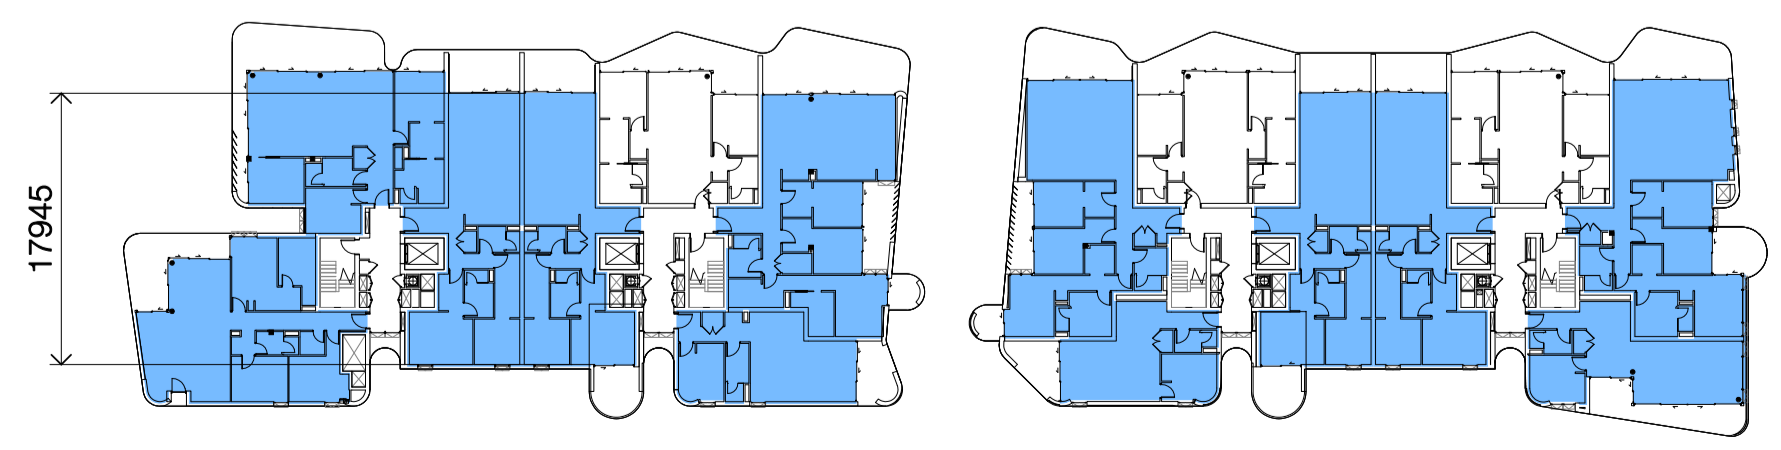

Ventilation - Level 4

SEPP65 CROSS-VENTILATION COMPLIANCE

COMPLIANT 80%
 Calculating...

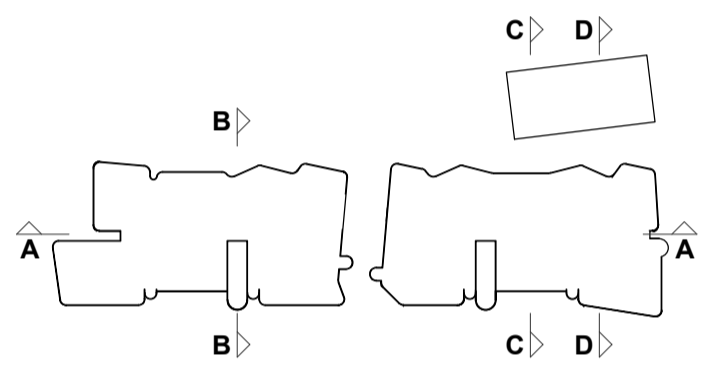

Structural Engineer
 Northrop Consulting Engineers

Mechanical / Hydraulic Engineer
 S4B / WPF

Electrical Engineer
 S4B

Fire Engineer
 WPF

Access Consultant
 Phillip Chun


Basix
 David Gradwell

Client

DOMAGROUP

Project
 35 Honeysuckle
 35 Honeysuckle Drive
 Newcastle, NSW 2300

Drawing Name
 SEPP 65 Analysis - Ventilation

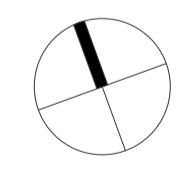

Date
 09.11.18

Scale
 1 : 500

Sheet Size
 @ A1

Drawn
 MJL

Chk.
 EW

Job No.
 5711

Drawing No.
 DA-A-3202 / 05

Revision

SJB Architects
 Level 2
 490 Crown Street
 Surry Hills NSW
 2010 Australia
 T 61 2 9380 9911
 F 61 2 9380 9922
 www.sjb.com.au

