


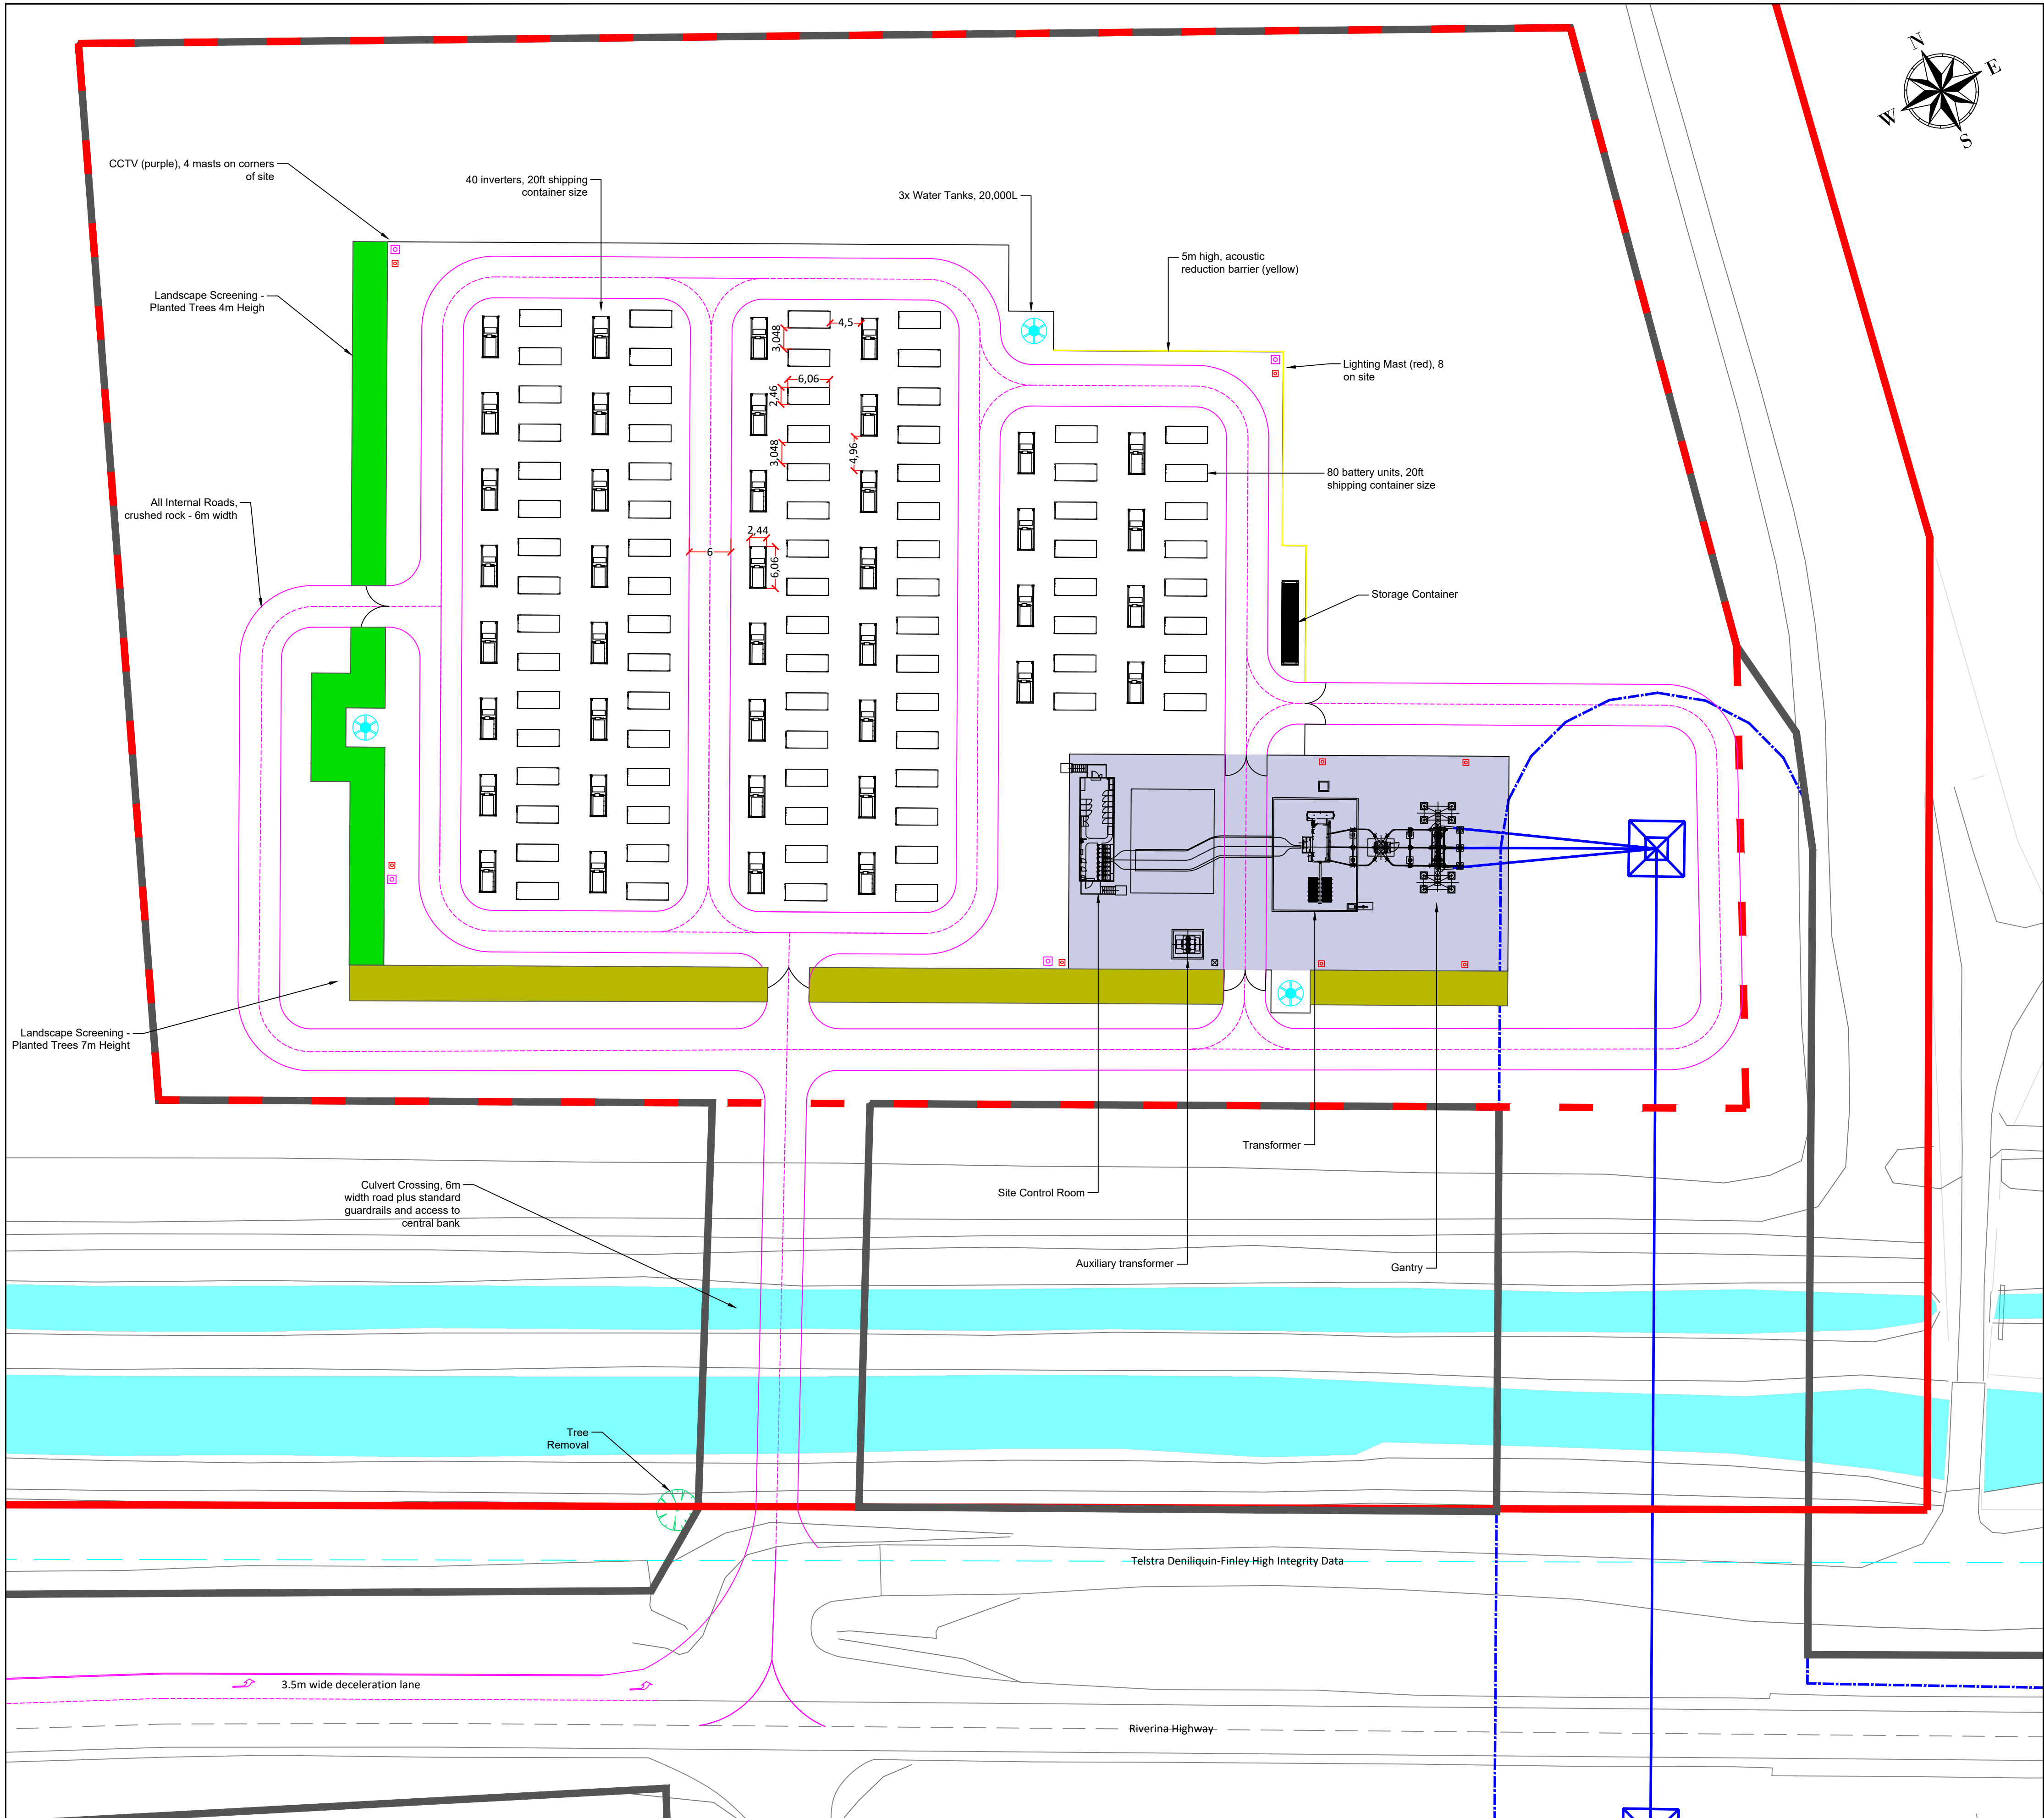

LEGEND	
Proposed Works	
	Proposed Road and access tracks
	Proposed Transmission Line
	Leased Area Boundary
	Concrete Pad
Existing Site Features	
	Existing TG UG Comms
	Site Boundary
	Roads/Tracks
	Fence
	Toe Bank (bottom)
	Top Bank (top)
	Existing Vegetation
	Irrigation channel

A SITE PLAN
Scale 1/500

This plan and its contents are the intellectual property of Gransolar Group and its subsidiaries. All rights reserved. No part of this document may be reproduced, distributed, or transmitted in any form or by any means, including photocopying, recording, or other electronic or mechanical methods, without the prior written permission of Gransolar Group.

Includes material © Neamap 2024

Proprietary and Confidential GRS ENGINEERING All rights reserved				
ISSUED FOR	☒ INFORMATION ONLY			
	☐ APPROVAL			
	☐ QUOTATION PURCHASING			
	☐ CONSTRUCTION			
	☐ AS BUILT			
DEVELOPER: 		PROJECT: DENILIQUIN BESS PROJECT		
COORDINATE REFERENCE SYSTEM: GDA2020 / MGA zone 55		SHEET TITLE SITE PLAN		
		REFERENCE: DEN-PD-24012025	PAPER SIZE: A1: 840 x 594 mm.	
		DRAWING Nº DEN-PD-24012025-SIT-A10		