



LEVEL 03 - SCOPE OF WORKS:

- ① BIKE STORE - 15 BIKE SPACES

Recent revision history		
#	Status	Description
A		ISSUE FOR SEARS REQUEST
B		ISSUE FOR INFORMATION
C		ISSUE FOR SSDA

Date
26/03/20
15/05/20
03/11/20

Notes
Copyright © Woods Bagot 2020
All Rights Reserved
No material may be reproduced without prior permission

Contractor must verify all dimensions on site before commencing work or preparing shop drawings.

Do not scale drawings.

Legend	
	Existing structure and walls to remain
	Proposed new structure, walls and doors
	Not in scope
	State Heritage Register curtilage

Note: Joinery items and loose furniture shown are for illustrative purposes only

Project
INTERCONTINENTAL HOTEL SYDNEY

Client
MULPHA

Issuer
WOODS BAGOT

Project number
121205

Checked
TD

Approved
AC

Size check
25mm

Sheet size
A2


Scale
1 : 200

Sheet title
FLOOR PLAN - LEVEL 03


Sheet number
ST2-DA-22030

Status
FOR SSDA

Revision
C

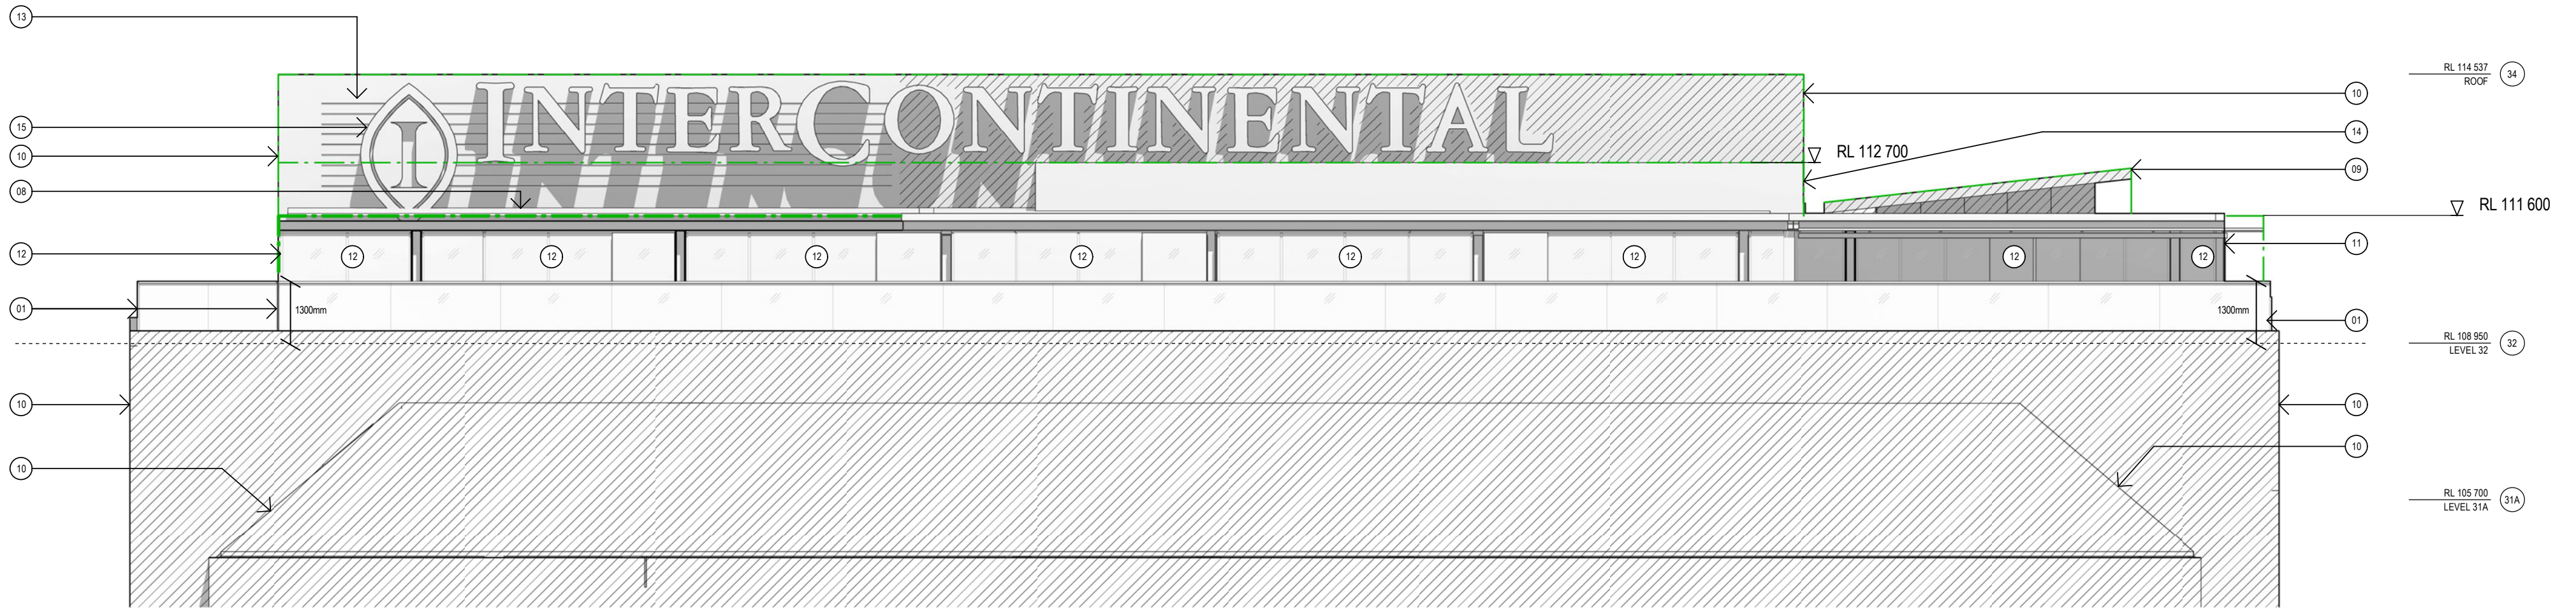

1 LEVEL 32 FACADE ELEVATION - EAST
SCALE 1 : 100

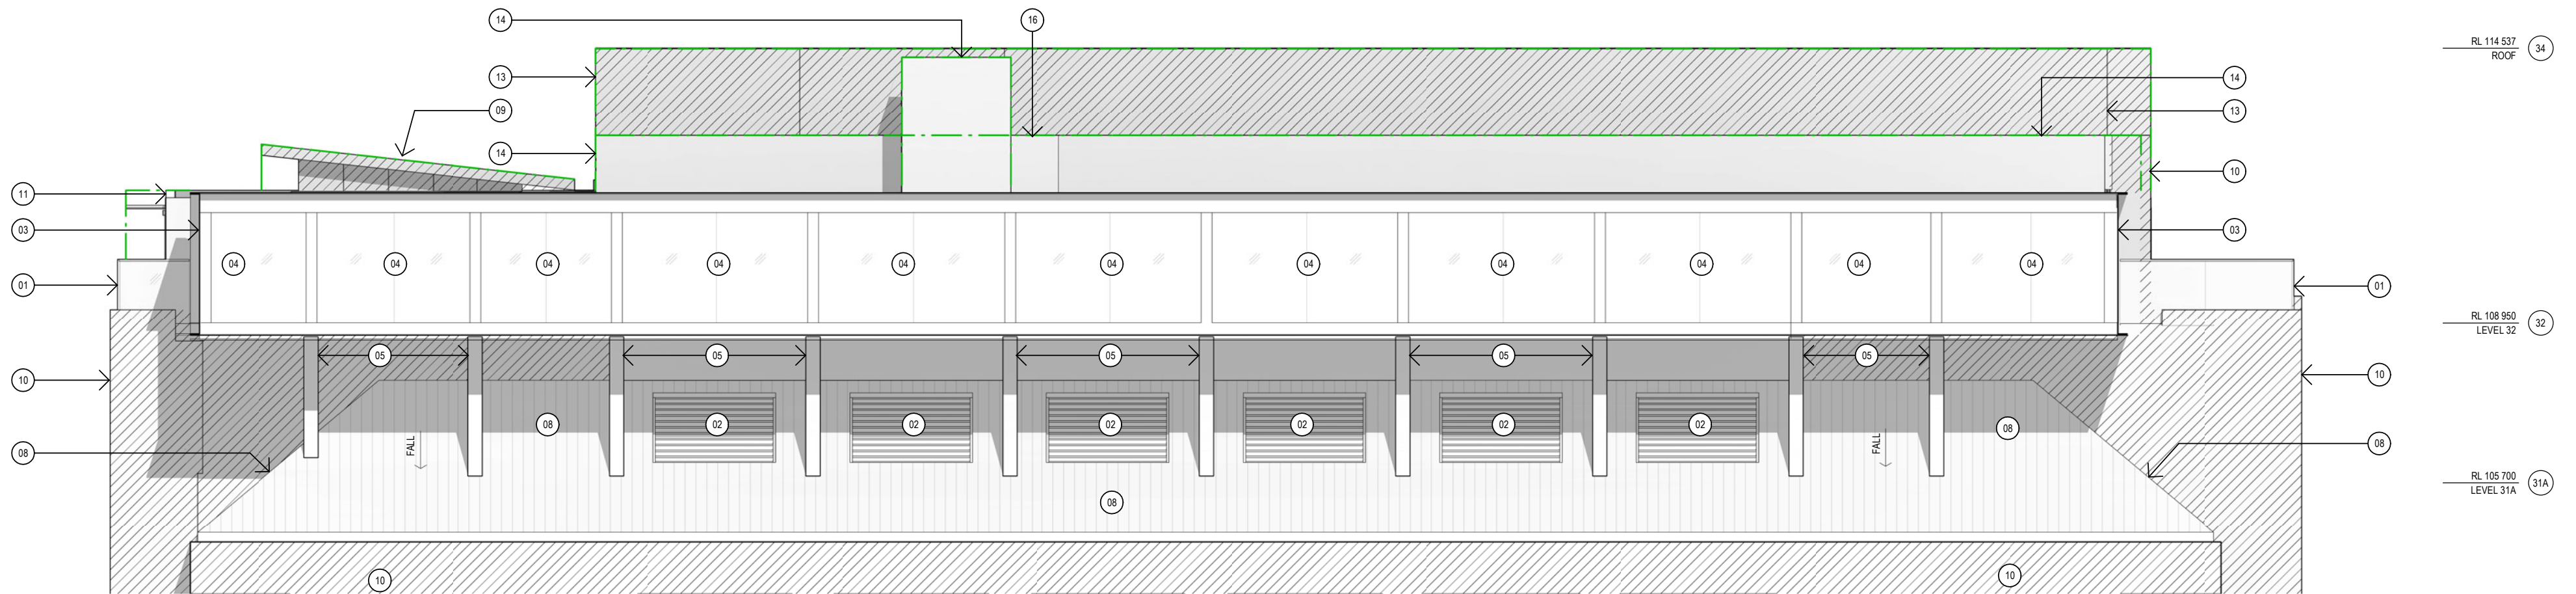

2 LEVEL 32 FACADE ELEVATION - WEST
SCALE 1 : 100

L32 SCOPE OF WORKS:

- 01 GLASS & STAINLESS STEEL BALUSTRADE & HANDRAIL WITH DARK BRONZE PVD FINISH
- 02 REPLACEMENT AIR INTAKE LOUVRES
- 03 DARK BRONZE COLOURED METAL CLADDING
- 04 FIXED GLAZING
- 05 CLADDING FOR NEW STRUCTURAL SUPPORT
- 06 INTERNAL FINISHES SHOWN FOR ILLUSTRATIVE PURPOSES
- 07 GLAZED ROOF TO ENGINEERS REQUIREMENTS
- 08 METAL ROOF
- 09 EXISTING METAL DECK ROOF - MAKE GOOD INTERFACE WITH EXISTING
- 10 EXISTING PRE-CAST CONCRETE CLADDING
- 11 EXISTING EXPOSED STRUCTURE PROPOSED TO BE RE-PAINTED
- 12 GLAZED SLIDING DOOR SUITES TO REPLACE EXISTING DOORS
- 13 REFURBISHED ALUMINIUM LOUVRES TO ROOF TOP PLANT
- 14 EXISTING CLADDING UPGRADE TO ACHIEVE COMPLIANCE AS REQUIRED
- 15 REFURBISHED BUILDING SIGNAGE
- 16 KITCHEN EXHAUST FAN
- 17 LOUVRE DOOR TO COOLING TOWER ENCLOSURE

Recent revision history		Description	Date	Notes
#	Status			
A		ISSUE FOR SSDA	31/07/20	Copyright © Woods Bagot 2020 All Rights Reserved No material may be reproduced without prior permission
B		ISSUE FOR SSDA	21/10/20	Contractor must verify all dimensions on site before commencing work or preparing shop drawings. Do not scale drawings.

Legend		Notes: Interior joinery, furniture and finishes shown for illustrative purposes only
	Existing works to remain	
	Proposed new structure, walls and doors	
	Not in scope	
	Approved maximum building envelope	
	State Heritage Register elements	

Project
INTERCONTINENTAL HOTEL SYDNEY

Client
MULPHA

Issuer
WOODS BAGOT.

Project number
121205

Checked
TD

Approved
AC

Size check
25mm

Sheet size
A2



Scale
As indicated

Sheet title
LEVEL 32 FACADE ELEVATIONS

Sheet number
ST2-DA- 45101

Status
FOR SSDA

Revision
B

  




- 01 GLASS & STAINLESS STEEL BALUSTRADE & HANDRAIL WITH DARK BRONZE PVD FINISH
- 02 REPLACEMENT AIR INTAKE LOUVRES
- 03 DARK BRONZE COLOURED METAL CLADDING
- 04 FIXED GLAZING
- 05 CLADDING FOR NEW STRUCTURAL SUPPORT
- 06 INTERNAL FINISHES SHOWN FOR ILLUSTRATIVE PURPOSES
- 07 GLAZED ROOF TO ENGINEERS REQUIREMENTS
- 08 METAL ROOF
- 09 EXISTING METAL DECK ROOF - MAKE GOOD INTERFACE WITH EXISTING
- 10 EXISTING PRE-CAST CONCRETE CLADDING
- 11 EXISTING EXPOSED STRUCTURE PROPOSED TO BE RE-PAINTED
- 12 GLAZED SLIDING DOOR SUITES TO REPLACE EXISTING DOORS
- 13 REFURBISHED ALUMINIUM LOUVRES TO ROOF TOP PLANT
- 14 EXISTING CLADDING UPGRADE TO ACHIEVE COMPLIANCE AS REQUIRED
- 15 REFURBISHED BUILDING SIGNAGE
- 16 KITCHEN EXHAUST FAN
- 17 LOUVRE DOOR TO COOLING TOWER ENCLOSURE

Legend

	Existing works to remain	Note: Interior joinery, furniture and finishes shown for illustrative purposes only
	Proposed new structure, walls and doors	
	Not in scope	
	Approved maximum building envelope	
	State Heritage Register elements	

Scale
As indicated

Sheet number **ST2-DA- 45102** Revision **B**
Status
FOR SSDA

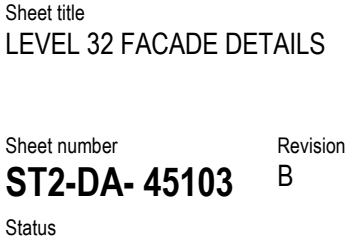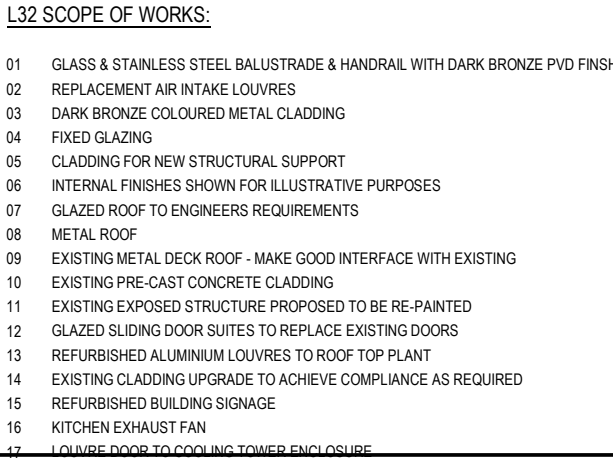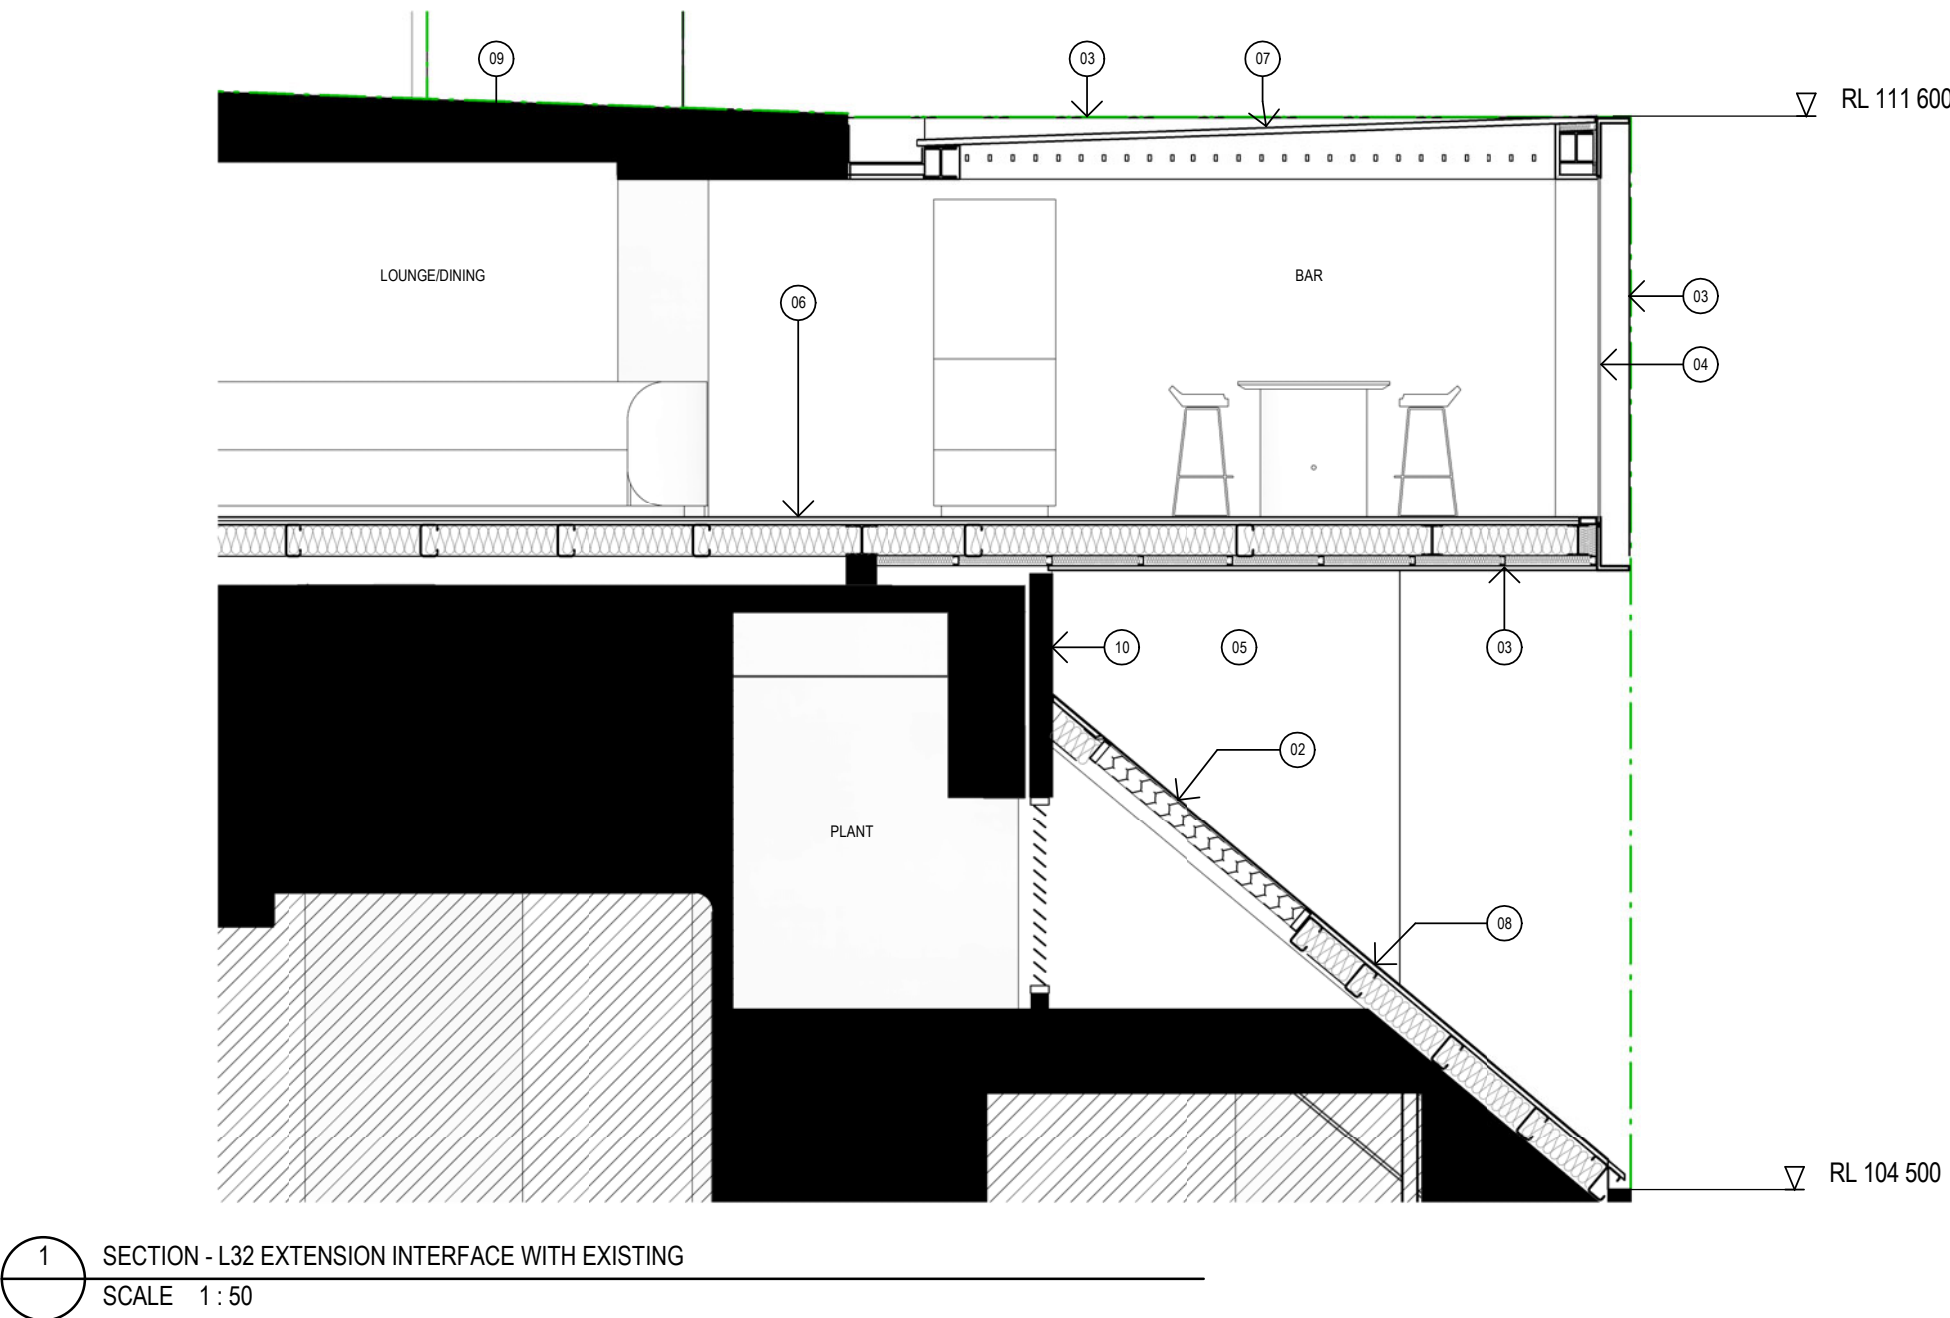

Legend

	Existing works to remain	Note: Interior joinery, furniture and finishes shown for illustrative purposes only
	Proposed new structure, walls and doors	
	Not in scope	
	Approved maximum building envelope	
	State Heritage Register elements	

Date generated 31/07/2020 1:03:04 PM BIM 360://121205_Intercontinental Hotel/121205_ICHS_R19_DA.rvt

Size check
25mm

Sheet size
A2

Scale
As indicated

