



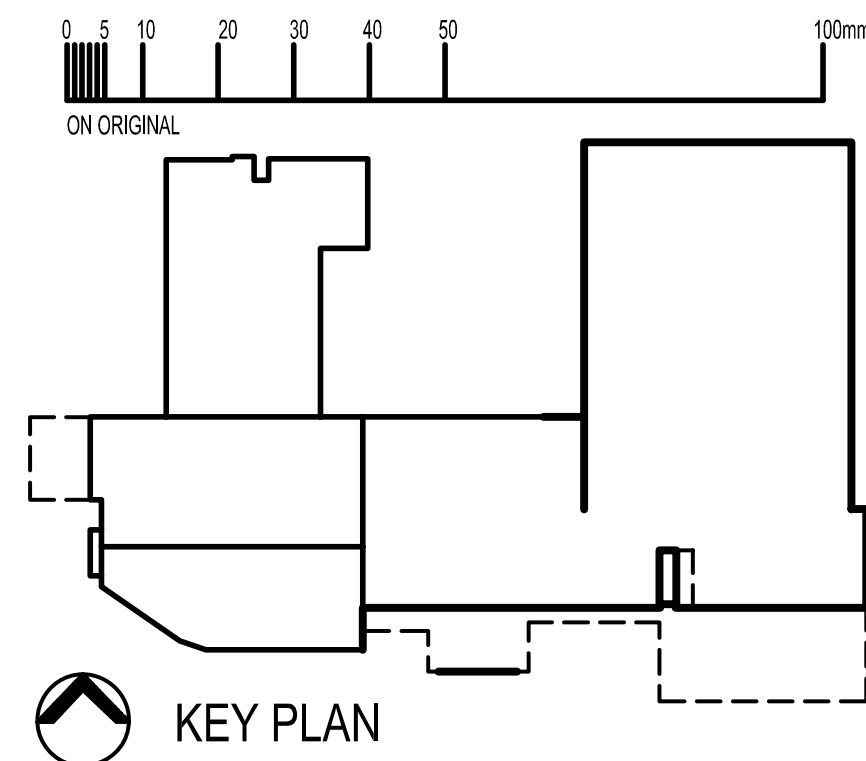

A	16-08-08	NEW DRAWING	JTC
REV.	DATE	AMENDMENT	SIGNED

CLIENT

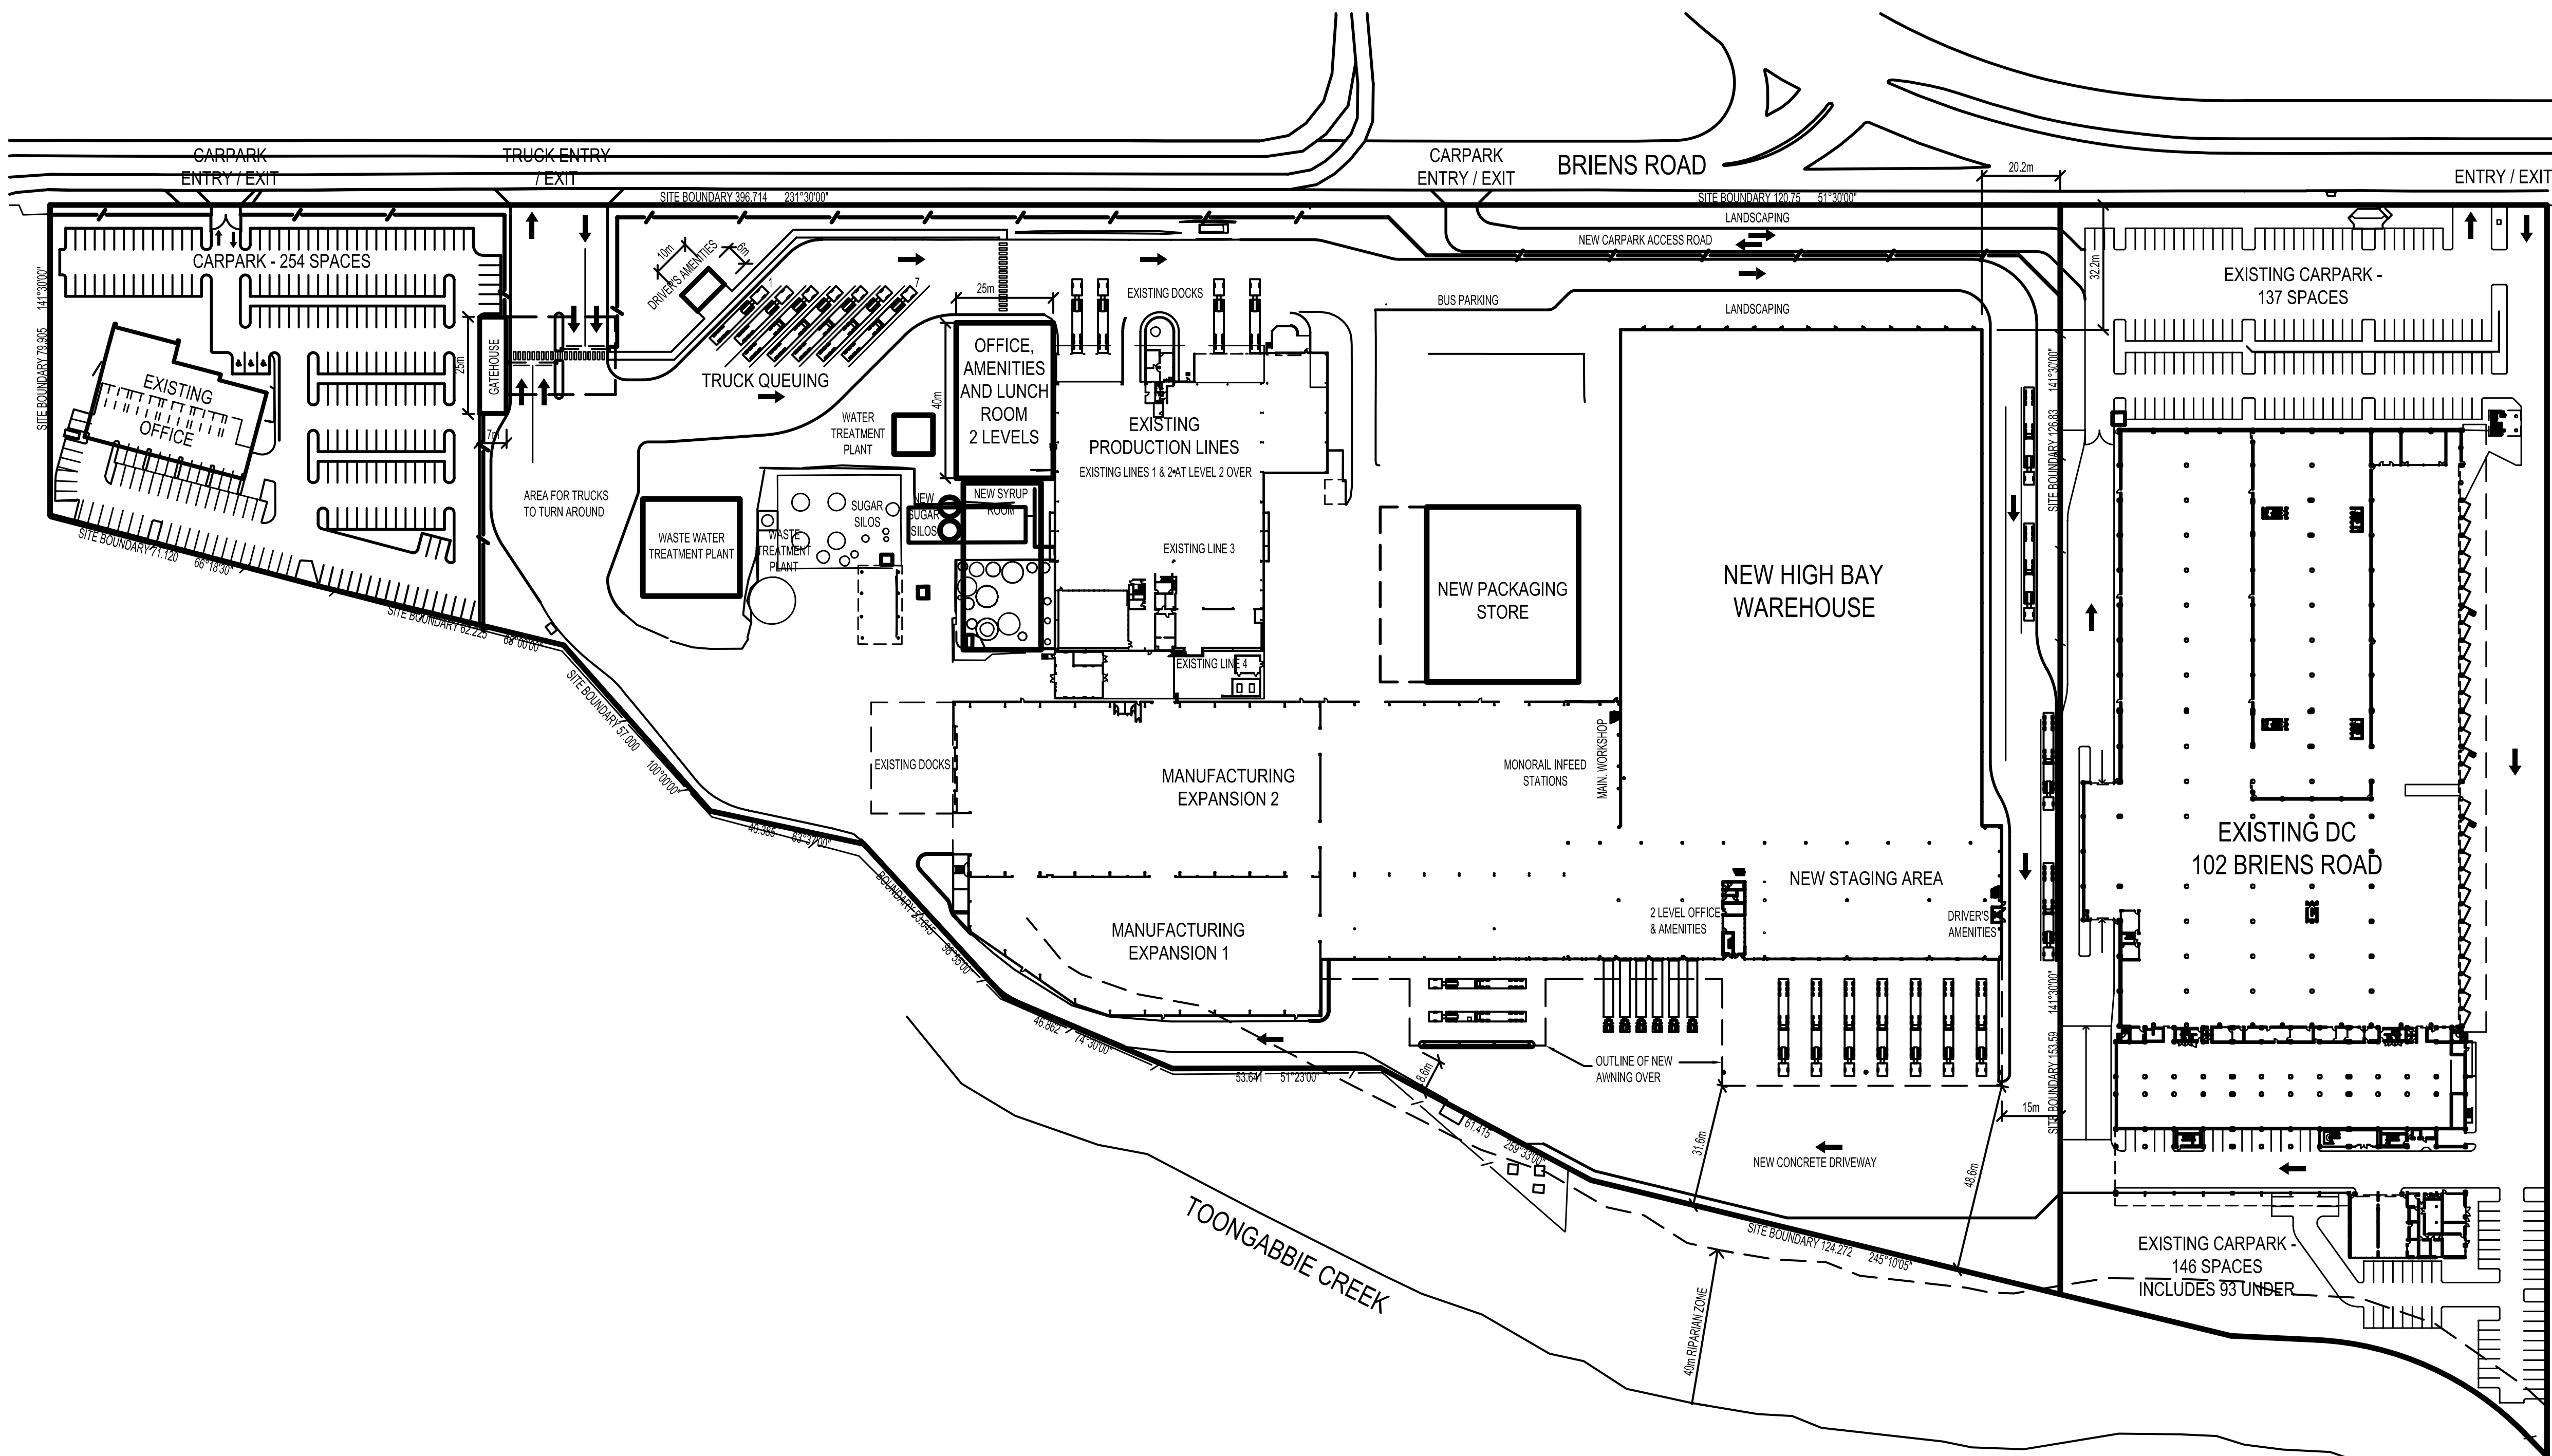

Coca-Cola Amatil (Aust) Pty Ltd
Level 15, 71 Macquarie Street Sydney NSW 2000

PROJECT
**COCA-COLA AMATIL
NORTHMEAD
REDEVELOPMENT PROJECT**

ARCHITECT
M N I A ARCHITECTS
Level 4, 8 Help Street
PO Box 1212
Chatswood NSW 2067
Telephone (02) 9495 6400
Facsimile (02) 9495 6444
mail@mnia.com.au

PROJECT MANAGER
BURNS BRIDGE SERVICES PTY LTD
Level 9, 8-10 Loftus Street Sydney NSW 2000
Tel: (02) 8220 0800 Fax: (02) 8220 0800

PLANNING AND LAND USE
JBA URBAN PLANNING CONSULTANTS PTY LTD
Level 2, 97 Pacific Highway North Sydney NSW 2060
Tel: (02) 9956 6962 Fax: (02) 9956 6143

TITLE
MASTER SITE PLAN

DATE	24-07-06	PROJECT No.	0538	STATUS	AR/EA
SCALE	1:1000 A1 - 1:2000 A3				
DRAWN	JTC				
CHECKED		DWG No.	EA 01	REV No.	/A
APPROVED					

