



01 PART NORTH ELEVATION
VIEW FROM BRIENS ROAD

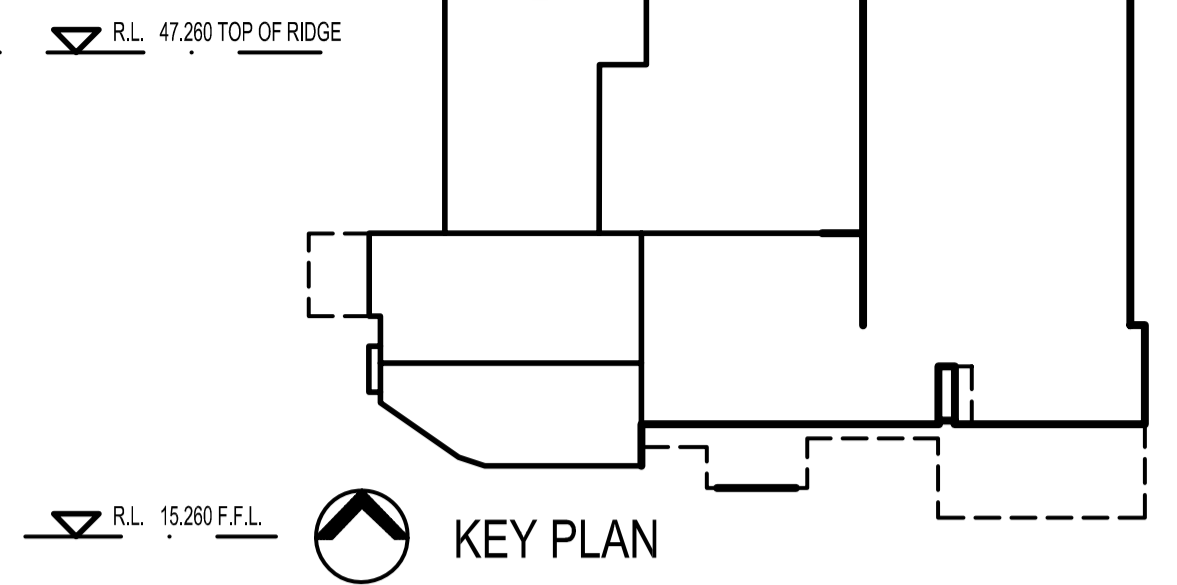


KEY PLAN

REFER TO ELEVATION
01 FOR CONTINUATION

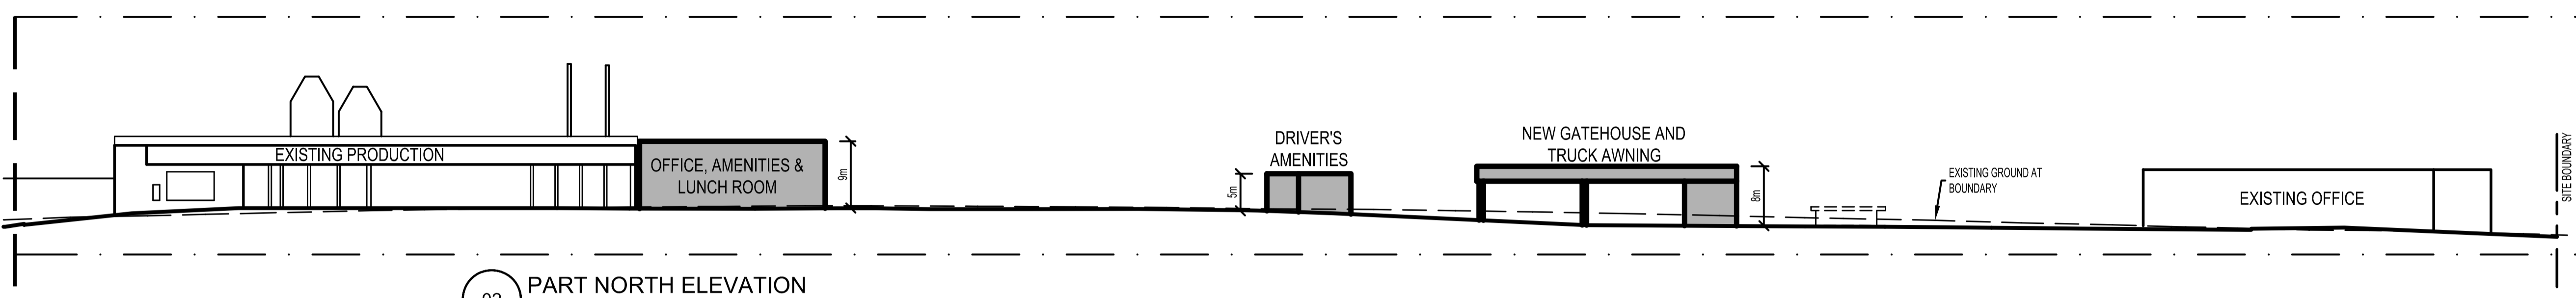

02 PART NORTH ELEVATION
VIEW FROM BRIENS ROAD

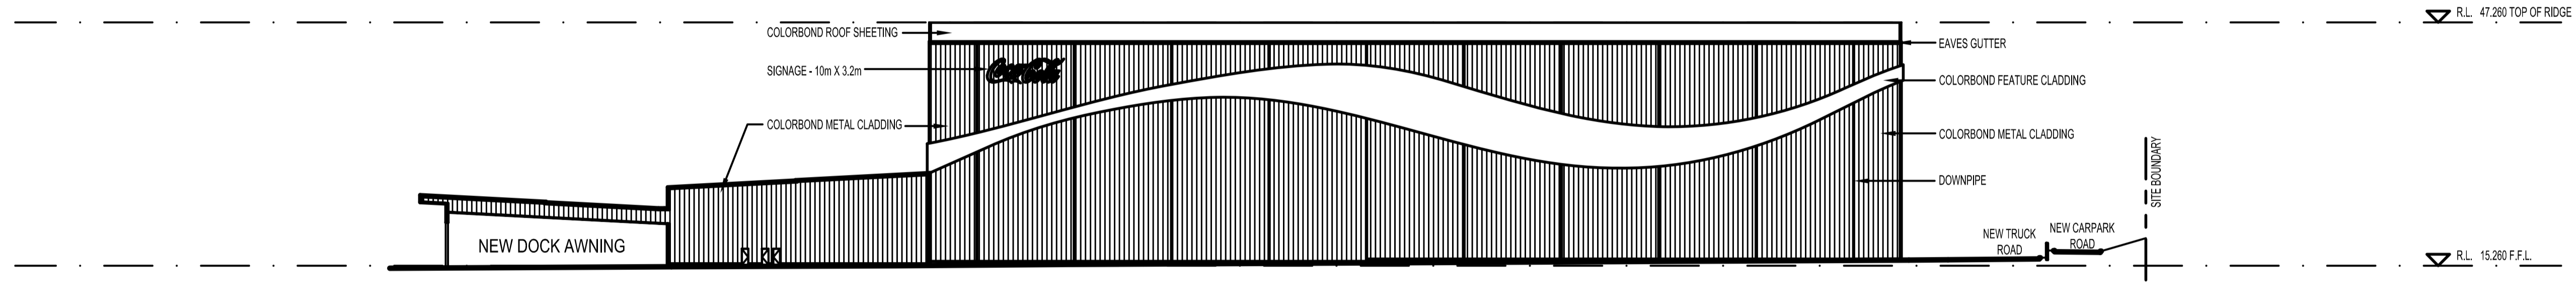

03 EAST ELEVATION

A	16-08-08	NEW DRAWING	JTC
REV.	DATE	AMENDMENT	SIGNED



Coca-Cola Amatil (Ausl) Pty Ltd
Level 15, 71 Macquarie Street Sydney NSW 2000

PROJECT
**COCA-COLA AMATIL
NORTHMEAD
REDEVELOPMENT PROJECT**




Level 4, 8 Help Street
PO Box 1212
Chatswood NSW 2067
Telephone (02) 9495 6400
Facsimile (02) 9495 6444
mail@mnia.com.au


PROJECT MANAGER
BURNS BRIDGE SERVICES PTY LTD
Level 9, 8-10 Loftus Street Sydney NSW 2000
Tel: (02) 8220 0800 Fax: (02) 8220 0800

PLANNING AND LAND USE
JBA URBAN PLANNING CONSULTANTS PTY LTD
Level 2, 97 Pacific Highway North Sydney NSW 2060
Tel: (02) 9956 6962 Fax: (02) 9956 6143

TITLE
ELEVATIONS

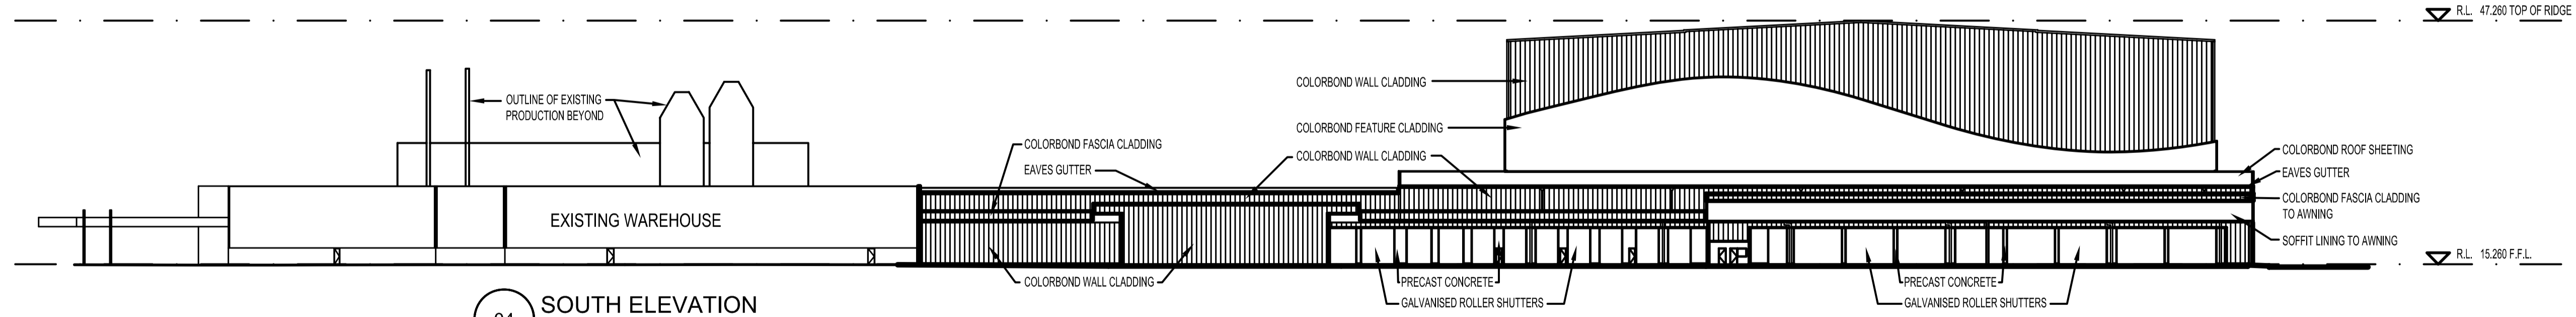

04 SOUTH ELEVATION
VIEW FROM TOONGABBIE CREEK

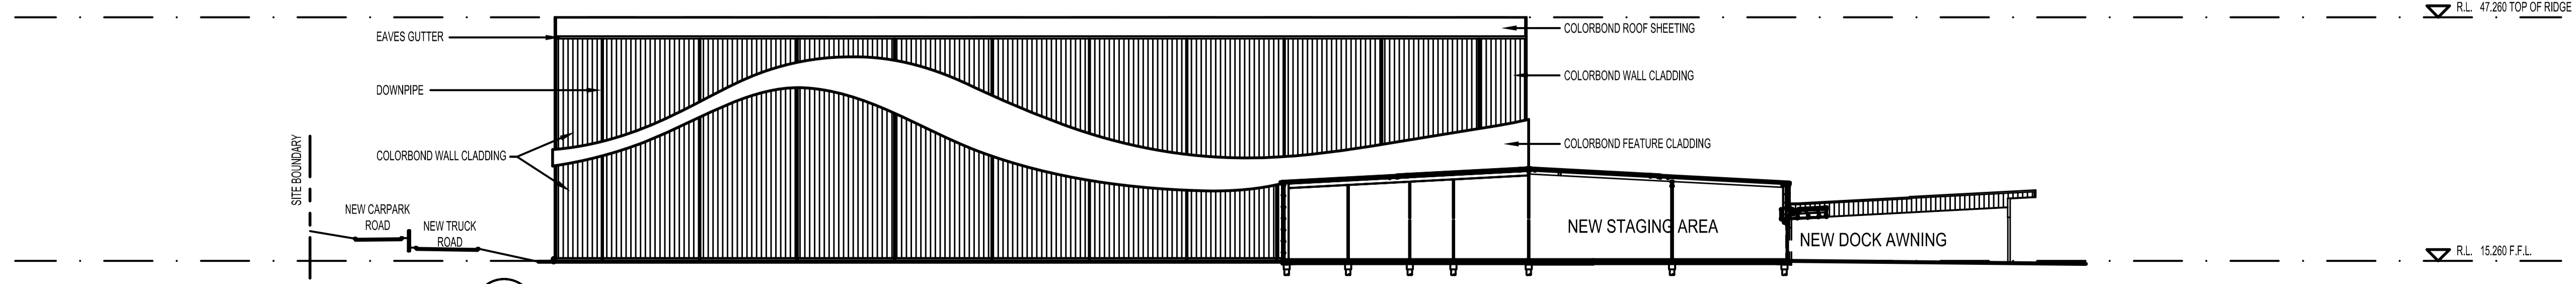

05 WEST ELEVATION

DATE	24-07-06	PROJECT No.	0538	STATUS	AR/EA
SCALE	1:500 A1 - 1:1000 A3				
DRAWN	JTC	DWG No.	EA 04	REV No.	/A
CHECKED	[Signature]				
APPROVED	[Signature]				