




01 **PART NORTH ELEVATION**
VIEW FROM BRIENS ROAD

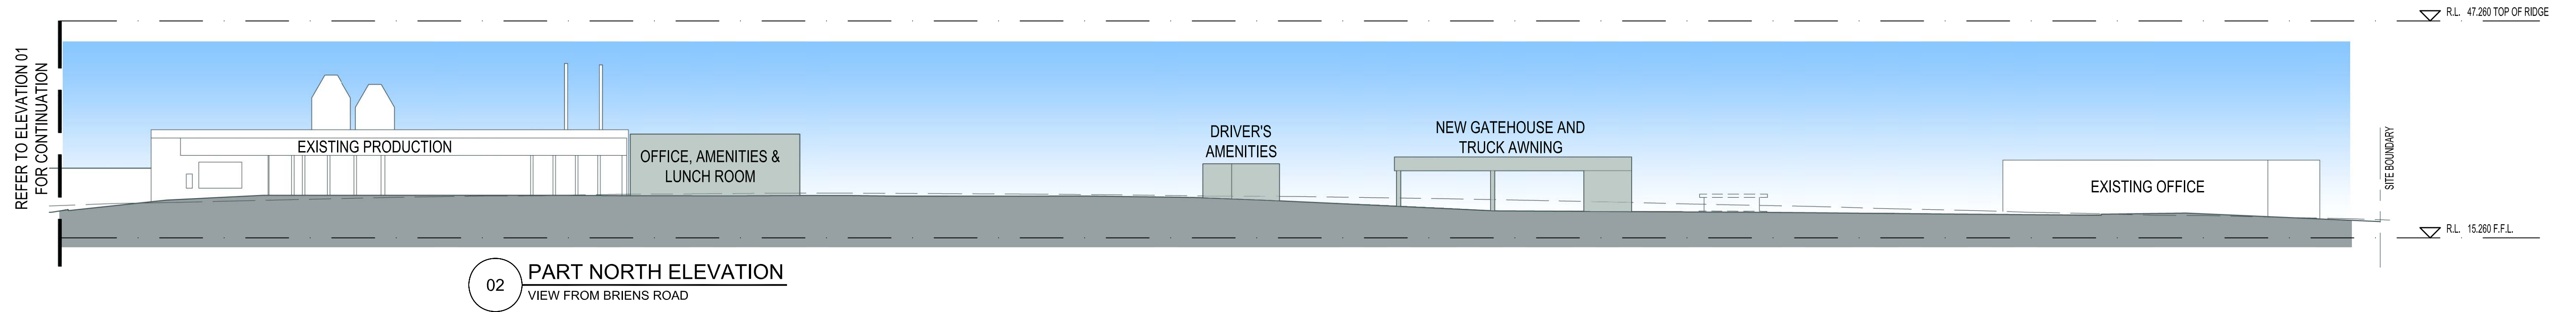


02 **PART NORTH ELEVATION**
VIEW FROM BRIENS ROAD

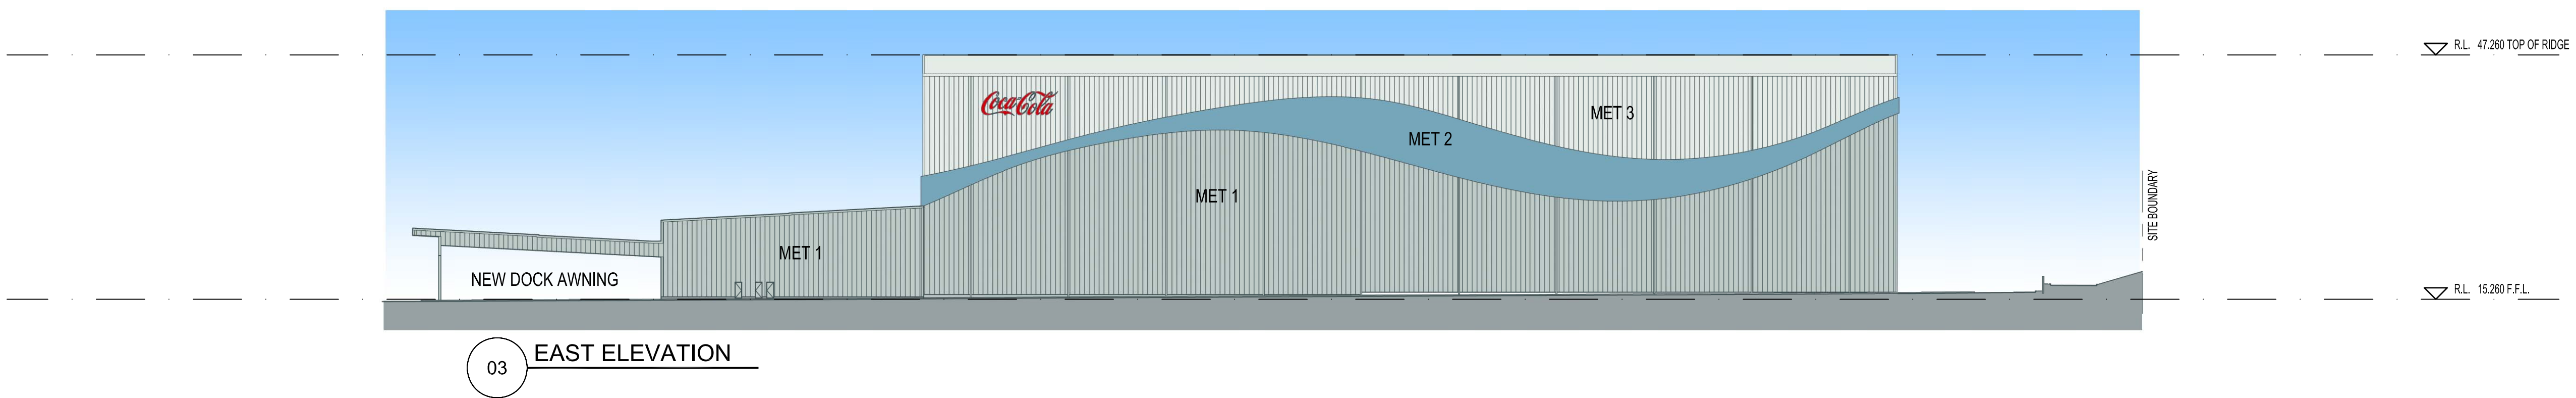

03 **EAST ELEVATION**

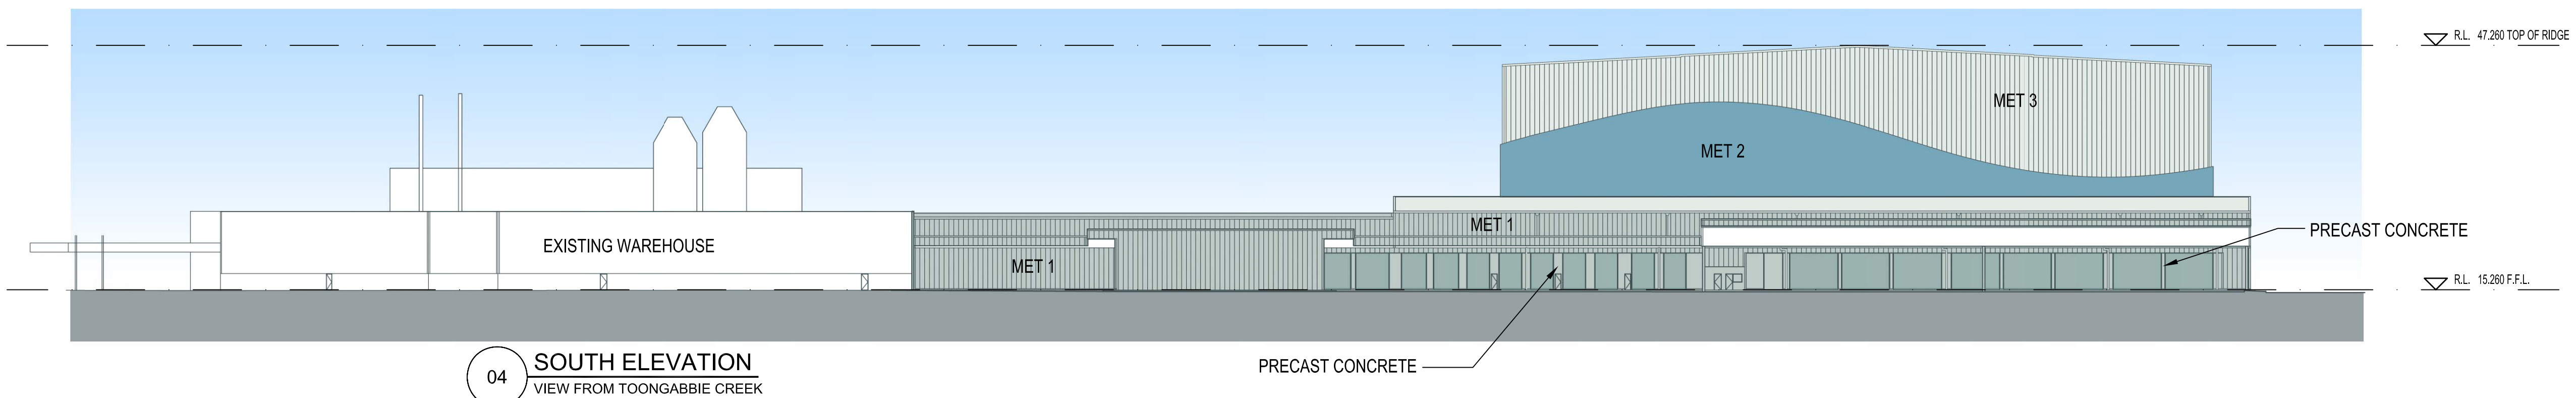

04 **SOUTH ELEVATION**
VIEW FROM TOONGABBIE CREEK

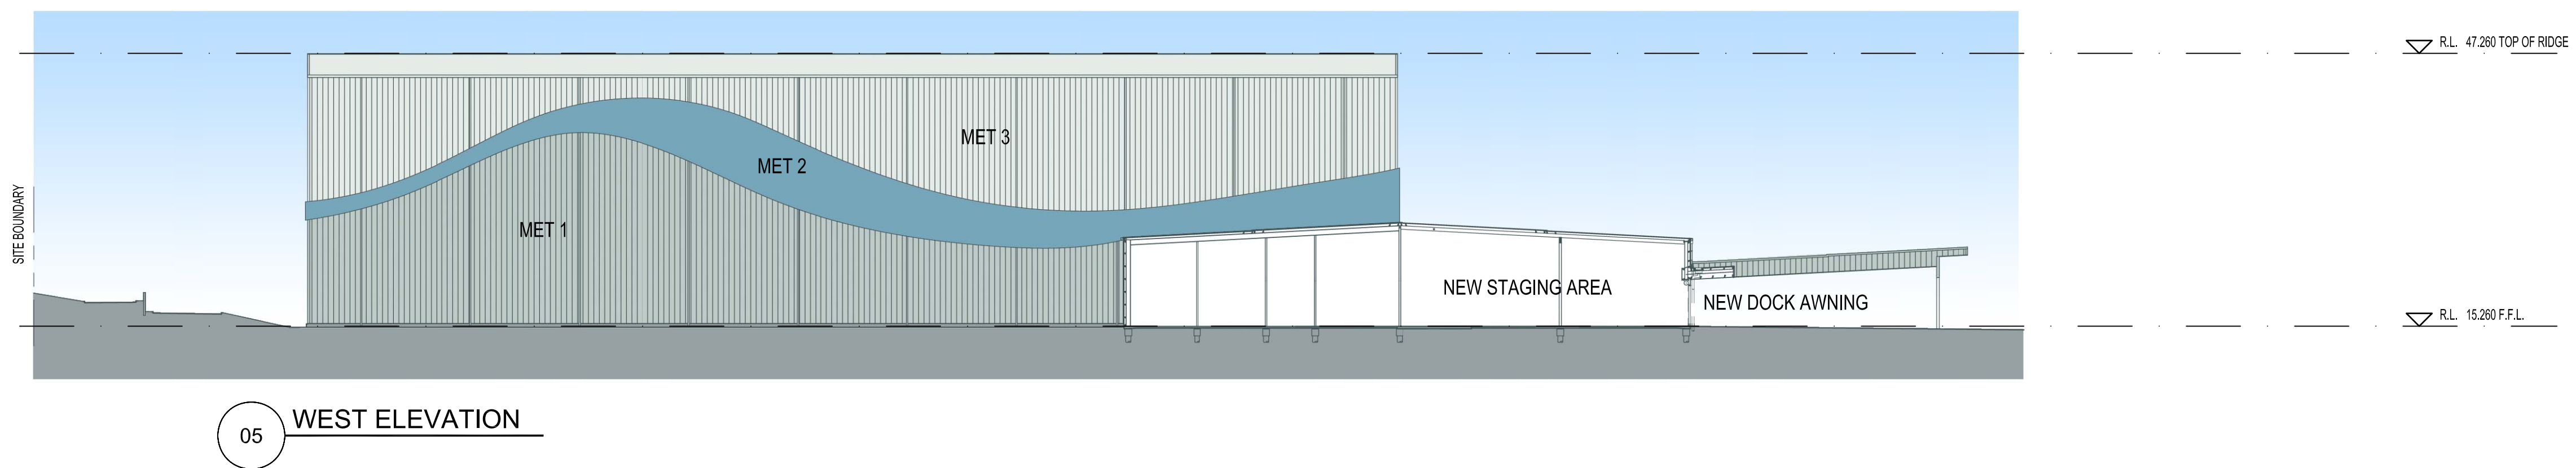

05 **WEST ELEVATION**

COLOURS

MET 1	COLORBOND 'WINDSPRAY'
MET 2	COLORBOND 'SKY BRIDGE'
MET 3	COLORBOND 'SURFMIST'

A	14.08.06	NEW DRAWING	PK
REV.	DATE	AMENDMENT	SIGNED

CLIENT



Coca-Cola Amatil (Aust) Pty Ltd
Level 15, 71 Macquarie Street Sydney NSW 2000

PROJECT
**COCA-COLA AMATIL
NORTHMEAD
REDEVELOPMENT PROJECT**

ARCHITECT



PROJECT MANAGER
BURNS BRIDGE SERVICES PTY LTD
Level 9, 8-10 Loftus Street Sydney NSW 2000
Tel: (02) 8220 0800 Fax: (02) 8220 0800

PLANNING AND LAND USE
JBA URBAN PLANNING CONSULTANTS PTY LTD
Level 2, 97 Pacific Highway North Sydney NSW 2060
Tel: (02) 9956 6962 Fax: (02) 9956 6143

TITLE
COLOURED ELEVATIONS

DATE	02-08-06	PROJECT No.	0538	STATUS	AR/EA
SCALE	1:500 A1 - 1:1000 A3				
DRAWN	PK				
CHECKED		DWG No.		REV No.	
APPROVED			EA 06	/A	