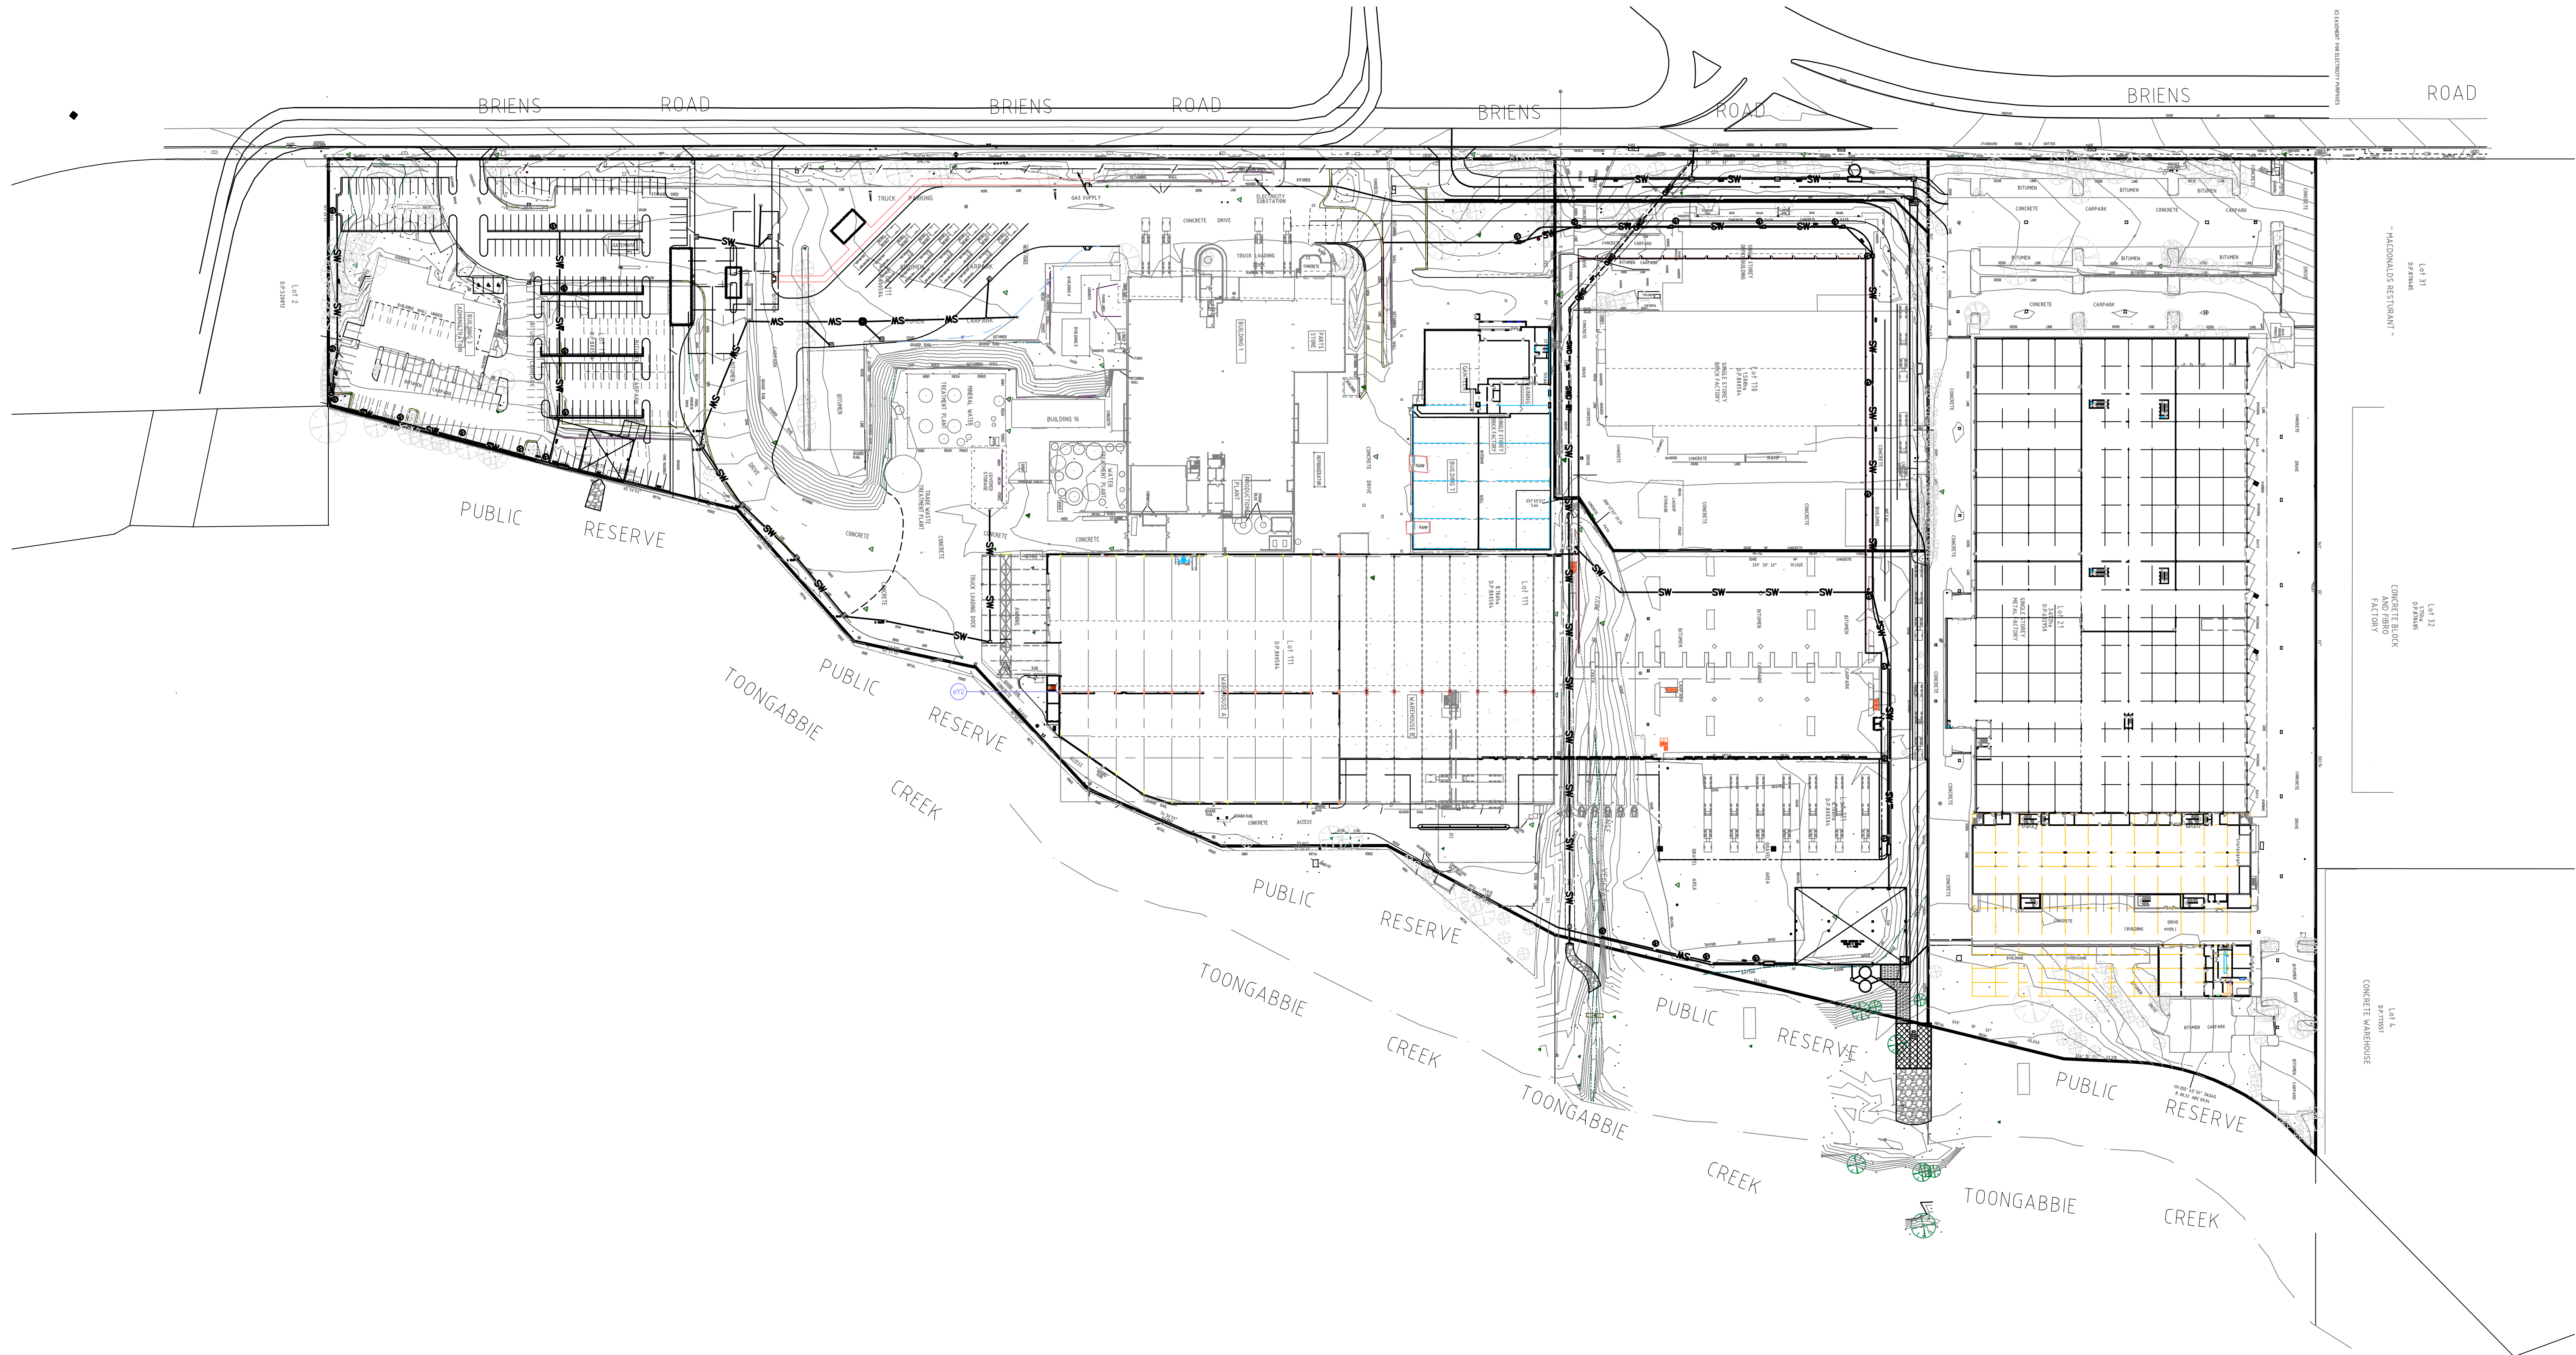


SCALE 0 10 20 30 40 50 60 70 80 90 100m
1:1000 B1
APPROX 1:2500 A3

KEY PLAN

THE PROPERTY IN THIS DRAWING AND IN THE CONCEPTS REMAIN WITH MARK NEWTON PTY LTD. ANY UNAUTHORISED USE OF THIS DRAWING WHETHER AS THE WHOLE OR PART MAY RENDER THE USER LIABLE IN AN ACTION FOR DAMAGES.
CONSEQUENTIAL DAMAGES ARISING FROM UNWARRANTED OR UNAUTHORISED USE SHALL NOT RENDER MARK NEWTON PTY LTD. LIABLE.

DIMENSIONS MUST NOT BE SCALED FROM DRAWINGS.

ALL DIMENSIONS TO BE CONFIRMED ON SITE PRIOR TO THE COMMENCEMENT OF ANY WORK.

REFER BELOW FOR MORE AMENDMENTS

REV	REVISION DESCRIPTION	BY	APP	DATE
2	ISSUED FOR PROJECT APPLICATION	SH	JH	17.08.06
1	FOR PROJECT APPLICATION	TO	JH	10.08.06



Coca-Cola Amatil (Aust) Pty Ltd
Level 15, 71 Macquarie Street Sydney NSW 2000

PROJECT
Coca-Cola Amatil Northmead
Redevelopment Project
Briens Road
Northmead
EA Submission Application No: 05-0121

STRUCTURAL & CIVIL ENGINEERS
SYDNEY:
Robert Bird Group Pty Ltd
PO Box 1038, Australia Square,
Sydney NSW 1215
Level 5
9 Castlereagh St, Sydney NSW
Ph: (02) 9221 6611
Fax: (02) 9221 6633
A/CN: 121 500 040
BRIENSBANE:
Ph: (02) 9219 2277 Fax: (02) 9219 2799
MELBOURNE:
Ph: (03) 9606 1877 Fax: (03) 9620 1911
OTHER OFFICES: NORTH COAST, LONDON
http://www.rbg.com.au

ARCHITECT
MINIA ARCHITECTS
Level 4, 8 Help Street, PO Box 1212 Chatswood NSW 2067
Tel: (02) 9495 6400 Fax: (02) 9495 6444

PROJECT MANAGER
BURNS BRIDGE SERVICES PTY LTD
Level 9, 8-10 Loftus Street Sydney NSW 2000
Tel: (02) 8220 0800 Fax: (02) 8220 0800

ELECTRICAL & MECHANICAL ENGINEERS
SHELMERDINES
55 Hume Street Crows Nest NSW 2065
Tel: (02) 9436 3021 Fax: (02) 9439 8709

FIRE ENGINEERS
BASSETT
Level 11, 44 Market St. Sydney
Tel: (02) 8295 7555 Fax: (02) 8295 7500

HYDRAULIC ENGINEERS
NIVEN DONNELLY & PARTNERS
Suite 1, 769 Pacific Highway Chatswood NSW 2067
Tel: (02) 9884 8911 Fax: (02) 9884 8977

COST MANAGER
RIDER HUNT
Level 5, 41 McLaren Street North Sydney NSW 2060
Tel: (02) 9922 2277 Fax: (02) 9957 4197

TITLE
SITE PLAN

DATE	28.04.2006	PROJECT No.	06220	STATUS	CV/PR
SCALE	AS SHOWN (B1)				
DRAWN	C.WAITE	DWG No.		REV No.	
CHECKED			C02		2
APPROVED					